



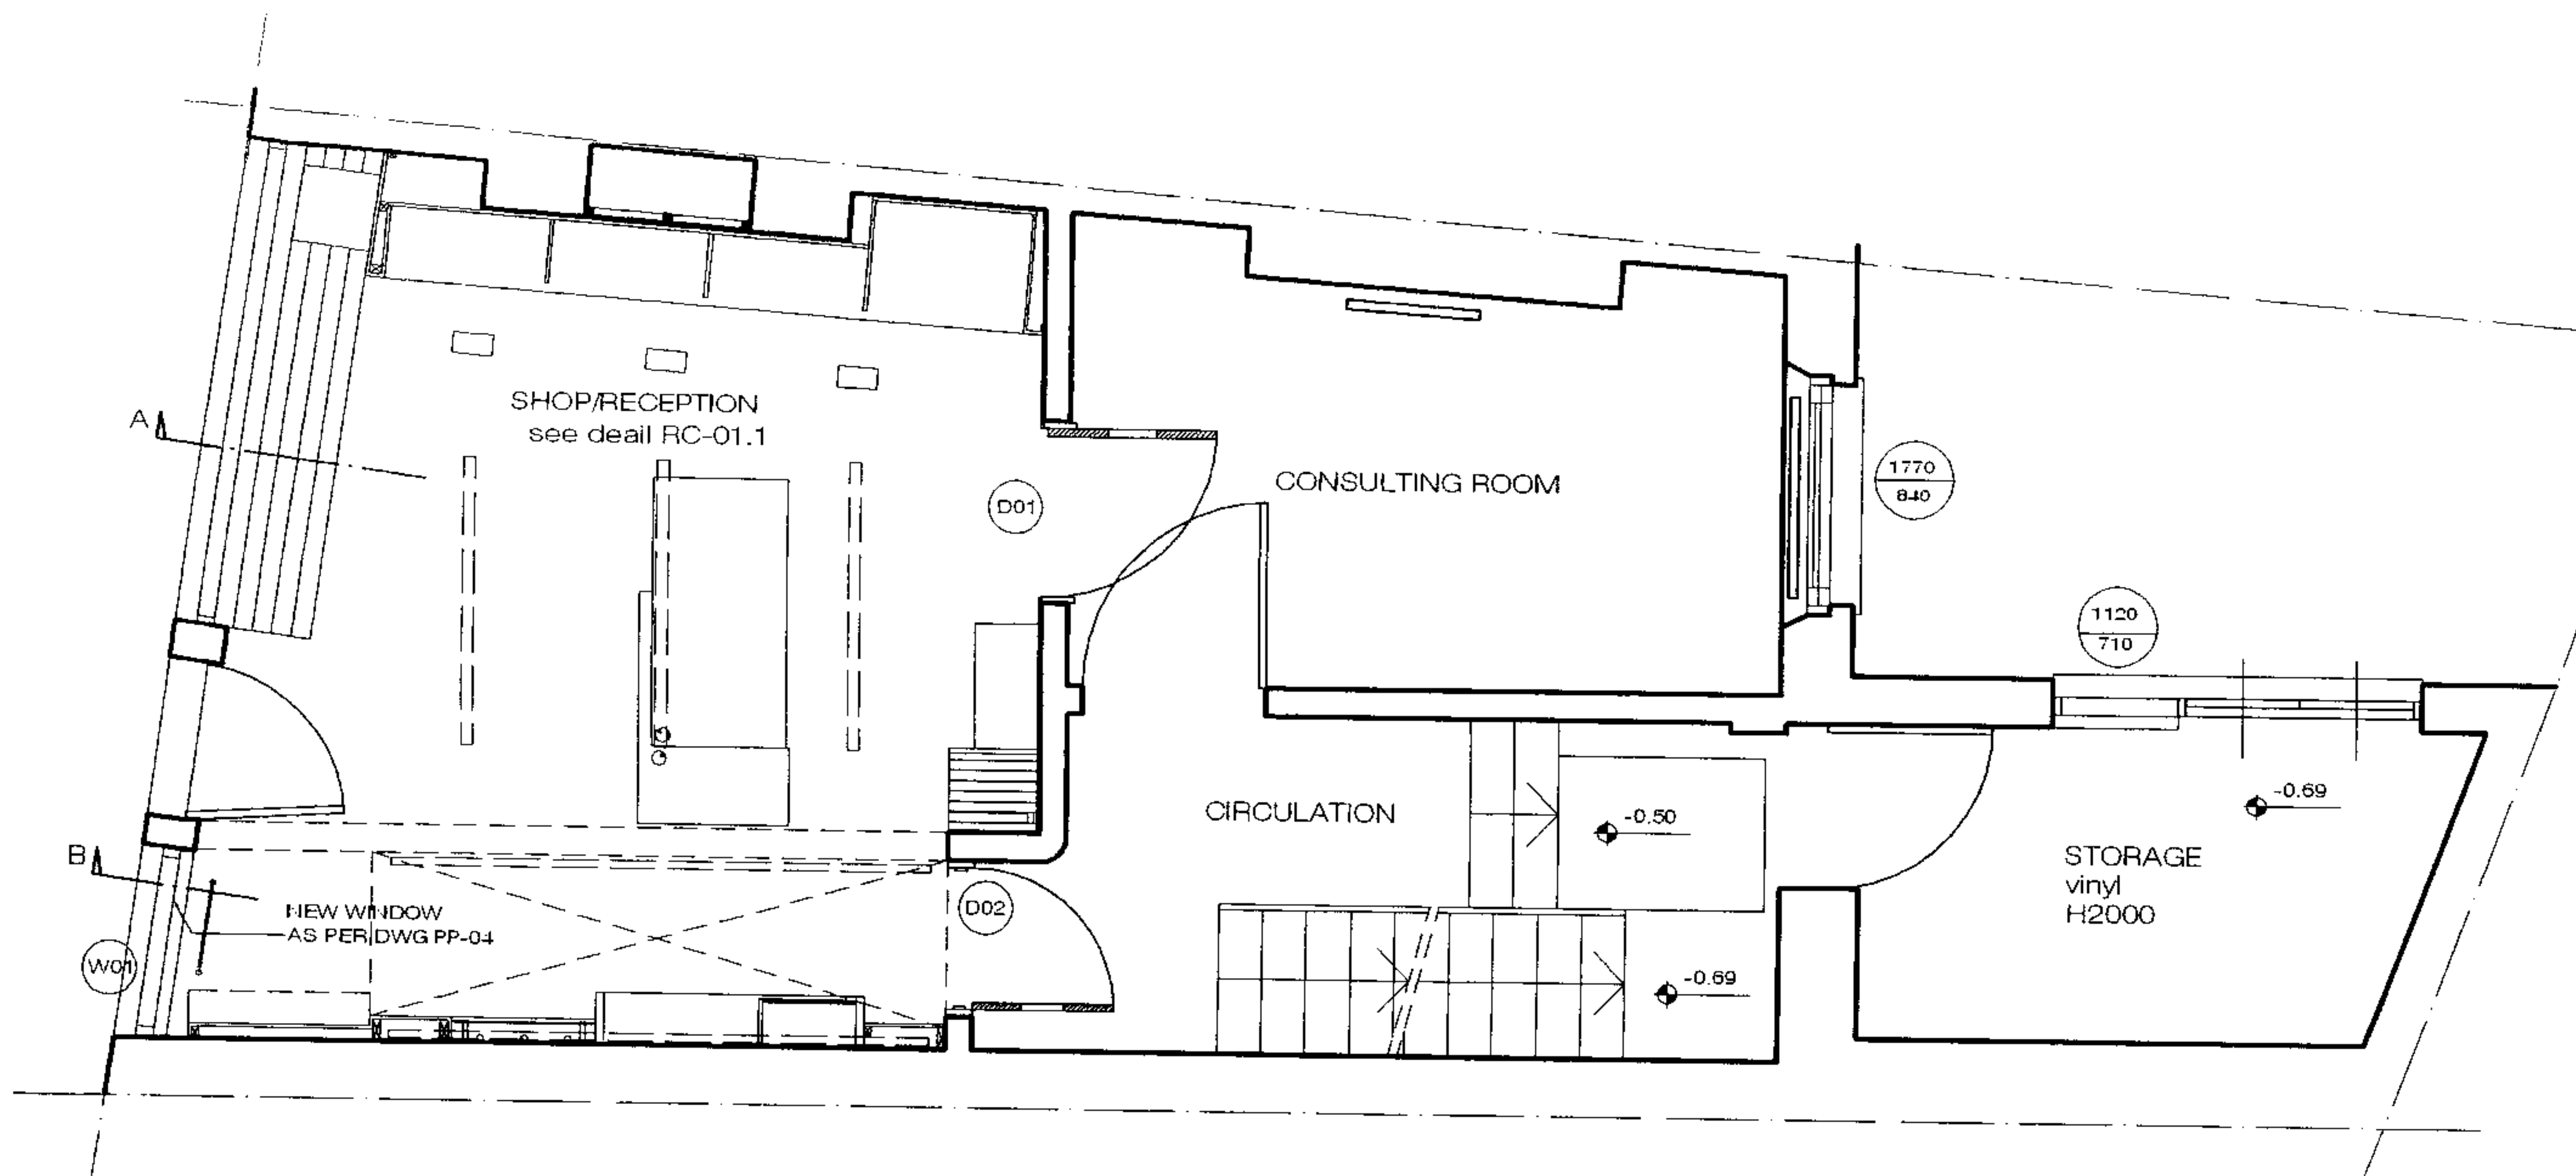

PROPOSED GROUND FLOOR  
SCALE 1:50

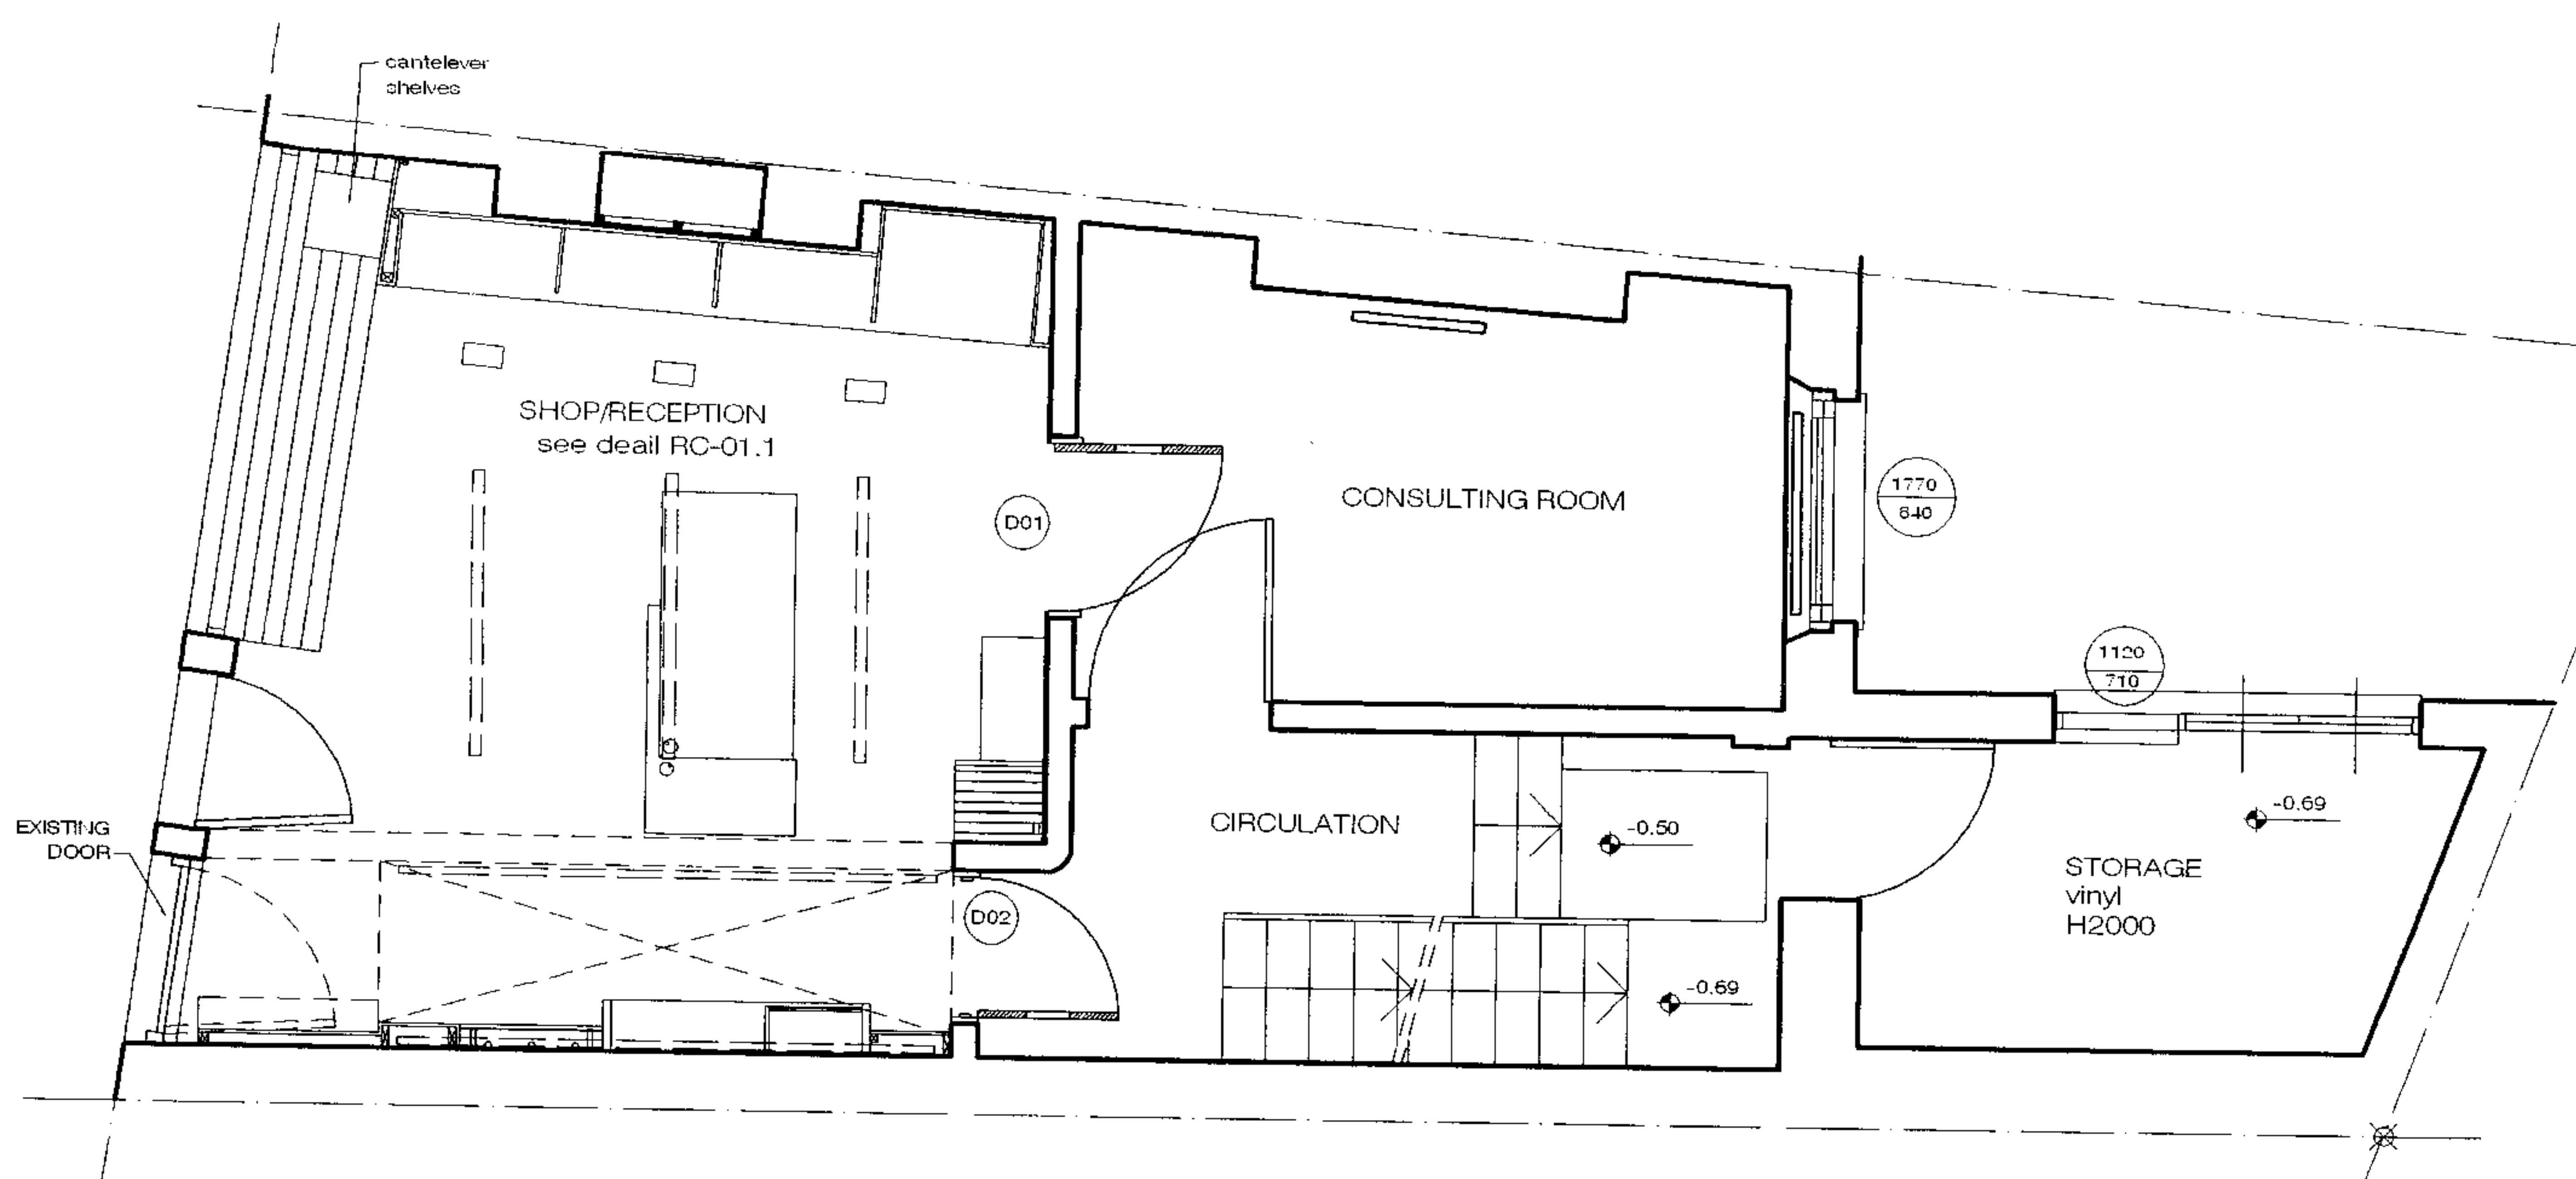

EXISTING GROUND FLOOR  
SCALE 1:50

SCHNEIDER DESIGNERS

15 eldon grove london, nw3 5pt tel 0207.4357105 fax 0207.4357108

project  
Belsize Terrace NW3

scale  
1:50

date  
22.05.2006

drawing title

Existing & Proposed Ground Floor Plans

project no.  
0422

drawn by  
viccaverde

drawing no.  
PP-01

revision  
02