



EXISTING EXTERNAL ELEVATION

SCALE 1:50

SCHNEIDER DESIGNERS

project
Belsize Lane, NW3

drawing title
Existing external Elevation

15 eldon grove london, nw3 5pt tel 0207.4357105 fax 0207.4357108

scale
1:50


date
07.03.2005

project no.
0422

drawn by
mg

drawing no.
PP-02

revision

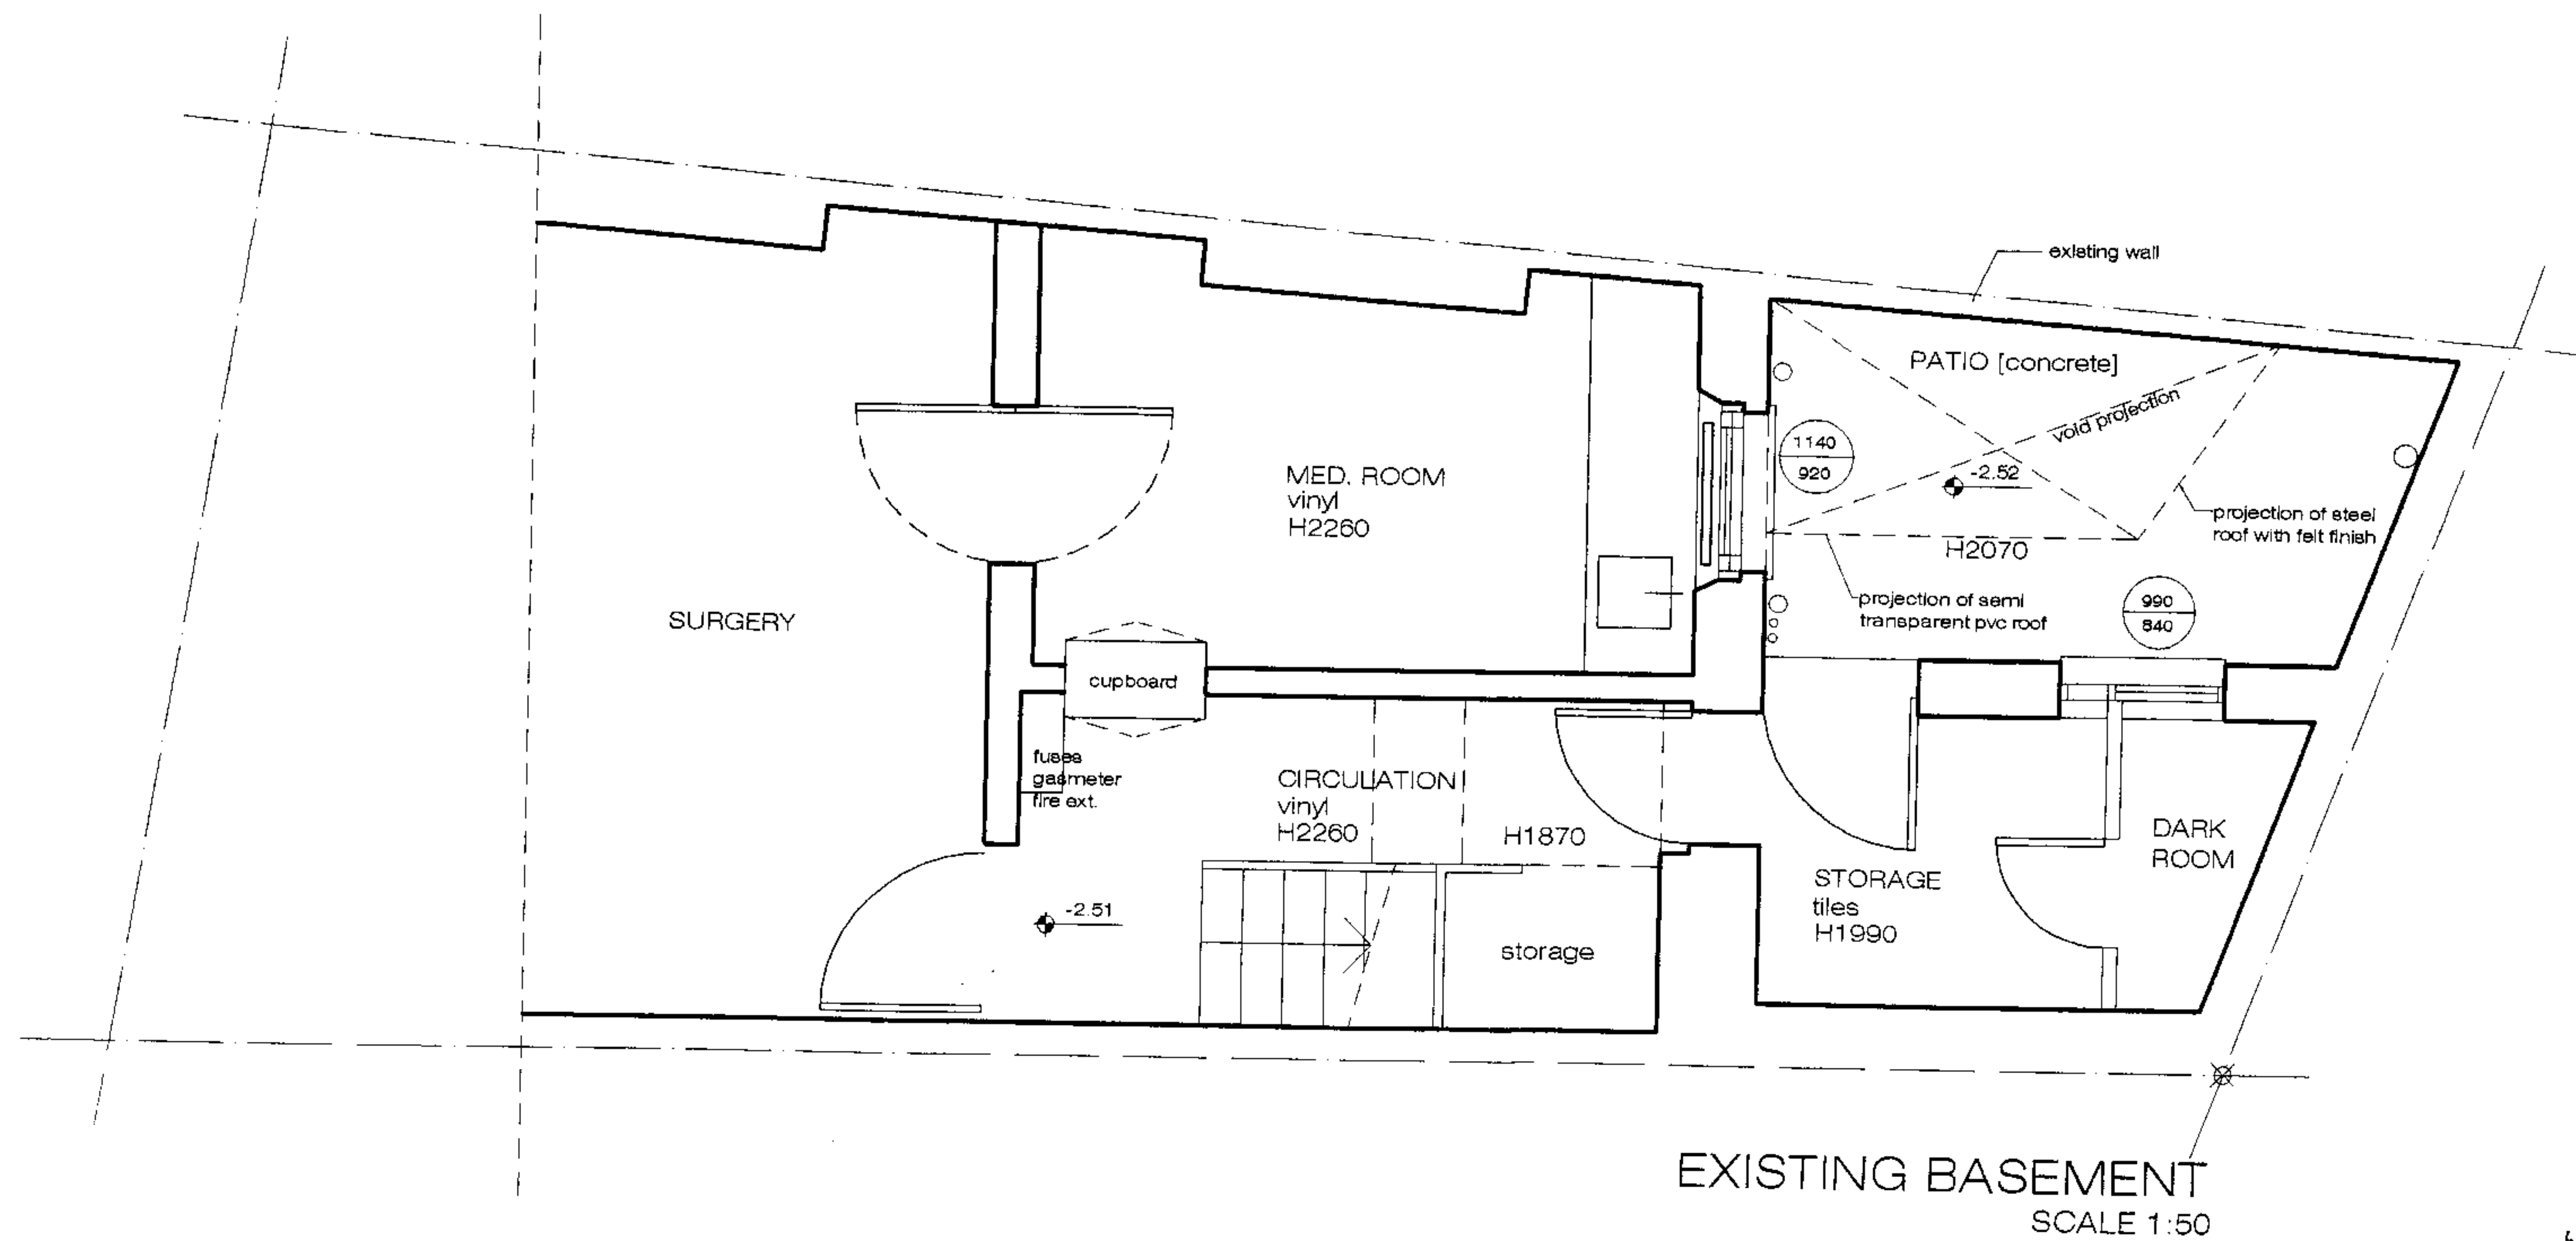

SCHNEIDER DESIGNERS

15 eldon grove london, nw3 5pt tel 0207.4357105 fax 0207.4357108

project
Belsize Terrace NW3

scale
1:50

date
22.05.2006


drawing title
Existing Basement Plan

project no.
0422

drawn by
viccaverde

drawing no.
PR-00

revision
01

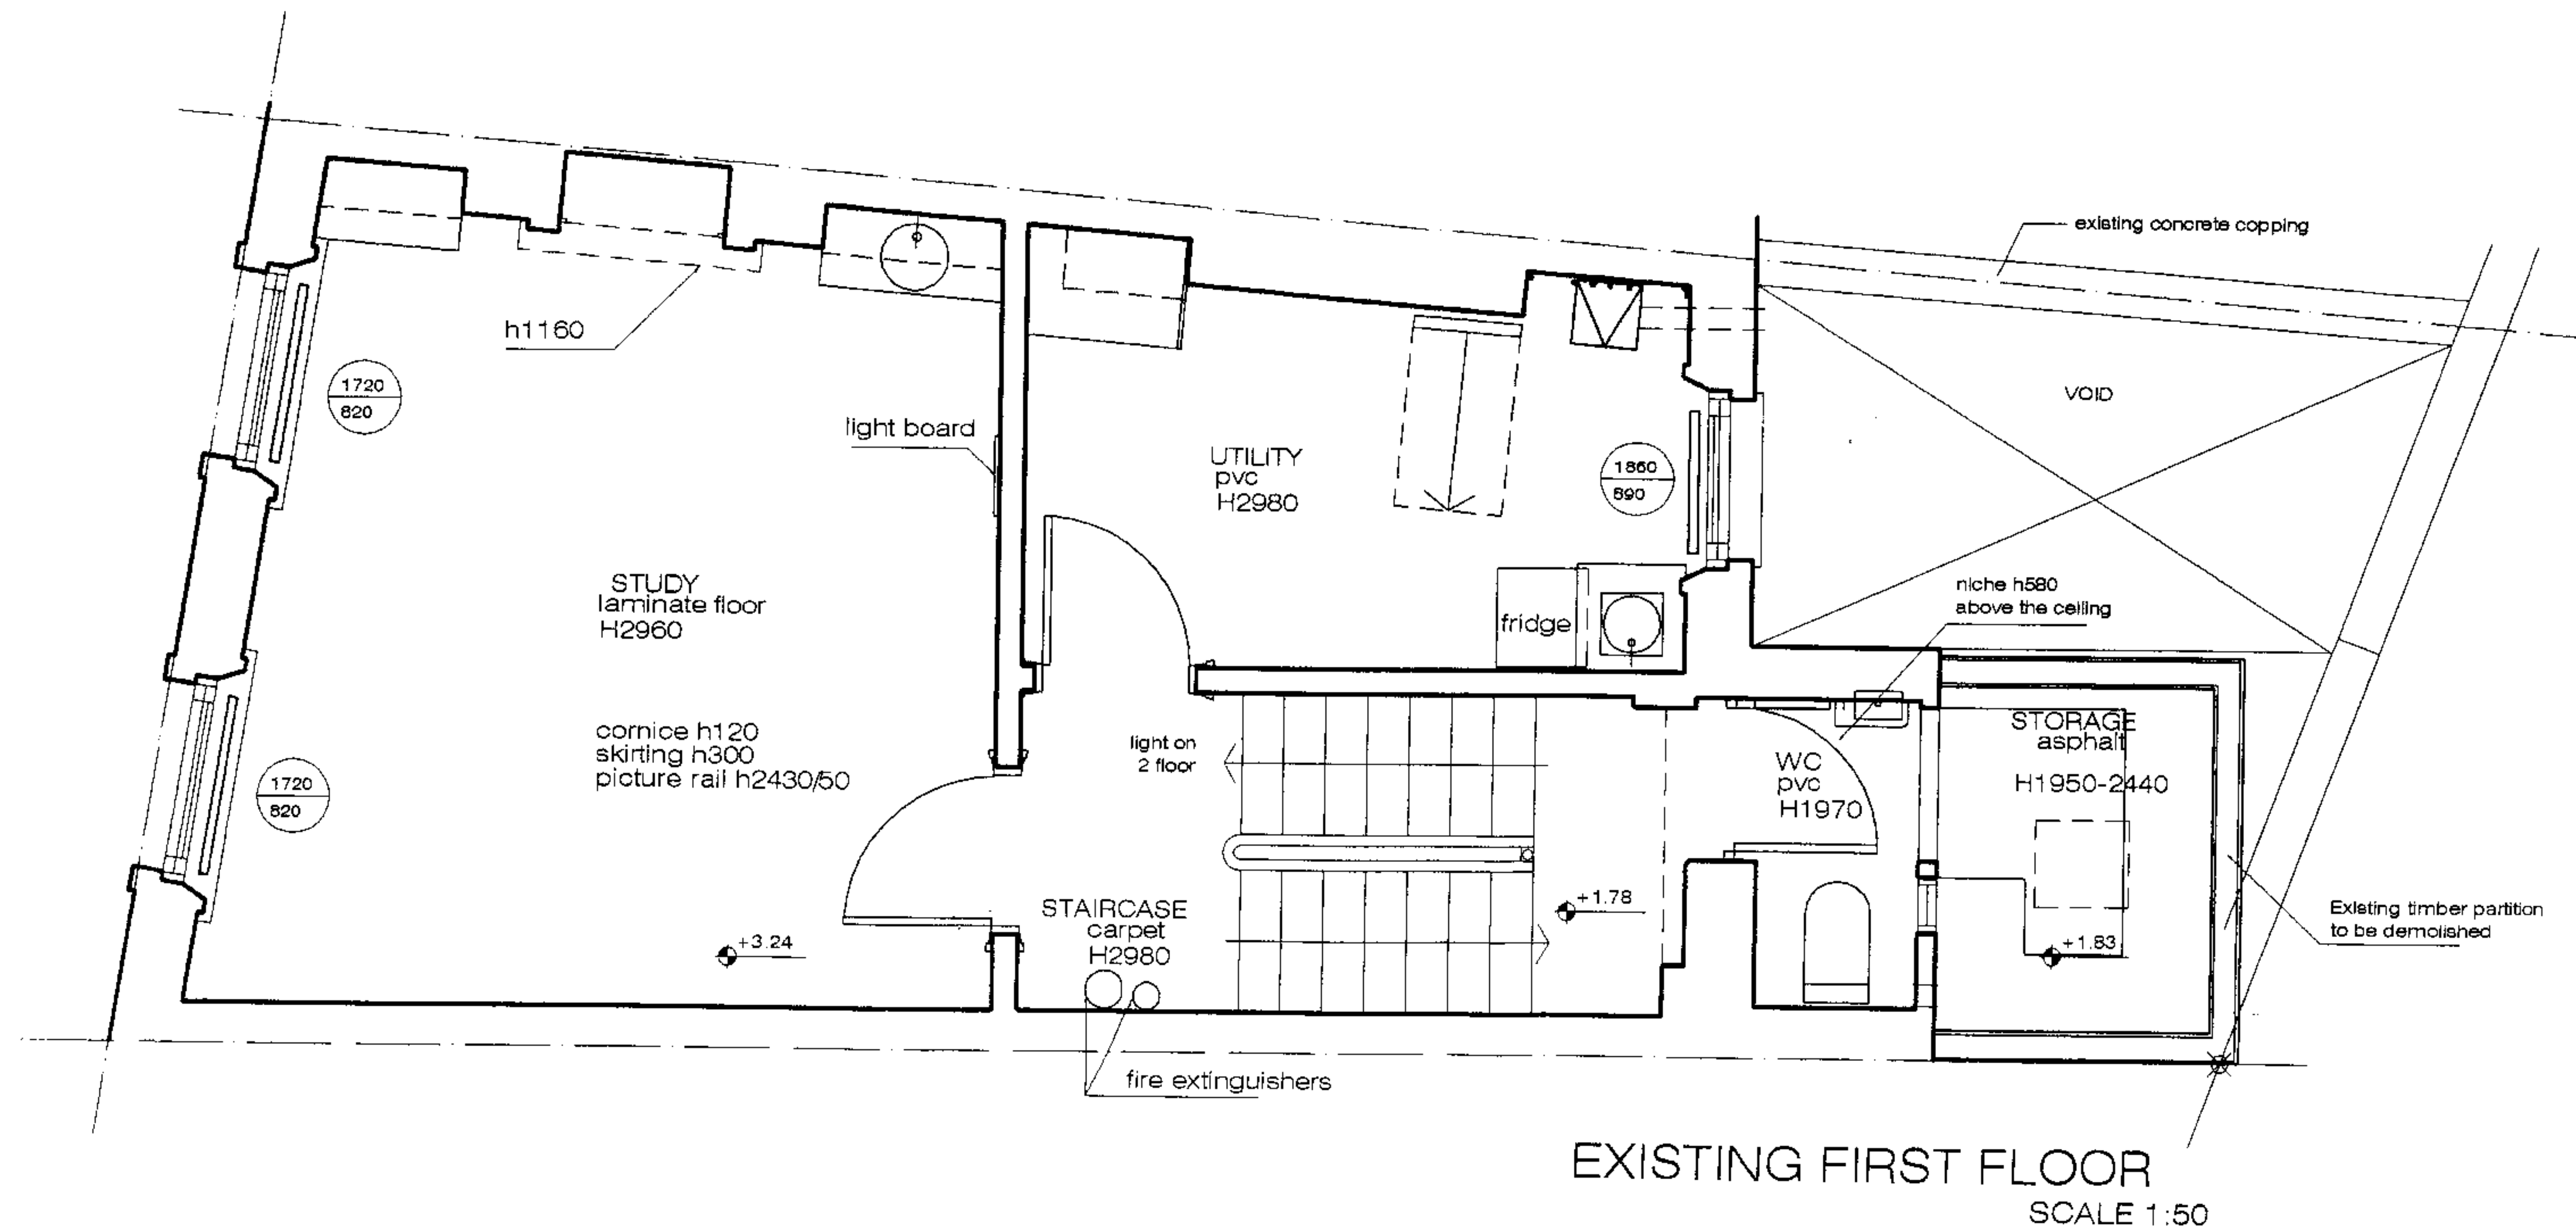

SCHNEIDER DESIGNERS

15 eldon grove london, nw3 5pt tel 0207.4357105 fax 0207.4357108

project

Belsize Terrace NW3

scale

1:50

date

22.05.2006

drawing title

Existing First Floor Plan

project no.

0422

drawn by


viccaverde

drawing no.

PR-02

revision

01

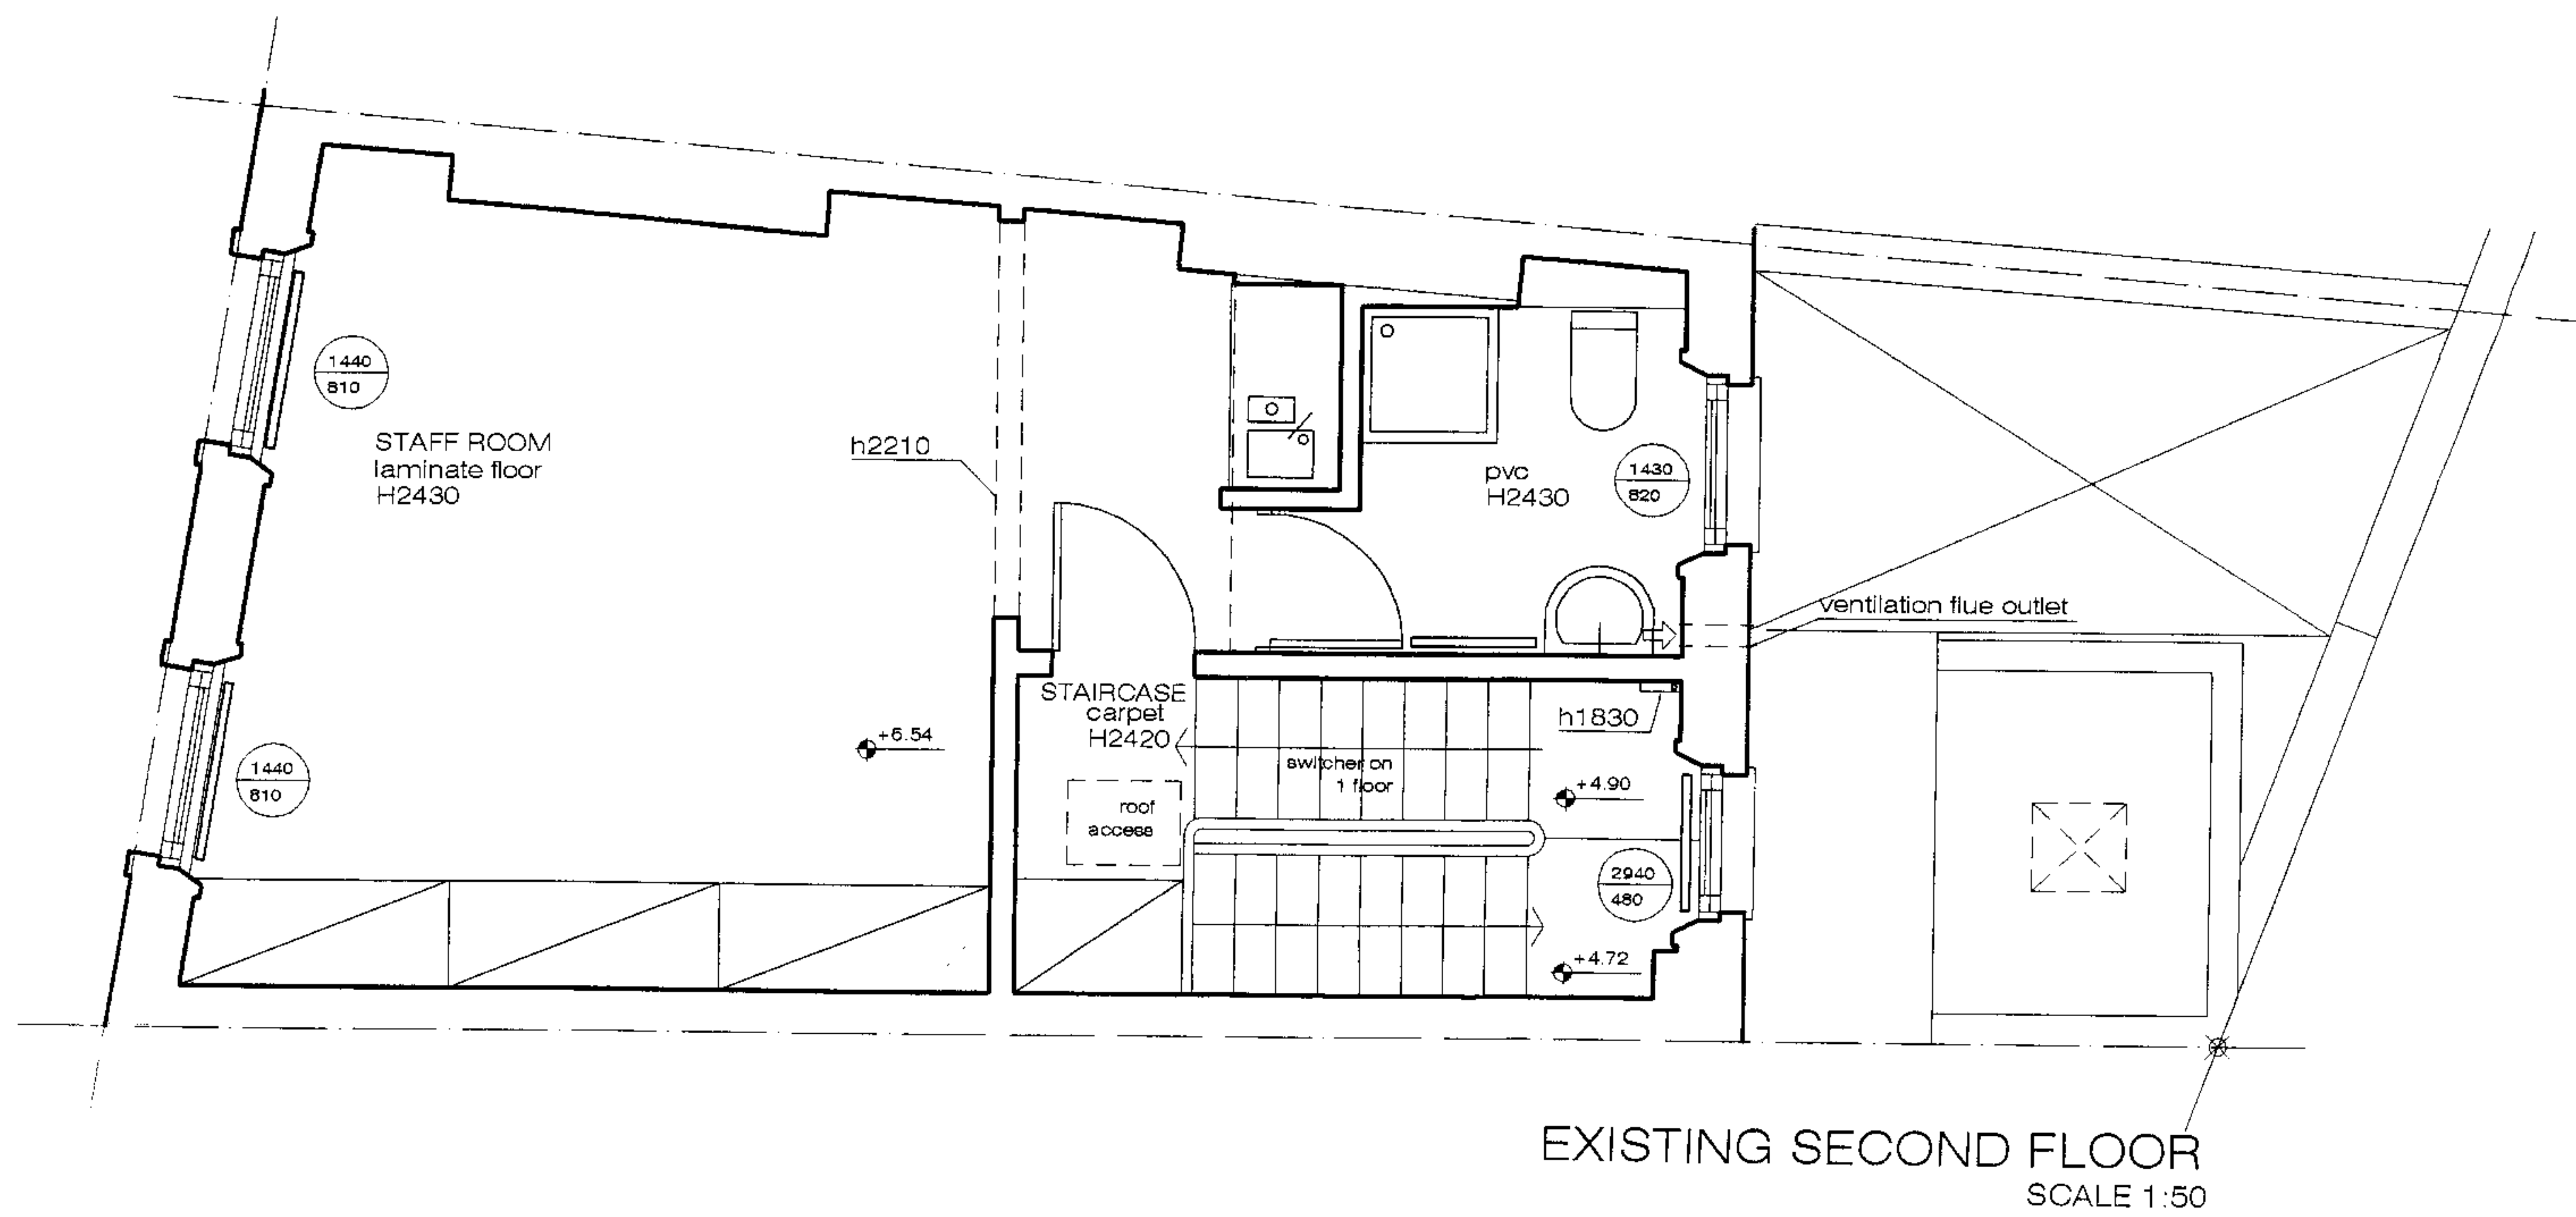

SCHNEIDER DESIGNERS ■

15 eldon grove london, nw3 5pt tel 0207.4357105 fax 0207.4357108

project
Belsize Terrace NW3

scale
1:50

date
22.05.2006


drawing title
Existing Second Floor Plan

project no.
0422


drawn by
viccaverde

drawing no.
PR-03


revision
01

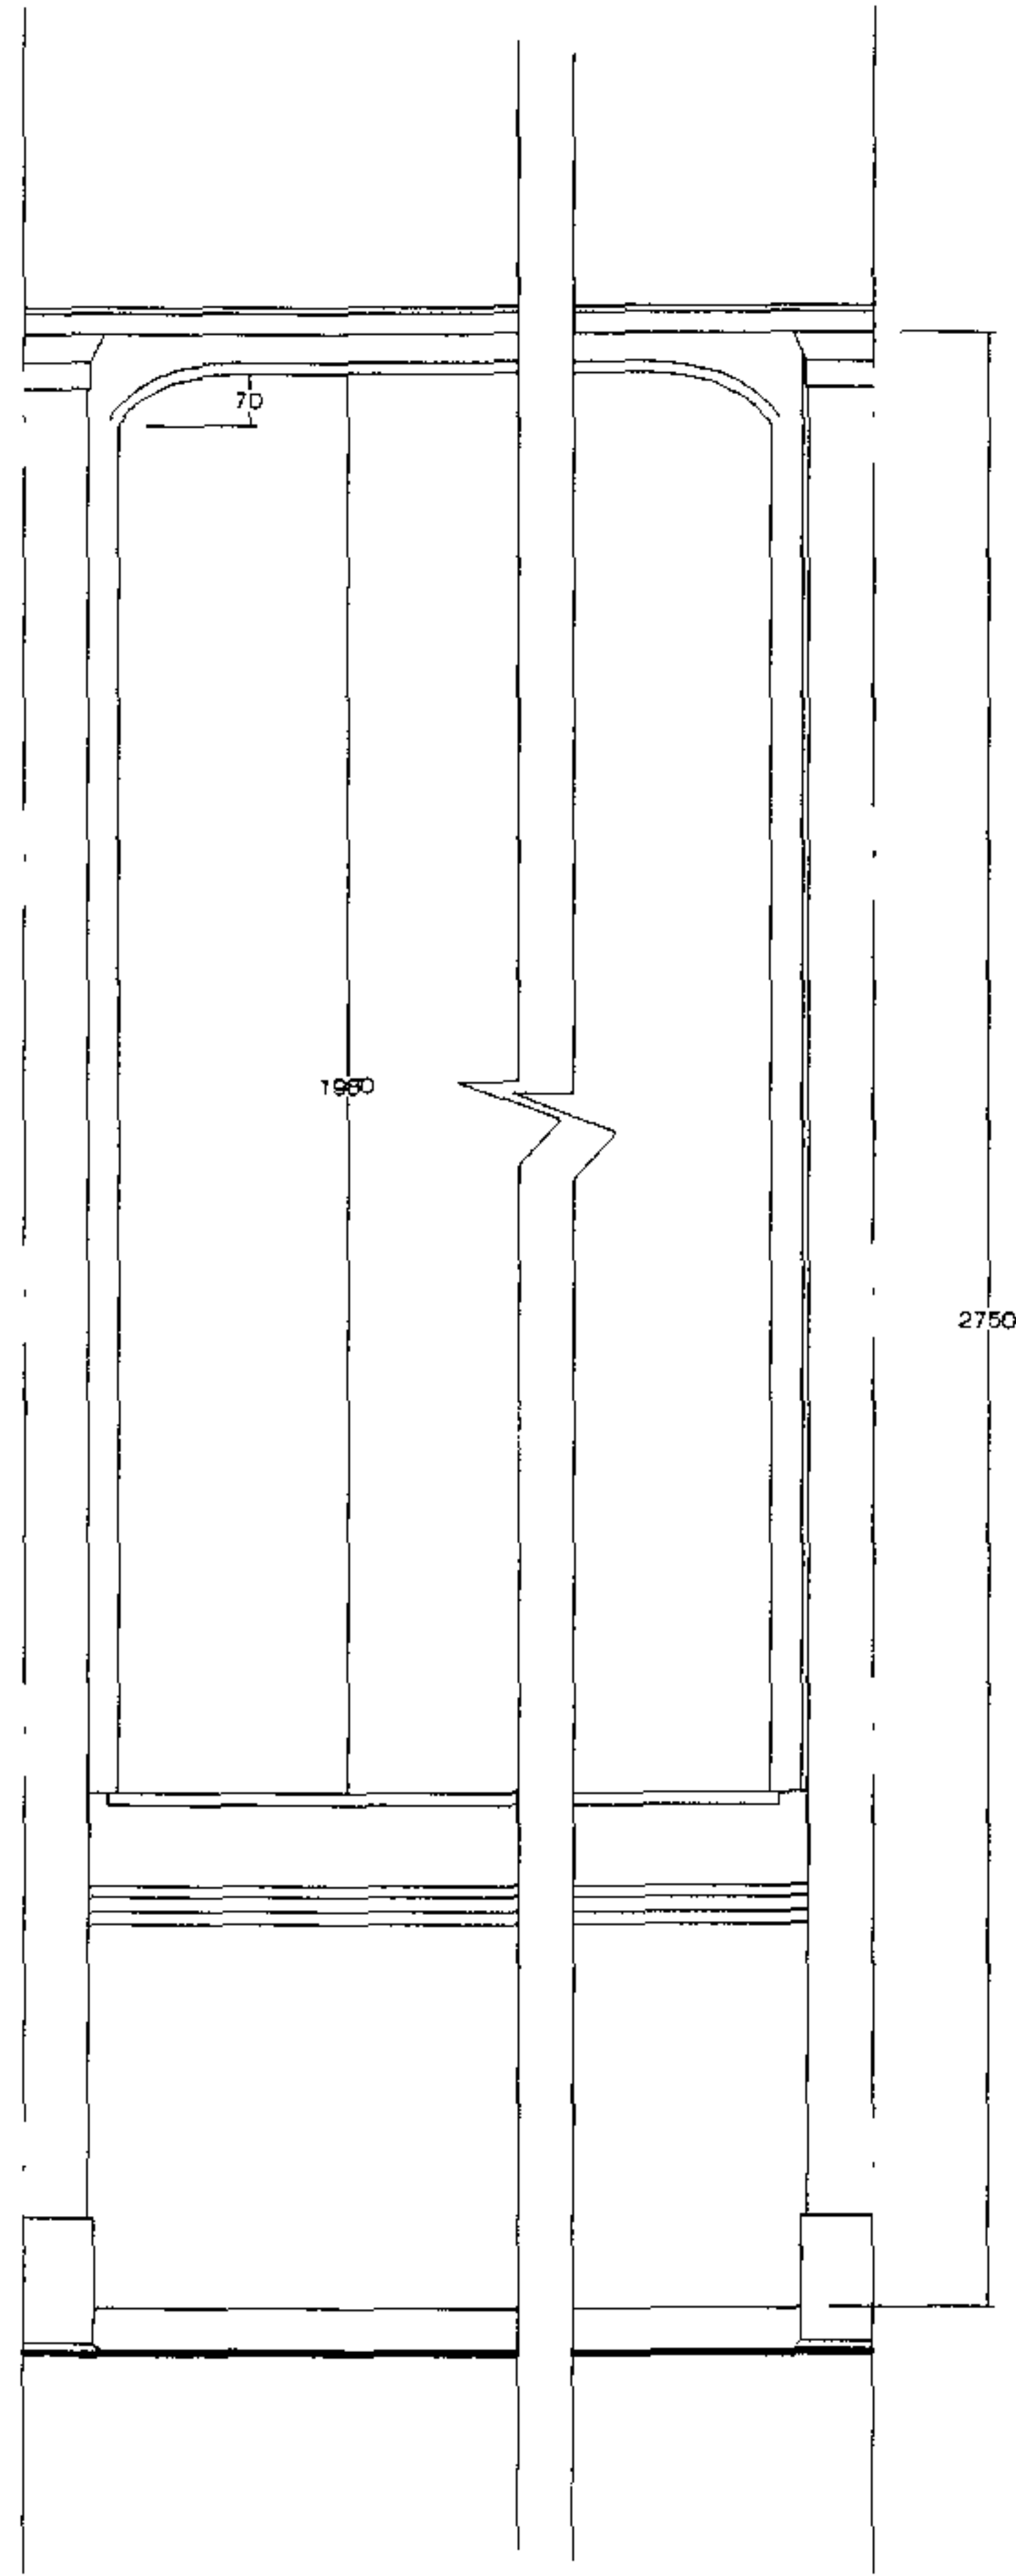

EXISTING SIDE WINDOW EXT. ELEVATION SCALE 1:20

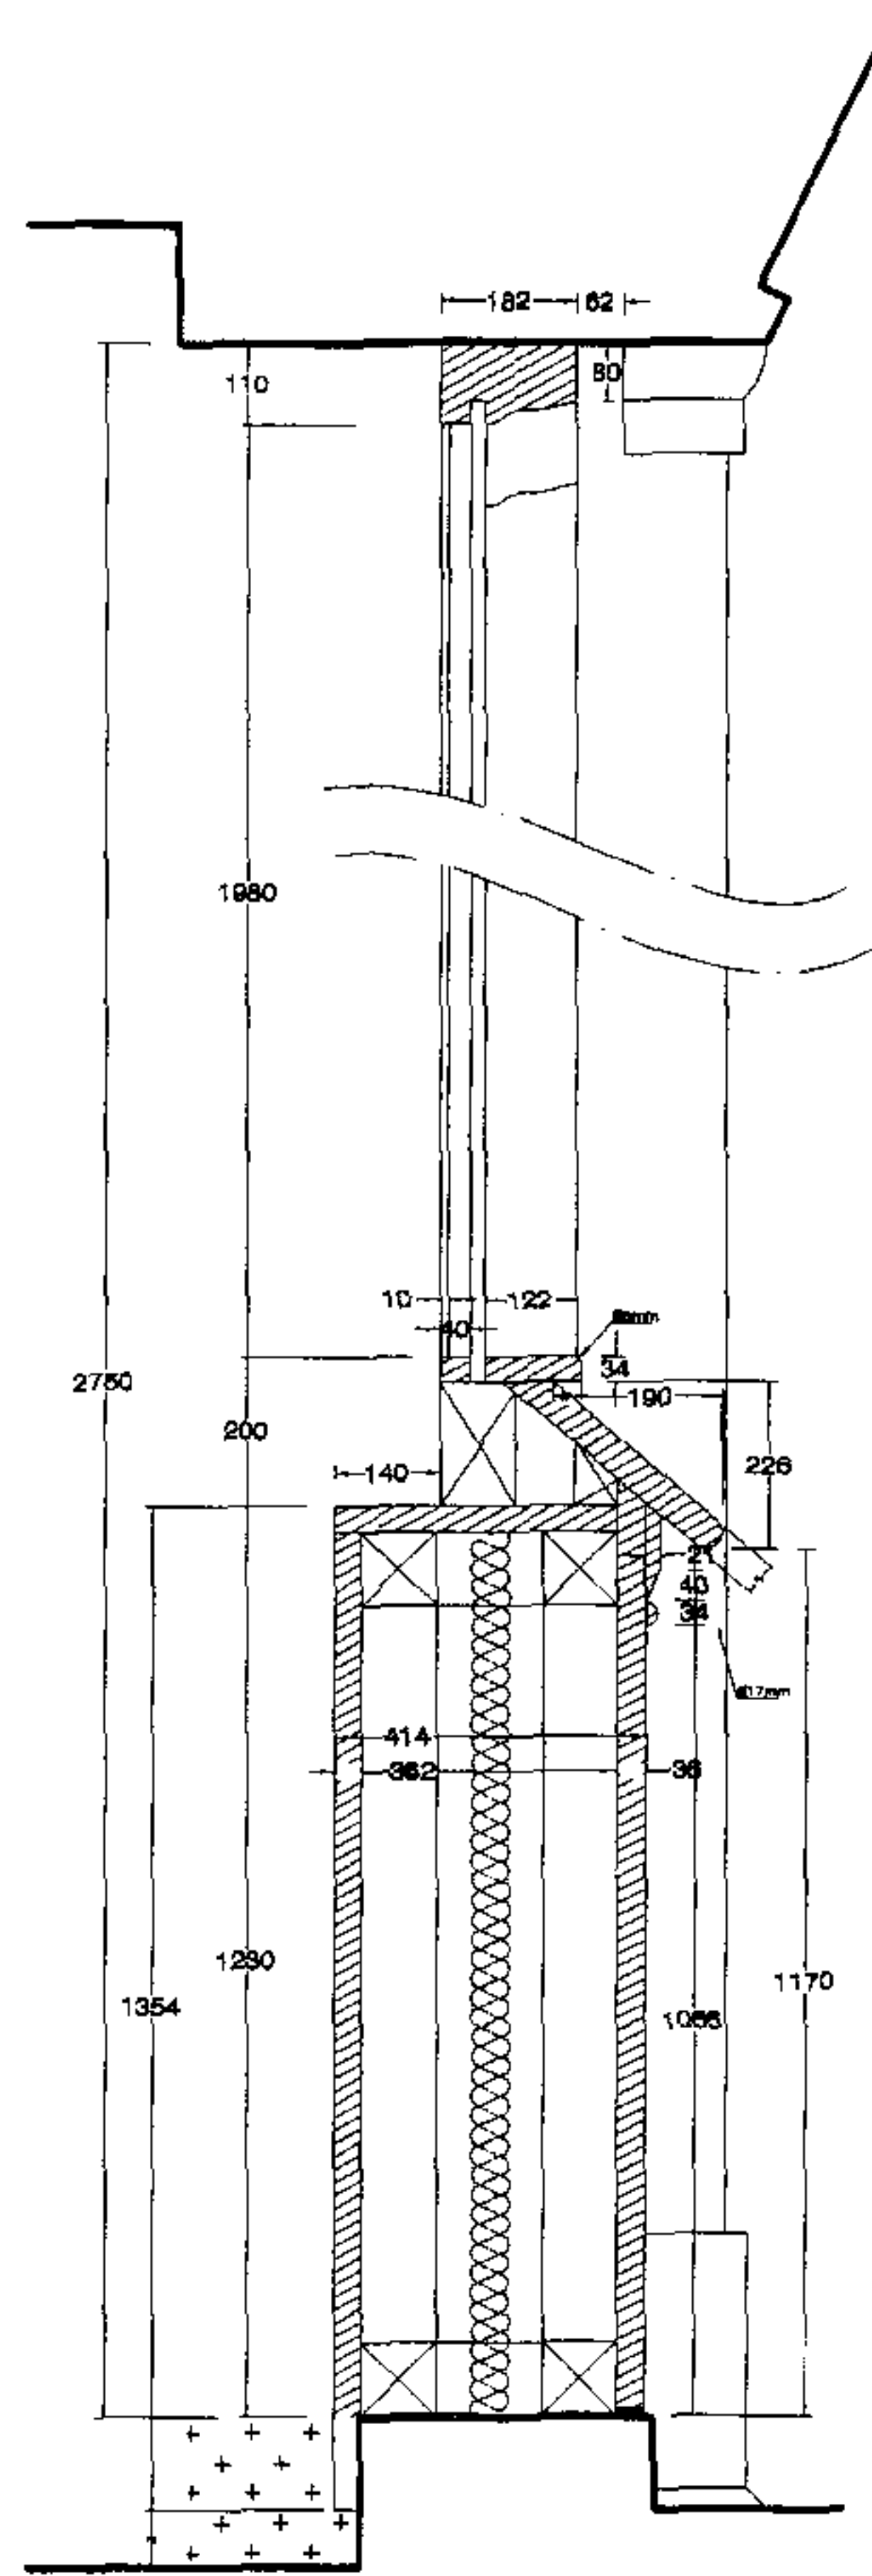

EXISTING SIDE WINDOW SECTION B SCALE 1:10

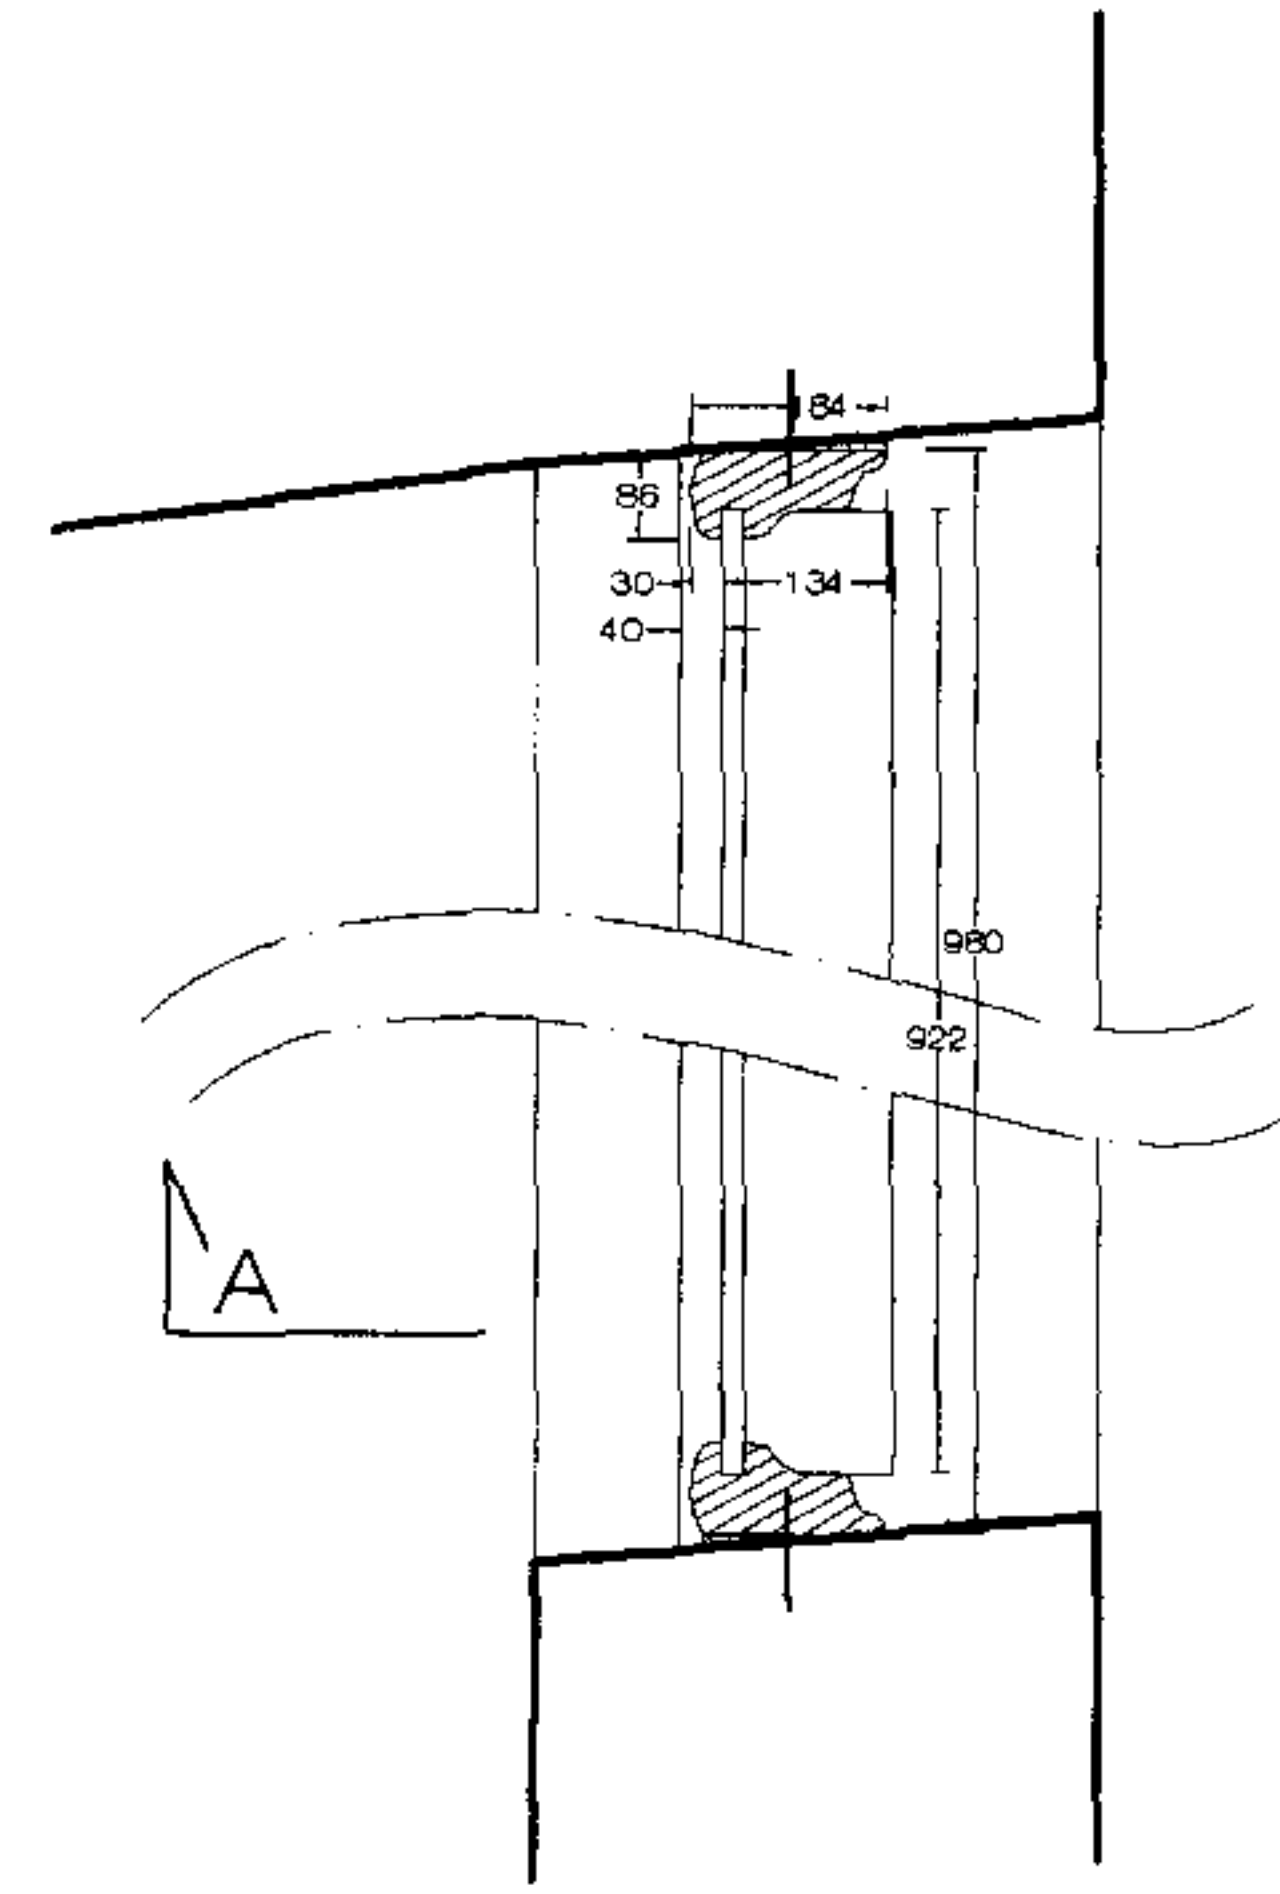

EXISTING SIDE WINDOW PLAN SCALE 1:10

EXISTING SIDE WINDOW (NEW WINDOW TO MATCH)

SCHNEIDER DESIGNERS

15 eldon grove london, nw3 5pt tel 0207.4357105 fax 0207.4357108

project

Belsize Terrace NW3

scale

1:20 / 1:10

date

02.06.06

drawing title

Existing Side Window - Section B

project no.

0422

drawn by

viccaverde

drawing no.

PP-05

revision

01