

SITE PLAN : 1:100




LOCATION PLAN : 1:1250

access path

LEGEND :



SITE HATCHED : 

BUILDING HATCHED : 

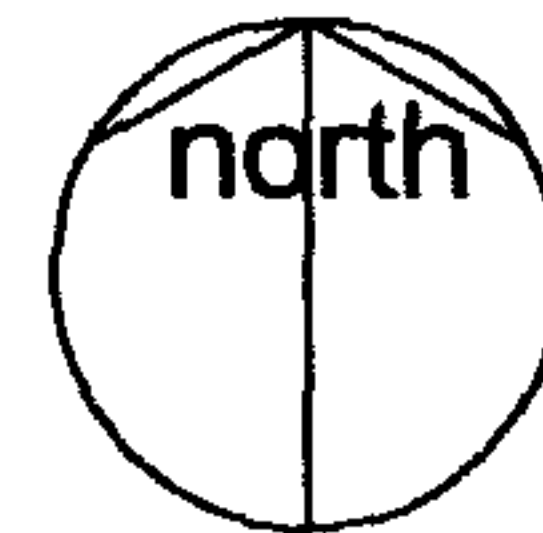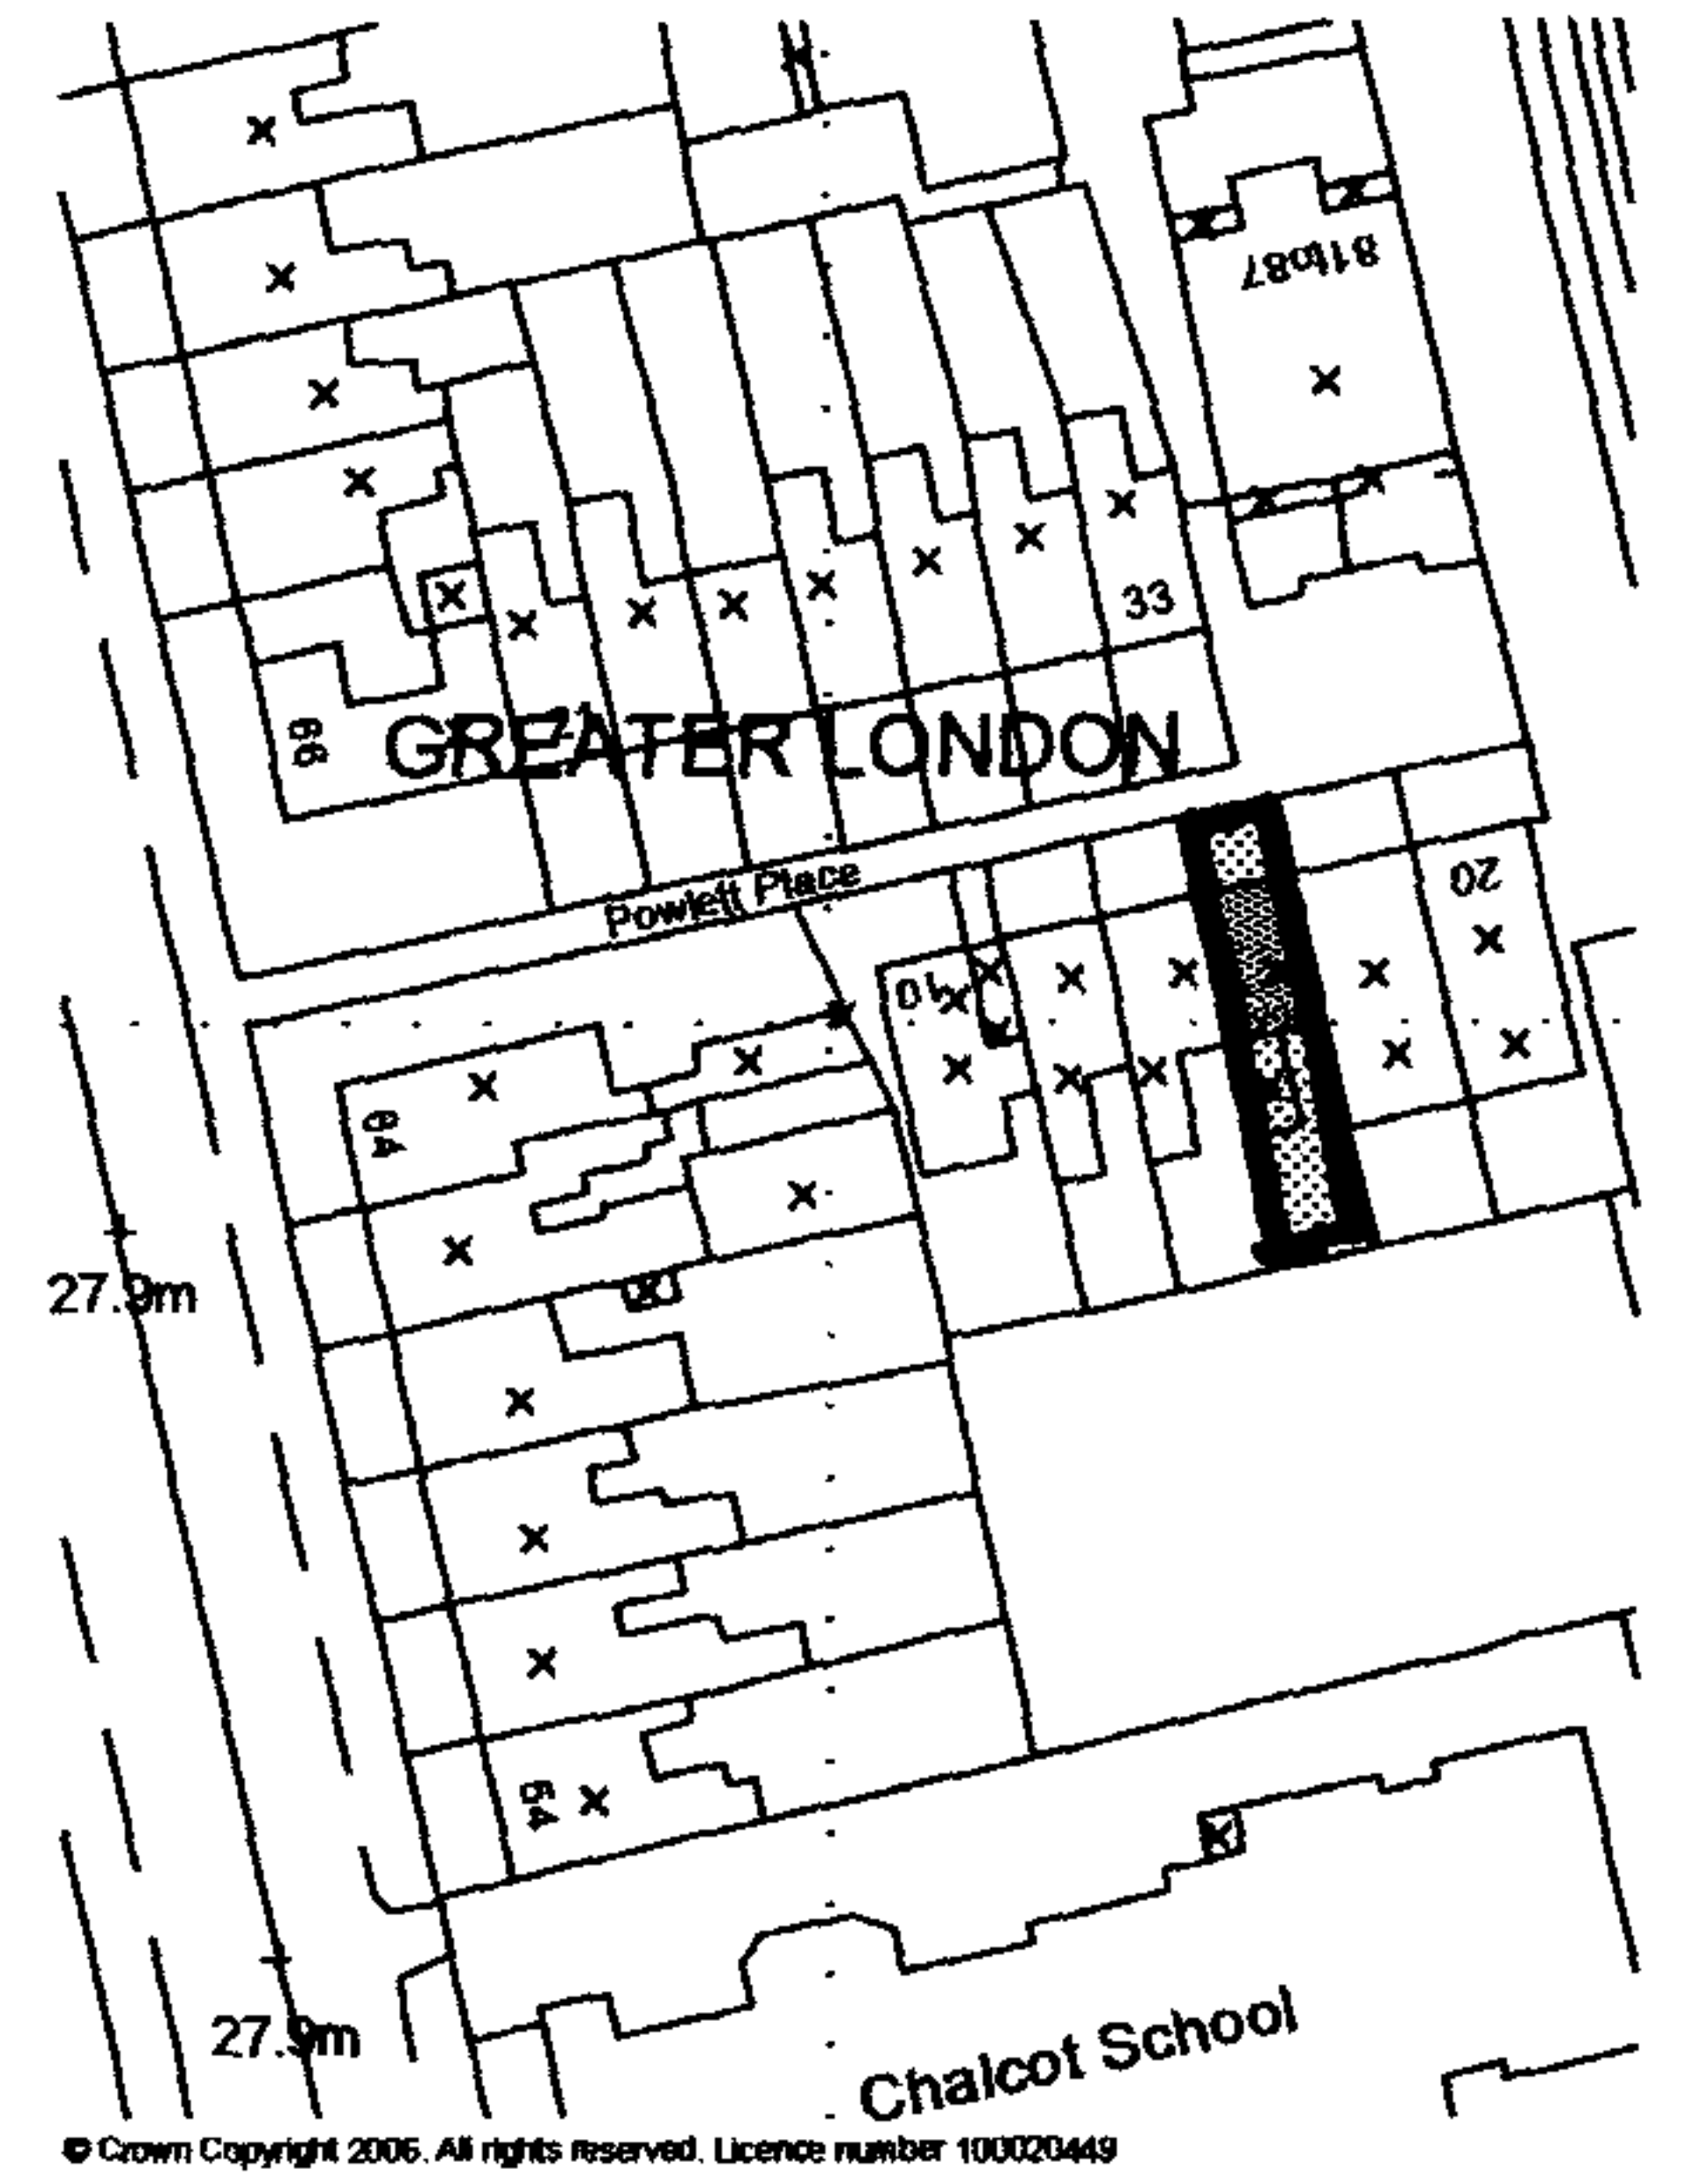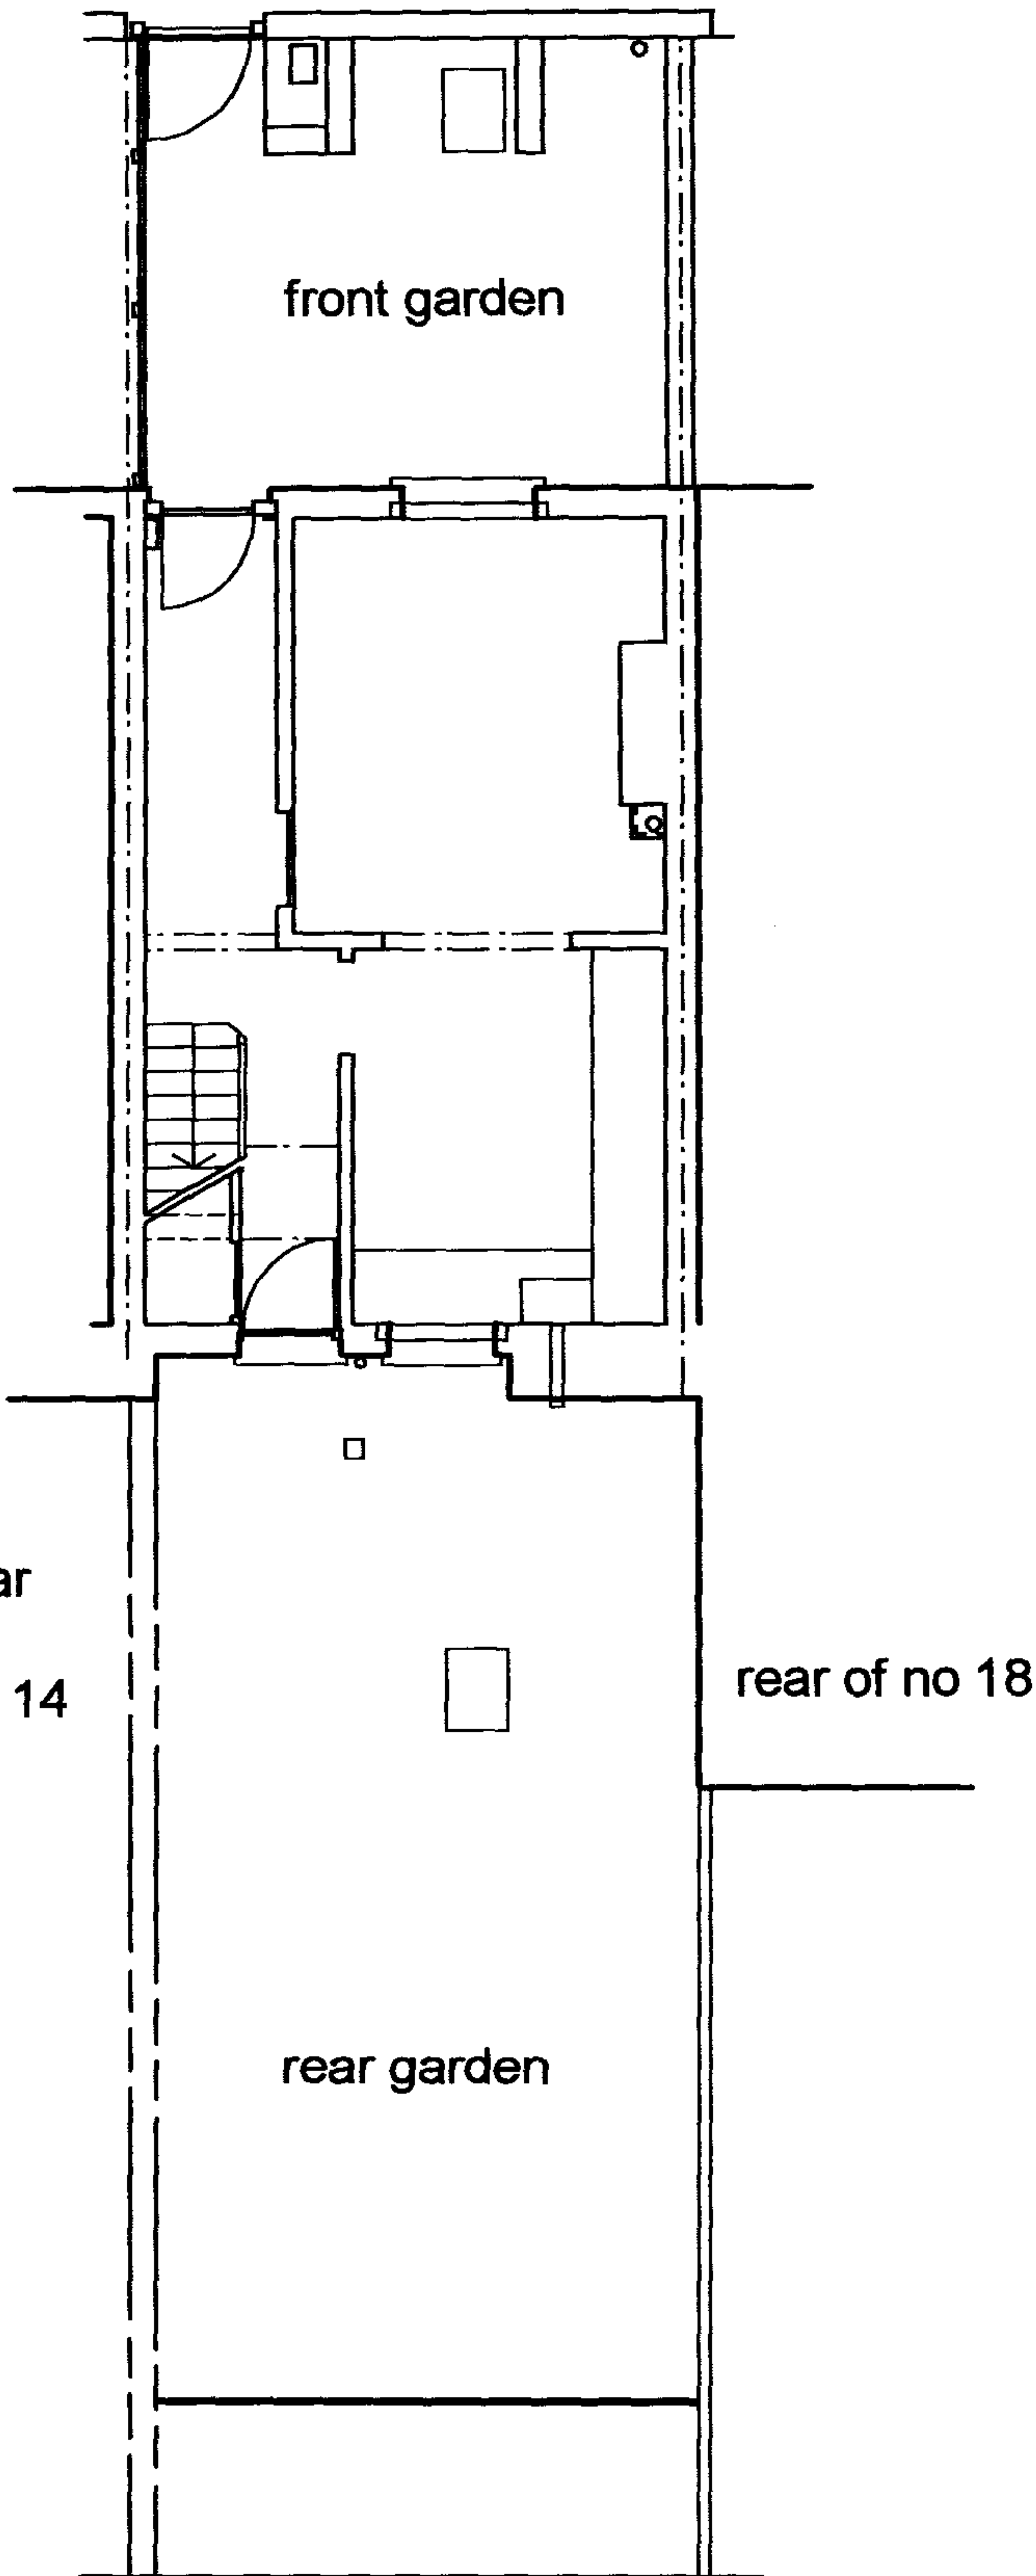

client	MR & MRS ADAMS	drawing	SITE & LOCATION PLAN		scale	1:1250 & 1:100	drawn
job	16 POWLETT PLACE, LONDON NW1 8DR						
drawing number	3139 / 01	rev		date			
				mar 06			

ARP ANTHONY RICHARDSON AND PARTNERS TEL: 020 7485 0991
 ARCHITECTS AND QUANTITY SURVEYORS FAX: 020 7482 4622
 31 OVAL ROAD CAMDEN TOWN LONDON NW1 7EA EMAIL: mail@arparchitects.co.uk

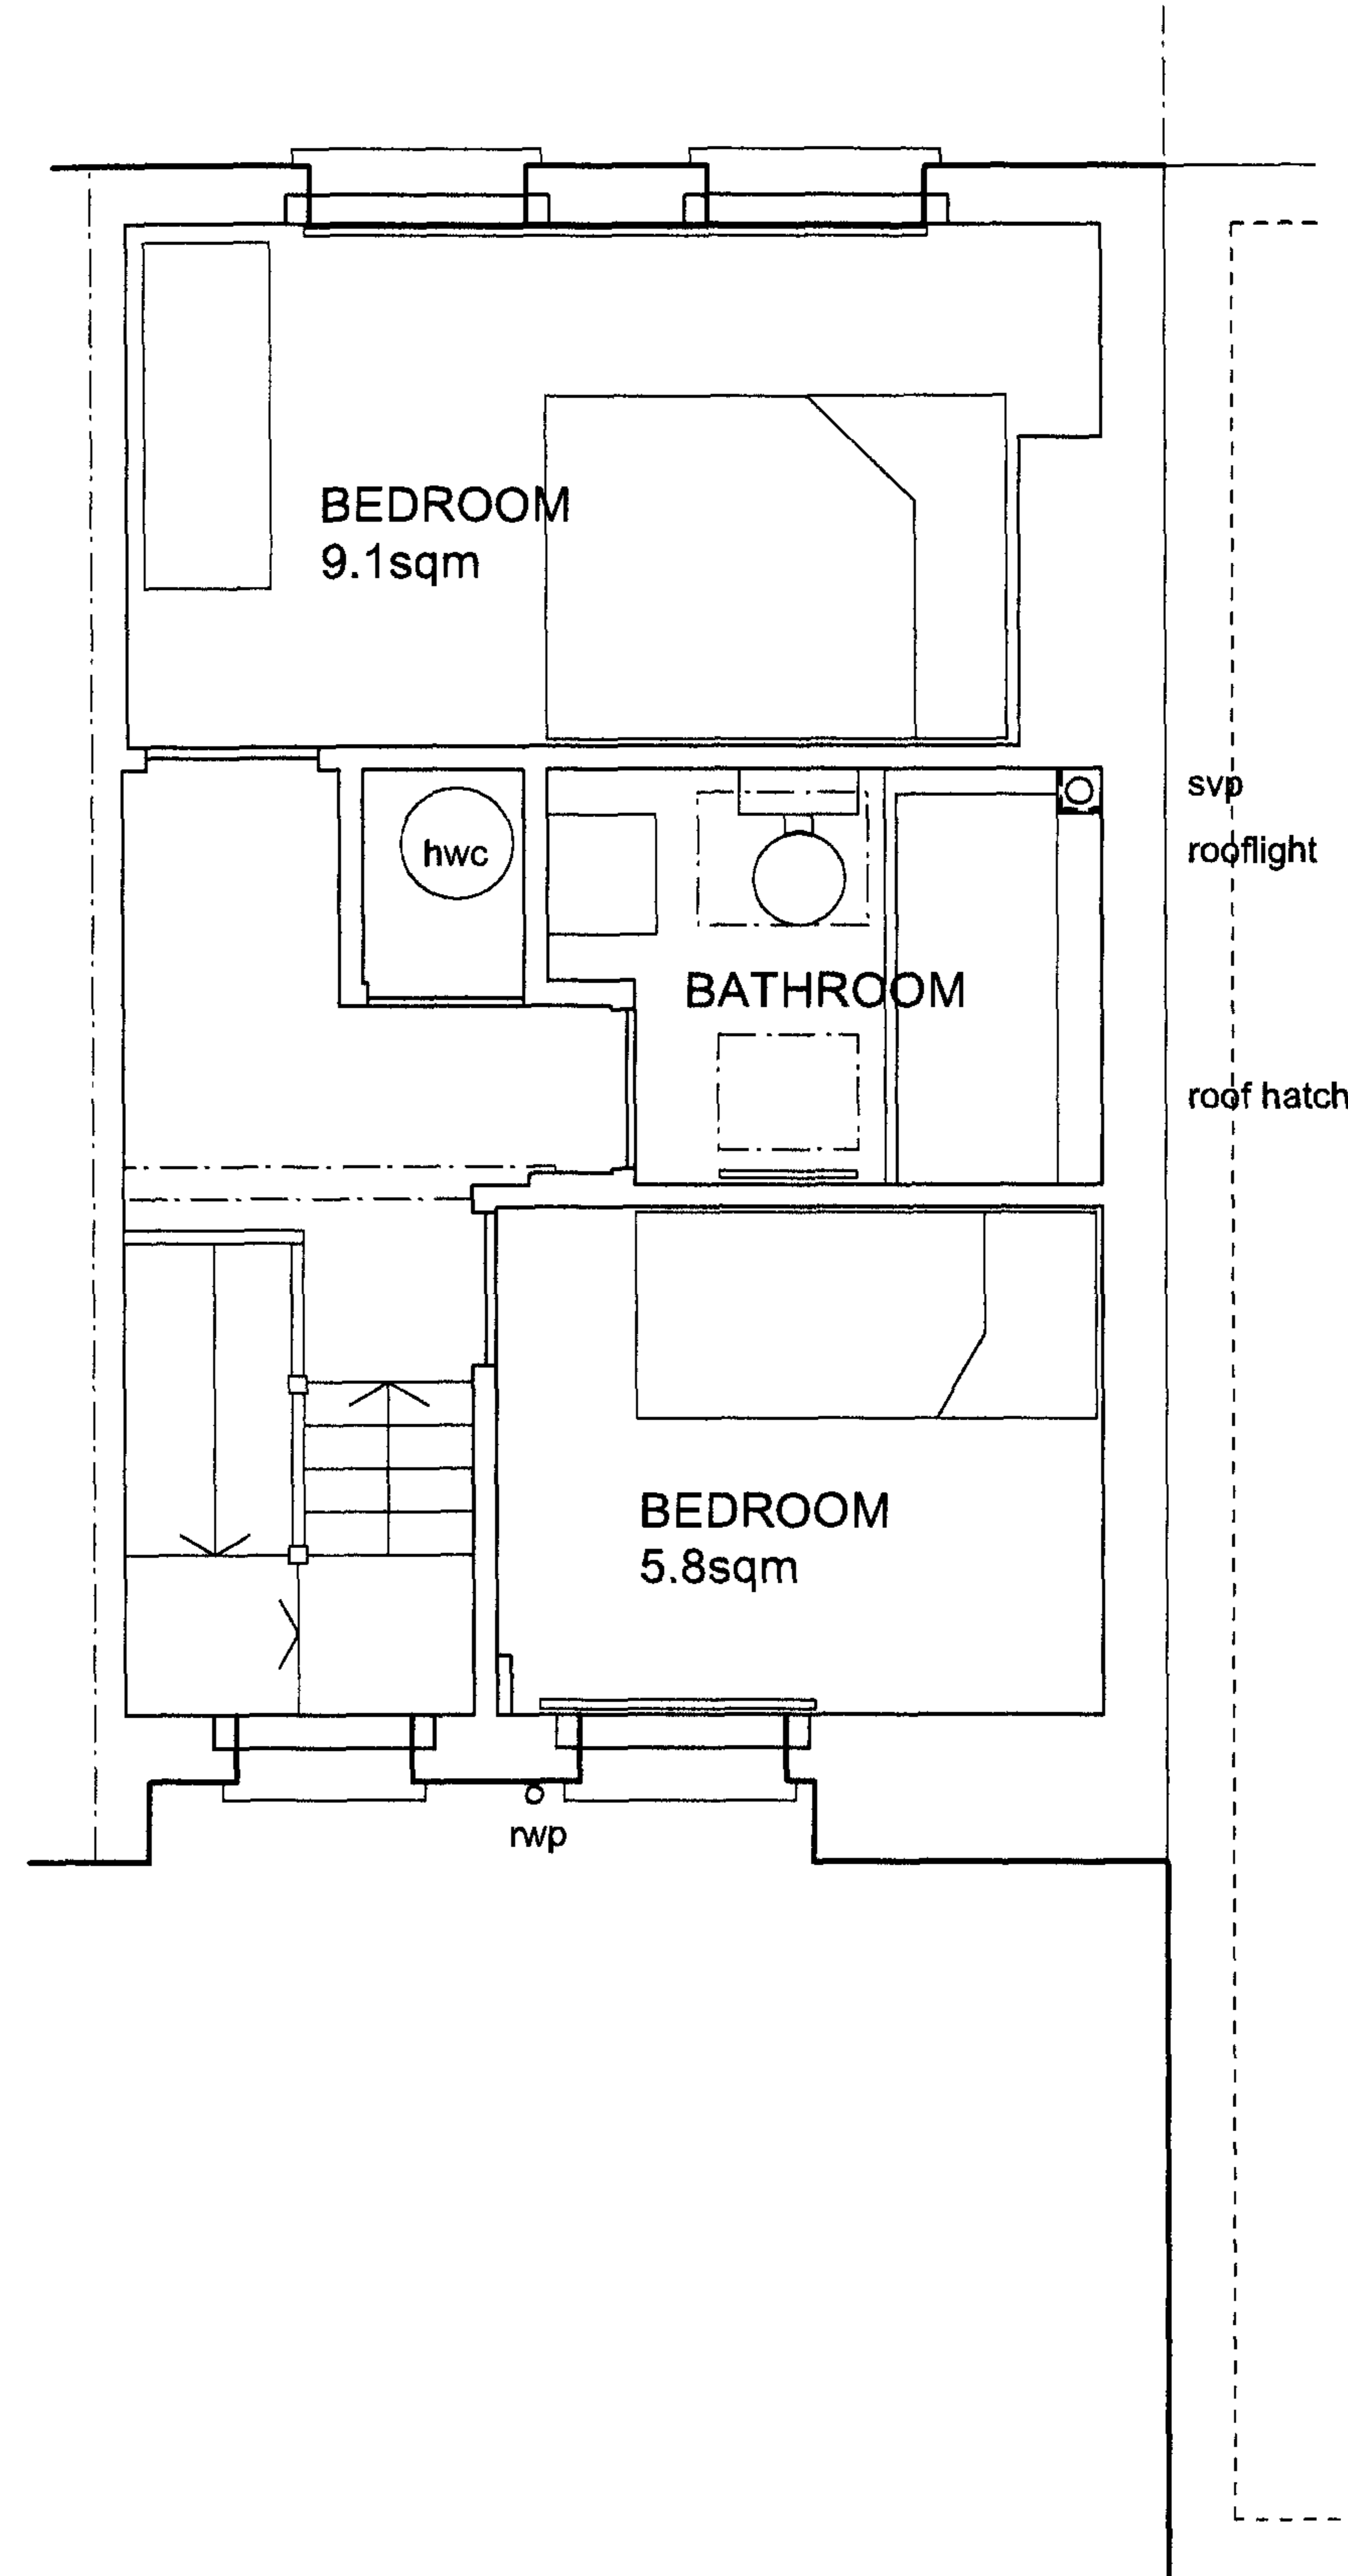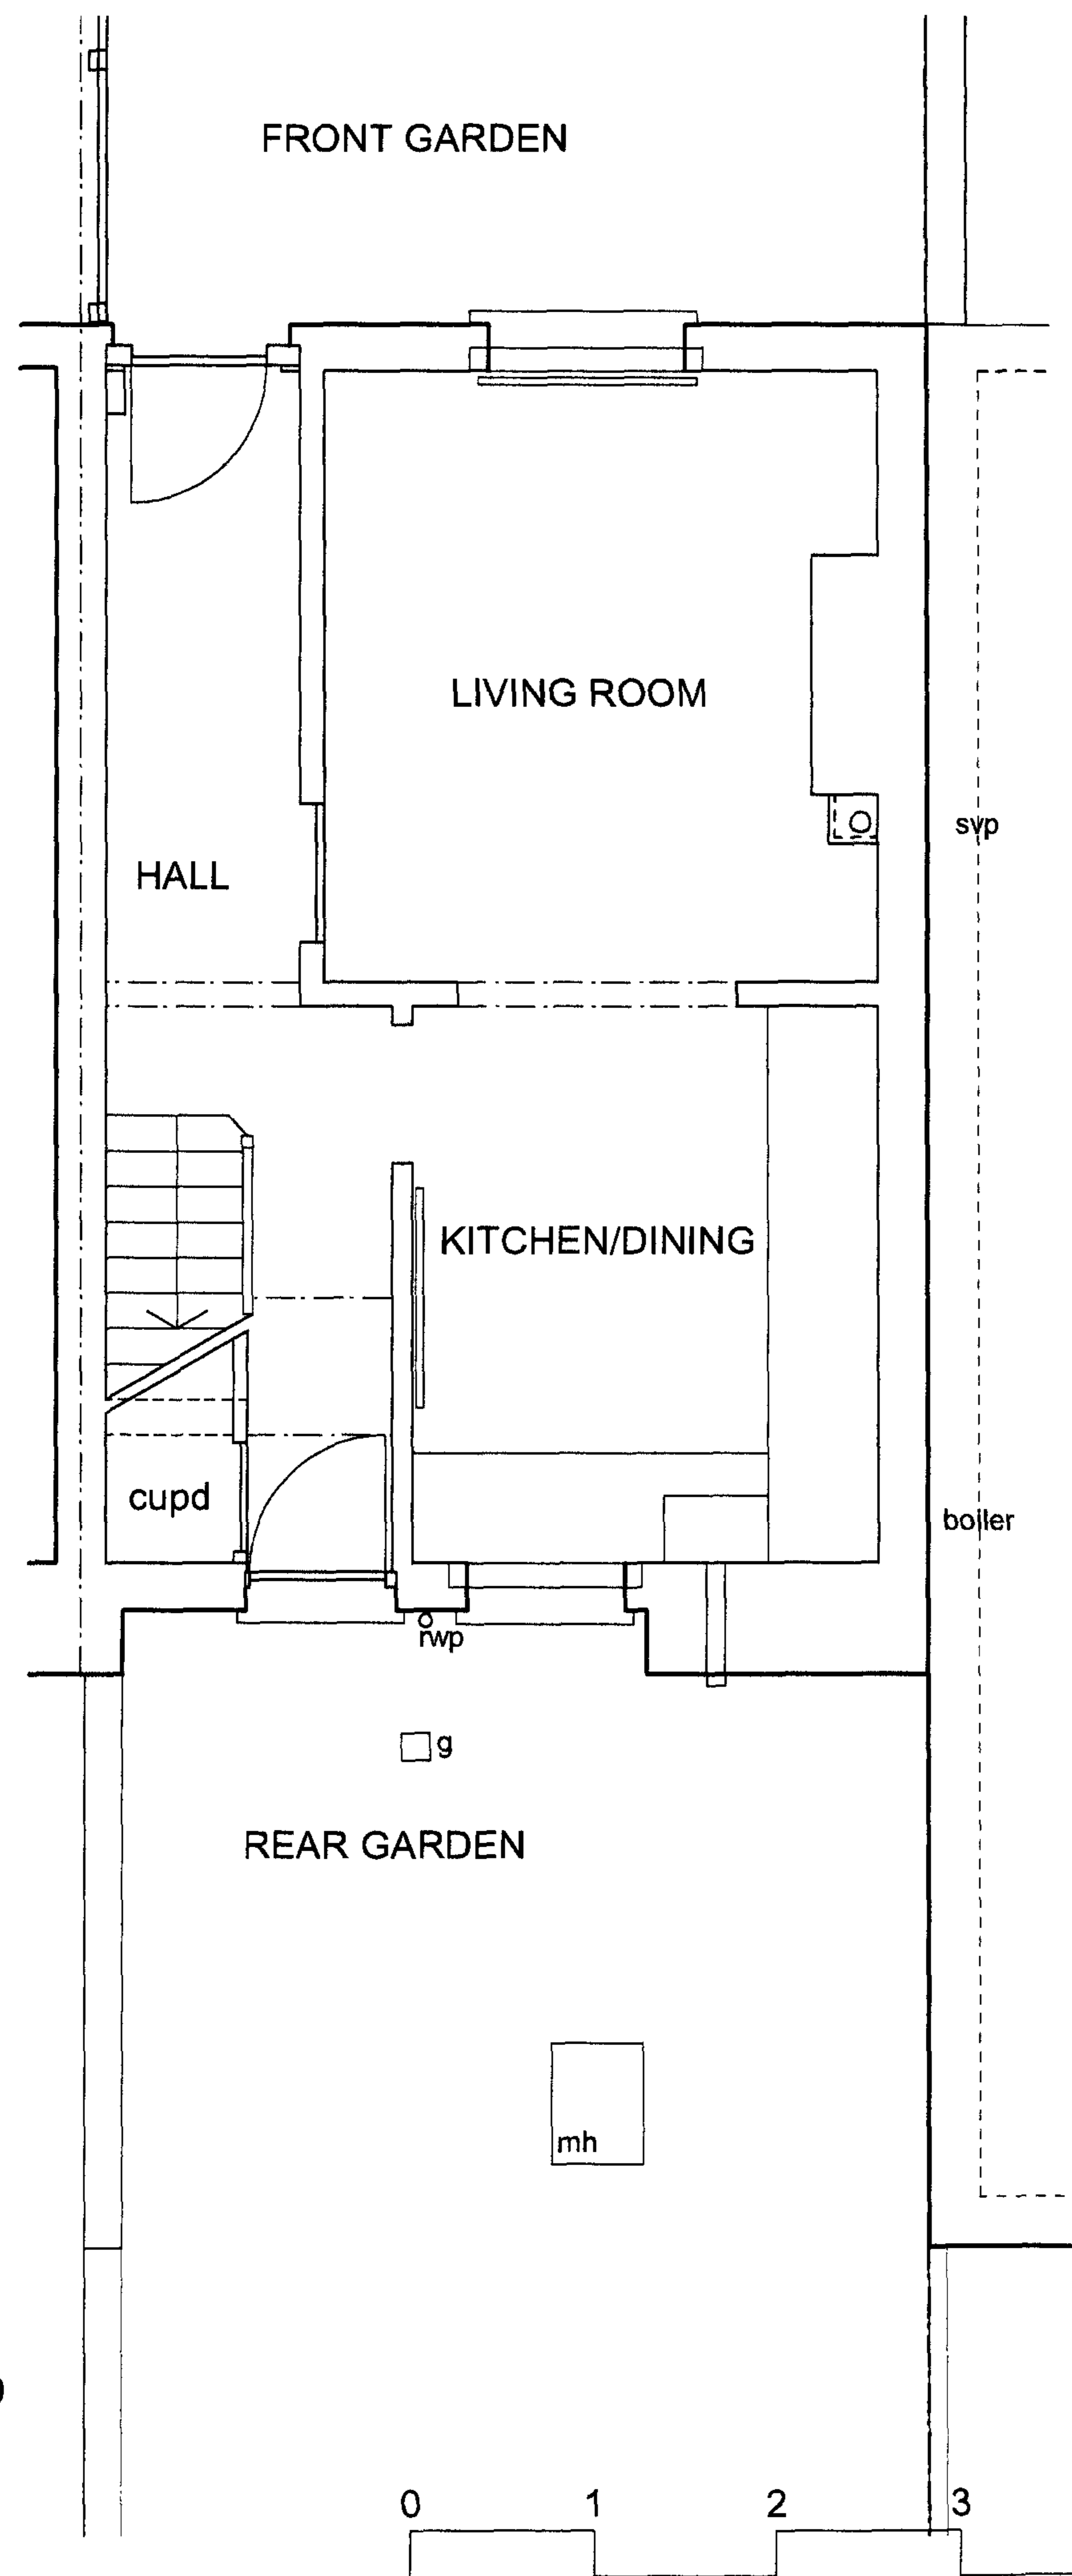

Scale: 1:50





DRAWING NAME	PLANS AS EXISTING	DRAWING NO	3139 / 03	ISSUE DATE	mar 06
JOB ADDRESS	16 POWLETT PLACE, LONDON NW1 8DR				
CLIENT	MR & MRS ADAMS	JOB	ALTERATIONS & EXTENSION		
ANTHONY RICHARDSON AND PARTNERS ARCHITECTS AND QUANTITY SURVEYORS 31 OVAL ROAD CAMDEN TOWN LONDON NW1 7EA T: 020 7485 0991 F: 020 7482 4622 E: mail@arparchitects.co.uk					



REAR ELEVATION


Scale: 1:50

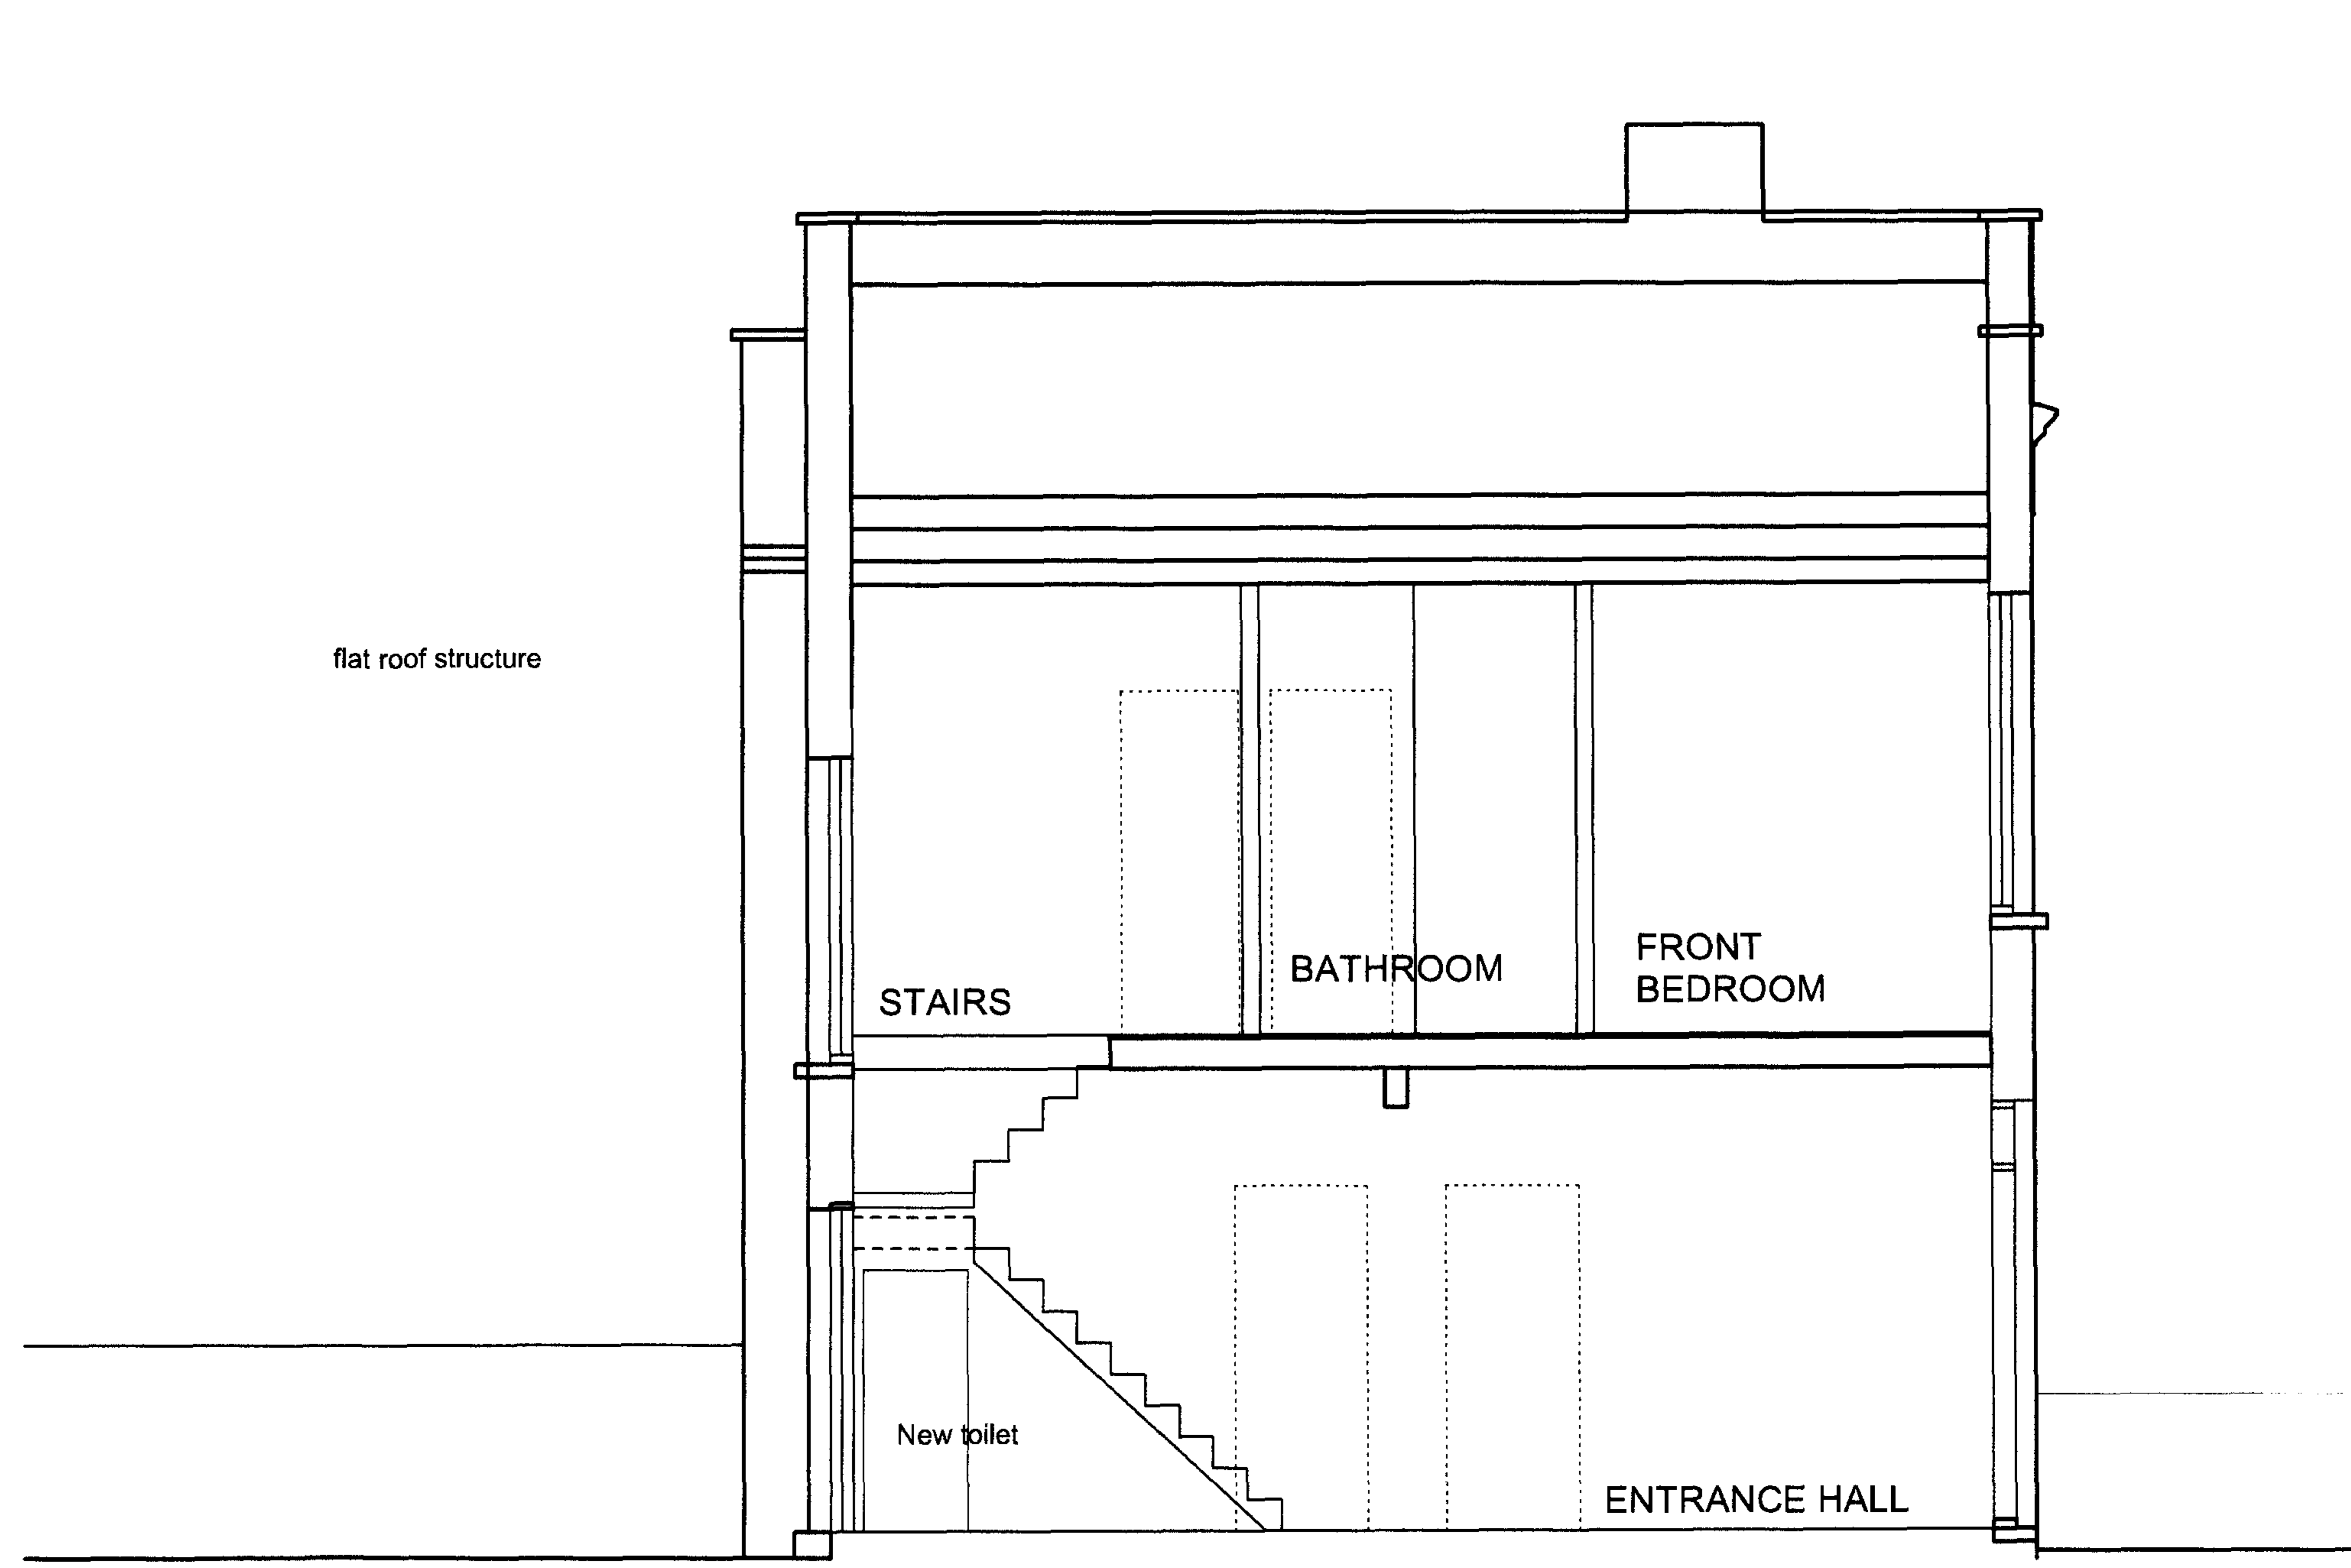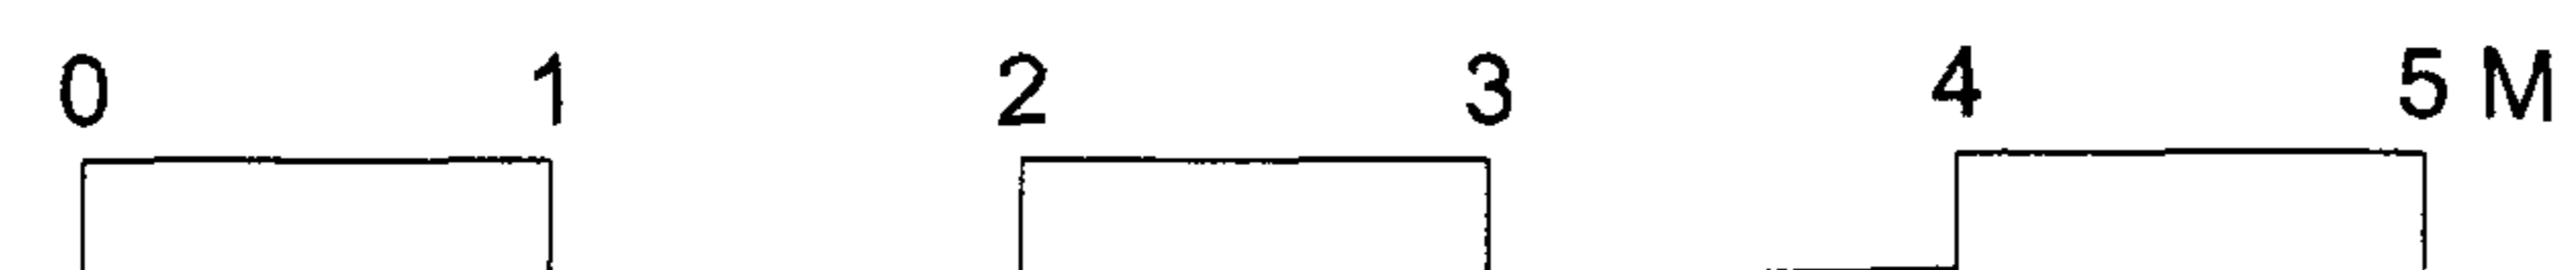


SECTION A : LOOKING TOWARDS NO 14

ARP

<small>DRAWING NAME</small> REAR ELEVATION & SECTION A : EX	<small>DRAWING NO</small> 3139 / 05	<small>ISSUE DATE</small> mar 06
<small>ARCHITECTS AND QUANTITY SURVEYORS</small> ANTHONY RICHARDSON AND PARTNERS 31 OVAL ROAD CAMDEN TOWN LONDON NW1 7EA T: 020 7485 0991 F: 020 7482 4622 E: mail@arparchitects.co.uk	<small>JOB ADDRESS</small> 16 POWLETT PLACE, LONDON NW1 8DR	<small>JOB</small> MR & MRS ADAMS ALTERATIONS & EXTENSION

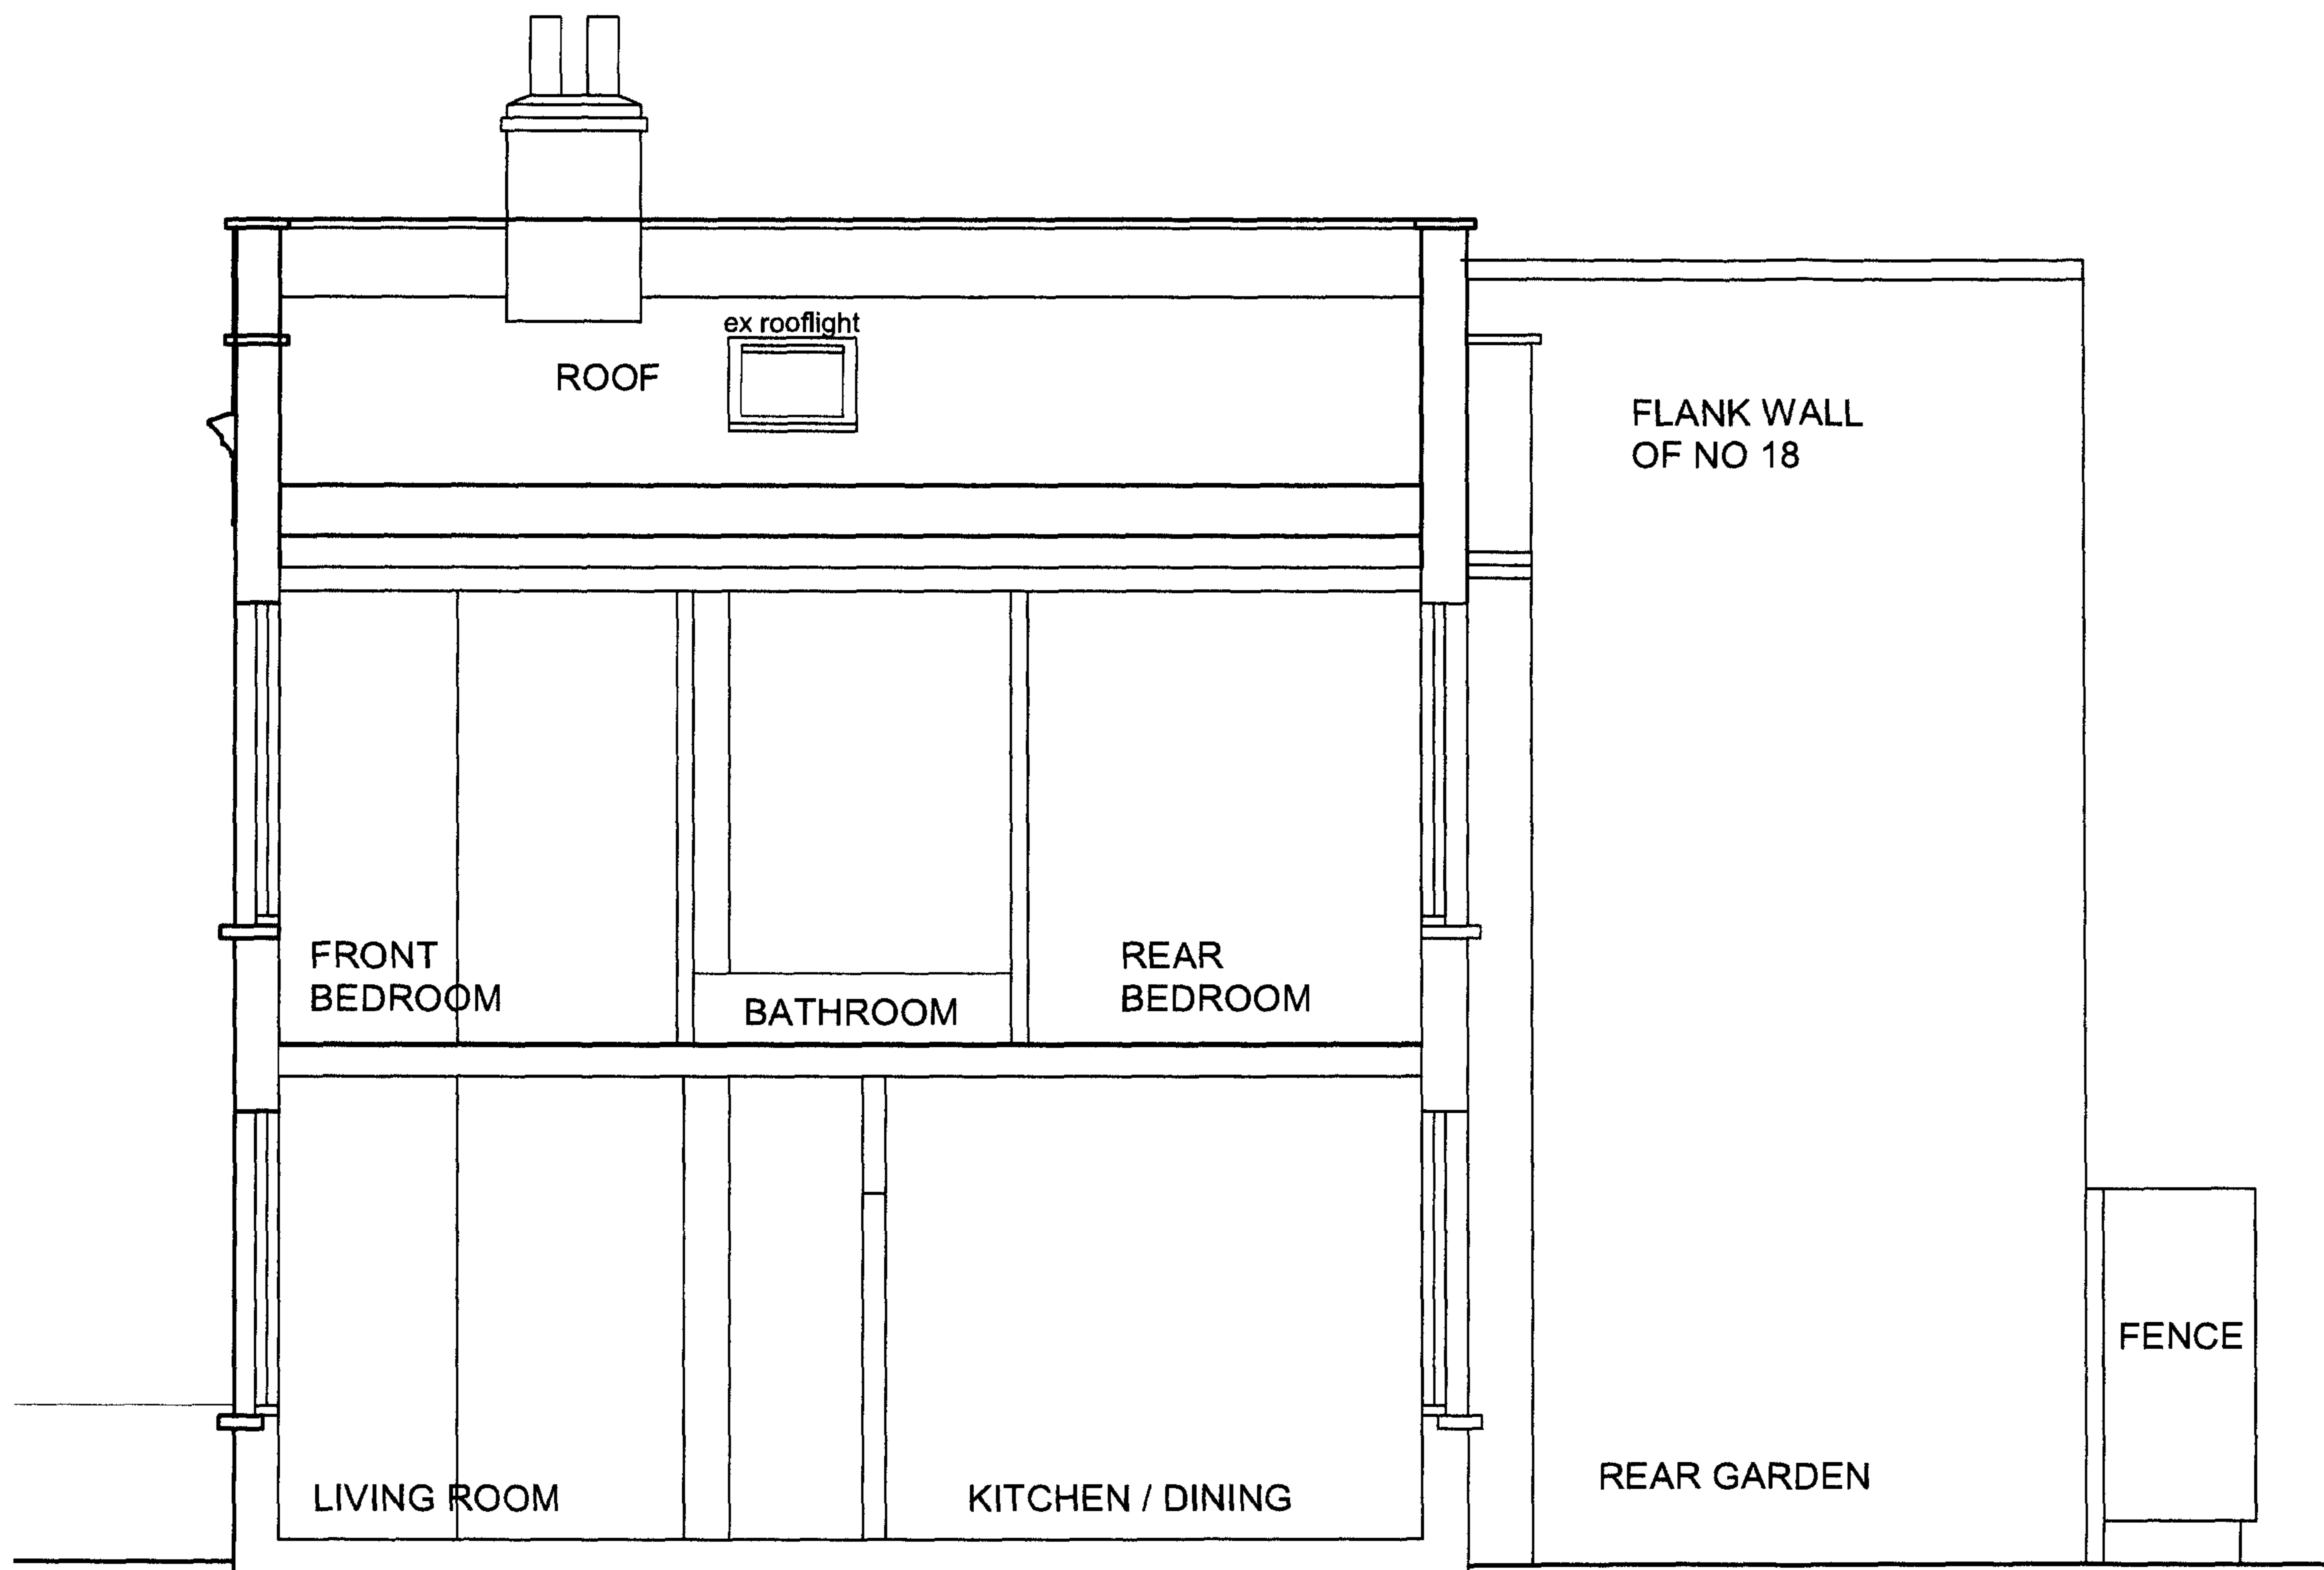


SECTION B : LOOKING TOWARDS NO 18

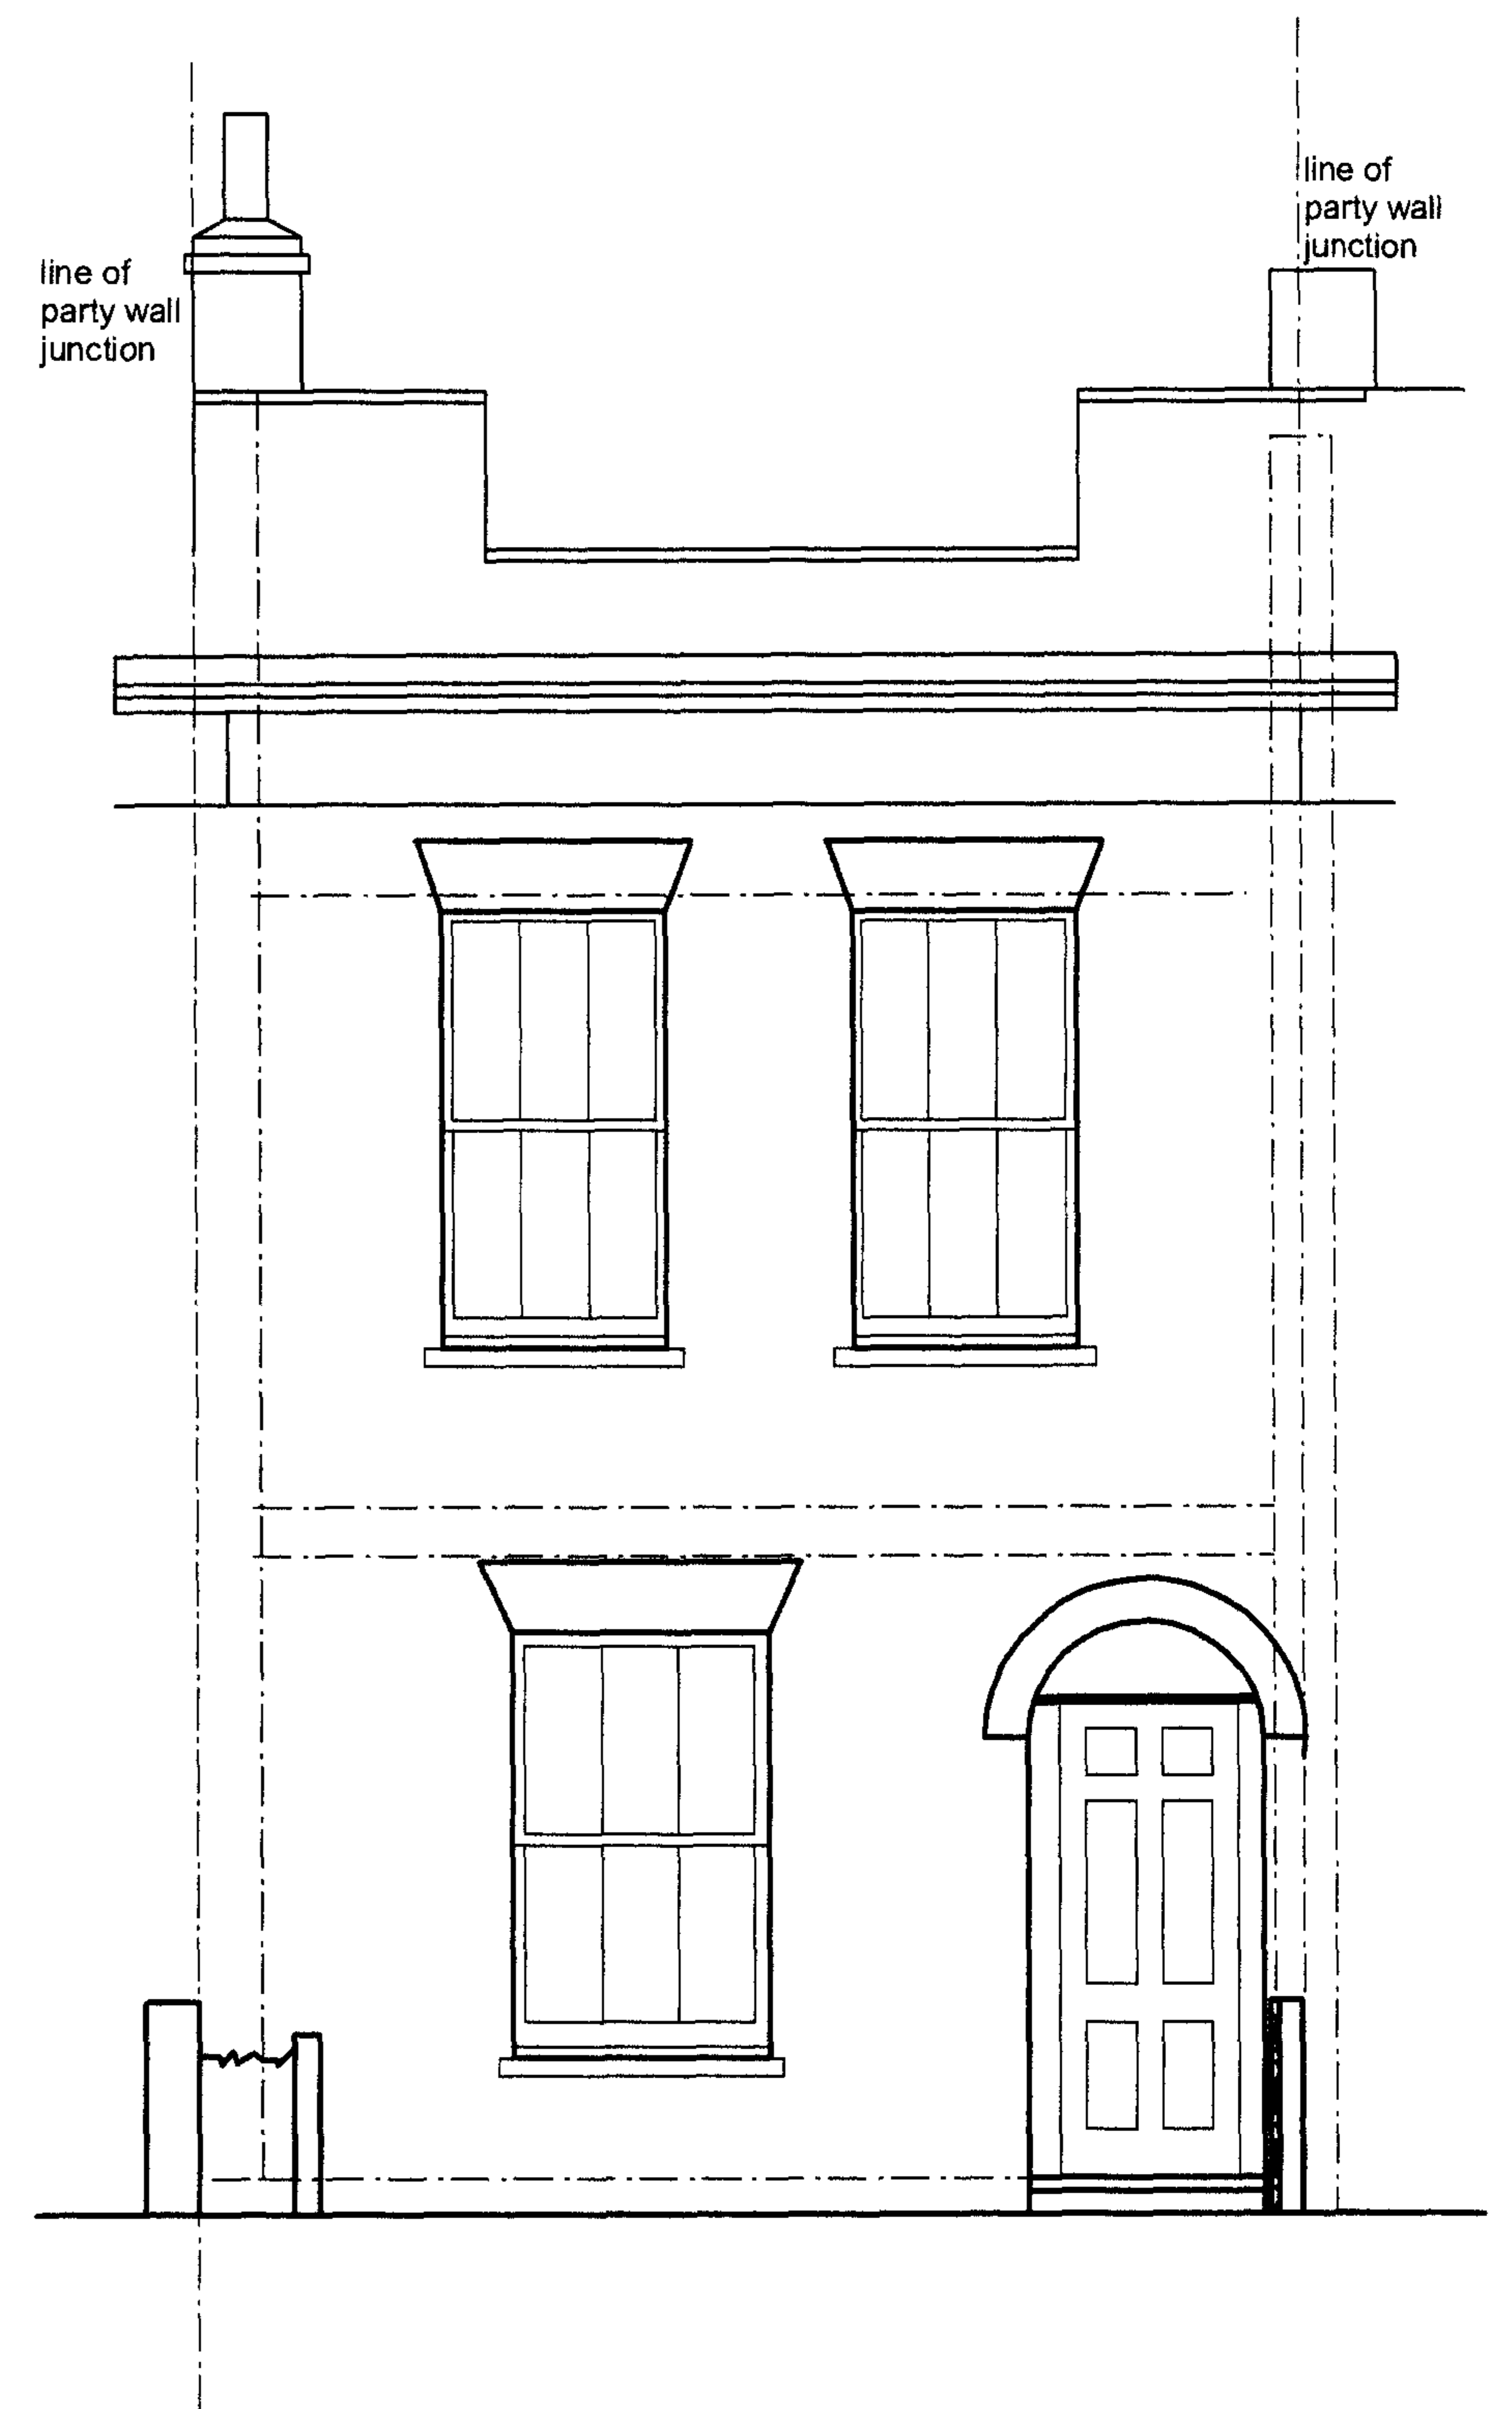

FRONT ELEVATION

Scale: 1:50

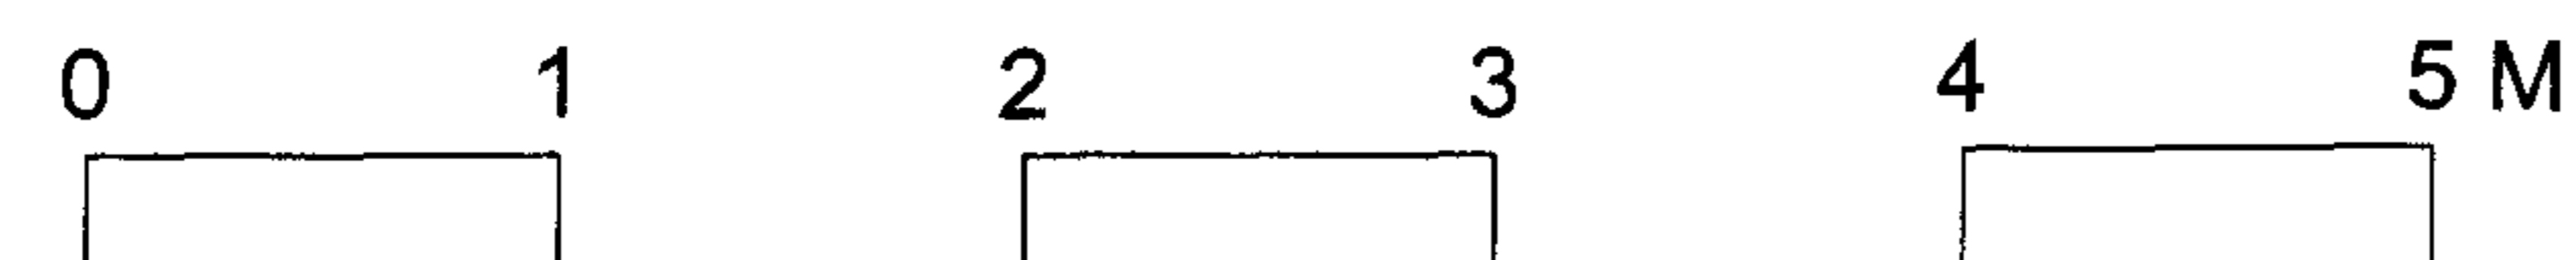

ARP

DRAWING NAME
FRONT ELEVATION & SECTION B : EX
 ANTHONY RICHARDSON AND PARTNERS
 ARCHITECTS AND QUANTITY SURVEYORS
 31 OVAL ROAD CAMDEN TOWN LONDON NW1 7EA
 T: 020 7485 0991 F: 020 7482 4622 E: mail@arparchitects.co.uk

DRAWING NO.
3139 / 06
 16 POWLETT PLACE, LONDON NW1 8DR
 CLIENT
 MR & MRS ADAMS
 ISSUE DATE
 mar 06
 JOB
 ALTERATIONS & EXTENSION