

REAR ELEVATION

REVISIONS:-

PROPOSAL:-

AS. EXISTING.

LOCATION:-

102 KINGSGATE ROAD
WEST HAMPSTEAD
LONDON
NW6 2JG.


FOR MR AND MRS OBERMAN-JONES

SCALE 1:50


DATE DEC '05

DWG NO CJ/4


DRAWN BY —

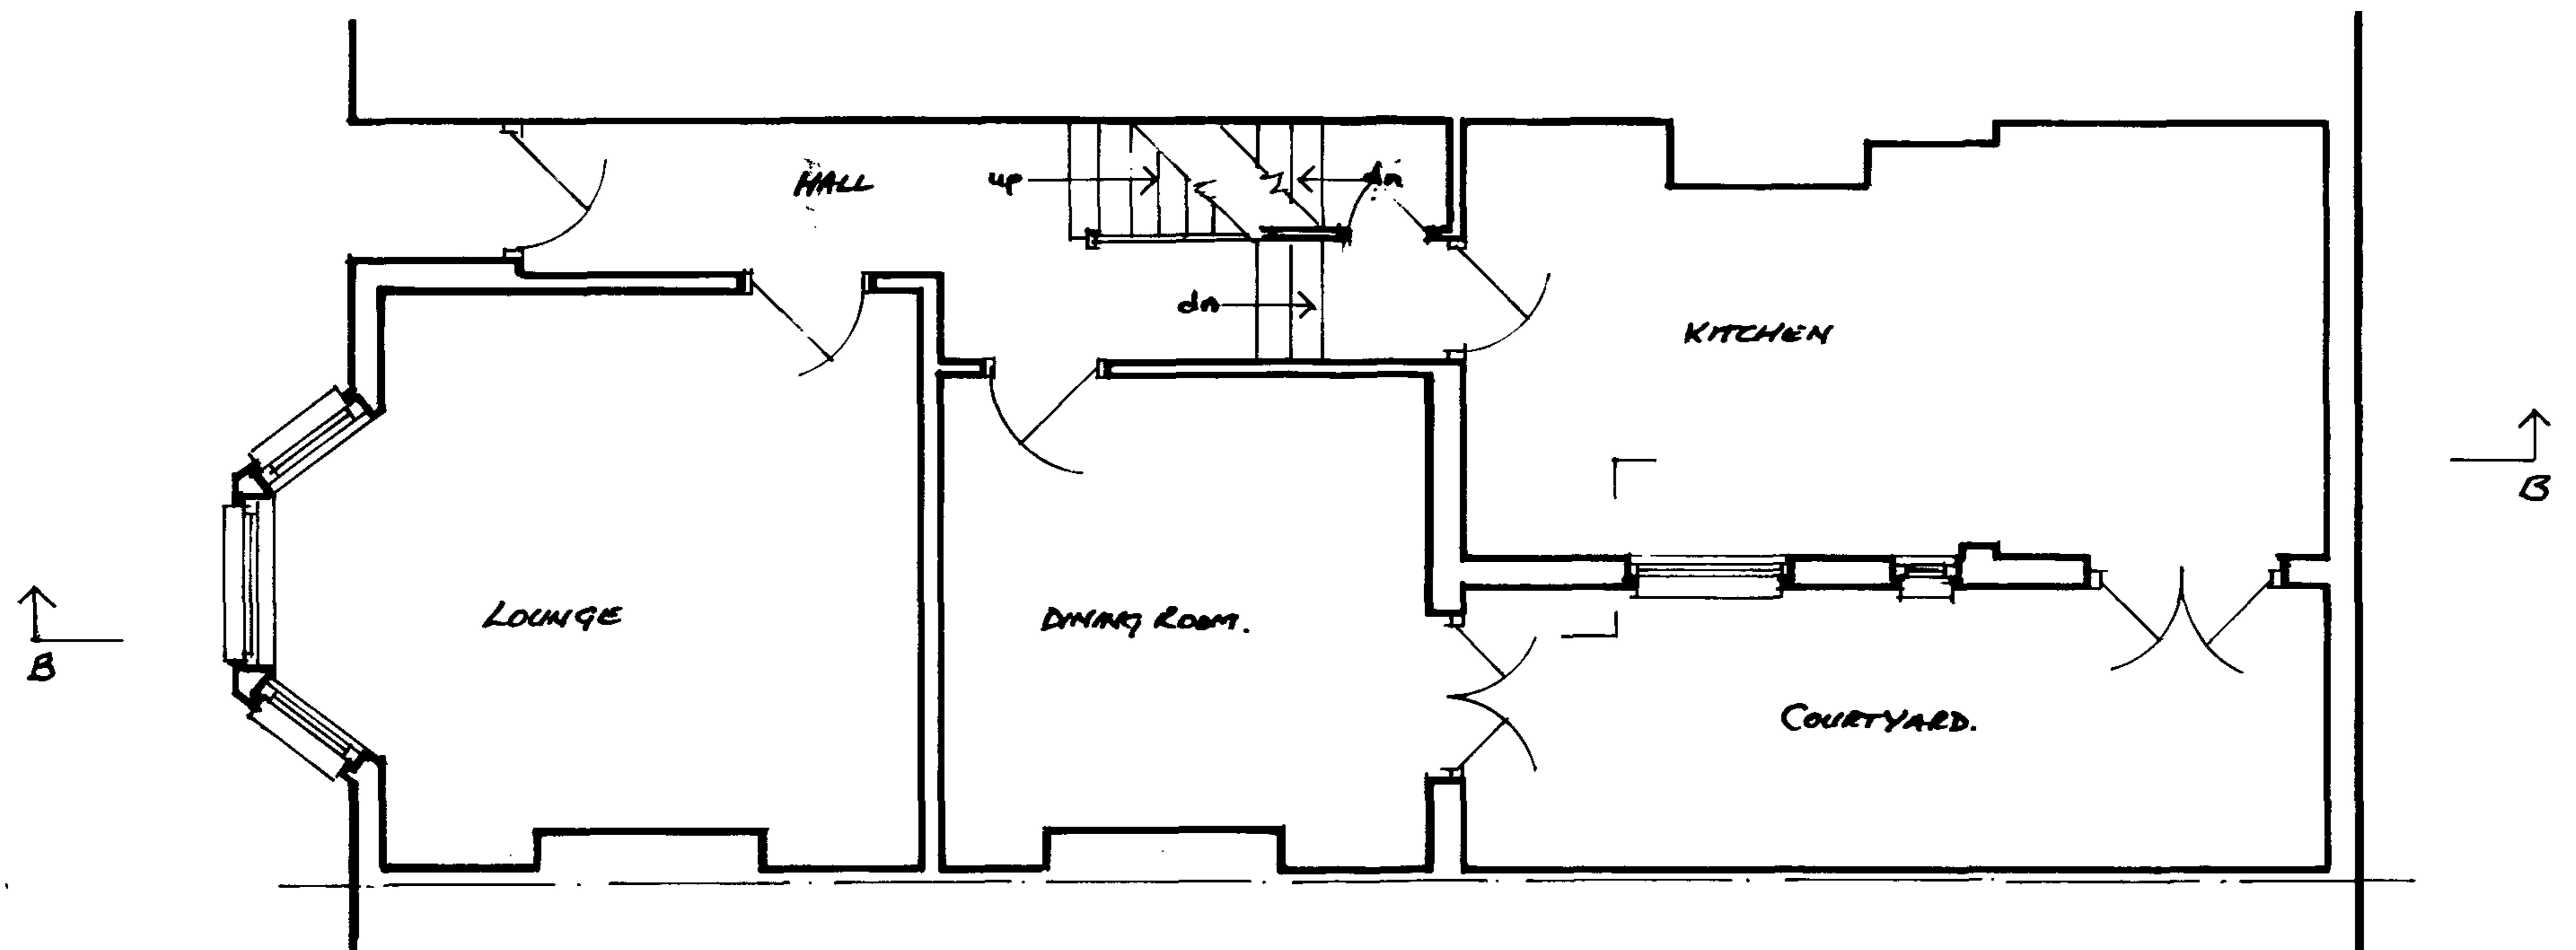

GROUND FLOOR AND LOWER LEVEL 1.

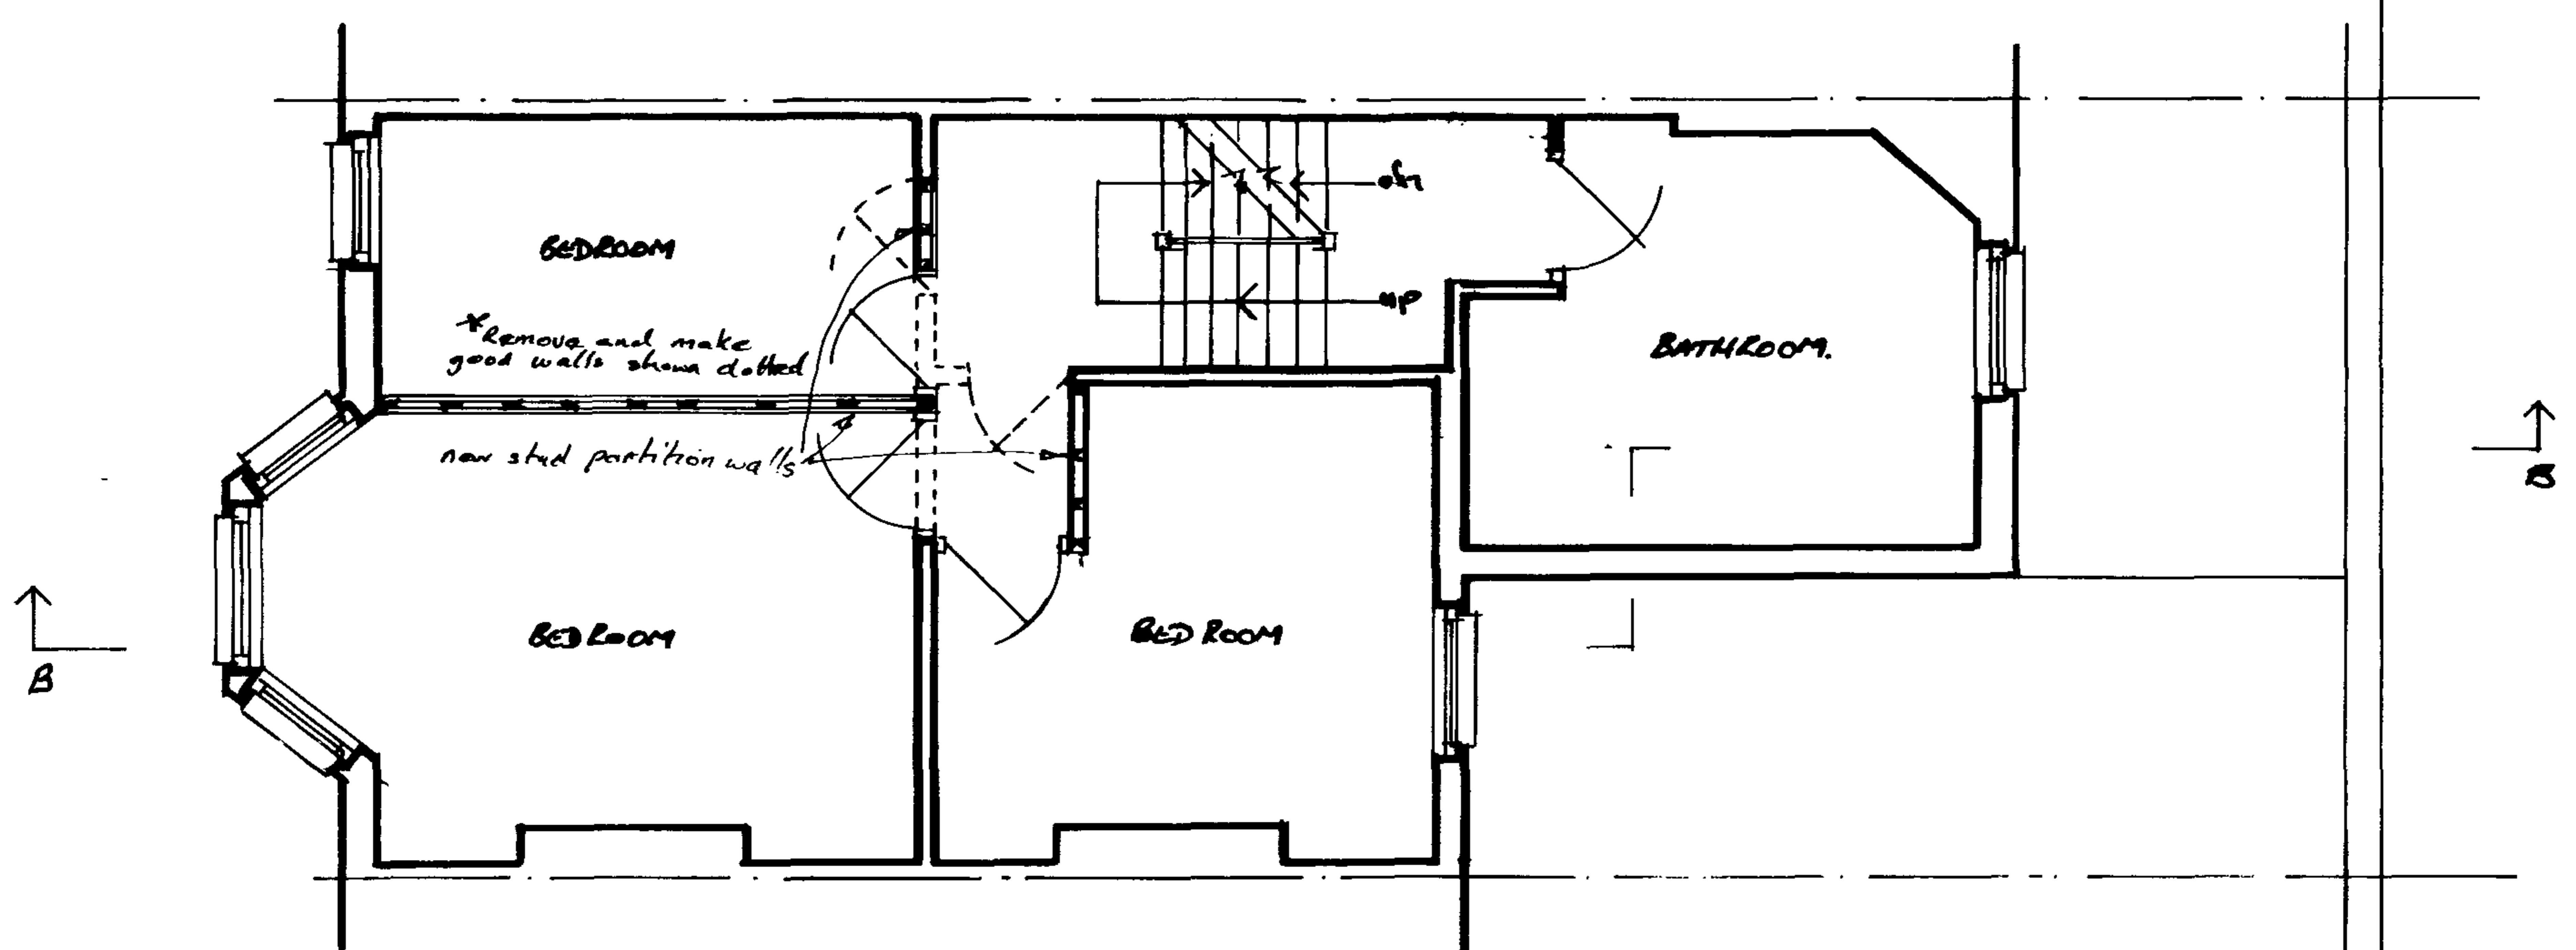

1ST FLOOR AND LEVEL 2.

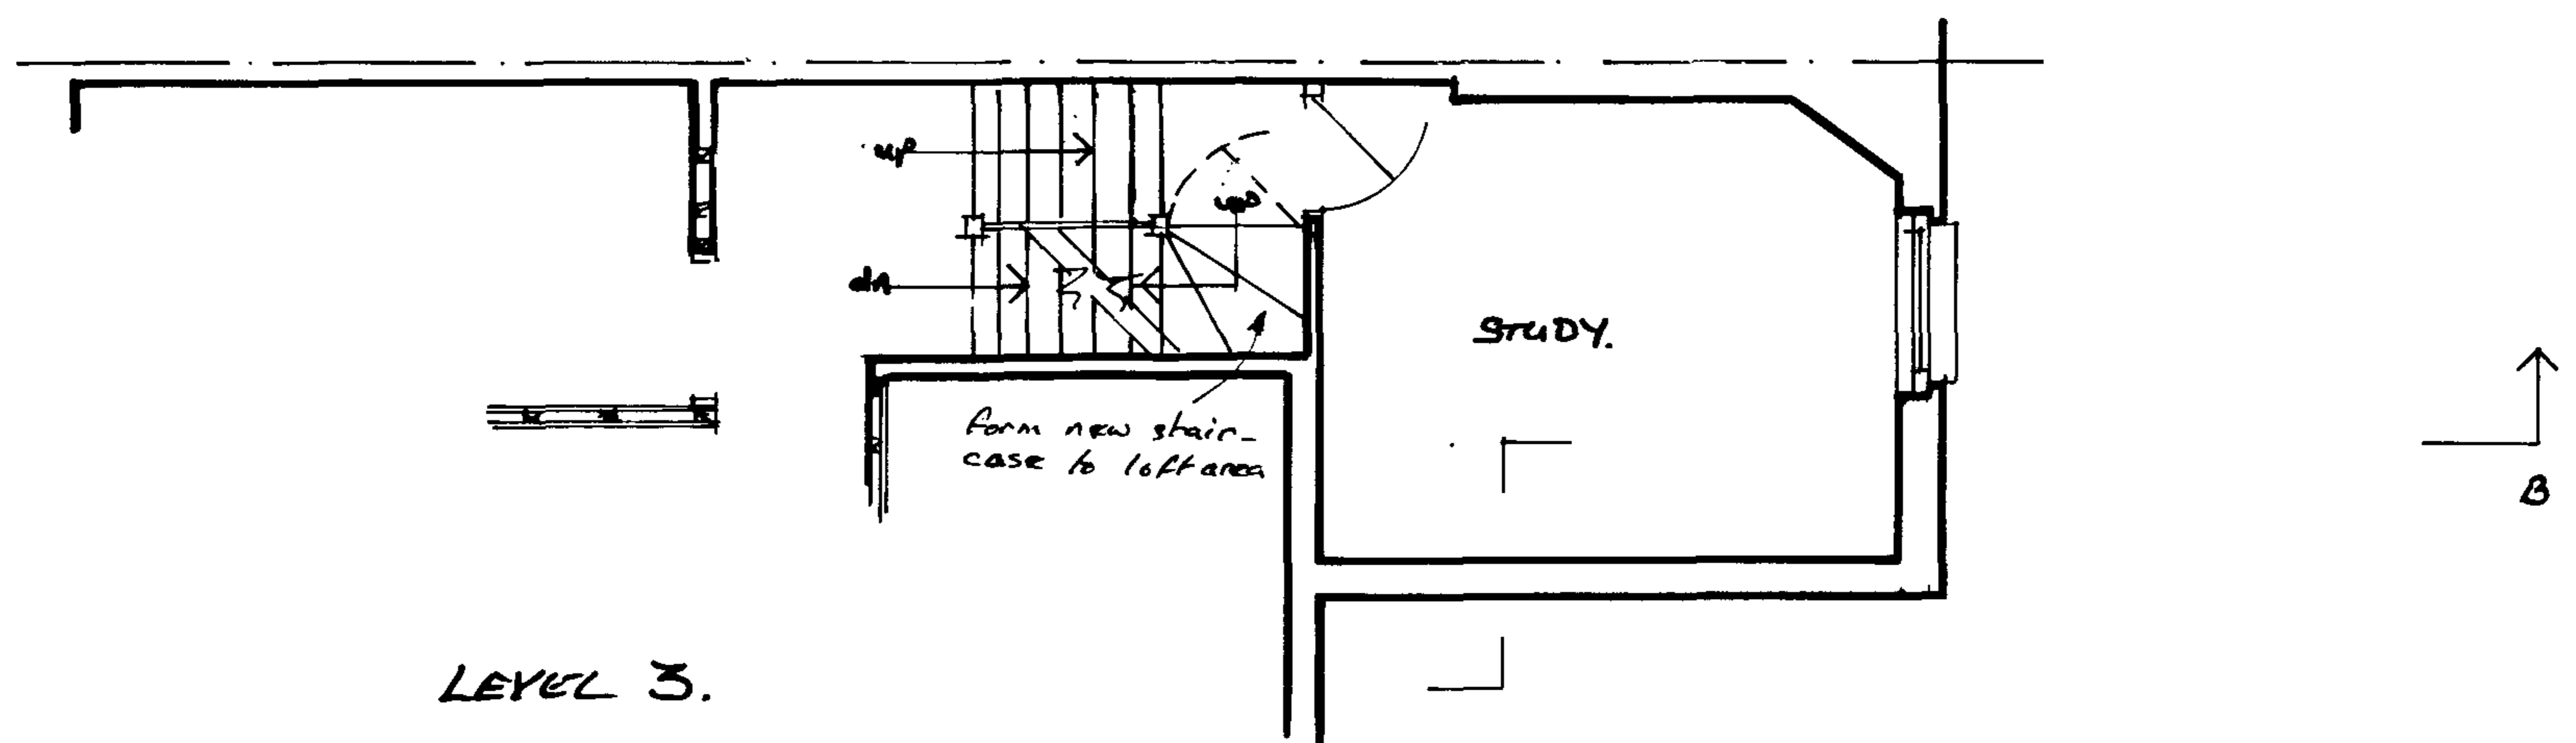

LEVEL 3.

REVISIONS:-

PROPOSAL:-

BALCONY AND USE OF EXISTING FLAT ROOF AS ROOF TERRACE
LOFT CONVERSION AND INTERNAL ALTERATIONS.

LOCATION:-

102 KINGSGATE ROAD
WEST HAMPSTEAD
LONDON.
NW6 2JG.



FOR MR AND MRS. CREELMAN-JONES

SCALE 1:50


DATE NOV '05

DWG NO CJ/1

DRAWN BY —

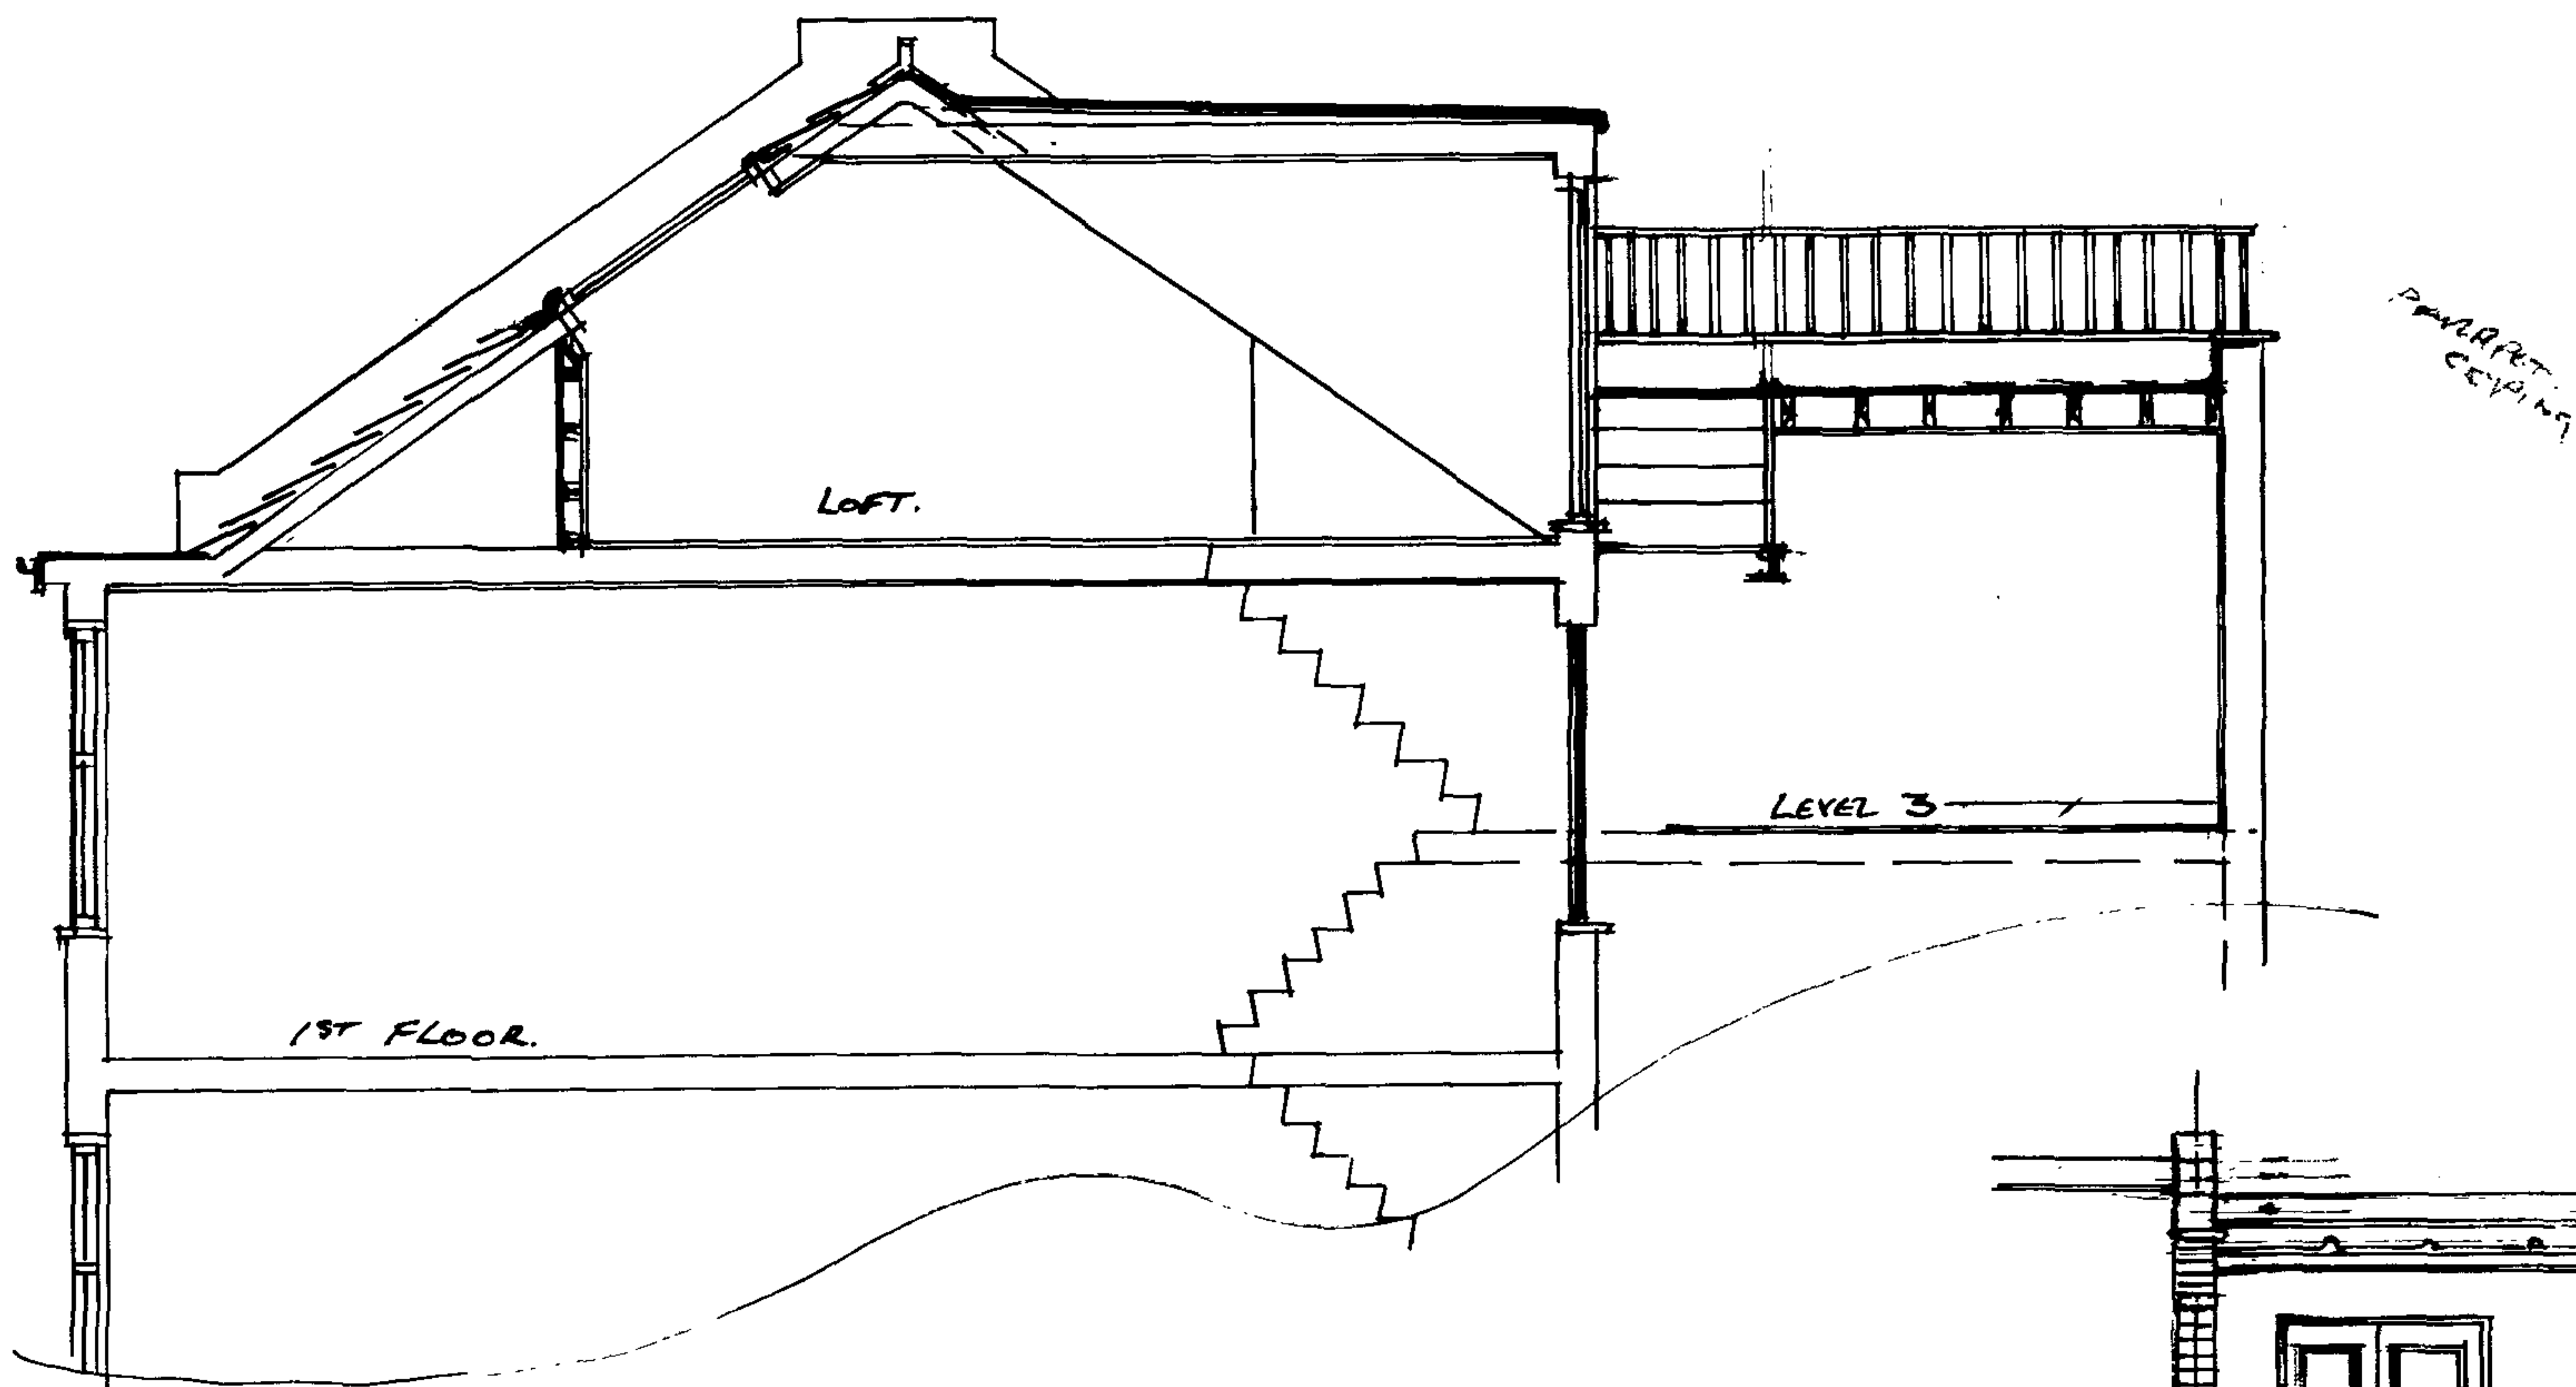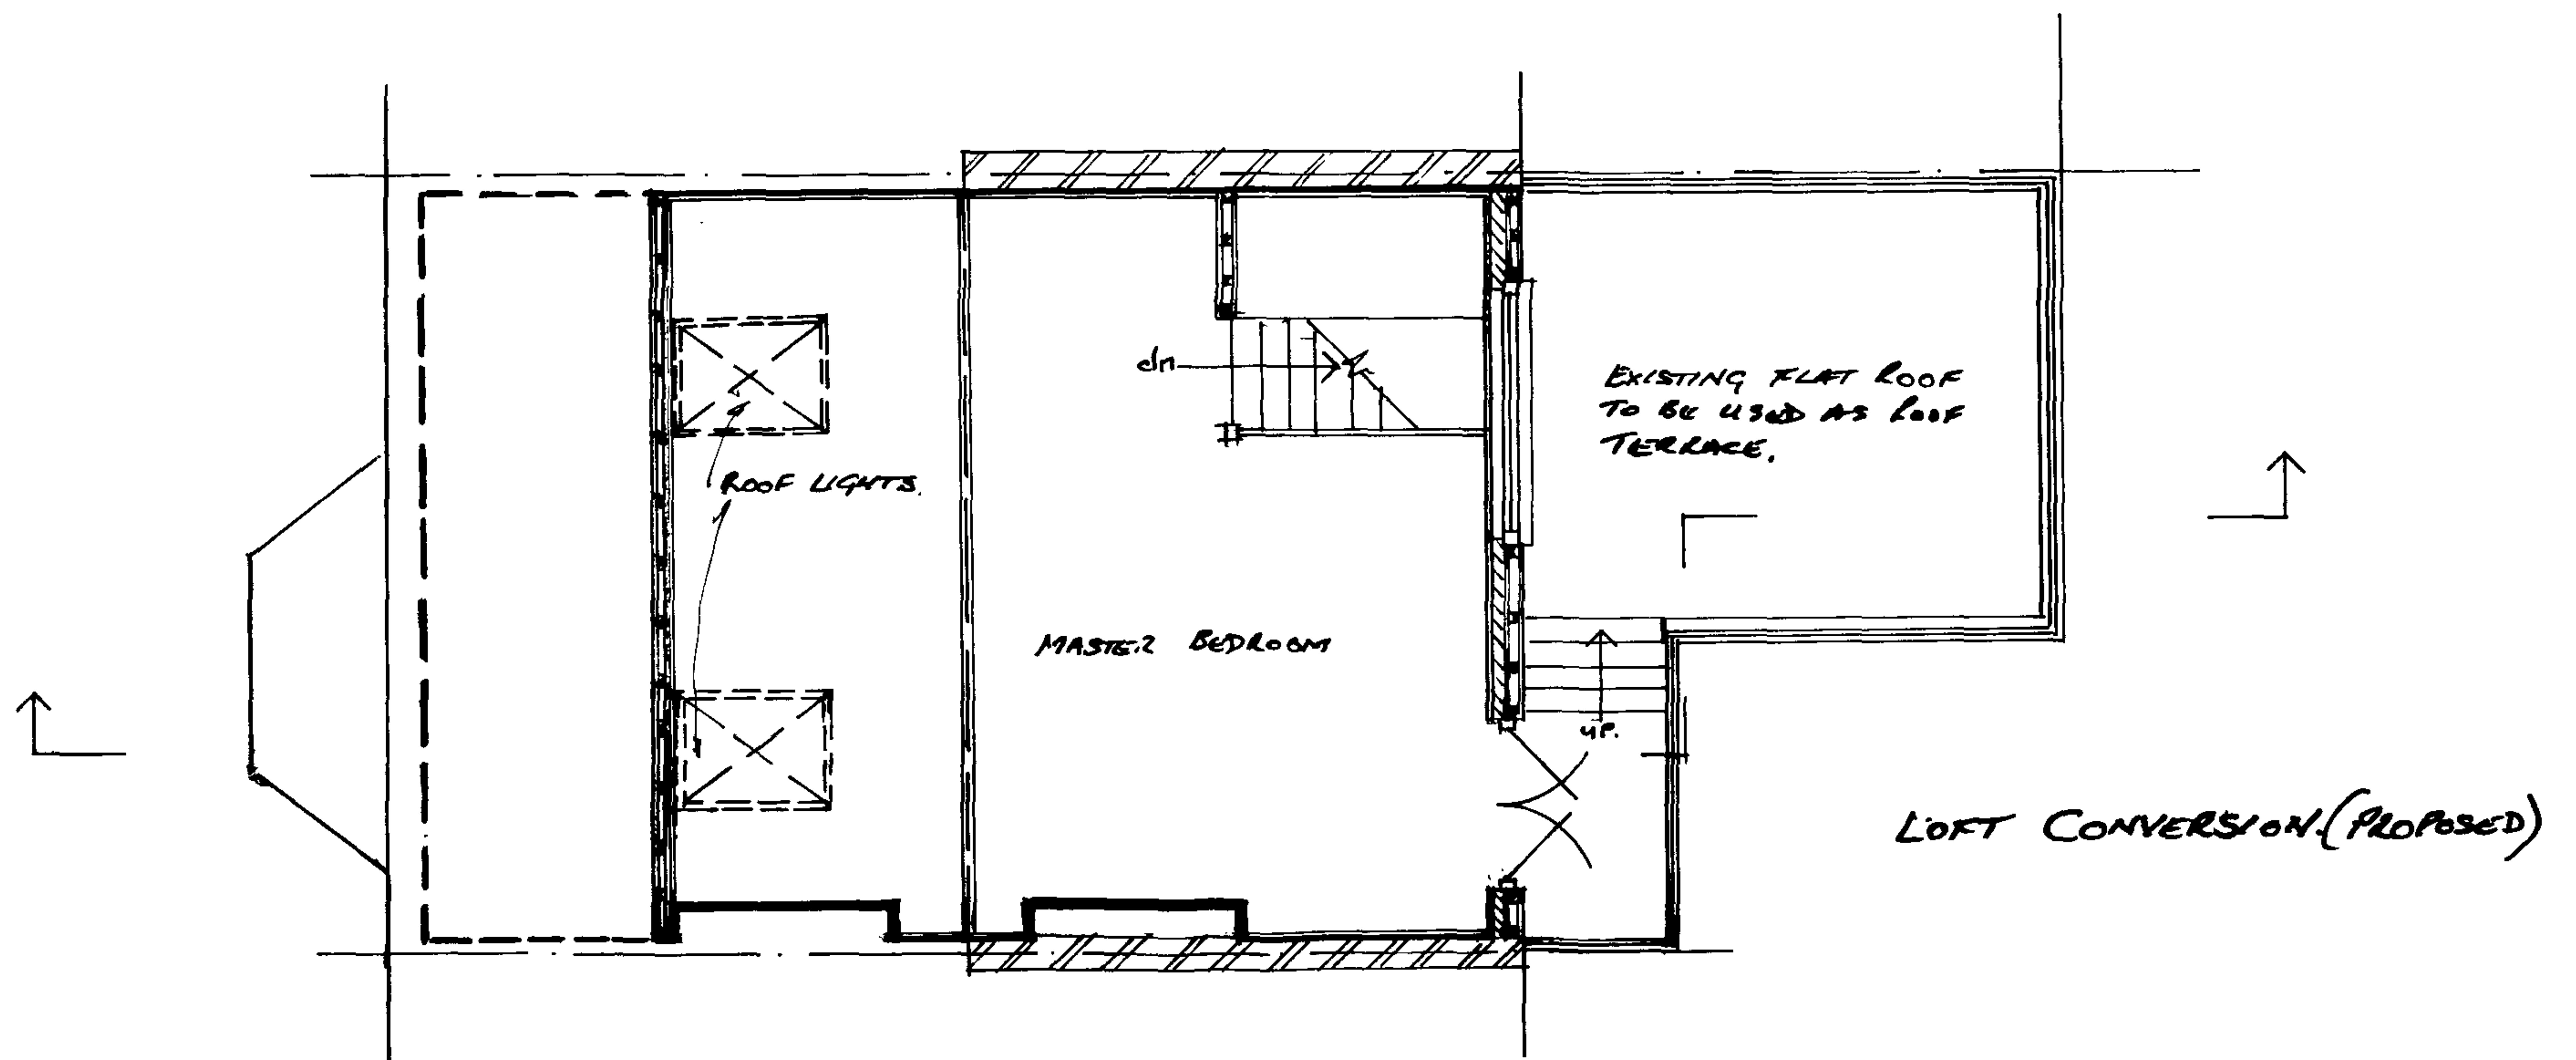

PART SECTION B.B. HIND' LOFT CONVERSION.

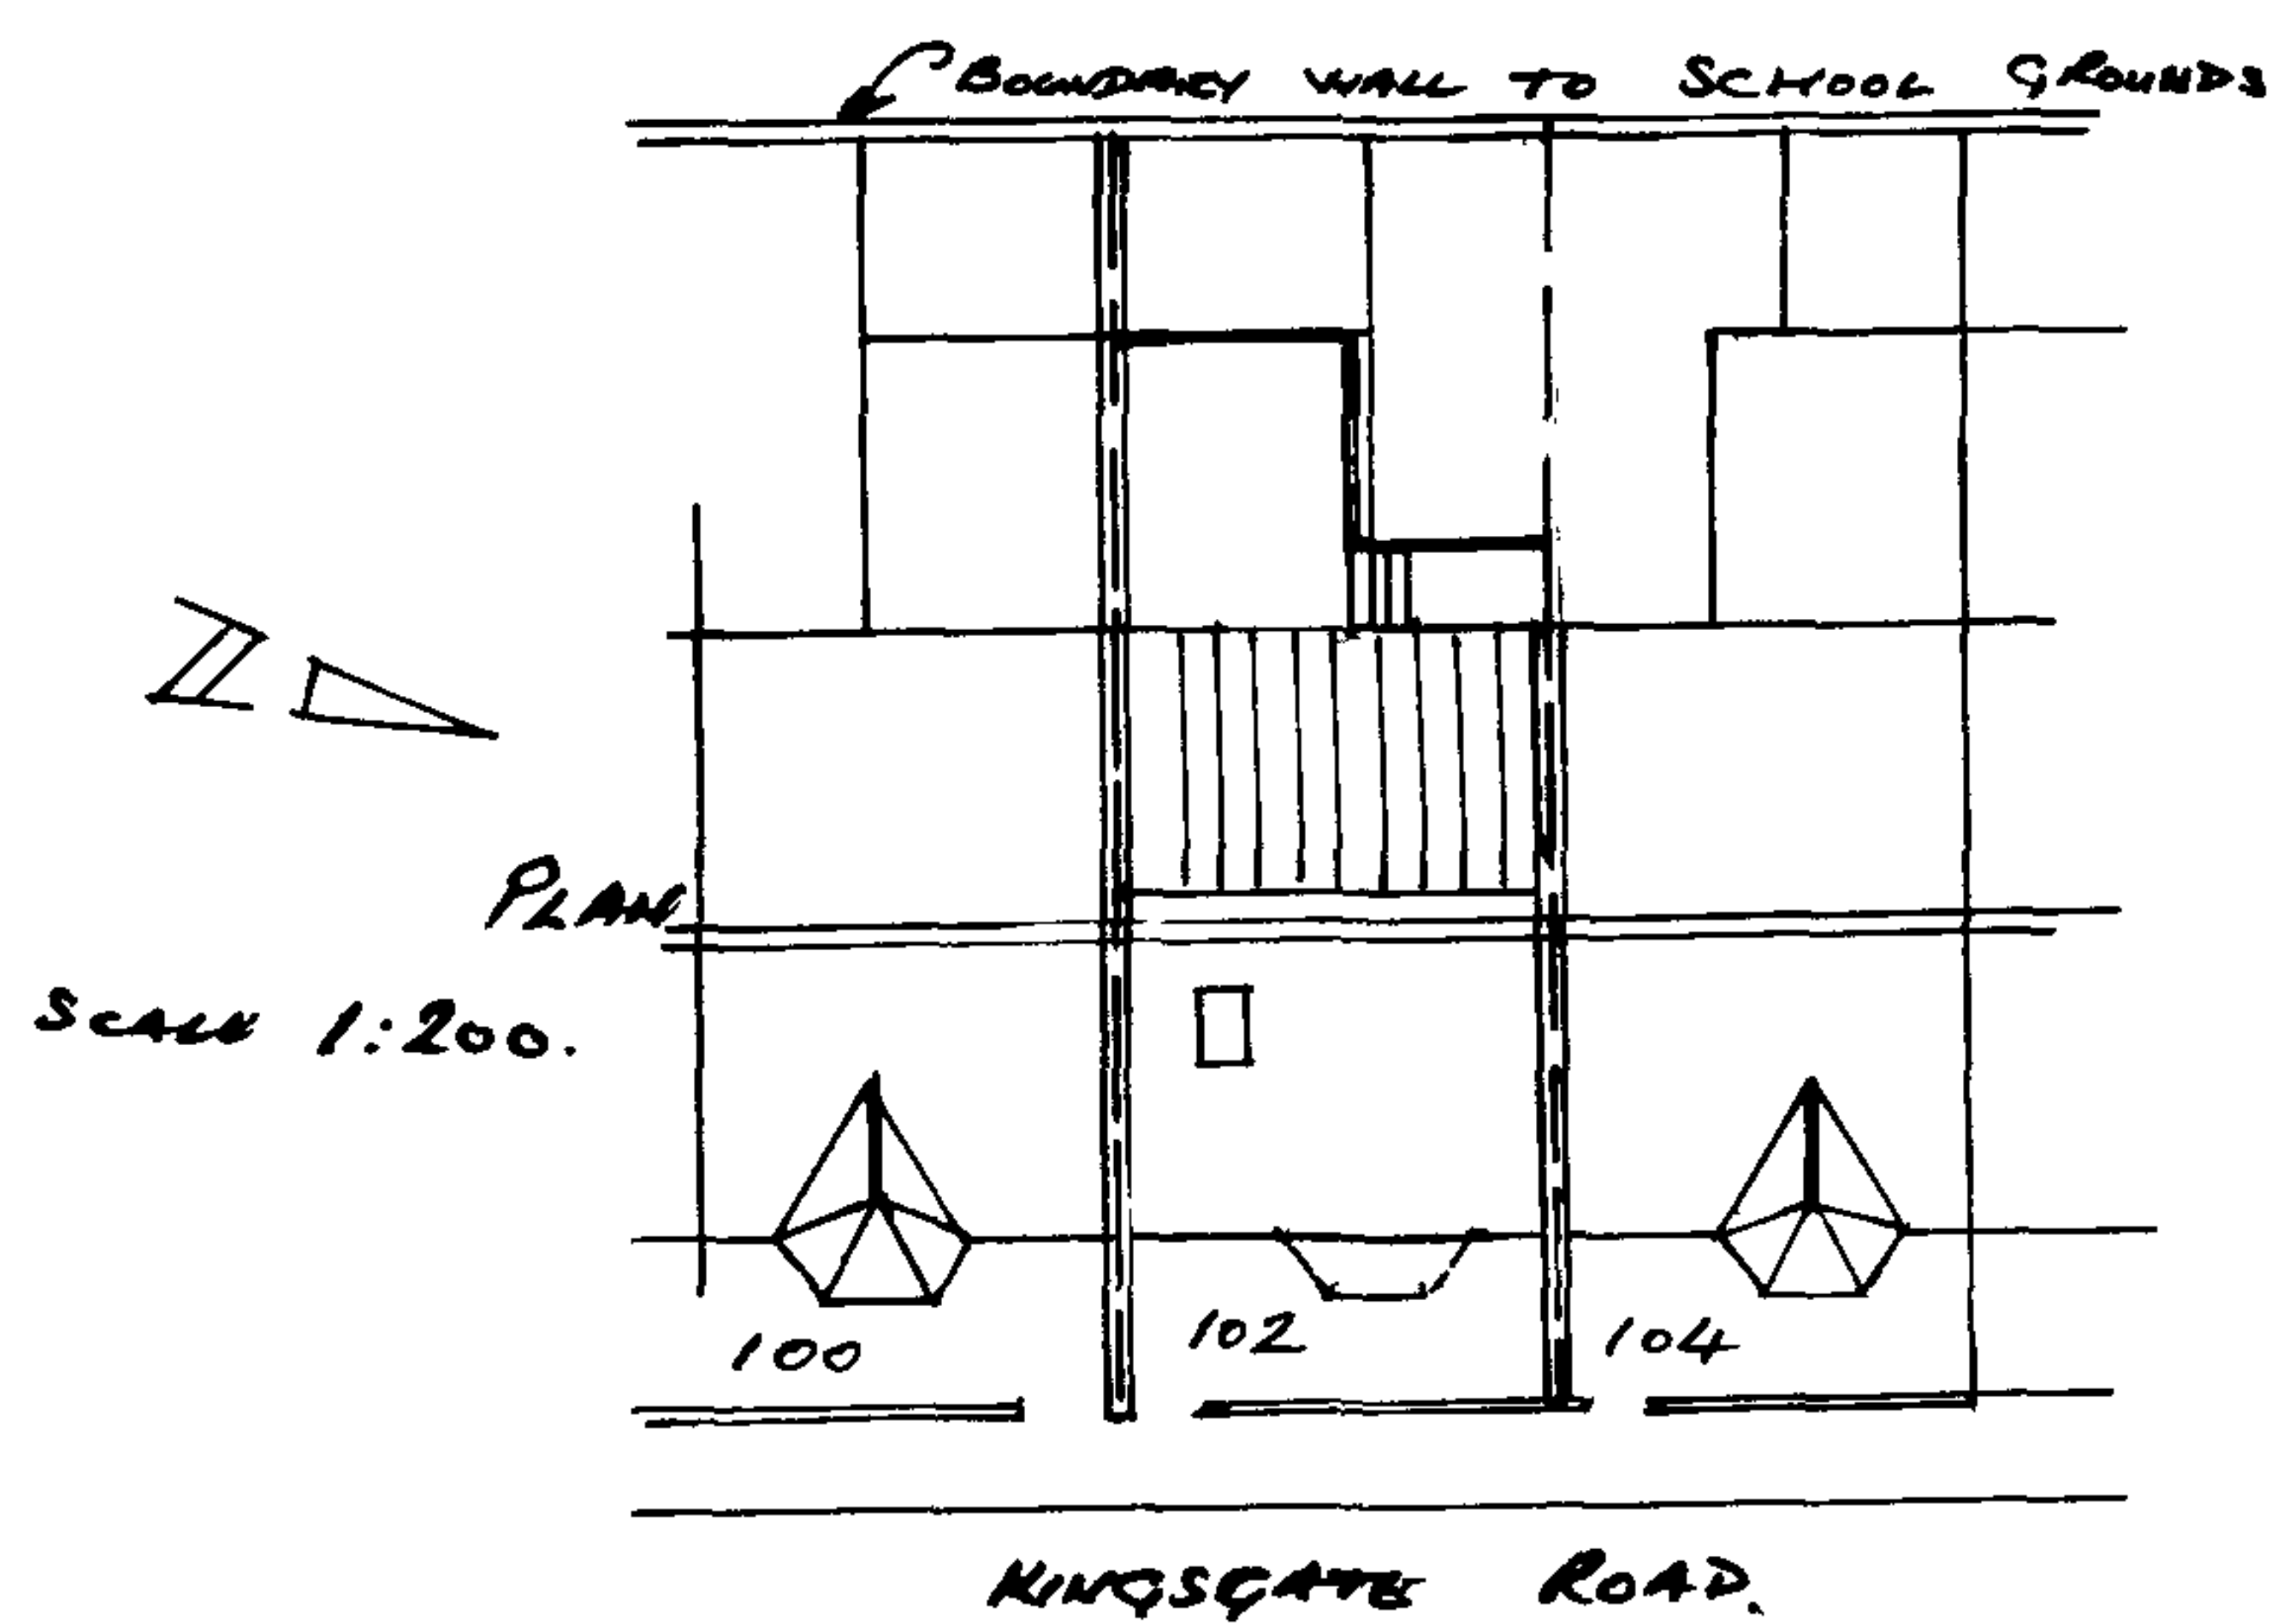

REVISIONS:-

PROPOSAL:-

BALCONY AND USE OF EXISTING FLAT ROOF AS ROOF TERRACE
LOFT CONVERSION AND INTERNAL ALTERATIONS.

LOCATION:-

102 KINGSGATE ROAD
WEST HAMPSSTEAD
LONDON
NW 6 2JG.


FOR MR AND MRS CRELLMAN-JONES.

SCALE 1:50


DATE NOV '05

DWG NO C1/2


DRAWN BY

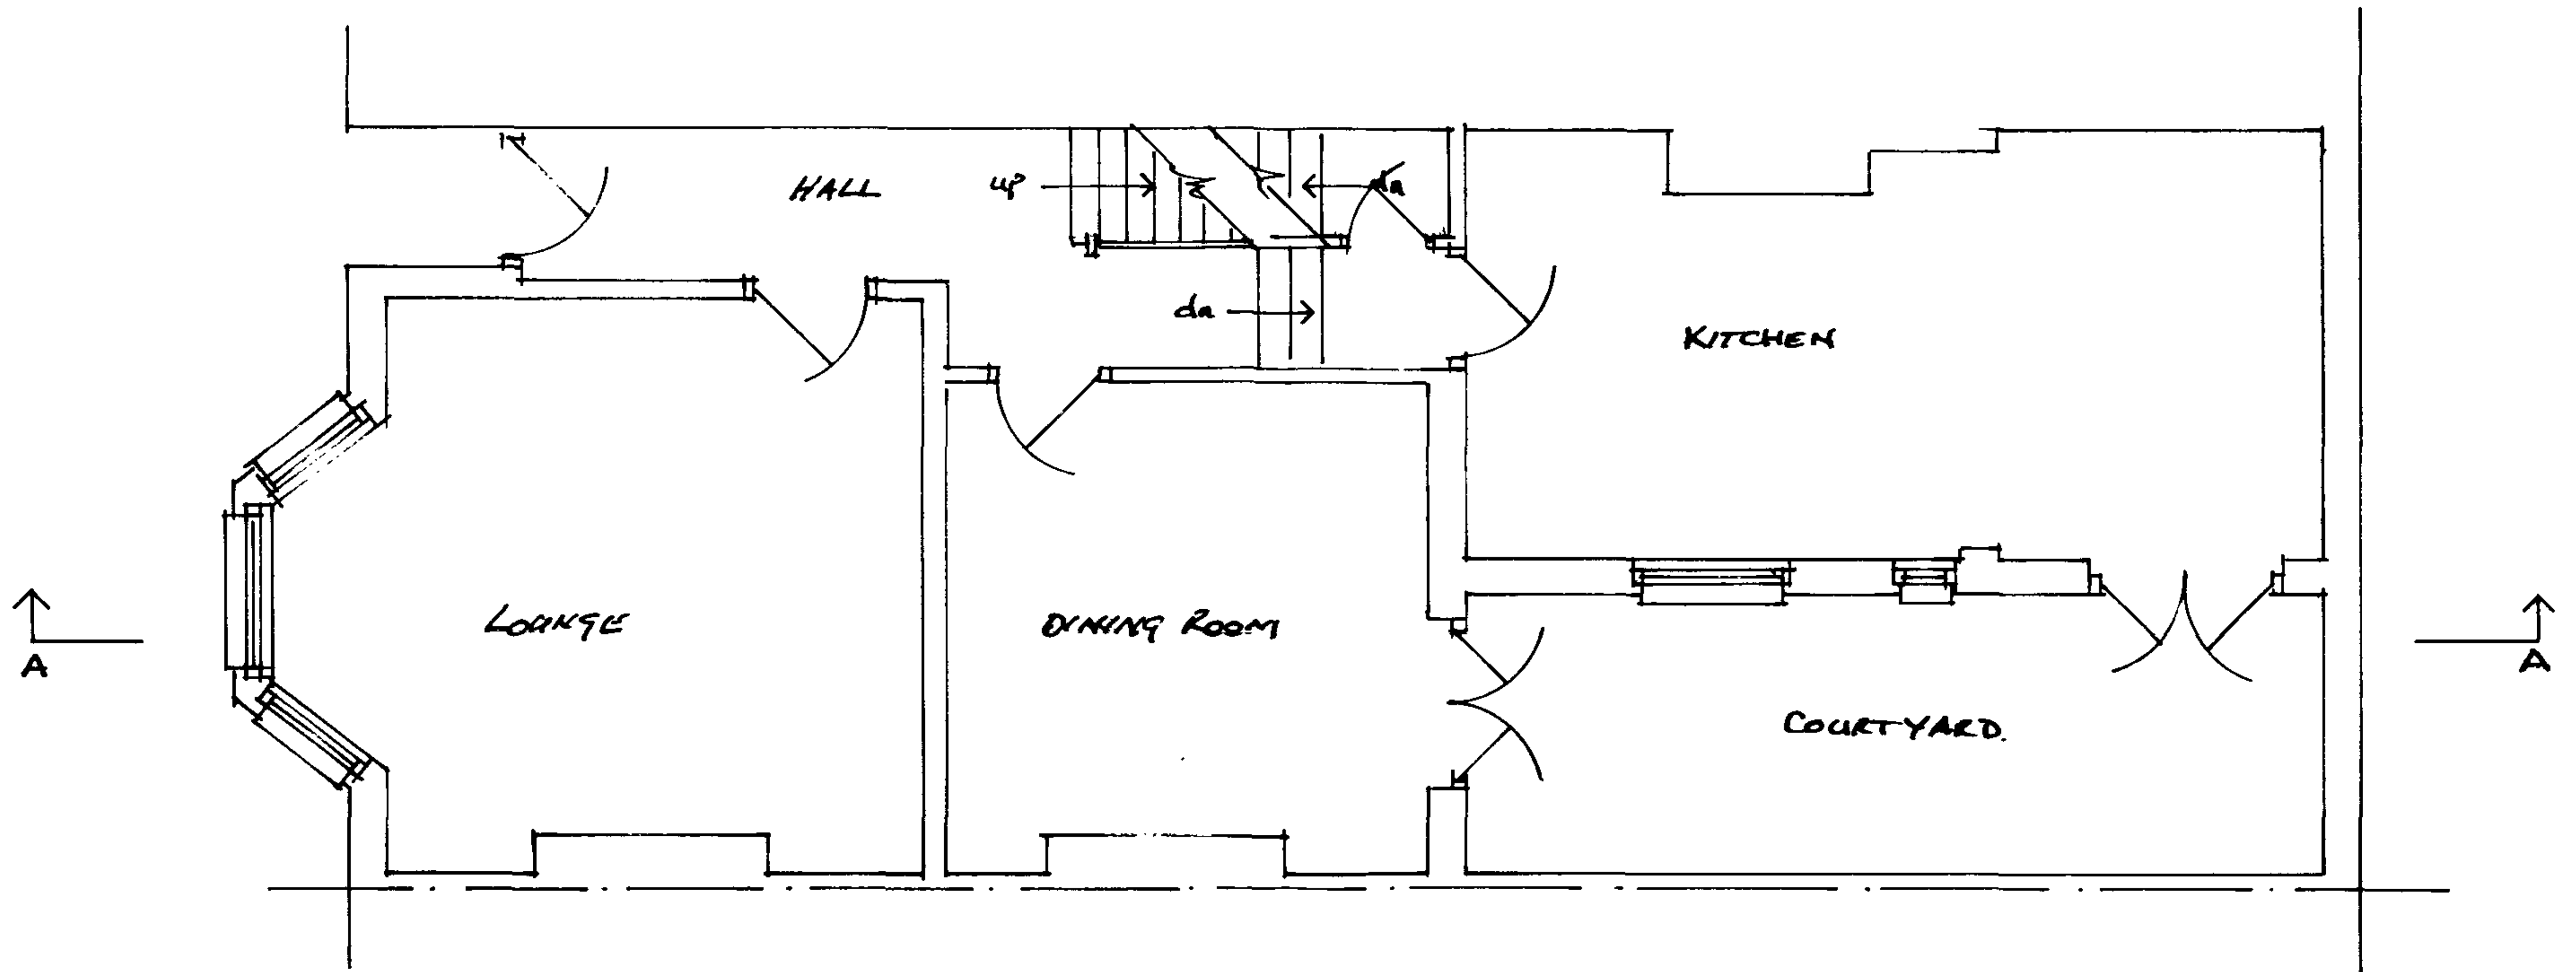

GROUND FLOOR AND LOWER LEVEL 1.

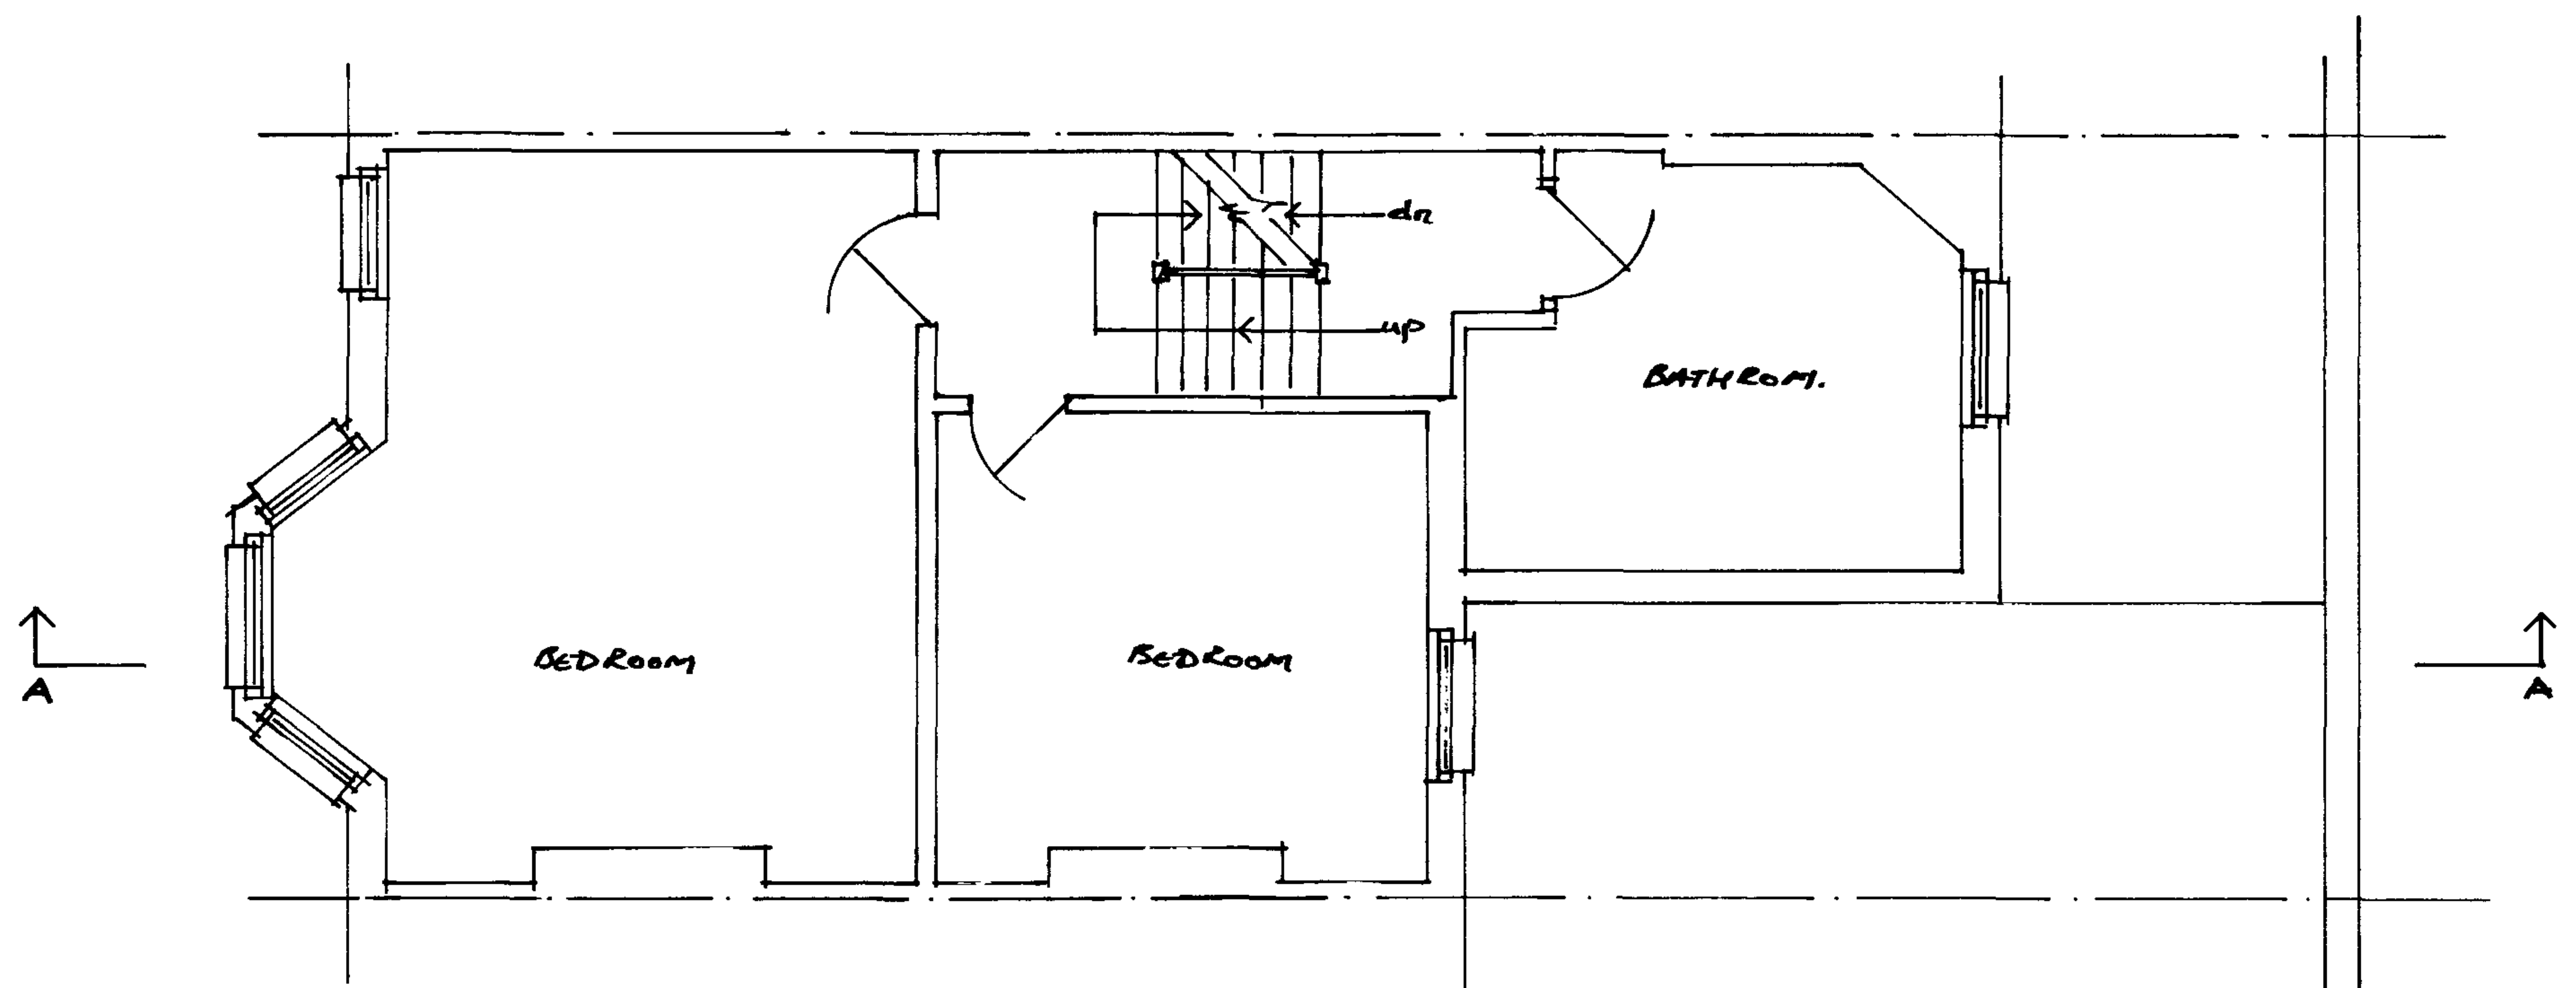

1ST FLOOR AND LEVEL 2.

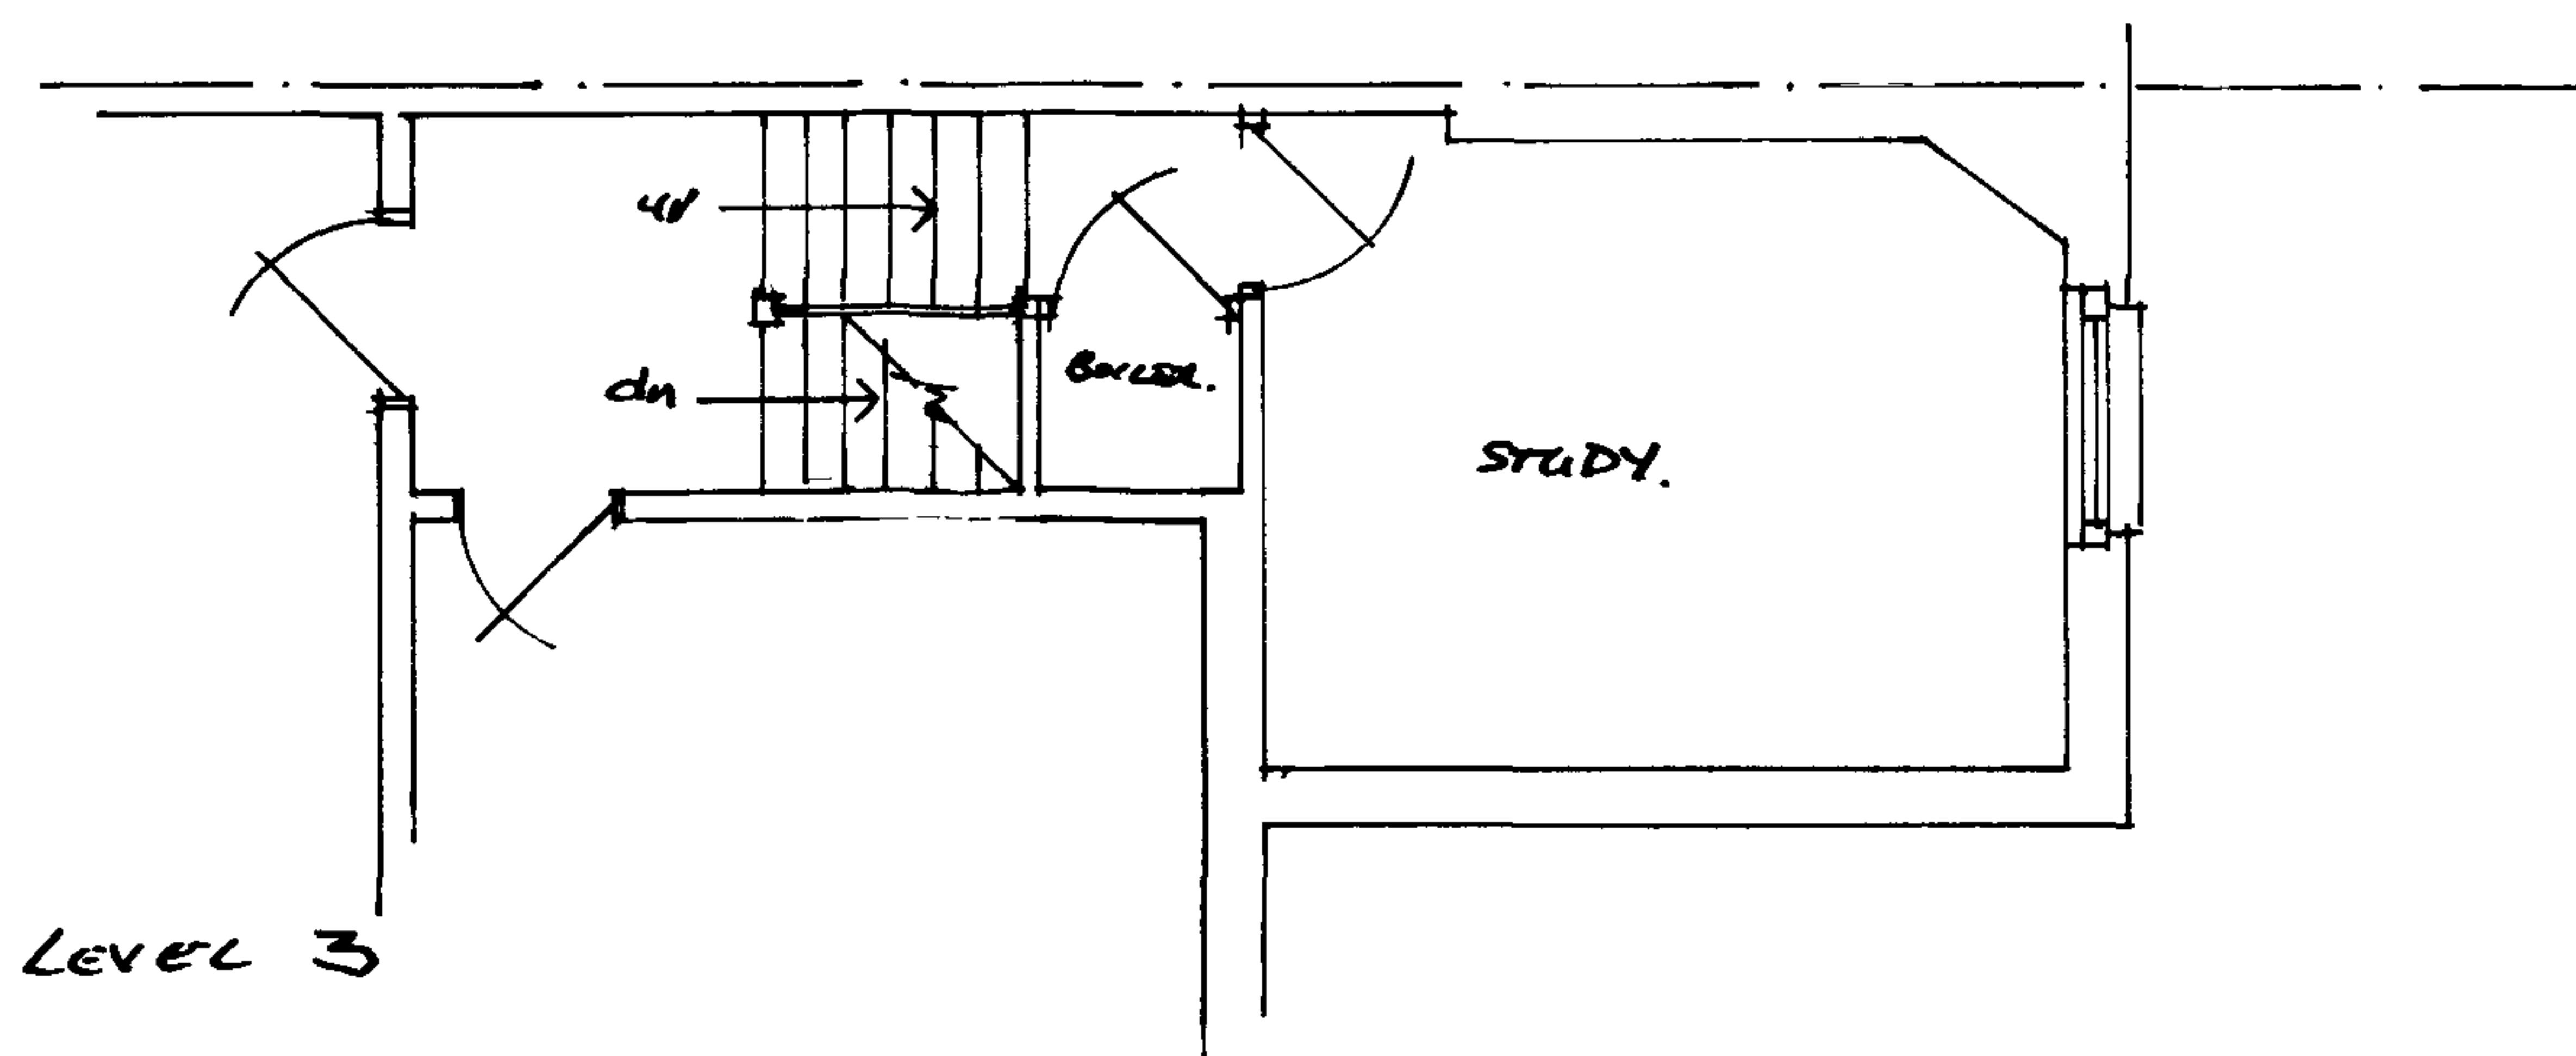

LEVEL 3

REVISIONS:-

PROPOSAL:-

EXISTING FLOOR PLAN

LOCATION:-

102 KINGSGATE ROAD
WEST HAMPTSTEAD
LONDON
NW6 2JG.

FOR MR AND MRS CREELMAN-JONES

SCALE 1:50

DATE DEC '08

DWGNO CJ/3

DRAWN BY --