


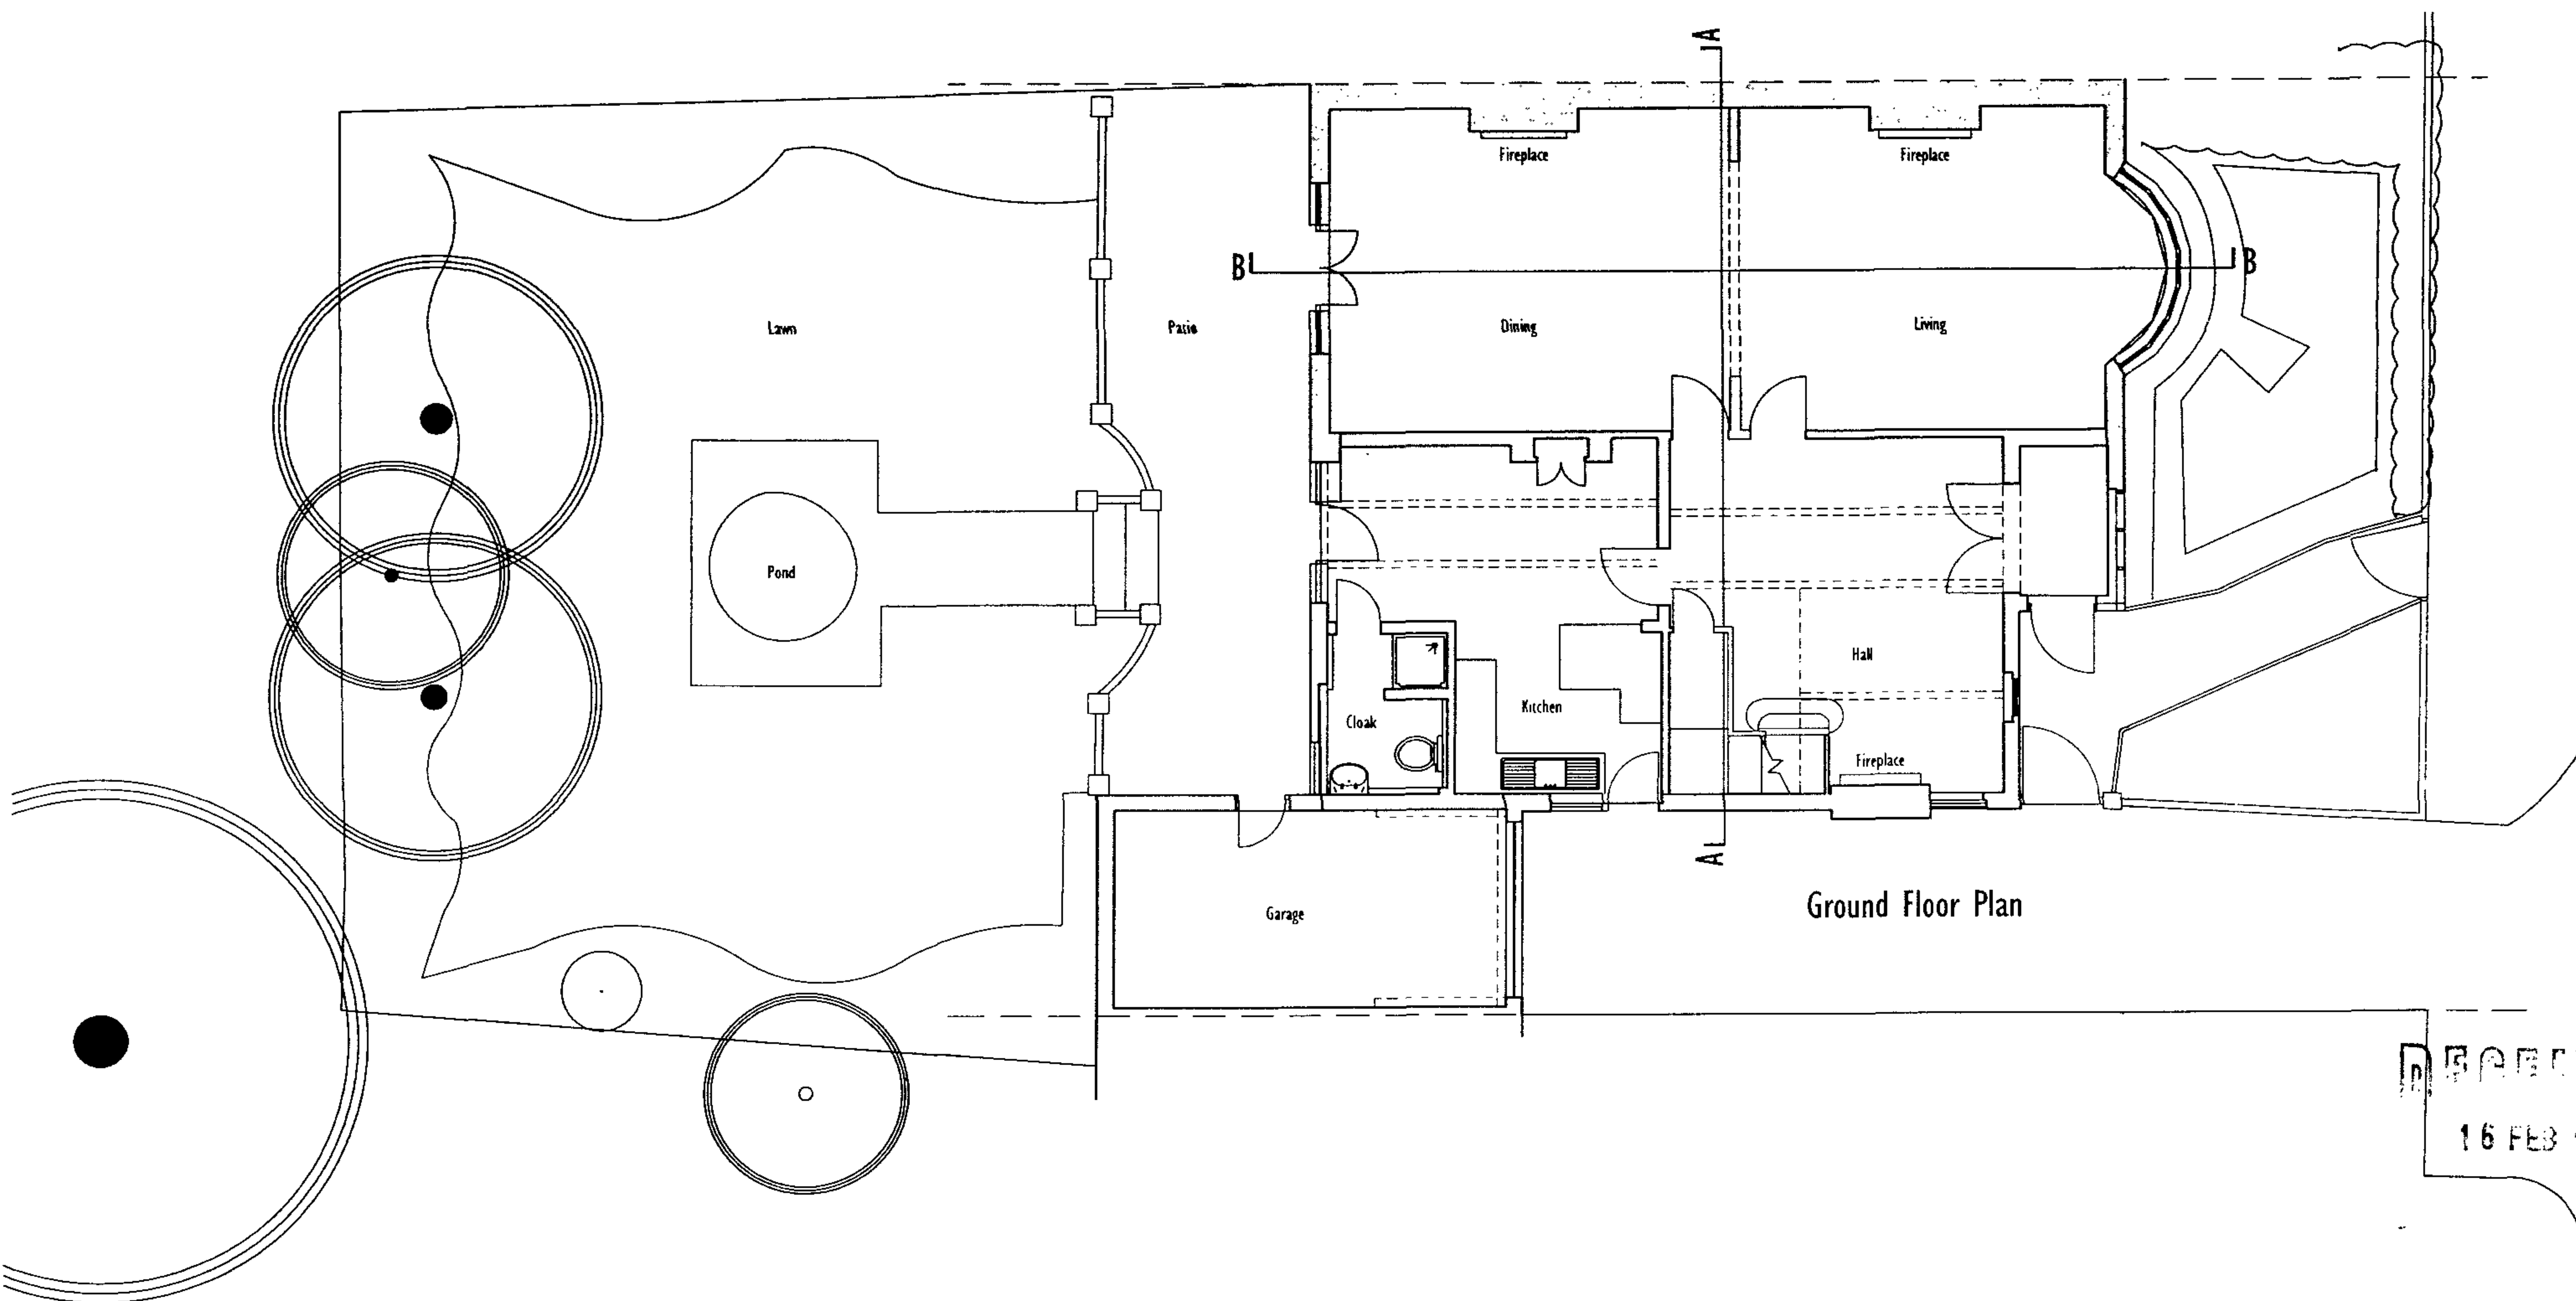

16 FEB 2006

16 FEB 2006

Existing Walls

W O L F
ARCHITECTS

20 artesian road
notting hill
london w2 5ar
tel 0207 2293125
fax 0207 2293257
info@wolfarchitects.co.uk

This drawing is protected under Copyright and as no time should any person of this drawing be reproduced or copied without the permission of the Architect (Design Copyright Act 1988).
This drawing must not be used for purposes other than that for which it is provided. It is supplied without liability for any errors or omissions.
Responsibility is not accepted for errors made by others in using this drawing.

NO:	REV:	date:
0	First Issue	31.01.06
A	Minor Changes	15.02.06

status: PLANNING	project:	5 Asmara Road London			drawing title:		Ground Floor Plan Existing		
	date:	15.02.06	scale:	1:100	dwg no:	05-33-EX-002	rev no:	A	

Responsibility is not accepted for errors made by others in scaling from this drawing.

notes:

A	Minor Changes	15.02.06
O	First Issue	31.01.06

no: _____
rev: _____
date: _____

status: PLANNING

W O I F F
A R C H I T E C T S


20 artesian road
notting hill
london w2 5ar
tel 02072293125
fax 02072293257
info@wolfarchitects.co.uk

ject: 5 Asmara Road
London

dwg no:	05-33-EX-003	rev no:	A
---------	--------------	---------	---

Drawing title: First Floor Plan
Existing


date:	15.02.06	scale:	1:100
-------	----------	--------	-------

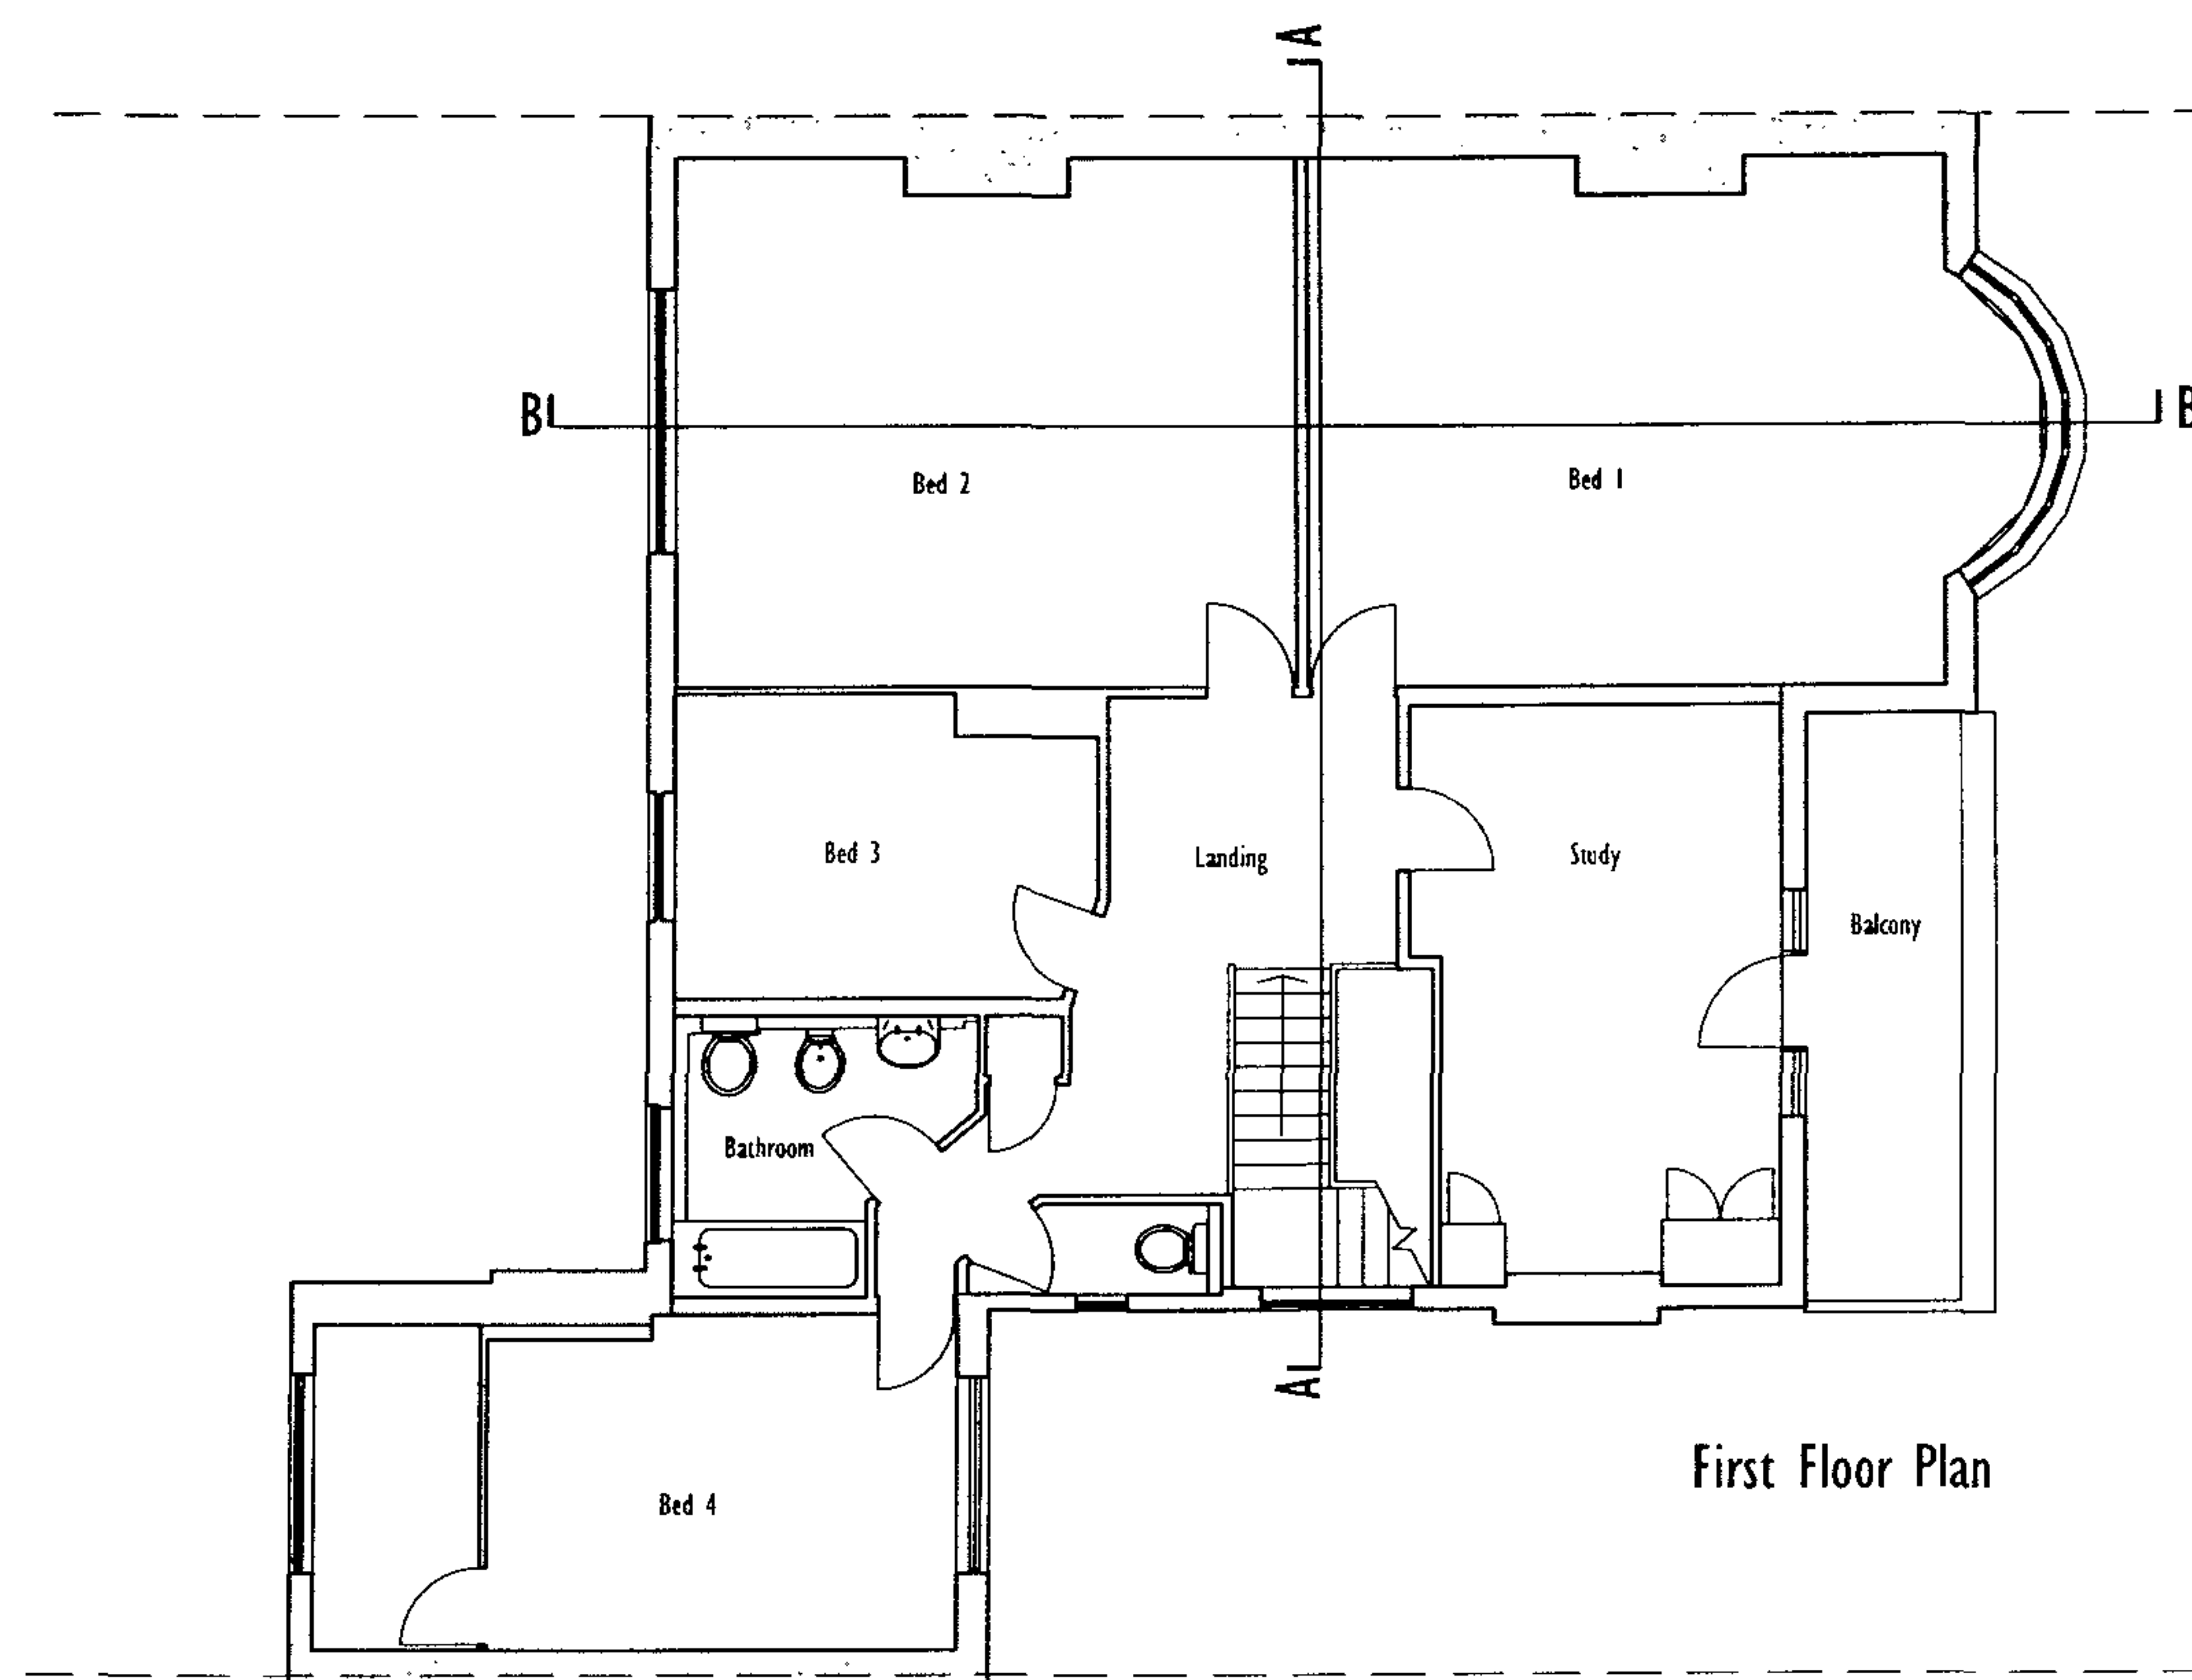

First Floor Plan

16 Feb 2006

Existing Walls

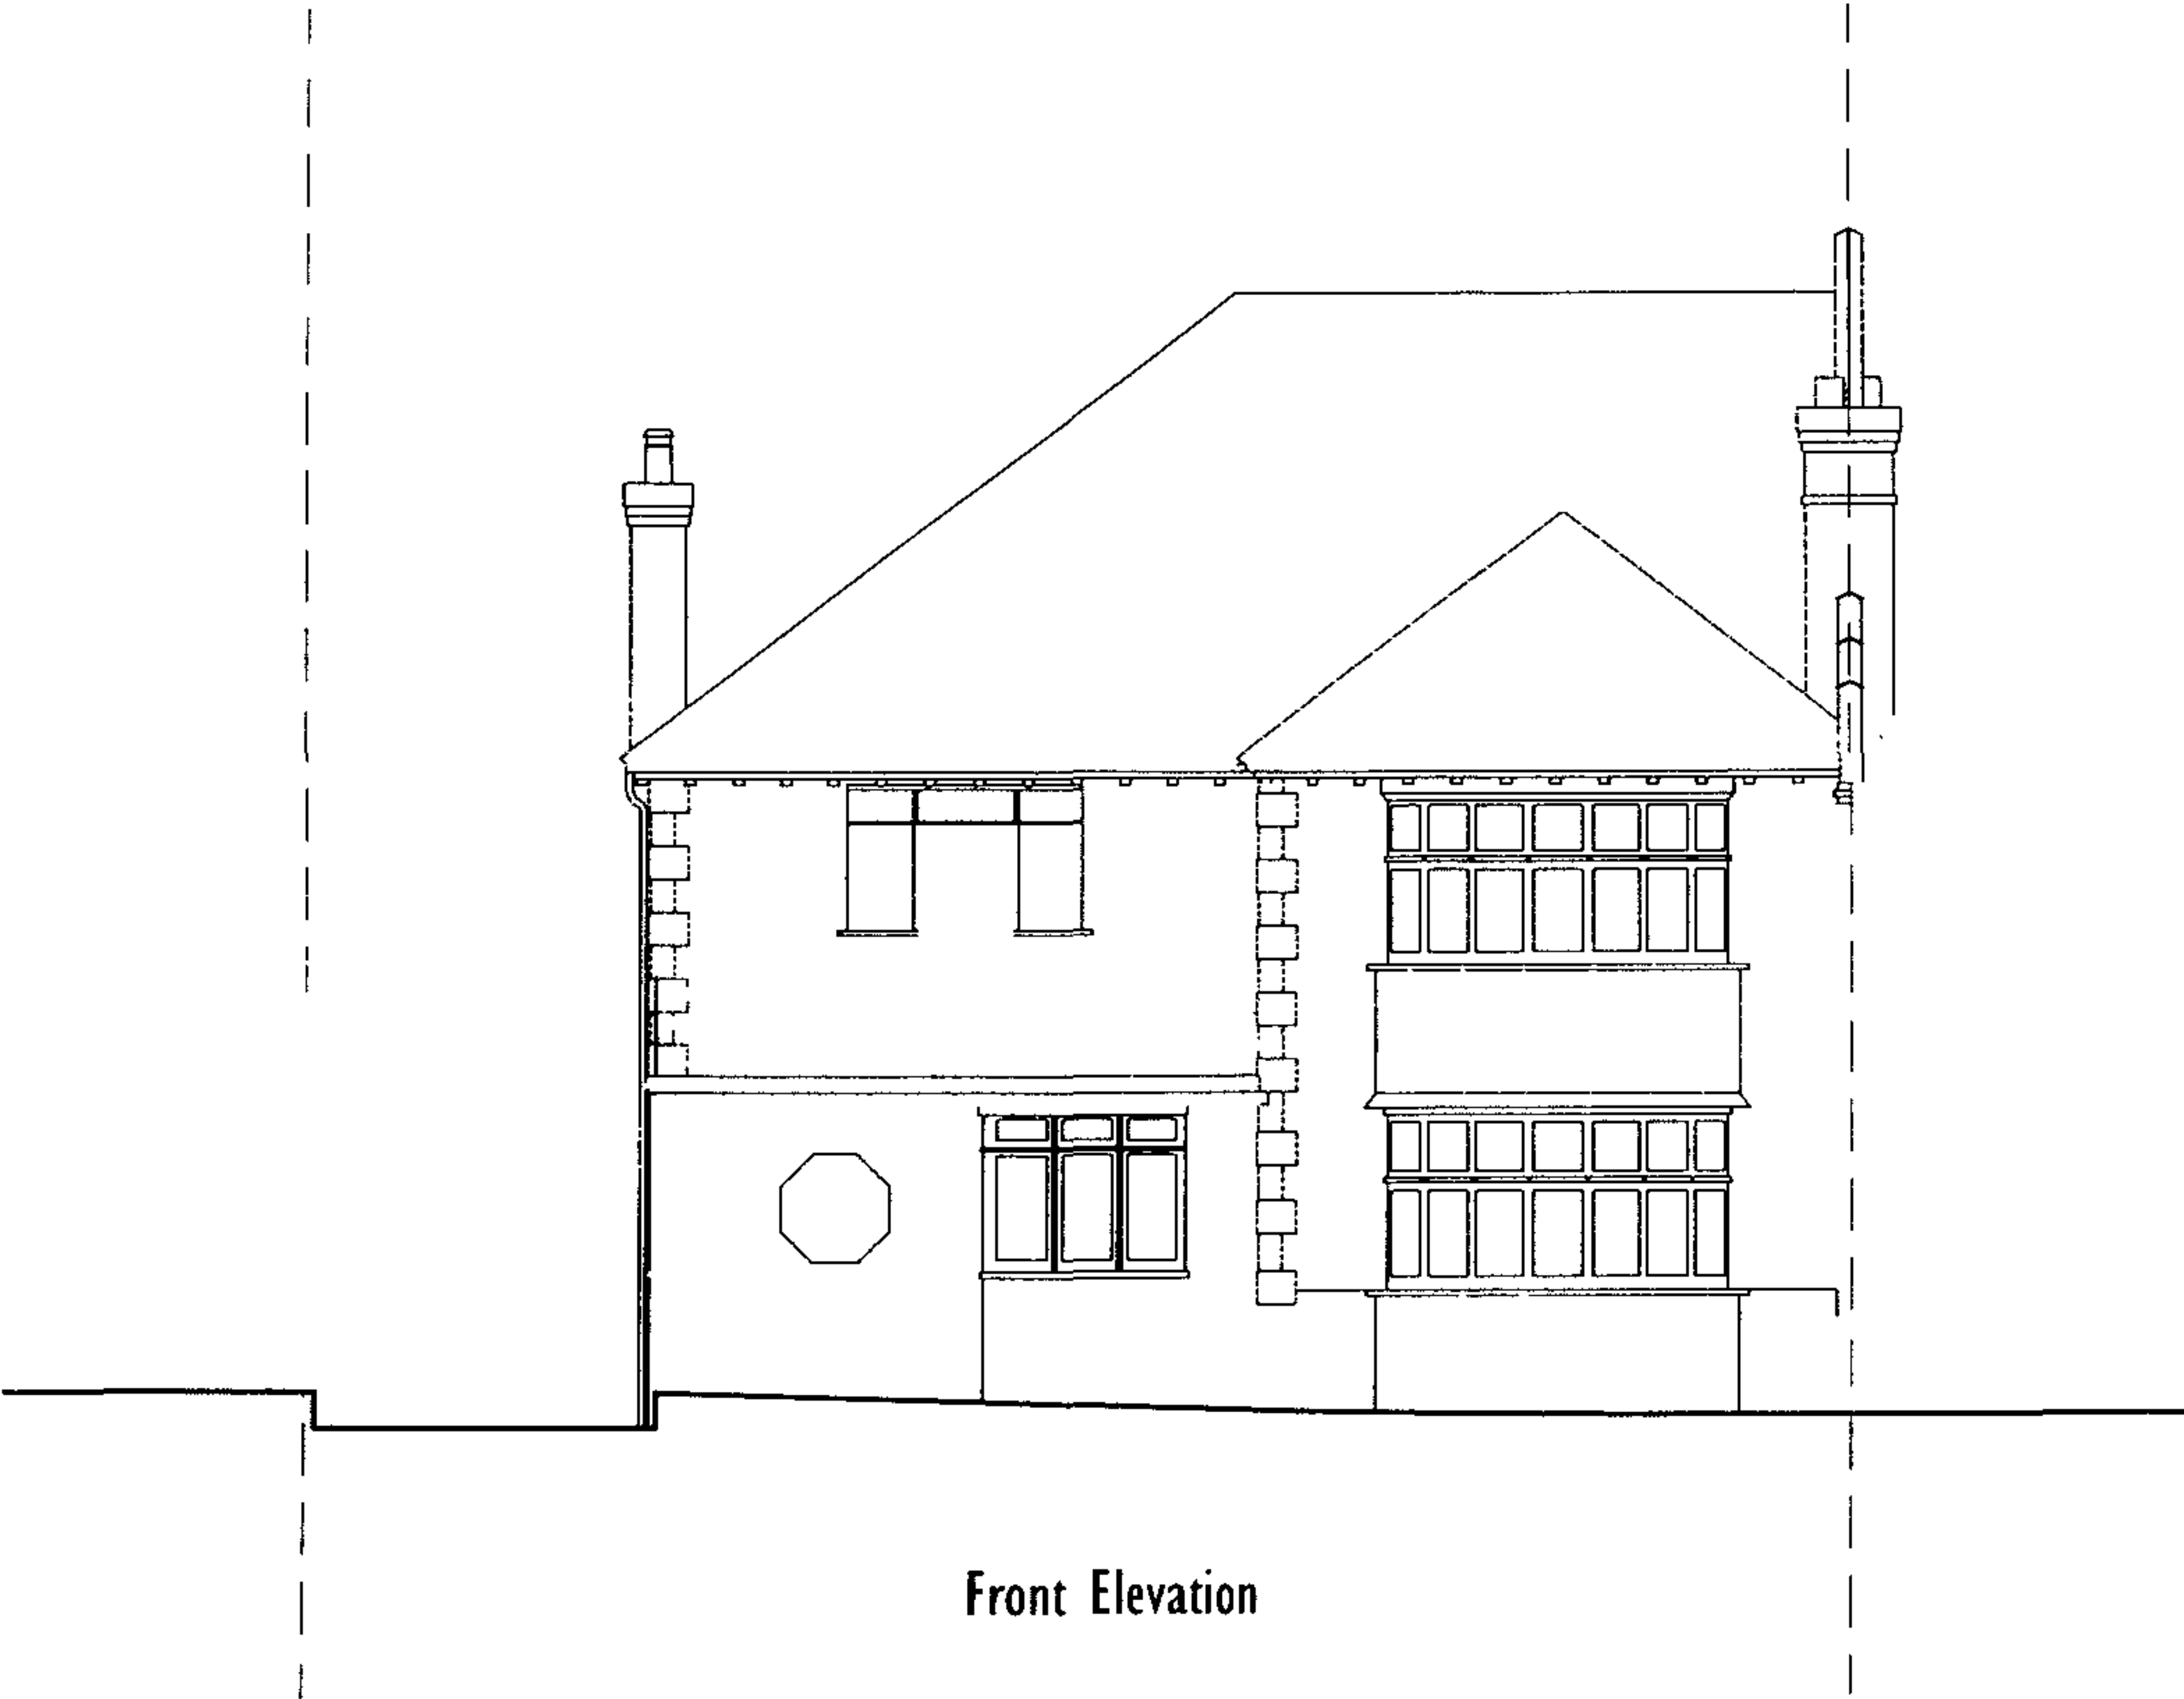


Front Elevation

This drawing is protected under Copyright and at no time should any portion of this drawing be reproduced or copied without the permission of the Architect.
(Design Copyright Act 1968)

This drawings must not be used for purposes other than that for which it is provided. It is supplied without liability for any errors or omissions.

Responsibility is not accepted for errors made by others in scaling from this drawing.

notes:			
0 First Issue		31.01.06	
no:	rev:	date:	
status:		PLANNING	
w o l f f A R C H I T E C T S			
20 artesian road notting hill london w2 5ar tel: 02072293125 fax: 02072293257 info@wolffarchitects.co.uk			
project:		5 Asmara Road London	
dwg no:		05-33-EX-011	rev no: 0
drawing title:		Front Elevation Existing	
date:		31.01.06	scale: 1:100

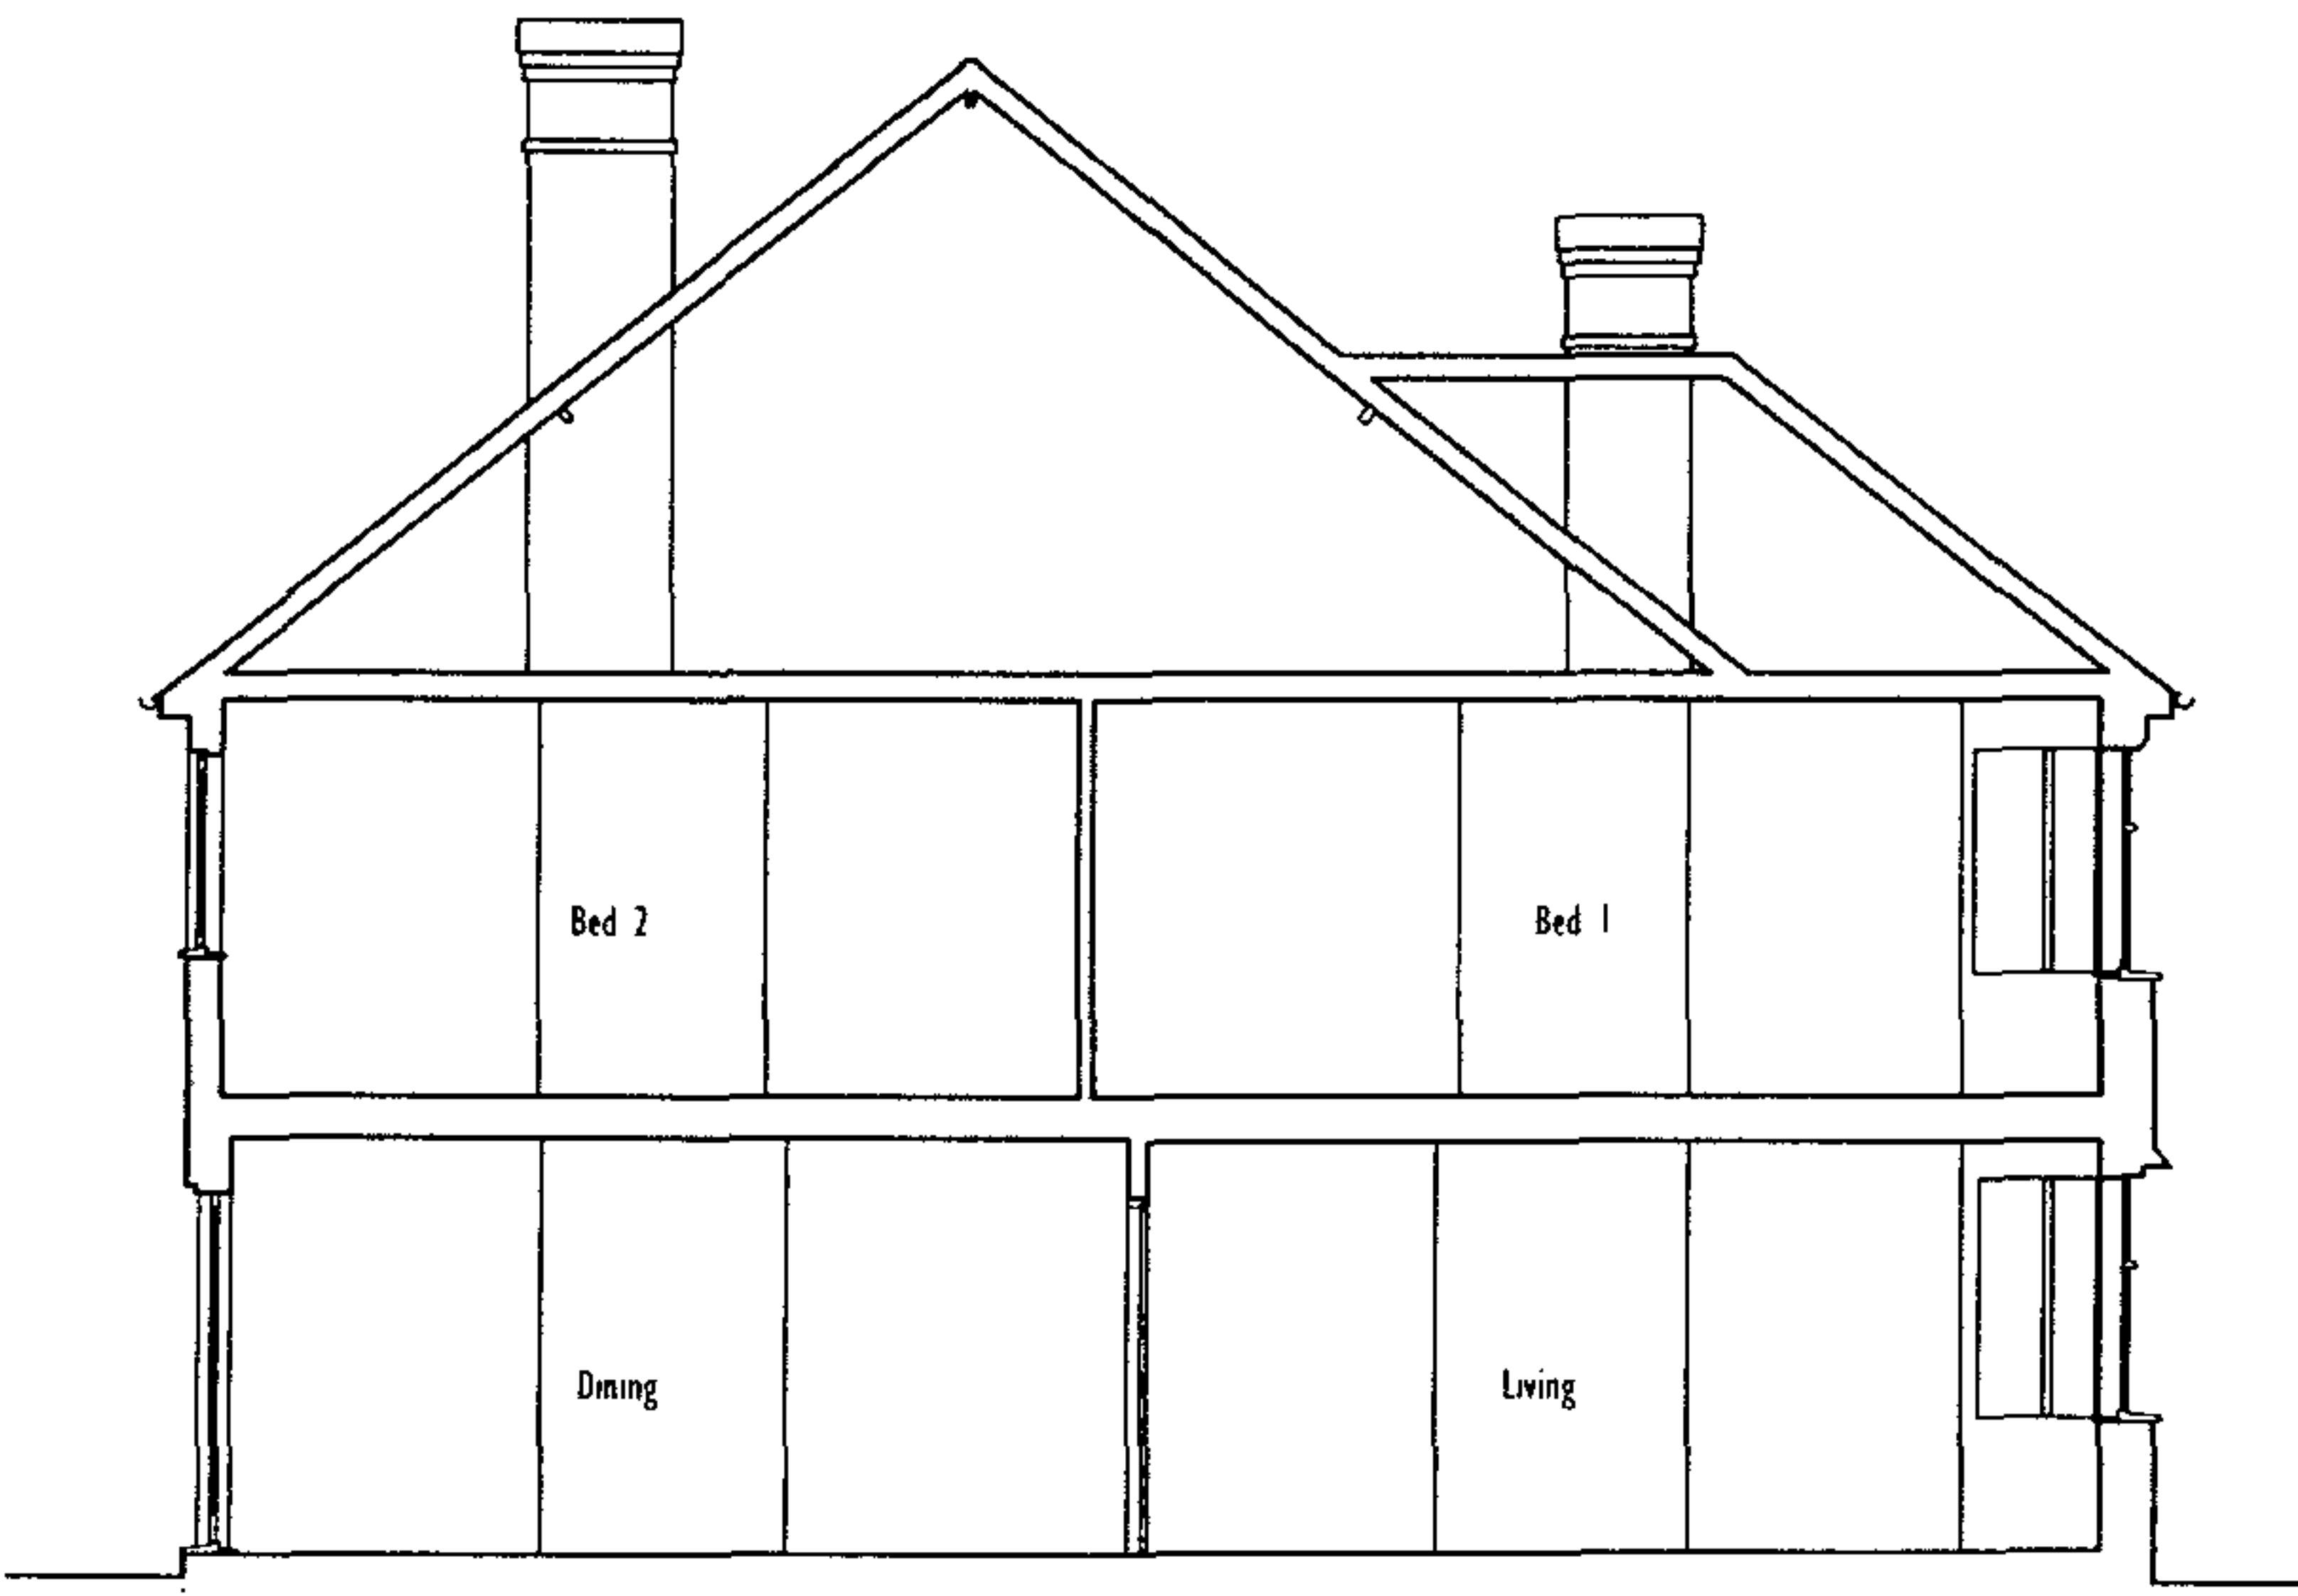

Section B-B

Existing Walls

This drawing is protected under Copyright and at no time should any portion of this drawing be reproduced or copied without the permission of the Architect.
(Design Copyright Act 1968)

This drawings must not be used for purposes other than that for which it is provided. It is supplied without liability for any errors or omissions.

Responsibility is not accepted for errors made by others in scaling from this drawing.

notes:			
0 First Issue		15.02.06	
no:	rev:	date:	
status:		PLANNING	
w o l f f A R C H I T E C T S			
20 artesian road notting hill london w2 5ar tel 02072293125 fax 02072293257 info@wolffarchitects.co.uk			
project:		5 Asmara Road London	
dwg no:	05-33-EX-021	rev no:	0
drawing title:	Section B-B Existing		
date:	15.02.06	scale:	1:100

15 FEB 2006

Garden steps moved and remodelled

New timber framed window and door to match existing

Lawn re-landscaped and levelled.

New enlarged patio. Existing level raised

New rear extension within the extents of existing building in materials to match existing

New timber framed door to match existing

New wall to match existing

New timber framed door to match existing

New garden steps.

Existing timber framed casement window retained

Existing brick wall removed and replaced

Existing gate removed and replaced

Existing level raised

Existing opening blocked up and replaced with a new timber framed casement window to match existing with obscure glass

New timber framed door

New front extension materials to match existing

Timber panelled fence and gate

Ground Floor Plan

16 FEB 2006

Proposed New Wall

Existing Wall

Demonition

W O L F F

ARCHITECTS

20 artesian road
notting hill
london w2 5ar
tel 02072293125
fax 02072293257
info@wolffarchitects.co.uk

This drawing is protected under Copyright and as such should not be copied or reproduced or copied without the permission of the Architect (Design Copyright Act 1988).

This drawing must not be used for purposes other than that for which it is provided. It is supplied without liability for any errors or omissions.

Responsibility is not accepted for errors made by others in reliance on this drawing.

no:	rev:	date:	status:	project:	5 Asmara Road London	drawing title:	Ground Floor Plan Proposed
0	First Issue	31.01.06	PLANNING	date:	15.02.06	dwg no:	05-33-PR-202
A	Minor Changes	07.02.06		scale:	1:100	rev no:	B
B	Minor Changes	15.02.06					

This drawings must not be used for purposes other than that for which it is provided. It is supplied without liability for any errors or omissions.

notes:

no:	rev:	date:
-----	------	-------

W O I F F
ARCHITECTS

project: 5 Asmara Road
London

drawing title: Front Elevation
Proposed

 Proposed New Wall
 Existing Wall
 Demolition

This drawings must not be used for purposes other than that for which it is provided. It is supplied without liability for any errors or omissions.

date:	07.02.06	scale:	1:100
-------	----------	--------	-------

This drawings must not be used for purposes other than that for which it is provided. It is supplied without liability for any errors or omissions.

Responsibility is not accepted for errors made by others in scaling from this drawing.

This drawing is protected under Copyright and at no time should any portion of this drawing be reproduced or copied without the permission of the Architect.
(Design Copyright Act 1968)

This drawings must not be used for purposes other than that for which it is provided. It is supplied without liability for any errors or omissions.

Responsibility is not accepted for errors made by others in scaling from this drawing.

notes:		
0	First Issue	15.02.06
no:	rev:	date:
status: PLANNING		
w o l f f A R C H I T E C T S		
20 artesian road notting hill london w2 5ar tel 0207 229 3125 fax 0207 229 3257 info@wolffarchitects.co.uk		
project:	5 Asmara Road London	
dwg no:	Q5-33-PR-221	rev no: 0
drawing title:	Section B-B Proposed	
date:	15.02.06	scale: 1:100


New lead covered dormer window

New timber framed window and door to match existing

New balcony with metal railings

Existing timber framed casement window retained

New timber framed door to match existing

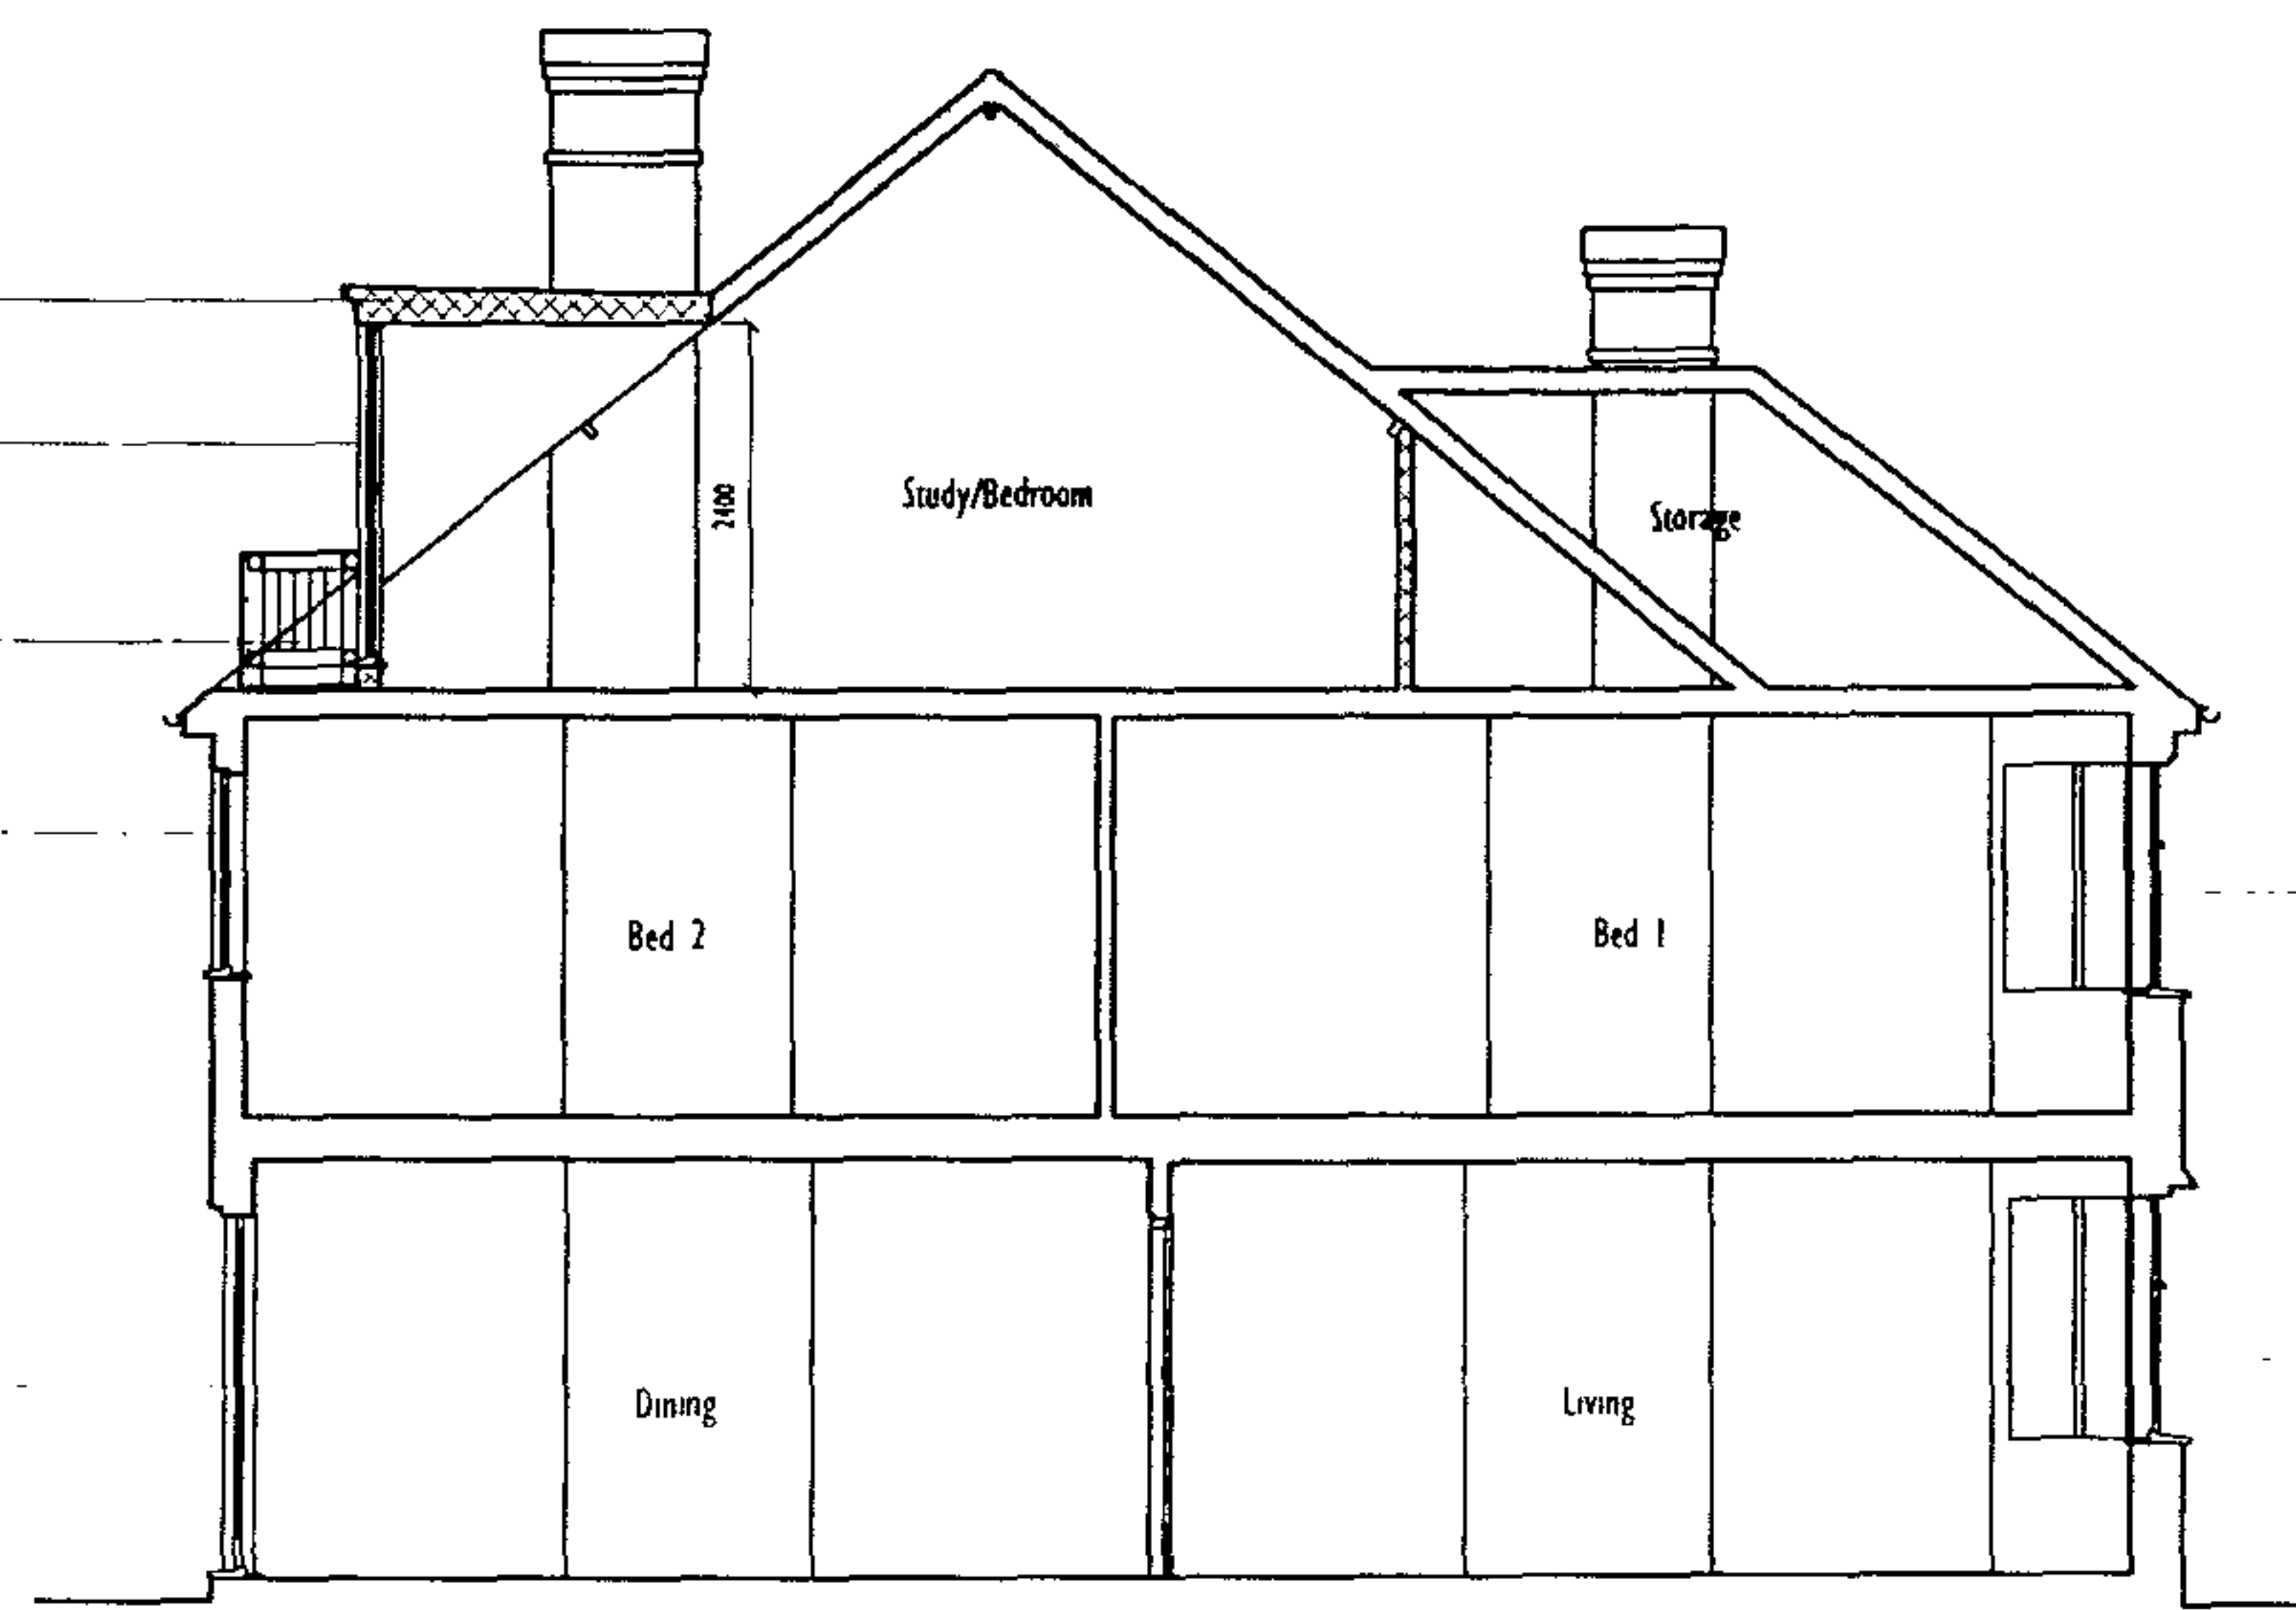

Section B-B

Existing timber framed casement window retained

Existing timber framed casement window retained

Proposed New Wall
Existing Wall
Demolition

16 FEB 2006