



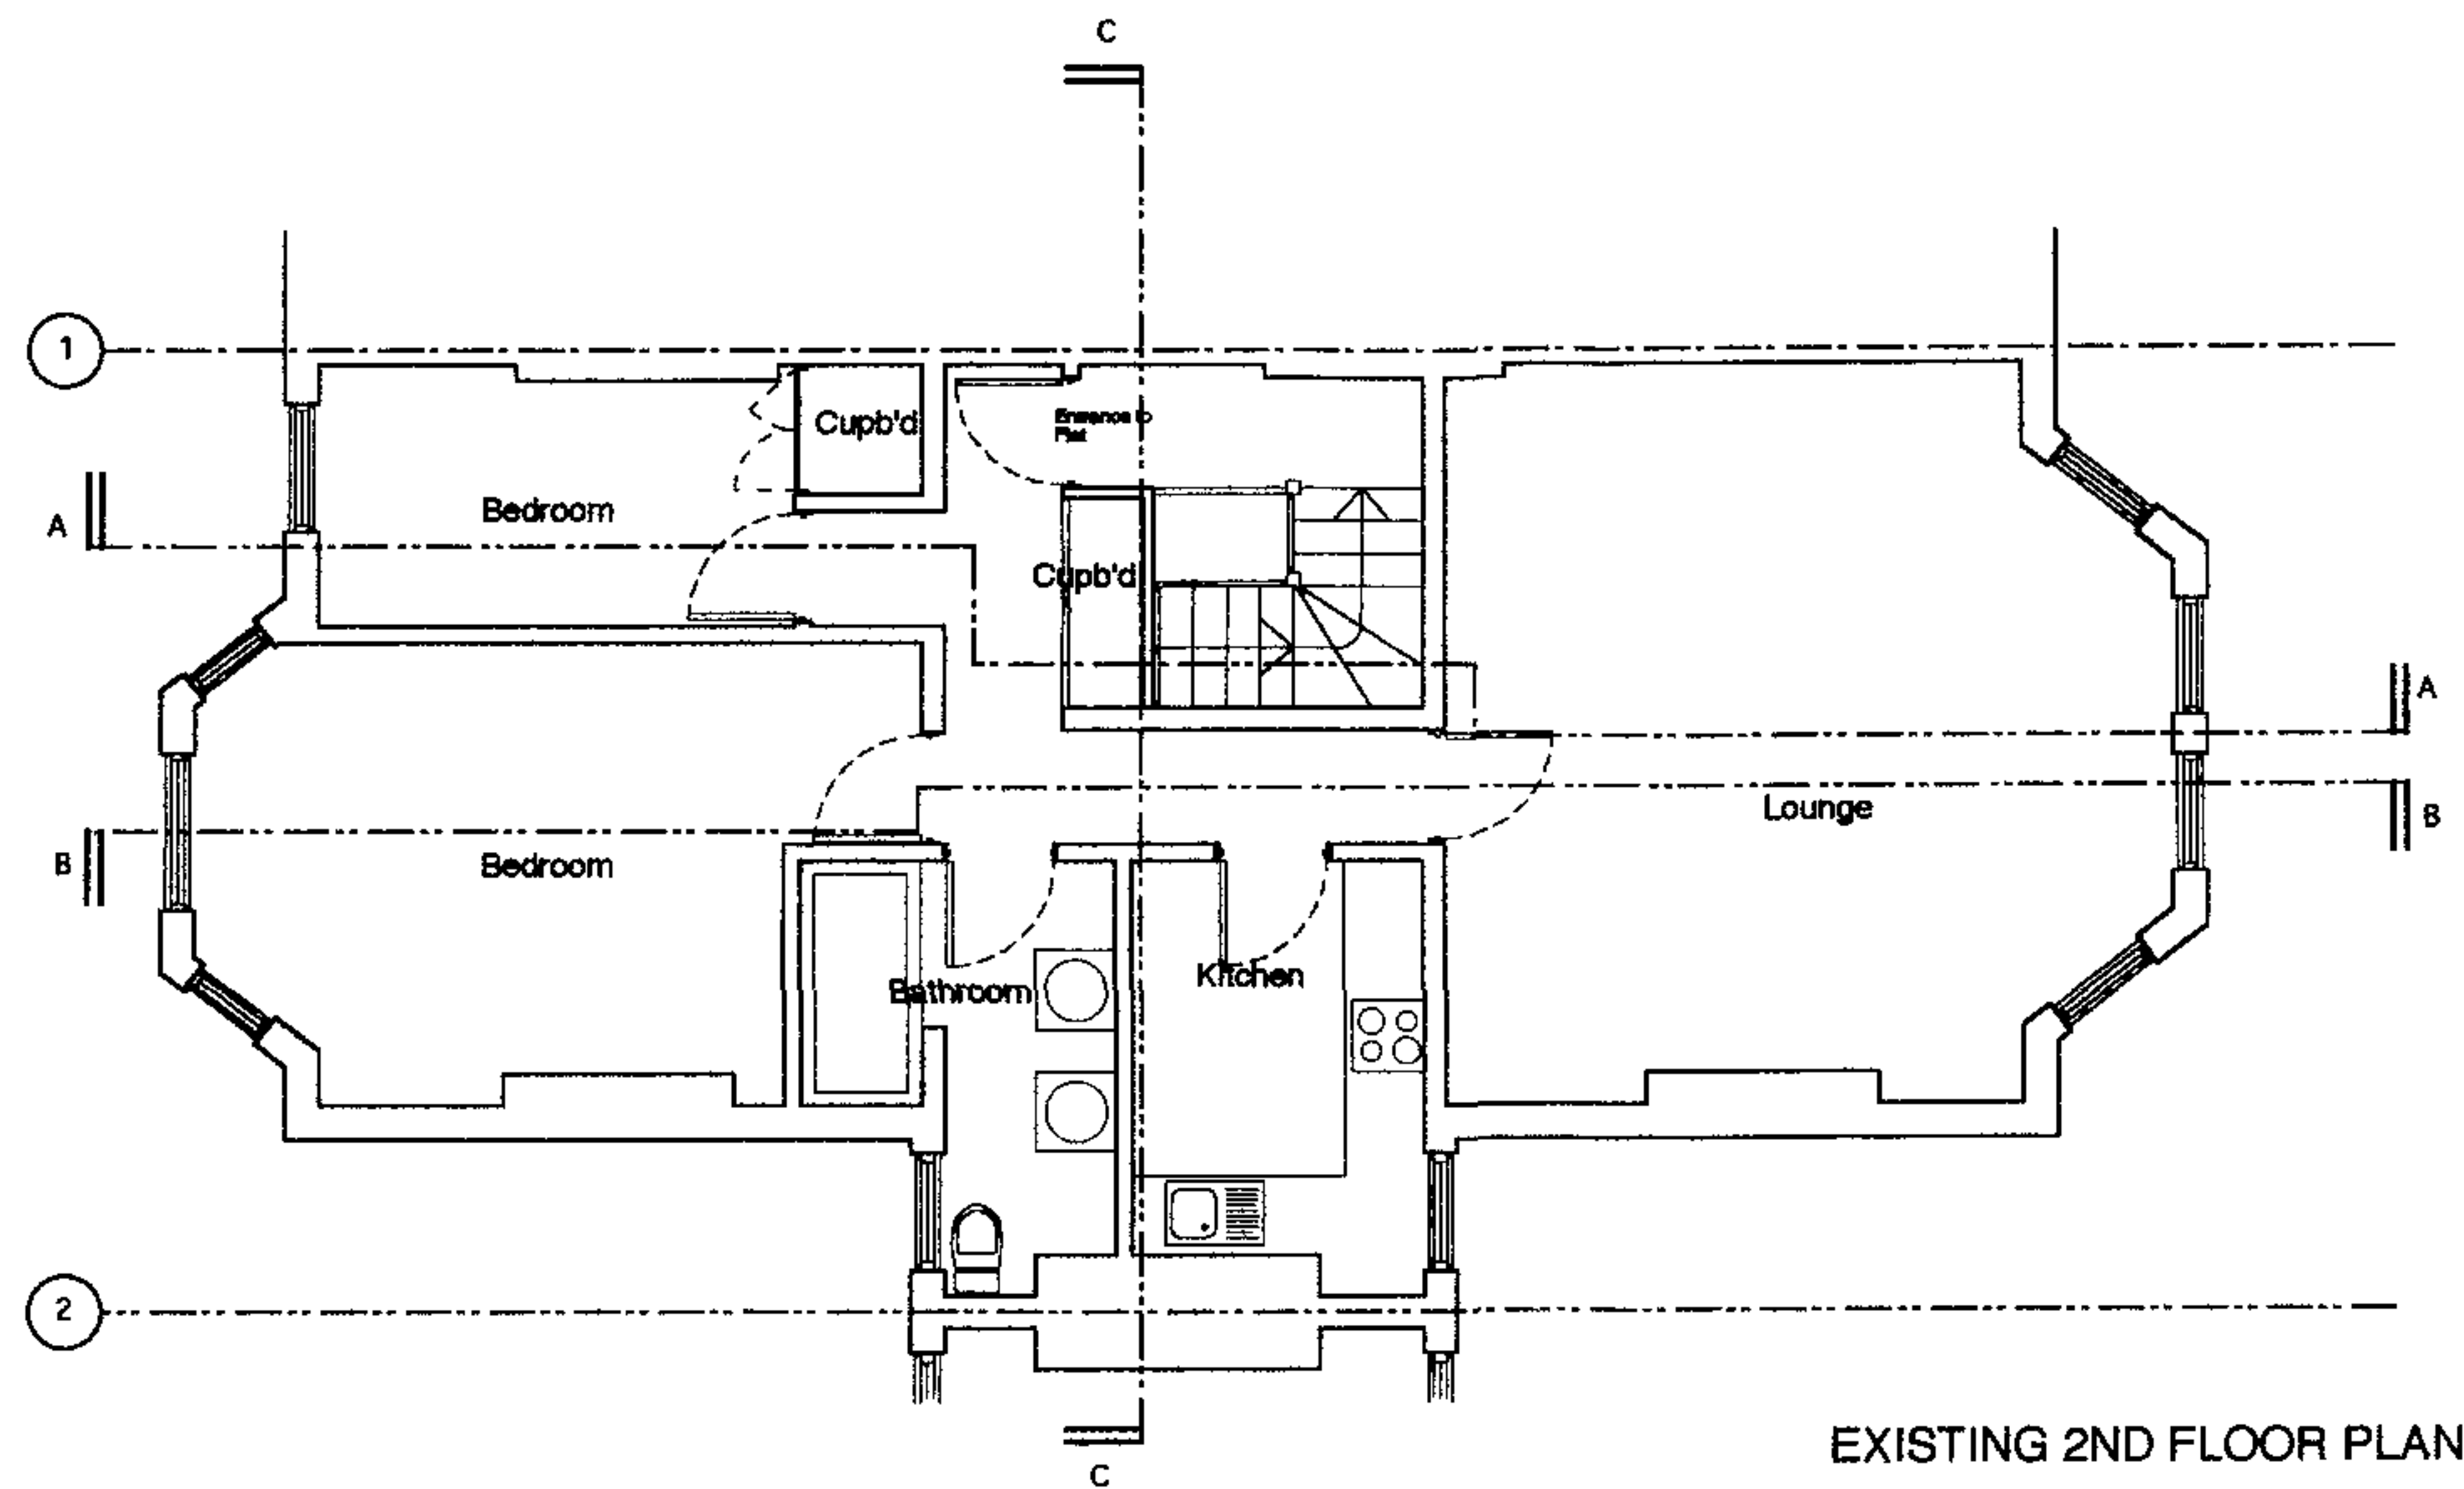

EXISTING 2ND FLOOR PLAN

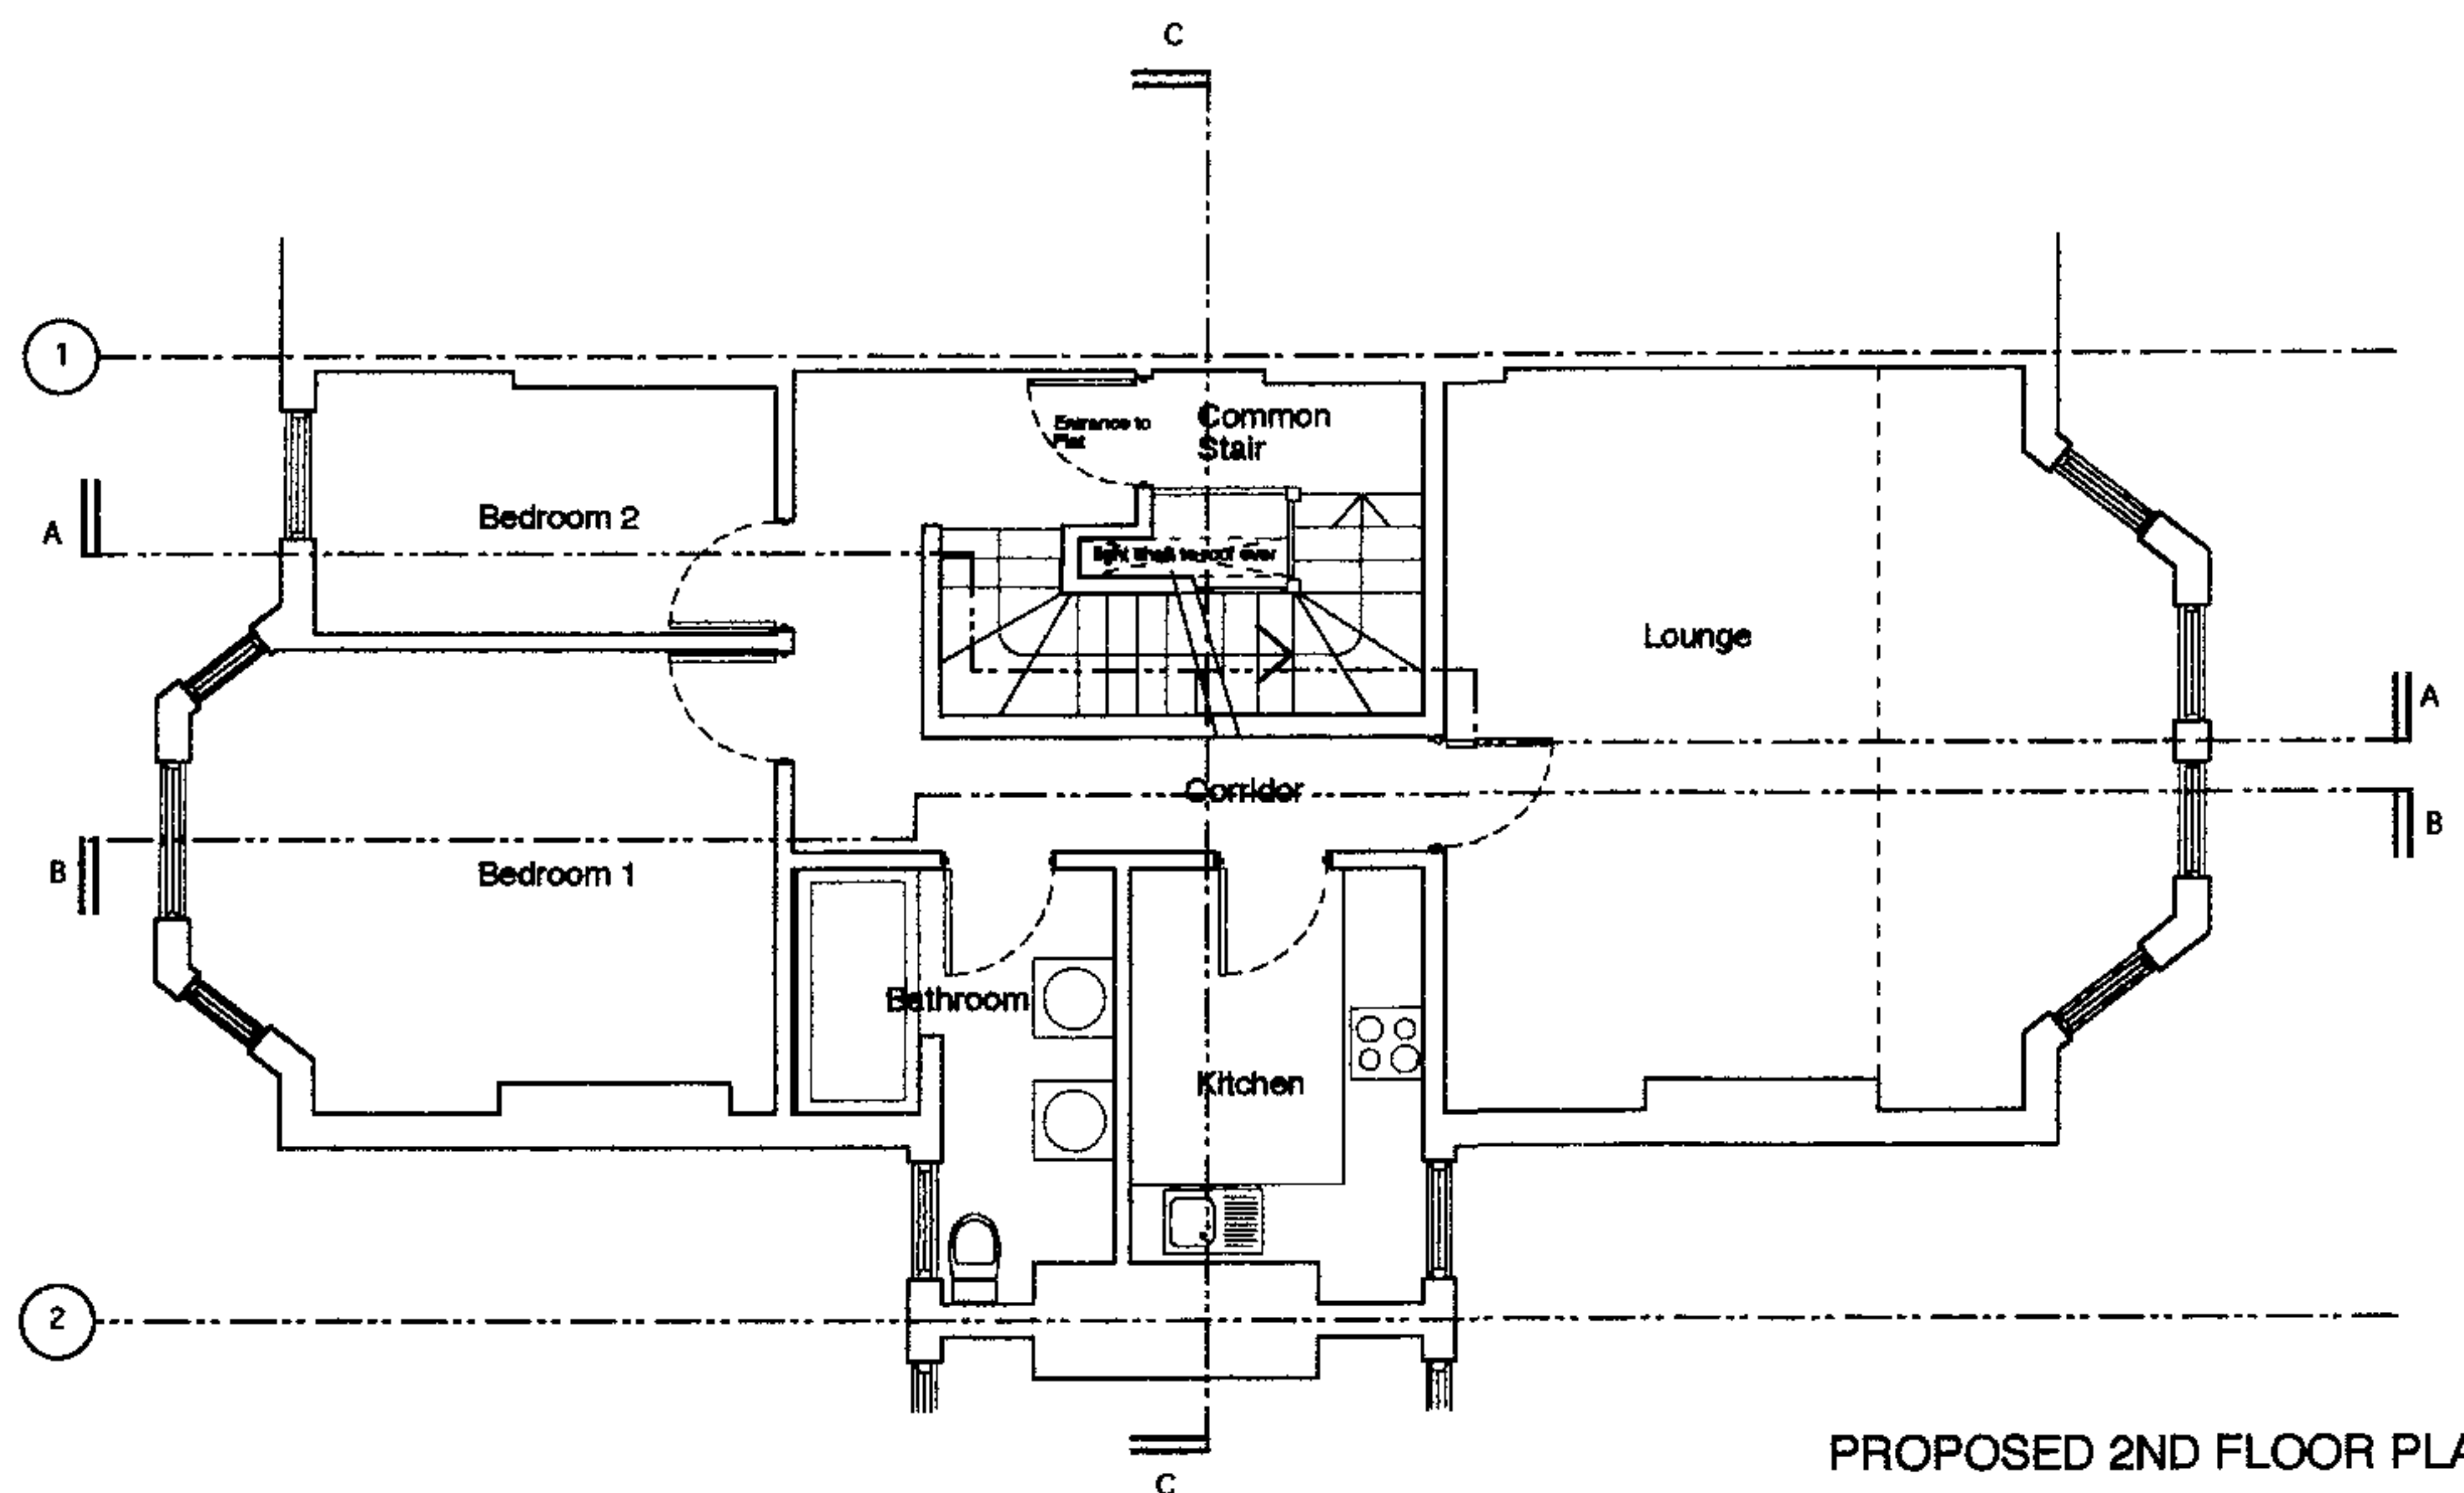

PROPOSED 2ND FLOOR PLAN

GENERAL NOTES.

THIS DRAWING IS COPYRIGHT OF KSR ARCHITECTS. THE DRAWING MUST BE READ IN CONJUNCTION WITH THE DESIGNER'S RISK ASSESSMENT, SPECIFICATION AND ALL OTHER RELEVANT DOCUMENTATION AND DRAWINGS. KSR ARCHITECTS ACCEPT NO LIABILITY FOR ANY EXPENSE, LOSS OR DAMAGE OF WHATEVER NATURE AND HOWEVER ARISING FROM ANY VARIATION MADE TO THIS DRAWING OR IN THE EXECUTION OF THE WORK TO WHICH IT RELATES WHICH HAS NOT BEEN REFERRED TO THEM AND THE APPROVAL OBTAINED. DO NOT SCALE FROM THIS DRAWING OR THE COMPUTER DIGITAL DATA. ONLY FIGURED DIMENSIONS ARE TO BE USED. IF IN DOUBT ASK.

Rev	Notes	dd.mm.yy	By
	Do not scale from this drawing. Check all dimensions on site.		


ksr architects
14 Greenland Street, London
NW1 0ND
tel: 020 7692 5000
fax: 020 7692 5050
Email: ksr@ksr.co.uk



Project
60 C Fairhazel Gardens

Title
2ND FLOOR PLAN -
EXISTING & PROPOSED

Date 2.06	Drawn By DM	Checked
Scale 1:100		
Project Ref *147	Drawing No PP 100	Revision

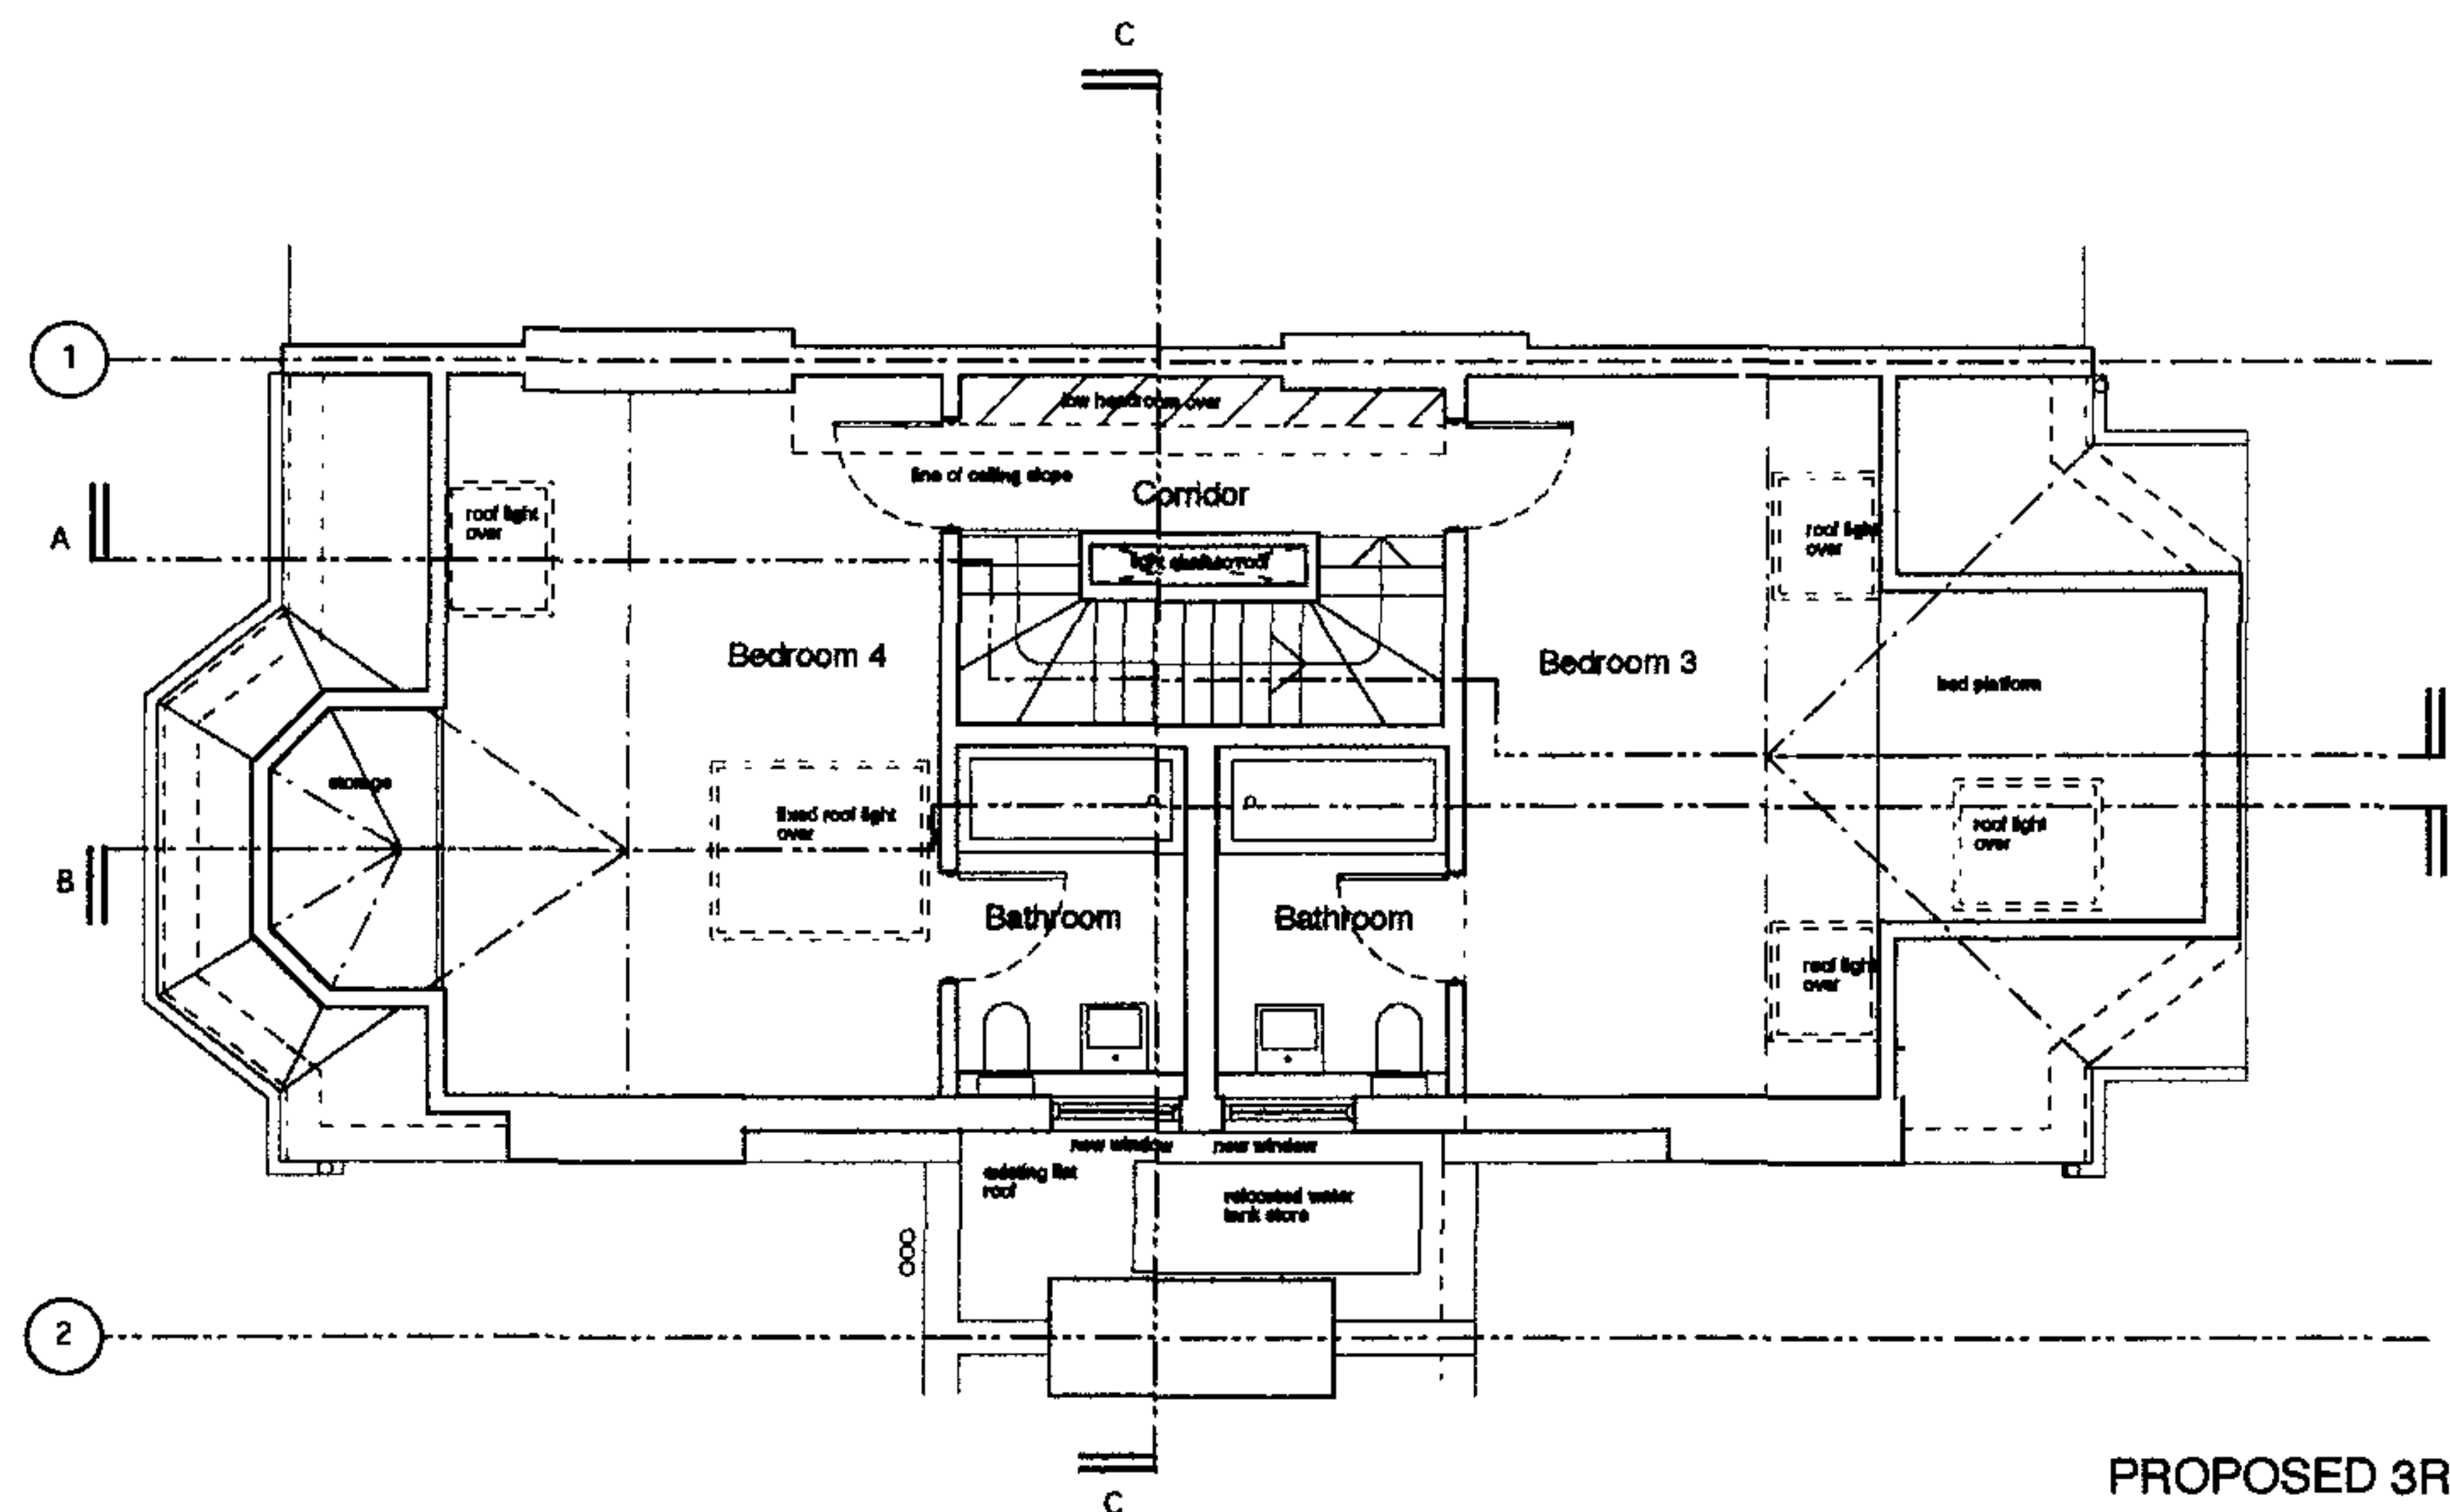

PROPOSED 3RD FLOOR PLAN

GENERAL NOTES:
 THIS DRAWING IS COPYRIGHT OF KSR ARCHITECTS.
 THIS DRAWING MUST BE READ IN CONJUNCTION WITH
 THE DESIGNER'S RISK ASSESSMENT, SPECIFICATION
 AND ALL OTHER RELEVANT DOCUMENTATION AND
 DRAWINGS. KSR ARCHITECTS ACCEPT NO LIABILITY
 FOR ANY EXPENSE, LOSS OR DAMAGE OF
 WHATEVER NATURE AND HOWEVER ARISING FROM
 ANY VARIATION MADE TO THIS DRAWING OR IN THE
 EXECUTION OF THE WORK TO WHICH IT RELATES
 WHICH HAS NOT BEEN REFERRED TO THEM AND THE
 APPROVAL OBTAINED.
 DO NOT SCALE FROM THIS DRAWING OR THE
 COMPUTER DIGITAL DATA. ONLY FIGURED DIMENSIONS
 ARE TO BE USED IF IN DOUBT ASK.

Rev	Notes	date	by
	Do not scale from this drawing. Check all dimensions on site.		



ksr architects
 14 Greenland Street, London
 NW1 0ND
 tel: 020 7692 5000
 fax: 020 7692 5050
 Email: ksr@ksr.co.uk



Project
 60 C Fairhazel Gardens

Title
 3RD FLOOR PLAN -
 PROPOSED

Date 2.06	Drawn By CM	Checked
Scale 1:100		
Project Ref. 147	Drawing No. PP 101	Revision

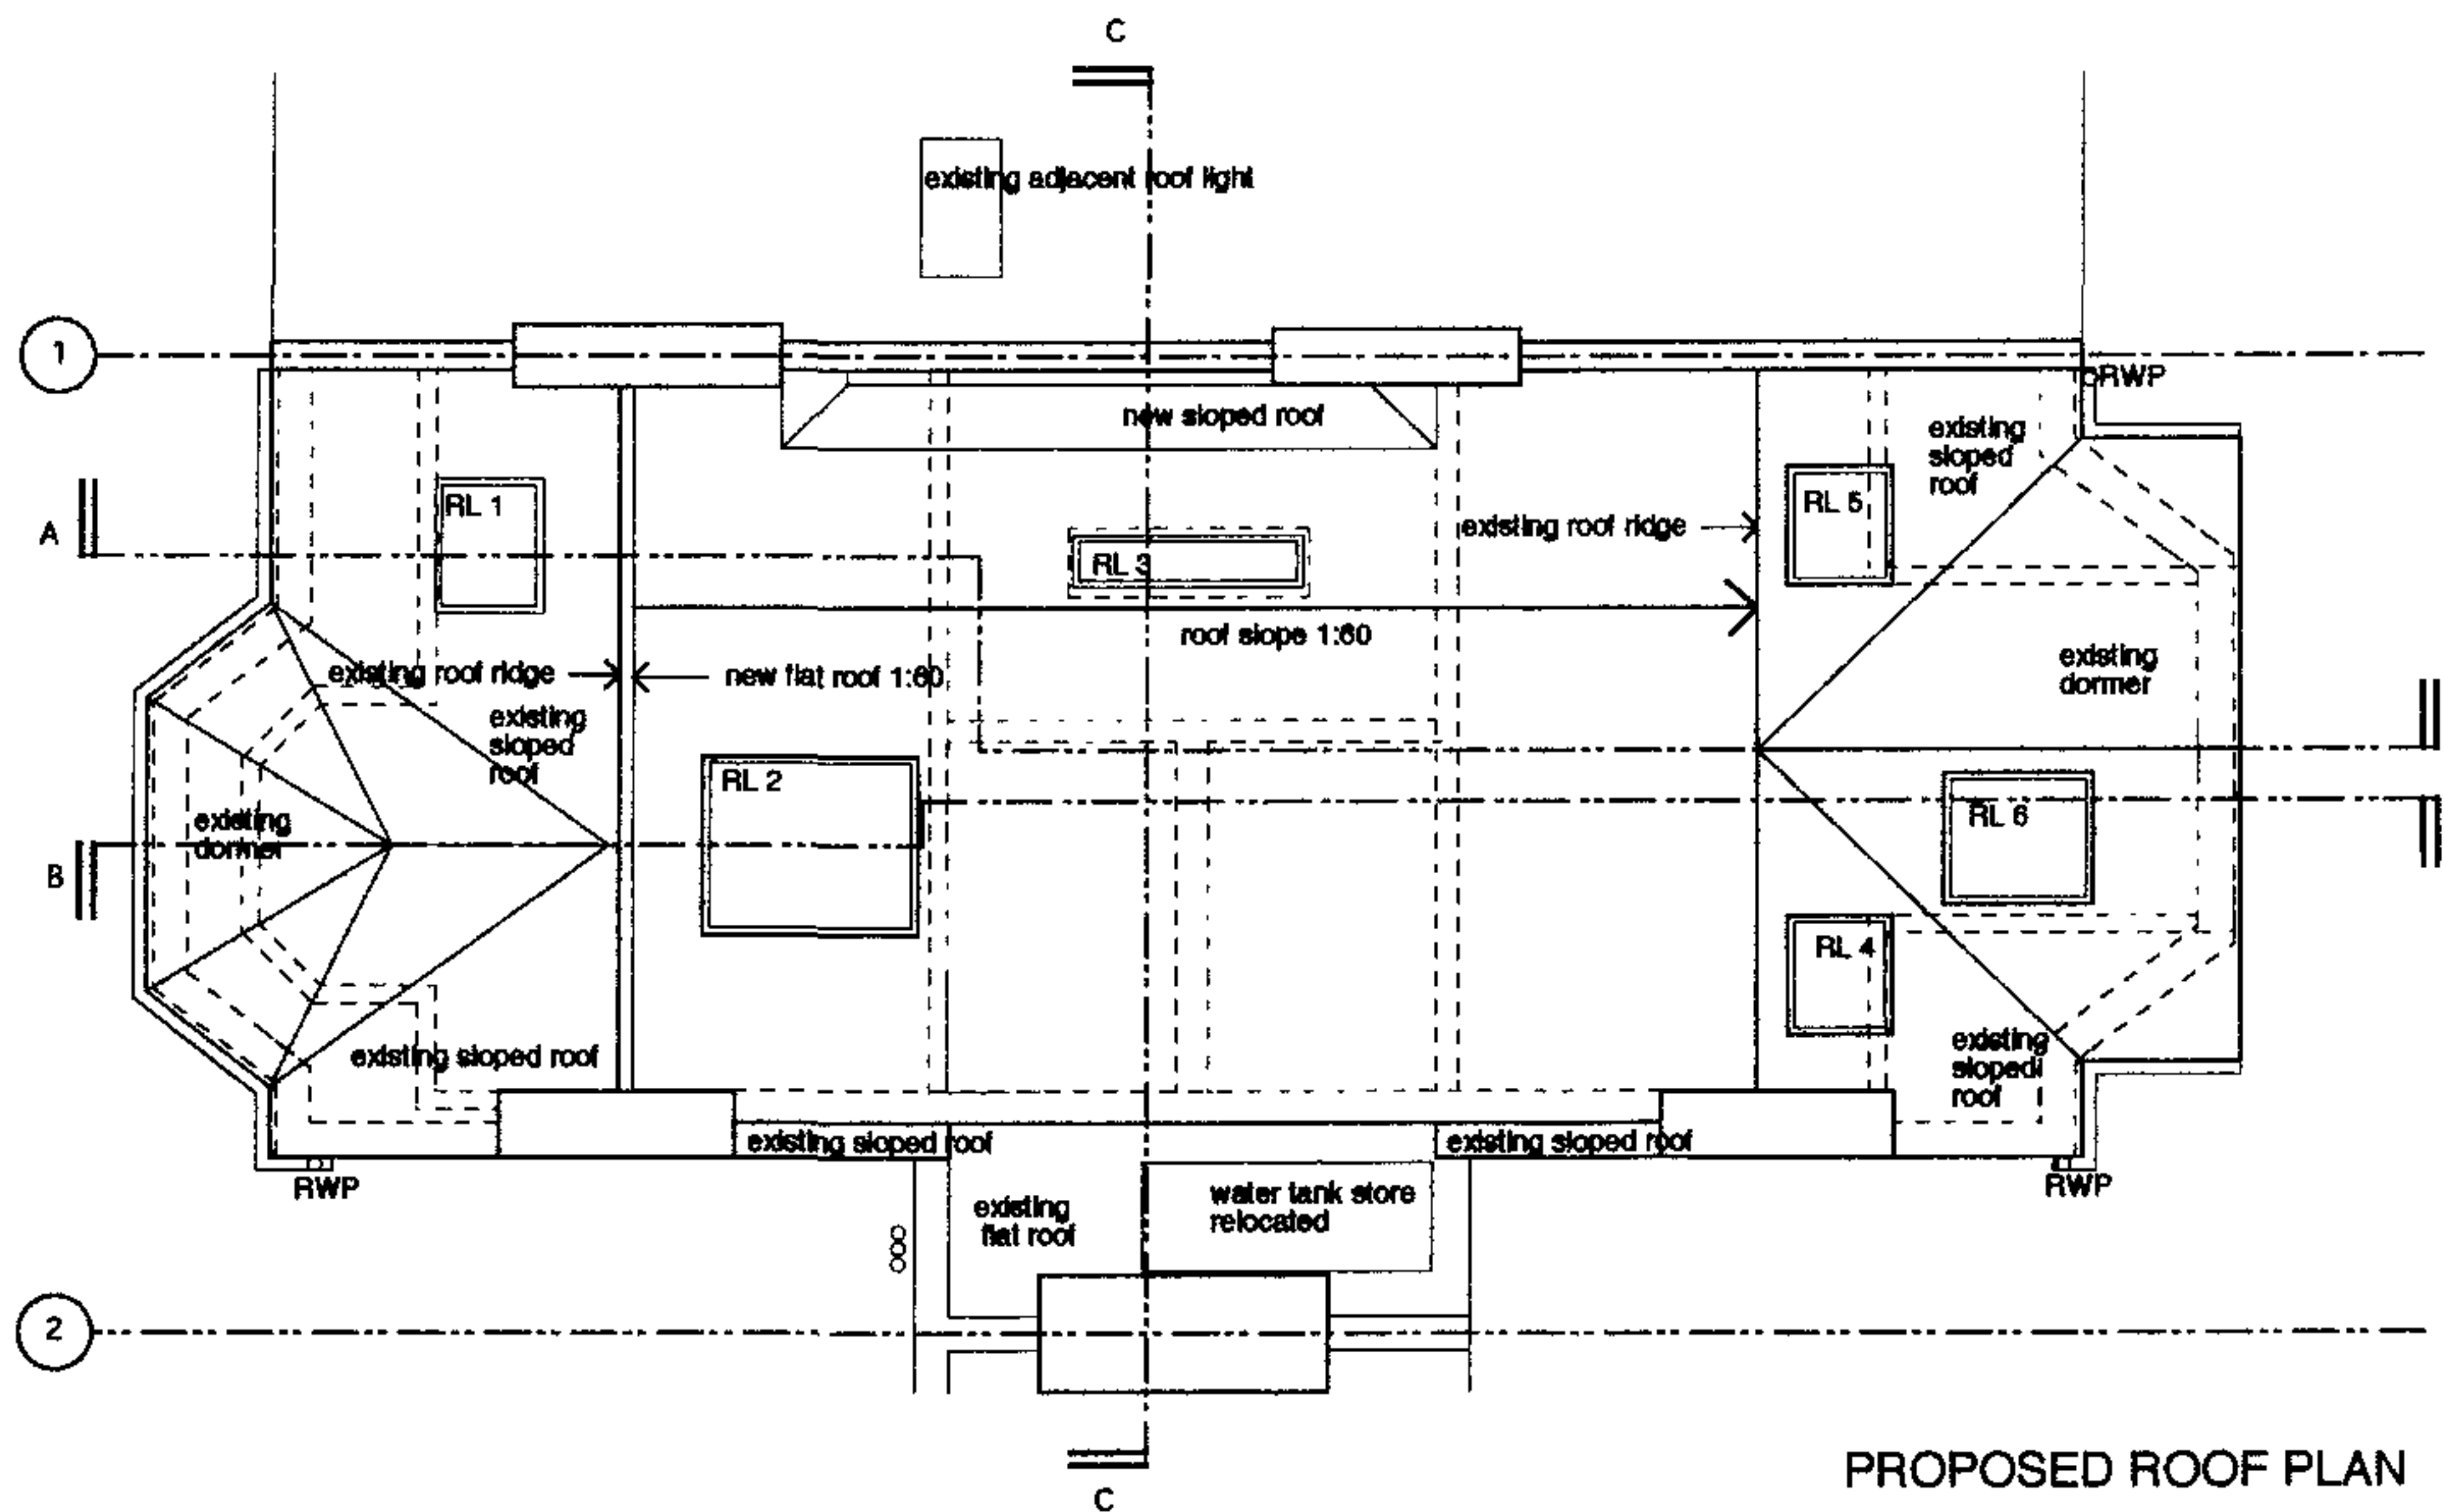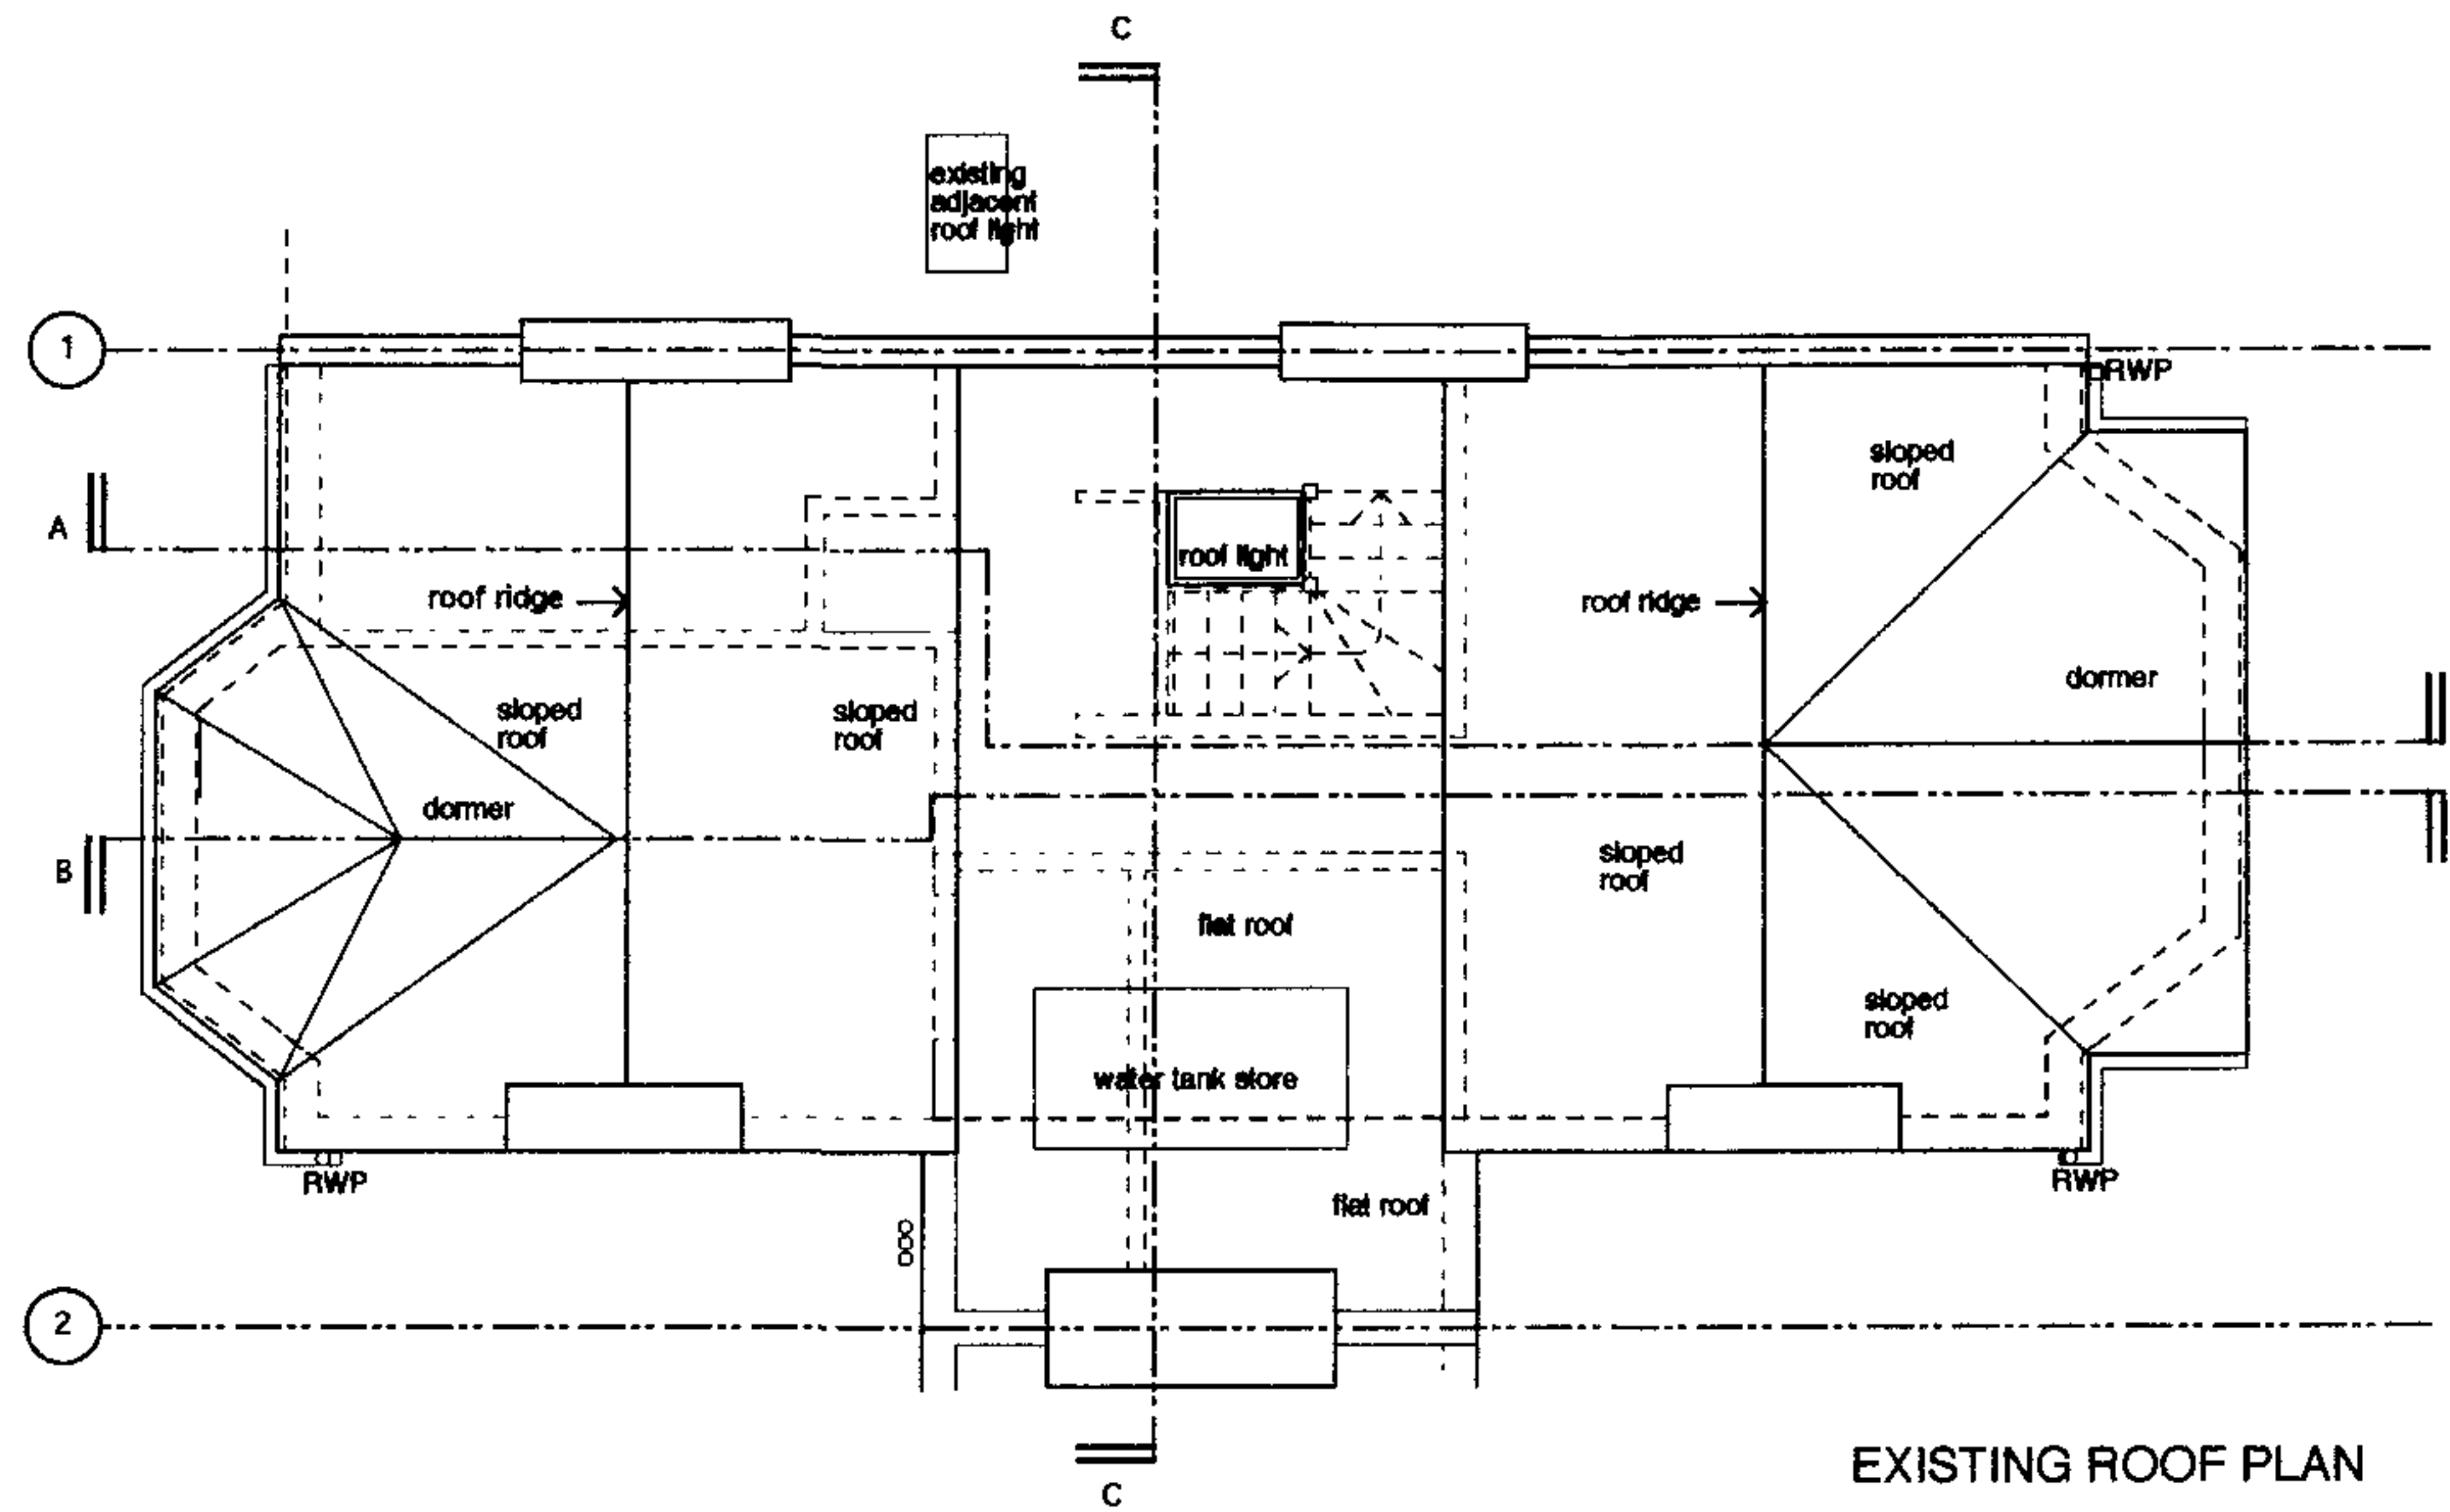

GENERAL NOTES:
THIS DRAWING IS COPYRIGHT OF KSR ARCHITECTS
THIS DRAWING MUST BE READ IN CONJUNCTION WITH
THE DESIGNER'S RISK ASSESSMENT, SPECIFICATION
AND ALL OTHER RELEVANT DOCUMENTATION AND
DRAWINGS. KSR ARCHITECTS ACCEPT NO LIABILITY
FOR ANY EXPENSE, LOSS OR DAMAGE OF
WHATEVER NATURE AND HOWEVER ARISING FROM
ANY VARIATION MADE TO THIS DRAWING OR IN THE
EXECUTION OF THE WORK TO WHICH IT RELATES
WHICH HAS NOT BEEN REFERRED TO THEM AND THE
APPROVAL OBTAINED.
DO NOT SCALE FROM THIS DRAWING OR THE
COMPUTER DIGITAL DATA, ONLY FIGURED DIMENSIONS
ARE TO BE USED. IF IN DOUBT ASK.

Rev	Notes	dd/mm/yy	By
Do not scale from this drawing. Check all dimensions on site.			


ksr architects
14 Greenland Street, London
NW1 0ND
tel: 020 7692 5000
fax: 020 7692 5050
Email: ksr@ksr.co.uk




Project
80 C Fairhazel Gardens

Title
**ROOF PLAN -
EXISTING & PROPOSED**

Date 2.06	Drawn By DM	Checked
Scale 1:100		
Project Ref *147	Drawing No * PP 102	Revisions

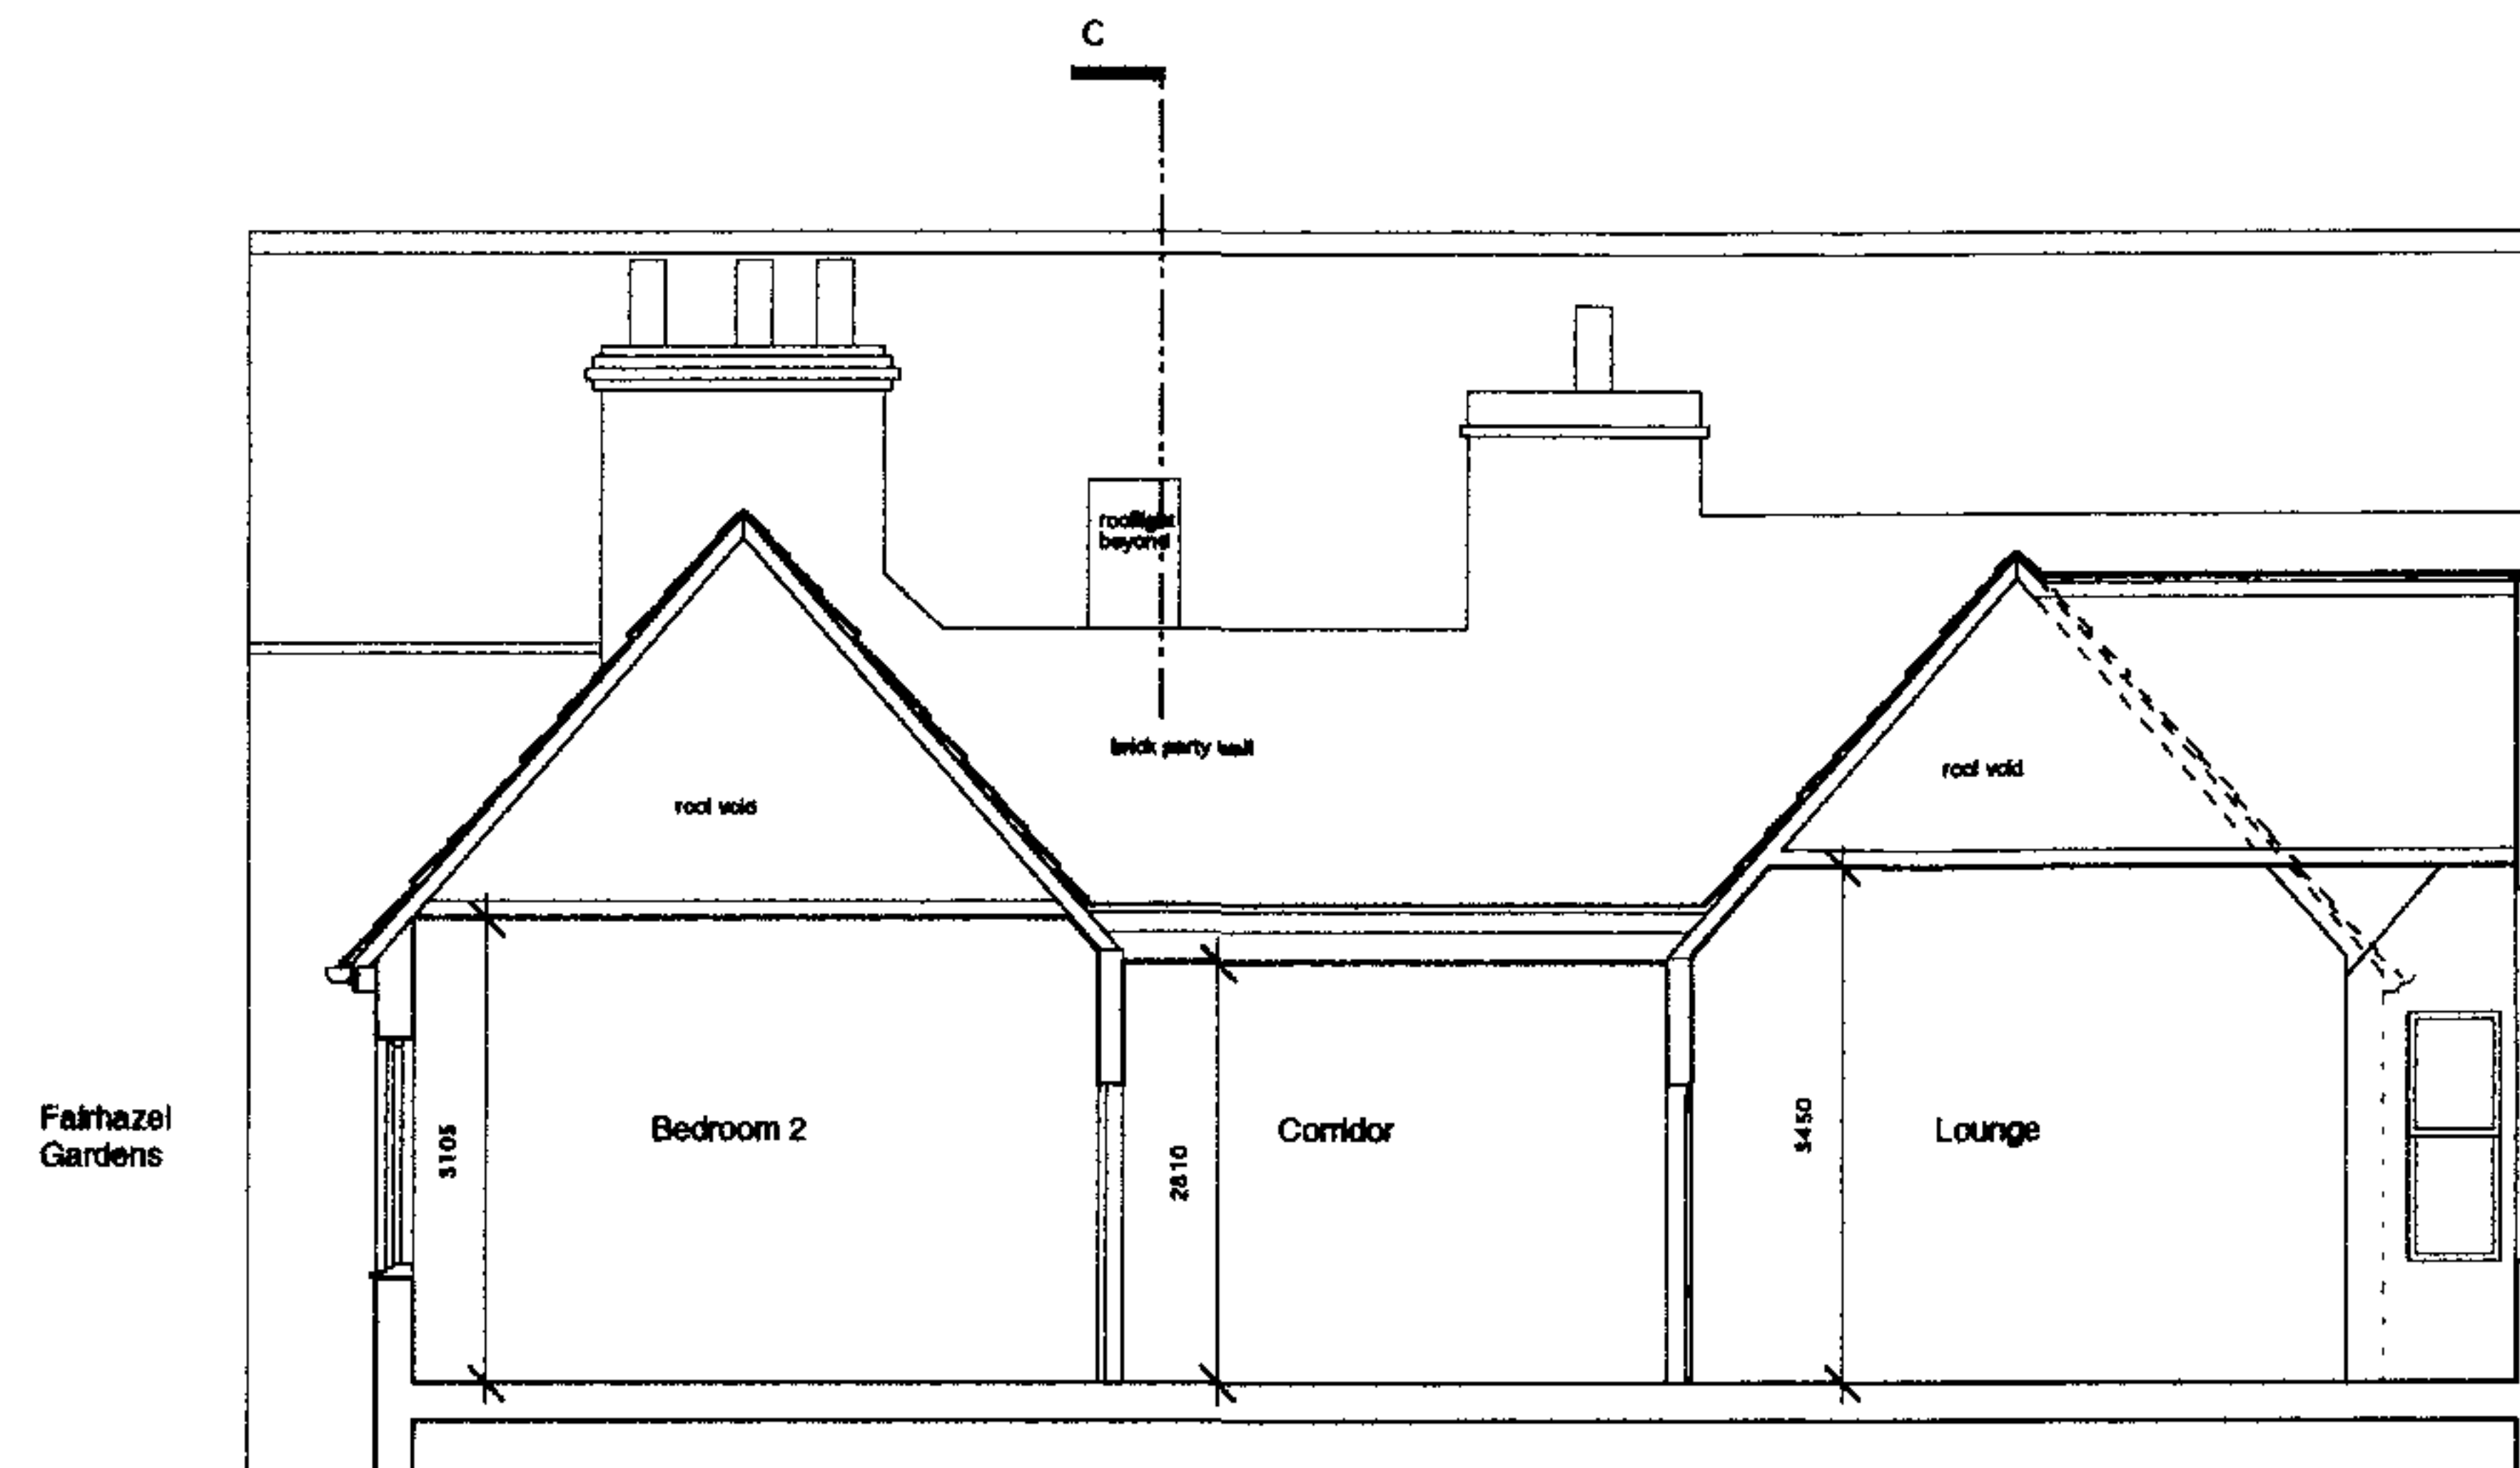

EXISTING SECTION A - A

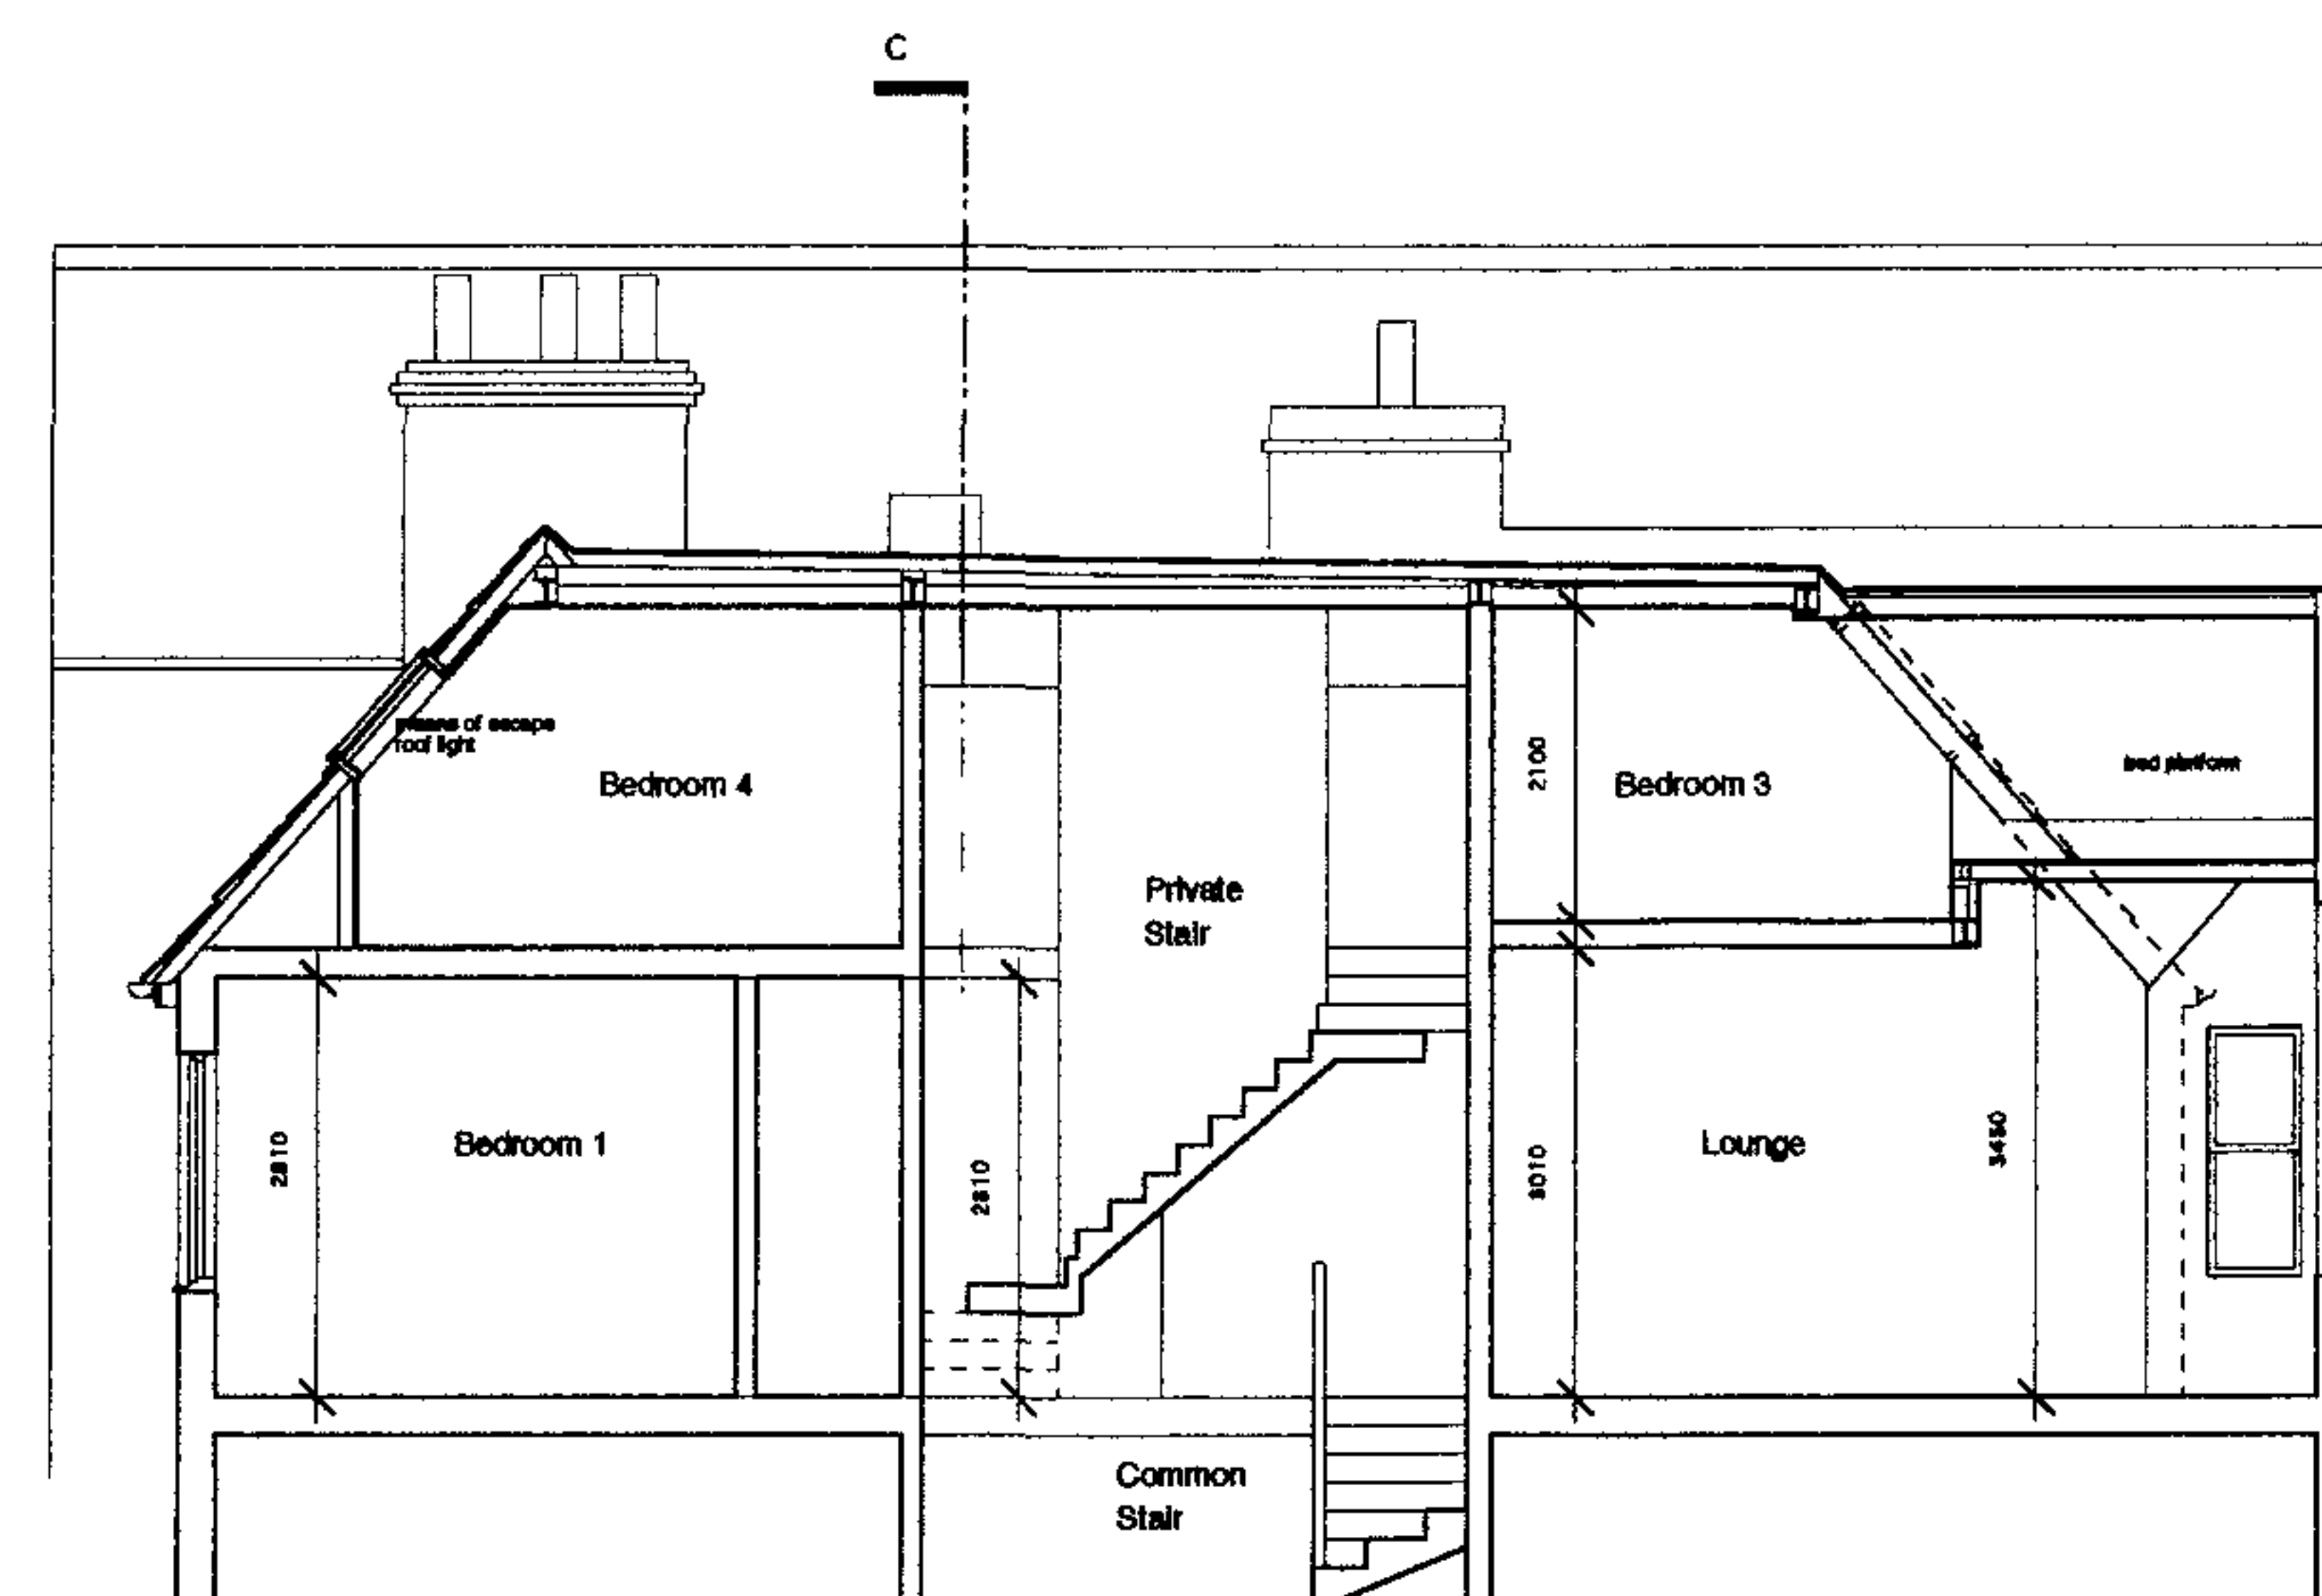

PROPOSED SECTION A - A

GENERAL NOTES:
THIS DRAWING IS COPYRIGHT OF KJR ARCHITECTS. THE DRAWING MUST BE READ IN CONJUNCTION WITH THE DESIGNER'S RISK ASSESSMENT, SPECIFICATION AND ALL OTHER RELEVANT DOCUMENTATION AND DRAWINGS. KJR ARCHITECTS ACCEPT NO LIABILITY FOR ANY EXPENSE, LOSS OR DAMAGE OF WHATSOEVER NATURE AND HOWEVER ARISING FROM ANY VARIATION MADE TO THIS DRAWING OR IN THE EXECUTION OF THE WORK TO WHICH IT RELATES WHICH HAS NOT BEEN REFERRED TO THEM AND THE APPROVAL OBTAINED. DO NOT SCALE FROM THIS DRAWING OR THE COMPUTER DIGITAL DATA, ONLY FIGURED DIMENSIONS ARE TO BE USED. IF IN DOUBT ASK.

Rev	Notes	dd.mm.yy	By
	Do not scale from this drawing. Check all dimensions on site		


kjr architects
14 Greenland Street, London
NW1 0ND
tel: 020 7692 5000
fax: 020 7692 5050
Email: kjr@kjr.co.uk




Project
80 C Fairhazel Gardens

**SECTION A - A
EXISTING & PROPOSED**

Date: 2.06	Drawn By: DM	Checked:
Scale: 1:100		
Project Ref: 147	Drawing No: PP 110	Revision:

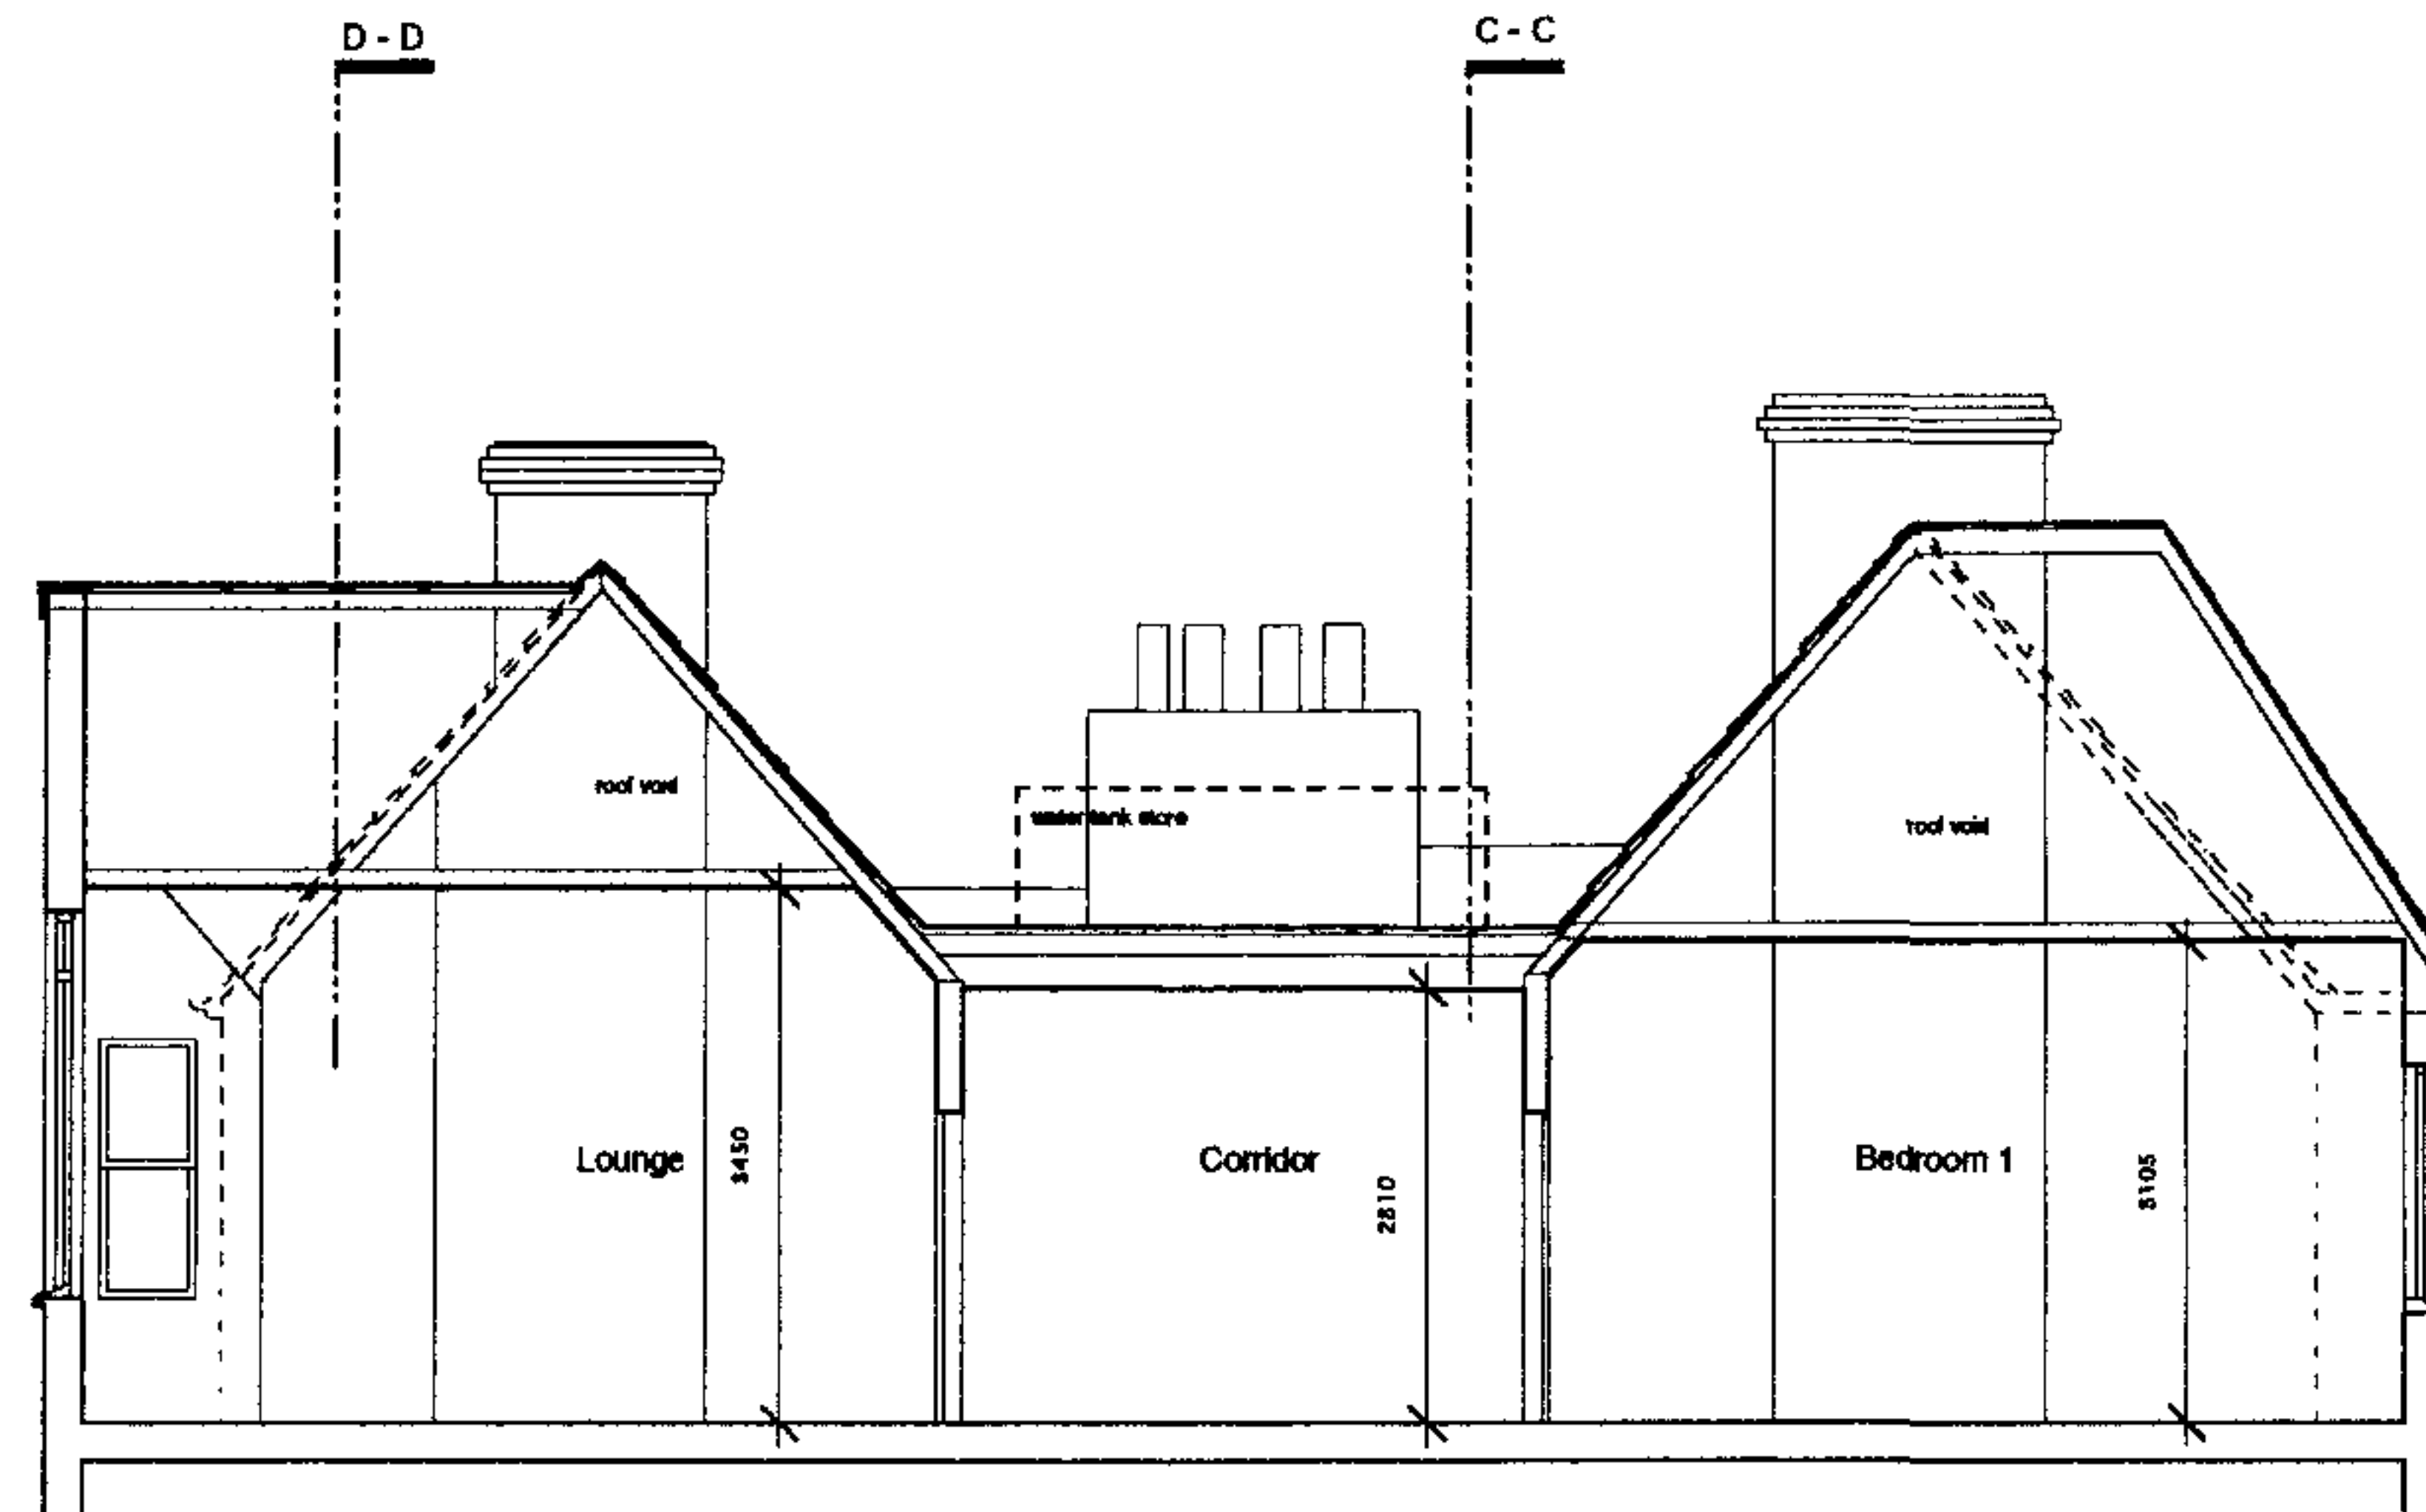

EXISTING SECTION B - B

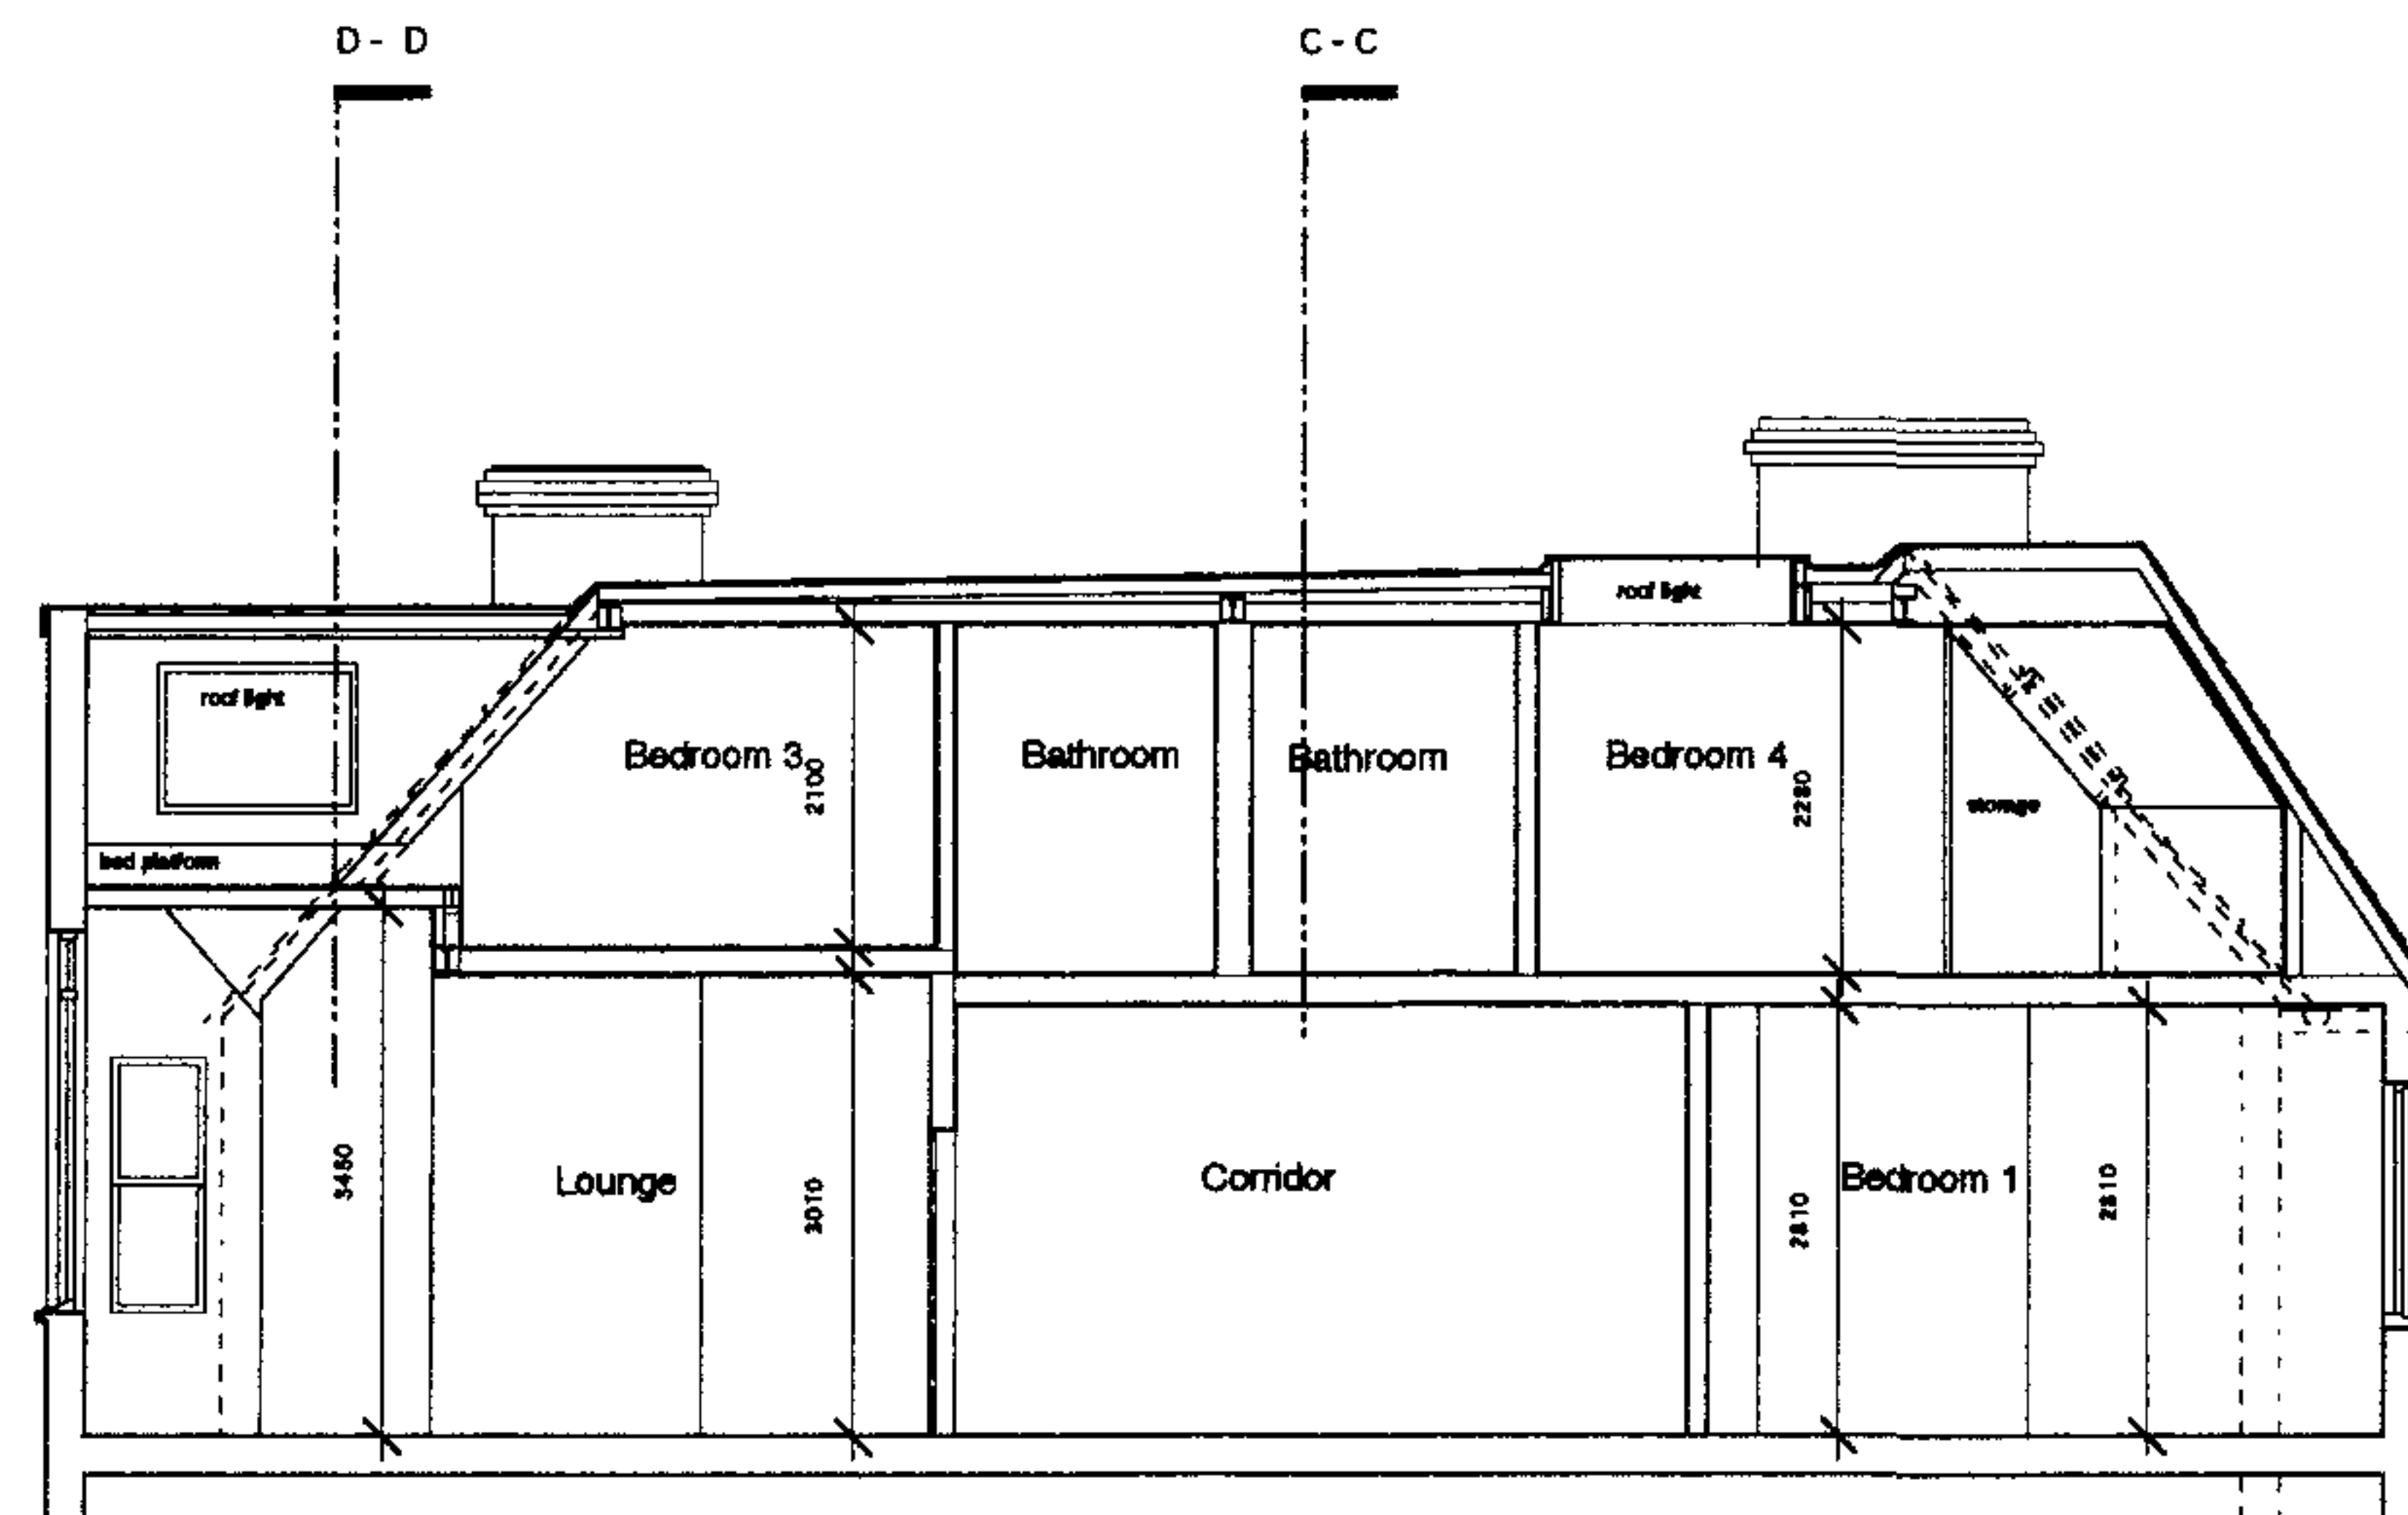

PROPOSED SECTION B - B

GENERAL NOTES:
THIS DRAWING IS COPYRIGHT OF K&R ARCHITECTS. THIS DRAWING MUST BE READ IN CONJUNCTION WITH THE DESIGNER'S RISK ASSESSMENT, SPECIFICATION AND ALL OTHER RELEVANT DOCUMENTATION AND DRAWINGS. K&R ARCHITECTS ACCEPT NO LIABILITY FOR ANY EXPENSE, LOSS OR DAMAGE OF WHATSOEVER NATURE AND HOWEVER ARISING FROM ANY VARIATION MADE TO THIS DRAWING OR IN THE EXECUTION OF THE WORK TO WHICH IT RELATES WHICH HAS NOT BEEN REFERRED TO THEM AND THE APPROVAL OBTAINED. DO NOT SCALE FROM THIS DRAWING OR THE COMPUTER DIGITAL DATA. ONLY FIGURED DIMENSIONS ARE TO BE USED. IF IN DOUBT ASK.

Rev	Notes	date.yy	By
	Do not scale from this drawing. Check all dimensions on site.		


k&r architects
14 Greenland Street, London
NW1 0ND
tel: 020 7692 5000
fax: 020 7692 5050
Email: kr@kars.co.uk




Project
60 C Fairhazel Gardens

Title
**SECTION B - B
EXISTING & PROPOSED**

Date: 2.06	Drawn By: DM	Checked:
Scale: 1:100	Project Ref: 147	Drawing No: PP 111

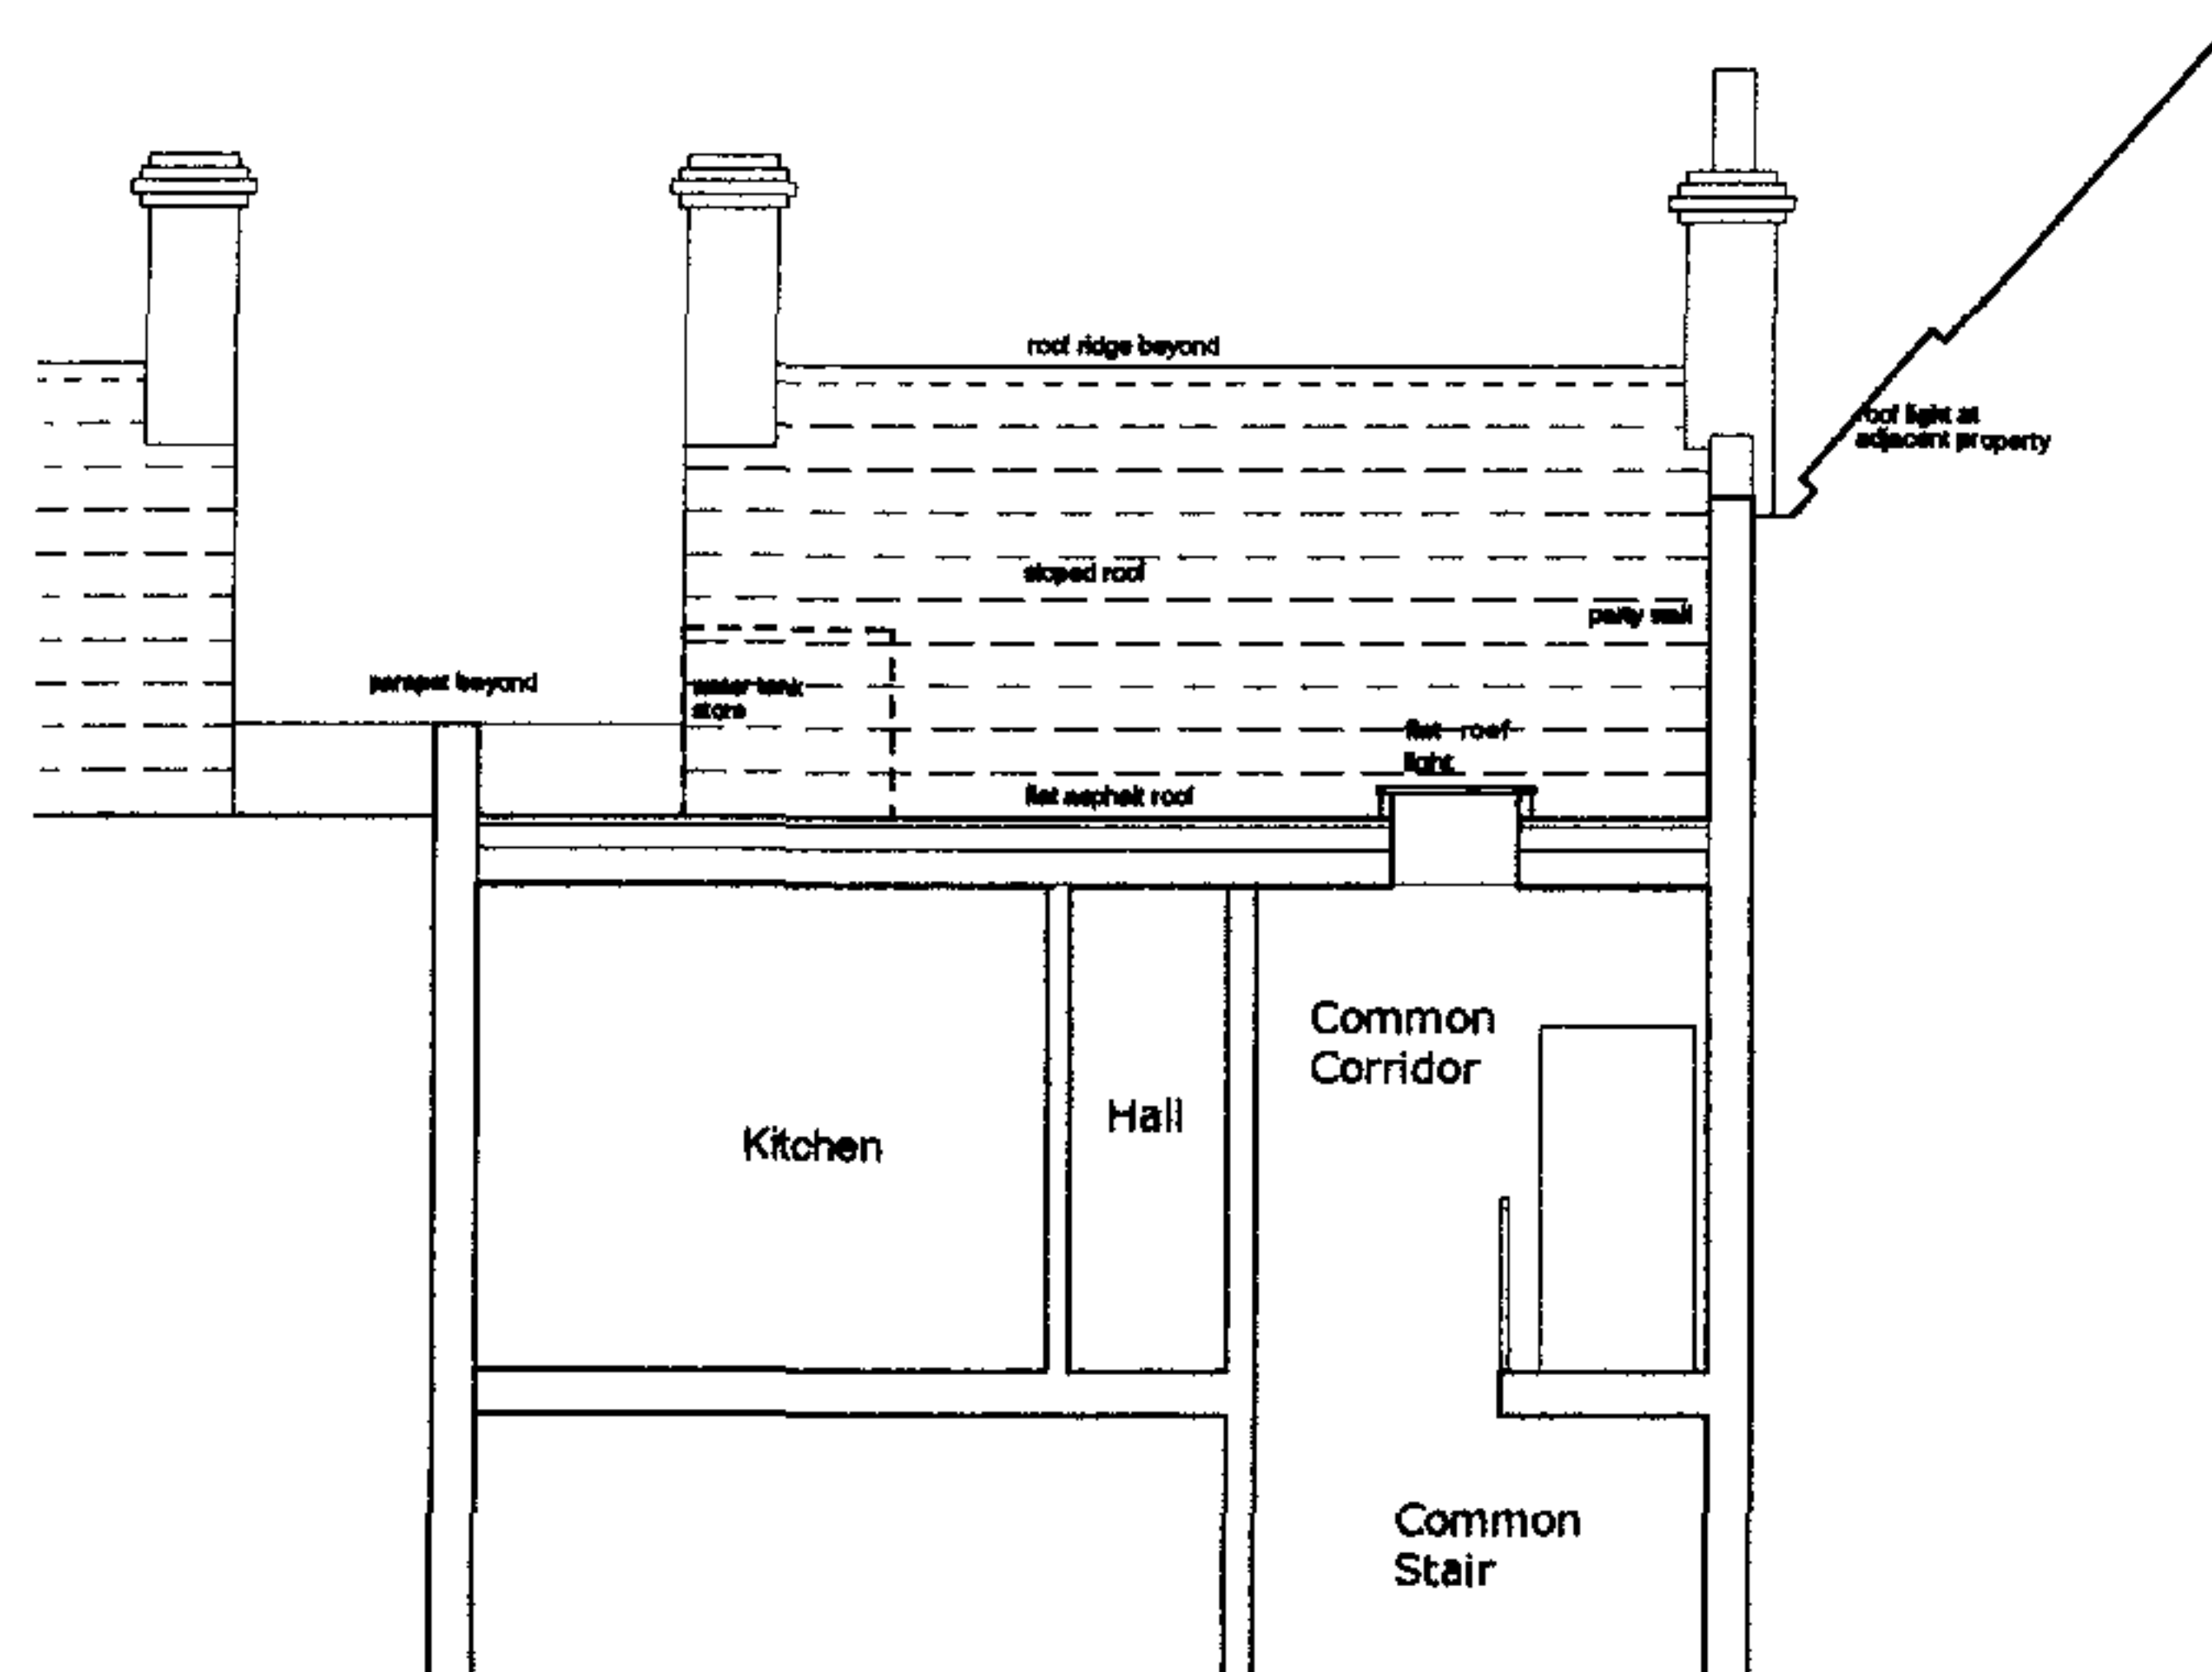

EXISTING SECTION C - C

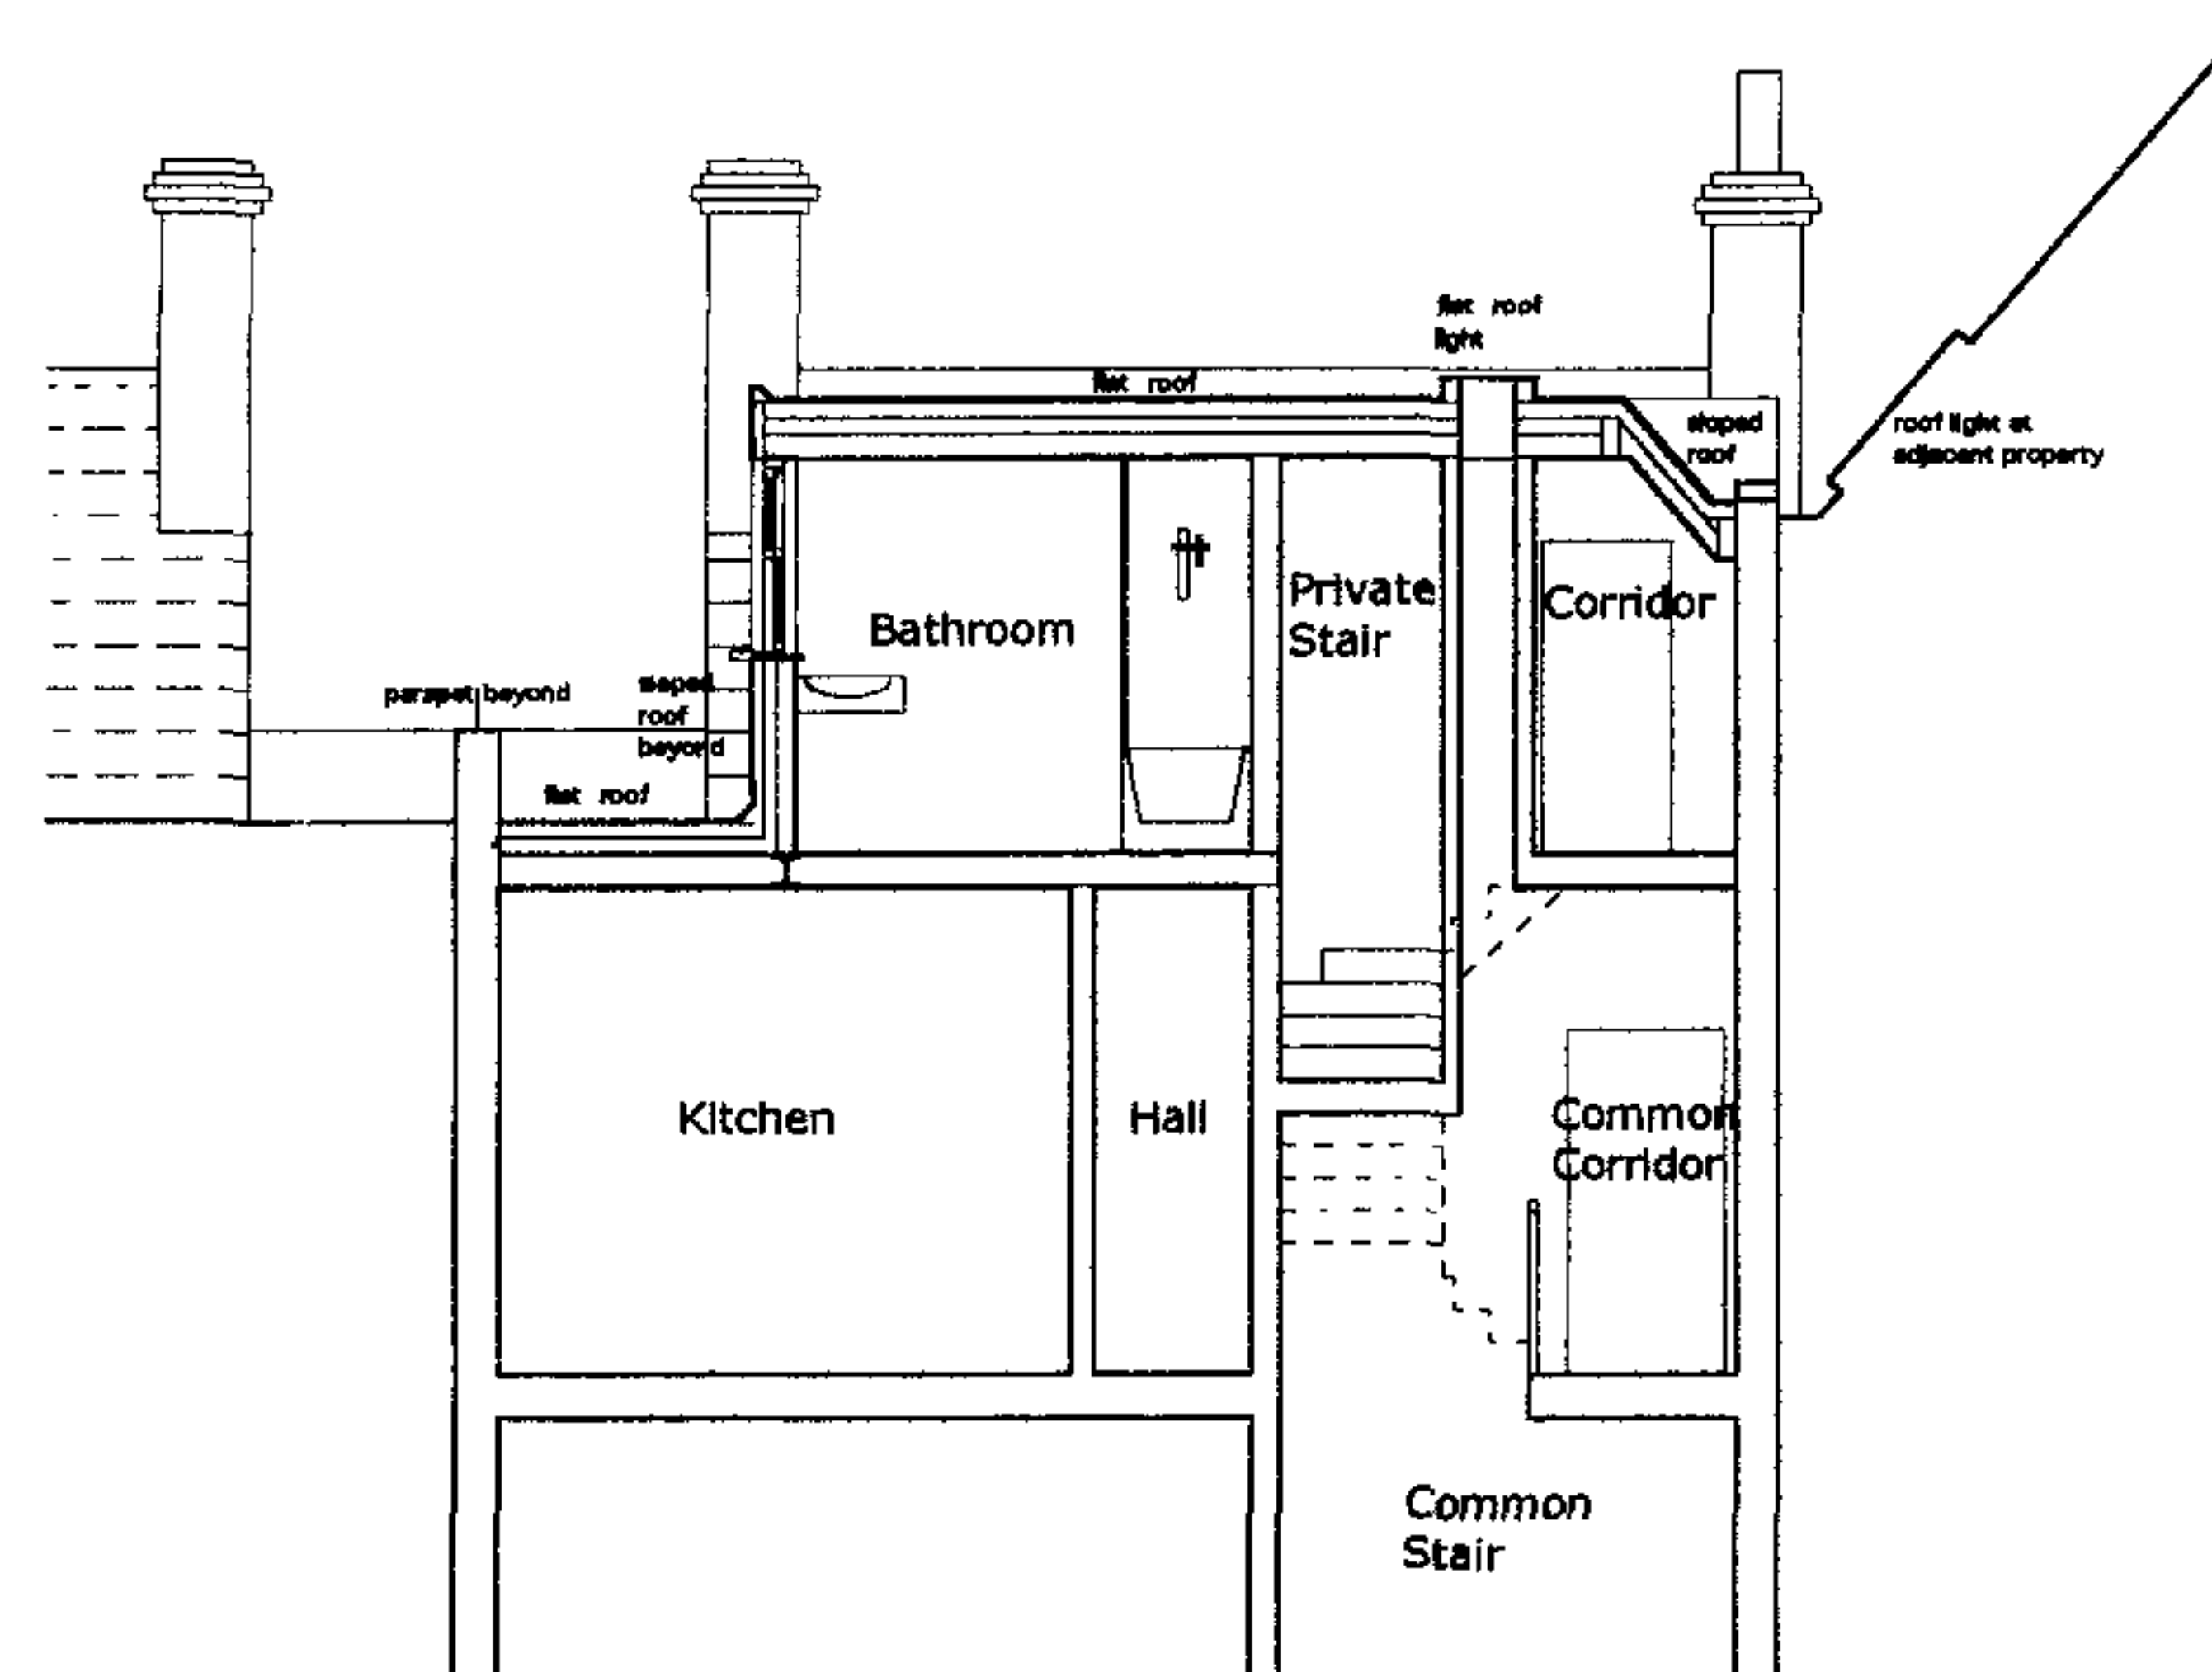

PROPOSED SECTION C - C

GENERAL NOTES

THIS DRAWING IS COPYRIGHT OF KER ARCHITECTS. THIS DRAWING MUST BE READ IN CONJUNCTION WITH THE DESIGNER'S RISK ASSESSMENT, SPECIFICATION AND ALL OTHER RELEVANT DOCUMENTATION AND DRAWINGS. KER ARCHITECTS ACCEPT NO LIABILITY FOR ANY EXPENSE, LOSS OR DAMAGE OF WHATEVER NATURE AND HOWEVER ARISING FROM ANY VARIATION MADE TO THIS DRAWING OR IN THE EXECUTION OF THE WORK TO WHICH IT RELATES WHICH HAS NOT BEEN REFERRED TO THEM AND THE APPROVAL OBTAINED.

DO NOT SCALE FROM THIS DRAWING OR THE COMPUTER DIGITAL DATA. ONLY FIGURED DIMENSIONS ARE TO BE USED. IF IN DOUBT ASK.

Rev	Notes	dd.mm.yy	By
	Do not scale from this drawing. Check all dimensions on site.		

ker architects
14 Greenland Street, London
NW1 0ND
Tel: 020 7692 5000
Fax: 020 7692 5050
Email: ker@kars.co.uk



Project
80 C Fairhazel Gardens

Title
**SECTION C - C
EXISTING & PROPOSED**

Date: 2.06	Drawn By: DM	Checked:
Scale: 1:100		
Project Ref: '147	Drawing No: PP 112	Revised:

GENERAL NOTES:
THIS DRAWING IS COPYRIGHT OF K&R ARCHITECTS.
THIS DRAWING MUST BE READ IN CONJUNCTION WITH
THE DESIGNER'S RISK ASSESSMENT, SPECIFICATION
AND ALL OTHER RELEVANT DOCUMENTATION AND
DRAWINGS. K&R ARCHITECTS ACCEPT NO LIABILITY
FOR ANY EXPENSE, LOSS OR DAMAGE OF
WHATEVER NATURE AND HOWEVER ARISING FROM
ANY VARIATION MADE TO THIS DRAWING OR IN THE
EXECUTION OF THE WORK TO WHICH IT RELATES
WHICH HAS NOT BEEN REFERRED TO THEM AND THE
APPROVAL OBTAINED.
DO NOT SCALE FROM THIS DRAWING OR THE
COMPUTER DIGITAL DATA, ONLY FIGURED DIMENSIONS
ARE TO BE USED, IF IN DOUBT ASK.



MATERIALS KEY

- A Brick
- B Slate Tiles
- C SW Window
- D Rainwater Goods
- E Asphalt
- F Roof Light

EXISTING FRONT ELEVATION



MATERIALS KEY

- A Brick
- B Slate Tiles
- C SW Window
- D Rainwater Goods
- E Asphalt
- F Roof Light

PROPOSED FRONT ELEVATION

Rev	Notes	dd.mm.yy	By
1	Do not scale from this drawing. Check all dimensions on site.		

k&r architects
14 Greenland Street, London
NW1 4ND
tel: 020 7692 5000
fax: 020 7692 5050
Email: kar@kara.co.uk



Project
80 C Fairhazel Gardens

Title
FRONT ELEVATION -
EXISTING & PROPOSED

Date 2.08	Drawn By DM	Checked
Scale 1:100		
Project Ref 147	Drawing No PP 114	Revision

THIS DRAWING IS COPYRIGHT OF KIRK ARCHITECTS
THIS DRAWING MUST BE READ IN CONJUNCTION WITH
THE DESIGNER'S PRELIMINARY SPECIFICATION, SPECIFICATION AND
ALL OTHER RELEVANT DOCUMENTATION AND
DRAWINGS. KIRK ARCHITECTS ACCEPT NO LIABILITY
FOR ANY EXPENSE, LOSS OR DAMAGE OF
WHATSOEVER NATURE AND HOWEVER ARISING FROM
ANY VARIATION MADE TO THIS DRAWING OR IN
THE EXECUTION OF THE WORK TO WHICH IT RELATES
WHICH HAS NOT BEEN REFERRED TO THEM AND THE
APPROVAL OBTAINED.
DO NOT SCALE FROM THIS DRAWING OR THE
COMPUTER DIGITAL DATA, ONLY FIGURED DIMENSIONS
ARE TO BE USED. IF IN DOUBT ASK



This architectural section drawing illustrates the vertical structure of a house, including the roof, chimney, and interior spaces. The drawing is divided into two main sections by a vertical dashed line, labeled C-C and D-D at the top. The roof is shown with a gabled structure, with the left side labeled B and the right side labeled B. The chimney is a central feature, with its base labeled A and its upper sections labeled B and C. The interior of the house is shown below the roofline, with a Bathroom and Kitchen area. The Bathroom is labeled F and the Kitchen is labeled E. The drawing also shows a chimney beyond the main structure, indicated by an arrow and the text 'chimney beyond'. The overall drawing is a detailed technical representation of the building's structure.

MATERIALS KEY

A	Brick
B	Slate Tiles
C	SW Window
D	Rainwater Goods
E	Asphalt

Rev	Notes	dd.mm.yy	By
Do not scale from this drawing. Check all dimensions on site			

kar architects
14 Greenland Street, London
NW1 0ND
tel: 020 7692 5000
fax: 020 7692 5050
Email: kar@kara.co.uk

Project
60 C Fairhazel Gardens

**SIDE ELEVATION -
EXISTING & PROPOSED**

Date 2.08	Drawn By DM	Checked
-----------	-------------	---------

Scale 1:100

Project No.	Drawing No.	Revision
-------------	-------------	----------

'147	' PP 115
------	----------

GENERAL NOTES:
THIS DRAWING IS COPYRIGHT OF KSR ARCHITECTS.
THIS DRAWING MUST BE READ IN CONJUNCTION WITH
THE DESIGNER'S RISK ASSESSMENT, SPECIFICATION
AND ALL OTHER RELEVANT DOCUMENTATION AND
DRAWINGS. KSR ARCHITECTS ACCEPT NO LIABILITY
FOR ANY EXPENSE, LOSS OR DAMAGE OF
WHATEVER NATURE AND HOWEVER ARISING FROM
ANY VARIATION MADE TO THIS DRAWING OR IN THE
EXECUTION OF THE WORK TO WHICH IT RELATES
WHICH HAS NOT BEEN REFERRED TO THEM AND THE
APPROVAL OBTAINED.
DO NOT SCALE FROM THIS DRAWING OR THE
COMPUTER DIGITAL DATA, ONLY FIGURED DIMENSIONS
ARE TO BE USED. IF IN DOUBT ASK.



MATERIALS KEY

A Brick
B Slate Tiles
C SW Window
D Rainwater Goods
E Asphalt
F Roof Light

EXISTING REAR ELEVATION



MATERIALS KEY

A Brick
B Slate Tiles
C SW Window
D Rainwater Goods
E Asphalt
F Roof Light

PROPOSED REAR ELEVATION

ksr architects
14 Greenland Street, London
NW1 0ND
tel: 020 7692 5000
fax: 020 7692 5050
Email: ksr@ksr.co.uk



Project
60 C Fairhazel Gardens

Title
REAR ELEVATION -
EXISTING & PROPOSED

Date 2.06 Drawn By DM Checked

Scale 1:100

Project Ref Drawing No Revision

147 PP 116