



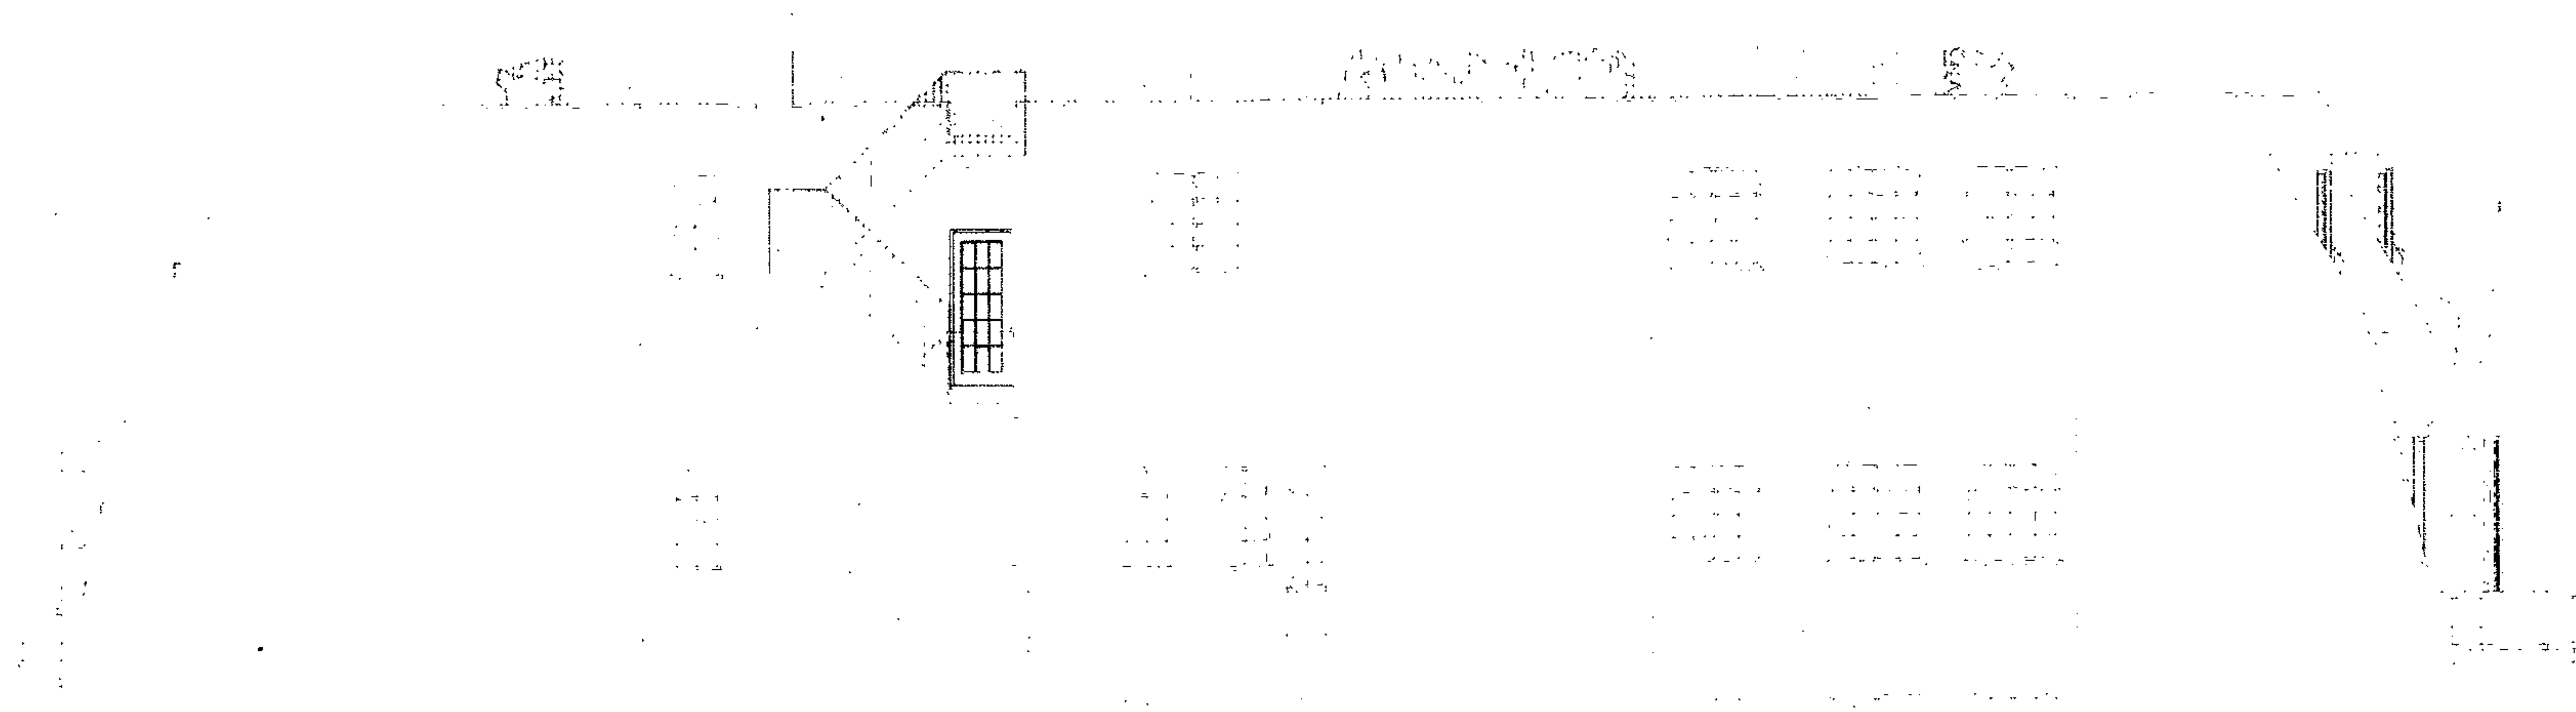

Proposed Part West Elevation

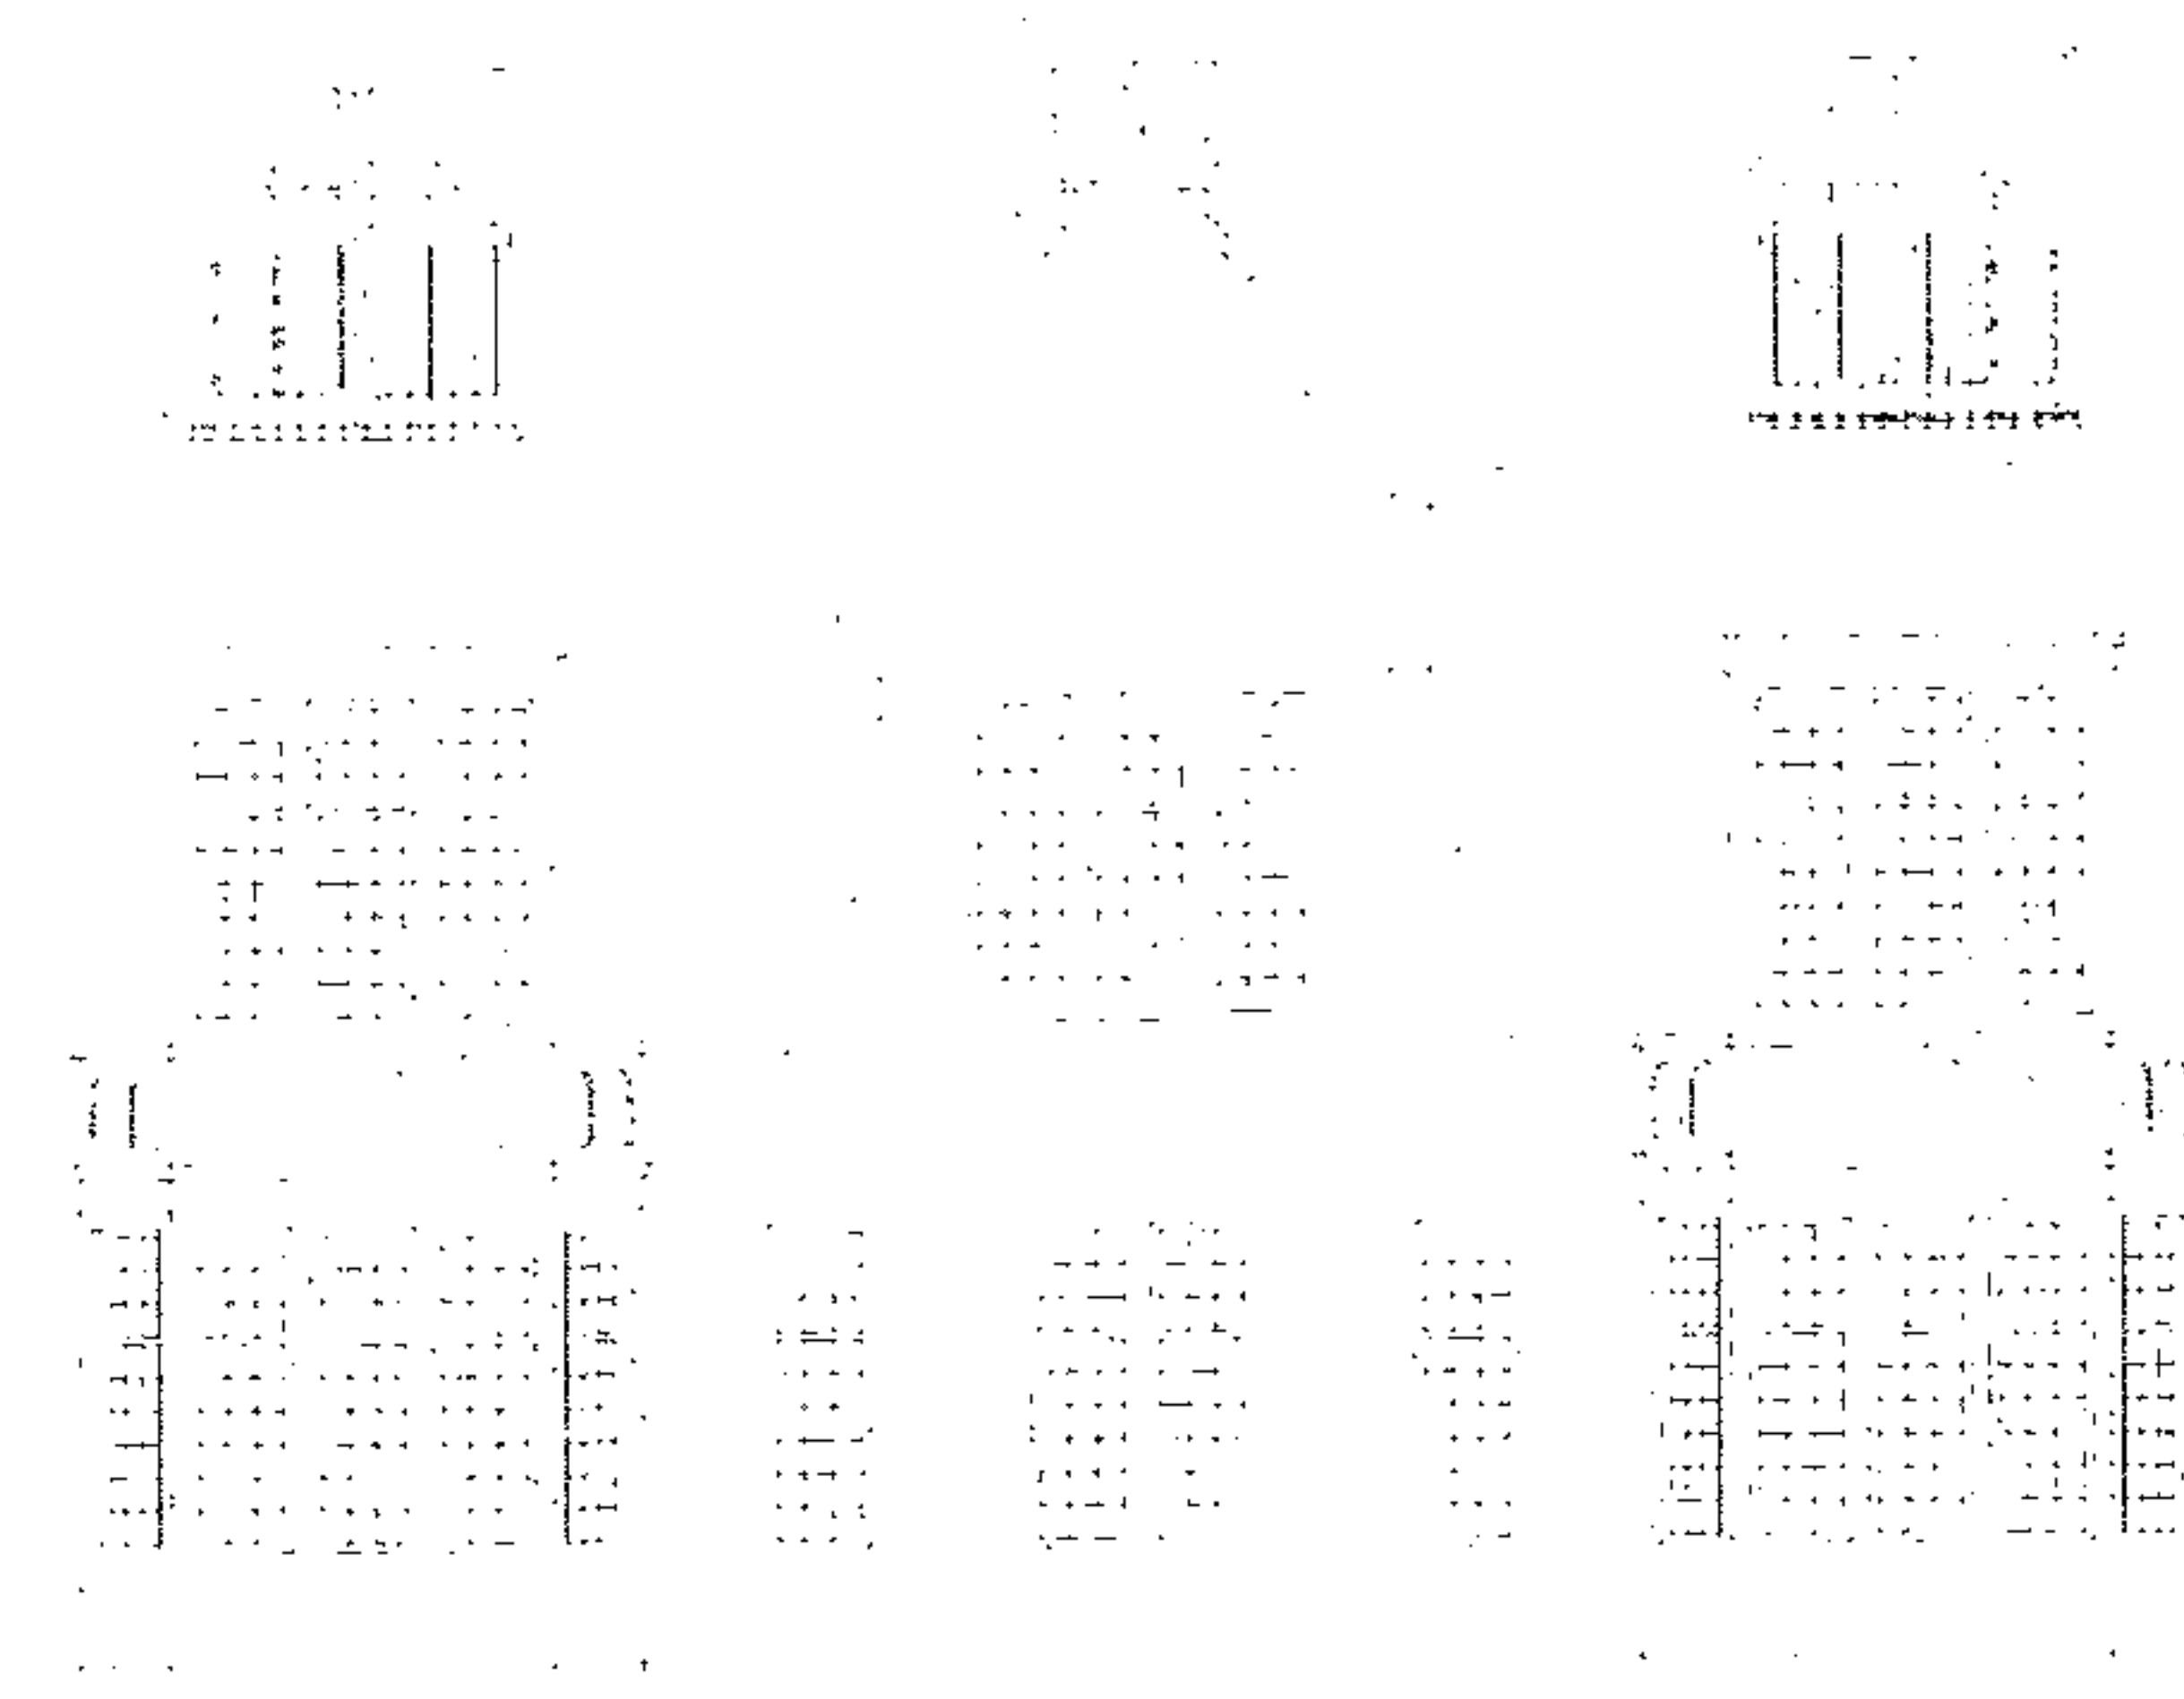


Proposed Part North Elevation to Guilford Street




Proposed Part South Elevation to Queen Square

					notes	job title Queens Square, London, WC1 client Mr J Spendier	drawing title: Proposed Plan date: Sept 2004 scale: 1:50 @ A1 (1:100 @ A3) job no. drawing no. 0409 / P / 001	Lawrence King architecture and design 1 hanover yard, roseland, london, n1 8ye t: 020 7286 4805 f: 020 7286 4087 info@lawrenceking.com
--	--	--	--	--	-------	--	---	--

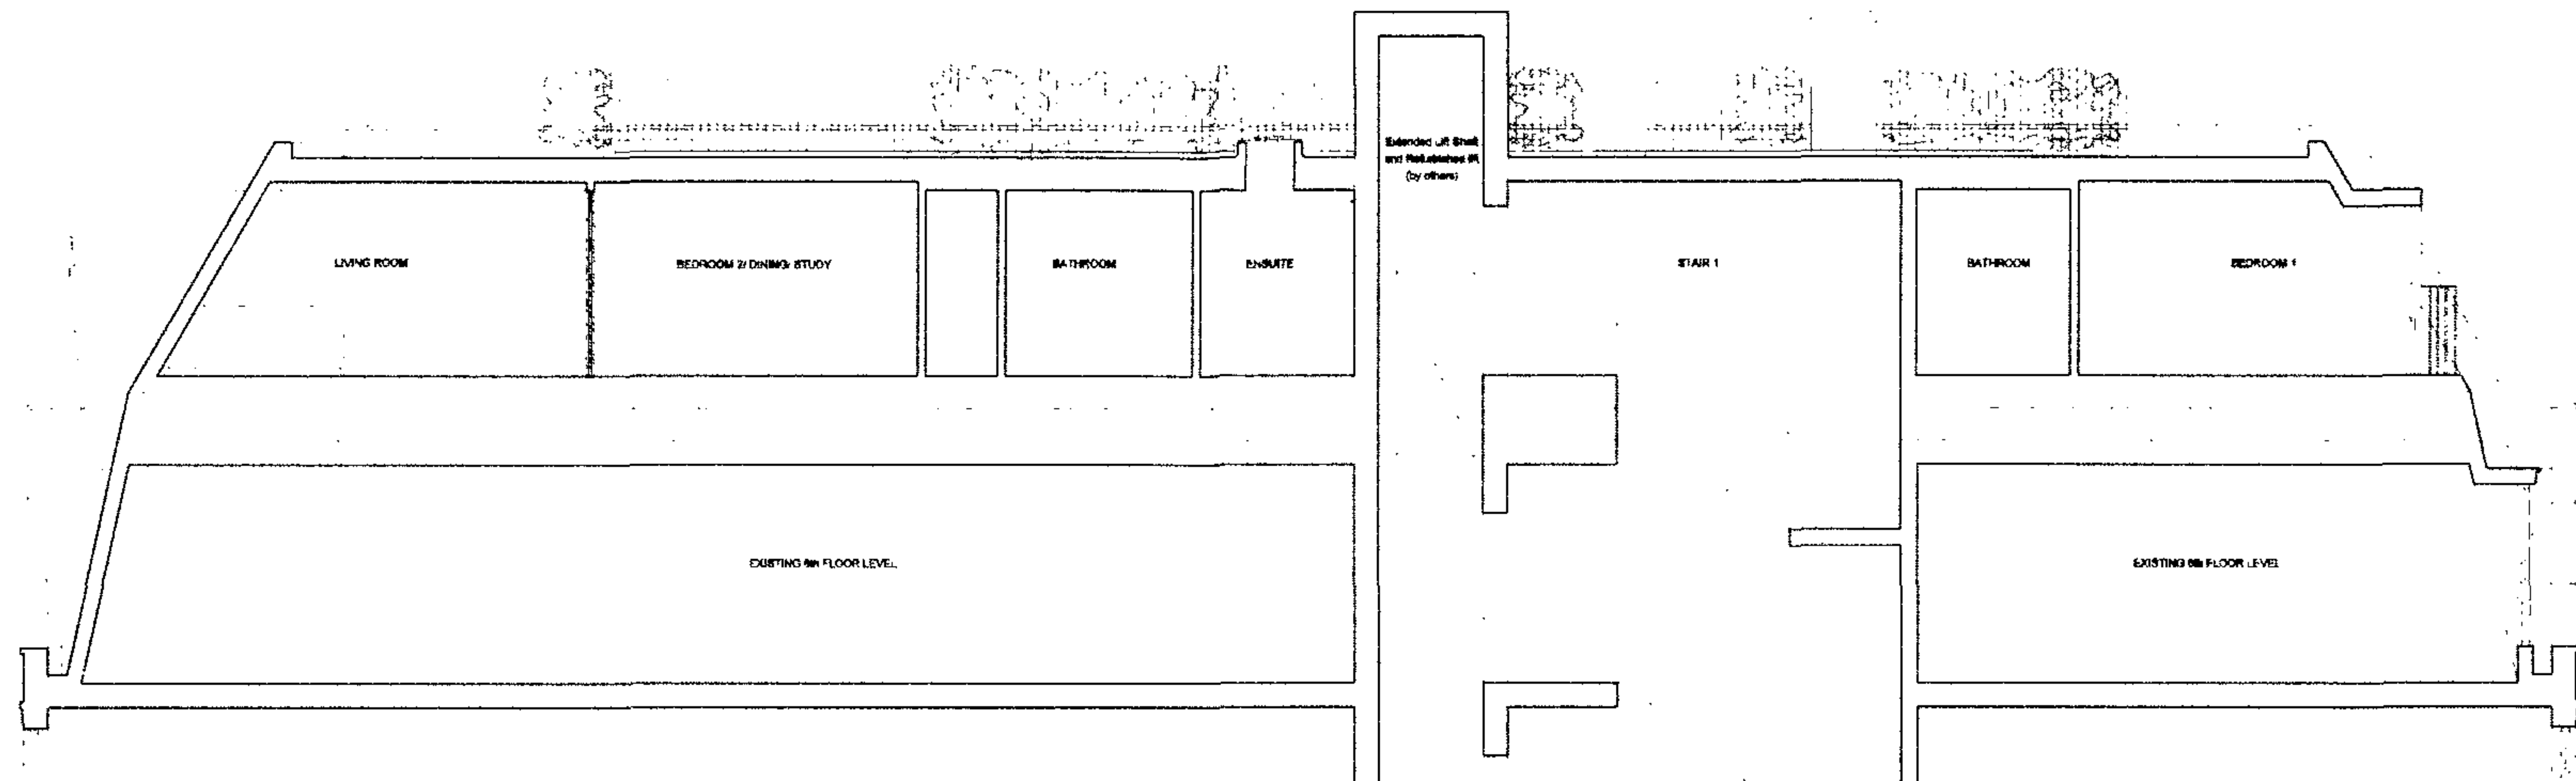


Section thro proposed 7th Floor

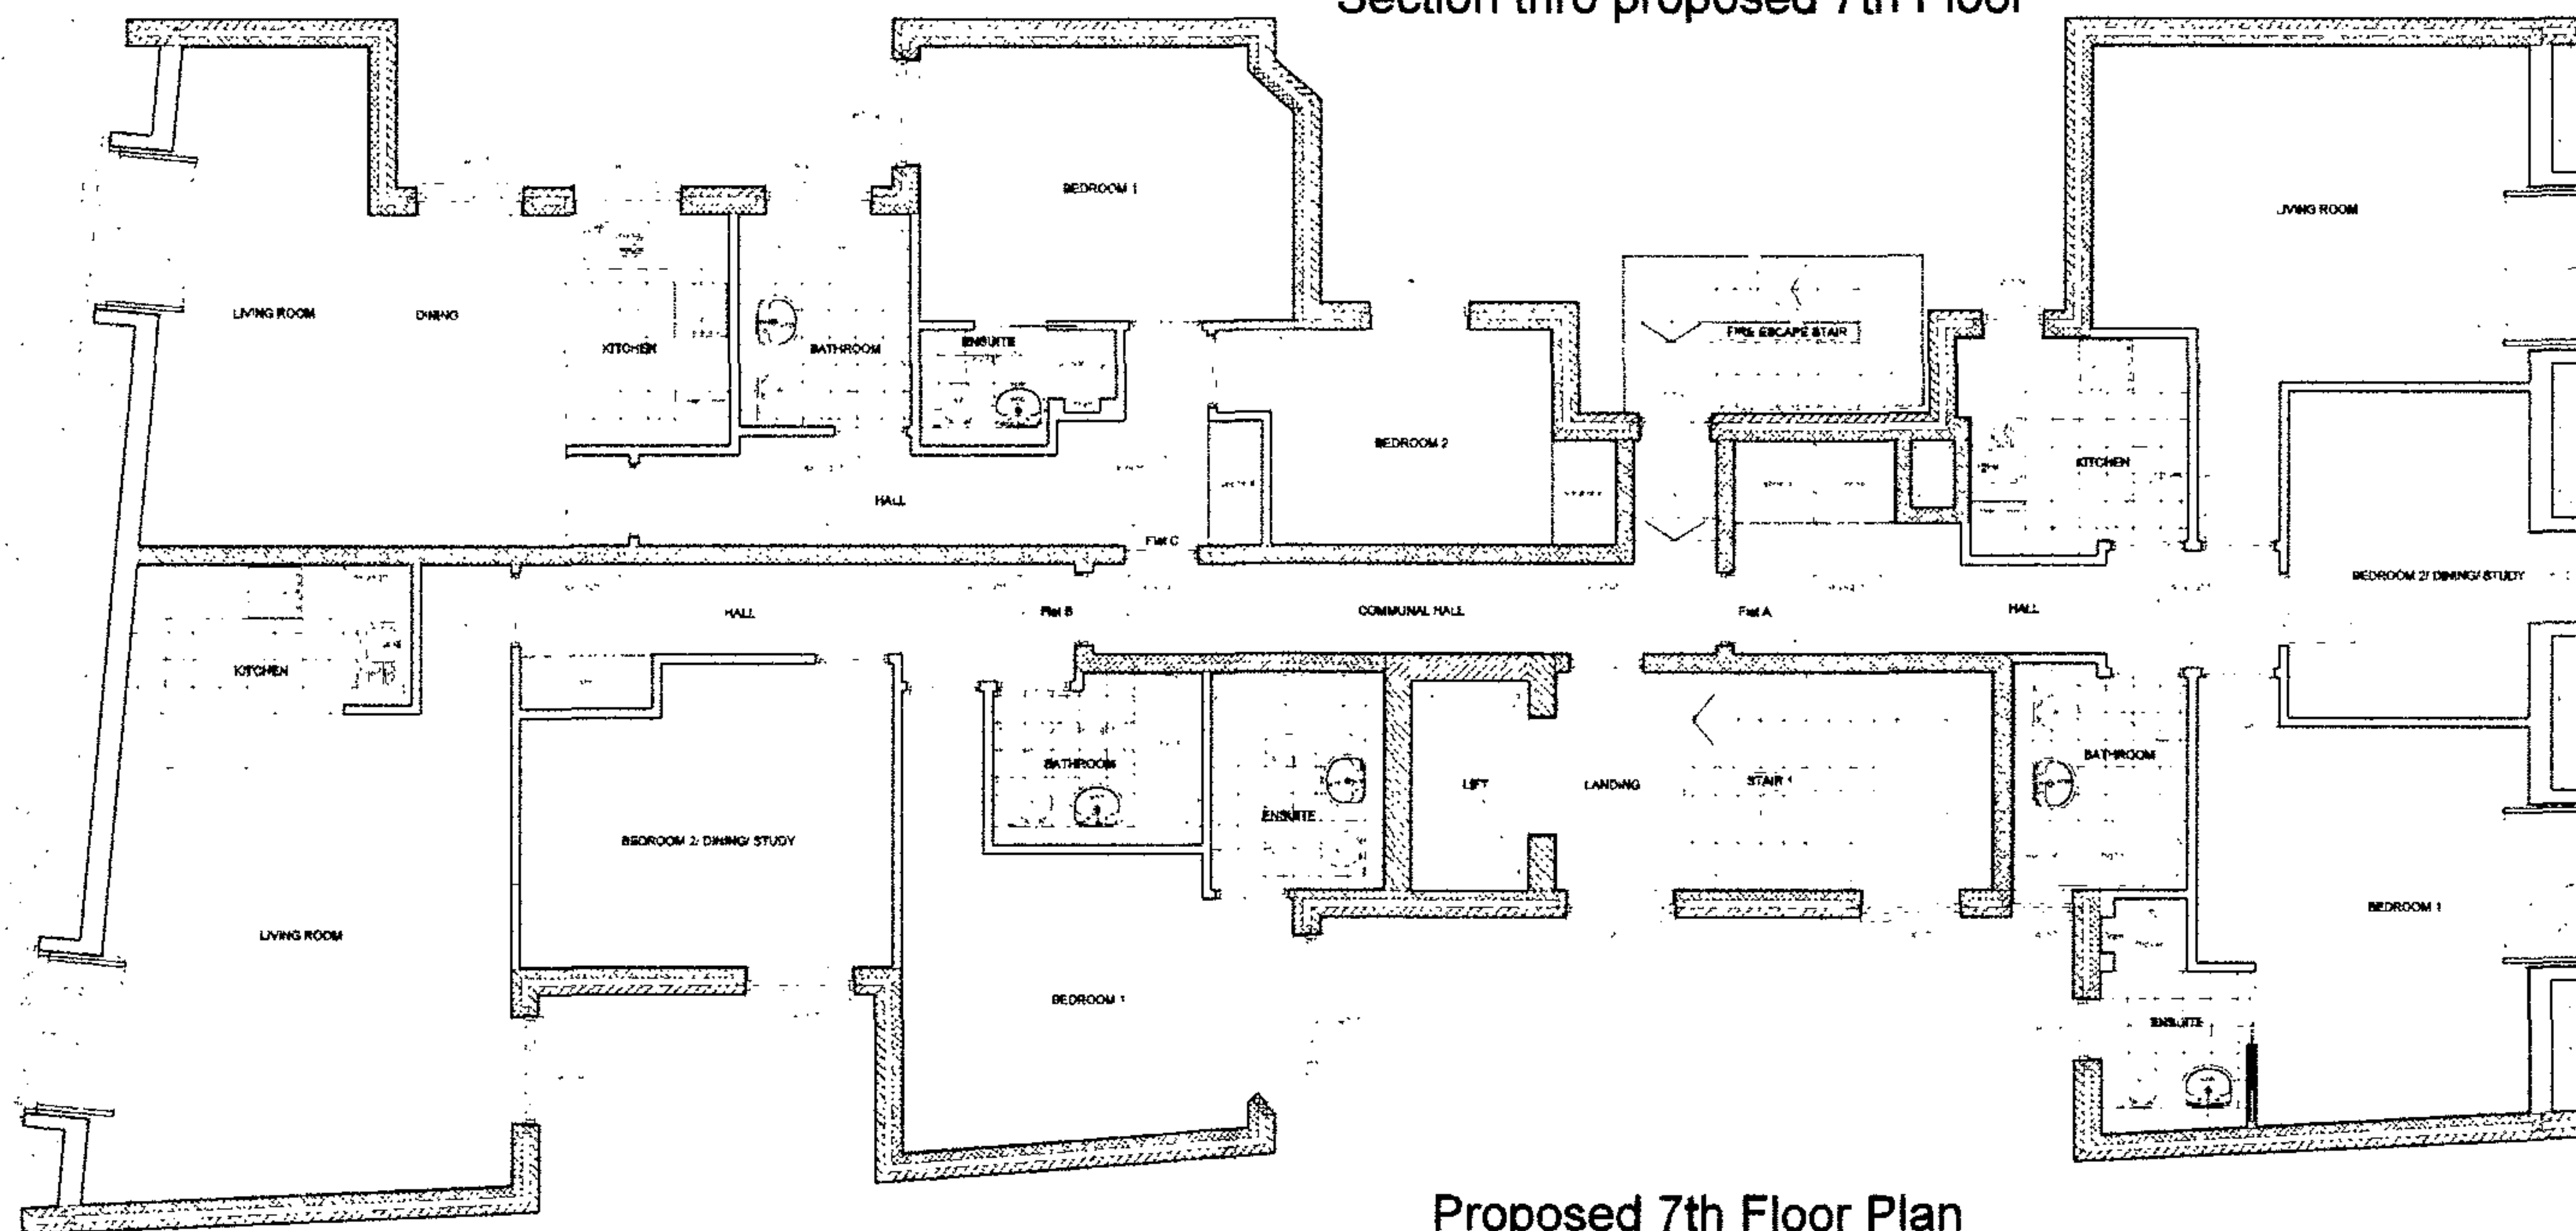

Proposed 7th Floor Plan

DATE OF ISSUE
17 FEB 2006


				notes	Revisions Rev A: External door and window numbers added: 10.02.05	Job title Queens Square, London, WC1 Drawn Mr J Spendier	Drawing title: Proposed Plan date: Sept 2004 scale: 1:50 @ A1 (1:100 @ A3) Job no: drawing no: 0409/P/001 rev: A	Lawrence King architecture and design 1 Hanover Yard, Noel Road, London, N1 8YE T: 020 7296 4555 F: 020 7296 4587 info@lawrenceking.com
--	--	--	--	--------------	--	---	---	--

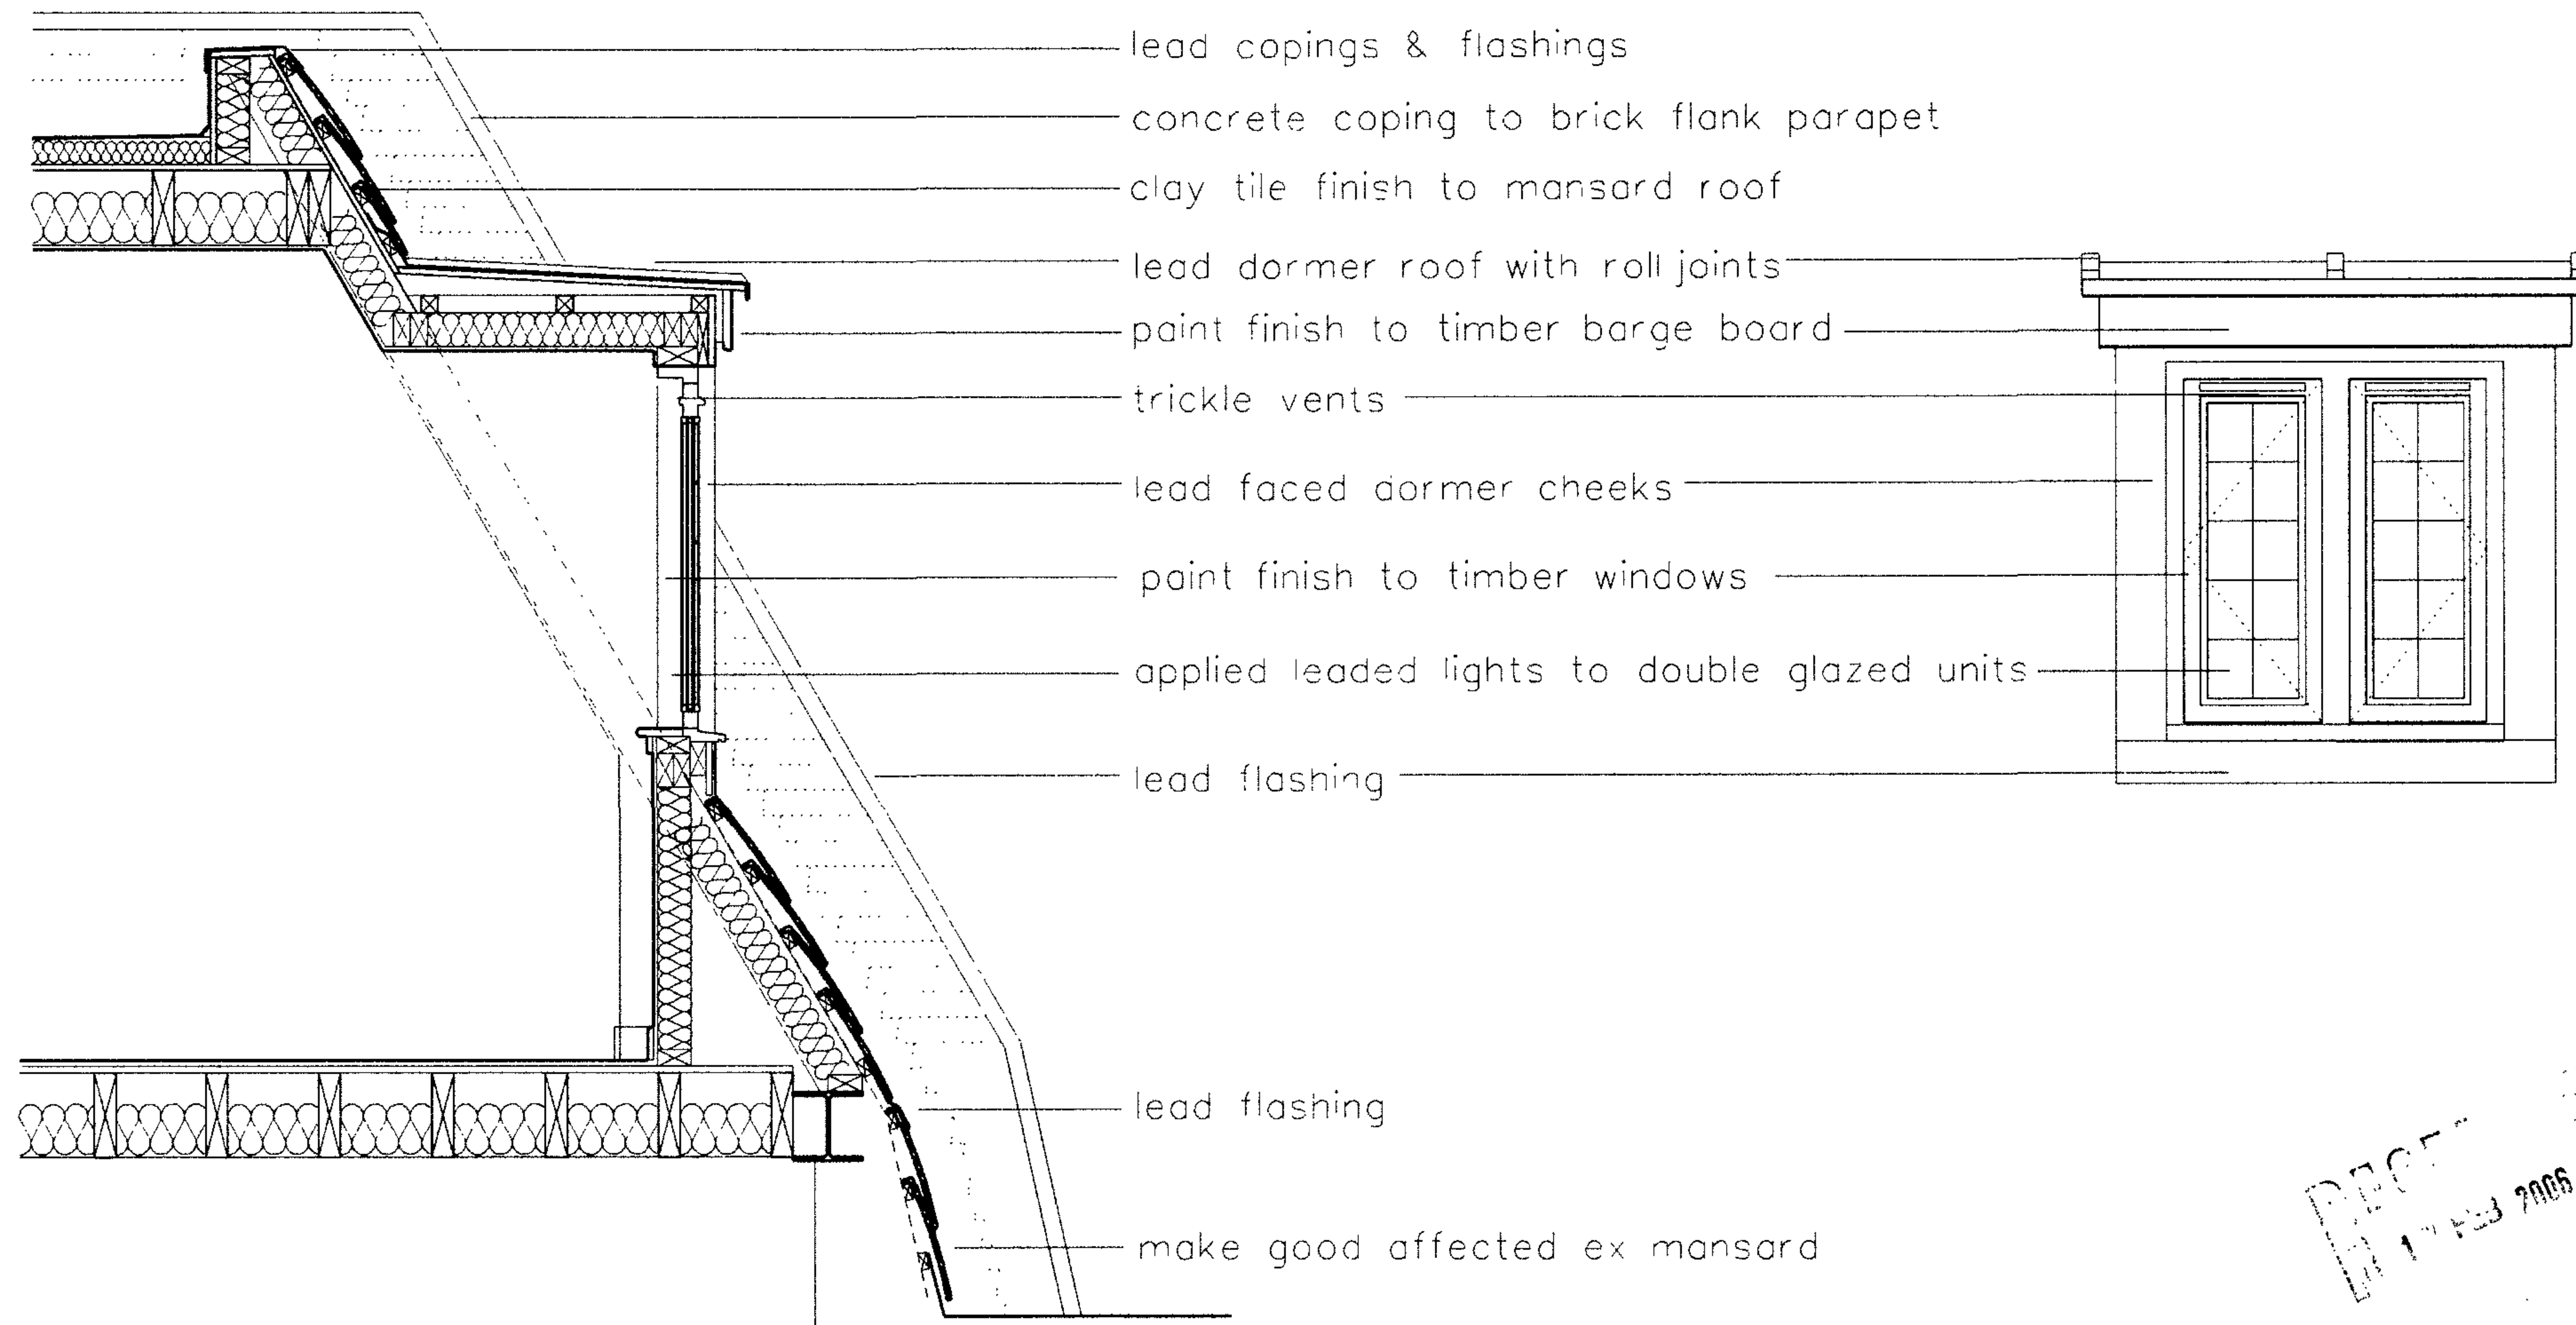

section

Timber Dormer window type W007

notes	job title: Queens Square, London, WC1 client: Mr J Spendier	drawing title: Window & Door Details (sheet 1) date: Feb 2006 scale: 1:20 @ A3 job no. drawing no. rev. 0409 / P / 011 --	Lawrence:King architecture and design 1 hanover yard noel road london n1 8ya t 020 7288 4586 f 020 7288 4587 info@lawrenceking.com
--------------	---	---	--

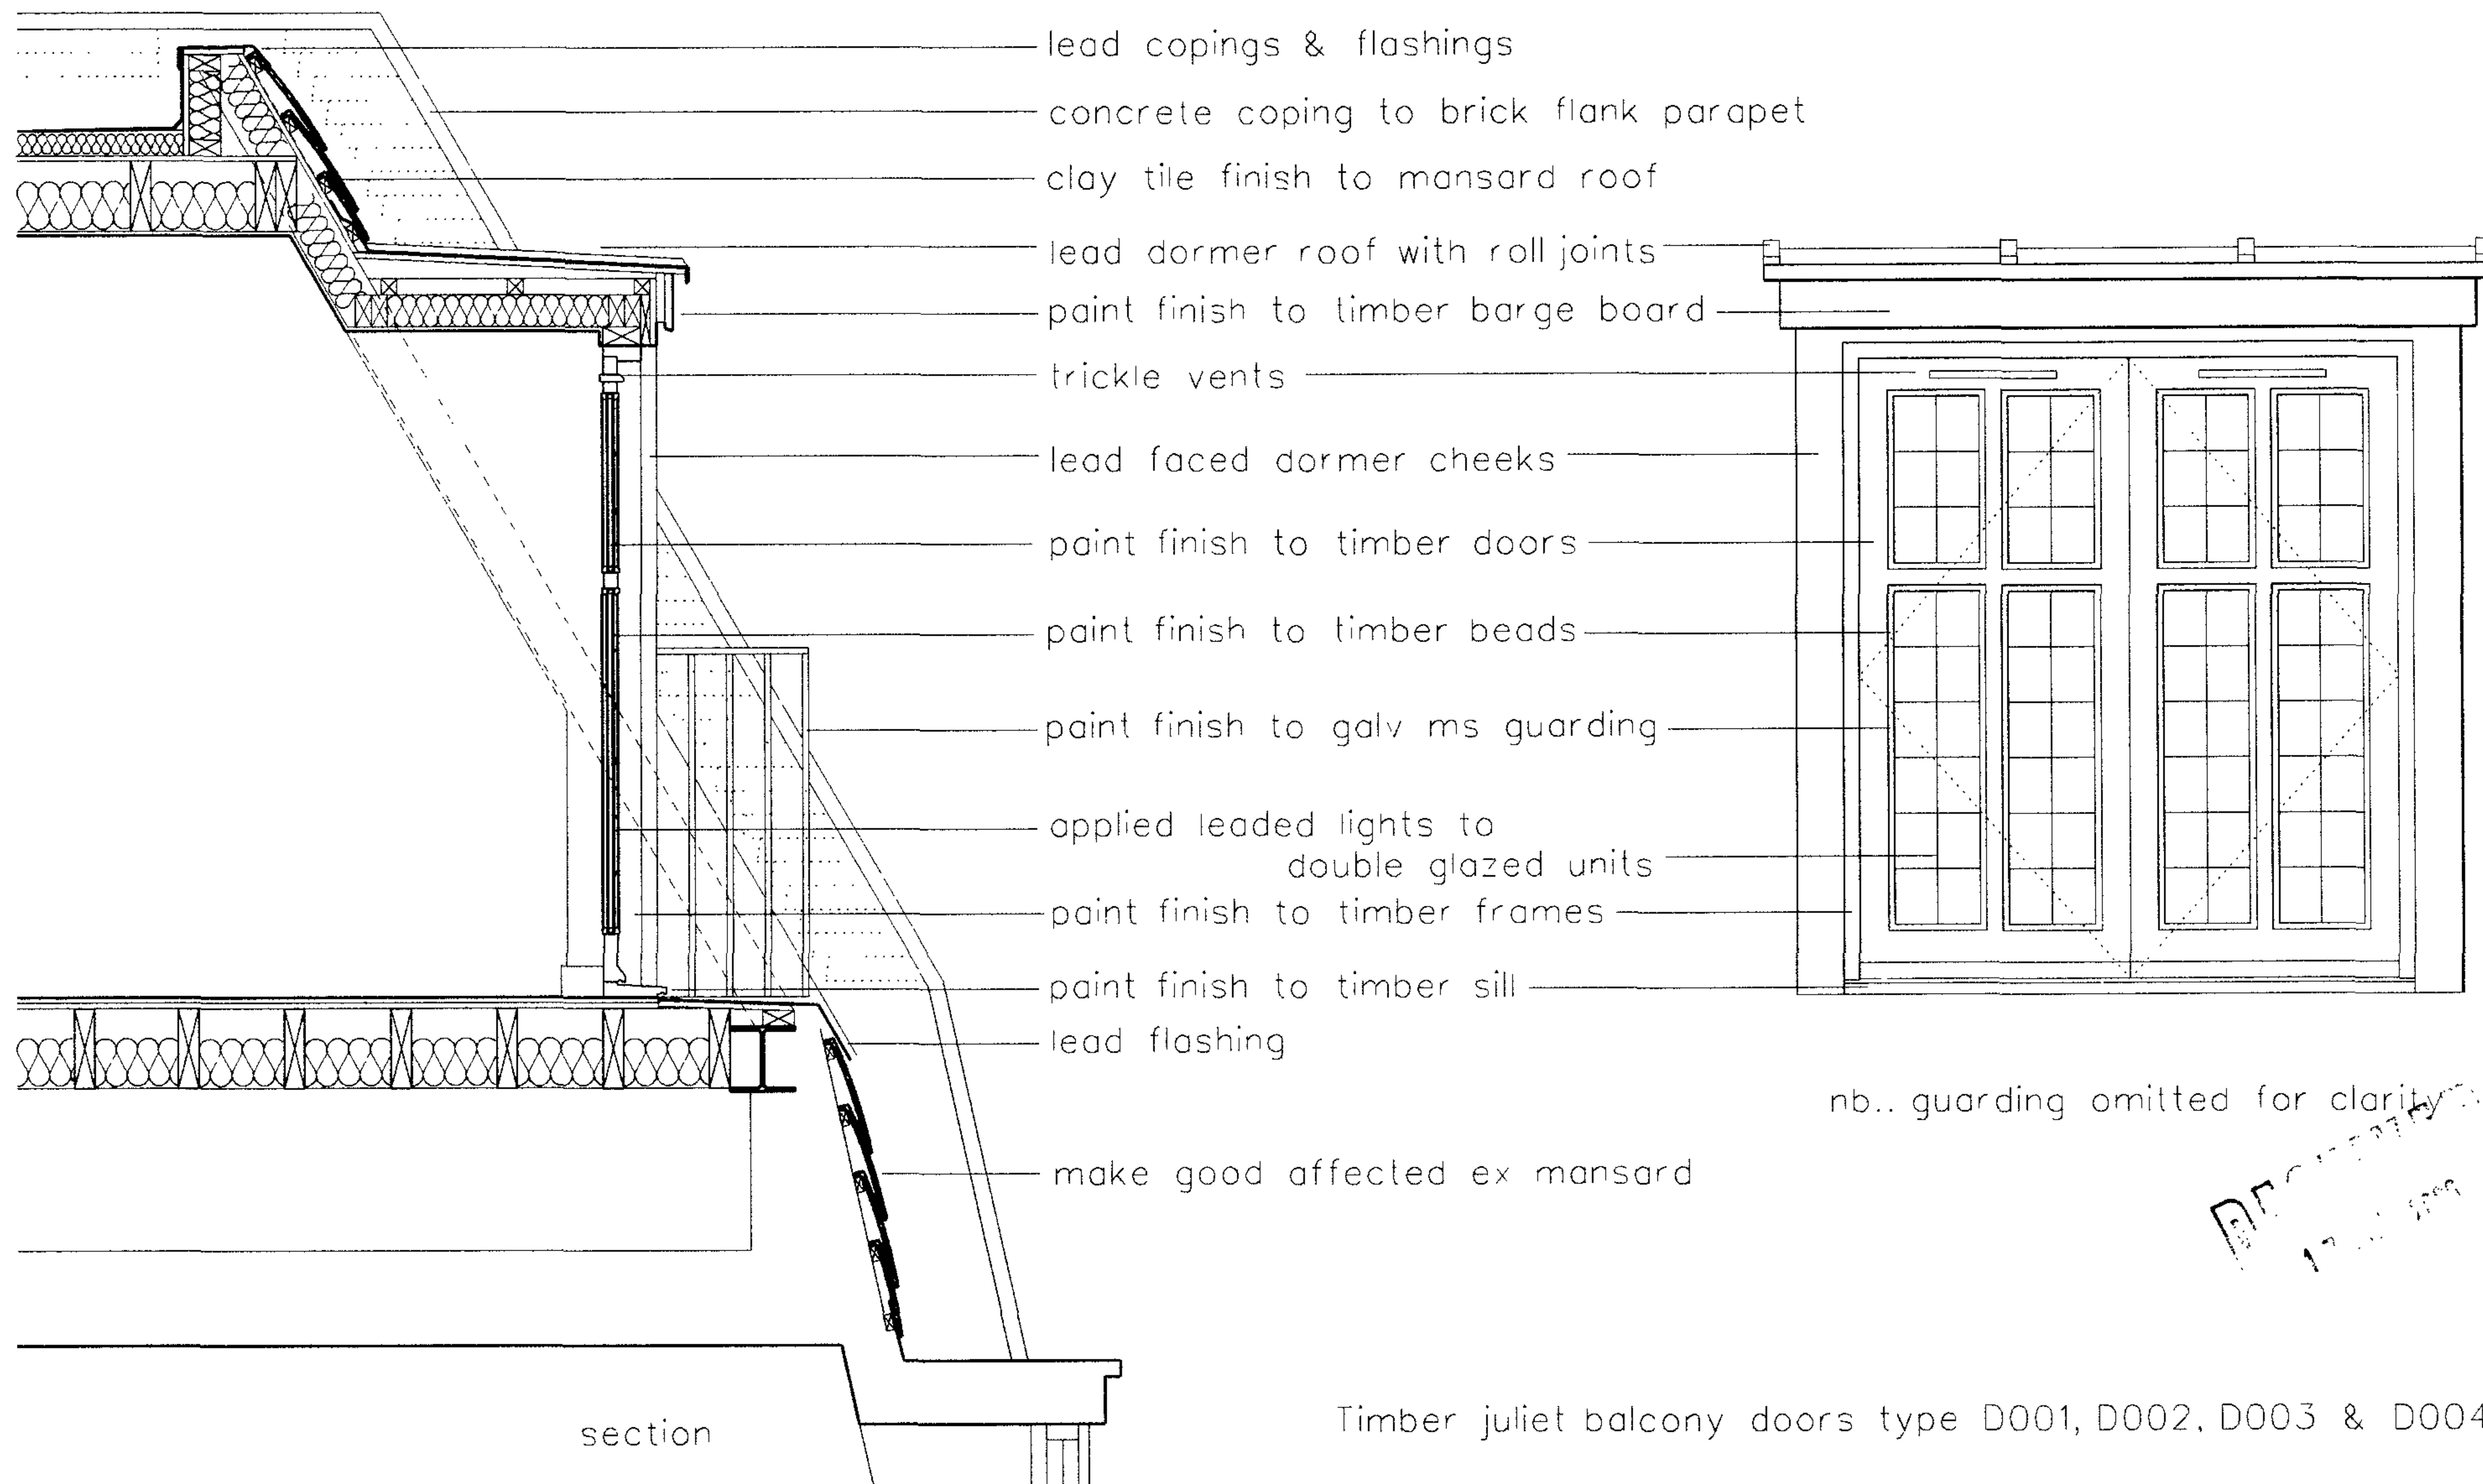

notes

job title:

Queens Square, London, WC1

client:

Mr J Spendier

drawing title: Window & Door Details (sheet 2)

date: Feb 2006 scale: 1:20 @ A3




job no. drawing no. rev.
0409 / P / 012

Lawrence:King


architecture and design

1 hanover yard noel road london n1 8ya
t 020 7288 4586 f 020 7288 4587
info@lawrenceking.com

General notes:
 Steel windows to have polyeseter powder coat finish
 Colour - white to match existing (RAL 9010)
 with painted hardwood timber subframe and sill - colour white

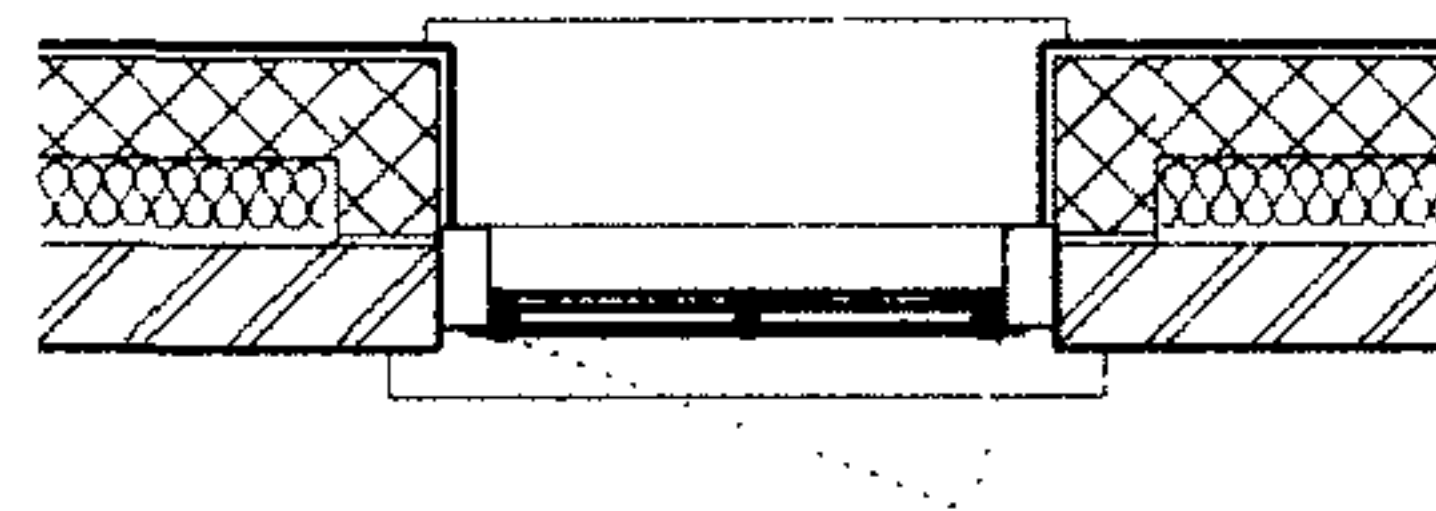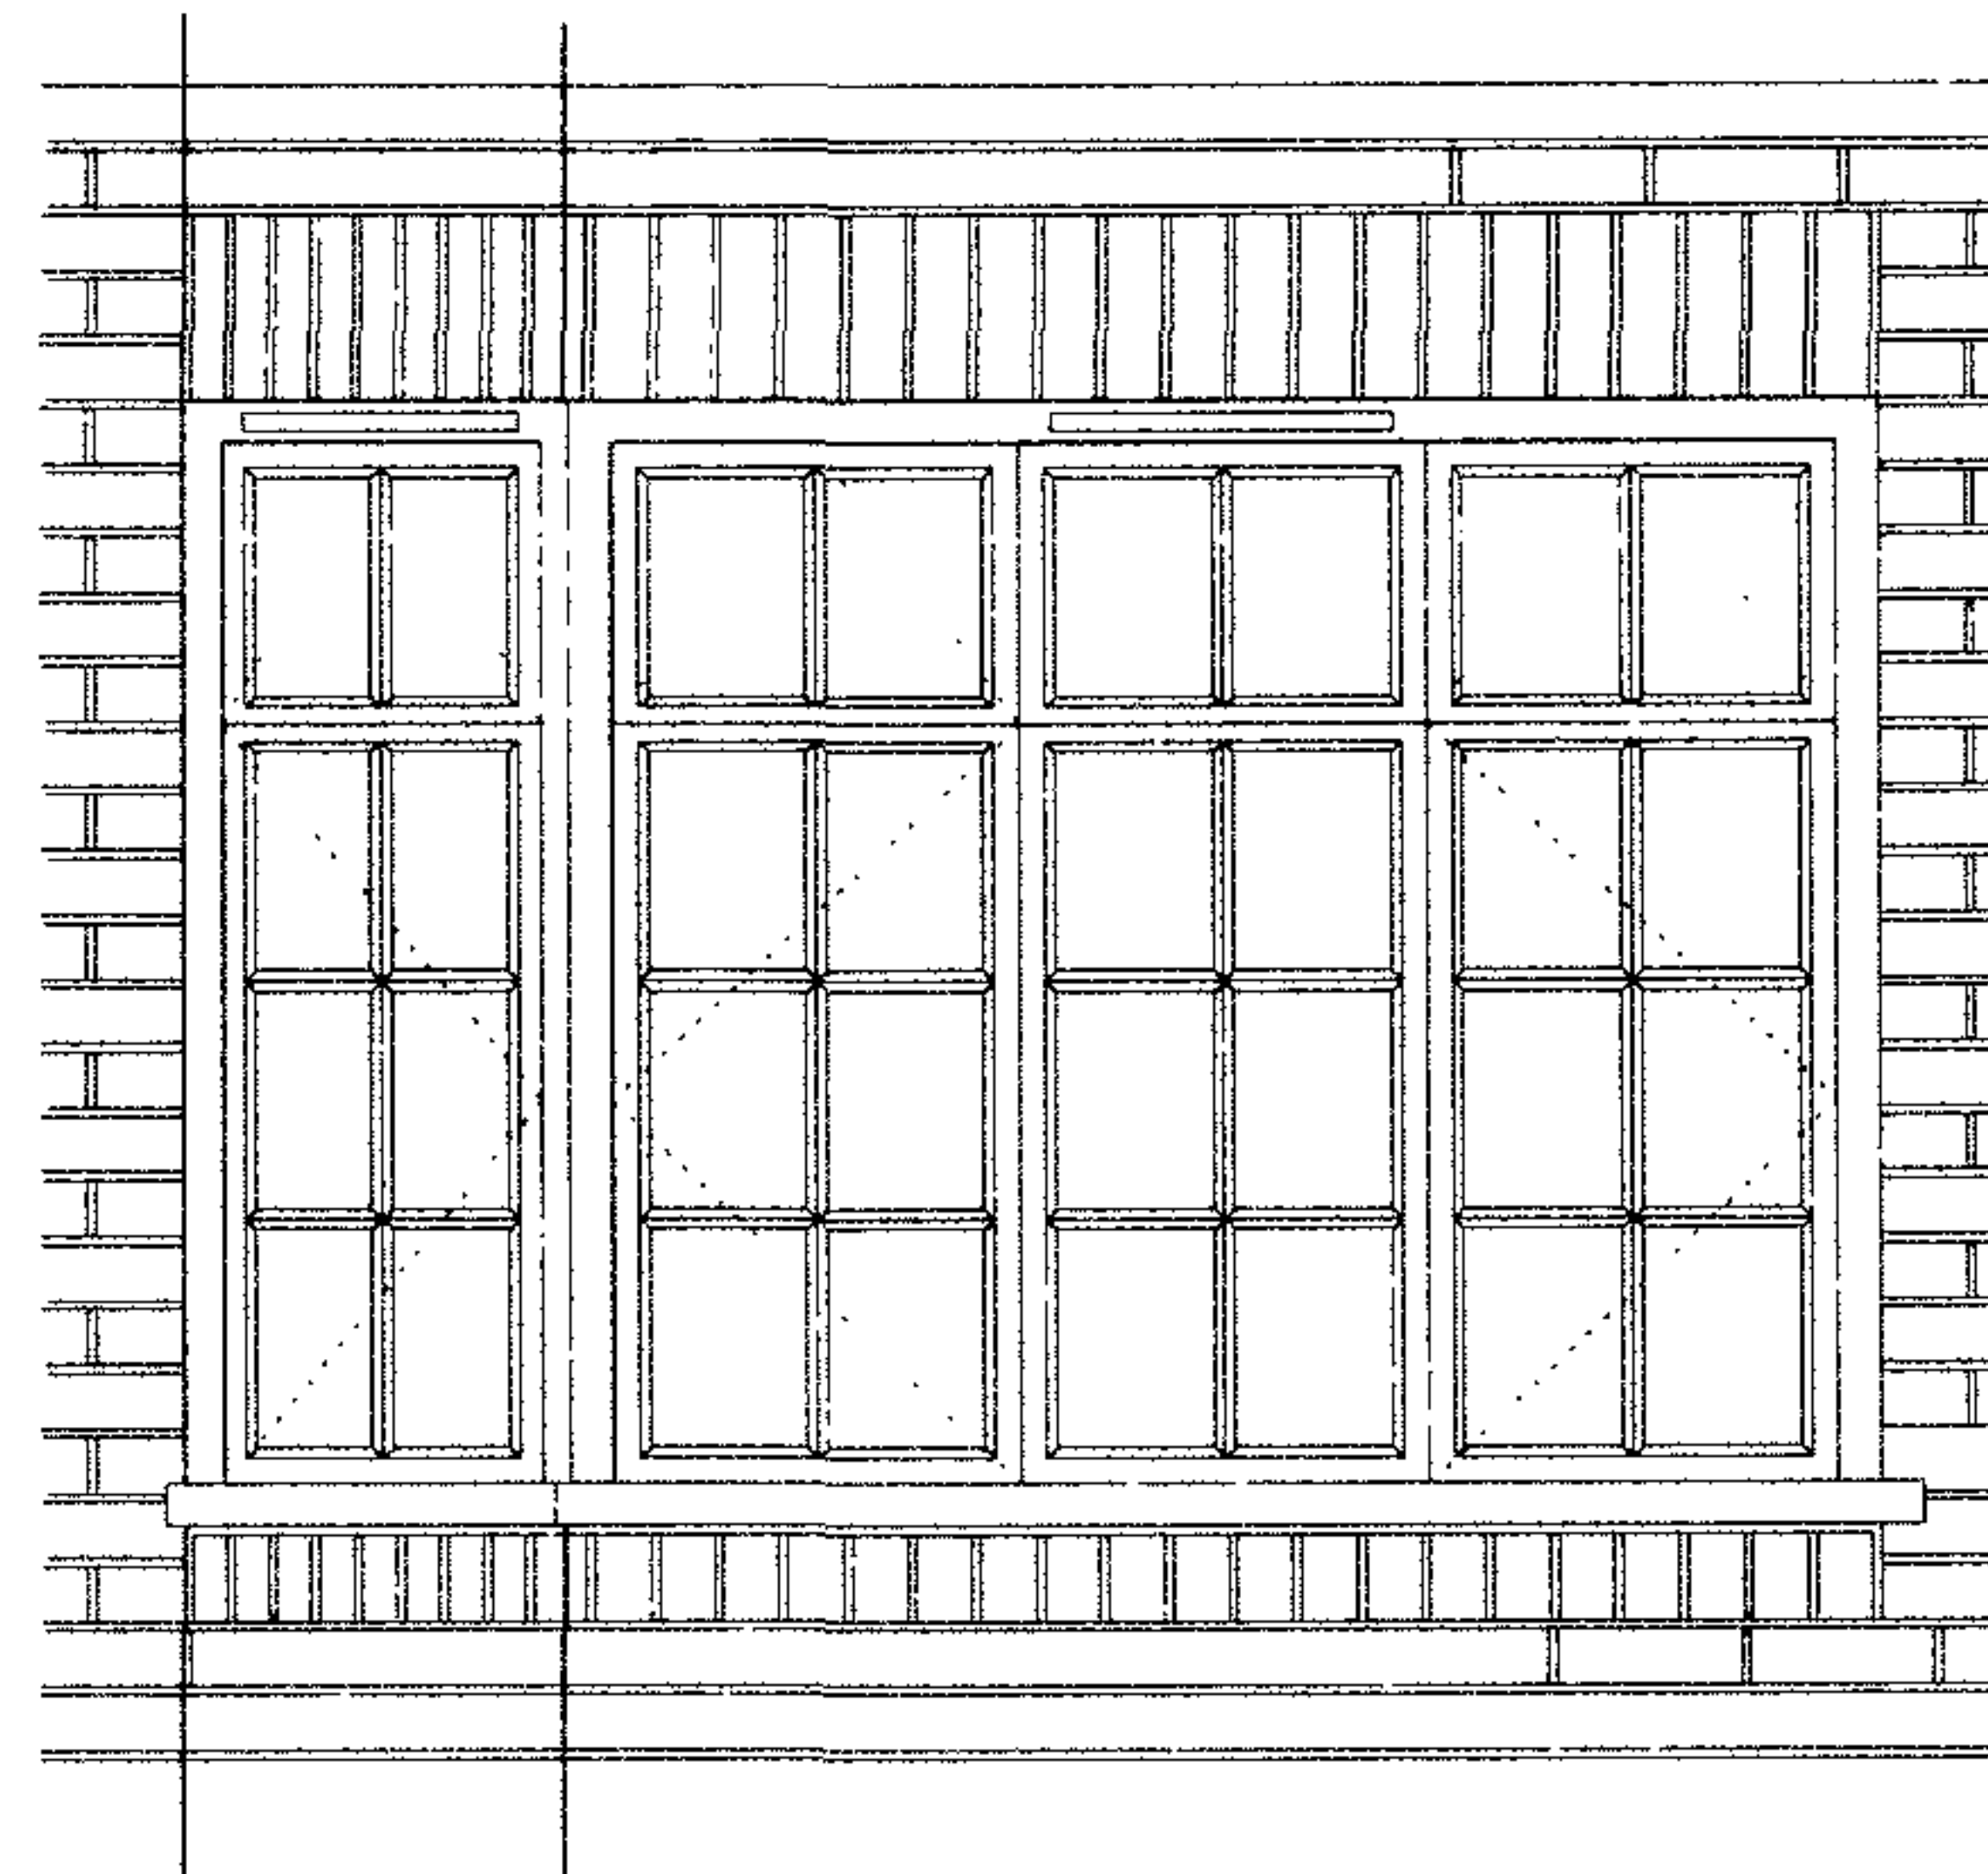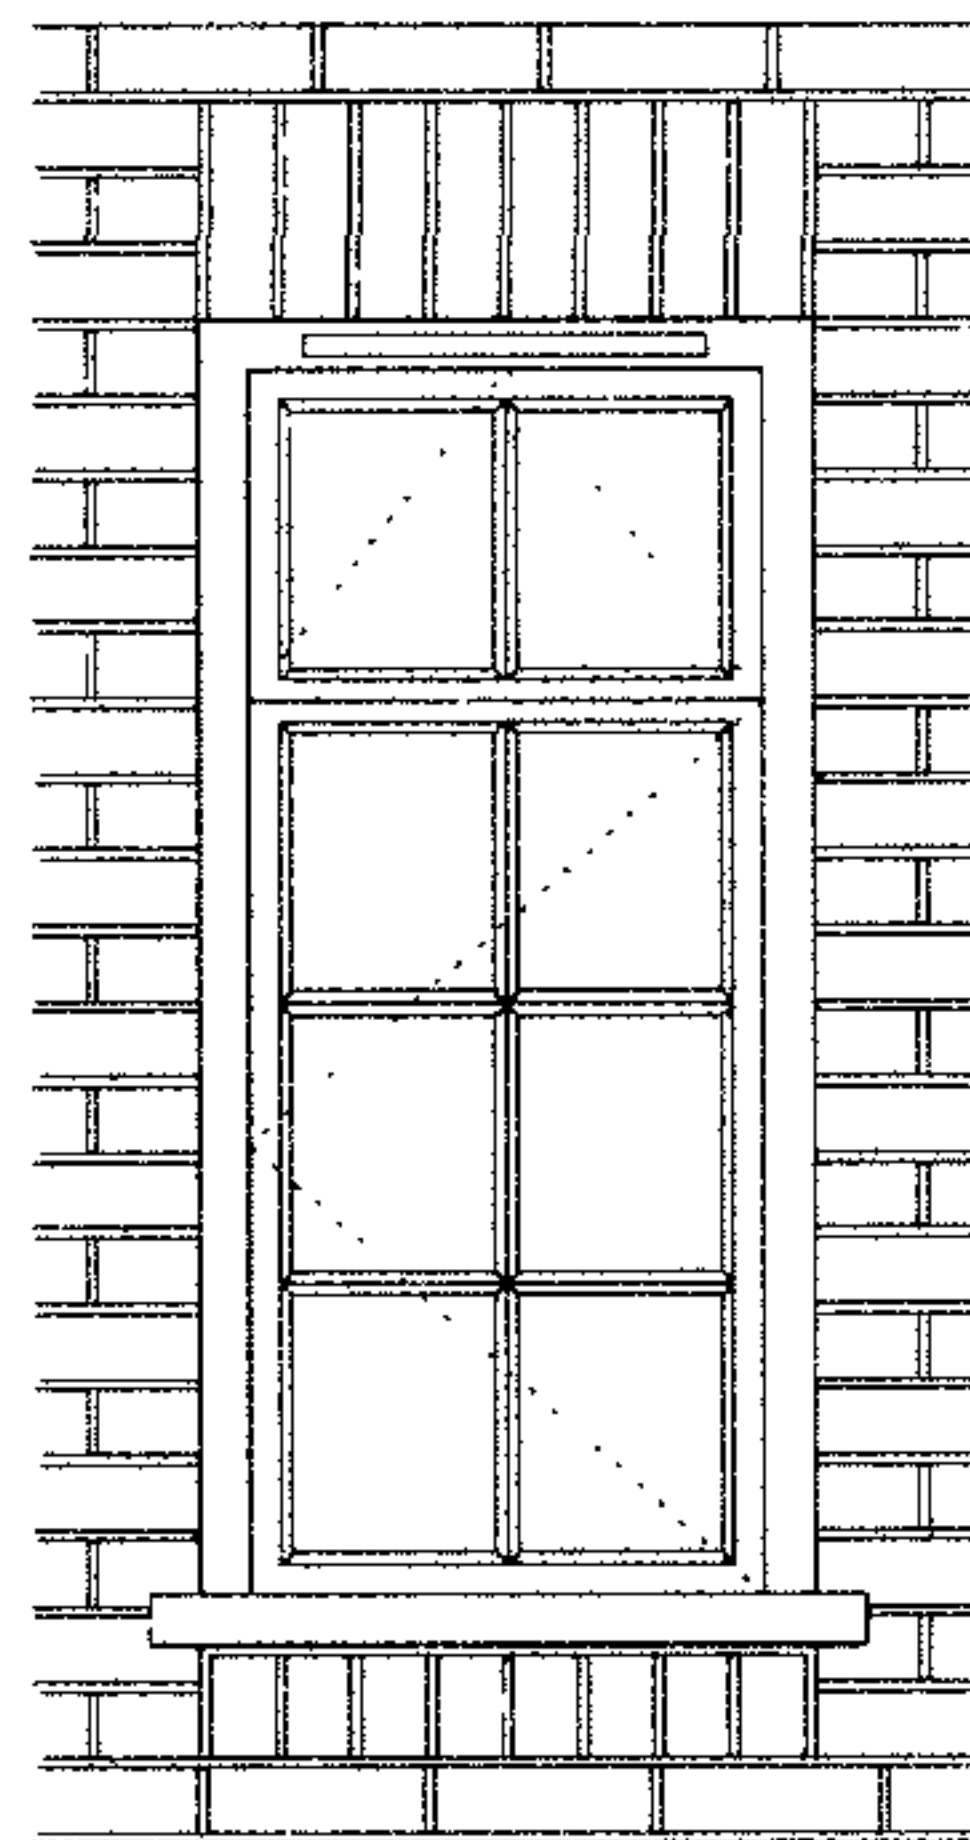

Steel window types
 W006, W007 & W008.

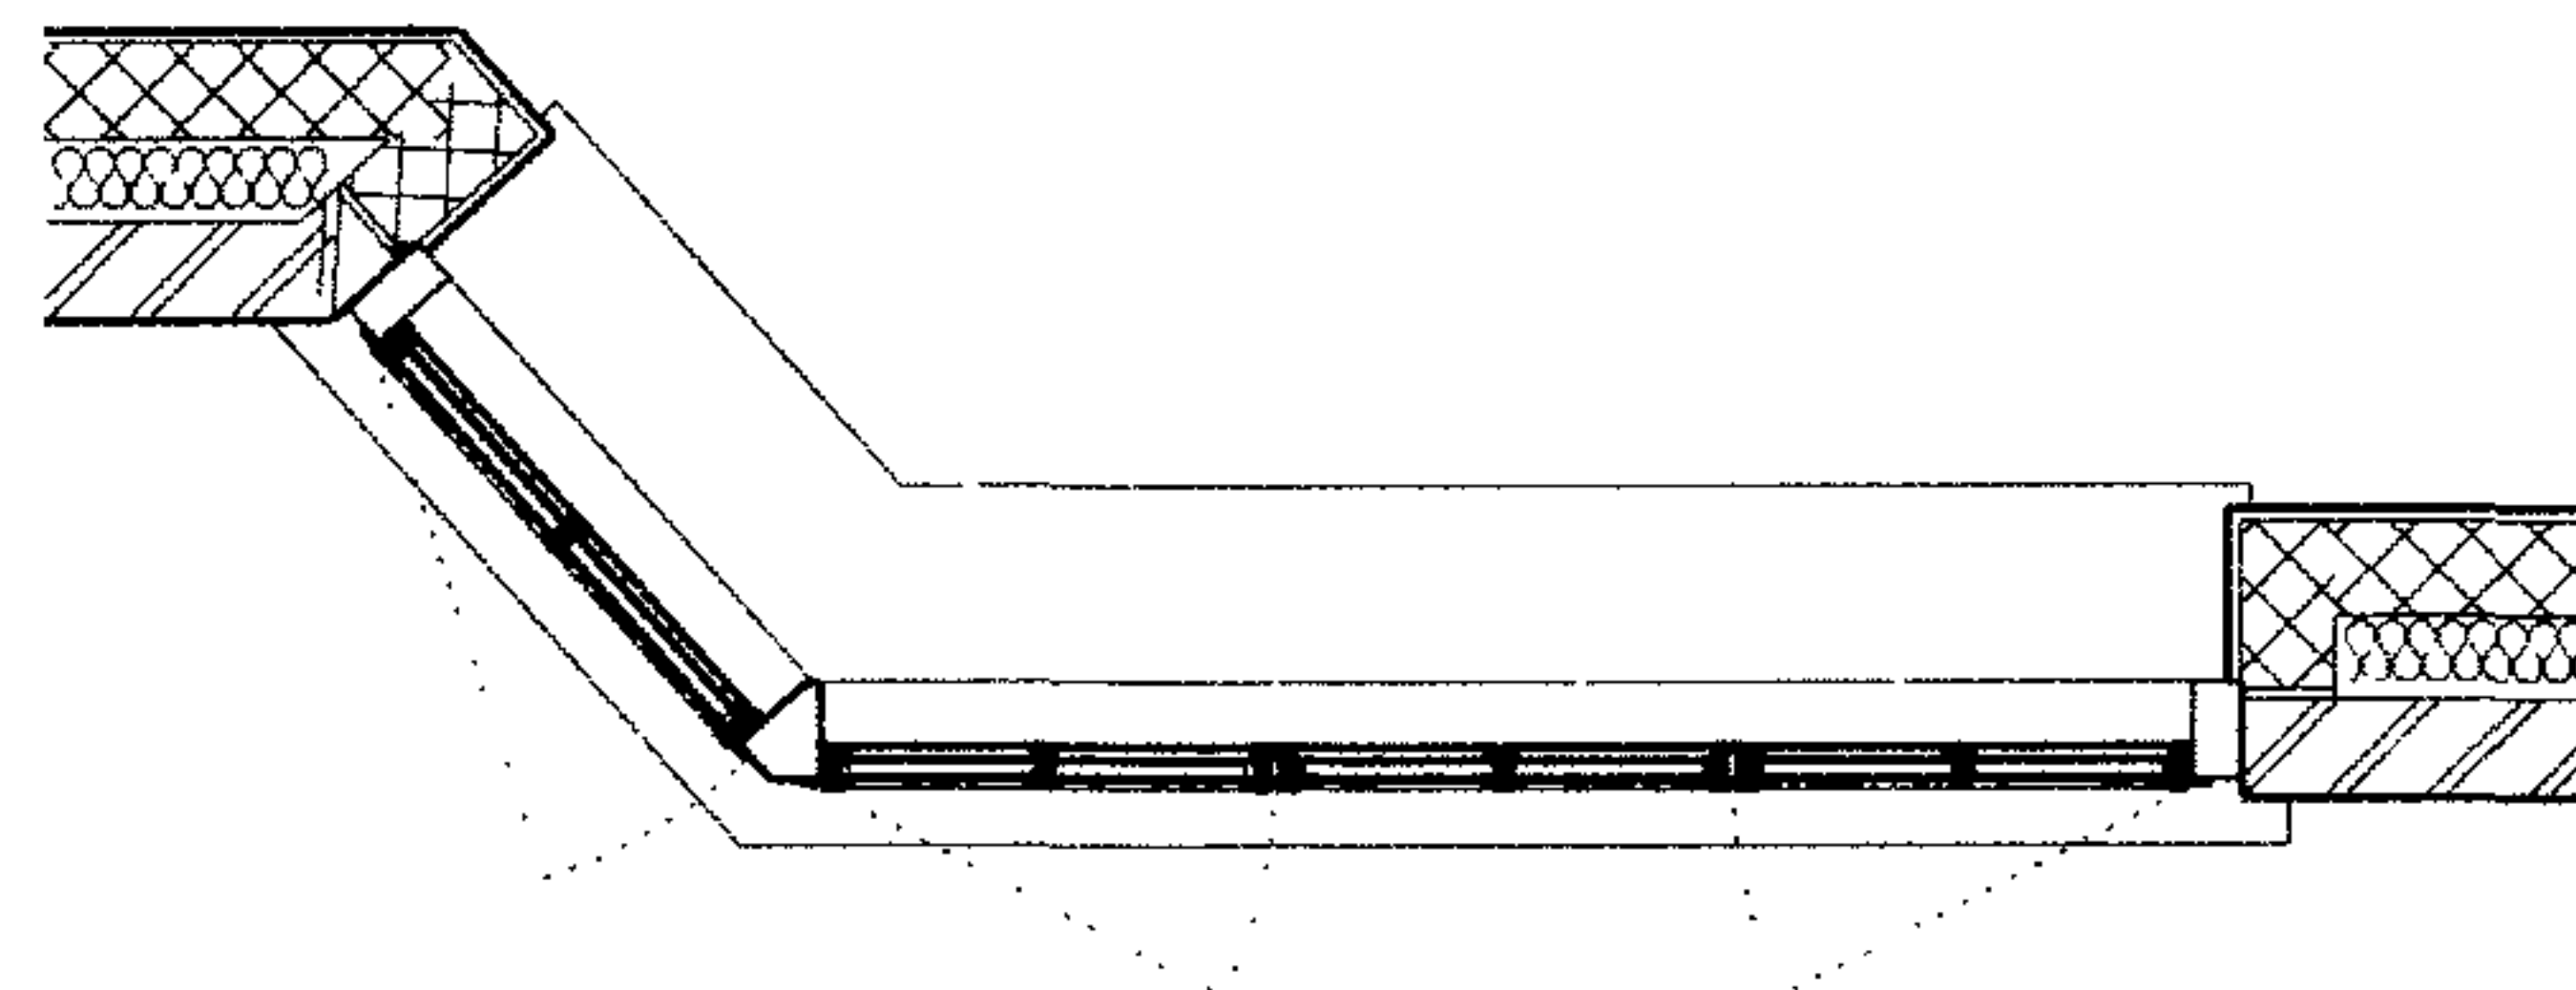

Steel window type W012

RECEIVED
 17 FEB 2006

notes	job title: Queens Square, London, WC1 client: Mr J Spendier	drawing title: Window & Door Details (sheet 3) date: Feb 2006 scale: 1:20 @ A3 job no. drawing no. rev. 0409 / P / 013 --	Lawrence:King architecture and design 1 hanover yard noel road london n1 8ya t 020 7288 4586 f 020 7288 4587 info@lawrenceking.com
--------------	---	--	--




General notes:

Steel windows to have polyester powder coat finish


Colour - white to match existing (RAL 9010)

with painted hardwood timber subframe and sill - colour white


Escape door to be of painted timber with georgian wire glass panels

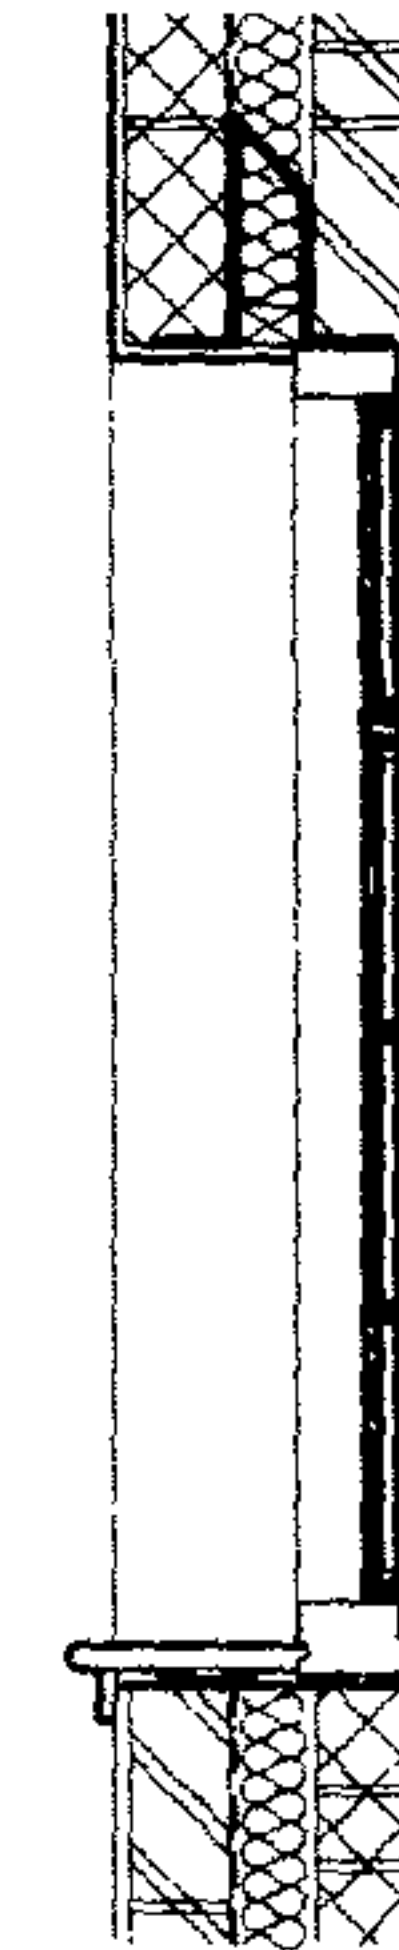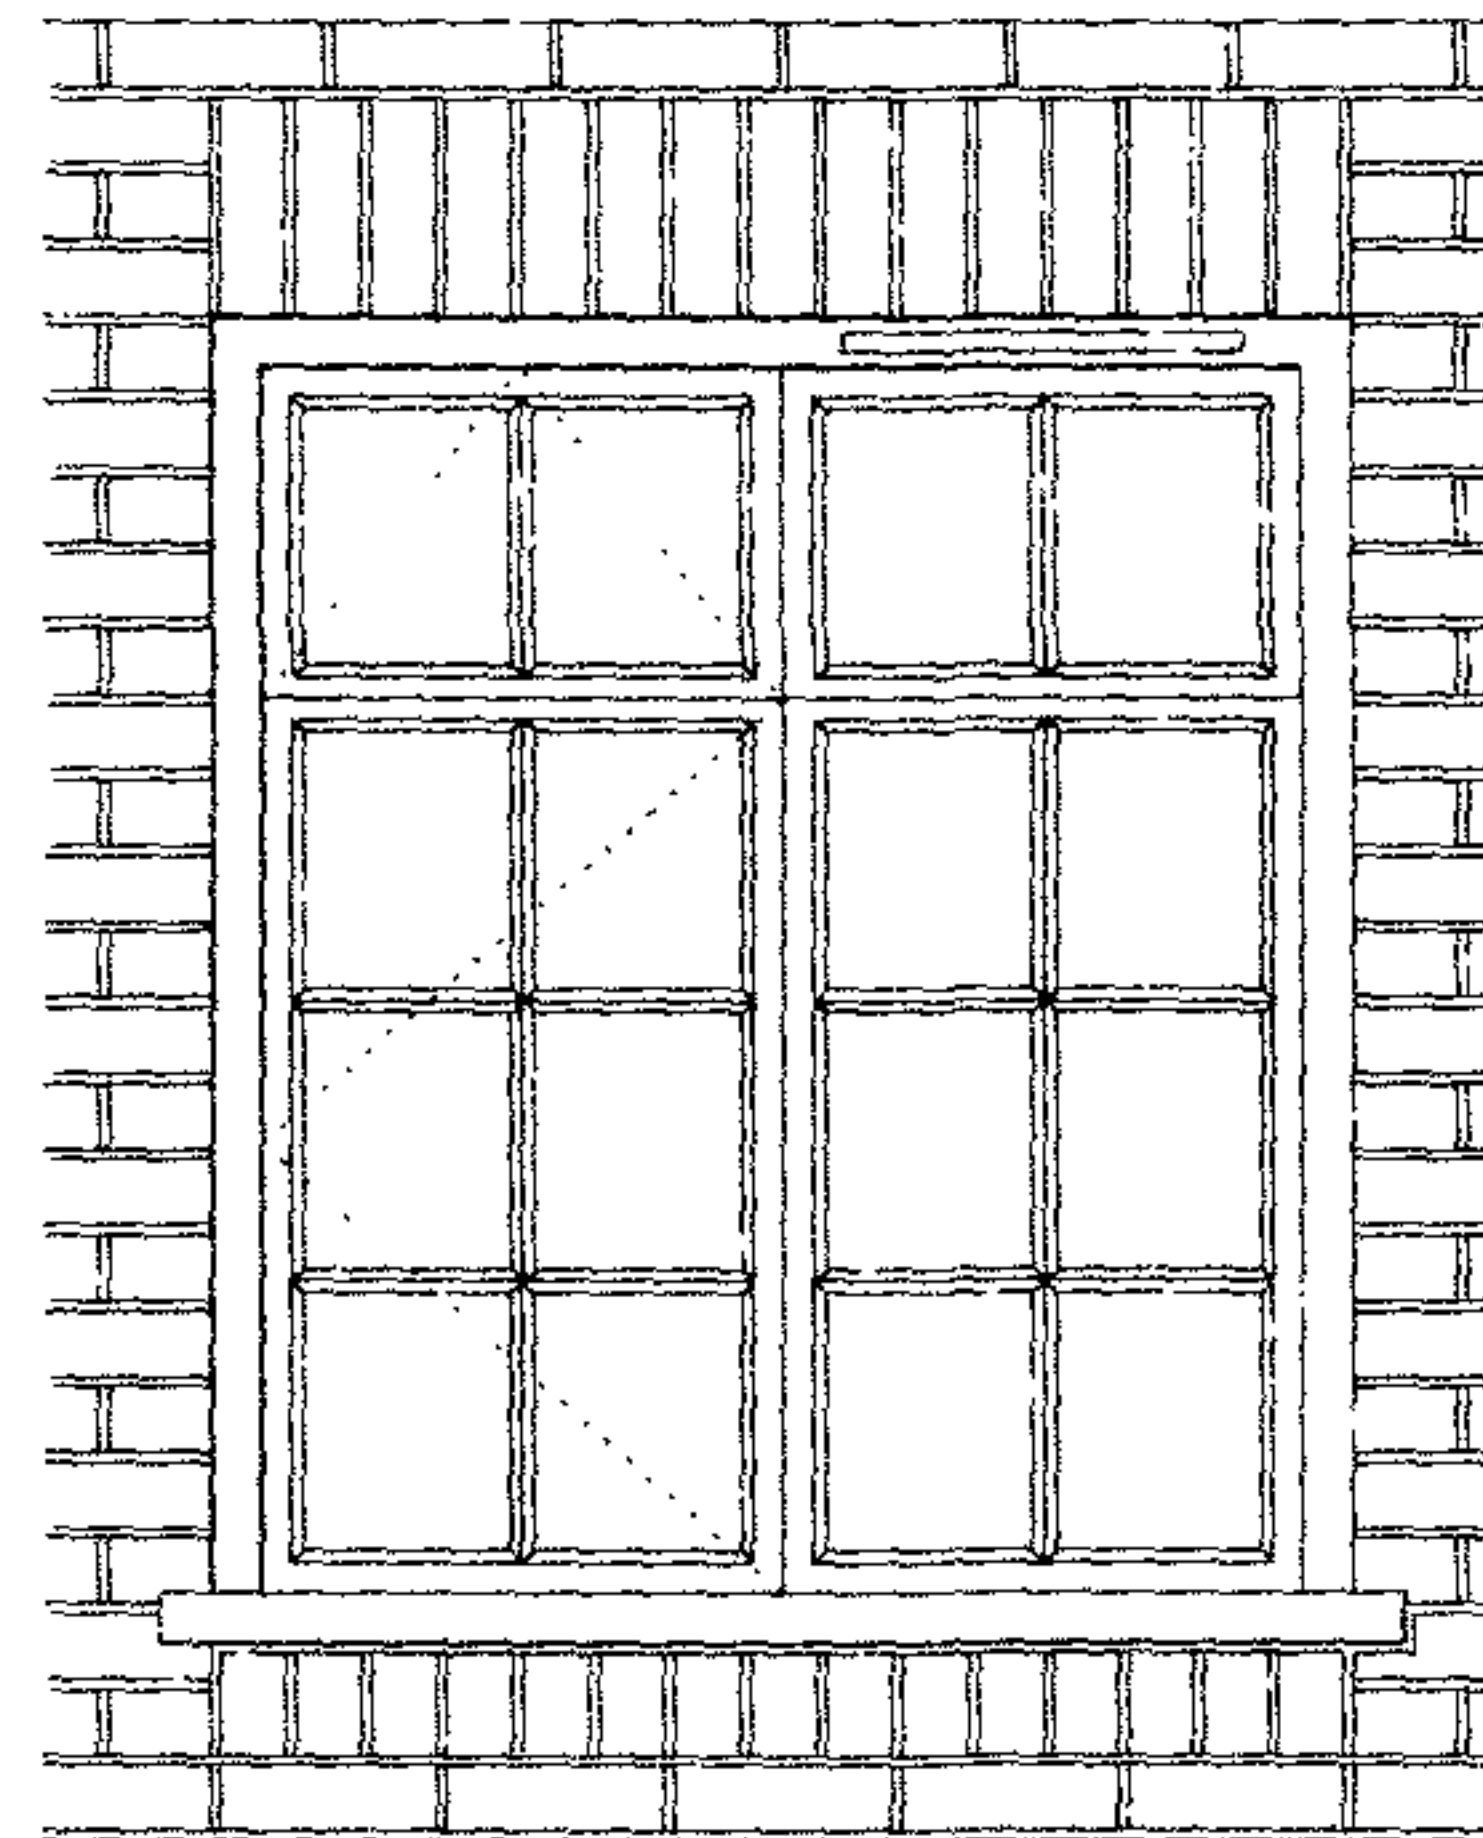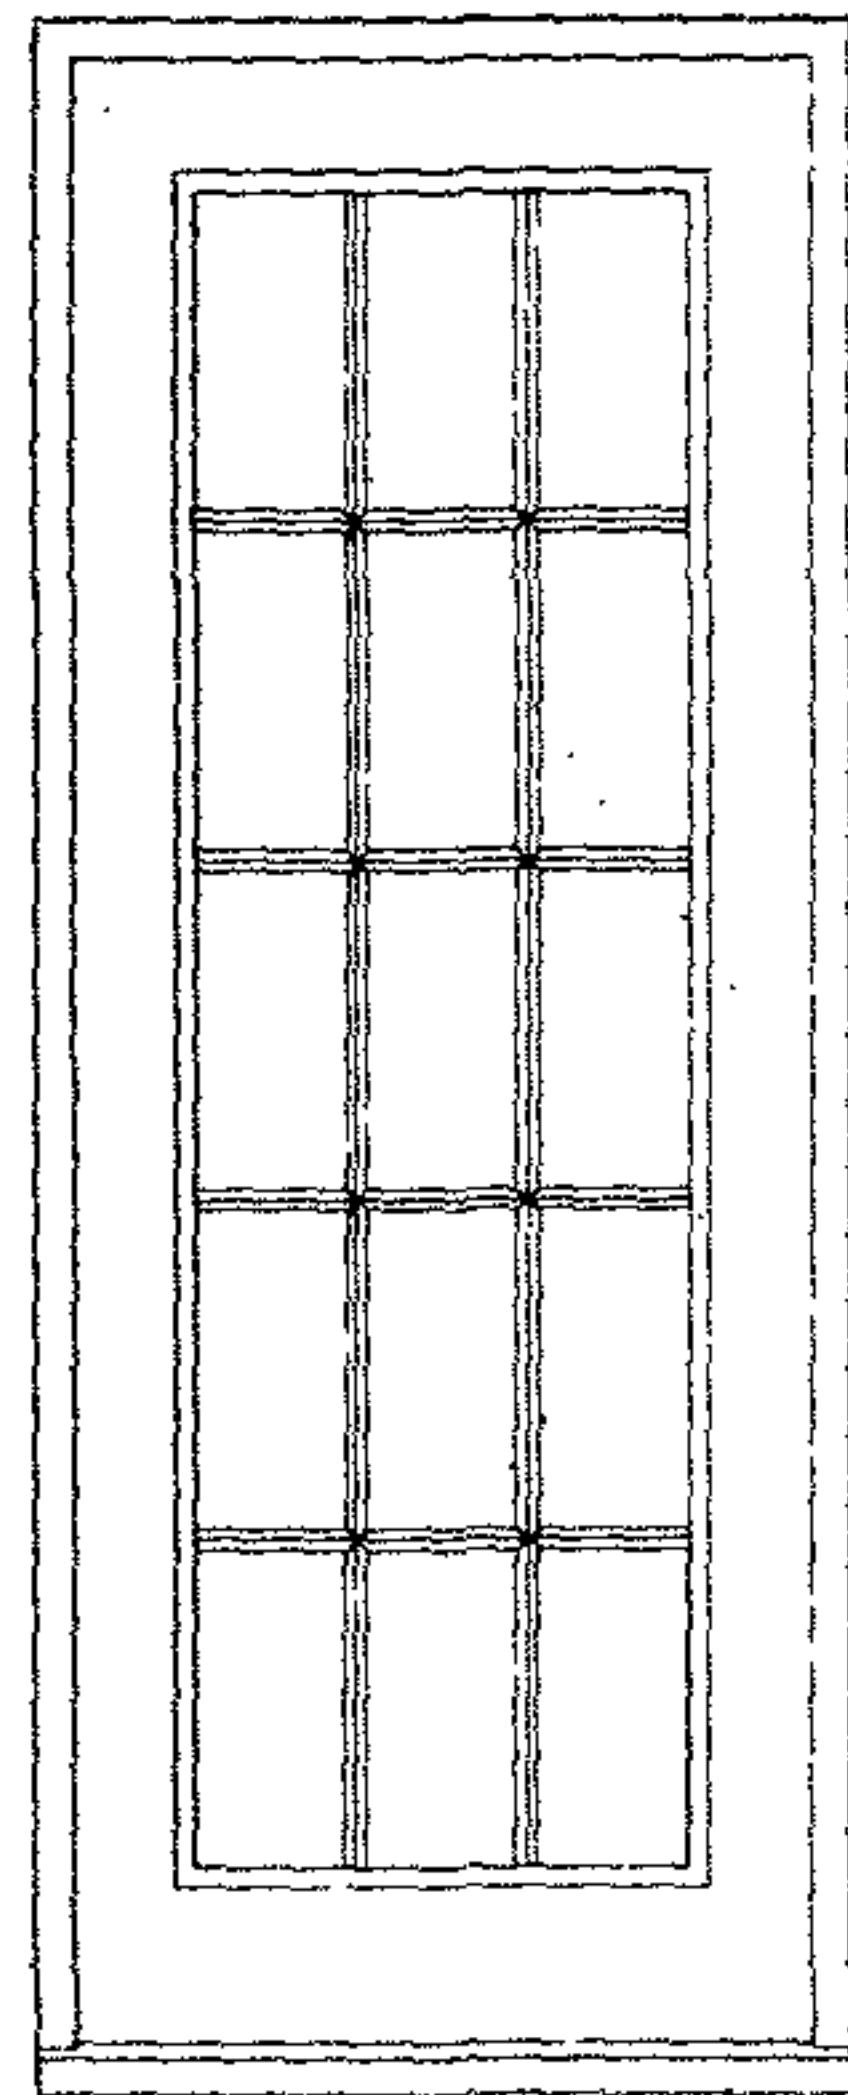

Steel window
typical section

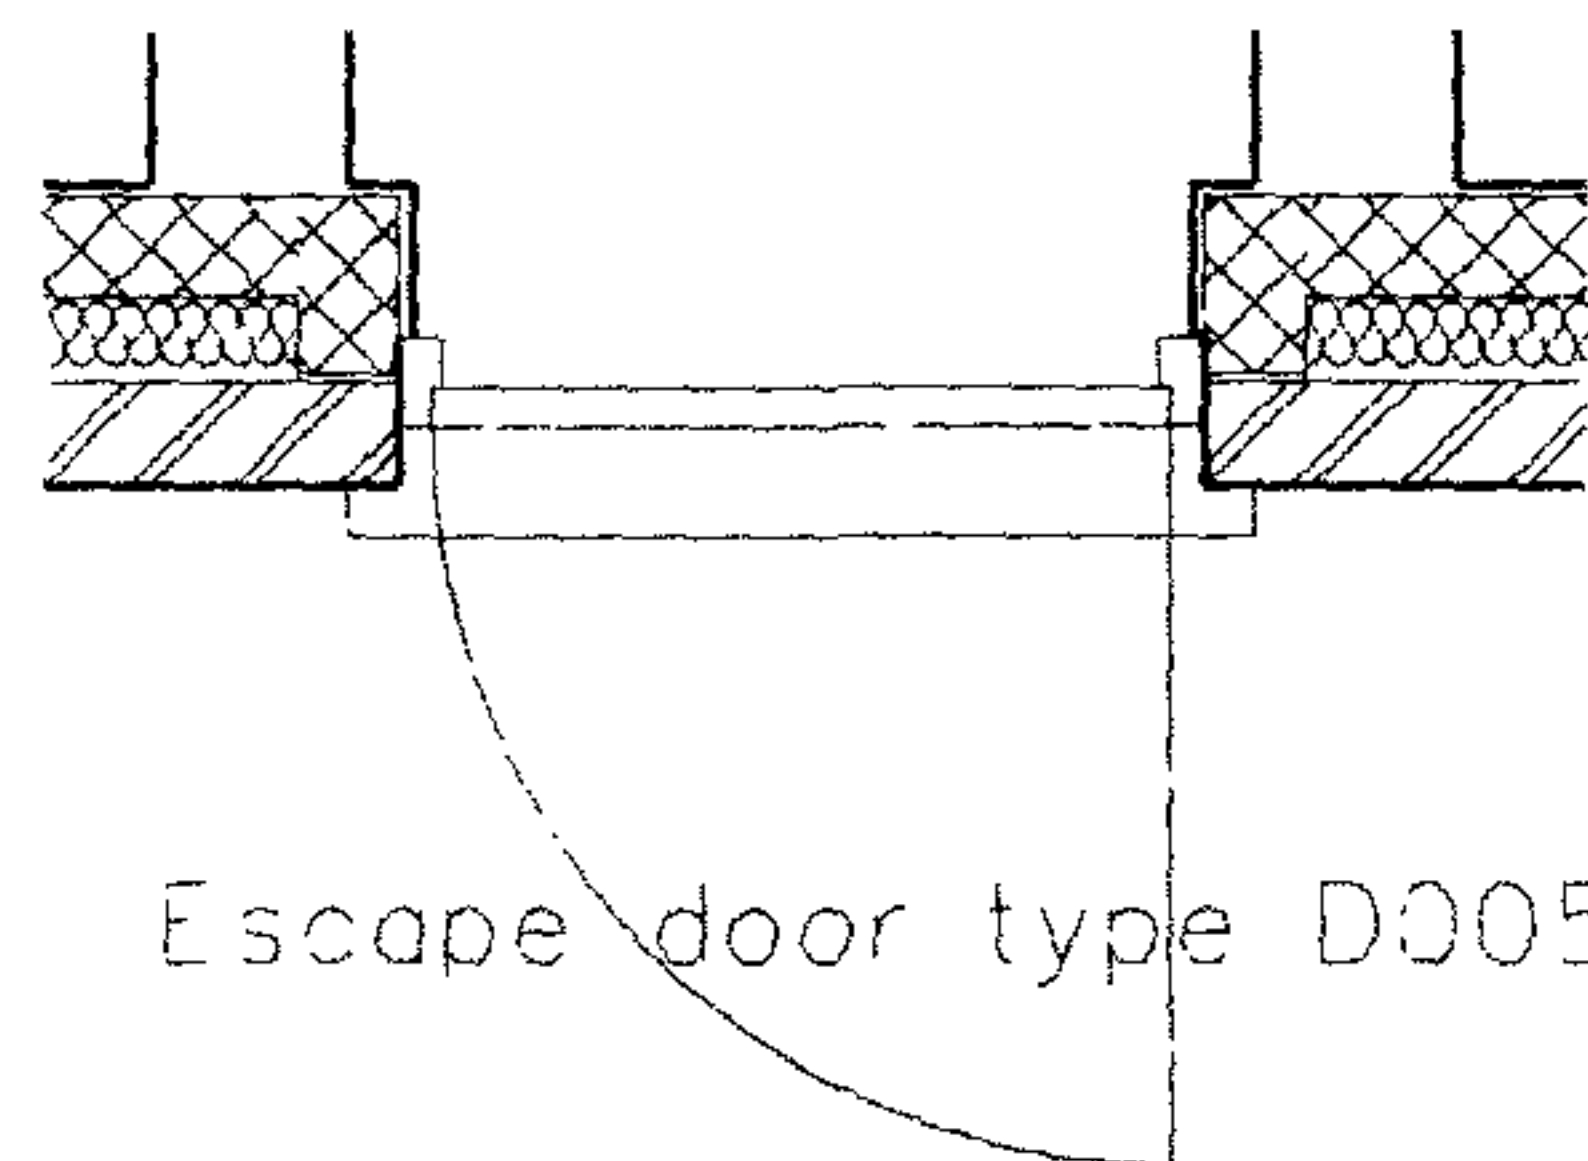

Escape door type D005

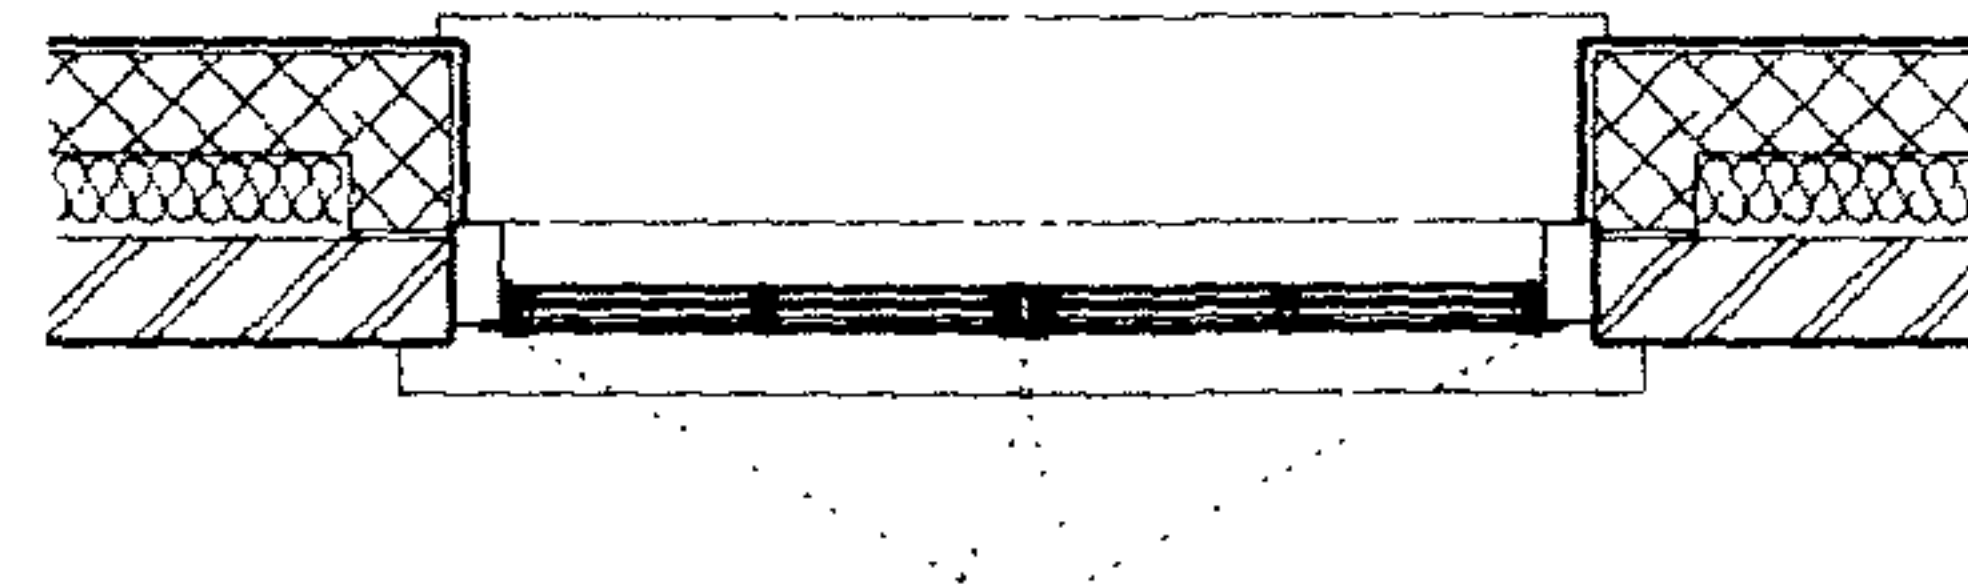

Steel window types W001, W002, W003,
W004, W005, W010, W011, W013 & W014.

17 FEB 2006

notes	job title: Queens Square, London, WC1 client: Mr J Spendier	drawing title: Window & Door Details (sheet 4) date: Feb 2006 scale: 1:20 @ A3 job no. drawing no. rev. 0409 / P / 014	Lawrence:King architecture and design 1 hanover yard noel road london n1 8ya t 020 7288 4586 f 020 7288 4587 info@lawrenceking.com
--------------	---	---	--