
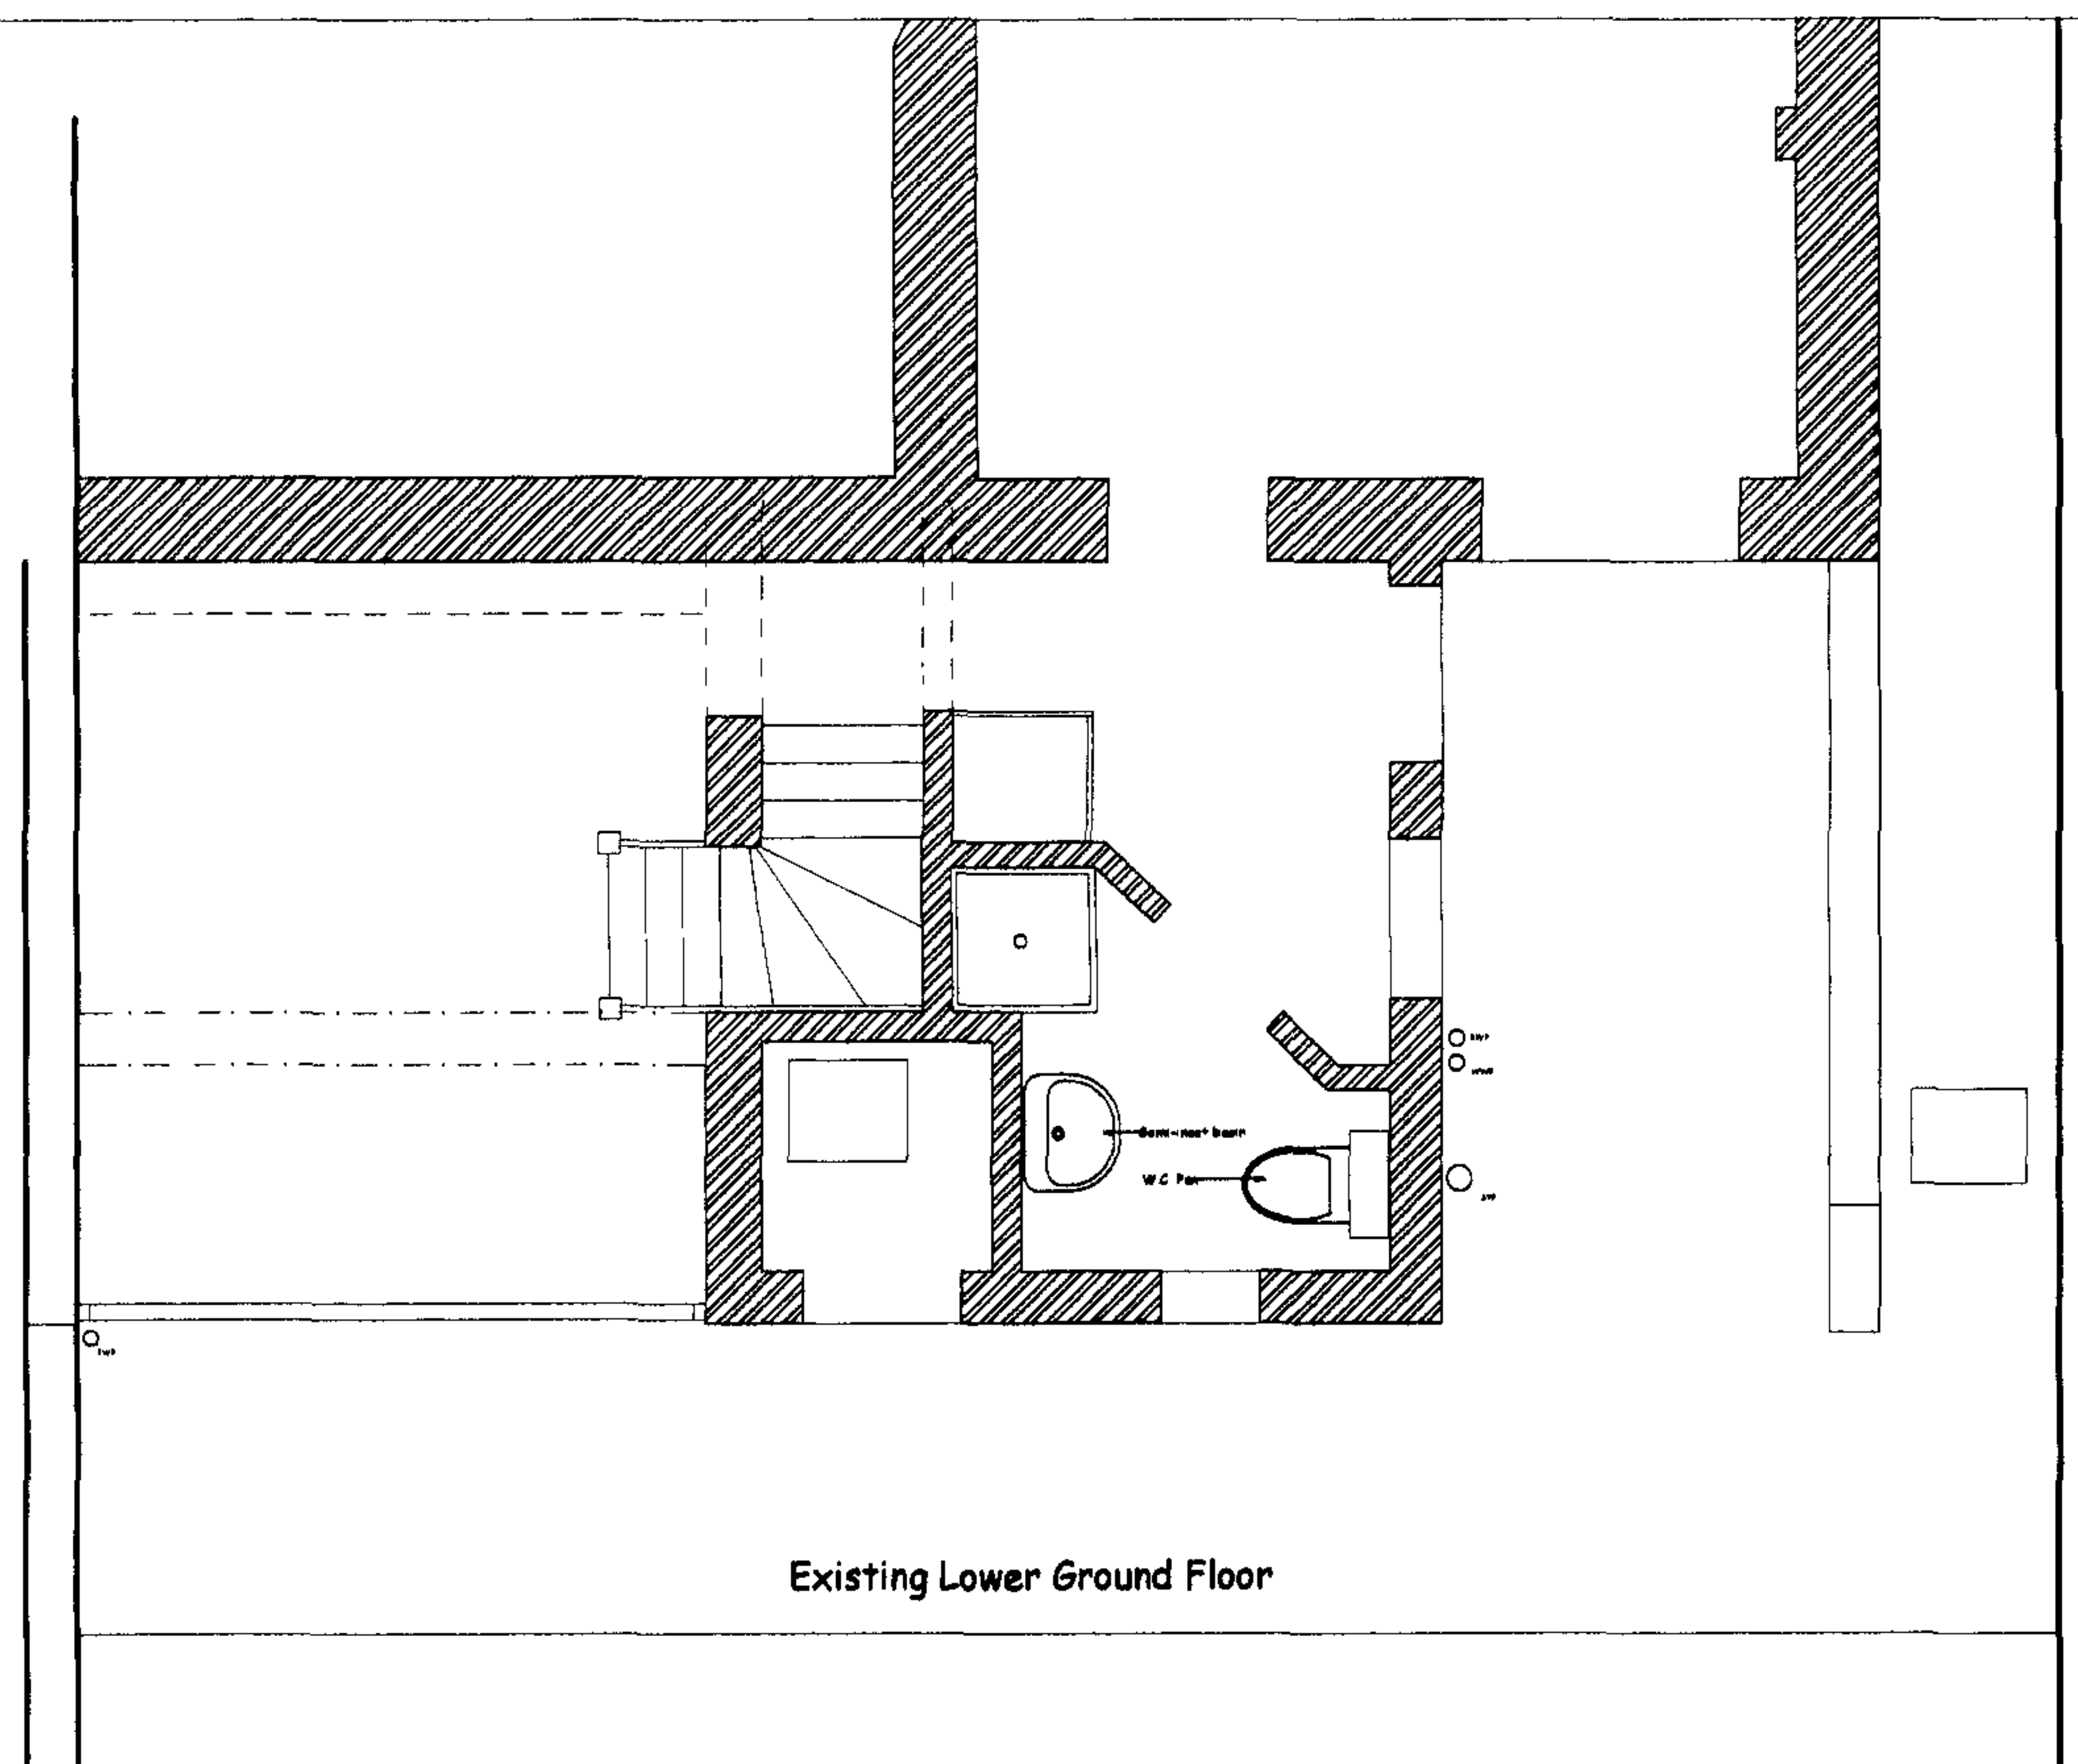


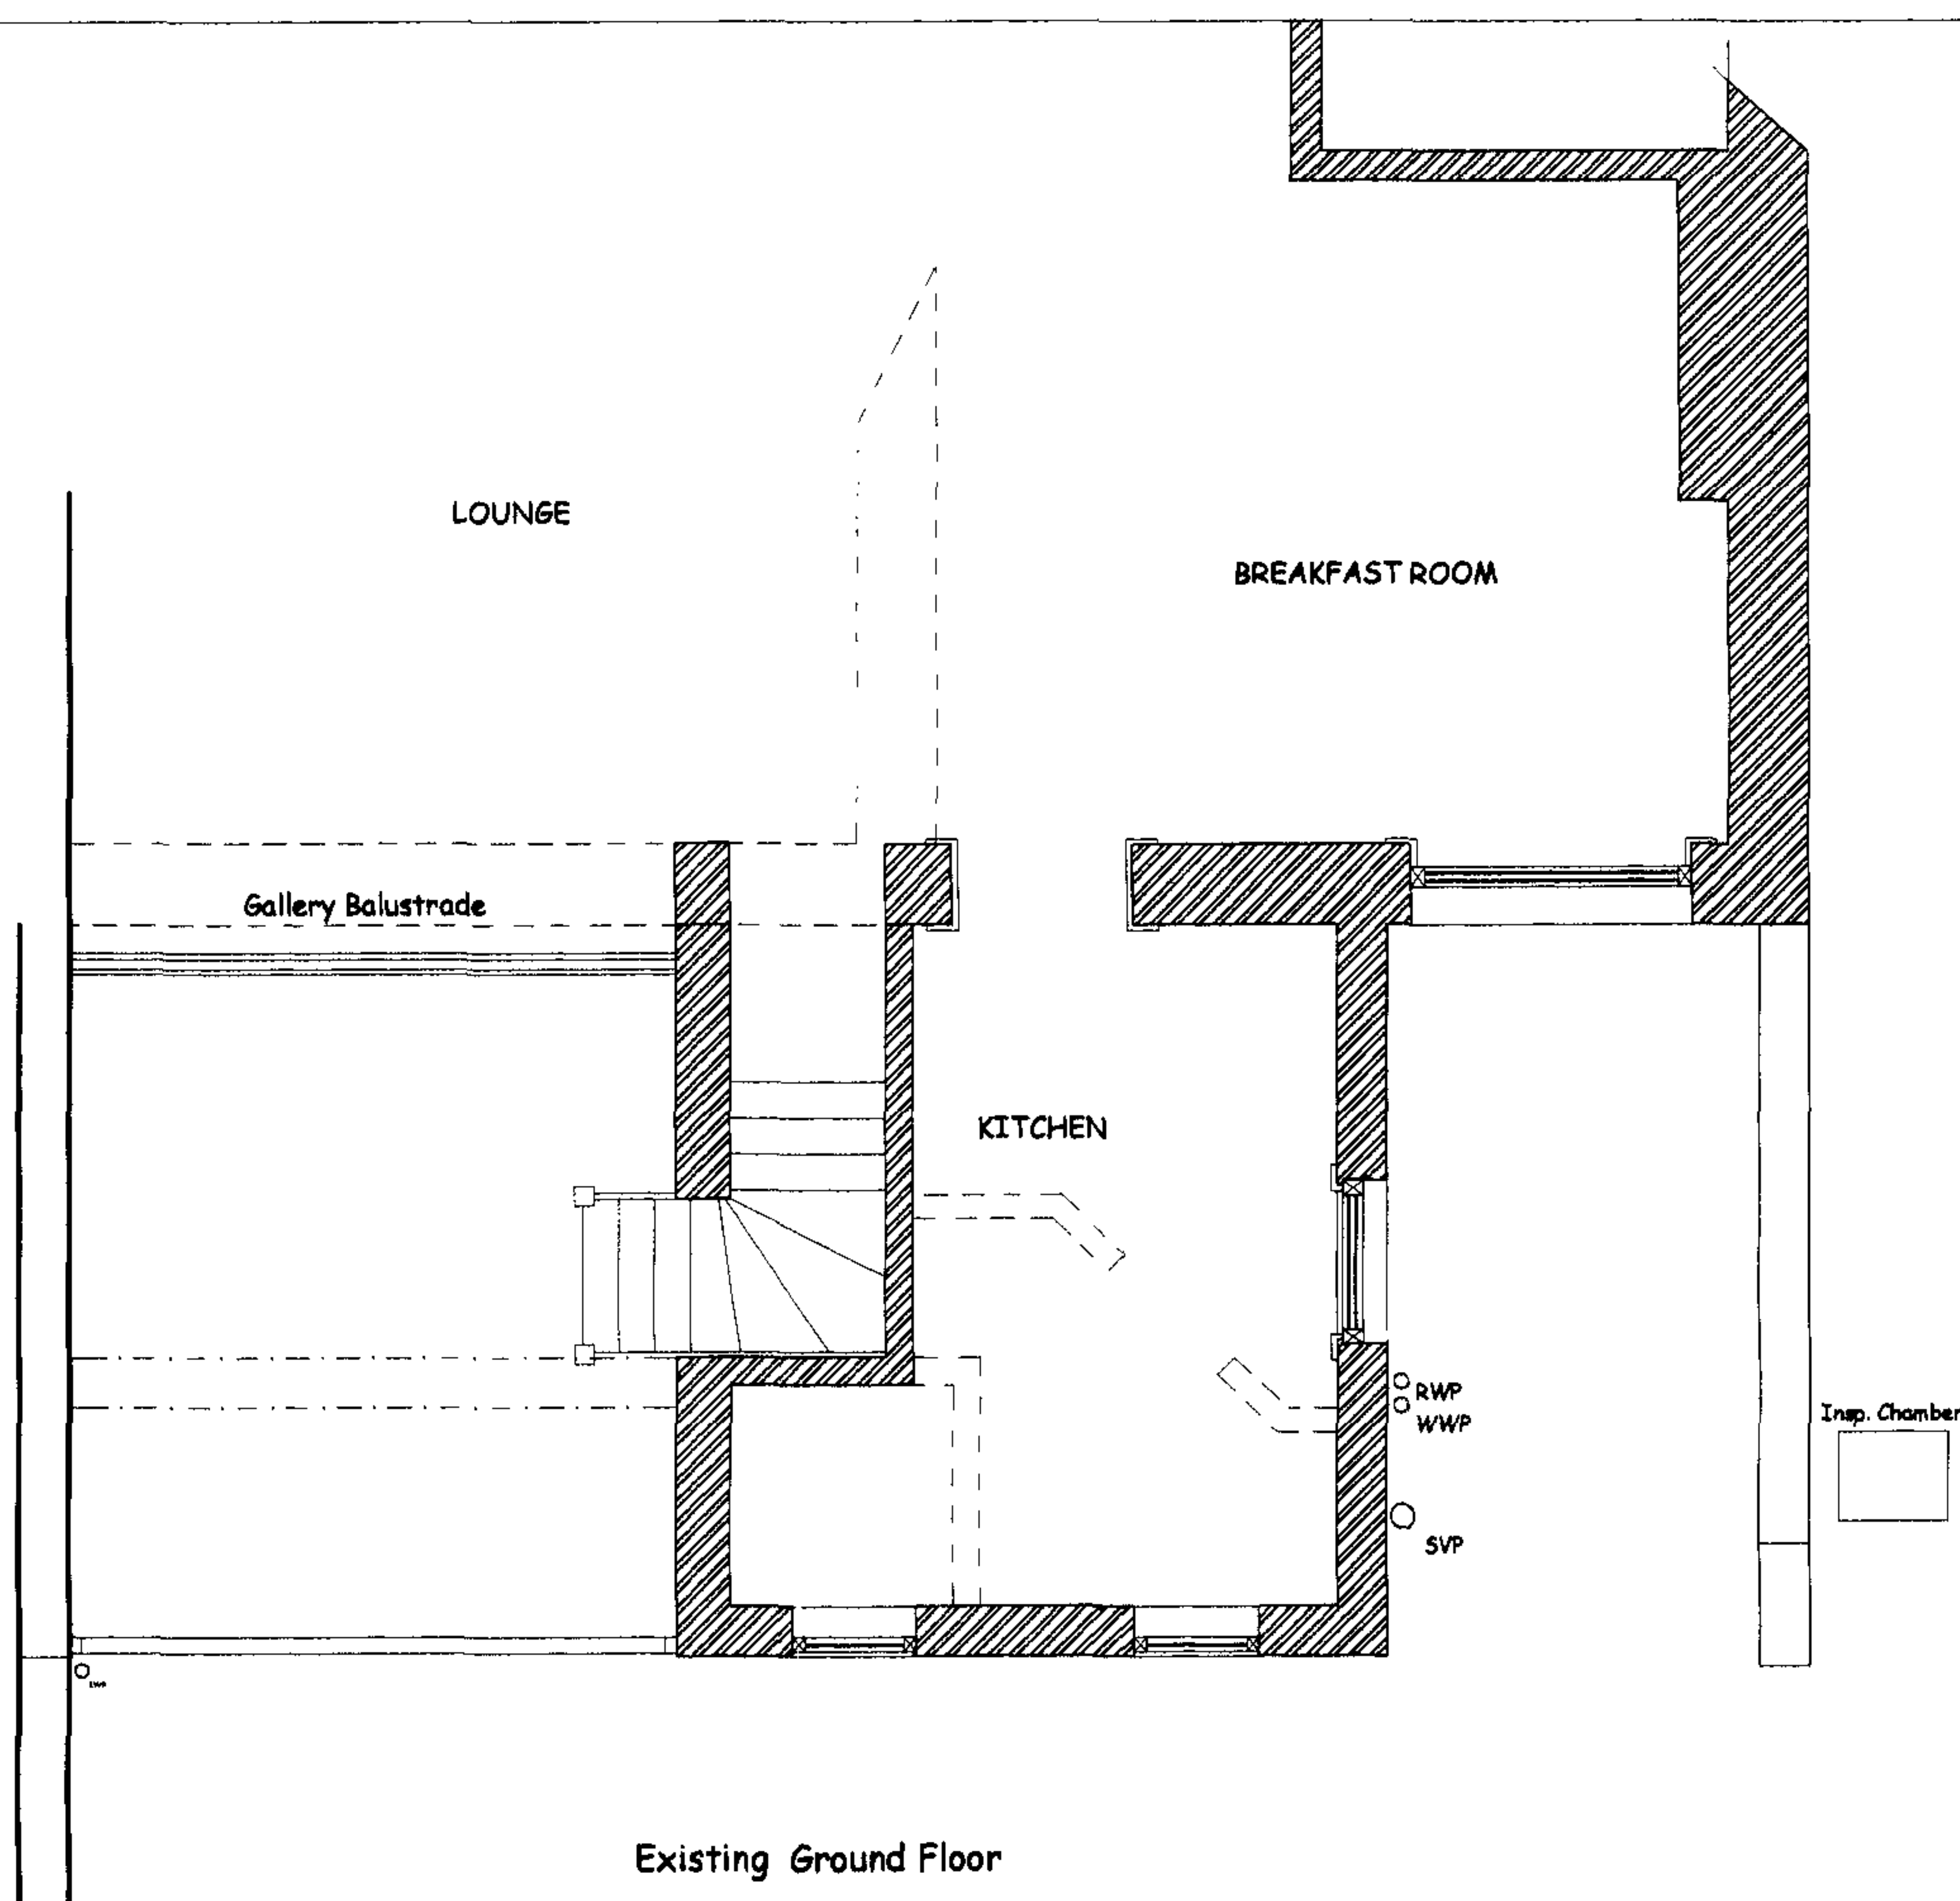



Existing Rear Elevation & Plans:

34 Parliament Hill
Hampstead
London
NW3 2TN




Drawing: 1 of 3

Date: Jan 06

Scale : 1:50

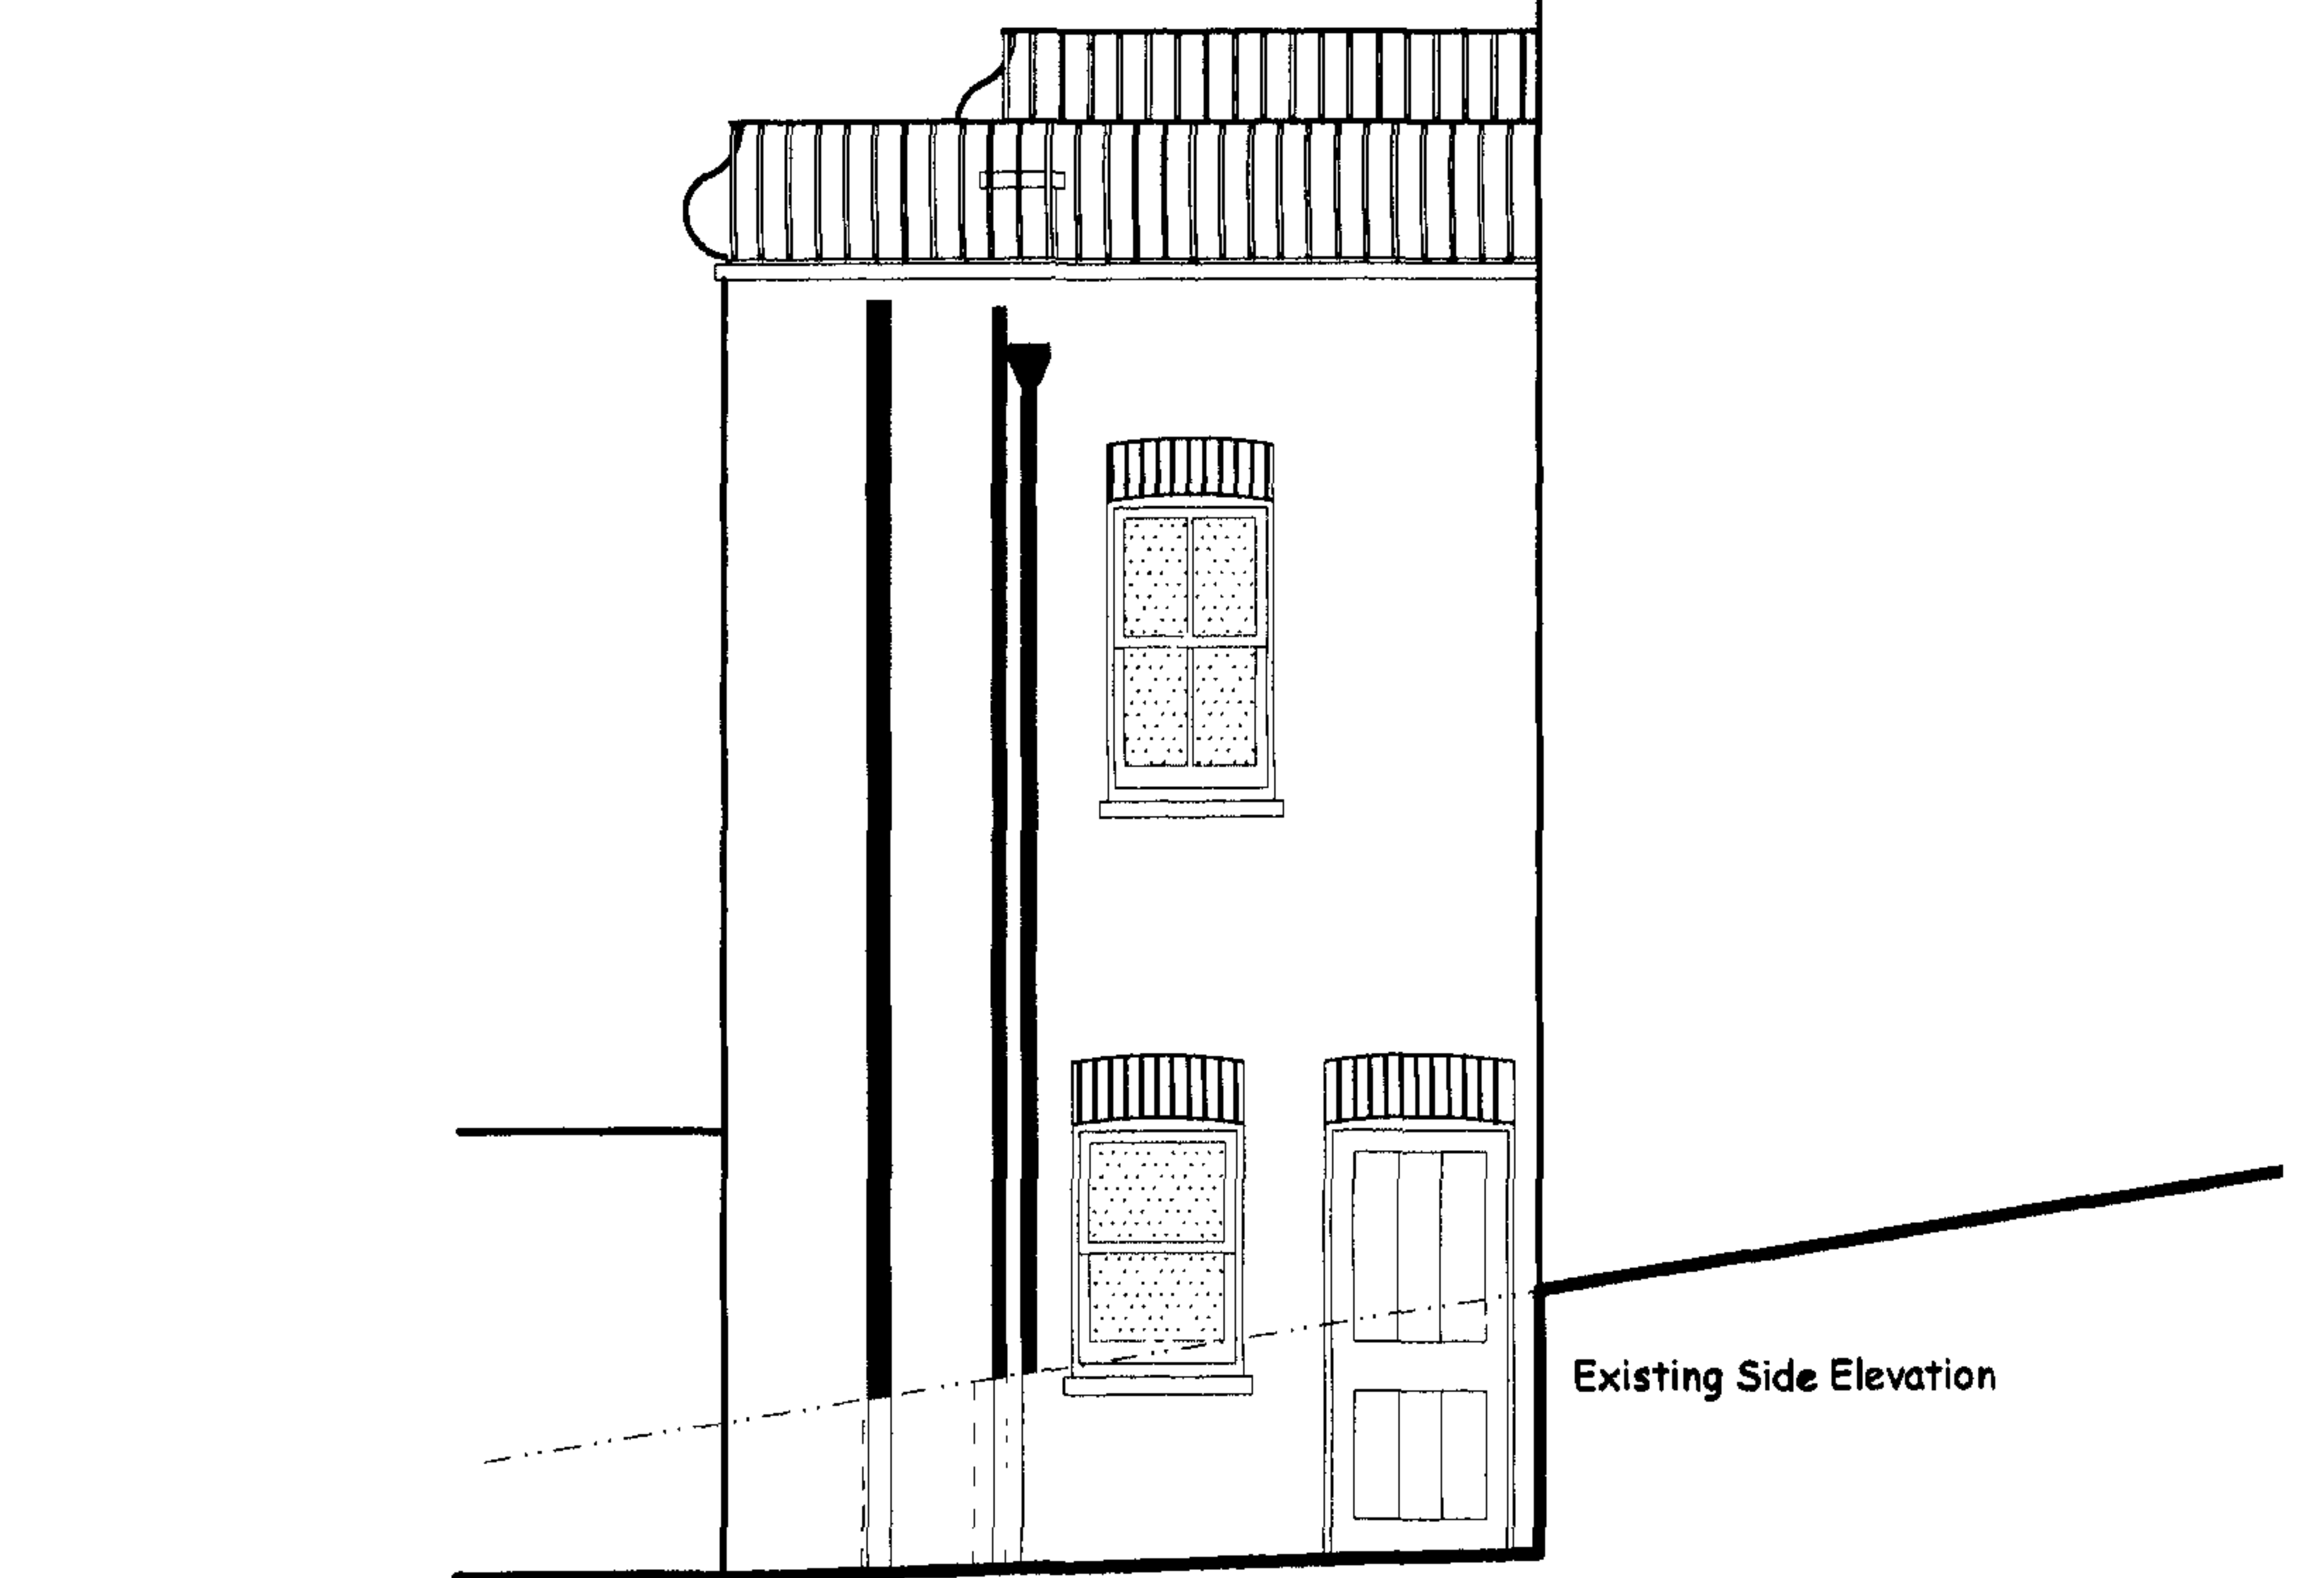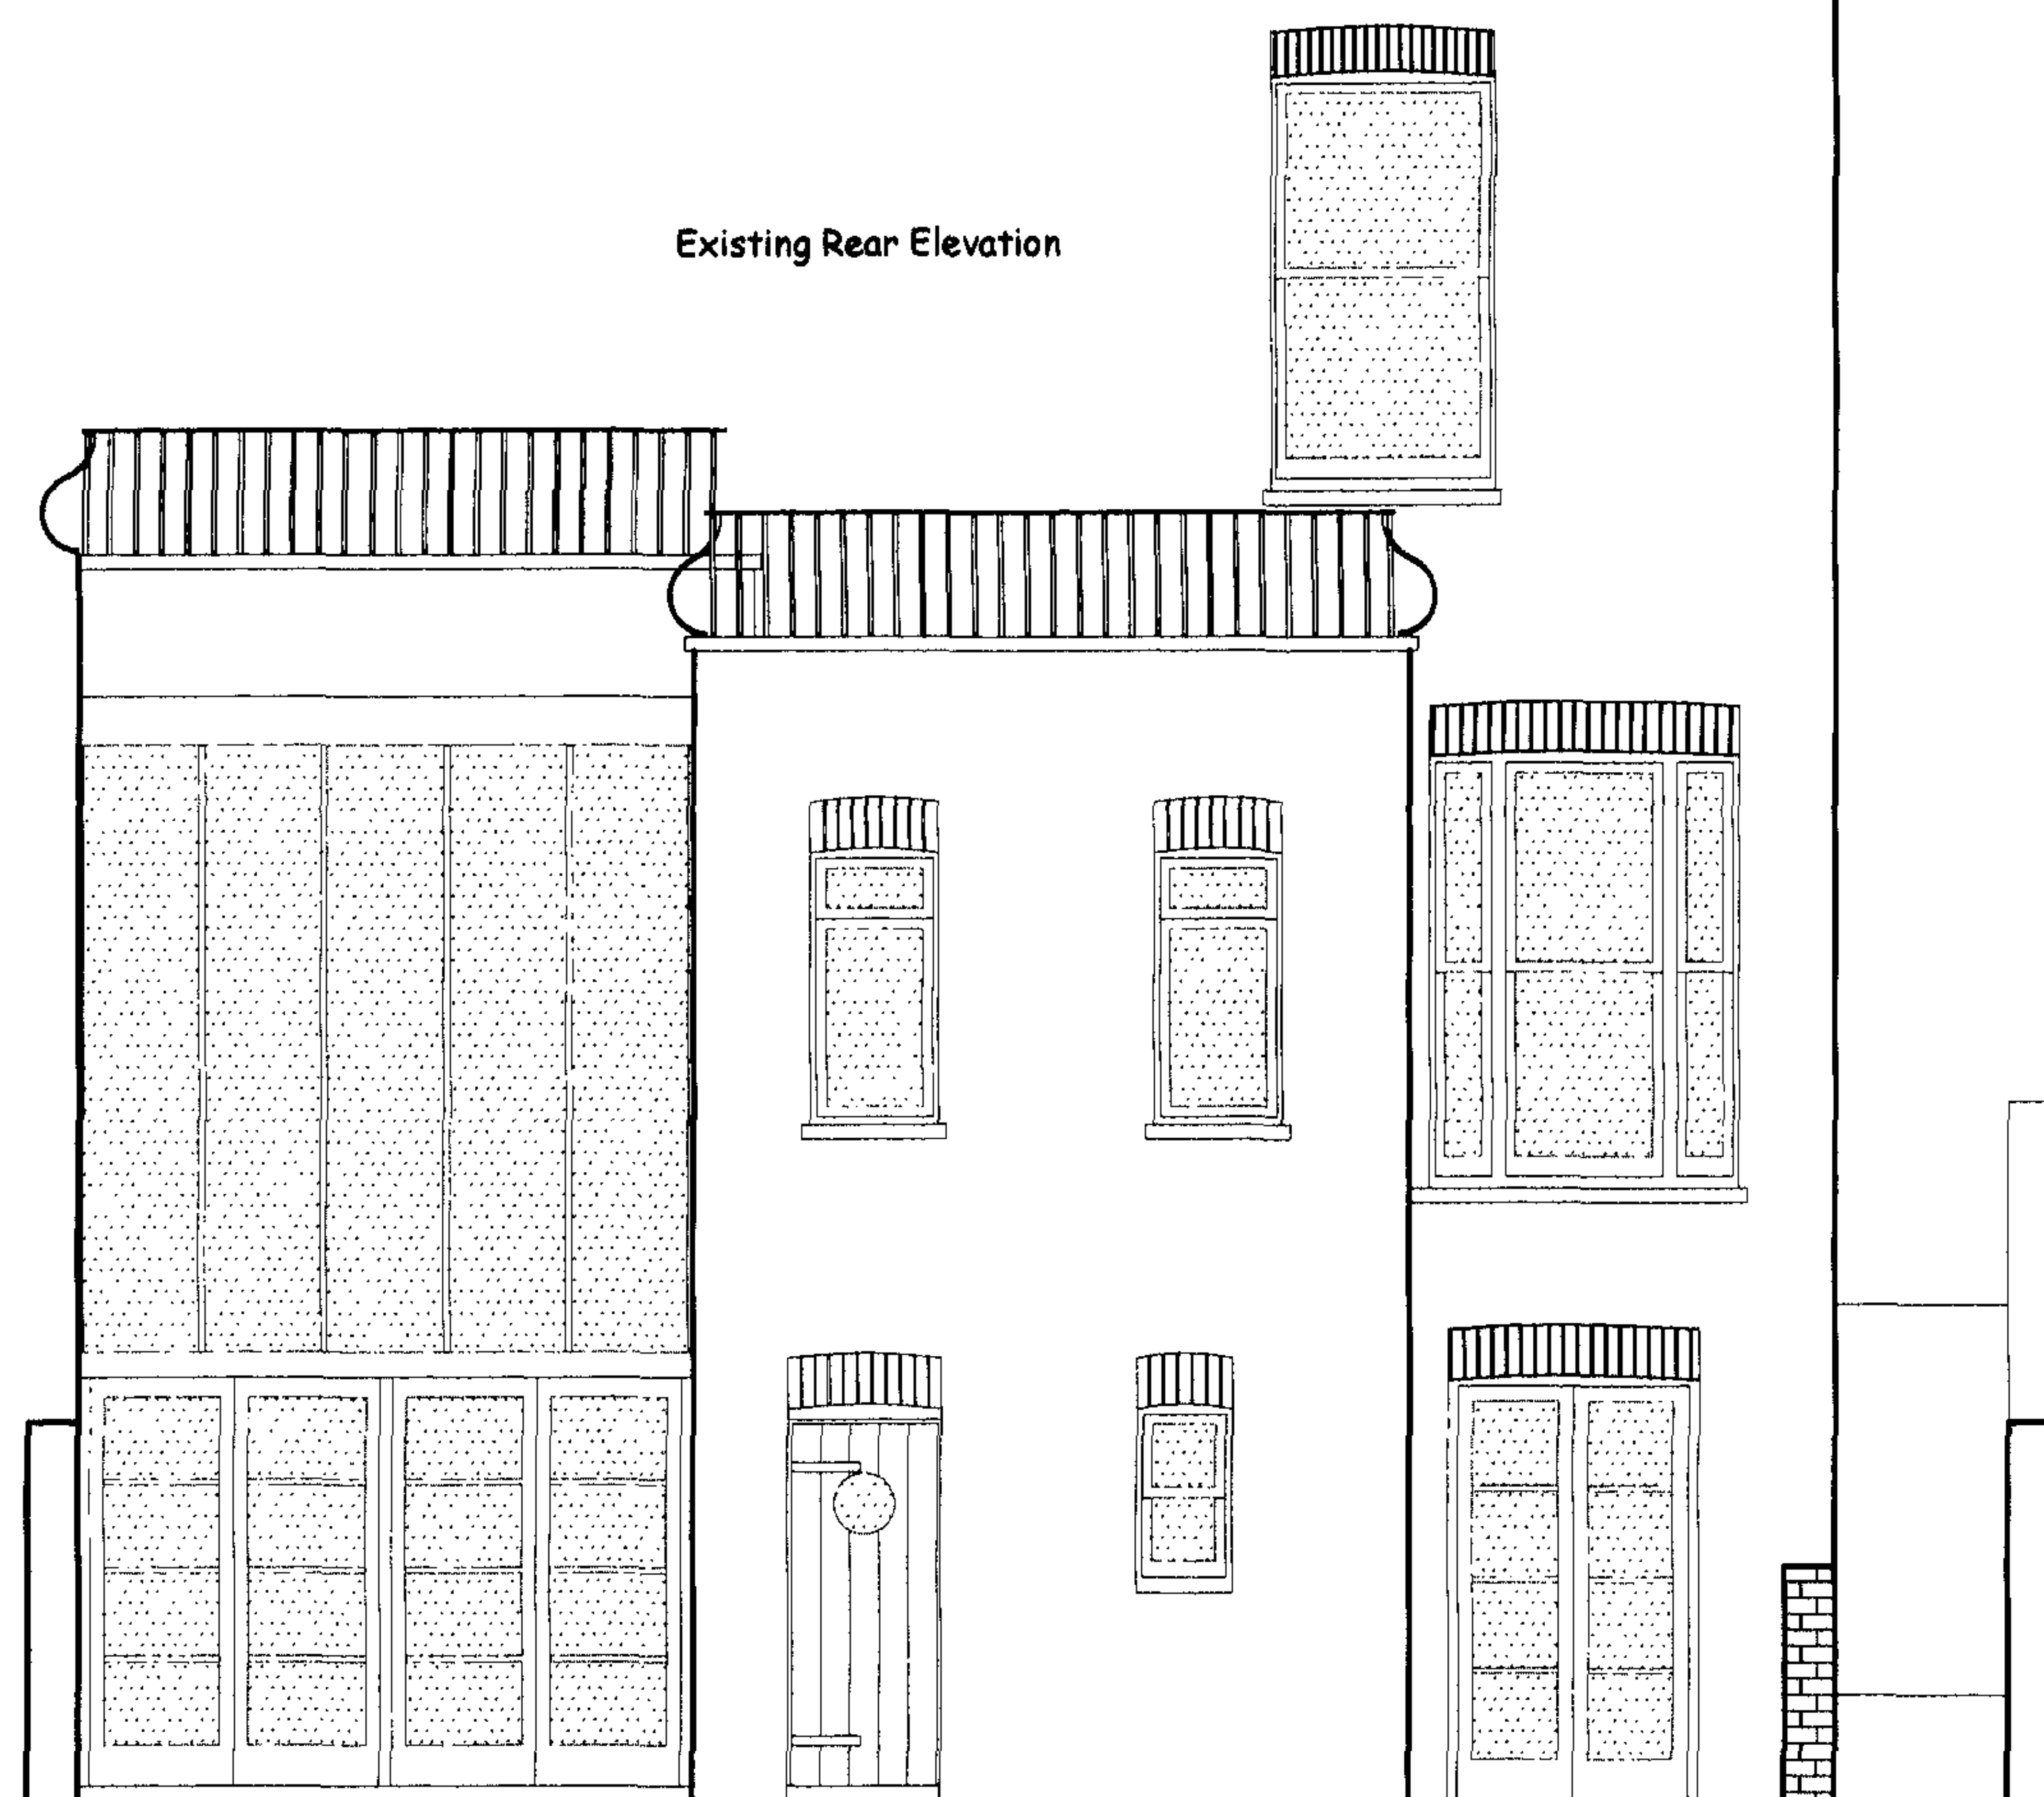

WIDTH OF EXTENSION
Approx 2150mm

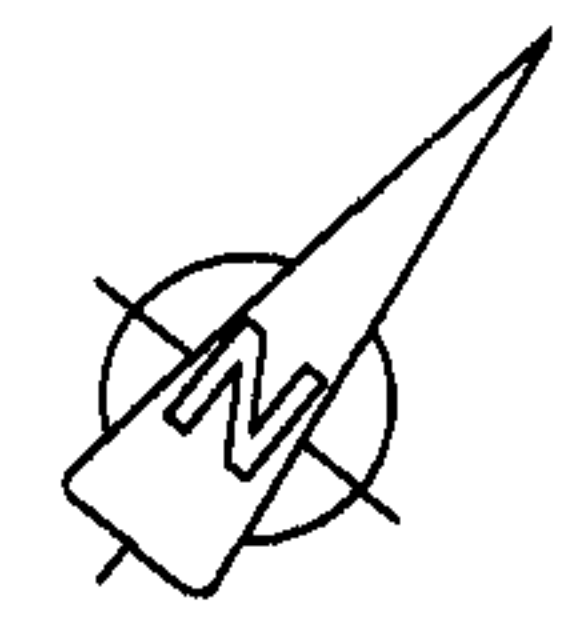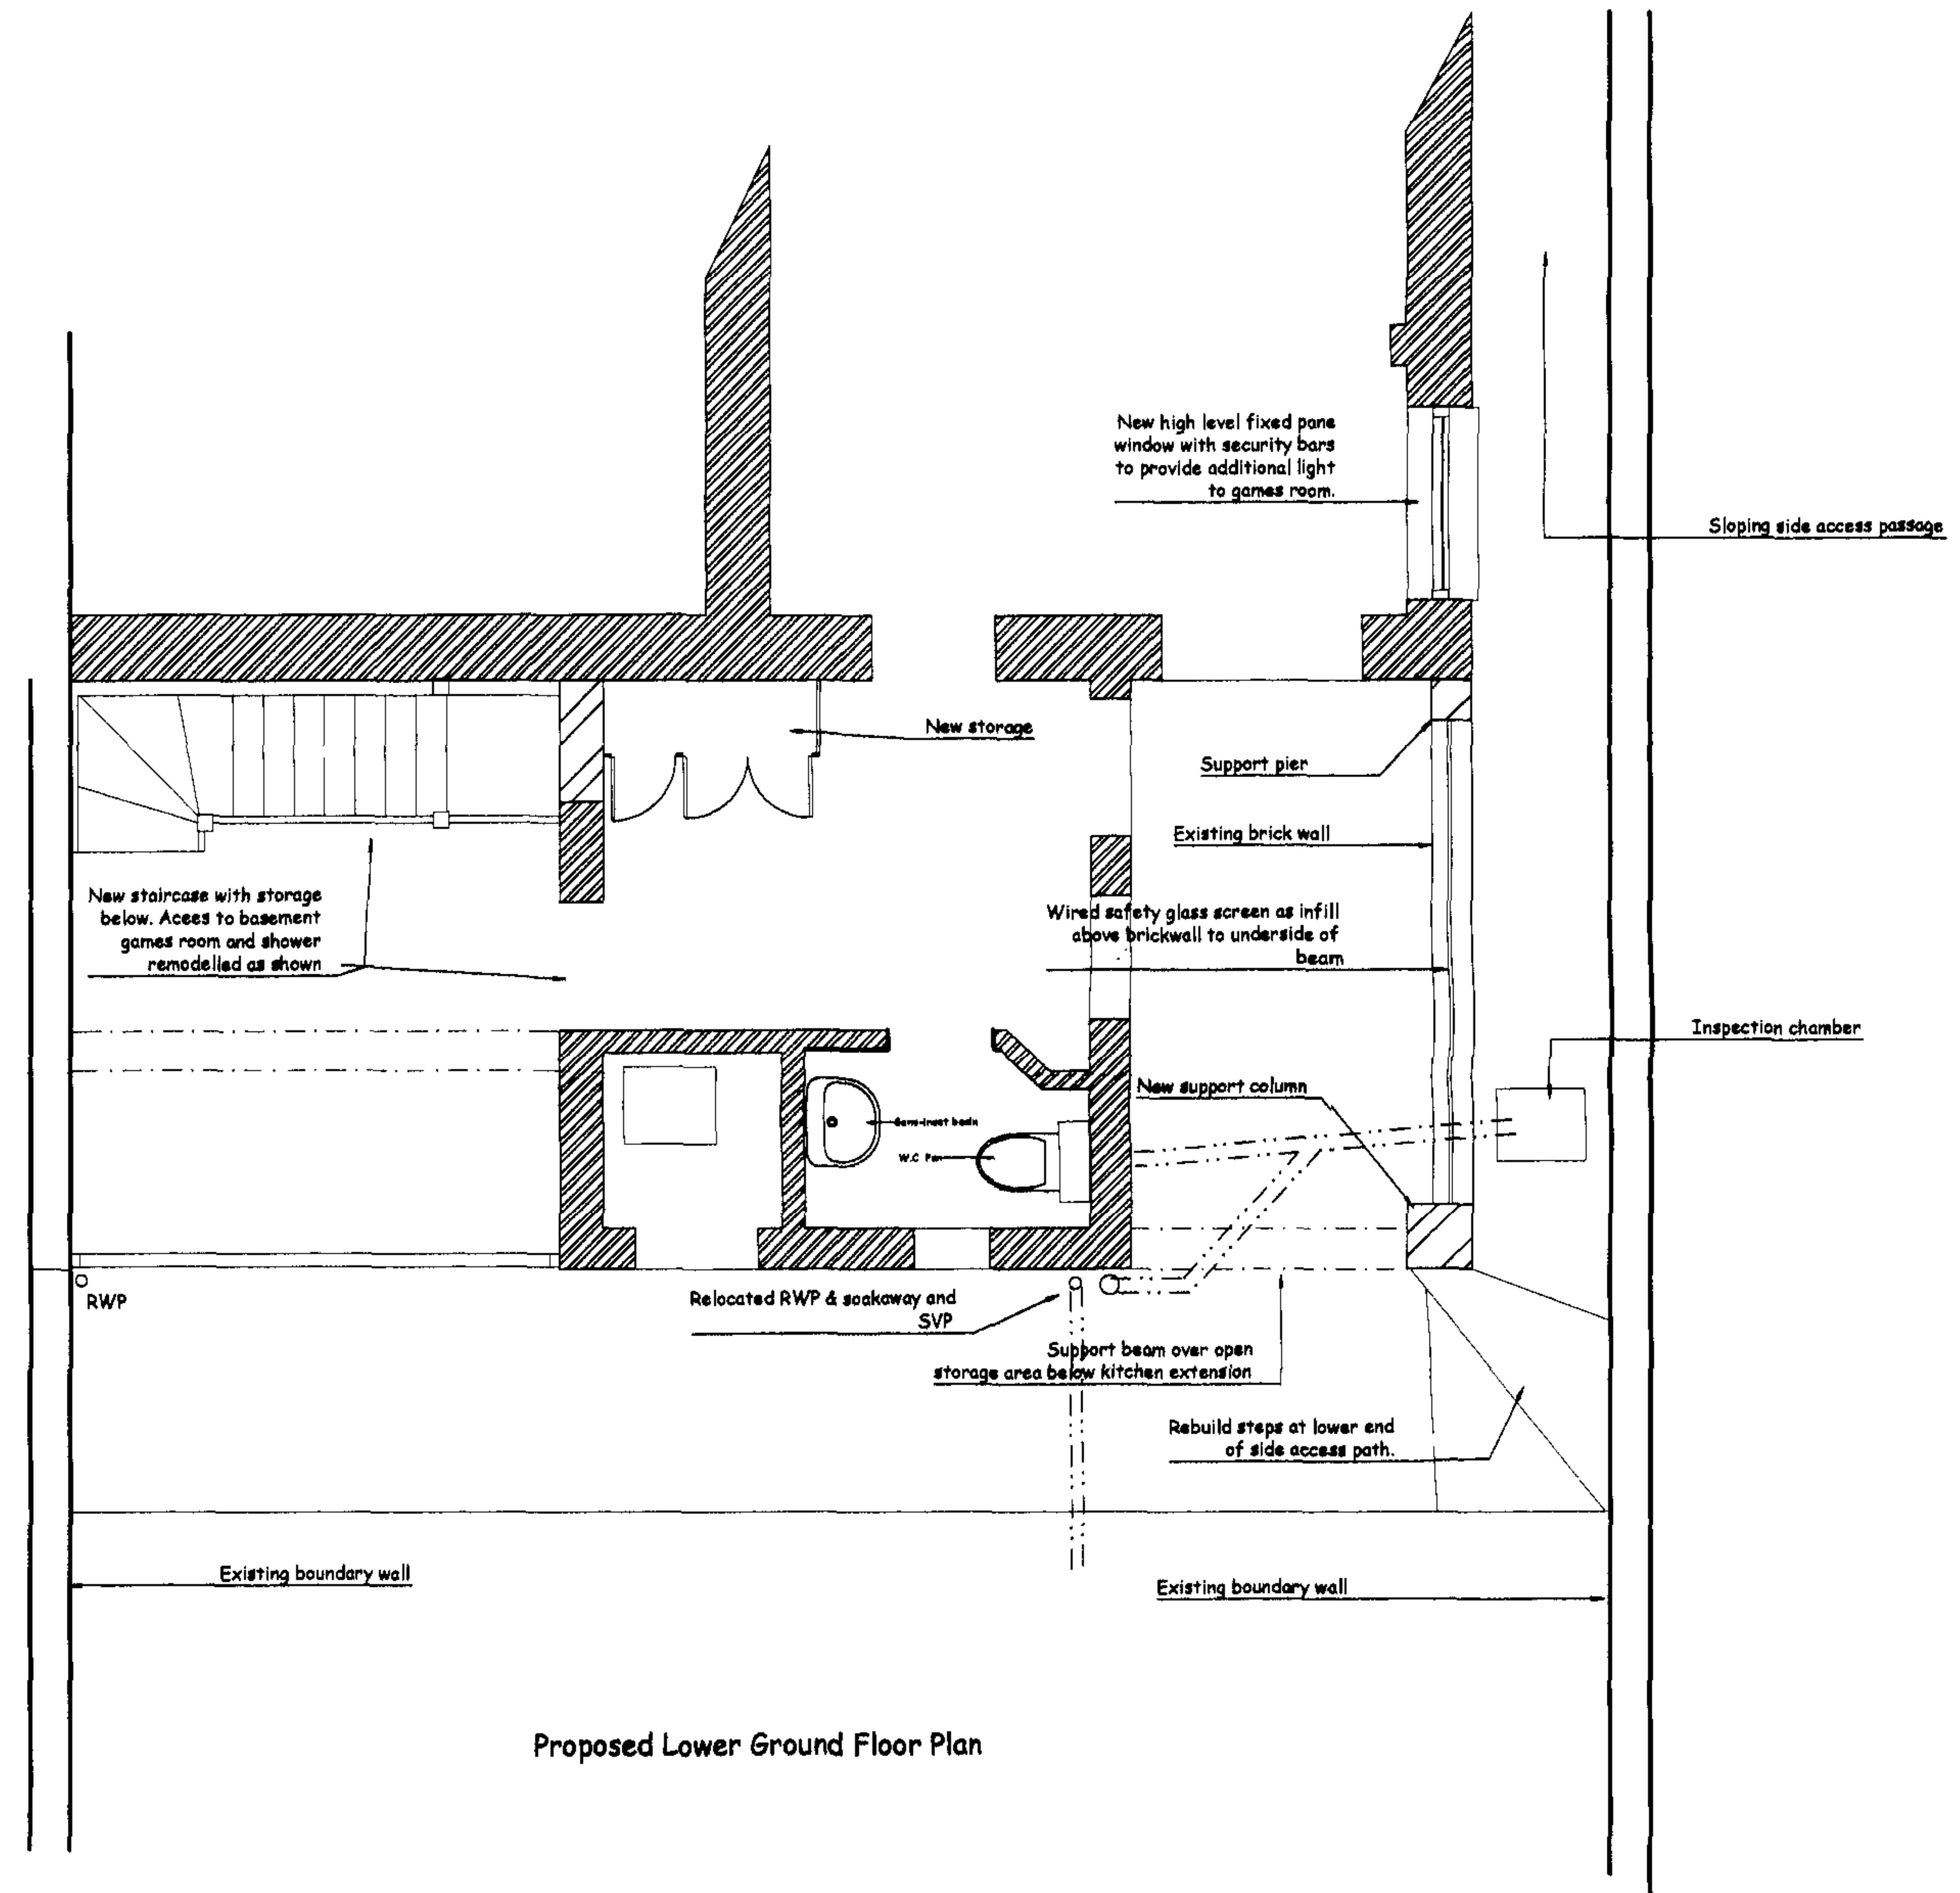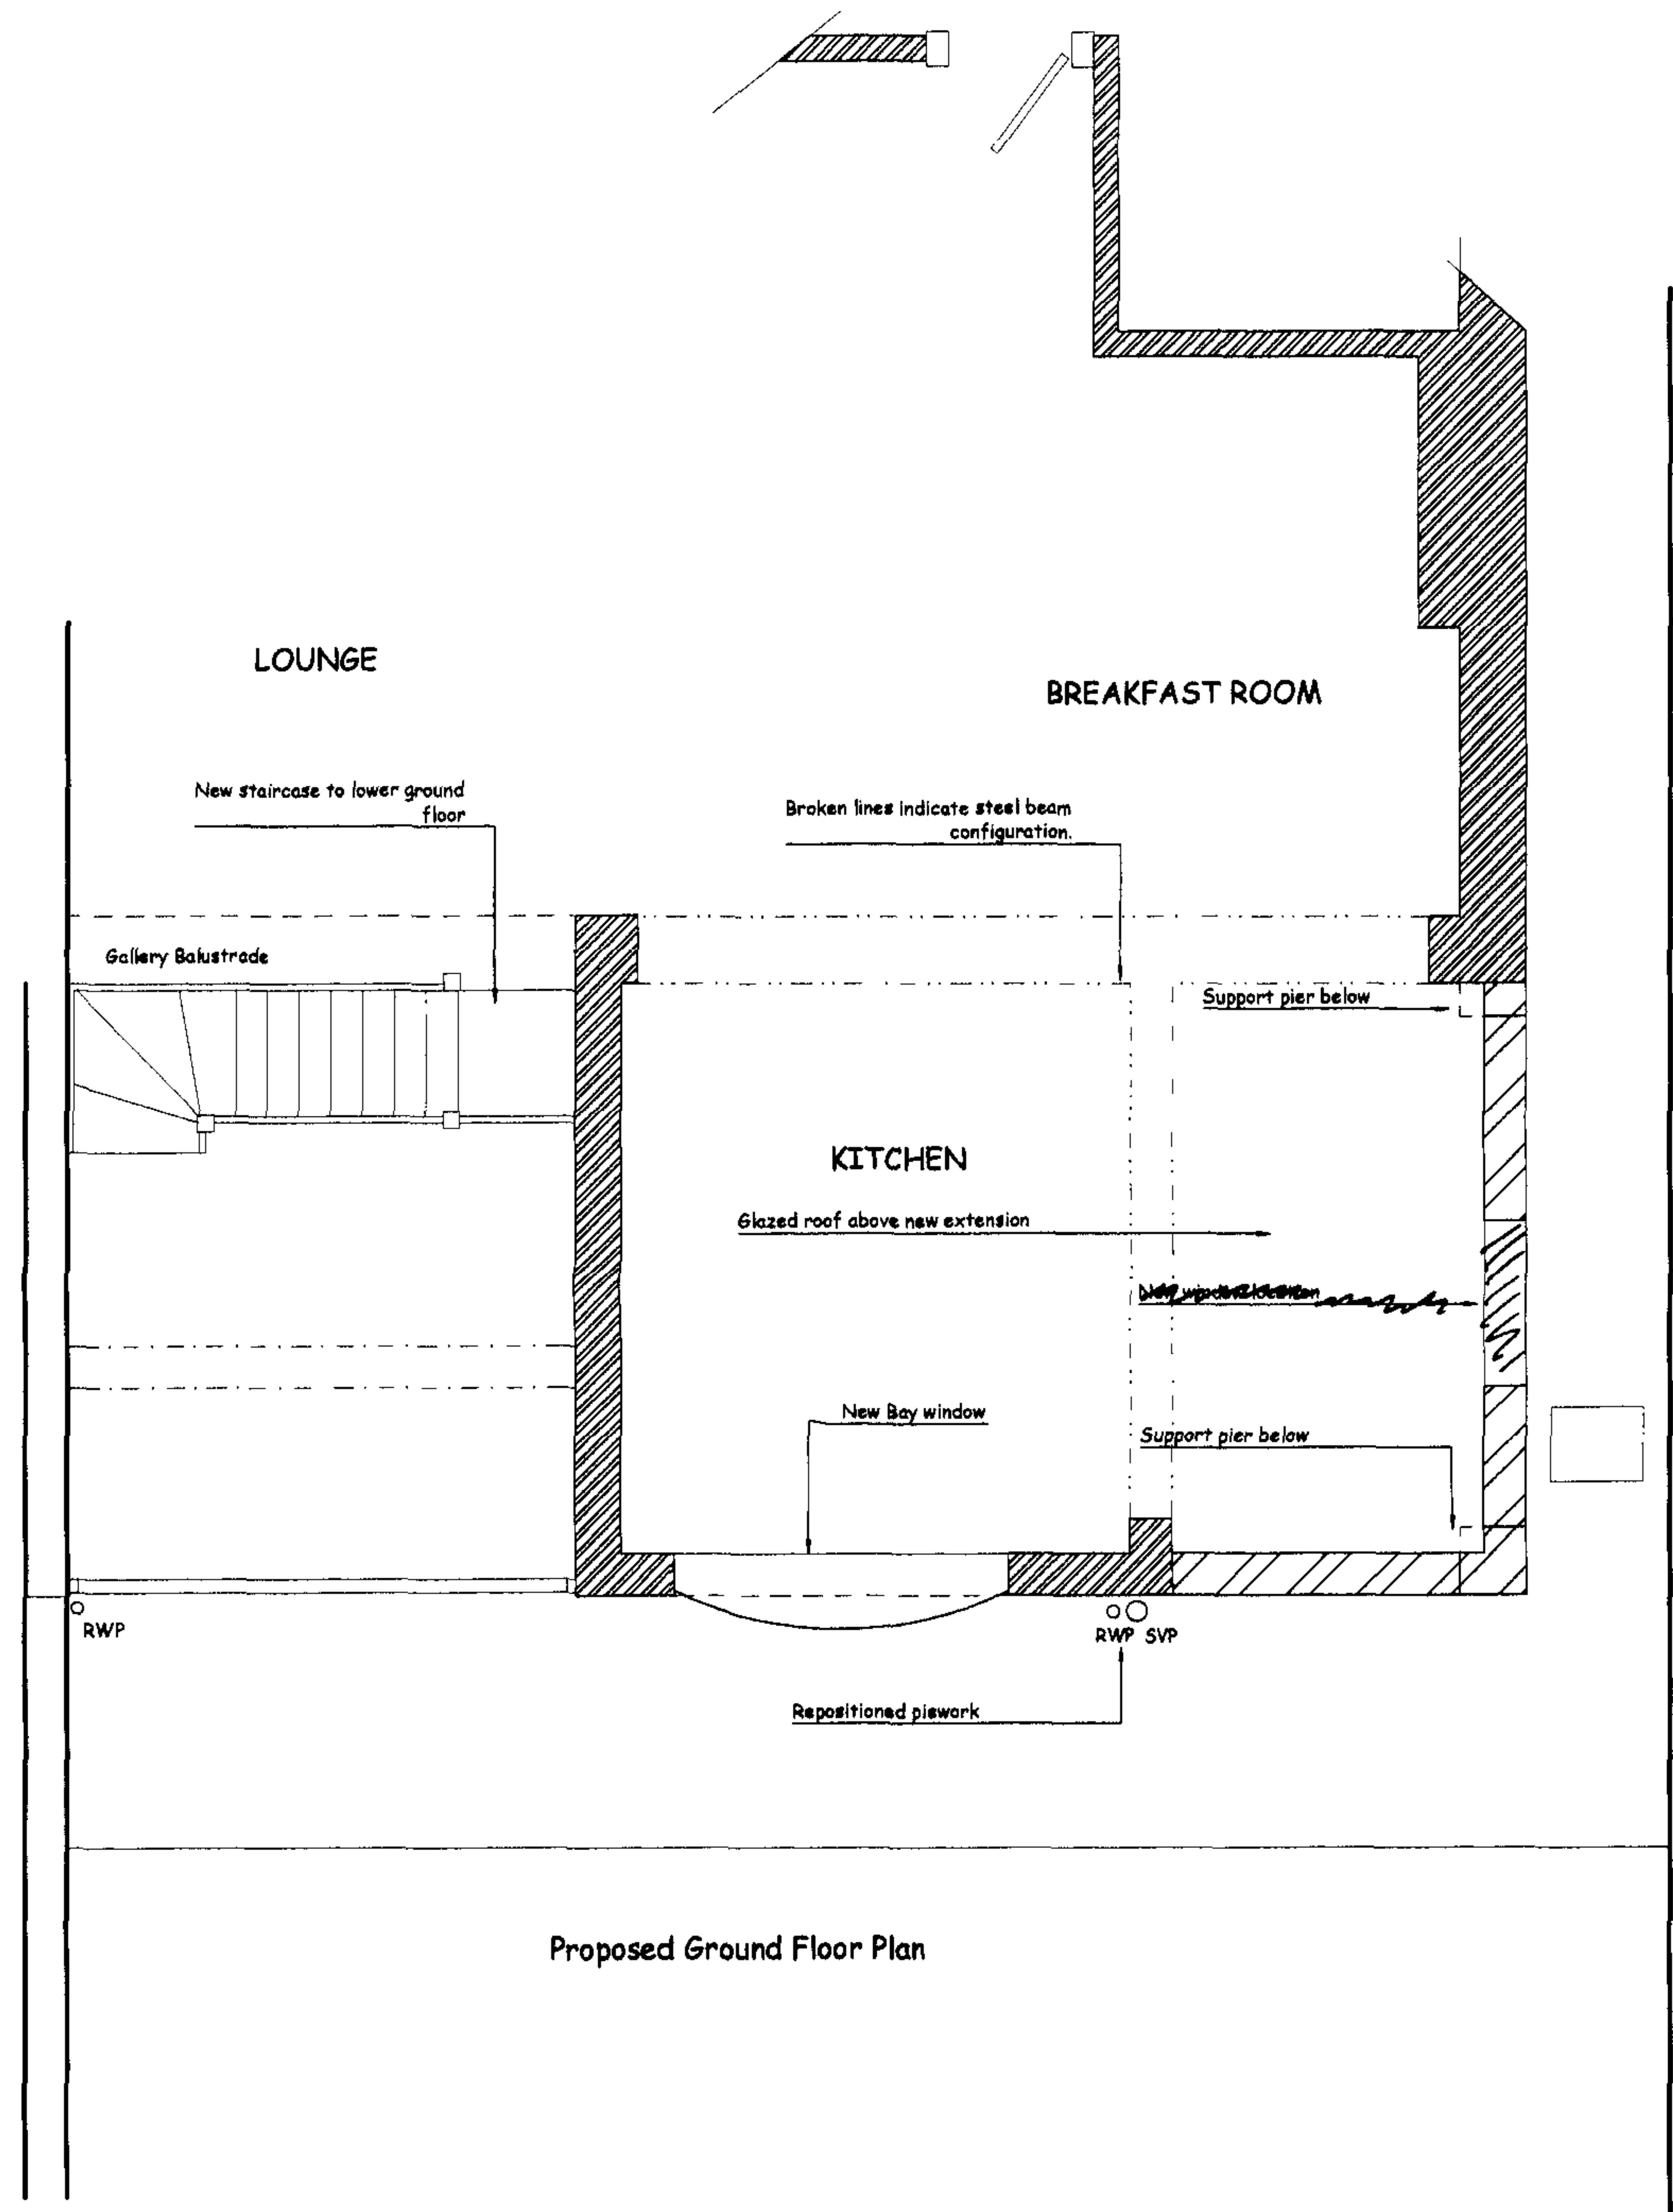


Proposed alterations to rear of:
Floor Plans.


34 Parliament Hill
Hampstead
London
NW3 2TN

Drawing: 2 of 3
Date: Jan 06
Scale : 1:50

100/2

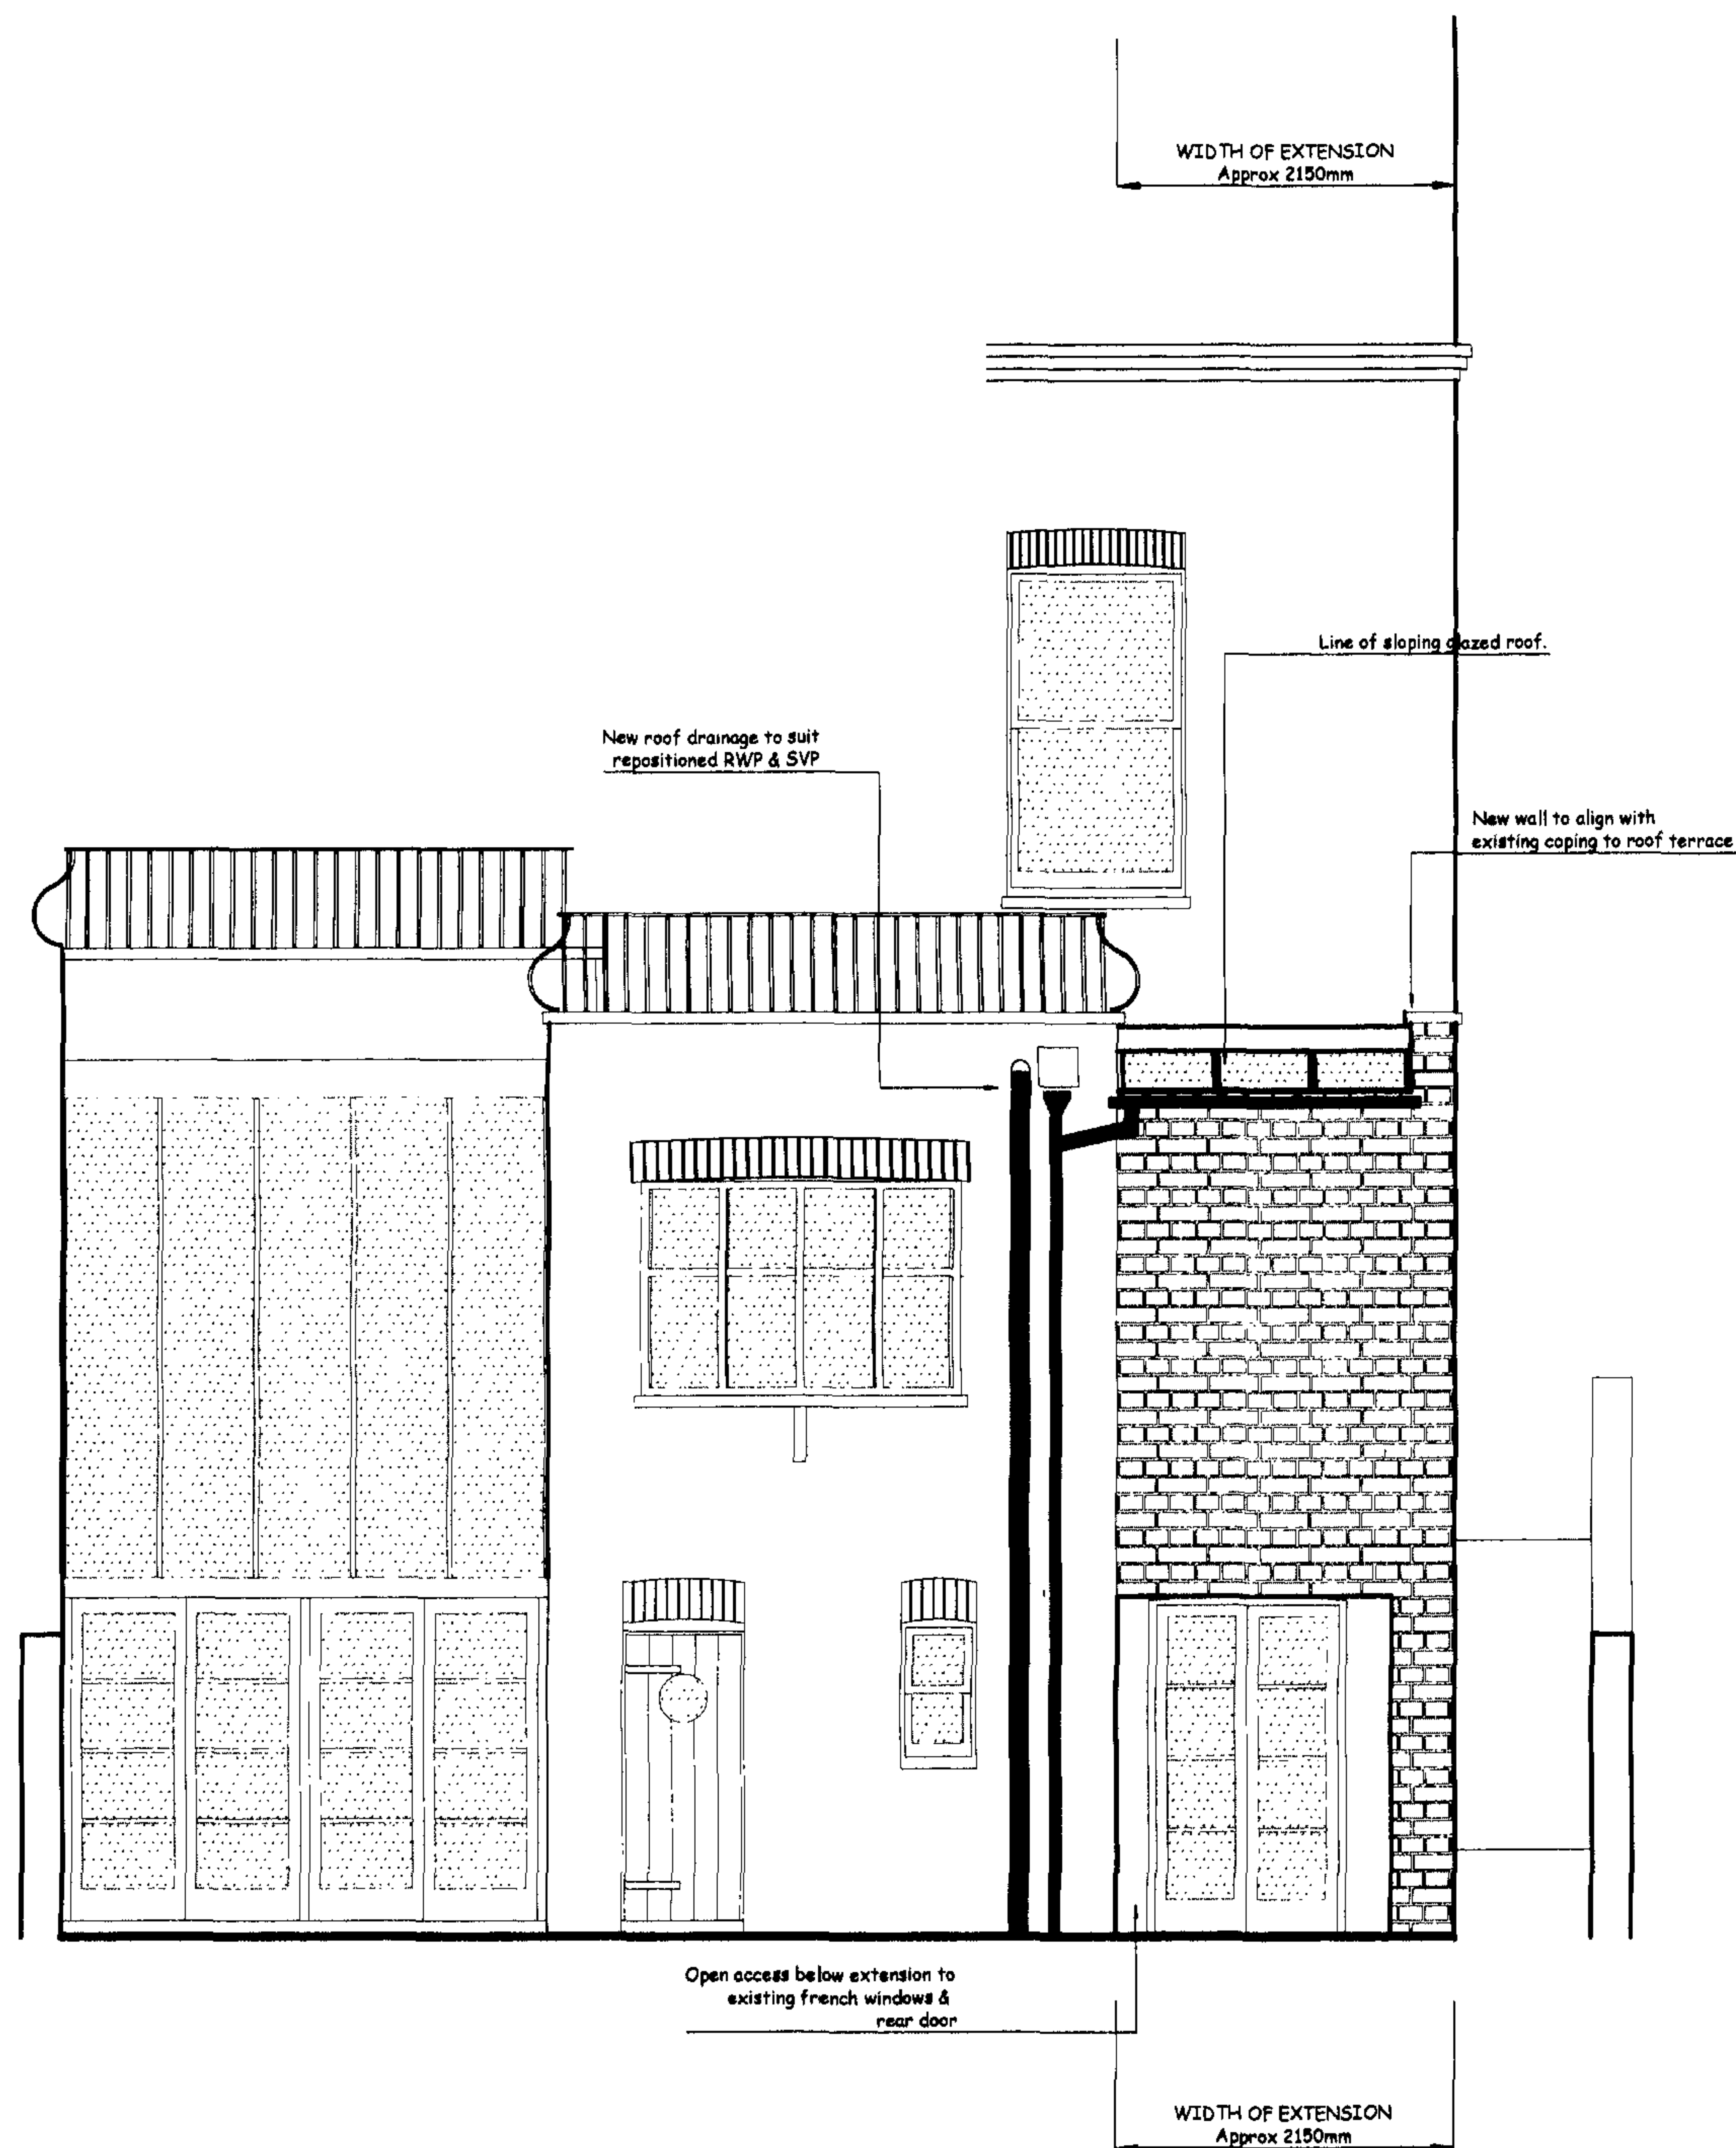

Proposed Rear Elevation.

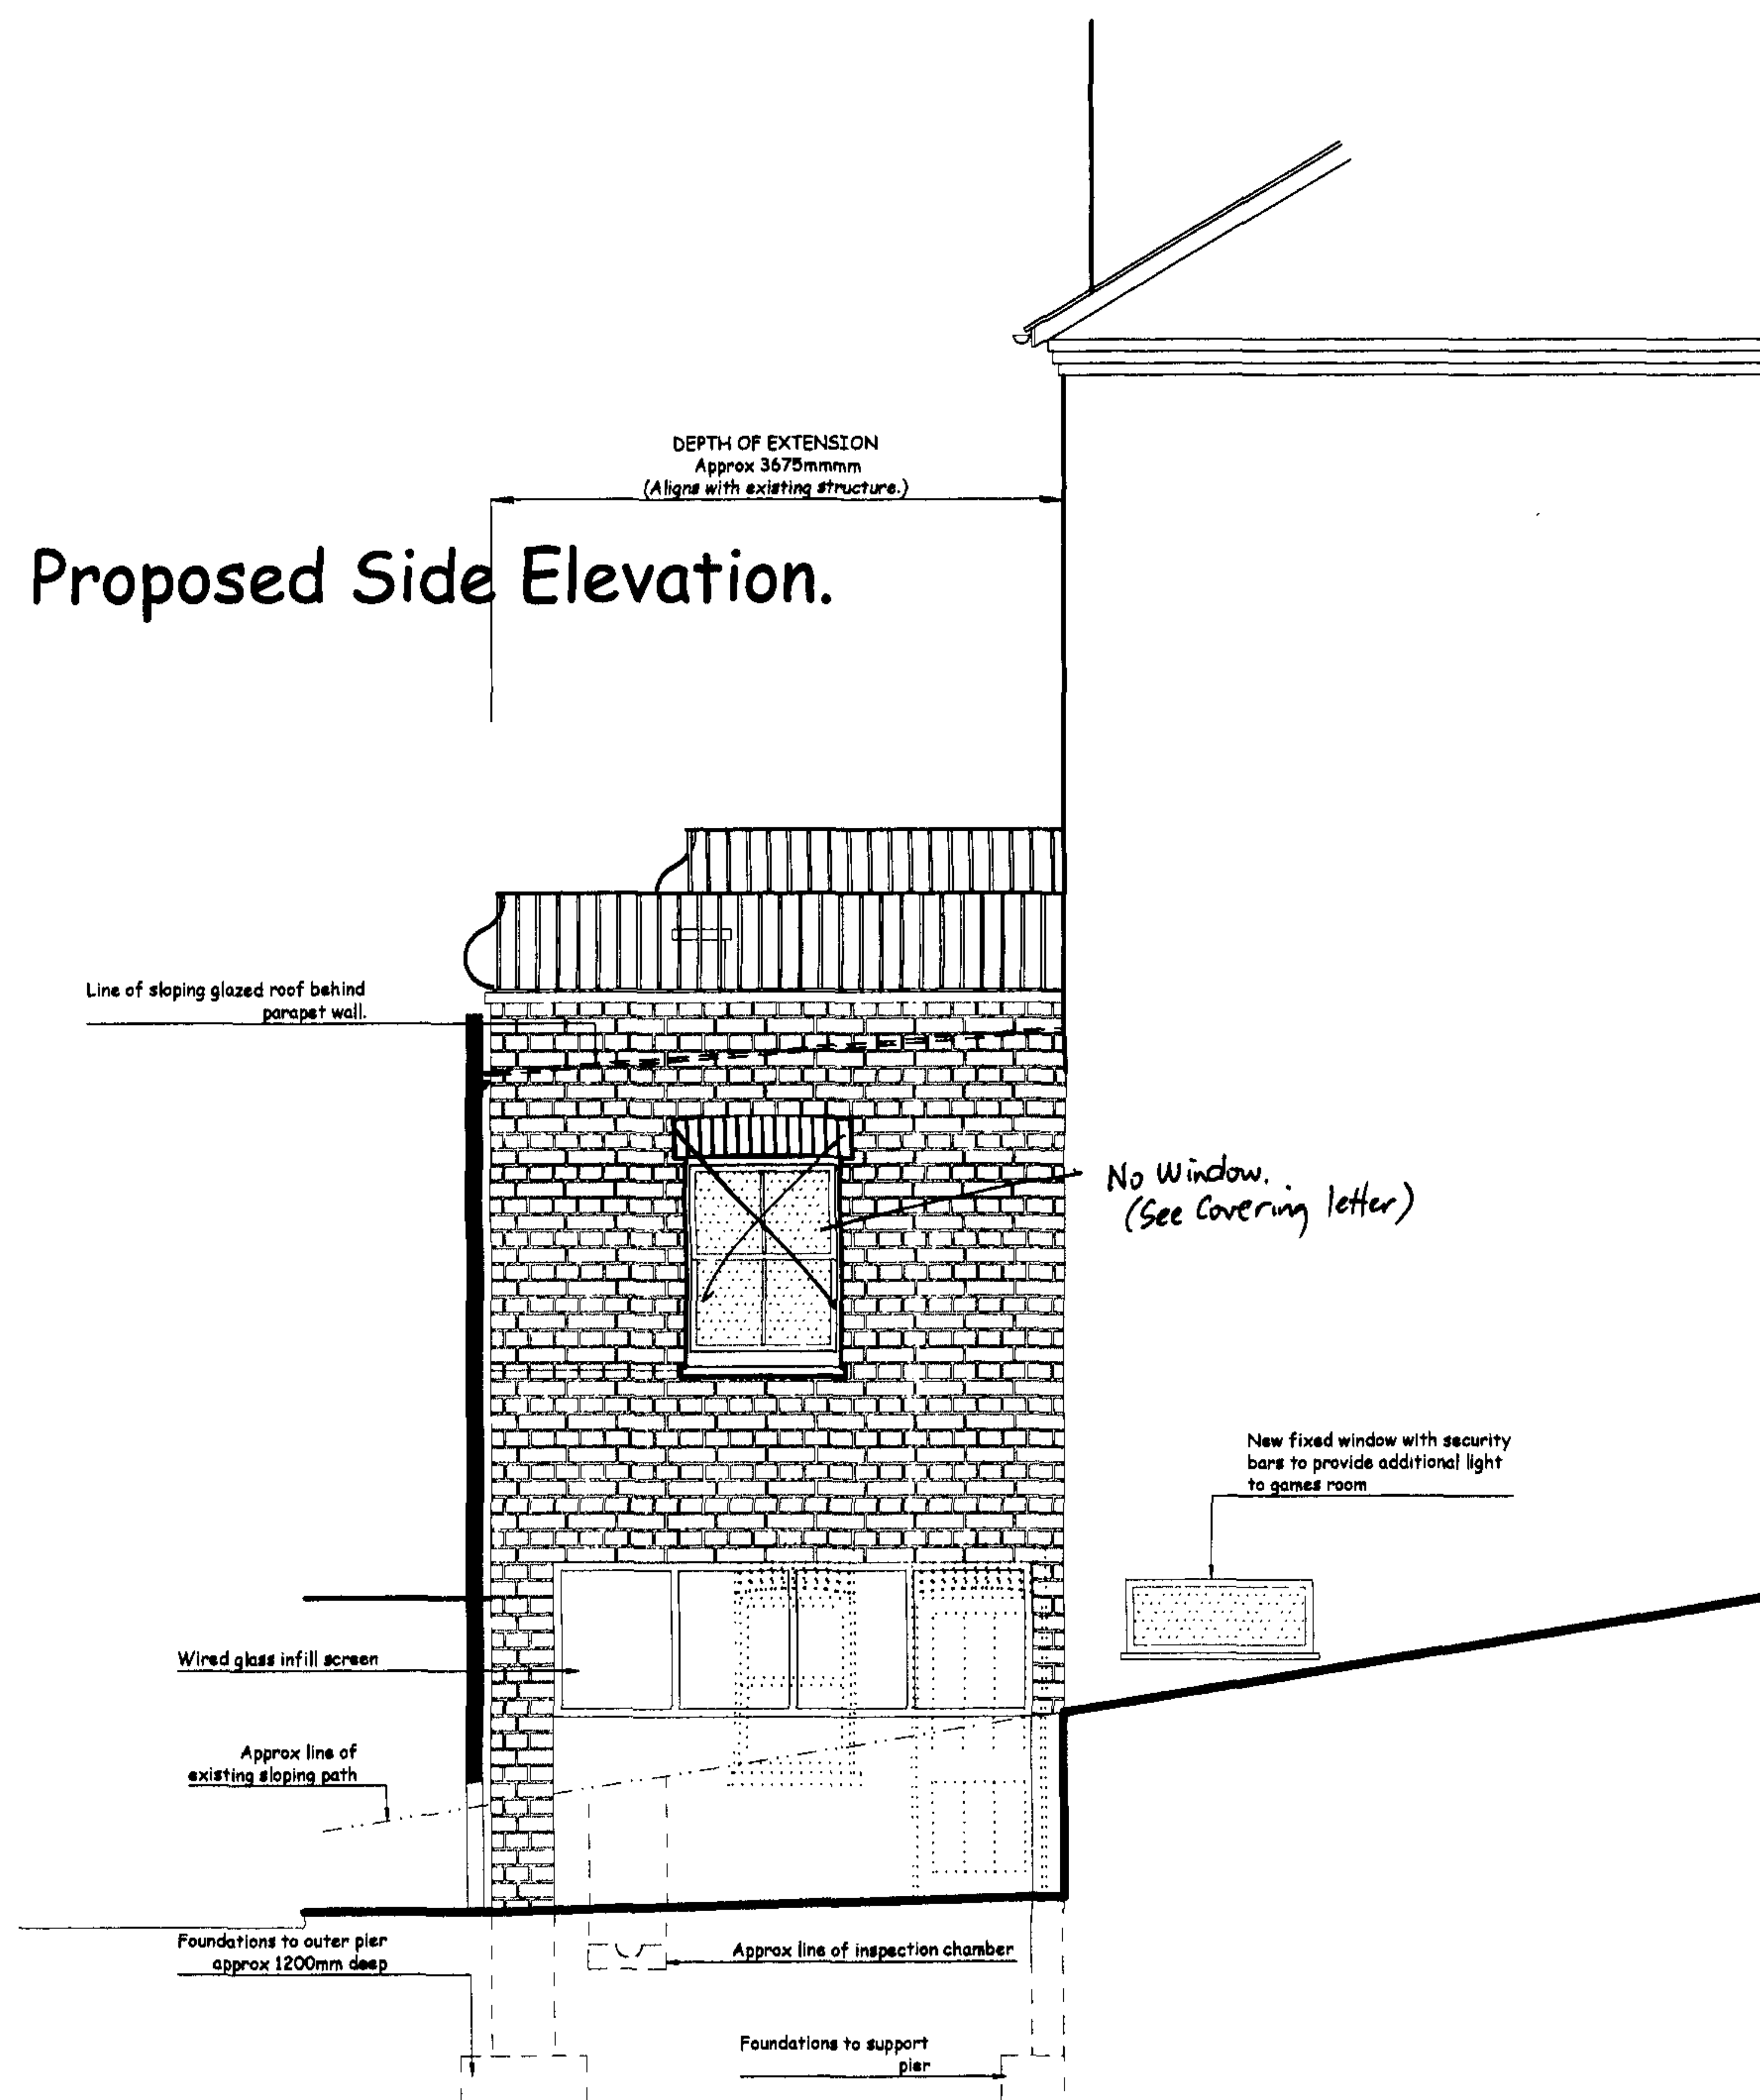

Proposed Side Elevation.

Proposed alterations to rear of:

34 Parliament Hill
Hampstead
London
NW3 2TN

Drawing: 3 of 3

Date: Jan 06

Scale : 1:50