

AGATE SHORT ARCHITECTS
6 WATERSON STREET LONDON E2 6PL

T 020 7729 9131 F 020 7729 3487
E INFO@AGATESHORT.CO.UK WWW.AGATESHORT.CO.UK

49-53 Caversham Road, London NW5


Site Plan - As Existing


Scale: 1:200

Date: February 2005

Drawing Number:

0071-CR49-53-E01

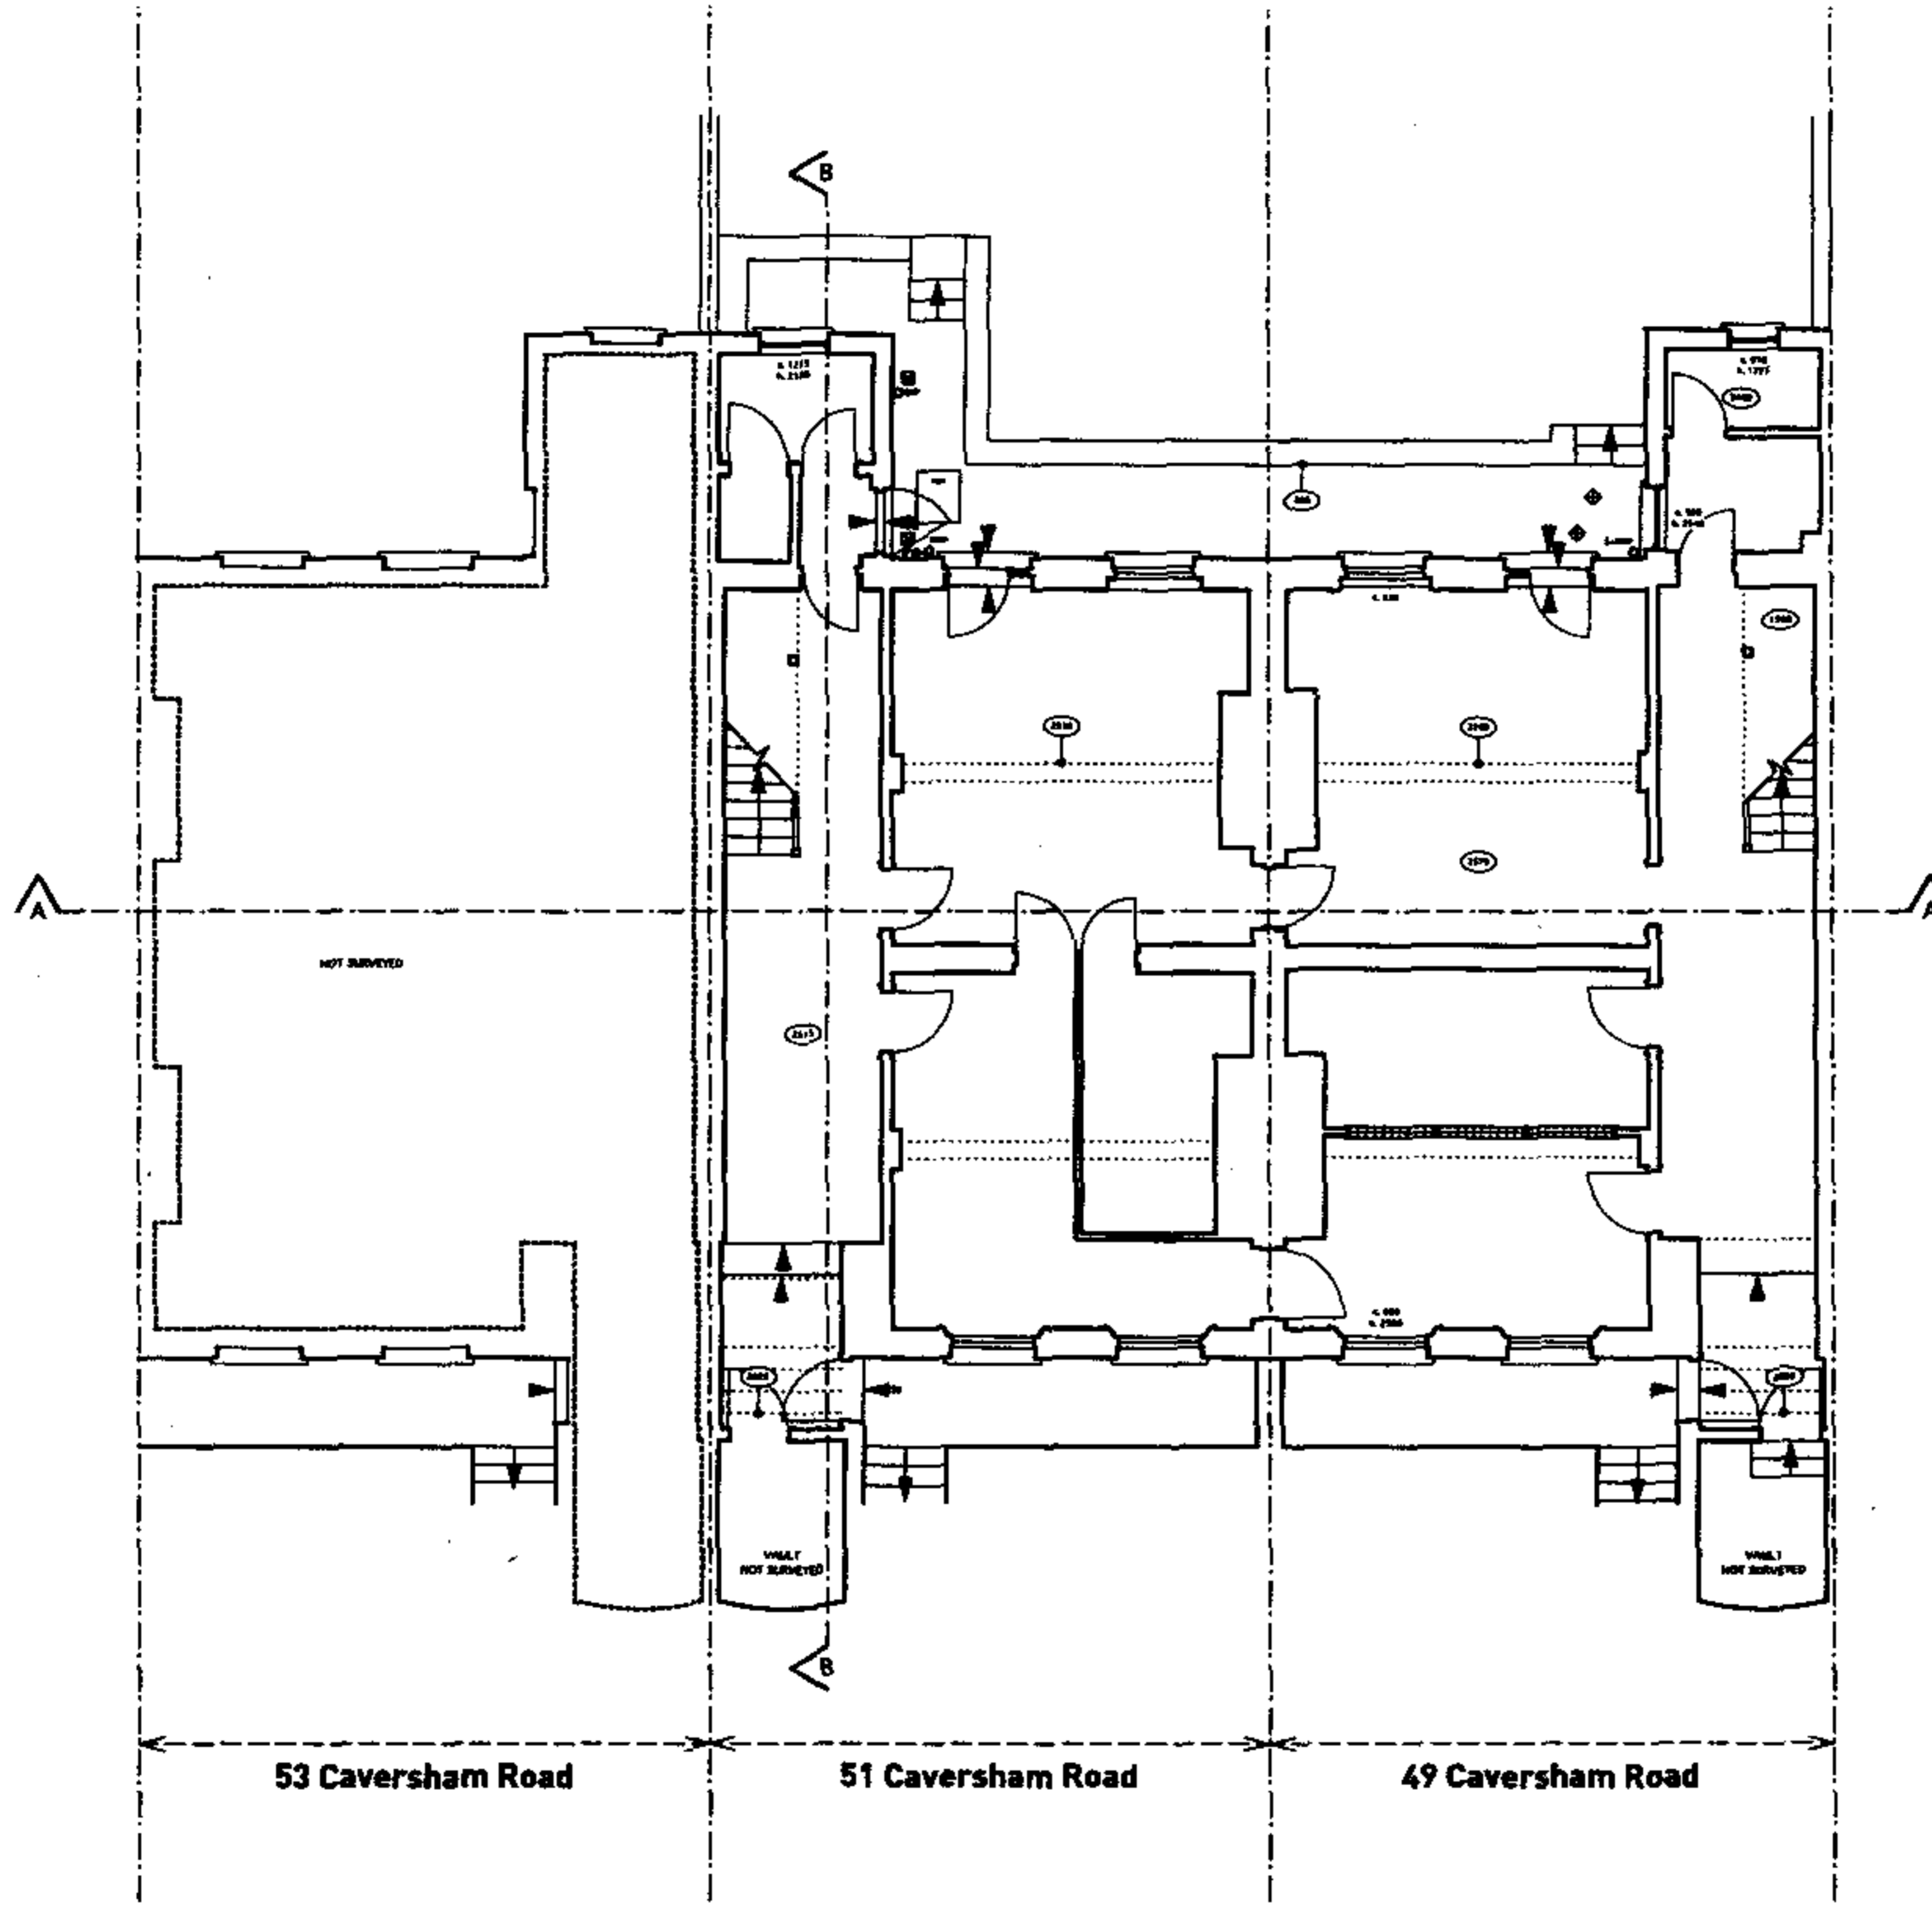


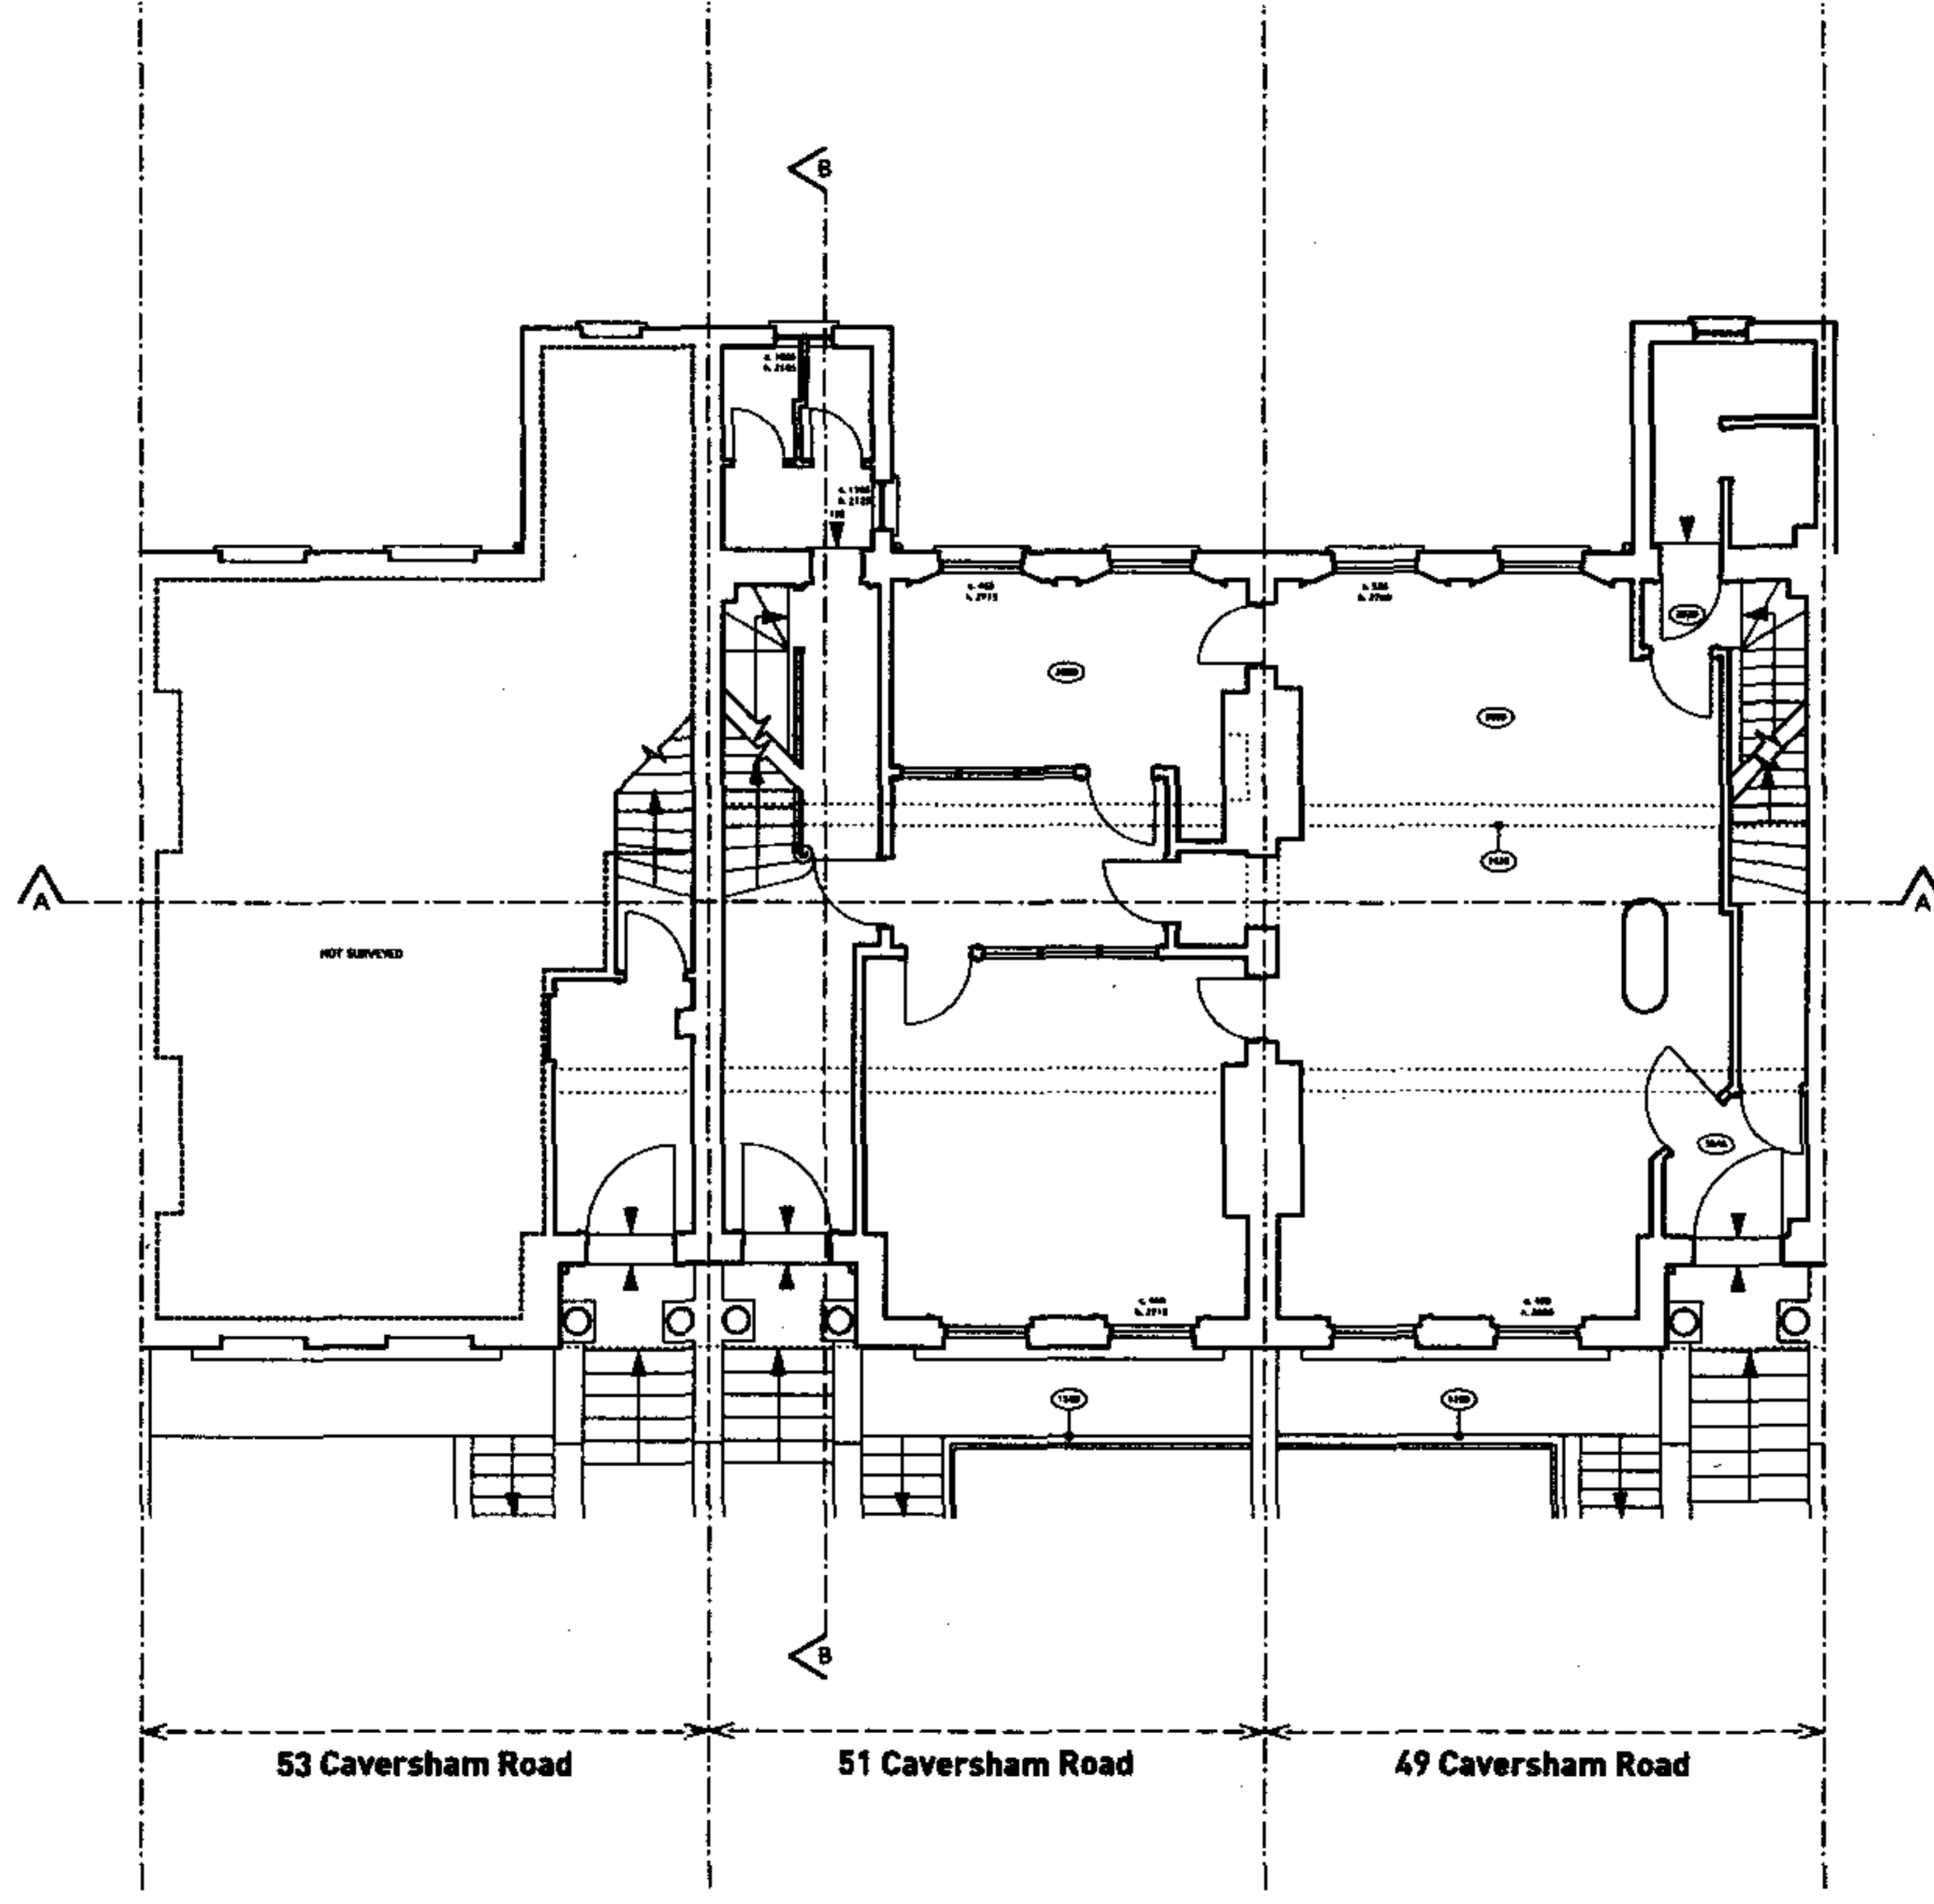



AGATE SHORT ARCHITECTS 49-53 Caversham Road, London NW5
 8 WATERLOO STREET LONDON E2 8HL
 T 020 7739 9101 F 020 7739 3487
 E INFO@AGATESHORT.CO.UK WWW.AGATESHORT.CO.UK


Scale: 1:100
 Date: February 2005
 Drawing Number: 0071-CR49-53-E03


Ground Floor Plan - As Existing

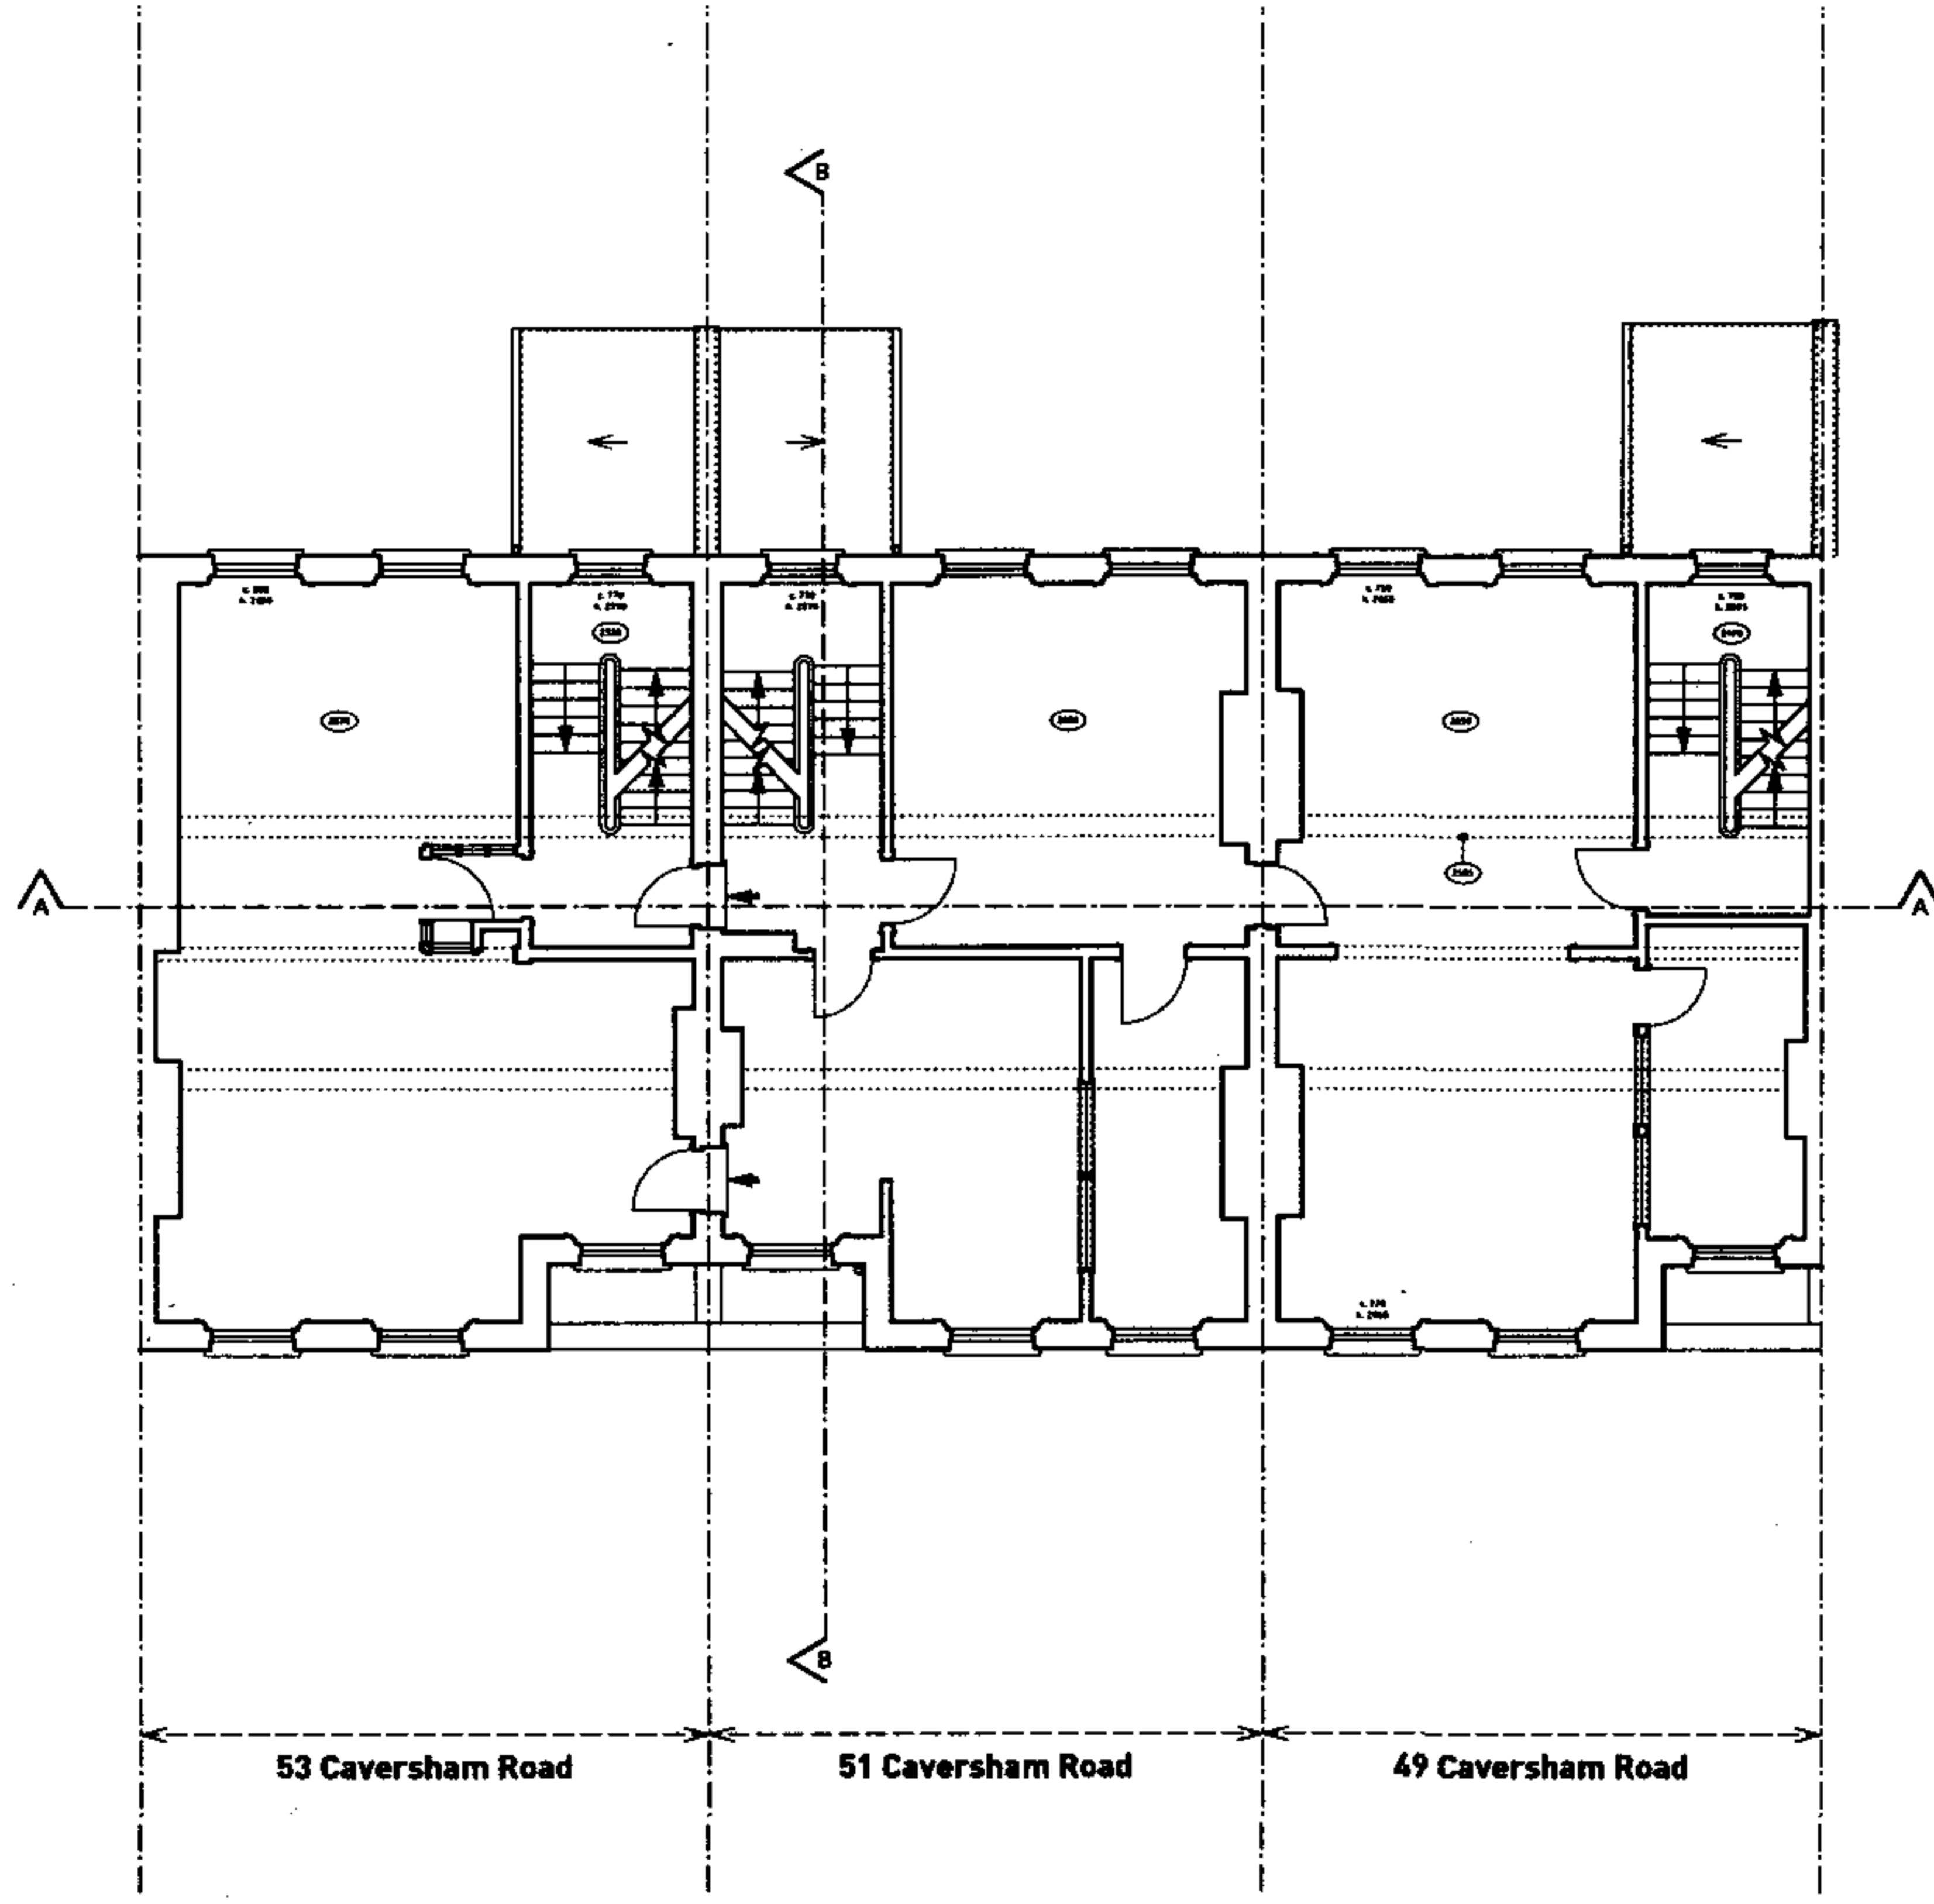

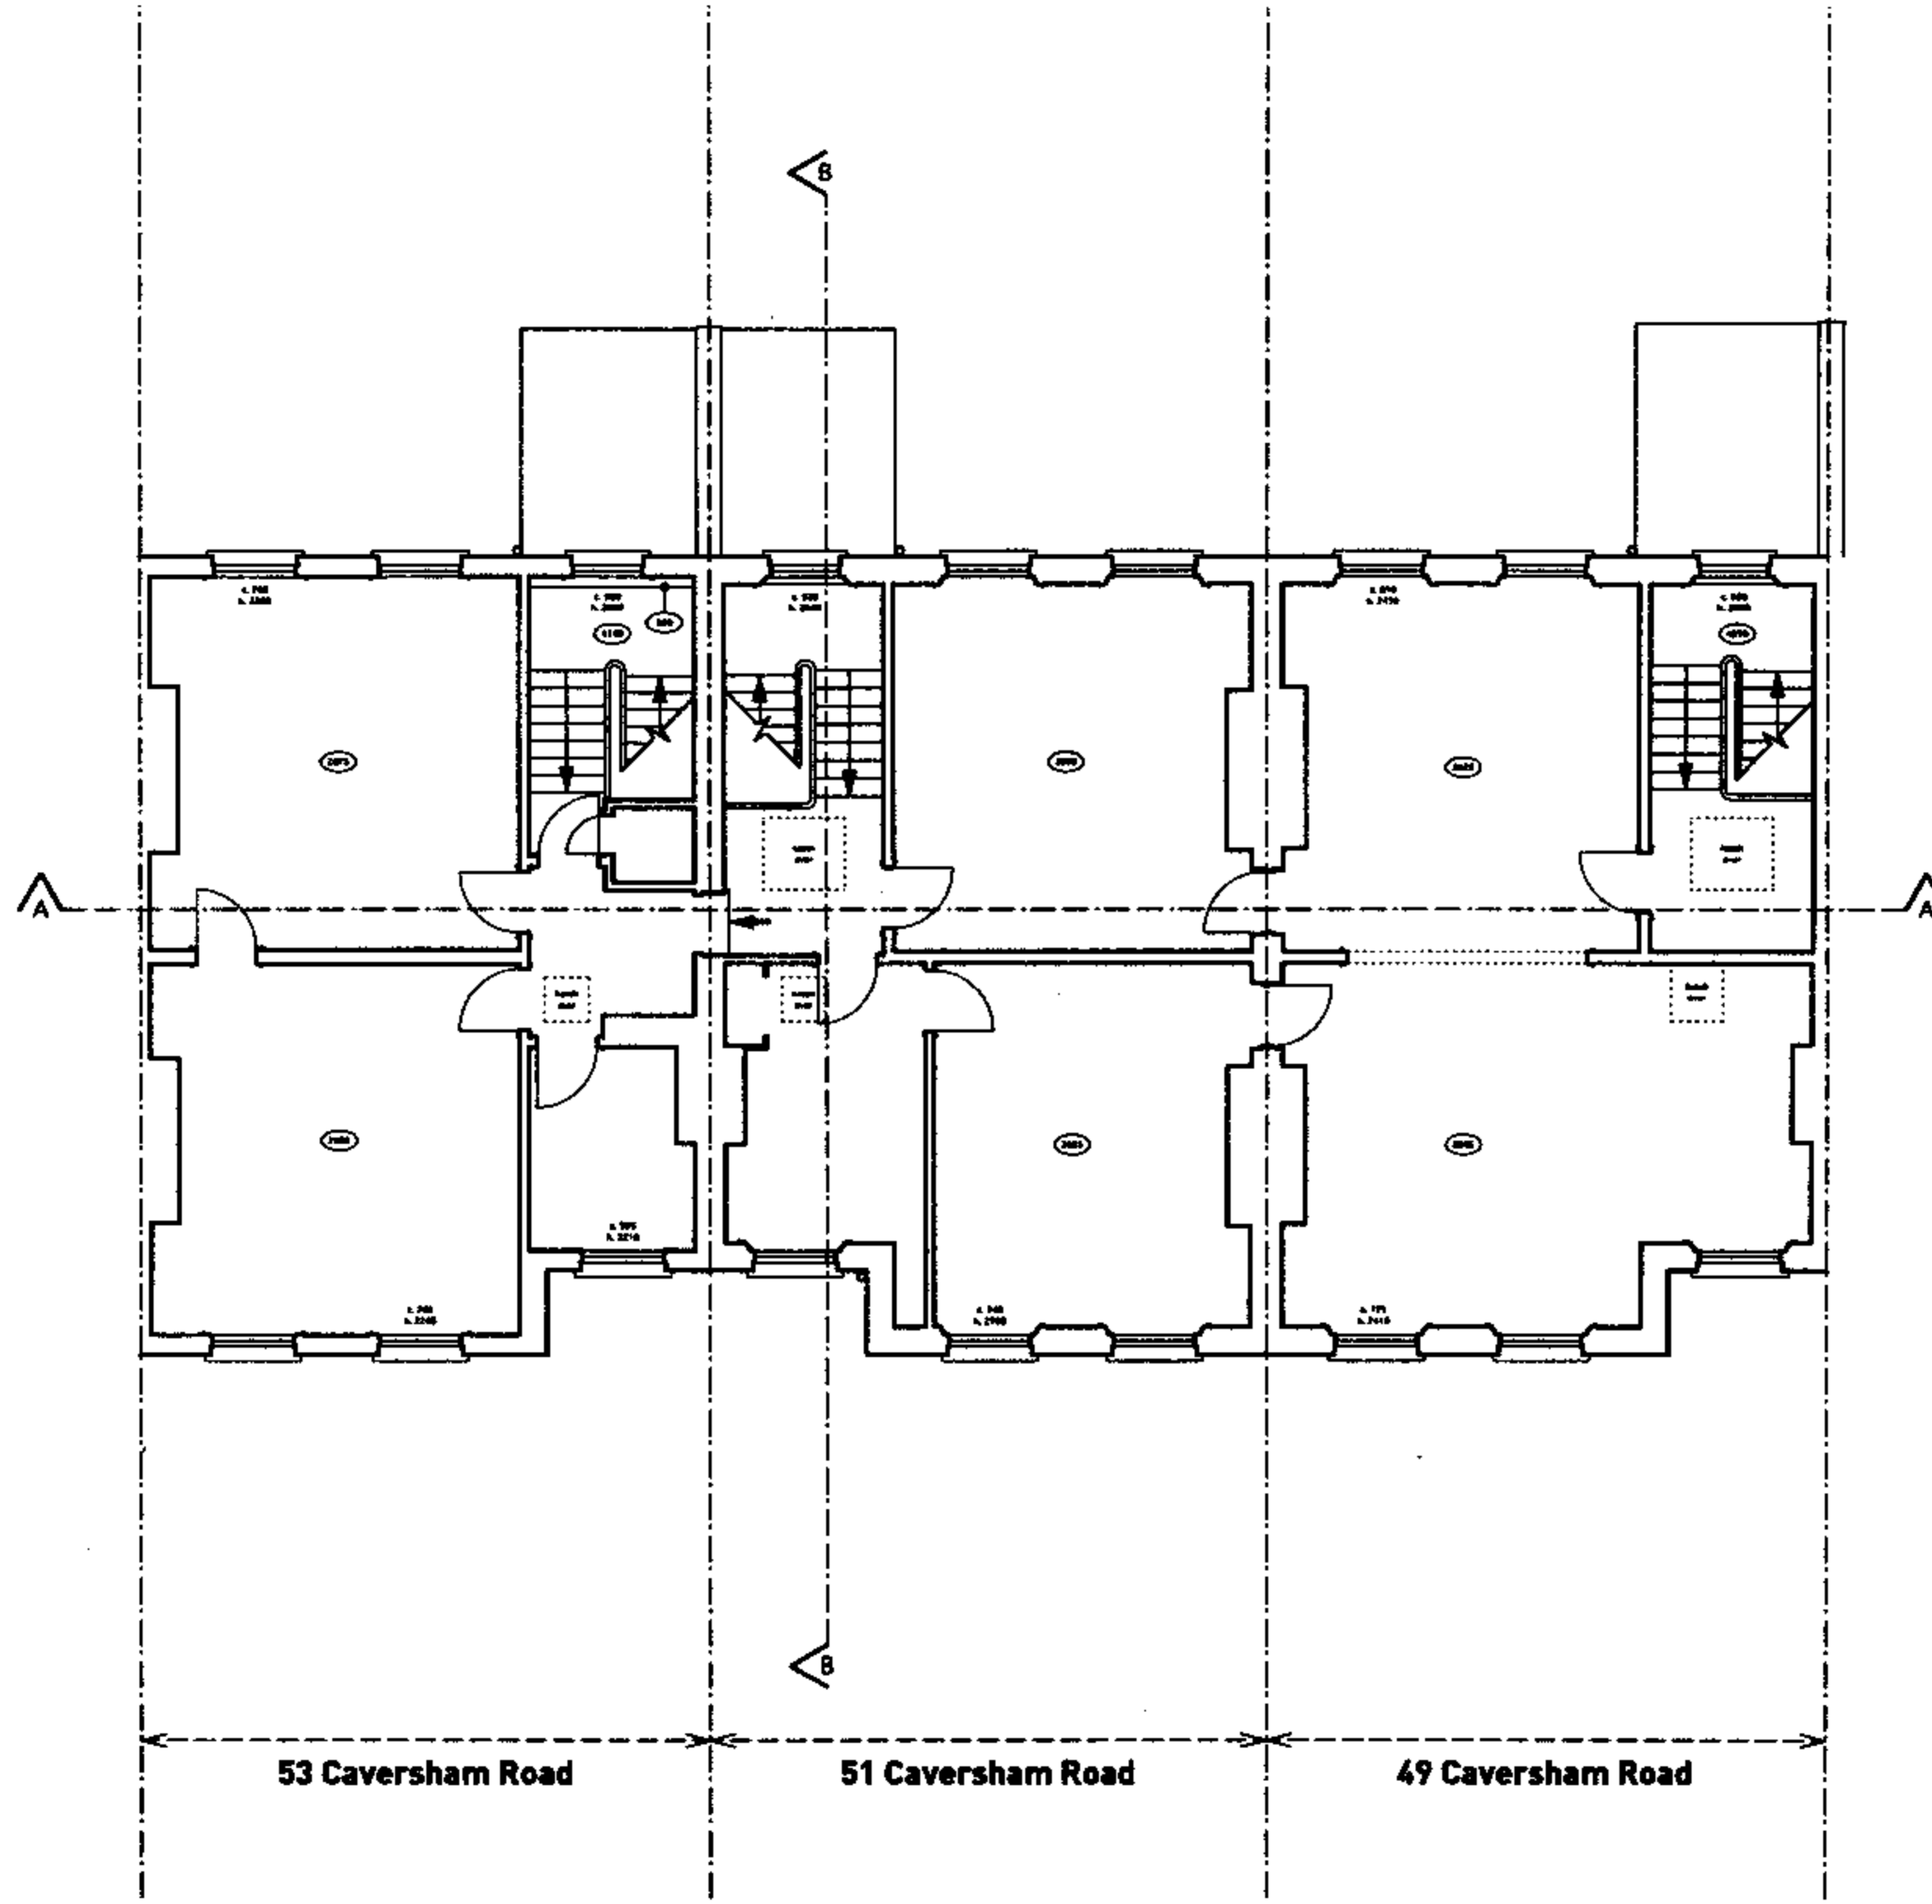

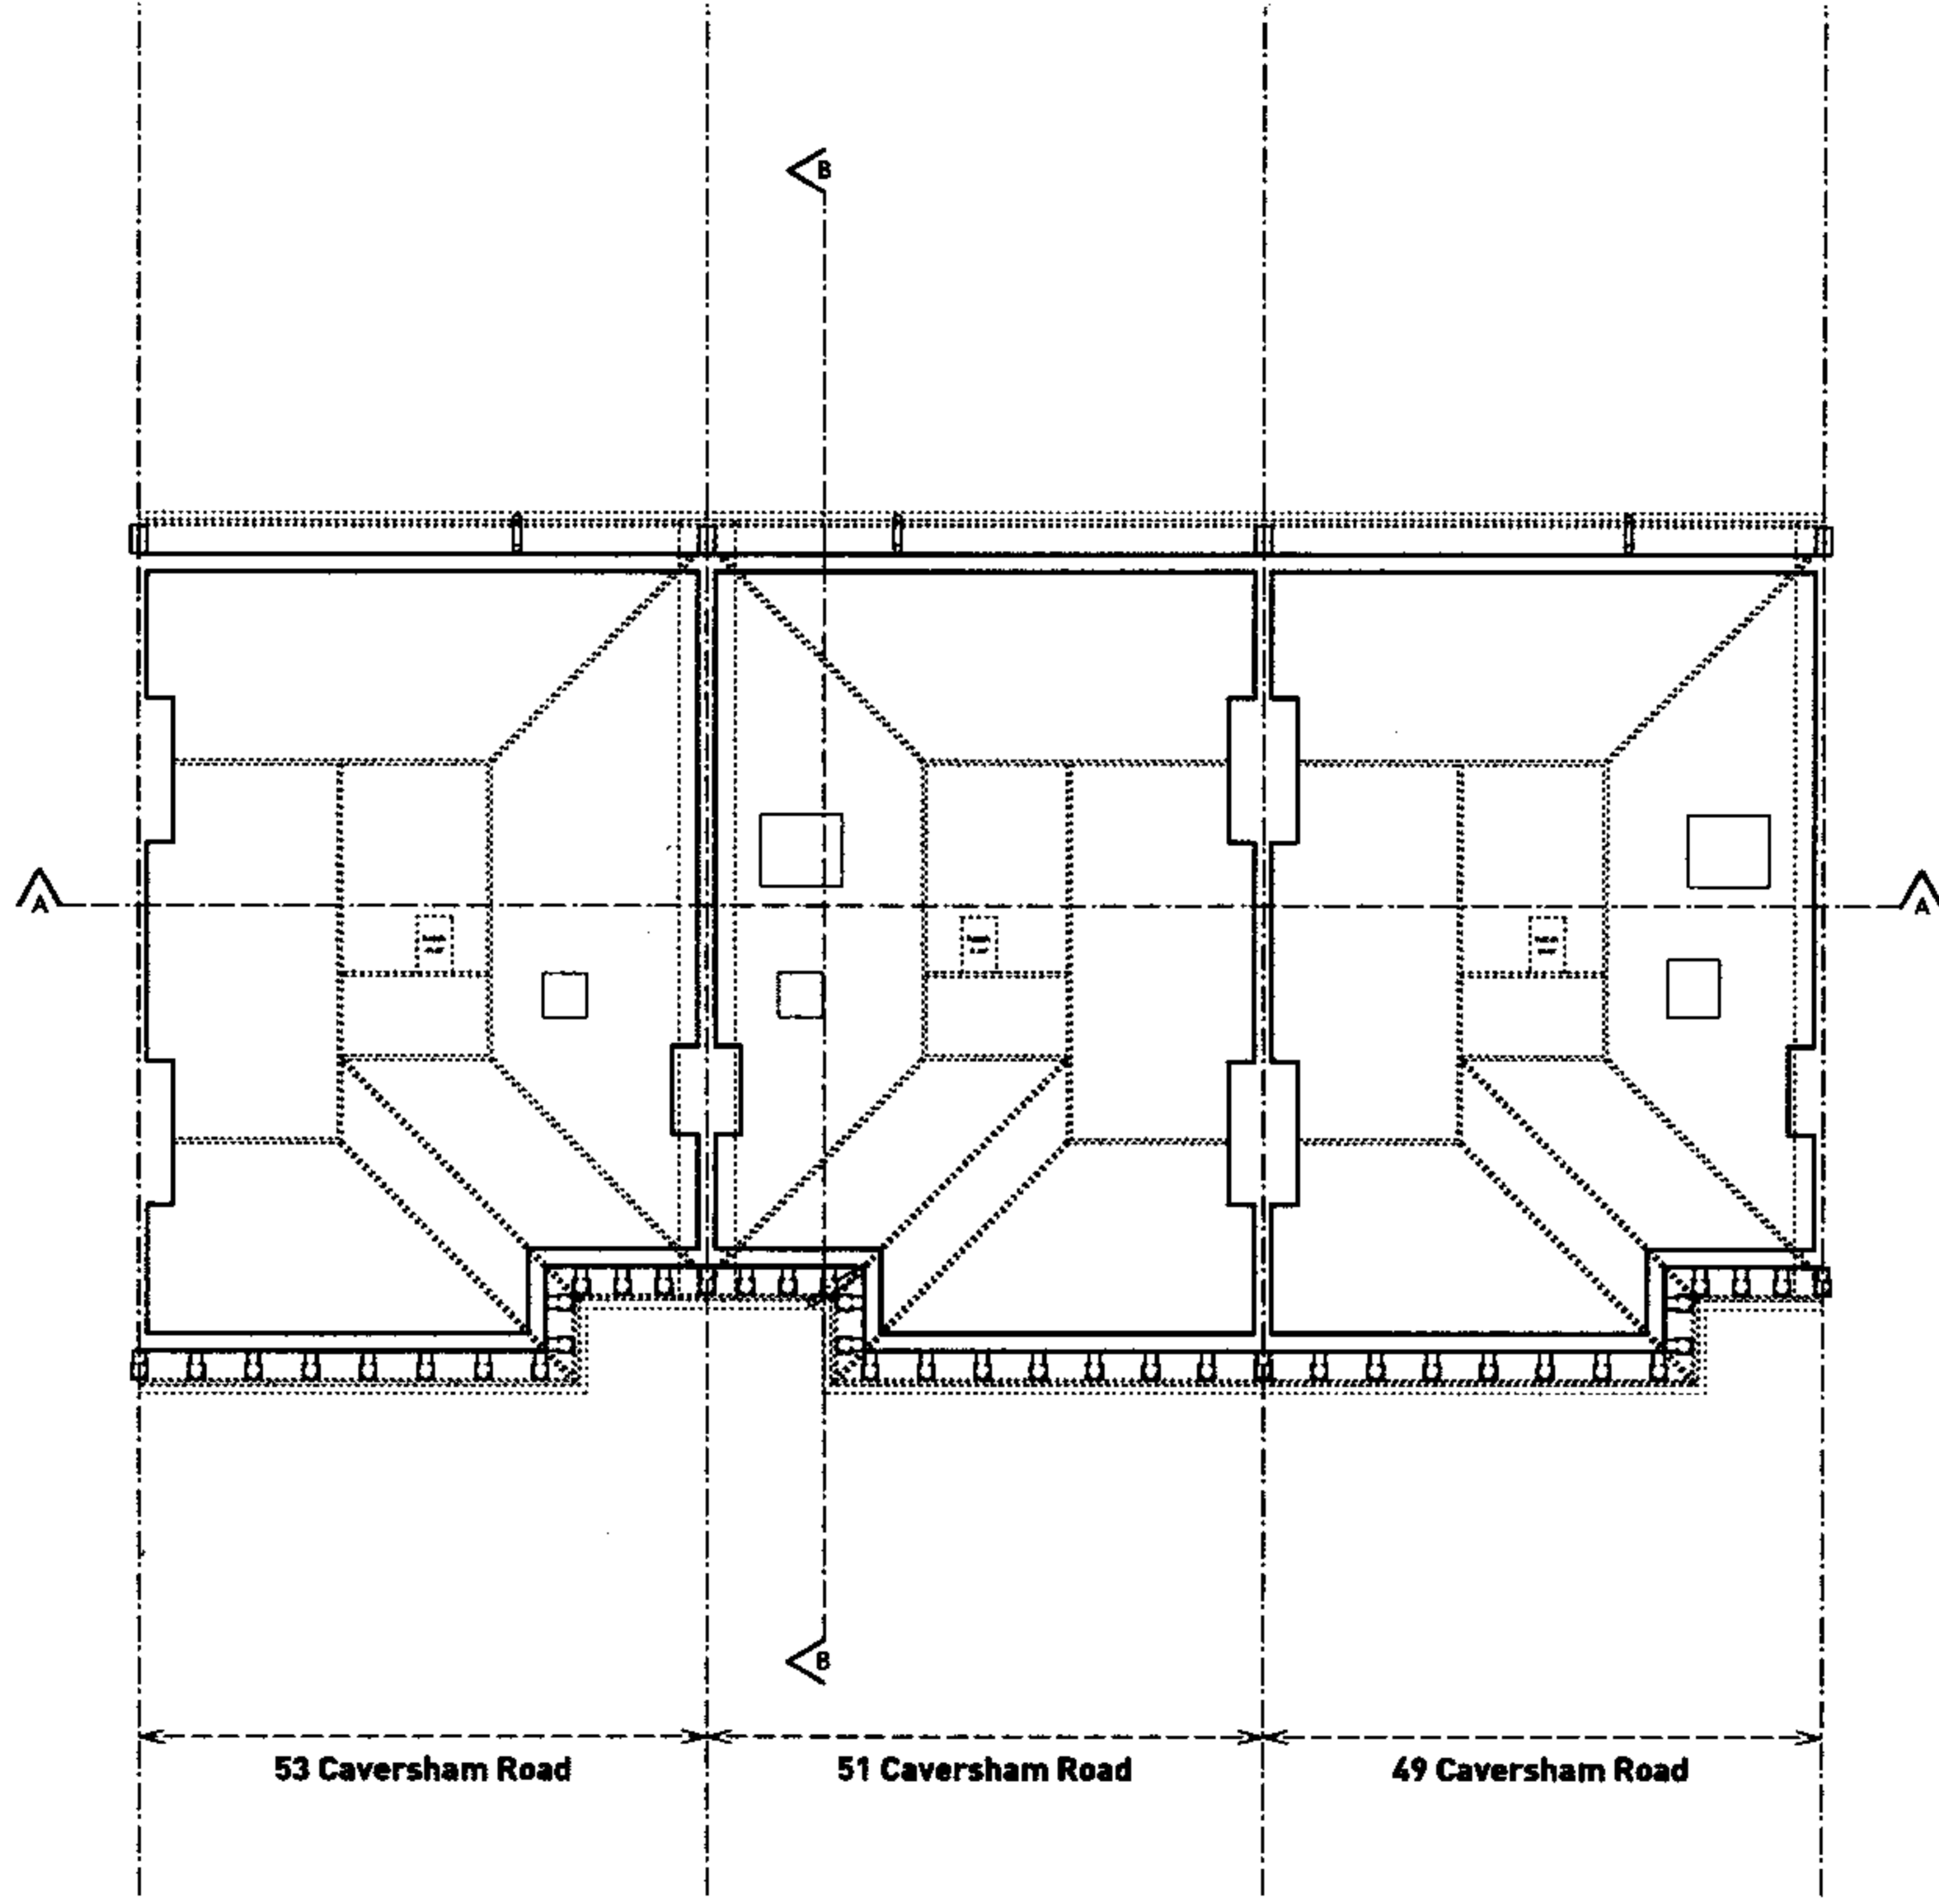

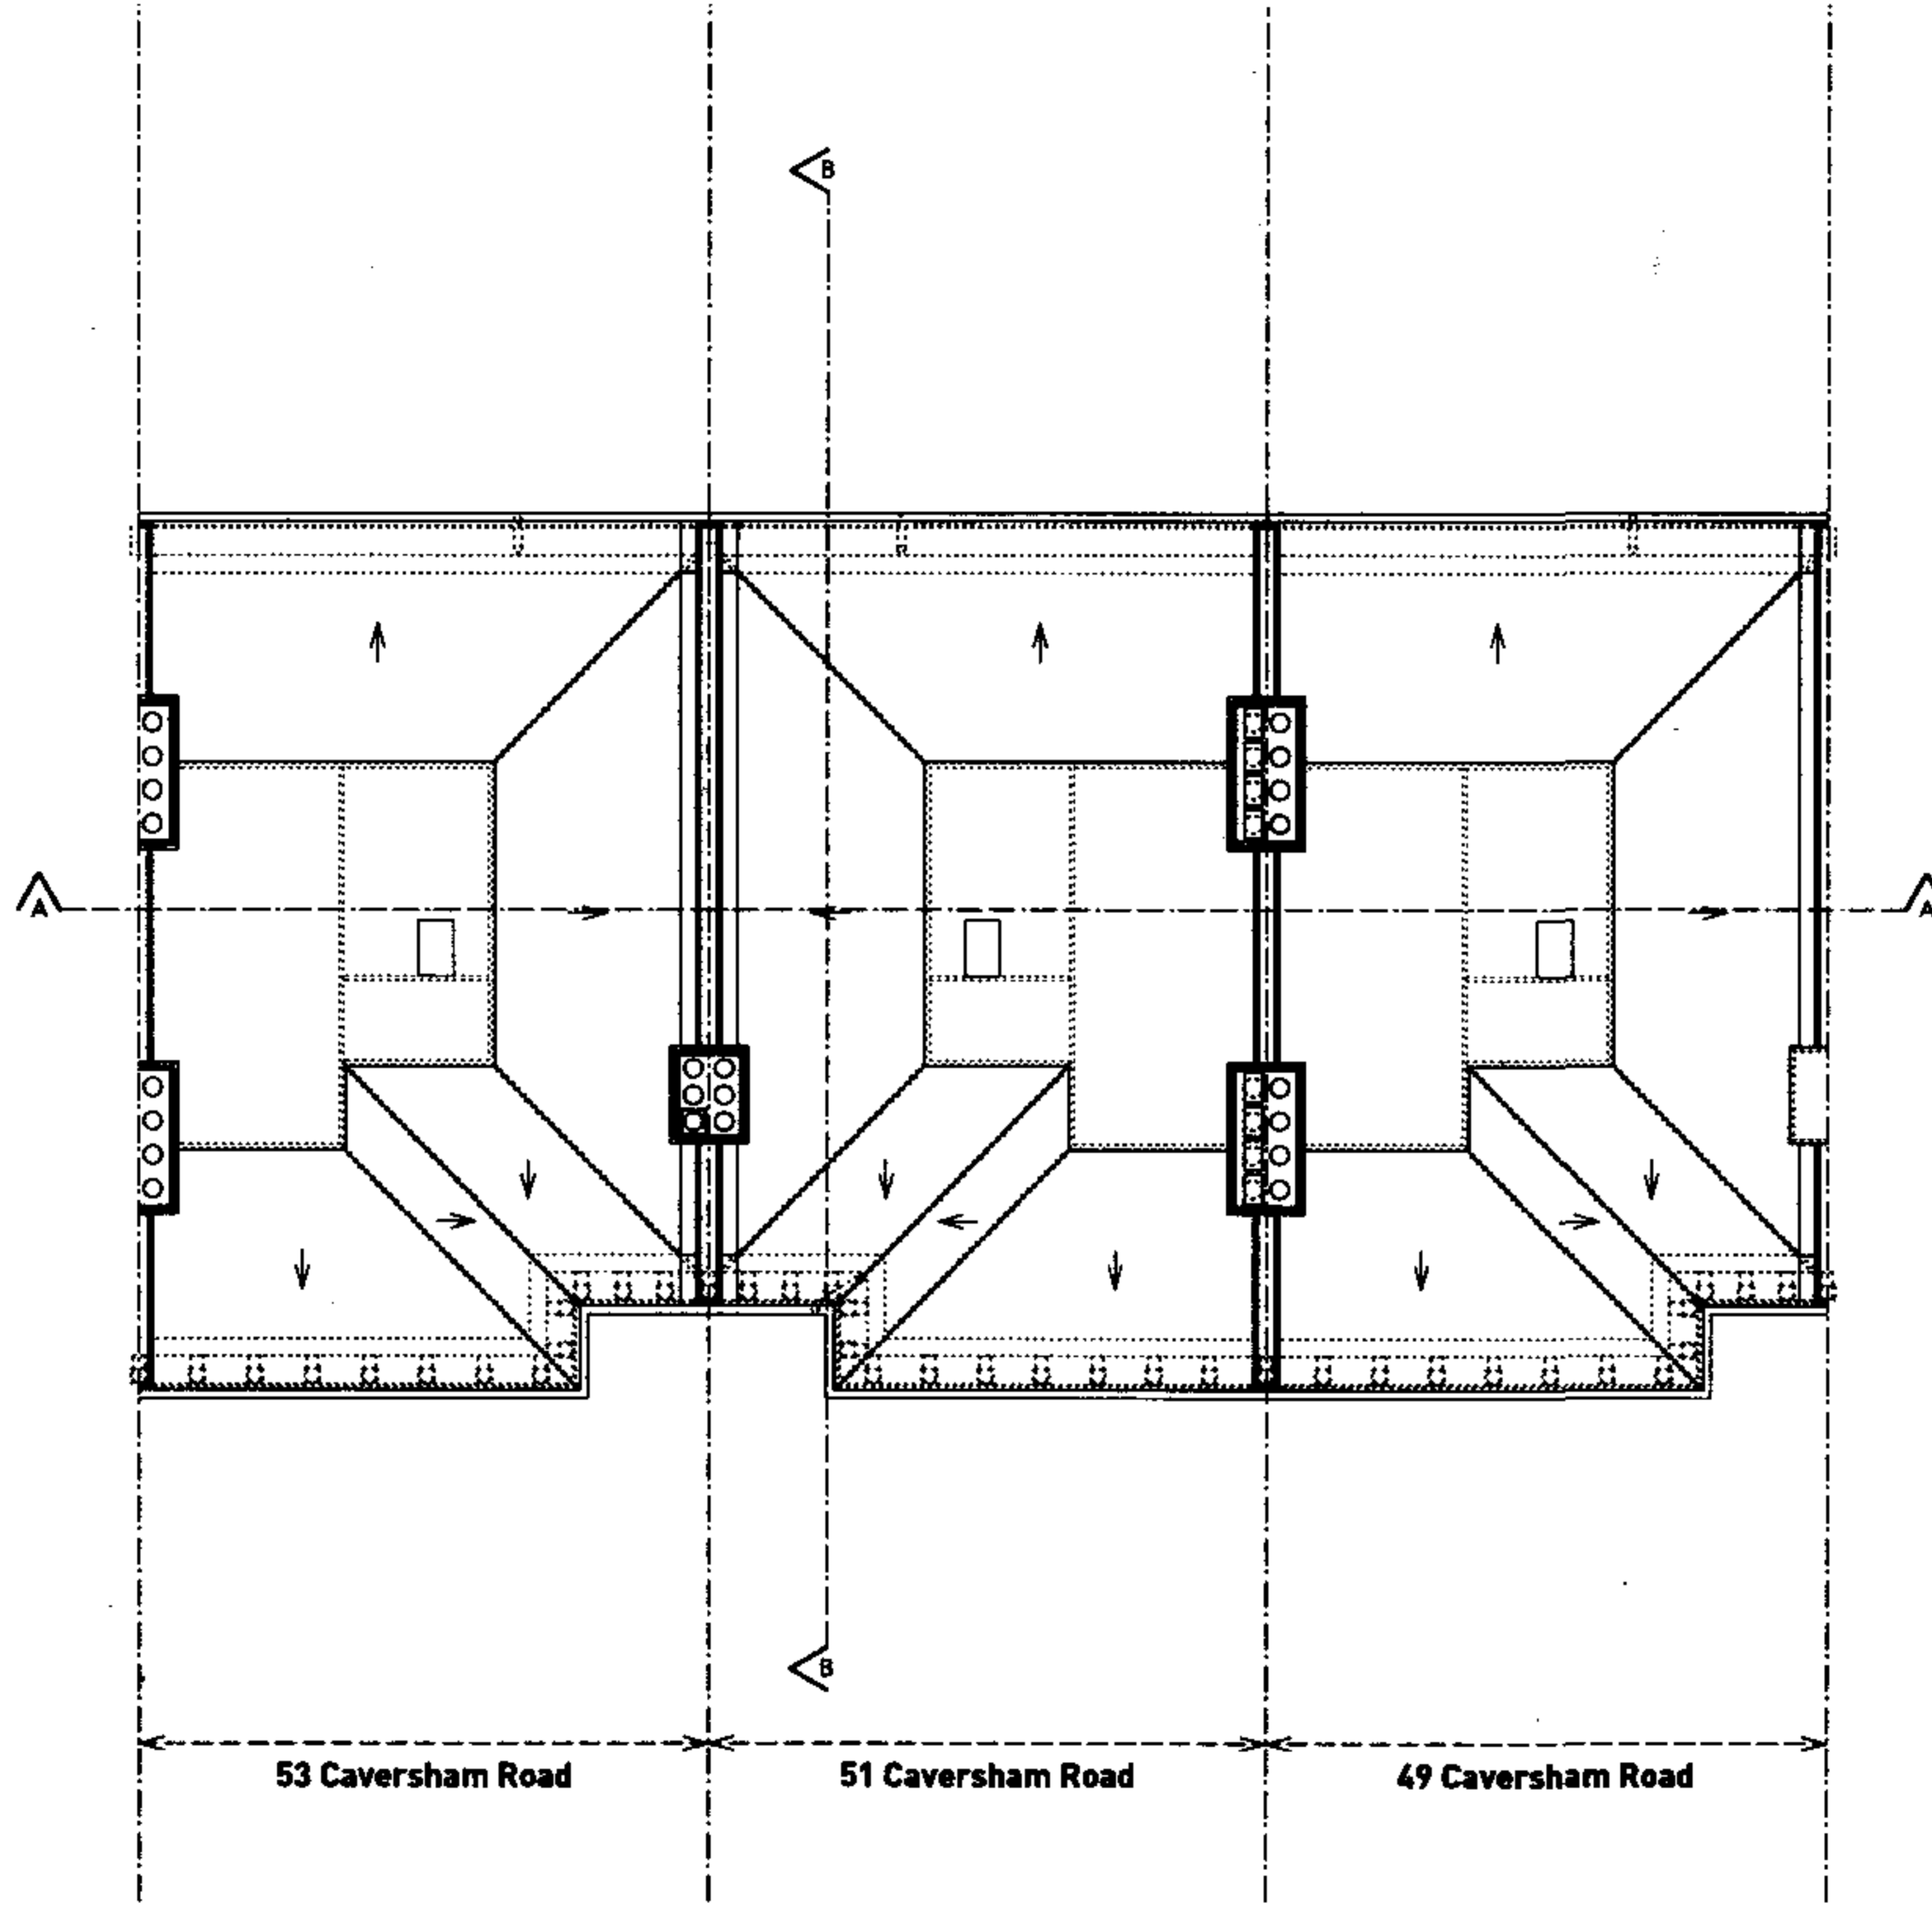

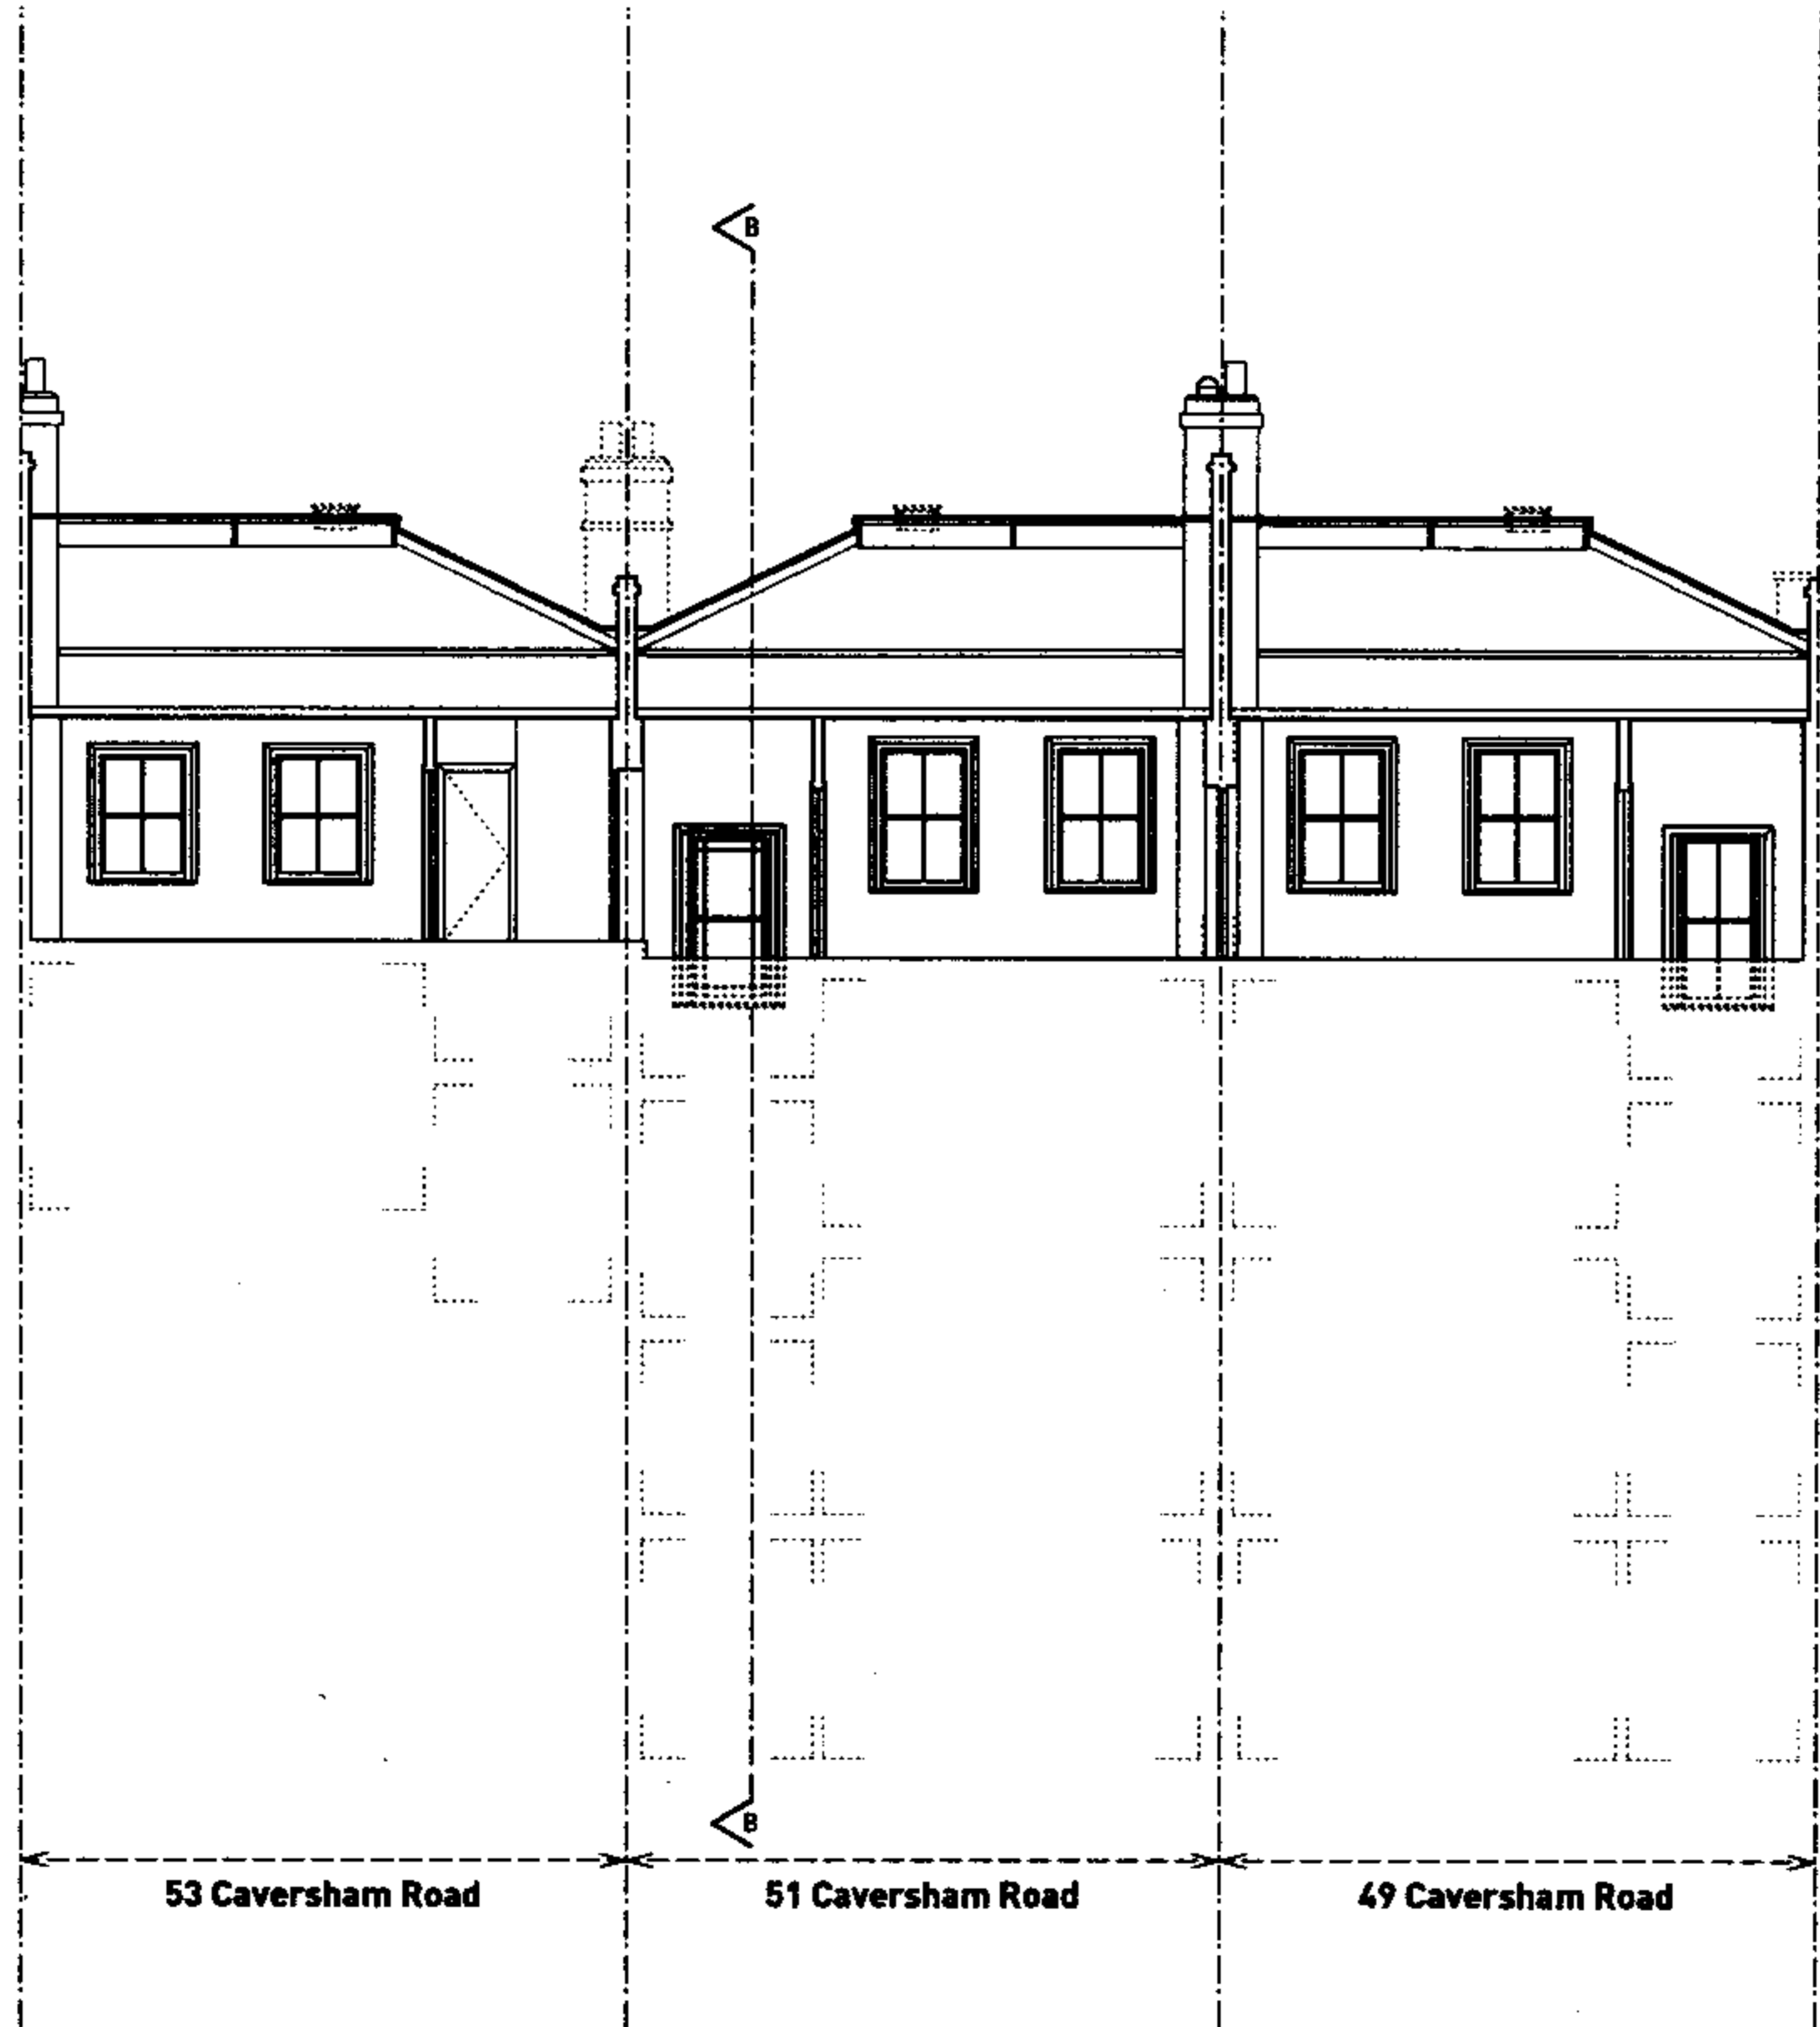

AGATE SHORT ARCHITECTS
 8 WATSON STREET LONDON E2 8HL
 T 020 7739 9131 F 020 7739 3487
 E INFO@AGATESHORT.CO.UK WWW.AGATESHORT.CO.UK

49-53 Caversham Road, London NW6

Section AA (Partial) - As Existing

Scale: **1:100**

Date: **February 2005**

Drawing Number:

0071-CR69-53-E08



AGATE SHORT ARCHITECTS
6 WATERSON STREET LONDON E2 8HL
T 020 7359 5151 F 020 7359 3487
E INFO@AGATESHORT.CO.UK | WWW.AGATESHORT.CO.UK

49-53 Caversham Road, London NW5


Section BB - As Existing

Scale: 1:100

Date: February 2005

Drawing Number:


0071-CR49-53-E09

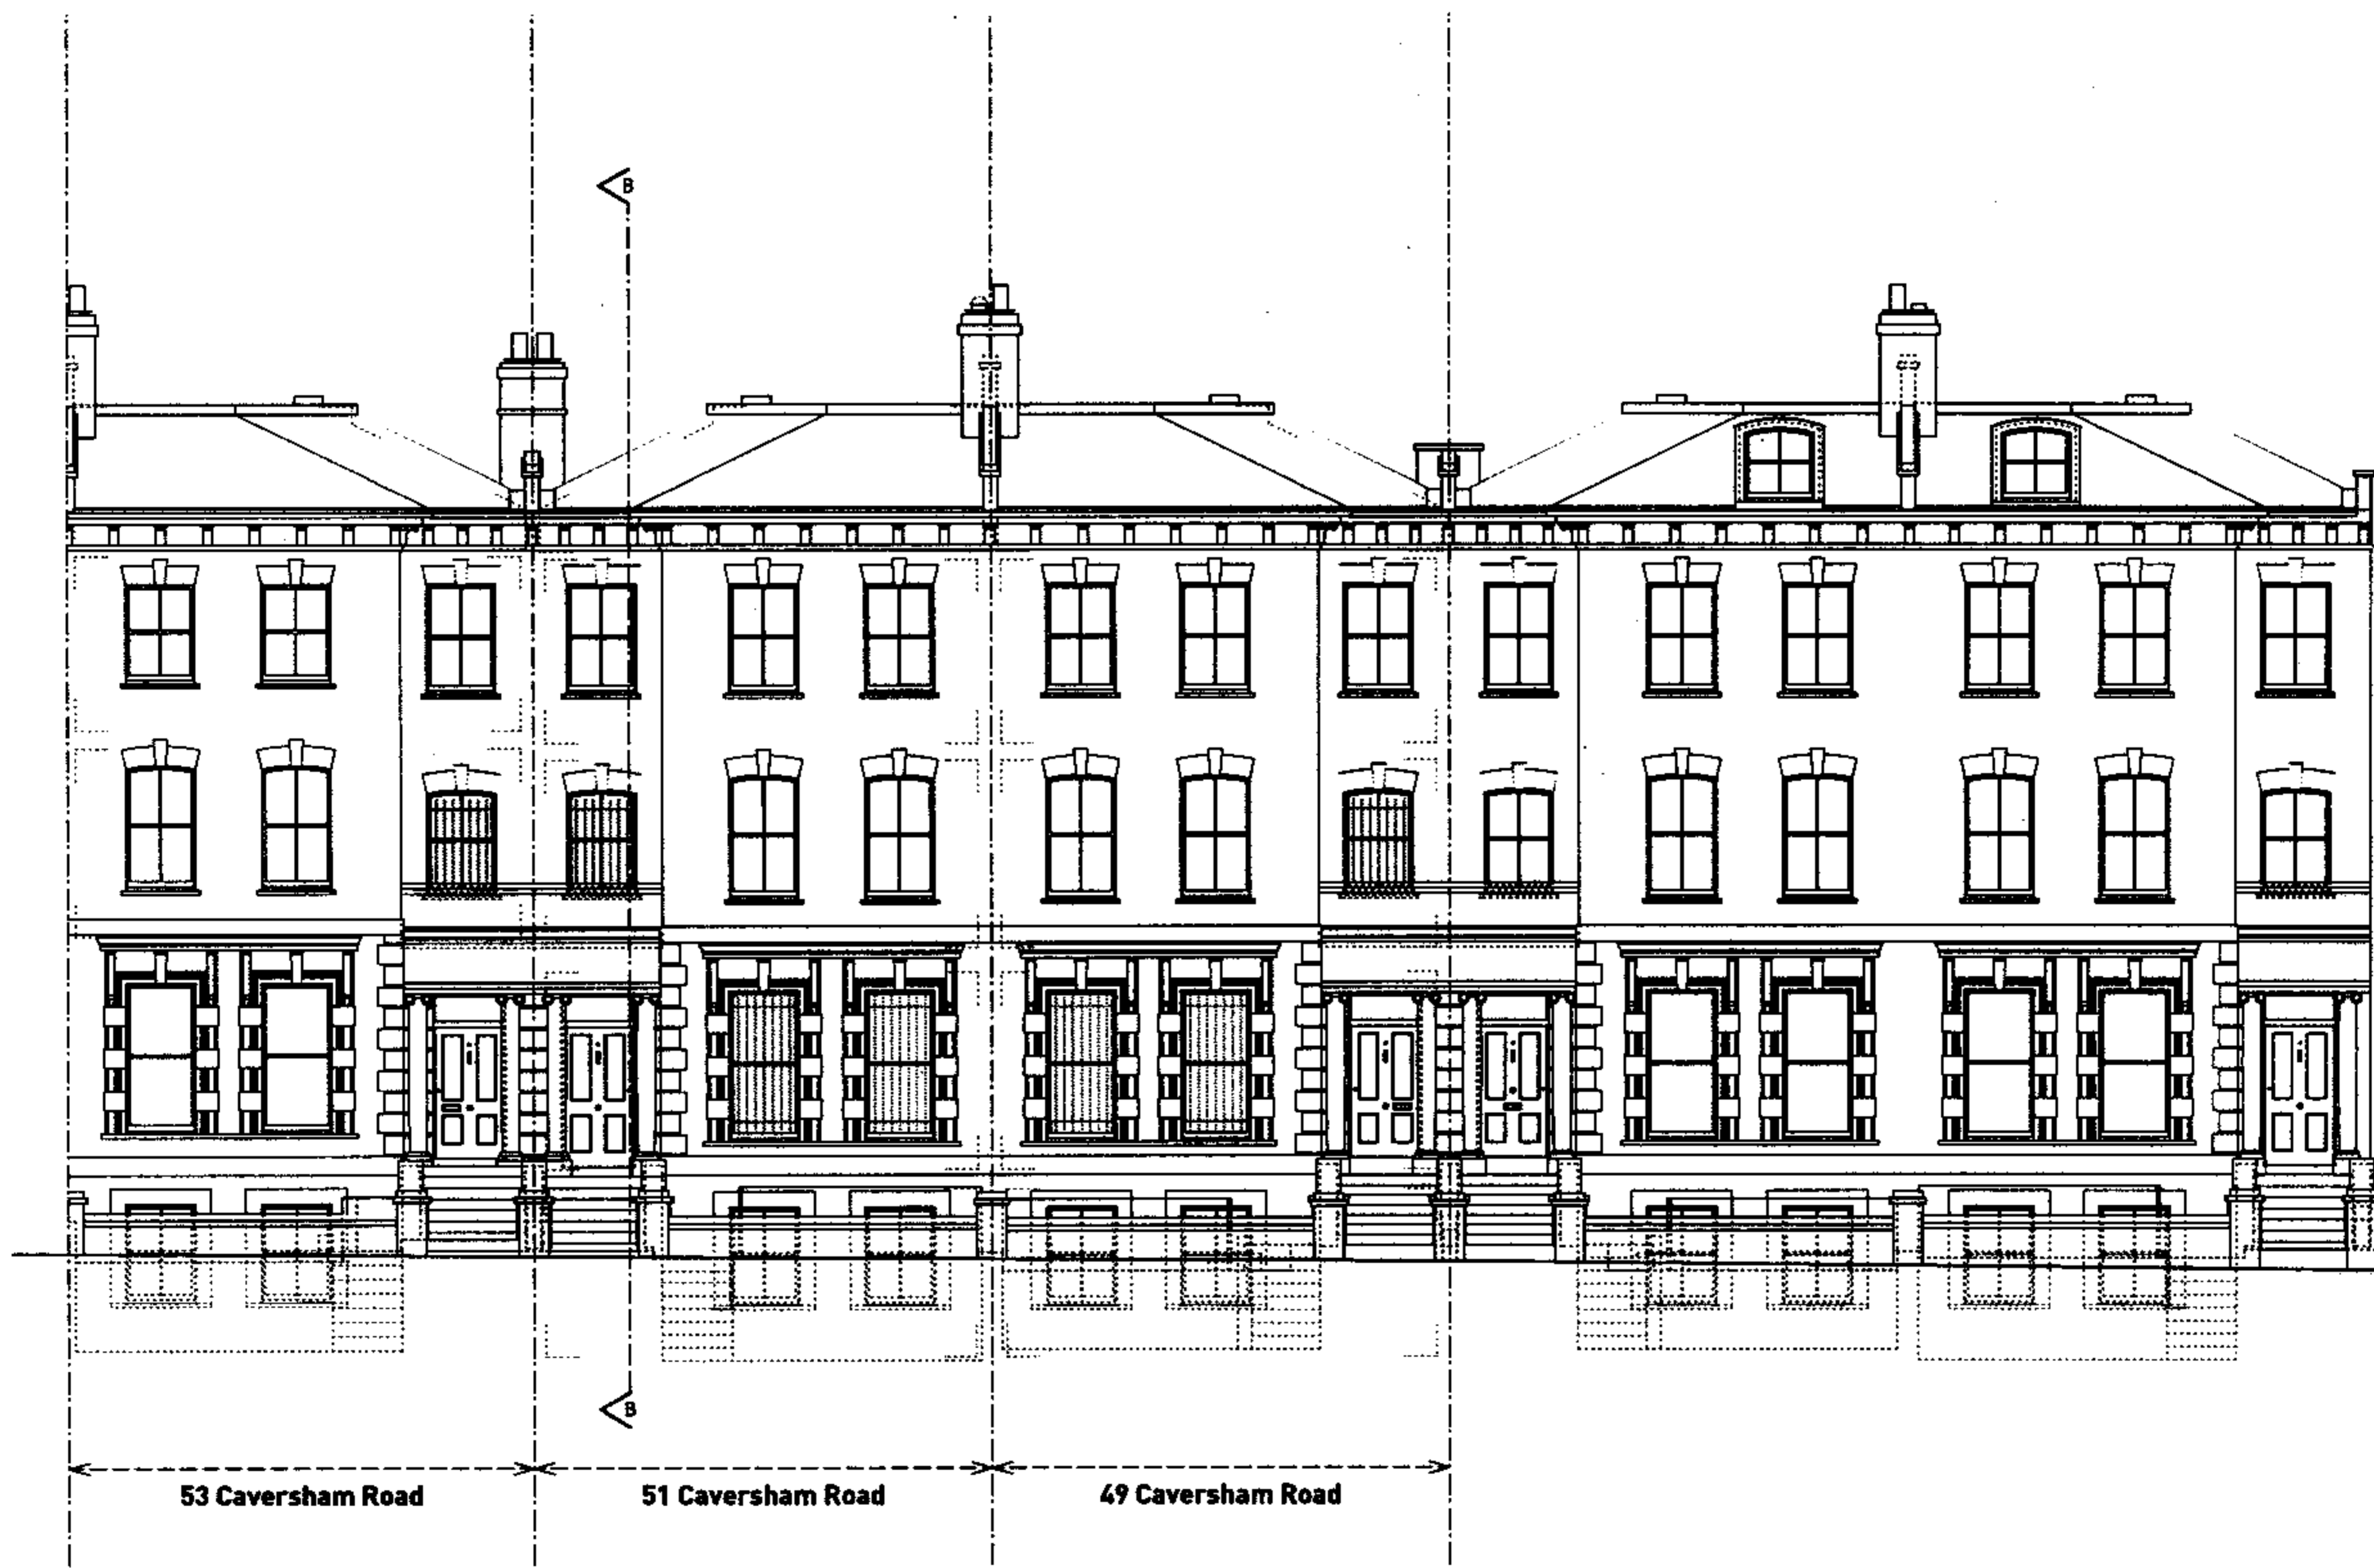

AGATE SHORT ARCHITECTS
 6 WATERSON STREET LONDON W1R 3AL
 T: 020 7739 9131 F: 020 7739 3487
 E: INFO@AGATESHORT.CO.UK | WWW.AGATESHORT.CO.UK

49-53 Caversham Road, London NW5
Front Elevation - As Existing

Drawing Number: **0071-CR49-53-E10**
 Scale: **1:100**
 Date: **February 2005**

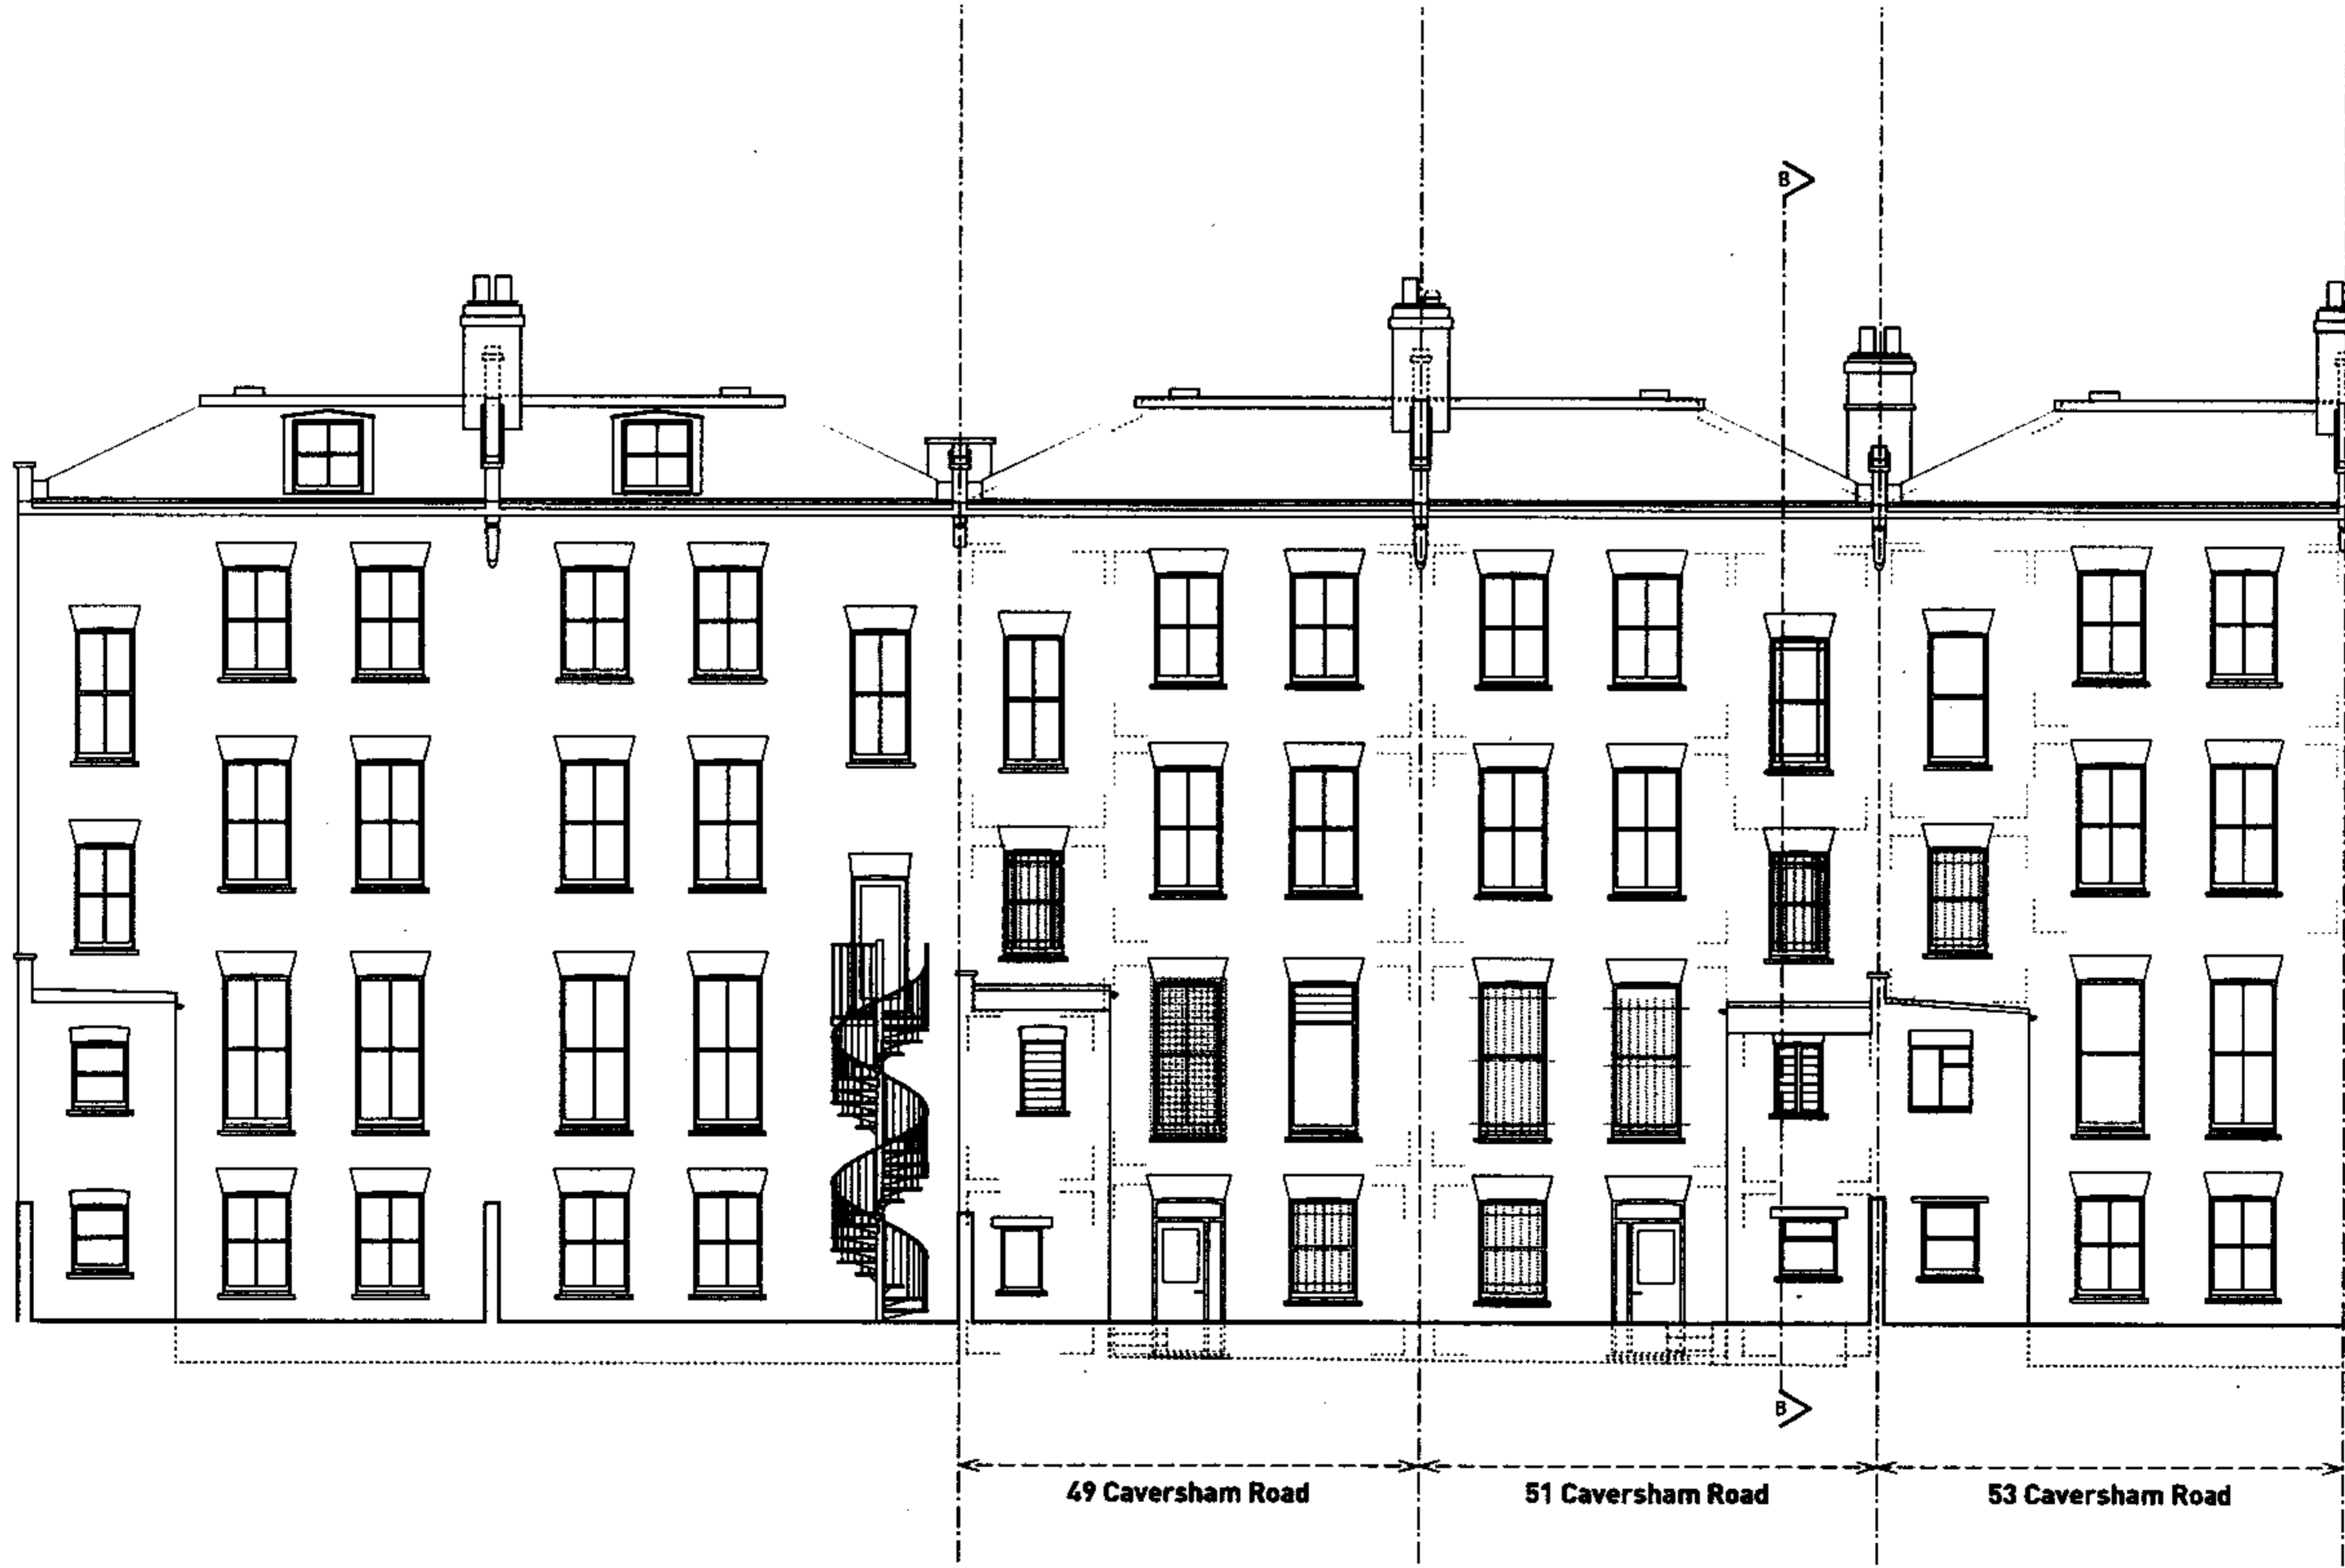

49 Caversham Road

51 Caversham Road

53 Caversham Road

AGATE SHORT ARCHITECTS
 8 WATERSON STREET LONDON E2 8HL
 T 020 7739 9131 F 020 7739 3487
 & INFO@AGATESHORT.CO.UK WWW.AGATESHORT.CO.UK

49-53 Caversham Road, London NW5
Rear Elevation - As Existing

Scale: **1:100**
 Date: **February 2005**

Drawing Number:
0071-CR49-53-E11