




AERIAL VIEW

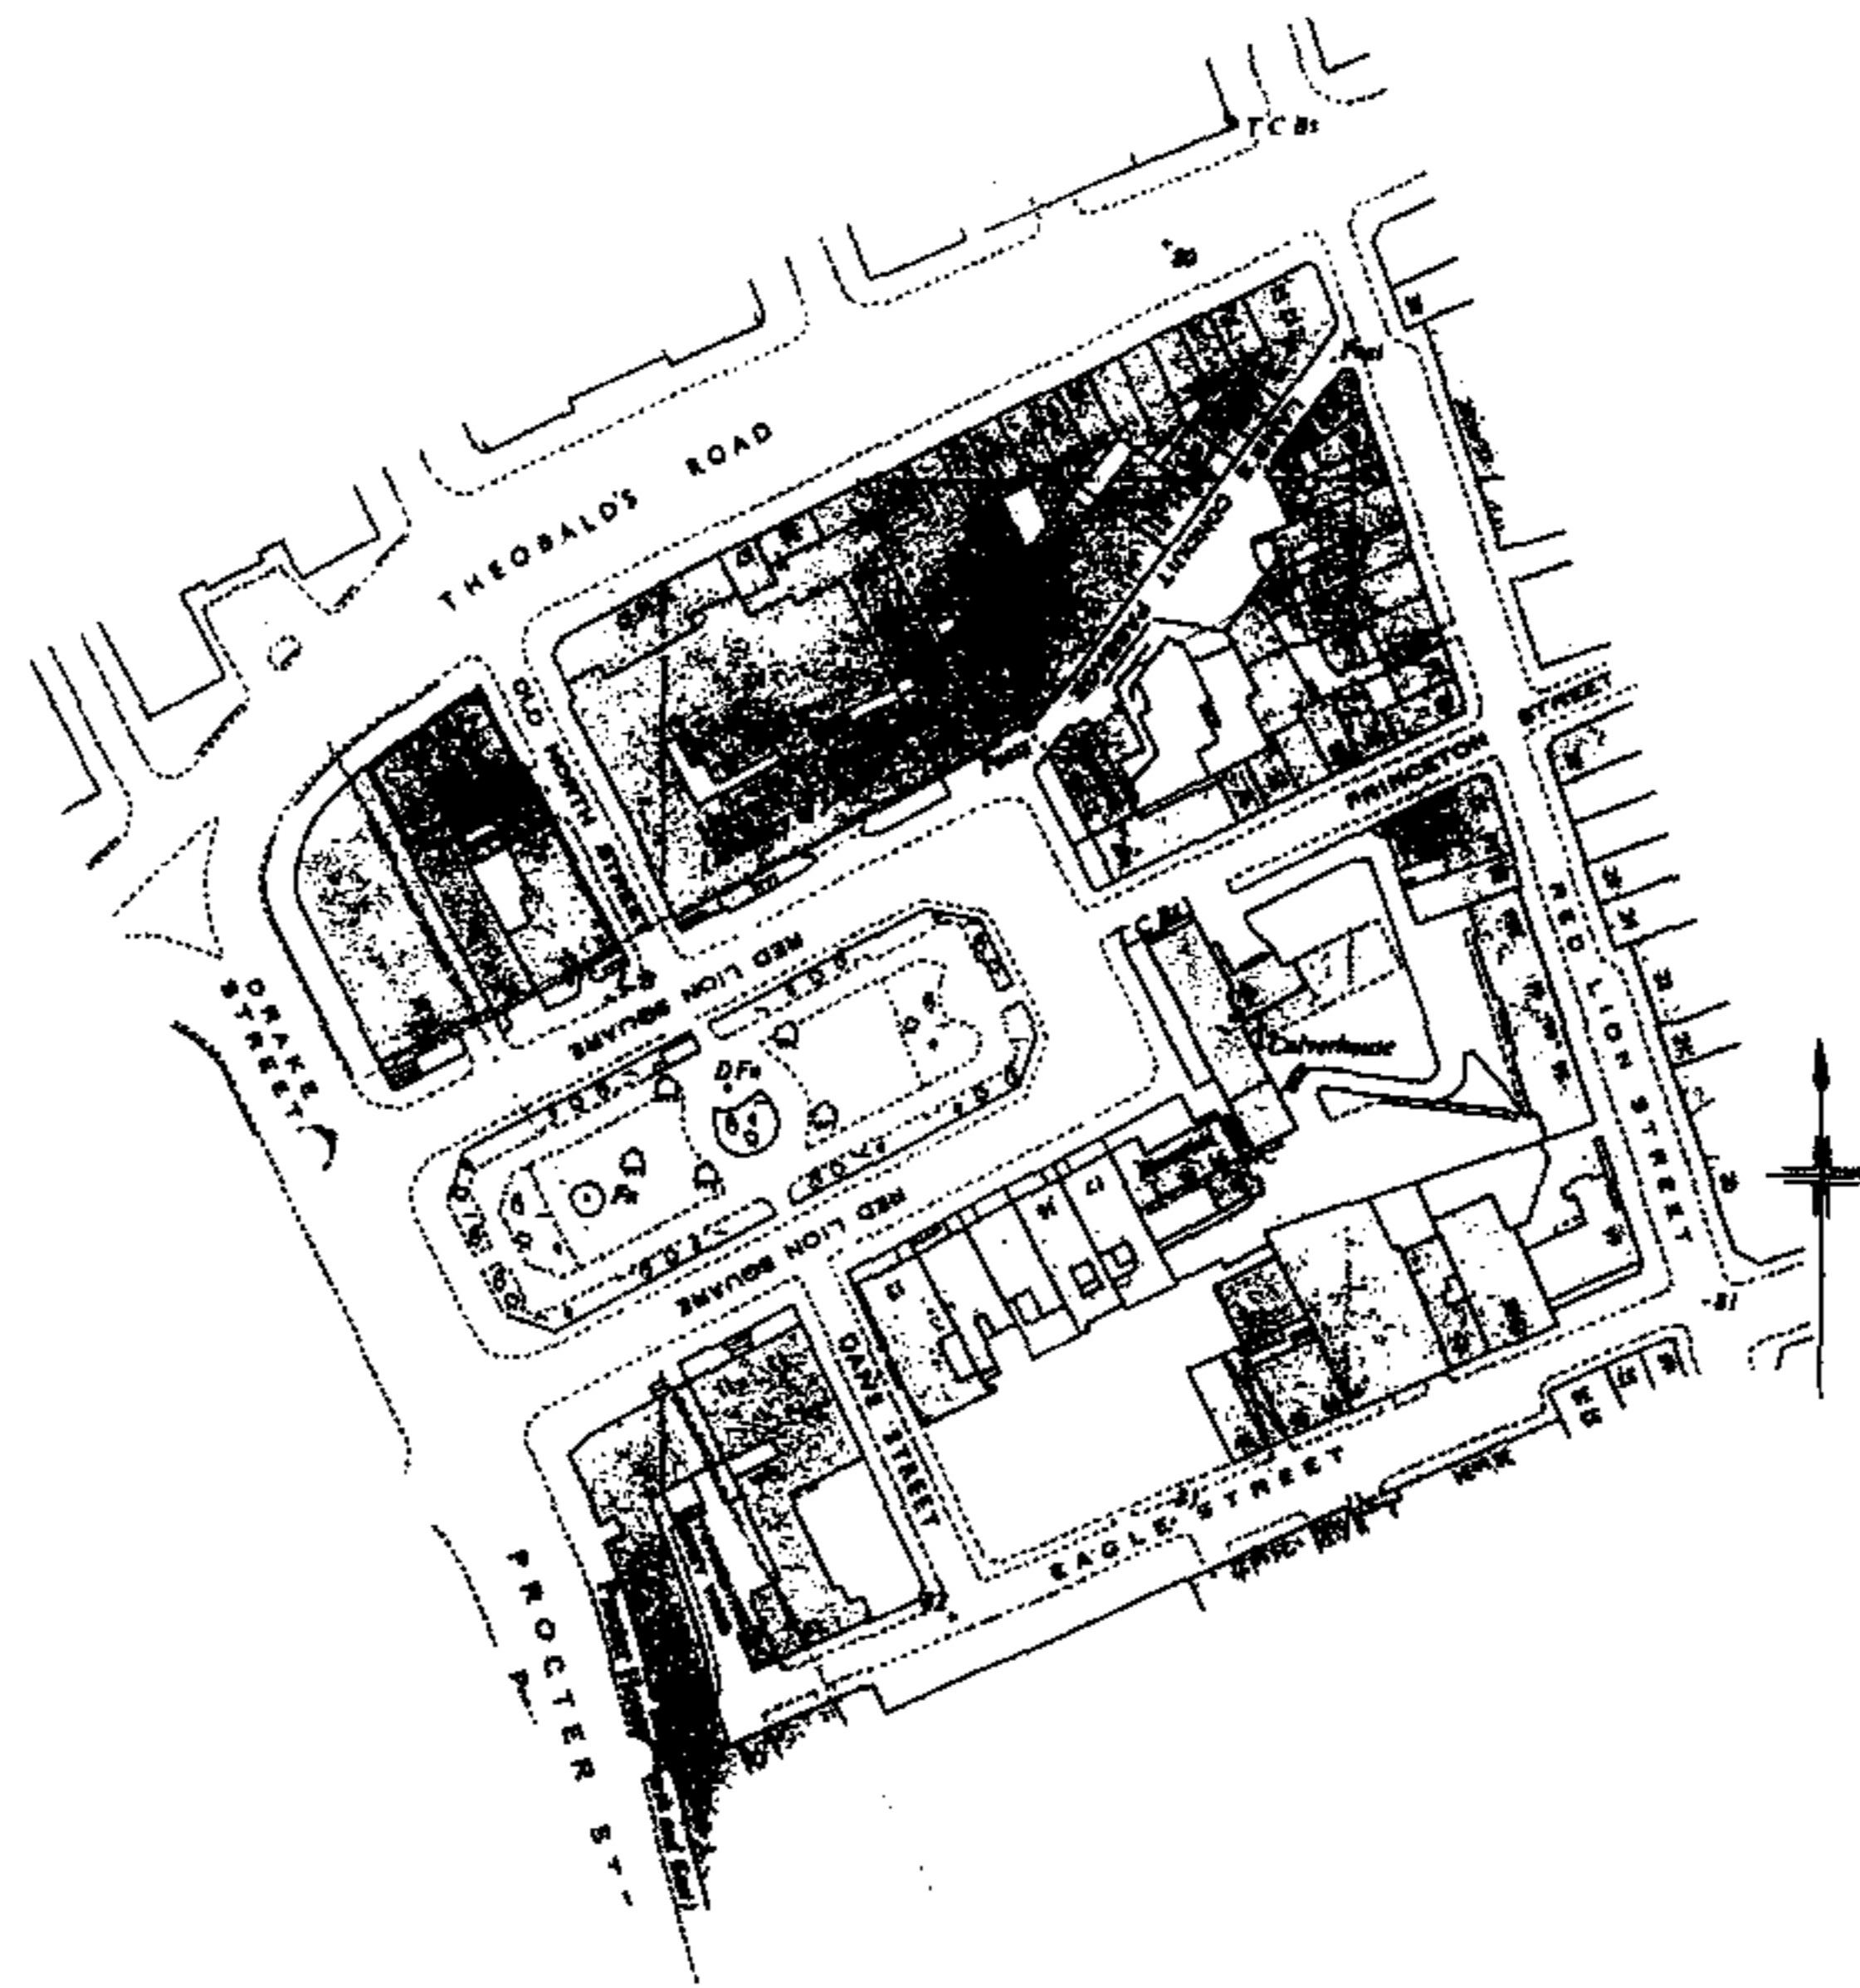

SITE PLAN (1:1250)

Drawing: Site Context

Project: 89/73 Theobalds Road,  
WC1

Drawing No: 224.01 Revision: -

Scale at A1: 1:1250 Scale at A3: 1:2500

Client: Serafield Properties Ltd.

Status: Planning

Drawn: CS Date: May 2006

Checked: JM

**McDowell+Benedetti**

88 Rosebery Avenue London EC1R 4RR  
Tel 020 7278 8810 Fax 020 7278 8844  
e-mail architect@McDowellBenedetti.com