


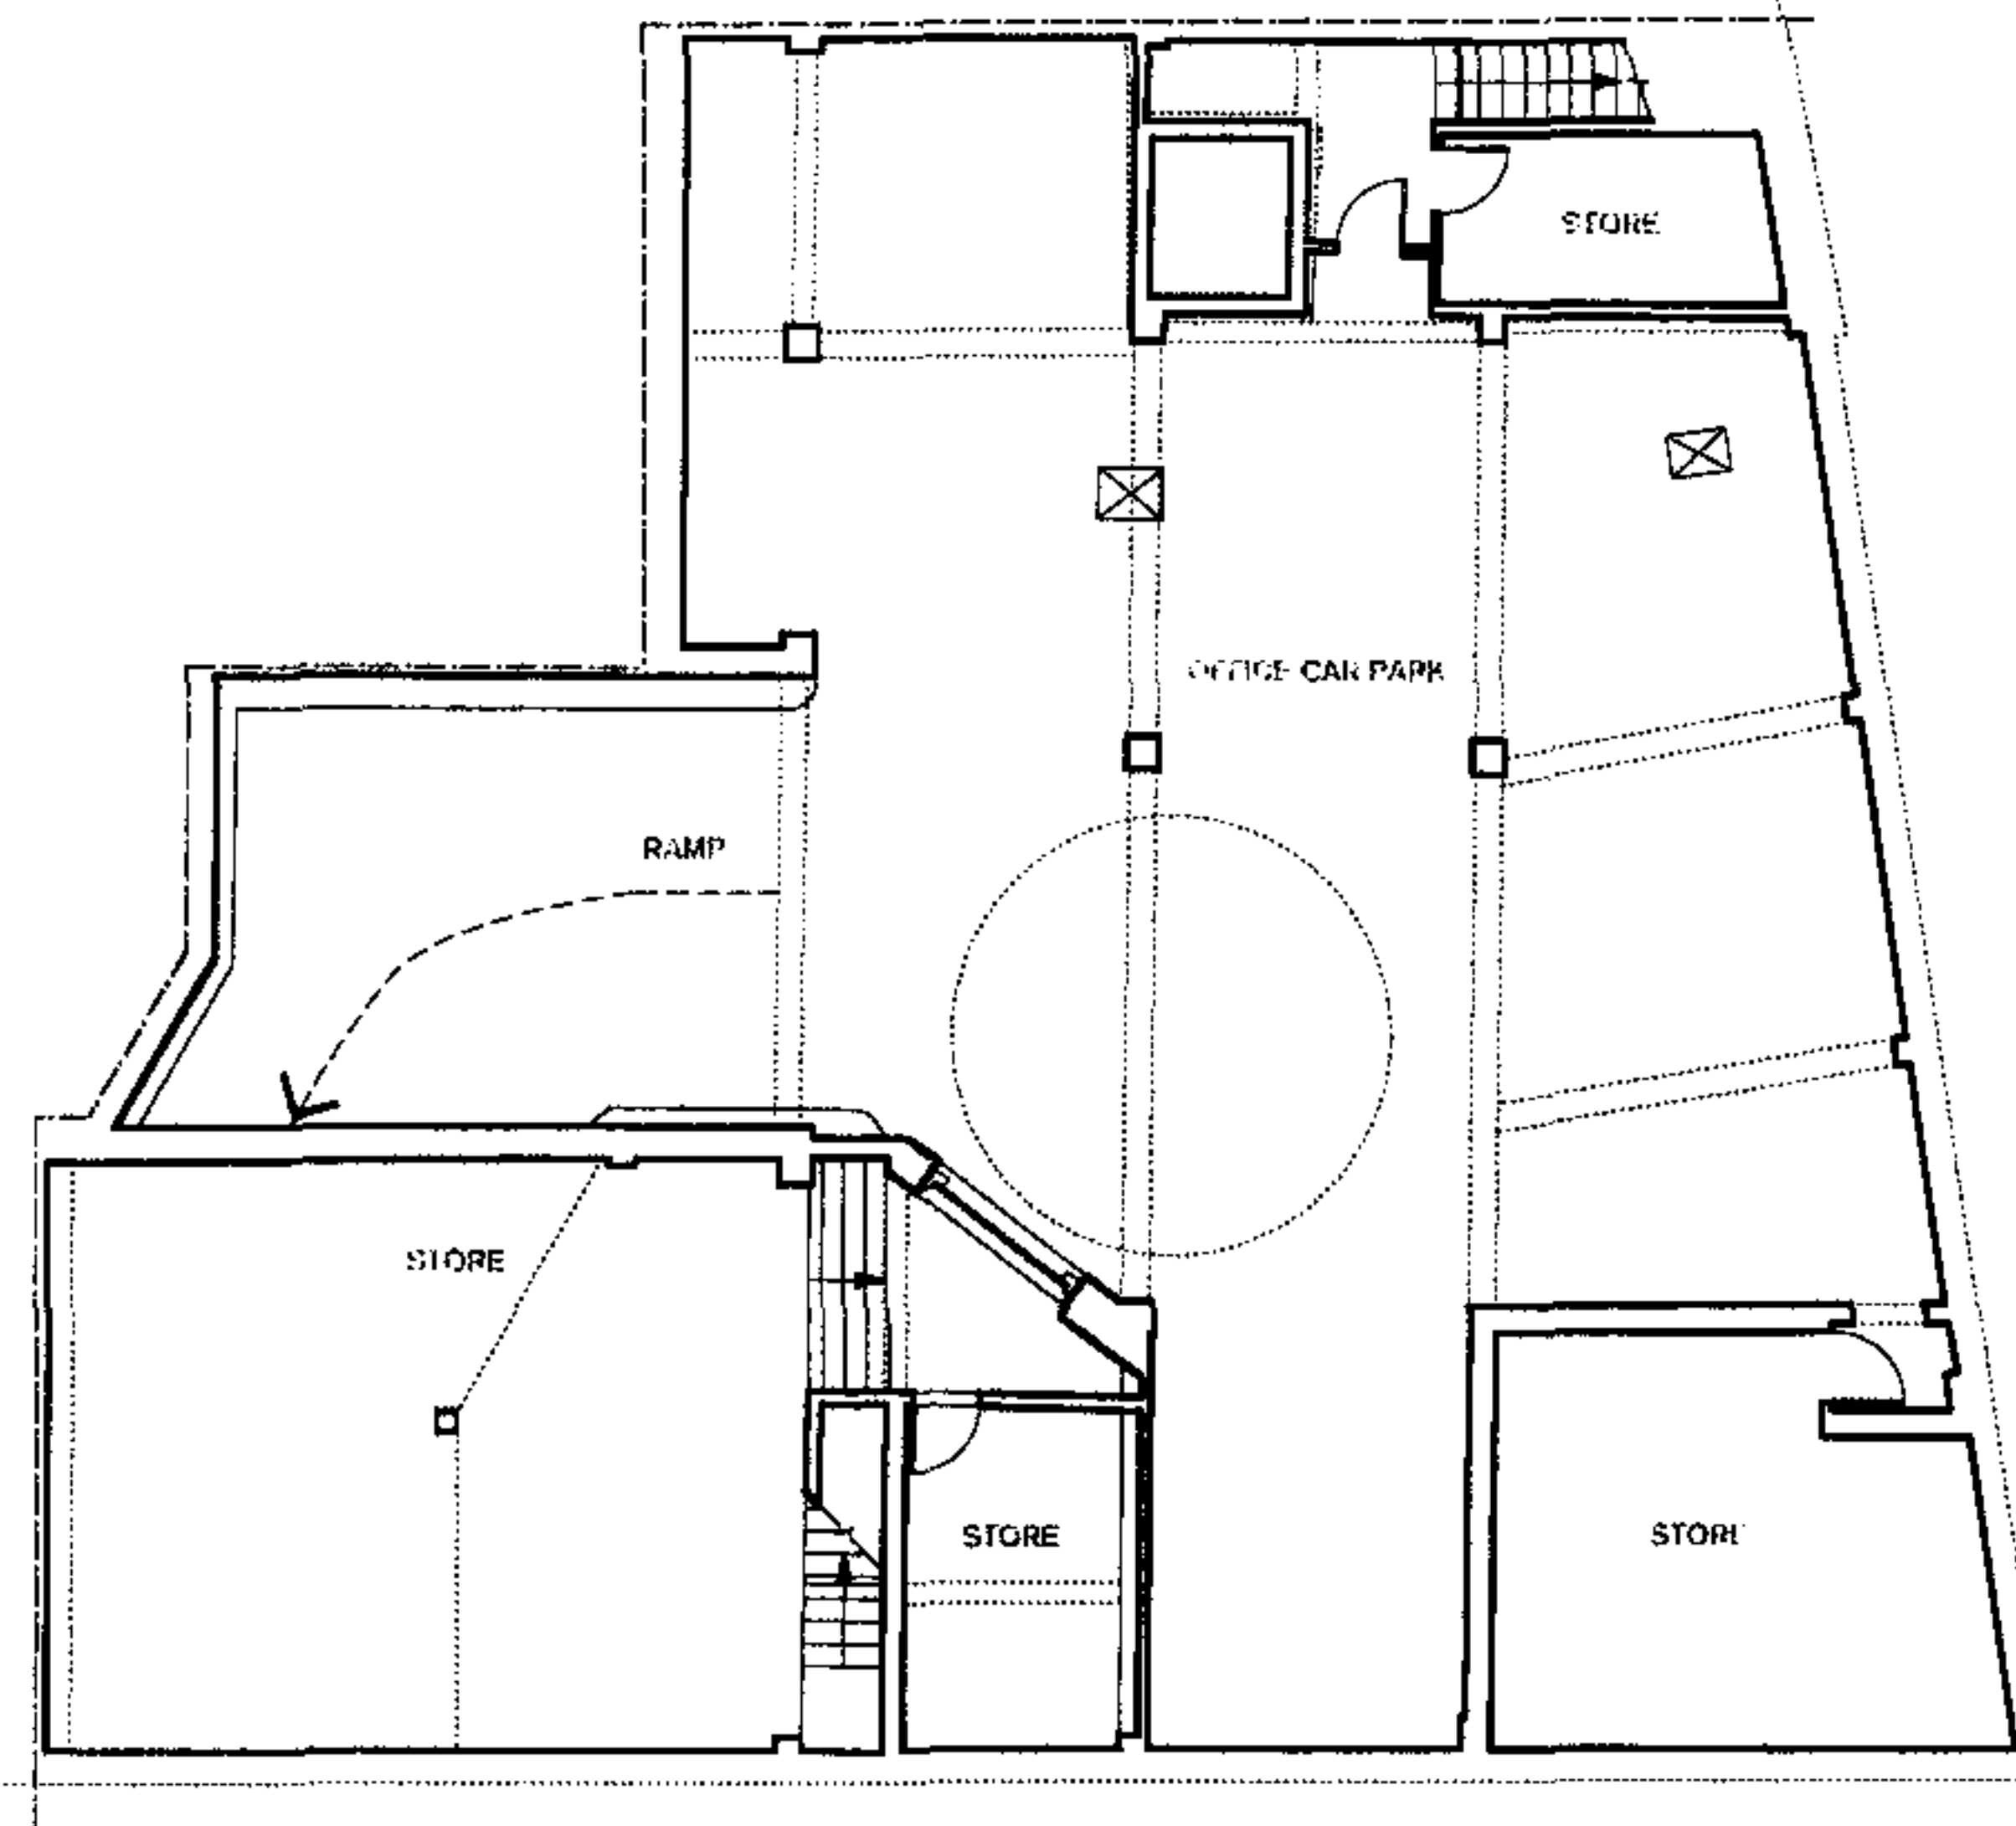

Drawing: Existing Basement Plan

Project: 68/73 Theobalds Road,
WC1

Drawing No: 224.60 Revision: -

Scale at A1: 1:100 Scale at A3: 1:200

Client: Sarafeld Properties Ltd.



Status: Planning

Drawn: CS Date: May 2005

Checked: JM

McDowell+Benedetti

68 Rosebery Avenue London EC1R 4RR
Tel 020 7278 8810 Fax 020 7278 8844
e-mail architect@McDowellBenedetti.com

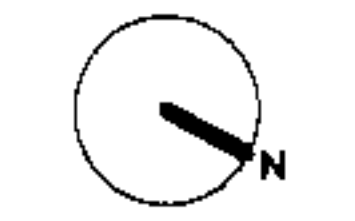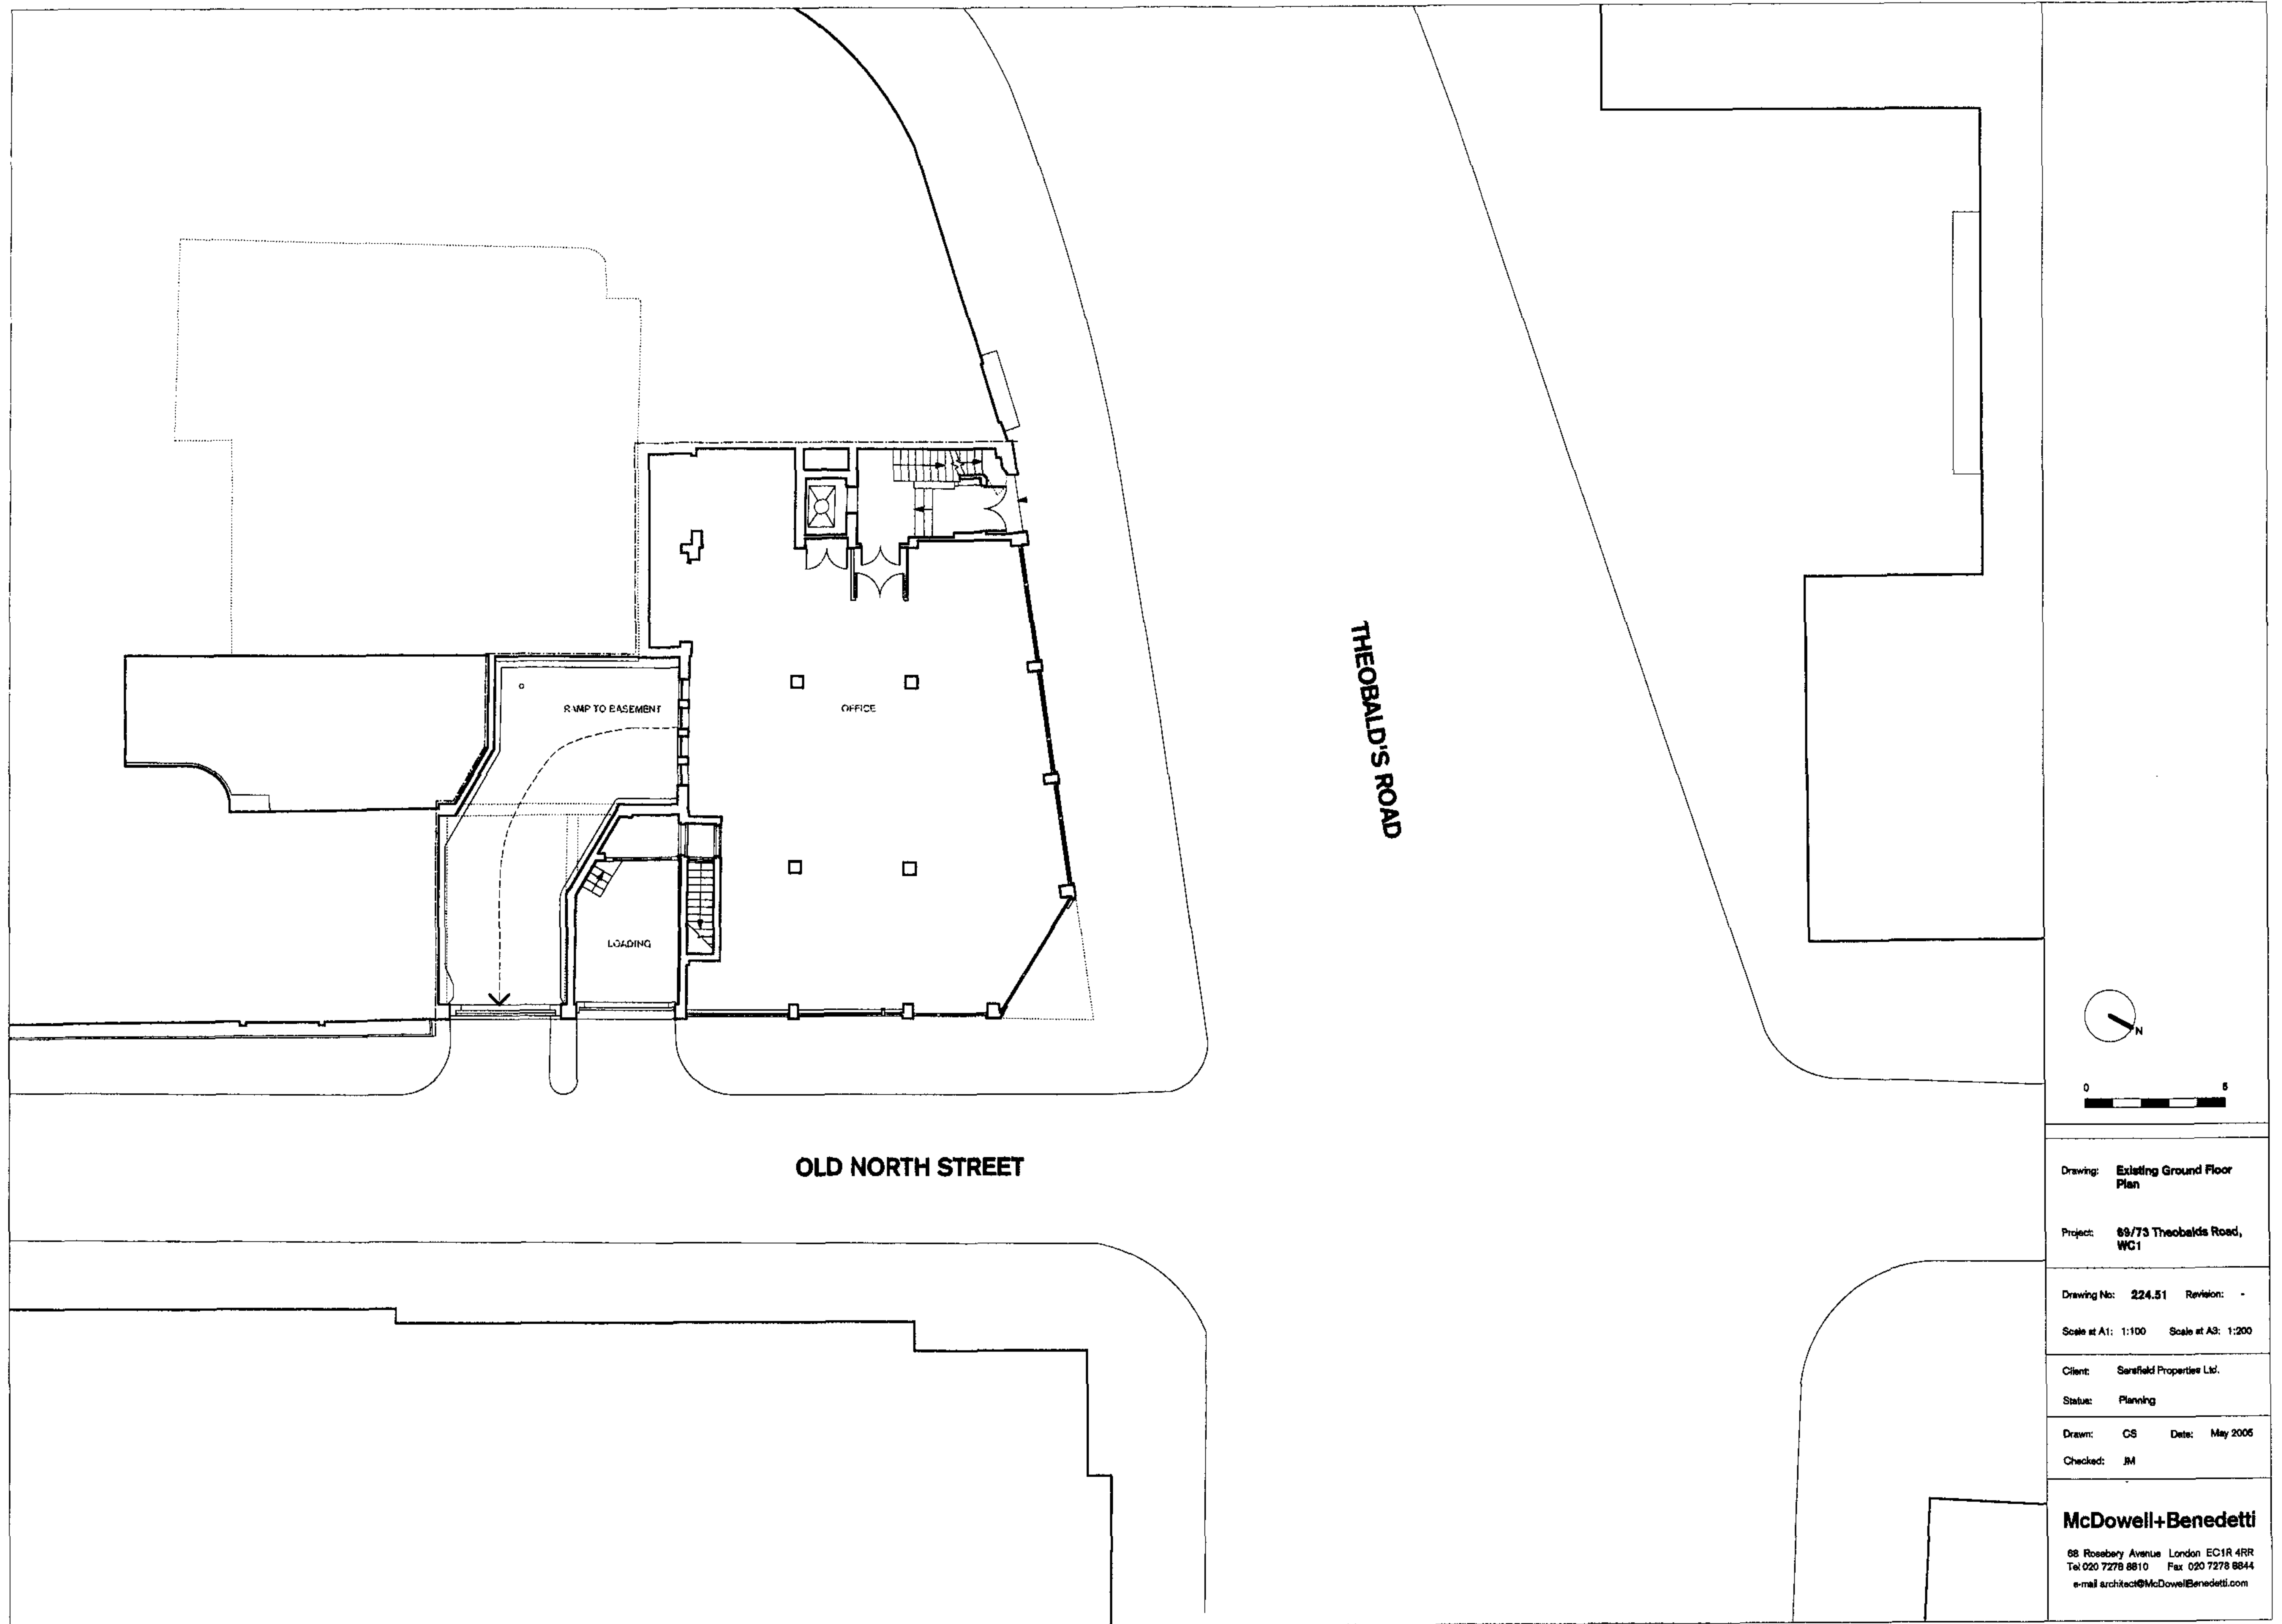

Drawing: Existing Ground Floor Plan

Project: 69/73 Theobalds Road, WC1

Drawing No: 224.51 Revision: -

Scale at A1: 1:100 Scale at A3: 1:200

Client: Sarfield Properties Ltd.


Status: Planning

Drawn: GS Date: May 2006

Checked: JM

McDowell+Benedetti

68 Rosebery Avenue London EC1R 4RR
Tel 020 7278 8810 Fax 020 7278 8844
e-mail architect@McDowellBenedetti.com

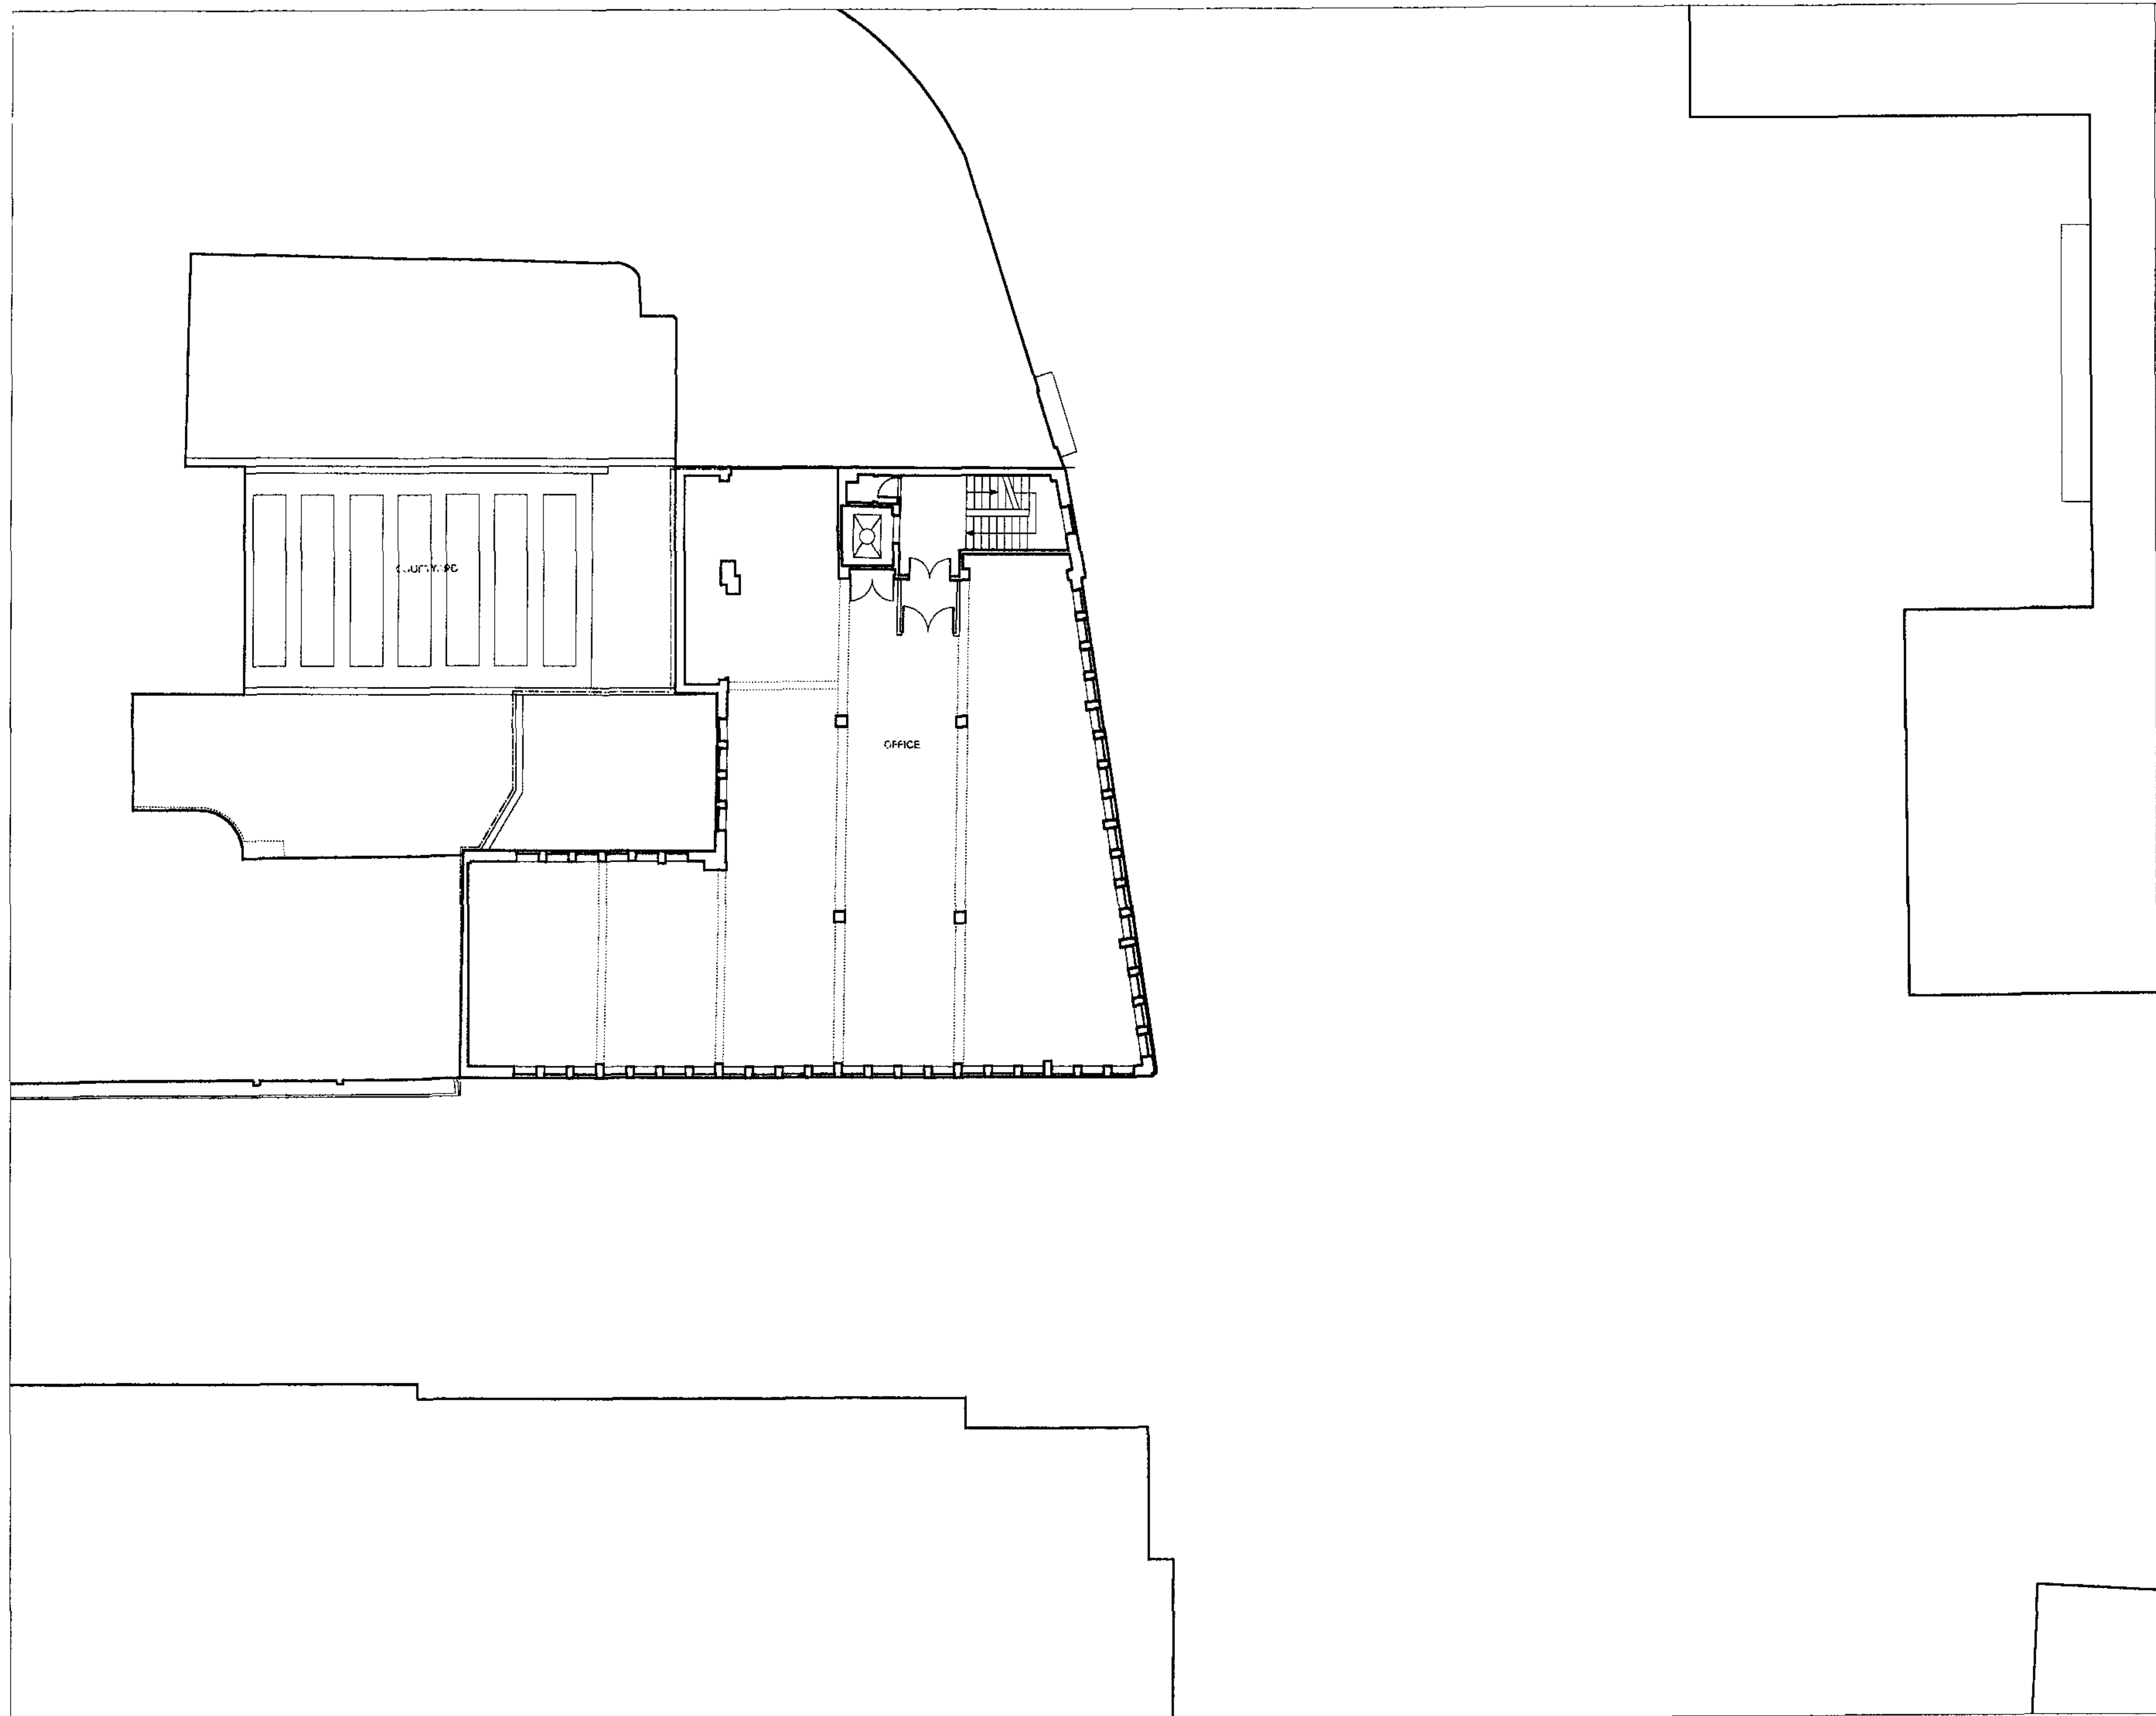

Drawing: Existing First Floor Plan

Project: 69/73 Theobalds Road,
WC1

Drawing No: 224.52 Revision: -

Scale at A1: 1:100 Scale at A3: 1:200

Client: Sarefield Properties Ltd.


Status: Planning

Drawn: CS Date: May 2006

Checked: JM

McDowell+Benedetti

68 Rosebery Avenue London EC1R 4RR
Tel 020 7278 8810 Fax 020 7278 9844
e-mail architect@McDowellBenedetti.com

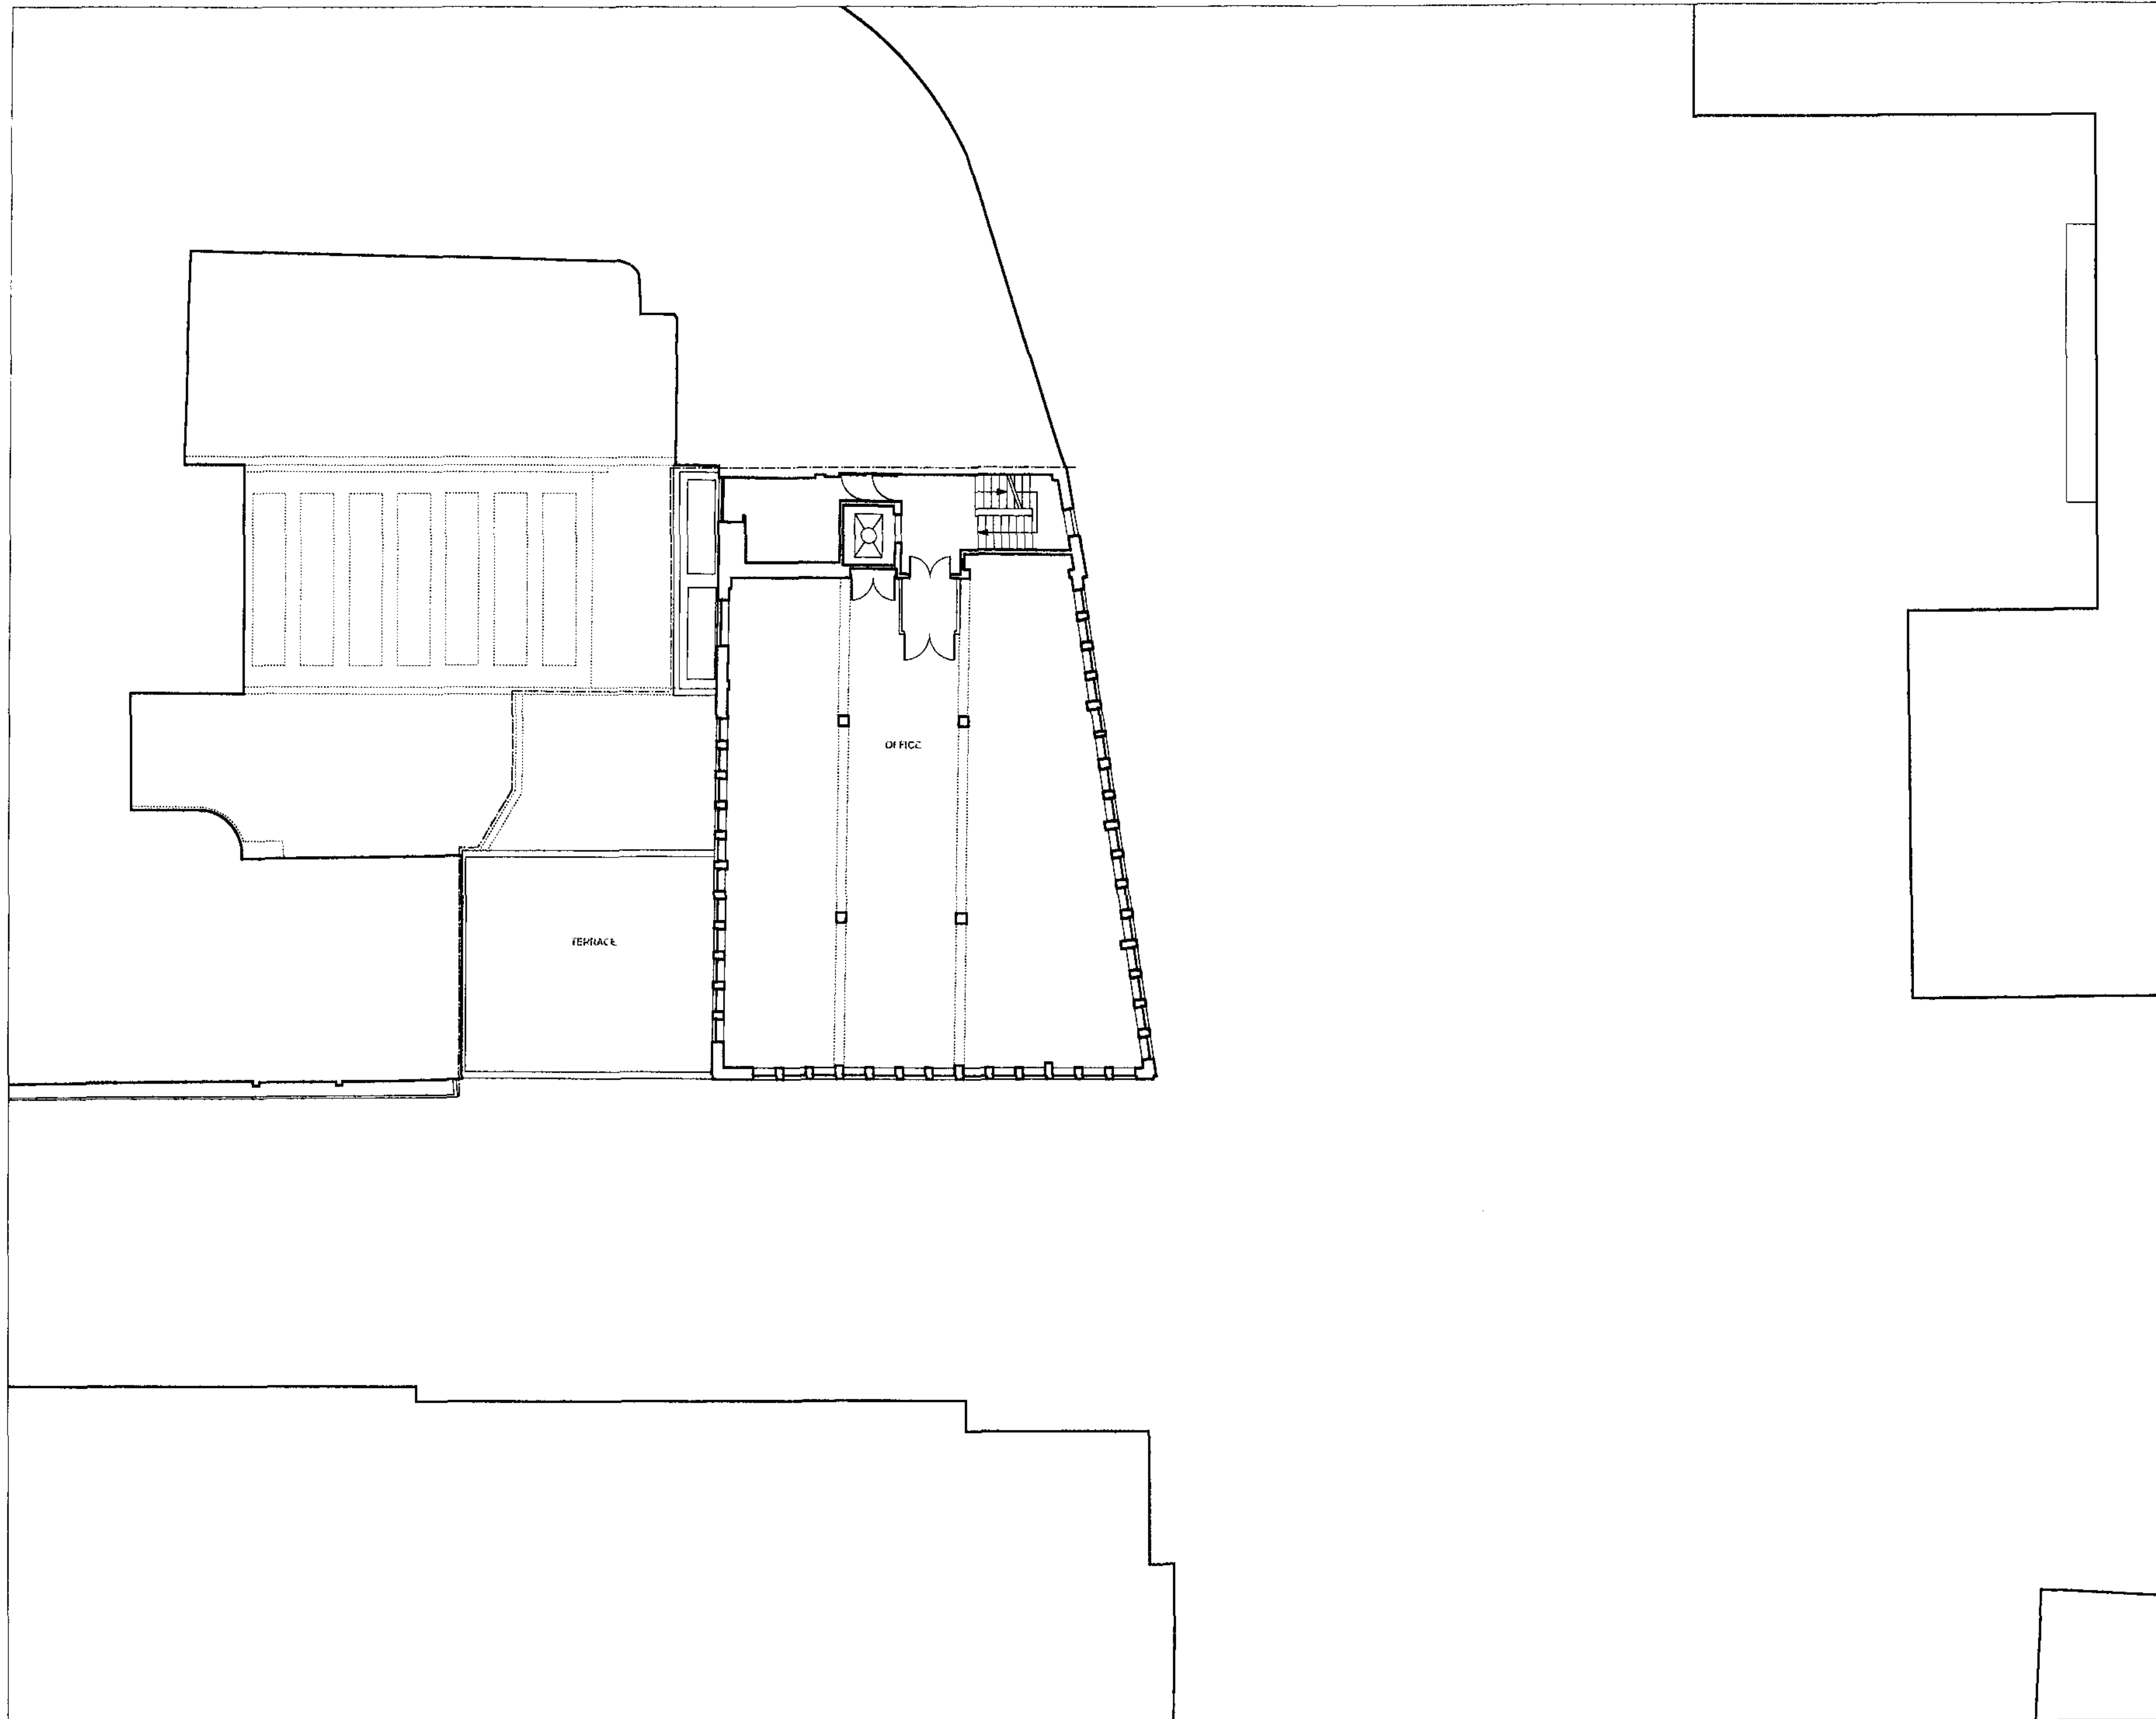

Drawing: Existing Second Floor Plan

Project: 68/73 Theobalds Road, WC1

Drawing No: 224.53 Revision: -

Scale at A1: 1:100 Scale at A3: 1:200

Client: Sarsfield Properties Ltd.


Status: Planning

Drawn: CS Date: May 2006

Checked: JM

McDowell+Benedetti

68 Rosebery Avenue London EC1R 4RR
Tel 020 7278 8610 Fax 020 7278 8644
e-mail architect@McDowellBenedetti.com

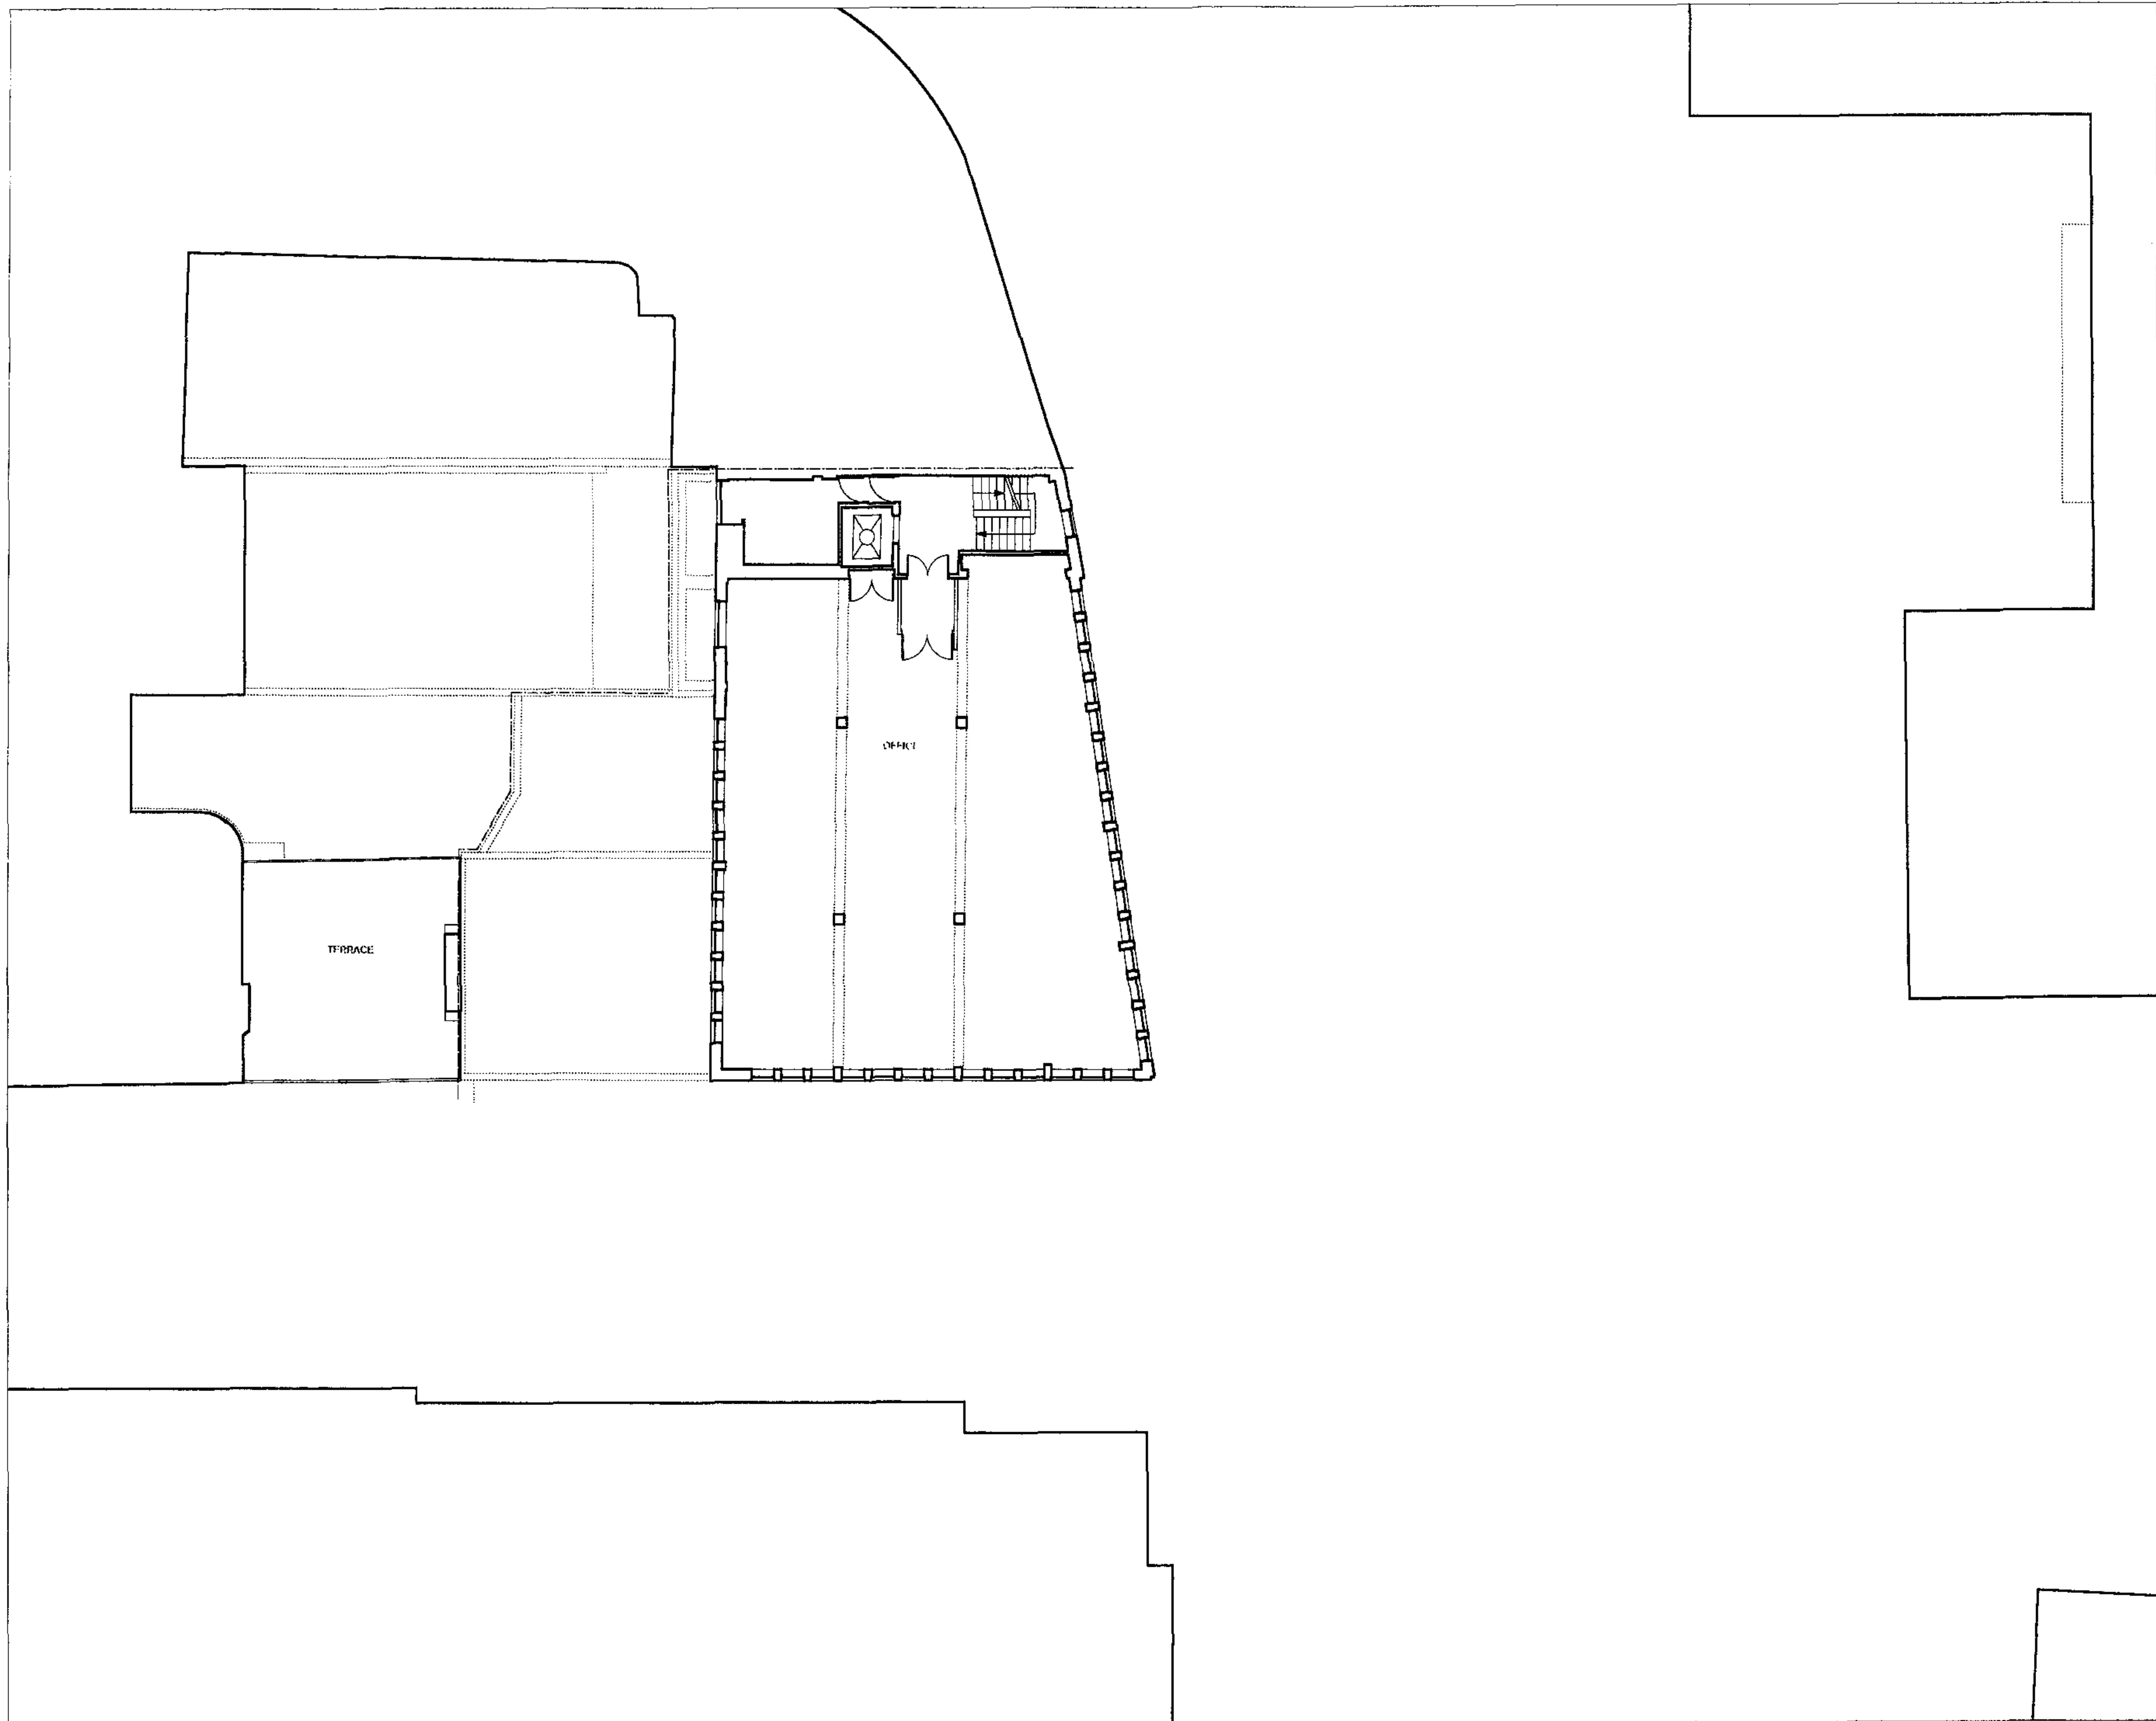

Drawing: Existing Third Floor Plan

Project: 68/73 Theobalds Road, WC1

Drawing No: 224.54 Revision: -

Scale at A1: 1:100 Scale at A3: 1:200

Client: Sarefield Properties Ltd.



Status: Planning

Drawn: CS Date: May 2006

Checked: JM

McDowell+Benedetti

68 Rosebery Avenue London EC1R 4RR
Tel 020 7278 9810 Fax 020 7278 9844
e-mail architect@McDowellBenedetti.com

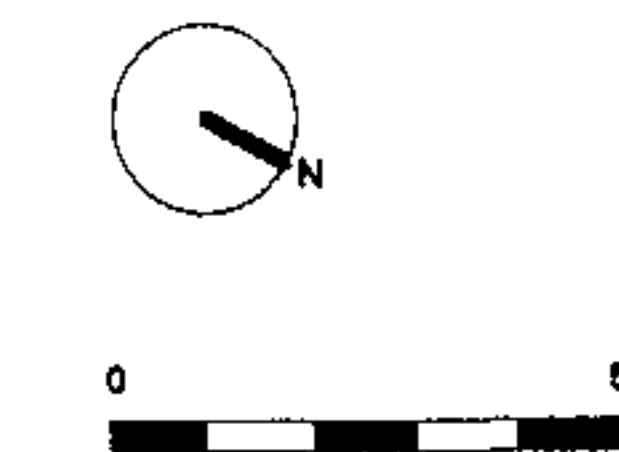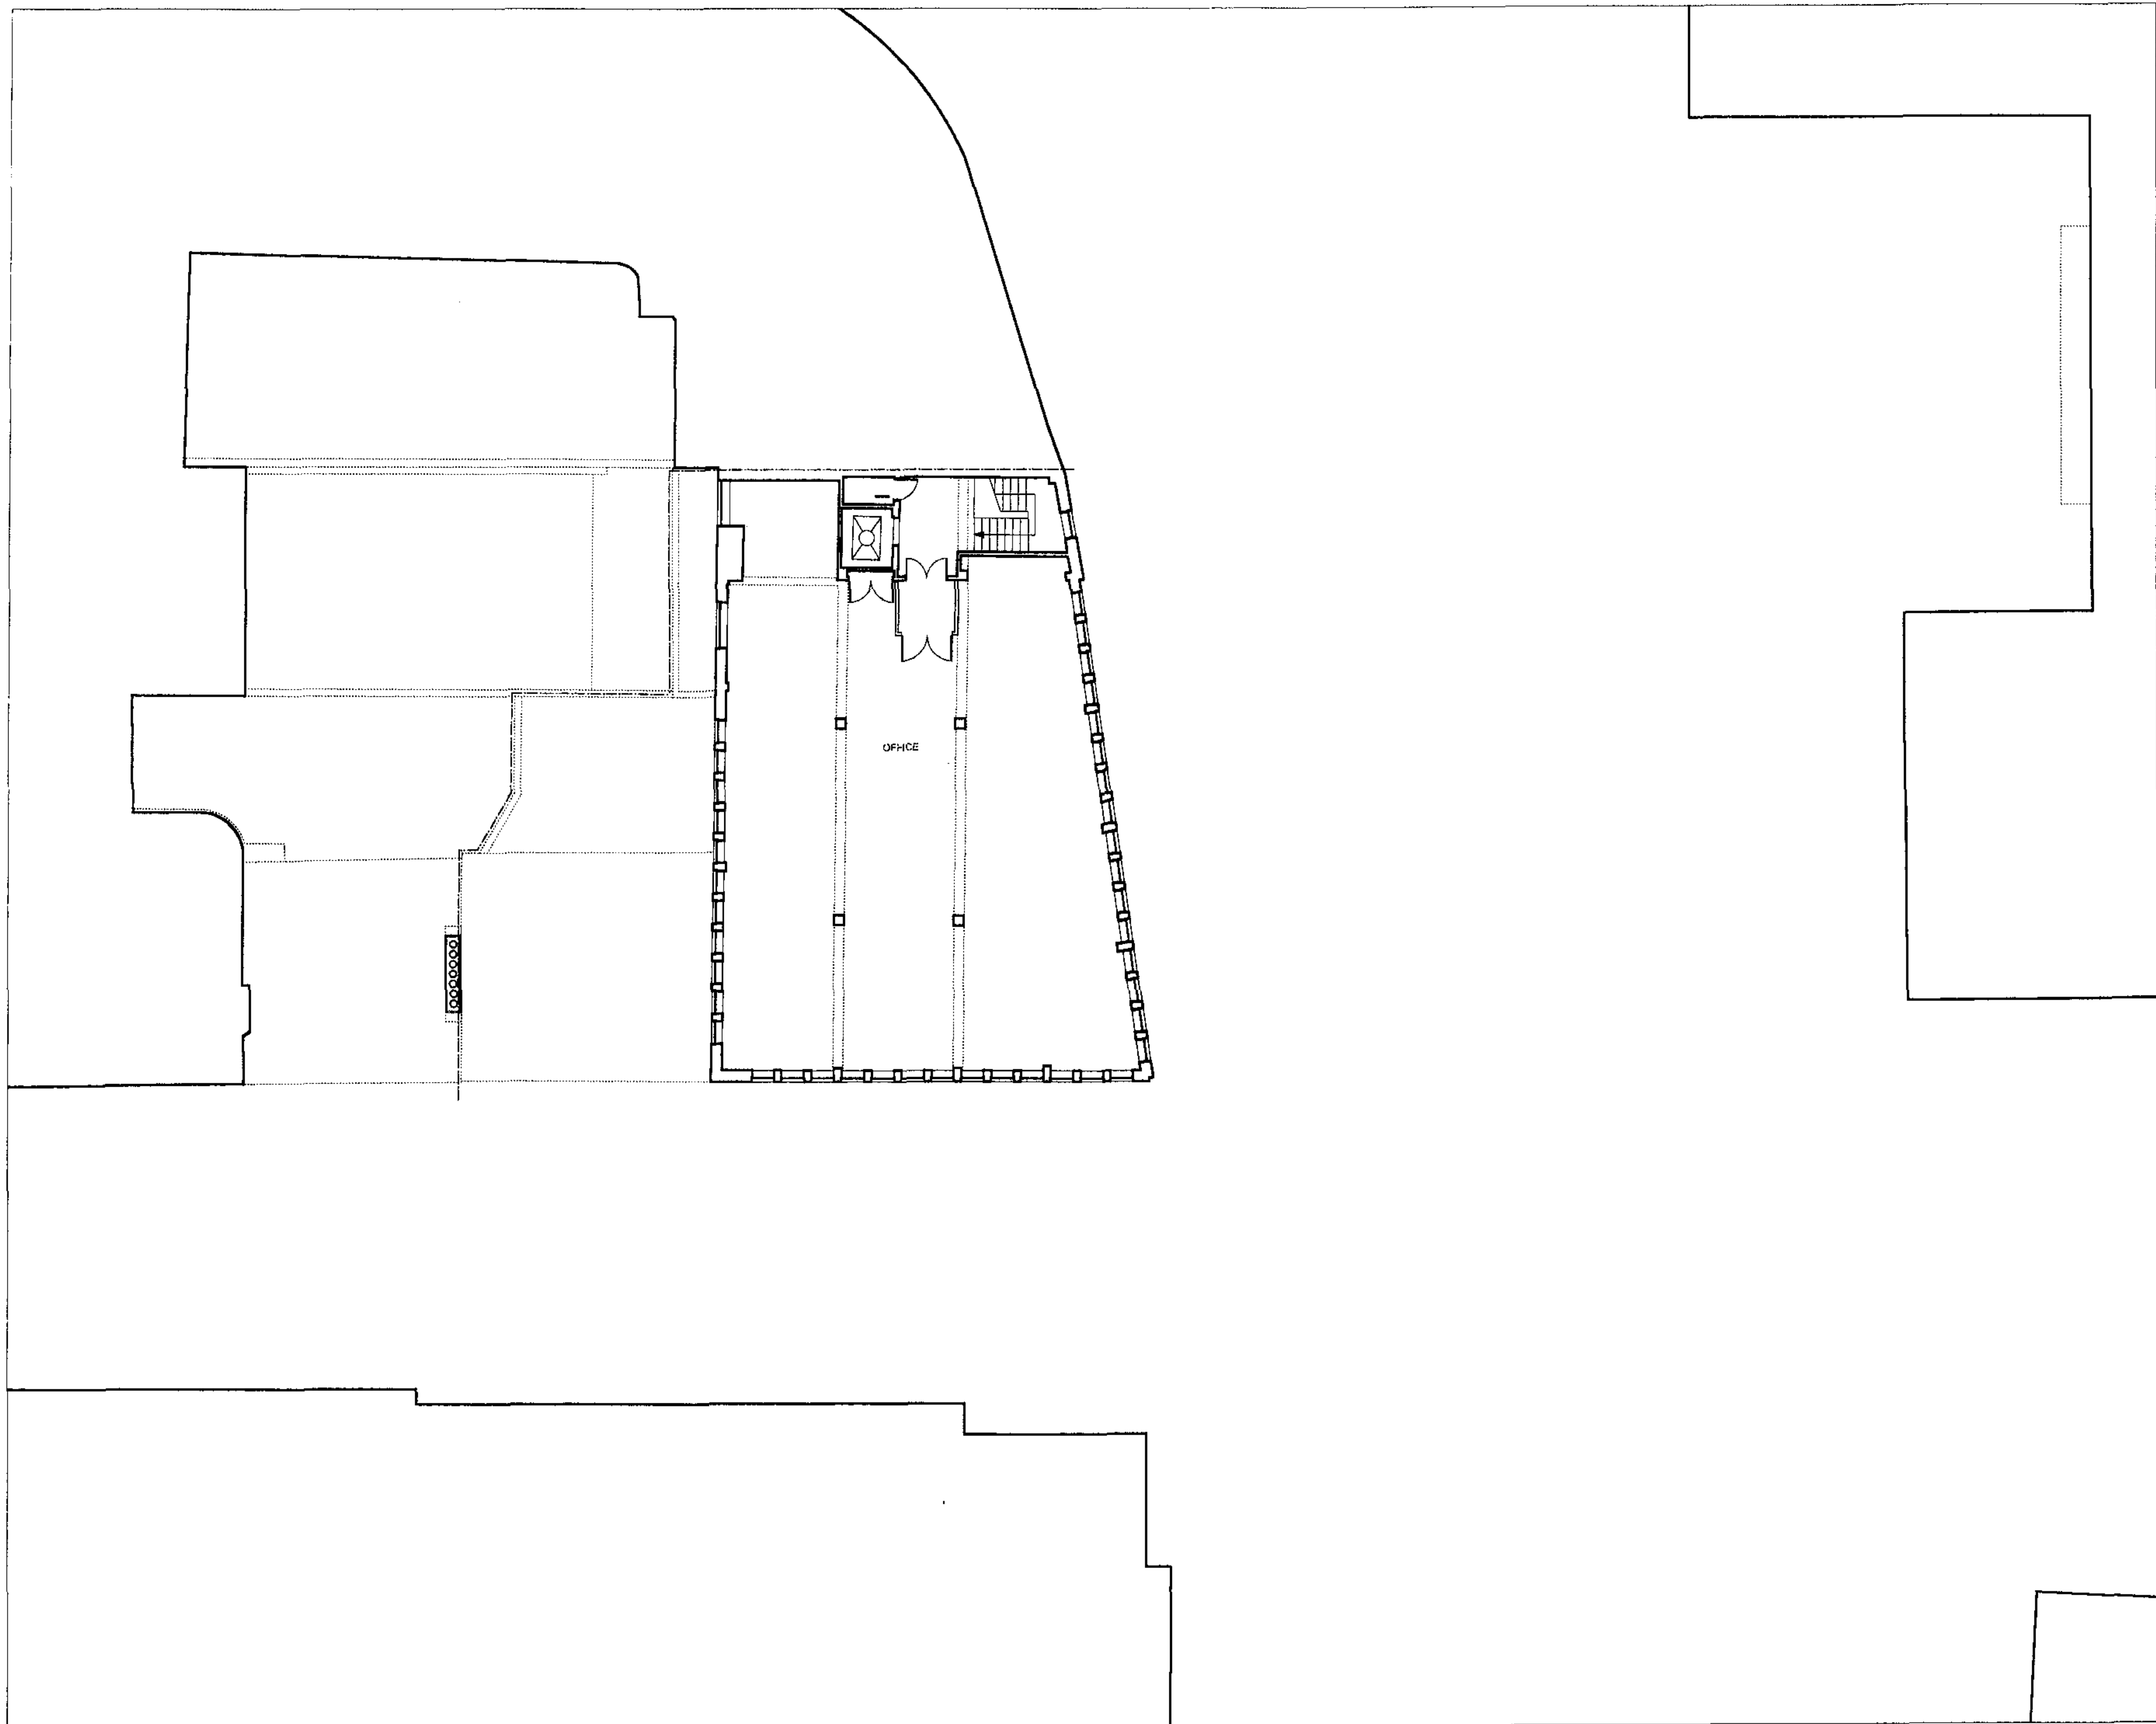

Drawing: Existing Fourth Floor Plan

Project: 69/73 Theobalds Road, WC1

Drawing No: 224.55 Revision: -

Scale at A1: 1:100 Scale at A3: 1:200

Client: Sarsfield Properties Ltd.

Status: Planning

Drawn: CS Date: May 2005

Checked: JM

McDowell+Benedetti

66 Rosebery Avenue London EC1R 4RR
Tel 020 7278 8810 Fax 020 7278 8844
e-mail architect@McDowellBenedetti.com




124 THEOBALD'S ROAD

OLD NORTH STREET

69-73 THEOBALD'S ROAD

35 - 36 RED LION SQUARE

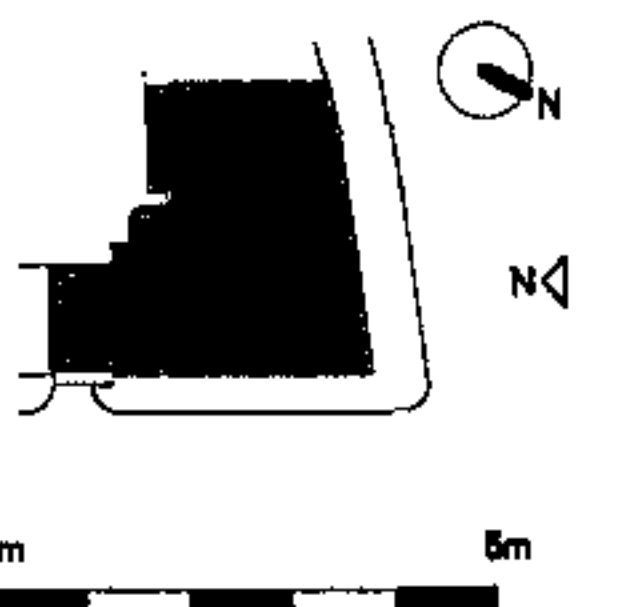

Drawing: Existing North Elevation

Project: 69/73 Theobalds Road, WC1

Drawing No: 224.56 Revision: -

Scale at A1: 1:100 Scale at A3: 1:200

Client: Sarsfield Properties Ltd.


Status: Planning

Drawn: CS Date: May 2006

Checked: JM

McDowell+Benedetti

88 Rosebery Avenue London EC1R 4RR
Tel 020 7278 8810 Fax 020 7278 8844
e-mail architect@McDowellBenedetti.com

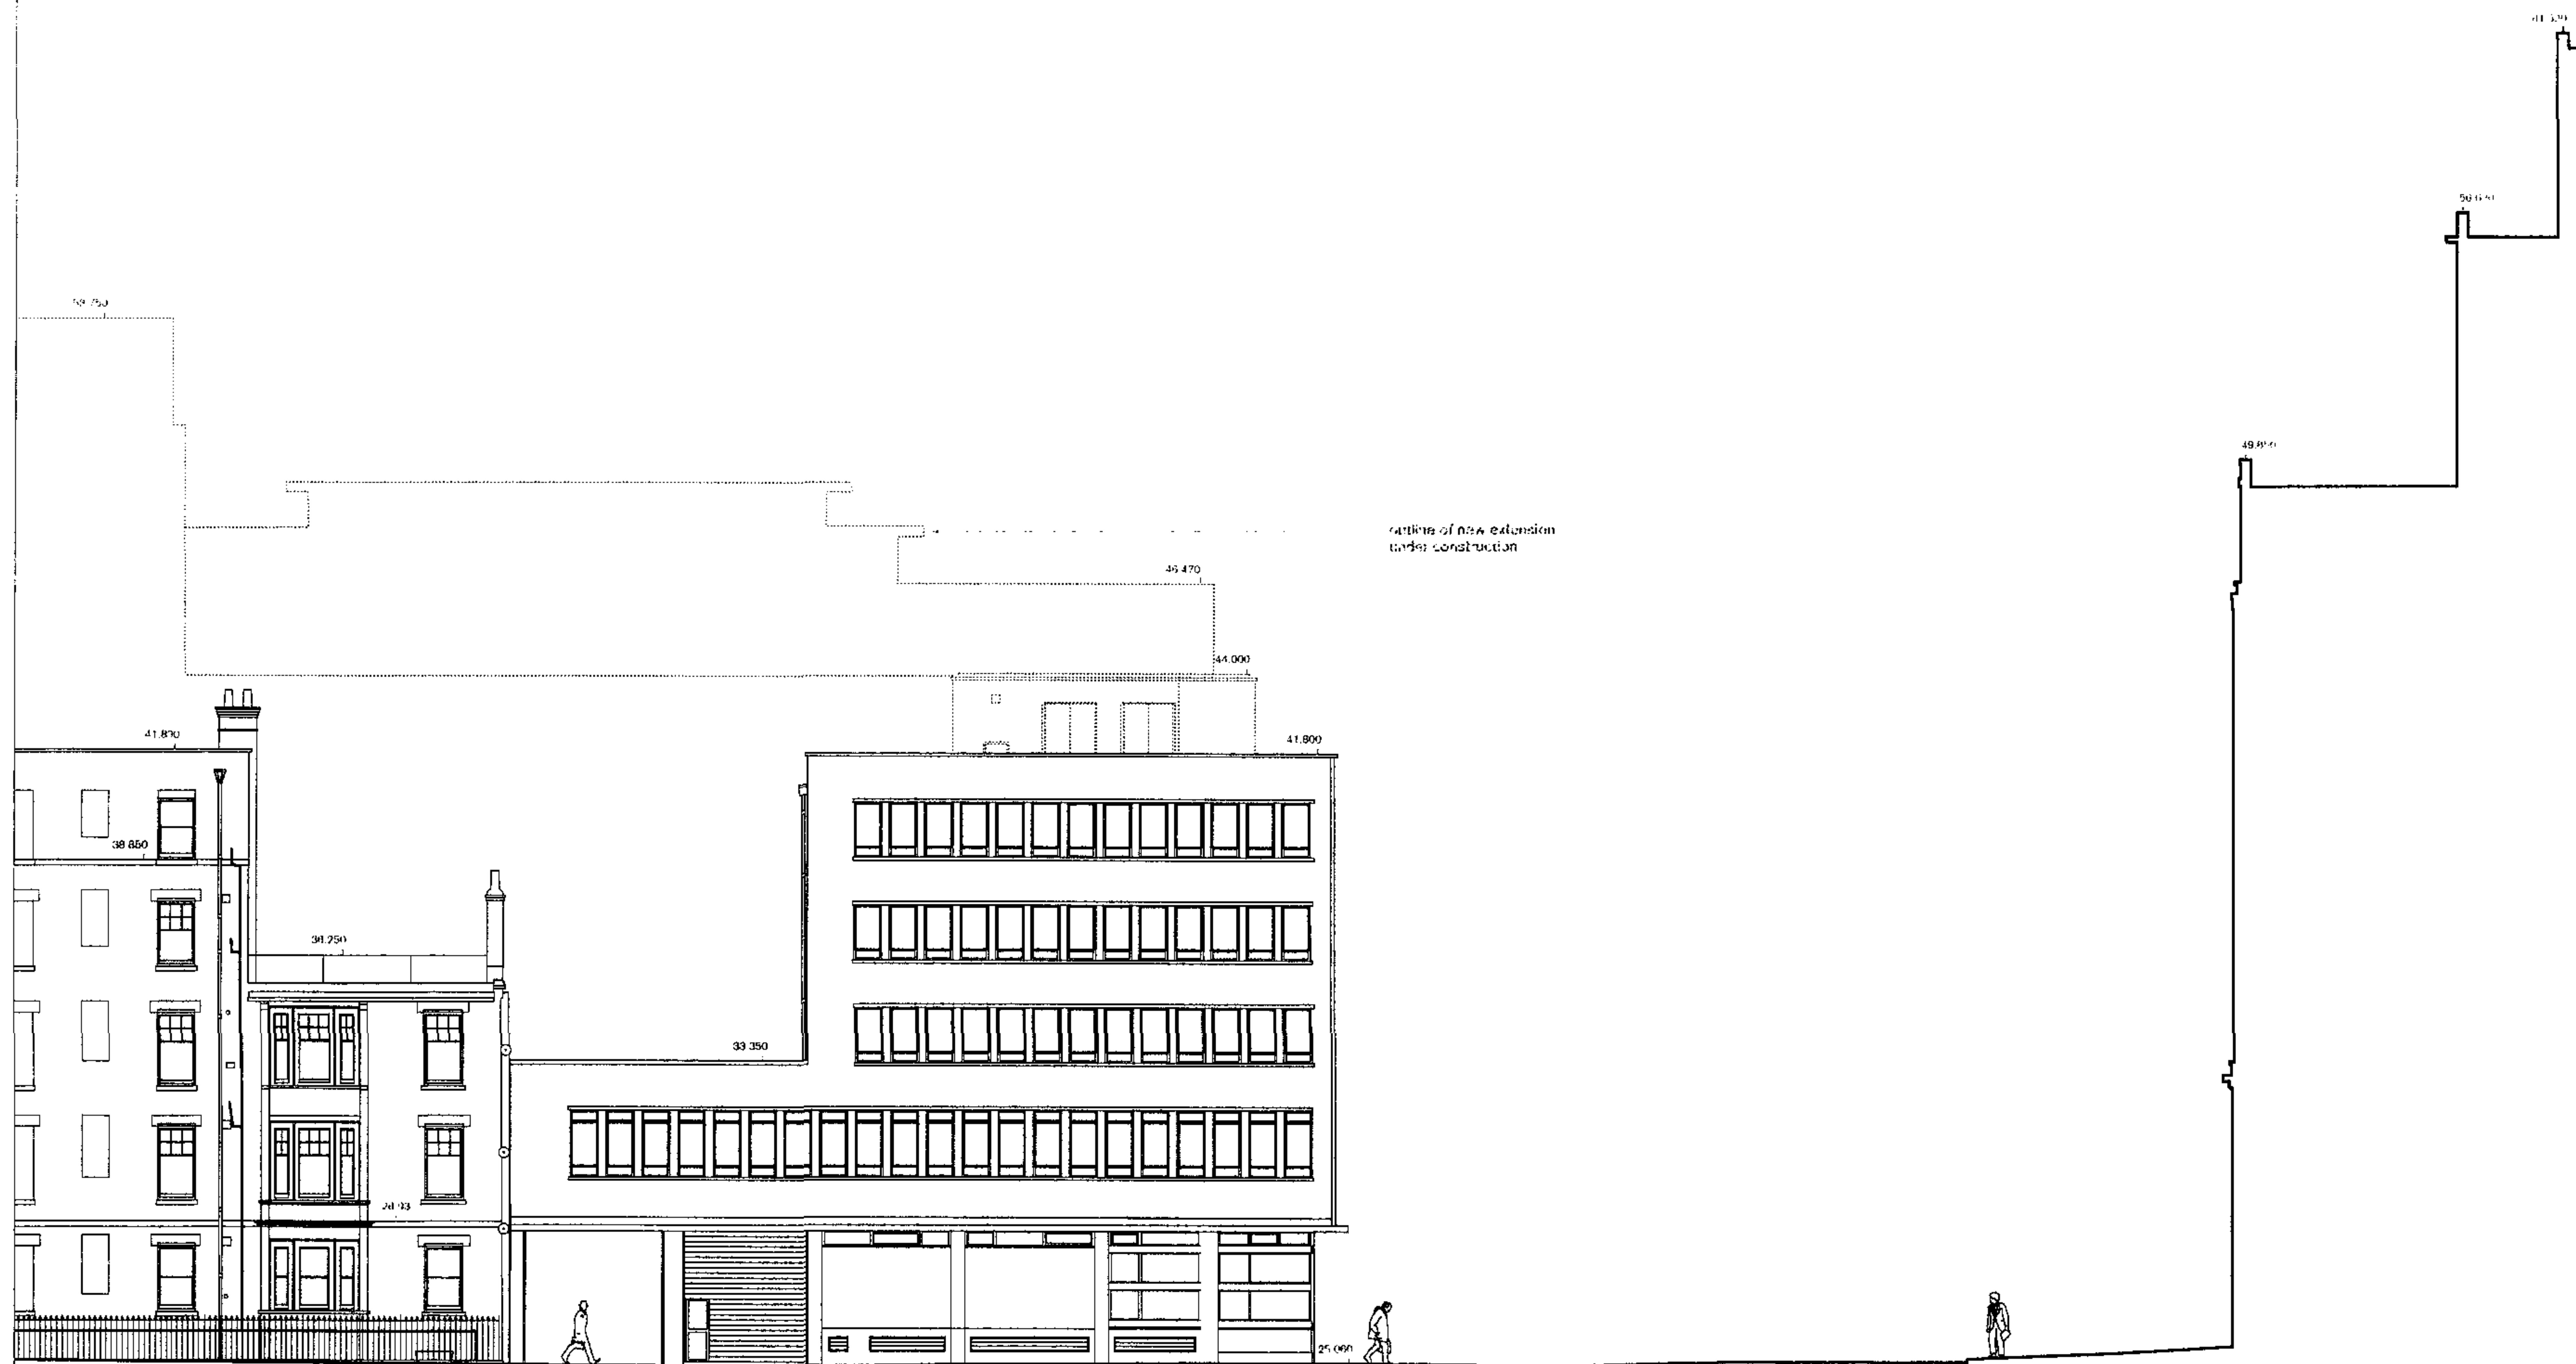


33 RED LION SQUARE

69-73 THEOBALD'S ROAD

THEOBALD'S ROAD

124 THEOBALD'S ROAD

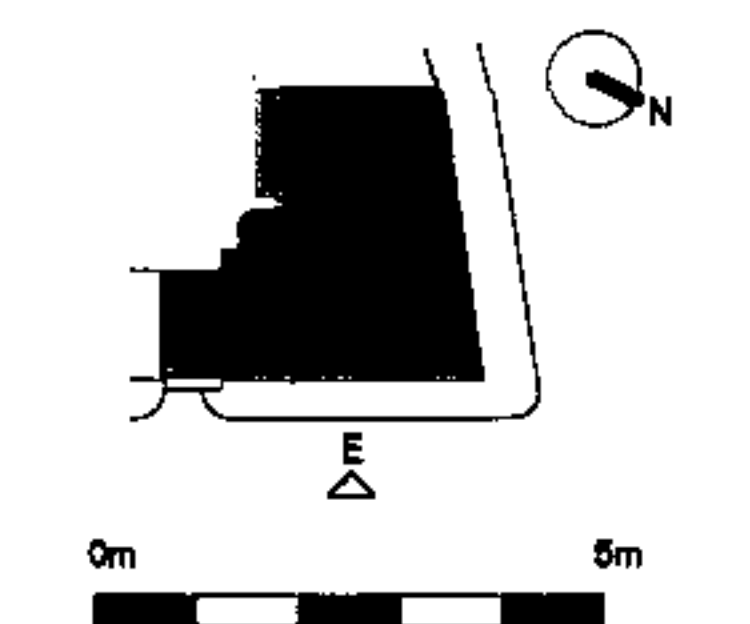

Drawing: Existing East Elevation

Project: 89/73 Theobalds Road, WC1

Drawing No: 224.57 Revision: -

Scale at A1: 1:100 Scale at A3: 1:200

Client: Sarsfield Properties Ltd.


Status: Planning

Drawn: CS Date: May 2005

Checked: JM

McDowell+Benedetti

86 Rosebery Avenue London EC1R 4RR
Tel 020 7278 8810 Fax 020 7278 8844
e-mail architect@McDowellBenedetti.com

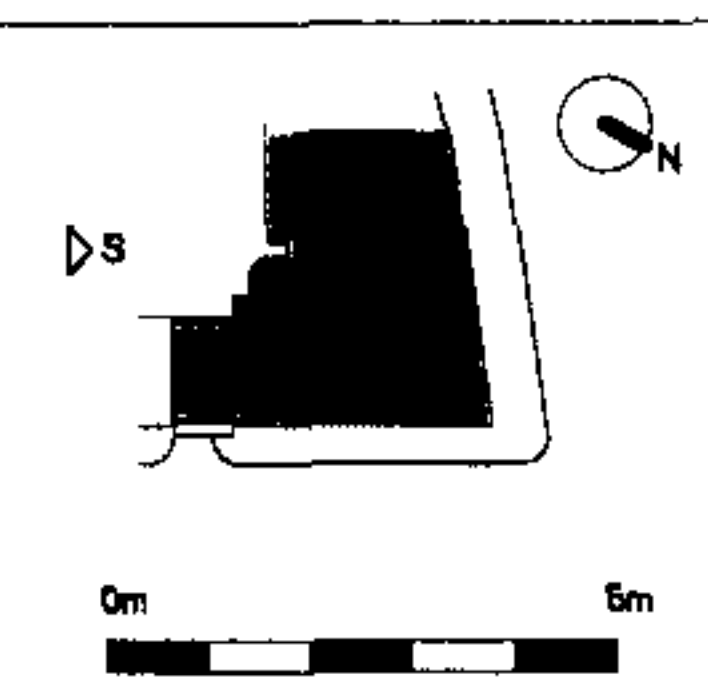

Drawing: Existing South Elevation

Project: 69/73 Theobalds Road, WC1

Drawing No: 224.58 Revision: -

Scale at A1: 1:100 Scale at A3: 1:200

Client: Sarsfield Properties Ltd.


Status: Planning

Drawn: CS Date: May 2006

Checked: JM

McDowell+Benedetti

88 Rosebery Avenue London EC1R 4RR
Tel 020 7278 8810 Fax 020 7278 8844
e-mail architect@McDowellBenedetti.com

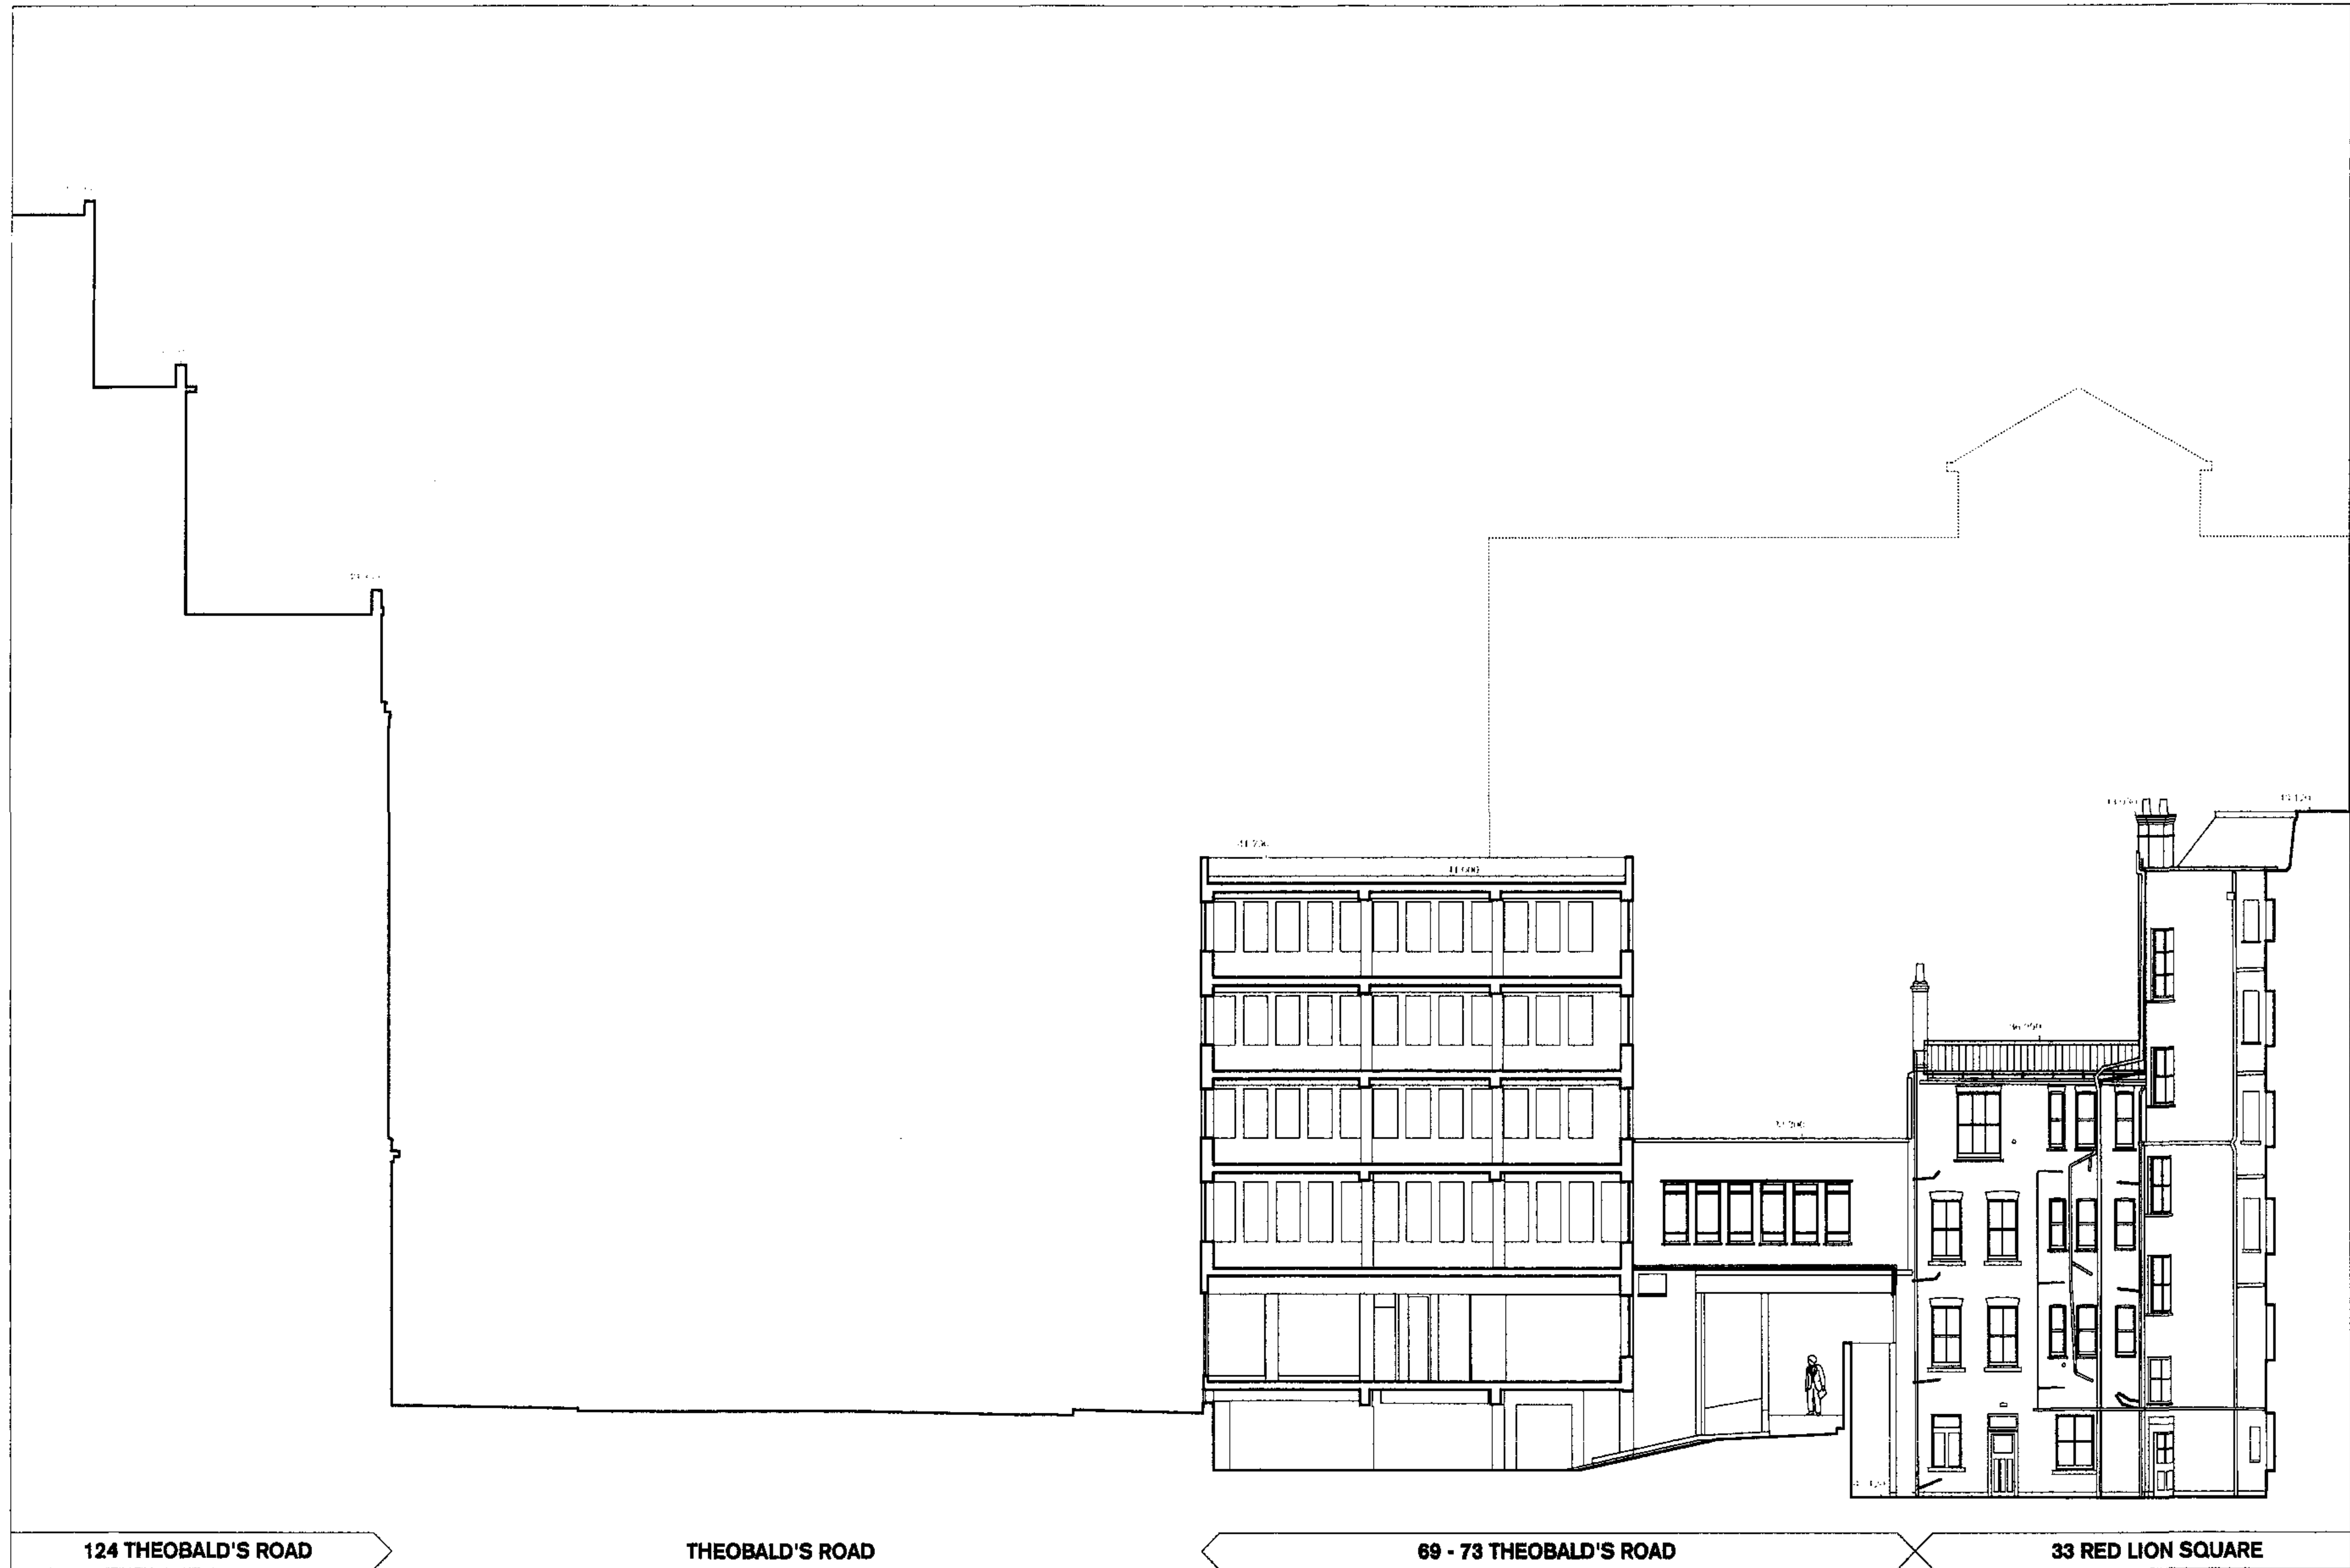


124 THEOBALD'S ROAD

THEOBALD'S ROAD

69 - 73 THEOBALD'S ROAD

33 RED LION SQUARE

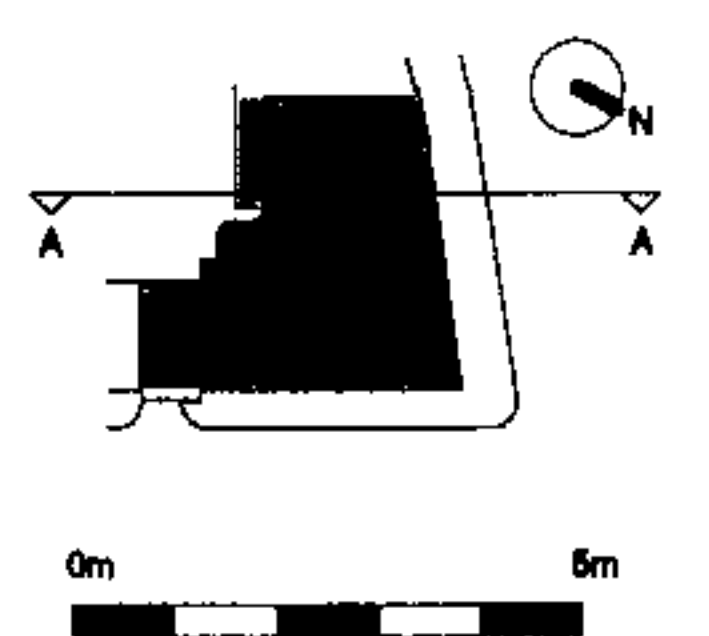

Drawing: Existing Section AA

Project: 69/73 Theobalds Road,
WC1

Drawing No: 224.59 Revision: -

Scale at A1: 1:100 Scale at A3: 1:200

Client: Sarafeld Properties Ltd.



Status: Planning

Drawn: CS Date: May 2005

Checked: JM

McDowell+Benedetti

68 Rosebery Avenue London EC1R 4RR
Tel 020 7278 8810 Fax 020 7278 8844
e-mail architect@McDowellBenedetti.com

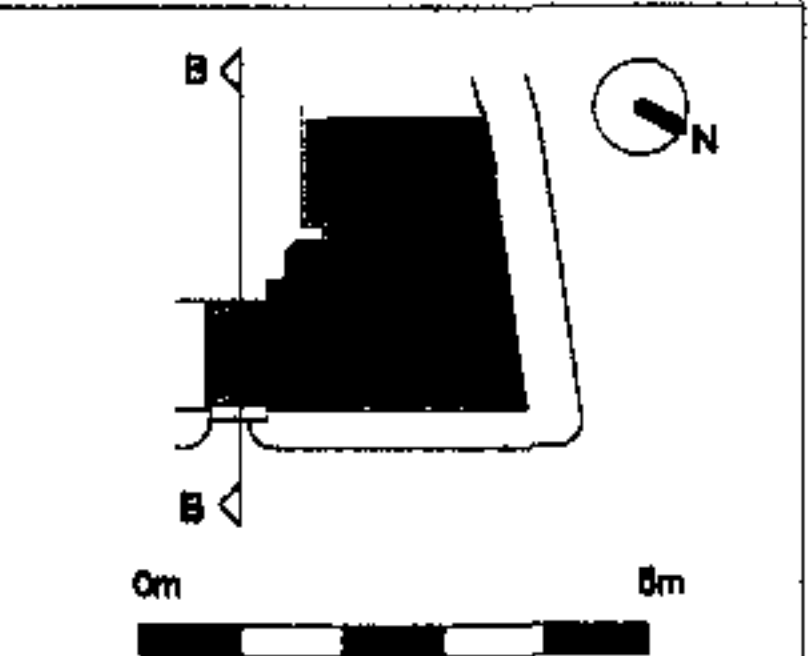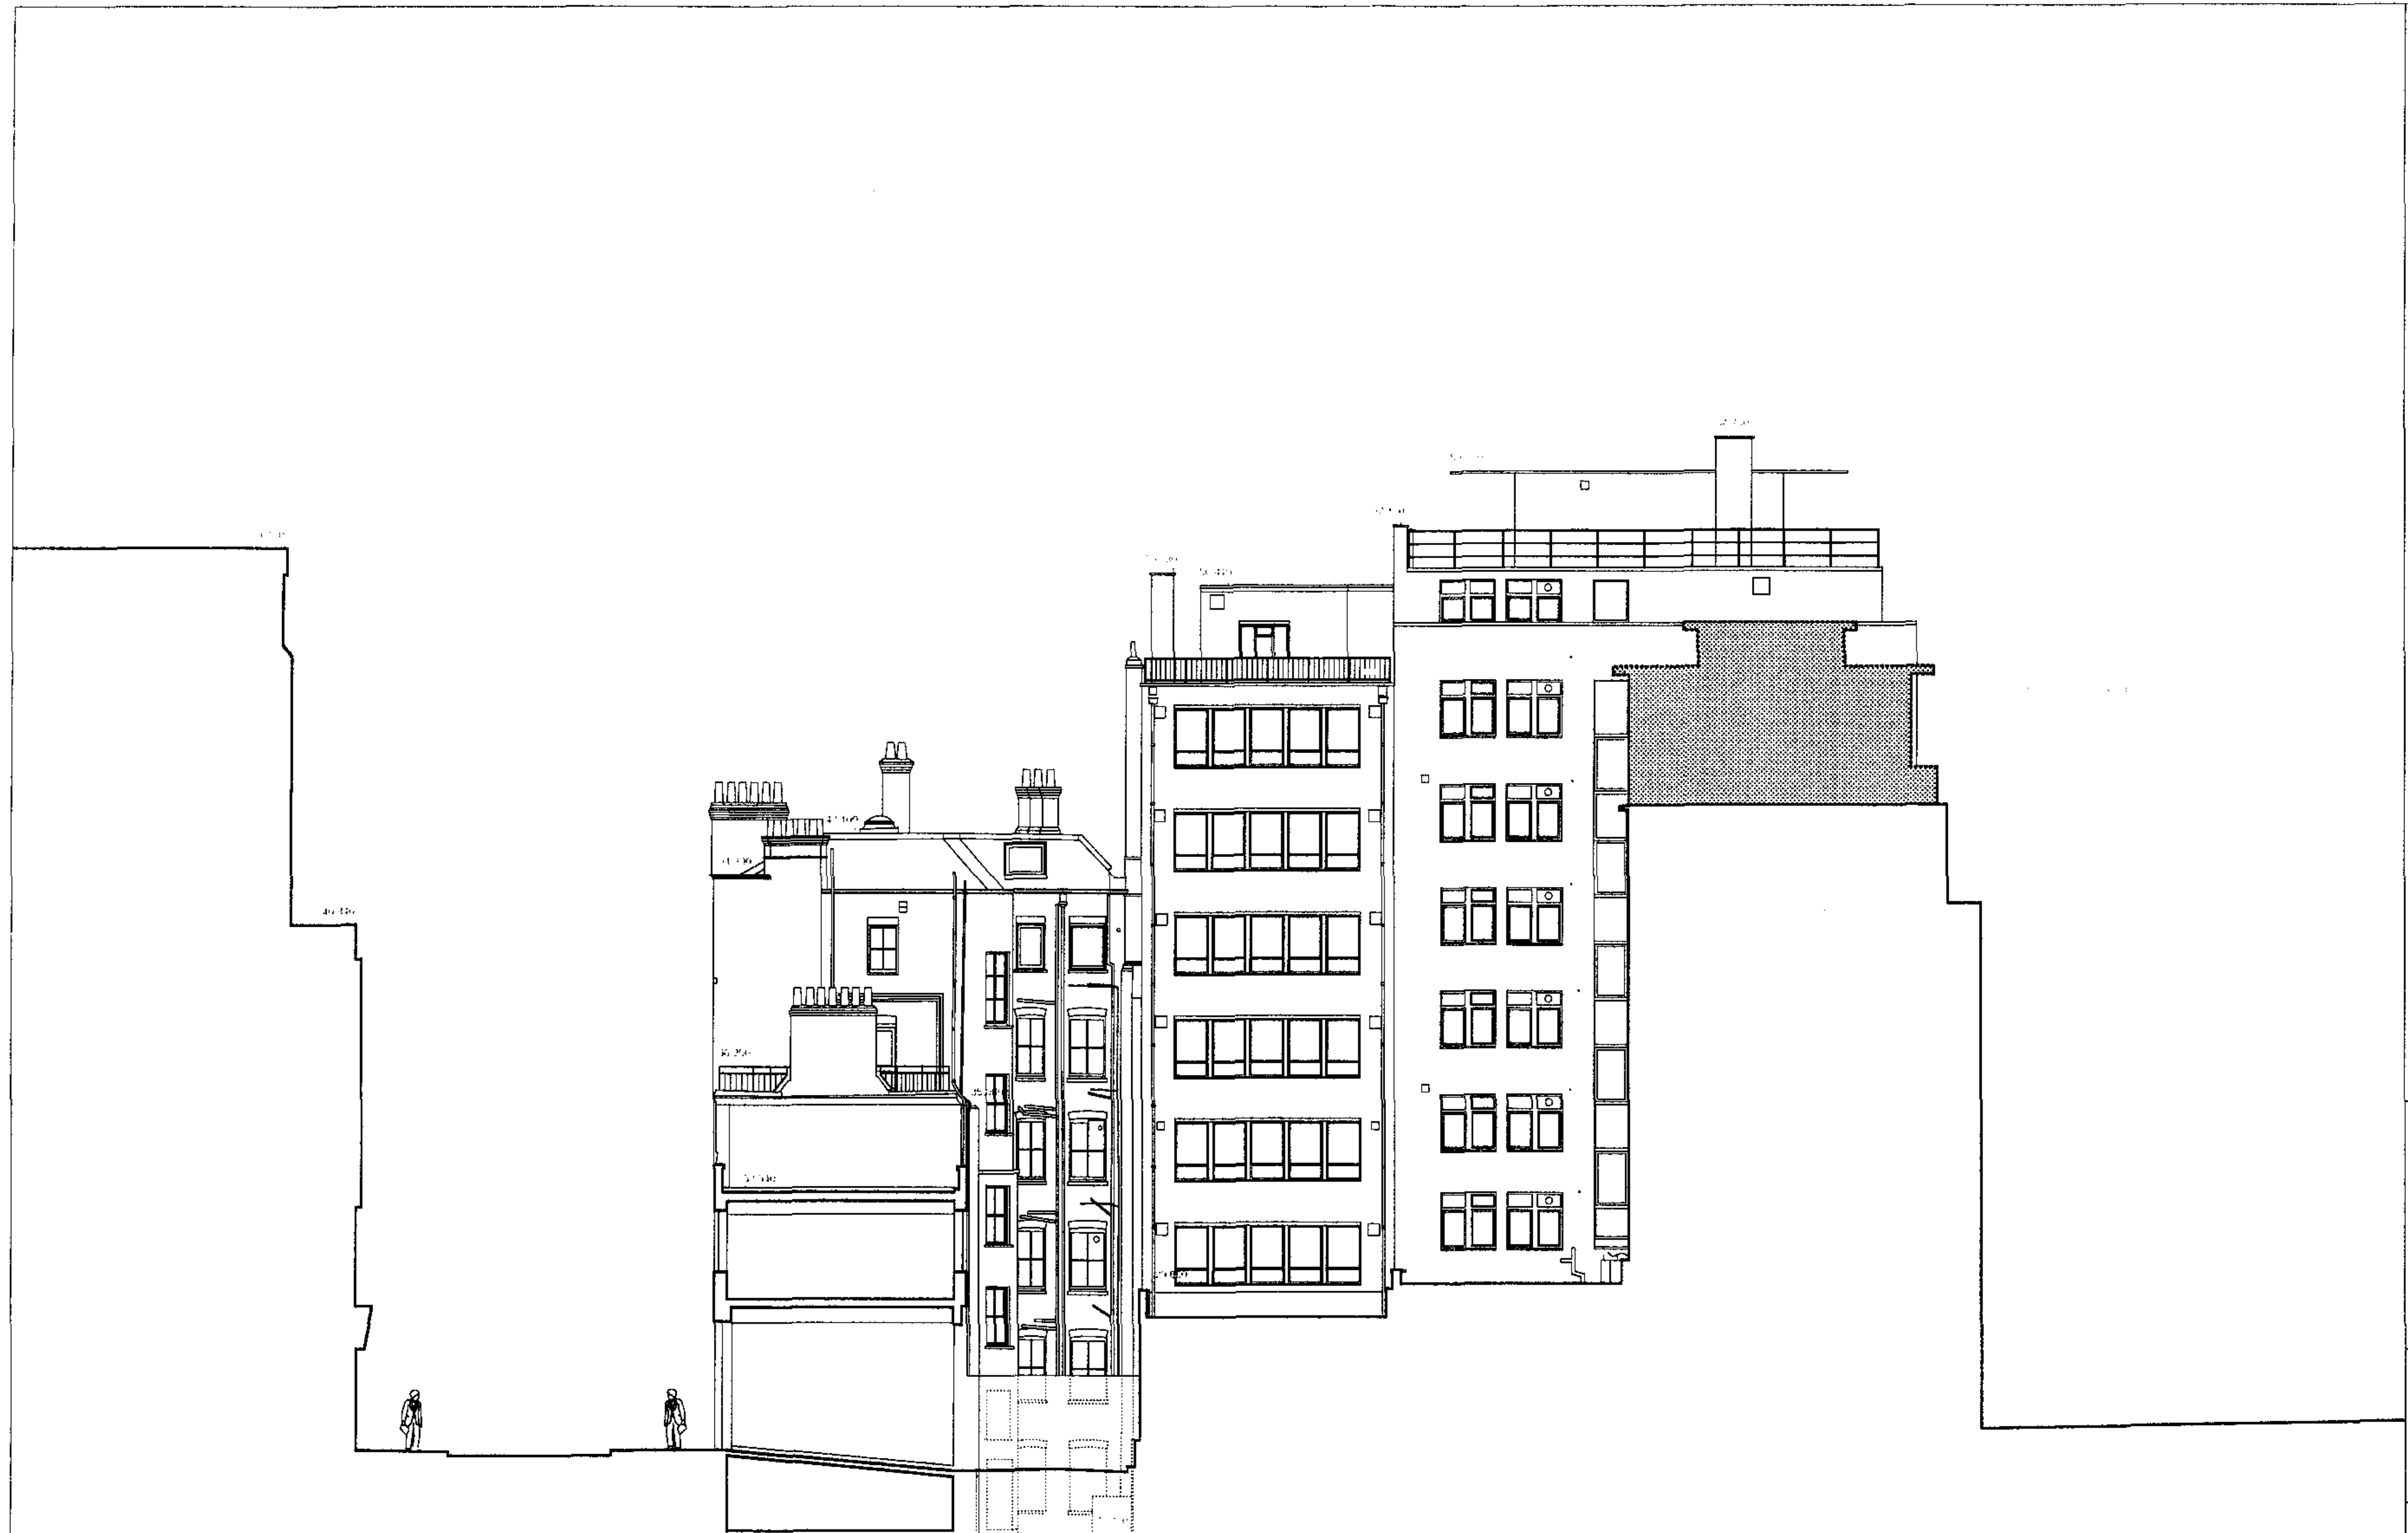

Drawing: Existing Section BB

Project: 69/73 Theobalds Road, WC1

Drawing No: 224.60 Revision: -

Scale at A1: 1:100 Scale at A3: 1:200

Client: Sarafield Properties Ltd.

Status: Planning

Drawn: CS Date: May 2006

Checked: JM

McDowell+Benedetti

68 Rosebery Avenue London EC1R 4RR
Tel 020 7278 8810 Fax 020 7278 8844
e-mail architect@McDowellBenedetti.com

59 - 67 THEOBALD'S ROAD

OLD NORTH STREET

69 - 73 THEOBALD'S ROAD

34 RED LION SQUARE

35 - 36 RED LION SQUARE

DRAKE STREET