



Flat 5, 15, Fawley Road, London NW6 1SJ

Barrier Free Building Design Partnership
 1, Crogsland Road
 London NW1 A8Y
 Tel. & Fax: 020 7284 4517
 E-mail: stelios.bfbdp@virgin.net



Drawing:	Existing Floor Plan
Drawing No.:	P 2 Revision:
Scale:	1: 50 @ A3
Purpose:	Planning Application
Date:	June 2005
Drawn:	sv
Checked:	sv




Existing South (Front) Elevation

Barrier Free Building Design Partnership
1, Crogsland Road
London NW1 A8Y
Tel. & Fax: 020 7284 4517
E-mail: stelios.bfbdp@virgin.net

Flat 5, 15, Fawley Road, London NW6 1SJ


Drawing:	Existing South (Front) Elevations	
Drawing No.:	P3	Revision:
Scale:	1: 50 @ A3	
Purpose:	Planning Application	
Date:	June 2005	
Drawn:	sv	
Checked:	sv	

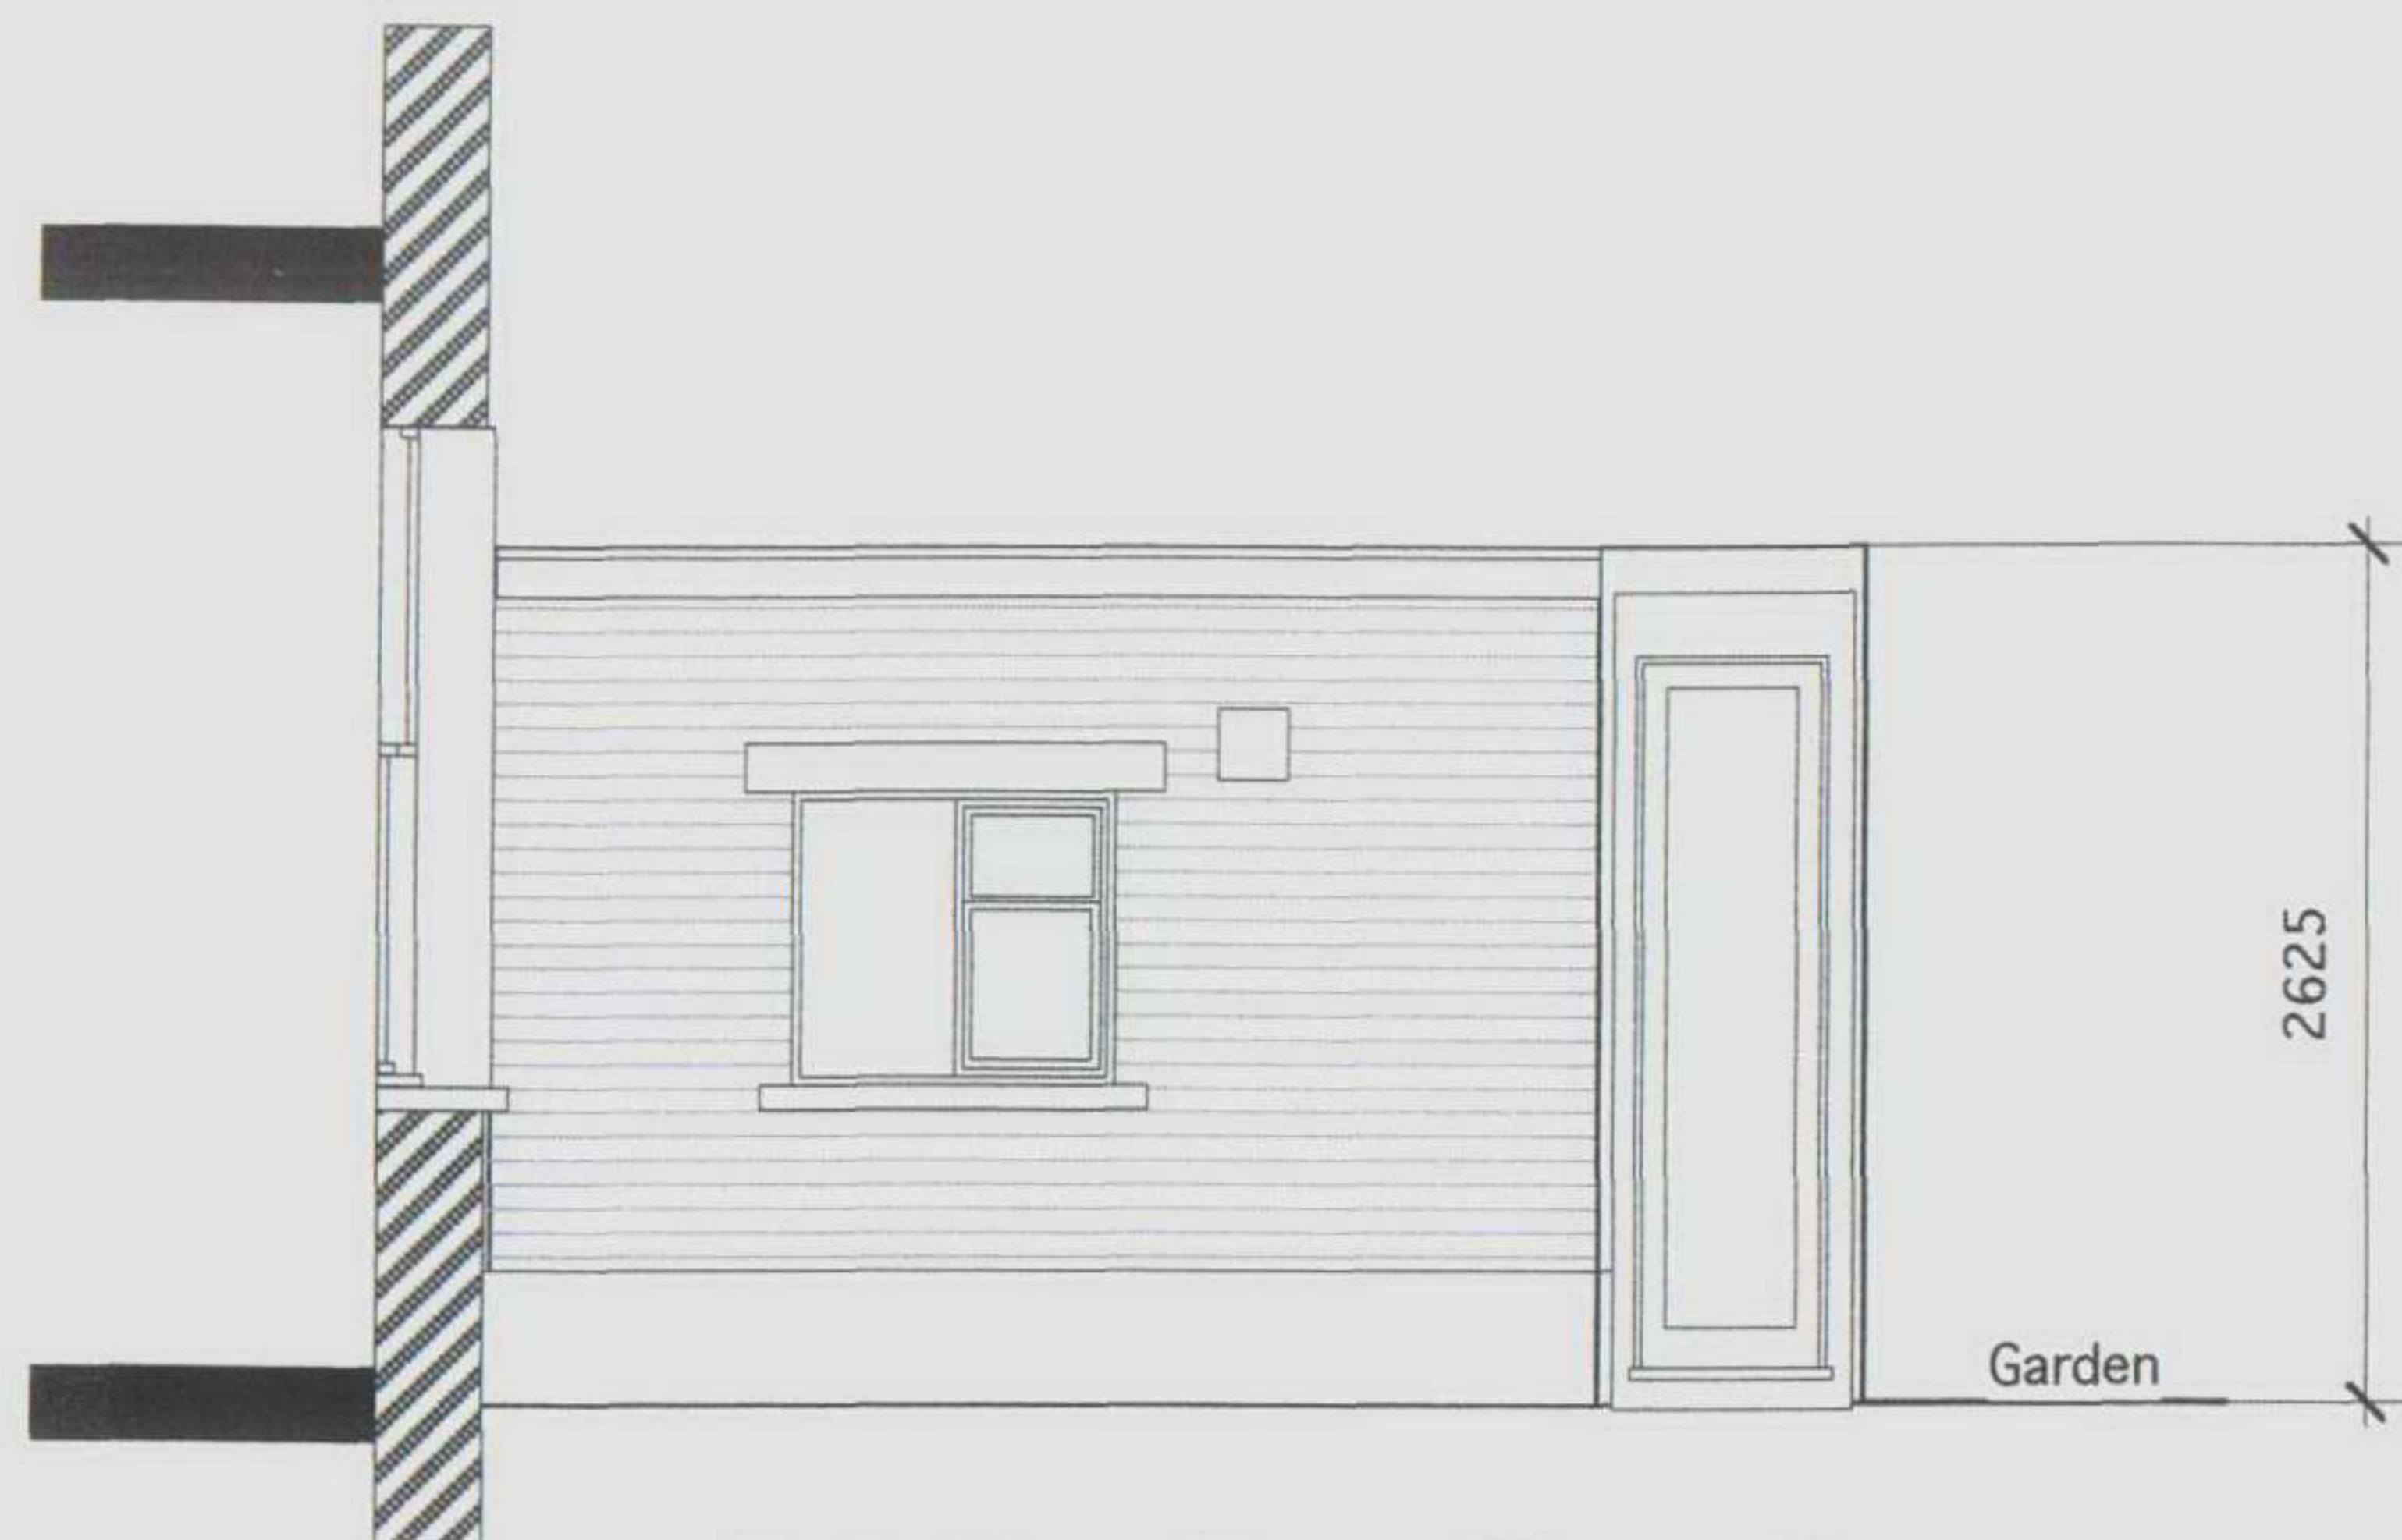

Existing East Elevation



Existing North Elevation

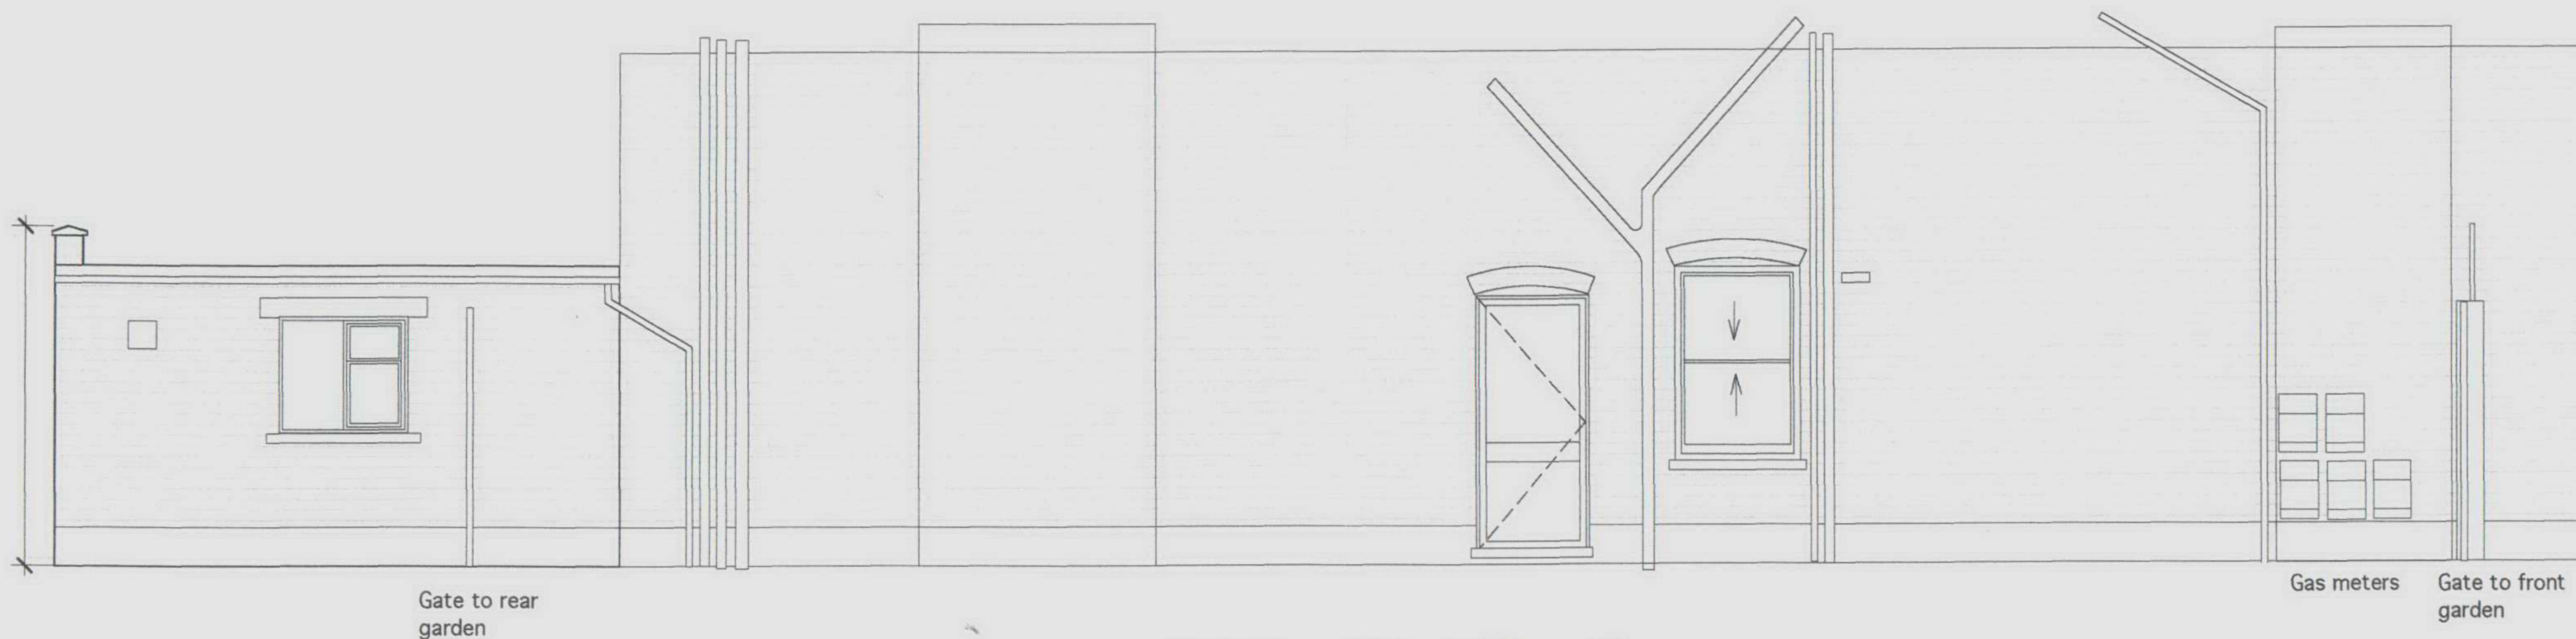

Existing West Elevation

Flat 5, 15, Fawley Road, London NW6 1SJ

Barrier Free Building Design Partnership
1, Crogsland Road
London NW1 A8Y
Tel. & Fax: 020 7284 4517
E-mail: stelios.bfbdp@virgin.net

Drawing:	Existing North, East & West Elevations	
Drawing No.:	P4	Revision:
Scale:	1: 50 @ A3	
Purpose:	Planning Application	
Date:	June 2005	
Drawn:	sv	
Checked:	sv	