





Flat 5, 15, Fawley Road, London NW6 1SJ

Barrier Free Building Design Partnership
 1, Crogsland Road
 London NW1 A8Y
 Tel. & Fax: 020 7284 4517
 E-mail: stelios.bfbdp@virgin.net

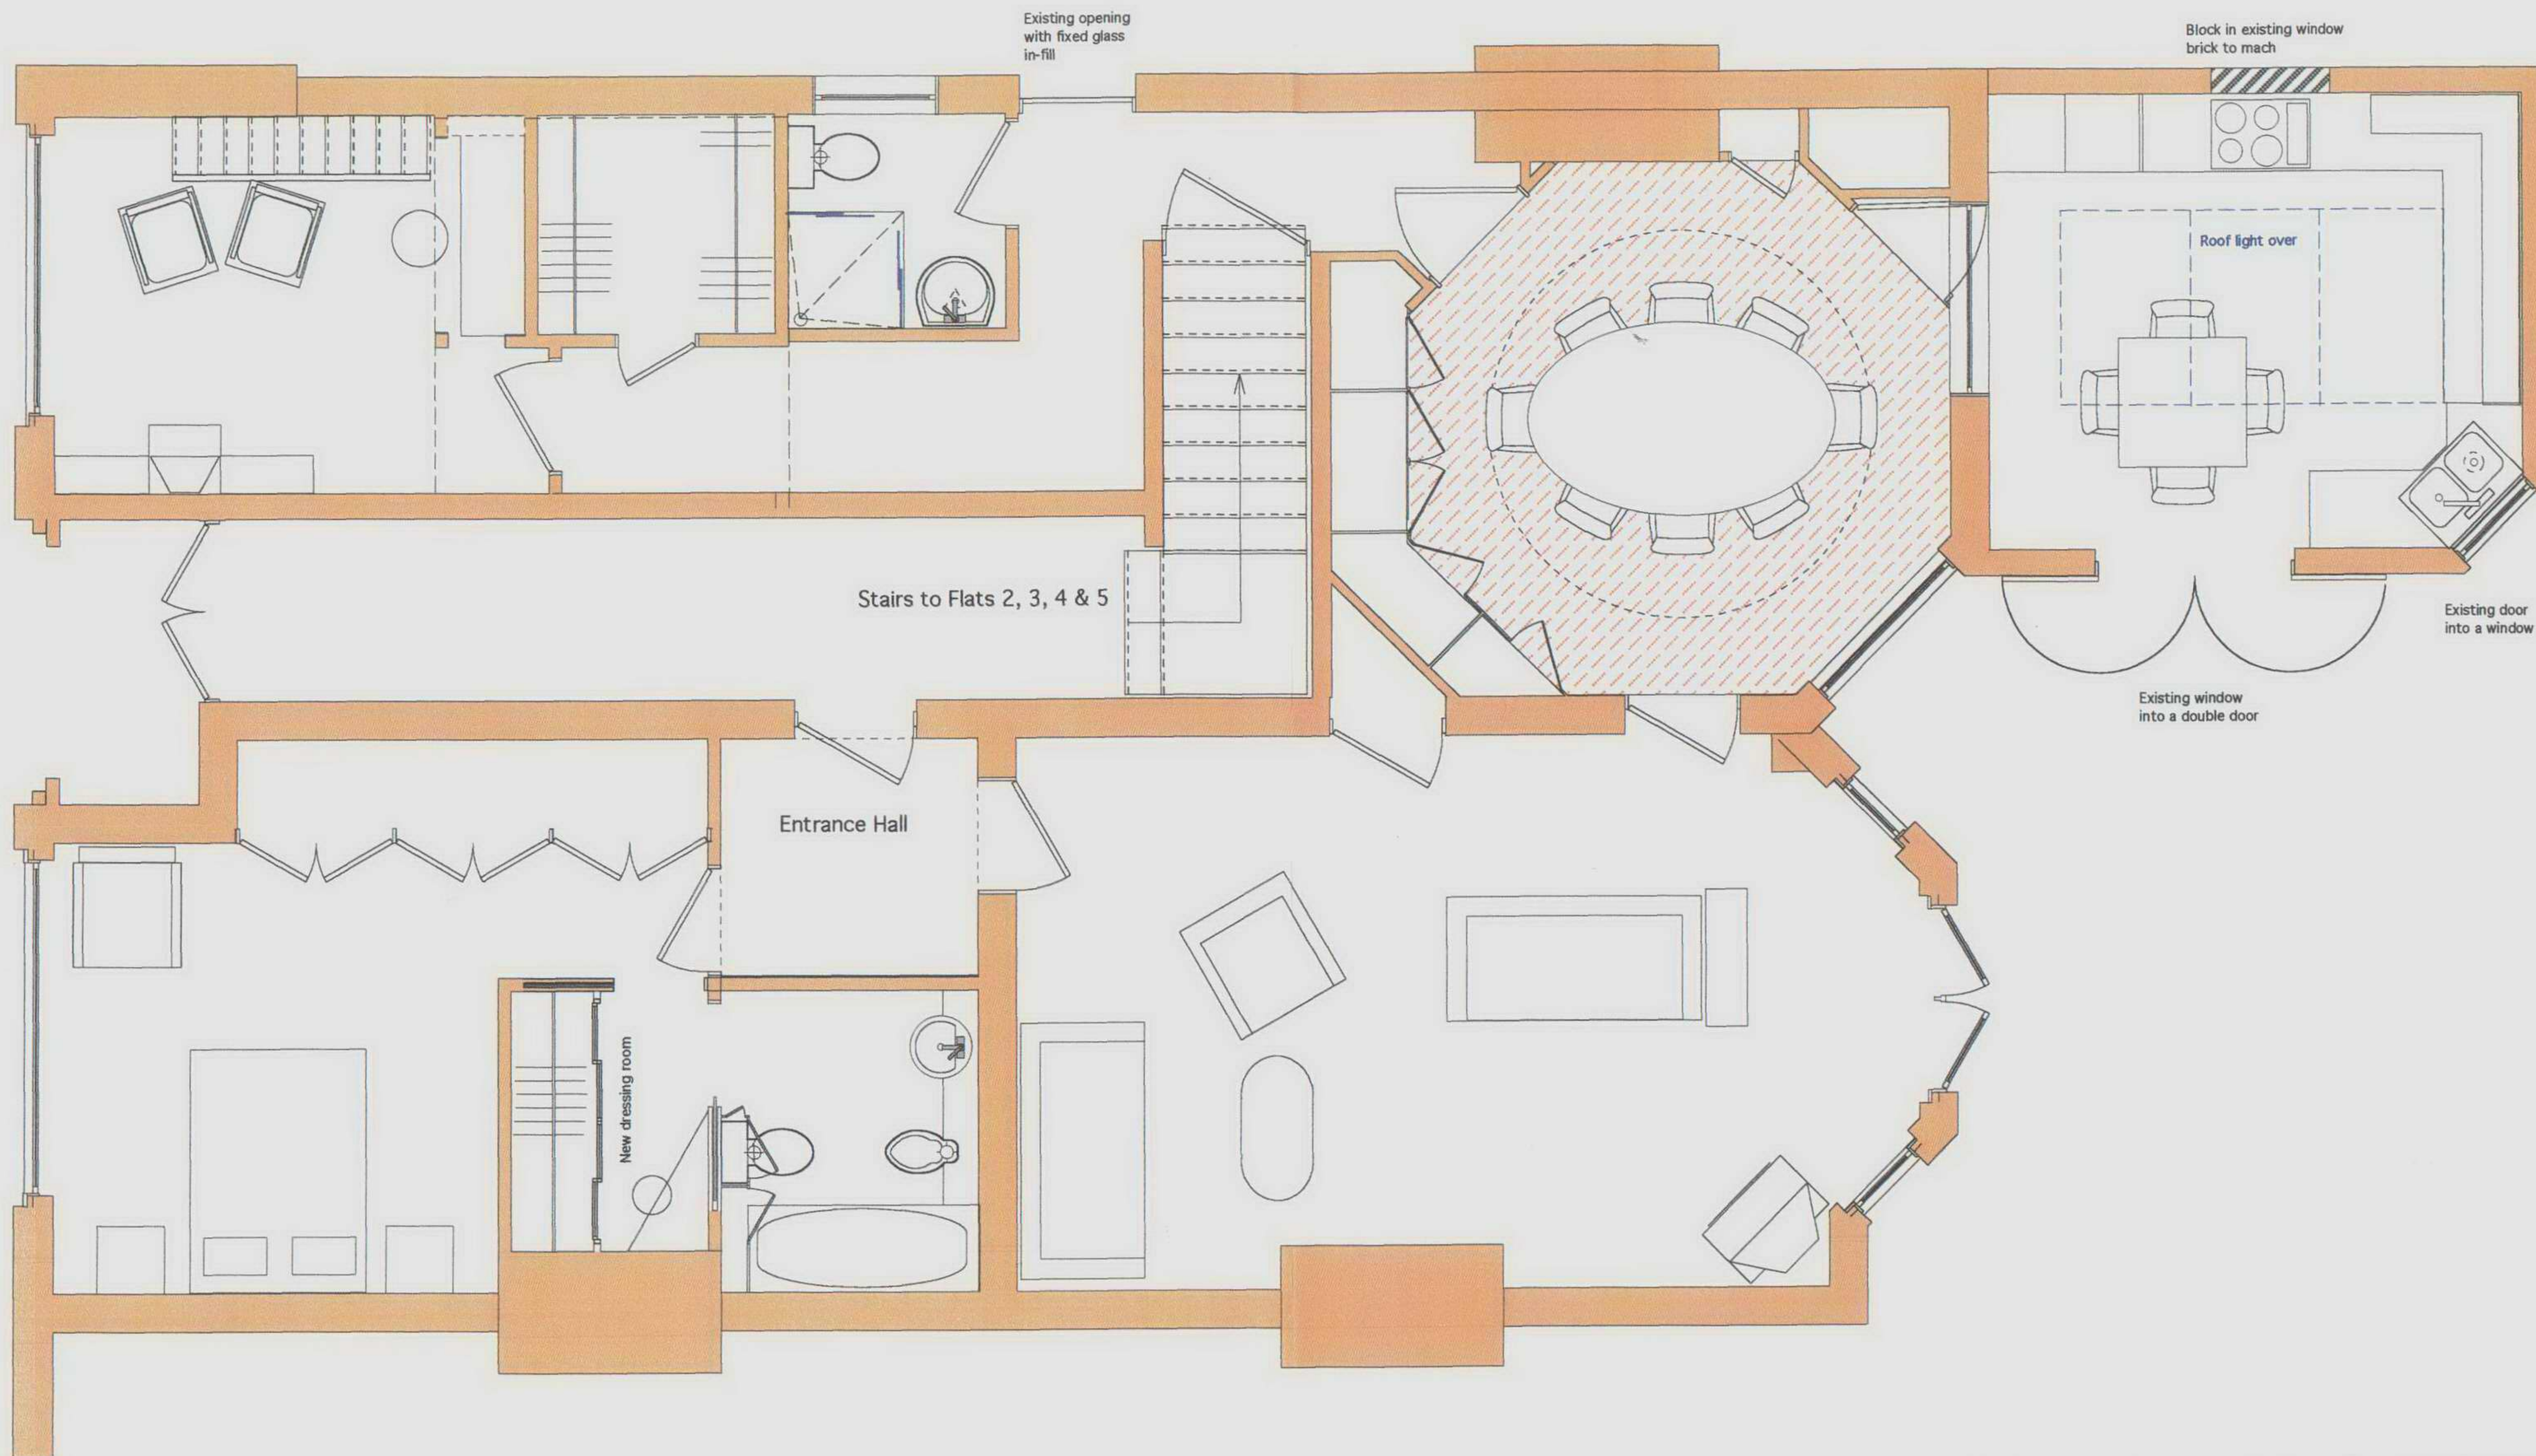

Drawing: Proposed Floor Plan
 Drawing No.: P5 Revision:
 Scale: 1: 50 @ A3
 Purpose: Planning Application
 Date: June 2005
 Drawn: sv
 Checked: sv

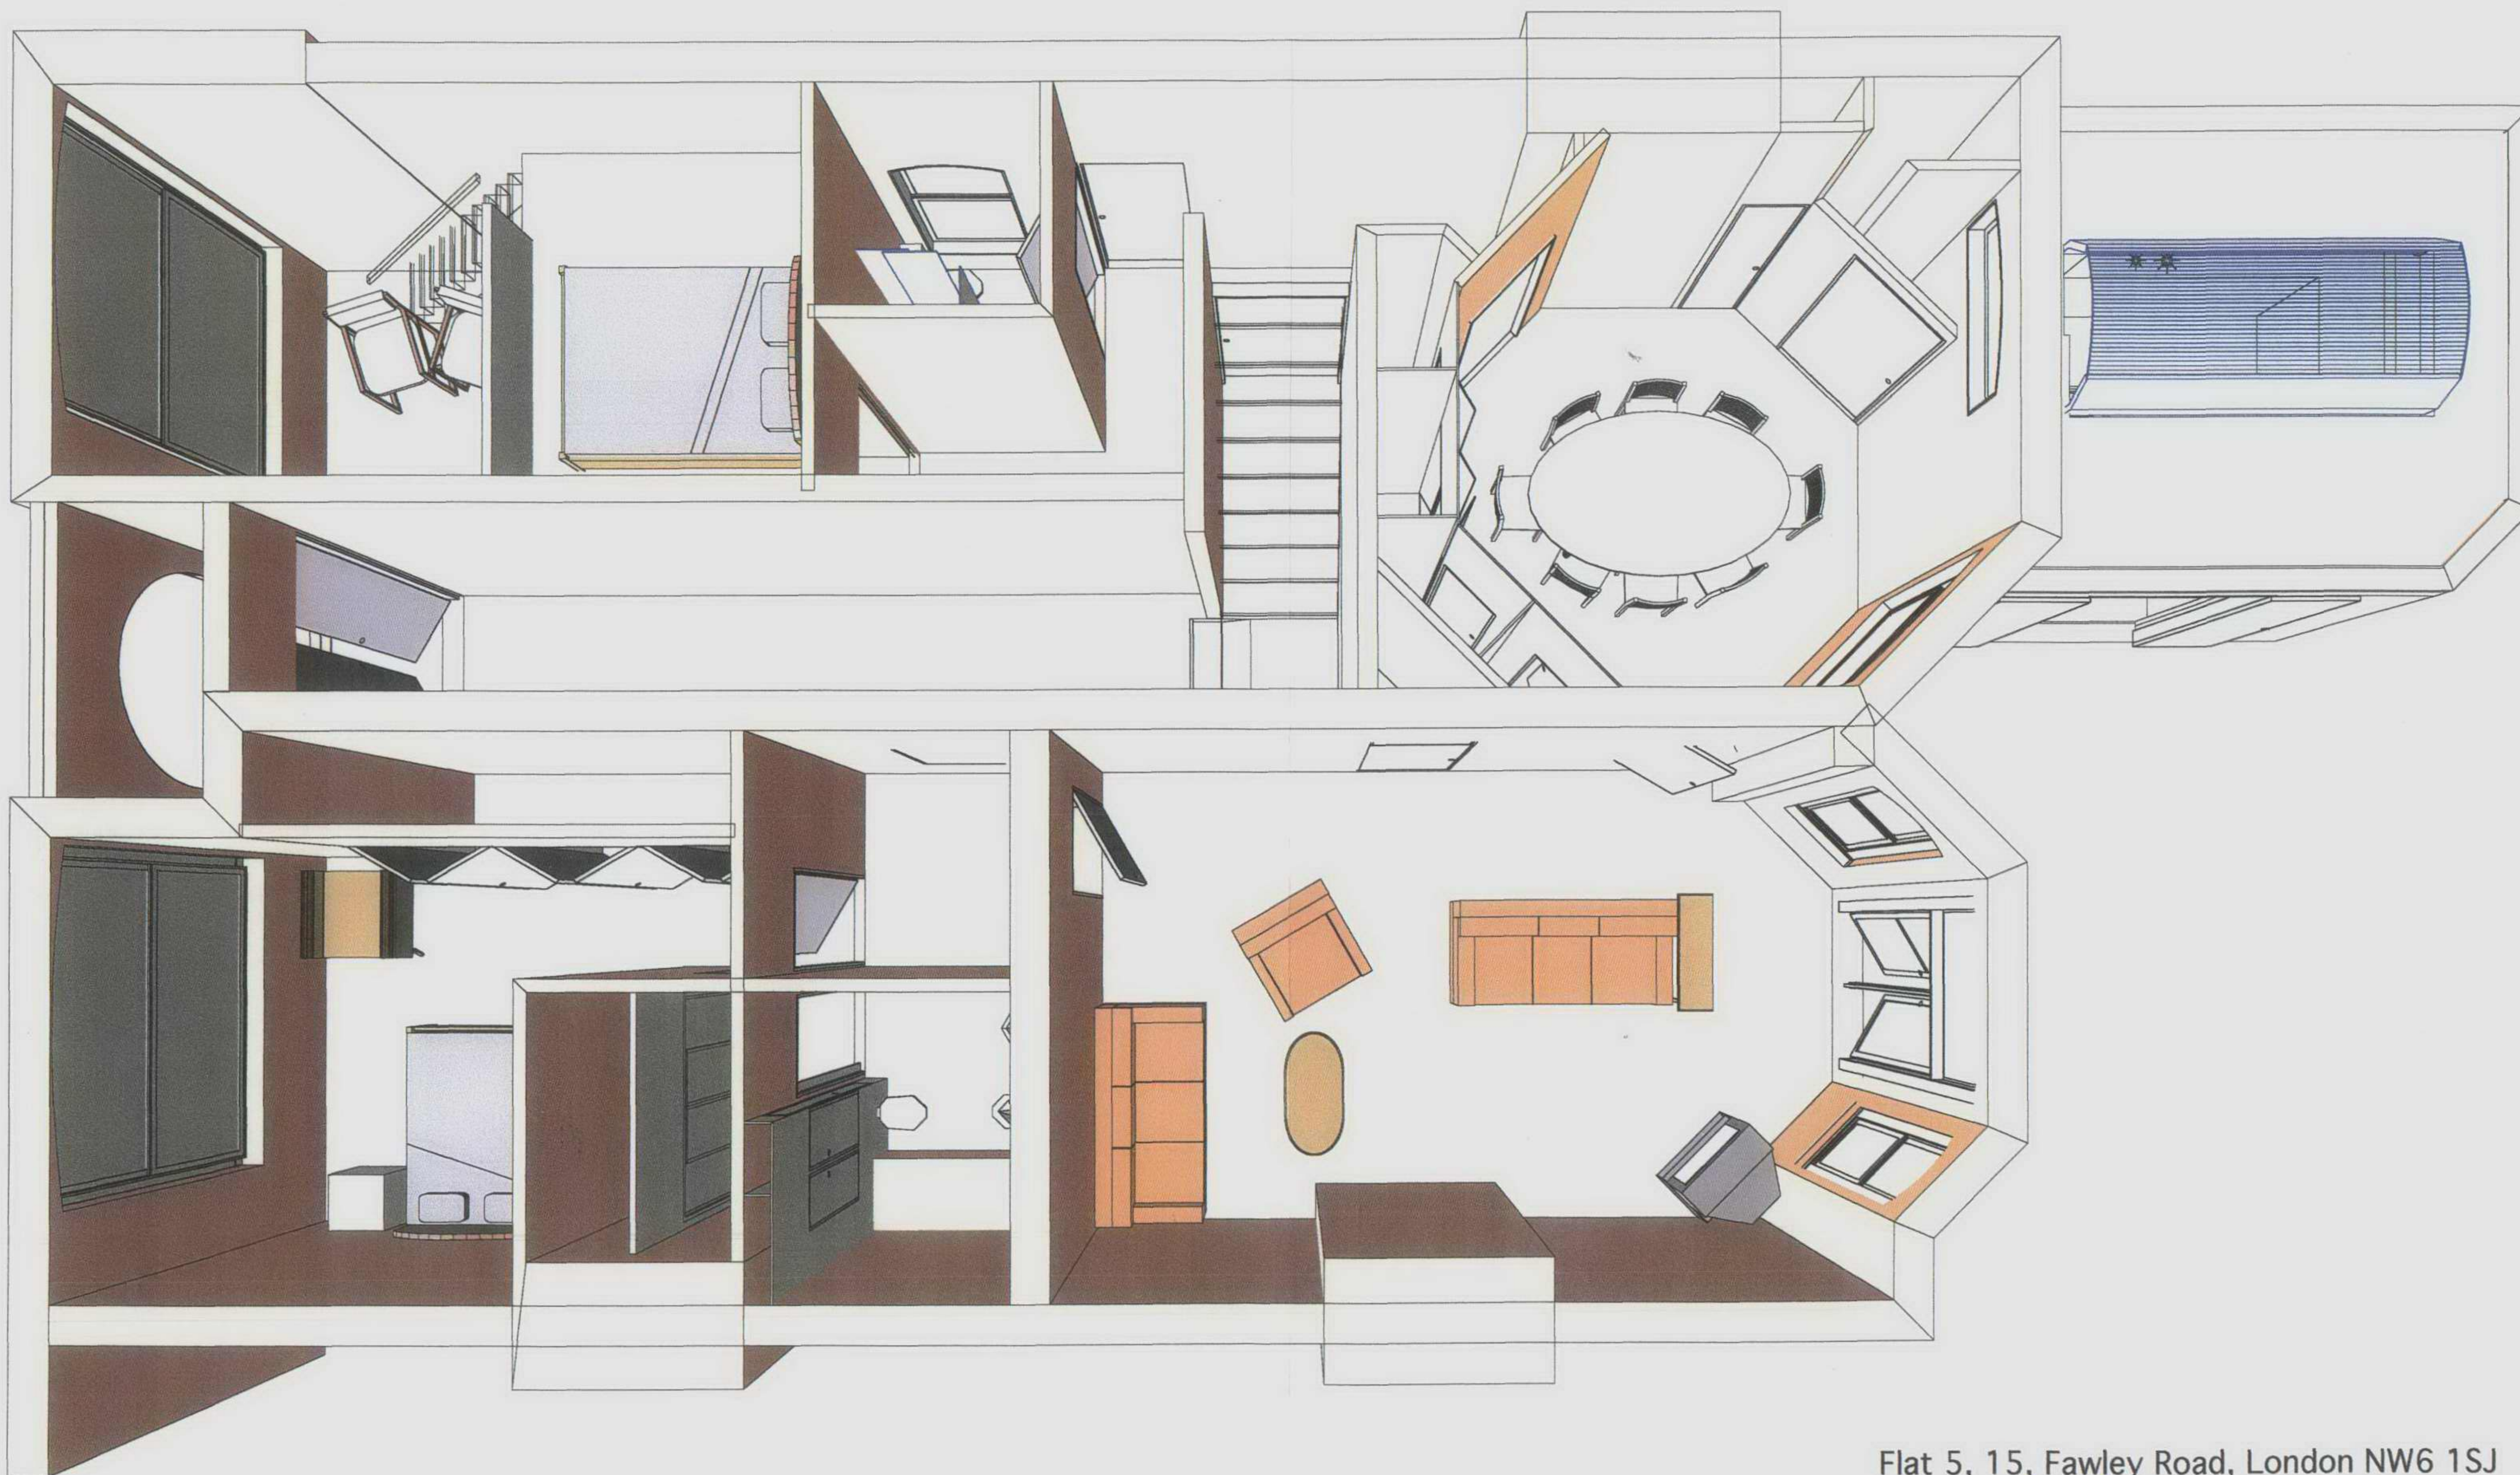

Flat 5, 15, Fawley Road, London NW6 1SJ

Barrier Free Building Design Partnership
 1, Crogsland Road
 London NW1 A8Y
 Tel. & Fax: 020 7284 4517
 E-mail: stelios.bfbdp@virgin.net



Drawing: Proposed Floor Plan
 Drawing No.: P5 3D Revision: (Bathrooms Kitchen)
 Scale: 1: 50 @ A3
 Purpose: Design
 Date: June 2005
 Drawn: sv
 Checked: sv




Proposed South (Front) Elevation

Barrier Free Building Design Partnership
1, Crogsland Road
London NW1 A8Y
Tel. & Fax: 020 7284 4517
E-mail: stelios.bfbdp@virgin.net

Flat 5, 15, Fawley Road, London NW6 1SJ


Drawing:	Proposed South (Front) Elevations	
Drawing No.:	P6	Revision:
Scale:	1: 50 @ A3	
Purpose:	Planning Application	
Date:	June 2005	
Drawn:	sv	
Checked:	sv	

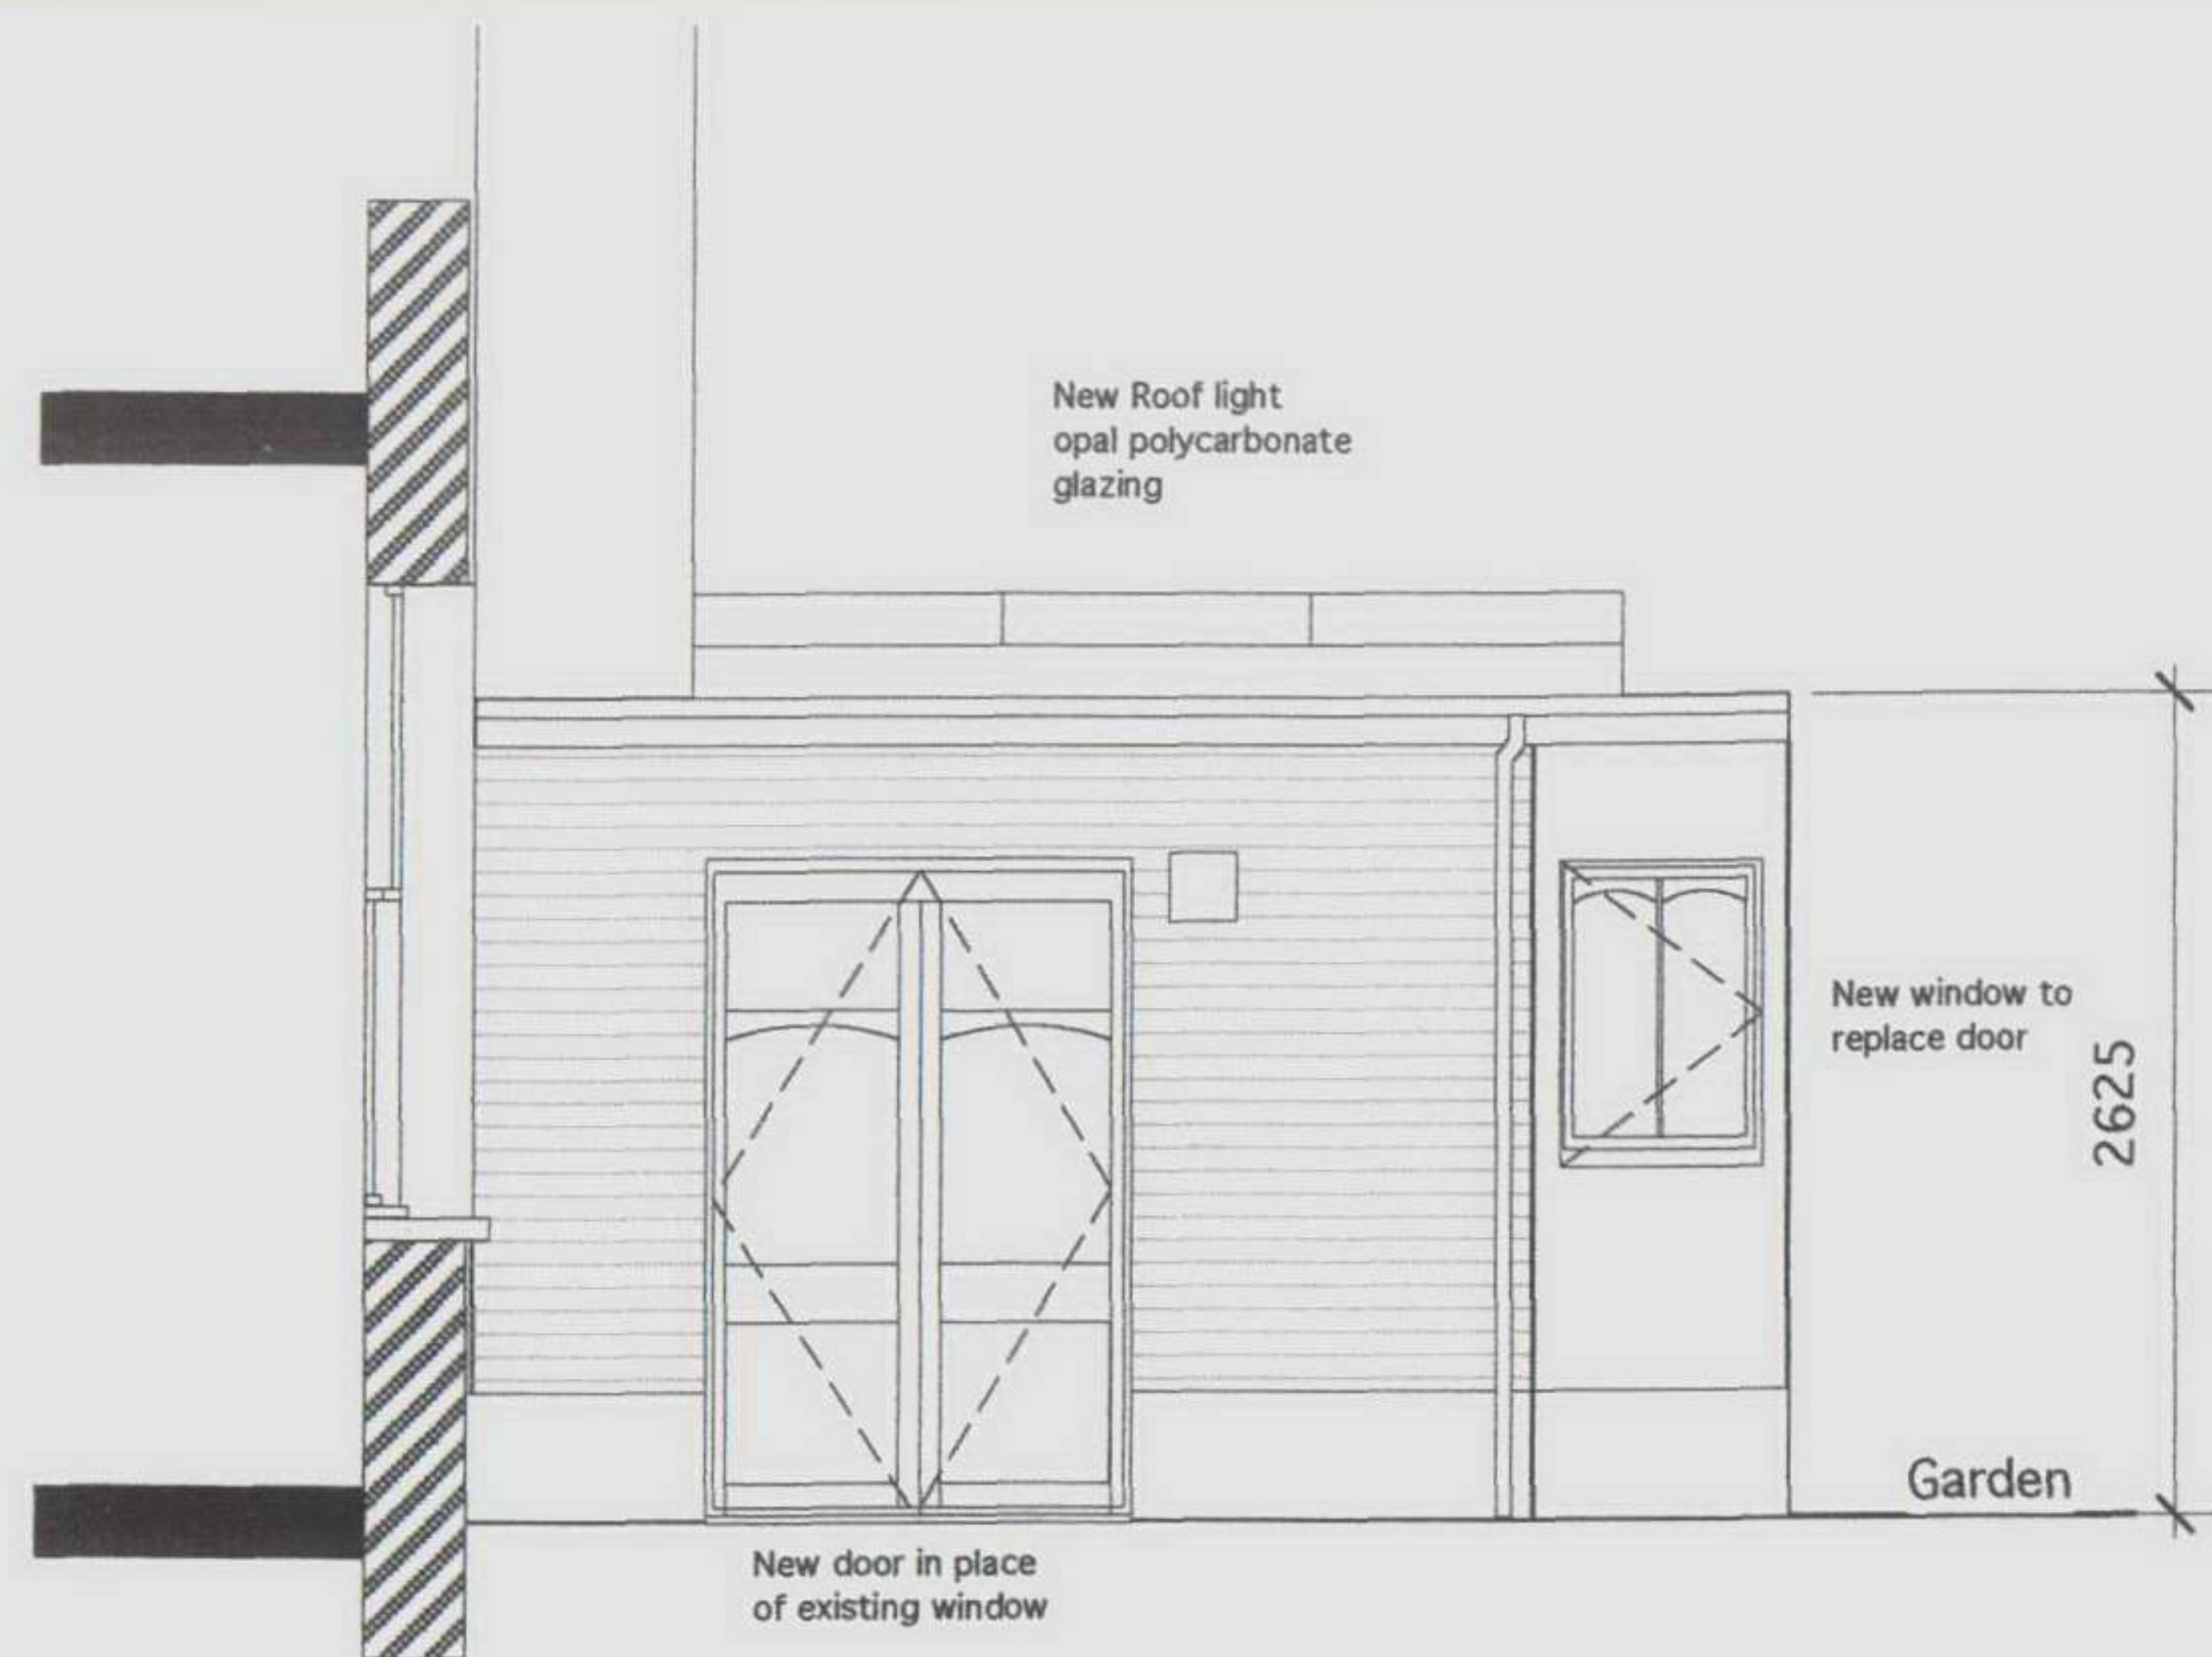

Proposed East Elevation



Proposed North Elevation

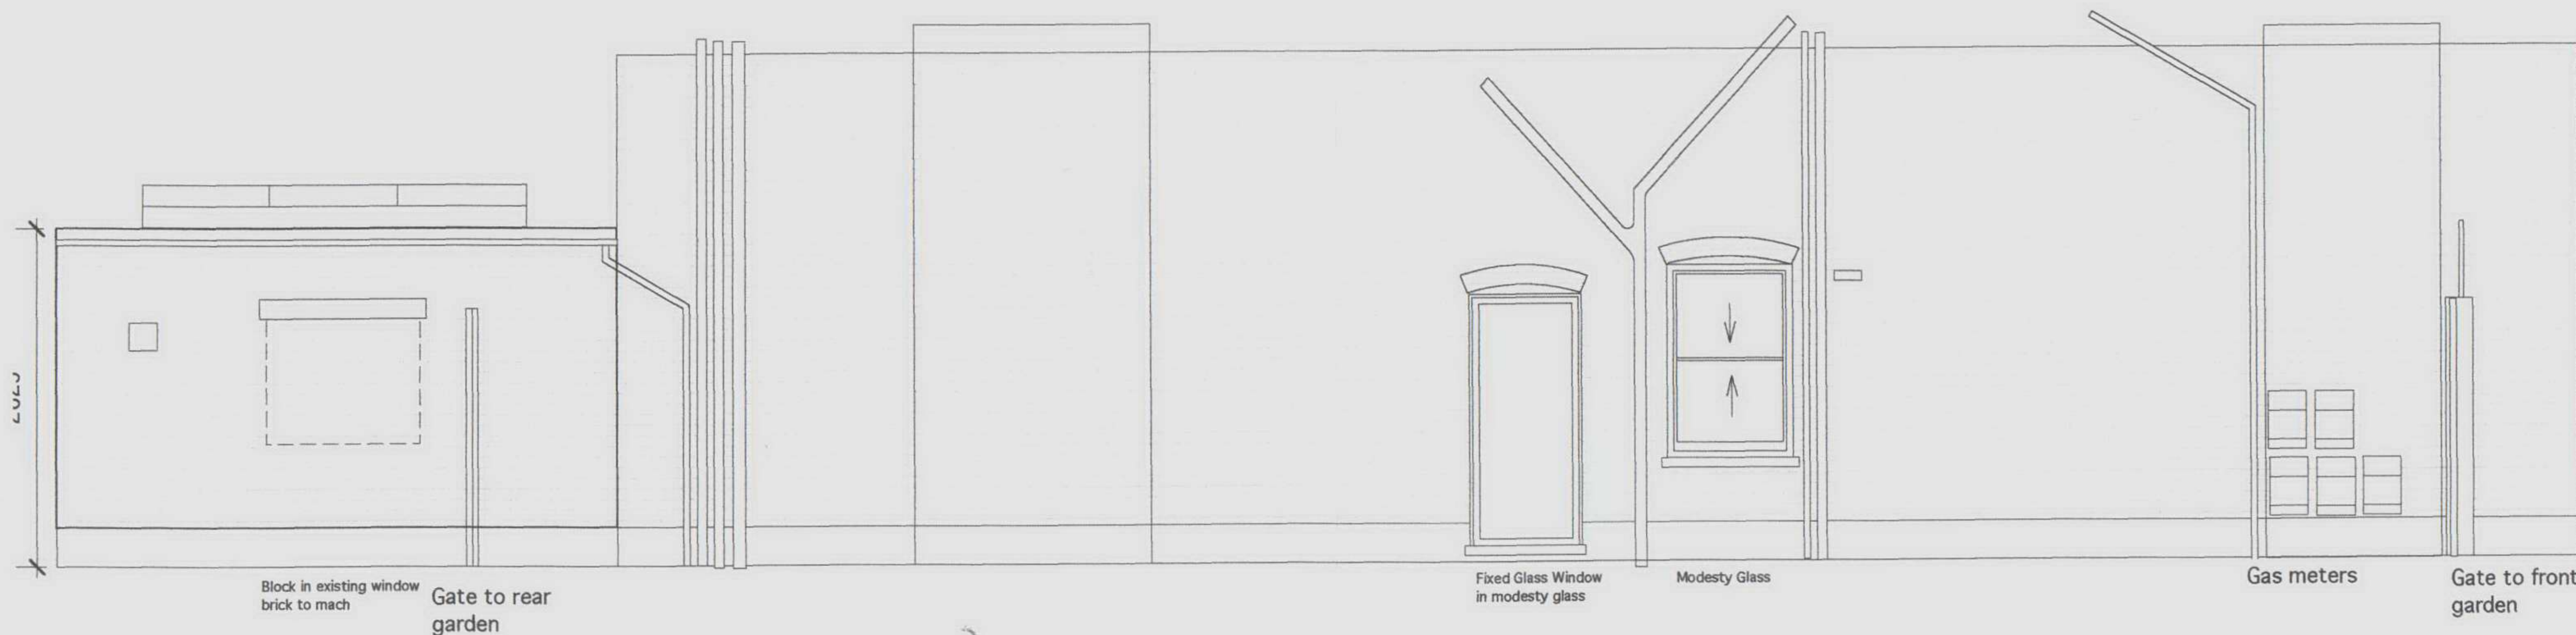

Proposed West Elevation (Facing passage between the two buildings)

Flat 5, 15, Fawley Road, London NW6 1SJ

Barrier Free Building Design Partnership
1, Crogsland Road
London NW1 A8Y
Tel. & Fax: 020 7284 4517
E-mail: stelios.bfbdp@virgin.net

Drawing: Proposed North, East & West Elevations
Drawing No.: P7 Revision:
Scale: 1: 50 @ A3
Purpose: Planning Application
Date: June 2005
Drawn: sv
Checked: sv