



CAFE LA MONTE
309 WEST END LANE
LONDON NW6 1RD

DRAWING NO.: PL200501

JUNE 2005

SCALE

1:100

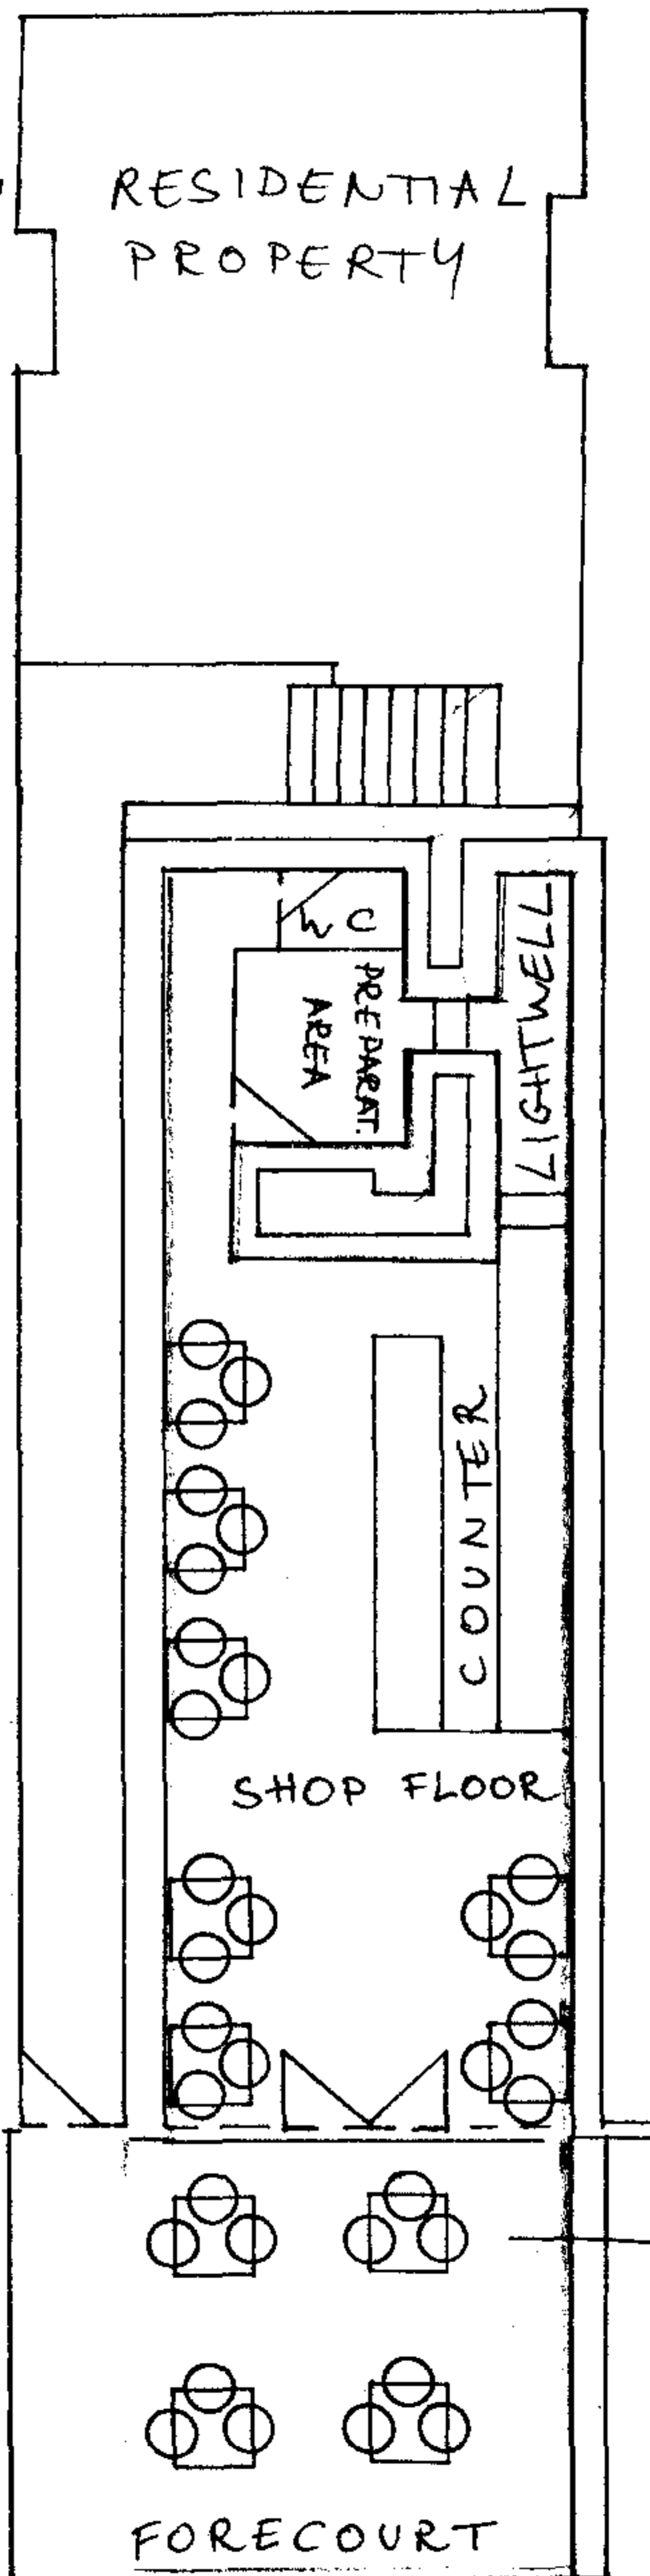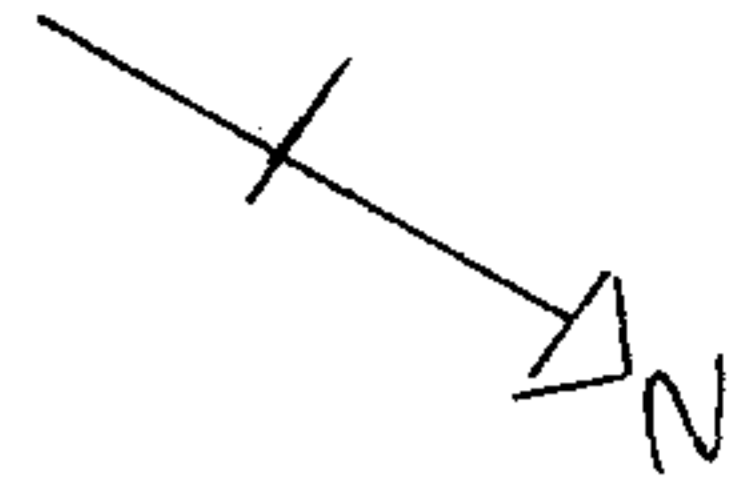

SILVER METAL TABLES
AND CHAIRS (SEE
PHOTOGRAPHS
260305-1 & 2)

PROPOSED FLOOR PLAN