



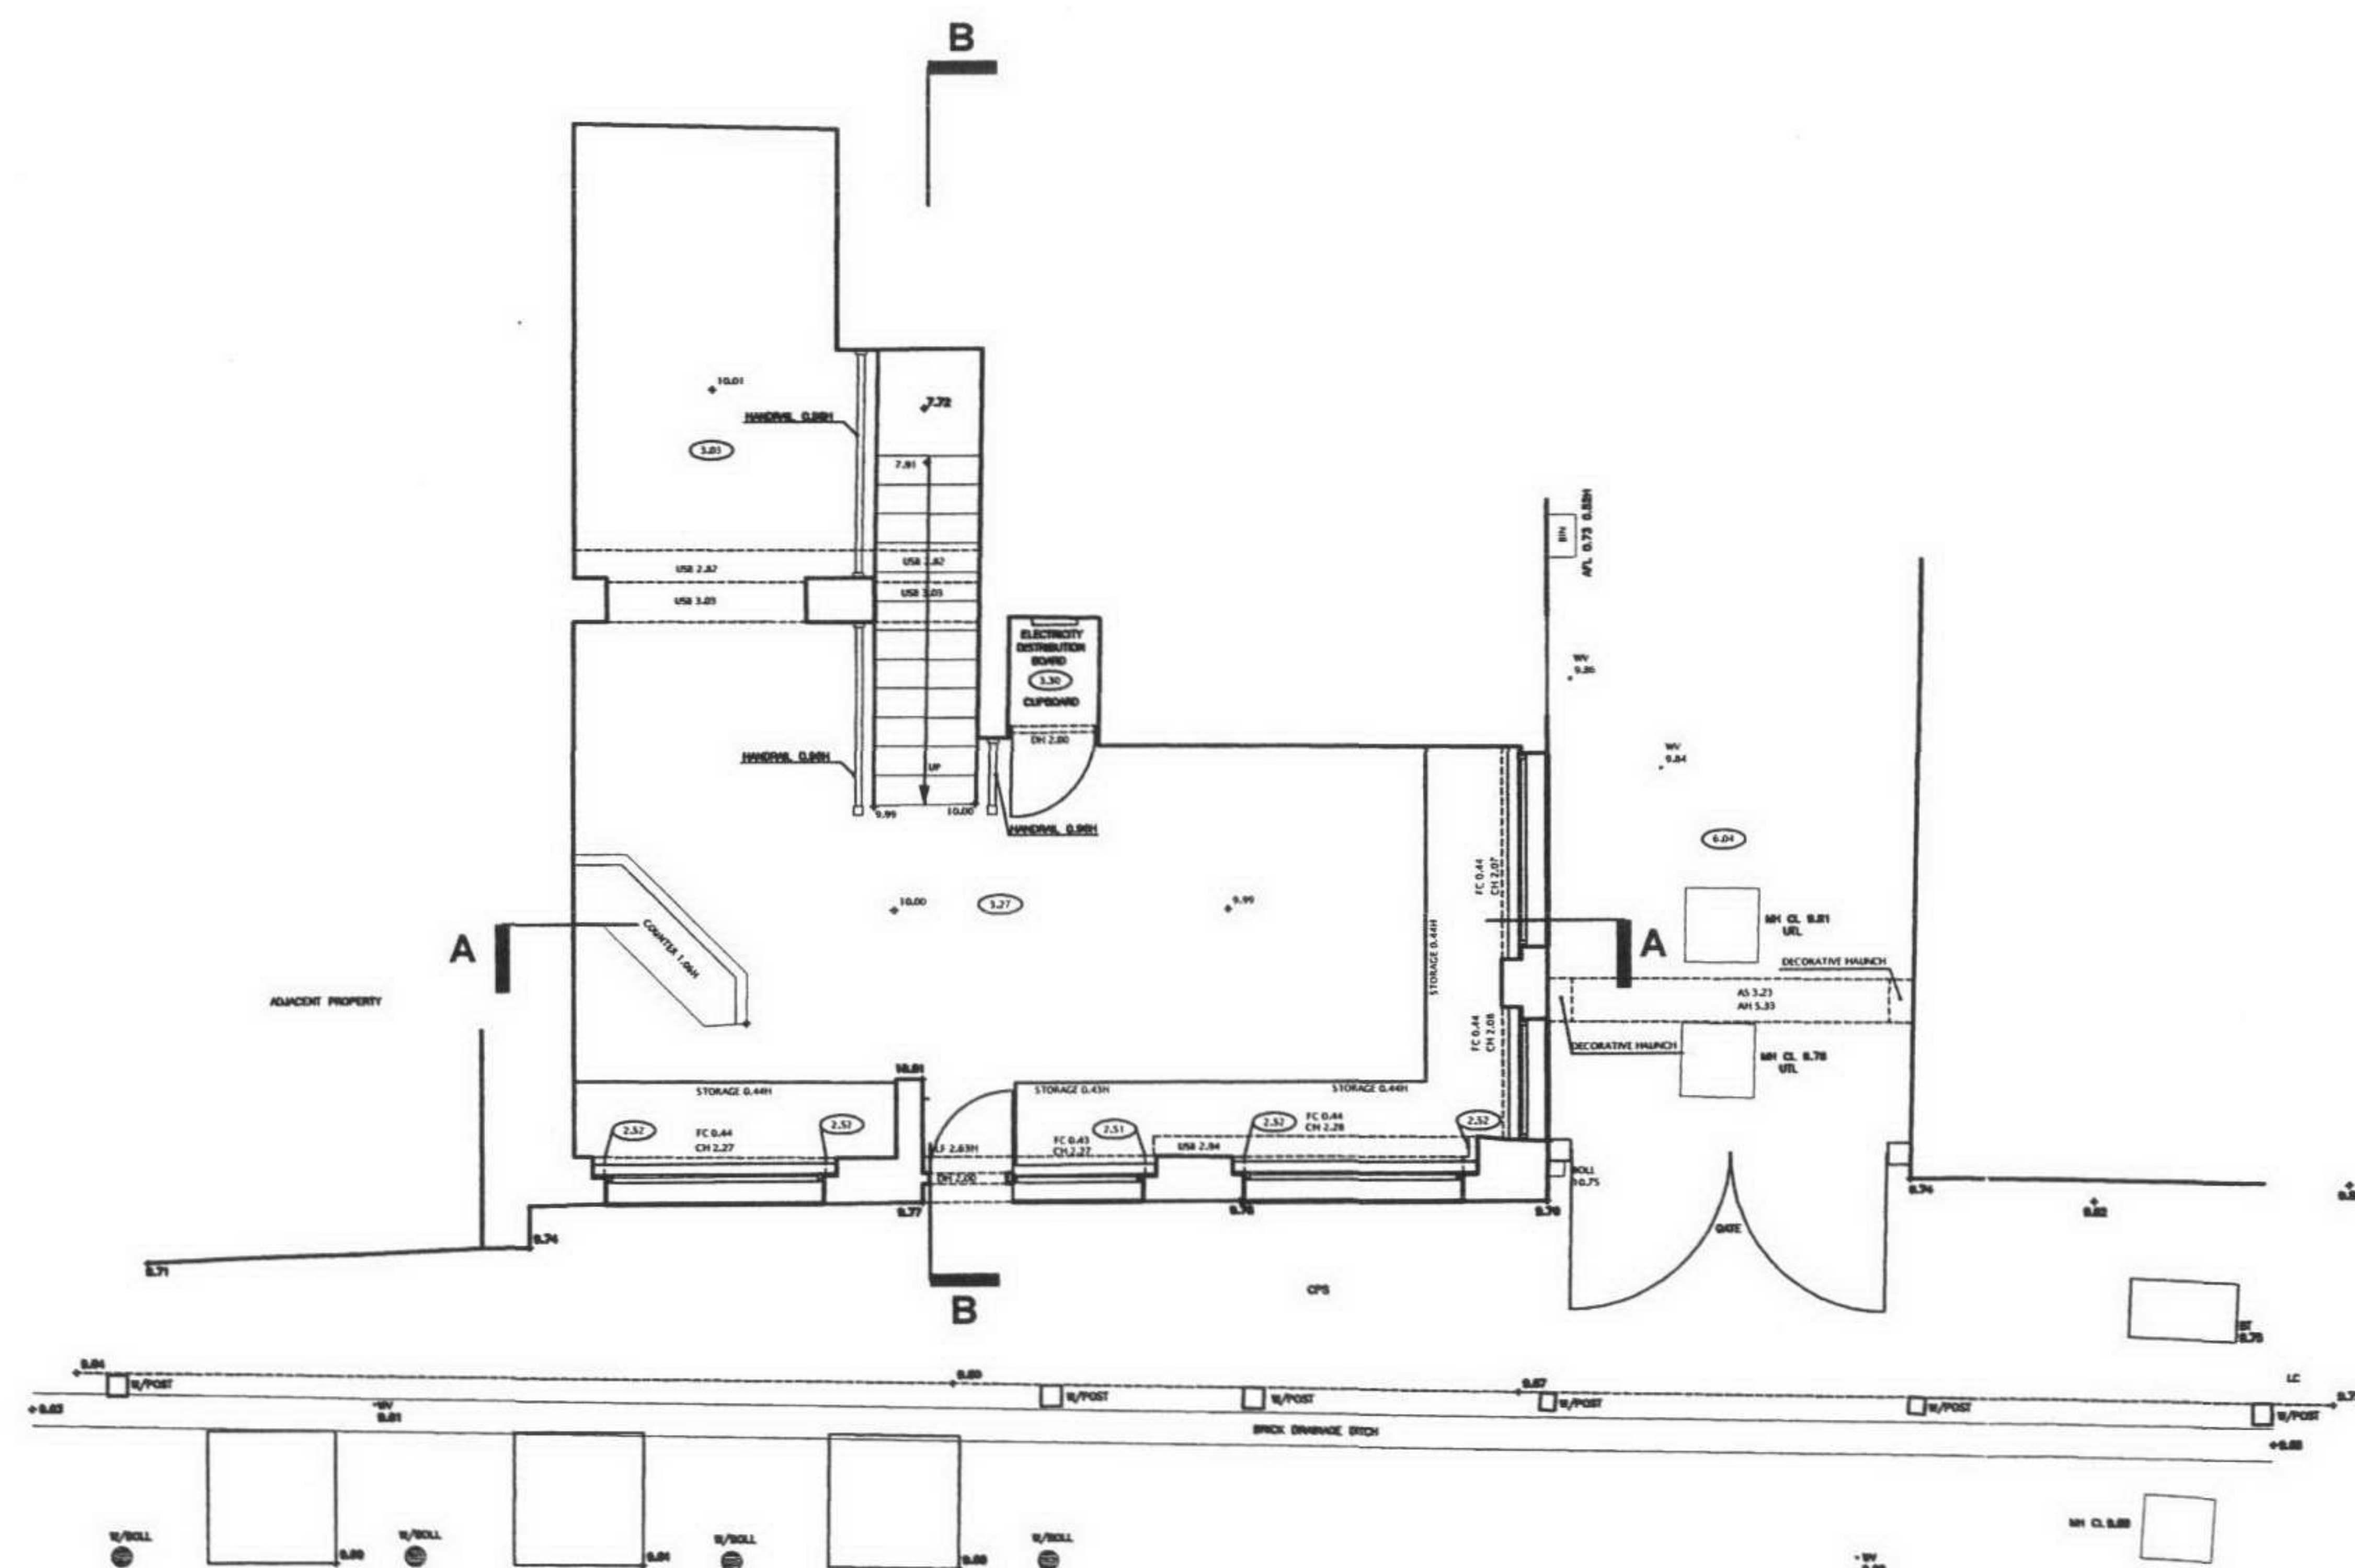

SHORTS GARDENS  
EXISTING GROUND FLOOR PLAN

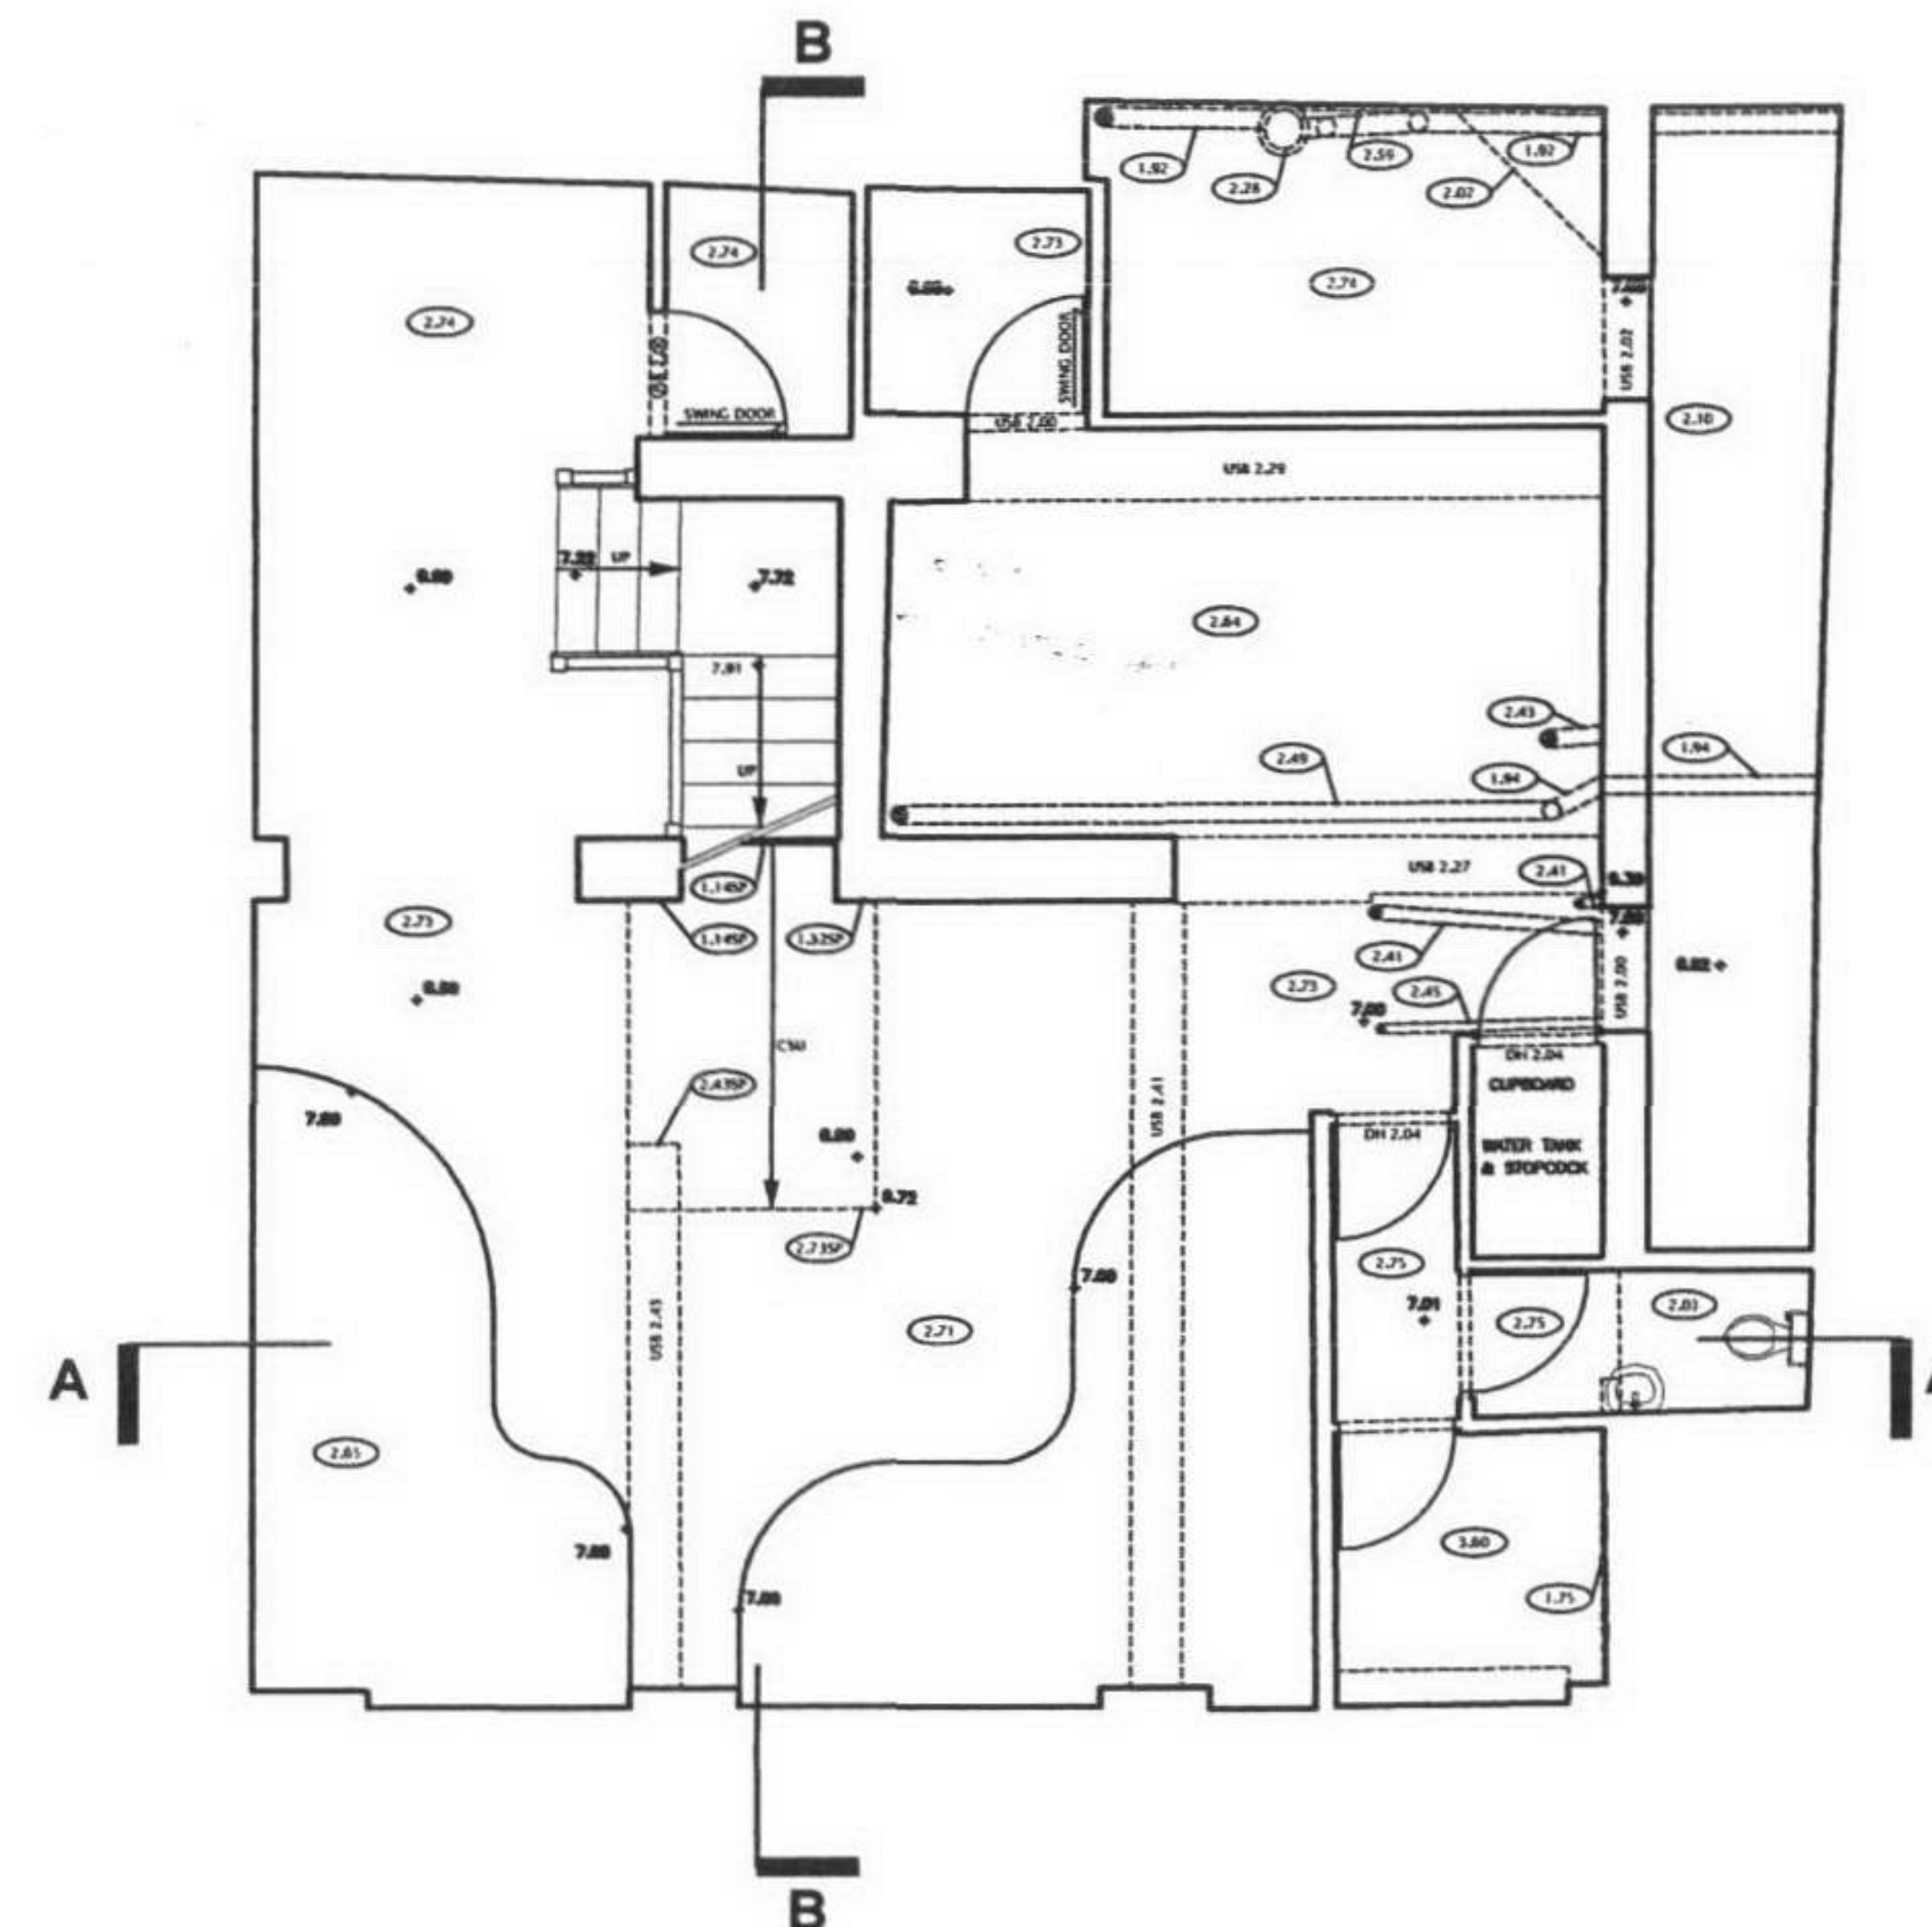

EXISTING BASEMENT FLOOR PLAN

PACK ASSOCIATES  
architects & designers

Tel: +44 (0) 20 8788 1750  
Fax: +44 (0) 20 8788 1758  
8 CRESCENT STABLES,  
139 UPPER RICHMOND ROAD  
LONDON SW15 2TN  
e-mail: pack@dircon.co.uk  
website: http://www.packassociates.co.uk

27 SHORTS GARDENS  
COVENT GARDEN  
LONDON WC2

EXISTING  
GROUND & BASEMENT  
FLOOR PLANS

PRELIMINARY


|                 |                 |       |                     |
|-----------------|-----------------|-------|---------------------|
| Date            | JAN 2005        | Scale | A1=1:50<br>A3=1:100 |
| Drawn by        | WHL             |       |                     |
| Drawing No.     | 3004/EX/01      | Rev   | 0                   |
| Cad File        | 3004.ex01.plans |       |                     |
| PACK ASSOCIATES |                 |       |                     |



Do not scale from drawing  
Contractor to check all dimensions on  
site  
Report discrepancies to the architect



EXISTING FRONT ELEVATION

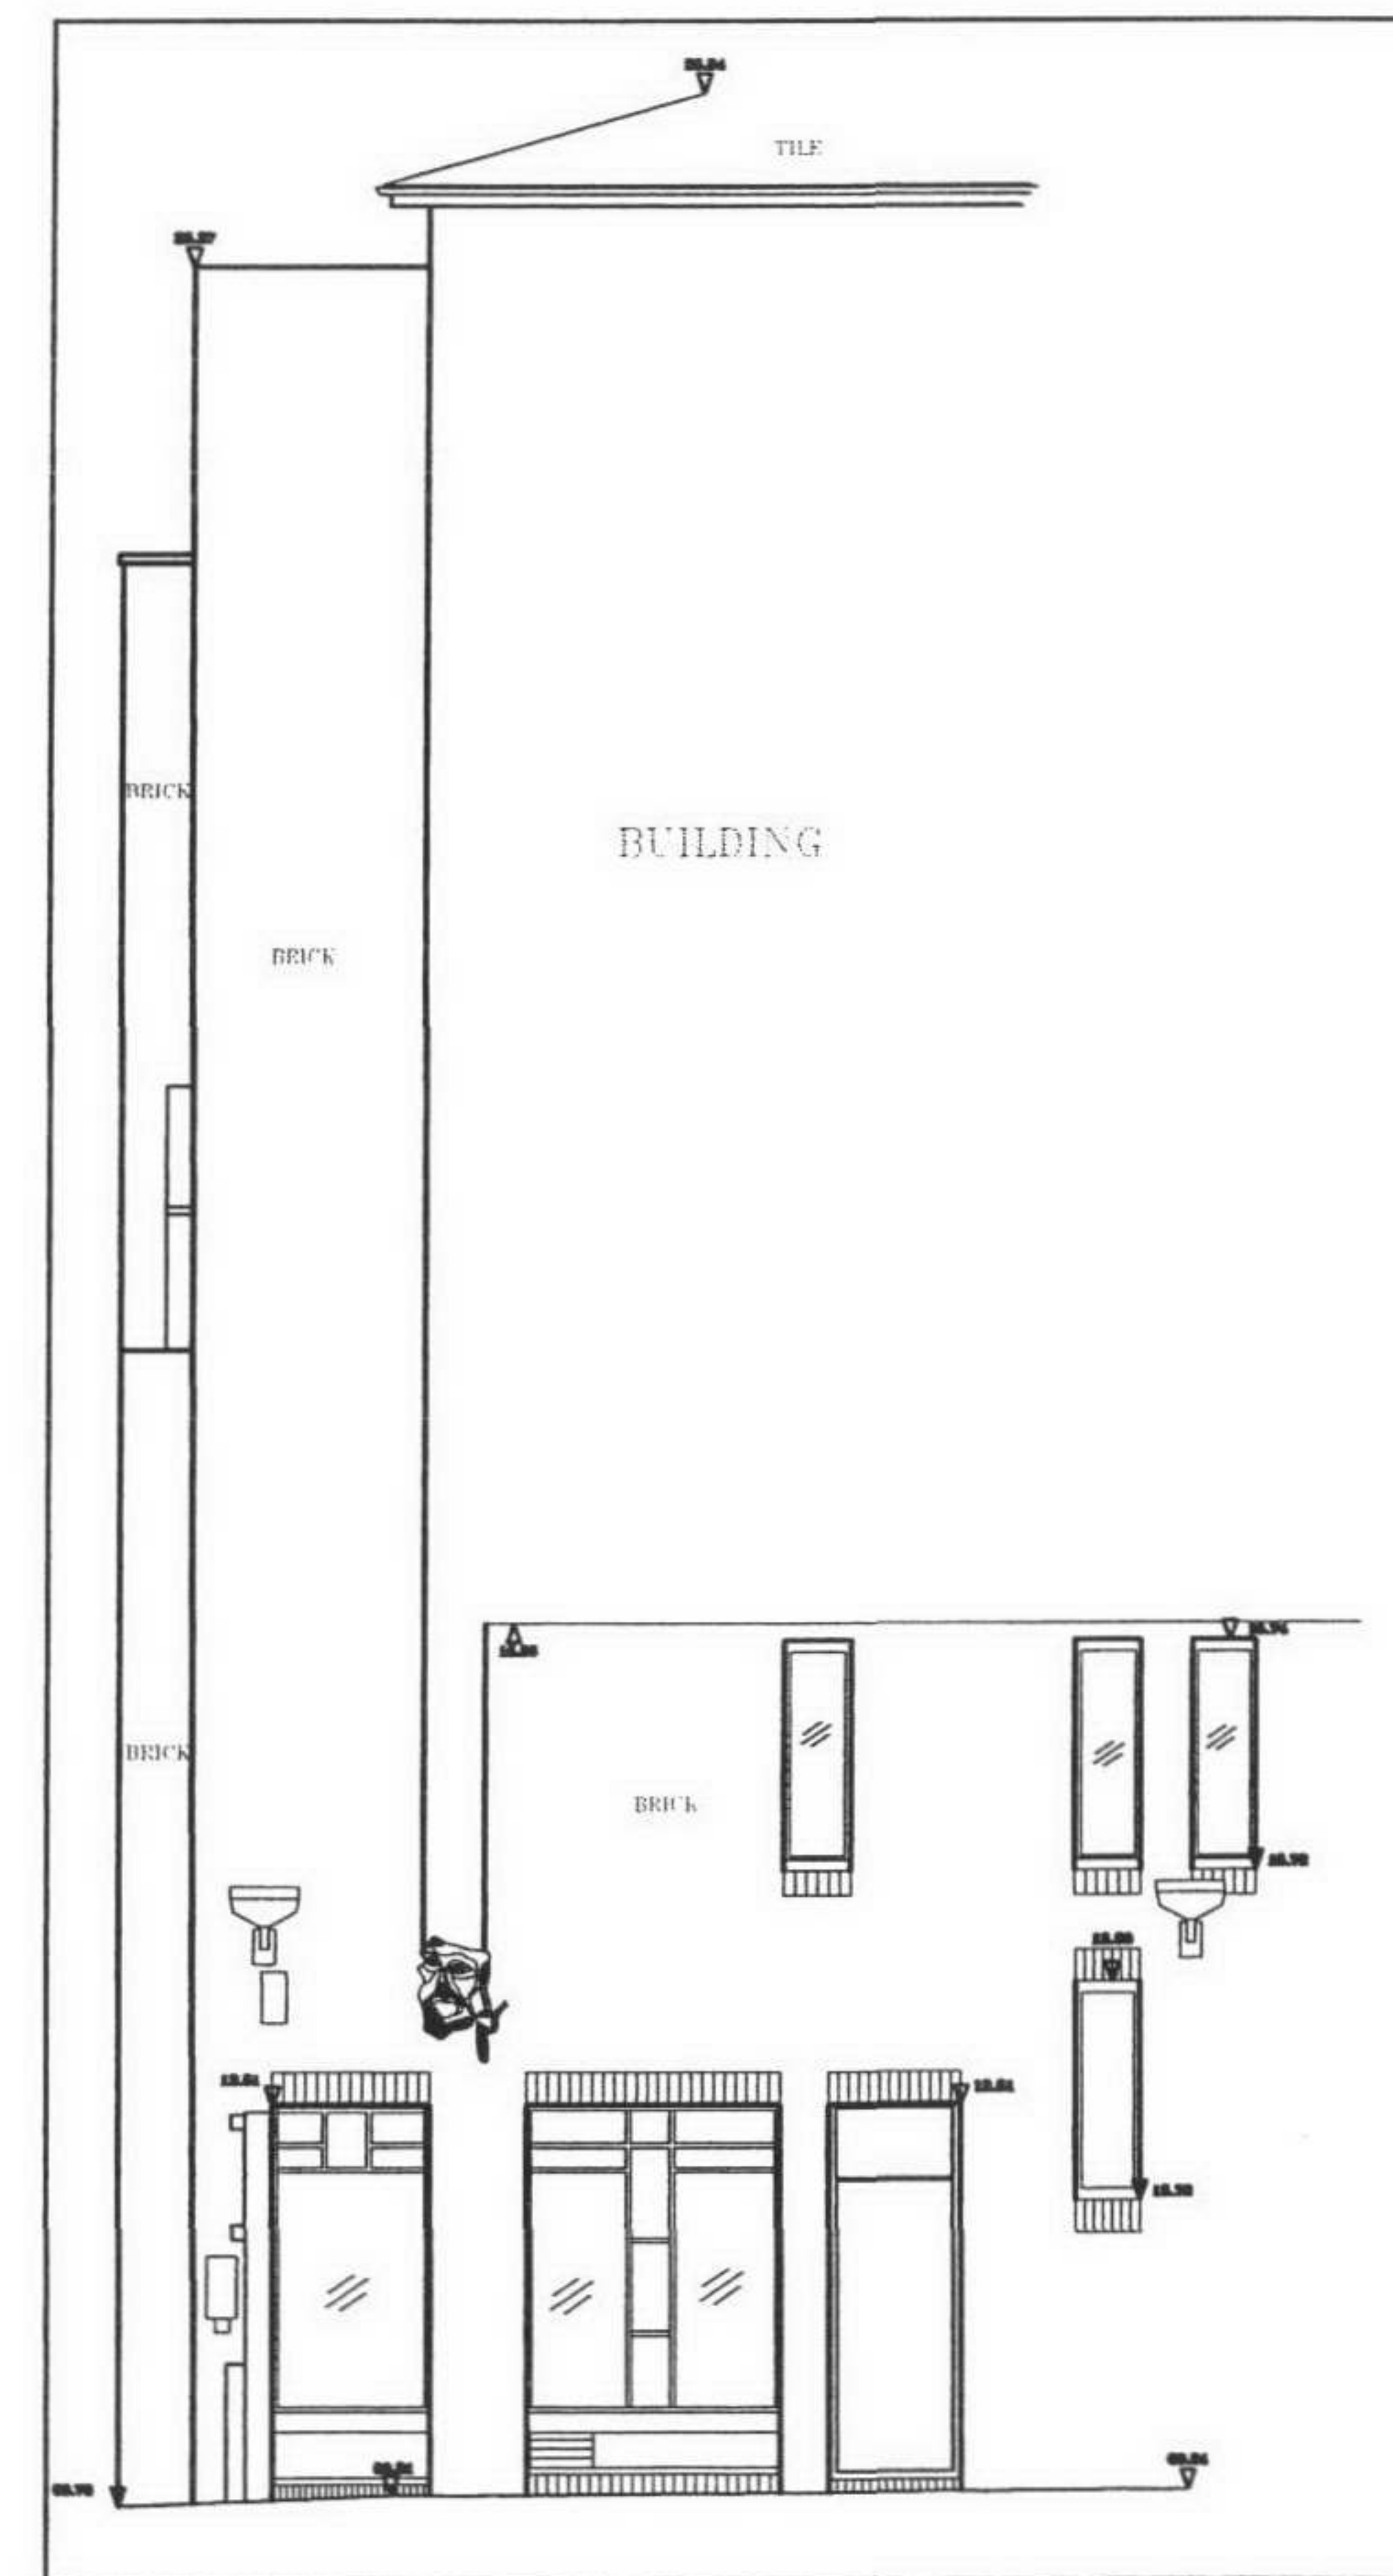

EXISTING SIDE ELEVATION

**PACK ASSOCIATES**  
architects & designers


Tel: +44 (0) 20 8788 1750  
Fax: +44 (0) 20 8788 1758  
8 CRESCENT STABLES,  
139 UPPER RICHMOND ROAD  
LONDON SW15 2TN  
e-mail: pack@dircon.co.uk  
website: http://www.packassociates.co.uk

27 SHORTS GARDENS  
COVENT GARDEN  
LONDON WC2


EXISTING  
FRONT & SIDE ELEVATIONS

|                 |                 |       |                     |
|-----------------|-----------------|-------|---------------------|
| Date            | JAN 2005        | Scale | A1=1:50<br>A3=1:100 |
| Drawn by        | WHL             |       |                     |
| Drawing No.     | 3004/EX/02      | Rev   | 0                   |
| Cad File        | 3004.ex02.elevs |       |                     |
| PACK ASSOCIATES |                 |       |                     |



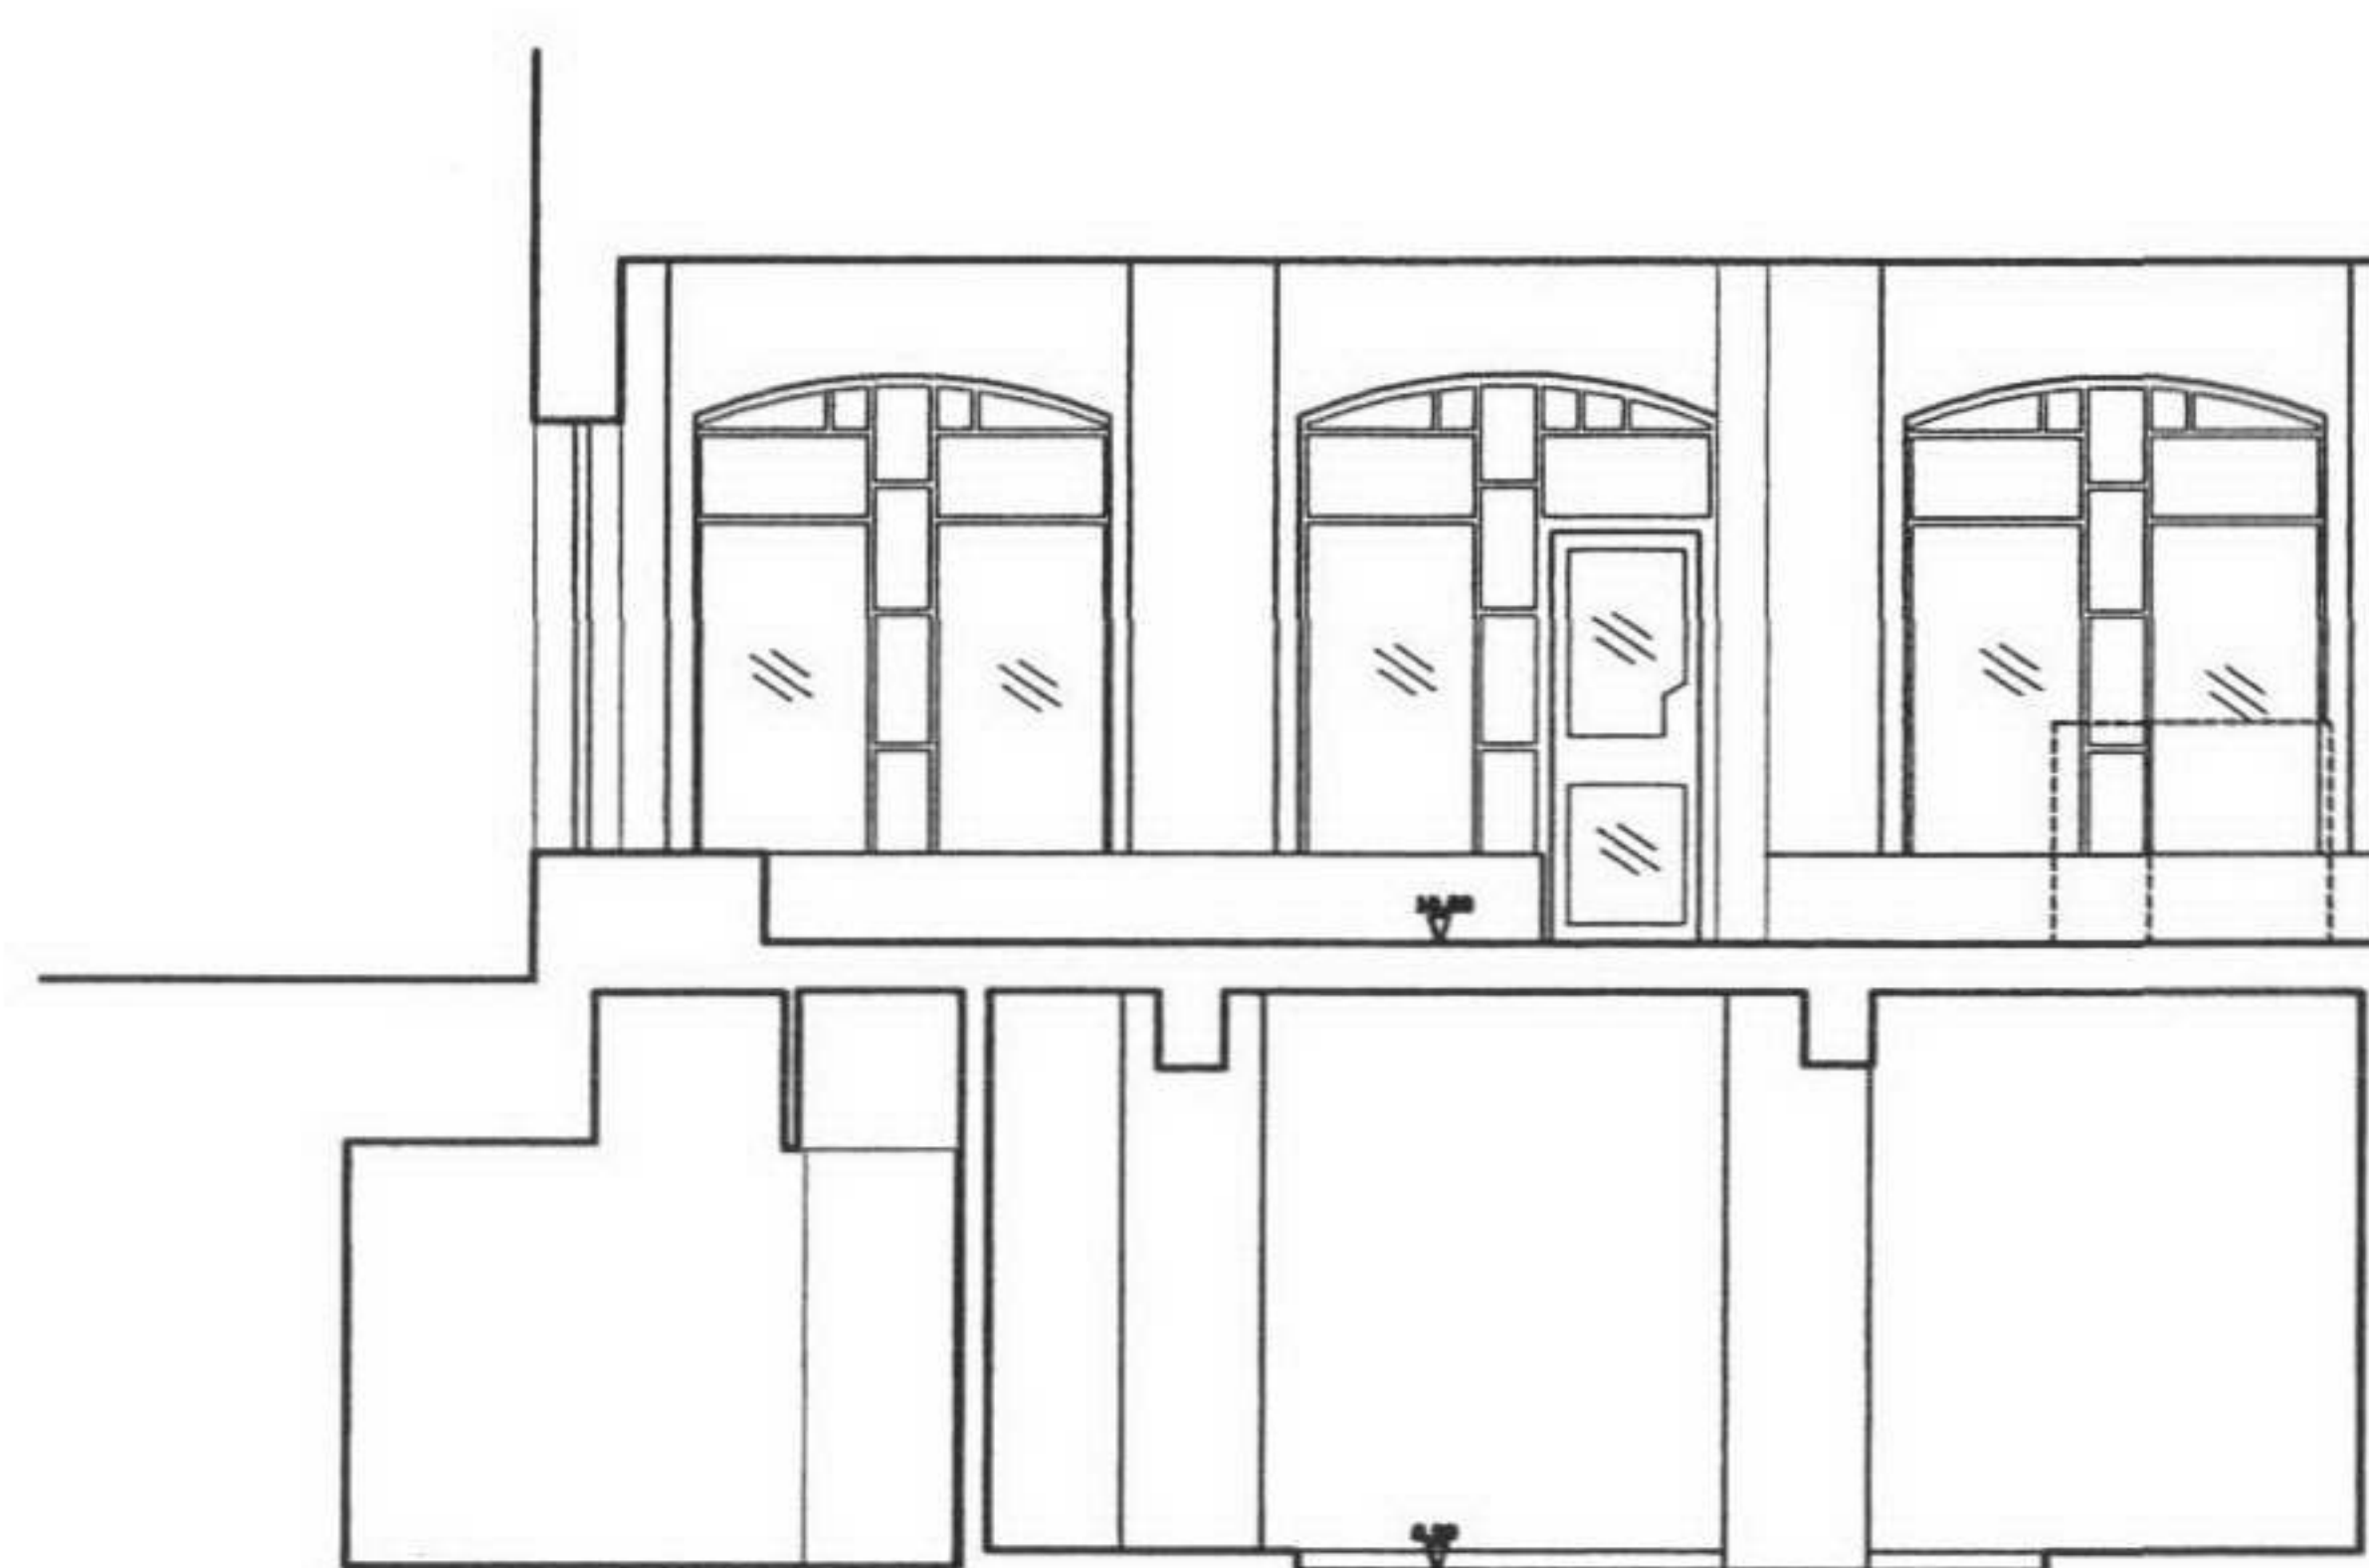

EXISTING SECTION AA

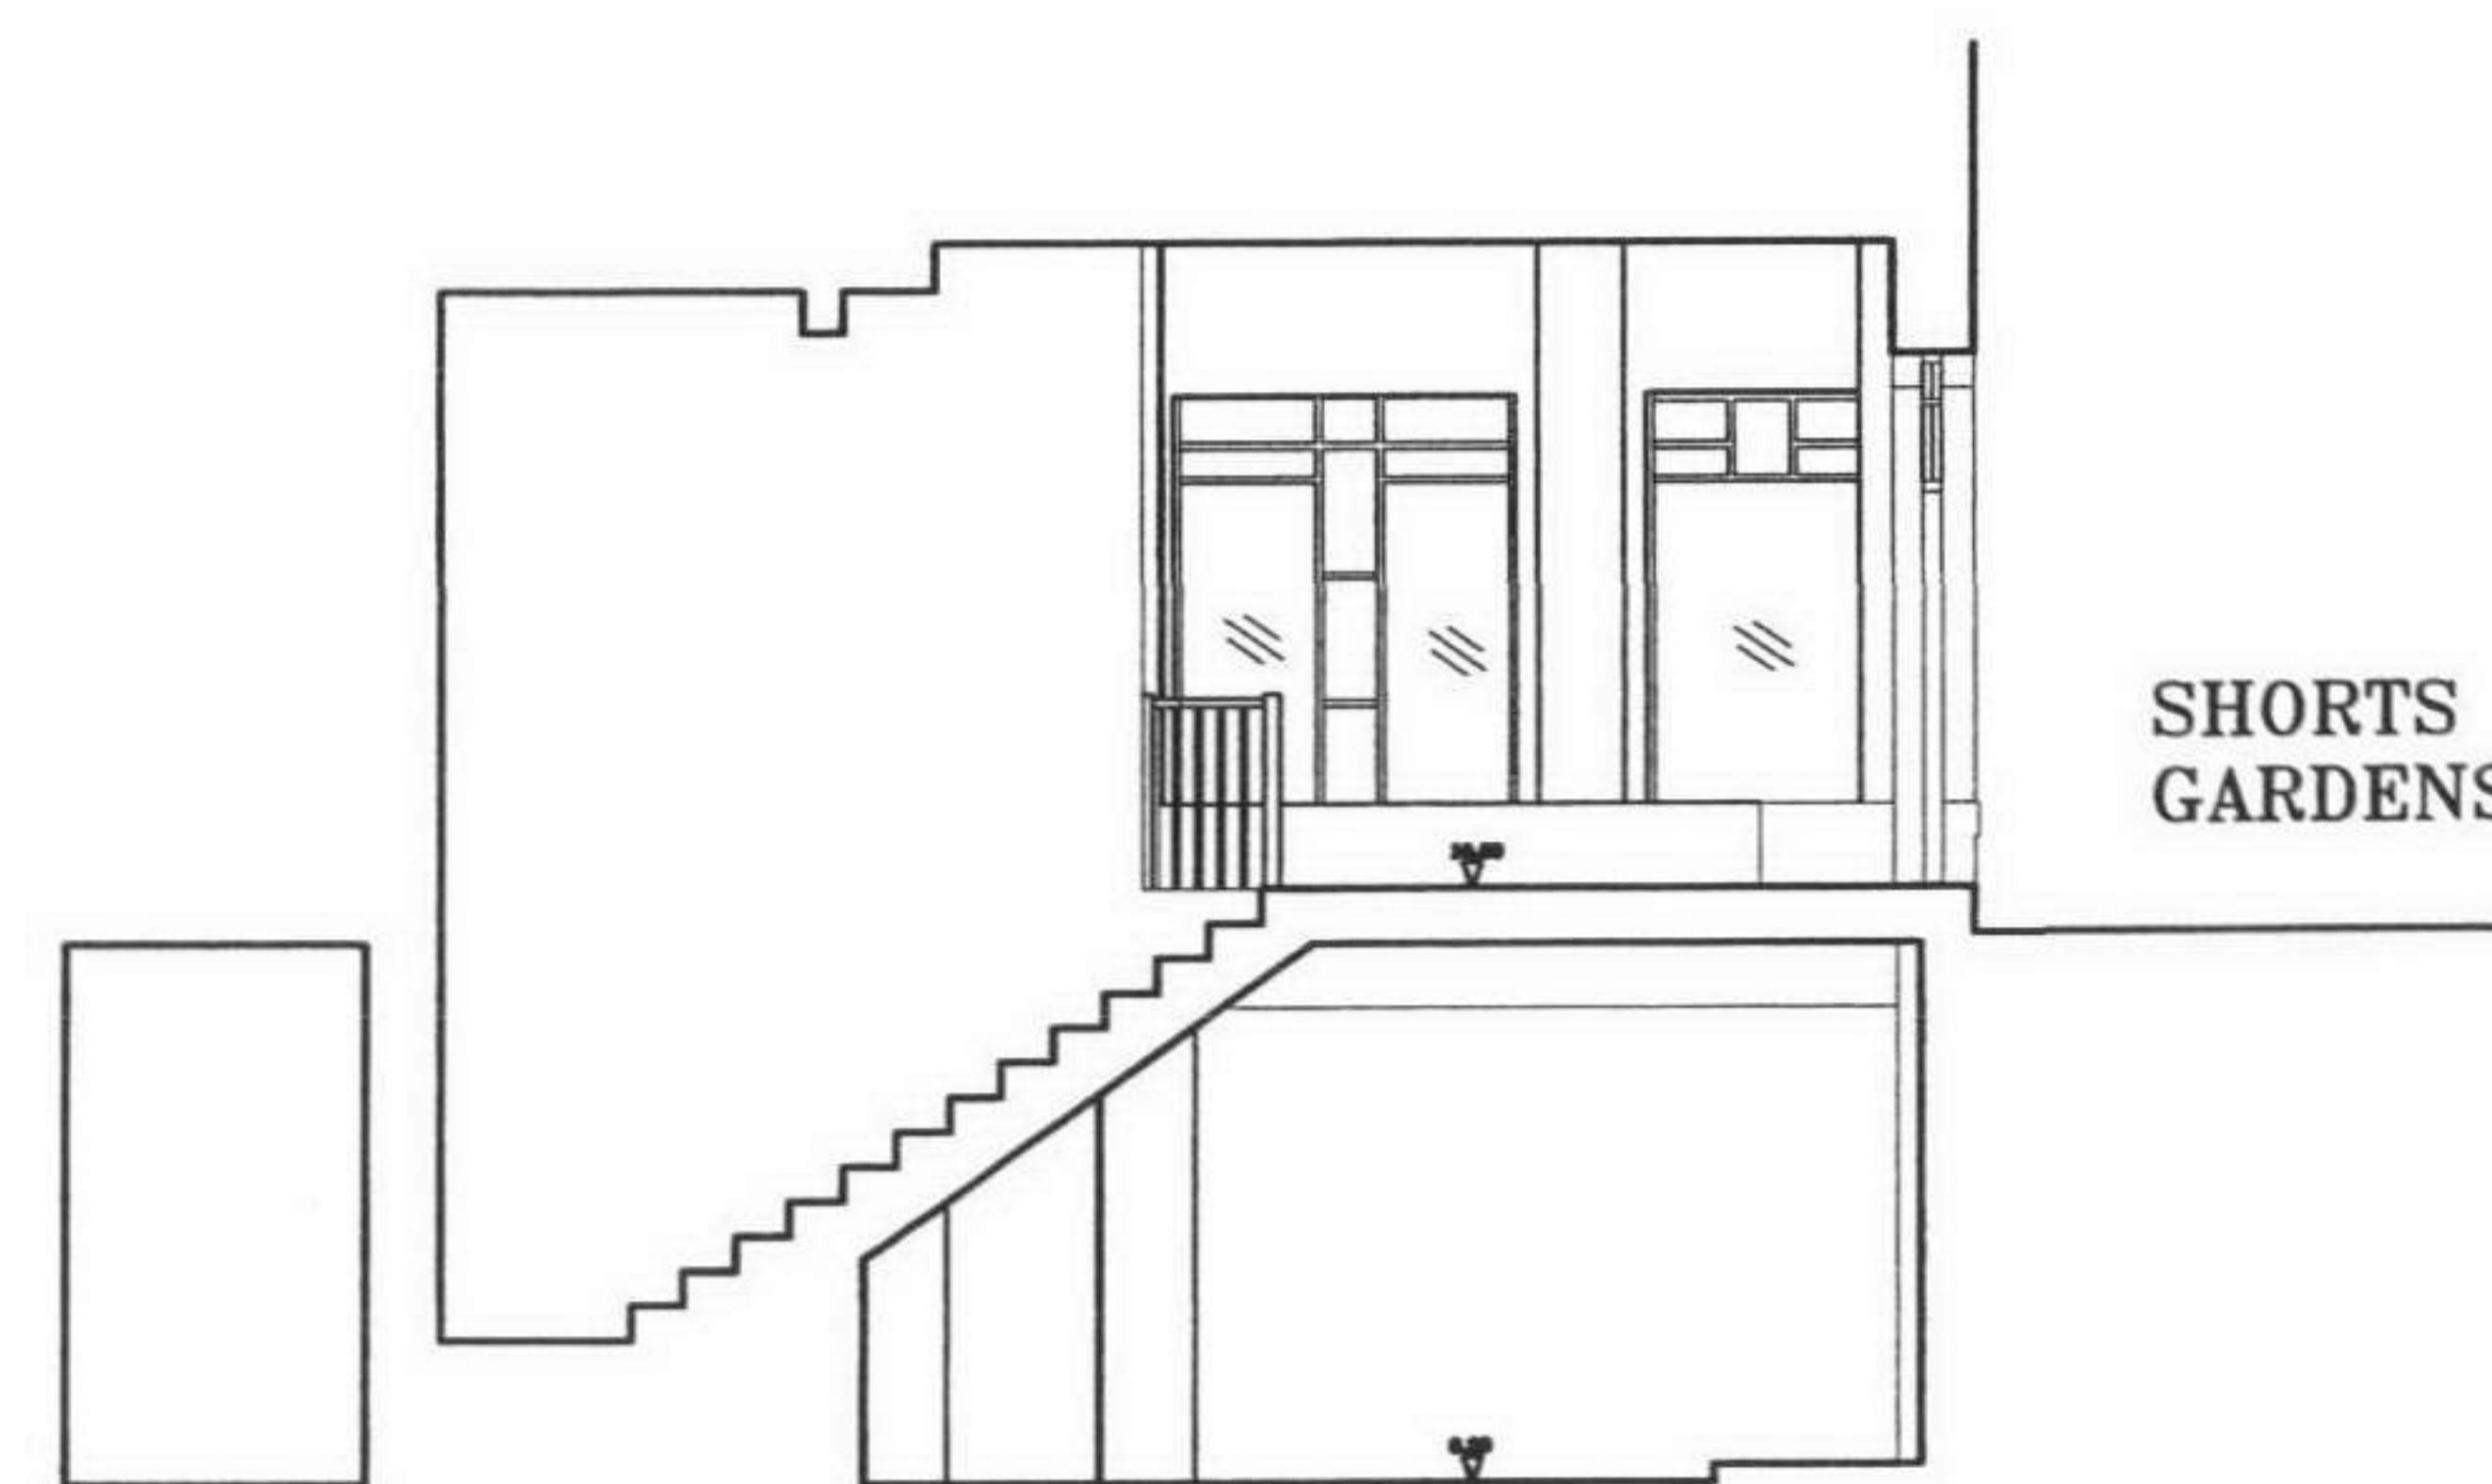

EXISTING SECTION BB

PACK ASSOCIATES  
architects & designers

Tel: +44 (0) 20 8788 1750  
Fax: +44 (0) 20 8788 1758

8 CRESCENT STABLES,  
139 UPPER RICHMOND ROAD  
LONDON SW15 2TN

e-mail: pack@dircon.co.uk  
website: http://www.packassociates.co.uk

27 SHORTS GARDENS  
COVENT GARDEN  
LONDON WC2

EXISTING  
SECTION AA & BB

|                 |                 |       |                         |
|-----------------|-----------------|-------|-------------------------|
| Date            | JAN 2005        | Scale | A1 = 1:50<br>A3 = 1:100 |
| Drawn by        | WHL             |       |                         |
| Drawing No.     | 3004/EX/03      | Rev   | 0                       |
| Cad File        | 3004.ex03.sects |       |                         |
| PACK ASSOCIATES |                 |       |                         |





Rev A: 26.05.05 WL  
 \*Lead canopy revised to lead drip detail & note revised accordingly

**PACK ASSOCIATES**  
 architects & designers


Tel: +44 (0) 20 8788 1750  
 Fax: +44 (0) 20 8788 1758  
 8 CRESCENT STABLES,  
 139 UPPER RICHMOND ROAD  
 LONDON SW15 2TN  
 e-mail: pack@drcon.co.uk  
 website: http://www.packassociates.co.uk

27 SHORTS GARDENS  
 COVENT GARDEN  
 LONDON WC2


PROPOSED  
 GROUND & BASEMENT  
 FLOOR PLANS

# PLANNING

|             |            |       |                         |
|-------------|------------|-------|-------------------------|
| Date        | MAR 2005   | Scale | A1 = 1:50<br>A3 = 1:100 |
| Drawn by    | WHL        |       |                         |
| Drawing No. | 3004/PL/01 | Rev   | A                       |

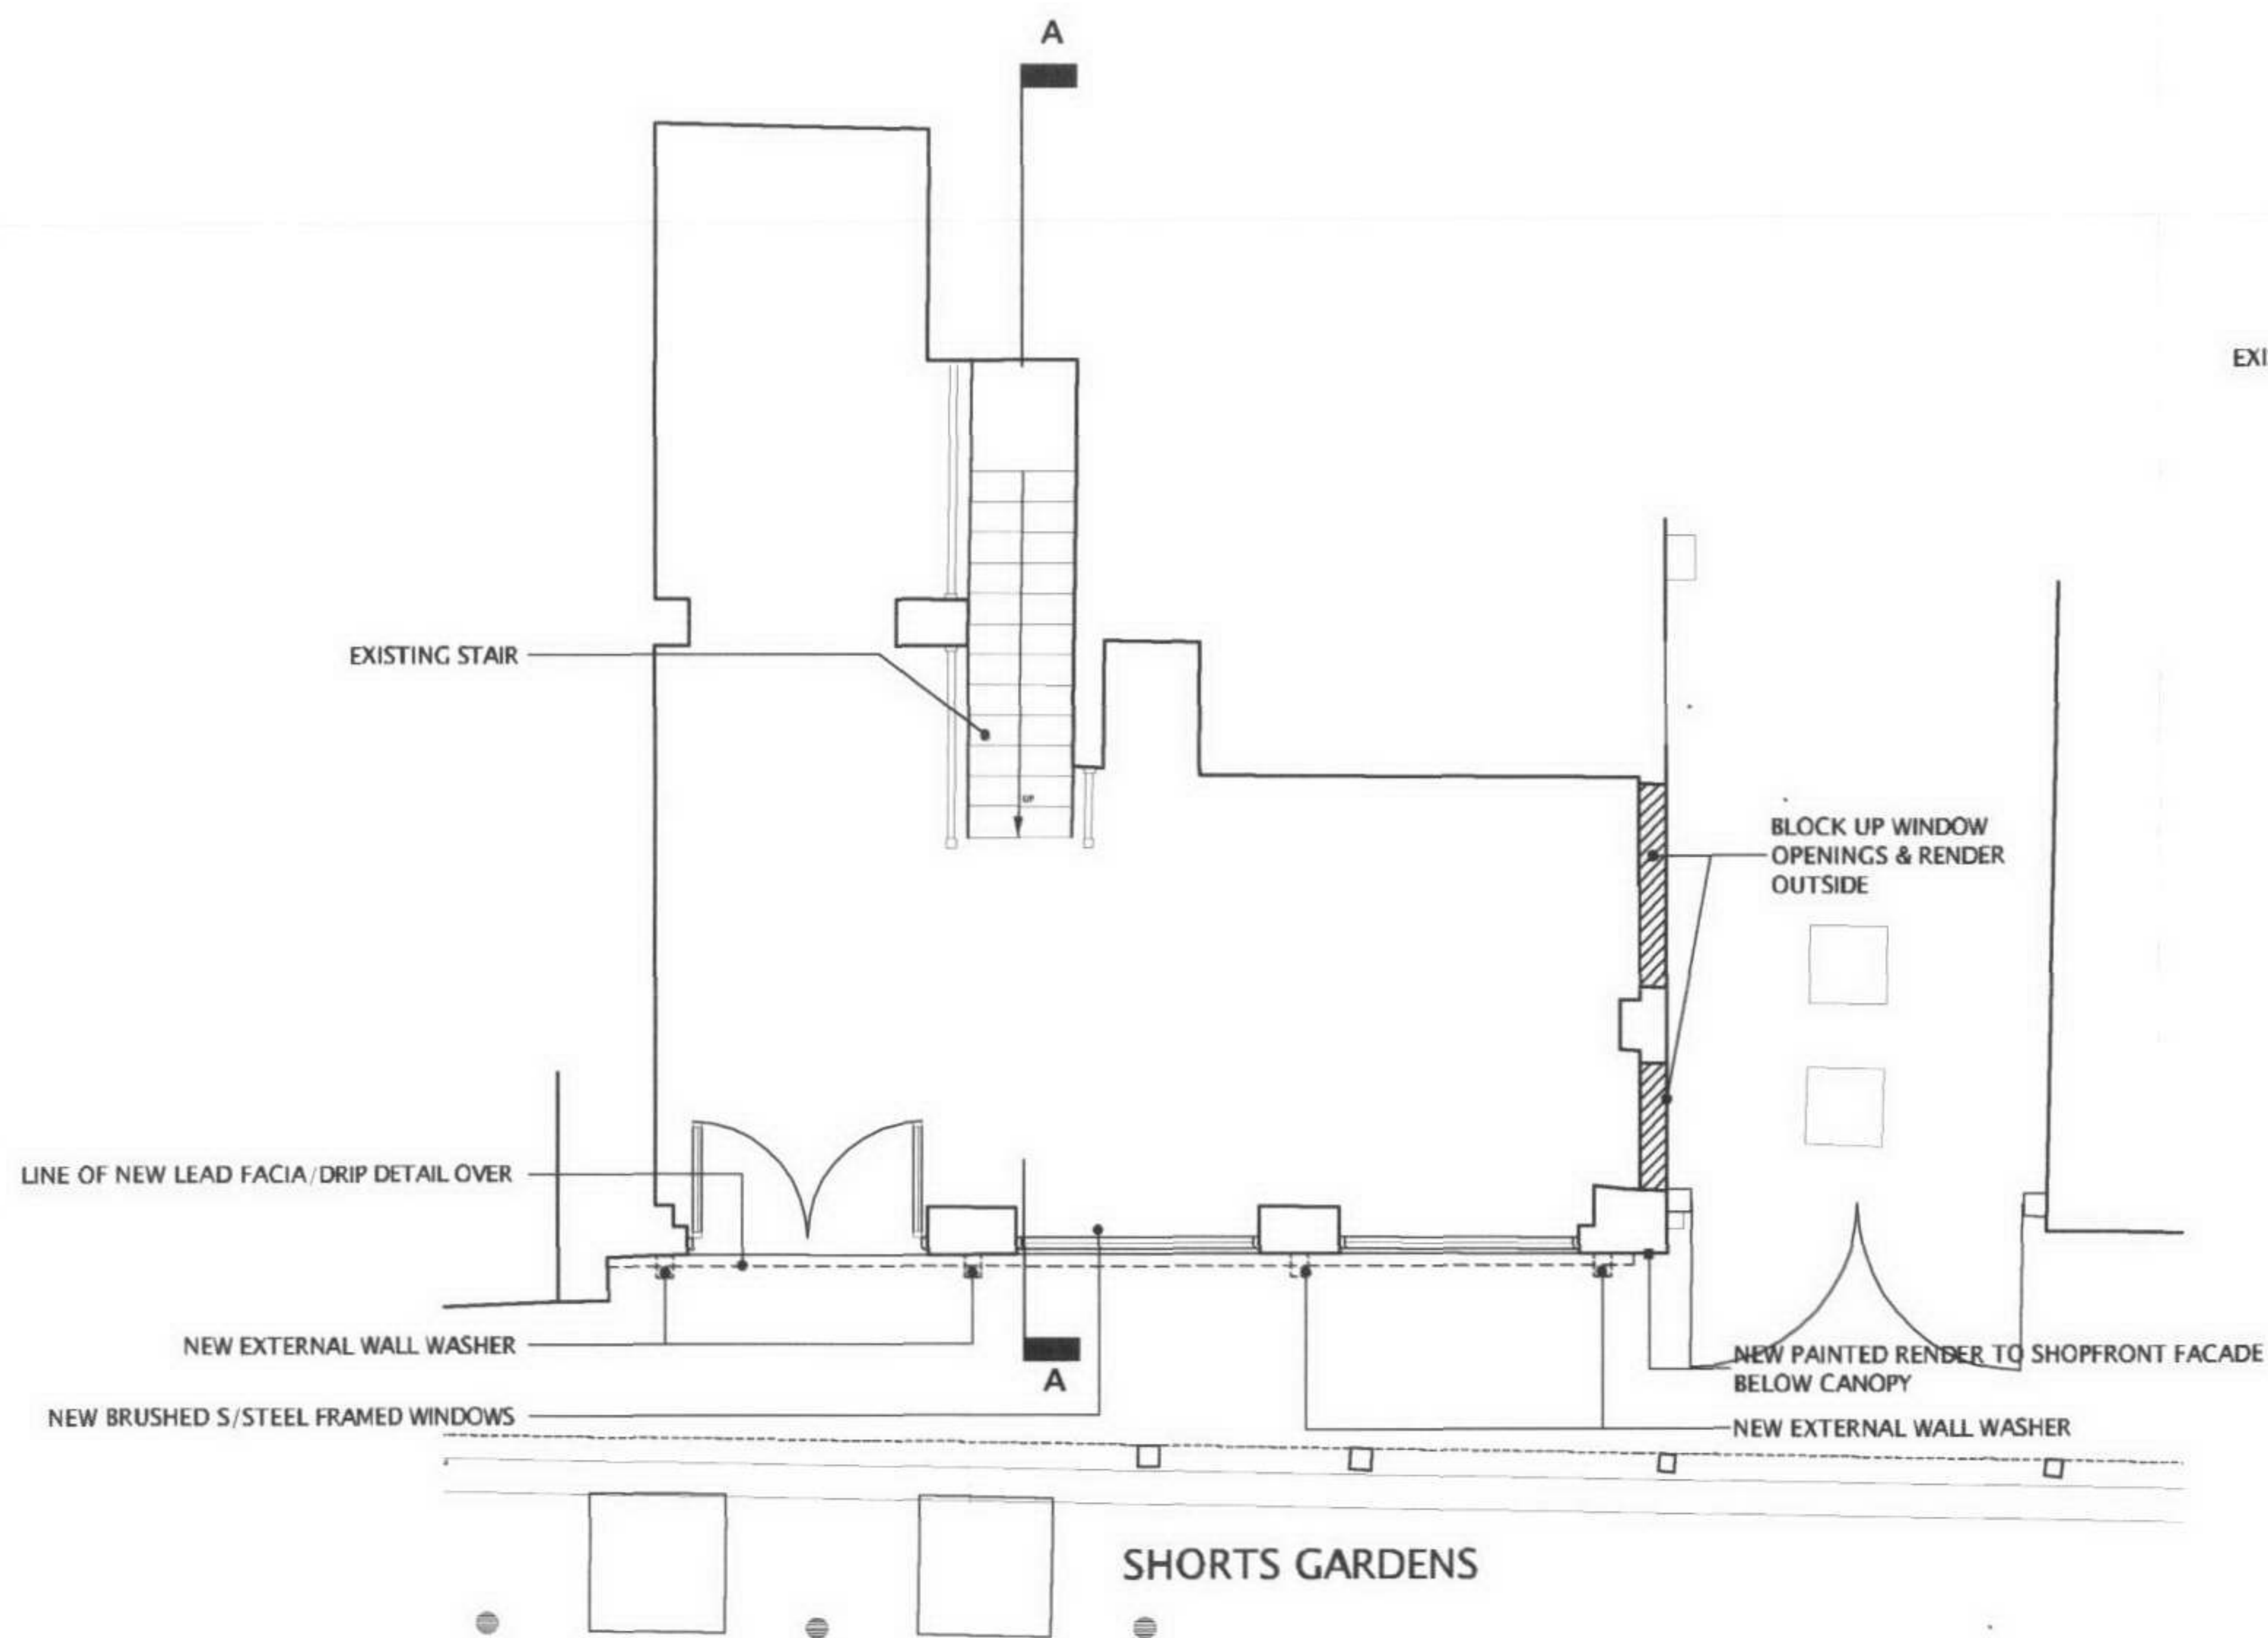

PROPOSED GROUND FLOOR PLAN

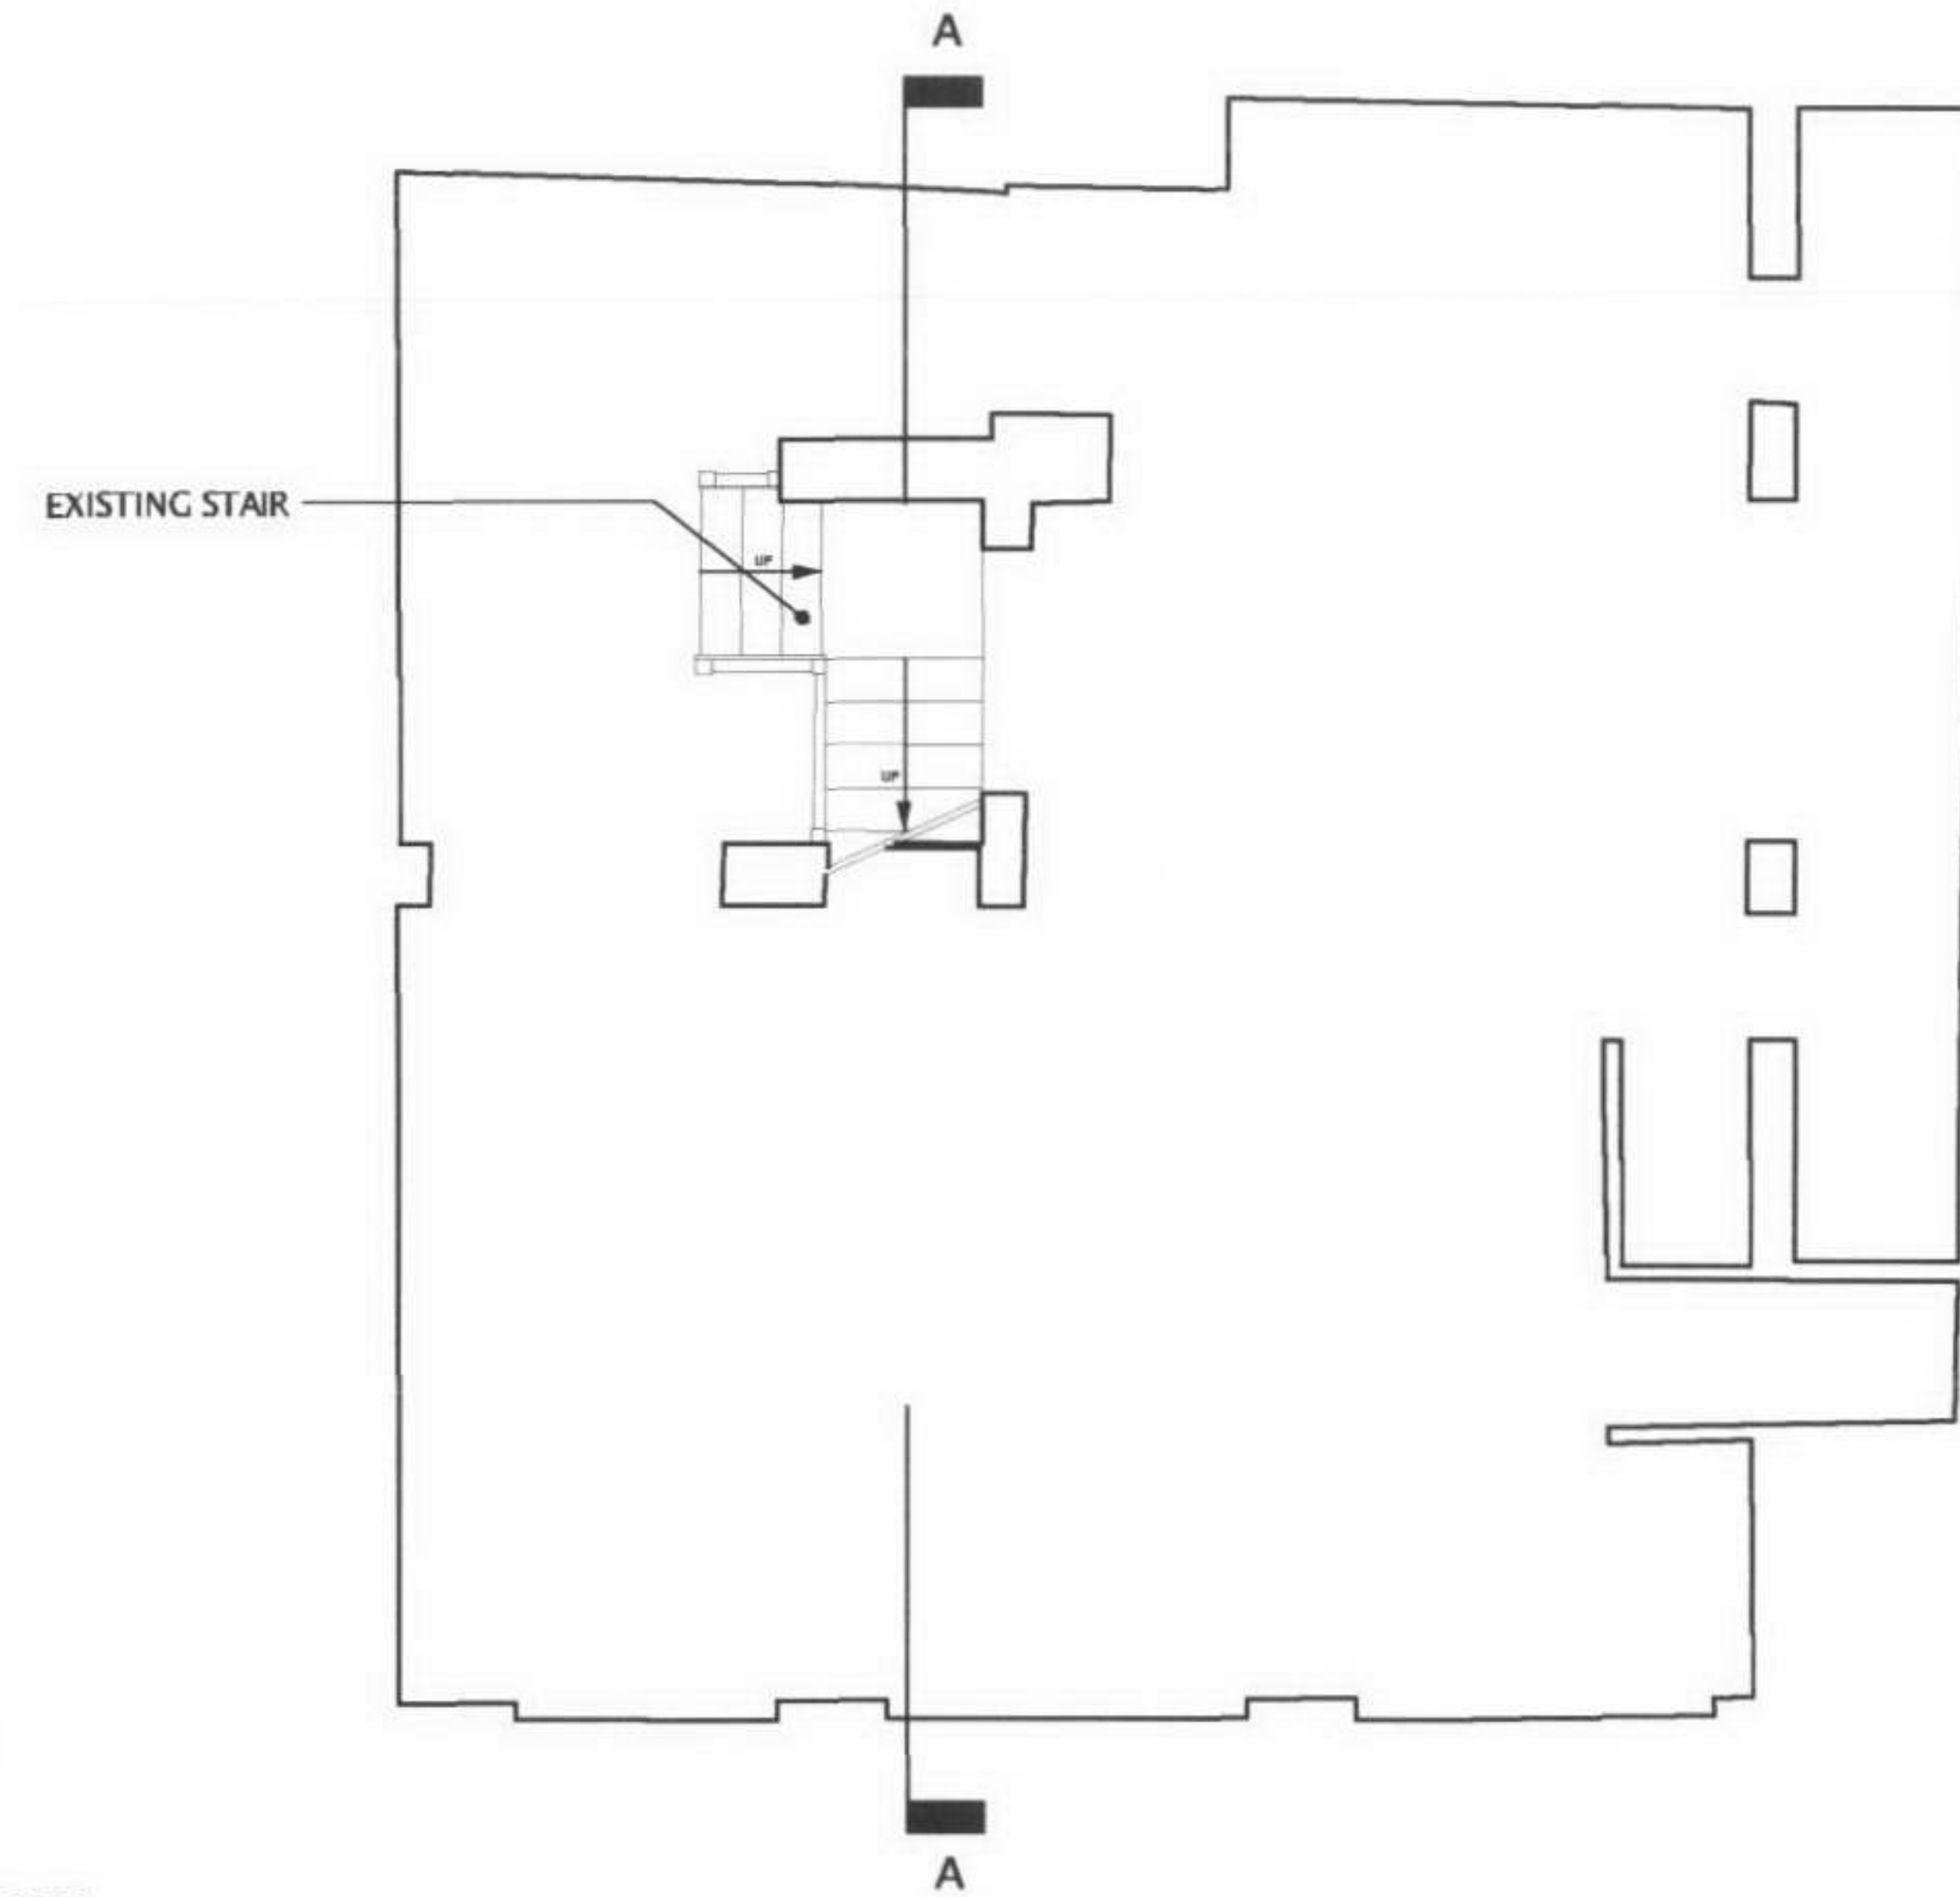


PROPOSED BASEMENT FLOOR PLAN






PROPOSED FRONT ELEVATION

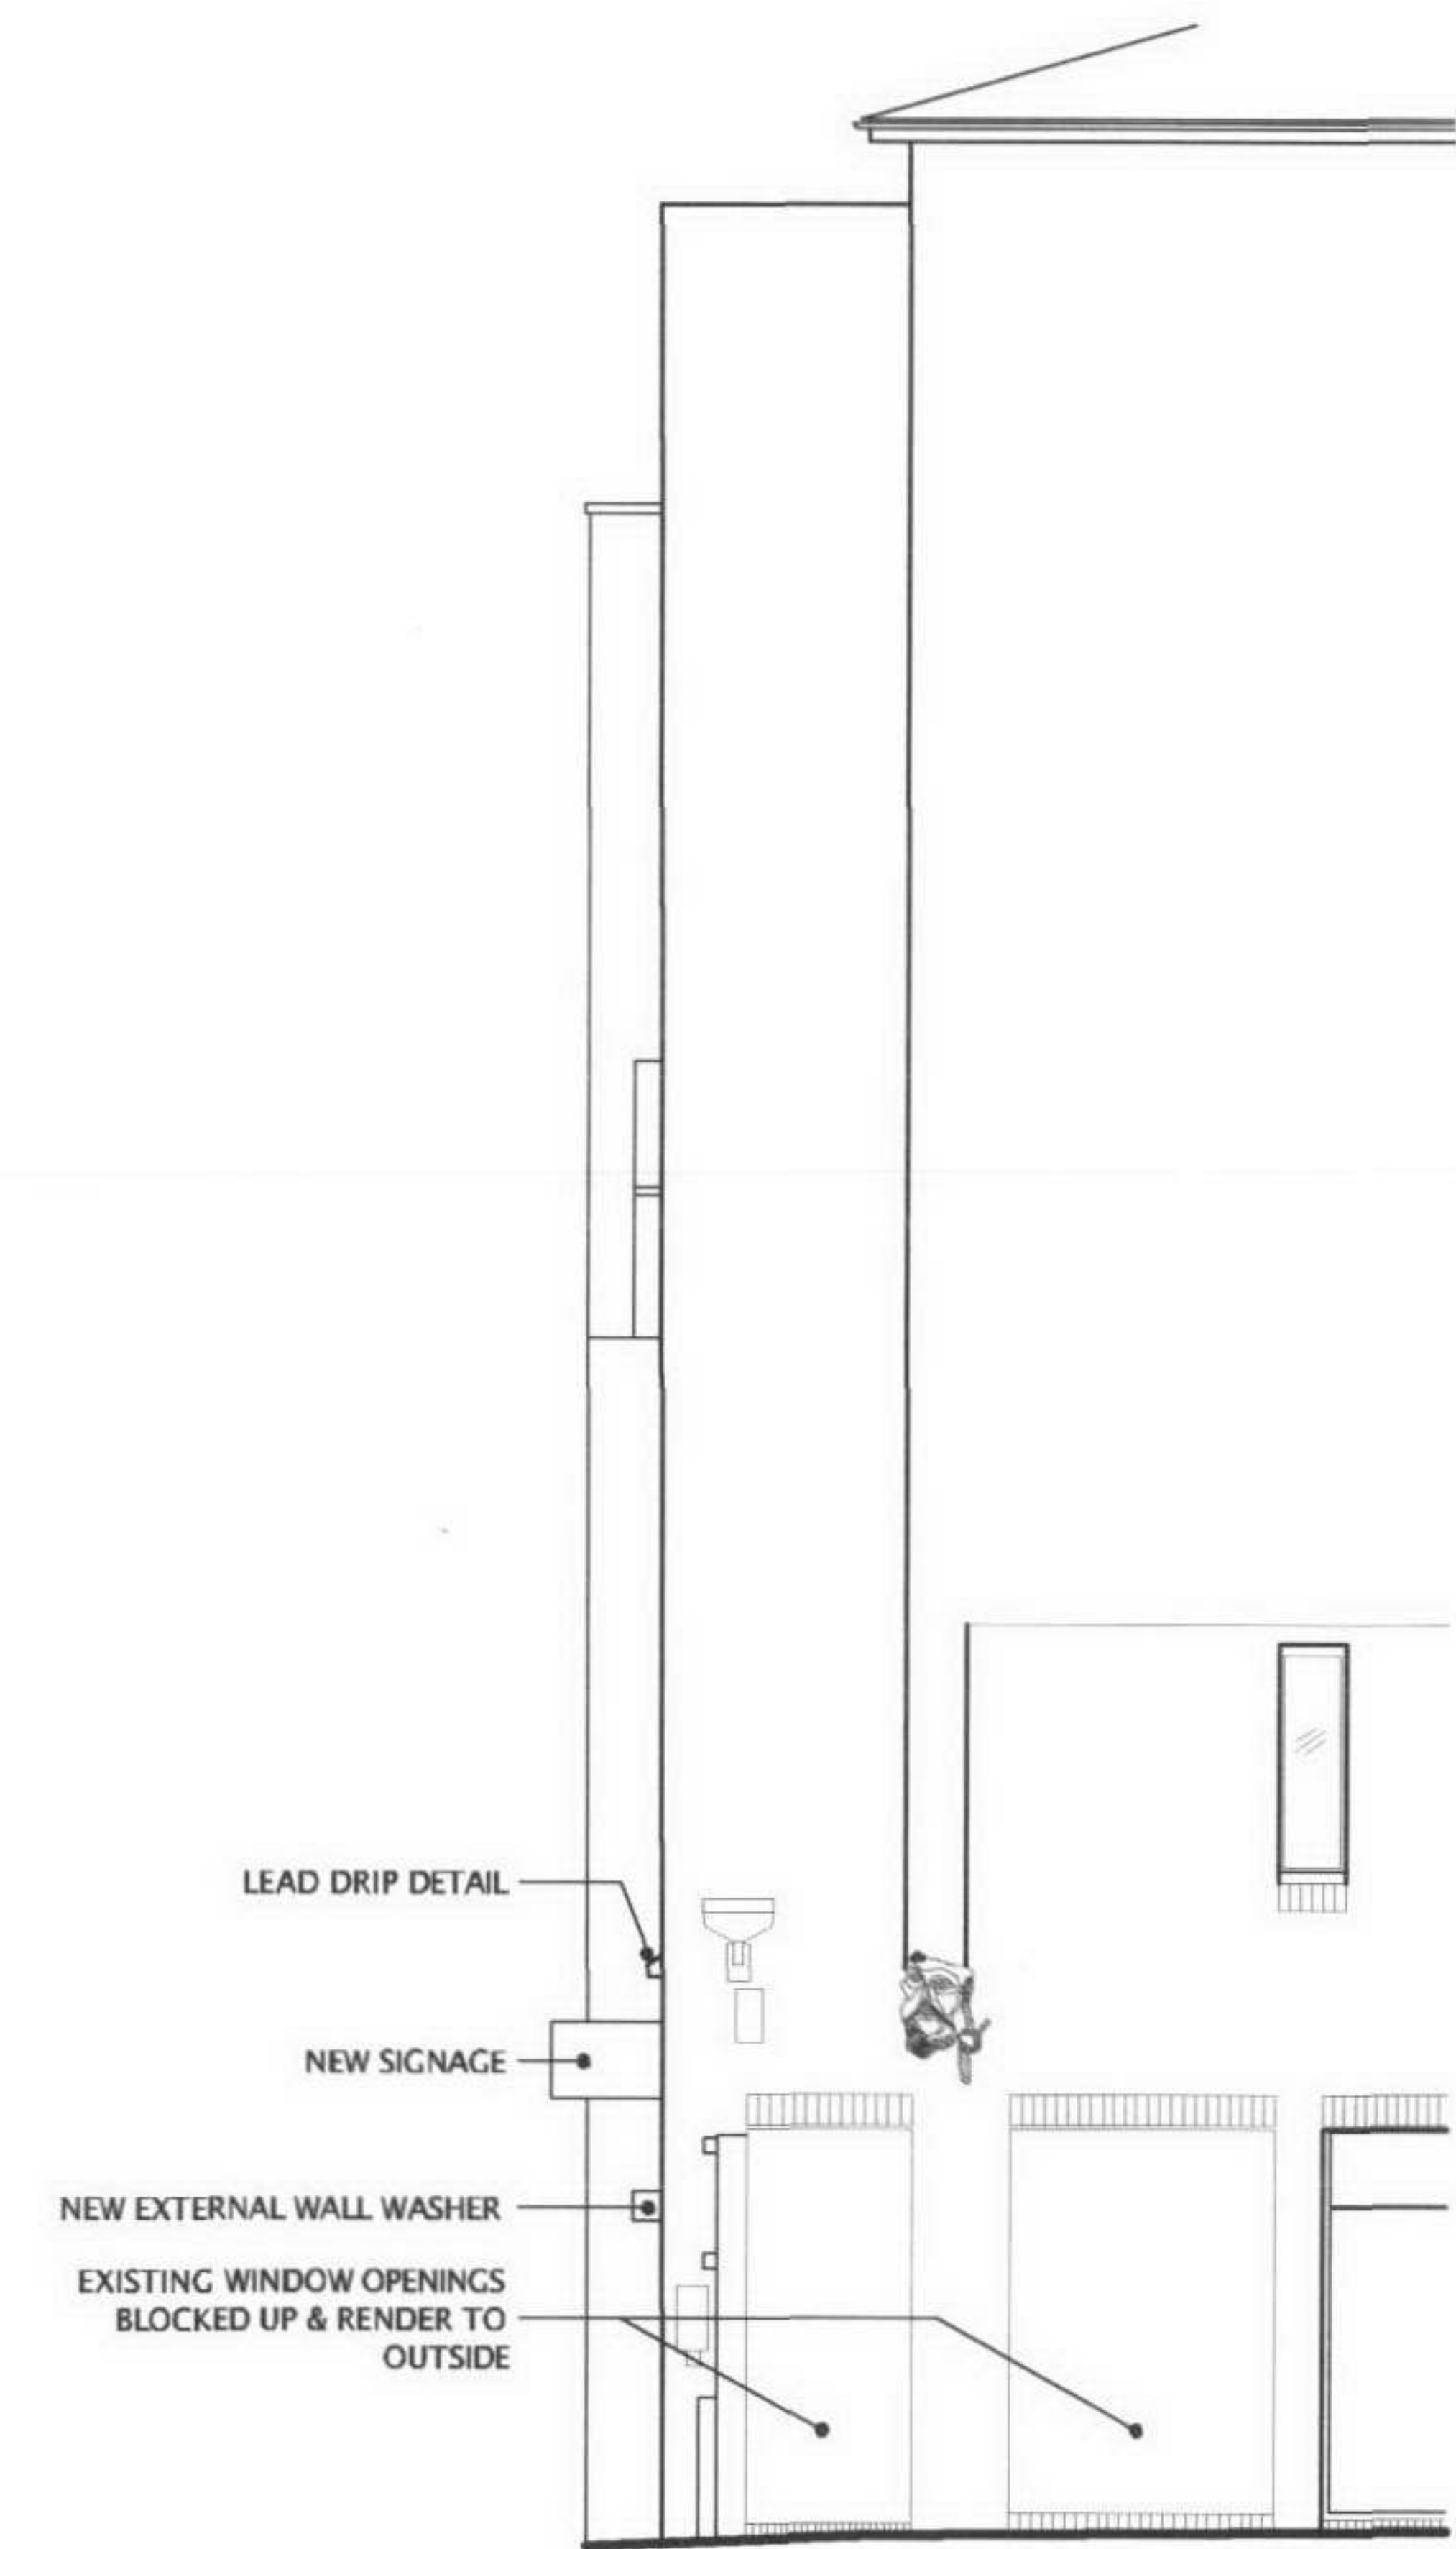

PROPOSED SIDE ELEVATION

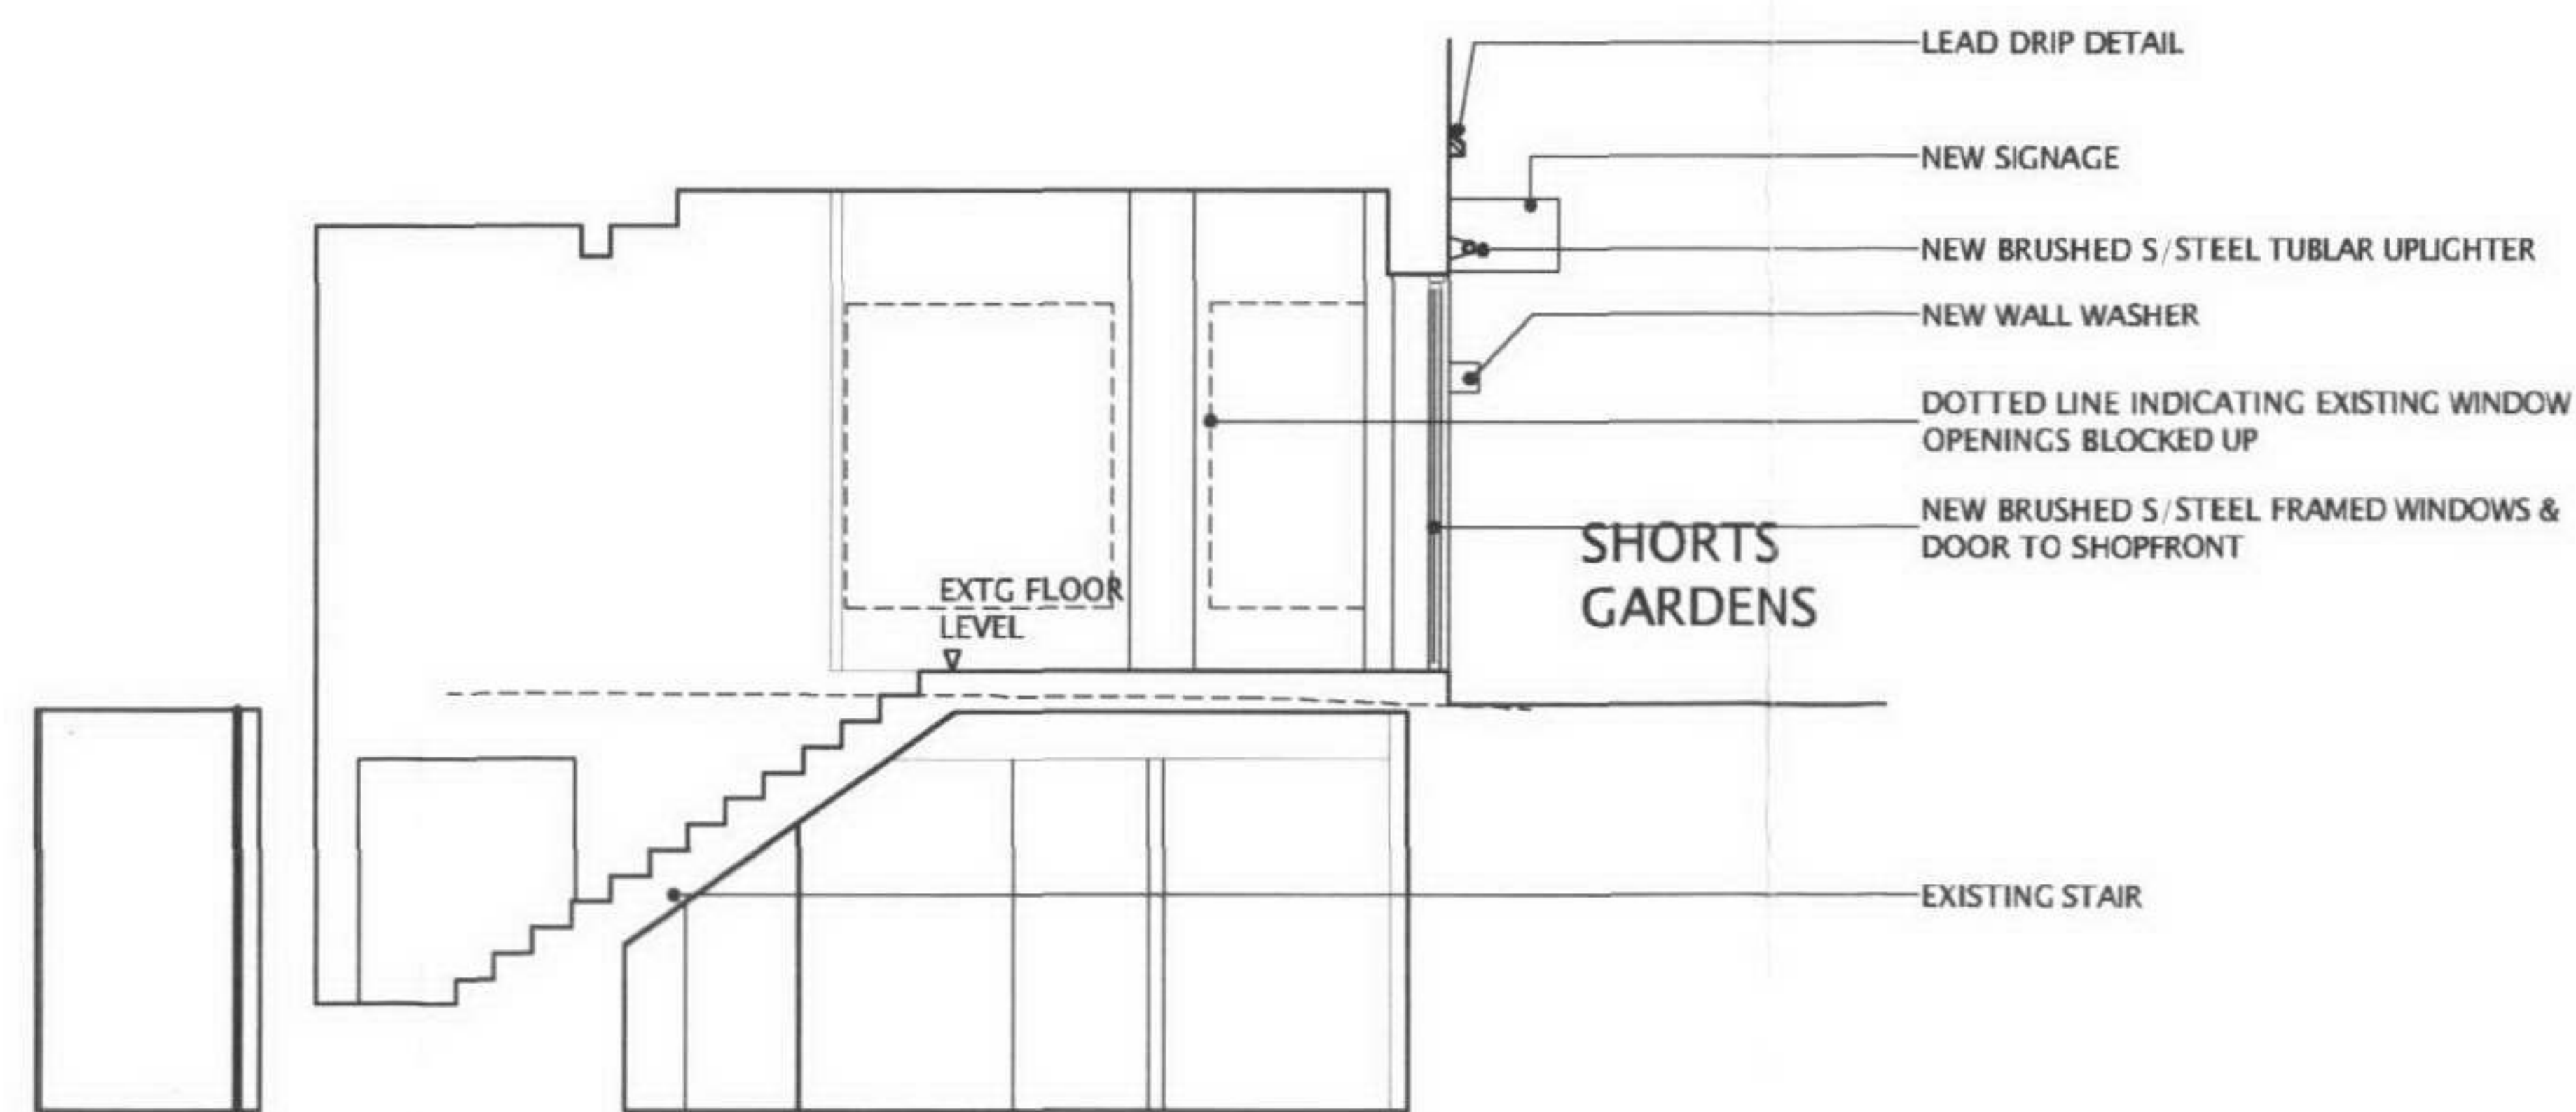

PROPOSED SECTION AA

Rev A: 26.05.05 WH  
\*Lead canopy revised to lead drip detail & note revised accordingly

**PACK ASSOCIATES**  
architects & designers

Tel: +44 (0) 20 8788 1750  
Fax: +44 (0) 20 8788 1758

8 CRESCENT STABLES,  
139 UPPER RICHMOND ROAD  
LONDON SW15 2TN

e-mail: pack@dricon.co.uk  
website: http://www.packassociates.co.uk

27 SHORTS GARDENS  
COVENT GARDEN  
LONDON WC2

PROPOSED  
FRONT & SIDE ELEVATIONS  
& SECTION AA

**PLANNING**

|             |            |       |          |
|-------------|------------|-------|----------|
| Date        | MAR 2005   | Scale | A1=1:50  |
| Drawn by    | WHL        |       | A3=1:100 |
| Drawing No. | 3004/PL/02 | Rev   | A        |