



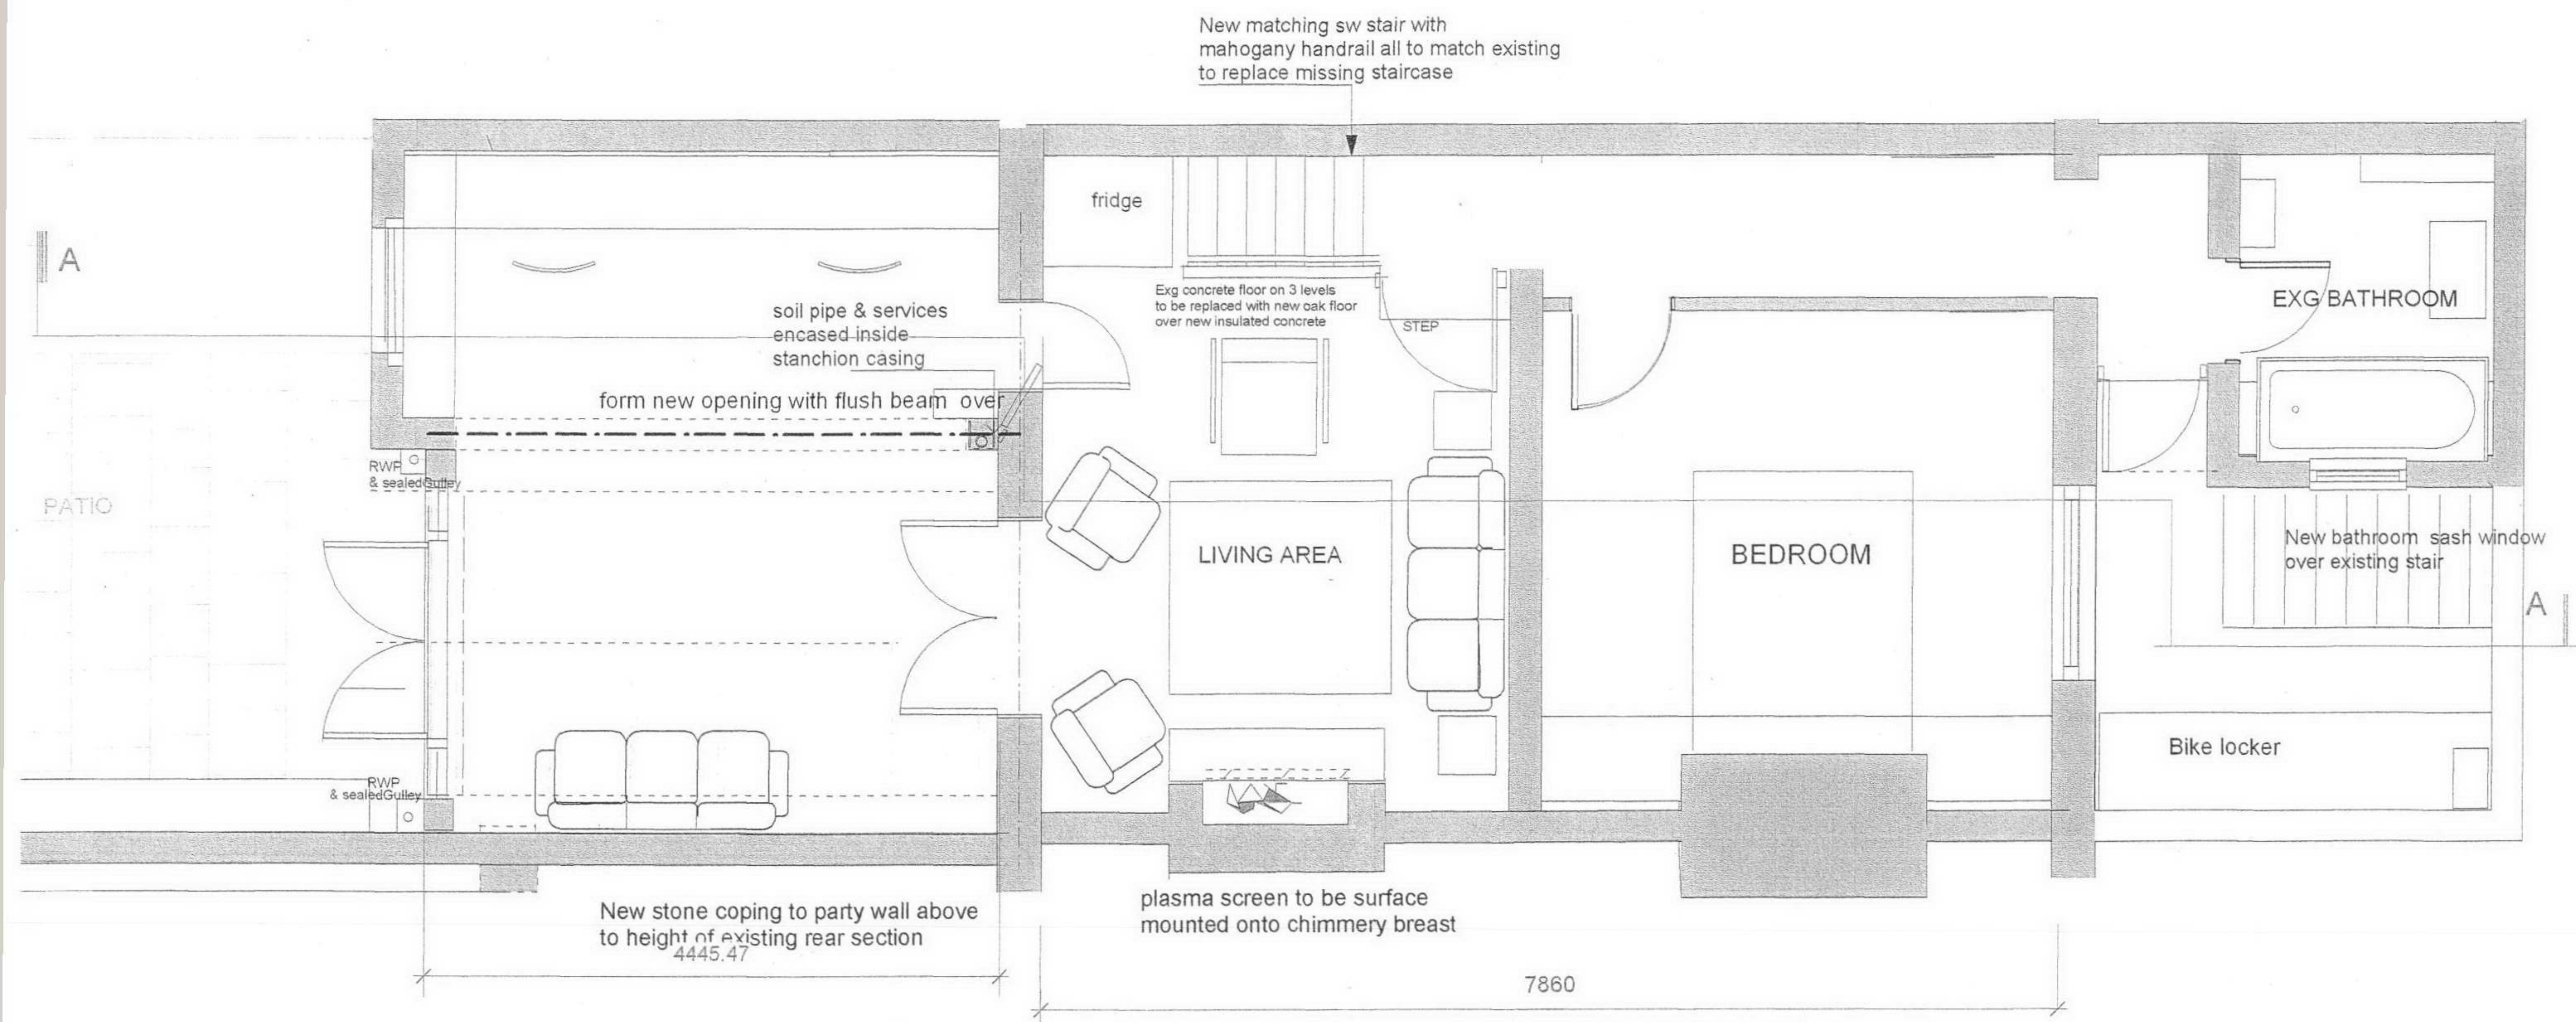


Rev A 27-09-04 Kitchen removed  
 B 11- 11-04 Pier Added  
 C : 27-11-04 Planning Application  
 D : 20-01-05 Column inserted instead of pier  
 E: 11-05-05 Exg rear wall reinstated,  
 with Exg opening to new extension

|                                                                              |                                                                      |                |
|------------------------------------------------------------------------------|----------------------------------------------------------------------|----------------|
| Revisions                                                                    | Dwg No: 234/1                                                        | Rev: E         |
| Project:                                                                     | Scale: 1 : 50                                                        | Date: 7 -09-04 |
| PROPOSED REFURBISHMENT AND ADDITIONS<br>TO 40 GLOUCESTER CRESCENT LONDON NW1 | Murray Mackeson Associates<br>18 Springcroft Avenue<br>London N2 9JE |                |
| Drawing: PROPOSED LOWER GROUND FLOOR PLAN                                    |                                                                      |                |

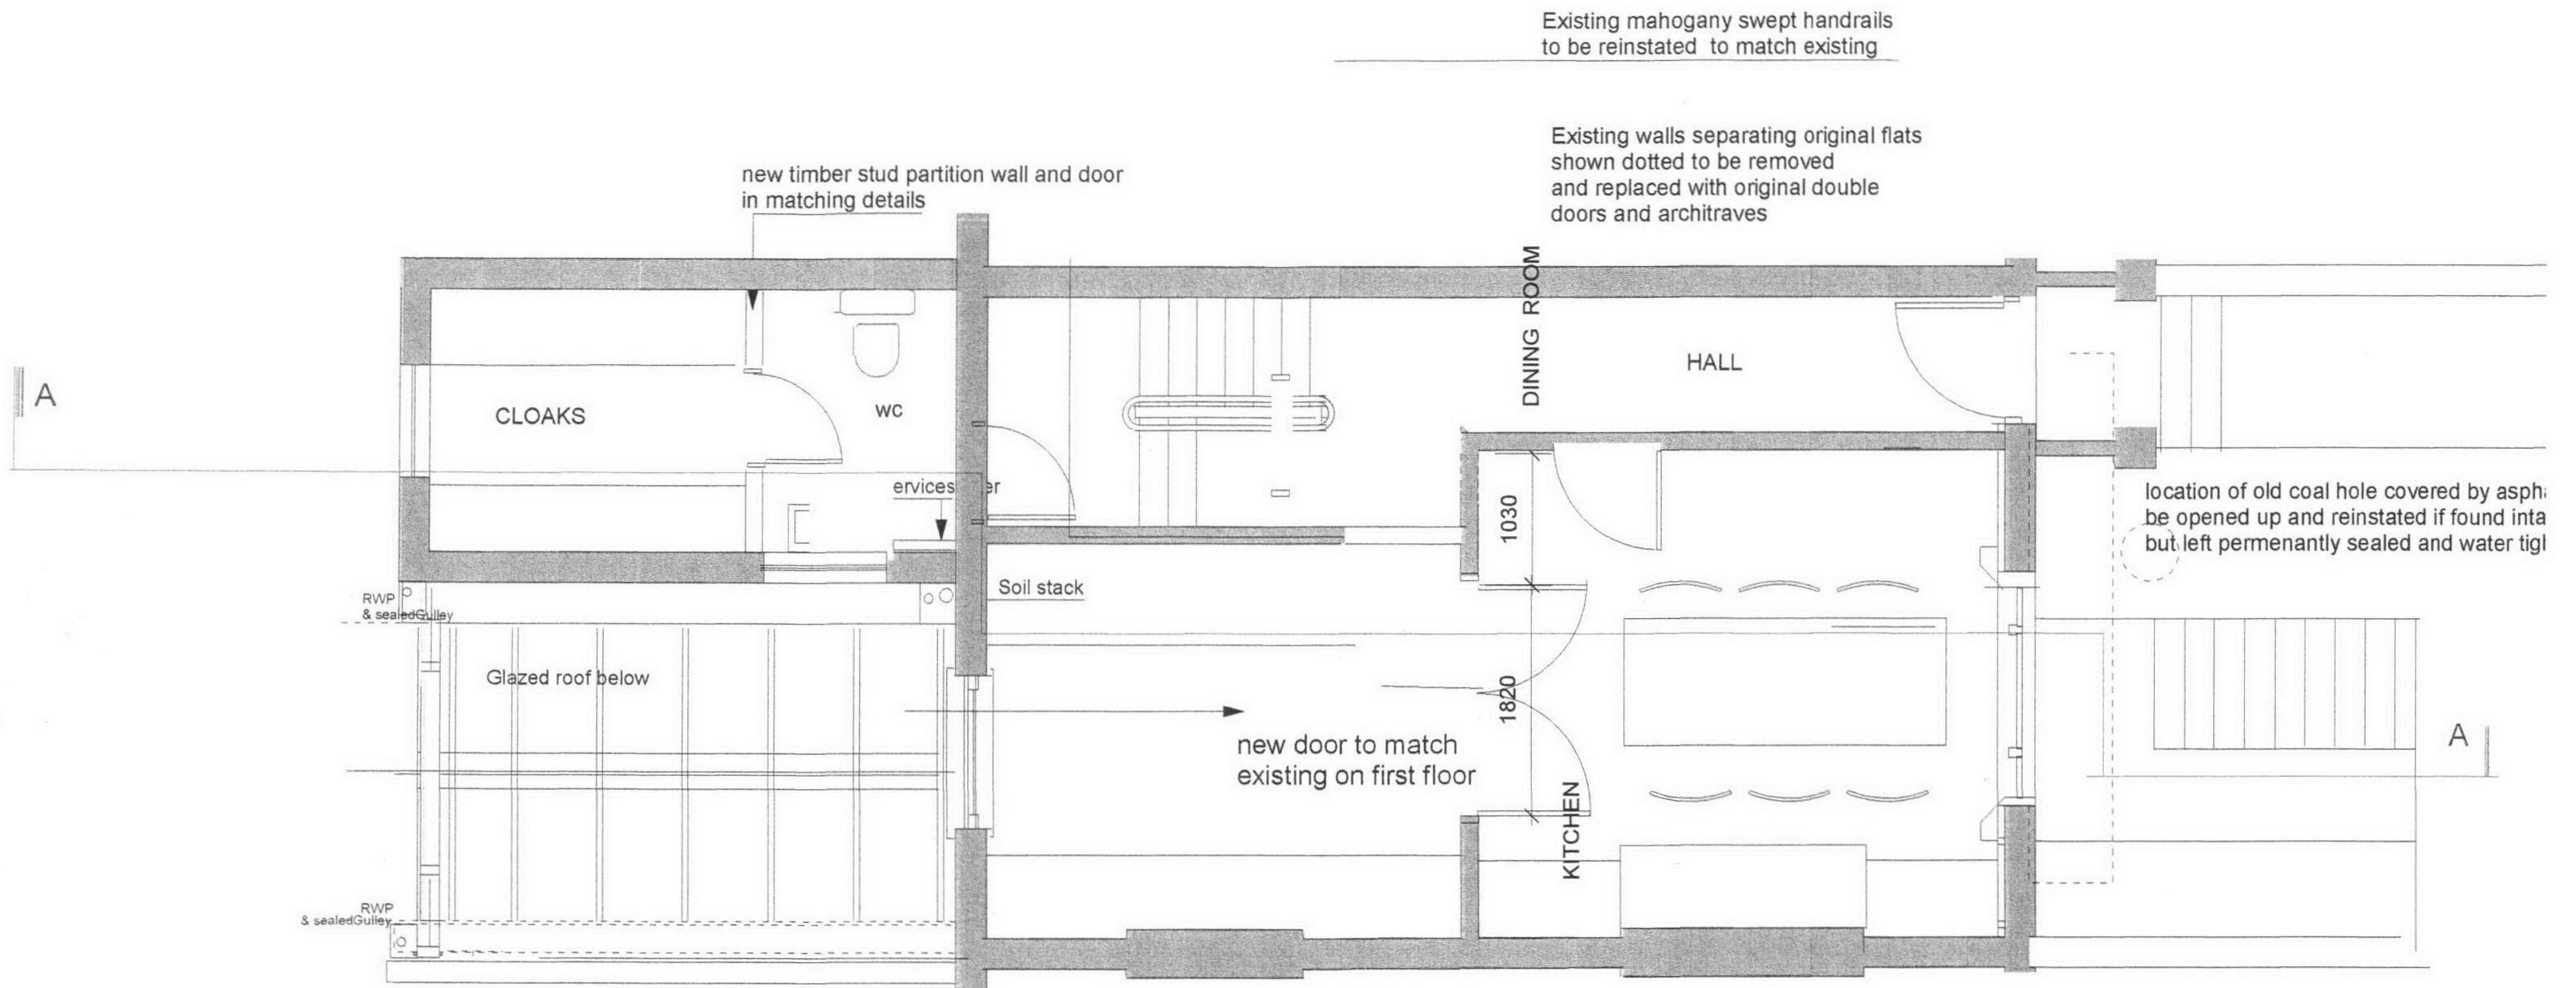


Rev B: 11-05-05 new doors to match exg on first floor

|           |                                                                           |                                                                      |                |
|-----------|---------------------------------------------------------------------------|----------------------------------------------------------------------|----------------|
| Revisions | Rev A 27-09-04 Planning Application                                       | Dwg No: 234/2                                                        | Rev: B         |
| Project:  | PROPOSED REFURBISHMENT AND ADDITIONS TO 40 GLOUCESTER CRESCENT LONDON NW1 | Scale: 1 : 50                                                        | Date: 7--09-04 |
| Drawing:  | Proposed Ground Floor Plan                                                | Murray Mackeson Associates<br>18 Springcroft Avenue<br>London N2 9JE |                |

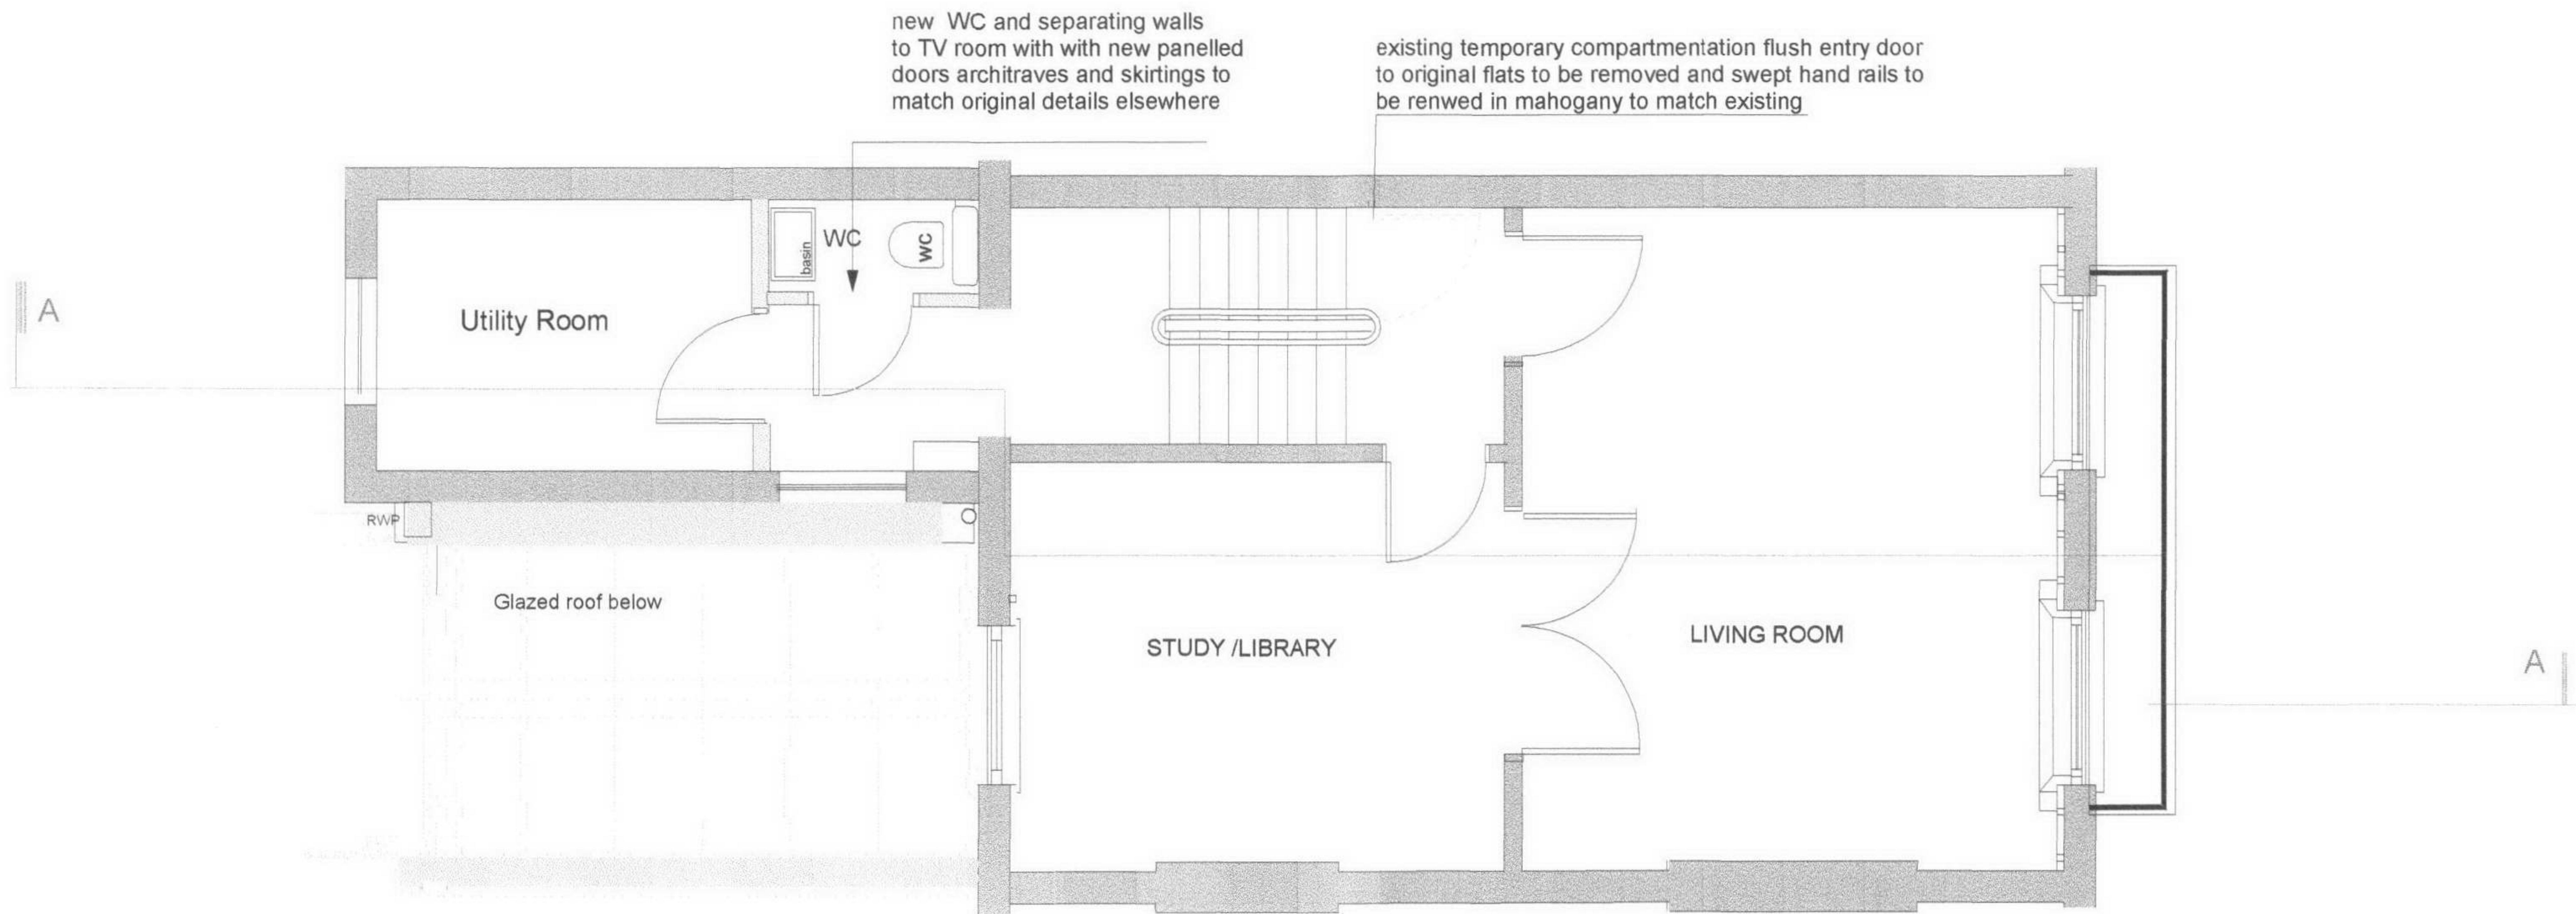

|                                                                              |                                     |                            |                       |
|------------------------------------------------------------------------------|-------------------------------------|----------------------------|-----------------------|
| Revisions                                                                    | Rev A 27-11-04 Planning Application |                            |                       |
| Project:                                                                     | Dwg No:                             |                            | Rev:                  |
|                                                                              | 234/3                               |                            | A                     |
|                                                                              | Scale:                              | 1 : 50                     | Date: 11-11-04        |
| PROPOSED REFURBISHMENT AND ADDITIONS<br>TO 40 GLOUCESTER CRESCENT LONDON NW1 |                                     | Murray Mackeson Associates |                       |
| Drawing:                                                                     | PROPOSED FIRST FLOOR PLAN           |                            | 18 Springcroft Avenue |
|                                                                              |                                     |                            | London N2 9JE         |

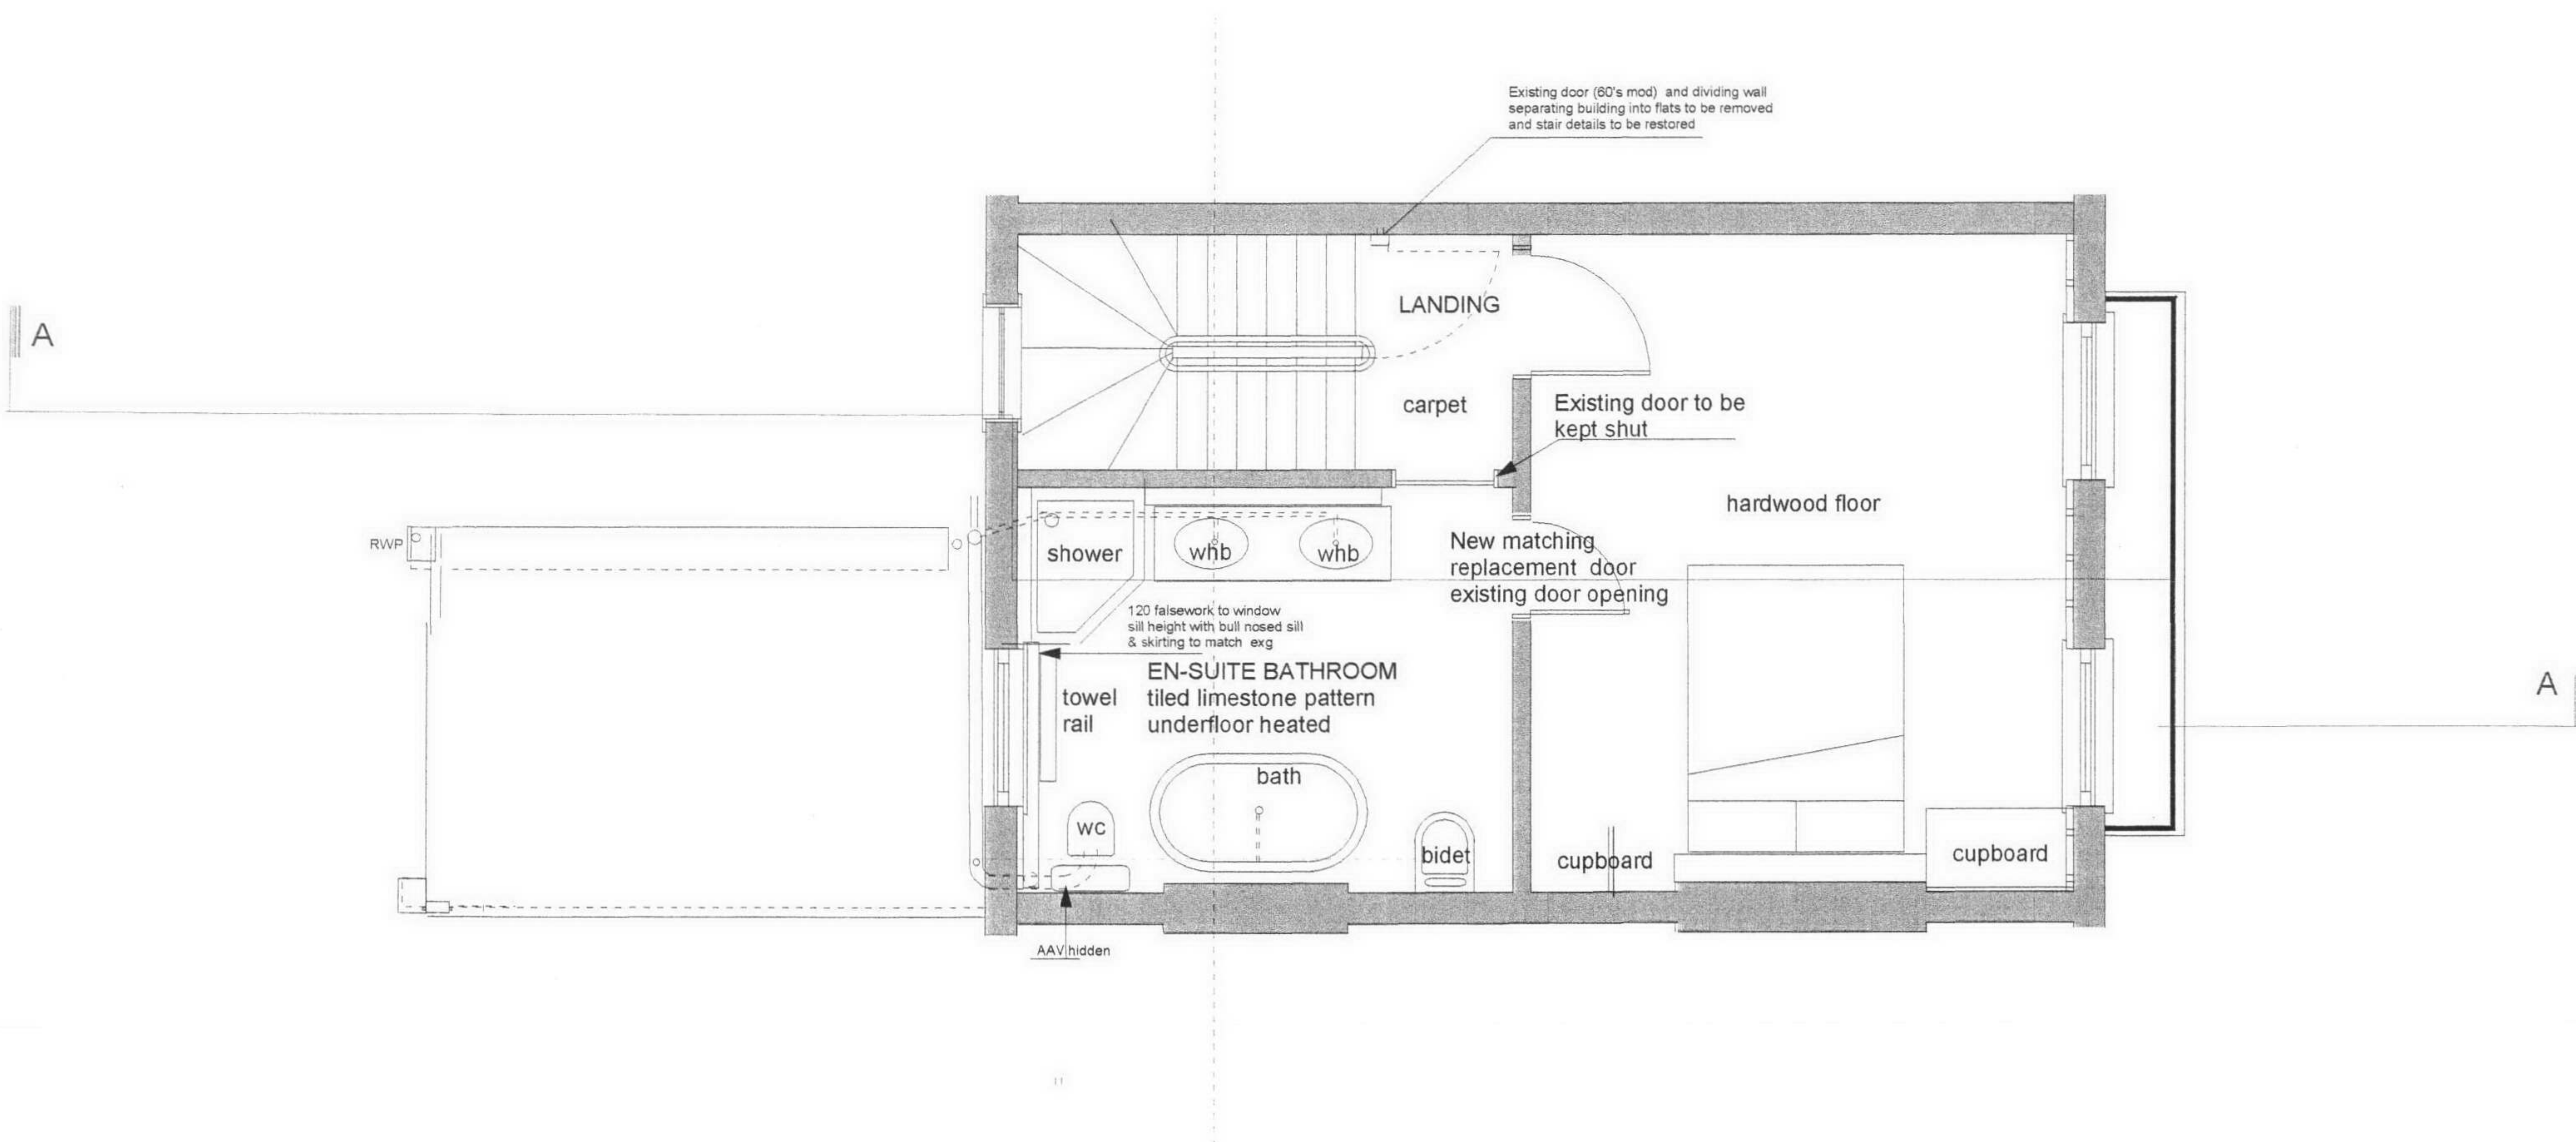

Rev A 26-11-04 Planning Application

Rev B 18-01-05 Details added for planning app


|           |                                                                           |                                                                      |               |
|-----------|---------------------------------------------------------------------------|----------------------------------------------------------------------|---------------|
| Revisions | Rev C: 11.05.05 2nd FL extension to closet wing omitted                   | Dwg No: 234/4                                                        | Rev: C        |
| Project:  | PROPOSED REFURBISHMENT AND ADDITIONS TO 40 GLOUCESTER CRESCENT LONDON NW1 | Scale: 1 : 50                                                        | Date: 7-09-04 |
| Drawing:  | PROPOSED SECOND FLOOR PLAN                                                | Murray Mackeson Associates<br>18 Springcroft Avenue<br>London N2 9JE |               |

Lead lining to new dormer cheeks  
over stair (see elevation) to match  
existing dormer

Existing party wall to  
adjacent property (sloping)  
shown dotted to be raised 400mm  
up to new parapet height

New double weathered Haddonstone copings  
to match original details color Portland

Exg metal single glazed  
steel windows to closet wing and  
mansard to be replaced  
with new timber double glazed box  
sash windows painted  
increased in height. Also with  
New matching stone window sill &  
soft wood sill board to match existing

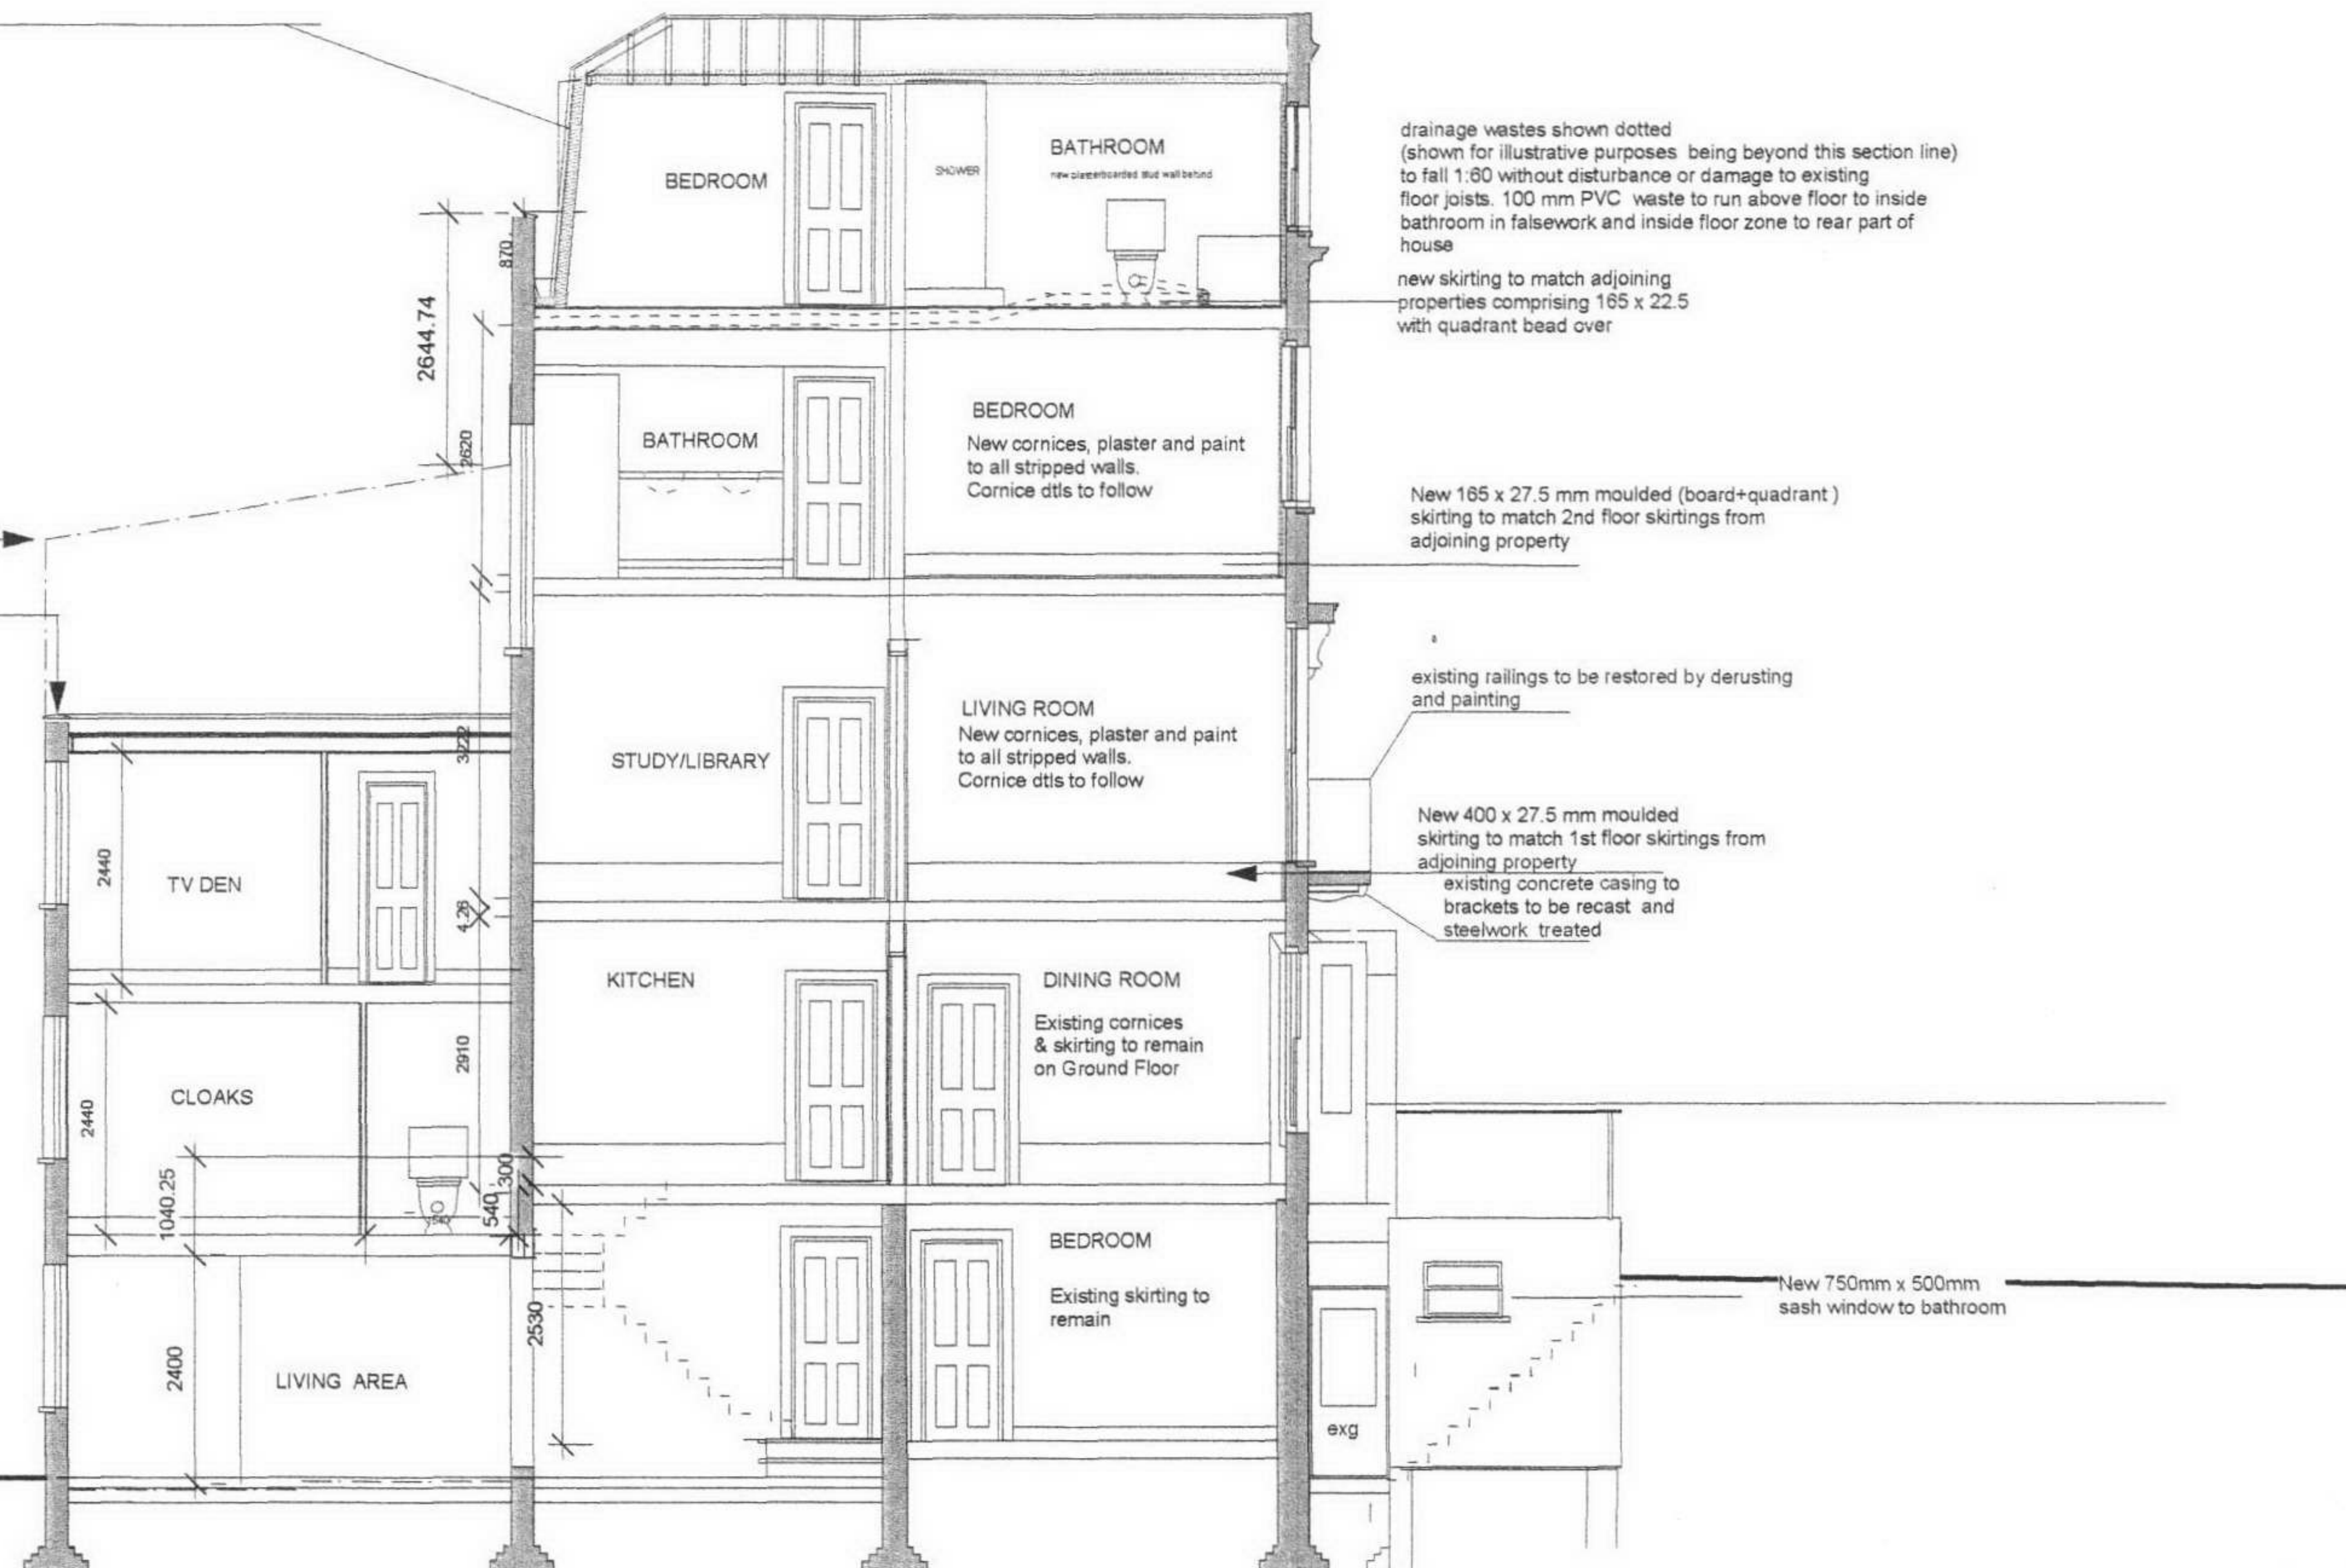

SECTION A - A

Revisions A:11-05-05 new 750mm x 500mm sash window to bathroom

Project: 2nd FL extension to closet wing omitted


PROPOSED REFURBISHMENT AND ADDITIONS  
TO 40 GLOUCESTER CRESCENT LONDON NW1

Drawing: SECTION A - A


Dwg No: 234/08 Rev: A

Scale: 1 : 100 Date: 5-2-05

Murray Mackeson Associates  
18 Springcroft Avenue  
London N2 9JE

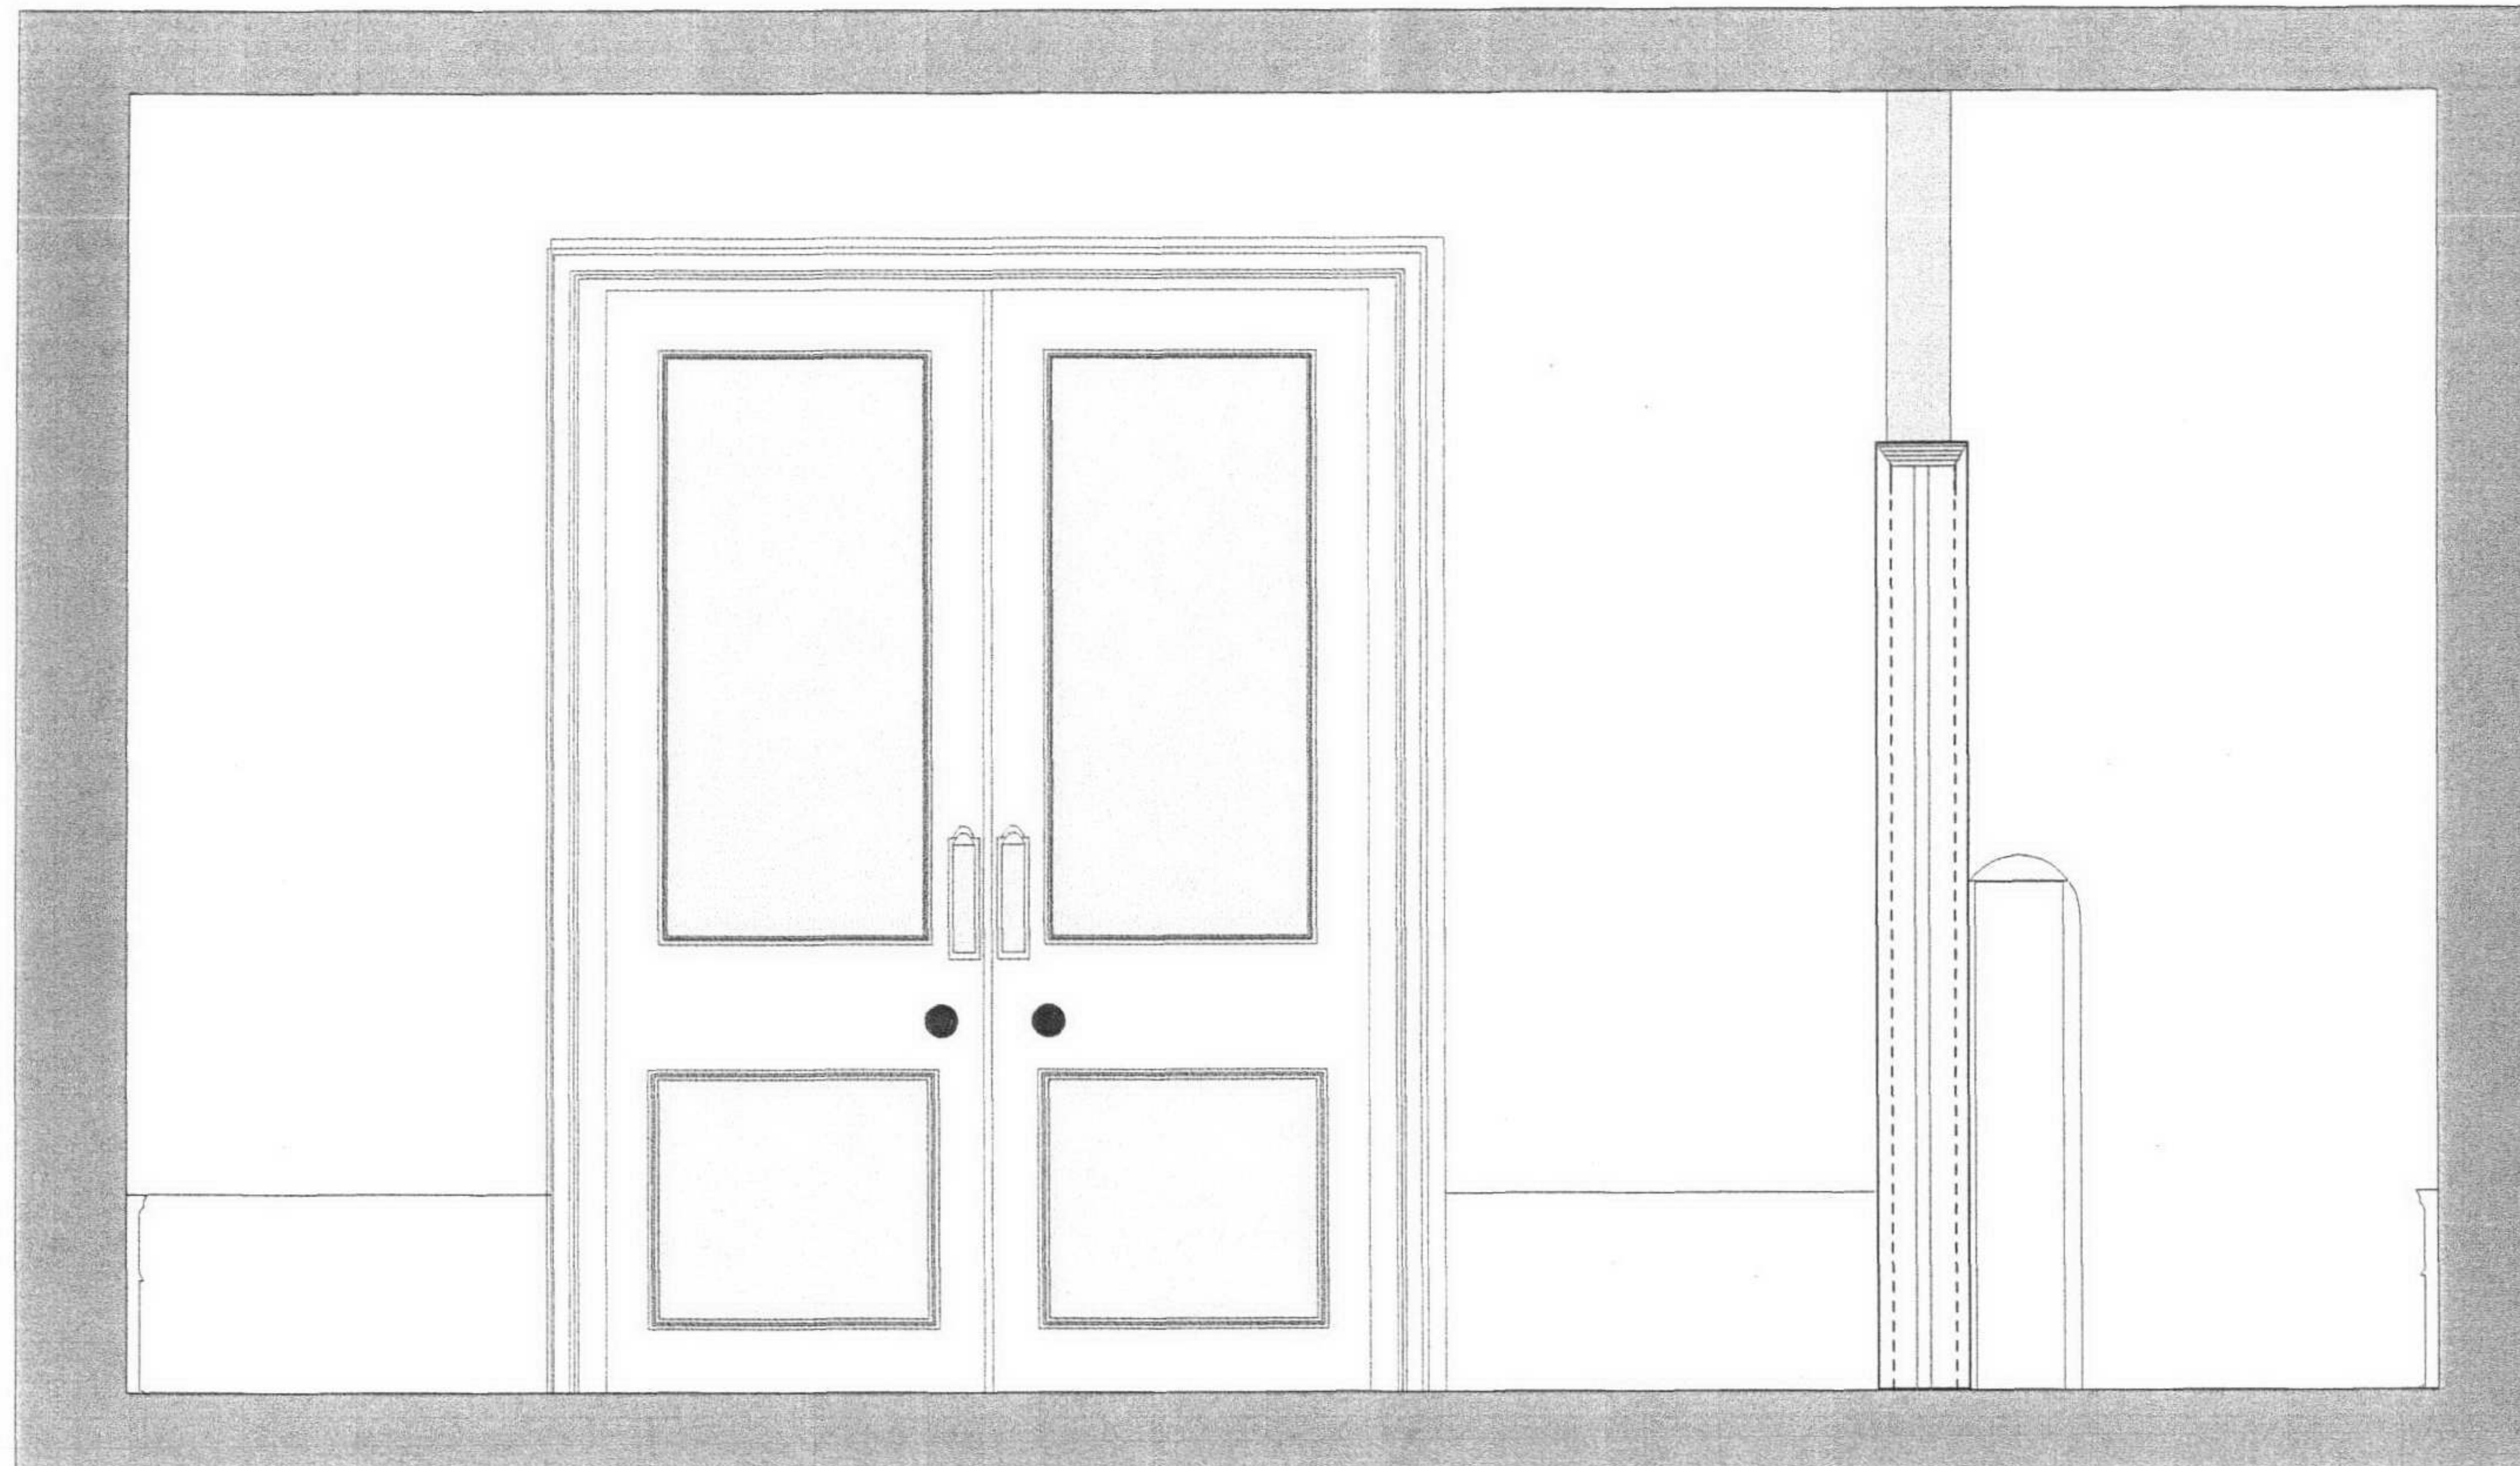


|                                                                              |                                                                      |                |
|------------------------------------------------------------------------------|----------------------------------------------------------------------|----------------|
| Revisions                                                                    | Dwg No: 234/09                                                       | Rev:           |
| Project:                                                                     | Scale: 1:20                                                          | Date: 11.03.05 |
| PROPOSED REFURBISHMENT AND ADDITIONS<br>TO 40 GLOUCESTER CRESCENT LONDON NW1 | Murray Mackeson Associates<br>18 Springcroft Avenue<br>London N2 9JE |                |
| Drawing: SECTION B-B                                                         |                                                                      |                |

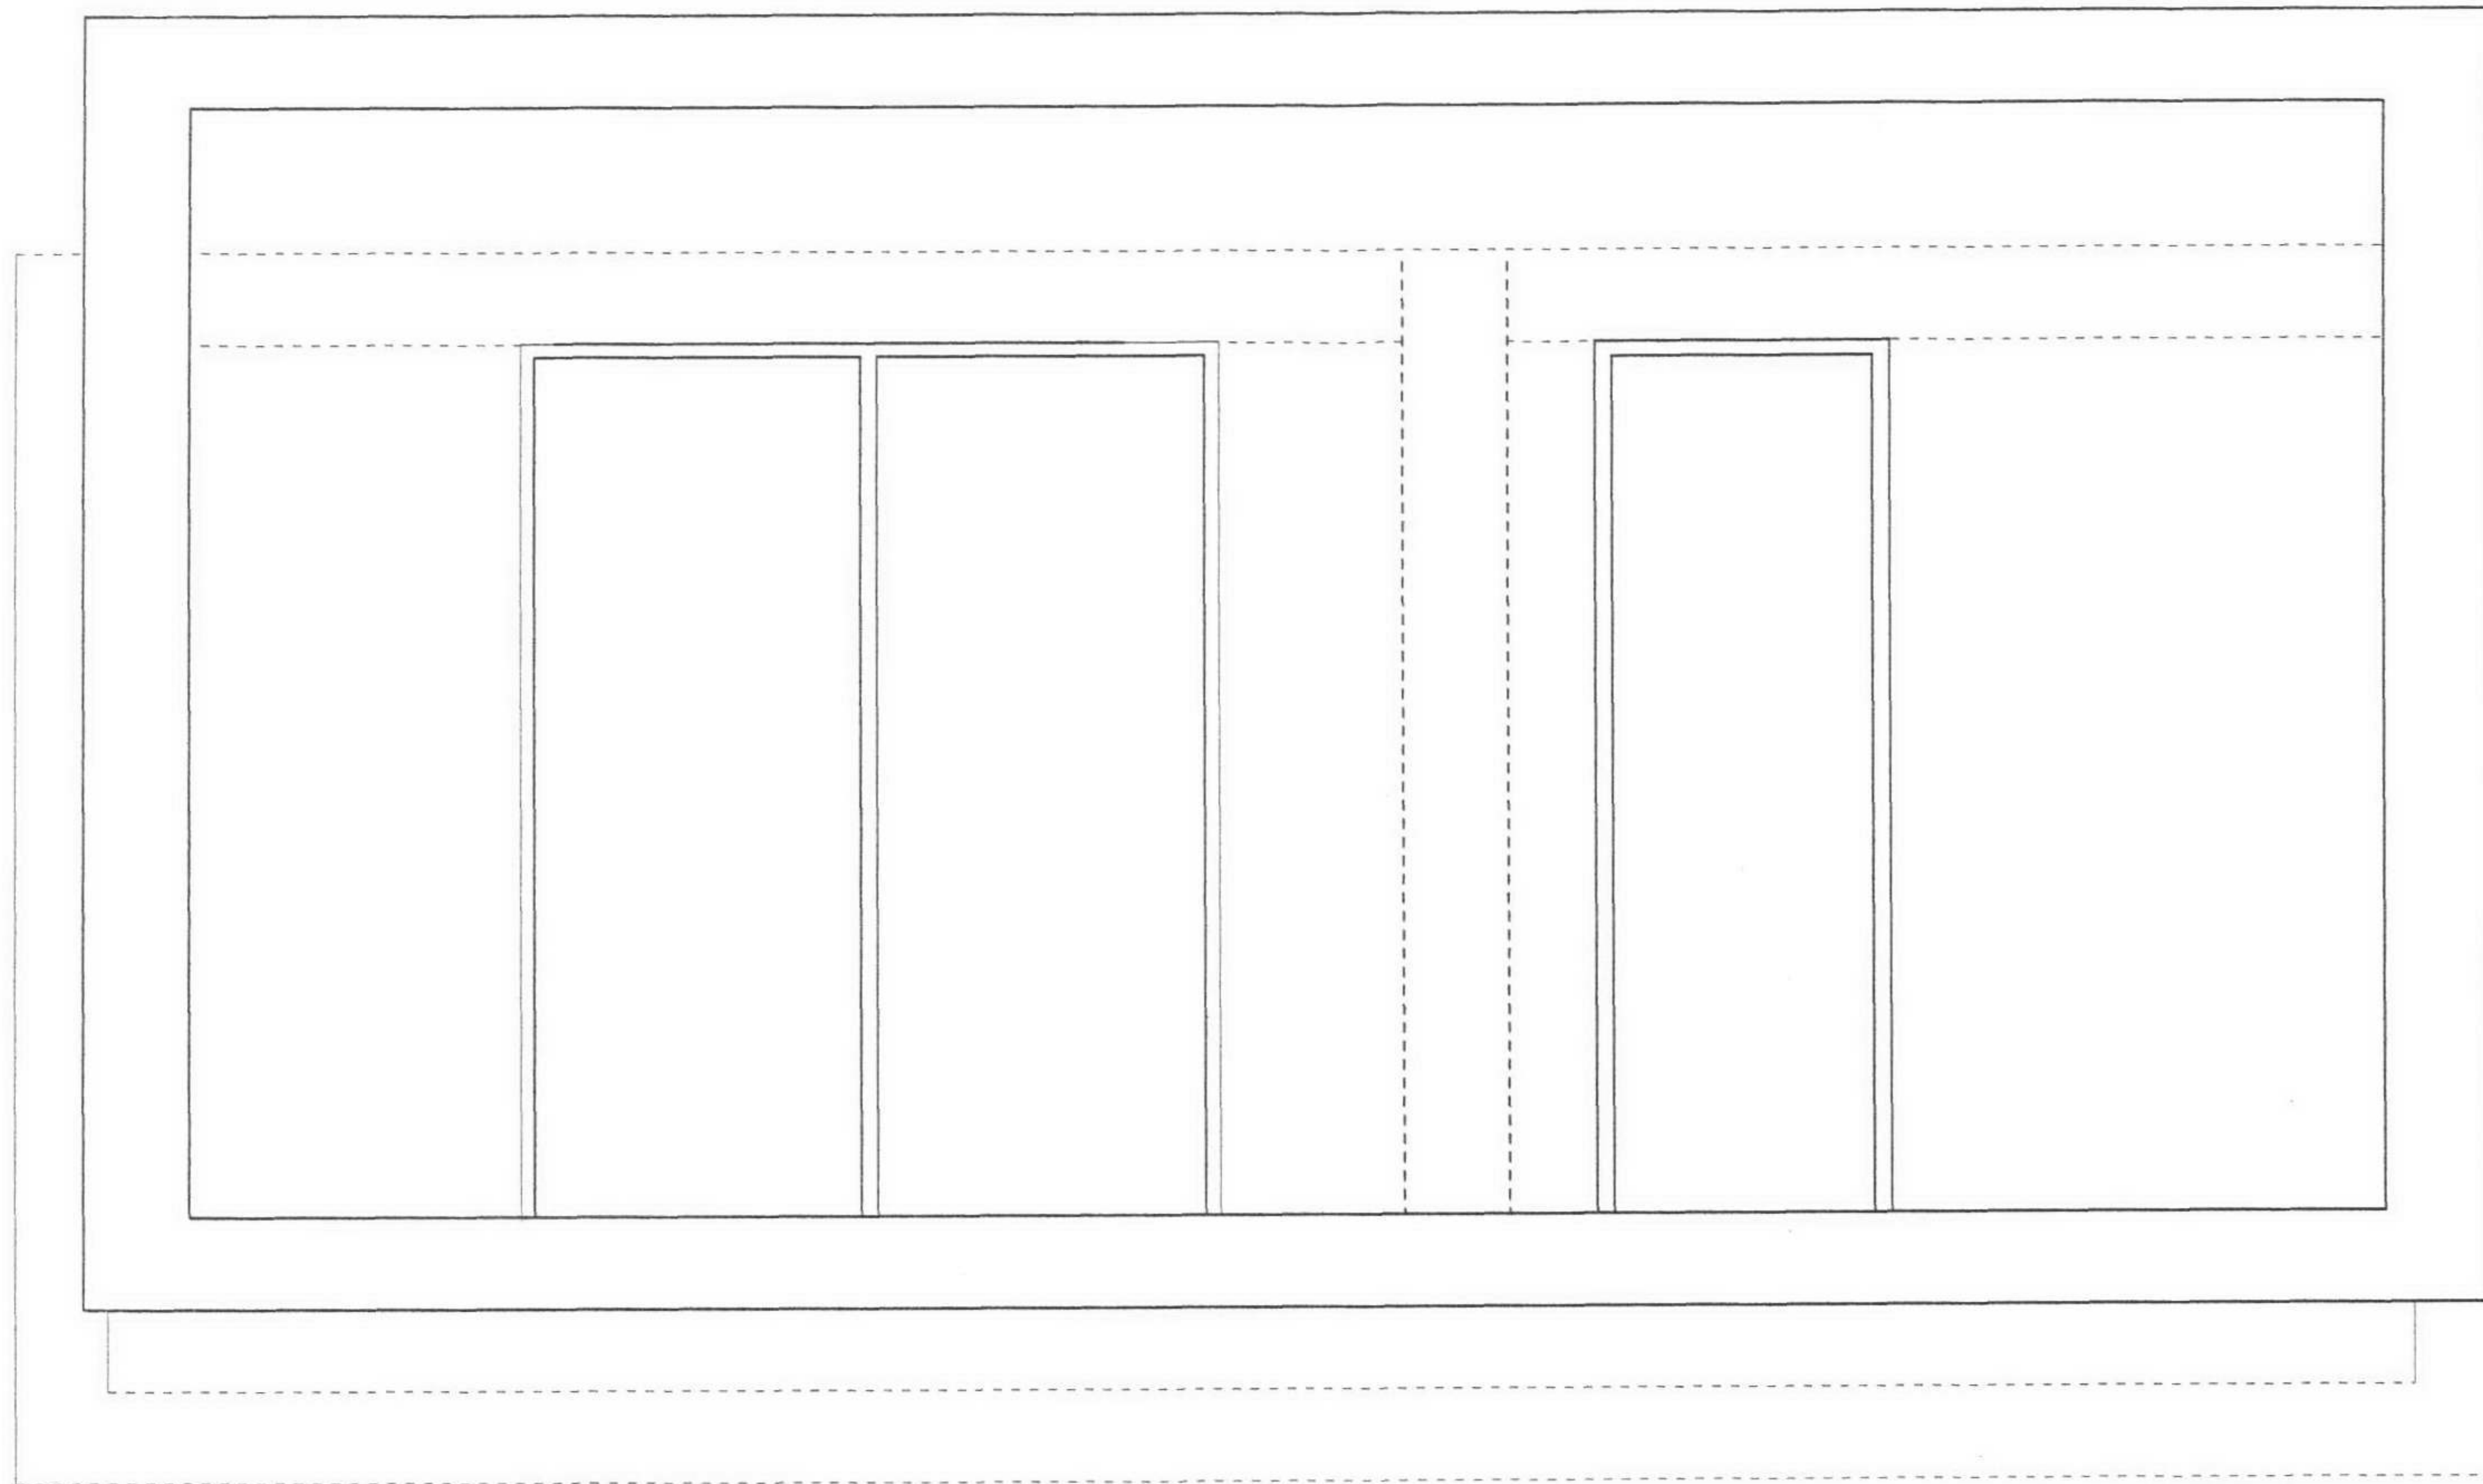

|                                                                              |                      |                                                                      |
|------------------------------------------------------------------------------|----------------------|----------------------------------------------------------------------|
| Revisions                                                                    | Dwg No: 234/E11 Rev: |                                                                      |
| Project:                                                                     | Date: 11-05-05       |                                                                      |
| PROPOSED REFURBISHMENT AND ADDITIONS<br>TO 40 GLOUCESTER CRESCENT LONDON NW1 |                      | Scale: 1 : 50                                                        |
| Drawing: EXG SECTION C - C                                                   |                      | Murray Mackeson Associates<br>18 Springcroft Avenue<br>London N2 9JE |

form new opening with flush beam over

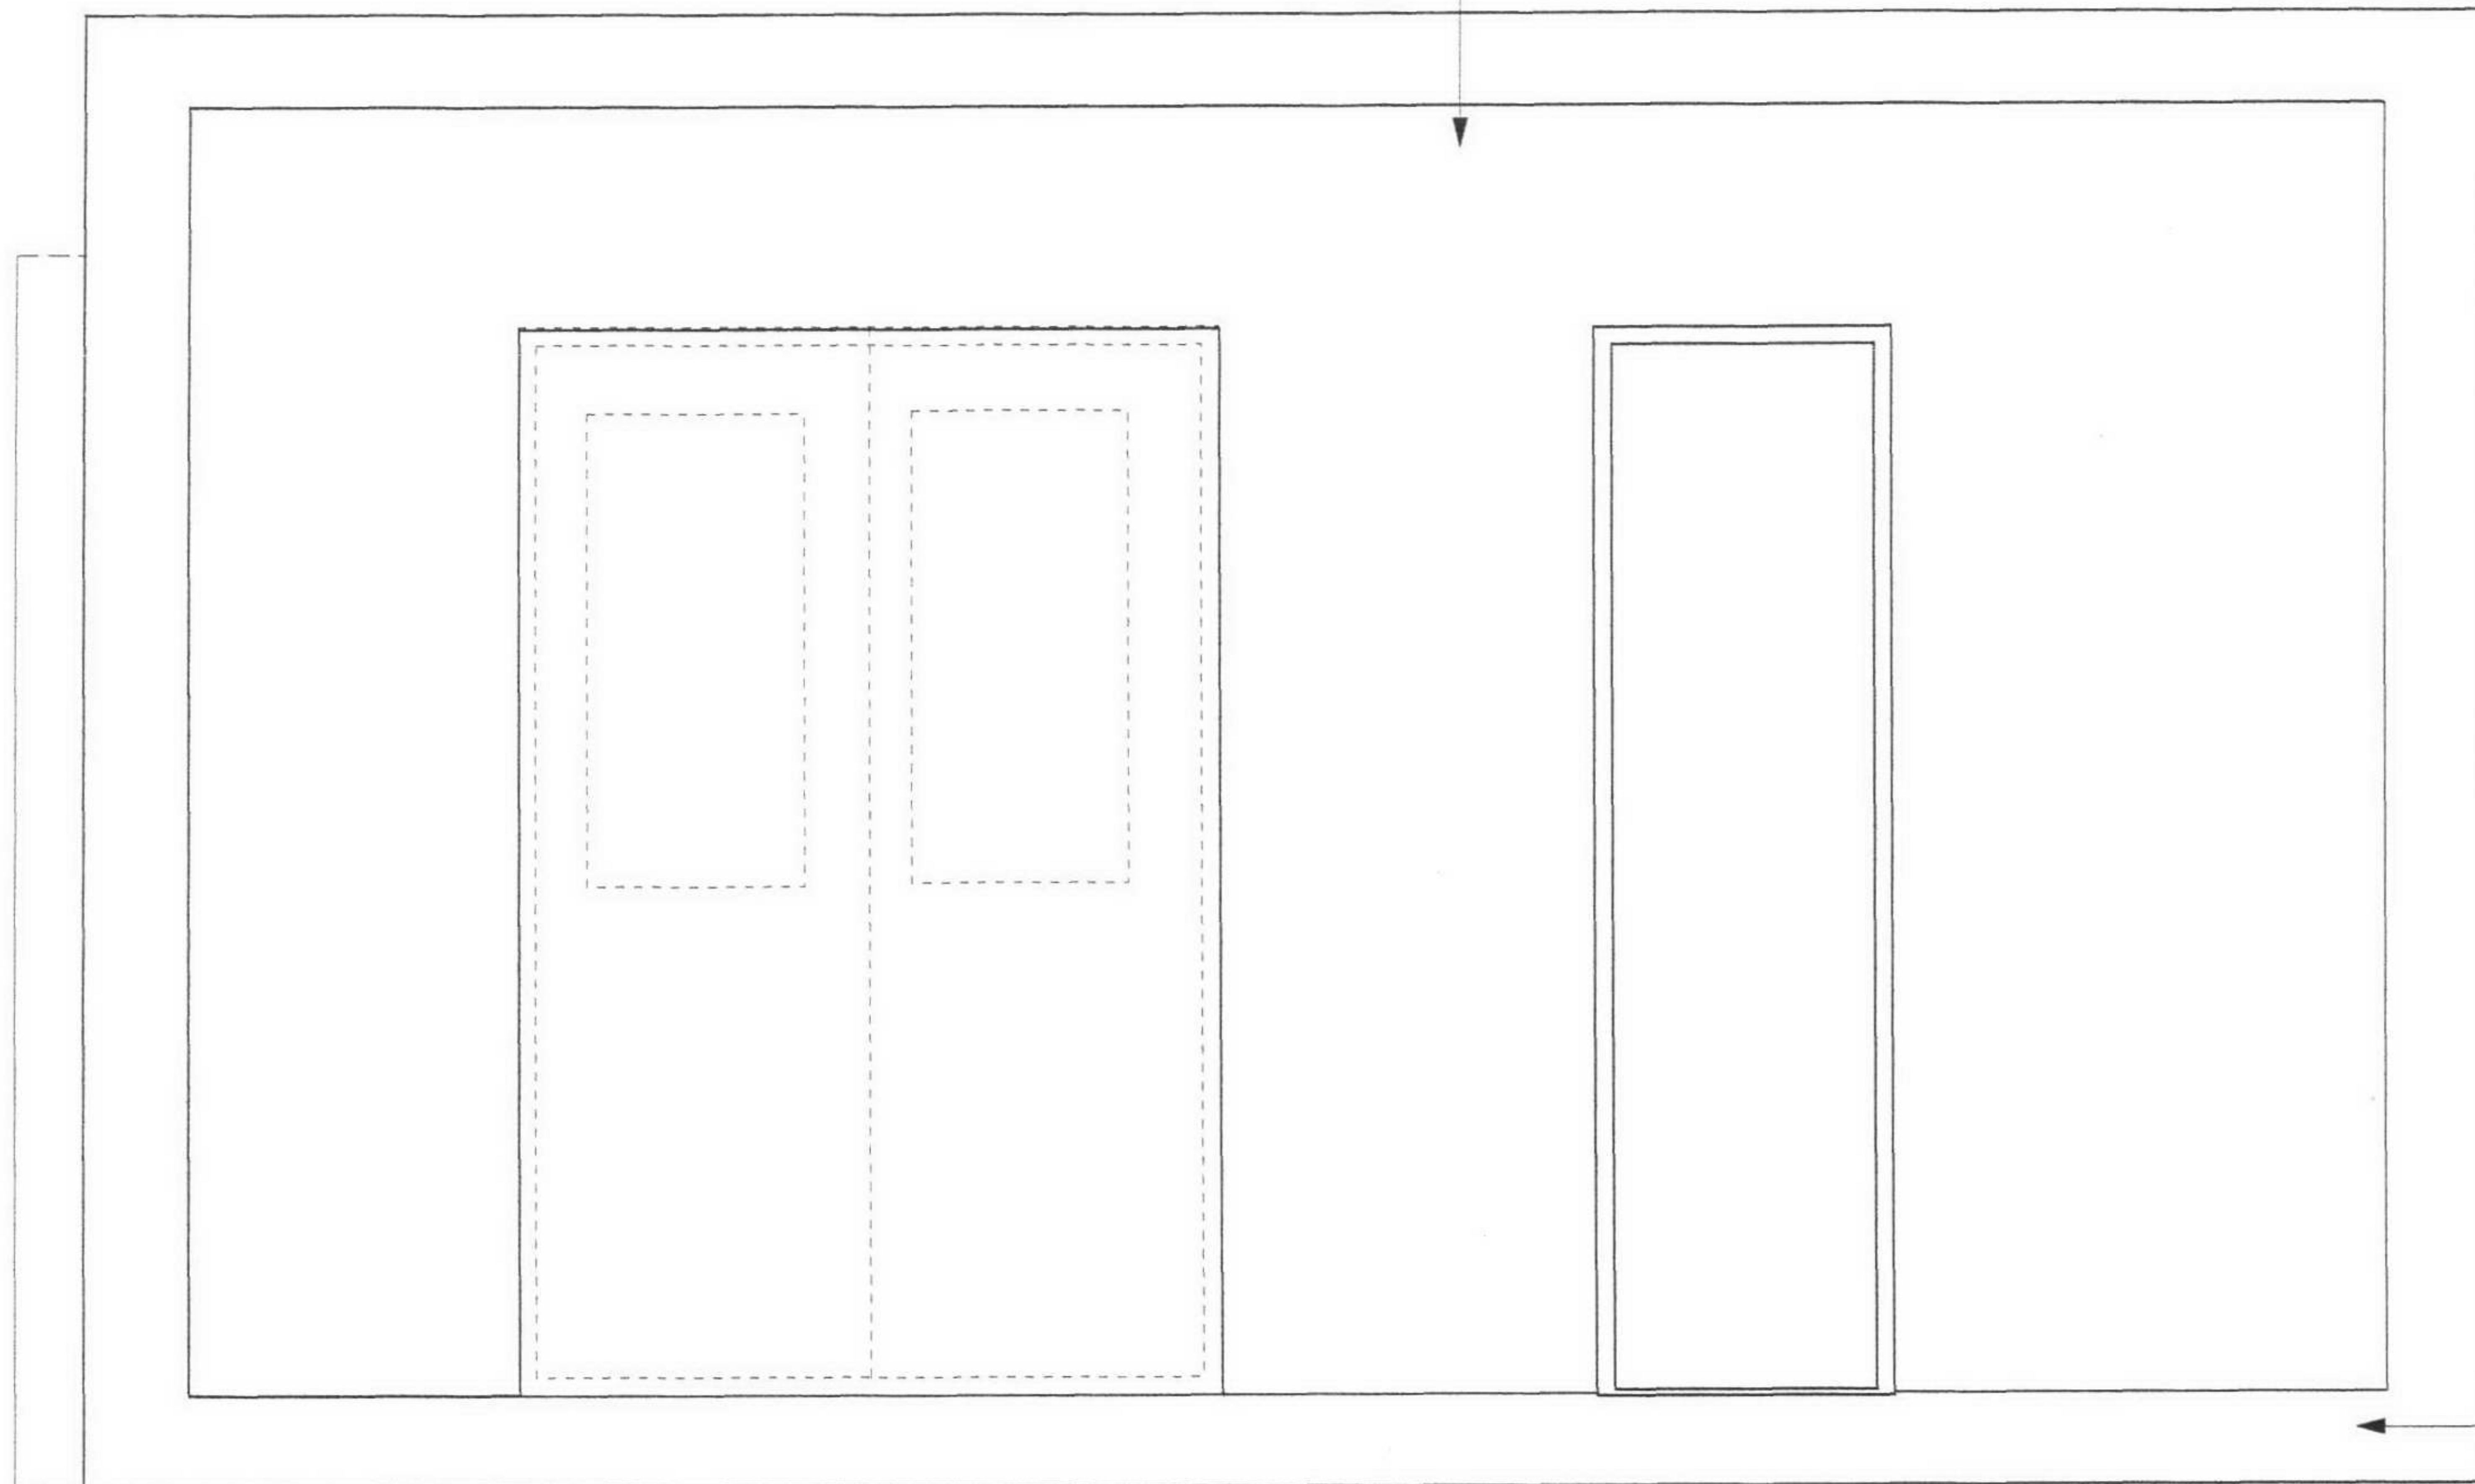

Existing metal faced temporary doors to be removed. Solid existing rear wall to remain

Main floor level to be dug out to become level with the Closet WIR floor level (originally 400mm below)

Revisions A: 11-05-05 generally revised

Project:


PROPOSED REFURBISHMENT AND ADDITIONS  
TO 40 GLOUCESTER CRESCENT LONDON NW1

Drawing: SECTION C - C


Dwg No: 234/10 Rev: A

Scale: 1 : 50 Date: 11-05-05

Murray Mackeson Associates  
18 Springcroft Avenue  
London N2 9JE

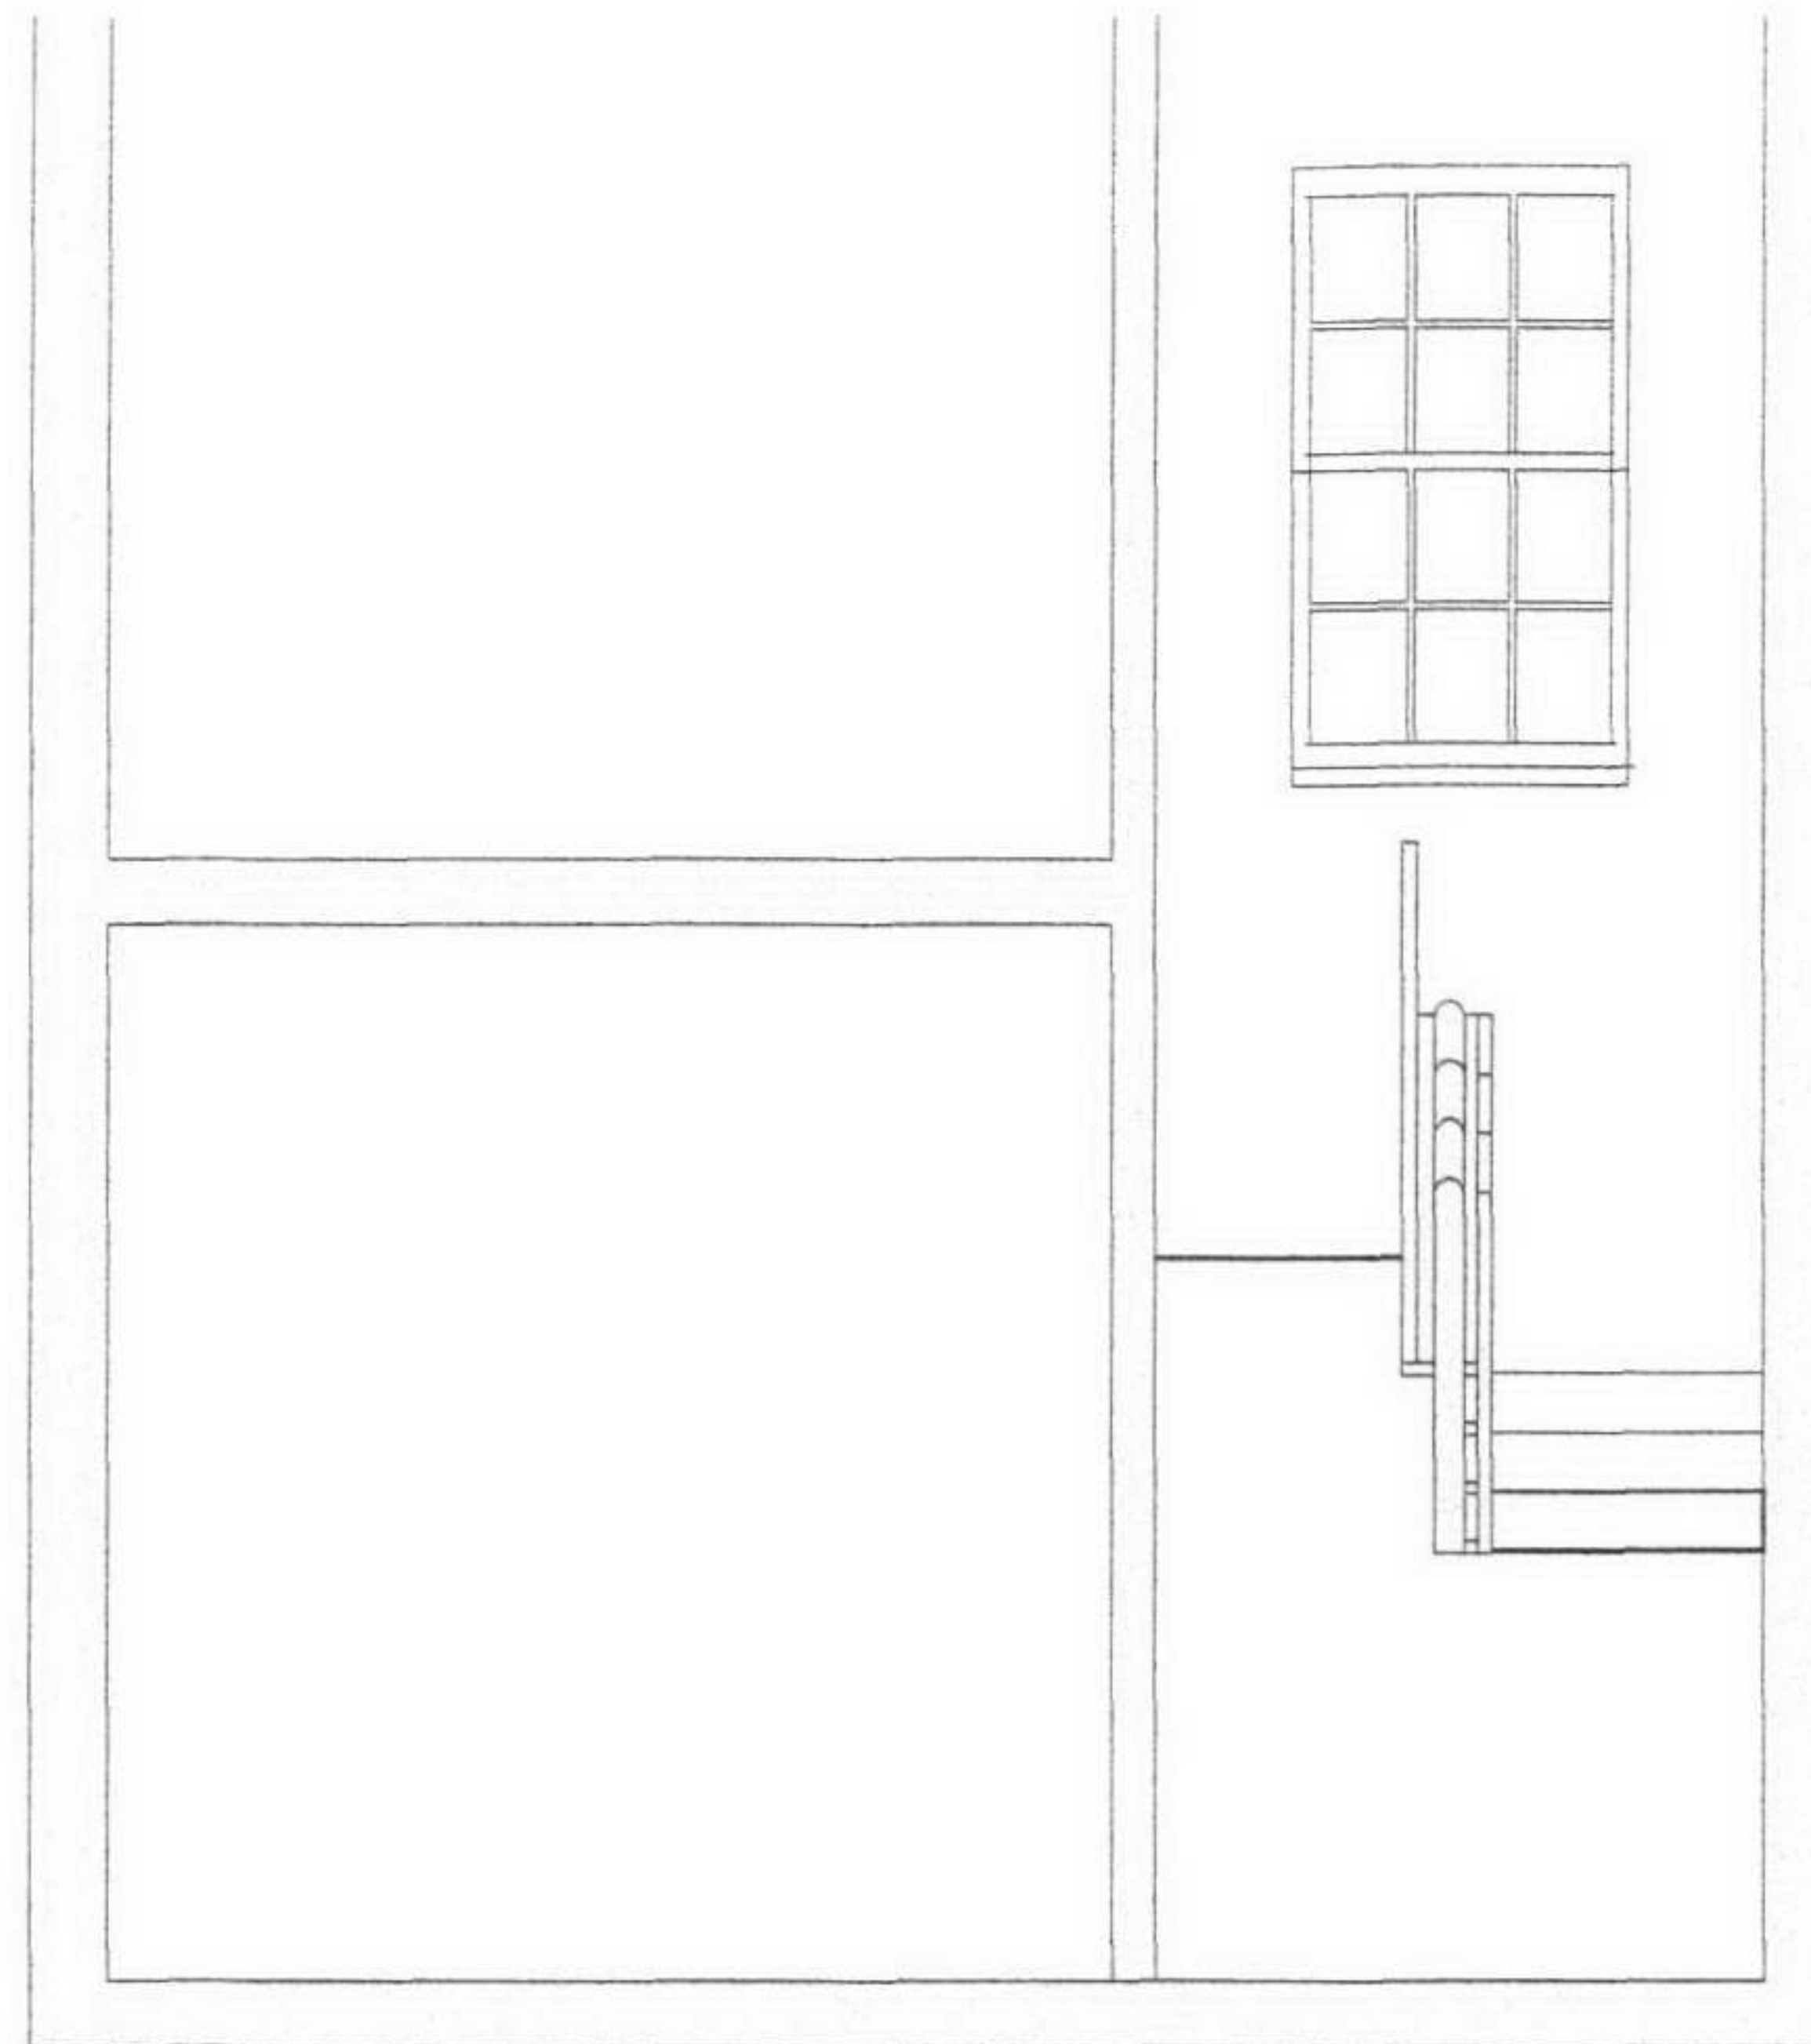

|                                                                                              |                                                                      |                |
|----------------------------------------------------------------------------------------------|----------------------------------------------------------------------|----------------|
| Revisions                                                                                    | Dwg No: 234/11                                                       | Rev:           |
| Project:<br><br>PROPOSED REFURBISHMENT AND ADDITIONS<br>TO 40 GLOUCESTER CRESCENT LONDON NW1 | Scale: 1:50                                                          | Date: 15.03.05 |
| Drawing: section D-D                                                                         | Murray Mackeson Associates<br>18 Springcroft Avenue<br>London N2 9JE |                |

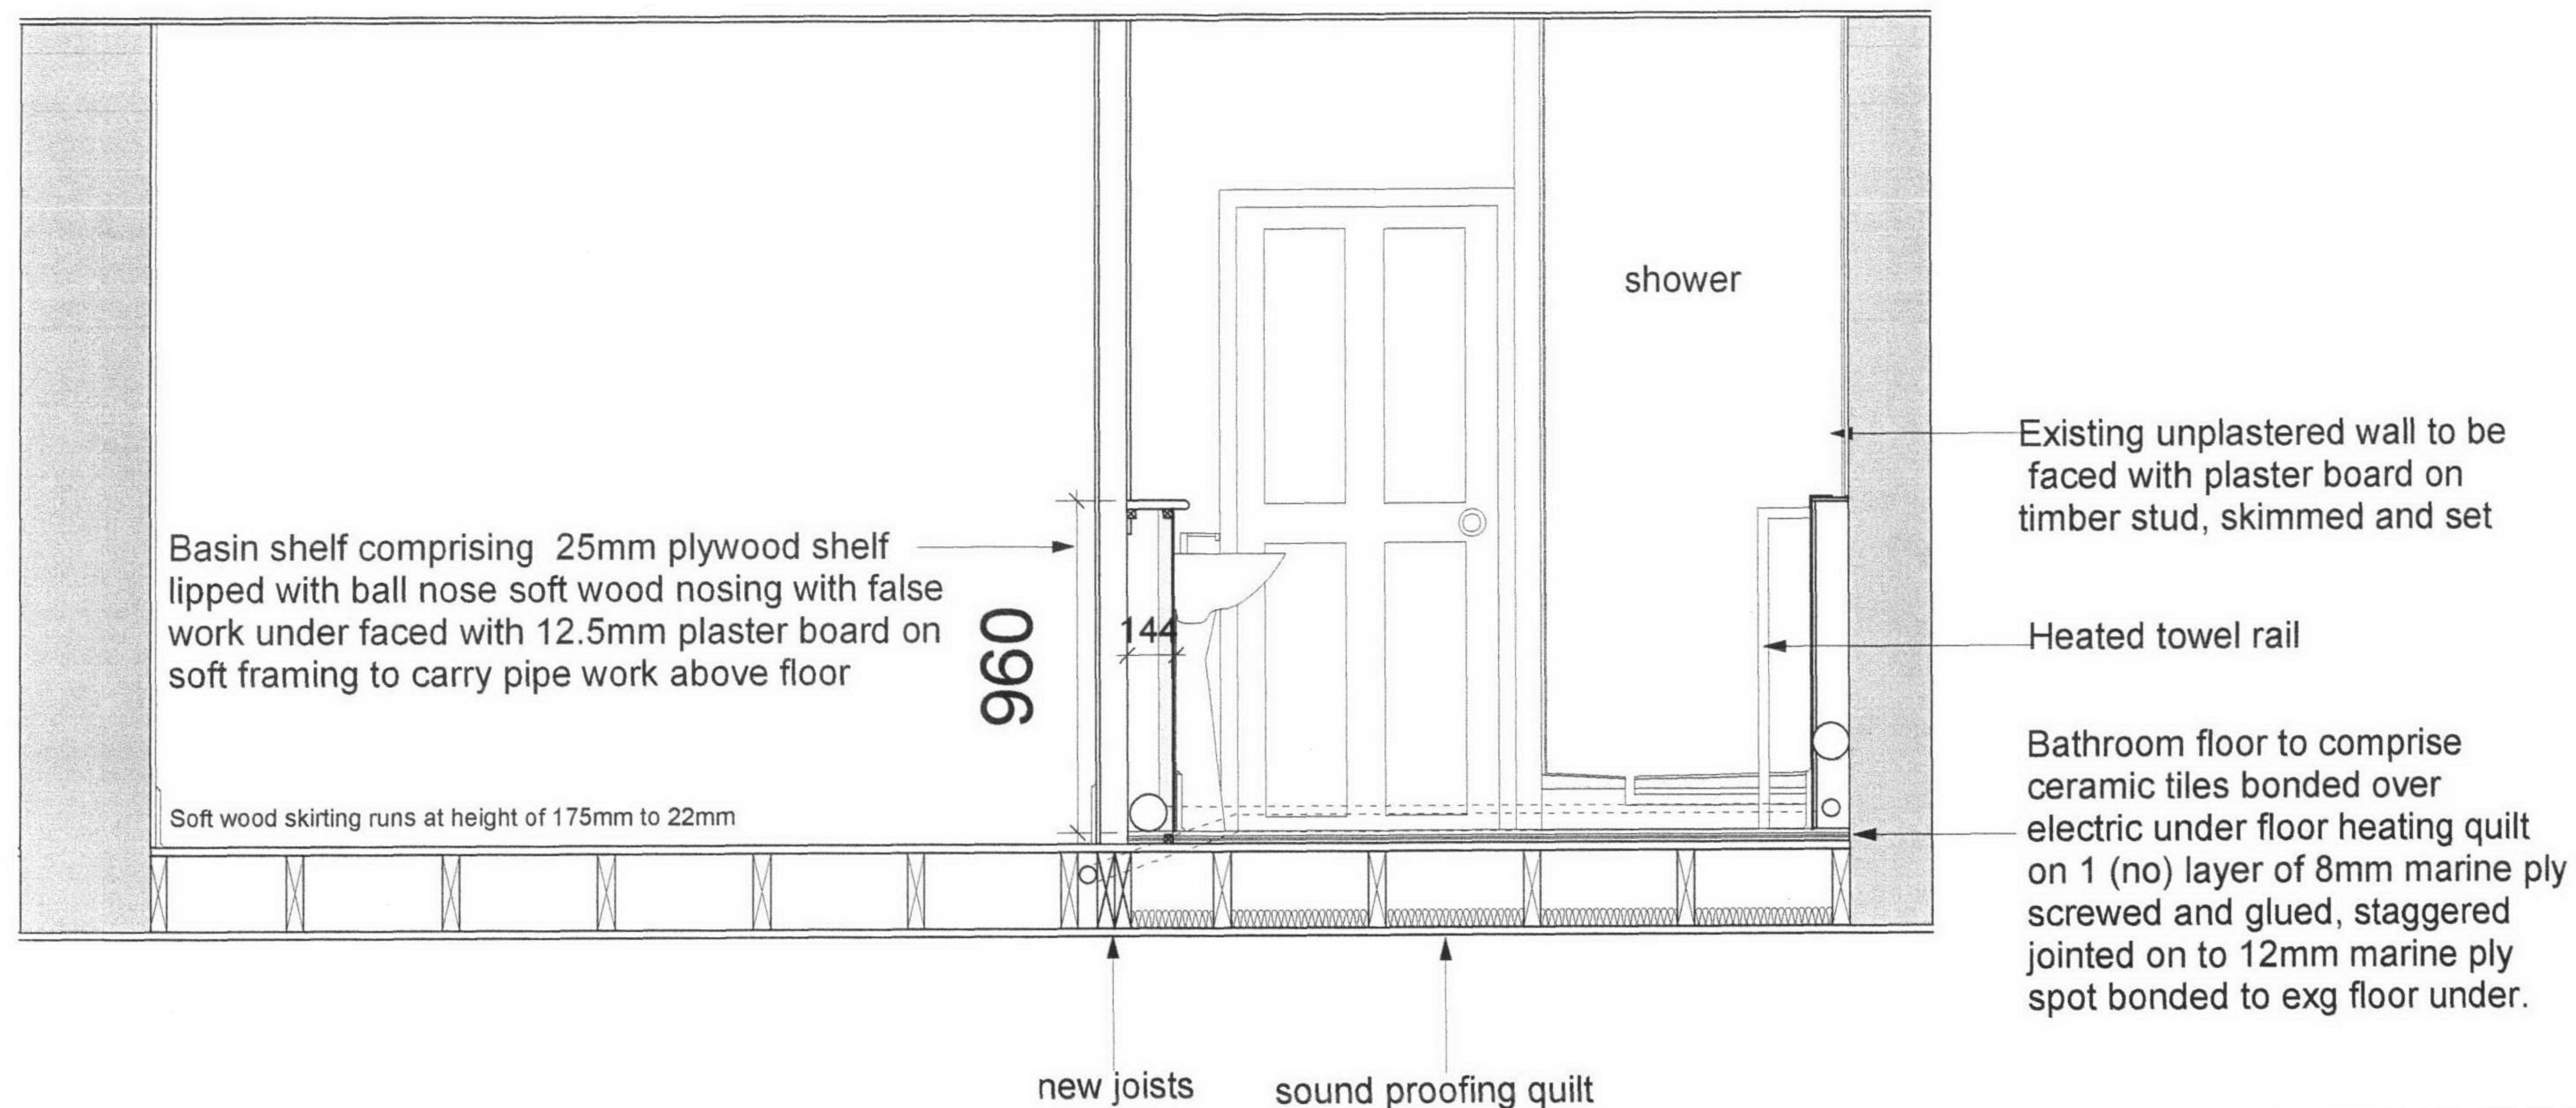

Note: Existing floor joists are not to be notched out to cut. Except for 'temporary' wall trimmer joists.

|                                                                              |                                        |                |
|------------------------------------------------------------------------------|----------------------------------------|----------------|
| Revisions                                                                    | Dwg No: 234/12                         | Rev:           |
| Project:                                                                     | Scale: 1:20                            | Date: 15.03.05 |
| PROPOSED REFURBISHMENT AND ADDITIONS<br>TO 40 GLOUCESTER CRESCENT LONDON NW1 | Murray Mackeson Associates             |                |
| Drawing: SECTION E-E                                                         | 18 Springcroft Avenue<br>London N2 9JE |                |