




NOTES:

194-198 Arlington Road (Under Construction)

The Good Mixer P.H. 30 Inverness Street

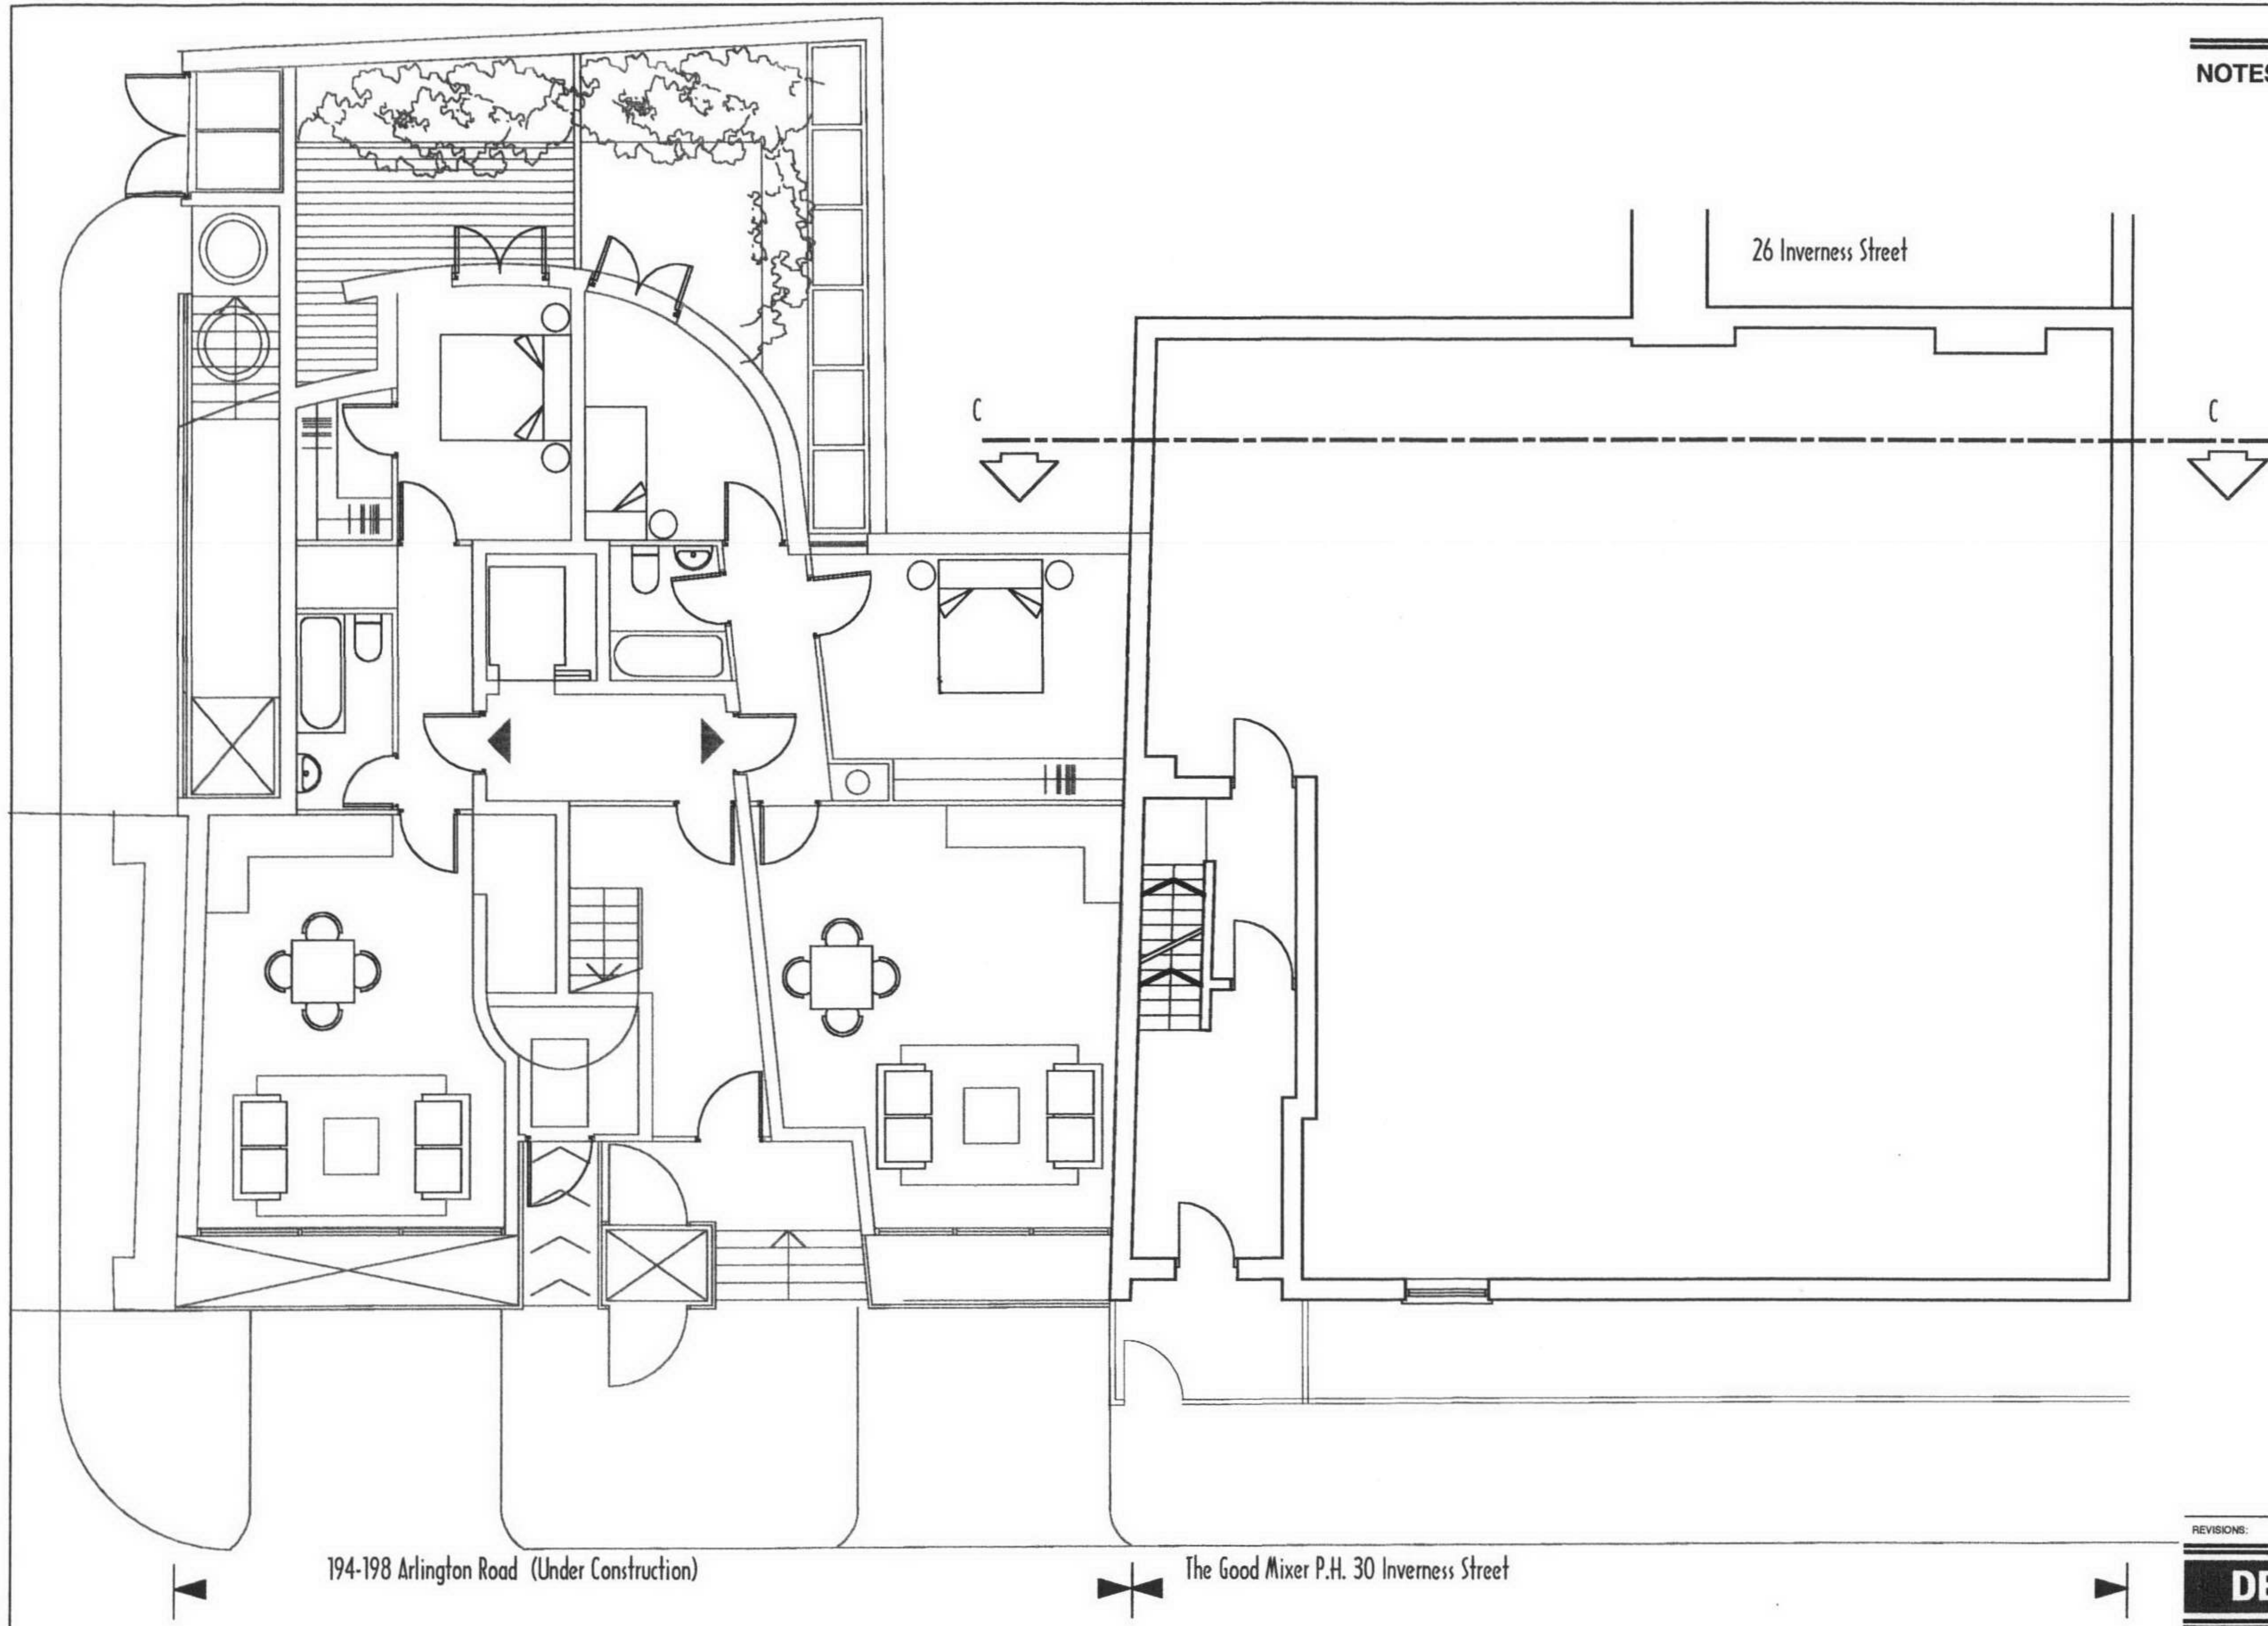

REVISIONS:

DESIGN group NINE

PROJECT:
The Good Mixer P.H.
30 Inverness Street, London NW1

TITLE:
Existing Ground Floor

CLIENT:


SCALE: 1:100
DRAWING NO: 2028/E/1

DATE: April 2005
REV.

ARCHITECTURAL & SURVEYING CONSULTANTS

573a BATTERSEA PARK ROAD
BATTERSEA LONDON SW11 3BJ
TELEPHONE: 020 7524 2100
FACSIMILE: 020 7585 0542

NOTES:

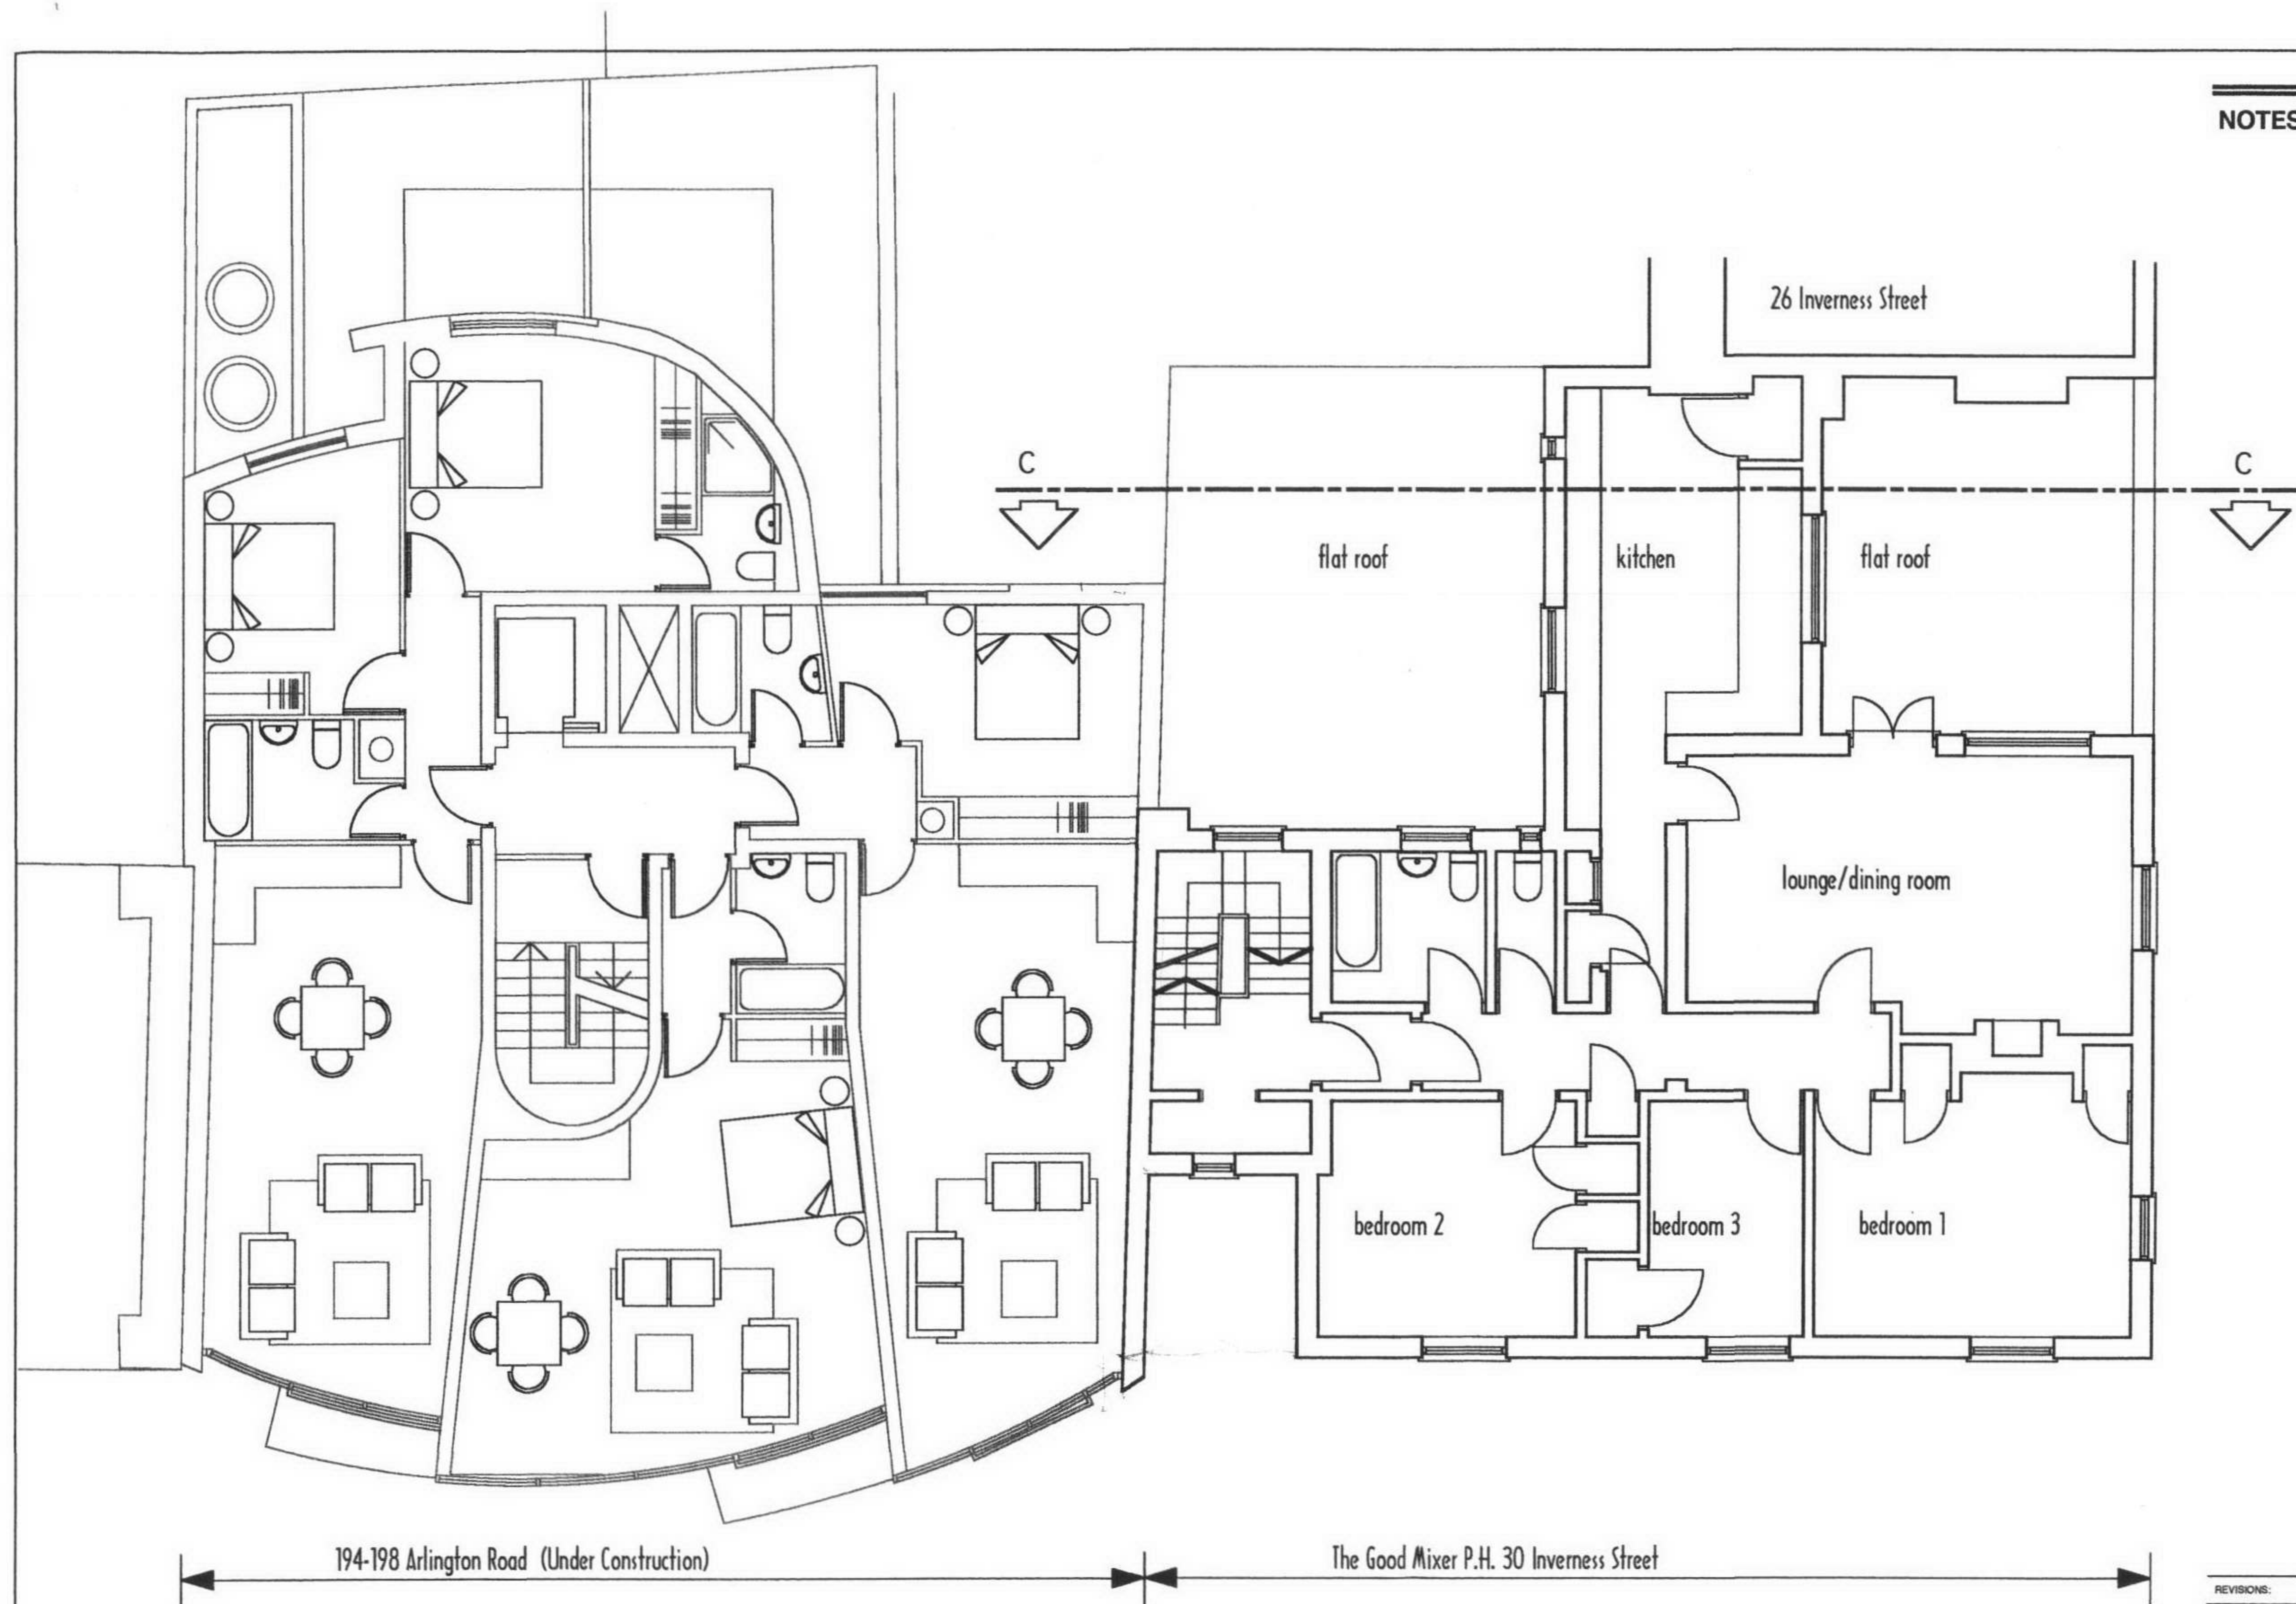

194-198 Arlington Road (Under Construction)

The Good Mixer P.H. 30 Inverness Street

0m 1 2 3 4 5m
scale

REVISIONS:

DESIGN group NINE

PROJECT:

The Good Mixer P.H.
30 Inverness Street, London NW1

TITLE:

Existing First Floor

CLIENT:

SCALE:


1:100
DRAWING NO:
2028/E/2

DATE:
April 2005
REV.



**ARCHITECTURAL
& SURVEYING
CONSULTANTS**
573a BATTERSEA PARK ROAD
BATTERSEA LONDON SW11 3BJ
TELEPHONE: 020 7924 2100
FACSIMILE: 020 7385 0542

NOTES:

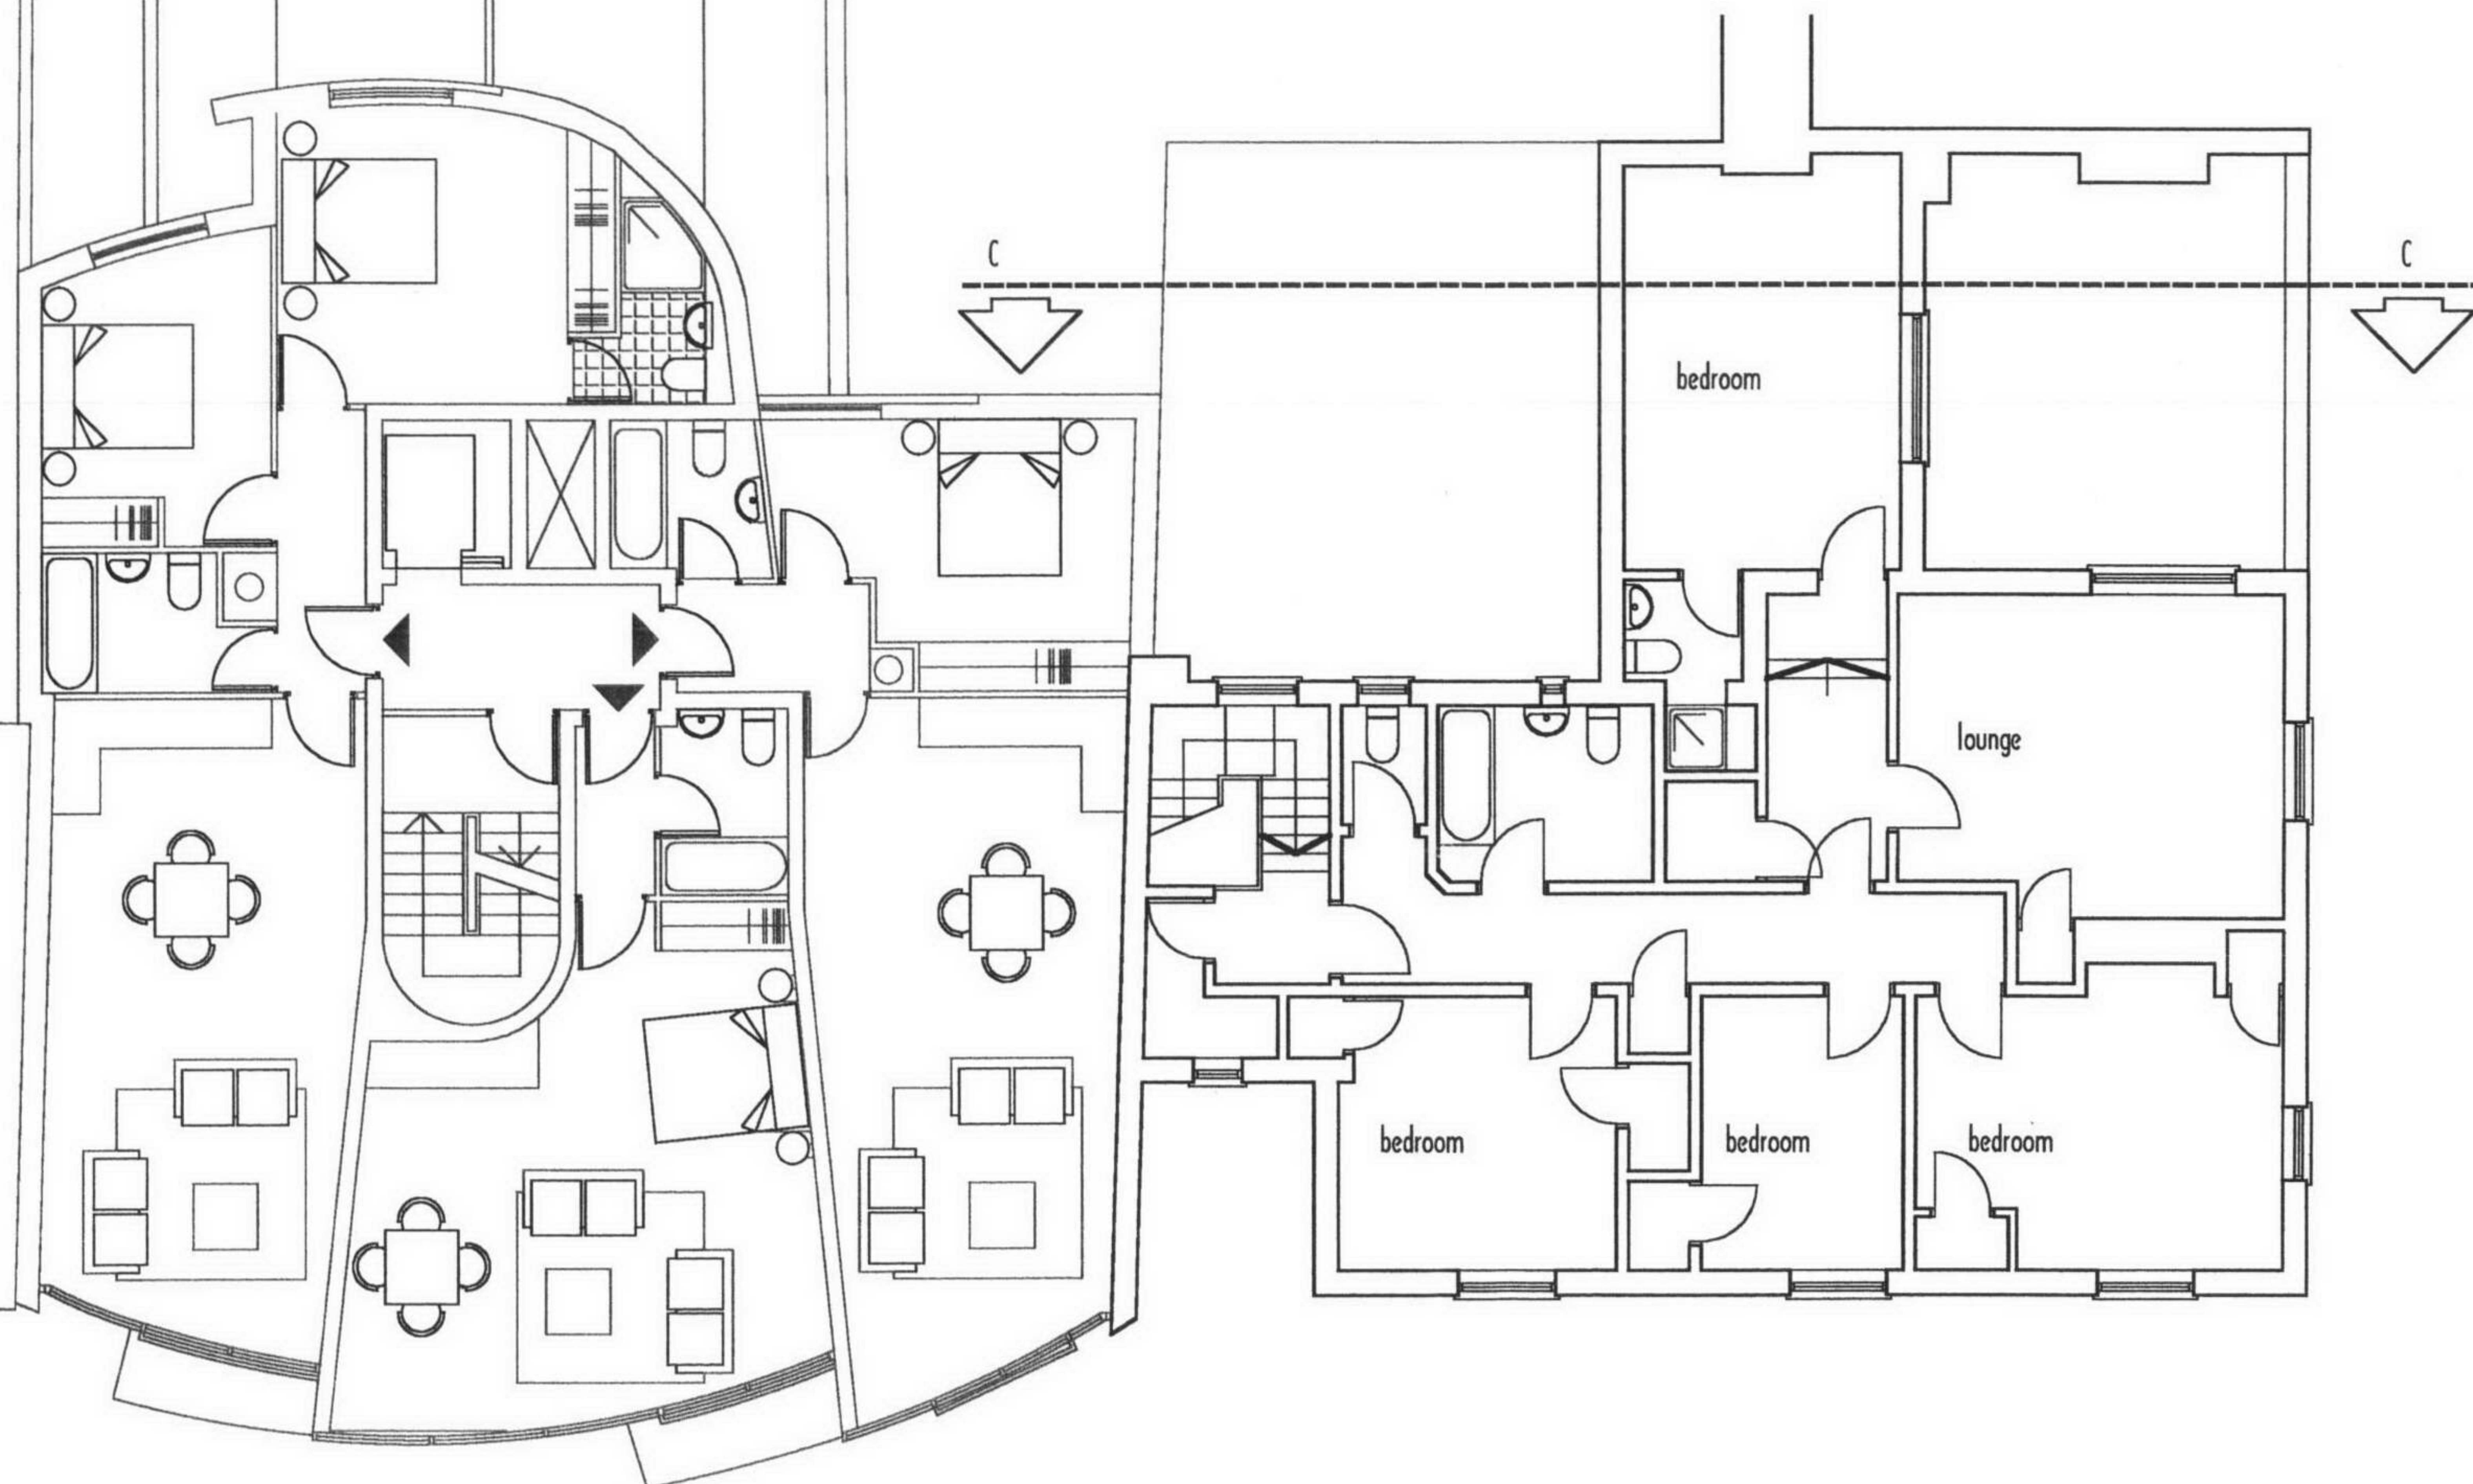

194-198 Arlington Road (Under Construction)

The Good Mixer P.H. 30 Inverness Street

0m 1 2 3 4 5m
scale

REVISIONS:

DESIGN group NINE

PROJECT:

The Good Mixer P.H.
30 Inverness Street, London NW1

TITLE:

Existing Second Floor

CLIENT:

SCALE:

1:100
DRAWING NO:
2028/E/3



DATE:
April 2005
REV.



**ARCHITECTURAL
& SURVEYING
CONSULTANTS**

573a BATTERSEA PARK ROAD
BATTERSEA LONDON SW11 3BJ
TELEPHONE: 020 7924 2100
FACSIMILE: 020 7585 0542

NOTES:

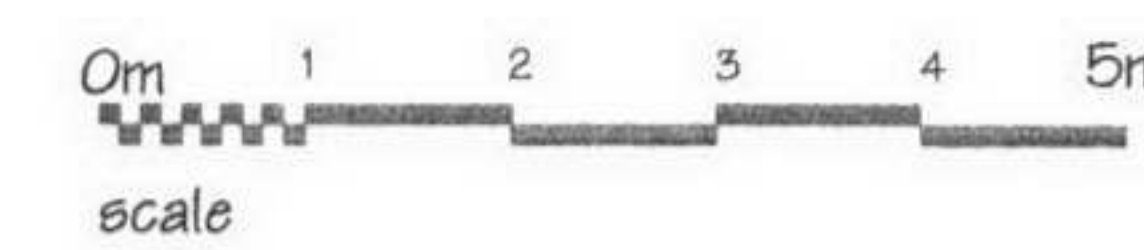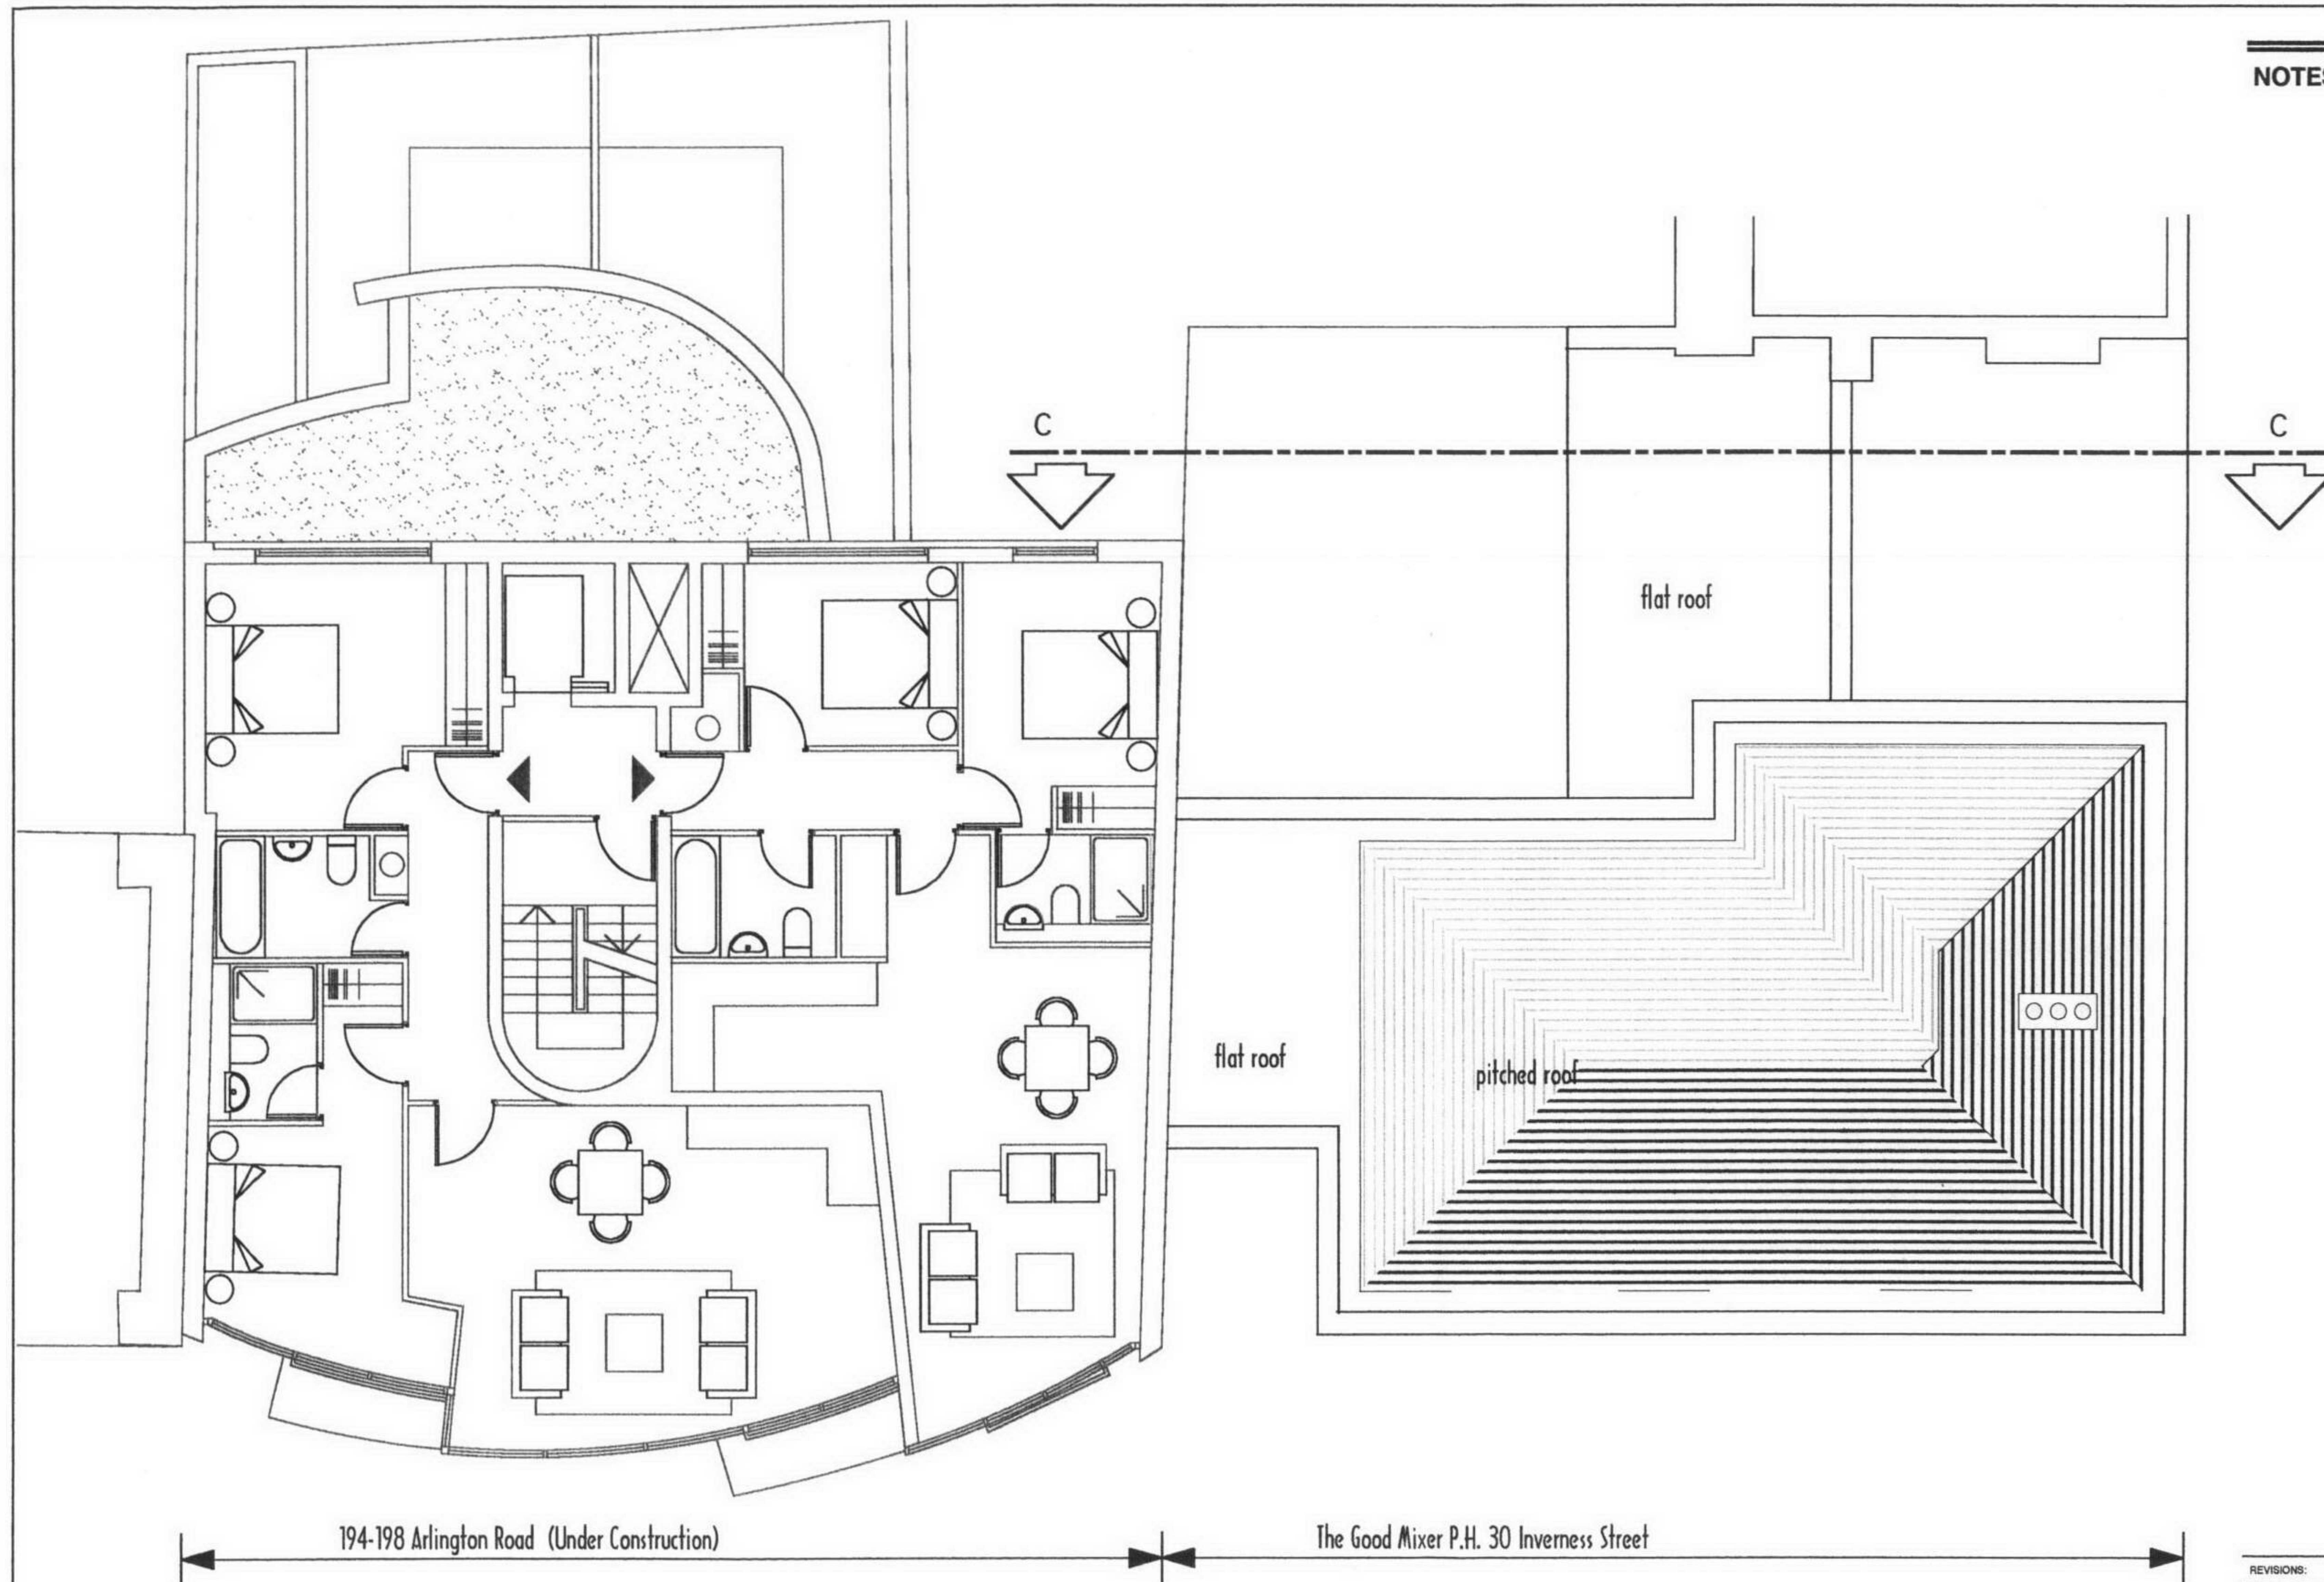

REVISIONS:

DESIGN group NINE

PROJECT:
The Good Mixer P.H.
30 Inverness Street, London NW1

TITLE:
Existing Third Floor Plan

CLIENT:

SCALE:
1:100

DATE:
April 2005


DRAWING NO:
2028/E/4

REV.


ARCHITECTURAL & SURVEYING CONSULTANTS

573a BATTERSEA PARK ROAD
BATTERSEA LONDON SW11 3BJ
TELEPHONE: 020 7924 2100
FACSIMILE: 020 7585 0542


NOTES:

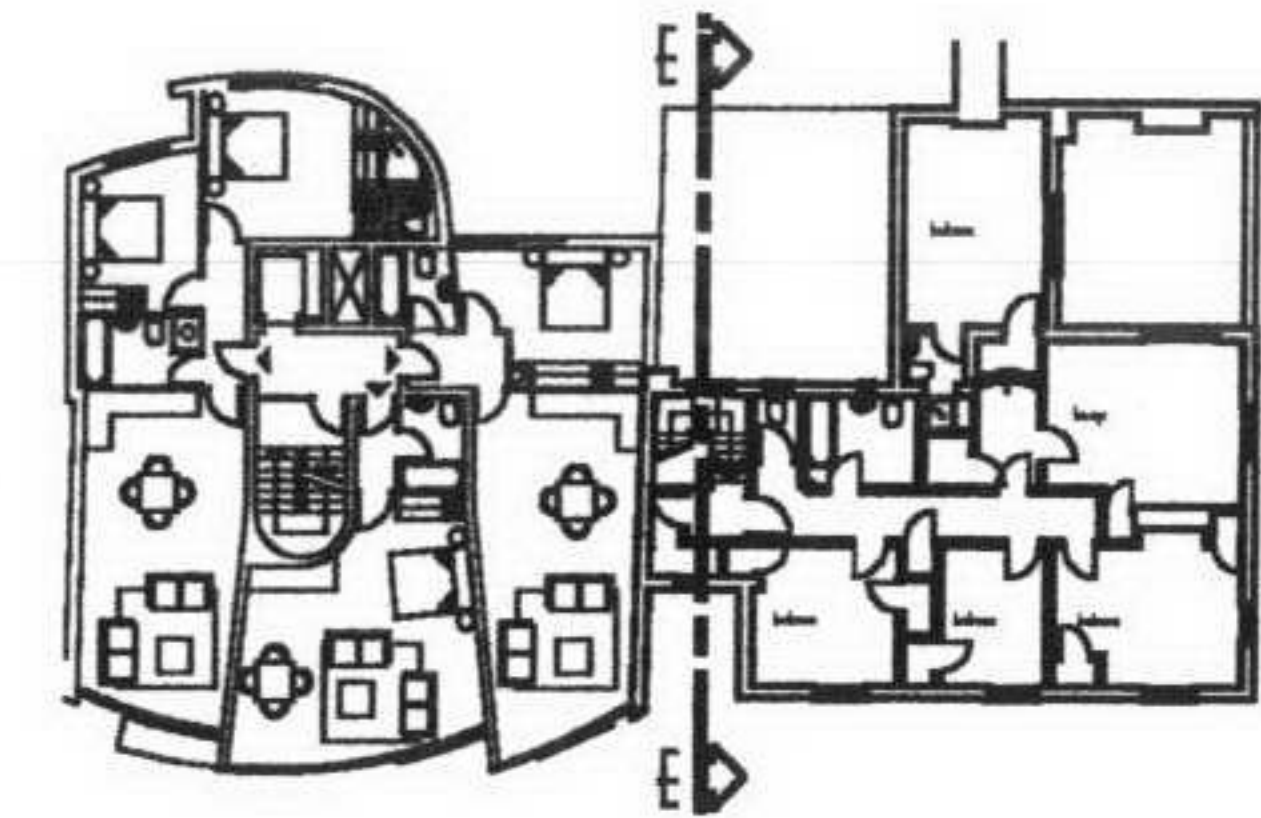

KEY PLAN

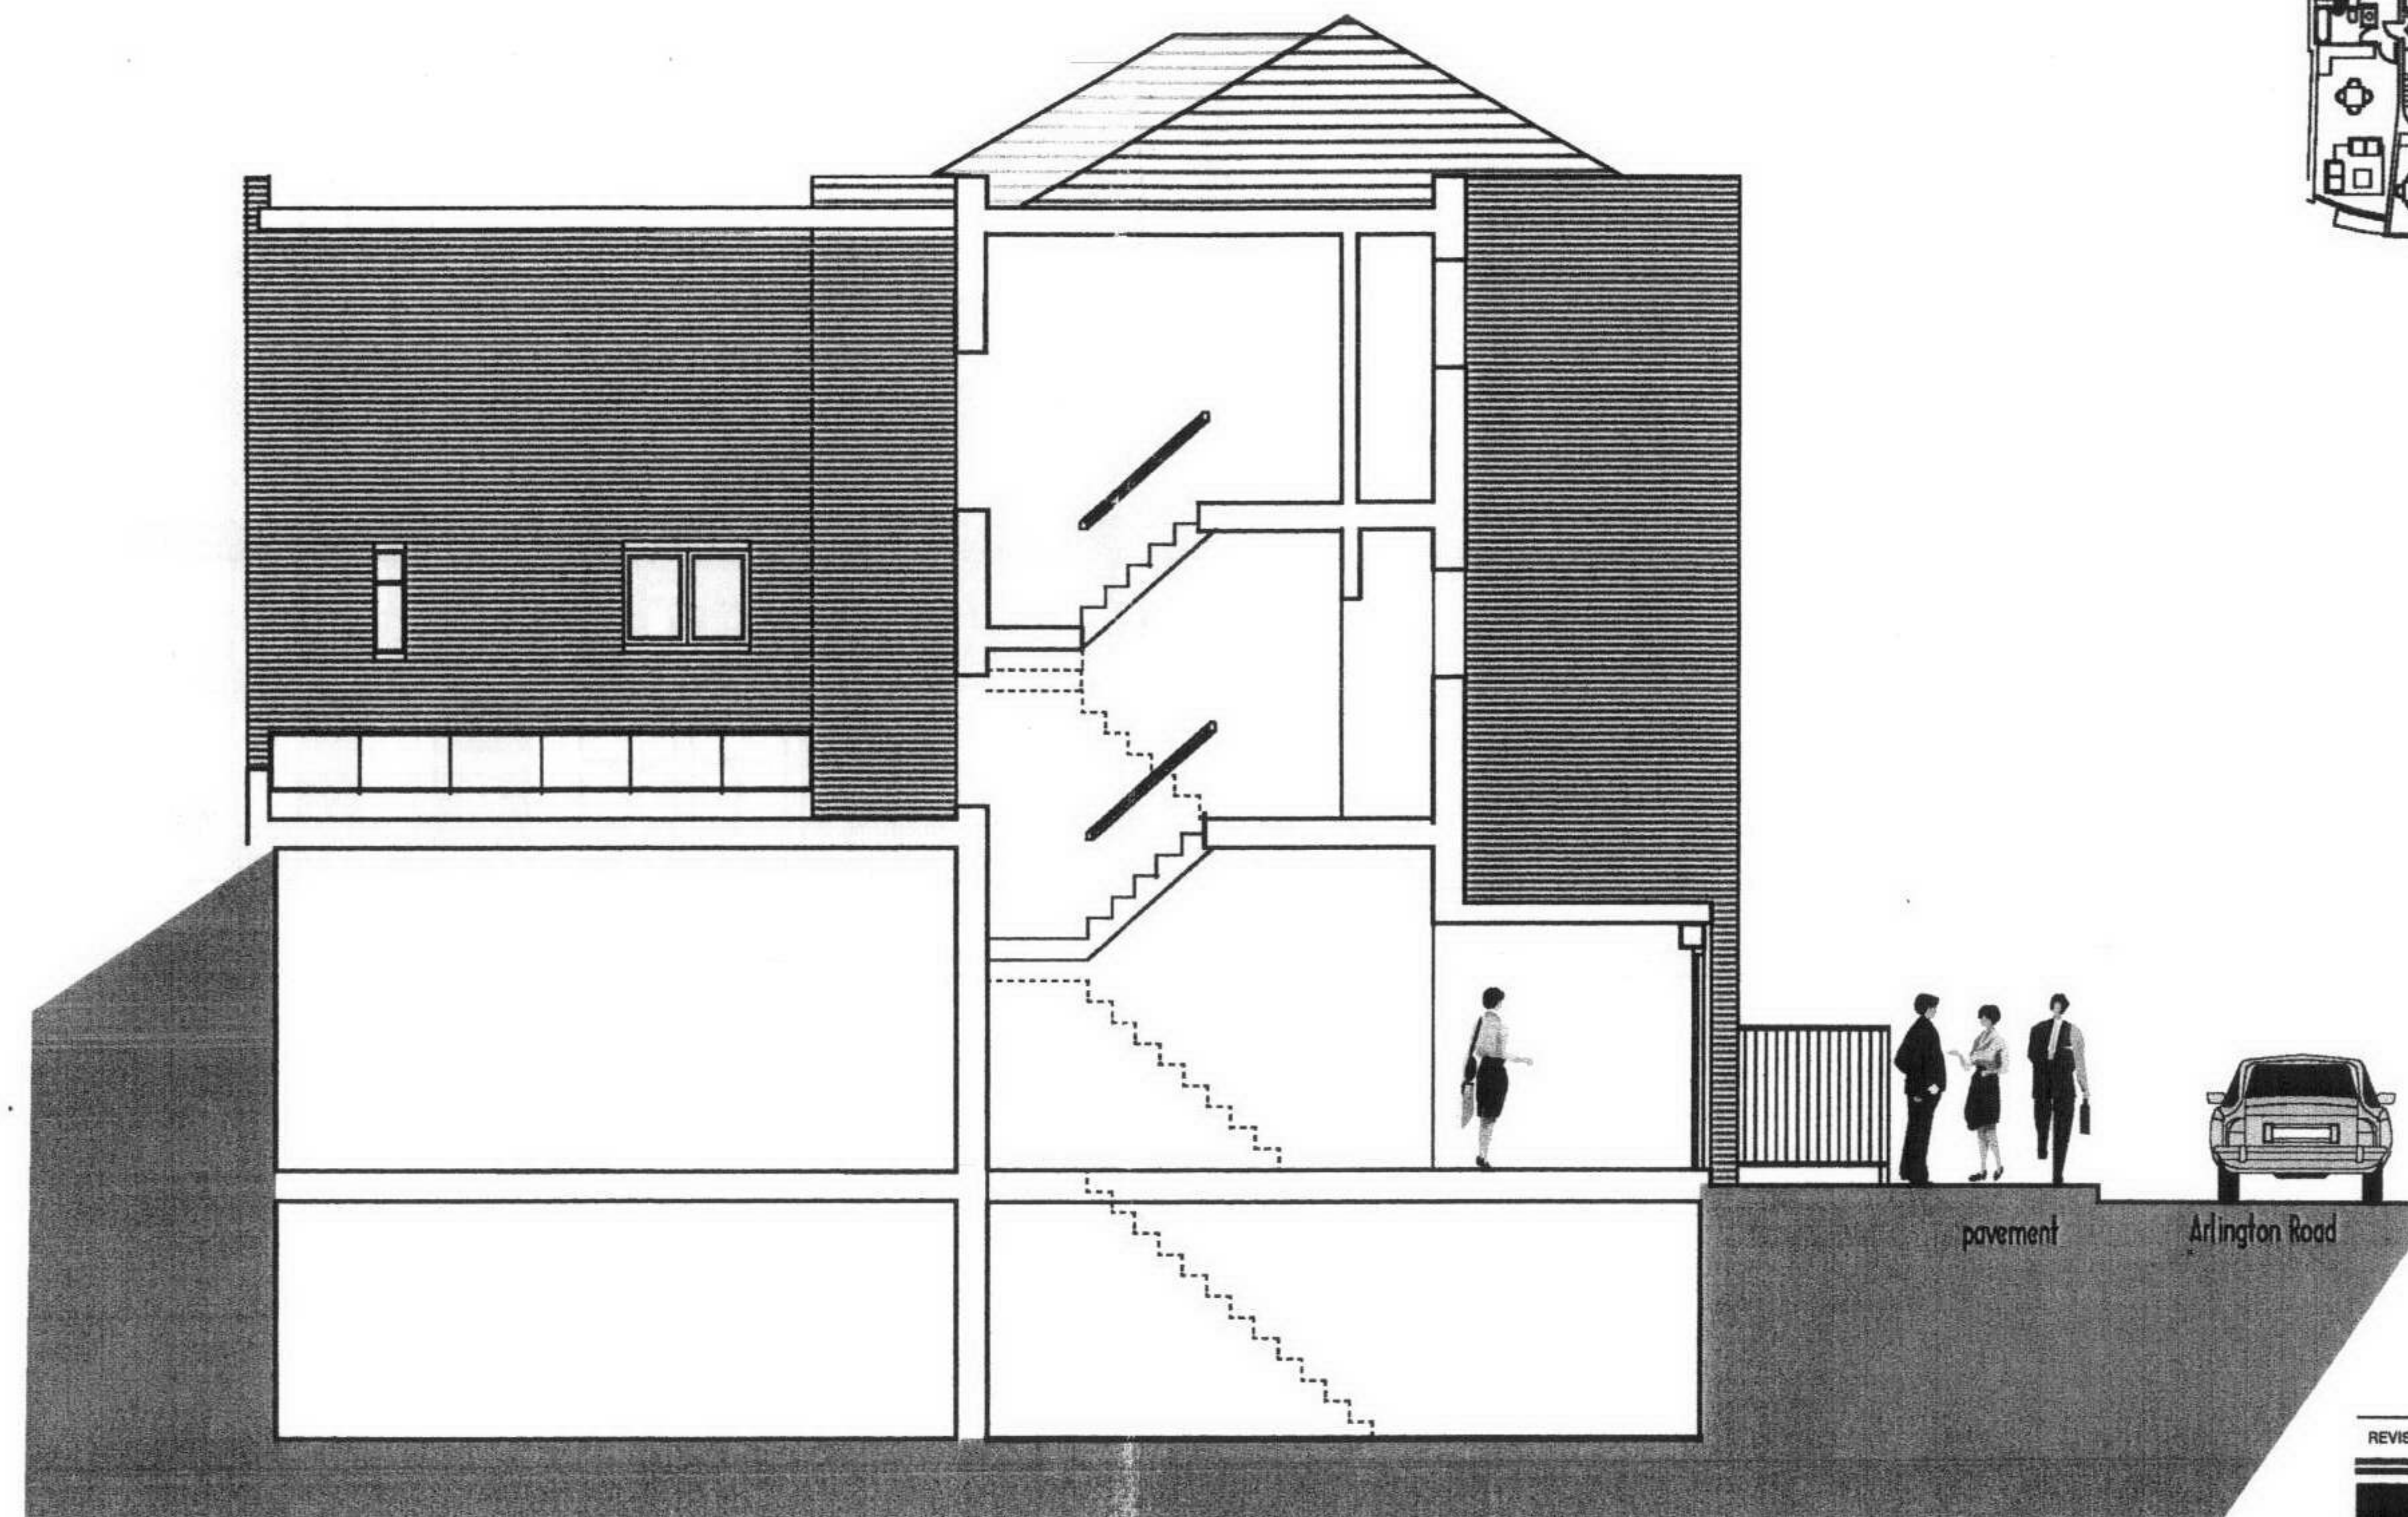

Existing Section E- E

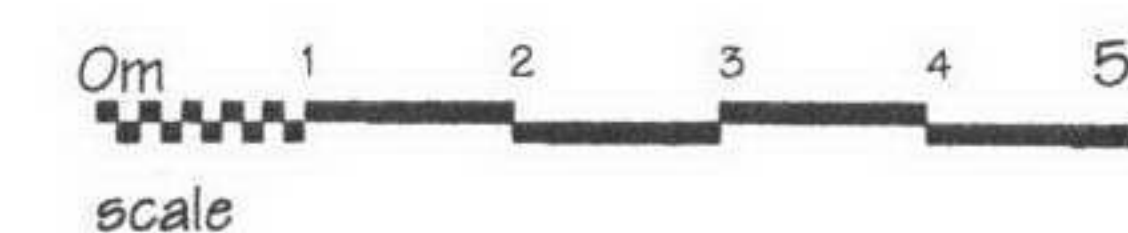

REVISIONS:

DESIGN group NINE

PROJECT:

The Good Mixer P.H.
30 Inverness Street, London NW1

TITLE:

Existing Section

CLIENT:

SCALE:

1:100

DATE:

June 2005

REV.


DRAWING NO:

2028/E/5



**ARCHITECTURAL
& SURVEYING
CONSULTANTS**

573a BATTERSEA PARK ROAD
BATTERSEA LONDON SW11 3BJ
TELEPHONE: 020 7524 2100
FACSIMILE: 020 7585 0542

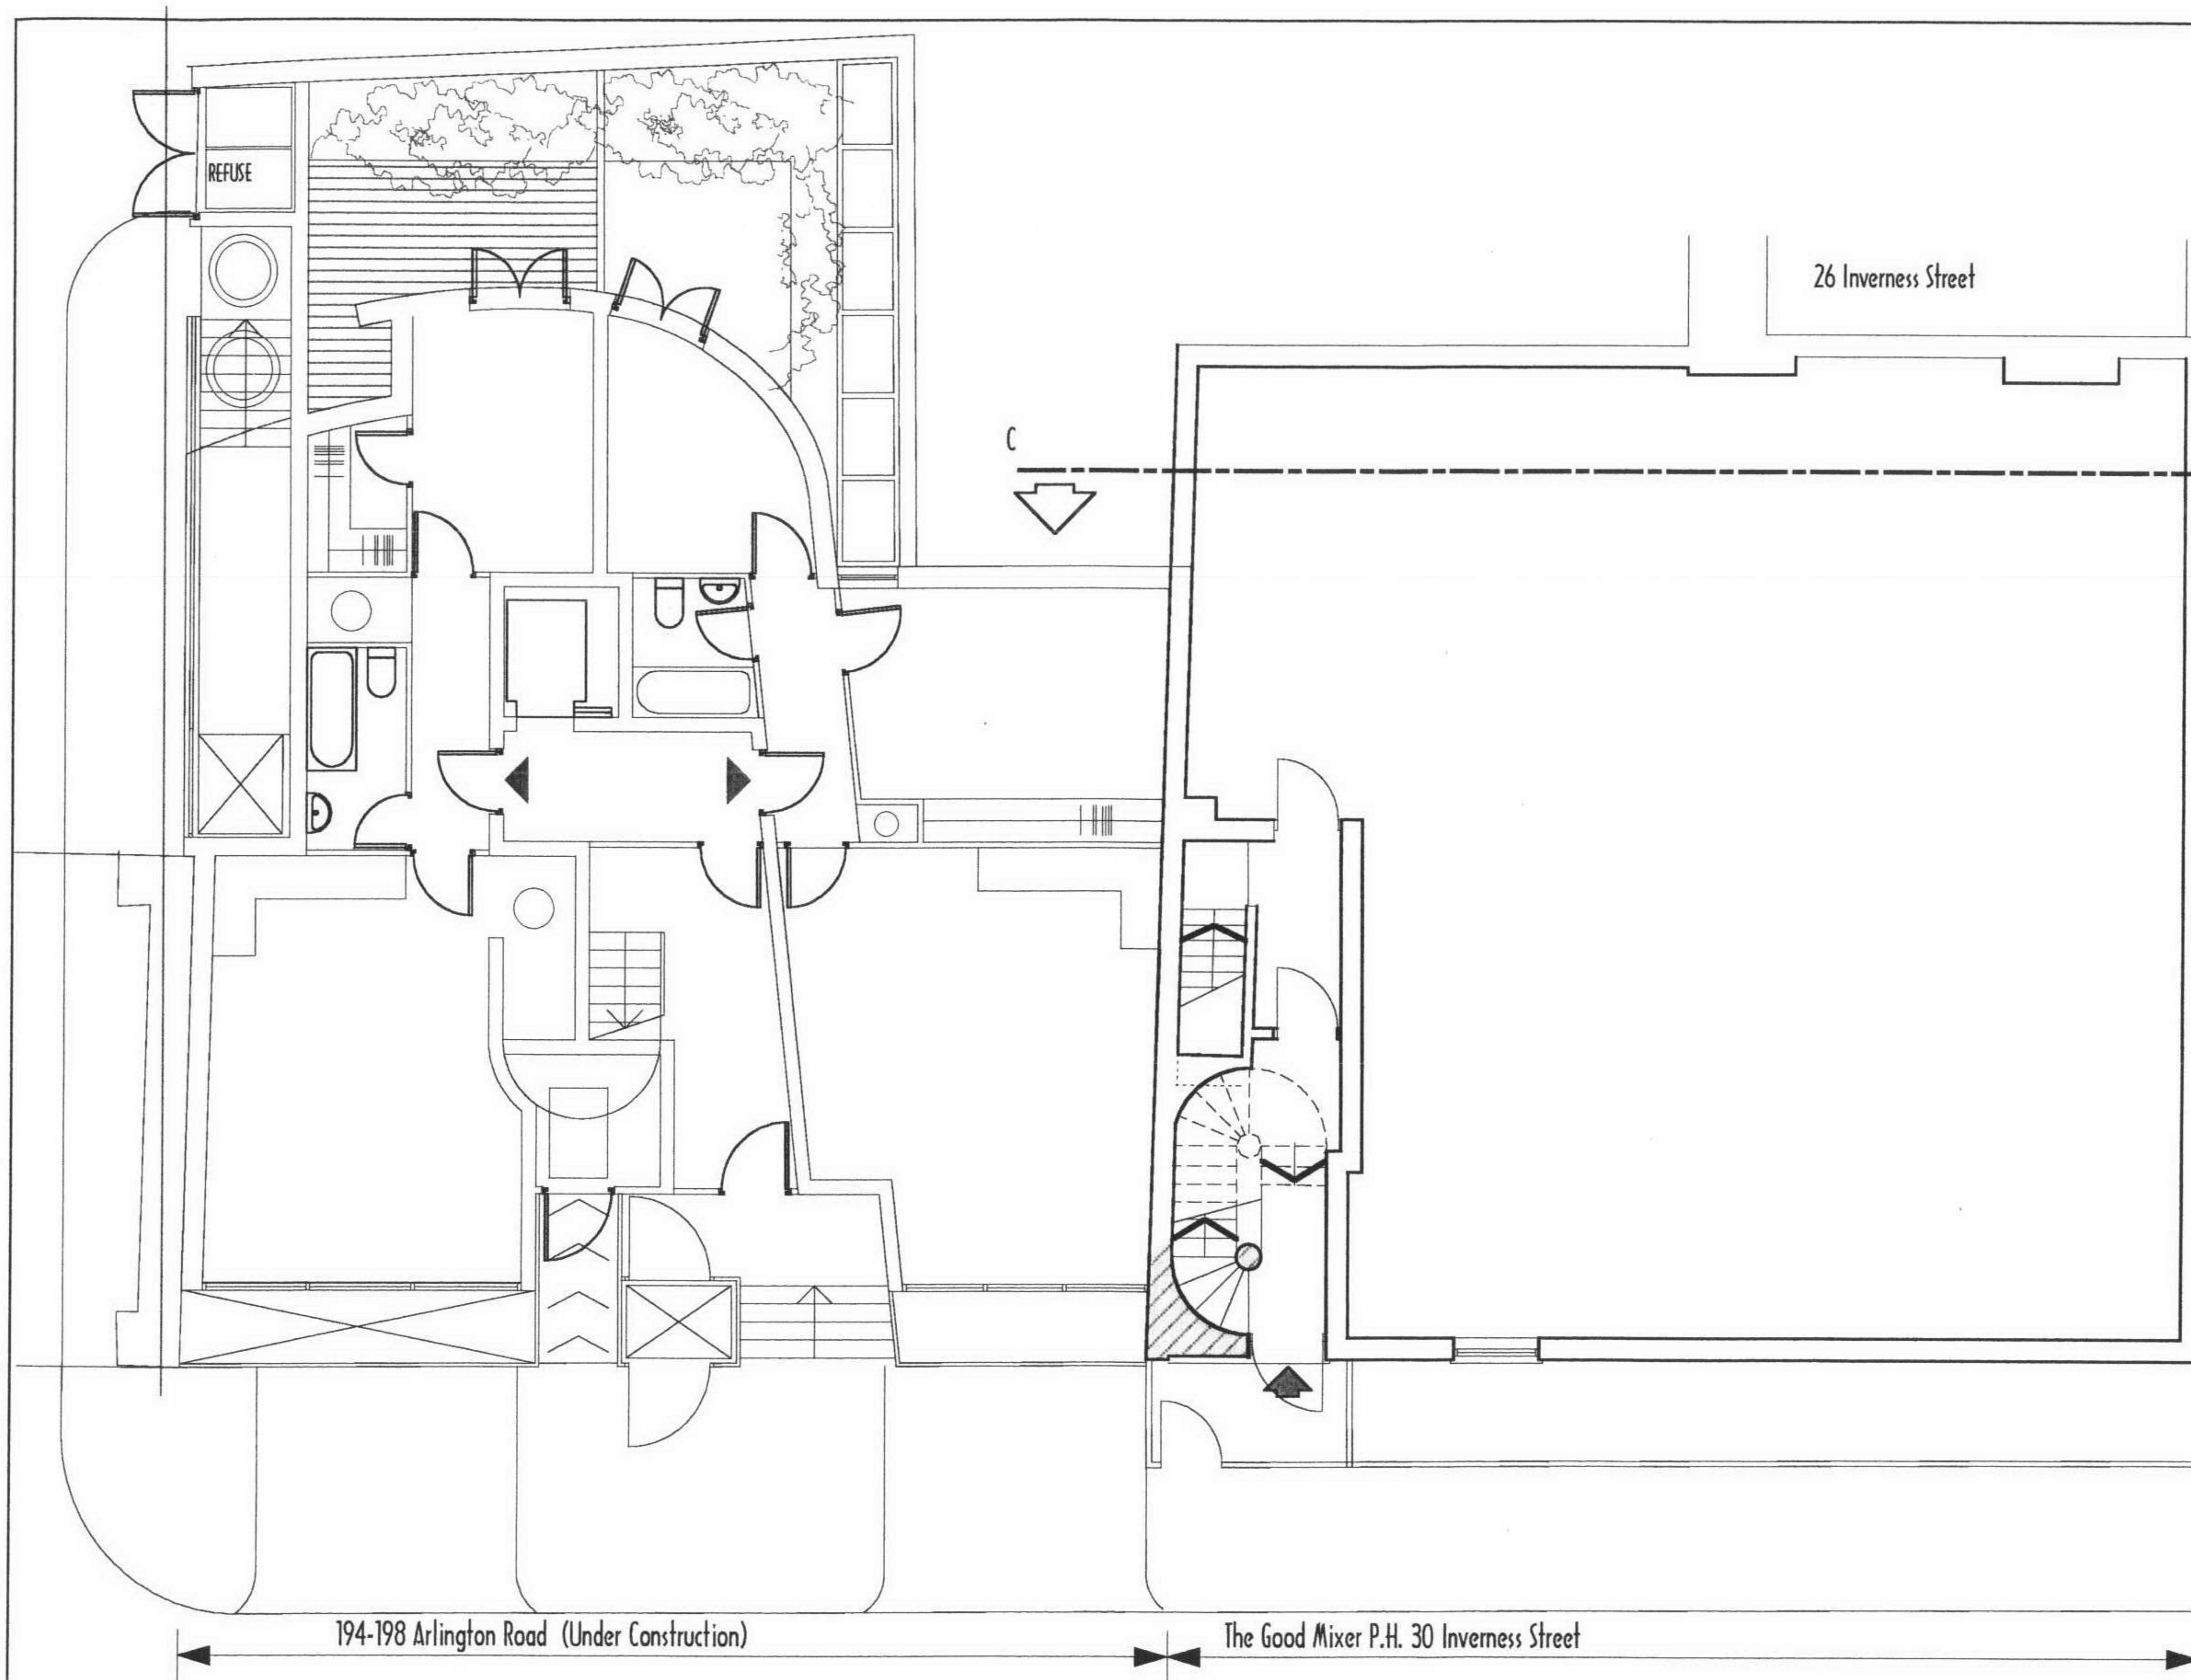

NOTES:

REVISIONS:

DESIGN group NINE

PROJECT:

The Good Mixer P.H.
30 Inverness Street, London NW1

TITLE:

Proposed Ground Floor

CLIENT:

SCALE:

1:100

DRAWING NO.
2028/P/1

DATE:

April 2005


REV.




**ARCHITECTURAL
& SURVEYING
CONSULTANTS**

573a BATTERSEA PARK ROAD
BATTERSEA LONDON SW11 3BJ
TELEPHONE: 020 7924 2100
FACSIMILE: 020 7585 0542

Proposed Ground Floor

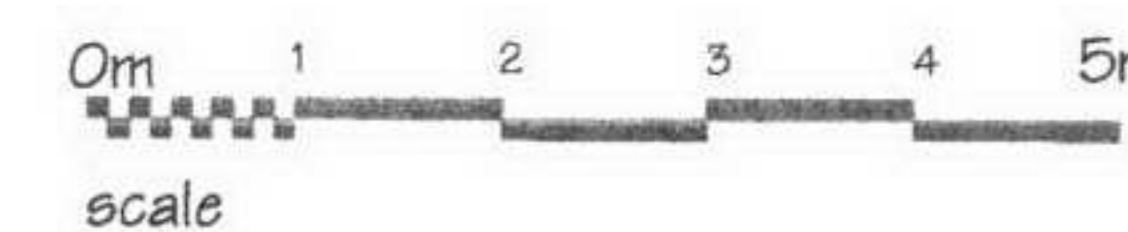

NOTES:

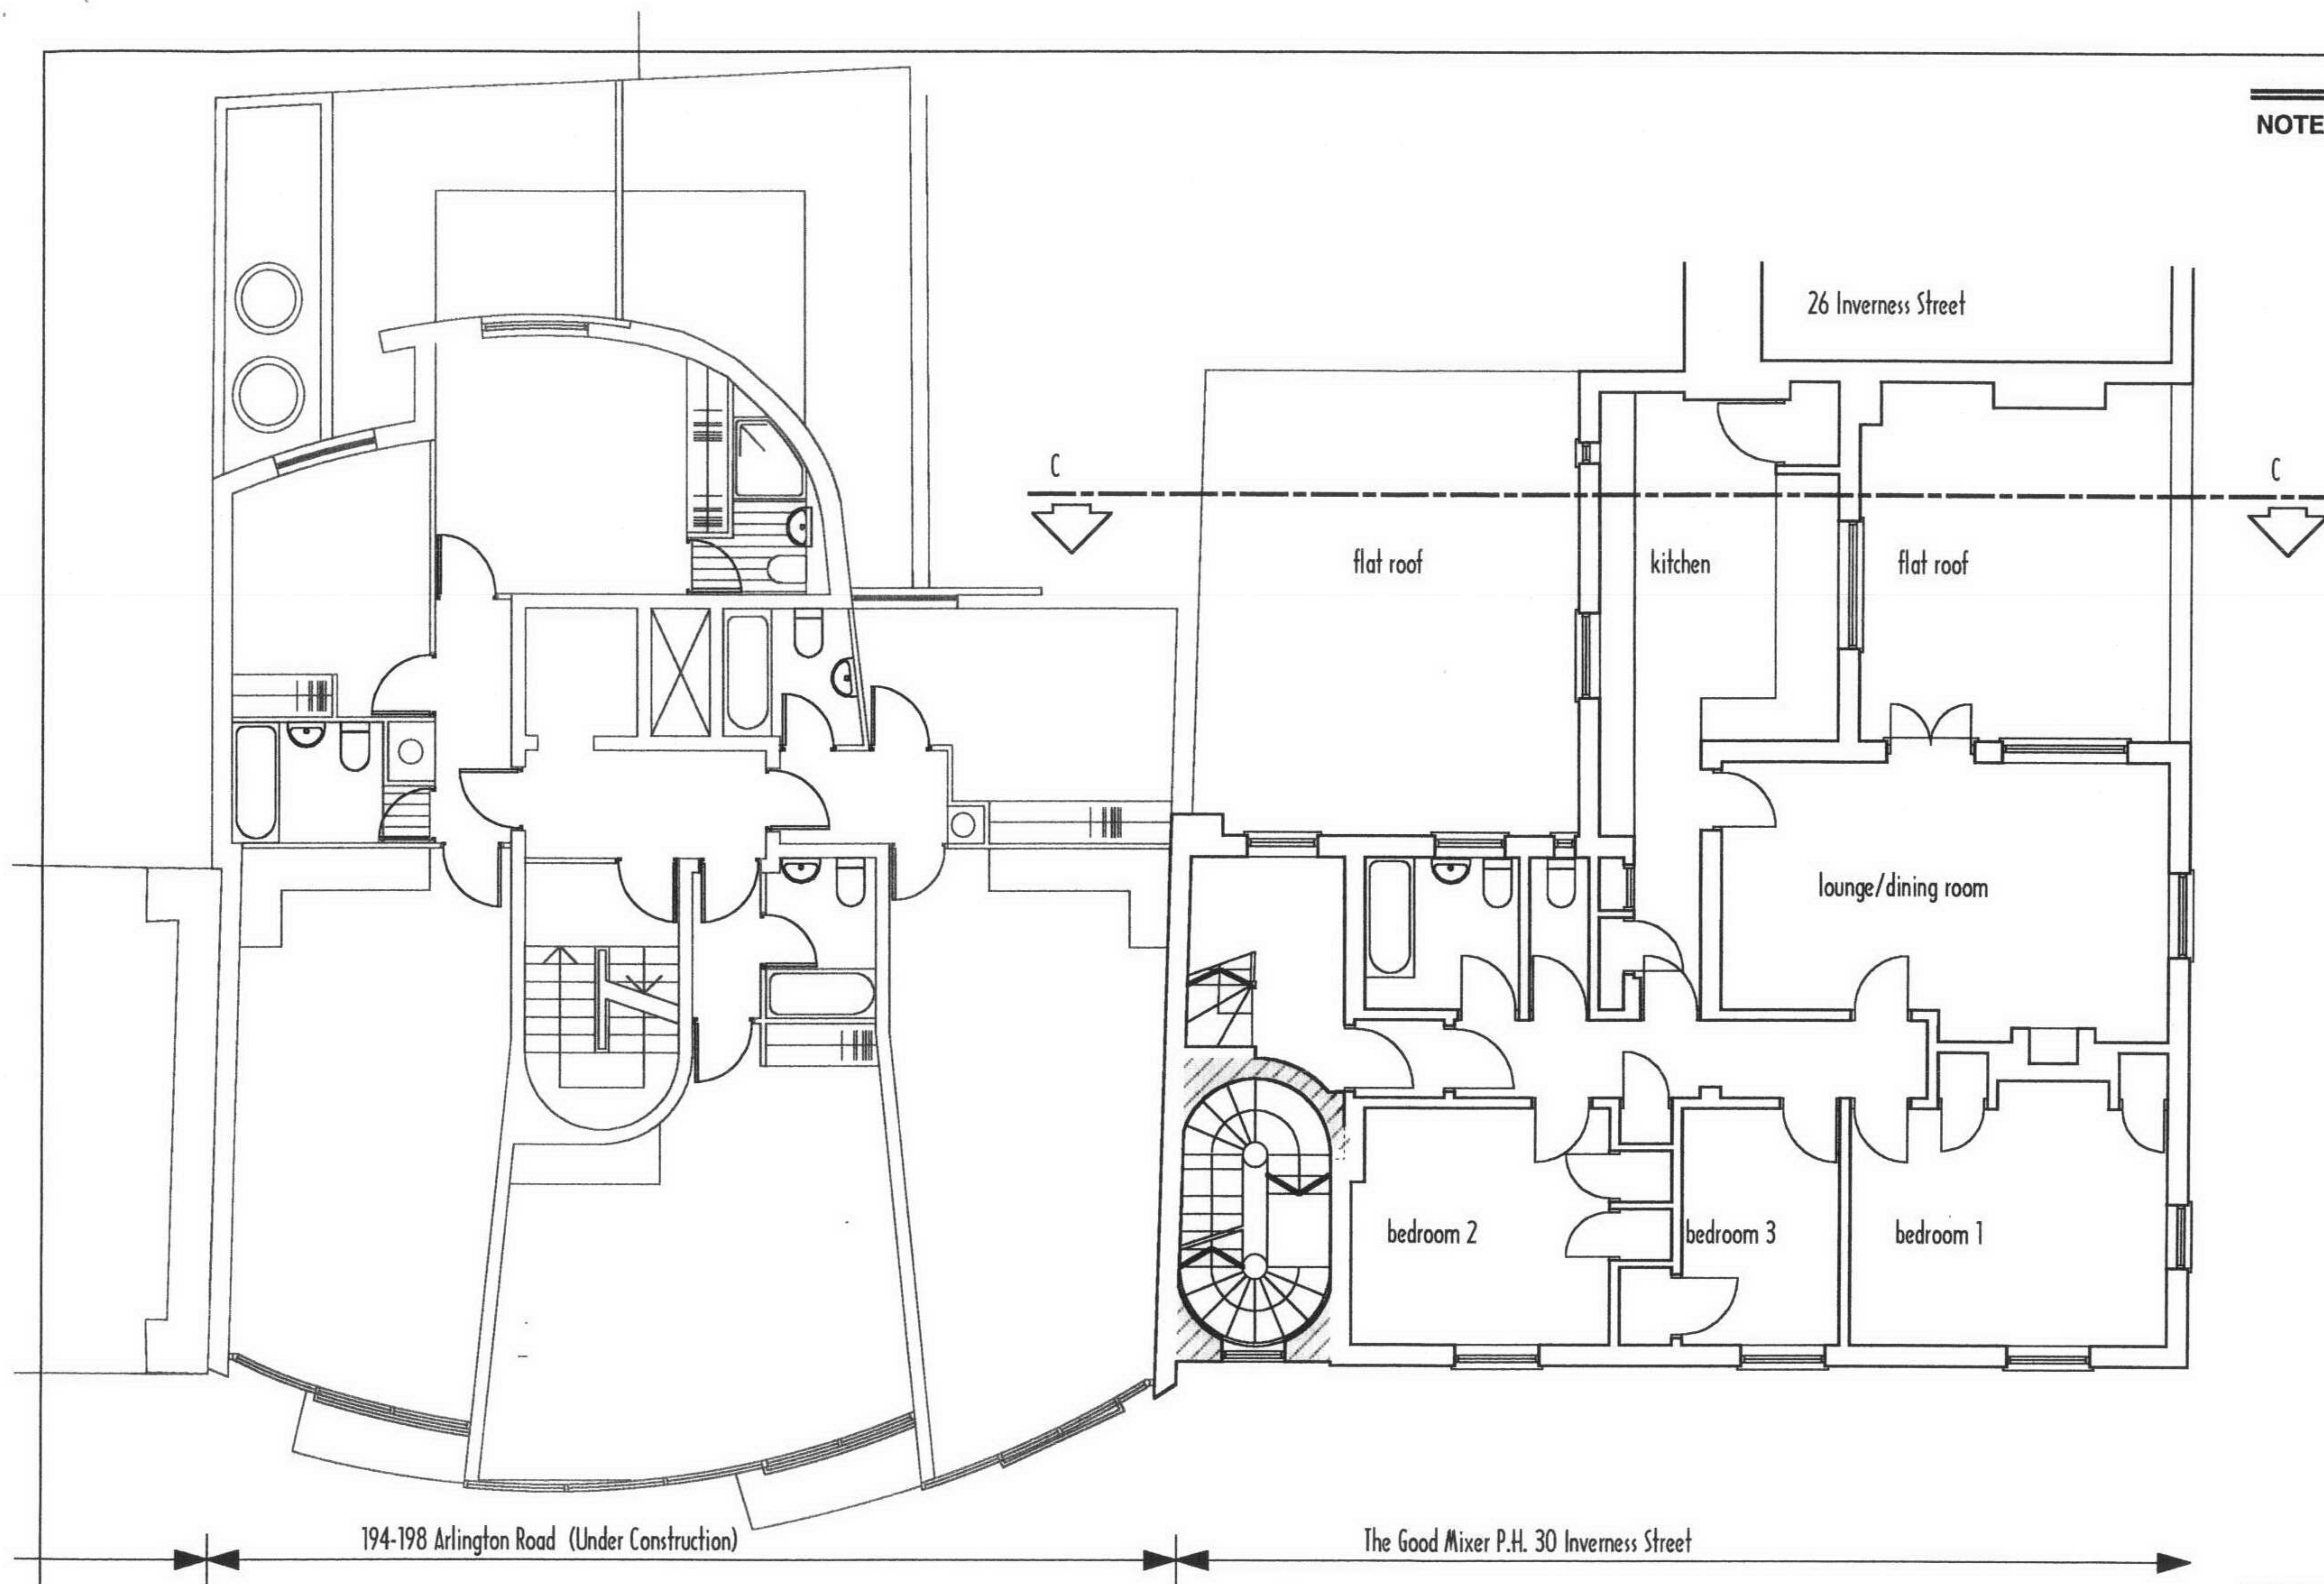

Proposed First Floor

0m 1 2 3 4 5m
scale

REVISIONS:

DESIGN group NINE

PROJECT:

The Good Mixer P.H.
30 Inverness Street, London NW1

TITLE:

Proposed First Floor

CLIENT:

SCALE:

1:100
DRAWING NO: 2028/P/2

DATE:

April 2005


REV.



**ARCHITECTURAL
& SURVEYING
CONSULTANTS**

573a BATTERSEA PARK ROAD
BATTERSEA LONDON SW11 3BJ
TELEPHONE: 020 7924 2100
FACSIMILE: 020 7585 0542

NOTES:

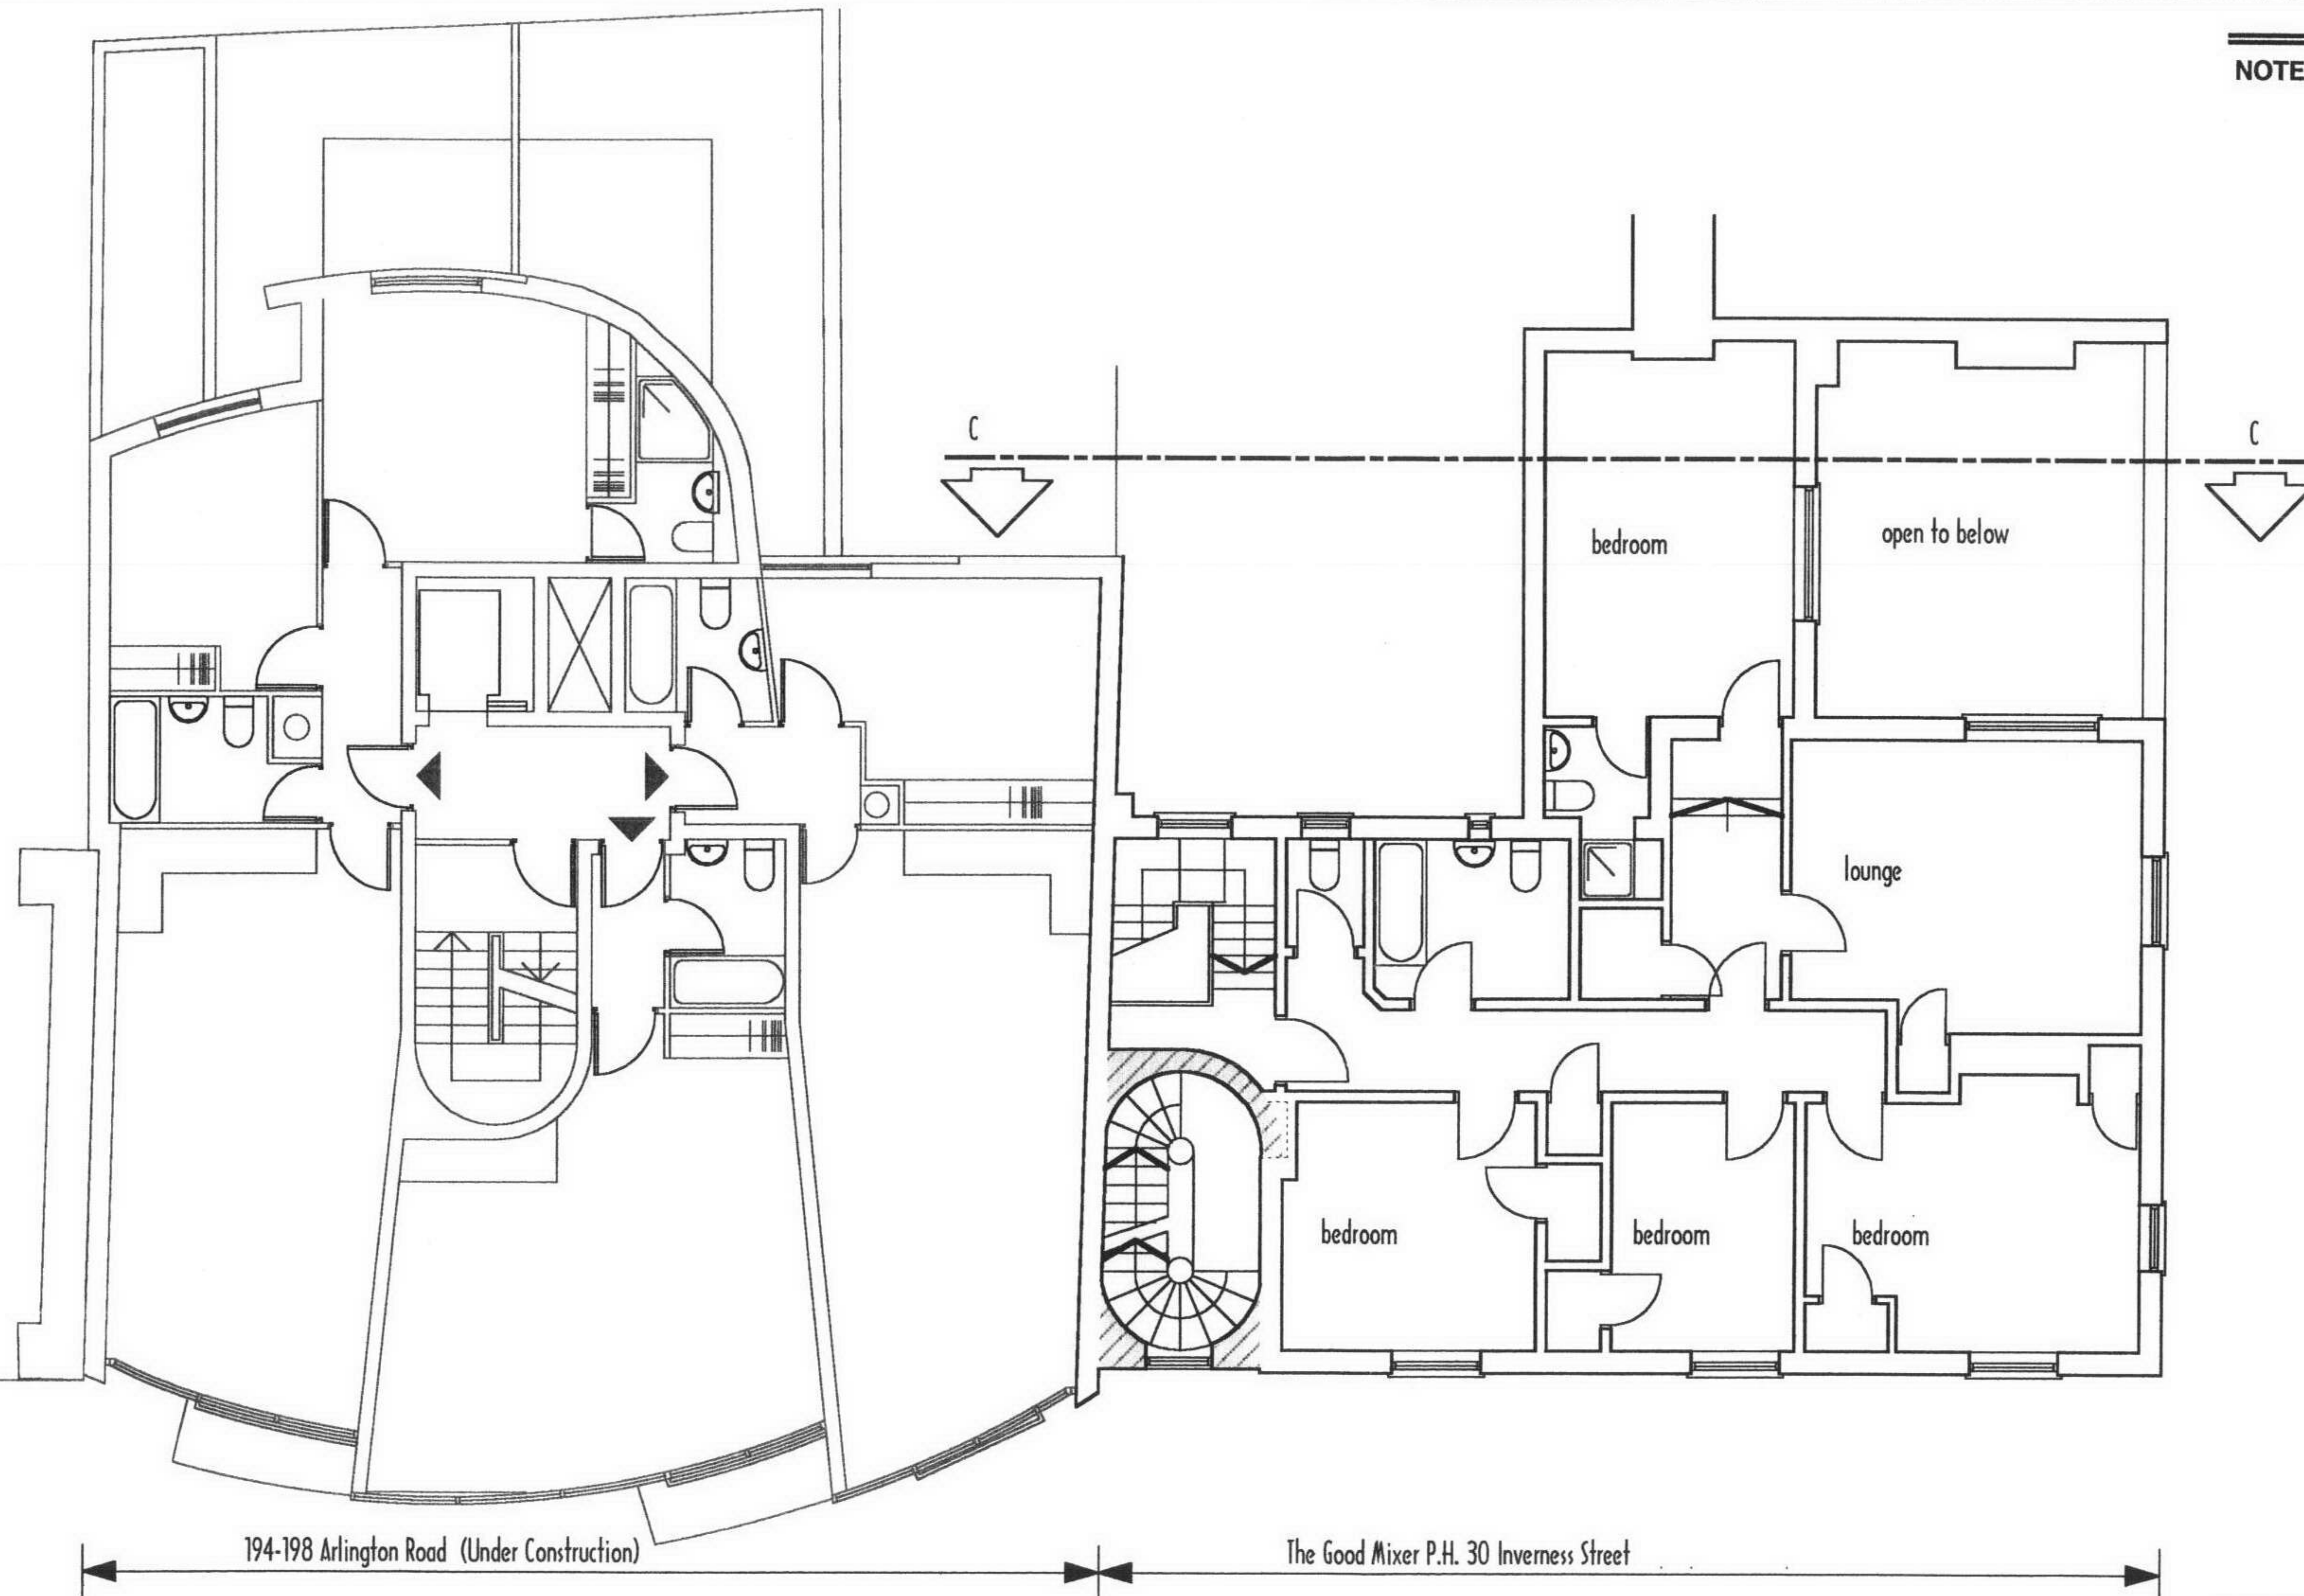

Proposed Second Floor

0m 1 2 3 4 5m
scale

REVISIONS:

DESIGN group NINE

PROJECT:

The Good Mixer P.H.
30 Inverness Street, London NW1

TITLE:

Proposed Second Floor

CLIENT:

SCALE:

1:100
DRAWING NO:
2028/P/3

DATE:

April 2005


REV.



**ARCHITECTURAL
& SURVEYING
CONSULTANTS**

573a BATTERSEA PARK ROAD
BATTERSEA LONDON SW11 3BJ
TELEPHONE: 020 7924 2100
FACSIMILE: 020 7585 0542

NOTES:

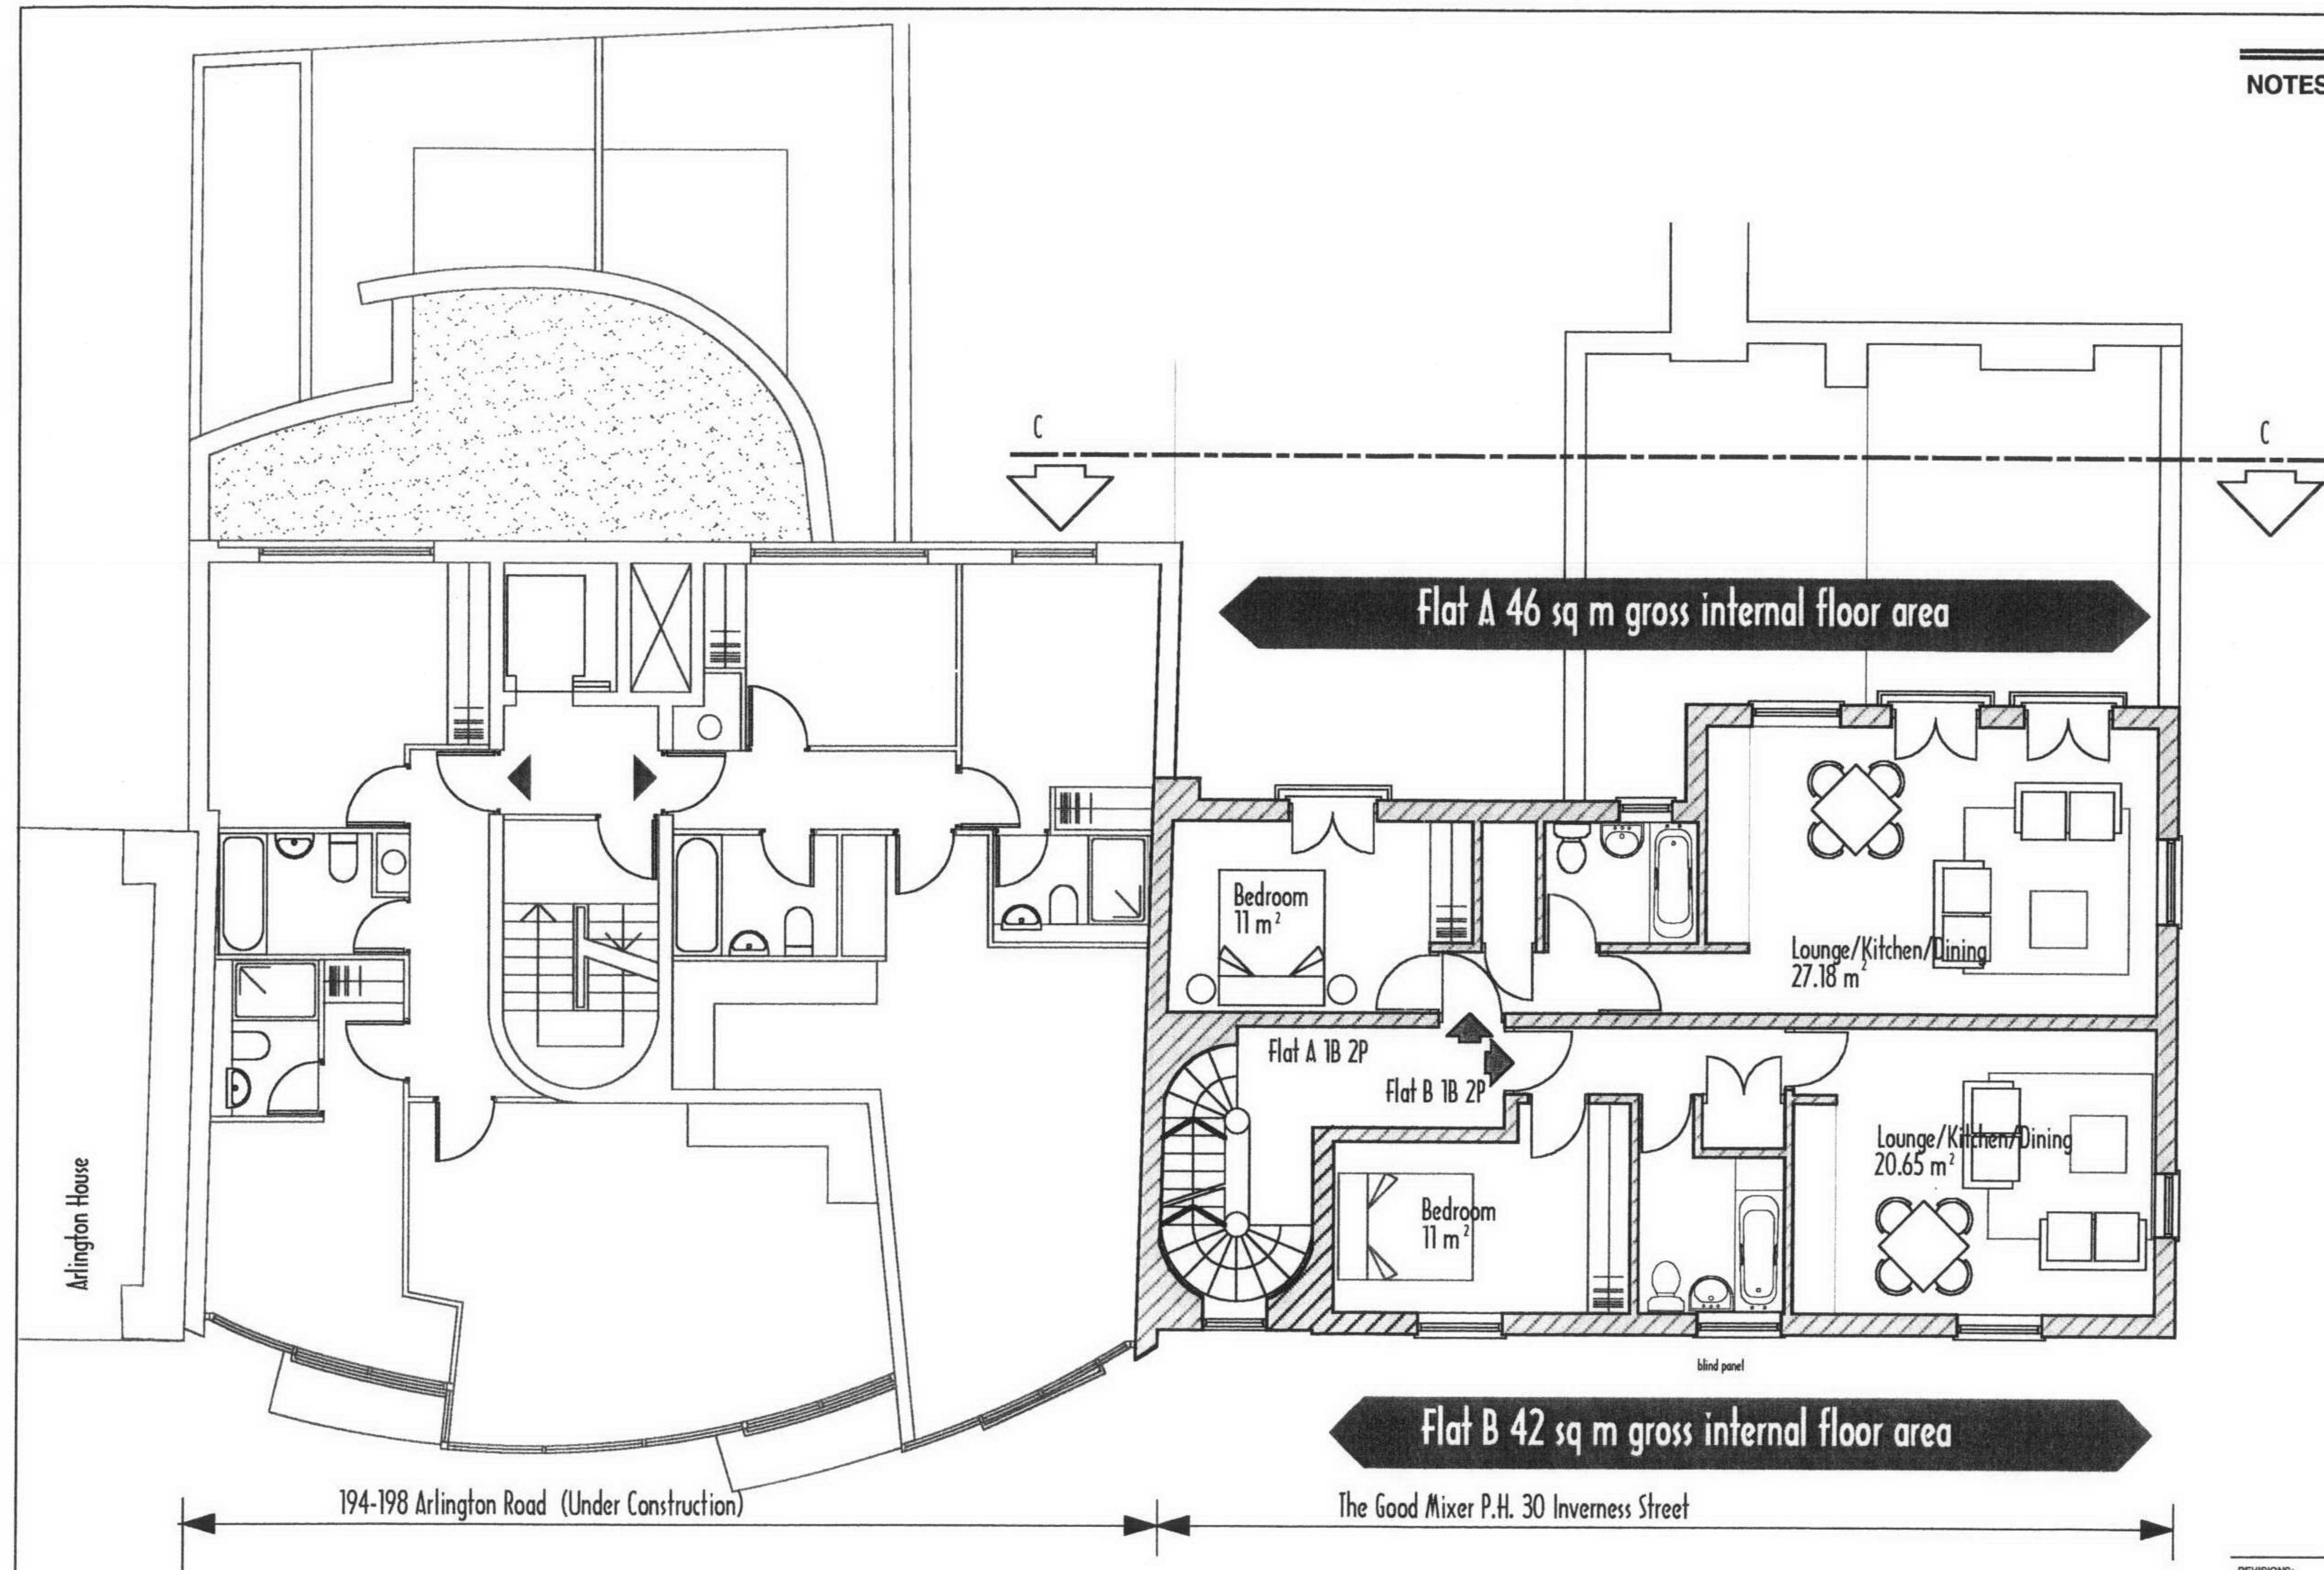

Proposed Third Floor

REVISIONS:

DESIGN group NINE

PROJECT:

The Good Mixer P.H.
30 Inverness Street, London NW1

TITLE:

Proposed Third Floor Plan

CLIENT:

SCALE:
1:100


DATE:
April 2005
REV.

DRAWING NO.
2028/P/4



**ARCHITECTURAL
& SURVEYING
CONSULTANTS**
573a BATTERSEA PARK ROAD
BATTERSEA LONDON SW11 3BJ
TELEPHONE: 020 7924 2100
FACSIMILE: 020 7585 0542

NOTES:

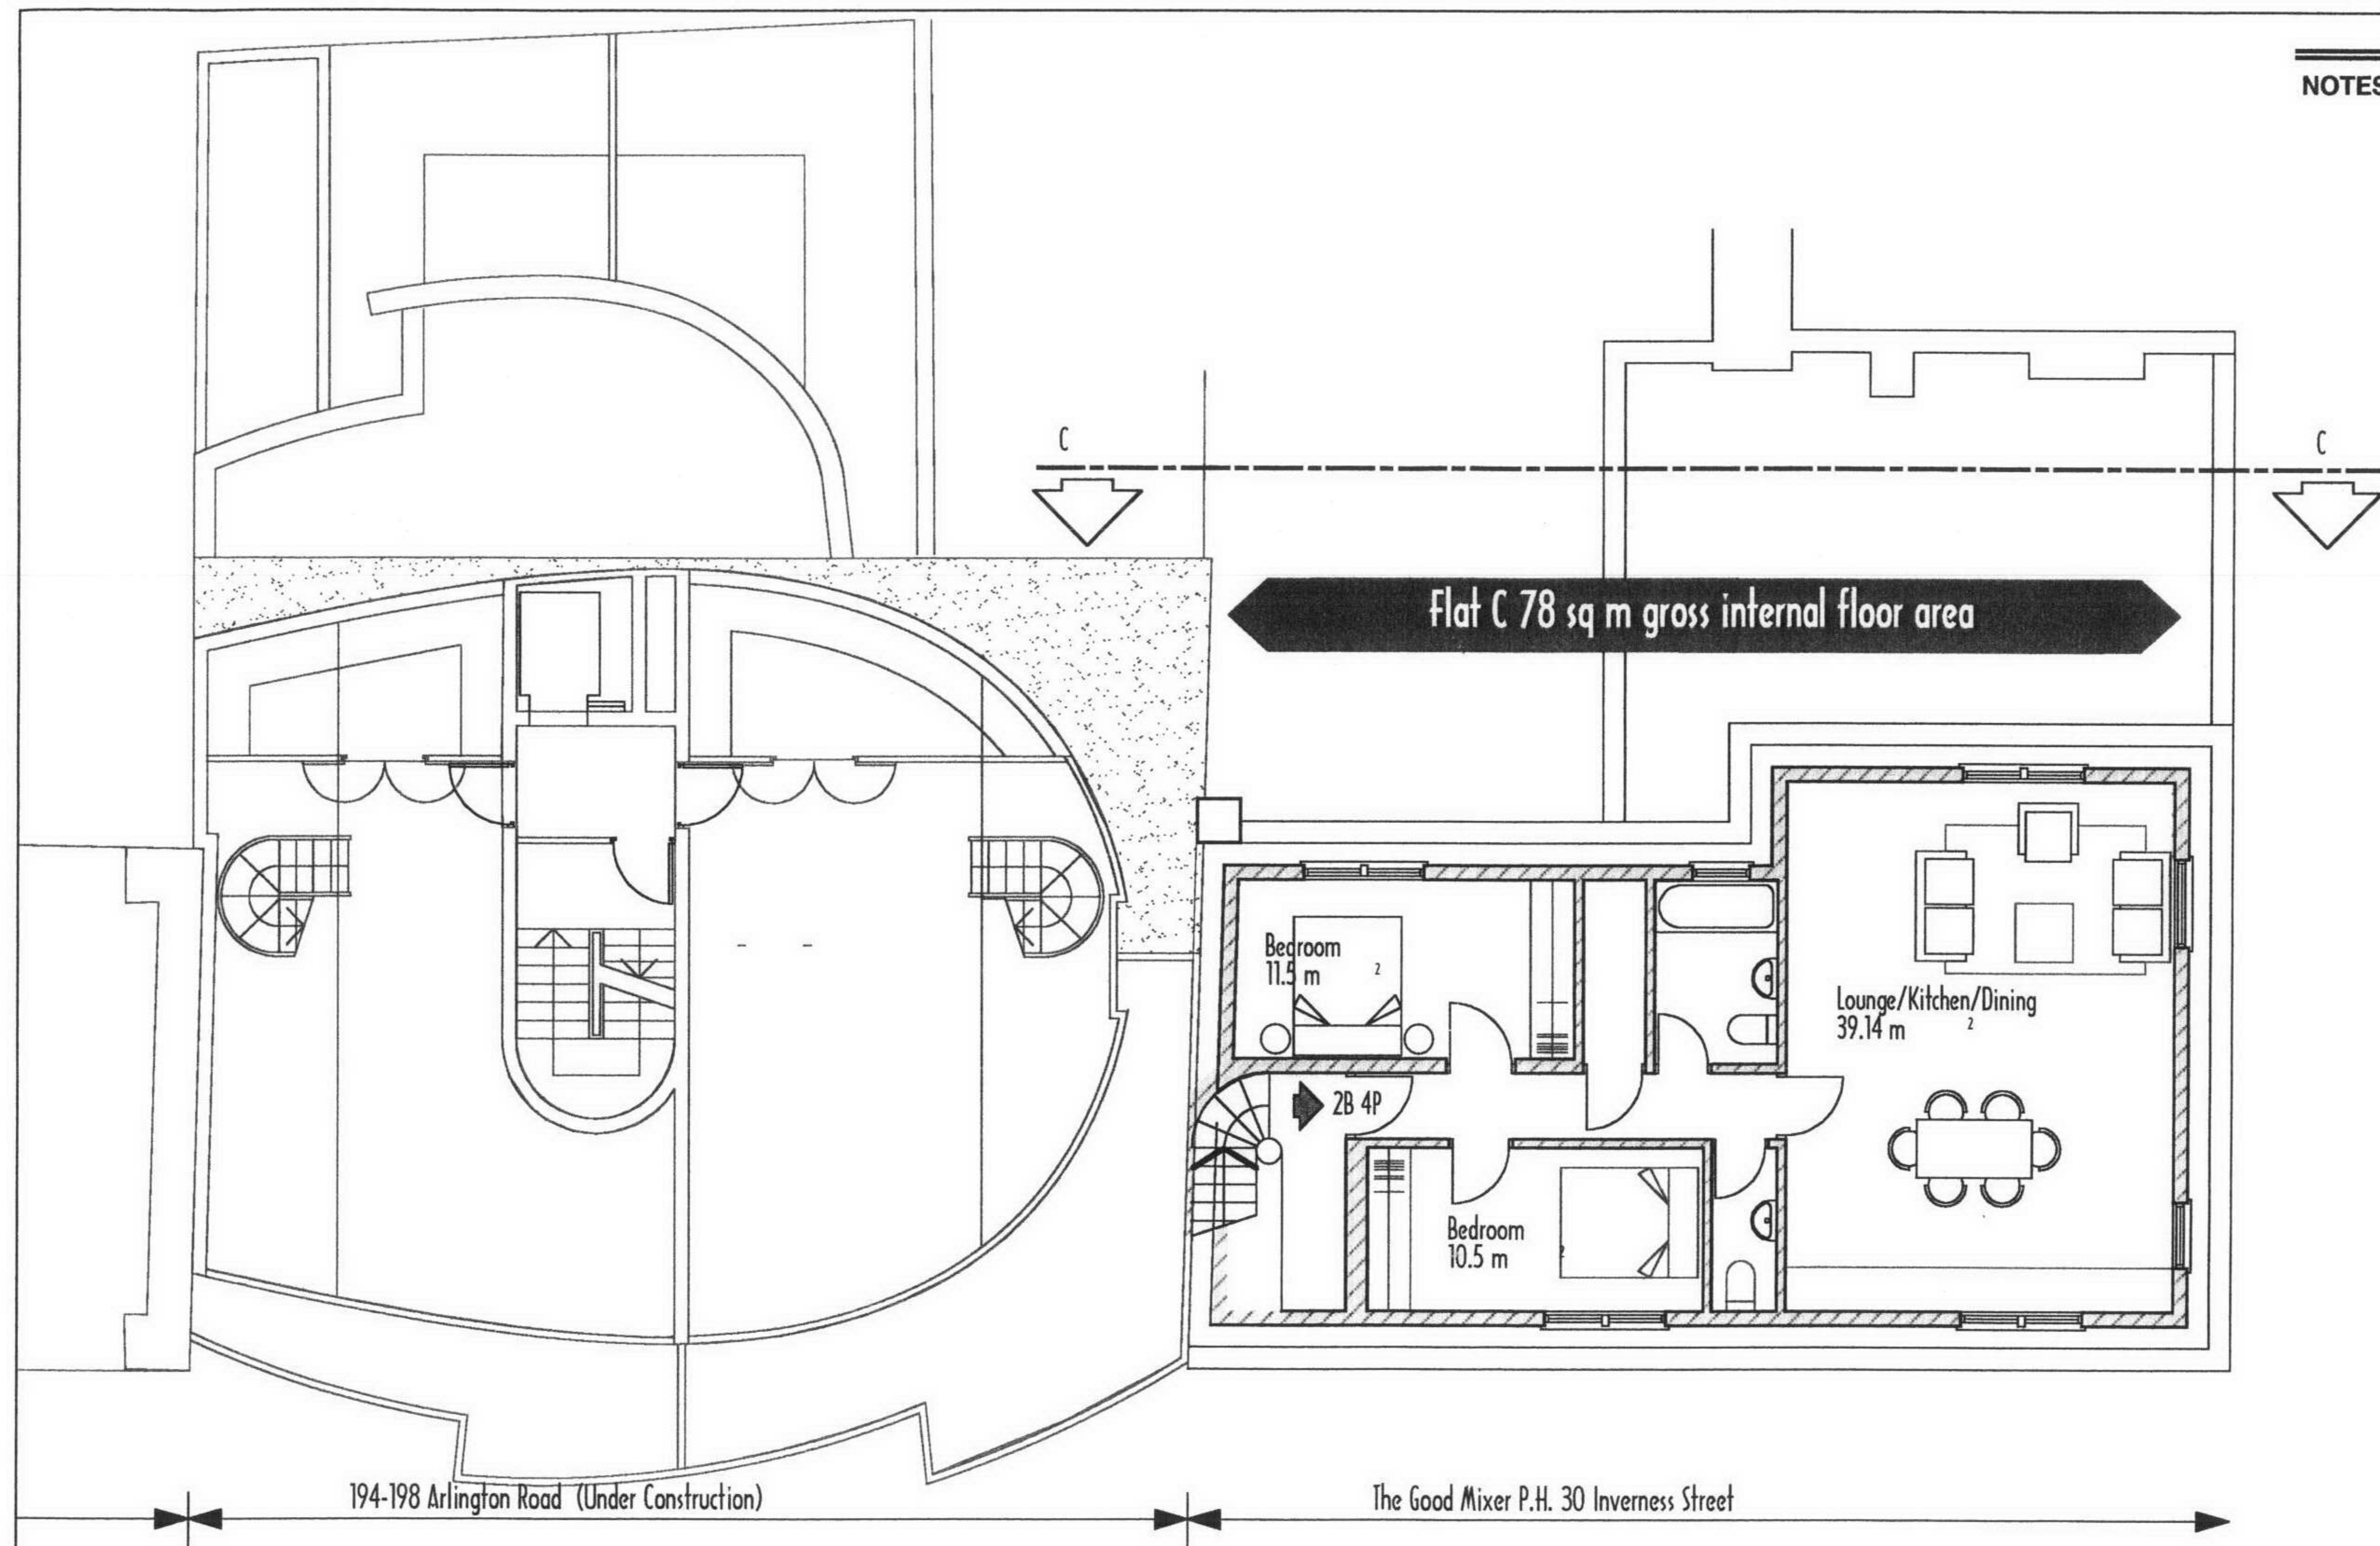

Proposed Fourth Floor



REVISIONS:

DESIGN group NINE

PROJECT:
The Good Mixer P.H.
30 Inverness Street, London NW1

TITLE:
Proposed Fourth Floor

CLIENT:

SCALE:
1:100

DATE:
April 2005


DRAWING NO.:
2028/P/5

REV.

ARCHITECTURAL & SURVEYING CONSULTANTS

573a BATTERSEA PARK ROAD
BATTERSEA LONDON SW11 3BJ
TELEPHONE: 020 7924 2100
FACSIMILE: 020 7585 0542

NOTES:

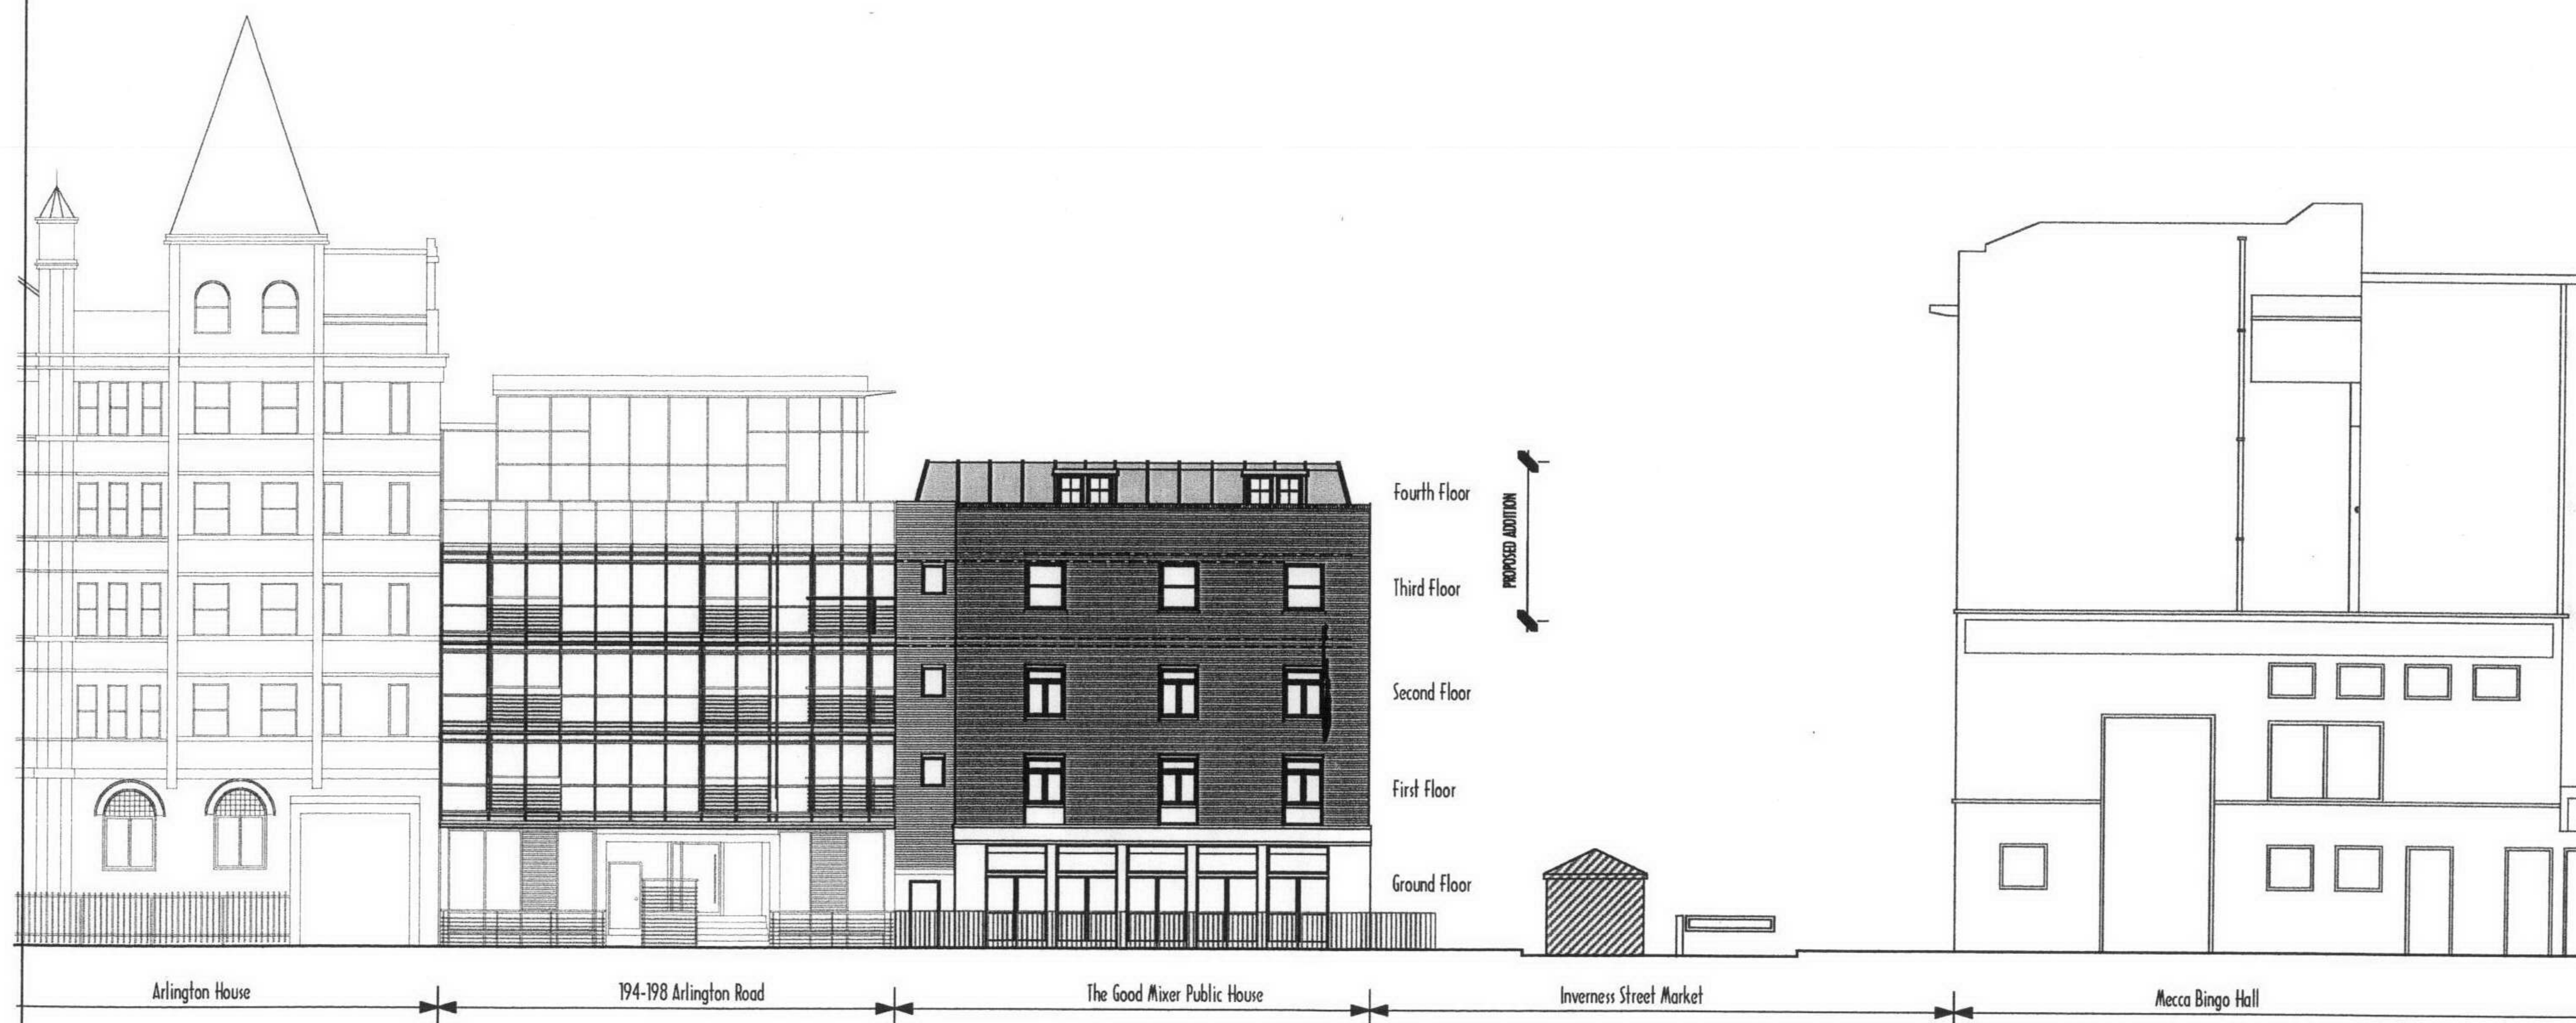

Arlington Road Frontage

REVISIONS:

DESIGN group NINE

PROJECT:
The Good Mixer P.H.
30 Inverness Street, London NW1

TITLE:
Proposed Elevation to Arlington Road

CLIENT:

SCALE:

1:200


DRAWING NO:

2028/P/7

DATE:

April 2005

REV.

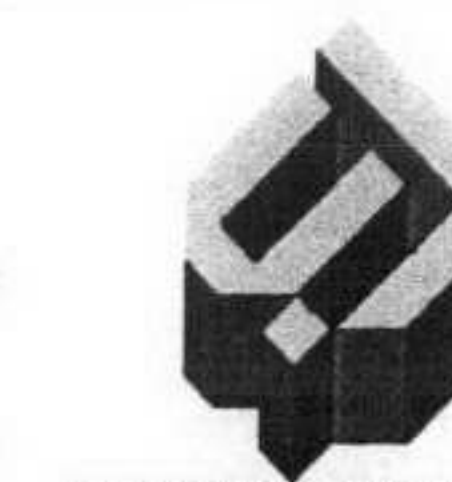

**ARCHITECTURAL
& SURVEYING
CONSULTANTS**

573a BATTERSEA PARK ROAD
BATTERSEA LONDON SW11 3BJ
TELEPHONE: 020 7924 2100
FACSIMILE: 020 7585 0542

0 1 2 3 4 5m
scale

NOTES:

PROPOSED ADDITION



Side Elevation C - C

0m 1 2 3 4 5m
scale

REVISIONS:

DESIGN group NINE

PROJECT:

The Good Mixer P.H.
30 Inverness Street, London NW1

TITLE:

Proposed Side Elevation

CLIENT:

SCALE:
1:100

DRAWING NO:
2028/P/8

DATE:
April 2005
REV.



**ARCHITECTURAL
& SURVEYING
CONSULTANTS**

573a BATTERSEA PARK ROAD
BATTERSEA LONDON SW11 3BJ
TELEPHONE: 020 7924 2100
FACSIMILE: 020 7585 0542

NOTES:



Elevation to Inverness Street Frontage

0m 1 2 3 4 5m
scale

REVISIONS:

DESIGN group NINE

PROJECT:
The Good Mixer P.H.
30 Inverness Street, London NW1

TITLE:
Proposed Elevation to Inverness Street

CLIENT:

SCALE:
1:100

DATE:
April 2005



DRAWING NO:
2028/P/9

REV:

ARCHITECTURAL & SURVEYING CONSULTANTS


573a BATTERSEA PARK ROAD
BATTERSEA LONDON SW11 3BJ
TELEPHONE: 020 7924 2100
FACSIMILE: 020 7985 0542

NOTES:

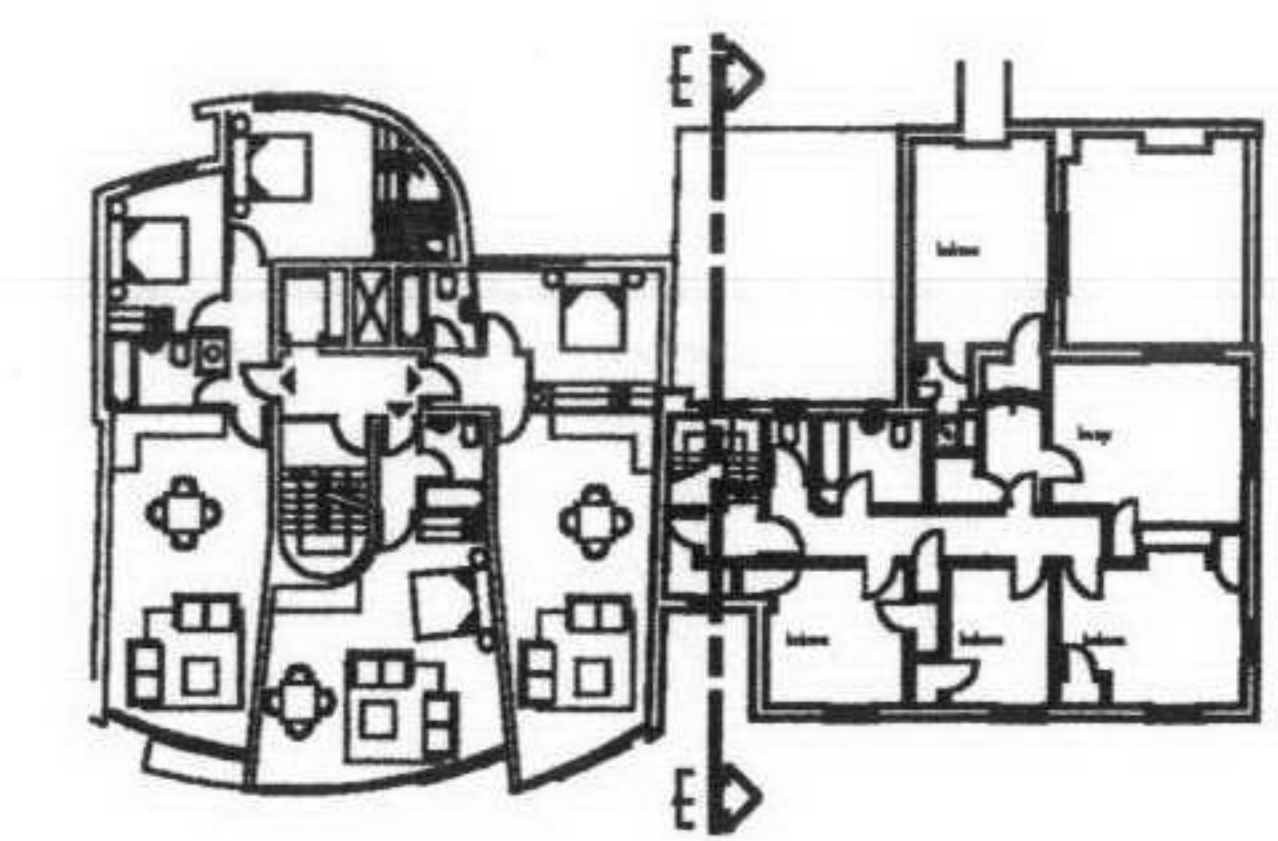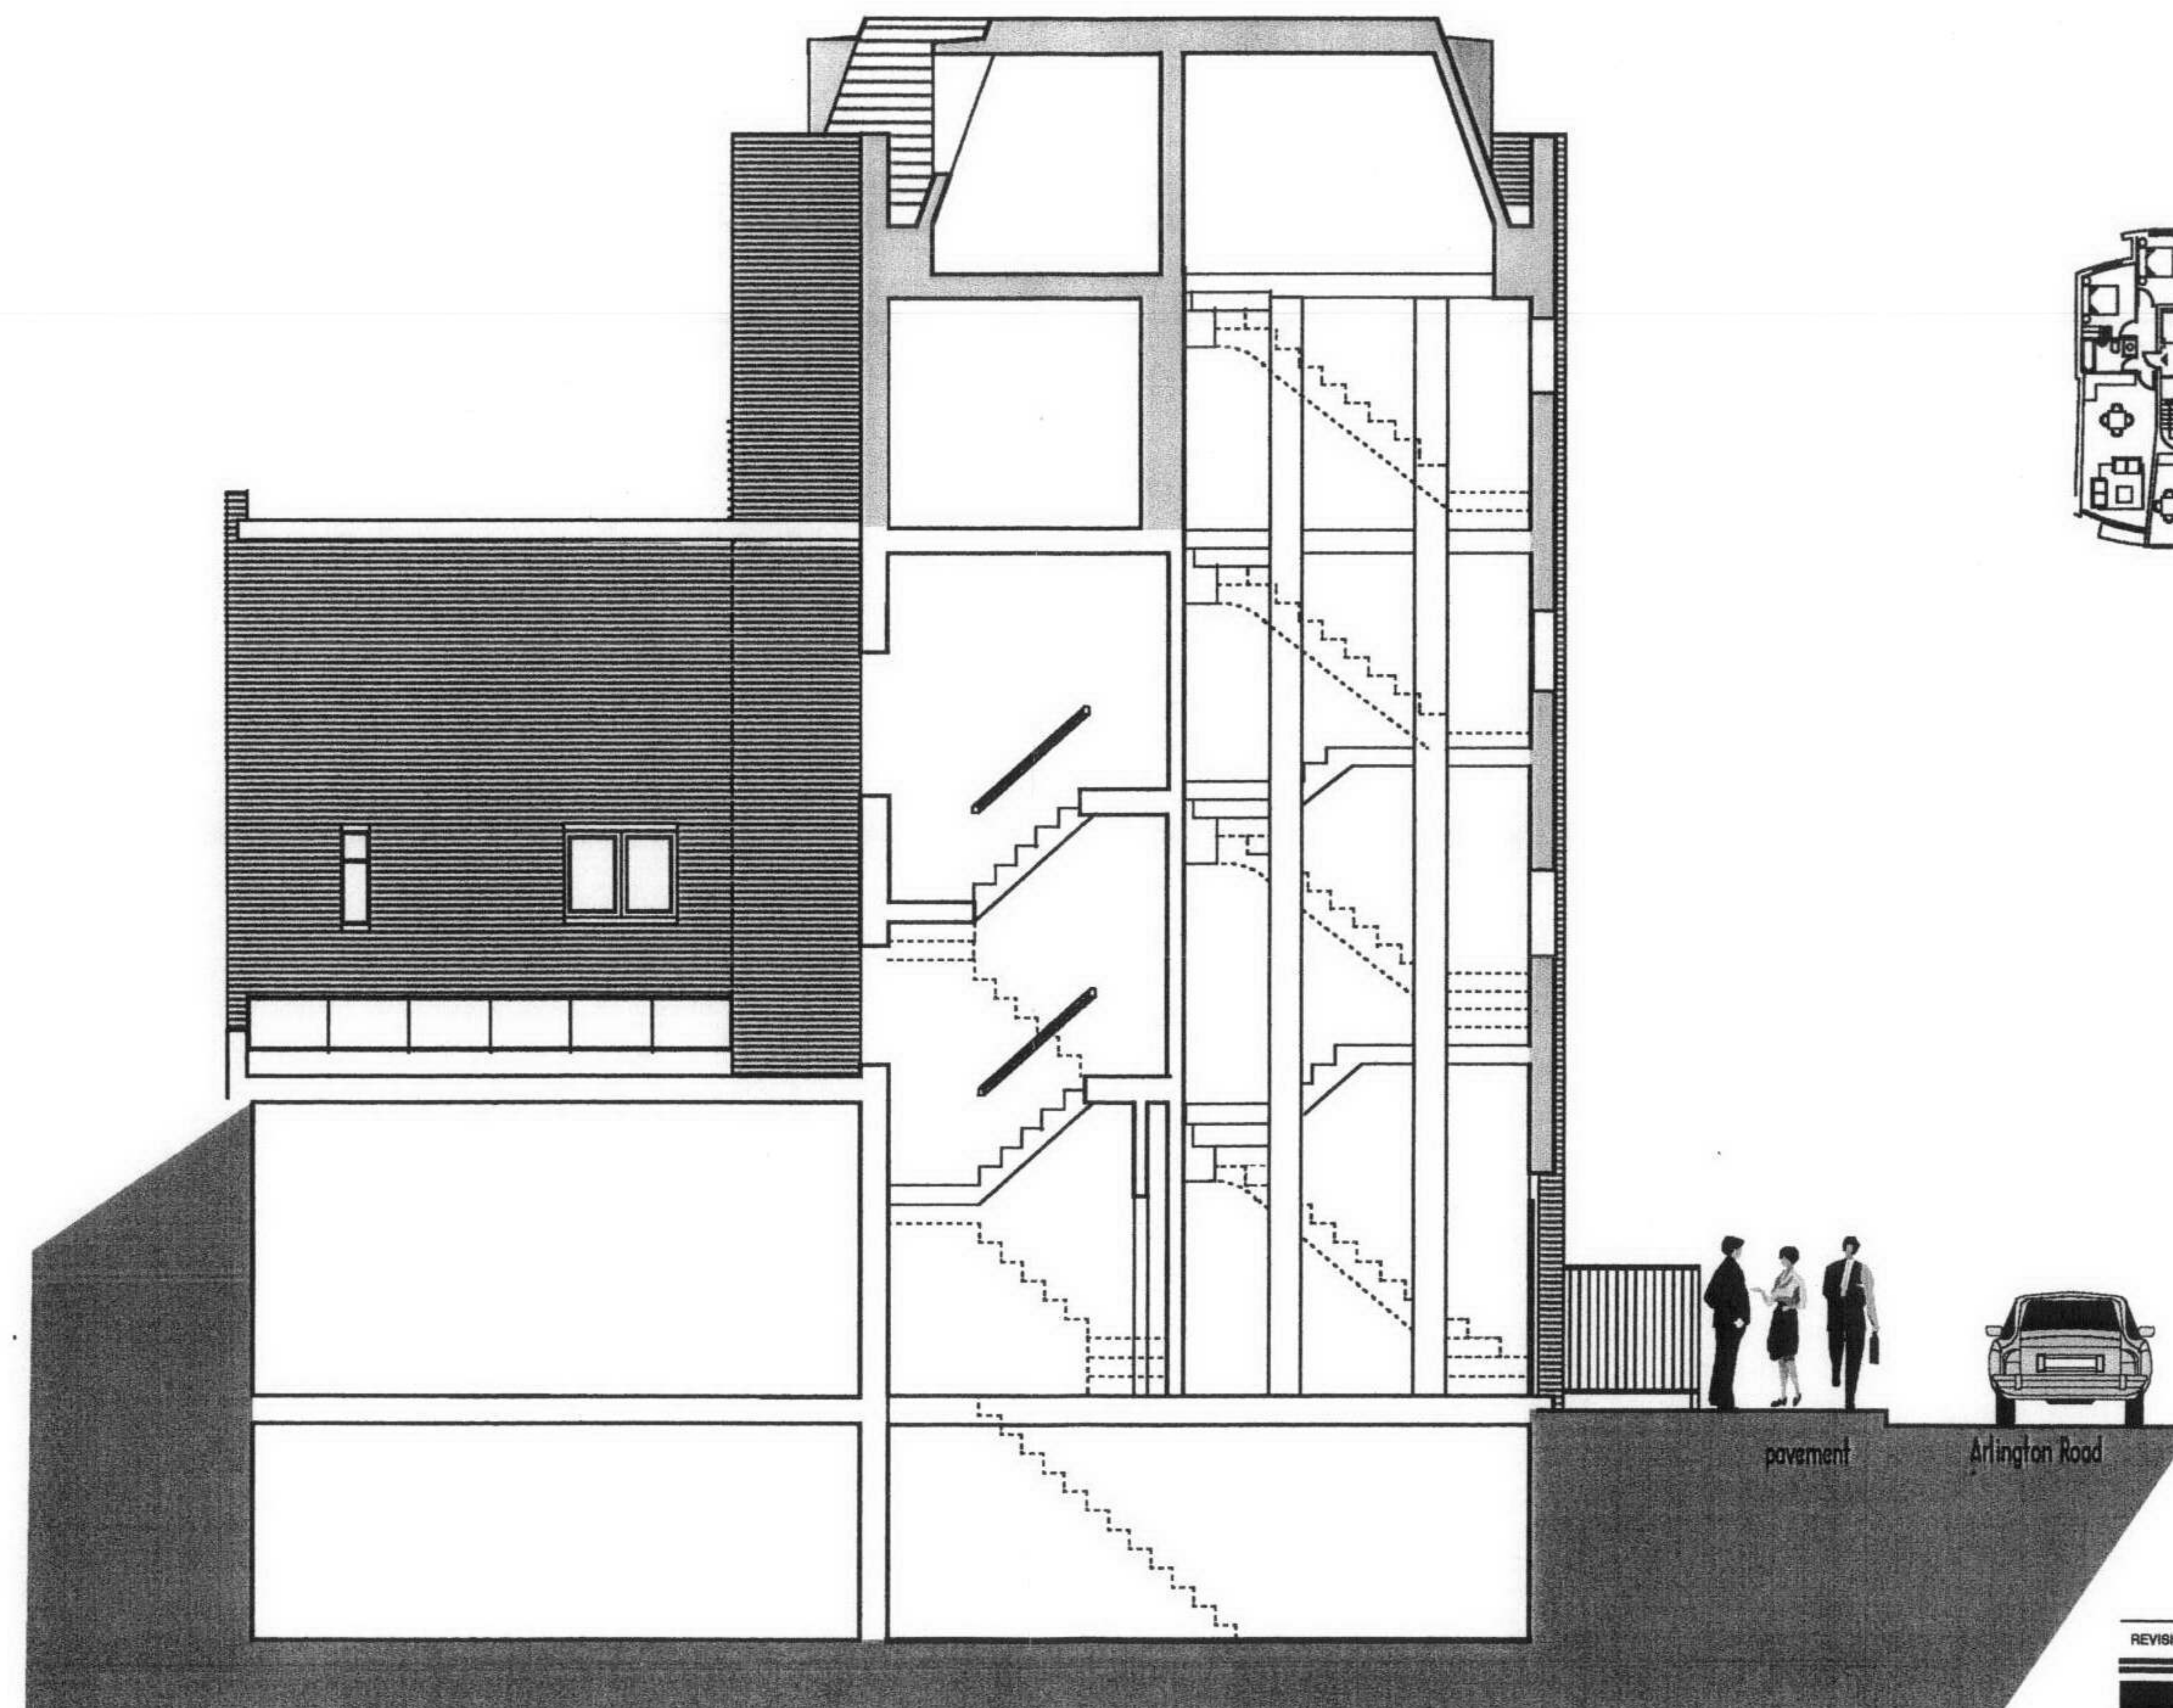

KEY PLAN

Existing Section E- E

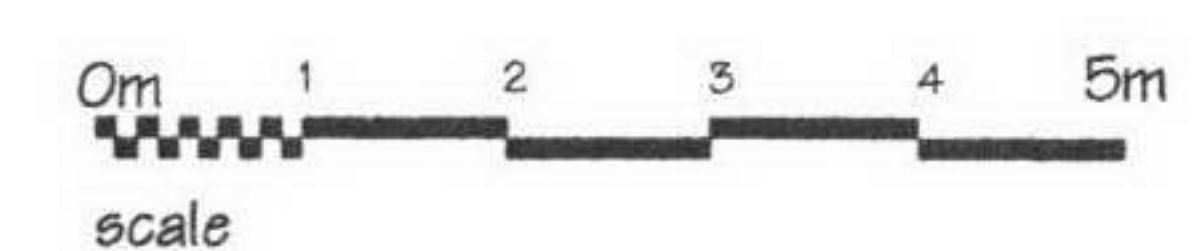

REVISIONS:

DESIGN *group* NINE

PROJECT:
The Good Mixer P.H.
30 Inverness Street, London NW1

TITLE:
Proposed Section

CLIENT:

SCALE:
1:100

DATE:
June 2005

REV.

DRAWING NO:
2028/P/10

**ARCHITECTURAL
& SURVEYING
CONSULTANTS**

573a BATTERSEA PARK ROAD
BATTERSEA LONDON SW11 3BJ
TELEPHONE: 020 7924 2100
FACSIMILE: 020 7583 0542