




BASEMENT PLAN

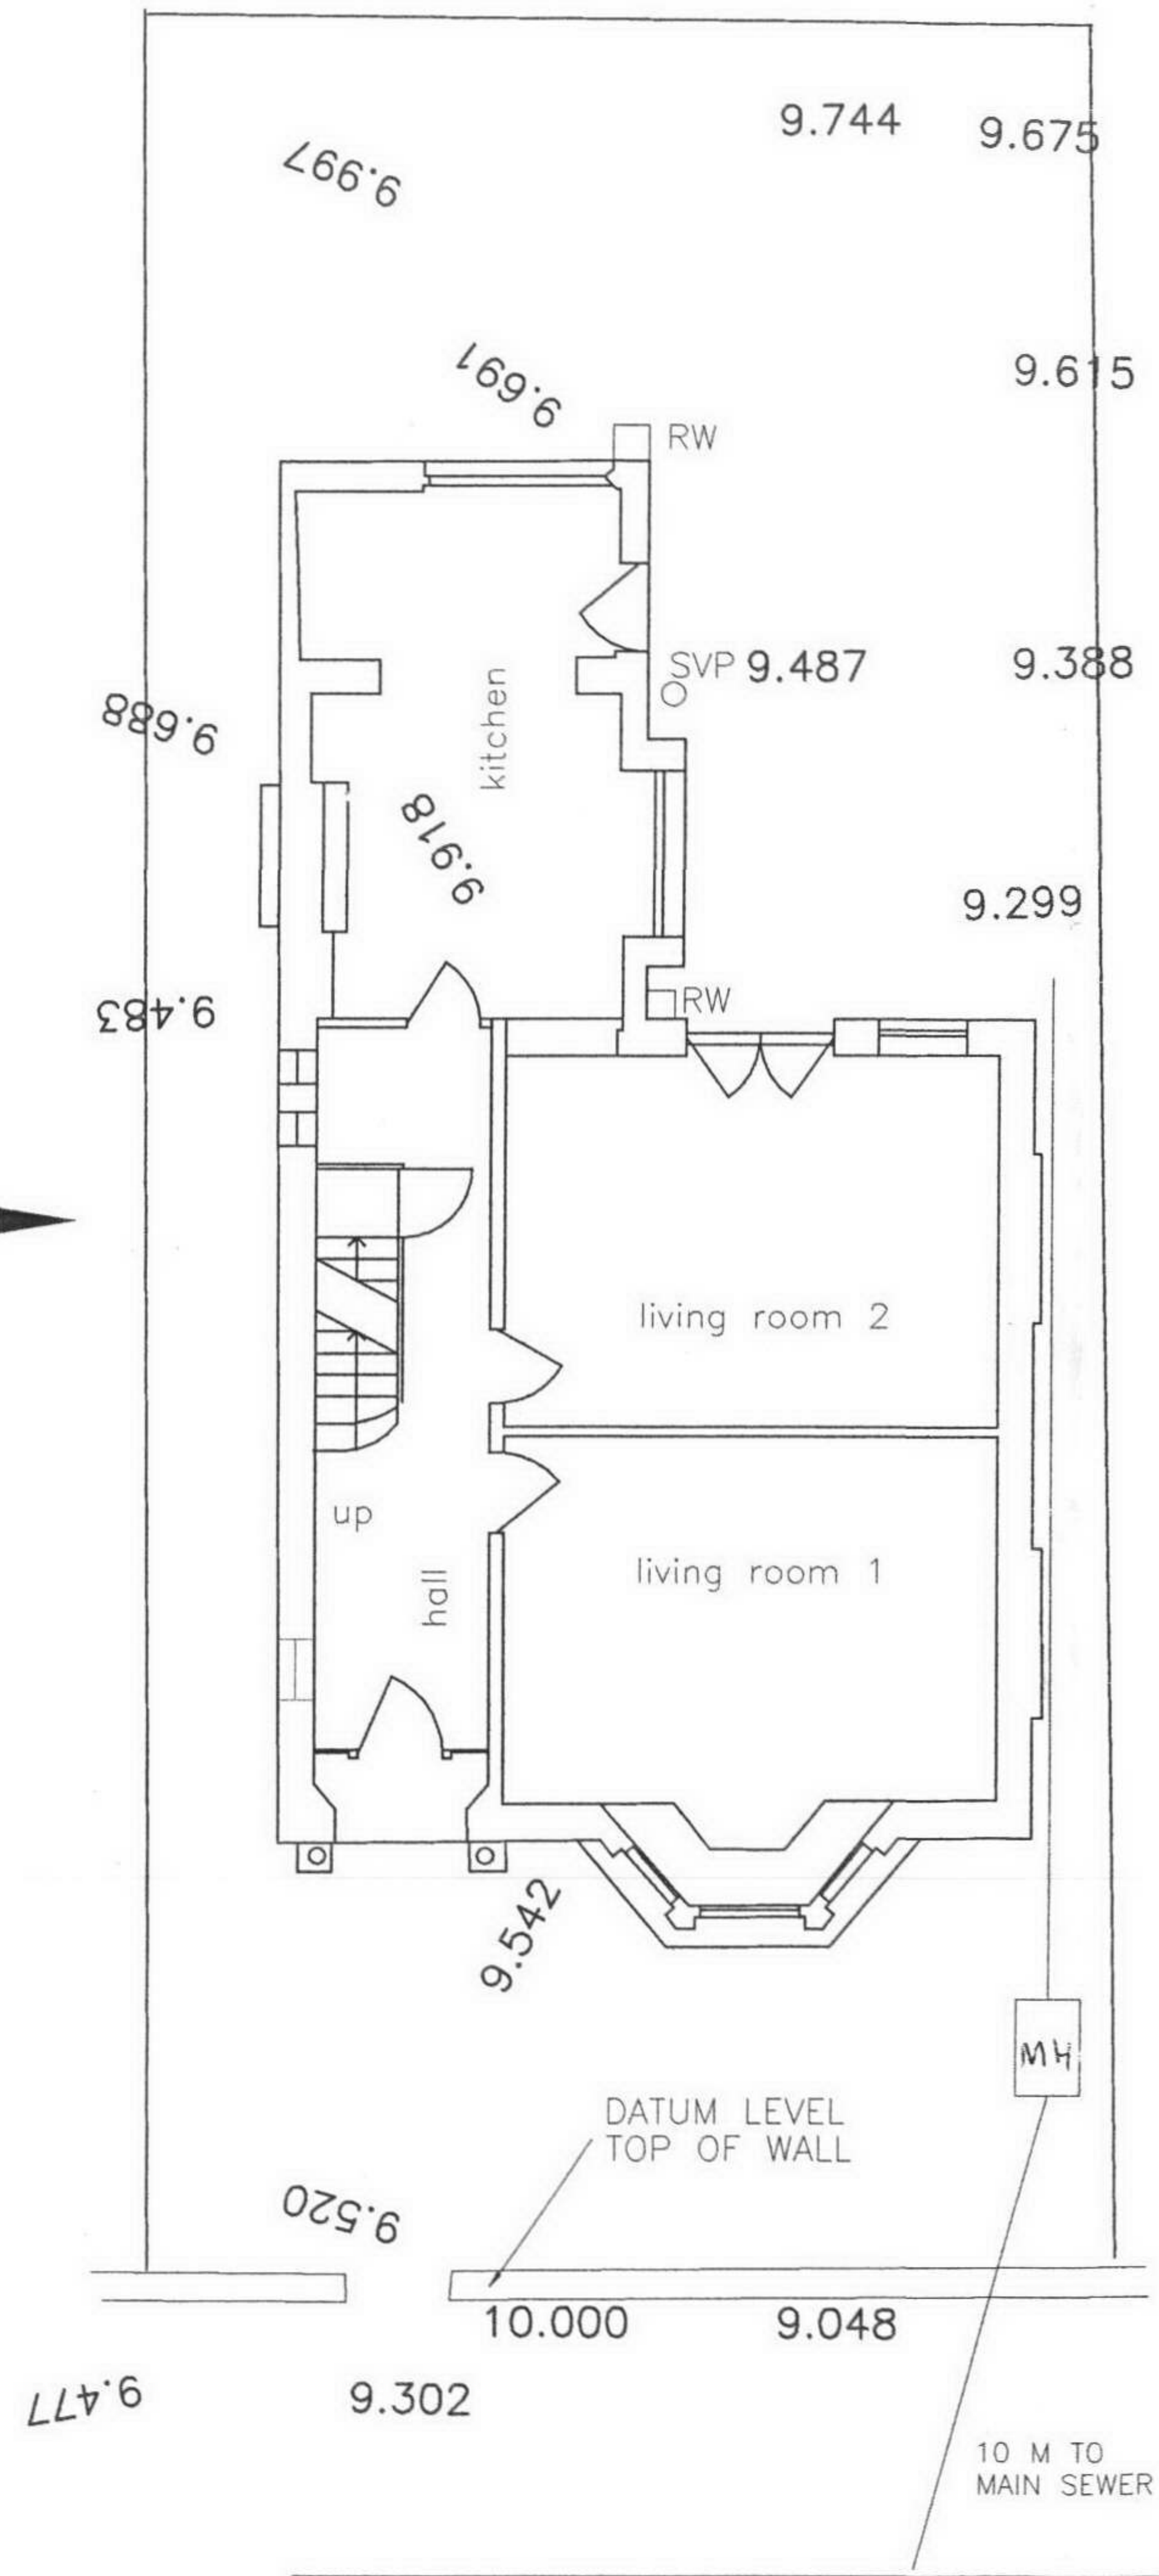


GROUND FLOOR PLAN

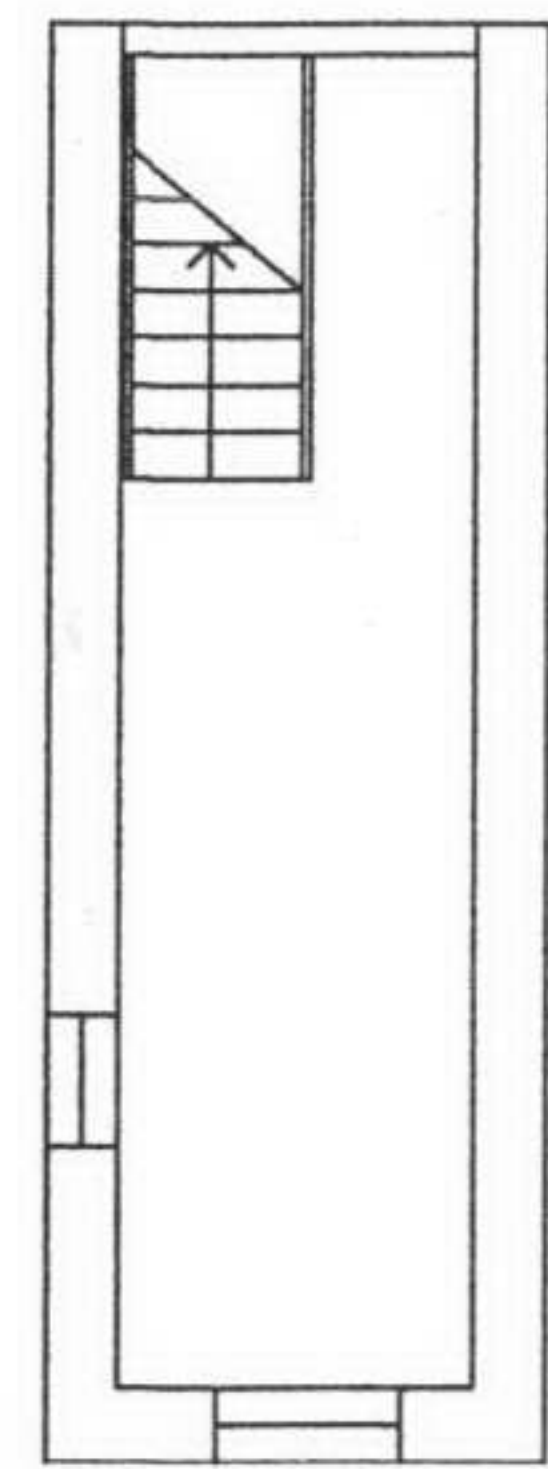

FIRST FLOOR PLAN

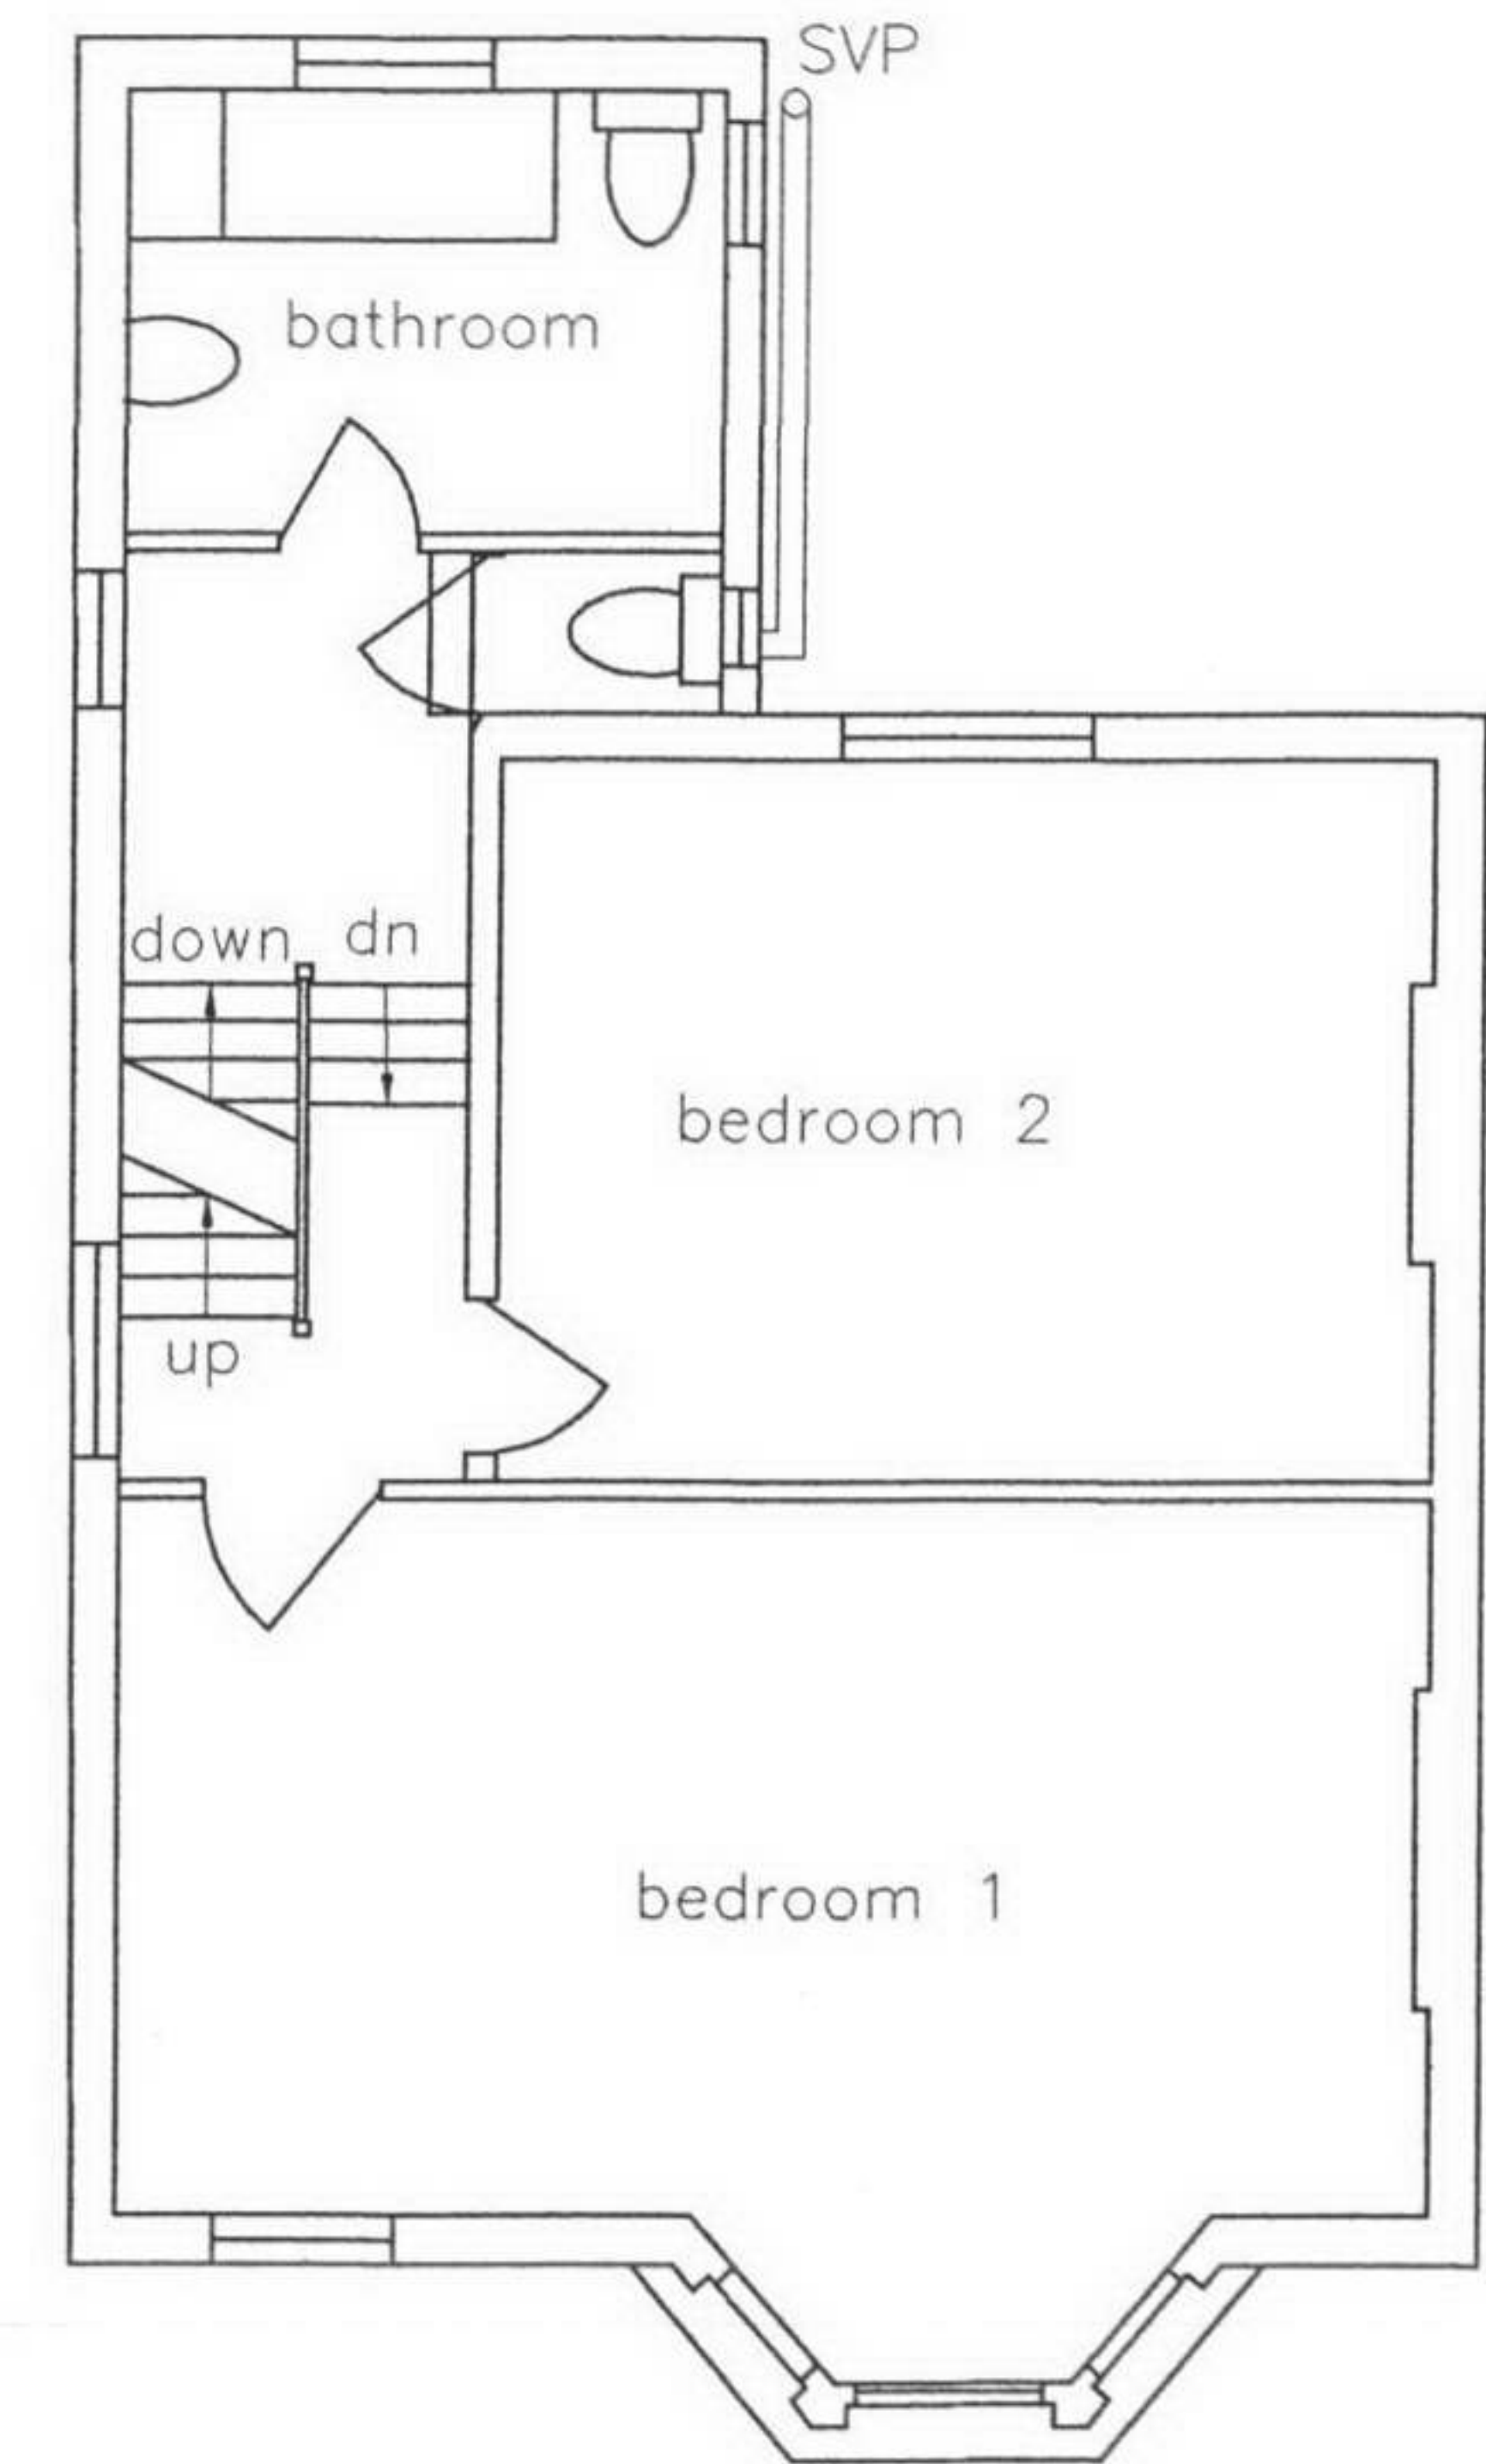

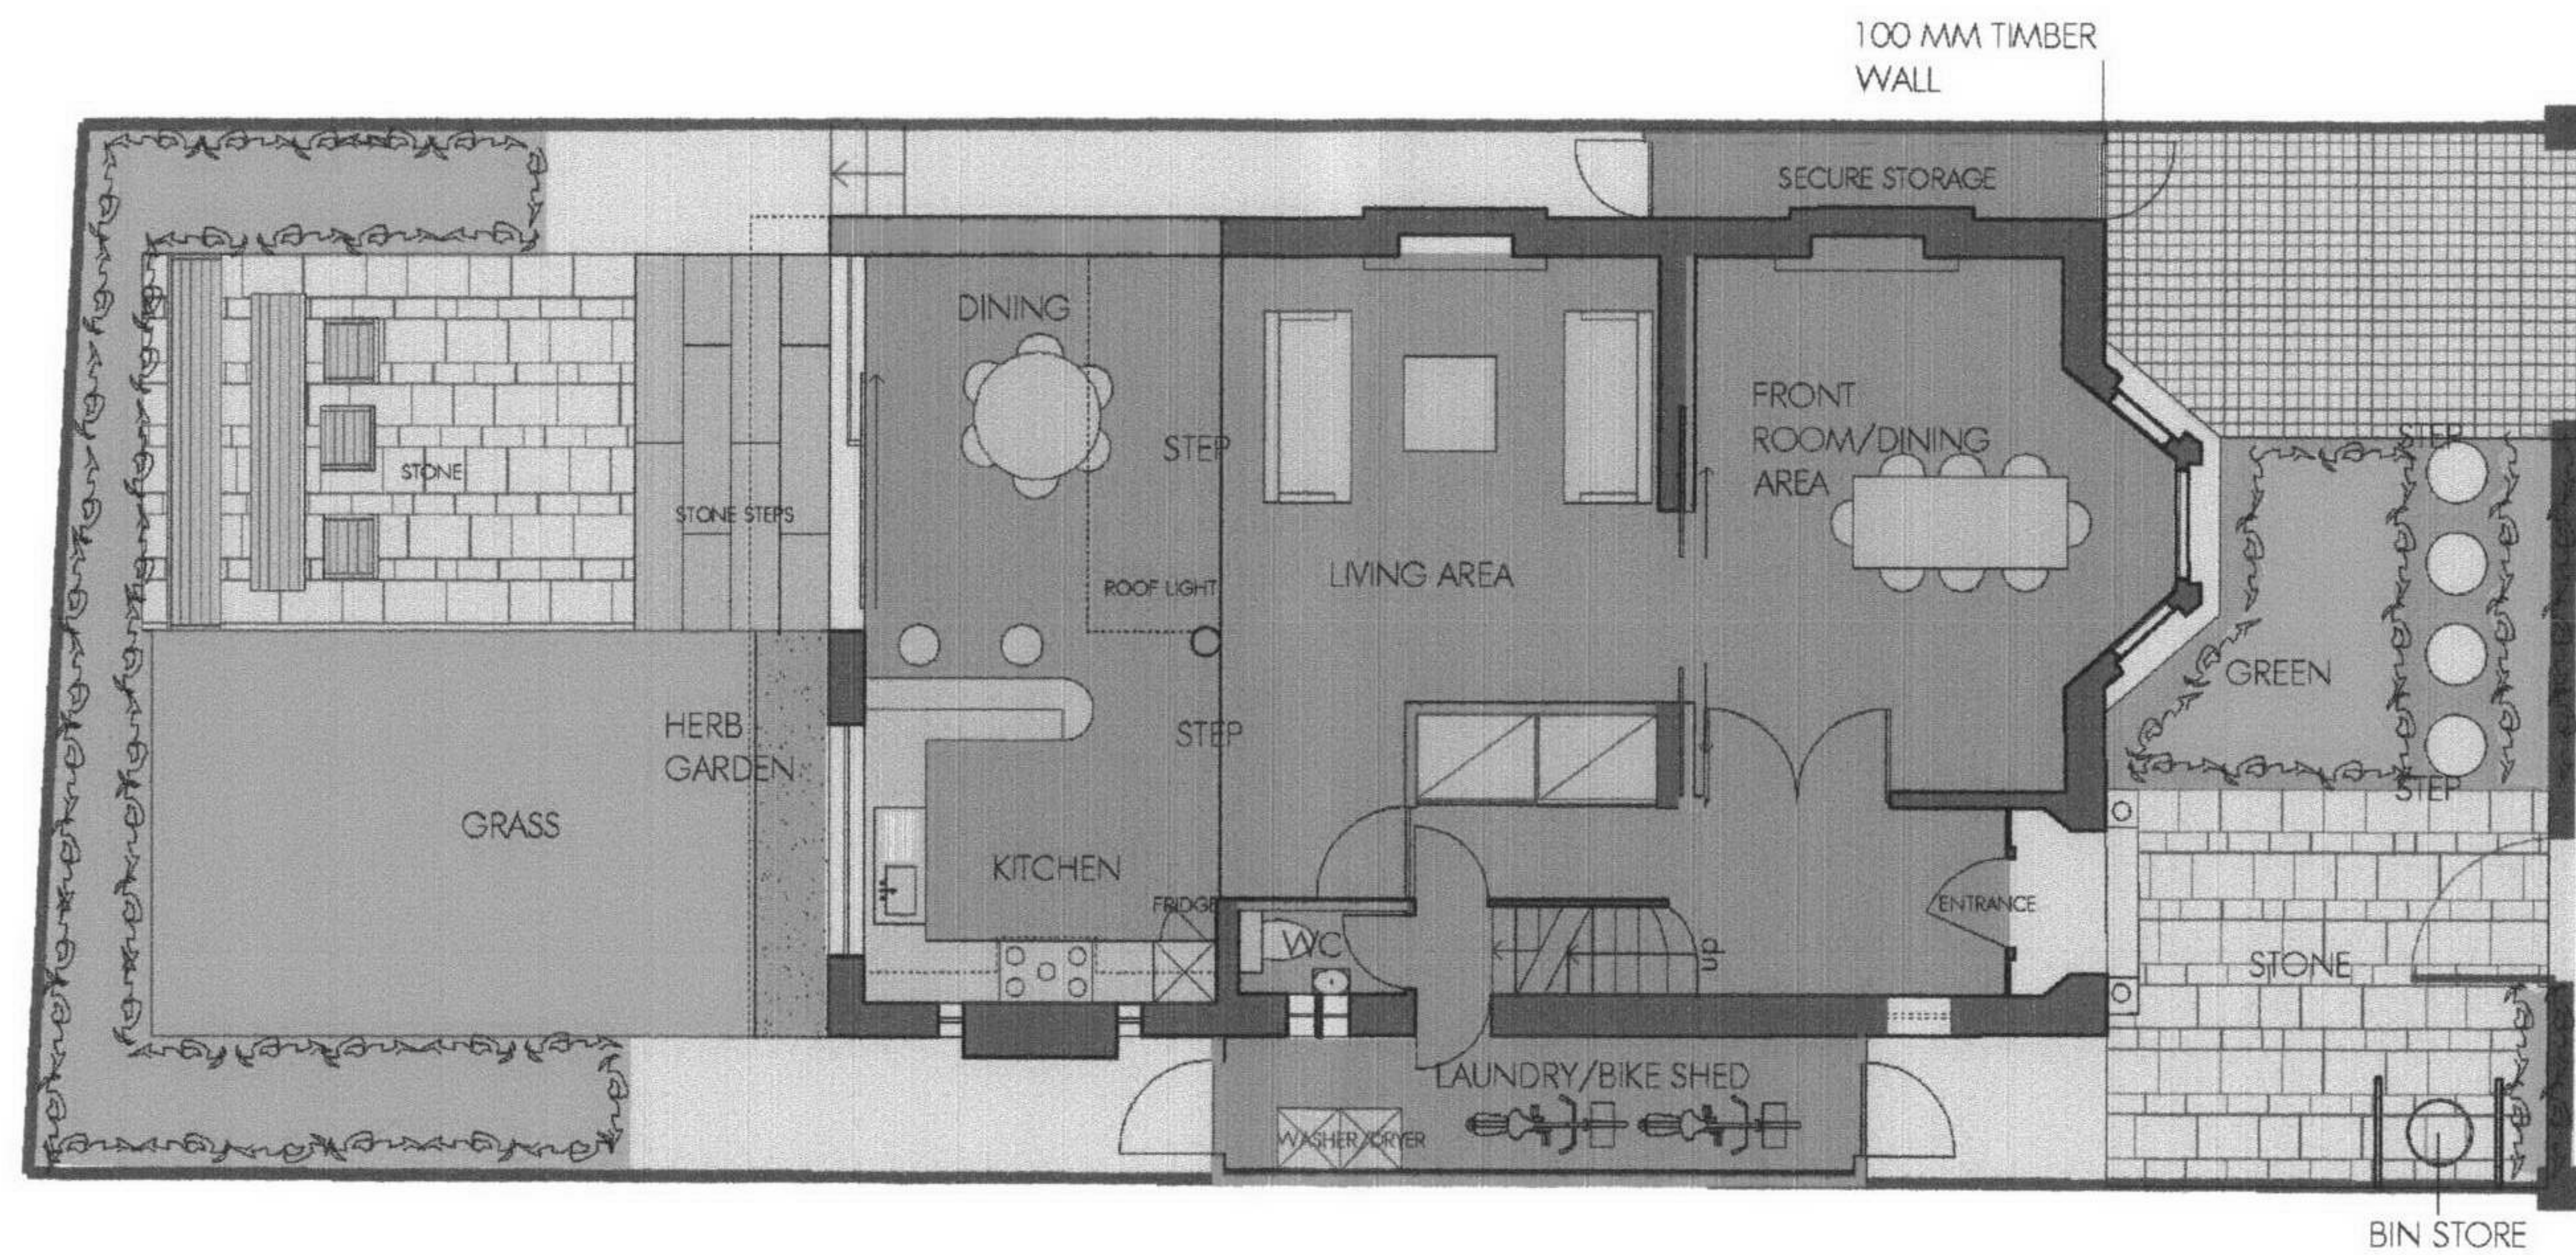

PLANNING SUBMISSION


0021 DARTMOUTH PARK					
PROPOSED GROUND FLOOR PLAN					
job no.	0021	drawing no.	201	revision	
scale	1:100	at sheet size	A3	drawn by	MP
				reviewed by	CD
				date	26/05/2005

do not scale - check this is the latest version - if in doubt please ask - copyright © CHRIS DYSON ARCHITECTS

CHRIS DYSON ARCHITECTS

ARCHITECTURE MASTERPLANNING

Chris Dyson Architects Ltd 24 Princes Street Spitalfields London E1 6GH
 T +44 (0)20 7247 1816 F +44 (0)20 7377 6082 e info@chrisdysonarchitects.co.uk

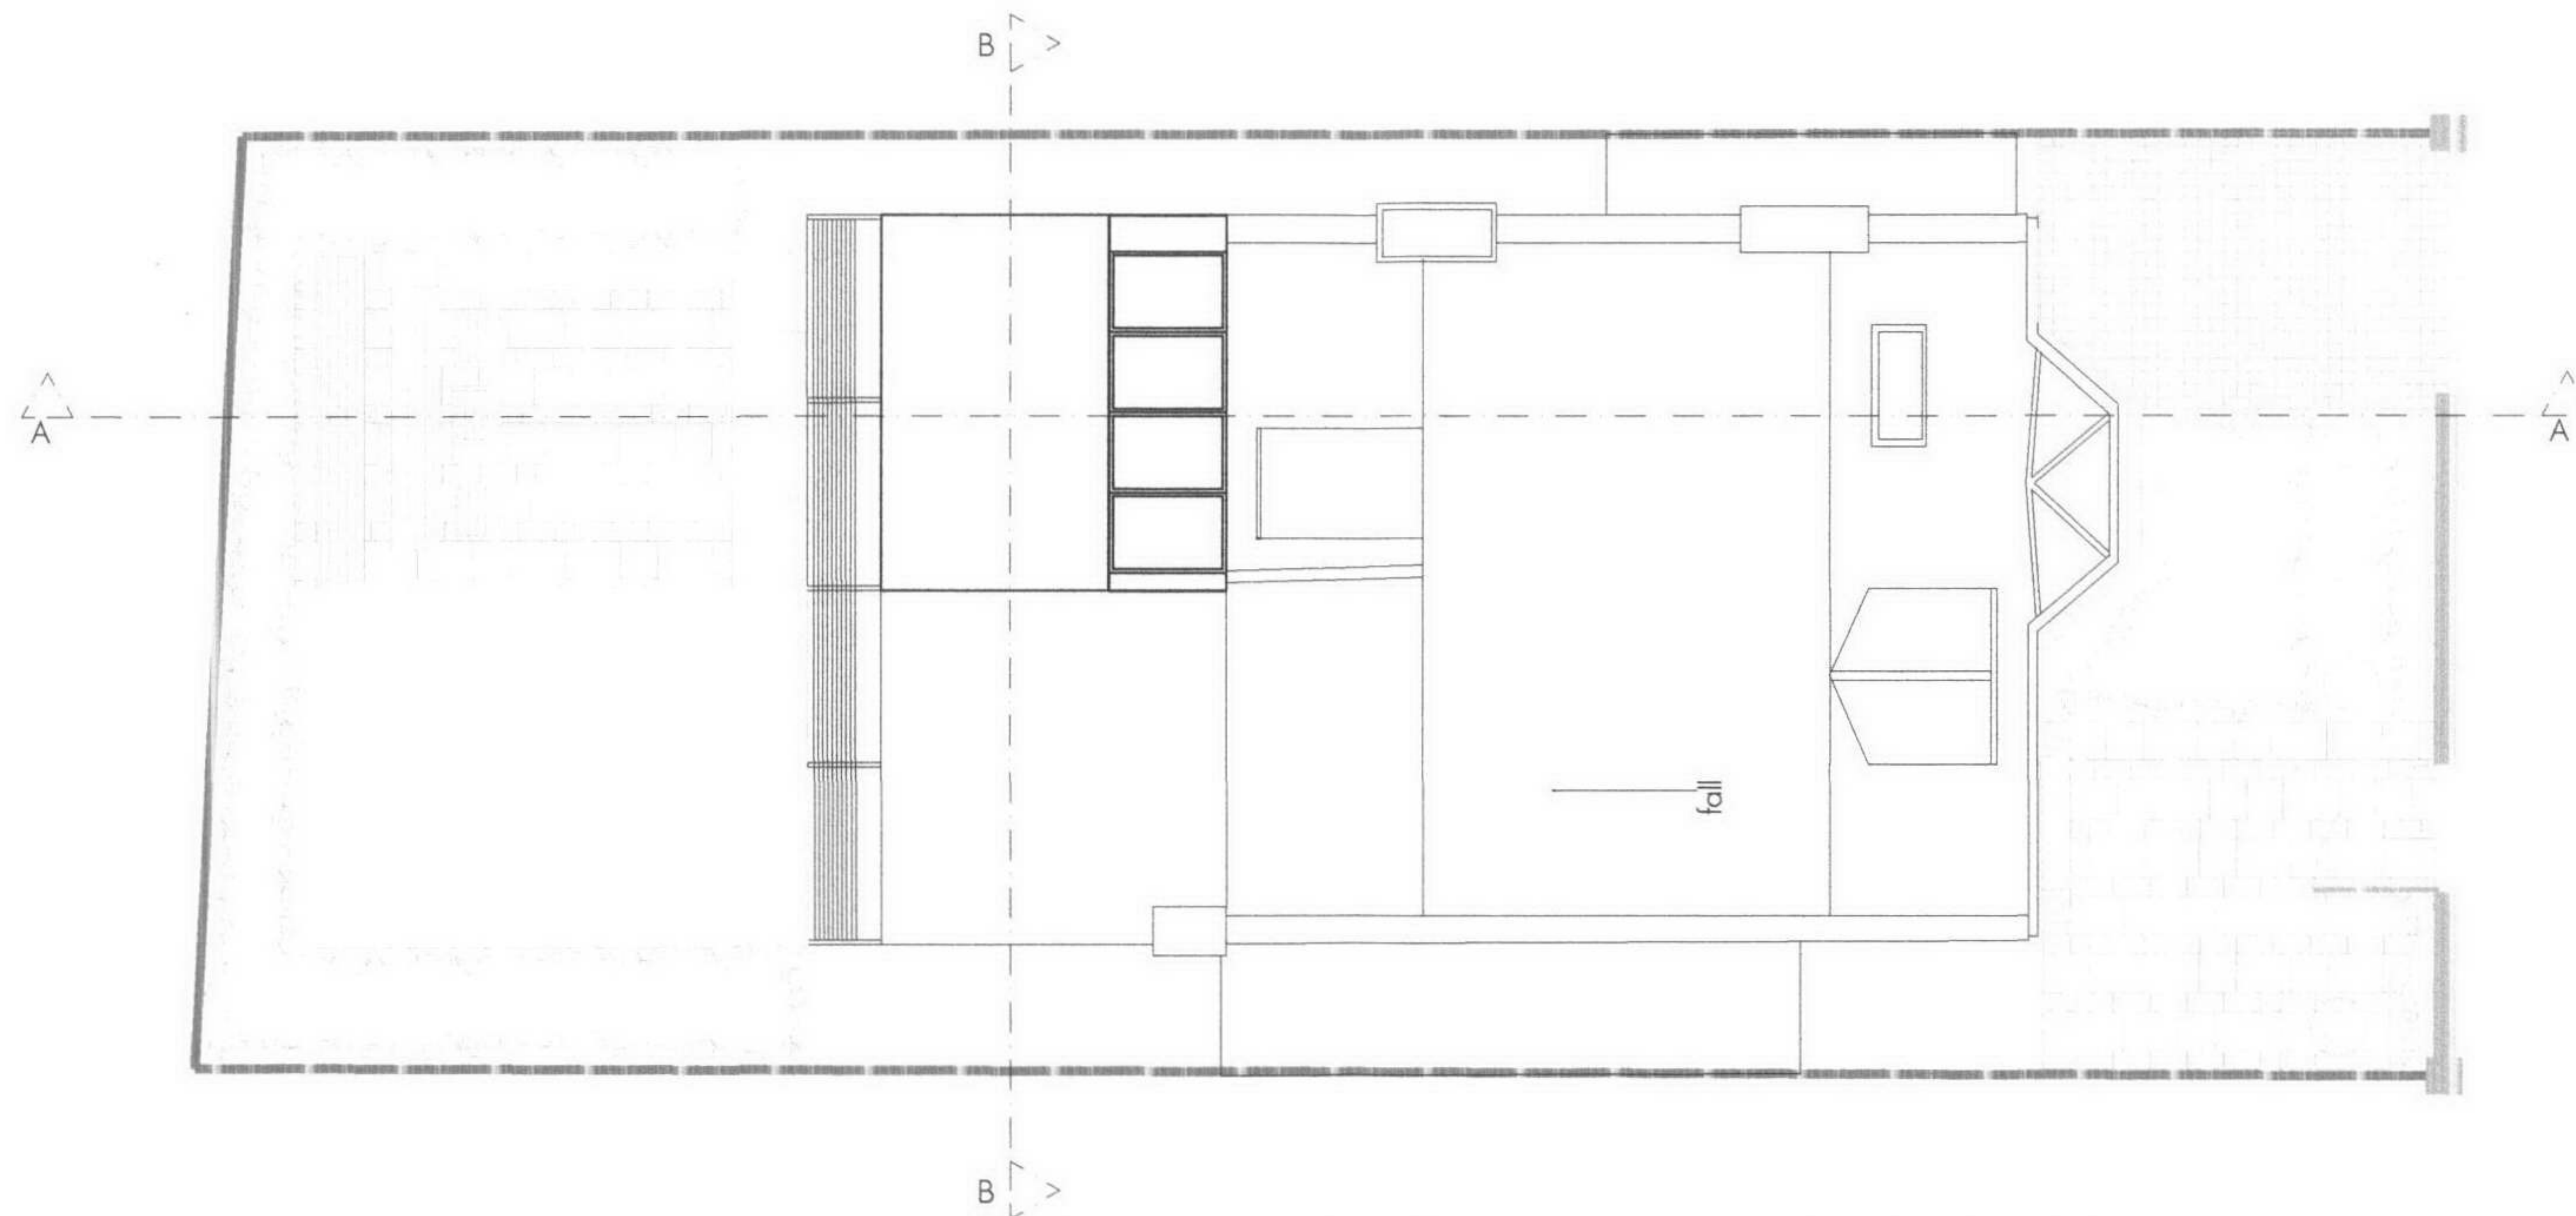

PLANNING SUBMISSION

0021 DARTMOUTH PARK

PROPOSED ROOF PLAN

status	
project	
drawing	
job no.	0021
scale	1:100
at sheet size	A3
drawn by	MP
checked by	CD
date	26/05/2005
drawing no.	202
revised by	
revised date	

do not scale - check this is the latest version - if in doubt please ask - copyright

CHRIS DYSON ARCHITECTS

ARCHITECTS

Chris Dyson Architects Ltd, 24 Rivington Street, Soho, London W1D 6SE
t: +44 (0)20 7247 1835 f: +44 (0)20 7272 0222 e: info@chrisdyson.co.uk

CHRIS DYSON ARCHITECTS



PLANNING SUBMISSION

status					
project	0021 DARTMOUTH PARK				
drawing	PROPOSED FRONT ELEVATION				
job no.	0021	drawing no.	401	revision	

scale 1:100 at sheet size A3 drawn by MP reviewed by CD date 26/05/2005

do not scale - check this is the latest version - if in doubt please ask - copyright © CHRIS DYSON ARCHITECTS

CHRIS DYSON ARCHITECTS

ARCHITECTURE MASTERPLANNING

Chris Dyson Architects Ltd 24 Princes Street Spitalfields London E1 6QH
t: +44 (0)20 7247 1816 f: +44(0)20 7377 6082 e: info@chrisdysonarchitects.co.uk



PLANNING SUBMISSION


status			
0021 DARTMOUTH PARK			
project			
PROPOSED BACK ELEVATION			
drawing			
job no.	0021	drawing no.	402
scale	1:100	at sheet size	A3
drawn by	MP	reviewed by	CD
date		26/05/2005	

do not scale - check this is the latest version - if in doubt please ask - copyright © CHRIS DYSON ARCHITECTS

CHRIS DYSON ARCHITECTS

ARCHITECTURE MASTERPLANNING

Chris Dyson Architects Ltd 24 Princelet Street Spitalfields London E1 6QH
t: +44 (0)20 7247 1816 f: +44(0)20 7377 6082 e: info@chrisdysonarchitects.co.uk

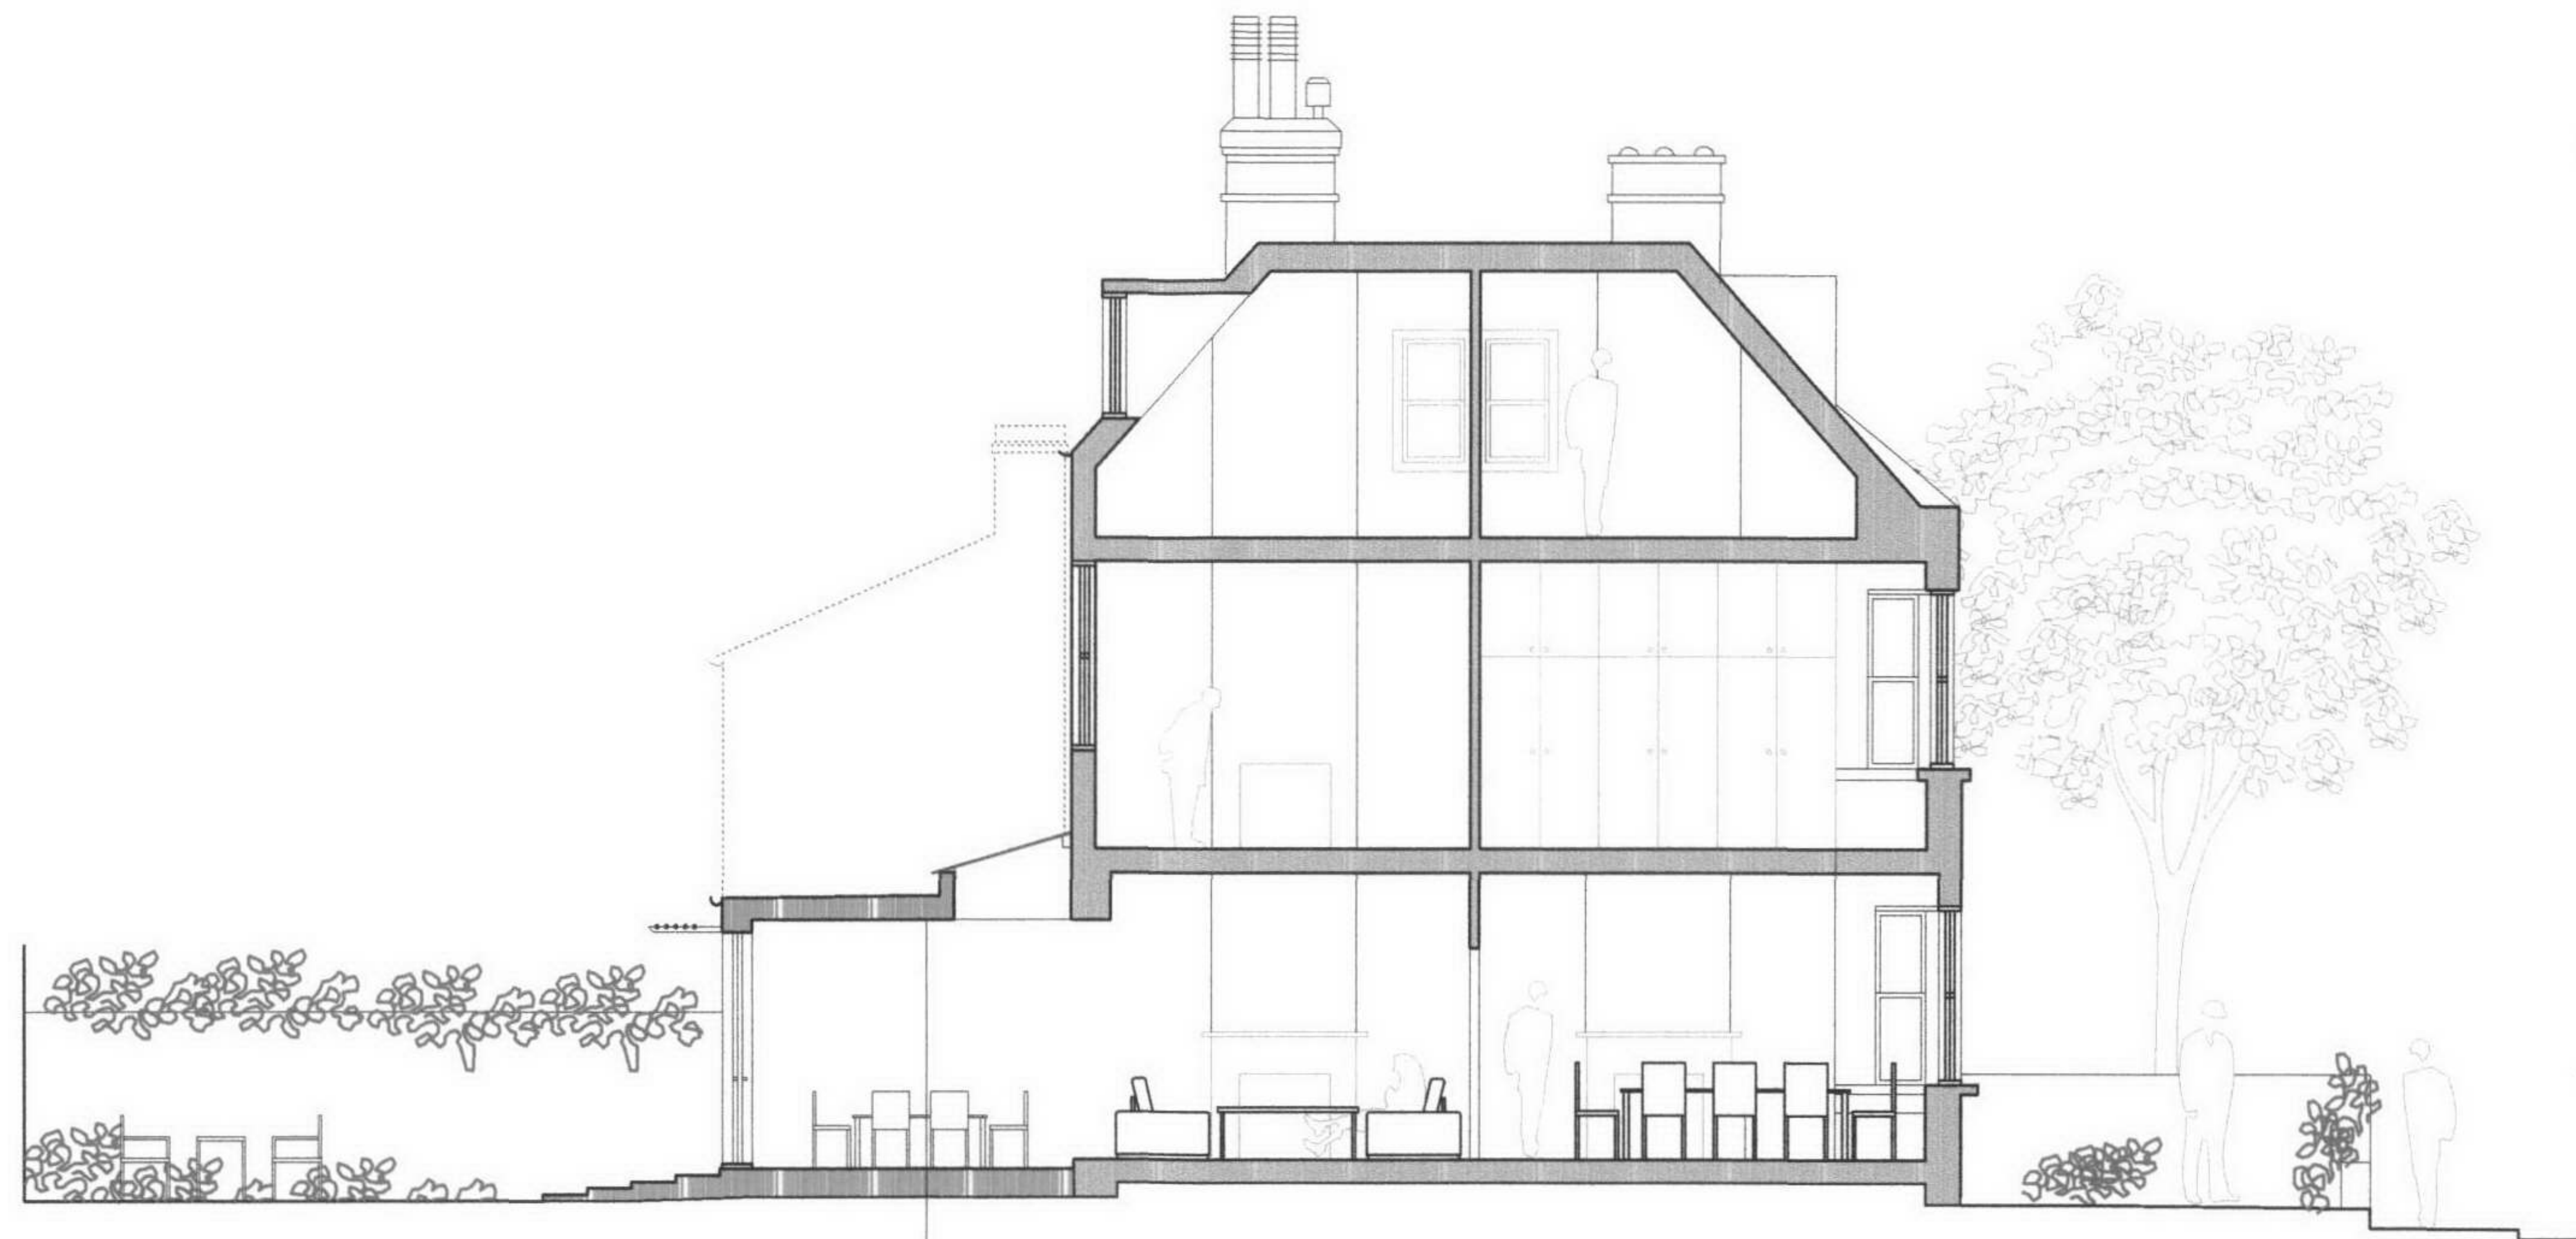

NEW CEILING LEVEL AT SAME
LEVEL OF EXISTING KITCHEN

PLANNING SUBMISSION

status

0021 DARTMOUTH PARK

project

PROPOSED SECTION AA

drawing

job no. 0021

drawing no. 301

revision

scale 1:100

at sheet size A3

drawn by MP

reviewed by CD

date 26/05/2005


do not scale - check this is the latest version - if in doubt please ask - copyright © CHRIS DYSON ARCHITECTS

CHRIS DYSON ARCHITECTS

ARCHITECTURE

MASTERPLANNING

Chris Dyson Architects Ltd 24 Princeslet Street Spitalfields London E1 6QH
t: +44 (0)20 7247 1816 f: +44(0)20 7377 6082 e: info@chrisdysonarchitects.co.uk

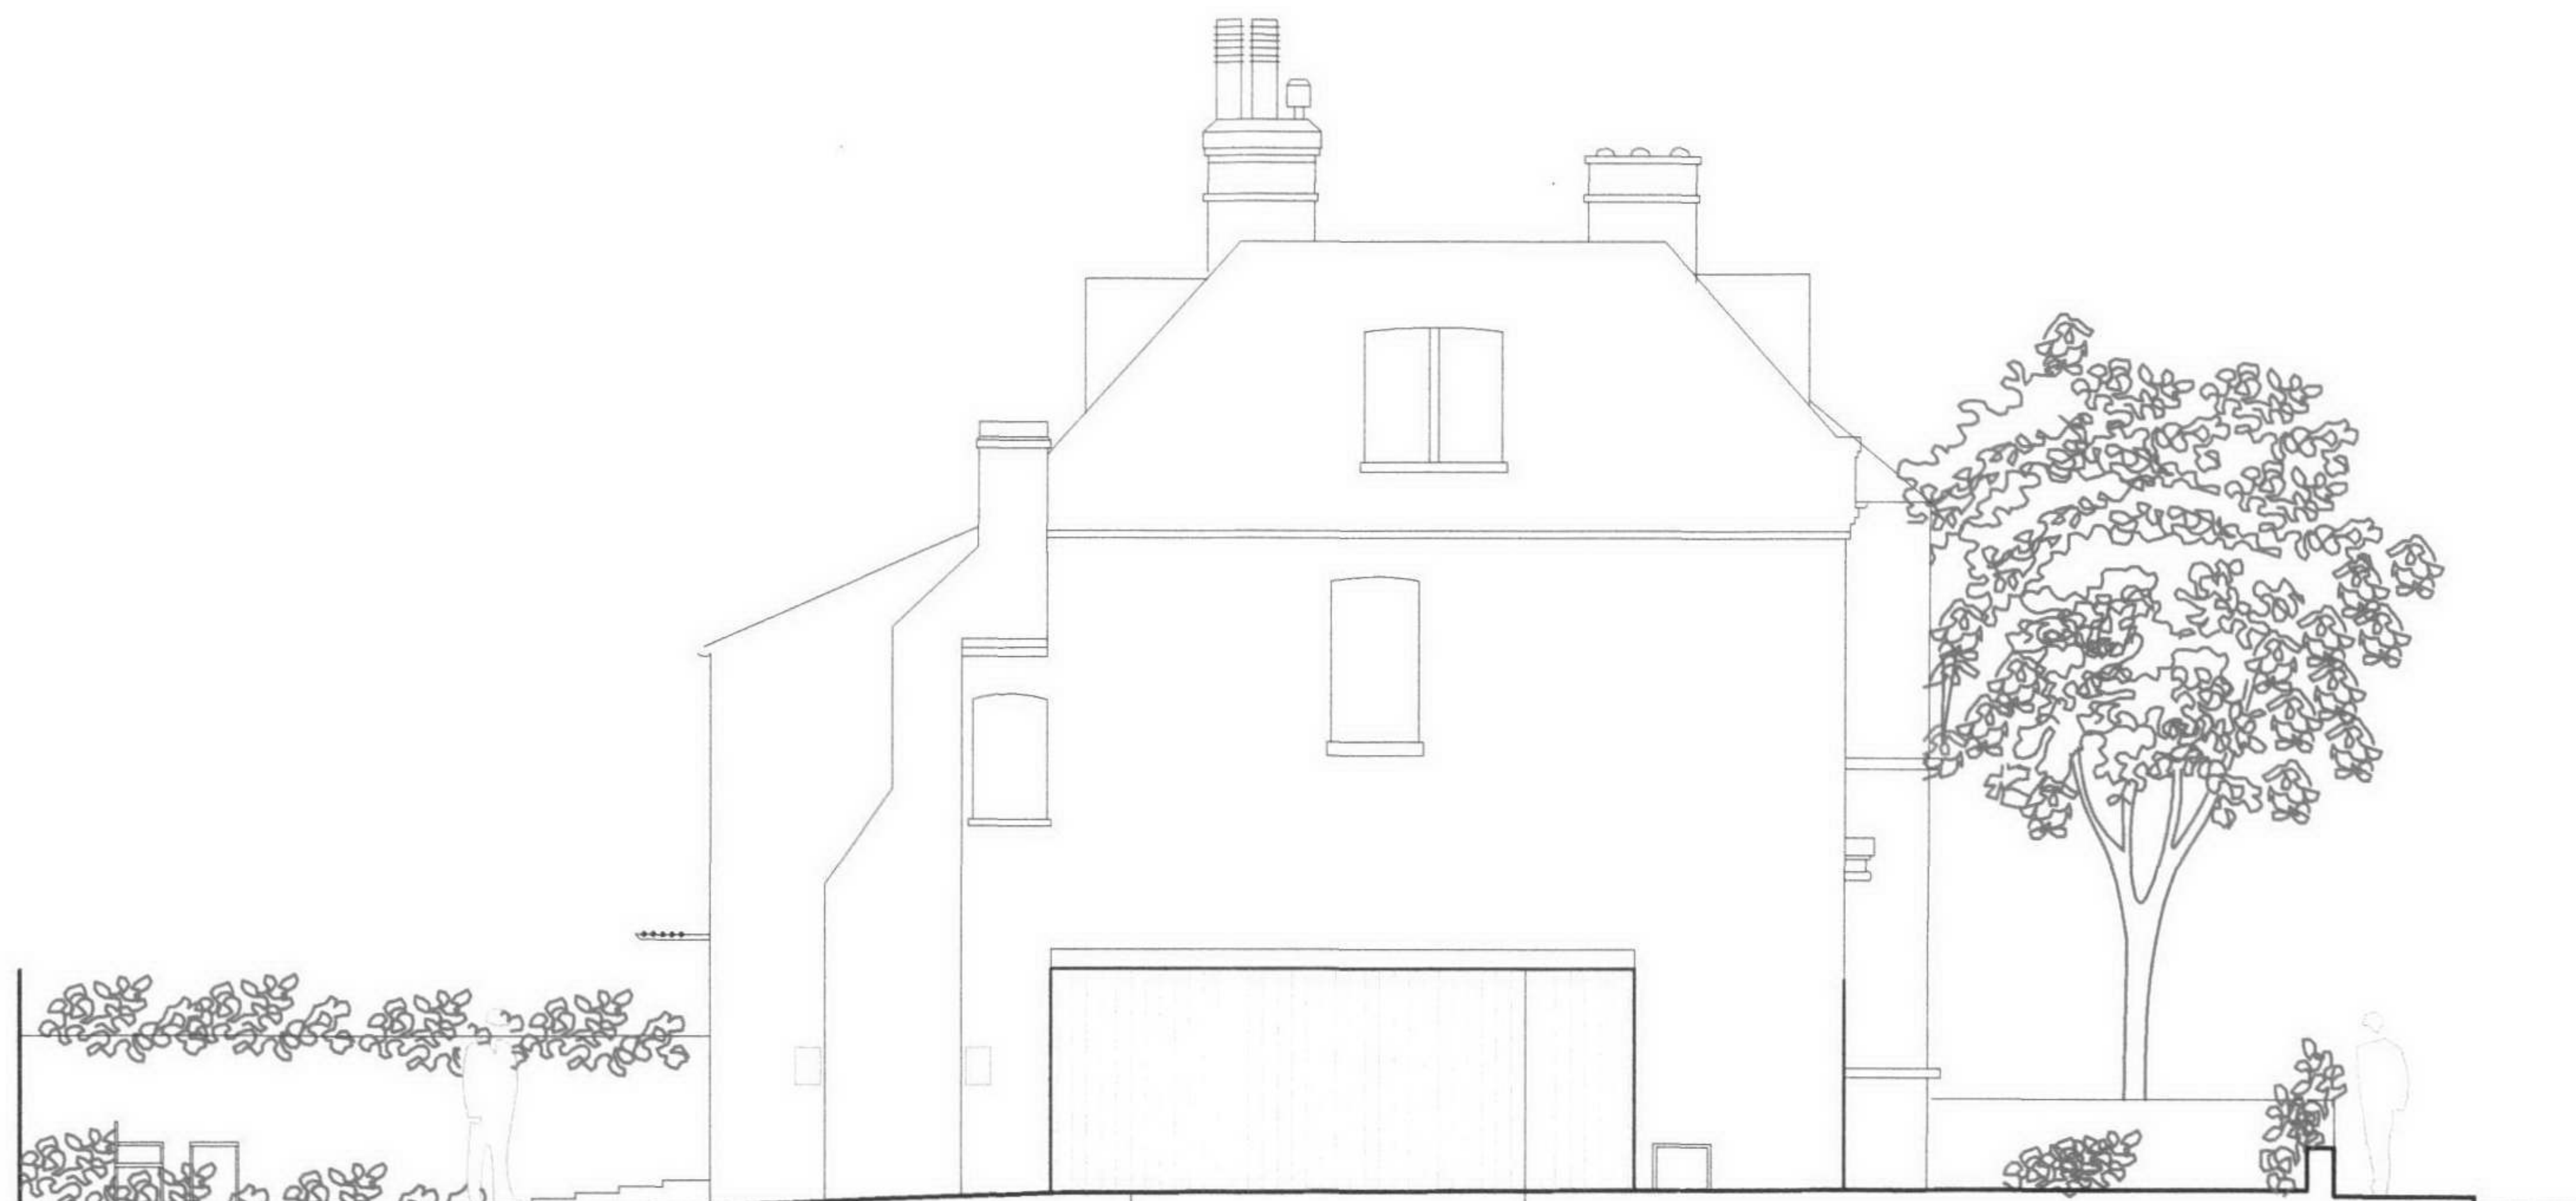

WESTERN RED
CEDAR BOARDS
15 CM WIDE

LEAD ROOF

PLANNING SUBMISSION

status

0021 DARTMOUTH PARK

project

PROPOSED EAST ELEVATION

drawing

job no.

0021

drawing no.

404

revision

scale

1:100

at sheet size

A3

drawn by

MP

reviewed by

CD

date

26/05/2005

CHRIS DYSON ARCHITECTS

ARCHITECTURE

MASTERPLANNING

Chris Dyson Architects Ltd 24 Princeslet Street Spitalfields London E1 6QH
t: +44 (0)20 7247 1816 f: +44(0)20 7377 6082 e: info@chrisdysonarchitects.co.uk

do not scale - check this is the latest version - if in doubt please ask - copyright © CHRIS DYSON ARCHITECTS



PLANNING SUBMISSION

status			
0021 DARTMOUTH PARK			
project			
PROPOSED WEST ELEVATION			
drawing			
job no.	0021	drawing no.	403
scale	1:100	at sheet size	A3
drawn by	MP	reviewed by	CD
date	26/05/2005		

CHRIS DYSON ARCHITECTS

ARCHITECTURE MASTERPLANNING

Chris Dyson Architects Ltd 24 Princelet Street Spitalfields London E1 6QH
t: +44 (0)20 7247 1816 f: +44(0)20 7377 6082 e: info@chrisdysonarchitects.co.uk

do not scale - check this is the latest version - if in doubt please ask - copyright © CHRIS DYSON ARCHITECTS



PLANNING SUBMISSION

status			
0021 DARTMOUTH PARK			
project			
PROPOSED SECTION B-B			
drawing			
job no.	0021	drawing no.	302
scale	1:100	at sheet size	A3
drawn by	MP	reviewed by	CD
		date	26/05/2005

CHRIS DYSON ARCHITECTS
ARCHITECTURE MASTERPLANNING

Chris Dyson Architects Ltd 24 Pineapple Street Spitalfields London E1 6QH
t: +44 (0)20 7247 1816 f: +44(0)20 7377 6082 e: info@chrisdysonarchitects.co.uk

do not scale - check this is the latest version - if in doubt please ask - copyright © CHRIS DYSON ARCHITECTS