


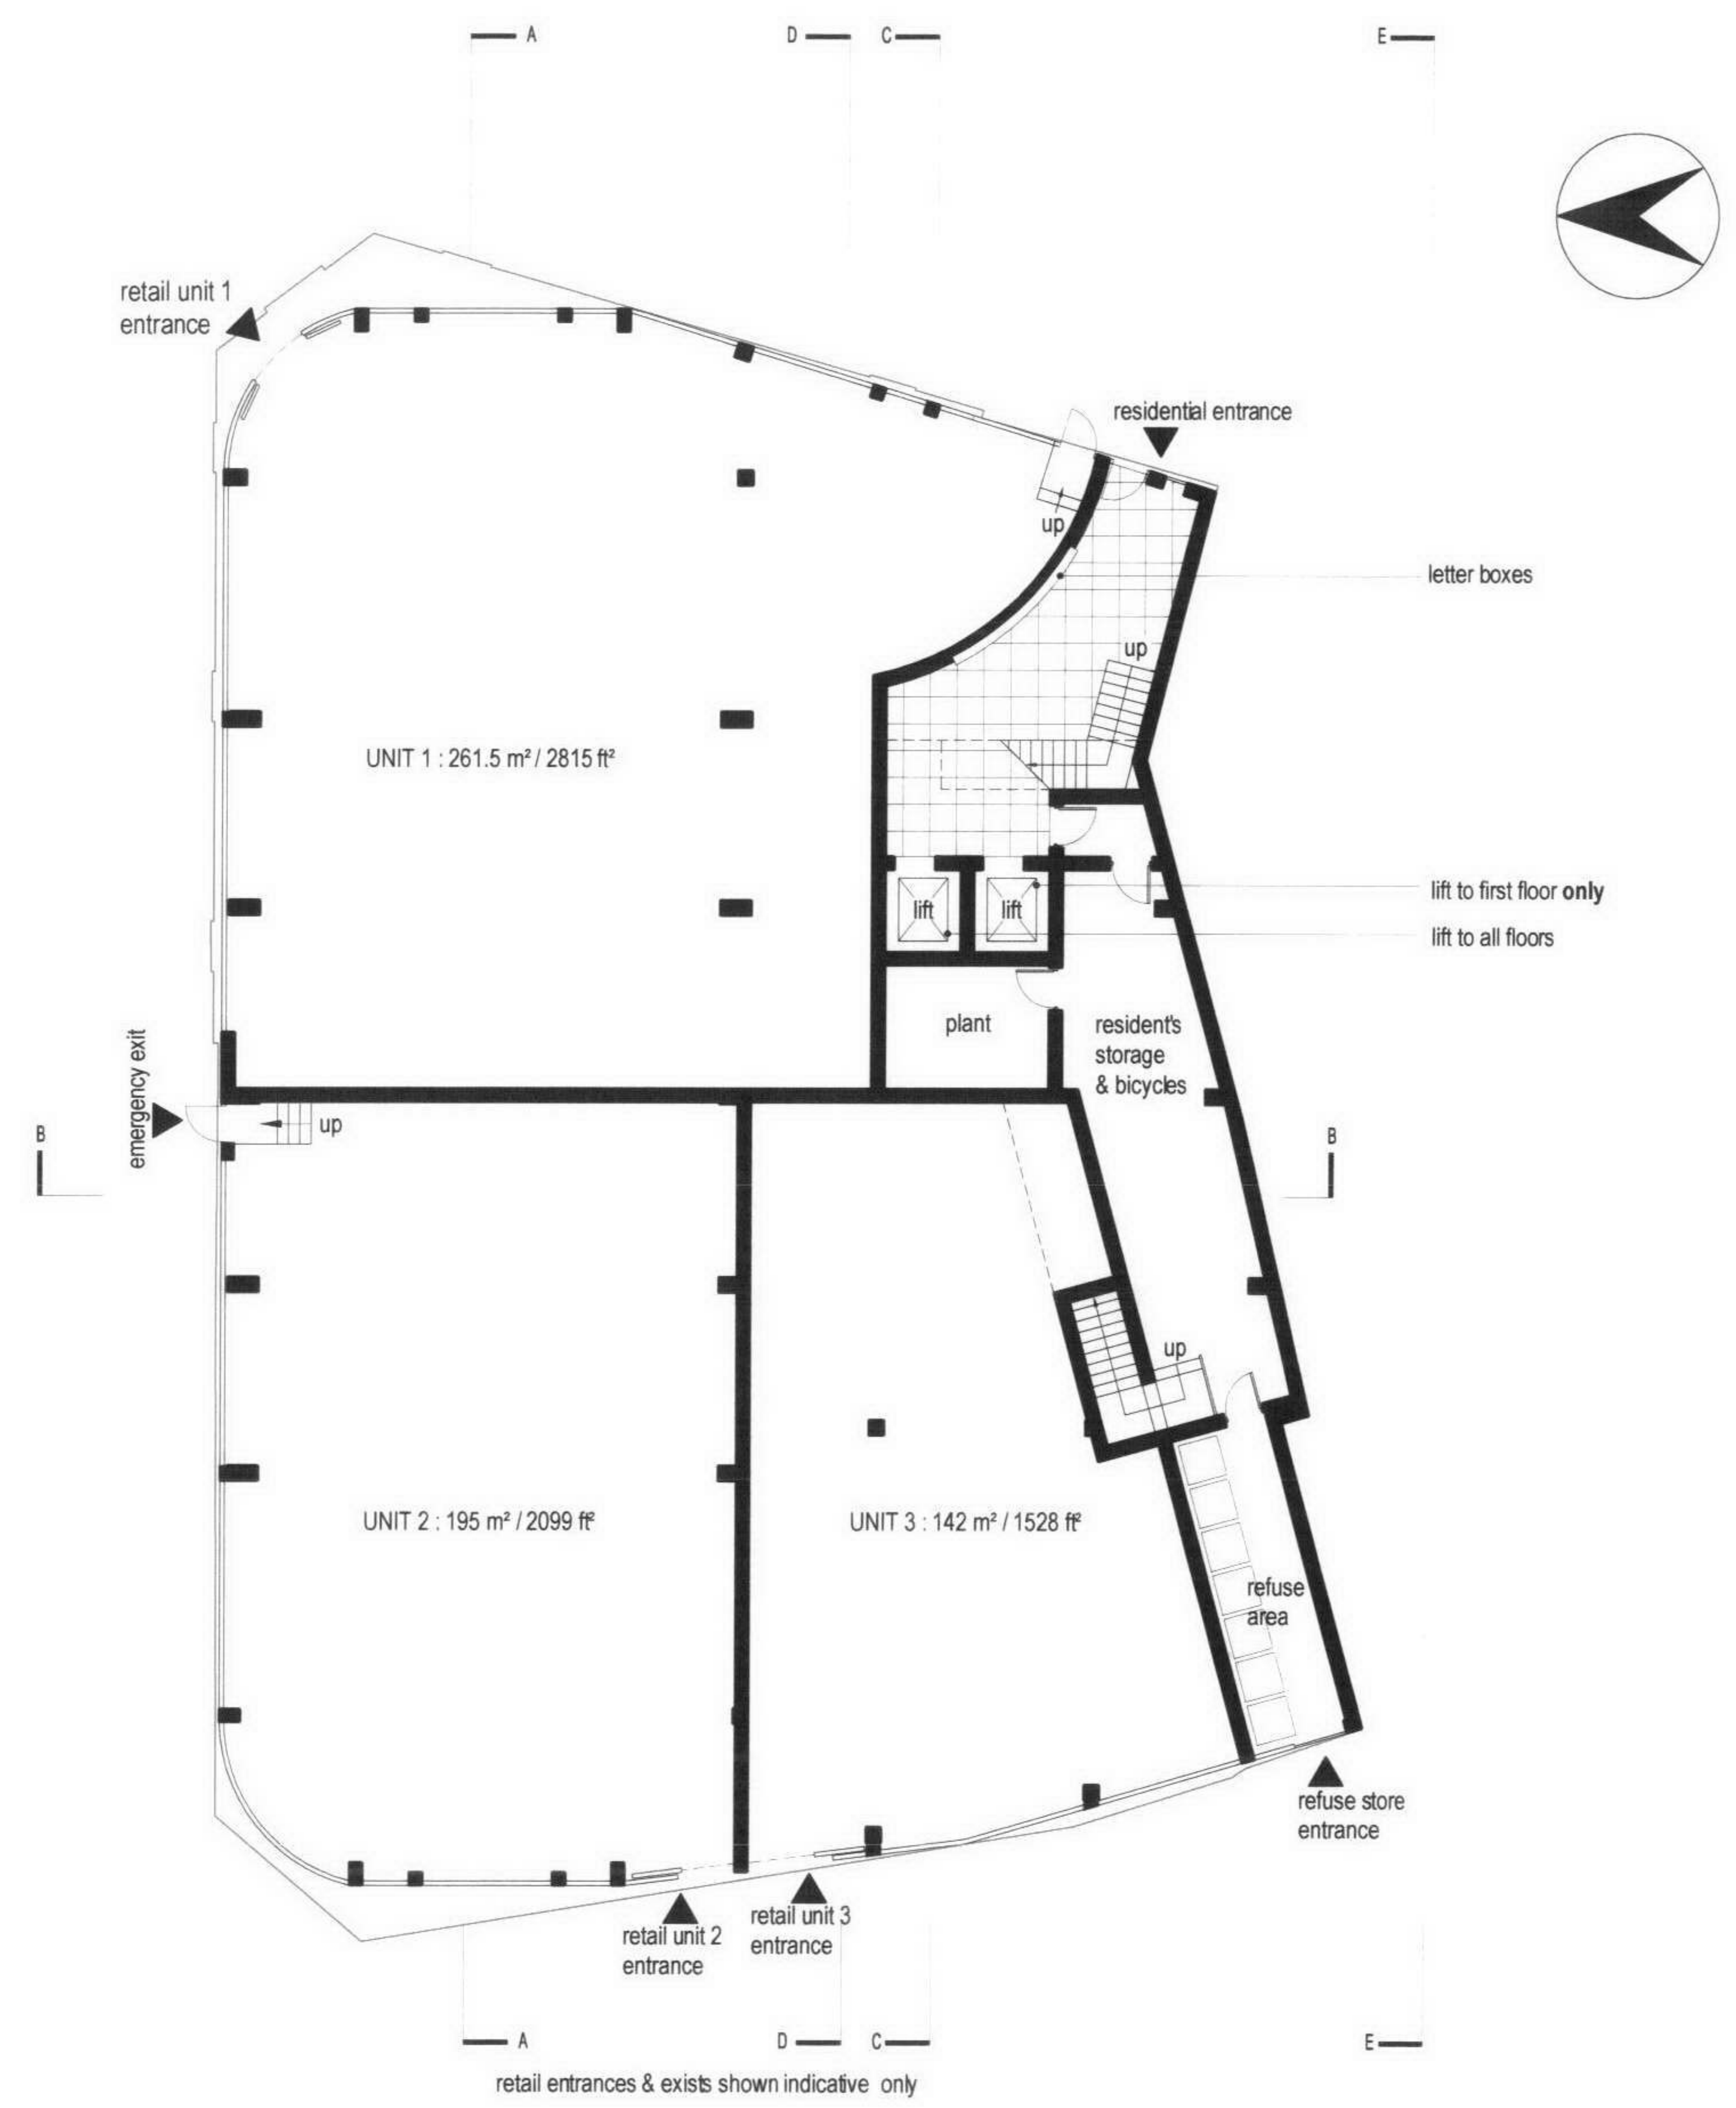


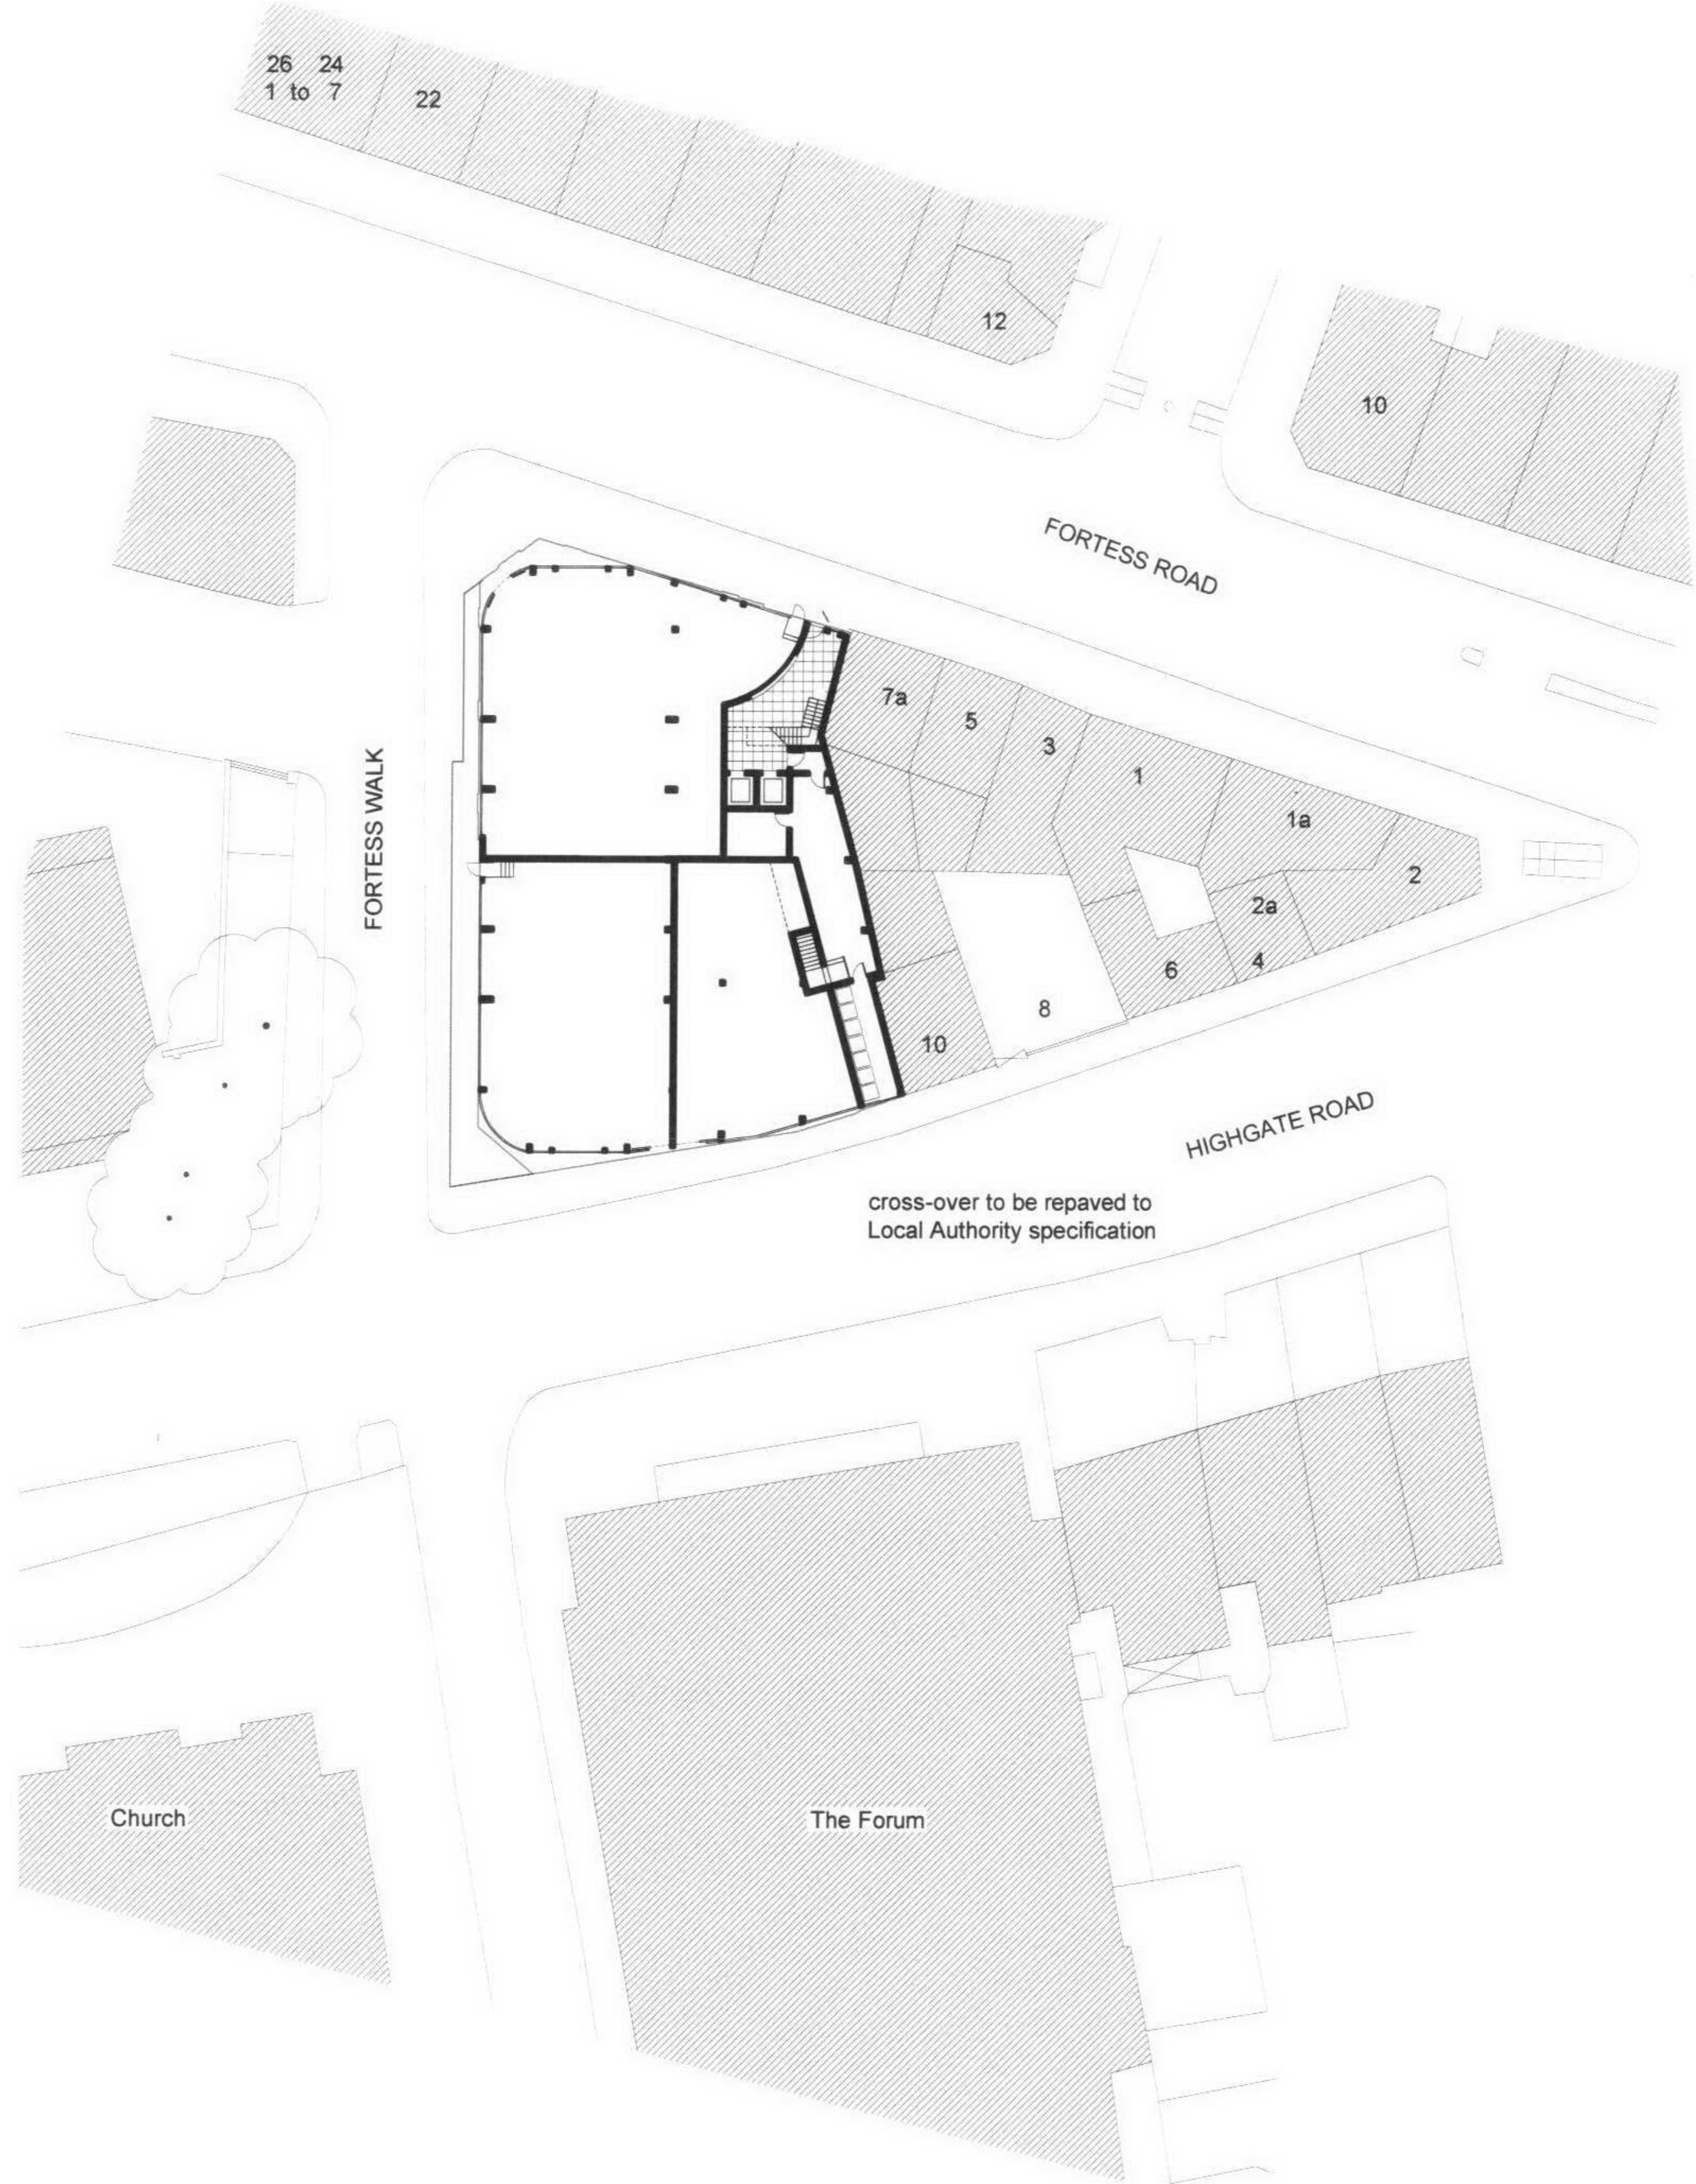

Client: Project: Project Address:	Dukelease Properties Ltd. Tally Ho - Scheme 1Na 9 Fortess Road, Kentish Town, London, NW5 1AA	Date: 27/05/05	 AccentBDA Suite A Grove Mews Forty Two The Grove LONDON W5 5LH UK Tel: +44 (0)20 8840 0584 Fax: +44 (0)20 8840 7963 email: accentbda@wa-global.com web site: www.accentbda.co.uk
		Scale: 1:200/500	
Drawing Name: Drawing No: Drawing Location:	Site Plan & Ground Floor Retail Plan Option A - 3 Units PL_500 O:\Clients\Dukelease\Tally Ho\Drawings\Scheme 1Na\Planning\PL_500-540_plans.dwg	Rev No:	ARCHITECTURE INTERIOR DESIGN

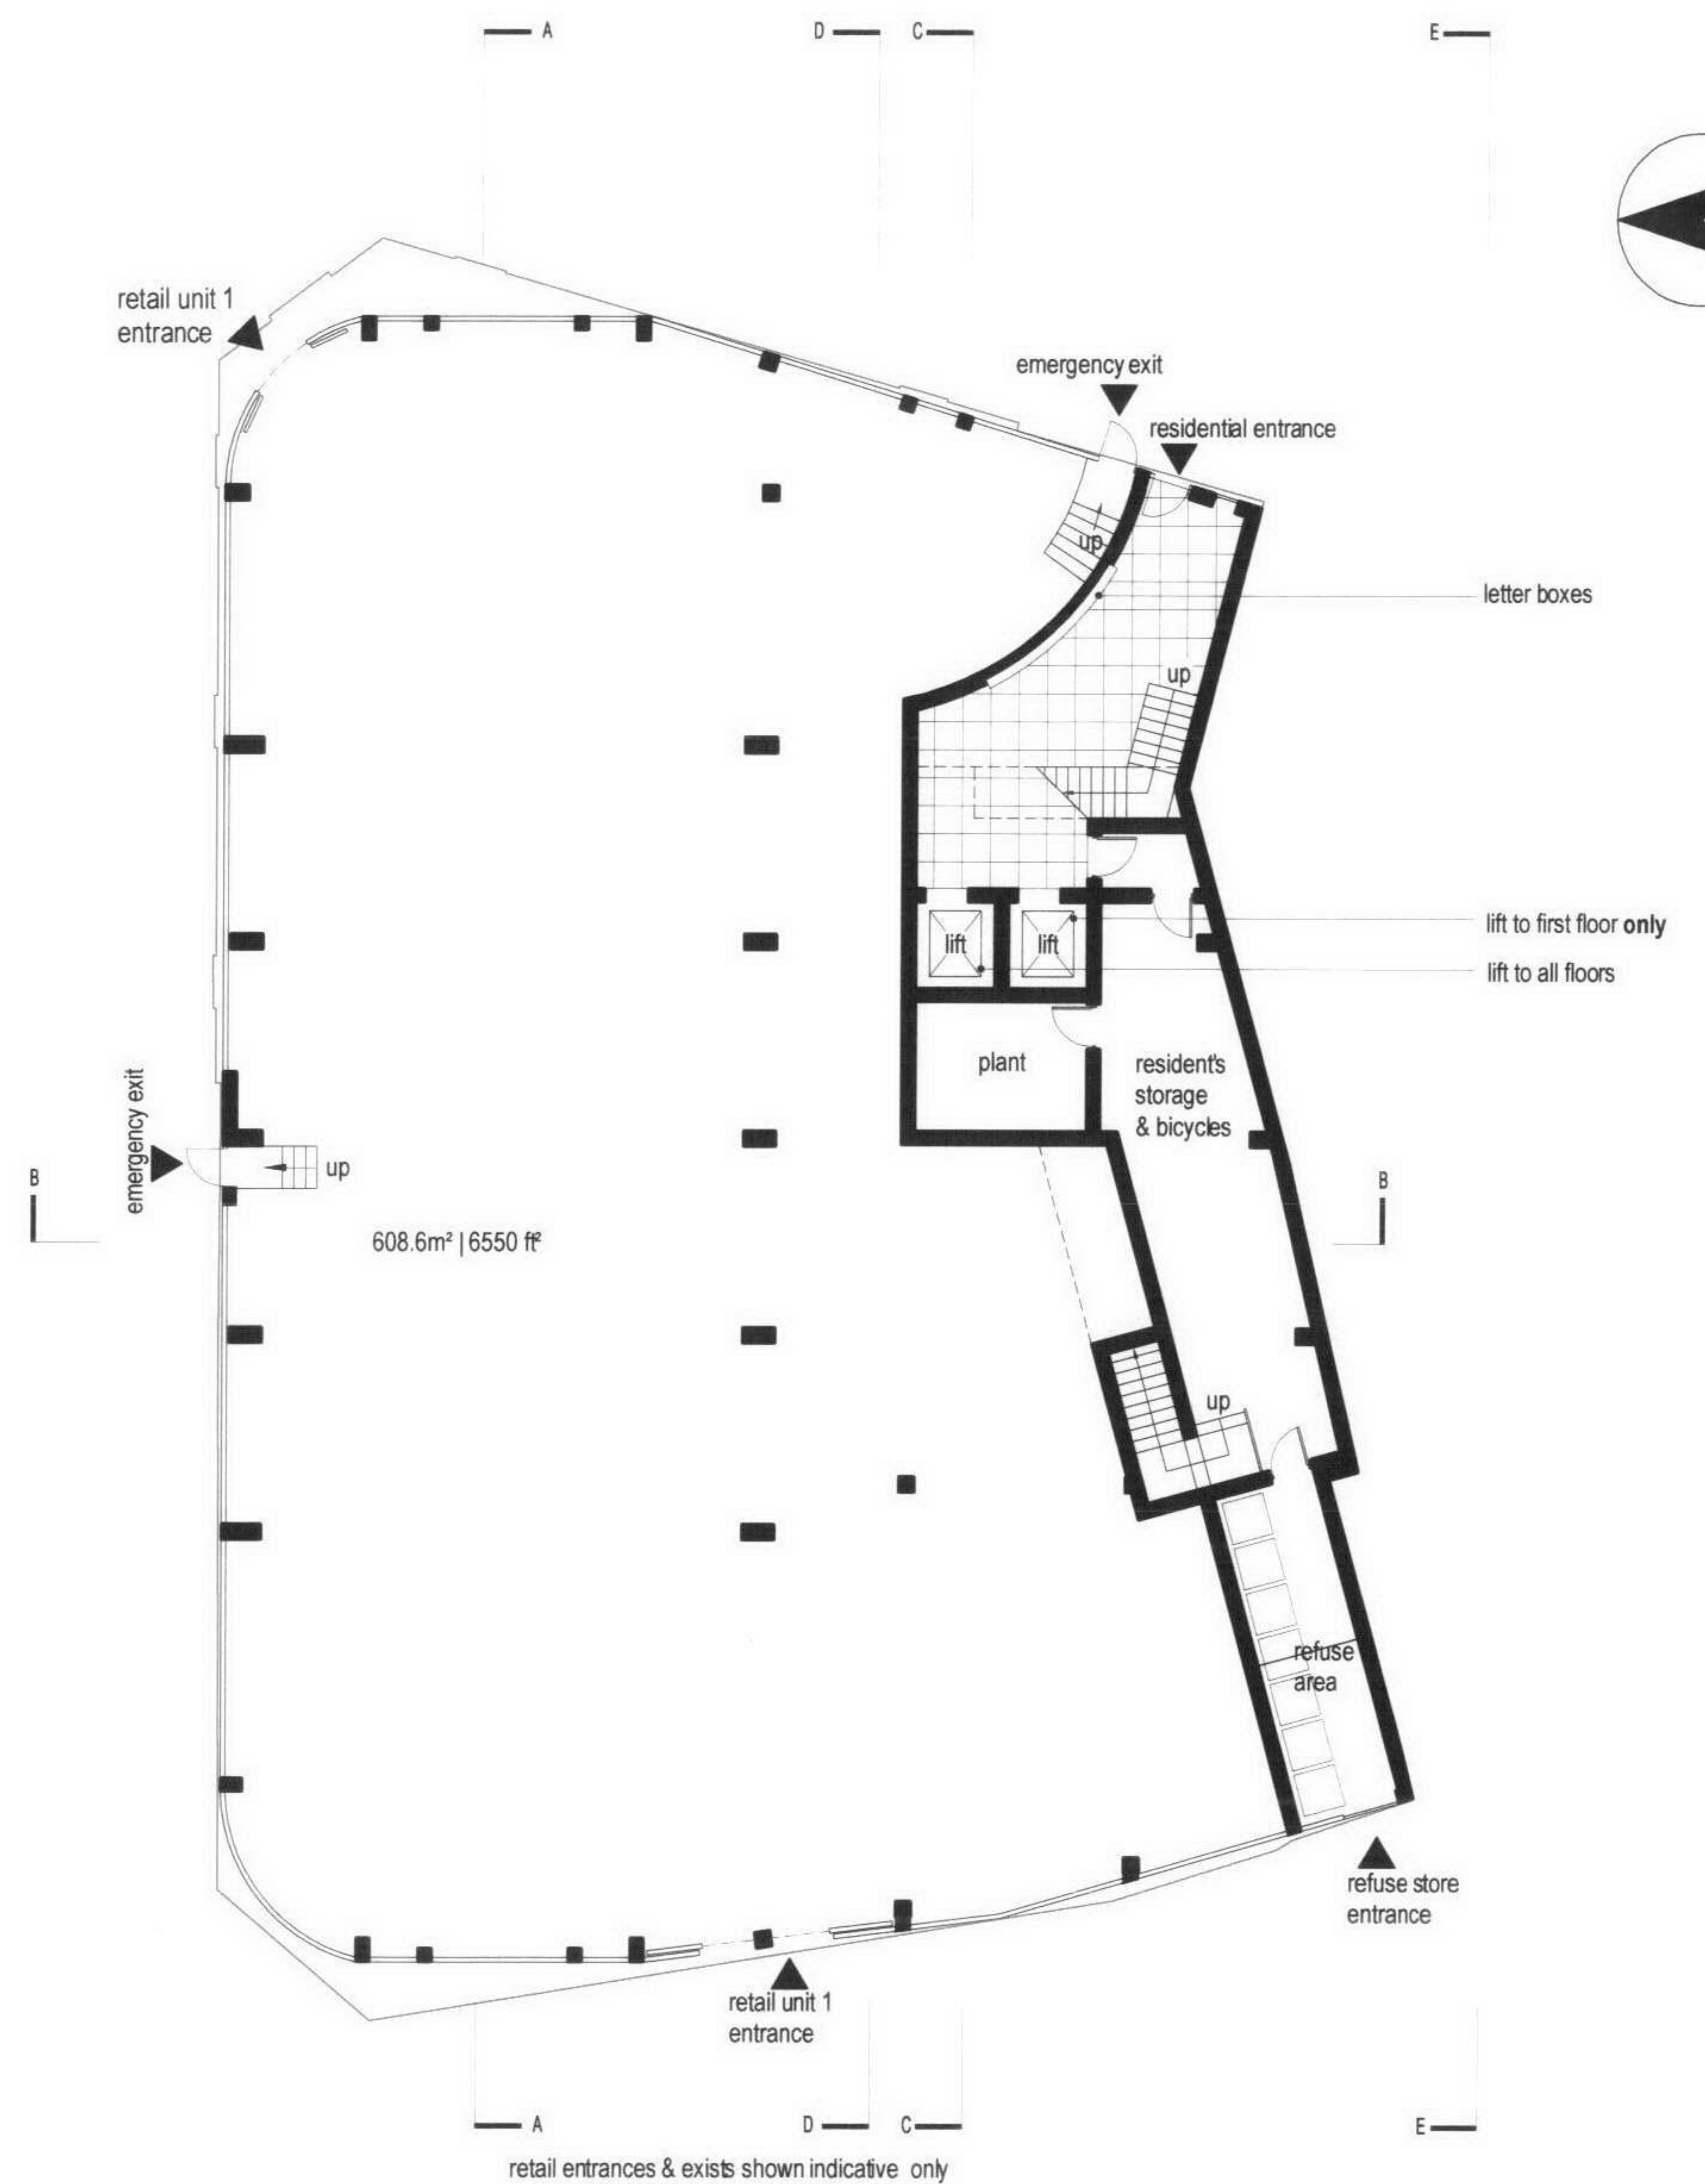

Client: Project: Project Address:	Dukelease Properties Ltd. Tally Ho - Scheme 1Na 9 Fortess Road, Kentish Town, London, NW5 1AA	Date: 27/05/05	ACCENT bda AccentBDA Suite A Grove Mews Forty Two The Grove LONDON W5 5LH UK Tel: +44 (0)20 8840 0584 Fax: +44 (0)20 8840 7963 email: accentbda@wa-global.com web site: www.accentbda.co.uk
Drawing Name: Drawing No: Drawing Location:	Ground Floor Retail Plan Option B - 2 units & C - 1 unit PL_510 O:\Clients\Dukelease\Tally Ho\Drawings\Scheme 1Na\Planning\PL_500-540_plans.dwg	Scale: 1:200	
		Rev No:	

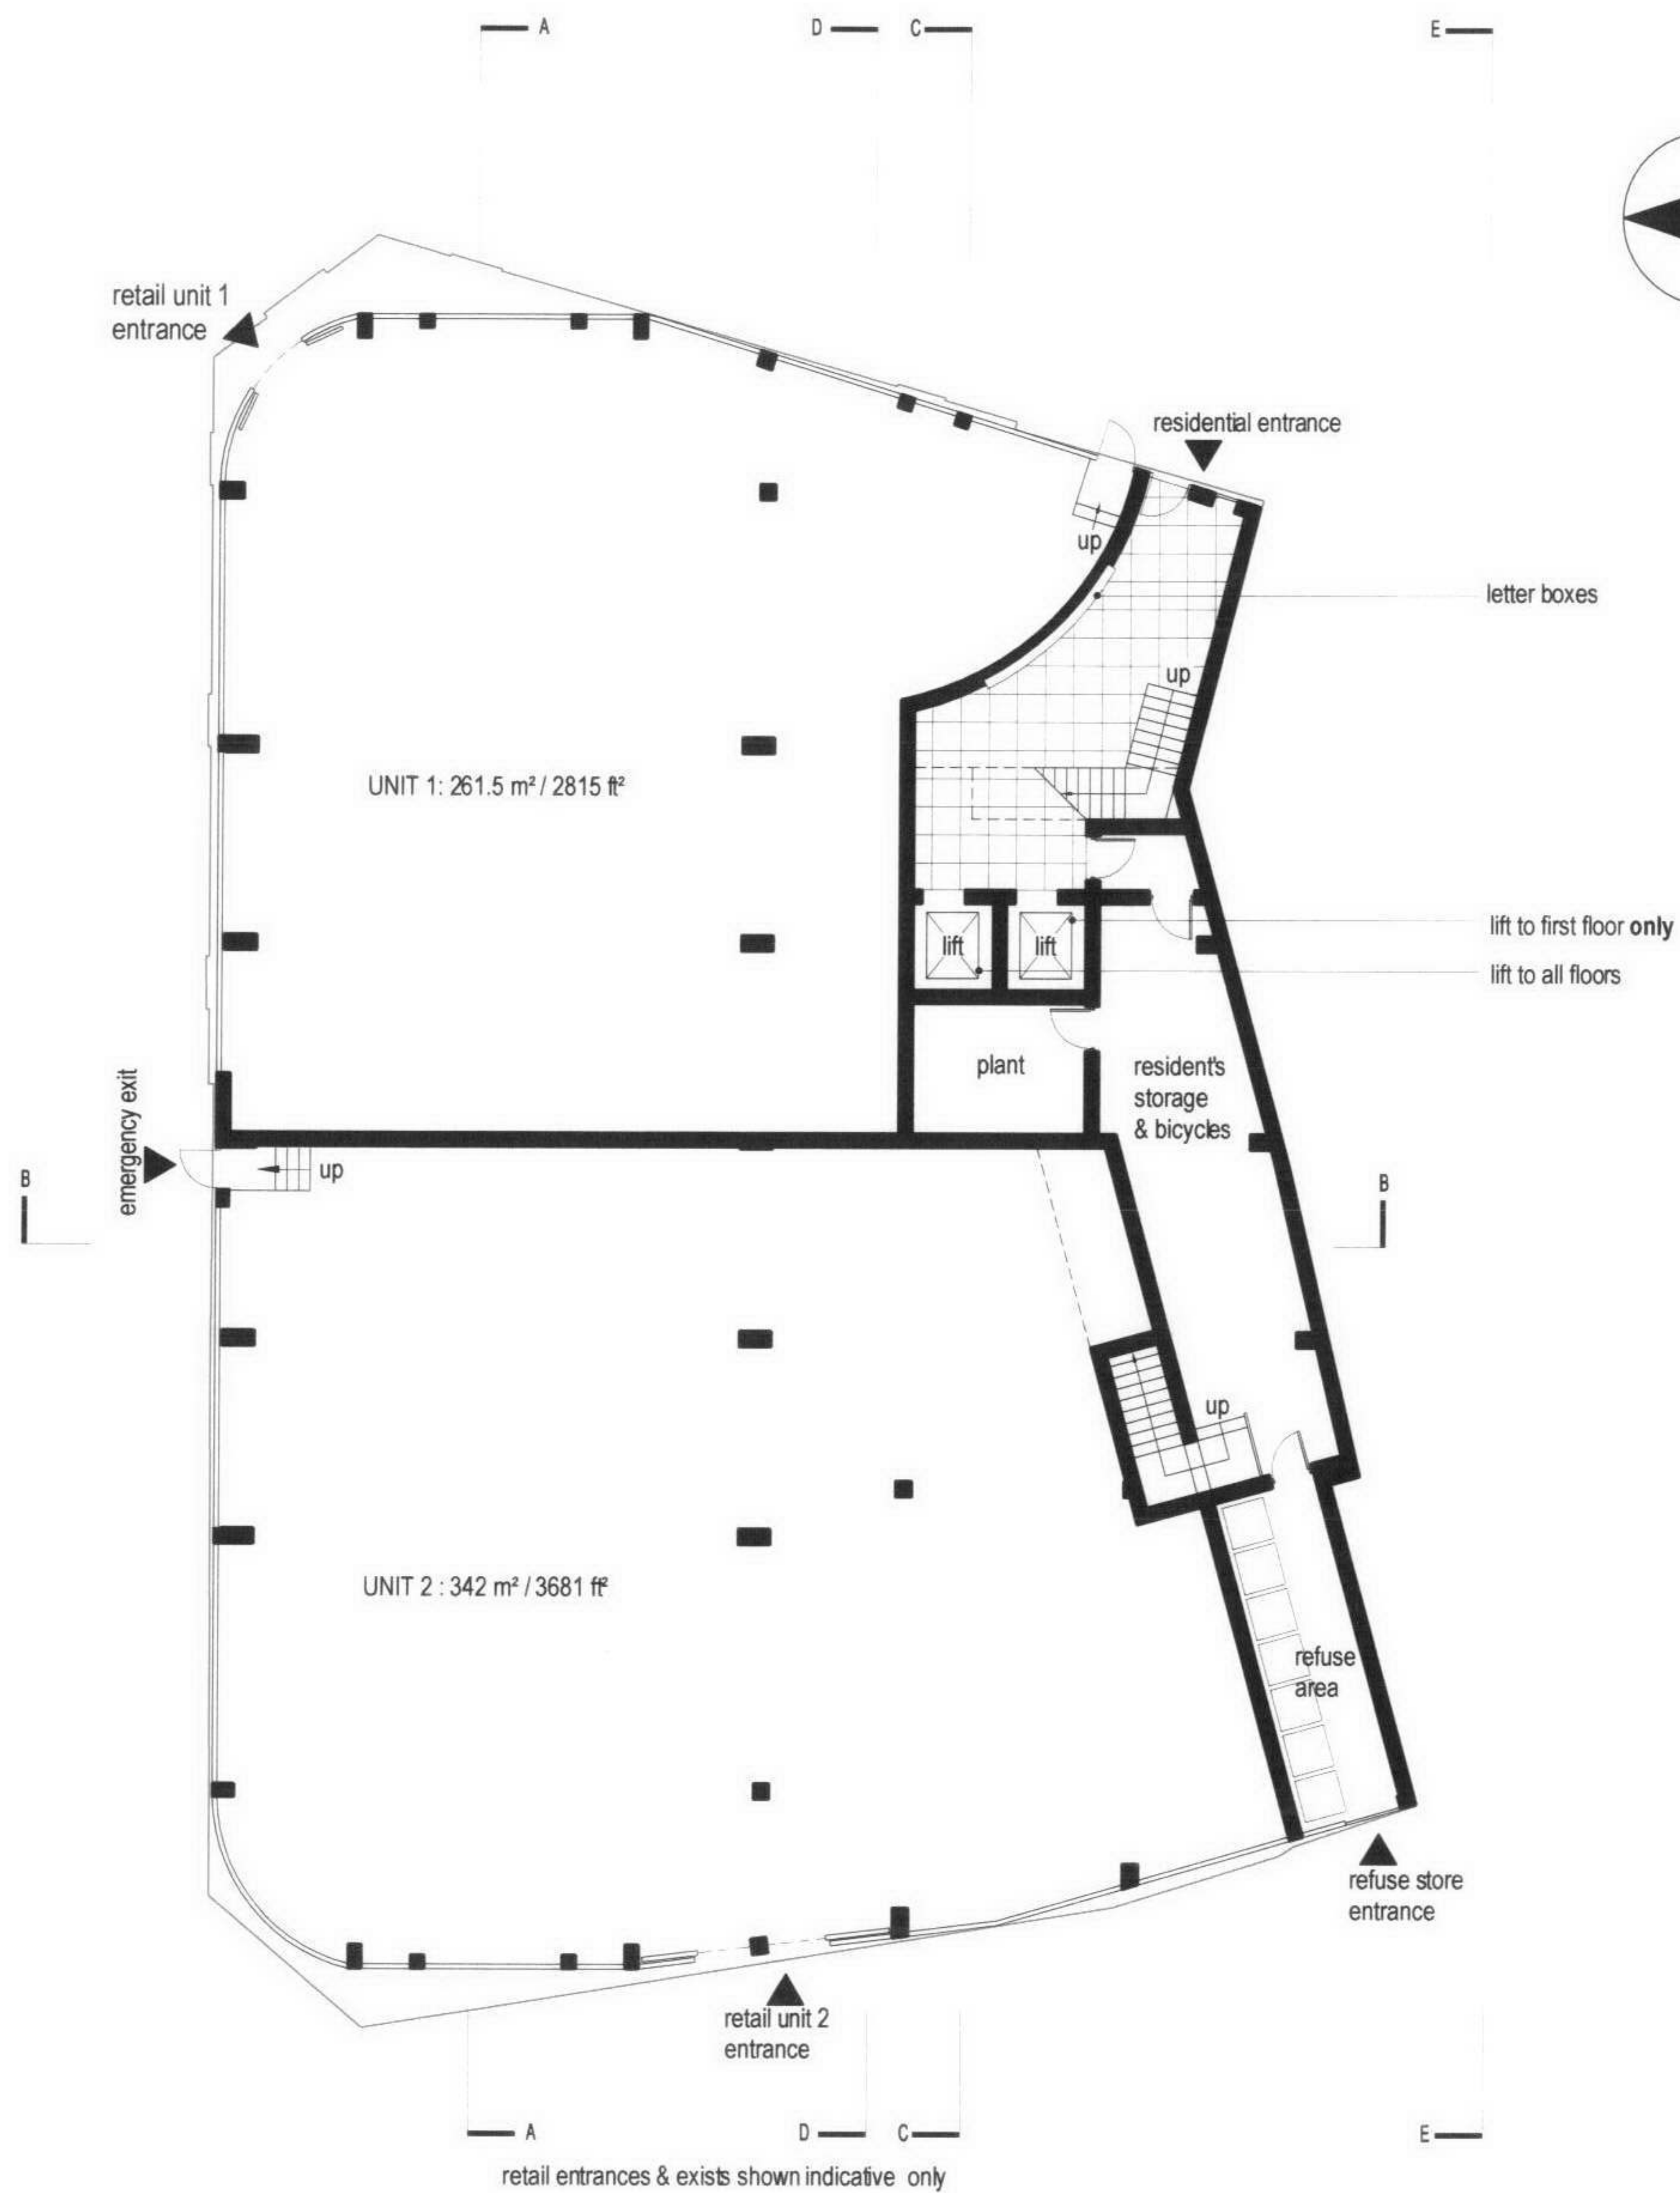

FIRST FLOOR

note: unit 8 not used





SECOND FLOOR

Client: Project: Project Address:	Dukelease Tally Ho - Scheme 1Na Kentish Town, London, NW5 1AA	Date: 27.05.05	 AccentBDA Suite A Grove Mews Forty Two The Grove LONDON W5 5LH UK Tel: +44 (0)20 8840 0584 Fax: +44 (0)20 8840 7963 email: accentbda@wa-global.com web site: www.accentbda.co.uk
		Scale: 1:200	
Drawing Name: Drawing No: Drawing Location:	First & Second Floor Plans PL_520 O:\Clients\Dukelease\Tally Ho\Drawings\Scheme 1Na\Planning\PL_500-540_plans.dwg	Rev No:	



Client: Project: Project Address:	Dukelease Tally Ho - Scheme 1Na Kentish Town, London, NW5 1AA	Date: 27.05.05	 AccentBDA	Suite A Grove Mews Forty Two The Grove LONDON W5 5LH UK
Drawing Name: Drawing No: Drawing Location:	Third & Fourth Floor Plans PL_530 O:\Clients\Dukelease\Tally Ho\Drawings\Scheme 1Na\Planning\PL_500-540_plans.dwg	Scale: 1:200		Tel: + 44 (0)20 8840 0584 fax: + 44 (0)20 8840 7963
		Rev No:		email: accentbda@wa-global.com web site: www.accentbda.co.uk

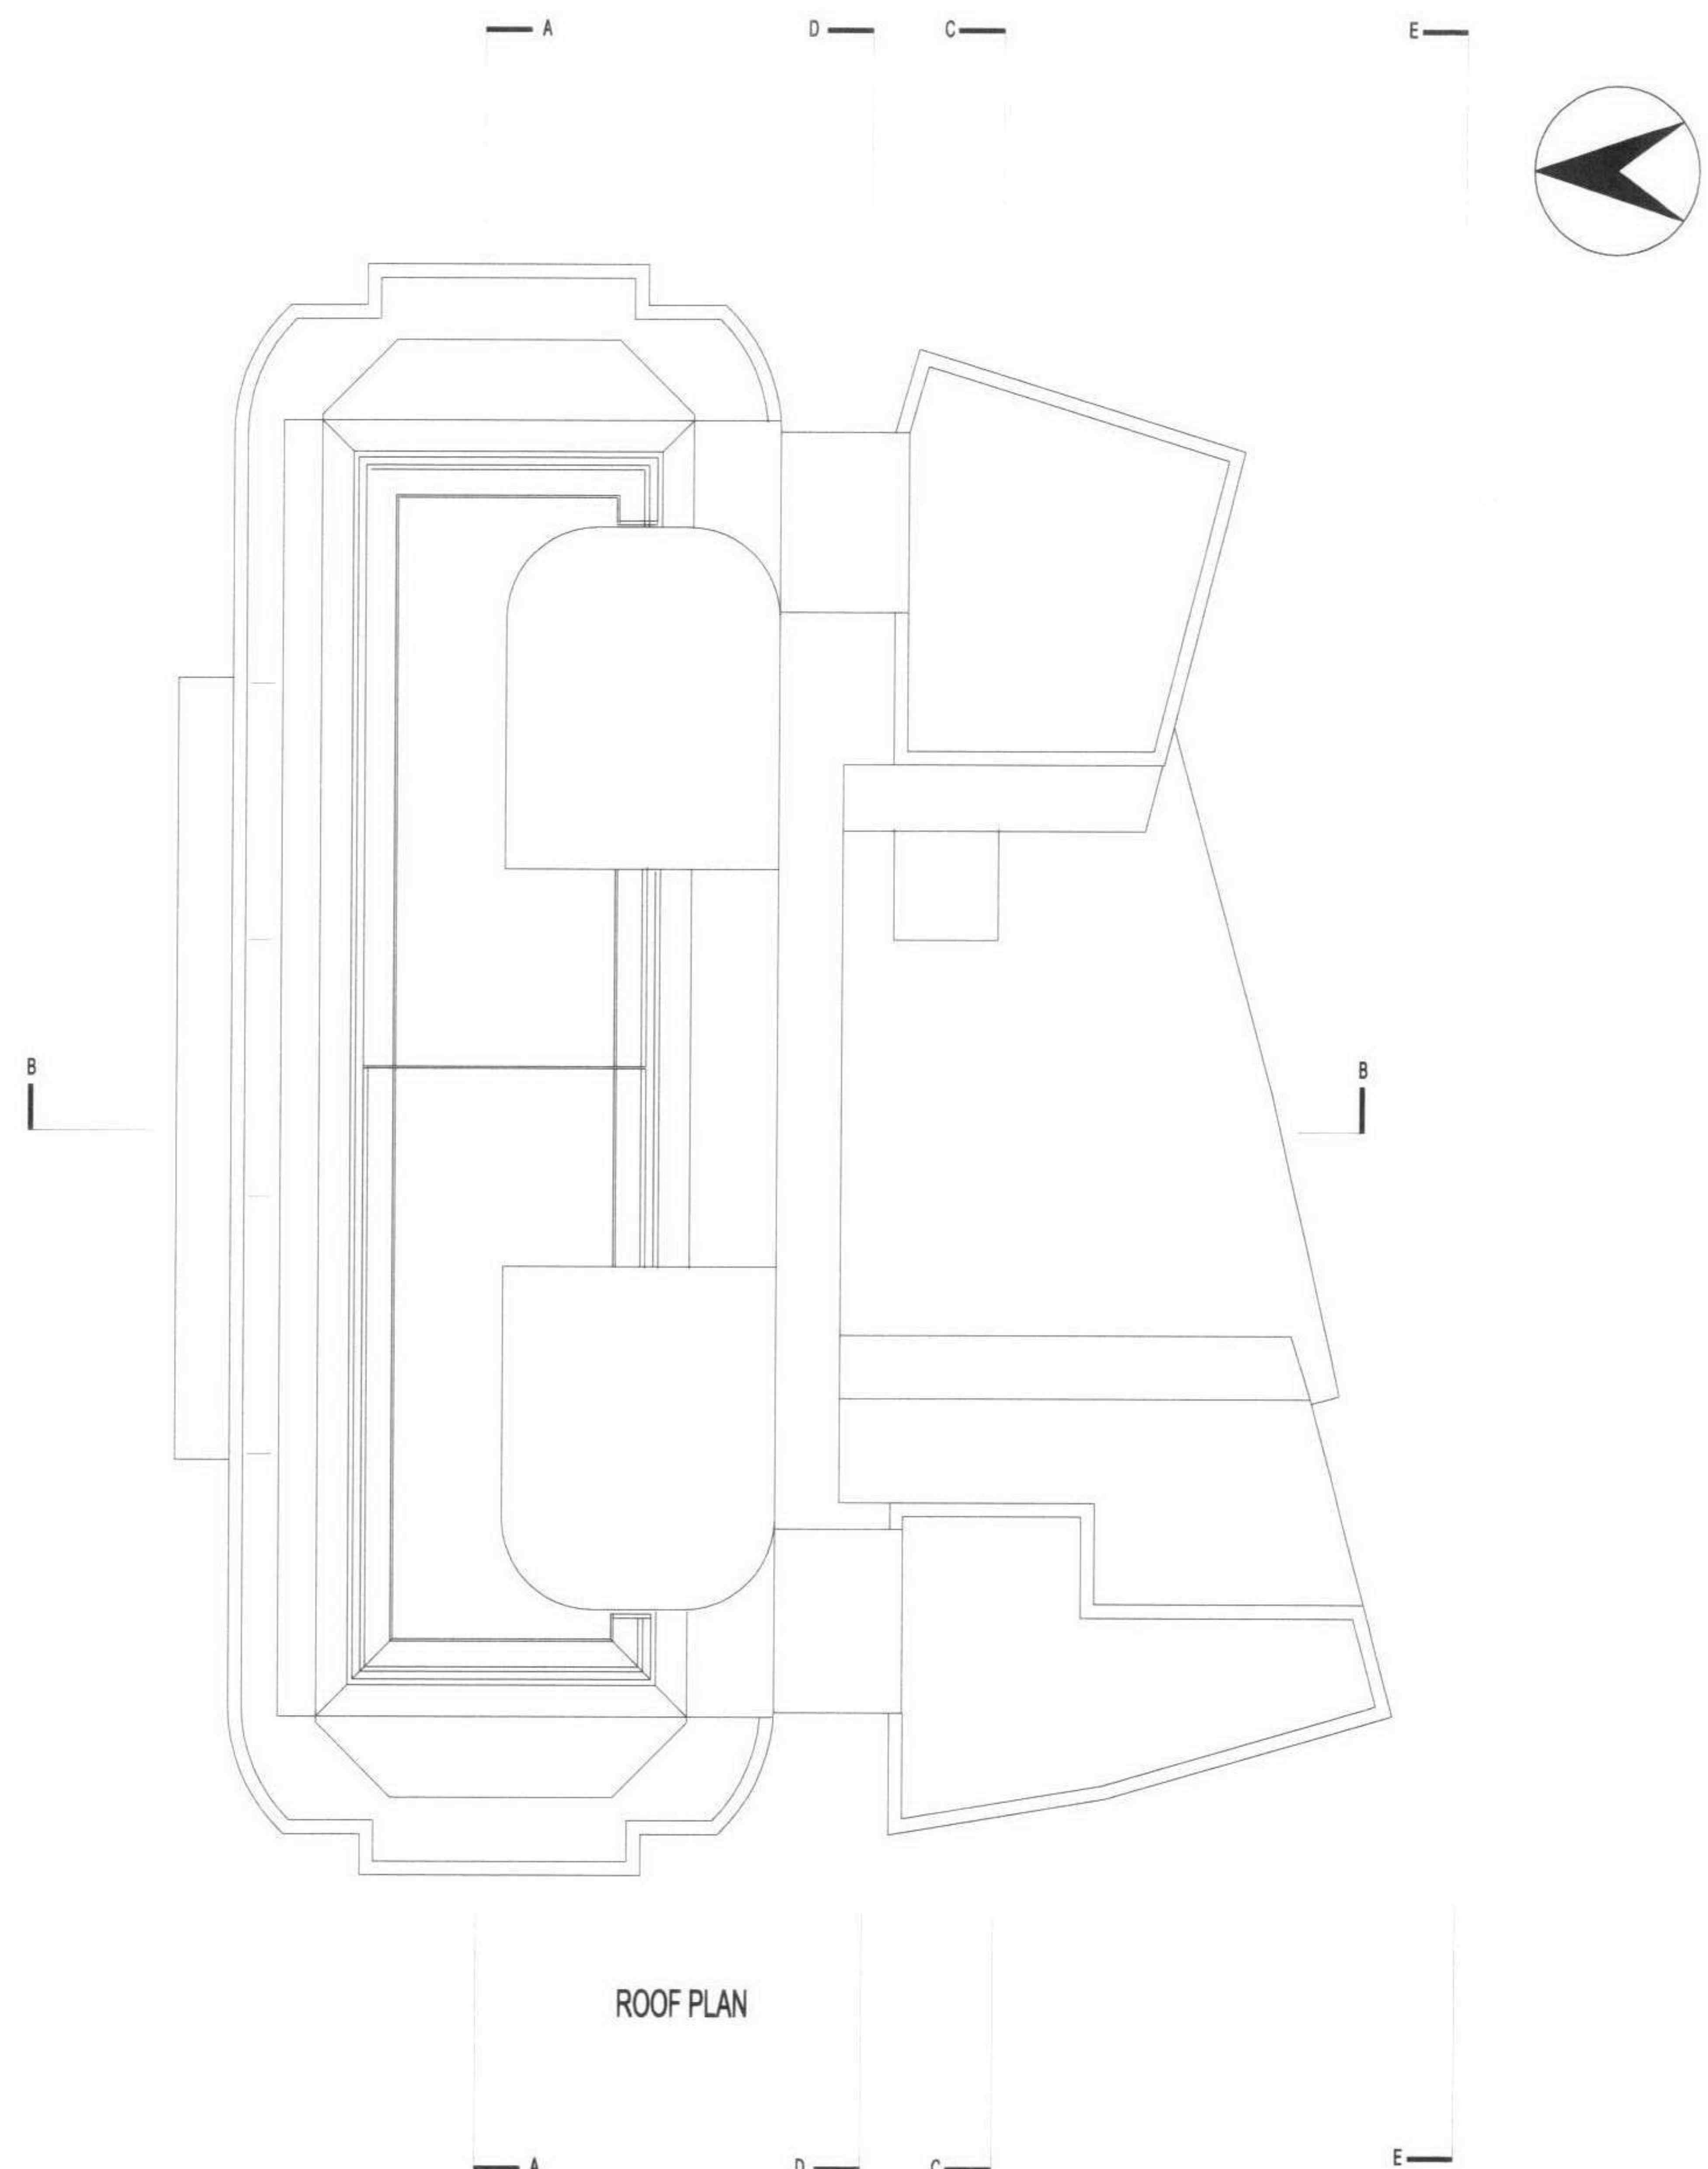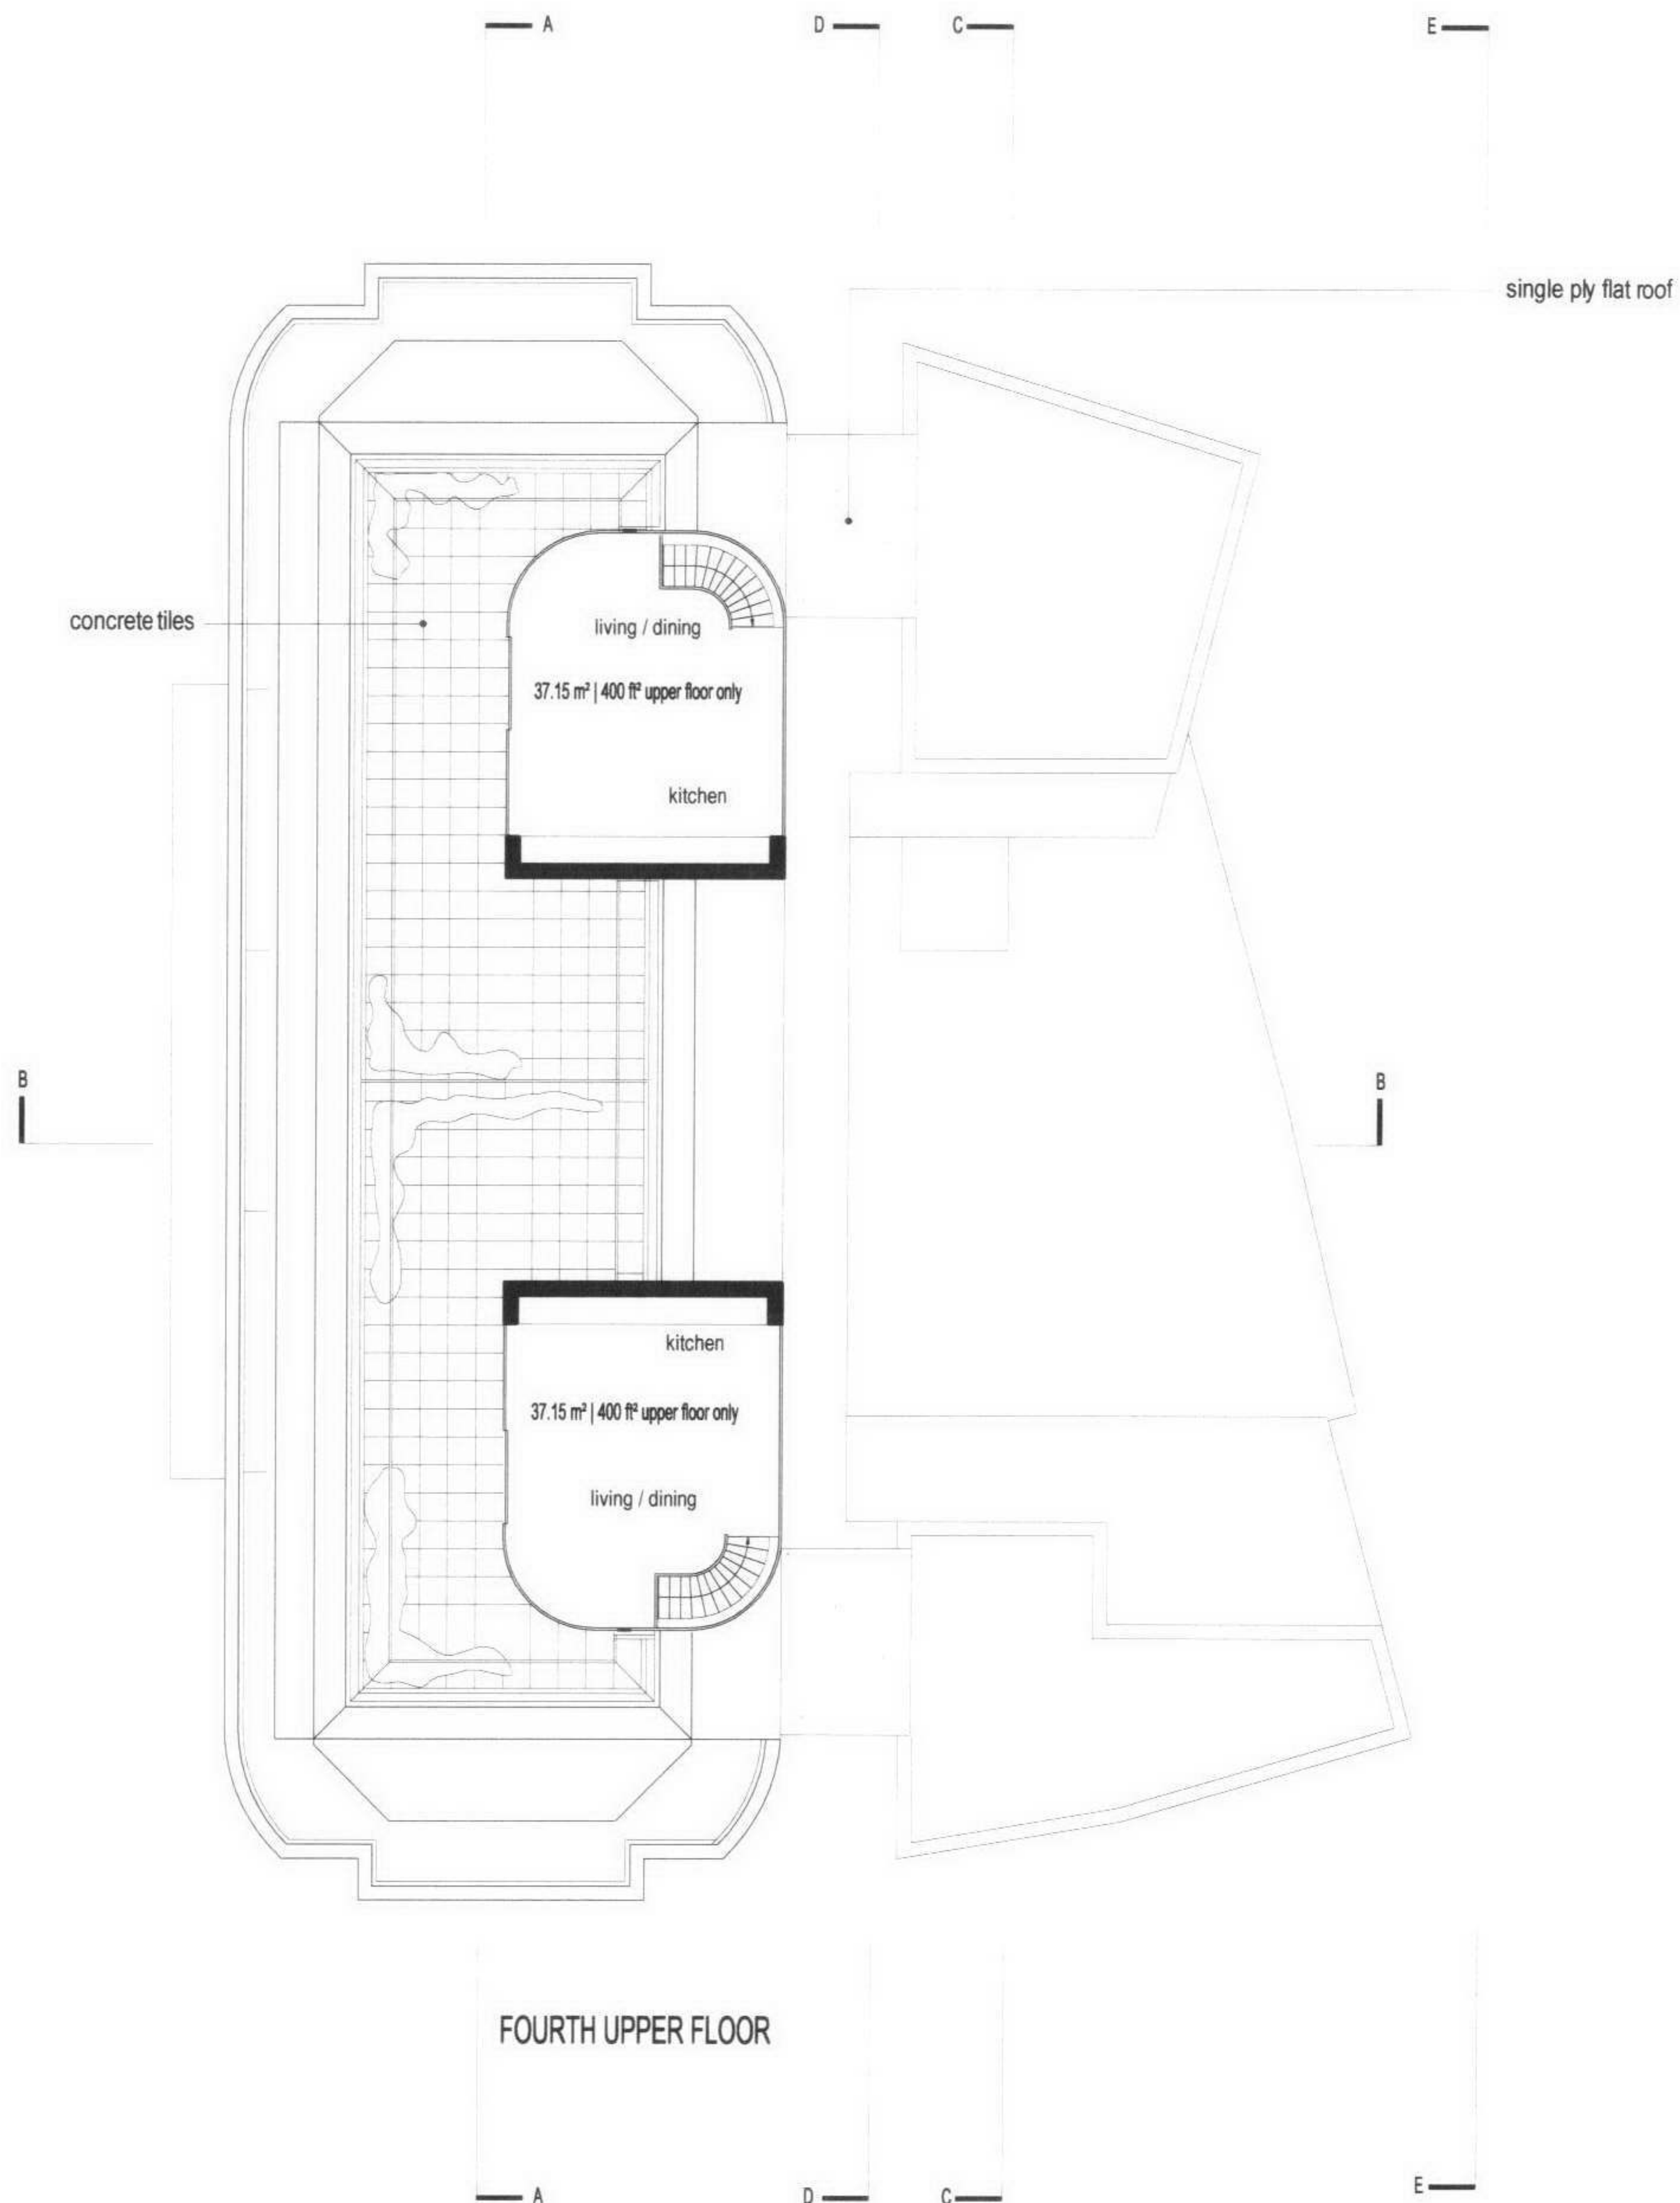

Client: Dukelease Project: Tally Ho - Scheme 1Na Project Address: Kentish Town, London, NW5 1AA	Date: 27.05.05	ACCENT bda AccentBDA Suite A Grove Mews Forty Two The Grove LONDON W5 5LH UK Tel: +44 (0)20 8840 0584 fax: +44 (0)20 8840 7963 email: accentbda@wa-global.com web site: www.accentbda.co.uk
	Scale: 1:200	
	Rev No:	
Drawing Name: Fourth Floor Upper & Roof Plan Drawing No: PL_540 Drawing Location: O:\Clients\Dukelease\Tally Ho\Drawings\Scheme 1Na\Planning\PL_500-540_plans.dwg		ARCHITECTURE INTERIOR DESIGN




FORTESS ROAD ELEVATION

Client: Project: Project Address:	Dukelease Properties Ltd. Tally Ho - Scheme 1Na 9 Fortess Road, Kentish Town, London, NW5 1AA	Date: 27/05/05	 AccentBDA Suite A Grove Mews Forty Two The Grove LONDON W5 5LH UK Tel: +44 (0)20 8840 0584 fax: +44 (0)20 8840 7963 email: accentbda@wa-global.com web site: www.accentbda.co.uk
		Scale: 1:200	
Drawing Name: Drawing No: Drawing Location:	SIDE (FORTESS ROAD) ELEVATION PL_550 C:/Clients/Dukelease/Tally Ho/Drawings/Planning App/Scheme 1Na/ PL_550-620-sections & elevations.dwg	Rev No:	
			ARCHITECTURE INTERIOR DESIGN



HIGHGATE ROAD ELEVATION


Client: Project: Project Address:	Dukelease Properties Ltd. Tally Ho - Scheme 1Na 9 Fortress Road, Kentish Town, London, NW5 1AA	Date: 27/05/05	 AccentBDA Suite A Grove Mews Forty Two The Grove LONDON W5 5LH UK Tel: +44 (0)20 8840 0584 fax: +44 (0)20 8840 7963 email: accentbda@wa-global.com web site: www.accentbda.co.uk
		Scale: 1:200	
		Rev No:	
Drawing Name: Drawing No: Drawing Location:	SIDE (HIGHGATE ROAD) ELEVATION PL_560 O:\Clients\Dukelease\Tally Ho\drawings\Planning App\Scheme 1Na\PL_550-620_sections&elevations.dwg		ARCHITECTURE INTERIOR DESIGN

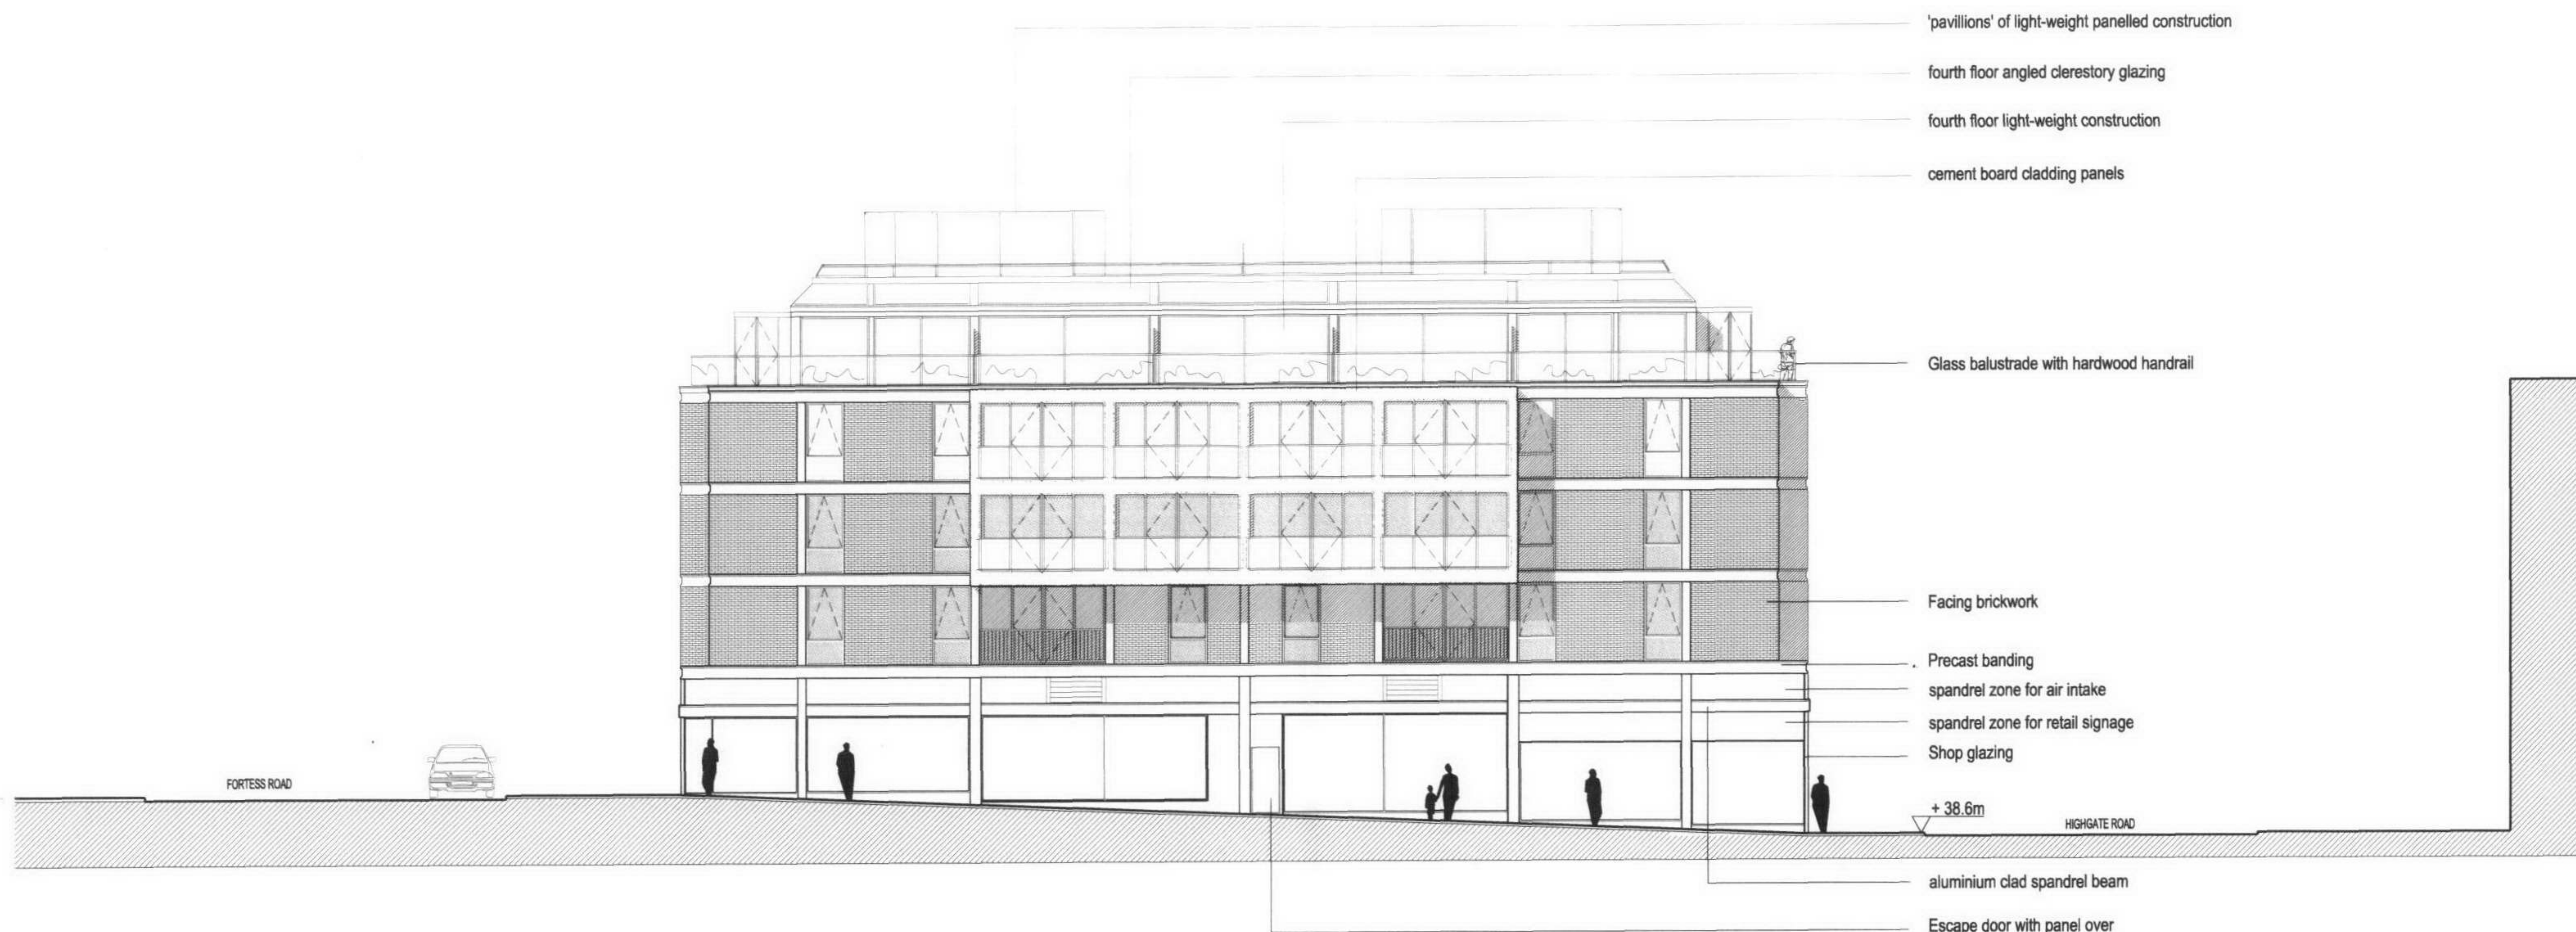

FORTESS WALK ELEVATION

Client: Project: Project Address:	Dukelease Properties Ltd. Tally Ho - Scheme 1Na 9 Fortess Road, Kentish Town, London, NW5 1AA	Date: 27/05/05	 AccentBDA Suite A Grove Mews Forty Two The Grove LONDON W5 5LH UK Tel: +44 (0)20 8840 0584 fax: +44 (0)20 8840 7963 email: accentbda@wa-global.com web site: www.accentbda.co.uk
		Scale: 1:200	
Drawing Name: Drawing No: Drawing Location:	FORTRESS WALK ELEVATION PL_570 O:\Clients\Dukelease\Tally Ho\drawings\Planning App\Scheme 1Na\PL_550-620_sections&elevations.dwg	Rev No:	


ARCHITECTURE
INTERIOR DESIGN

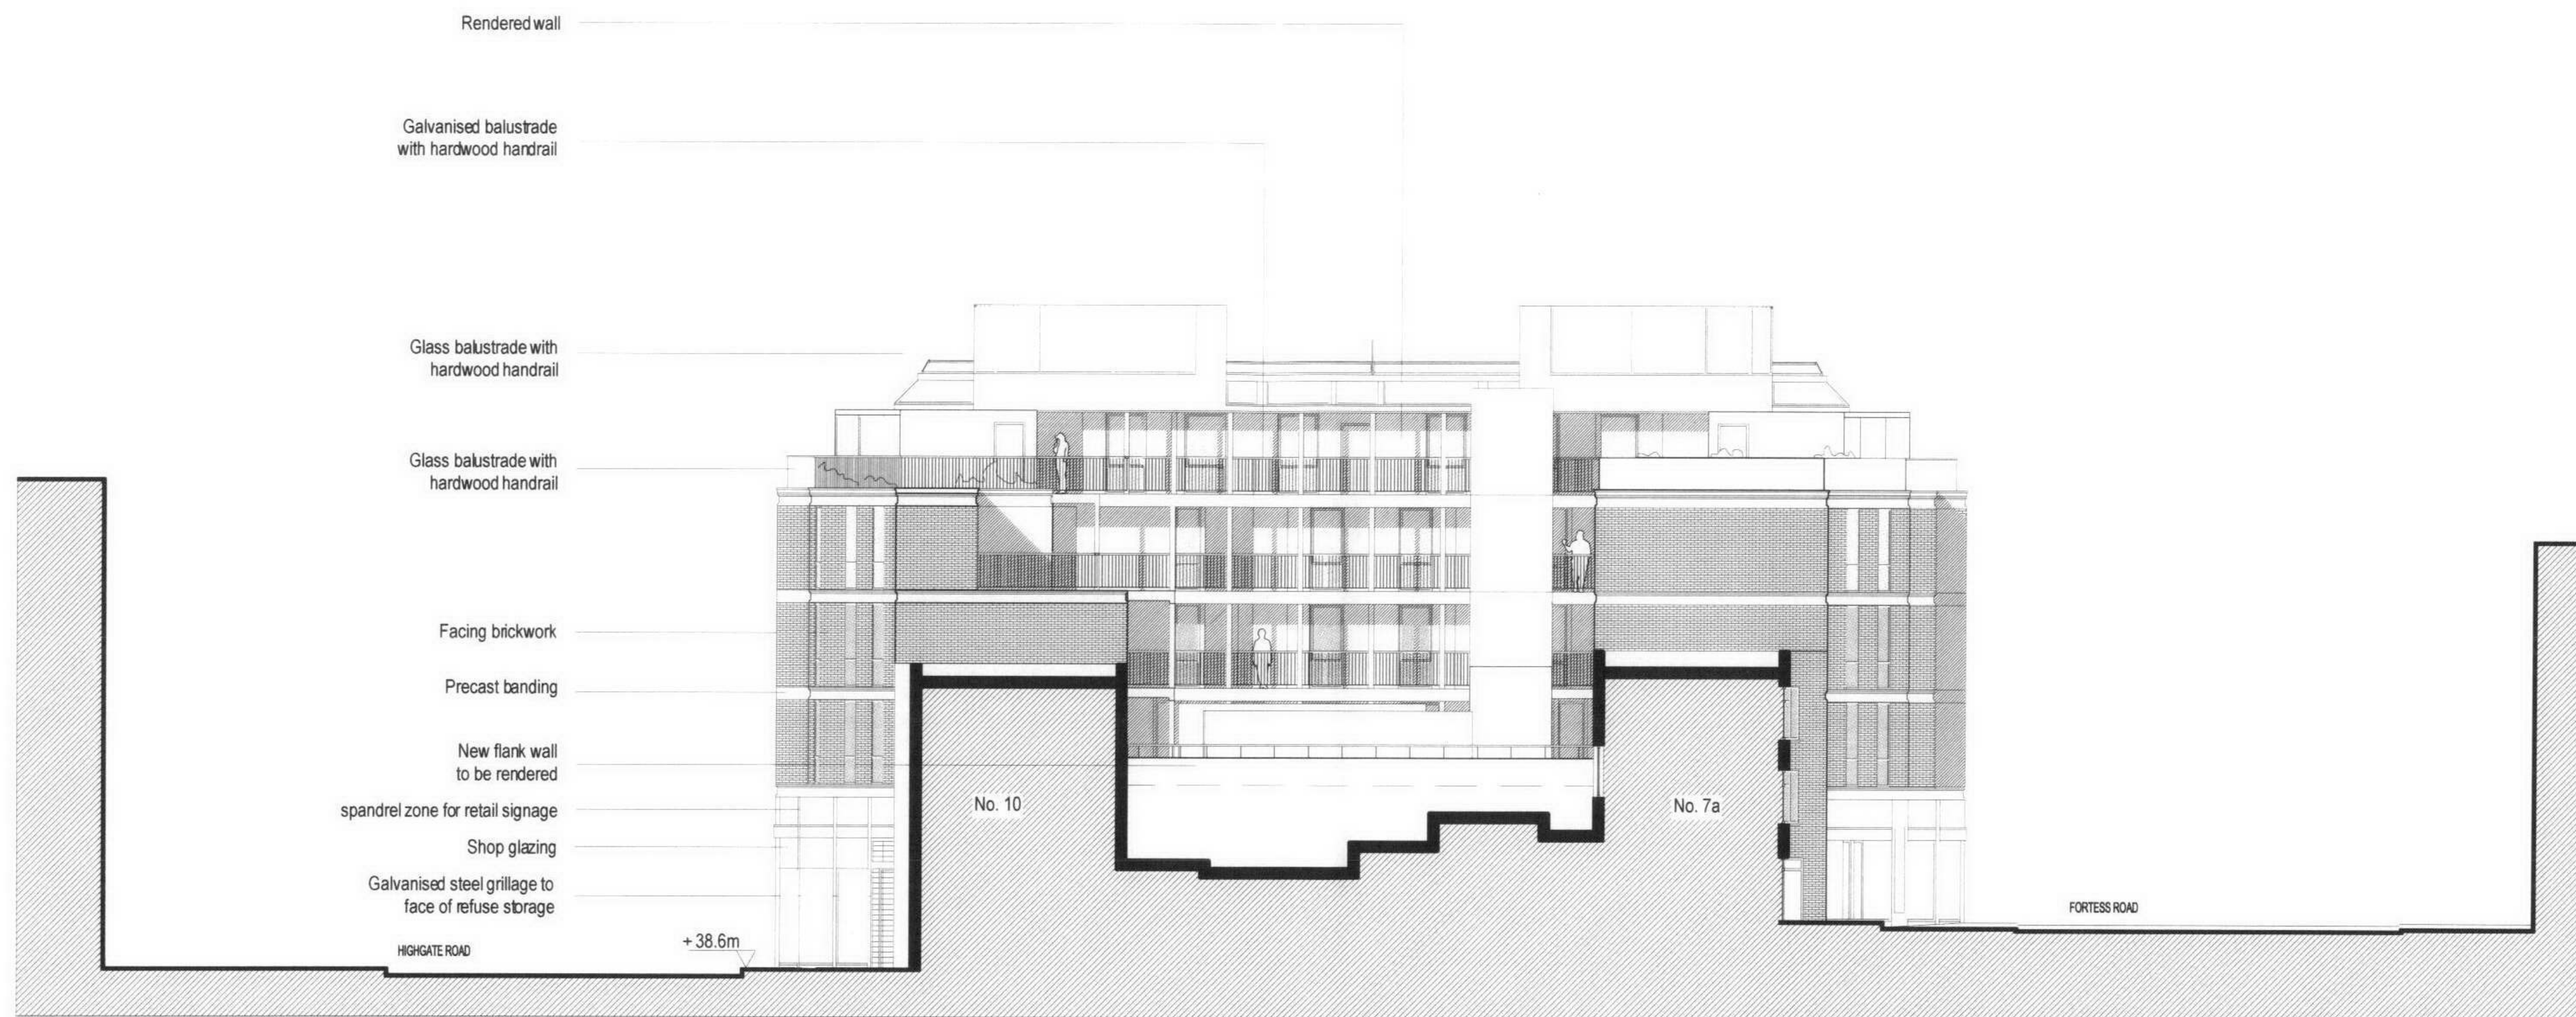

REAR ELEVATION - SECTION E-E


Note: Windows to walkways to be top hung with restricted openers

Client:	Dukelease Properties Ltd.	Date:	27/05/05	 AccentBDA Suite A Grove Mews Forty Two The Grove LONDON W5 5LH UK Tel: +44 (0)20 8840 0584 fax: +44 (0)20 8840 7963 email: accentbda@wa-global.com web site: www.accentbda.co.uk
Project:	Tally Ho - Scheme 1Na	Scale:	1:200	
Project Address:	9 Fortess Road, Kentish Town, London, NW5 1AA	Rev No:		
Drawing Name:	REAR ELEVATION - SECTION E-E			ARCHITECTURE INTERIOR DESIGN
Drawing No:	PL_580			
Drawing Location:	O:\Clients\Dukelease\Tally Ho\Drawings\Planning App\Scheme1Na\PL_580-620_sections&elevations.dwg			

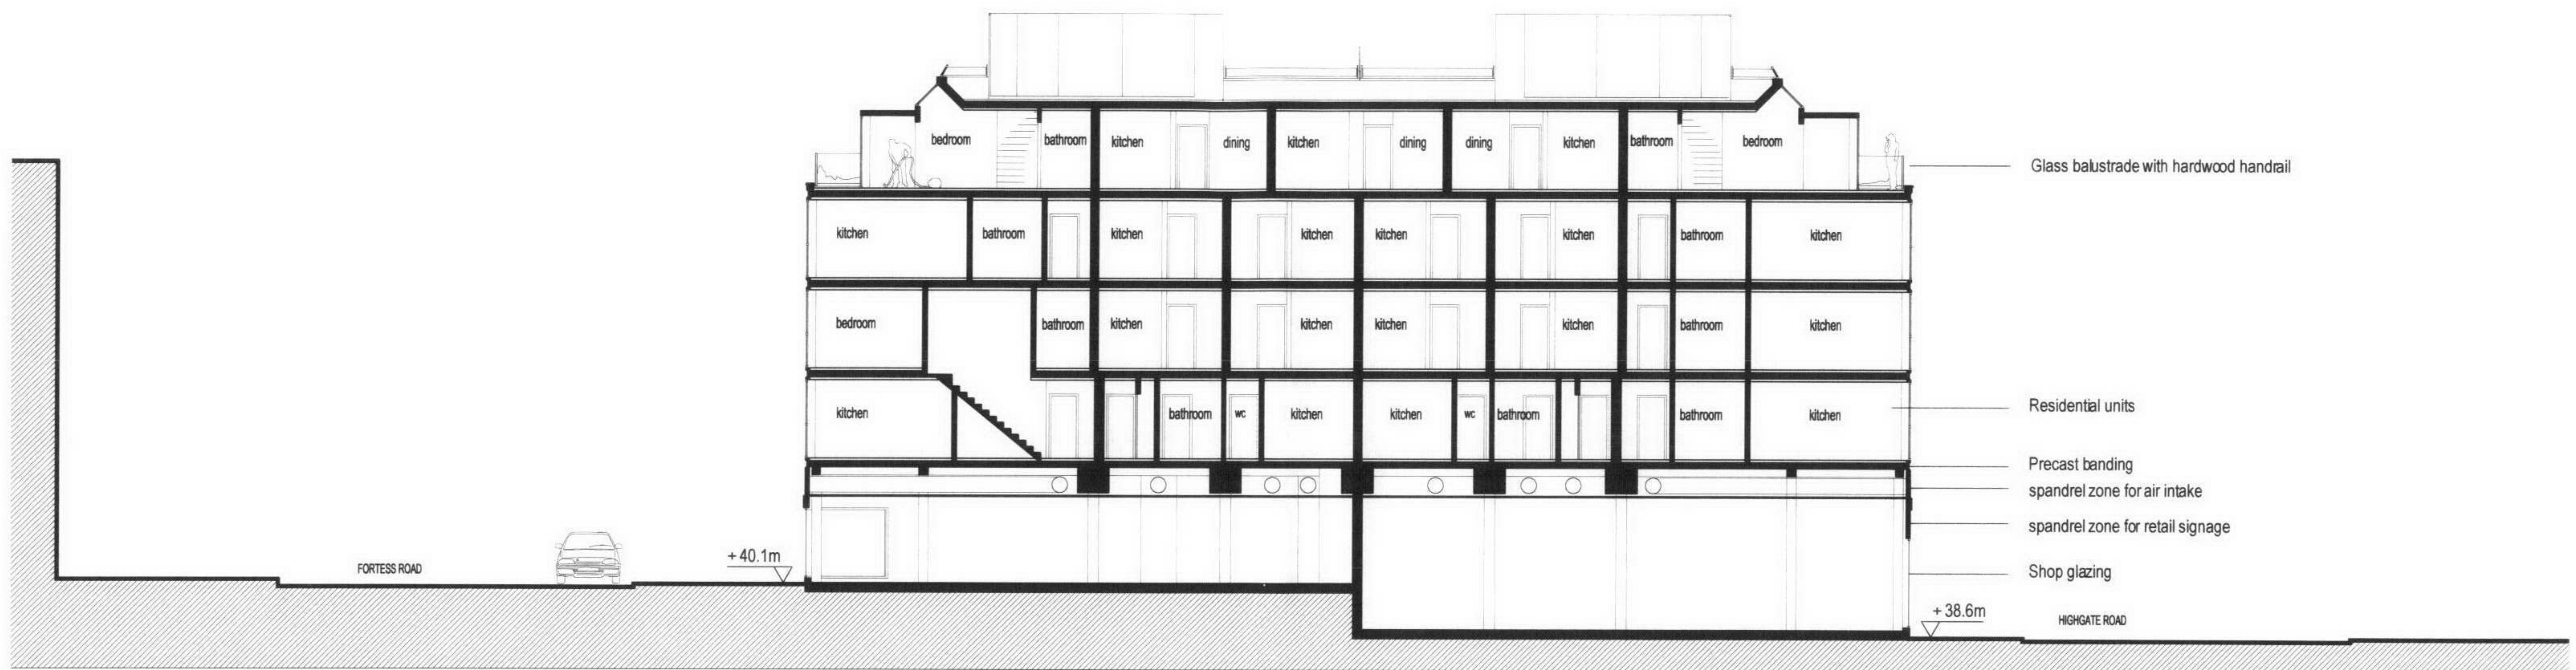

SECTION A-A


Client:	Dukelease Properties Ltd.	Date:	27/05/05	 AccentBDA Suite A Grove Mews Forty Two The Grove LONDON W5 5LH UK Tel: +44 (0)20 8840 0584 Fax: +44 (0)20 8840 7963 email: accentbda@wa-global.com web site: www.accentbda.co.uk
Project:	Tally Ho - Scheme 1Na	Scale:	1:200	
Project Address:	9 Fortess Road, Kentish Town, London, NW5 1AA	Rev No:		
Drawing Name:	SECTION A-A			
Drawing No:	PL_590			
Drawing Location:	O:\Clients\Dukelease\Tally Ho\Drawings\Planning App\Scheme 1Na\PL_550-620_sections&elevations.dwg			

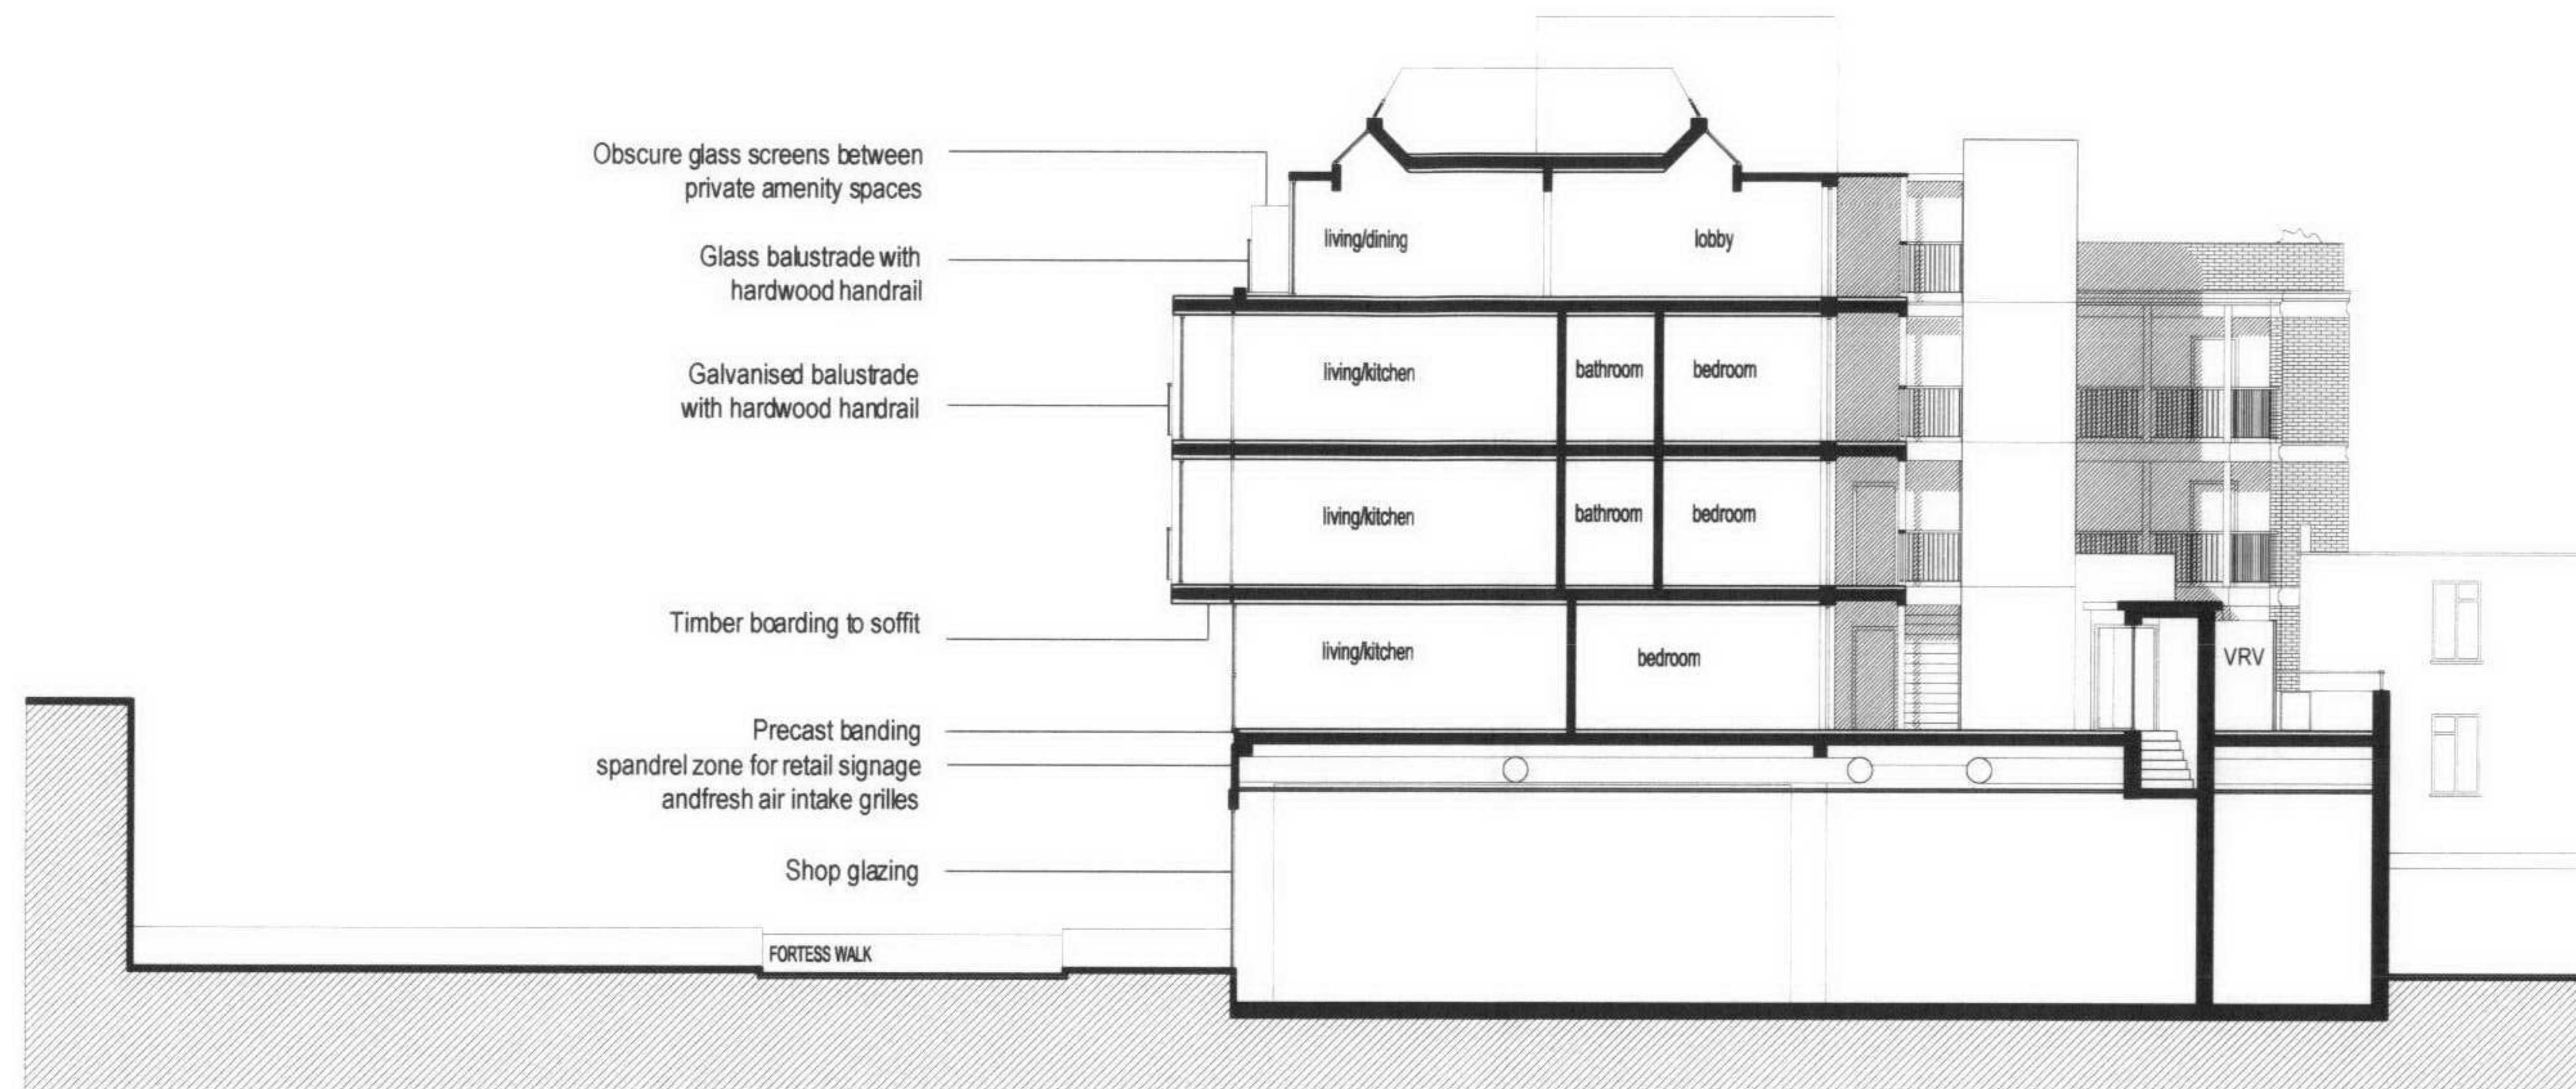

SECTION B-B

Client: Project: Project Address:	Dukelease Properties Ltd. Tally Ho - Scheme 1Na 9 Fortess Road, Kentish Town, London, NW5 1AA	Date: 27/05/05	ACCENT bda AccentBDA Suite A Grove Mews Forty Two The Grove LONDON W5 5LH UK Tel: +44 (0)20 8840 0584 fax: +44 (0)20 8840 7963 email: accentbda@wa-global.com web site: www.accentbda.co.uk
Drawing Name: Drawing No: Drawing Location:	SECTION B-B PL_600 O:\Clients\Dukelease\Tally Ho\drawings\Planning App\Scheme 1Na\PL_550-620_sections&elevations.dwg	Scale: 1:200	
		Rev No:	


ARCHITECTURE
INTERIOR DESIGN

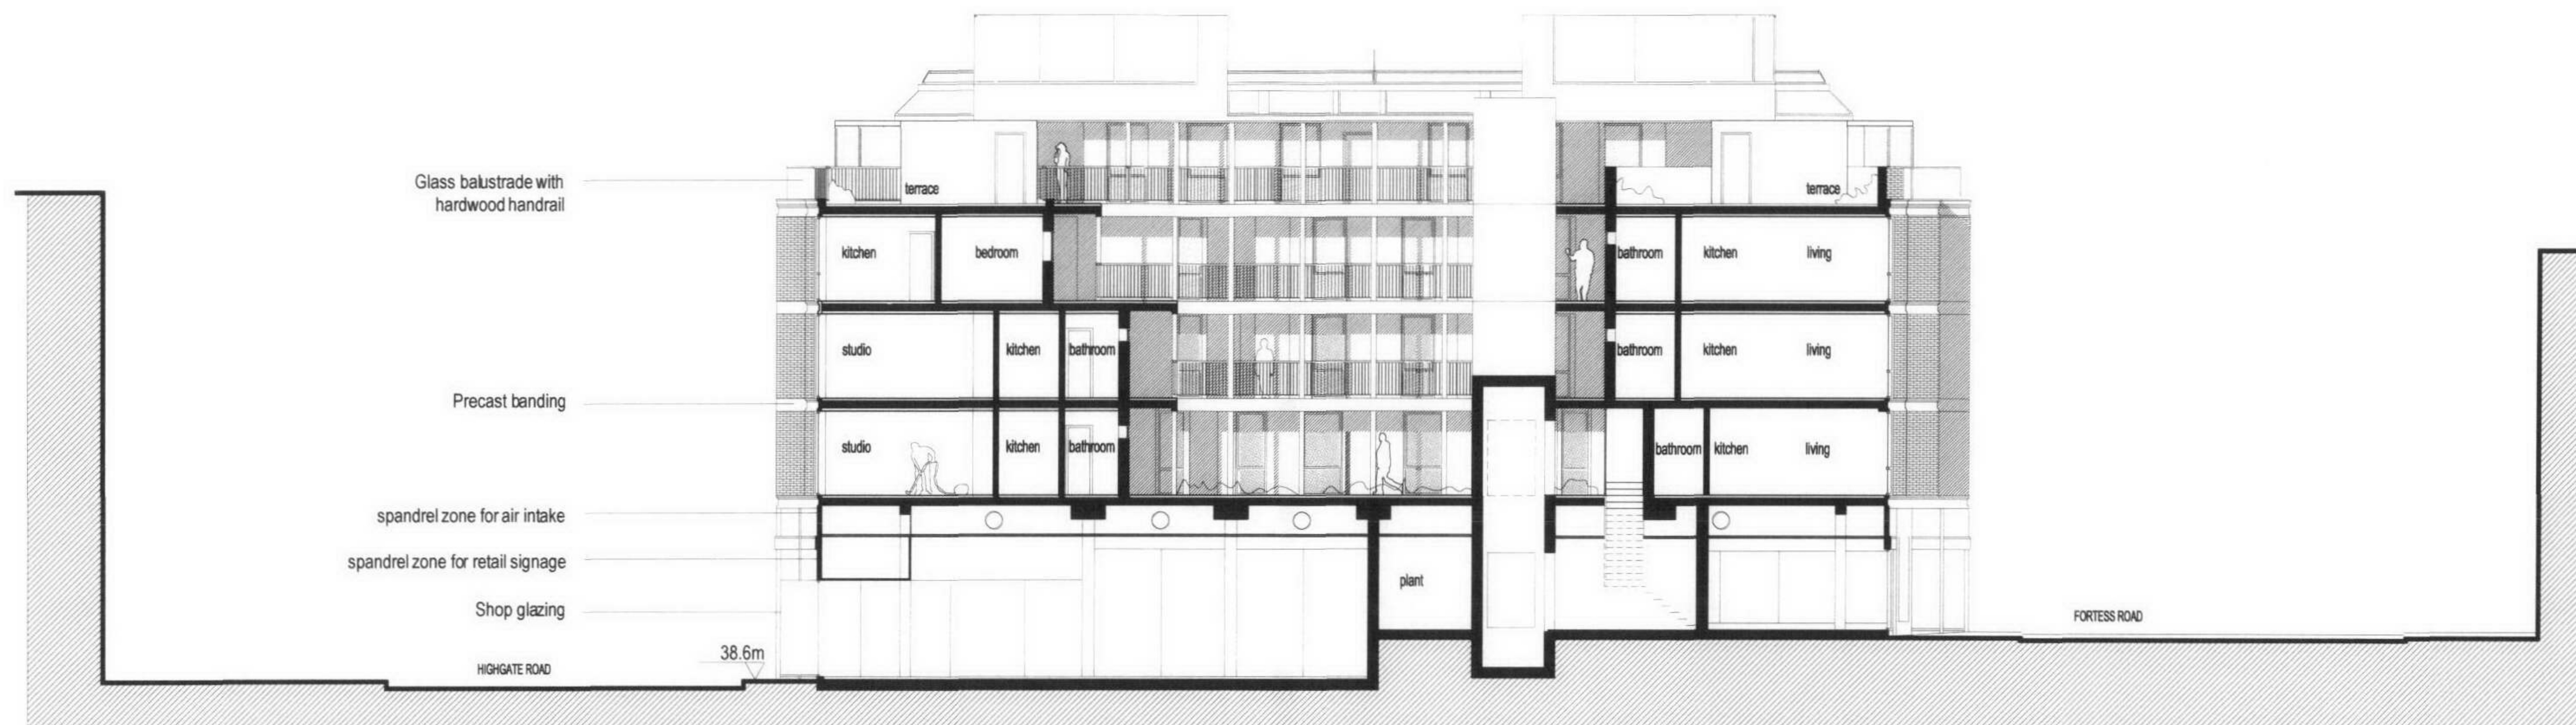

SECTION C-C

Note: Windows to walkways to be top hung with restricted openers

Client: Dukelease Properties Ltd. Project: Tally Ho - Scheme 1Na Project Address: 9 Fortress Road, Kentish Town, London, NW5 1AA	Date:	27/05/05	 AccentBDA Suite A Grove Mews Forty Two The Grove LONDON W5 5LH UK Tel: +44 (0)20 8840 0584 Fax: +44 (0)20 8840 7963 email: accentbda@wa-global.com web site: www.accentbda.co.uk
	Scale:	1:200	
	Rev No:		
Drawing Name: SECTION C-C Drawing No: PL_610 Drawing Location: O:\Clients\Dukelease\Tally Ho\Drawings\Planning App\Scheme 1Na\PL_550-610_sections&elevations.dwg			ARCHITECTURE INTERIOR DESIGN

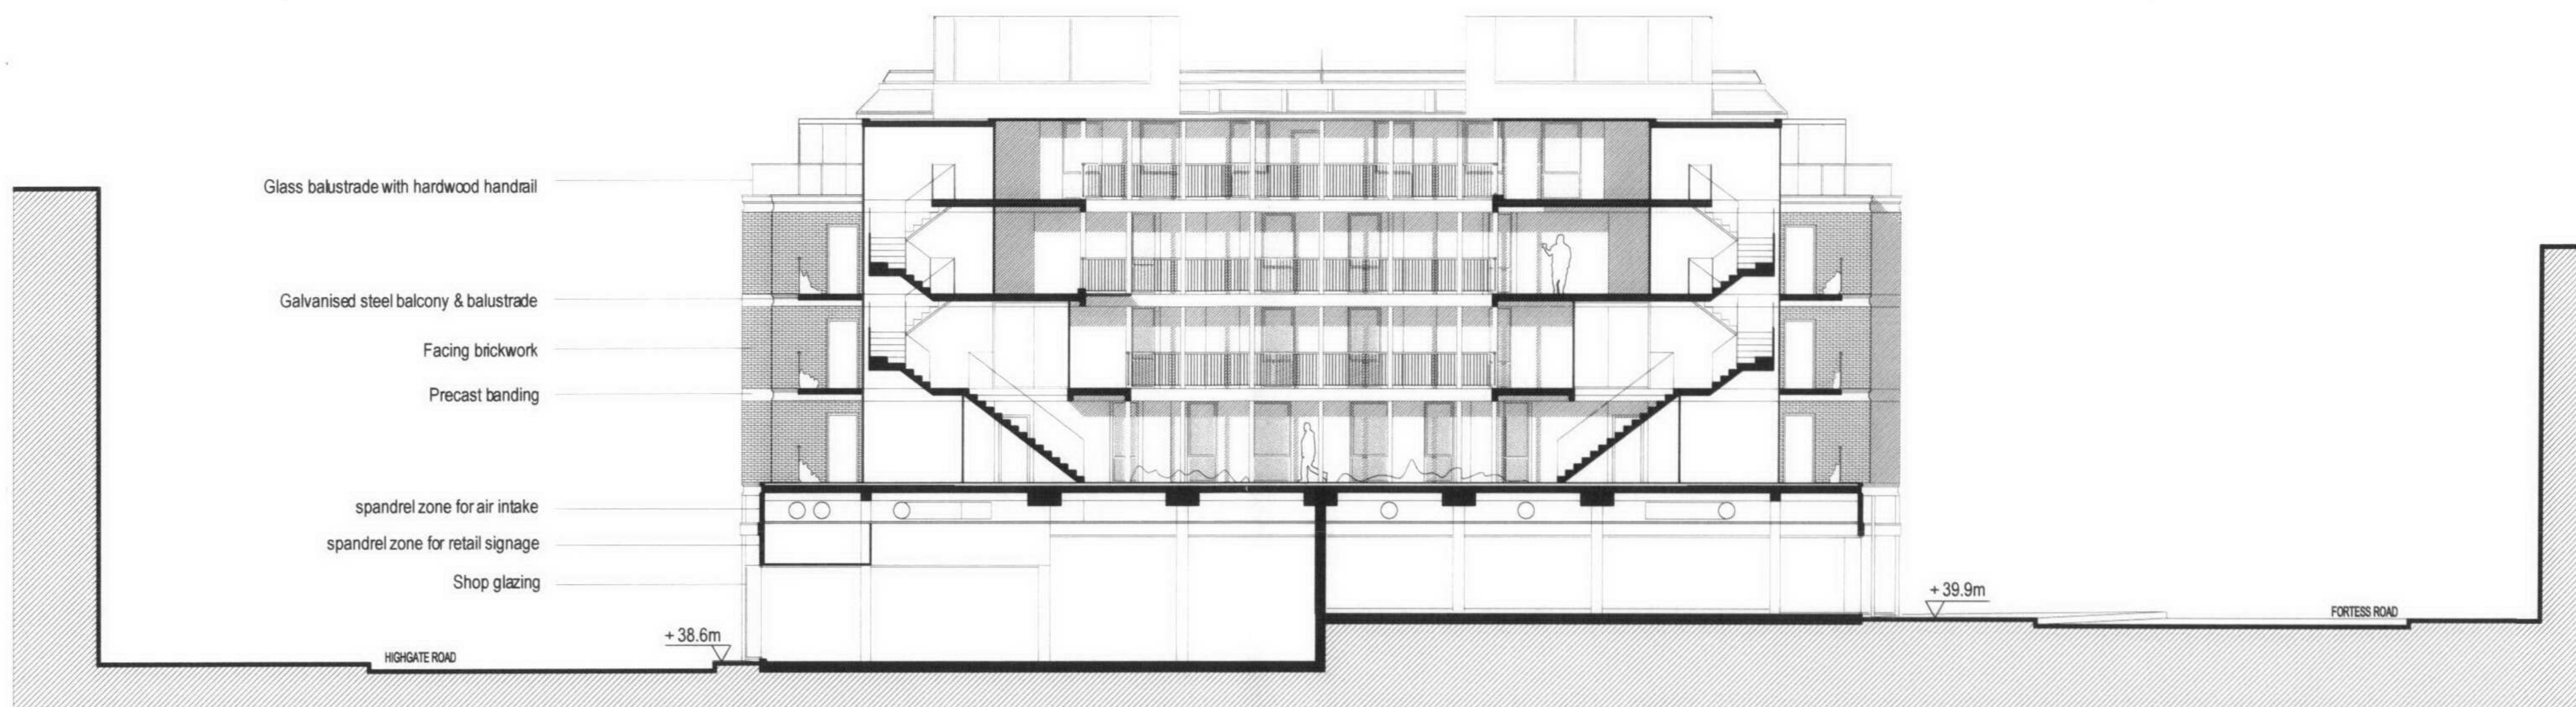

SECTION D-D

Note: Windows to walkways to be top hung with restricted openers

Client:	Dukelease Properties Ltd.	Date:	27/05/05	 AccentBDA Suite A Grove Mews Forty Two The Grove LONDON W5 5LH UK Tel: +44 (0)20 8840 0584 Fax: +44 (0)20 8840 7963 email: accentbda@wa-global.com web site: www.accentbda.co.uk
Project:	Tally Ho - Scheme 1Na	Scale:	1:200	
Project Address:	9 Fortess Road, Kentish Town, London, NW5 1AA	Rev No:		
Drawing Name:	SECTION D-D			
Drawing No:	PL_620			
Drawing Location:	O:\Clients\Dukelease\Tally Ho\Drawings\Planning App\Scheme 1Na\PL_550-620_sections&elevations.dwg			
				ARCHITECTURE INTERIOR DESIGN