



EXISTING SMALL DORMA



NEIGHBOURS DORMA.



VIEW FROM REAR ELEVATED.



VIEW FROM REAR 1



EXISTING SMALL DORMA



NEIGHBOURS DORMA

ADAM KAWECKI
84 Hungerford Road London N7 9LP

020 7609 5674

33 Makepeace Avenue London N6


Scale 1:50

May 2005

EXISTING - Ground Floor Plan

01/Y/01

®

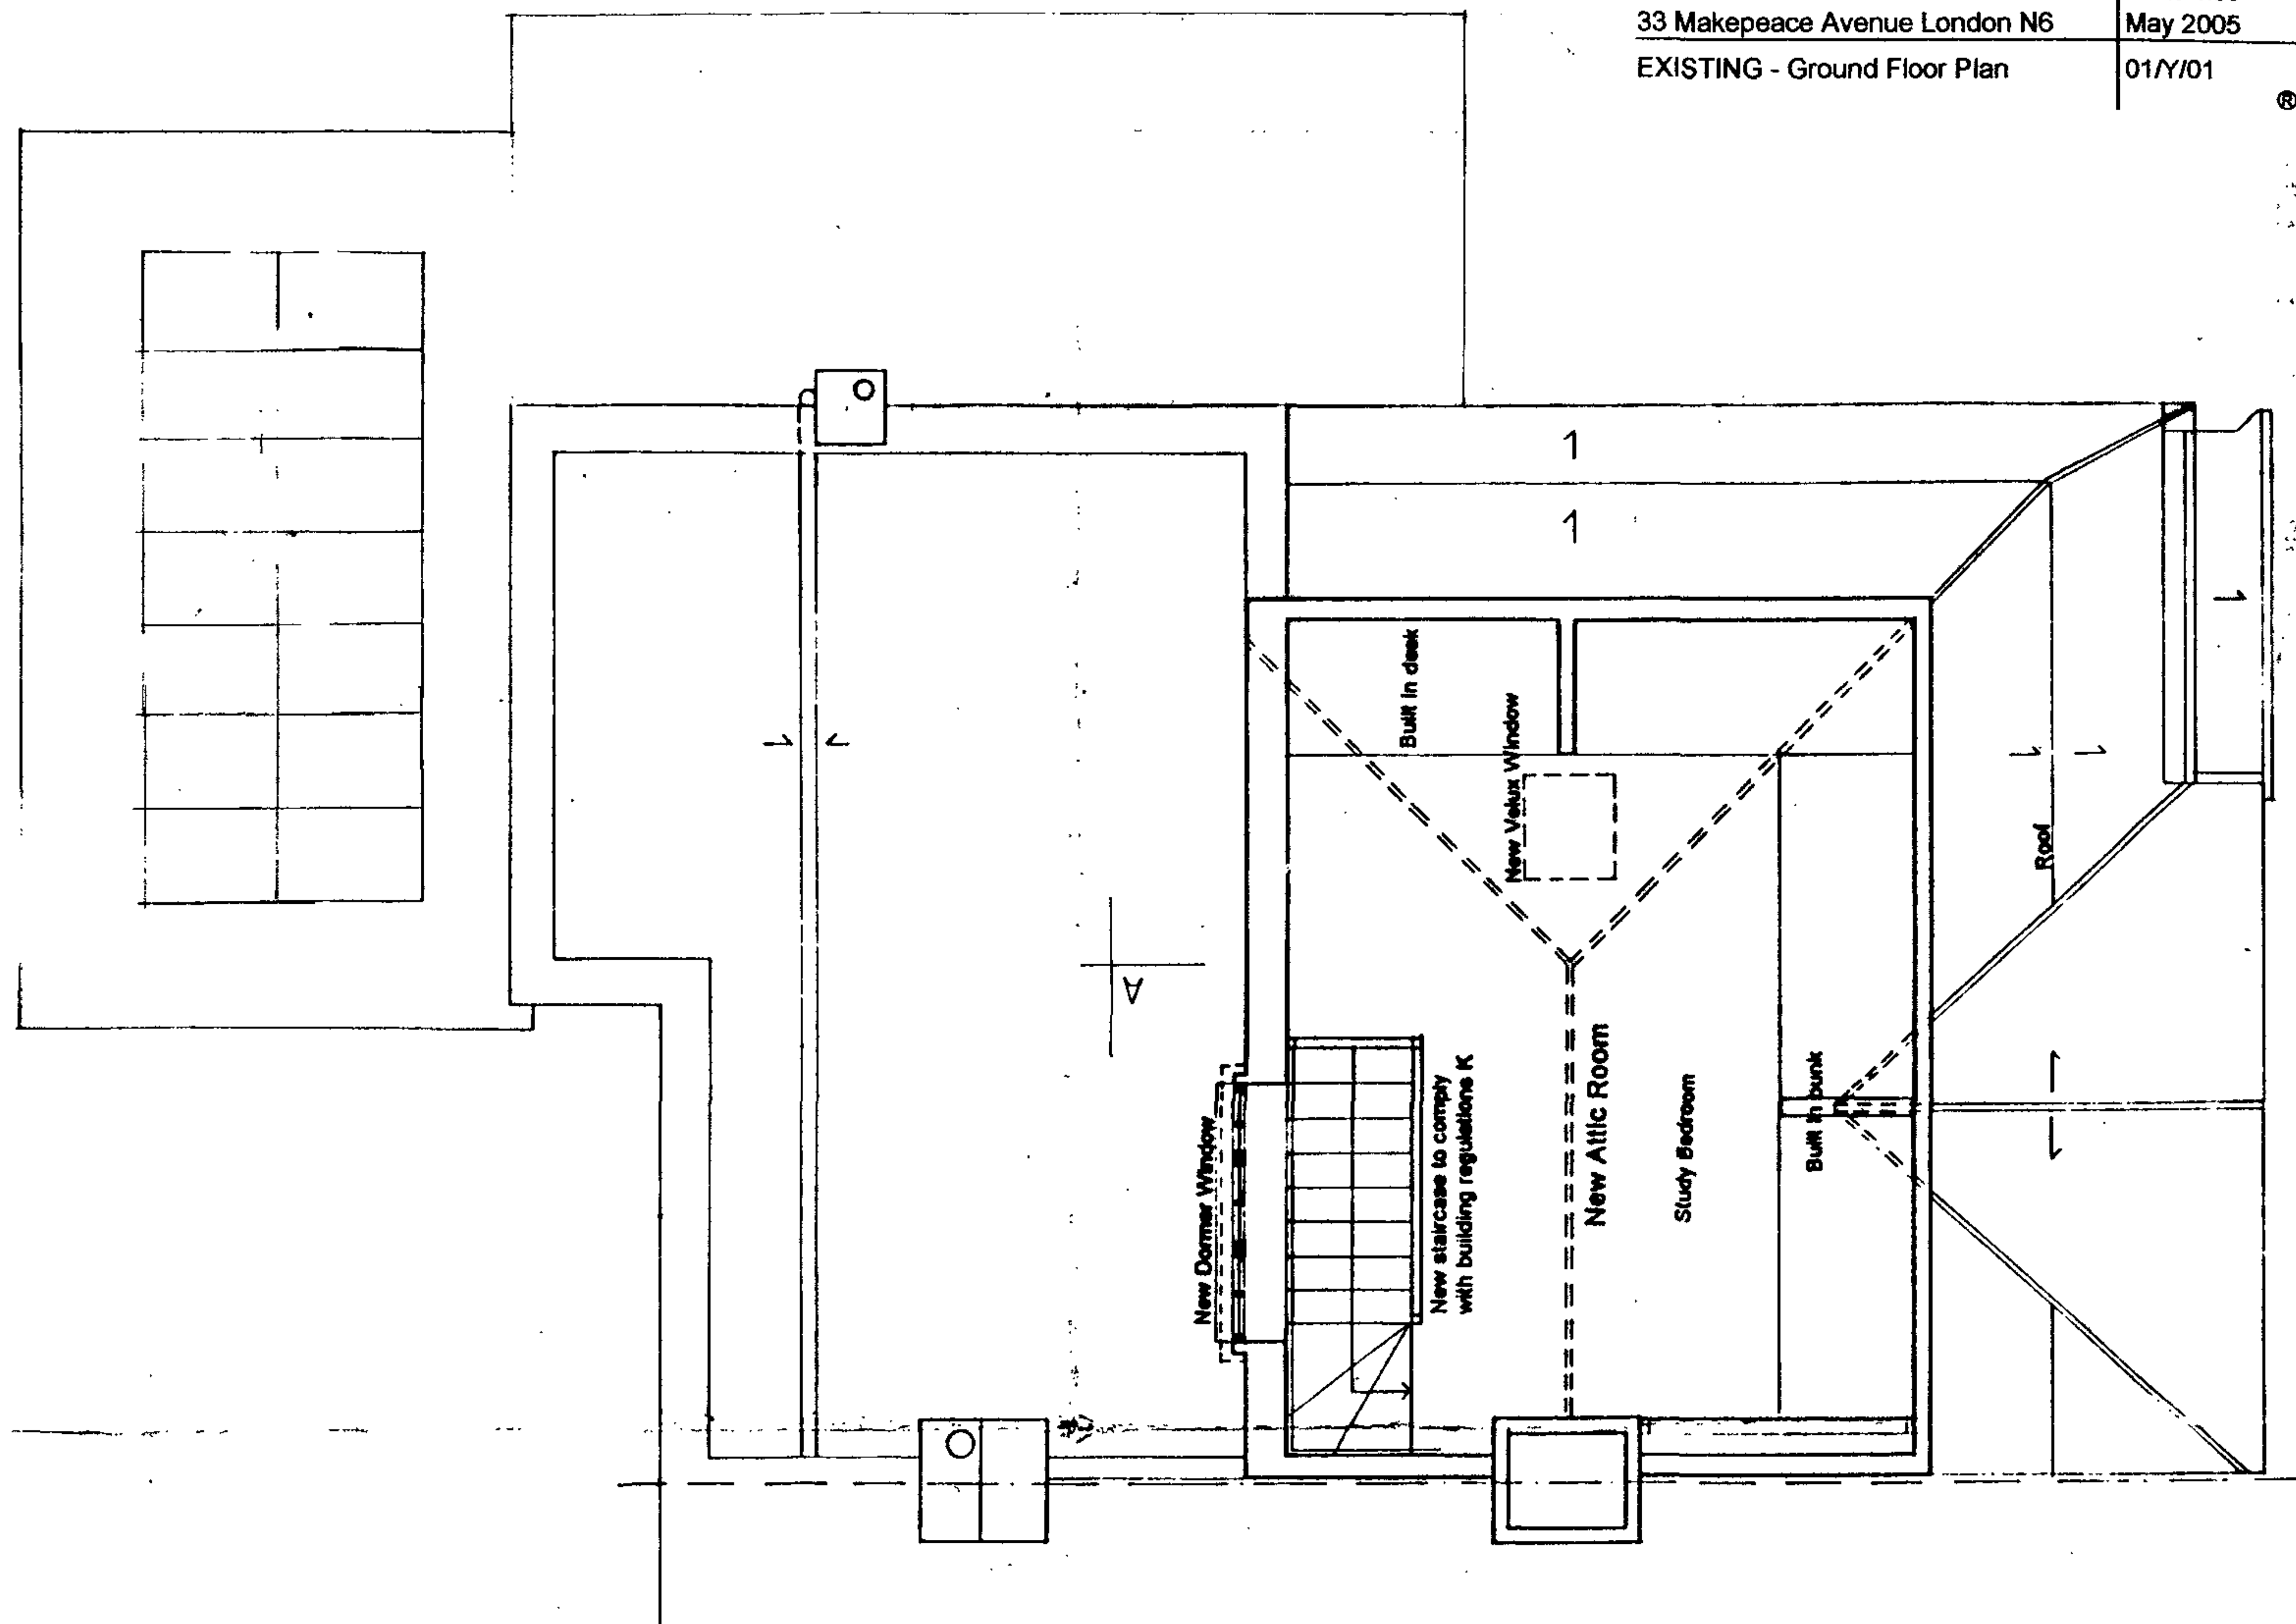

ATTIC PLAN

ADAM KAWECKI
84 Hungerford Road London N7 9LP

020 7609 5674

33 Makepeace Avenue London N6


Scale 1:50
May 2005

EXISTING - Front Elevation

01/11/03

®



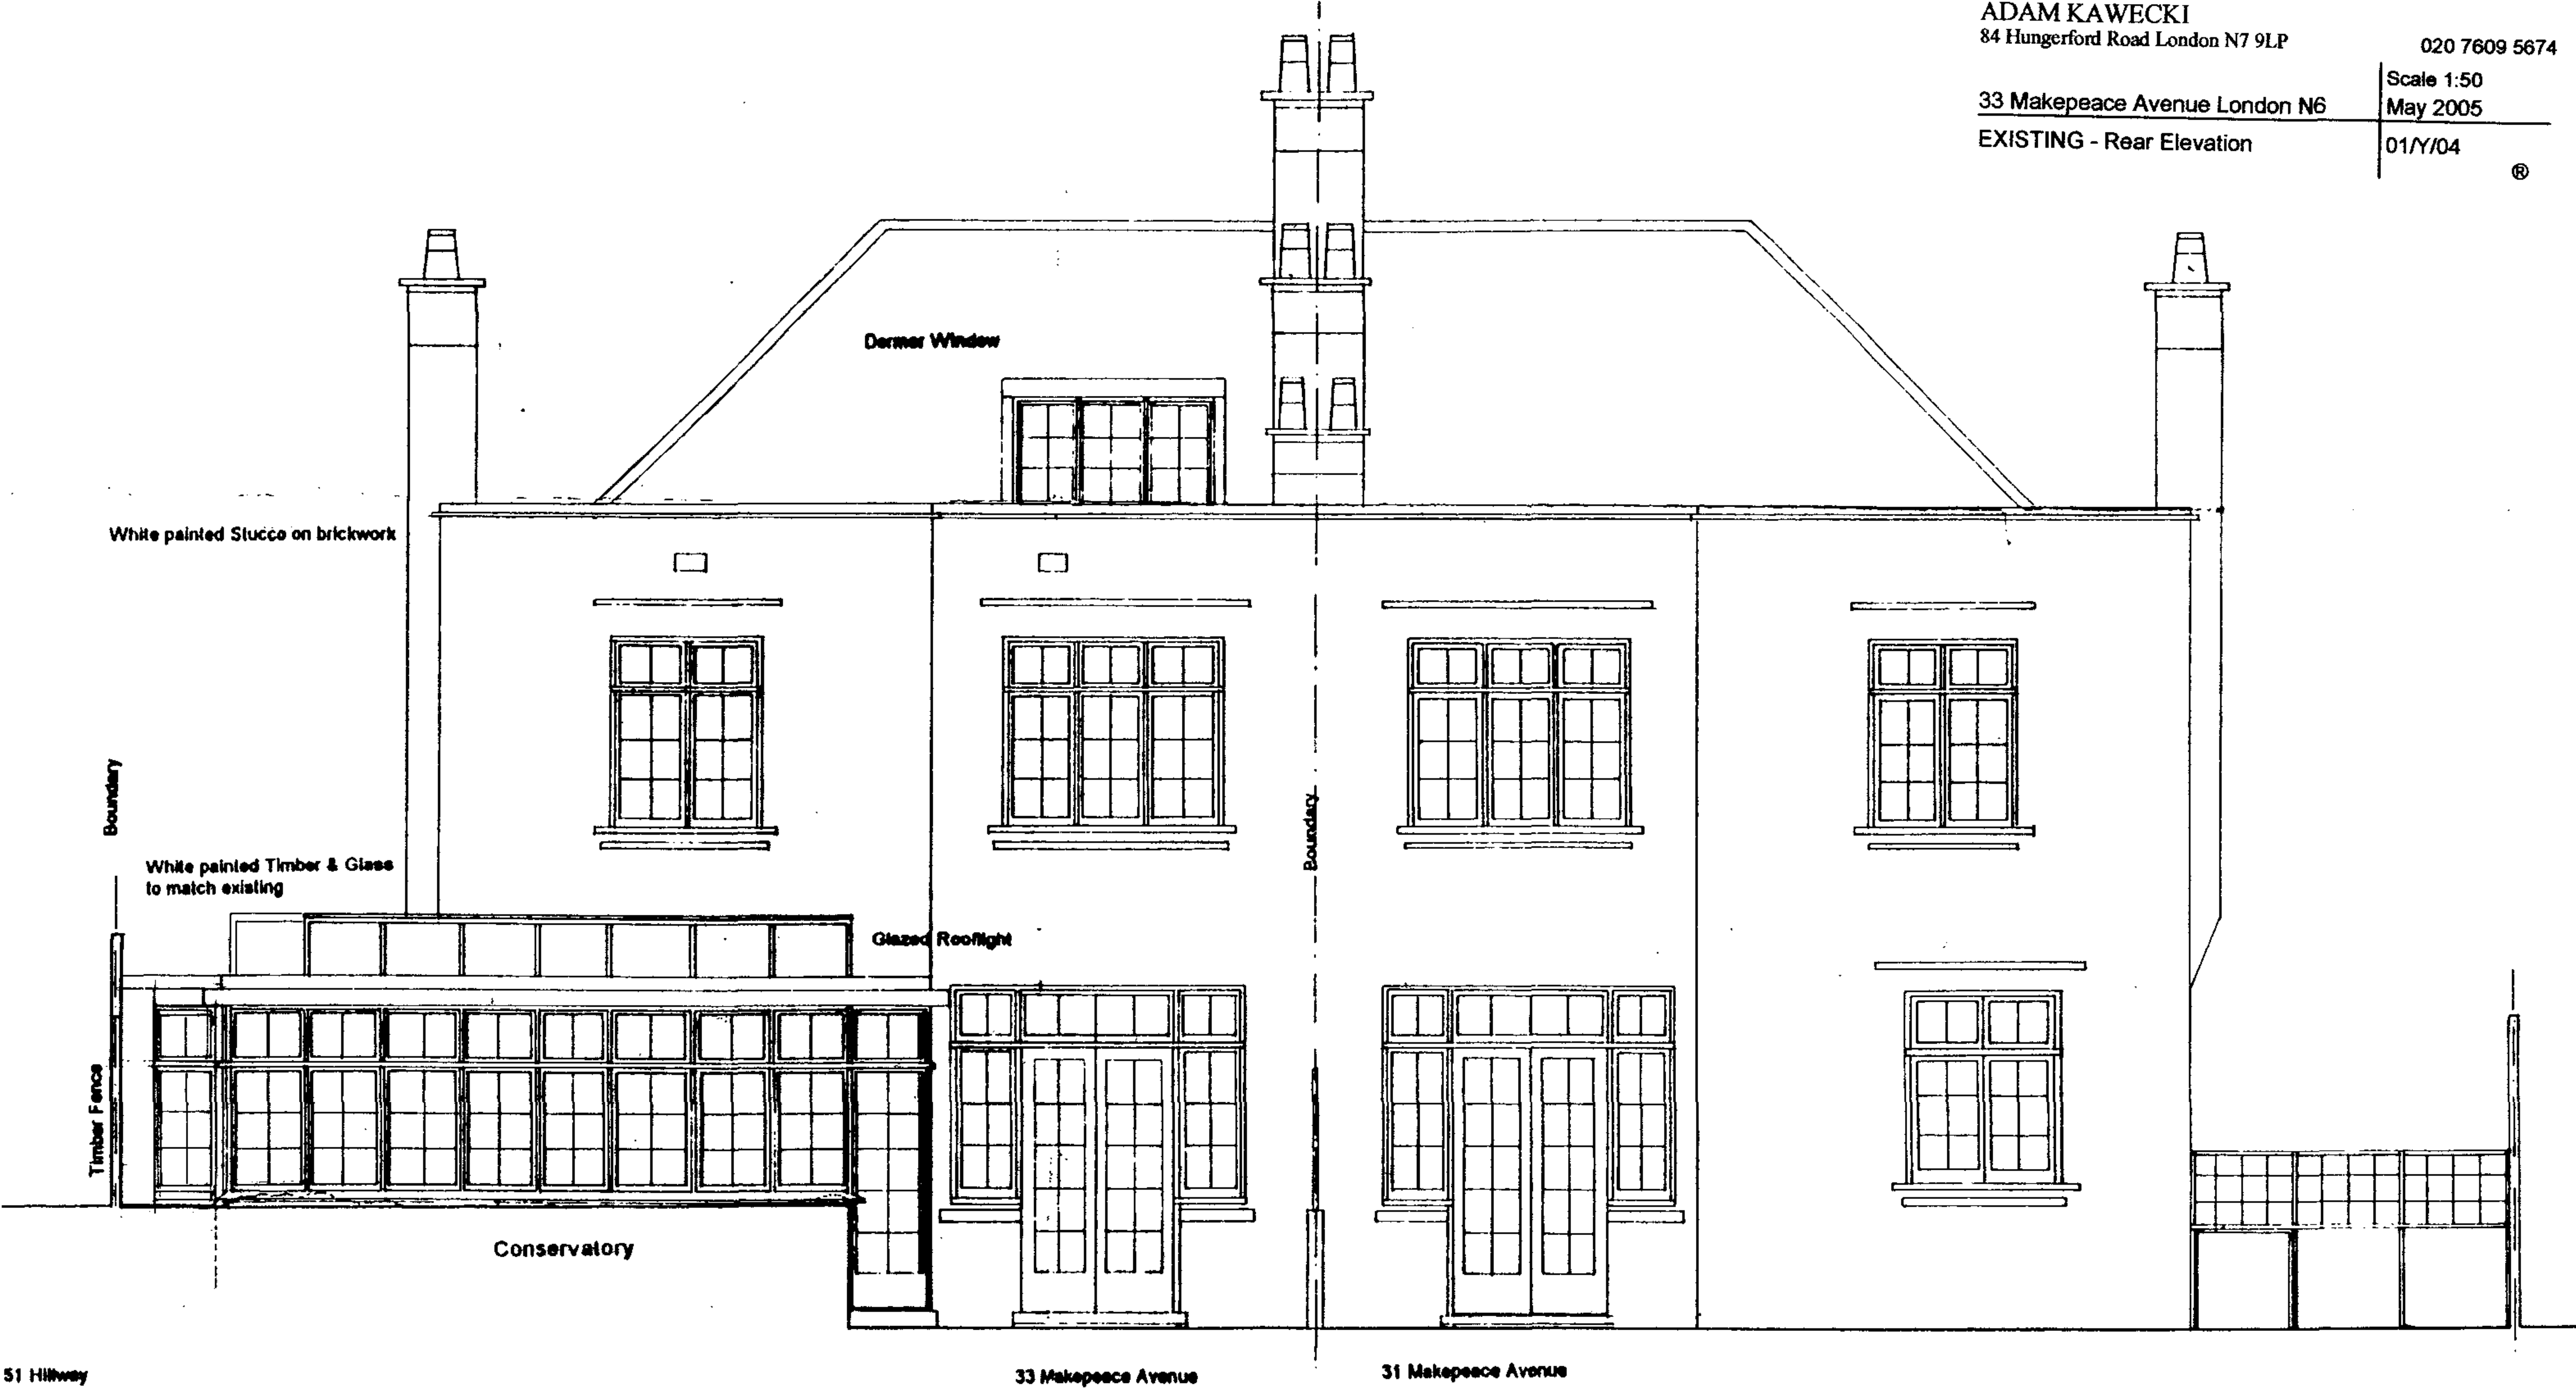

51 Hillway

NORTH ELEVATION

ADAM KAWECKI
84 Hungerford Road London N7 9LP

020 7609 5674

33 Makepeace Avenue London N6


Scale 1:50



May 2005

EXISTING - Section A-A

01/Y/02

®

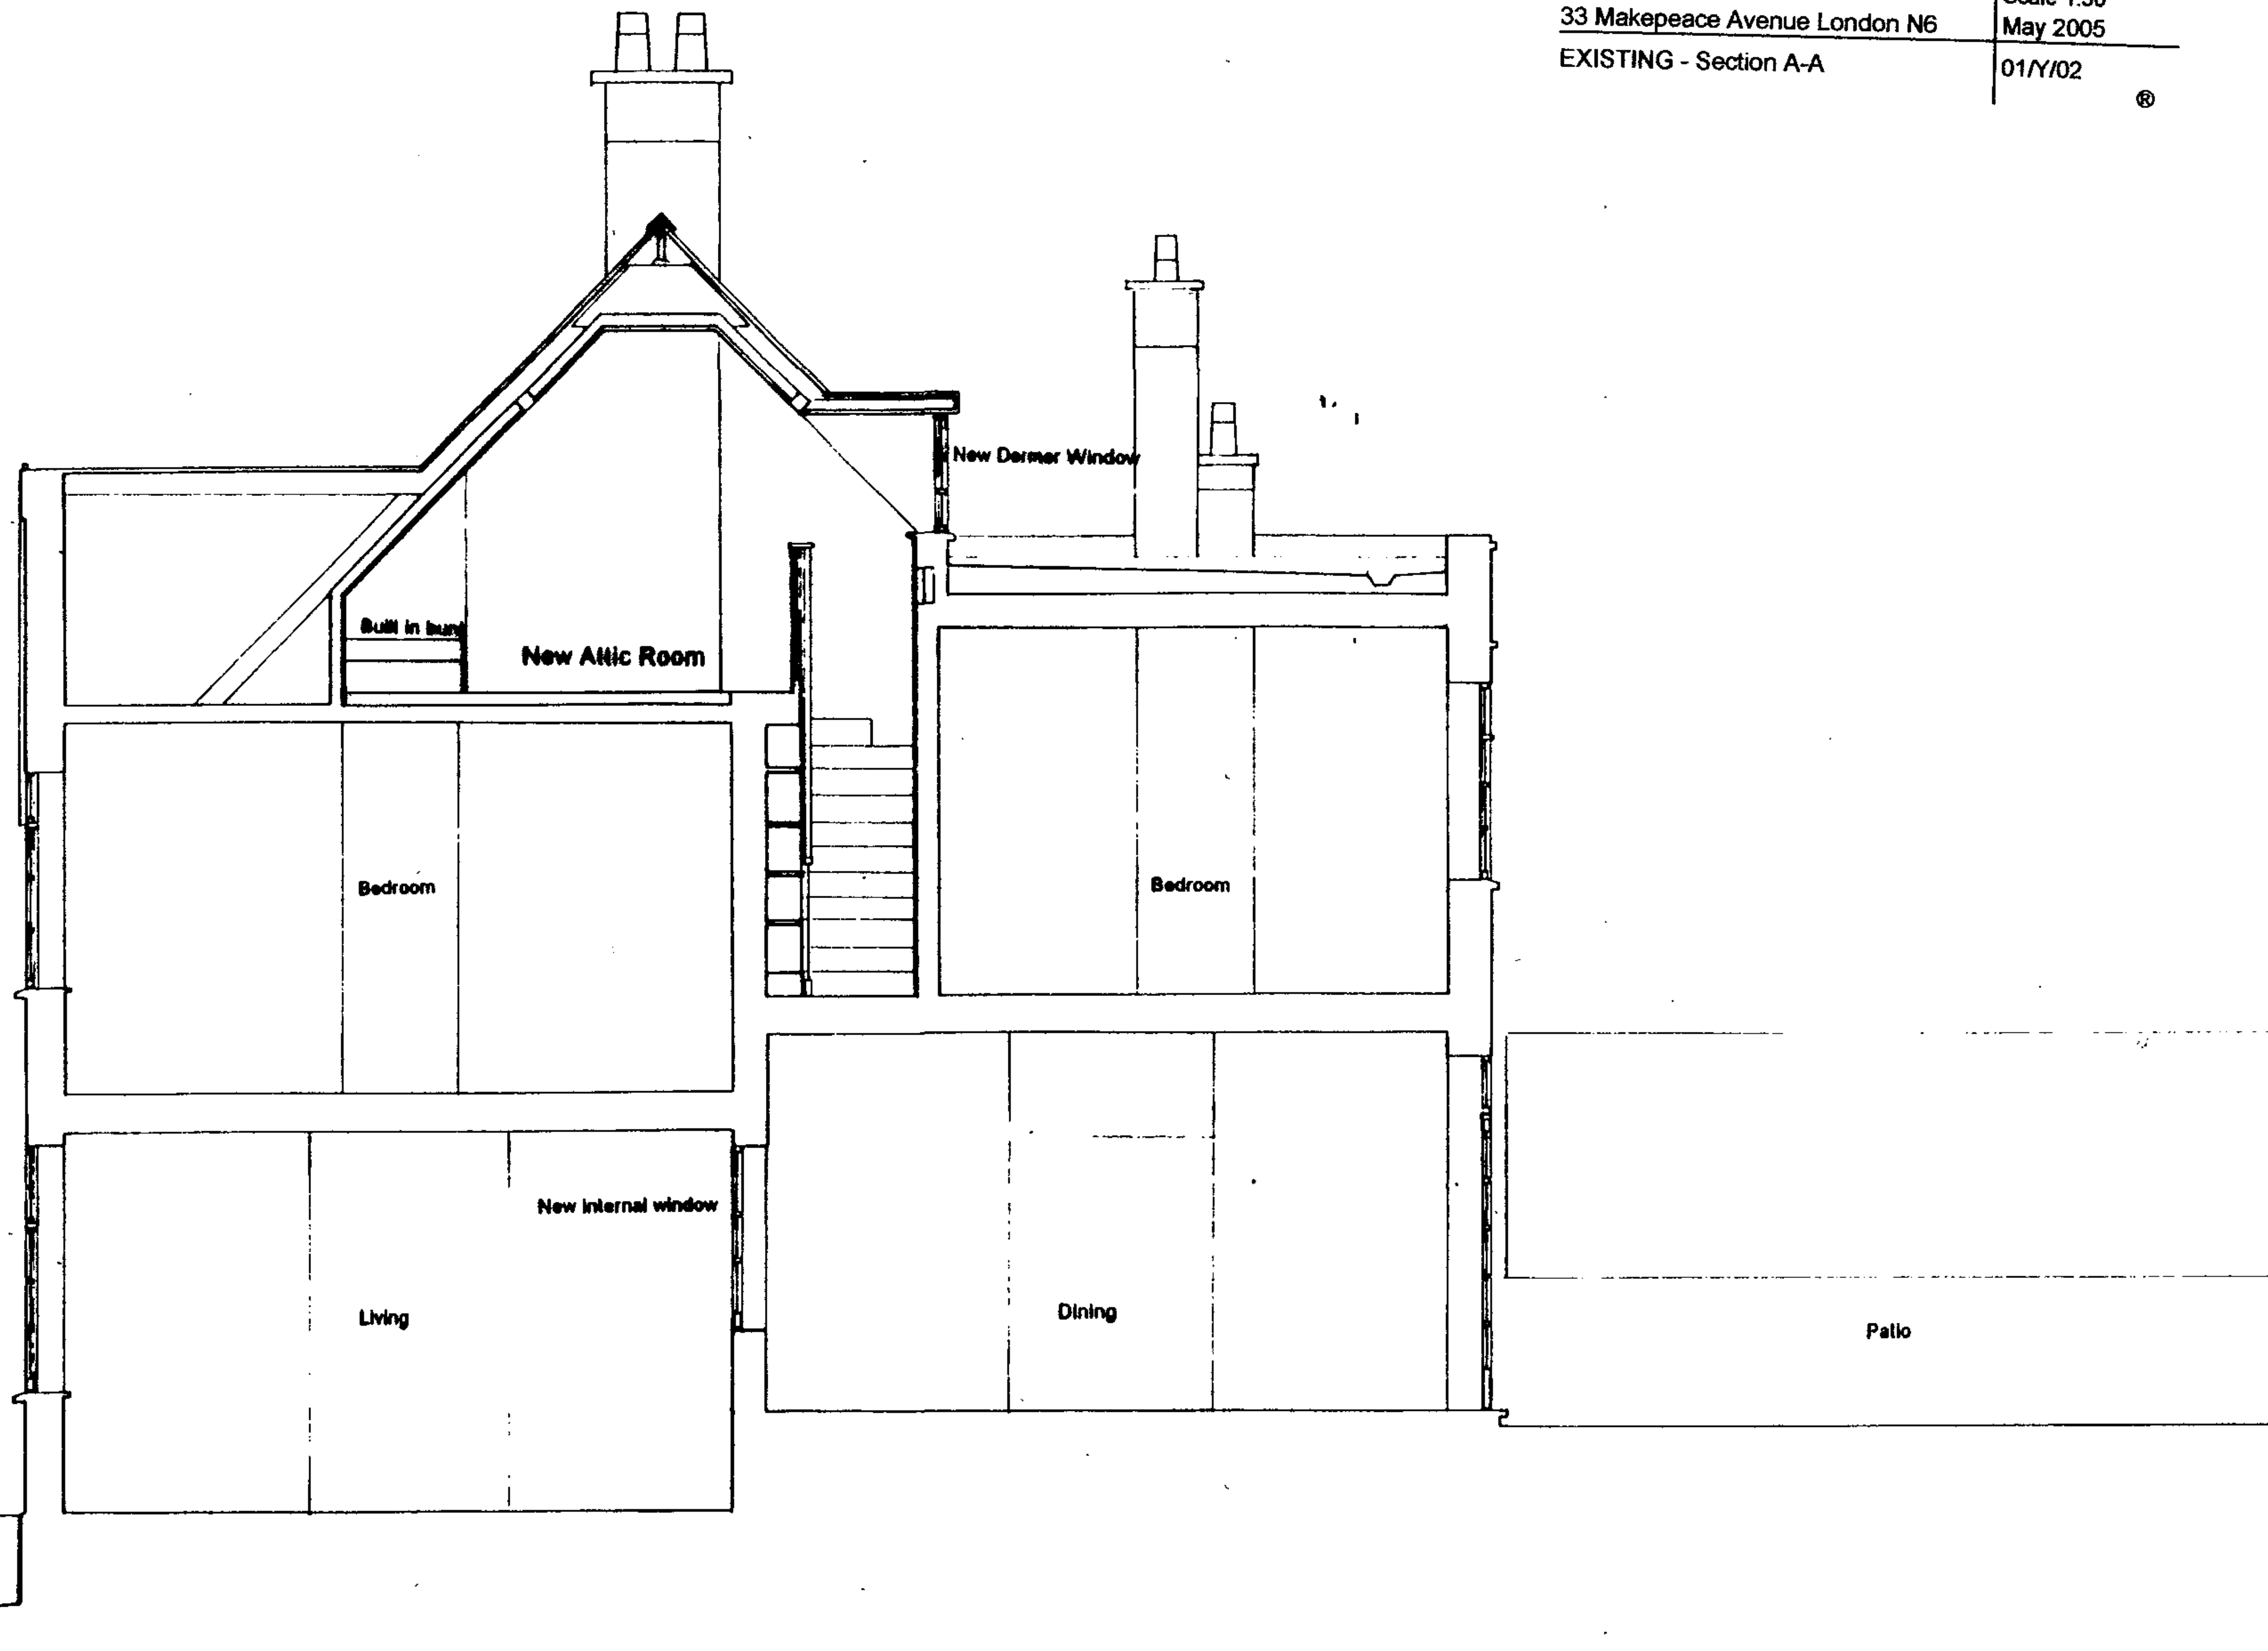

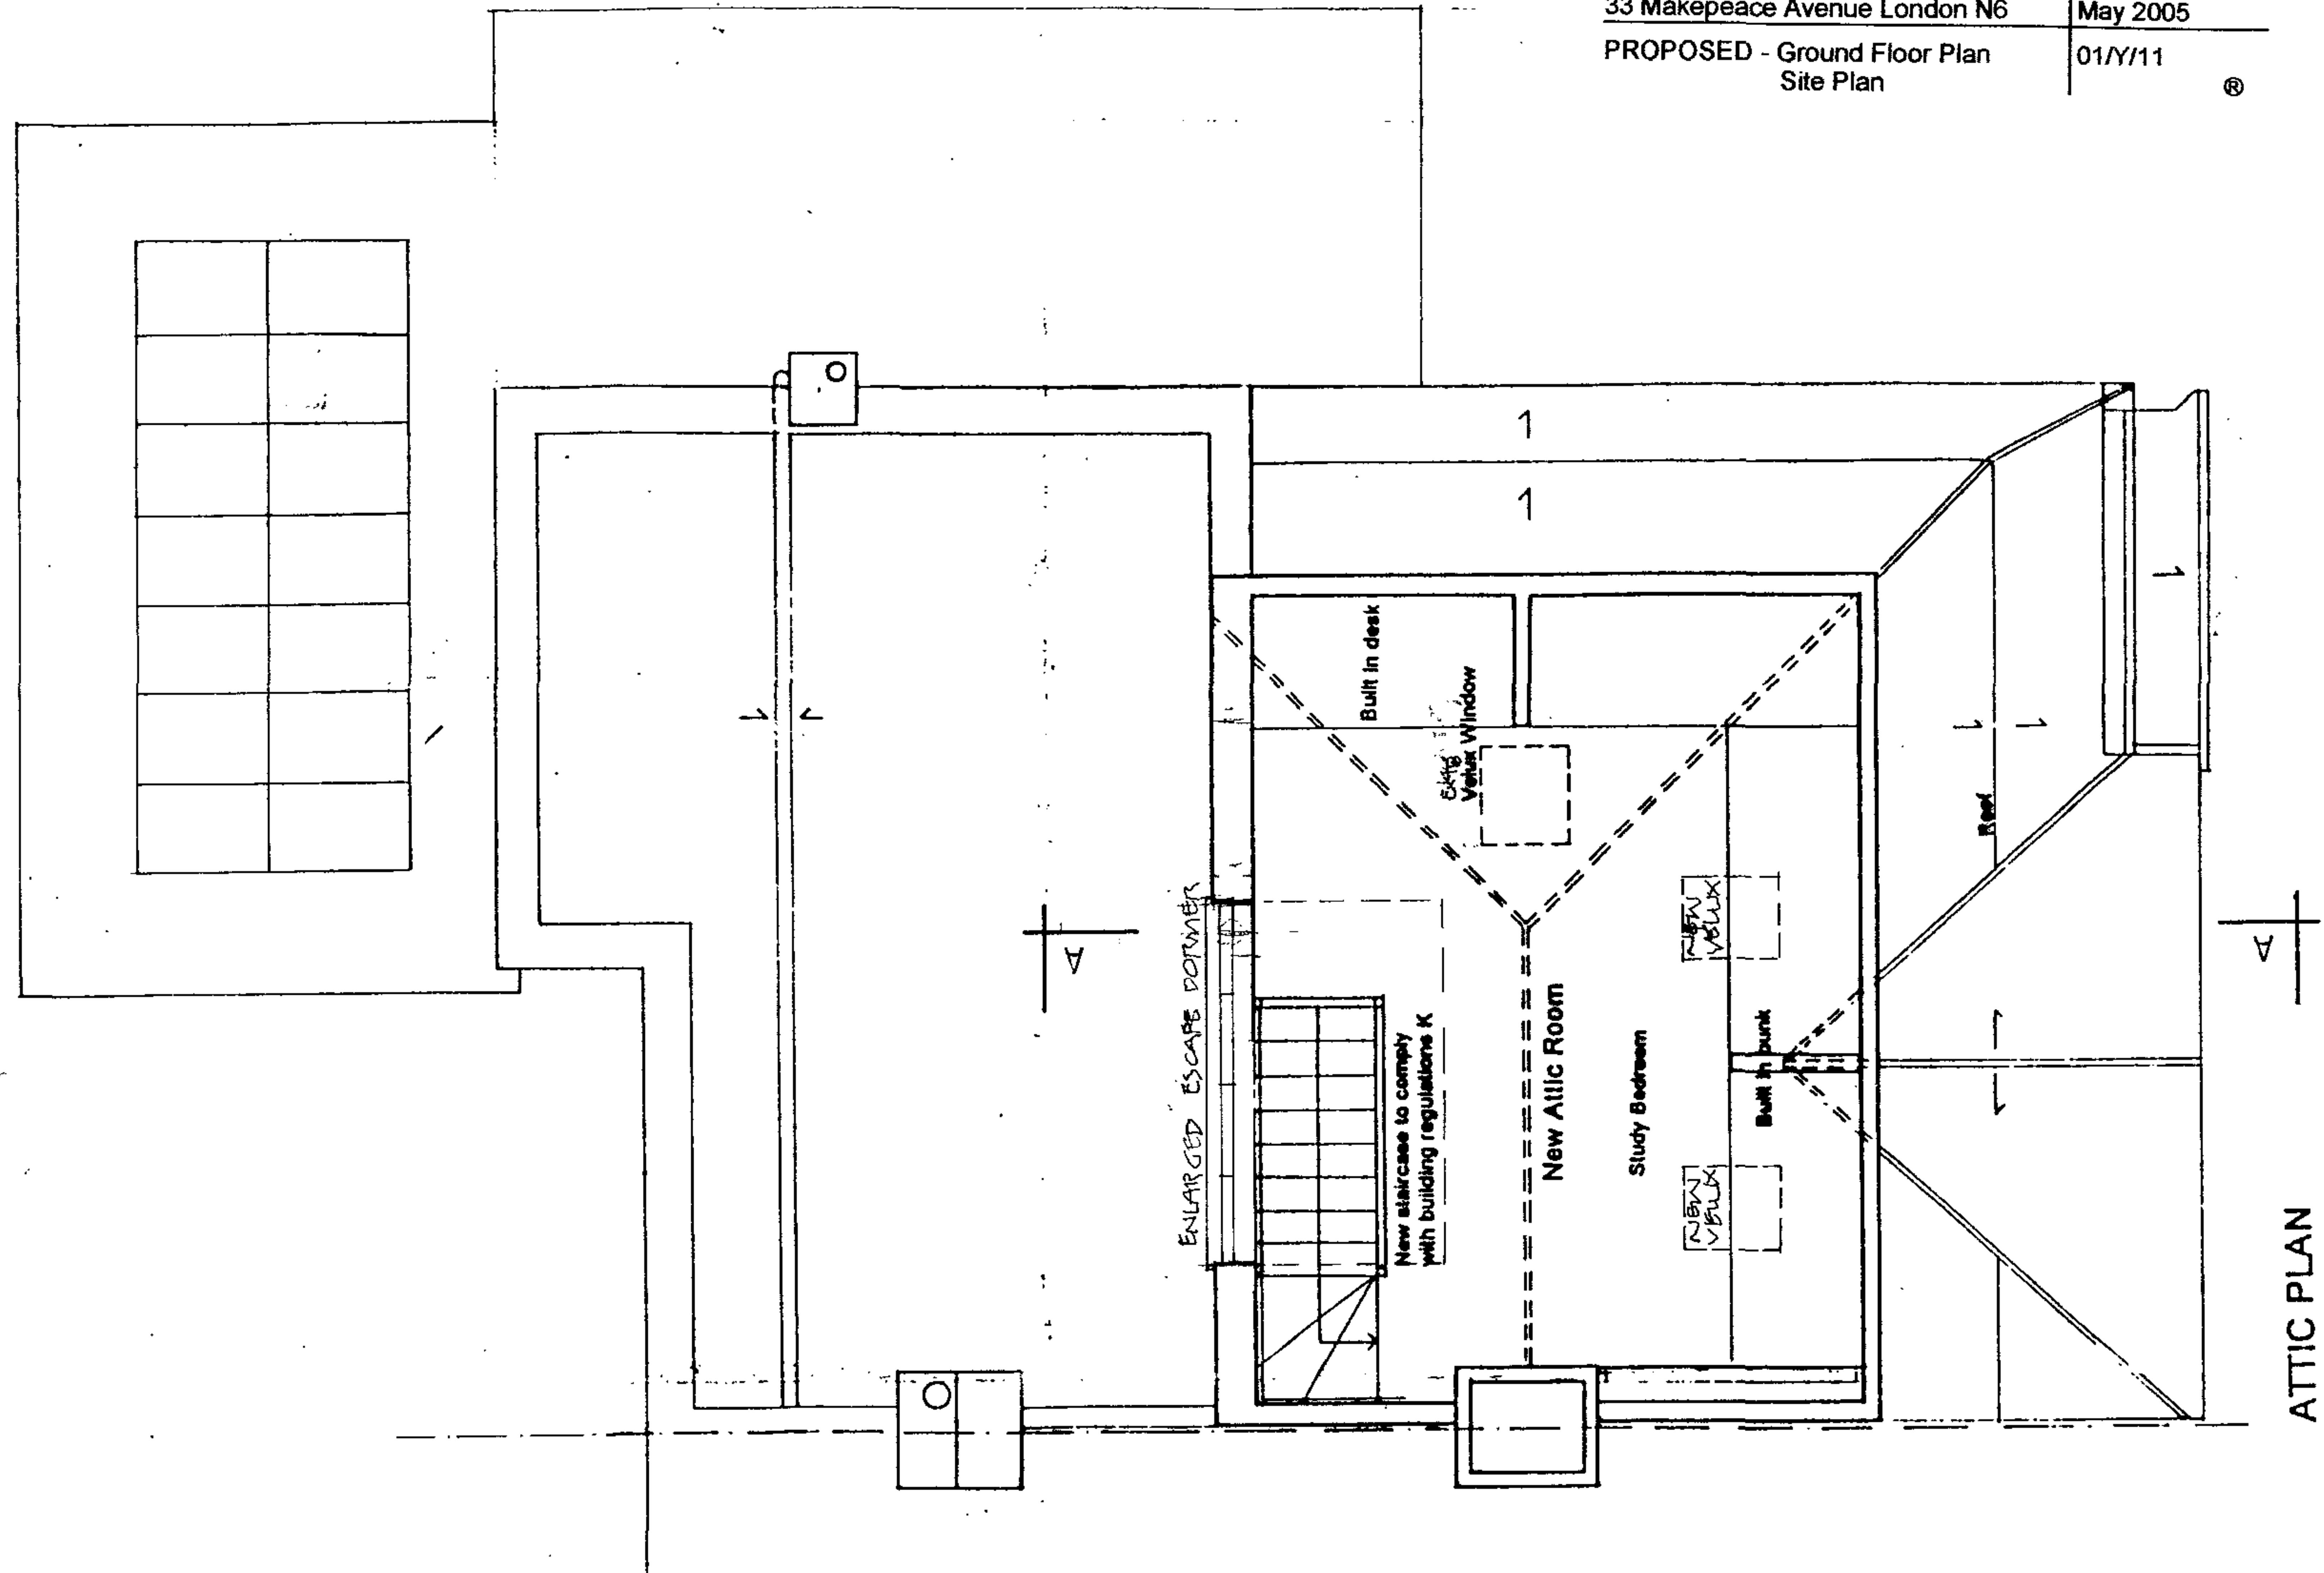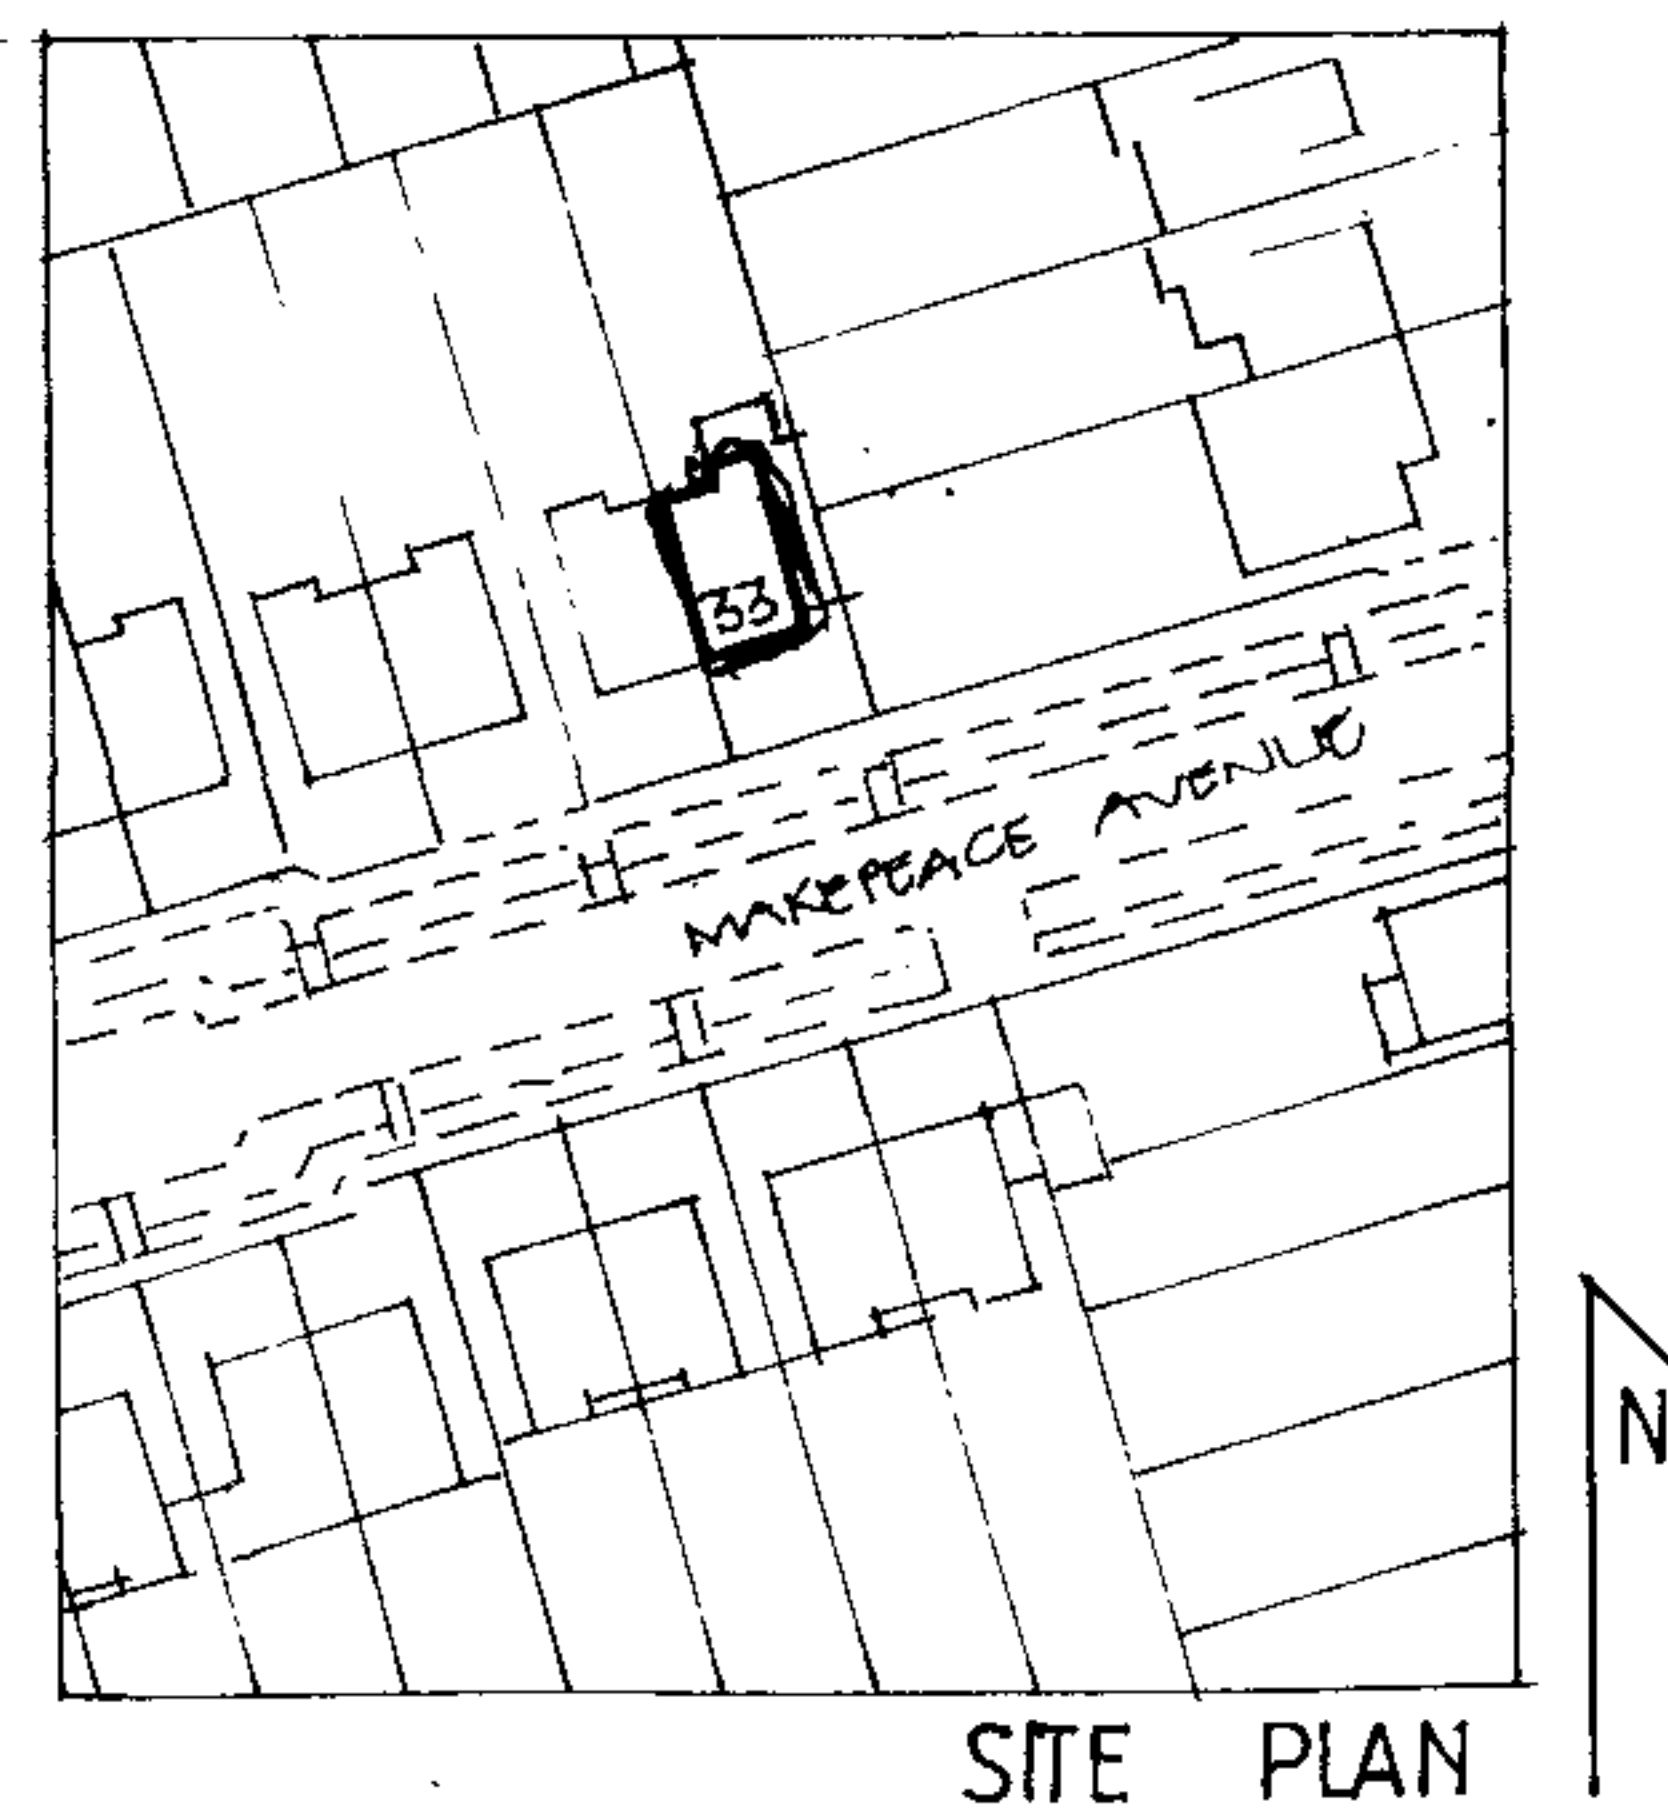

ADAM KAWECKI
84 Hungerford Road London N7 9LP

020 7609 5674

33 Makepeace Avenue London N6

Scale 1:50


May 2005

PROPOSED - Front Elevation

01/Y/13

®



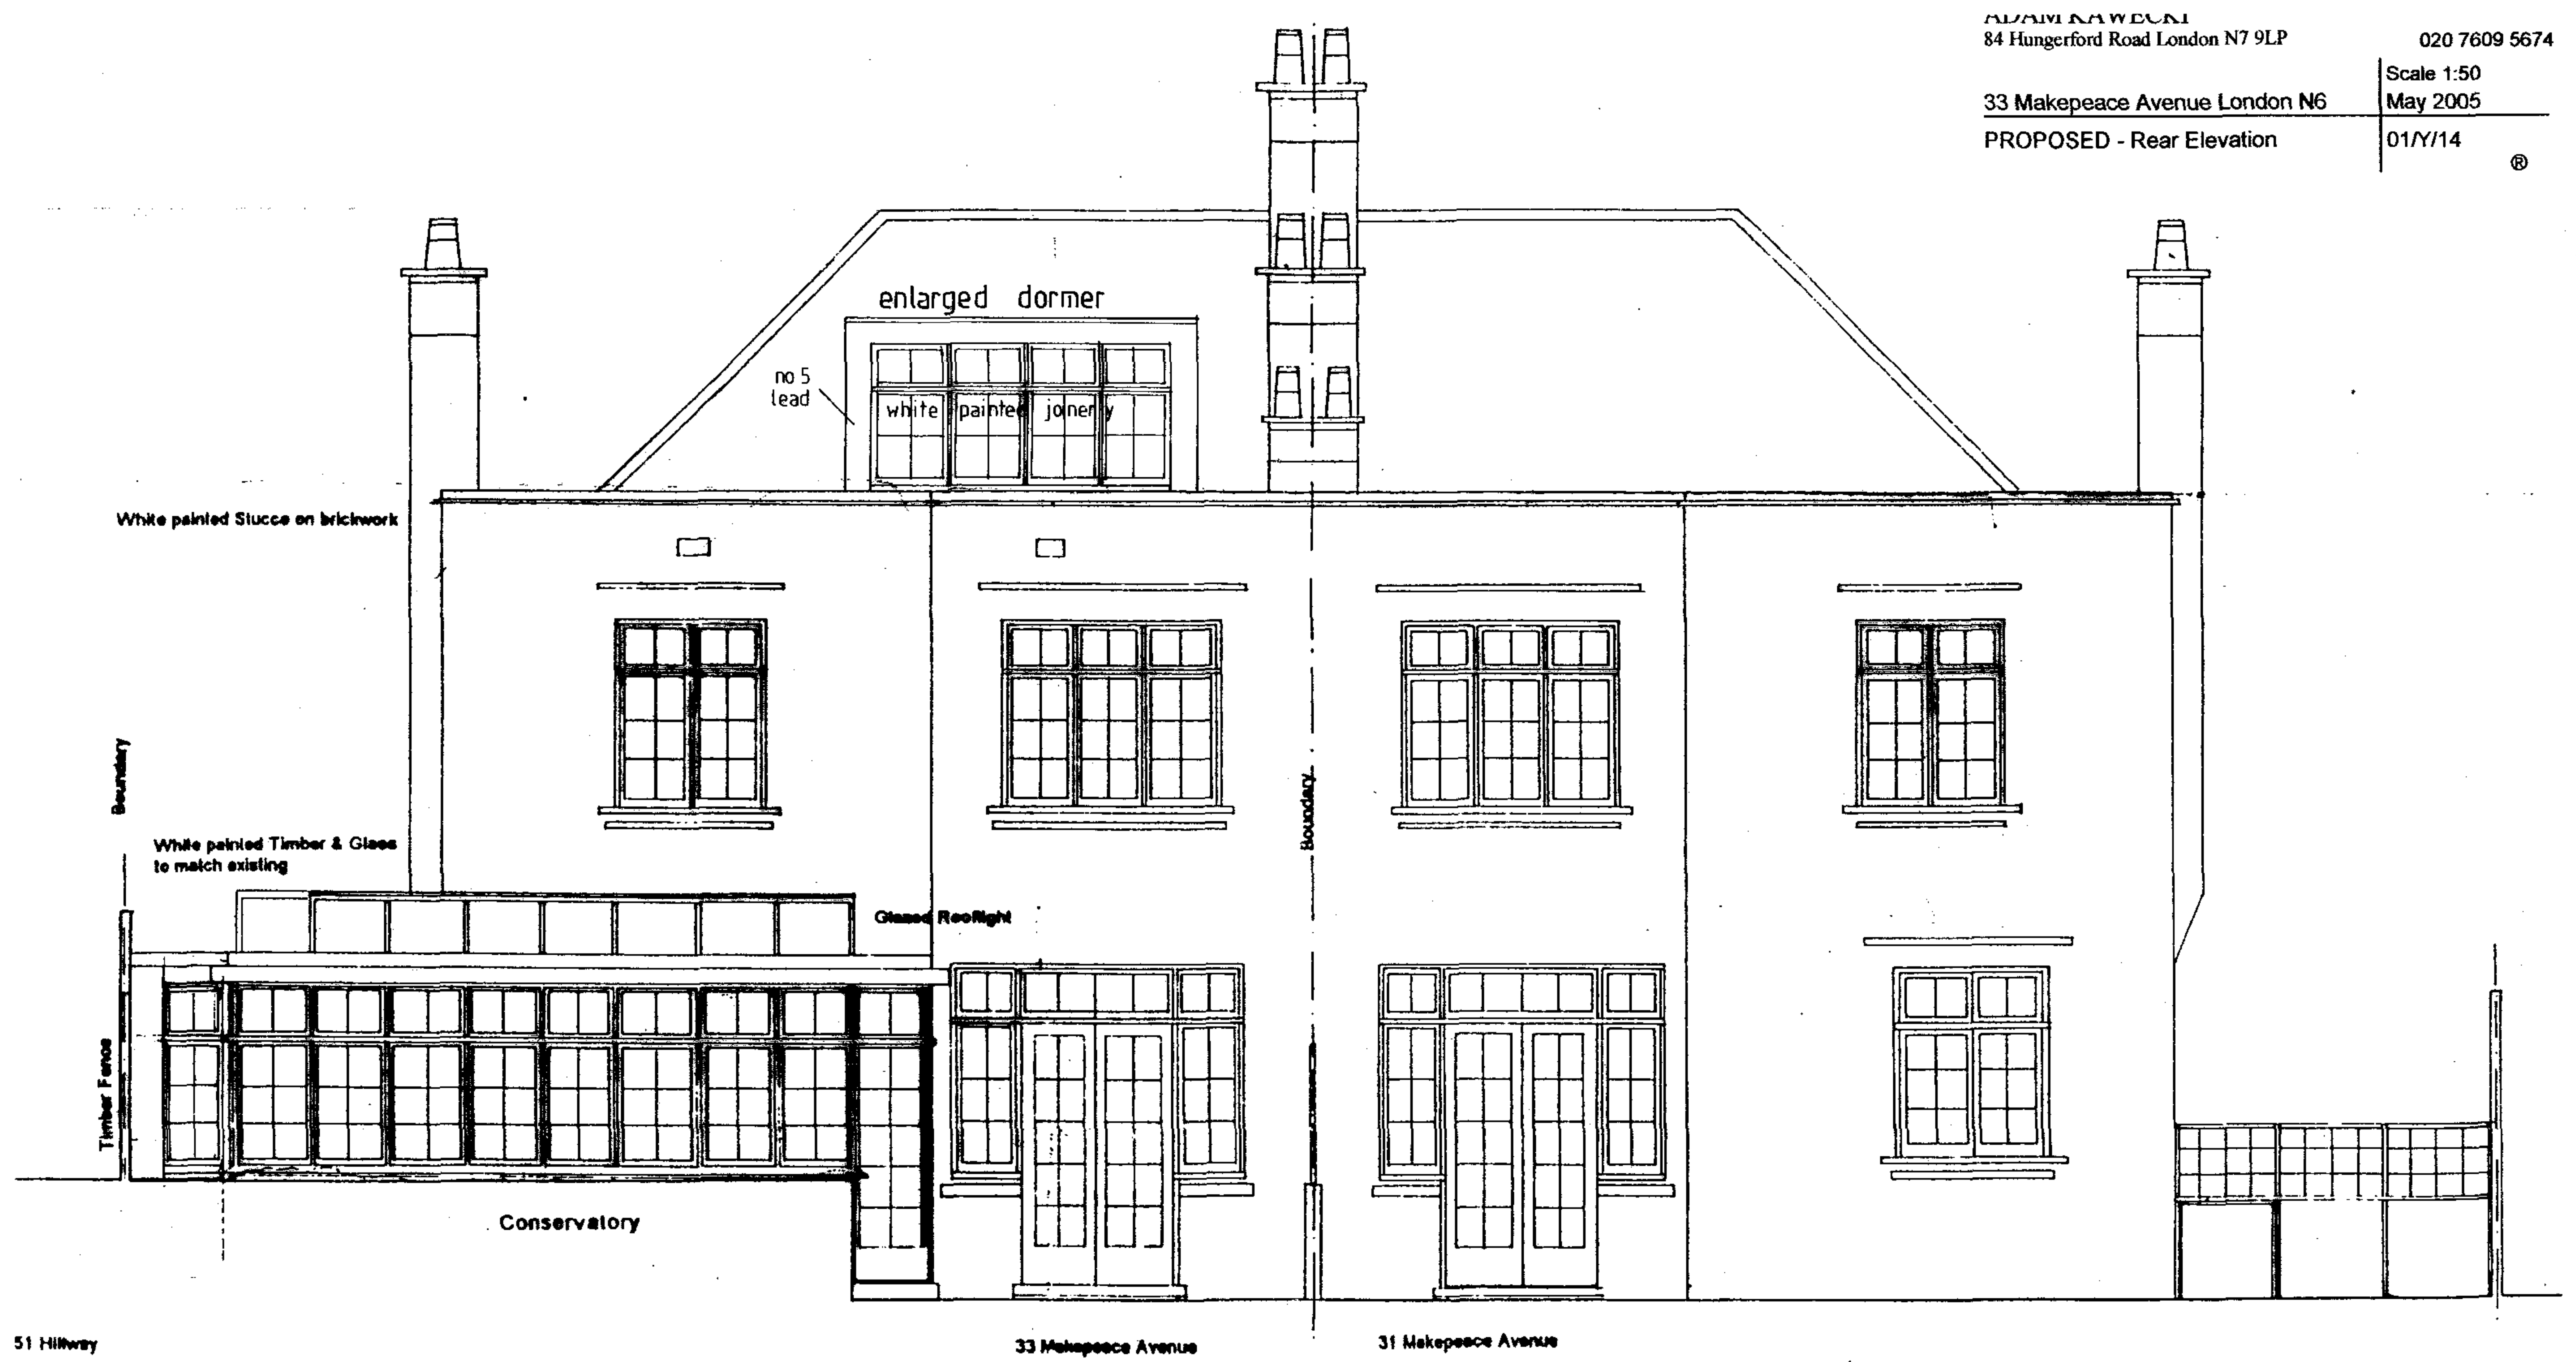

NORTH ELEVATION

