


SURVEY INFORMATION

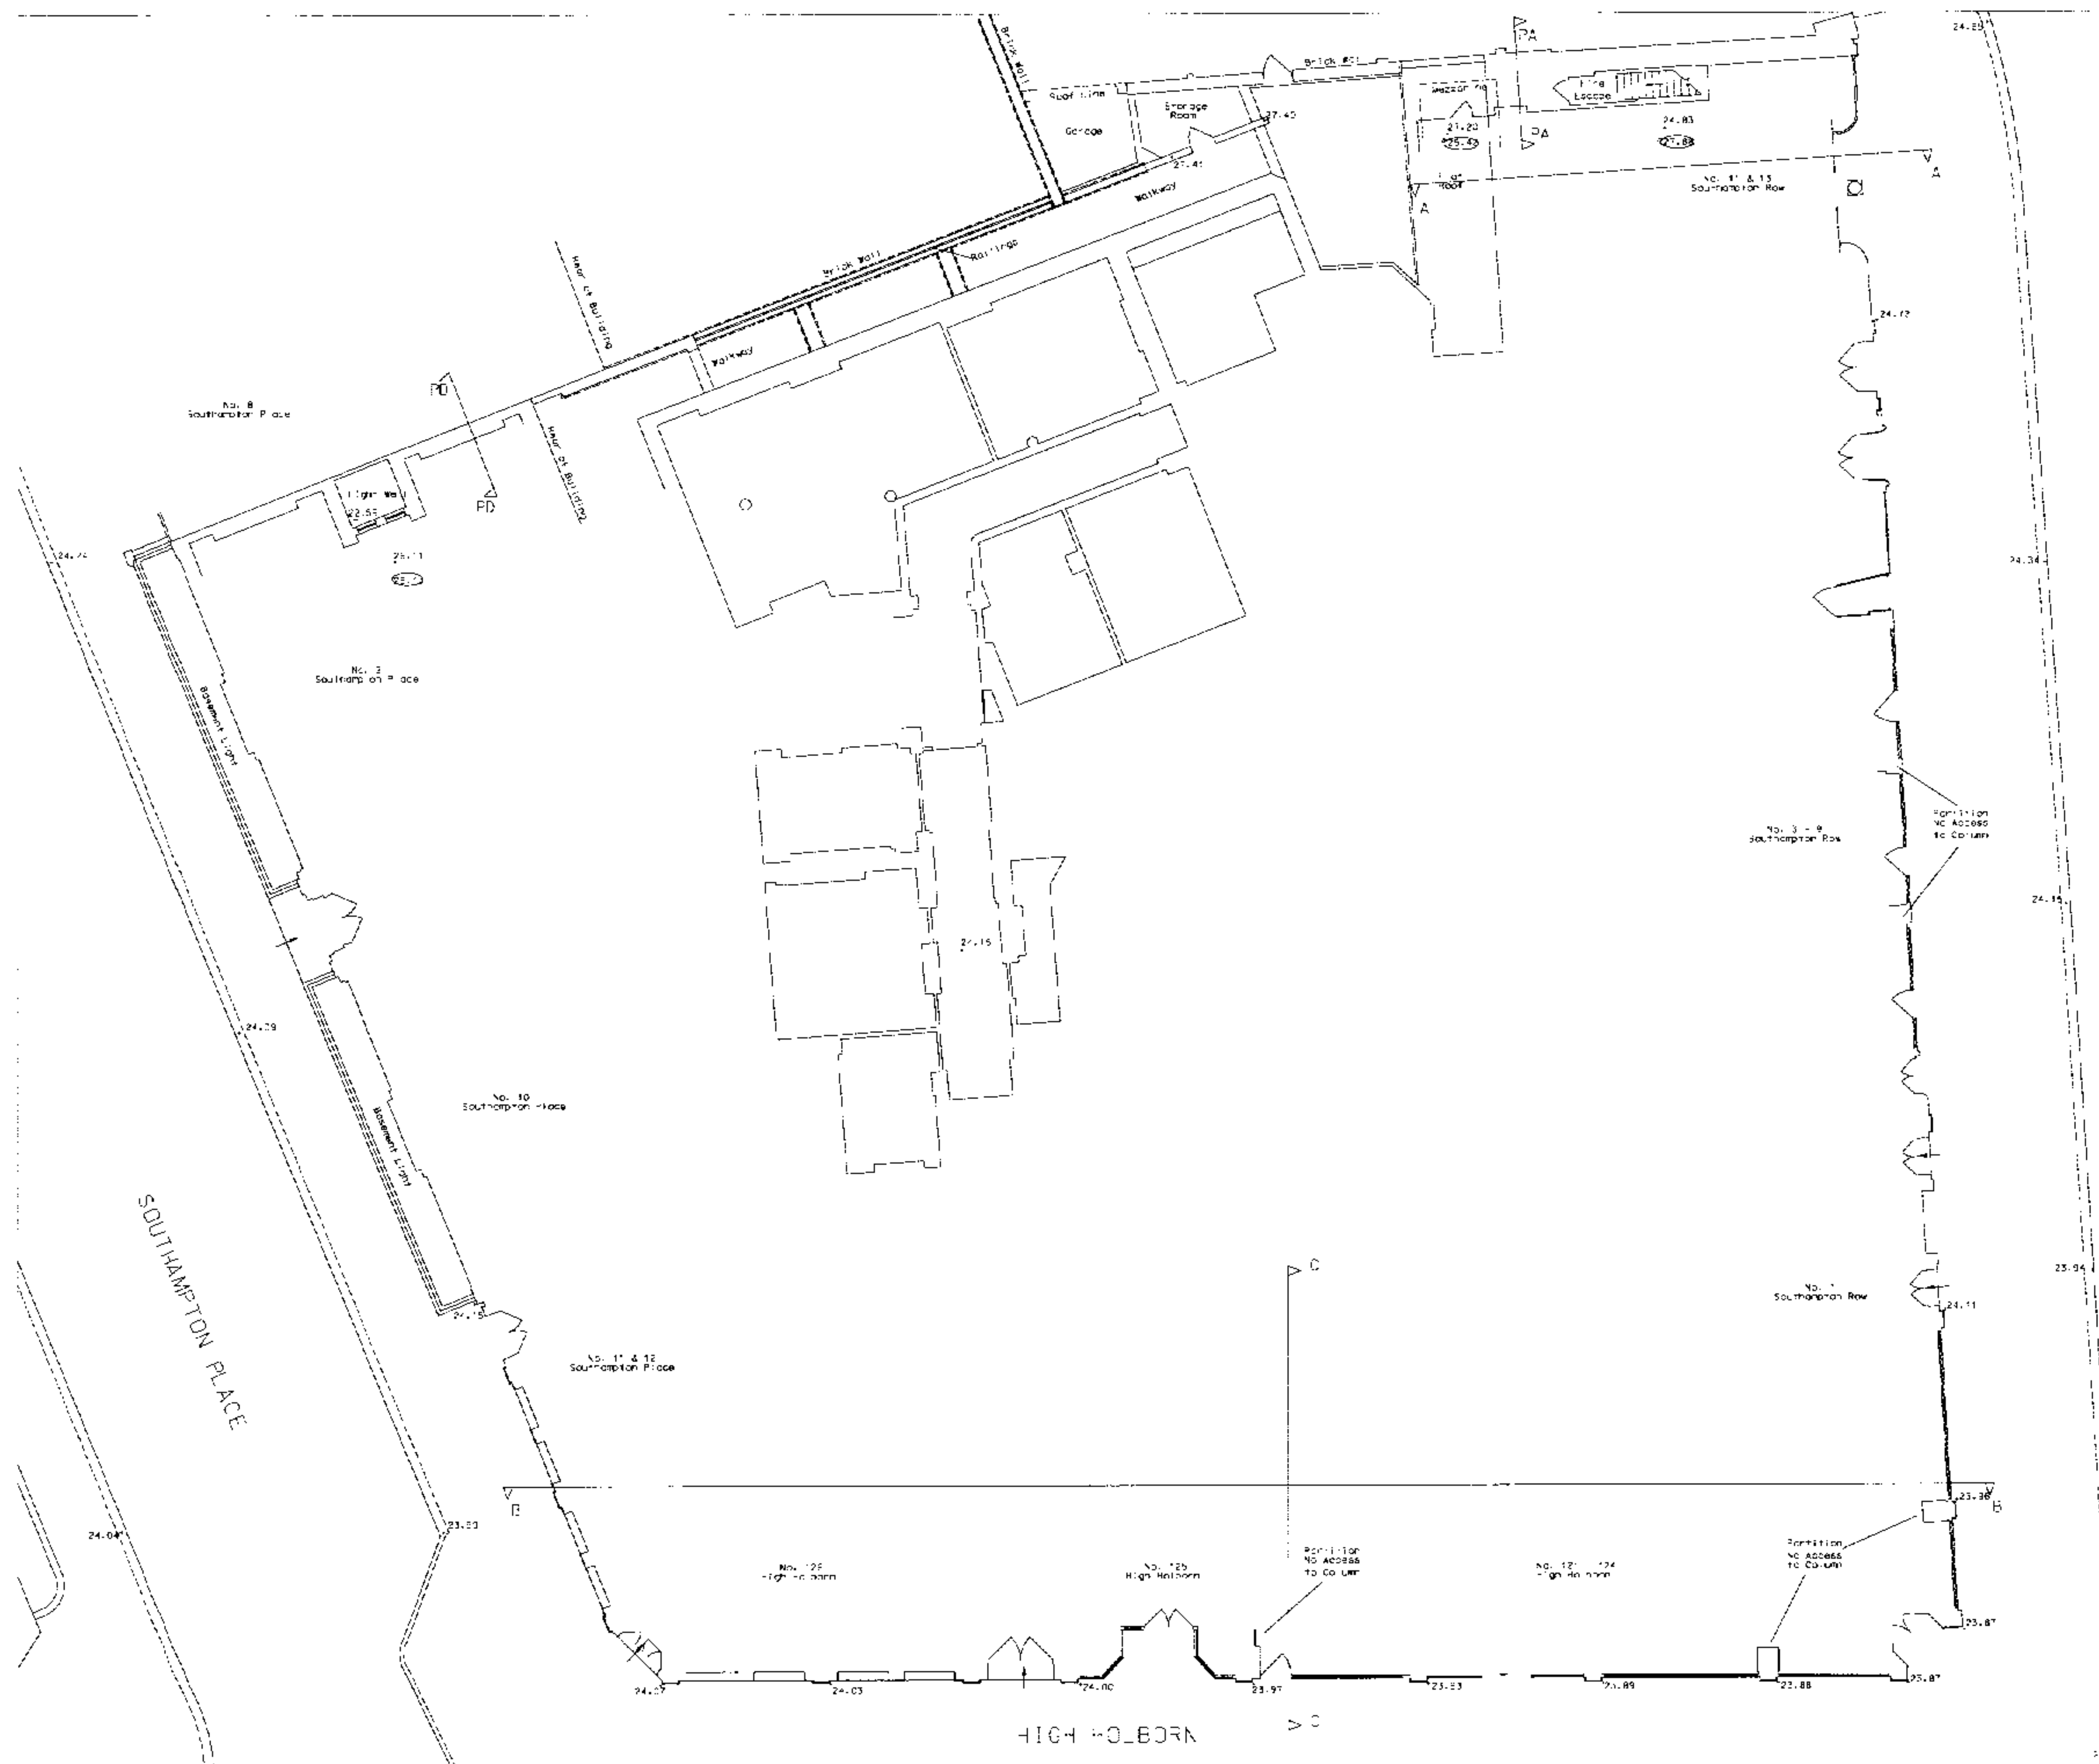

SOUTHAMPTON ROW

ABBREVIATIONS			
C	Window C/L Level		
W	Window W/L Level		
A	External A/C Thickness		
IF OF NO			
(C/L)	CEILING LEVEL		
(W/L)	WALL LEVEL		
(A)	ALL AREAS POINT UP UNLESS OTHERWISE STATED		
24.91	LEVEL ABOVE NEWLY DATUM		
Internal wall lines have been taken from a New Interior Survey carried out in February 1996. PCA Job No. 6632			
DRAWING ISSUE STATUS			
Issue	Date	By	Date
1	15/01/97	PCA	15/01/97
2	15/01/97	PCA	15/01/97
THIS SURVEY HAS BEEN CARRIED OUT TO AN ACCURACY OF ±10mm. DIMENSIONS WILL BE WITHIN THE TOLERANCE ASSOCIATED WITH THIS AND SMALLER SCALES UNLESS OTHERWISE STATED.

ALL LEVELS IN METRES, RELATED TO NEWLY DATUM BASED UPON OSV VALVE 25.33M SITUATED OUTSIDE KINGSGATE HOUSE CATION STREET.

SHEPPARD ROBSON
 77 PARKWAY
 CAMDEN TOWN
 LONDON
 NW1 7PL

125 HIGH HOLBORN

GROUND FLOOR PLAN
 SURVEYED AND DRAWN BY
 P. Cowen, Craven & Associates

141 Lower Litch Road
 Harpenden
 Hertfordshire
 AL5 5DQ
 Tel: (01582) 465566
 Fax: (01582) 465570
 Email: 2053@lowerlitch.co.uk

PCA

SCALE 1:100
 DATE OF ISSUANCE JANUARY 2007
 PCA JOB No. 7150 CHECKED PR
 DRAWING No. 7150-2 ISSUE 3



ABBREVIATIONS
C Window C/H Level
W Window - ext Level
W External Wall Thickness

LEGEND
(2.70) CEILING LEVEL
(2.70) FALSE CEILING LEVEL
ALL DIMENSIONS POINT UP UNLESS OTHERWISE STATED
28.91 LEVEL ABOVE NEWLYN DATUM

Internal wall lines have been taken from a Best Inspection Area survey carried out in February 1989 (PCA Job No. 6501).

DRAWING ISSUE STATUS		
Issue	Details	By Date
A	FINAL ISSUE	PC10/01/01
B	PARTY WALL DETAIL ADDED	PC26/02/01

SHEET LAYOUT

THIS SURVEY HAS BEEN CARRIED OUT TO AN ACCURACY CONSISTENT WITH A REPRESENTATION SCALE OF 1:100. INTERMEDIATE DIMENSIONS WILL BE WITHIN THE TOLERANCE ASSOCIATED WITH THIS AND SMALLER SCALES ONLY.

ALL LEVELS IN METRES, RELATED TO NEWLYN DATUM BASED UPON OSBN VALUE 25.33m SITUATED OUTSIDE KINGSGATE HOUSE CATION STREET.

SHEPPARD ROBSON
77 PARKWAY
CAMDEN TOWN
LONDON
NW1 7PU


125 HIGH HOLBORN

FIRST FLOOR PLAN
SURVEYED AND DRAWN BY
Plowman Croxson & Associates
141 Lower Lutan Road
Hampden
Hertfordshire
AL5 5EG
Tel: (01532) 761565
Fax: (01532) 761370
email: post@plowmancroxson.co.uk

SCALE 1:100

DATE OF ISSUE JANUARY 2001

PCA JOB NO. 7150	CHECKED PR
DRAWING NO. 7150-3	ISSUE B

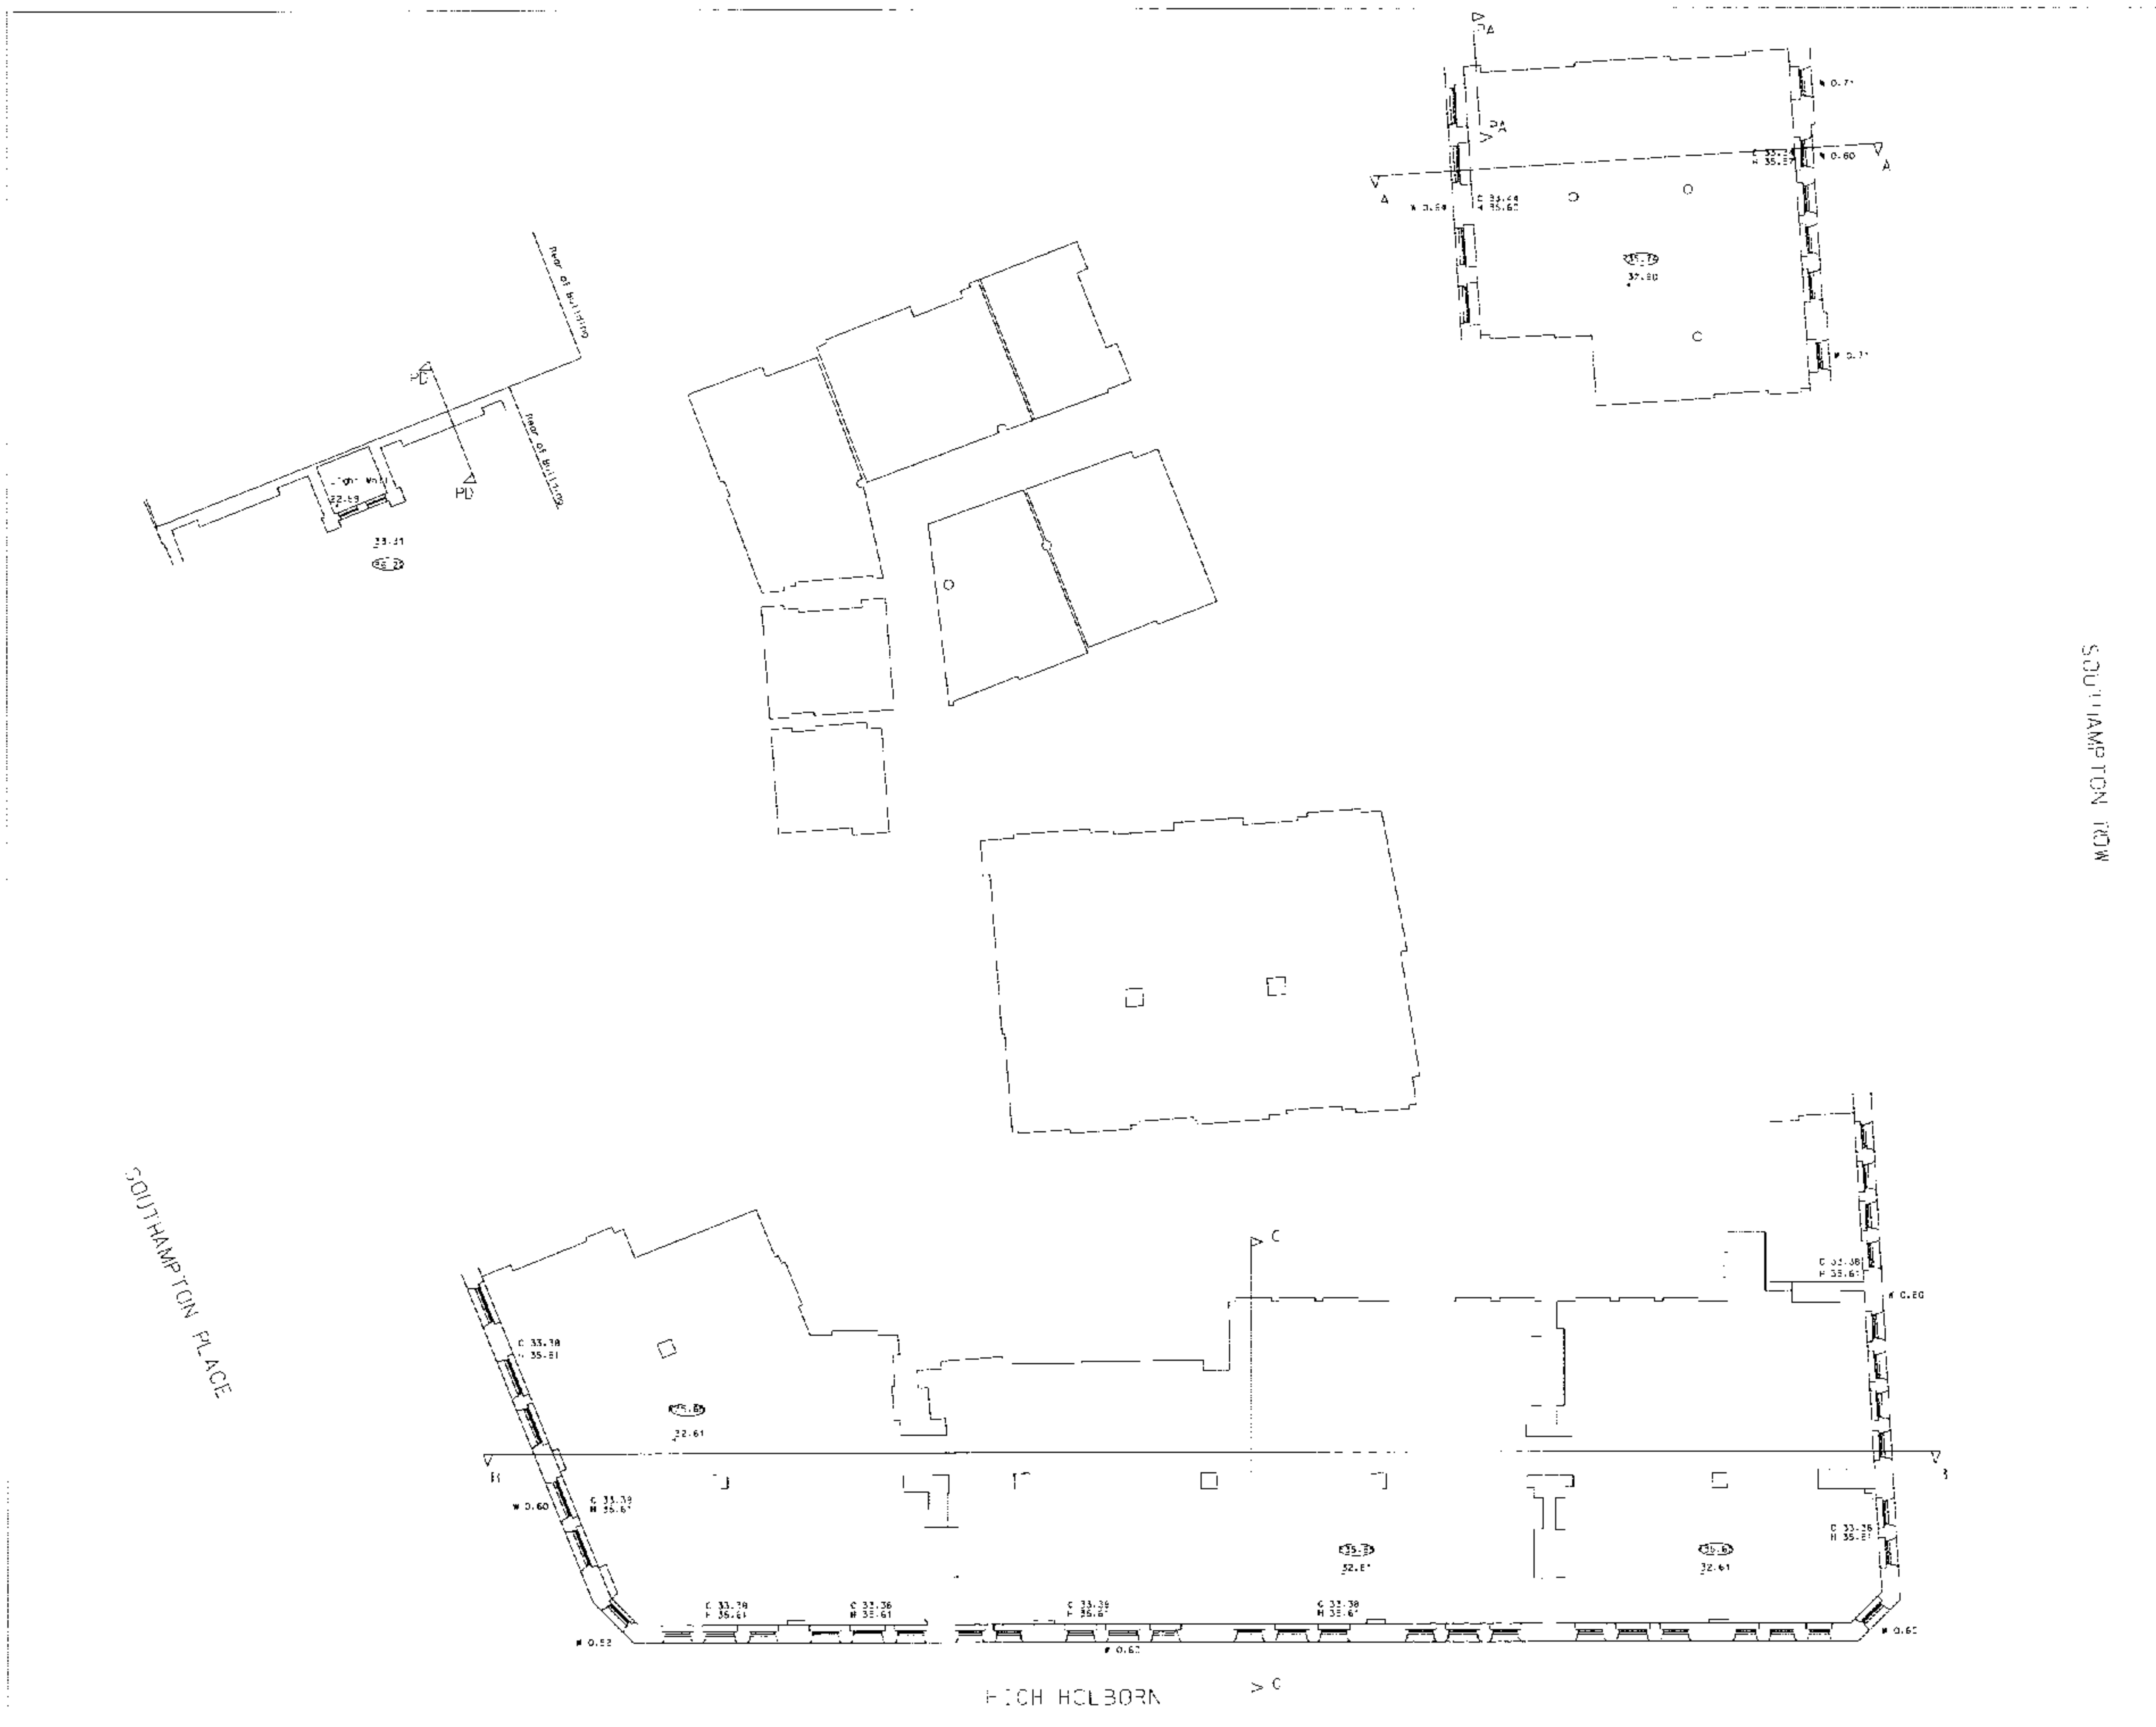

ABBREVIATIONS

C. Window Cill Level
H. Window Head Level
E. External Wall Thickness

LEGEND

CEILING LEVEL
 FLOOR LEVEL
 LEVEL ABOVE NEWLYN DATUM

External wall thickness have been taken from a Newlyn survey carried out in February 1999 (PCA Job No. 6630).

DRAWING ISSUE STATUS

Issue	Details	By	Date
1	FINAL ISSUE	PCA	10/01/01
2	FINAL WALL DETAIL ADDED	PCA	26/02/01

SHEET 1 OF 1


THIS SURVEY HAS BEEN CARRIED OUT TO AN ACCURACY OF ± 10mm IN THE HORIZONTAL AND ± 10mm IN THE VERTICAL. DIMENSIONS WILL BE WITHIN THE TOLERANCE ASSOCIATED WITH THIS AND SMALLER SCALES ONLY.

ALL LEVELS IN METRES, RELATED TO NEWLYN DATUM BASED UPON DEBM VALUE 26.35m SITUATED OUTSIDE KINGSWAY HOUSE CATION STREET.

SHEPPARD ROBSON
 77 PARKWAY
 CAMDEN TOWN
 LONDON
 NW1 7PL

125 HIGH HOLBORN

SECOND FLOOR PLAN
 SURVEYED AND DRAWN BY
 P. Owen Crover & Associates
 141 Tottenham Court Road
 London W1P 0LP
 020 7638 1000
 020 7638 1001
 020

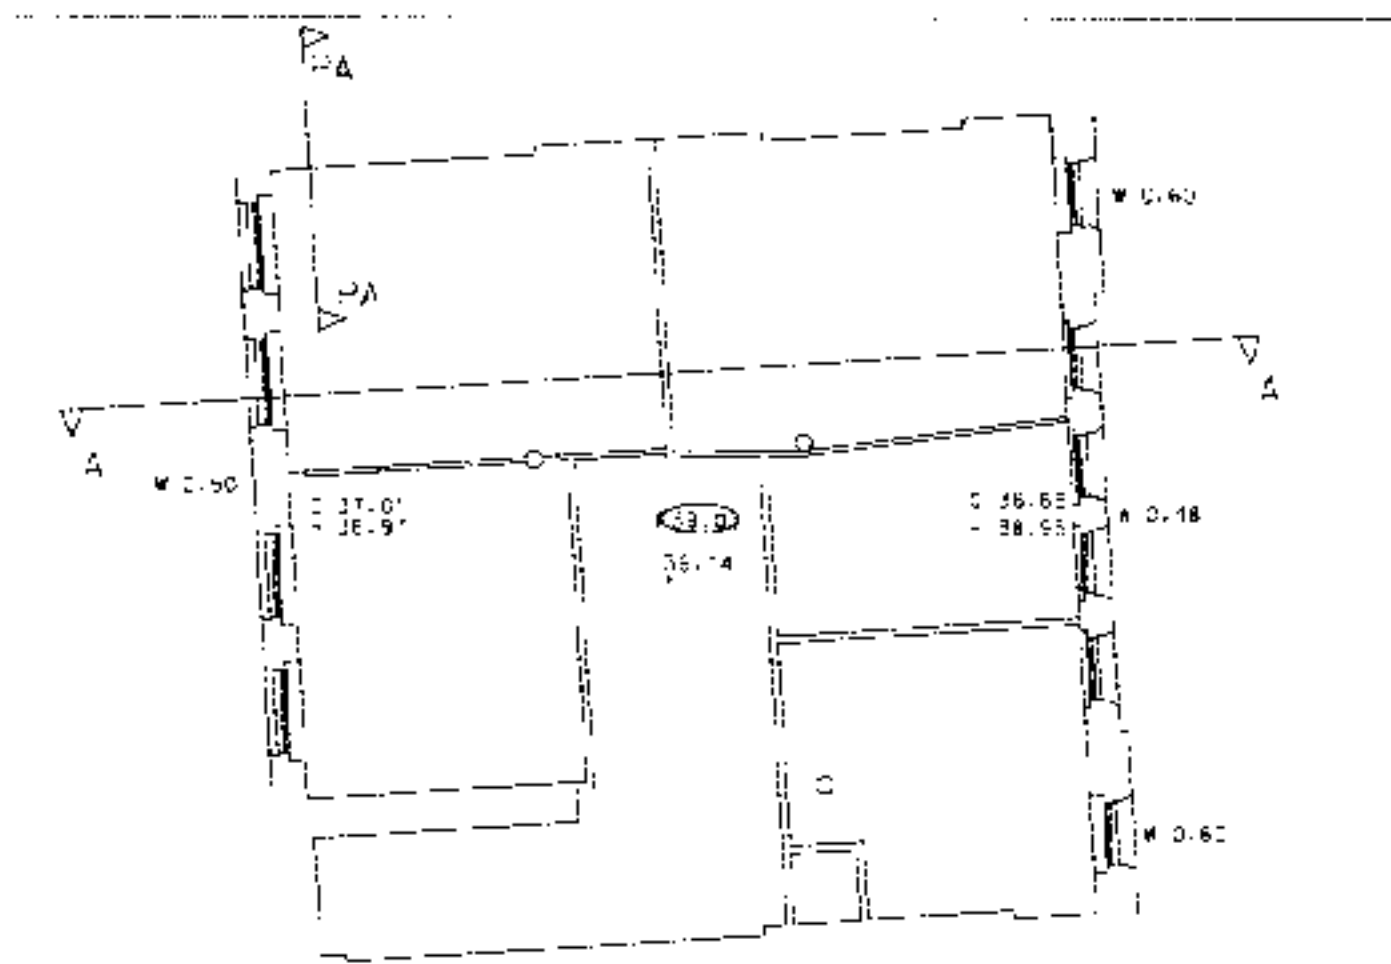

ABBREVIATIONS

C Window C/L level
H Window H/L level
W External Wall Thickness

LEGEND

②-② CEILING LEVEL
②-② FALSE CEILING LEVEL
→ ARROWS POINT OF UNLESS OTHERWISE STATED
26.9' LEVEL ABOVE NEWLY CAST

Orthographic wall lines have been taken from a New Interior Survey carried out in February 1999 (PCA Job No. 9500)

DRAWING ISSUE STATUS

Issue	Details	By	Date
1	FINAL	PCA	10/01/00
2	PARTY WALL DETAIL ADDED	PCA	06/02/00

SHITTY

THIS SURVEY HAS BEEN CARRIED OUT TO AN ACCURACY OF ±10mm WITH A REPRESENTATION SCALE OF 1:100. INTERFERED DIMENSIONS WILL BE NOTED ON THE TOLERANCE ASSOCIATED WITH THIS AND SMALLER SCALES ONLY.

ALL LEVELS IN METRES, RELATED TO NEWLYN DATUM BASED ON 1985M VALUE 65.33M SITUATED OUTSIDE KINGSWAY HOUSE CATION STREET.

SHEPPARD ROBSON
77 PARKWAY
CAMDEN TOWN
LONDON
NW1 7PU

125 HIGH HOLBORN

THIRD FLOOR PLAN
SURVEYED AND DRAWN BY
R. Brown & Associates
141 Lower Union Road
Camden Town
London NW1 7PU
Tel: 01582 765 266
Fax: 01582 765 270
Email: 1002300@sheppard-robson.co.uk

PCA




SCALE 1:100

DATE OF ISSUE JANUARY 2000

PCA JOB No. 7150 CHECKED BY

DRAWING No. 3

7150 5

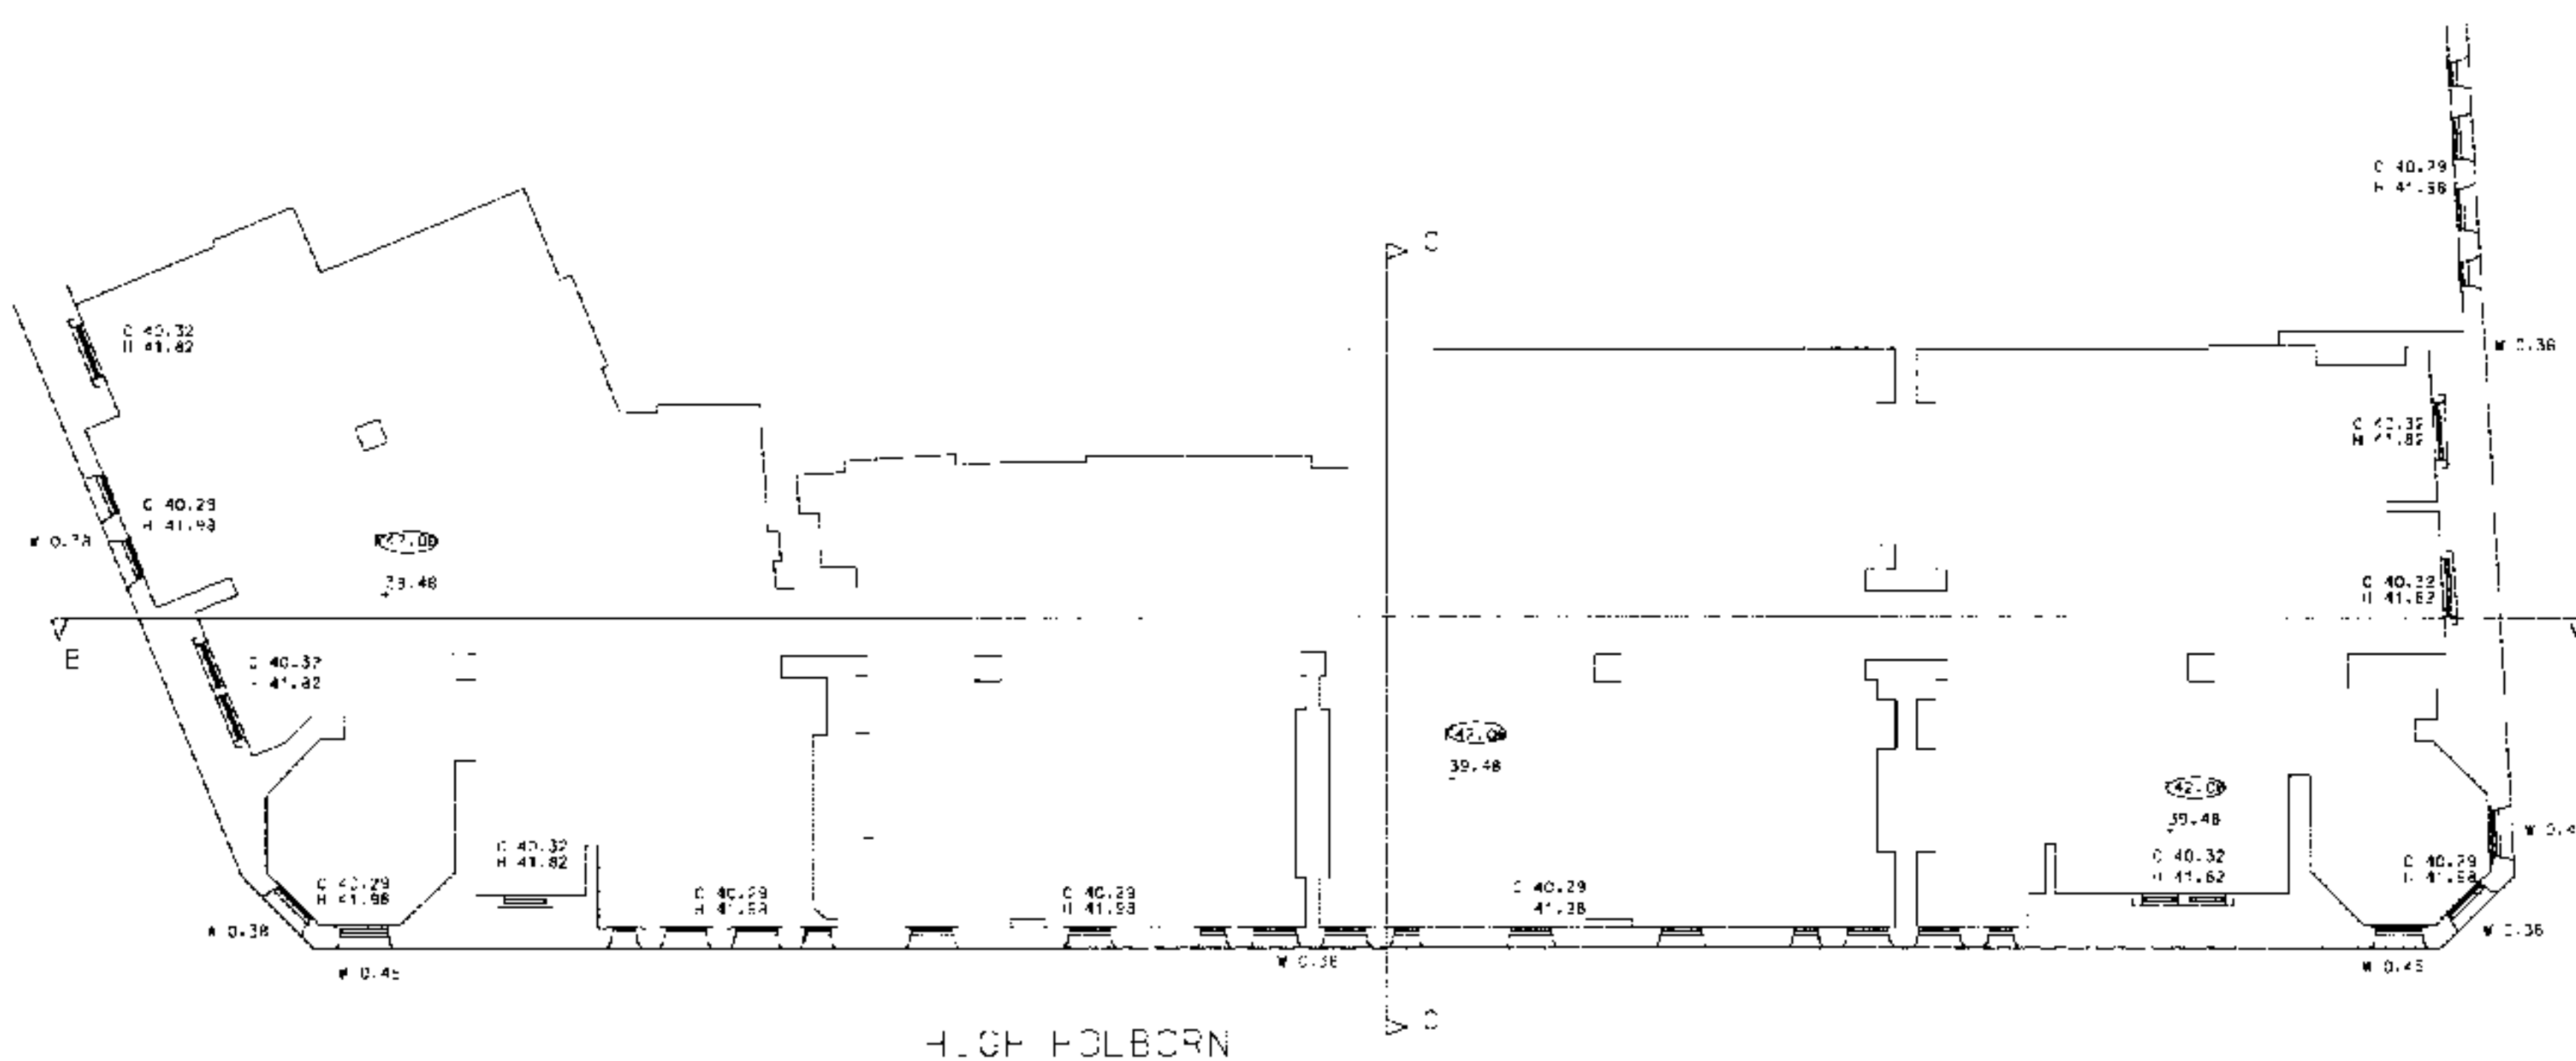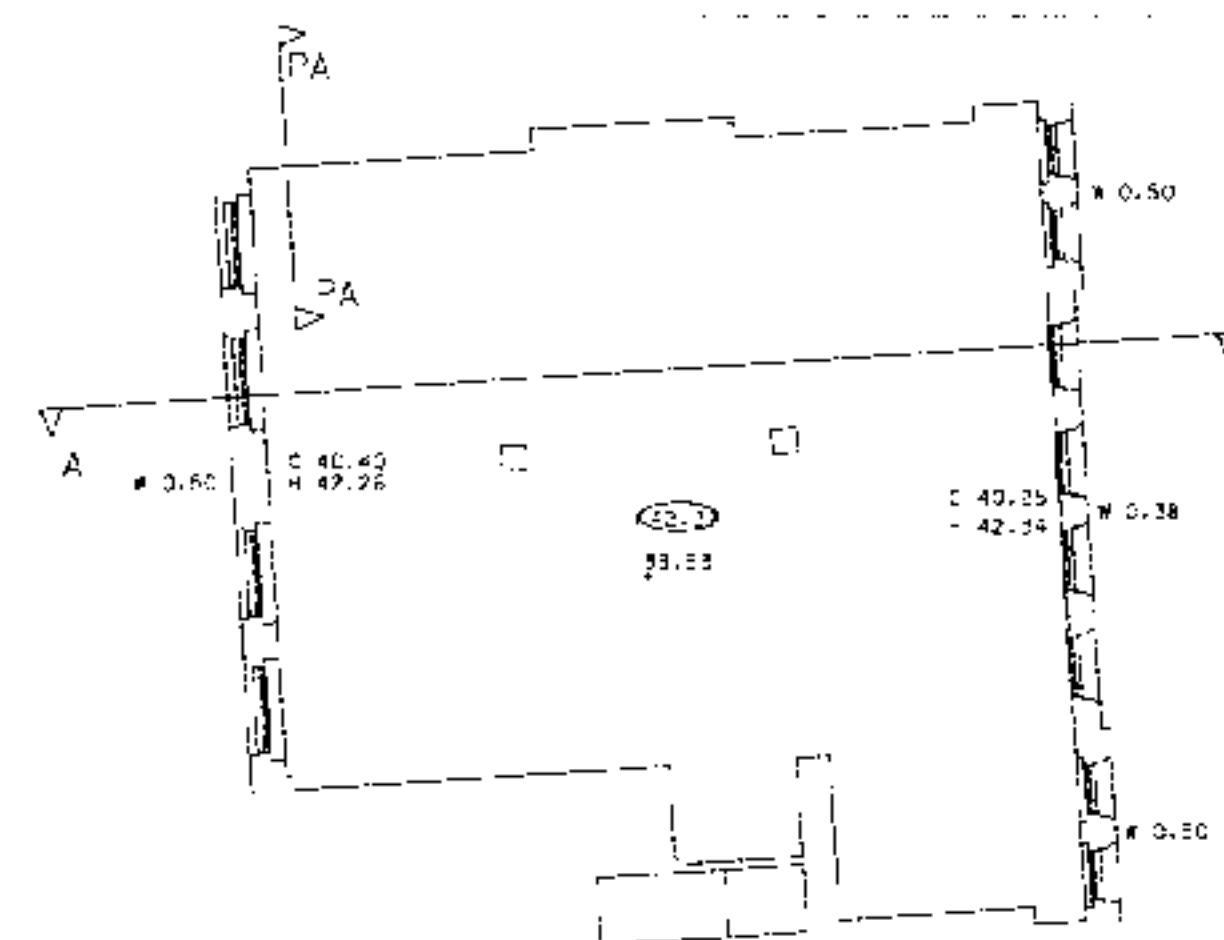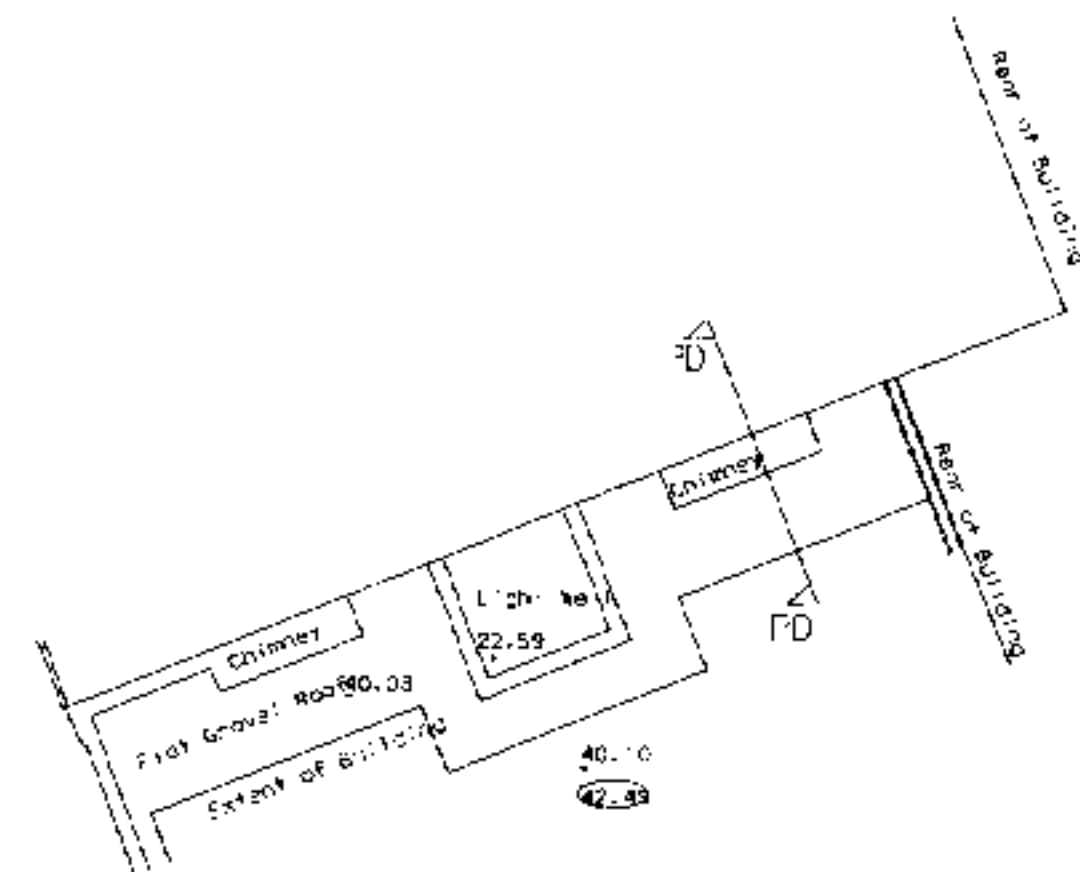

ABBREVIATIONS

C Window C/H Level
 F Window F/H Level
 W External W/H Thickness

LEGEND

(2.0) CEILING LEVEL
 (2.0) FALSE CEILING LEVEL
 ALL DIMENSIONS POINT UP UNLESS OTHERWISE STATED
 28.9' EYE AND/OR NEWLYN DATUM

Vertical wall lines have been taken from a not in situ survey carried out in February 1989 PCA Job No. 4630

DRAWING ISSUE STATUS			
Issue	Description	By	Date
1	FINAL ISSUE	PCA/01/01	PCA/01/01
2	REVISION	PCA/01/01	PCA/01/01

SHEET LABEL

THIS SURVEY HAS BEEN CARRIED OUT TO AN ACCURACY OF ±10mm. DIMENSIONS WILL BE GIVEN TO THE CLOSEST MILLIMETER. 

ALL LEVELS IN METRES, RELATED TO NEWLYN DATUM BASED ON A 1985 VALUE OF 28.33m STATED OUTSIDE KINGSGATE HOUSE GATTON STREET.

SHEPPARD ROBSON
 77 PARKWAY
 CAMDEN TOWN
 LONDON
 NW1 7PU

125 HIGH HOLBORN

FOUR FLOOR PLAN
 SURVEYED AND DRAWN BY
 Sheppard Robson & Associates
 141 Tottenham Road
 London
 North London
 AL5 5ED
 Tel: (01582) 765566
 Fax: (01582) 765370
 email: info@sheppardrobson.co.uk


SCALE 1:100

DATE OF ISSUE JANUARY 2001

PCA JOB NO. 7150 CHECKED BY

DRAWING NO. 5517

7150 6 3

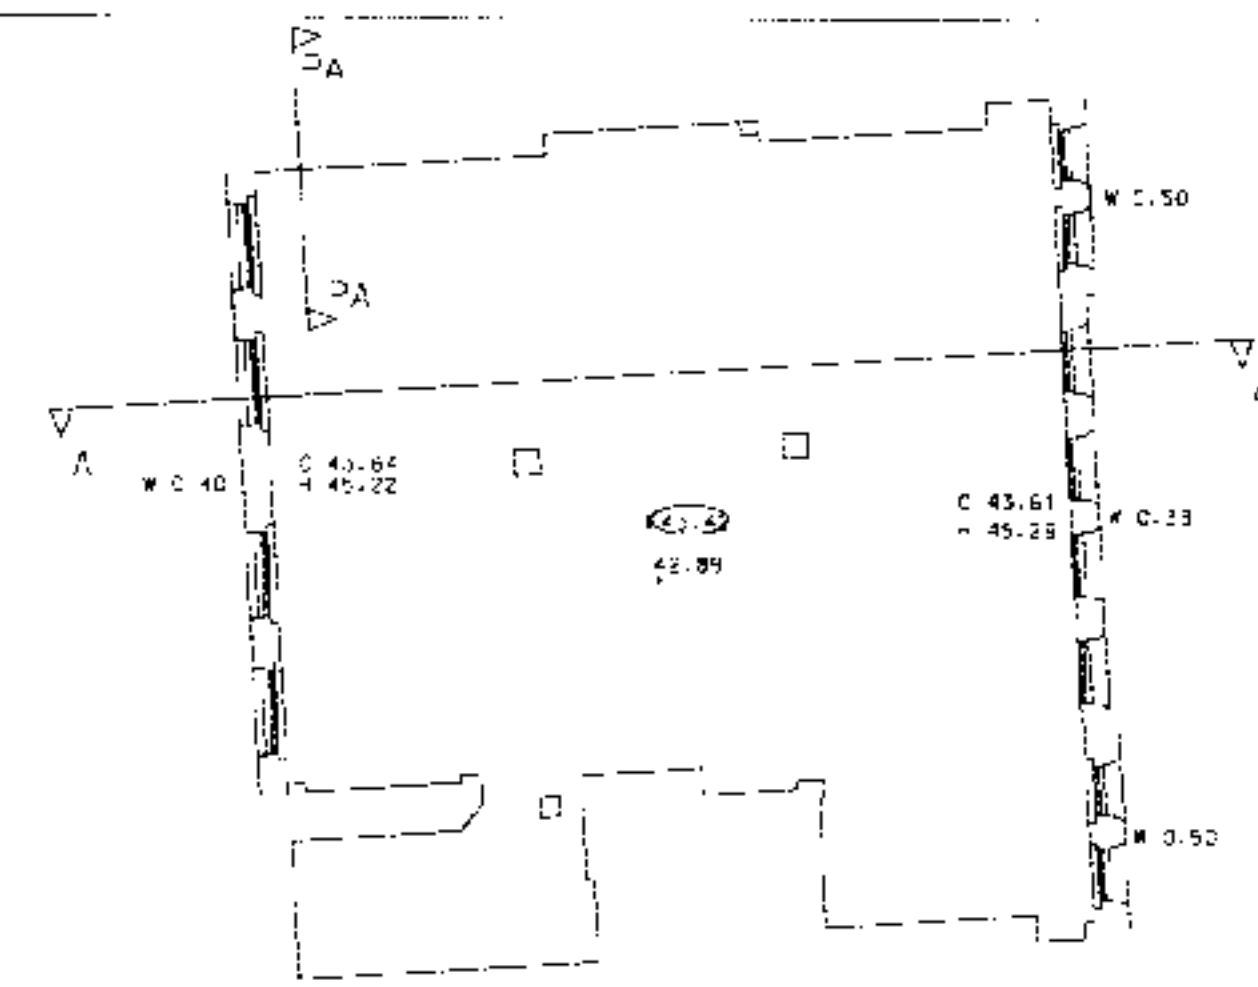

REVISIONS

C 5th Floor Level
H 5th Floor Level
W 5th Floor Level

CEILING LEVEL
FALSE CEILING LEVEL
ALL ARROWS POINT UP UNLESS OTHERWISE STATED
LEVEL ABOVE NEWLY DATED

Internal wall lines have been taken from a Newlyn survey carried out in February 1999 (PCA Ref No. 0630)


DRAWING ISSUE STATUS

Issue	Date	By	Date
1	1999	PCA	1999
2	2000	PCA	2000
3	2001	PCA	2001
32	2030	PCA	2030

SHIT LAYOUT

THIS SURVEY HAS BEEN CARRIED OUT TO AN ACCURACY CONSISTENT WITH A PRESENTATION SCALE OF 1:1000. INTERPOLATED DIMENSIONS WILL BE WITHIN THE TOLERANCE ASSOCIATED WITH 1:1000 AND SMALLER SCALES ONLY.

ALL LEVELS IN METRES, RELATED TO NEWLY DATED BASED, 1990-1995, 1995-1999, 1999-2000, 2000-2001, 2001-2002, 2952-2953, 295

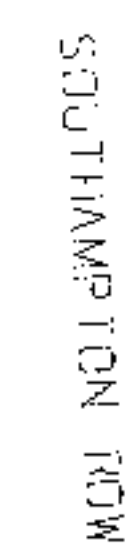46

LEGEND

▲ 15.83 LEVELS ABOVE NEWLY DATUM

DRAWING ISSUE STATUS

Issue	Detail	By	Date
A	FINAL ISSUE	PCA	07/2/2001

SHEET LAYOUT

THIS SURVEY HAS BEEN CARRIED OUT TO AN ACCURACY CONSISTENT WITH A PROFESSIONAL SURVEY OF 1:1000 INTERPRETED DIMENSIONS RELATIVE TO THE TOLERANCE ASSOCIATED WITH THIS AND SMALLER SCALES ONLY.

ALL LEVELS IN WORKS RELATED TO NEWLY DATUM BASED UPON OSBM VALUE 28.337 STATED OUTSIDE KINGSDALE HOUSE GATTON STREET.

SHEPPARD ROBSON
77 PARKWAY
CAMDEN TOWN
LONDON
NW1 7PL

125 HIGH HOLBORN

SECTION A & C

SURVEYED AND DRAWN BY
Pawman Chayon & Associates

141 Lower Leam Road

London

North London

ALB 92.0

Tel: (01522) 760565

Fax: (01522) 760570

email: post@pawmanchayon.co.uk



SCALE 1:100


DATE OF ISSUE JANUARY 2001

PCA JOB No. 7750 CHECKED BY

DRAWING No. 15517


7750-9

A

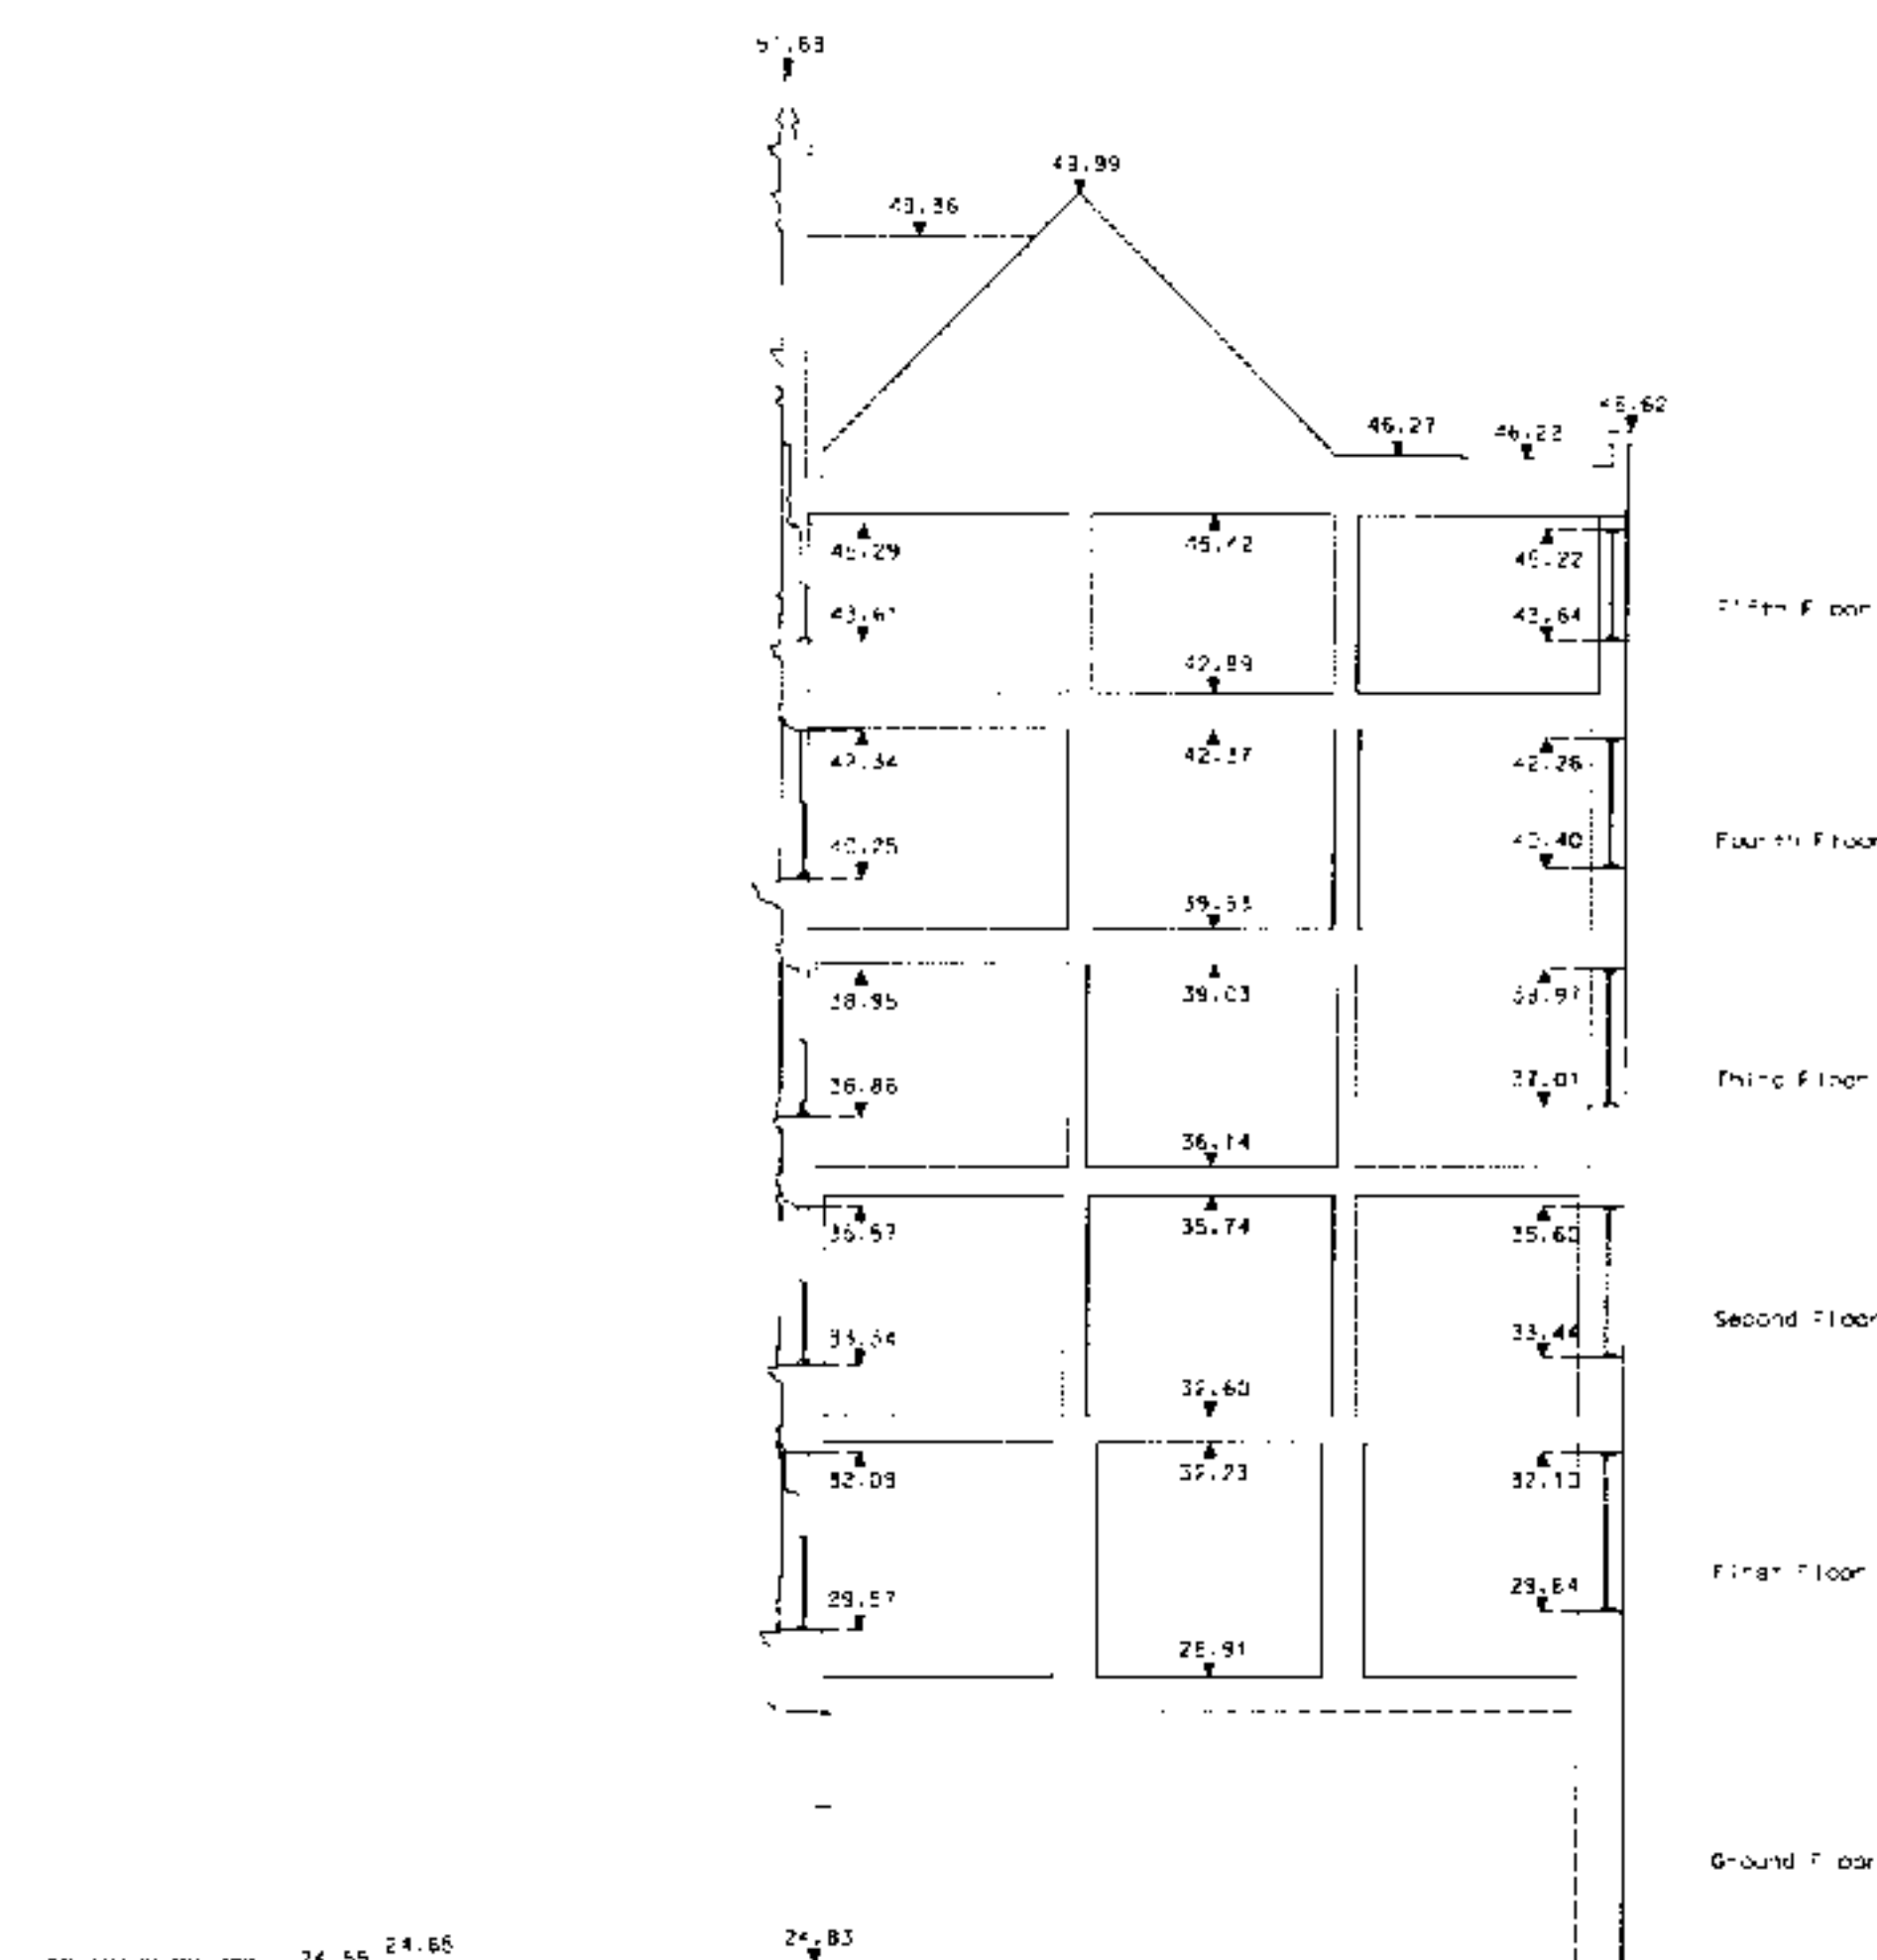


SECTION A

15.00m ABOVE NEWLY DATUM

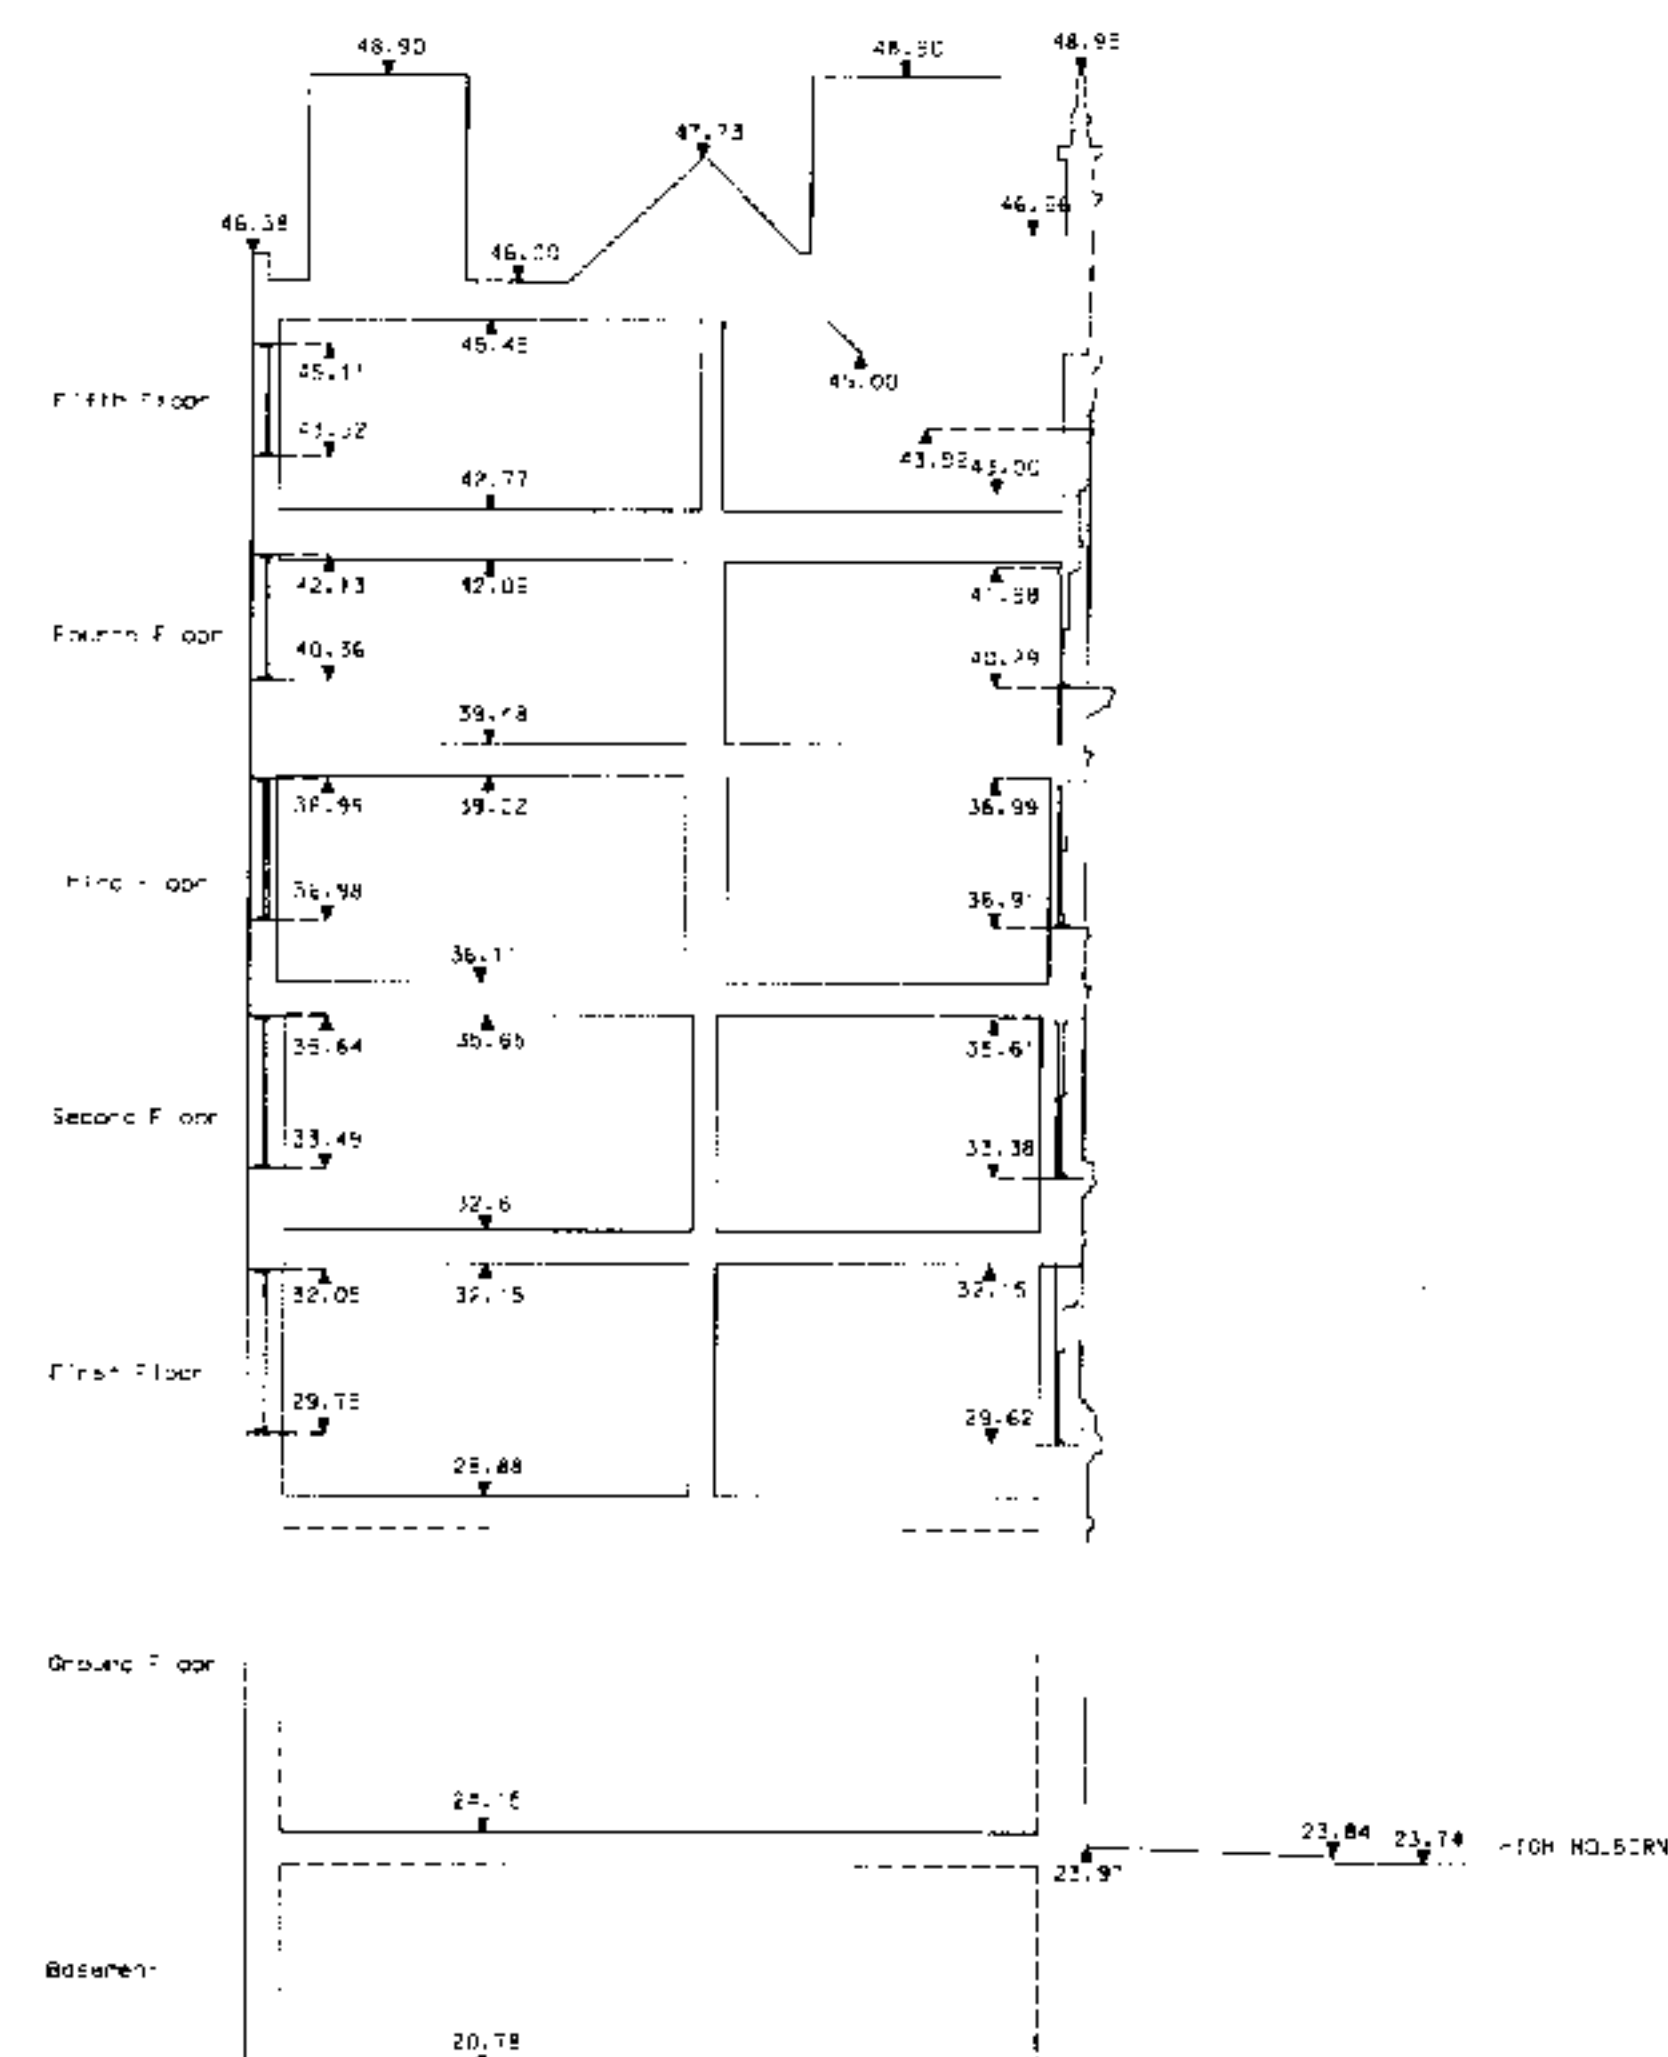

SECTION C

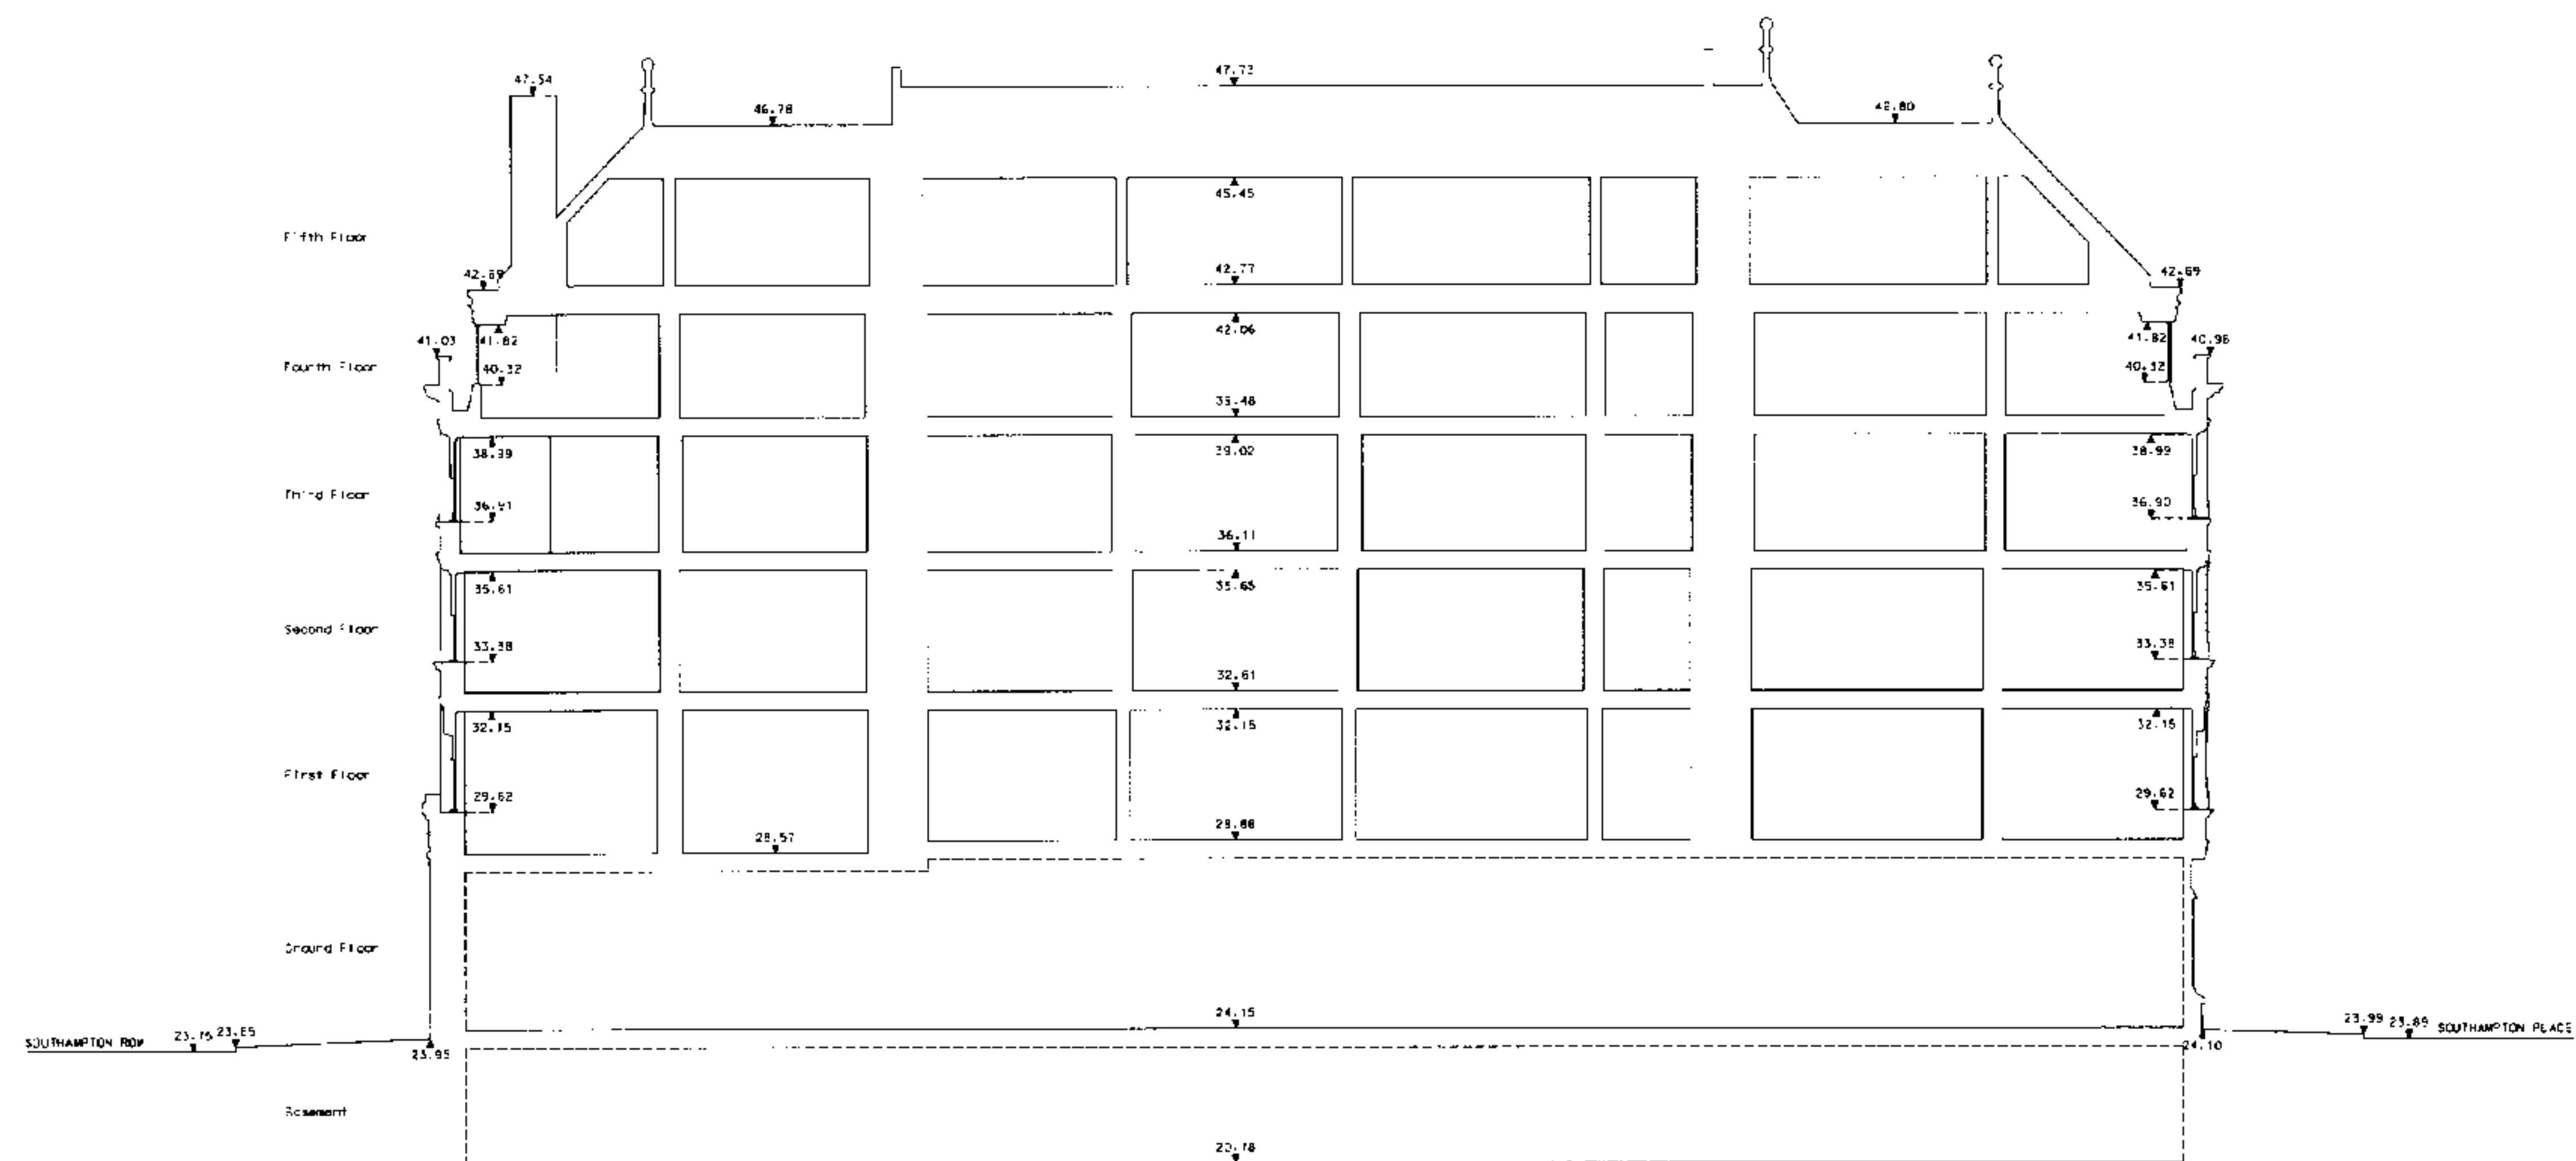

ABBREVIATIONS

LEGEND

▲ 15.82
▼ 15.82
LEVELS ABOVE NEWLYN DATUM

DRAWING ISSUE STATUS

Issue	Details	By	Date
A	FINAL ISSUE	PCA	10/01/00

SHEET LAYOUT

THIS SURVEY HAS BEEN CARRIED OUT TO AN ACCURACY CONSISTENT WITH A PRESENTATION SCALE OF 1:100. INTERPOLATED DIMENSIONS WILL BE WITHIN THE TOLERANCE ASSOCIATED WITH THIS AND SMALLER SCALES ONLY.

ALL LEVELS IN METRES, RELATED TO NEWLYN DATUM BASED UPON OSBM WALL C 23.33M SITUATED OUTSIDE KINGSWAY HOUSE, CATTON STREET.

SHEPPARD ROBSON

77 PARKWAY
CAMDEN TOWN
LONDON
NW1 7PJ

125 HIGH HOLBORN

SECTION B

SURVEYED AND DRAWN BY
P. Owen Craven & Associates
141 Lower Luton Road
Harpenden
Hertfordshire
AL5 5EQ
Tel: (01582) 765566
Fax: (01582) 765370
email: post@p.owencraven.co.uk



SCALE 1:100

DATE OF ISSUE: JANUARY 2001


PCA JOB No. 7150 CHECKED PF

DRAWING No.


ISSUE

7150-10

A

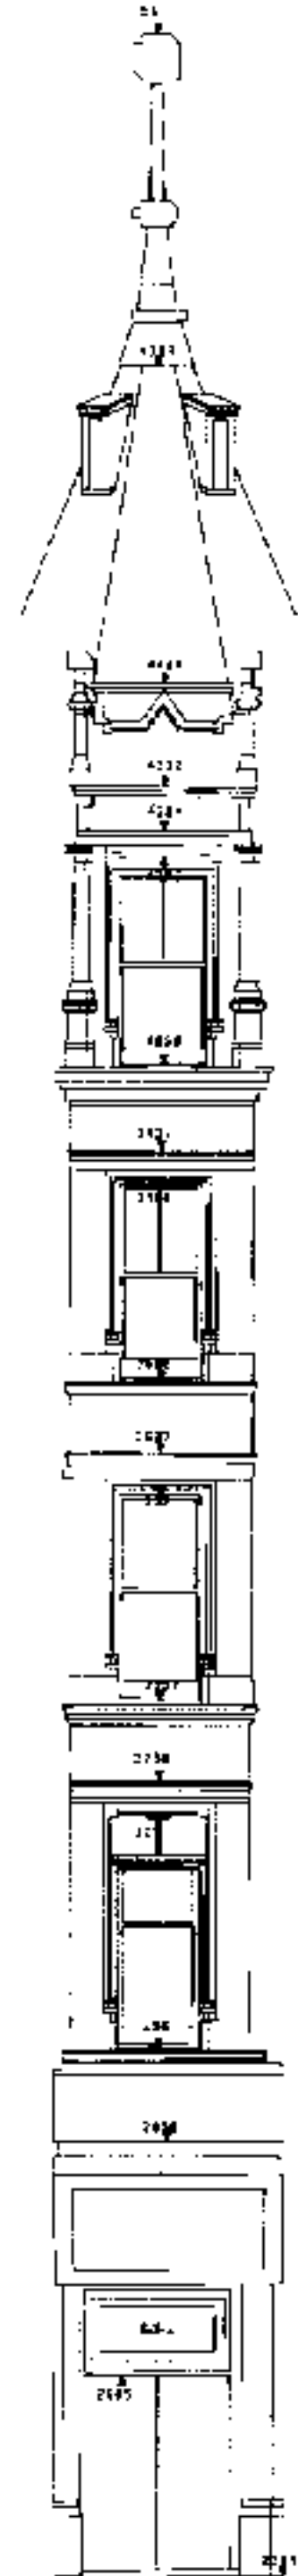

125 HIGH HOLBORN & SOUTHAMPTON ROW
(ELEVATION 3)

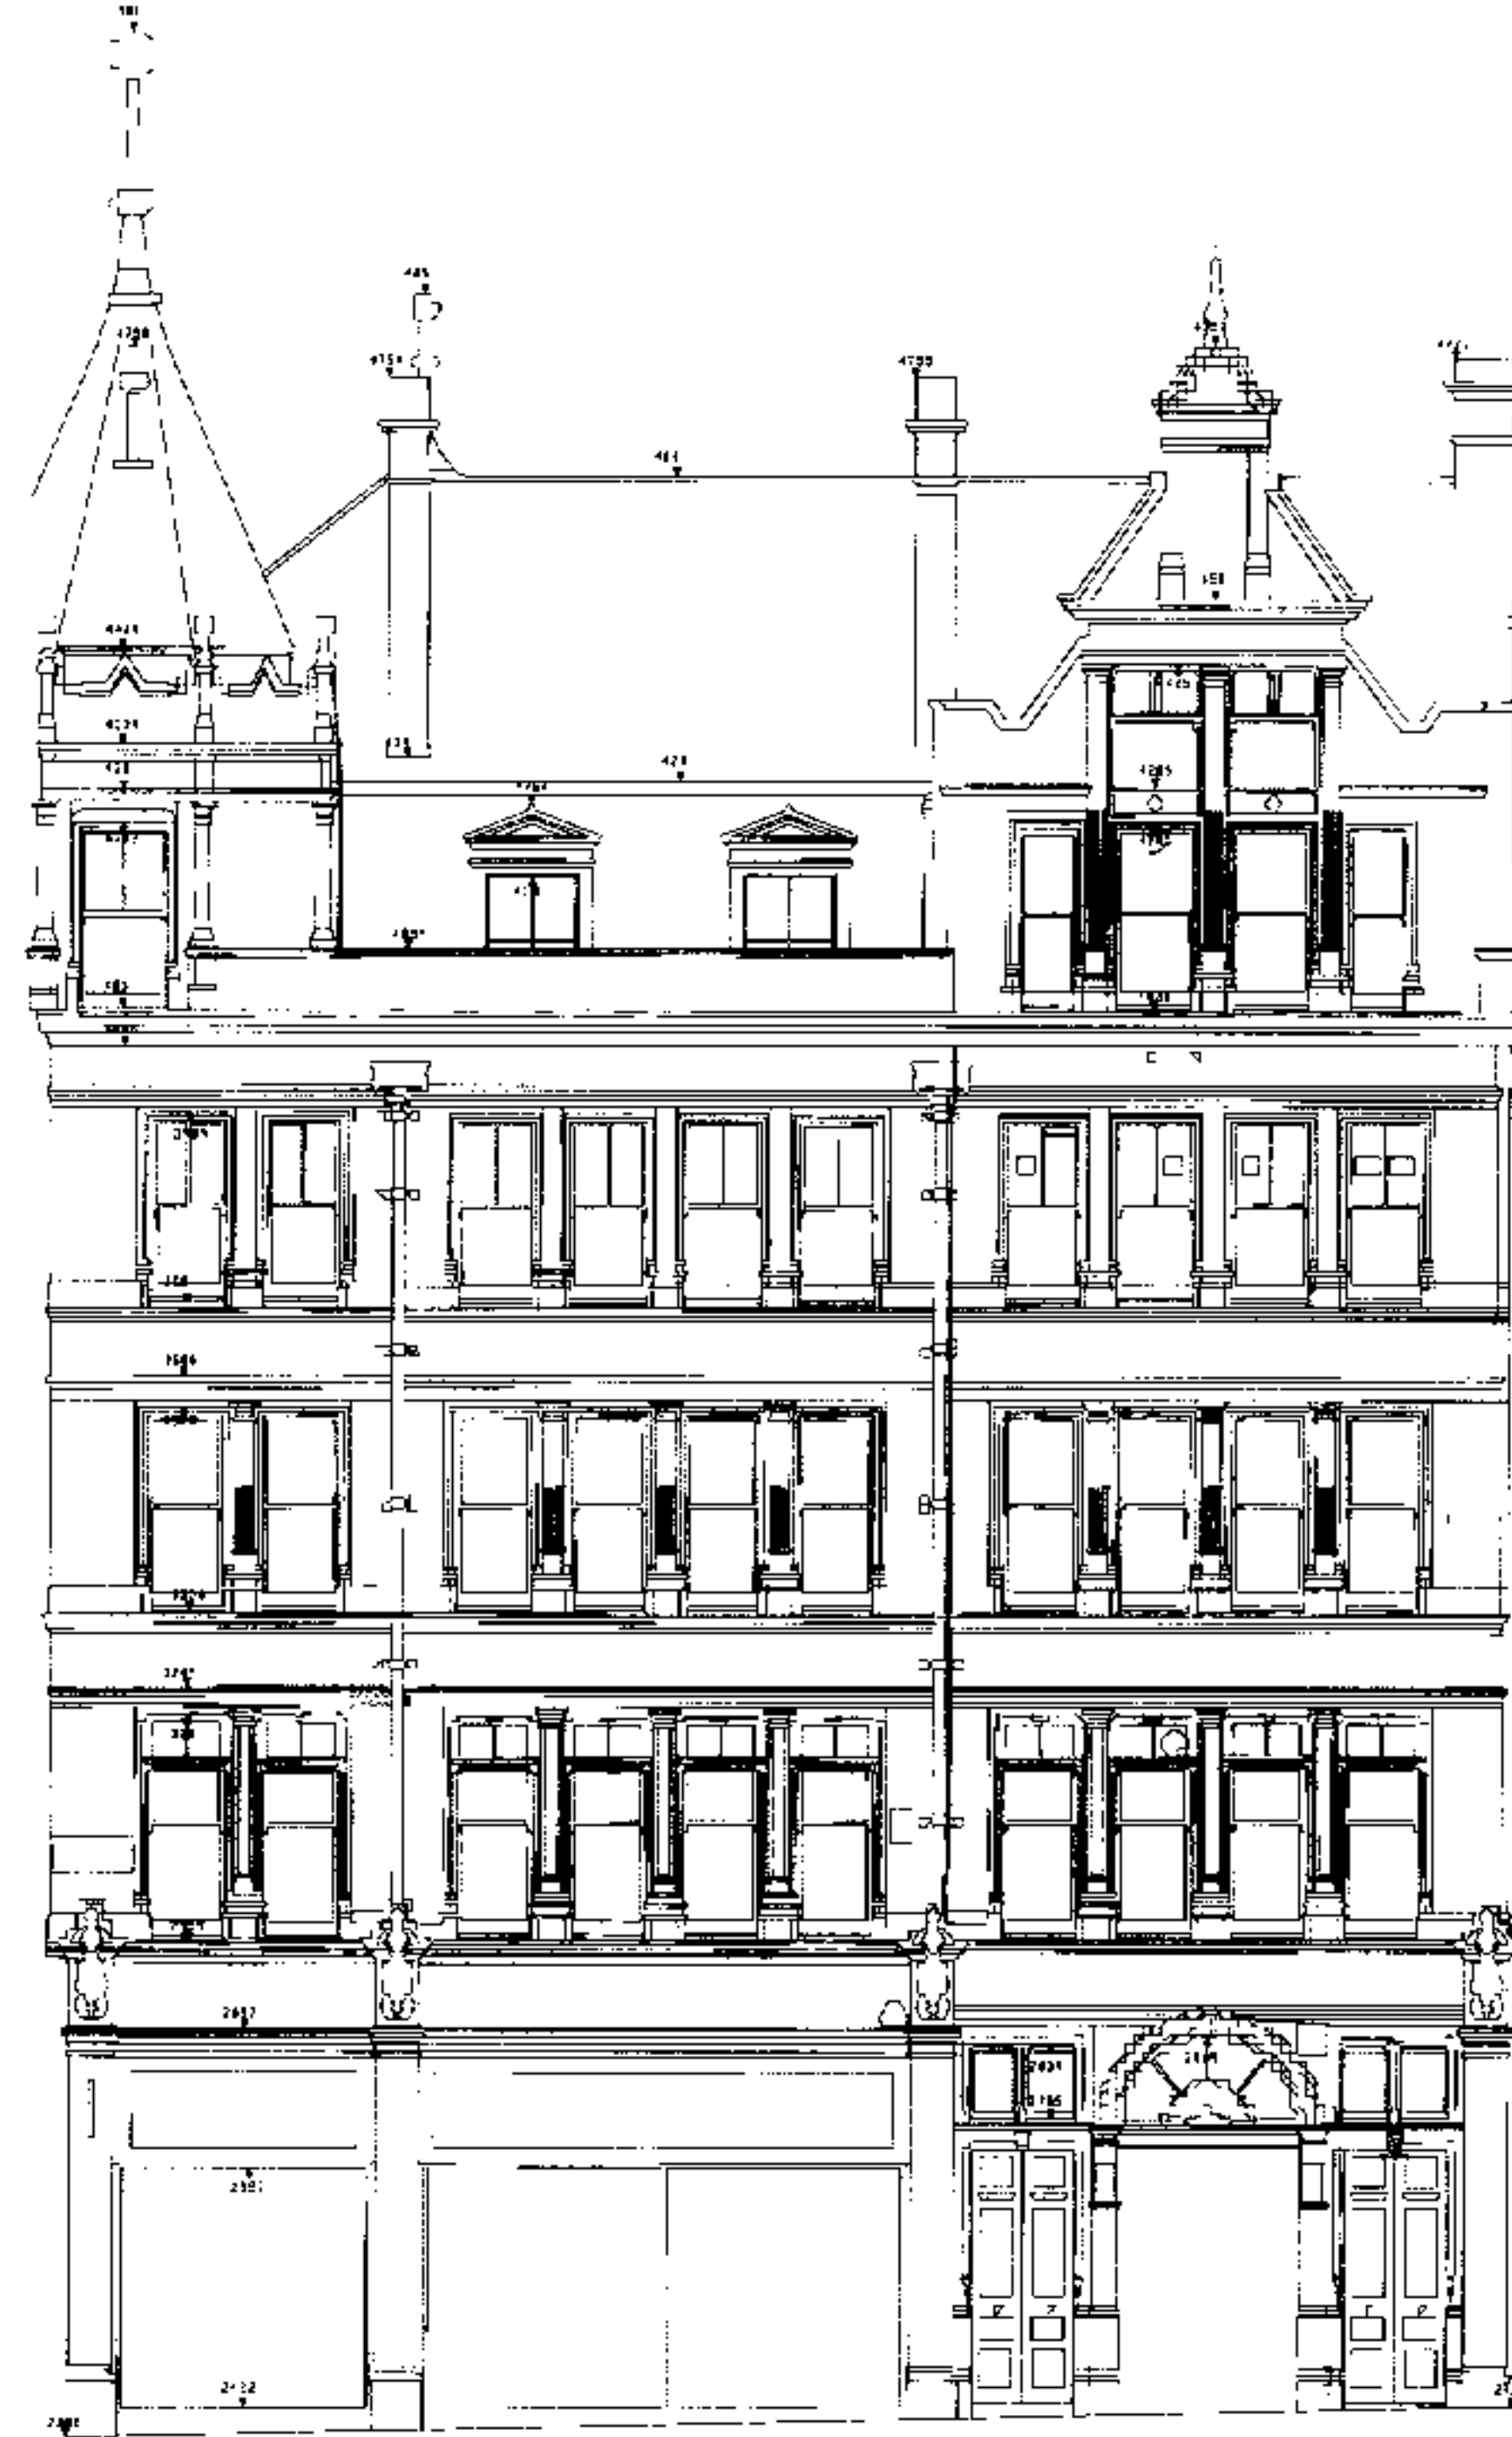

SOUTHAMPTON ROW
(ELEVATION 2)



125 SOUTHAMPTON ROW
(ELEVATION 1)

20.20m ABOVE NEWLY DATUM

ELEVATION SECTION PLAN



REVISIONS

NO.	DATE	DESCRIPTION
1	12/10/11	ISSUED FOR TENDER

THESE DRAWINGS ARE THE PROPERTY OF DES GA REPORT AND SHOULD NOT BE REPRODUCED OR USED IN ANY MANNER WITHOUT THE WRITTEN PERMISSION OF DES GA REPORT.

DESIGNER: DES GA REPORT
77 FLEET STREET
LONDON EC4A 3DF
TEL: 020 7460 1234
WWW.DESGA.COM

125 HIGH HOLBORN
ELEVATIONS 1, 2 & 3
DESIGNED AND DRAWN BY
DESIGNER: DES GA REPORT
77 FLEET STREET
LONDON EC4A 3DF
TEL: 020 7460 1234
WWW.DESGA.COM

SCALE: 1:50
DATE OF ISSUE: 12/10/11
DRAWN BY: J. SMITH
CHECKED BY: M. JONES
7150-11


PCA

DESIGN

125 HIGH HOLBORN - DES GA REPORT



SOUTHAMPTON PLACE
(ELEVATION 6)

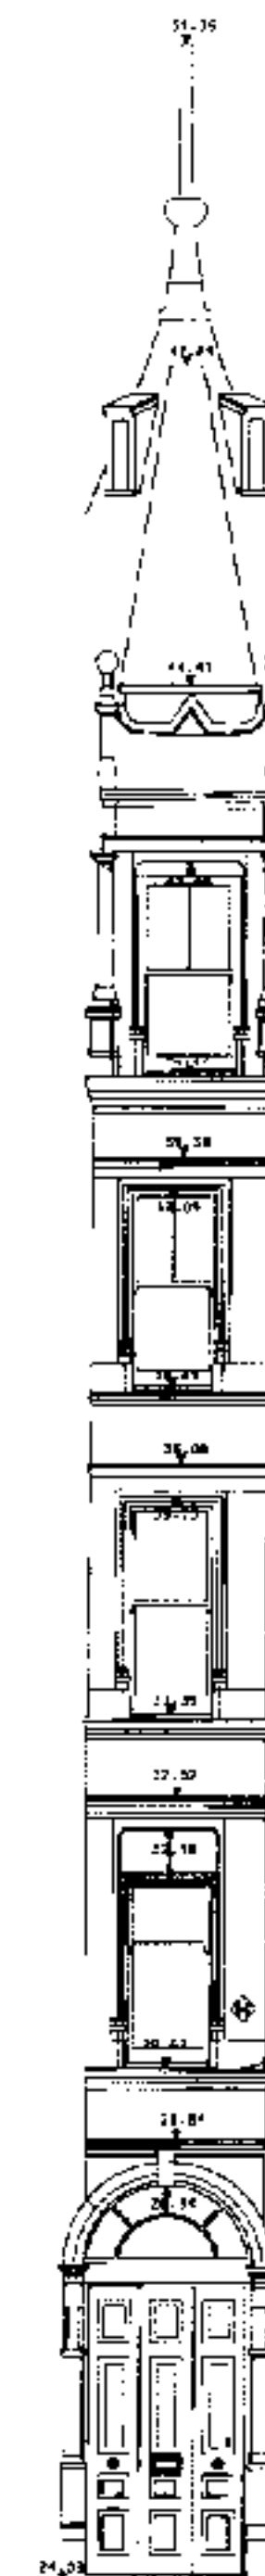


125 HIGH HOLBORN & SOUTHAMPTON PLACE
(ELEVATION 5)

20.00m ABOVE NEW KN DATUM

ADD NEW ITEM S			
LEGEND			
SHEPHERD ROBSON			
DRAWING TITLE: 125 HIGH HOLBORN			
DATE: 10/10/2019			
DRAWN BY: J. ROBERTSON			
CHECKED BY: J. ROBERTSON			
DATE: 10/10/2019			
SHEPHERD ROBSON			

THIS SURVEY HAS BEEN COMPILED TO THE ACCURACY
STANDARD OF THE SURVEYING ACT 1981
AS amended by the SURVEYING (AMENDMENT) ACT 2003
AND THE SURVEYING (AMENDMENT) ACT 2008
BASED ON THE DATA PROVIDED BY THE
LAND REGISTRY (HM Land Registry).

SHEPHERD ROBSON
11 PARKWAY
CAMDEN TOWN
LONDON
N1C 4HL

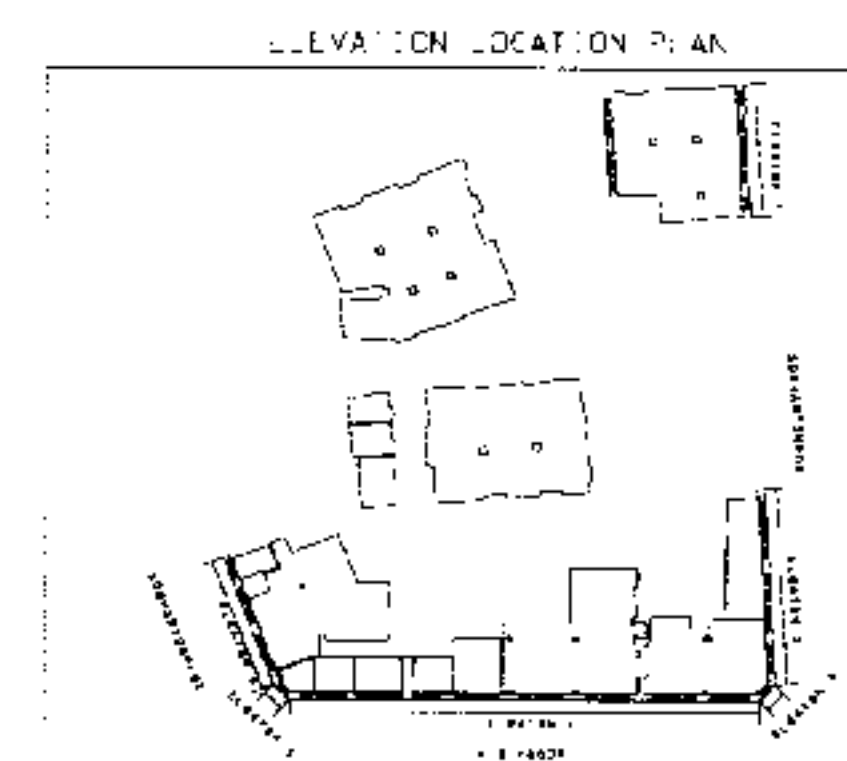

125 HIGH HOLBORN

ELEVATIONS 5 & 6

SURVEYED AND DRAWN BY
J. ROBERTSON

DATE: 10/10/2019

SCALE: 1:50

DATE OF SURVEY: 10/10/2019

DATE OF DRAWING: 10/10/2019

DATE OF ISSUE: 10/10/2019

DATE OF REVISION: 10/10/2019

DATE OF NEXT REVIEW: 10/10/2020

DATE OF NEXT REVIEW: 10/10/2020


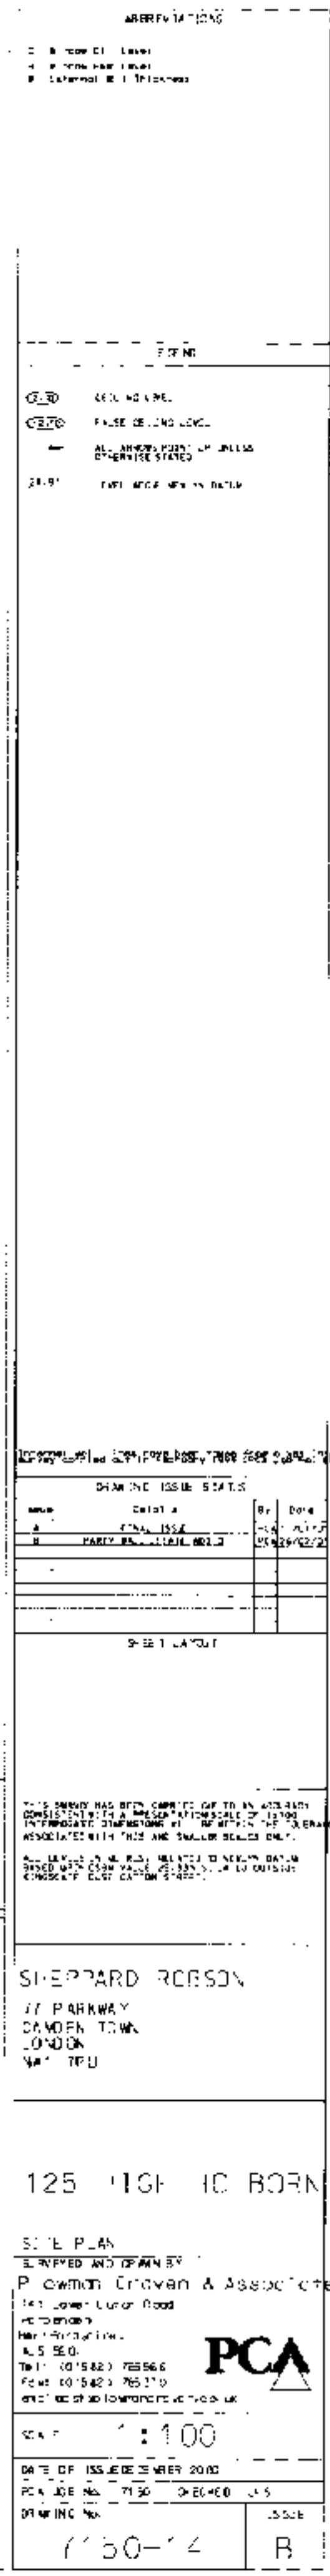


1 & 3 SCOUT-AMPTON ROW
PARTY WALL PROFILE - PA

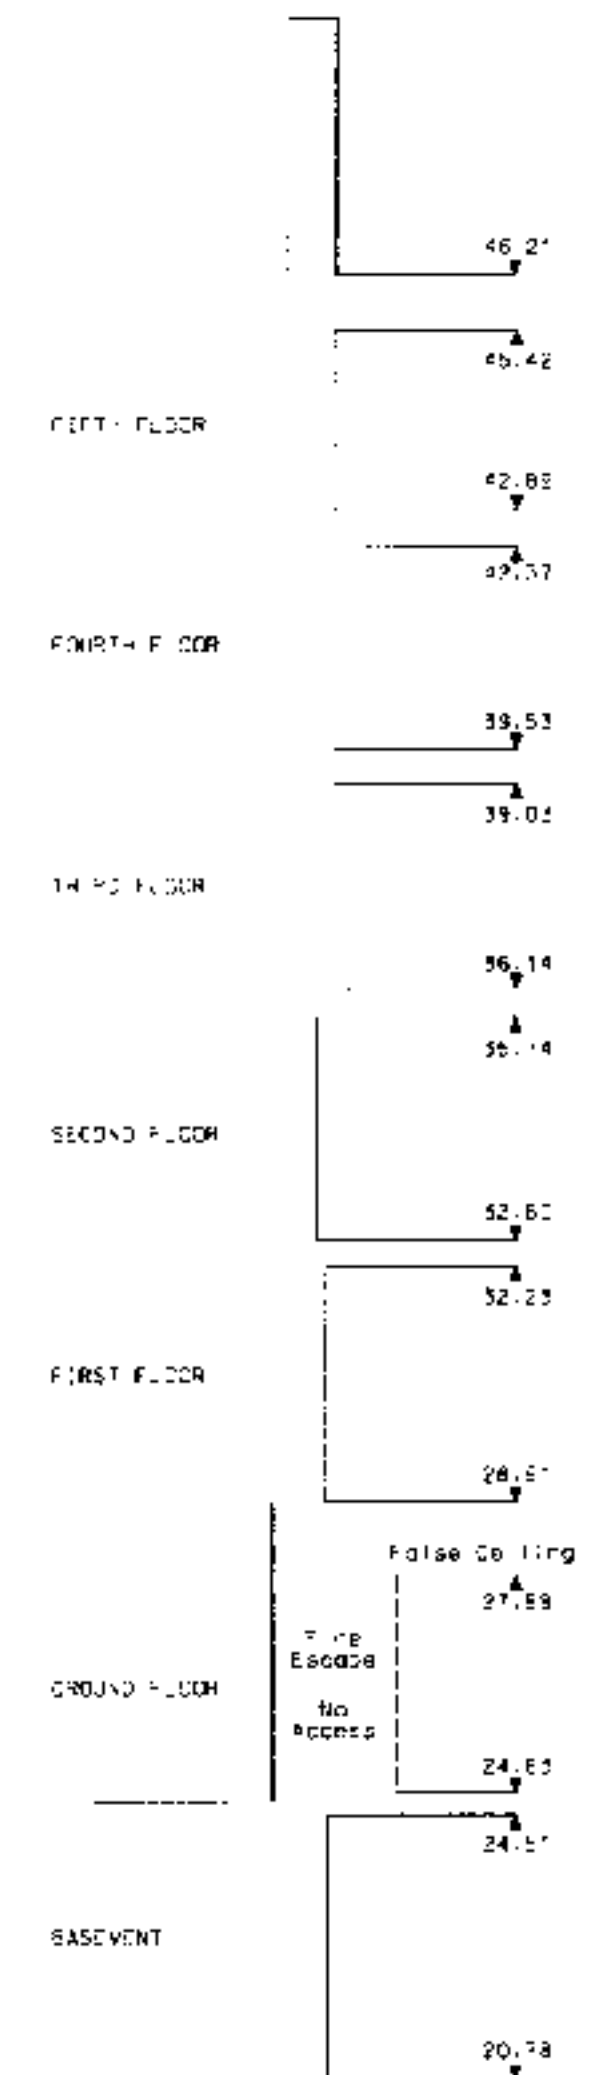

15.00m ABOVE ORDNANCE DATUM

9 SCOUT-AMPTON PLACE
PARTY WALL PROFILE - PD

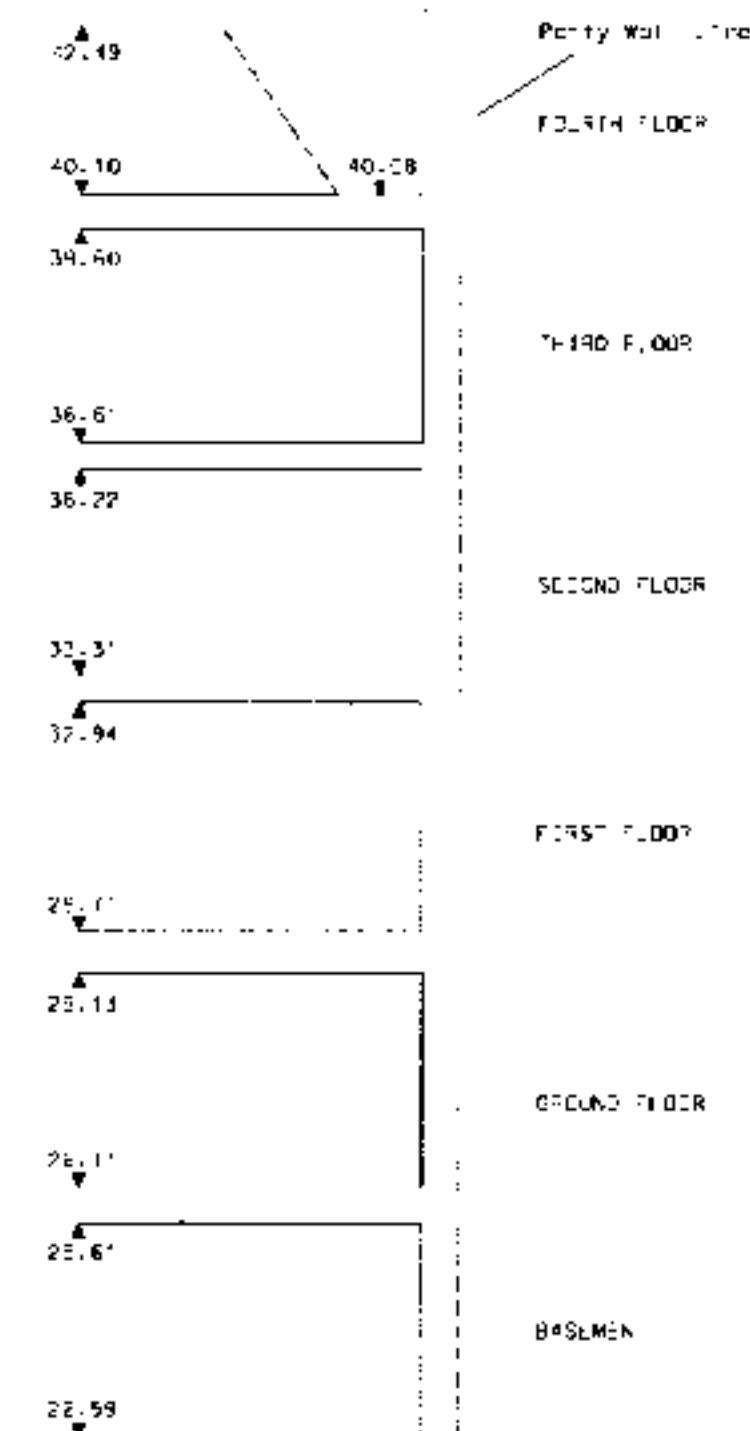

ABBREVIATIONS

LEGEND

40.10 40.08 CIVIL ABOVE NEW TOWN DATUM

DRAWING ISSUE STATUS

Issue	Date	By	Check
1	11/12/15	SSM	PCA 22/02/16

94.00 LAYOUT

THIS SURVEY HAS BEEN CARRIED OUT TO AN ADEQUACY CONSISTENT WITH A REPRESENTATION SCALE OF 1:100. INTERPRETED DIMENSIONS WILL BE WITHIN THE TOLERANCE ASSOCIATED WITH THIS AND SMALLER SCALES ONLY.

ALL LEVELS IN METRES, RELATED TO NEW TOWN DATUM BASED ON OSN 2000 VERTICAL DATUM SITUATED OUTSIDE KINGSKATE HOUSE CATION STREET.

SHEPPARD ROBSON
77 PARKWAY
CAMDEN TOWN
LONDON
NW1 7PU

125 HIGH HOLBORN

PARTY WALL PROFILES

DESIGNED AND DRAWN BY
P. Cowton Craven & Associates
141 Lower Luton Road
Hemel Hempstead
Hertfordshire
AL5 3EQ
Tel: 01462 765566
Fax: 01462 765370
and info@pccr.co.uk

SCALE 1:100

DATE OF ISSUE FEBRUARY 2016

PCA JOB No. 7150 CHECKED BY

DRAWING No. 7150-15