




4D FELLOWS ROAD
LONDON NW3


2436/201




EXISTING FRONT ELEVATION

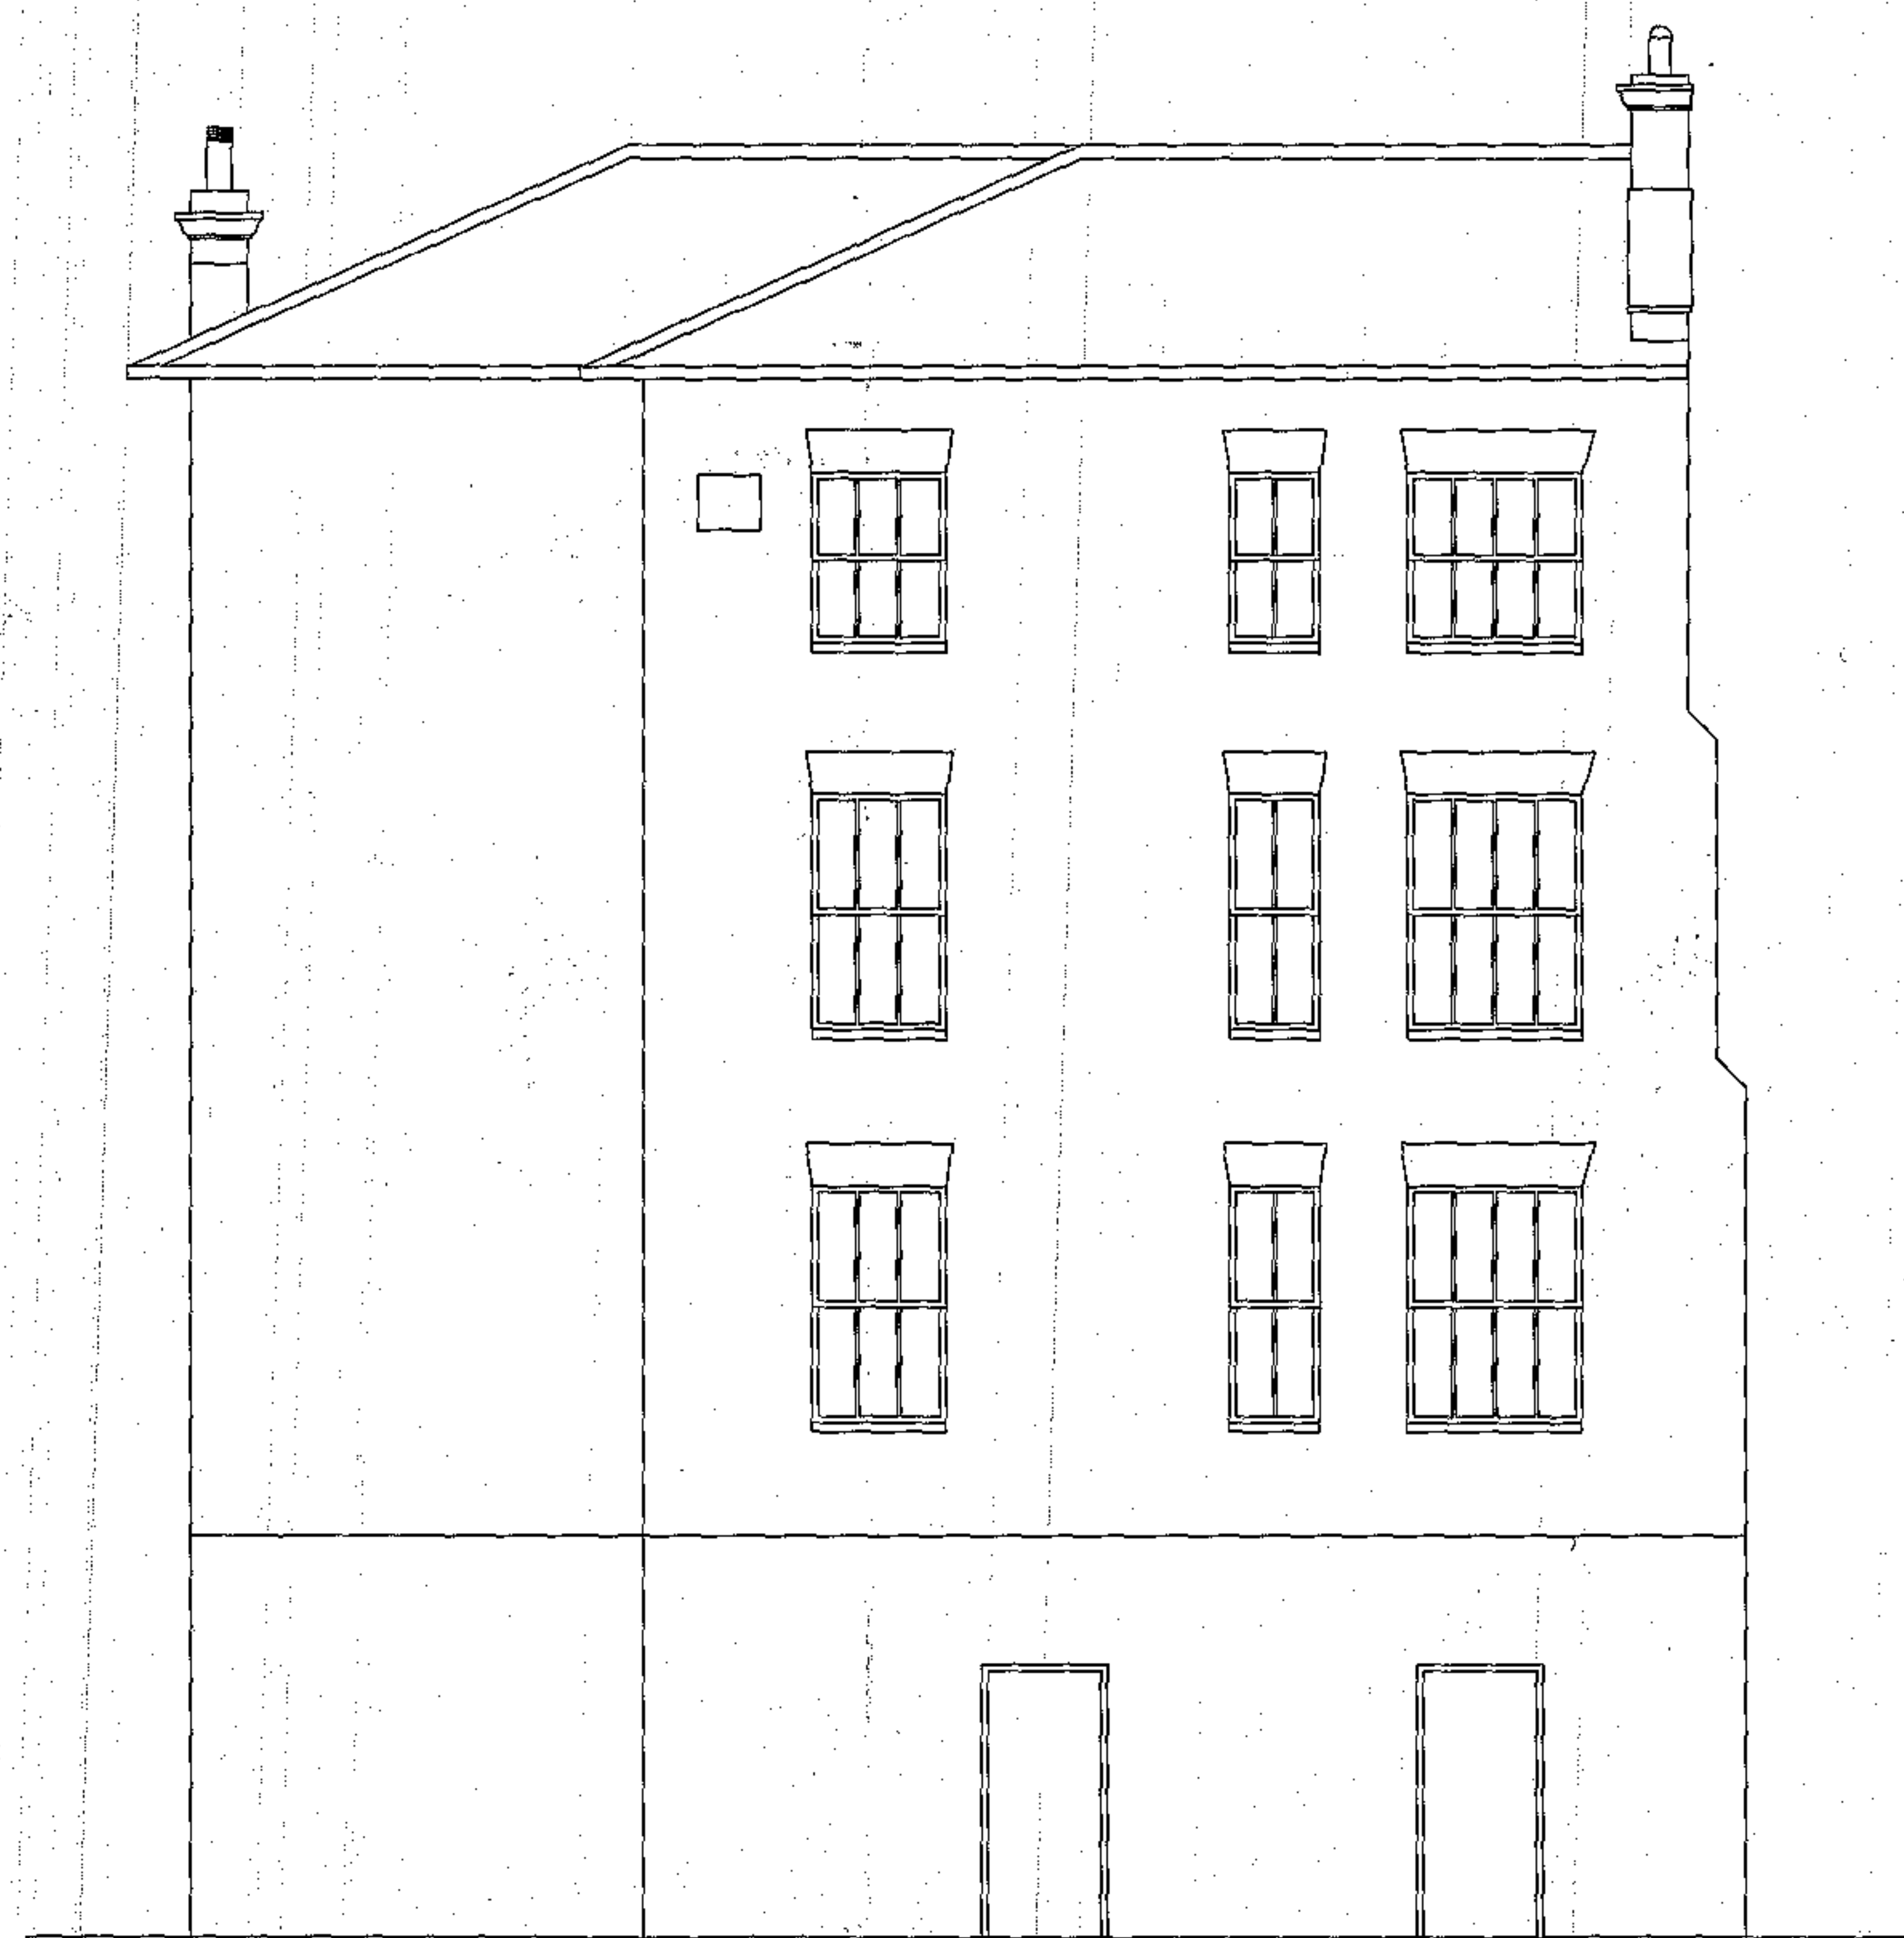


EXISTING REAR ELEVATION

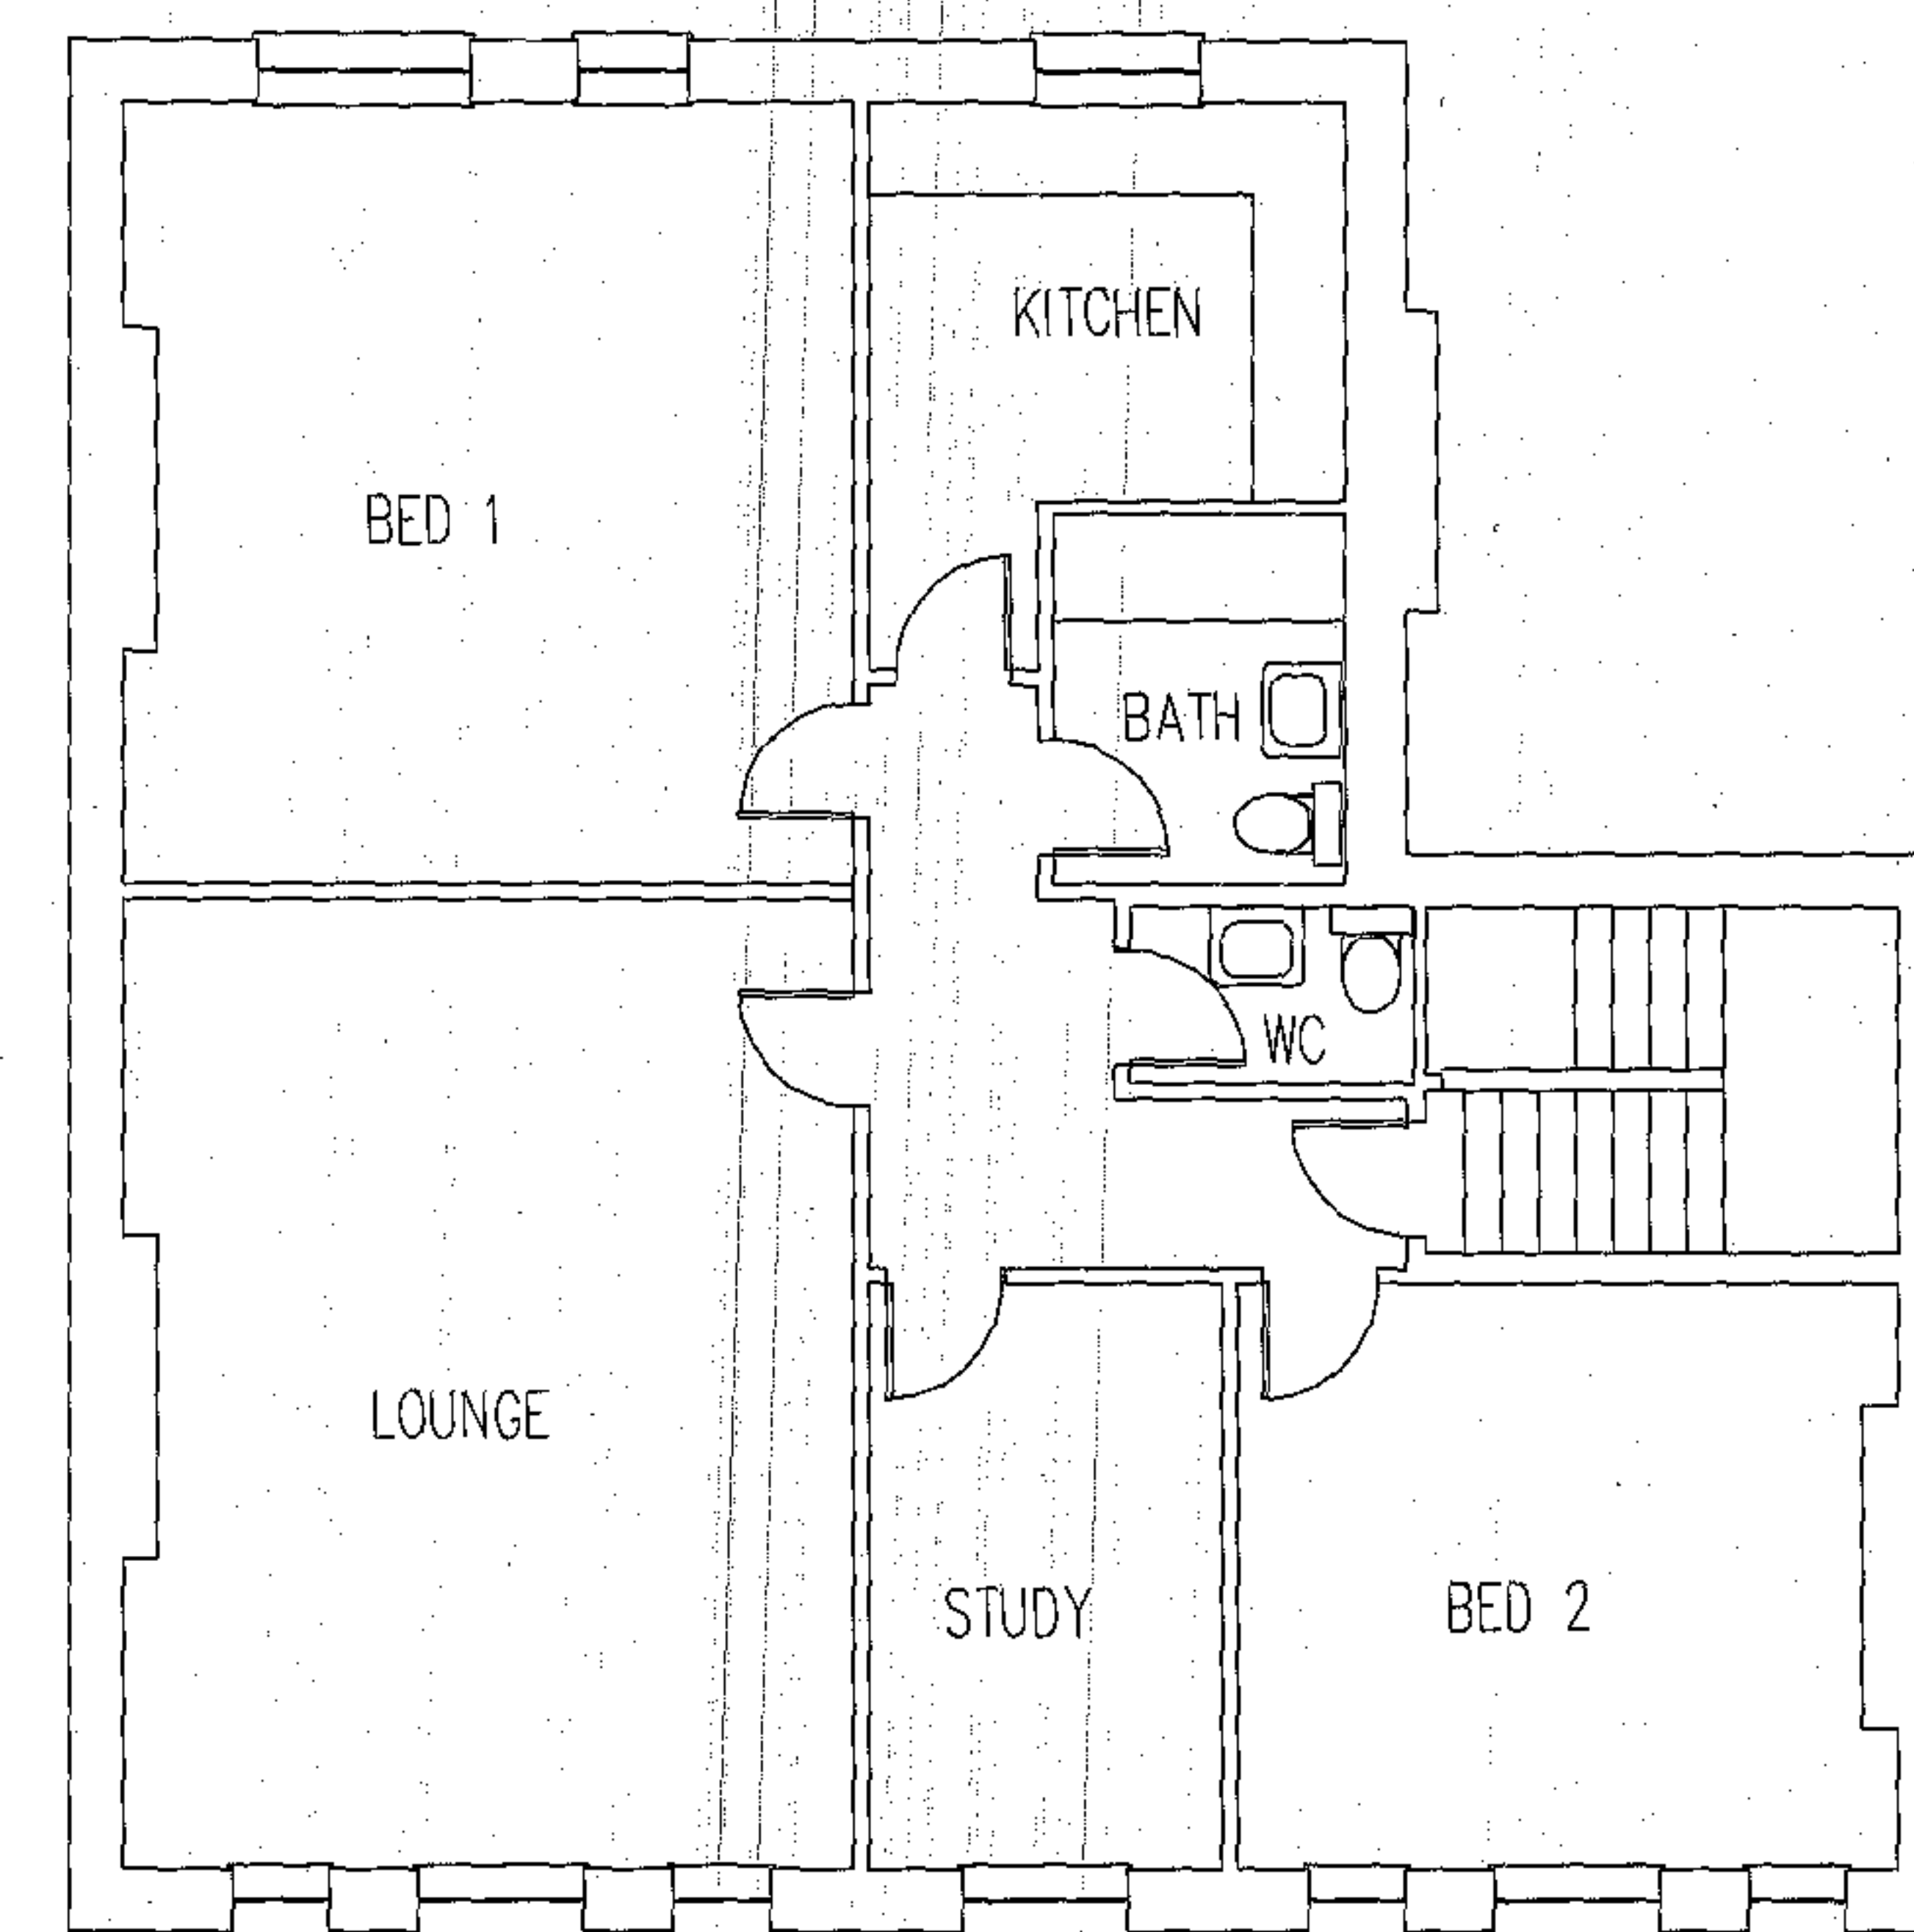

SECOND FLOOR PLAN

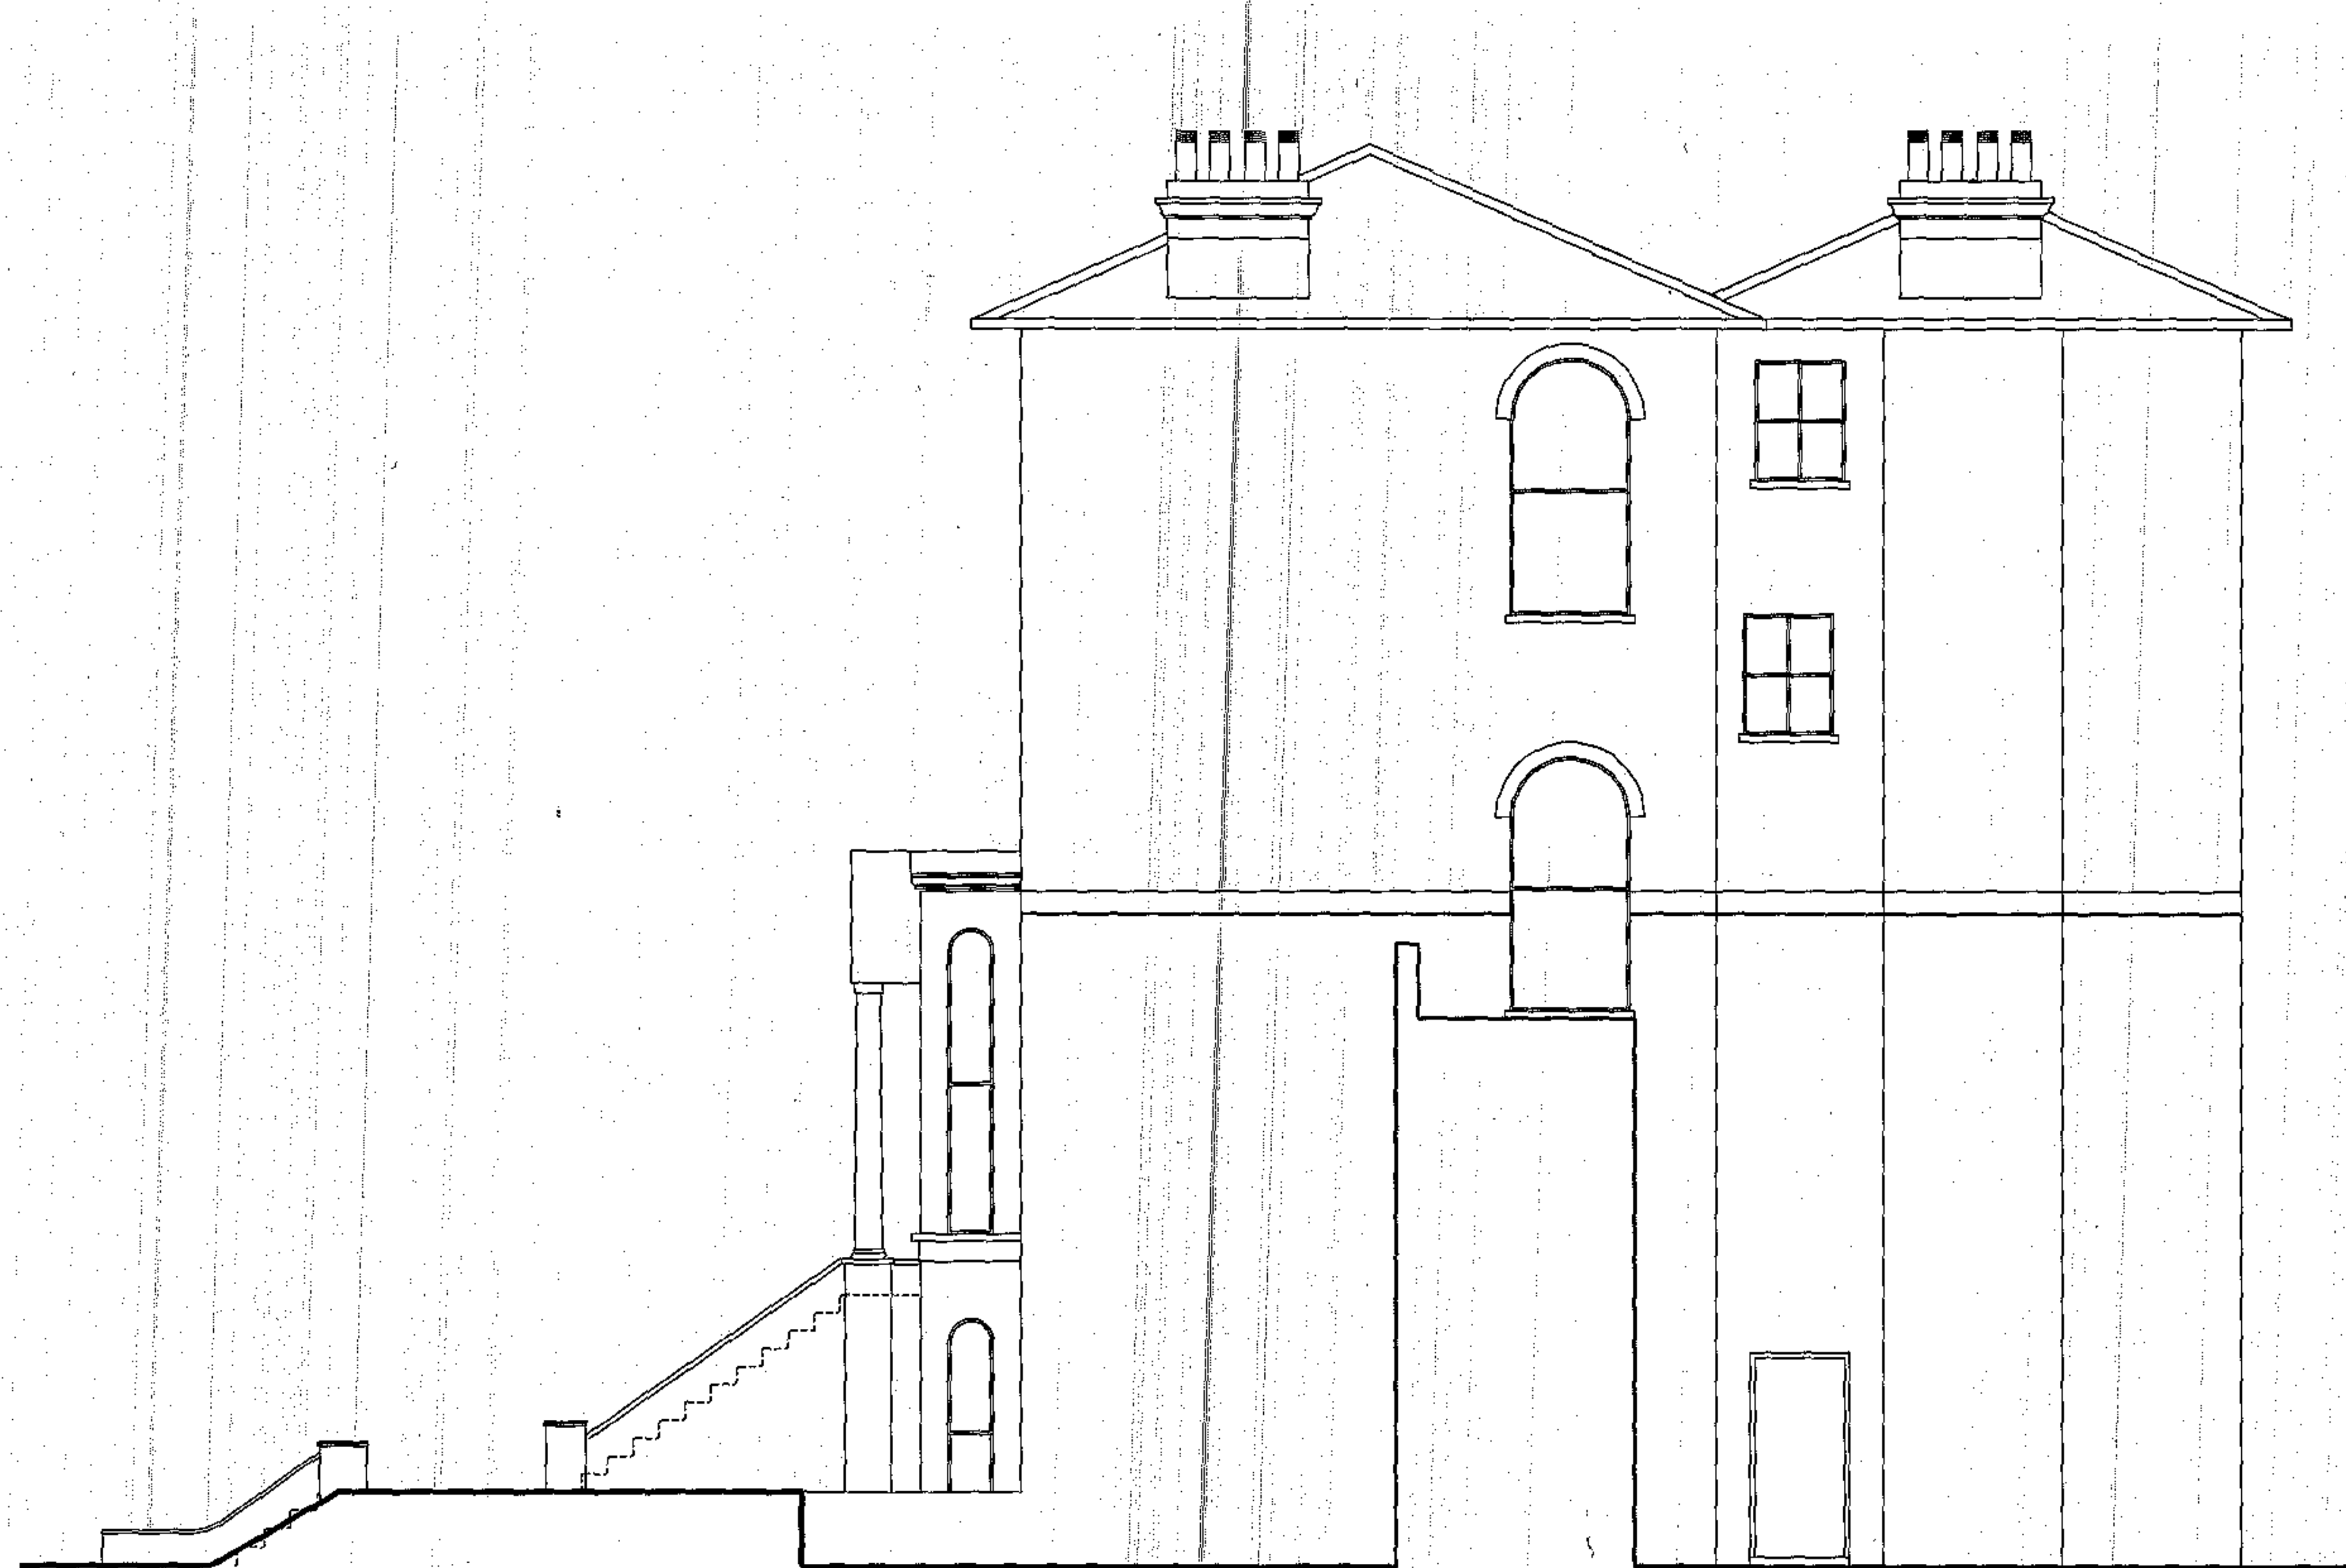


EXISTING SIDE ELEVATION

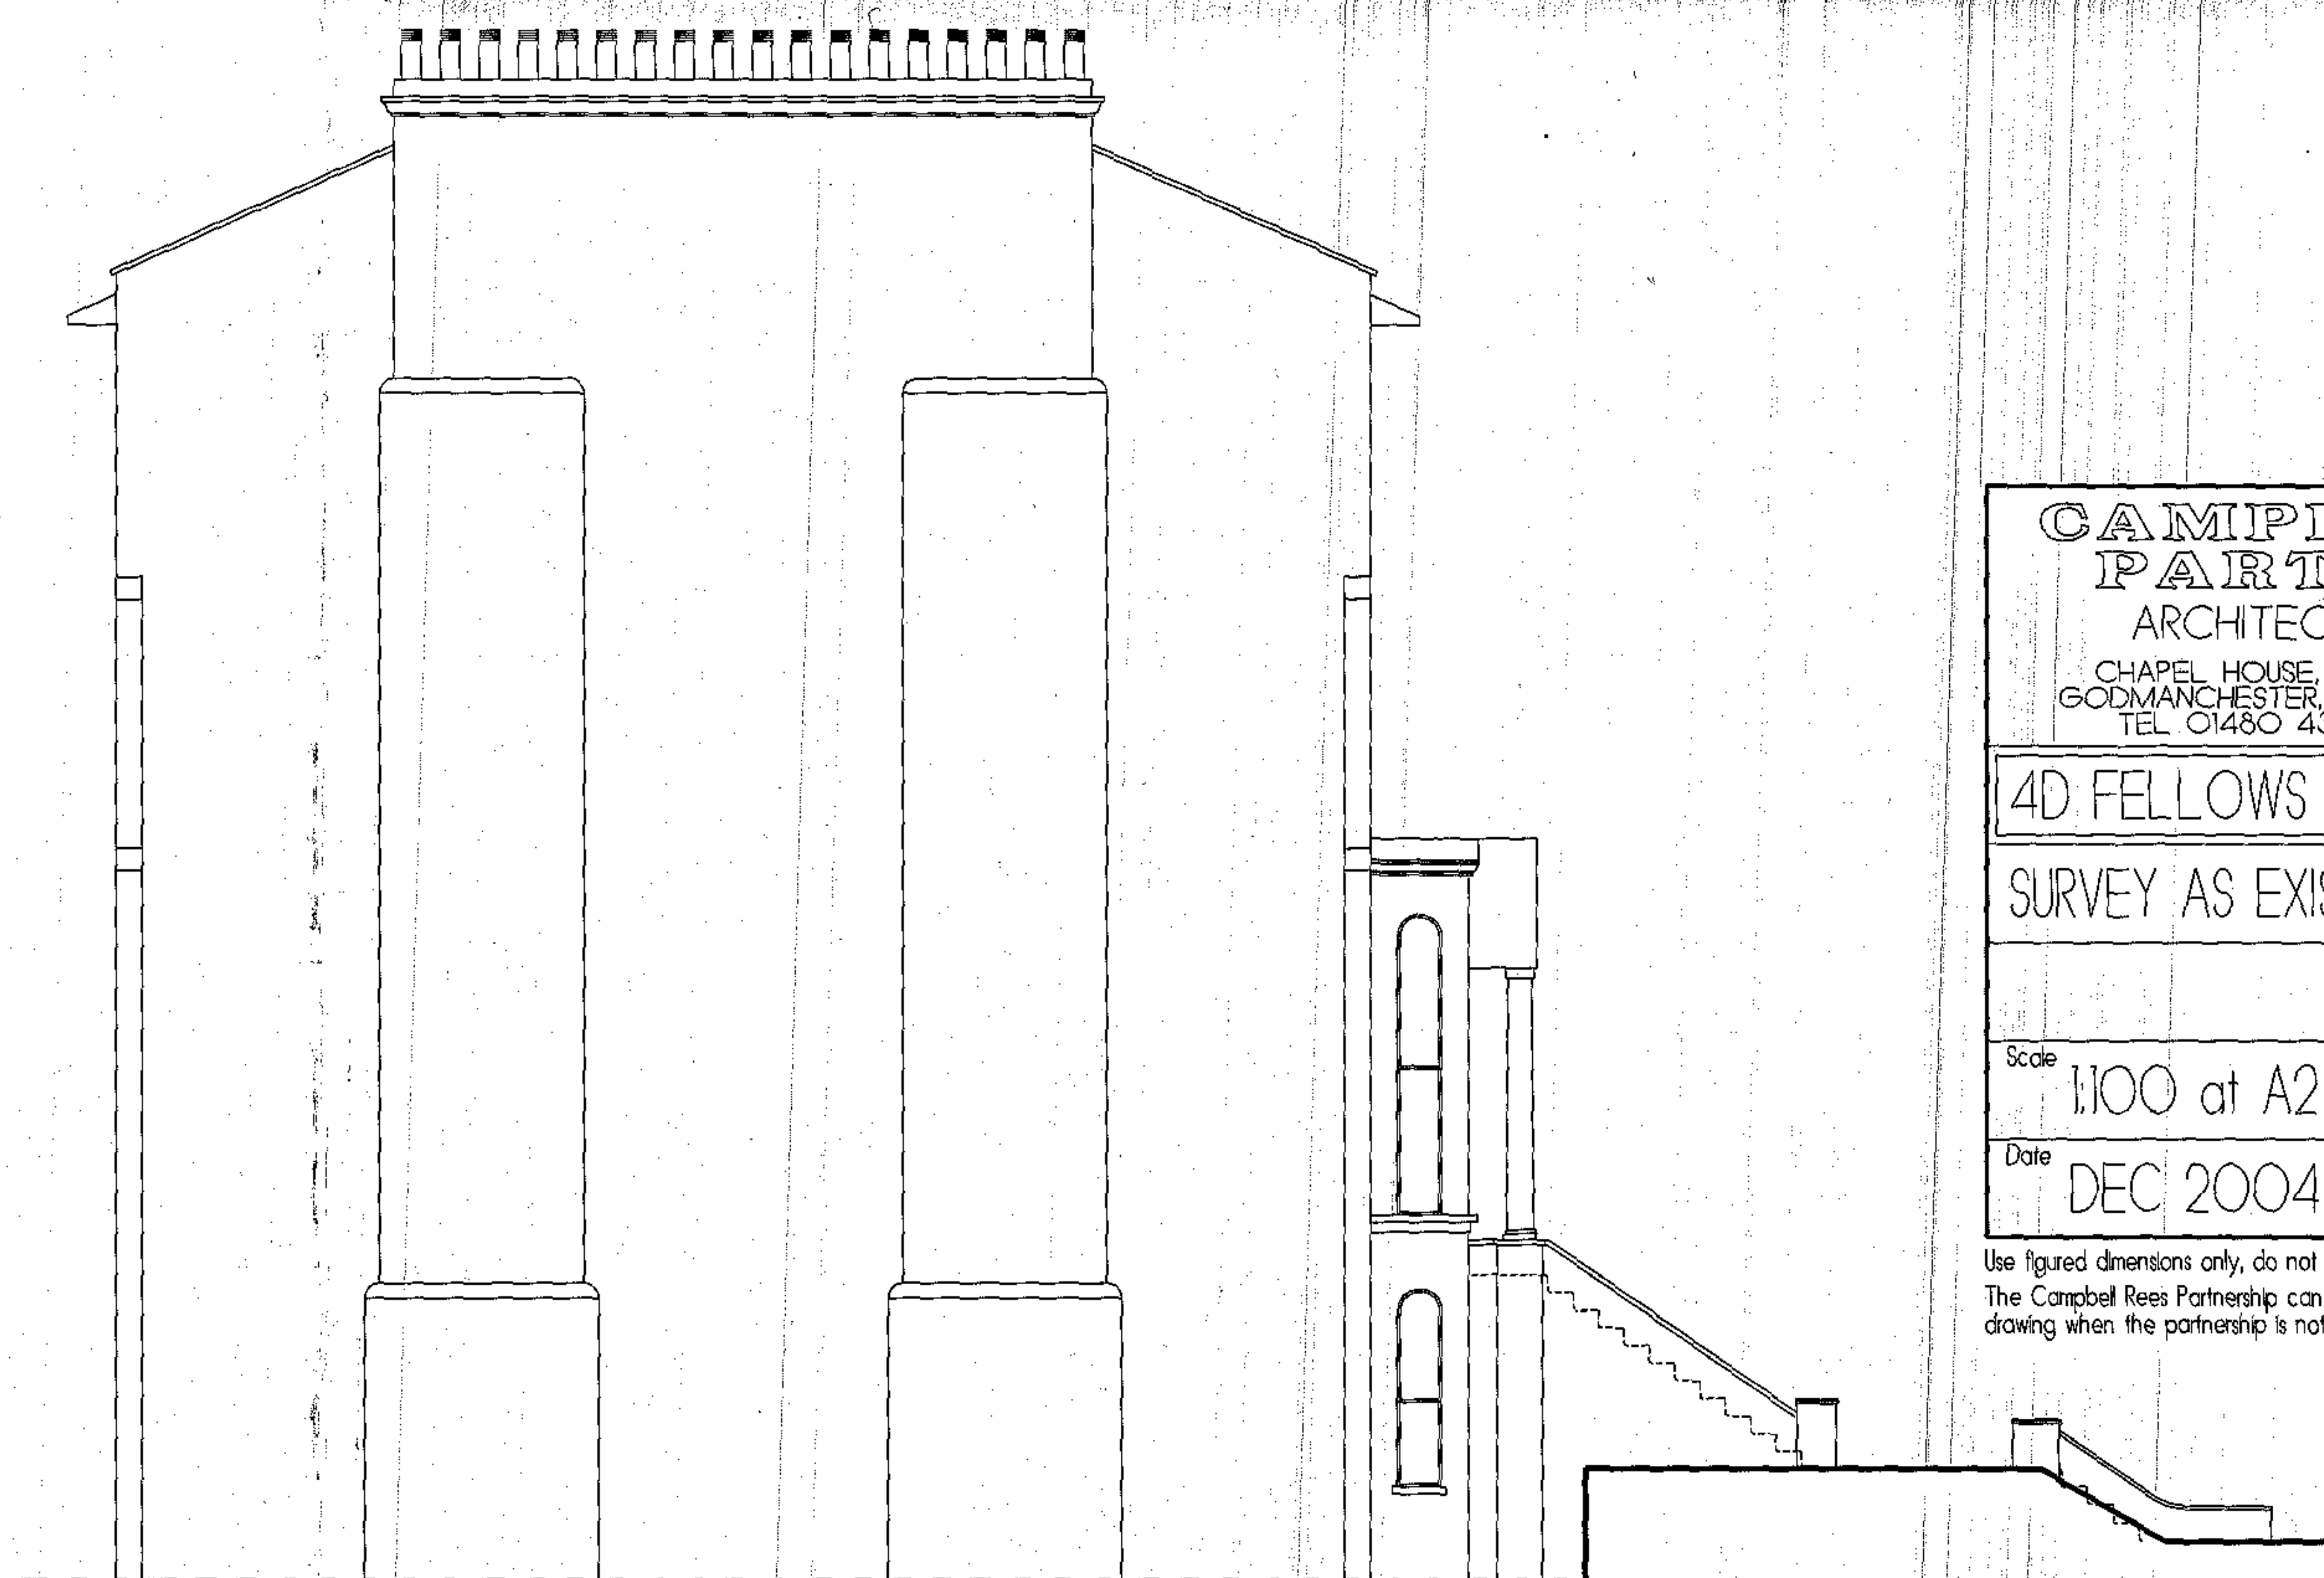


EXISTING SIDE ELEVATION

CAMPBELL REES PARTNERSHIP ARCHITECTS AND DESIGNERS CHAPEL HOUSE, 5 THE STILES, PINFOLD LANE, GODMANCHESTER, HUNTINGDON, CAMBS, PE29 2JF. TEL 01480 433073 FAX 01480 386073	
4D FELLOWS ROAD, LONDON NW3	
SURVEY AS EXISTING	
Scale 1:100 at A2	Dwg. No. 2436/002
Date DEC 2004	


Use figured dimensions only, do not scale.
The Campbell Rees Partnership can accept no responsibility for the interpretation of this drawing when the partnership is not named as architect in the building contract.

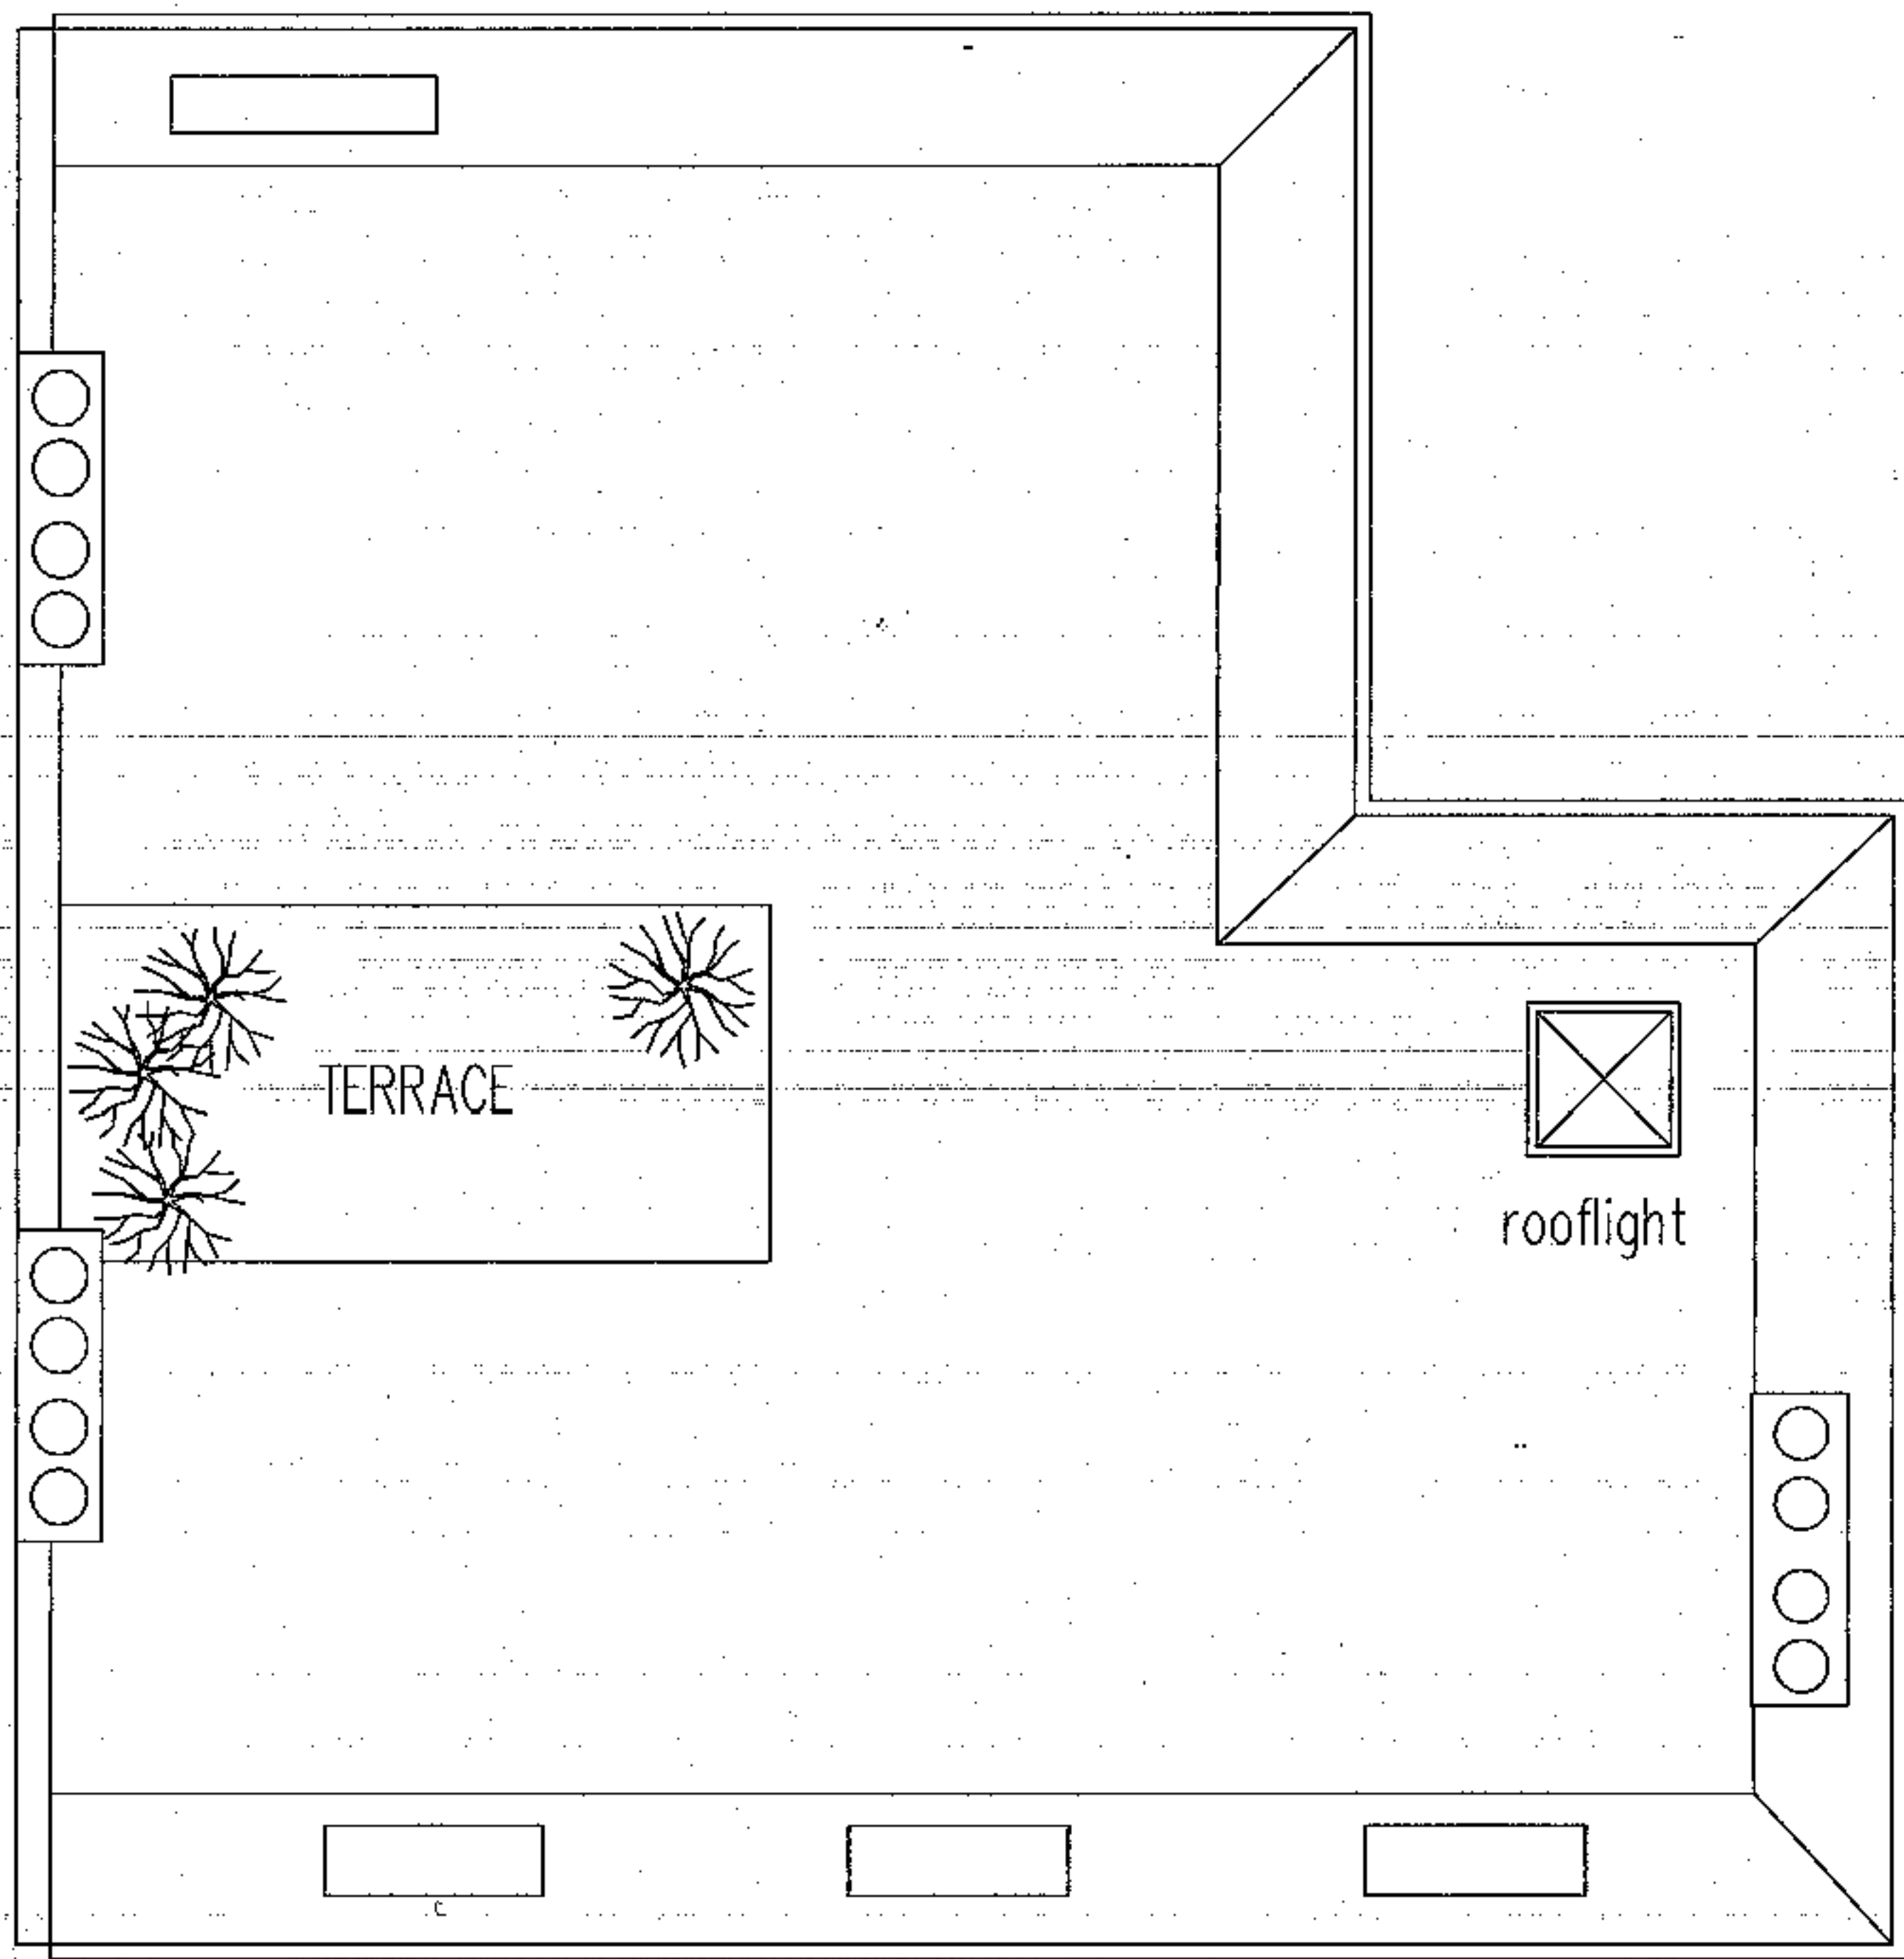

ROOF PLAN

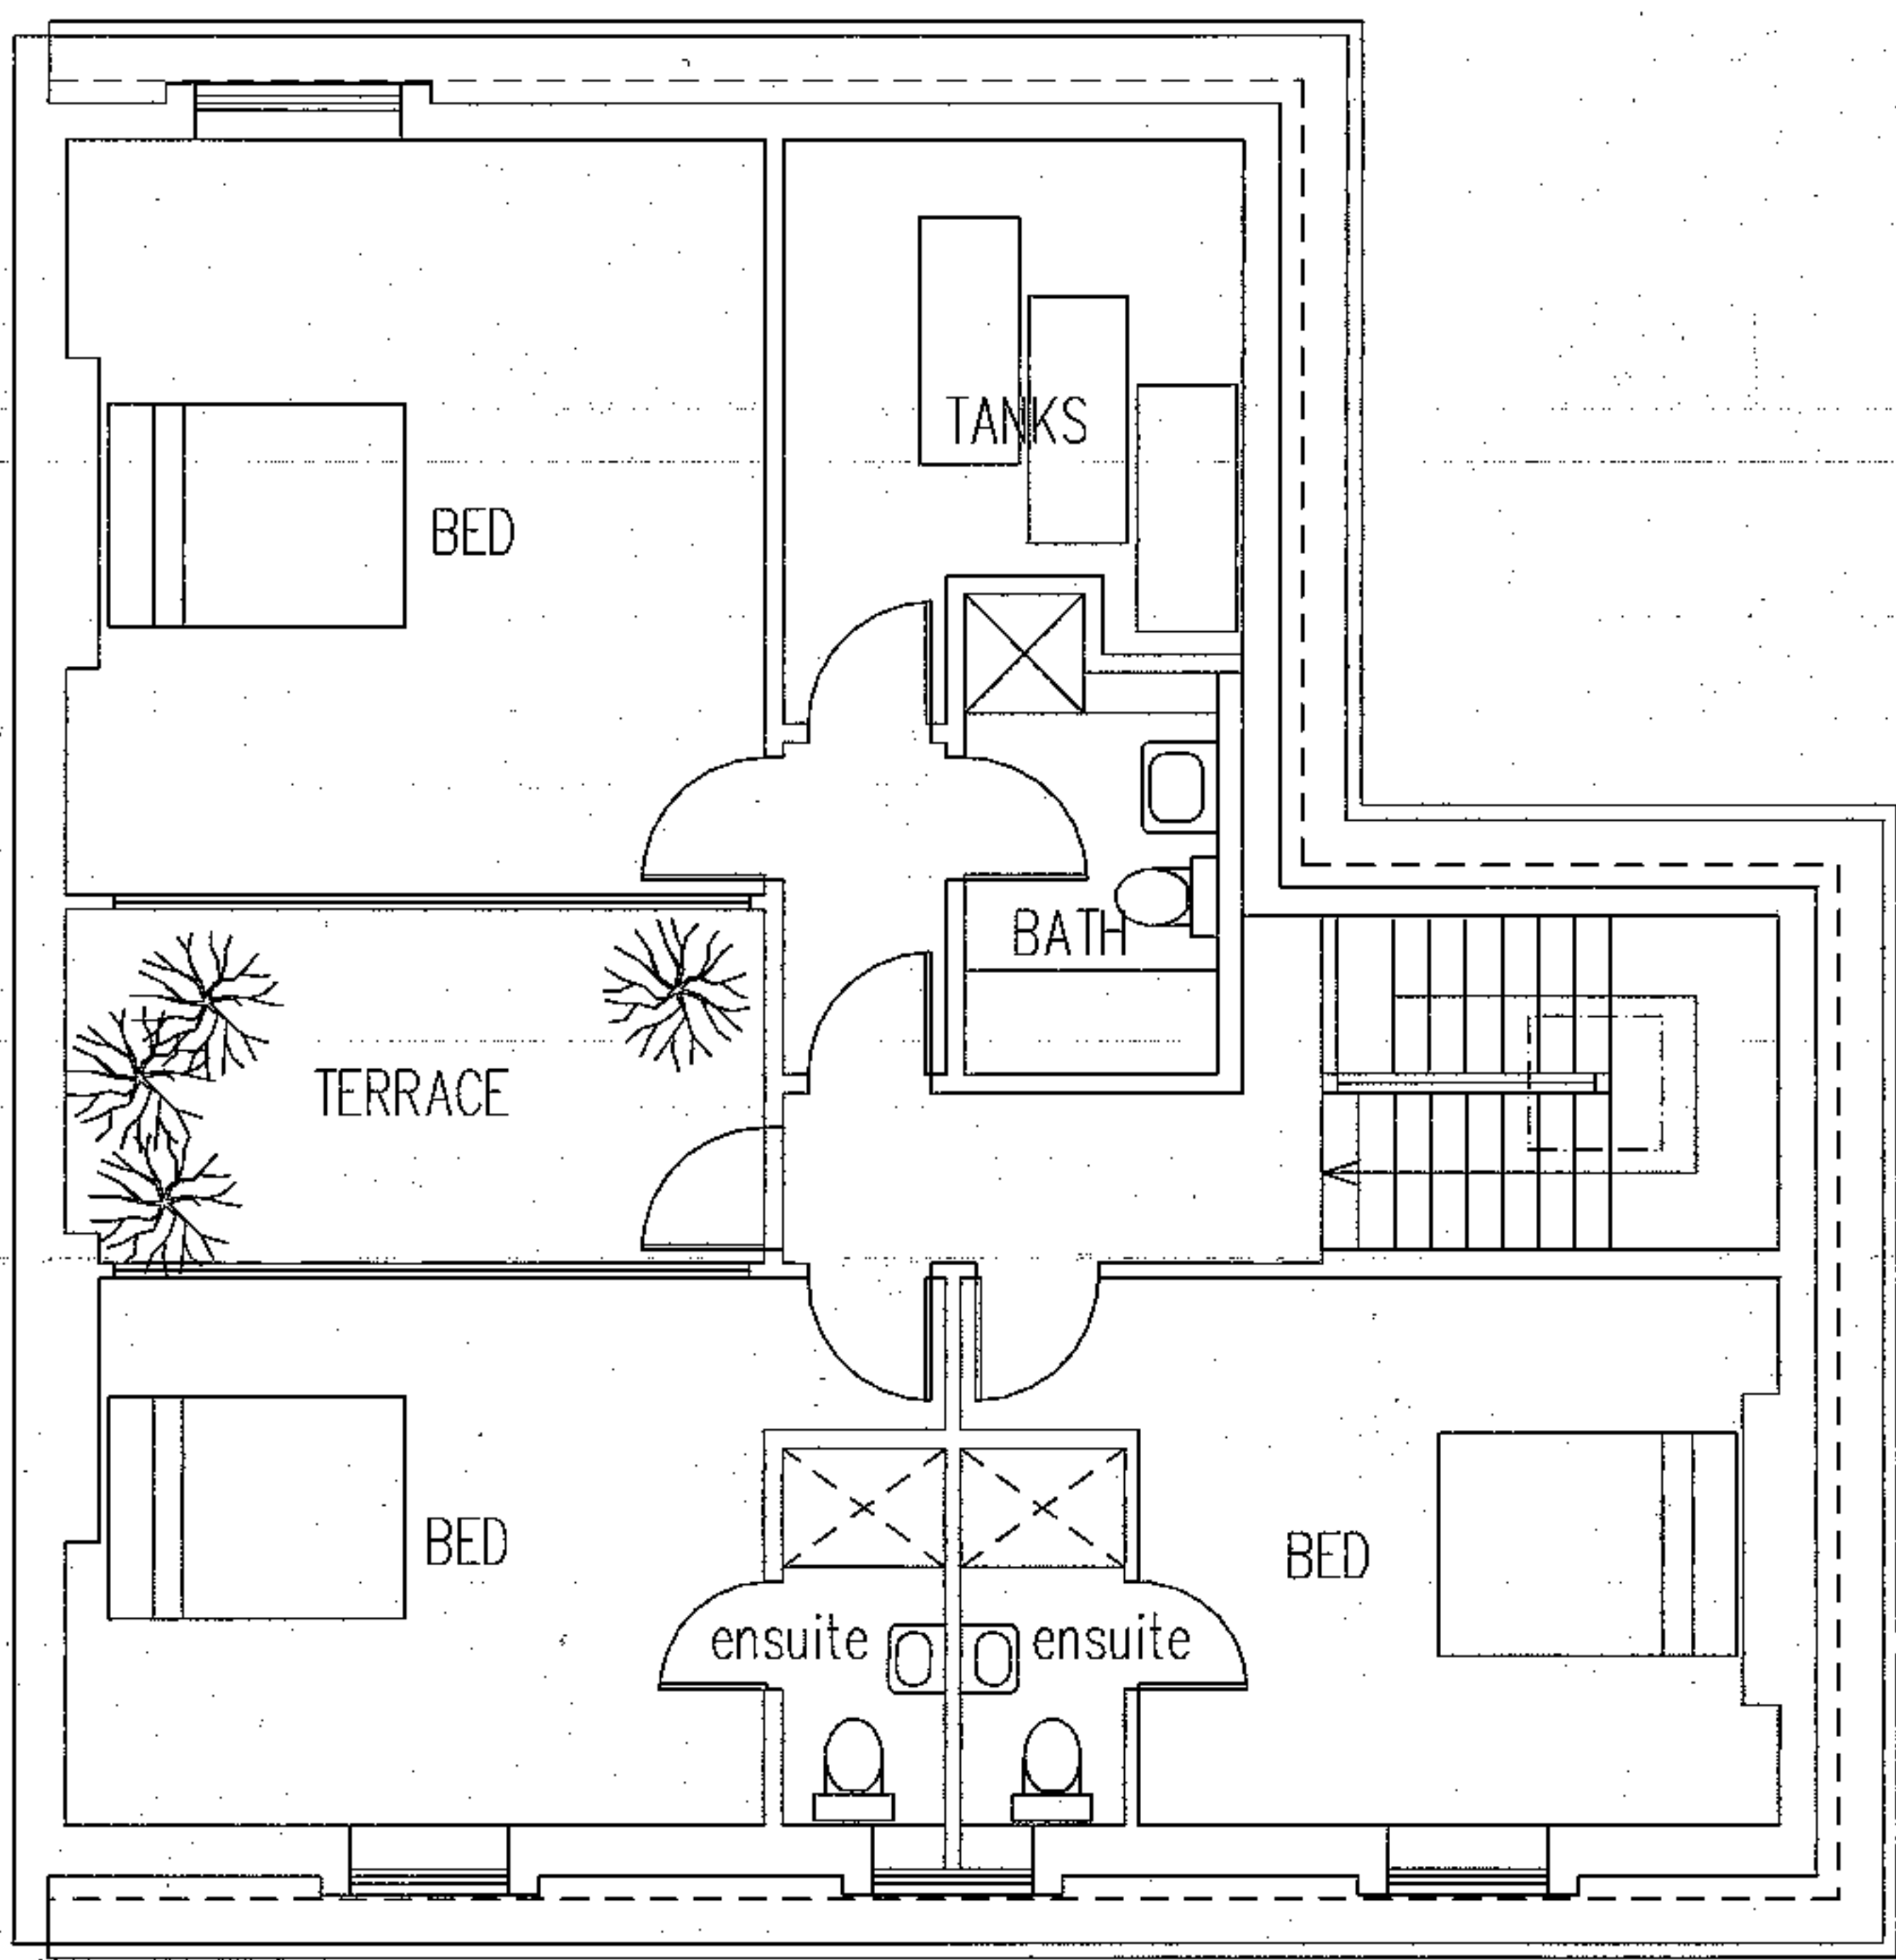

THIRD FLOOR PLAN

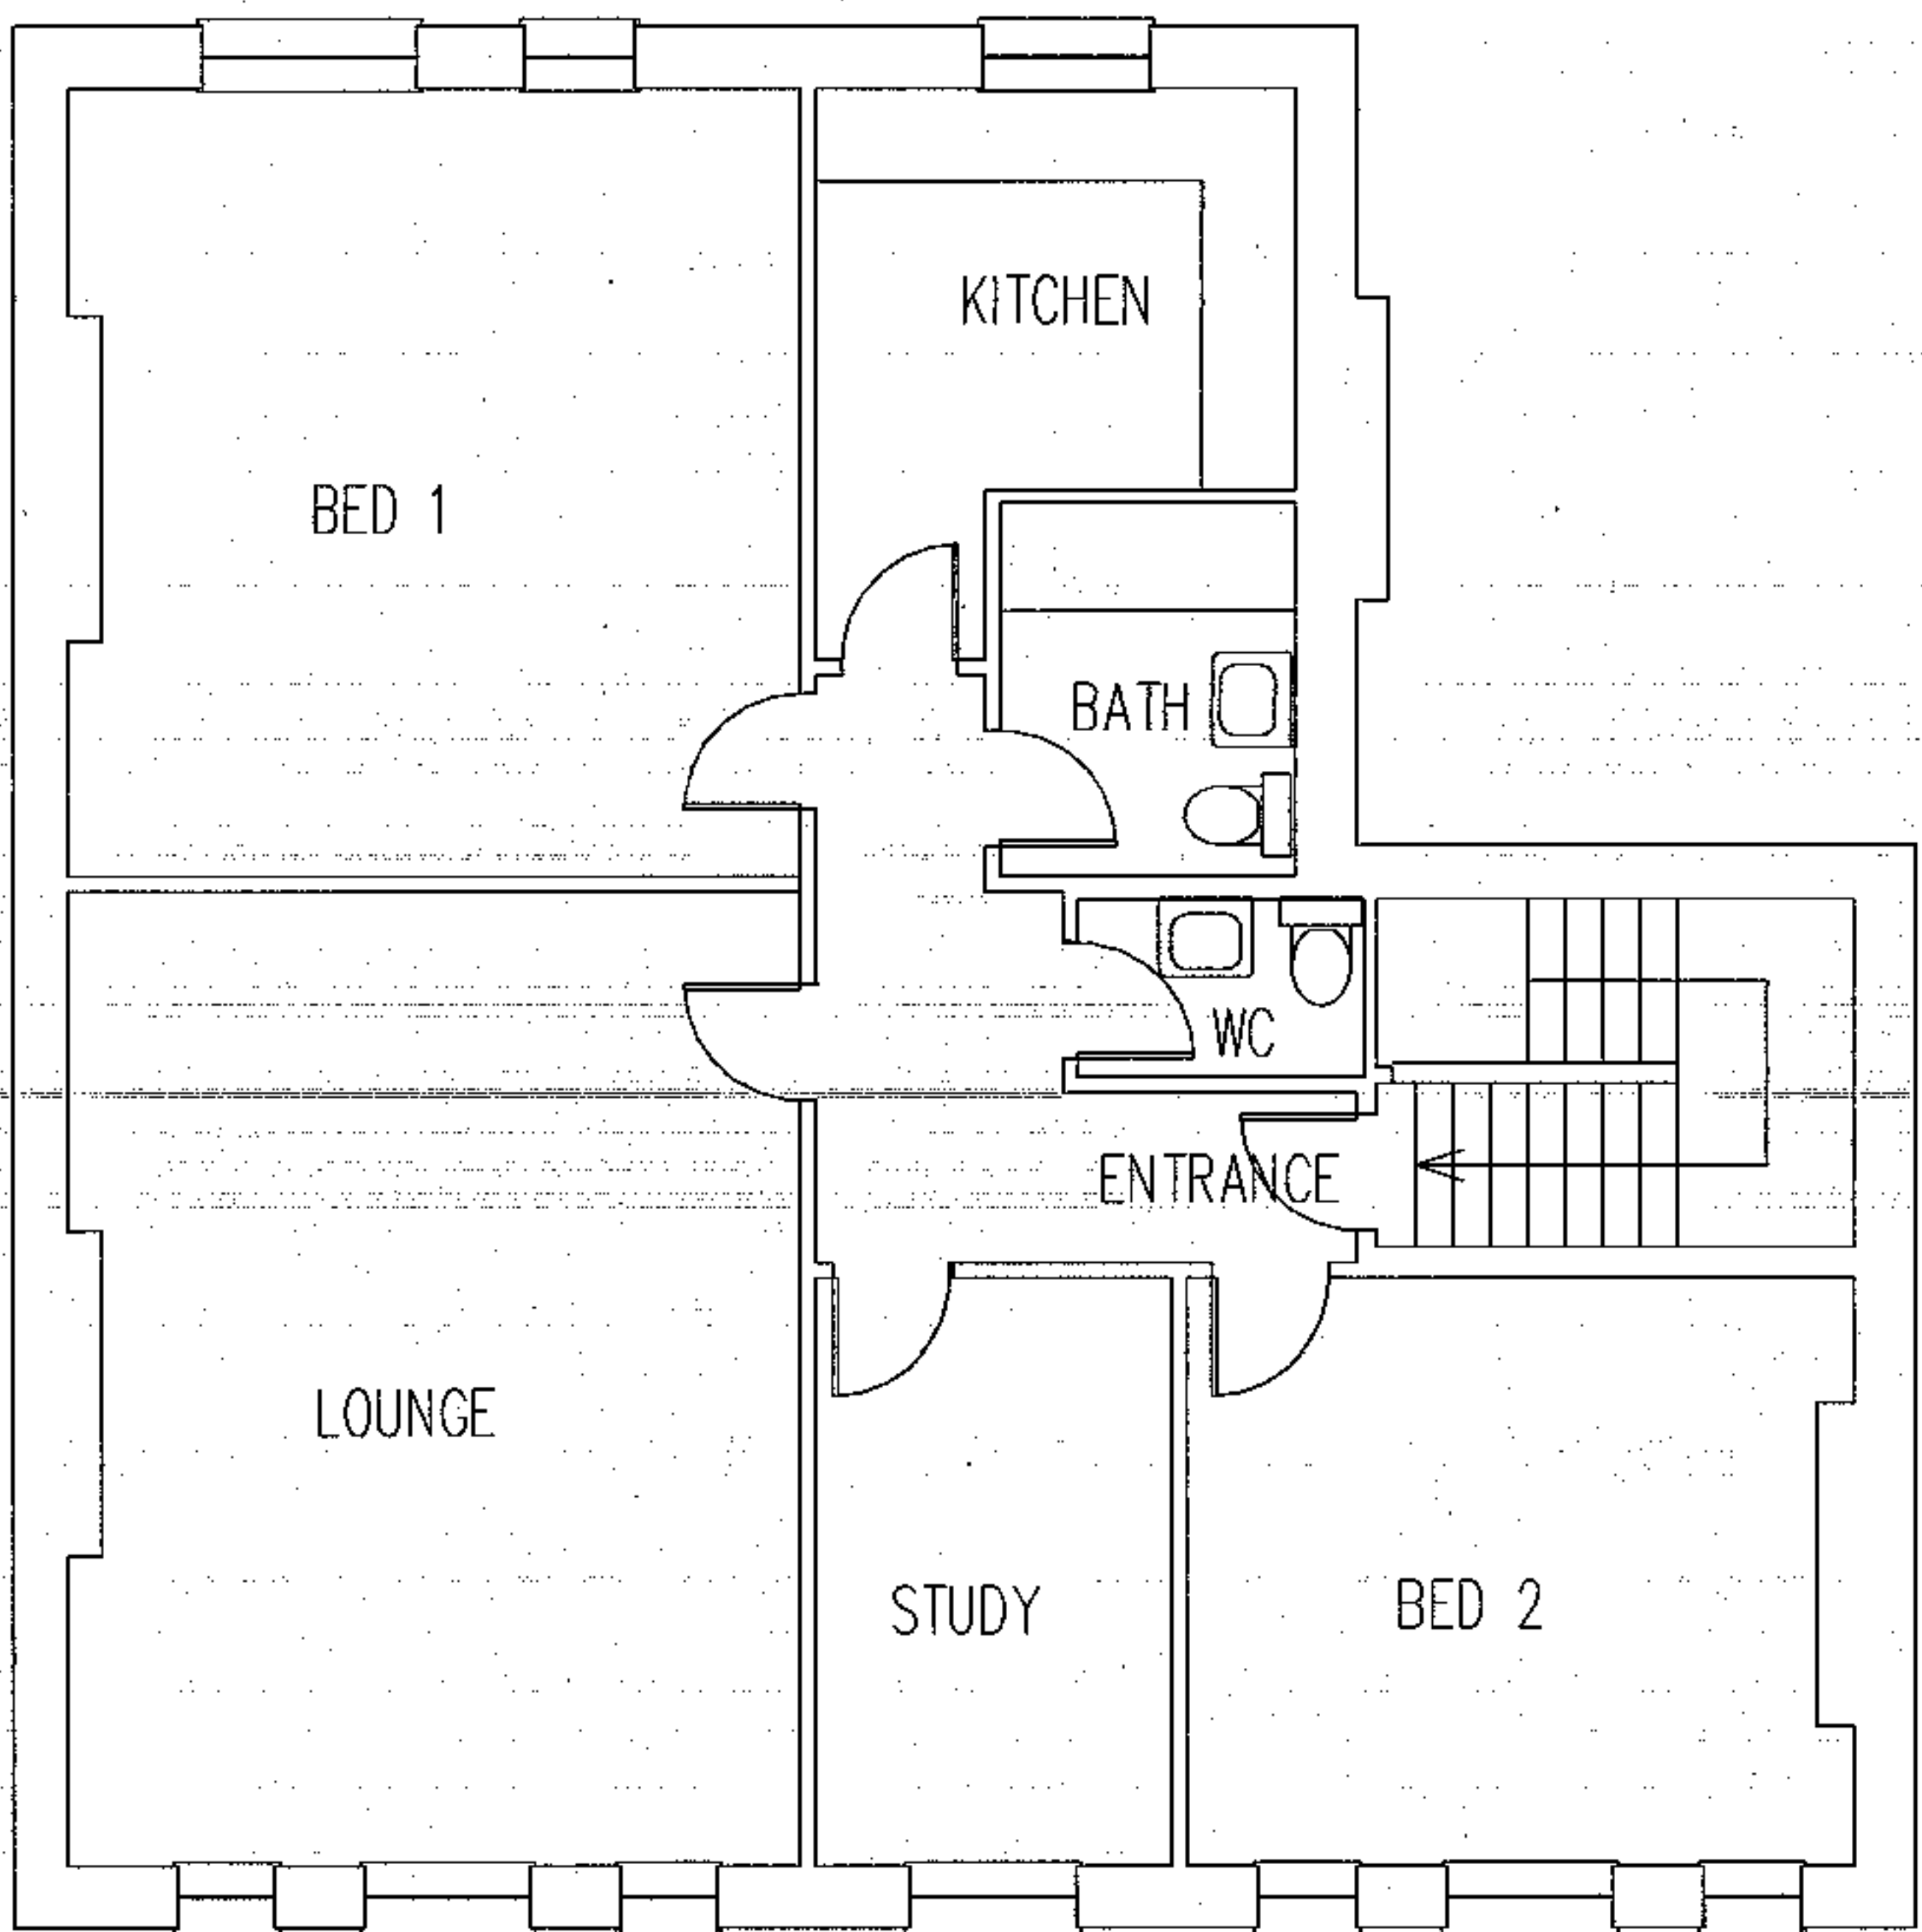


SECOND FLOOR PLAN

CAMPBELL REES PARTNERSHIP ARCHITECTS AND DESIGNERS CHAPEL HOUSE, 5 THE STILES, PINFOLD LANE, GODMANCHESTER, HUNTINGDON, CAMBS PE29 2JF. TEL 01480 433073 FAX 01480 386073	
4D FELLOWS ROAD, LONDON NW3	
PROPOSALS PLANS	
Scale 1:100 at A2	Dwg No. 2436/003
Date DEC 2004	

Use figured dimensions only, do not scale.
 The Campbell Rees Partnership can accept no responsibility for the interpretation of this drawing when the partnership is not named as architect in the building contract.



PROPOSED FRONT ELEVATION

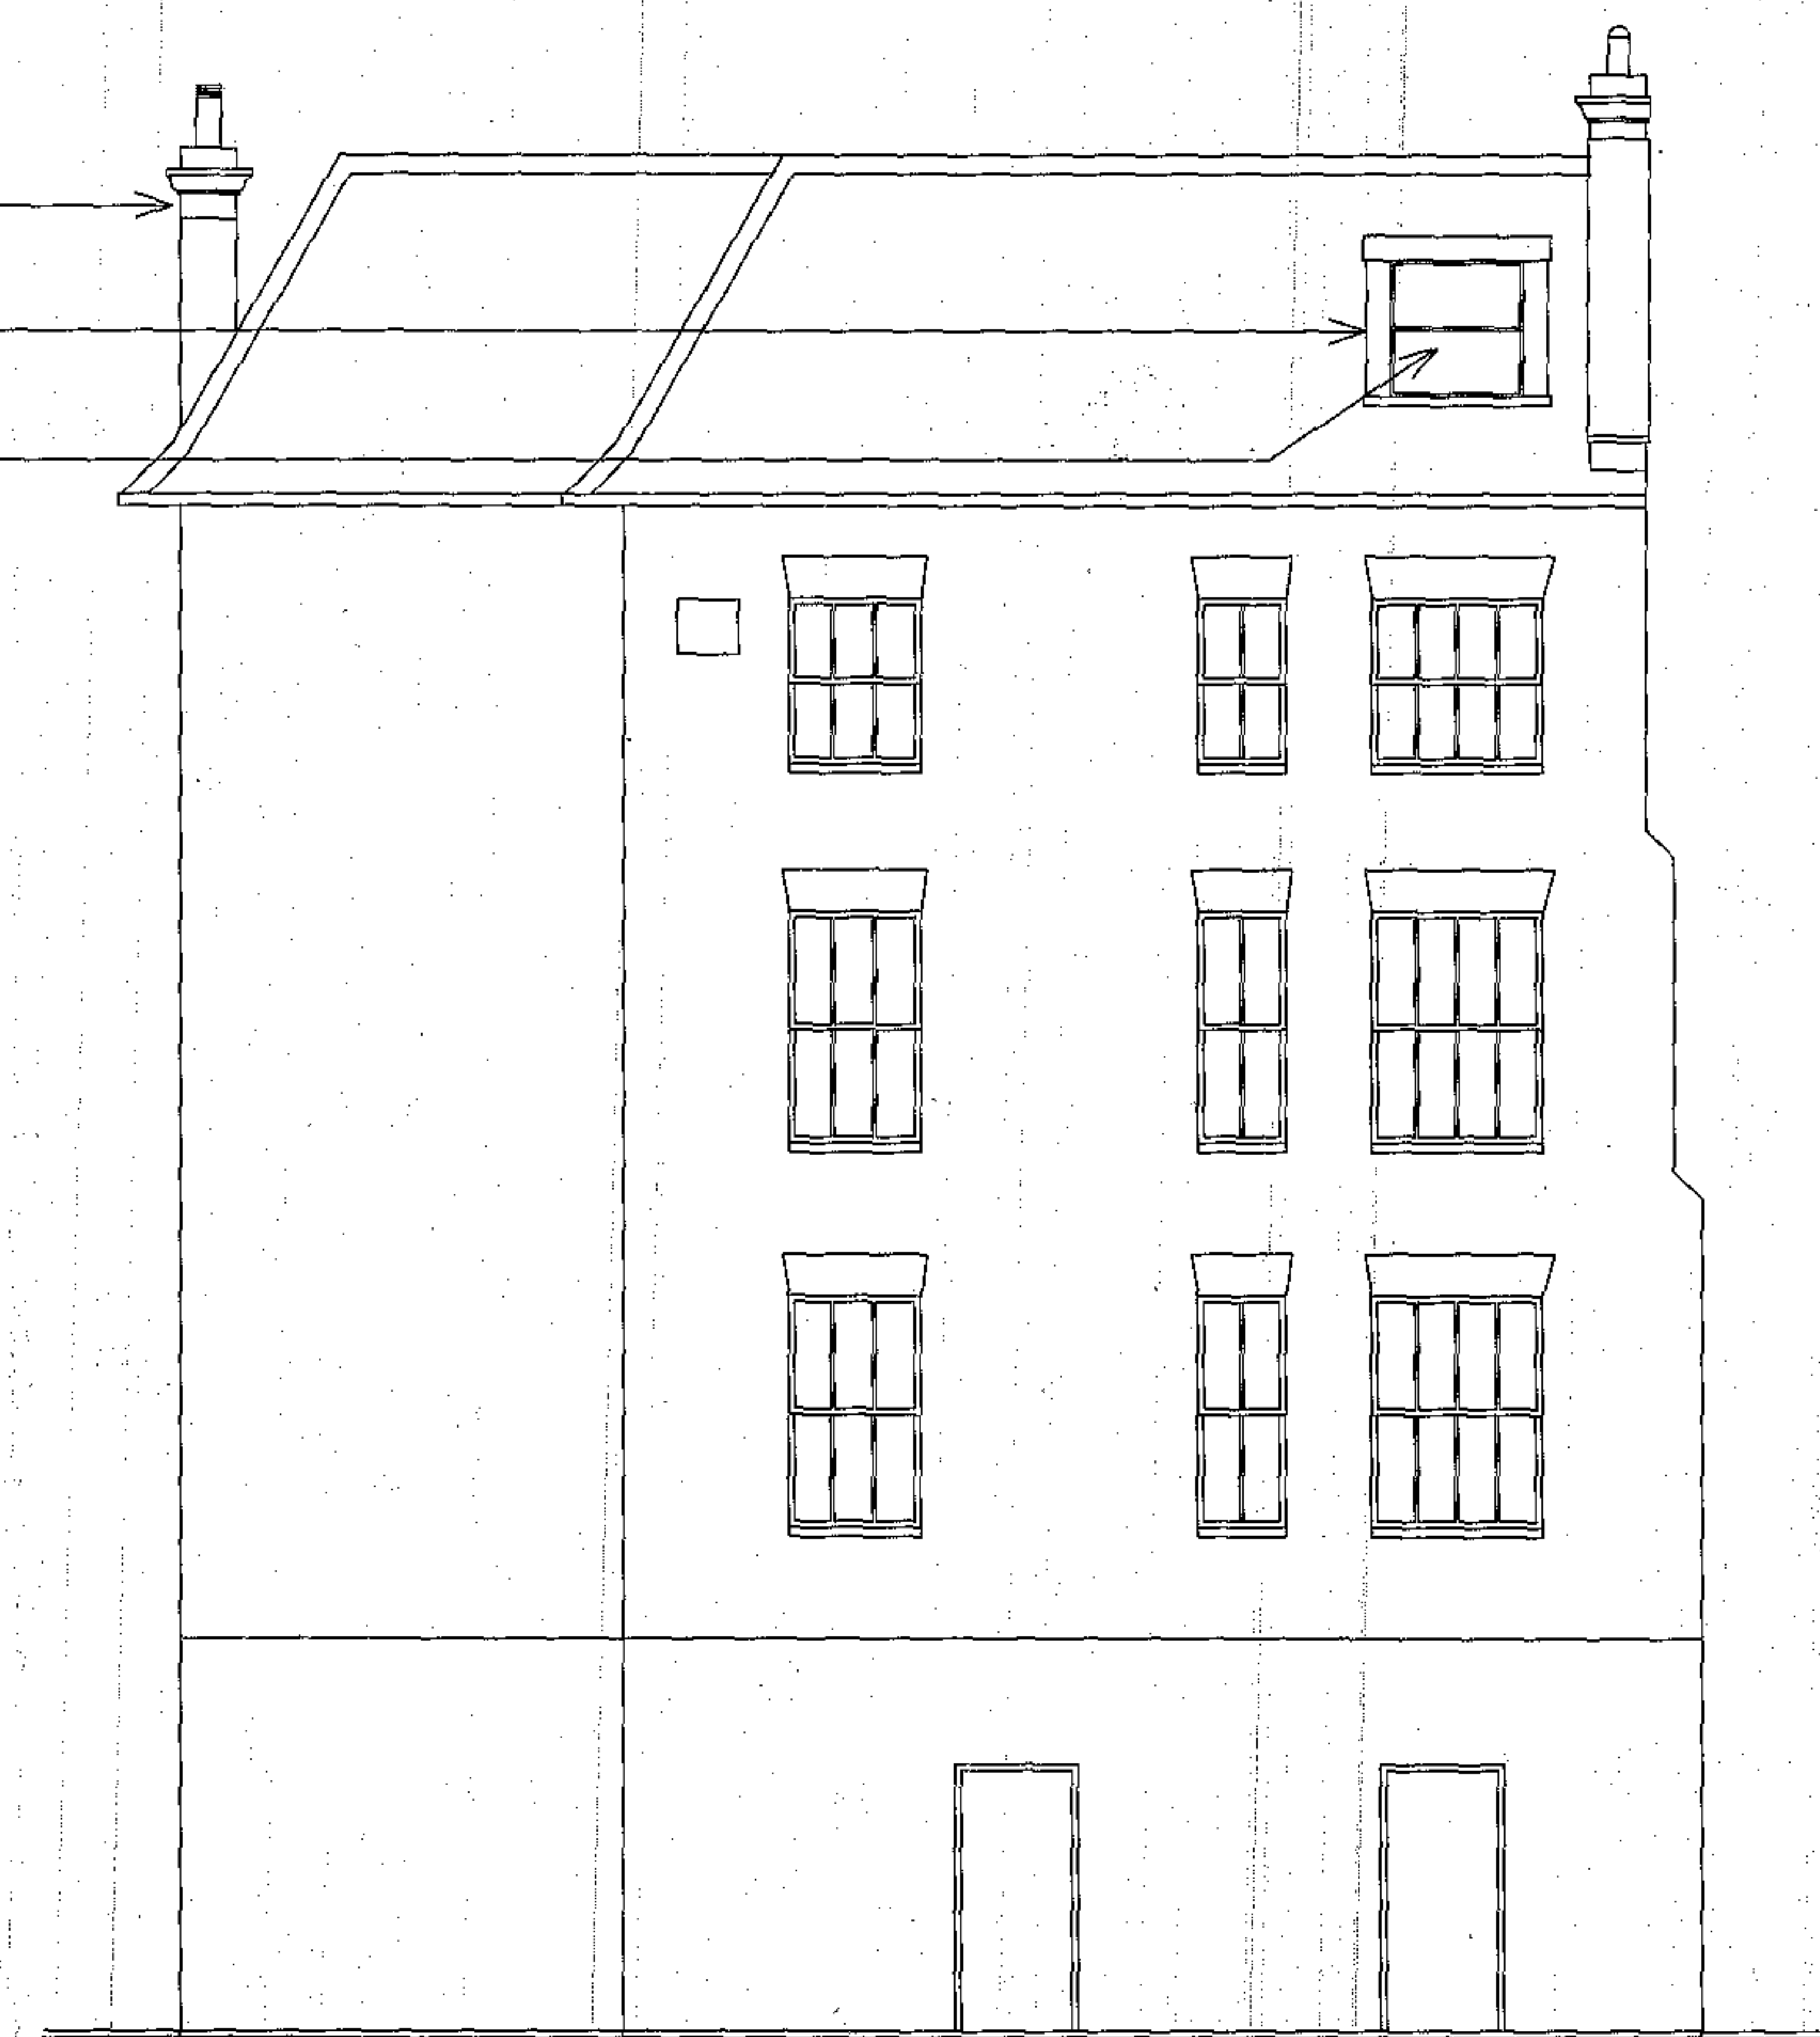

PROPOSED REAR ELEVATION

**CAMPBELL REES
PARTNERSHIP**
ARCHITECTS AND DESIGNERS
CHAPEL HOUSE, 5 THE STILES, PINFOLD LANE,
GODMANCHESTER, HUNTINGDON, CAMBS, PE29 2JF
TEL 01480 433073 FAX 01480 386073

4D FELLOWS ROAD, LONDON NW3

PROPOSALS ELEVATIONS


Scale 1:100 at A2

Dwg No.


Date DEC 2004

2436/004


Use figured dimensions only, do not scale.
The Campbell Rees Partnership can accept no responsibility for the interpretation of this drawing when the partnership is not named as architect in the building contract.

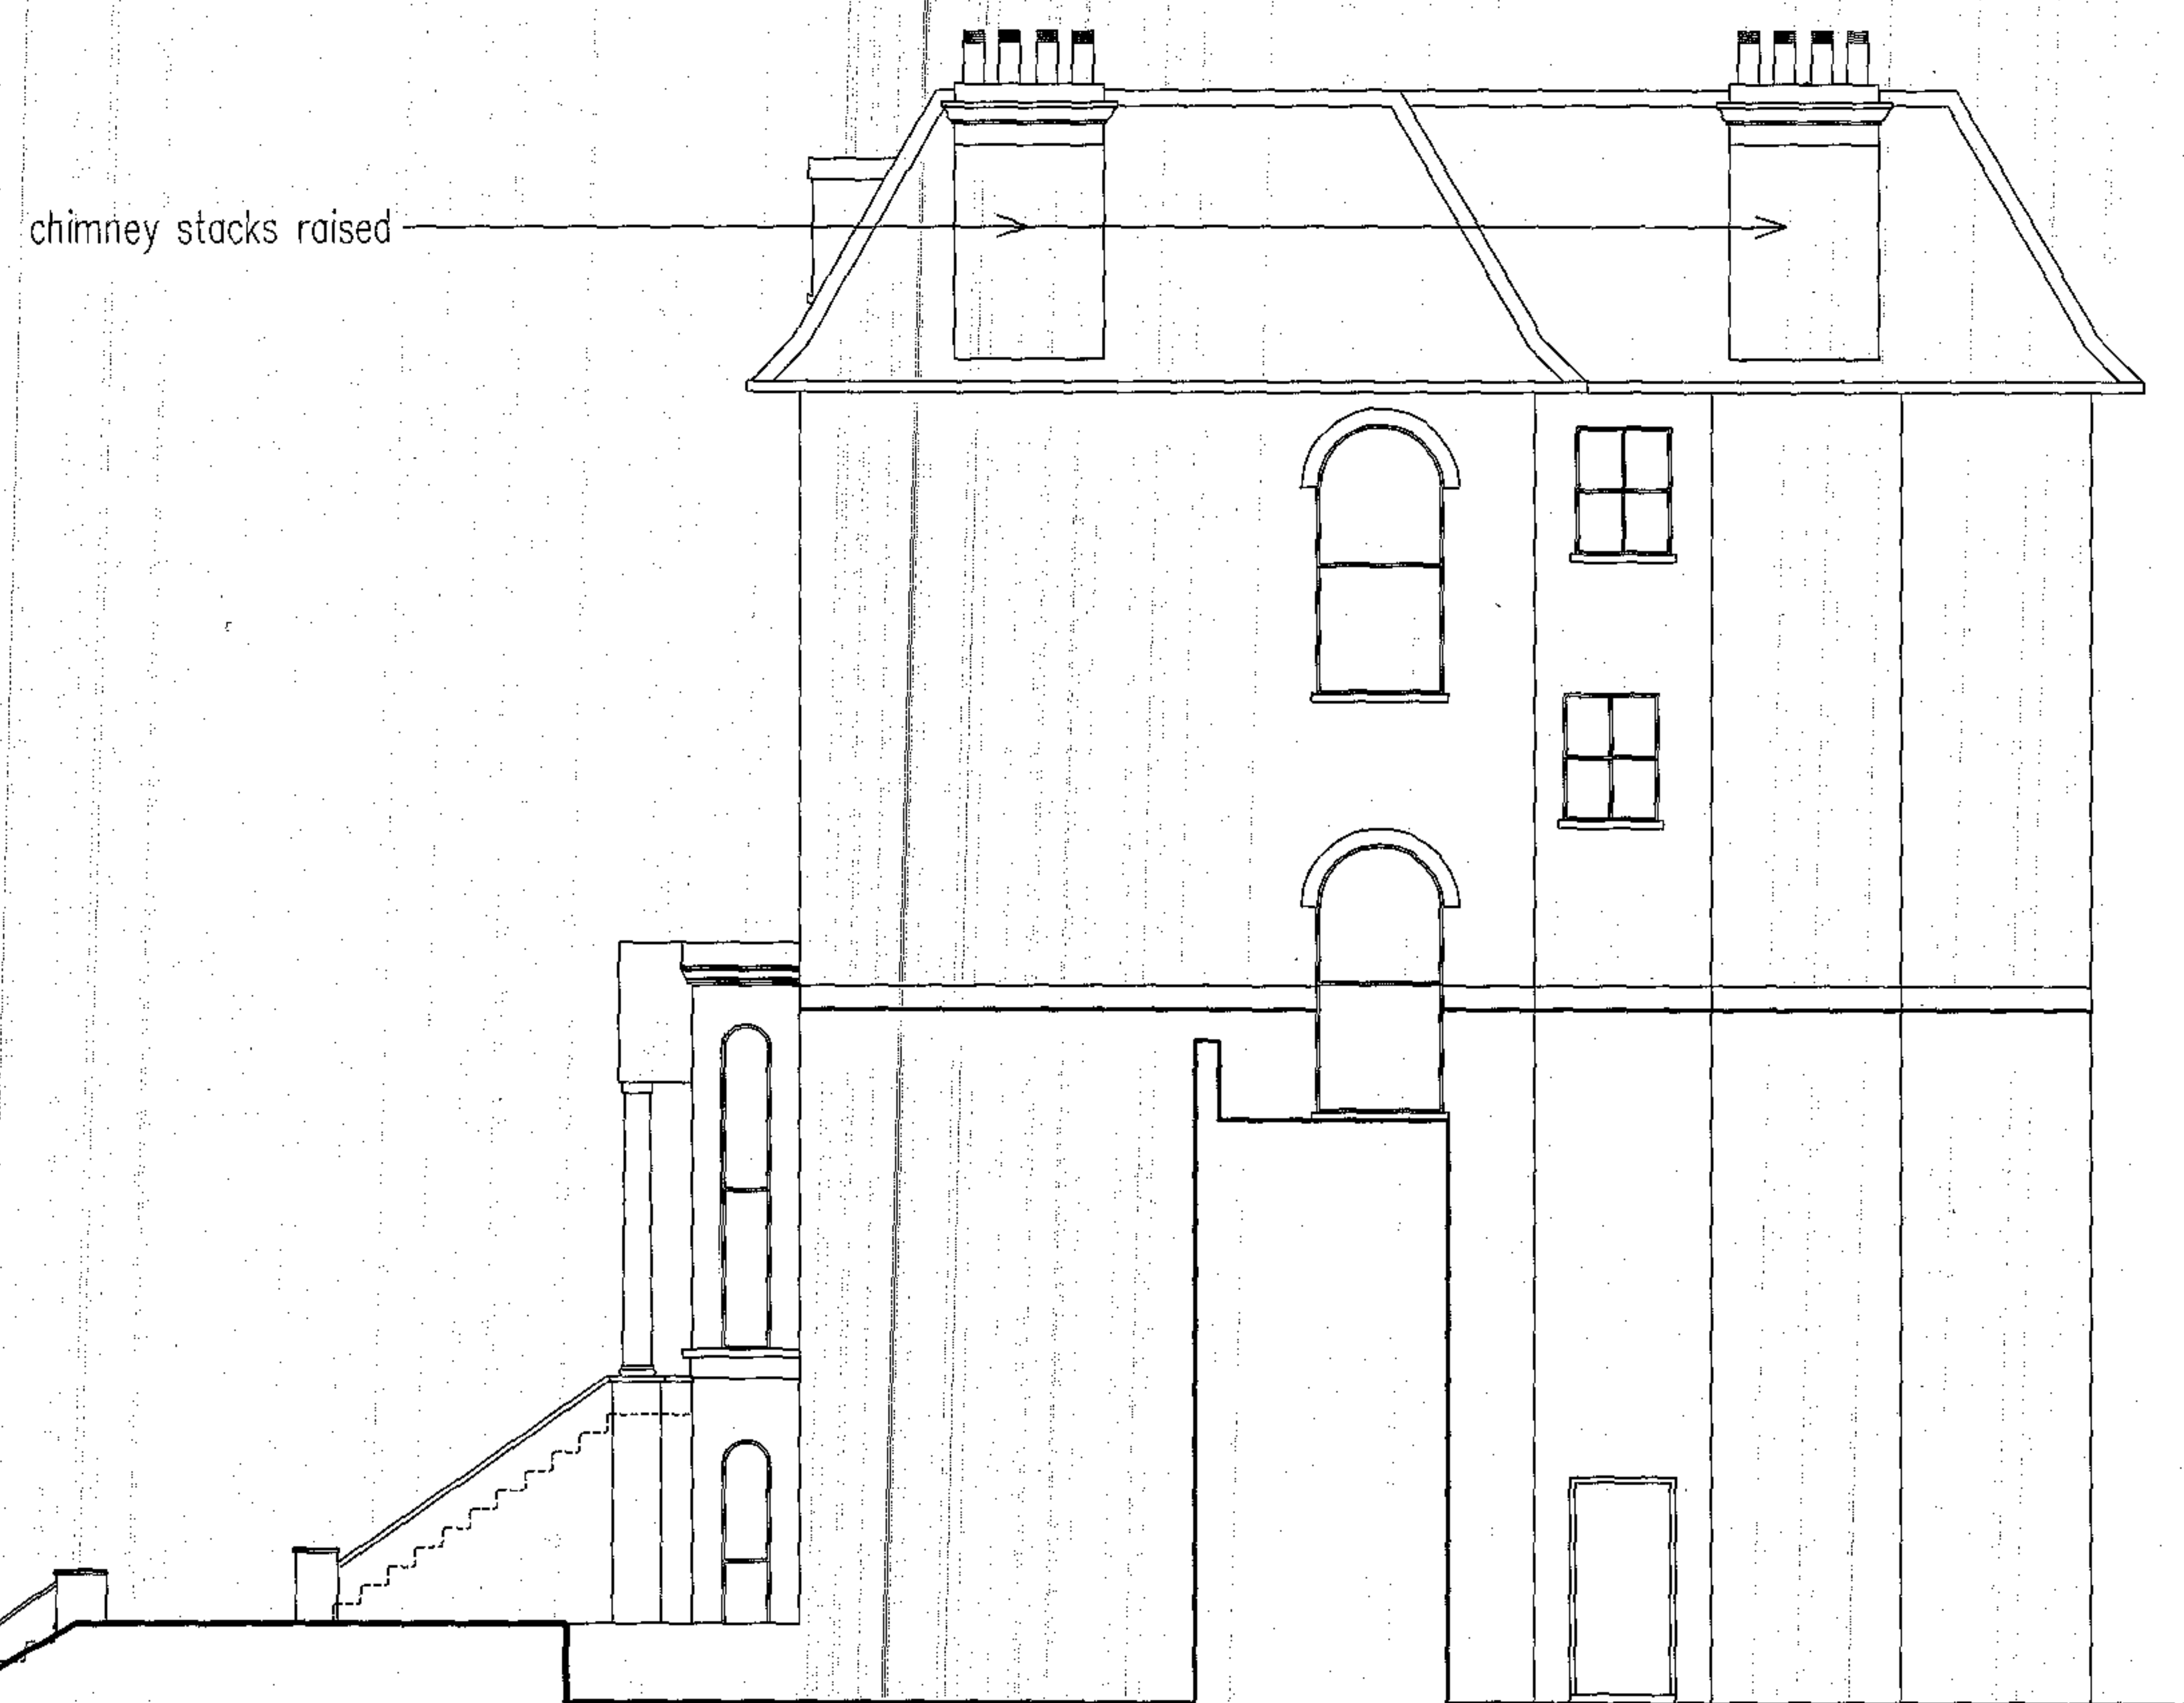


PROPOSED SIDE ELEVATION

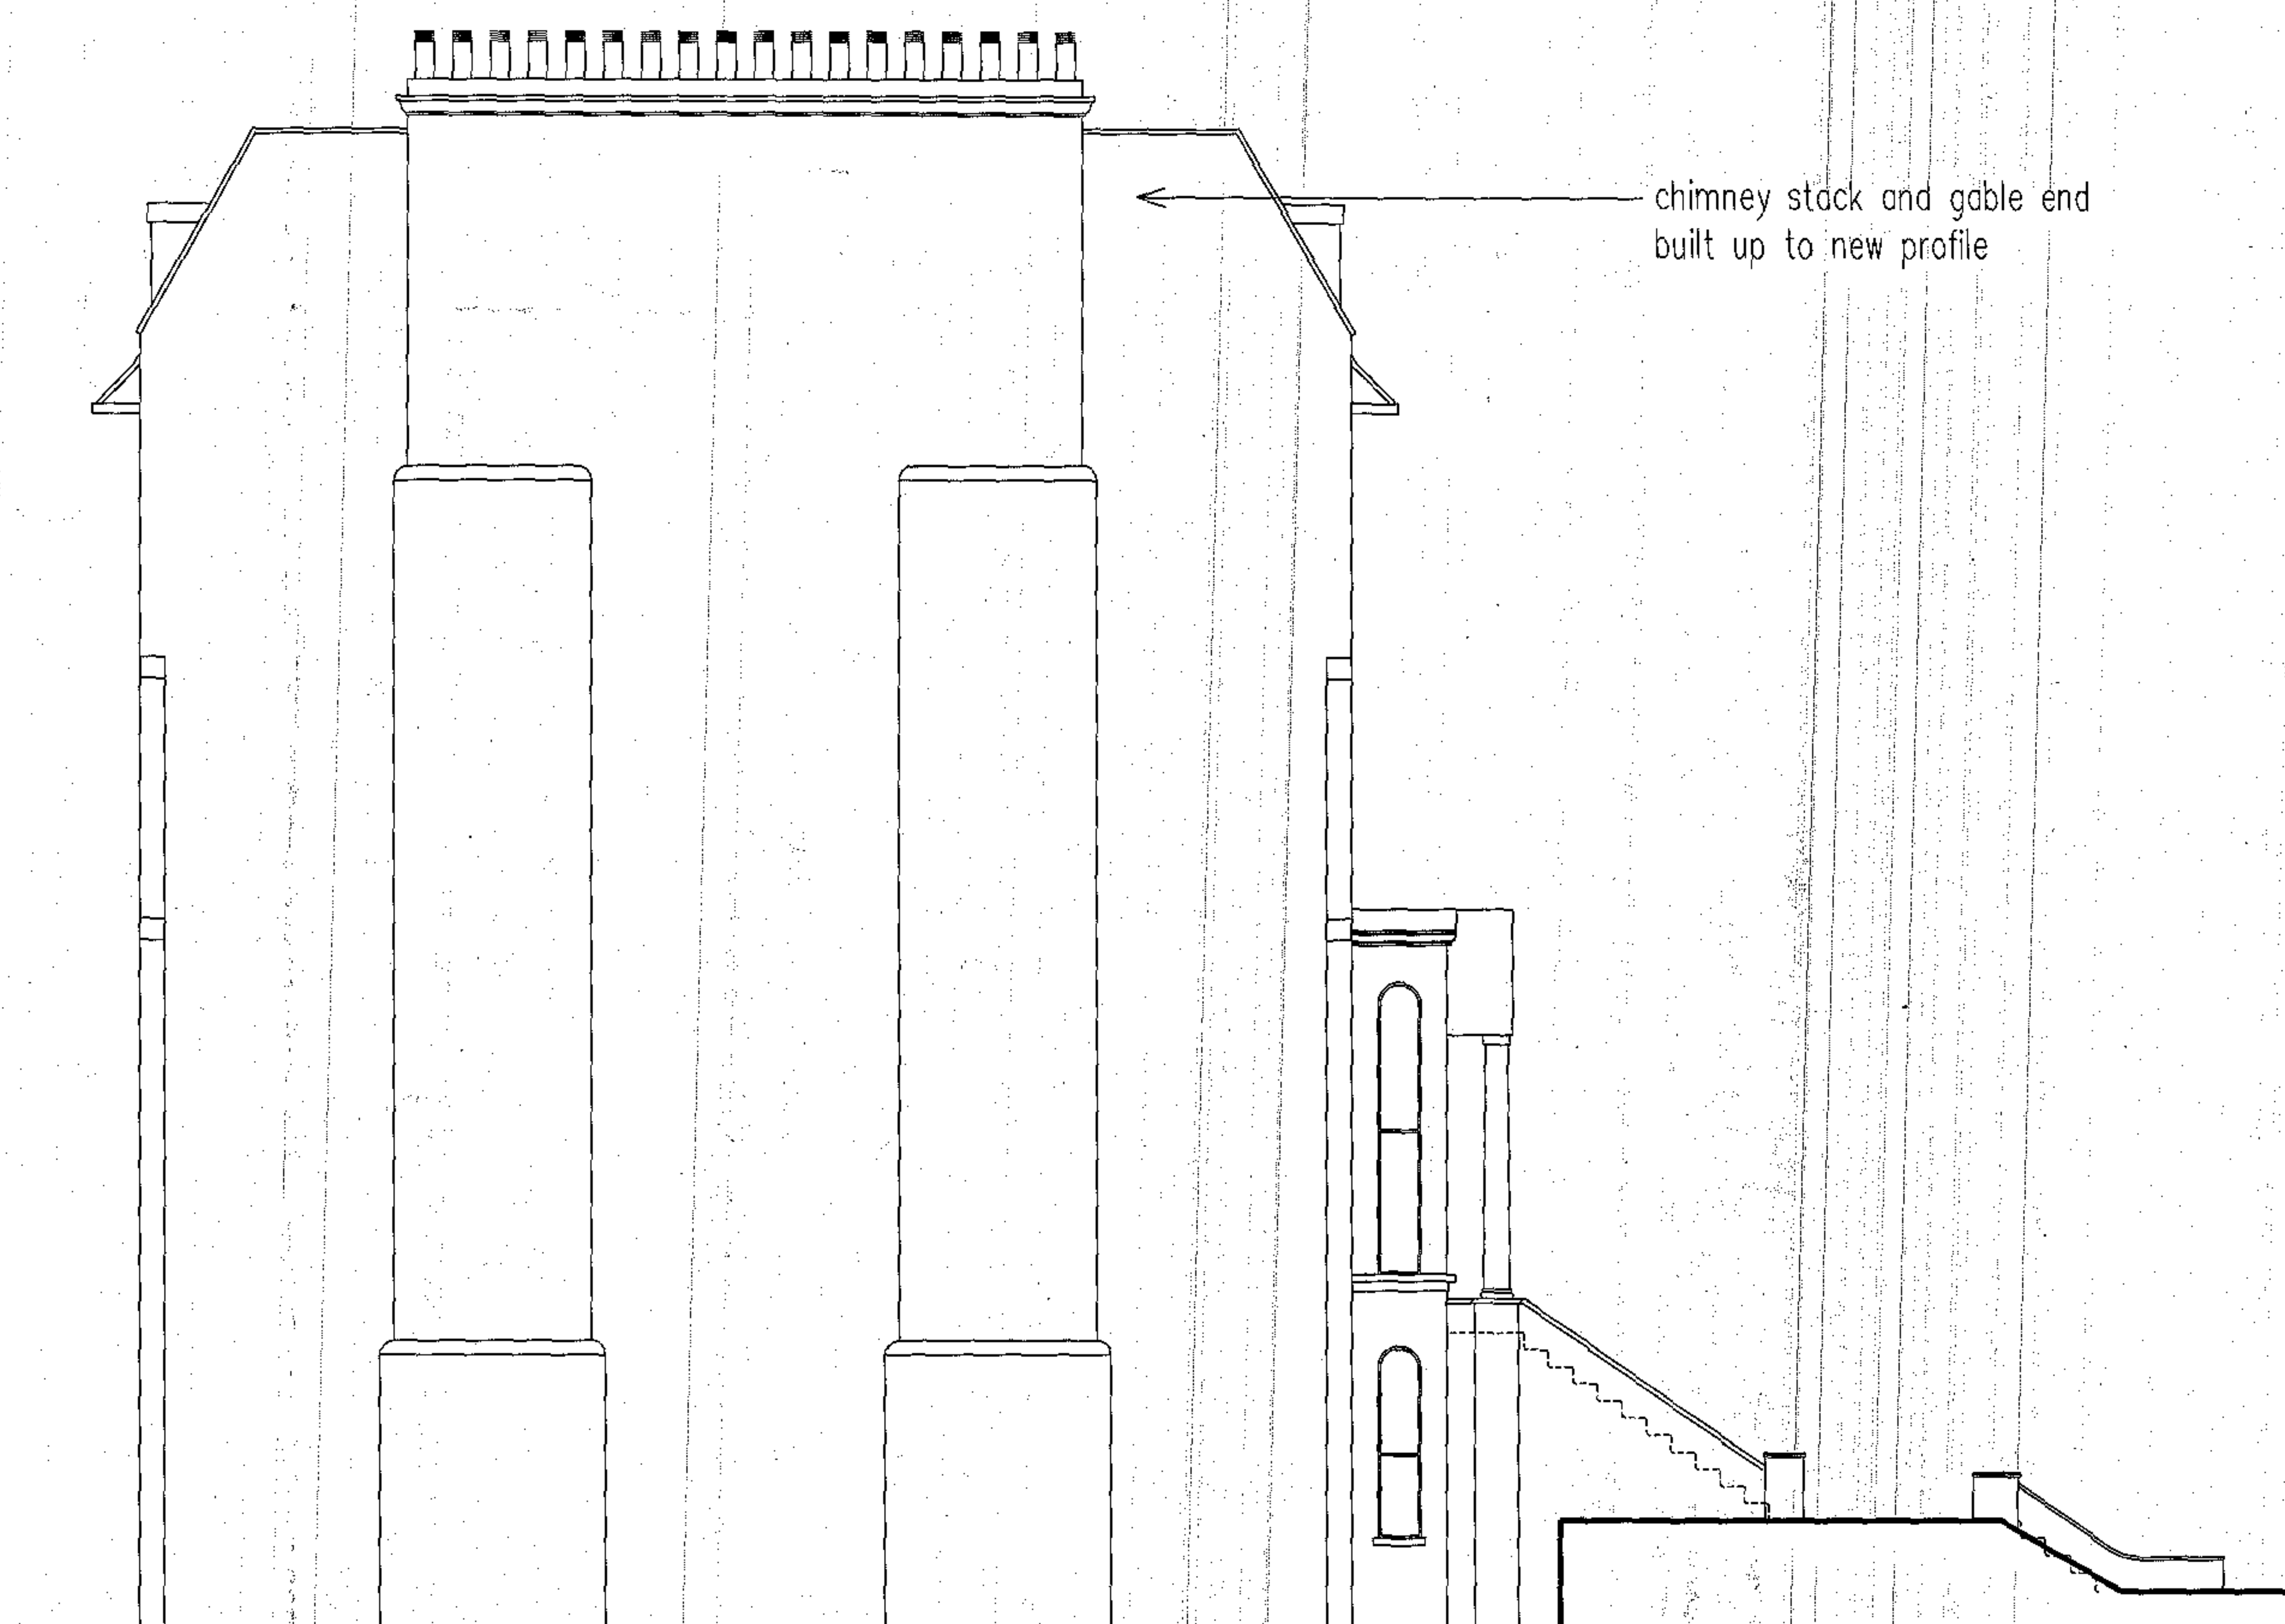


PROPOSED SIDE ELEVATION

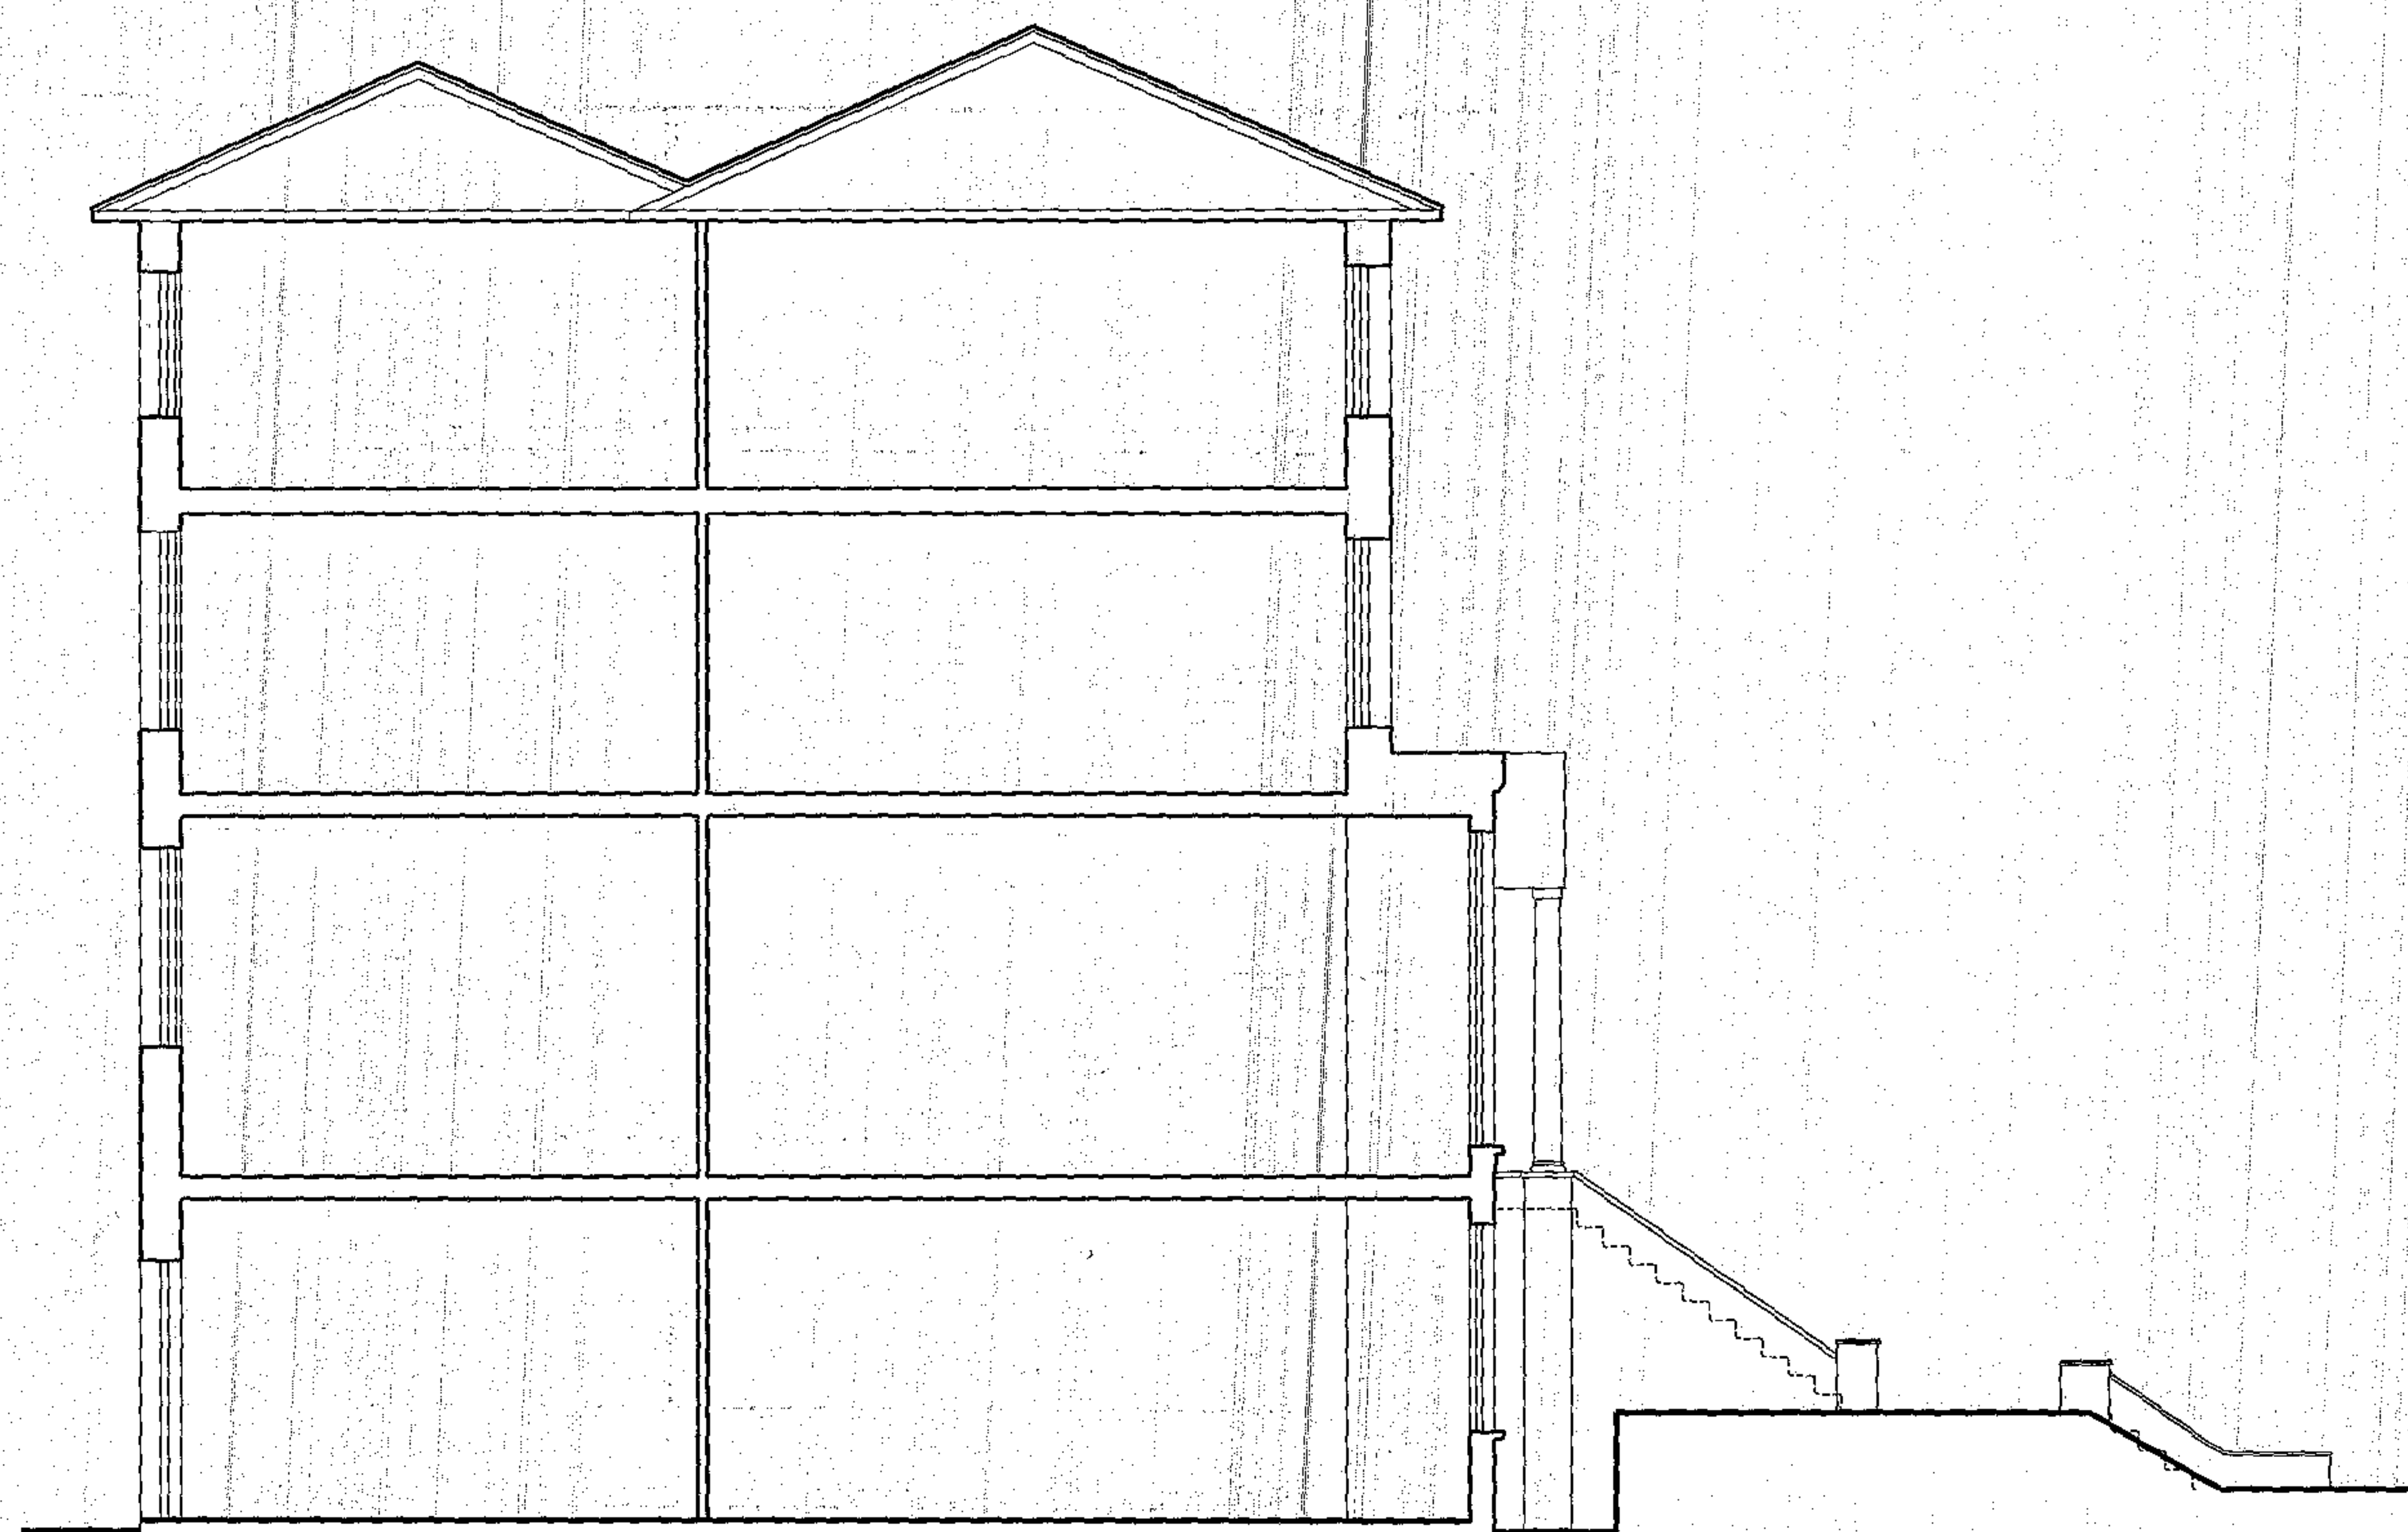


LONG SECTION - AS EXISTING

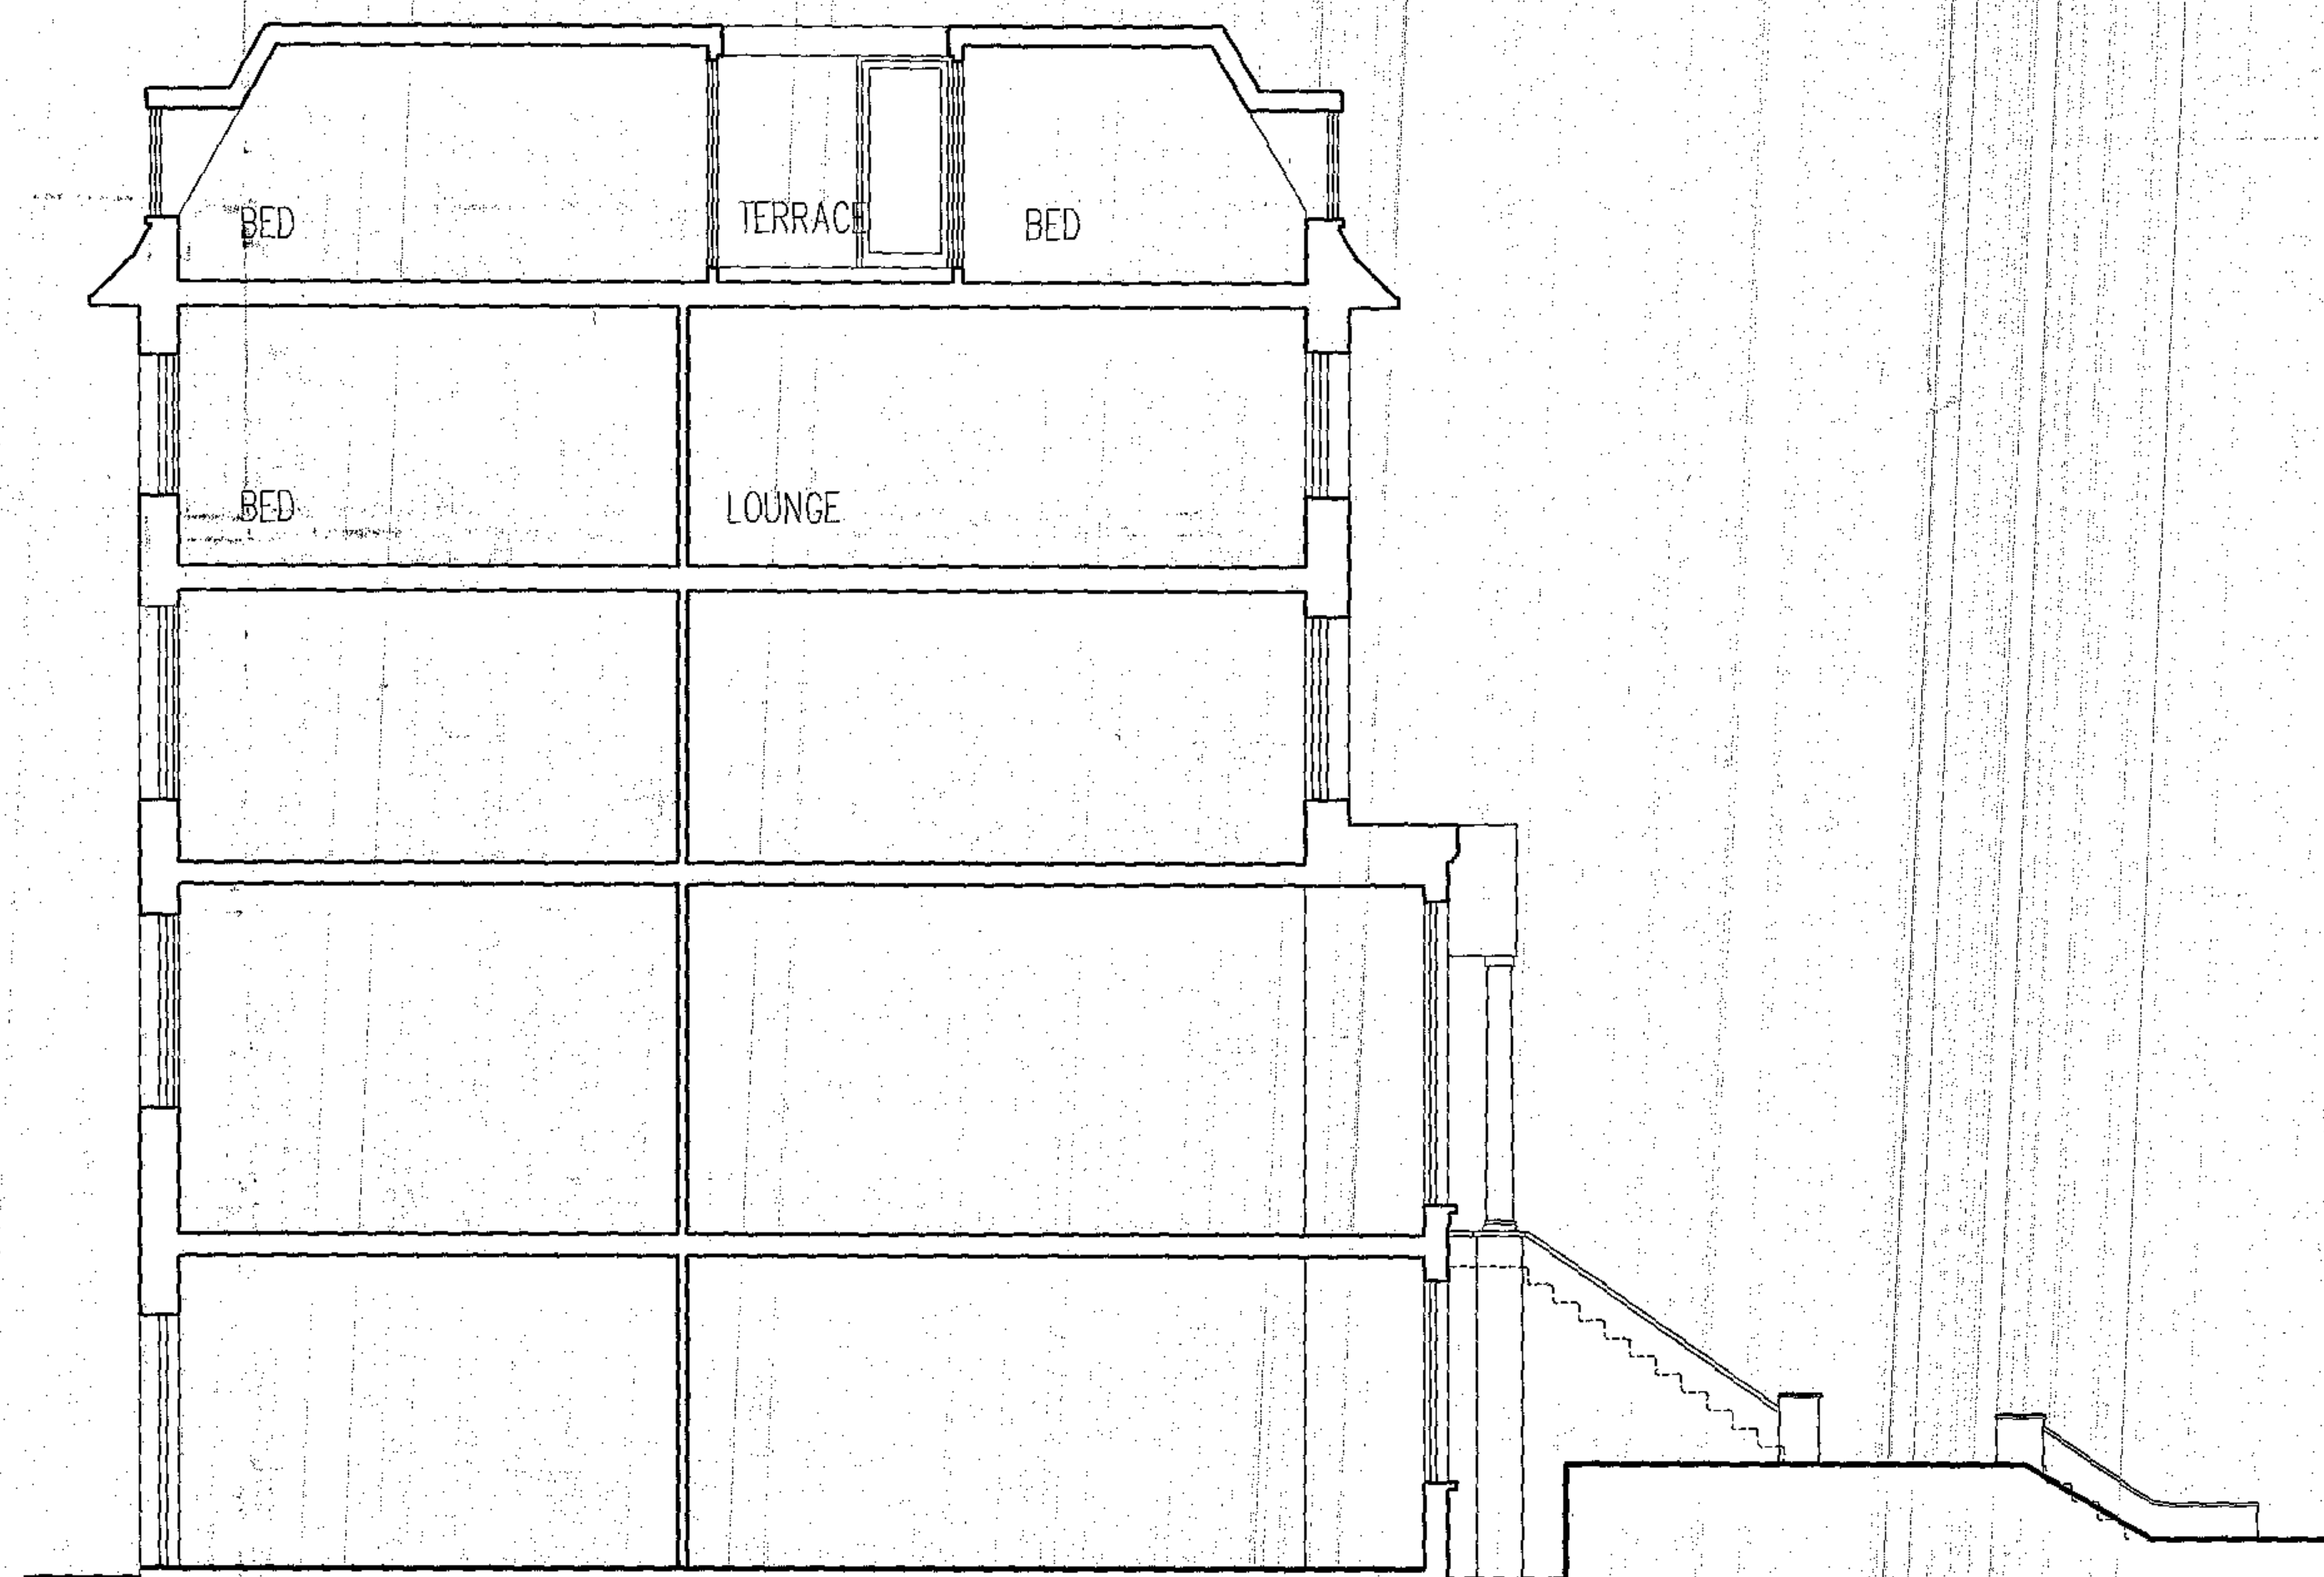


LONG SECTION THROUGH DORMERS - AS PROPOSED

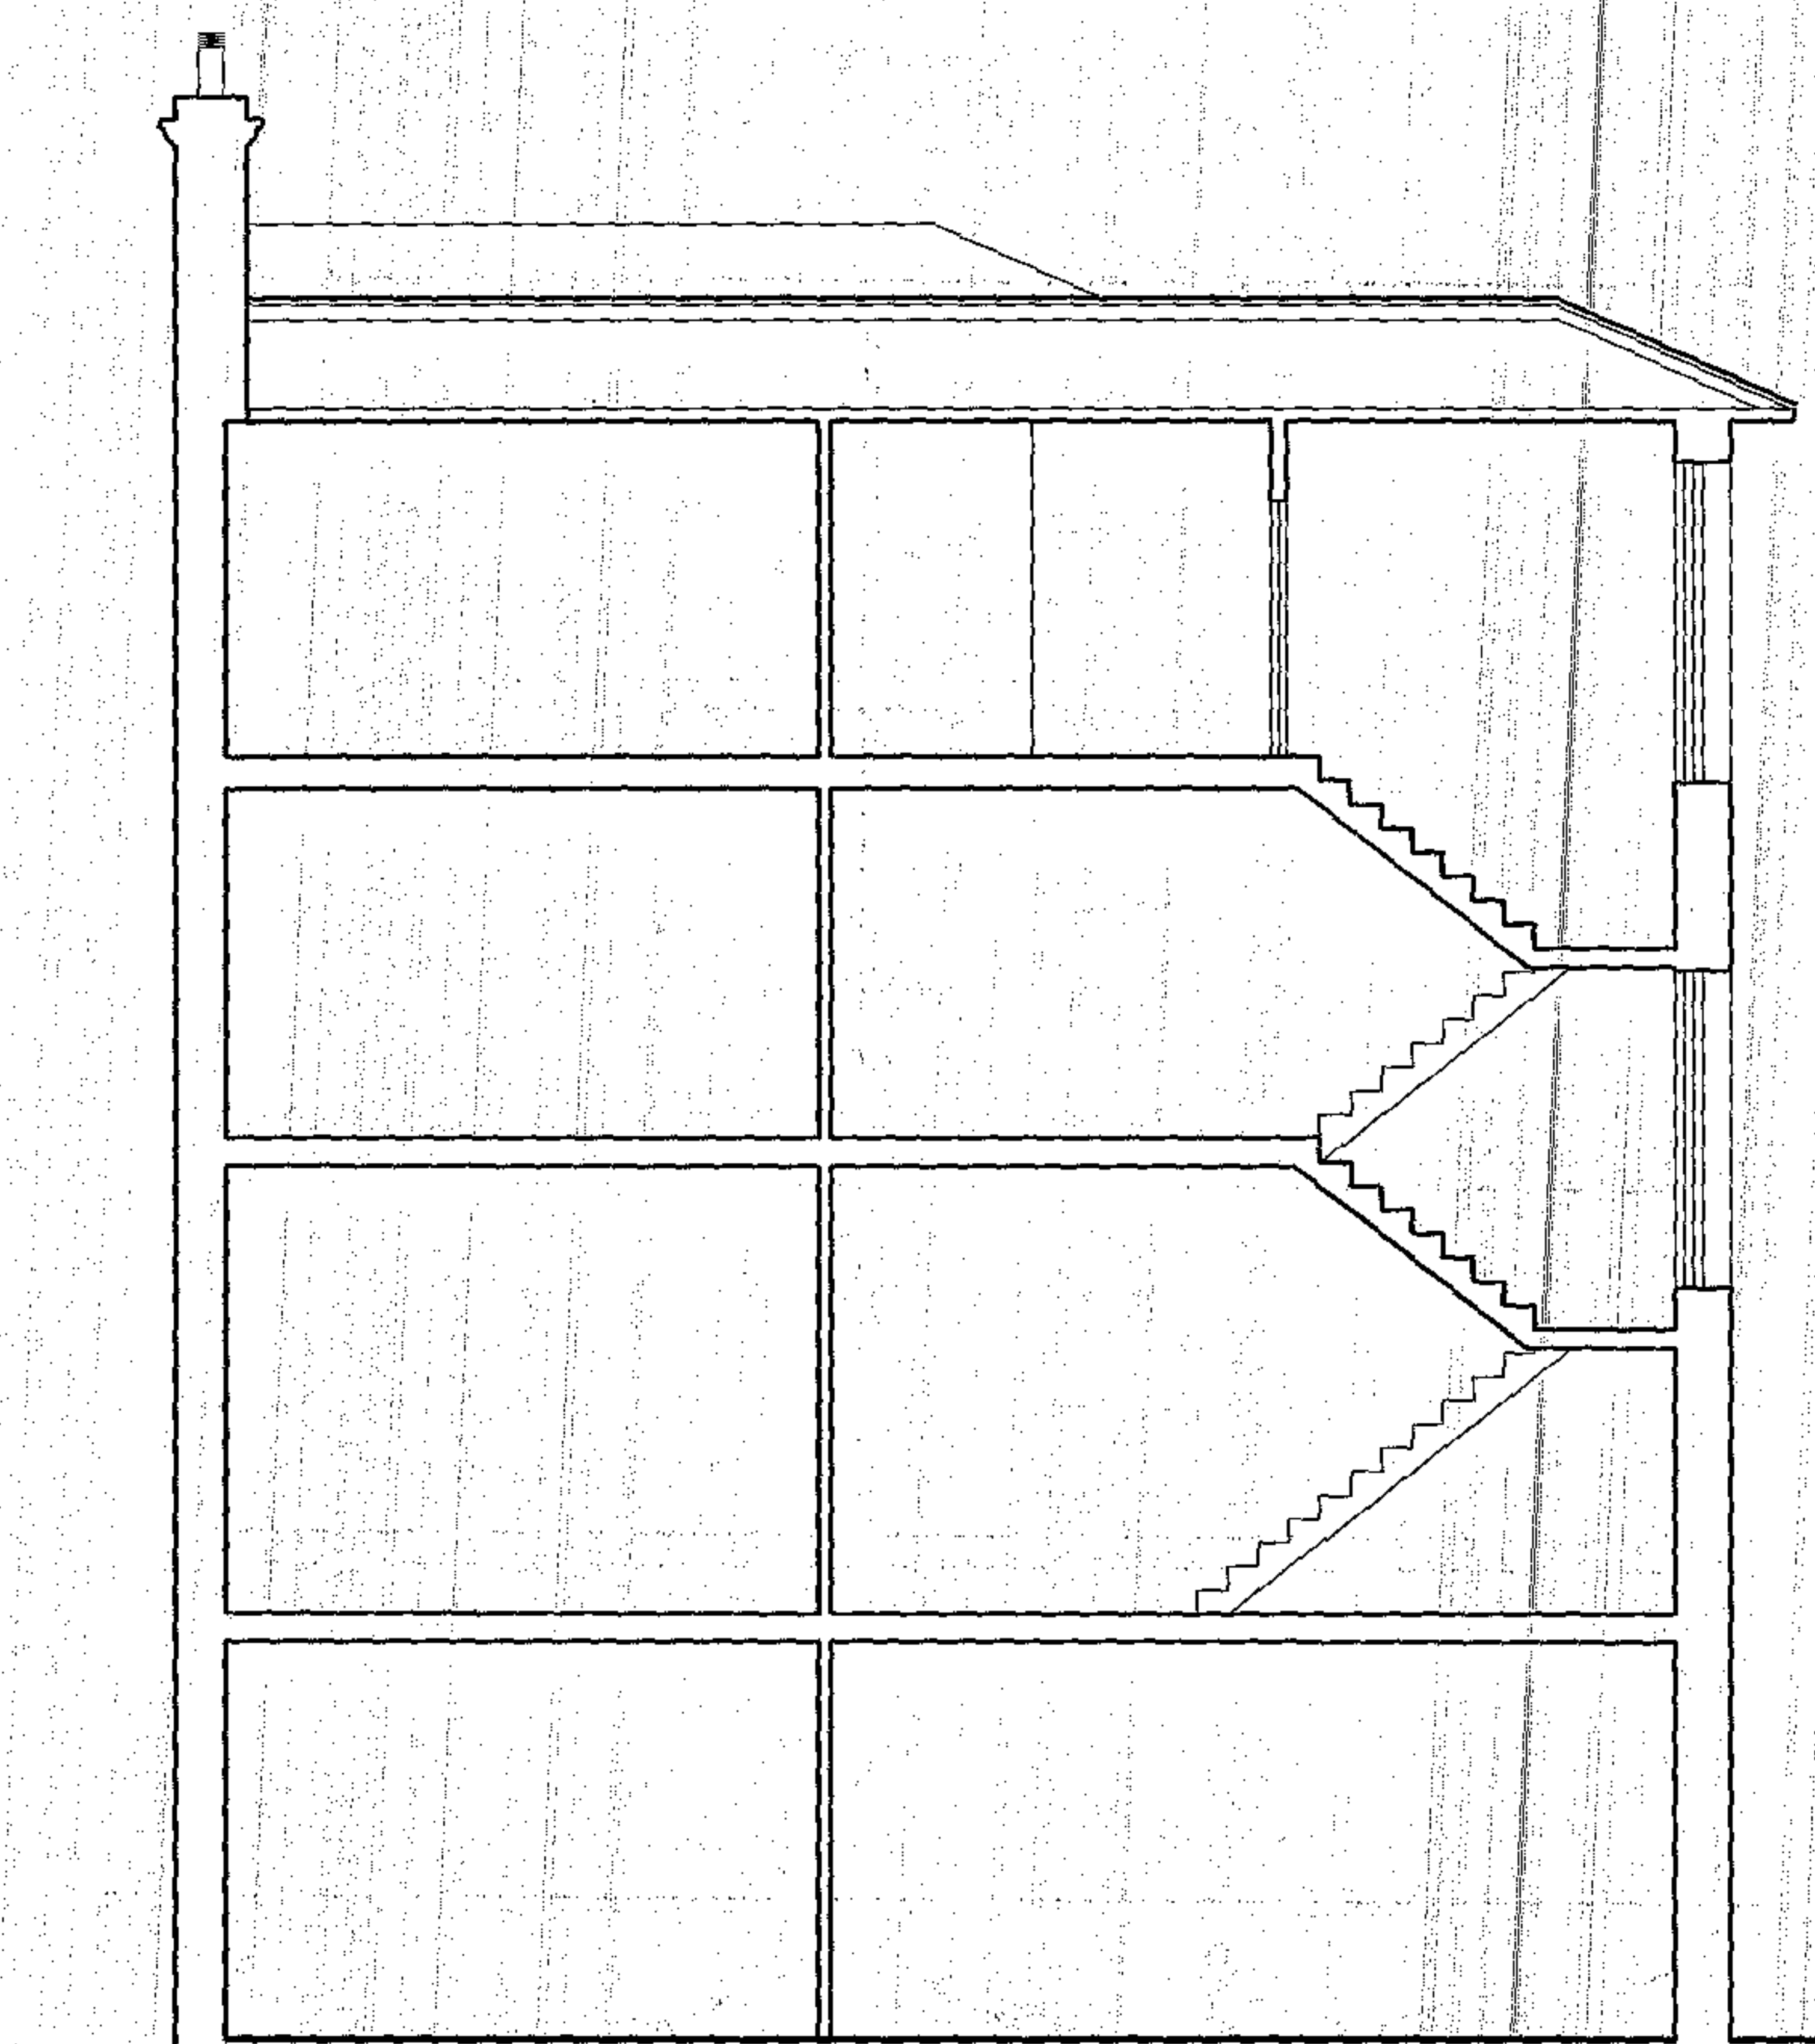

SECTION THROUGH STAIR - AS EXISTING

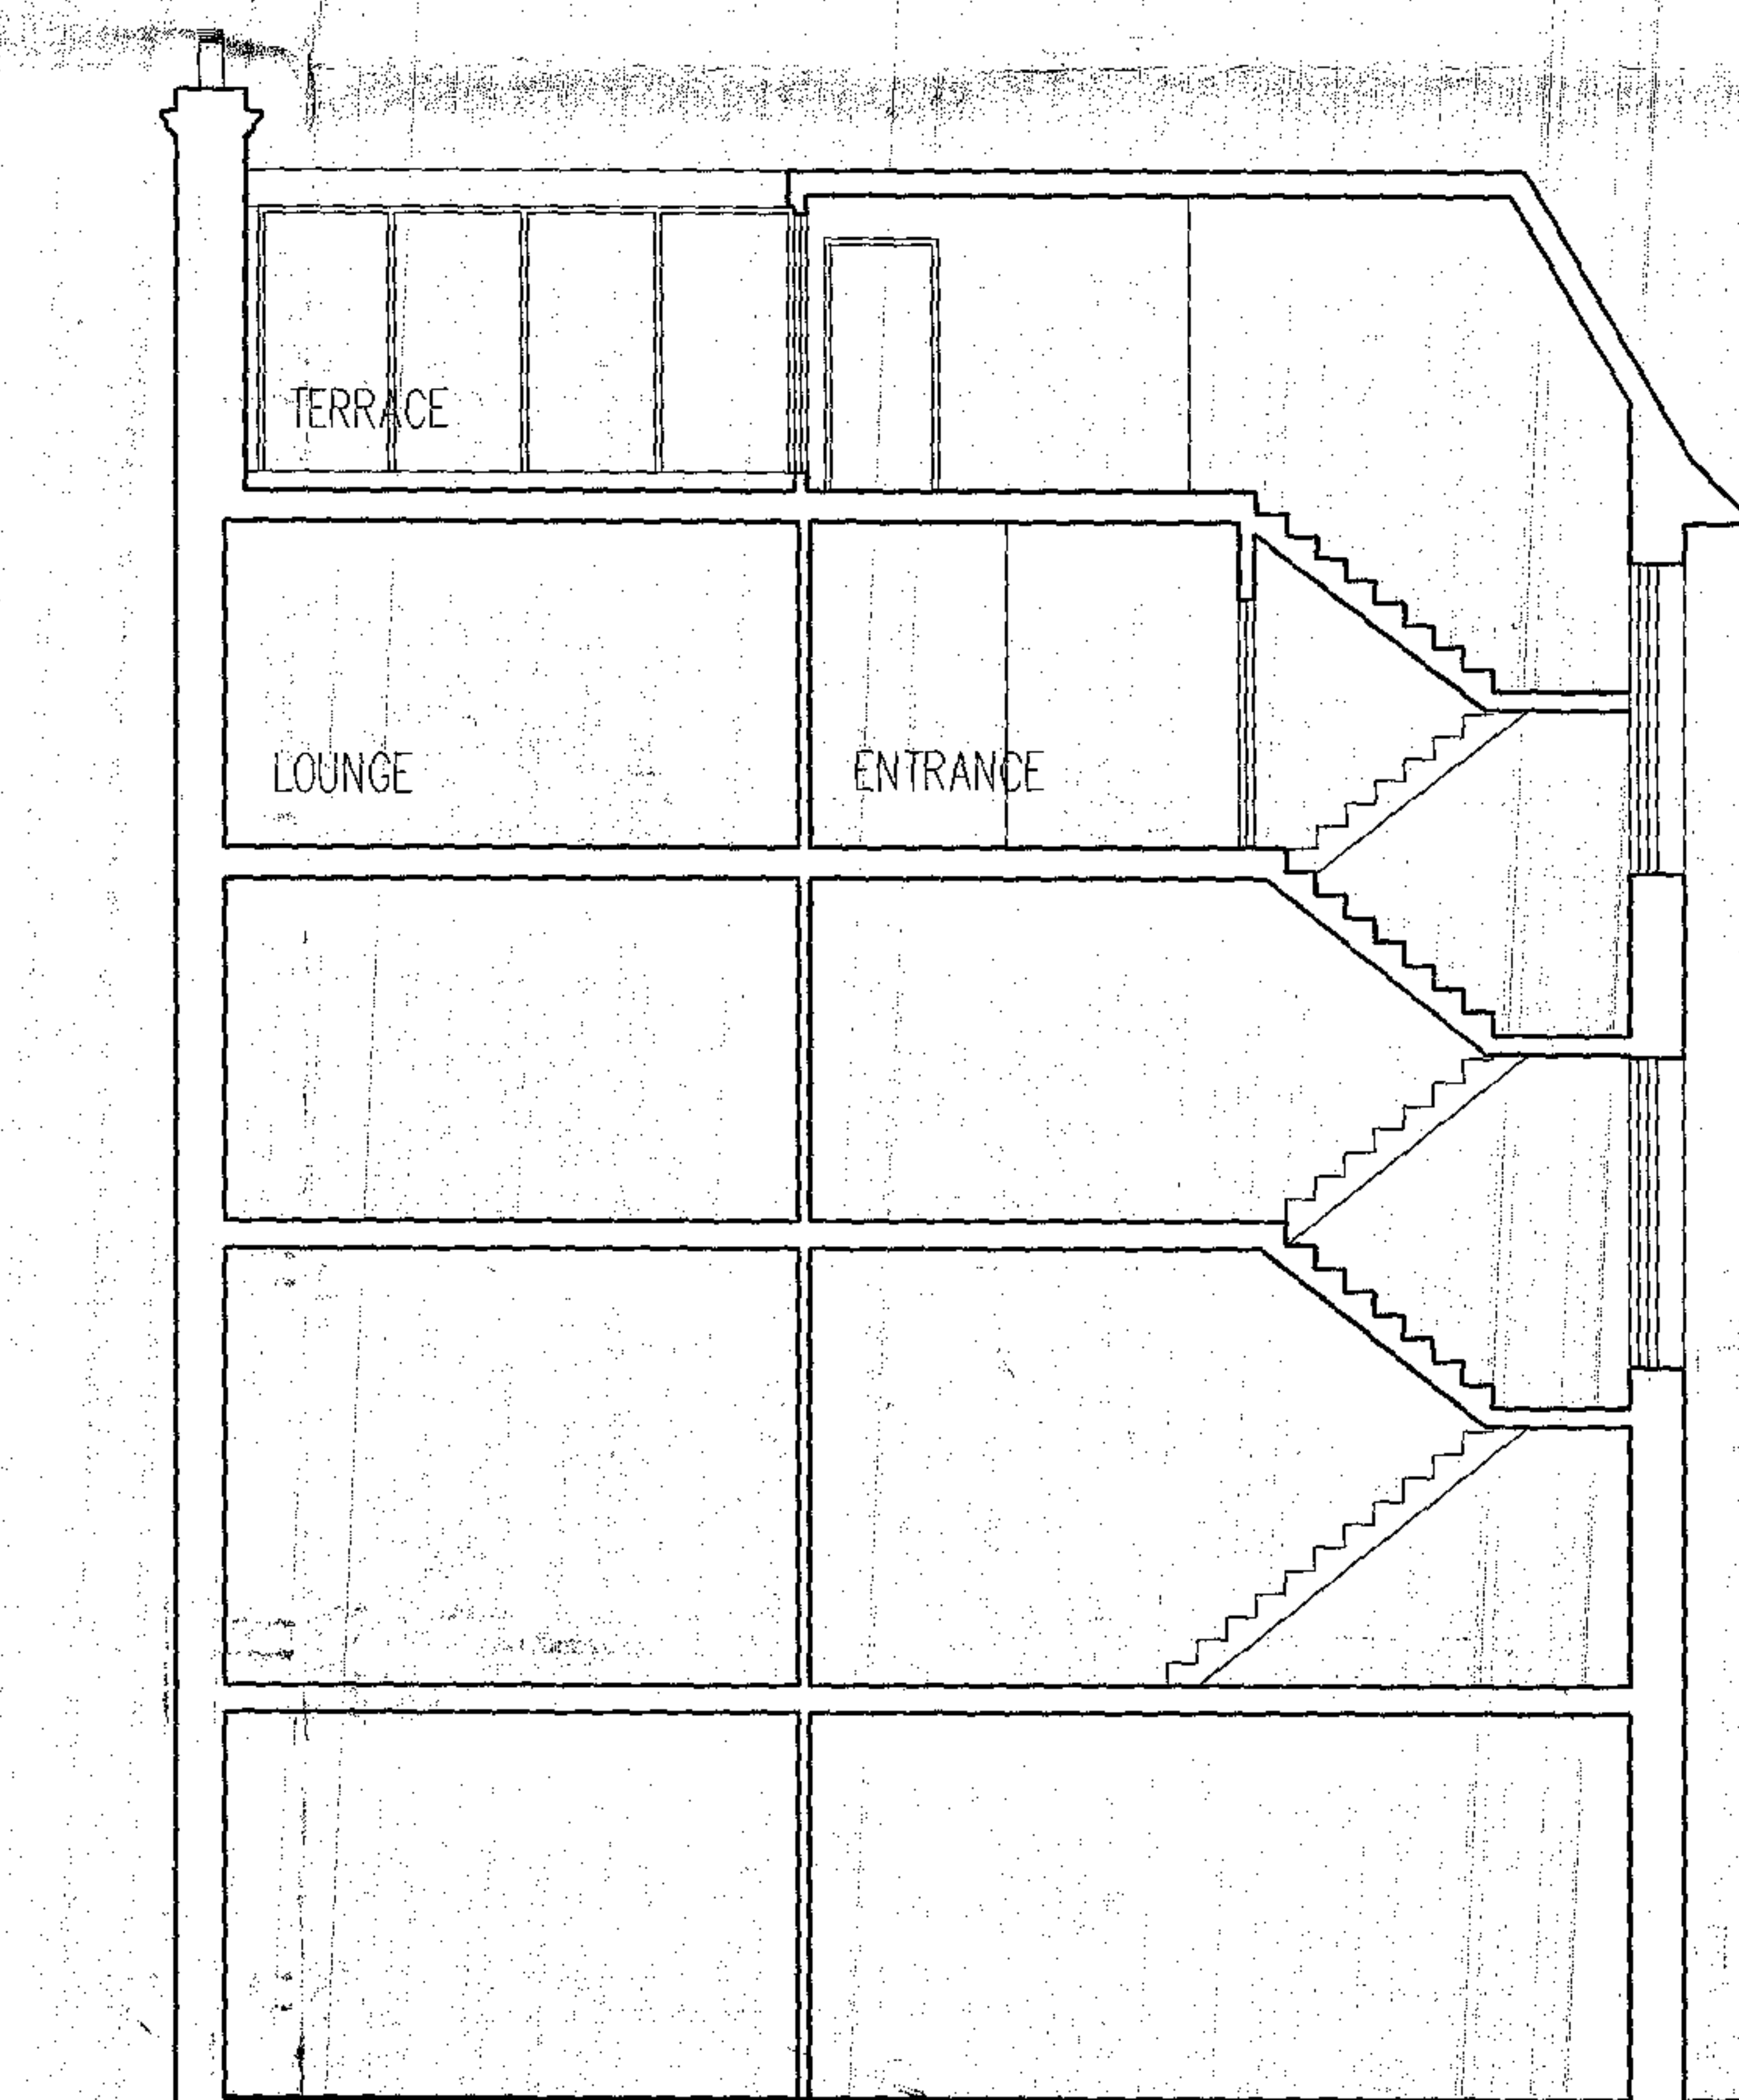

SECTION THROUGH STAIR - AS PROPOSED

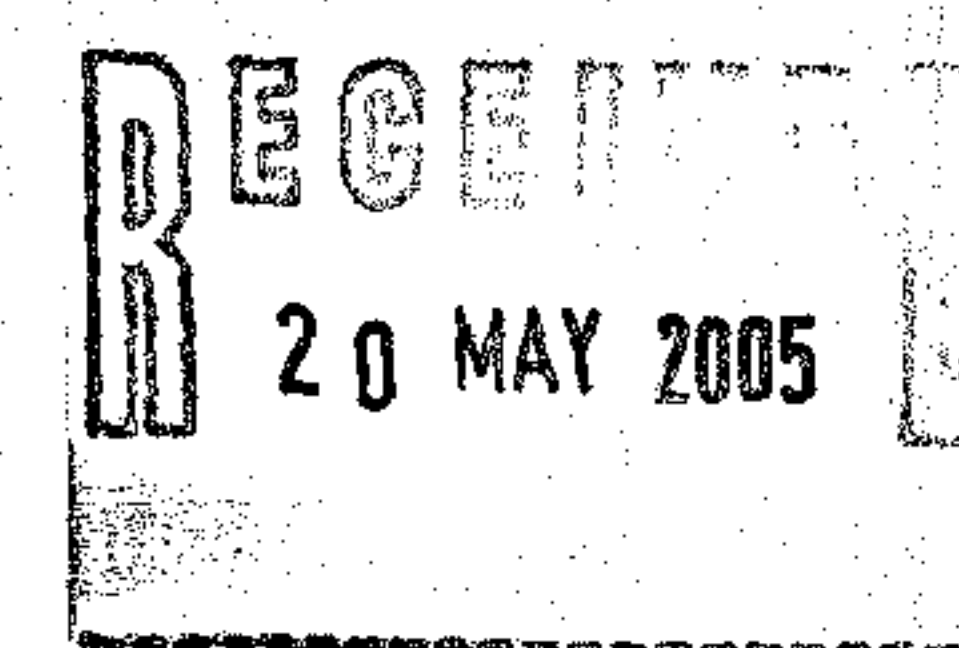

CAMPBELL REES PARTNERSHIP ARCHITECTS AND DESIGNERS CHAPEL HOUSE, 5 THE STILES, PINFOLD LANE, GOODMANCHESTER, HUNTINGDON, CAMBS, PE29 2JF. TEL 01480 433073 FAX 01480 386073	
4D FELLOWS ROAD, LONDON NW3	
PROPOSALS SECTIONS	
Scale 1:100 at A2	Dwg. No. 2436/005
Date DEC 2004	

Use figured dimensions only, do not scale.
 The Campbell Rees Partnership can accept no responsibility for the interpretation of this drawing when the partnership is not named as architect in the building contract.