


GENERAL NOTES:
DO NOT SCALE FROM THIS DRAWING
ALL DIMENSIONS TO BE CHECKED ON SITE
ANY OMISSIONS OR DISCREPANCIES TO BE
REPORTED TO THE ARCHITECT IMMEDIATELY
IF IN DOUBT ASK

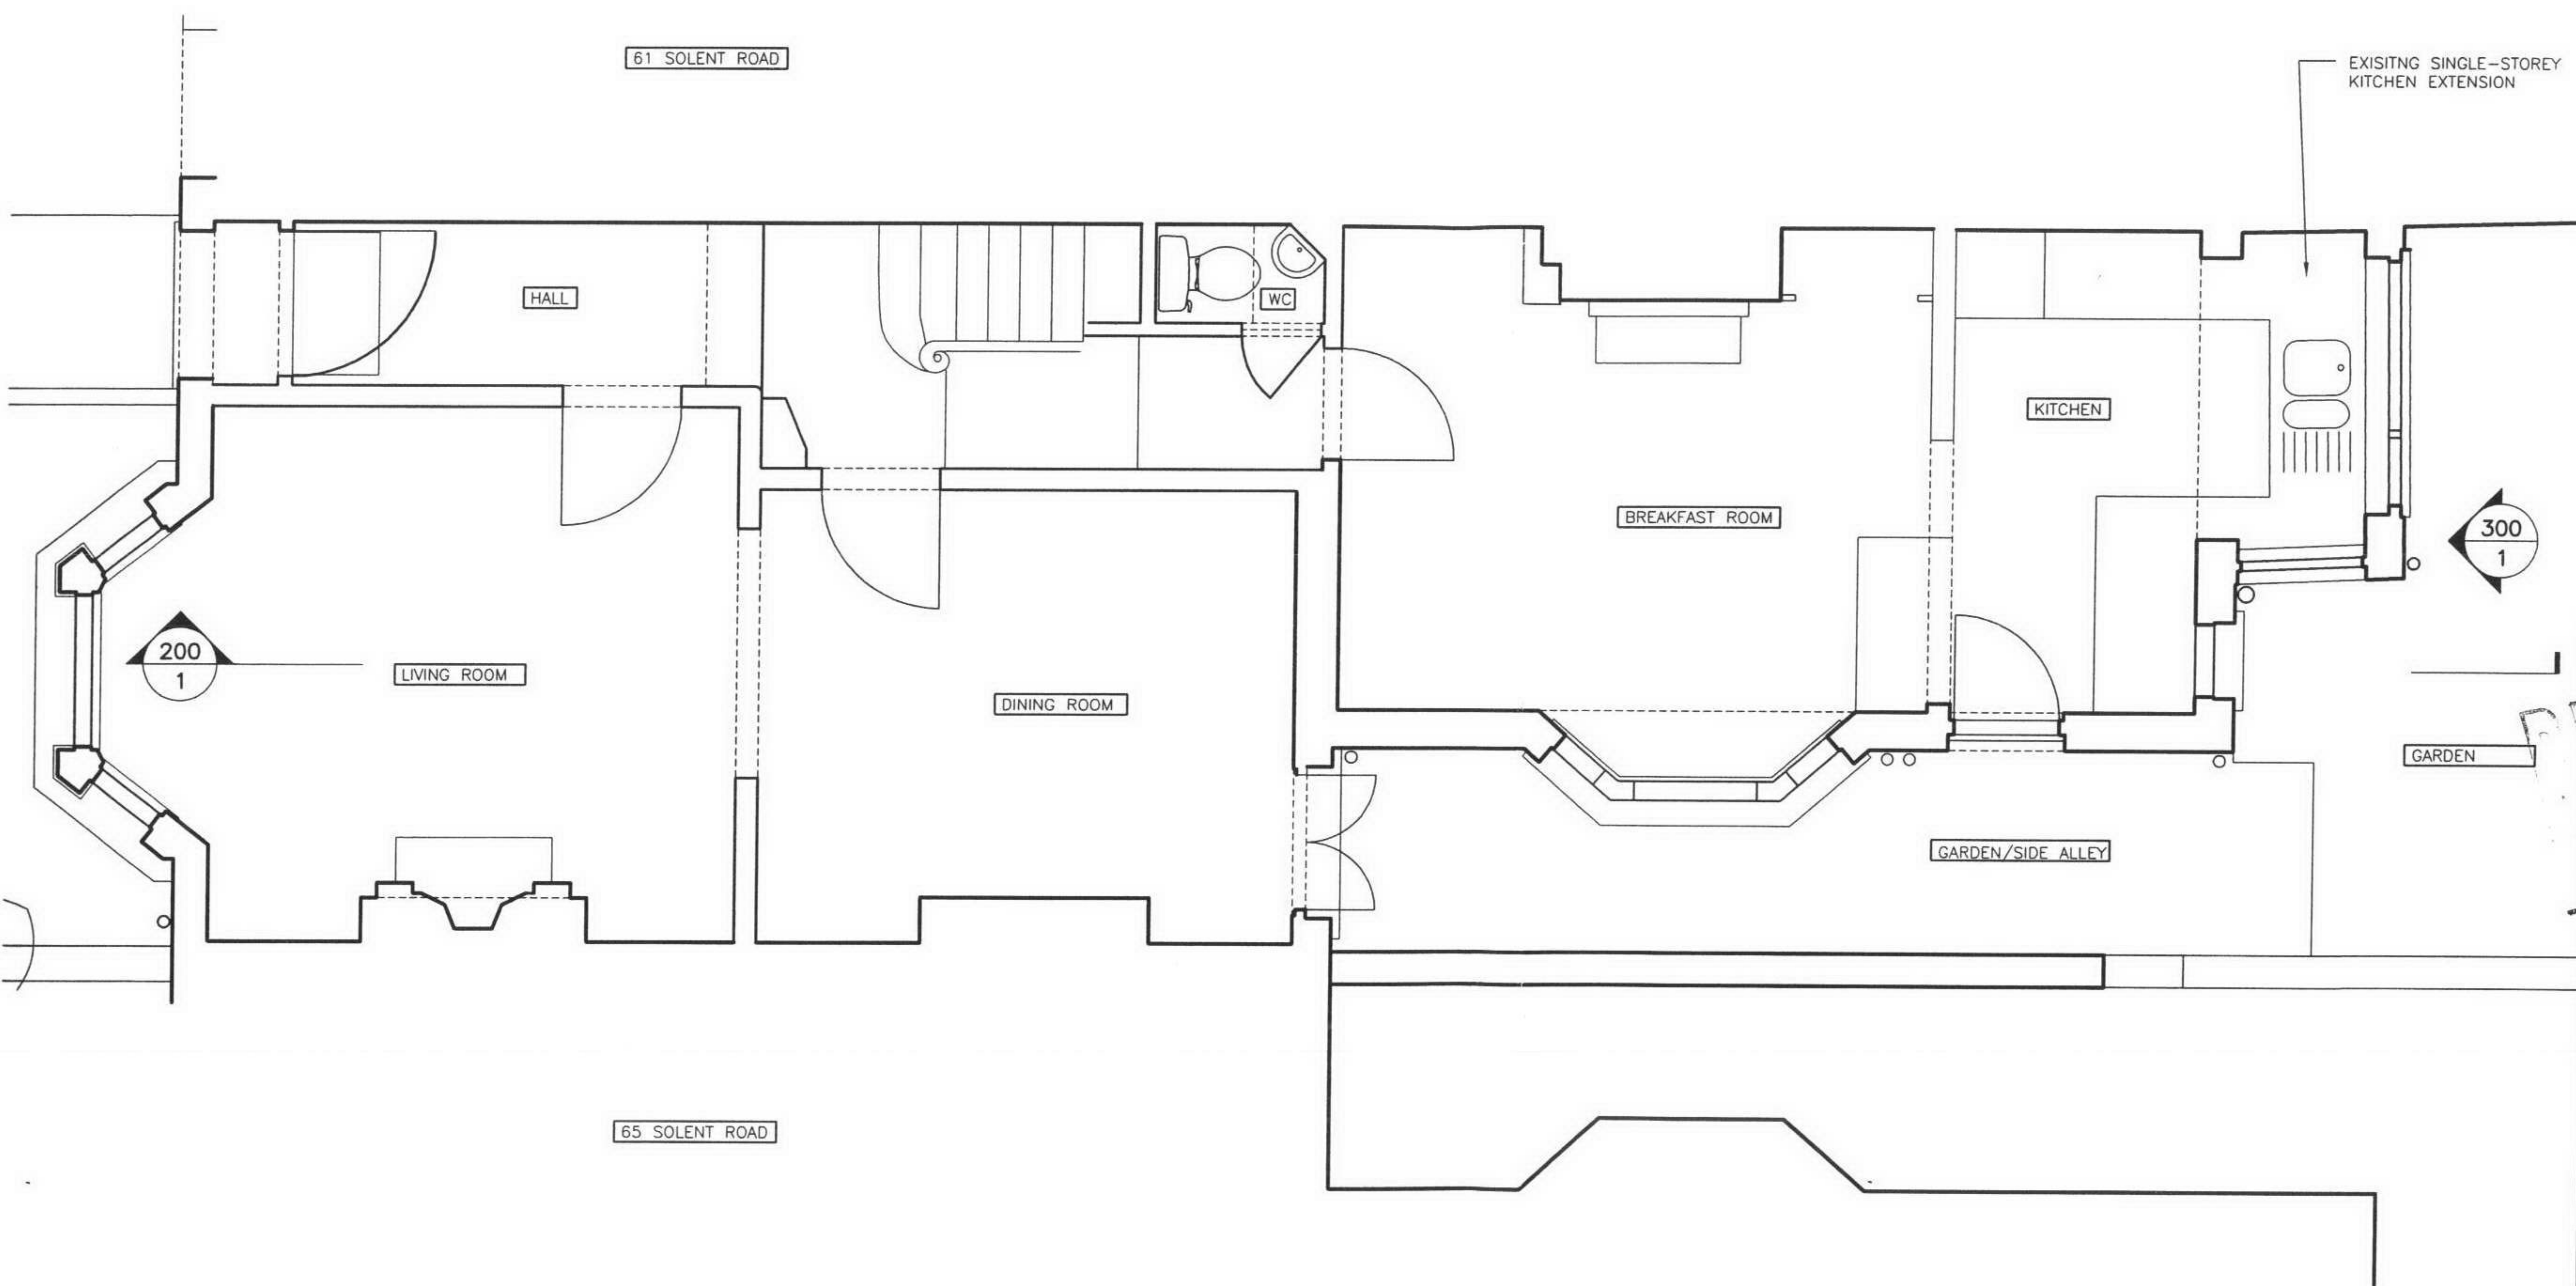

19 MAY 2005

REVISIONS

finkernagel ross
architects

43 Buckland Road
London E10 6QS
Tel 020 8556 0400
Fax 020 8556 4847


PROJECT

63 SOLENT ROAD
LONDON NW6

DRAWING

EXISTING GROUND FLOOR

SCALE 1:50 @ A3 DATE 21.04.05
DRAWING NO SOL 100 REVISION

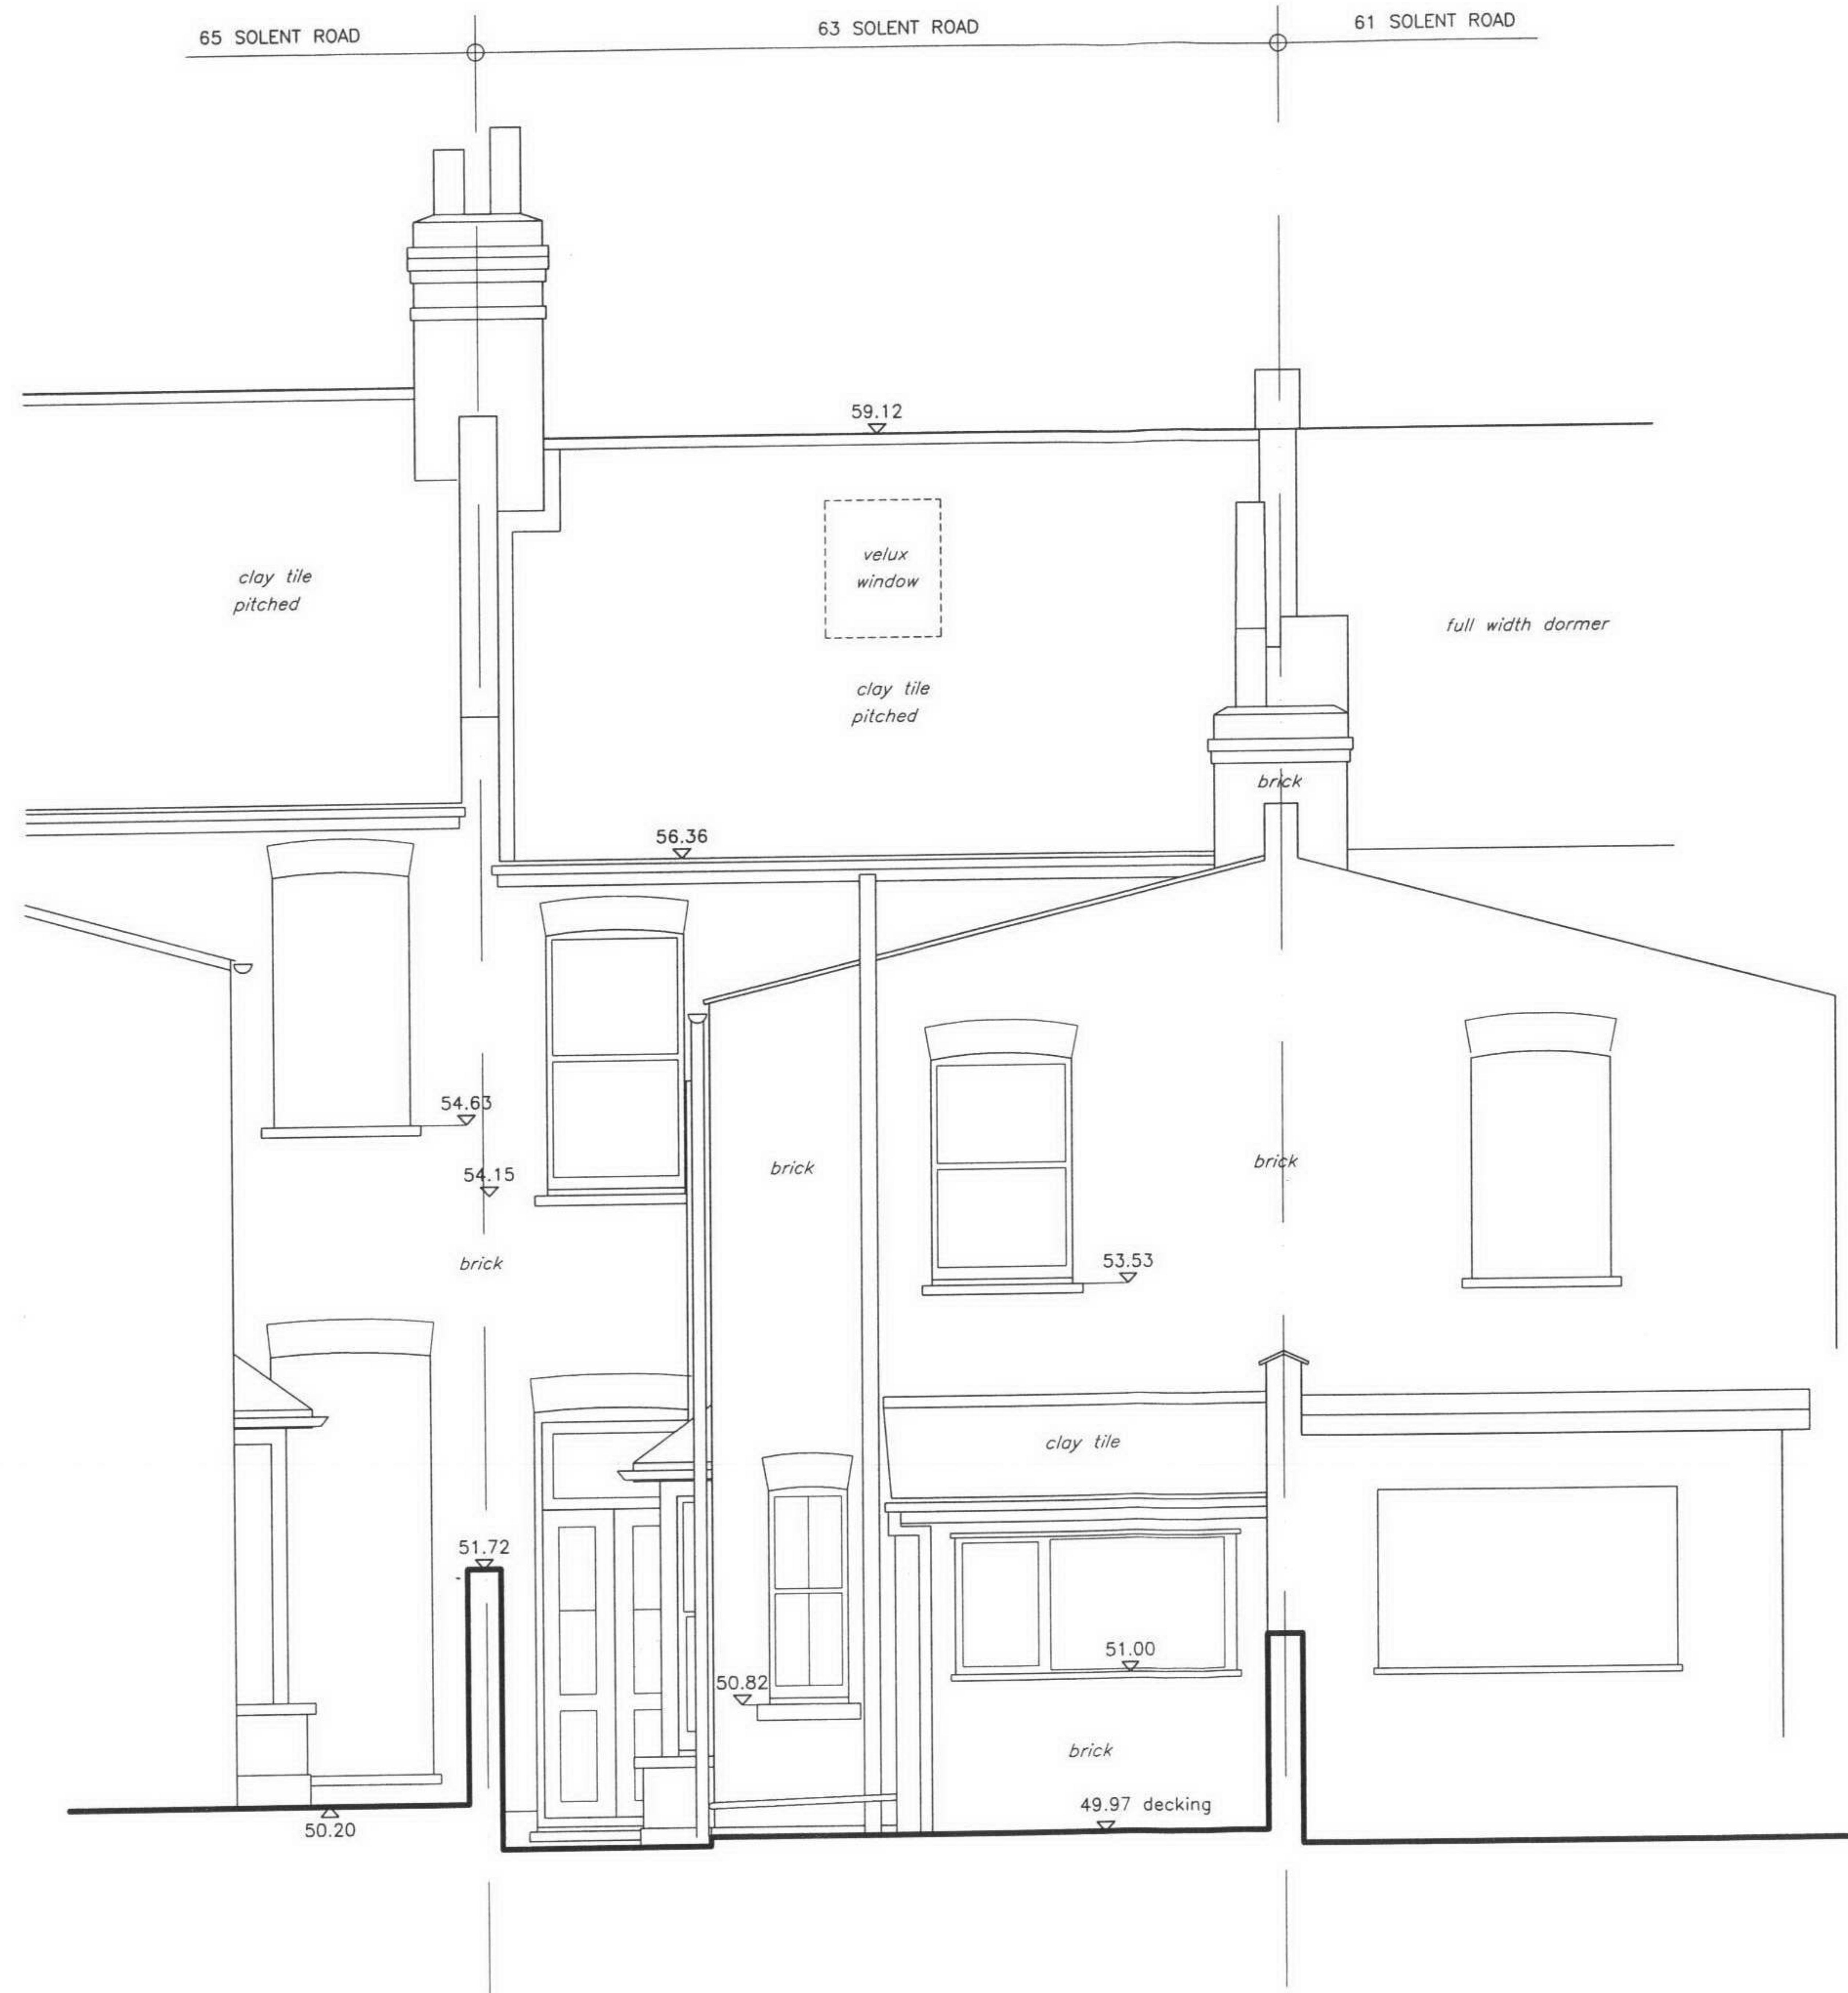

GENERAL NOTES:
DO NOT SCALE FROM THIS DRAWING
ALL DIMENSIONS TO BE CHECKED ON SITE
ANY OMISSIONS OR DISCREPANCIES TO BE
REPORTED TO THE ARCHITECT IMMEDIATELY
IF IN DOUBT ASK

19 MAY 2005

C.O.L. APPLICATION 17.05.05 A
REVISIONS

finkernagel ross
architects


43 Buckland Road
London E10 6QS
Tel 020 8556 0400
Fax 020 8556 4847

PROJECT
63 SOLENT ROAD
LONDON NW6

DRAWING
EX. REAR ELEVATION

SCALE 1:50 @ A3 DATE 21.04.05
DRAWING NO SOL 300 REVISION A

GENERAL NOTES:
DO NOT SCALE FROM THIS DRAWING
ALL DIMENSIONS TO BE CHECKED ON SITE
ANY OMISSIONS OR DISCREPANCIES TO BE
REPORTED TO THE ARCHITECT IMMEDIATELY
IF IN DOUBT ASK

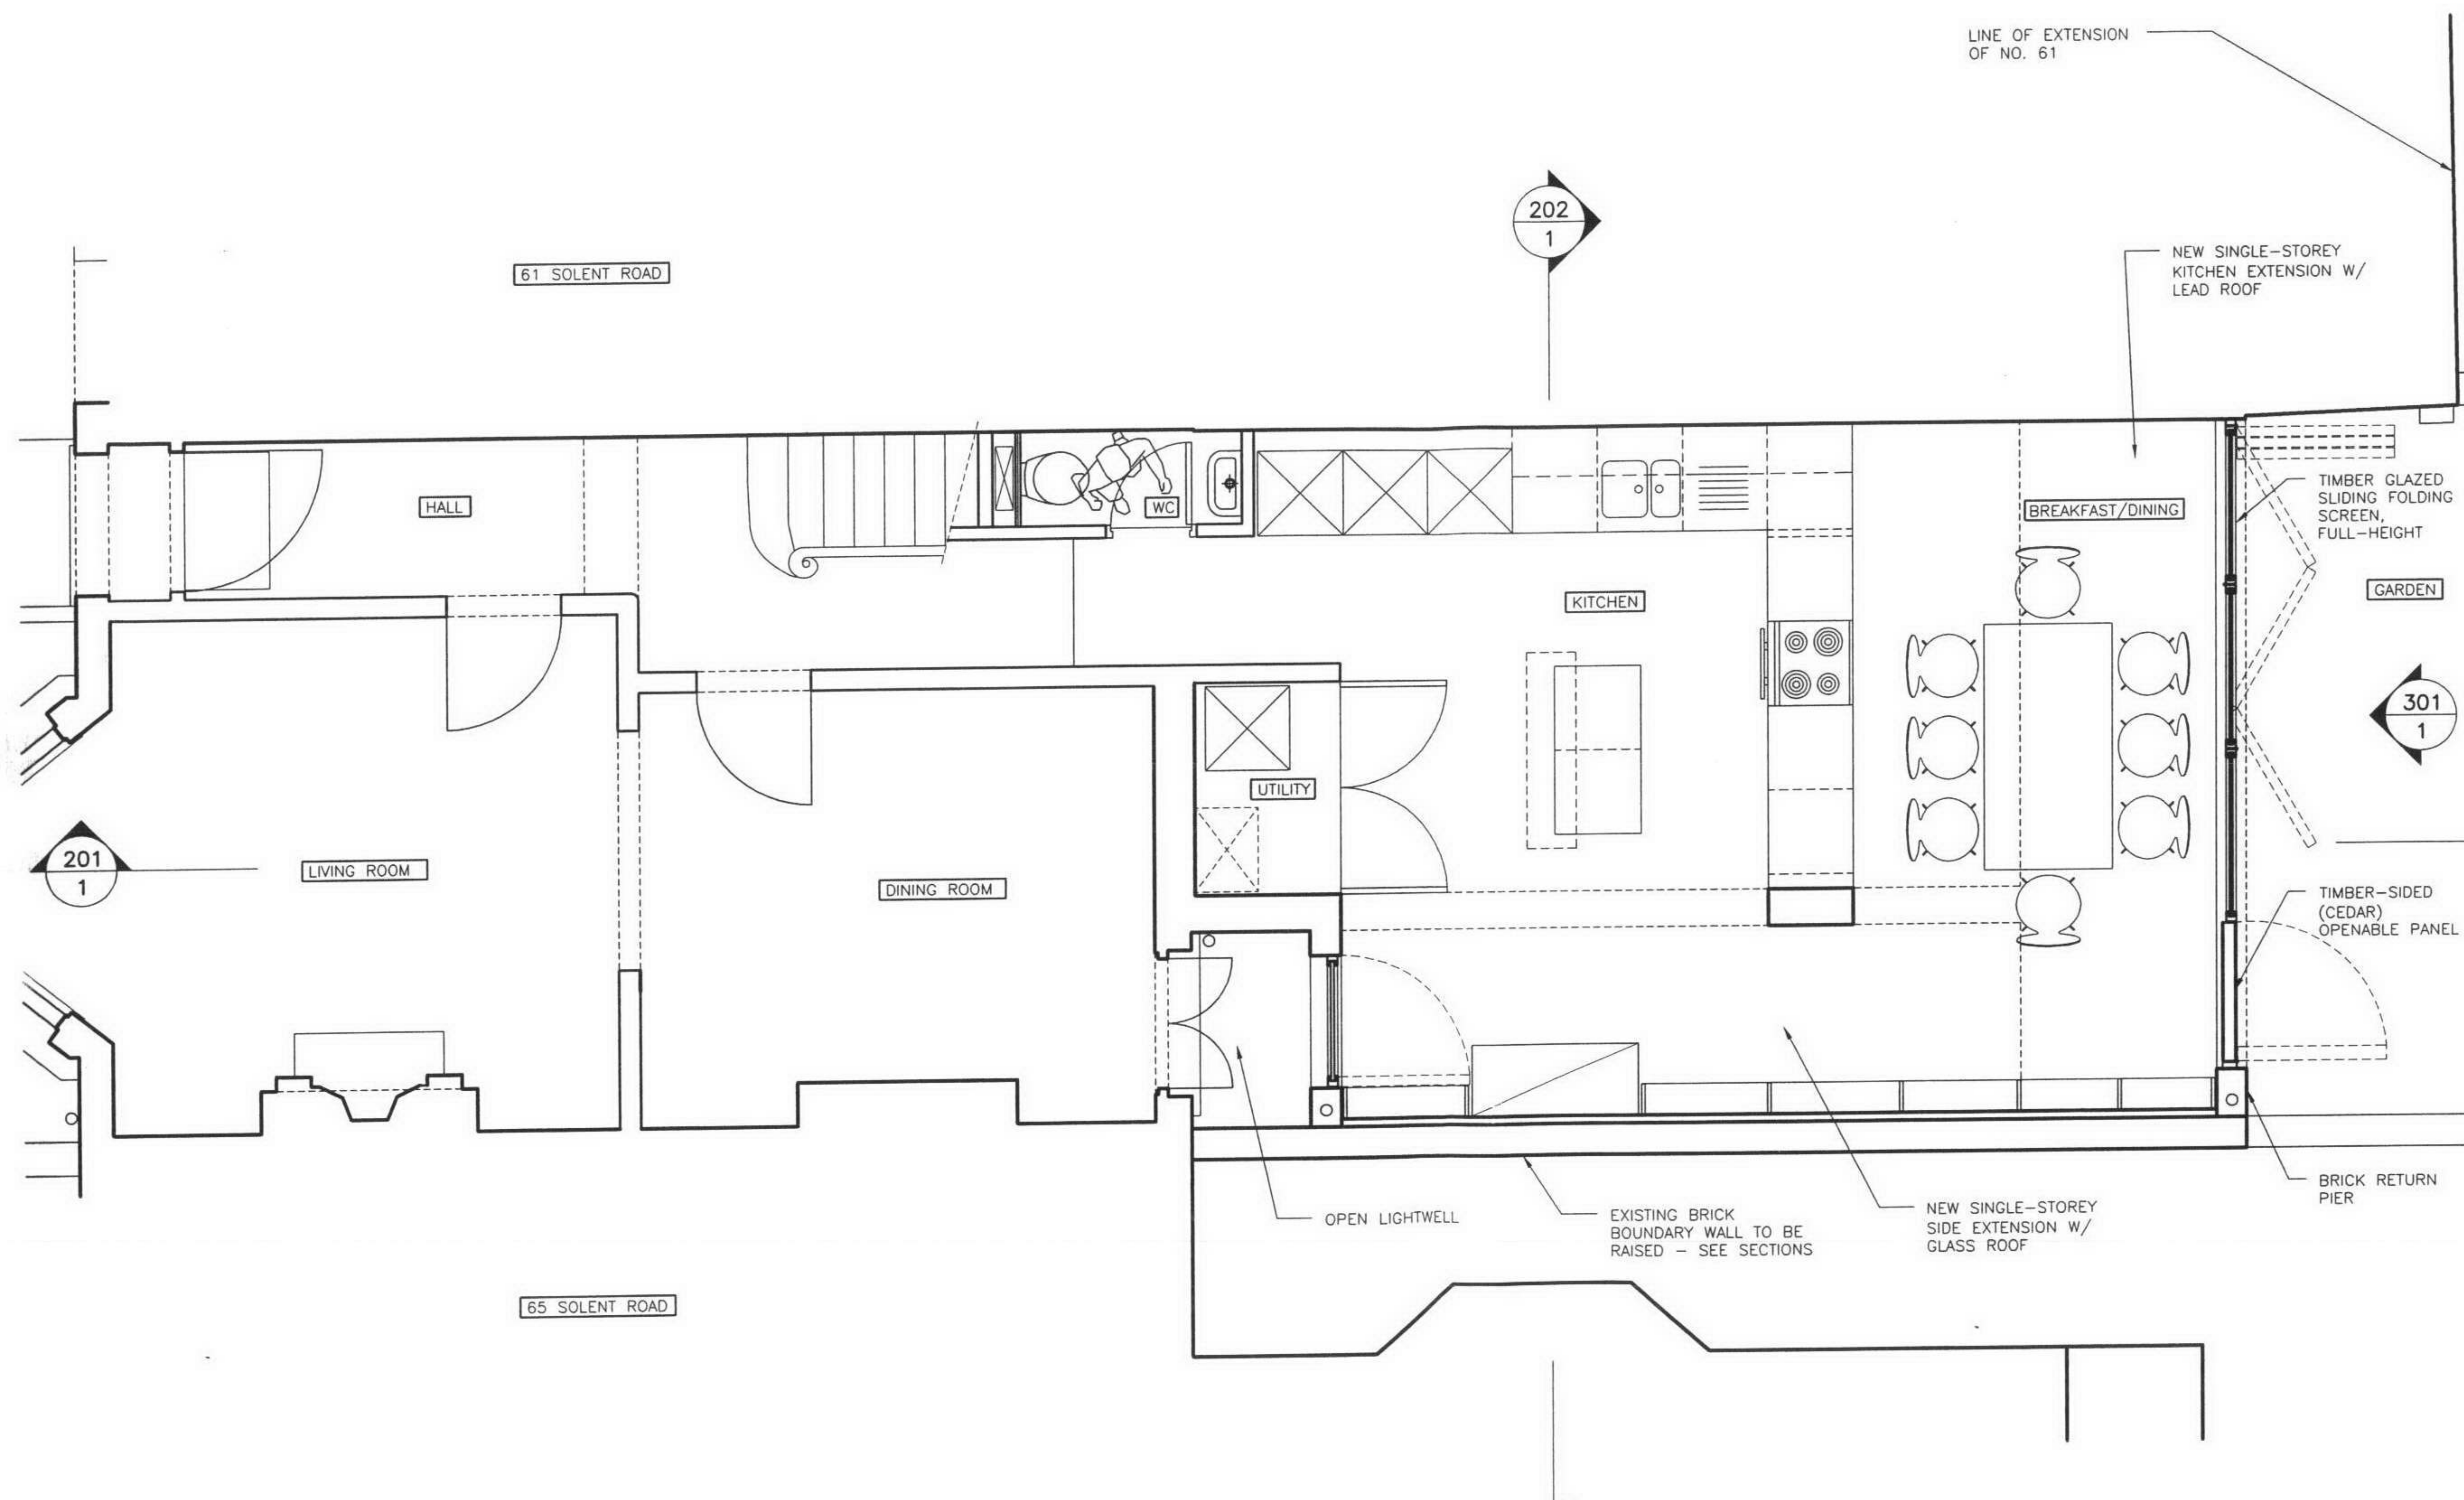

REVISIONS

19 MAY 2005

finkernagel ross
architects

43 Buckland Road
London E10 6QS
Tel 020 8556 0400
Fax 020 8556 4847

PROJECT


63 SOLENT ROAD
LONDON NW6

DRAWING

PROPOSED GROUND FLOOR

SCALE 1:50 @ A3 DATE 21.04.05

DRAWING NO SOL 110 REVISION

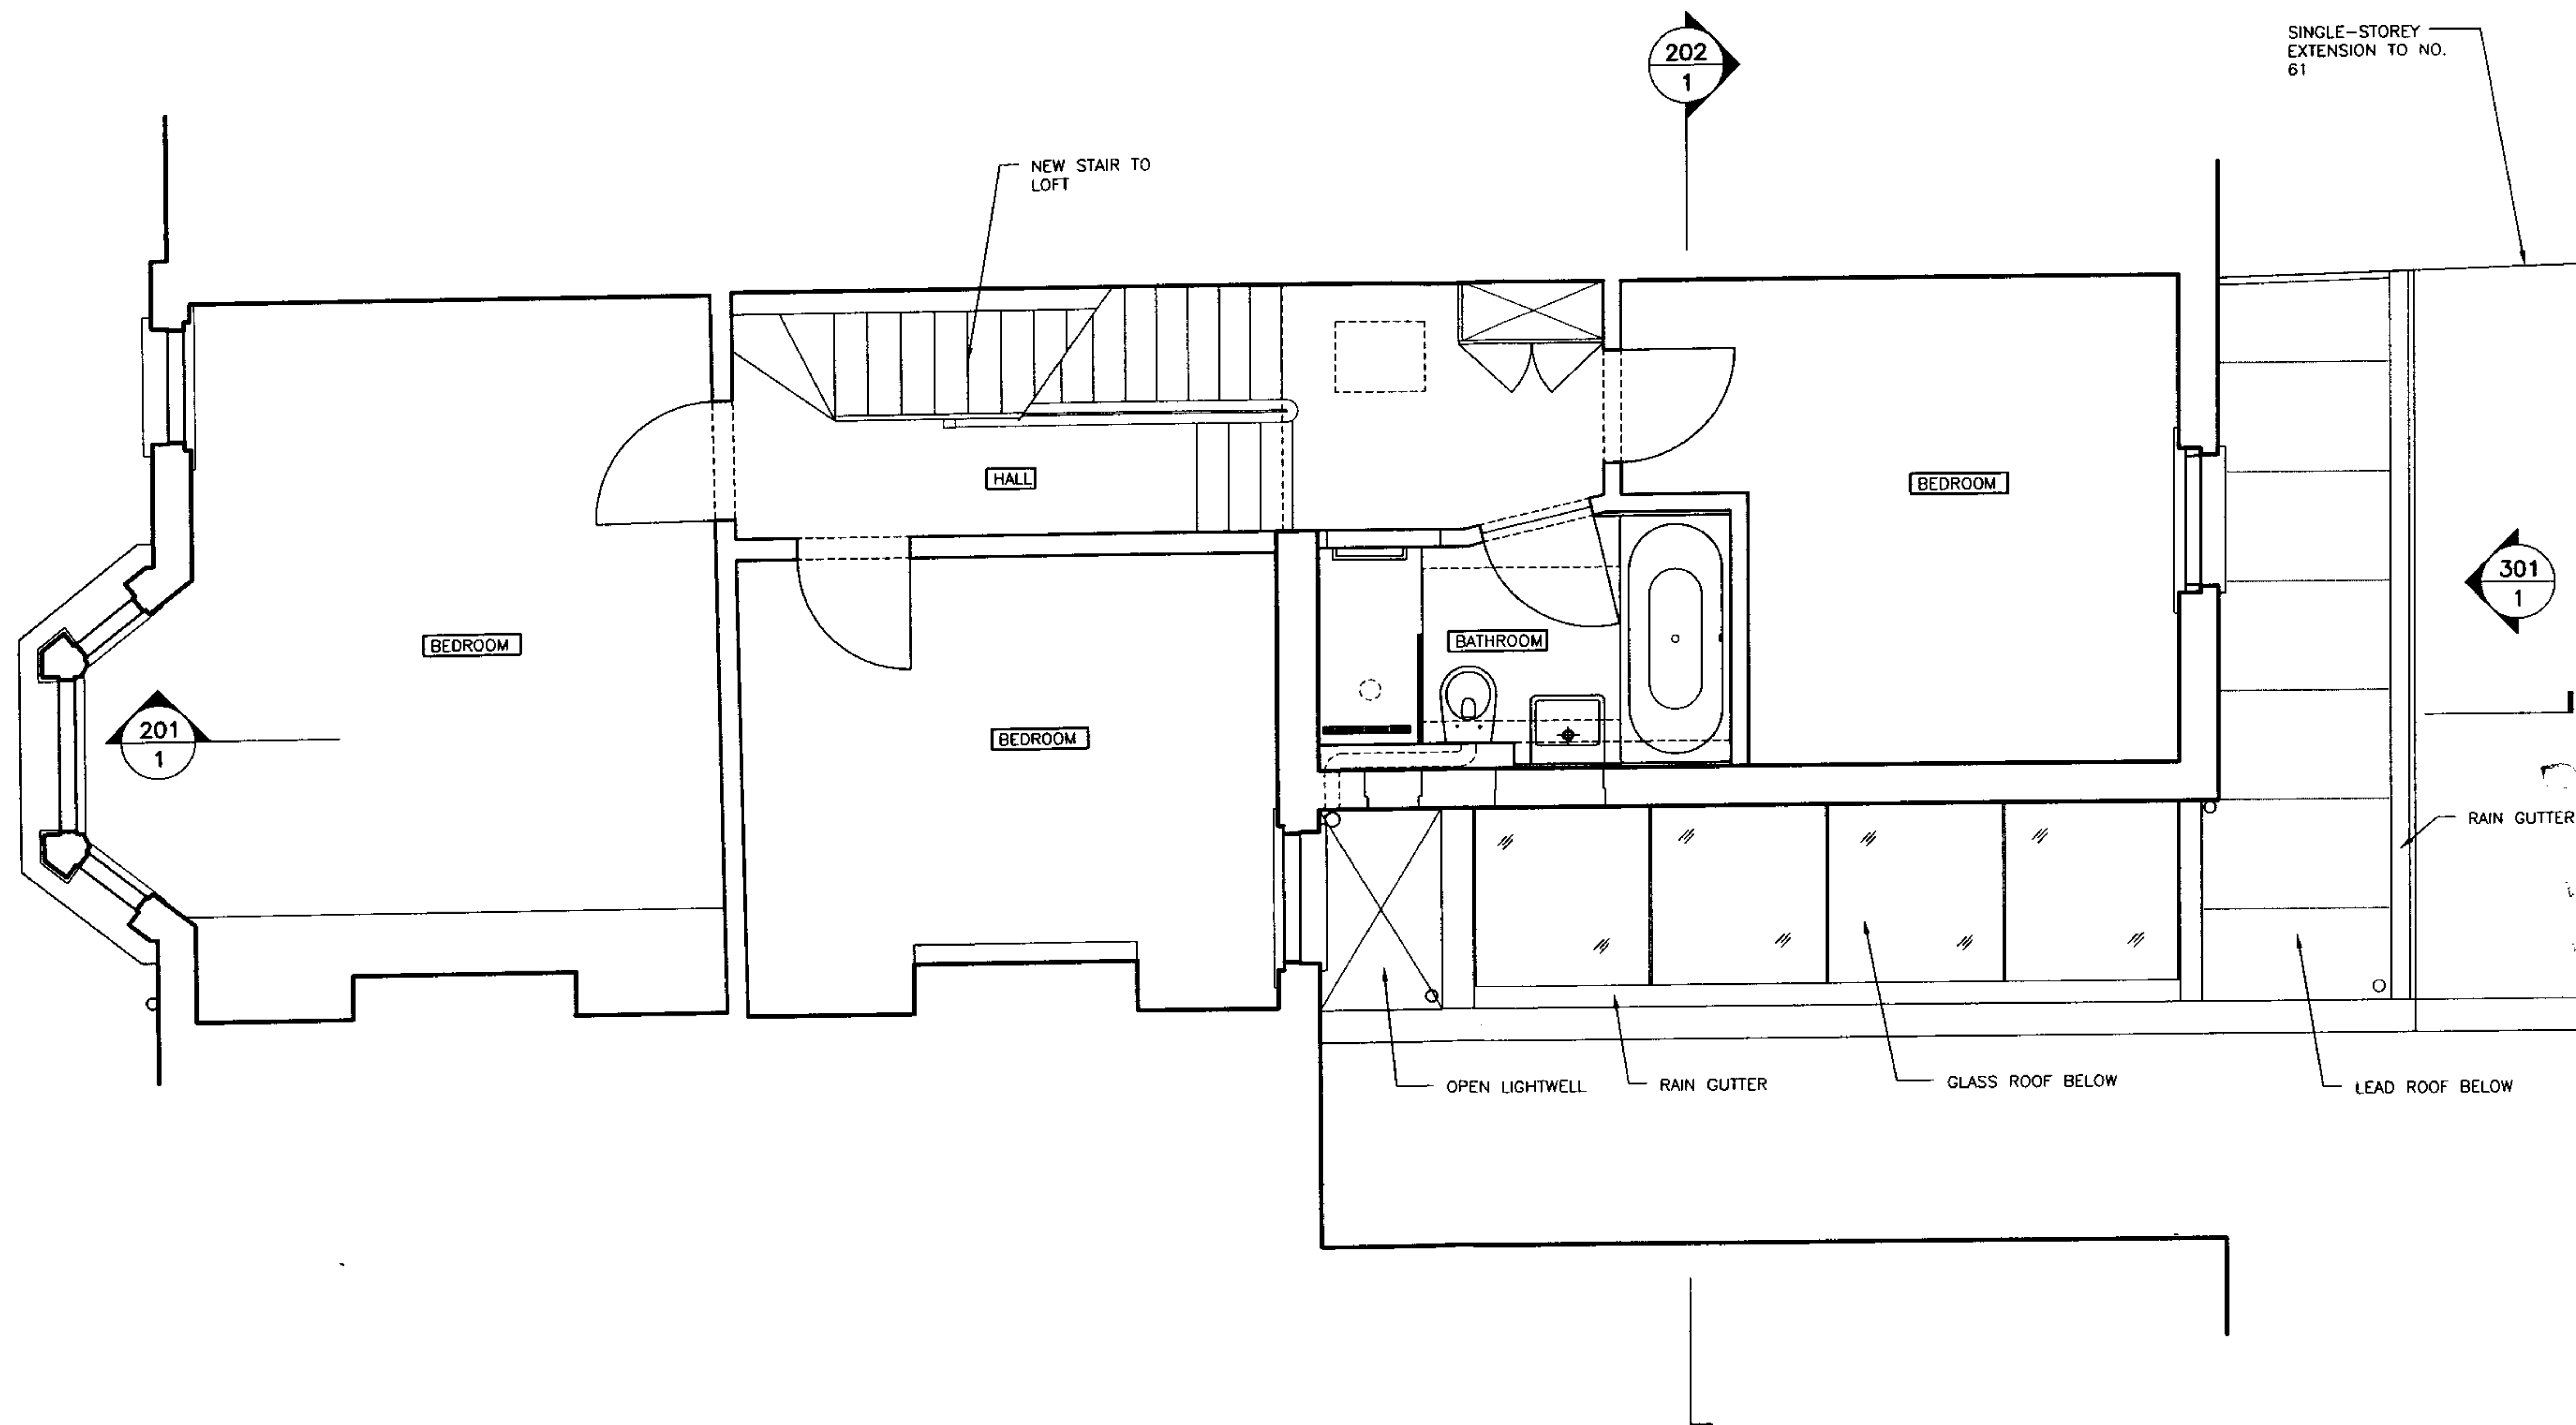

GENERAL NOTES:
DO NOT SCALE FROM THIS DRAWING
ALL DIMENSIONS TO BE CHECKED ON SITE
ANY OMISSIONS OR DISCREPANCIES TO BE
REPORTED TO THE ARCHITECT IMMEDIATELY
IF IN DOUBT ASK

19 MAY 2005

REVISIONS

finkernagel ross
architects

43 Buckland Road
London E10 6QS
Tel 020 8556 0400
Fax 020 8556 4847

PROJECT

63 SOLENT ROAD
LONDON NW6

DRAWING

PROPOSED FIRST FLOOR

SCALE DATE

1:50 @ A3

21.04.05

DRAWING NO

REVISION

SOL 111

SEE SOL 301 FOR
NOTES

DORMER TO NO. 61
BEHIND

GENERAL NOTES:
DO NOT SCALE FROM THIS DRAWING
ALL DIMENSIONS TO BE CHECKED ON SITE
ANY OMISSIONS OR DISCREPANCIES TO BE
REPORTED TO THE ARCHITECT IMMEDIATELY
IF IN DOUBT ASK

SERT. OF LAWFULNESS 17.05.05 A

REVISIONS

finkernagel ross
architects

43 Buckland Road
London E10 6QS
Tel 020 8556 0400
Fax 020 8556 4847

PROJECT

63 SOLENT ROAD
LONDON NW6

DRAWING

PROPOSED SECTION

SCALE

1:50 @ A3

DATE


21.04.05

DRAWING NO

SOL 201

REVISION

A

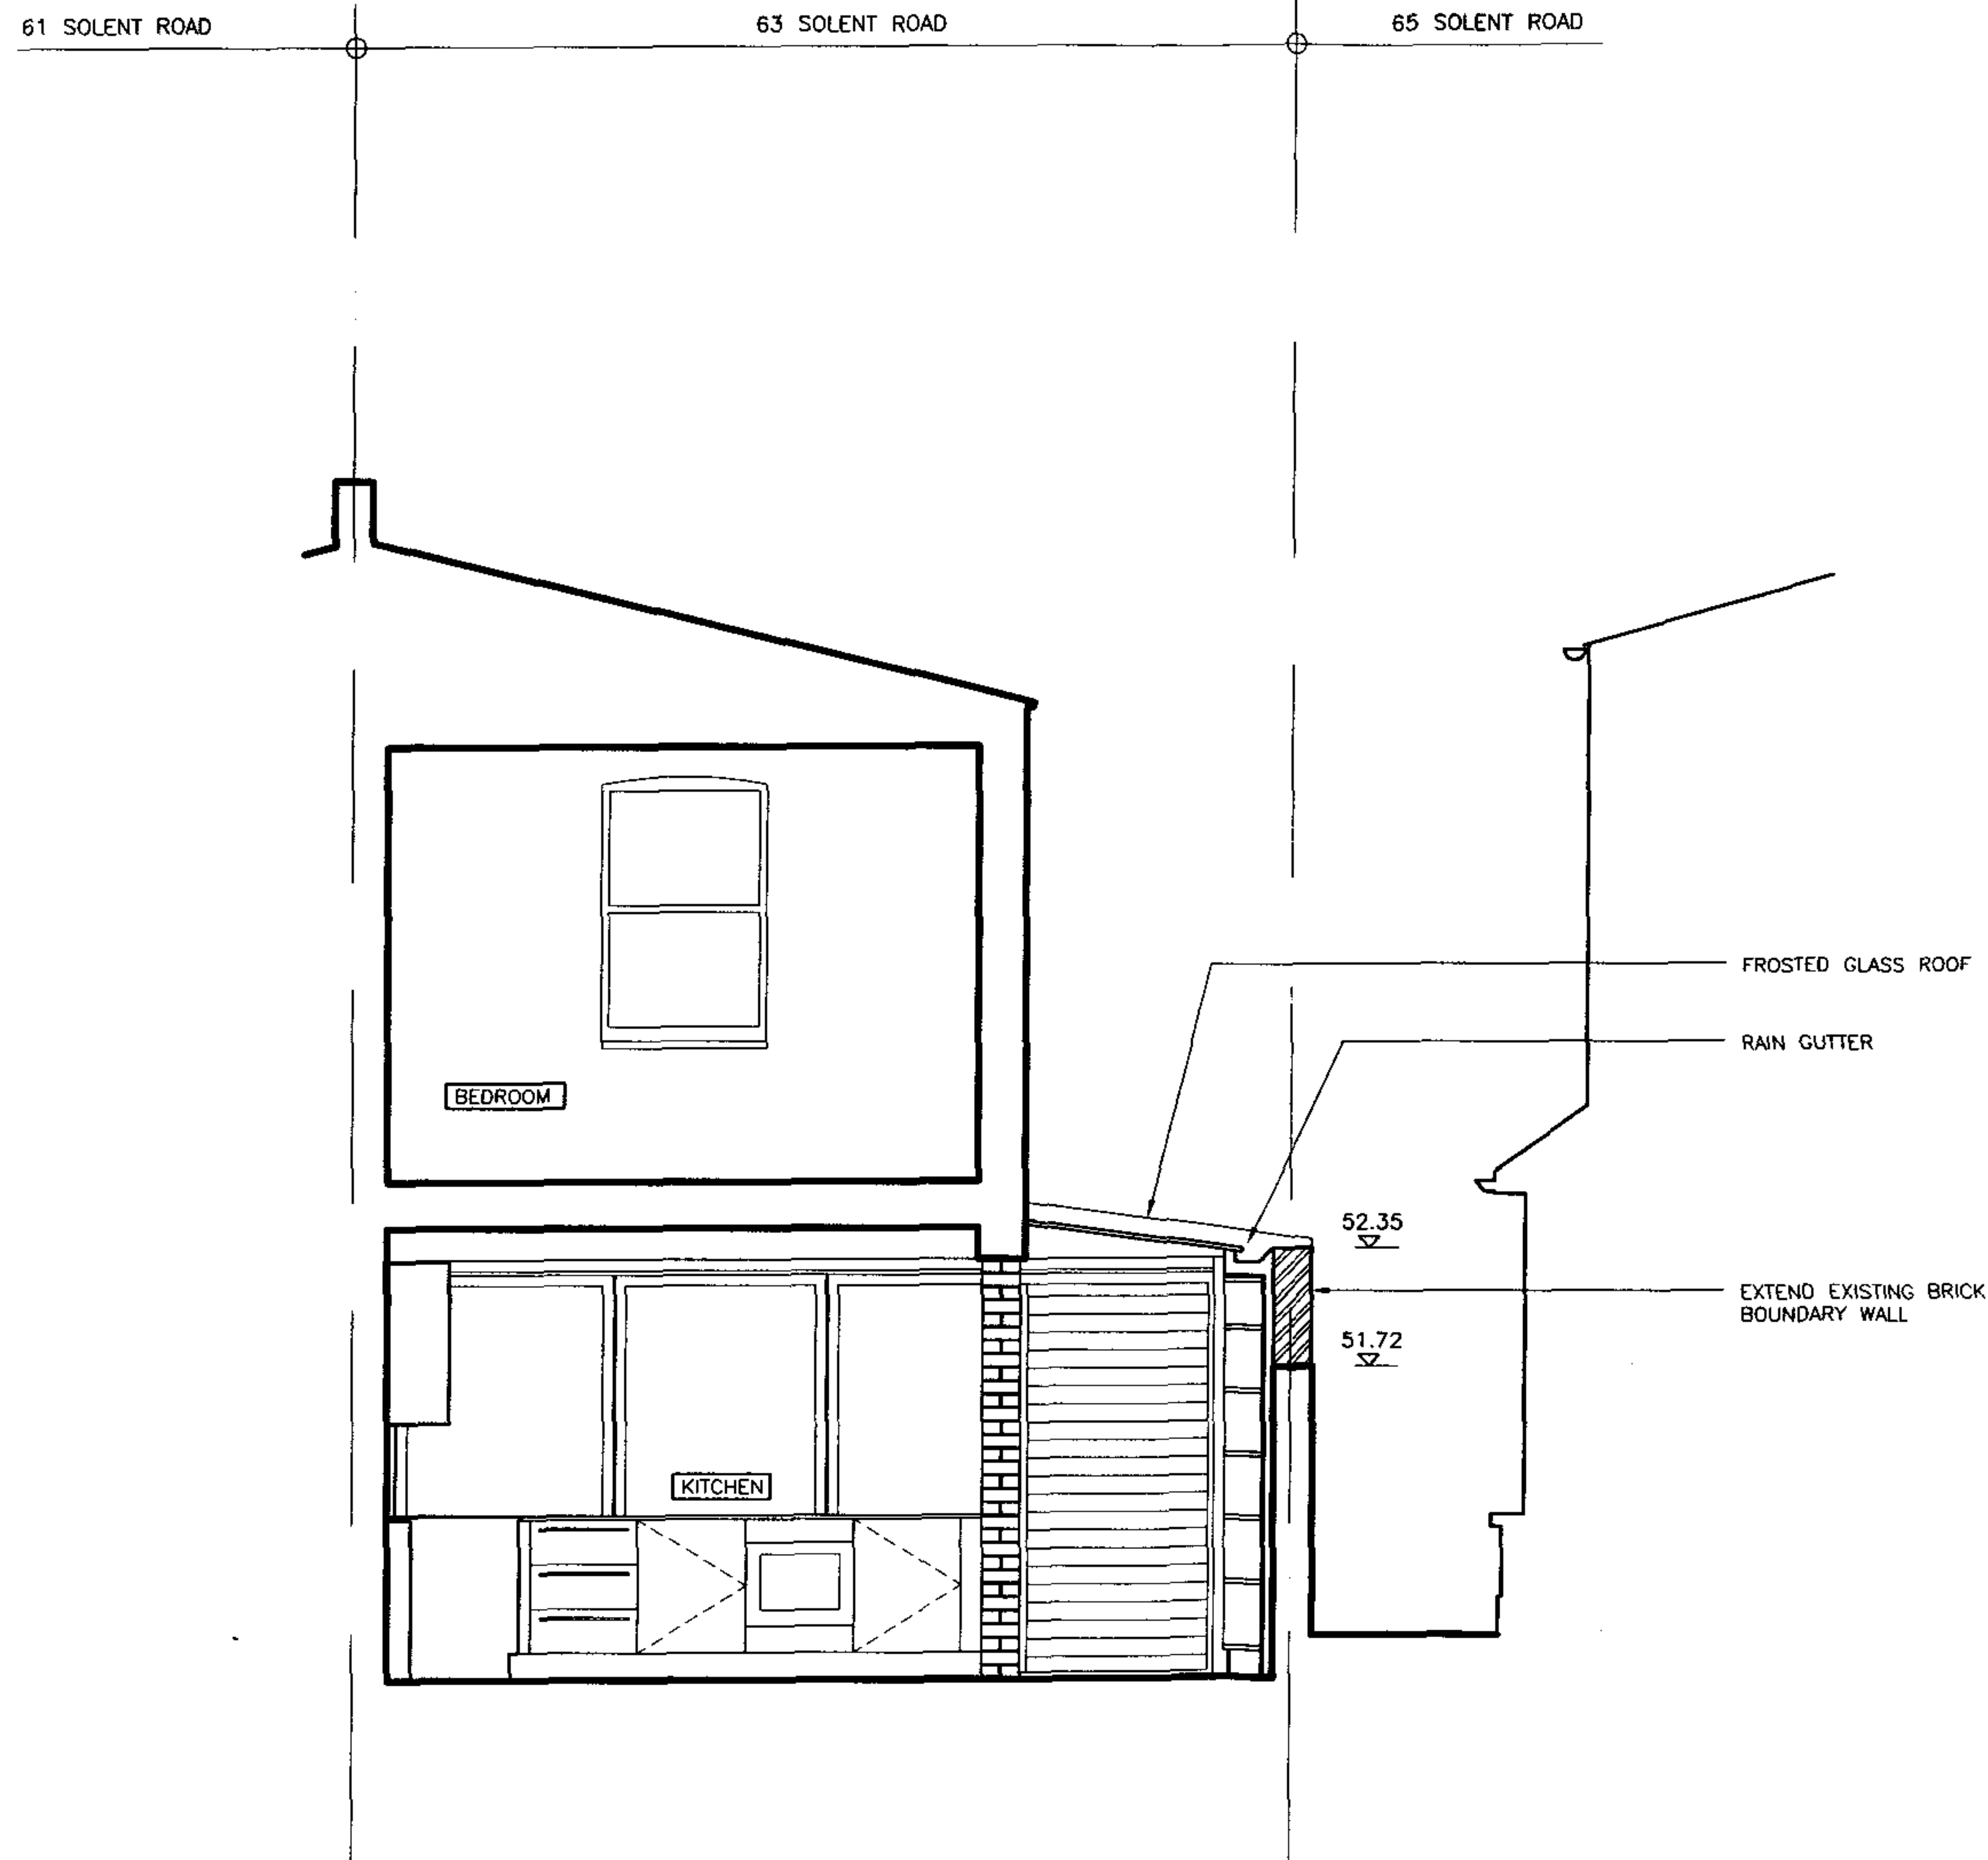

GENERAL NOTES:
DO NOT SCALE FROM THIS DRAWING
ALL DIMENSIONS TO BE CHECKED ON SITE
ANY OMISSIONS OR DISCREPANCIES TO BE
REPORTED TO THE ARCHITECT IMMEDIATELY
IF IN DOUBT ASK

SERT. OF LAWFULNESS 17.05.05 A
REVISIONS

19 MAY 2005


finkernagel ross
architects

43 Buckland Road
London E10 6QS
Tel 020 8556 0400
Fax 020 8556 4847

PROJECT
63 SOLENT ROAD
LONDON NW6

DRAWING
PROPOSED SECTION

SCALE 1:50 @ A3	DATE 15.04.05
DRAWING NO SOL 202	REVISION A

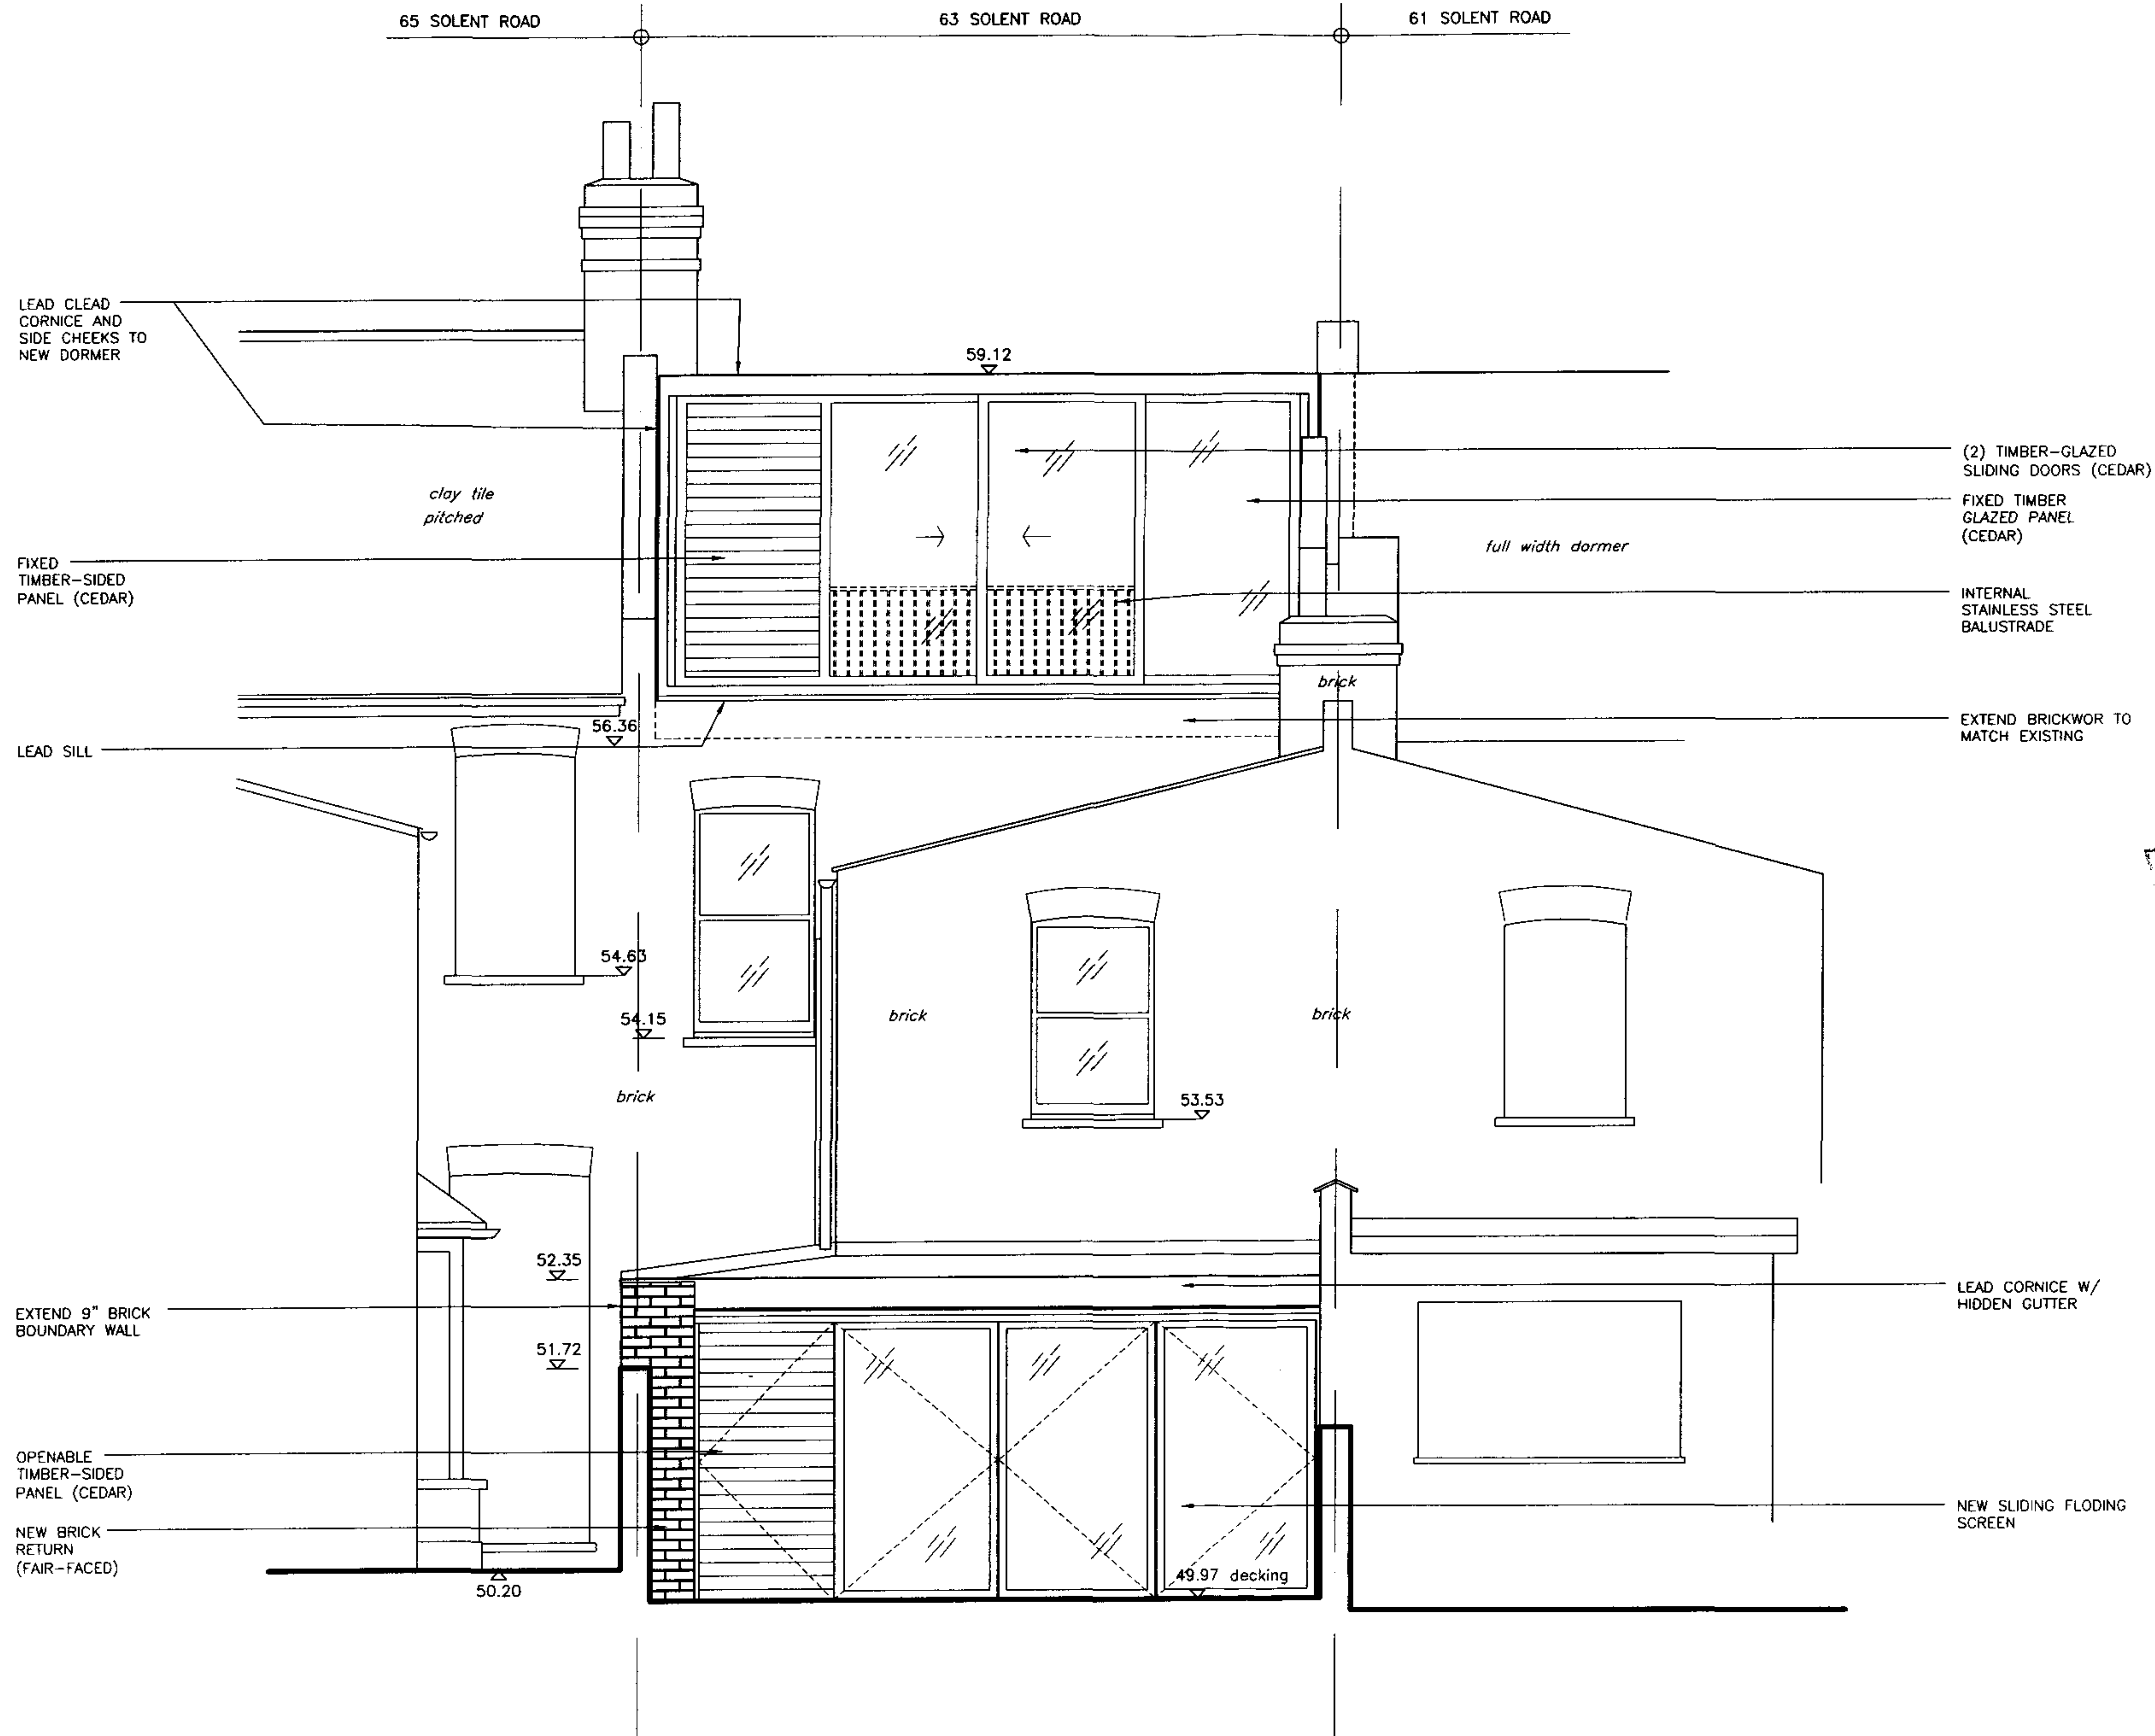

GENERAL NOTES:
DO NOT SCALE FROM THIS DRAWING
ALL DIMENSIONS TO BE CHECKED ON SITE
ANY OMISSIONS OR DISCREPANCIES TO BE
REPORTED TO THE ARCHITECT IMMEDIATELY
IF IN DOUBT ASK

19 MAY 2005

CERT. OF LAWFULNESS 17.05.05 A

REVISIONS

finkernagel ross
architects

43 Buckland Road
London E10 6QS
Tel 020 8556 0400
Fax 020 8556 4847

PROJECT

63 SOLENT ROAD
LONDON NW6

DRAWING

PROPOSED REAR ELEVATION

SCALE 1:50 @ A3 DATE 21.04.05

DRAWING NO SOL 301 REVISION A