



Ordnance
Survey

© Crown copyright 2005. All rights reserved. Licence Number 100020449. Survey Scale - 1:1250 Plotted Scale - 1:1250

SITE PLAN : ME1
21 BARTER STREET,
LONDON WC1


Date : March 2005

Scale 1:1250

North 

**MONTAGU
EVANS**
CHARTERED SURVEYORS

Premier House,
44-48 Dover Street, London W1S 4AZ
Tel : 020-7493 4002 Fax : 020-7312 7548

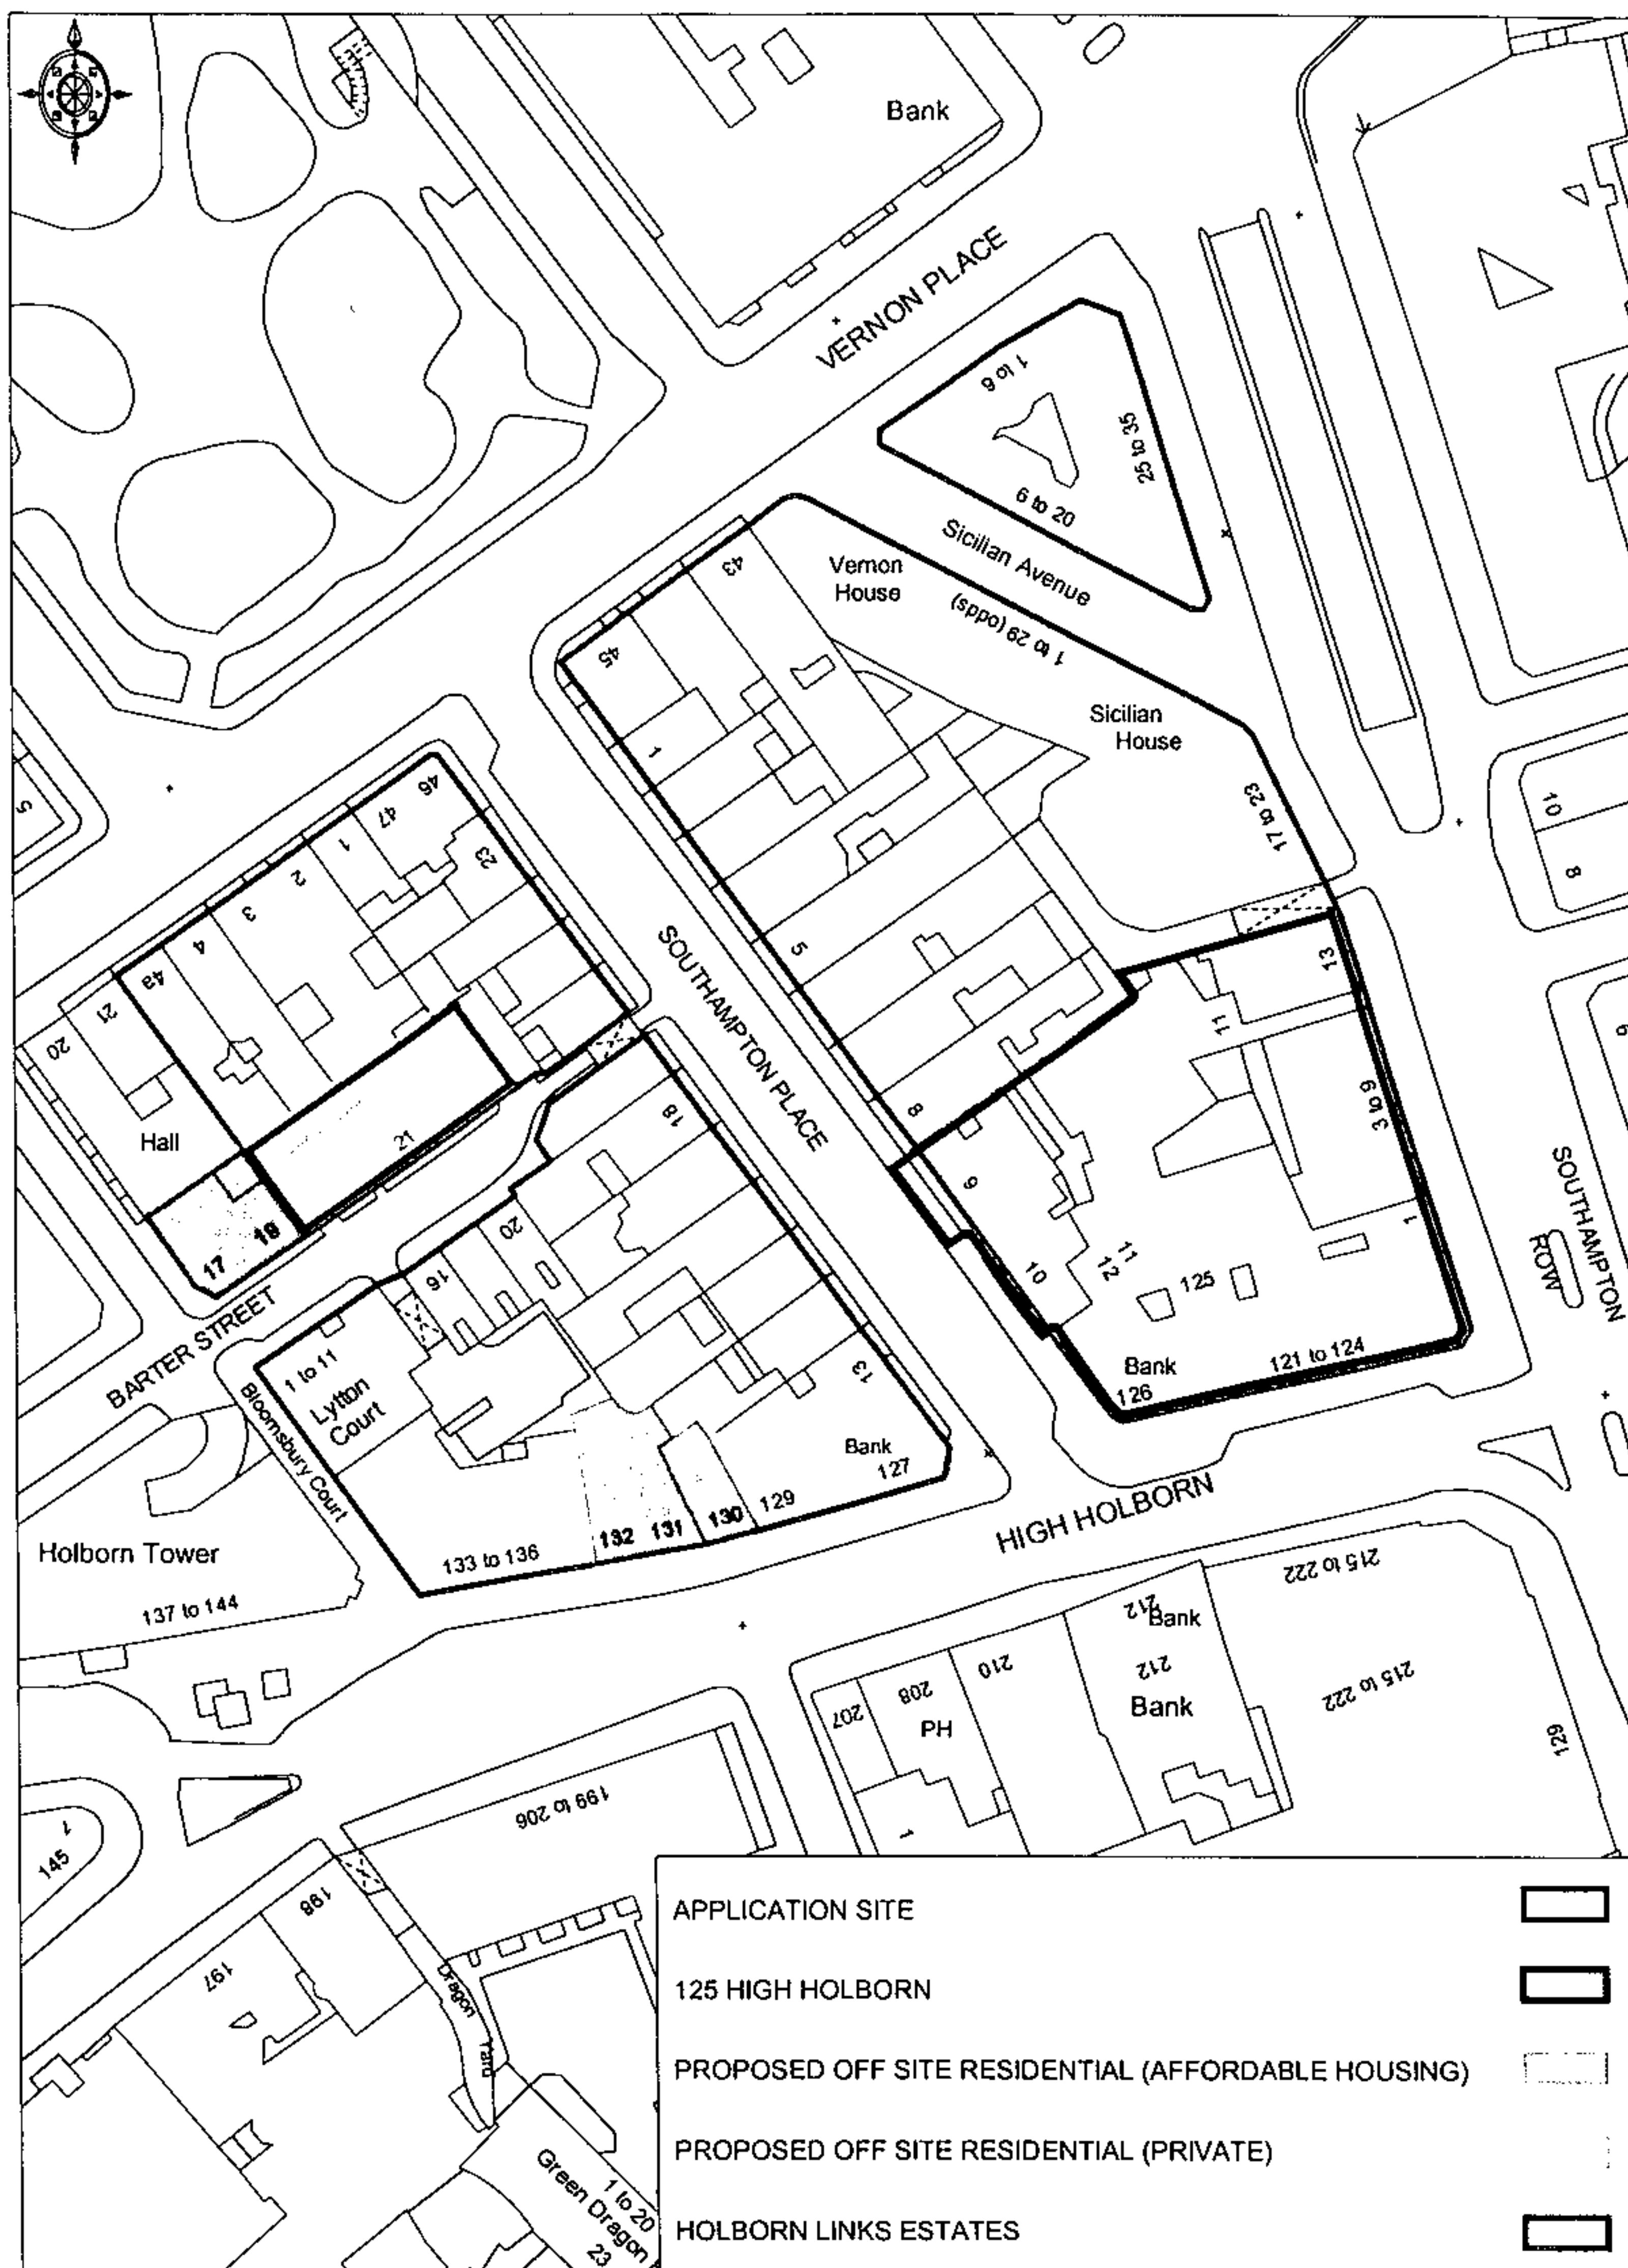

Ordnance
Survey

© Crown copyright 2005. All rights reserved. Licence Number 100020449. Survey Scale - 1:1250 Plotted Scale - 1:1250

SITE PLAN : ME2
21 BARTER STREET,
LONDON WC1

Date : March 2005

Scale 1:1250

North

**MONTAGU
EVANS**

CHARTERED SURVEYORS

Premier House,
44-48 Dover Street, London W1S 4AZ
Tel : 020-7493 4002 Fax : 020-7312 7548