



15

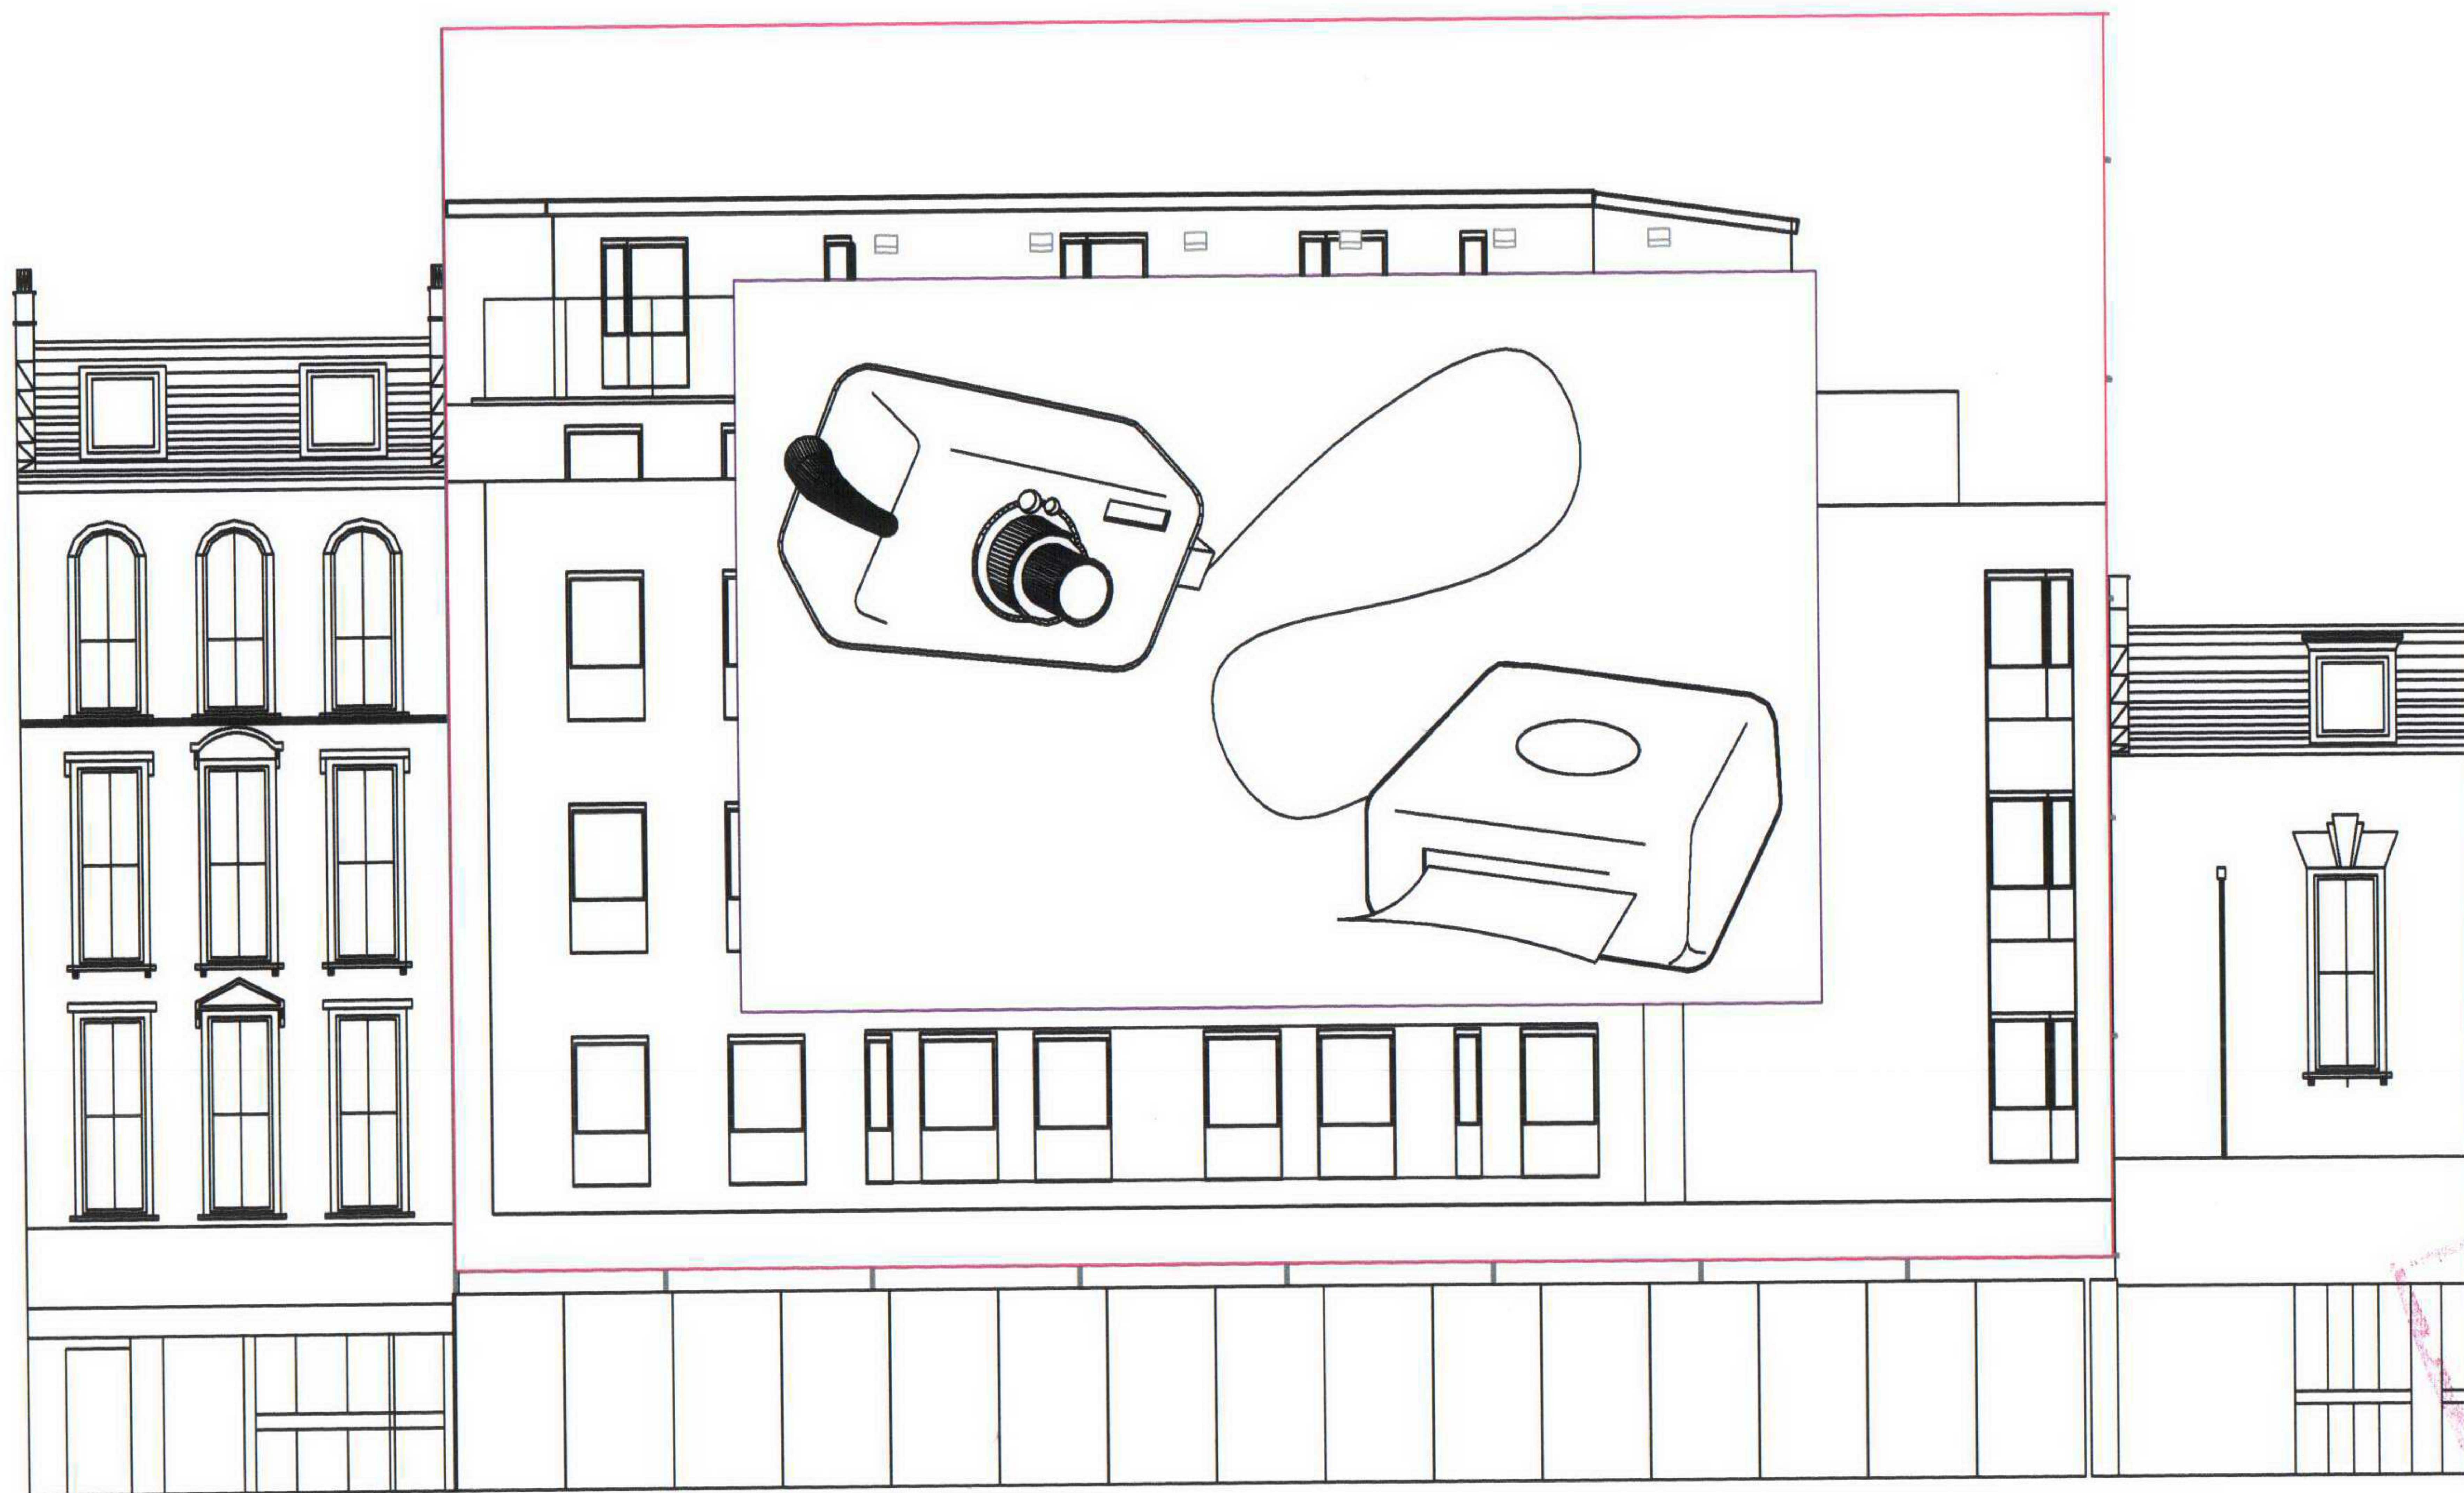


10

LONDON BOROUGH OF CAMDEN
ENVIRONMENT DEPT
RECEIVED
08 MAR 2005
RECORDS & INFORMATION
SERVICES


15-23 PARKWAY CAMDEN/ FRONT ELEVATION
SCALE 1:100

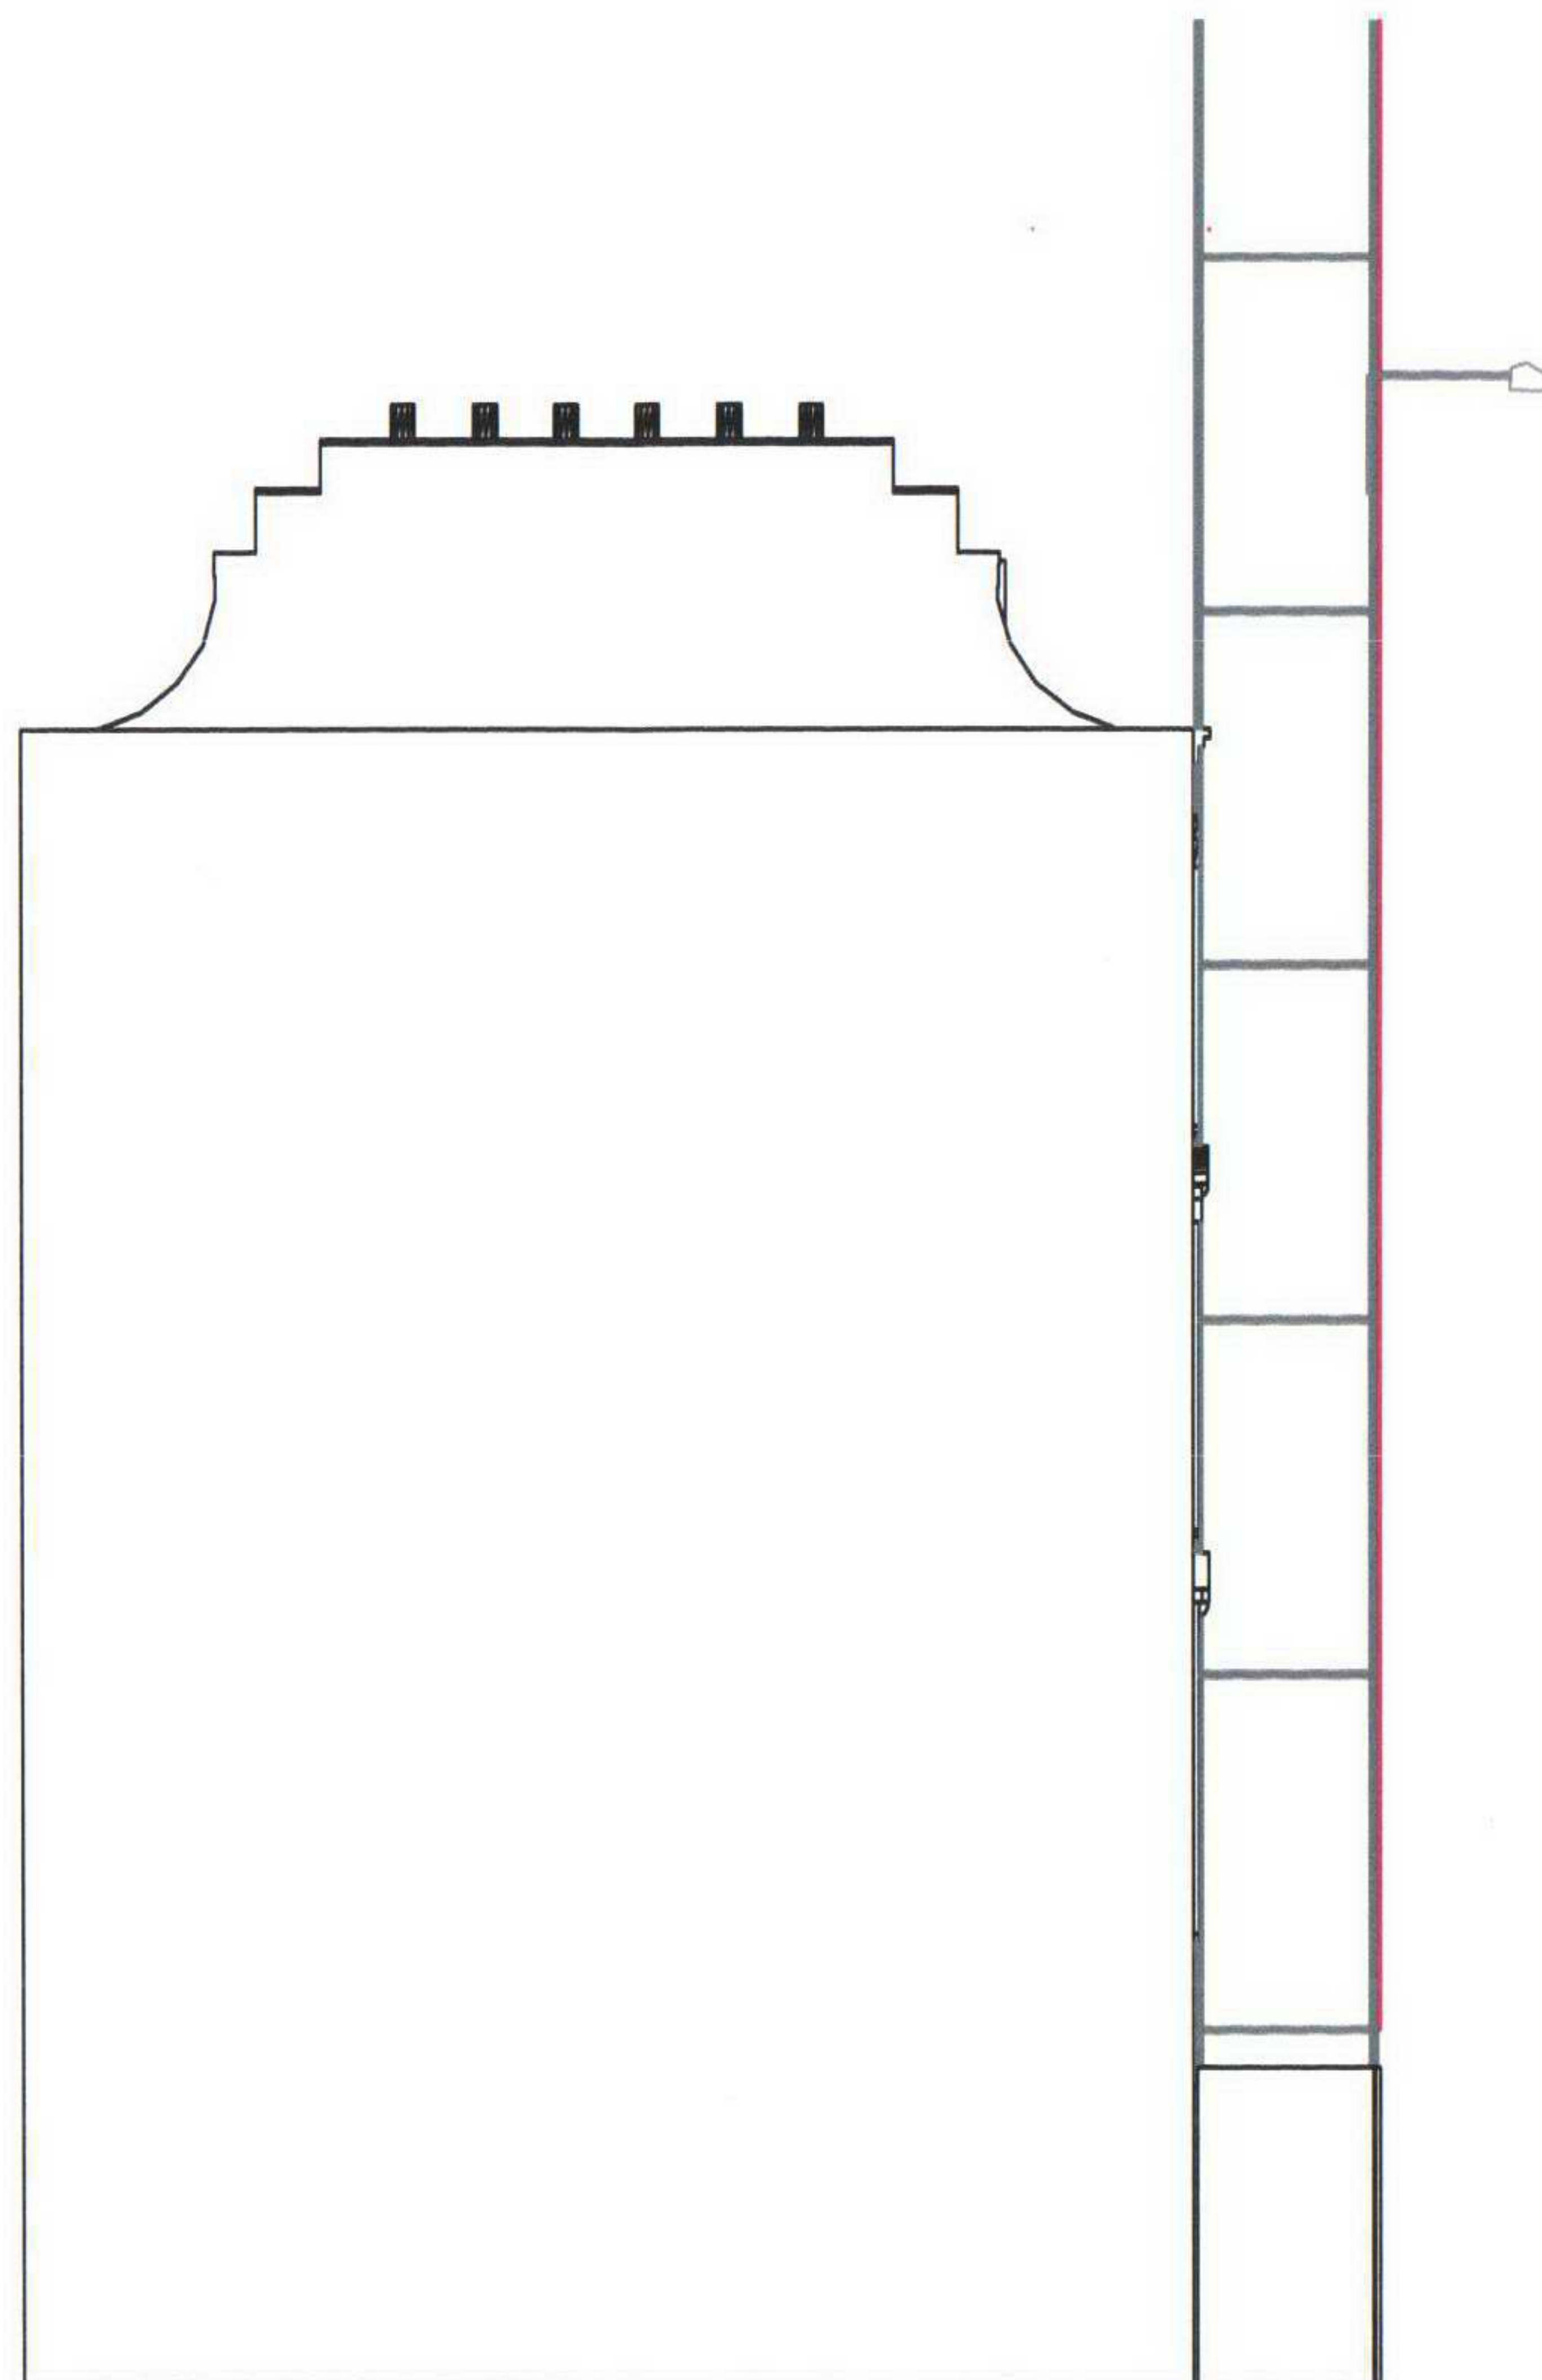


15-23 PARKWAY CAMDEN/ SIDE ELEVATION
SCALE 1:100

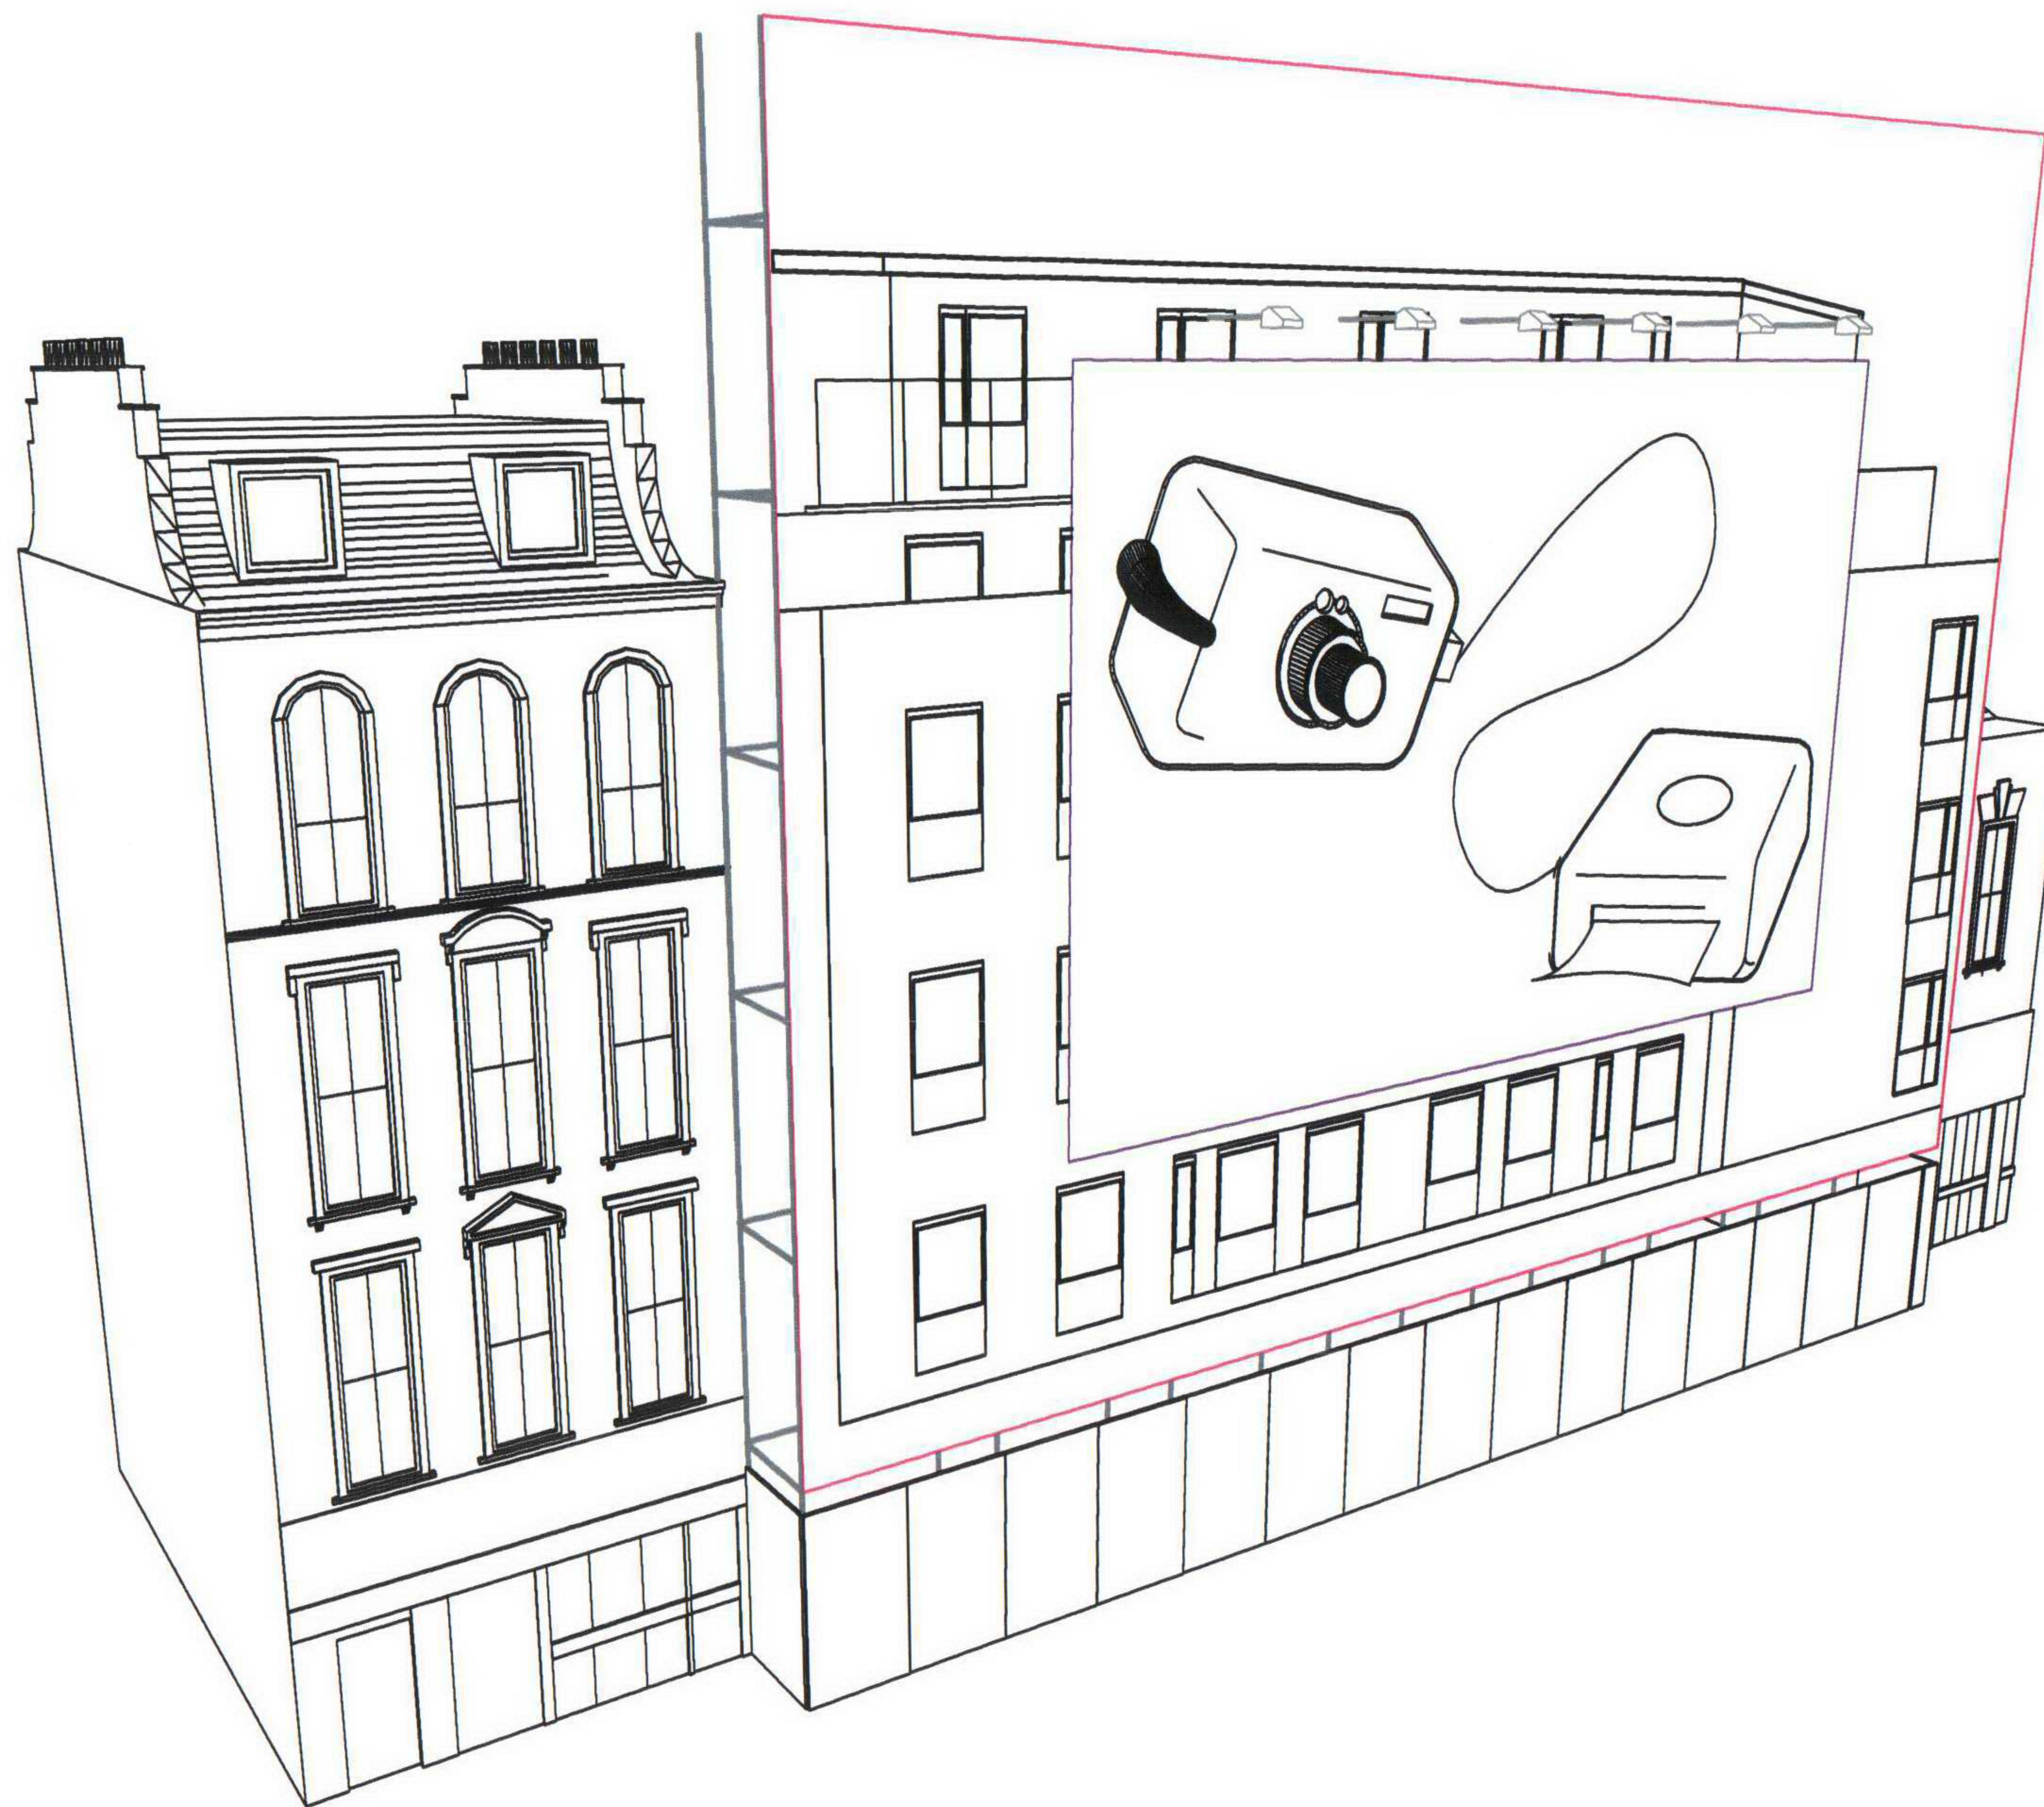

15-23 PARKWAY CAMDEN/ PERSPECTIVE DRAWING

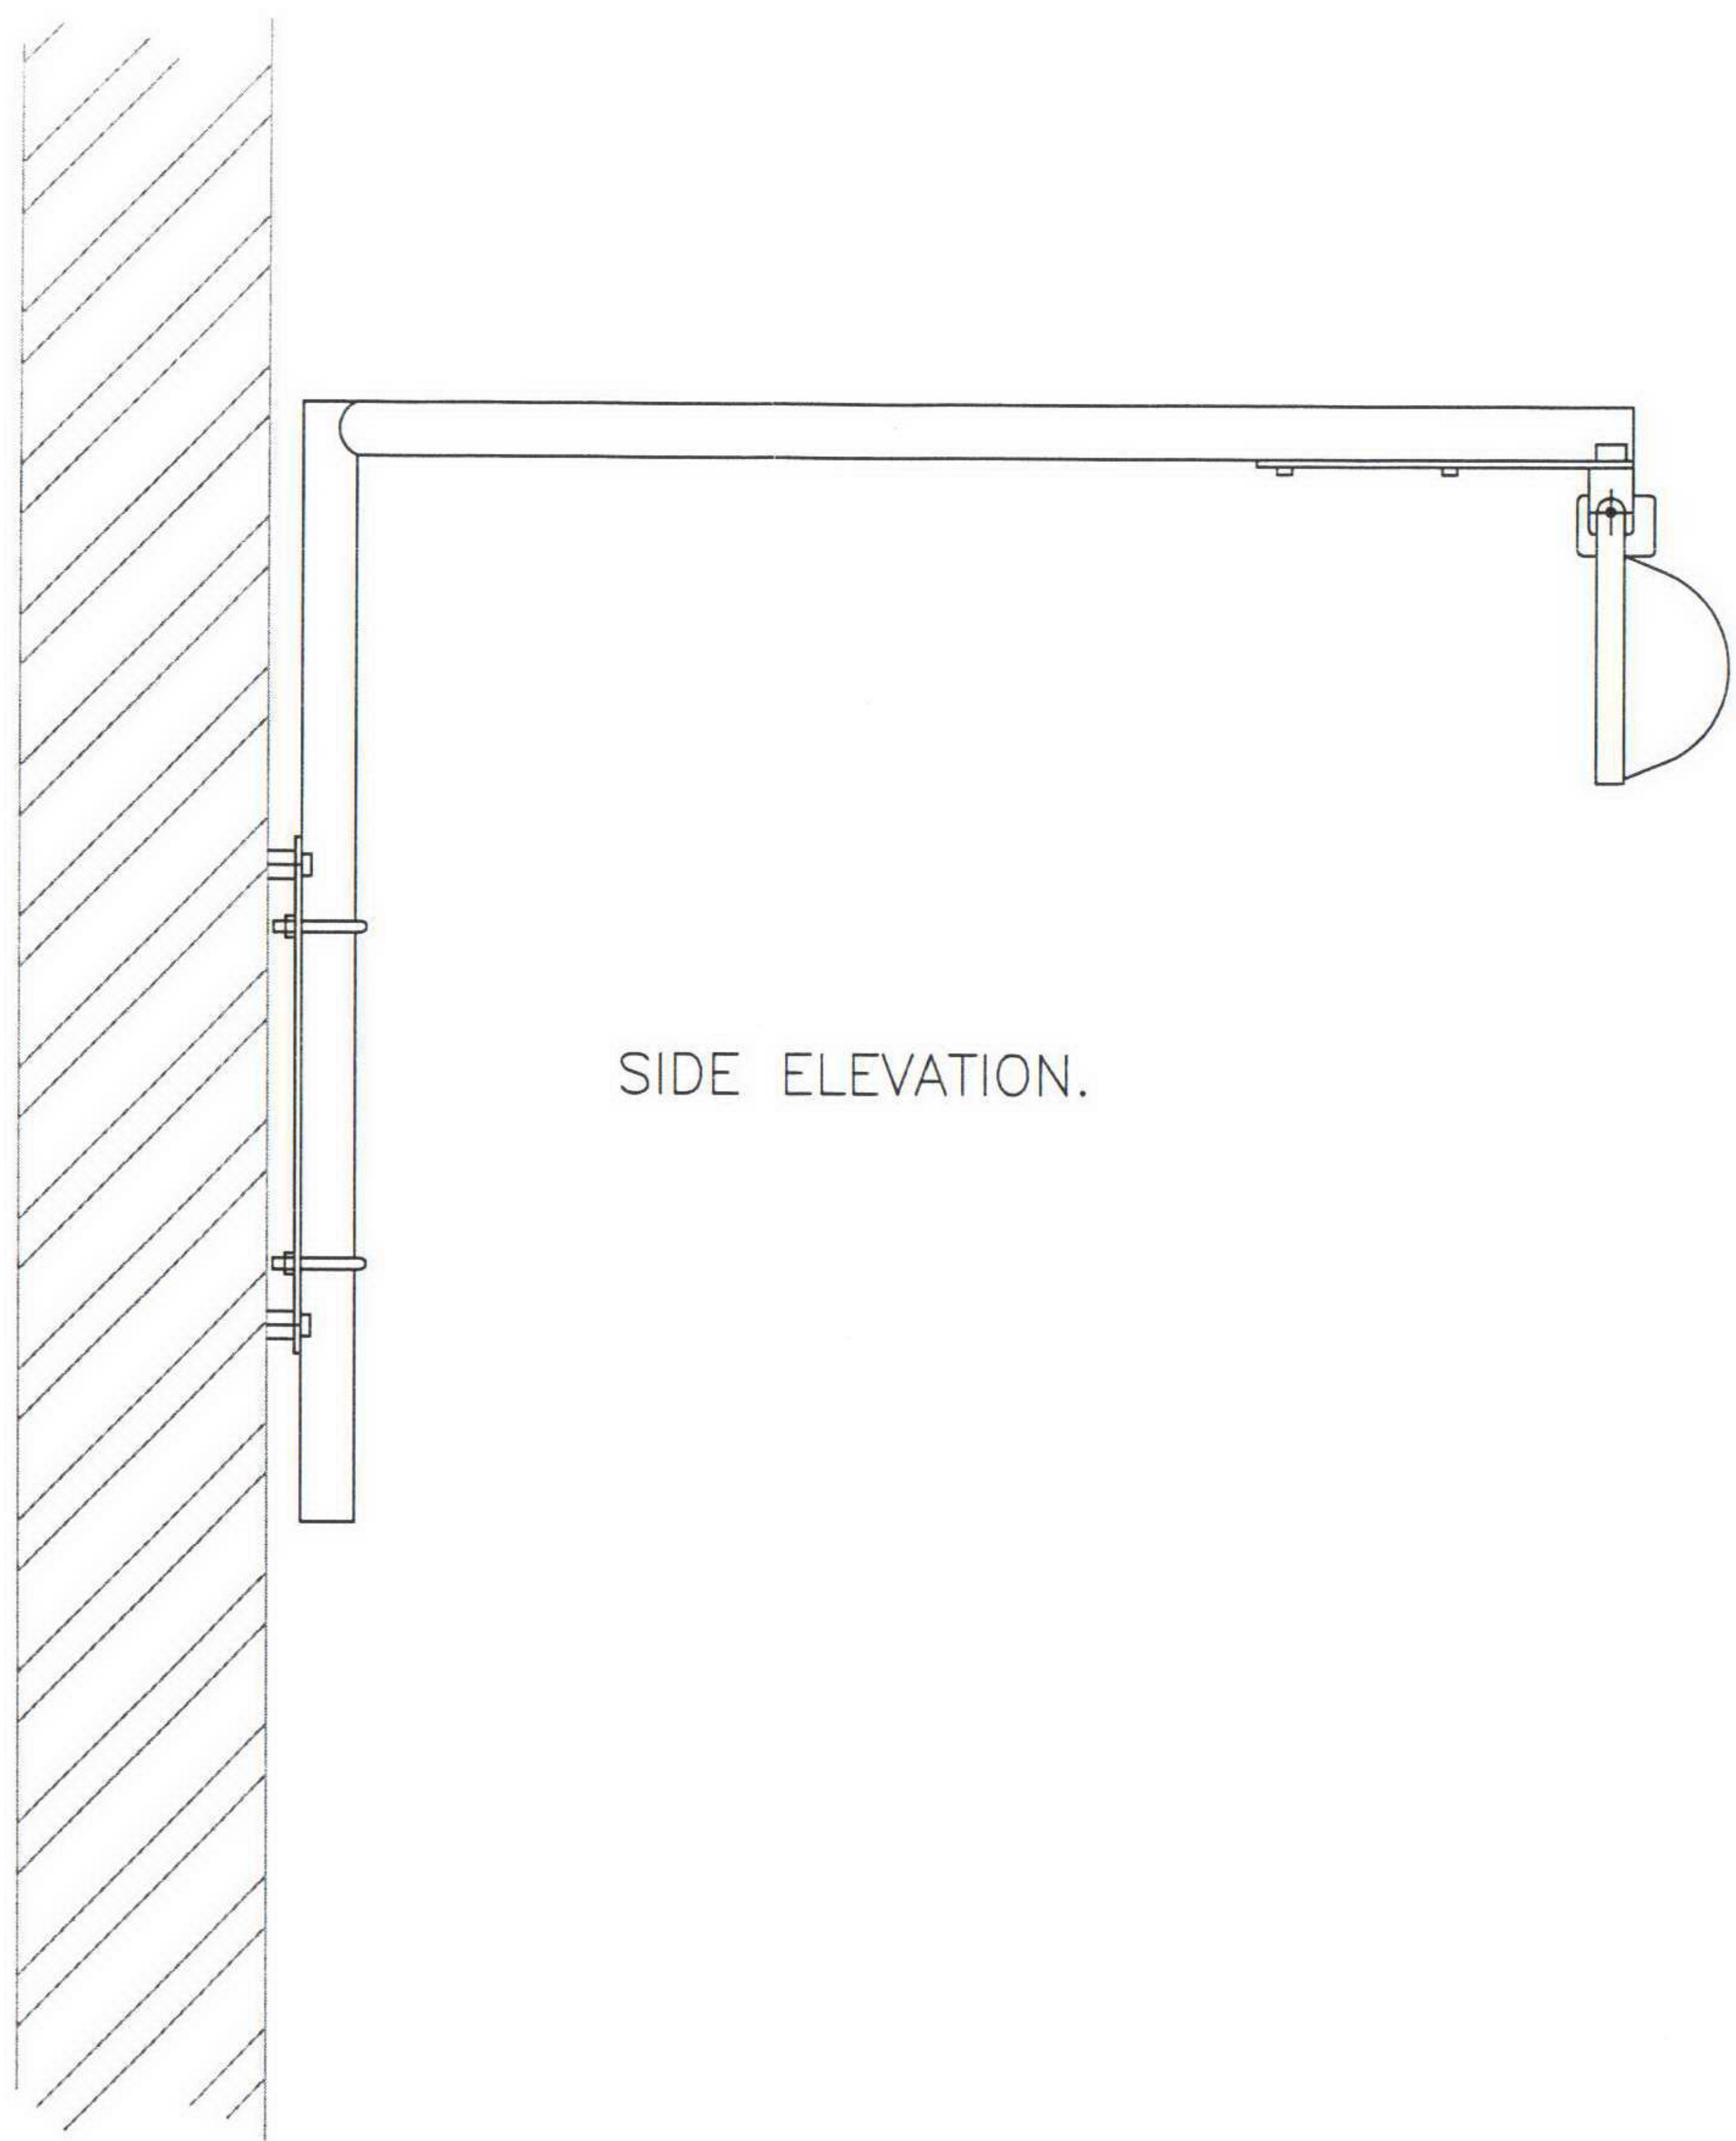

SIDE ELEVATION.

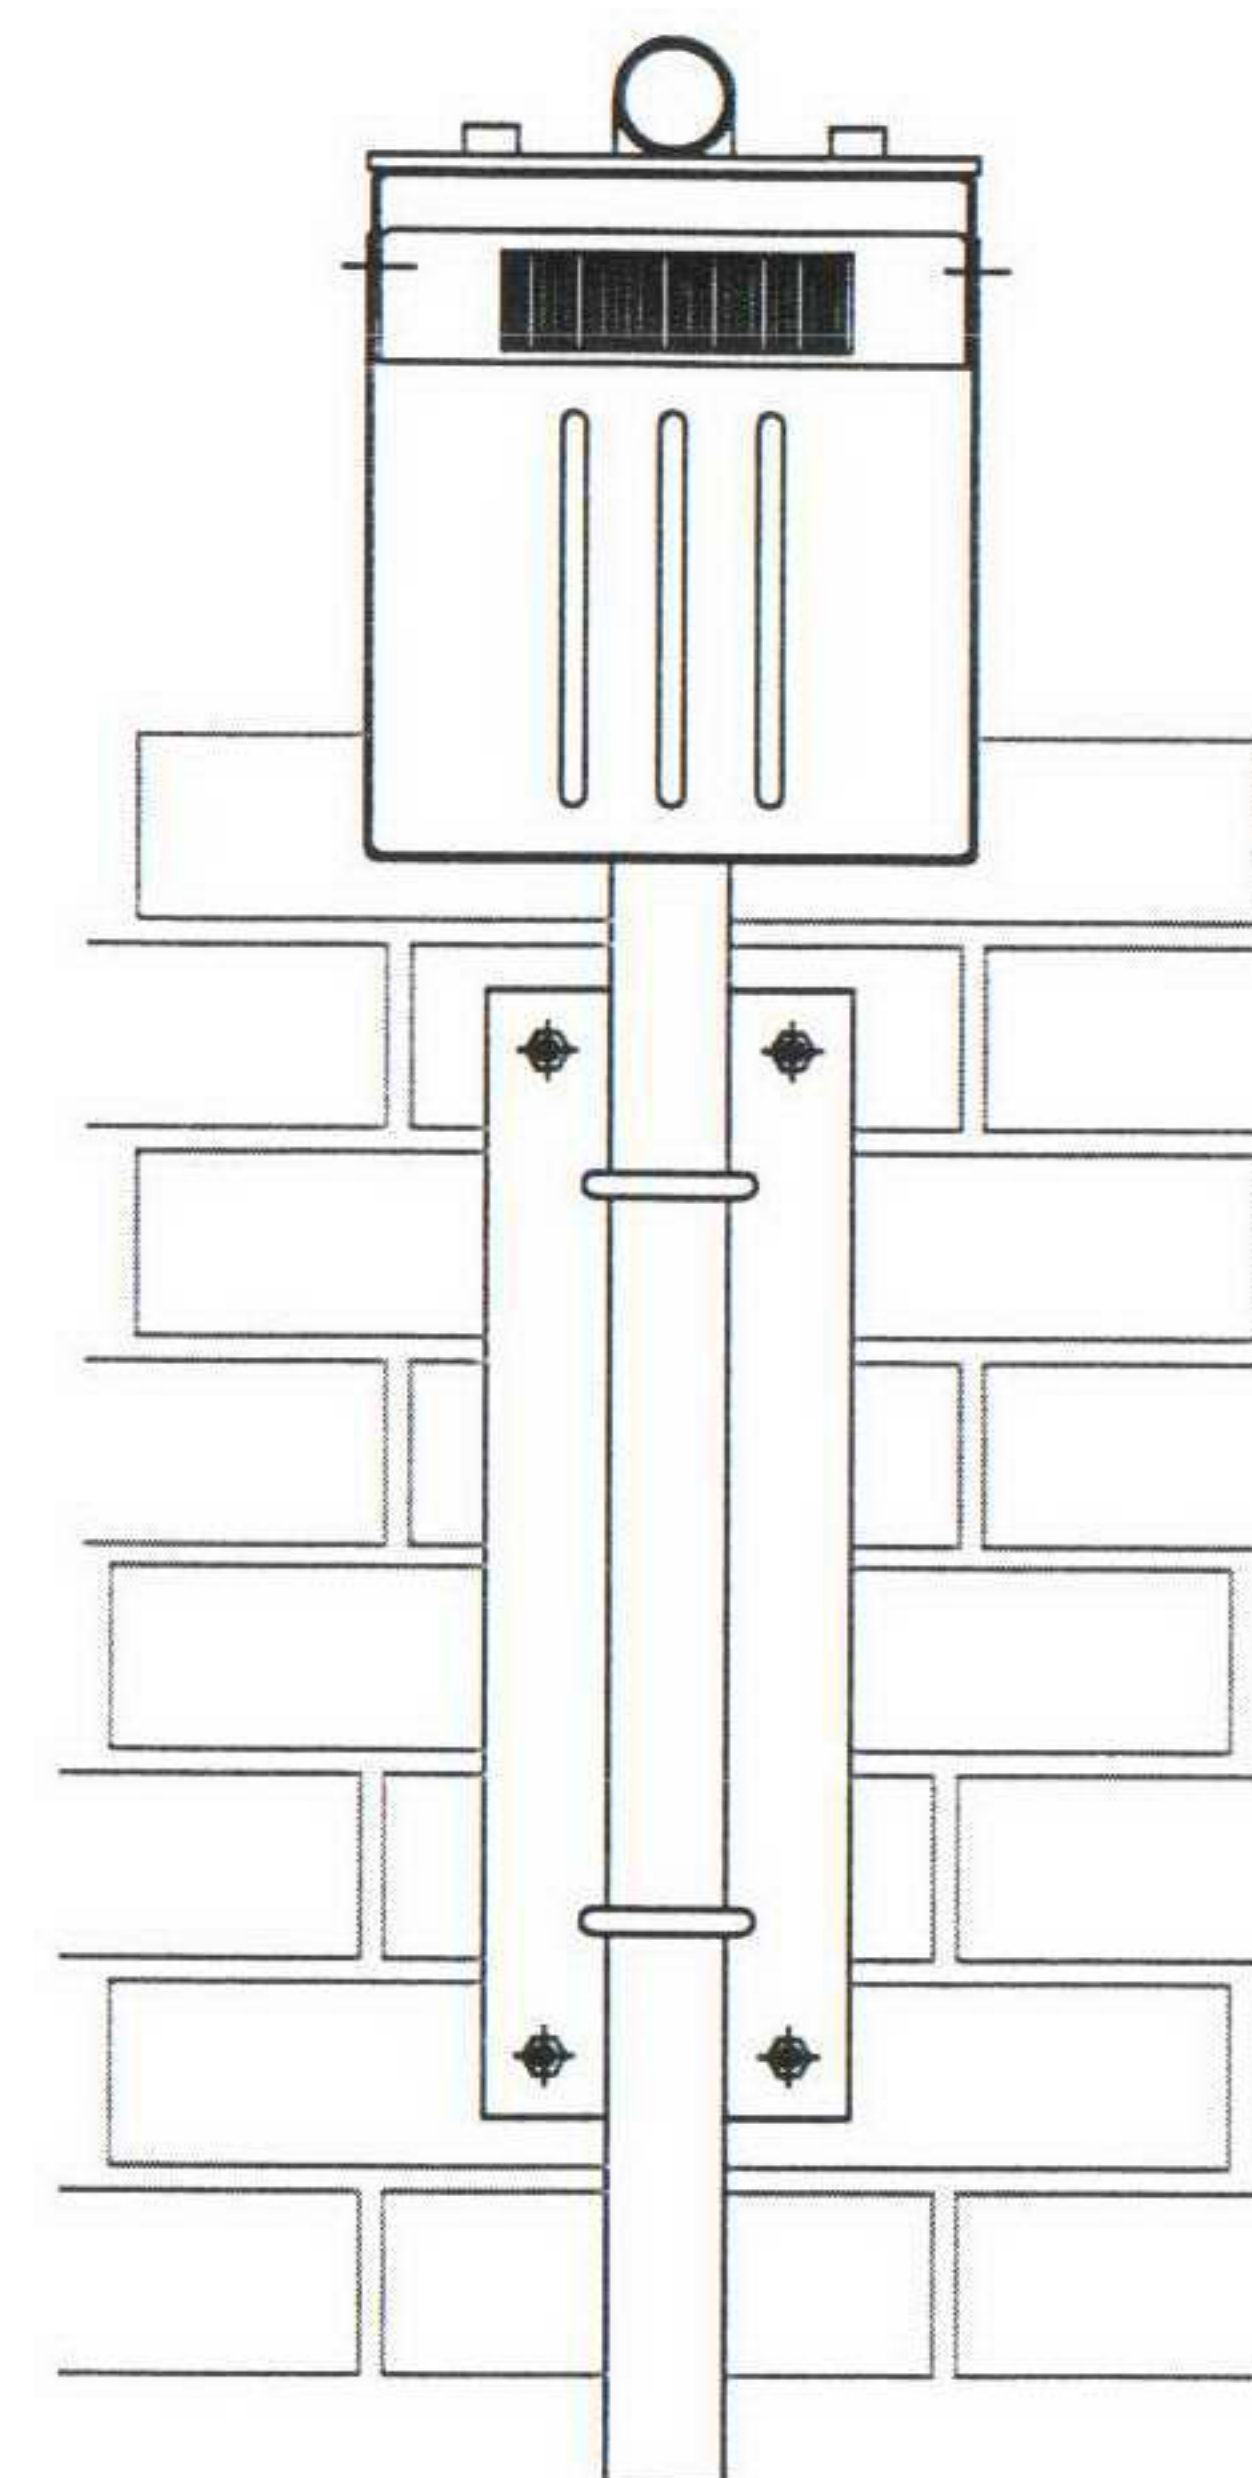

FRONT ELEVATION.

NOTES:

TITLE
LIGHT MOUNTING BRACKET
FIXING DETAIL

SAB
Electrical
Contractors




SITE

CLIENT

DRAWING No. SAB A

DRAWN D.O. DATE 22/11/01

SIZE A3 SCALE N.A.

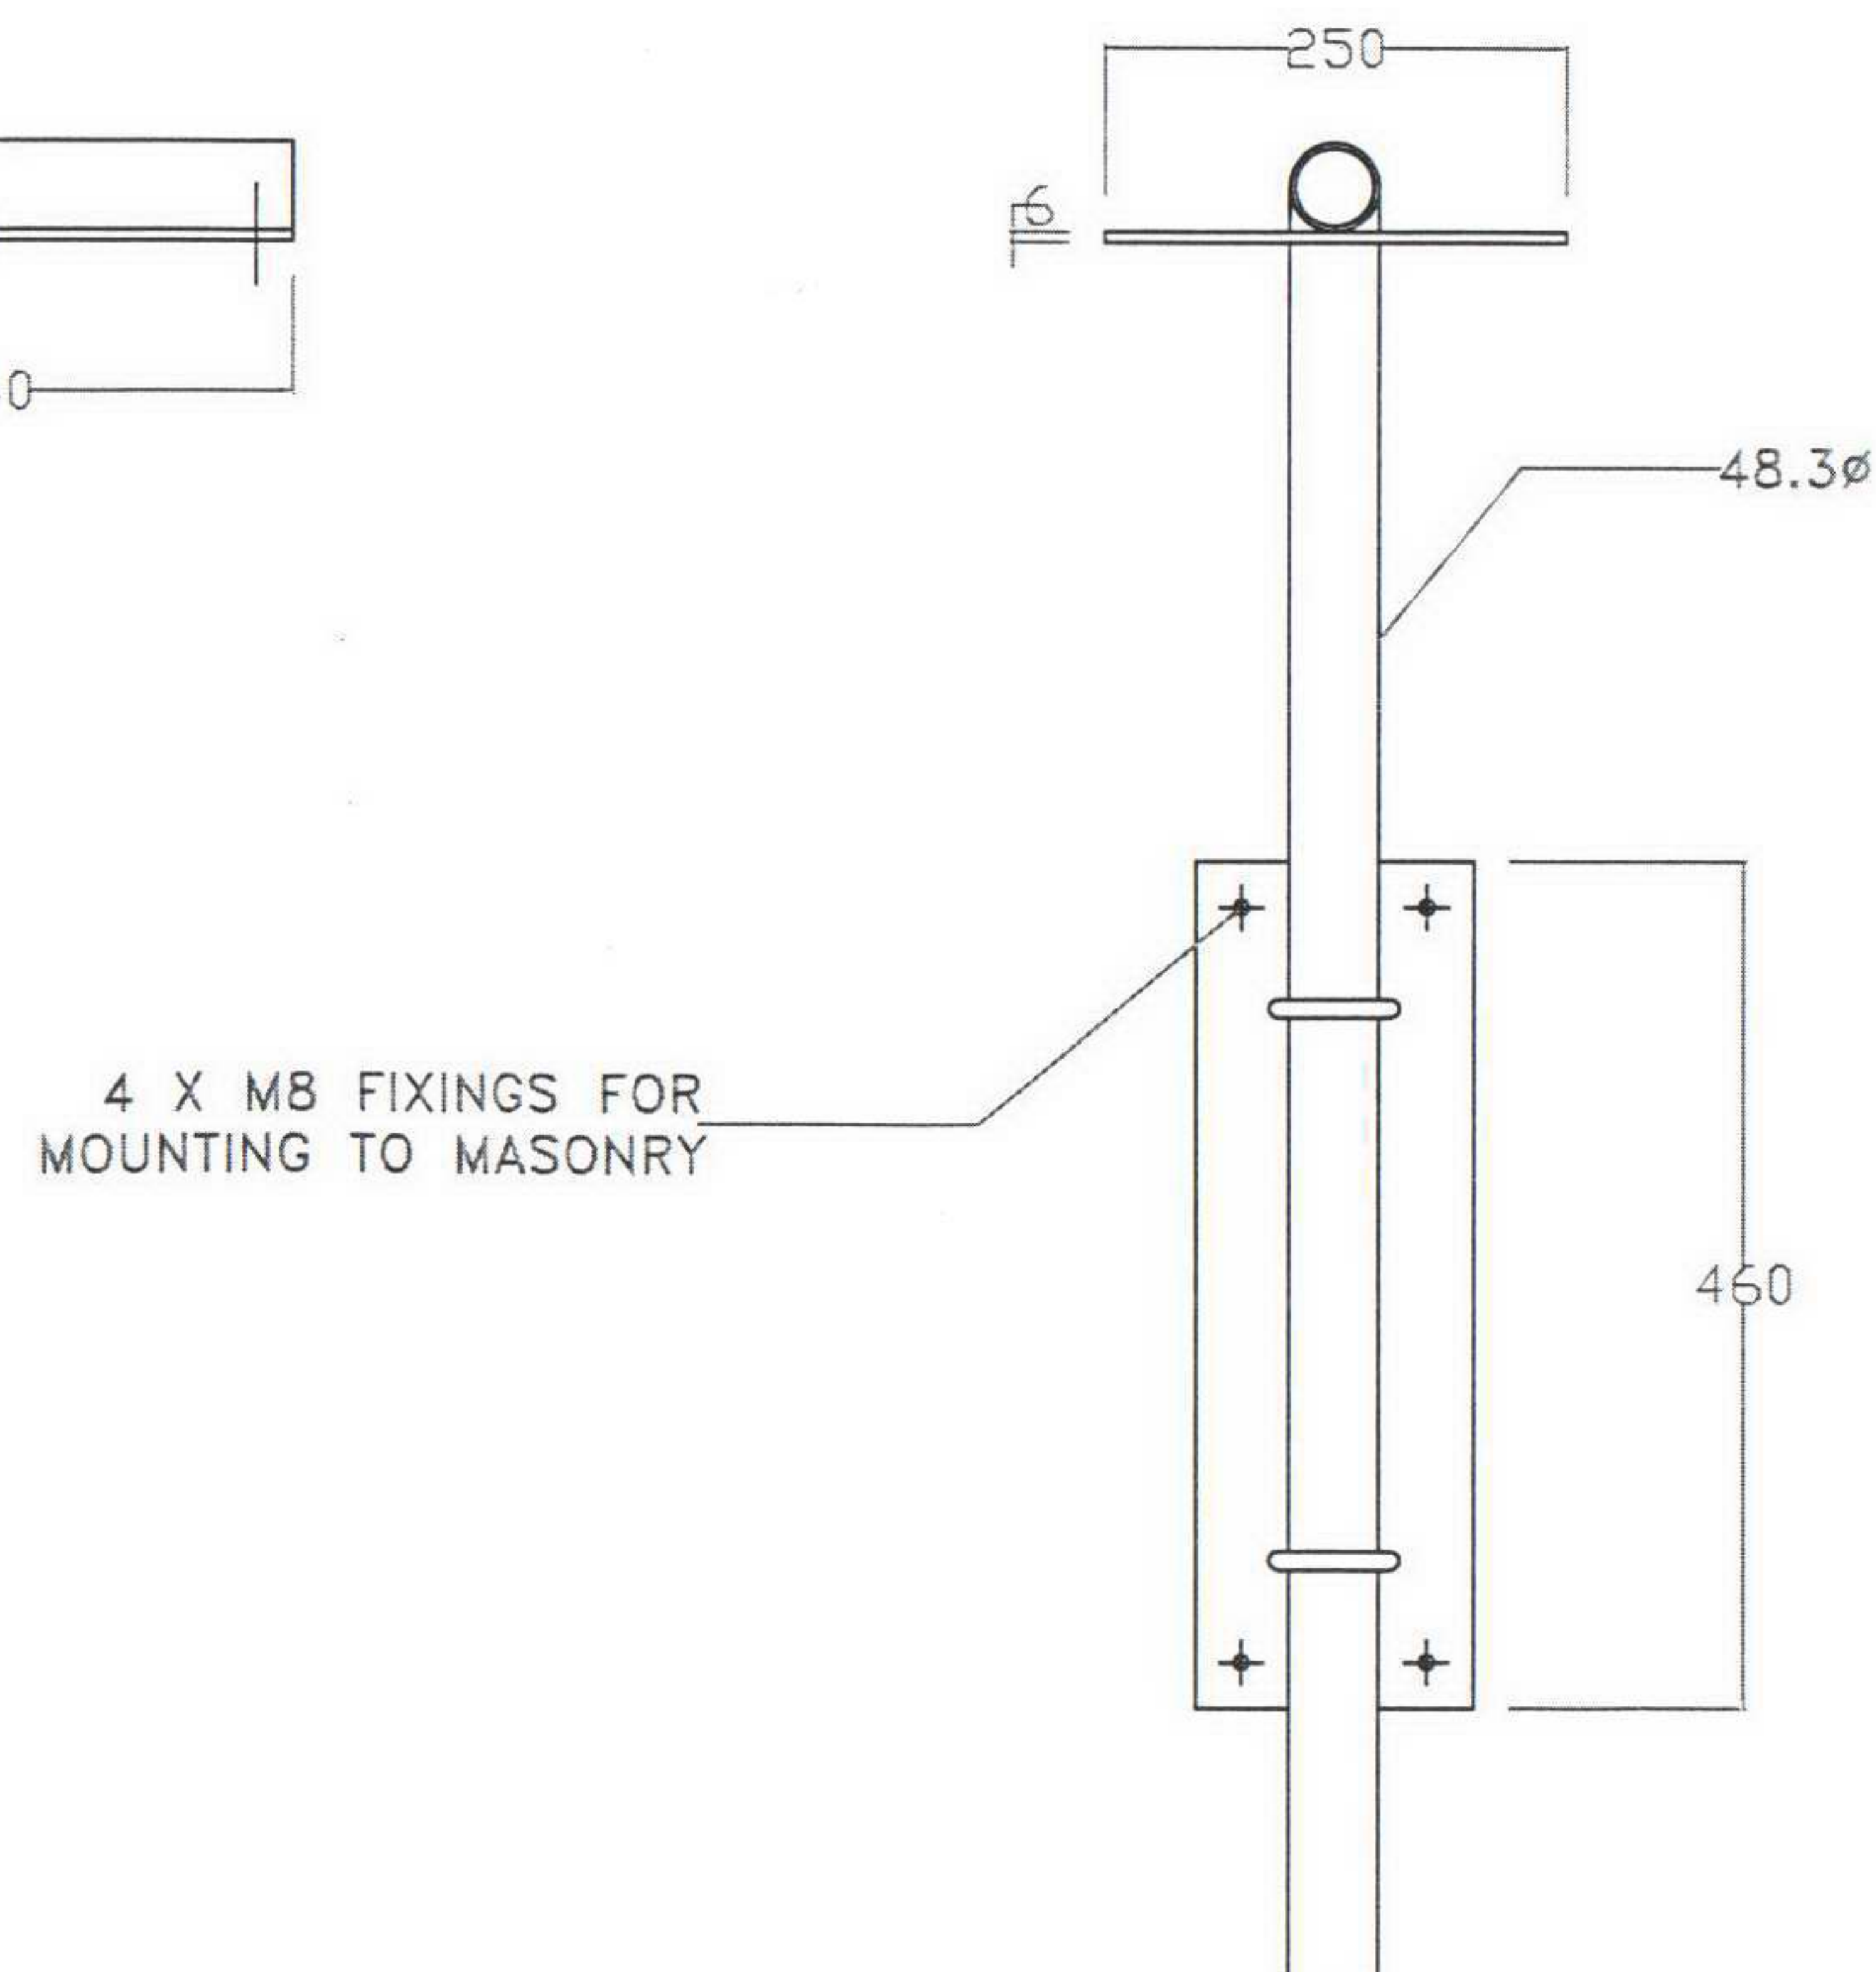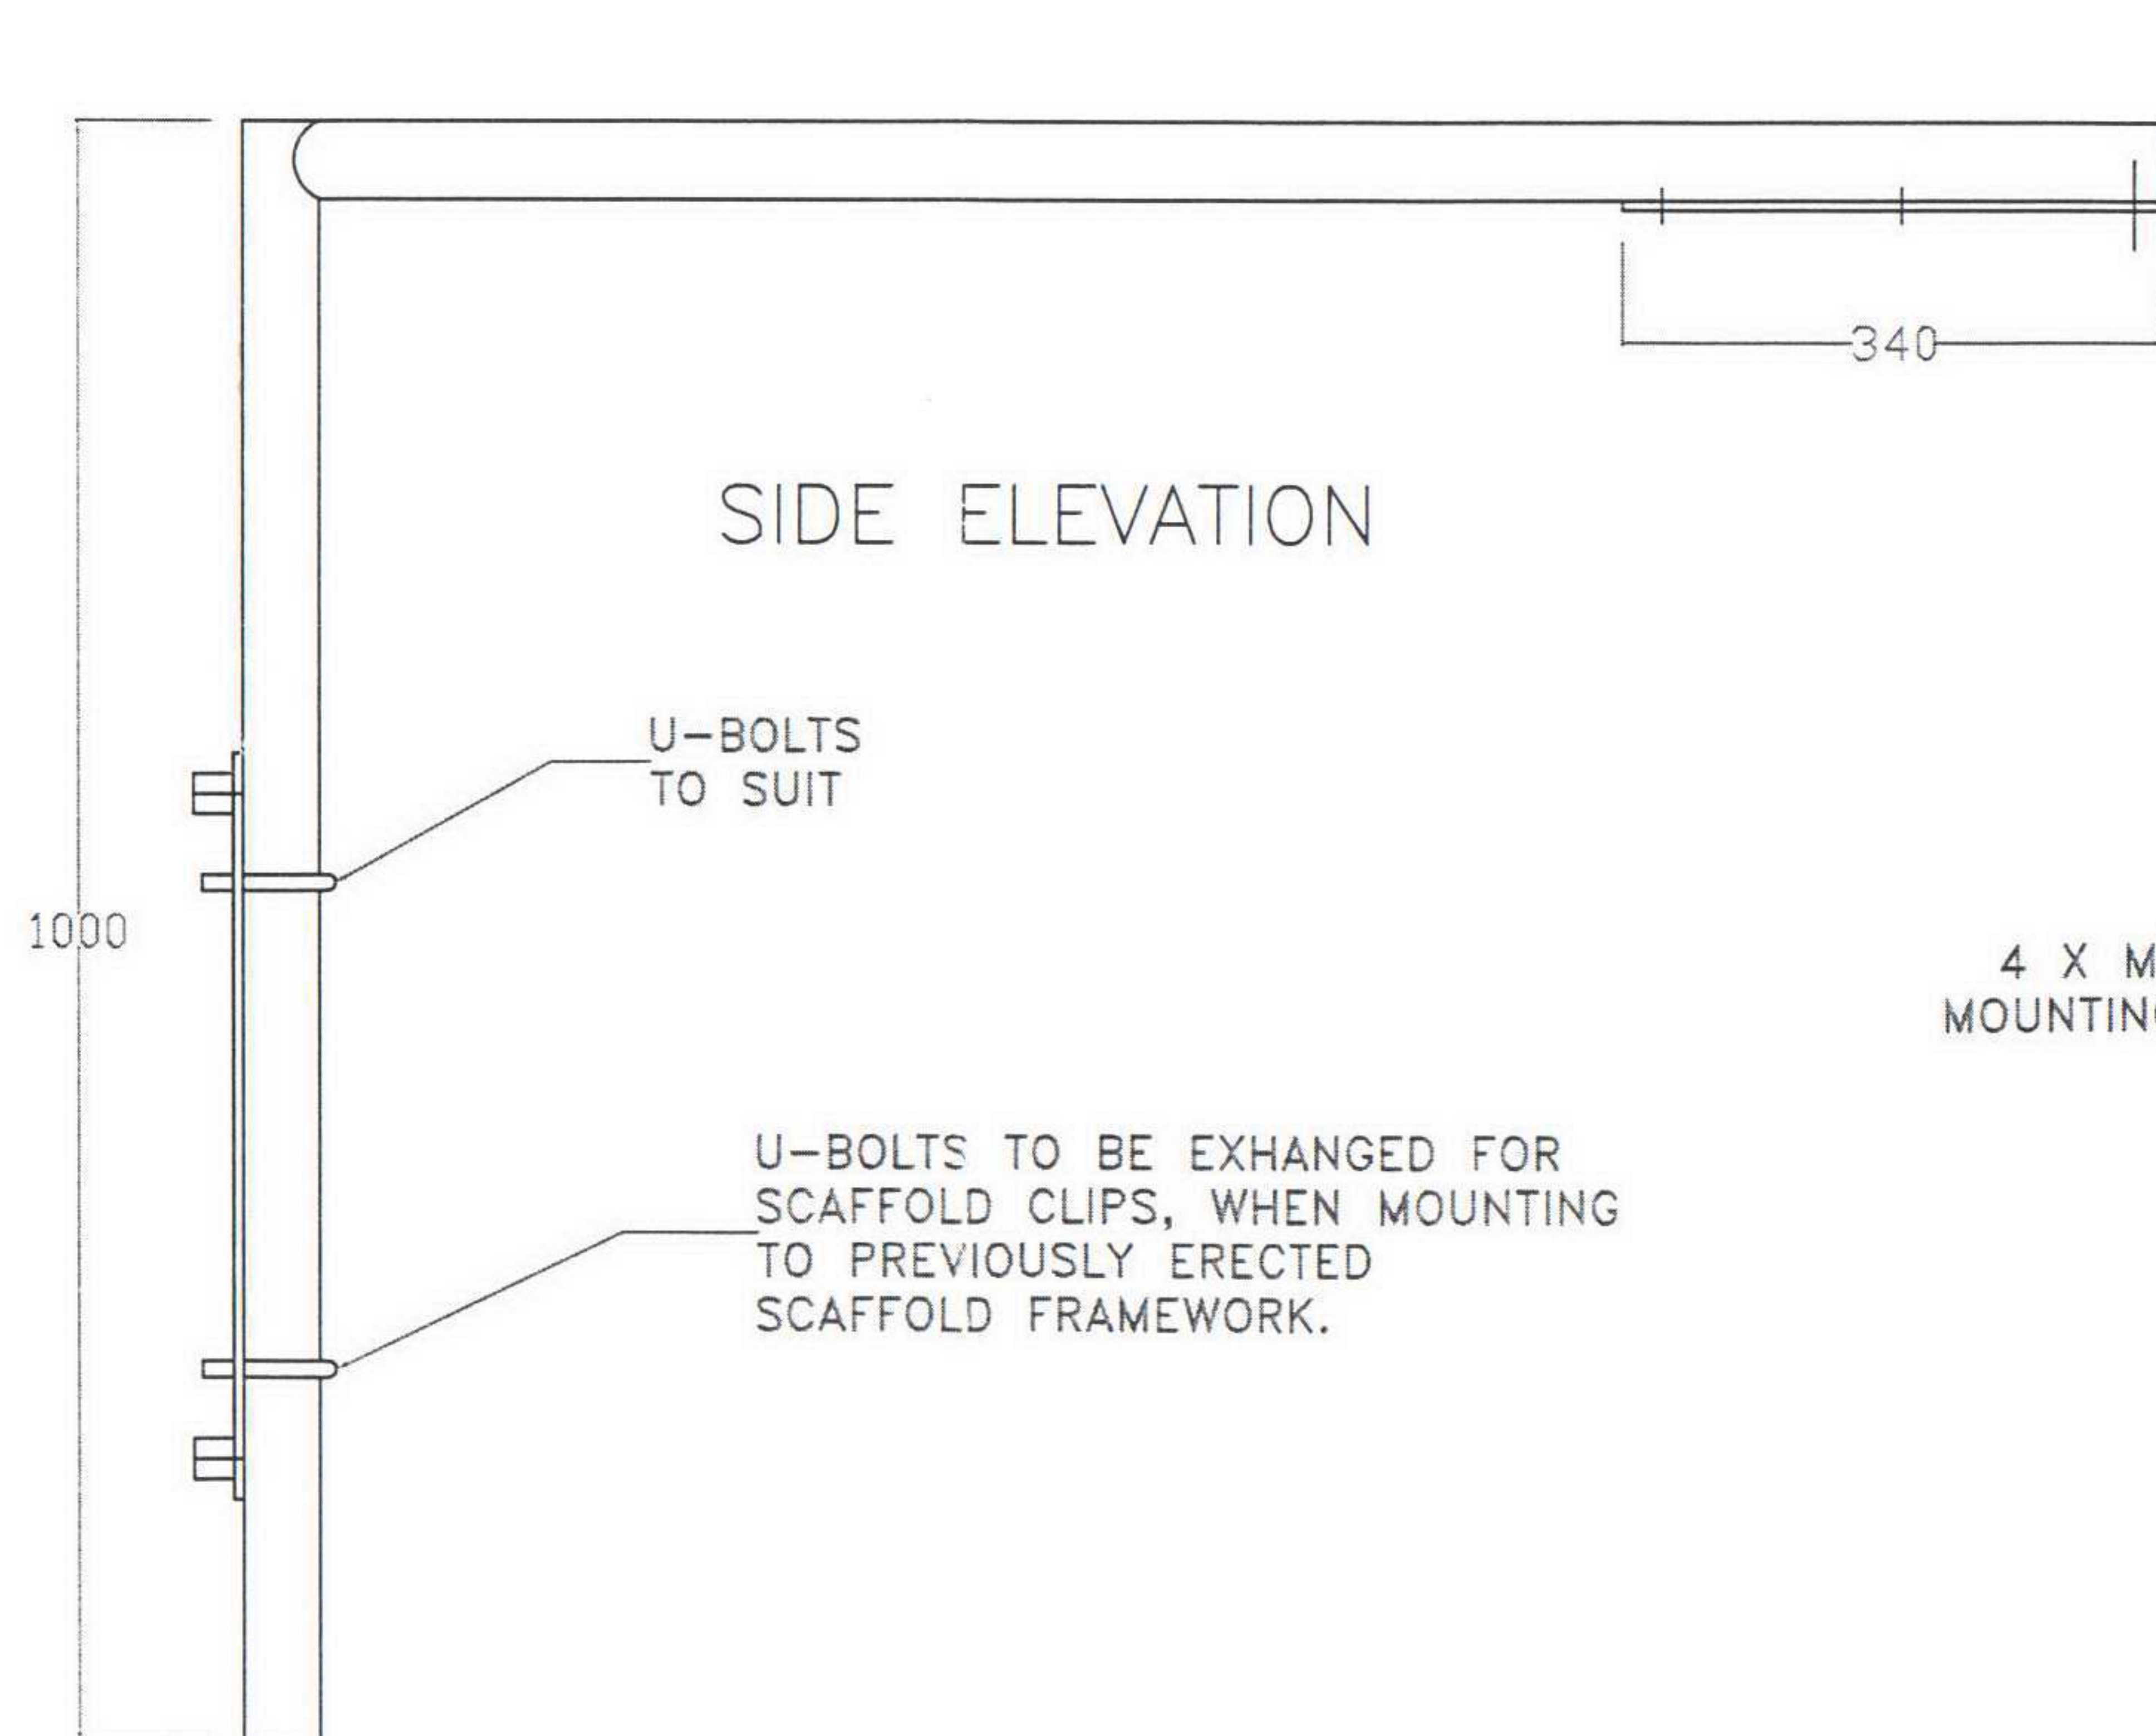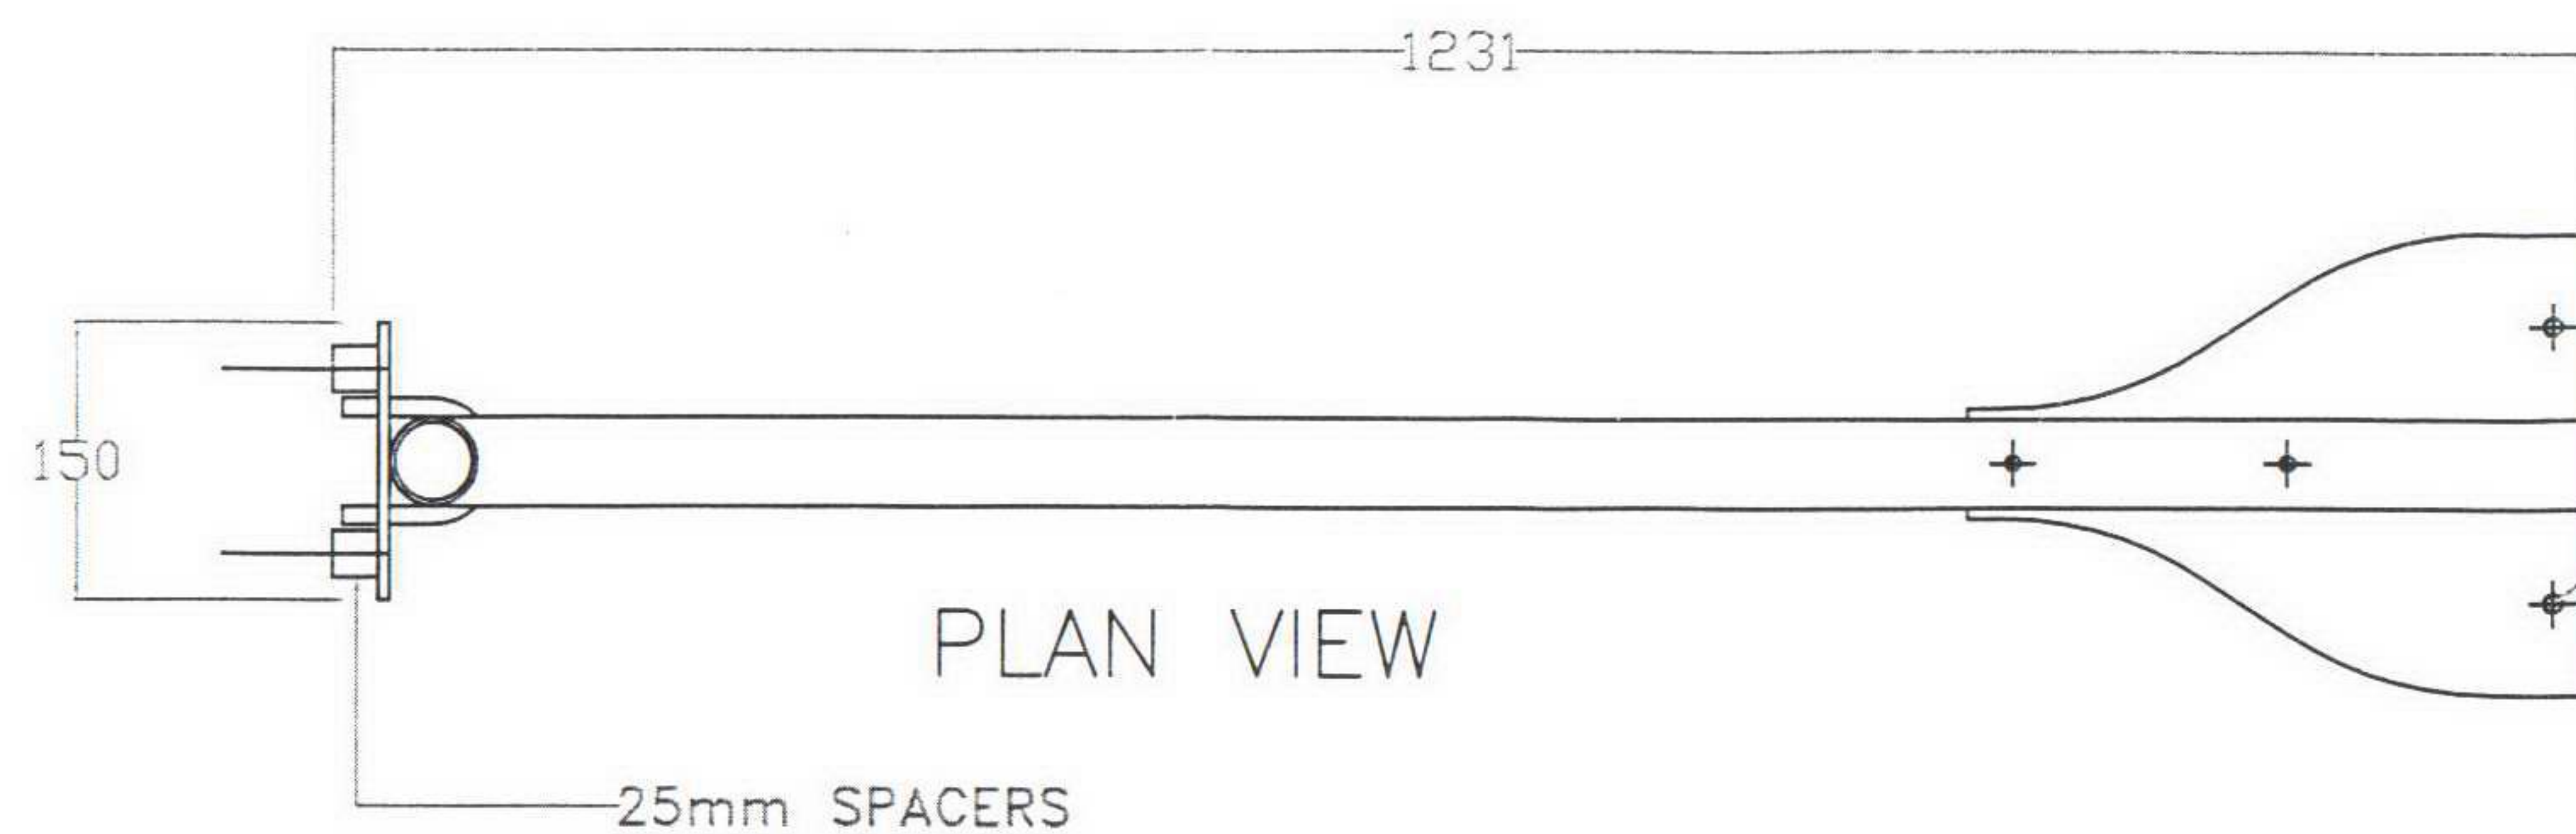

NOTES:

TITLE
LIGHT MOUNTING BRACKET
DETAIL

SAB
Electrical
Contractors

SITE

CLIENT

DRAWING No. SAB B

DRAWN D.O. DATE 22/11/01

SIZE A3 SCALE N.A.

NOTES:

TITLE LIGHT MOUNTING BRACKET
FIXING DETAIL, SHOWING
EXTENSION ARM.

SAB
Electrical
Contractors

SITE


CLIENT


DRAWING No. SAB C

DRAWN D.O.	DATE 22/11/01
---------------	------------------


SIZE A3	SCALE N.A.
------------	---------------


SIDE ELEVATION SHOWING
EXTENSION ARM

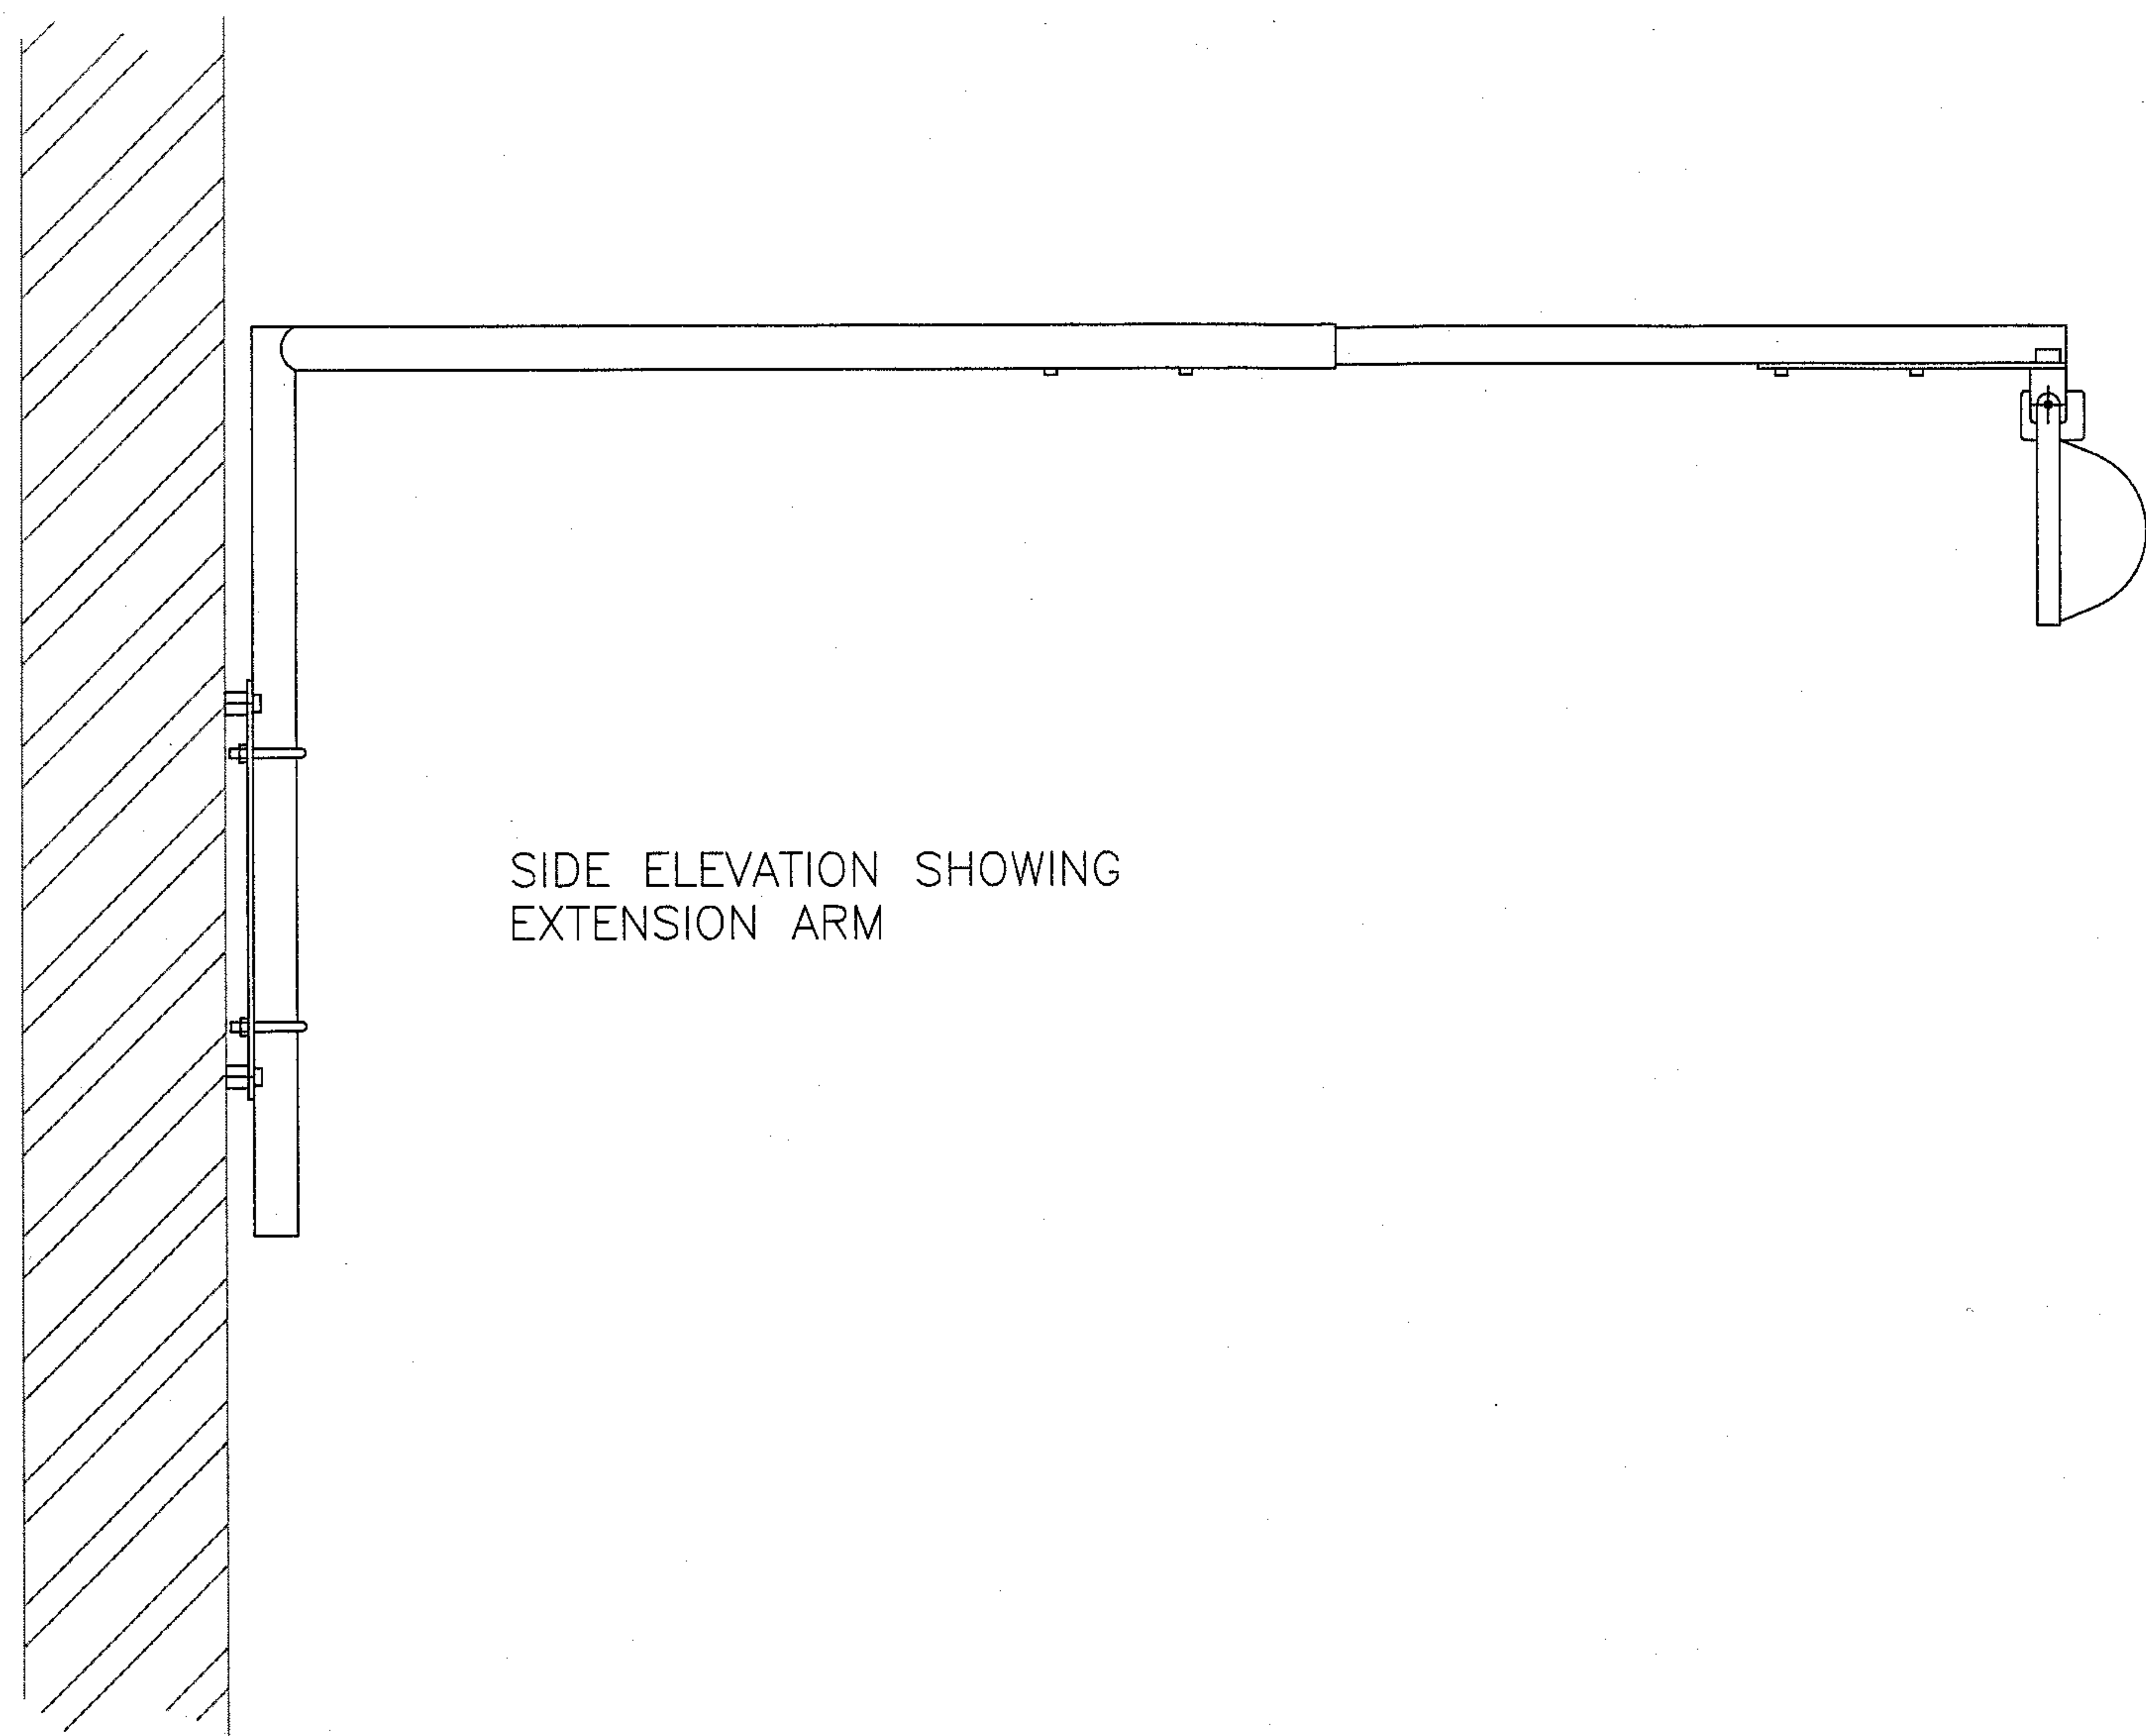


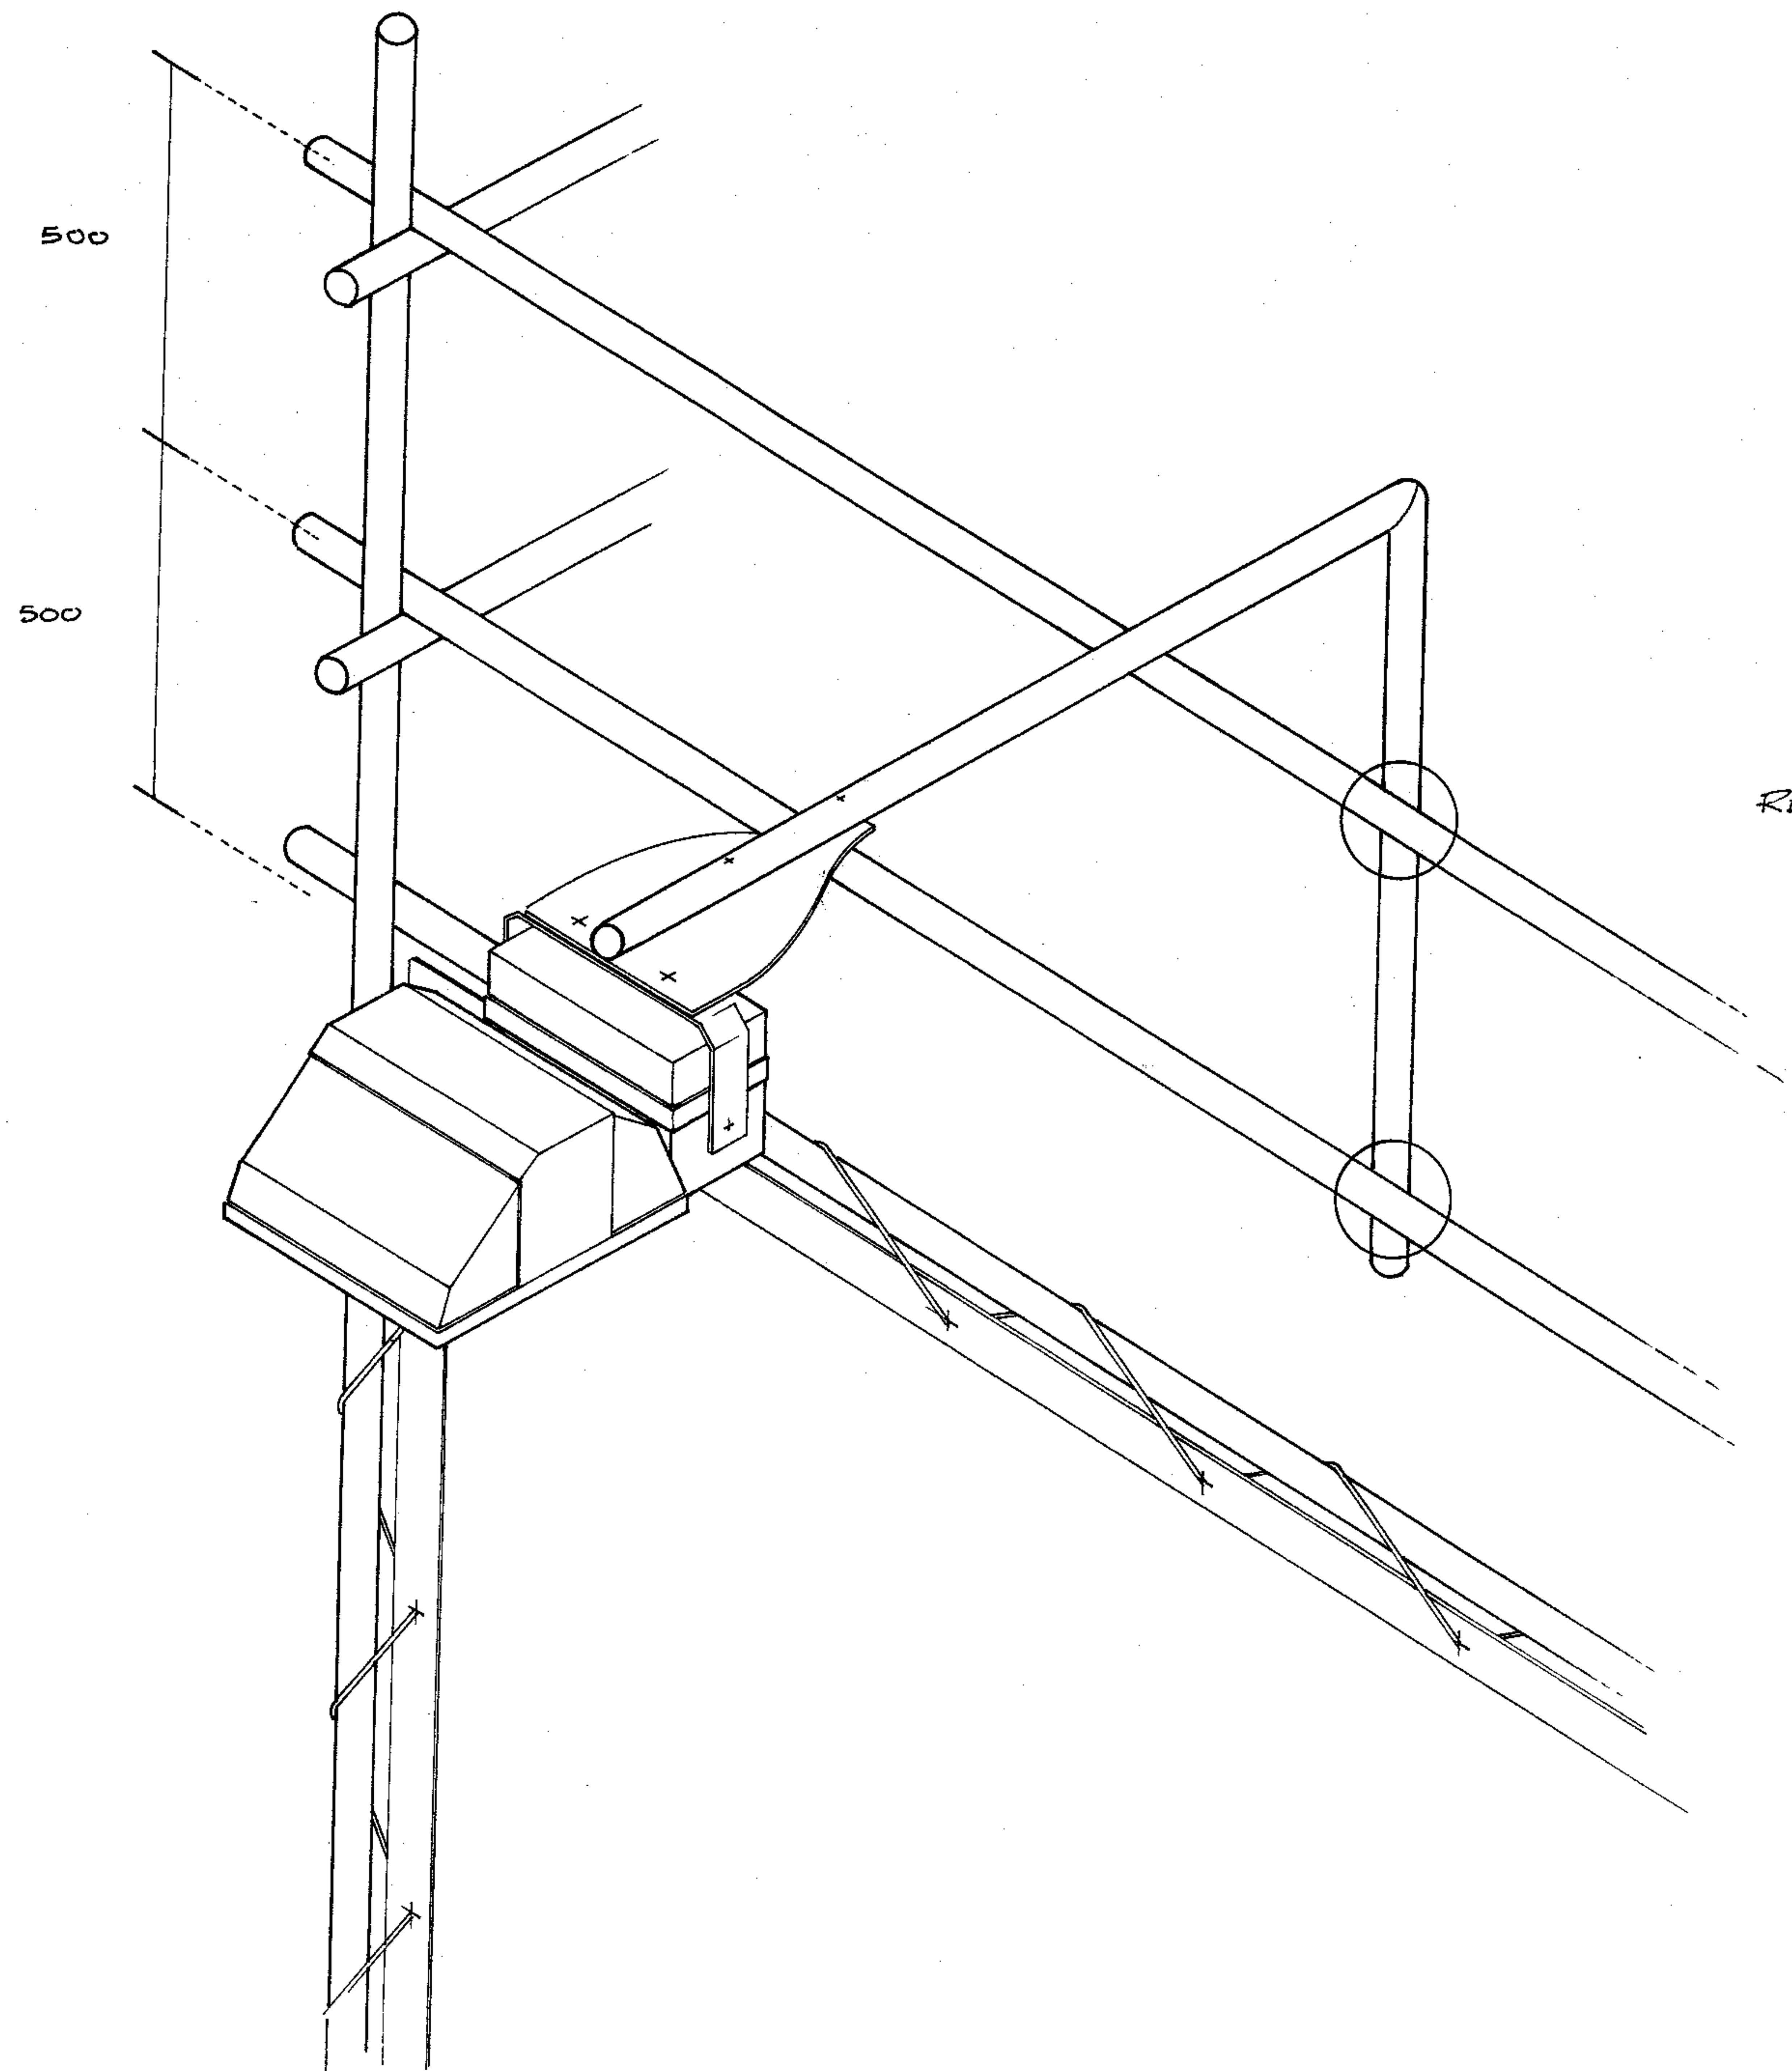

REFER: - MP 3

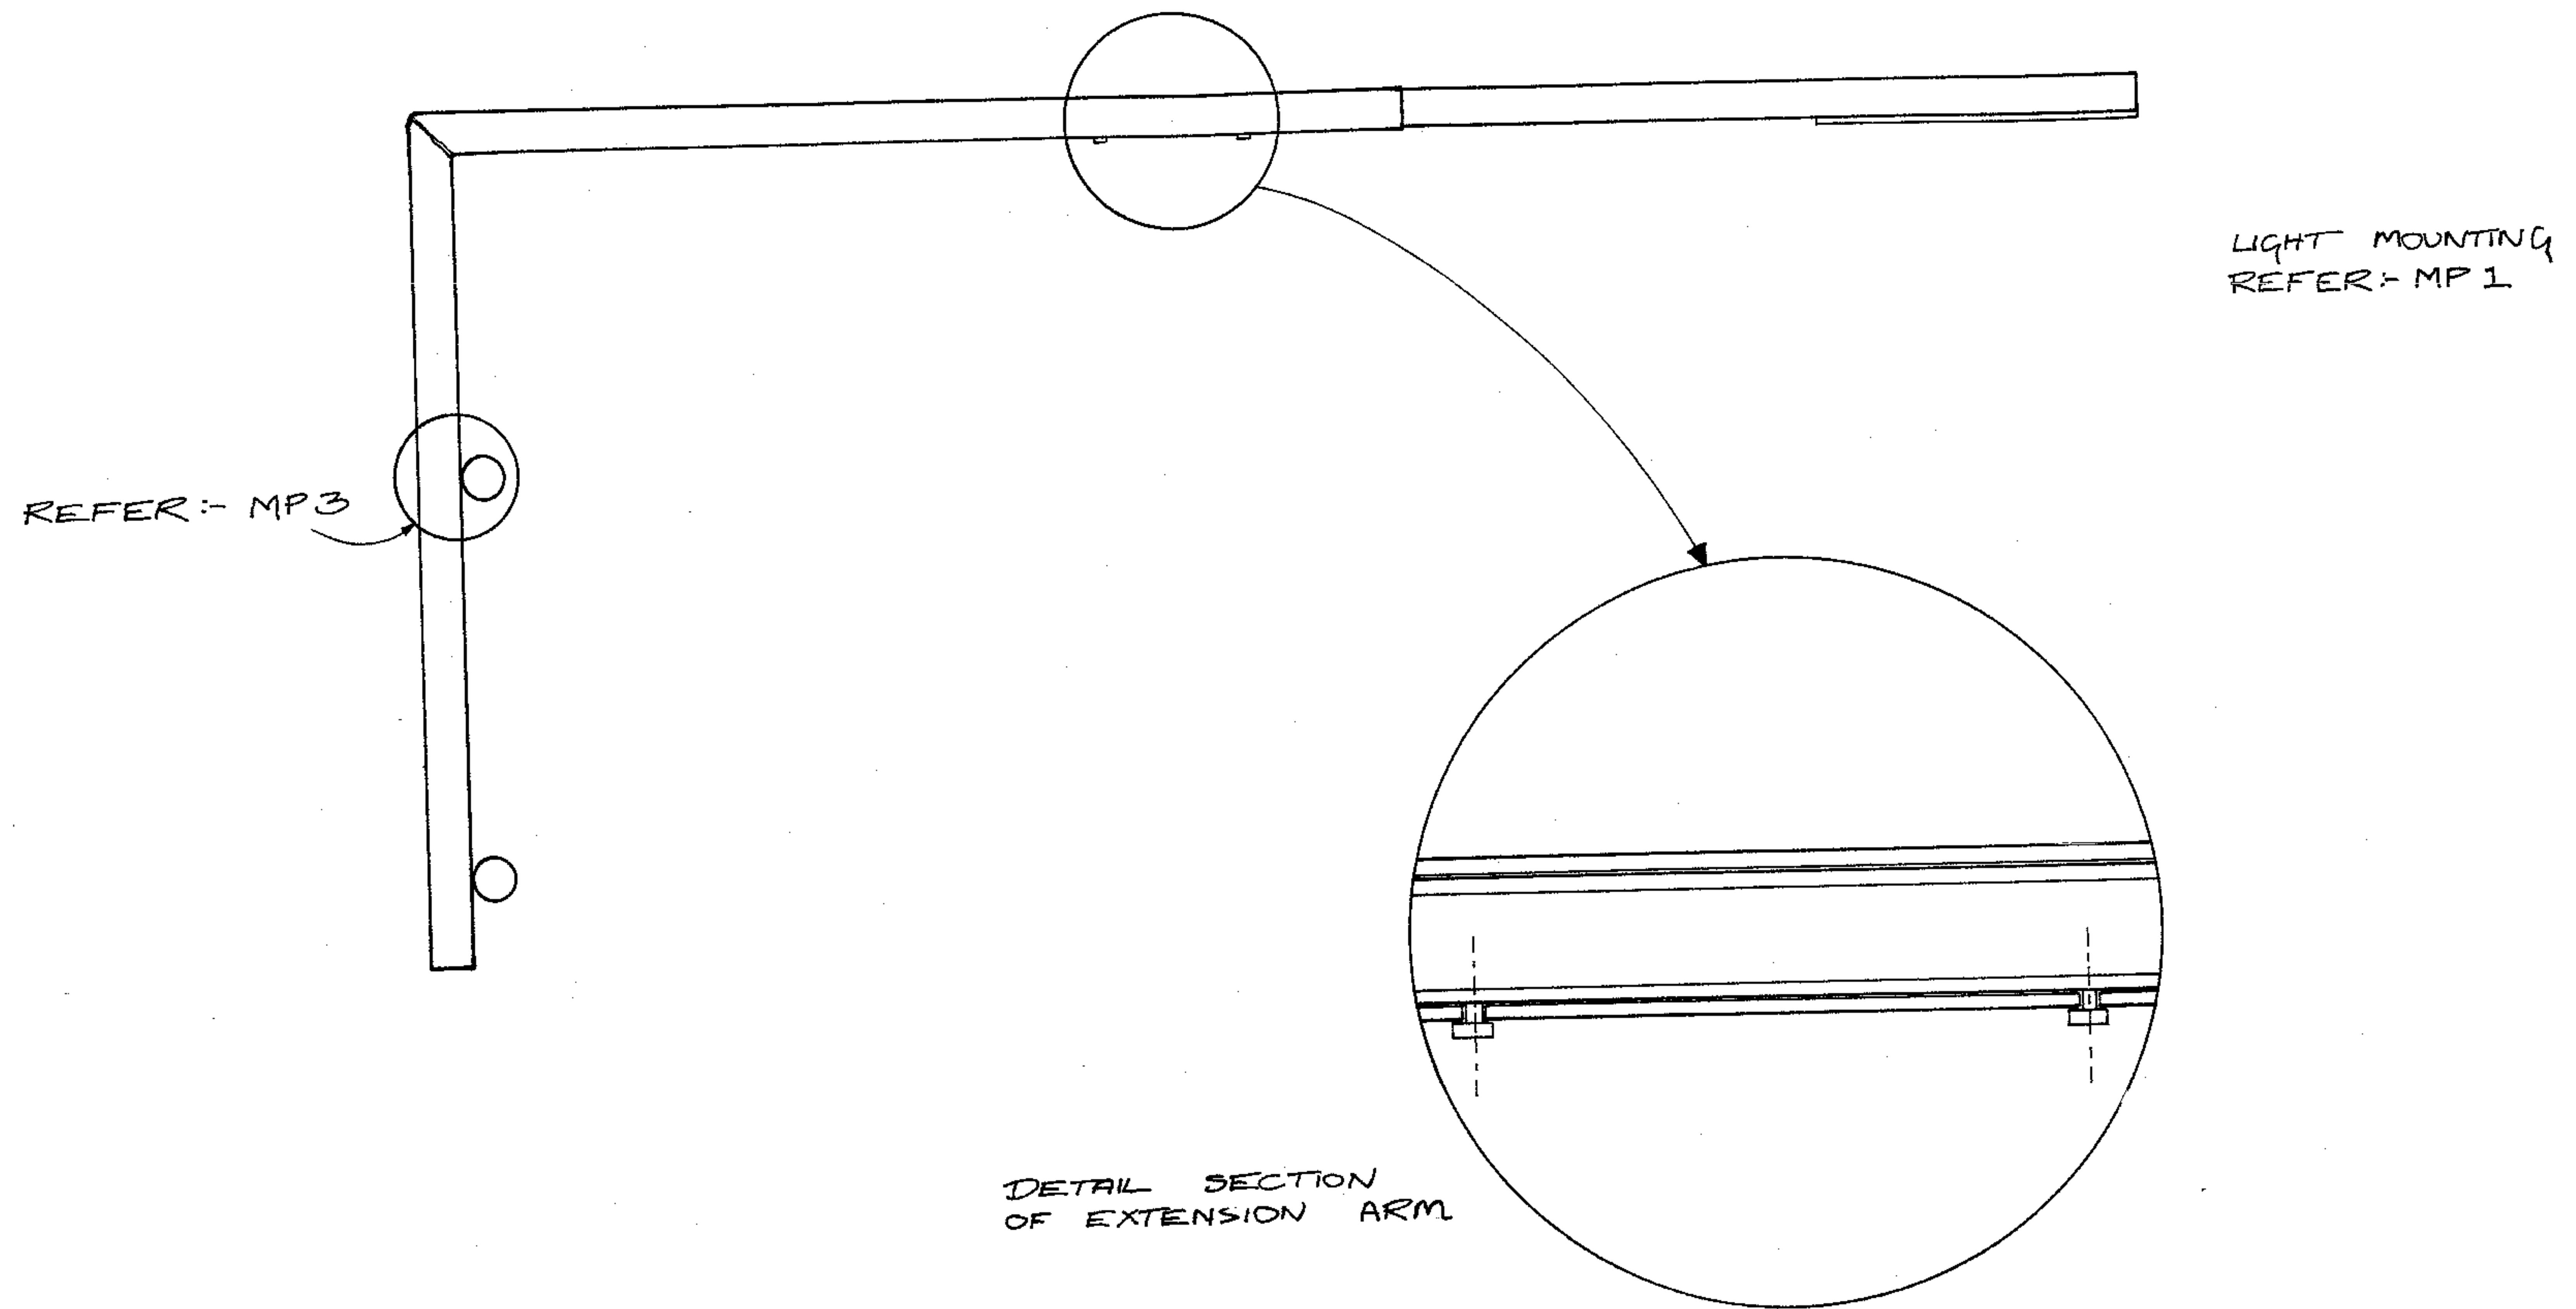


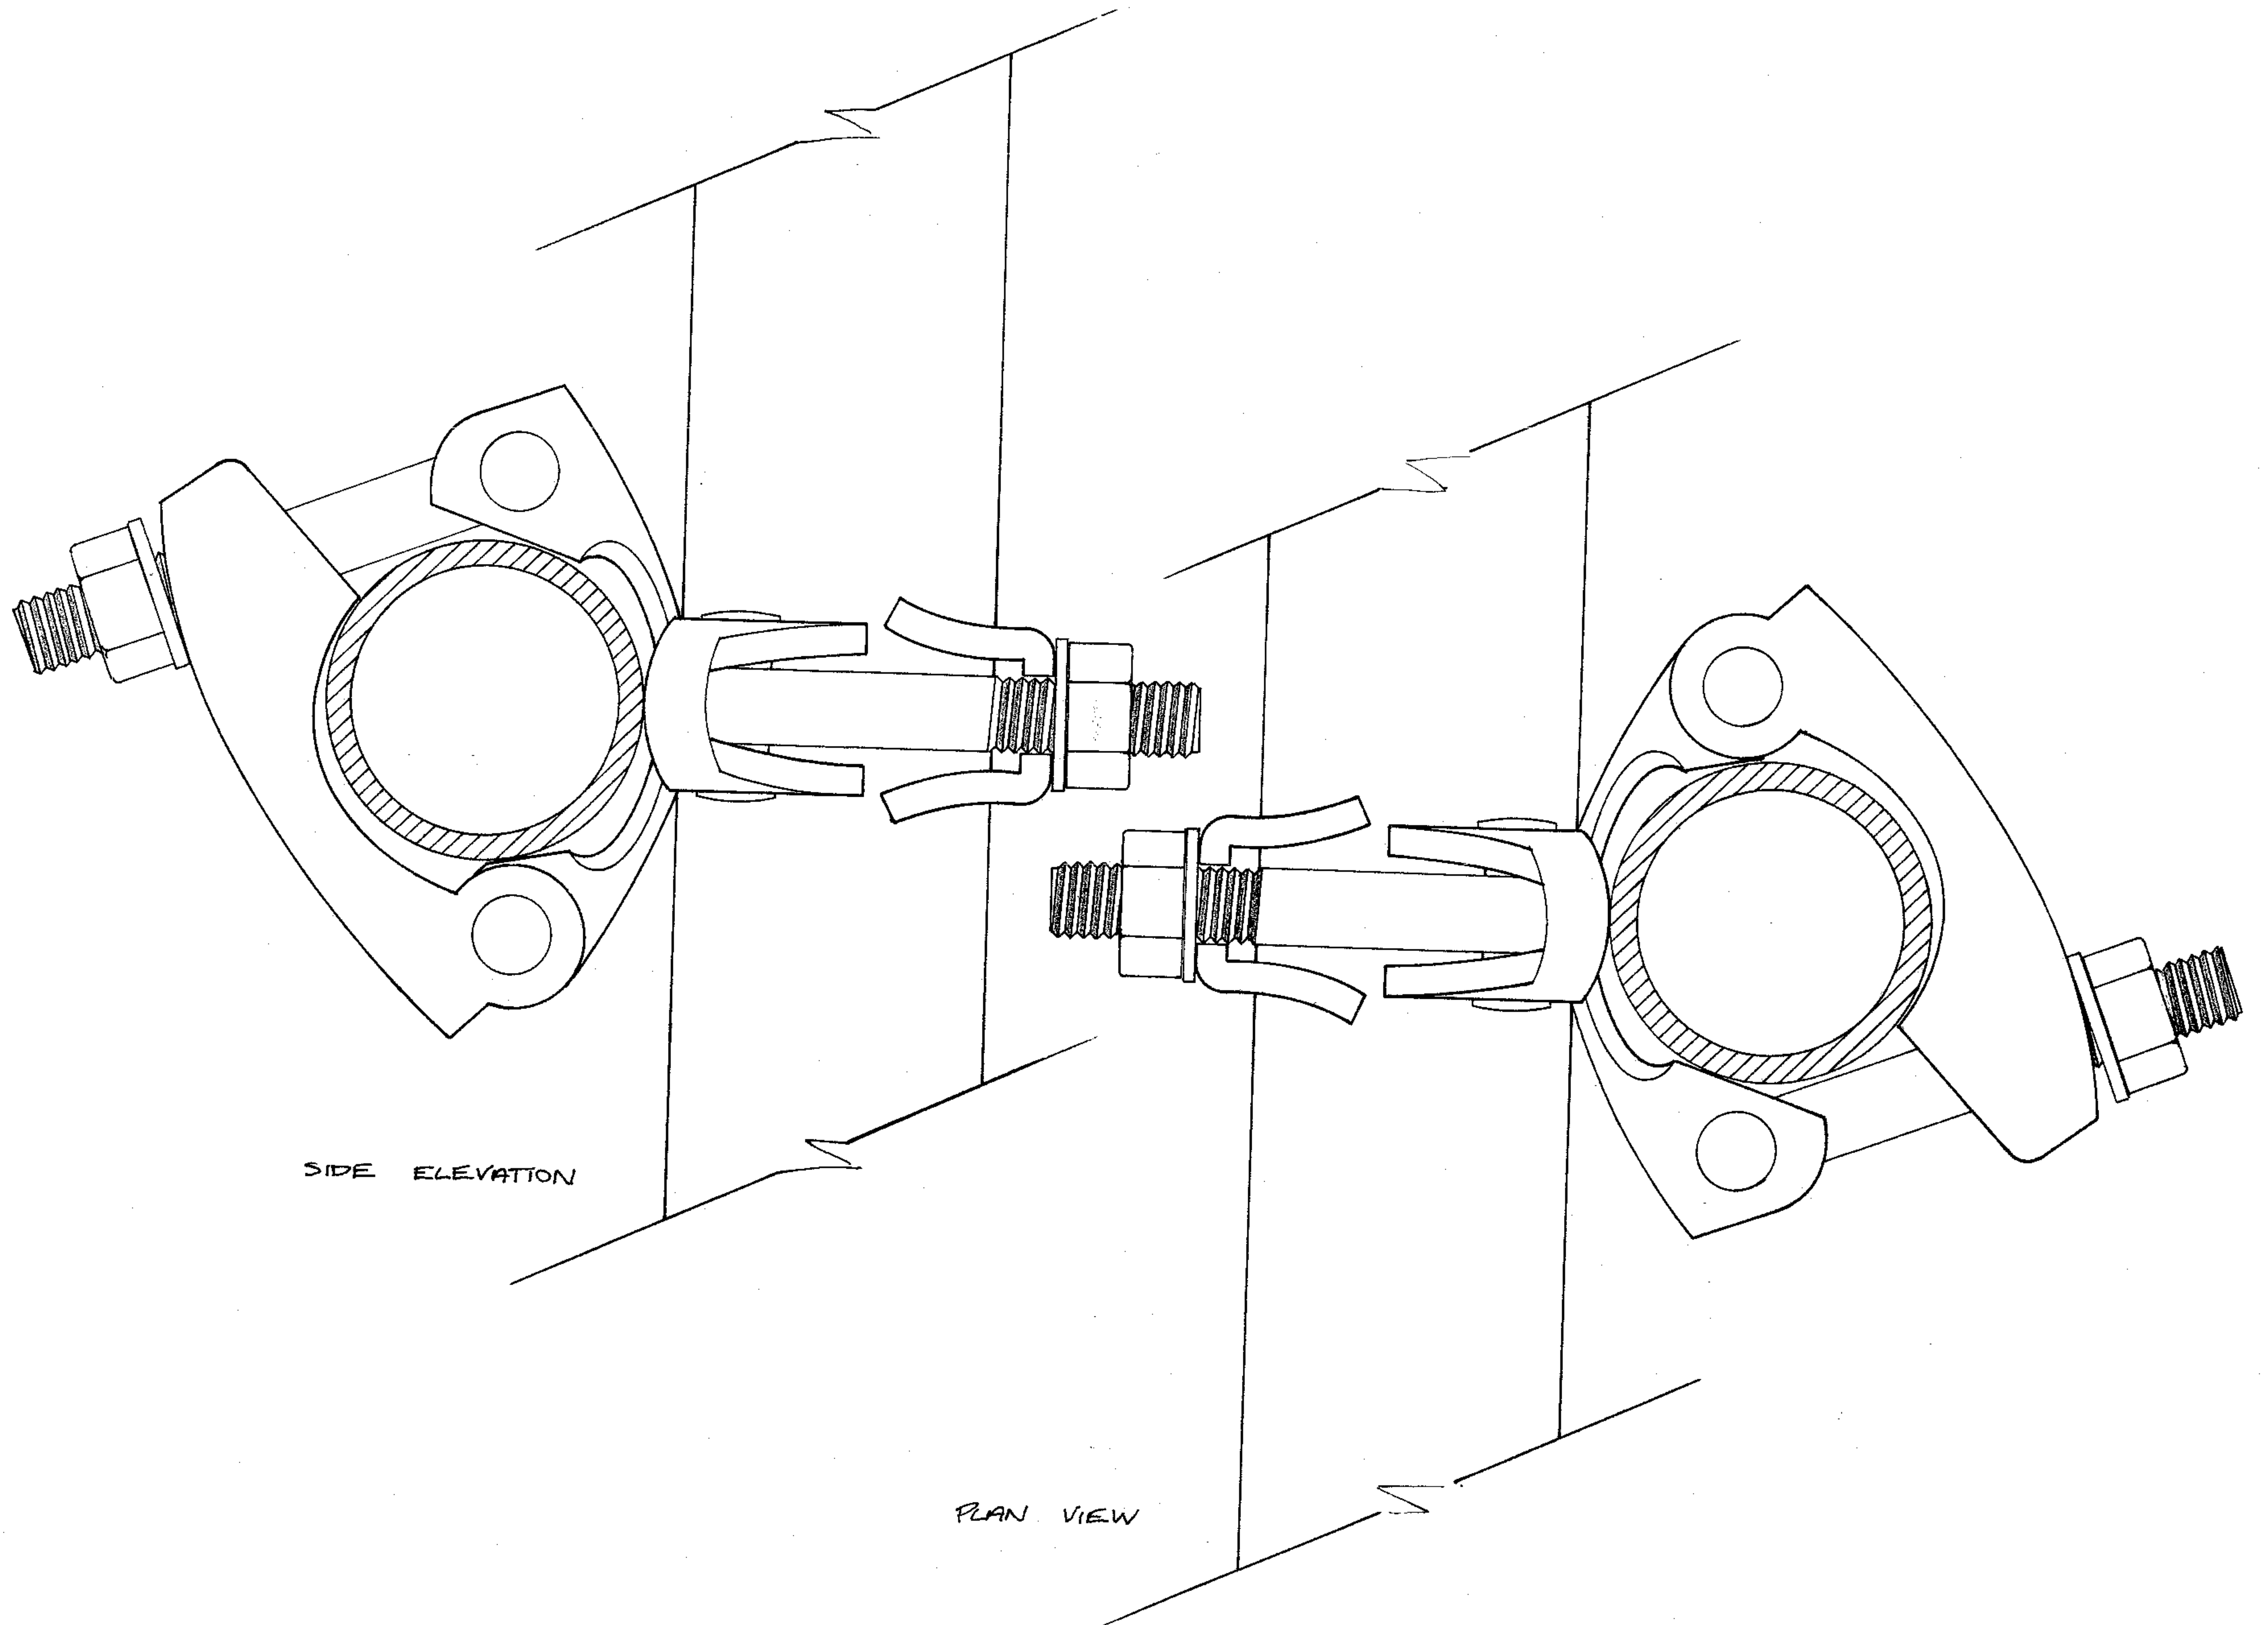

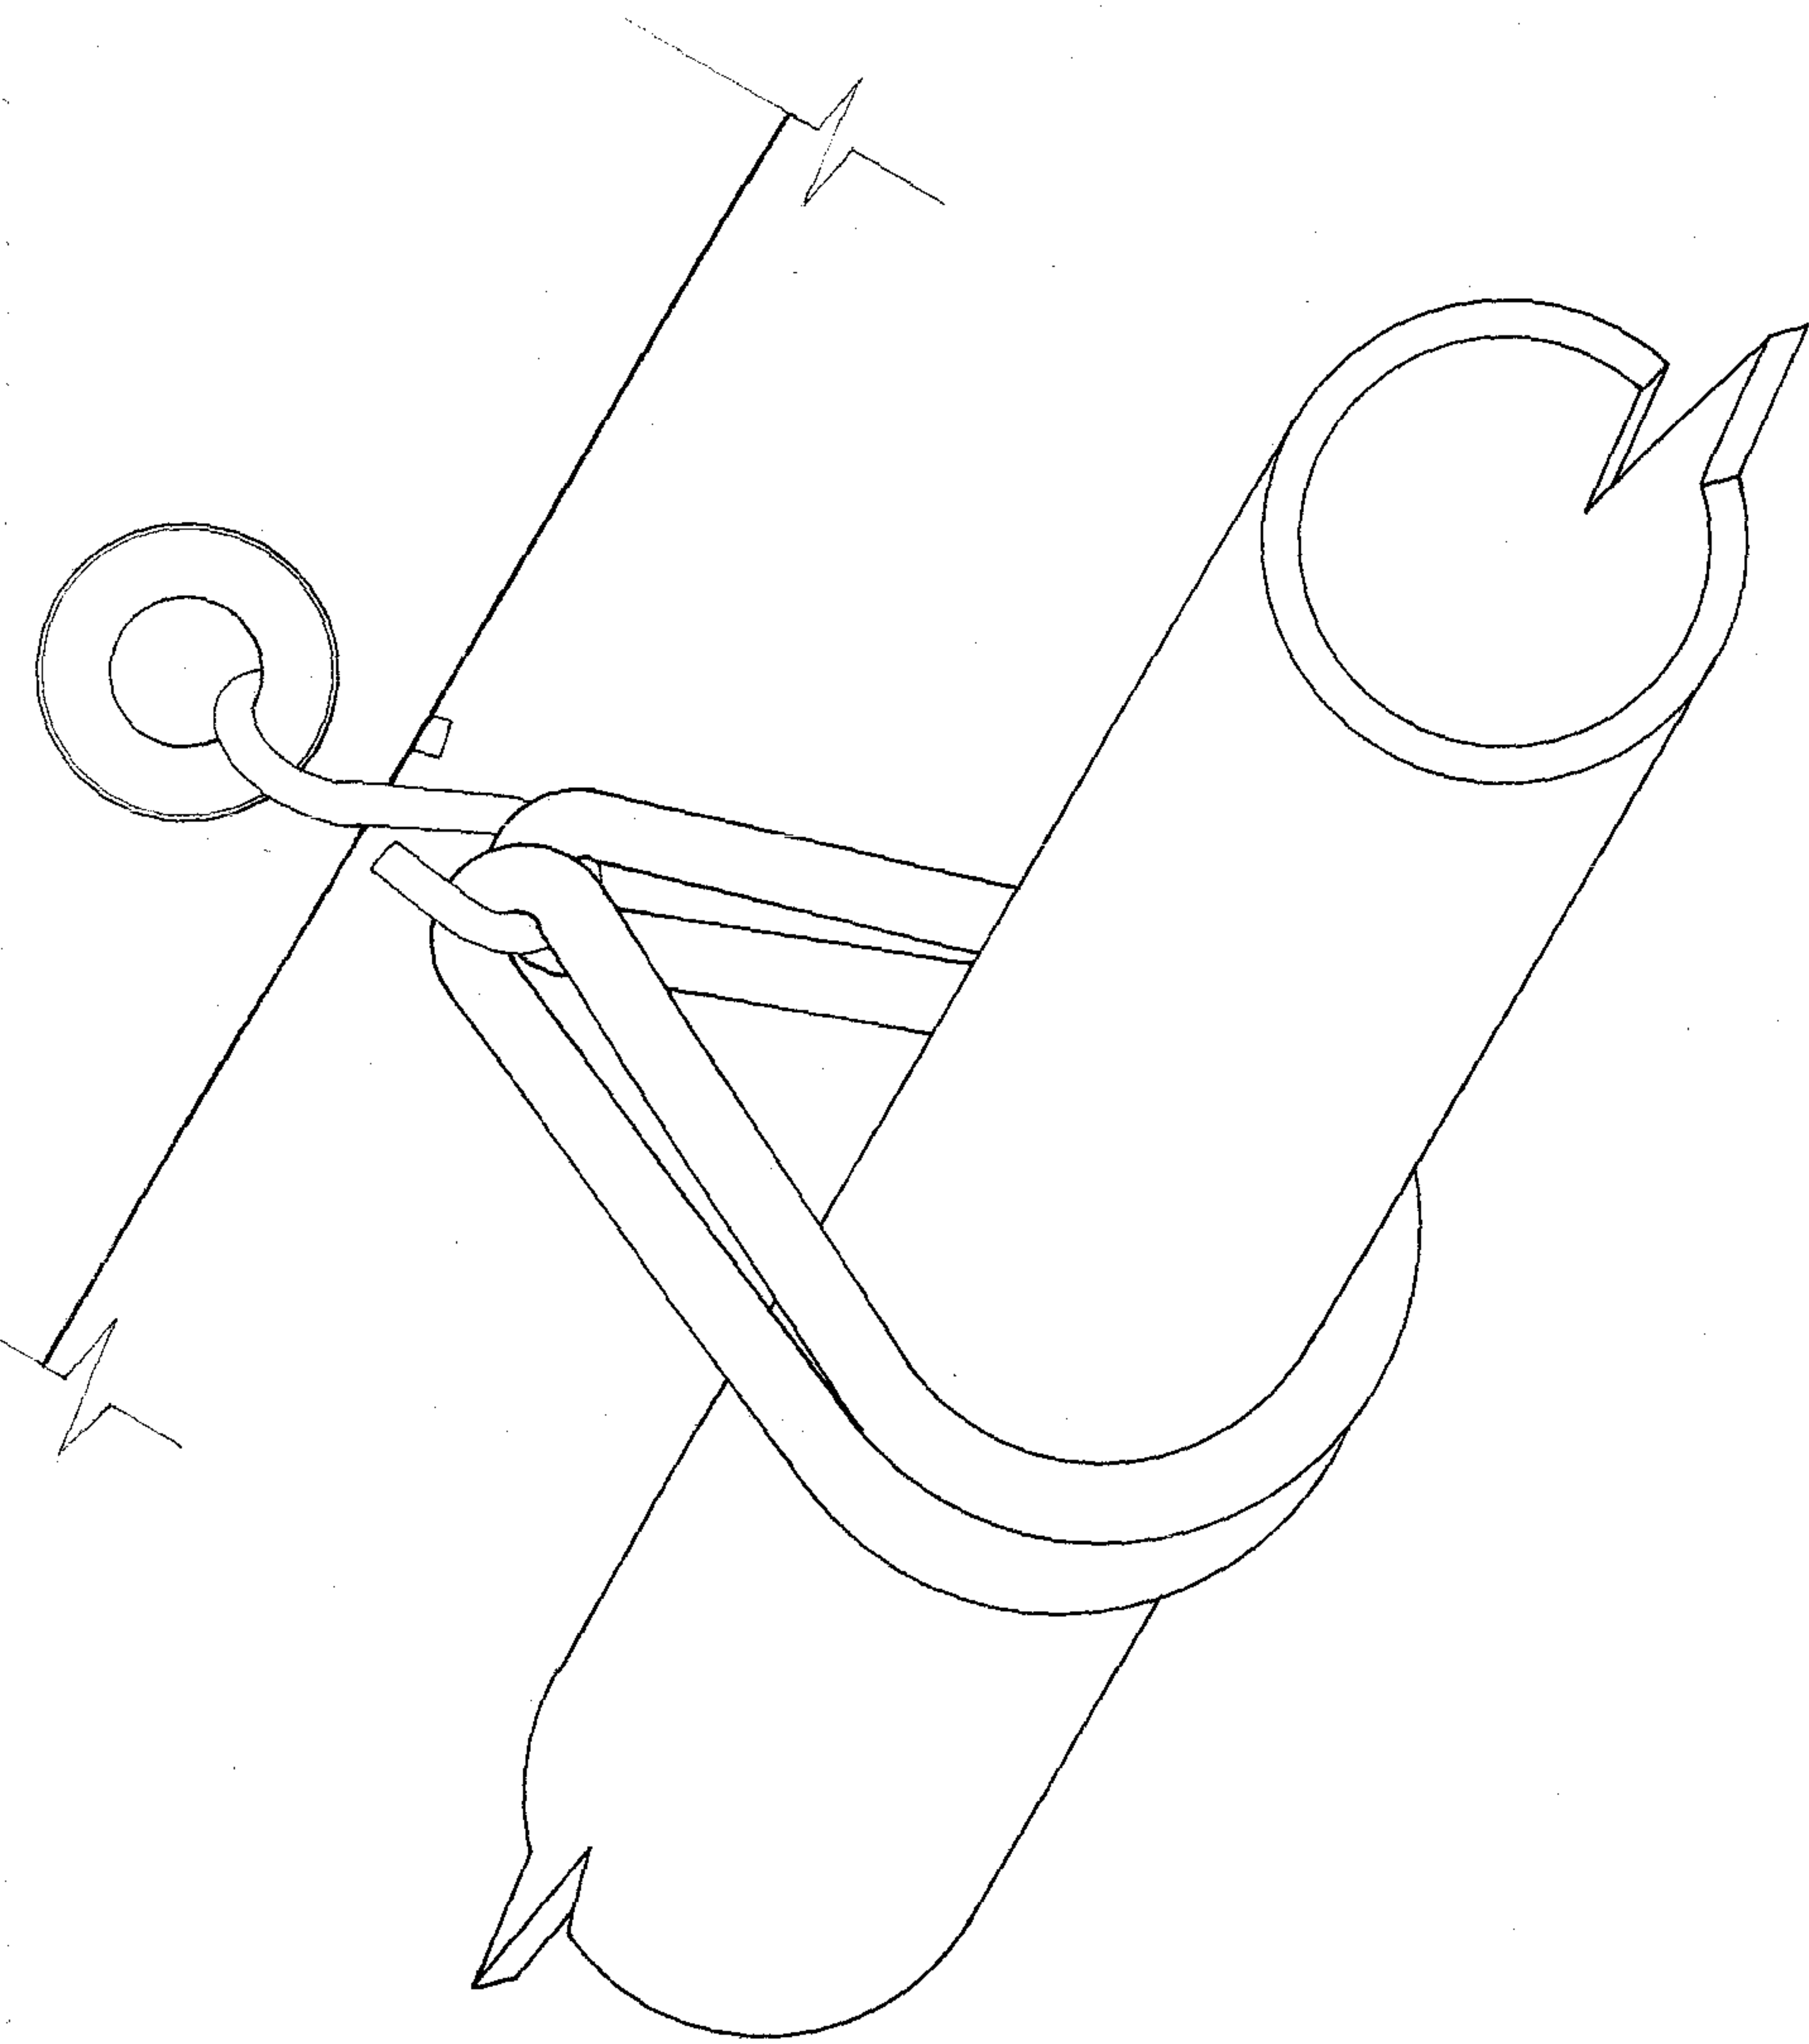

EXAMPLE 1

TITLE	DETAILS OF FIXINGS FOR ADVERTS TO SCAFFOLDING
SCALE	1:1

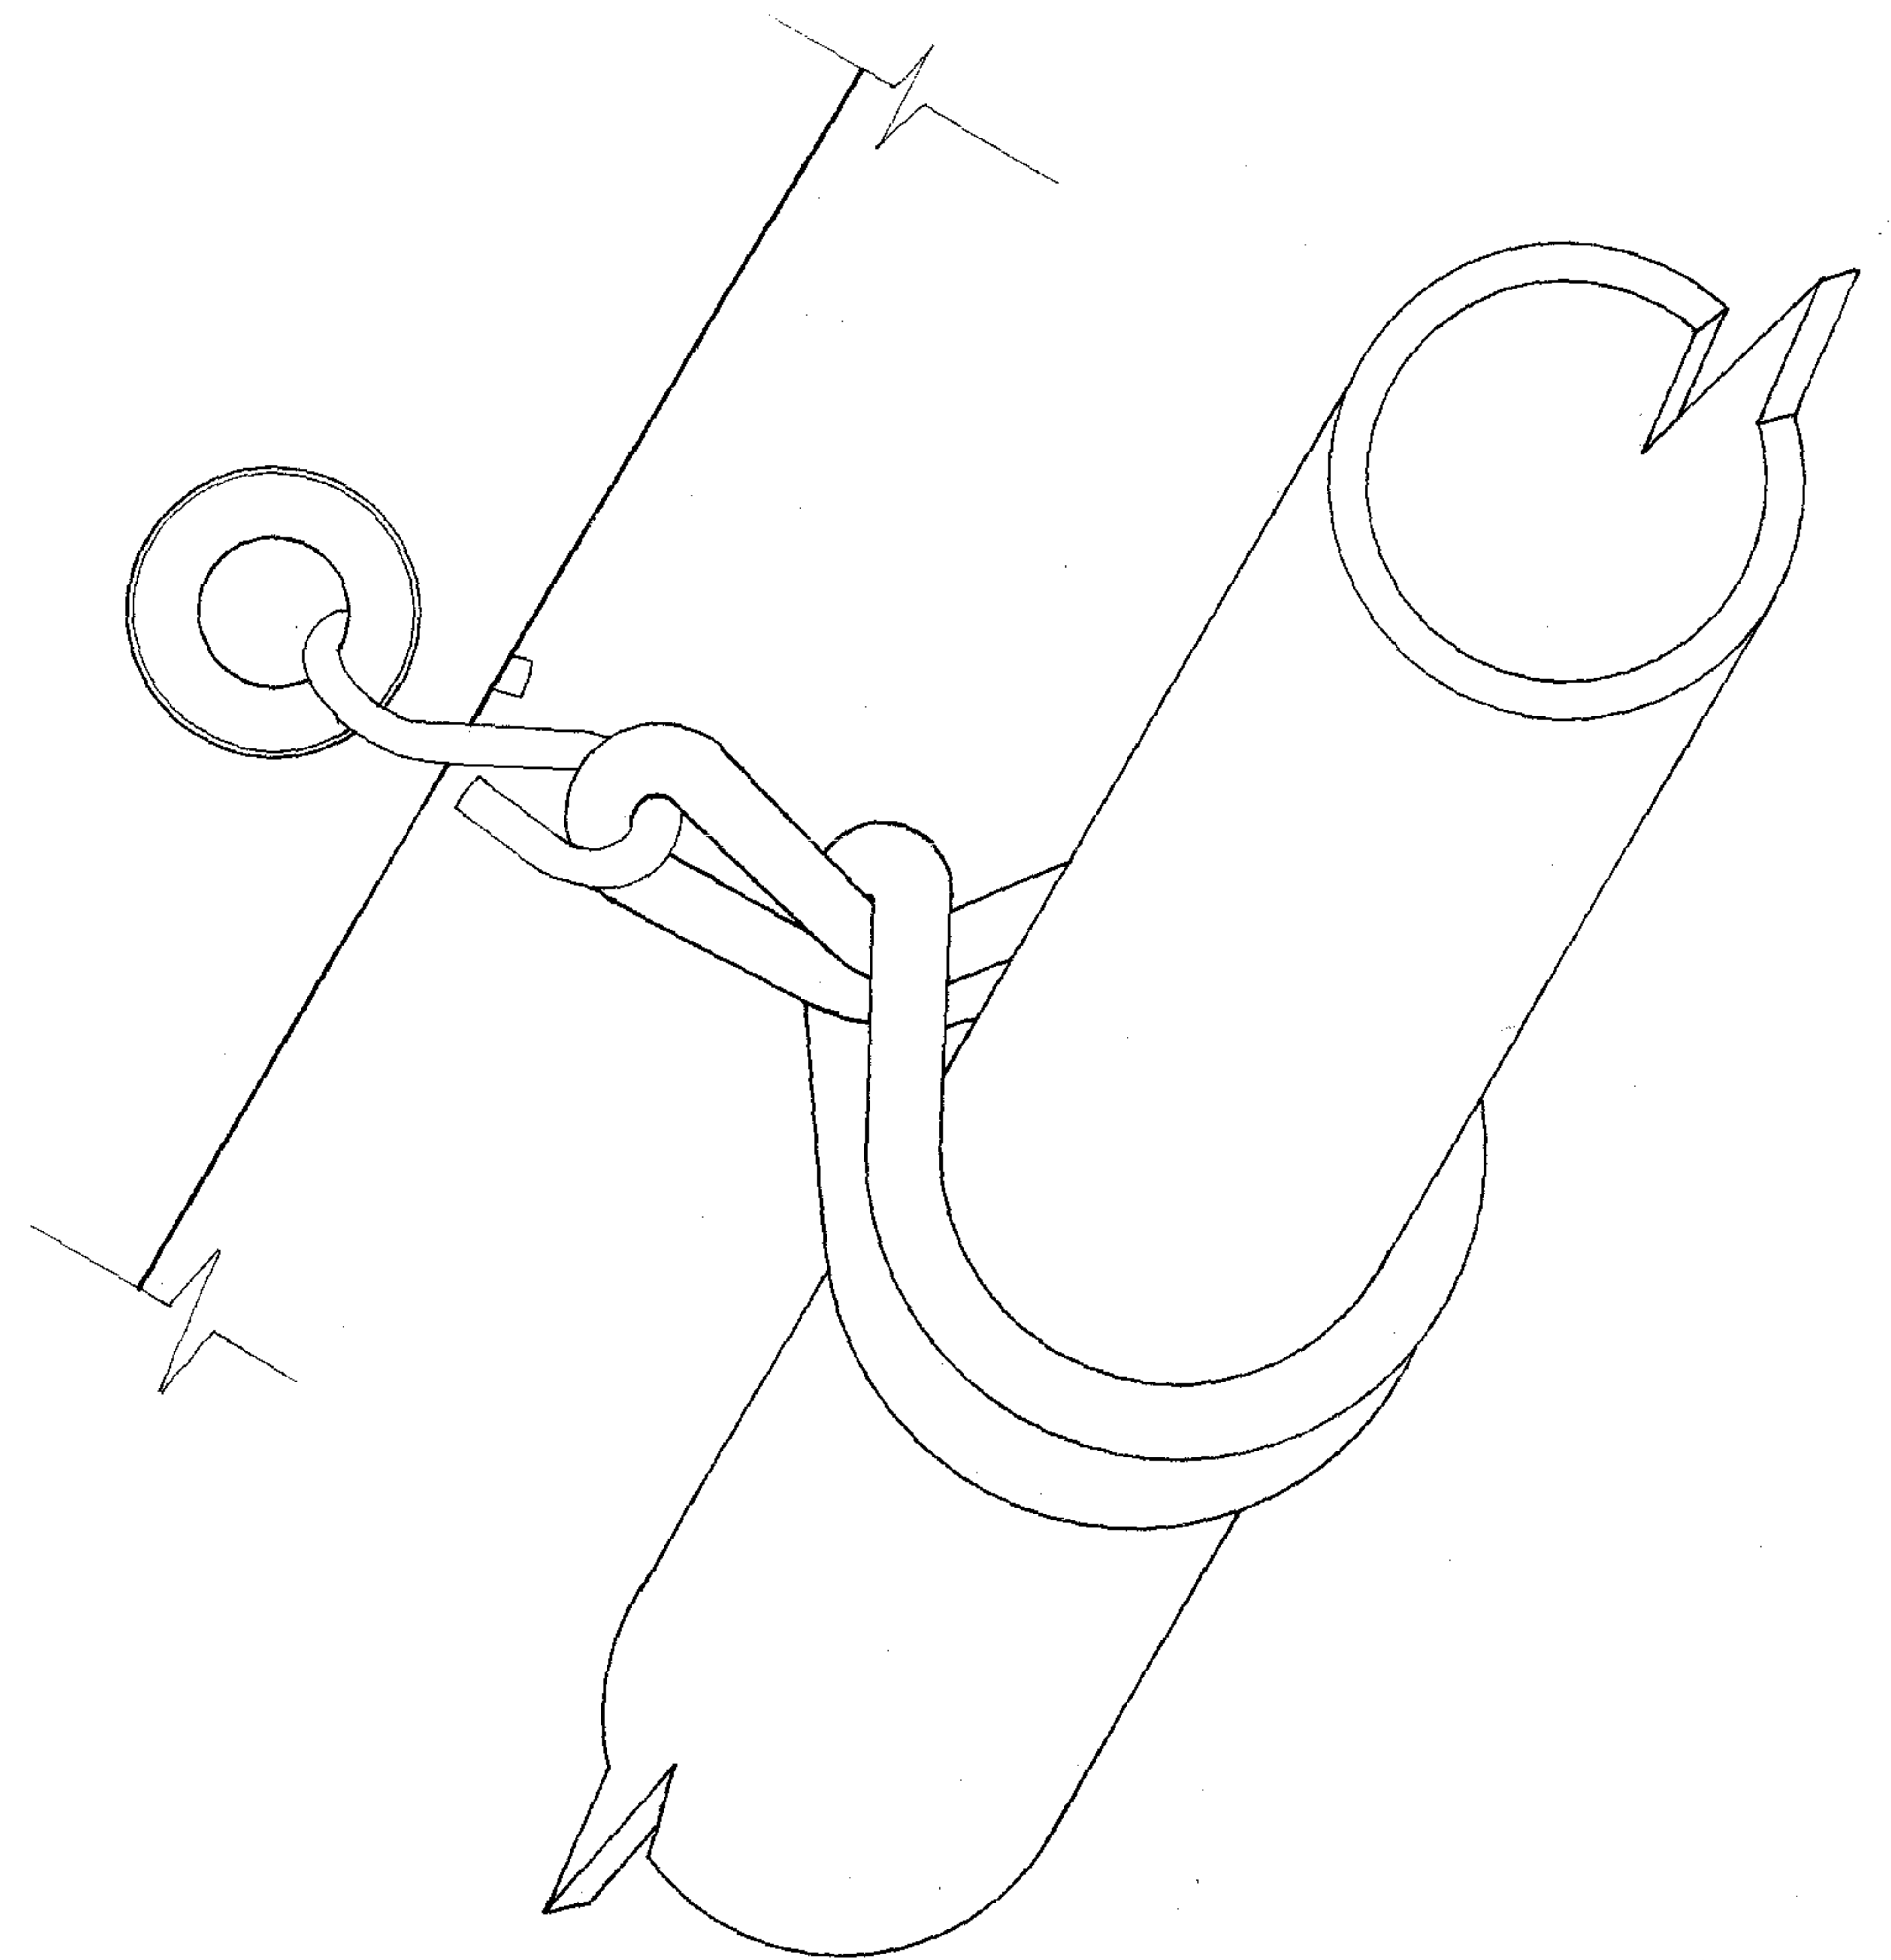

EXAMPLE 2