


NOTES

Do not scale this drawing.

All dimensions to be checked on site prior to commencement or manufacture.

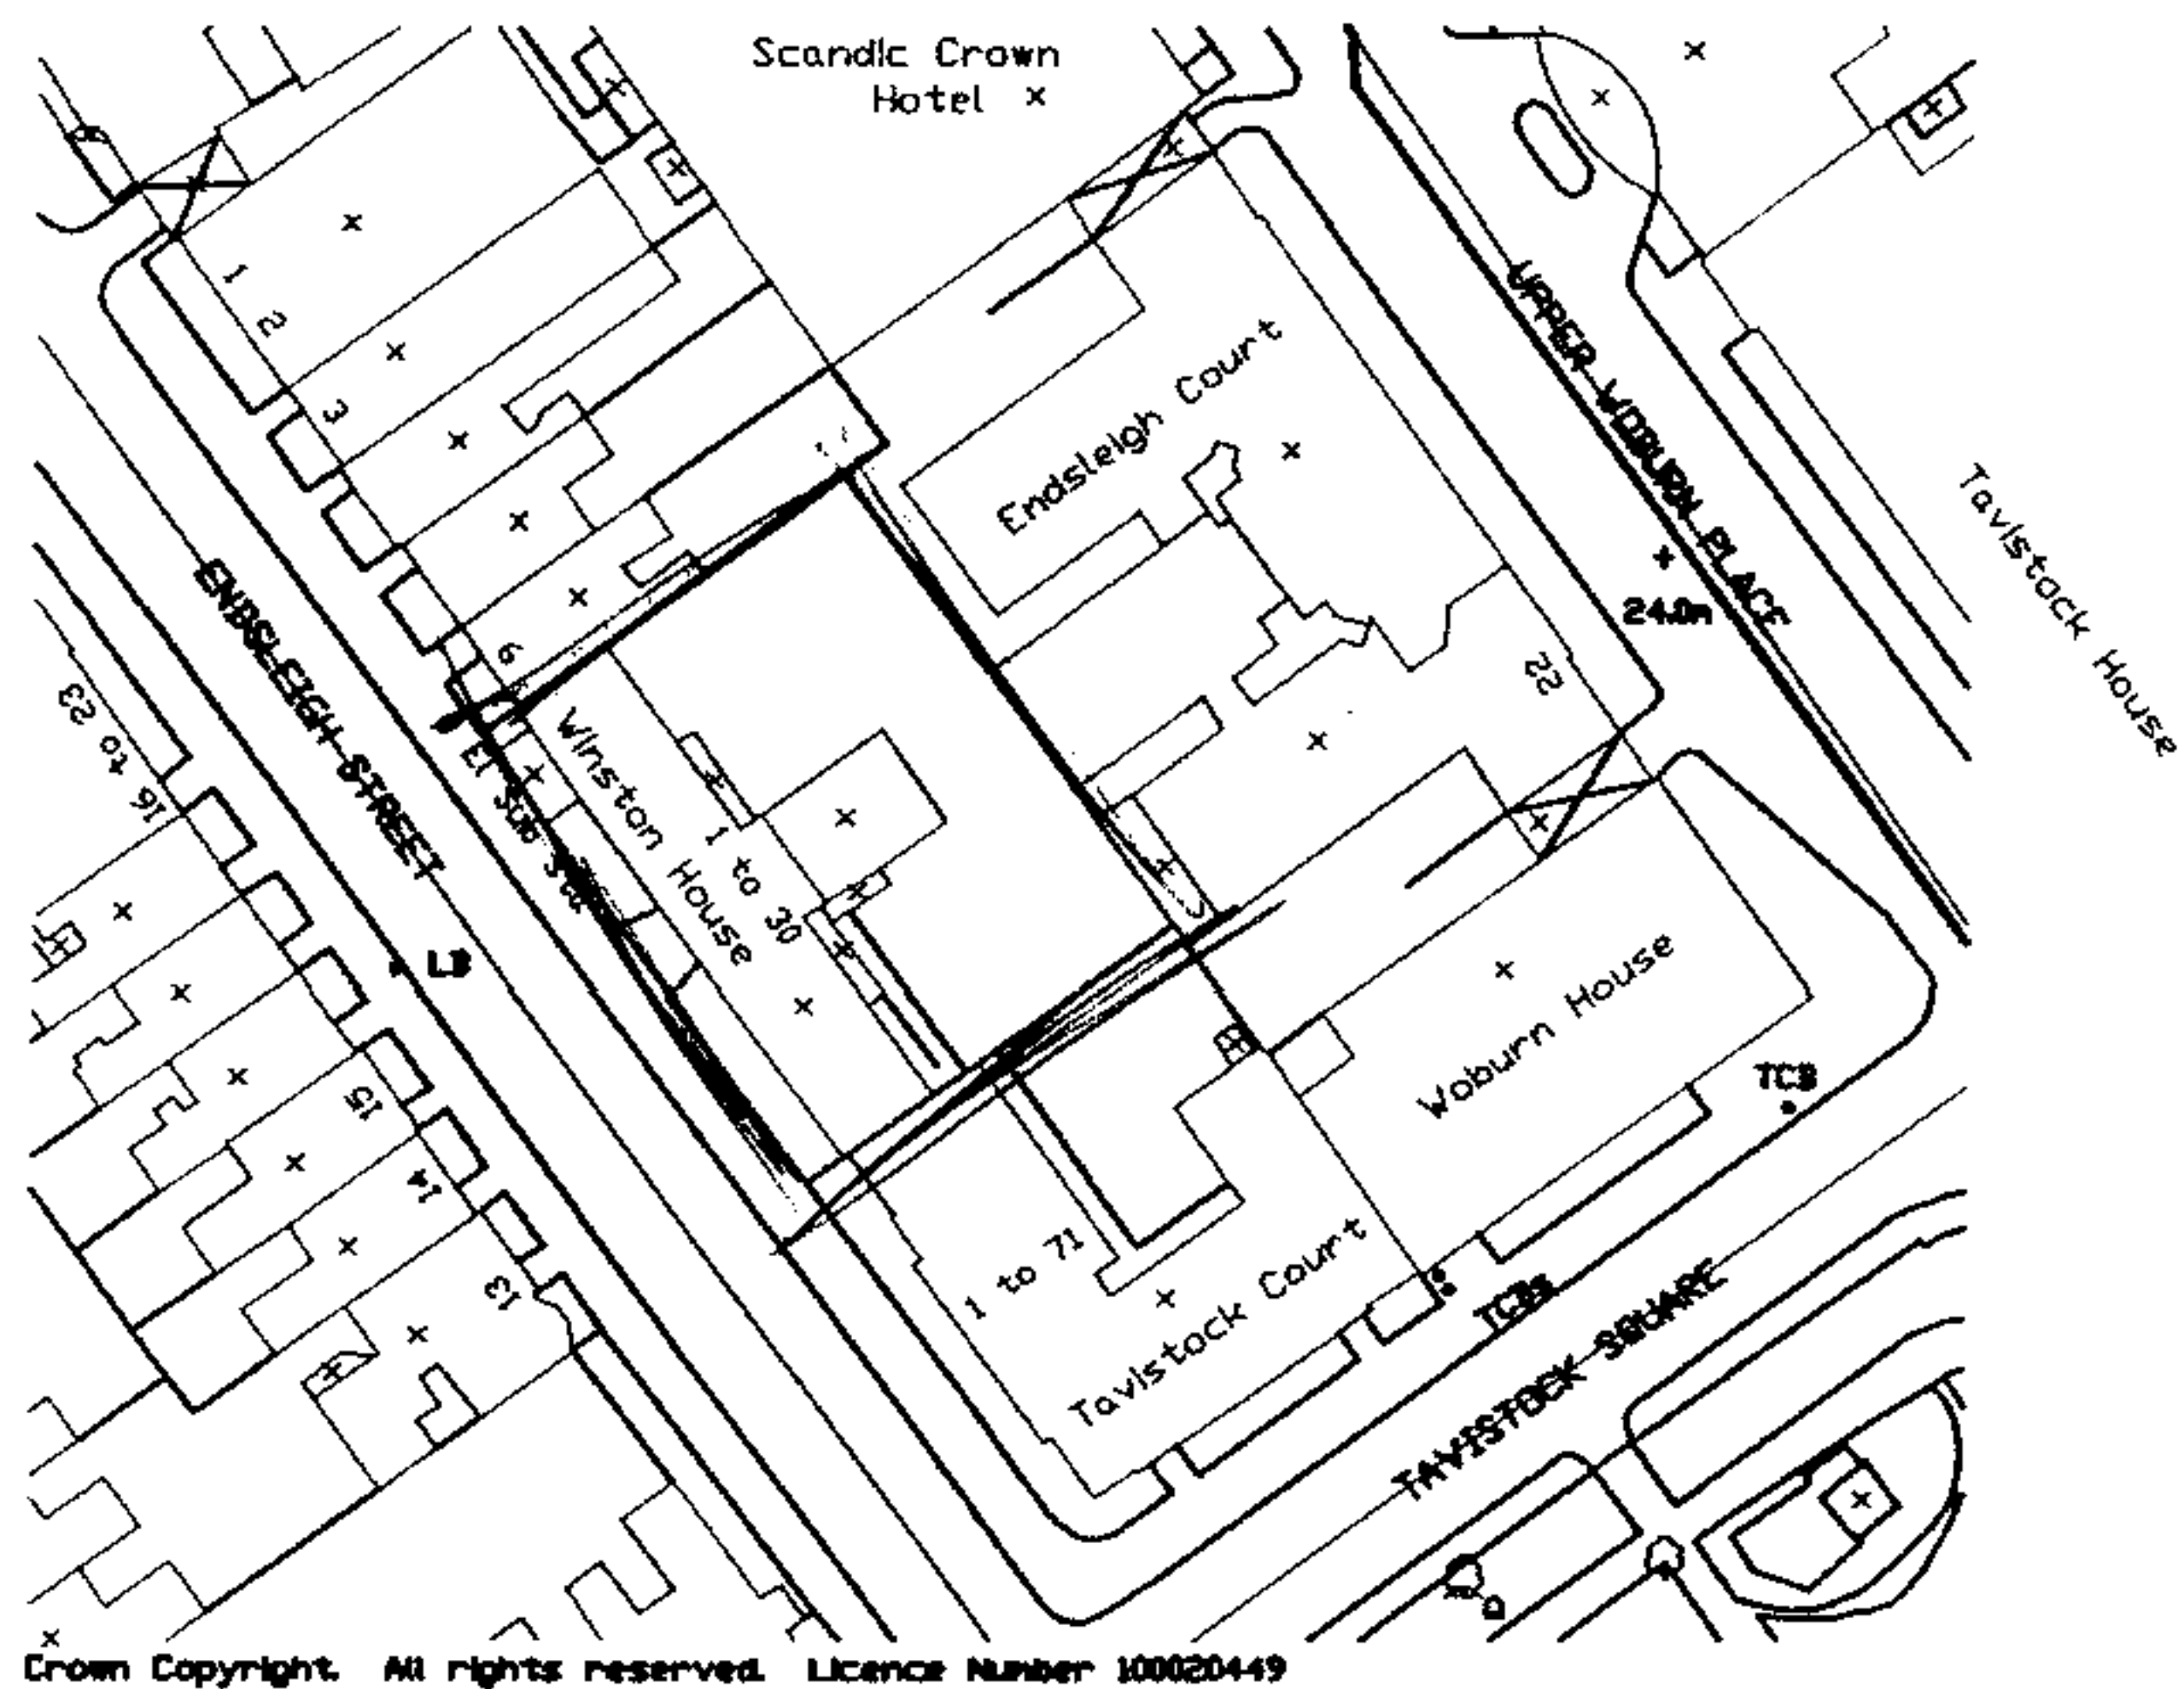

Crown Copyright. All rights reserved. Licence Number 100020449



FRANKHAM

Frankham Consultancy Group

Clarence House
21 Crook Log
Bexleyheath
Kent. DA6 8EB

t : 020-8298-1414
t : 020-8306-8888
f : 020-8298-1001/0400
e-mail : enquire@frankham.com
web : www.frankham.com

Client

LONDON BOROUGH
OF CAMDEN

Drawing Title

1-30 WINSTON HOUSE
ENDSLEIGH STREET
LONDON
WC1H 0EA

Job Title

EXISTING SITE PLAN

Scale
1:1250

Date
09/08/04

Designed by
TH

Drawn by
TH

Checked by
CM

Approved by
RS

Drawing No.

410274/B/04

Rev.
A