

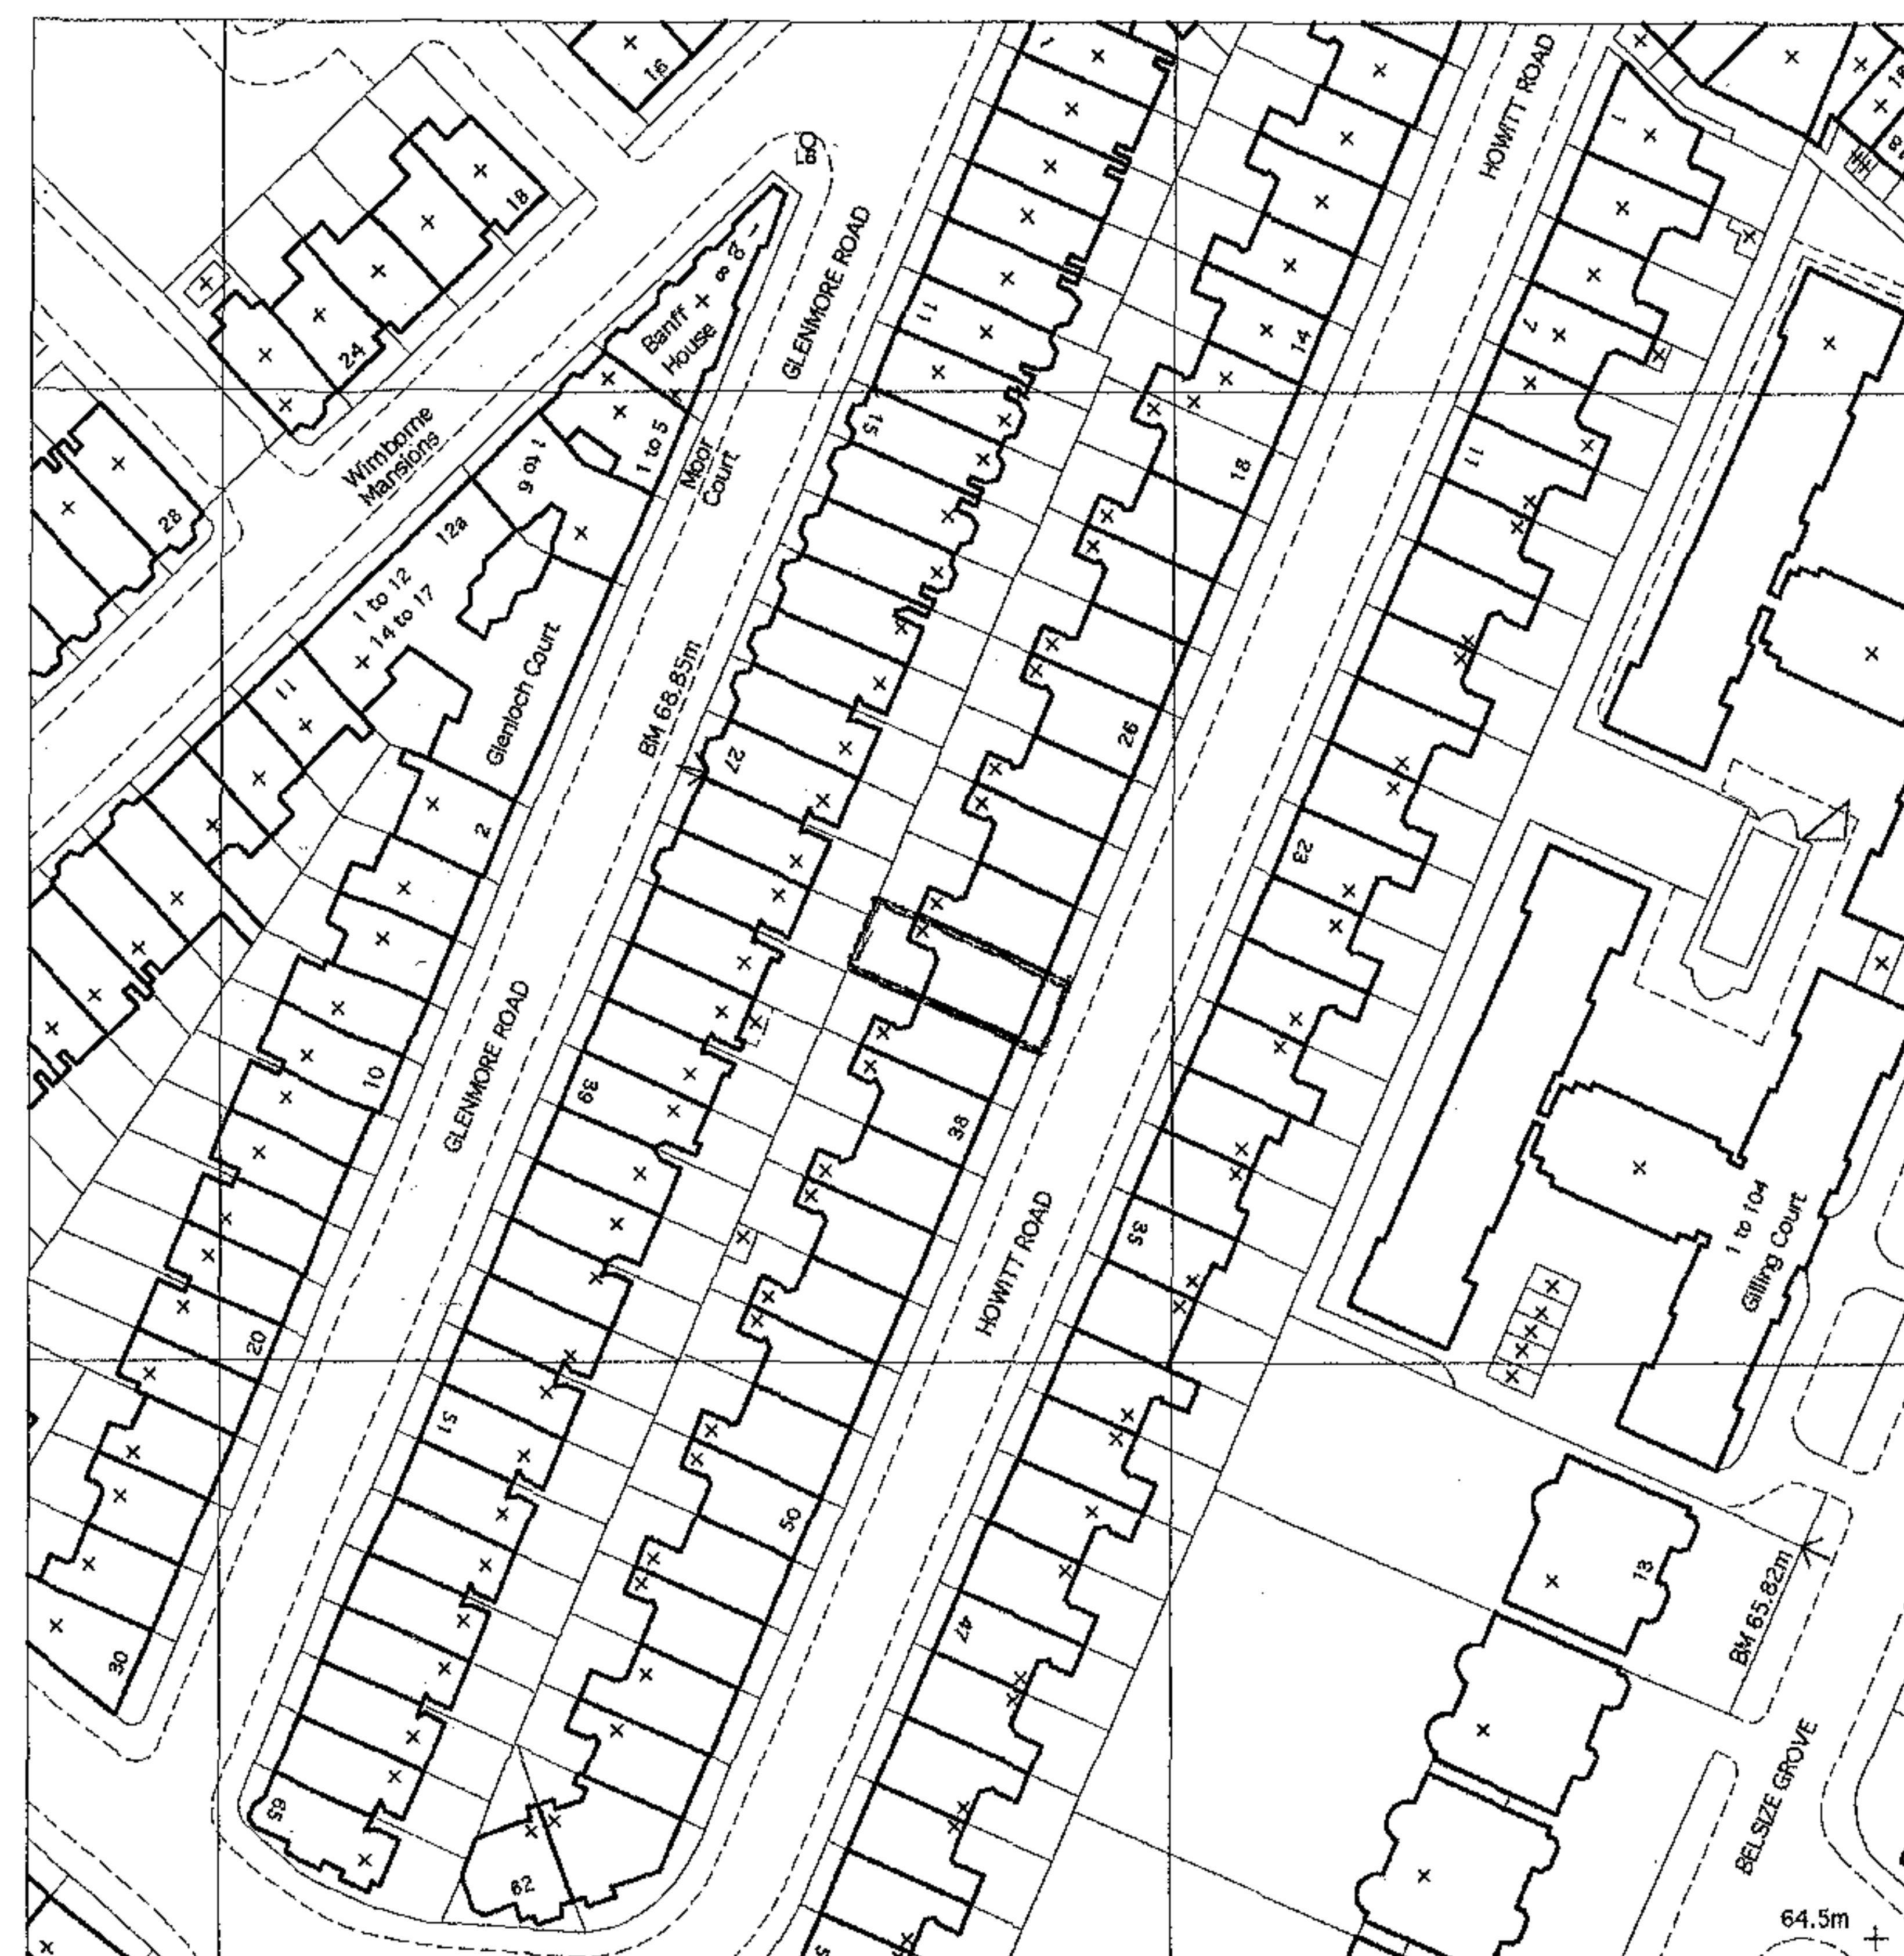
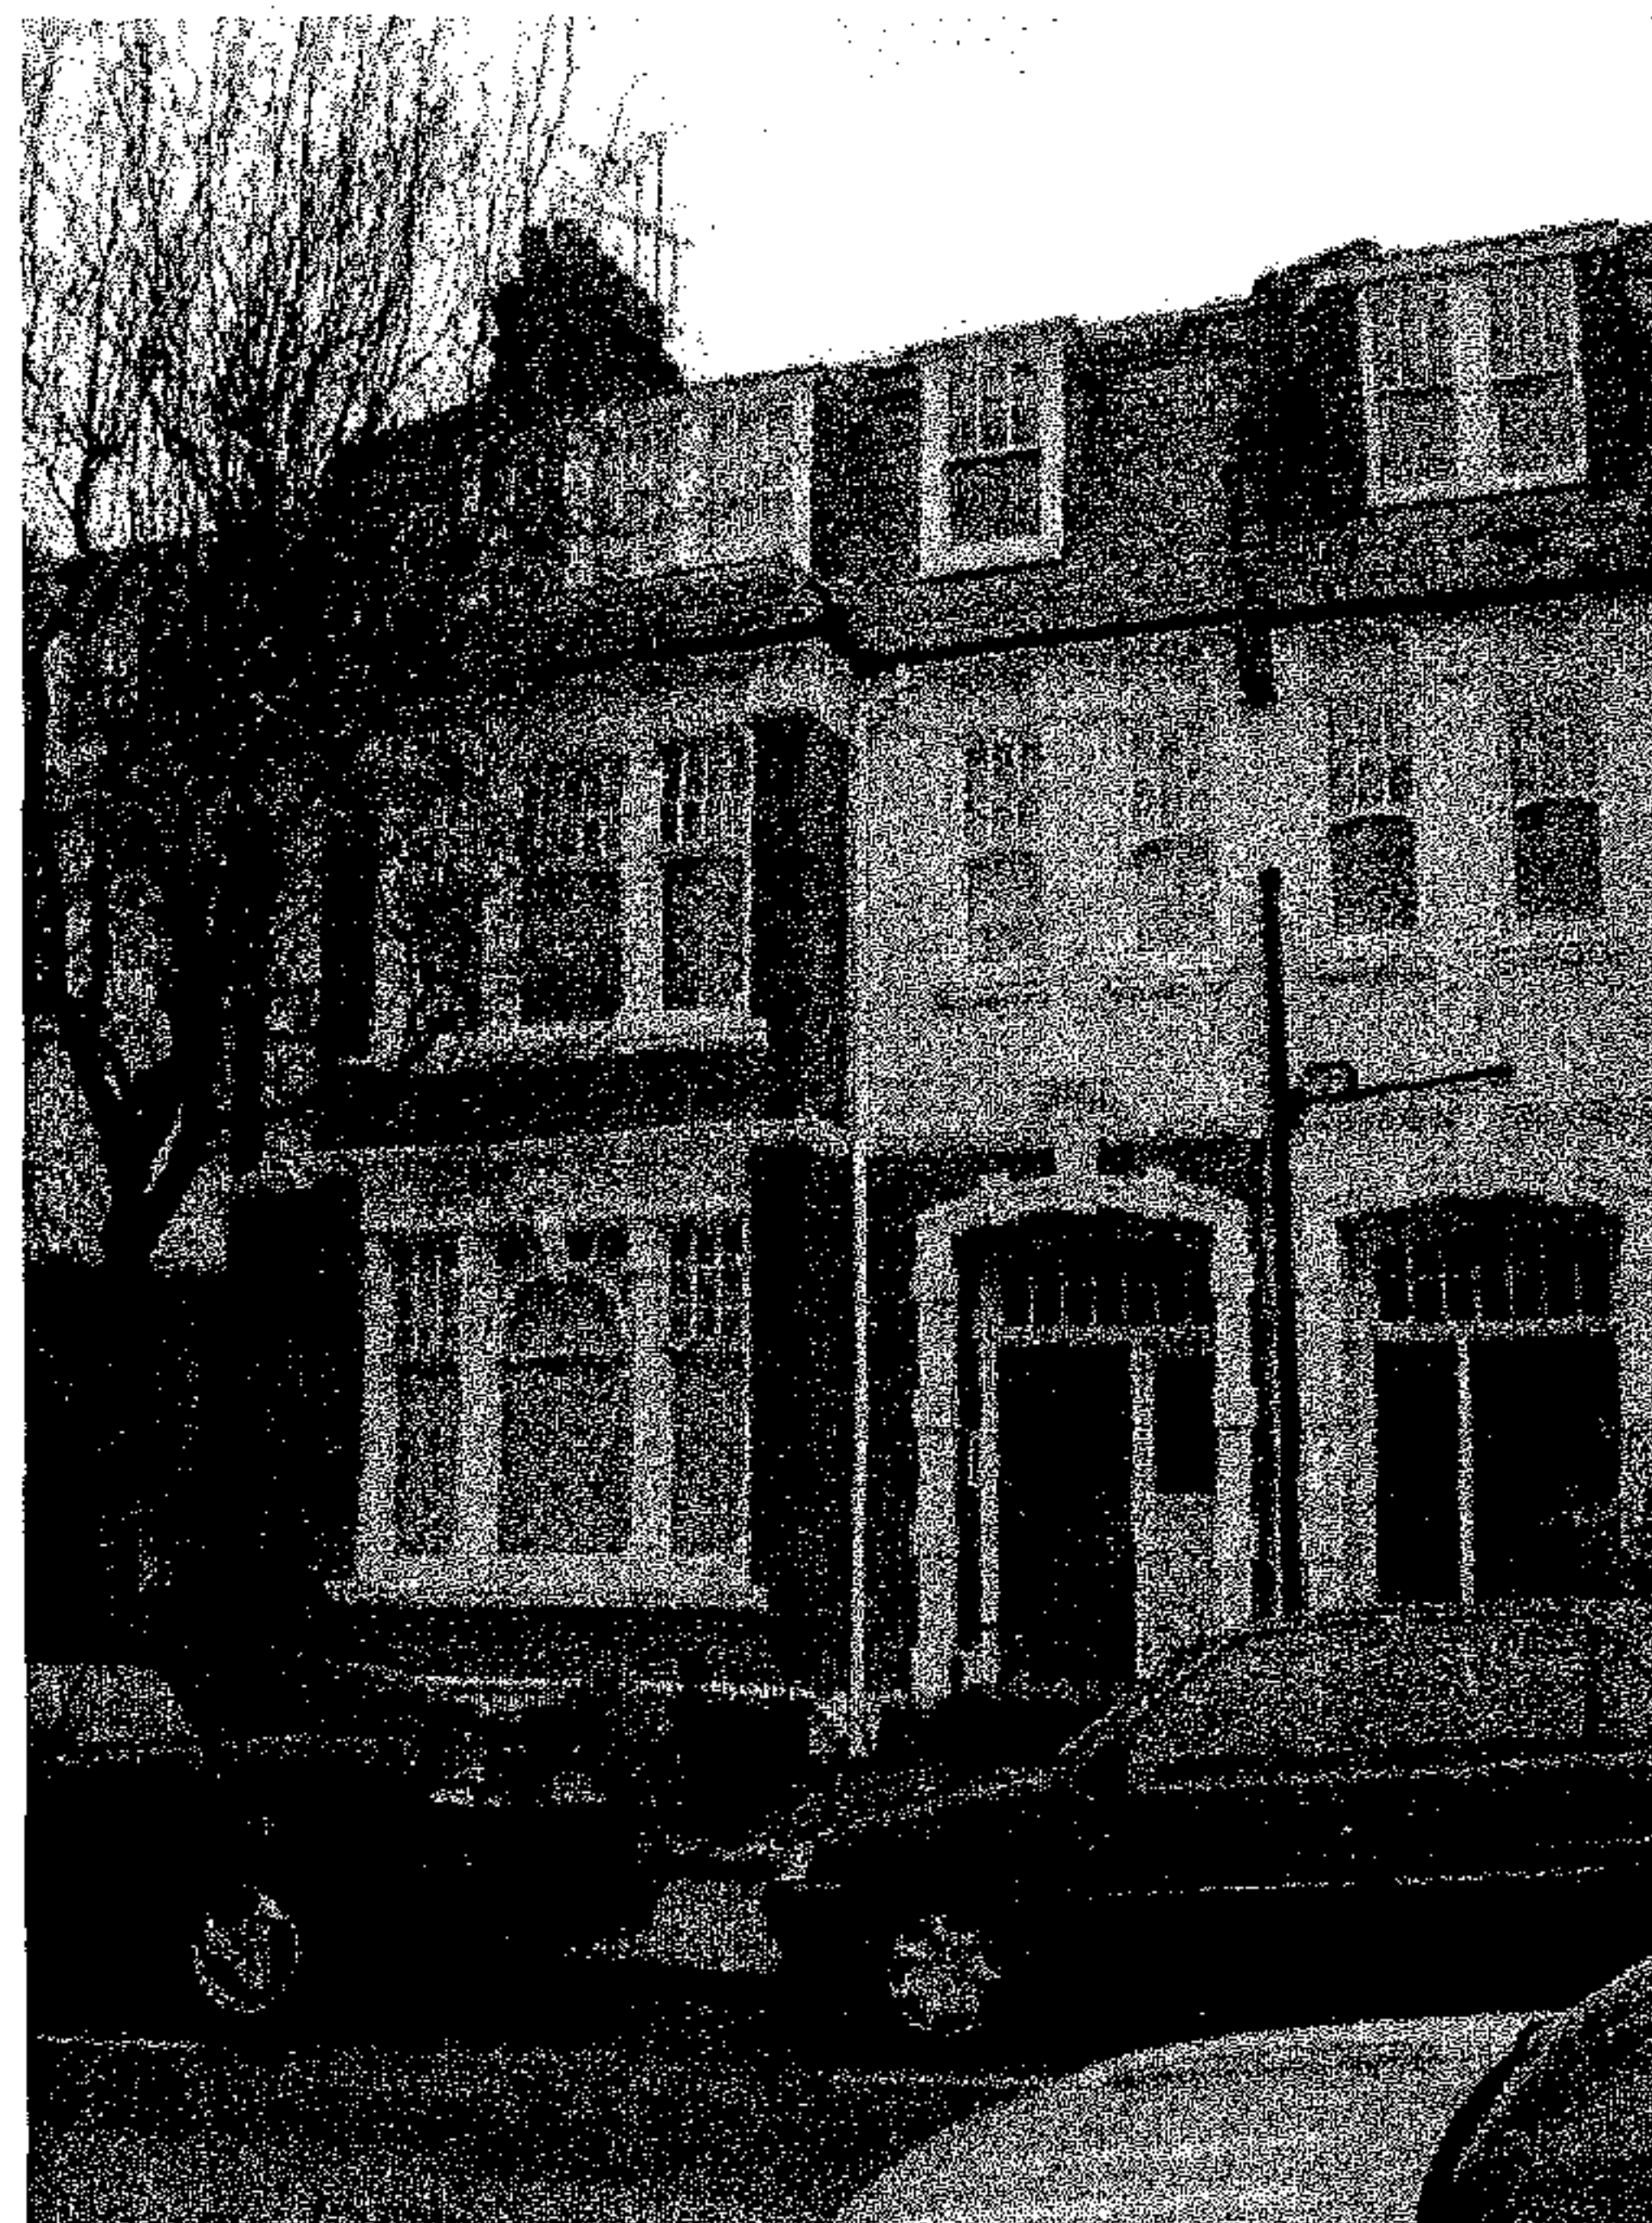


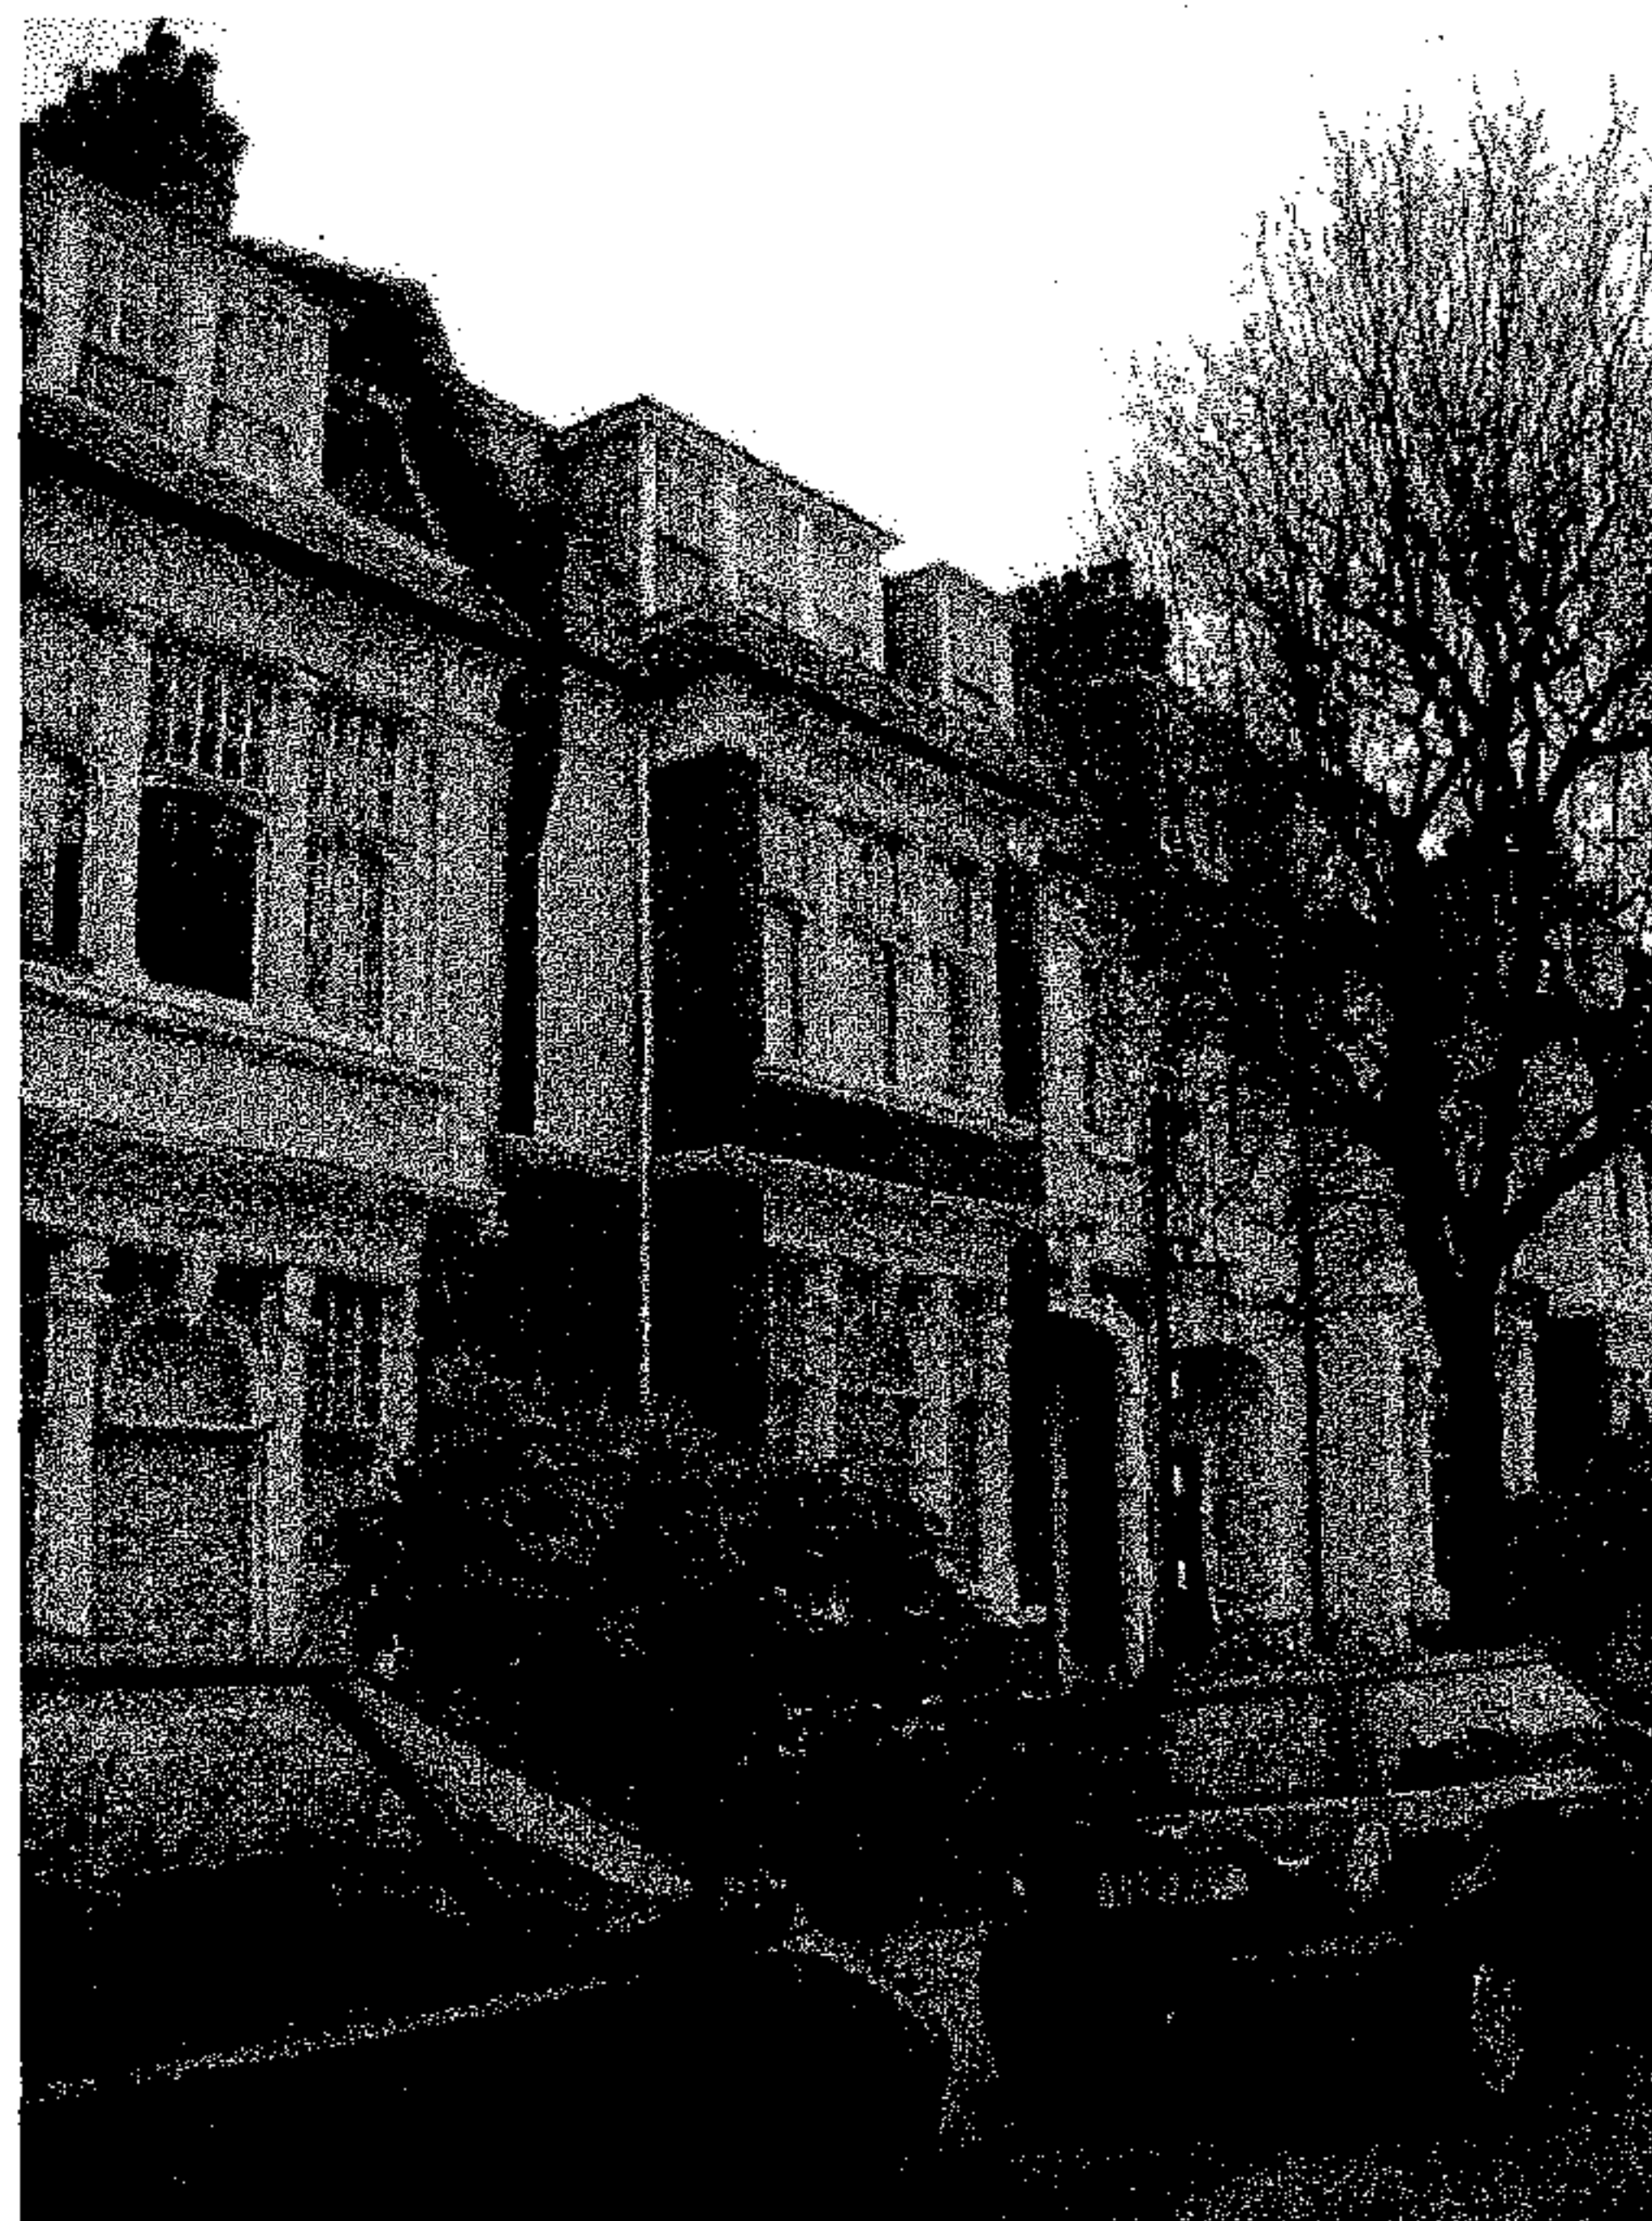

notes:

revision;

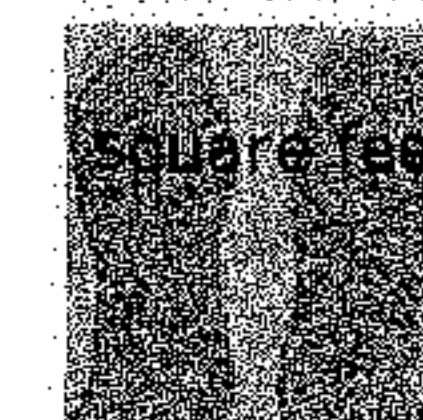

A : 31 Fellows Road, London NW3 3DX
T : 020 7586 1948
E : studio@squarefeetarchitects.co.uk
W : www.squarefeetarchitects.co.uk

drawing title:

SITE PLAN

client:

Neil Richardson

project:

34 HOWITT ROAD

date:	
-------	--

Feb 2005

scale:

1:1250 @ A3

drawing number:

0449_001

revision: