

PROPOSAL FRONT VIEW



- 1) WOODEN SURFACE PAINT WITH TARACCOTA
- 2) SINGLE GLASS FACADE *canopy*
- 3) AUTOMATIC FABRIC ~~TENT~~ COLOURED BLUE WITH ORANGE CIRCULAR LOGO AT THE MIDDLE OF THE TENT
- 4) TIMBER COVER PAINT WHITE WITH THE EXISTING LETTERS (*metal letters 2" projected - illuminated with cold cathode - neon*)
- 5) EXISTING METALLIC SIGN

General Notes

Design By Christos Fytillis

PROPOSAL		
FRONT VIEW		
No.	Revision/Issue	Date

Firm Name and Address

Project Name and Address

APOLLONIA RESTAURANT
17A PERCY STREET
LONDON W1P 9FE
Tel: 020 7637 4140

Project

Date 7/9/2004

Sheet 1/25



02

1. The drawings are to be used for the purpose of the project only and are not to be used for any other purpose without the written consent of the architect.

2. The drawings are to be used for the purpose of the project only and are not to be used for any other purpose without the written consent of the architect.

3. The drawings are to be used for the purpose of the project only and are not to be used for any other purpose without the written consent of the architect.

Revisions:

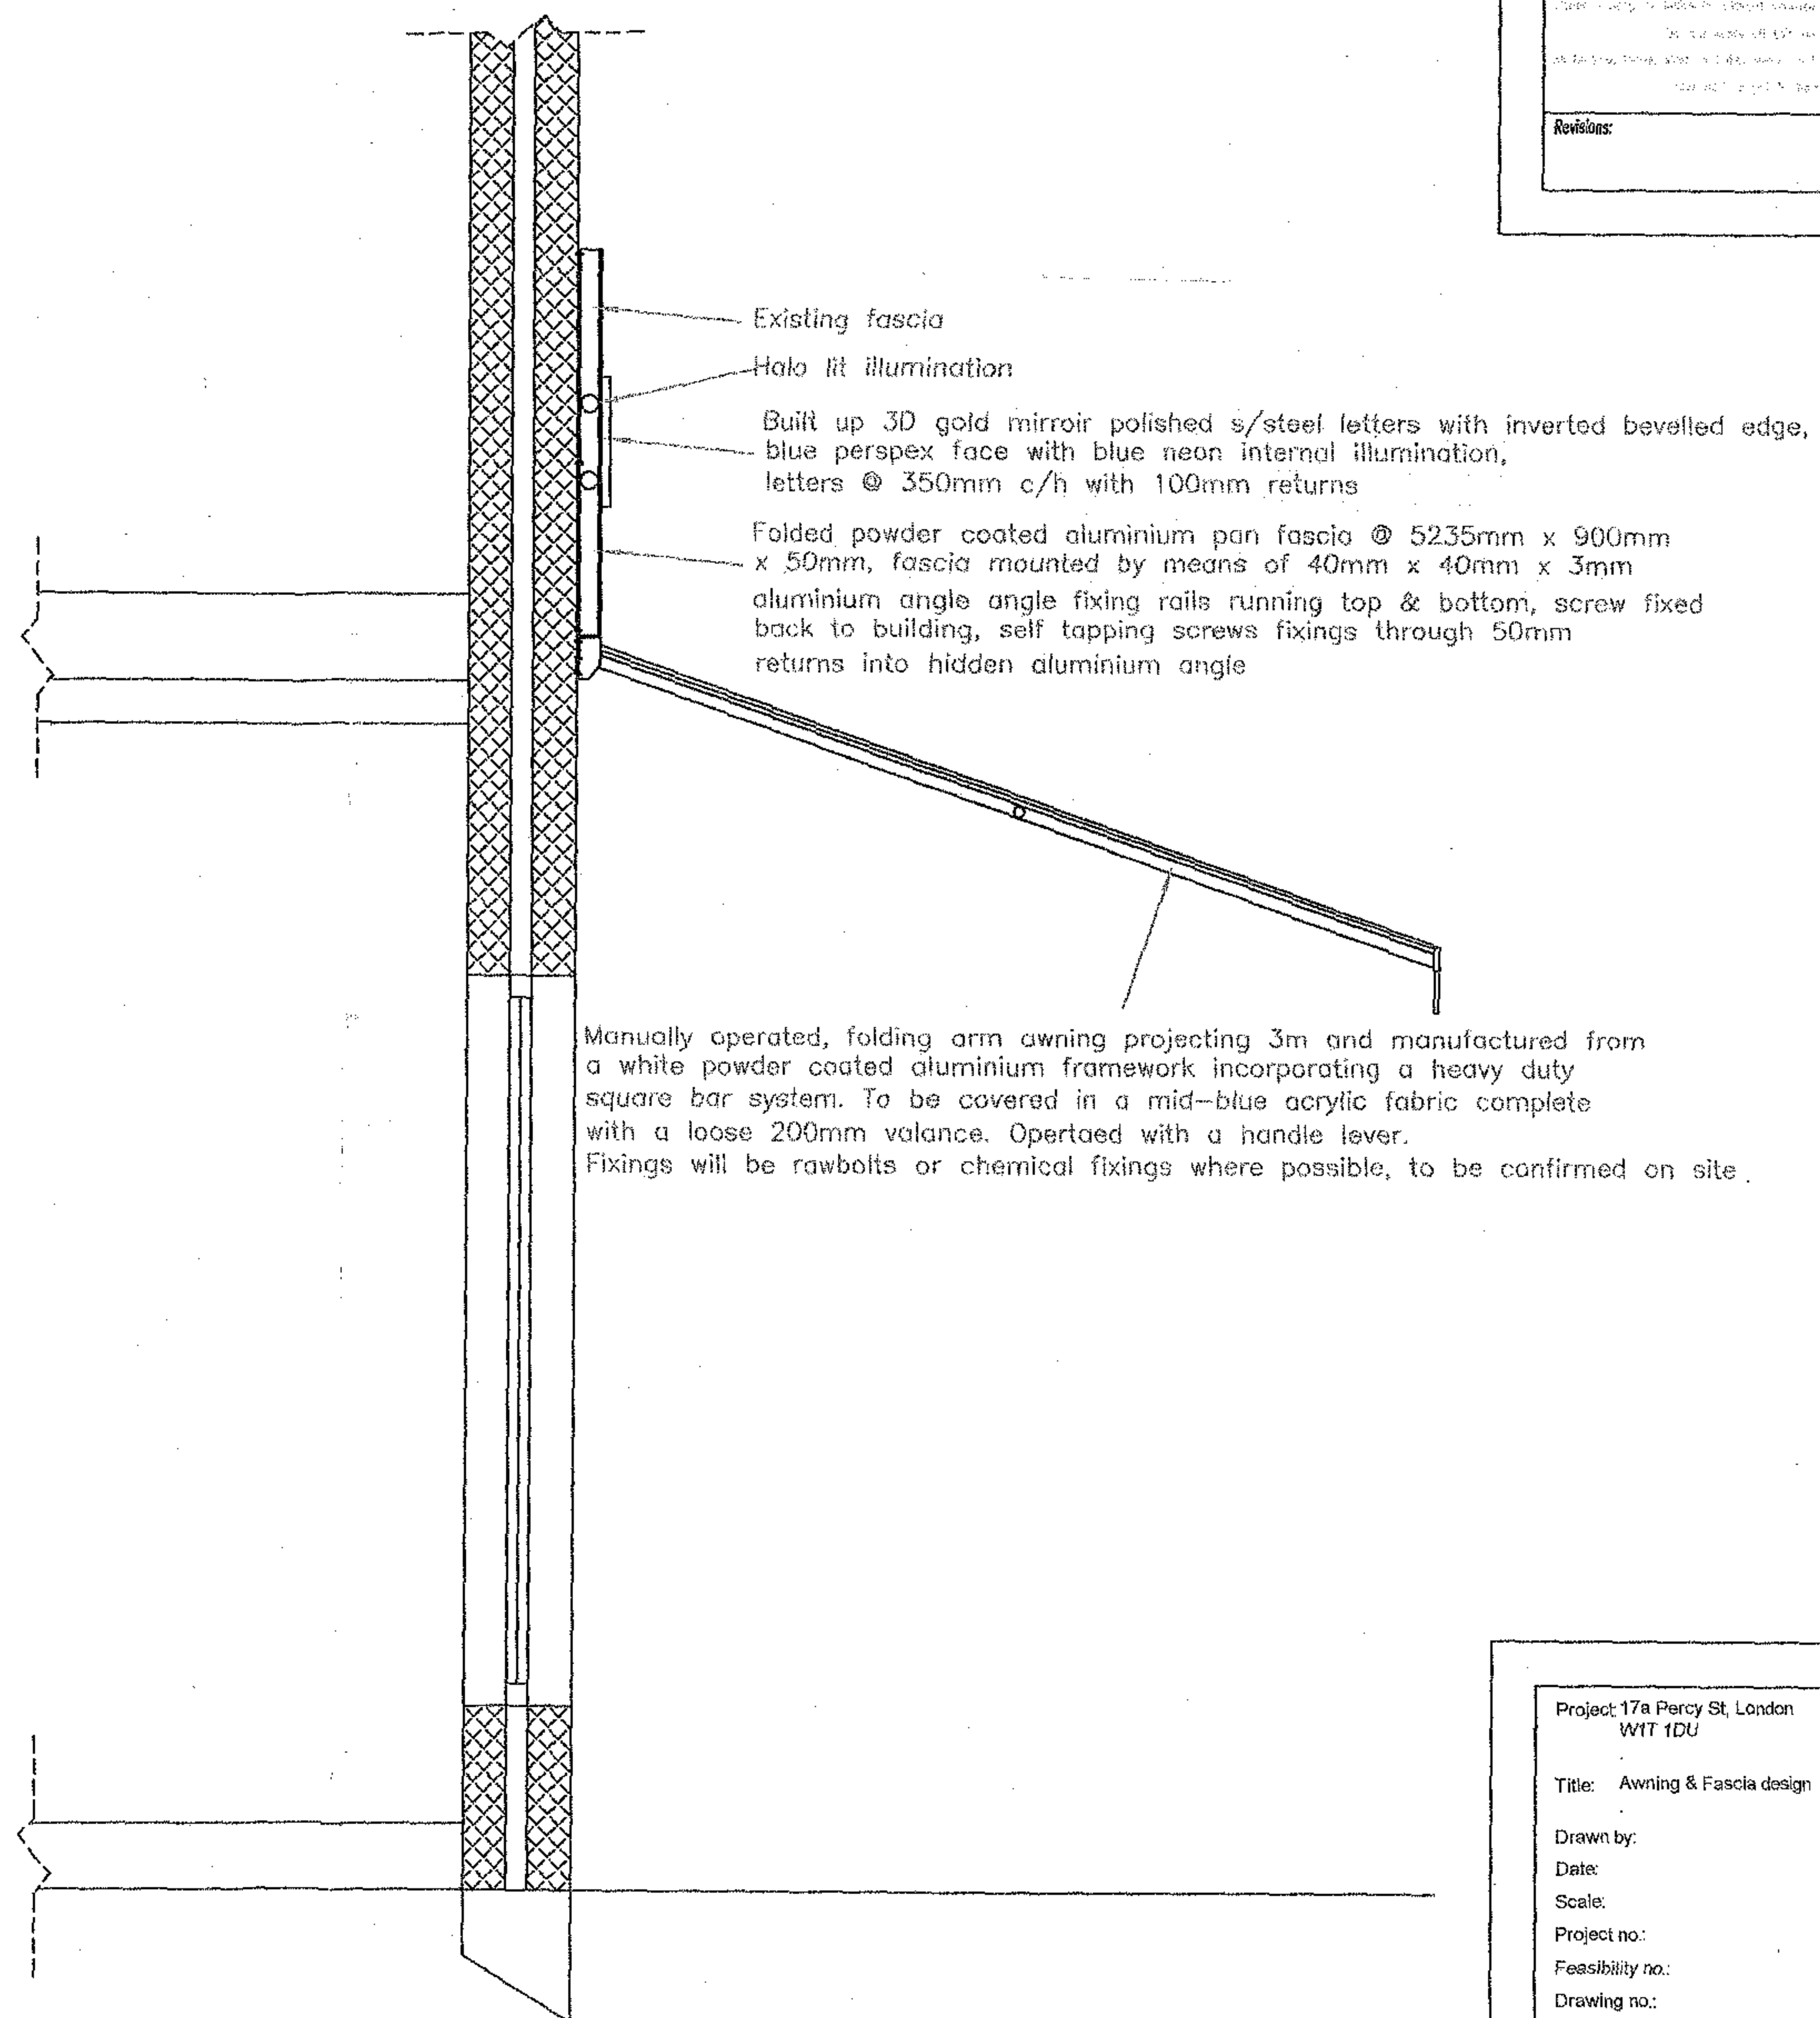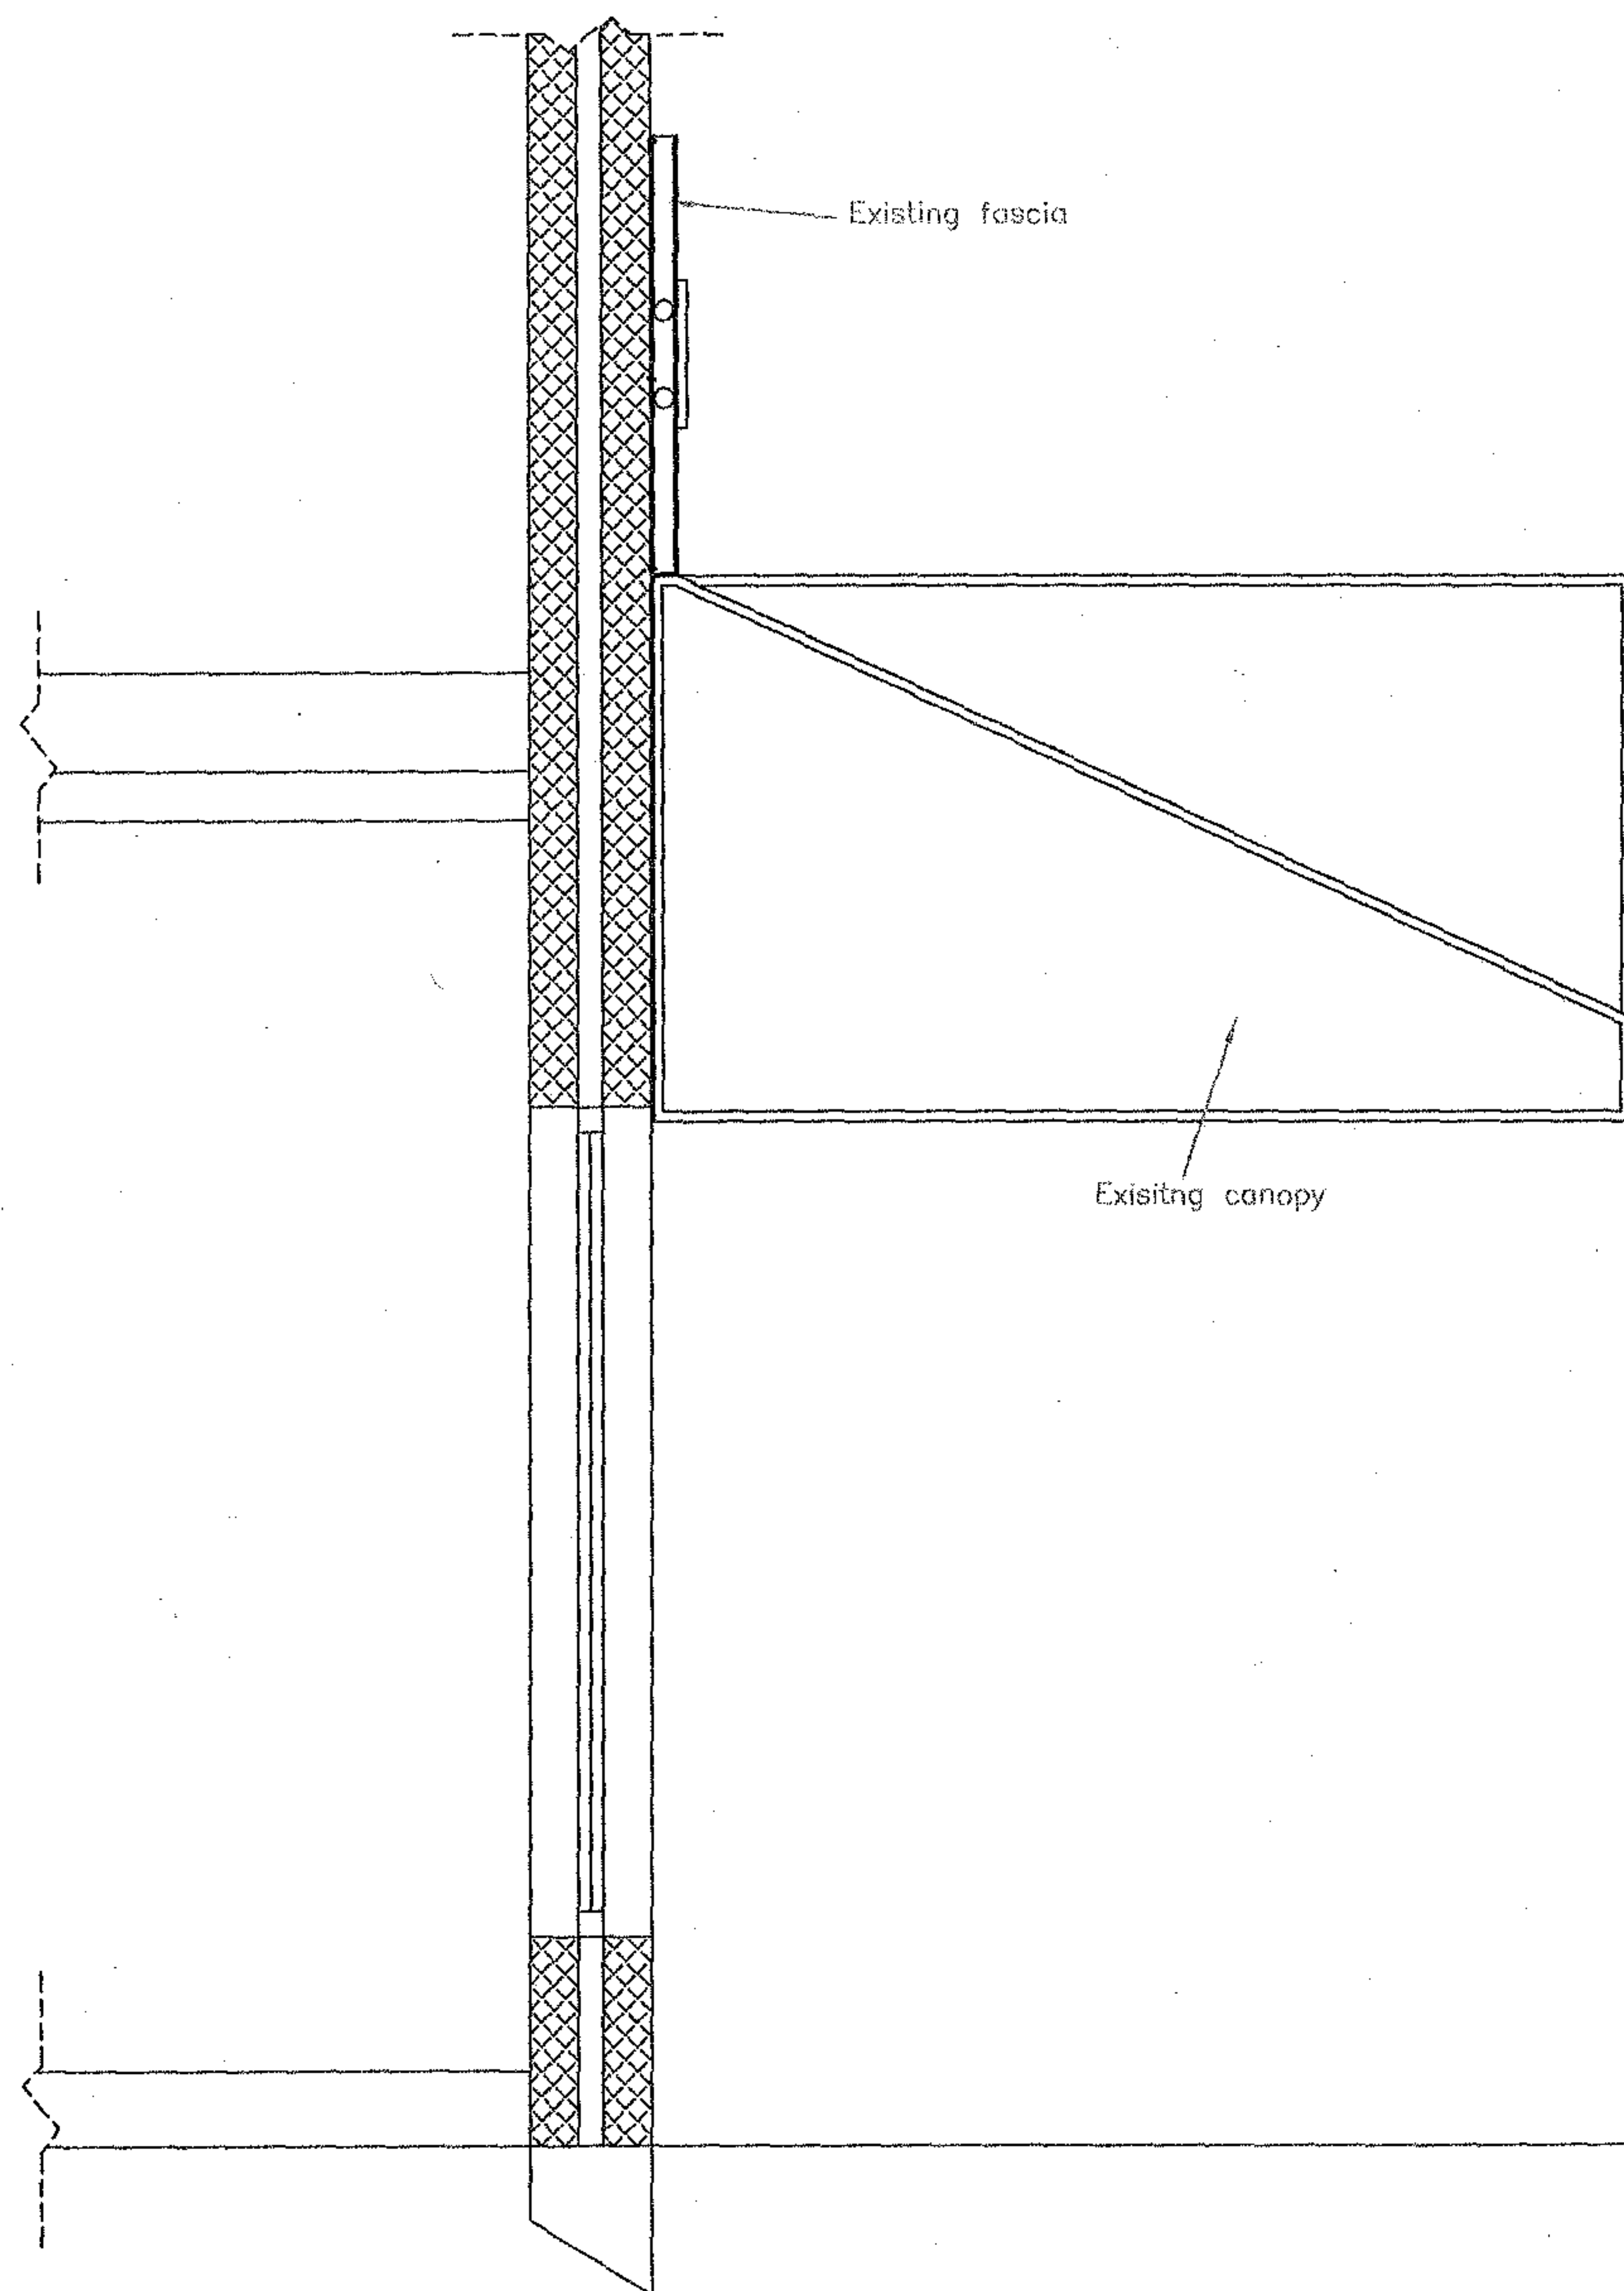

Project: 17a Percy St, London
W1T 1DU

Title: Awning & Fascia design

Drawn by: VKD
Date: 18.10.04
Scale: 1:20
Project no.: 0034
Feasibility no.:
Drawing no.: 0013
CAD ref.: 1000-0034-0013
Revision:

EXISTING SECTION

PROPOSED SECTION

Existing & Proposed Section


1000-0034-0013

THE DESIGN STUDIO 169J COVENTRY ROAD SOUTH YARLEY BIRMINGHAM B26 1ET UK T/P: (0121) 707 4770 M: (077) 643 120 476 E: ENQUIRIES@DESIAIARCHITECTS.COM W: DESIAIARCHITECTS.COM


Desai
Architects

This drawing, its contents and all materials contained herein are the property of Desai Architects and shall not be reproduced, stored in a retrieval system, or transmitted in any form or by any means, electronic, mechanical, photocopying, recording, or by any information storage and retrieval system, without the prior written permission of Desai Architects.

Revisions:

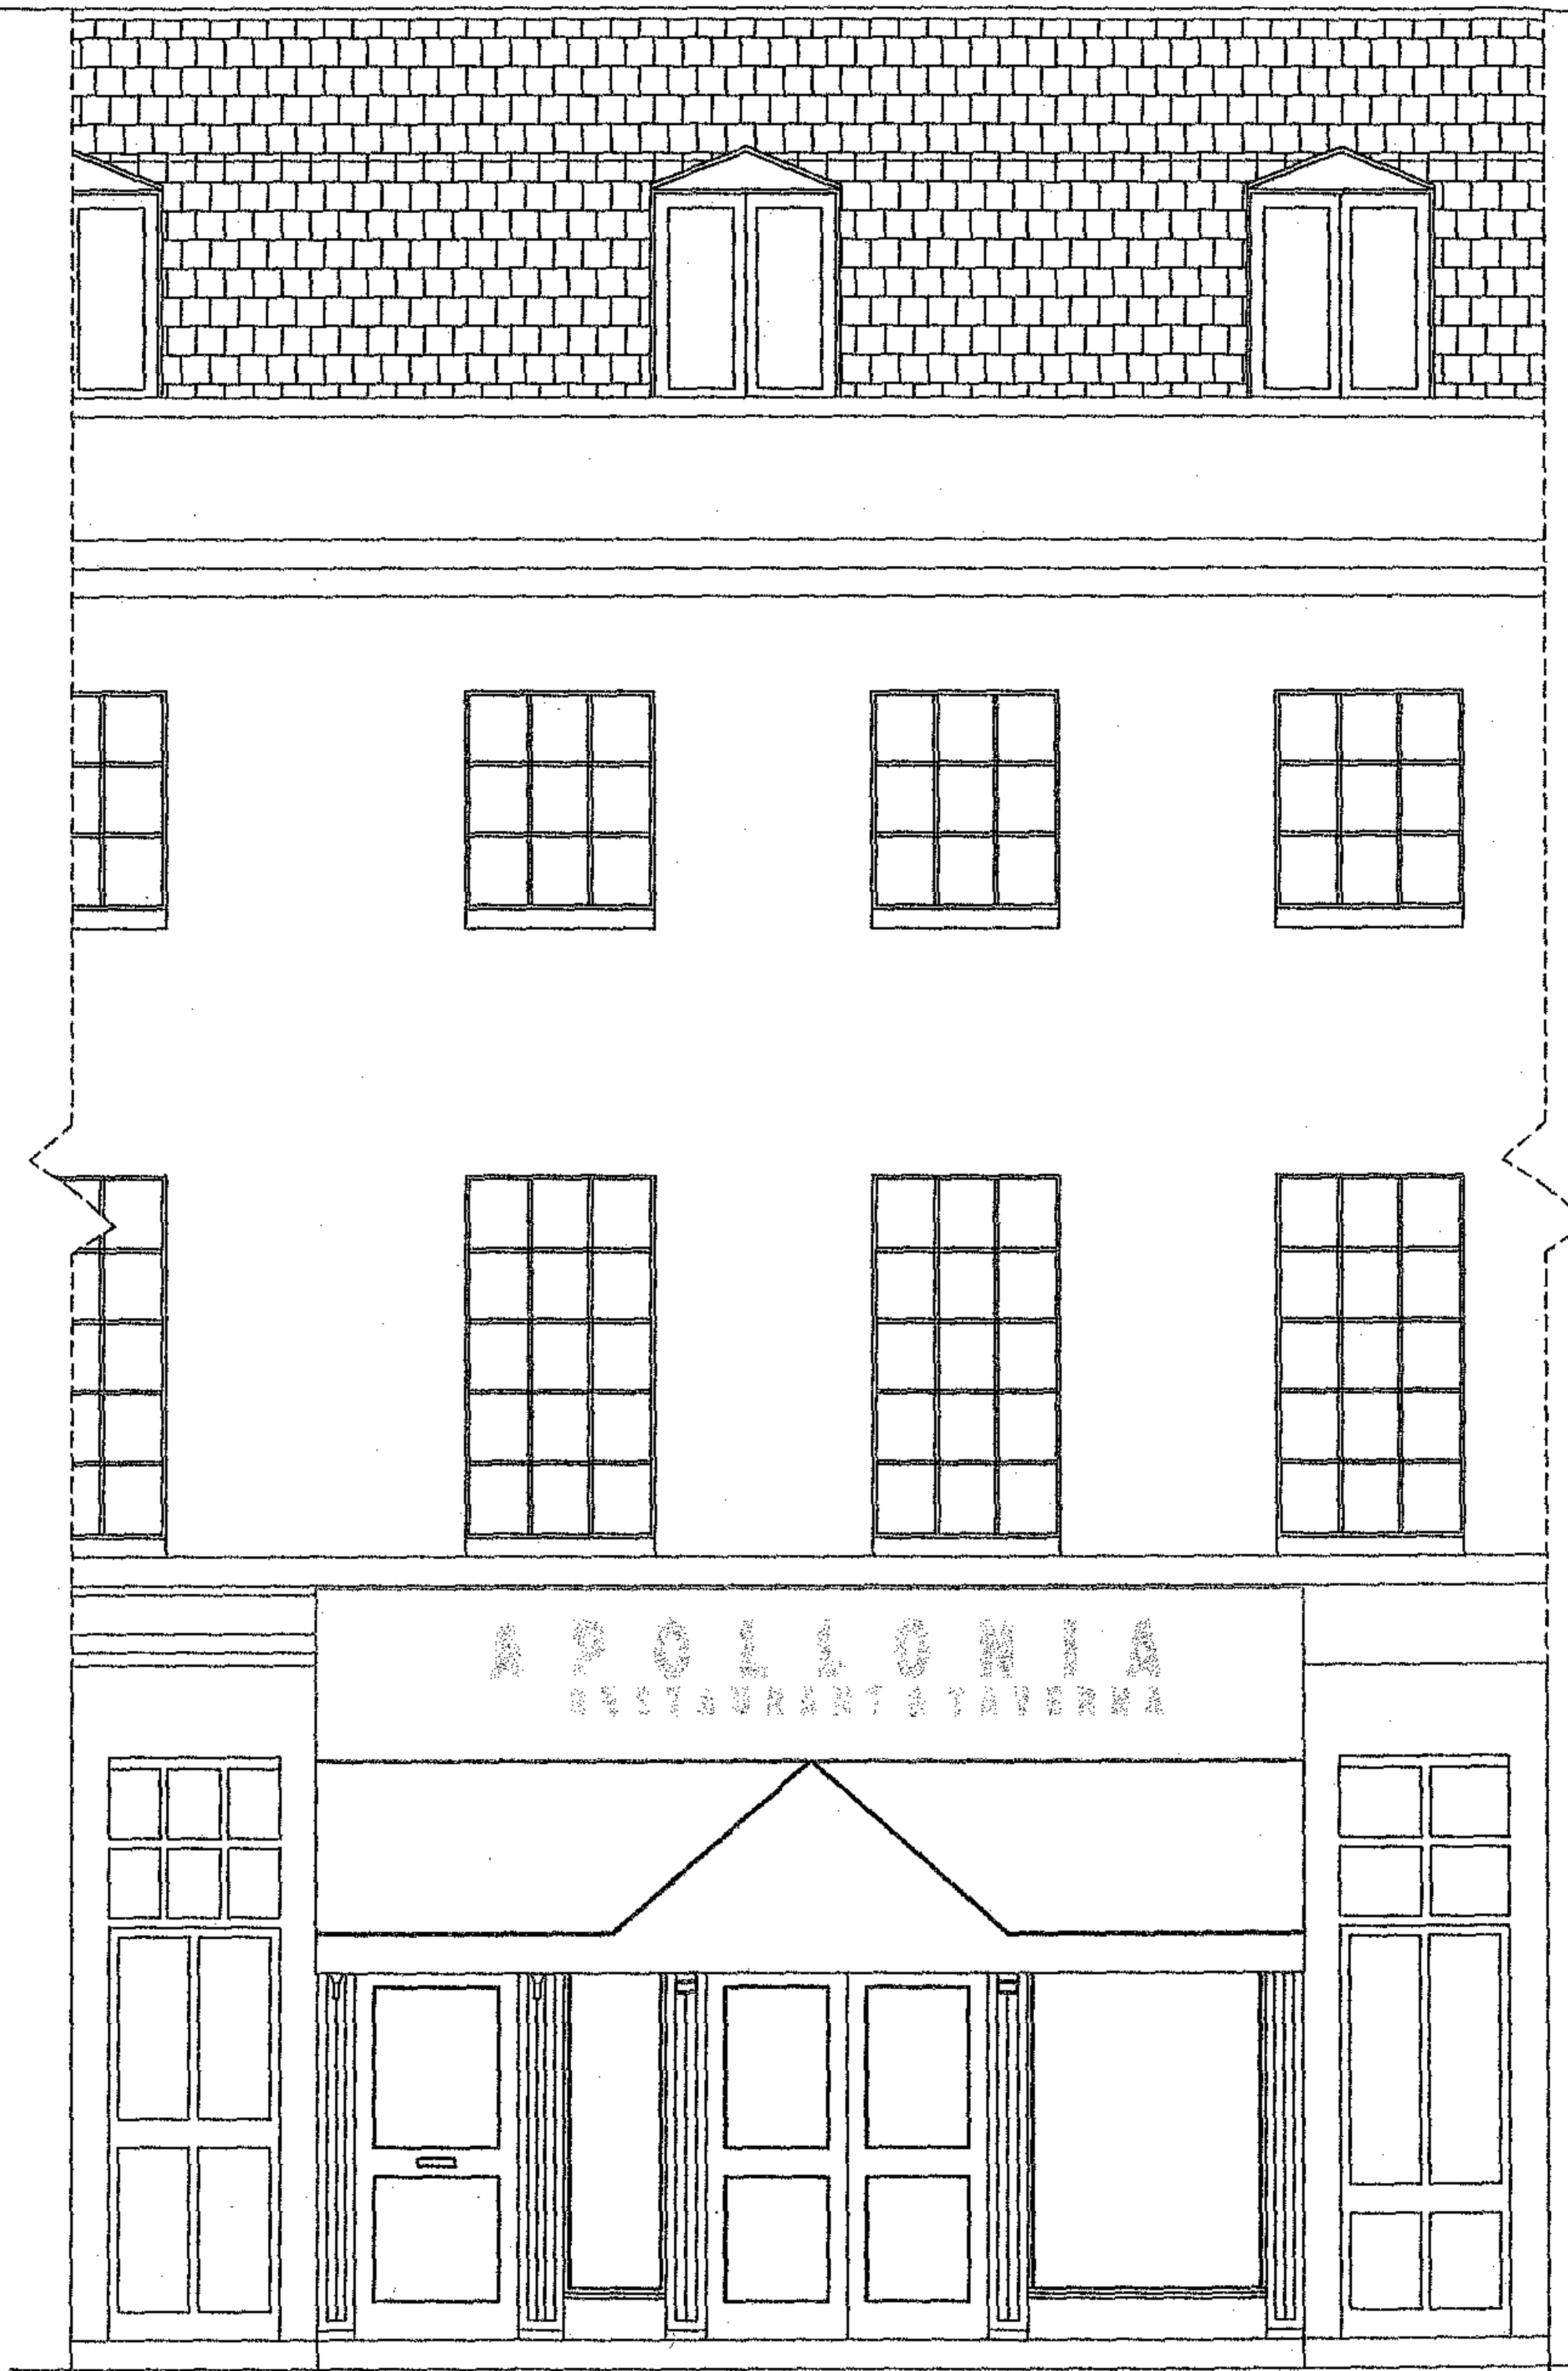

EXISTING ELEVATION

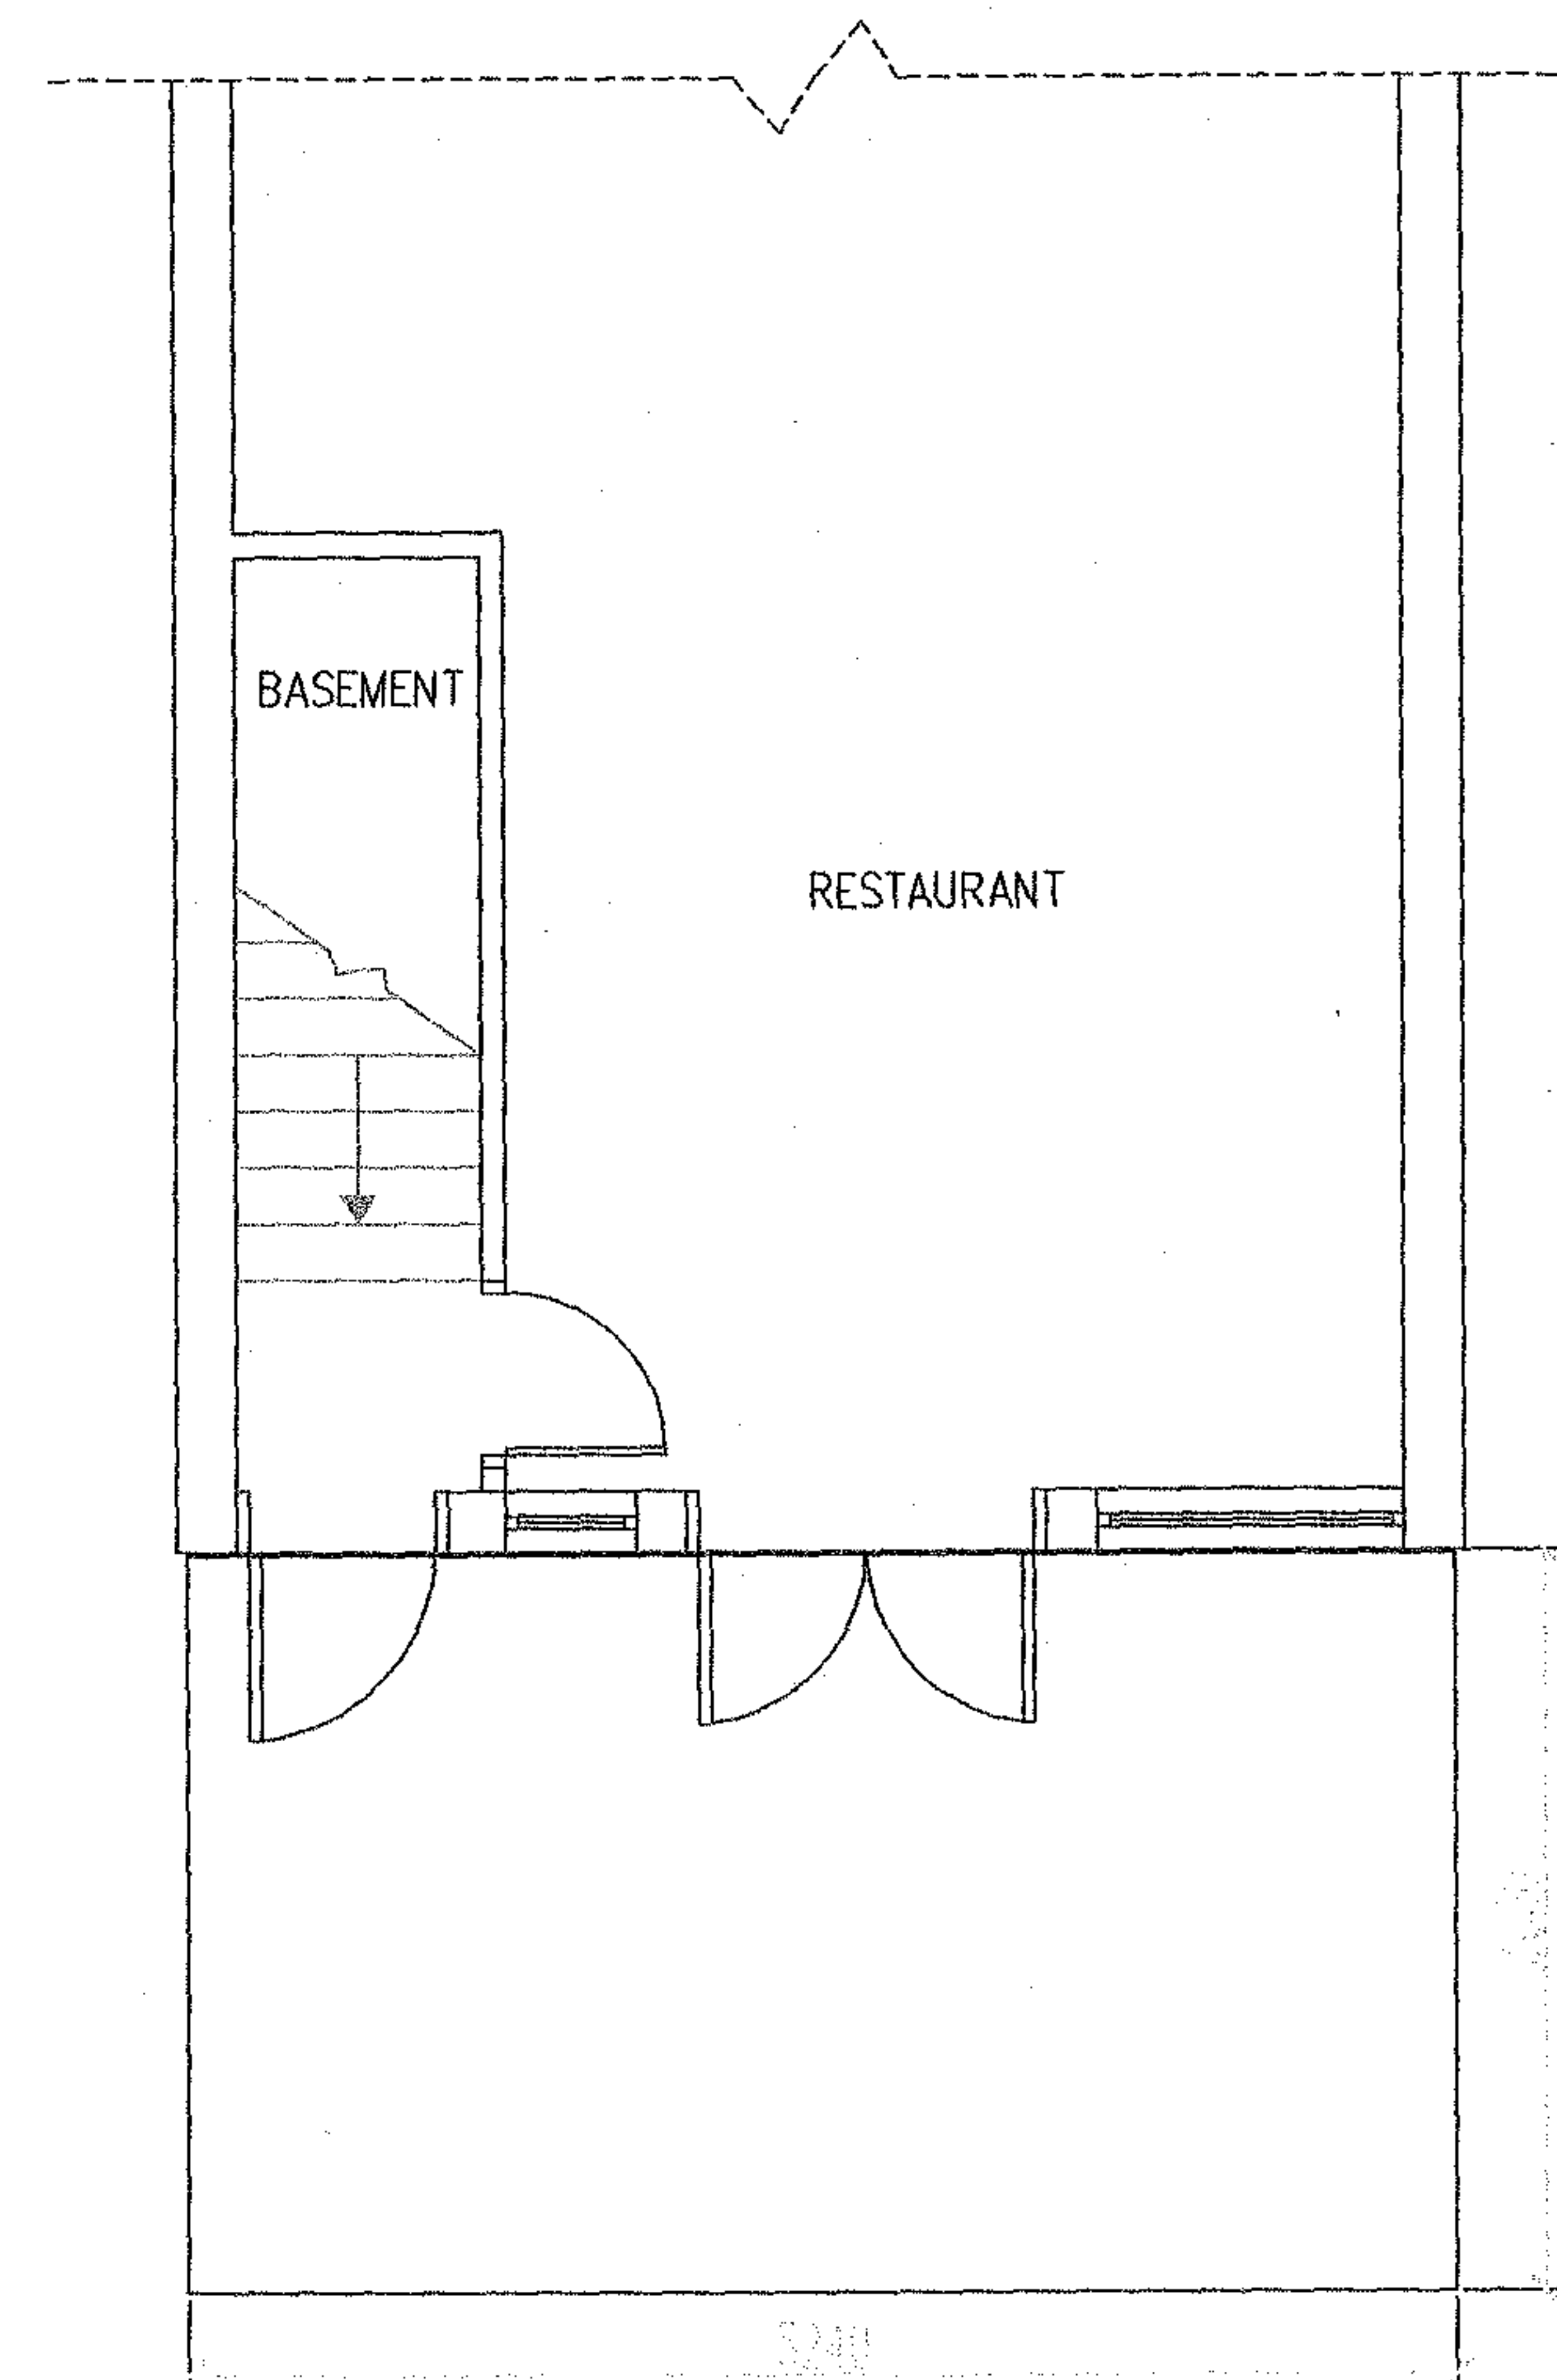

PROPOSED PLAN

Project: 17a Percy St, London W1T 1DU	
Title: Awning & Fascia design	
Drawn by:	VKD
Date:	18.10.04
Scale:	1:50
Project no.:	0034
Feasibility no.:	
Drawing no.:	0010
CAD ref.:	1000-0034-0010
Revision:	

Existing Elevation & Proposed Floor Plan

1000-0034-0010

TITLE DESIGN STUDIO 1603 COVENTRY ROAD SOUTH YARDLEY BIRMINGHAM B26 1DT UK T/F: (+44) 0121 707 4270 M: (+44) 0760 196 4136 E: ENQUIRIES@DESAIARCHITECTS.COM W: DESAIARCHITECTS.COM

Desai
Architects

This drawing, the notes and proposals supplied are the property of
Desai Architects and may not be reproduced or used in any
manner, singly or jointly without express written consent.
Do not scale off this drawing.
All lengths, levels, etc. not otherwise to be stated on this drawing
are taken to suit the project.

Revisions:

PROPOSED ELEVATIONS

Built up 30 gold mirror polished stainless steel with beveled edge,
blue powder coat with blue mirror stainless steel.
Lifters @ 300mm c/c with 100mm radius.

Folded powder coated aluminium with fascia @ 1235mm x 900mm
x 30mm, fascia mounted by means of 40mm x 40mm x 3mm
stainless steel brackets, fascia having top & bottom, screw fixed
interior facing, and supplied, cover fascia through 50mm
radius into fascia aluminium angle.

Manually operated, folding awning projecting 3m and manufactured from
a white powder coated aluminium framework incorporating a heavy duty
stainless steel cable, the awning is a mid-blue emerald fabric complete
with a laser cut pattern, supplied with a handle lever.
Folding will be provided or omitted where possible, to be confirmed on site.

Project 17a Percy St, London
W1T 1DU

Title: Awning & Fascia design

Drawn by: VKD

Date: 18.10.04

Scale: 1:50

Project no.: 0034

Feasibility no.: .

Drawing no.: 0011

CAD ref: 1000-0034-0011

Revision:

Proposed Elevations

1000-0034-0011

THE DESIGN STUDIO 1693 COVENTRY ROAD SOUTH YARDLEY BIRMINGHAM B26 1DT UK T/F: (+44) 0121 707 4270 E: (+44) 0793 196 4135 E: ENQUIRES@DESAIARCHITECTS.COM W: DESAIARCHITECTS.COM

Desai
Architects