
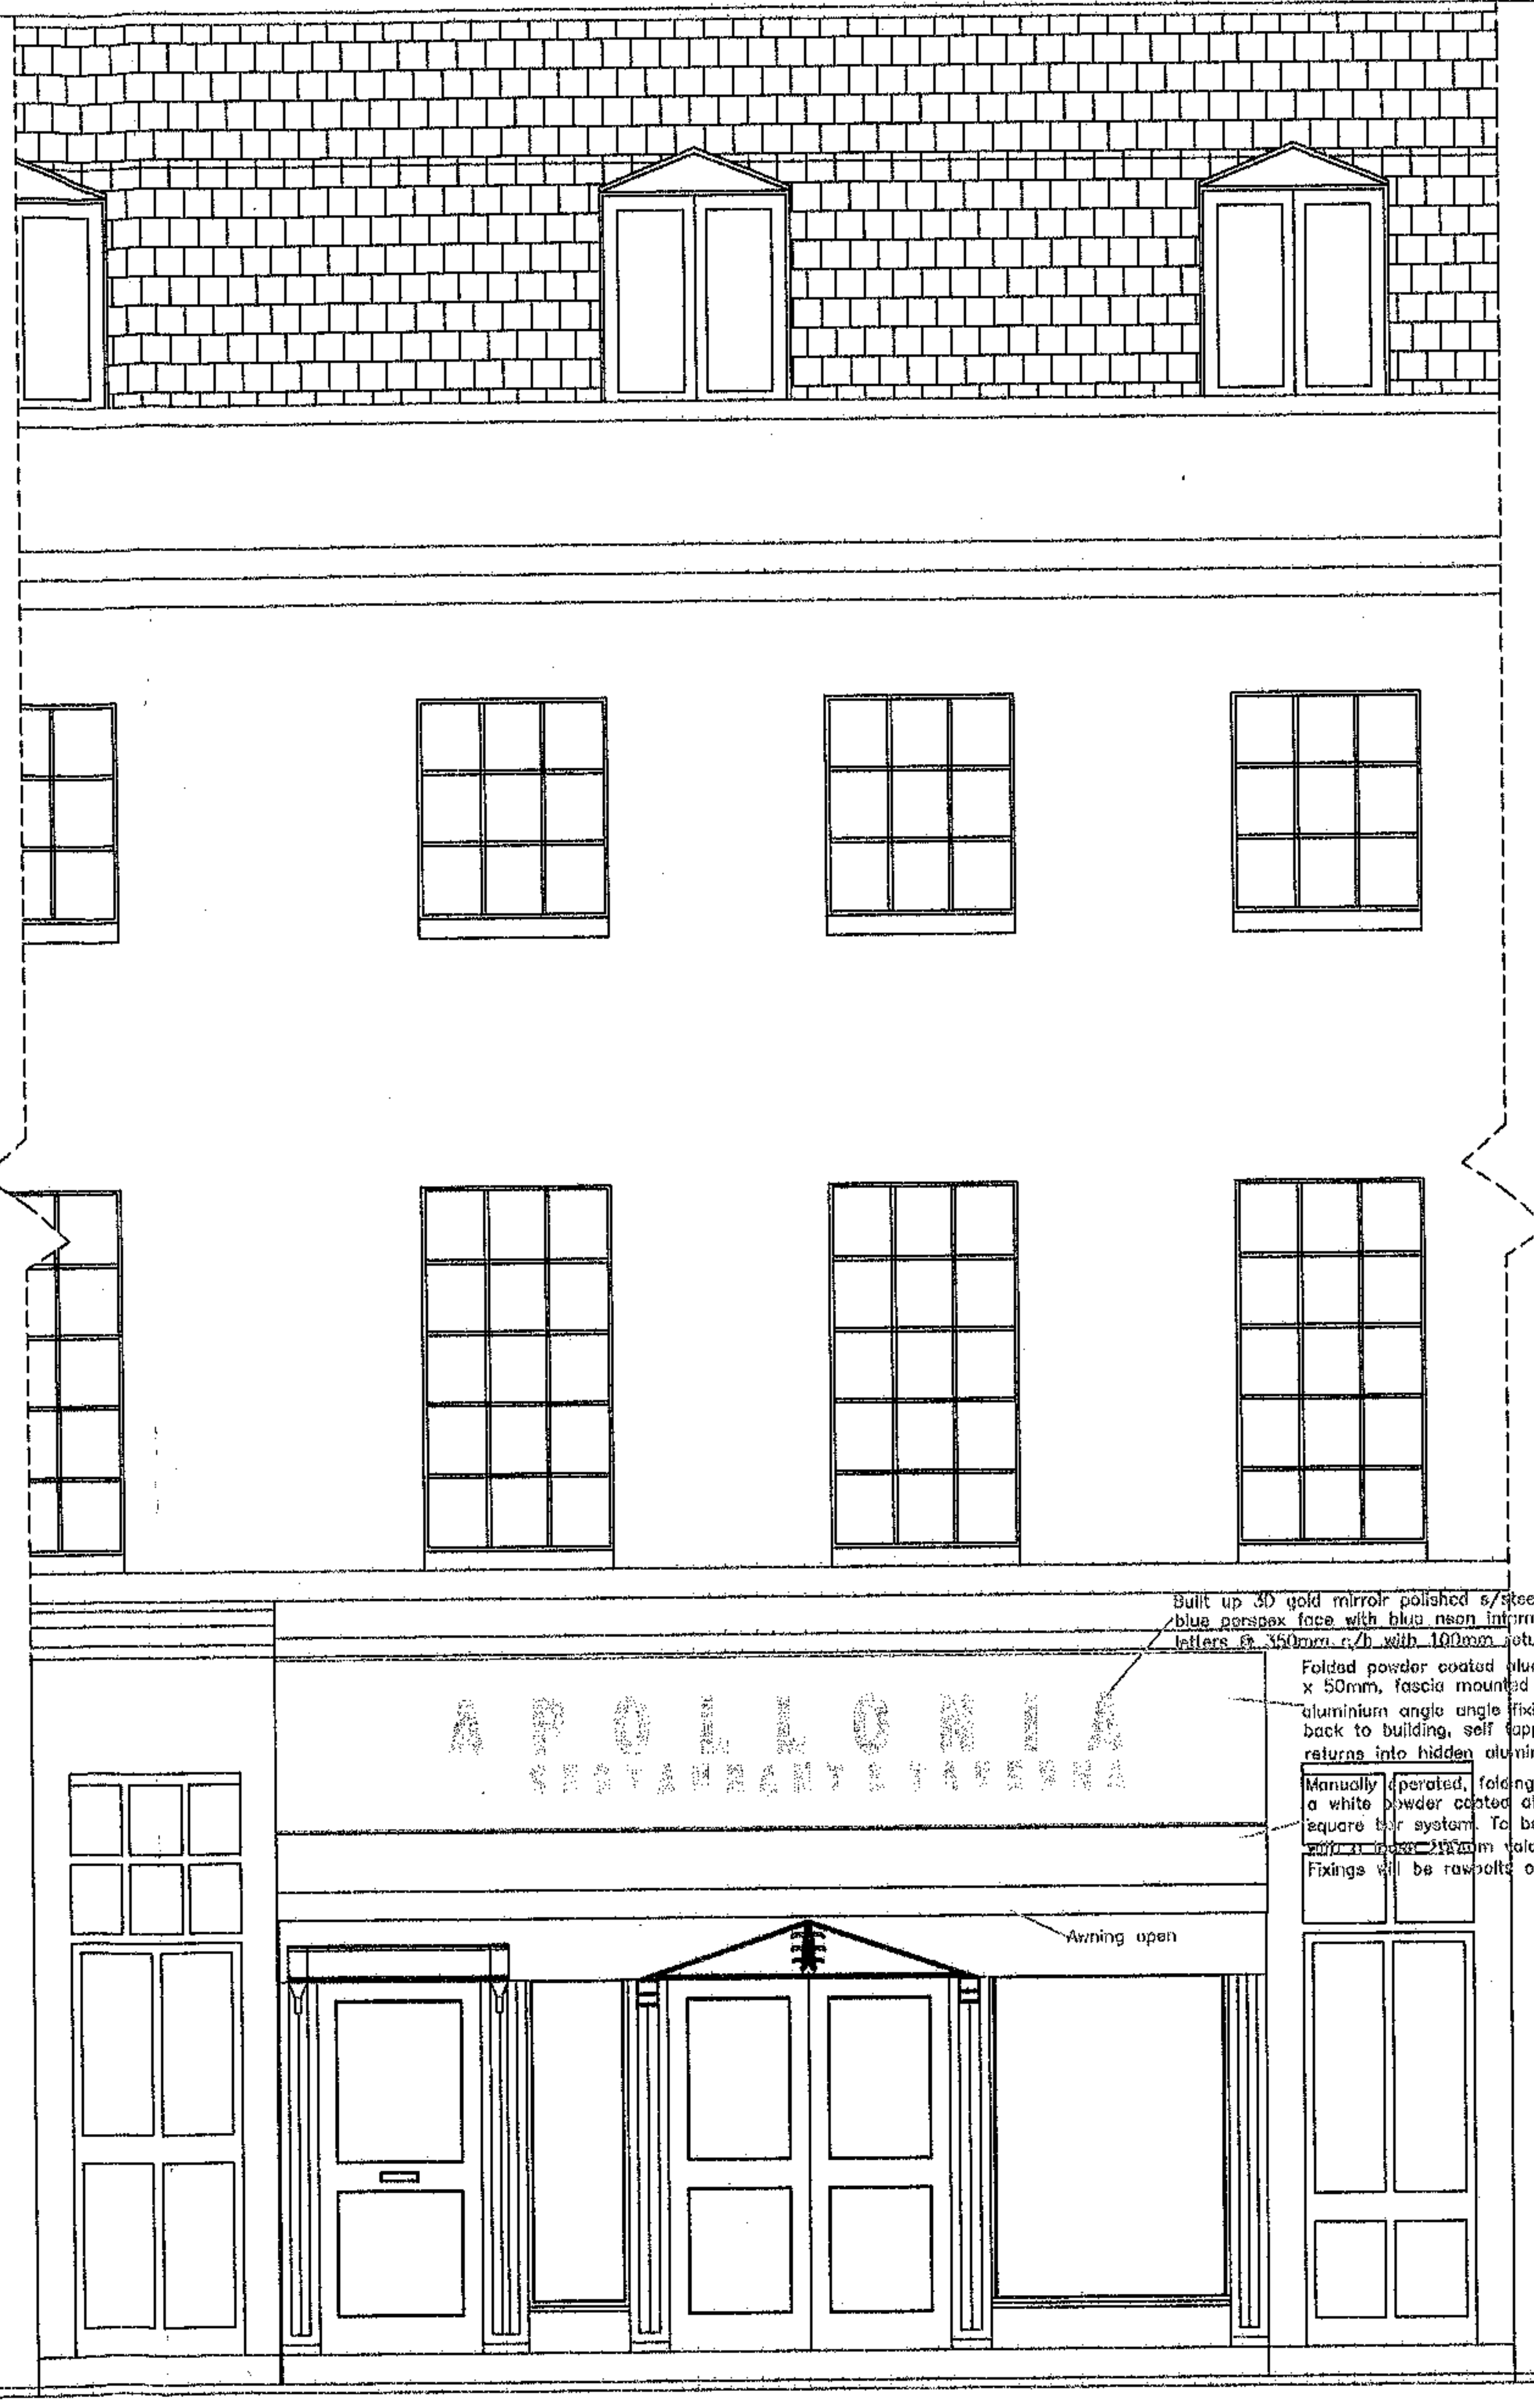


This drawing, its title and contents shall not be regarded as
 final. No liability shall be accepted for any loss or damage
 arising from the use of this drawing.
 No part of this drawing
 or any part thereof shall be reproduced or used in any way
 without the prior written consent of the architect.

Revisions:

PROPOSED ELEVATIONS
 RECEIVED 25 FEB 2005

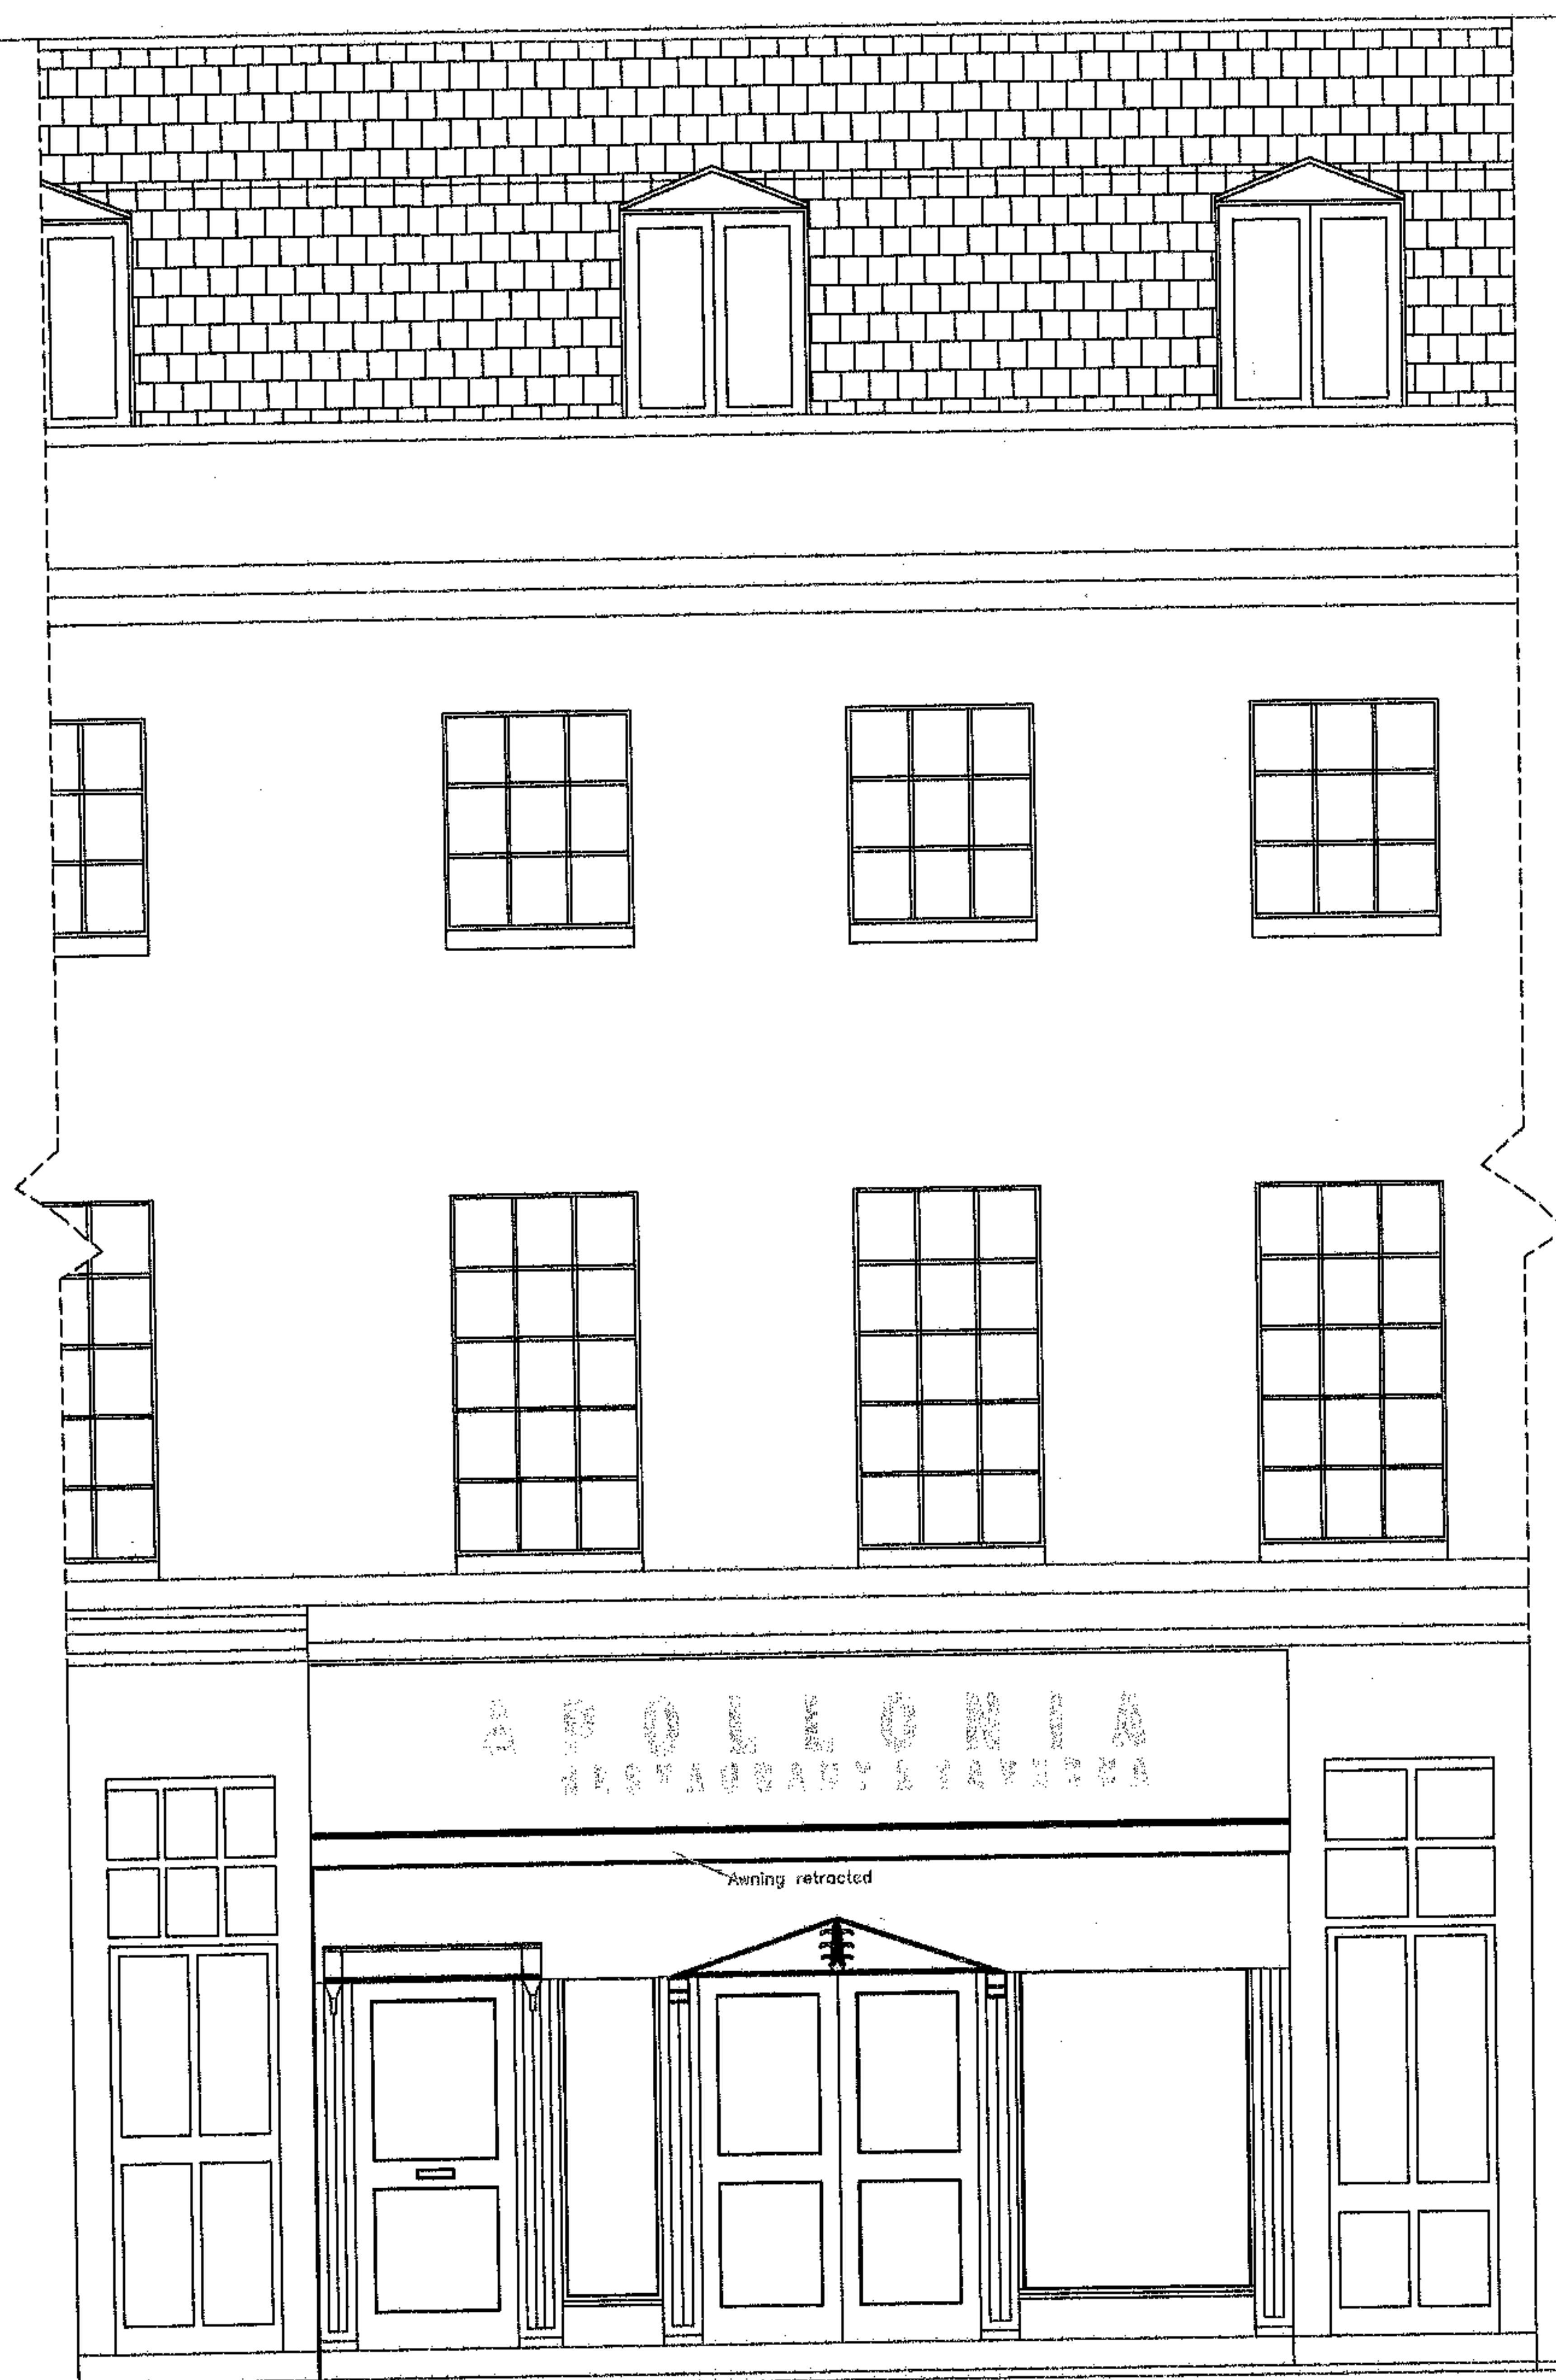

Built up 3D gold mirror polished 6/steel letters with inverted bevelled edge,
 blue perspex face with blue neon internal illumination,
 letters 350mm c/b with 100mm returns

Folded powder coated aluminium pan fascia @ 5235mm x 900mm
 x 50mm, fascia mounted by means of 40mm x 40mm x 3mm
 aluminium angle angle fixing rails running top & bottom, screw fixed
 back to building, self tapping screws fixings through 50mm
 returns into hidden aluminium angle

Manually operated, folding arm awning projecting 3m and manufactured from
 a white powder coated aluminium framework incorporating a heavy duty
 square bar system. To be covered in a mid-blue acrylic fabric complete
 with a 25mm balance. Operated with a handle lever.
 Fixings will be raw bolts or chemical fixings where possible, to be confirmed on site


Project 17a Percy St, London
 W1T 1DU

Title: Awning & Fascia design


Drawn by: VKD
 Date: 18.10.04
 Scale: 1:50
 Project no.: 0034
 Feasibility no.:
 Drawing no.: 0011
 CAD ref.: 1000-0034-0011
 Revision:

This drawing, its contents and execution are the copyright of Desai Architects and may not be reproduced or made use of, either wholly or partially without express written consent. No part may be used for any other purpose without the written consent of Desai Architects. All rights reserved. No part may be used for any other purpose without the written consent of Desai Architects.

Revisions:

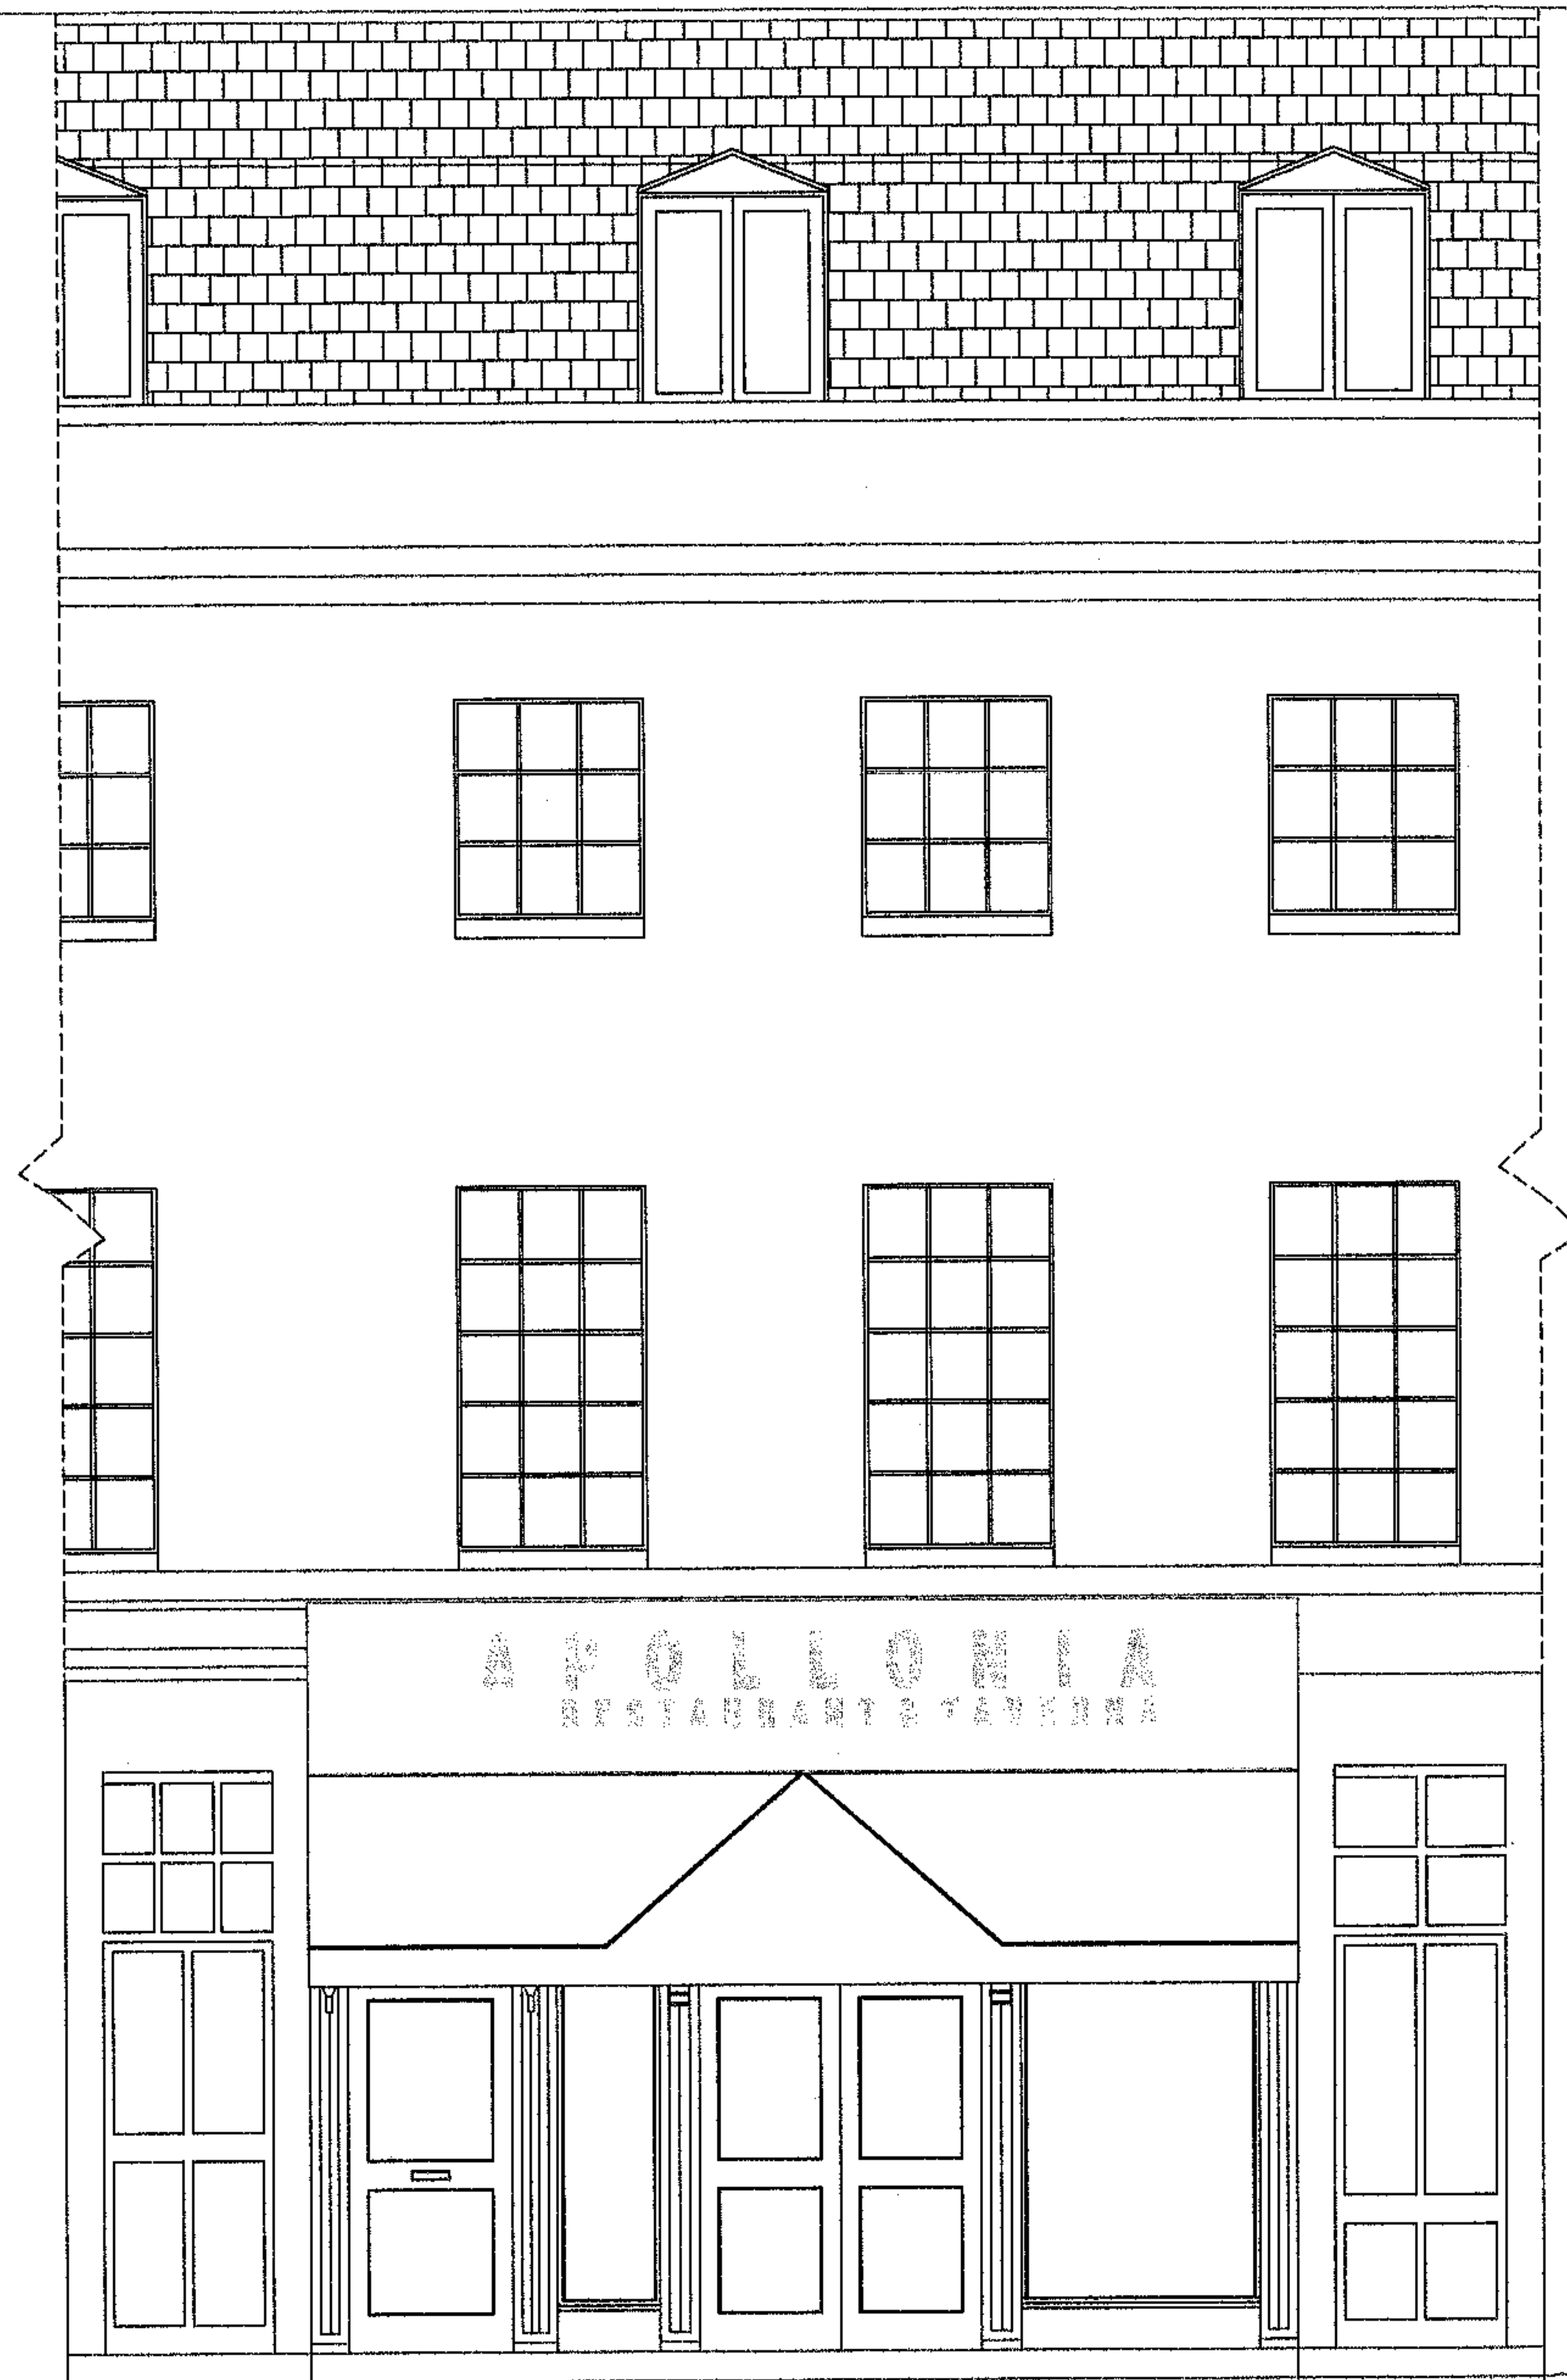

EXISTING ELEVATION

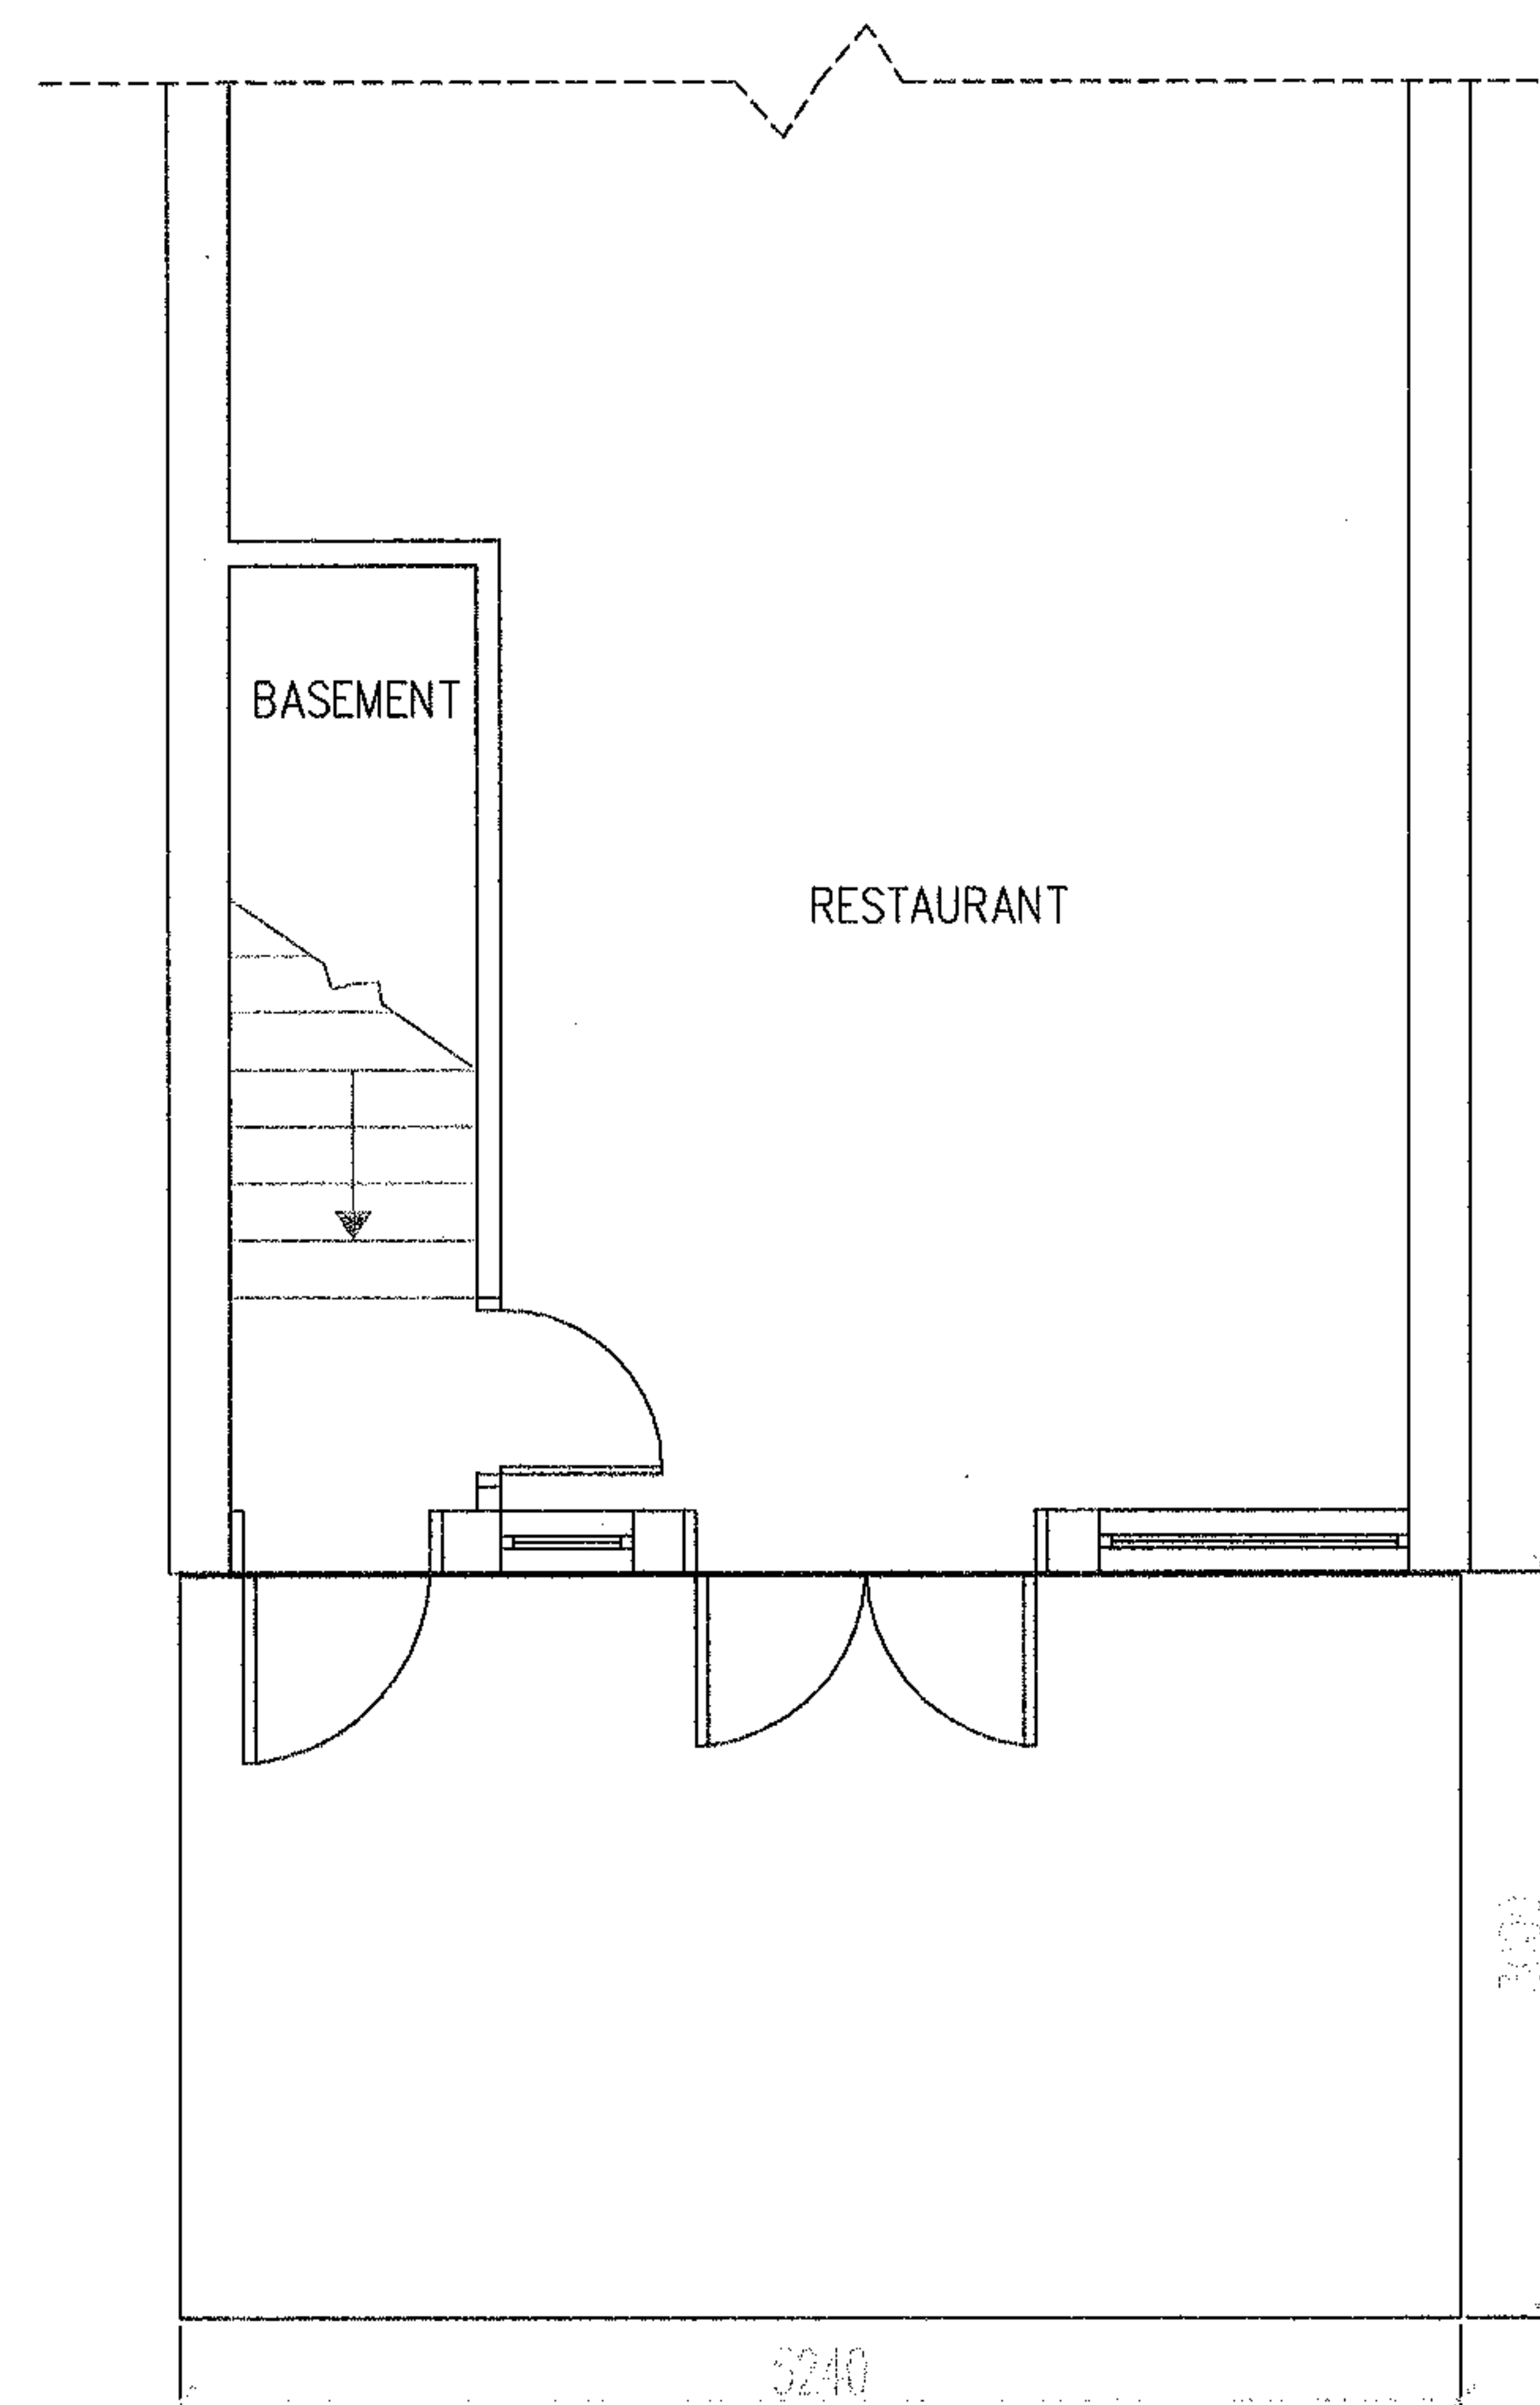

PROPOSED PLAN

RECEIVED 25 FEB 2005

Project: 17a Percy St, London
W1T 1DU
Title: Awning & Fascia design
Drawn by: VKD
Date: 18.10.04
Scale: 1:50
Project no.: 0034
Feasibility no.:
Drawing no.: 0010
CAD ref.: 1000-0034-0010
Revision:

Existing Elevation & Proposed Floor Plan


1000-0034-0010

THE DESIGN STUDIO 1693 COVENTRY ROAD SOUTH YARDLEY BIRMINGHAM B26 1DY UK T/F: (+44) 0121 707 4270 M: (+44) 0793 196 4135 E: ENQUIRES@DESAIARCHITECTS.COM W: DESAIARCHITECTS.COM


Desai
Architects

30% drawing. This drawing is not a contract document and the design of the proposed work is subject to the approval of the client. The client is responsible for the design of the proposed work. 

Revisions:

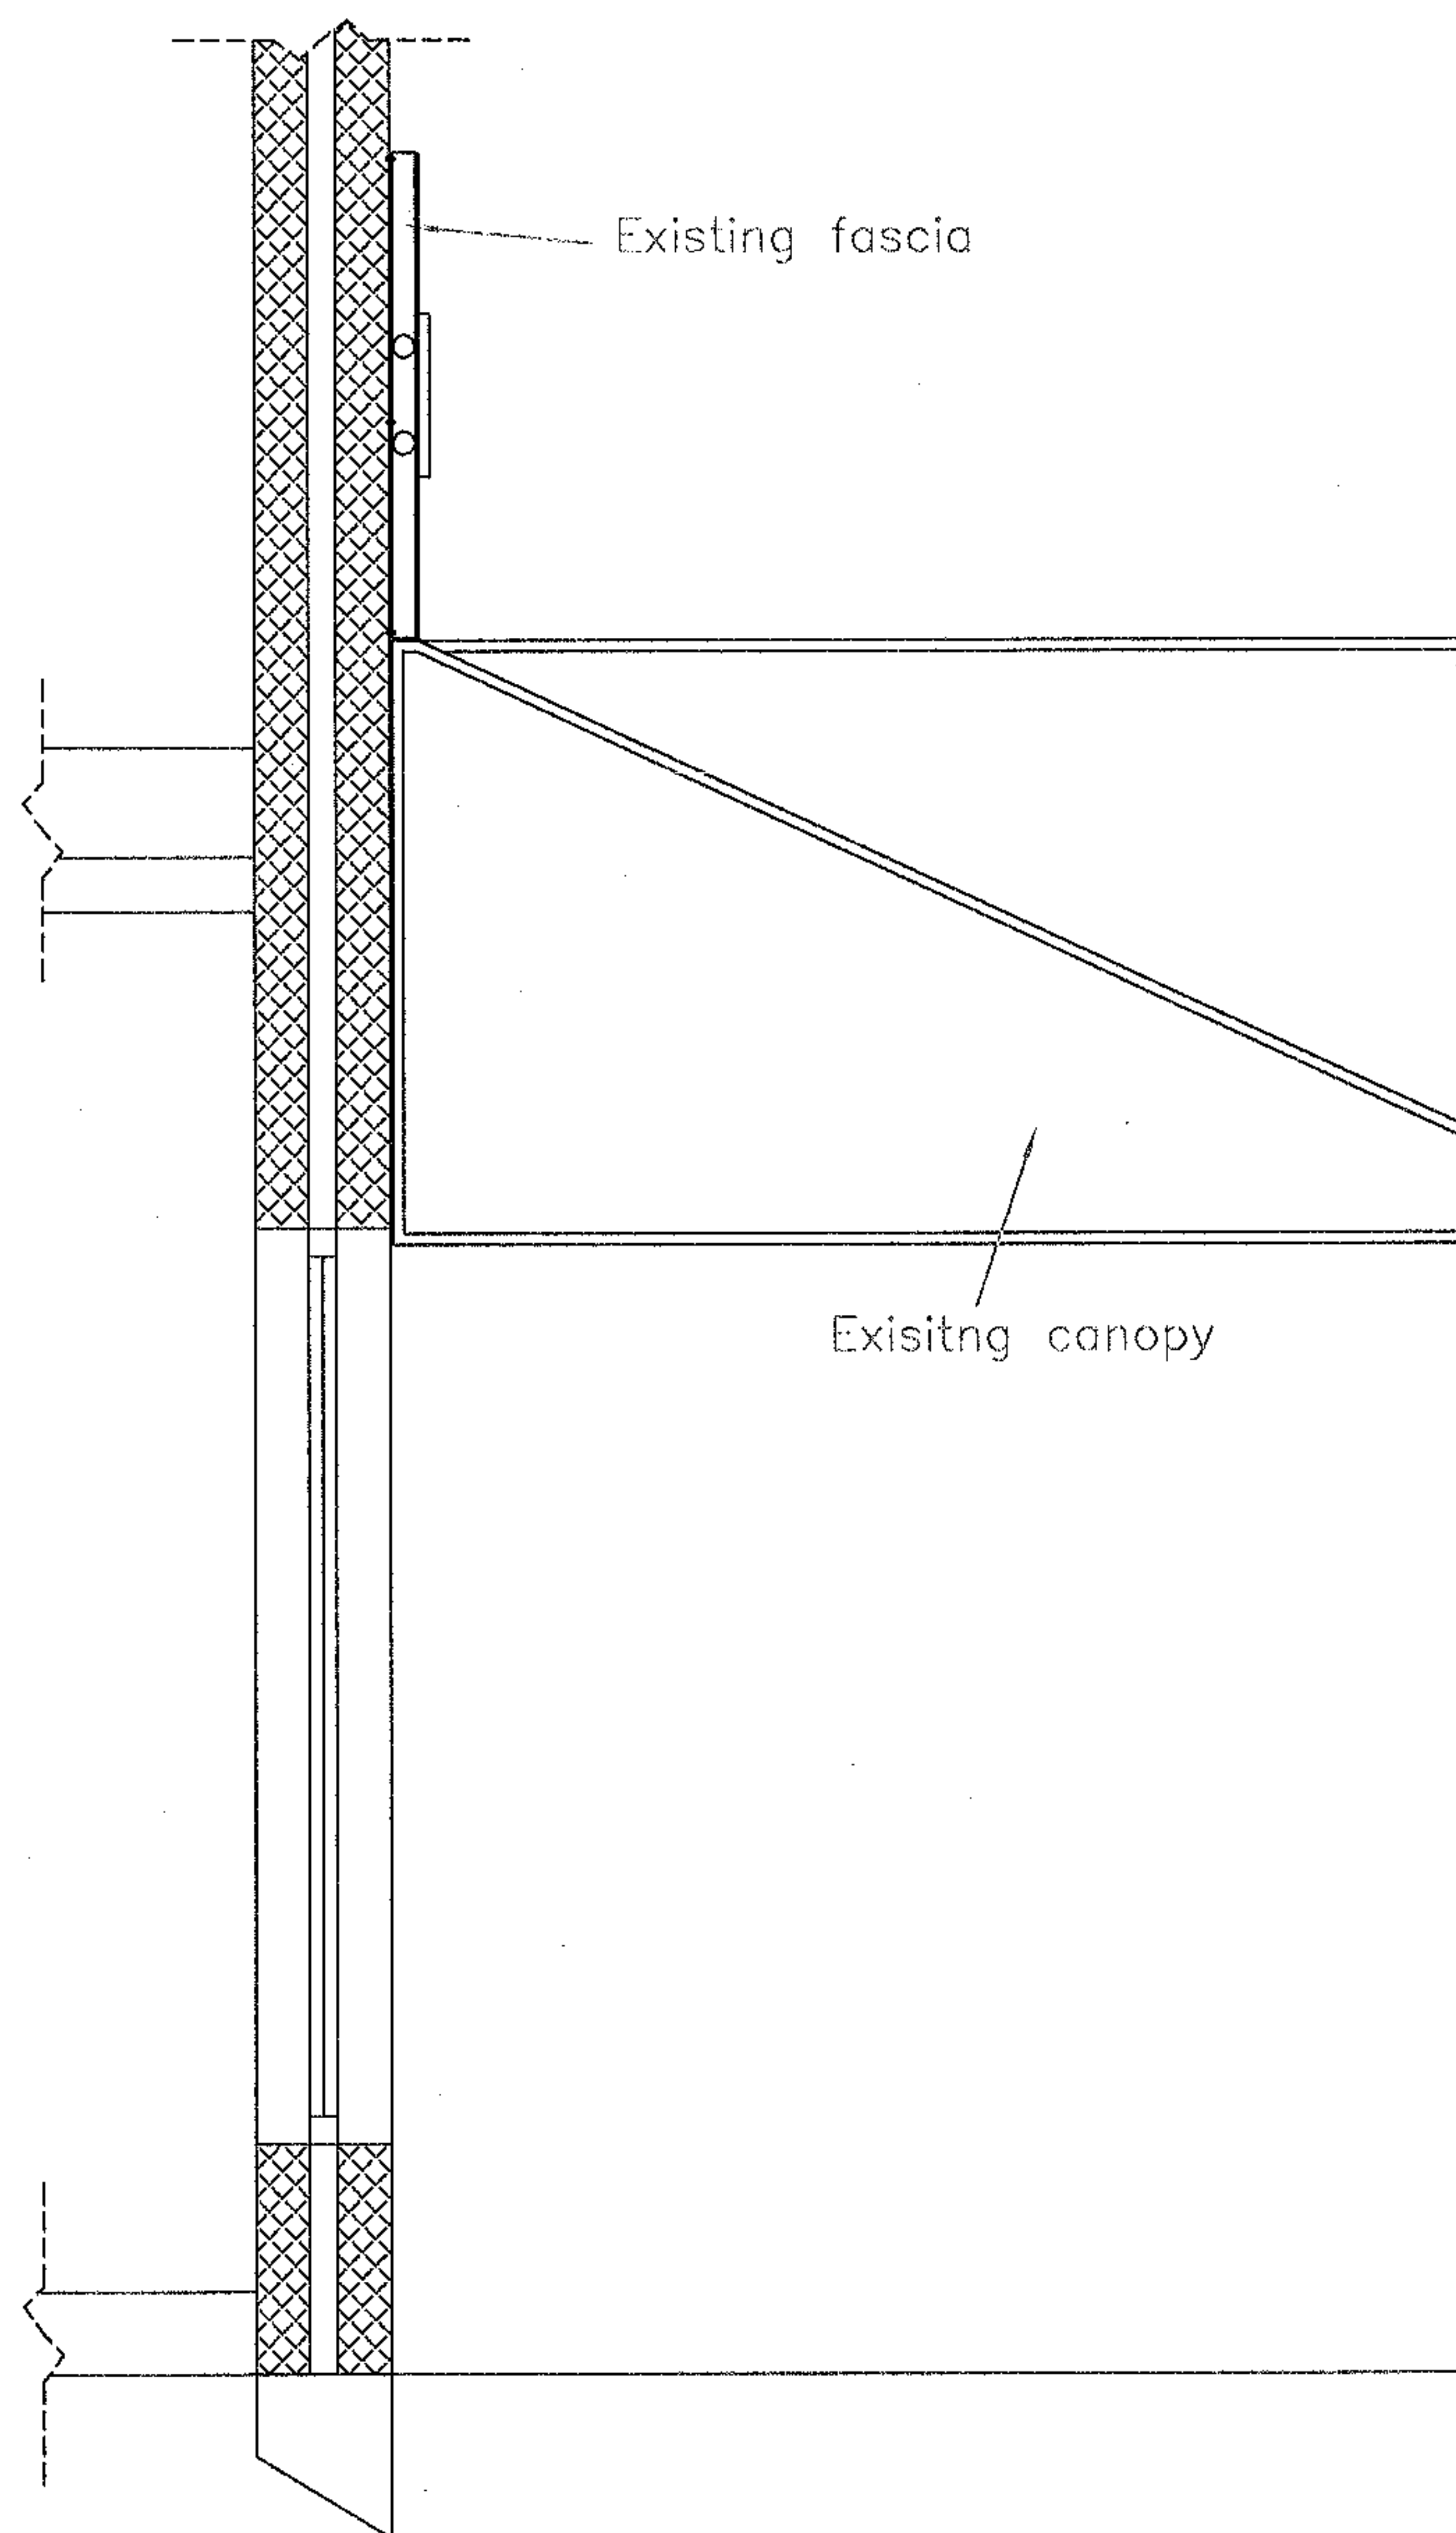

EXISTING SECTION

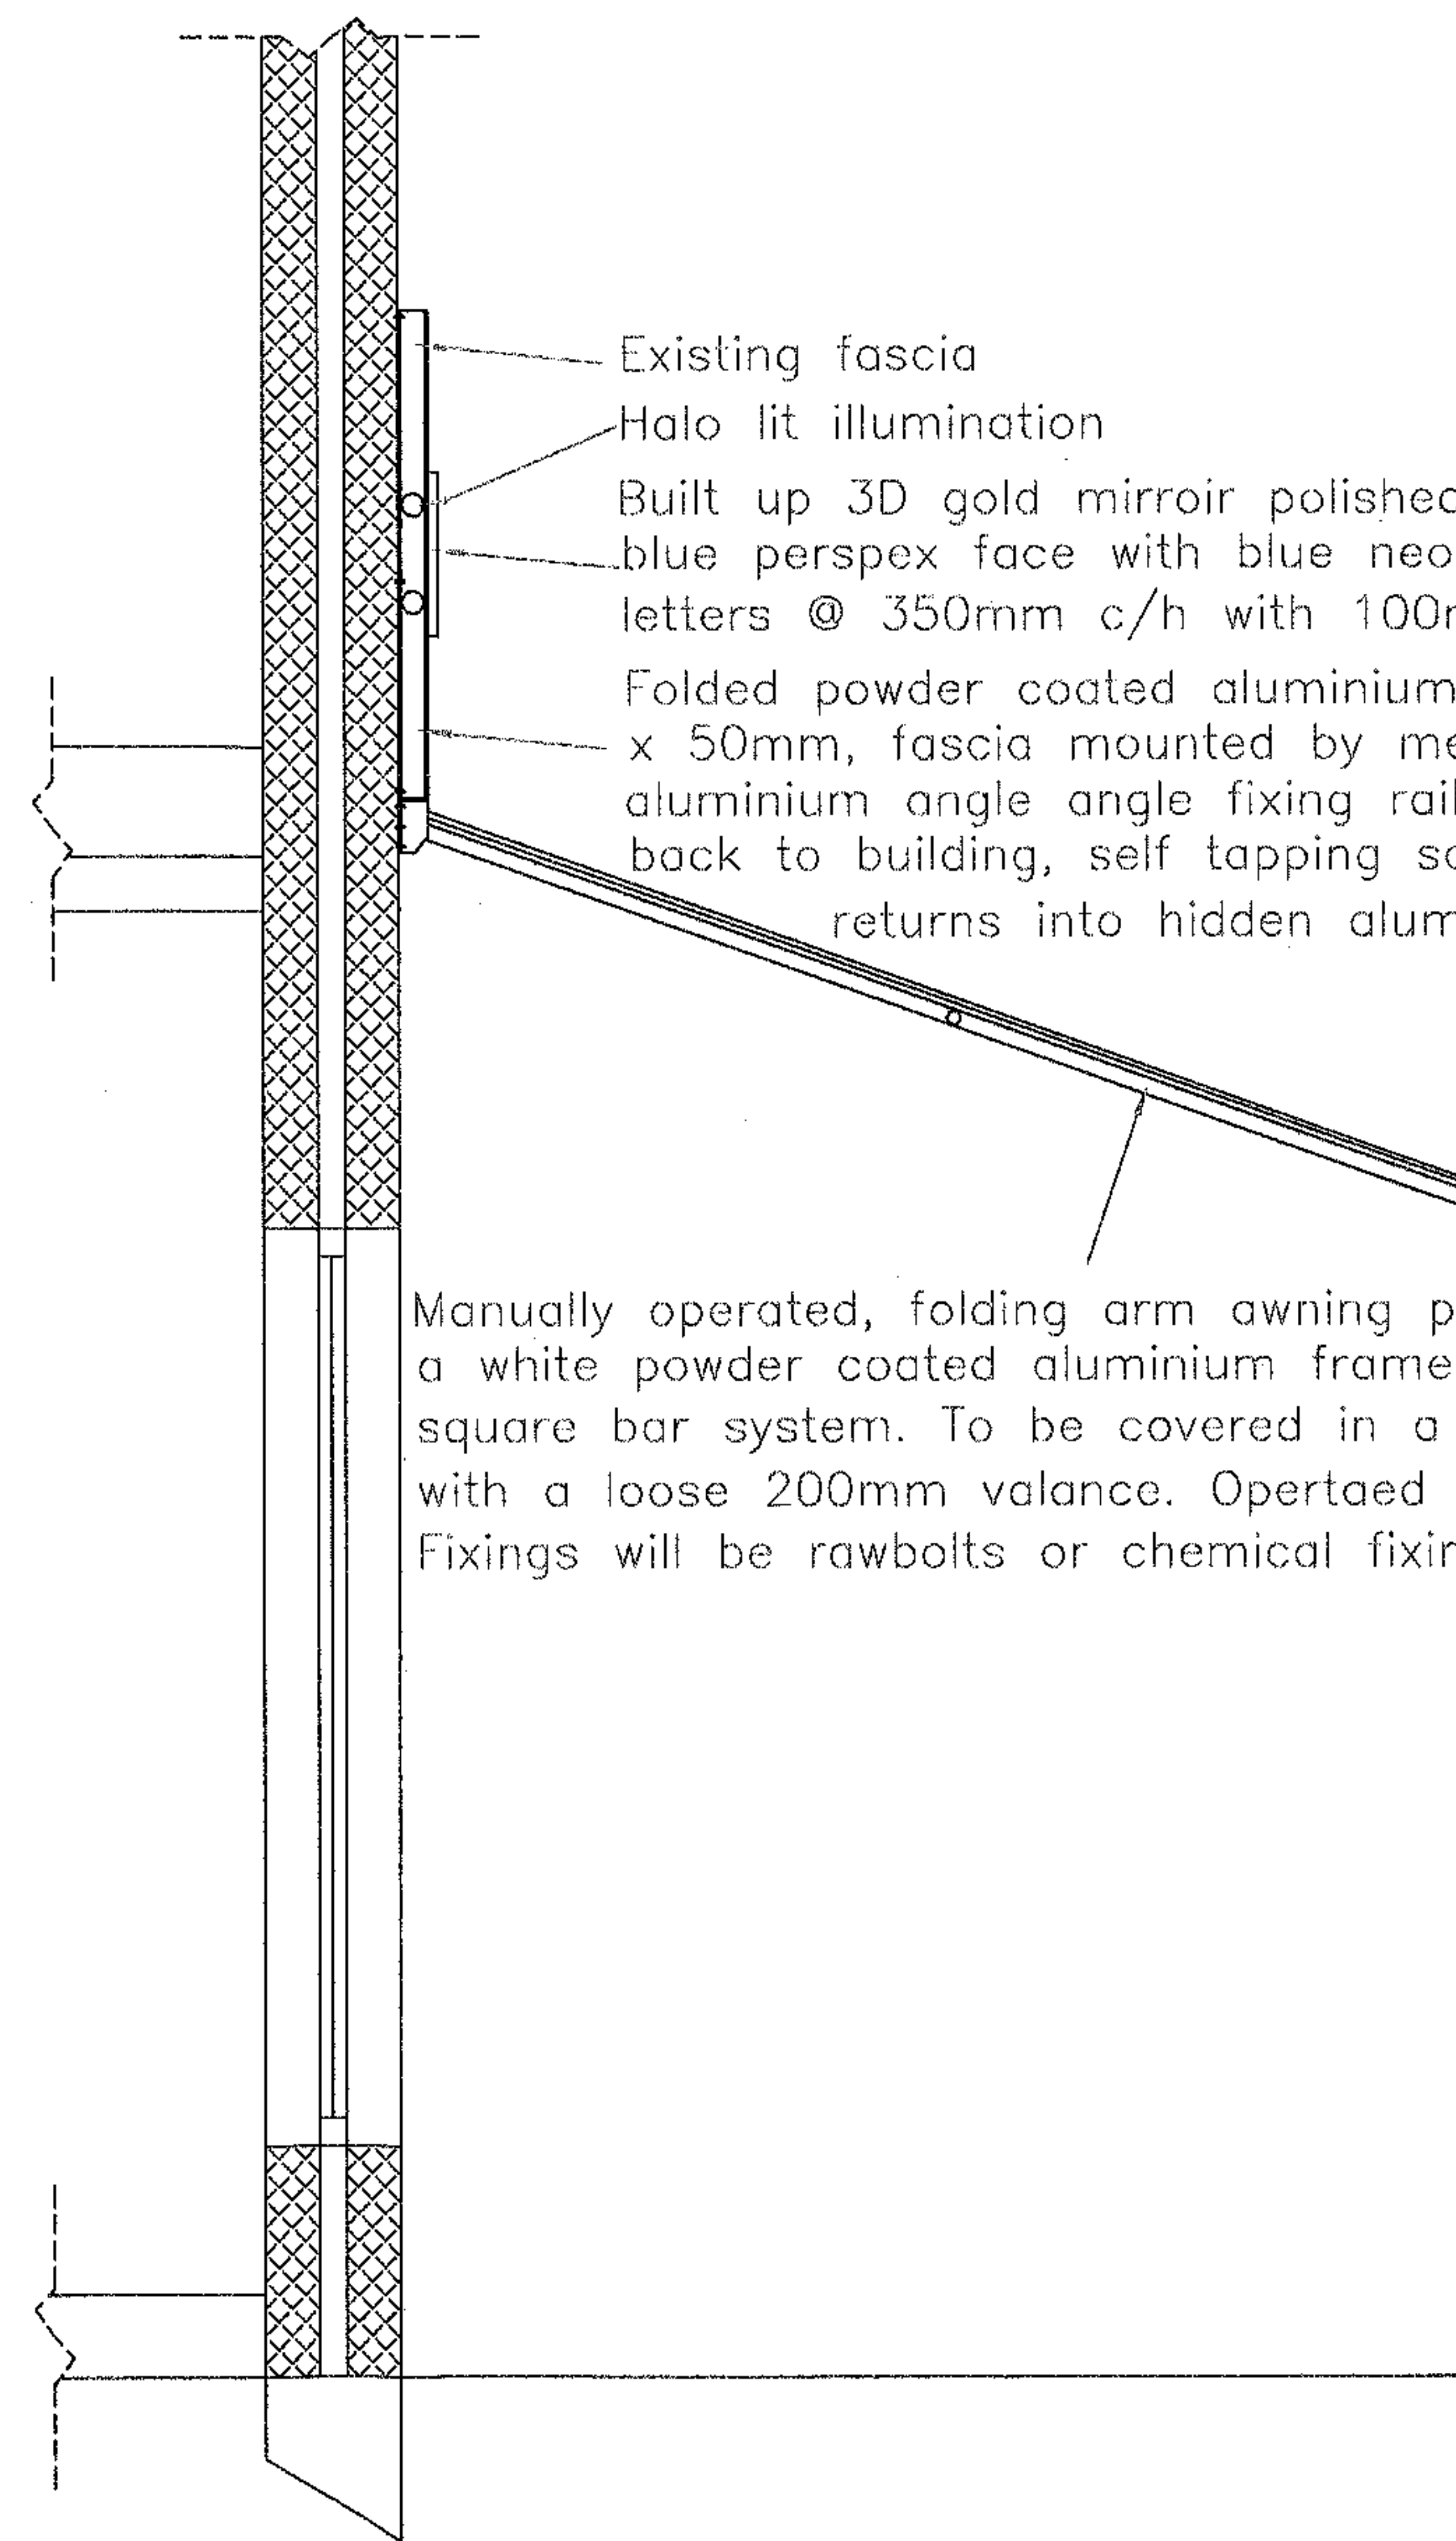

PROPOSED SECTION

RECEIVED 25 FEB 2005

Project: 17a Percy St, London
WIT 1DU
Title: Awning & Fascia design
Drawn by: VKD
Date: 18.10.04
Scale: 1:20
Project no.: 0034
Feasibility no.:
Drawing no.: 0013
CAD ref: 1000-0034-0013
Revision:

Existing & Proposed Section

1000-0034-0013

THE DESIGN STUDIO 1093 COVENTRY ROAD SOUTH YARDLEY BIRMINGHAM B26 1DT UK T: (+44) 0121 707 4270 M: (+44) 0793 196 4135 E: ENQUIRES@DESIAIARCHITECTS.COM W: DESIAIARCHITECTS.COM

Desai
Architects