




0 10 32 55 78 100 M

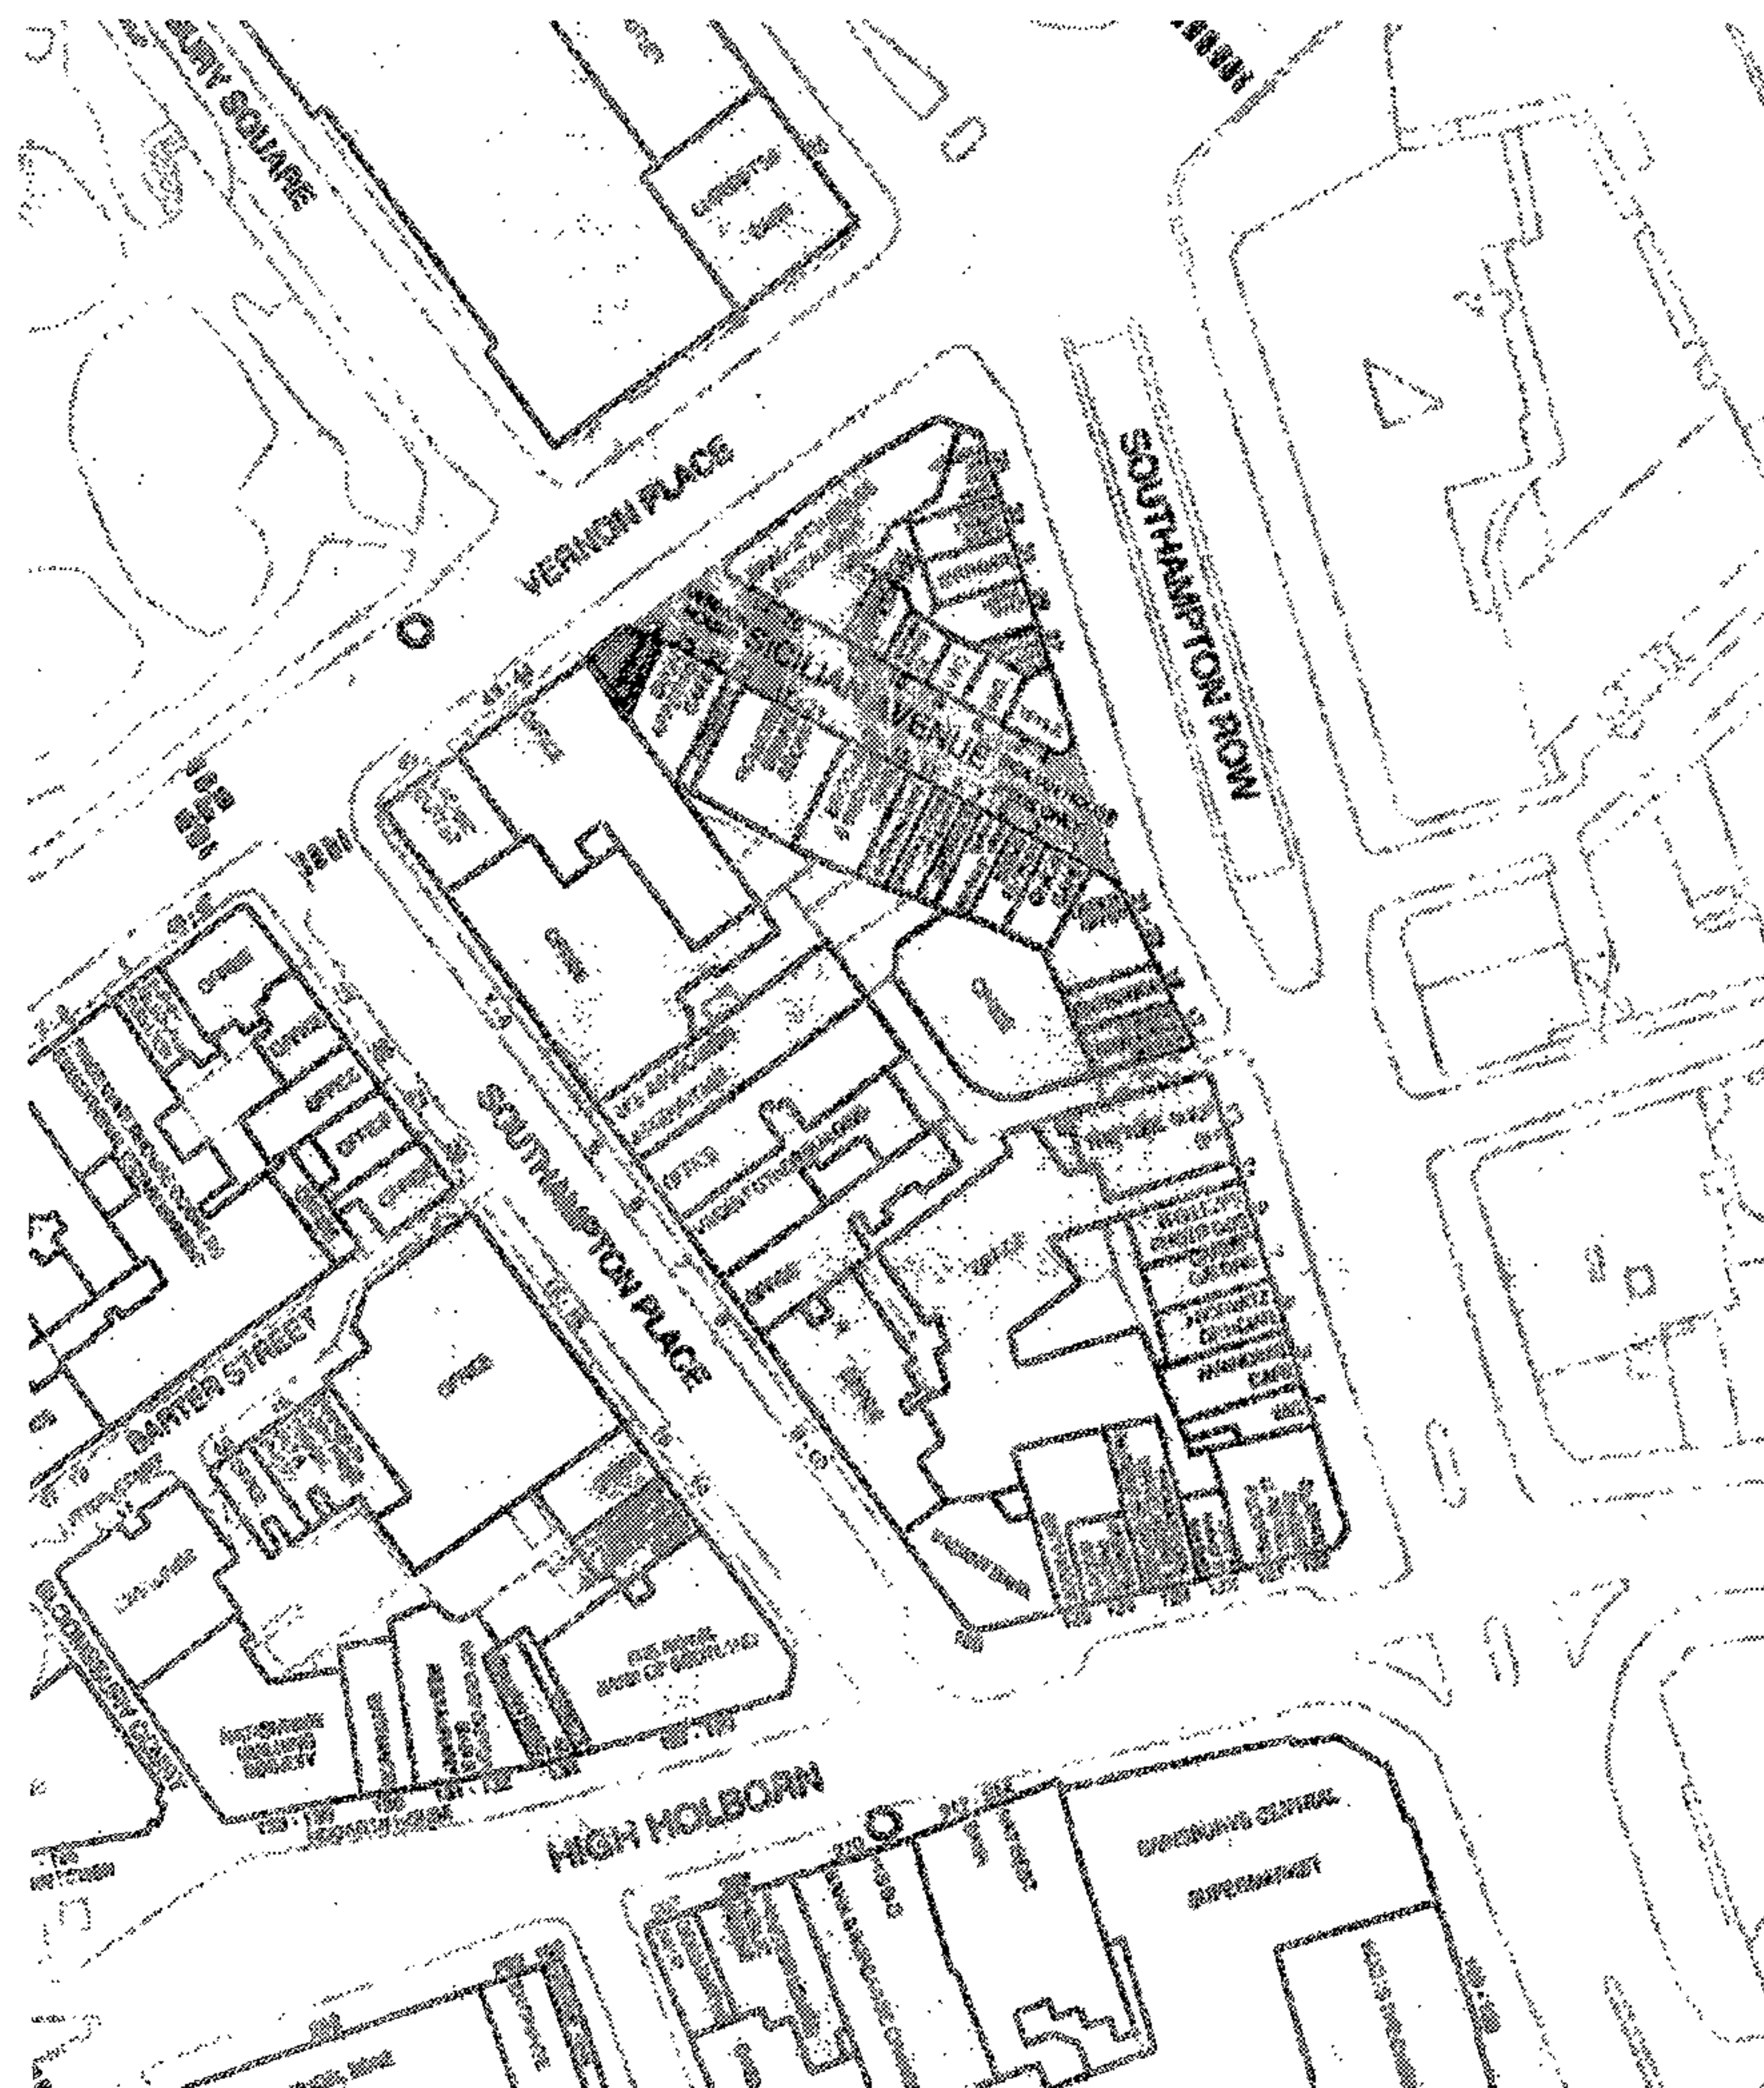

Revisions:

Notes:

Drawing Title: **SITE PLAN**

Drawing No: **YUM04/001**

Date: **03.12.04** Scale: **1:1250**

Drawn by: _____ Checked by: _____

Client: **Vivek Kakkar**

Job Title: **YUMNATION**

LISTED BUILDING CONSENT APPLICATION

Copyright Hidden Design Studio LLP
Do not scale from this drawing
All dimensions to be checked on site

Hidden
design studio

Hidden Design Studio LLP

Unit 8a, The Coachworks
80 Parsons Grn Lane
London, SW6 4HU

Tel: 020 7751 8347