

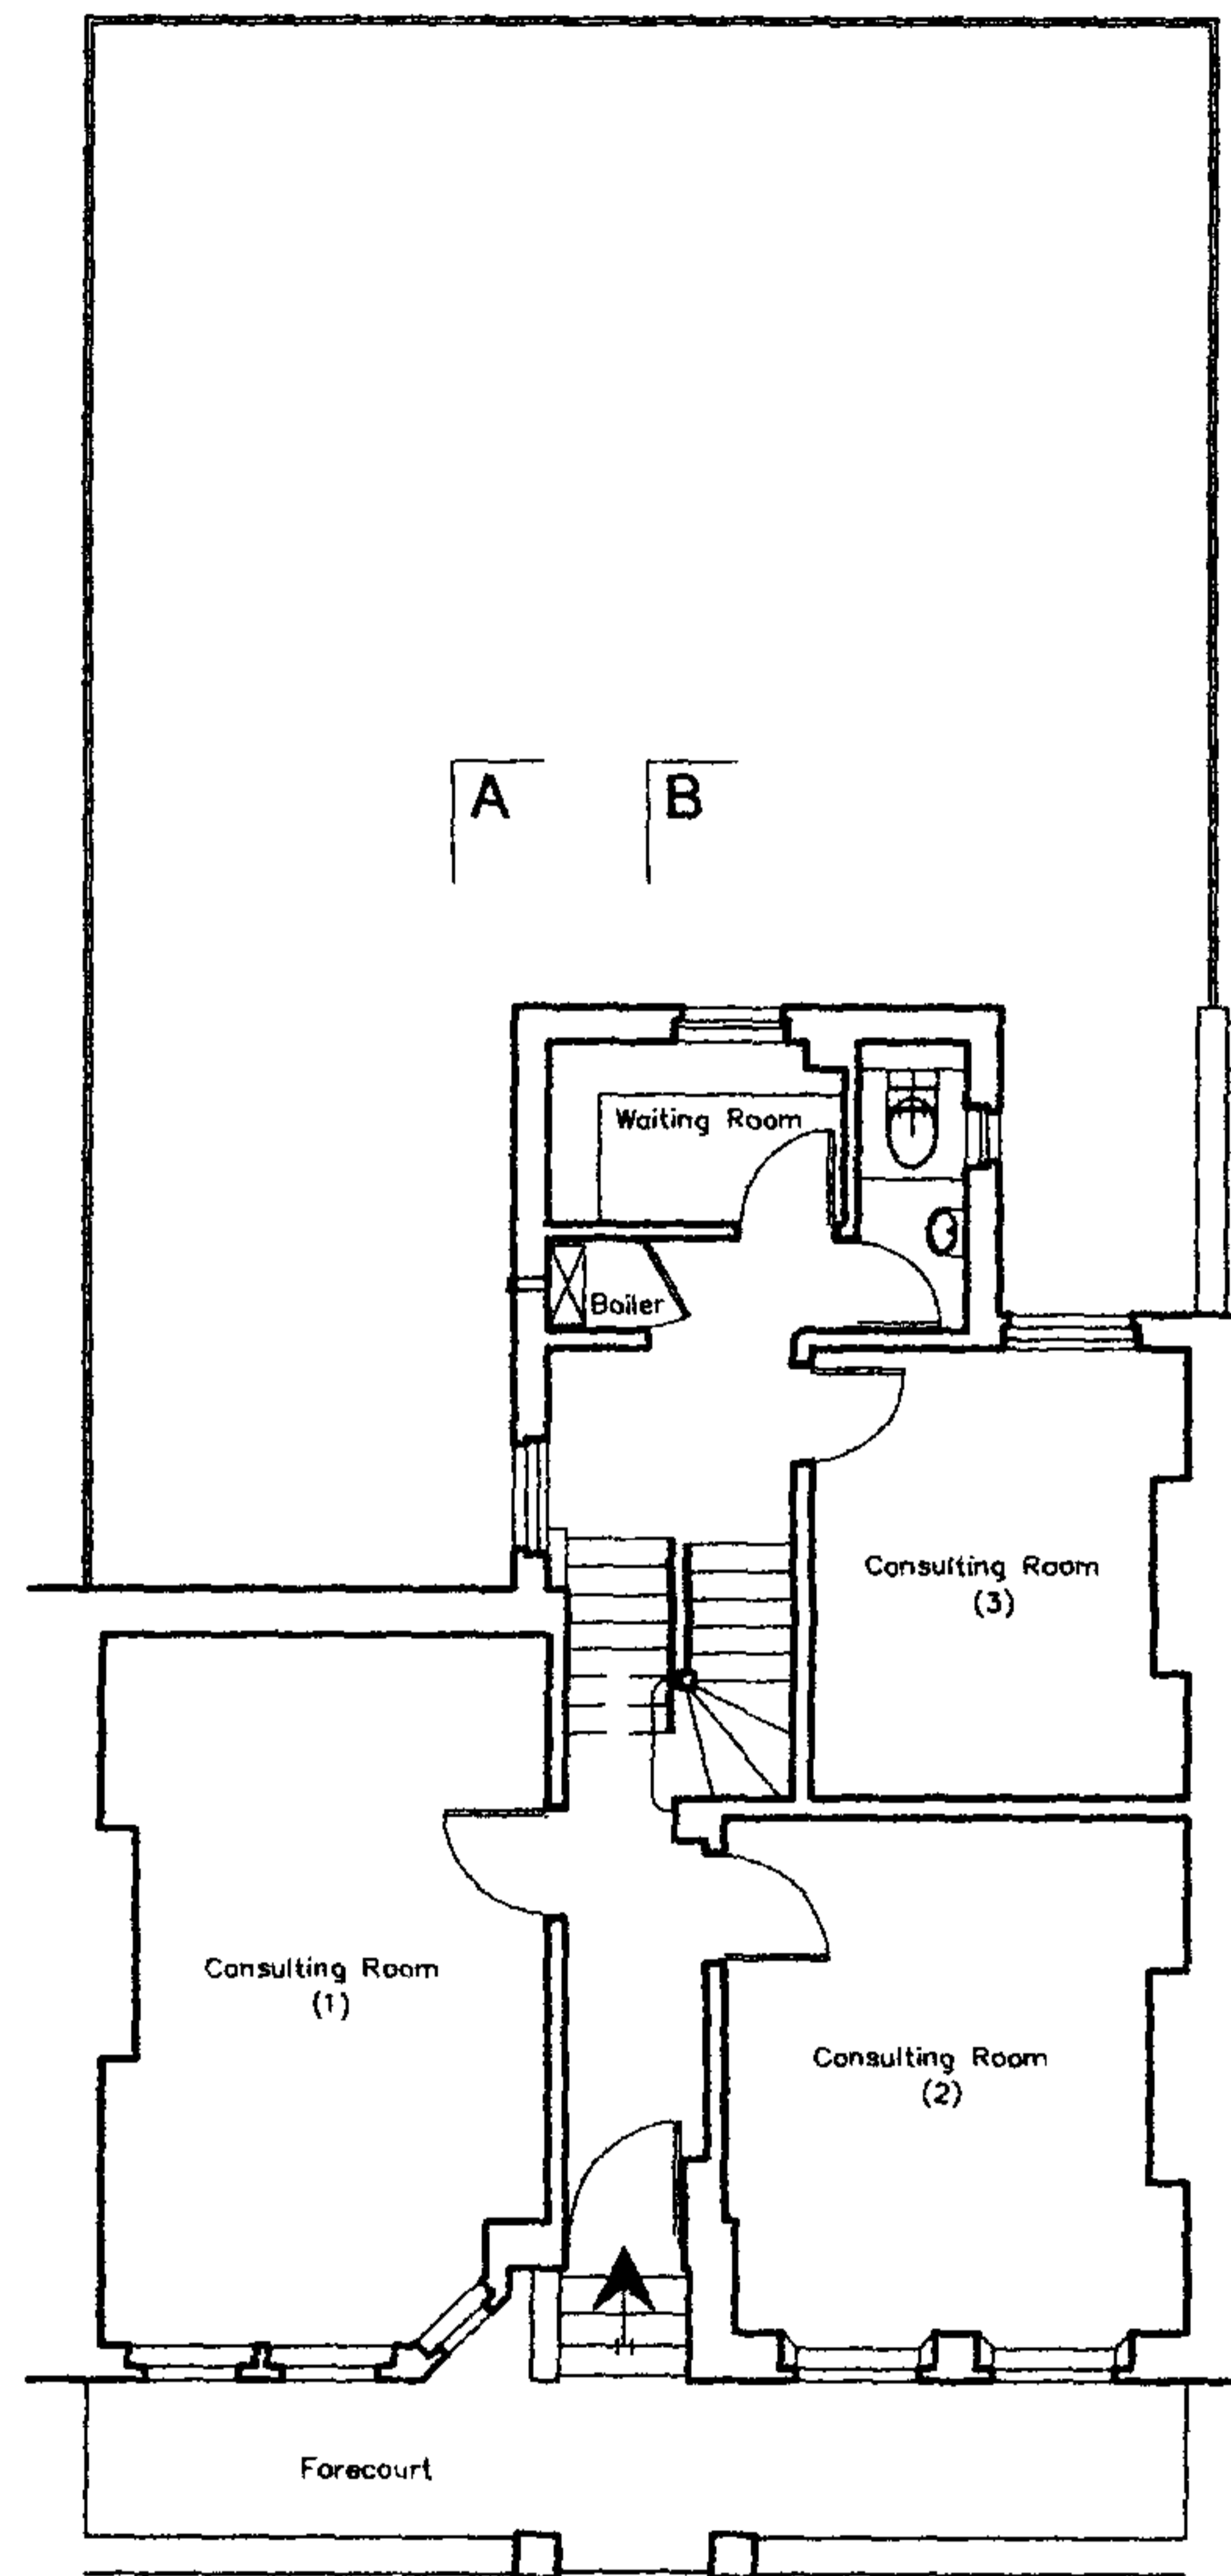
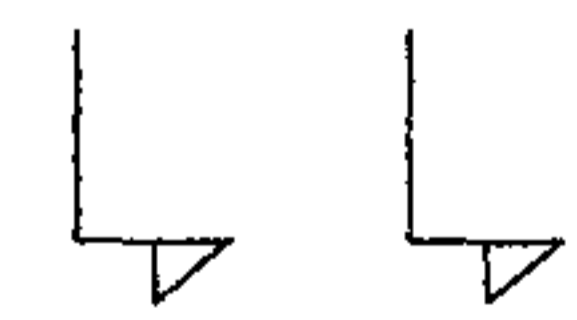




Existing Garden Level

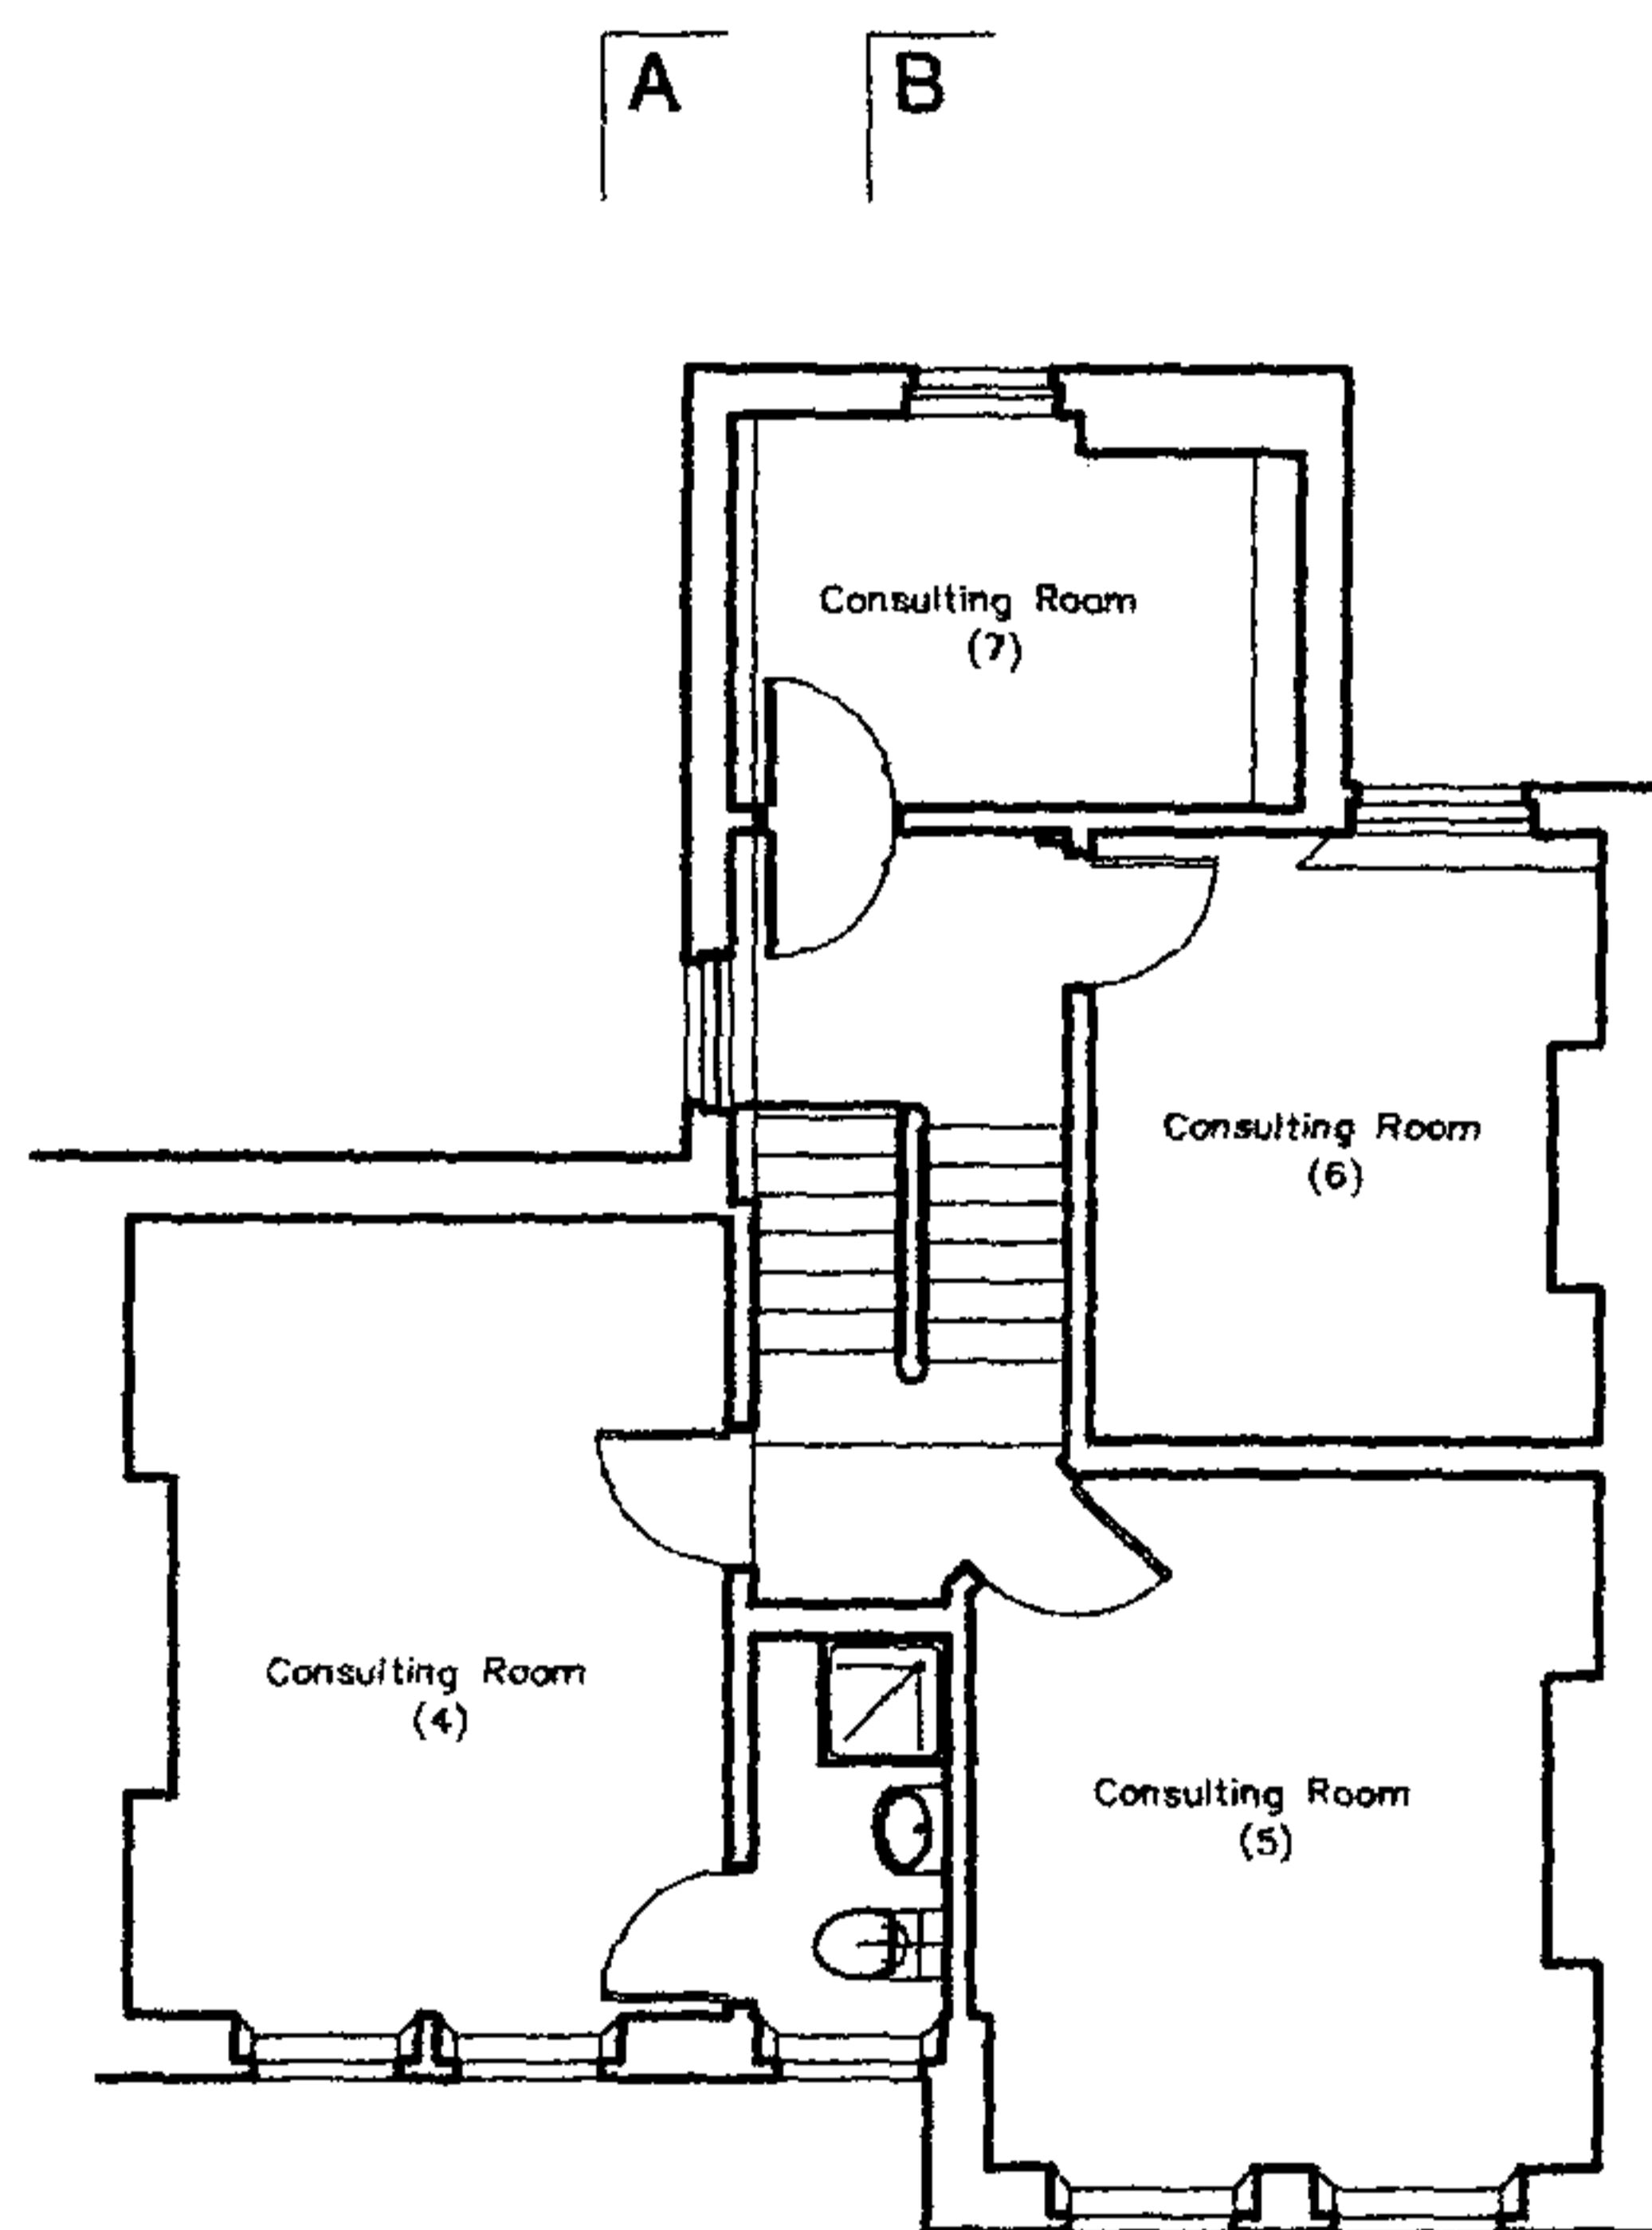



Existing Ground Floor & First Landing

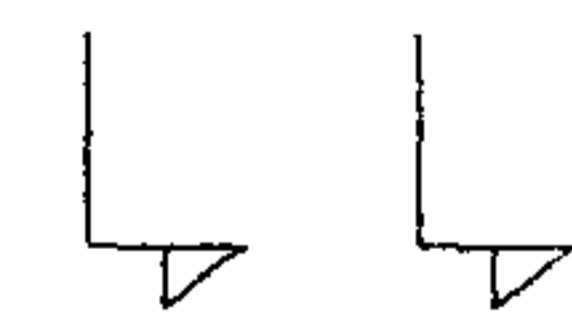

Existing First Floor & Top Landing

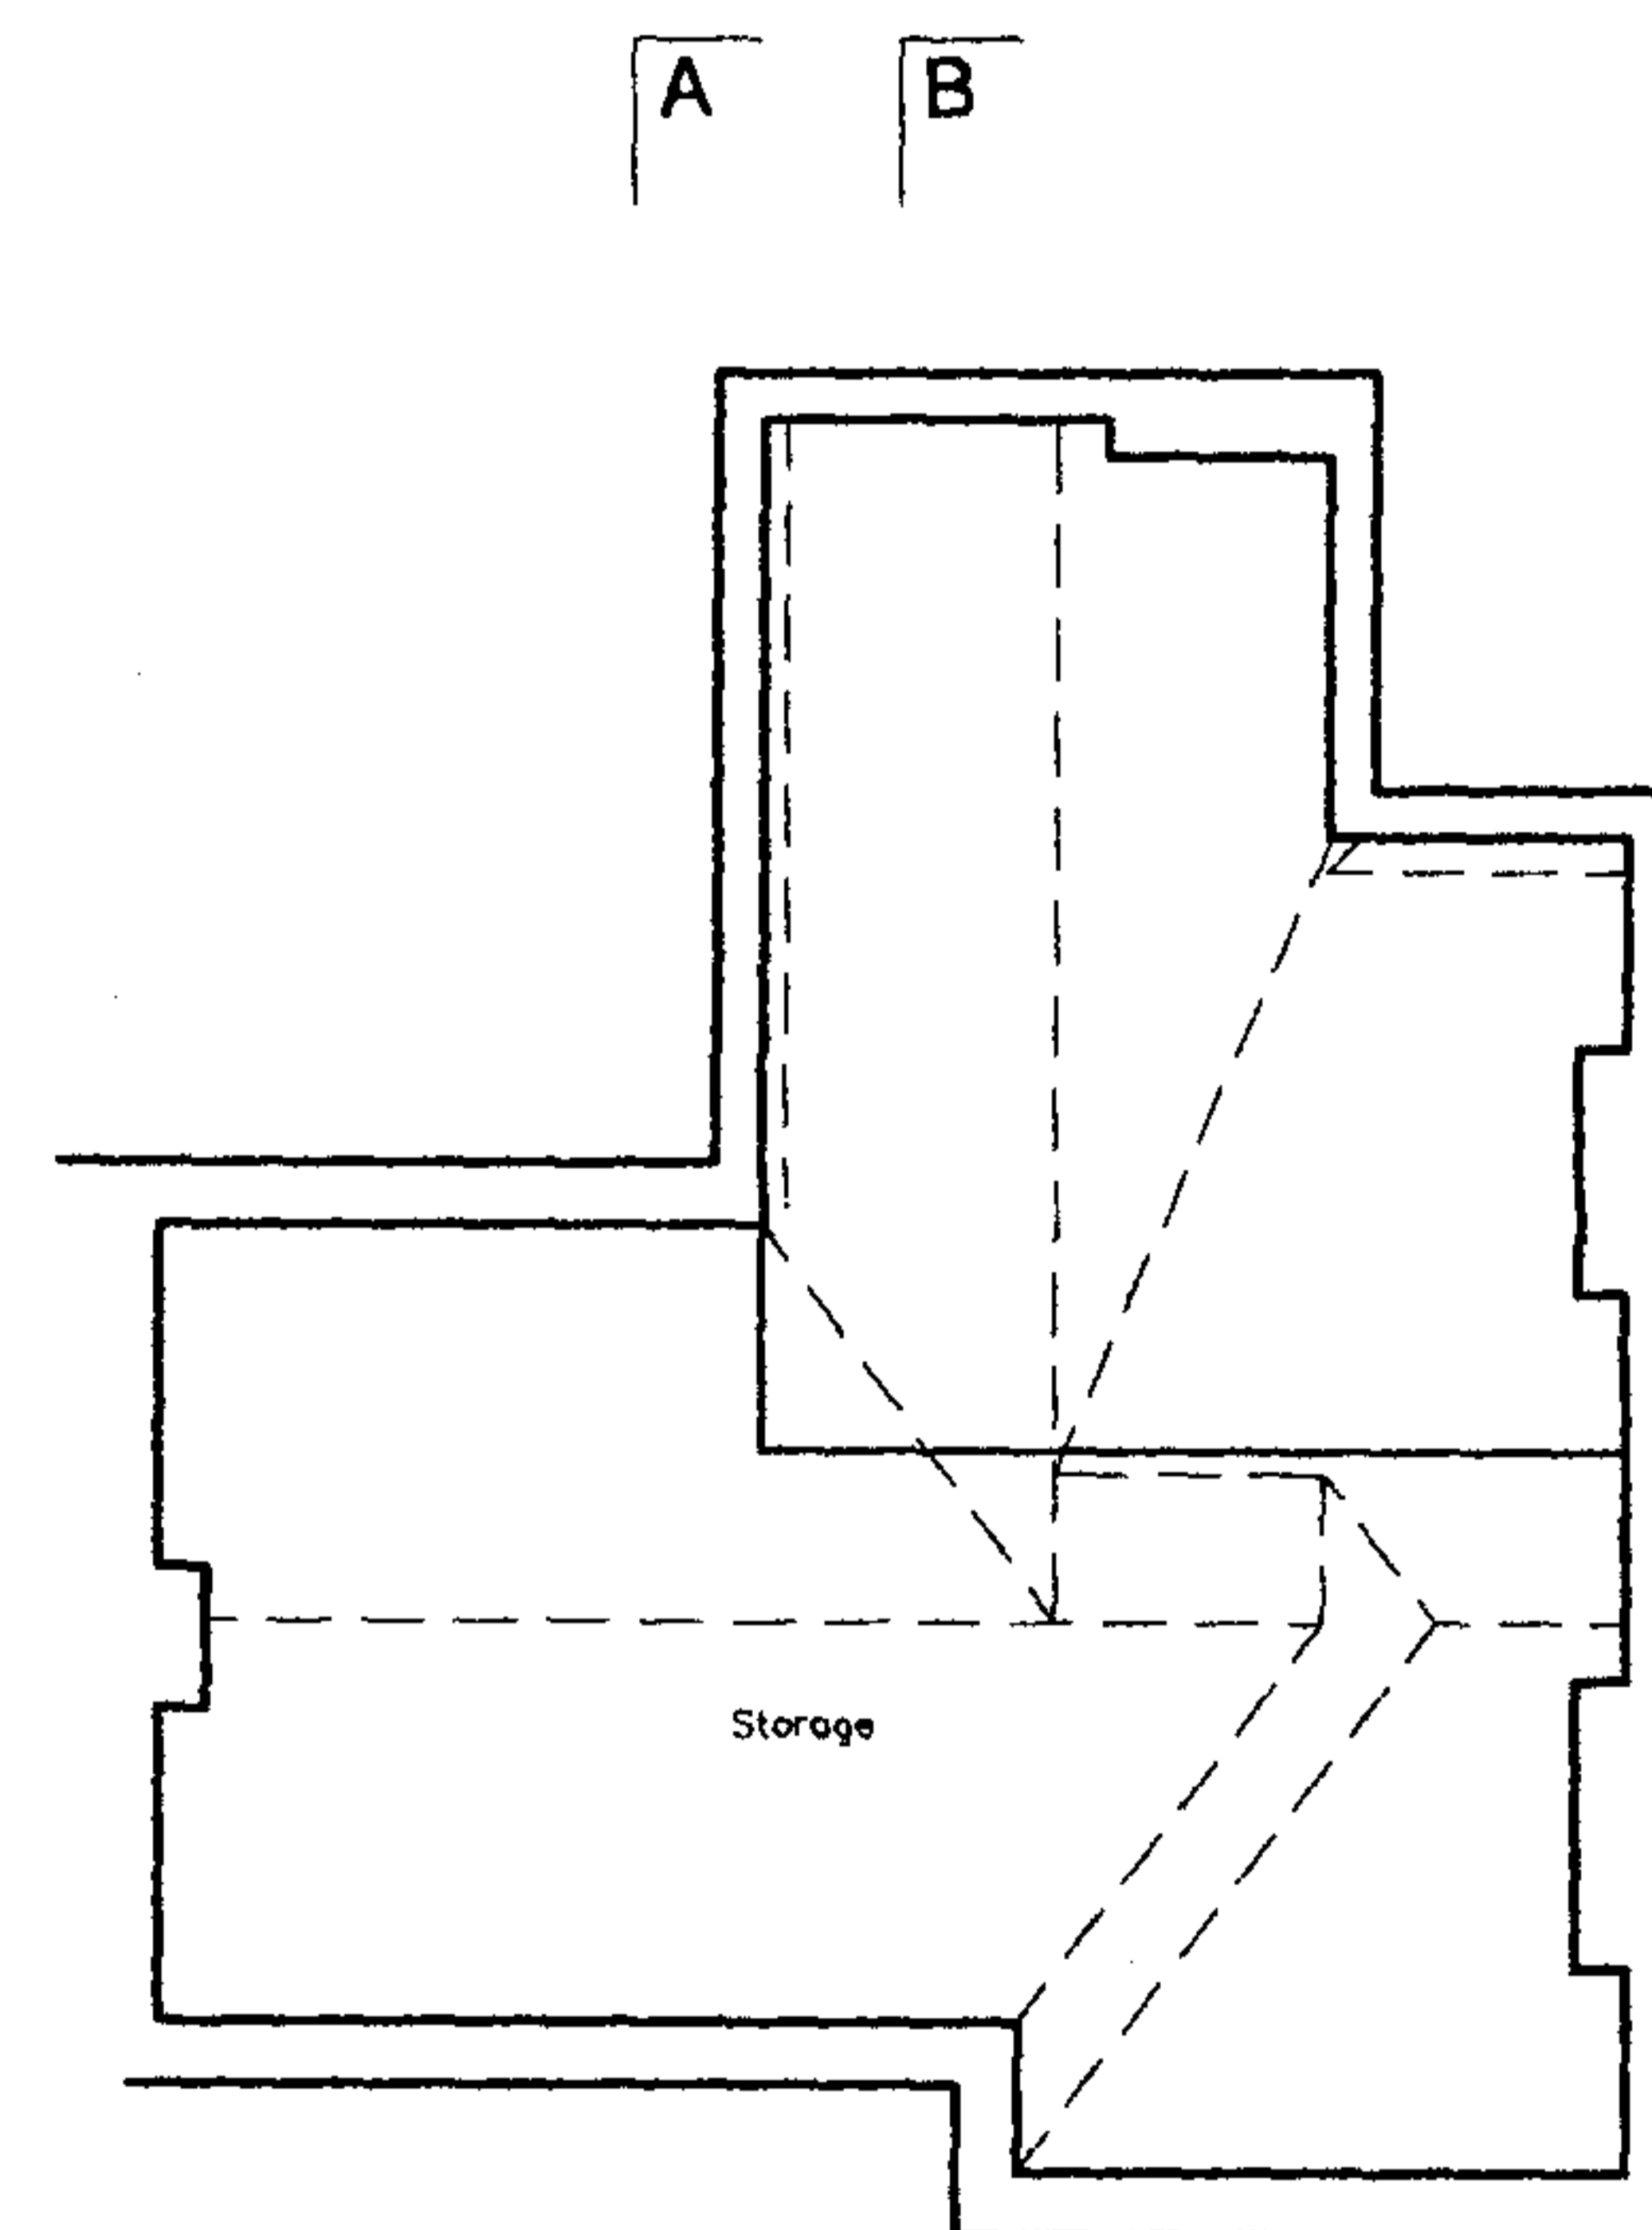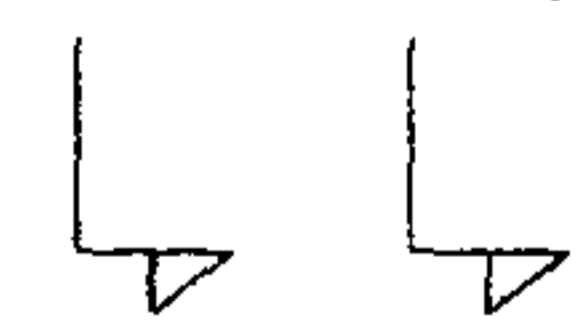

Existing Attic Space

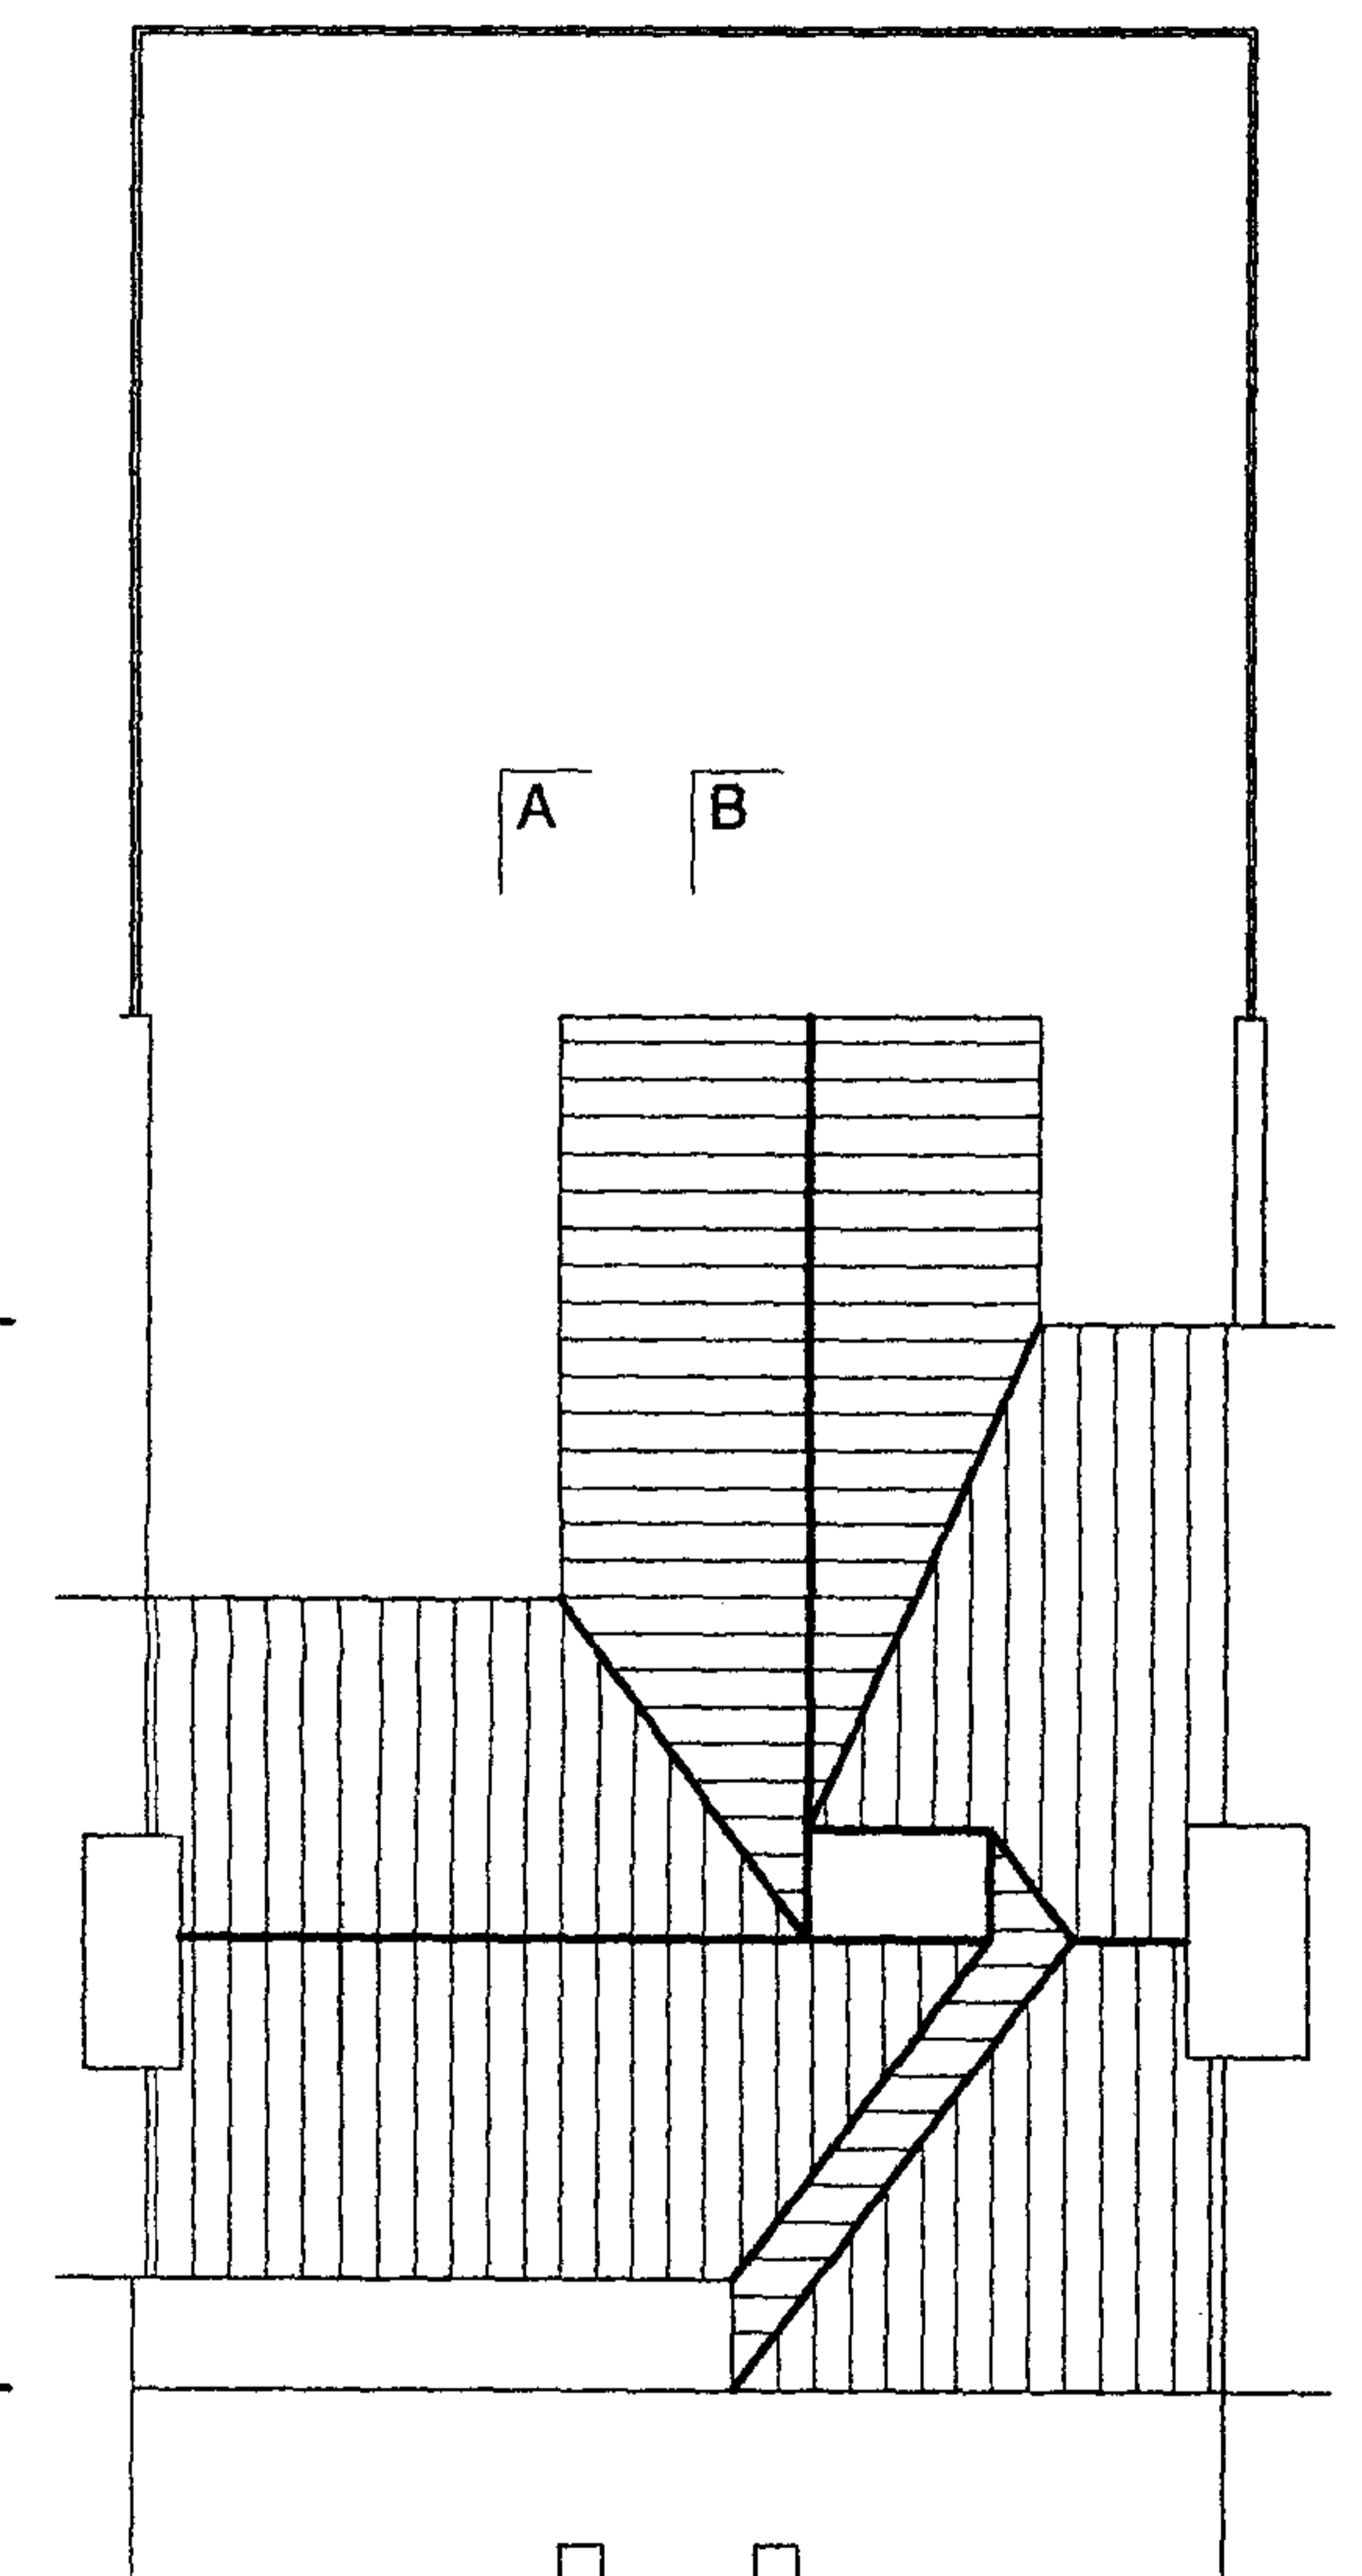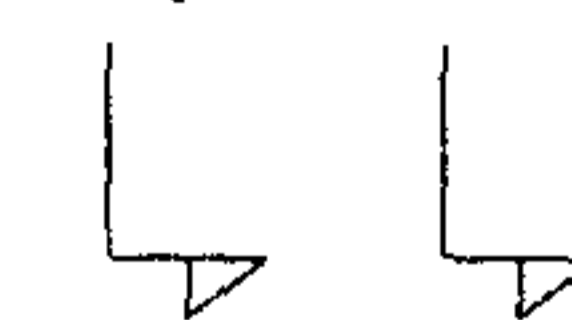

Existing Roof Plan

ATLAS

Project : 167 Sumatra Road, West Hampstead, London NW6
 Client : Dr. Michael Pokorney & Dr. Alexandra Fanning

Drawing Name : Existing Plans
 Drawing Number : 197 / 2 / 1

Date : 22 November 2004
 Scale : 1/100


ATLAS CONSTRUCTION LIMITED
 62 UPPER MONTAGU STREET, LONDON W1H 1SW Tel: 020 7724 8877



Existing Section A



Existing Rear Elevation

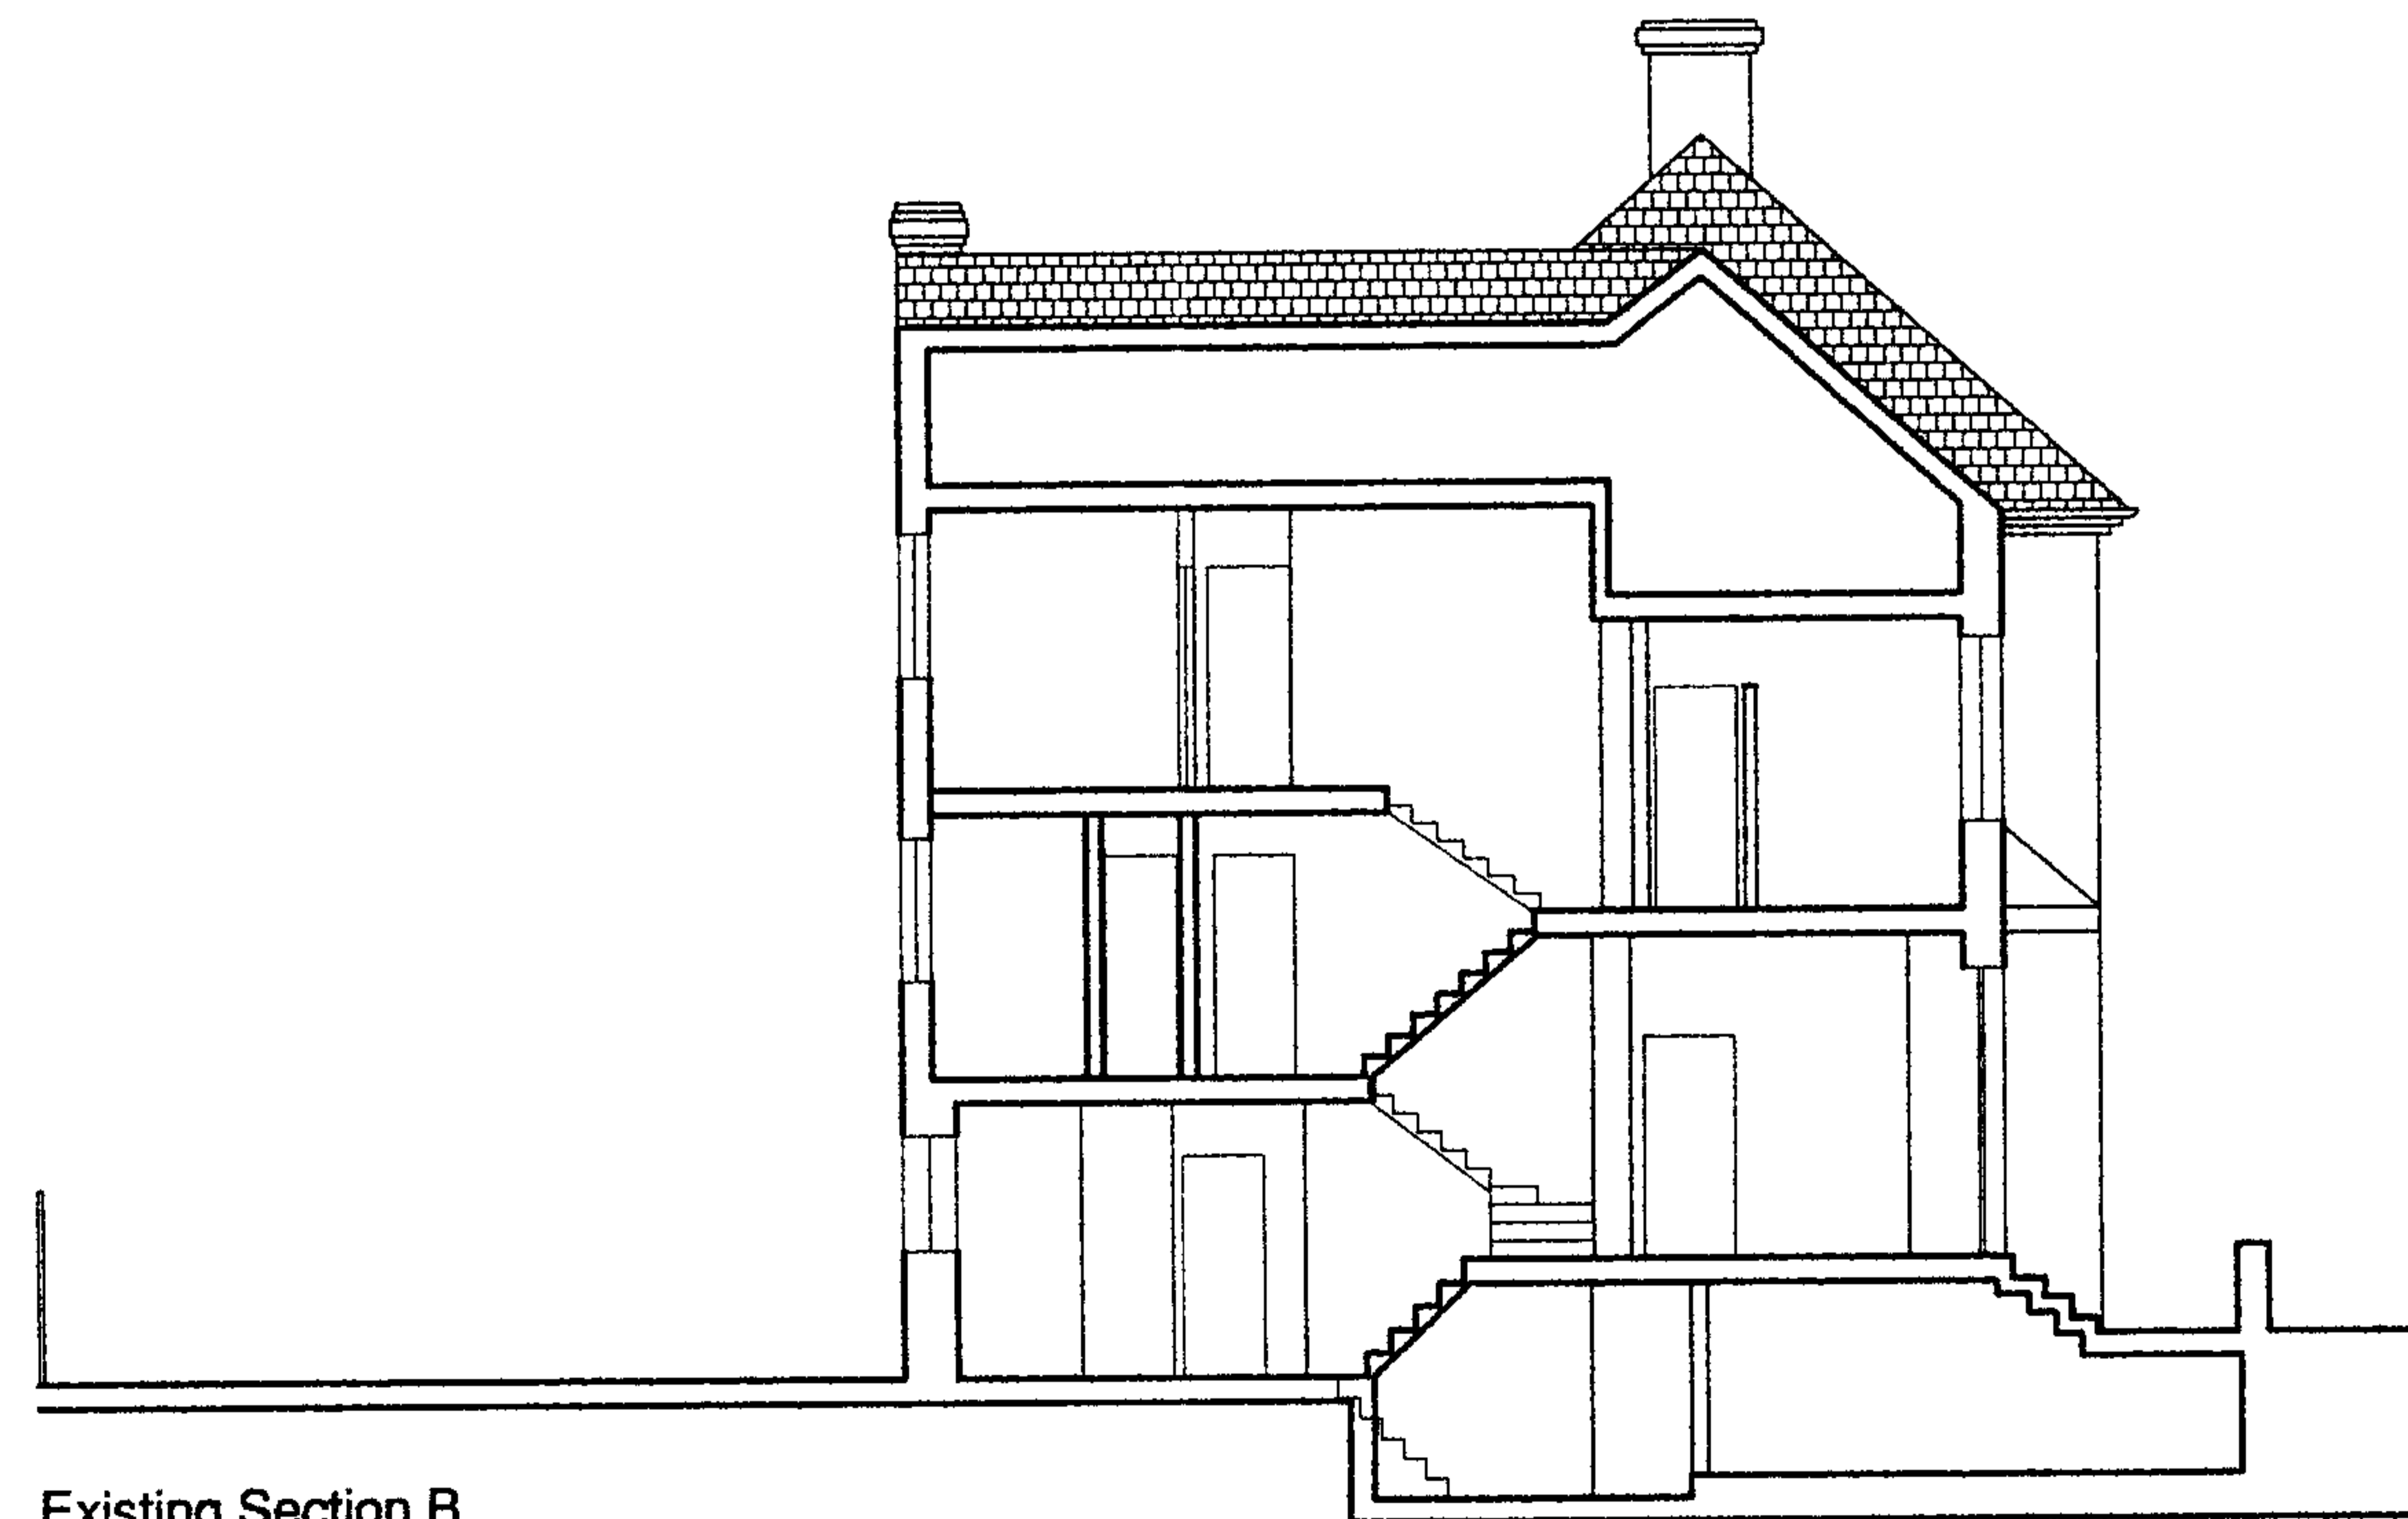


Existing Section B

ATLAS


Project : 167 Sumatra Road, West Hampstead, London NW6
 Client : Dr. Michael Pokornau & Dr. Alexandra Fanning

Drawing Name : Existing Sections & Elevation
 Drawing Number : 197 / 2 / 2
 Date : 22 November 2004
 Scale : 1/100


ATLAS CONSTRUCTION LIMITED
 62 UPPER MONTAGU STREET, LONDON W1H 1SW Tel: 020 7724 8877

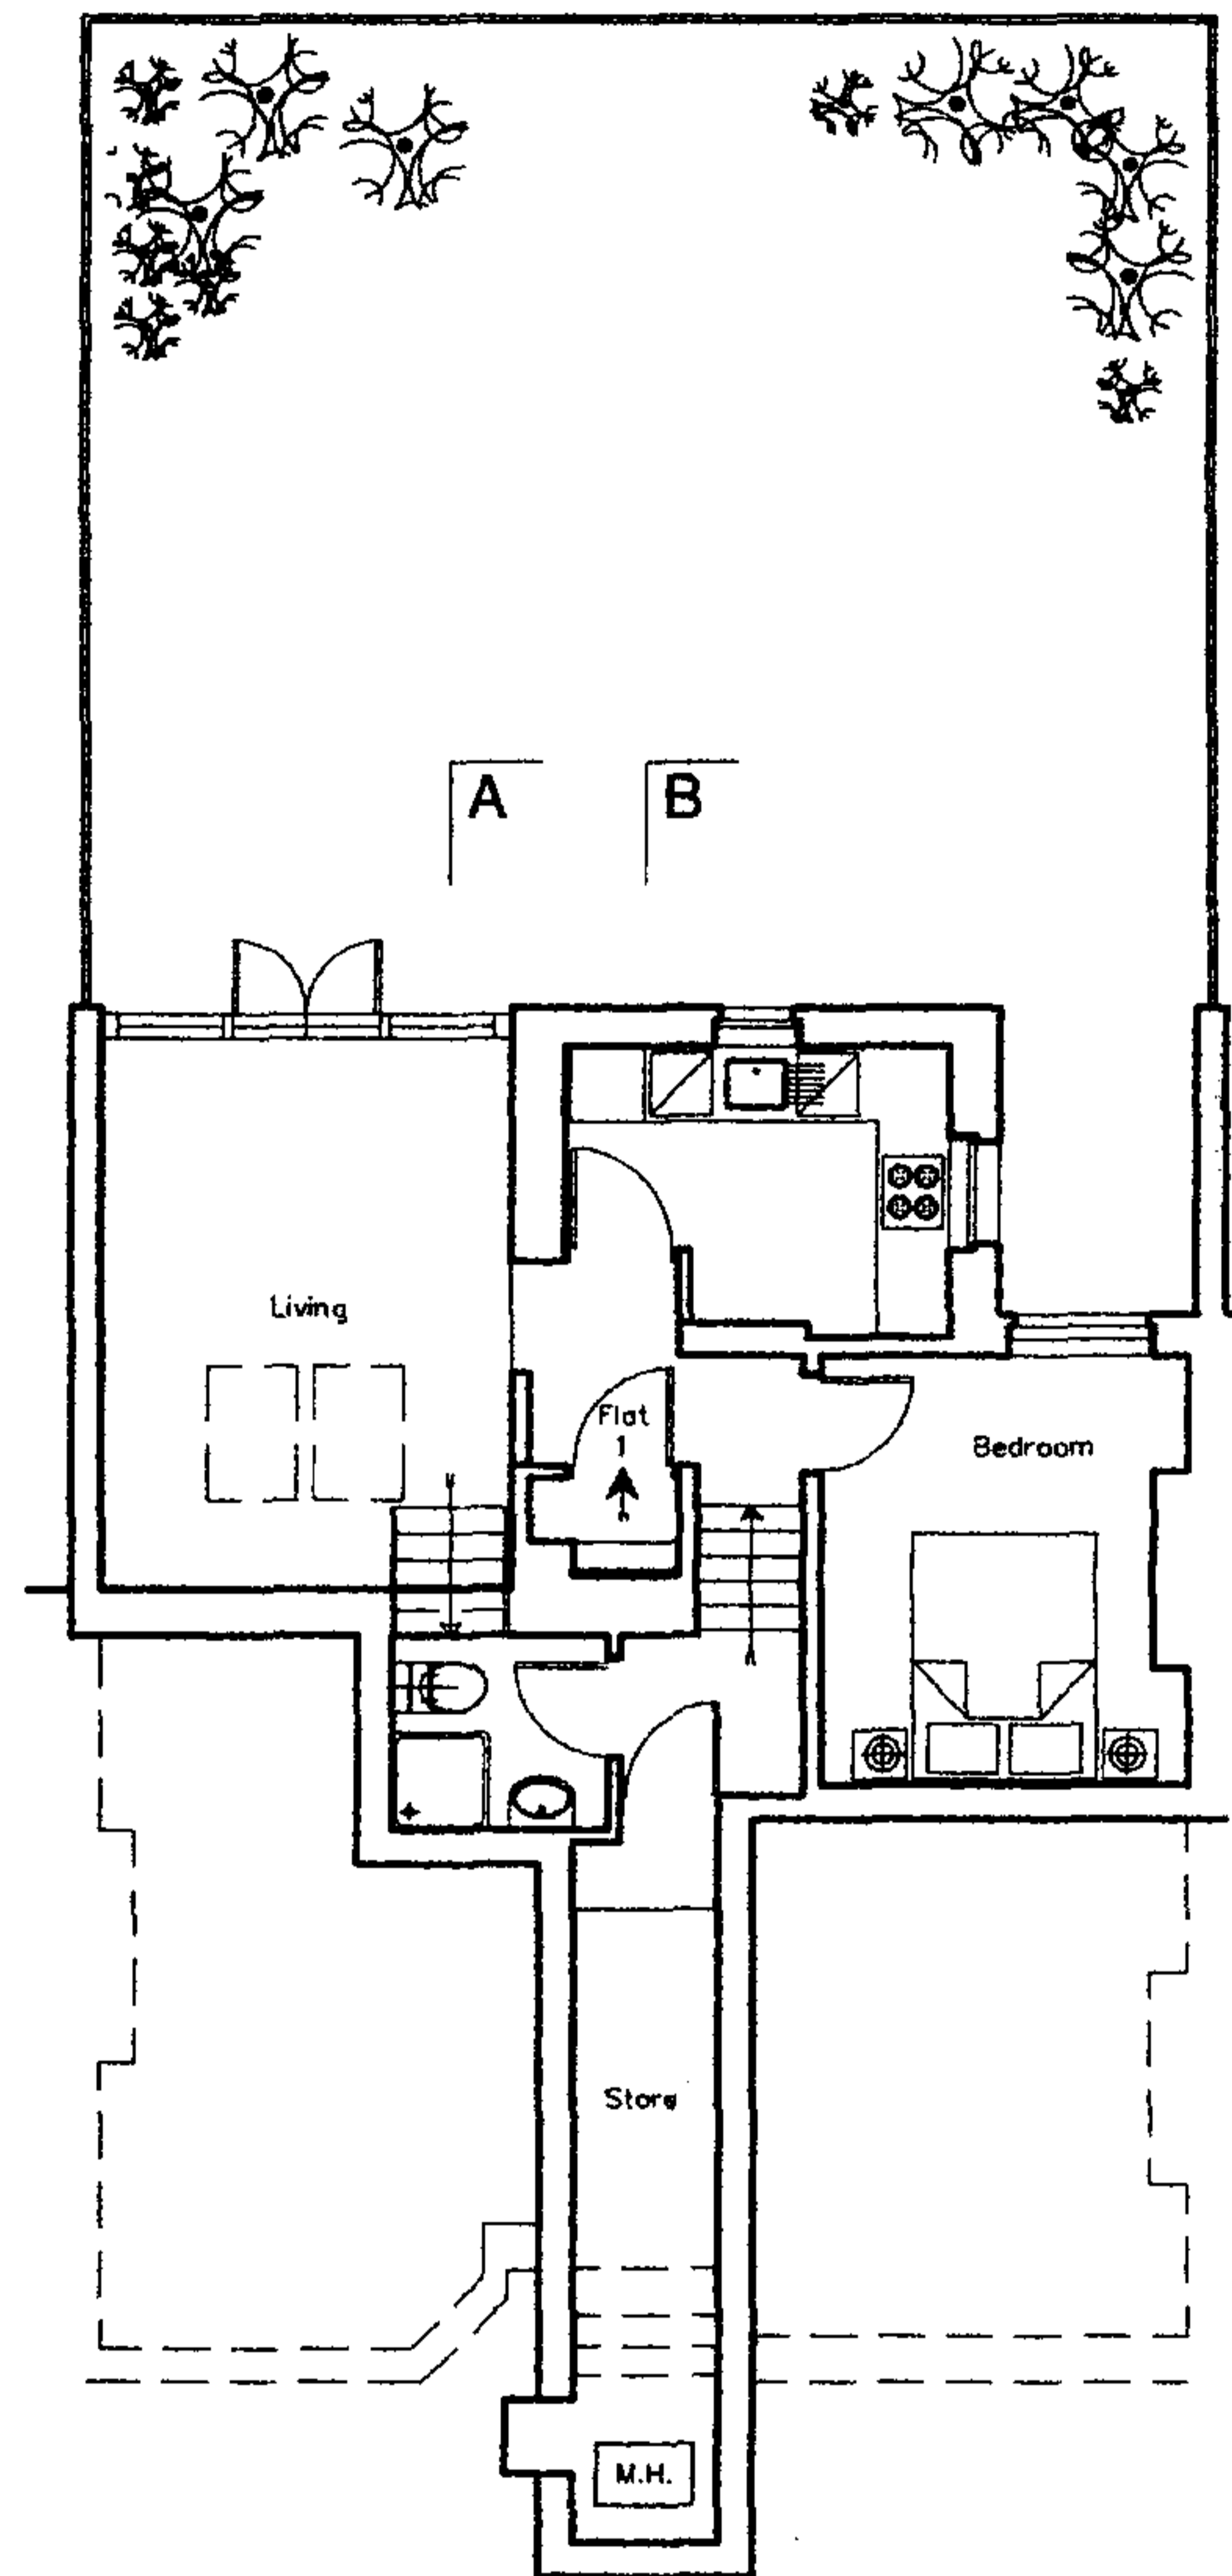


Proposed Garden Level

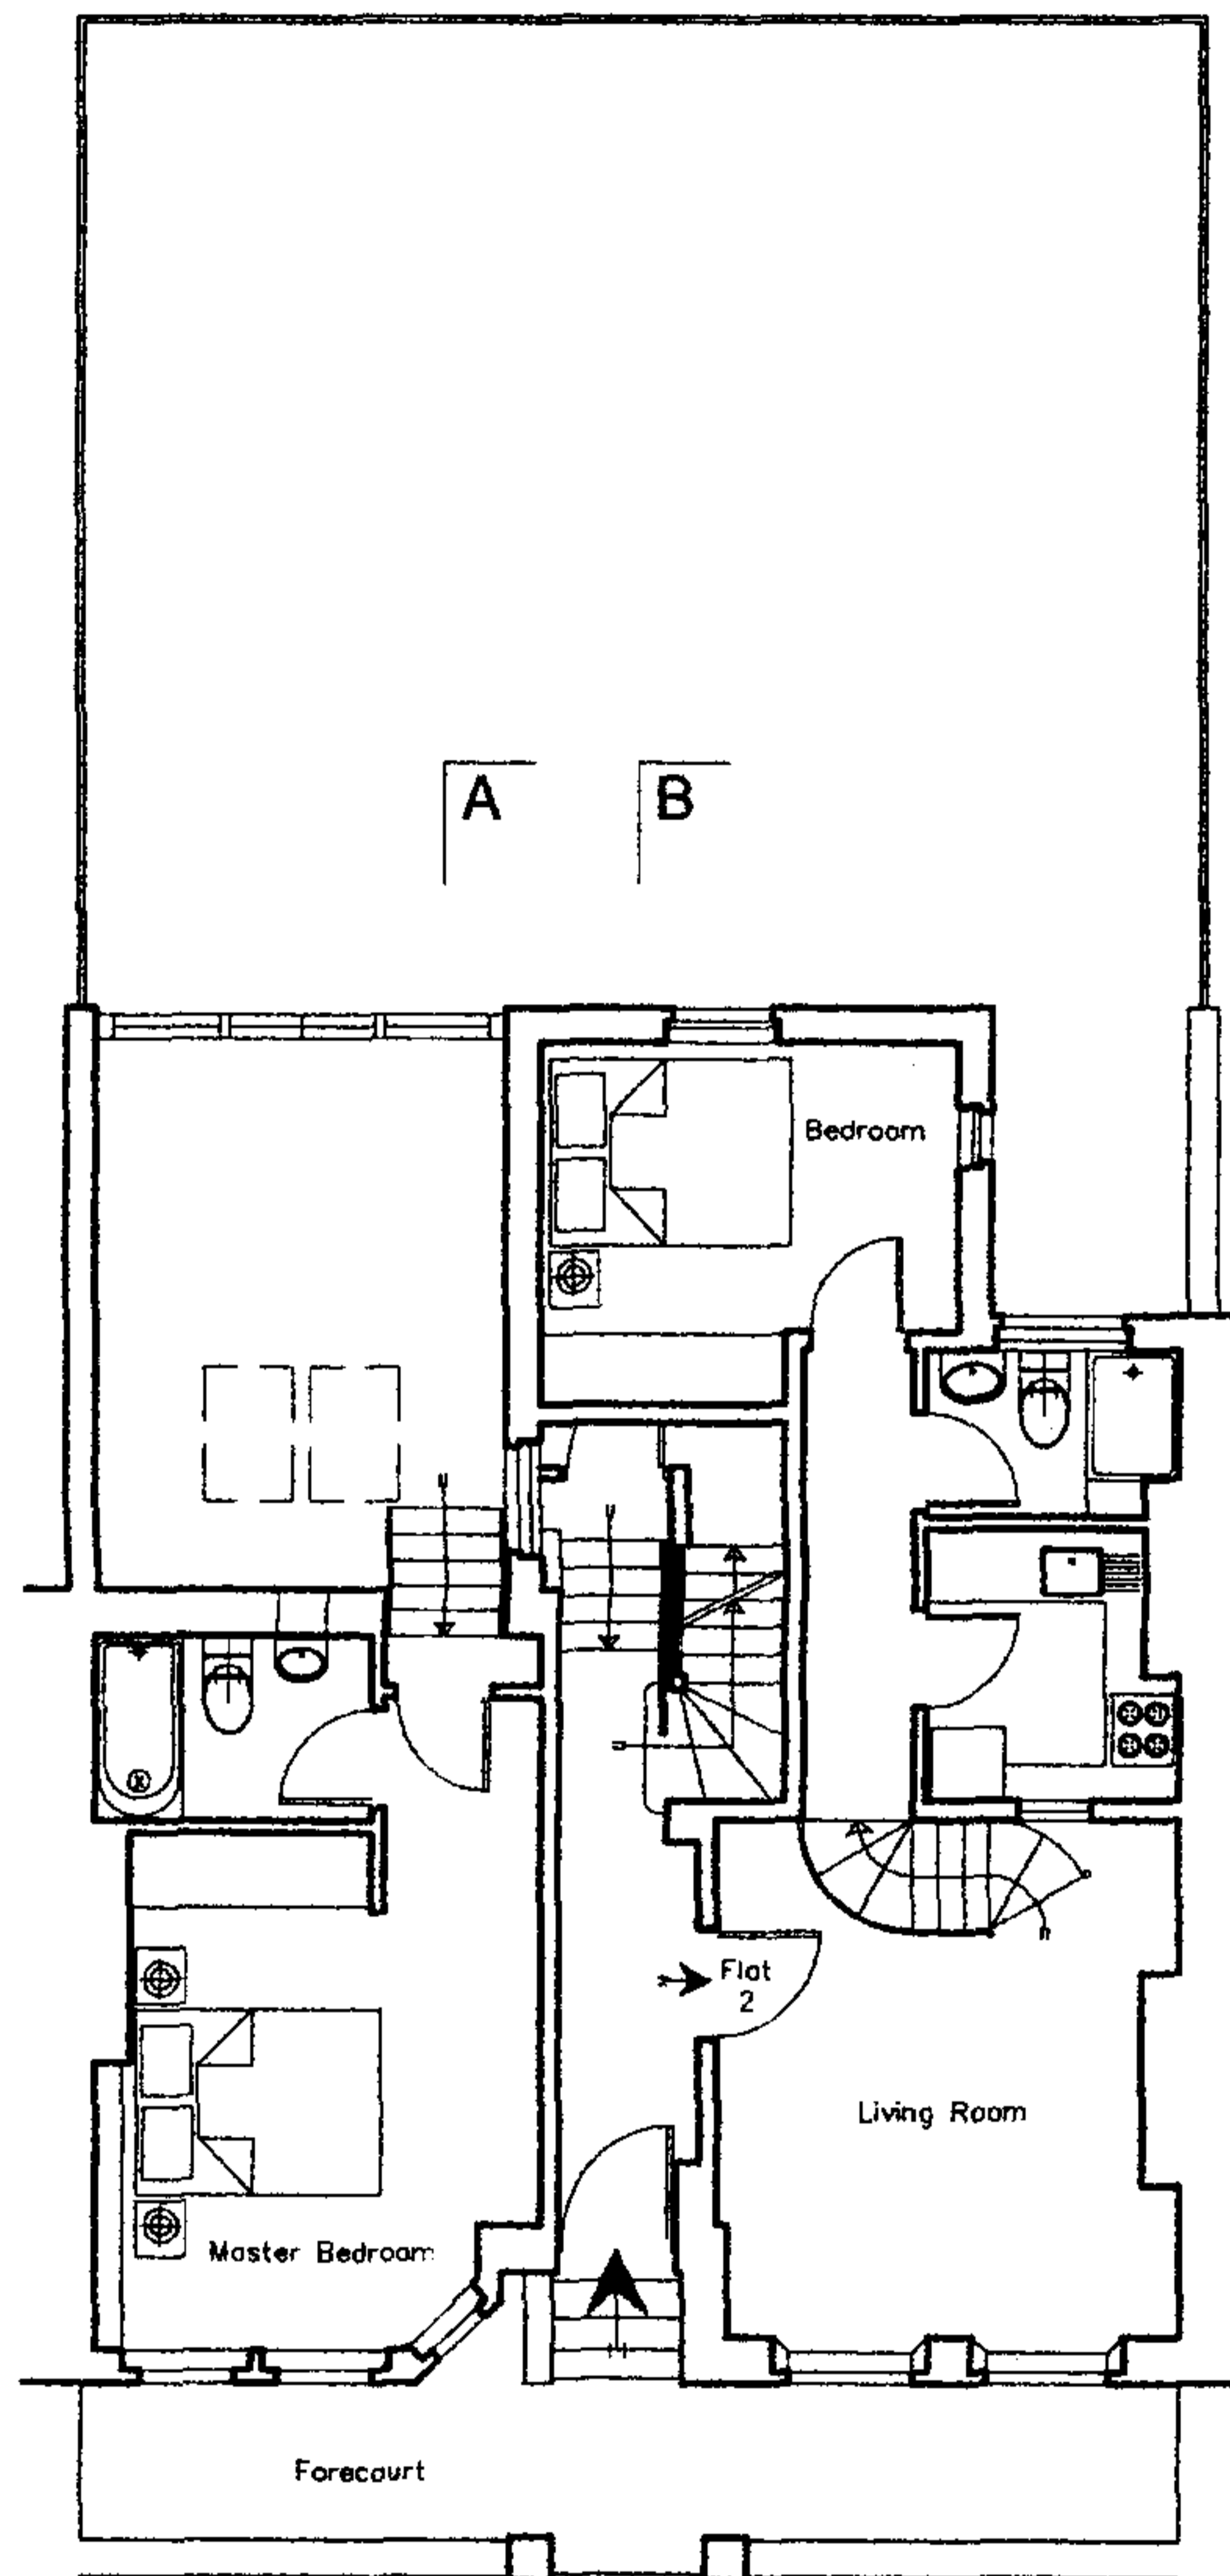


Proposed Ground Floor & First Landing

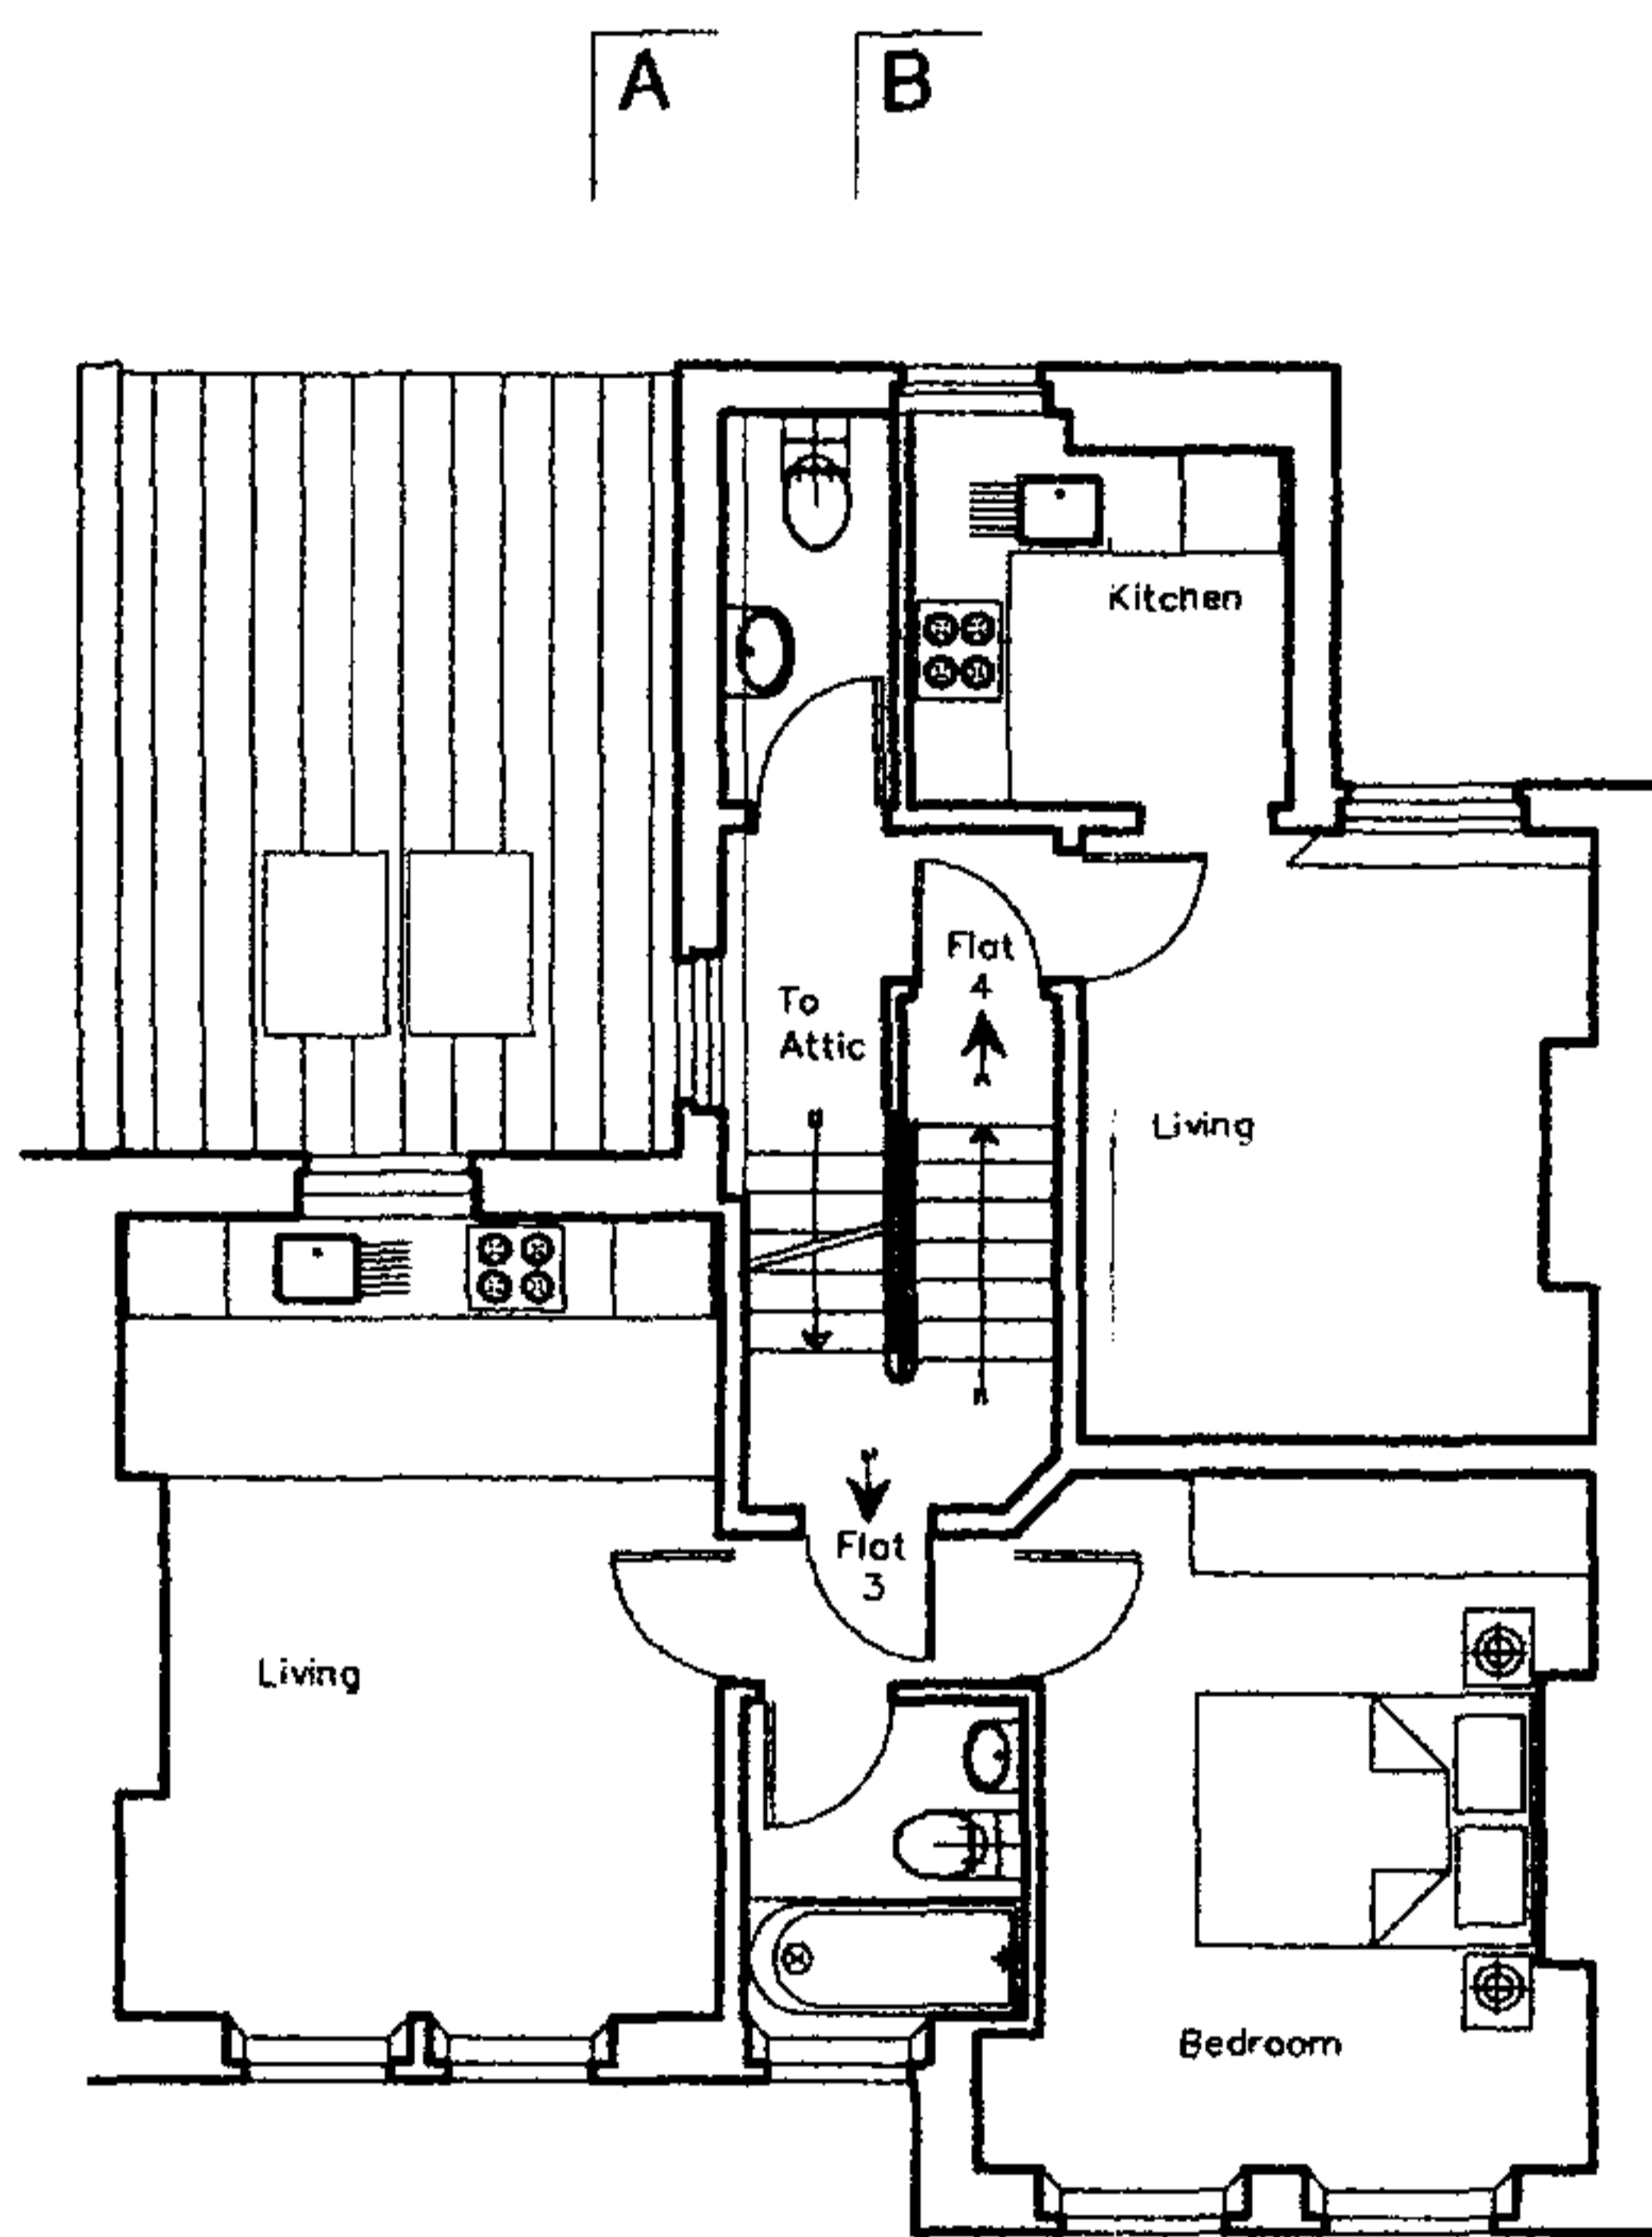

Proposed First Floor & Top Landing

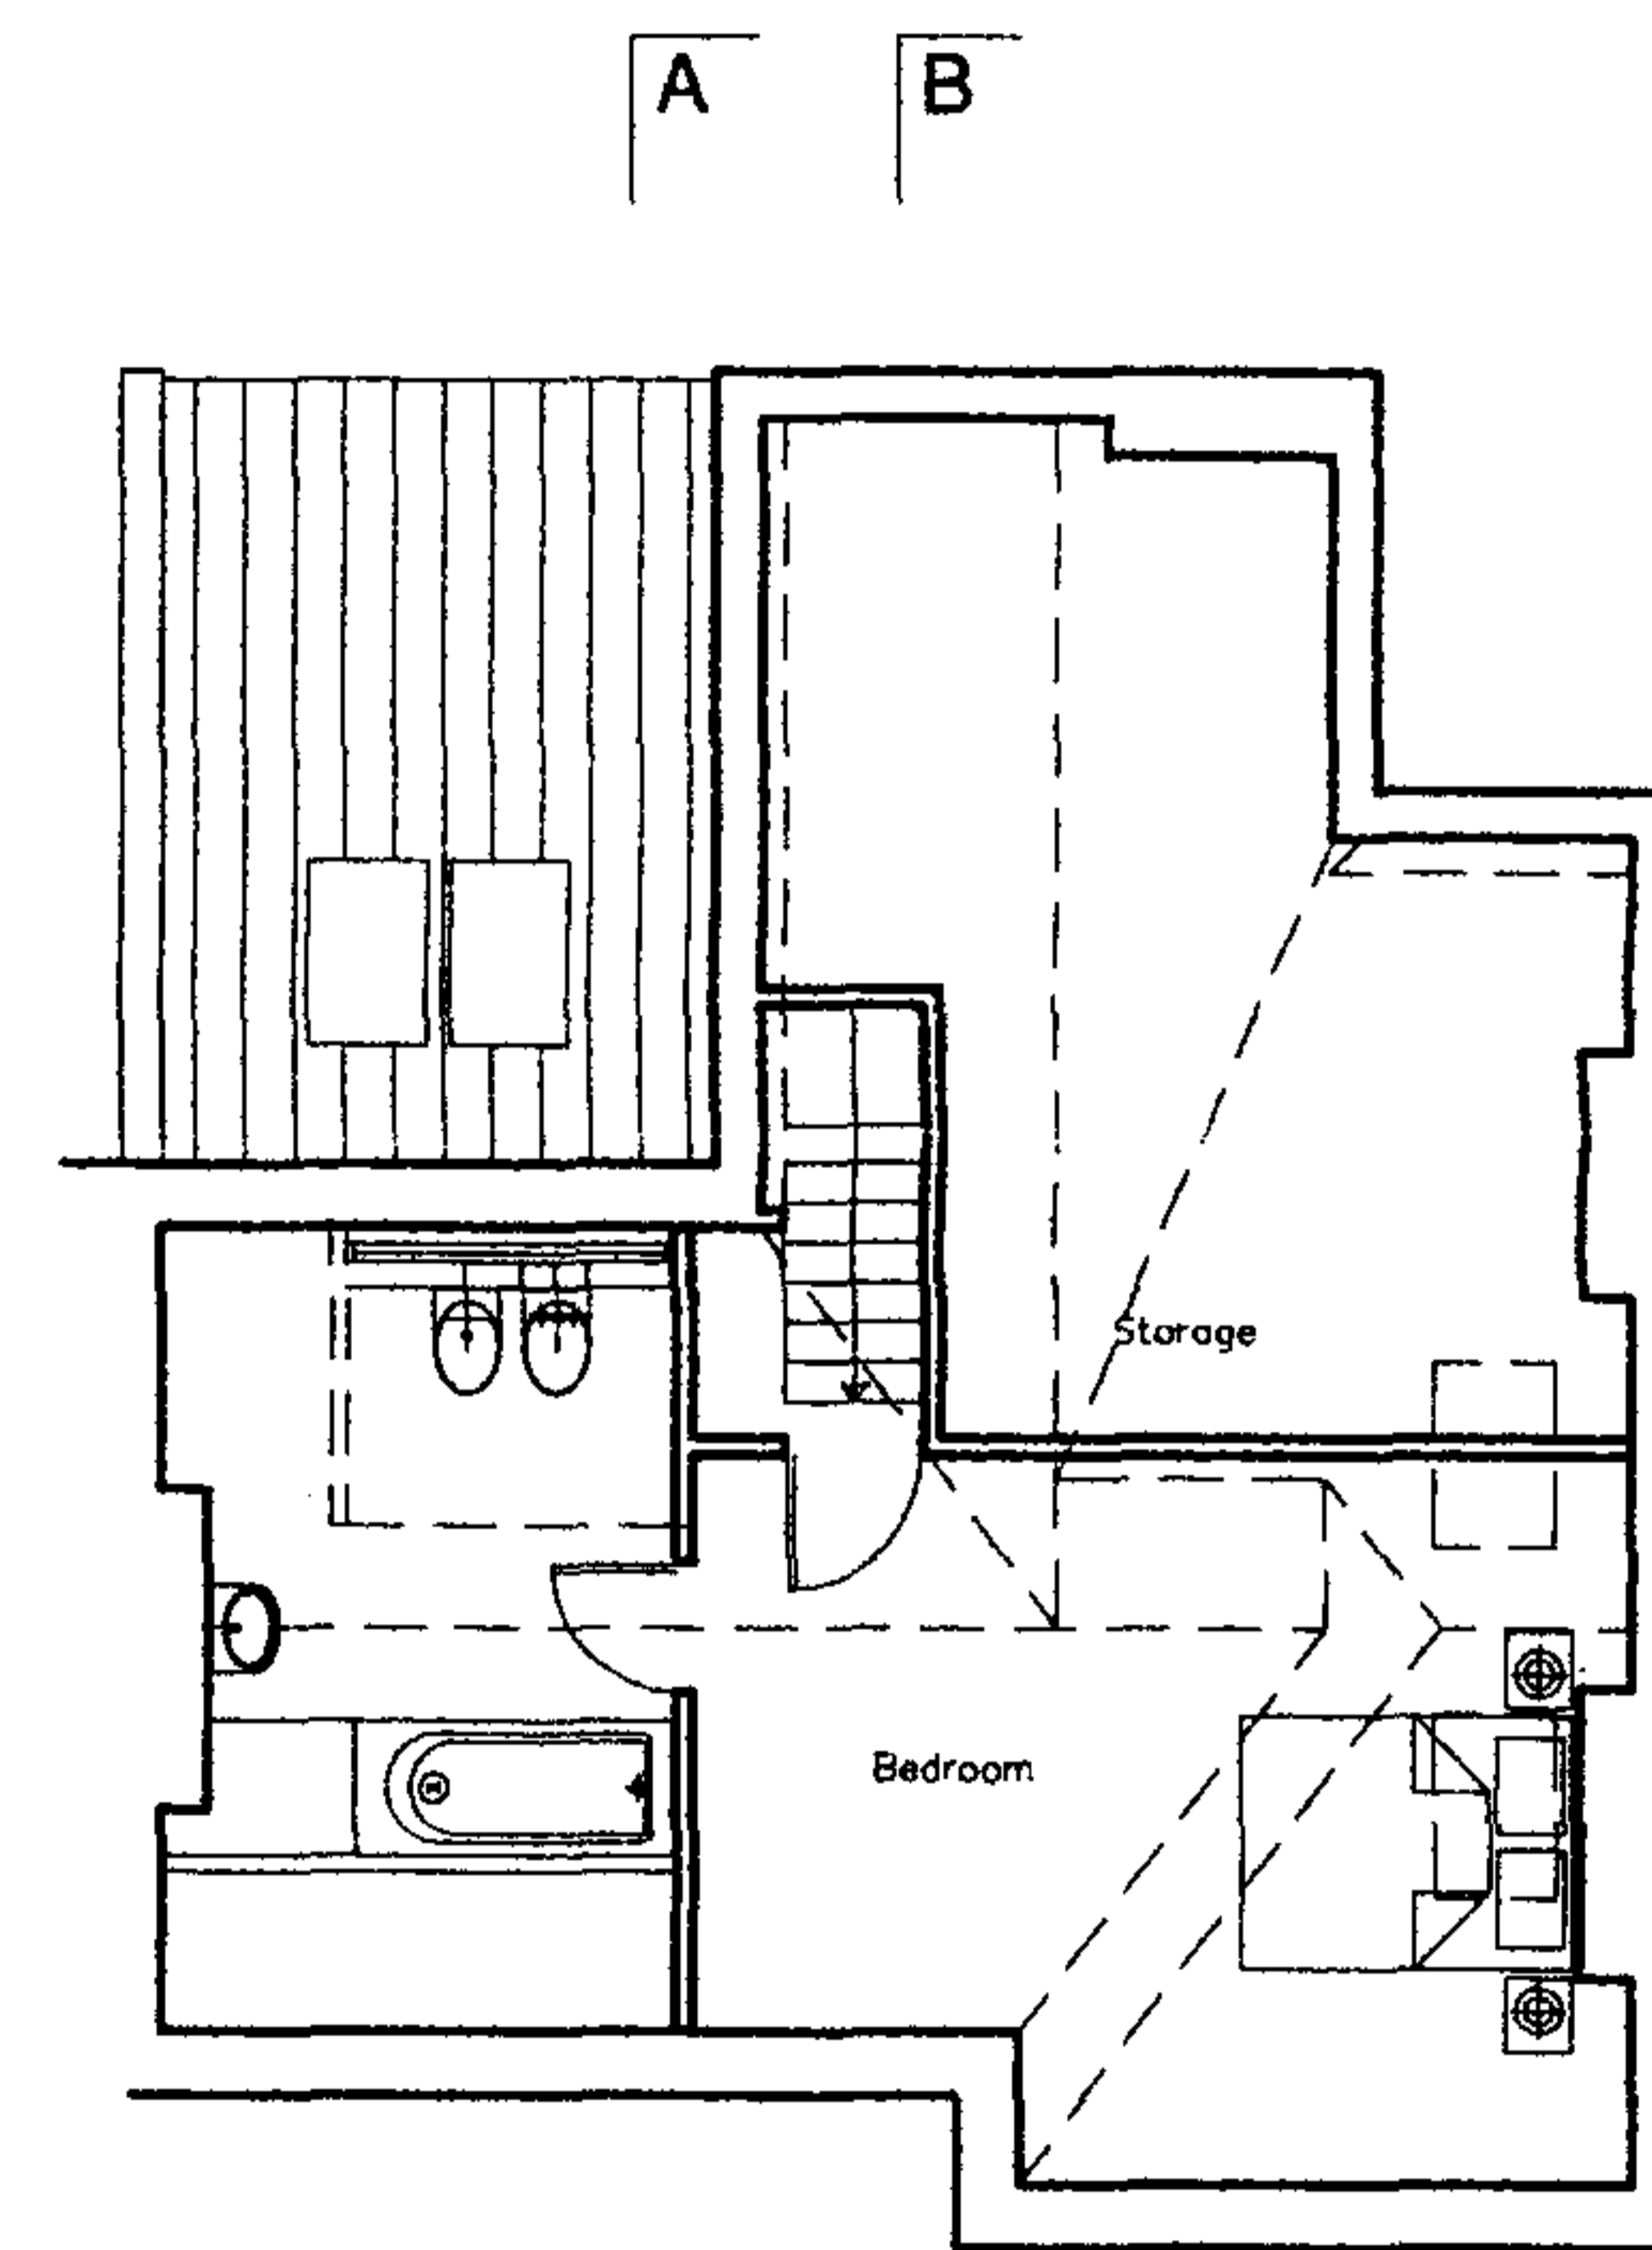

Proposed Attic Space

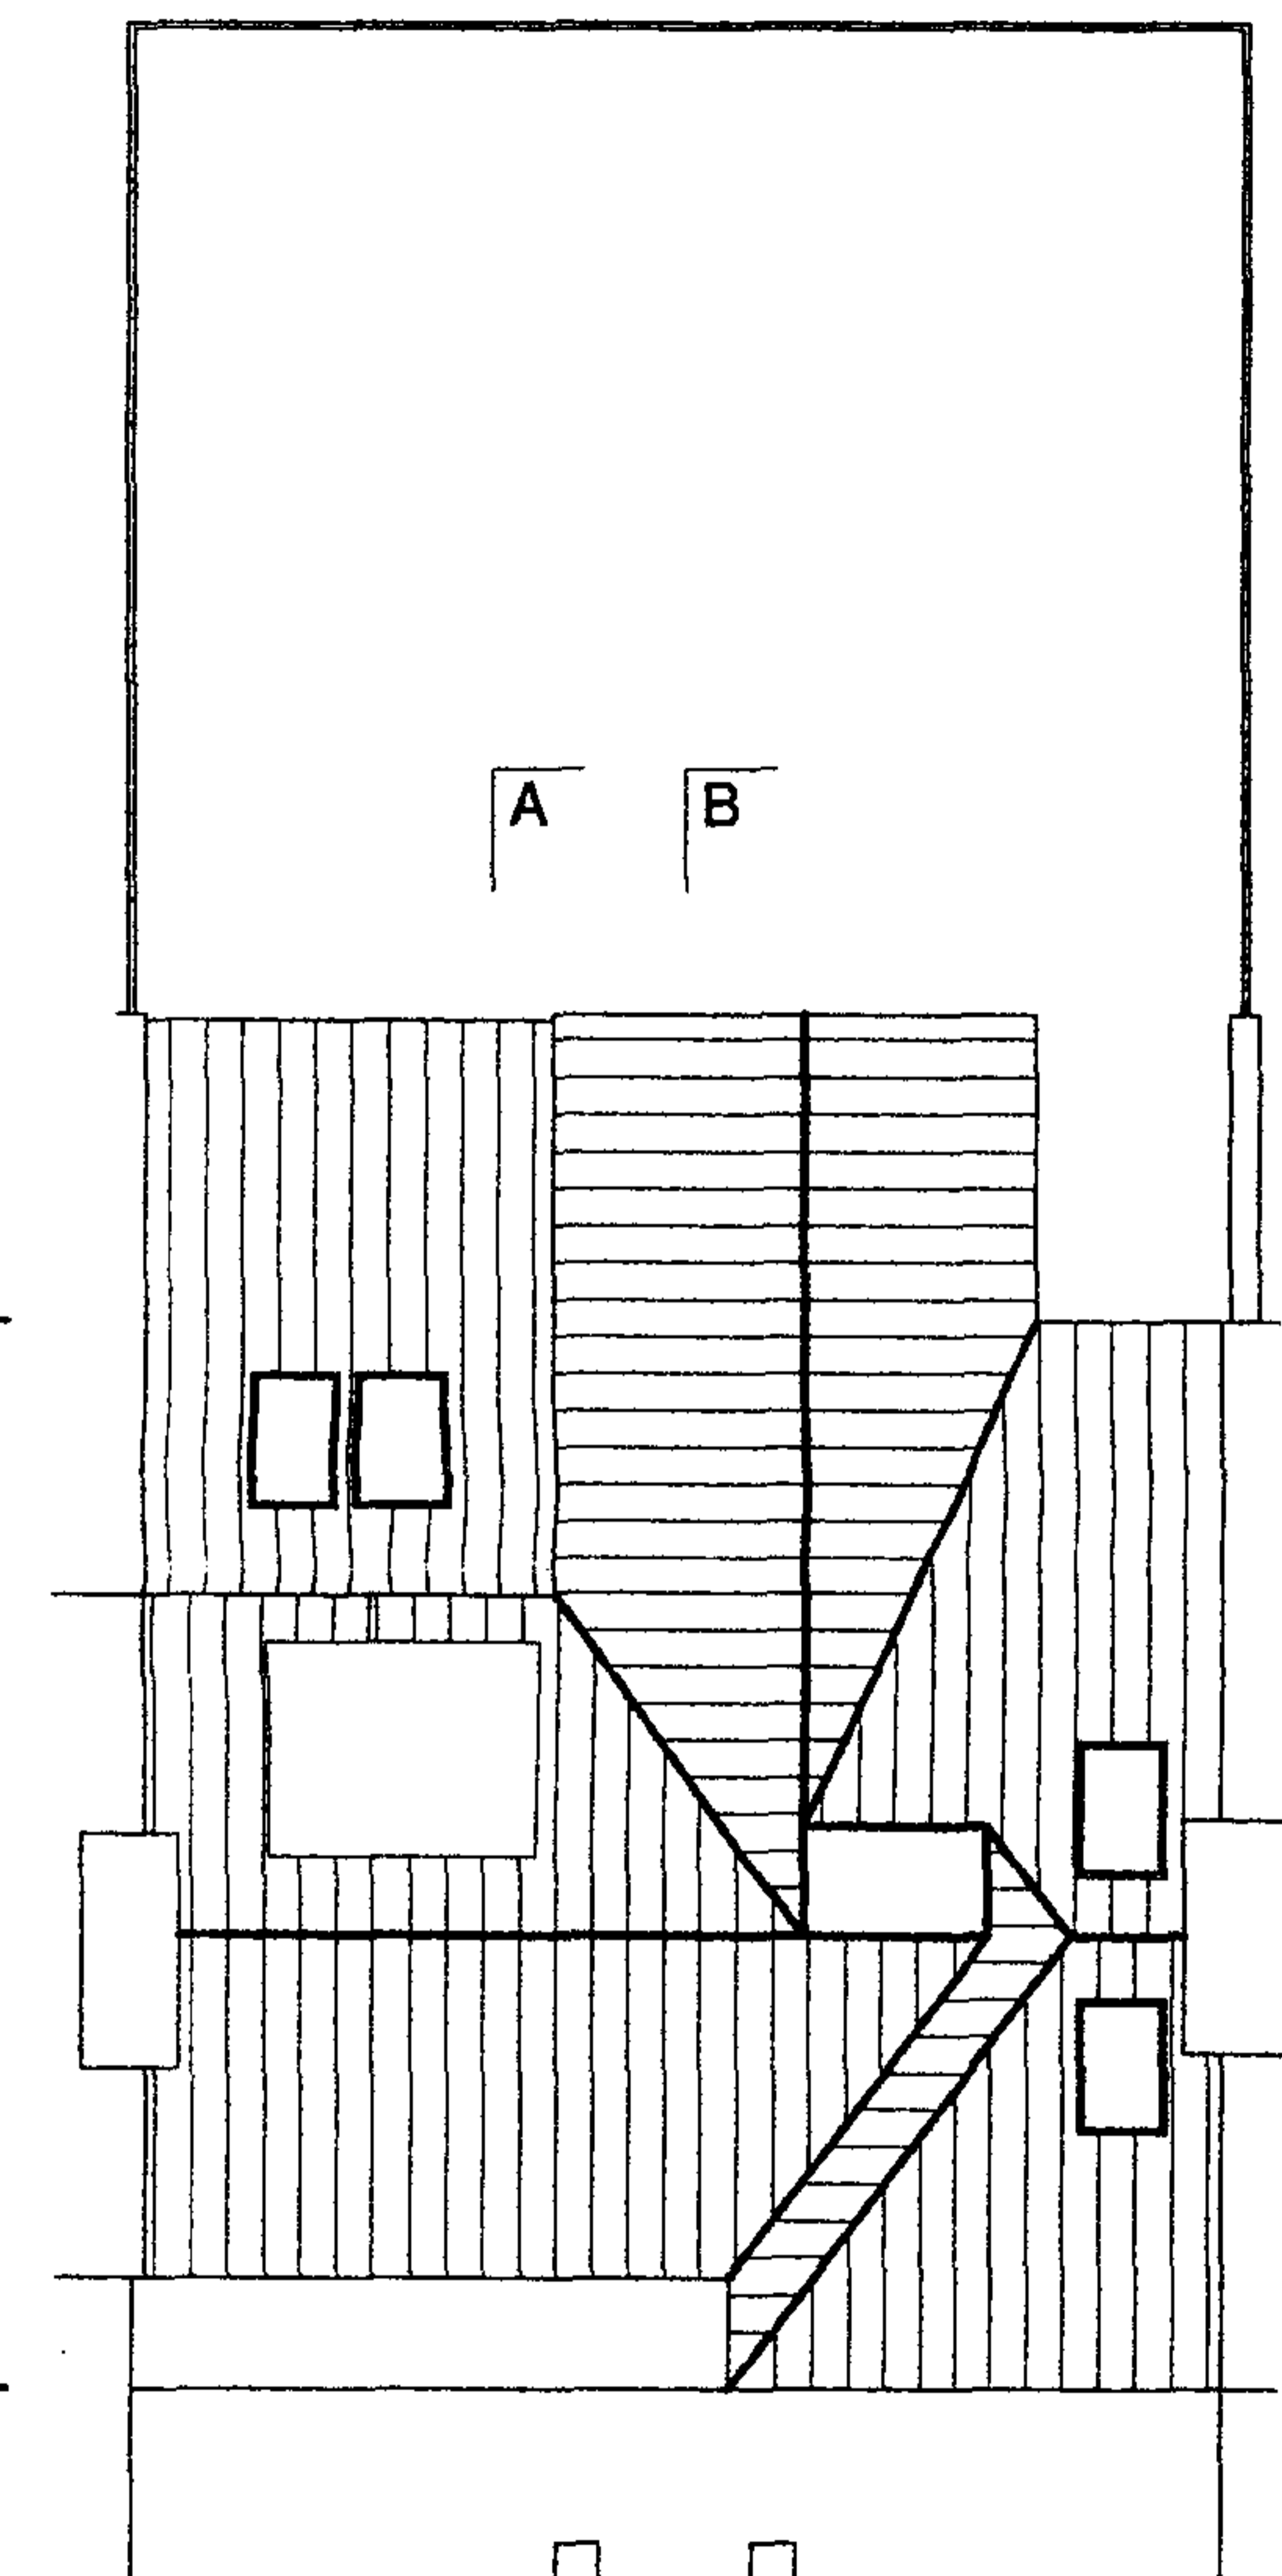

Proposed Roof Plan


ATLAS

Project: 167 Sumatra Road, West Hampstead, London NW6
 Client: Dr. Michael Pokorney & Dr. Alexandra Faming

Drawing Name: Proposed Plans
 Drawing Number: 191 / 2 / 5
 Date: 22 November 2004
 Scale: 1/100

ATLAS CONSTRUCTION LIMITED


62 UPPER MONTAGU STREET, LONDON W1H 1SW Tel: 020 7724 8877

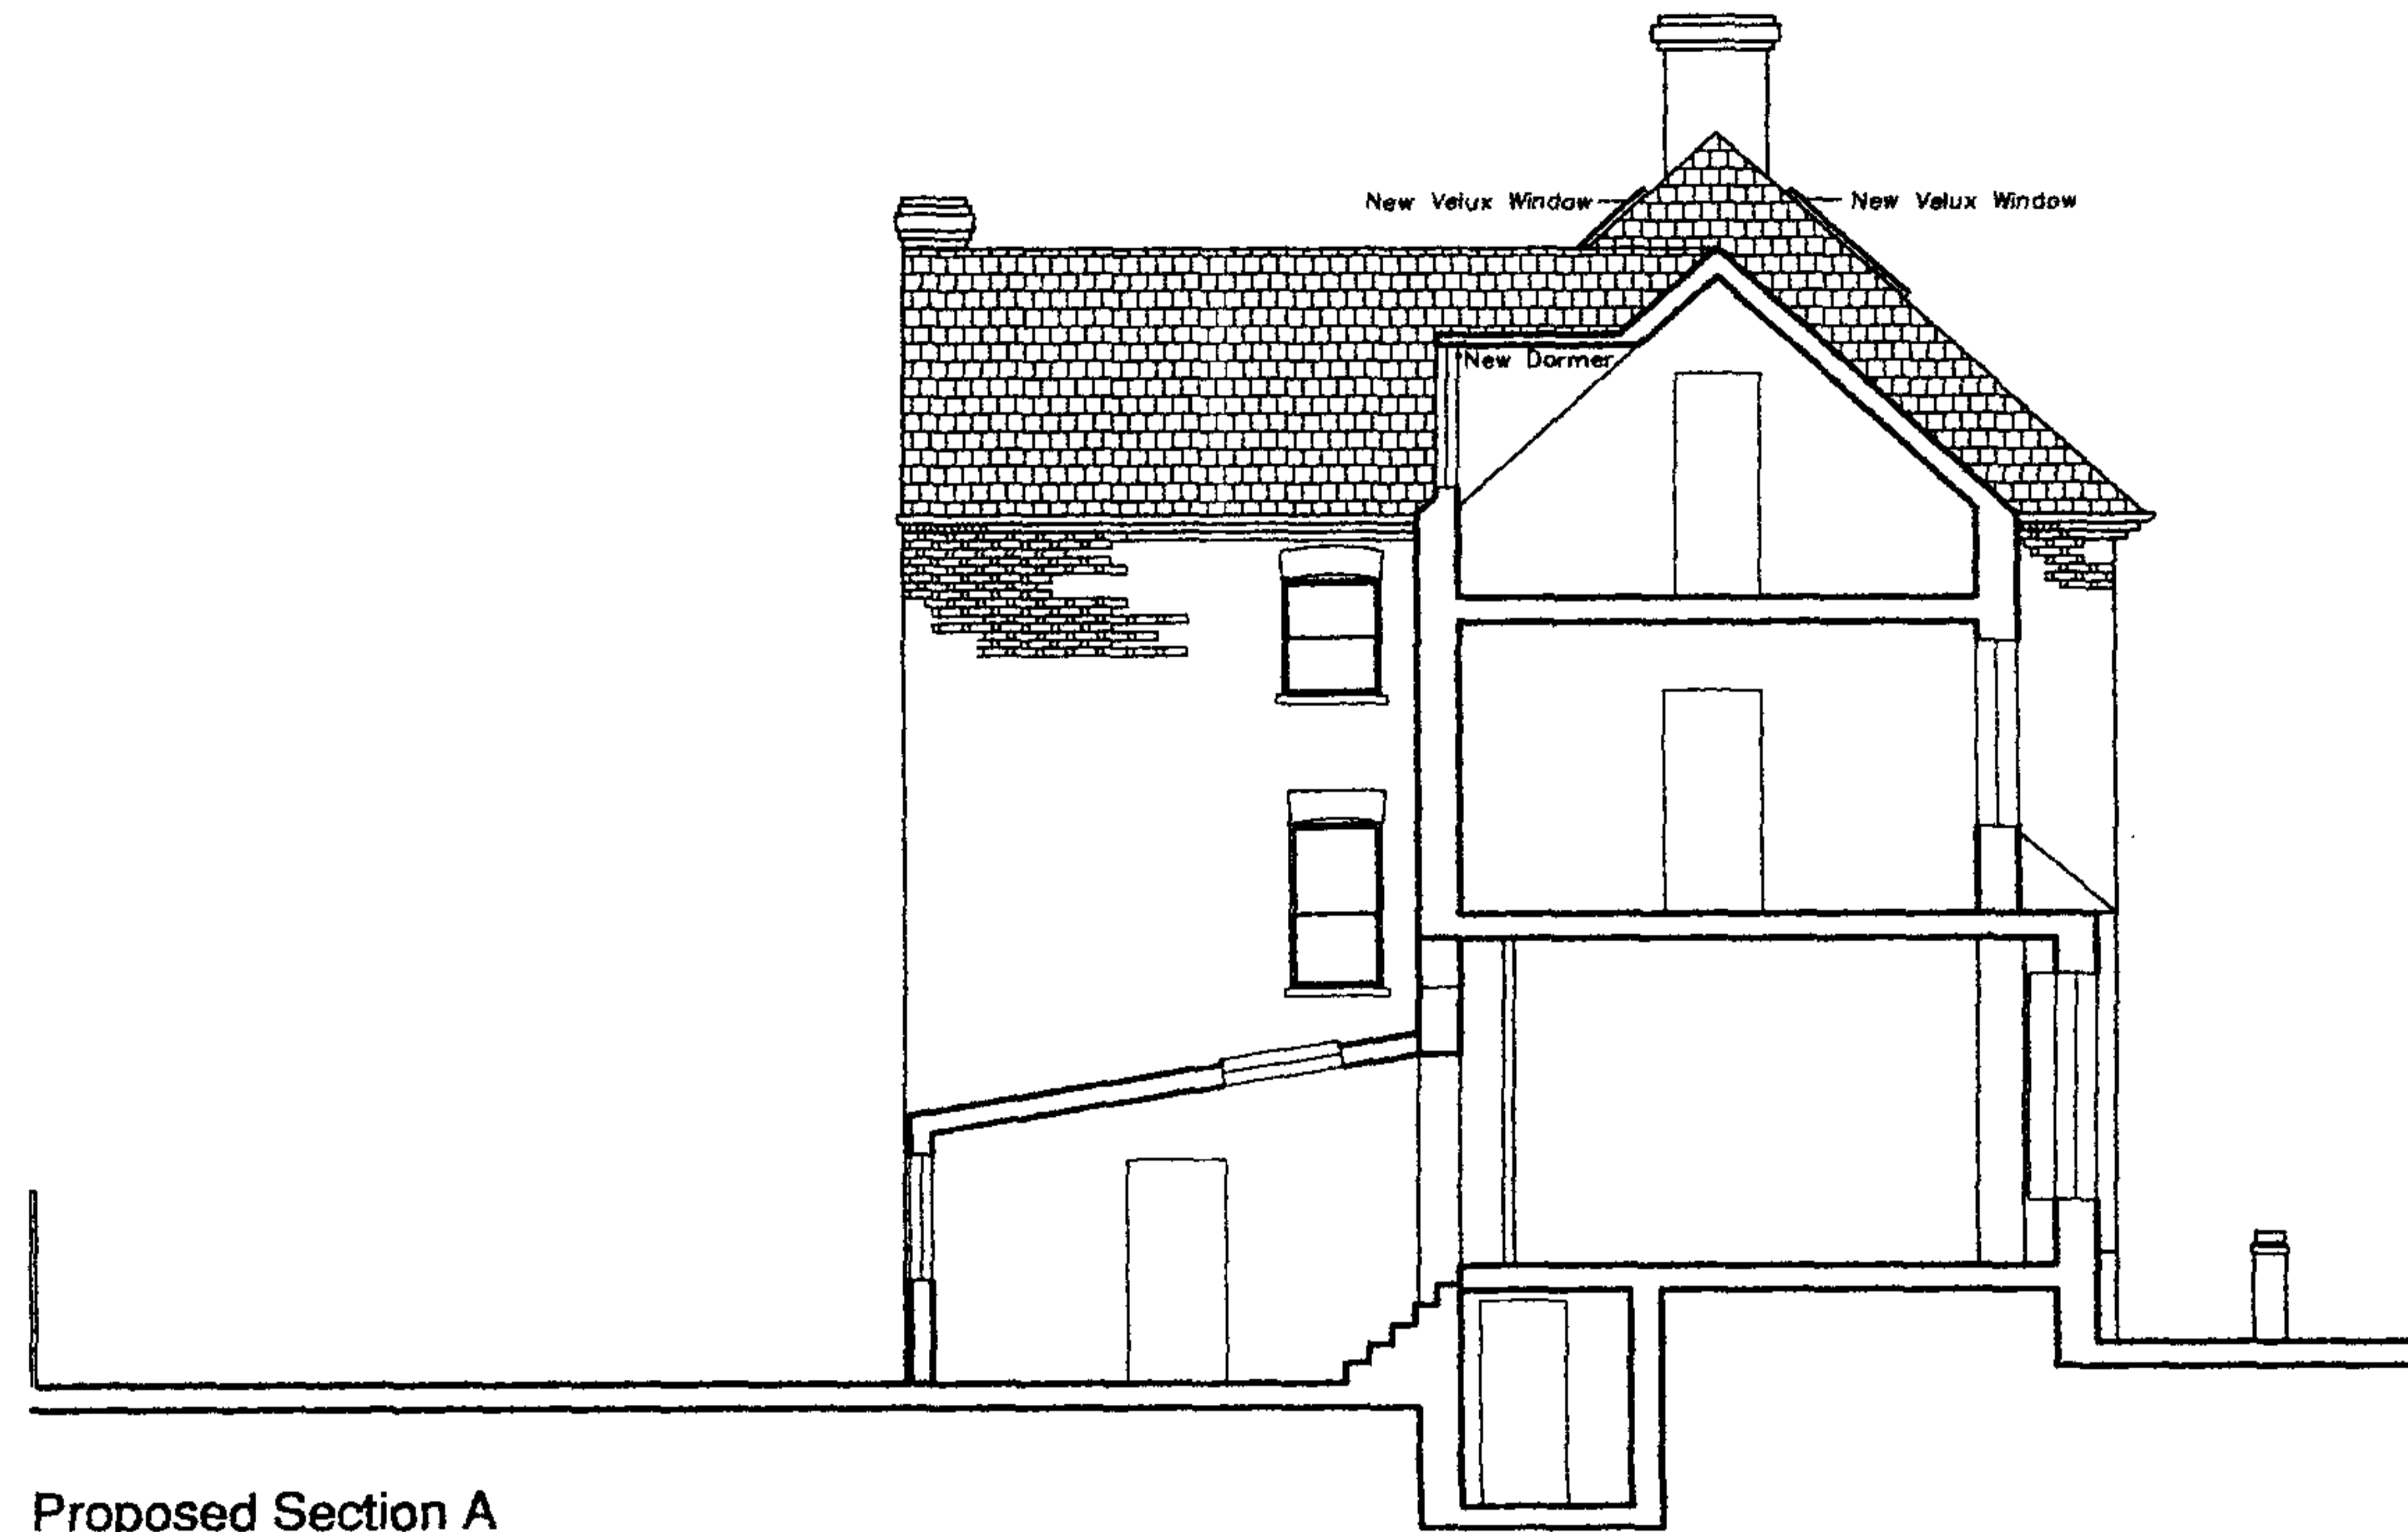

Proposed Section A



Proposed Rear Elevation

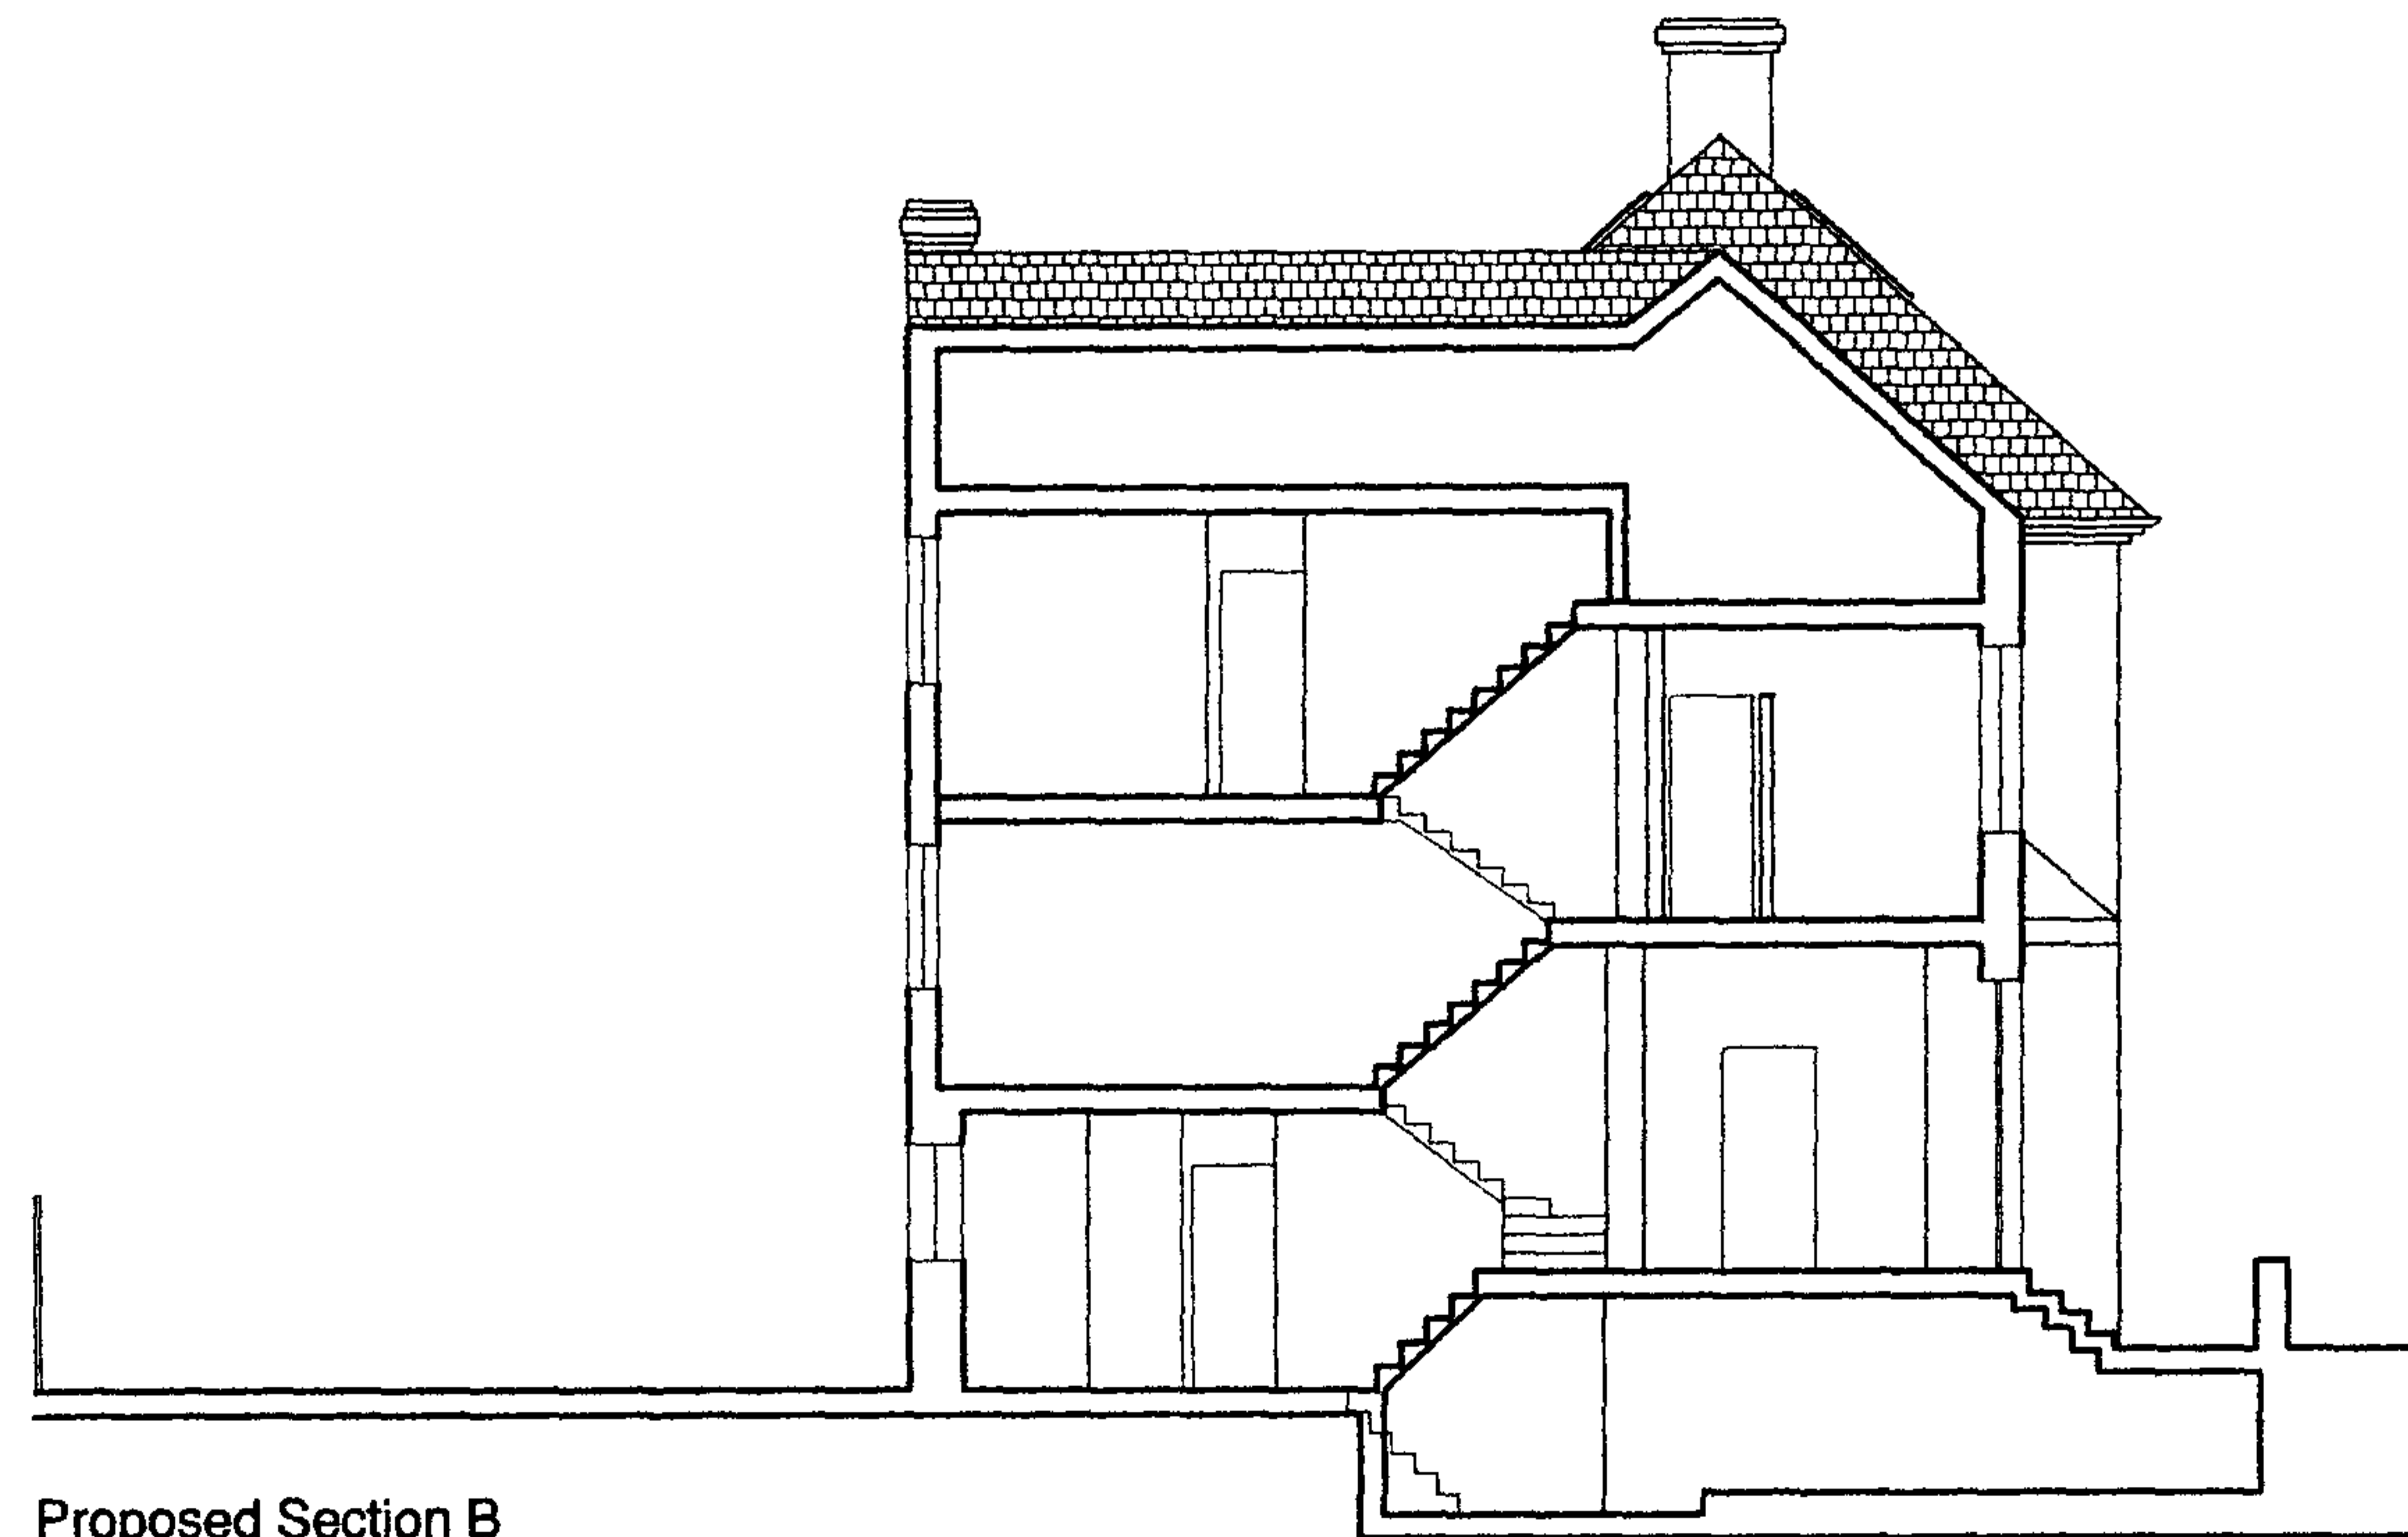

Proposed Section B

ATLAS

Project : 167 Sumatra Road, West Hampstead, London NW6
 Client : Dr. Michael Pokorney & Dr. Alexandra Fanning

Drawing Name : Proposed Sections & Elevation
 Drawing Number : 197 / 2 / 4
 Date : 22 November 2004
 Scale : 1/100

ATLAS CONSTRUCTION LIMITED

62 UPPER MONTAGU STREET, LONDON W1H 1SW Tel: 020 7724 8877