


This document is the property of kilo gram Ltd. and is not to be copied, reproduced, retained or disclosed to any unauthorised person either wholly, electronically or in part without written consent of kilo gram Ltd. All copyright is reserved to kilo gram Ltd.


All drawings, unless otherwise stated, are to be considered 'Design Intent' drawings must not in any way be used for construction or final detailed costing.

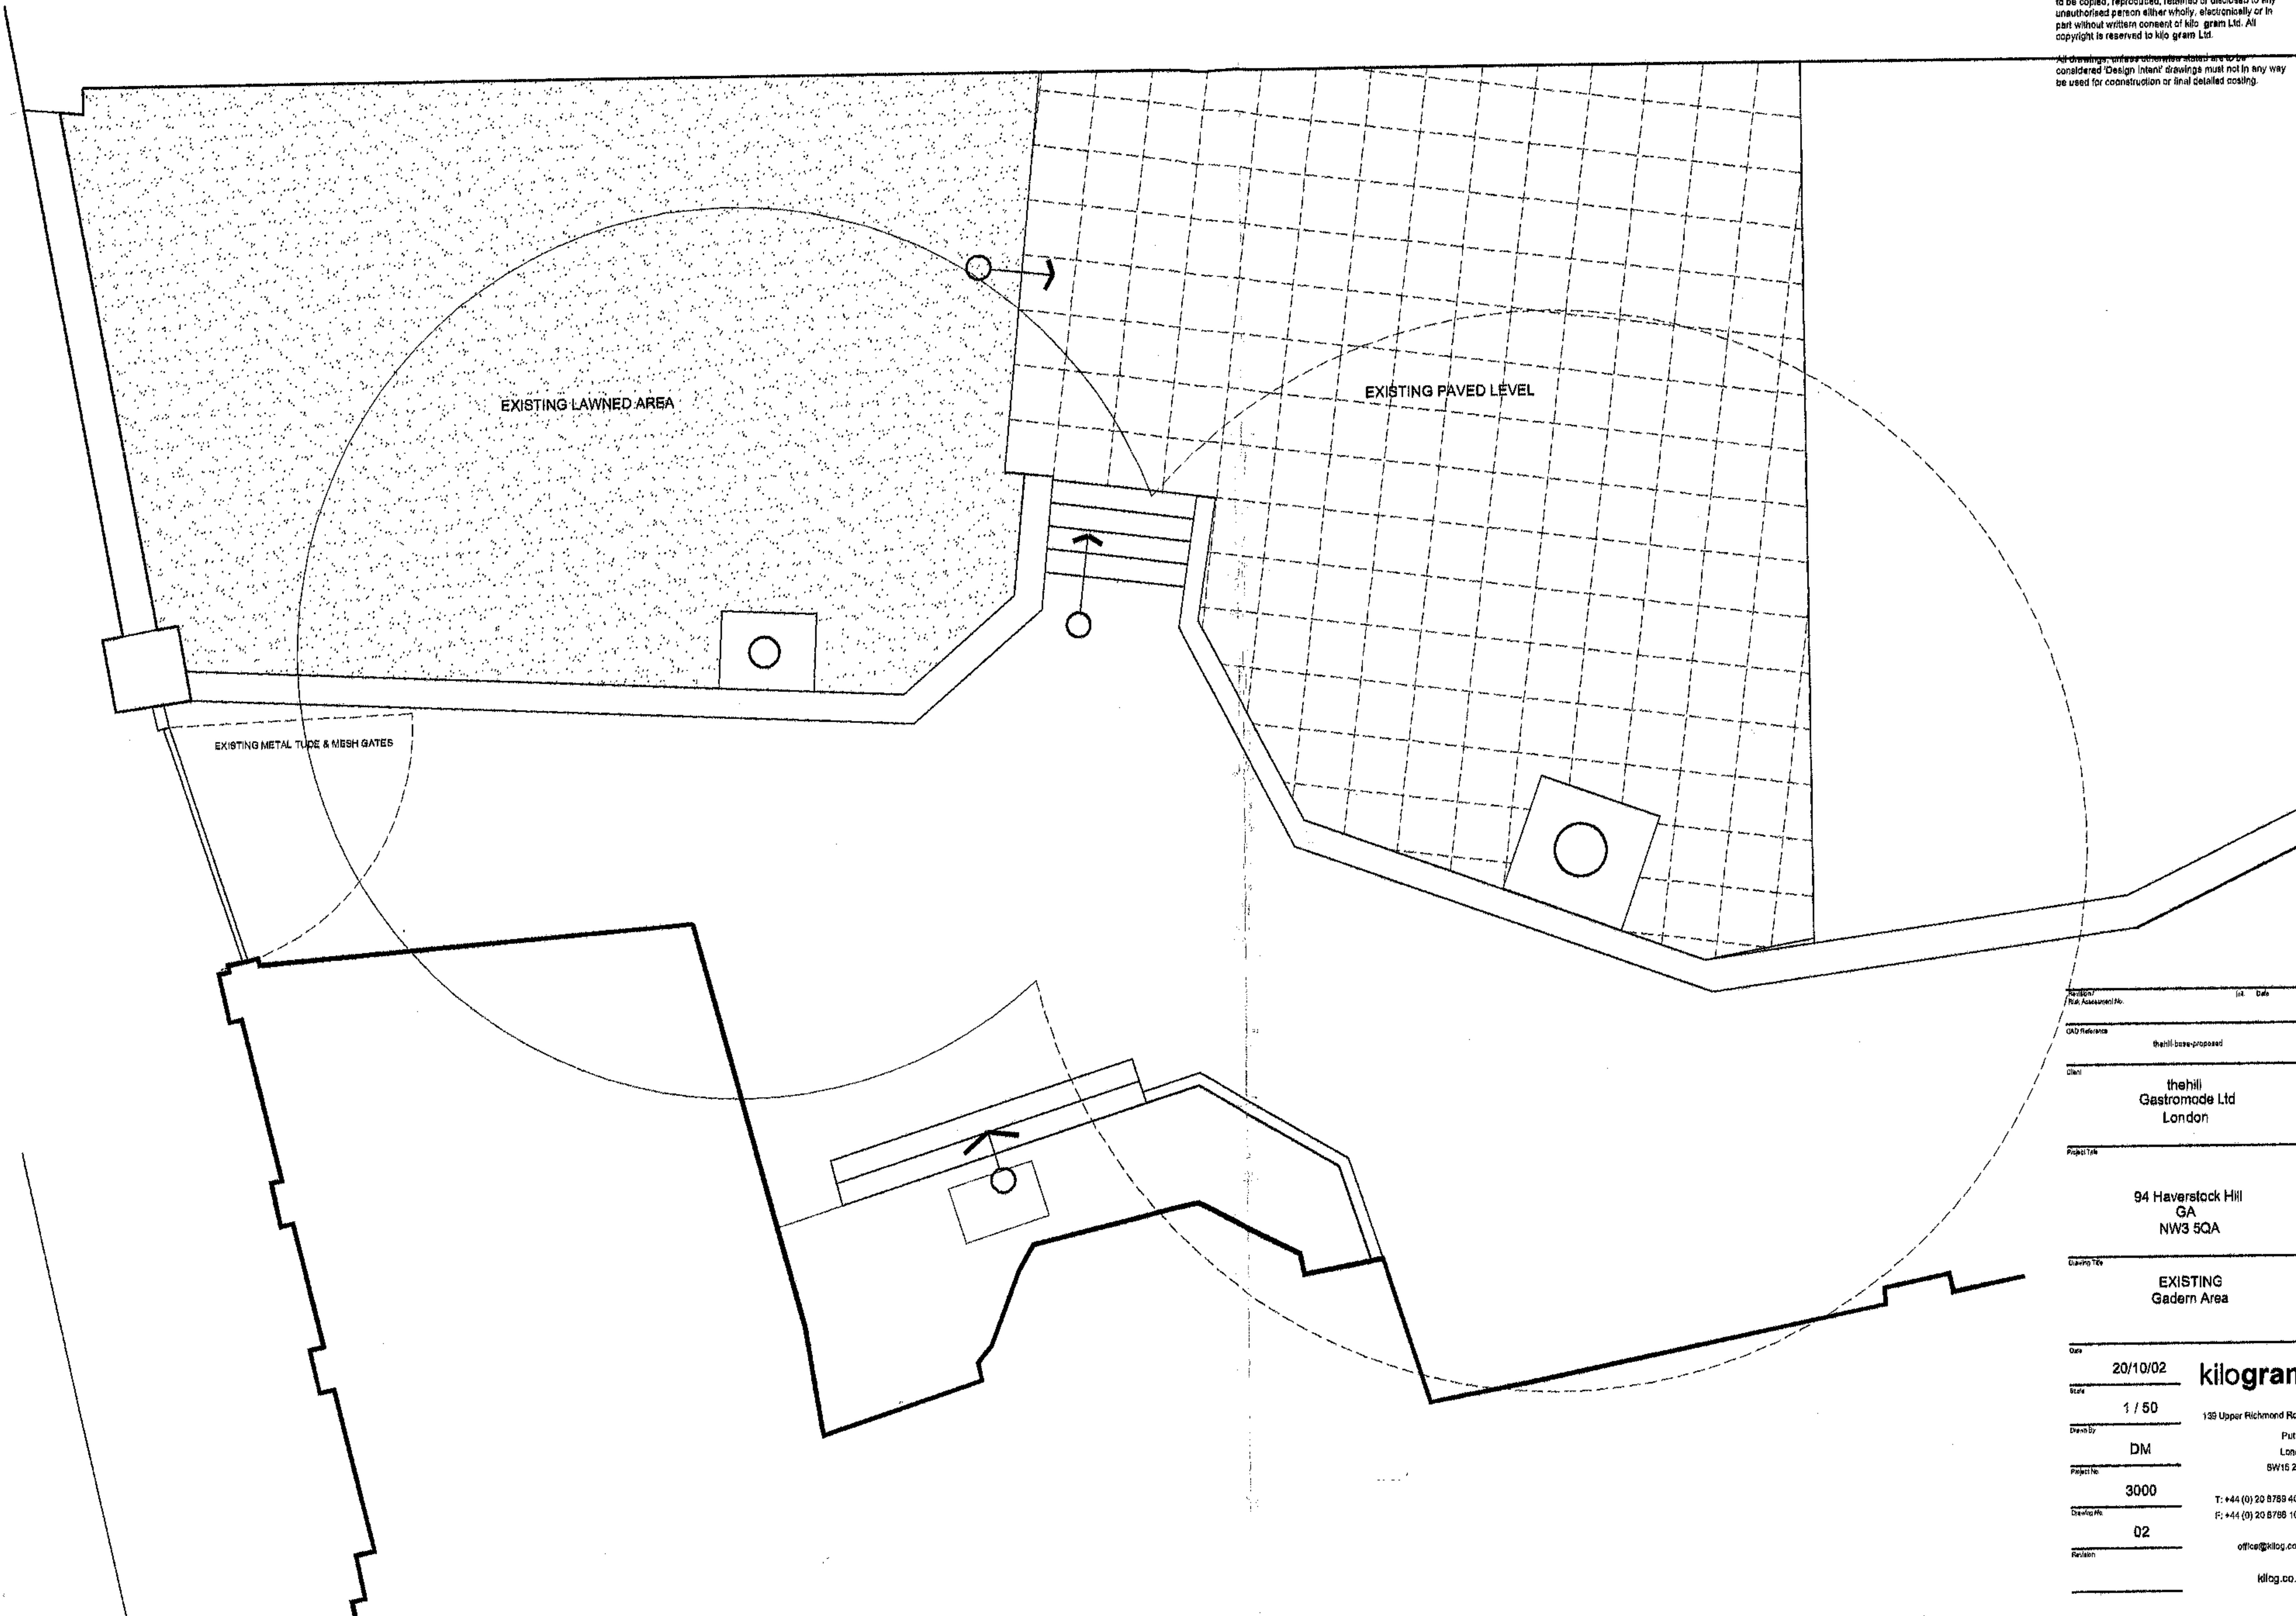



PROPOSED HAVERSTOCK HILL ELEVATION

BANQUET SEATING / WALL DETAIL 001 1 / 25

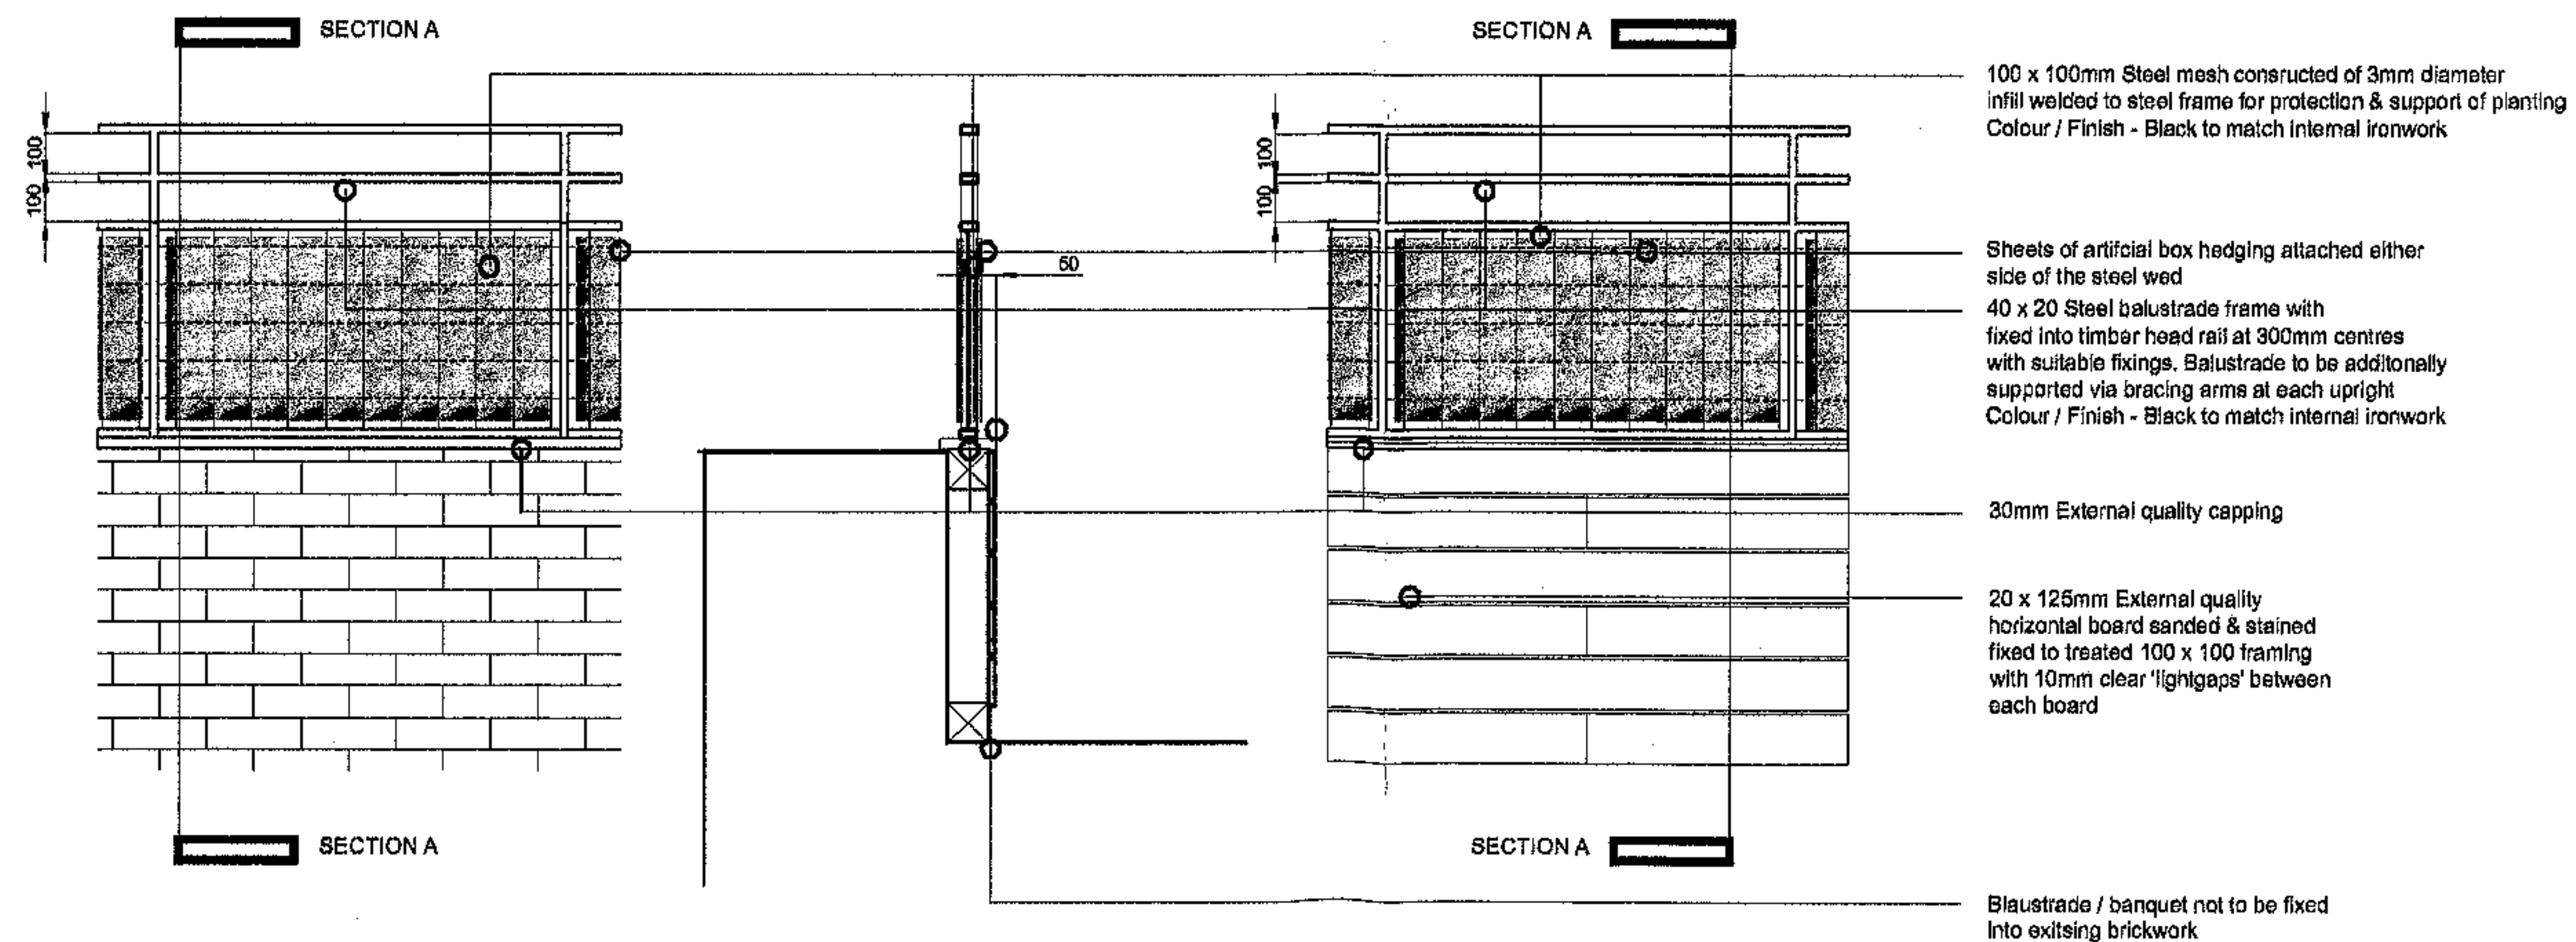

This document is the property of kilogram Ltd. and is not to be copied, reproduced, retained or disclosed to any unauthorised person either wholly, electronically or in part without written consent of kilogram Ltd. All copyright is reserved to kilogram Ltd.

All drawings, unless otherwise stated are to be considered 'Design Intent' drawings must not in any way be used for construction or final detailed costing.

Revision / Risk Assessment No.	Iss.	Date
010 Reference	Initial date proposed	
Client	Geronimo Inns Ltd	
Project Title	thehill 94 Haverstock Hill London NW3 5QA	
Drawing Title	PROPOSED Haverstock Hill Elevation & Balustrade Detail 01	
Date	01/08/03	kilogram
Scale	1 / 100 & 1 / 25	138 Upper Richmond Road
Drawn By	DM	Pulney London
Project No.	3000	SW16 2TX
Drawing No.	03	T: +44 (0) 20 8789 4055 F: +44 (0) 20 8788 1078
Revision		office@kilogram.co.uk
		kilog.co.uk

This document is the property of kilo gram Ltd. and is not to be copied, reproduced, retained or disclosed to any unauthorised person either wholly, electronically or in part without written consent of kilo gram Ltd. All copyright is reserved to kilo gram Ltd.

All drawings, unless otherwise stated are to be considered 'Design Intent' drawings and must not in any way be used for construction or final detailed costing.





- Call Point 1400mm above floor level
- ⬇ Fire Alarm Bell
- ⬇ Water Extinguisher
- ⬇ CO2 Extinguisher
- ⬇ Foam Extinguisher
- ⬇ Fire Blanket
- EXIT Illuminated directional exit sign
- EL Emergency Lighting
- SD Smoke Detector
- HD Heat Detector
- 1HR 1 Hour fire resistant fire door
- 1/2HR Half hour fire resistant fire door
- BC Best closure from emergency

GROUND FLOOR PLAN

HAVERSTOCK HILL

BASEMENT FLOOR PLAN

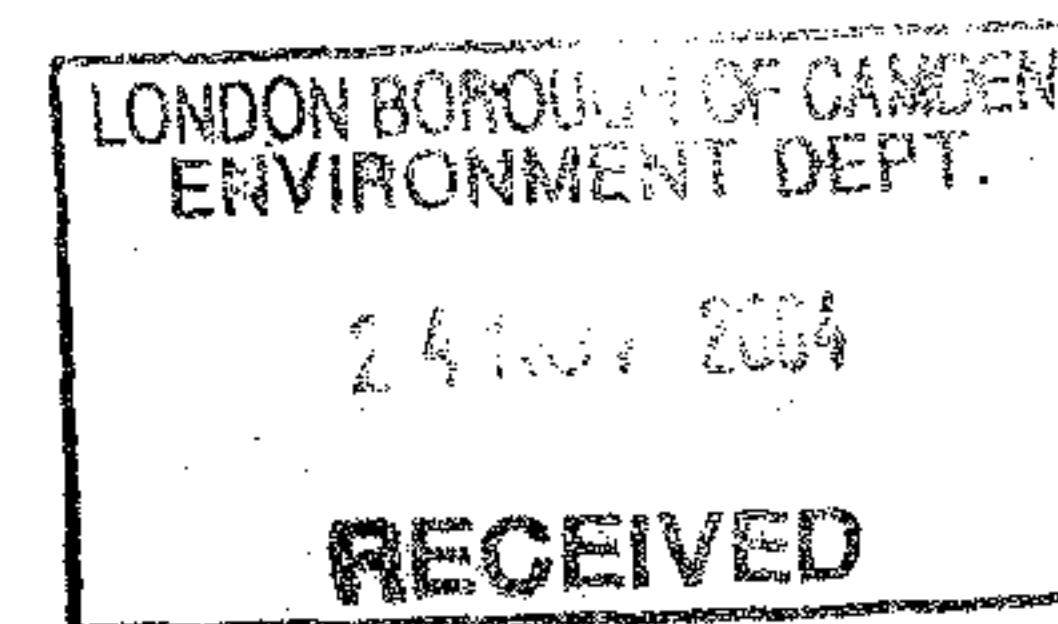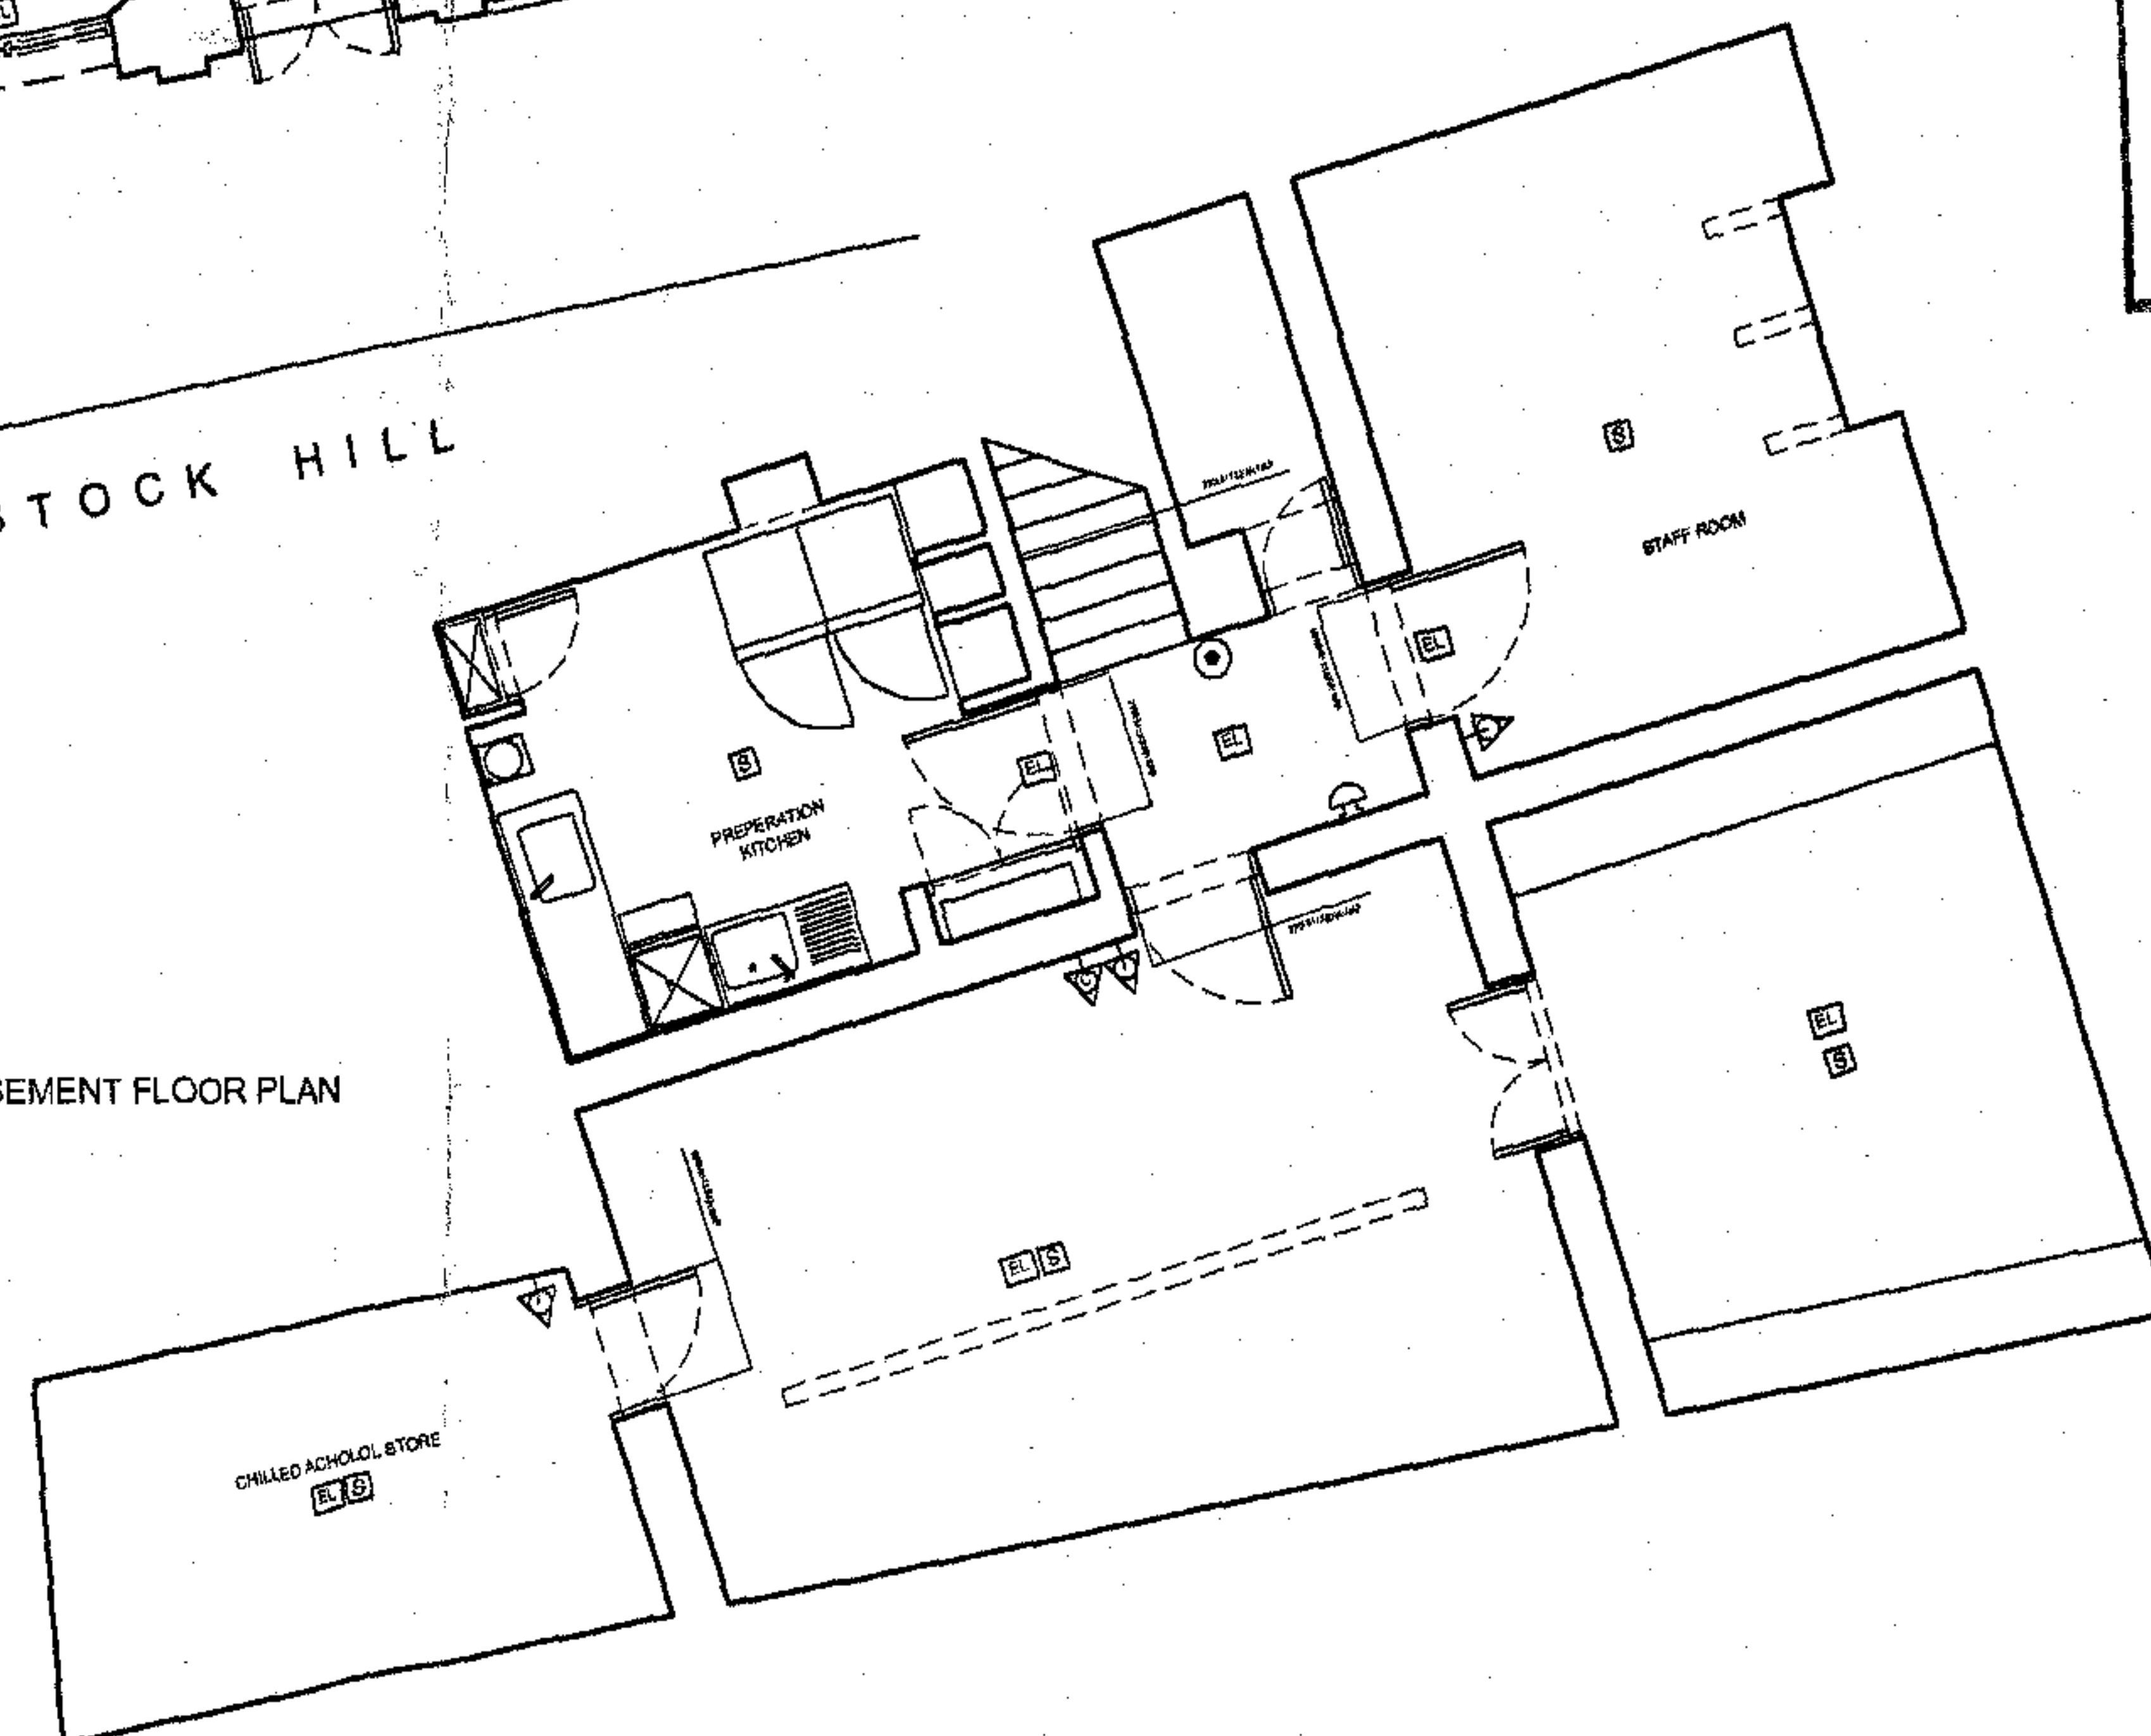

Revision
First Assessment No. Int. Date
CAD Reference
thehill-base-proposed
Client



Geronimo Inns Ltd

Project Title
thehill
84 Haverstock Hill
London
NW3 5QA

Drawing Title
PROPOSED
GROUND FLOOR & BASEMENT PLANS

Date
01/06/03
Scale
1 / 100
Drawn By
DM
Project No.
3000
Drawing No.
04
Revision
A
kilogram
139 Upper Richmond Road
Putney
London
SW15 2TX
T: +44 (0) 20 8789 4055
F: +44 (0) 20 8785 1078
office@kilogram.co.uk
kilogram.co.uk

EXTERANAL KITCHEN EXTARCT DUCTWORK ENCLOSURE DETAIL 003 1/20

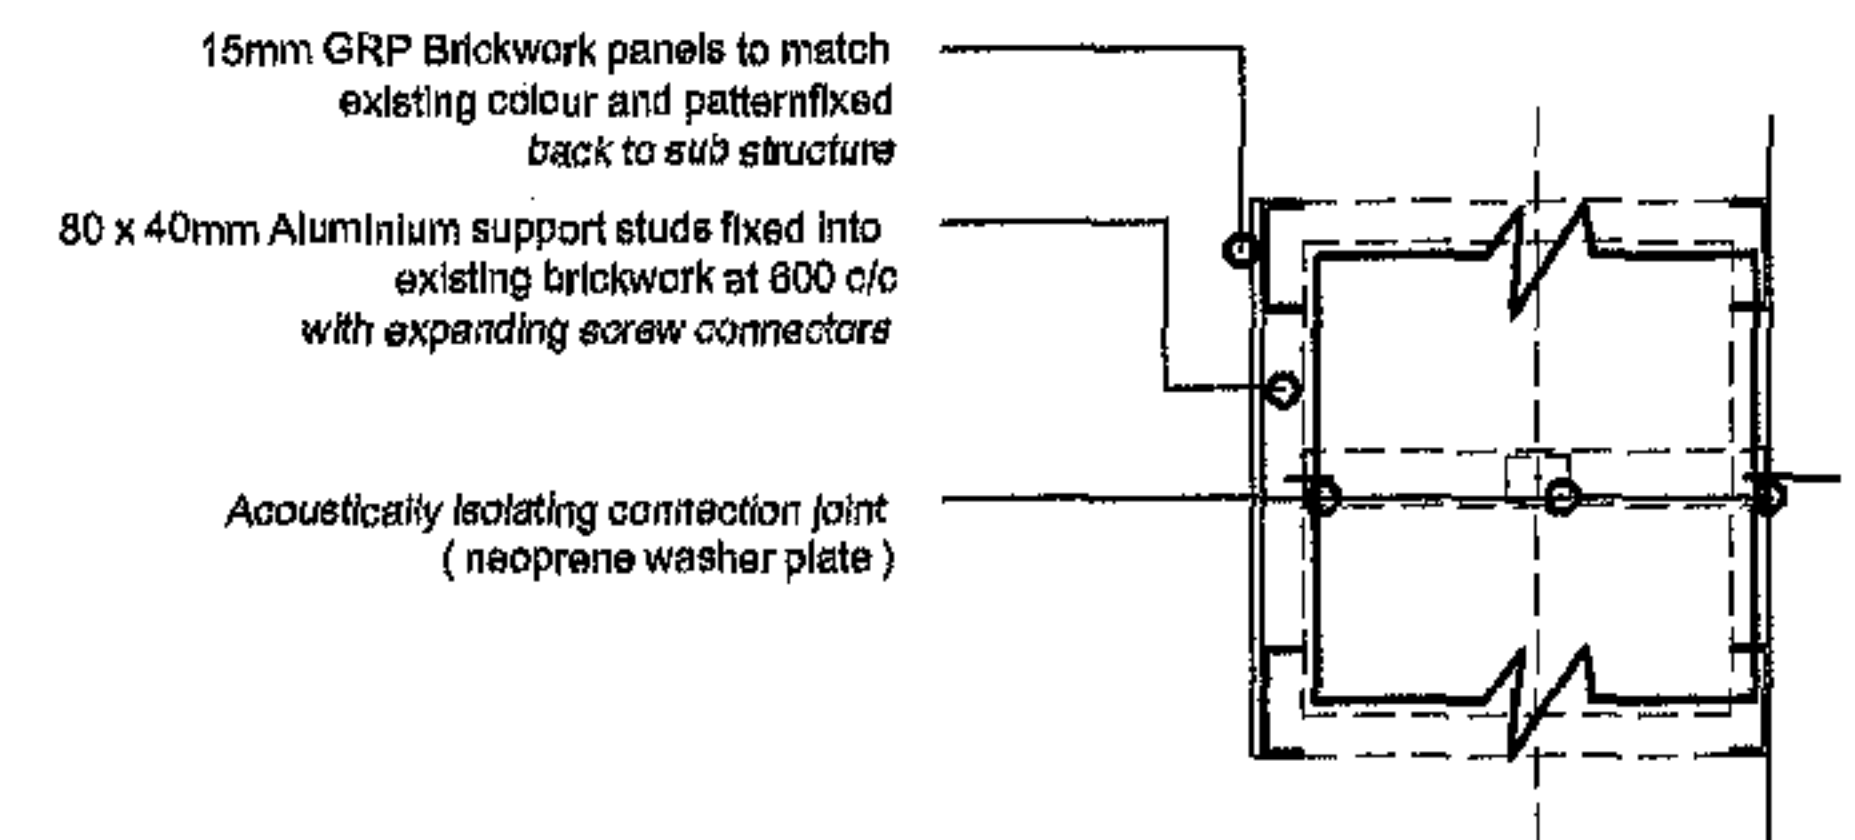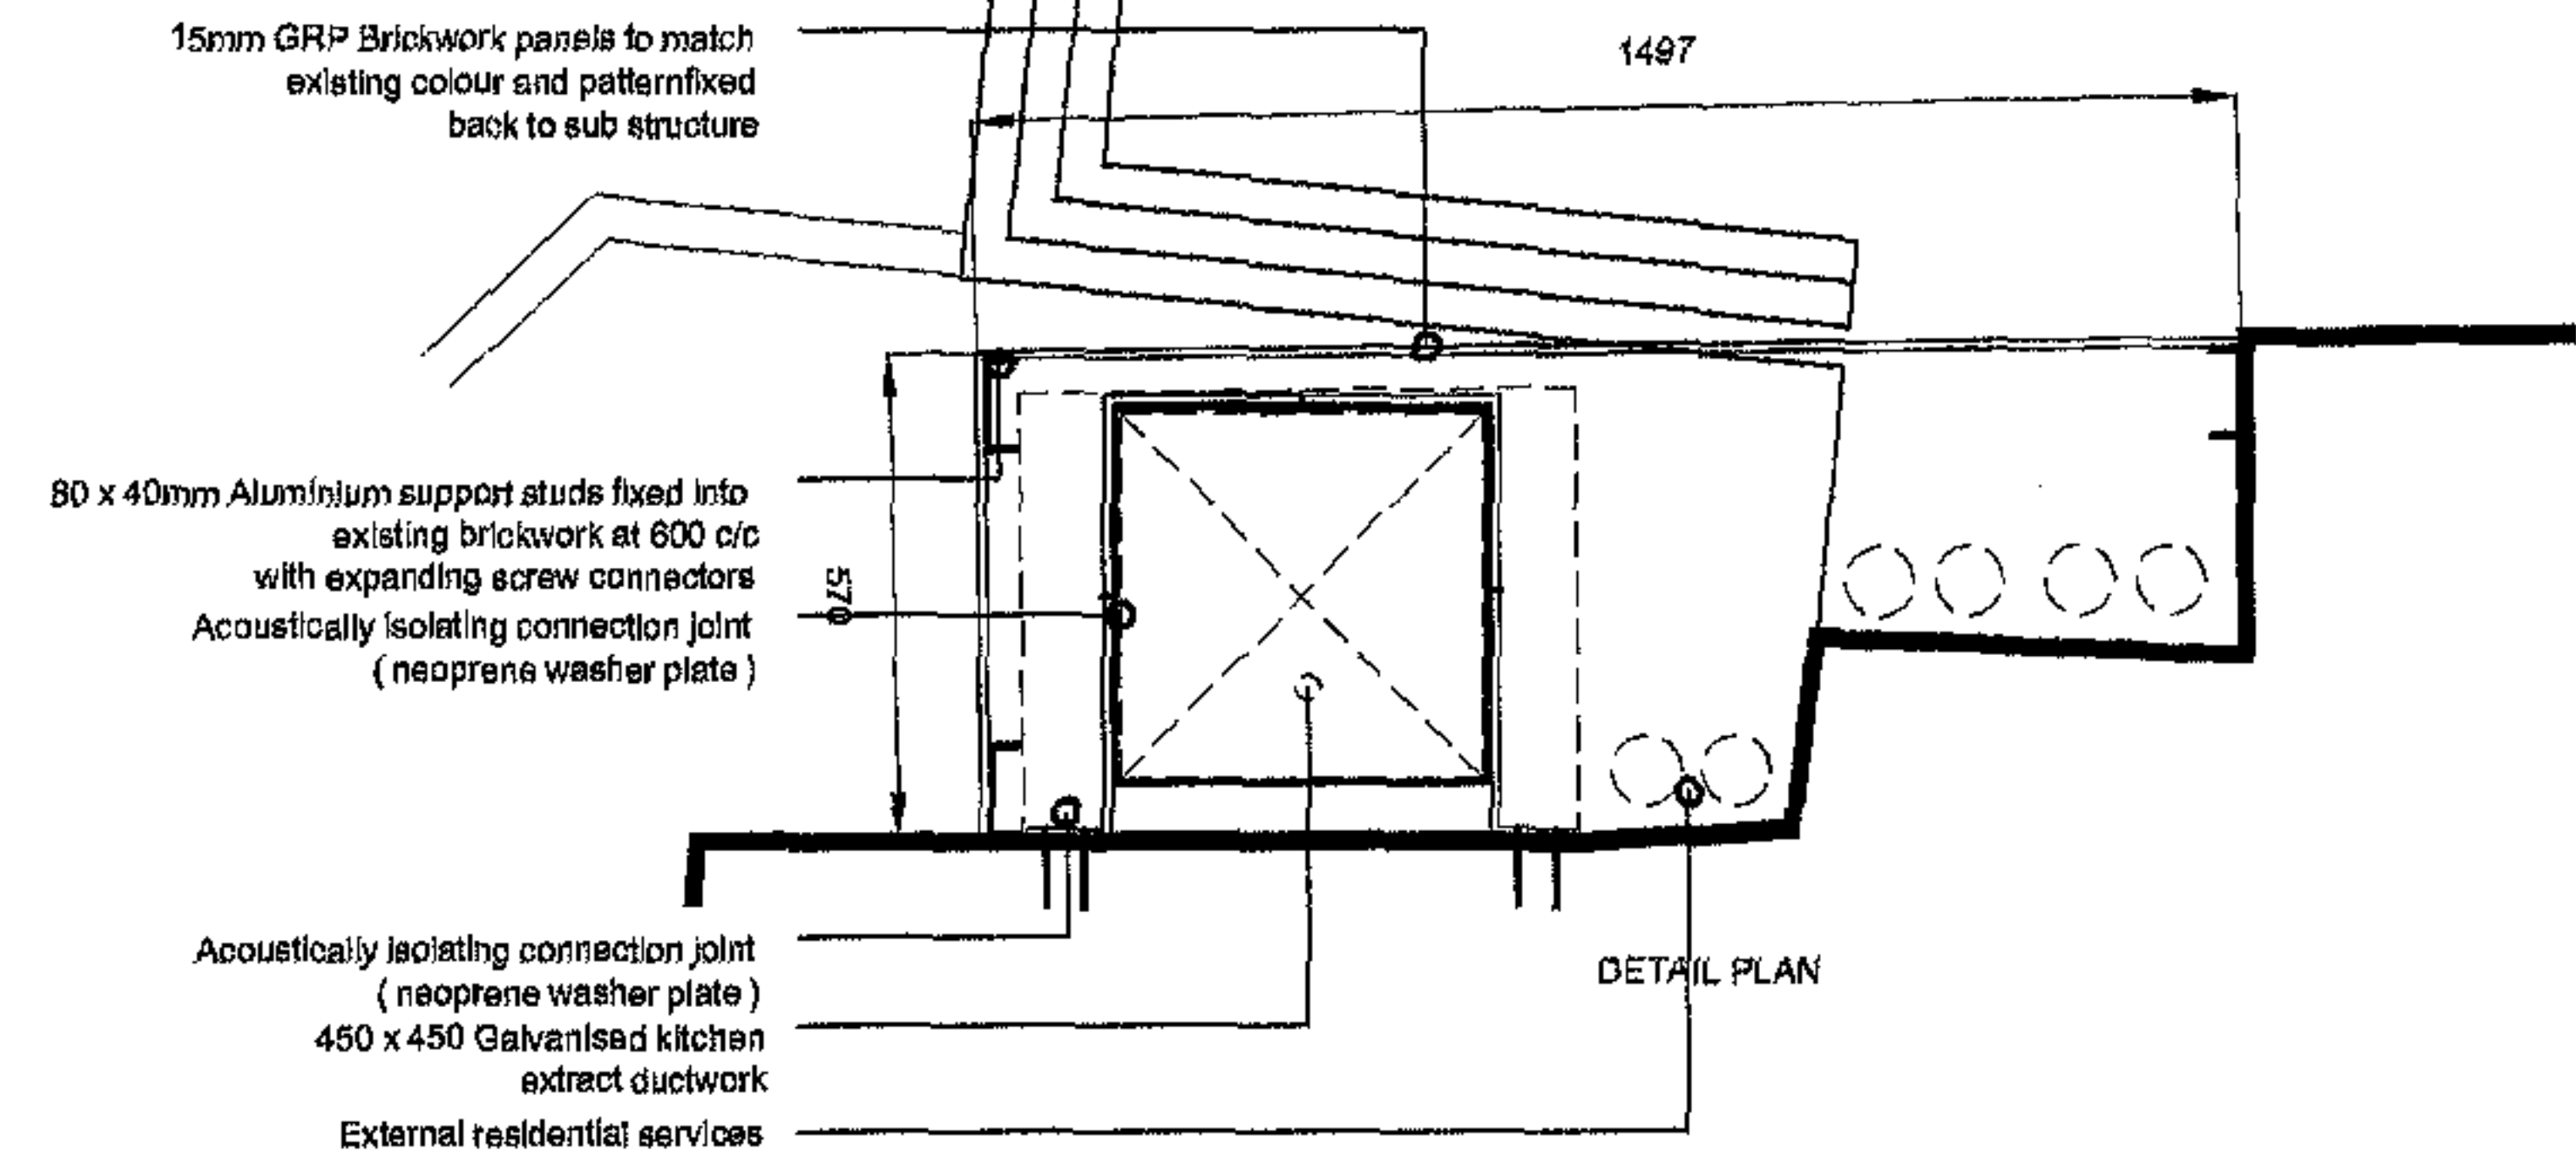

This document is the property of kilogram Ltd. and is not to be copied, reproduced, retained or disclosed to any unauthorised person either wholly, electronically or in part without written consent of kilogram Ltd. All copyright is reserved to kilogram Ltd.

All drawings, unless otherwise stated are to be considered 'Design Intent' drawings must not in any way be used for construction or final detailed costing.

Revision / Risk Assessment No.	INT.	Date
CAD Reference	thehill-base-proposed	
Client	Geronimo Inns Ltd	
Project Title	thehill 94 Haverstock Hill London NW3 5QA	
Drawing Title	PROPOSED Garden Side Elevation & Detail 003	
Date	20/10/02	kilogram
Scale	1 / 100 & 1 / 20	139 Upper Richmond Road
Drawn By	DM	Putney London
Project No.	3000	BW16 2TX
Drawn No.	05	T: +44 (0) 20 8789 4055 F: +44 (0) 20 8789 1078
Revision		office@kilog.co.uk
		kilog.co.uk

All drawings, unless otherwise stated are to be considered 'Design Intent' drawings must not in any way be used for construction or final detailed costing.

All drawings, unless otherwise stated are to be considered 'Design Intent' drawings must not in any way be used for construction or final detailed costing.

Existing Timber decked steps to be removed and
existing stone steps to be made good

New metal gates constructed to match balustrades within infill foliage to be shut when garden not in use

BANQUET SEATING / WALL DETAIL 002 1/25

SECTION A

- Blaustrade / banquet not to be fixed into existing brickwork

kltog.co.uk

kilogram

139 Upper Richmond Road

References

Putney
LondonLondon
02045 0769

SW15 2TX

T: +44 (0) 20 8700 4065

F: +44 (0) 20 8768 1079

PI 474 (U) 25 B7BB 107B


office@kling.co.uk

01698@kcl.ac.uk


klug.co.uk

This document is the property of kilo gram Ltd and is not to be copied, reproduced, retained or disclosed to any unauthorised person either wholly electronically or in part without written consent of kilo gram Ltd. All copyright is reserved to kilo gram Ltd.

All drawings, unless otherwise stated are to be considered 'Design Intent' drawings must not in any way be used for construction or final detailed costing.

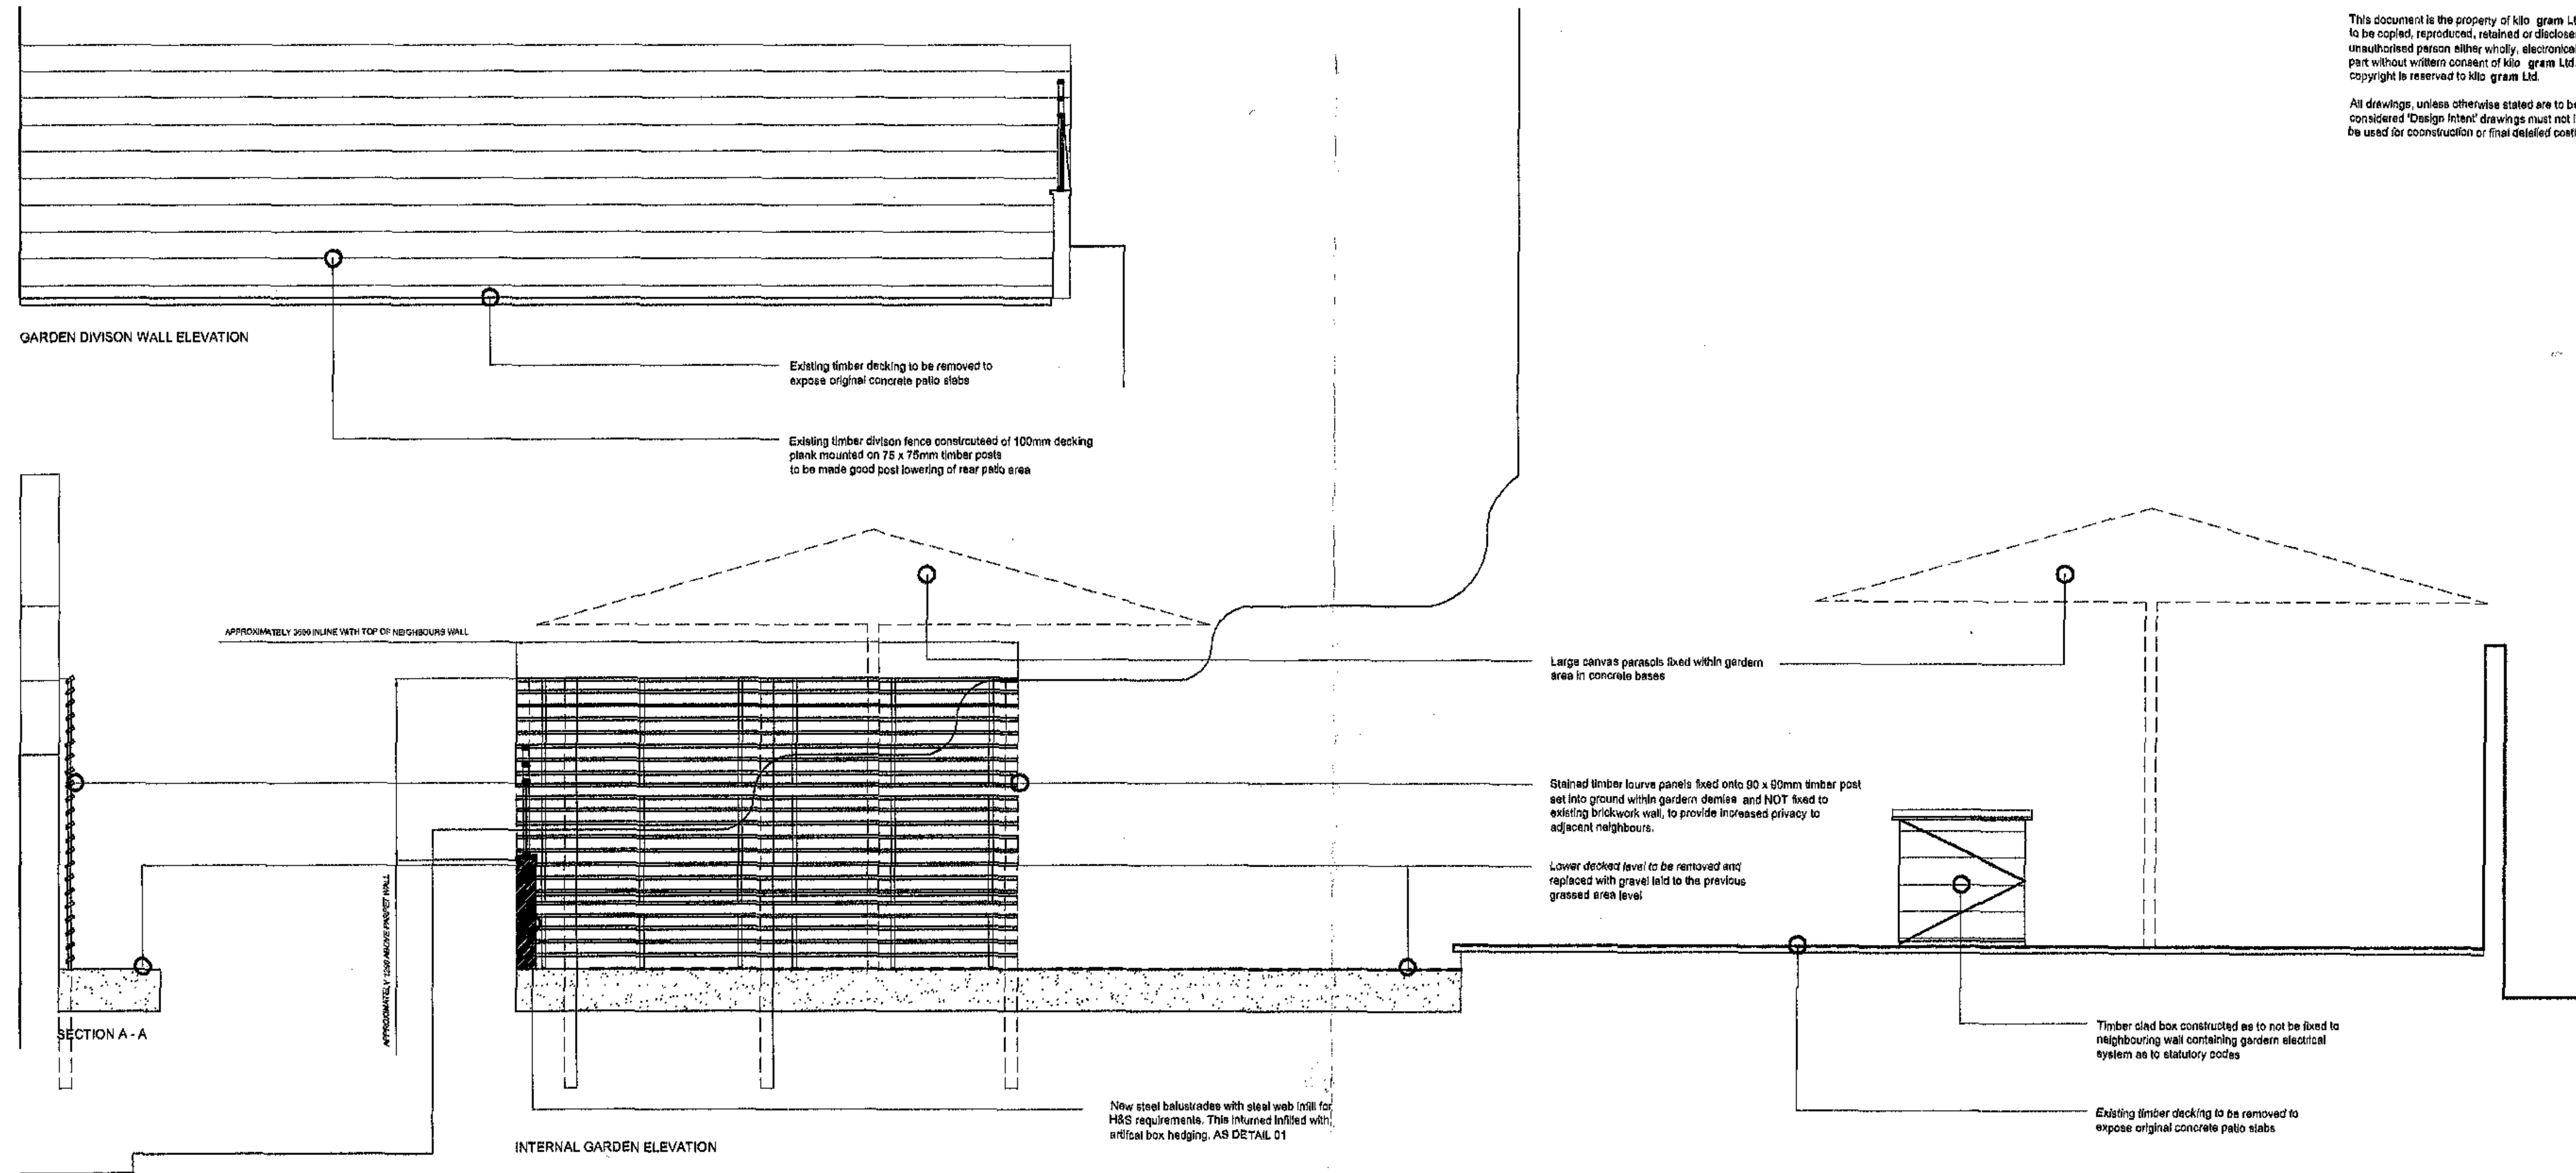

TIMBER CHILLER ENCLOSURE & STORE DETAIL 004 1/25

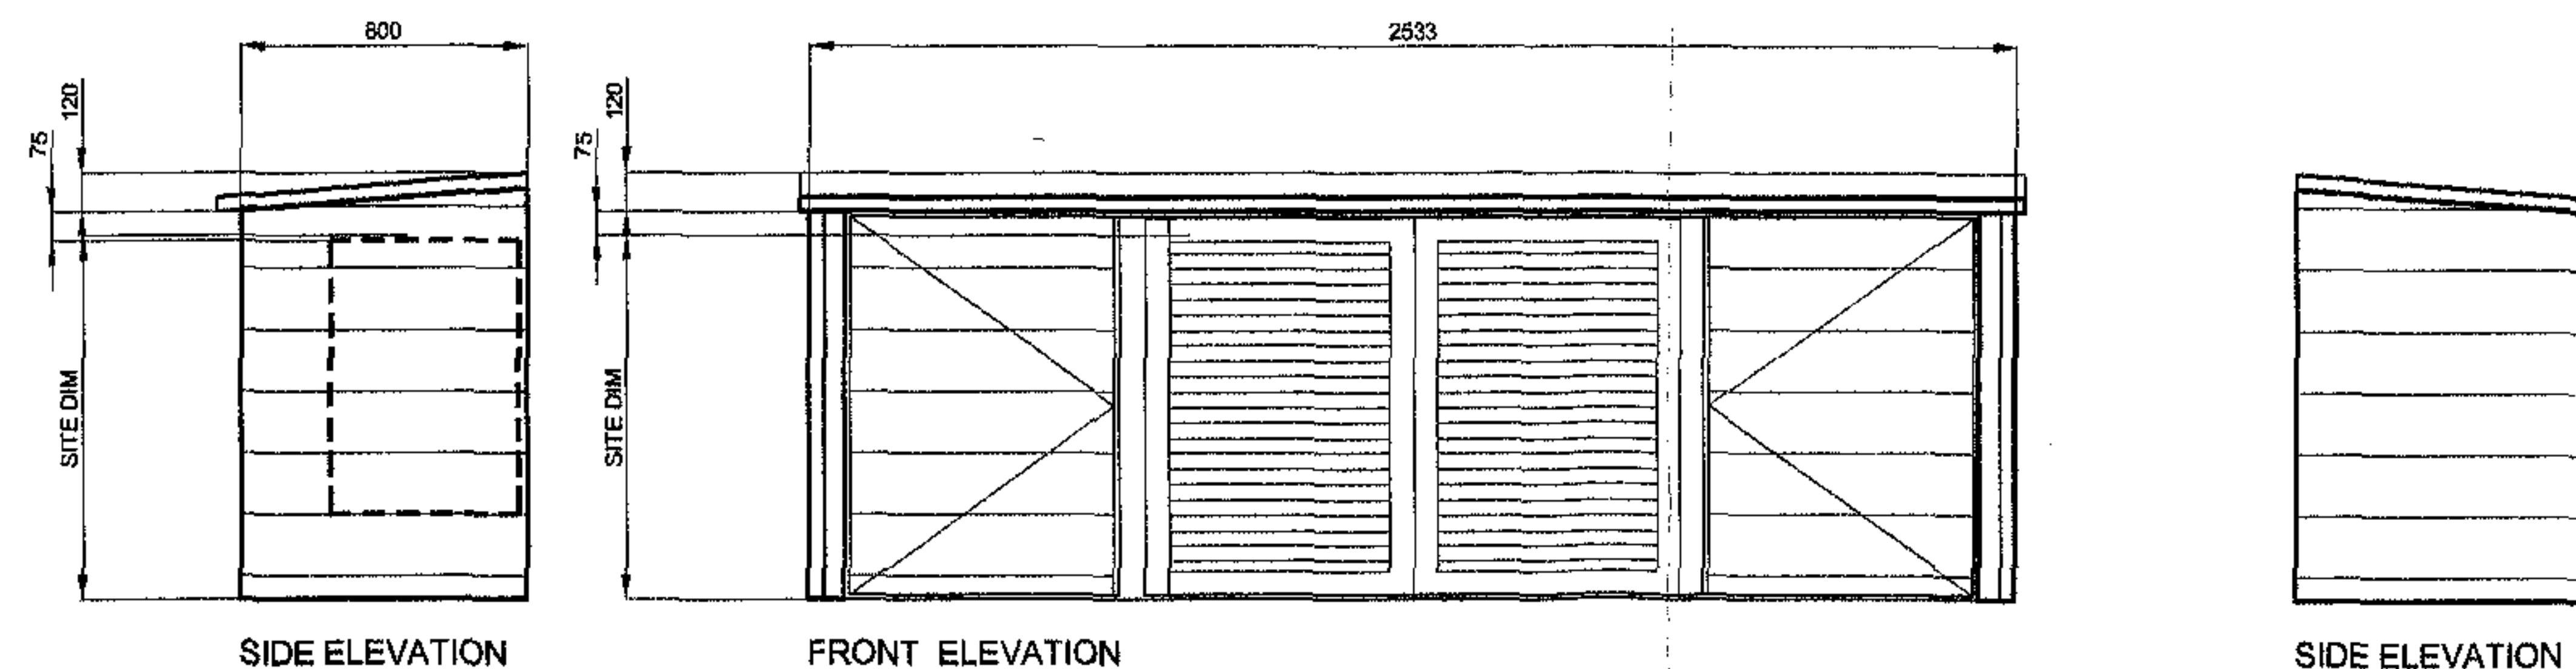

New tanalised timber chiller enclosure fixed off floor to match main garden area. Central doors to be timber louvred doors to allow air flow

Revision / Task / Accession No.	Rev.	Date
CAD Reference		
Client		
Project Title		
94 Haverstock Hill LONDON NW3 5QA		
Client		
Project Title		
PROPOSED Garden Elevation Adjacent Property & Detail 004		
Date	01/08/03	kilogram
Scale	1 / 50 & 1 / 25	
Drawn By	DM	139 Upper Richmond Road Putney London SW15 2TX
Project No.	3000	T: +44 (0) 20 8789 4055 F: +44 (0) 20 8788 1078
Drawing No.	07	office@kilog.co.uk
Revision		kilog.co.uk

This document is the property of kilo gram Ltd, and is not to be copied, reproduced, retained or disclosed to any unauthorised person either wholly, electronically or in part without written consent of kilo gram Ltd. All copyright is reserved to kilo gram Ltd.

All drawings, unless otherwise stated are to be considered 'Design intent' drawings must not in any way be used for construction or final detailed costing.




OLD

Revised/	Iss.	Date
Risk Assessment No.		
CAD Release		
	thehill-base-proposed	
Client		
	Geronimo Inns Ltd	
Project Title		
	thehill 94 Haverstock Hill London NW3 5QA	
Drawing Title		
	SITEPLAN	
Date		
	January 2004	kilogram
Scale		
	1 / 1250	139 Upper Richmond Road Putney London SW15 2TX
Drawn by		
	DM	
Project No.		
	1060	T: +44 (0) 20 8788 4055 F: +44 (0) 20 8788 1078
Drawing No.		
	SITEPLAN	office@kilog.co.uk
Revision		
		kilog.co.uk


This document is the property of kilo gram Ltd. and is not to be copied, reproduced, retained or disclosed to any unauthorised person either wholly, electronically or in part without written consent of kilo gram Ltd. All copyright is reserved to kilo gram Ltd.

All drawings, unless otherwise stated are to be considered 'Design intent' drawings must not in any way be used for construction or final detailed costing.

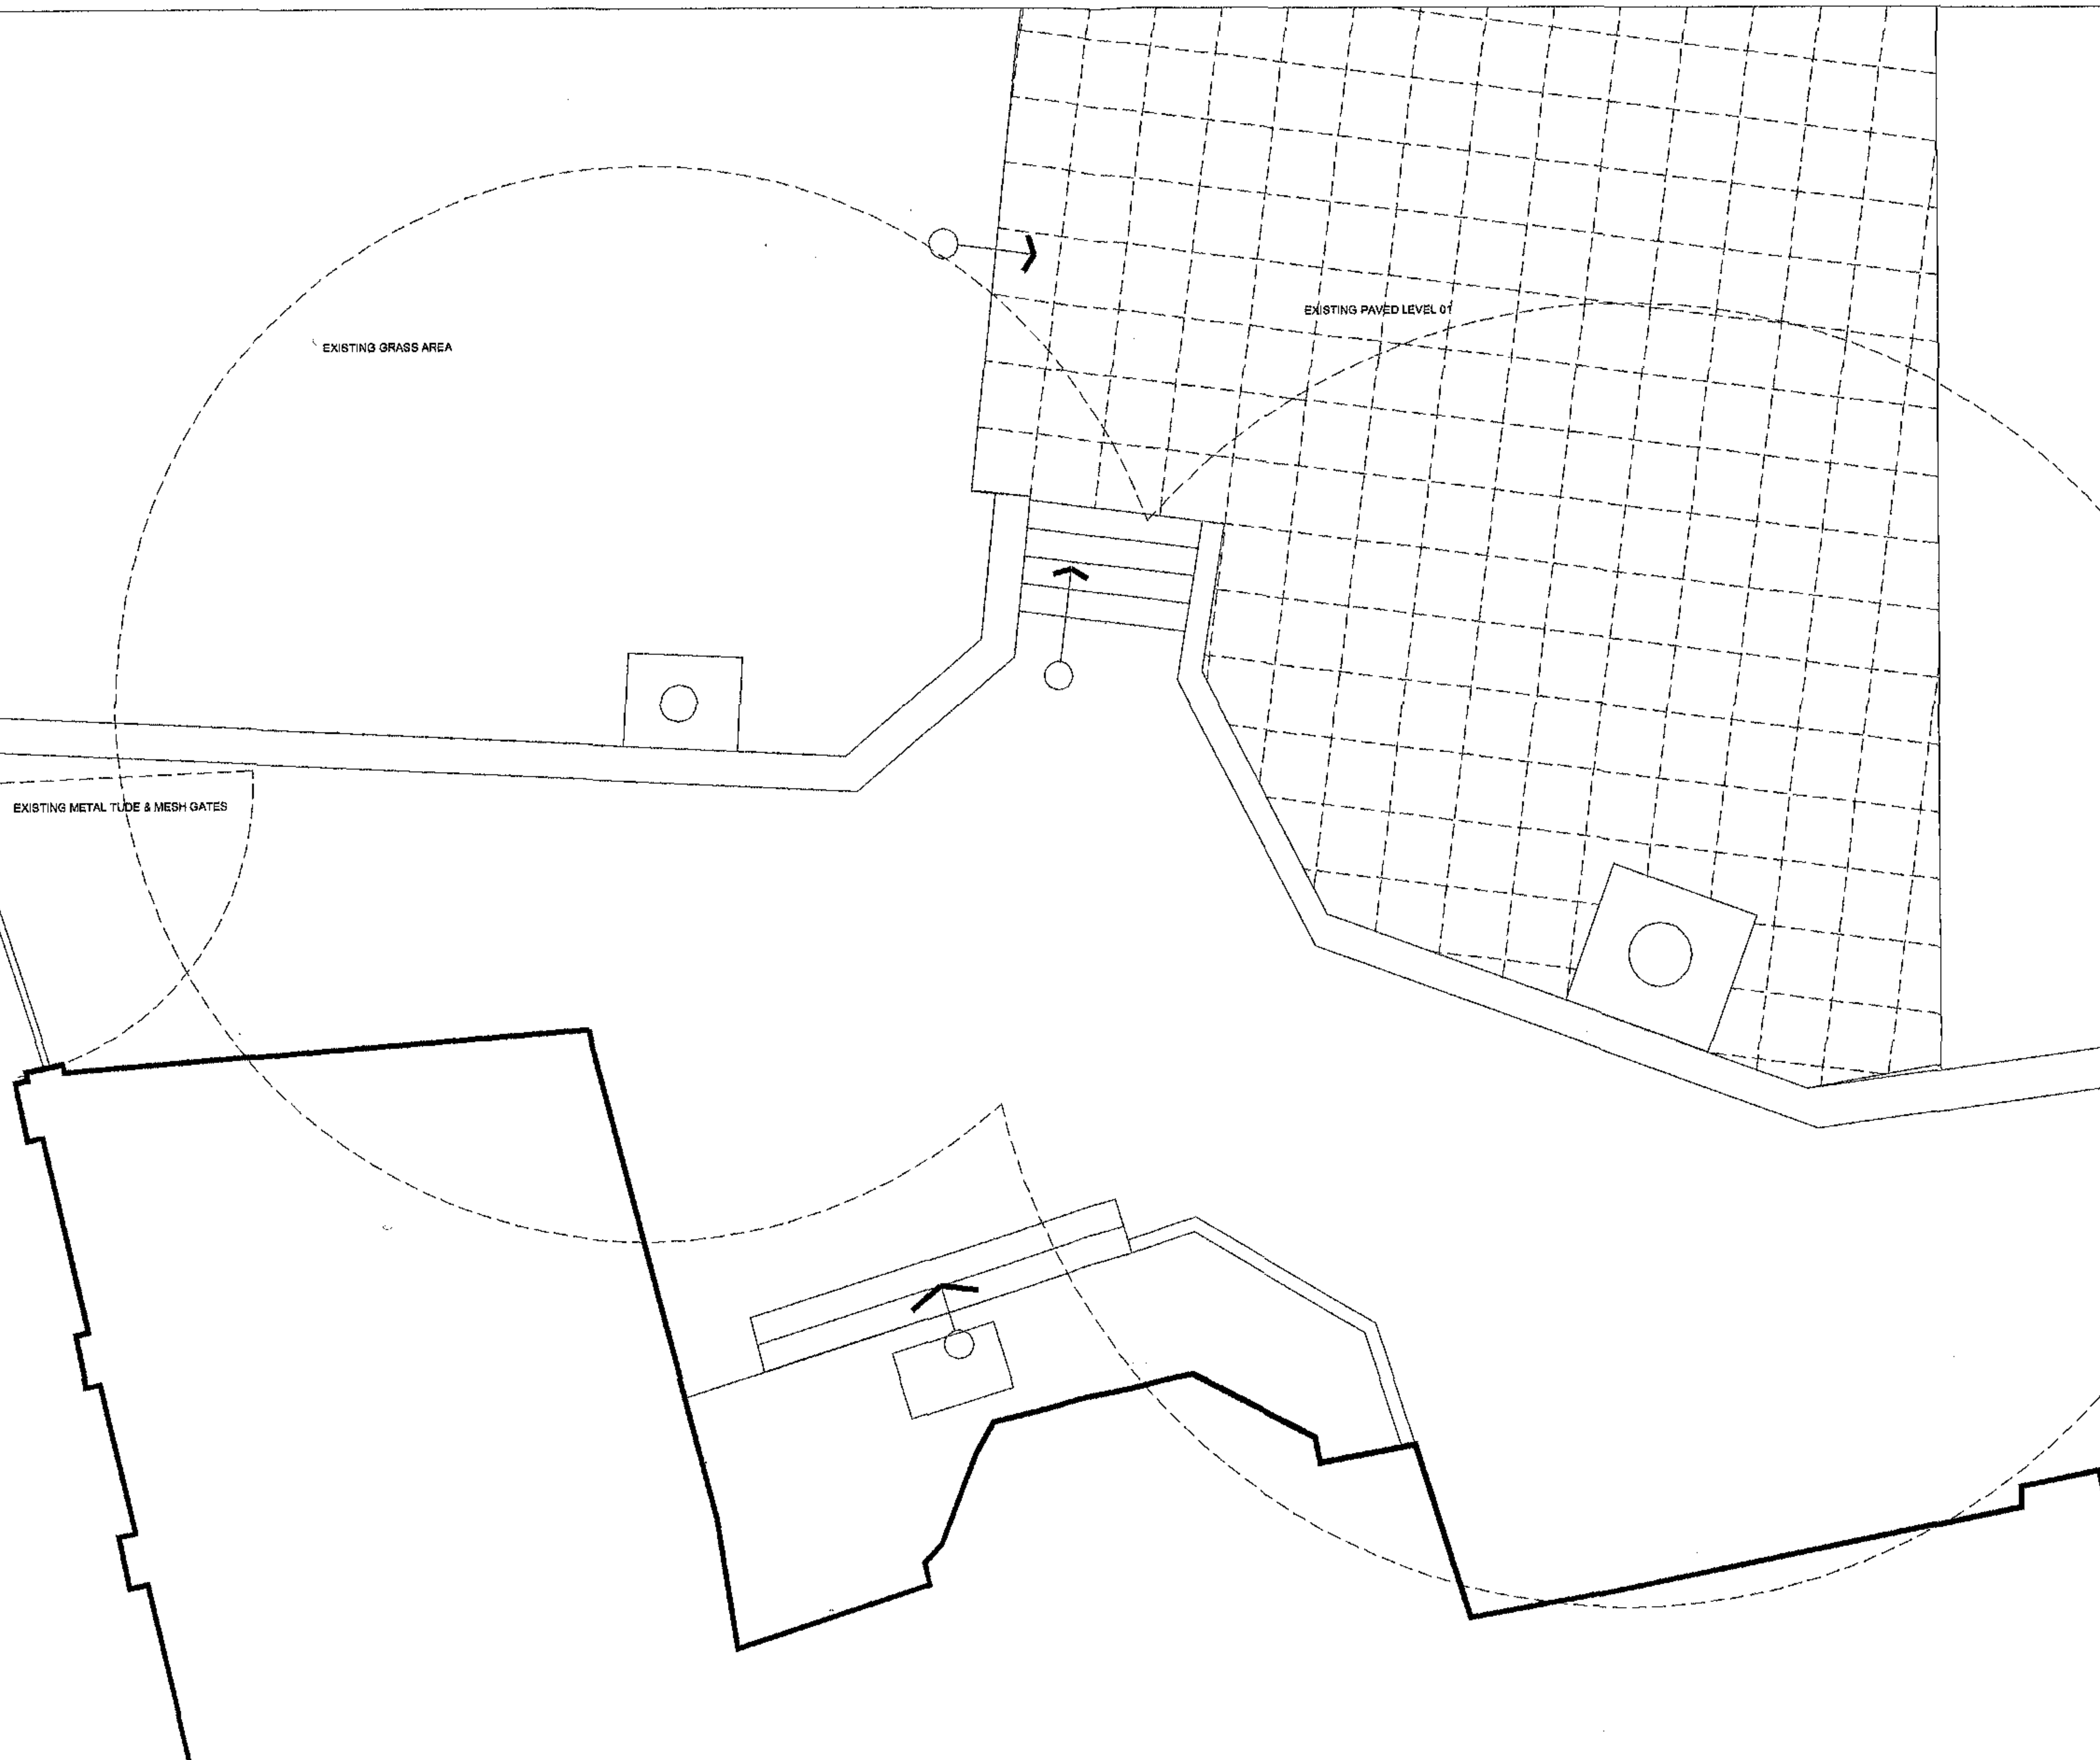

Revision/ Risk Assessment No.	int	Des
CAD Reference	trial@base-proposed	
Client	Geronimo Inns Ltd	
Project Title	94 Haverstock Hill GA NW3 5QA	
Drawing Title	EXISTING Gaden Area	
Date	20/10/02	kilogram
Scale	1 / 50	138 Upper Richmond Road Putney London SW15 2TX
Drawn By	DM	T: +44 (0) 20 8 789 4055 F: +44 (0) 20 8 788 1078
Project No.	1024	offices@kilog.co.uk
Drawing No.	EX001	kilog.co.uk
Revised By	C	

All drawings, unless otherwise stated are to be considered 'Design Intent' drawings must not in any way be used for construction or final detailed costing.

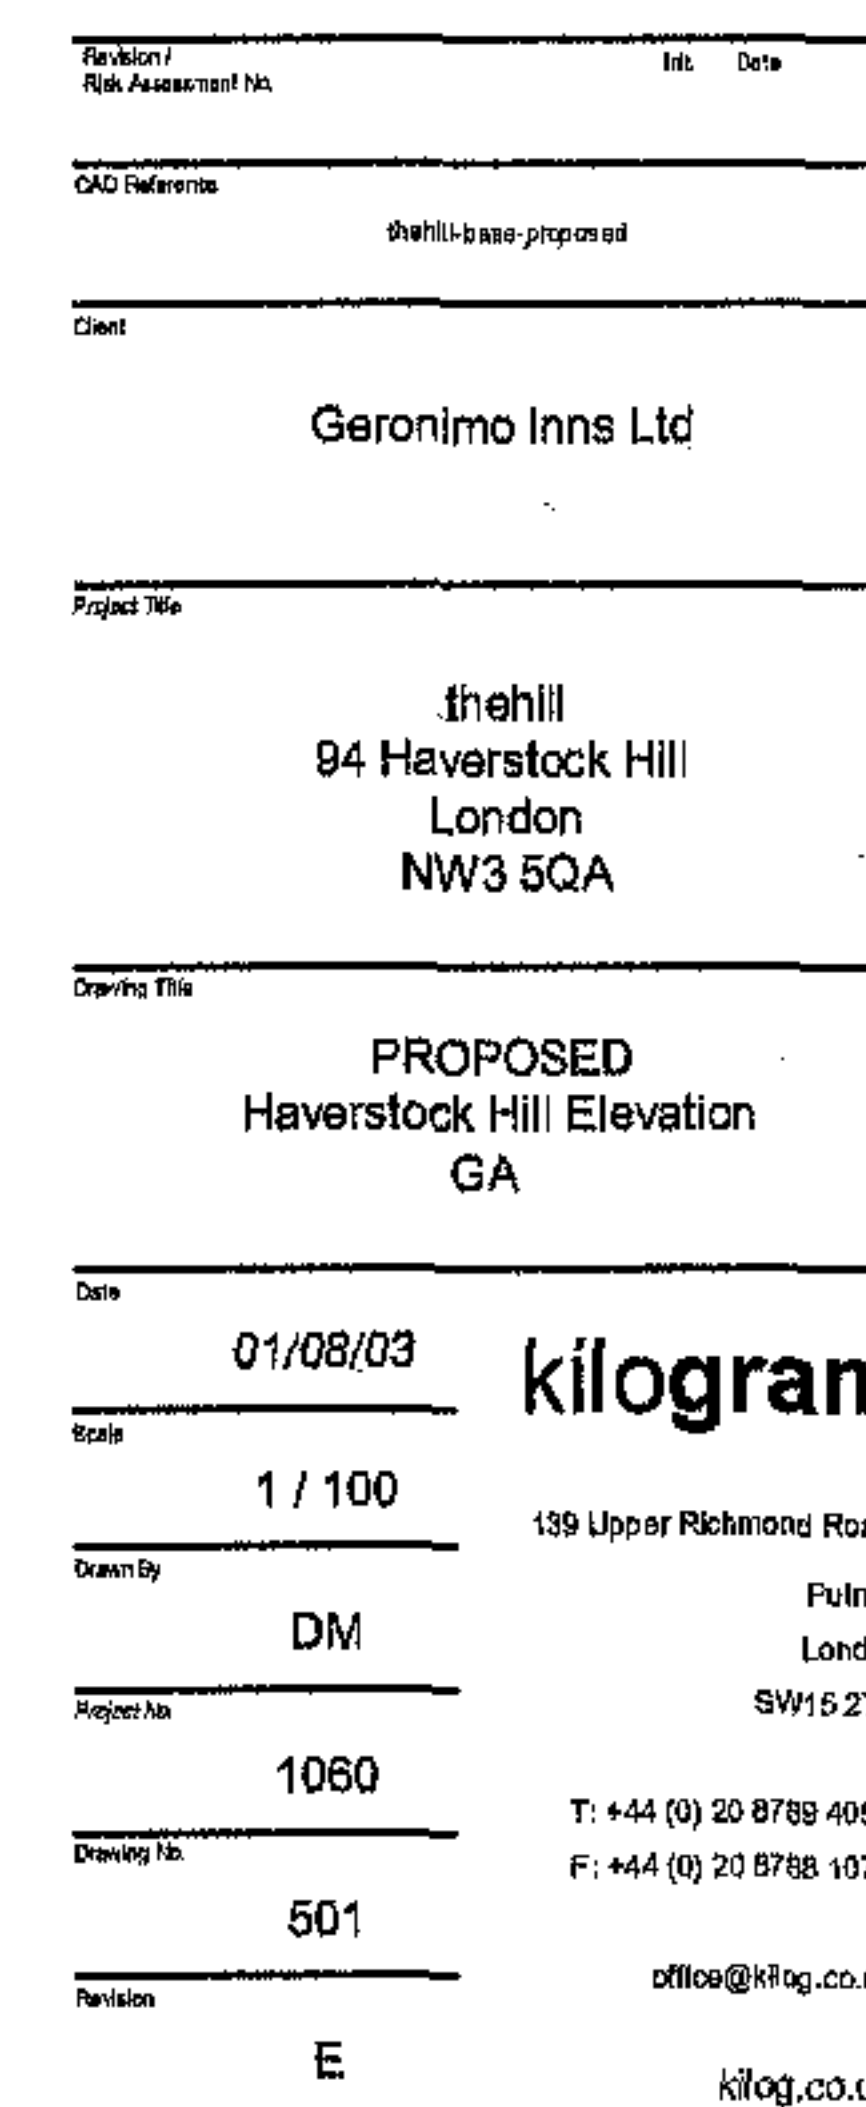

PROPOSED HAVERSTOCK HILL ELEVATION

This document is the property of kilo gram Ltd. and is not to be copied, reproduced, retained or disclosed to any unauthorised person either wholly, electronically or in part without written consent of kilo gram Ltd. All copyright is reserved to kilo gram Ltd.

All drawings, unless otherwise stated are to be considered 'Design Intent' drawings must not in any way be used for construction or final detailed costing.




- Call Point 1400mm above floor level
- Fire Alarm Bell
- Water Extinguisher
- CO2 Extinguisher
- Foam Extinguisher
- Fire Blanket
- Illuminated directional fire exit sign
- Emergency Lighting
- Smoke Detector
- Heat Detector
- 1 Hour fire resistant fire door
- Half hour fire resistant fire door
- Self closure ironmongery

Revision / Risk Assessment No.		Int.	Date
CAD Reference		thehill-base-proposed	
Client			
Geronimo Inns Ltd			
Project Title			
thehill 94 Haverstock Hill London NW3 5QA			
Drawing Title			
PROPOSED GROUND FLOOR PLAN GA LICENSING			
Date	01/08/03	kilogram	
Scale	1 / 75	139 Upper Richmond Road Putney London SW15 2TX	
Drawn By	DM		
Project No.	1060	T: +44 (0) 20 8789 4055 F: +44 (0) 20 8788 1078	
Drawing No.	560	office@kilog.co.uk	
Revision	D	kilog.co.uk	

This document is the property of kilo gram Ltd. and is not to be copied, reproduced, retained or disclosed to any unauthorised person either wholly, electronically or in part without written consent of kilo gram Ltd. All copyright is reserved to kilo gram Ltd.

All drawings, unless otherwise stated are to be considered 'Design Intent' drawings must not in any way be used for construction or final detailed costing.

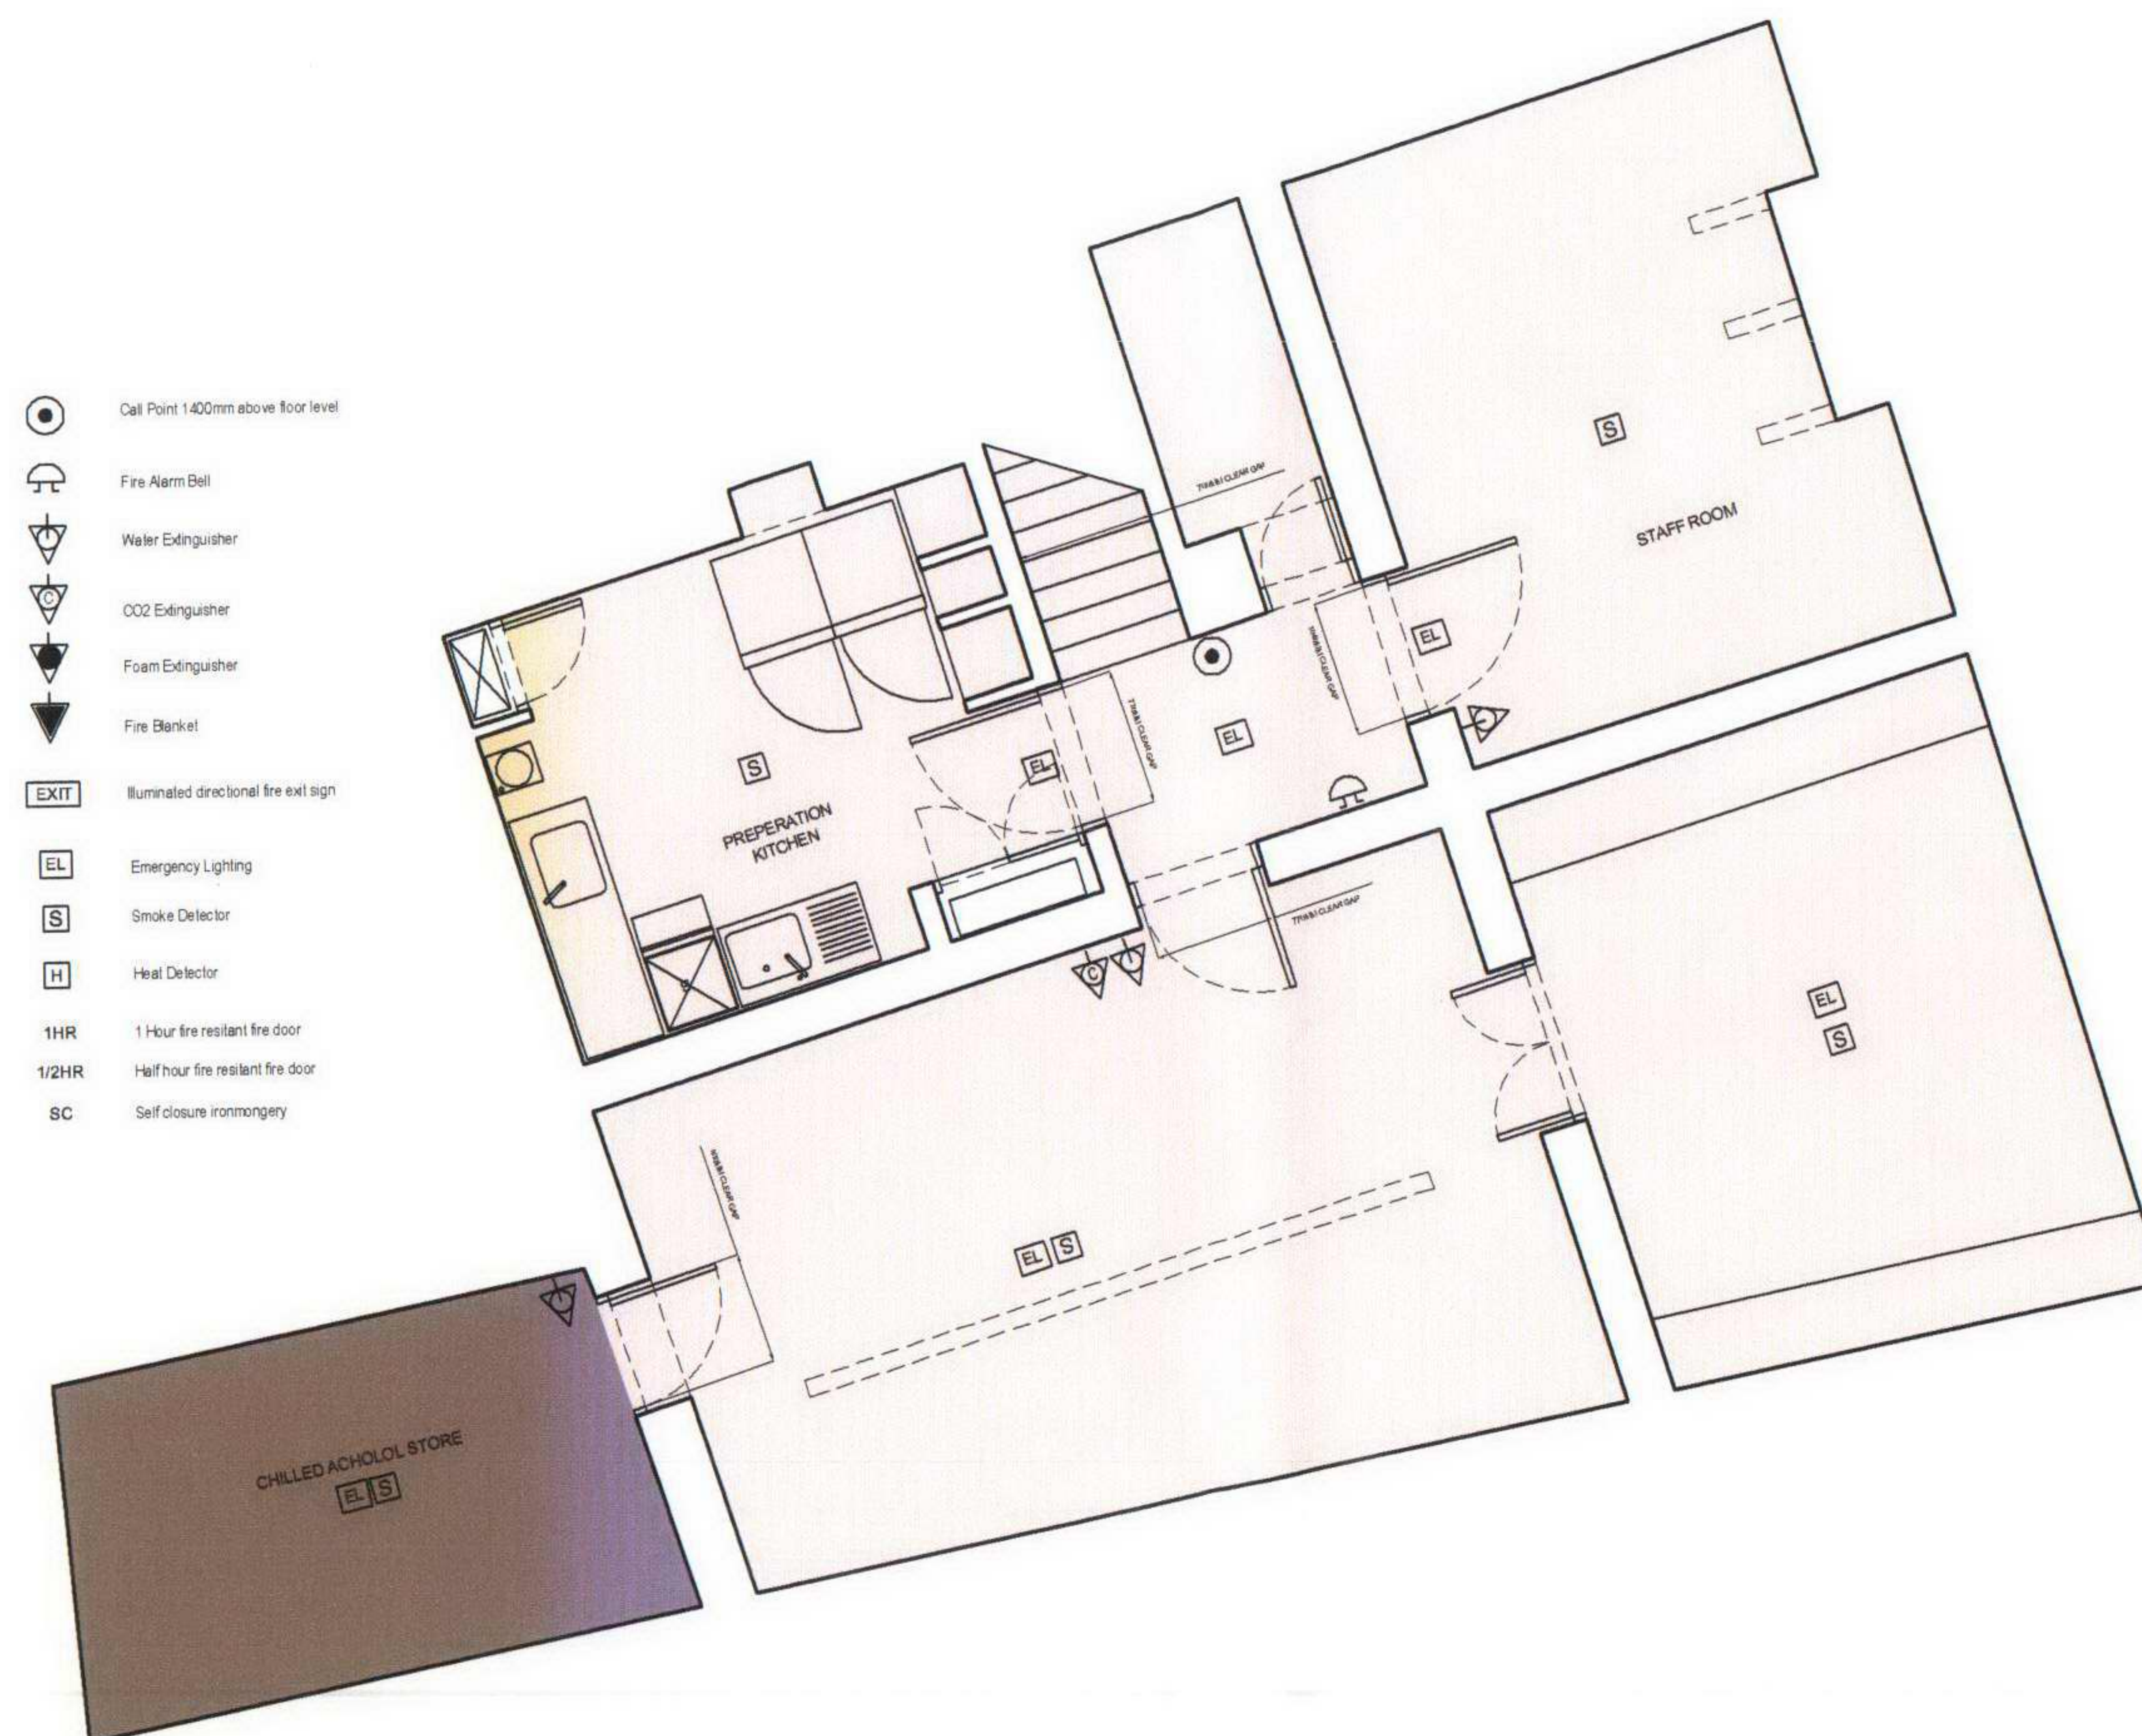

- Cell Point 1400mm above floor level
- Fire Alarm Bell
- Water Extinguisher
- CO2 Extinguisher
- Foam Extinguisher
- Fire Blanket
- Illuminated directional fire exit sign
- Emergency Lighting
- Smoke Detector
- Heat Detector
- 1 Hour fire resistant fire door
- Half hour fire resistant fire door
- Self closure ironmongery

Revision / Risk Assessment No. Int. Date

CAD Reference thehill-base-proposed

Client

Geronimo Inns Ltd

Project Title

thehill
94 Haverstock Hill
London
NW3 5QA

Drawing Title

PROPOSED
BASEMENT FLOOR PLAN
GA LICENSING

Date

01/08/03

kilogram

Scale

1 / 75

139 Upper Richmond Road

Drawn By

DM

Putney

Project No.

1060

London

SW15 2TX

Drawing No.

561

T: +44 (0) 20 8789 4055

F: +44 (0) 20 8788 1078

Revision


D

office@kilog.co.uk

kilog.co.uk


All drawings, unless otherwise stated are to be considered 'Design Intent' drawings must not in any way be used for construction or final detailed costing.

All drawings, unless otherwise stated are to be considered 'Design Intent' drawings must not in any way be used for construction or final detailed costing.

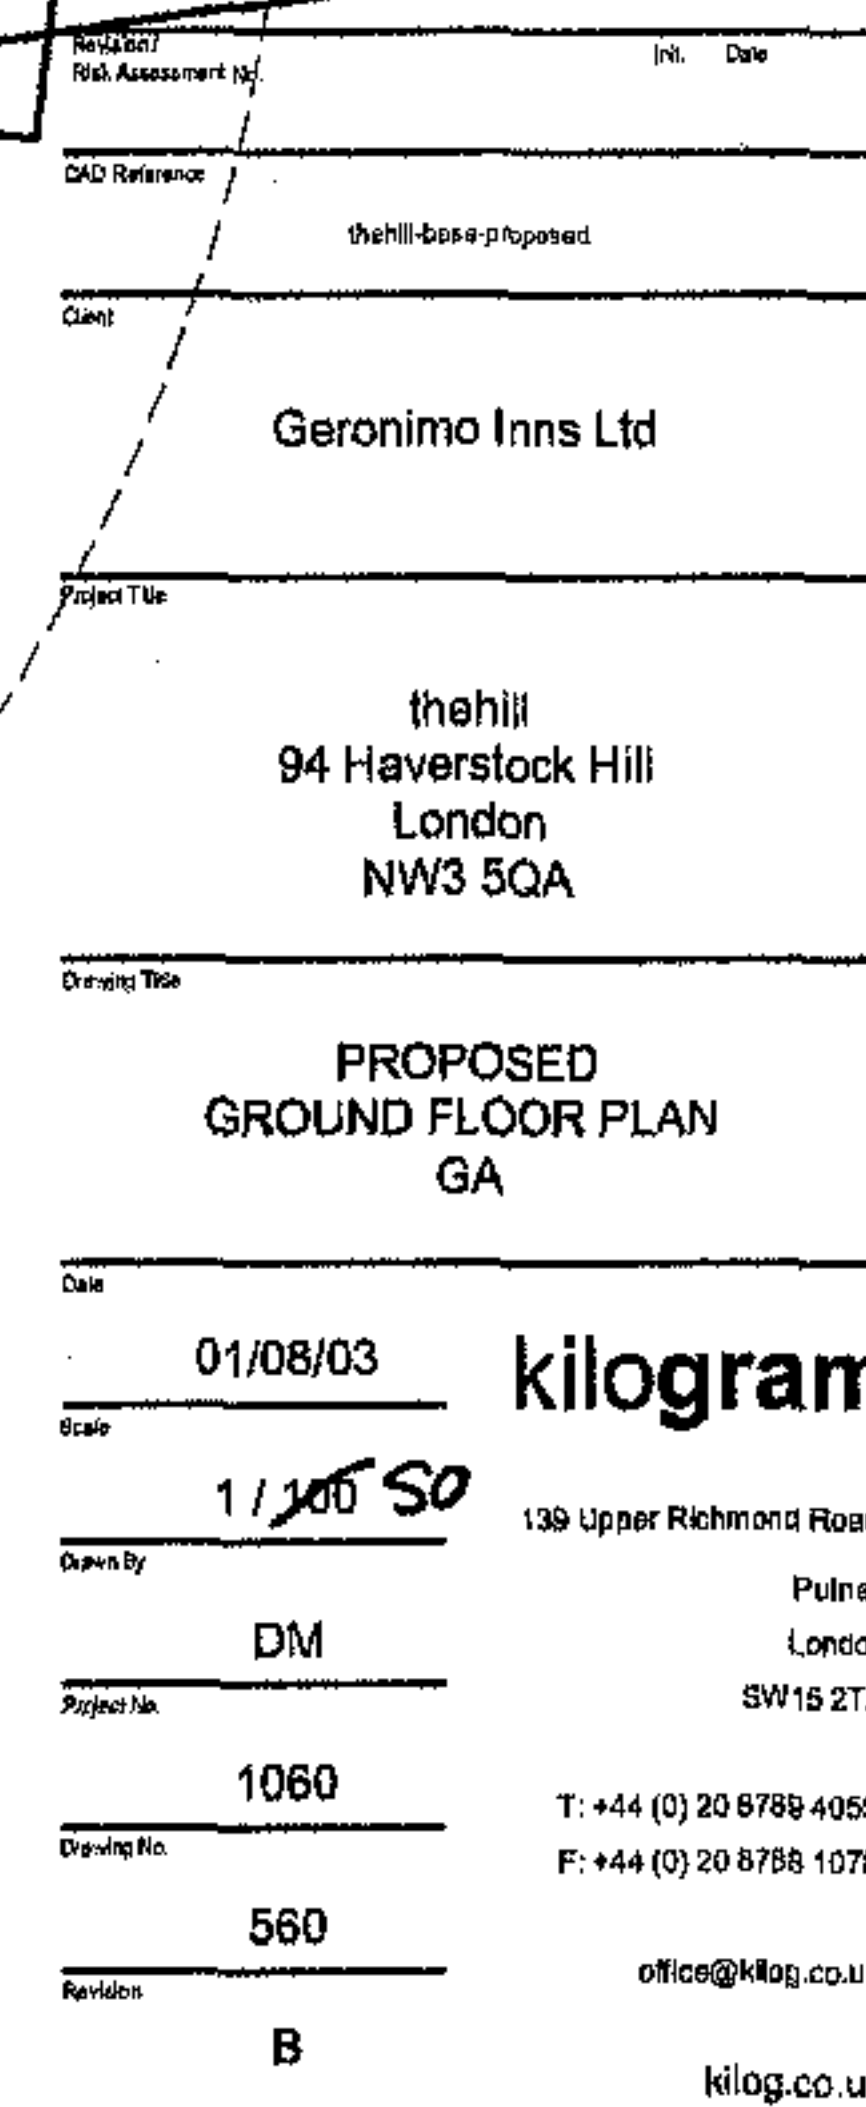

This document is the property of kilo gram Ltd. and is not to be copied, reproduced, retained or disclosed to any unauthorised person either wholly, electronically or in part without written consent of kilo gram Ltd. All copyright is reserved to kilo gram Ltd.


All drawings, unless otherwise stated are to be considered 'Design intent' drawings must not in any way be used for construction or final detailed costing.

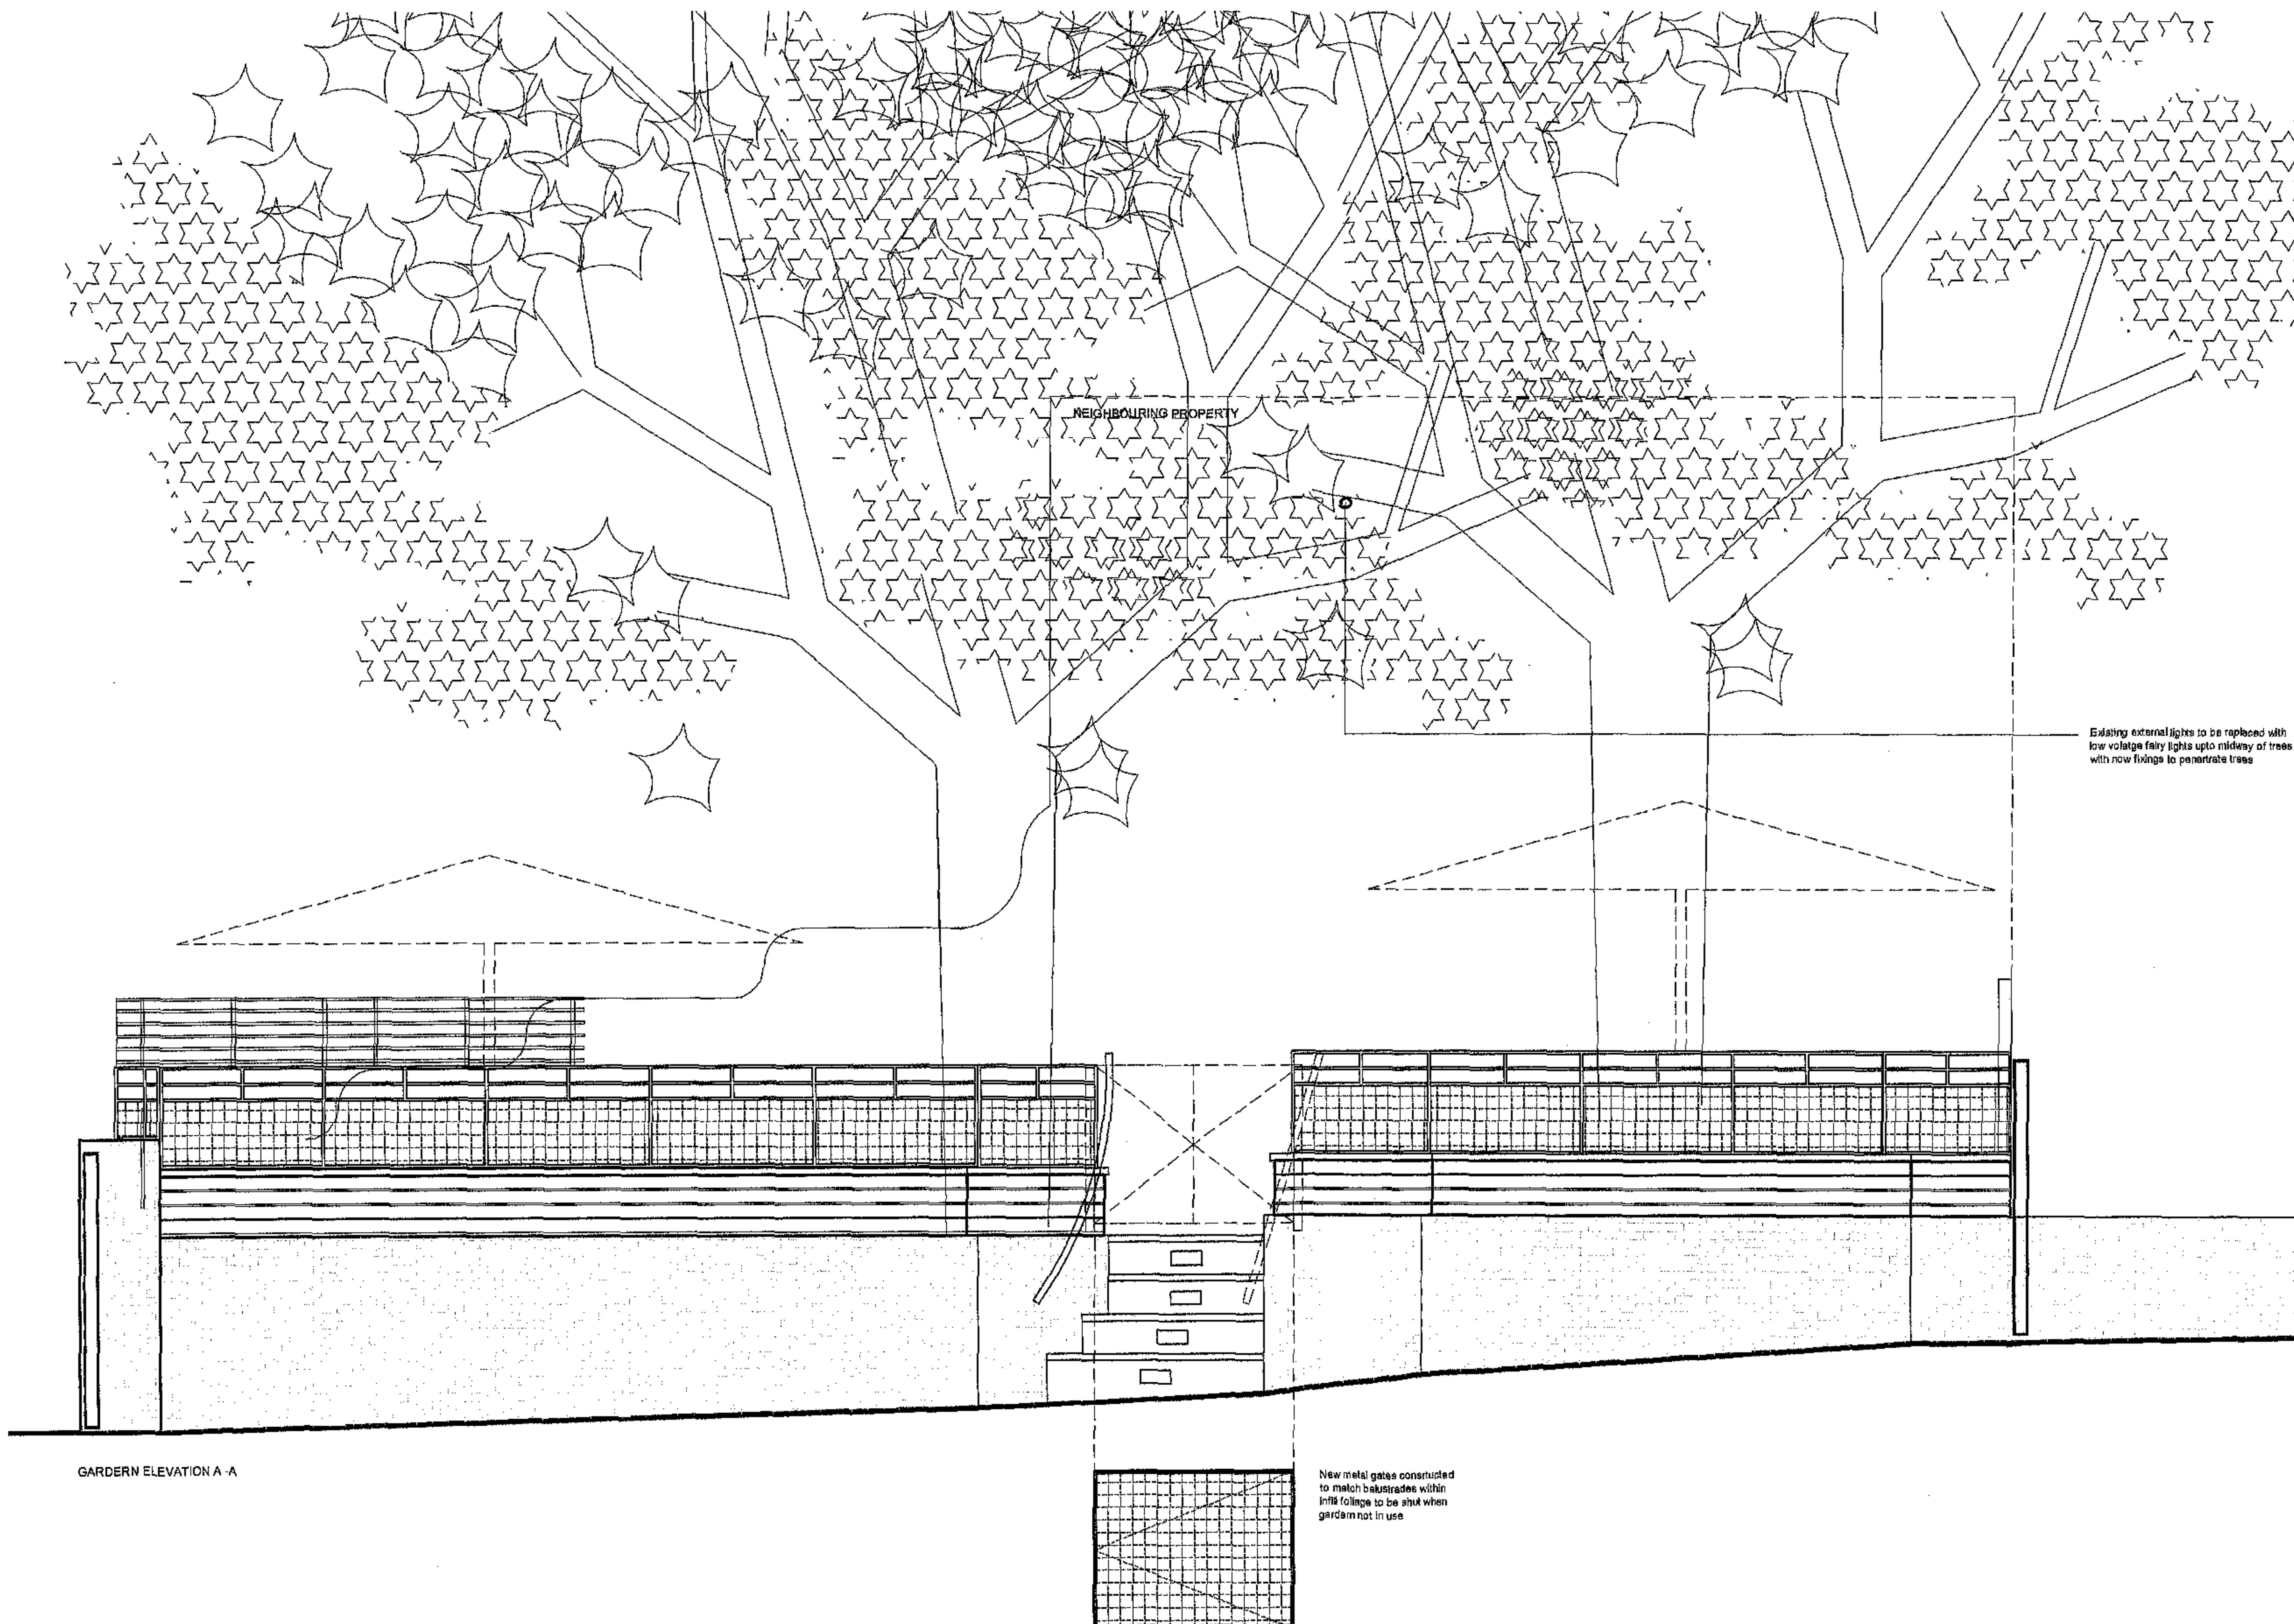

GARDEN ELEVATION A-A

Revision/ Add Assessment No.	Int.	Date
CRD Reference	initial-base-proposed	
Client	Geronimo Inns Ltd	
Project Title	94 Haverstock Hill LONDON NW3 5QA	
Drawing Title	PROPOSED Elevation to Shared Areas	
Date	01/08/03	kilogram
Scale	1 / 50	139 Upper Richmond Road Putney London SW15 2TX
Drawn By	DM	
Project No.	1060	
Drawing No.	1002	T: +44 (0) 20 8788 4066 F: +44 (0) 20 8788 1076
Revision	E	office@kilogram.co.uk kilogram.co.uk

All drawings, unless otherwise stated are to be considered 'Design Intent' drawings must not in any way be used for construction or final detailed costing.

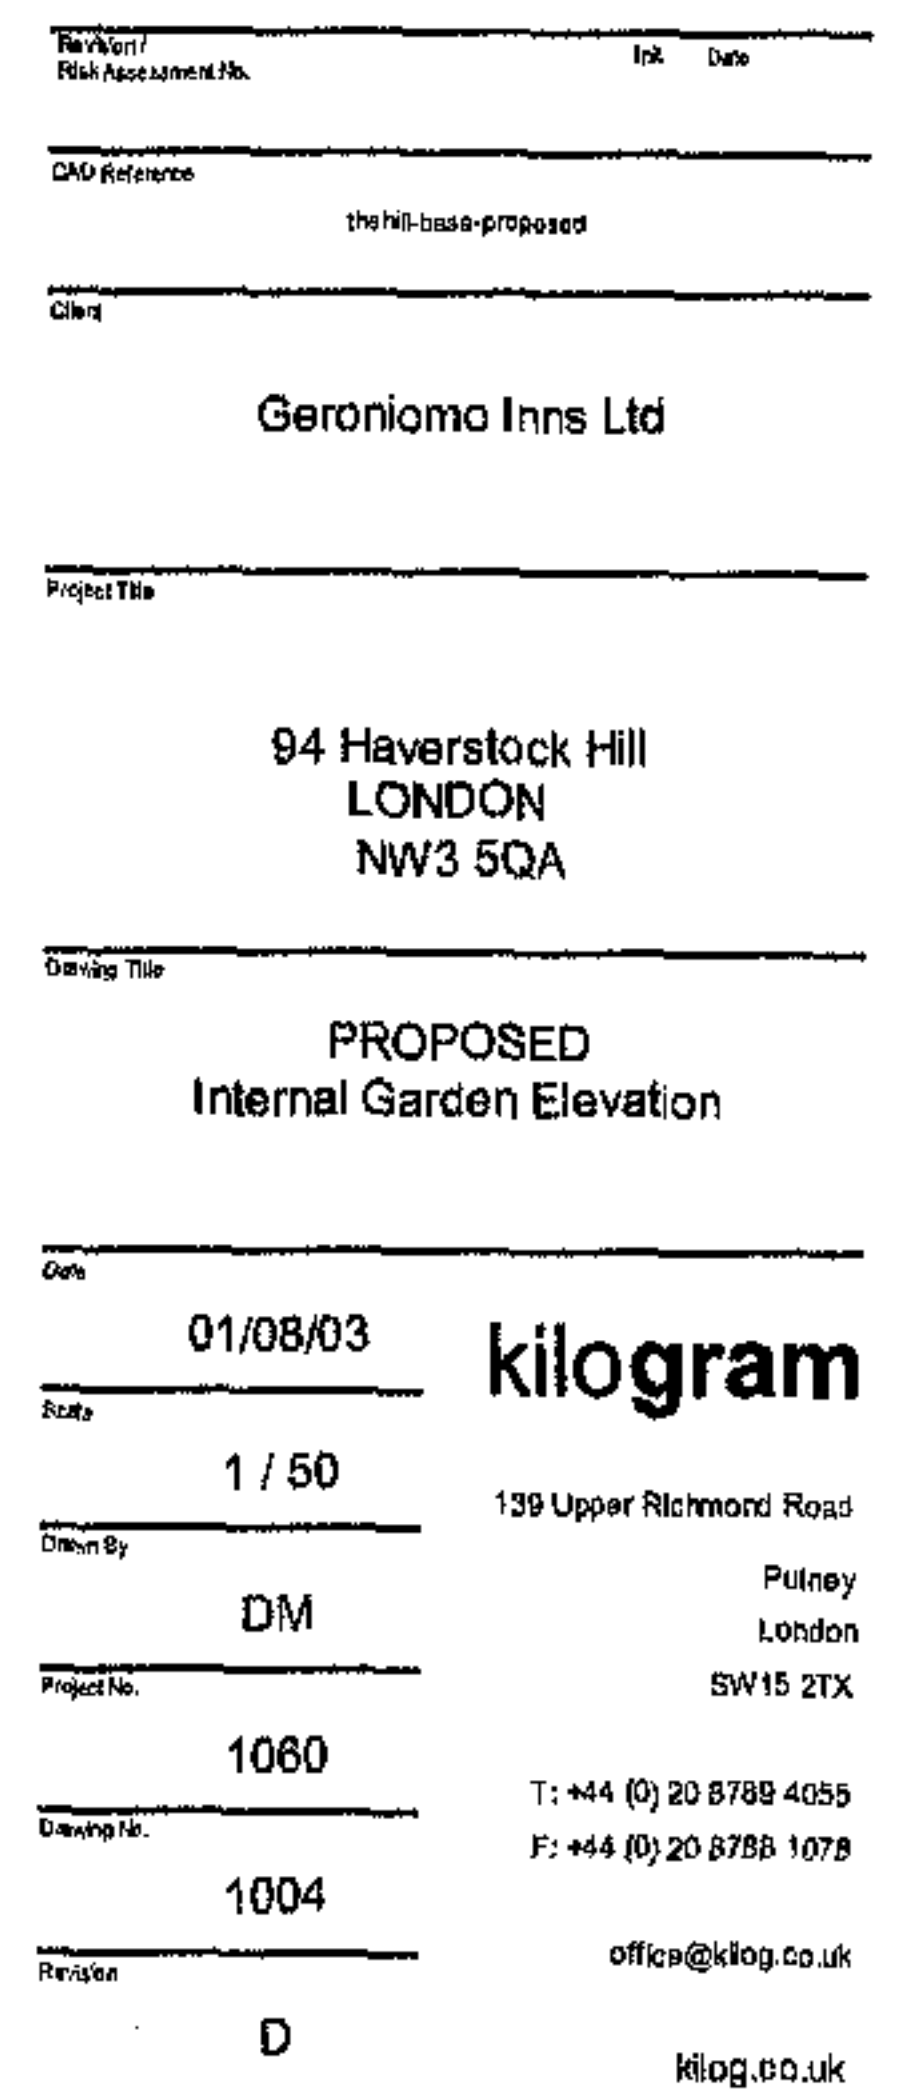

This document is the property of kilo gram Ltd. and is not to be copied, reproduced, retained or disclosed to any unauthorised person either wholly, electronically or in part without written consent of kilo gram Ltd. All copyright is reserved to kilo gram Ltd.


All drawings, unless otherwise stated are to be considered 'Design Intent' drawings must not in any way be used for construction or final detailed costing.



Revision/ Risk Assessment No.	Int.	Date
CAD Reference	thehill-bess-proposed	
Client	Geronimo Inns Ltd	
Project Title	thehill 94 Haverstock Hill London NW3 5QA	
Drawing Title	PROPOSED Garden Elevation GA	
Date	20/10/02	kilogram
Scale	1 / 75	139 Upper Richmond Road Putney London SW15 2TX
Drawn By	DM	
Project No.	1024	T: +44 (0) 20 8789 4055 F: +44 (0) 20 8788 1078
Drawing No.	502	office@kilogram.co.uk
Revision	E	kilogram.co.uk

This document is the property of kilo gram Ltd. and is not to be copied, reproduced, retained or disclosed to any unauthorised person either wholly, electronically or in part without written consent of kilo gram Ltd. All copyright is reserved to kilo gram Ltd.

All drawings, unless otherwise stated are to be considered 'Design intent' drawings must not in any way be used for construction or final detailed costing.

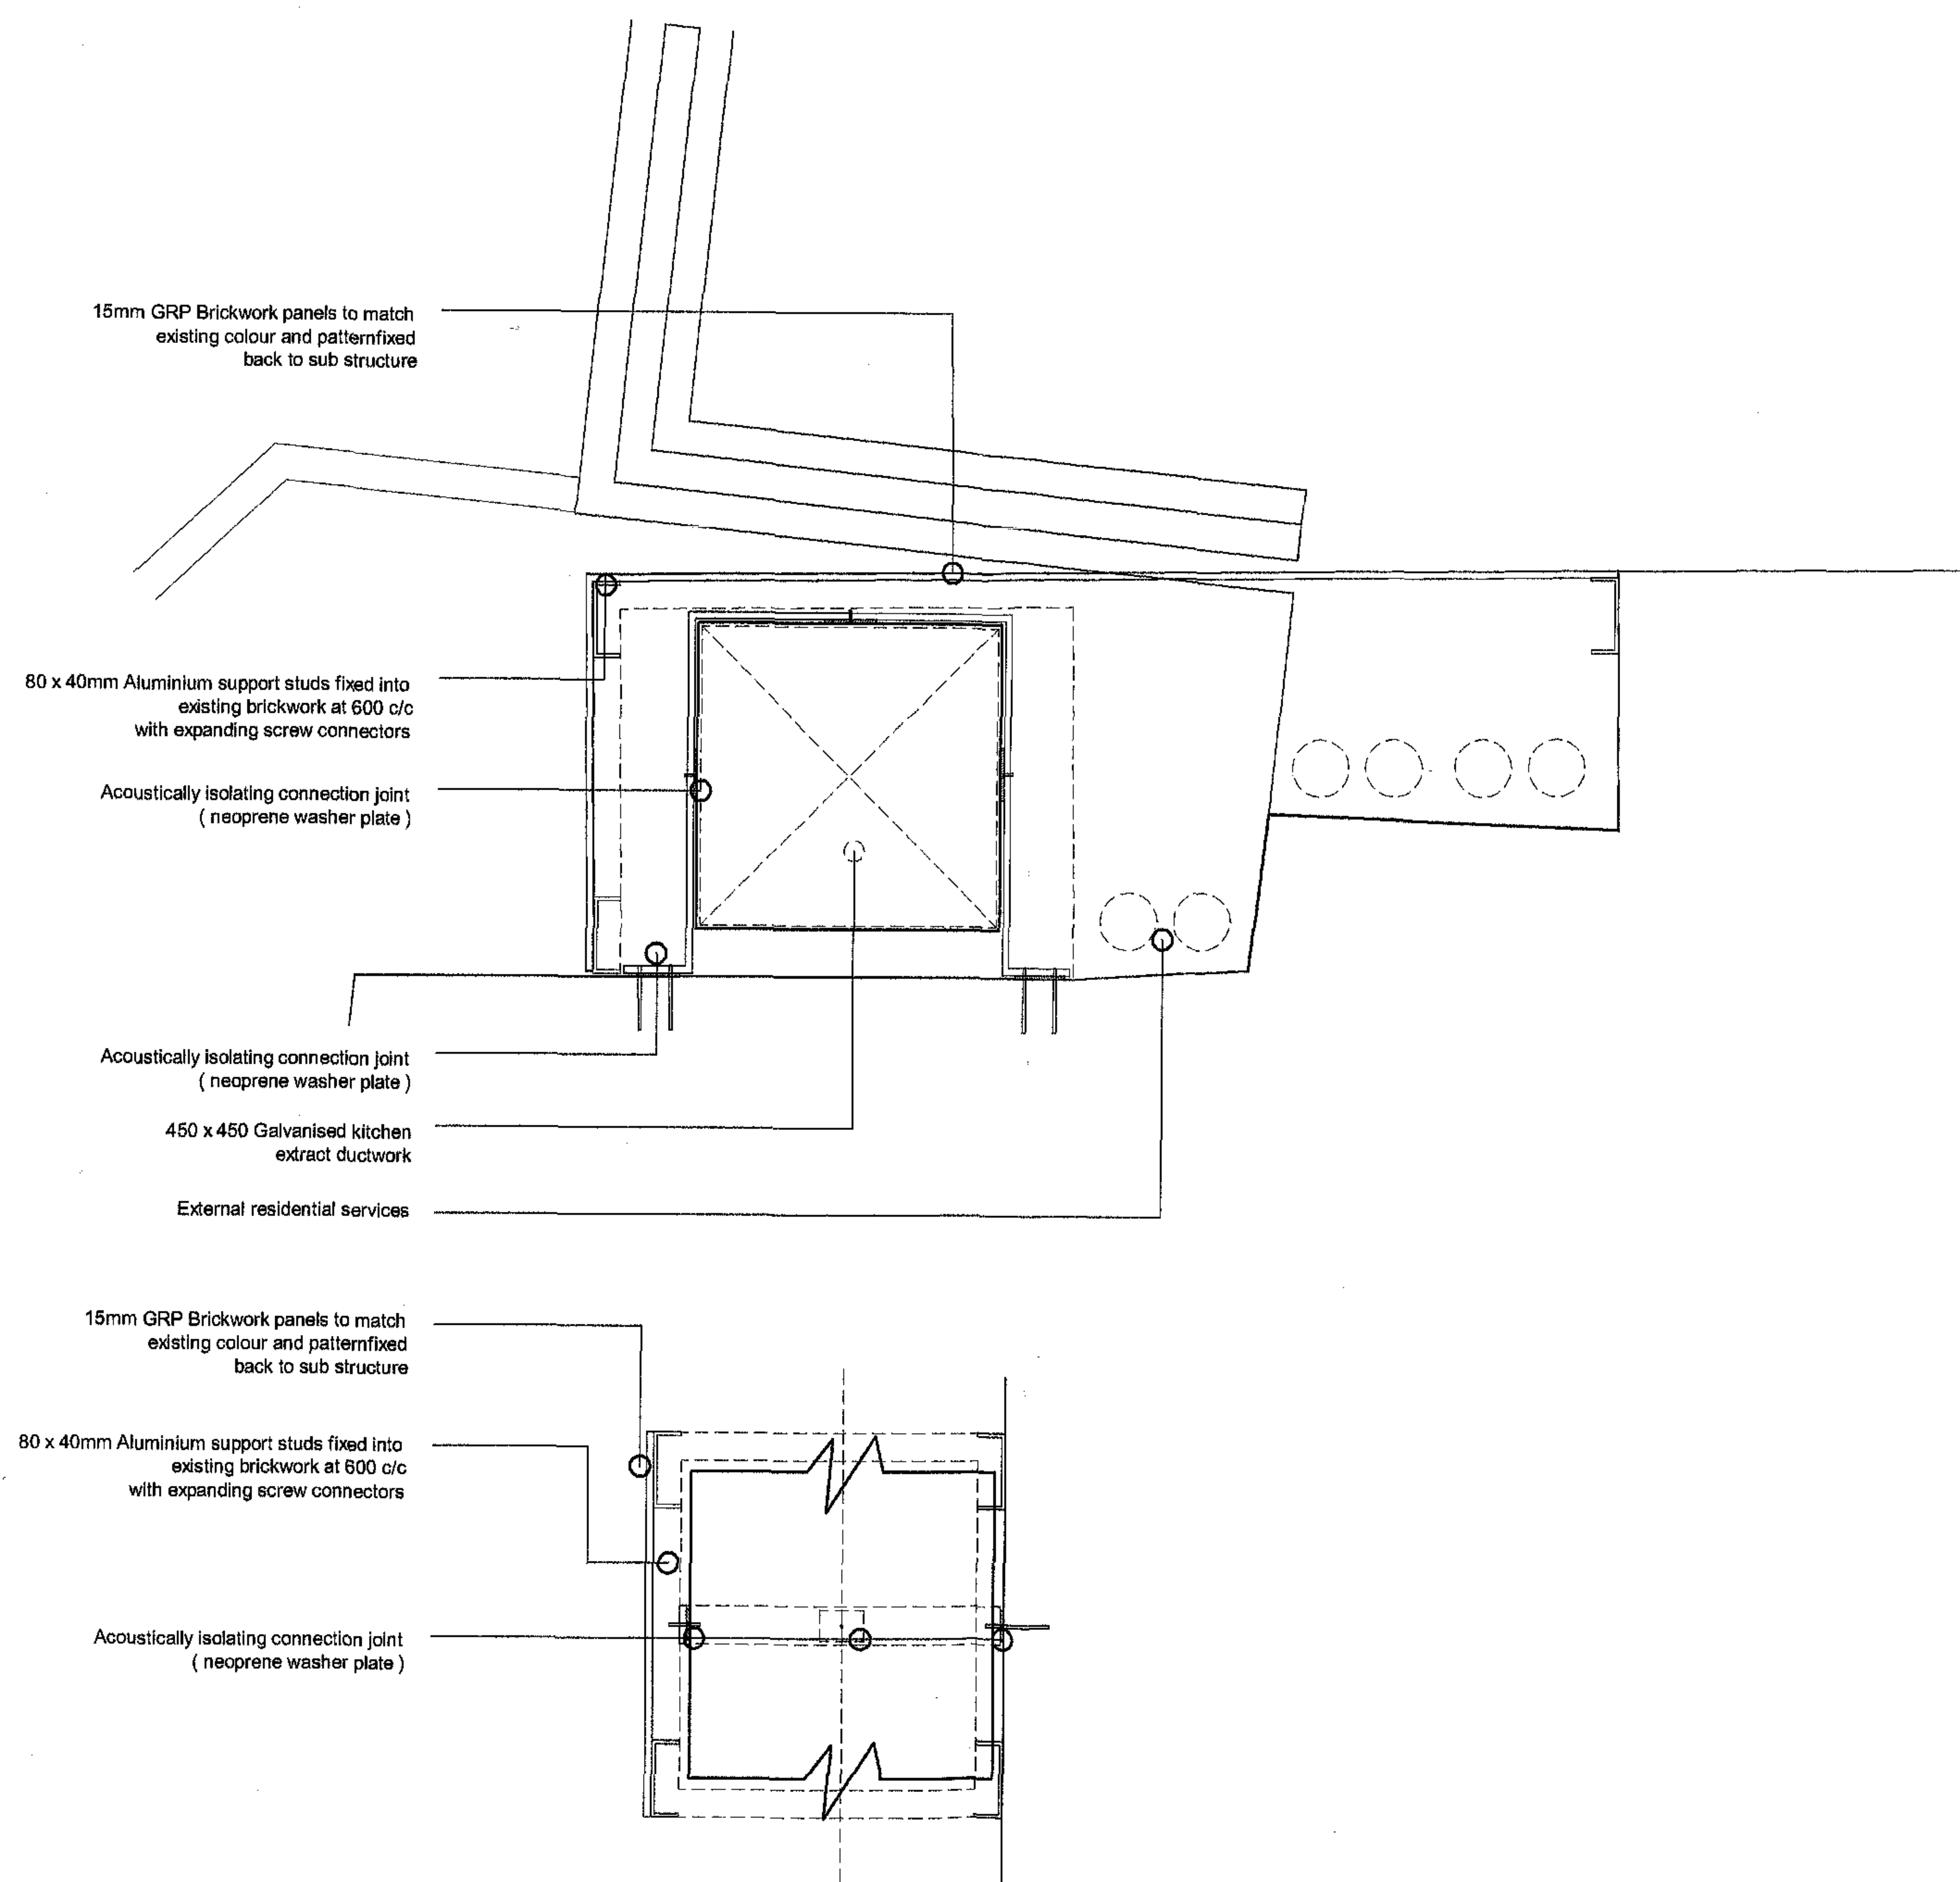


Revision / Rev. Assignment No.	Int.	Date
001		
002		
61		

This document is the property of kilo gram Ltd. and is not to be copied, reproduced, retained or disclosed to any unauthorised person either wholly, electronically or in part without written consent of kilo gram Ltd. All copyright is reserved to kilo gram Ltd.


All drawings, unless otherwise stated are to be considered 'Design Intent' drawings must not in any way be used for construction or final detailed costing.

TIMBER CHILLER ENCLOSURE & STORE

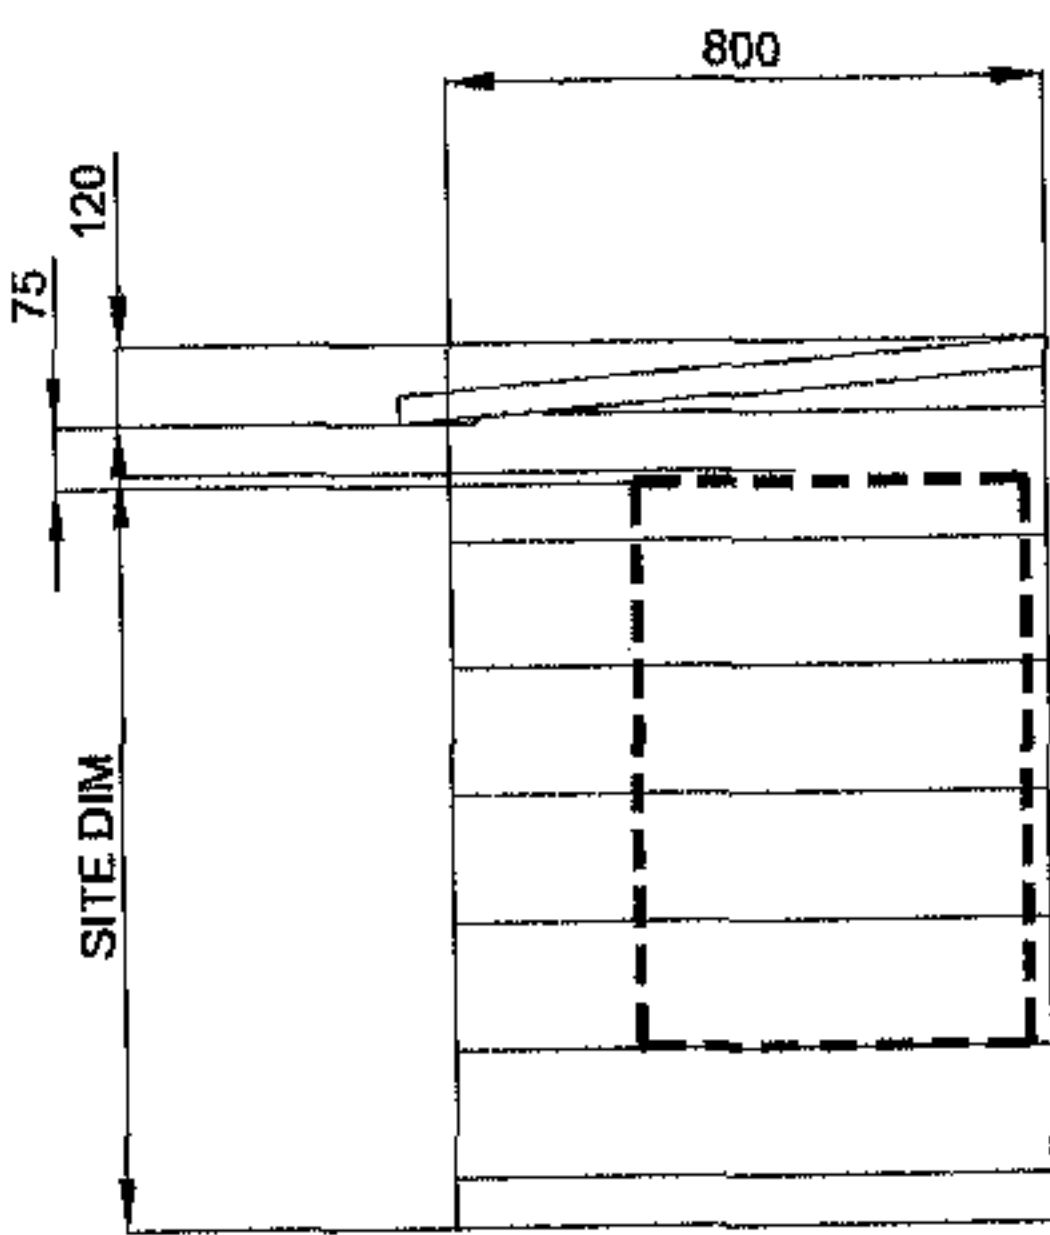


SIDE ELEVATION


New tanalised timber chiller enclosure fixed off floor to match main garden area. Central doors to be timber louvred doors to allow air flow

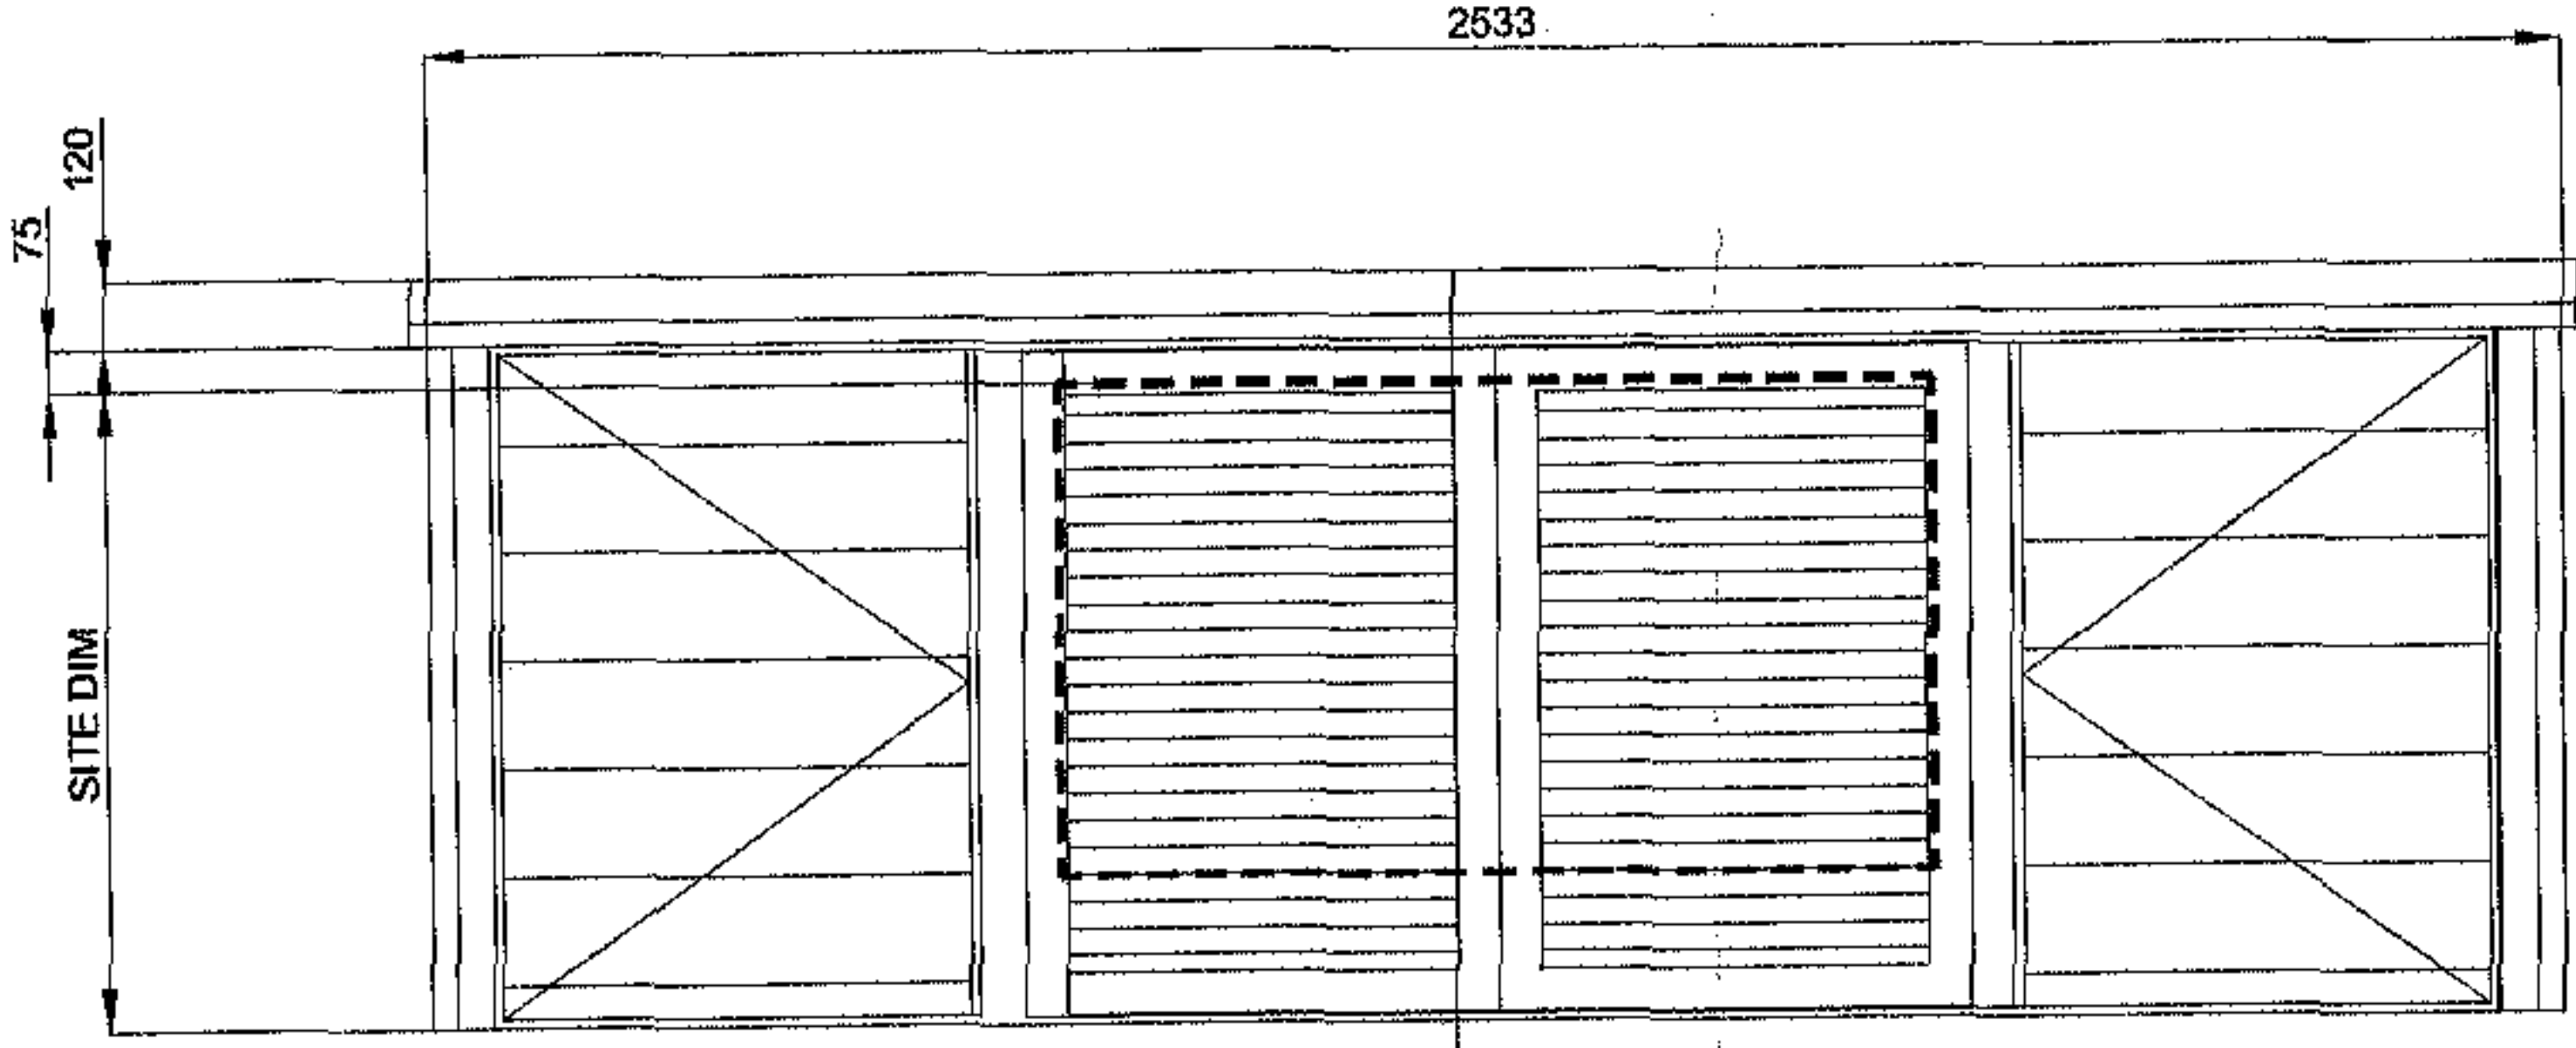

FRONT ELEVATION

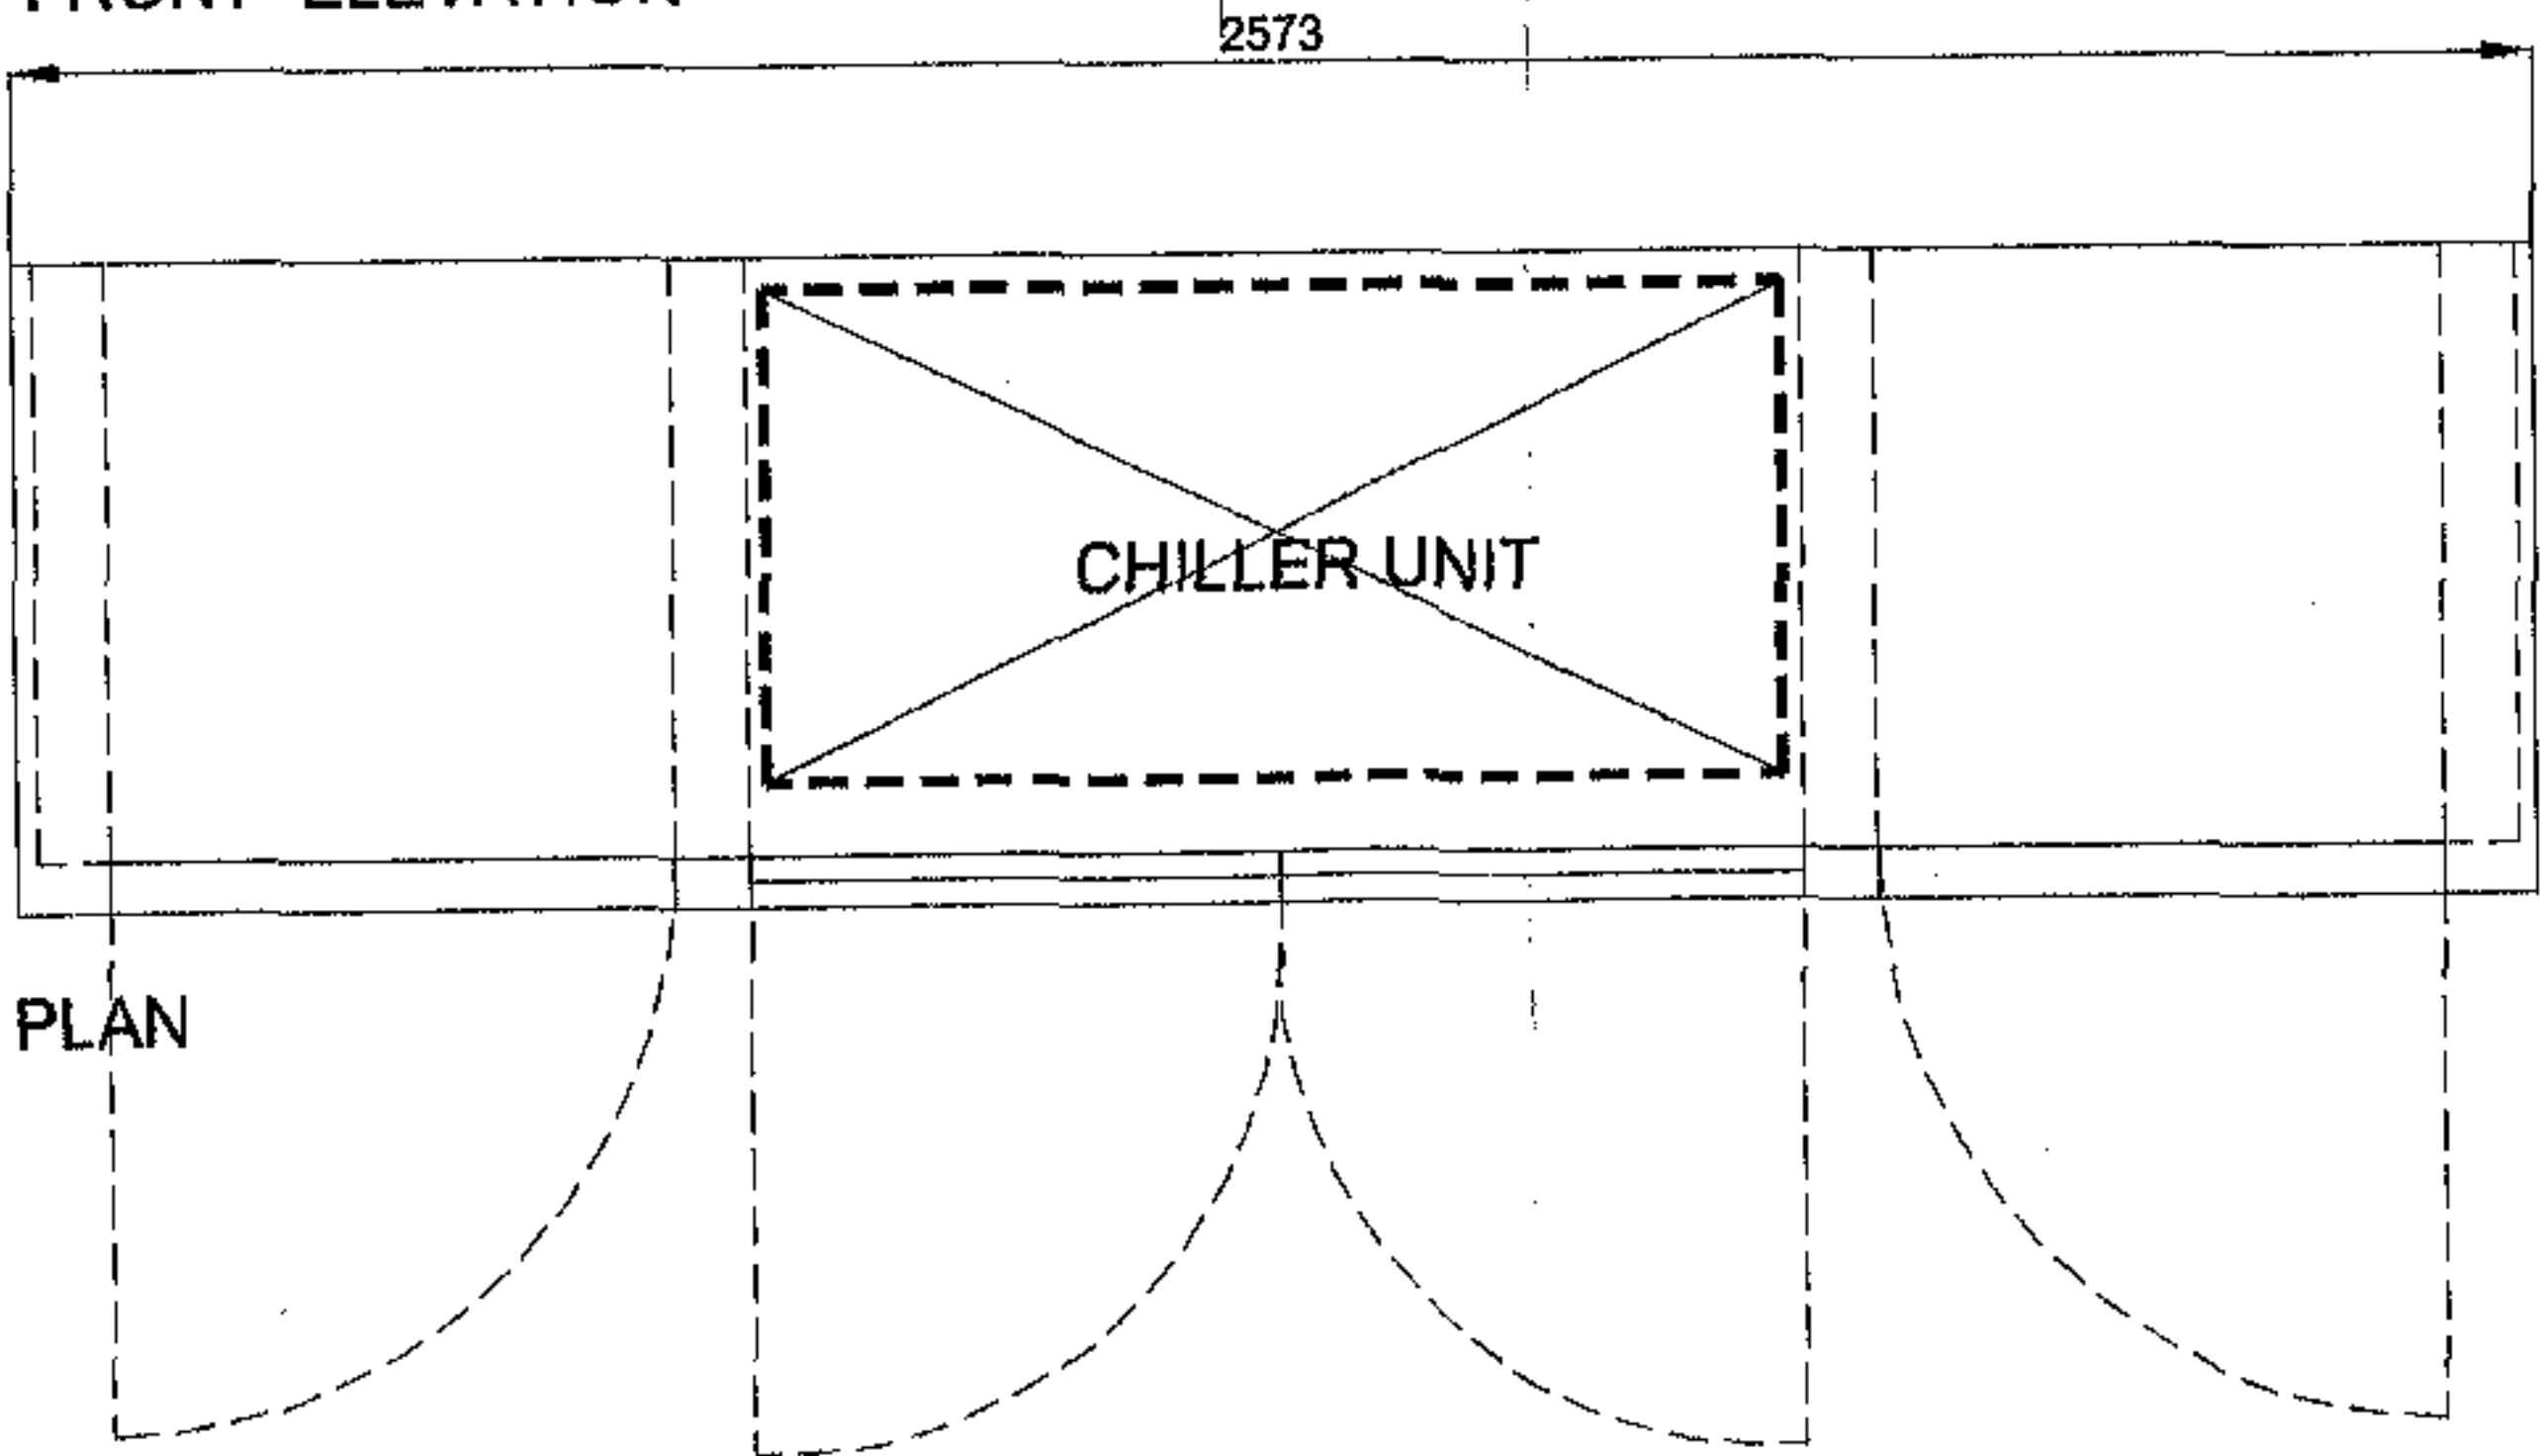


PLAN

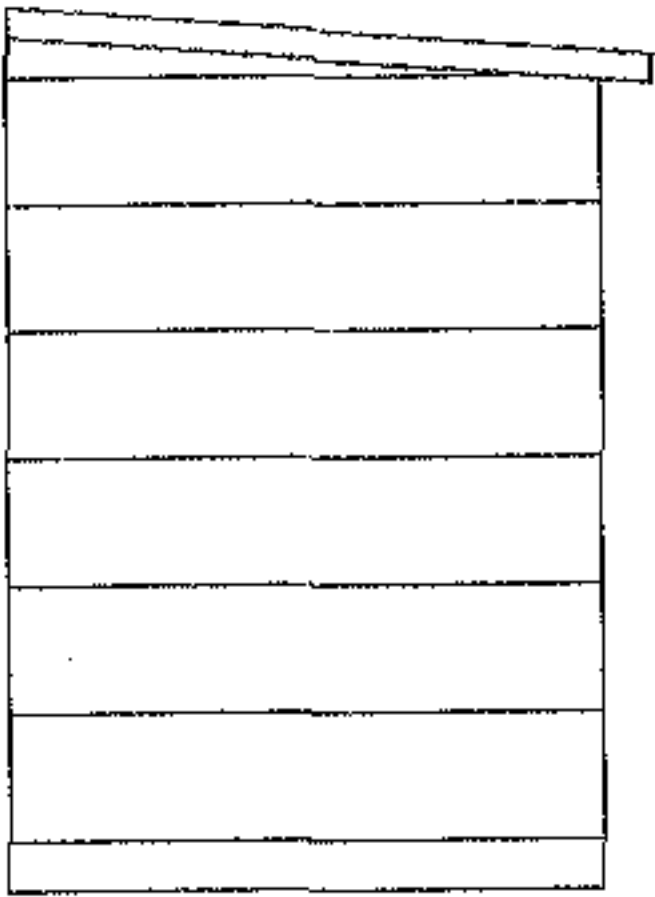

SIDE ELEVATION

Revision/	Int.	Date
RCA Assessment No.		
CAD Reference	Initial base proposed	
Client	Geronimo Inns Ltd	
Project Title	94 Haverstock Hill GA NW3 5QA	
Drawing Title	PROPOSED Chiller Enclosure	
Date	20/10/02	kilogram
Scale	1 / 20	139 Upper Richmond Road
Drawn By	DM	Putney London
Project No.	1024	SW15 2TX
Drawing No.	1003	T: +44 (0) 20 8788 4055 F: +44 (0) 20 8788 1078
Revision	C	office@kilog.co.uk kilog.co.uk

BANQUET SEATING / WALL DETAIL 001

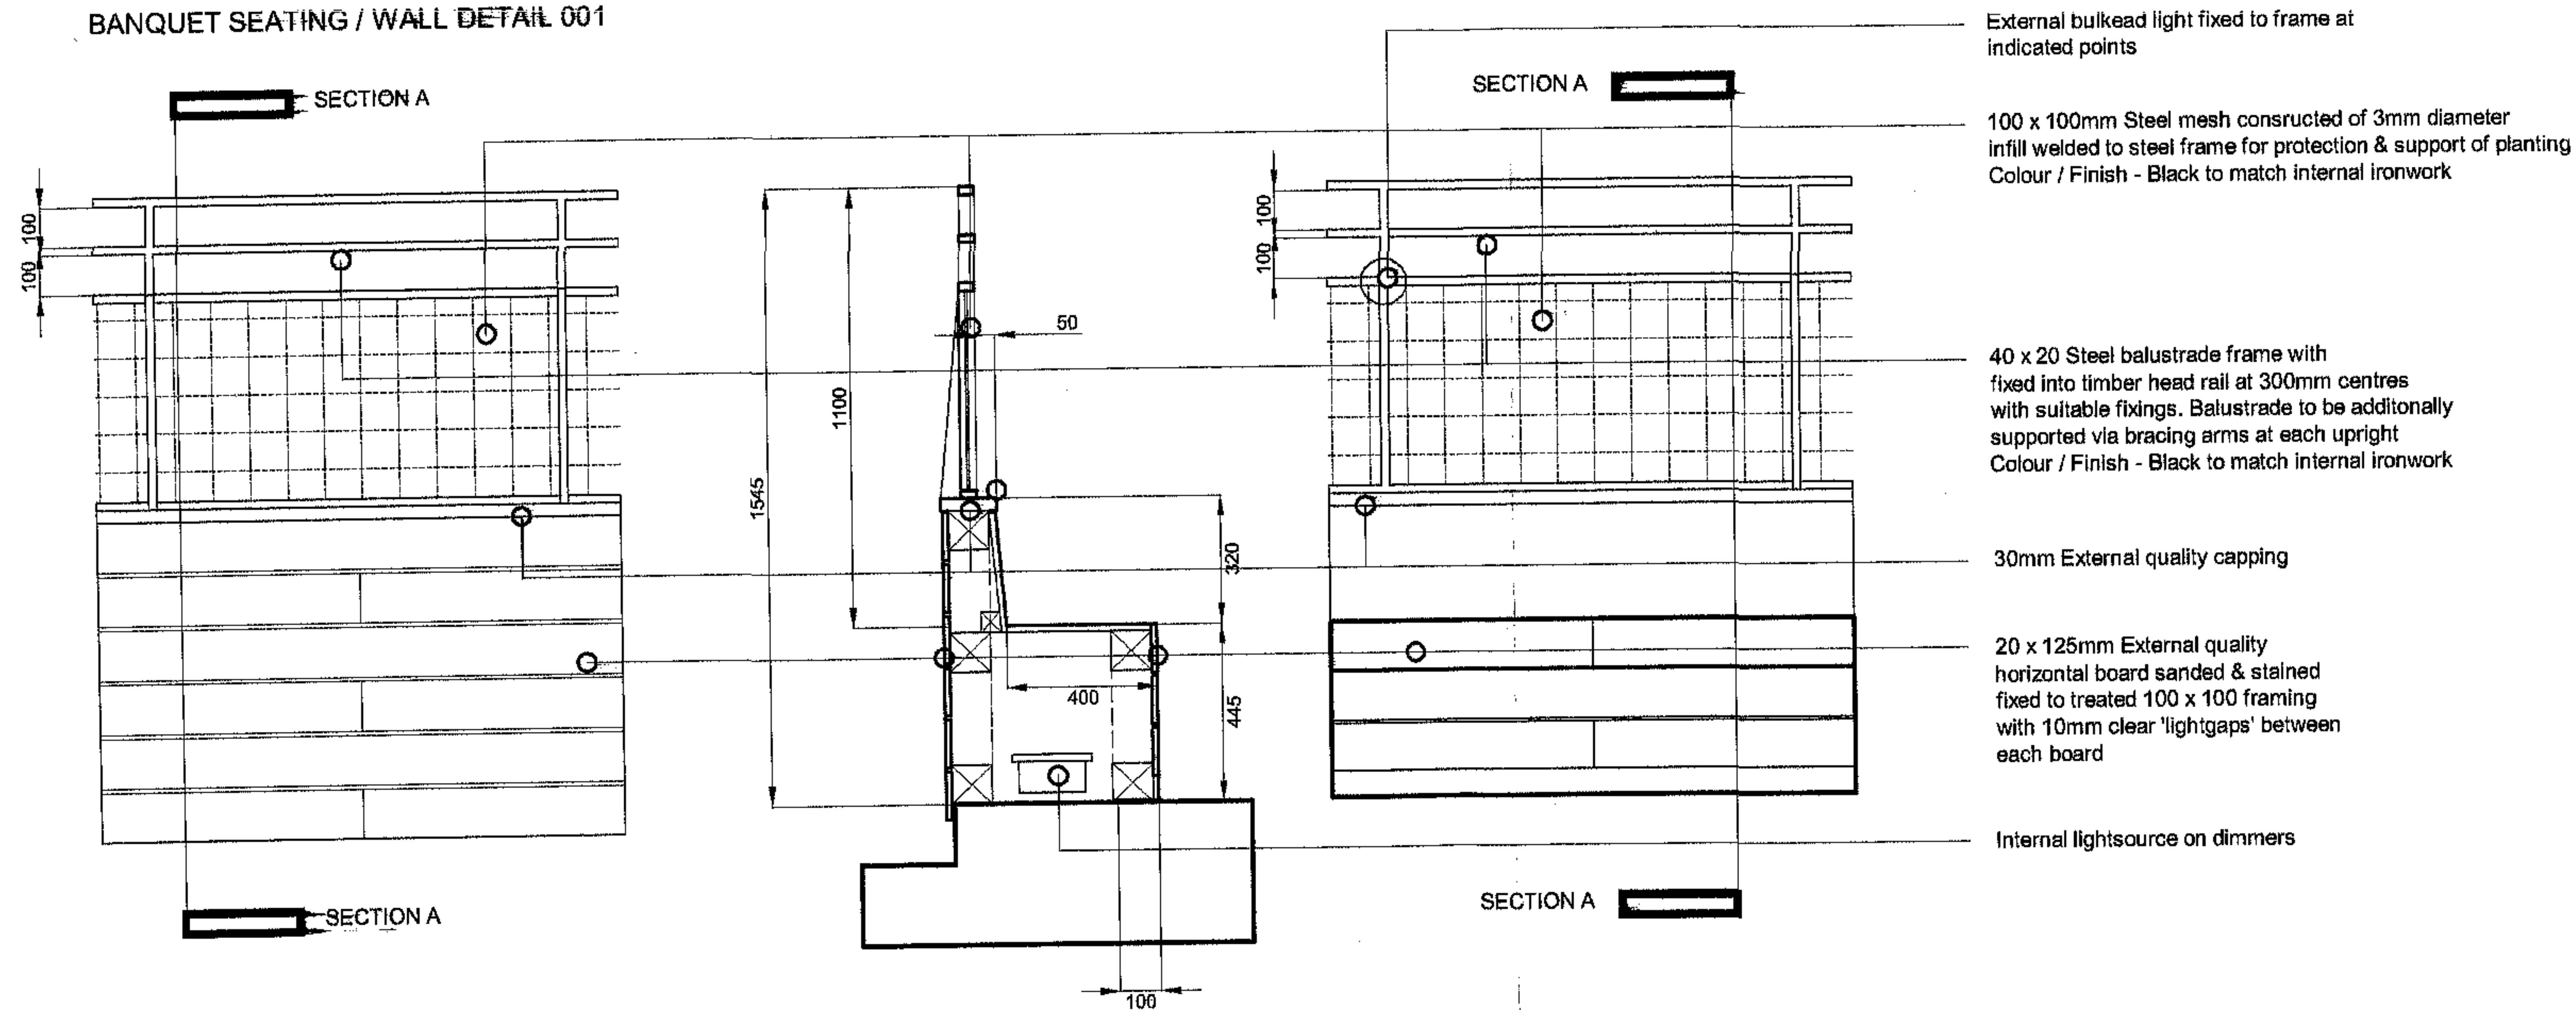

Revision / Risk Assessment No.	Ink	Date
CAD Reference	the hill-base-proposed	
Client	Geronimo Inns Ltd	

Project Title	94 Haverstock Hill GA NW3 5QA
Drawing Title	PROPOSED Banquet Details

Date	20/10/02	kilogram
Scale	1 / 20	139 Upper Richmond Road Putney London SW15 2TX
Drawn By	DM	T: +44 (0) 20 8789 4055 F: +44 (0) 20 8788 1078
Project No.	1024	office@kilog.co.uk
Drawing No.	1001	kilog.co.uk
Revision	E	