


23 ASCHAM STREET LONDON NW5 2PB

SITE PLAN - SCALE 1:500

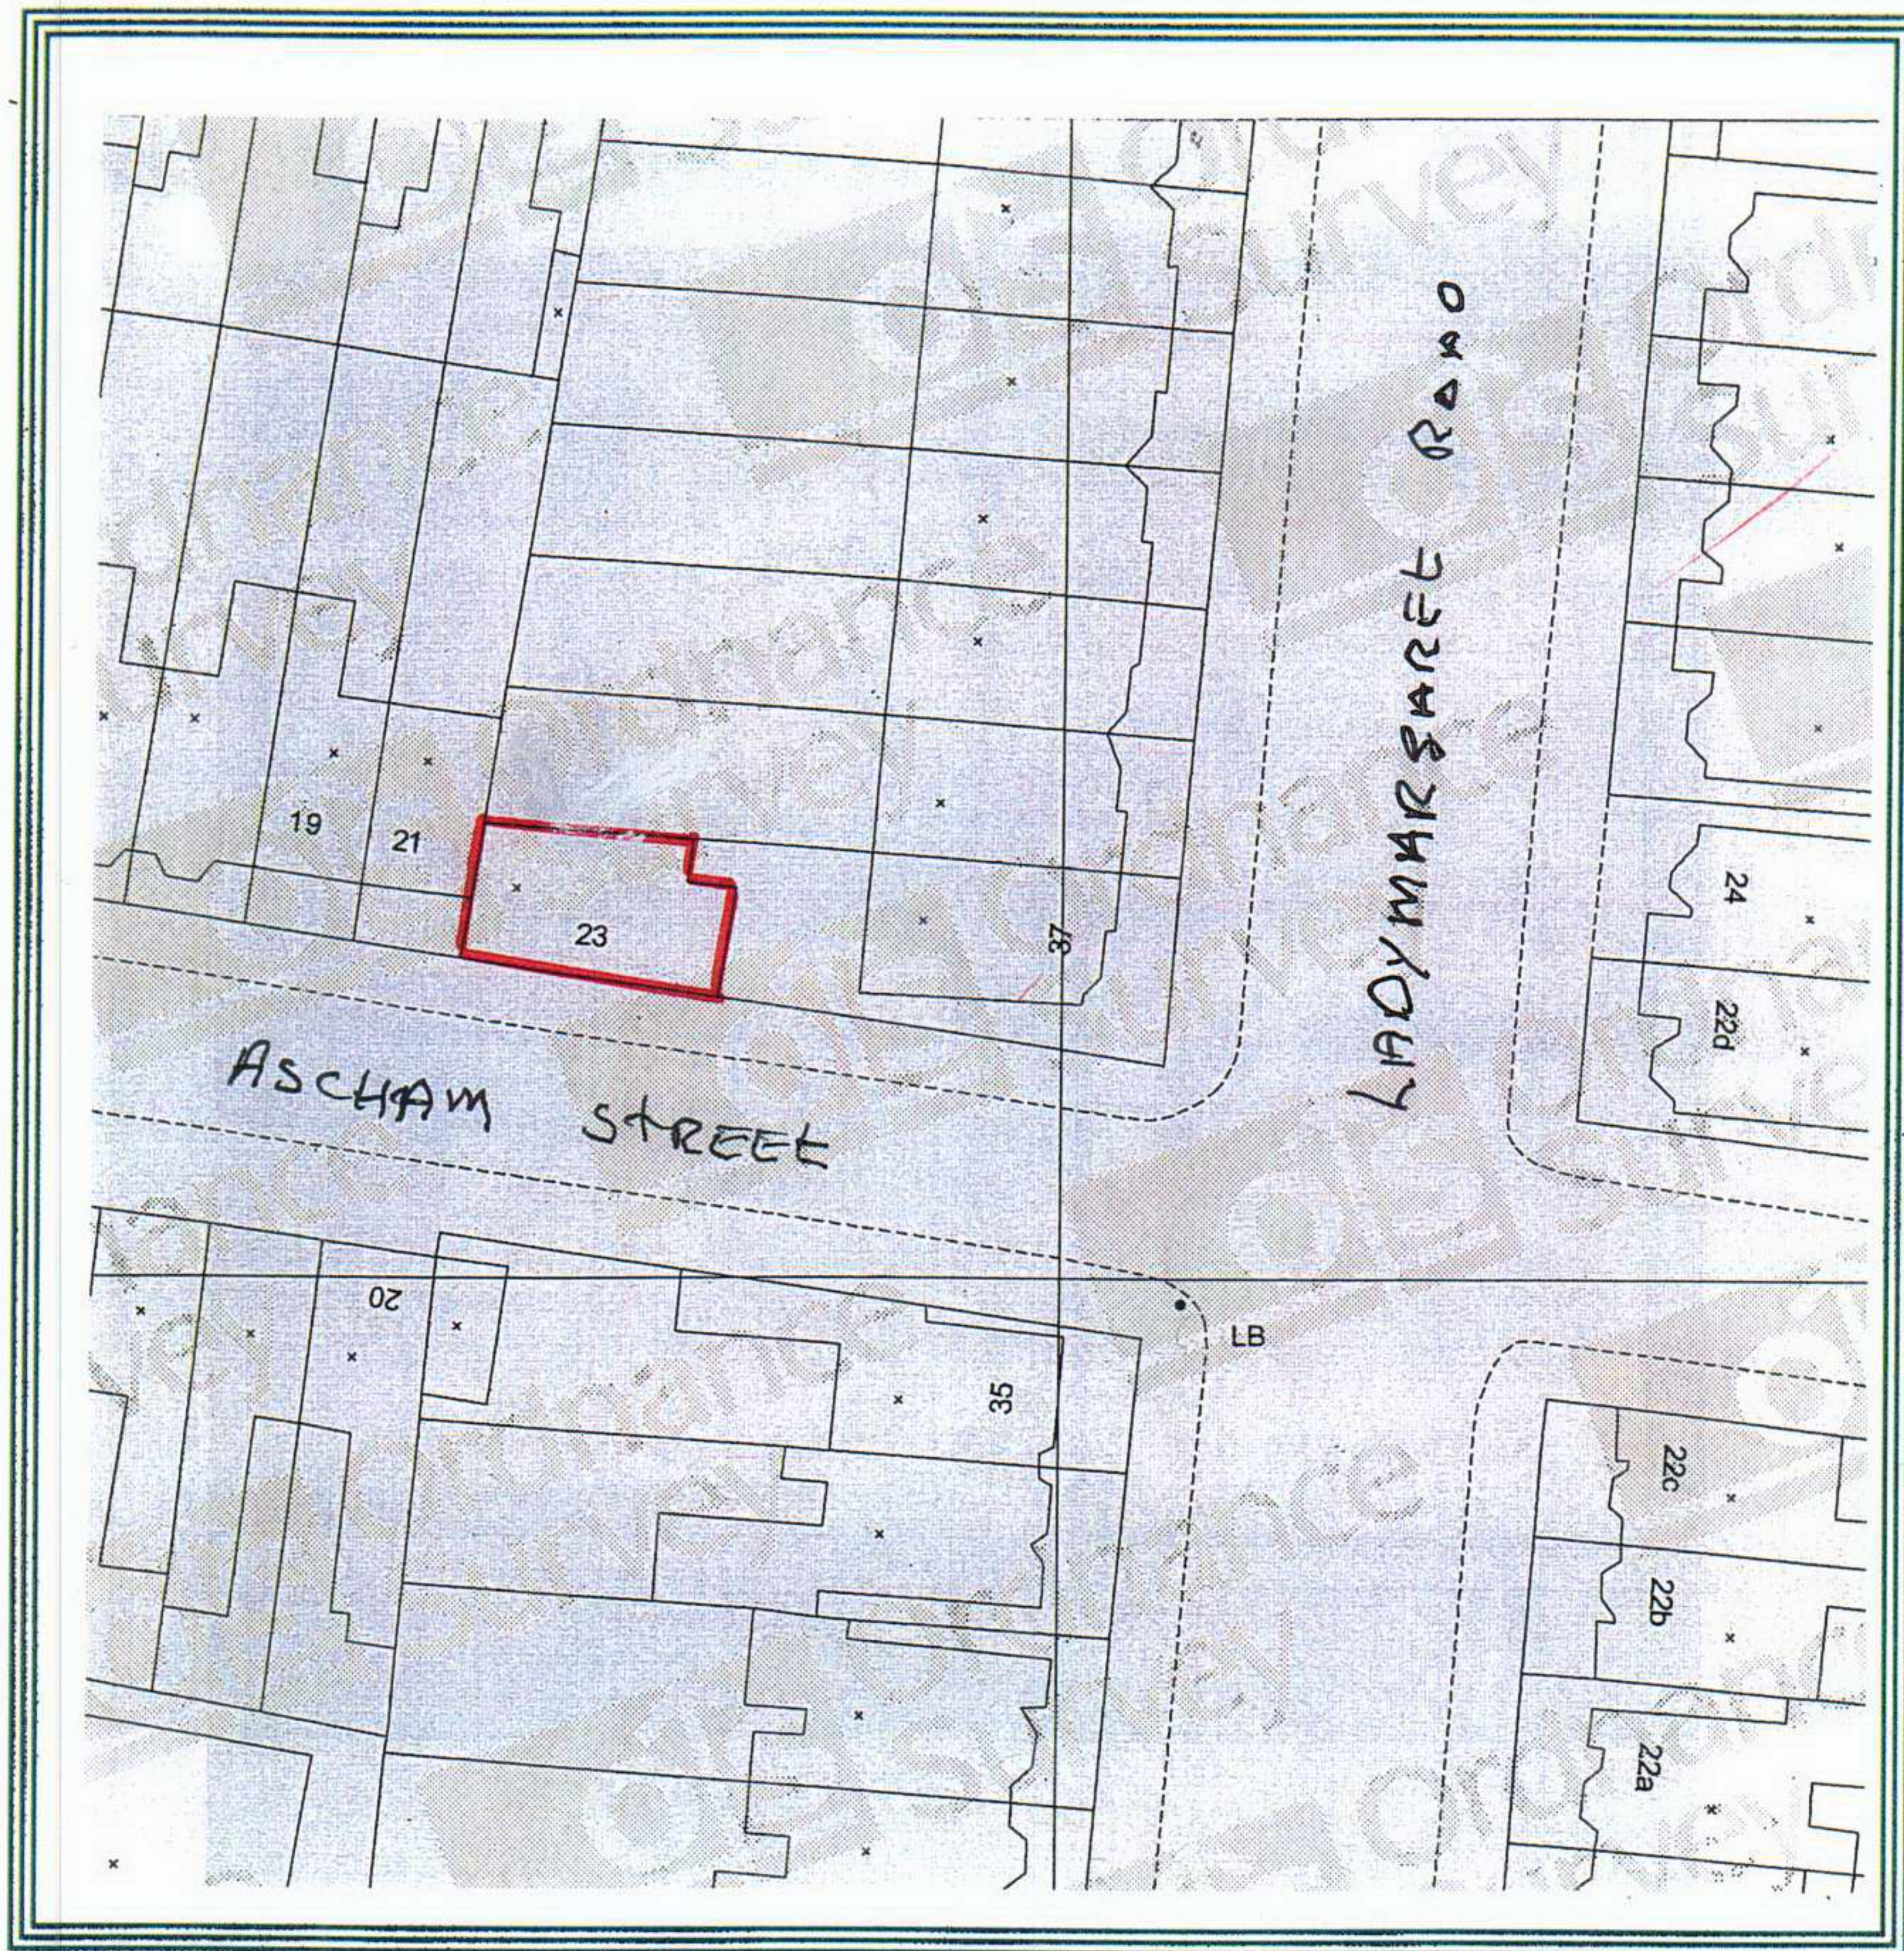

12.9.04

No 504/LM/03