



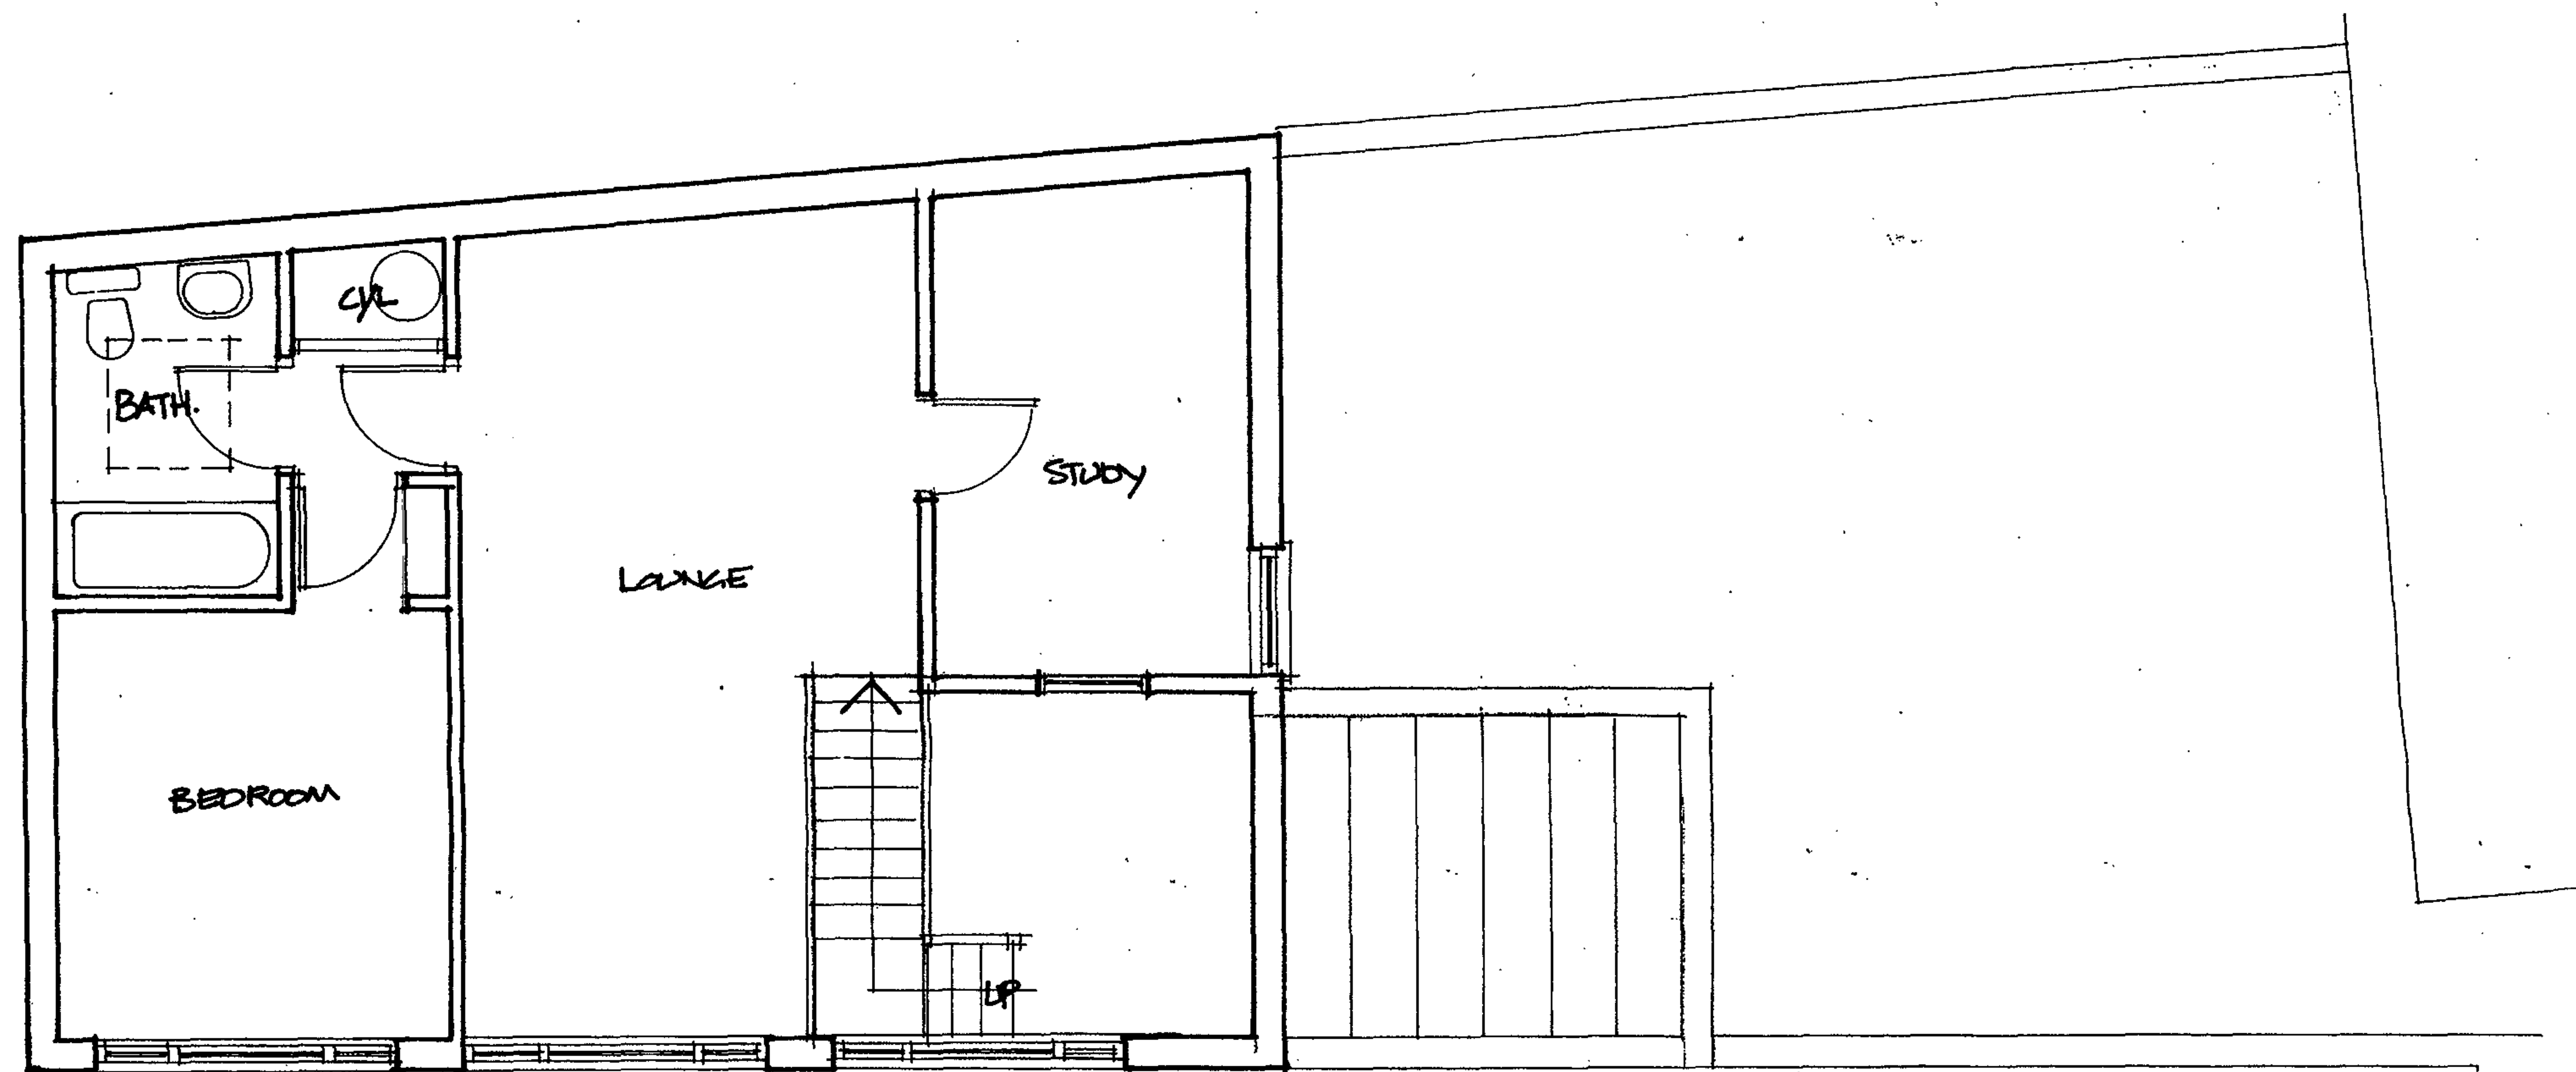

FIRST FLOOR PLAN (EXISTING UNALTERED)

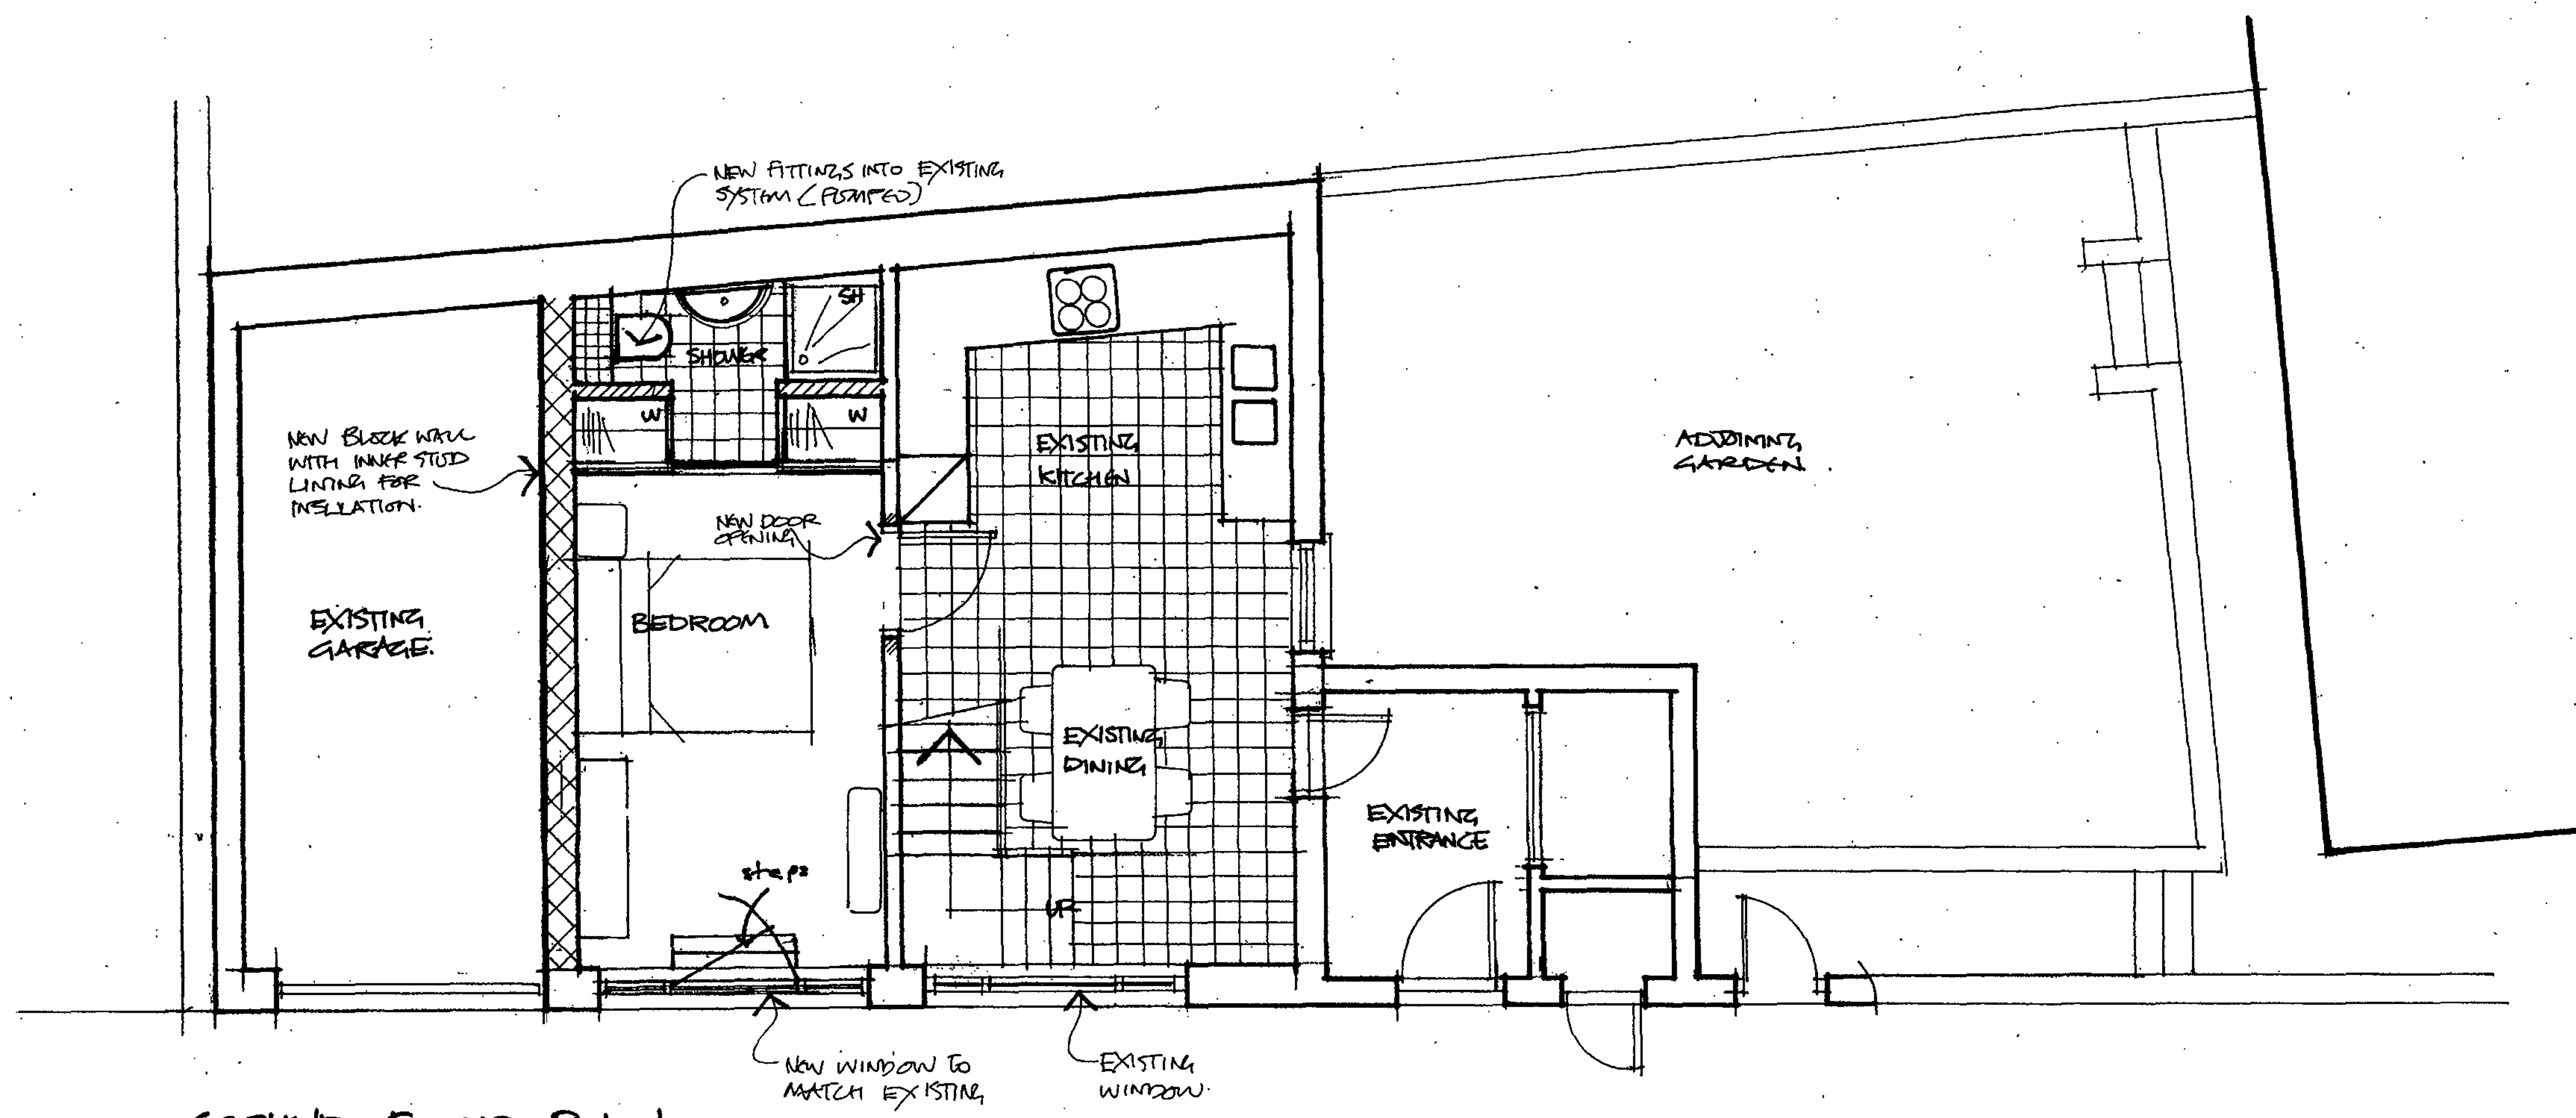

GROUND FLOOR PLAN.

MR F.A. HILL.



37 LADY MARGARET RD.
LONDON
NW5.

PROPOSED PLANS FOR
ALTERATION TO GARAGE

DATE 12.9.04

SCALE 1:50

504/LM/01

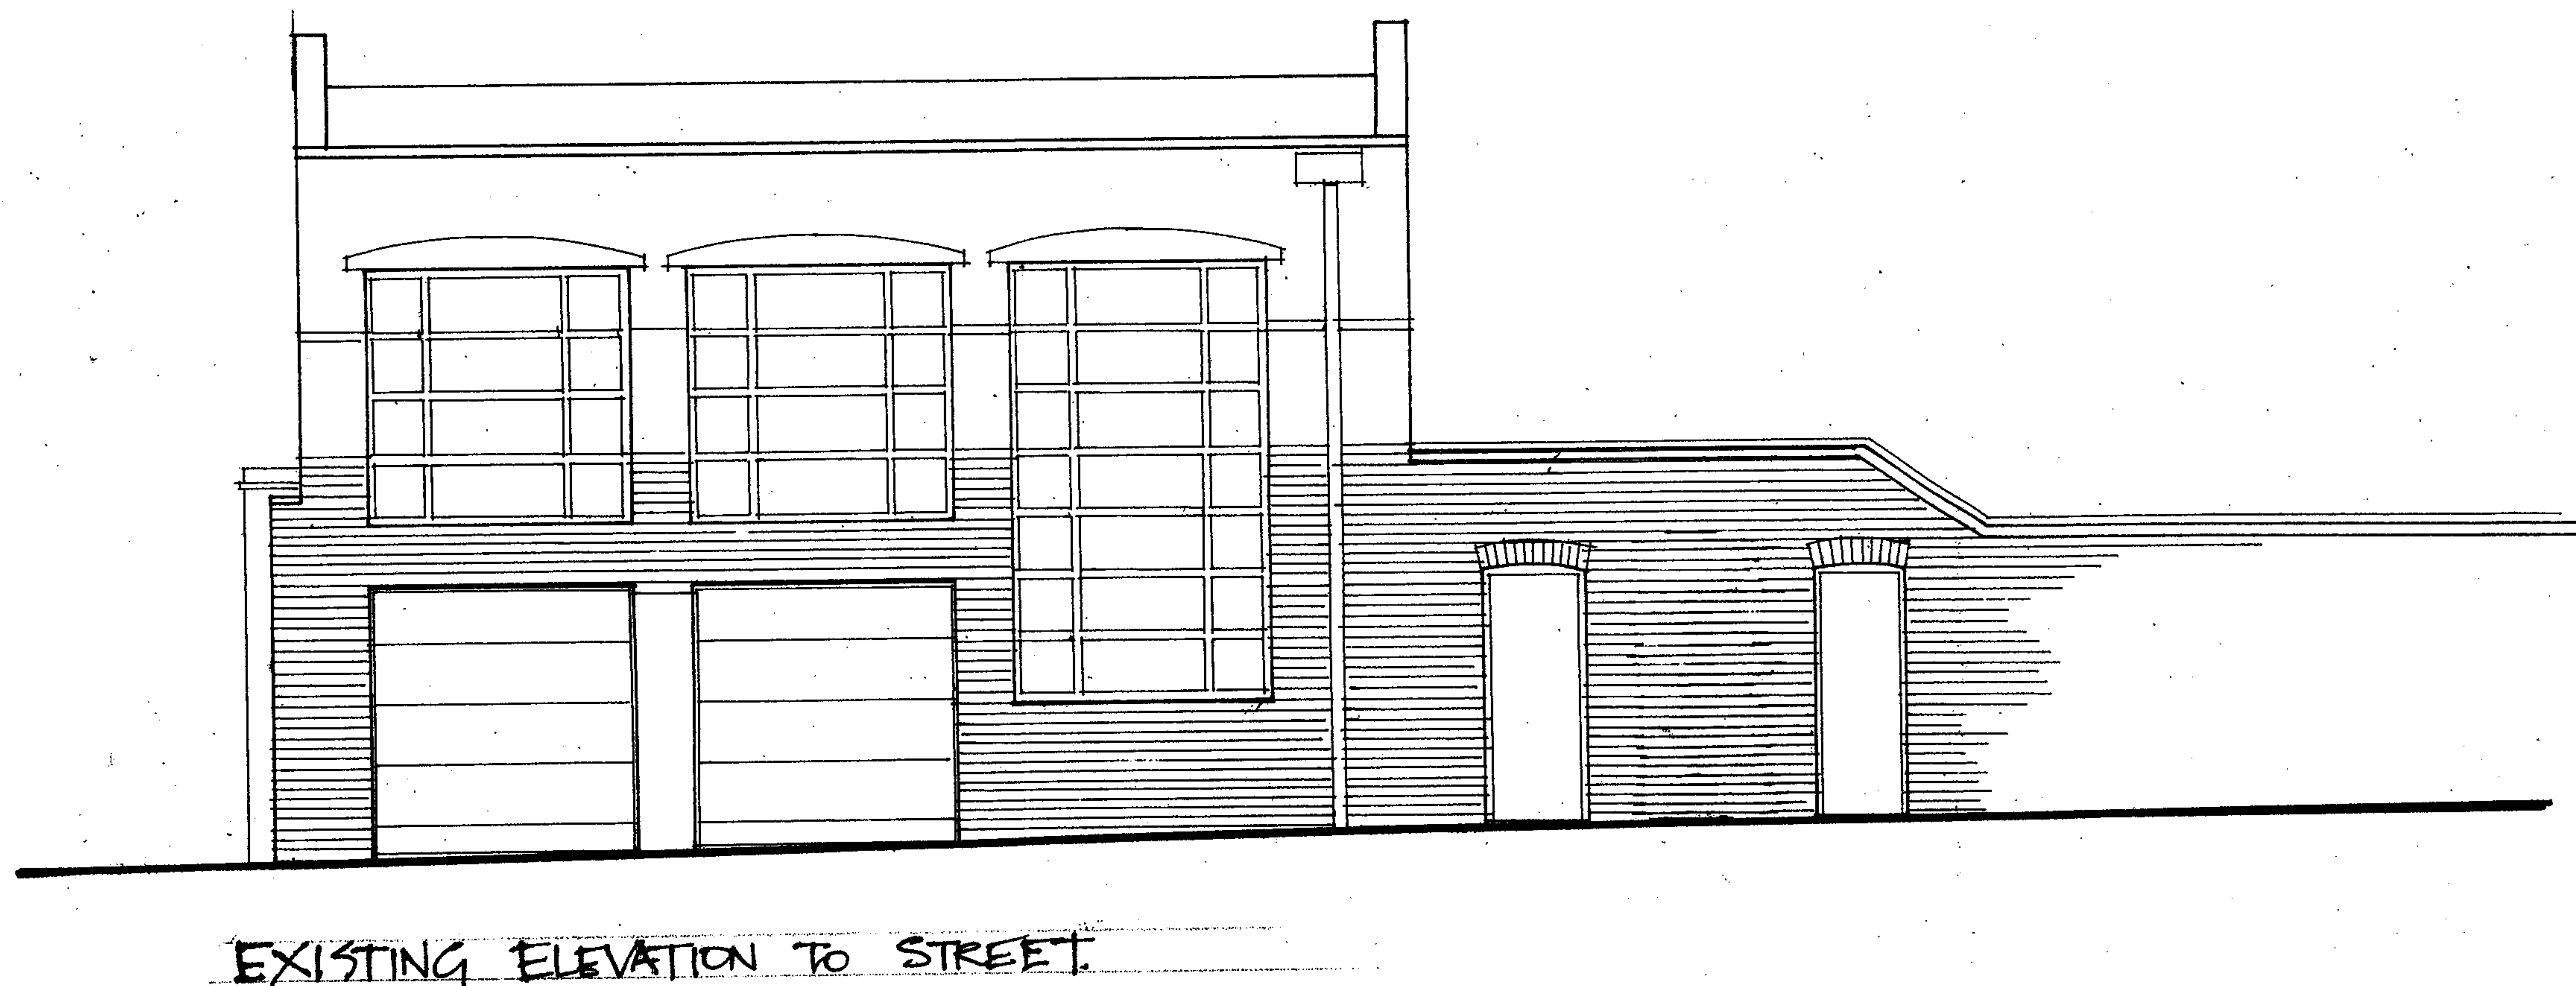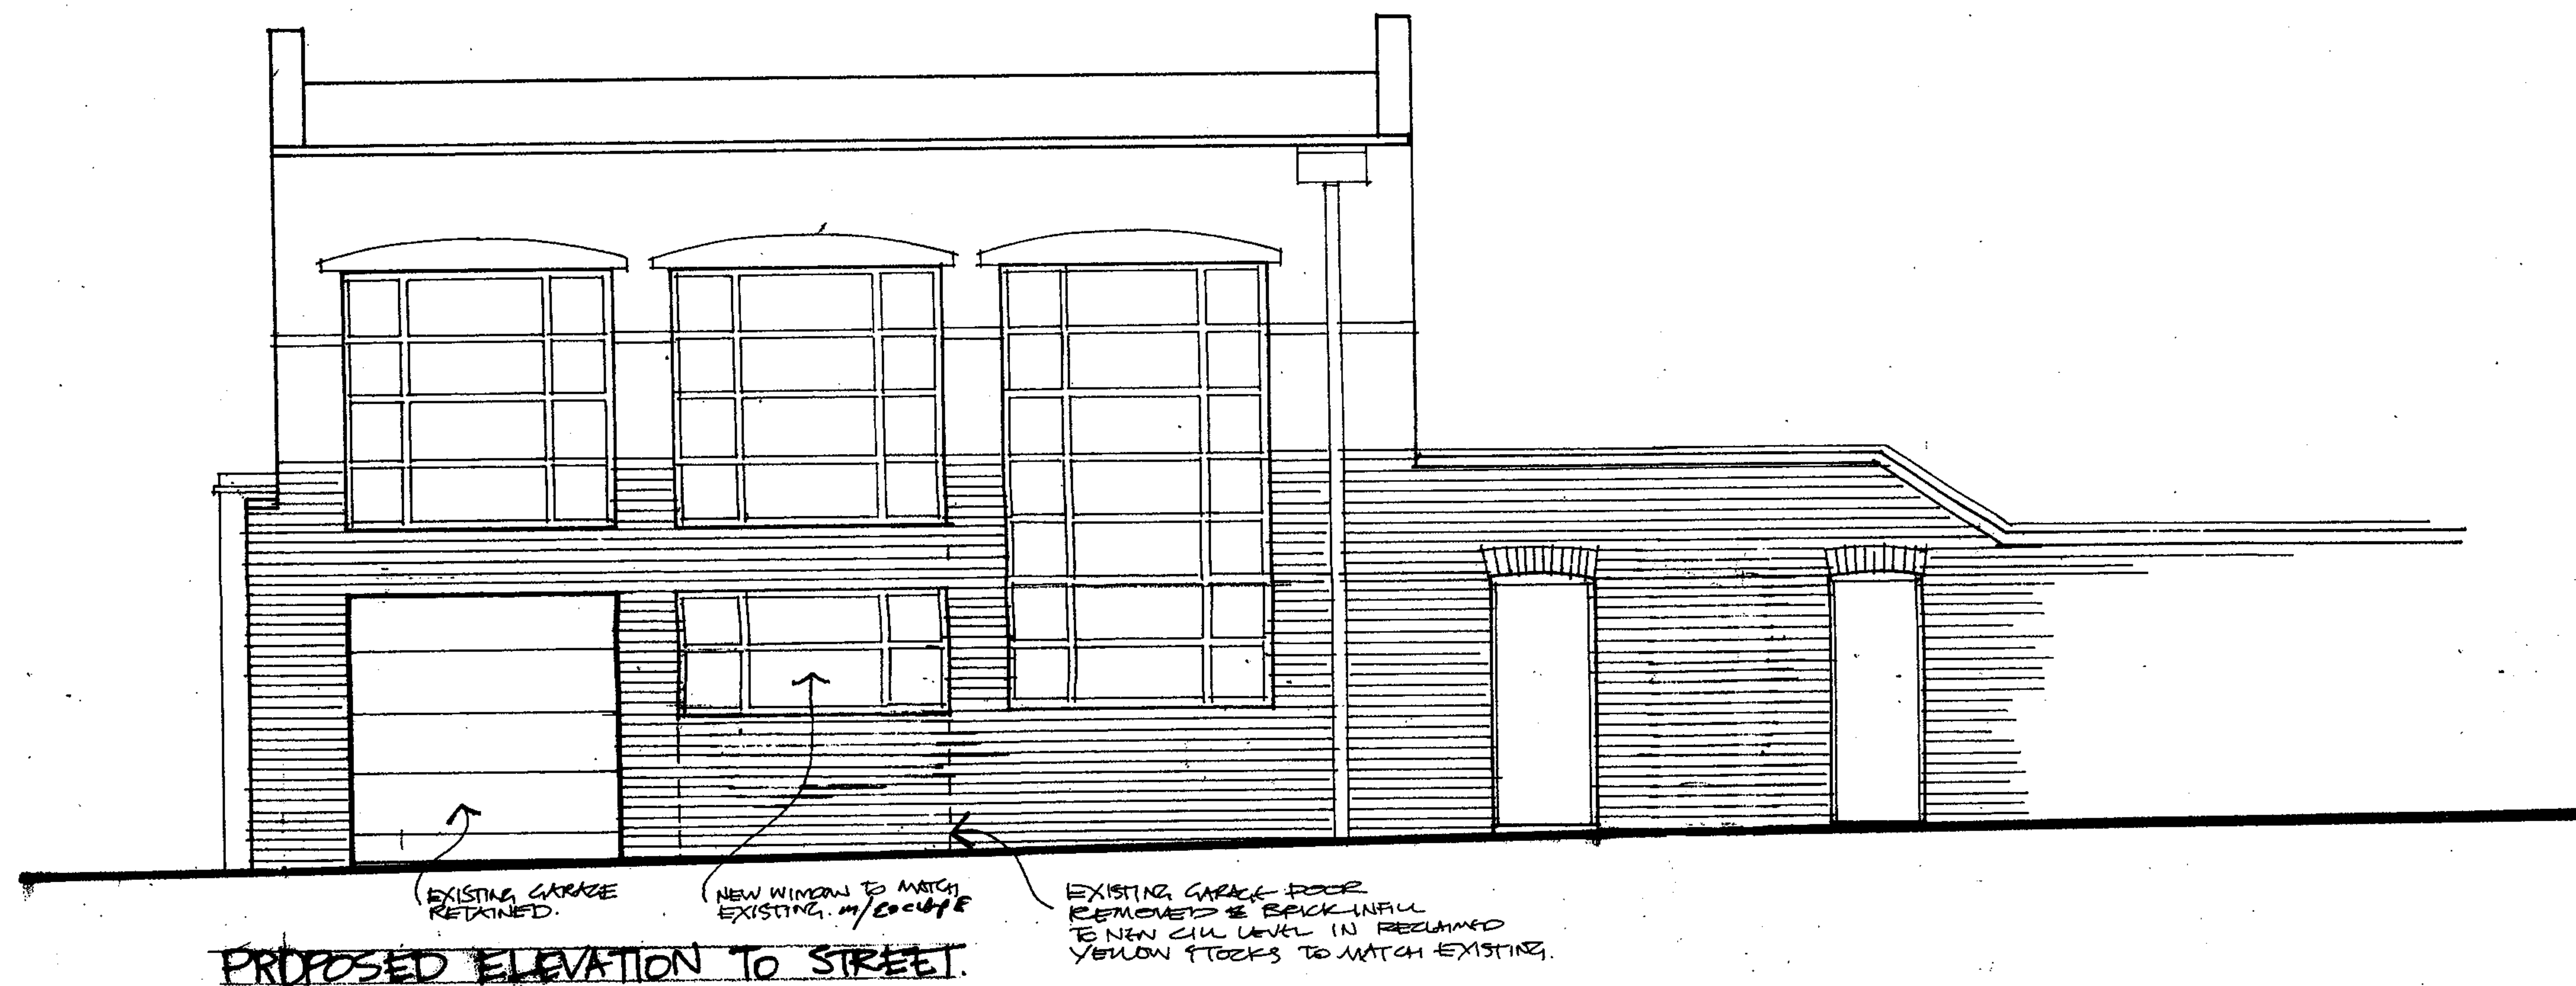


MR F.A. HILL
37 LADY MARGARET RD.
LONDON
NW5


PROPOSED / EXISTING
ELEVATIONS FOR
ALTERATION TO GARAGE

DATE 12.9.04
SCALE 1:50

504 / CM / 02

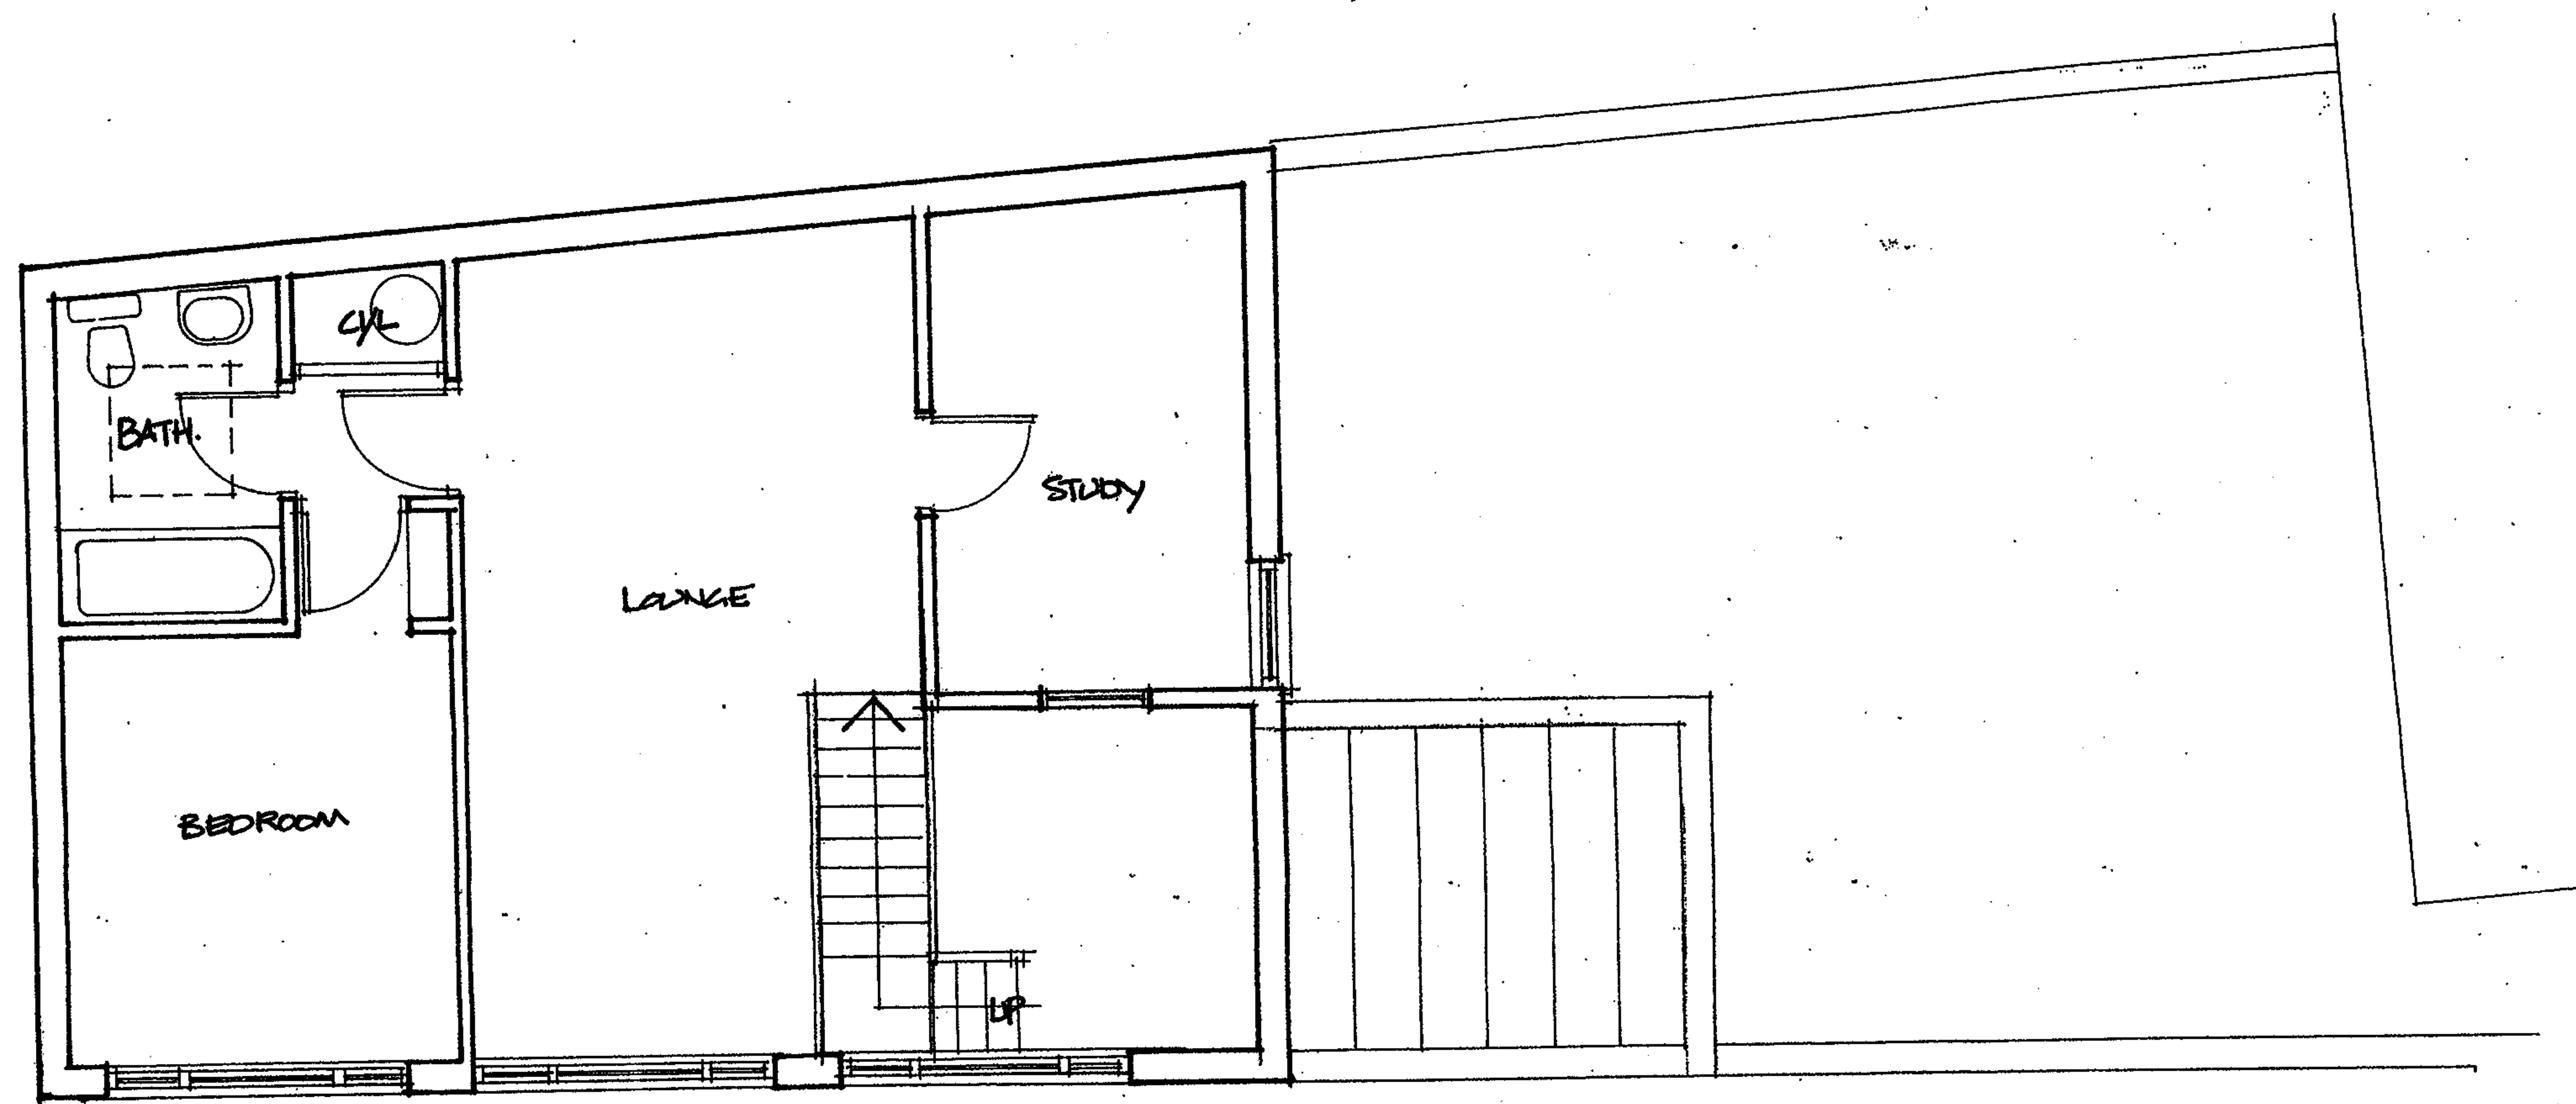

FIRST FLOOR PLAN (EXISTING UNALTERED)

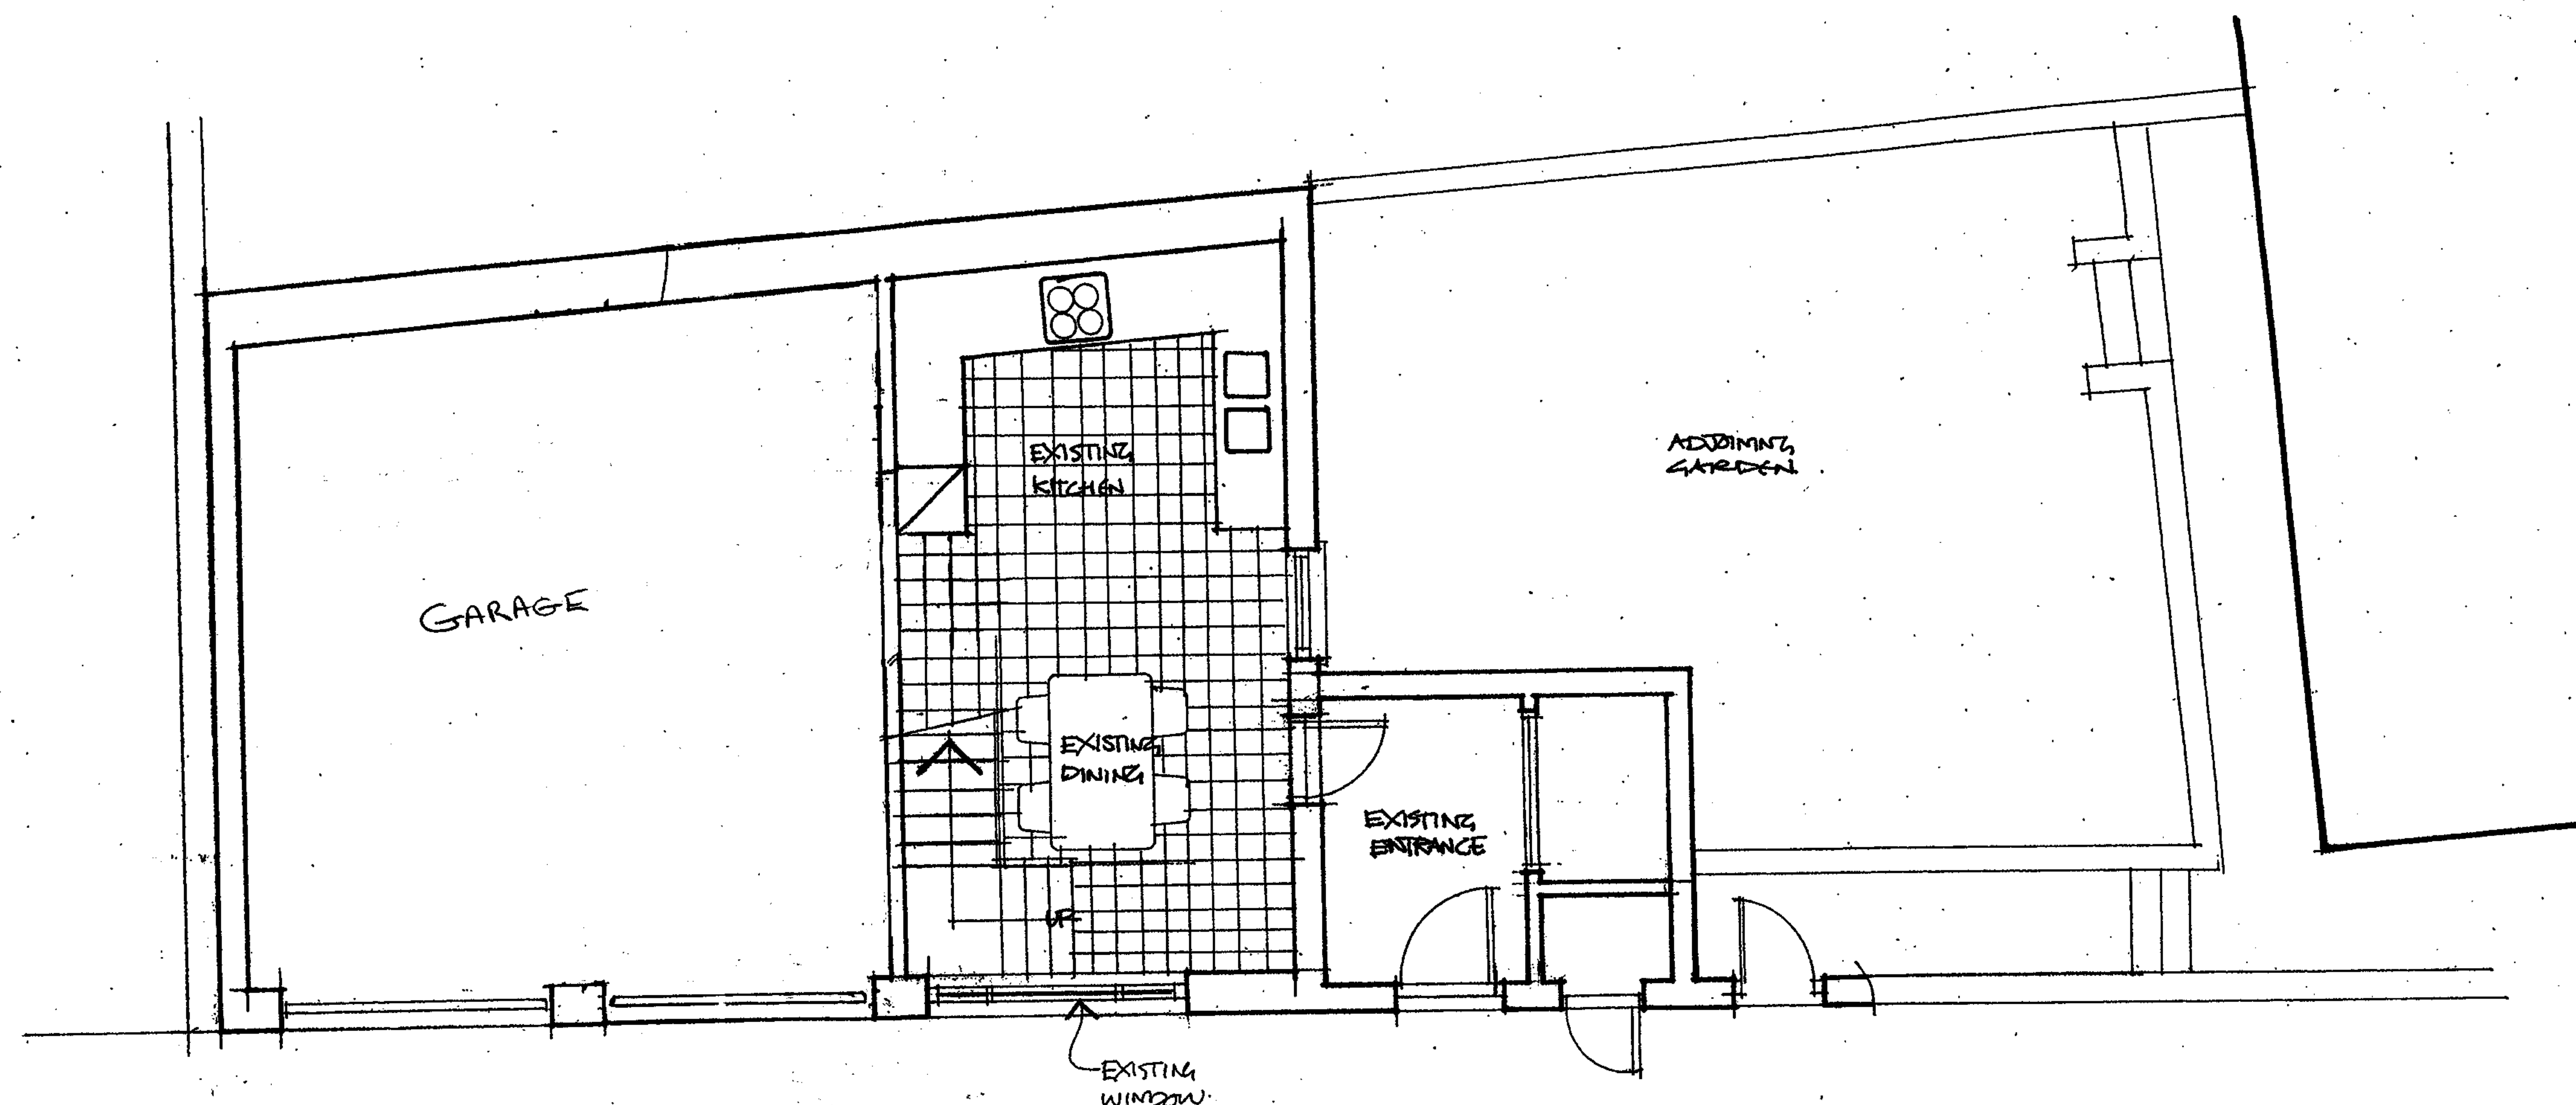

GROUND FLOOR PLAN.

MR F.A. HILL.
37 LADY MARGARET RD.
LONDON
NW5.

EXISTING FLOOR PLAN

DATE 12.9.04

SCALE 1:50

504/LM/04