


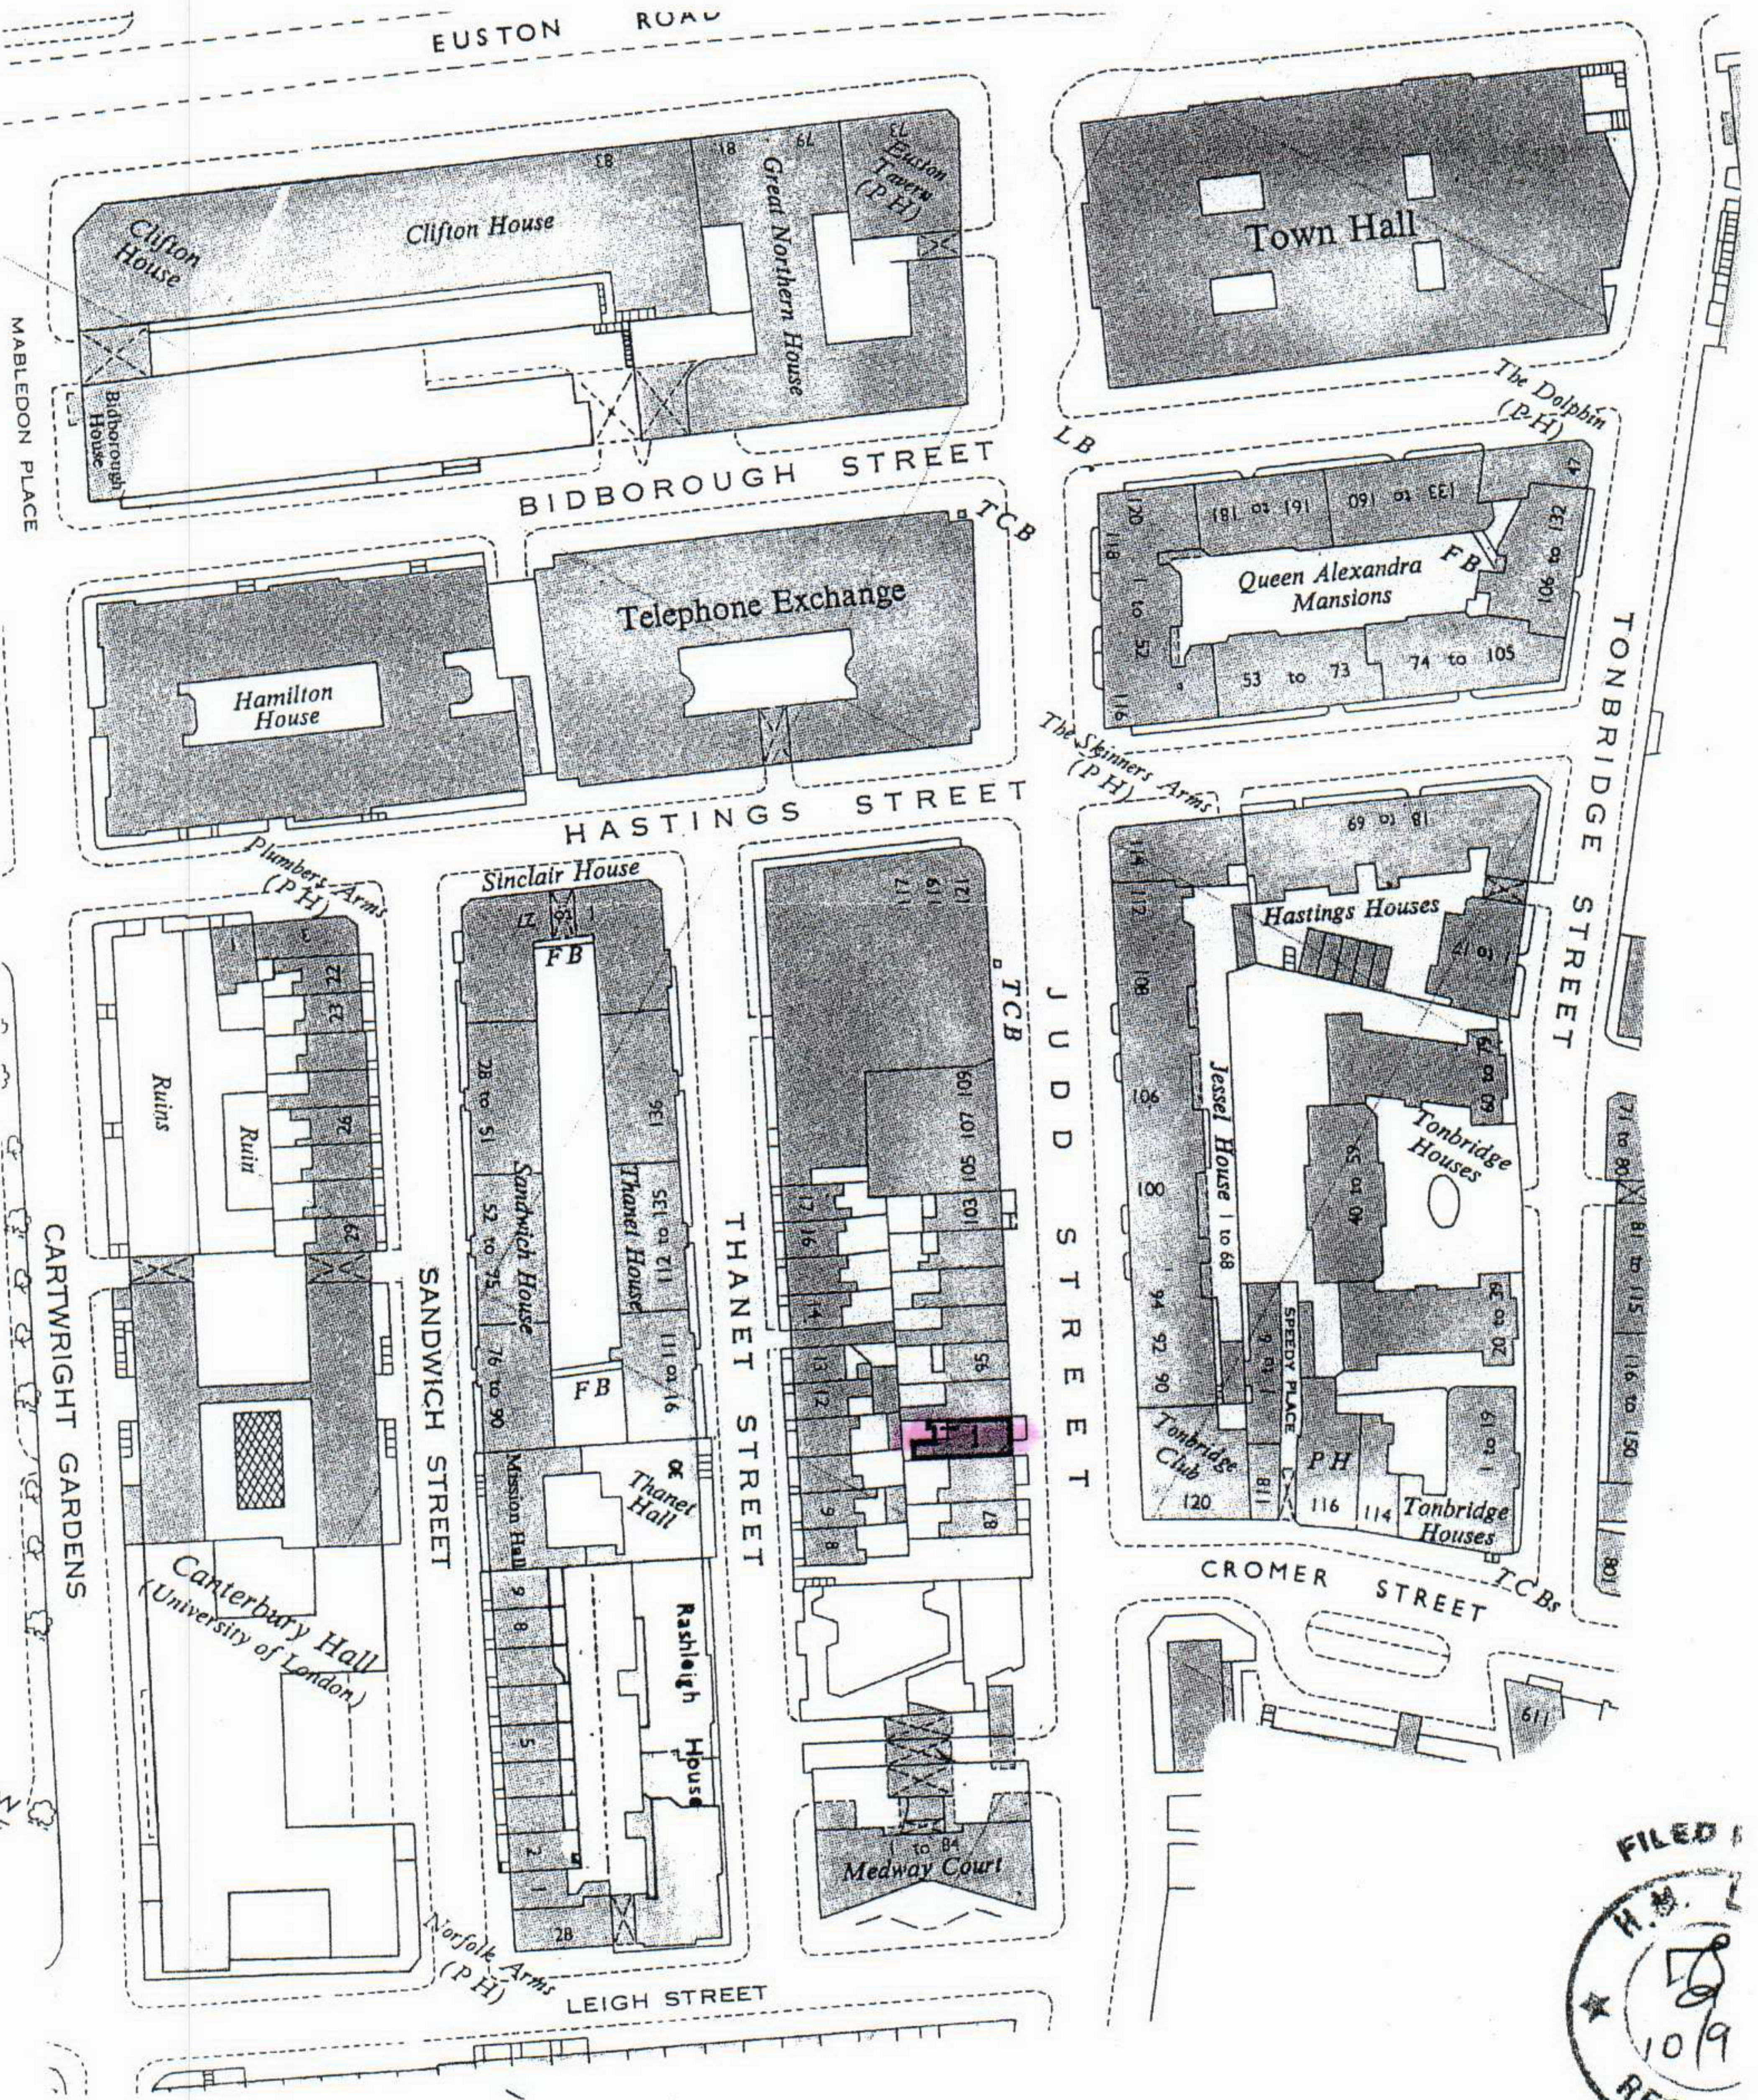

PETER BELL ARCHITECTS 78 ALBERT STREET LONDON NW1 7NR

91 Judd Street London WC1H 9NE

EXISTING SITE PLAN 1:1250

TELEPHONE 020 7387 8483 FAX 020 7387 1704

Drawing No.941.00

4 November 2004