




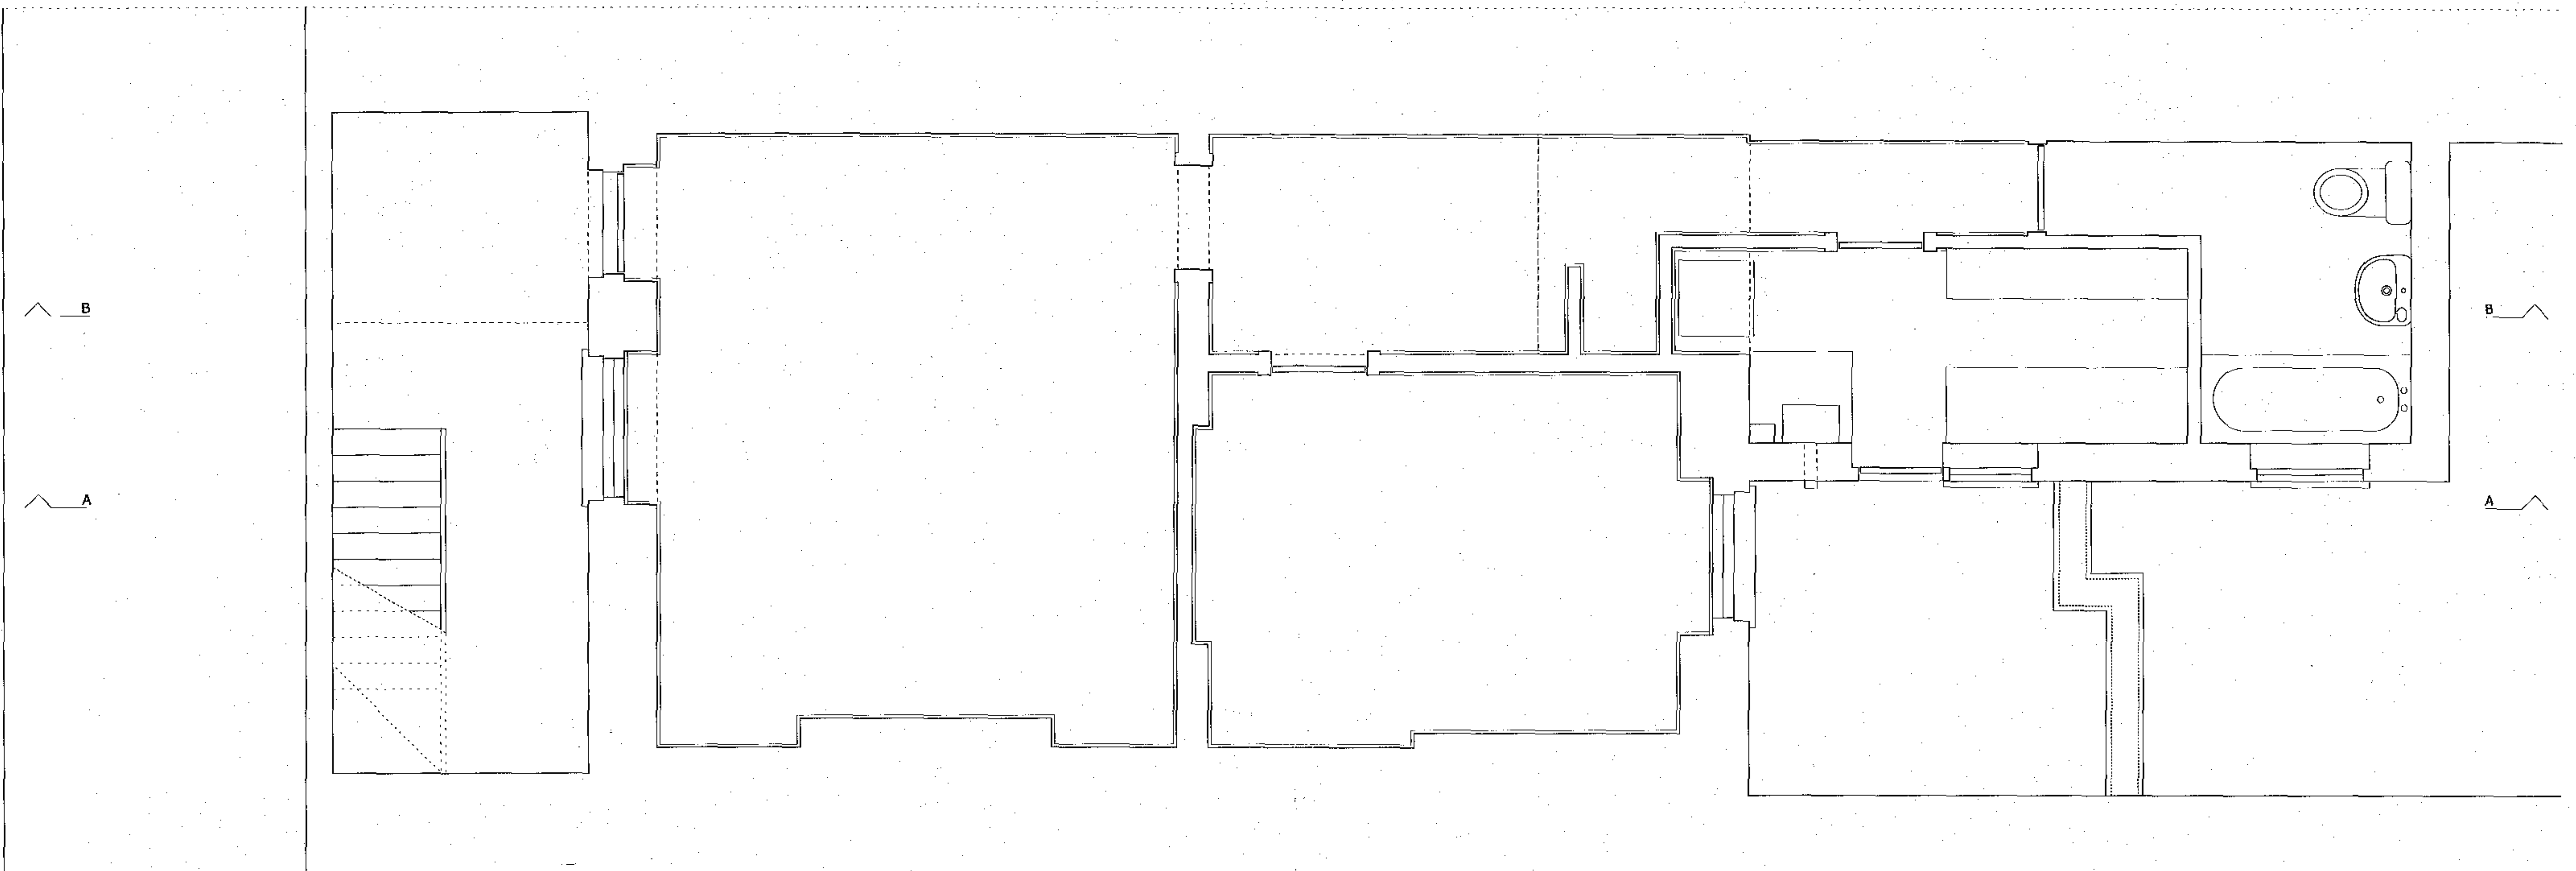

BASEMENT PLAN AS EXISTING

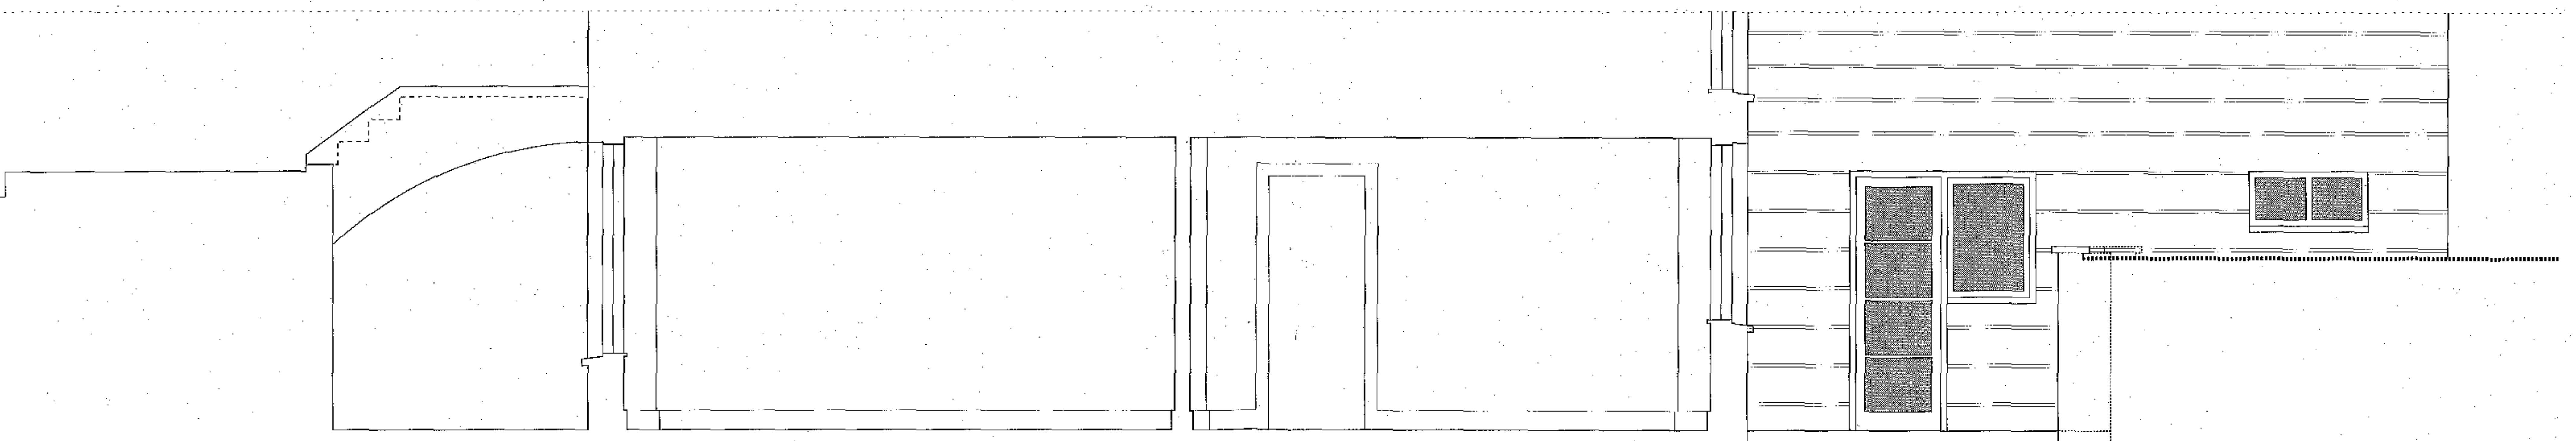


SECTION A-A AS EXISTING

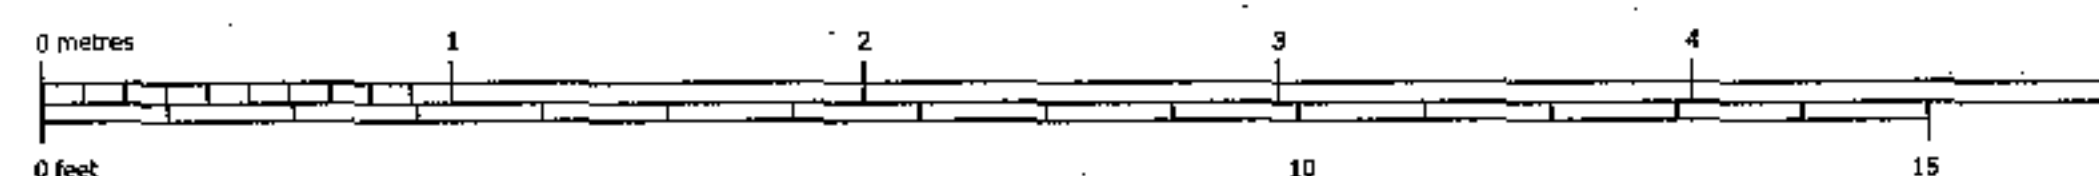


REVISIONS

941.01


PETER BELL & PARTNERS ARCHITECTS 78 ALBERT STREET LONDON NW1 7NR
91 JUDD STREET LONDON WC1H 9NE
 BASEMENT PLAN & SECTION A-A AS EXISTING
 t 020 7387 8483 f 020 7387 1704 scale 1:25@A1 & 1:50 @A3 20 September 2004

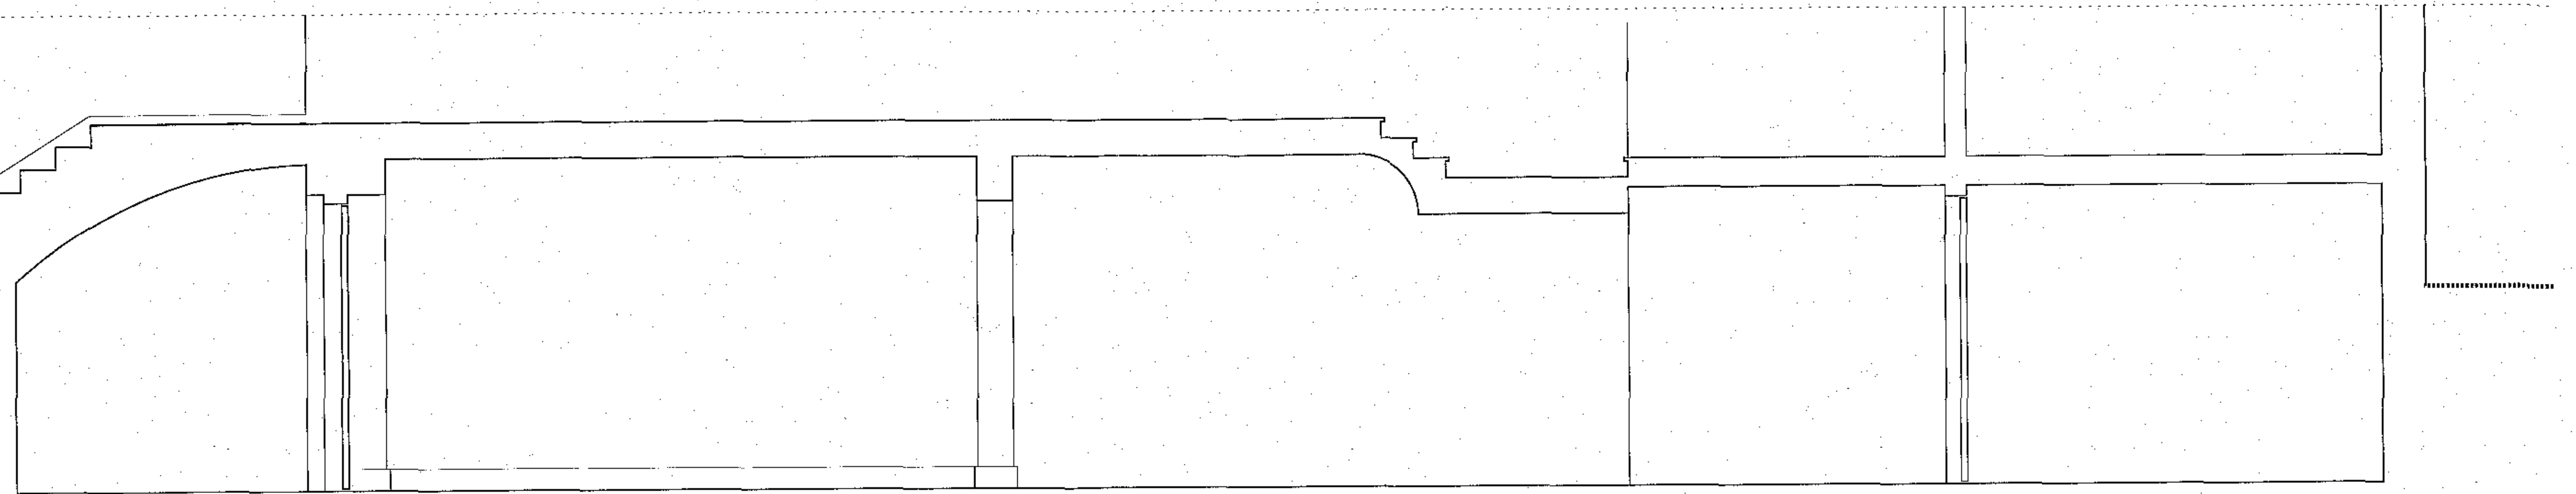

SECTION B-B AS EXISTING

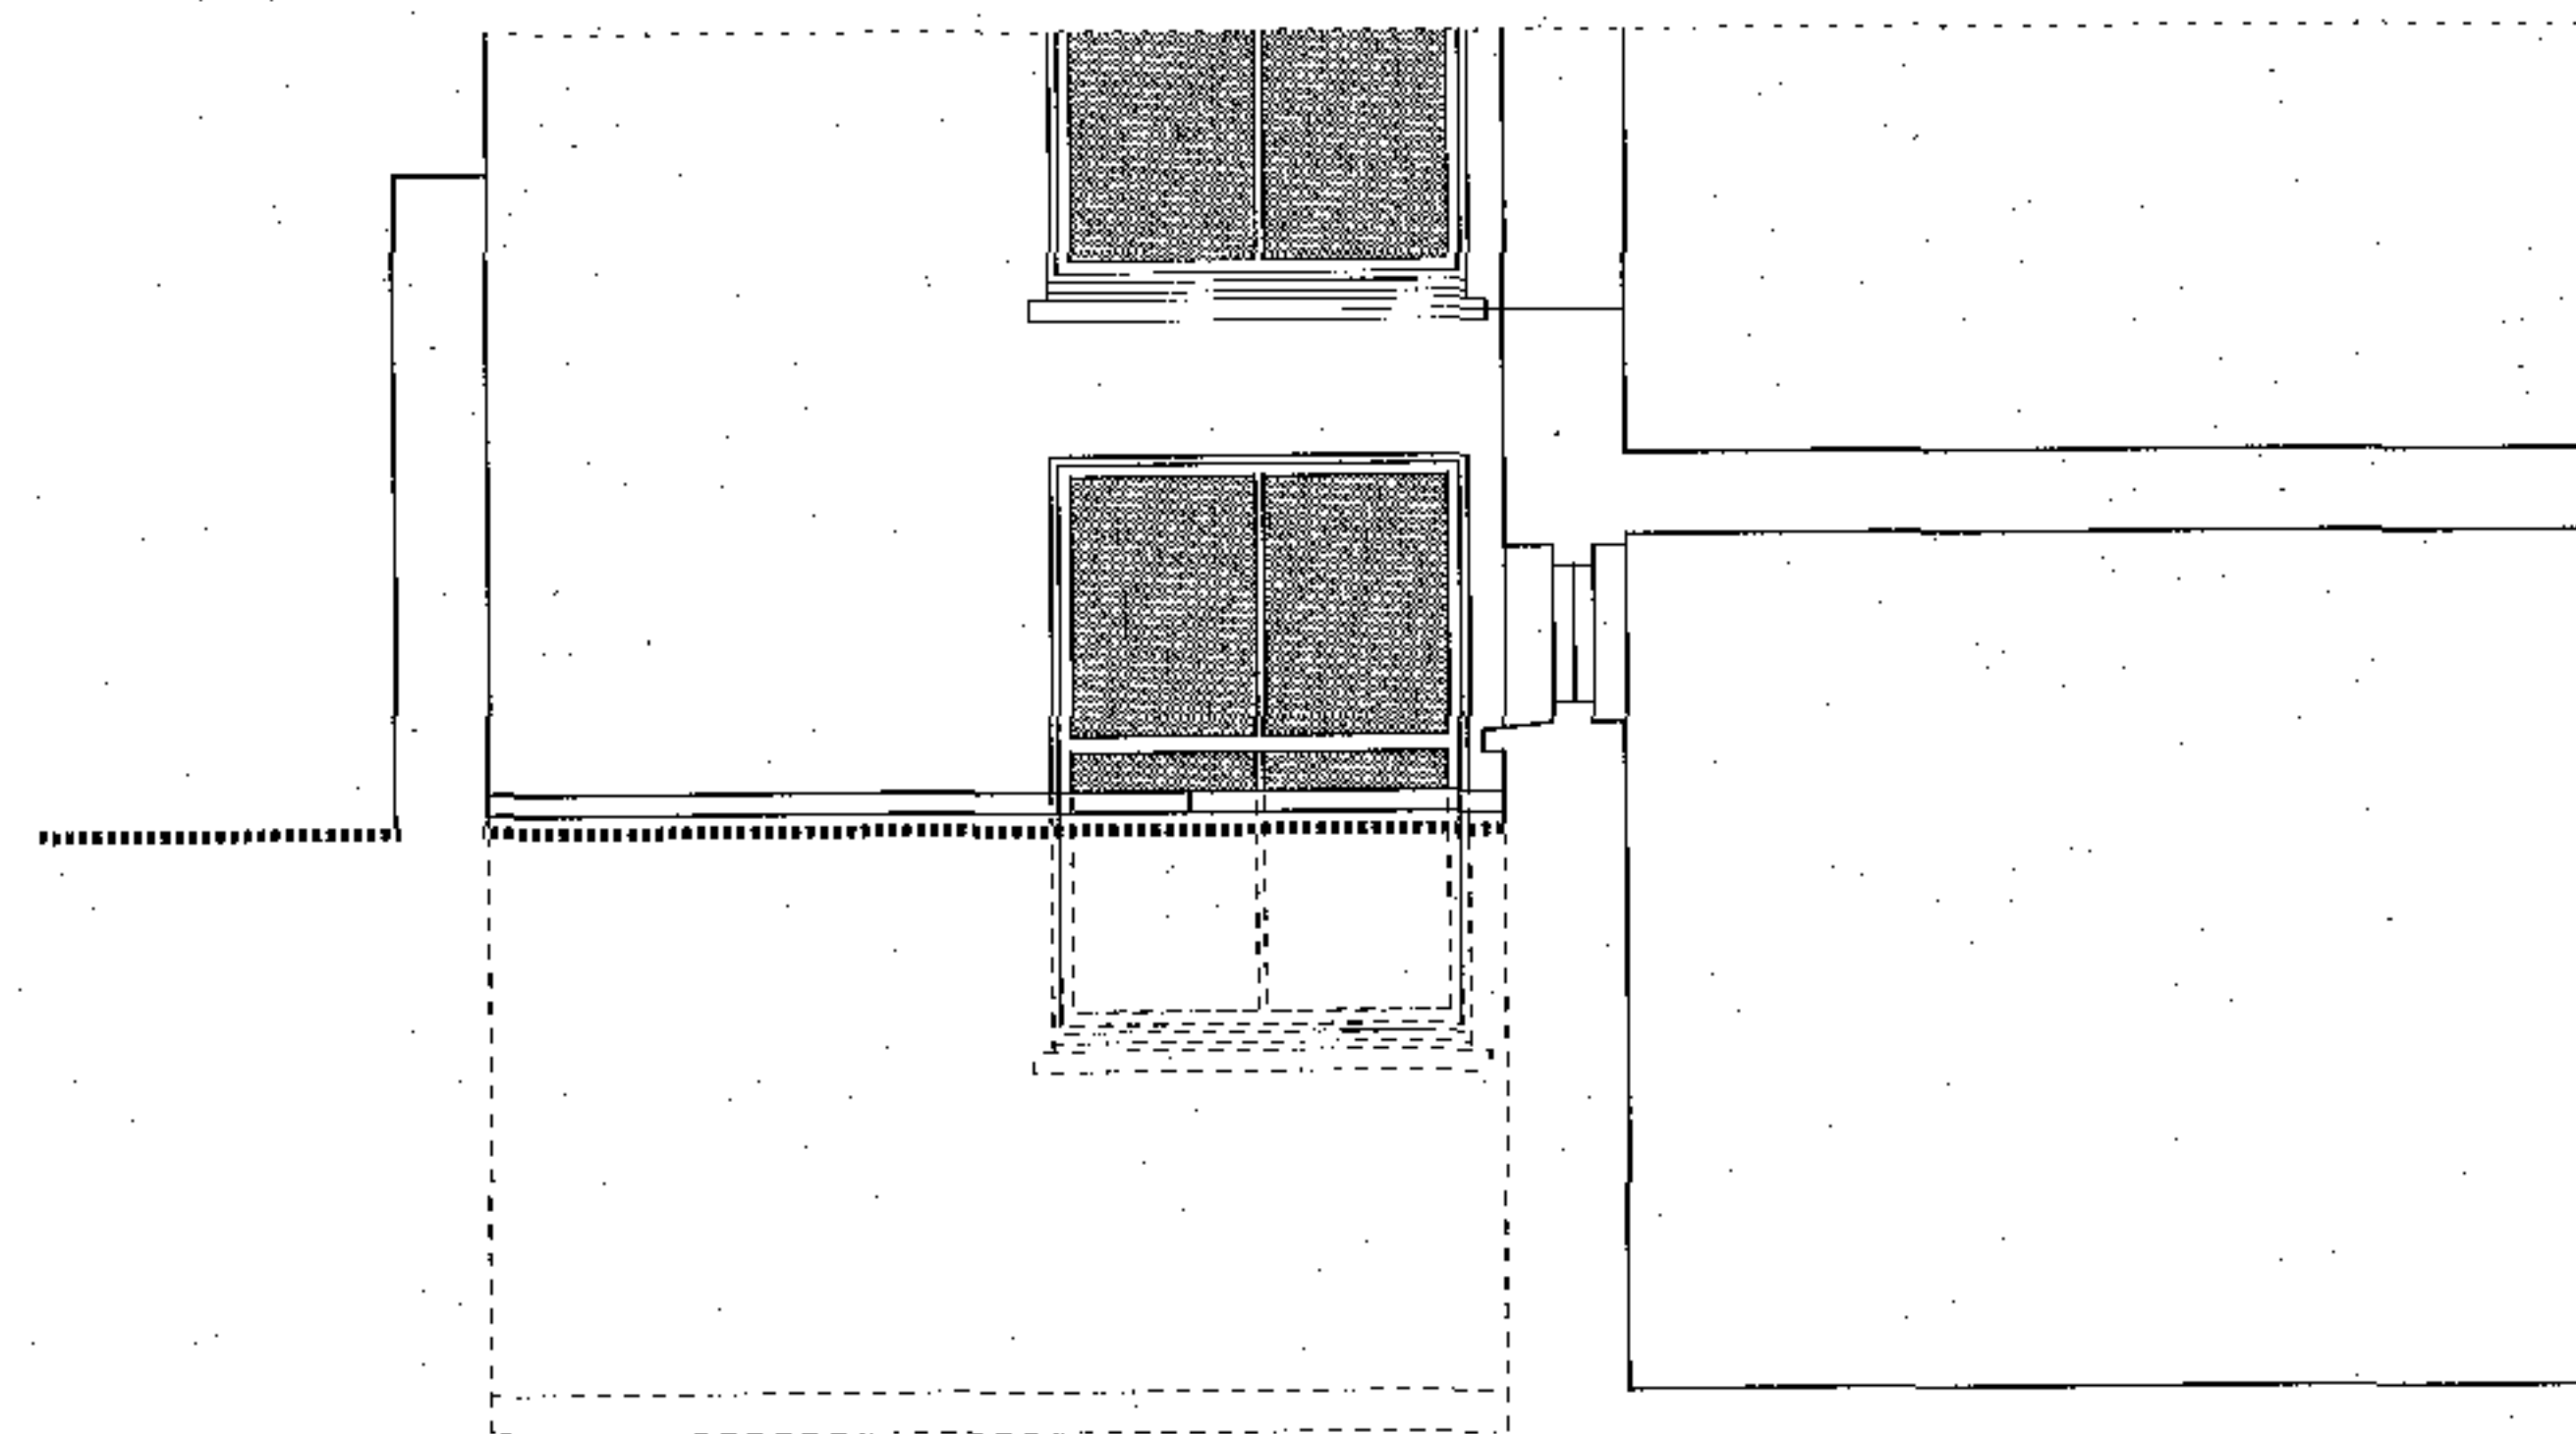


REAR ELEVATION AS EXISTING

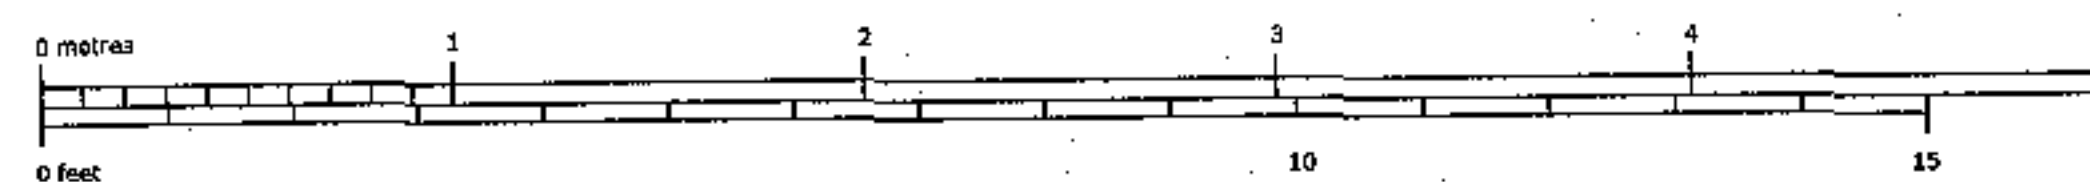


REVISIONS

941.02

PETER BELL & PARTNERS ARCHITECTS 78 ALBERT STREET LONDON NW1 7NR
91 JUDD STREET LONDON WC1H 9NE
 SECTION B-B & REAR ELEVATION AS EXISTING
 t 020 7387 8483 f 020 7387 1704 scale 1:25@A1 & 1:50 @A3 21 October 2004

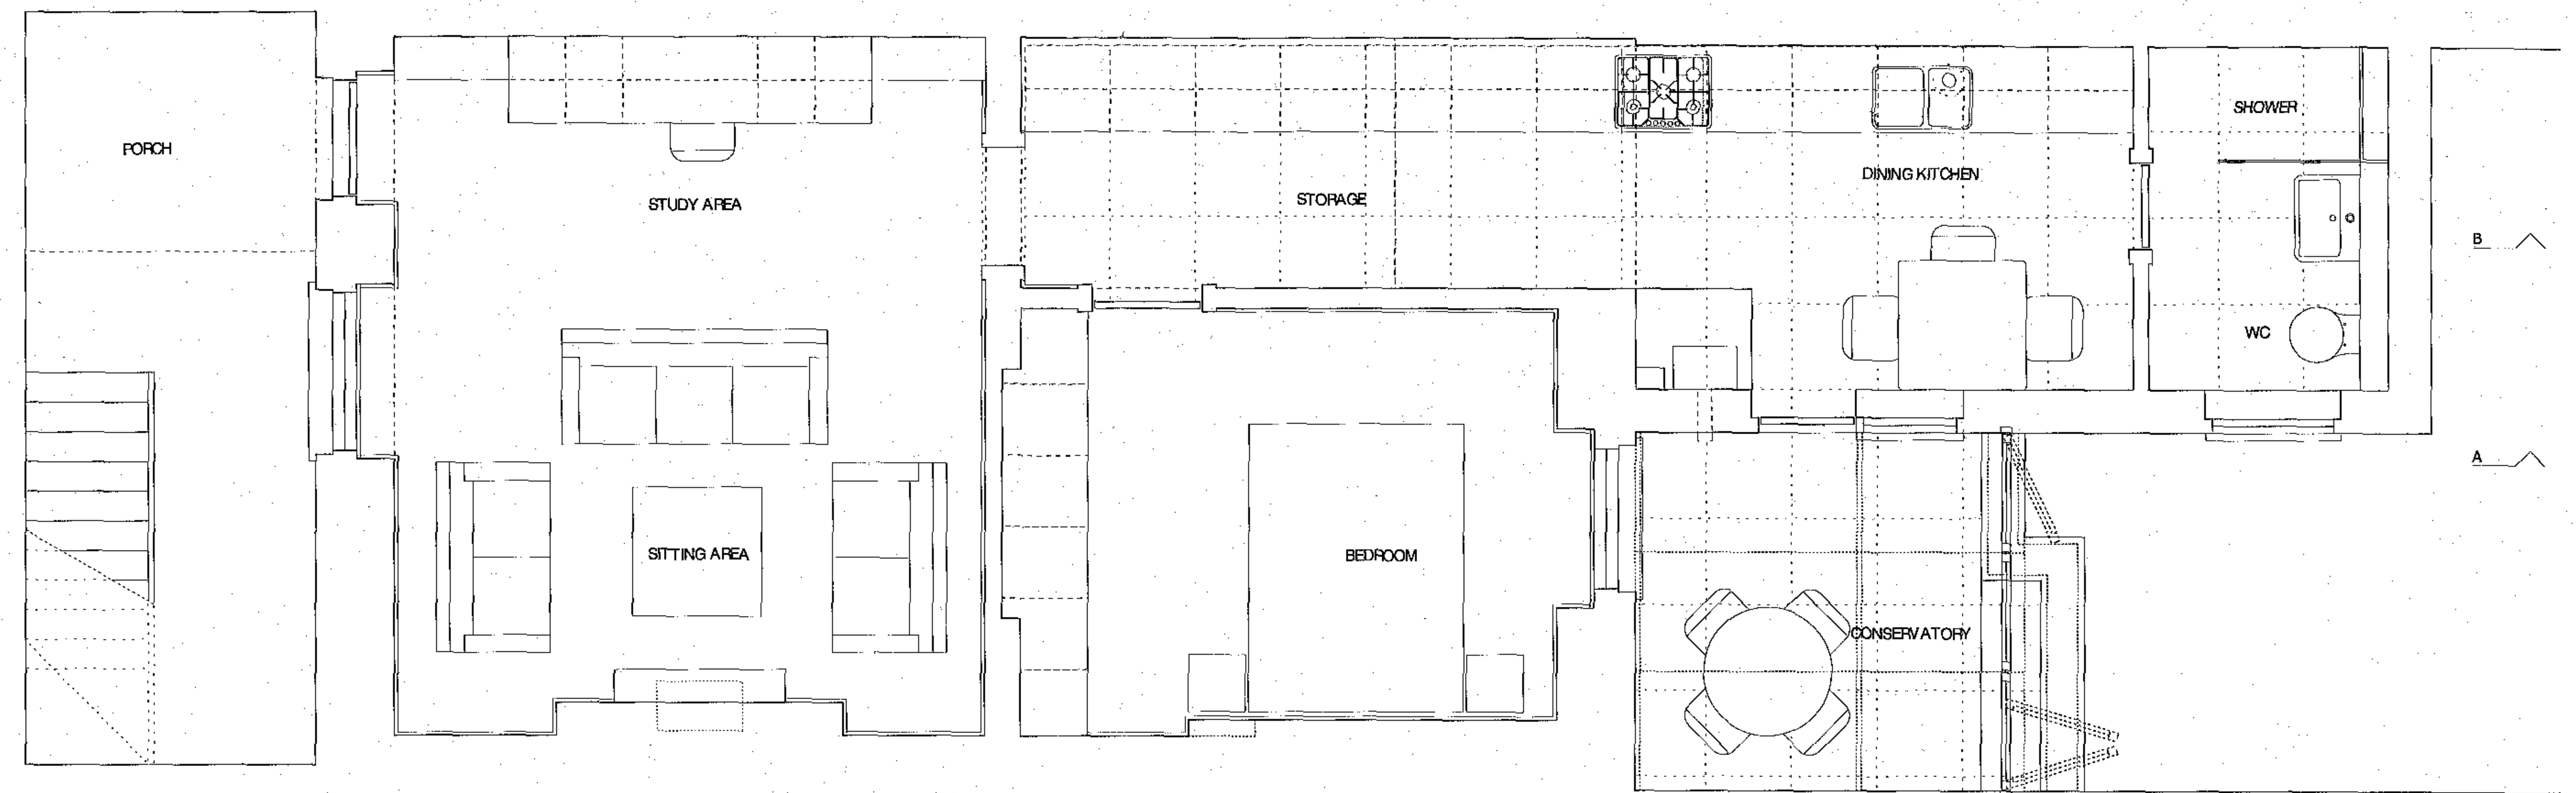


BASEMENT PLAN AS PROPOSED

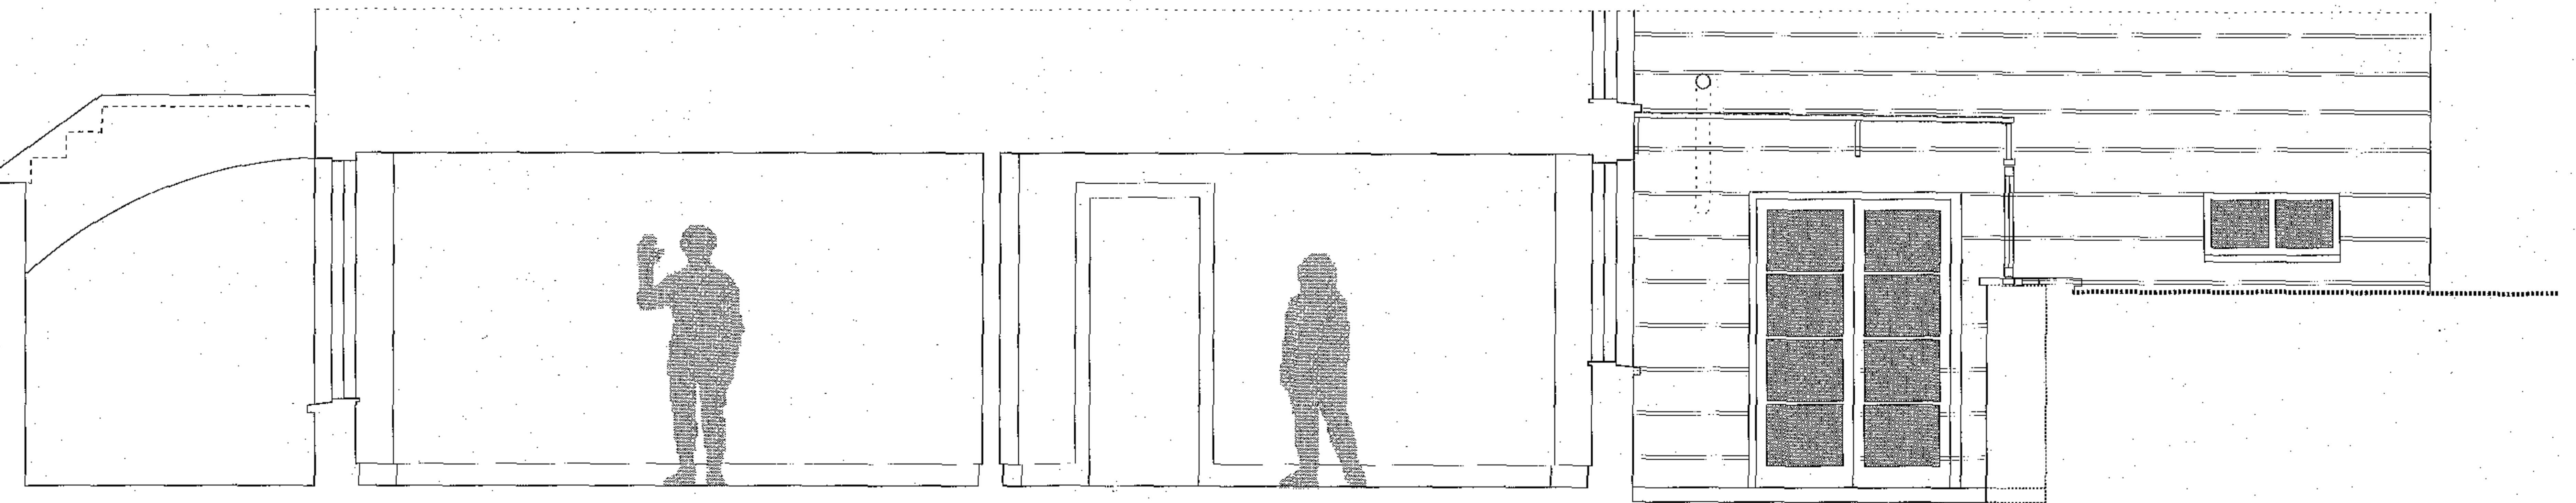


SECTION A-A AS PROPOSED




REVISIONS

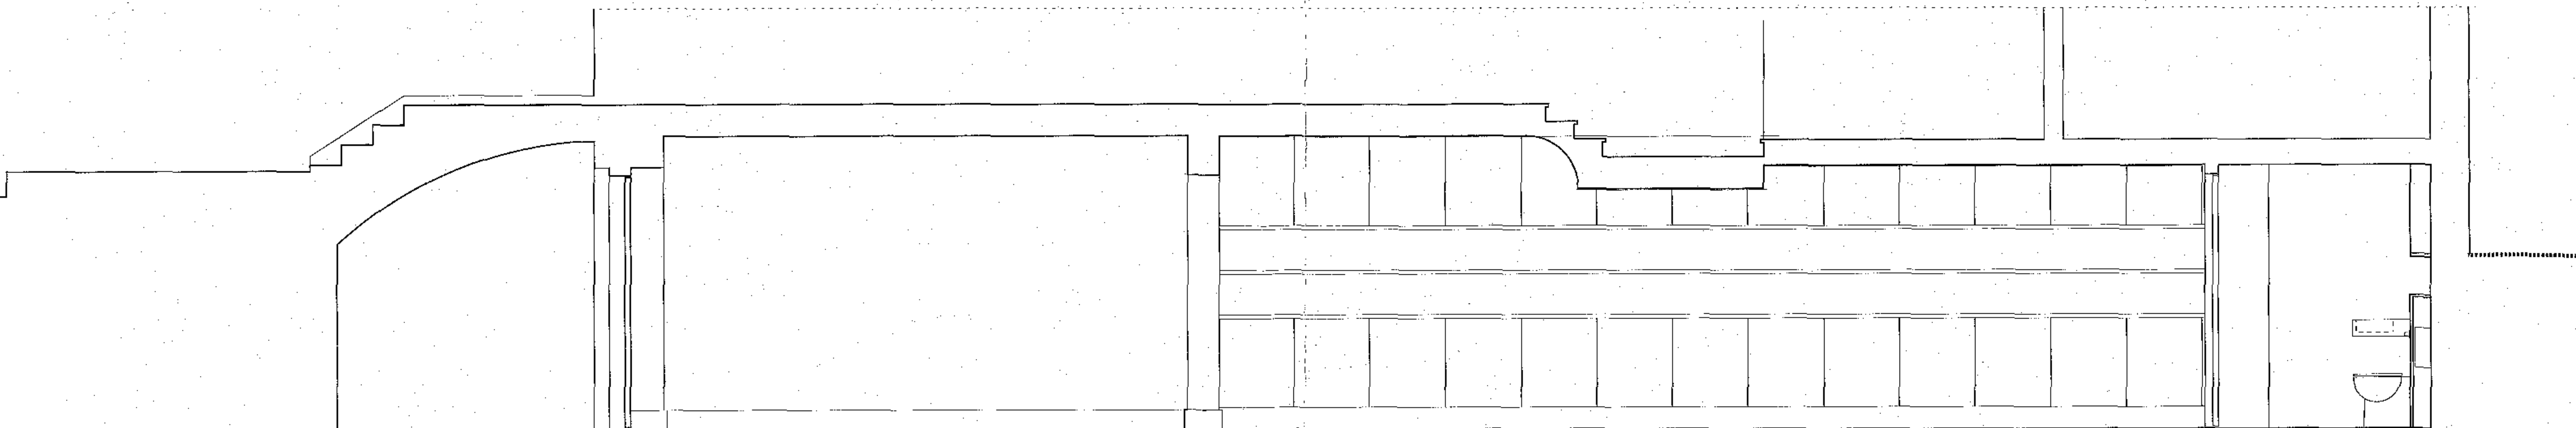

SECTION B-B AS PROPOSED

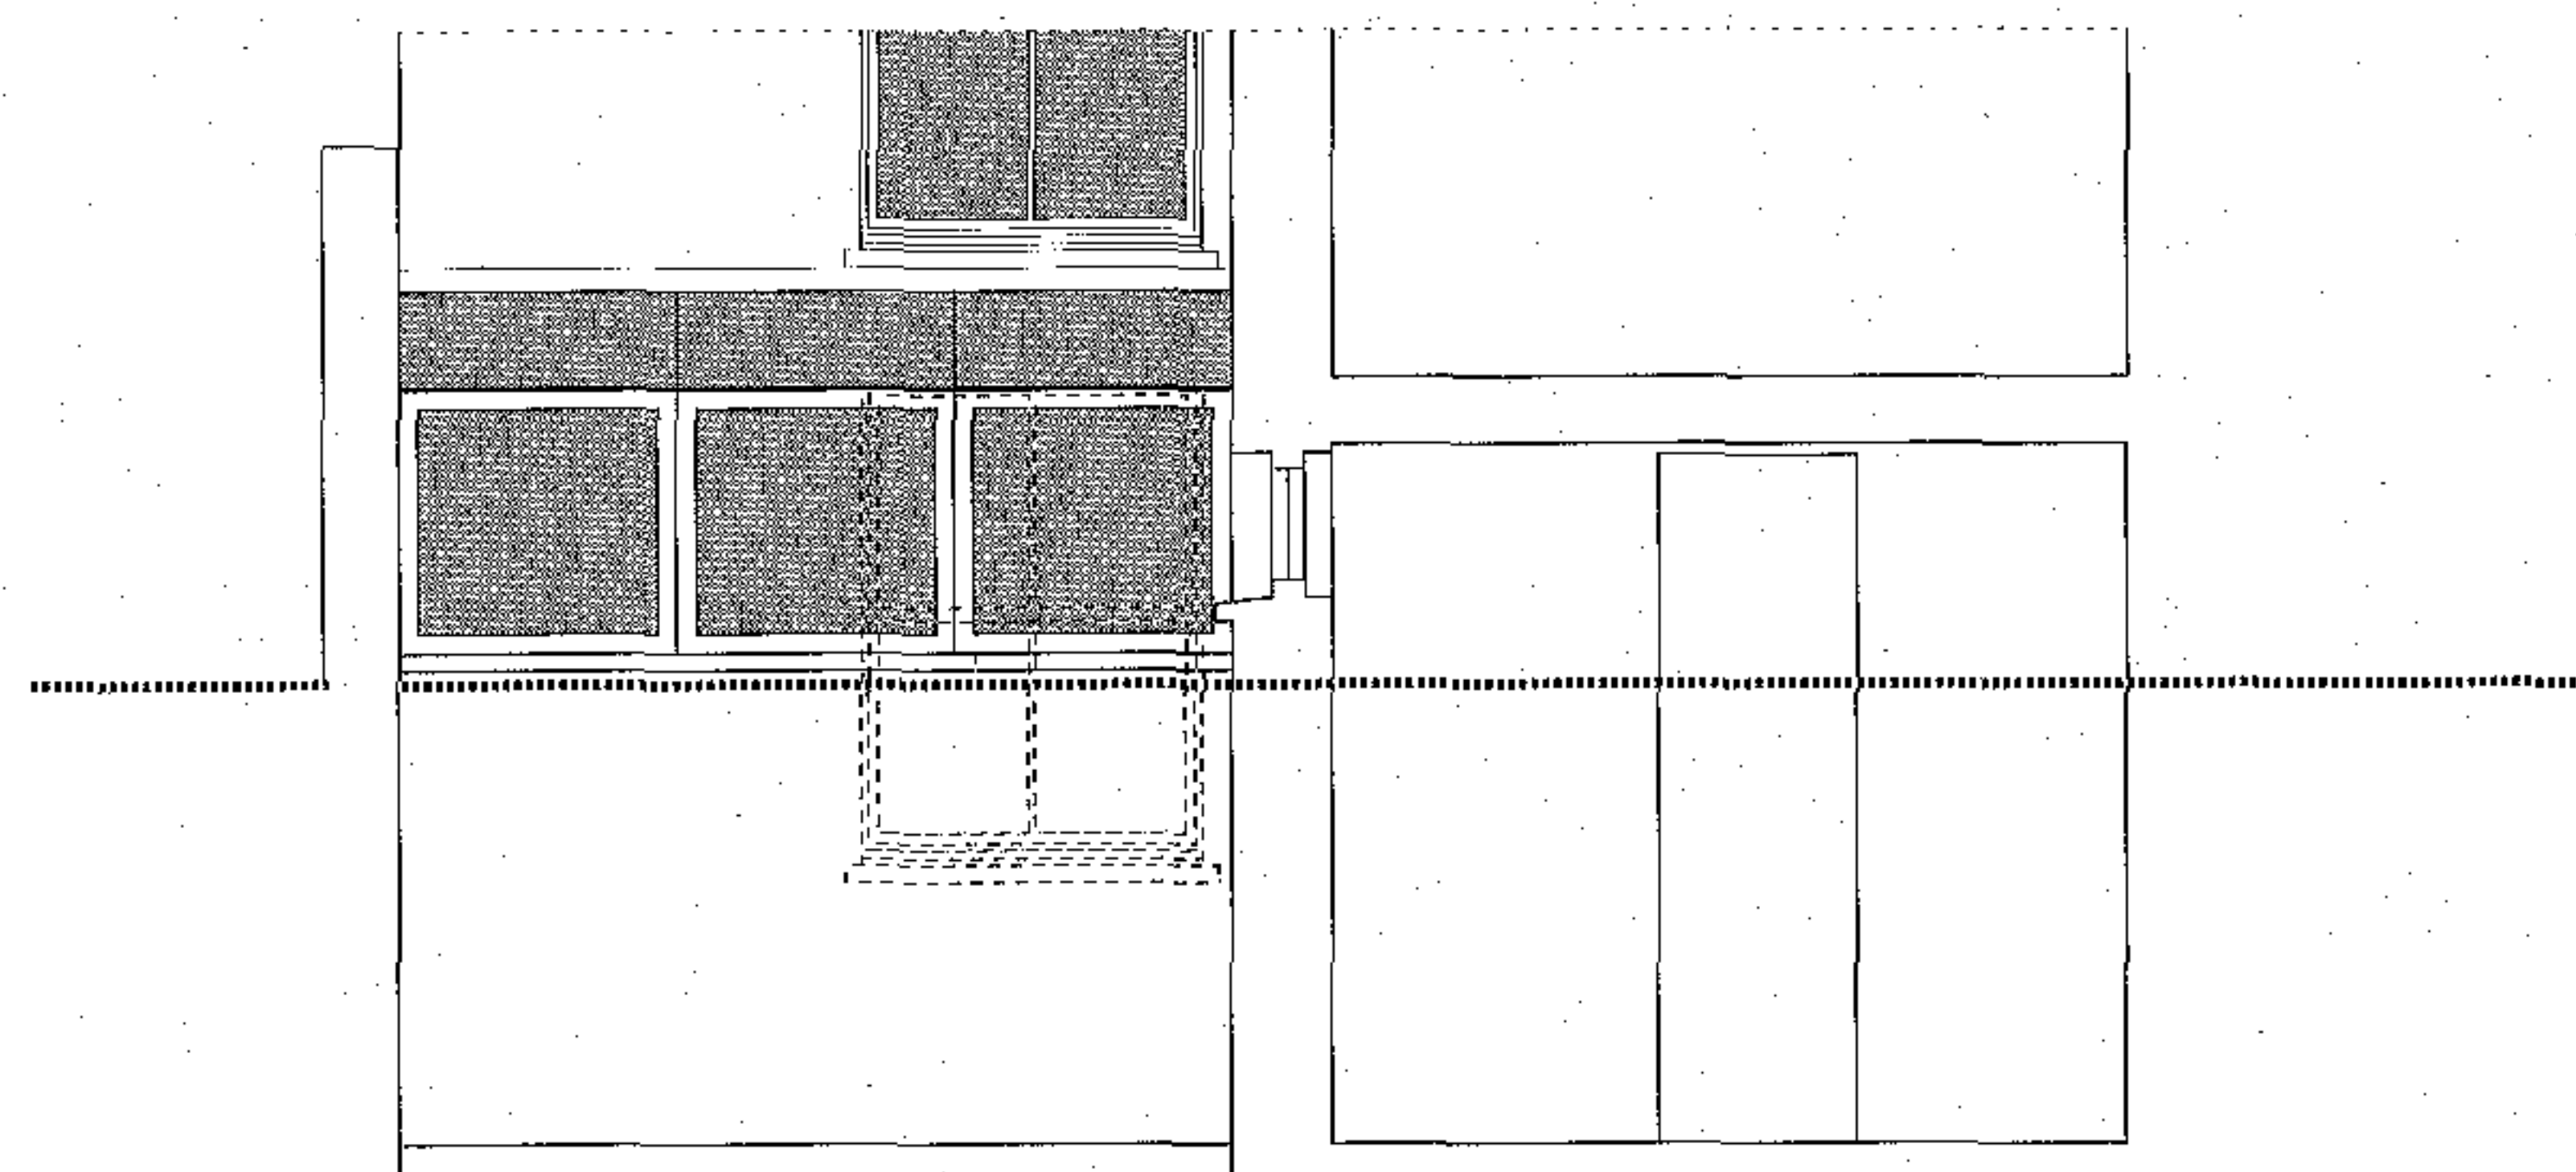

REAR ELEVATION AS PROPOSED

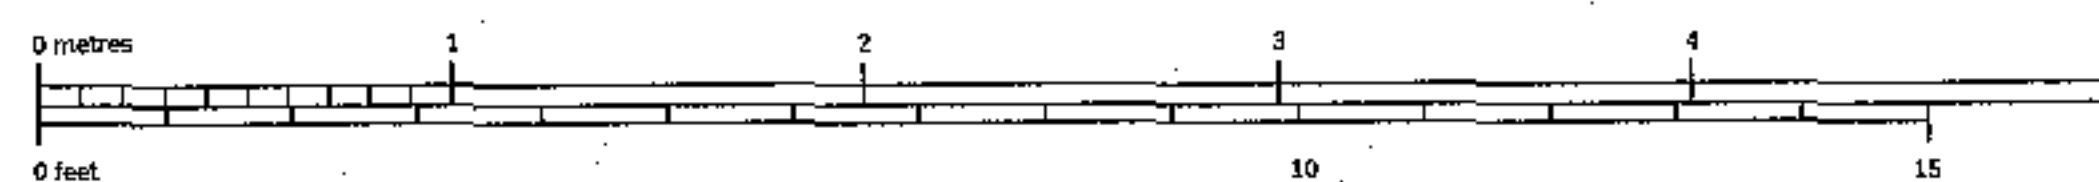

REVISIONS


941.12

PETER BELL & PARTNERS ARCHITECTS 78 ALBERT STREET LONDON NW1 7NR

91 JUDD STREET LONDON WC1H 9NE

BASEMENT REAR ELEVATION & SECTION B-B AS PROPOSED

t 020 7387 8483 f 020 7387 1704 scale 1:25@A1 & 1:50 @A3 21 October 2004

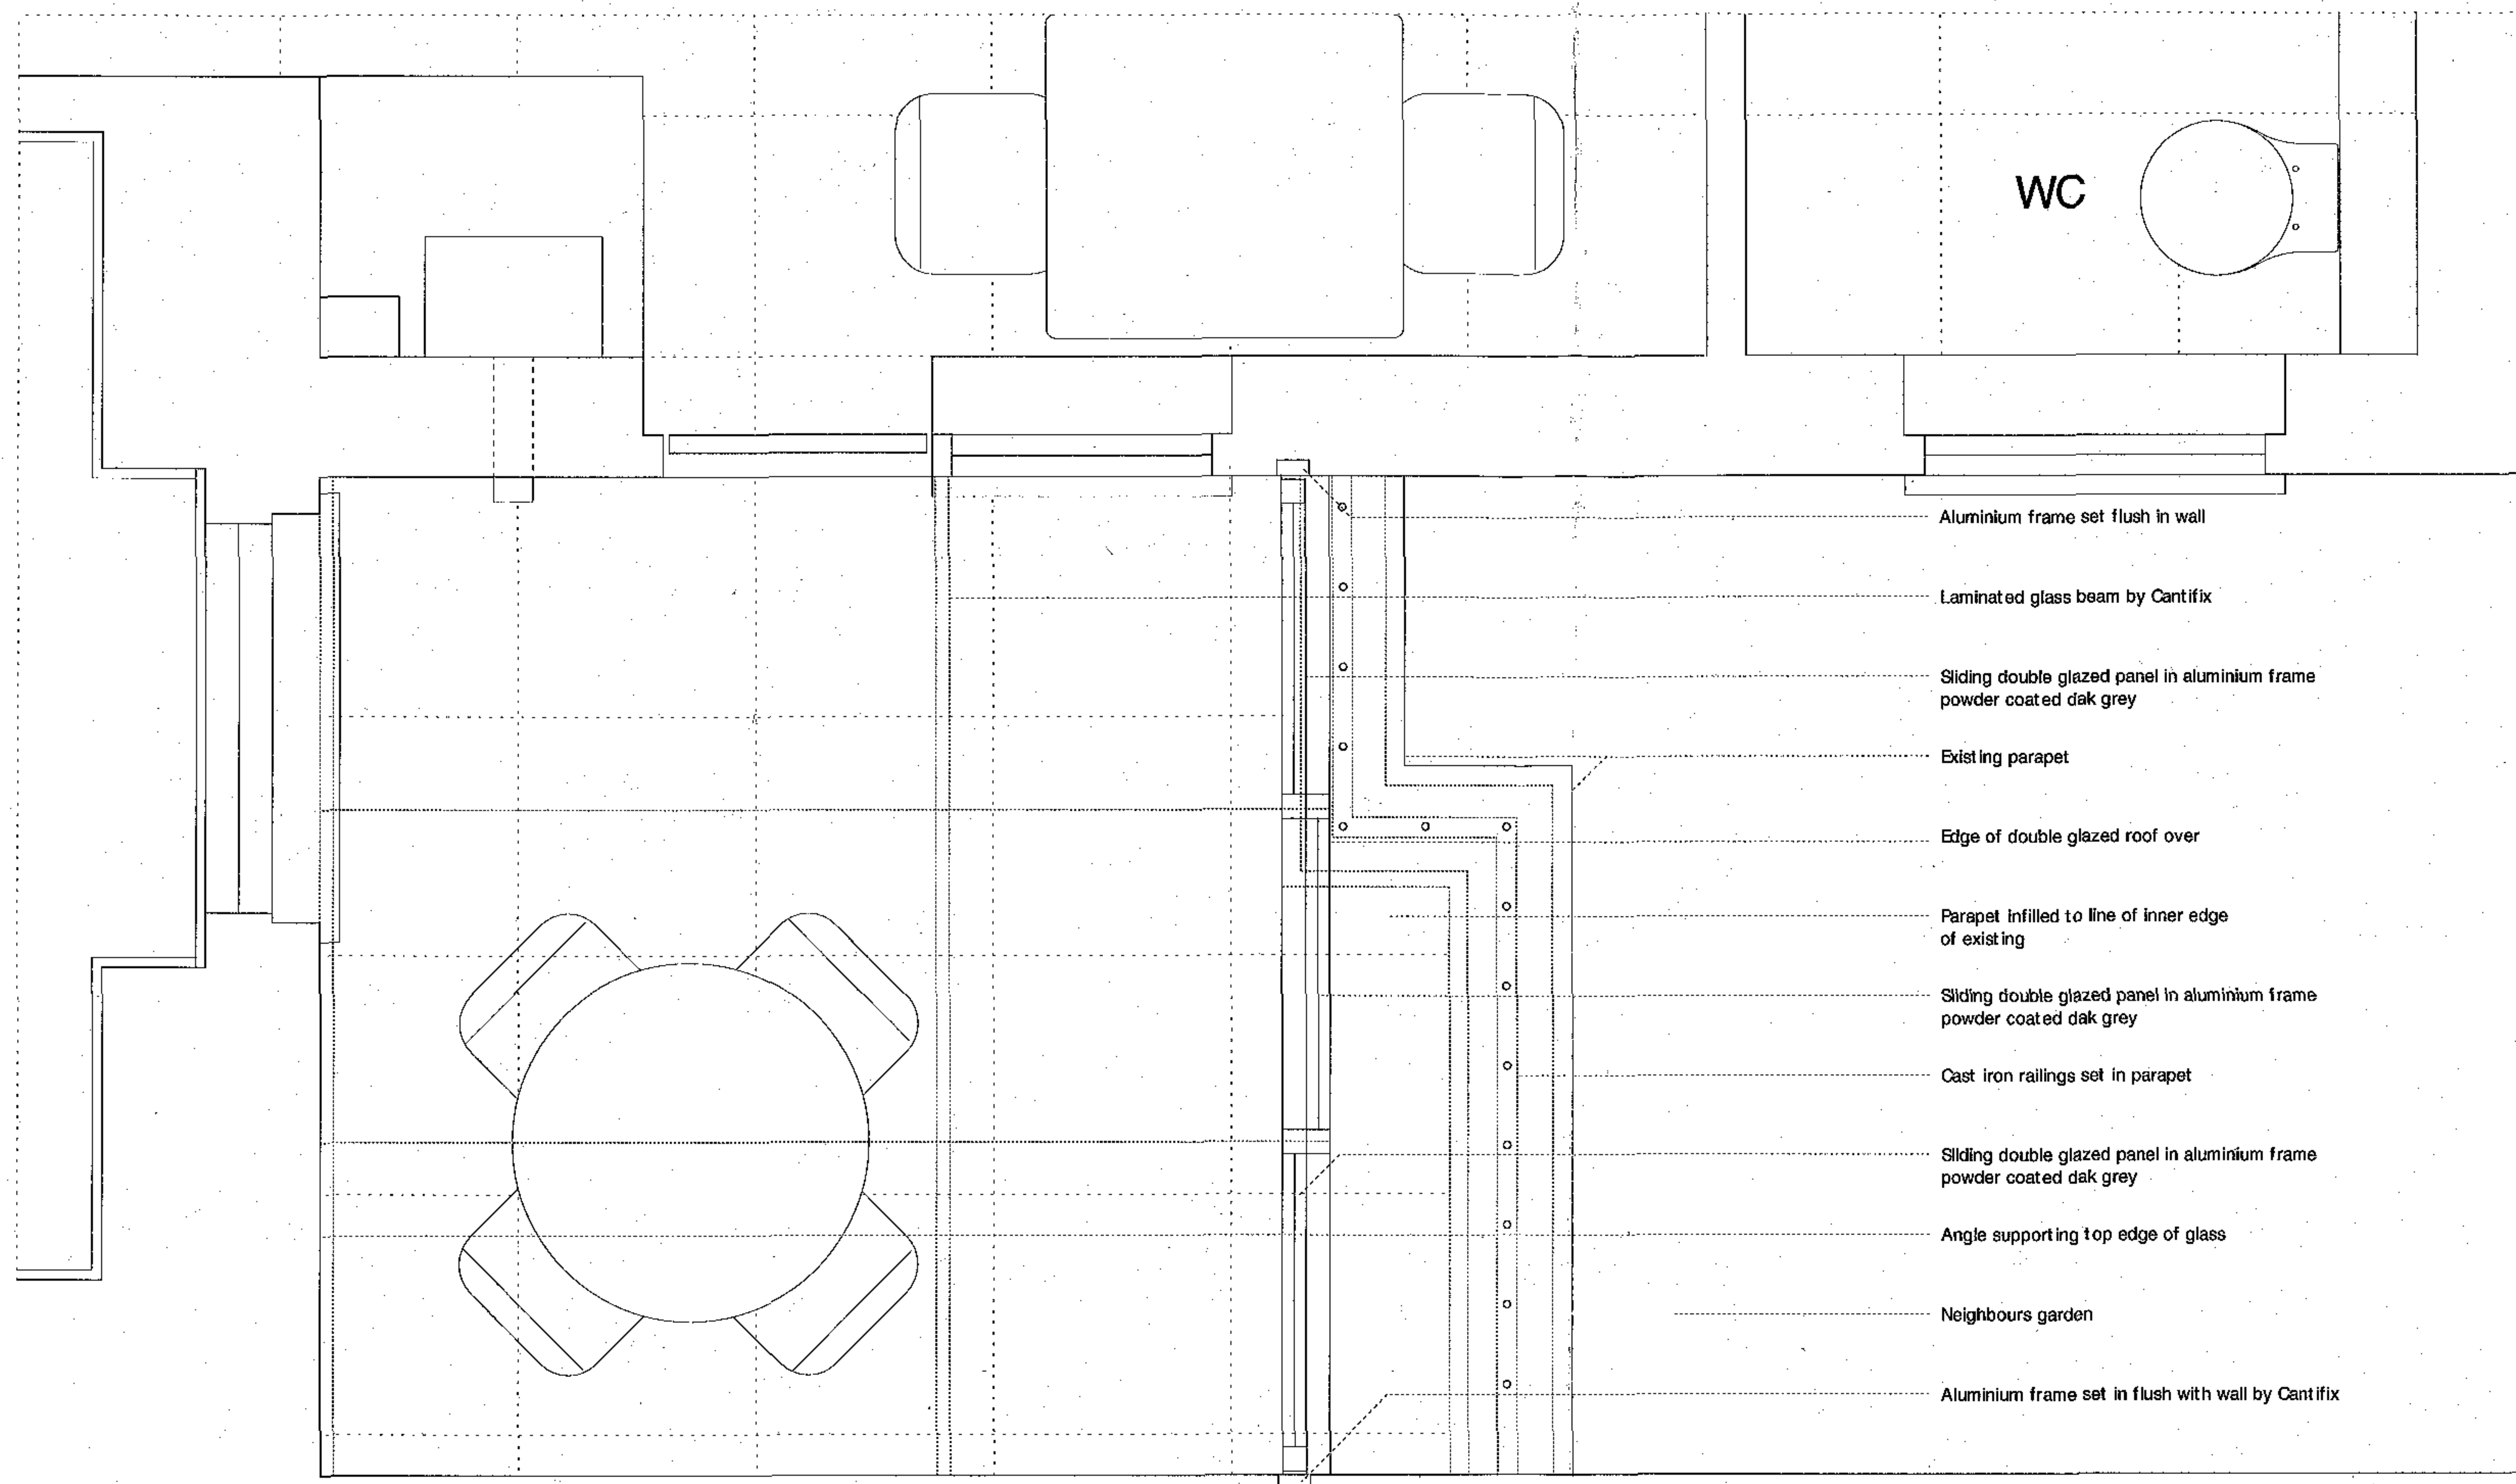

- Aluminium frame set flush in wall
- Laminated glass beam by Cantifix
- Sliding double glazed panel in aluminium frame powder coated dak grey
- Existing parapet
- Edge of double glazed roof over
- Parapet infilled to line of inner edge of existing
- Sliding double glazed panel in aluminium frame powder coated dak grey
- Cast iron railings set in parapet
- Sliding double glazed panel in aluminium frame powder coated dak grey
- Angle supporting top edge of glass
- Neighbours garden
- Aluminium frame set in flush with wall by Cantifix

PLAN AS PROPOSED

RECEIVED 19 NOV 2004



0 metres 1 2
0 feet 6

REVISIONS


941.13

PETER BELL & PARTNERS ARCHITECTS 78 ALBERT STREET LONDON NW1 7NR


91 JUDD STREET LONDON WC1H 9NE

PLAN OF CONSERVATORY

t 020 7387 8483 f 020 7387 1704 scale 1: 10 @ A1 & 1:20 @ A3 17 November 2004

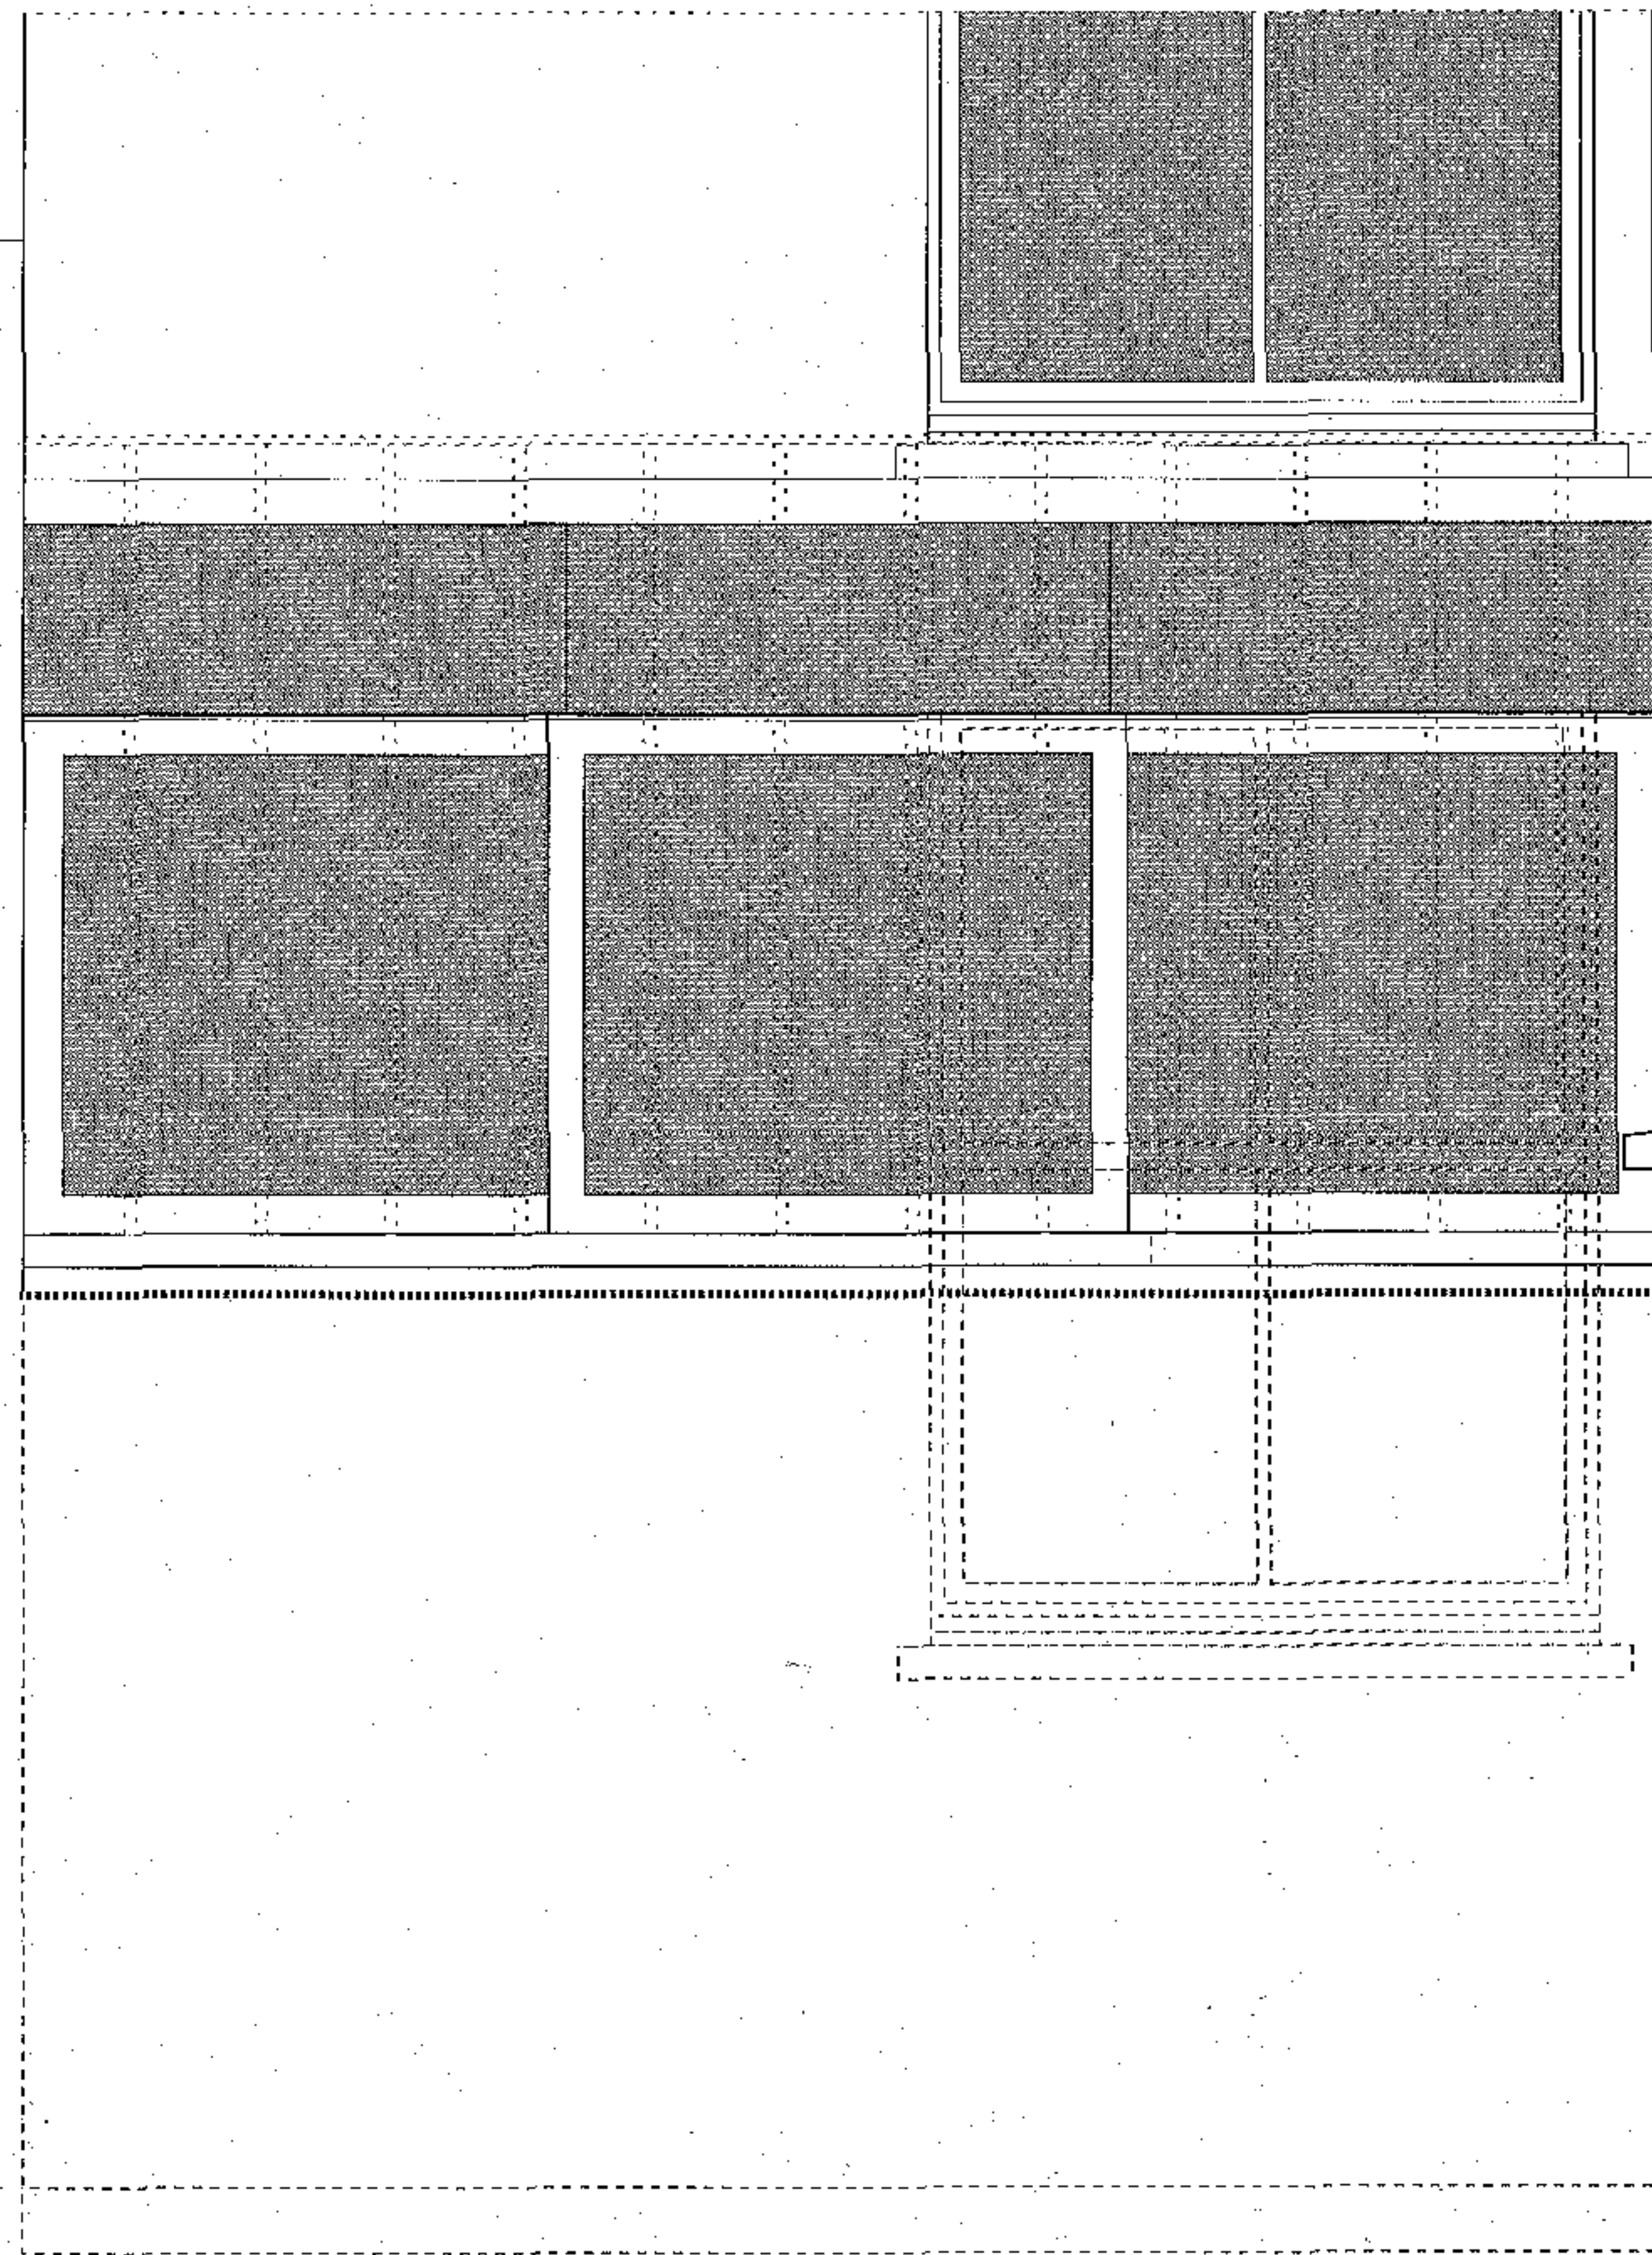


REAR ELEVATION AS PROPOSED

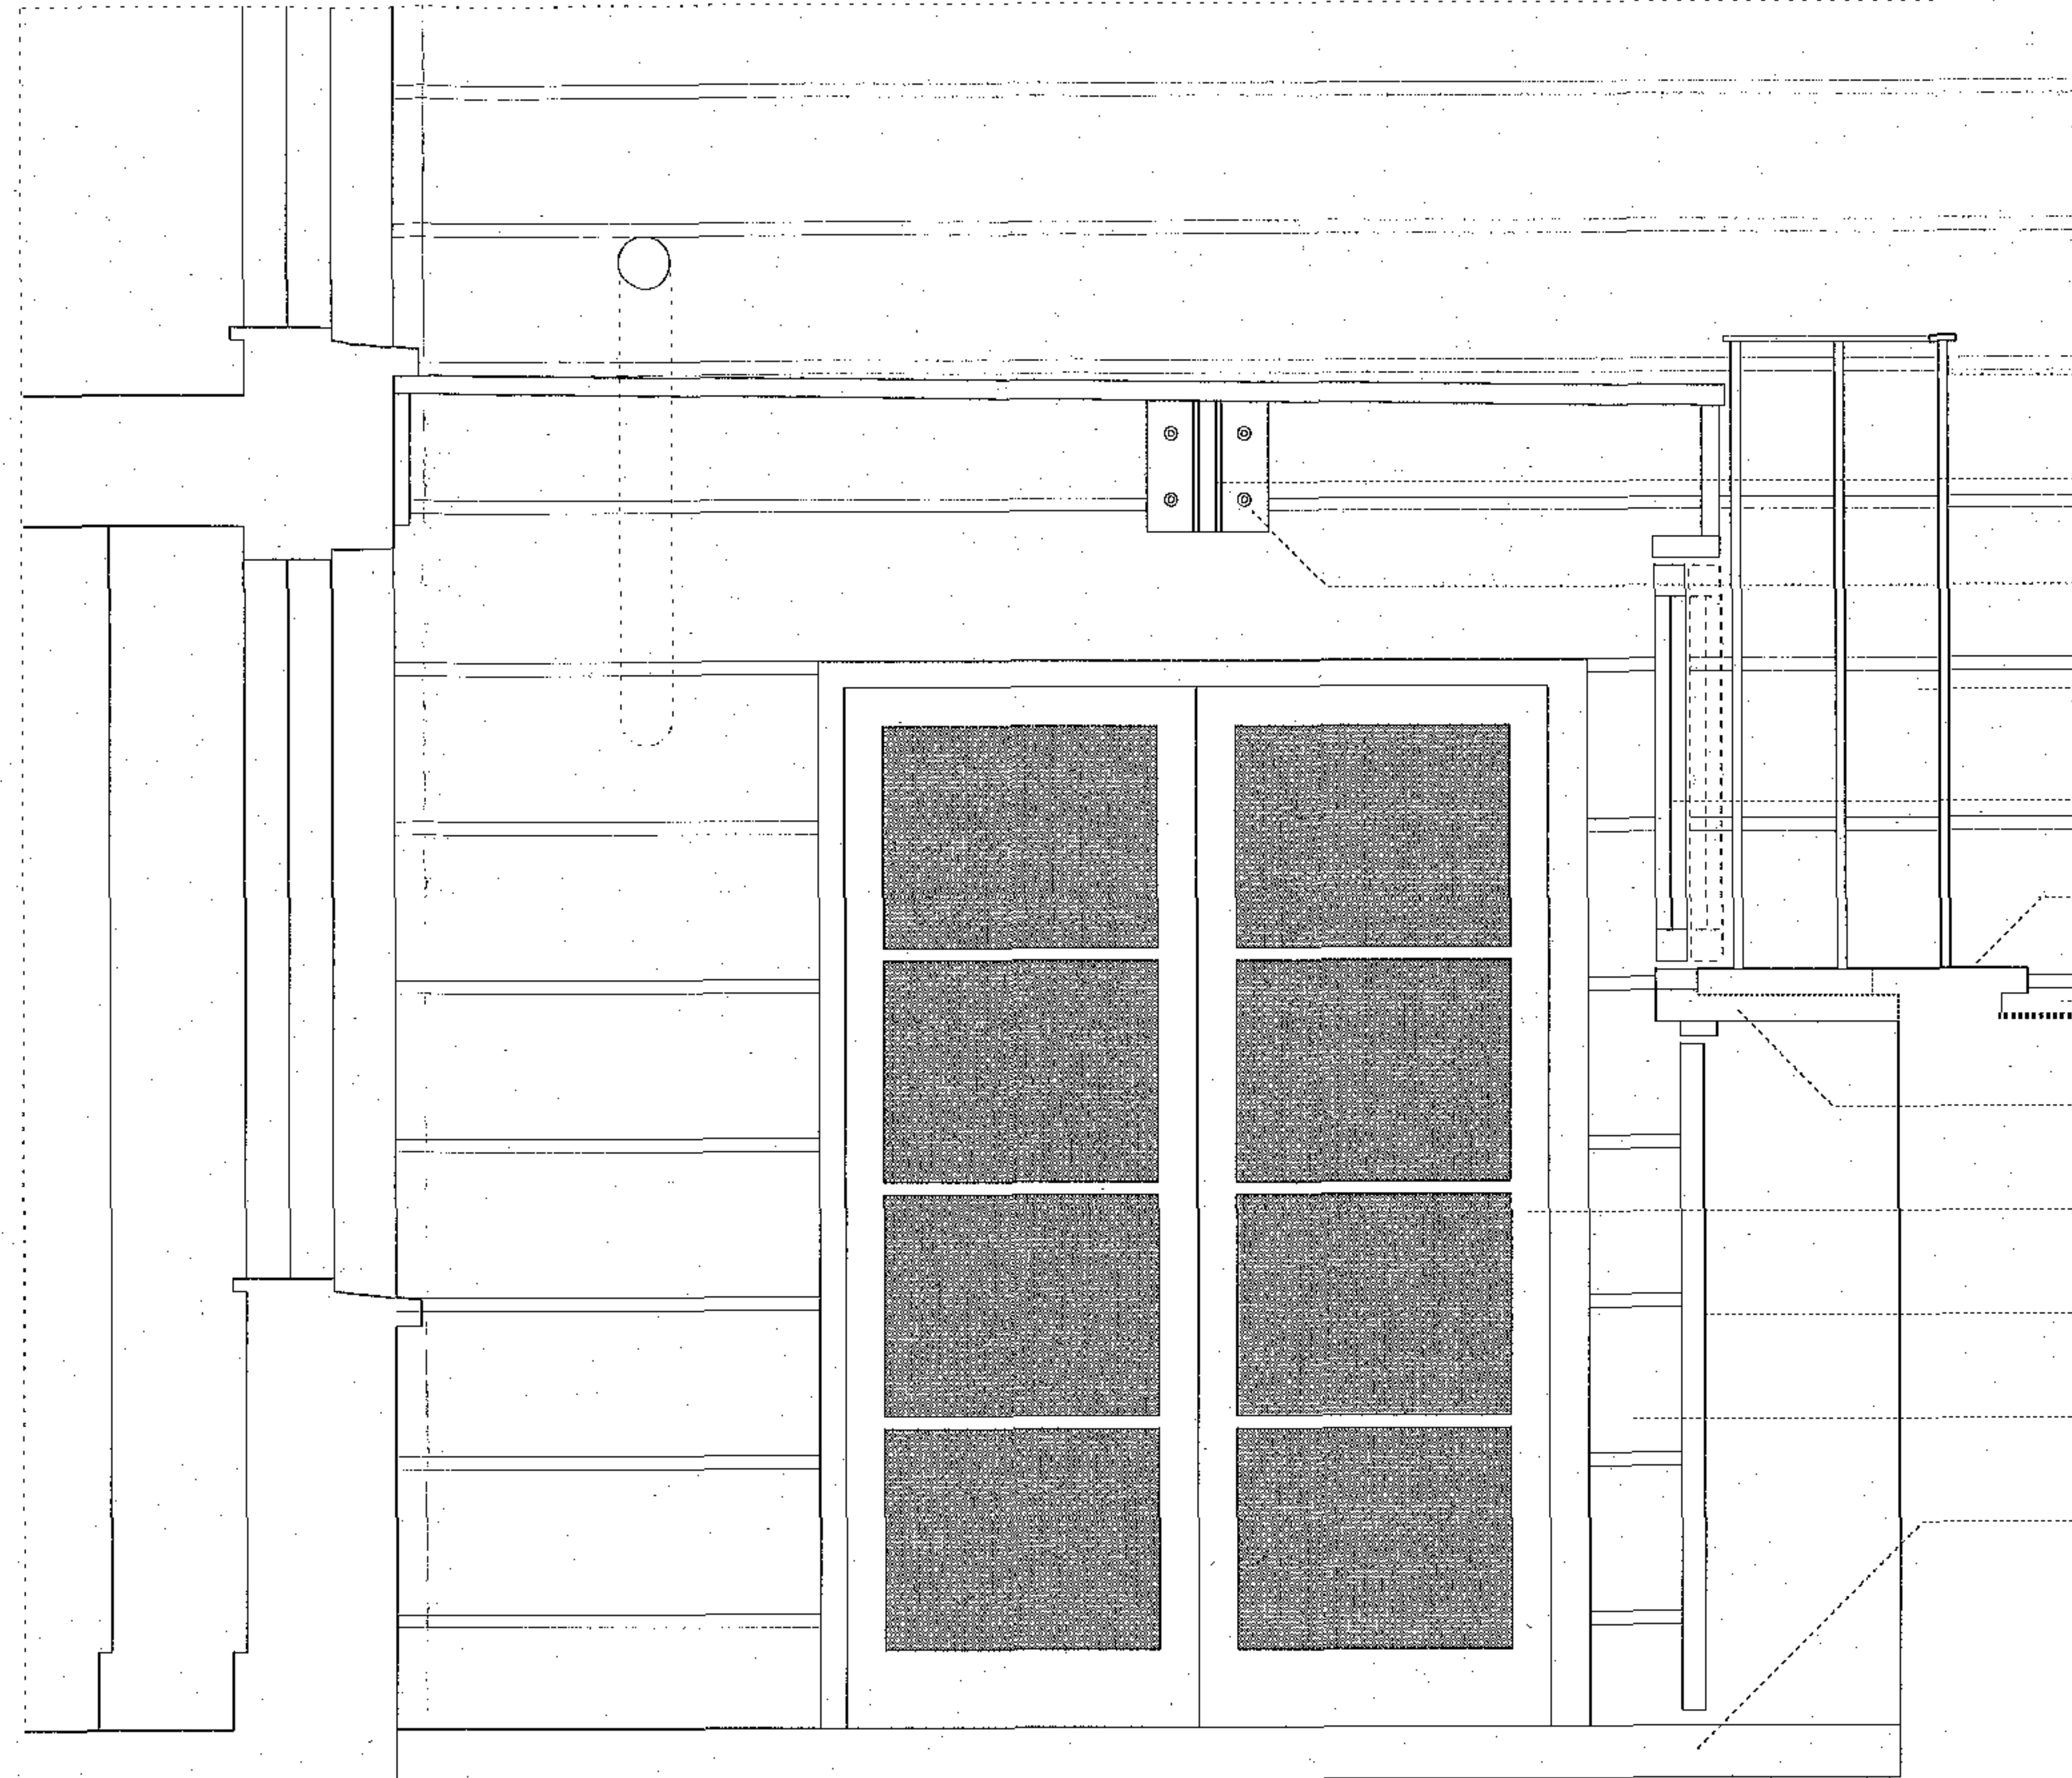

SECTION A-A AS PROPOSED

- Cast iron railings set in parapet
- Laminated glass beam by Cantifix
- Stainless steel bracket by Cantifix
- Existing railings
- Sliding double glazed panel in aluminium frame coated dak grey
- Existing parapet
- Neighbours garden
- Parapet infilled to line of inner edge of existing
- New French door to match existing
- Cupboard door
- Existing coarsed stucco
- Existing timber decking

RECEIVED 19 NOV 2004

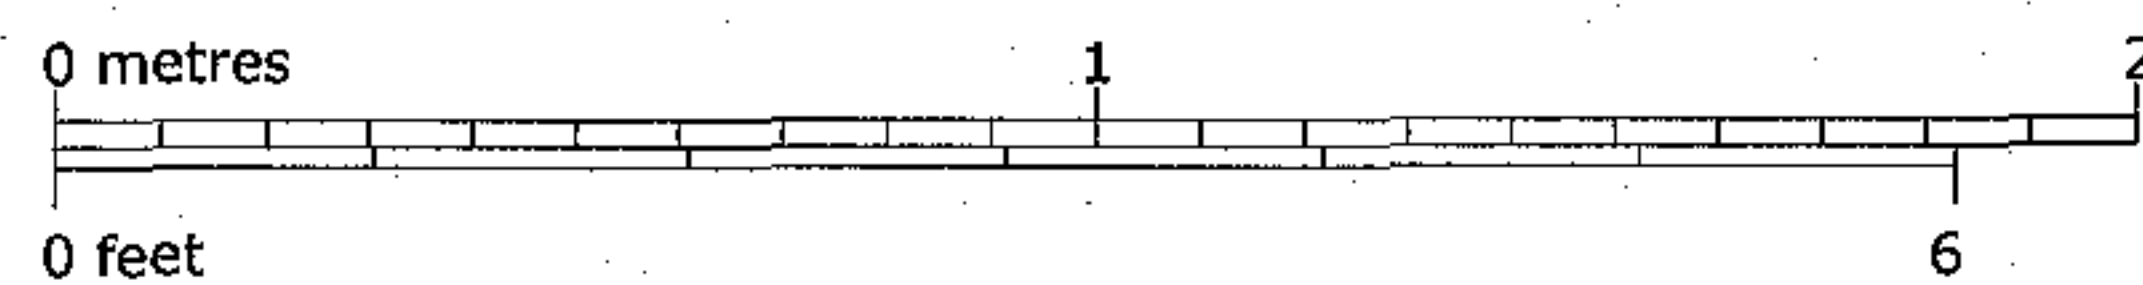

REVISIONS