


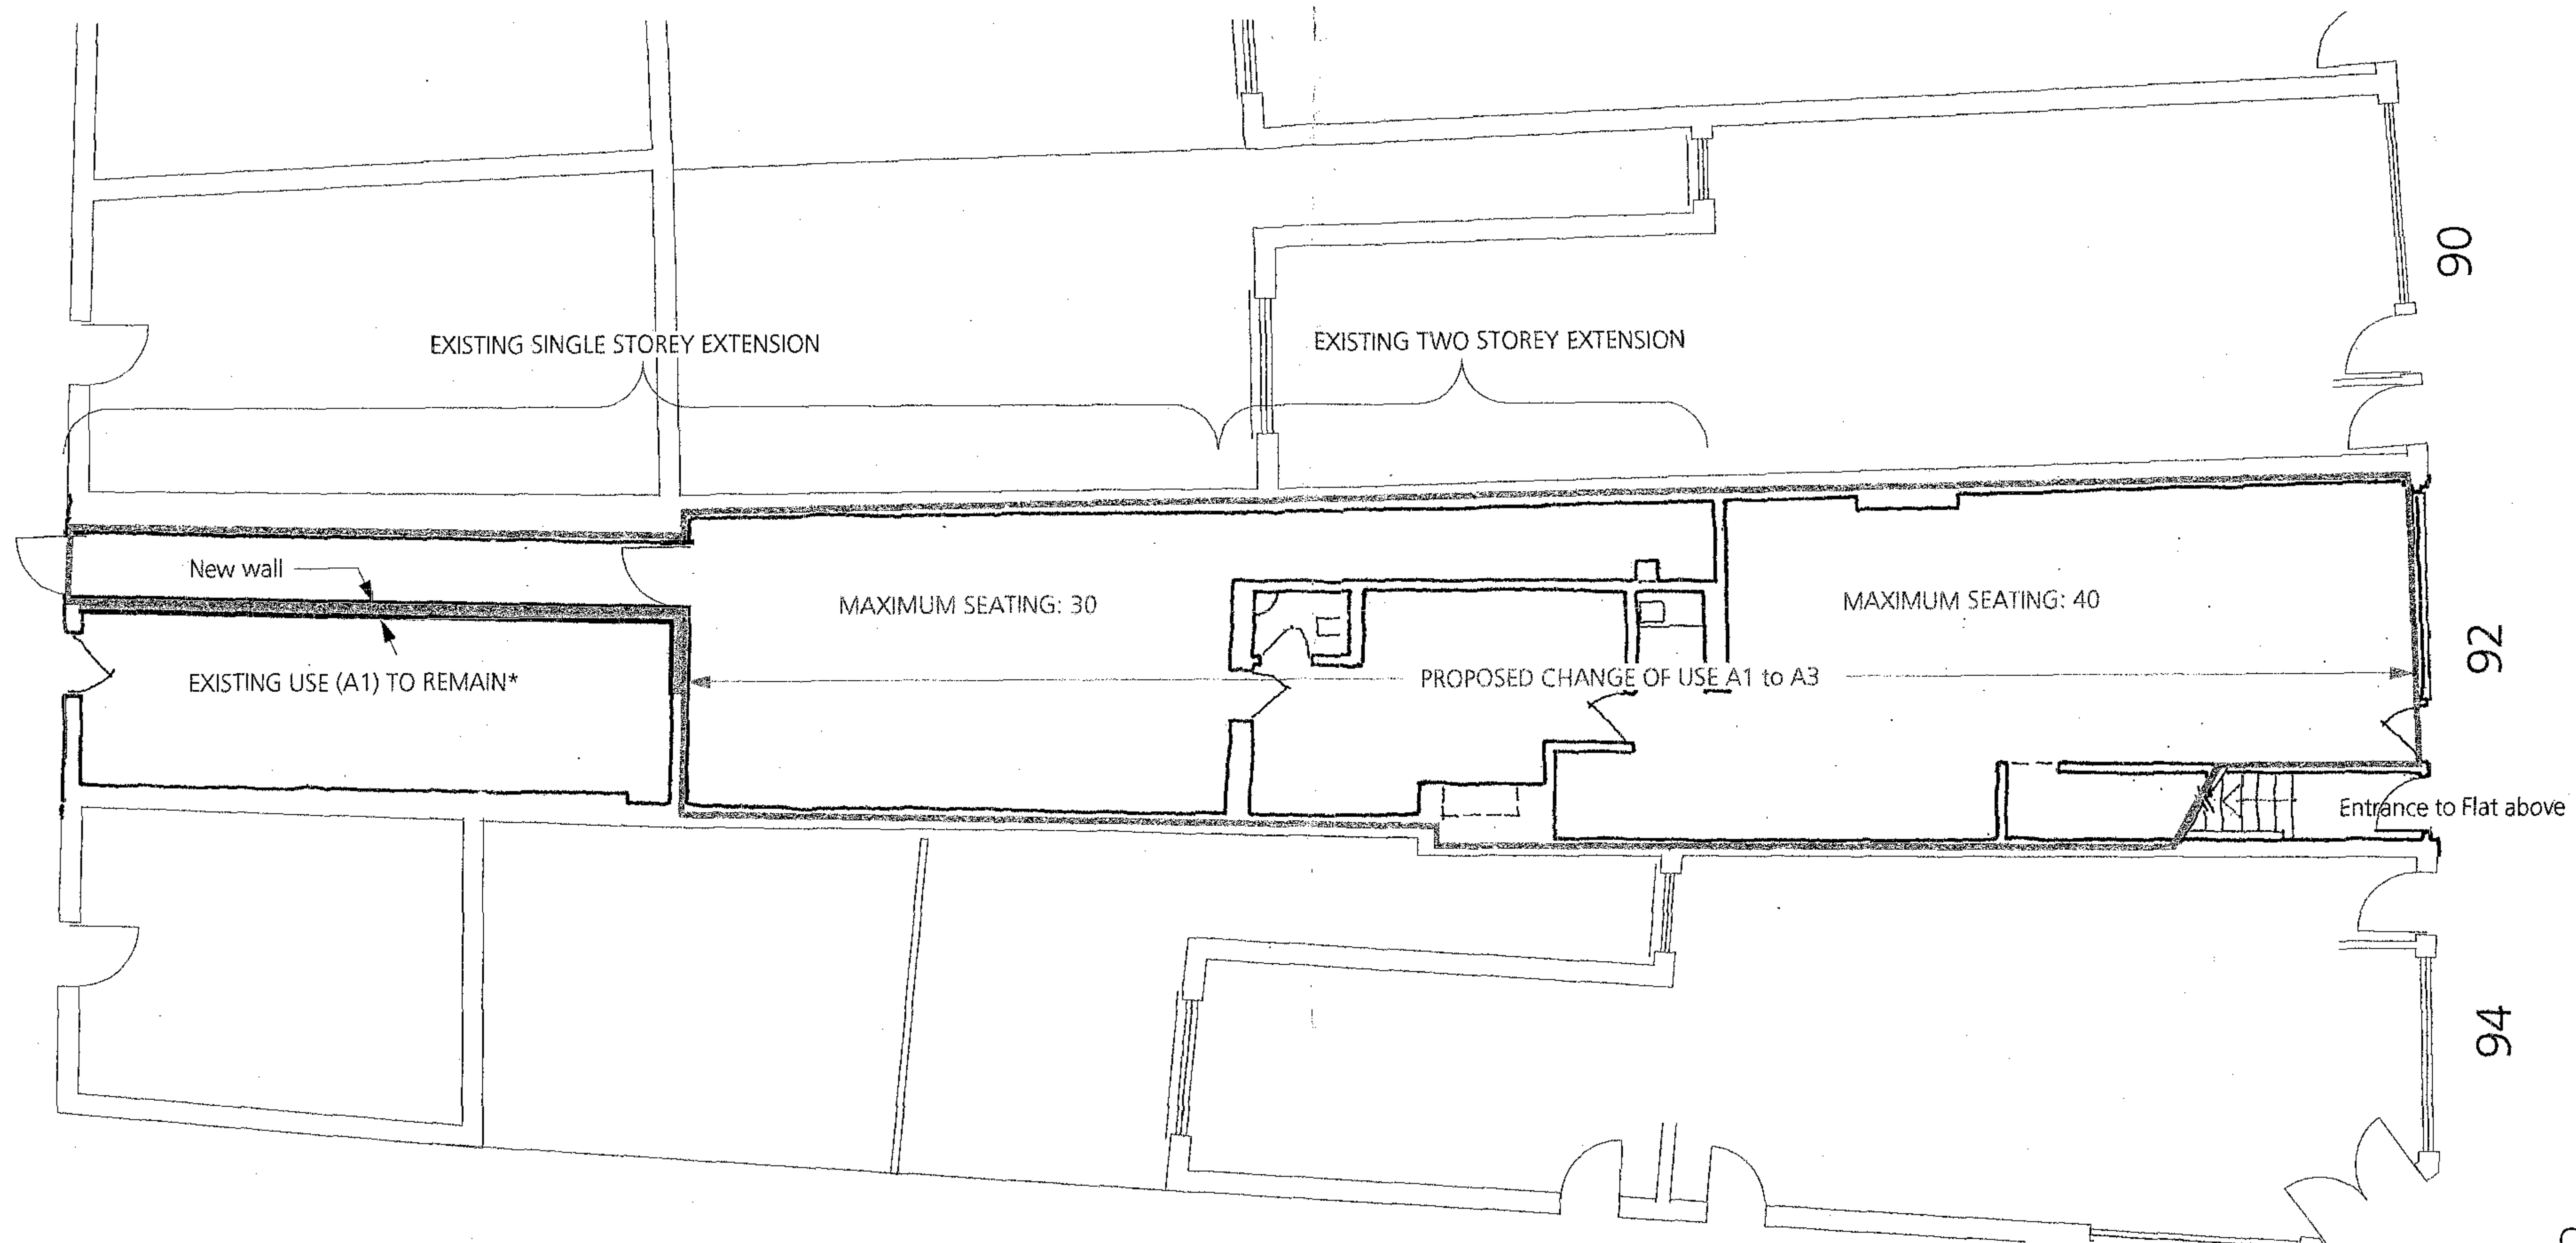


Second & Third Fls.	To remain as existing	3 Bed Maisonette
First Fl.	To remain as existing	2 Bed Flat
Ground Fl. - Rear	To remain as existing	A1*
Ground Fl. - Front	PROPOSED CHANGE OF USE from Shop to Restaruant	

REFUSE: Refuse to be stored inside the bulding in appropriate containers and then deposited on the curb ready for collection at appropriately frequent contracted collection times. All to be in accordance with Environmental Health Regulations.

*Note: In Application 2004/0952 a Mews House is proposed, which includes this rear remaining portion of no. 92

GROUND FLOOR PLAN

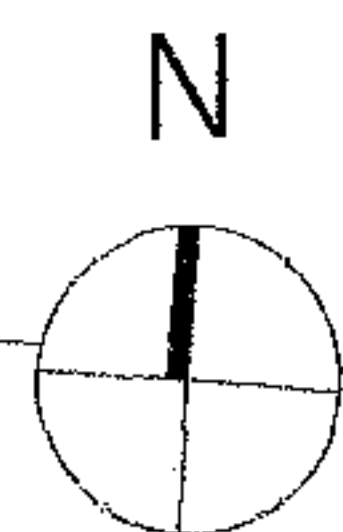

Client
SHARESENSE LTD.

Description
GROUND FLOOR PLAN

Drawing no

4186 001A

Project
92 FORTUNE GREEN
ROAD change of use

Date
NOV2004


Scale
1:100

Do not scale, all dimensions to be checked on site, discrepancies to be notified to the architect


BRUGES TOZER
ARCHITECTS

FORTUNE GREEN ROAD

10 PRATT MEWS LONDON NW1 0AD TEL 020 7383 7007 FAX 020 7383 7004 bti@brugestozer.com

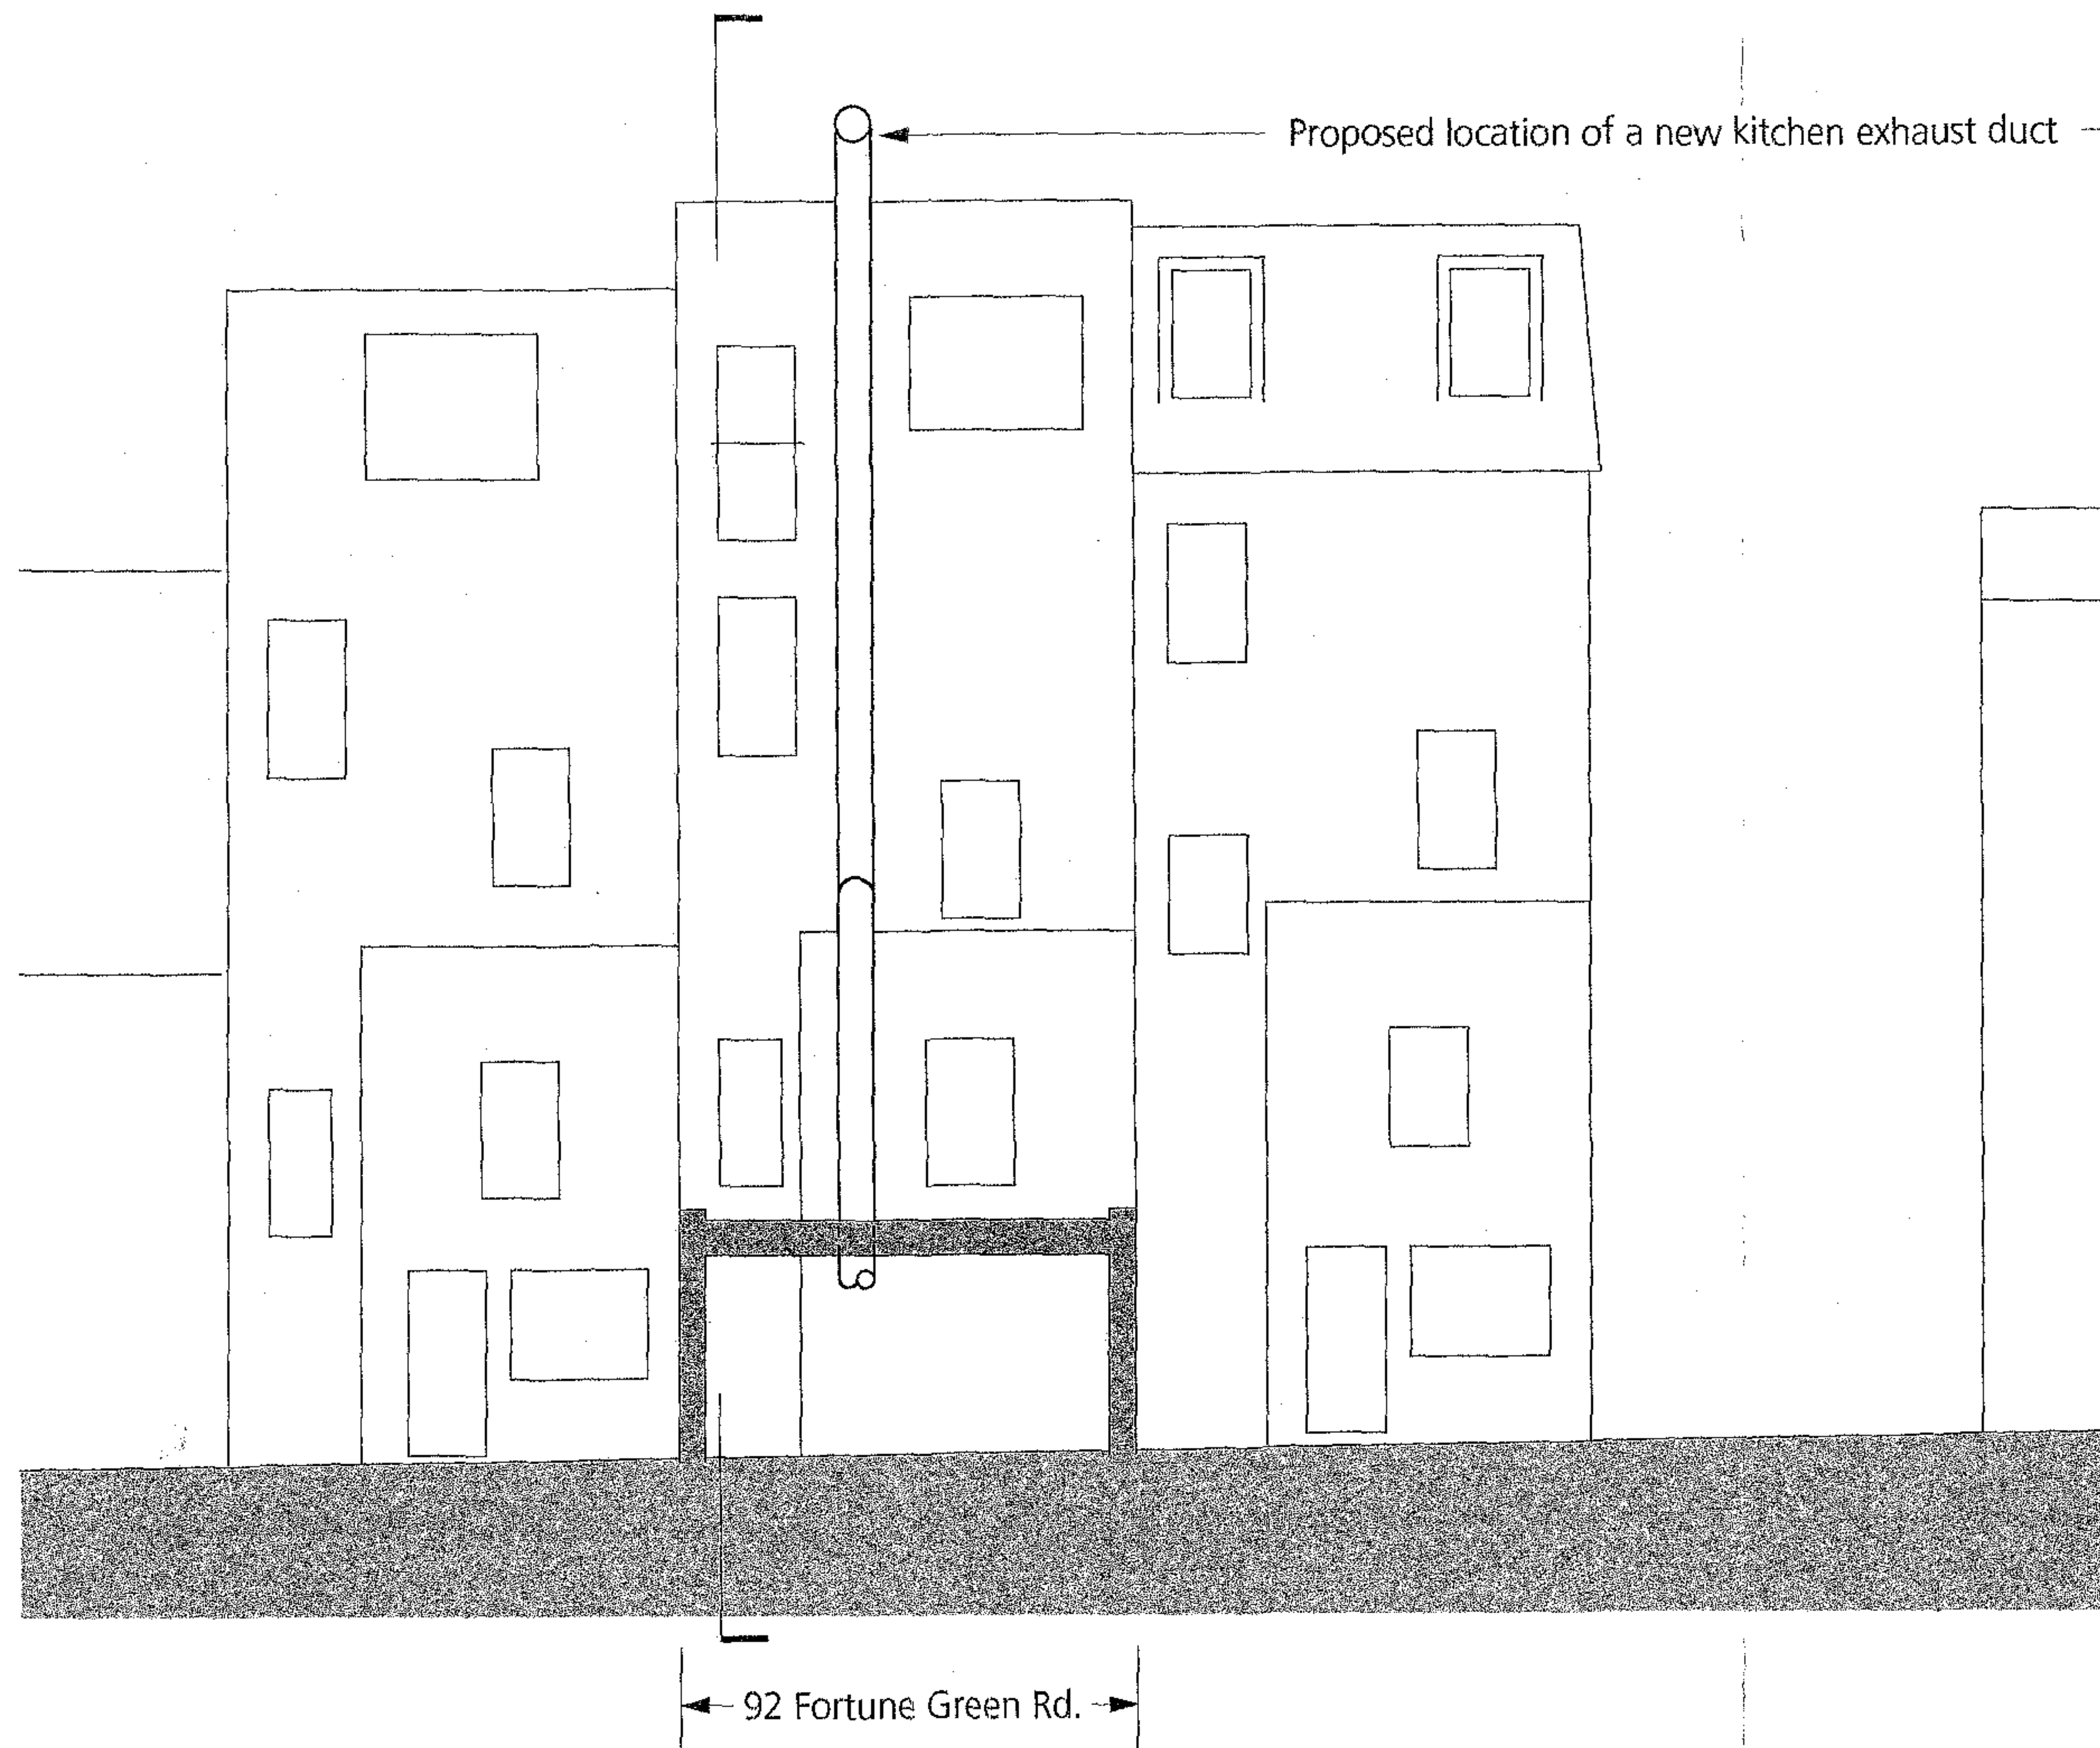

REAR ELEVATION

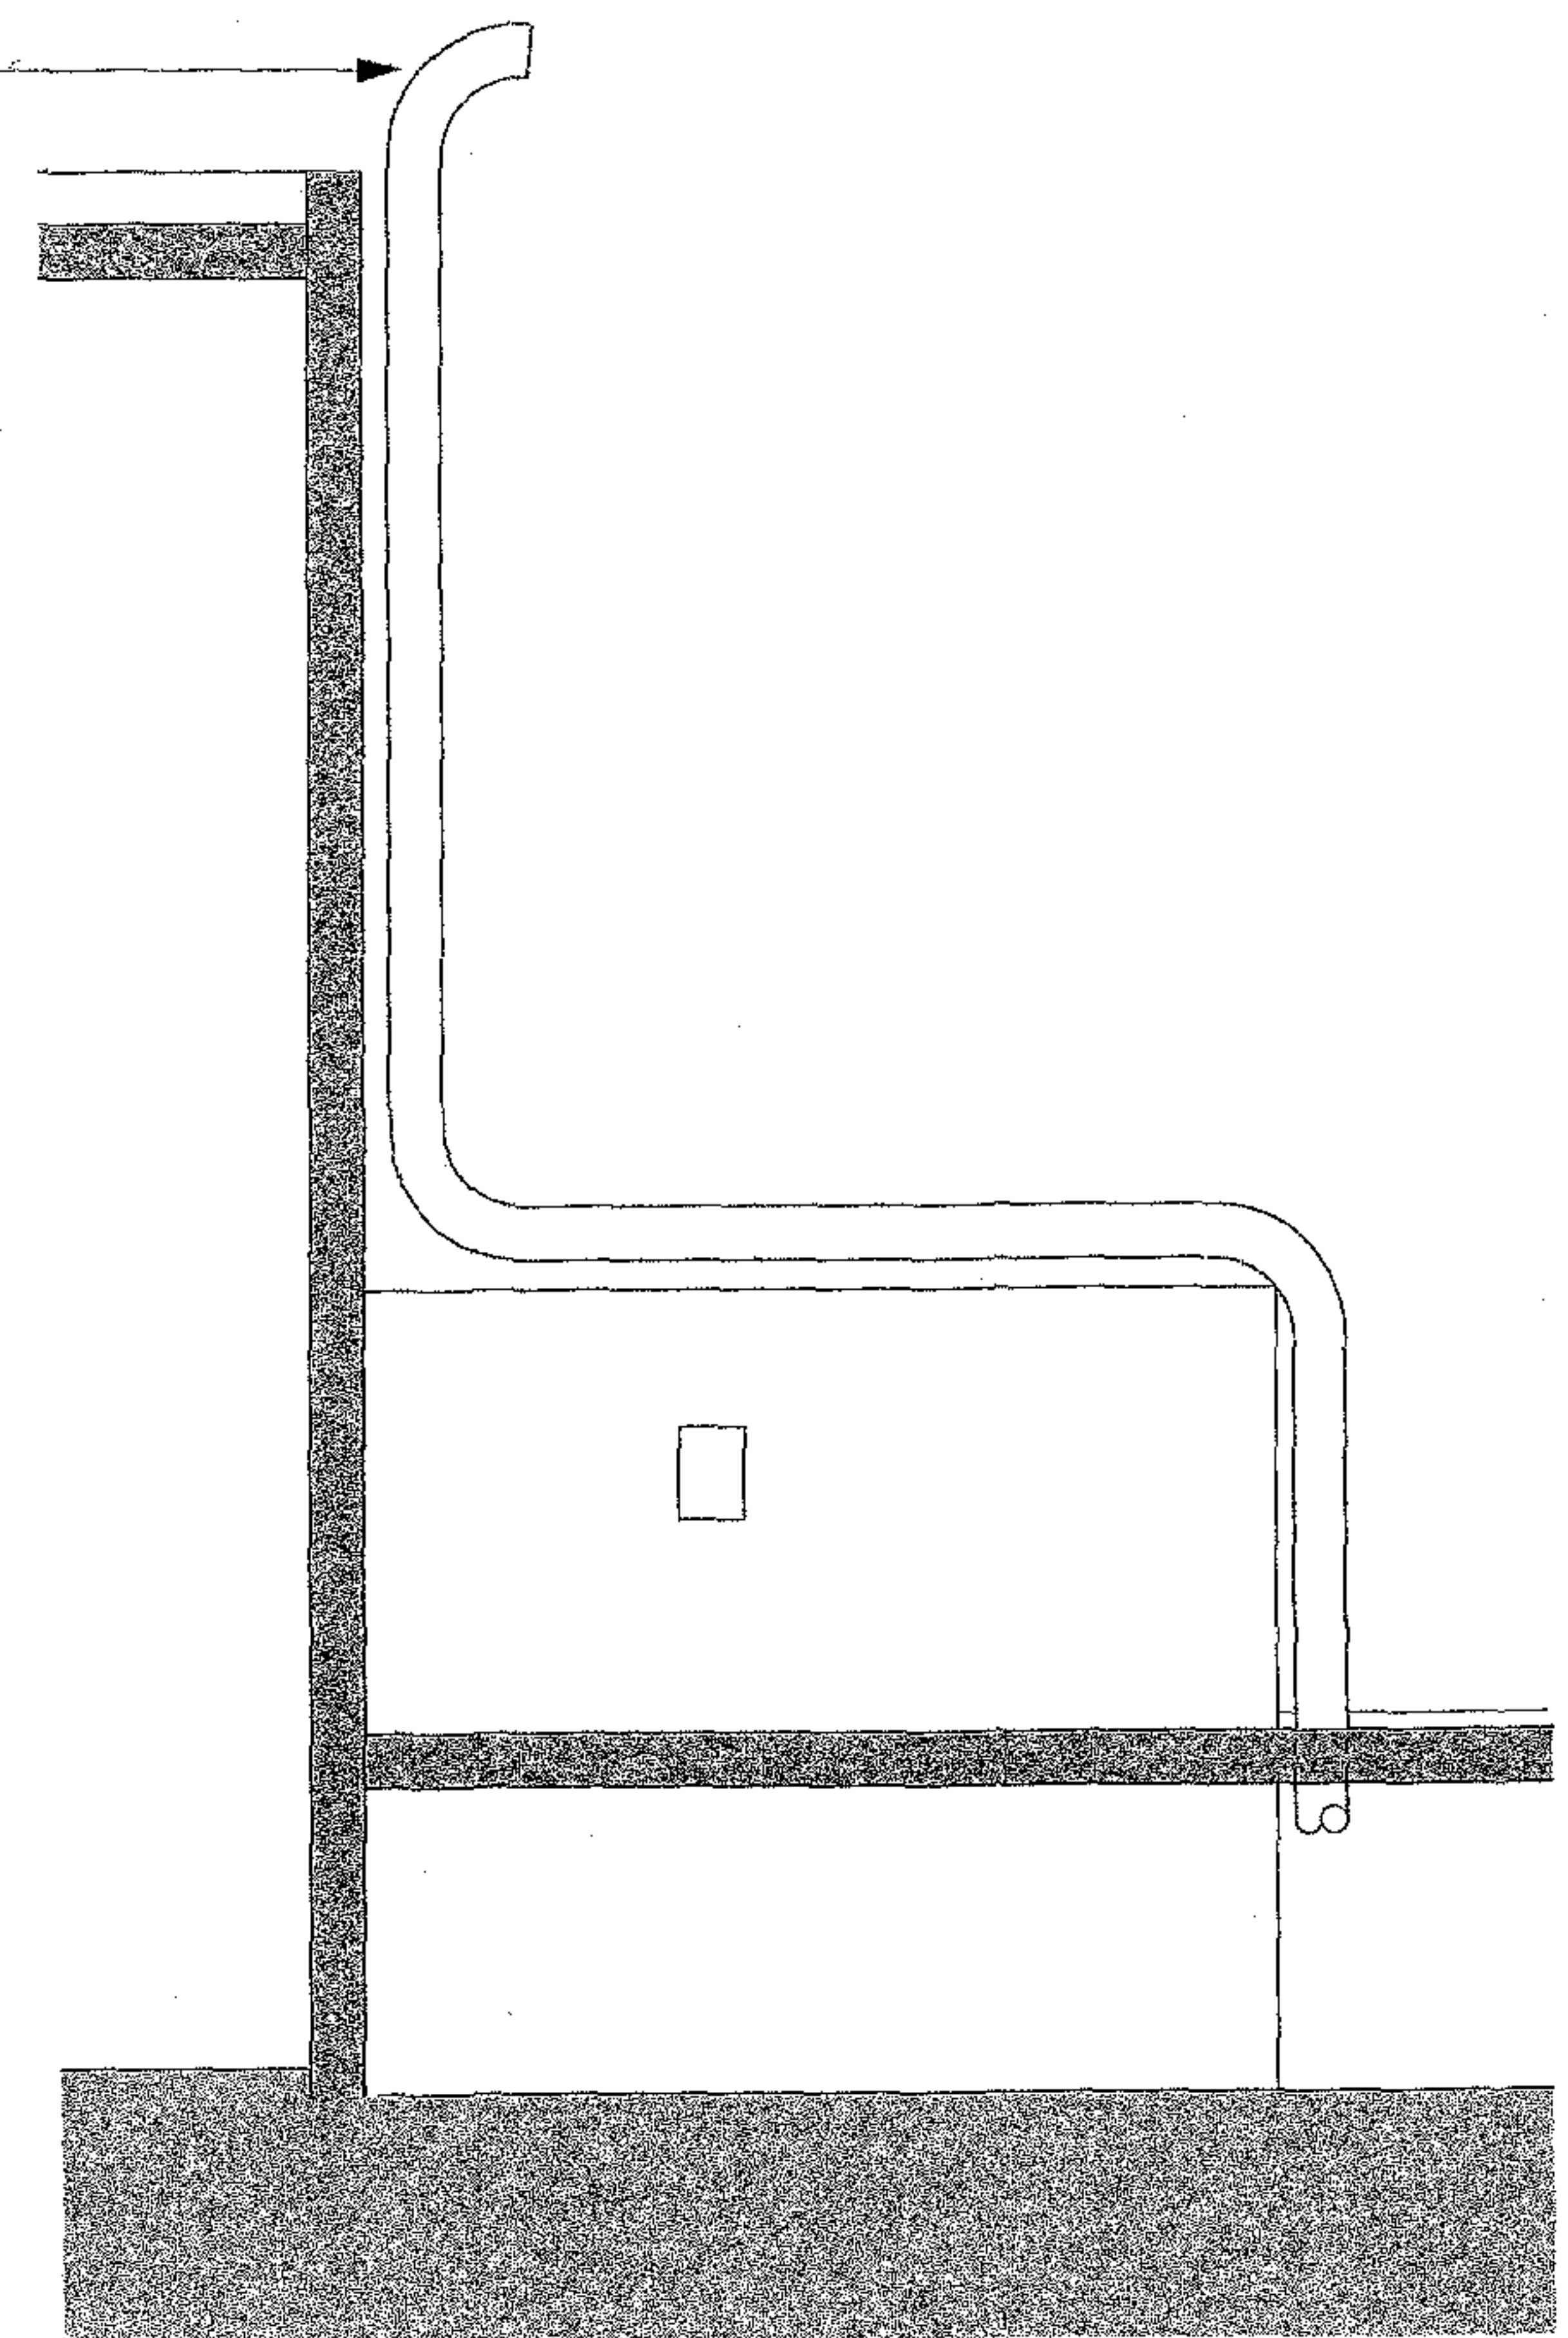

SIDE ELEVATION

Client

SHARESENSE LTD.

Project

92 FORTUNE GREEN
ROAD change of use

Description

REAR & SIDE DIAGRAM
ELEV

Date

NOV2004

Scale

n.t.s.

Drawing no

4186 002

BRUGES TOZER
ARCHITECTS

Do not scale, all dimensions to be checked on site, discrepancies to be notified to the architect