



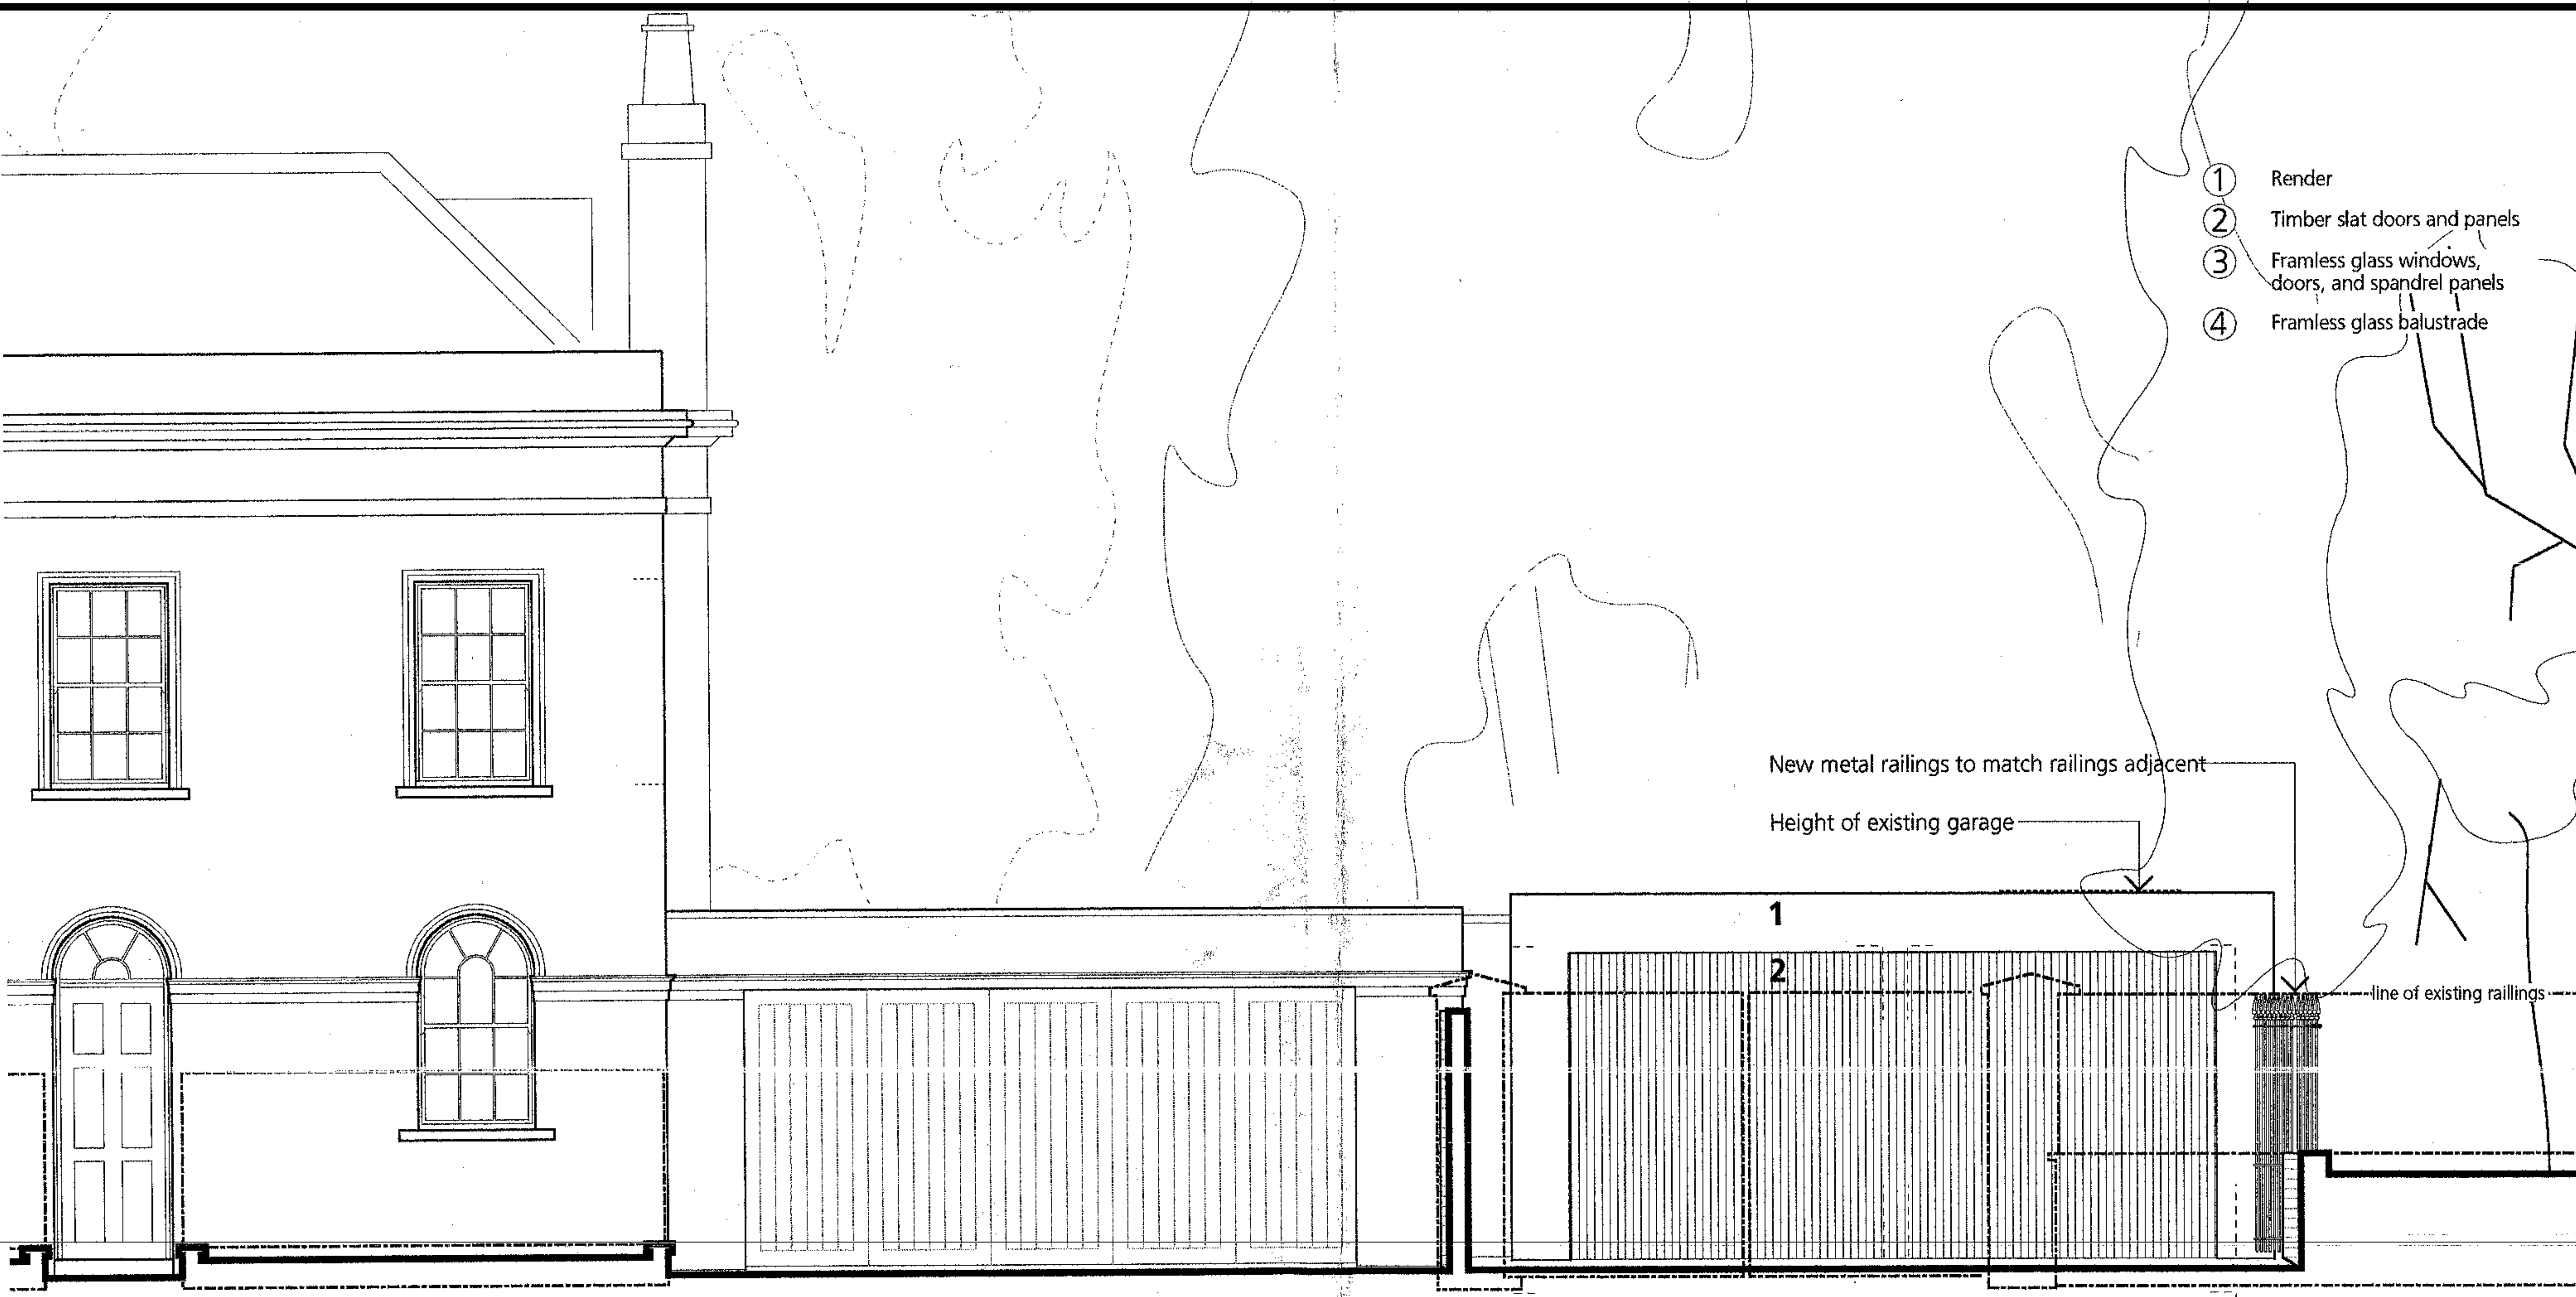

PROPOSED EAST (STREET) ELEVATION

30 Park Village East ← → 28 Park Village East

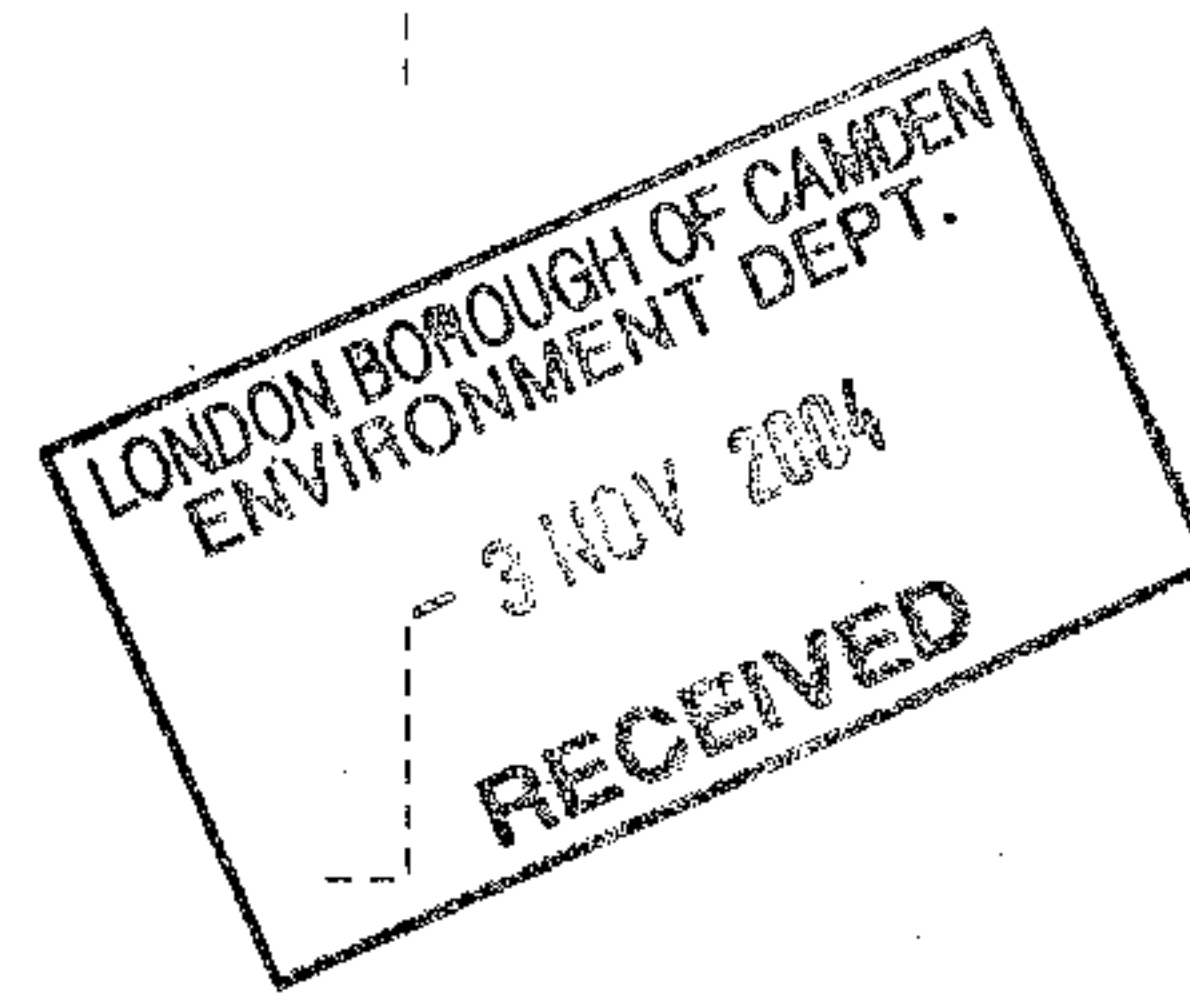


Client	MR & MRS ROBINOW	Description	PROPOSED FRONT ELEVATION	Drawing no	4170 209
---------------	------------------	--------------------	--------------------------	-------------------	-----------------

Project	28 PARK VILLAGE EAST	Date	OCT 2004	Scale	1:50
----------------	----------------------	-------------	----------	--------------	------


Do not scale, all dimensions to be checked on site, discrepancies to be notified to the architect

BRUGES TOZER
ARCHITECTS

10 PRATT MEWS LONDON NW1 0AD TEL 020 7383 7007 FAX 020 7383 7004 bto@brugestozer.com

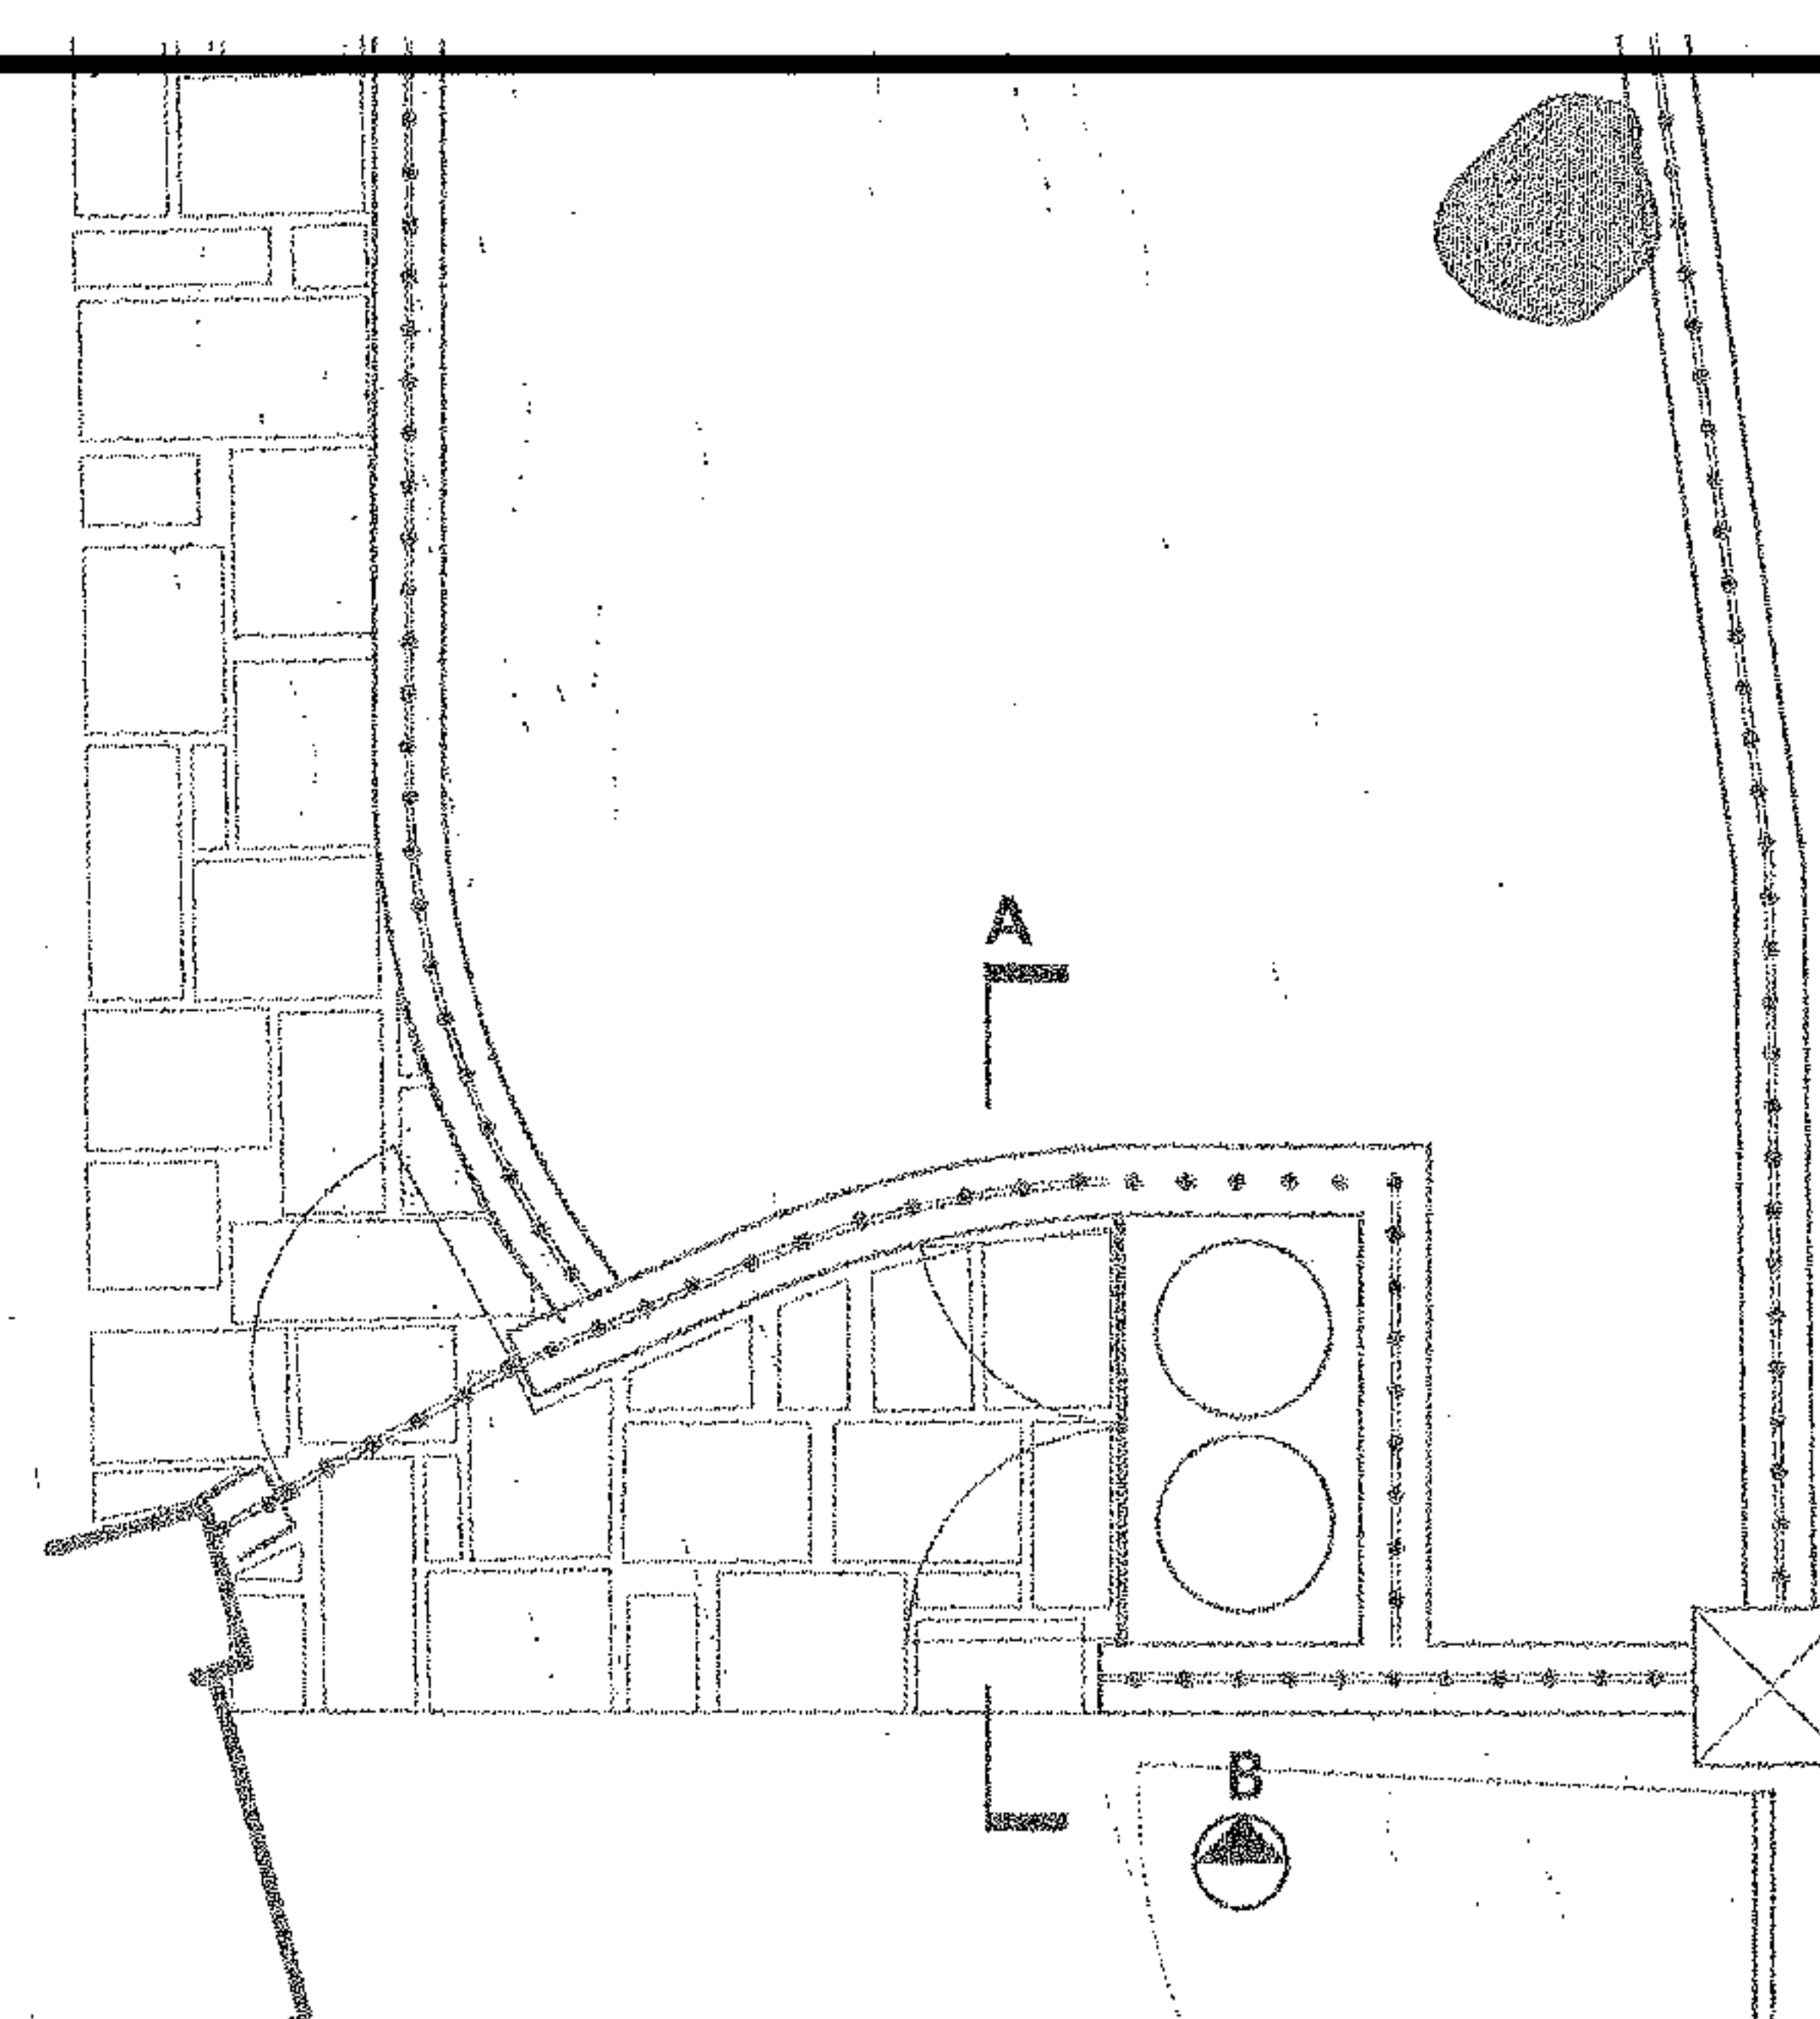


PLAN EXTRACT

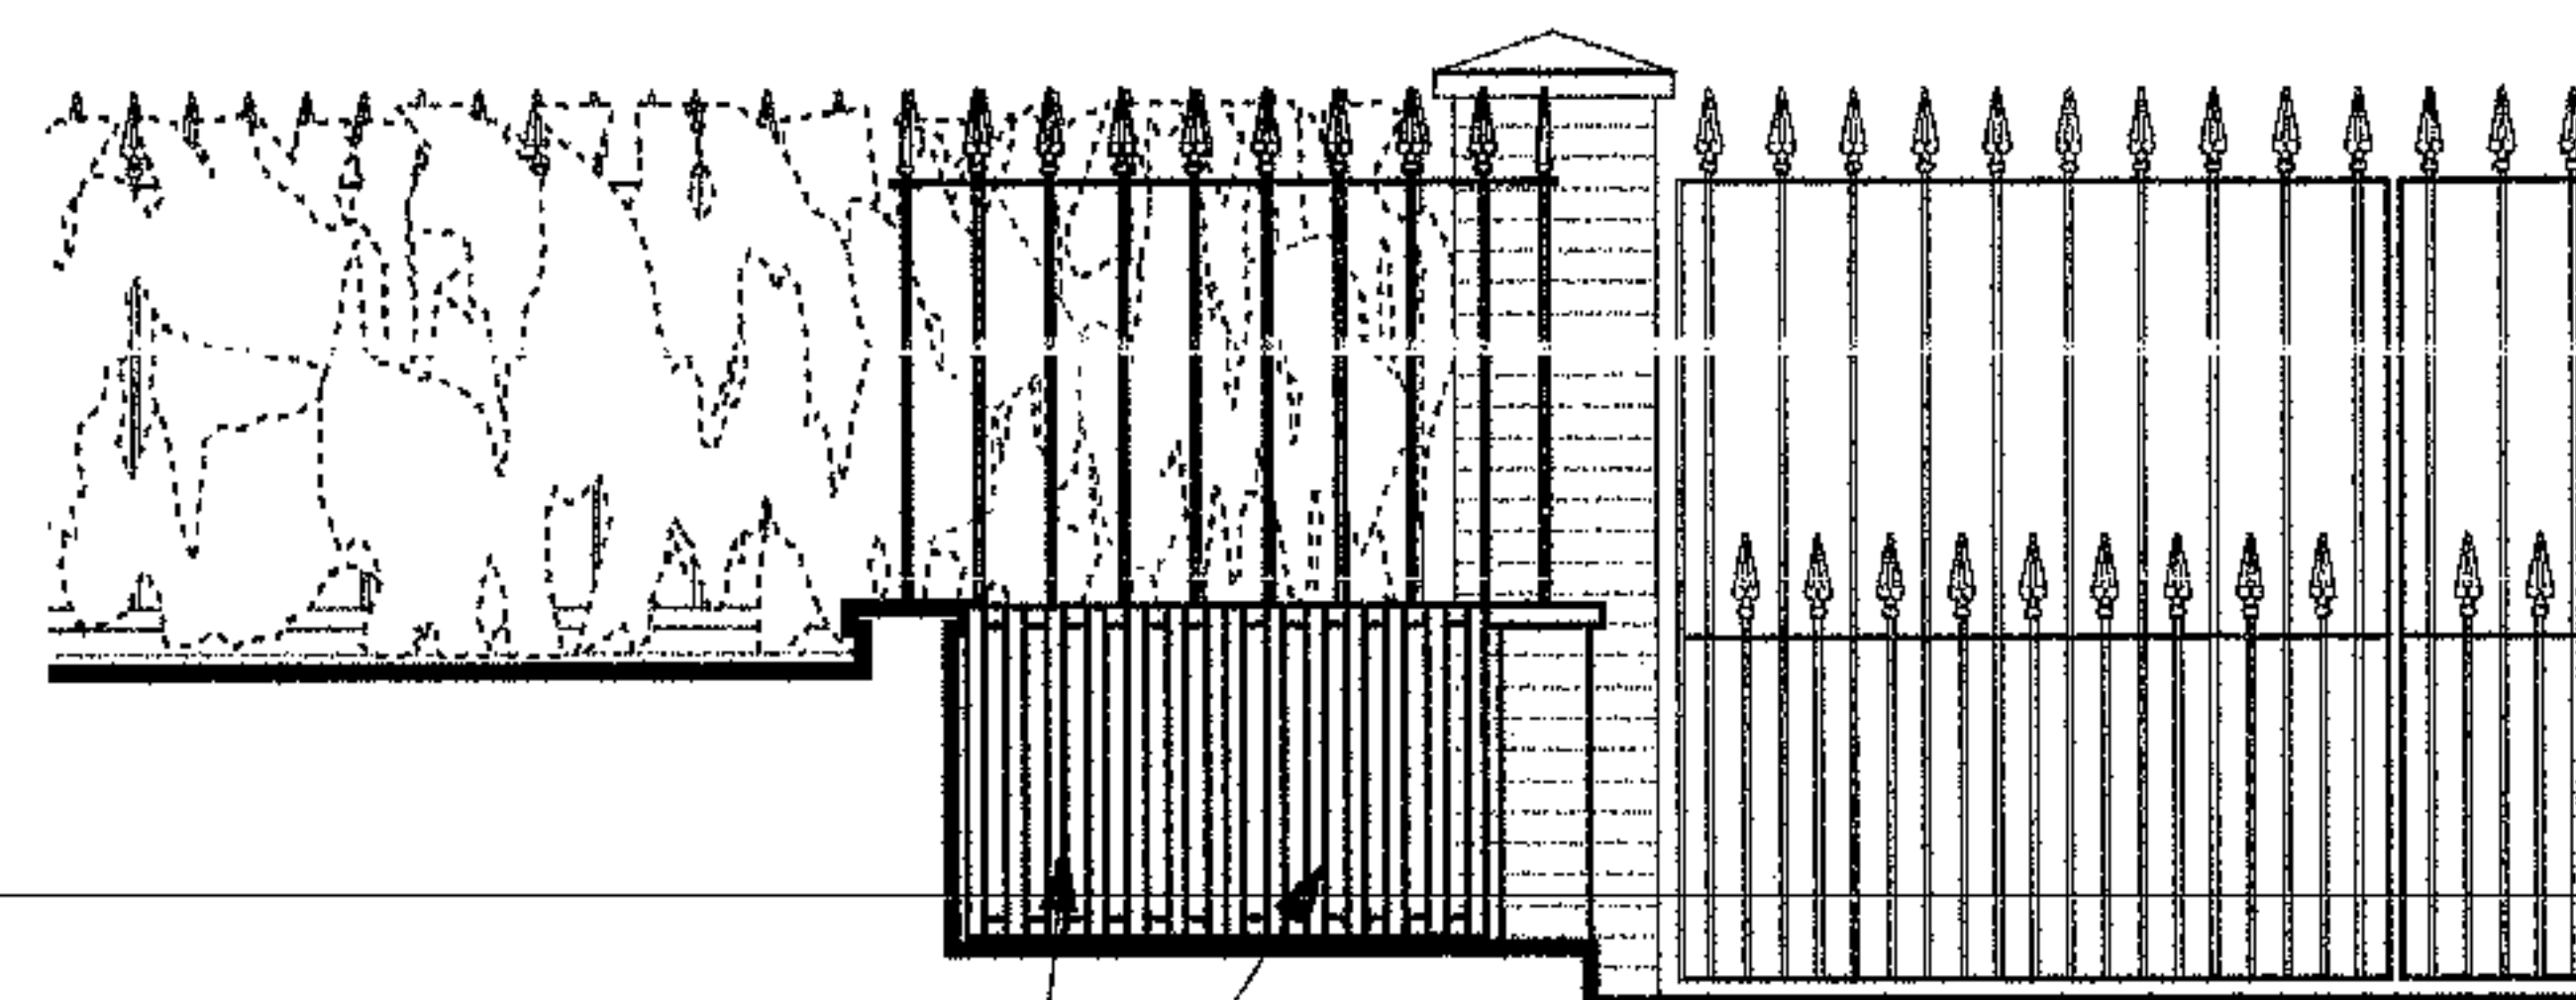

New slatted timber gates painted black

PROPOSED BINSTORE ELEVATION A

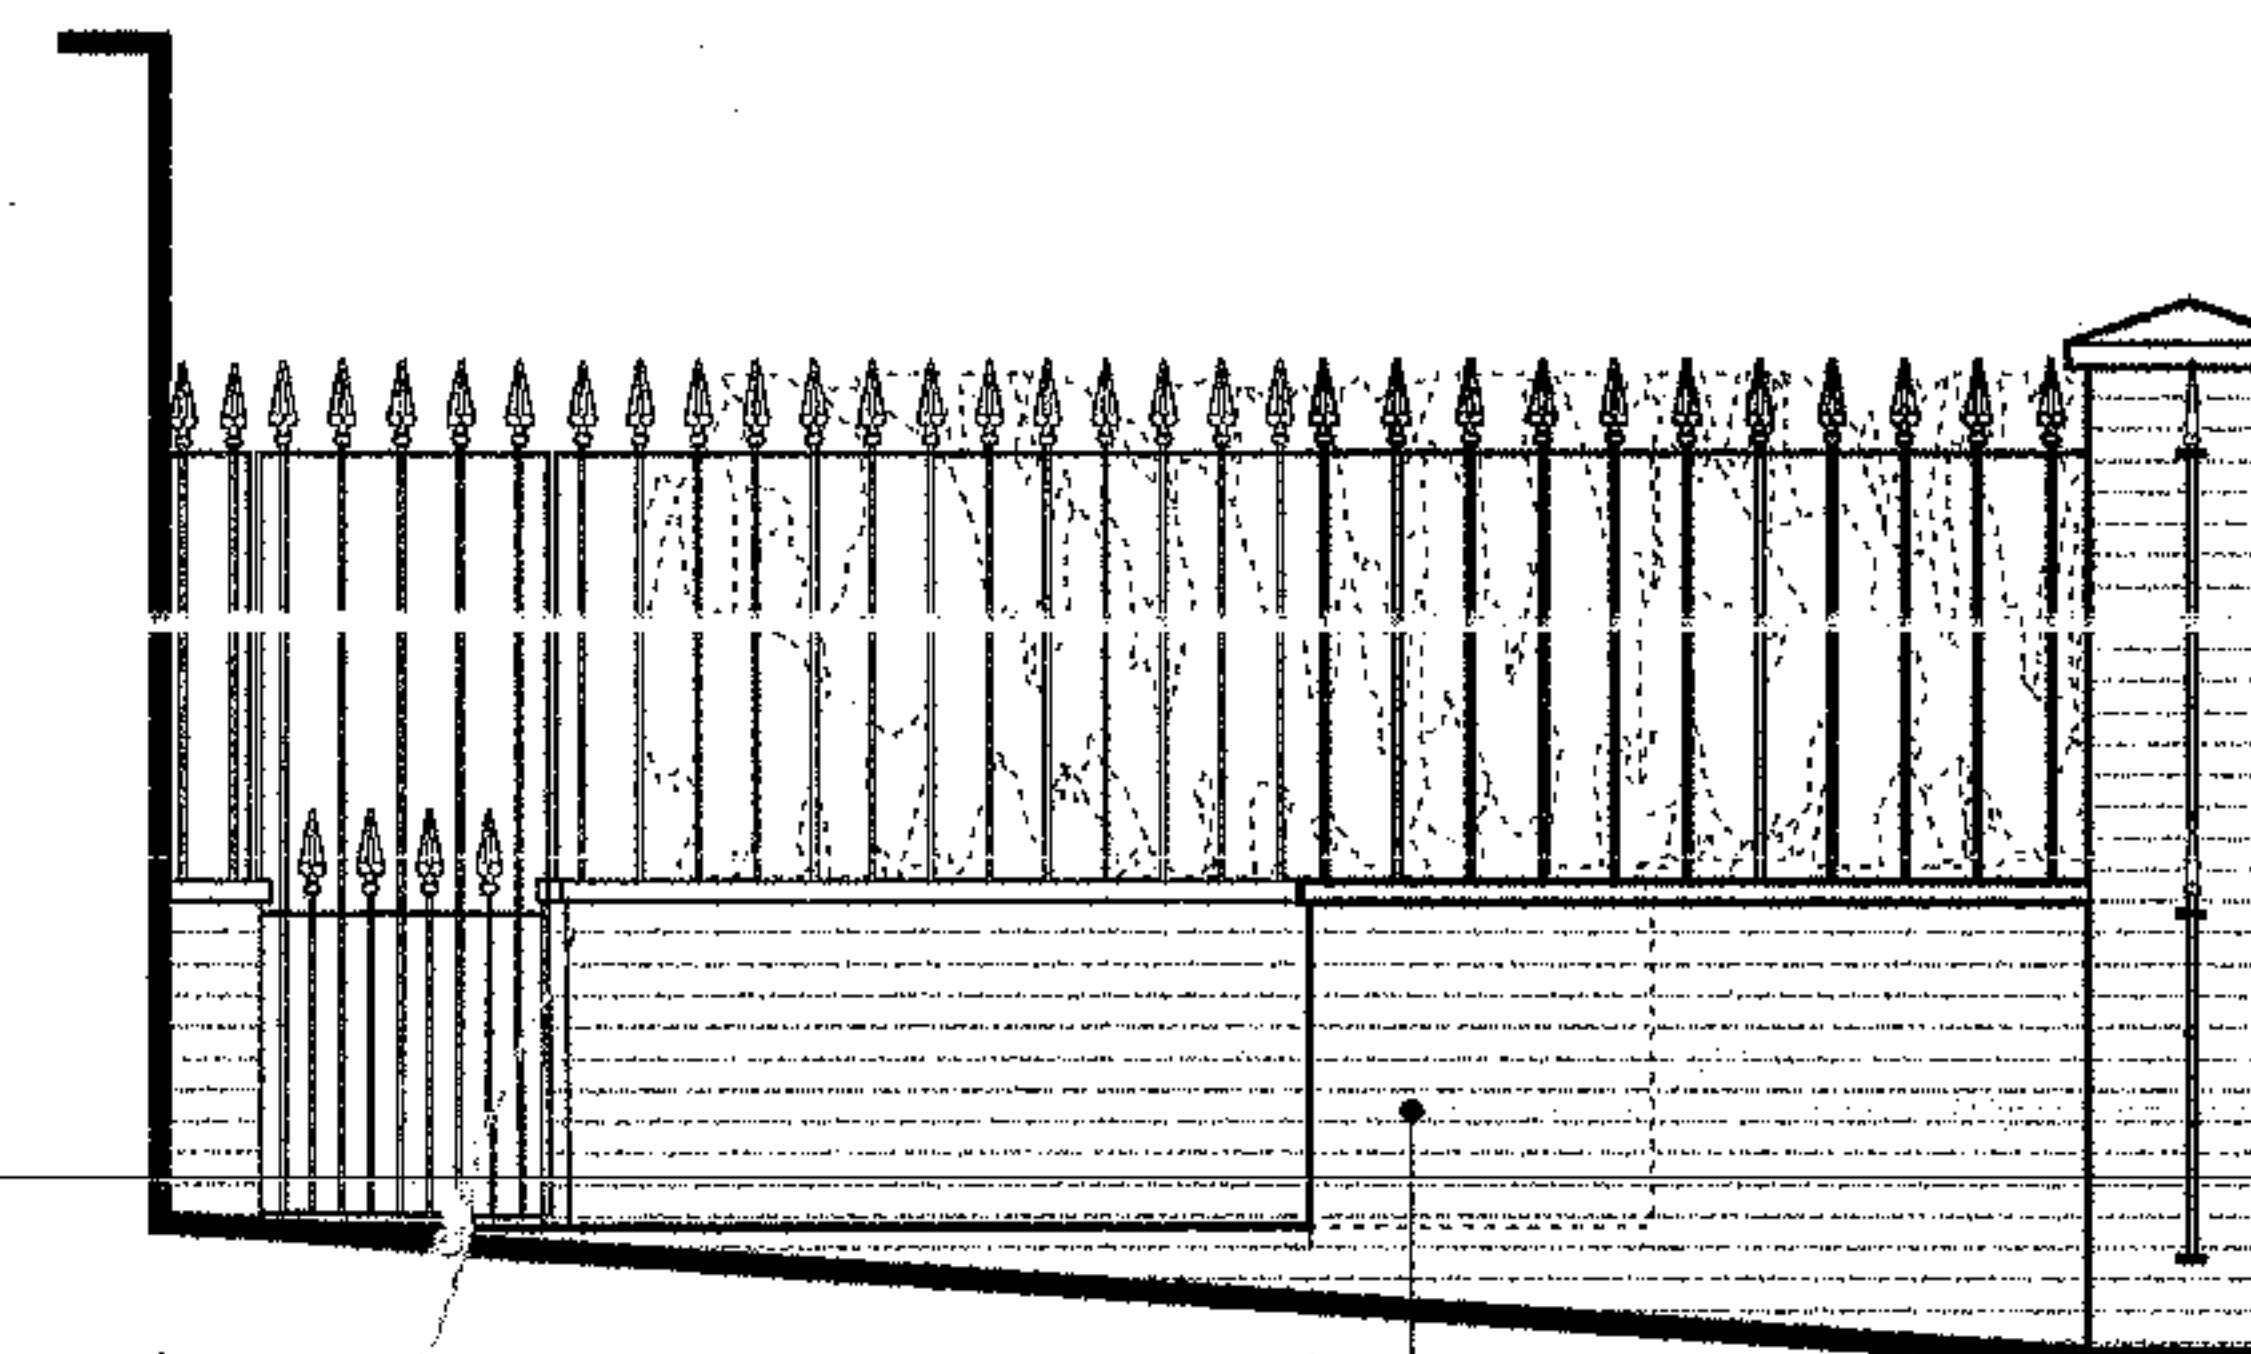

Existing brick wall and railings

New metal gates / railings to match existing adjacent railings

PROPOSED BINSTORE ELEVATION B

Client

MR & MRS ROBINOW

Description

PROPOSED BIN STORE ELEVS.

Drawing no

4170 210 A

Project

28 PARK VILLAGE EAST

Date

NOV 2004

Scale

1:50

Do not scale, all dimensions to be checked on site, discrepancies to be notified to the architect

BRUGES TOZER
ARCHITECTS



GARAGE REPLACEMENT

28 PARK VILLAGE EAST, LONDON NW1

OCT. 25, 2004

EXISTING PERSPECTIVE

10 PRATT MEWS LONDON NW1 0AD TEL 020 7383 7007 FAX 020 7383 7004 bt@brugestozer.com

DRAWING 4170/009

BRUGES TOZER
ARCHITECTS

Do not scale, all dimensions to be checked on site, discrepancies to be notified to the architect



Client

MR & MRS ROBINOW

Description

SITE PLAN

Drawing no

4170 010

Project

28 PARK VILLAGE EAST

Date

JUNE 2003

Scale

1:1250

Do not scale, all dimensions to be checked on site, discrepancies to be notified to the architect

BRUGES TOZER
ARCHITECTS

PARK VILLAGE EAST

Garage of No.30

Remove gates and railings

GARAGE

KIOSK

Remove landscaping,
kiosk, & diseased tree

Remove garage

EXISTING GROUND FLOOR PLAN



Client

MR & MRS ROBINOW

Description

EXISTING GROUND
FLOOR

Drawing no

4170 011

Project

28 PARK VILLAGE EAST

Date


JUNE 2004

Scale

1:50

Do not scale, all dimensions to be checked on site, discrepancies to be notified to the architect

BRUGES TOZER
ARCHITECTS

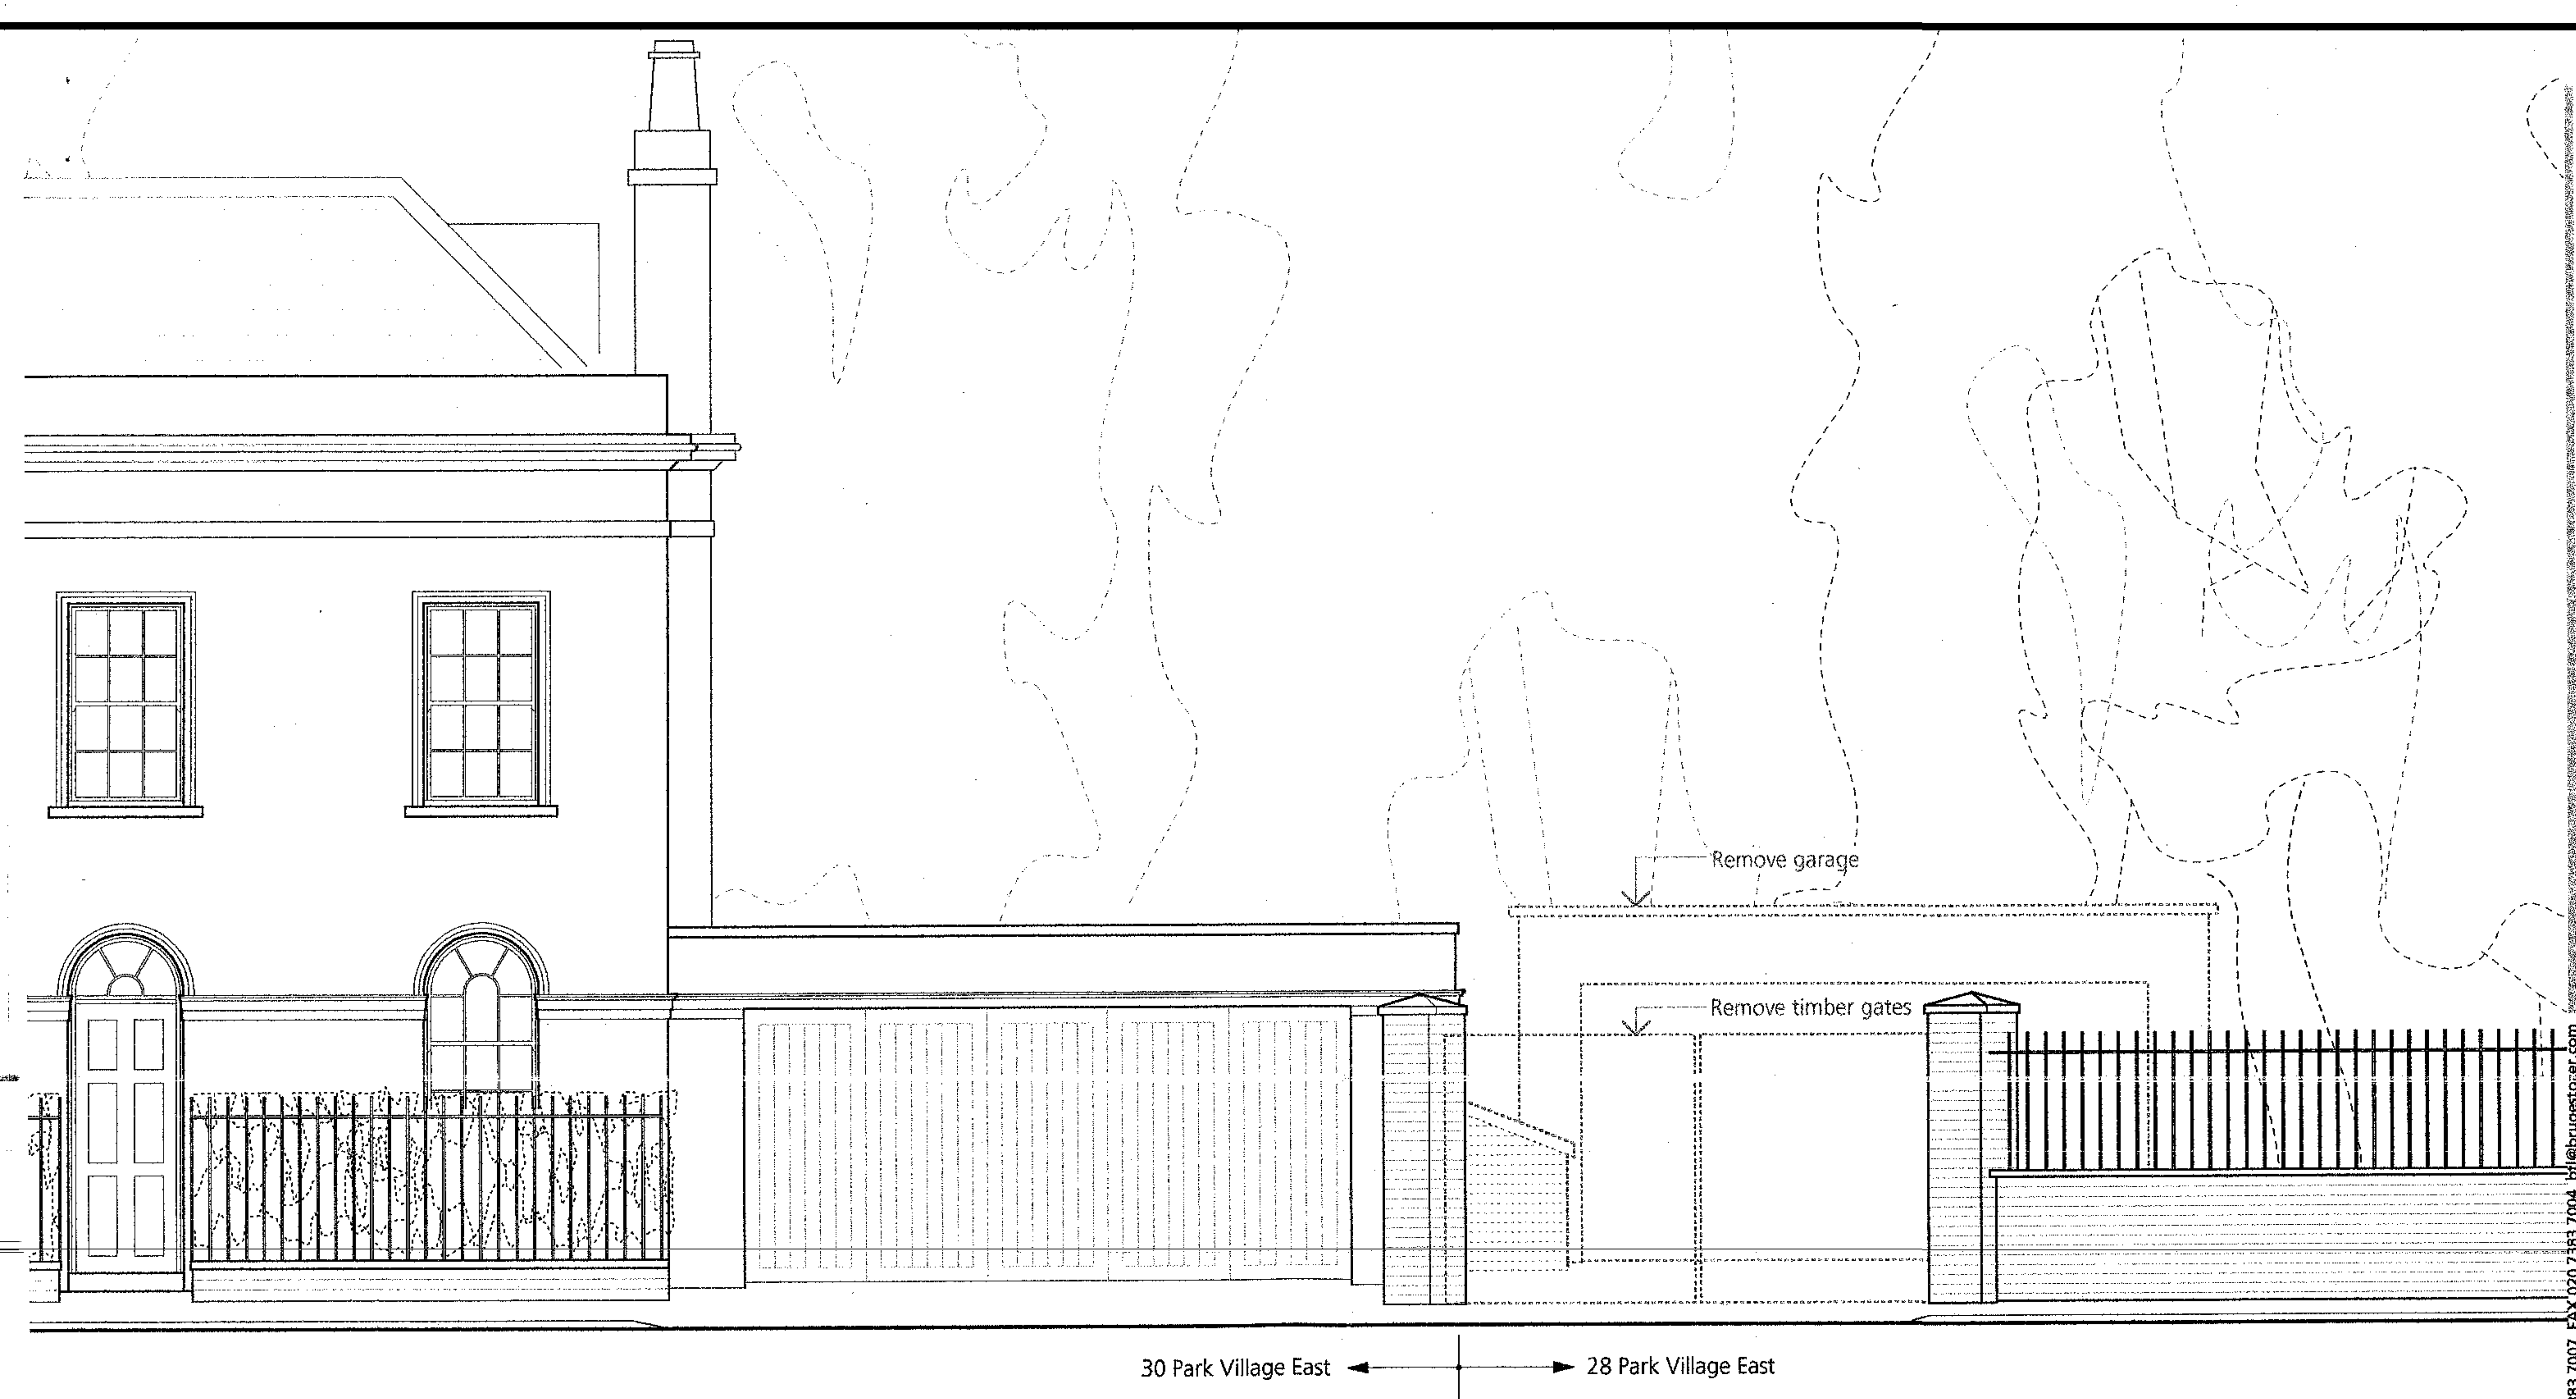

EXISTING EAST (STREET) ELEVATION

Client

MR & MRS ROBINOW

Description

EXISTING FRONT
ELEVATION

Drawing no

4170 012

Project

28 PARK VILLAGE EAST

Date

JUNE 2004

Scale

1:50

BRUGES TOZER
ARCHITECTS

Do not scale, all dimensions to be checked on site, discrepancies to be notified to the architect



EXISTING NORTH (SIDE) ELEVATION

----- Remove

Client

MR & MRS ROBINOW

Description

EXISTING SIDE
ELEVATION

Drawing no

4170 013

Project

28 PARK VILLAGE EAST

Date

JUNE 2004

Scale

1:50

Do not scale, all dimensions to be checked on site, discrepancies to be notified to the architect

BRUGES TOZER
ARCHITECTS

10 PRATT MEWS LONDON NW1 0AD TEL 020 7383 7007 FAX 020 7383 7004 btl@brugestozer.com



EXISTING WEST (REAR) ELEVATION

----- Remove

Client

MR & MRS ROBINOW

Description

EXISTING REAR
ELEVATION

Drawing no

4170 014

Project

28 PARK VILLAGE EAST

Date


JUNE 2004

Scale

1:50

Do not scale, all dimensions to be checked on site, discrepancies to be notified to the architect

BRUGES TOZER
ARCHITECTS

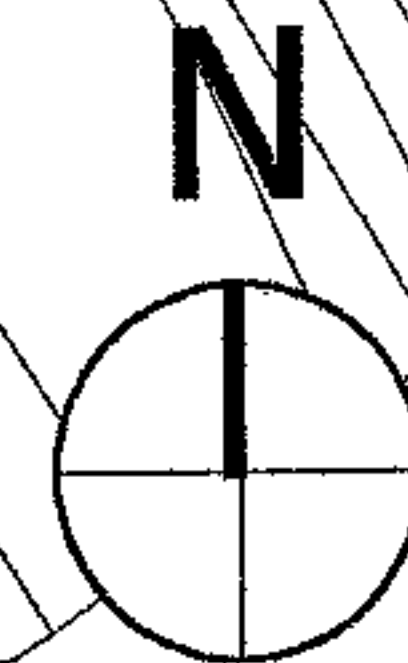

PARK VILLAGE EAST

Client

MR & MRS ROBINOW

Project

28 PARK VILLAGE EAST

Description

PROPOSED SITE PLAN

Date

SEPT. 2004

Scale


1:200

Drawing no

4170 200

BRUGES TOZER
ARCHITECTS

Do not scale, all dimensions to be checked on site, discrepancies to be notified to the architect

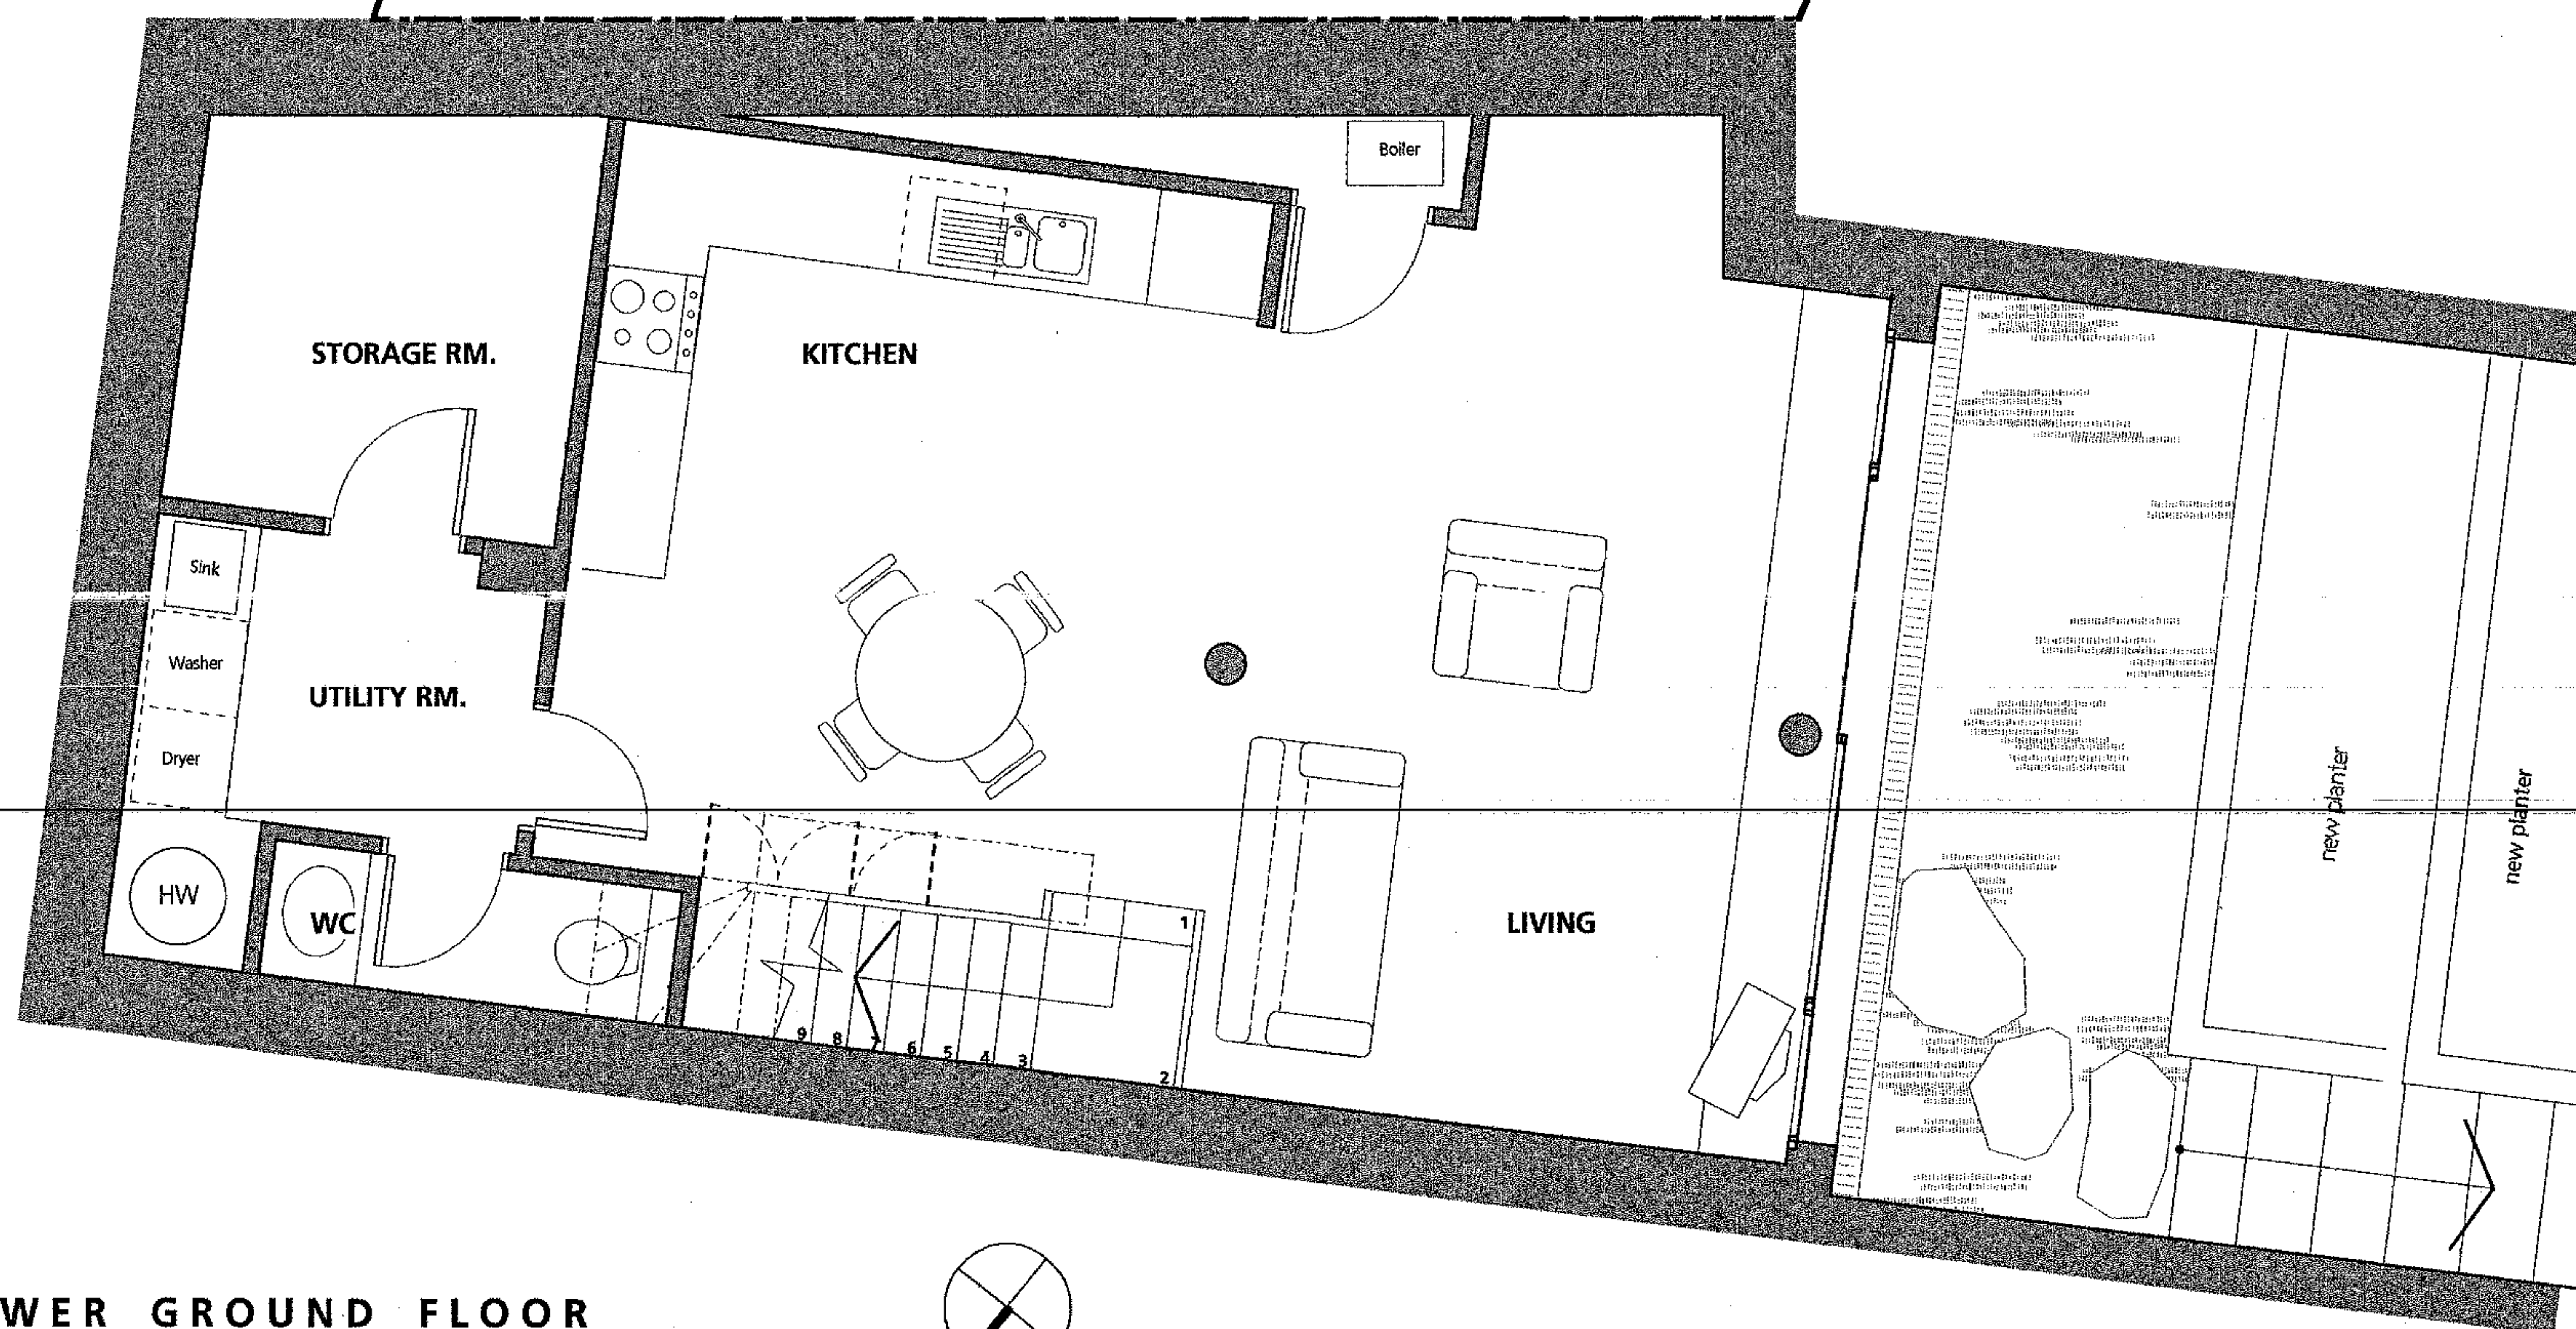

PROPOSED LOWER GROUND FLOOR



Client

MR & MRS ROBINOW

Description

PROPOSED LOWER
GROUND FLOOR

Drawing no

4170 201

Project

28 PARK VILLAGE EAST

Date

JUNE 2004

Scale

1:50

BRUGES TOZER
ARCHITECTS

Do not scale, all dimensions to be checked on site, discrepancies to be notified to the architect

PARK VILLAGE EAST

Garage of No.30

Existing brick wall and piers retained

New metal gates to match metal railings adjacent

New bin store

outline of existing garage to be removed

GARAGE

BATHROOM

ENTRANCE HALL

BEDROOM

open to below

open to below

PROPOSED GROUND FLOOR PLAN



Client

MR & MRS ROBINOW

Description

PROPOSED GROUND FLOOR

Drawing no

4170 202

Project

28 PARK VILLAGE EAST

Date

JUNE 2004


Scale

1:50

BRUGES TOZER
ARCHITECTS

Do not scale, all dimensions to be checked on site, discrepancies to be notified to the architect

10 PRATT MEWS LONDON NW1 0AD TEL 020 7383 7007 FAX 020 7383 7004 bti@brugesczer.com

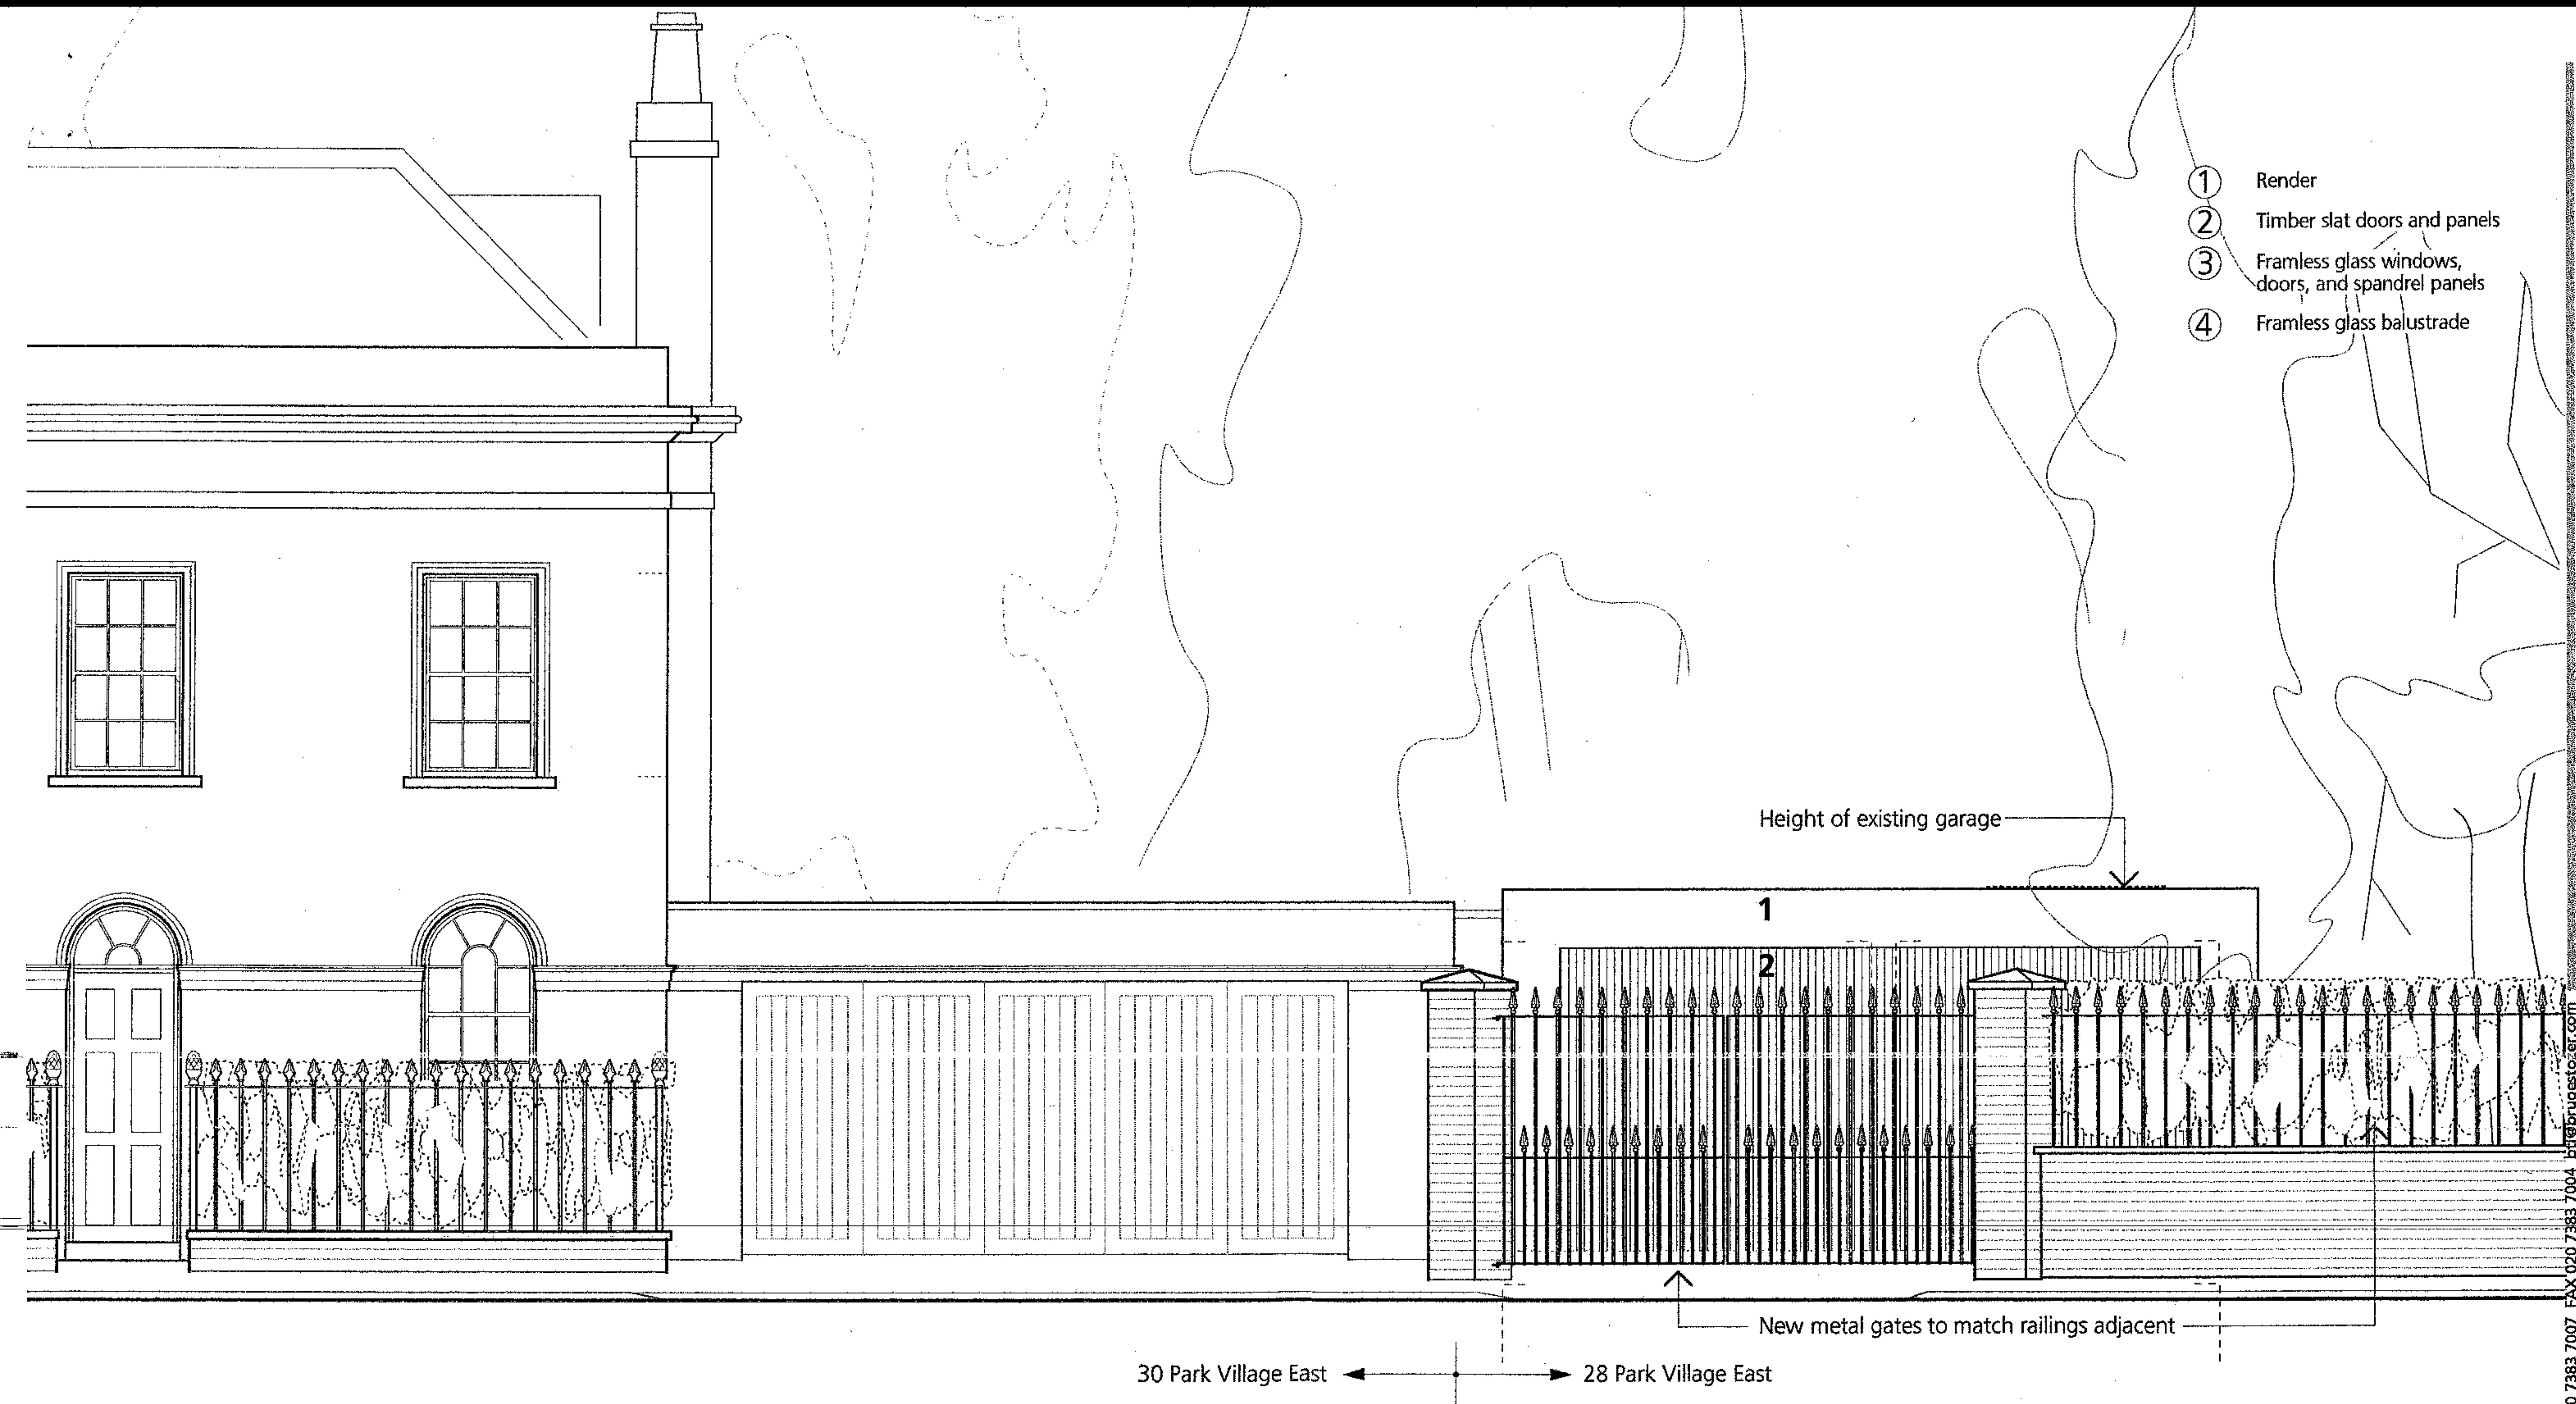


PROPOSED EAST (STREET) ELEVATION

Client	MR & MRS ROBINOW	Description	PROPOSED MAIN ELEVATION	Drawing no	4170 203
Project	28 PARK VILLAGE EAST	Date	JUNE 2004	Scale	1:50

Do not scale, all dimensions to be checked on site, discrepancies to be notified to the architect

BRUGES TOZER
ARCHITECTS

10 PRATT MEWS LONDON NW1 0AD TEL 020 7383 7007 FAX 020 7383 7004 bt@brugestozer.com

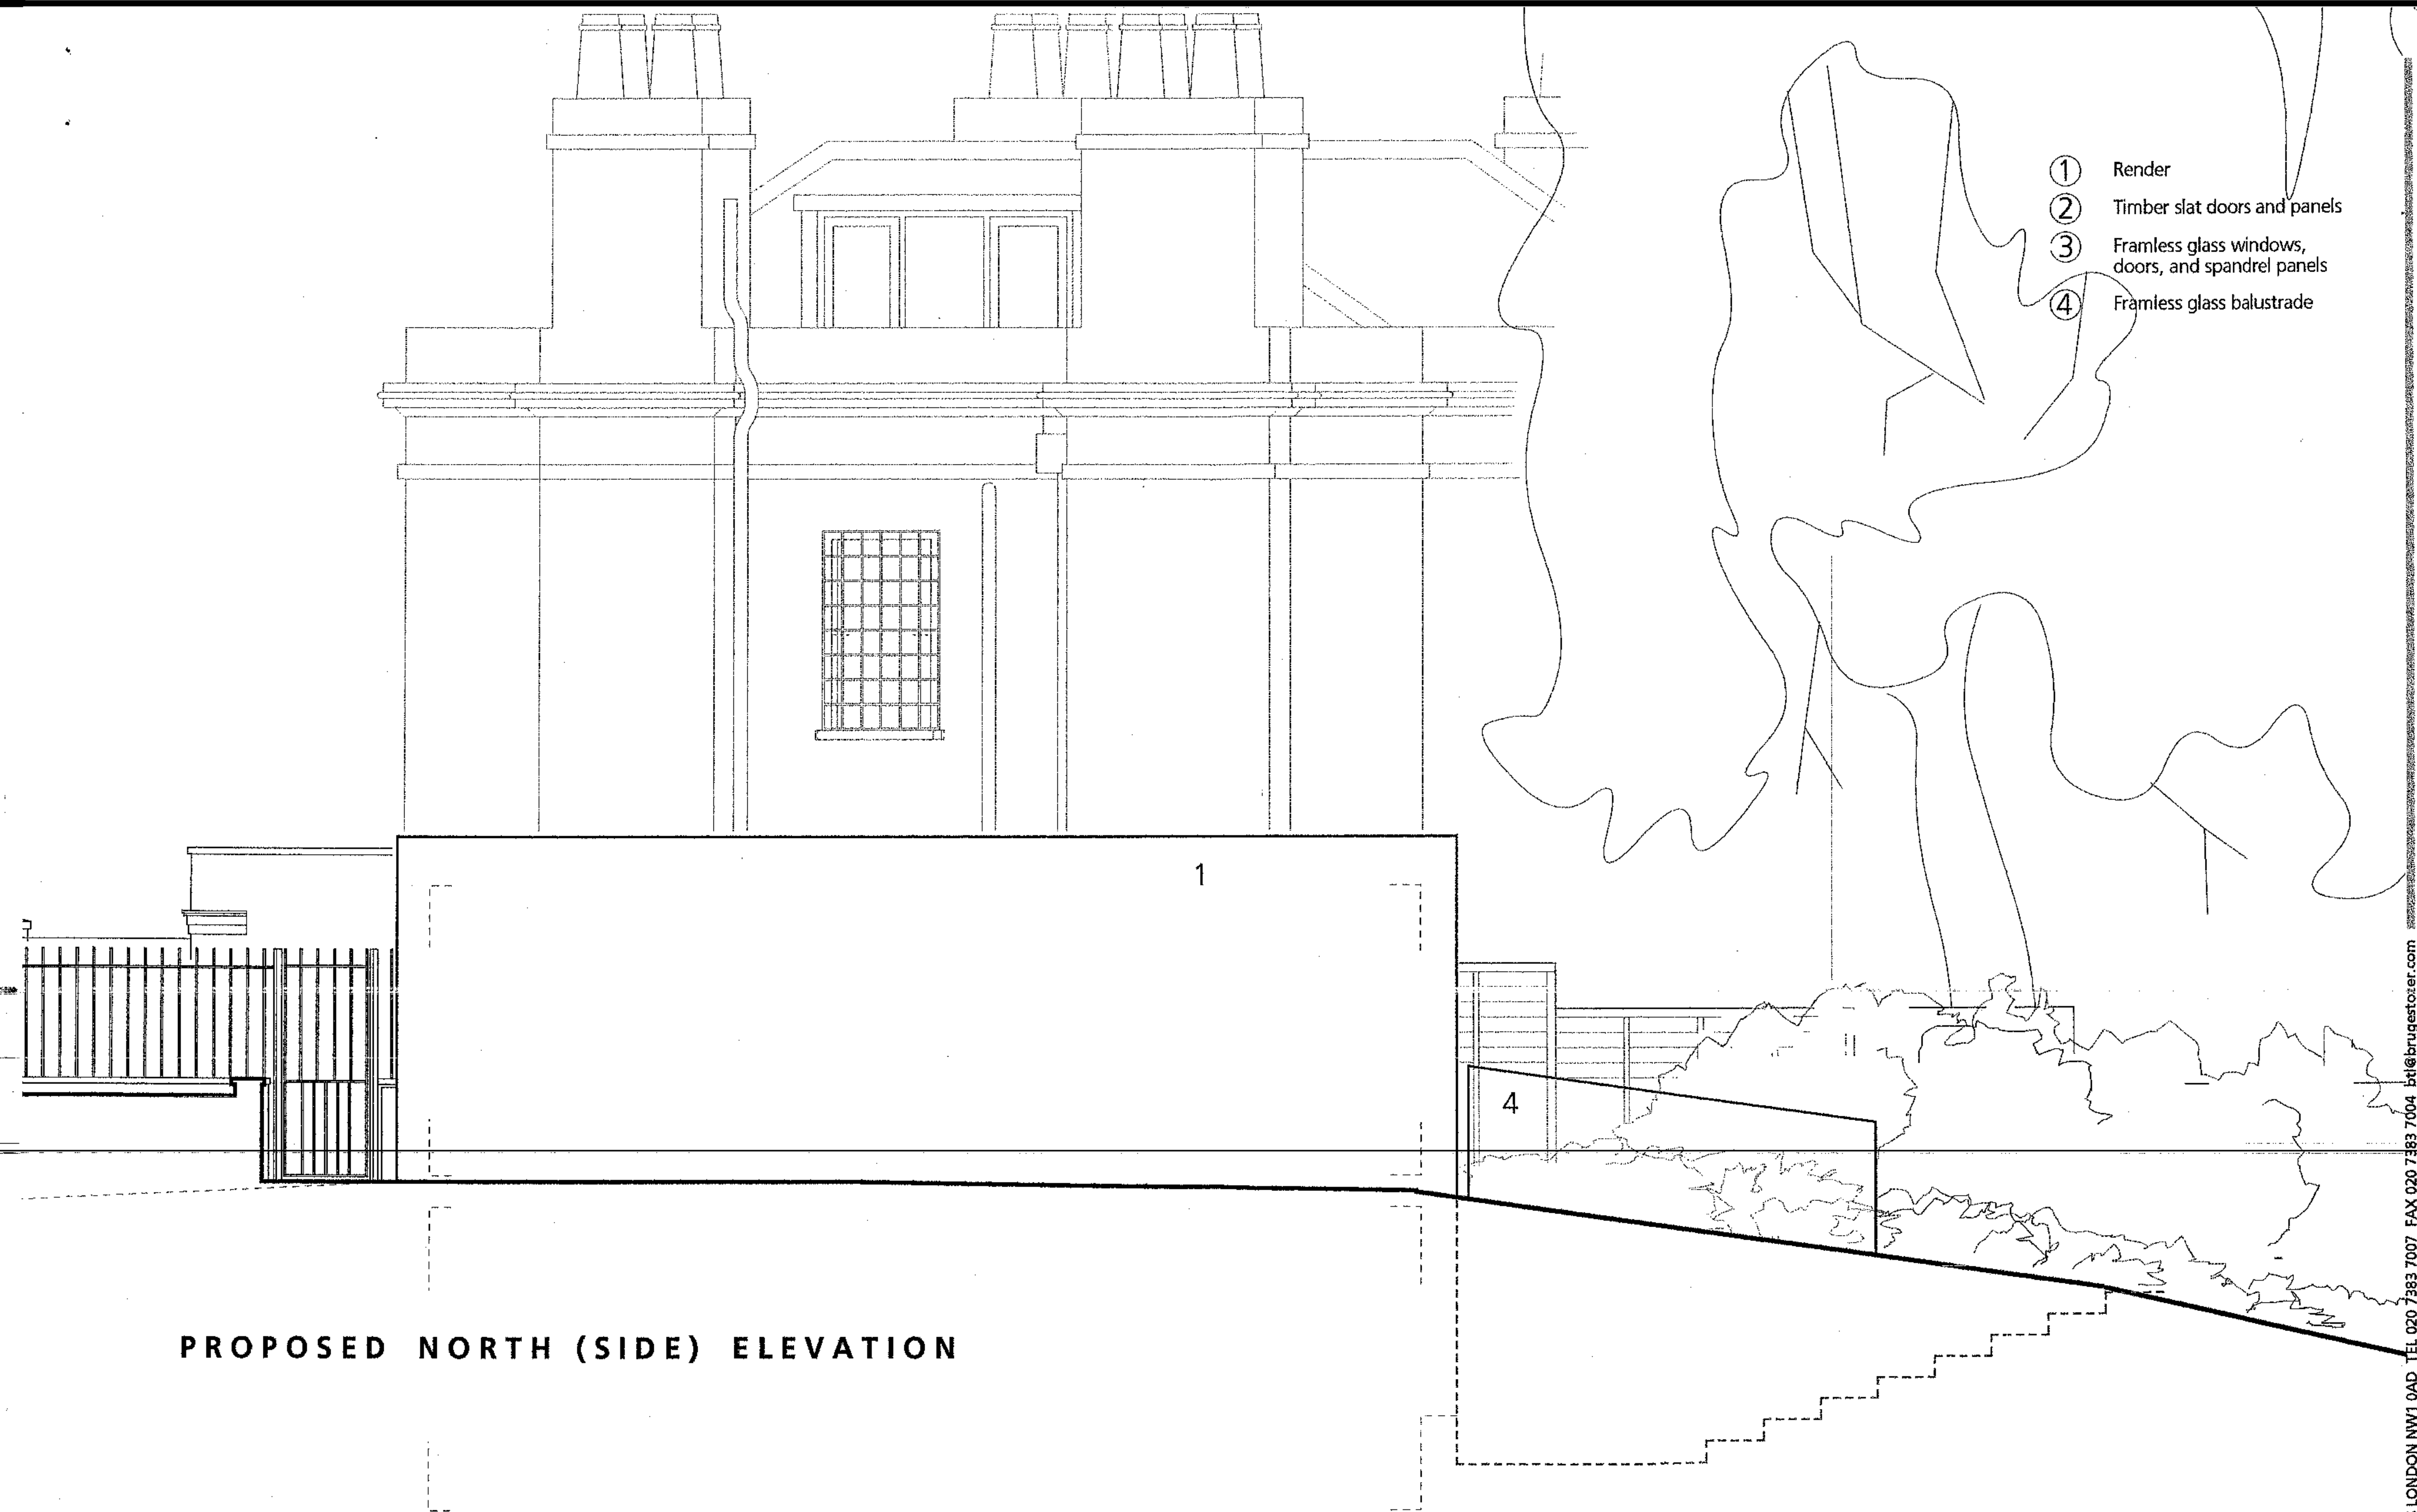

PROPOSED NORTH (SIDE) ELEVATION

Client

MR & MRS ROBINOW

Description

PROPOSED SIDE
ELEVATION

Drawing no

4170 204

Project

28 PARK VILLAGE EAST

Date

JUNE 2004

Scale


1:50

BRUGES TOZER
ARCHITECTS

Do not scale, all dimensions to be checked on site, discrepancies to be notified to the architect

10 PRATT MEWS LONDON NW1 0AD TEL 020 7383 7007 FAX 020 7383 7004 bt@brugestotzer.com

- ① Render
- ② Timber slat doors and panels
- ③ Framless glass windows, doors, and spandrel panels
- ④ Framless glass balustrade

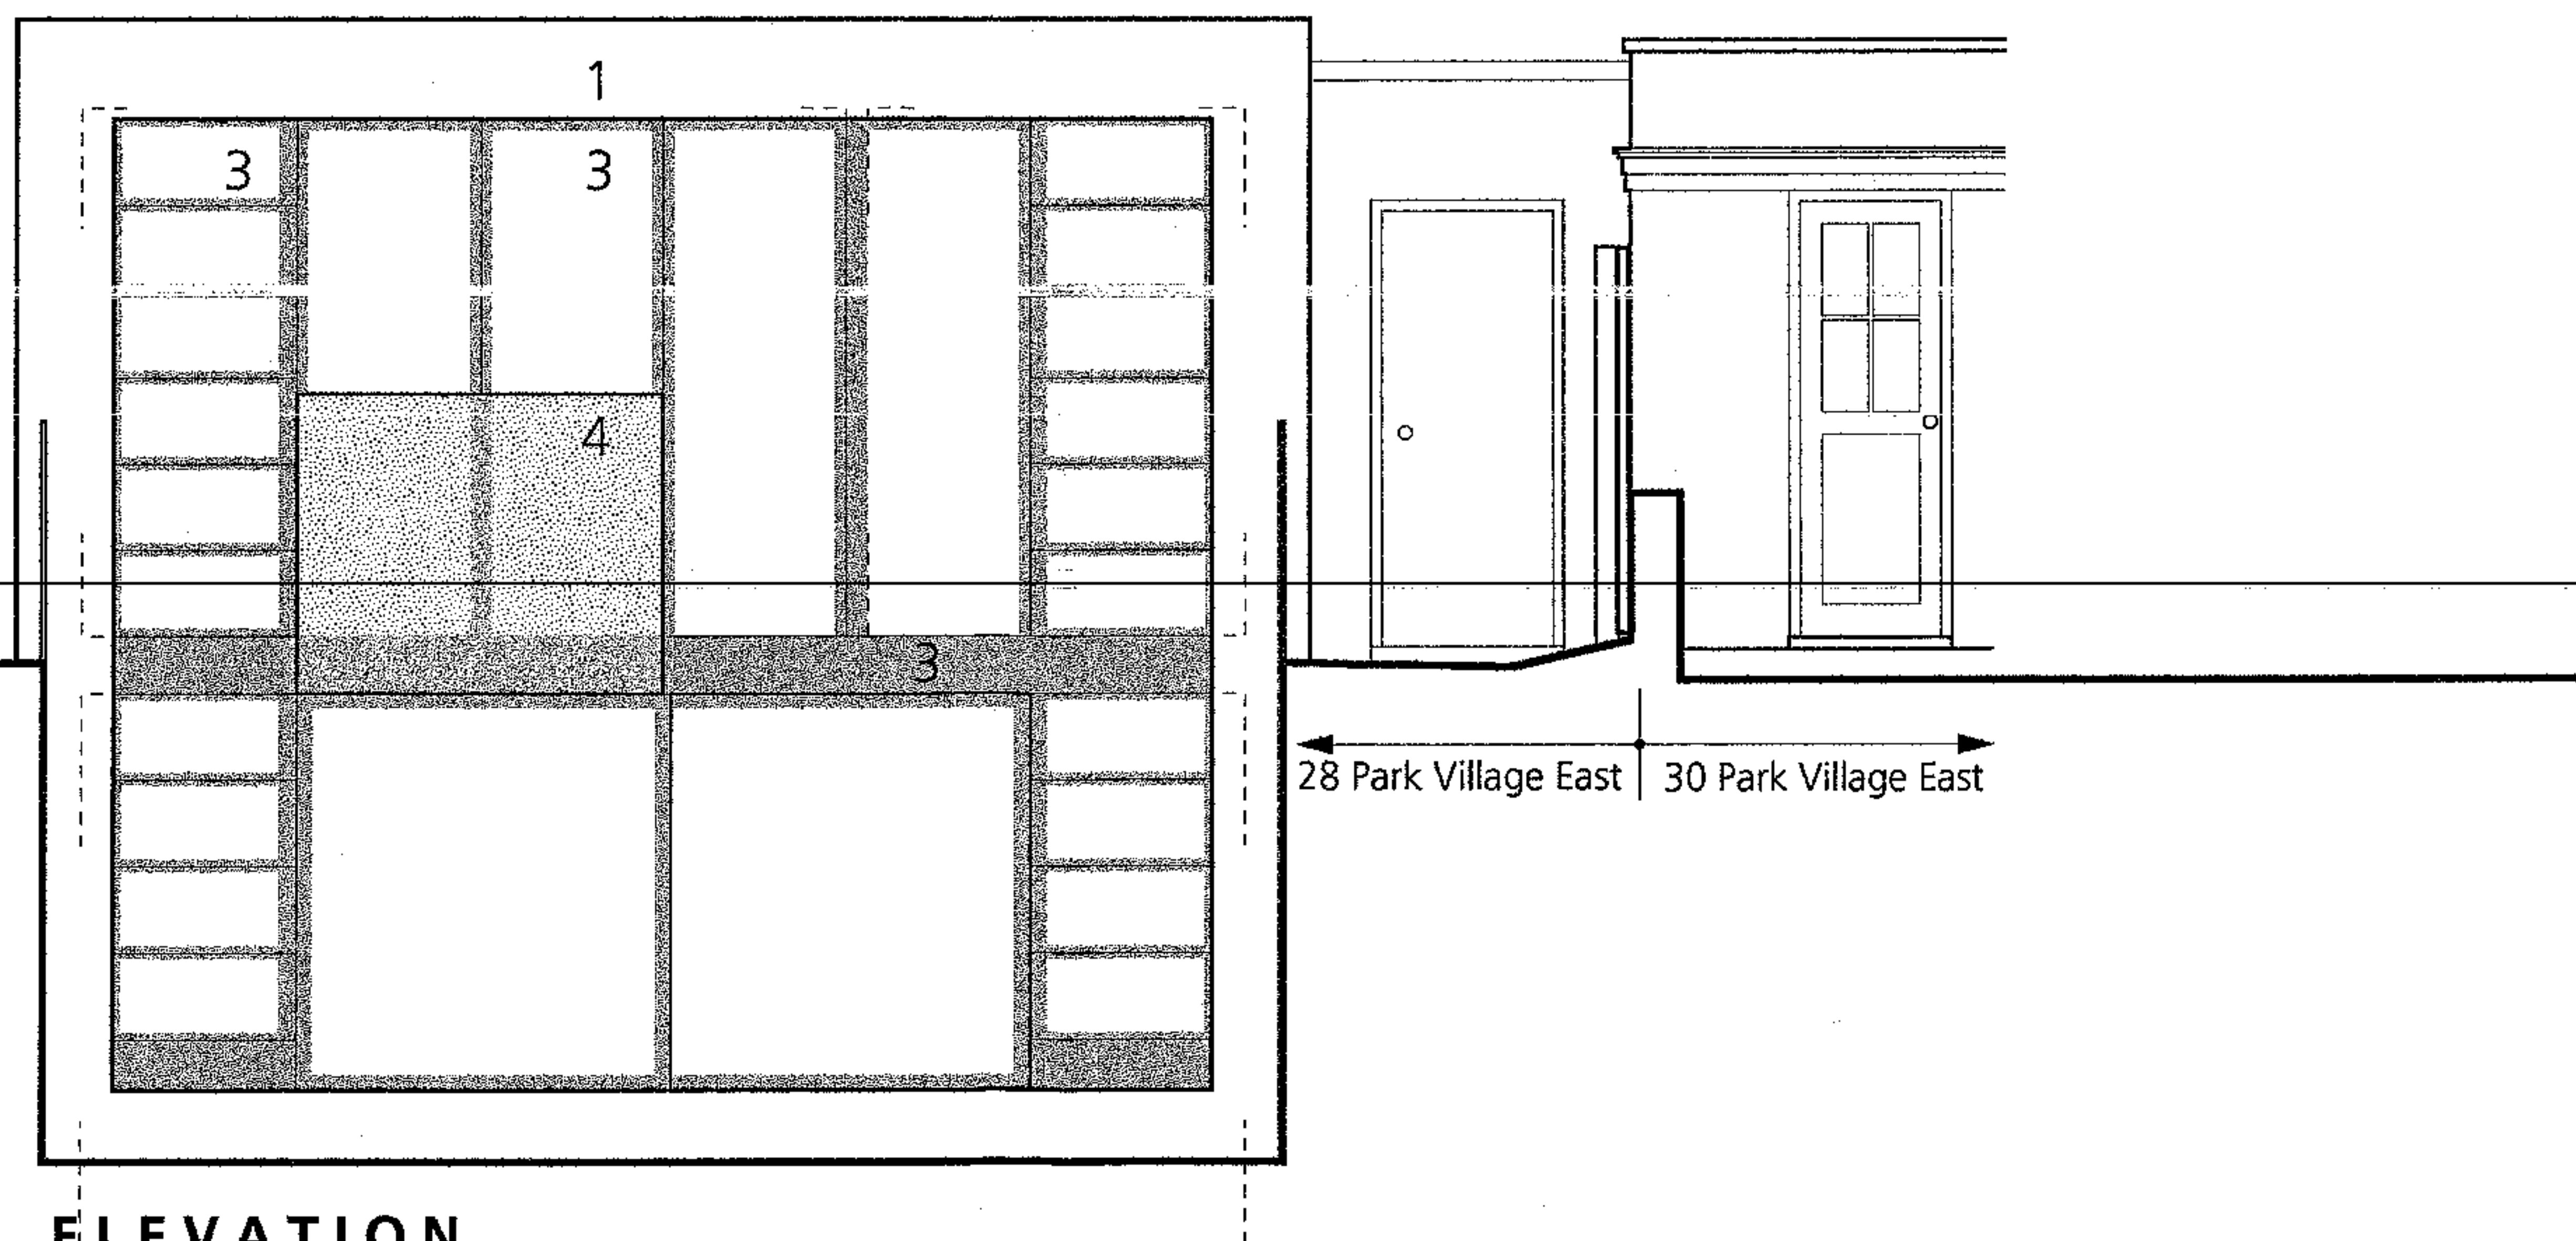

PROPOSED WEST (REAR) ELEVATION

Client

MR & MRS ROBINOW

Description

PROPOSED REAR
ELEVATION

Drawing no

4170 205

Project

28 PARK VILLAGE EAST

Date


JUNE 2004

Scale

1:50

Do not scale, all dimensions to be checked on site, discrepancies to be notified to the architect

BRUGES TOZER
ARCHITECTS

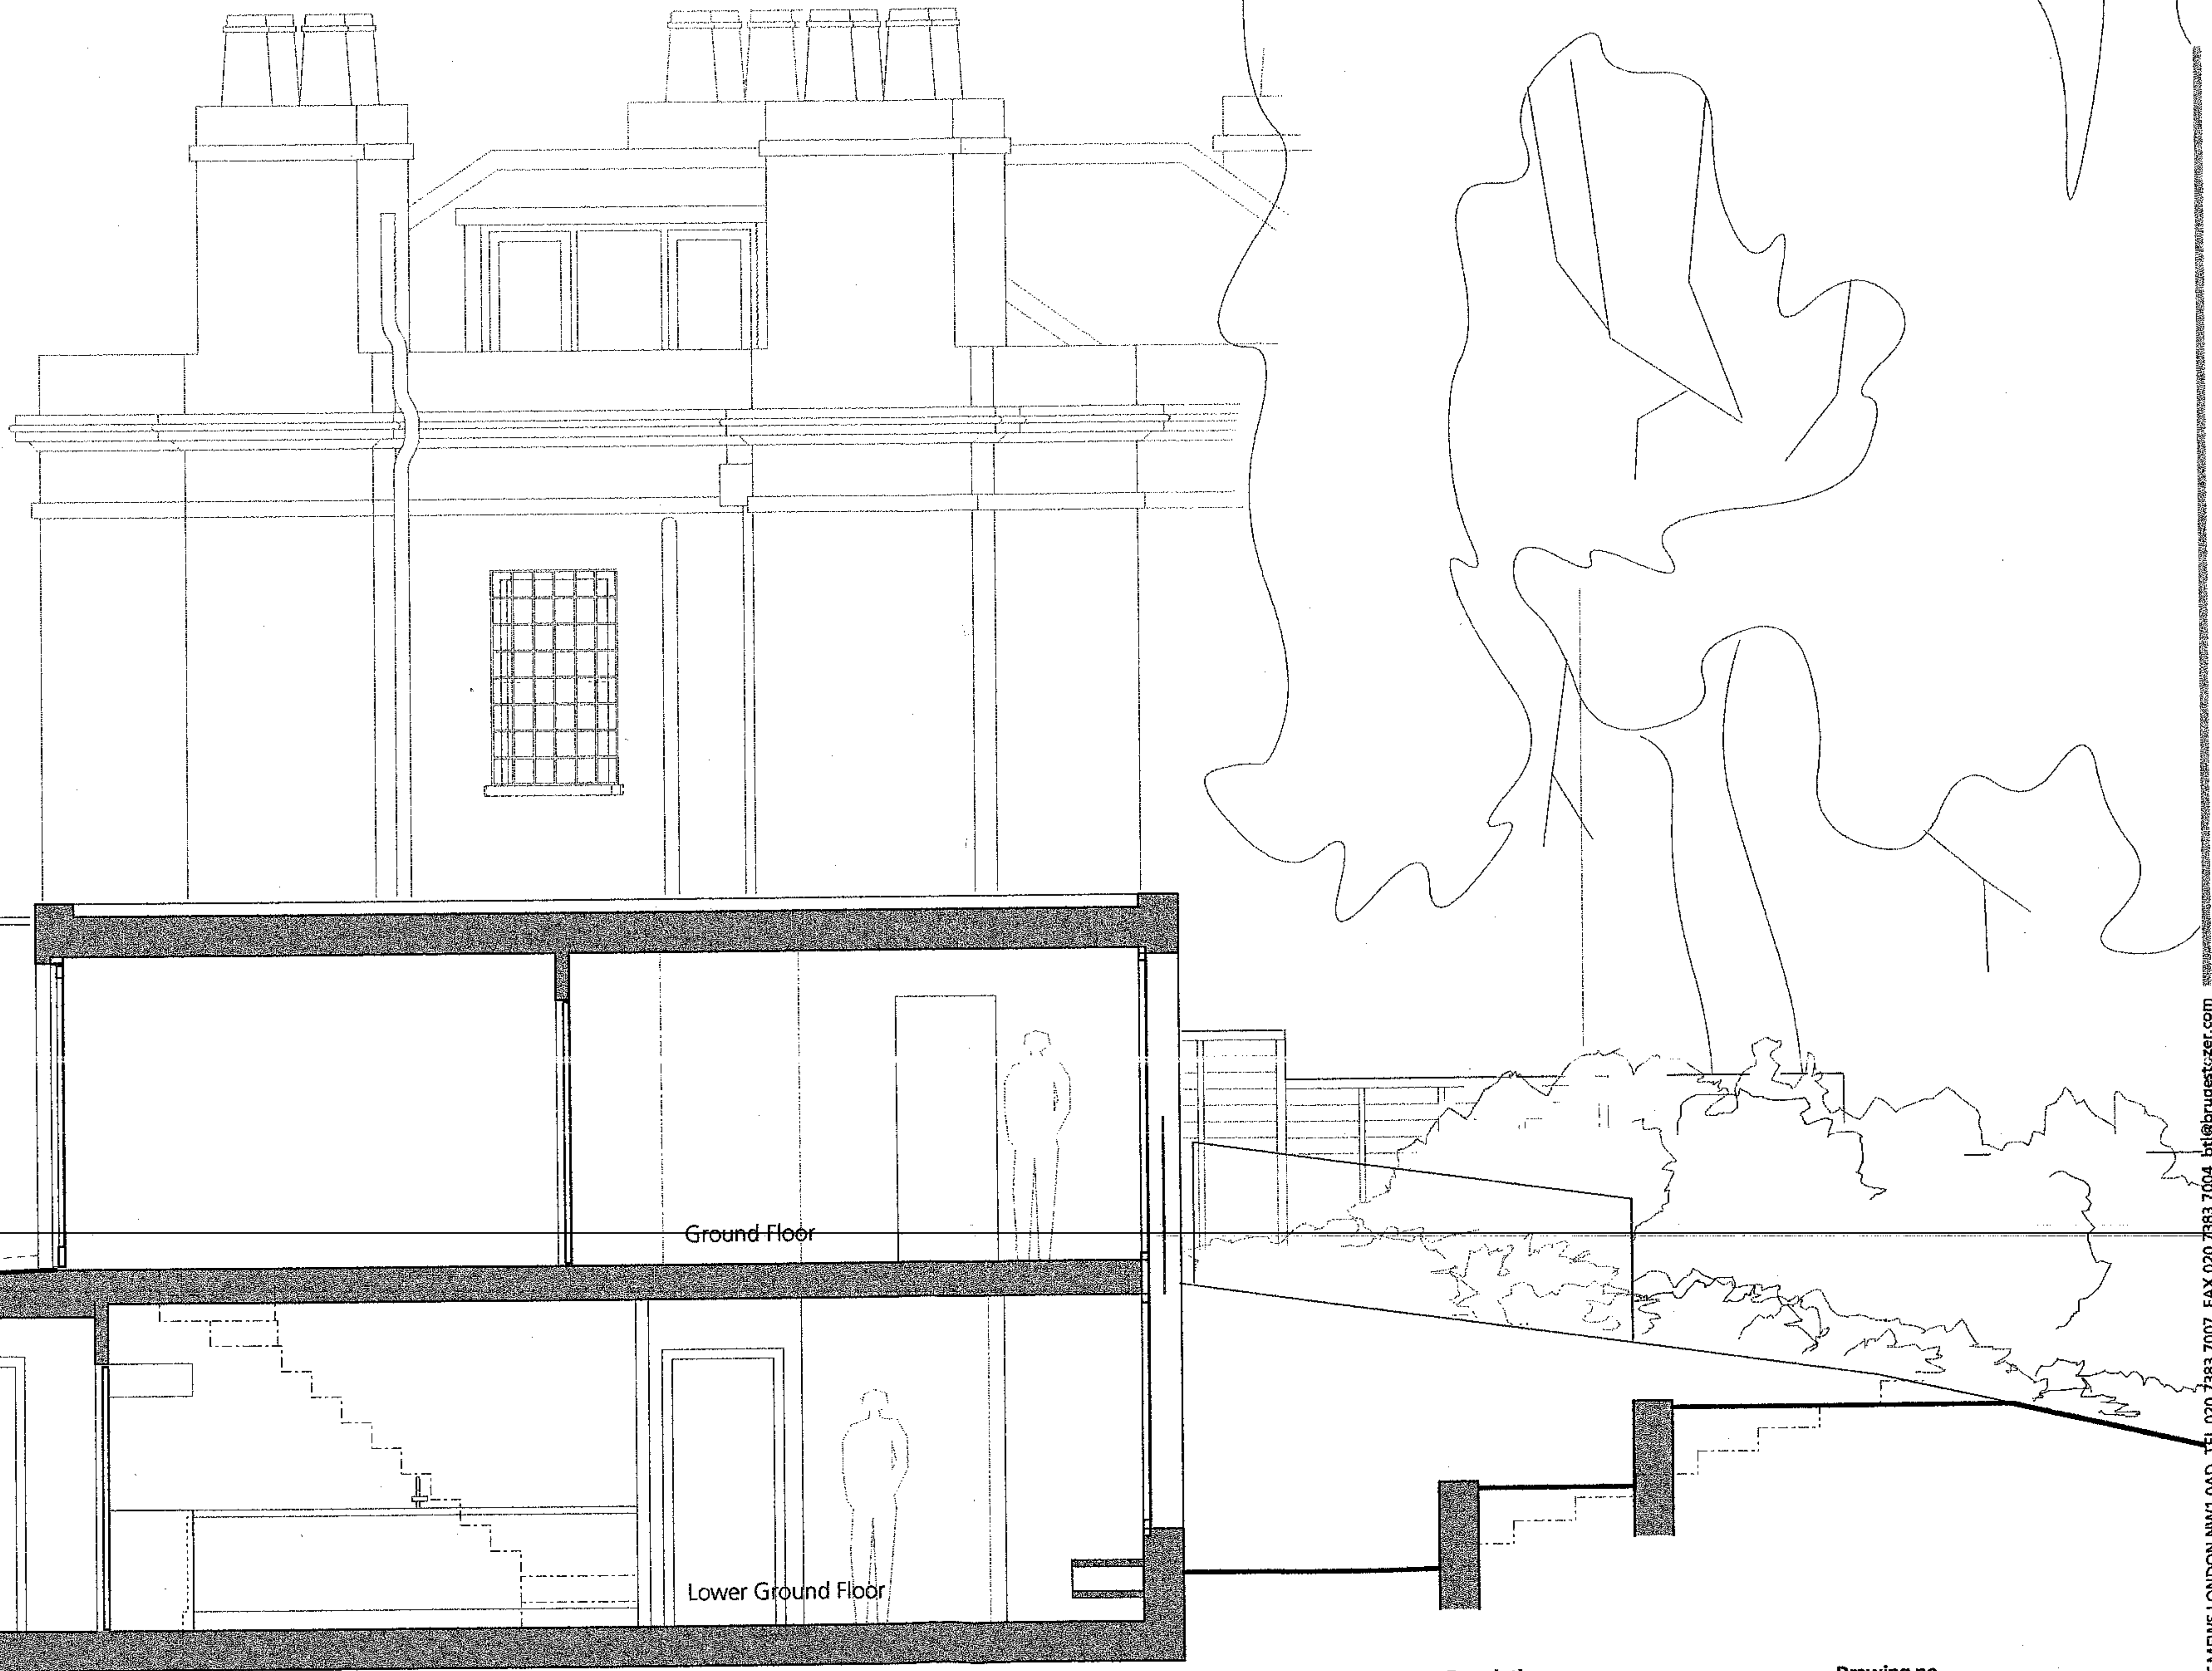

PROPOSED SECTION

Client

MR & MRS ROBINOW

Description

PROPOSED SECTION

Drawing no

4170 206

Project

28 PARK VILLAGE EAST

Date

JUNE 2004

Scale

1:50

BRUGES TOZER
ARCHITECTS

Do not scale, all dimensions to be checked on site, discrepancies to be notified to the architect



EXISTING PERSPECTIVE FROM **30** PARK VILLAGE EAST GARDEN

Client

MR & MRS ROBINOW

Description

EXISTING PERSPECTIVE FROM 30
PARK VILLAGE EAST GARDEN

Drawing no

4170 207

Project

28 PARK VILLAGE EAST

Date

SEPT2004

Scale

n/a

BRUGES TOZER
ARCHITECTS

Do not scale, all dimensions to be checked on site, discrepancies to be notified to the architect



PROPOSED PERSPECTIVE FROM 30 PARK VILLAGE EAST GARDEN

Client

MR & MRS ROBINOW

Description

PROPOSED PERSPECTIVE FROM
30 PARK VILLAGE EAST GARDEN

Drawing no

4170 208

Project

28 PARK VILLAGE EAST

Date

SEPT2004

Scale

n/a

Do not scale, all dimensions to be checked on site, discrepancies to be notified to the architect

BRUGES TOZER
ARCHITECTS