


Notes
The copyright of this drawing and design is vested in the Architect and must not be copied or reproduced without written consent.
This drawing to be read in conjunction with the specification and other drawings
Do not scale to ascertain dimensions
All dimensions to be checked and verified on site by the responsible contractor prior to commencement of work

Health and Safety Notes

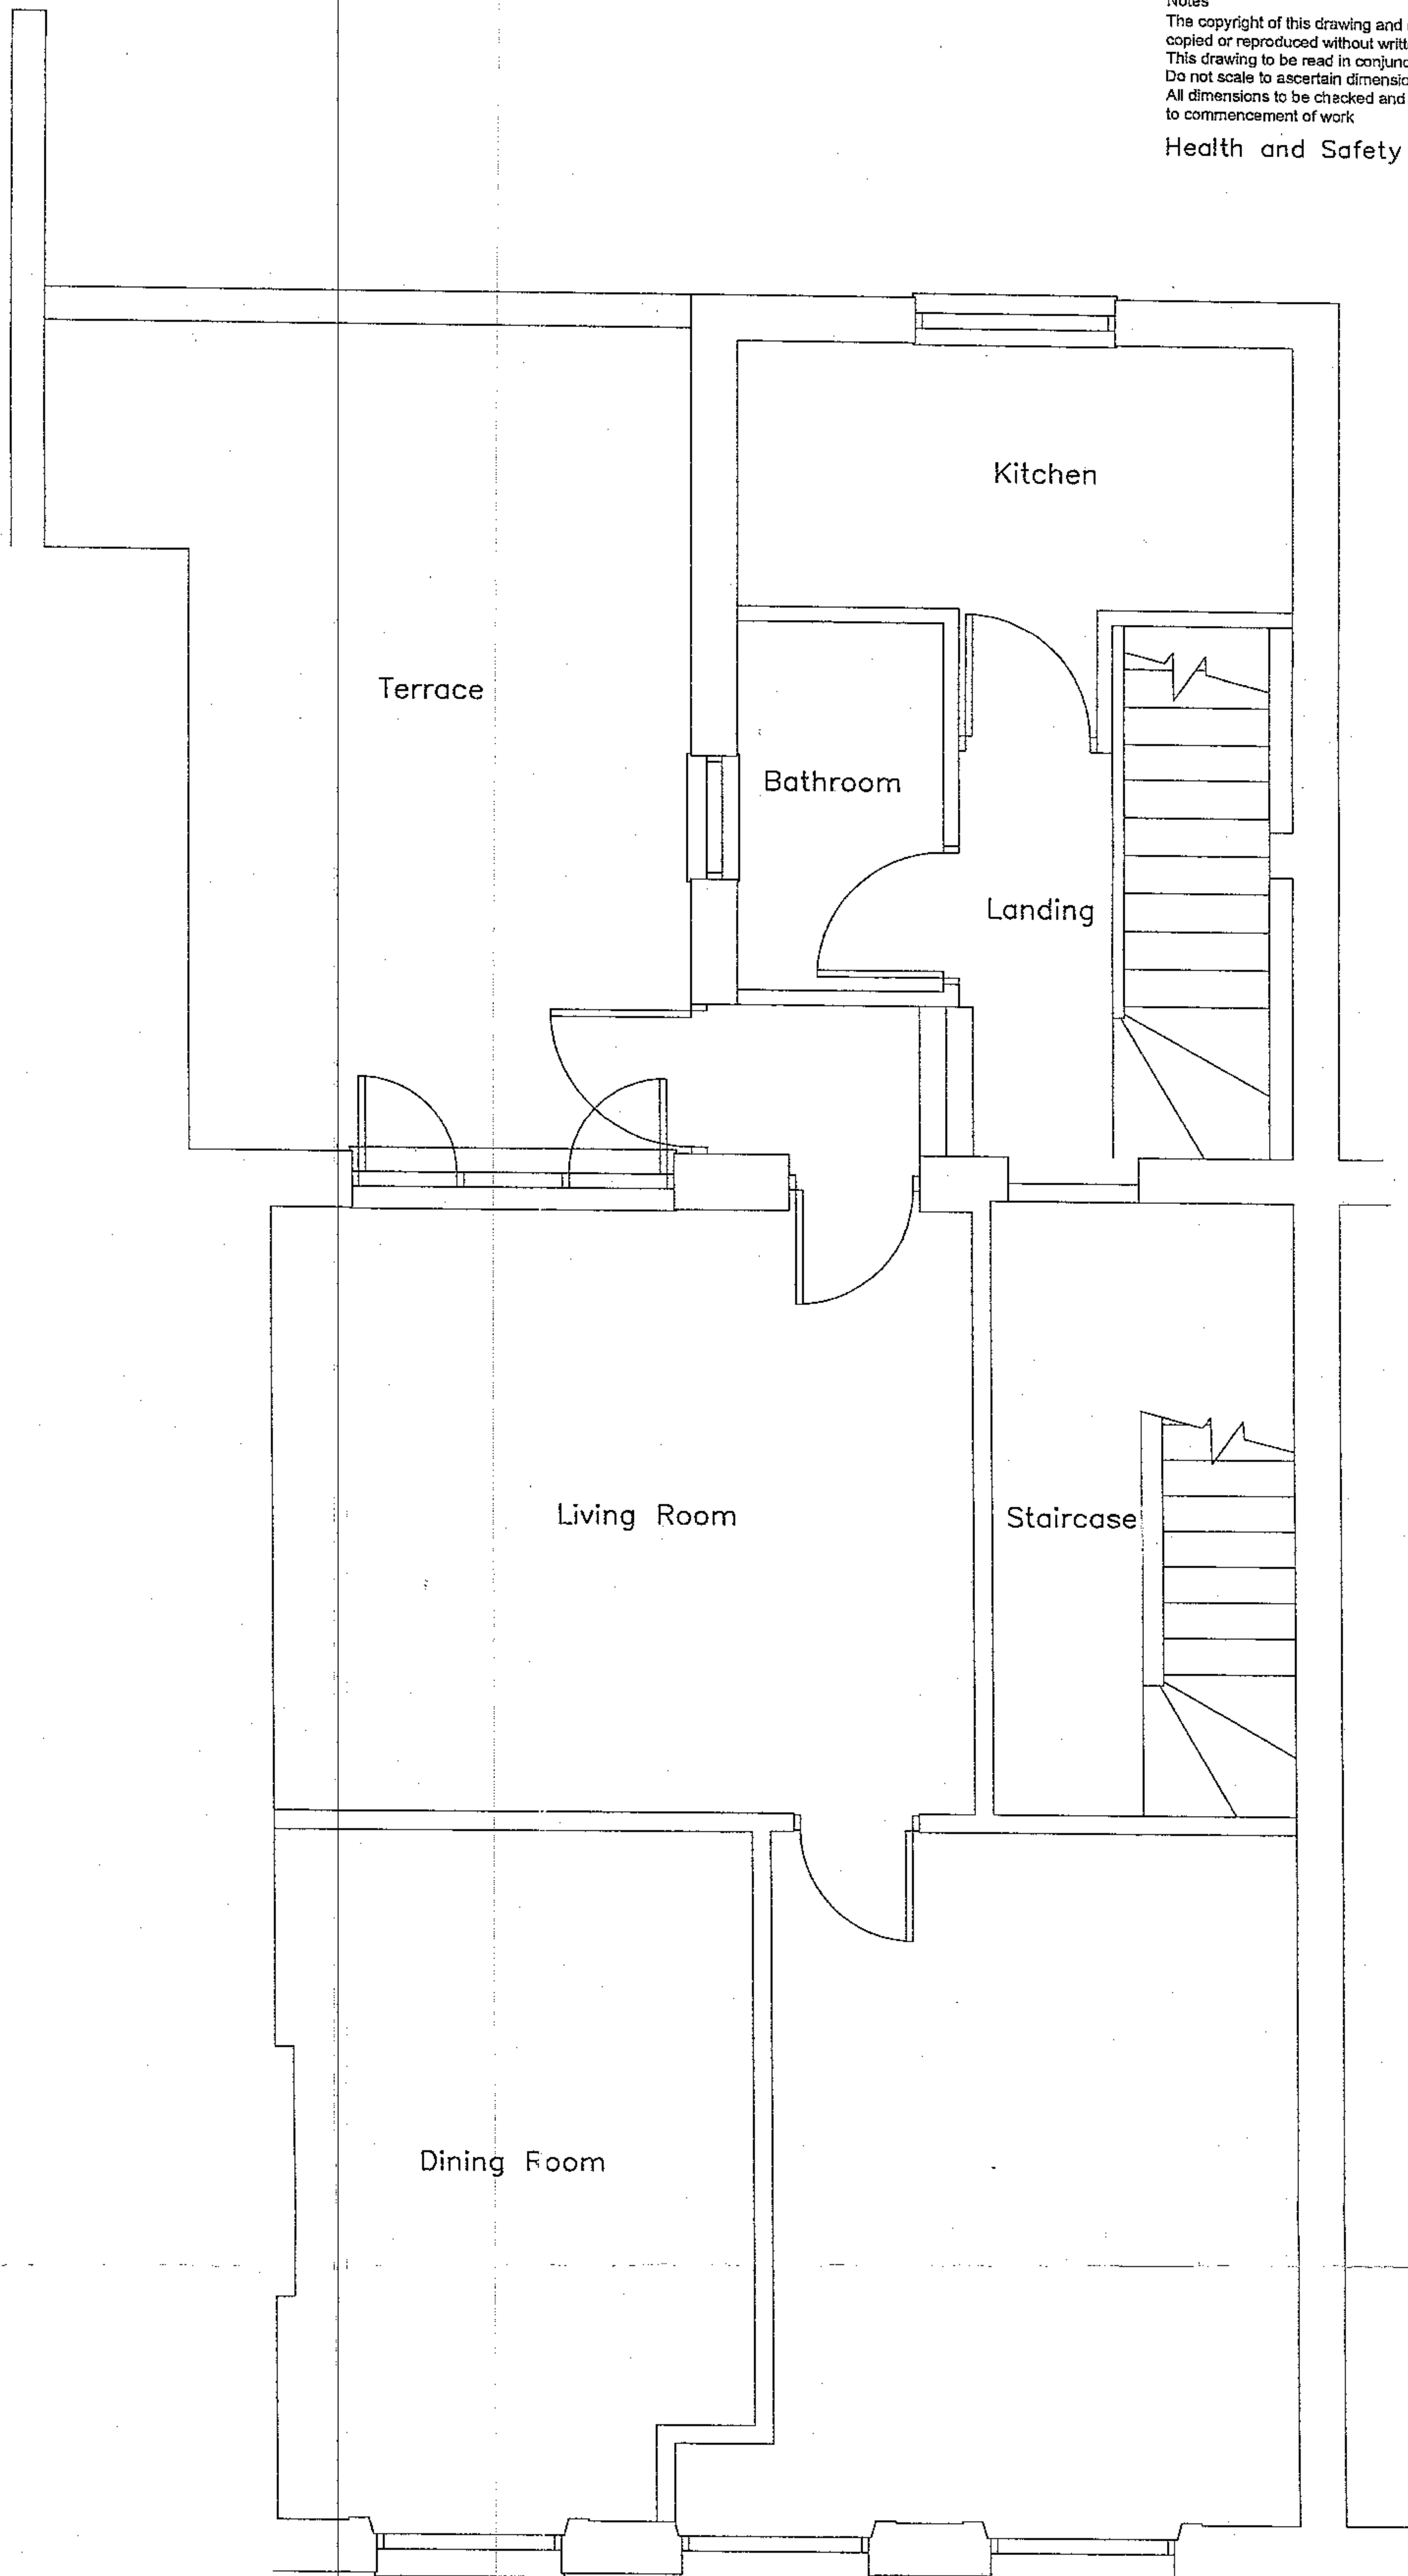

**Existing First
Floor Plan**
SCALE 1:50


REV.A ADDITIONAL INFORMATION ADDED ON REQUEST OF PLANNING OFFICER.
MDH. SEPT.04

CLIENT
South West Property (Hampstead) Limited
9A Hampstead High Street, London. NW3

PROJECT
**Proposed Alterations &
Refurbishment of 3 No.
Appartments**


DRAWING
Existing First Floor Plan

DRAWING NUMBER	REVISION	SCALE	DATE
1907/02	A	@A3 1:50	May. 04
DRAWN BY MH	CHECKED BY		

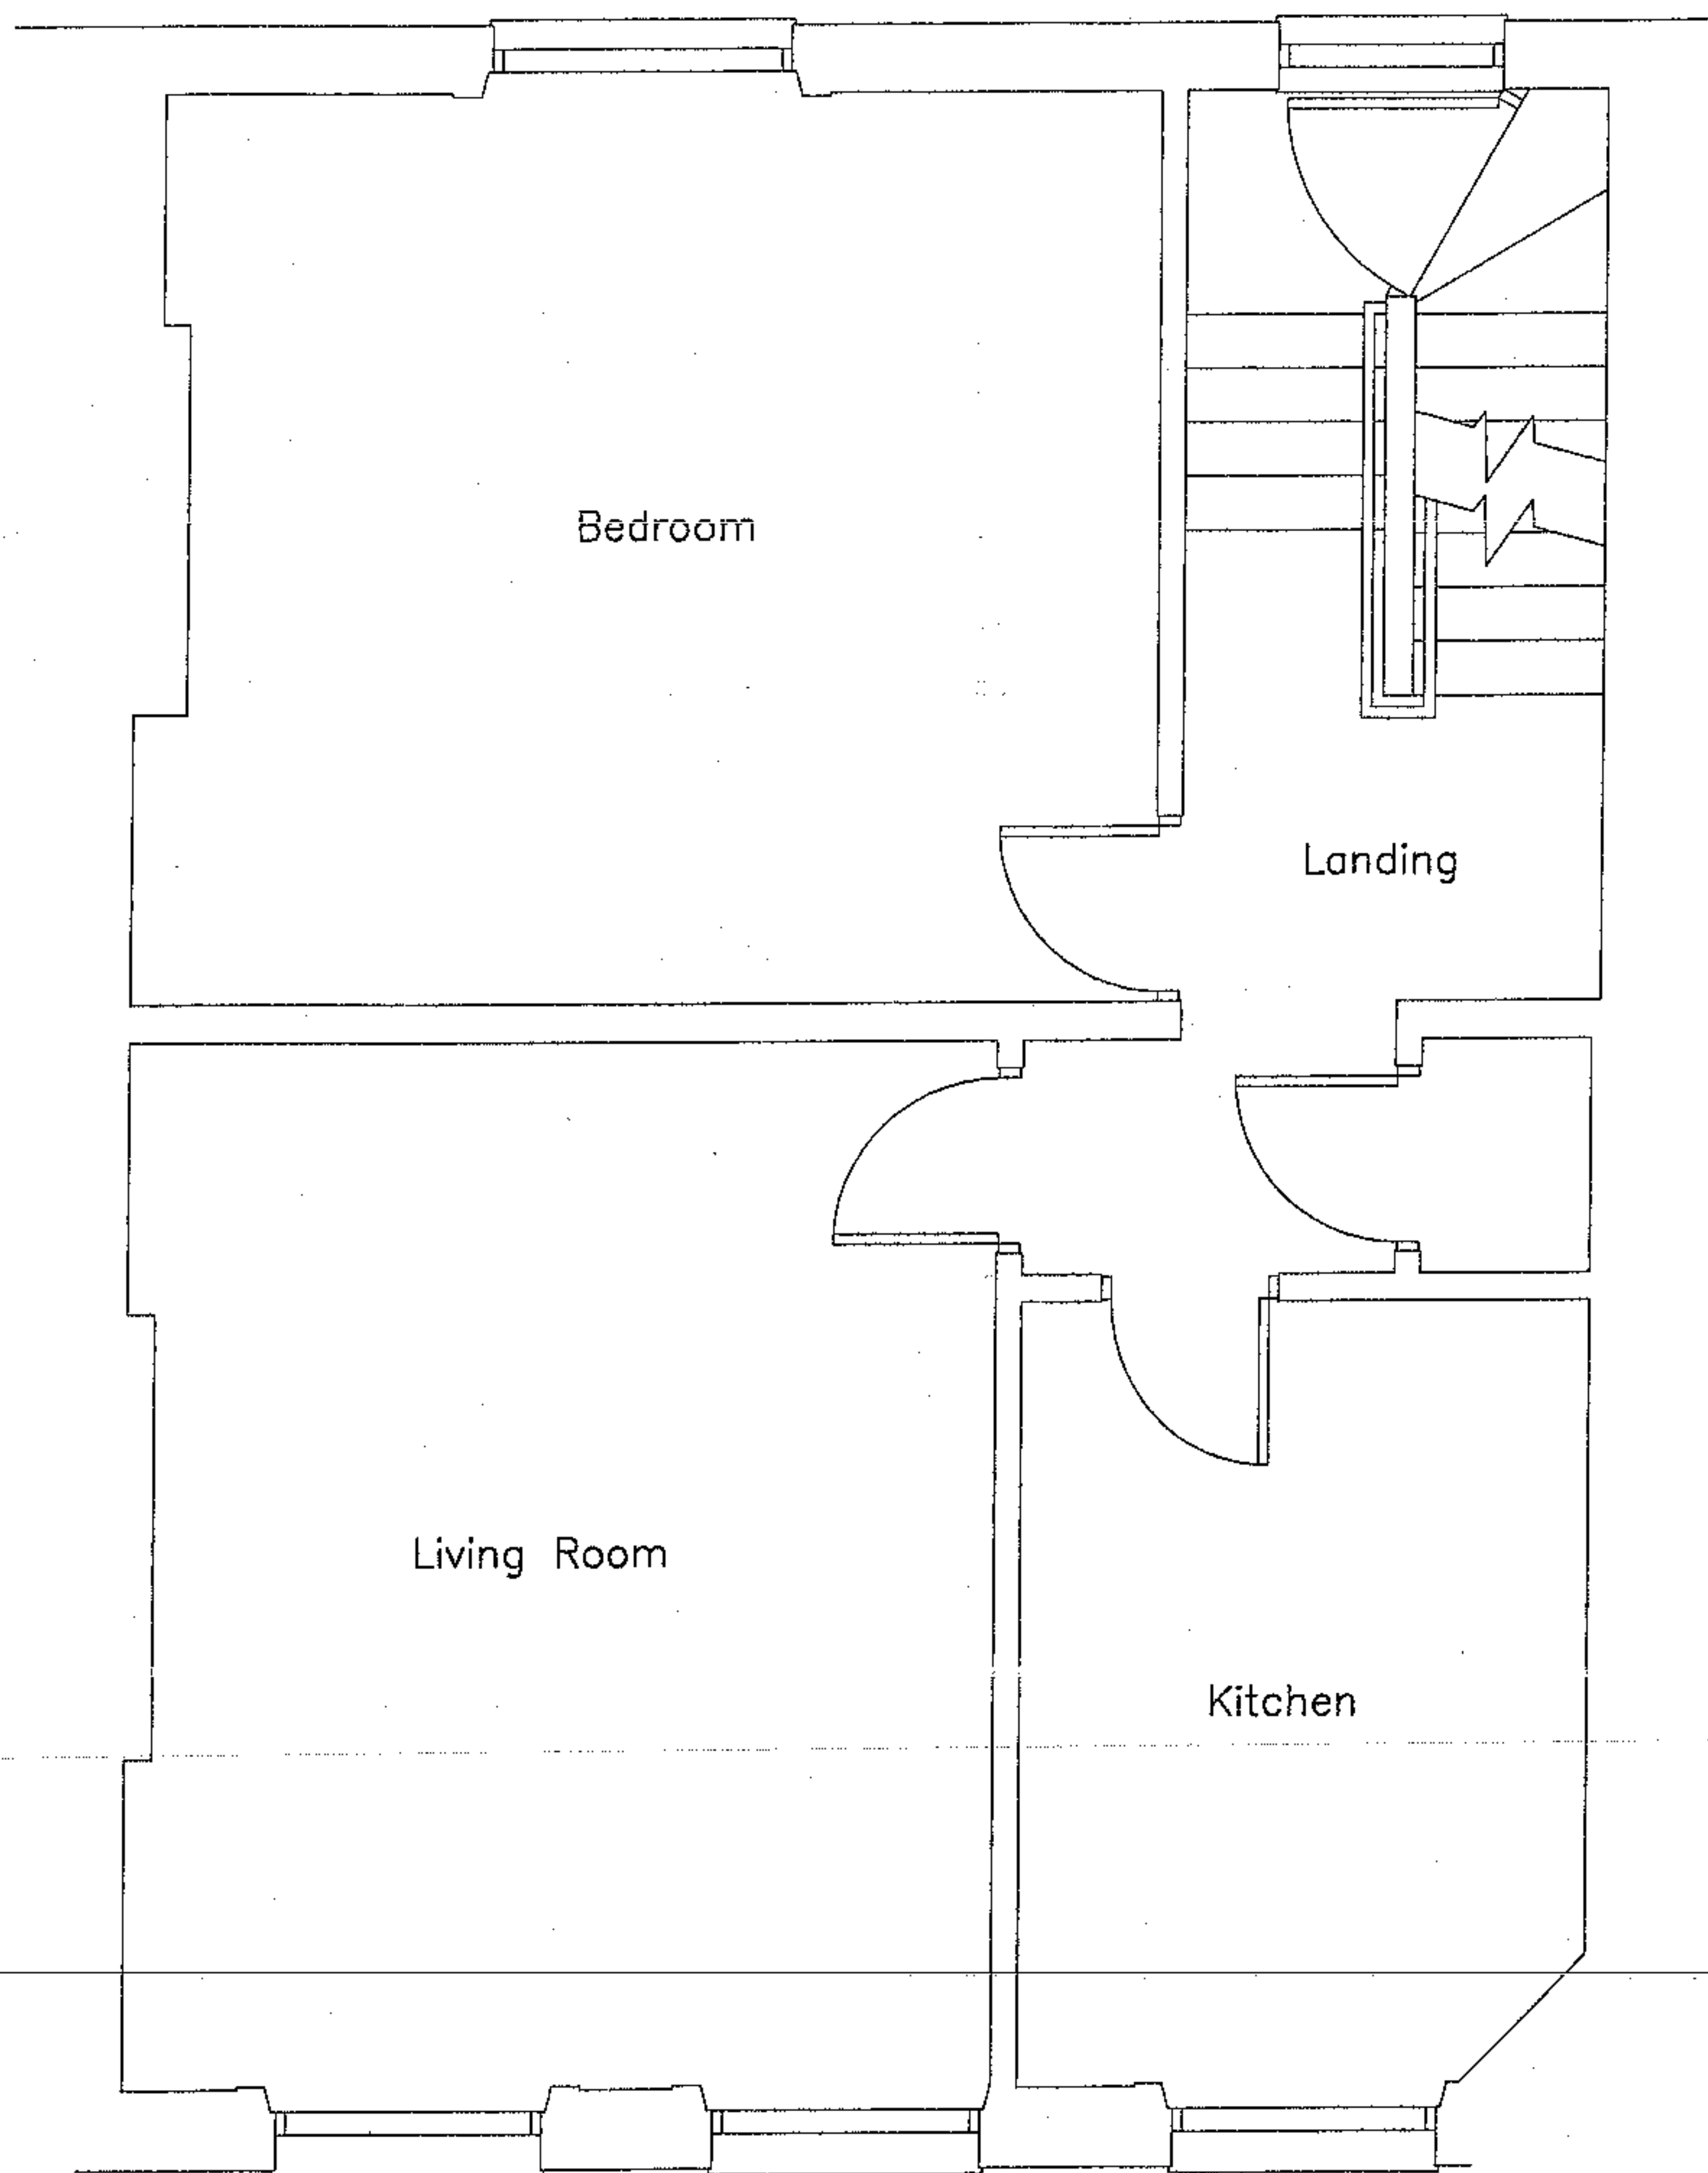

**Existing Second
Floor Plan**

SCALE 1:50

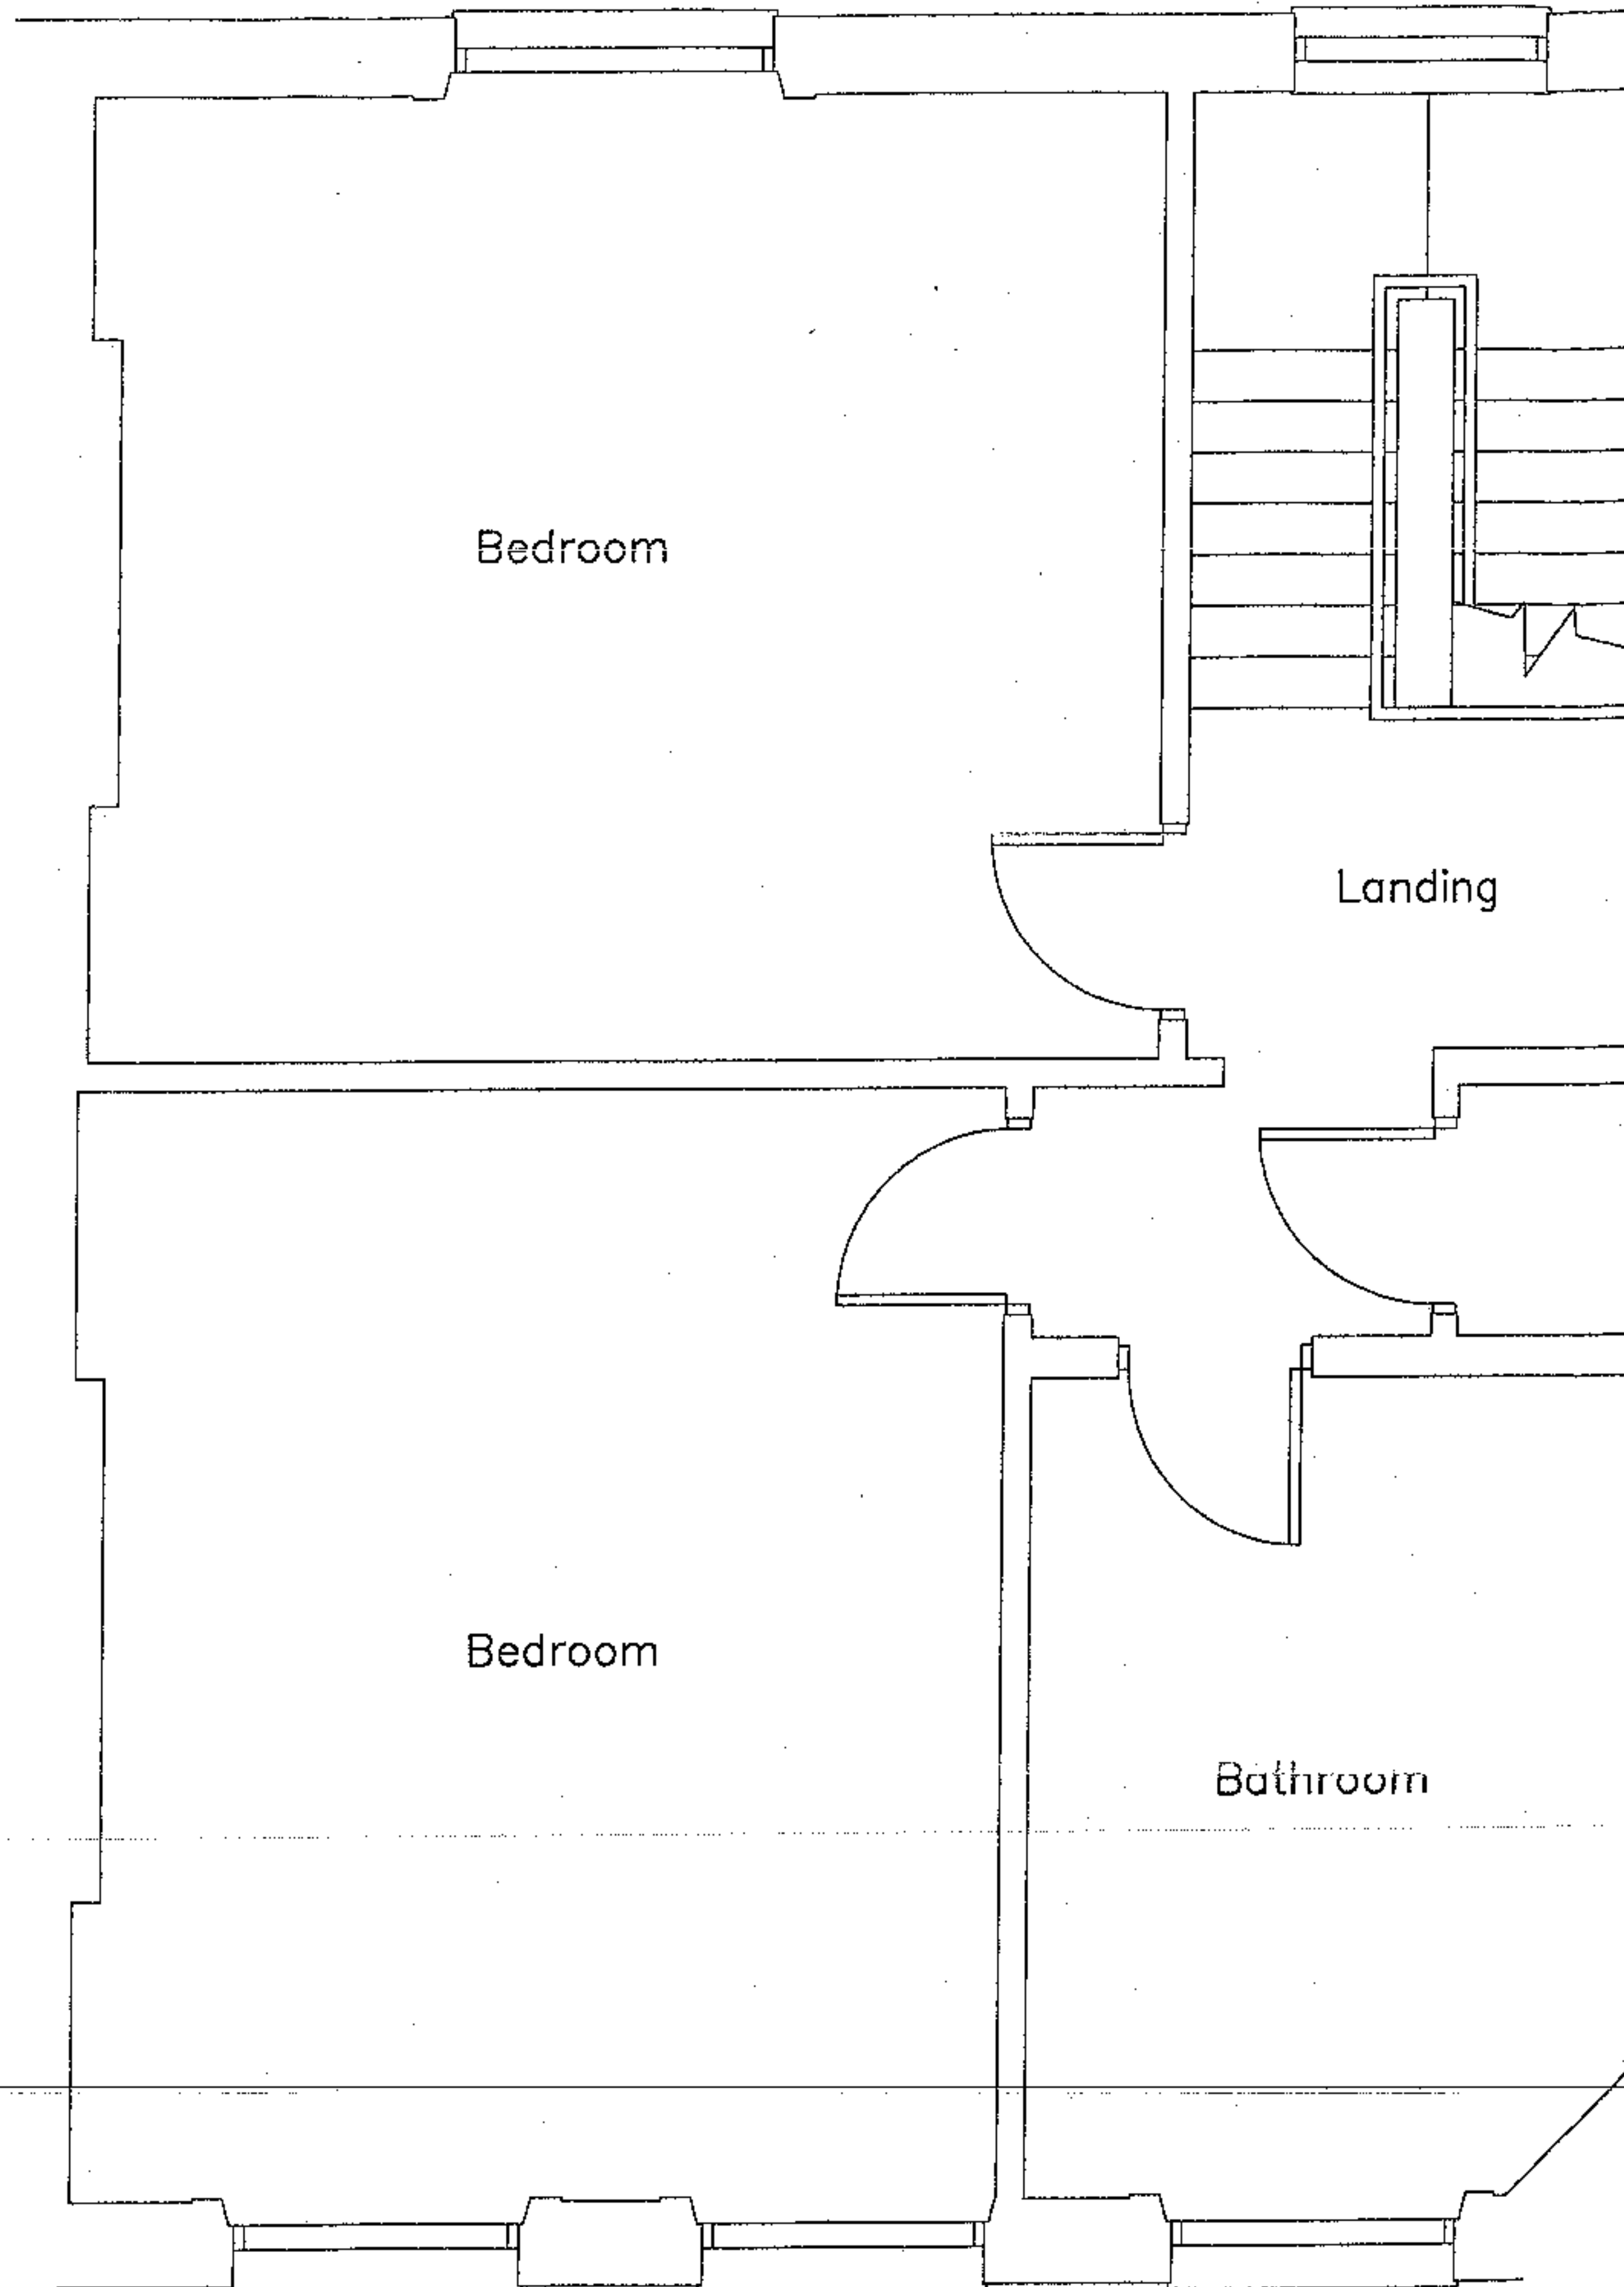

**Existing Third
Floor Plan**

SCALE 1:50

Notes
The copyright of this drawing and design is vested in the Architect and must not be copied or reproduced without written consent.
This drawing to be read in conjunction with the specification and other drawings
Do not scale to ascertain dimensions
All dimensions to be checked and verified on site by the responsible contractor prior to commencement of work

Health and Safety Notes


REV.A ADDITIONAL INFORMATION ADDED ON REQUEST OF PLANNING OFFICER.
MDH. SEPT.04

CLIENT
South West Property (Hampstead) Limited
9A Hampstead High Street, London. NW3

PROJECT
Proposed Alterations &
Refurbishment of 3 No.
Appartments

DRAWING
Existing Second &
Third Floor Plans

DRAWING NUMBER	REVISION	SCALE	DATE
1907/03	A	@A3 1:50	May. 04
	DRAWN BY	CHECKED BY	
	MH		

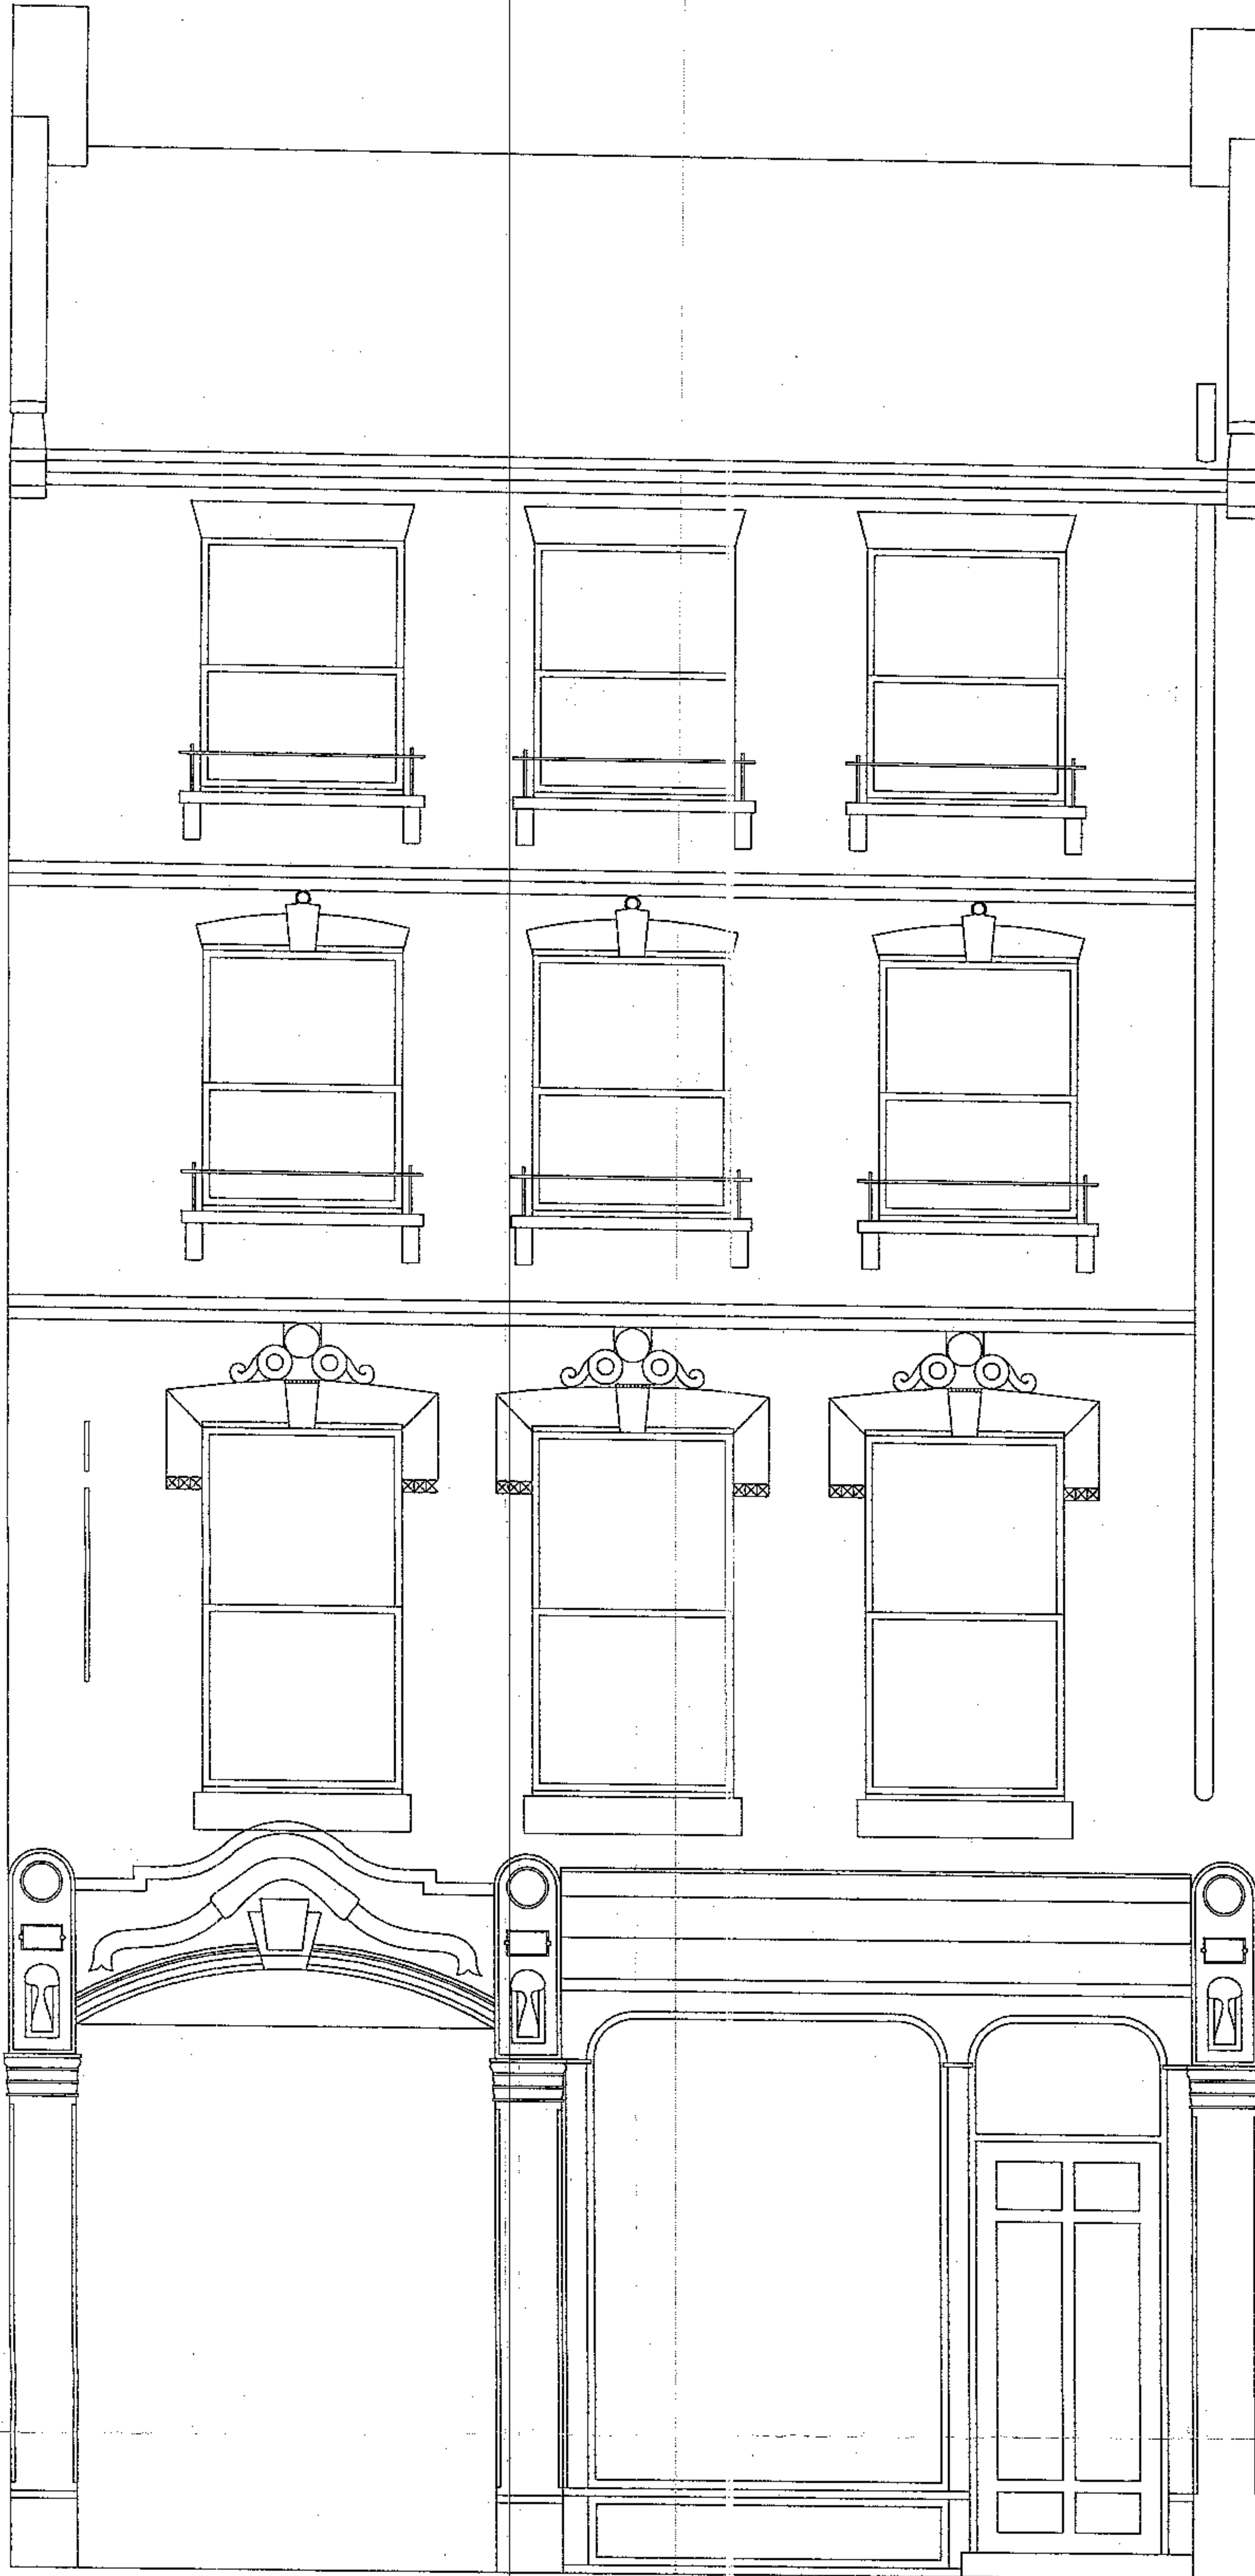

Notes
The copyright of this drawing and design is vested in the Architect and must not be copied or reproduced without written consent.
This drawing to be read in conjunction with the specification and other drawings
Do not scale to ascertain dimensions
All dimensions to be checked and verified on site by the responsible contractor prior to commencement of work

Health and Safety Notes

Existing Front Elevation

SCALE 1:50

REV.A ADDITIONAL INFORMATION ADDED ON REQUEST OF PLANNING OFFICER.
MDH. SEPT.04

CLIENT
South West Property (Hampstead) Limited
9A Hampstead High Street, London. NW3

PROJECT
Proposed Alterations &
Refurbishment of 3 No.
Appartments

DRAWINGS
Existing Front Elevation

DRAWING NUMBER	REVISION	SCALE	DATE
1907/04	A	@A3 1:50	June. 04
DRAWN BY MH	CHECKED BY		

Notes
The copyright of this drawing and design is vested in the Architect and must not be copied or reproduced without written consent.
This drawing to be read in conjunction with the specification and other drawings
Do not scale to ascertain dimensions
All dimensions to be checked and verified on site by the responsible contractor prior to commencement of work

Health and Safety Notes



Number 9, Hampstead High Street

Existing Rear Elevation
SCALE 1:50

REV.A ADDITIONAL INFORMATION ADDED ON REQUEST OF PLANNING OFFICER.
MDH. SEPT.04

CLIENT
South West Property (Hampstead) Limited
9A Hampstead High Street, London. NW3

PROJECT
Proposed Alterations &
Refurbishment of 3 No.
Appartments

DRAWING		REVISION		SCALE	DATE
Existing Rear Elevation					
DRAWING NUMBER	1907/05	REVISION	A	SCALE	@A3 1:50
DRAWN BY	MH	CHECKED BY			May. 04