


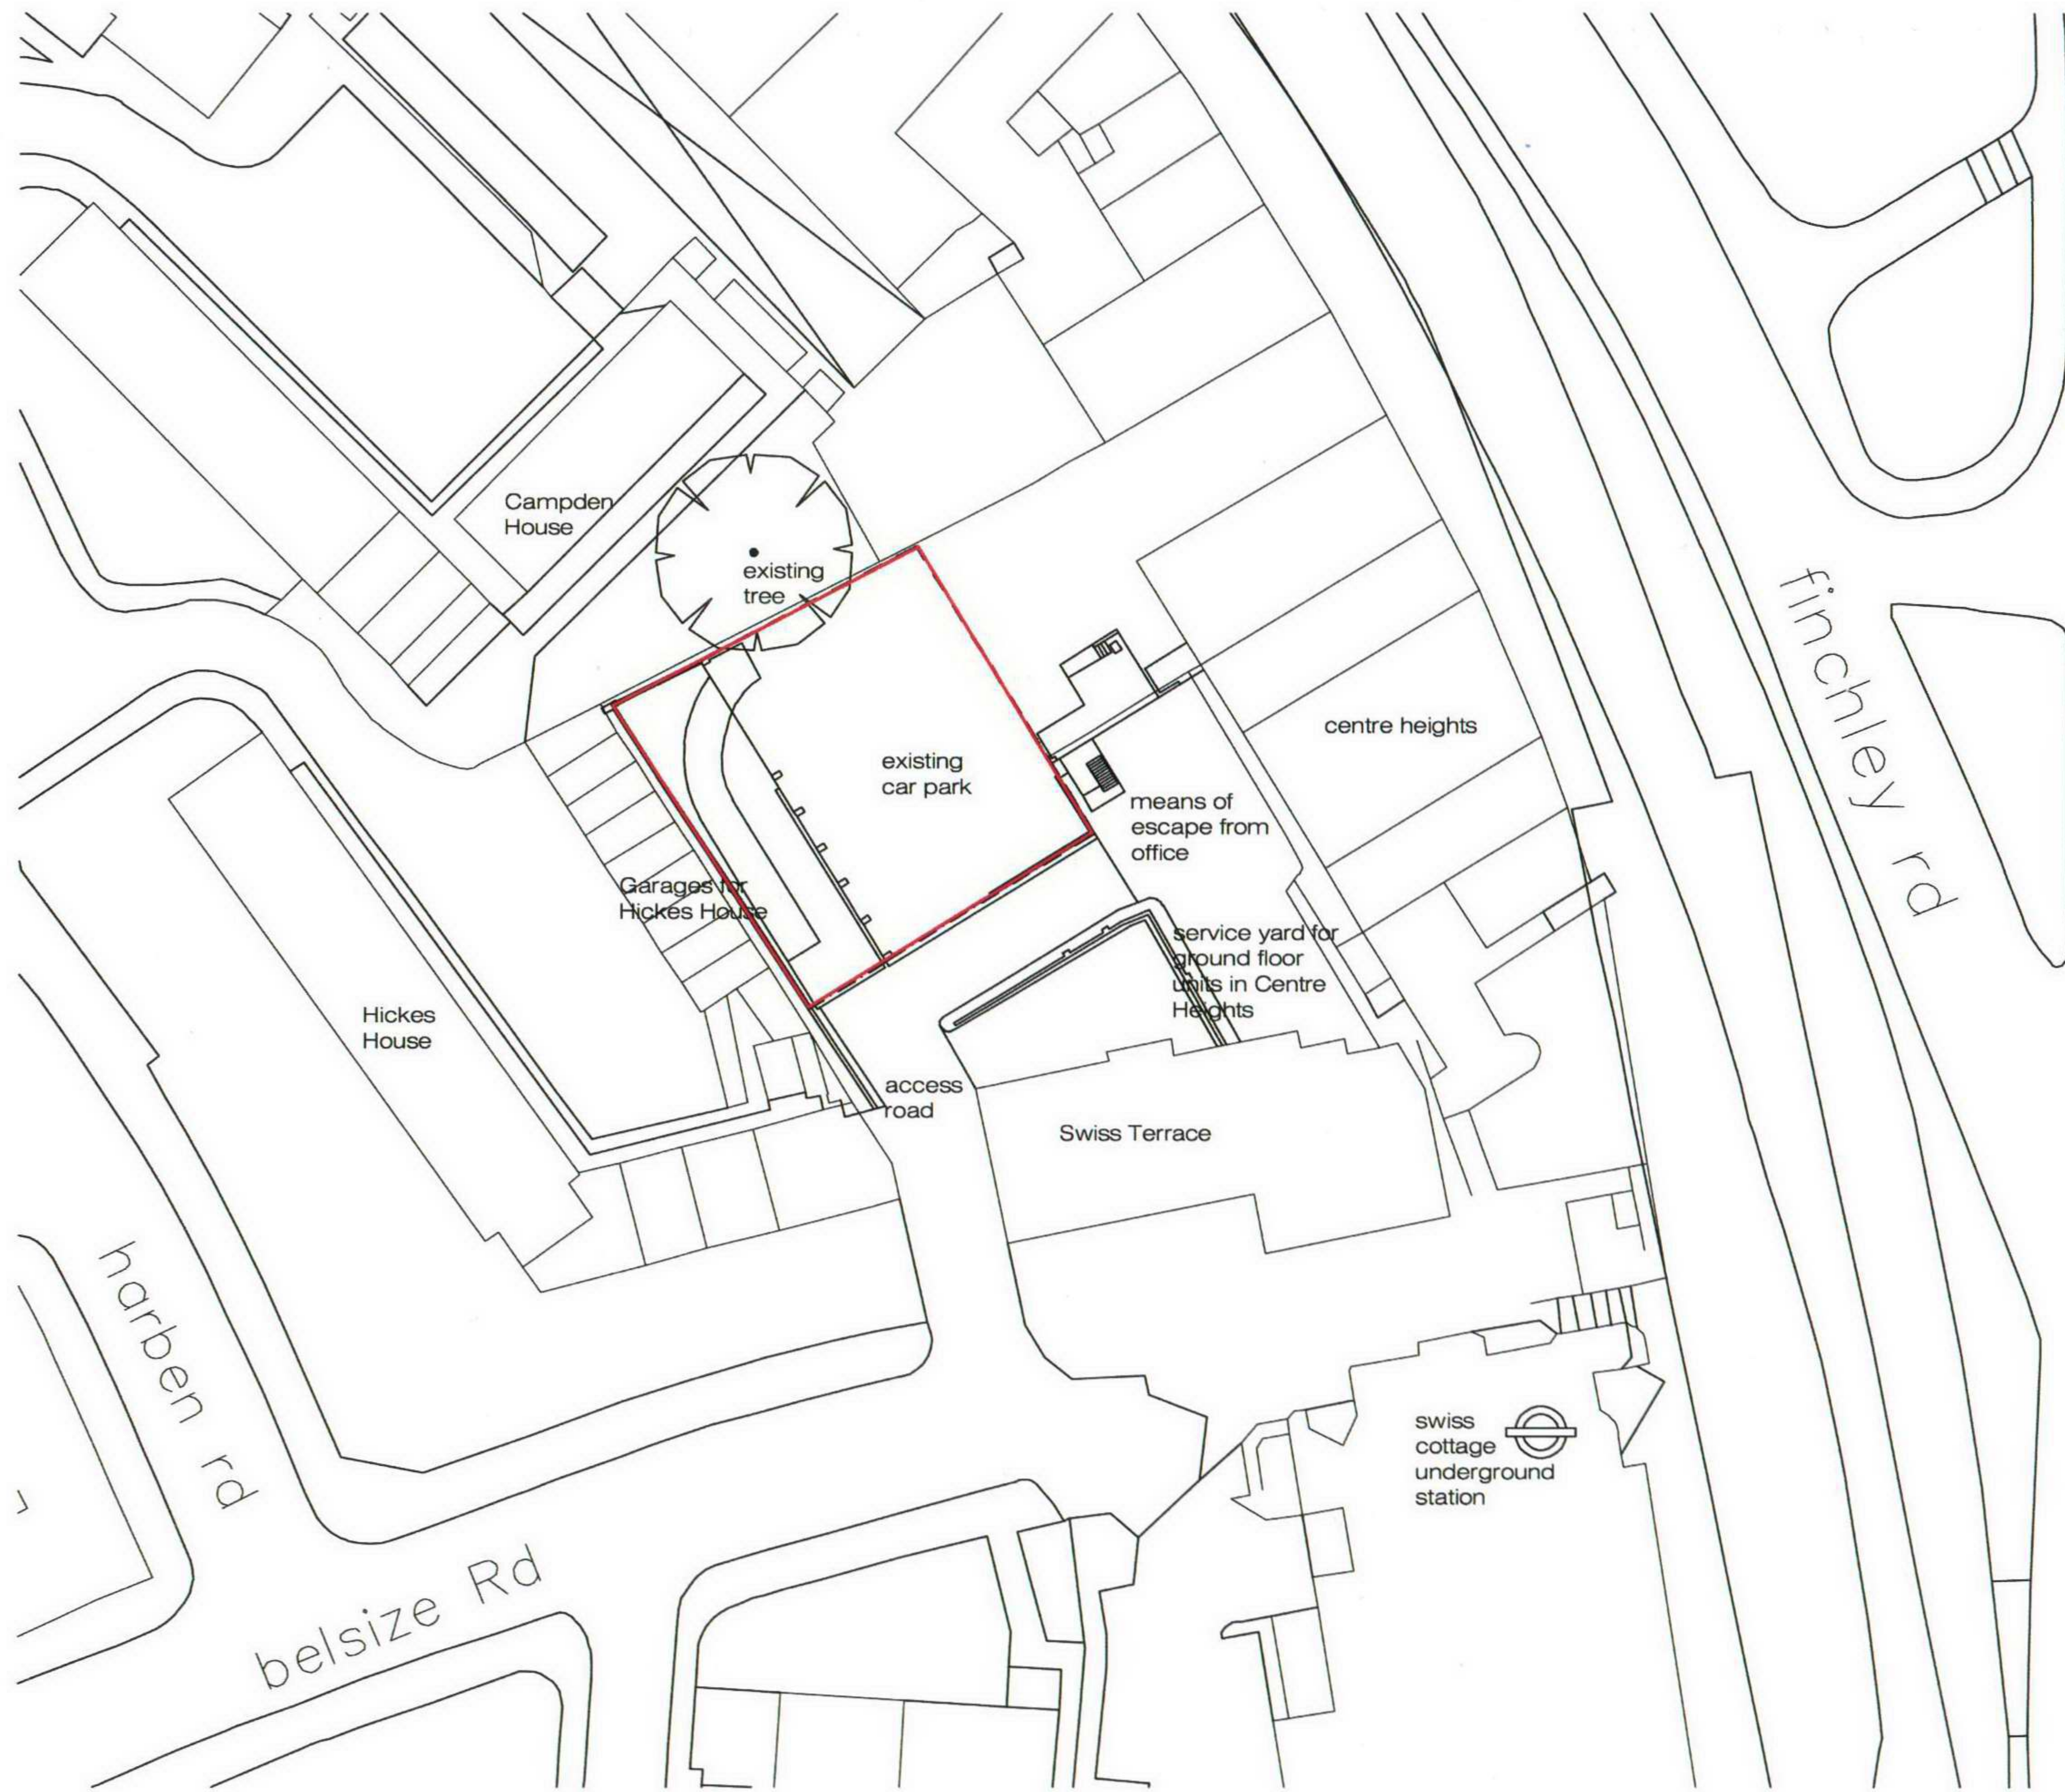

Do not scale off this drawing - All areas and dimensions are approximate and subject to site survey.
 copyright tasou associates


tasou
 associates architects + structural engineers

4 Amwell Street, London. EC1R 1UG T:020 7713 7070 F:020 7713 7071 E:tasou@tasou.co.uk

project	Centre Heights, 137-151 Finchley Rd, Swiss Cottage		
dwg title	Existing Site Location Plan		
job no.	841	dwg no.	EX/00
date	Feb 2004	scale @ A3	1:500



Do not scale off this drawing - All areas and dimensions are approximate and subject to site survey.
● copyright of tasou associates

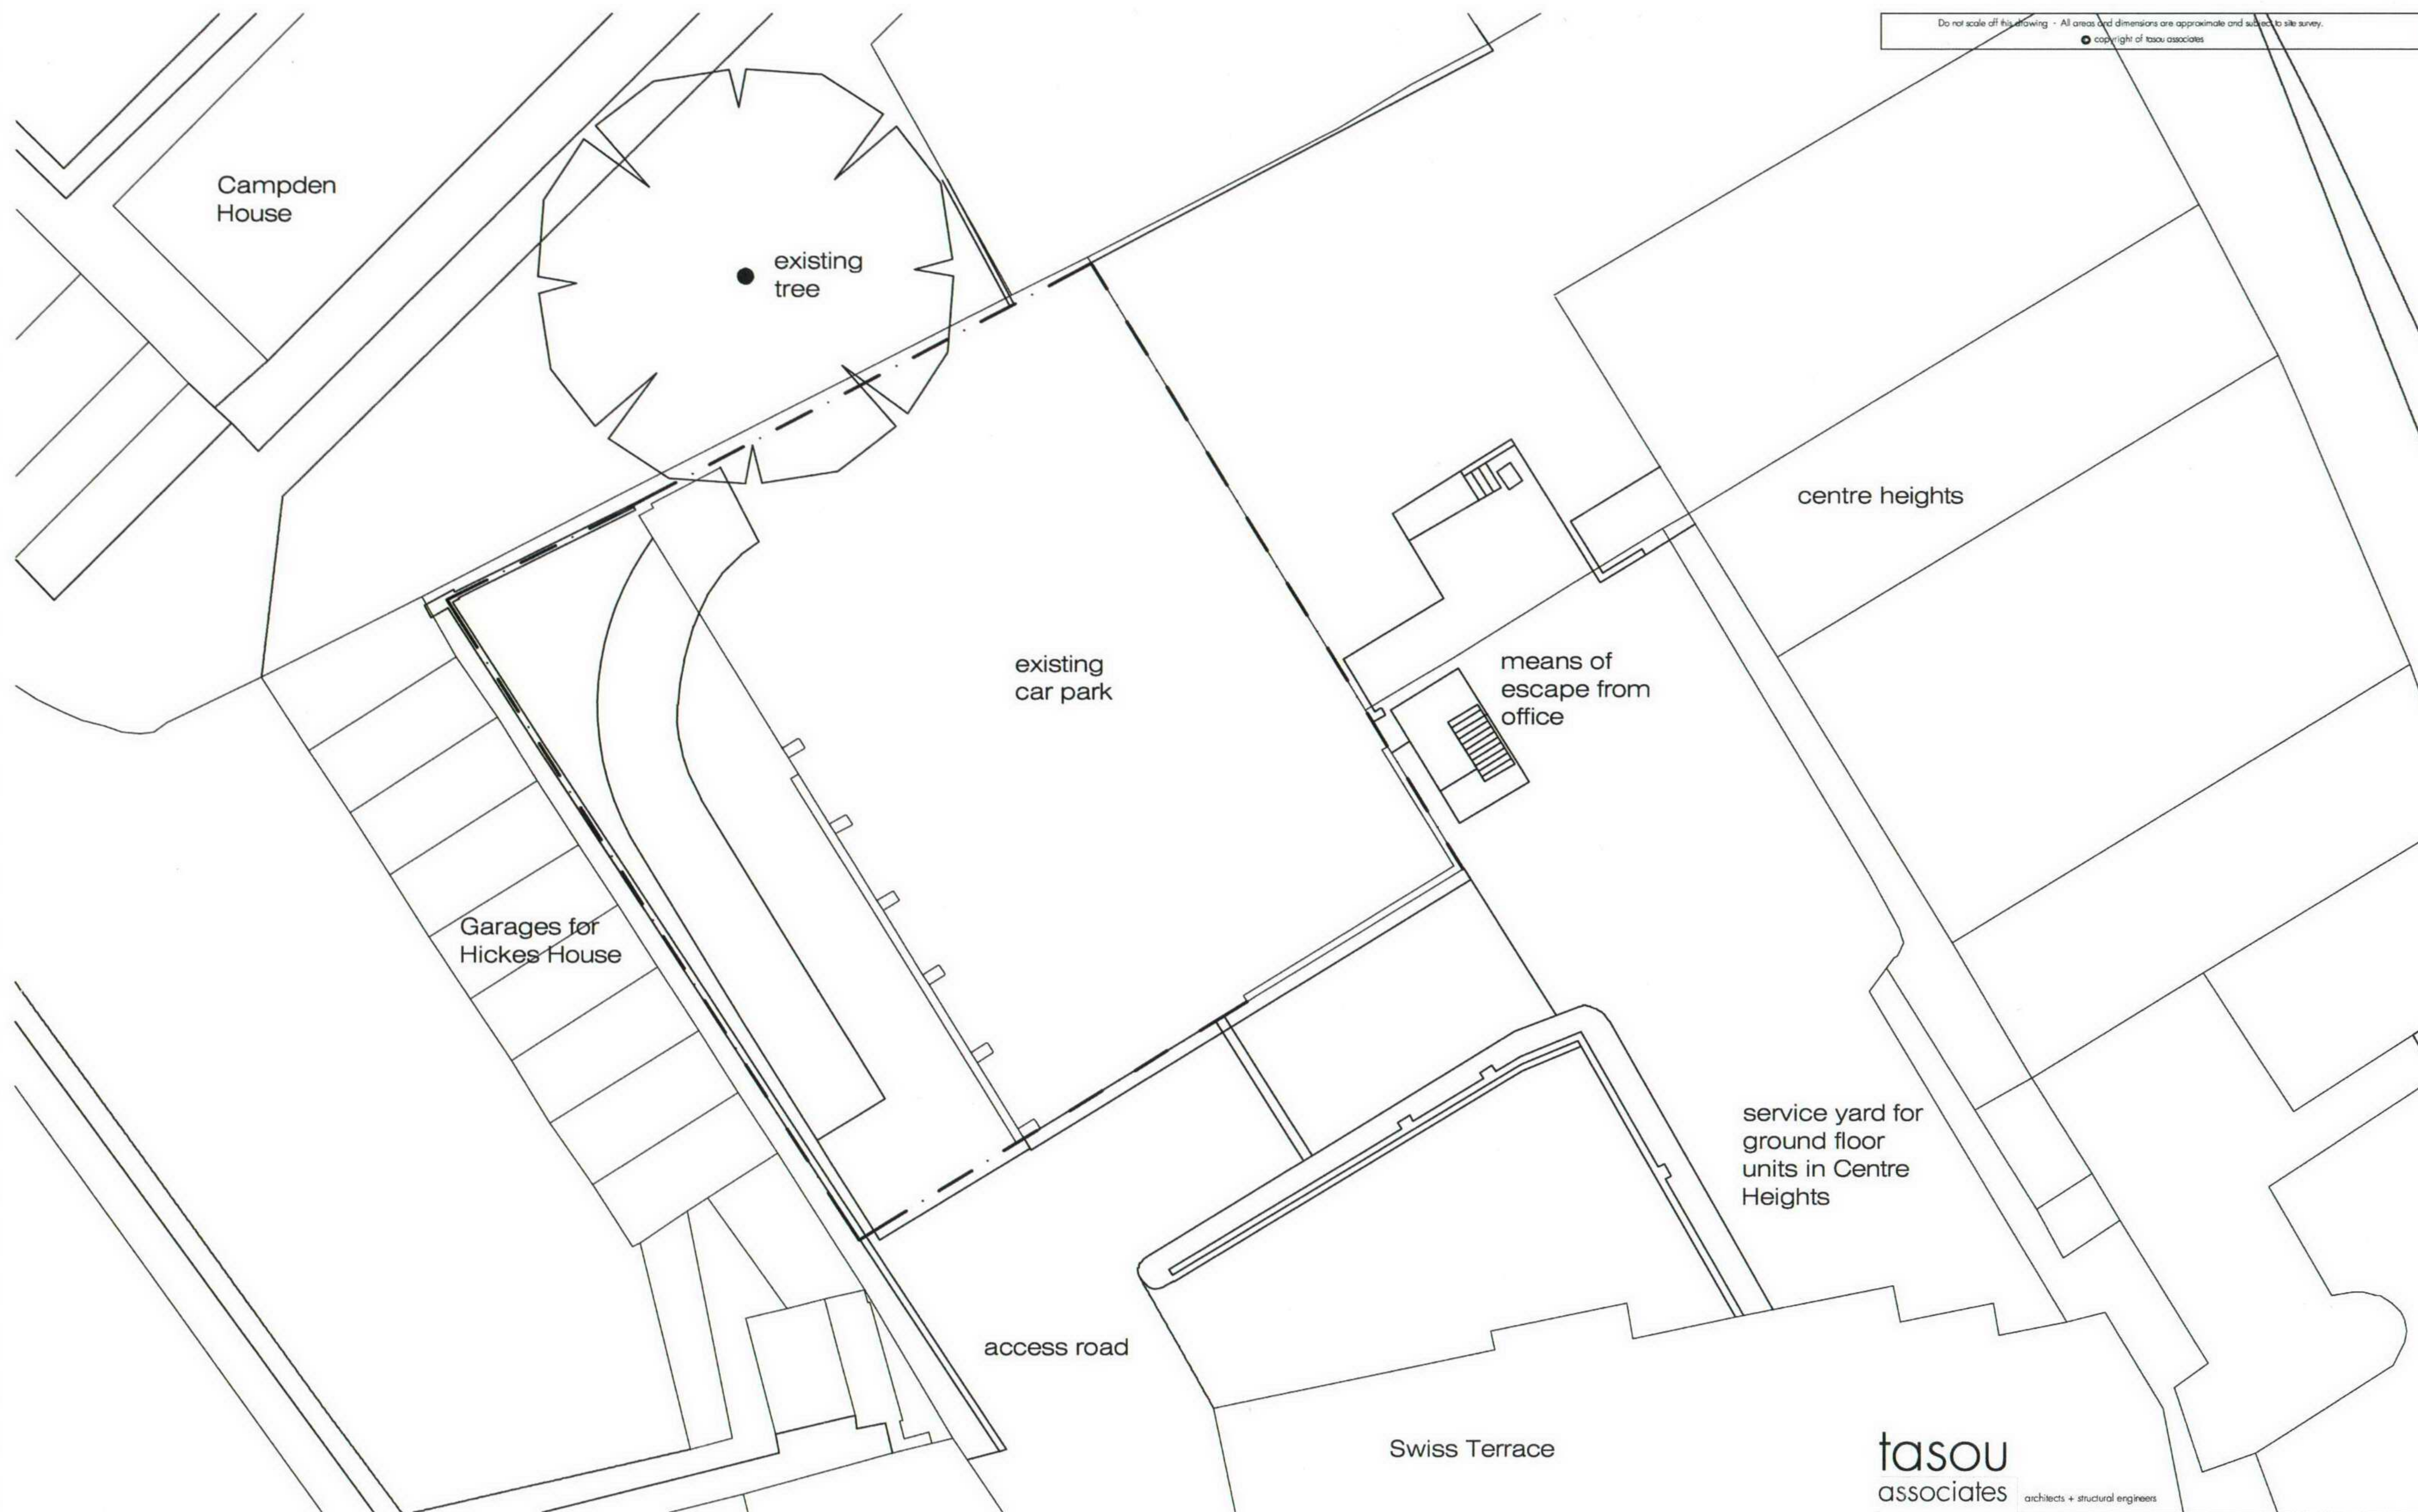

tasou
associates architects + structural engineers

4 Amwell Street, London, EC1R 1UG T:020 7713 7070 F:020 7713 7071 E:tasou@tasou.co.uk

project	Centre Heights, 137-151 Finchley Rd, Swiss Cottage		
dwg title	Existing Site Plan		
job no.	841	dwg no.	EX/01
date	Feb 2004	scale @ A3	1:200



tasou
 associates architects + structural engineers

4 Amwell Street, London EC1R 1UQ T:020 7713 7070 F:020 7713 7071 E:tasou@tasou.co.uk

project	Centre Heights, 137-151 Finchley Rd, Swiss Cottage		
dwg title	Existing North Elevation		
job no.	841	dwg no.	EX/02
date	Feb 2004	scale @ A3	1:200