


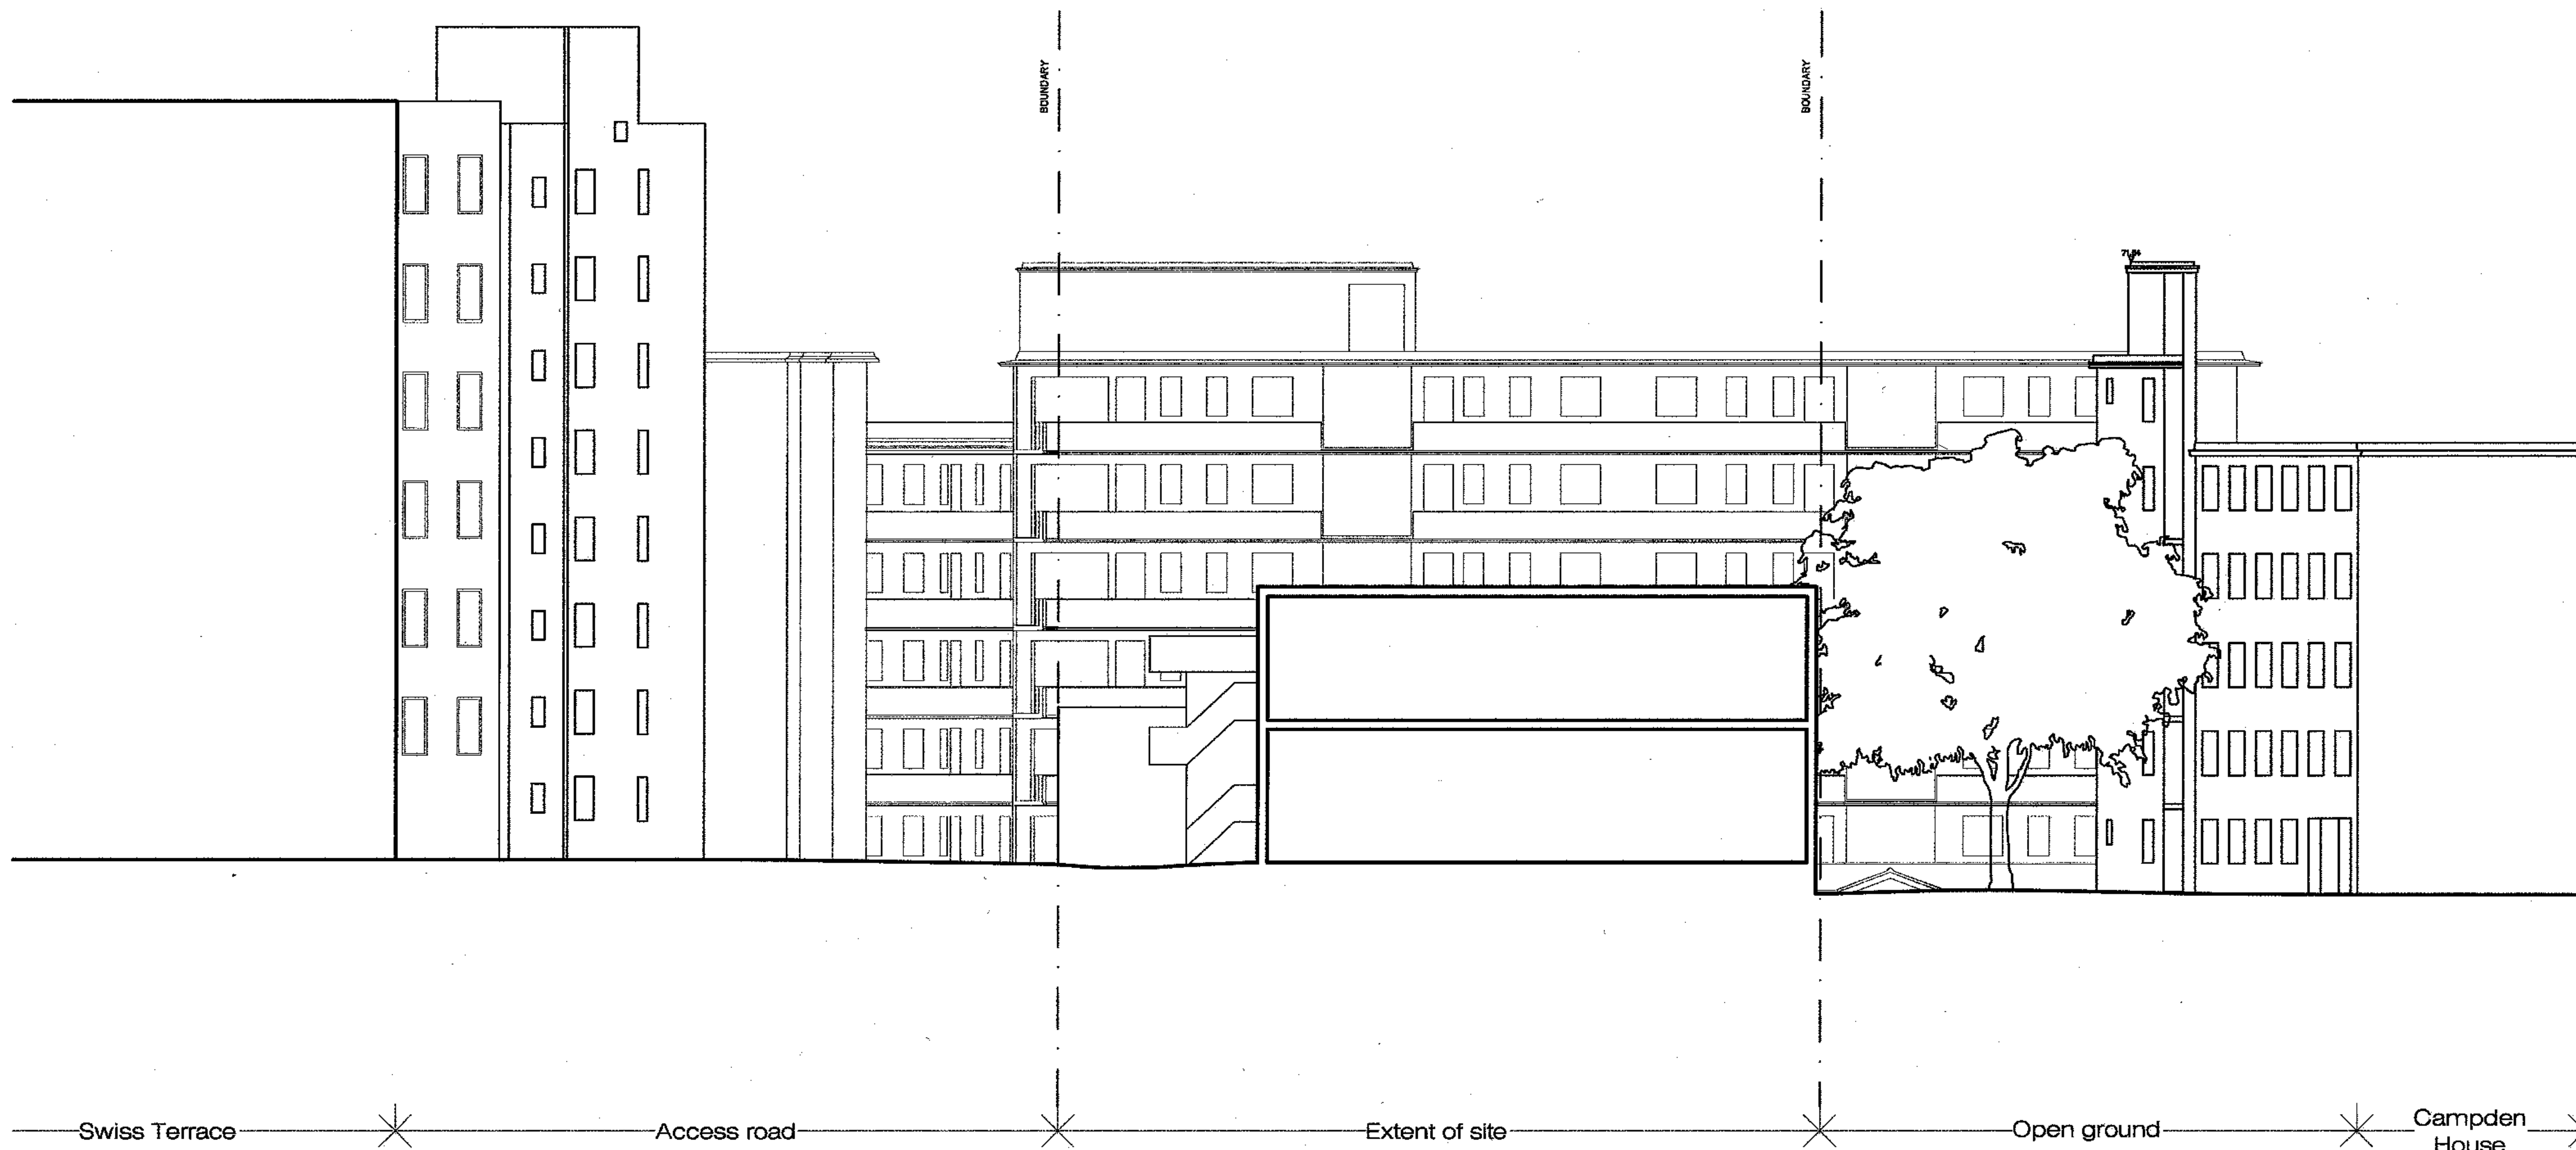


tasou
associates

architects + structural engineers

4 Amwell Street, London, EC1R 1UG T:020 7713 7070 F:020 7713 7071 E:tasou@tasou.co.uk

project	Centre Heights, 137-151 Finchley Rd, Swiss Cottage		
dwg site	Existing East Elevation		
job no.	841	dwg no.	EX/03
date	Feb 2004	scale @ A3	1:200

Do not scale off this drawing - All areas and dimensions are approximate and subject to site survey.
© copyright of tasou associates

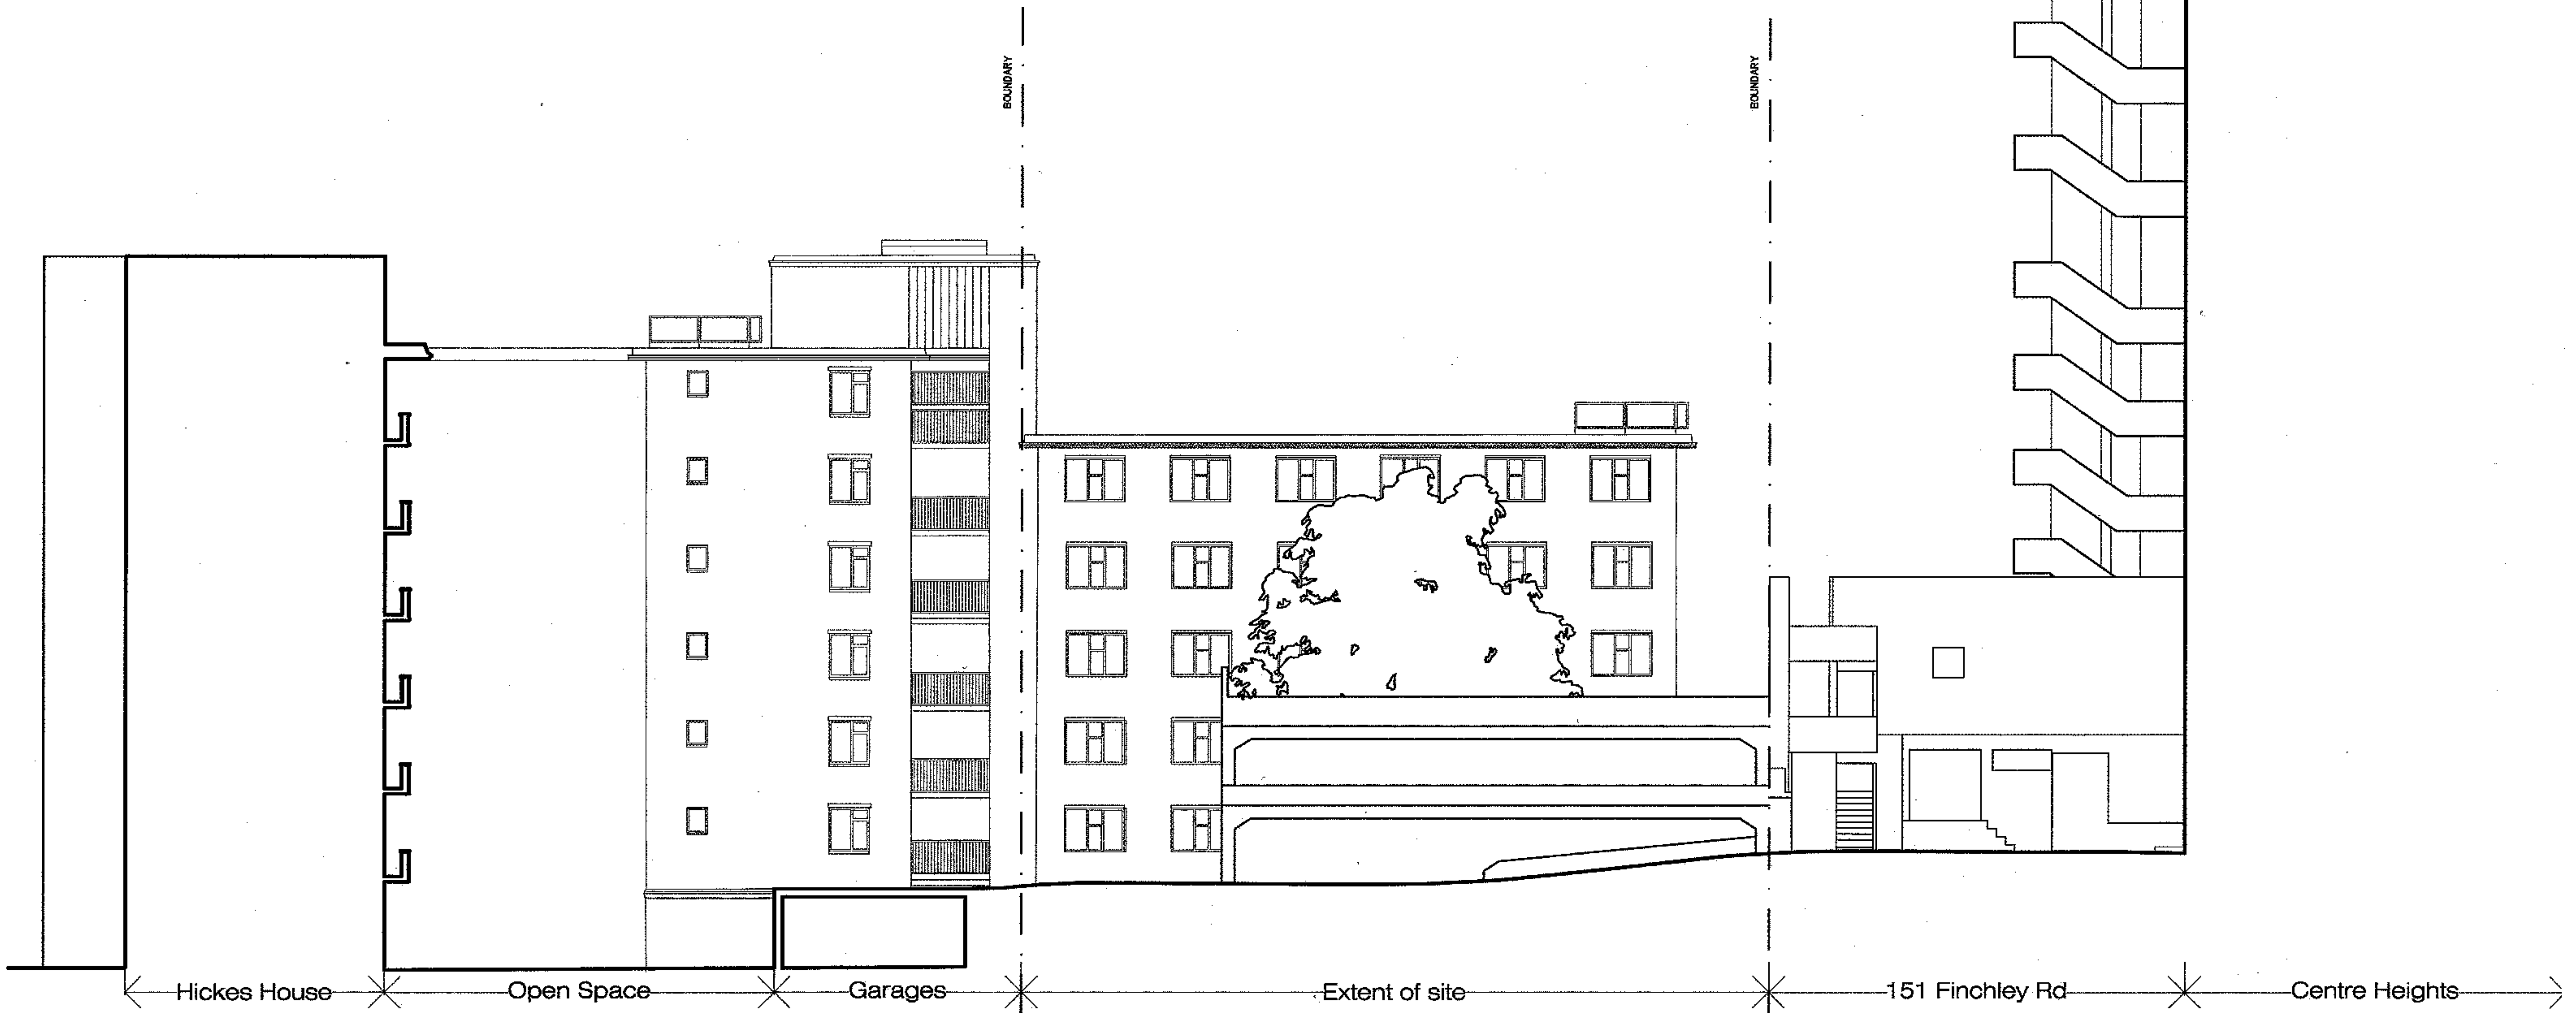


tasou
associates

architects + structural engineers

4 Amwell Street, London, EC1R 1UG T:020 7713 7070 F:020 7713 7071 E:tasou@tasou.co.uk

project	Centre Heights, 137-151 Finchley Rd, Swiss Cottage		
dwg title	Existing South Elevation		
job no.	841	dwg no.	EX/04
date	Feb 2004	scale @ A3	1:200

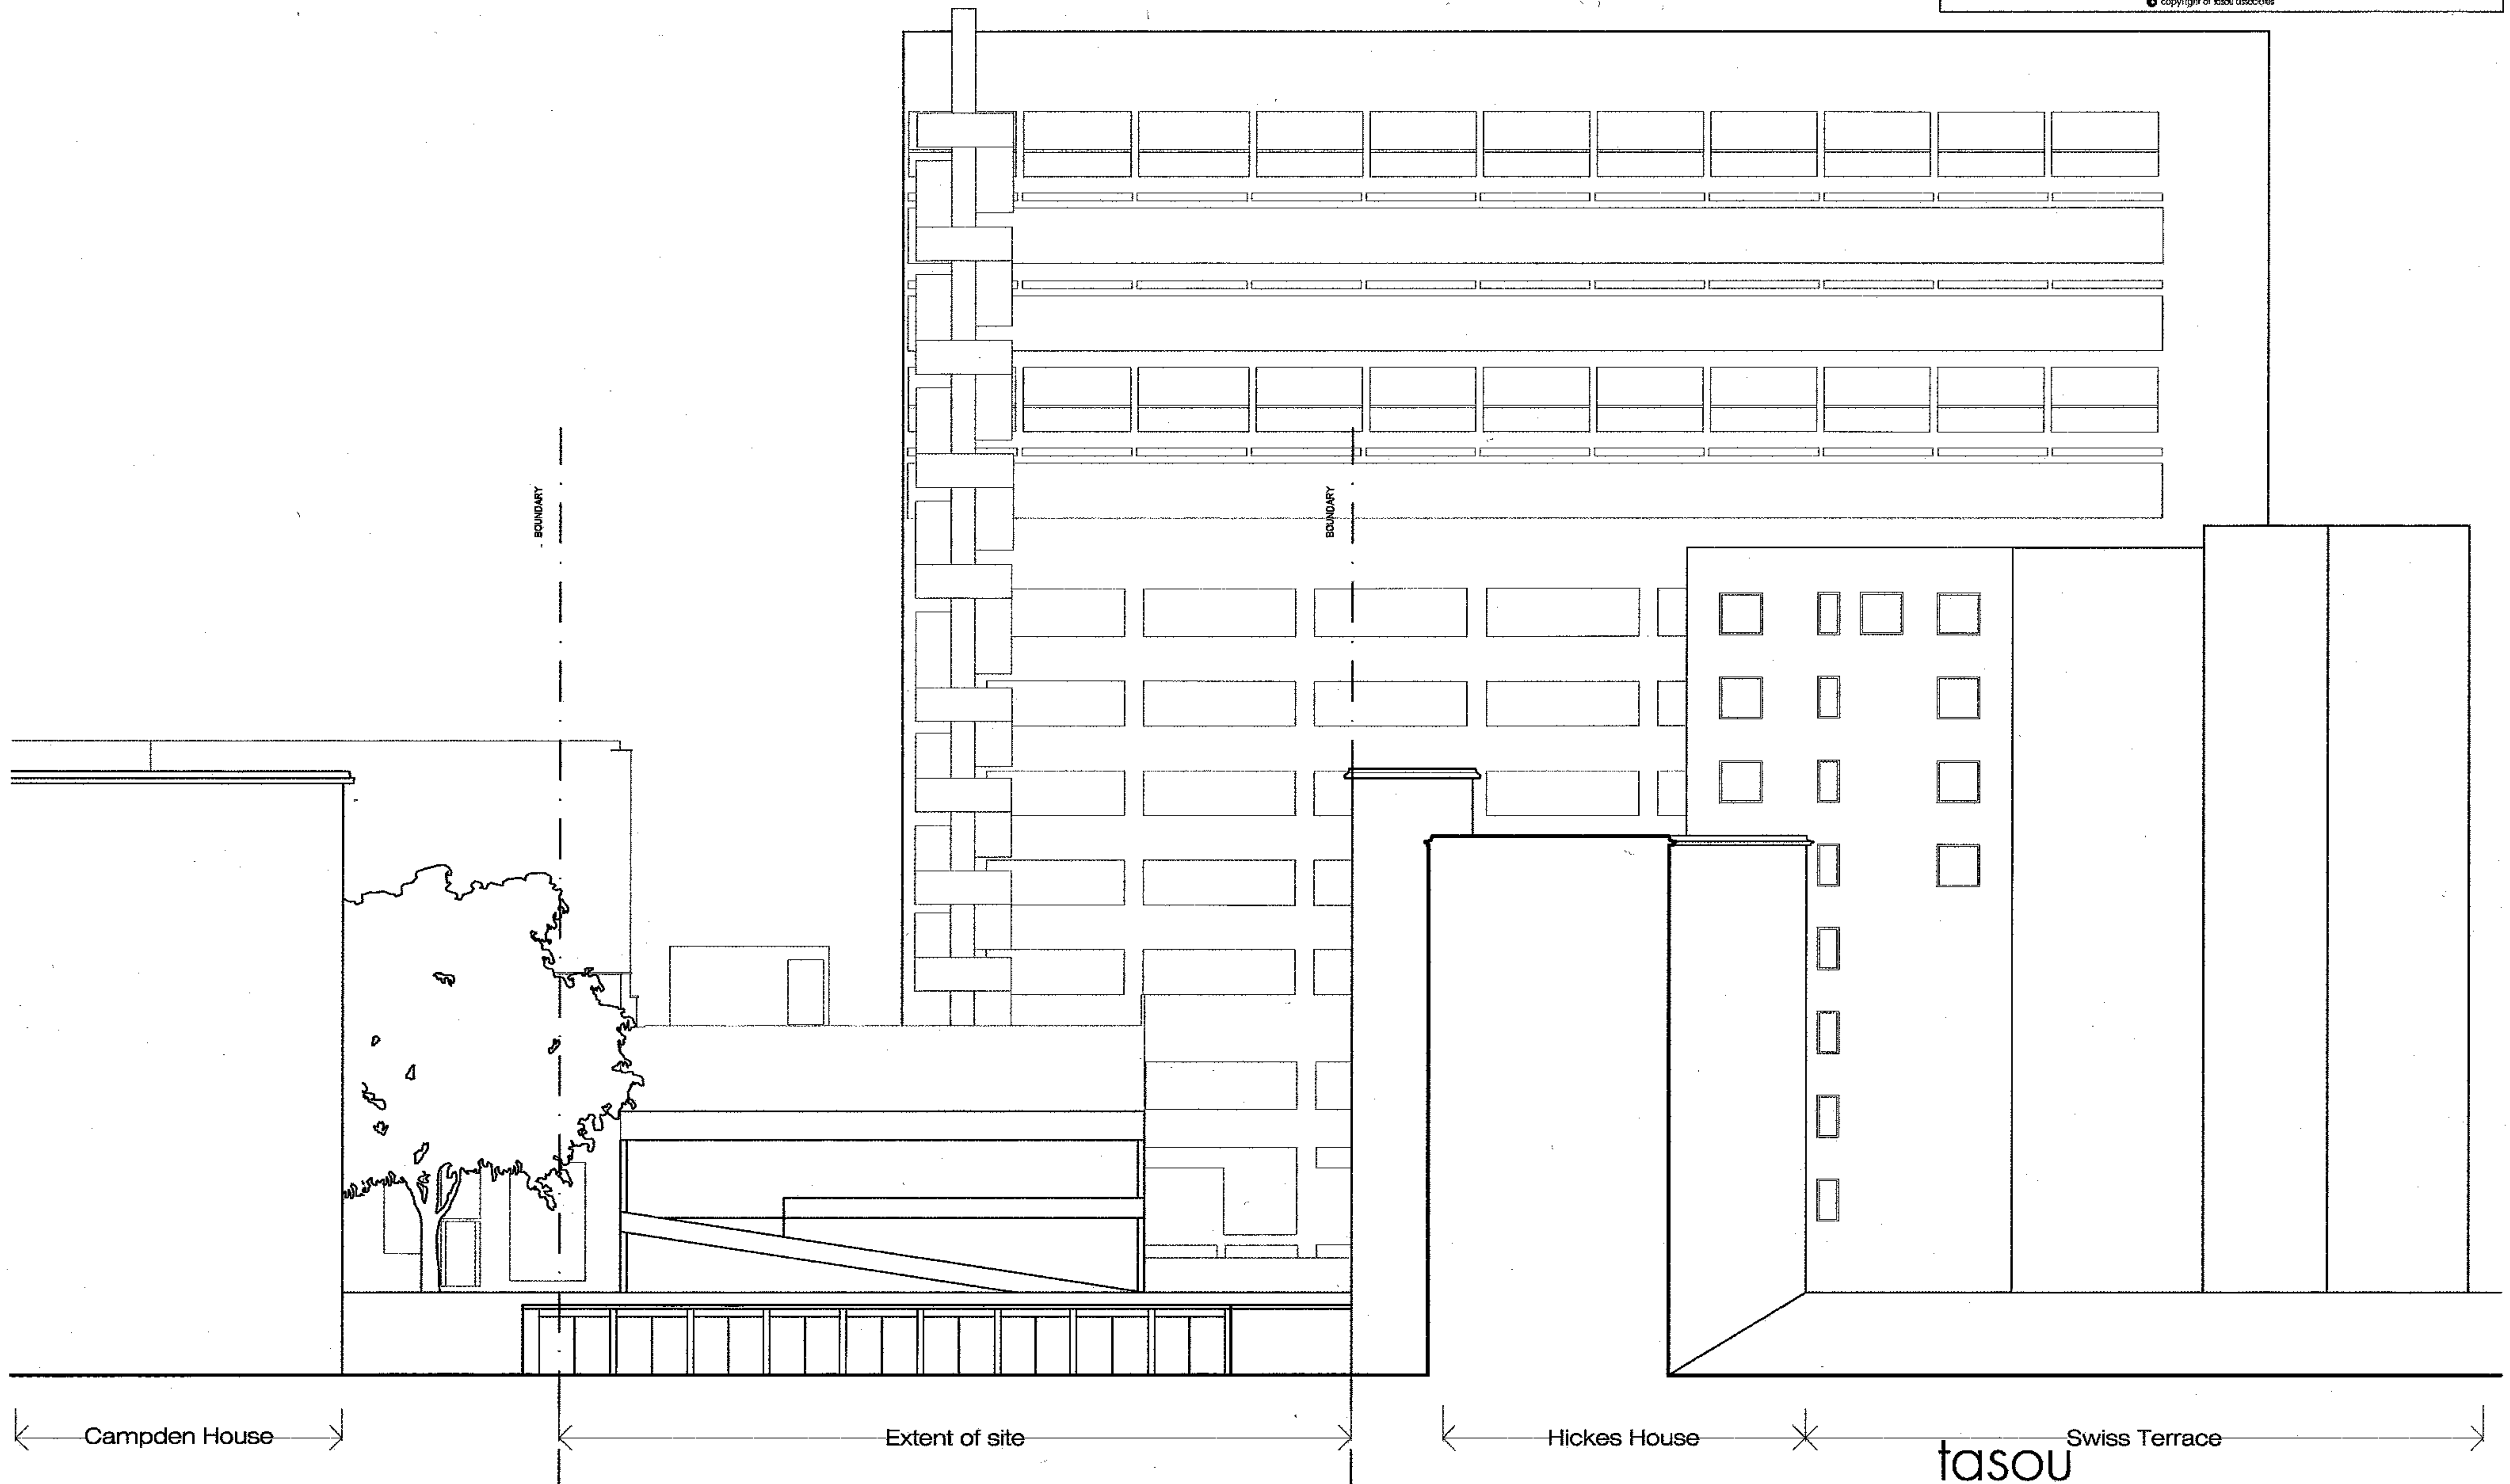

centre heights

tasou
associates

architects + structural engineers

4 Amwell Street, London, EC1R 1UG T:020 7713 7070 F:020 7713 7071 E:tasou@tasou.co.uk

project	Centre Heights, 137-151 Finchley Rd, Swiss Cottage		
dwg title	Existing West Elevation		
job no.	841	dwg no.	EX/05
date	Feb 2004	scale @ A3	1:200