

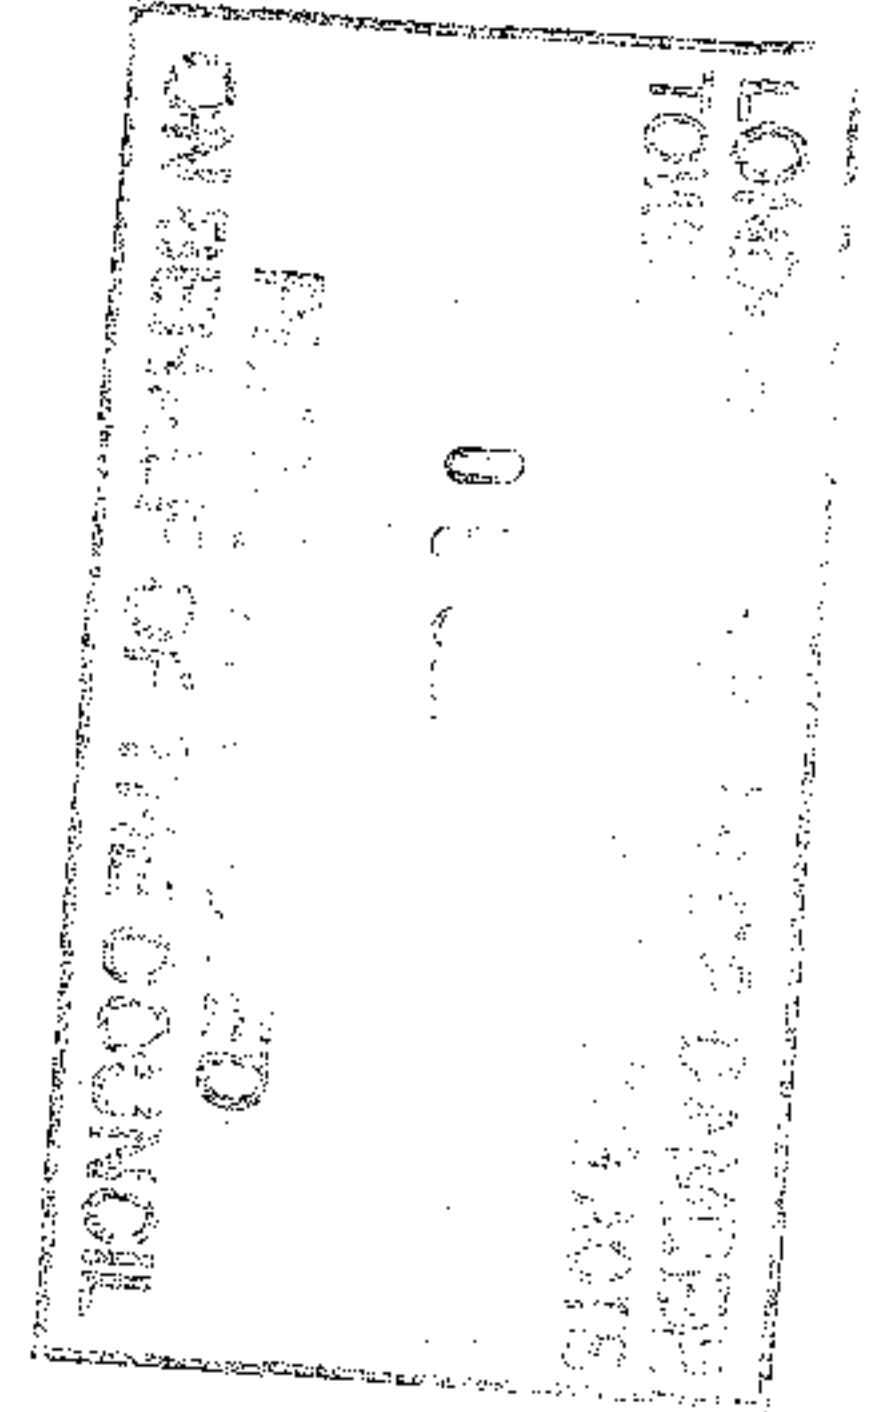



Notes:
Do not scale from this drawing.
All linear dimensions are in millimetres.
All levels are in metres.
Any discrepancies in this drawing are to be notified to the Architect immediately.

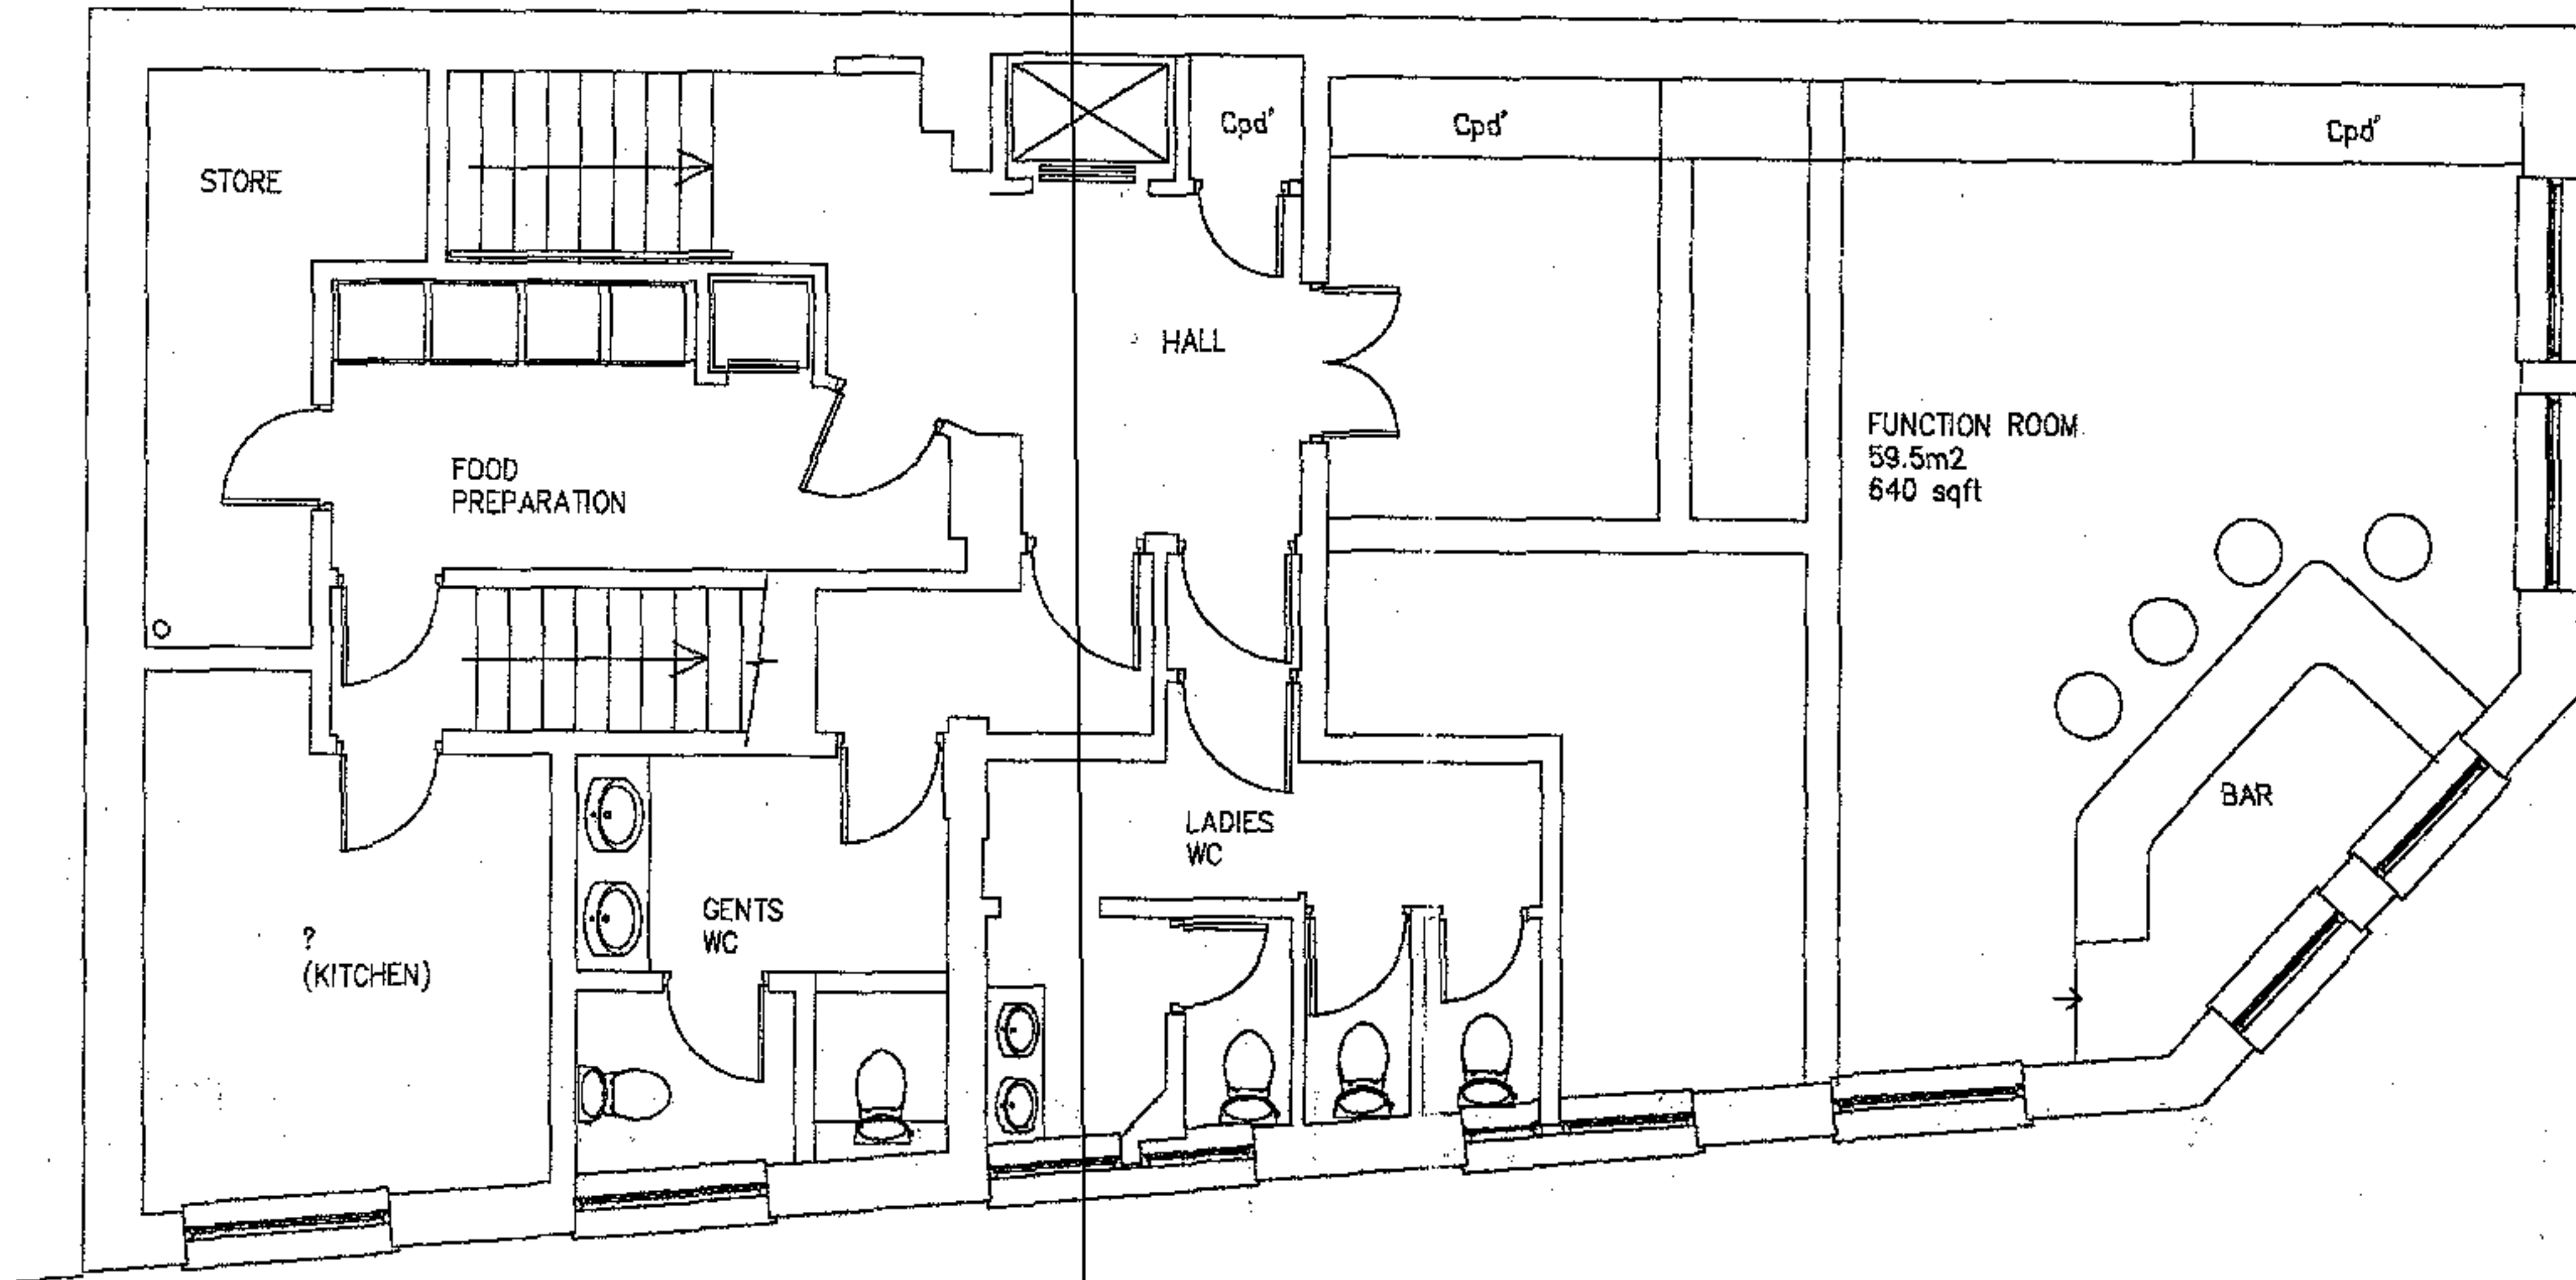

First Fir Plan

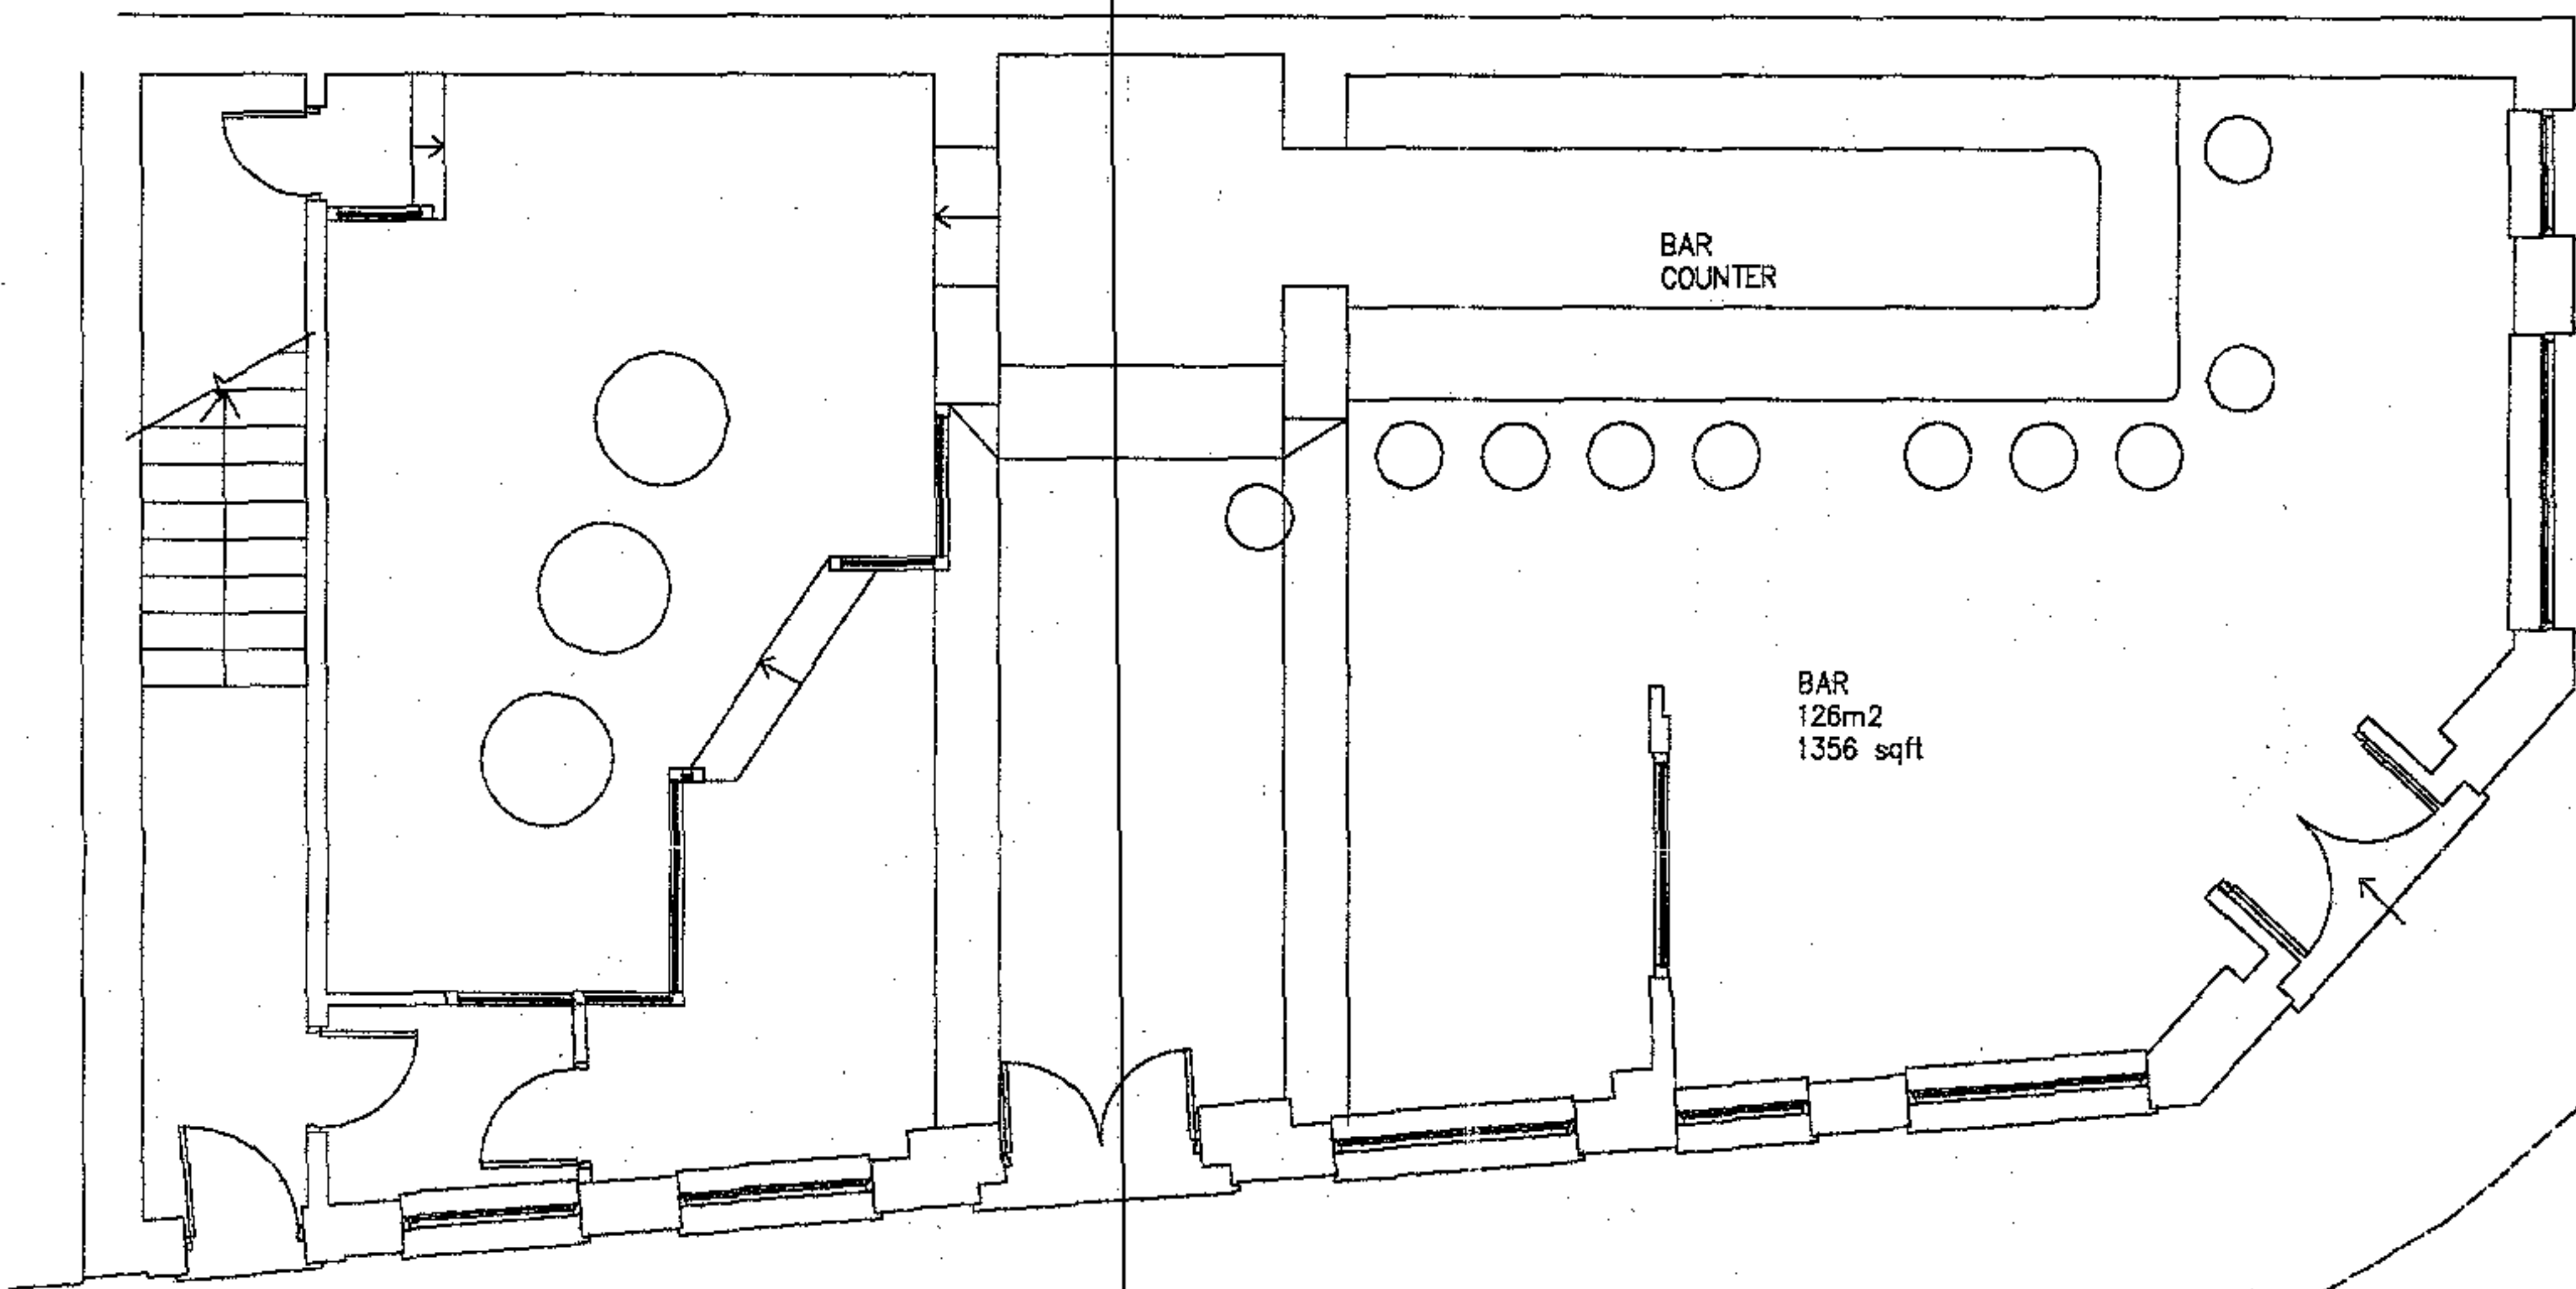

Ground Flr Plan

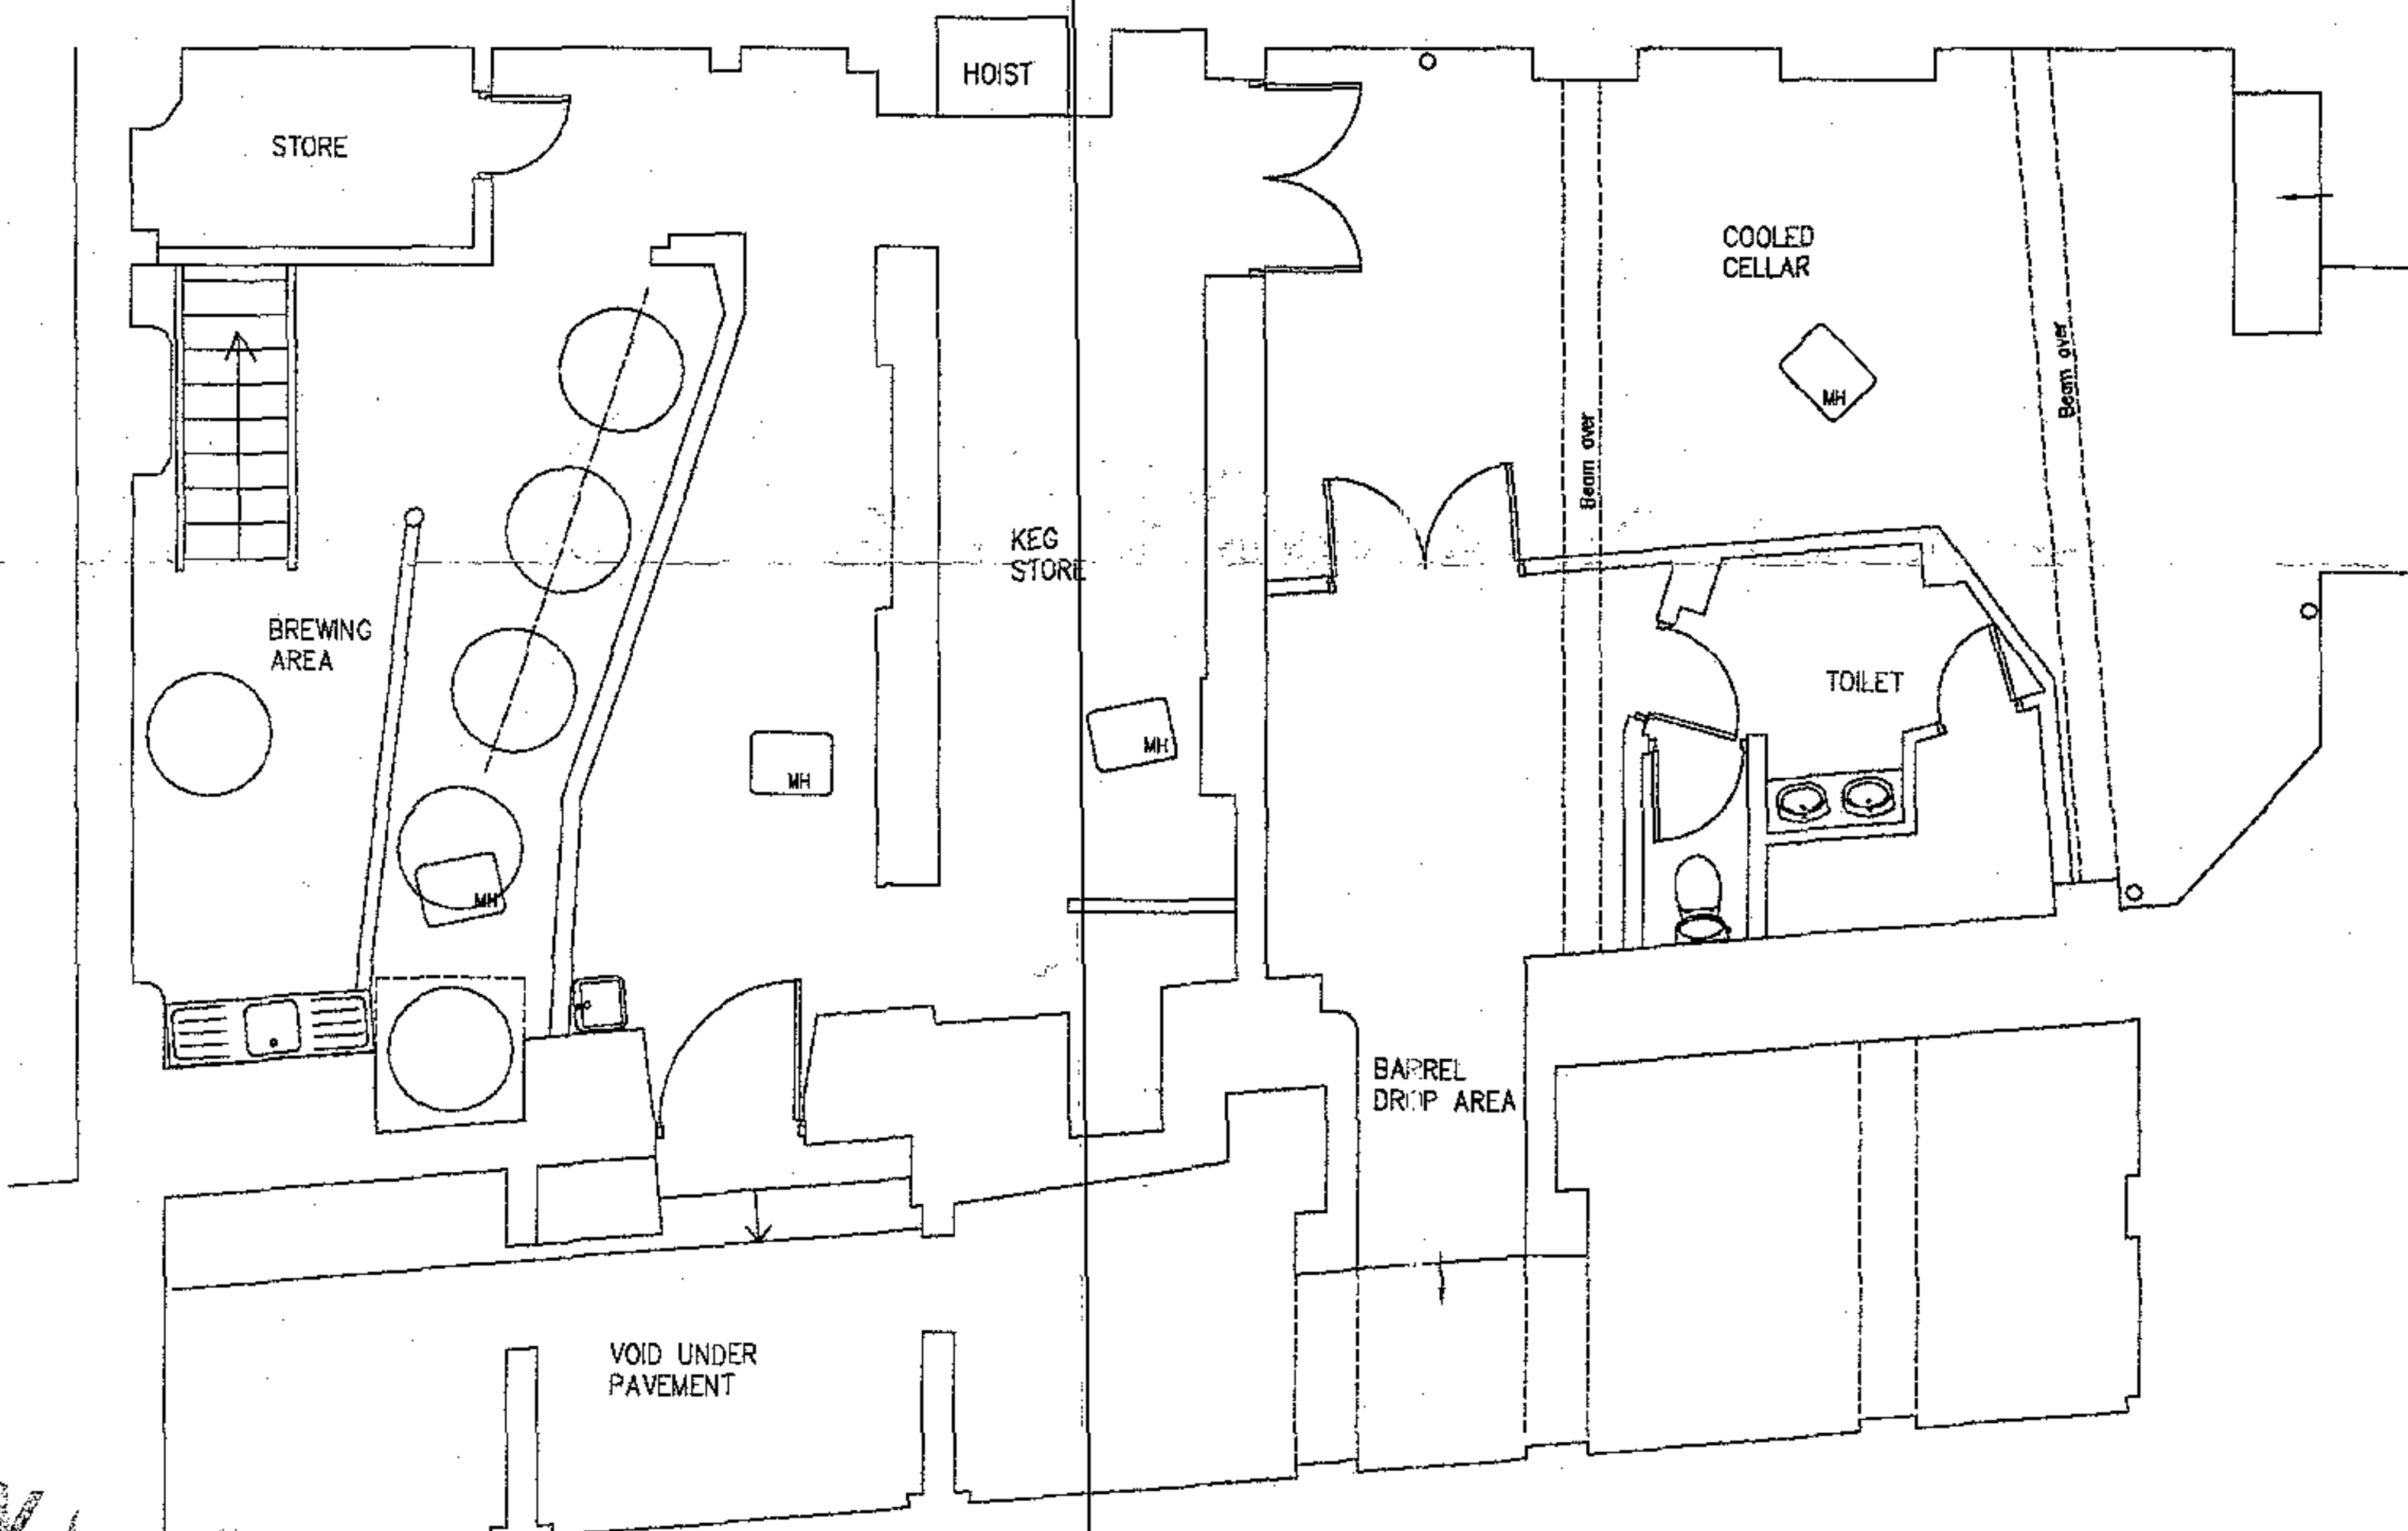

A mak 14/02/03 Submit for planning

A J Browne & Company
Tigris House
256 Edgware Road
London W2 1DS
Tel: 020 7724 8280
Fax: 020 7724 5277

Project
The Yorkshire Grey
No 2 Theobalds Road
London, WC1


Title
Floor Plans as Existing
Ground, Basement & First

Drawn/Checked	mak
Date	12/11/2
Scale	1/50 @ A1, 1/100 @ A3
Project Number	426
Drawing No/Revision	adg0300 A


SX6504200 2003052 1

Notes:
Do not scale from this drawing.
All linear dimensions are in millimetres.
All levels are in metres.
Any discrepancies in this drawing are to be notified to
the Architect immediately.


LONDON BOROUGH OF CAMDEN
TOWN AND COUNCIL
PLANS APPROVED
ON BEHALF OF THE COUNCIL

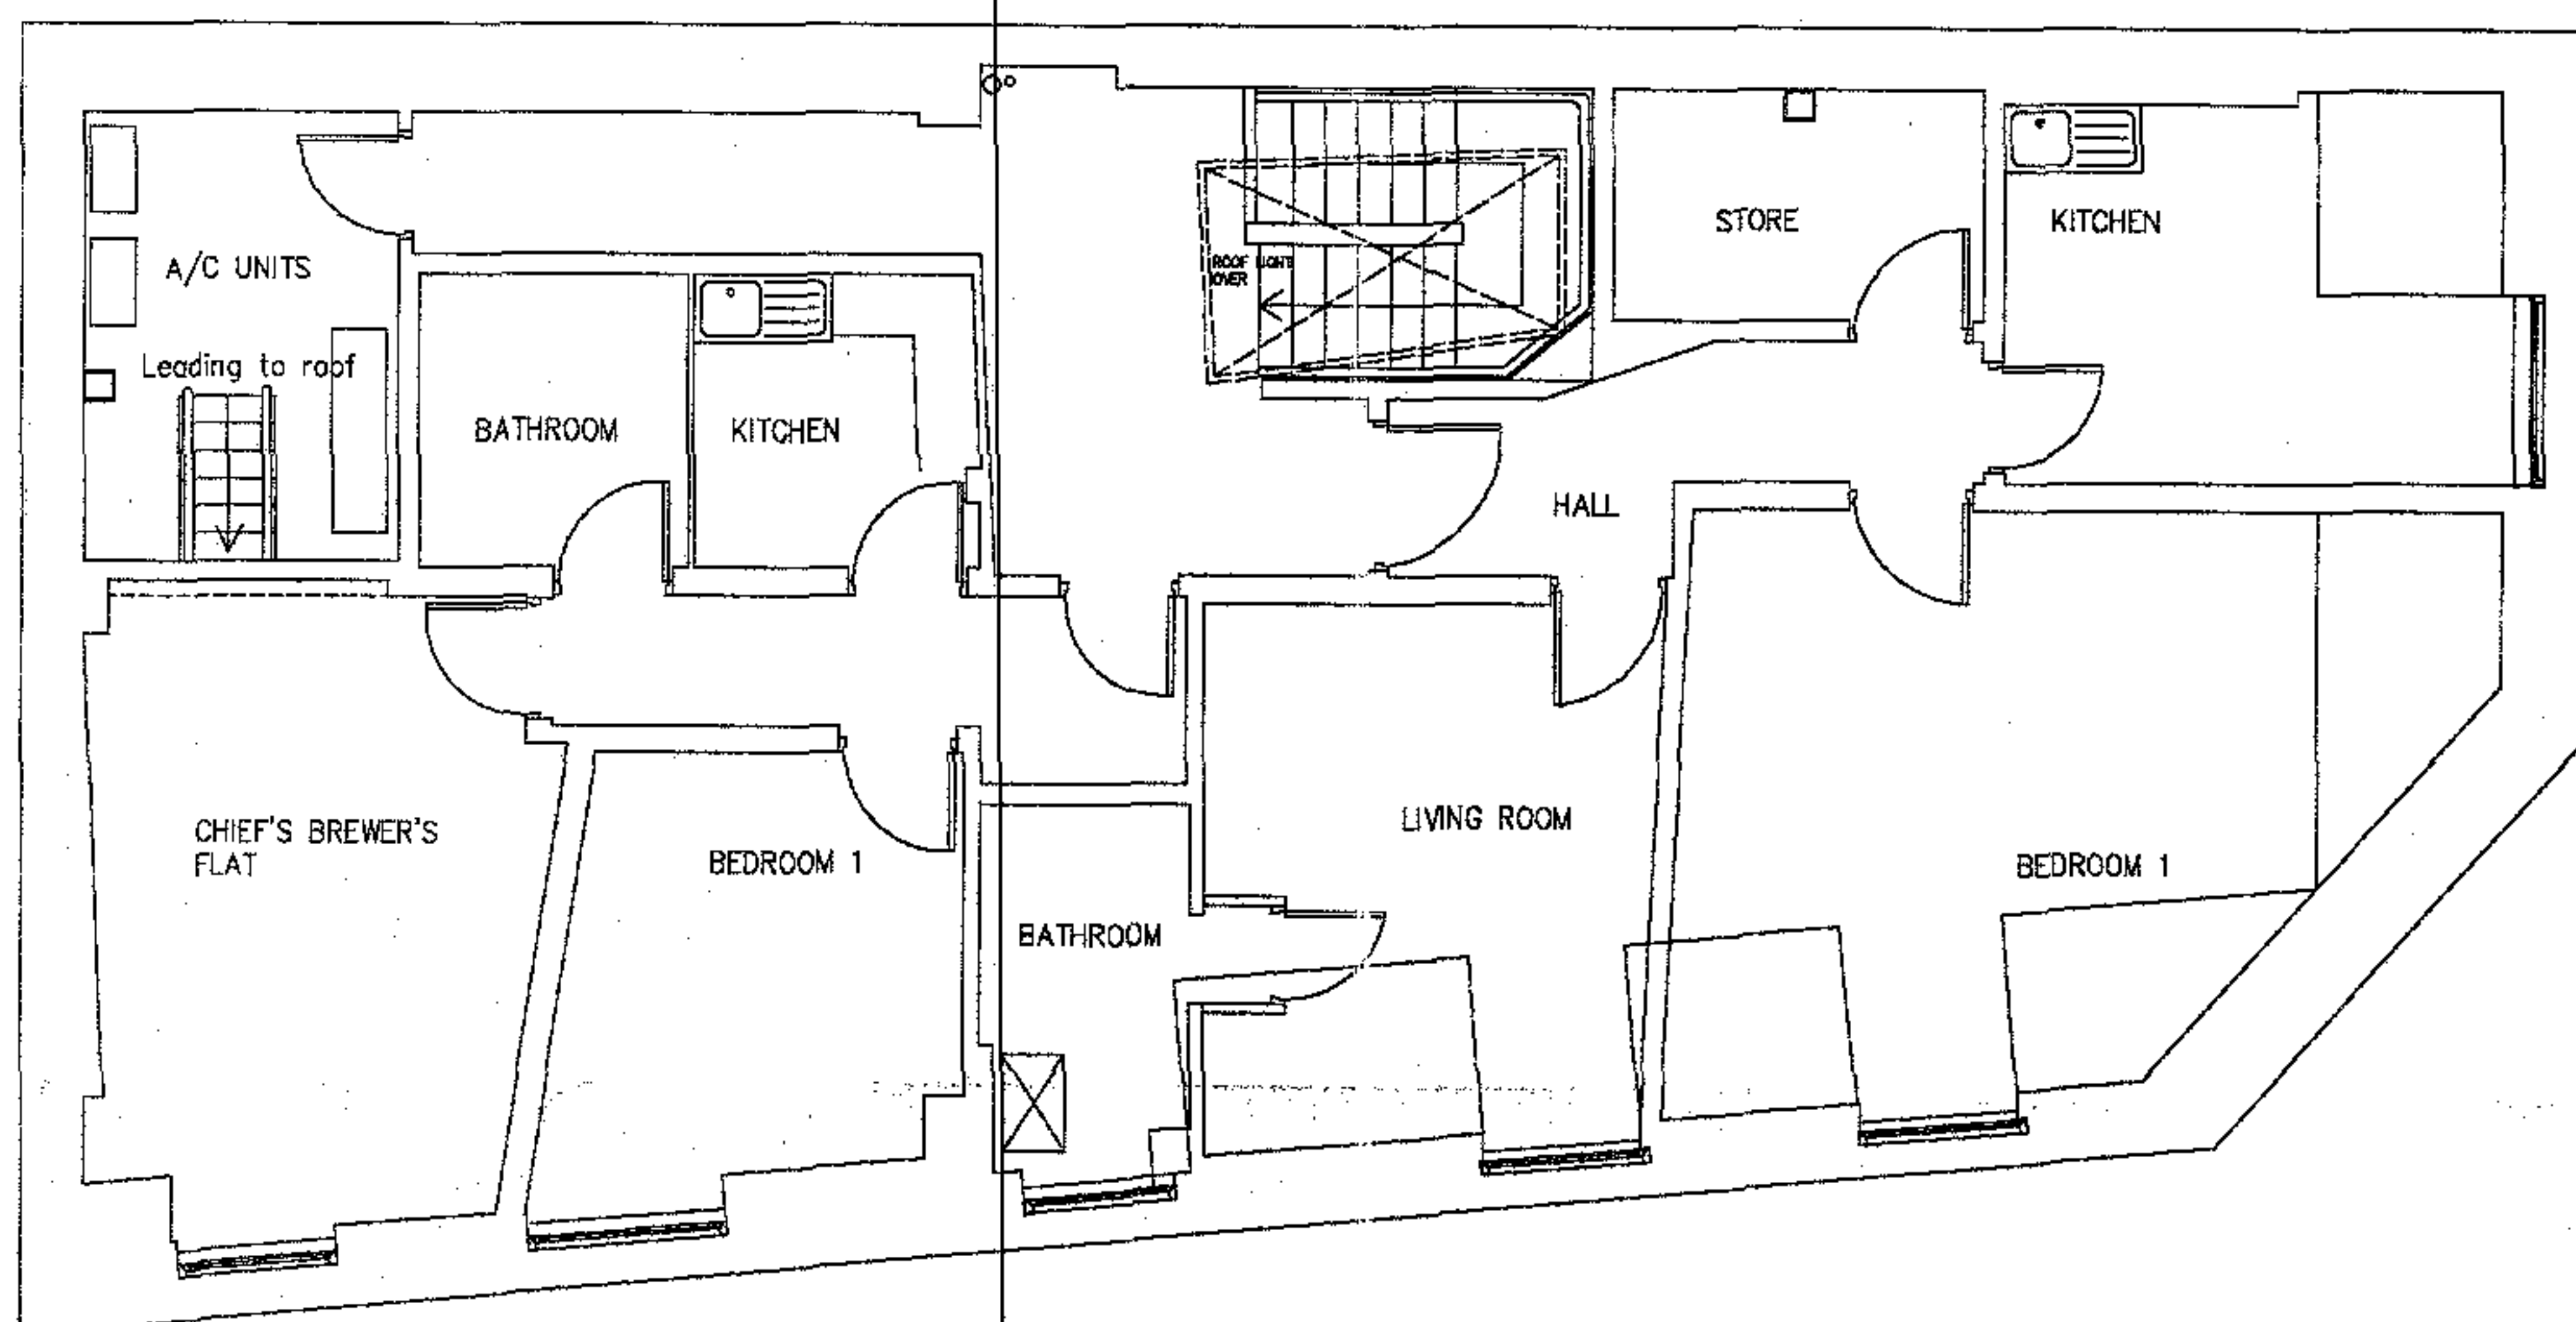

Fourth Flr Plan

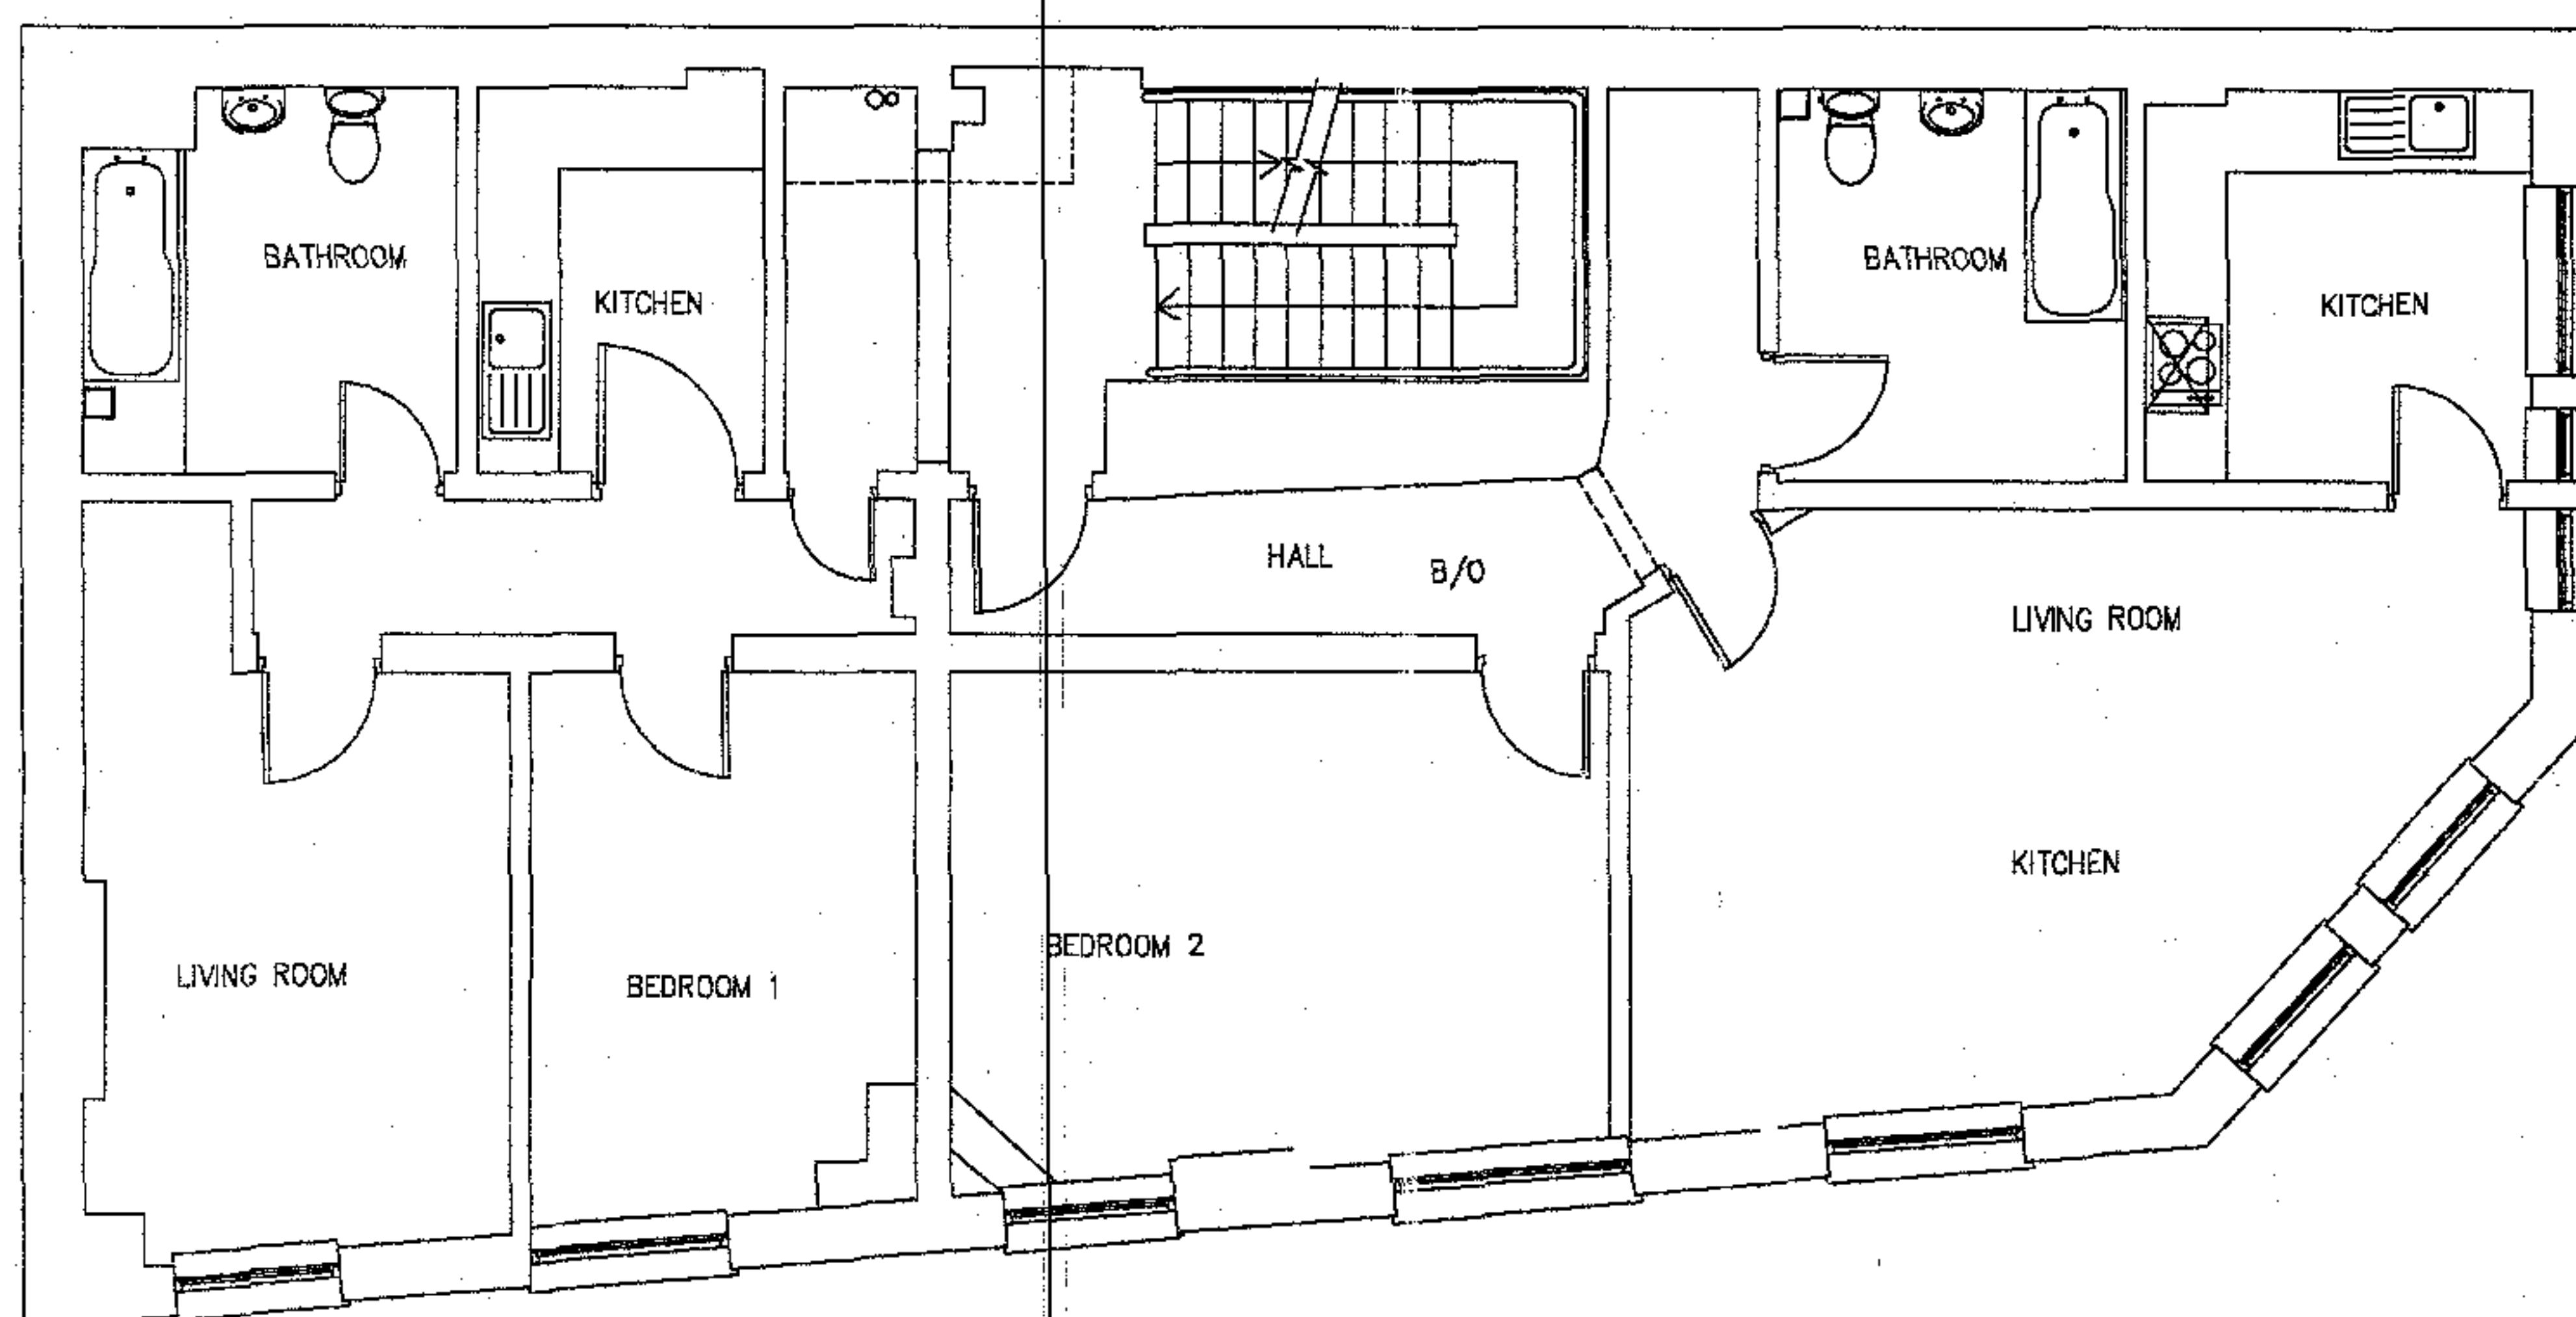

Third Flr Plan

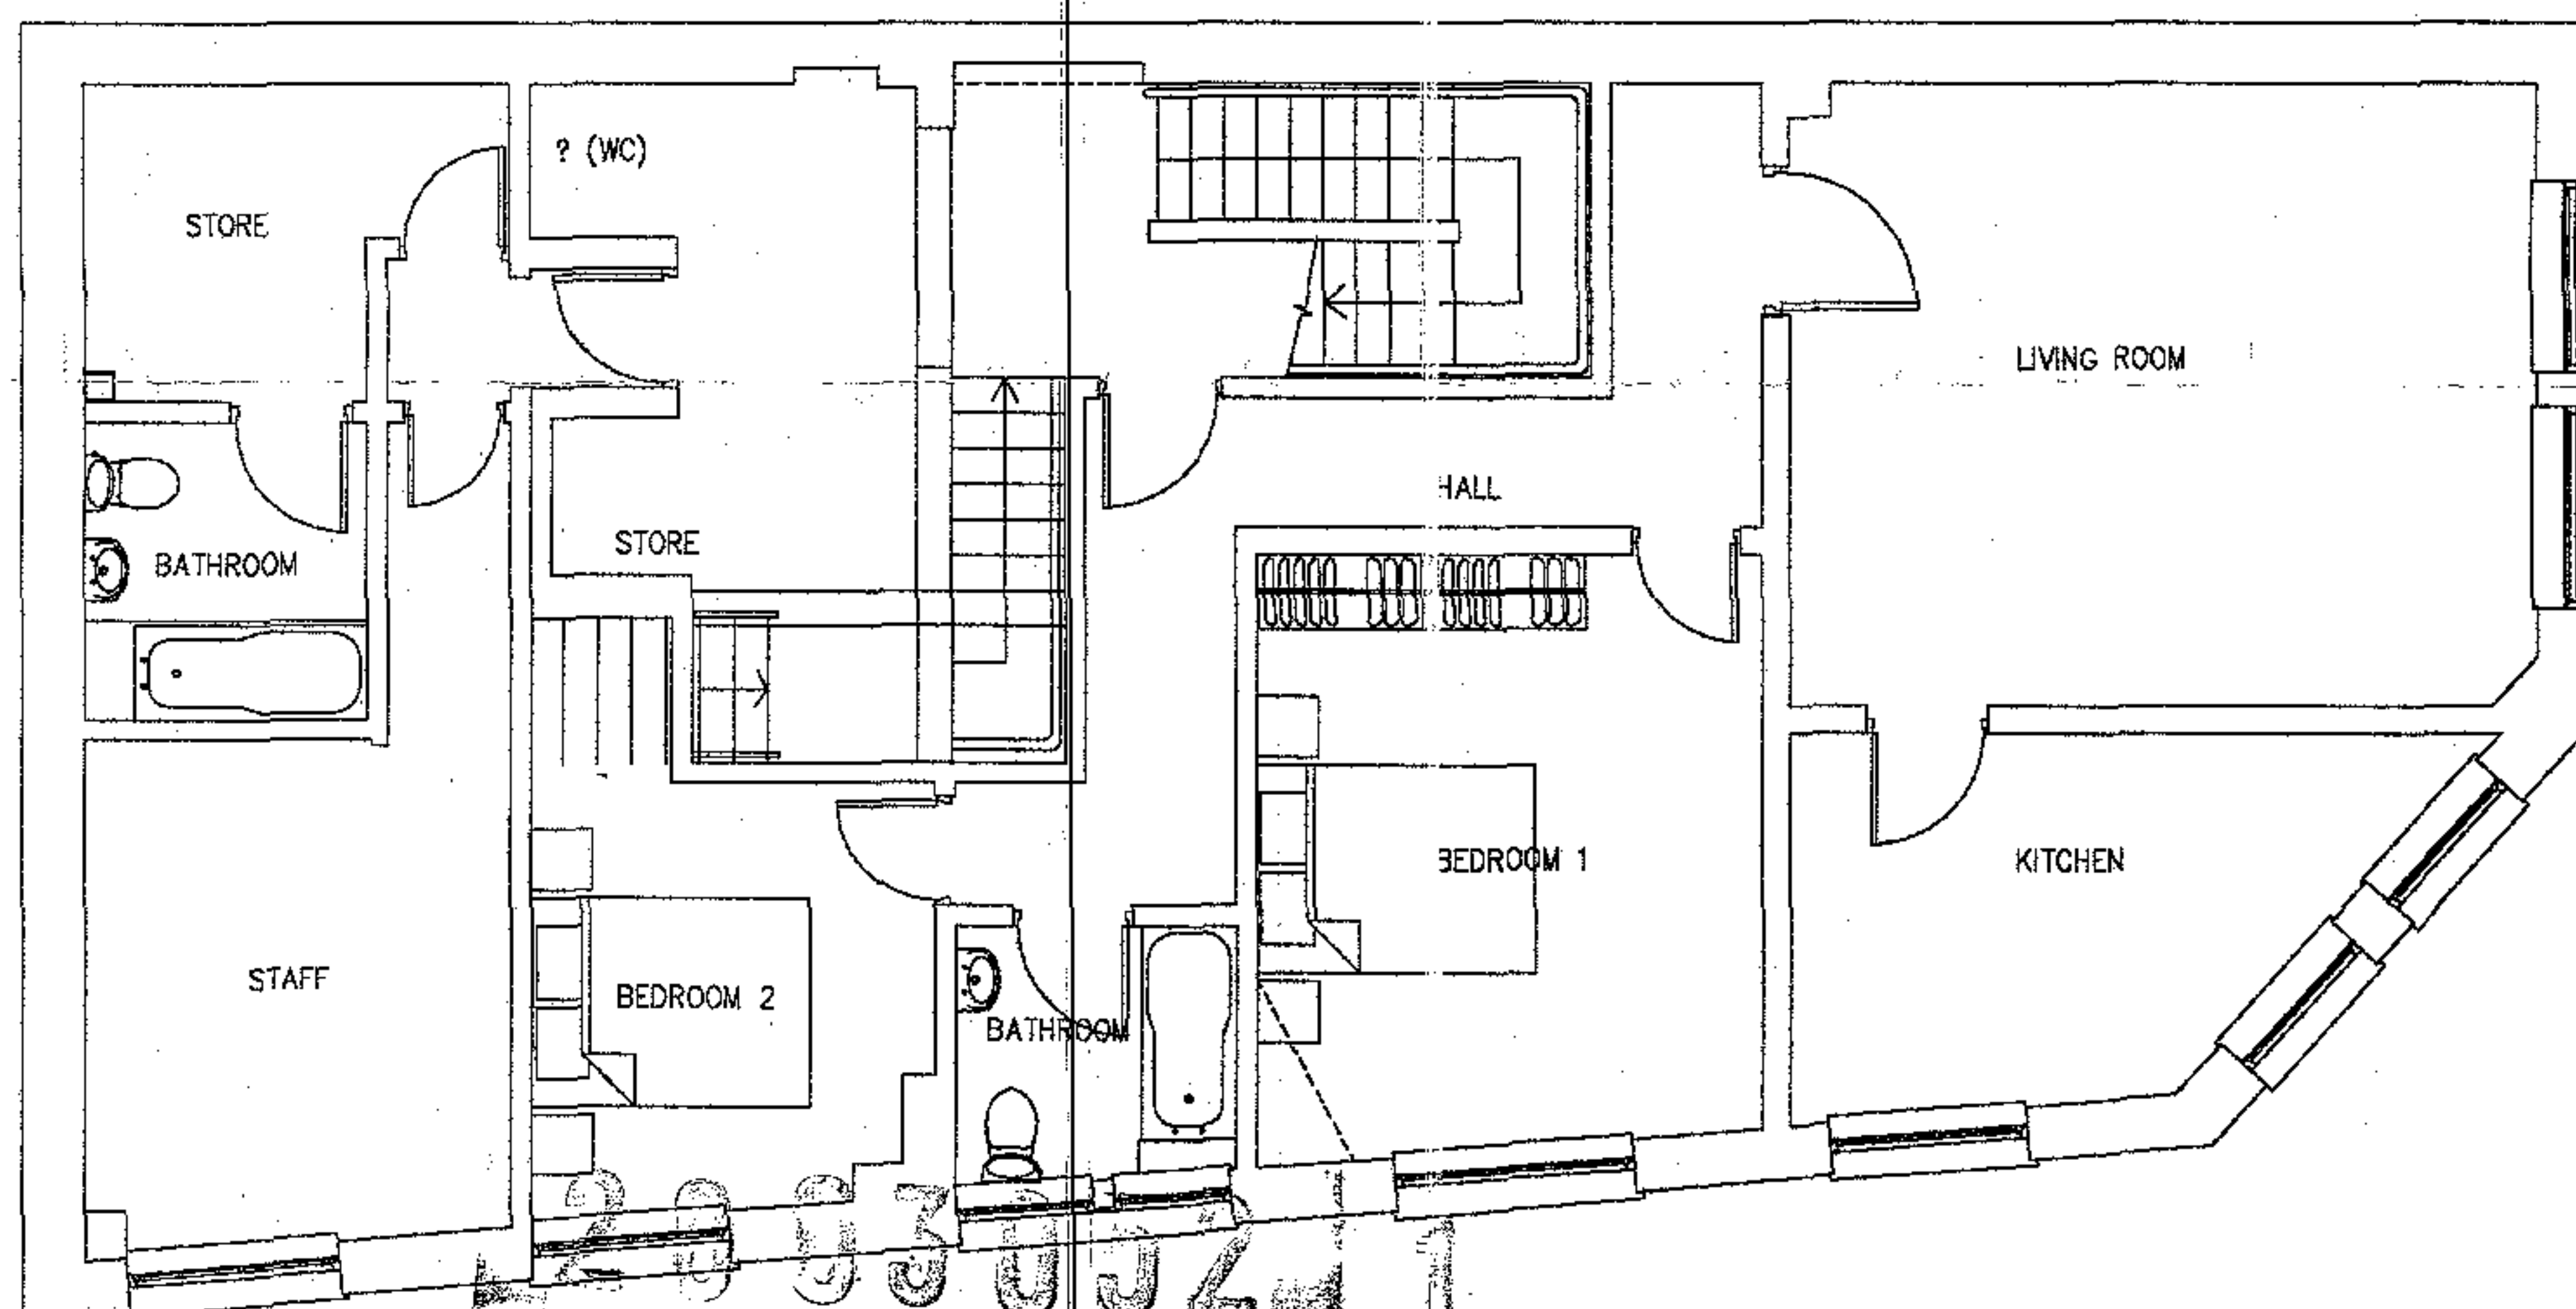

Second Flr Plan

A mak 14/02/03 Submit for planning

A J Browne & Company
Tigris House
256 Edgware Road
London W2 1DS
Tel: 020 7724 8280
Fax: 020 7724 5277

Project
The Yorkshire Grey
No 2 Theobalds Road
London, WC1

Title
Floor Plans as Existing
Second, Third & Fourth


Drawn/Checked	mak
Date	15/11/2
Scale	1/50 @ A1, 1/100 @ A3
Project Number	426
Drawing No/Revision	adg0301 A

PS X0304200


Notes:
Do not scale from this drawing.
All linear dimensions are in millimetres.
All levels are in metres.
Any discrepancies in this drawing are to be notified to
the Architect immediately.



Elevation A

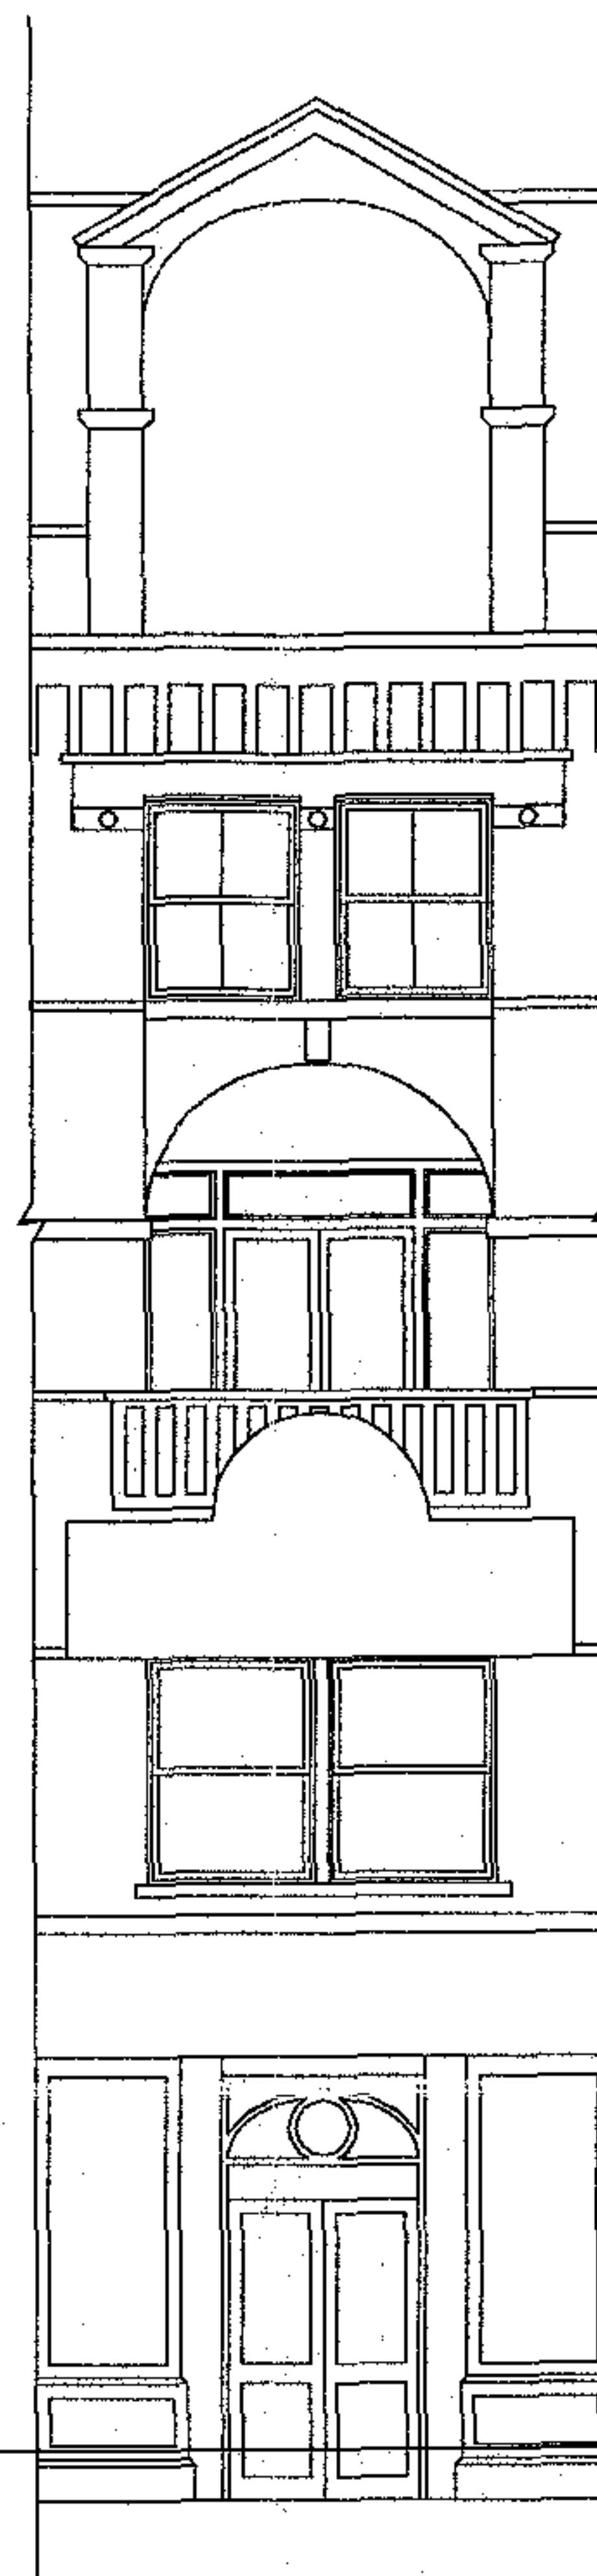

Elevation B

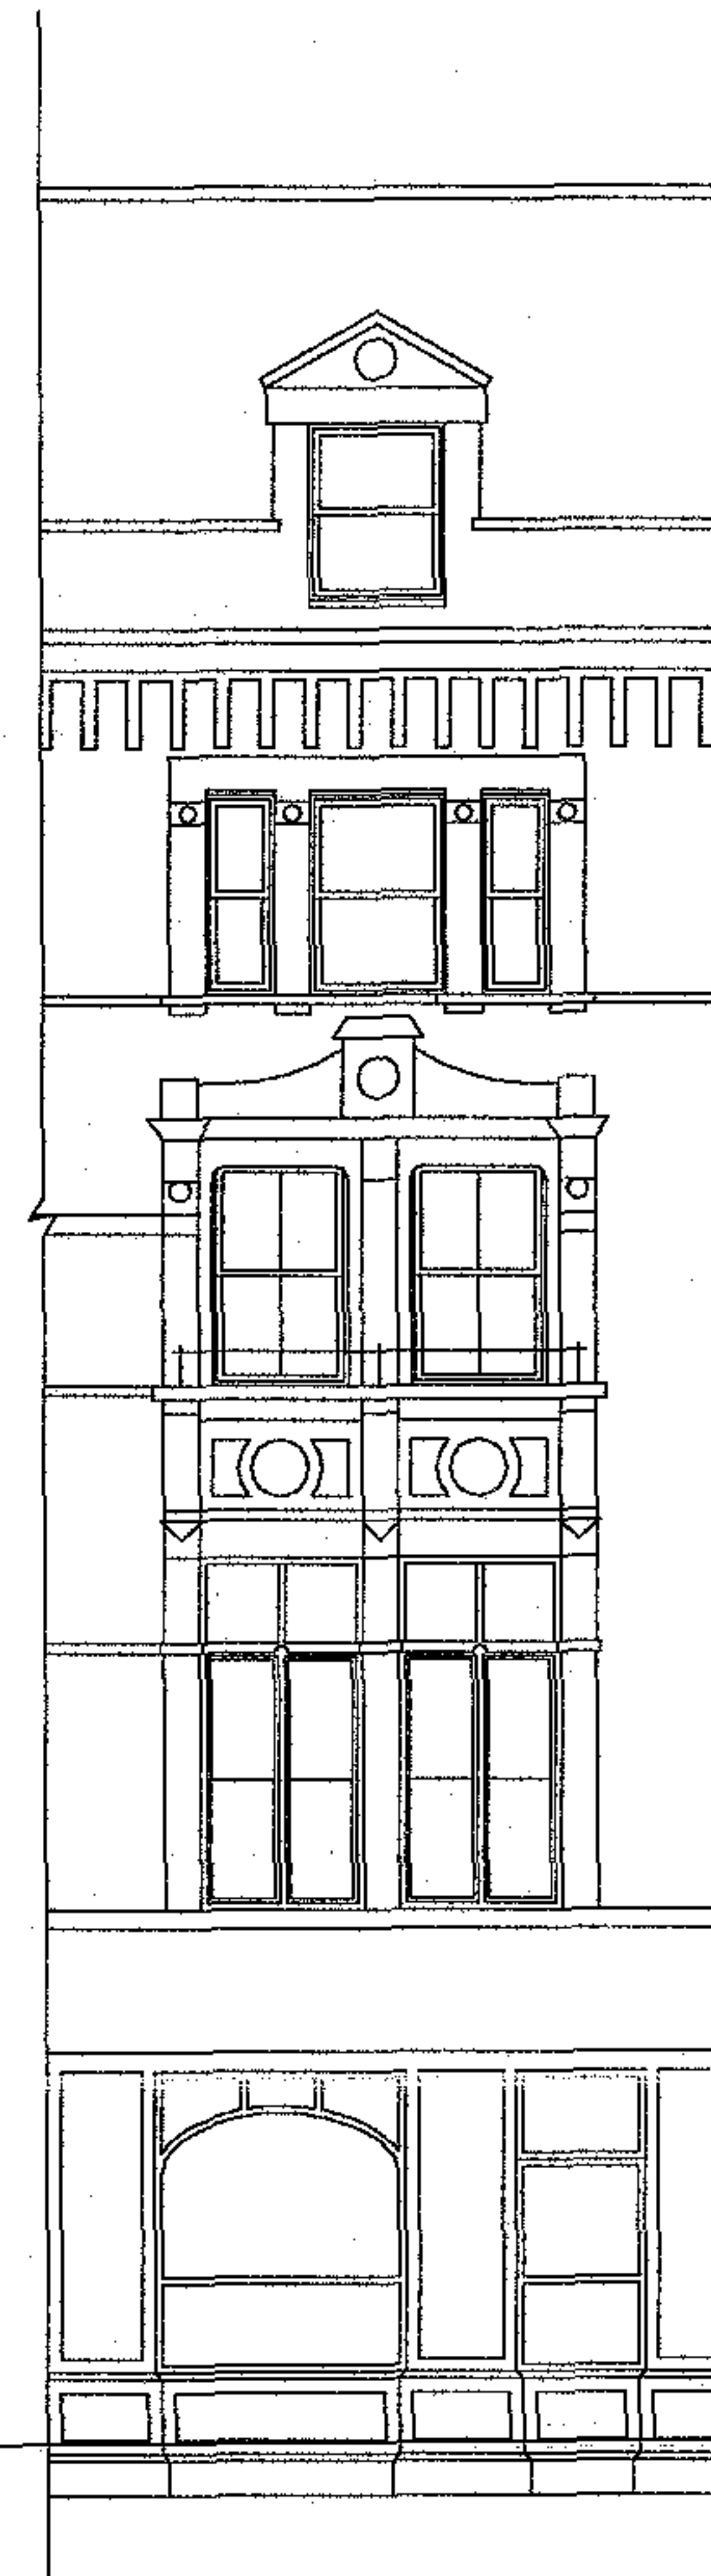

Elevation C

LONDON BOROUGH OF CANNON
TOWN AND CANNON PLANNING ACTS
05 SEP 2003
PLANS APPROVED
ON BEHALF OF THE COUNCIL

PS K0504200


mk 14/02/03 Submit for planning

A J Browne & Company

Tigris House
256 Edgware Road
London W2 1DS
Tel: 020 7724 8280
Fax: 020 7724 5277


Project
The Yorkshire Grey
No 2 Theobalds Road
London
WC1
Enterprise Plc

Title
Elevations
As Existing

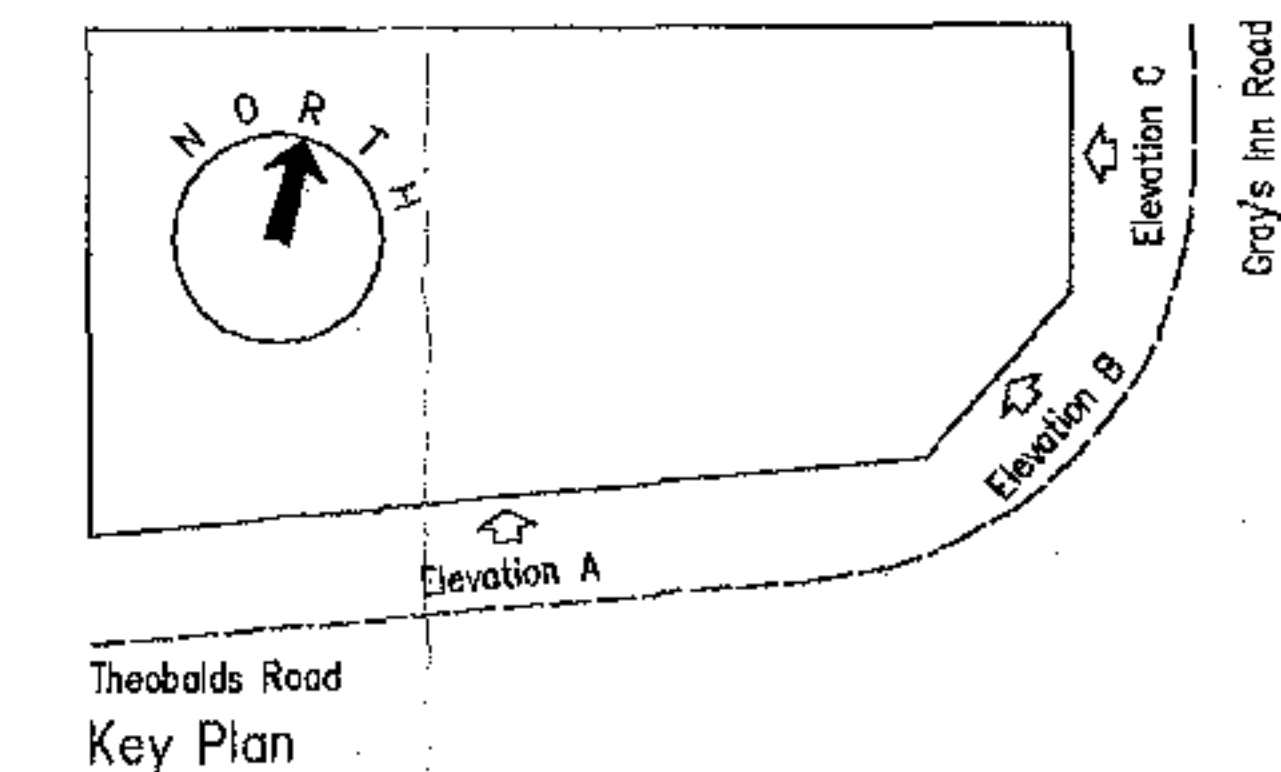

Drawn/Checked	cm
Date	12/11/02
Scale	1/50 @ A1, 1/100 @ A3
Project Number	426
Drawing No/Revision	adg0500 A

Notes:
Do not scale from this drawing.
All linear dimensions are in millimetres.
All levels are in metres.
Any discrepancies in this drawing are to be notified to the Architect immediately.

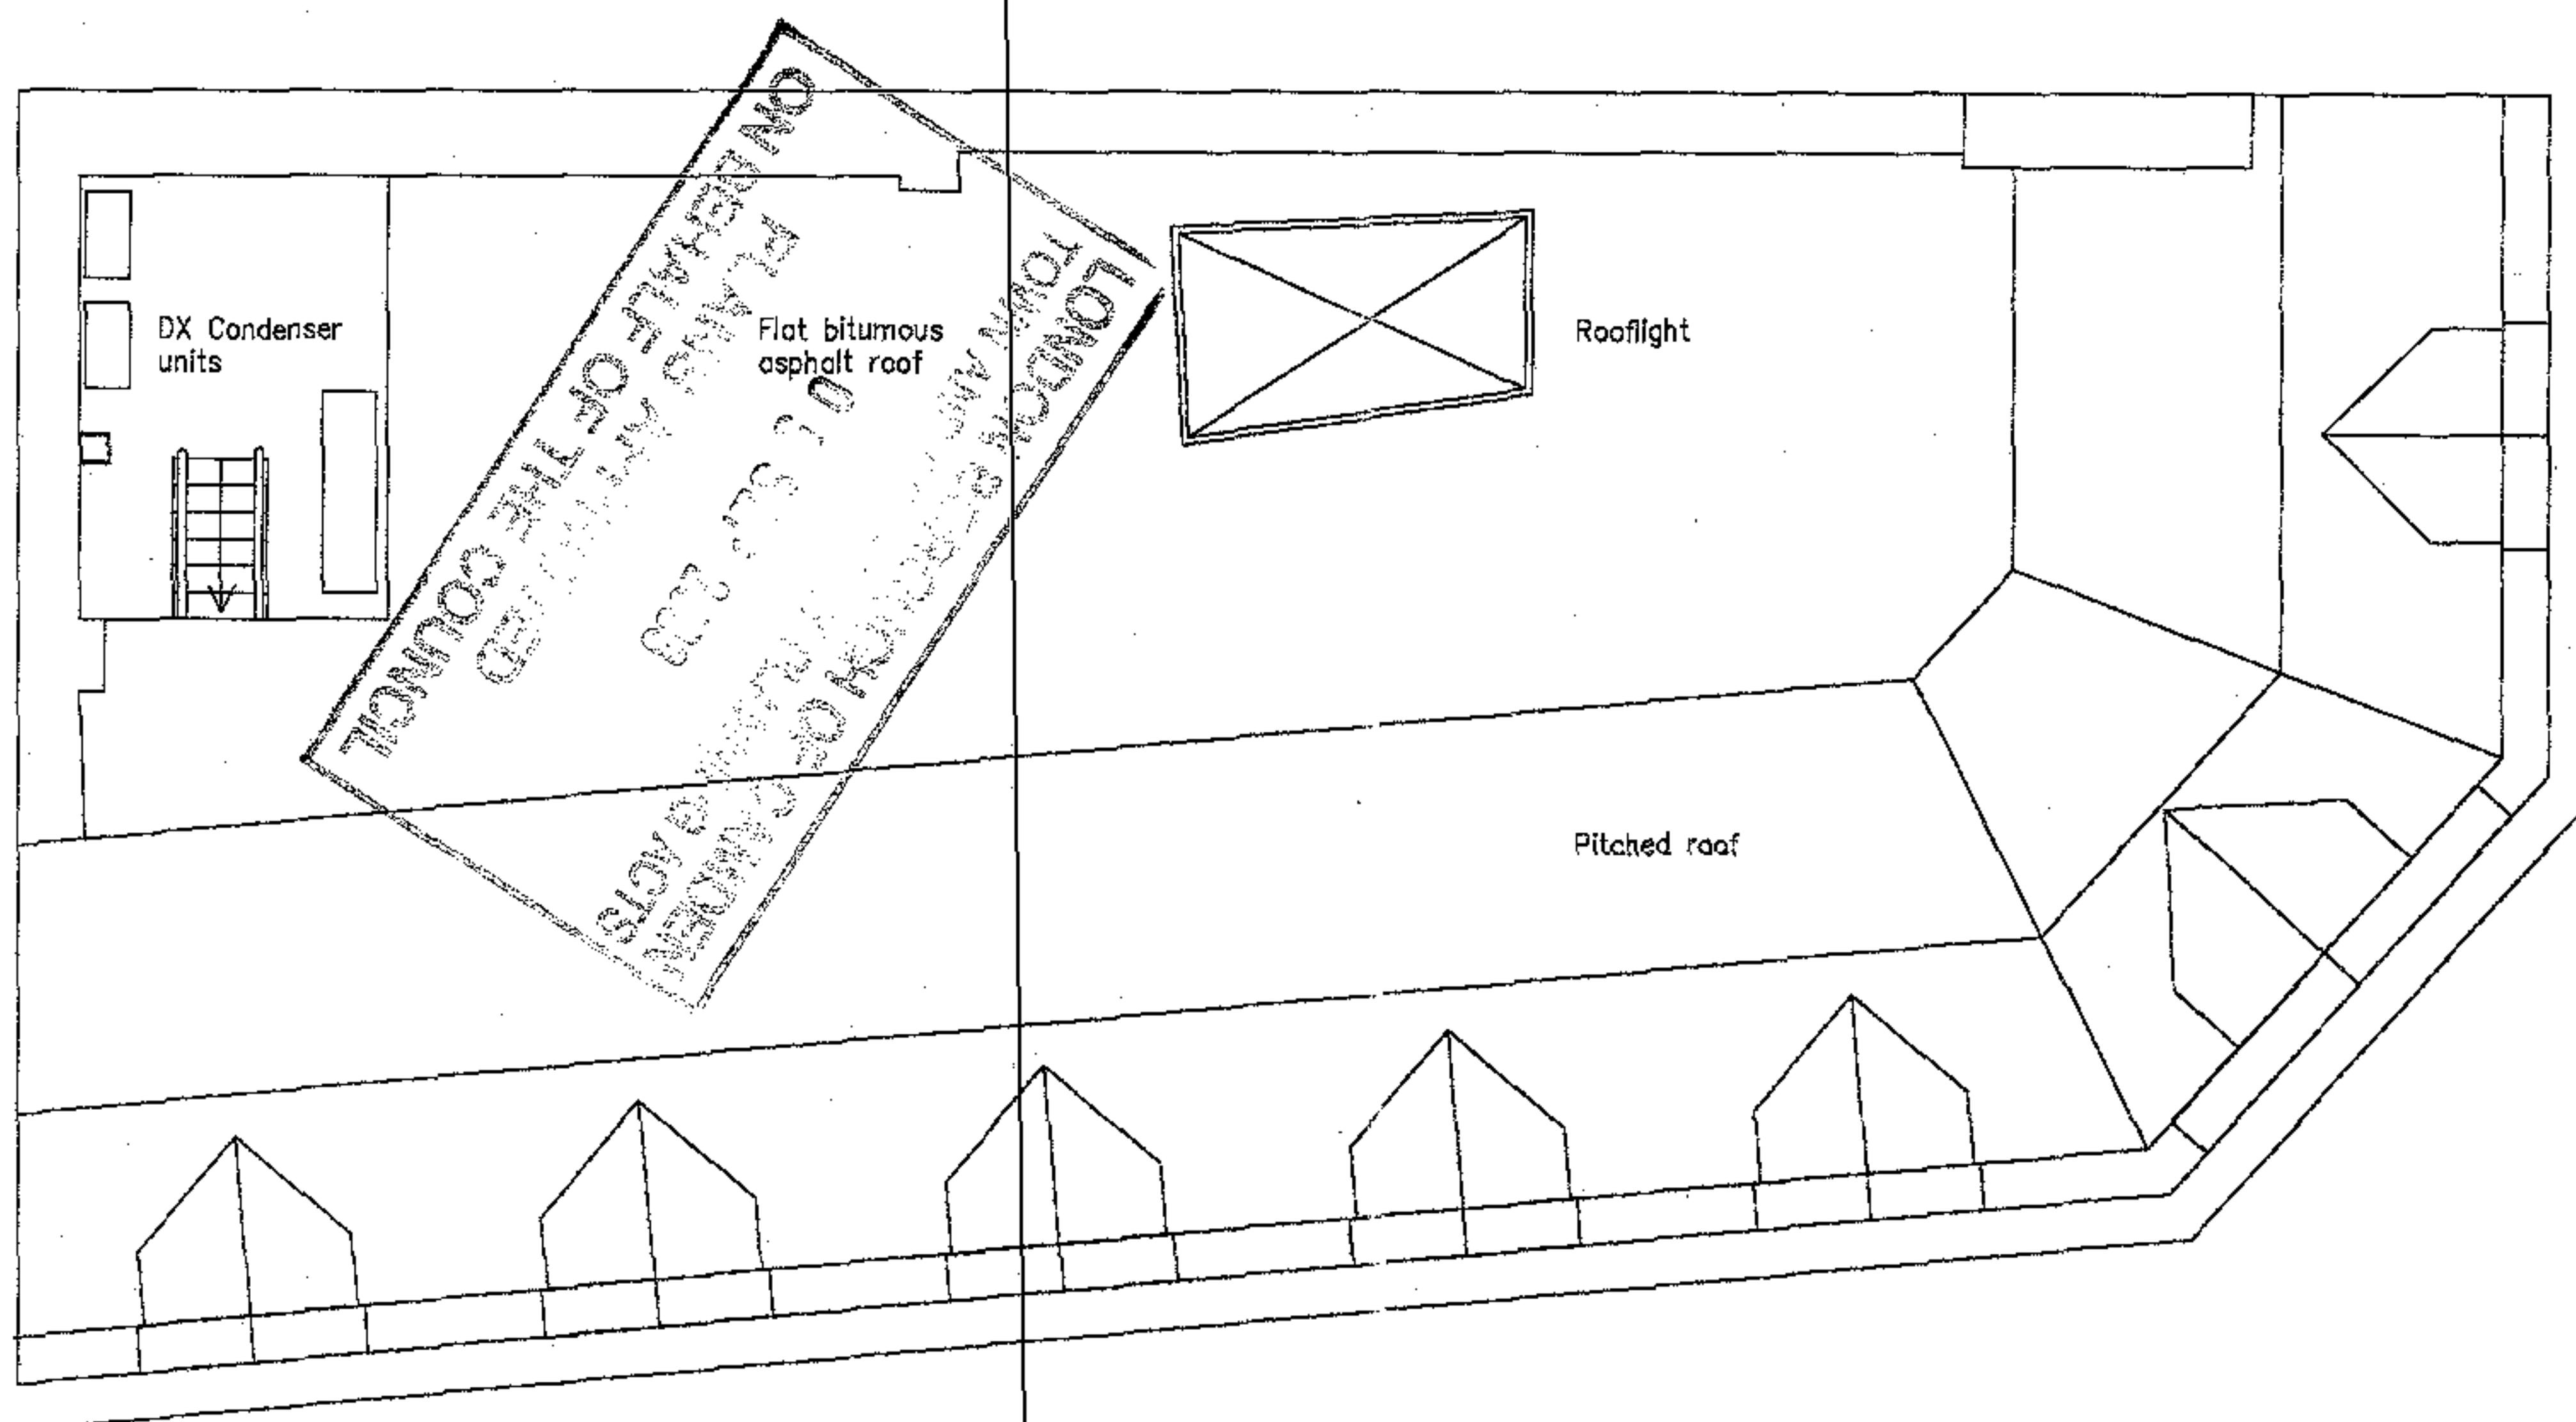

Roof Plan

A mak 14/02/03 Submit for planning

A J Browne & Company
Tigris House
256 Edgware Road
London W2 1DS
Tel: 020 7724 8280
Fax: 020 7724 5277


Project
The Yorkshire Grey
No 2 Theobalds Road
London, WC1

Title
Roof Plan as Existing

Drawn/Checked	mak
Date	13/02/03
Scale	1/50 • A1, 1/100 • A3
Project Number	426
Drawing No/Revision	cdg0302 A

14/02/03 14:20
PS X0304200

Notes:
Do not scale from this drawing.
All linear dimensions are in millimetres.
All levels are in metres.
Any discrepancies in this drawing are to be notified to the Architect immediately.

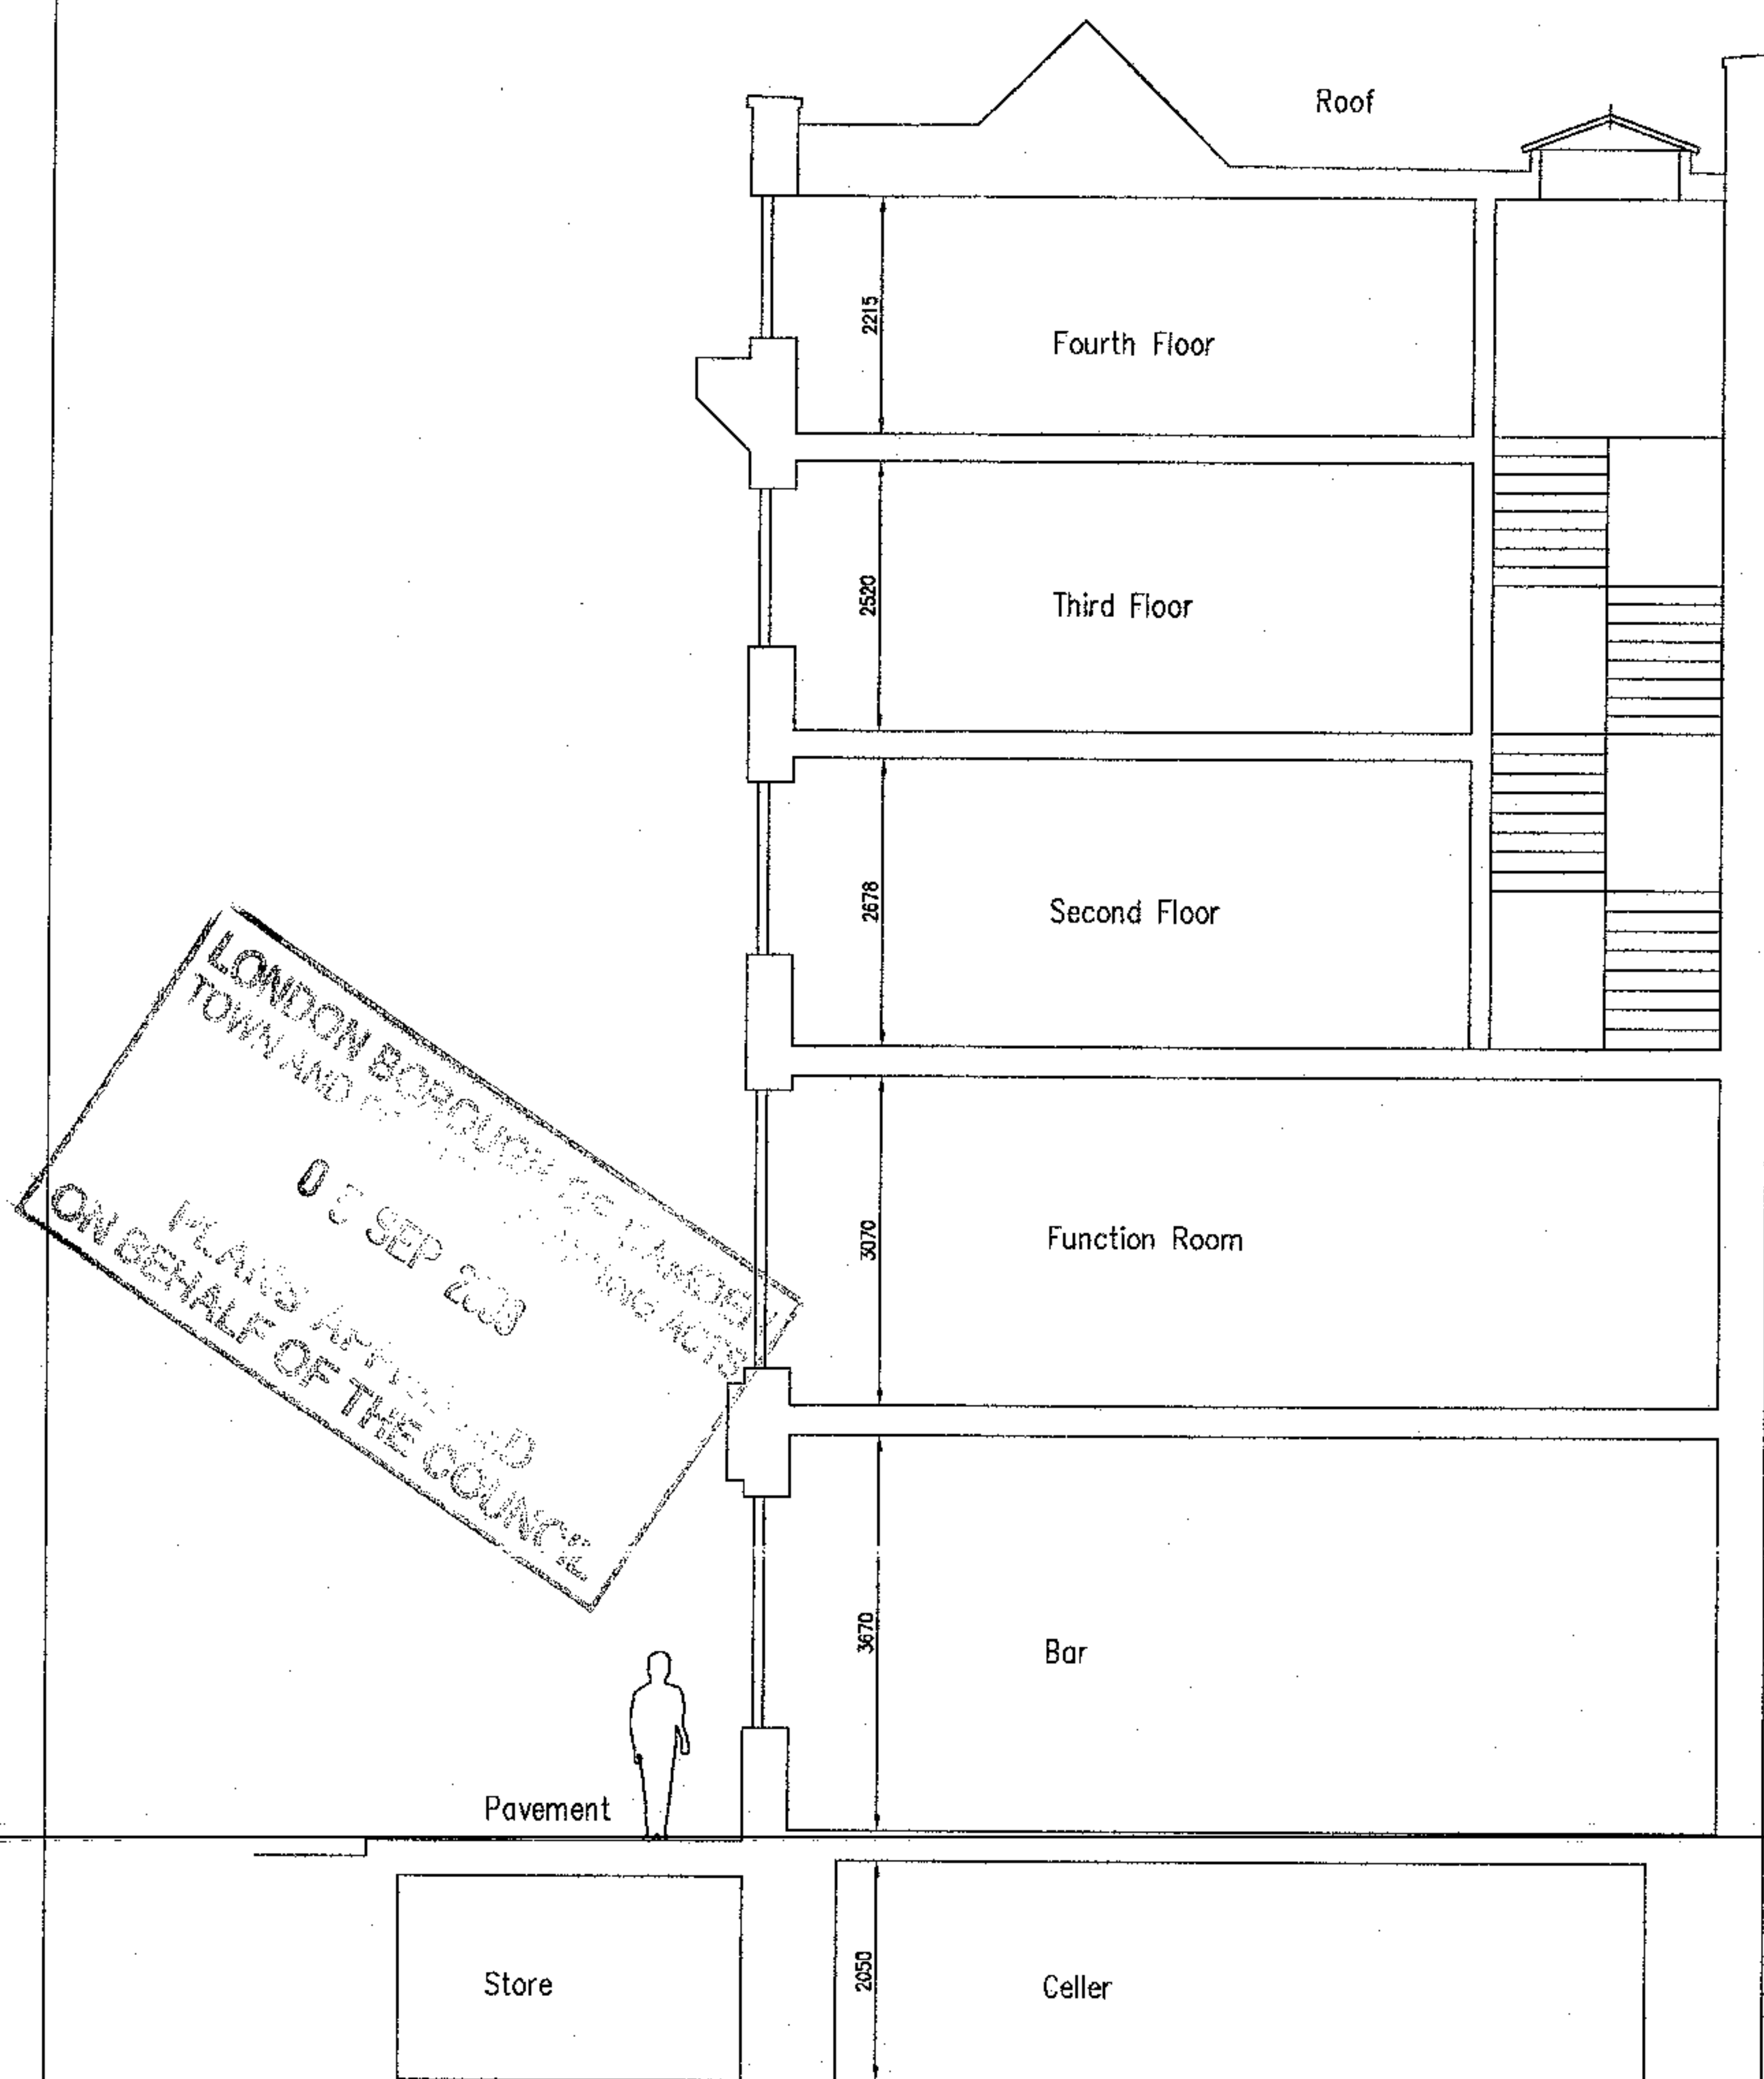

LONDON BOROUGH OF CAMDEN
TOWN AND COUNCIL
03 SEP 2003
PLANS APPROVED
ON BEHALF OF THE COUNCIL

Pavement

Elevation A

2003052000
PSX03000000

A max 14/02/03 Submit for planning

AJ Browne & Company

Harris House
256 Edgware Road
London W2 1DS

Tel: 020 7724 8280
Fax: 020 7724 5277

Project

The Yorkshire Grey
No 2 Theobalds Road
London
WC1

Enterprise Plc

Title

Section A-A
As Existing

Drawn/Checked	cm
Date	12/11/02
Scale	1/50 @ A1, 1/100 @ A3
Project Number	426
Drawing No/Revision	adg0400 A