






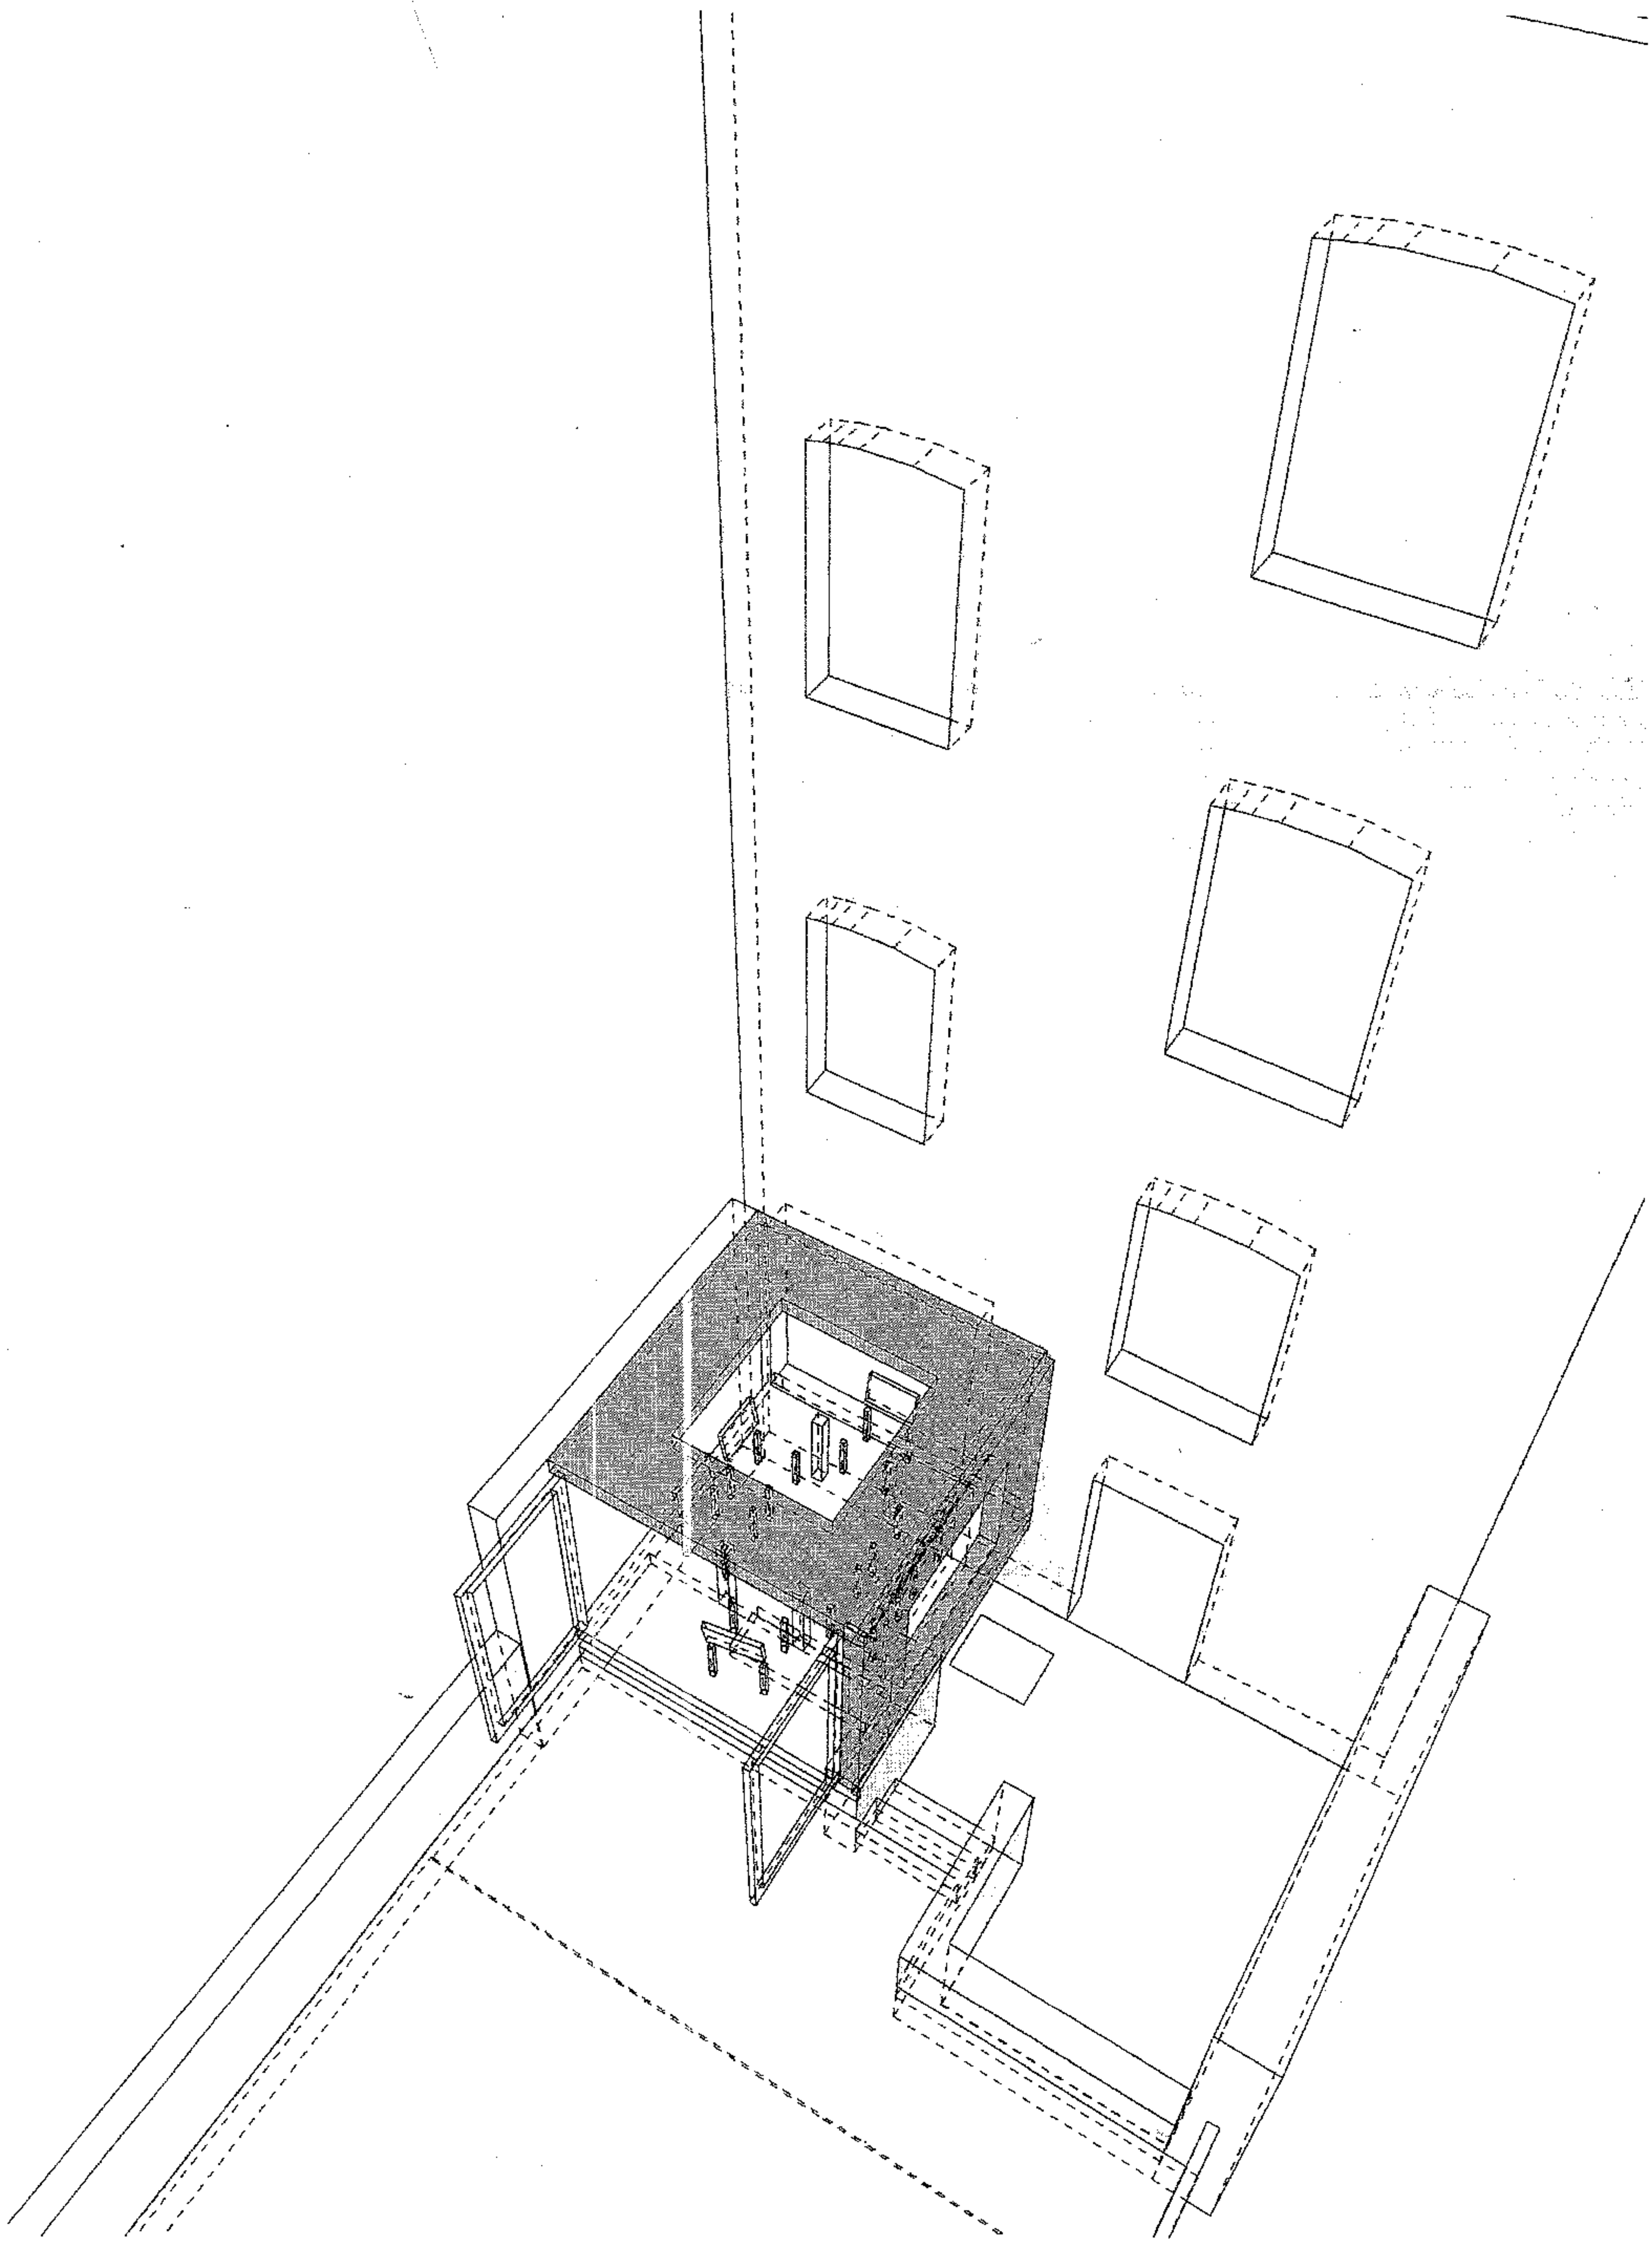


CAMDEN STREET ELEVATION

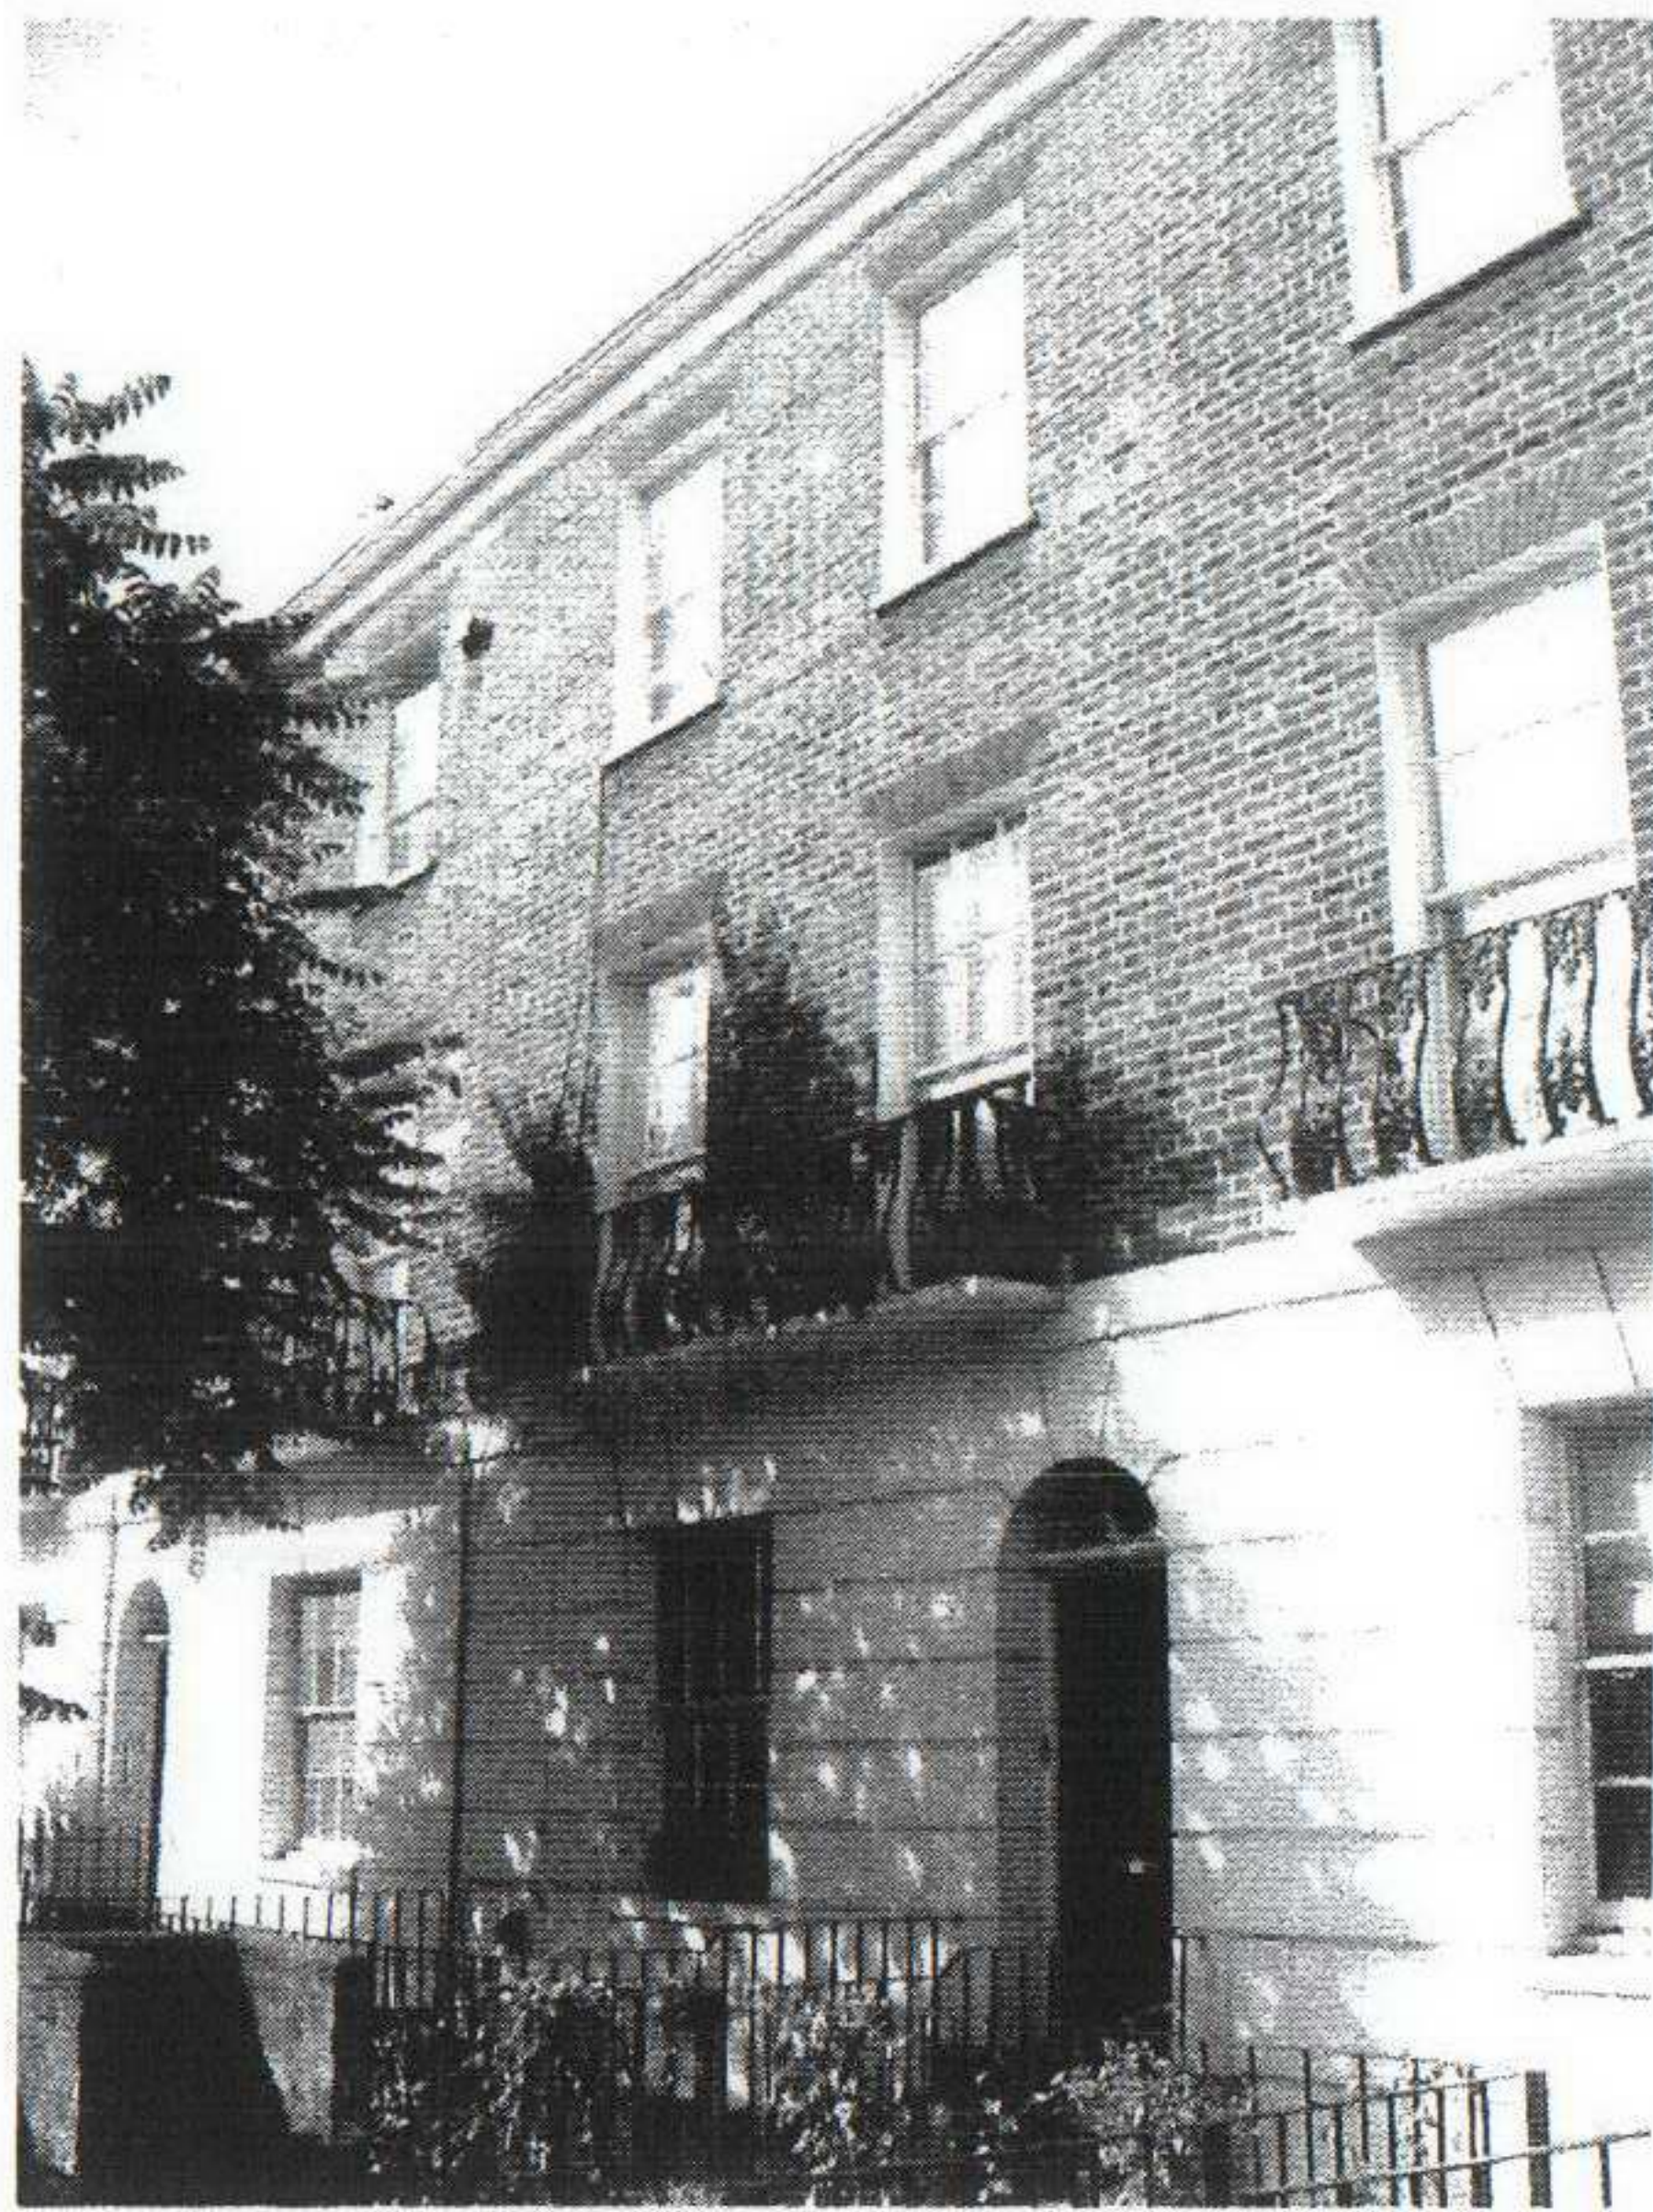

REAR ELEVATION MONTAGE

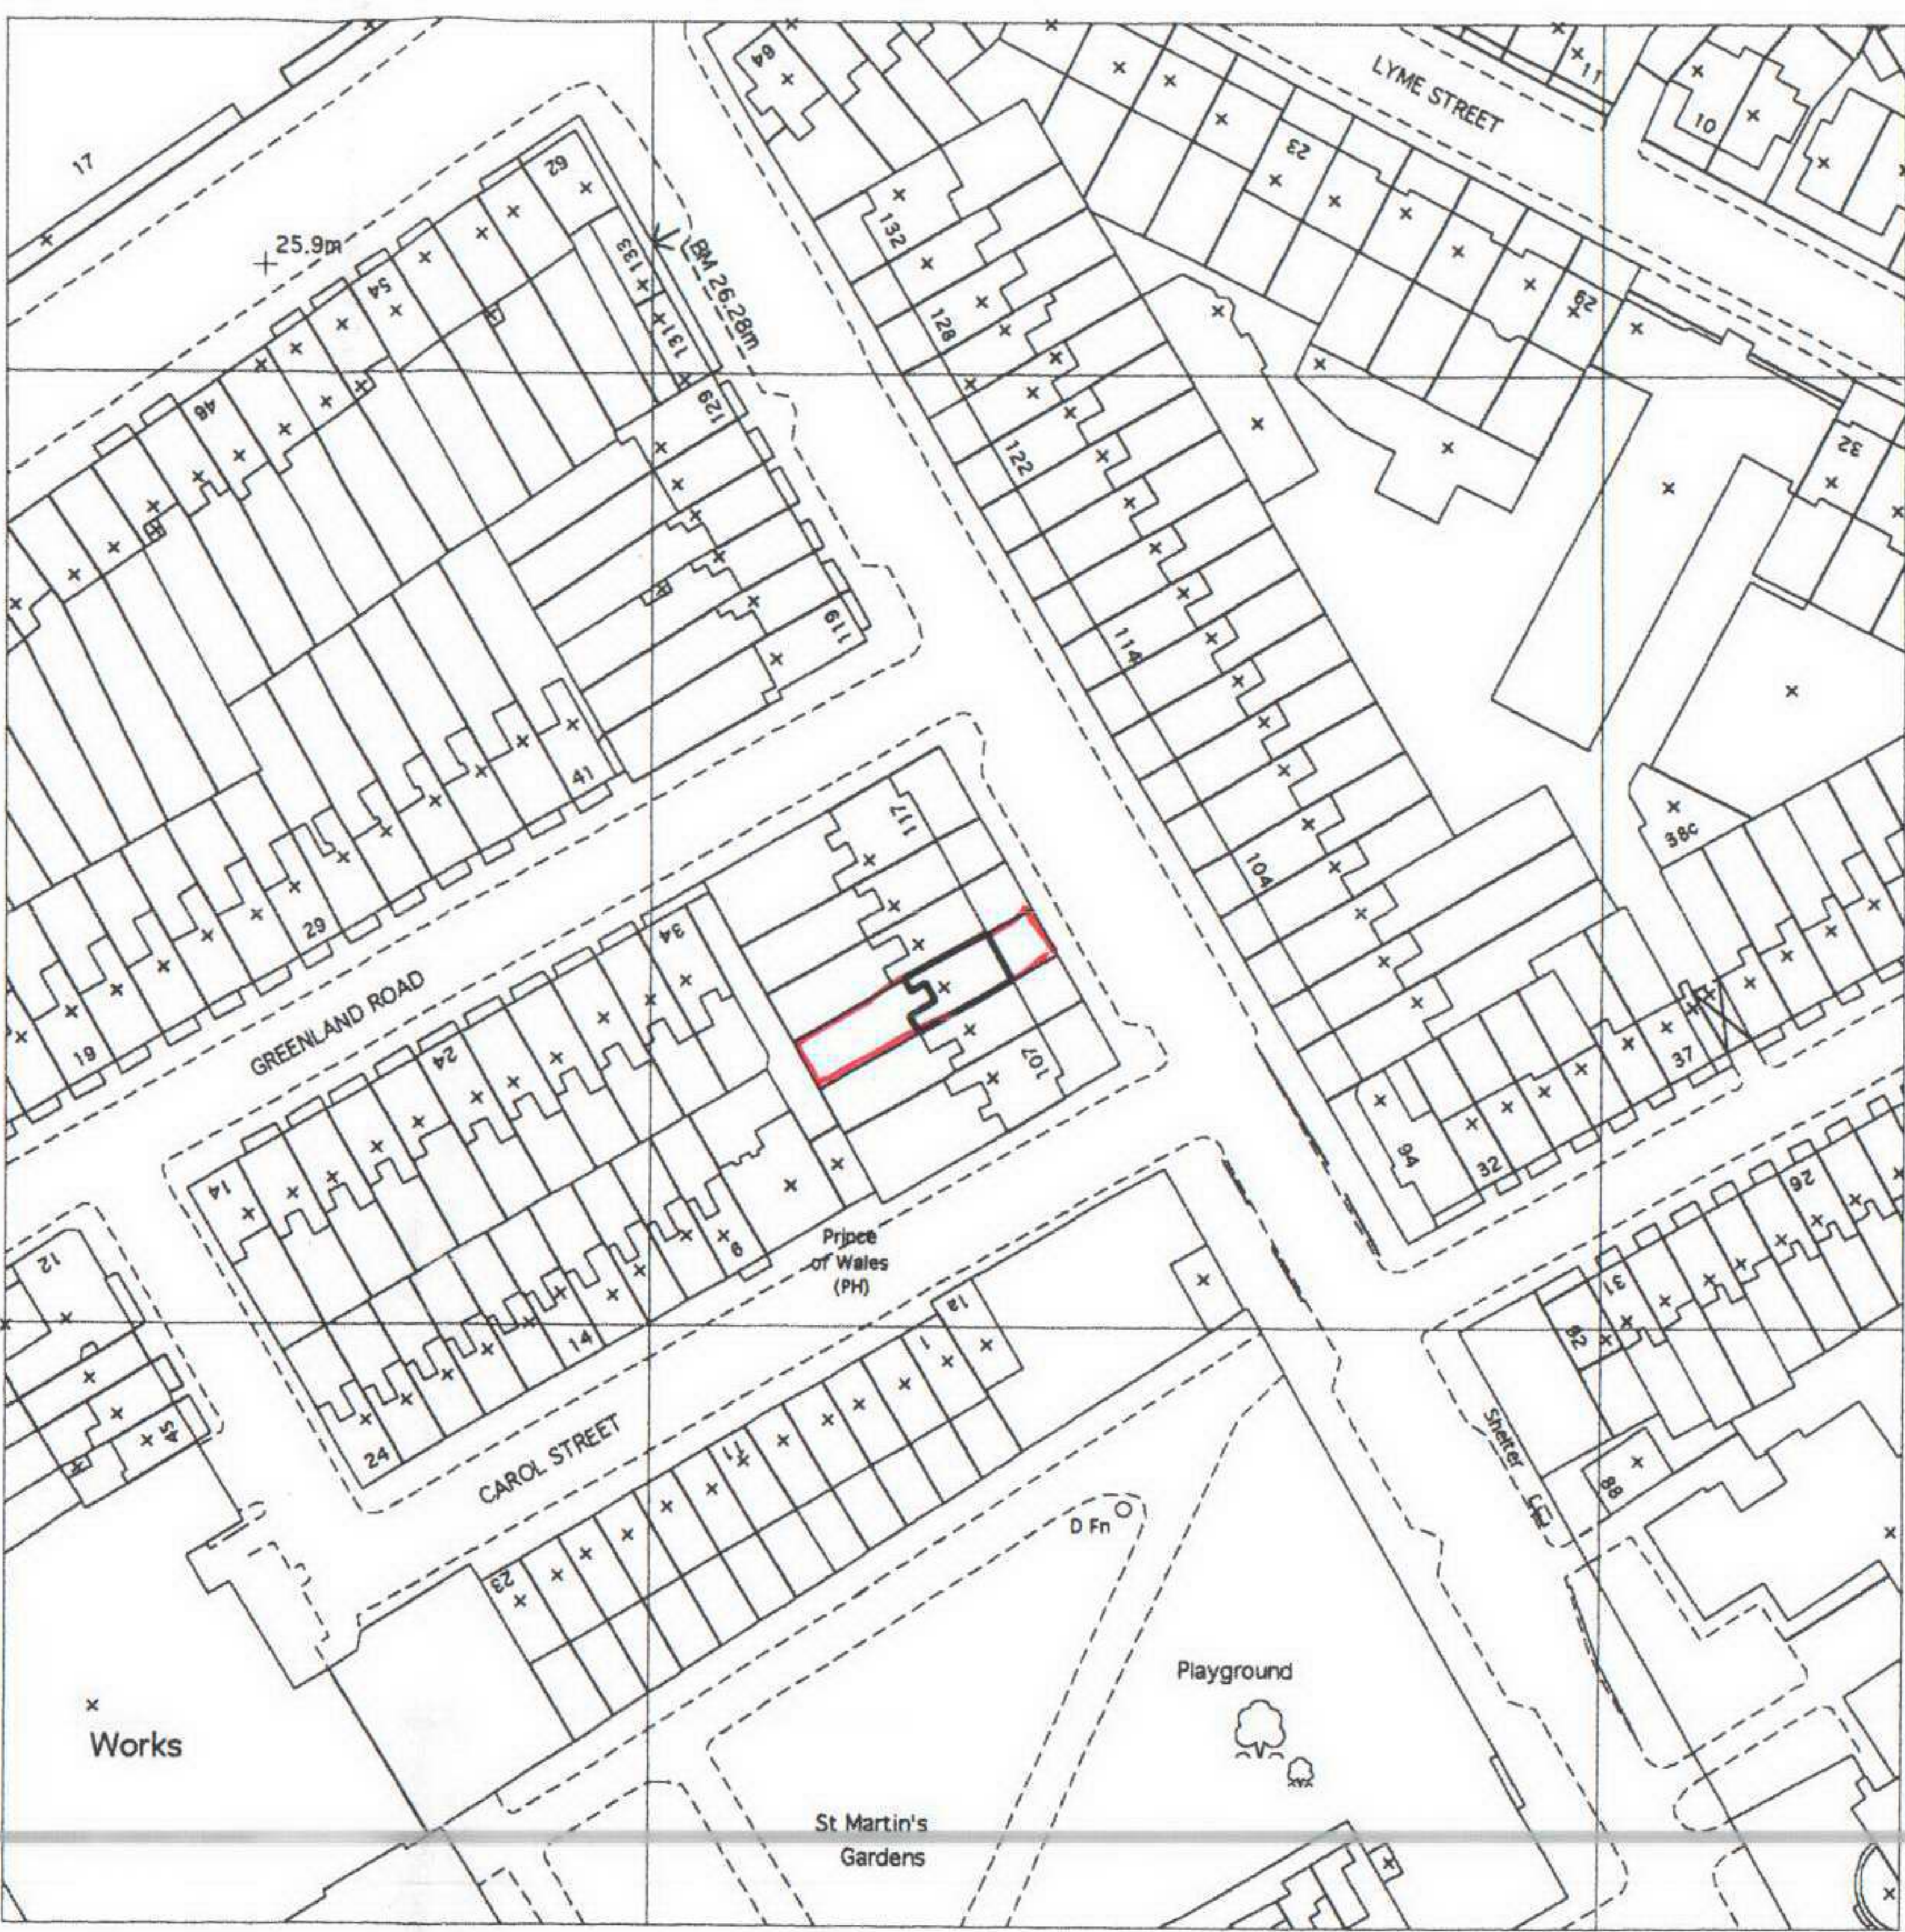

SITE OS MAP 1:1250

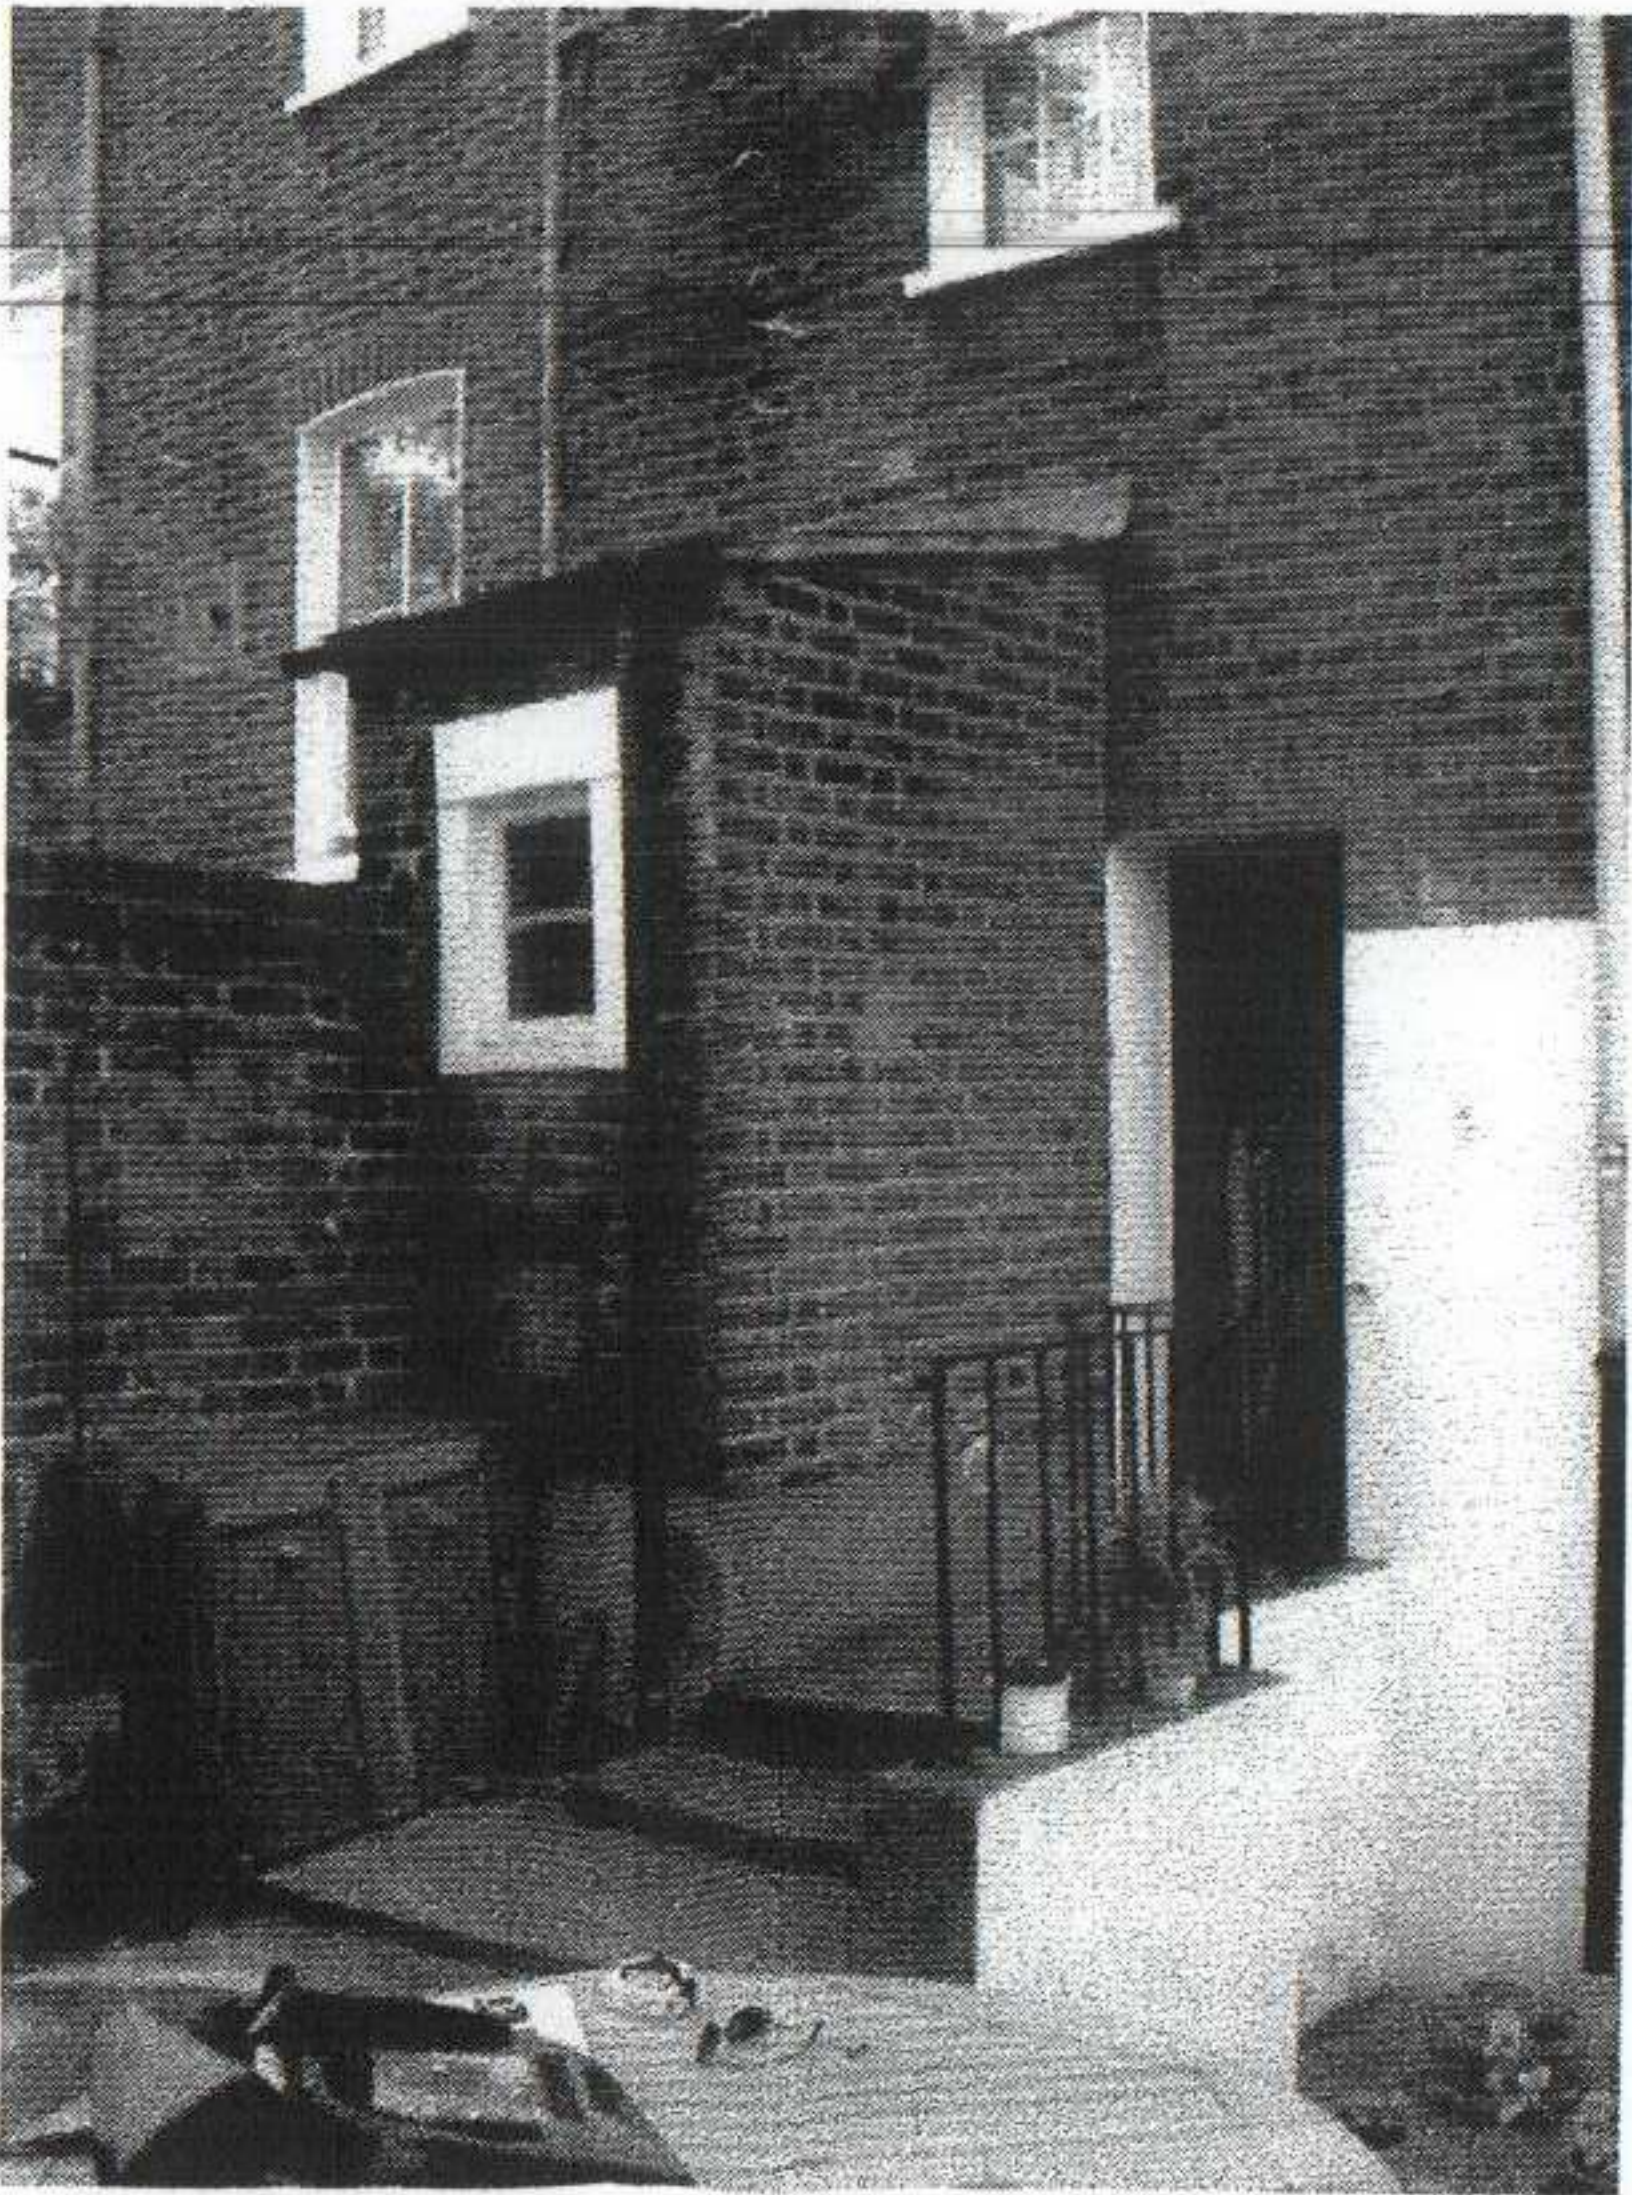

VIEW OF UTILITY ROOM STRUCTURE

notes:

revision:



A : Unit 11, 228 Finchley Road, London NW3 6QA
T : 07957-306950
E : squarefeetarchitects@yahoo.co.uk
W : www.squarefeetarchitects.co.uk

drawing title:
SITE OS PLAN & PHOTOS

client:
MR. S. LATUS


project:
111A Camden Street, NW1 0HX

date:
June 2004

scale:
1:50 @ A3

drawing number:
0423_L_001

revision:

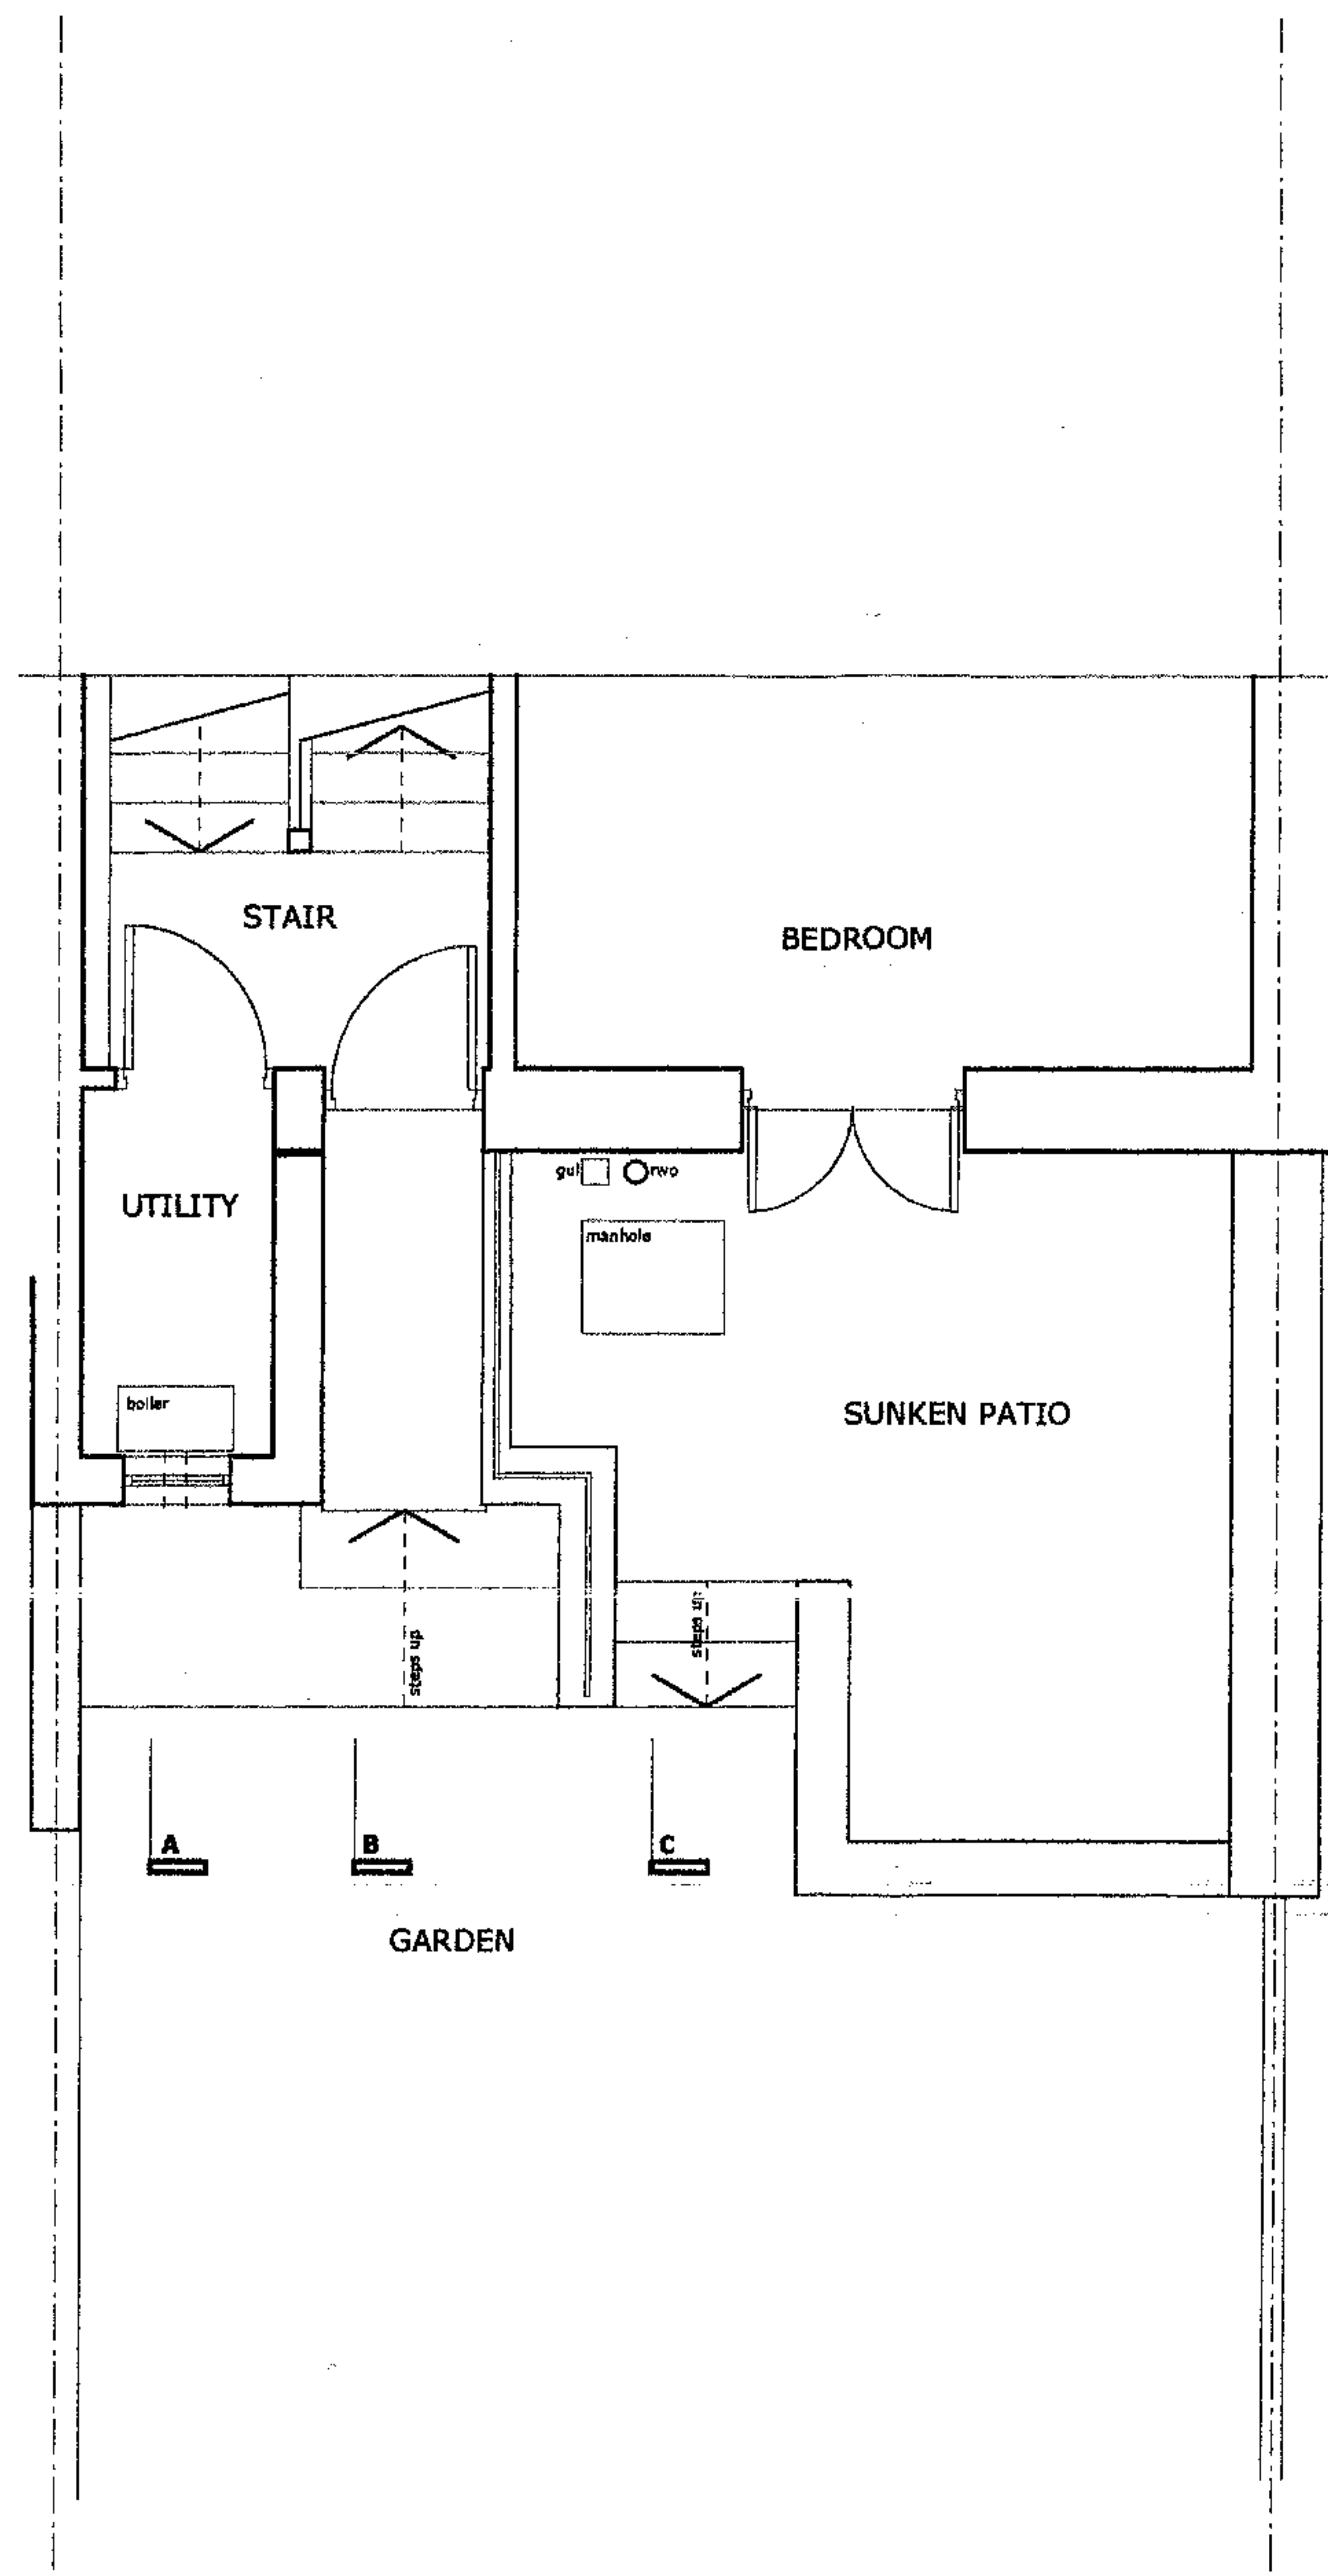

notes:

revision:

REV A - 30.4.04

square feet architects

A : Unit 11, 228 Finchley Road, London NW3 6QA
T : 07957-306950
E : squarefeetarchitects@yahoo.co.uk
W : www.squarefeetarchitects.co.uk

drawing title:

EXISTING GROUND FLOOR

client:

MR. S. LATUS

project:

111A Camden Street, NW1 0HX

date:

June 2004

scale:


1:50 @ A3


drawing number:

0423_L_011

revision:

A

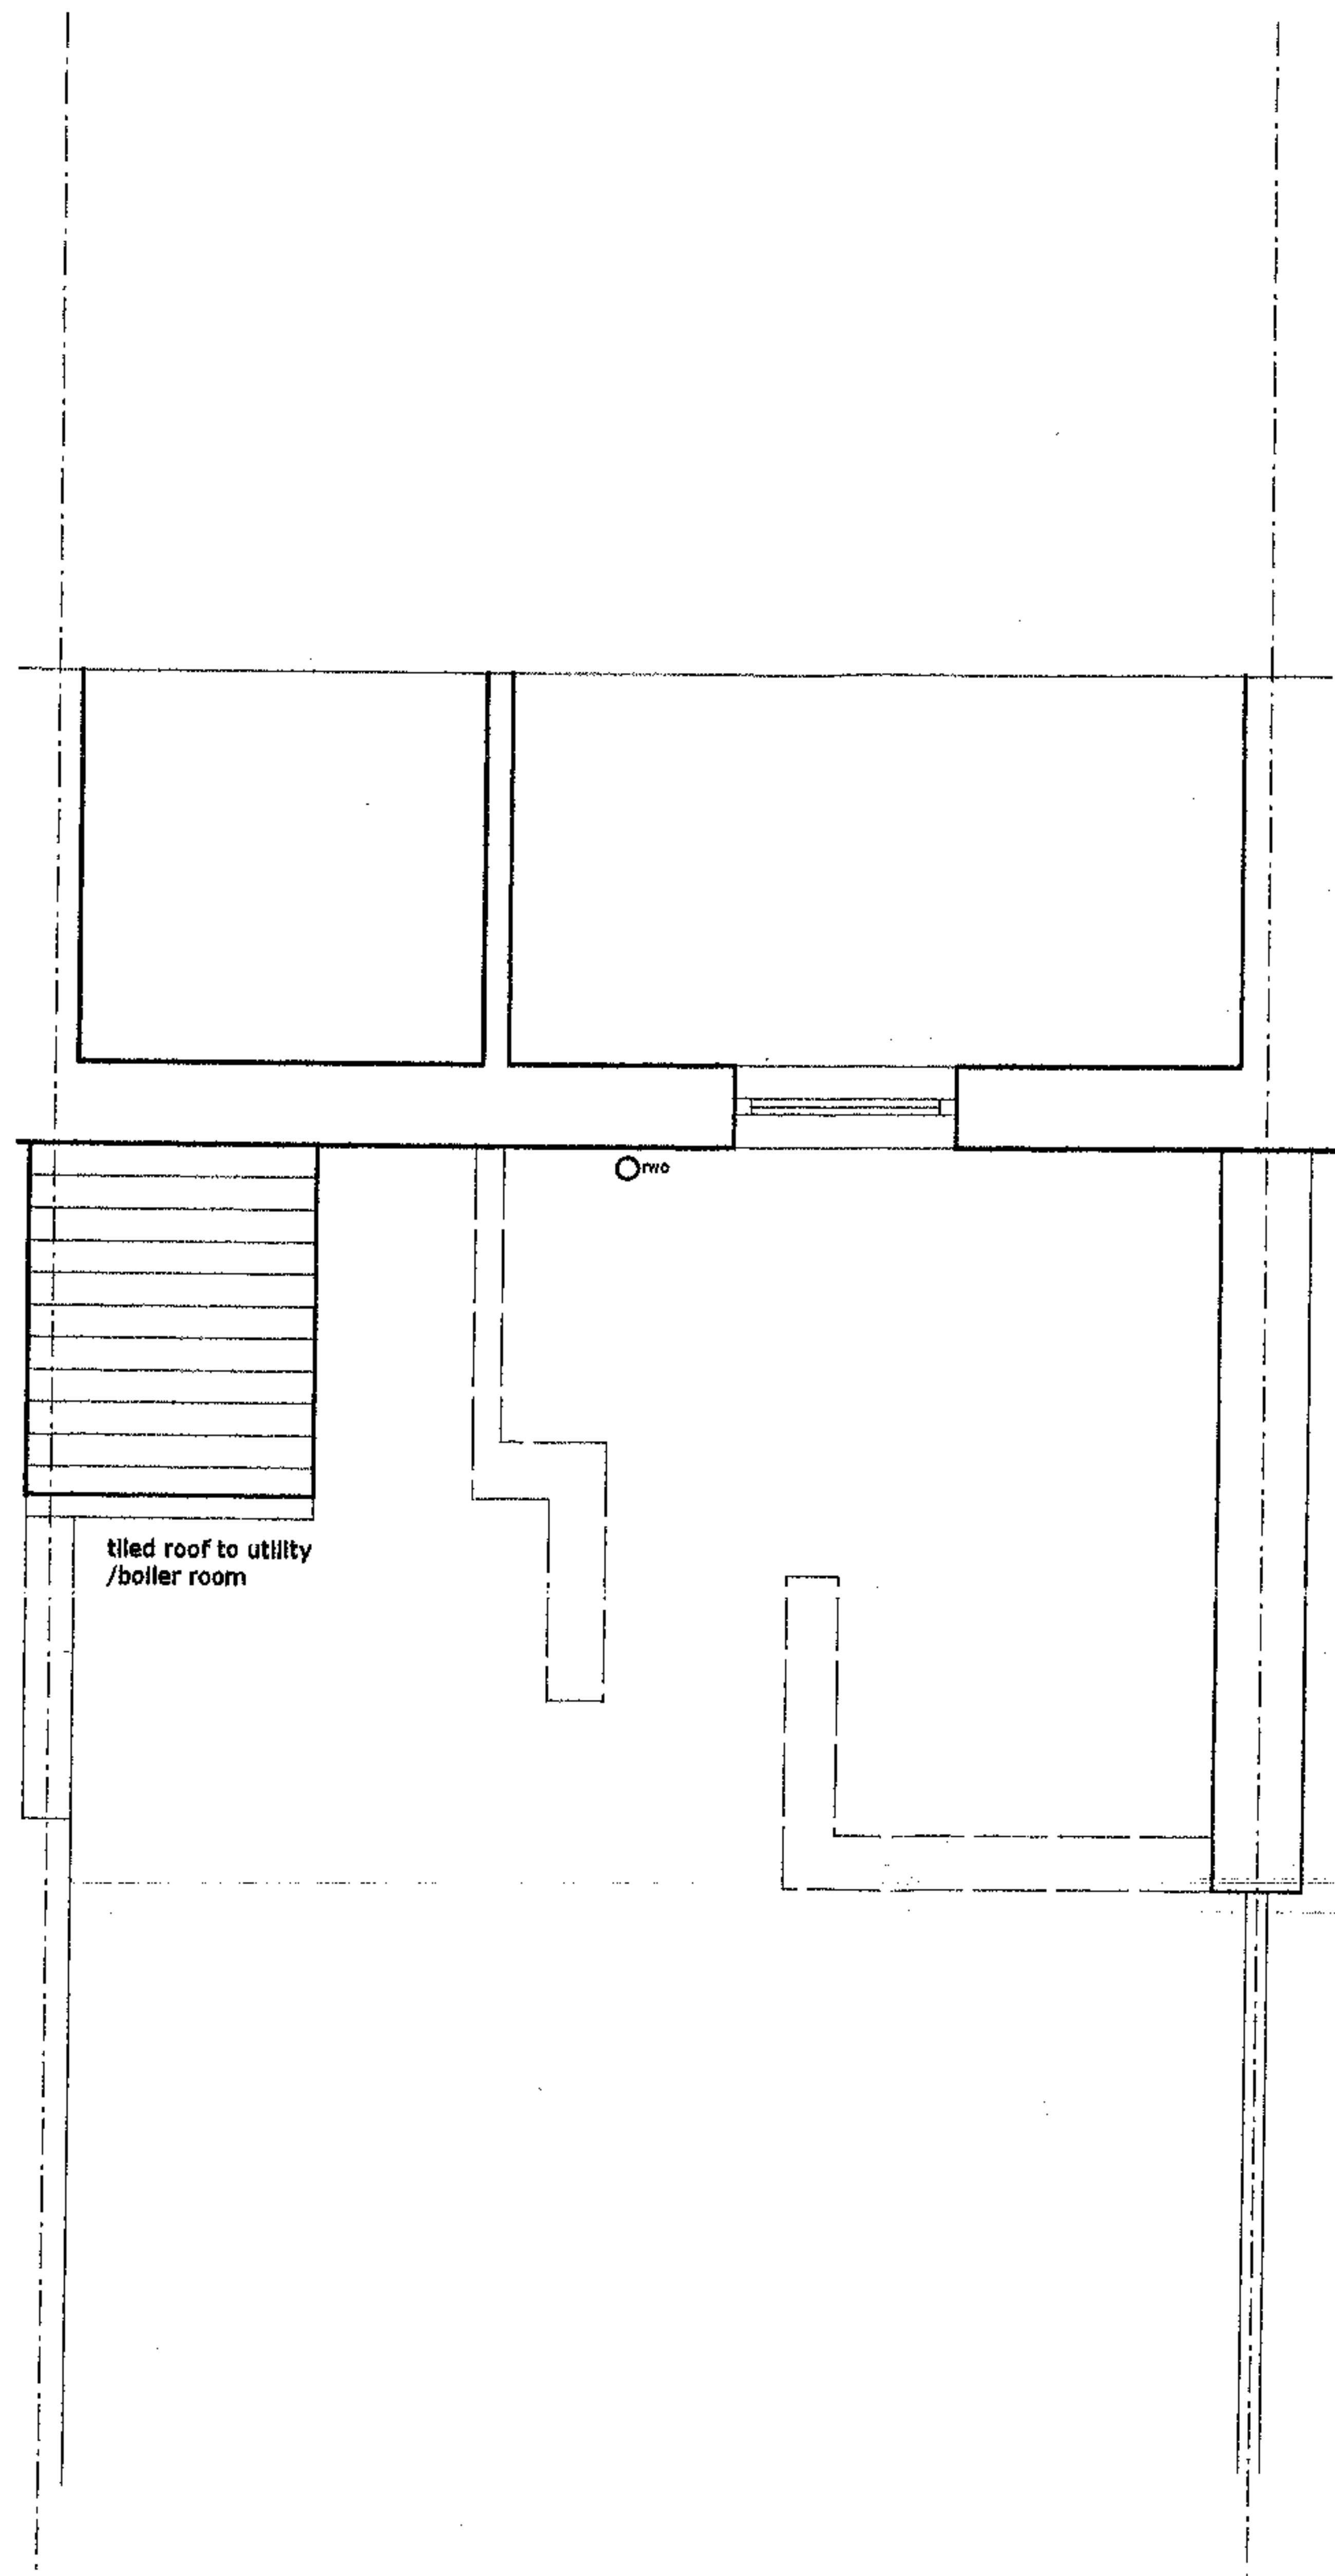

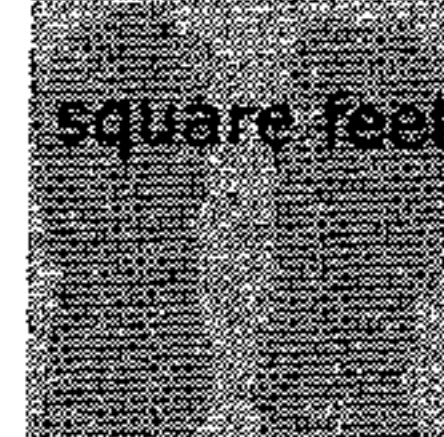notes:	
revision:	
REV A - 30.4.04	
	
A : Unit 11, 228 Finchley Road, London NW3 6QA T : 07957-306950 E : squarefeetarchitects@yahoo.co.uk W : www.squarefeetarchitects.co.uk	
drawing title:	
EXISTING FIRST FLOOR	
client:	
MR. S. LATUS	
project:	
111A Camden Street, NW1 0HX	
date:	scale:
June 2004	1:50 @ A3
drawing number:	revision:
0409_L_012	A

REAR VIEW MONTAGE



revision:

A : Unit 11, 228 Finchley Road, London NW3 6QA
T : 07957-306950
E : squarefeetarchitects@yahoo.co.uk
W : www.squarefeetarchitects.co.uk


drawing title:
EXISTING REAR ELEVATION

client:
MR. S. LATUS


project:
111A Camden Street, NW1 0HX

date: June 2004	scale: 1:50 @ A3
--------------------	---------------------


drawing number: 0409_L_013	revision:
--------------------------------------	-----------

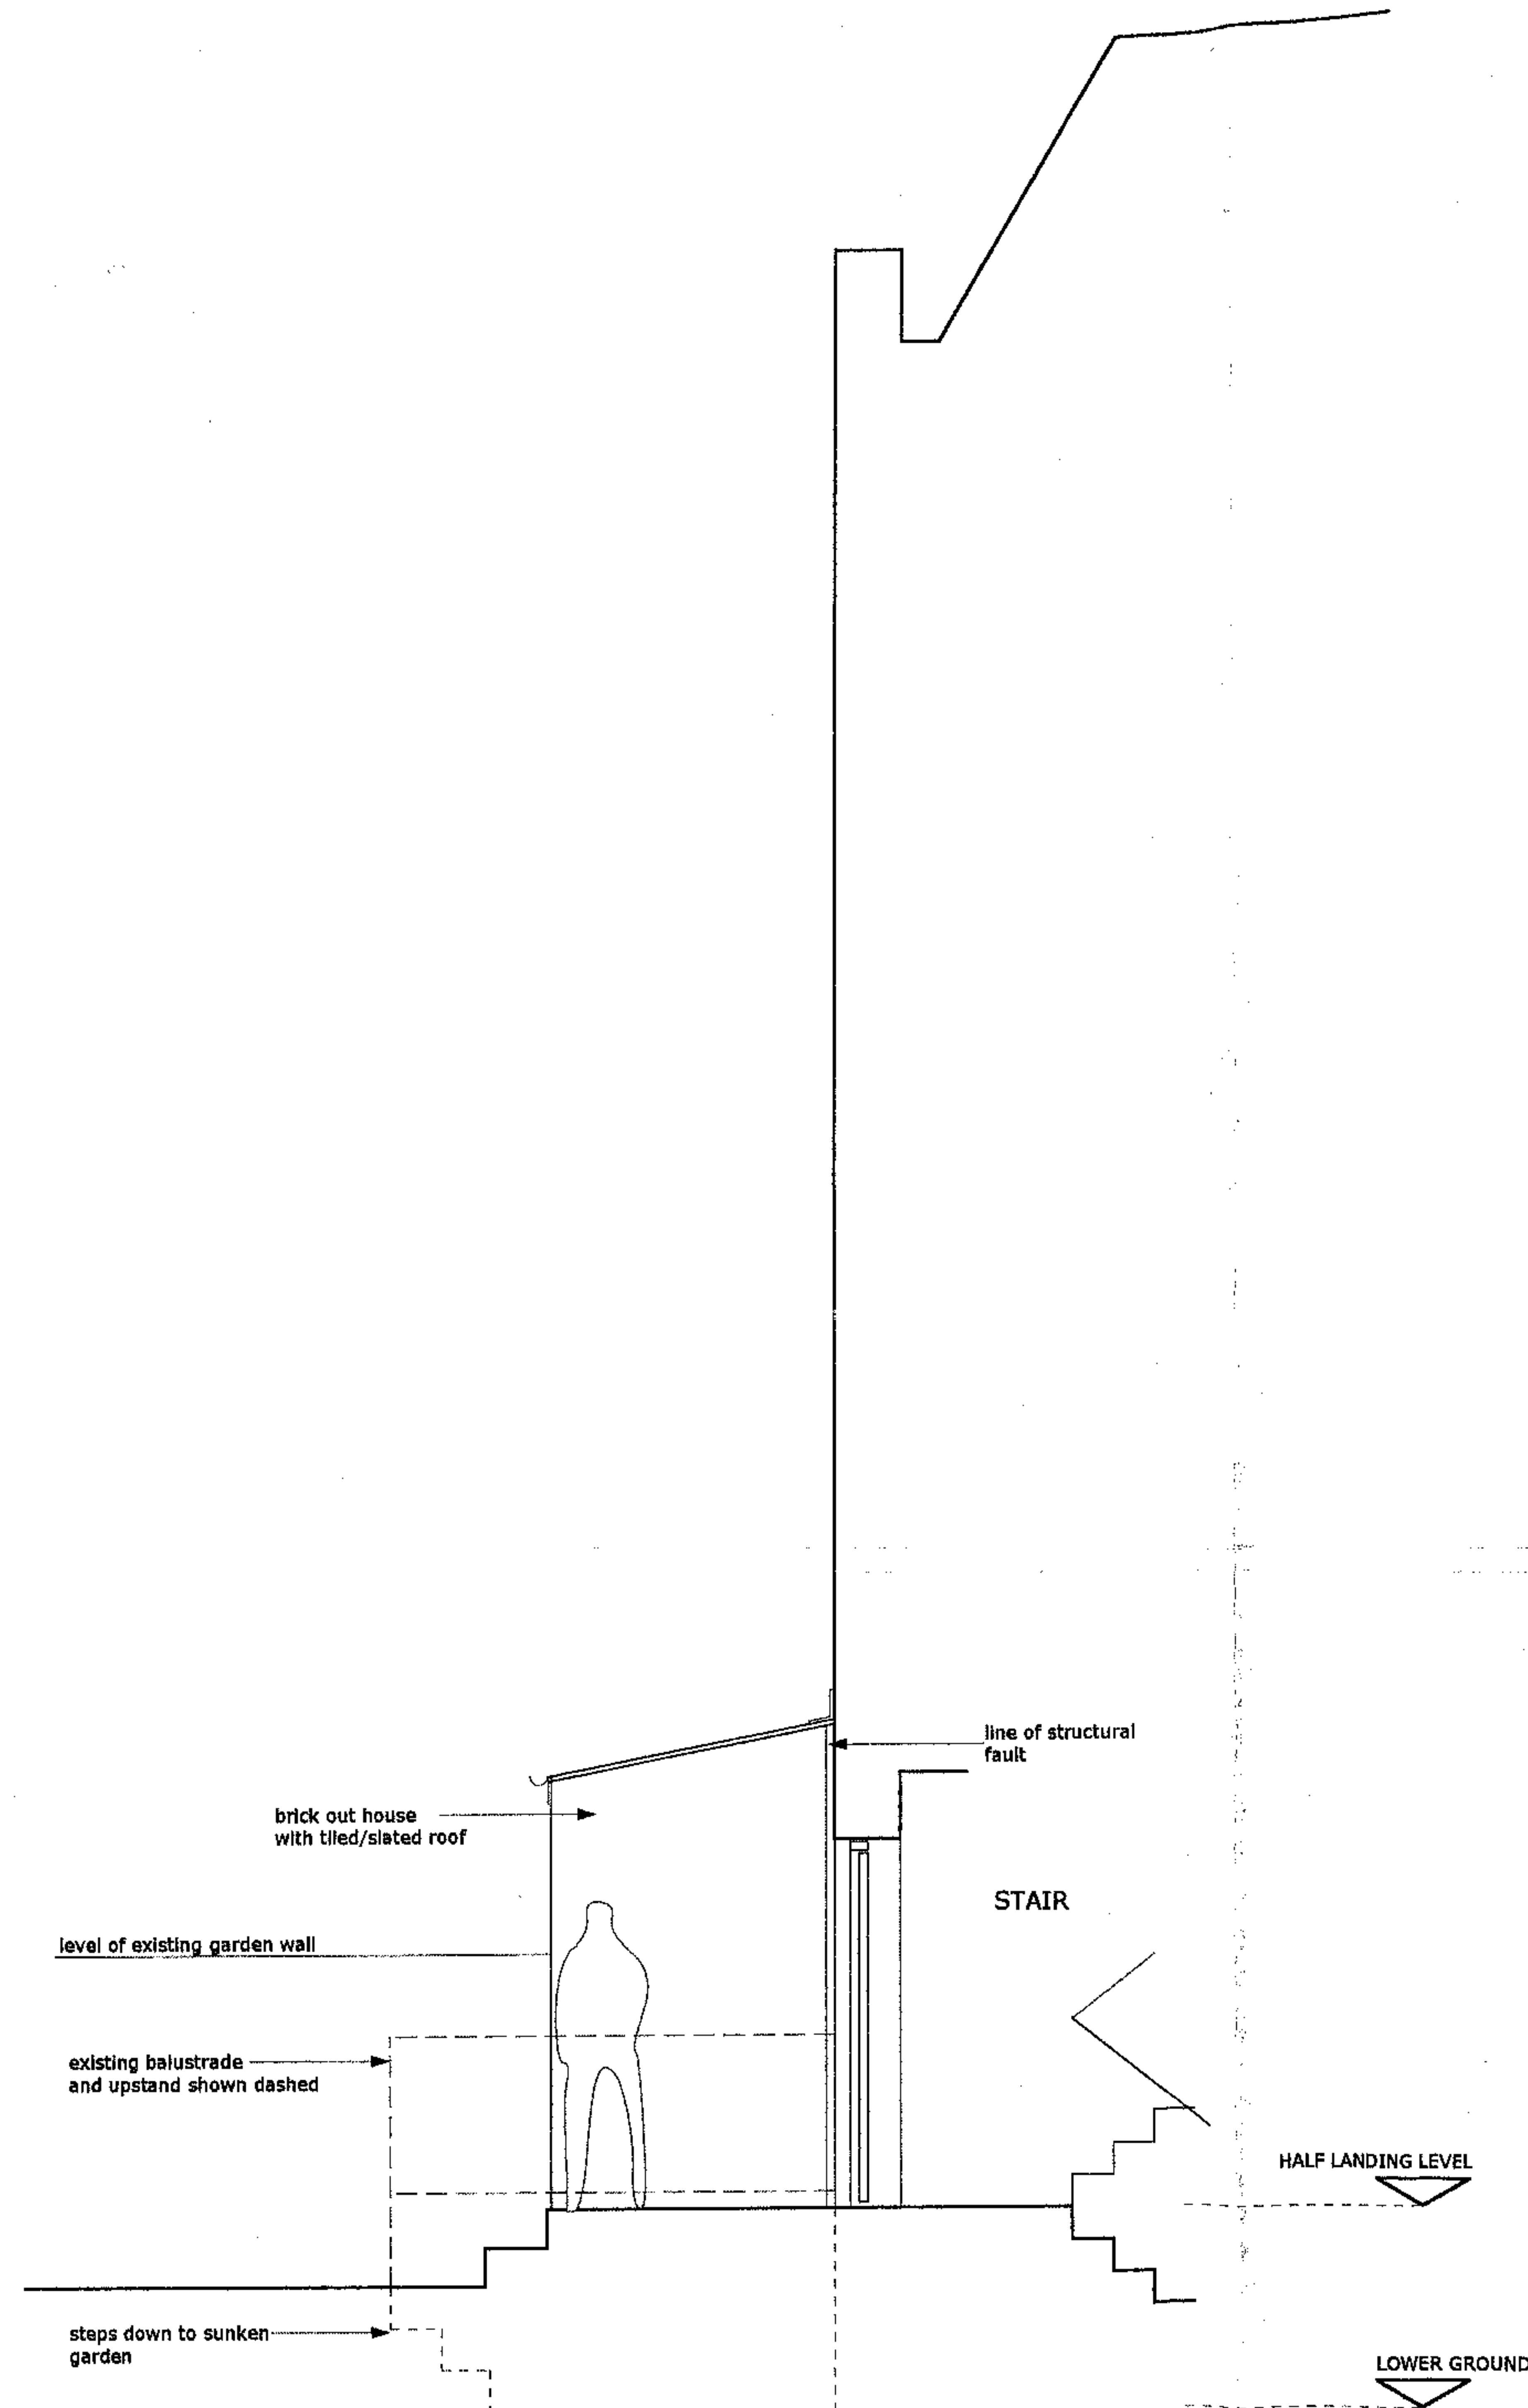

notes:

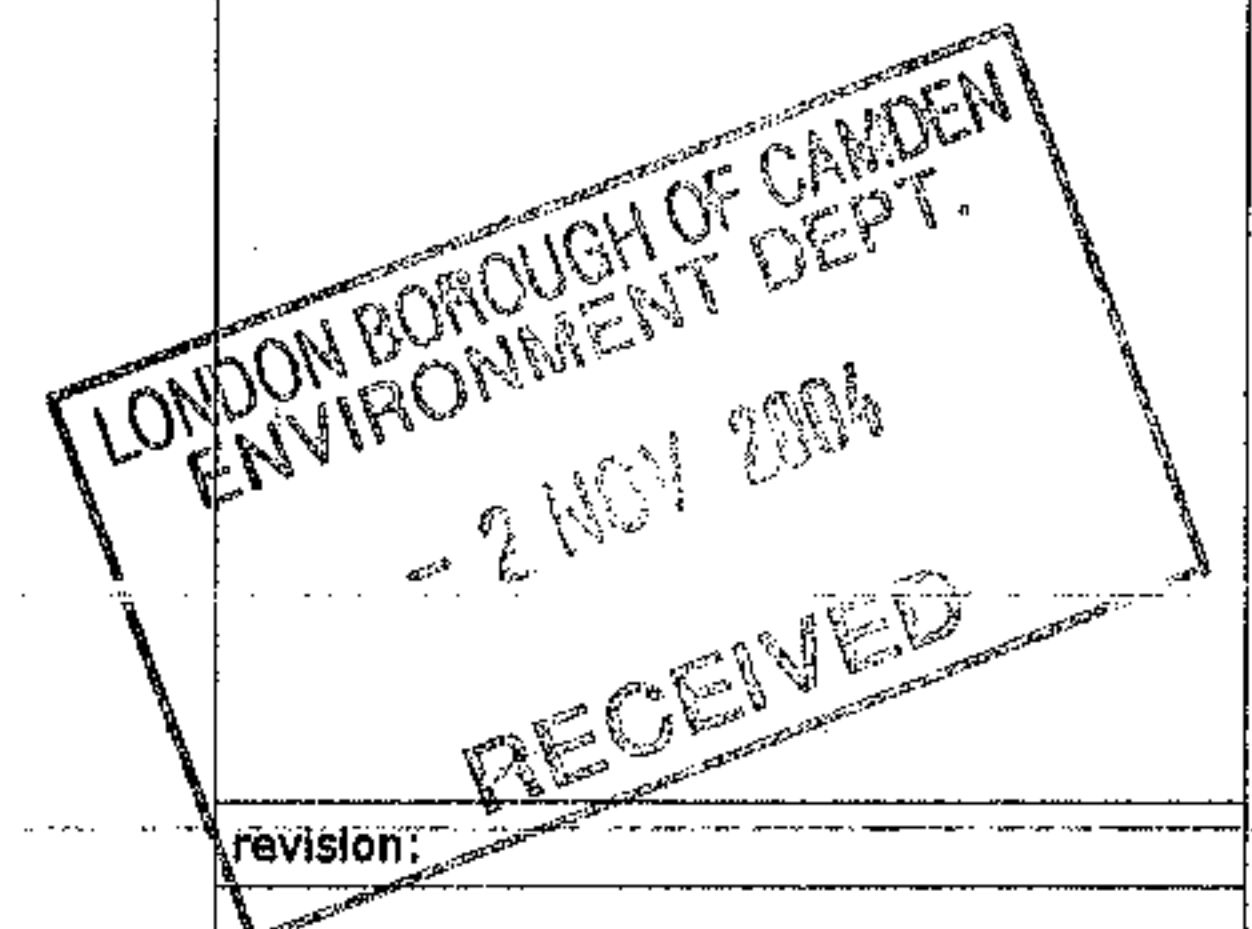

revision:

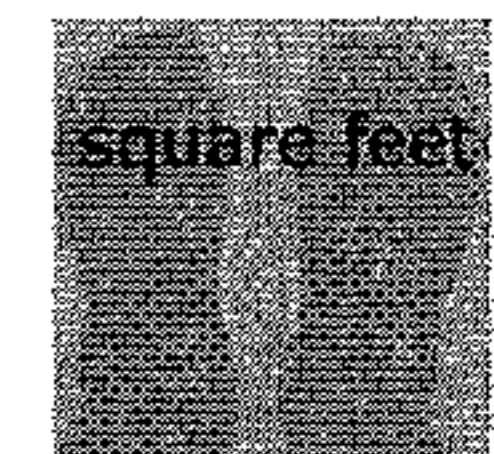

square feet architects

A : Unit 11, 228 Finchley Road, London NW3 6QA
T : 07957-306950
E : squarefeetarchitects@yahoo.co.uk
W : www.squarefeetarchitects.co.uk

drawing title:

EXISTING SECTION AA

client:

MR. S. LATUS

project:

111A Camden Street, NW1 0HX

date:

June 2004

scale:


1:50 @ A3

drawing number:


0409_L_015

revision:

0423

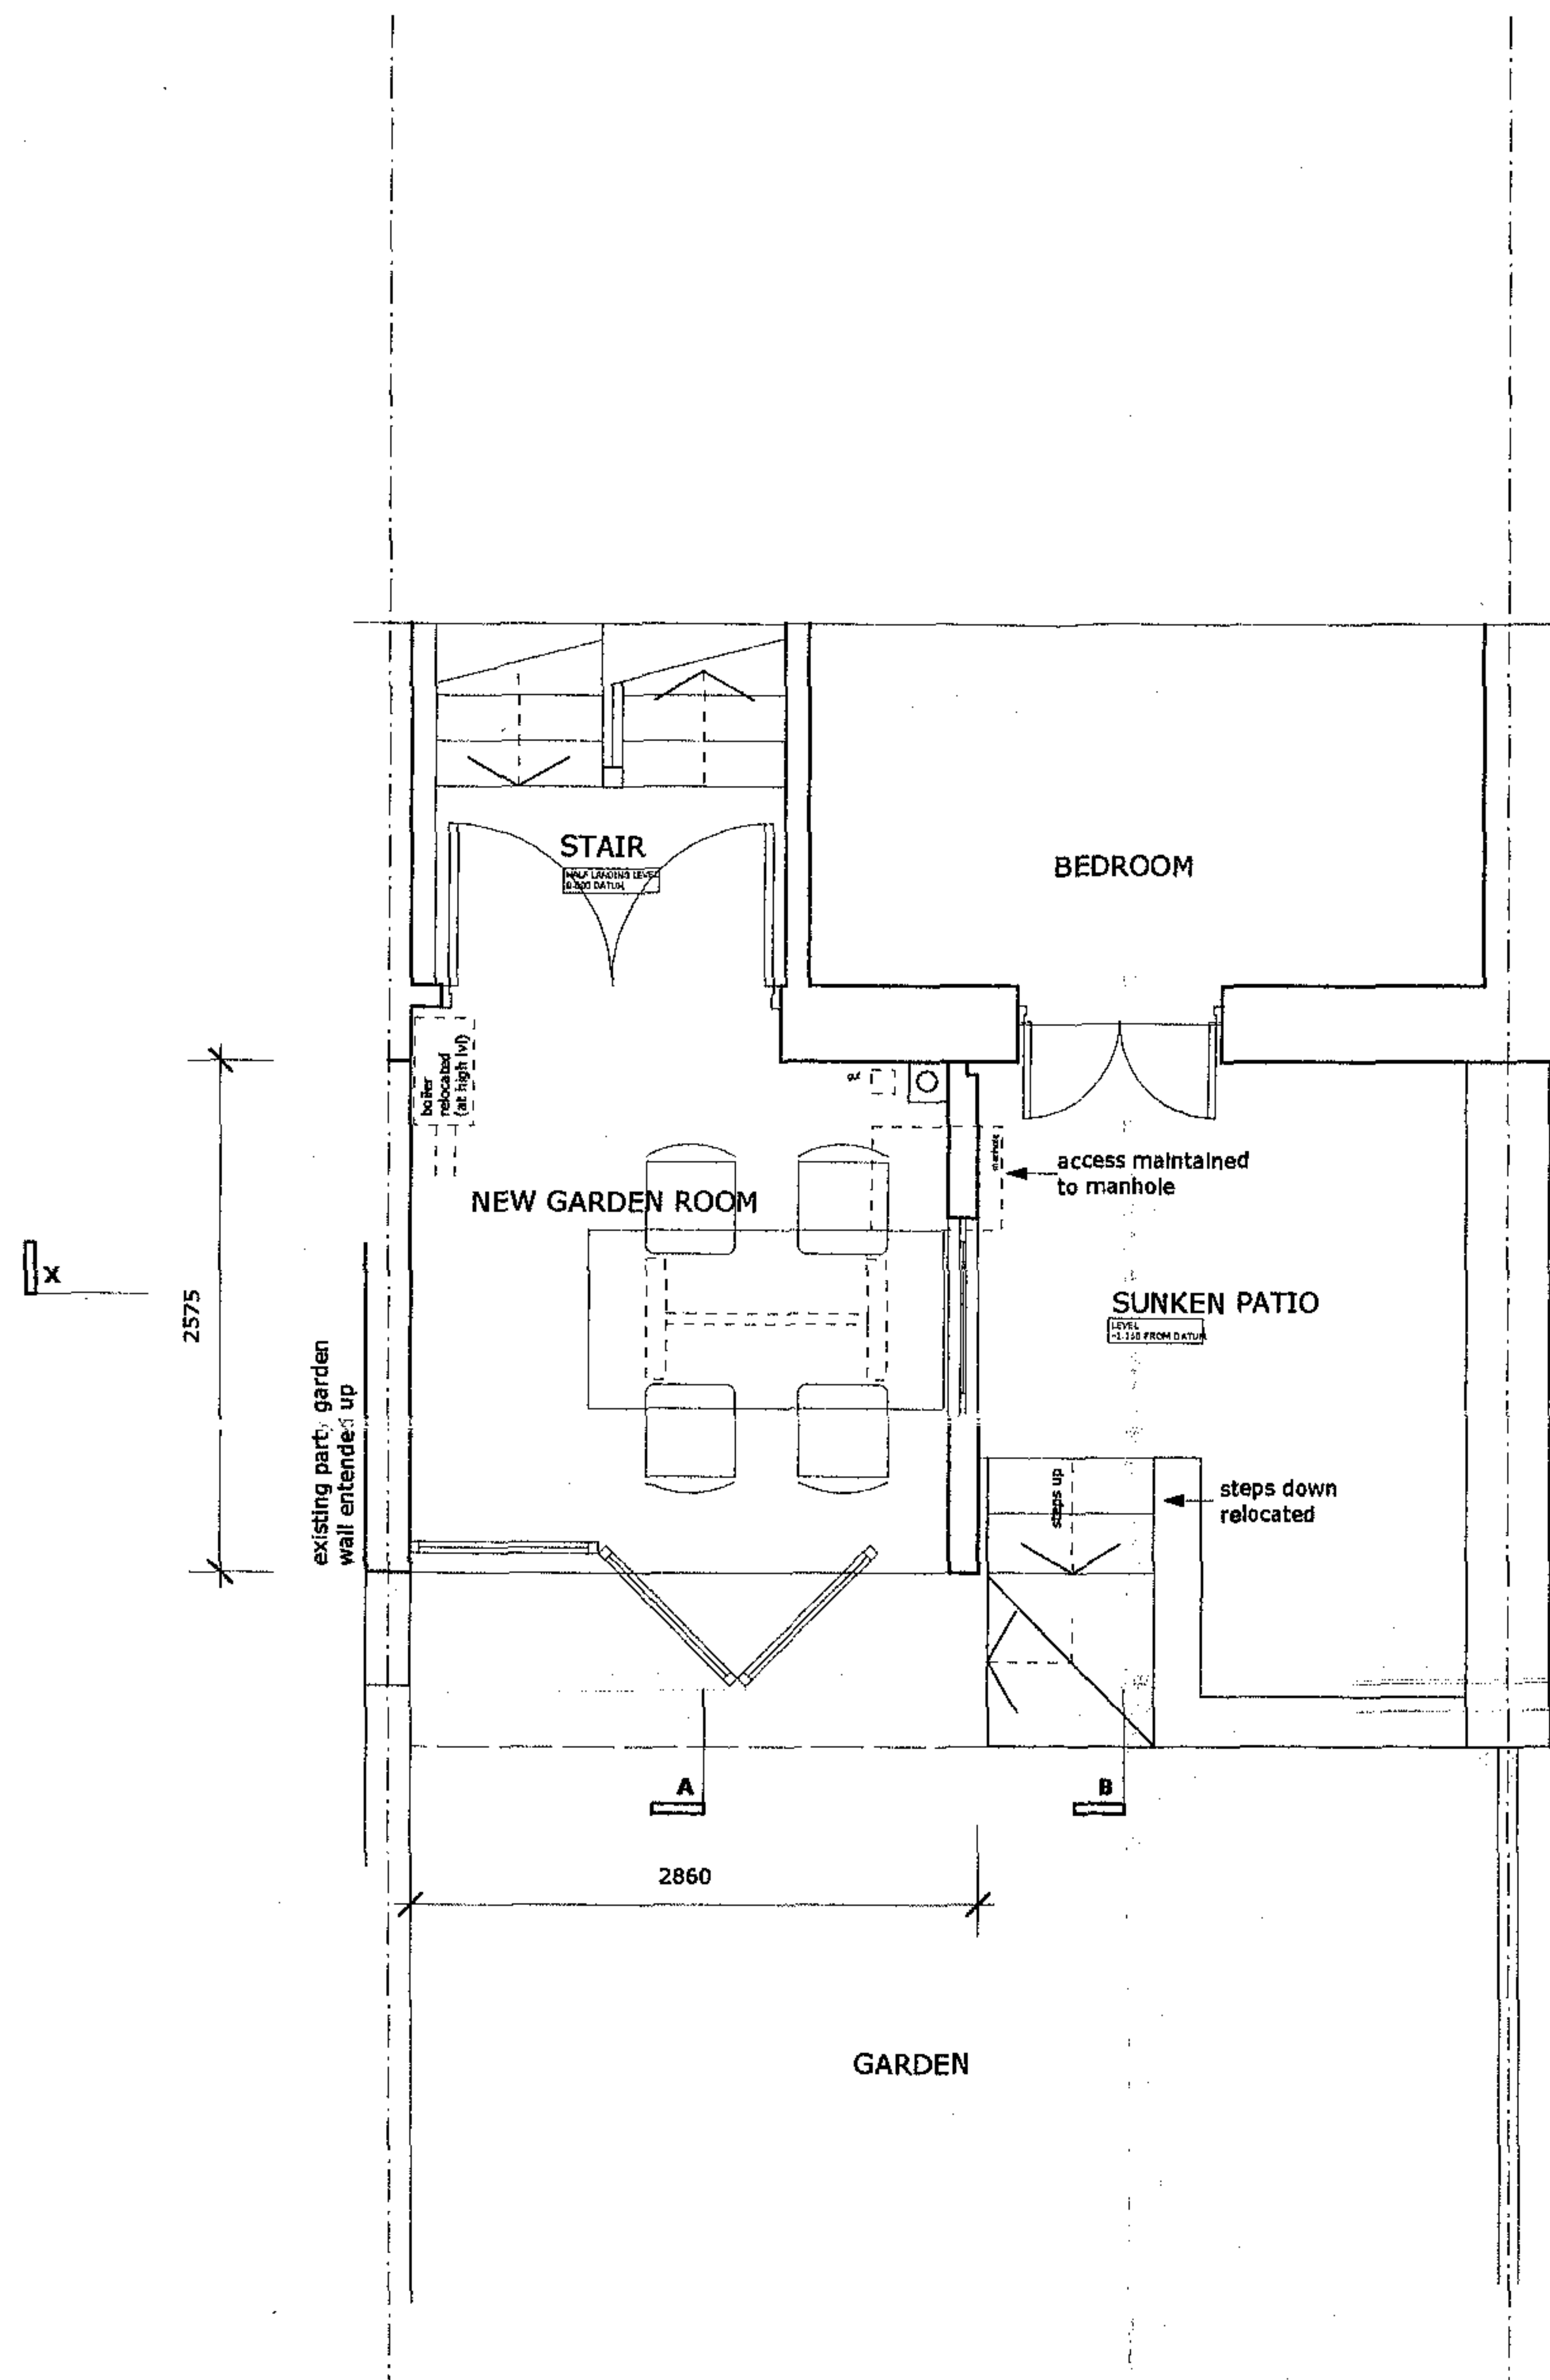

notes:

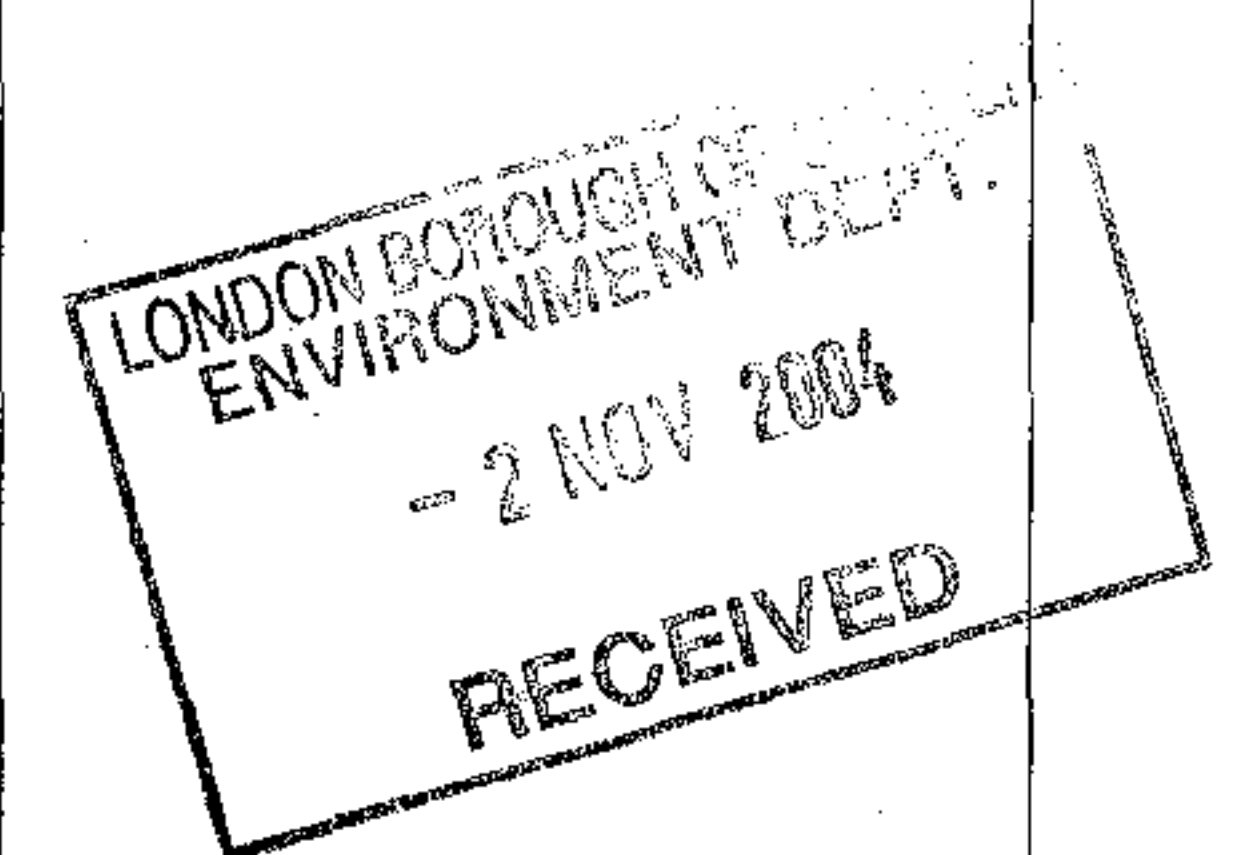

revision:

A - 26.10.04 - Additional detail / revisions



square feet architects

A : Unit 11, 228 Finchley Road, London NW3 6QA
T : 07957-306950
E : squarefeetarchitects@yahoo.co.uk
W : www.squarefeetarchitects.co.uk

drawing title:

PROPOSED GROUND FLOOR

client:

MR. S. LATUS

project:

111A Camden Street, NW1 0HX

date:

June 2004

scale:



1:50 @ A3

drawing number:

0423_L_021

revision:

A

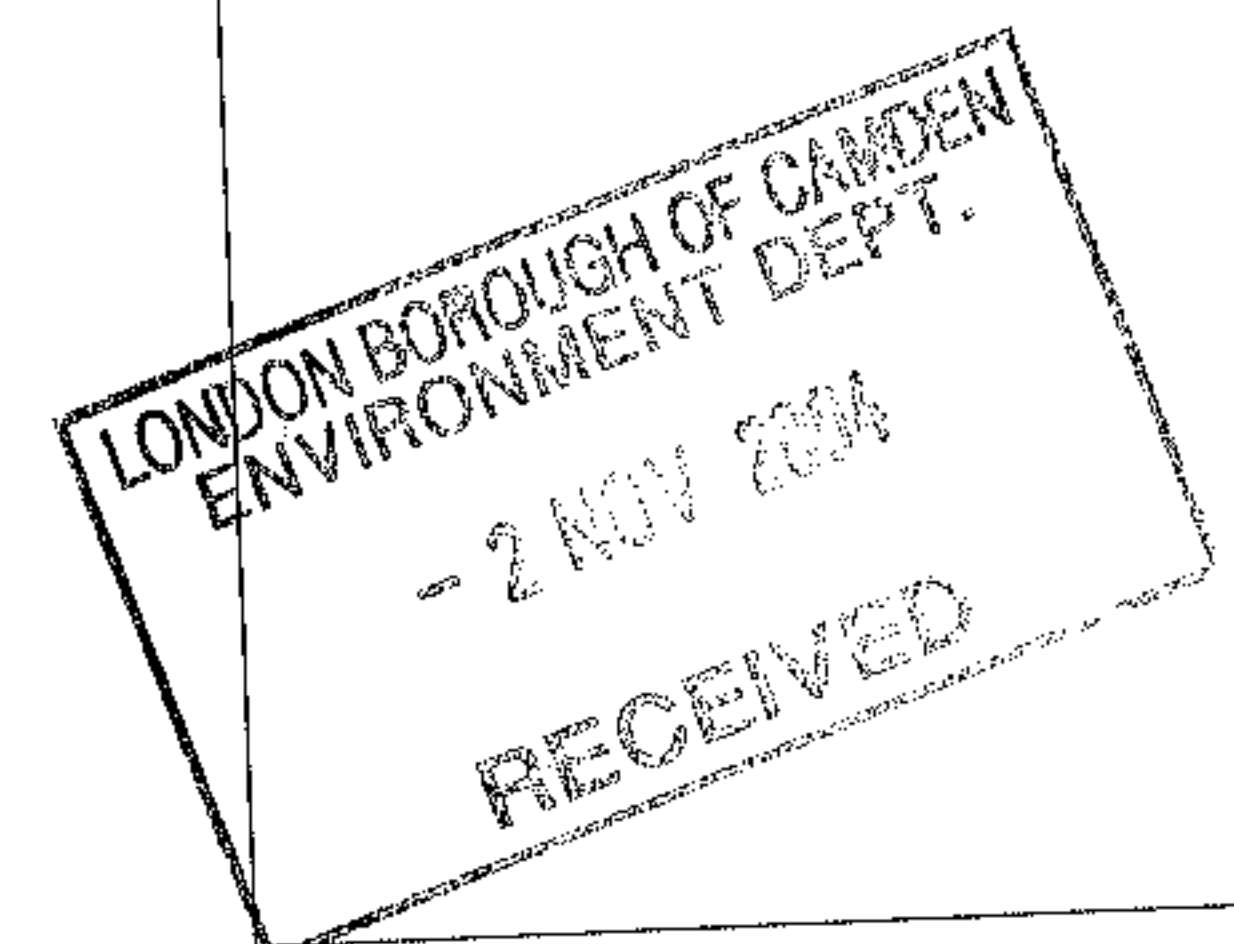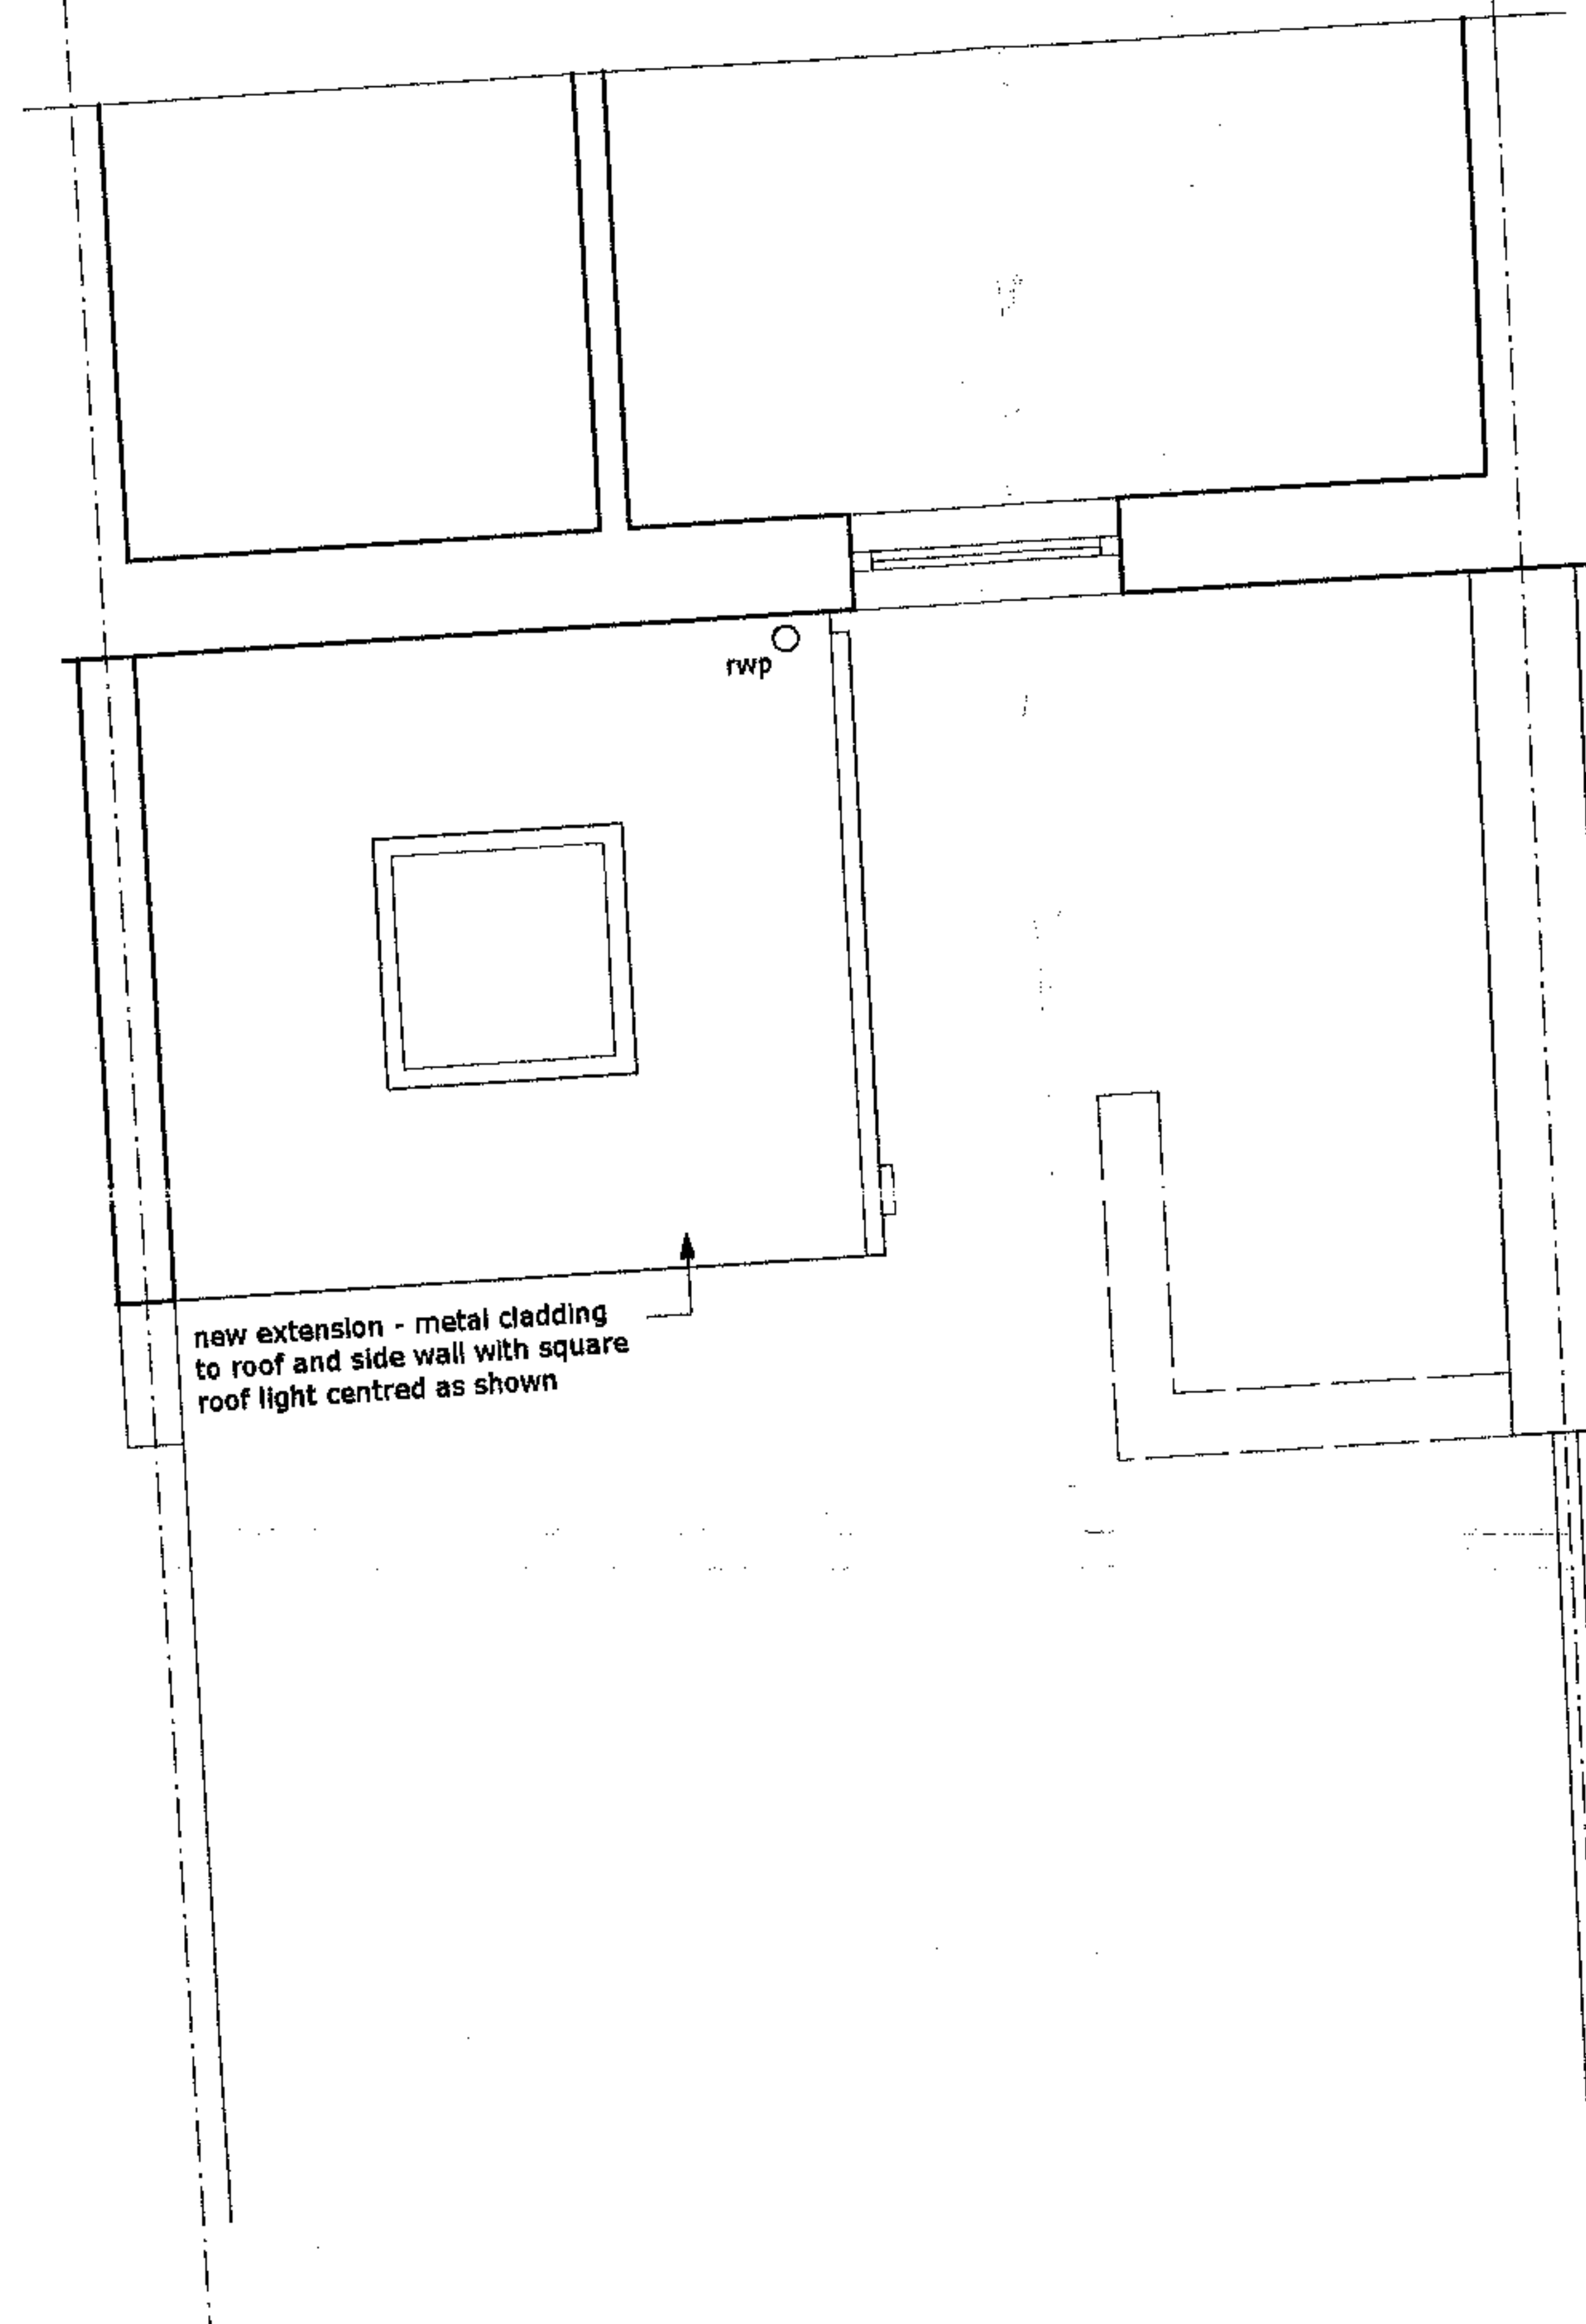

revision:
REV 2.1 (004) additional detail / revisions



A : Unit 11, 228 Finchley Road, London NW3 6QA
T : 07957-306950
E : squarefeetarchitects@yahoo.co.uk
W : www.squarefeetarchitects.co.uk

drawing title:
PROPOSED FIRST FLOOR

client:
MR. S. LATUS

project:
111A Camden Street, NW1 0HX


date:
June 2004

scale:
1:50 @ A3


drawing number:
0405_L_022

revision:
A

0423

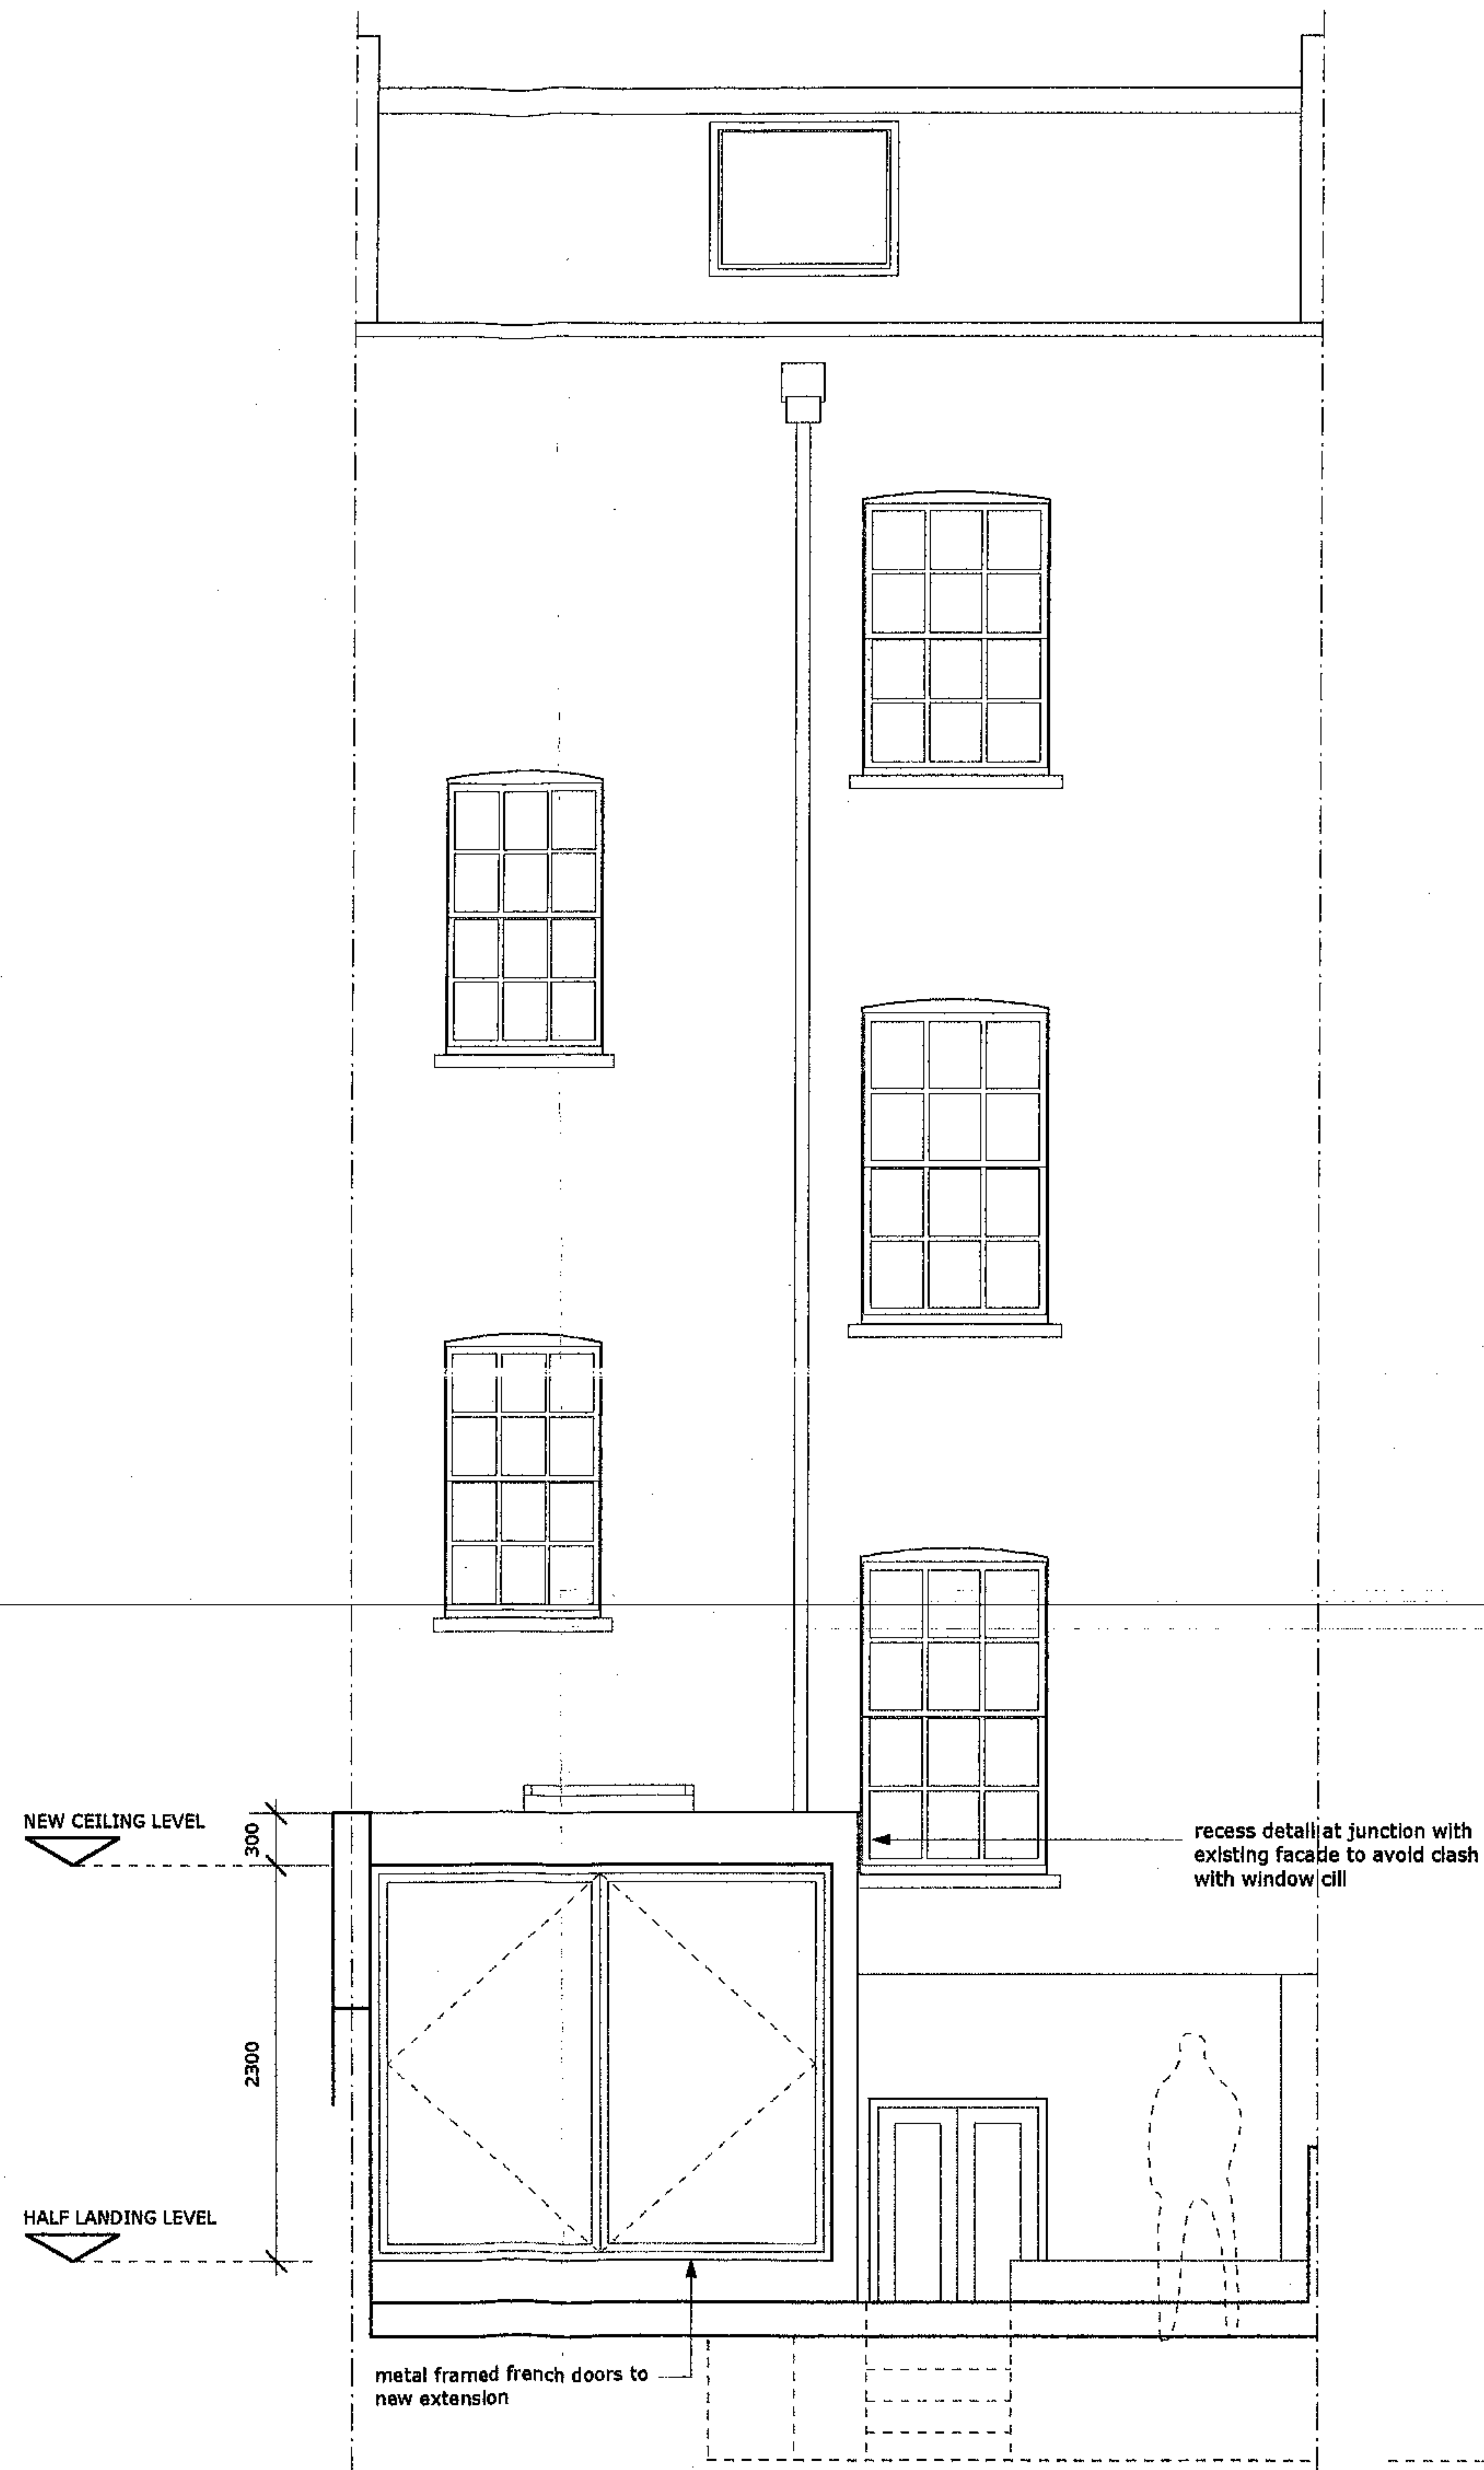

notes:

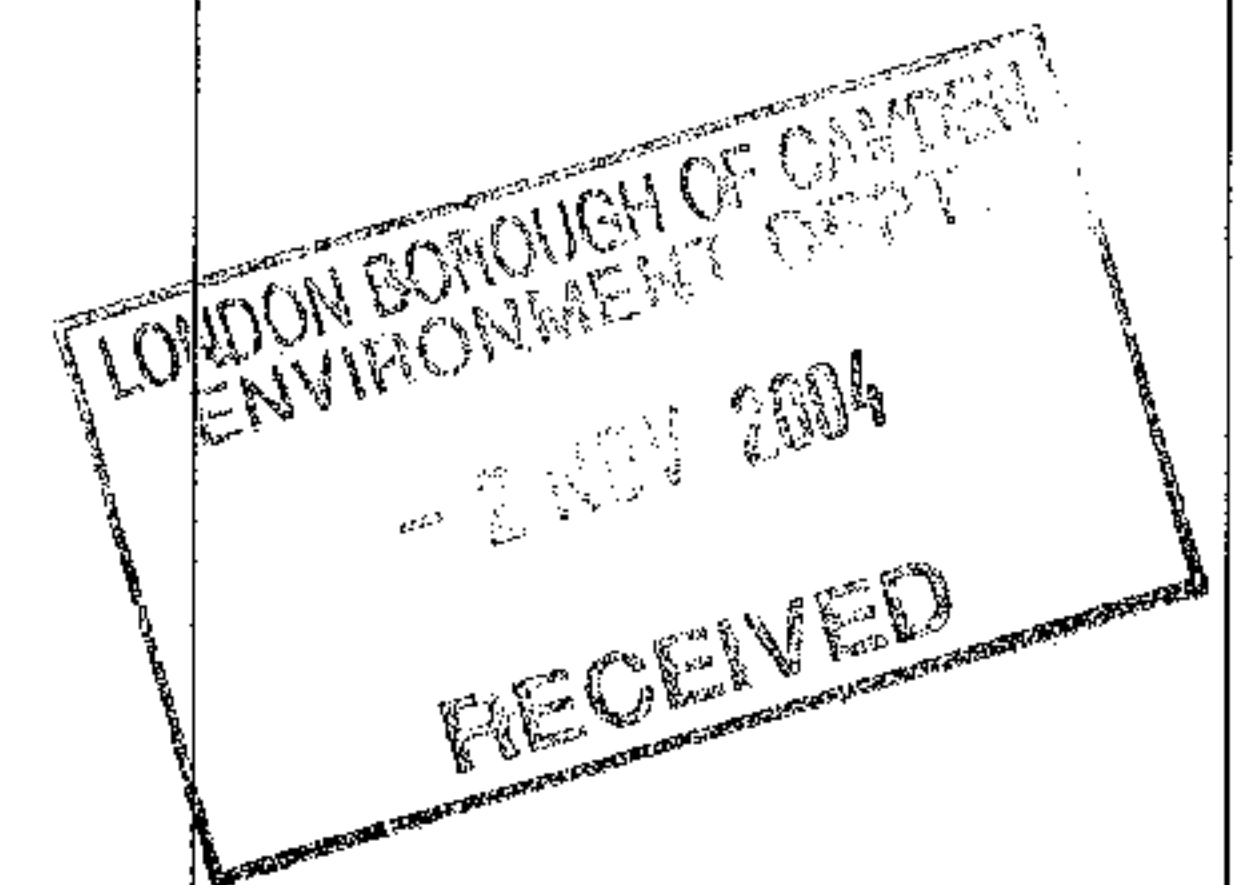

revision:

A - 26.10.04 - Additional detail / revisions



A : Unit 11, 228 Finchley Road, London NW3 6QA
T : 07957-306950
E : squarefeetarchitects@yahoo.co.uk
W : www.squarefeetarchitects.co.uk

drawing title:

PROPOSED REAR ELEVATION

client:

MR. S. LATUS

project:

111A Camden Street, NW1 0HX

date:

June 2004

scale:


1:50 @ A3

drawing number:


0409_L_023

revision:

A

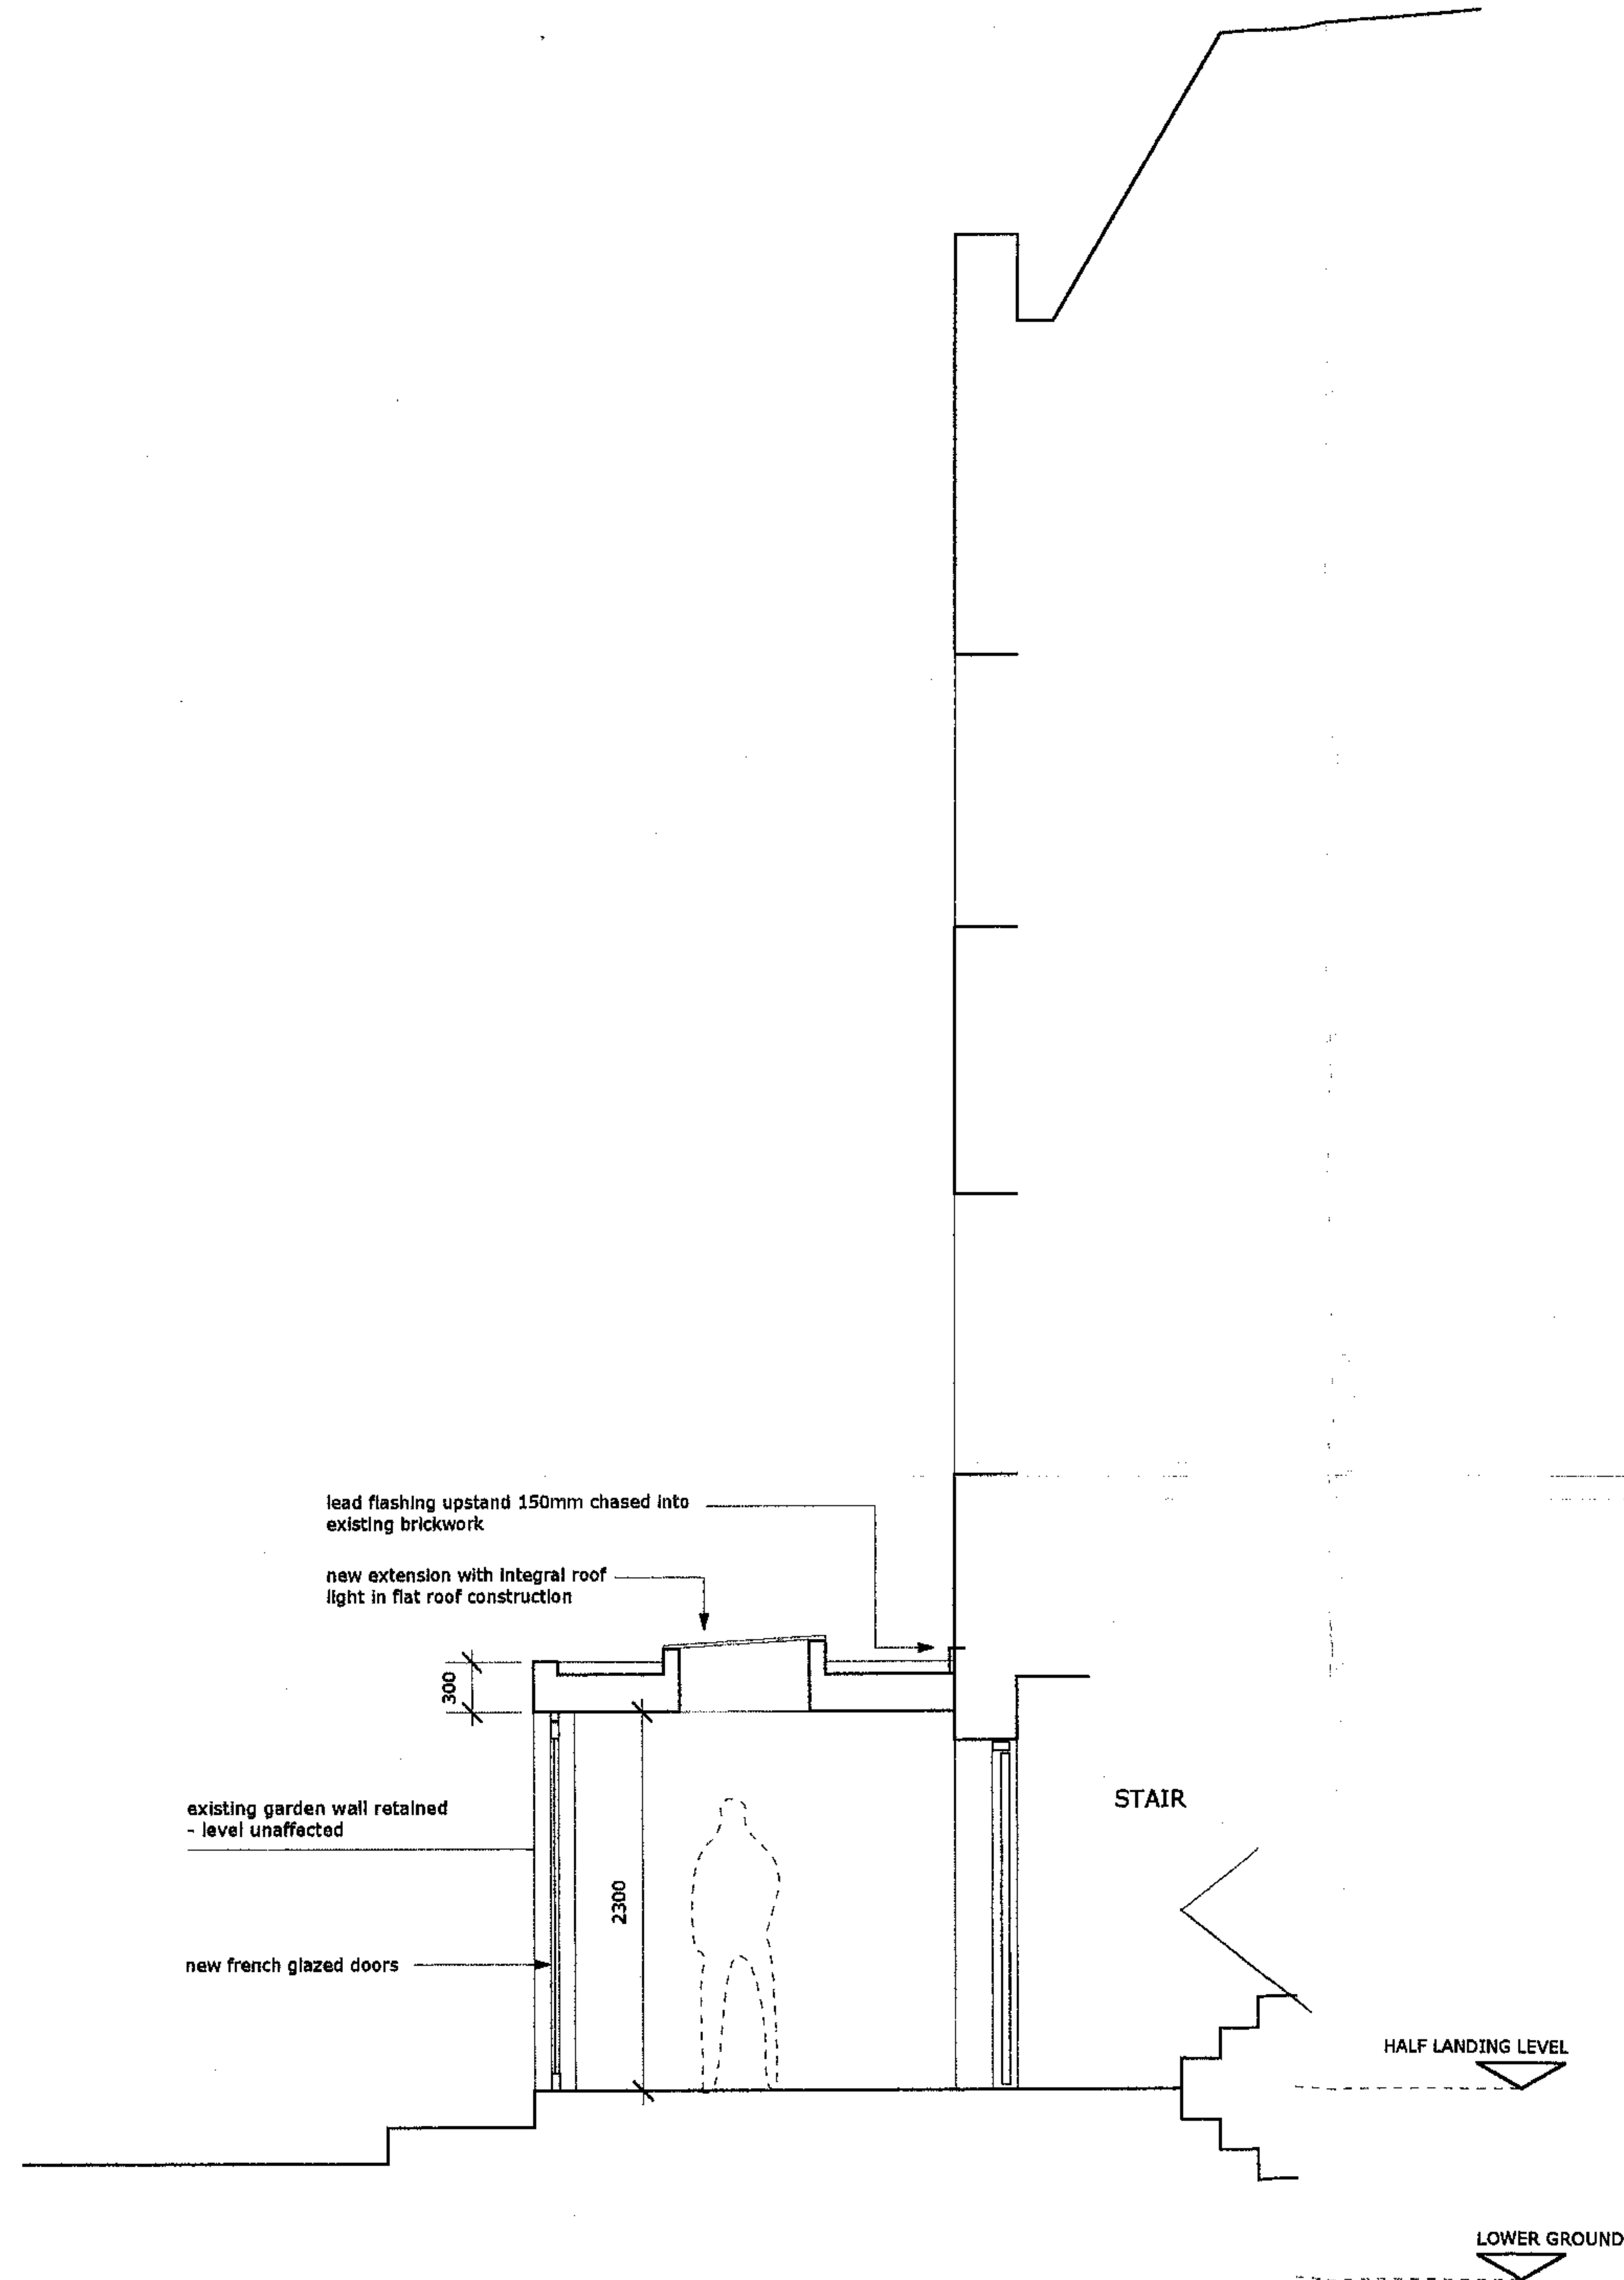

notes:

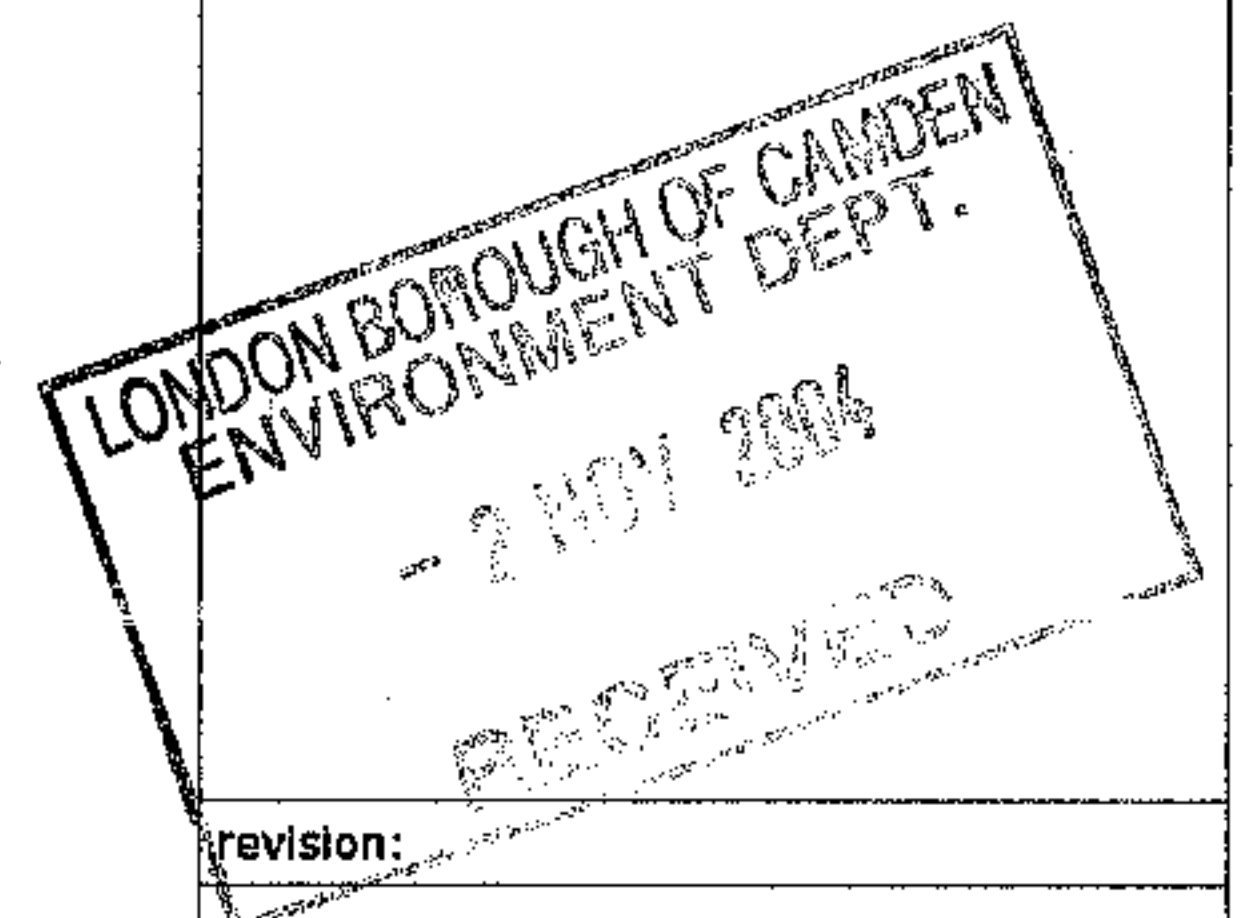

square feet architects

A : Unit 11, 228 Finchley Road, London NW3 6QA
T : 07937-306950
E : squarefeetarchitects@yahoo.co.uk
W : www.squarefeetarchitects.co.uk

drawing title:

PROPOSED SECTION AA

client:

MR. S. LATUS

project:

111A Camden Street, NW1 0HX

date:

June 2004


scale:

1:50 @ A3


drawing number:

0423 0409_L_024

revision:

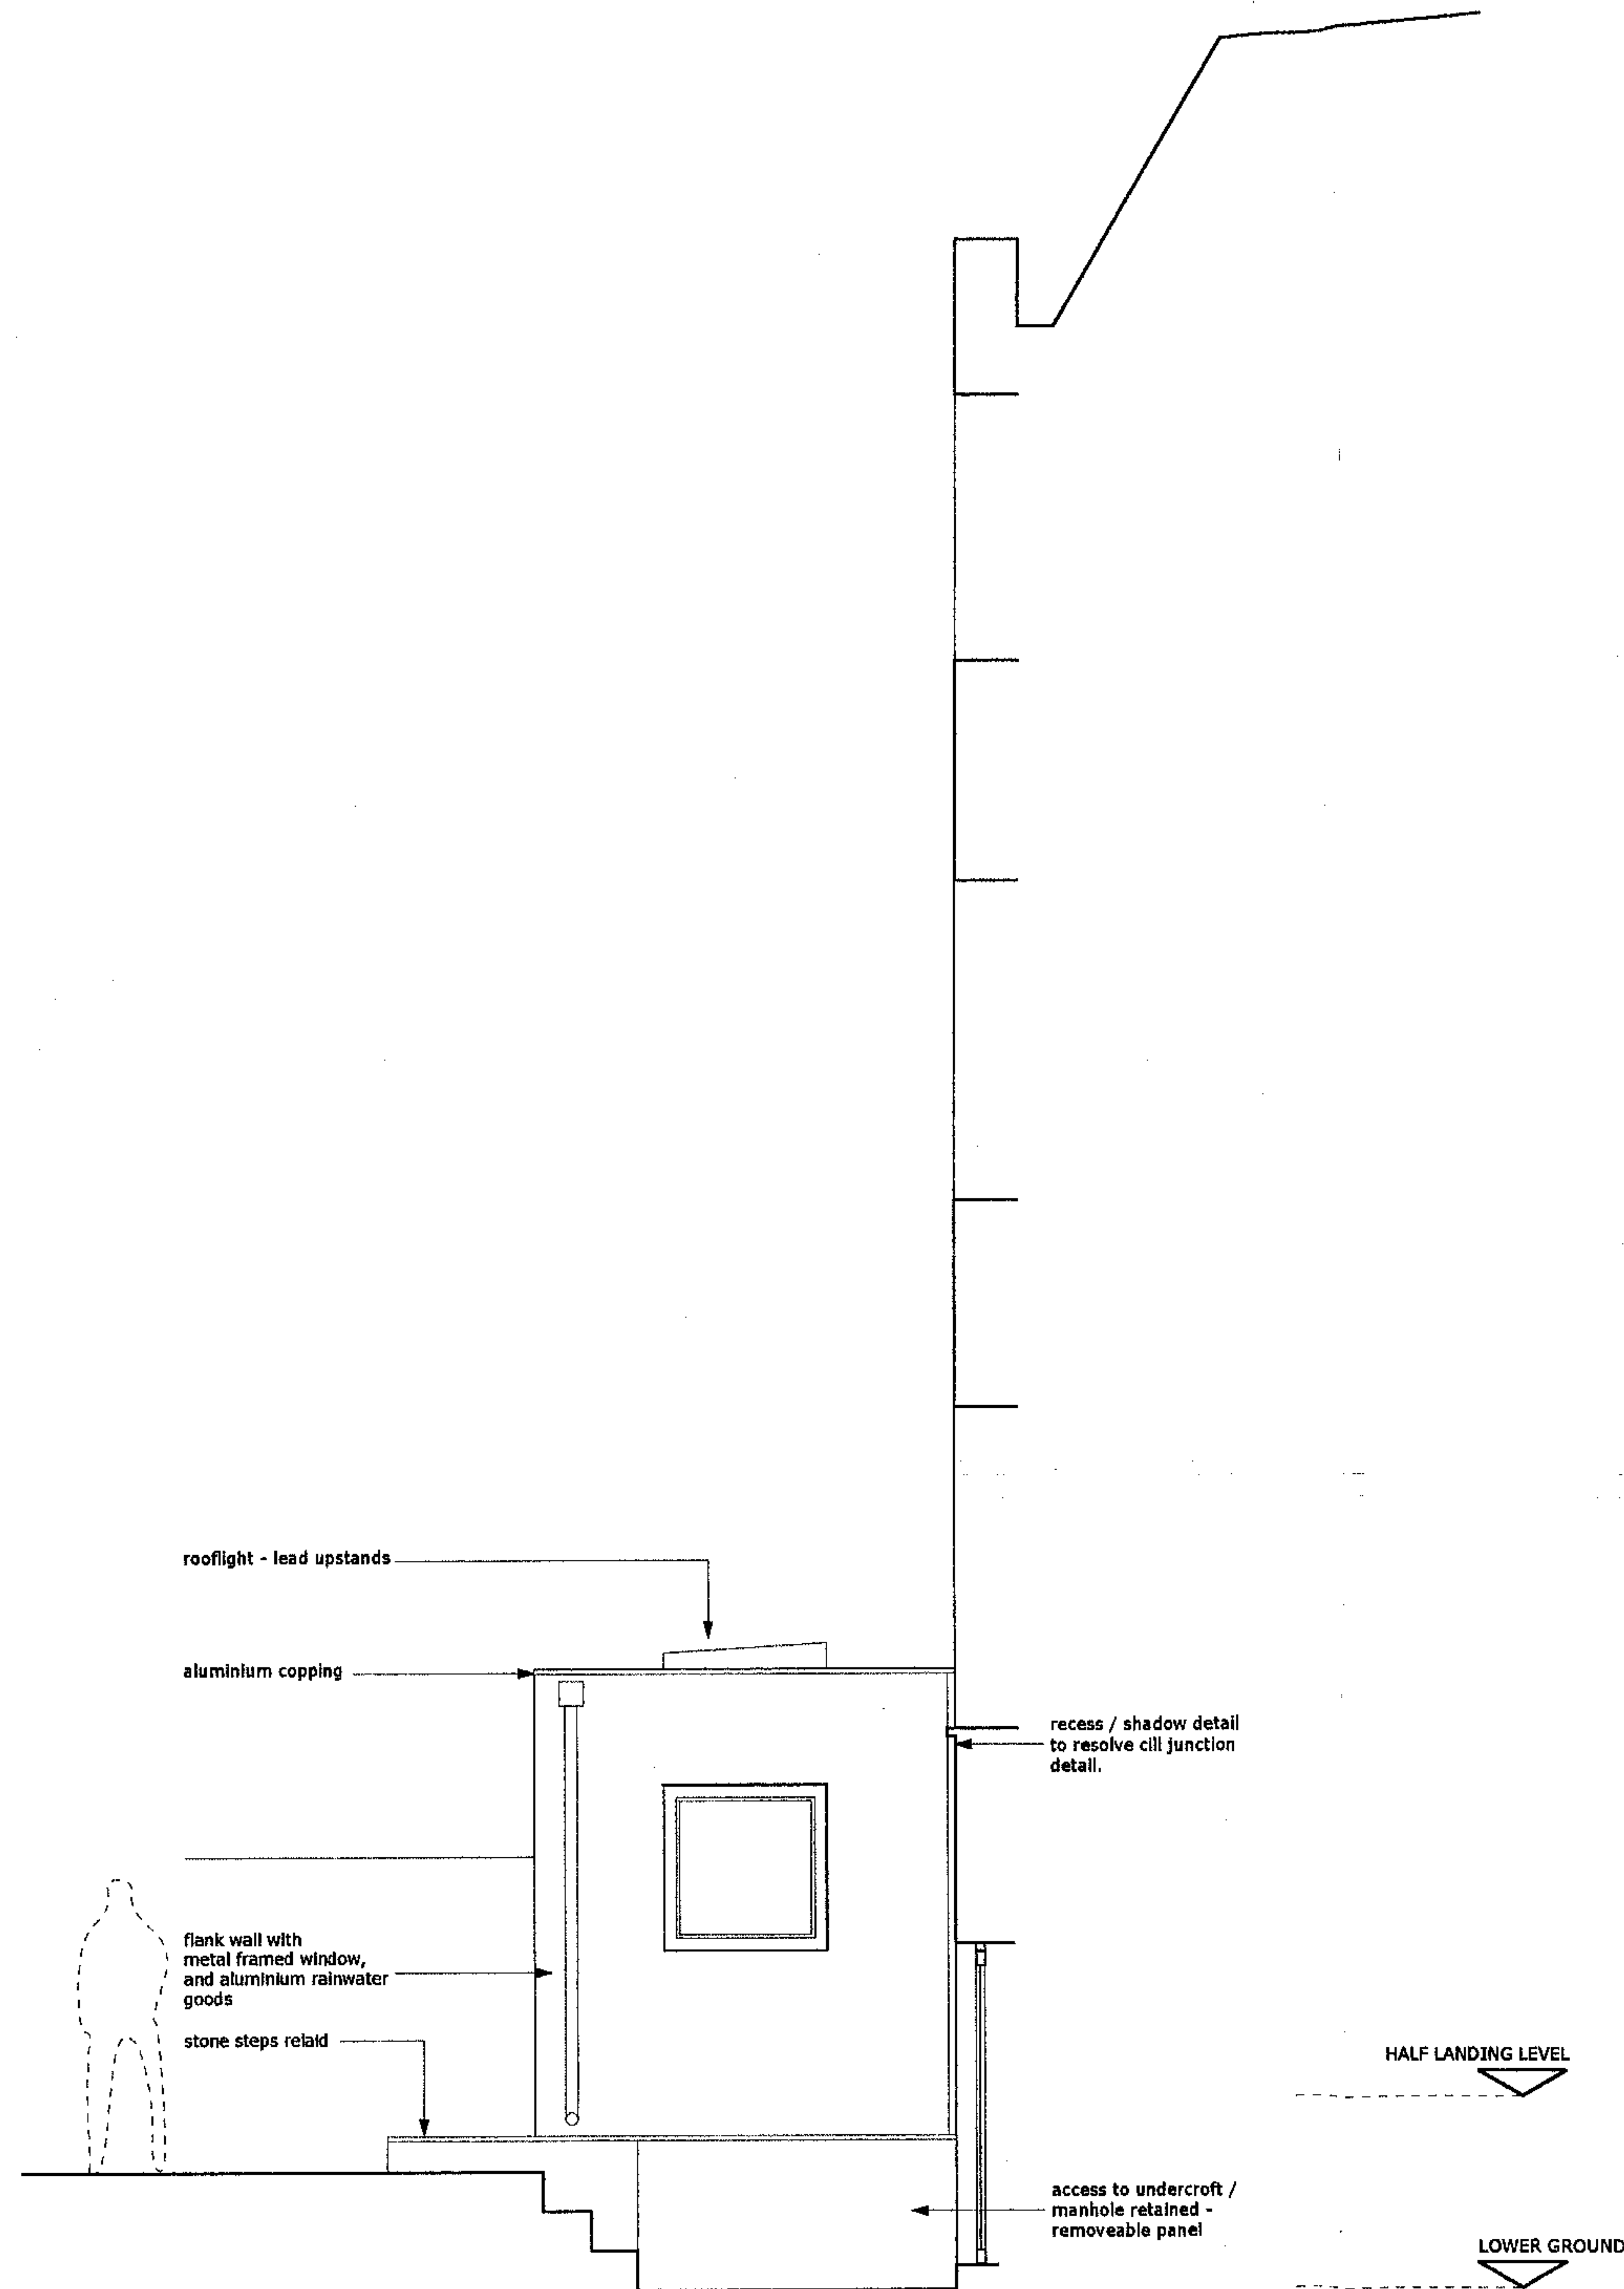

notes:

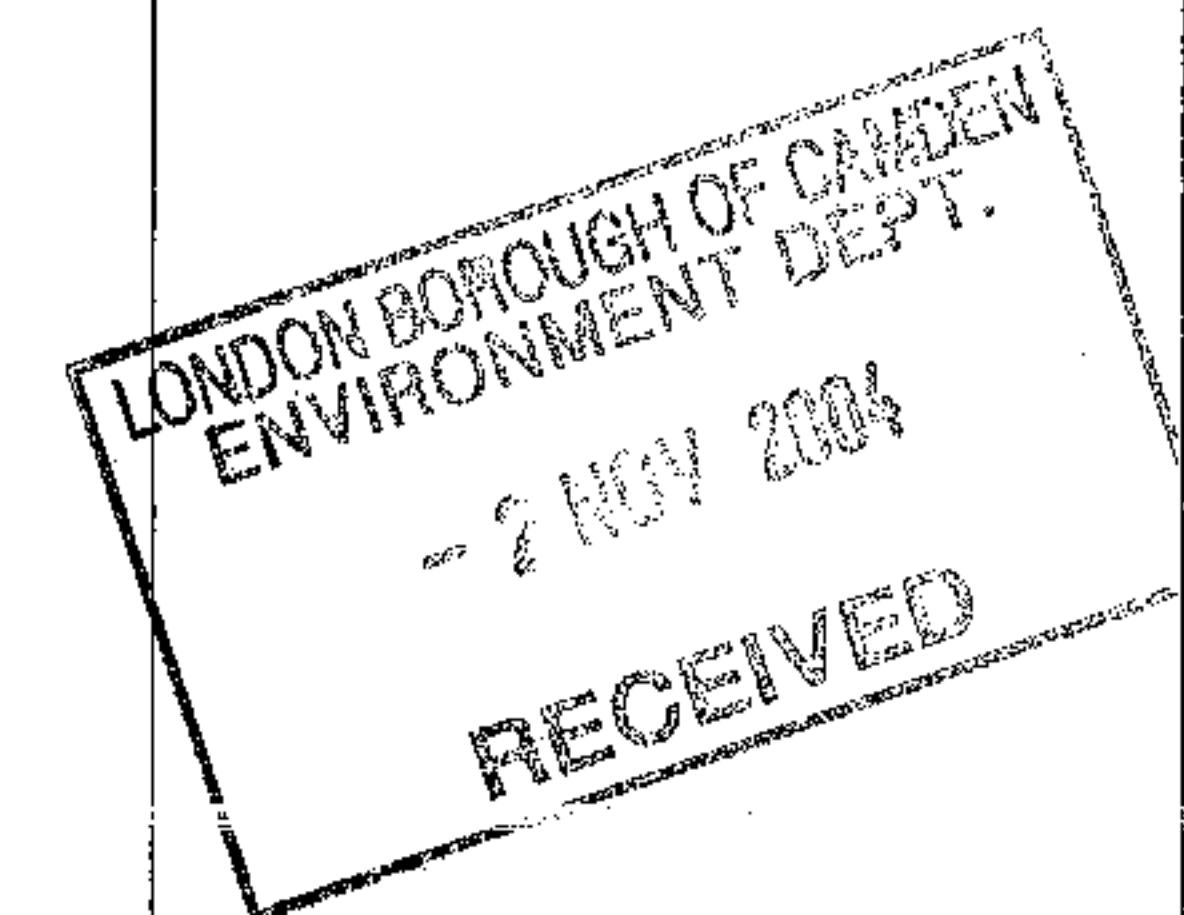

revision:



square feet architects

A : Unit 11, 228 Finchley Road, London NW3 6QA
T : 07957-306950
E : squarefeetarchitects@yahoo.co.uk
W : www.squarefeetarchitects.co.uk

drawing title:

**PROPOSED SECTION BB
/ SIDE ELEVATION**

client:

MR. S. LATUS

project:

111A Camden Street, NW1 0HX

date:

June 2004


scale:

1:50 @ A3

drawing number:

0421 0405_L_025

revision:

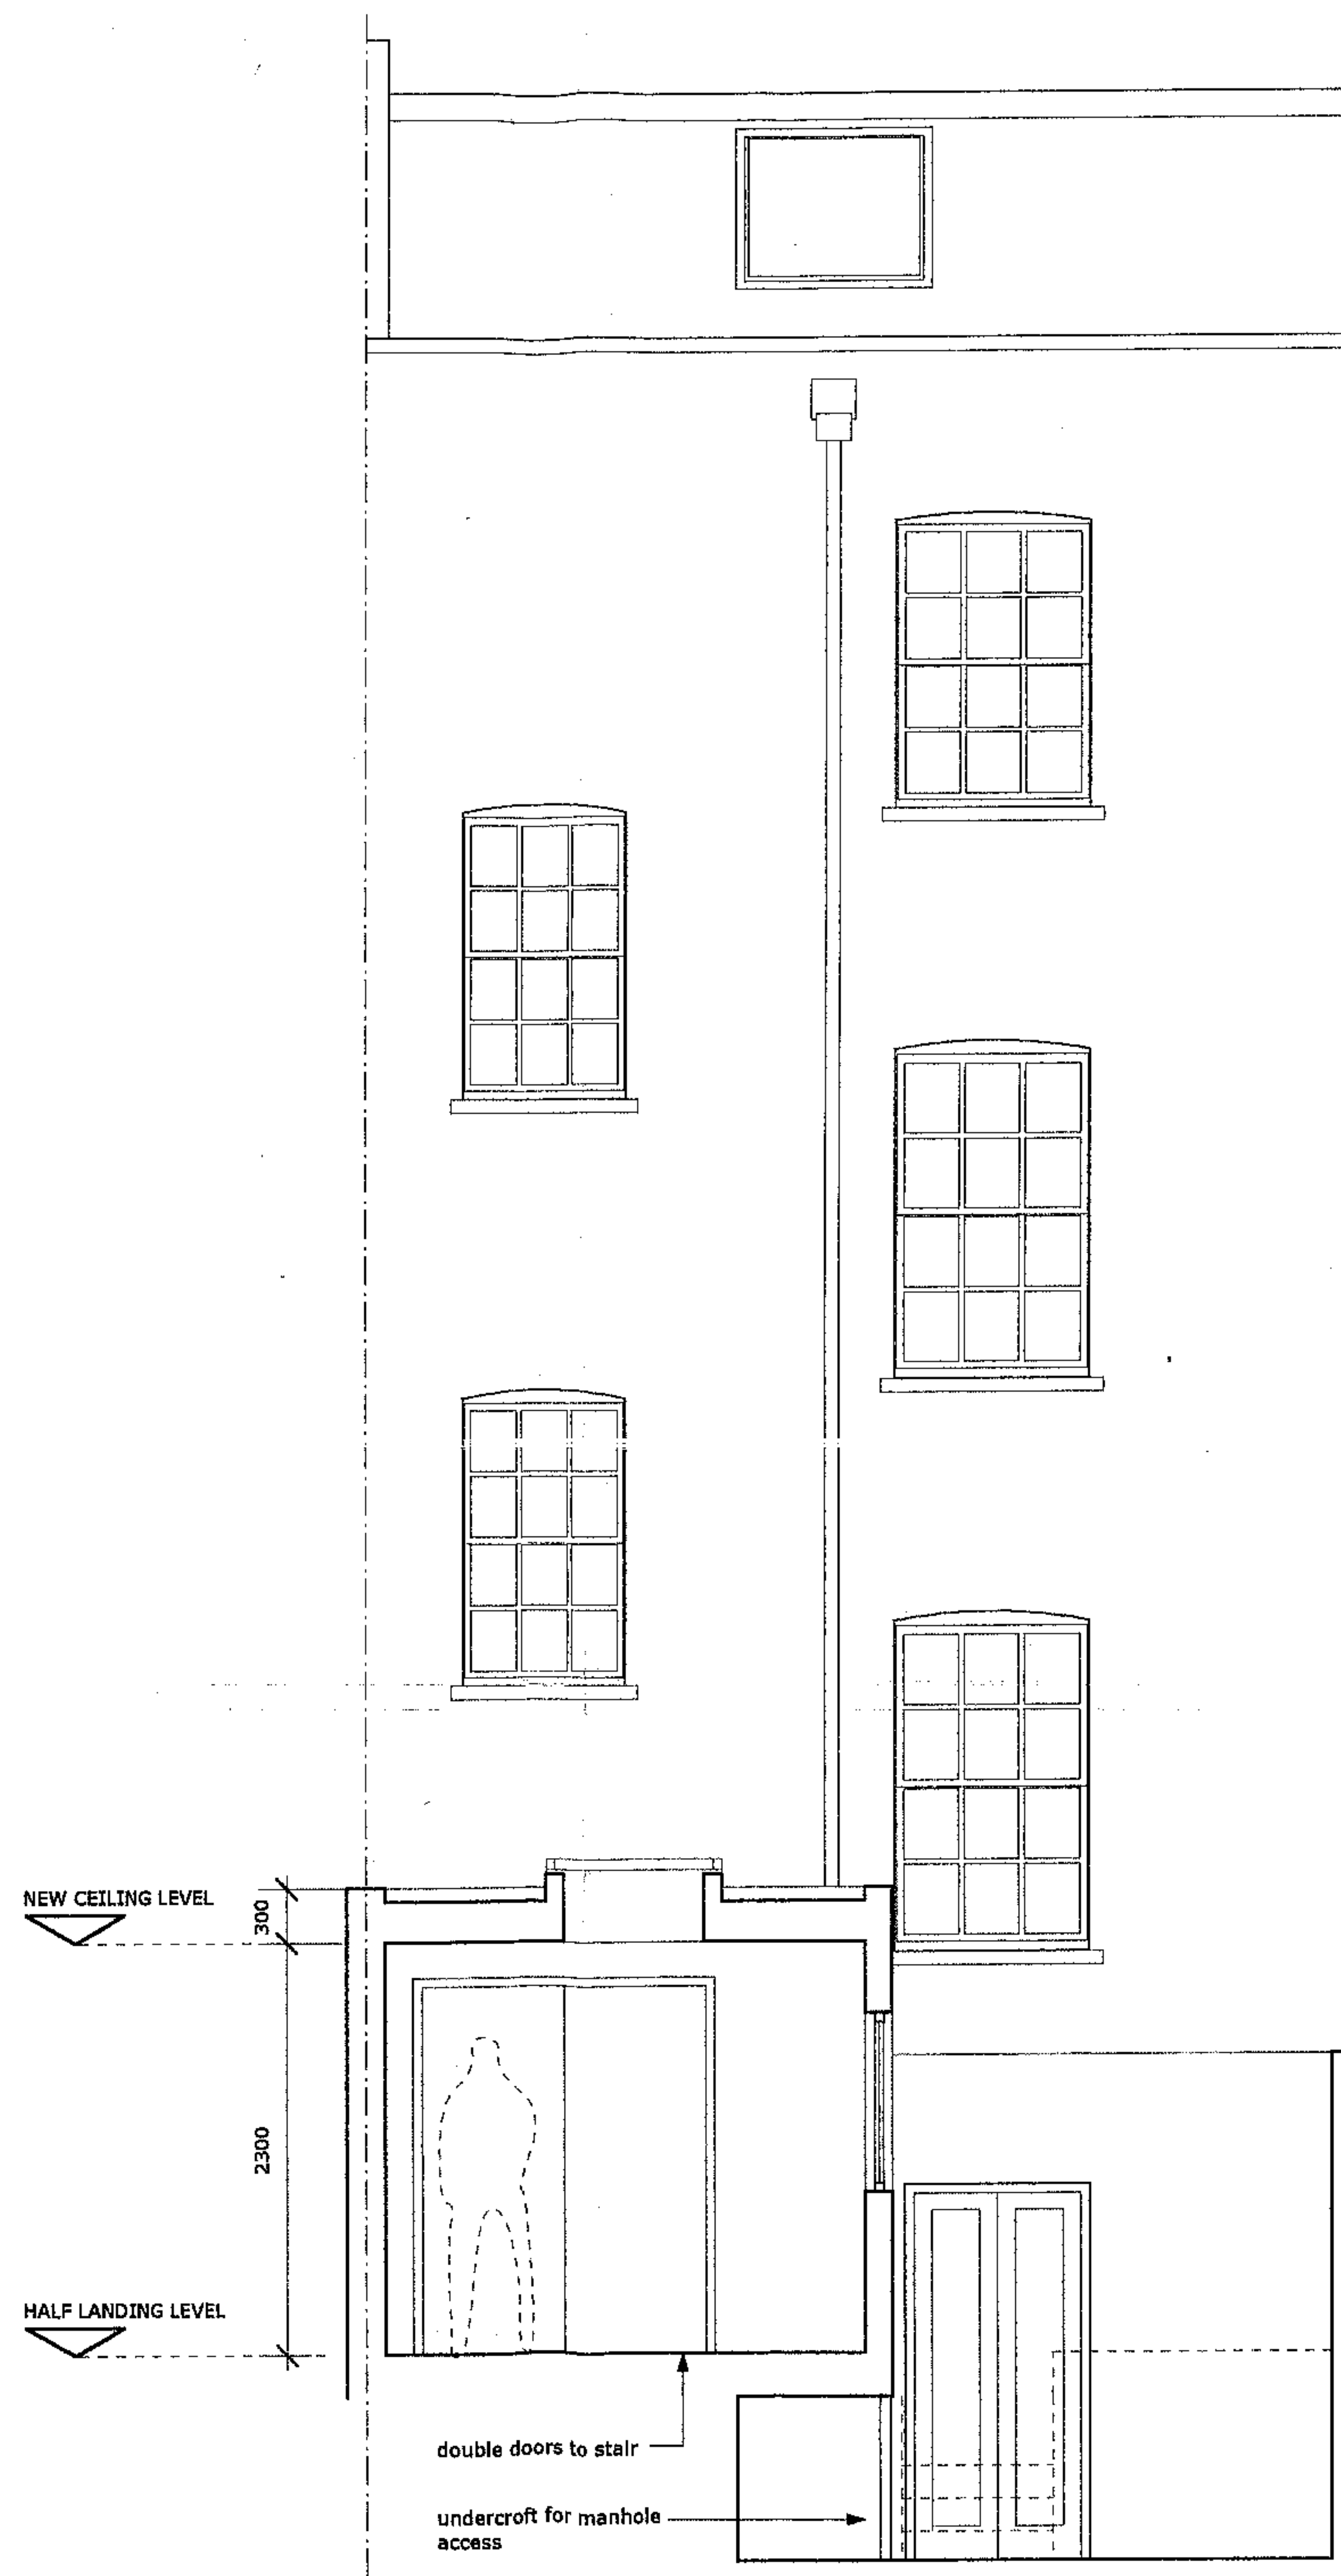

notes:

revision:



A : Unit 11, 228 Finchley Road, London NW3 6QA
T : 07957-308930
E : squarefeetarchitects@yahoo.co.uk
W : www.squarefeetarchitects.co.uk

drawing title:

PROPOSED CROSS SECTION

client:

MR. S. LATUS

project:

111A Camden Street, NW1 0HX

date:

June 2004

scale:

1:50 @ A3

drawing number:

0423_L_026

revision:

LOWER GROUND