




Existing terrace




Existing rear elevation

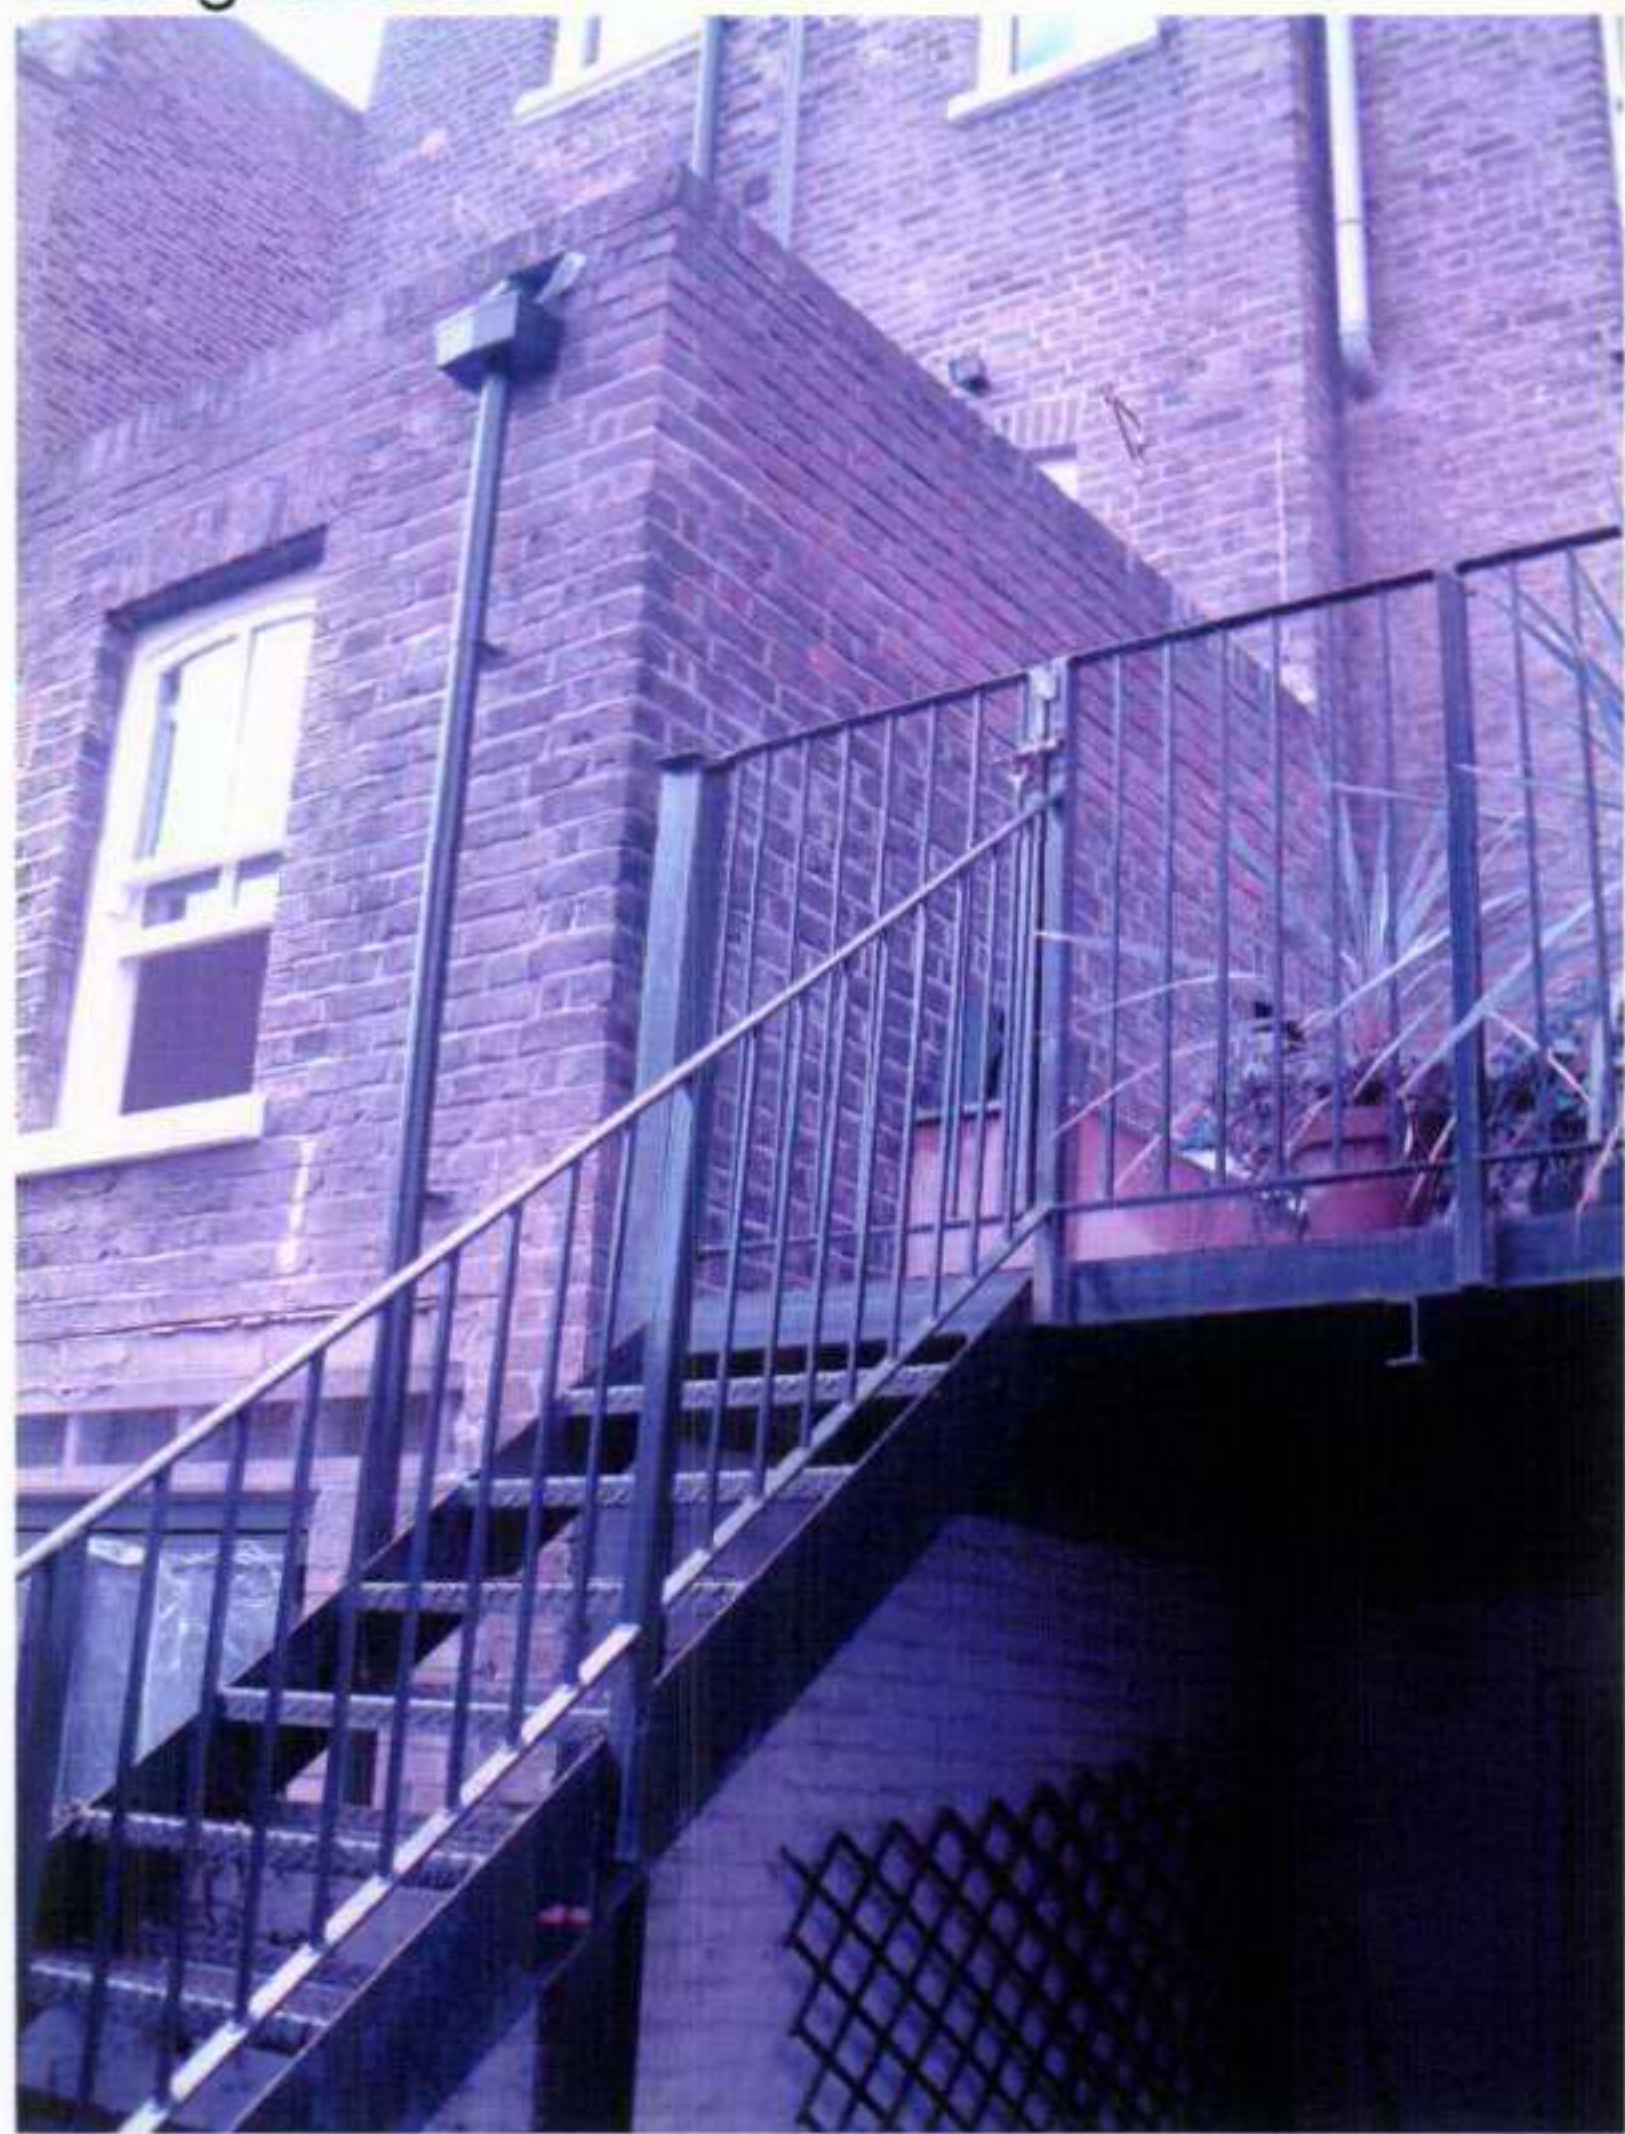


Existing steps and terrace




Elevation of No 8

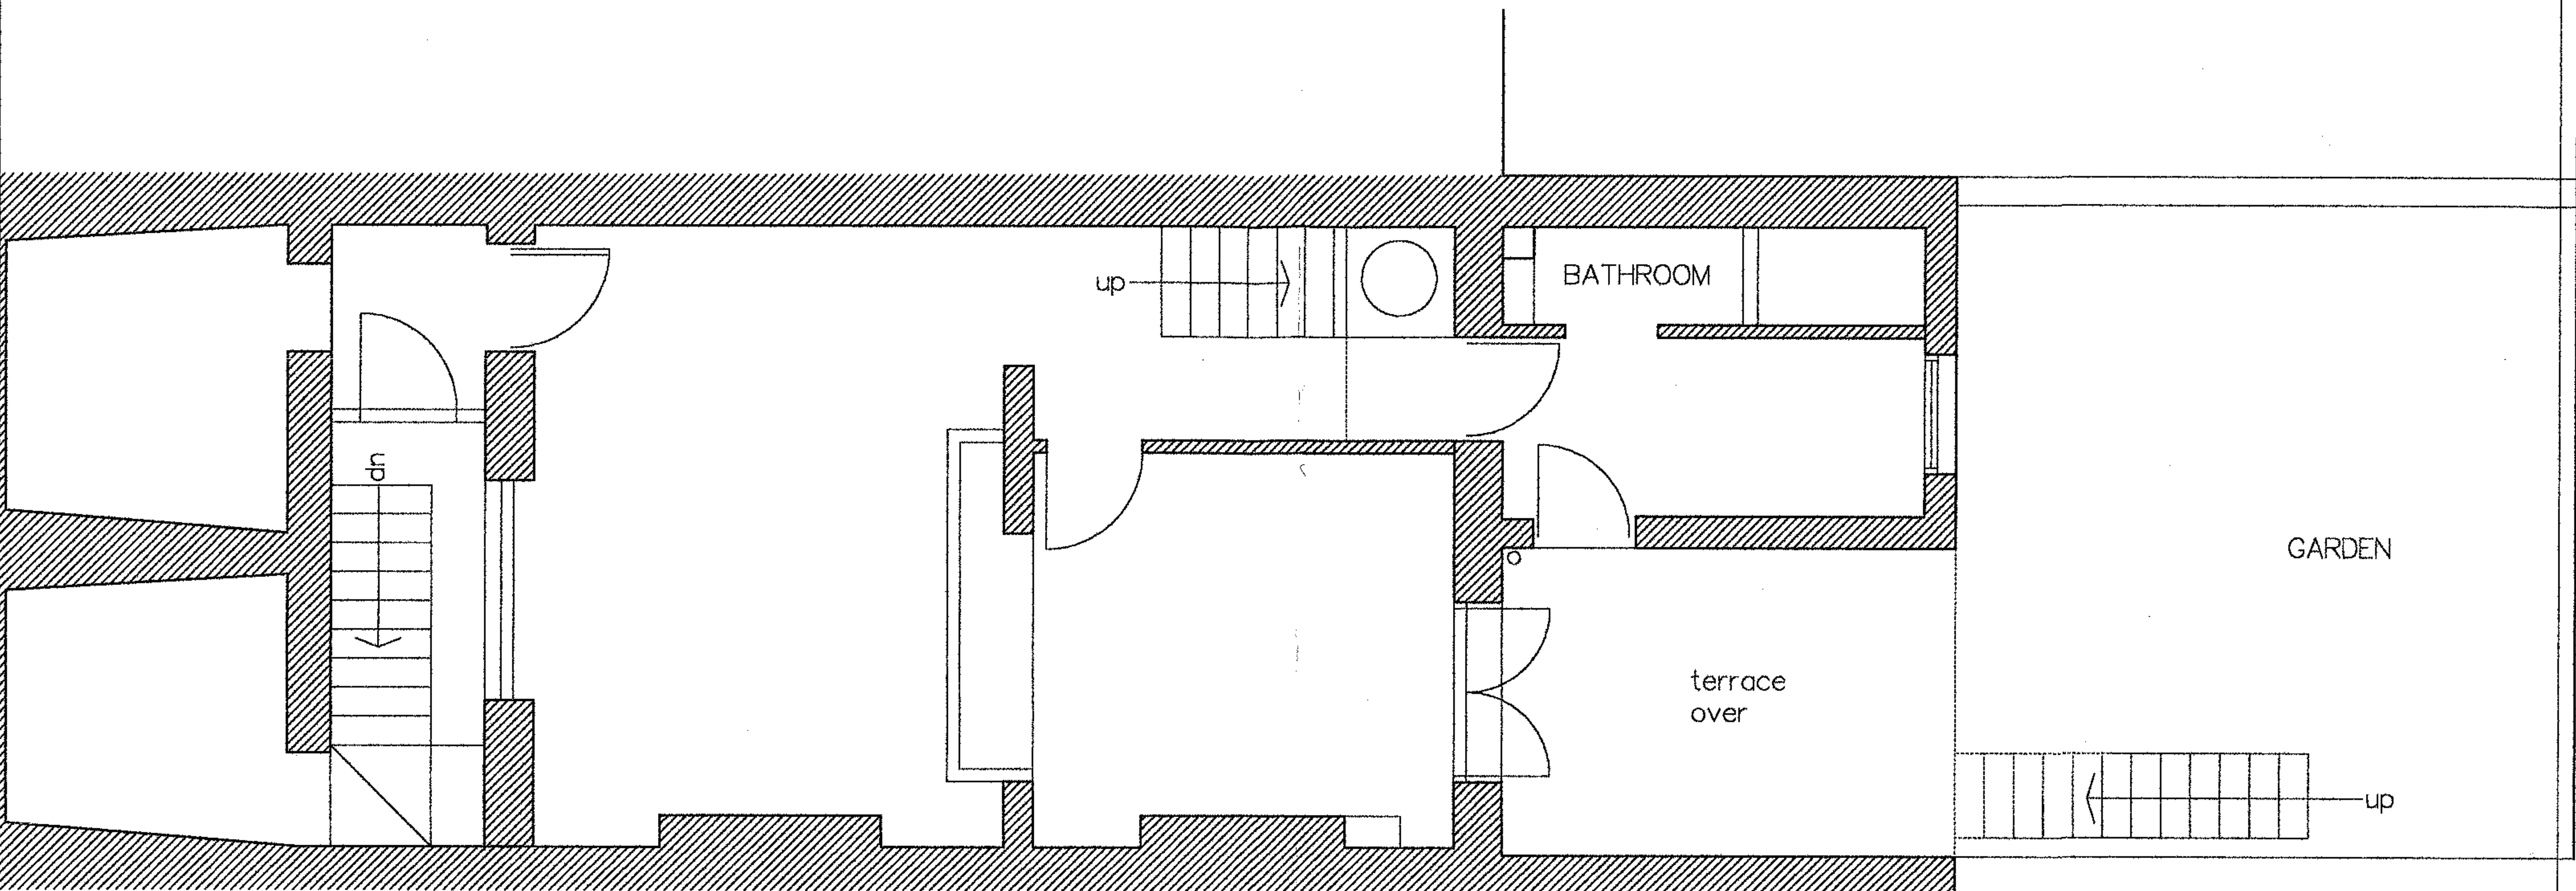


BASEMENT PLAN

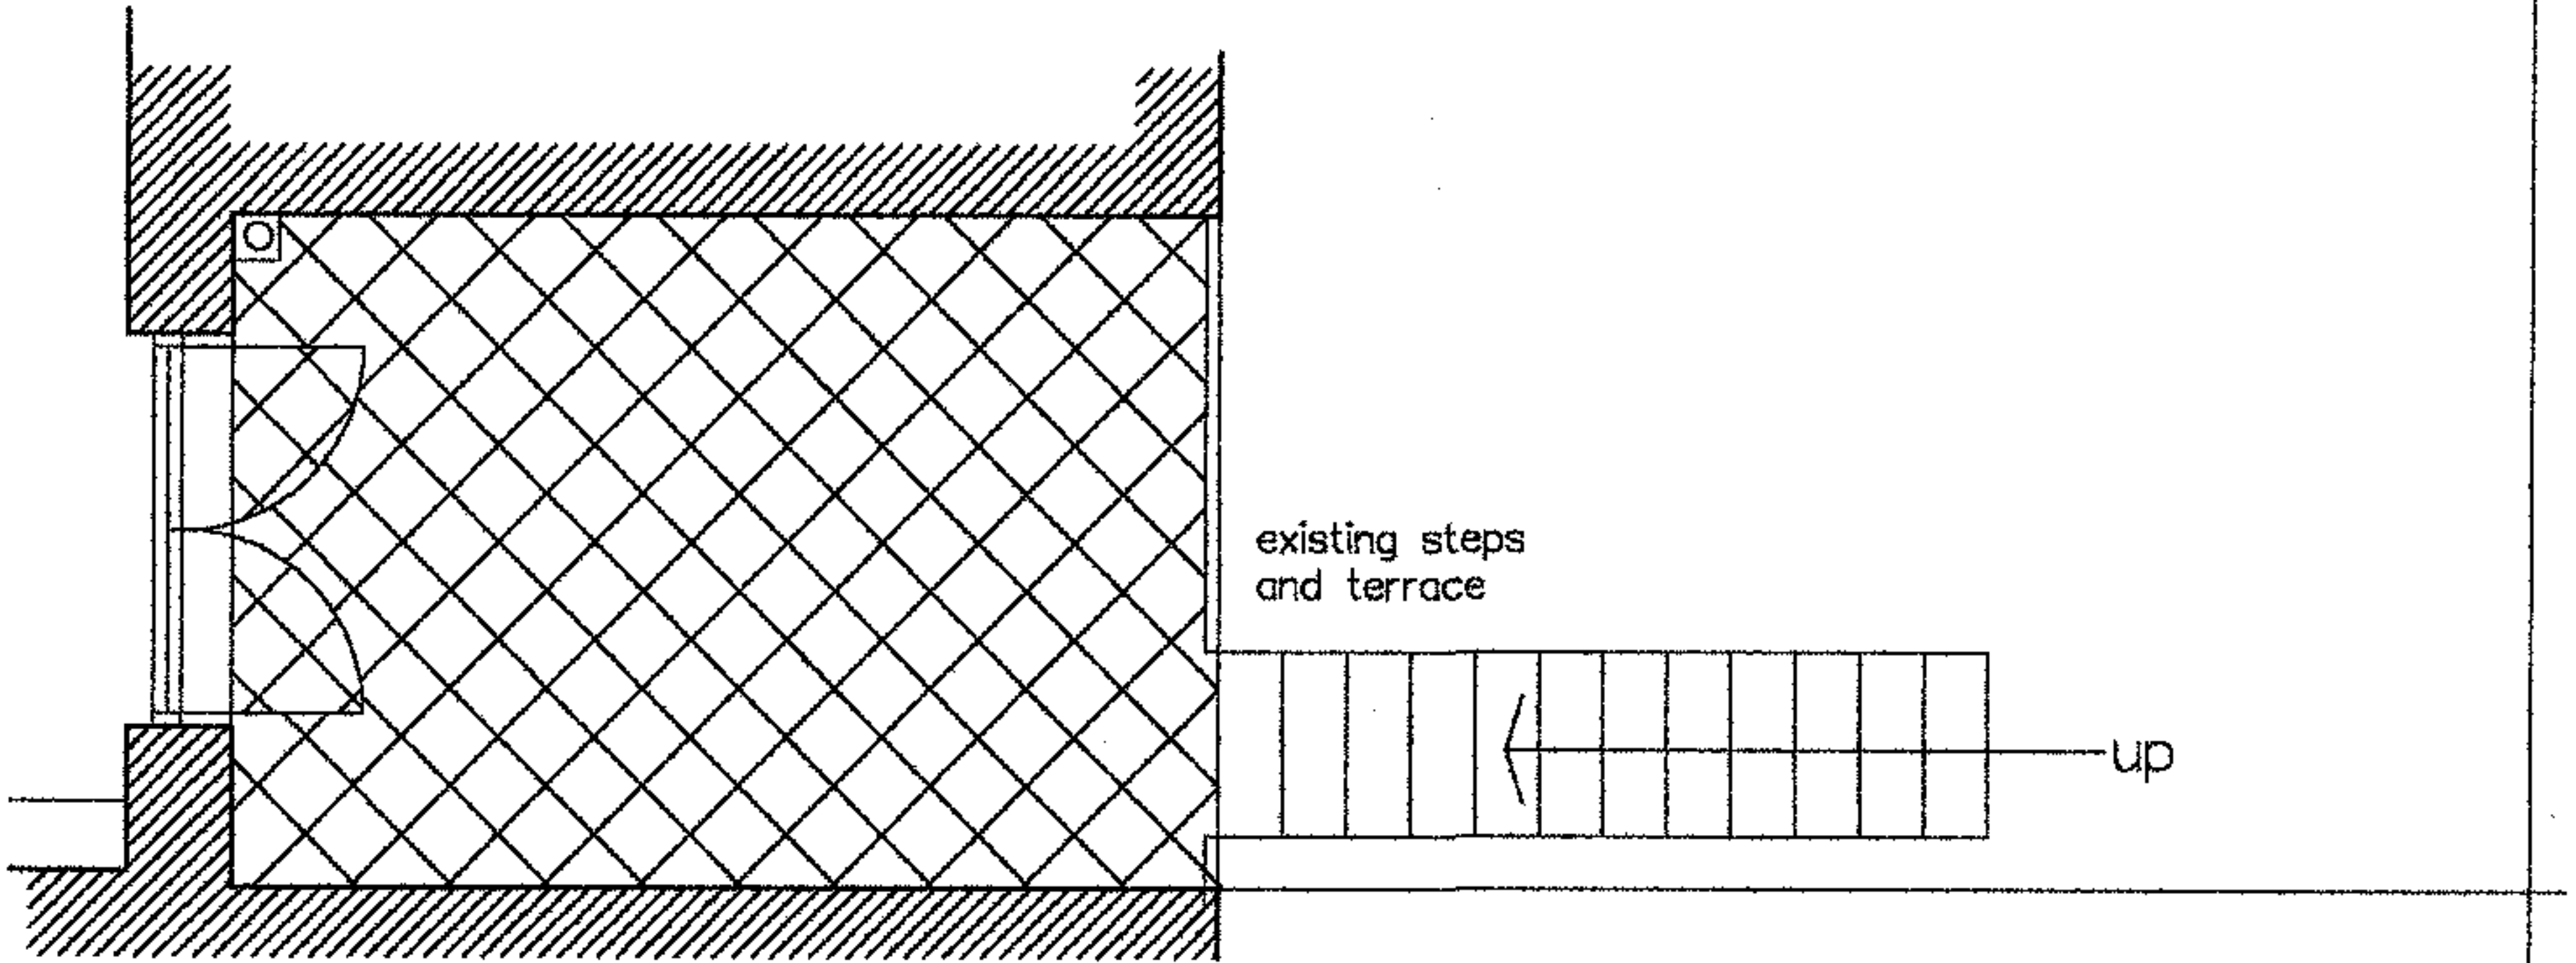

FIRST FLOOR
TERRACE PLAN

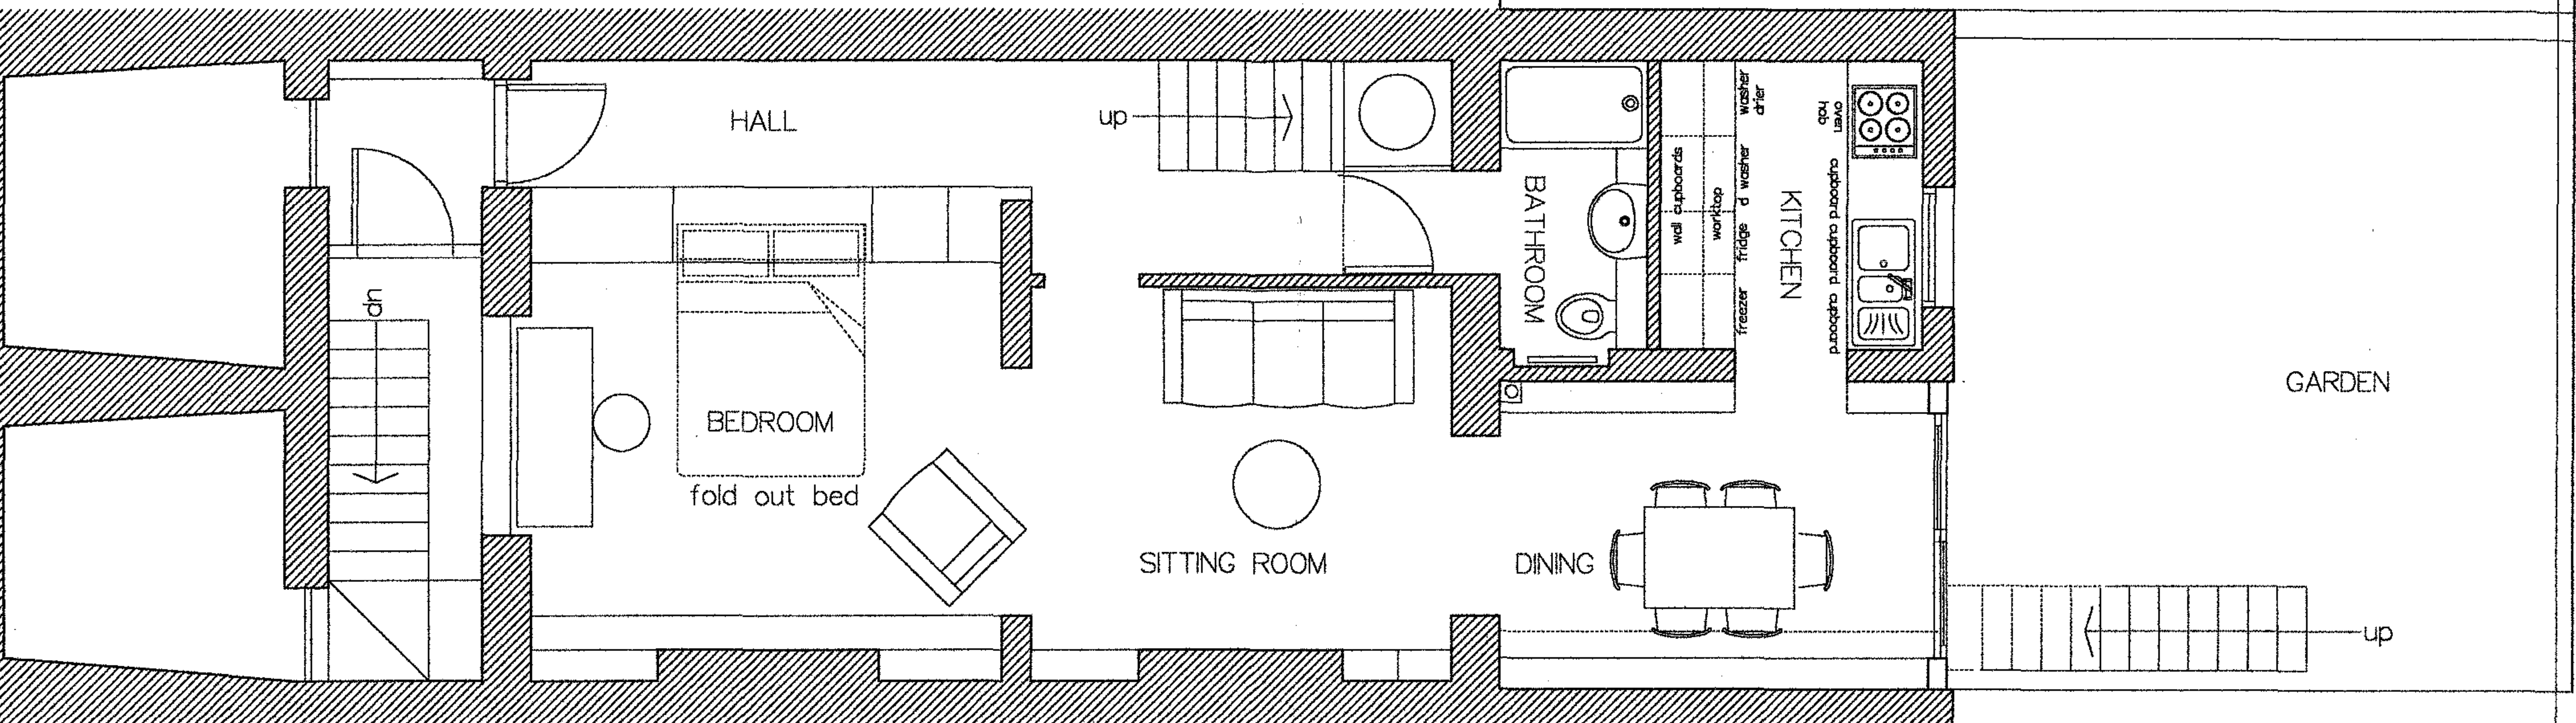

BASEMENT PLAN

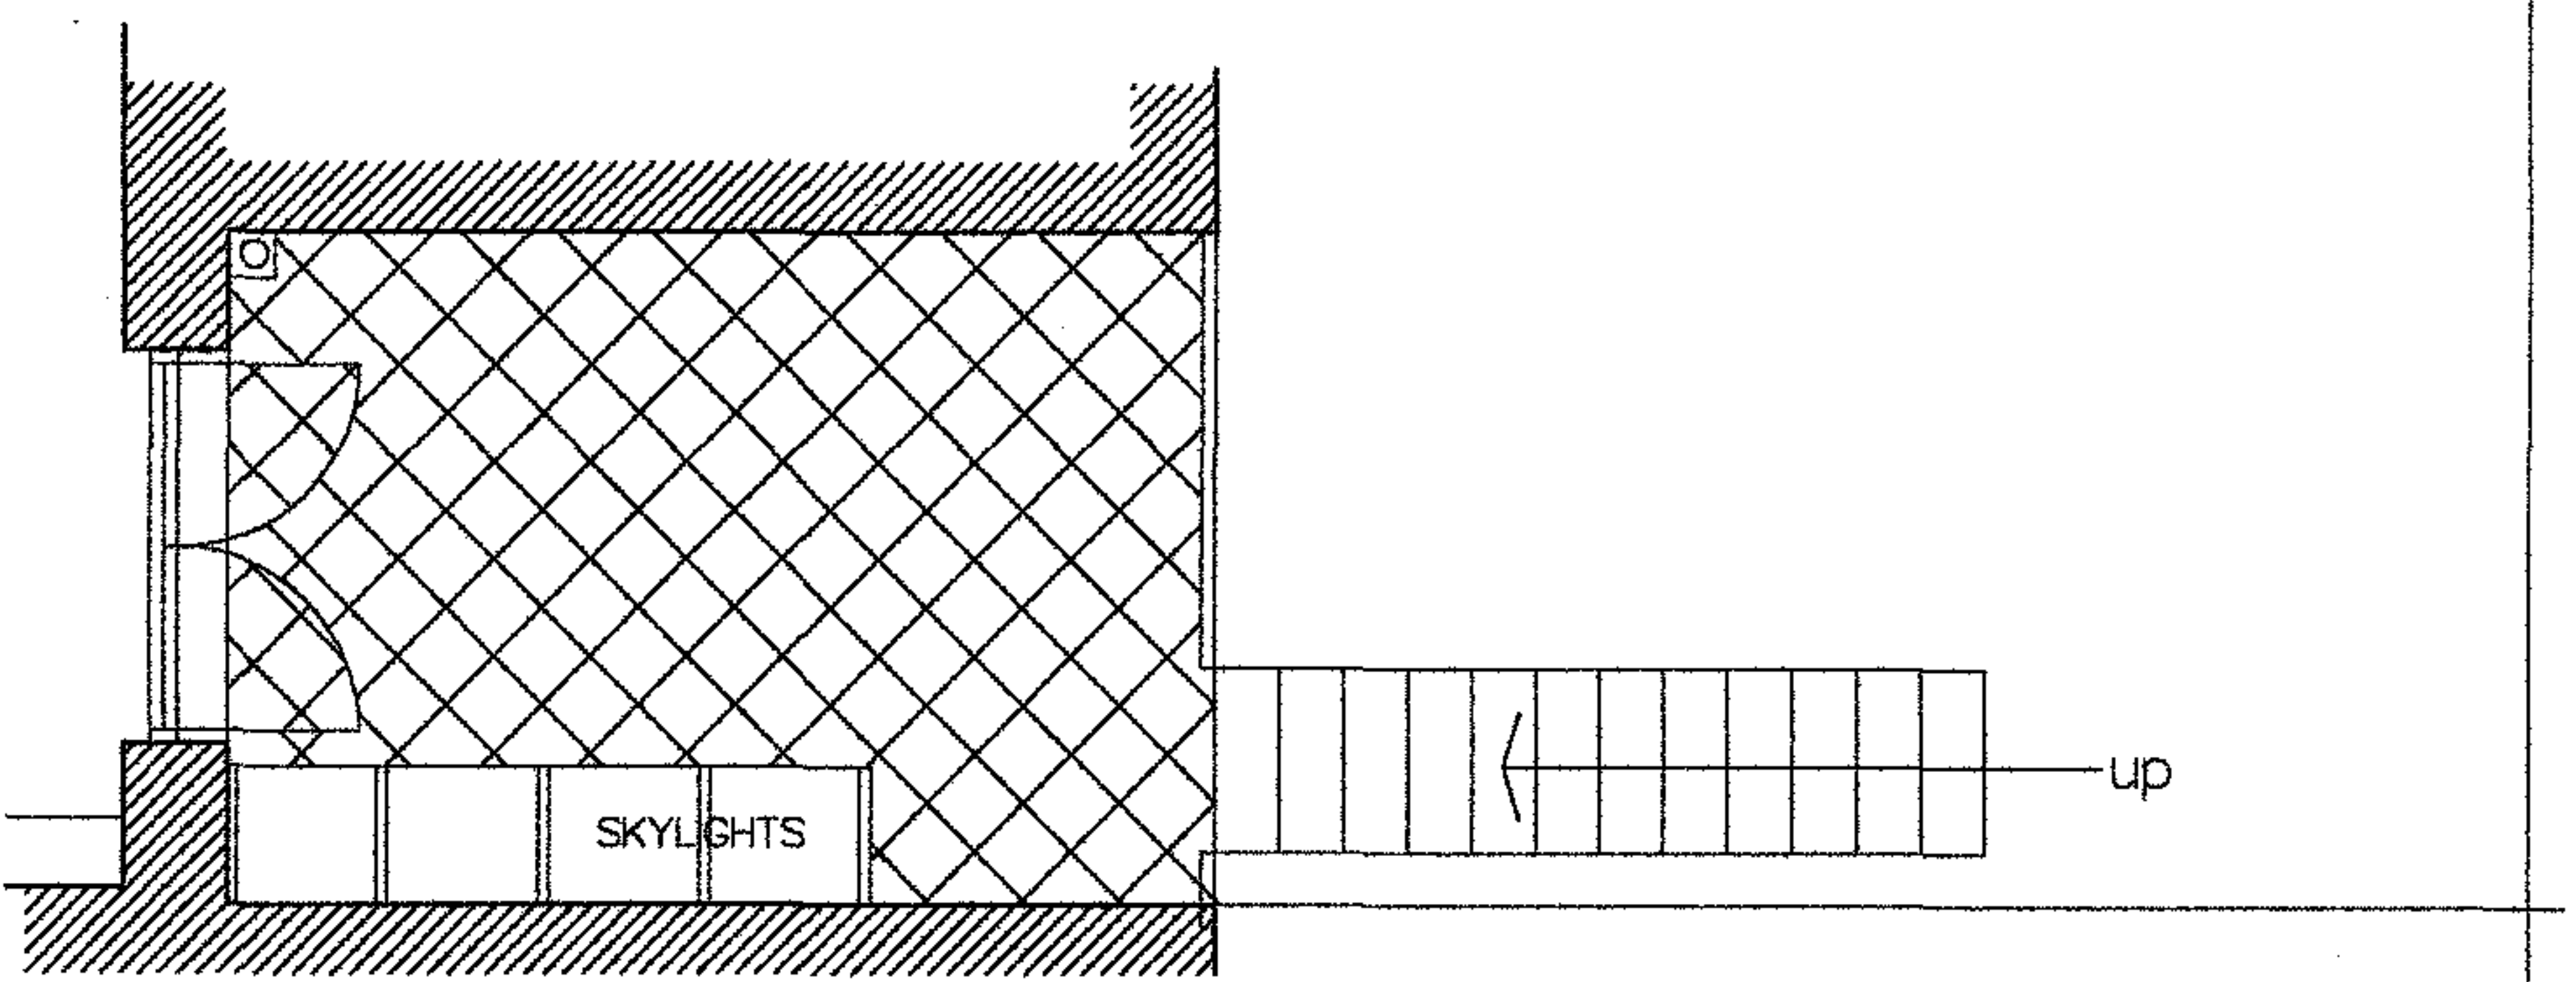

FIRST FLOOR
TERRACE PLAN





Client

Mr and Mrs Silverstone

Job title

Extension to Basement at
9 Chalcot Road, London MW1

Dwg. title

PROPOSED REAR ELEVATION

COOK TOWNSEND CHARTERED ARCHITECTS
1 NEWBURY STREET LONDON EC1 7HU TEL. 0207 726 6171

Scale 1/50

Dwg No 10.04

Date Oct 04

Rev