

TECTON DESIGN & BUILD
 52 Newnes Path
 LONDON SW15 5JB
 tel: 020 8878 3173
 fax: 020 8458 7789


PROJECT
14 LANBOLLE ROAD
BELSIZE PARK
LONDON - NW3 4HP

DRAWING
EXISTING GROUND
FLOOR PLAN

CLIENT
MR & MRS REITMAN

rev.	notes	date

DESIGN	TECTON	DRAWN	BREWCO
SCALE	1:50	DATE	04.2004
DRG.No.	01	REV.	

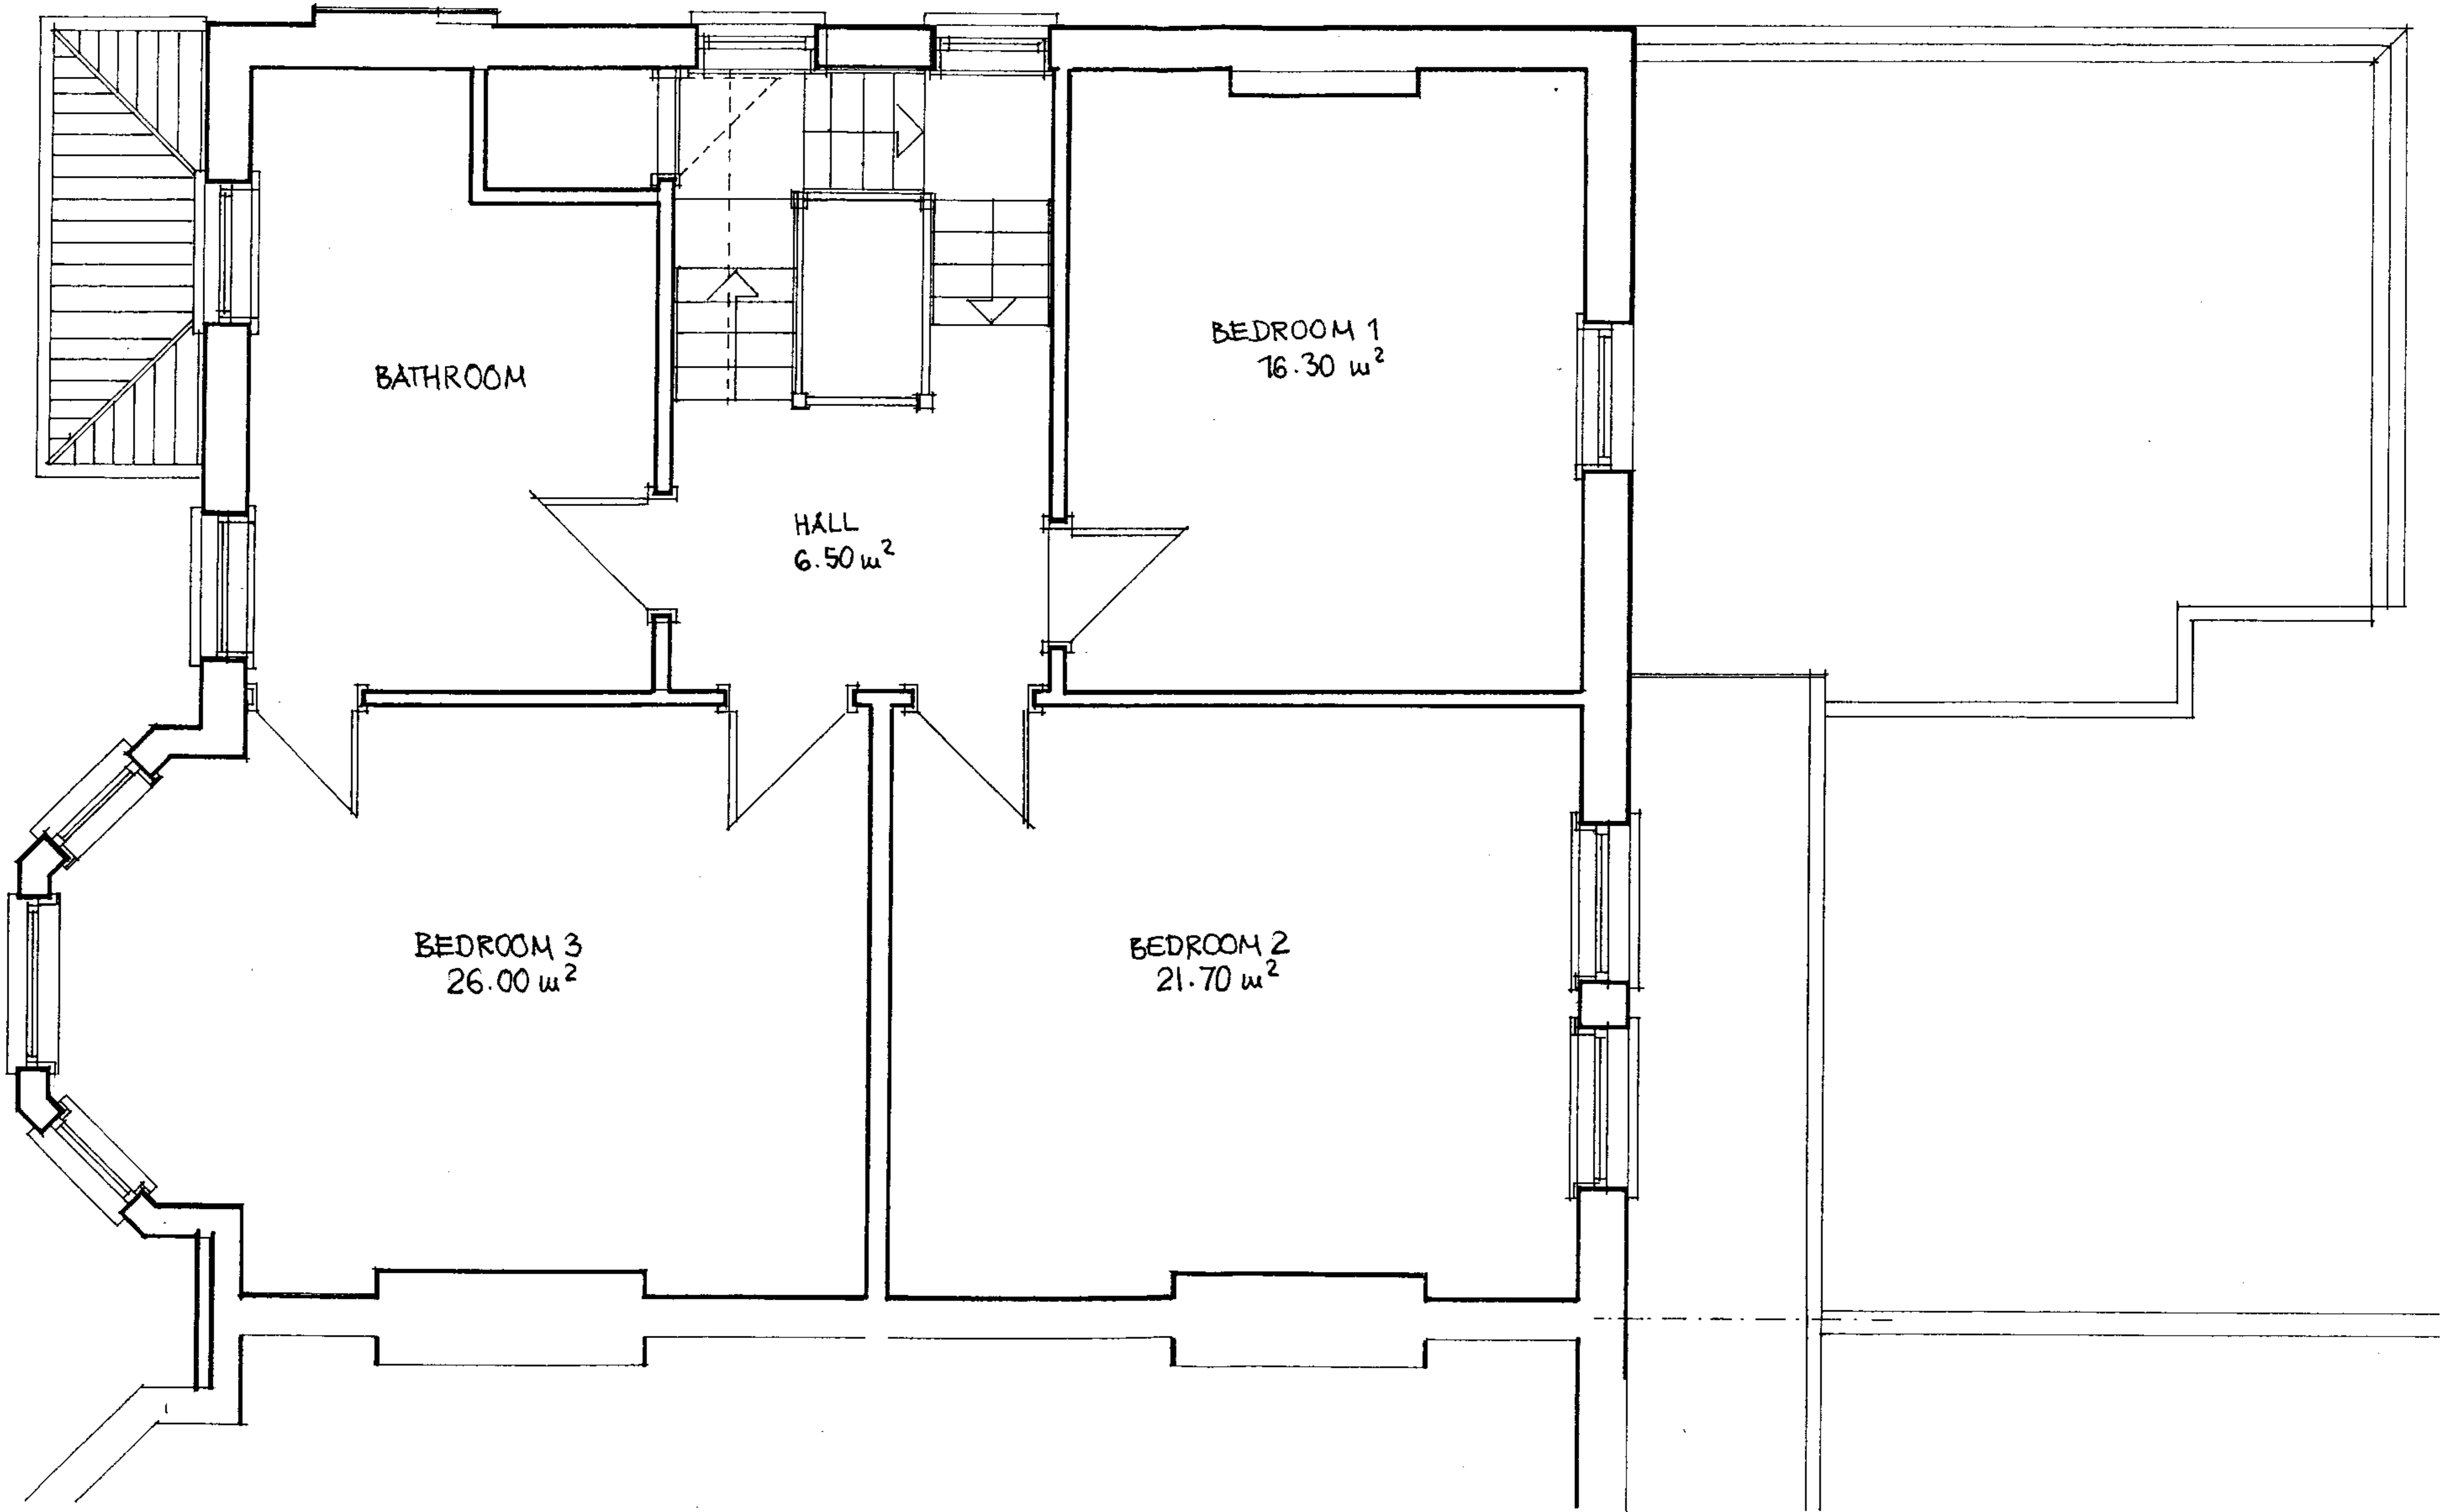

TECTON DESIGN & BUILD
 52 Newnes Path
 LONDON SW15 5JB
 tel: 020 8878 3173
 fax: 020 8458 7769


PROJECT
**4 LAMBOLLE ROAD
 BELSIZE PARK
 LONDON NW3 4HP**

DRAWING
EXISTING GROUND FLOOR PLAN

CLIENT
MR & MRS REITMAN

rev.	notes	date

DESIGN BDW	DRAWN BDW
SCALE 1:50	DATE 04.2004
DRG.No.	02 REV.

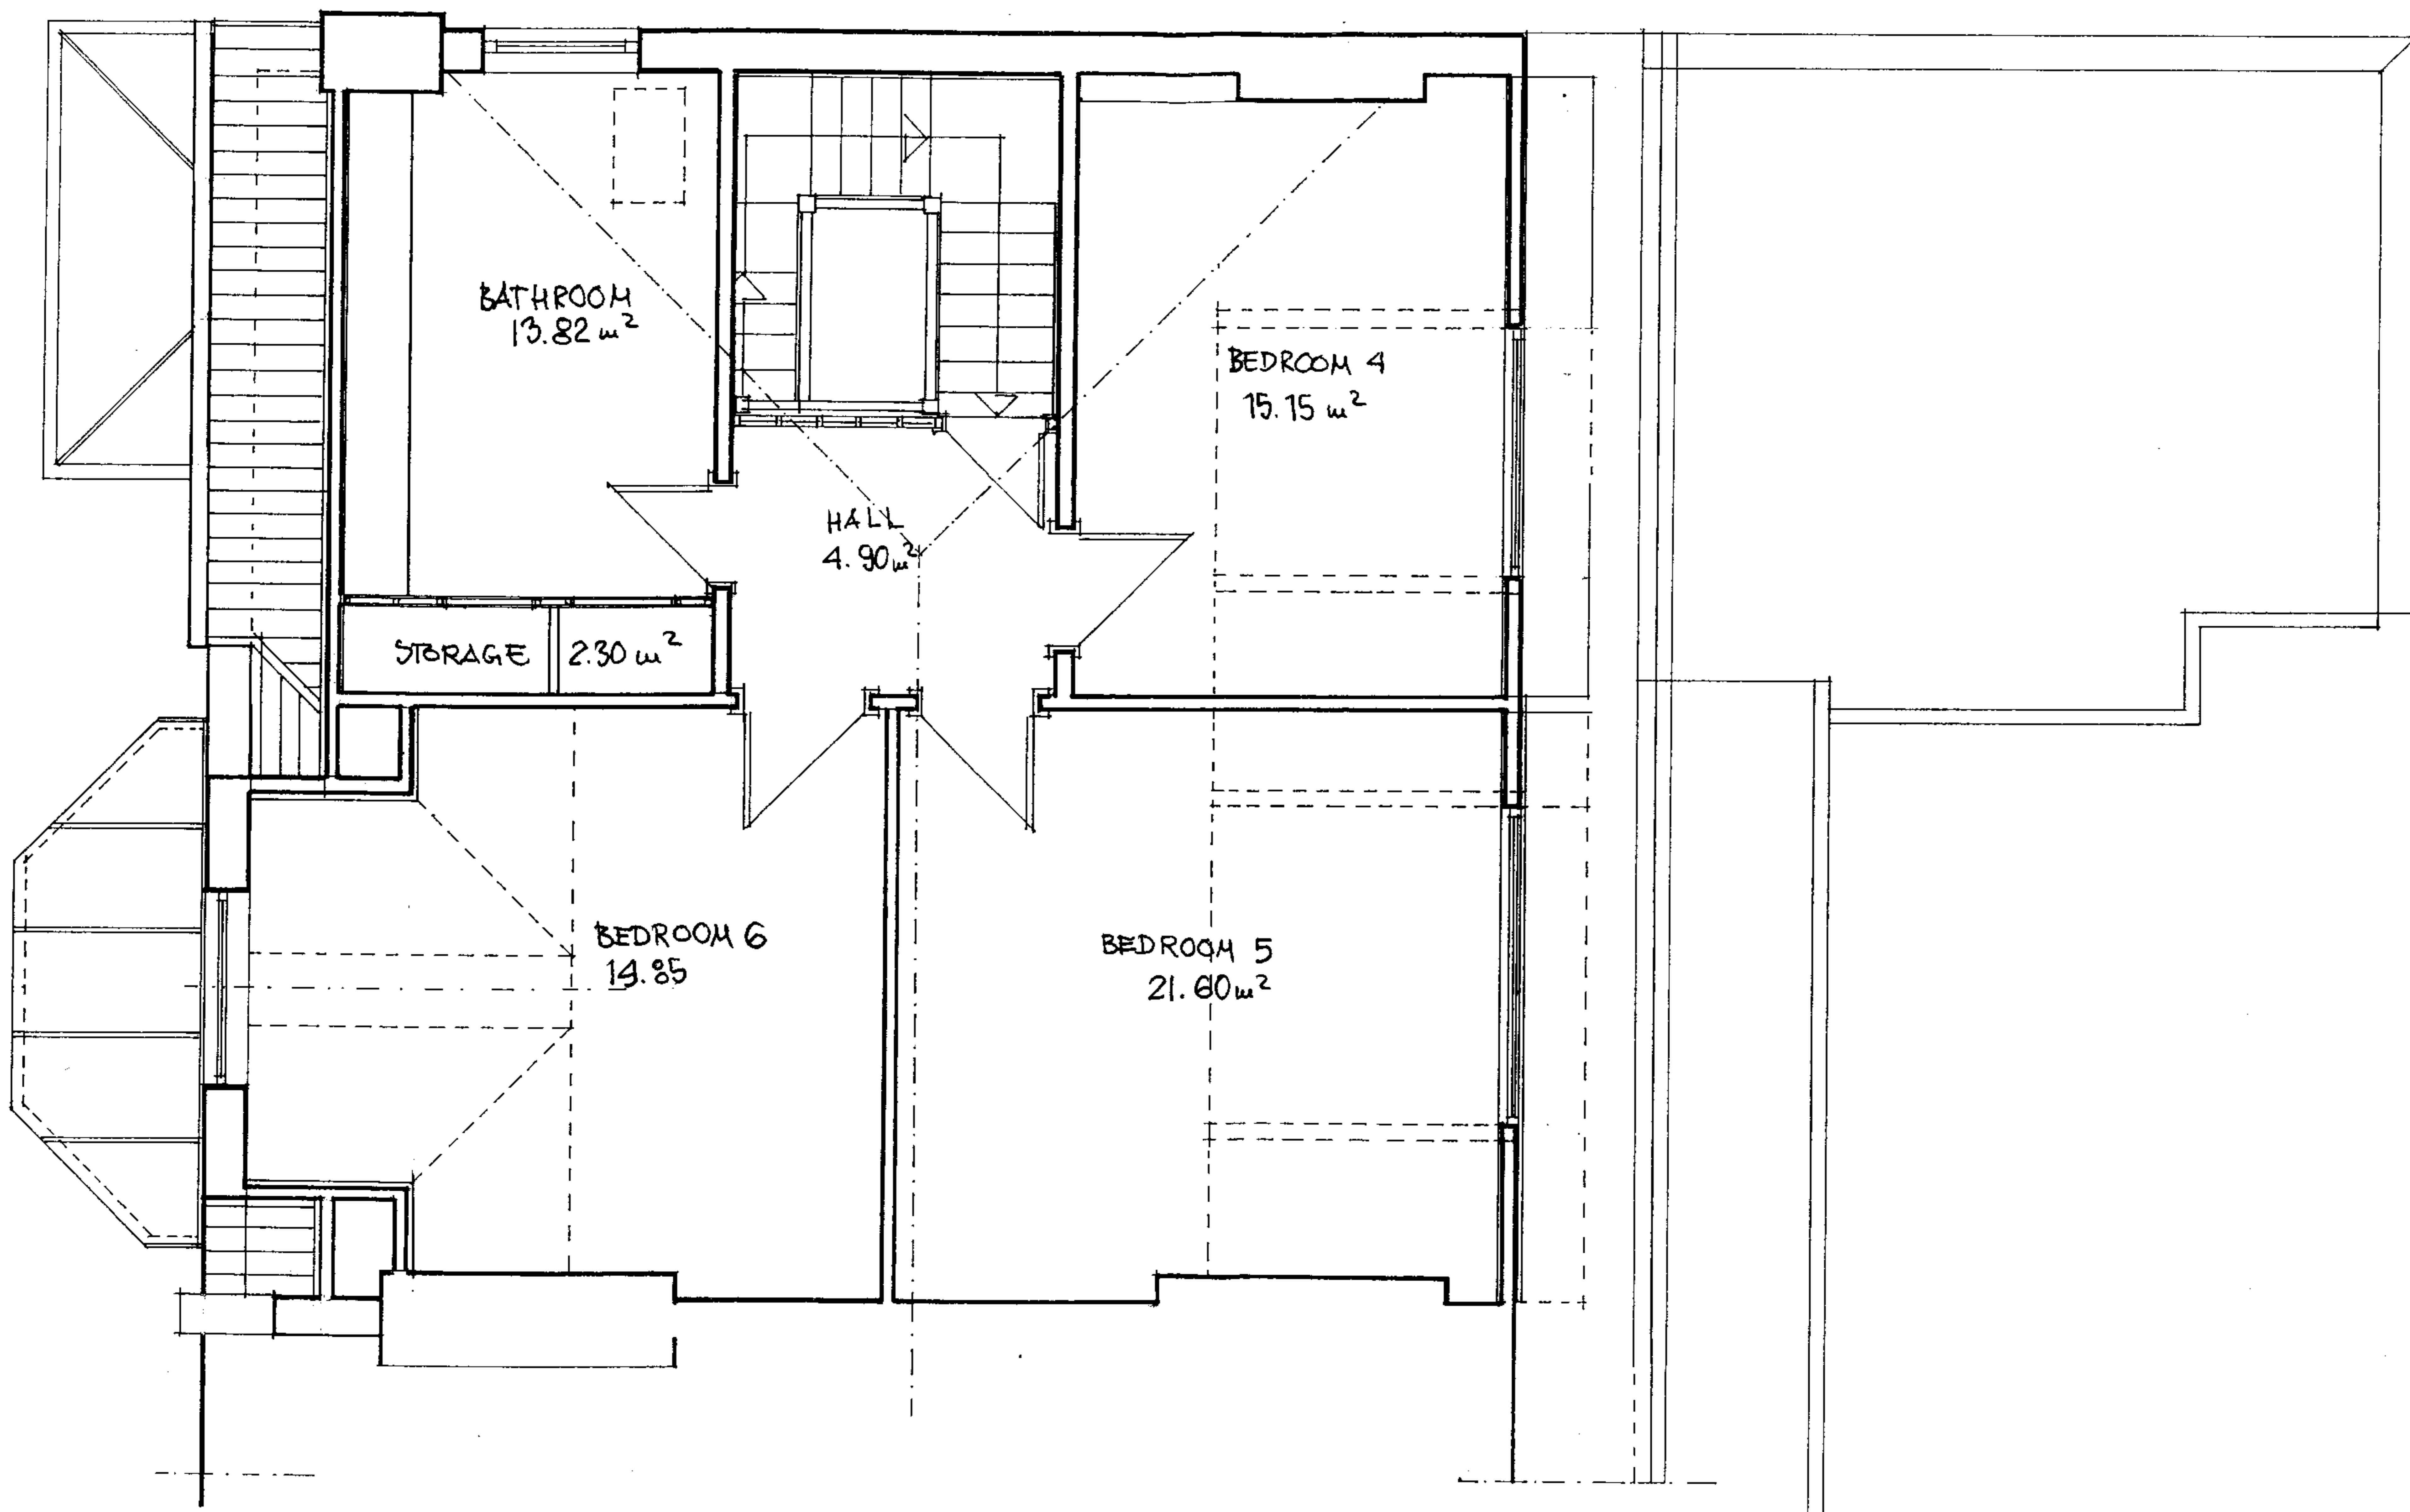

TECTON DESIGN & BUILD

52 Newnes Path
 LONDON SW15 5JB
 tel: 020 8878 3173
 fax: 020 8459 7769

PROJECT

14 LAUBOLLE ROAD
 BELSIZE PARK
 LONDON NW3 4HP


DRAWING

EXISTING SECOND FLOOR PLAN

CLIENT

MR & MRS REITMAN

DESIGN	BDM	DRAWN	BDM
SCALE	1:50	DATE	04.2004
rev.	notes	date	DRG.No.
			03 REV.

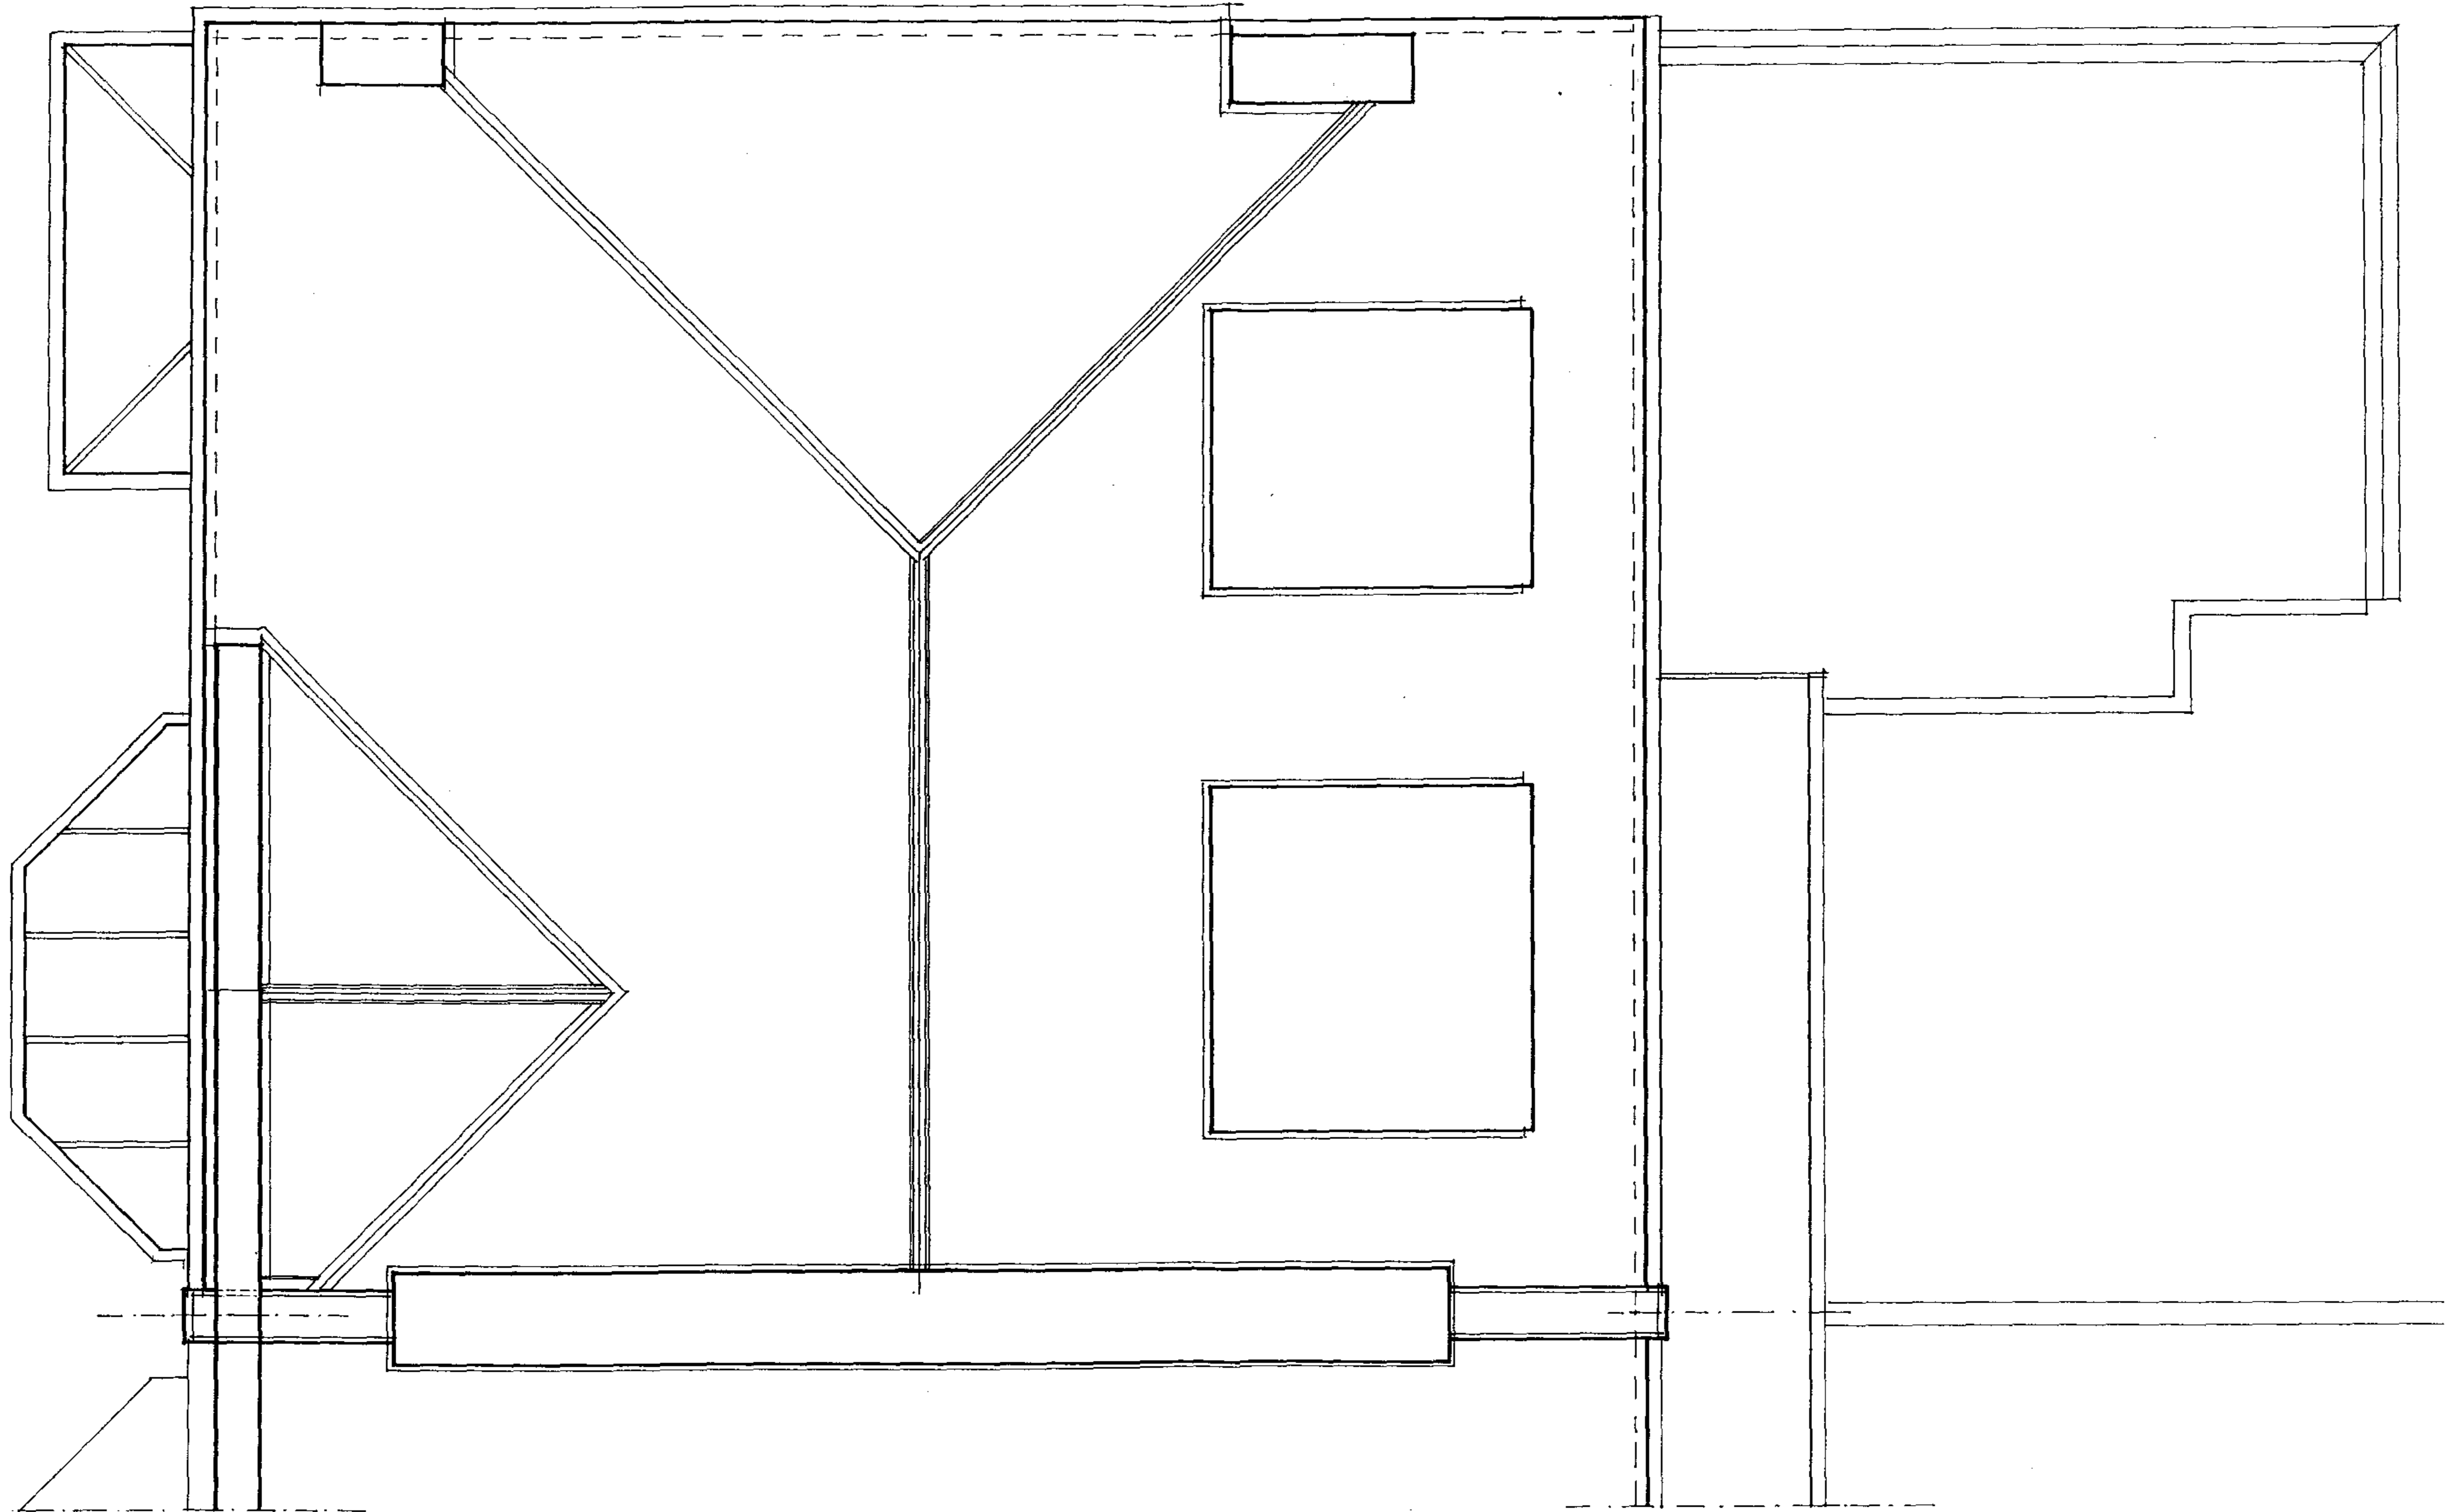

TECTON DESIGN & BUILD

52 Newnes Path
LONDON SW15 5JB
tel: 020 8878 3173
fax: 020 8458 7769

TECTON
DESIGN & BUILD

PROJECT

K LAMBOLLE ROAD
BELSIZE PARK
LONDON NW3 4HP

DRAWING

W EXISTING ROOF PLAN

CLIENT

MR. & MRS REITHAN

rev.	notes	date

DESIGN *BDW*
SCALE 1:50
DRG.No.

DRAWN *BDW*
DATE 04.2004
REV. 04



General Notes


rev.	notes	date

JOB TITLE
 14 LANBOLLE ROAD
 BELSIZE PARK
 LONDON NW3 4HD

DRG. TITLE
 CROSSSECTION
 EXISTING

TECTON DESIGN & BUILD
 82 Newnes Path
 London SW16 6JB
 tel: 020 887 83 173
 fax: 020 888 88 122

DESIGN	BDM	DRAWN	BDM
SCALE	1:100	DATE	09.2009
DRG.No.	05	REV.	

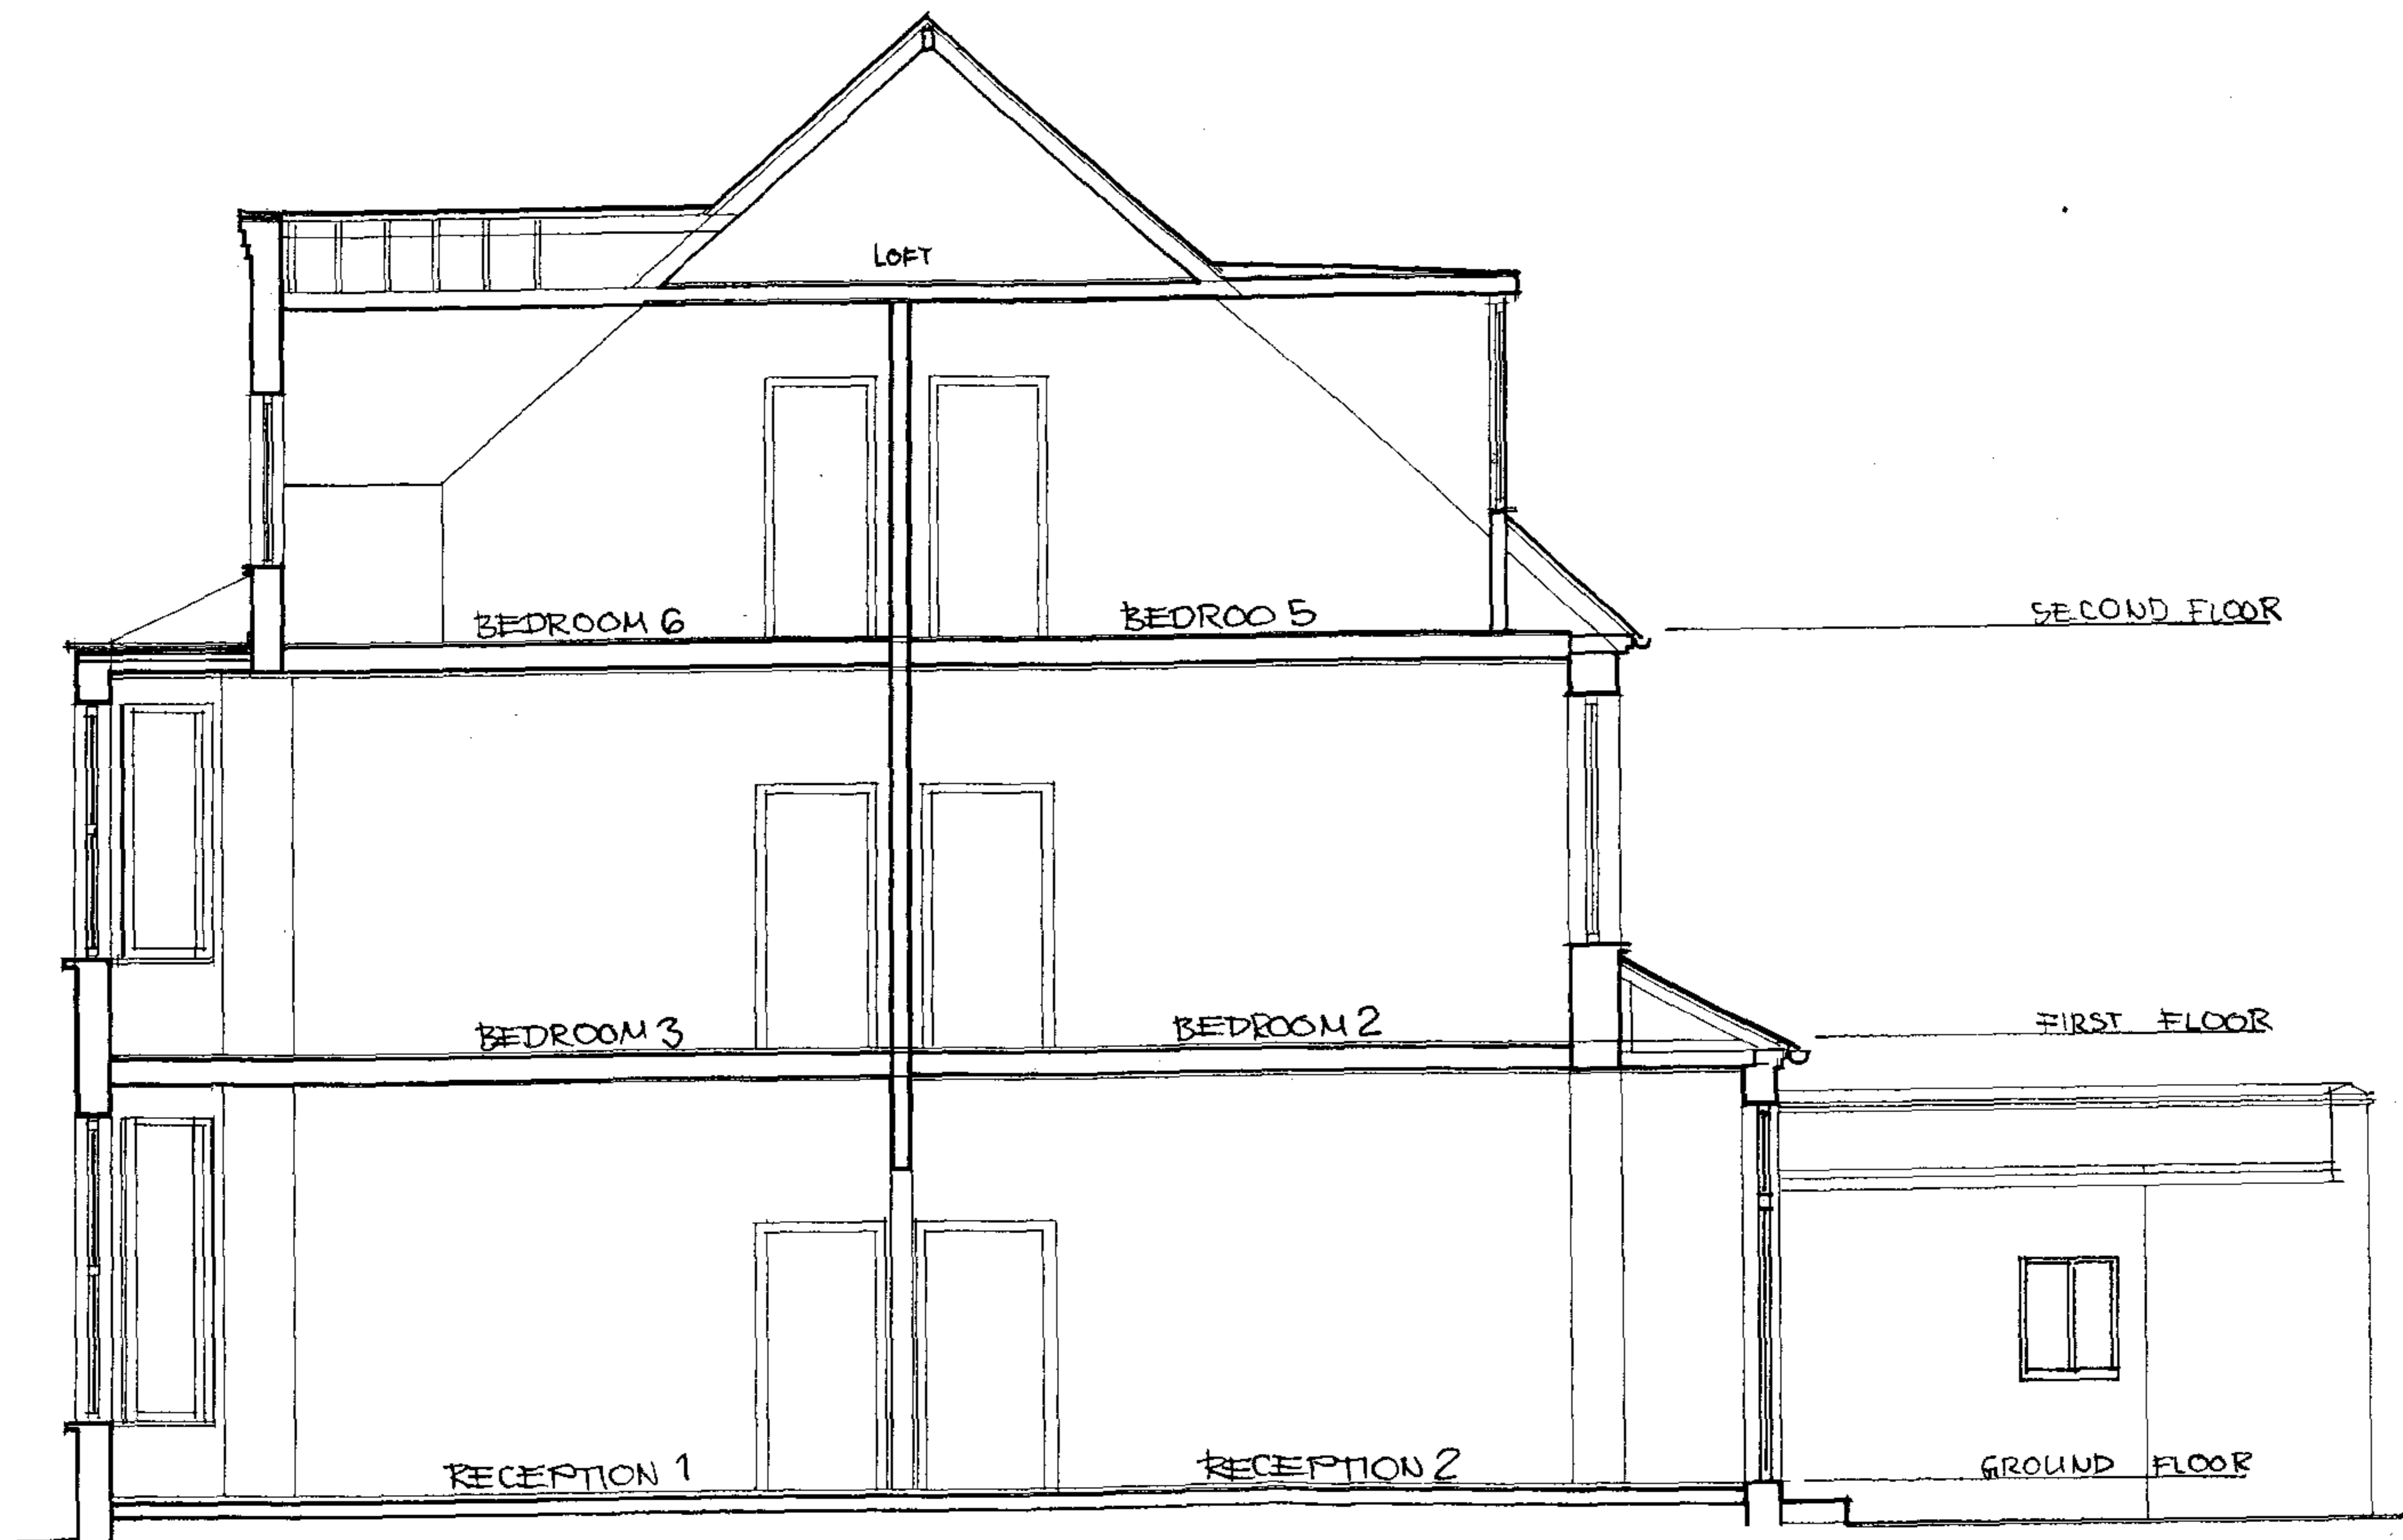

General Notes

rev.	notes	date

JOB TITLE
 14 LAMBOLIE ROAD
 BELSIZE PARK
 LONDON NW3 4HD

DRG. TITLE
 CROSSSECTION
 EXISTING

TECTON DESIGN & BUILD
 62 Newnes Path
 London SW16 6JB
 tel: 020 887 83 173
 fax: 020 888 88 122

DESIGN	BDM	DRAWN	BDM
SCALE	1:100	DATE	04.2004
DRG.No.	06	REV.	



General Notes

rev.	notes	date

JOB TITLE
 14. LAMBOLIE ROAD
 BELSIZE PARK
 LONDON NW3 4HP

DRG. TITLE
 EXISTING FRONT ELEVATION

TECTON DESIGN & BUILD
 52 Newnes Path
 London SW16 6JB
 tel: 020 887 83 173
 fax: 020 888 83 122

DESIGN	BDW	DRAWN	BDW
SCALE	1:100	DATE	04.2004
DRG.No.	07	REV.	



General Notes

rev.	notes	date

JOB TITLE
 14 LAMBOLLE ROAD
 BELSIZE PARK
 LONDON NW3 4HP

DRG. TITLE
 EXISTING SIDE ELEVATION

TECTON DESIGN & BUILD
 52 Newnes Path
 London SW16 6JB
 tel: 020 887 83 173
 fax: 020 888 83 122

DESIGN	TECTON	DRAWN	BDW
SCALE	1:100	DATE	04.2004
DRG.No.	08	REV.	



General Notes


rev.	notes	date

JOB TITLE
 14 LAMBOLLE ROAD
 BELSIZE PARK
 LONDON NW3 4HL

DRG. TITLE
 EXISTING REAR ELEVATION

TECTON DESIGN & BUILD
 52 Newnes Path
 London SW16 5JB
 tel: 020 887 83 173
 fax: 020 888 88 122

DESIGN	TECTON	DRAWN	BDW
SCALE	1:100	DATE	04.2004
DRG.No.	09	REV.	

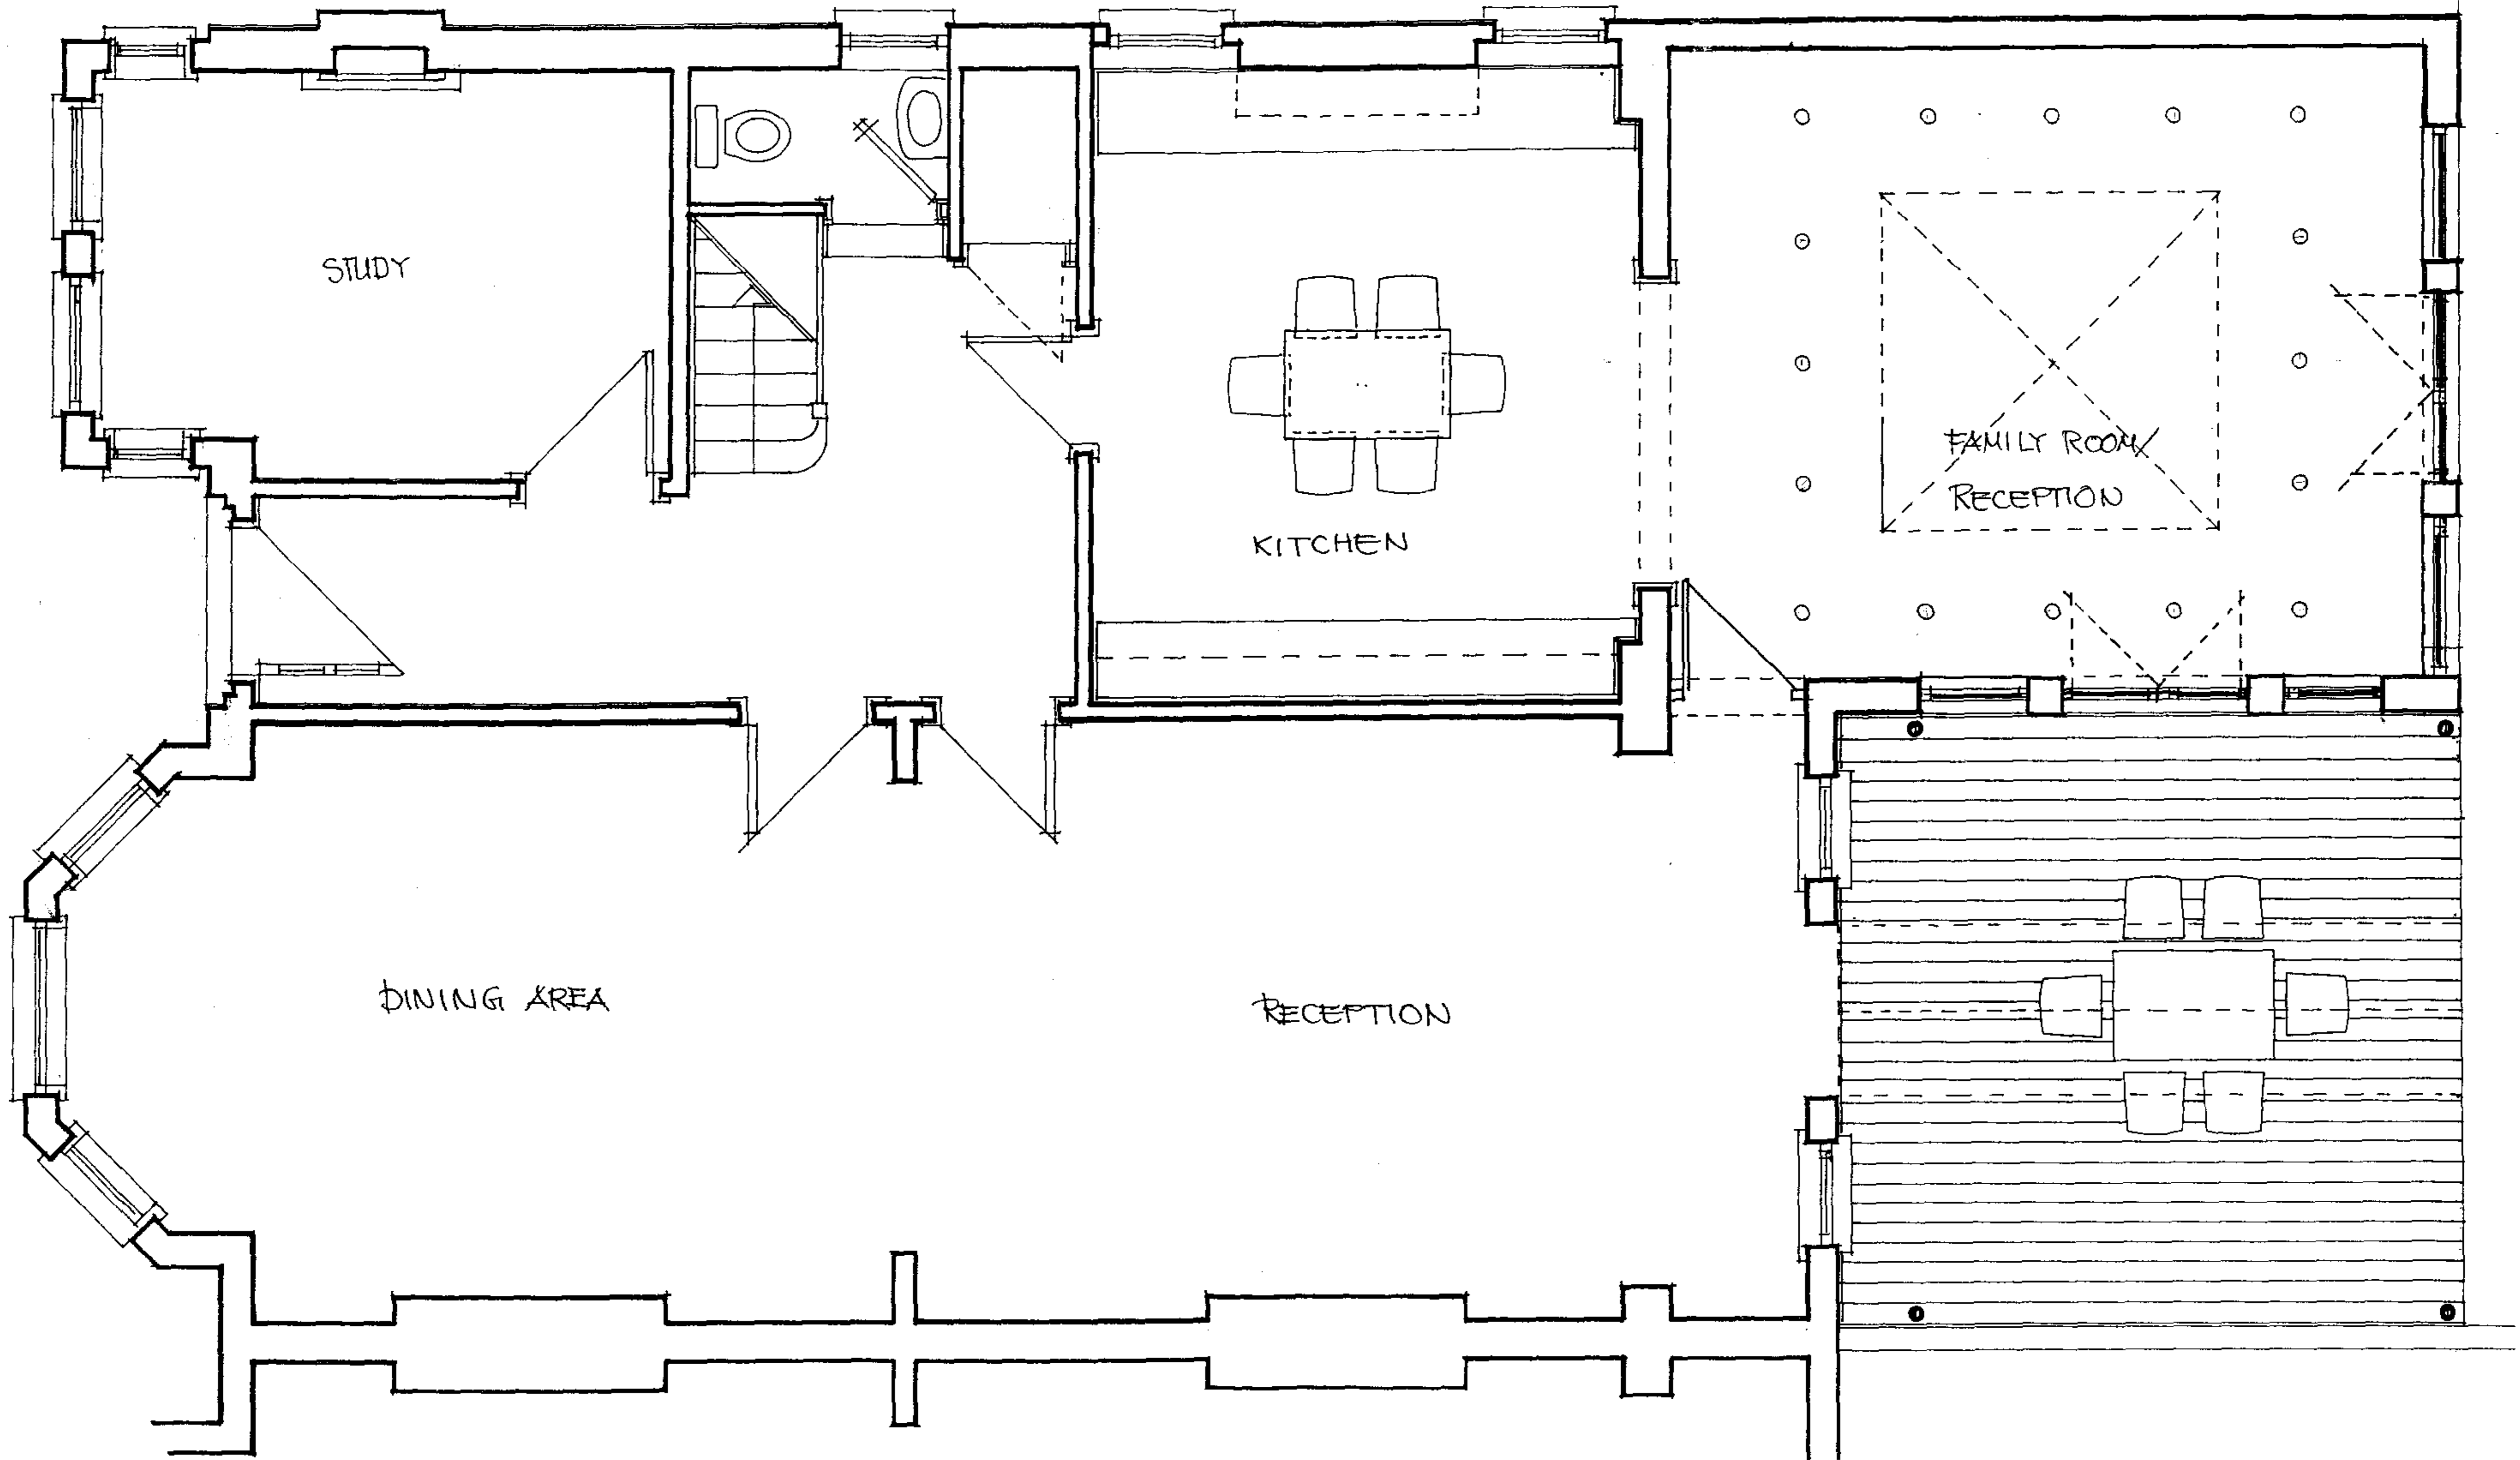

TECTON DESIGN & BUILD
 52 Newnes Path
 LONDON SW15 5JB
 tel: 020 8878 3173
 fax: 020 8458 7769


PROJECT
 14 LAMBOLLE ROAD
 BELSIZE PARK
 LONDON NW3 4HP

DRAWING
 GROUND FLOOR PLAN
 PROPOSED

CLIENT
 MR & MRS REITMAN

rev.	notes	date

DESIGN <i>EDW</i>	DRAWN <i>EDW</i>
SCALE 1:50	DATE 04.2004
DRG.No. 10	REV.

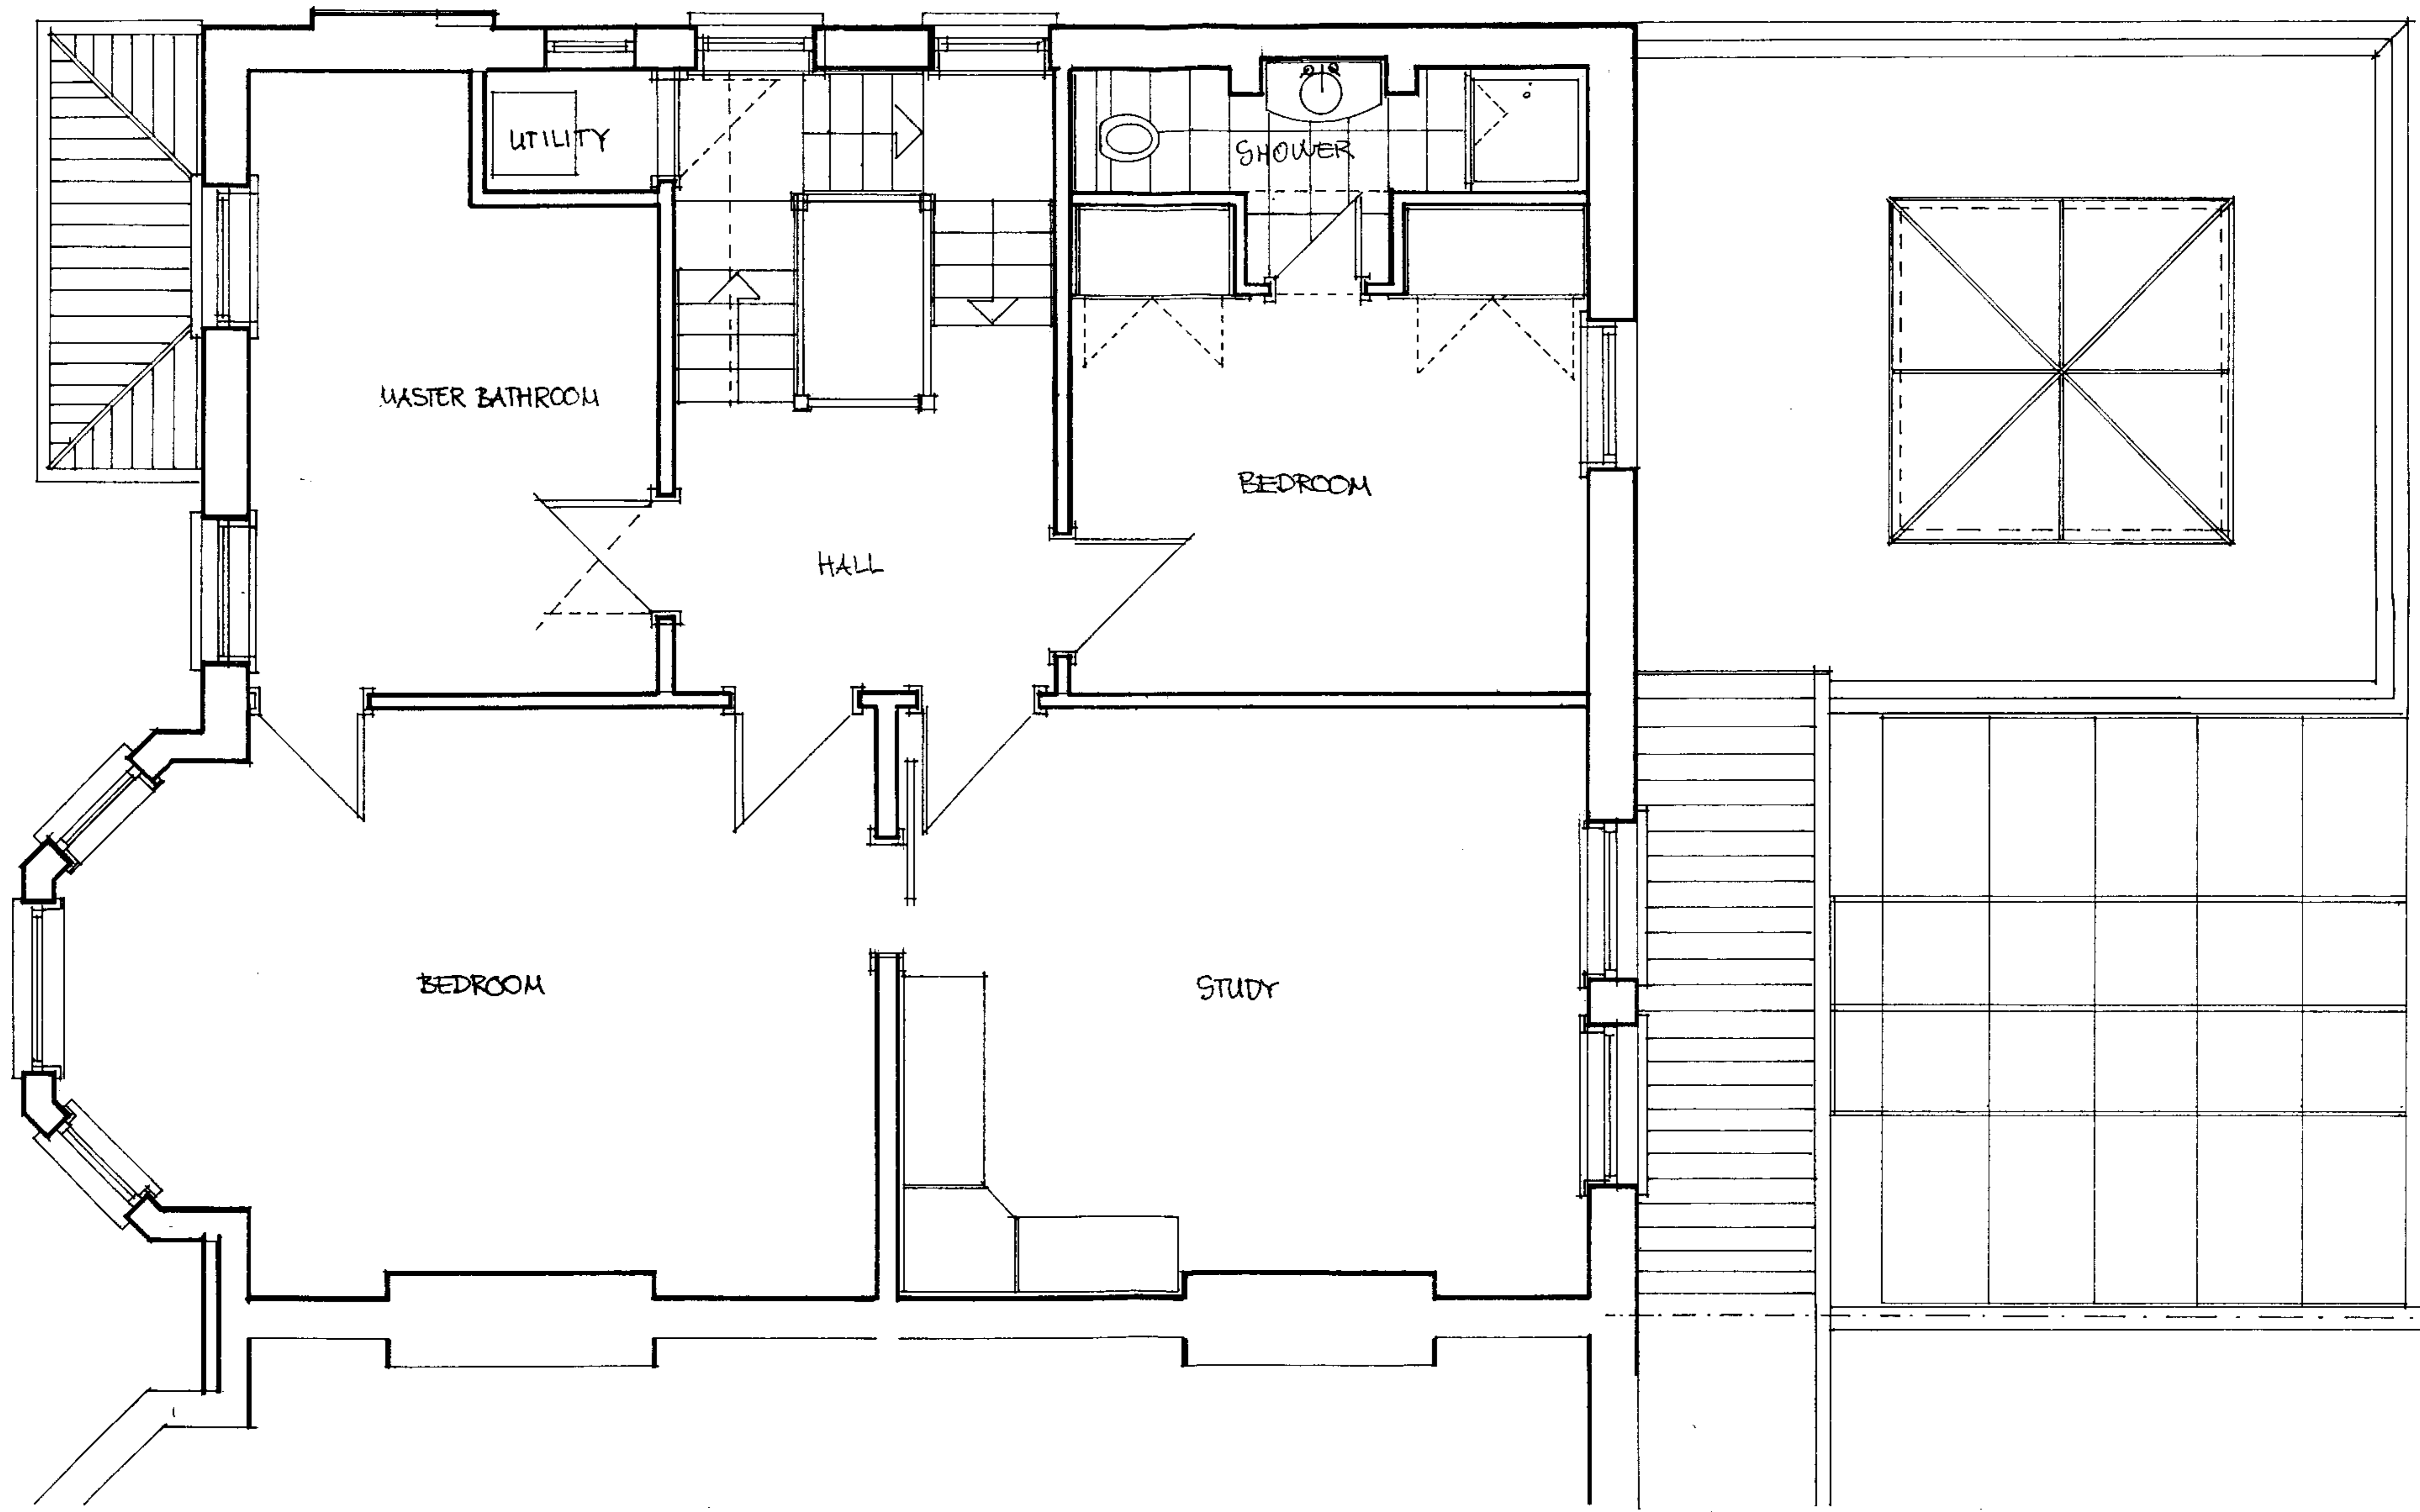

TECTON DESIGN & BUILD
 52 Newnes Path
 LONDON SW15 5JB
 tel: 020 8878 3173
 fax: 020 8458 7769


PROJECT
 14 LAMBOLLE ROAD
 BELSIZE PARK
 LONDON NW3 4HP

DRAWING
 FIRST FLOOR PLAN
 PROPOSED

CLIENT
 MR & MRS REITMAN

rev.	notes	date

DESIGN	BDM	DRAWN	BDM
SCALE	1:50	DATE	04.2002
DRG.No.	11	REV.	

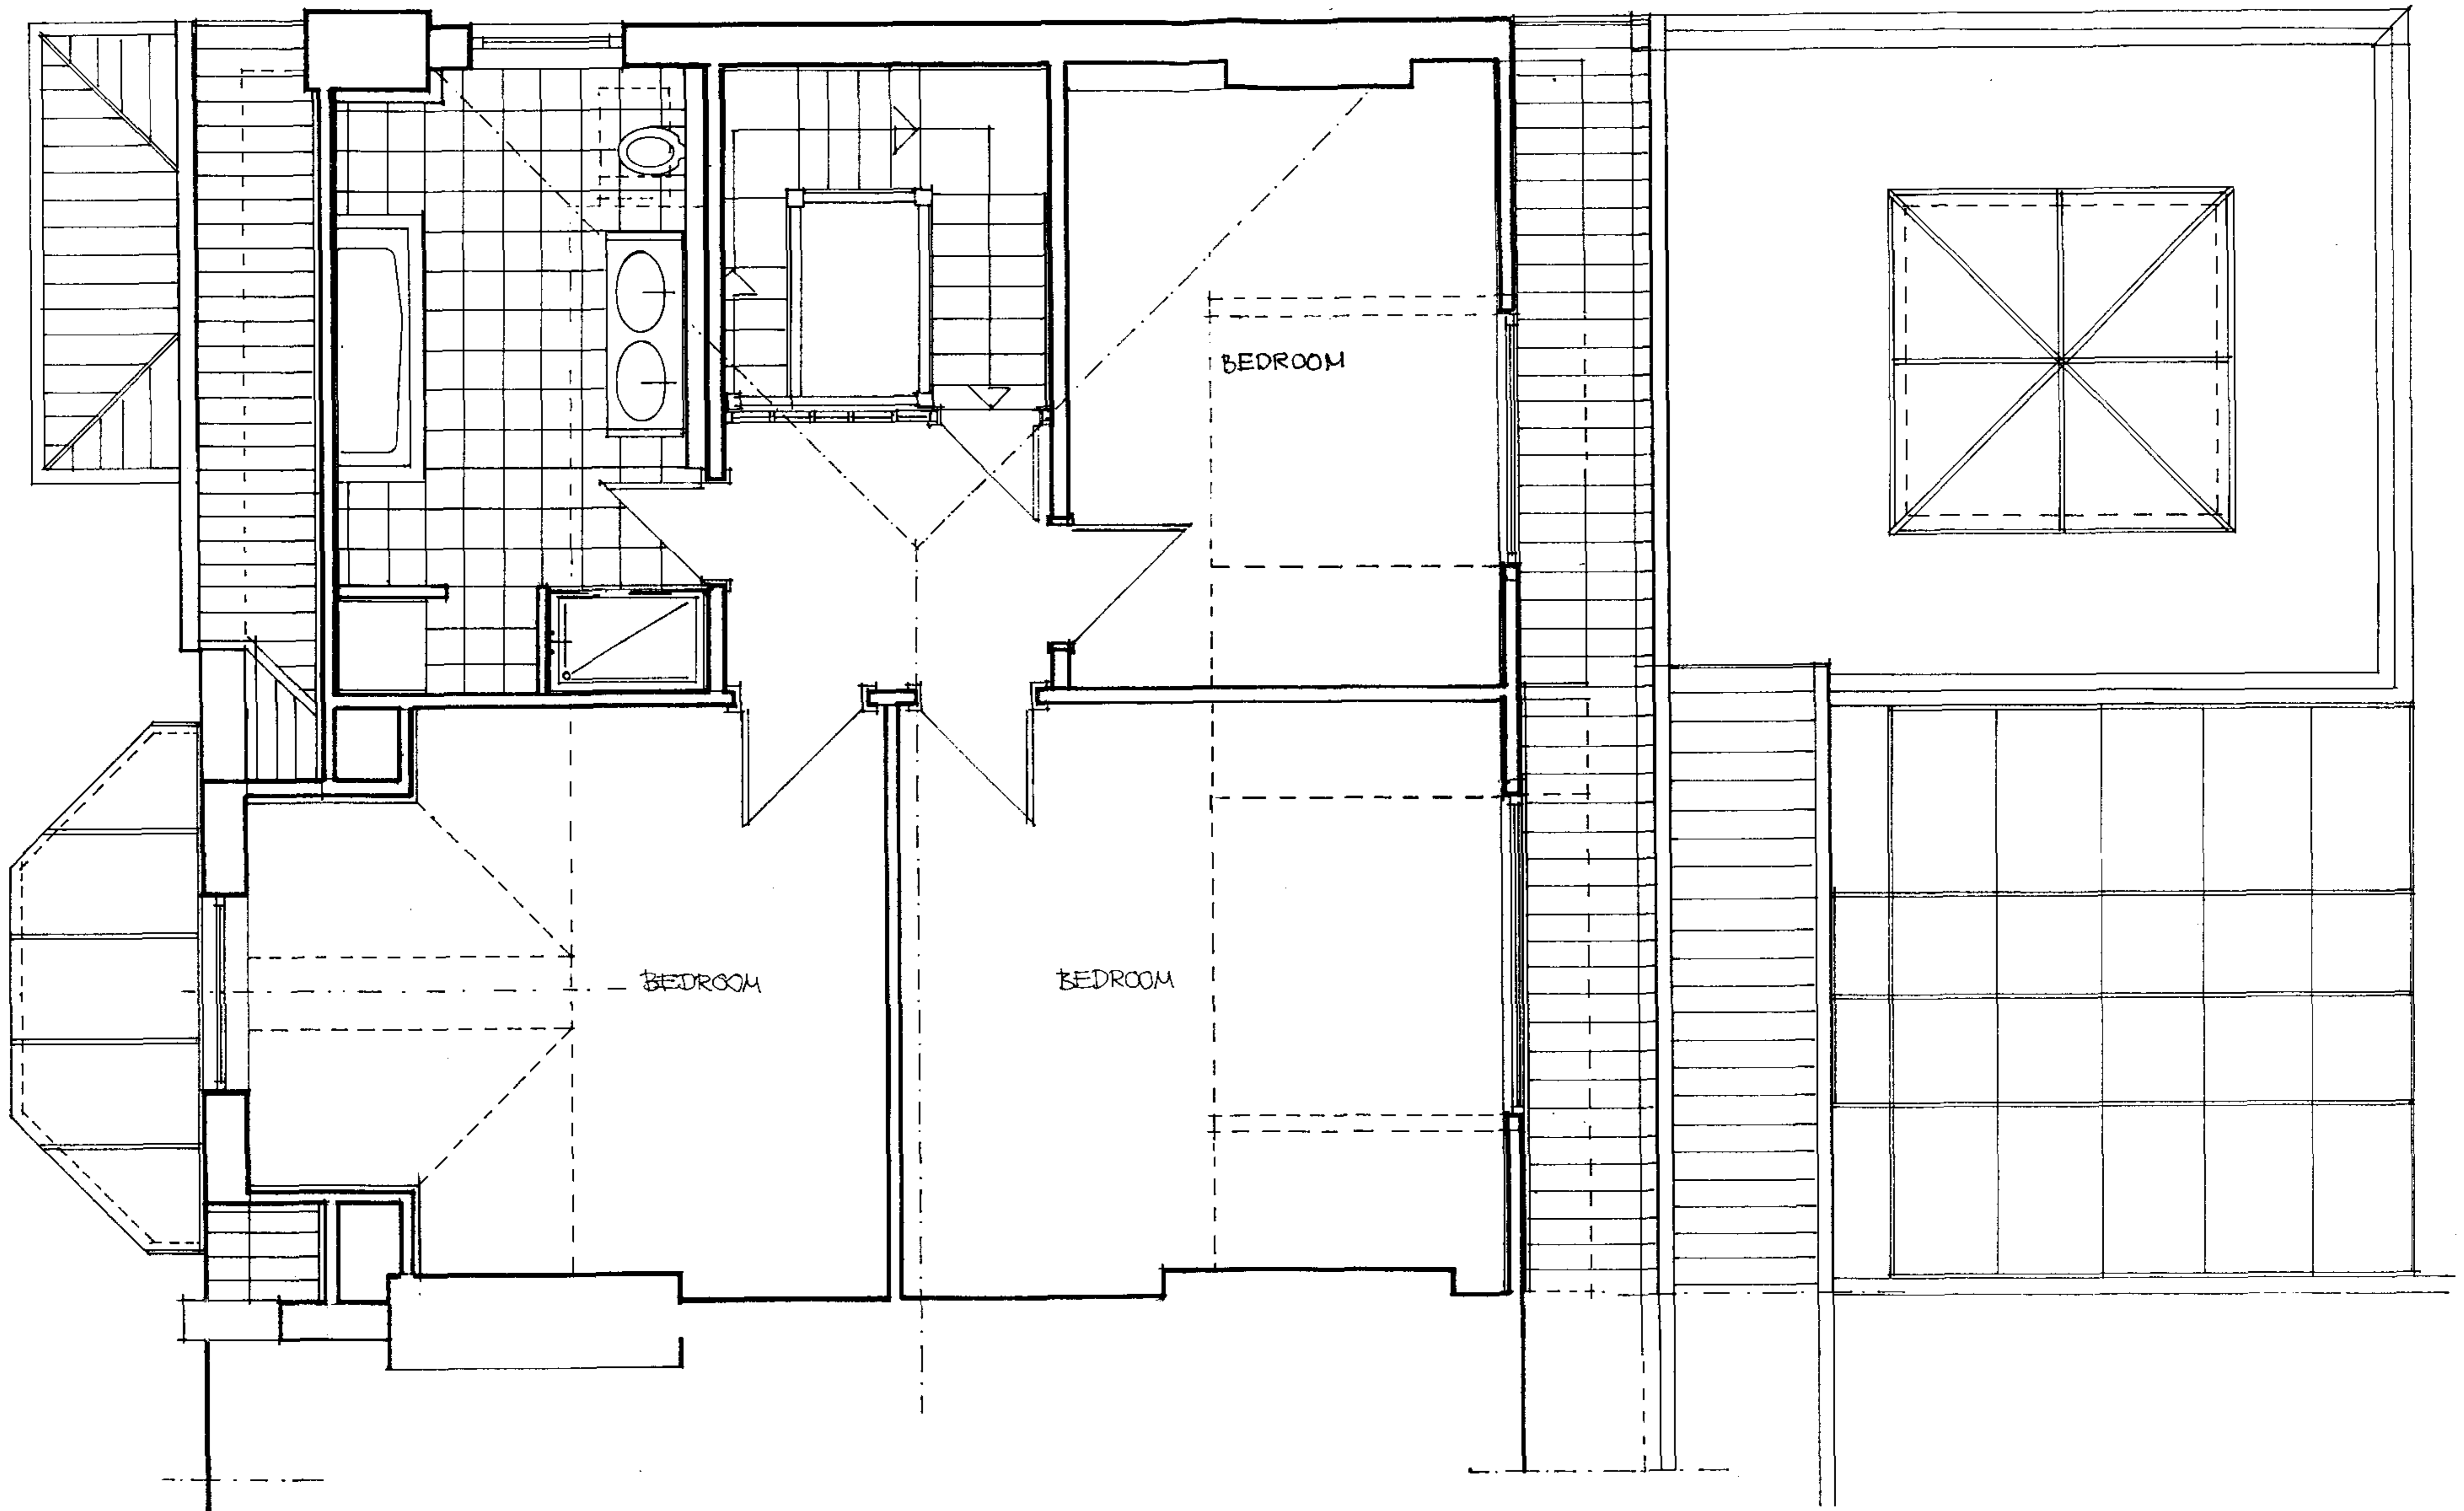

TECTON DESIGN & BUILD
 52 Newnes Path
 LONDON SW15 5JB
 tel: 020 8878 3173
 fax: 020 8458 7769


PROJECT
 14 LAMBOLLE ROAD
 BELSIZE PARK
 LONDON NW3 4HP

DRAWING
 SECOND FLOOR PLAN
 PROPOSED

CLIENT
 MR & MRS REITMAN

rev.	notes	date

DESIGN	BDW	DRAWN	BDW
SCALE	1:50	DATE	04.2004
DRG.No.	12	REV.	

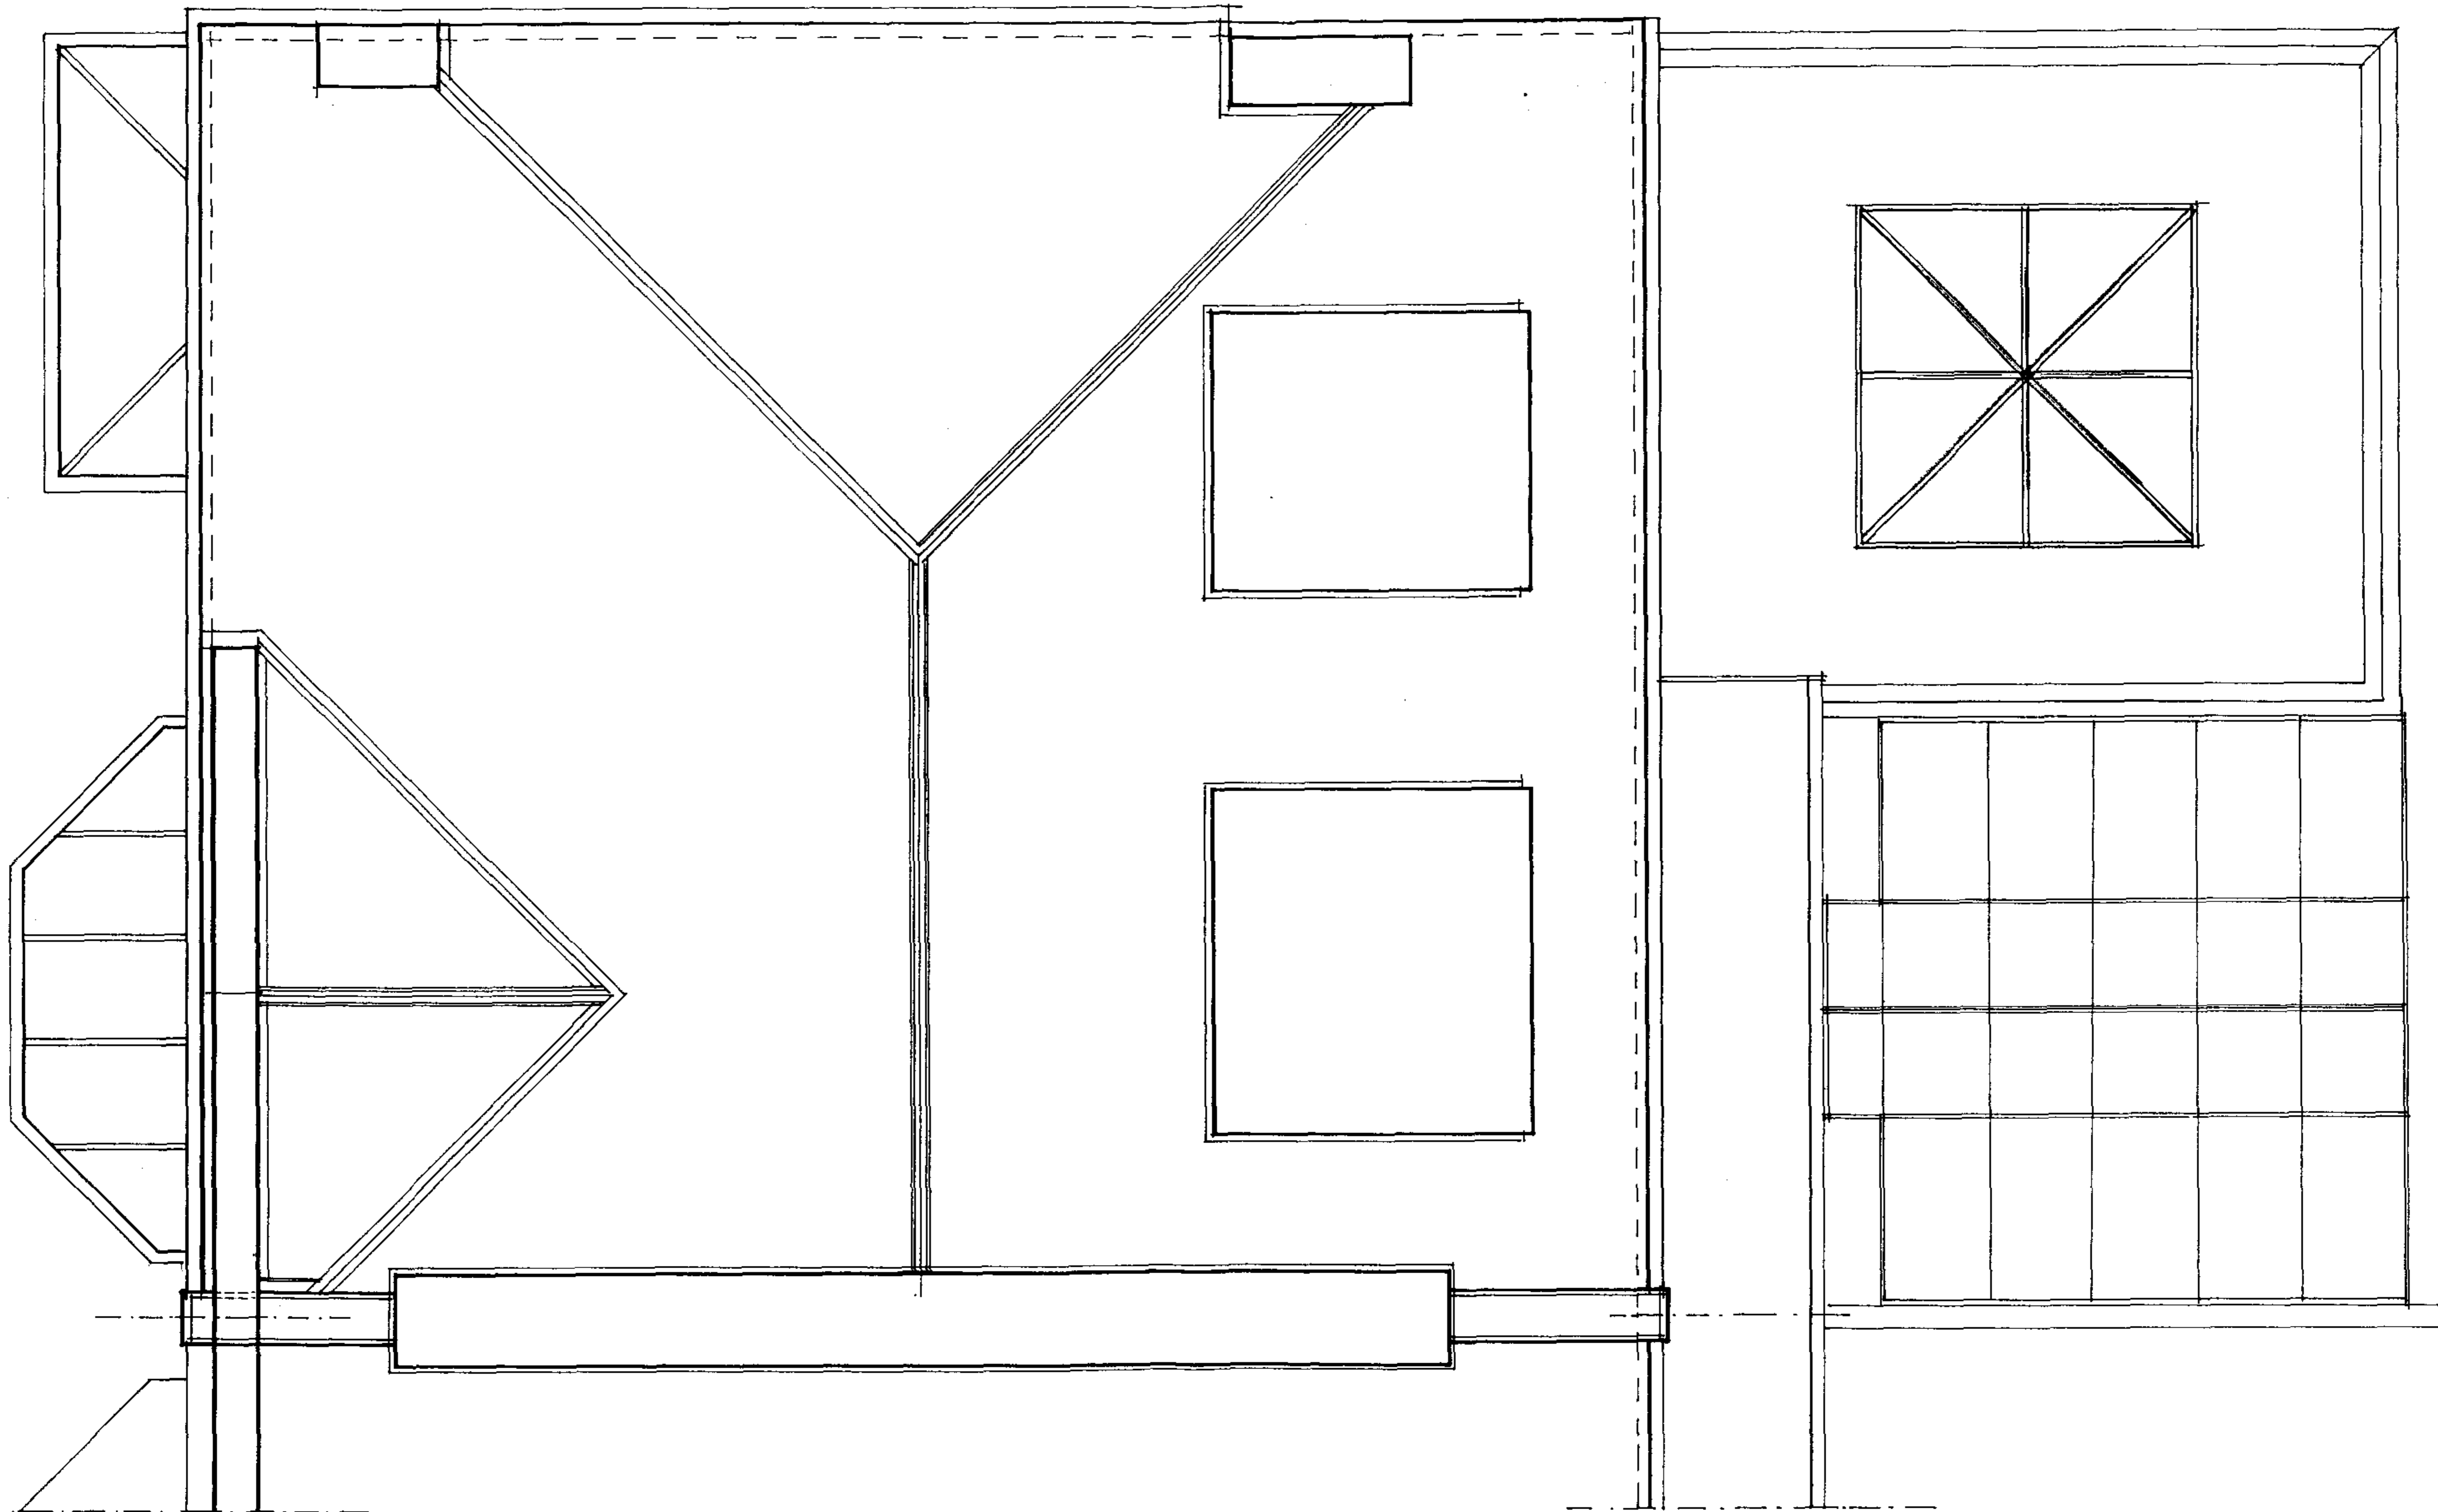

TECTON DESIGN & BUILD
 52 Newnes Path
 LONDON SW15 5JB
 tel: 020 8878 3173
 fax: 020 8458 7769


PROJECT
 19 LAMBOLE ROAD
 BELSIZE PARK
 LONDON NW3 4HP

DRAWING
 ROOF PLAN
 PROPOSED

CLIENT
 W.R. & WRS REITMAN

rev.	notes	date

DESIGN	BDU	DRAWN	BDU
SCALE	1:50	DATE	04.2004
DRG.No.	13	REV.	

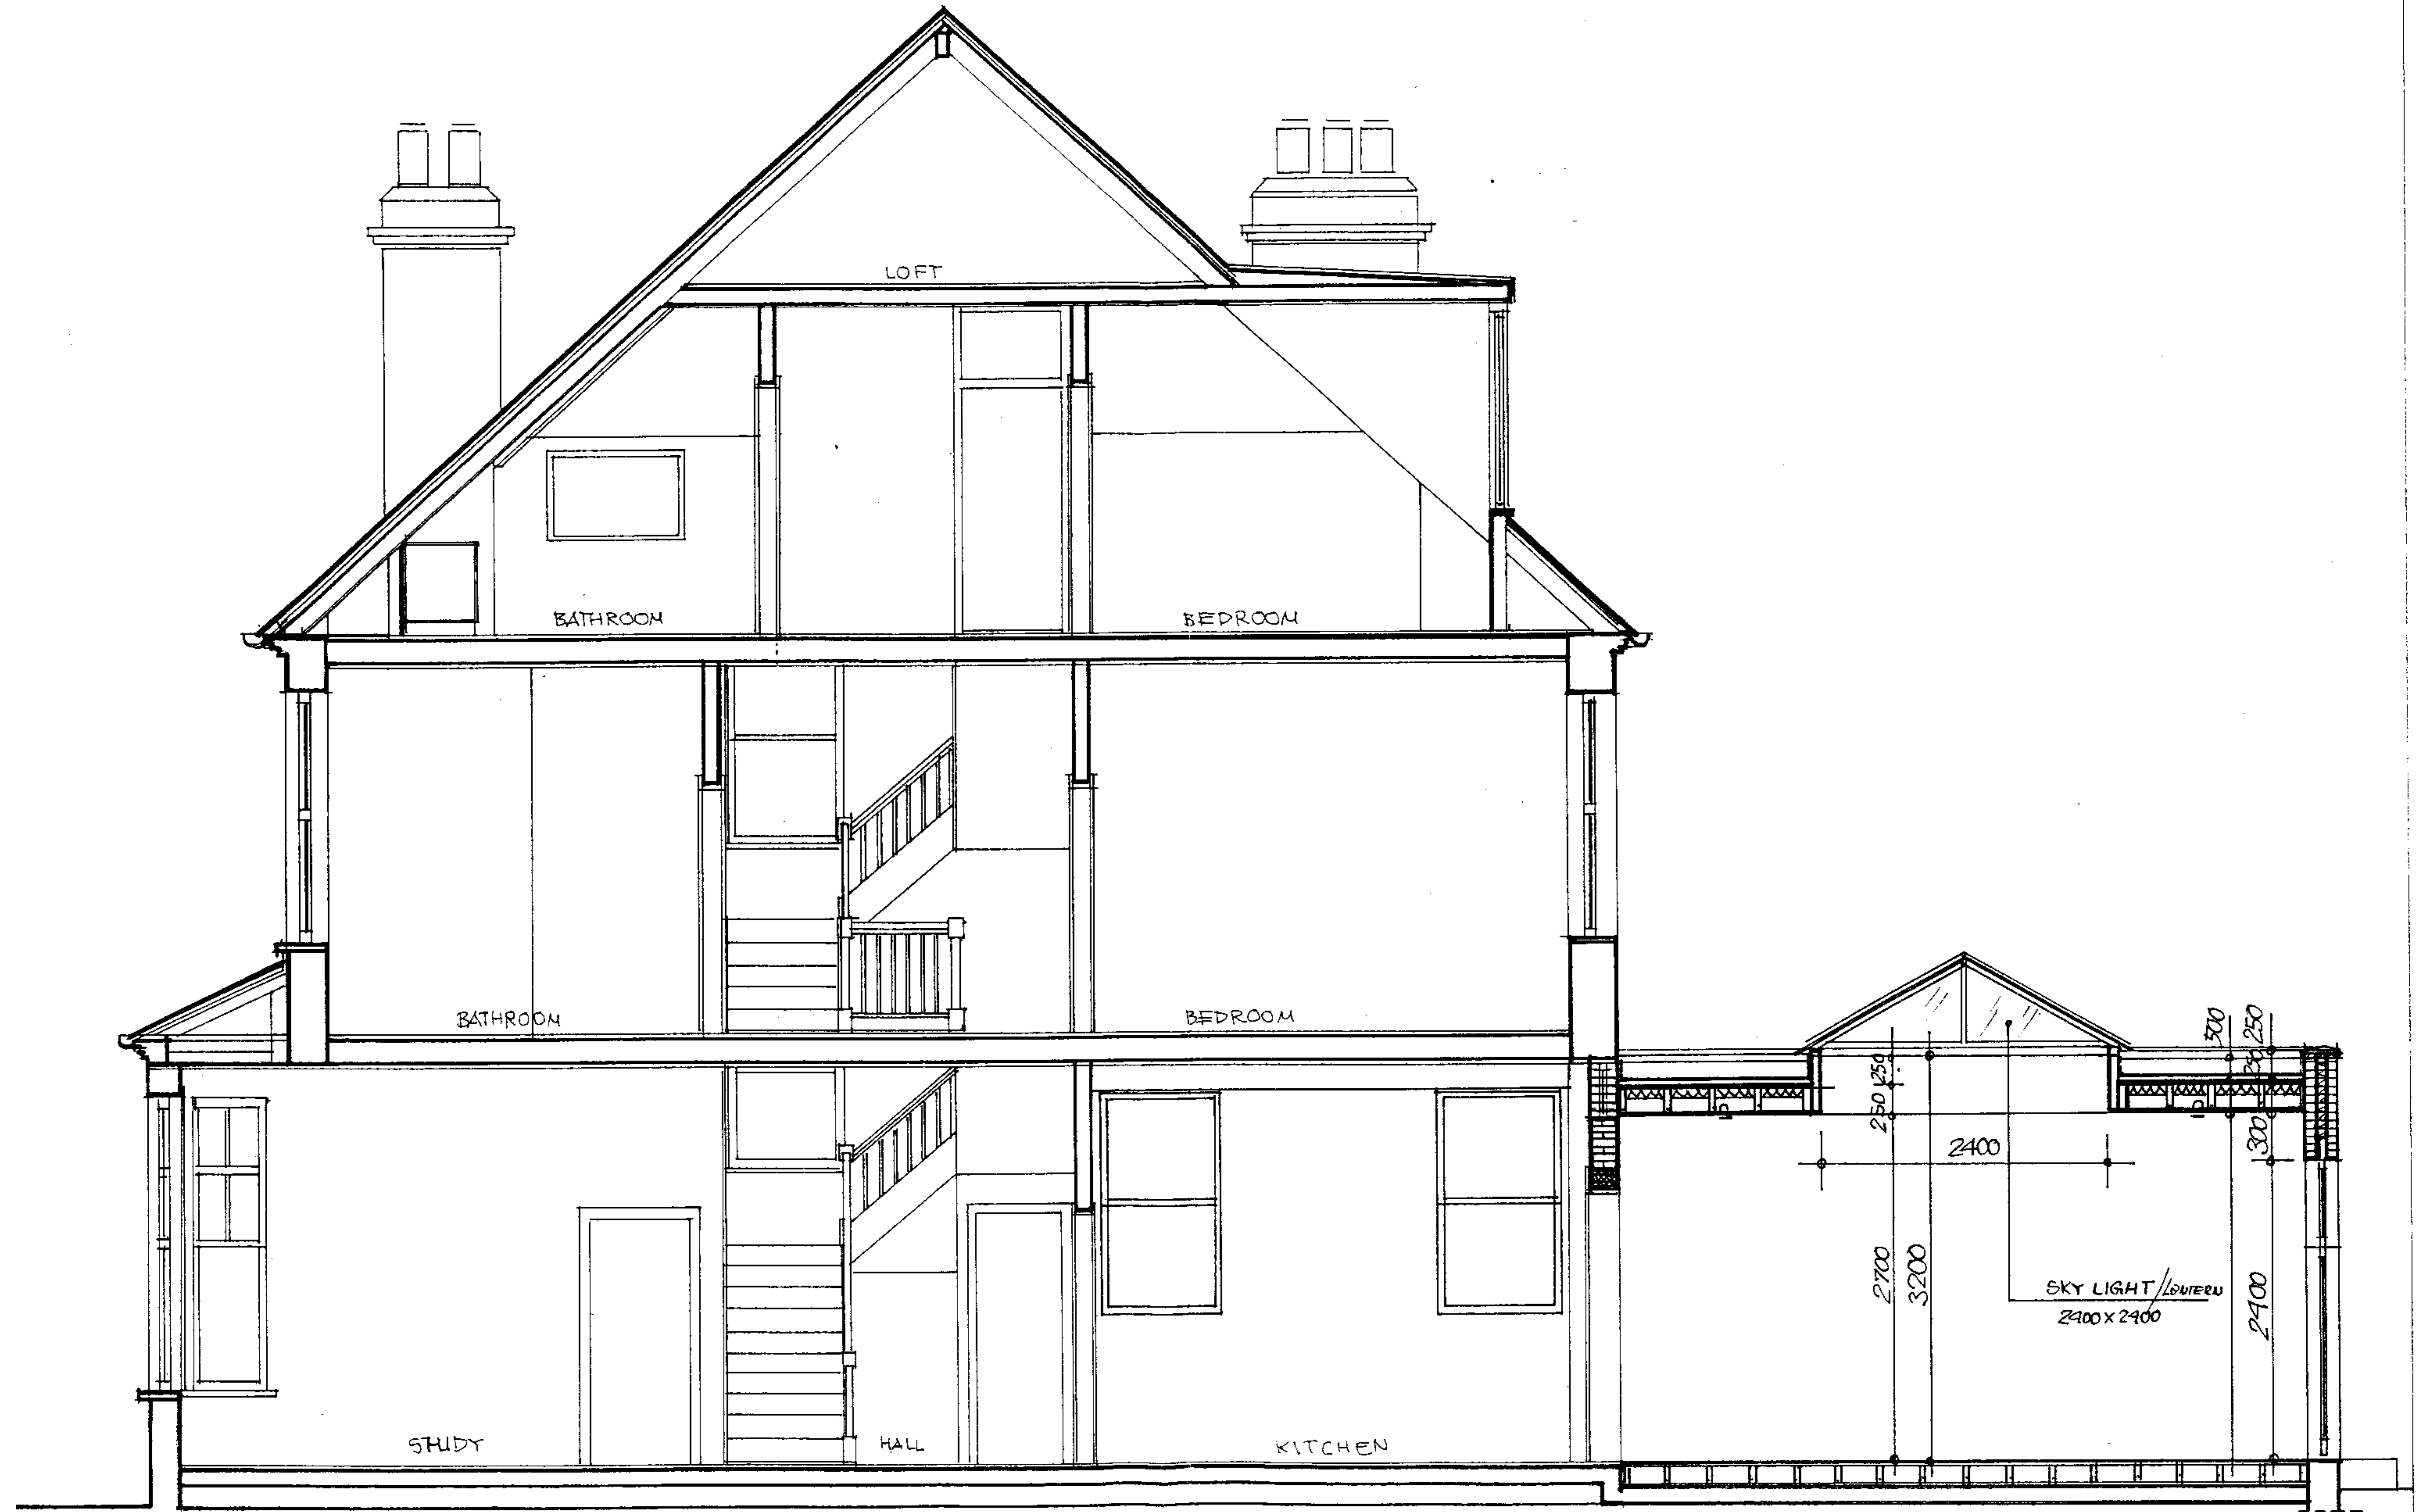

TECTON DESIGN & BUILD LTD



52 Newnes Path
London SW15 5JB
tel: 020 887 83 173 fax: 020 898 88 122

PROJECT

14 LAMBOLLE ROAD
BELSIZE PARK
LONDON NW3 4HP

DRAWING

CROSSECTION PROPOSED

CLIENT

MR & MRS REITMAN

rev.

notes

date

DESIGN

BDW

SCALE

1:50

DRG.No.

DRAWN

BDW

DATE

04.2004

REV.

14



TECTON DESIGN & BUILD LTD
 52 Newnes Path
 London SW15 5JB
 tel: 020 887 83 173 fax: 020 888 88 122

PROJECT
 4 LAMBOLLE ROAD
 BELSIZE PARK
 LONDON NW3 4HP

DRAWING
 CROSS SECTION/ELEVATION
 PROPOSED

CLIENT
 MR & MRS REITMAN

rev.	notes	date

DESIGN	BDW	DRAWN	BDM
SCALE	1:50	DATE	07. 2004
DRG.No.	15	REV.	



General Notes

rev.	notes	date

JOB TITLE
**14 LANBOLLE ROAD
 BELSIZE PARK
 LONDON - NW3 4HP**

DRG. TITLE
**FRONT ELEVATION
 EXISTING**

TECTON DESIGN & BUILD
 62 Newnes Path
 London SW16 5JB
 tel: 020 887 83 173
 fax: 020 888 88 122

DESIGN BRUNO	DRAWN EDW
SCALE 1:50	DATE 04.2004
DRG.No. 16	REV.



TECTON DESIGN & BUILD LTD



52 Newnes Path
London SW16 5JB
tel: 020 887 83 173 fax: 020 888 88 122

PROJECT

4 LAMBOLLE ROAD
BELSIZE PARK
LONDON NW3 4HP

DRAWING

SIDE ELEVATION
PROPOSED

CLIENT

MR. & MRS REITMAN

rev.	notes	date

DESIGN	BDM	DRAWN	BDM
SCALE	1:50	DATE	04.2004
DRG.No.	17	REV.	



General Notes

rev.	notes	date

JOB TITLE
 14 LAMBOLLE ROAD
 BELSIZE PARK
 LONDON

DRG. TITLE
 REAR ELEVATION
 PROPOSED

TECTON DESIGN & BUILD
 52 Newnes Path
 London SW16 6JB
 tel: 020 887 83 173
 fax: 020 888 83 122

DESIGN	BDM	DRAWN	BDM
SCALE	1:50	DATE	04.2004
DRG.No.	18	REV.	