


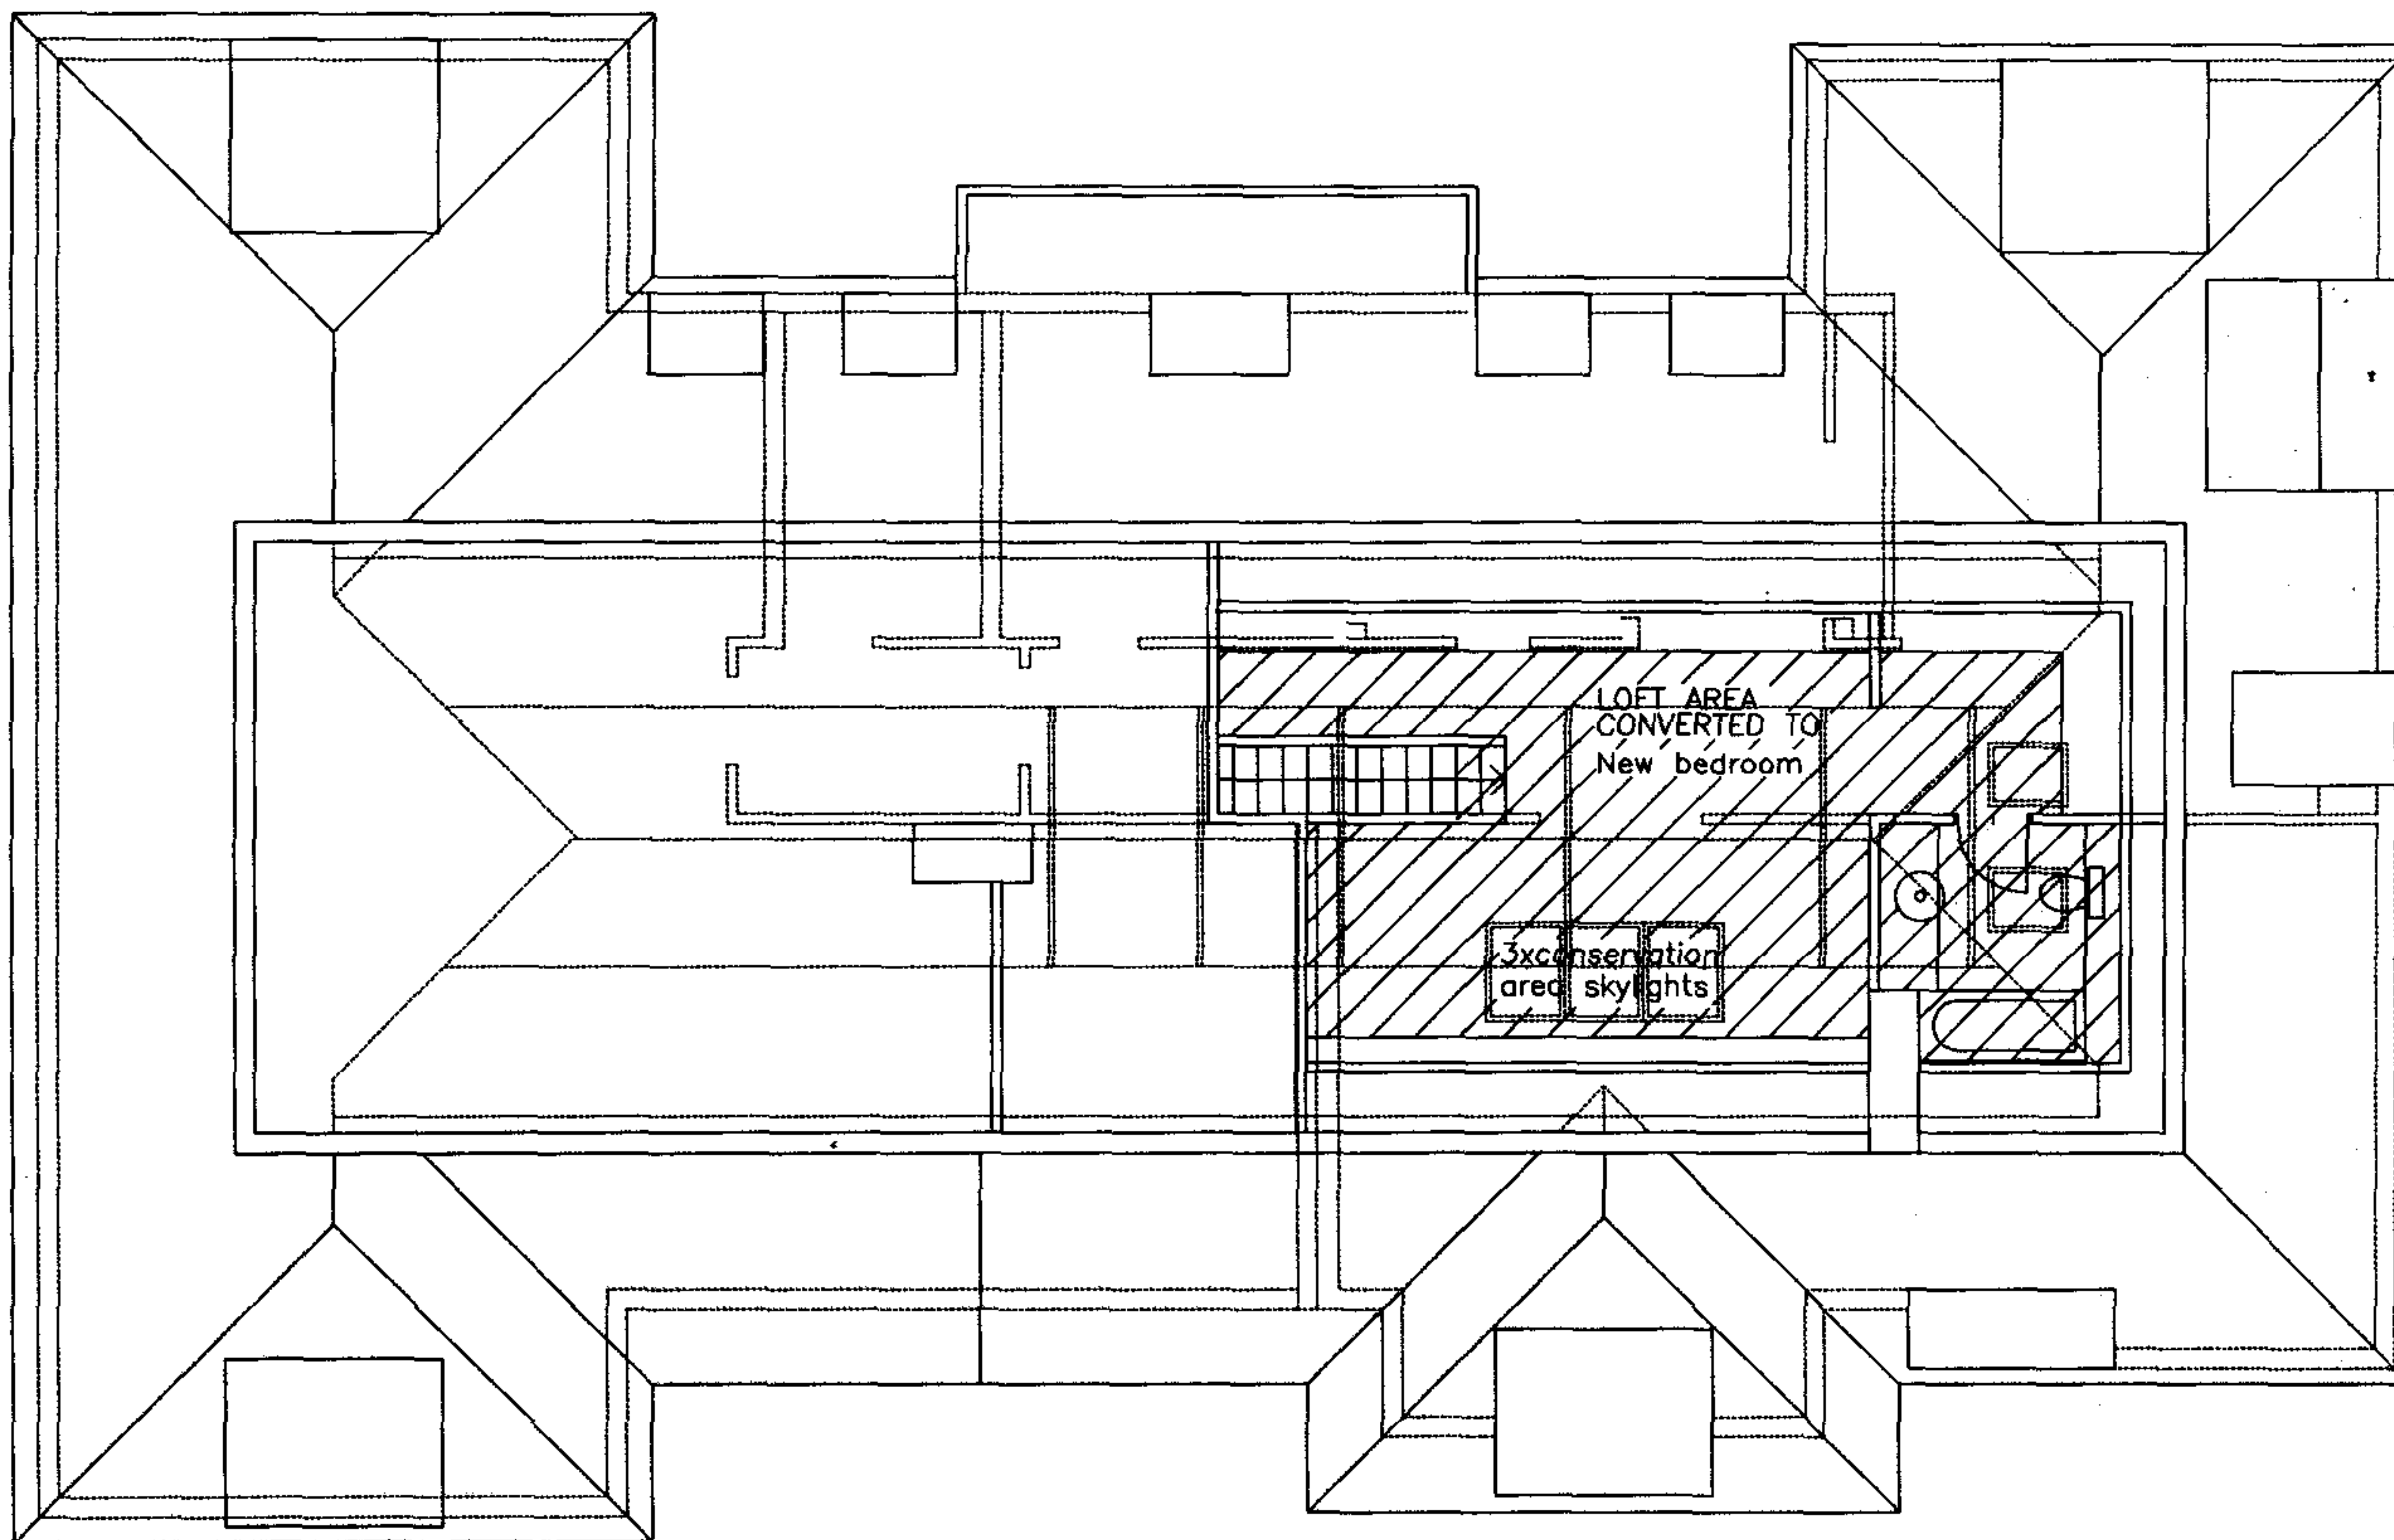

Loft conversion above flat 6	14 Templewood Avenue London NW3	Proposed loft (above flat 6) Floor plan	Drawing No / 0303-4	Date 03.03	Drawn by HA	Scale 1:100	Revision
---------------------------------	------------------------------------	--	---------------------	------------	-------------	-------------	----------





Loft conversion above flat 6	14 Templewood Avenue London NW3	Proposed Garden Elevation	Drawing No / 0303-6	Date 03.03	Drawn by HA	Scale 1:100	Revision
------------------------------	------------------------------------	------------------------------	---------------------	------------	-------------	-------------	----------



Loft conversion above flat 6	14 Templewood Avenue London NW3	Existing Side Elevation	Drawing No 1 / 0303-8	Date 07.04	Drawn by H.A.	Scale 1:100	Revision
---------------------------------	------------------------------------	-------------------------	-----------------------	------------	---------------	-------------	----------



Loft conversion above flat 6	14 Templewood Avenue London NW3	Proposed Side Elevation	Drawing No / 0303-9	Date 07/04	Drawn by HA	Scale : 100	Revision
---------------------------------	------------------------------------	-------------------------	---------------------	------------	-------------	-------------	----------

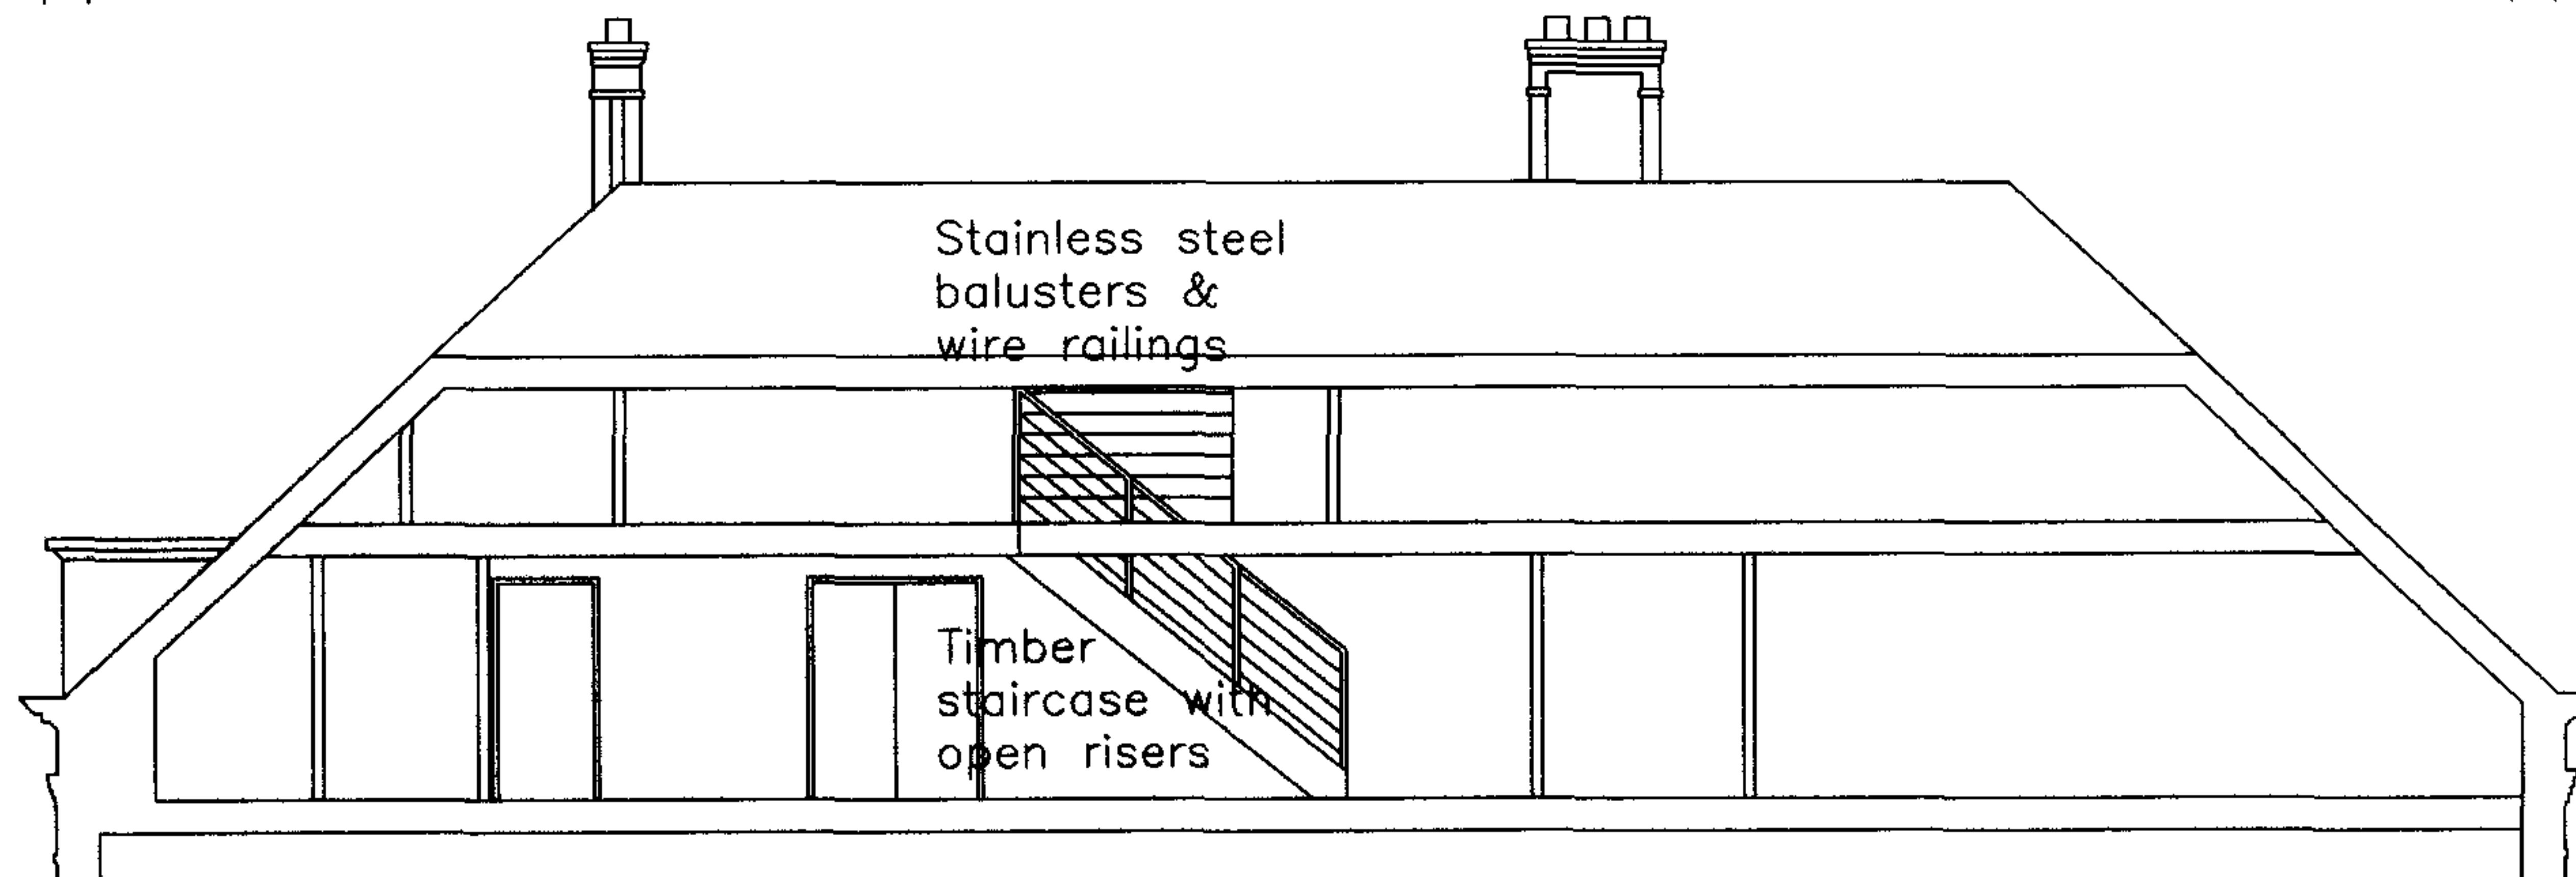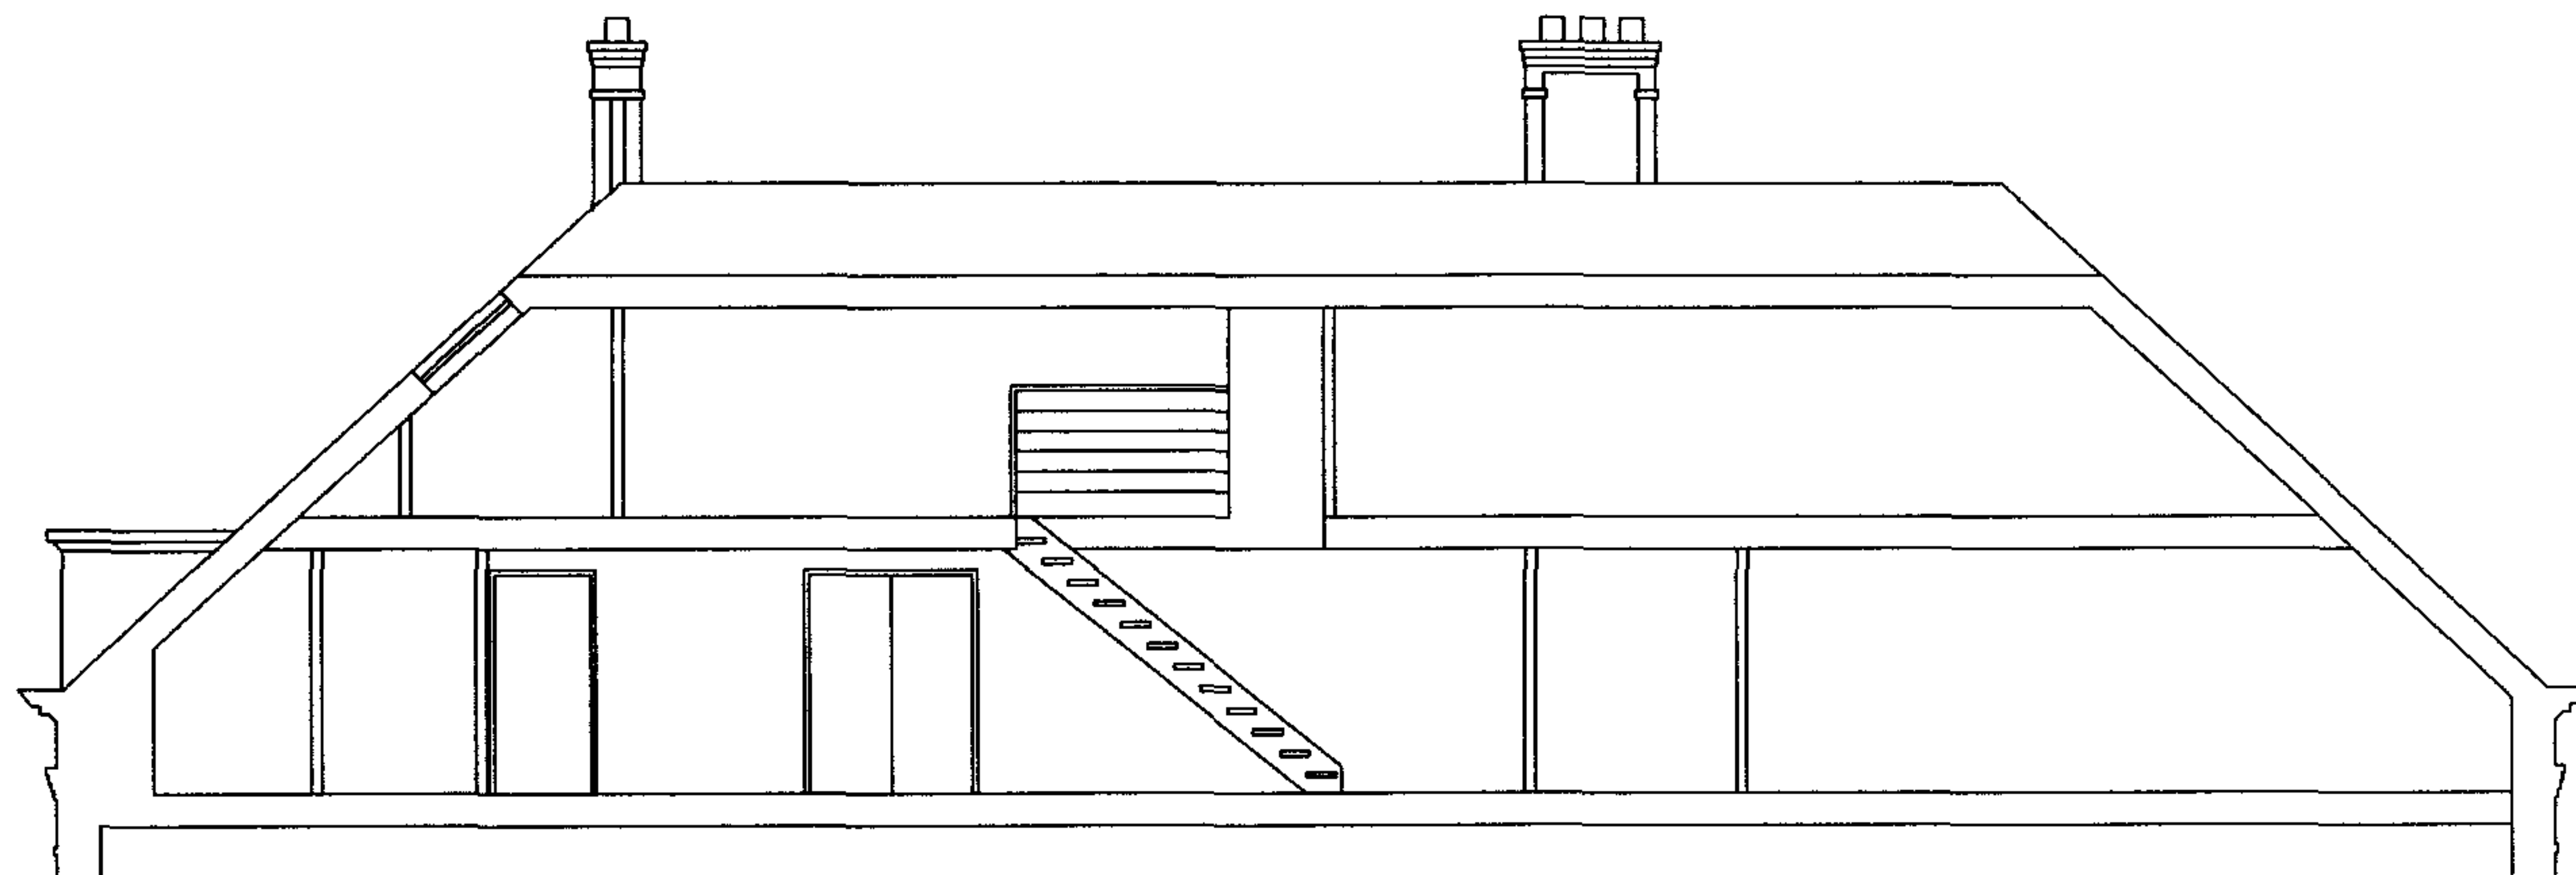

Stainless steel
balusters &
wire railings

Timber
staircase with
open risers

Loft conversion
above flat 6

14 Templewood Avenue
London NW3


New internal staircase
Section & Elevation

Drawing No / 0303-12 Date 07/04

Drawn by: A

Scale 1:100

Revision

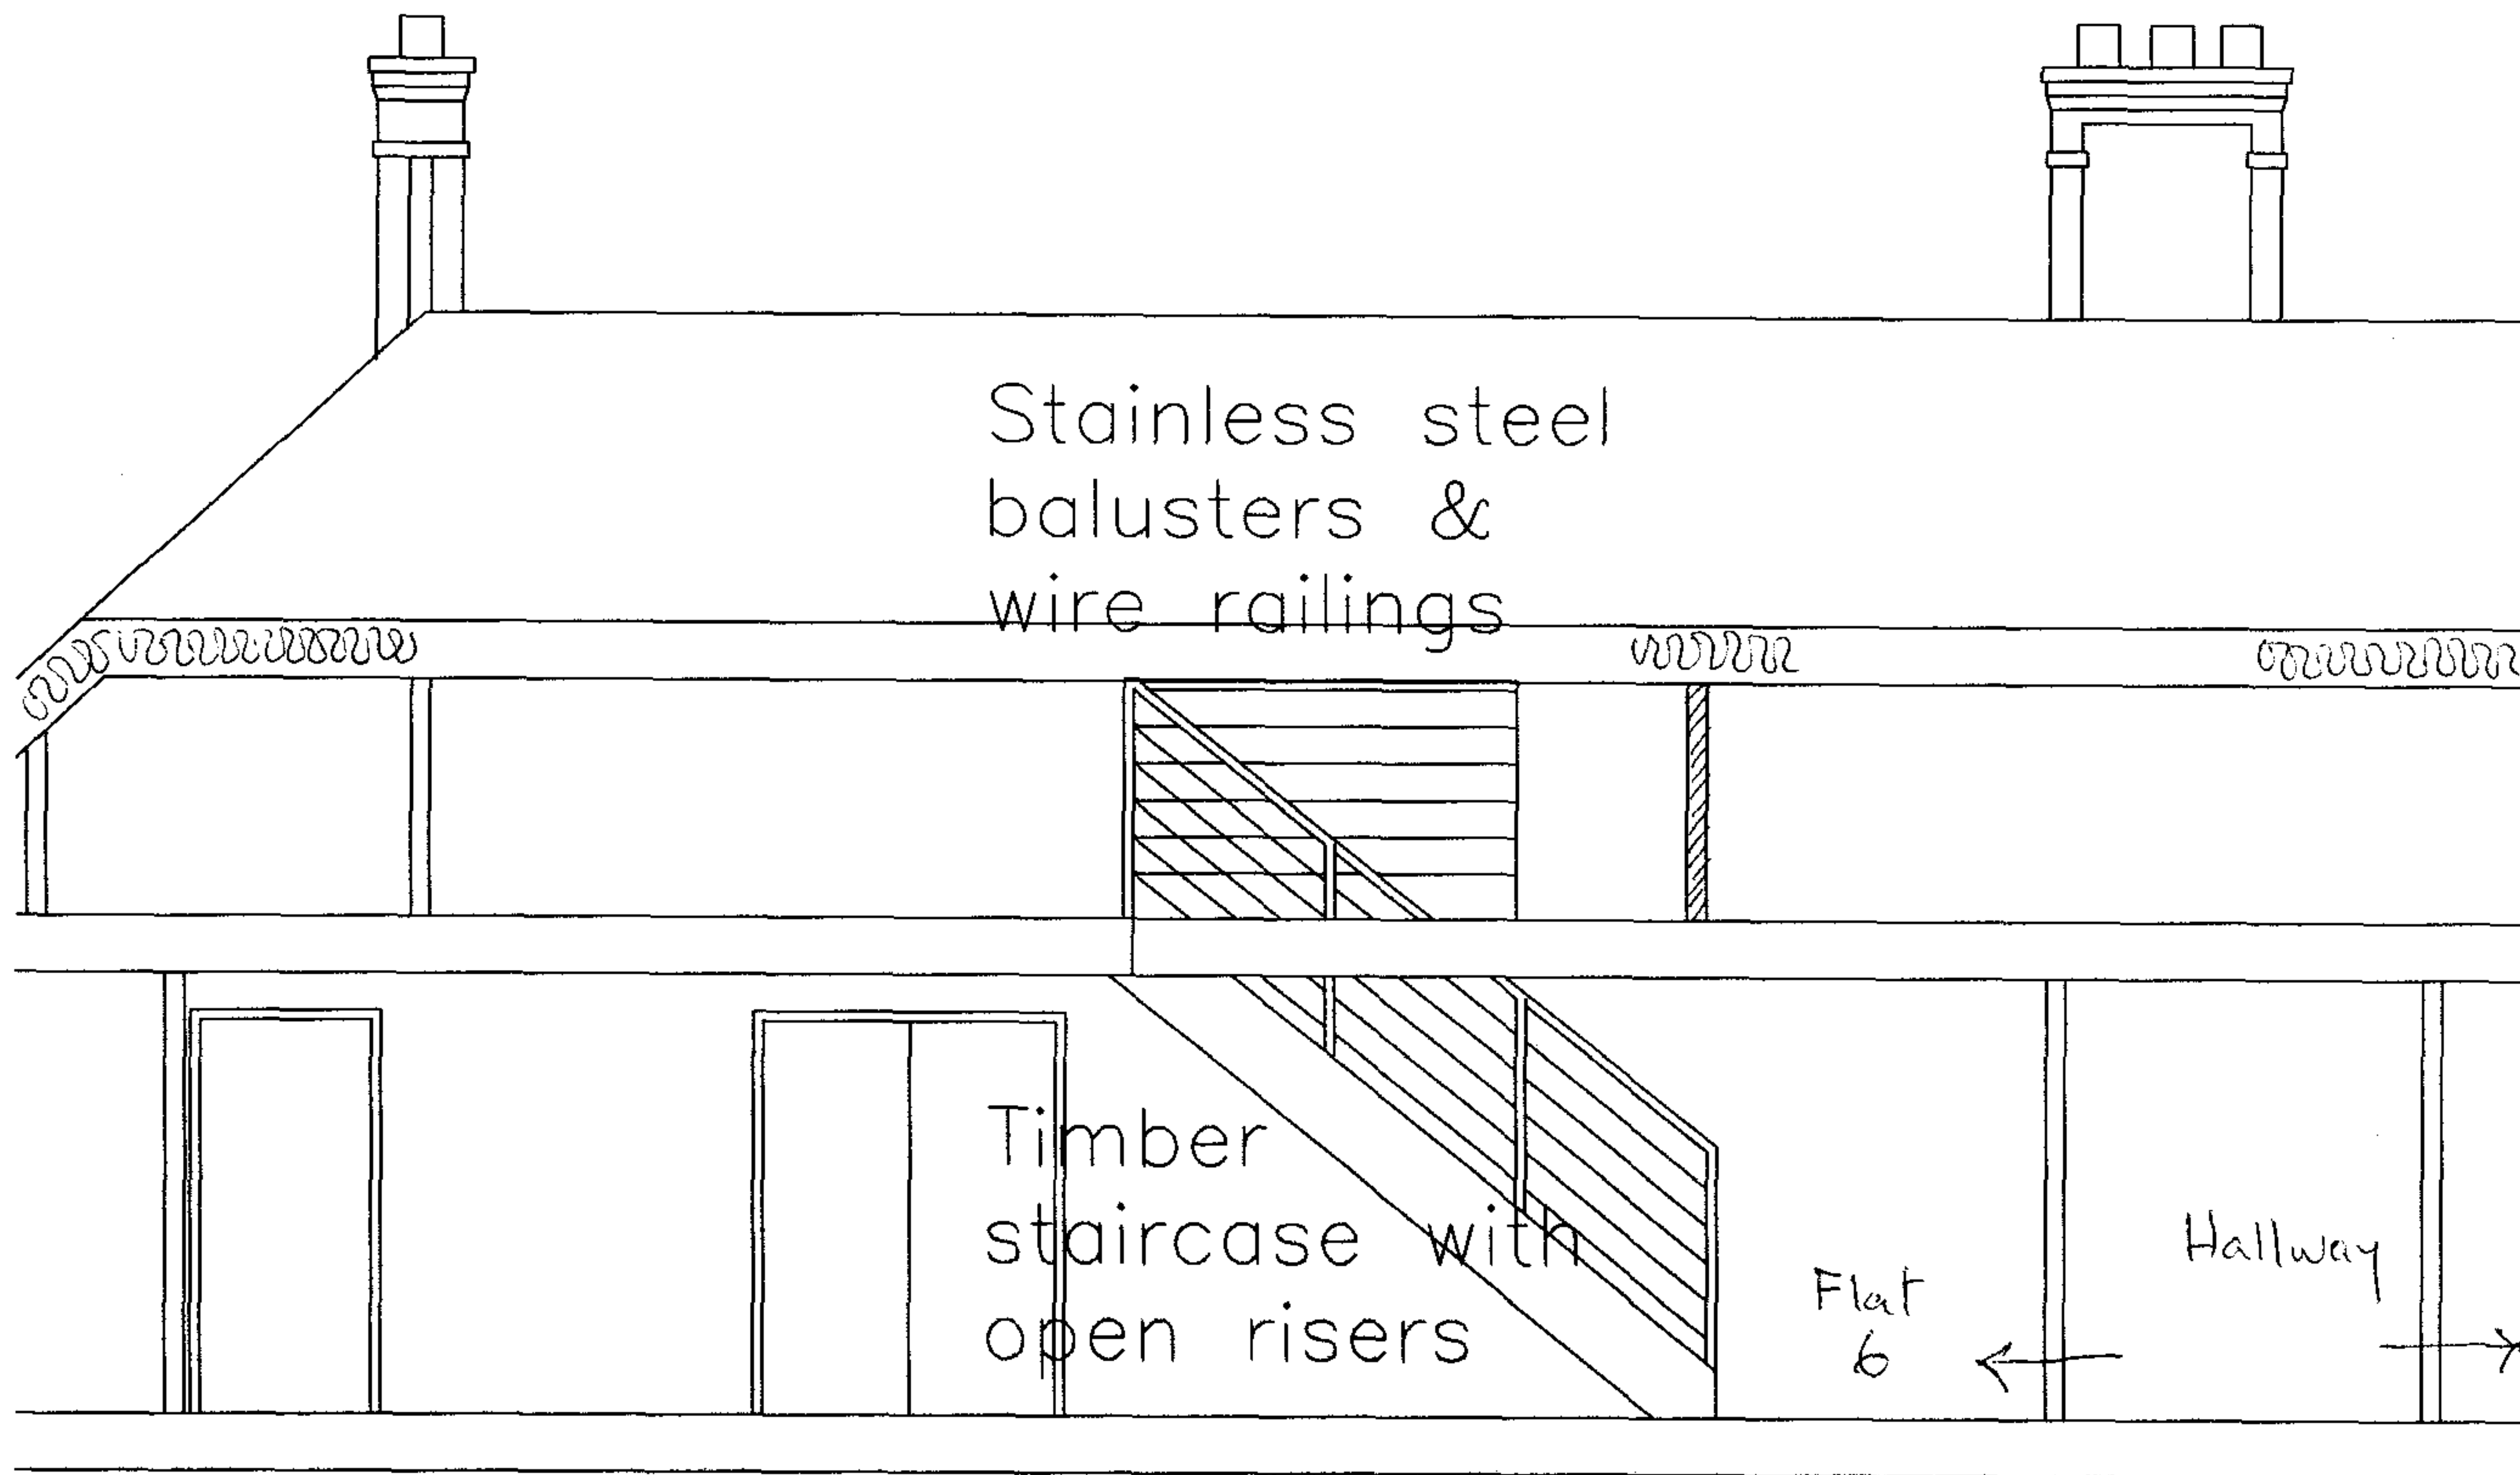

Loft conversion above flat 6	14 Templewood Avenue London NW3	New internal staircase Elevation	Drawing No / 0303-13	Date 07.04	Drawn by HA	Scale 1:50	Revision
---------------------------------	------------------------------------	-------------------------------------	----------------------	------------	-------------	------------	----------