


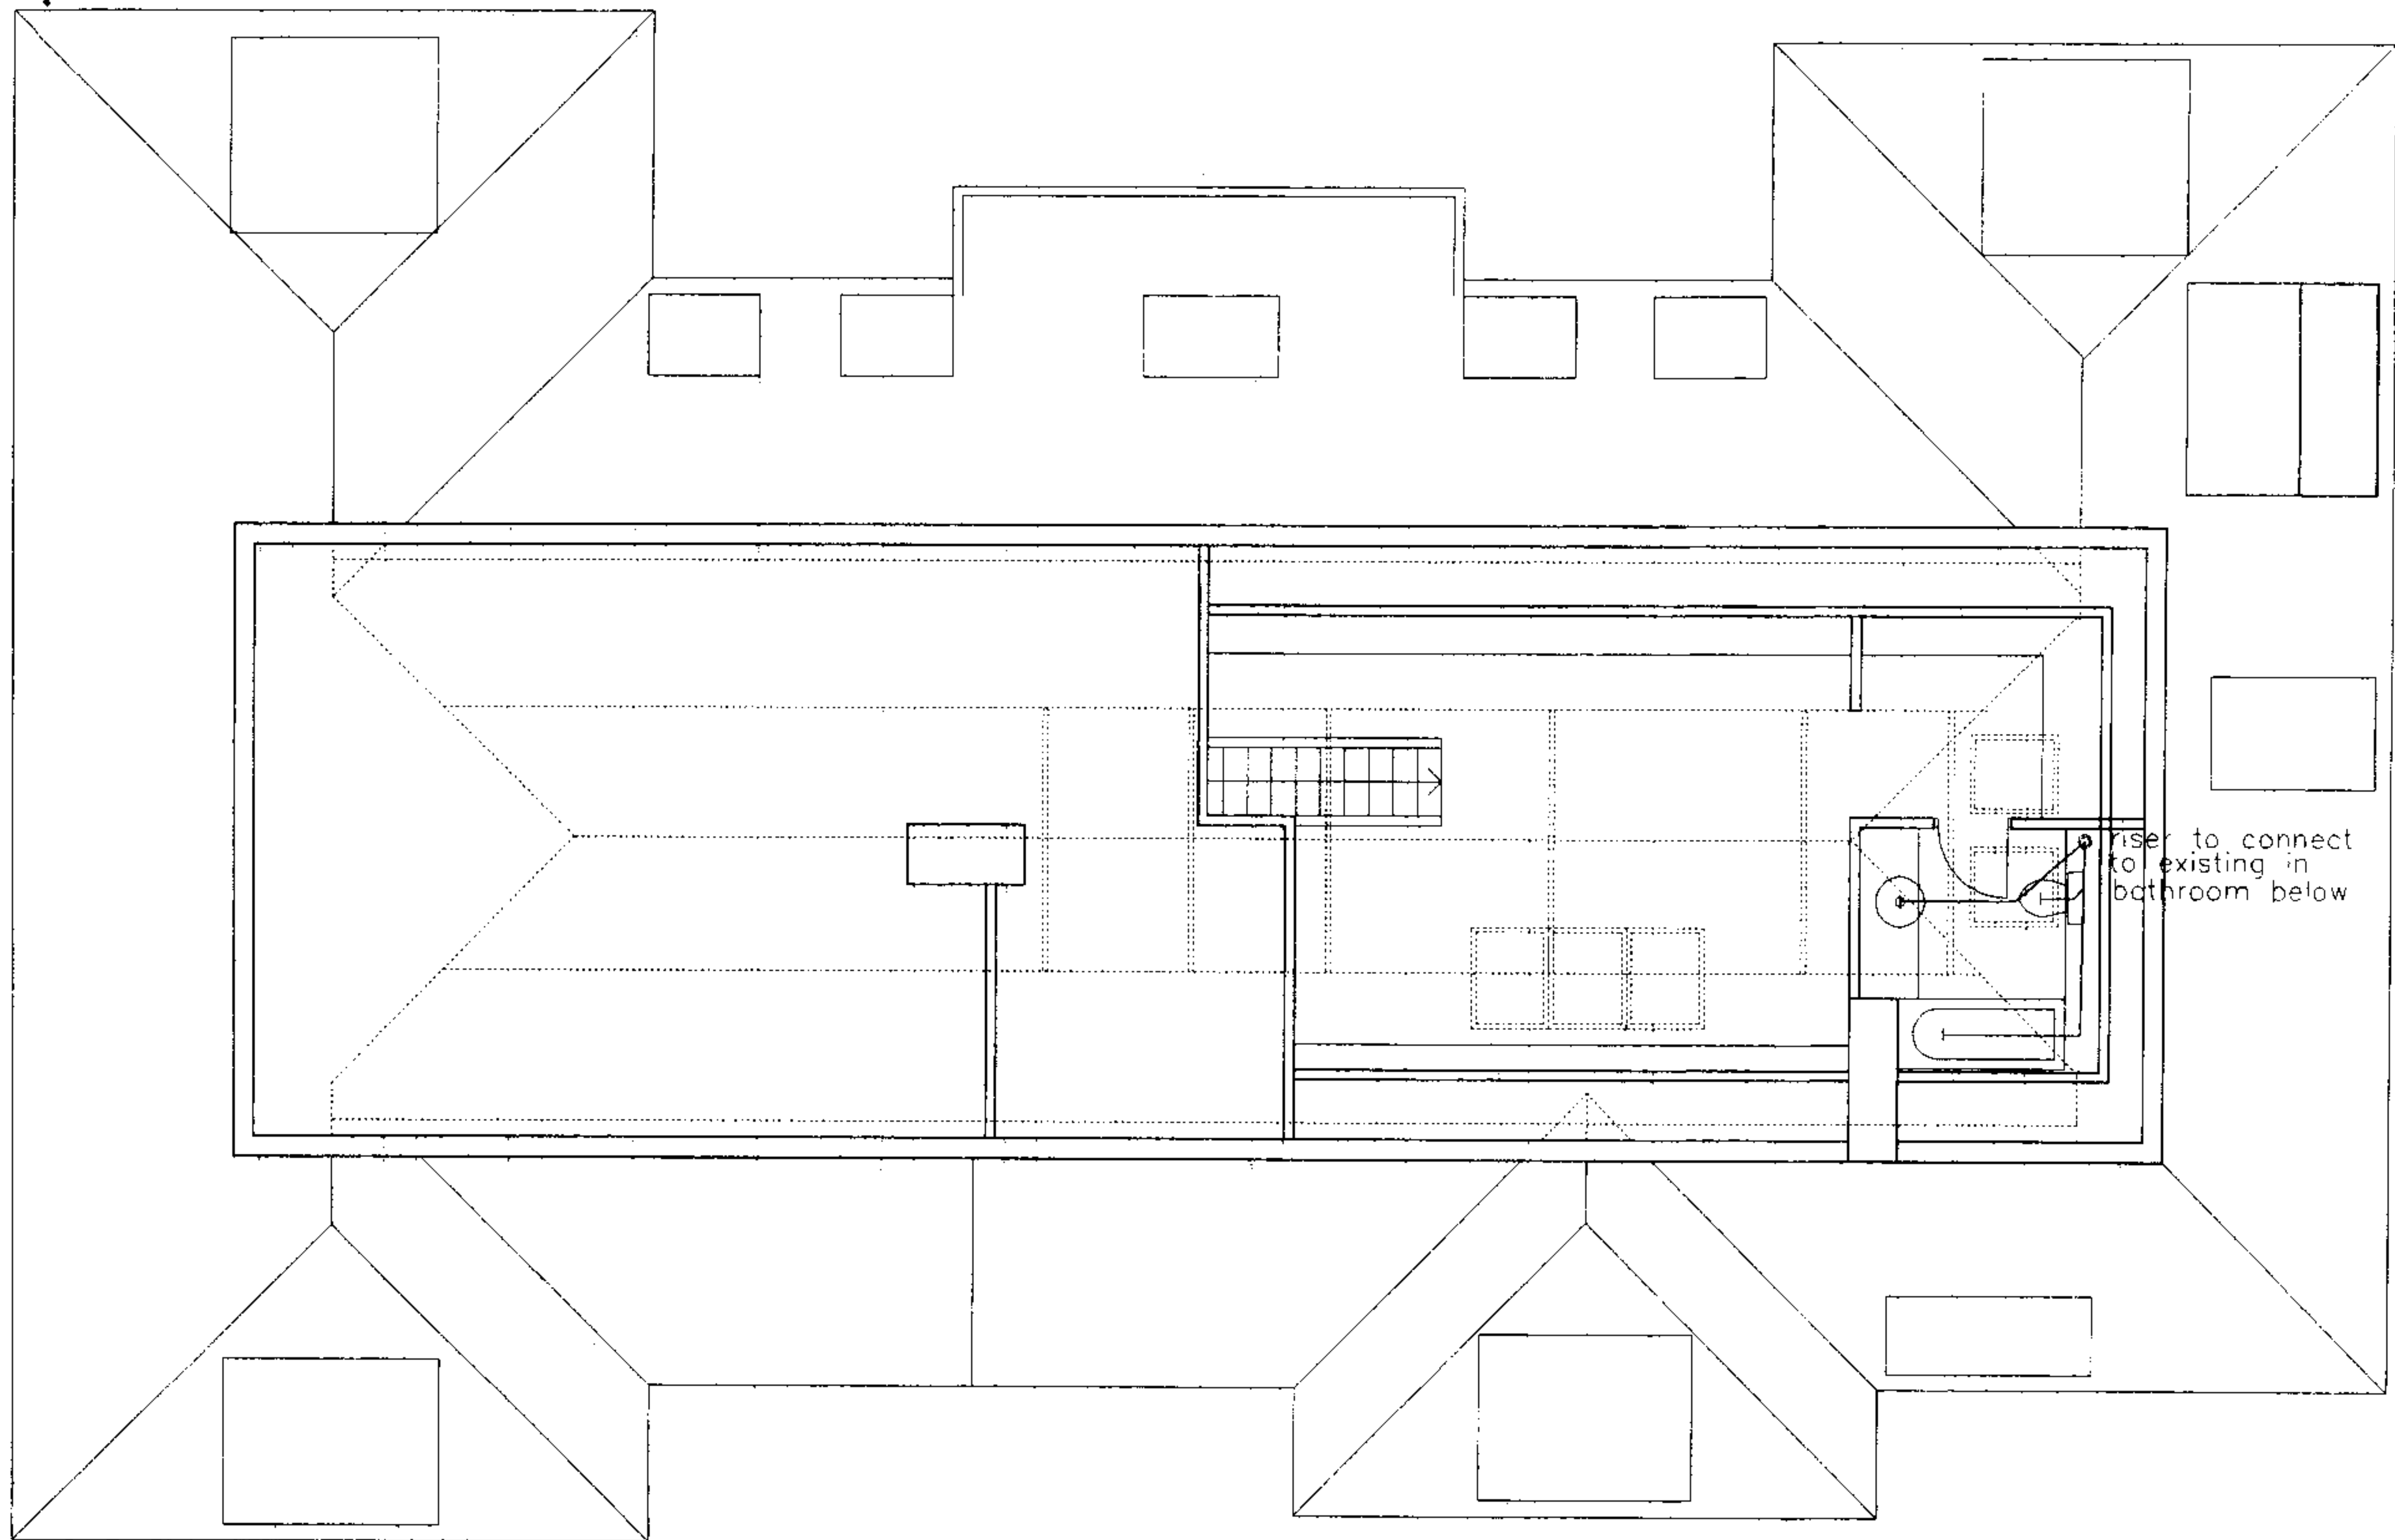

Loft conversion
above flat 6

14 Templewood Avenue
London NW3

Proposed pipeworks
in the loft area



Drawing No. T/0303-9

Date 03.04

Drawn by HA

Scale 1:100

Revision

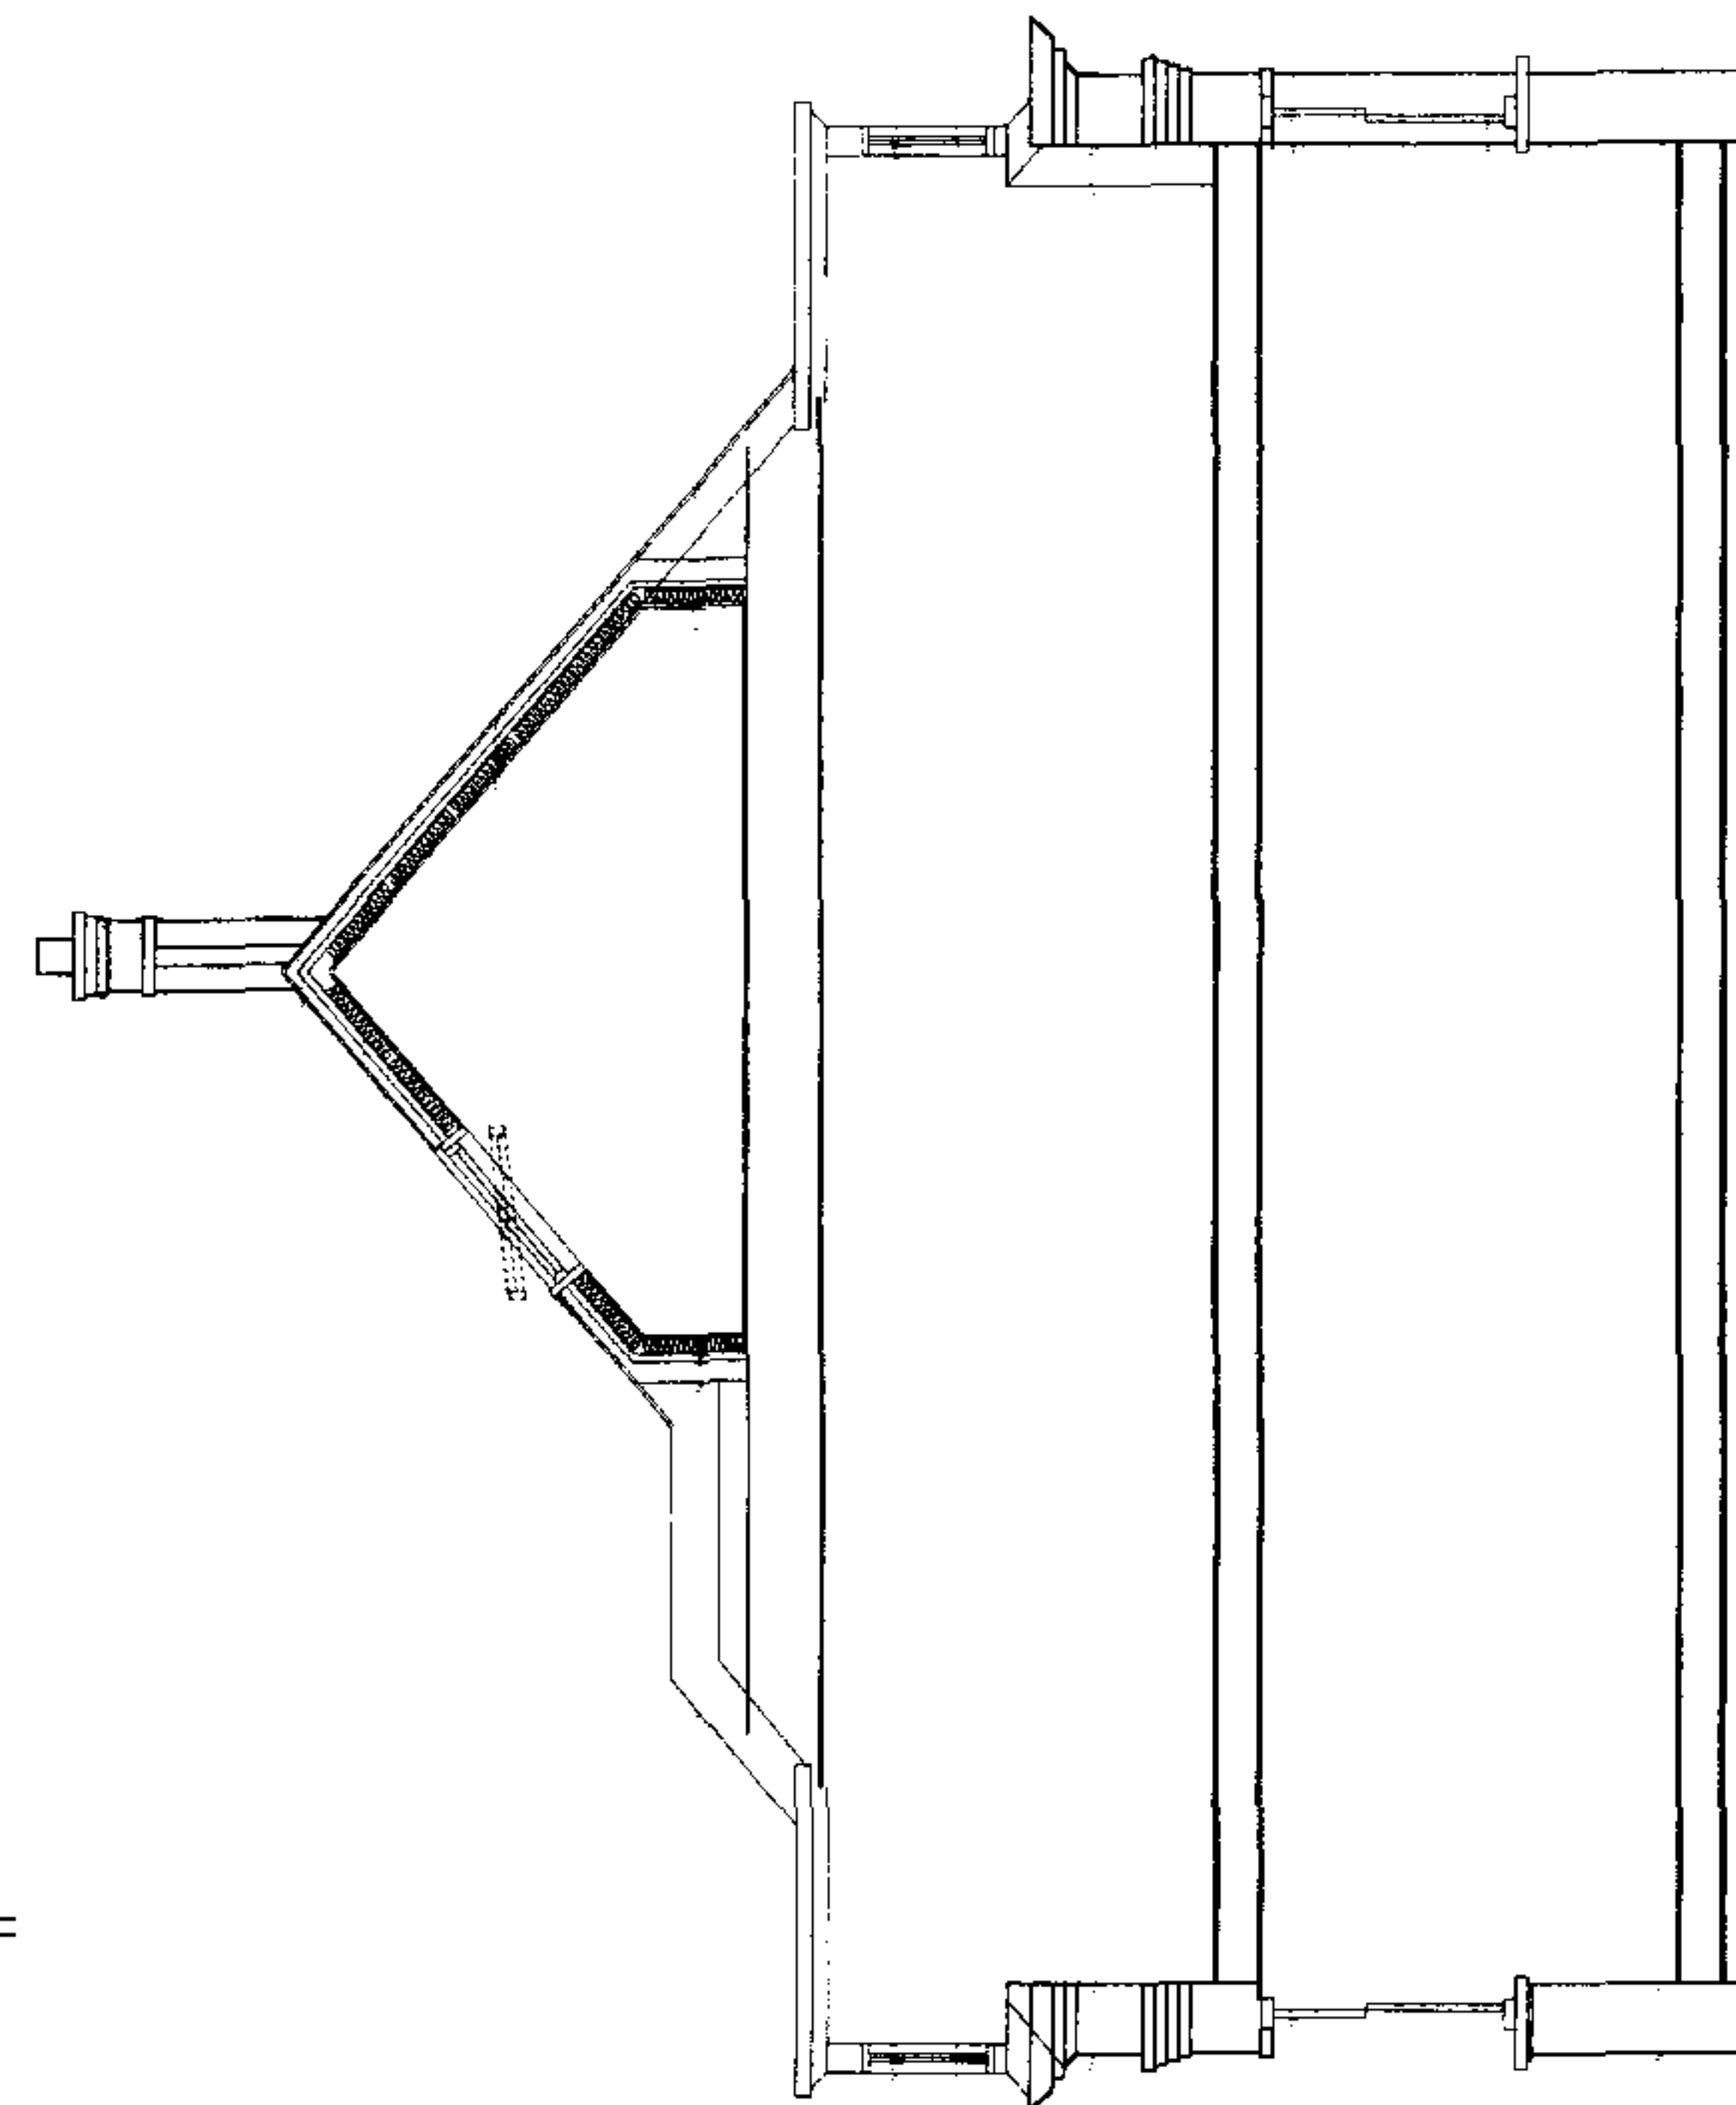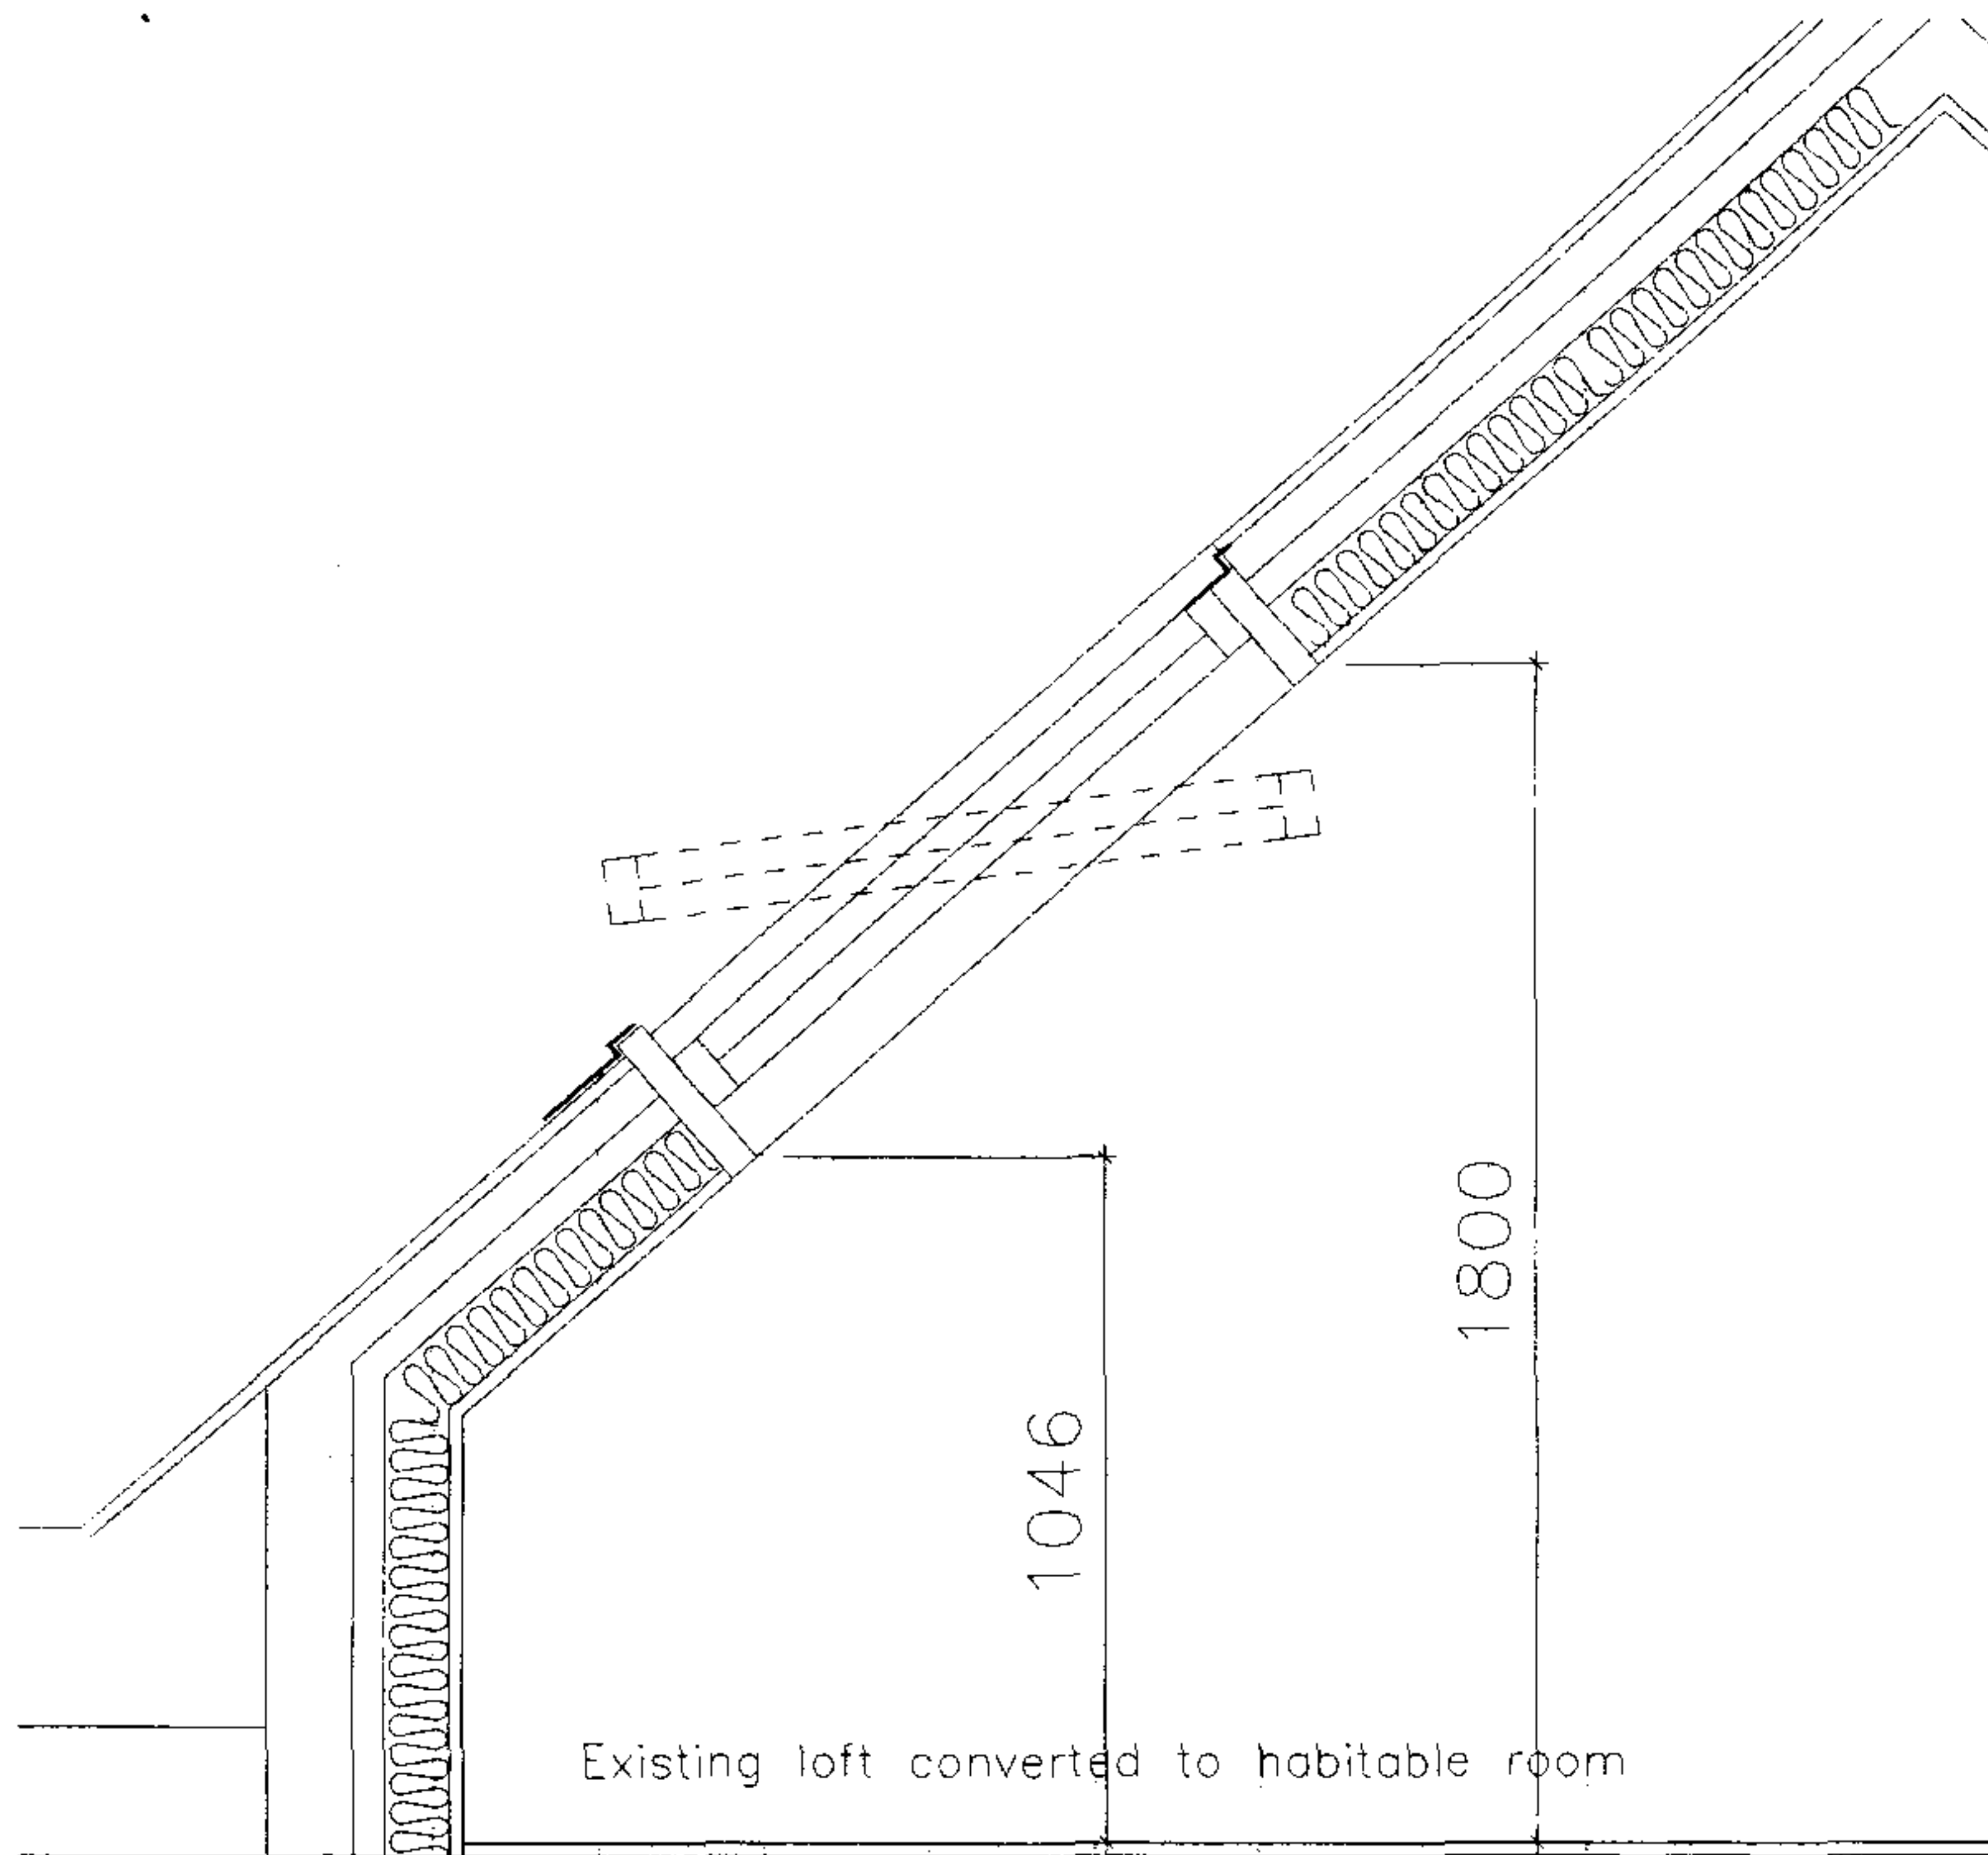

Loft conversion
above flat 6

14 Templewood Avenue
London NW3

Section through Loft area
Roof light

Drawing No. T/0303-8

Date 03.04

Drawn by HA

Scale 1:20, 1:100

Revision



Loft conversion
above flat 6

14 Templewood Avenue
London NW3

Existing and Proposed
Street Elevation

Drawing No. / 0303-7

Date 03.03

Drawn by HA

Scale 1:100

Revision



Loft conversion above flat 6	14 Templewood Avenue London NW3	Existing Garden Elevation	Drawing No. / 0303-5	Date 03.03	Drawn by HA	Scale 1:100	Revised
---------------------------------	------------------------------------	------------------------------	----------------------	------------	-------------	-------------	---------



Loft conversion
above flat 6

14 Templewood Avenue
London NW3

Proposed
Garden Elevation


Drawing No. / 0303-6

Date 03.03


Drawn by HA

Scale 1:100


Revision

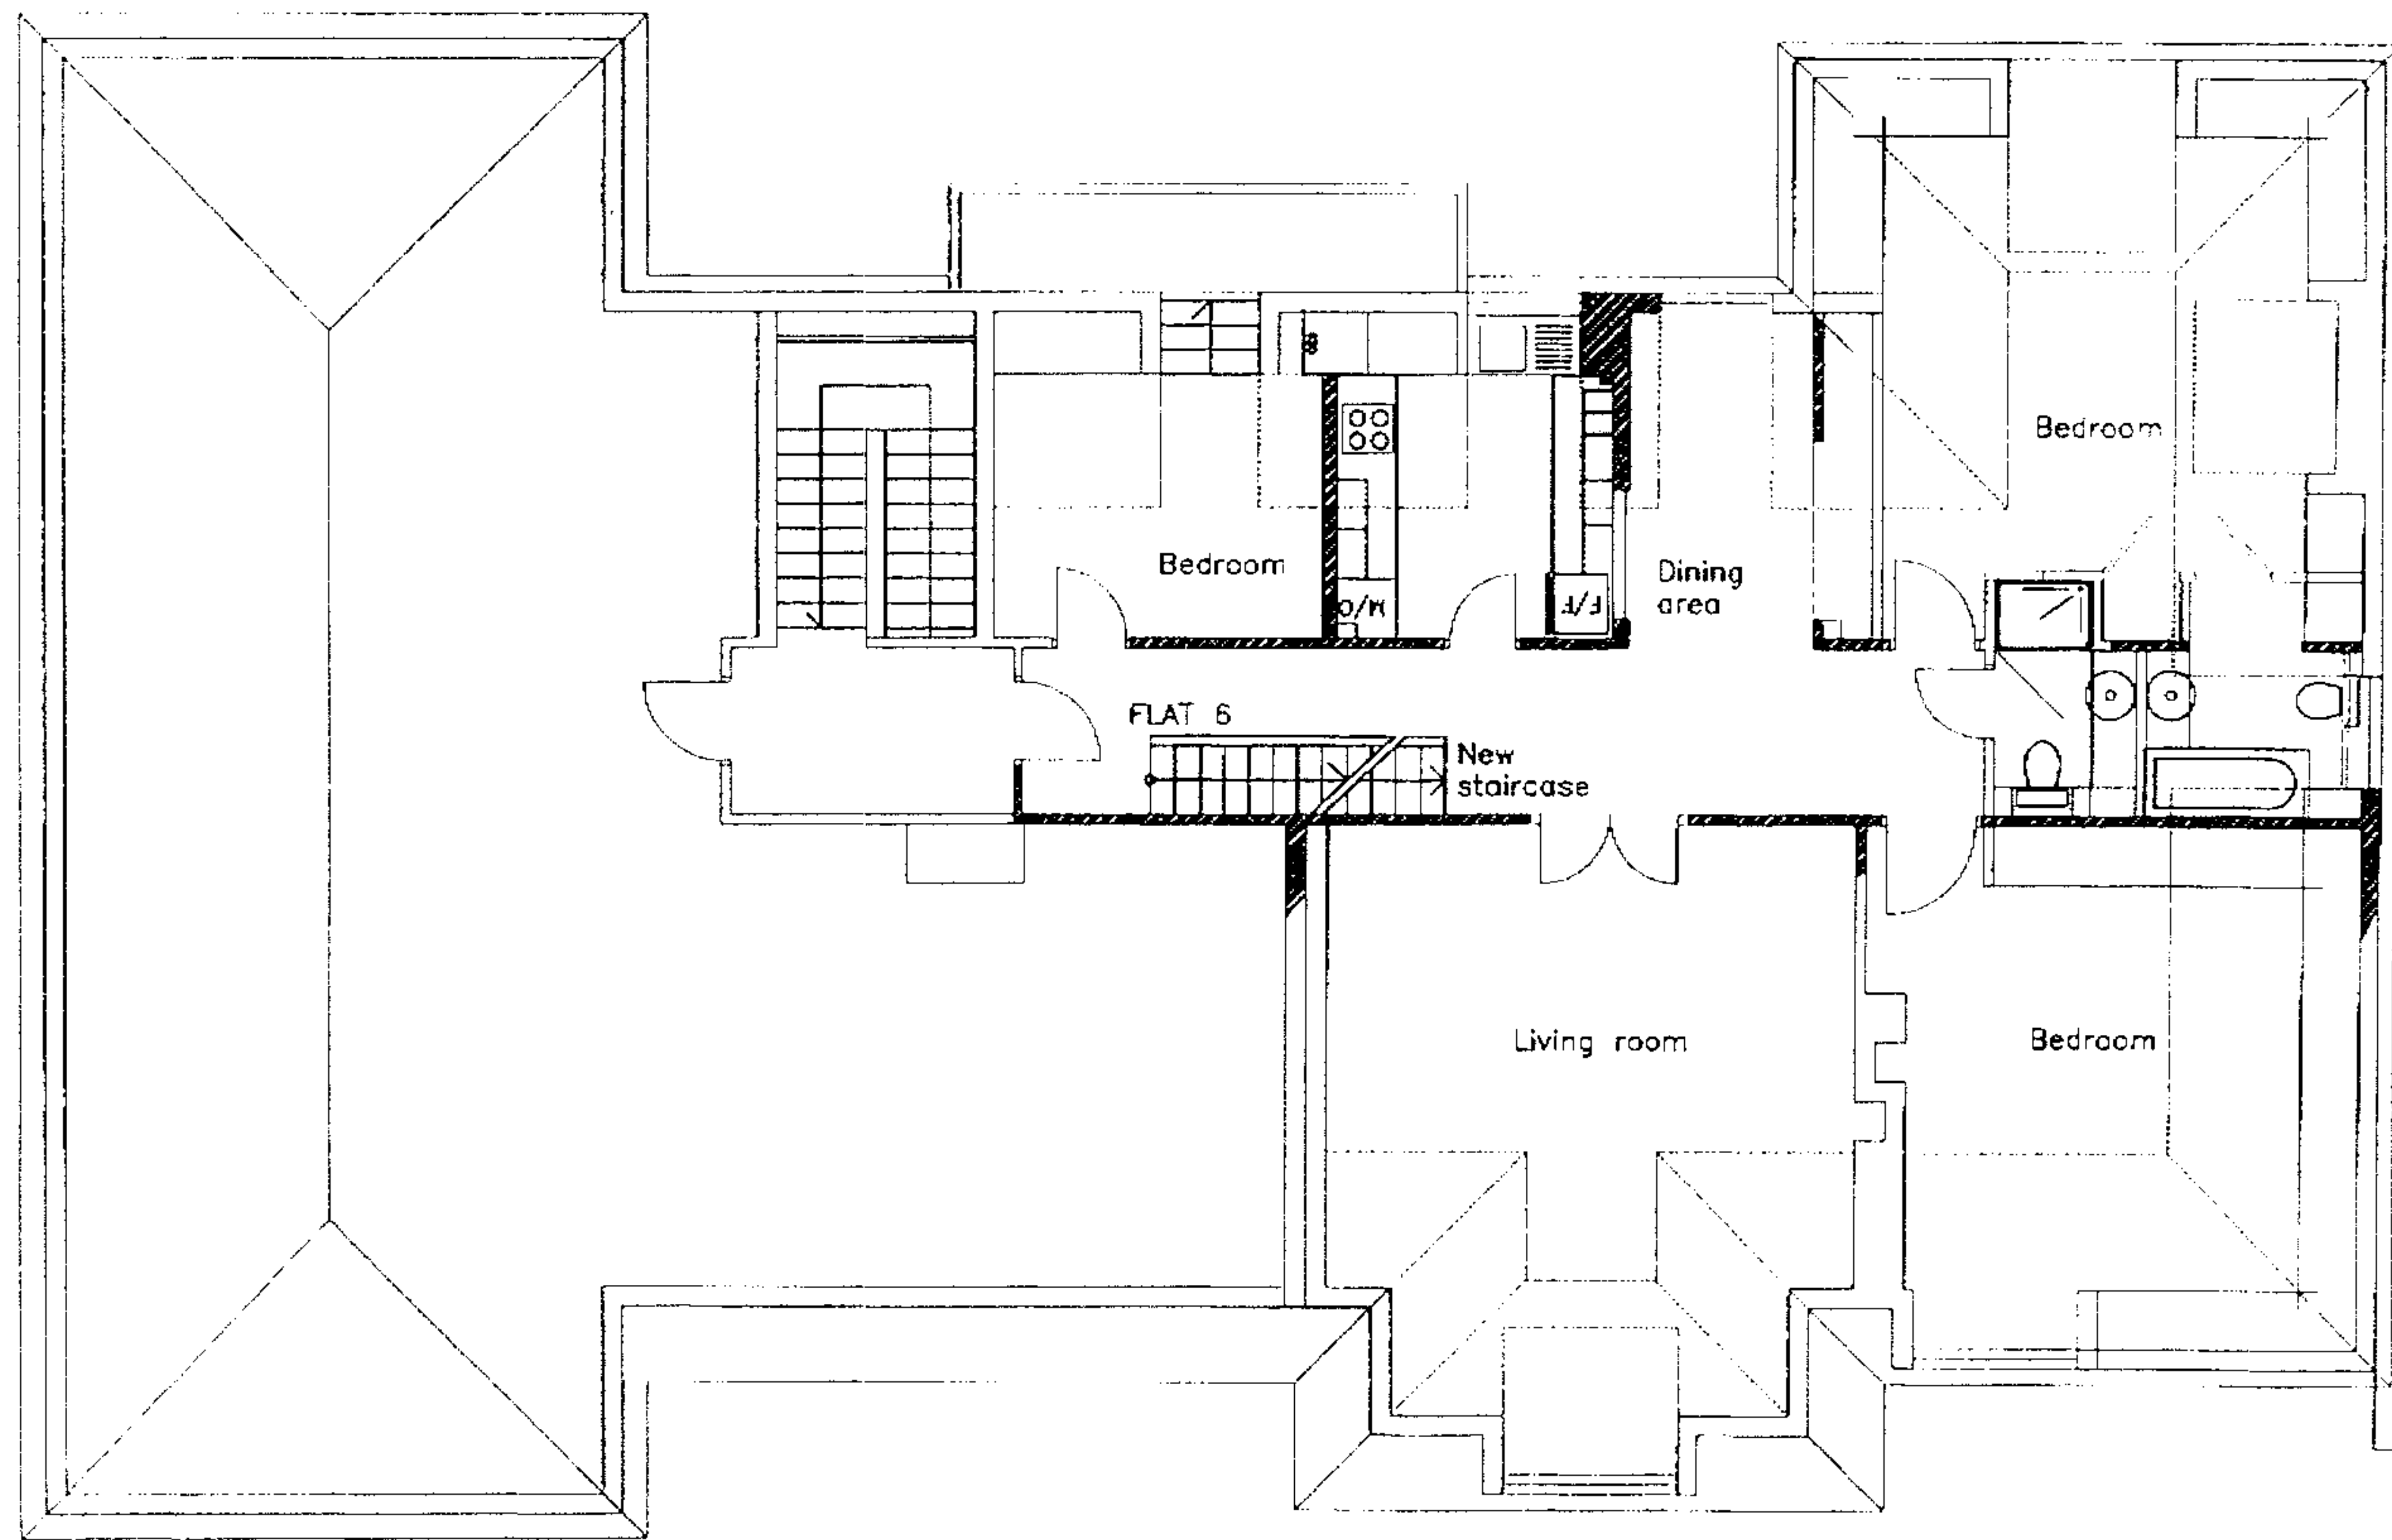

Loft conversion above flat 6	14 Templewood Avenue London NW3	Existing (Flat 6) Floor plan	Drawing No / 0303-2	Date 03.03	Drawn by HA	Scale 1:100	Revised
---------------------------------	------------------------------------	---------------------------------	---------------------	------------	-------------	-------------	---------

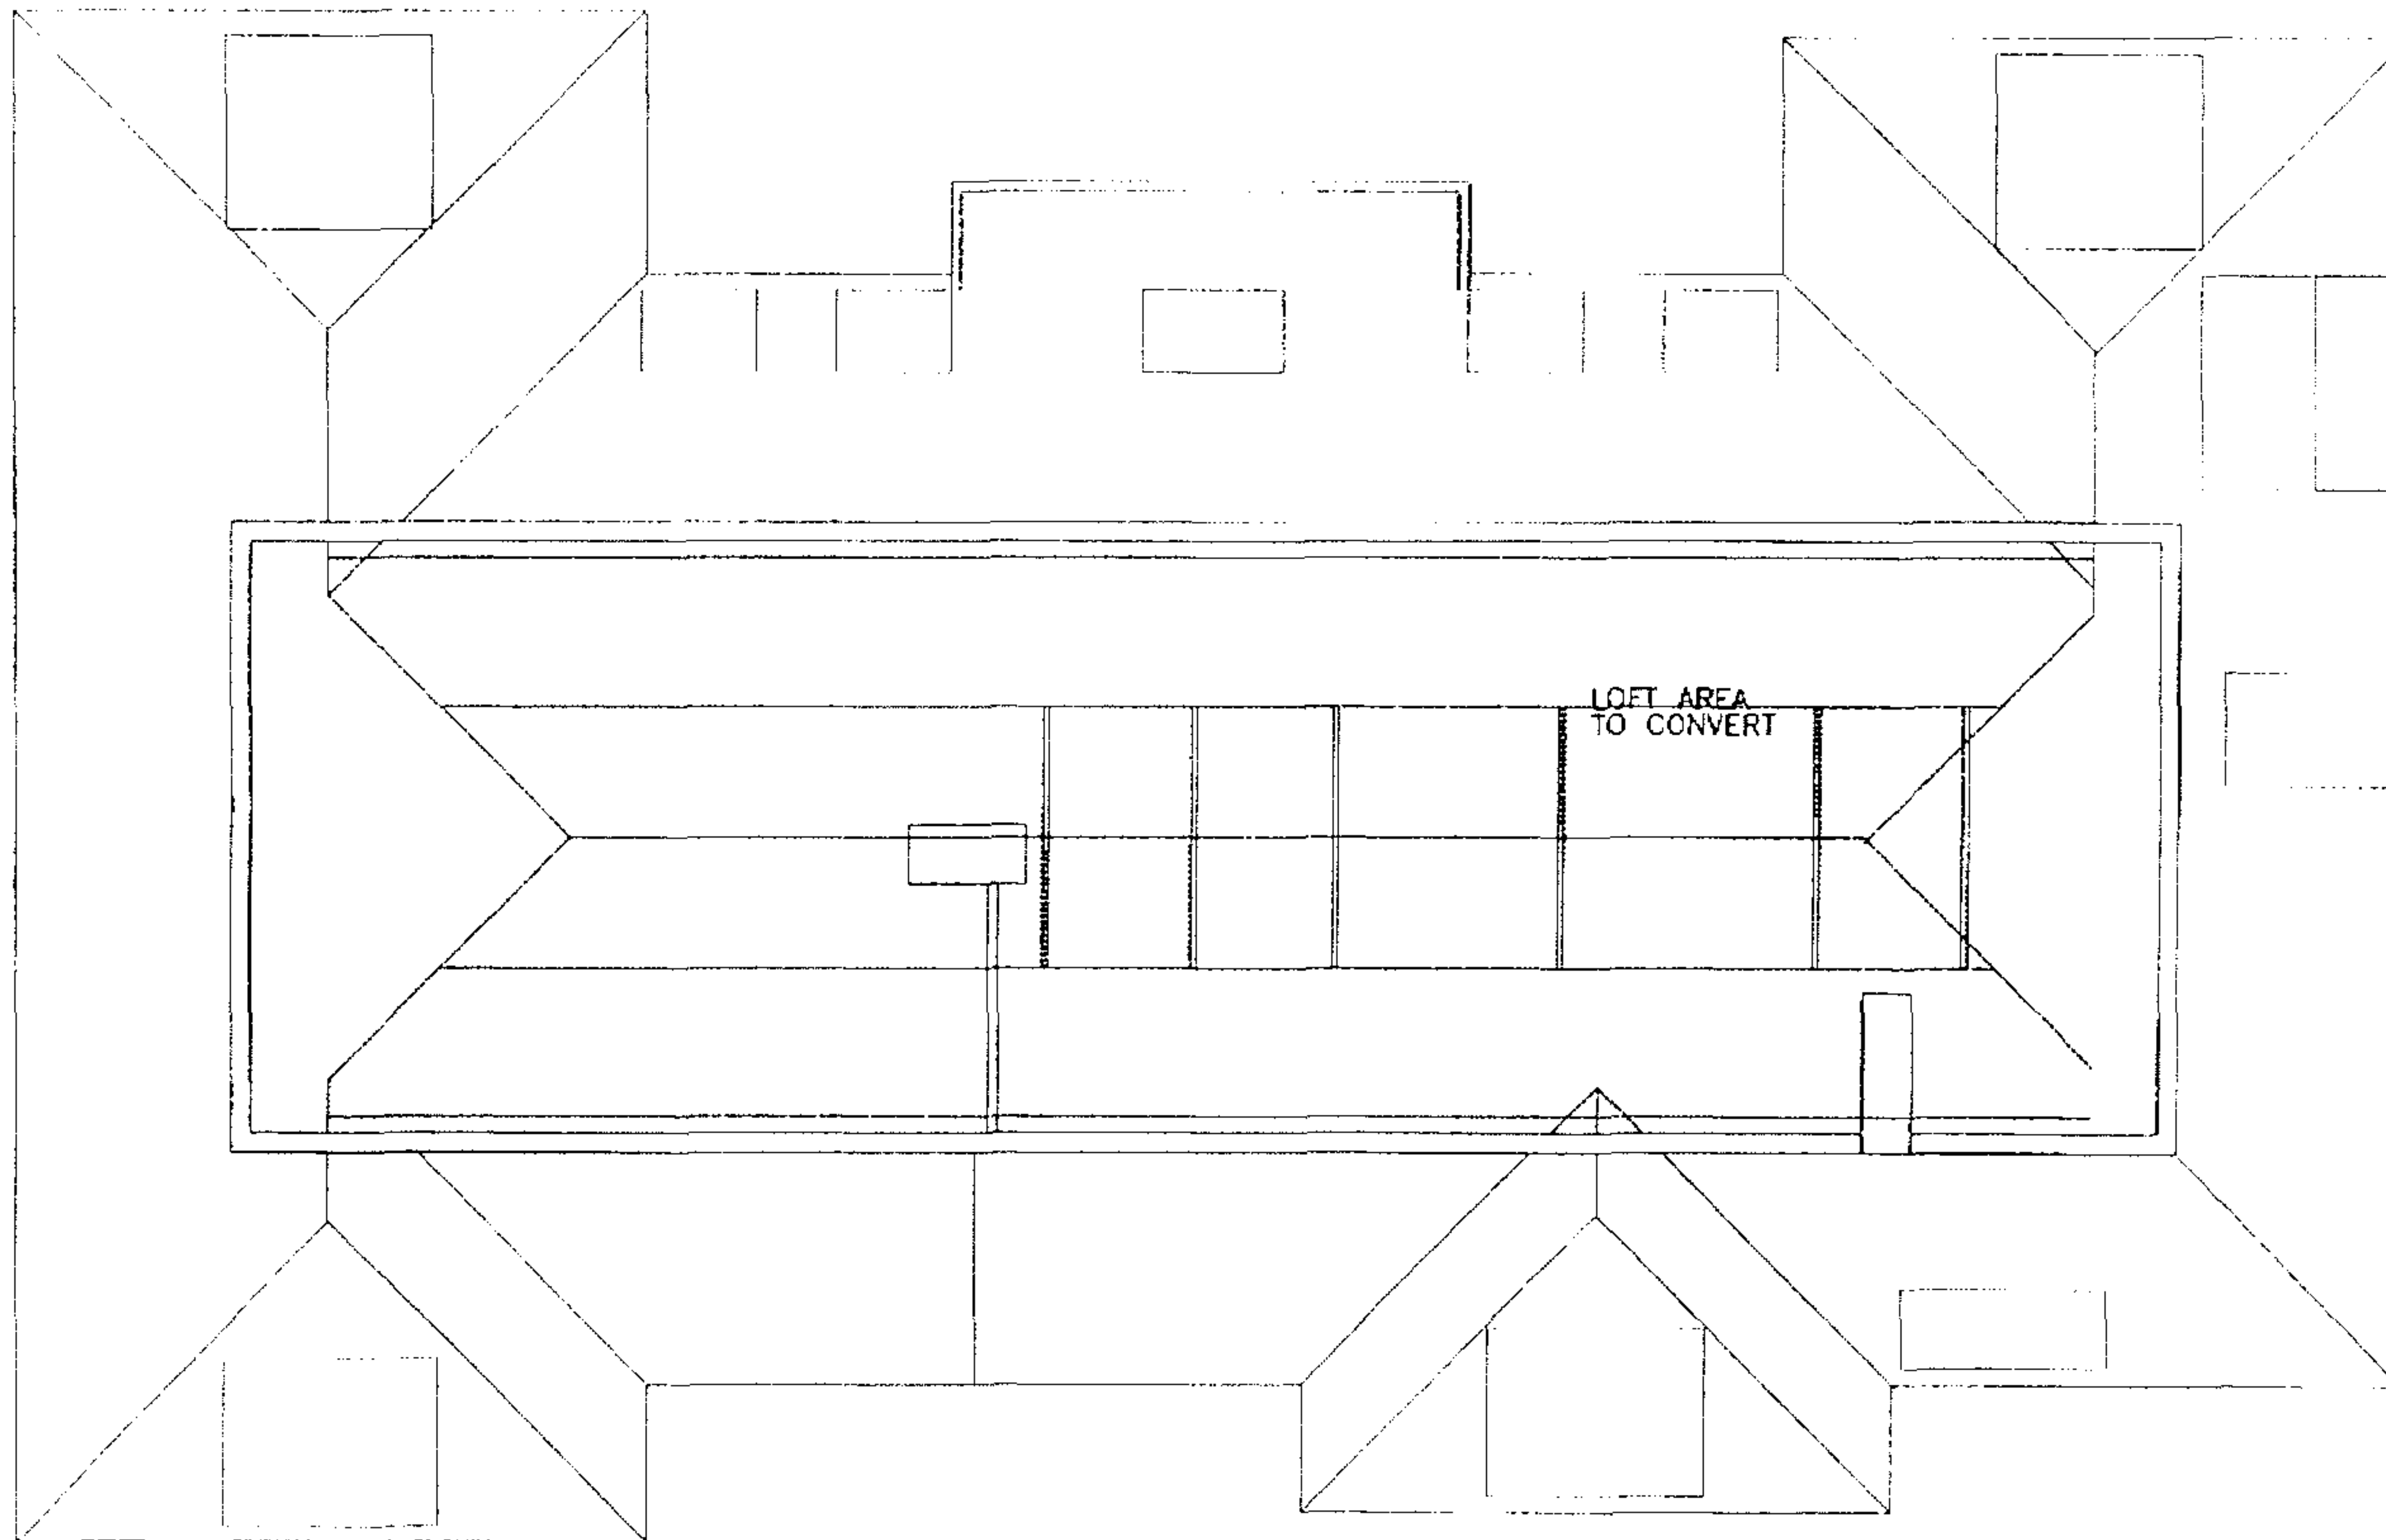

Loft conversion above flat 6	14 Templewood Avenue London NW3	Existing loft (above flat 6) Floor plan	Drawing No. / 0303-3	Date 03.03	Drawn by JVA	Scale 1:100	Revision
---------------------------------	------------------------------------	--	----------------------	------------	--------------	-------------	----------

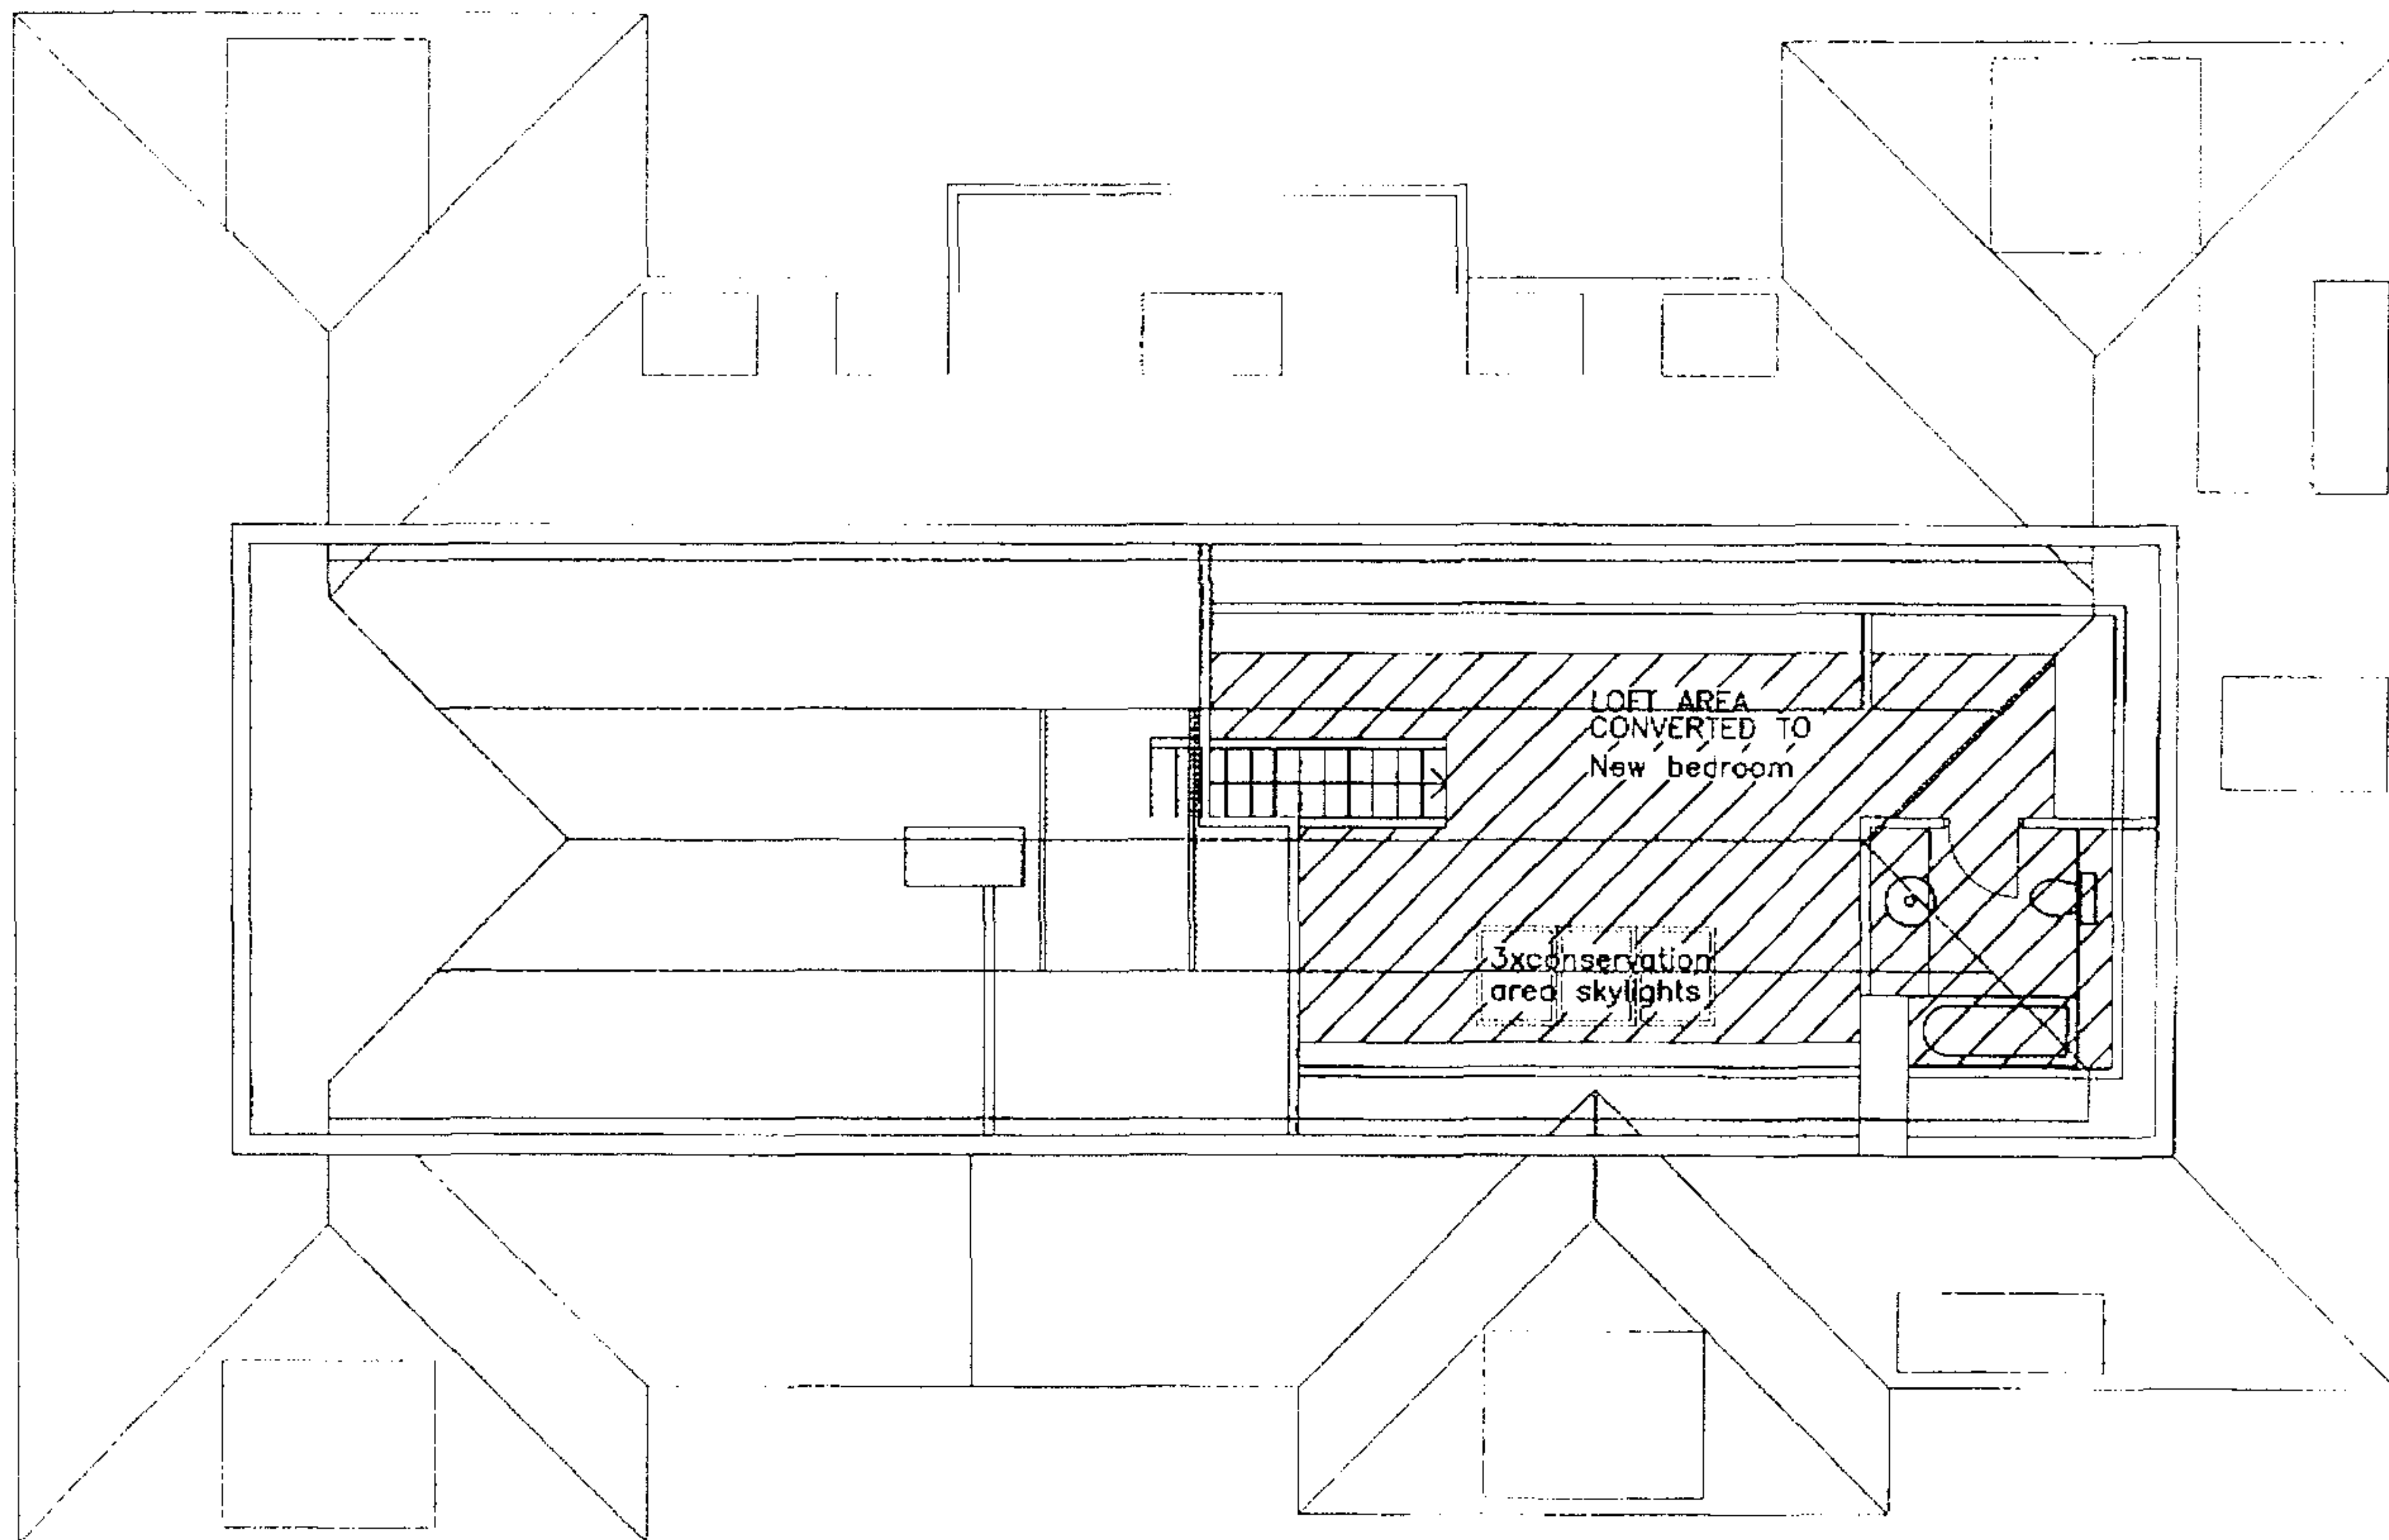

Loft conversion
above flat 6

14 Templewood Avenue
London NW3

Proposed loft (above flat 6)
Floor plan


Drawing No. / 0303-4

Date 03.03


Drawn by HA

Scale 1:100

Revision

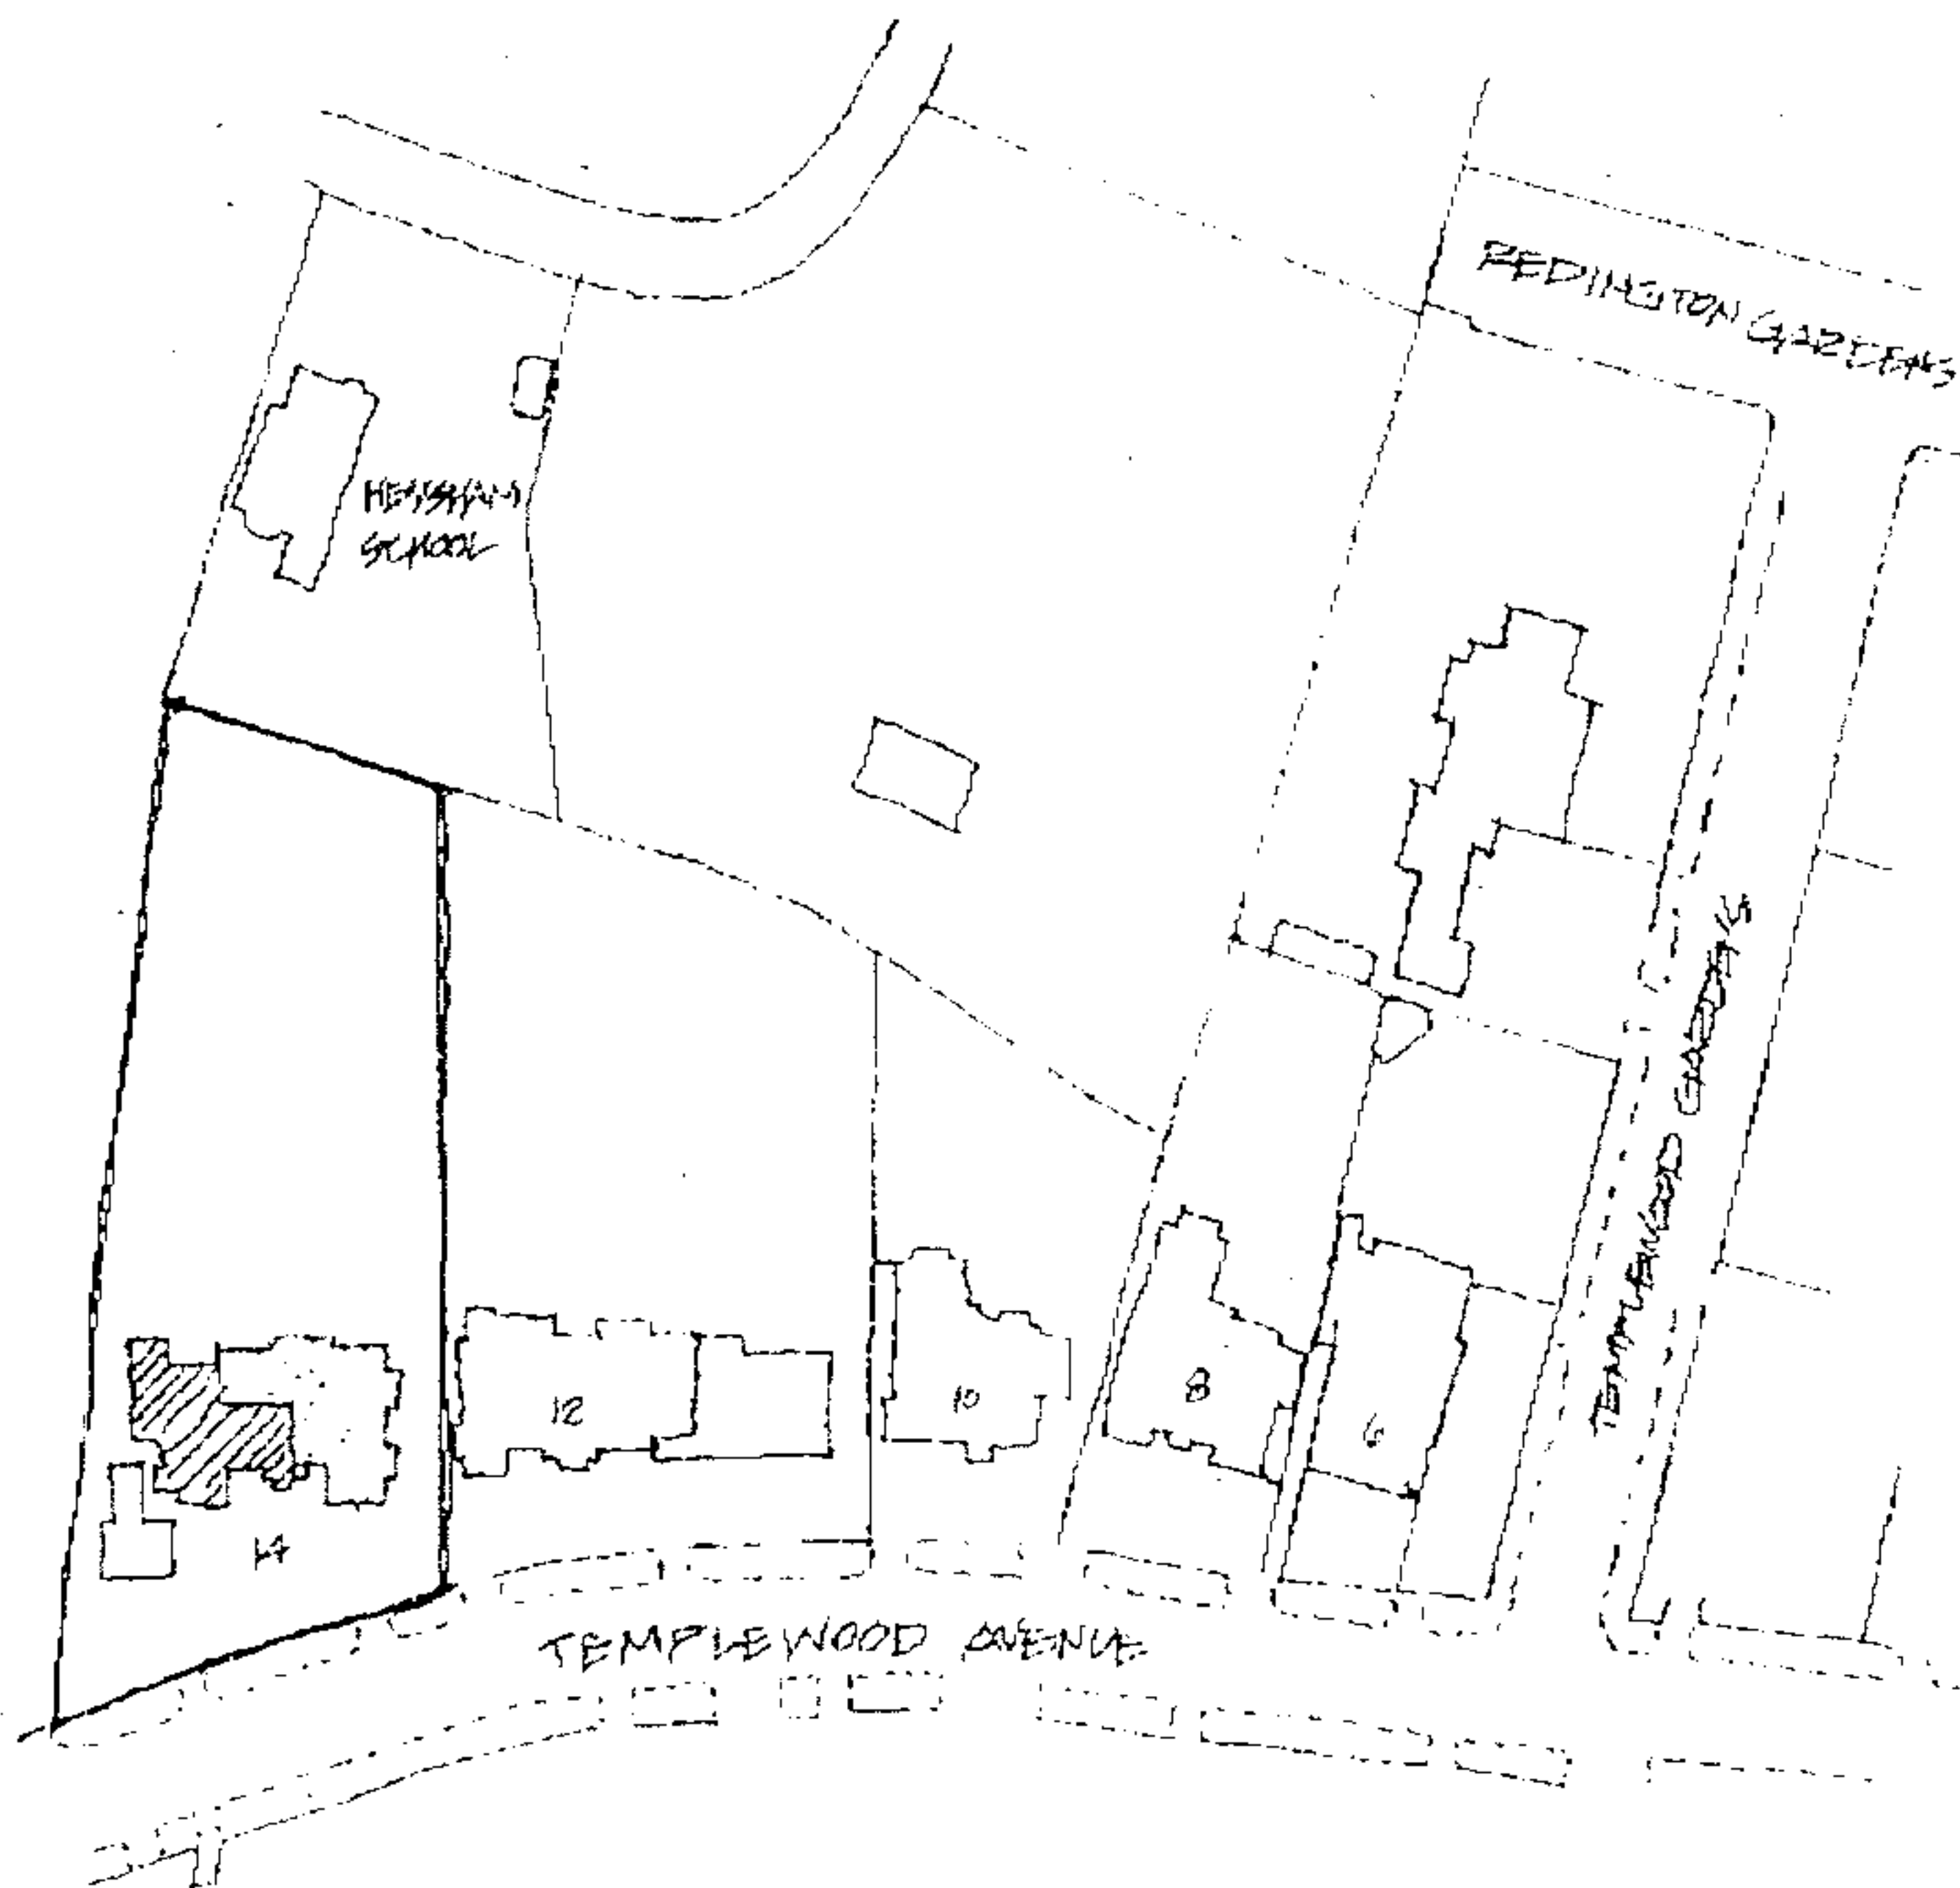

location

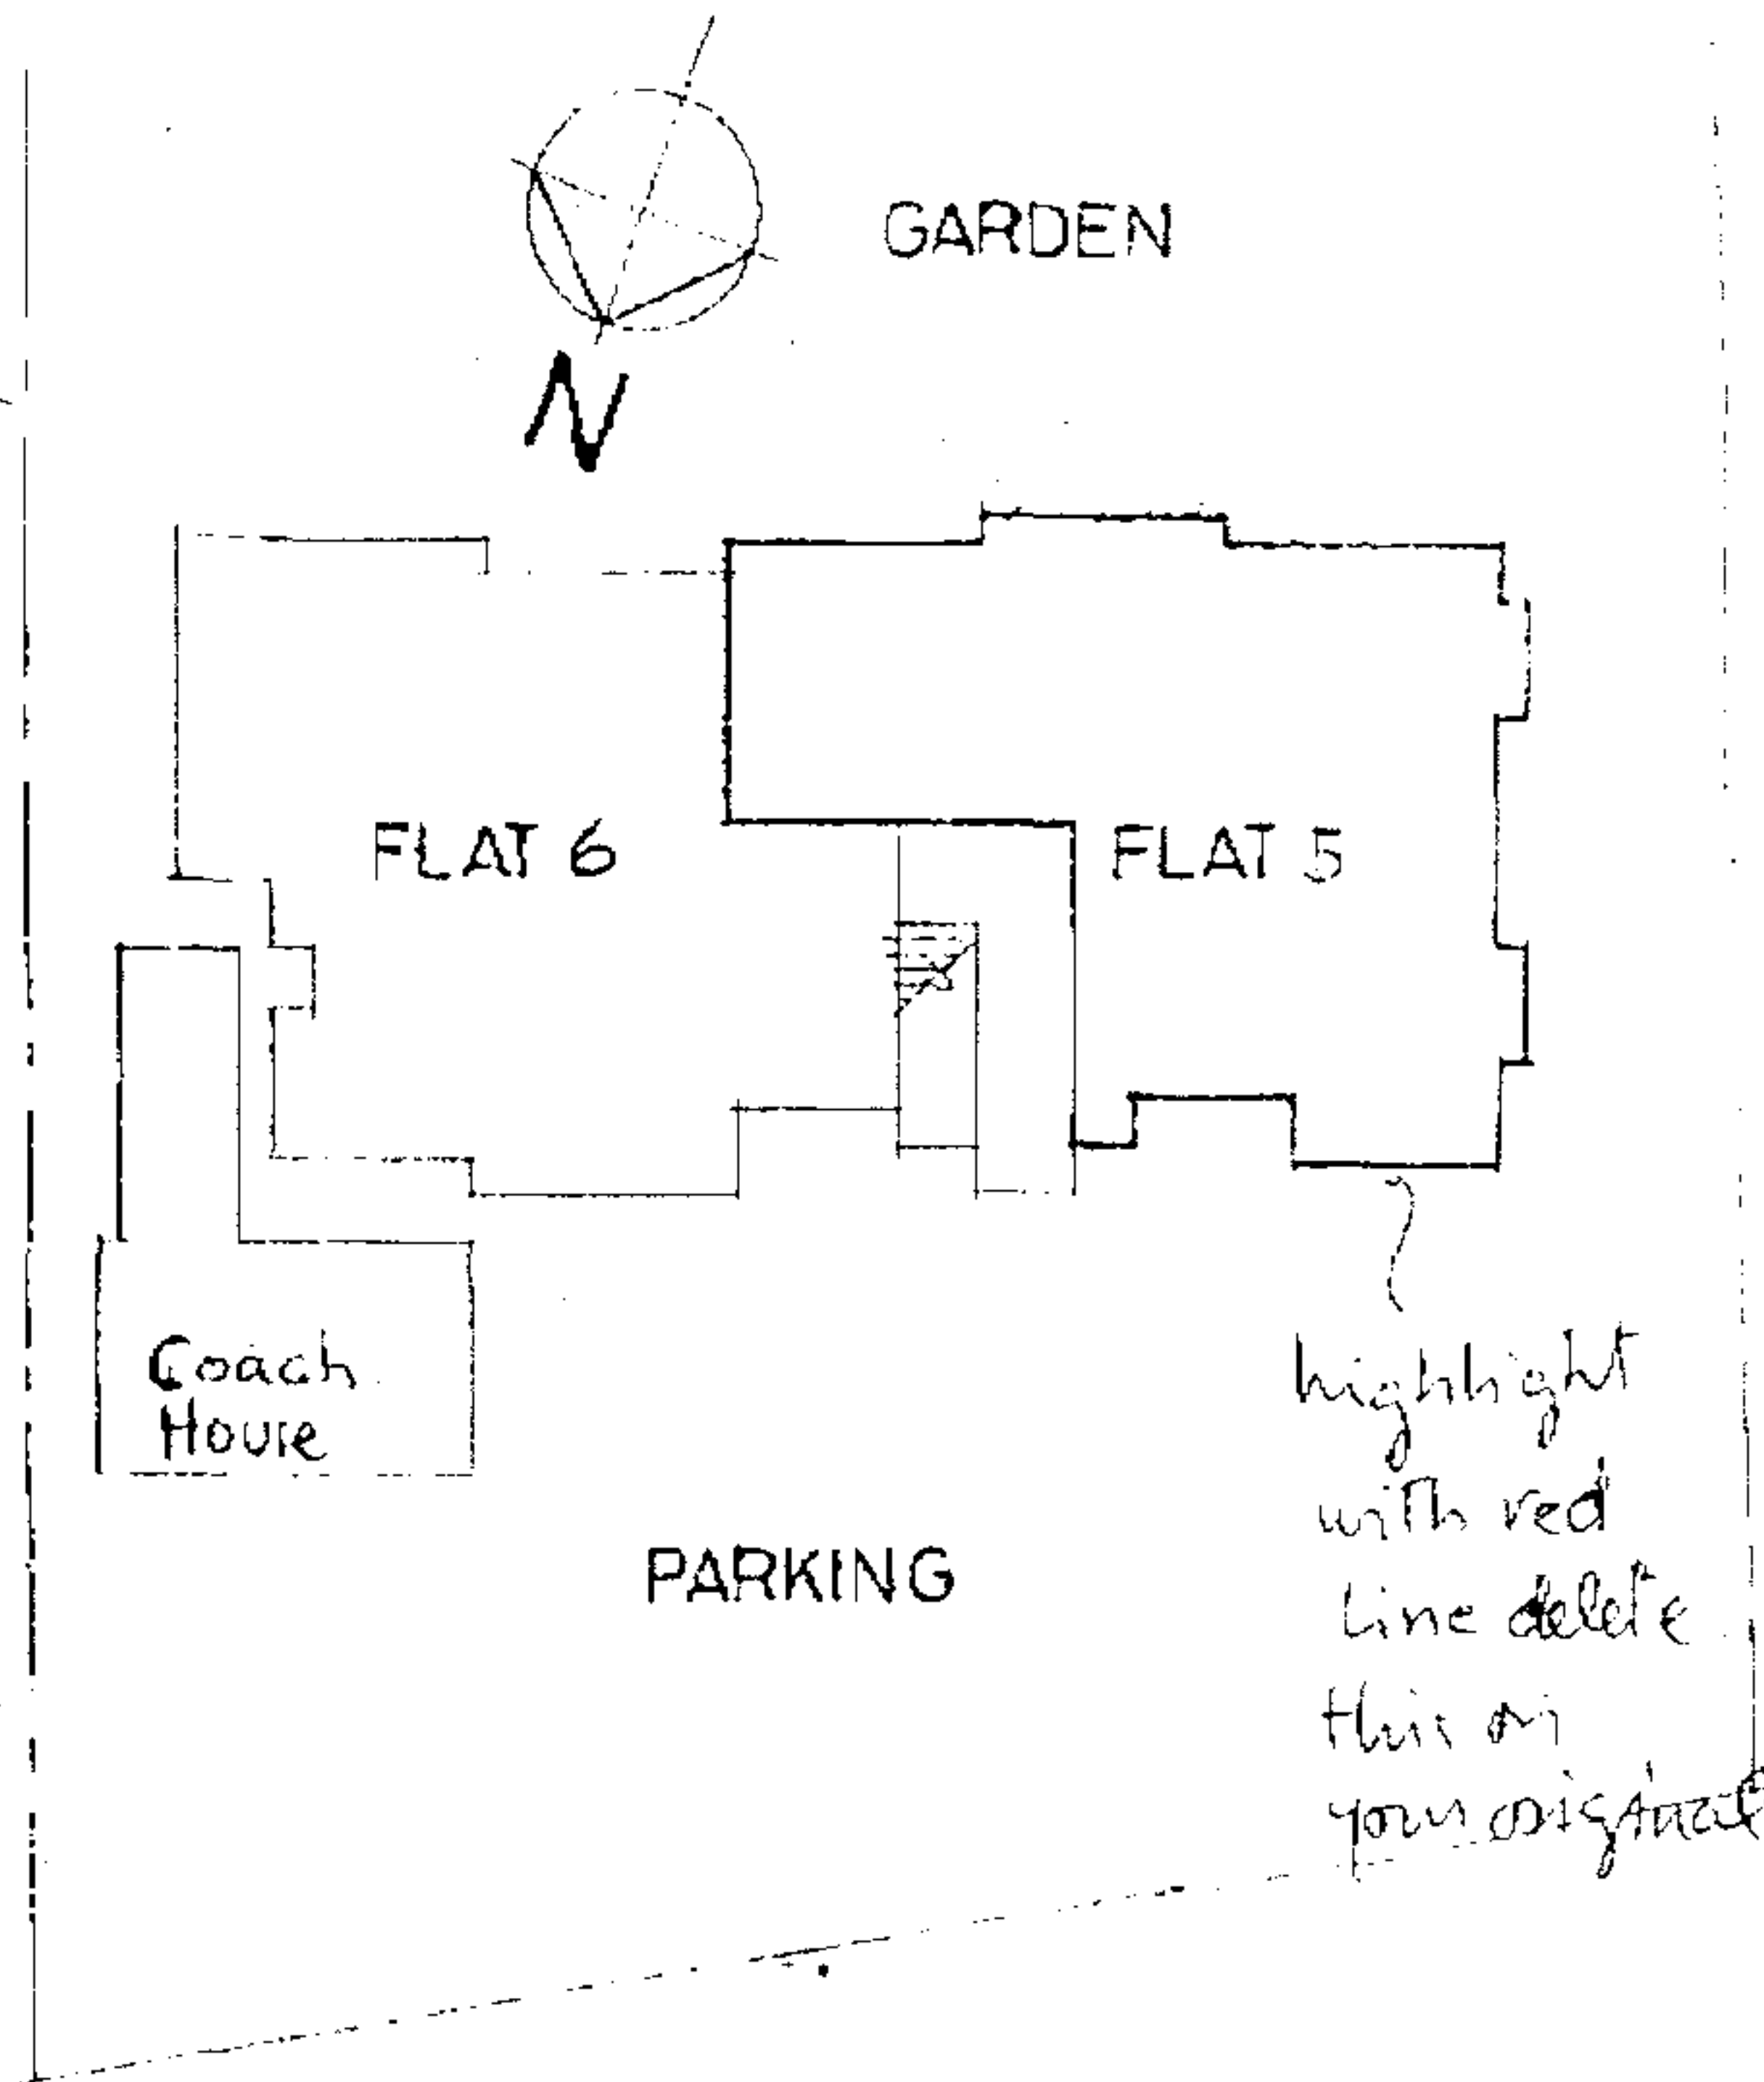

block plan

To: Dr. M. Jahanshahi
044 20 7278 9836