



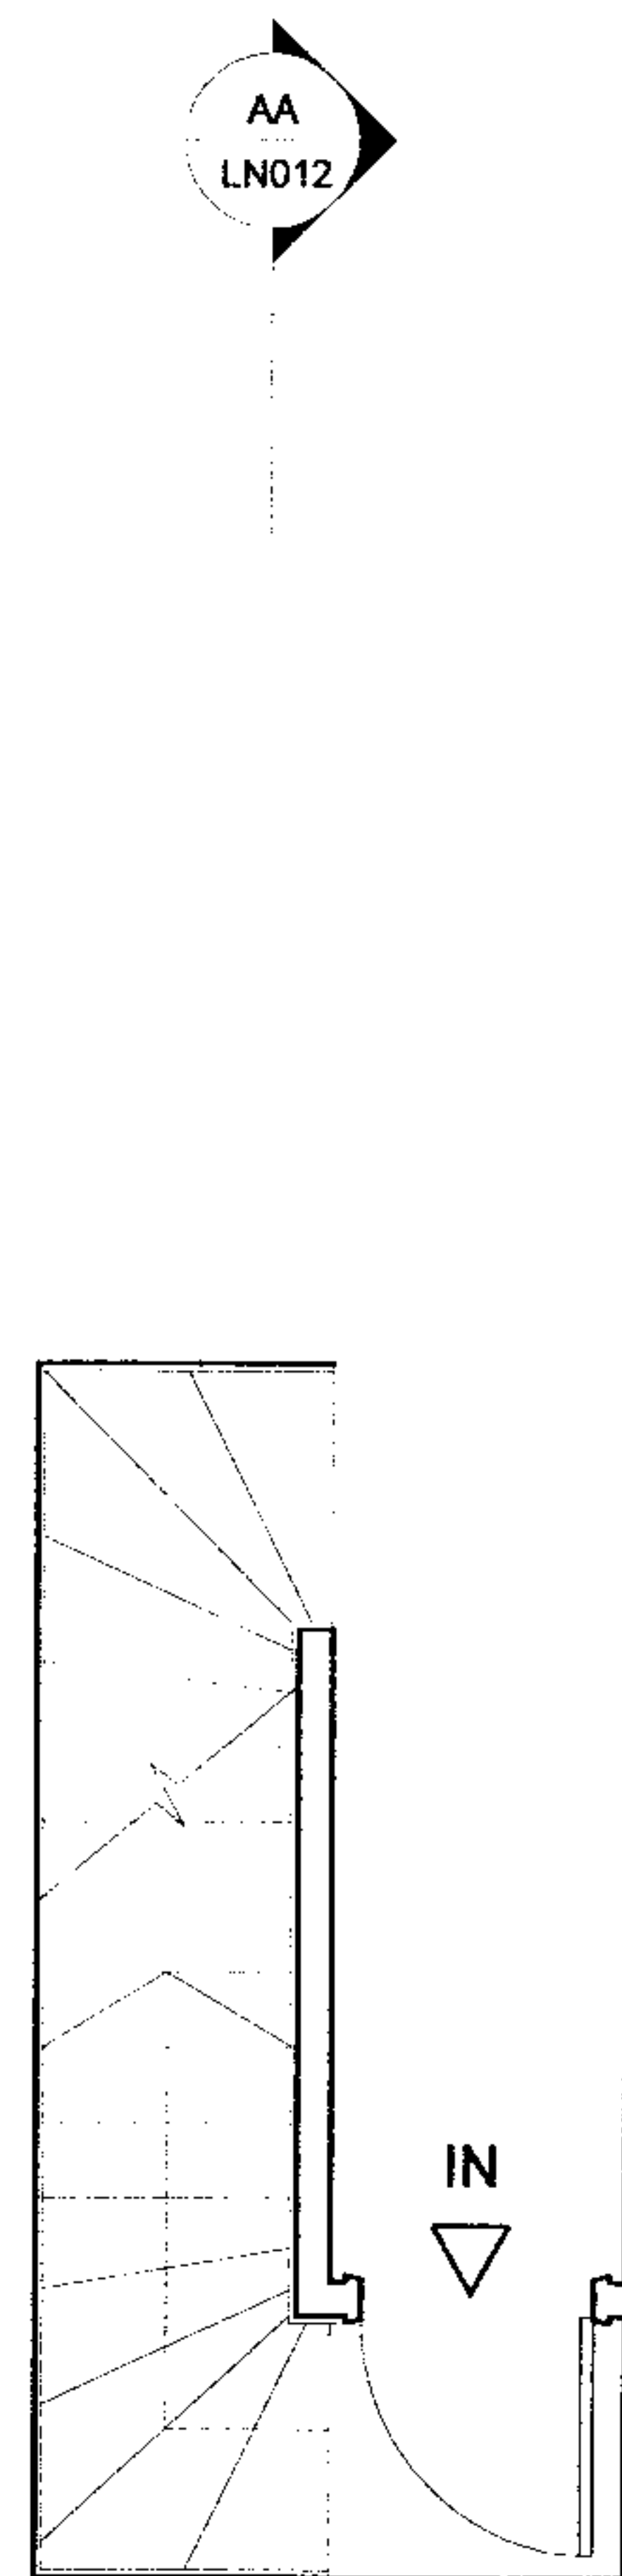


FIRST FLOOR

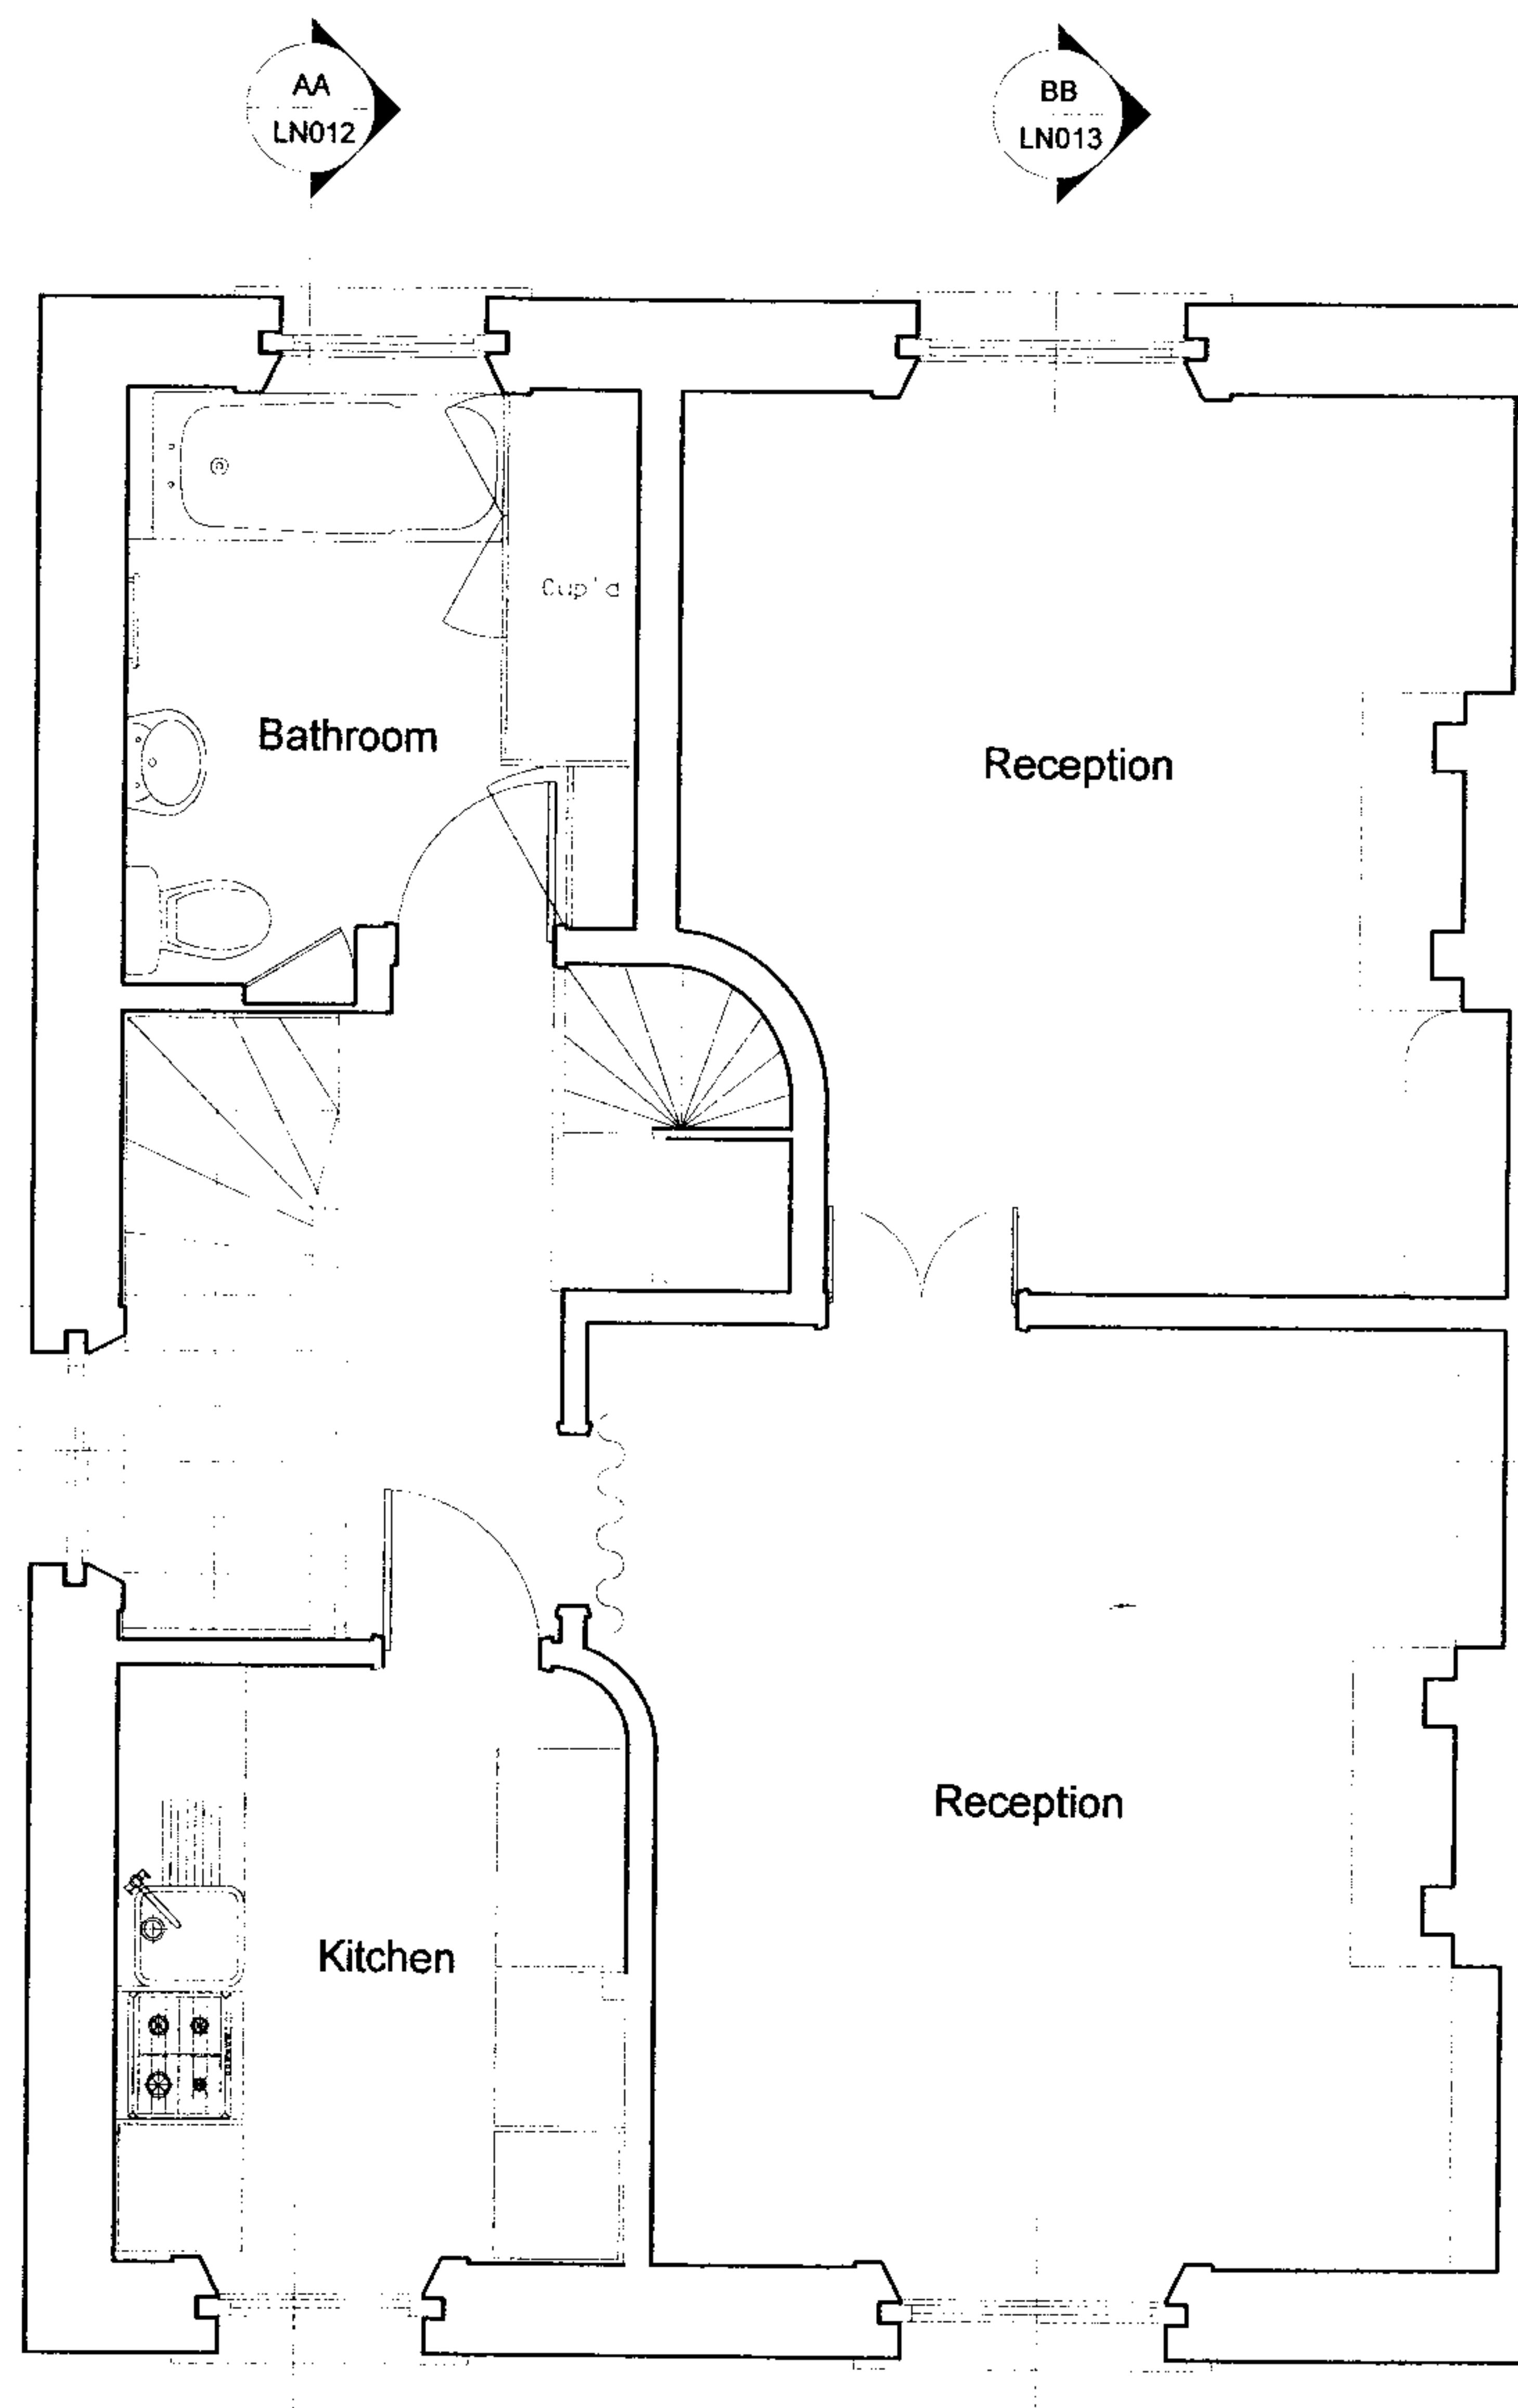


SECOND FLOOR

Notes				
Rev	Date	Description		
	17.02.04	First Drawn		
Project 7 ROCHESTER TERRACE				
Client John Welsh				
Date 17.02.04 Scale 1:50 at A3				
Drawing Title FIRST & SECOND FLOOR				
Drawn	NF	Checked	XX	Approved XX
Drawing Status EXISTING				
Project	Originator	Type	Drawing No.	Rev.
RTC NXF LN 010				
Do not scale from drawing. All dimensions to be checked on site. This drawing is copyright ©				

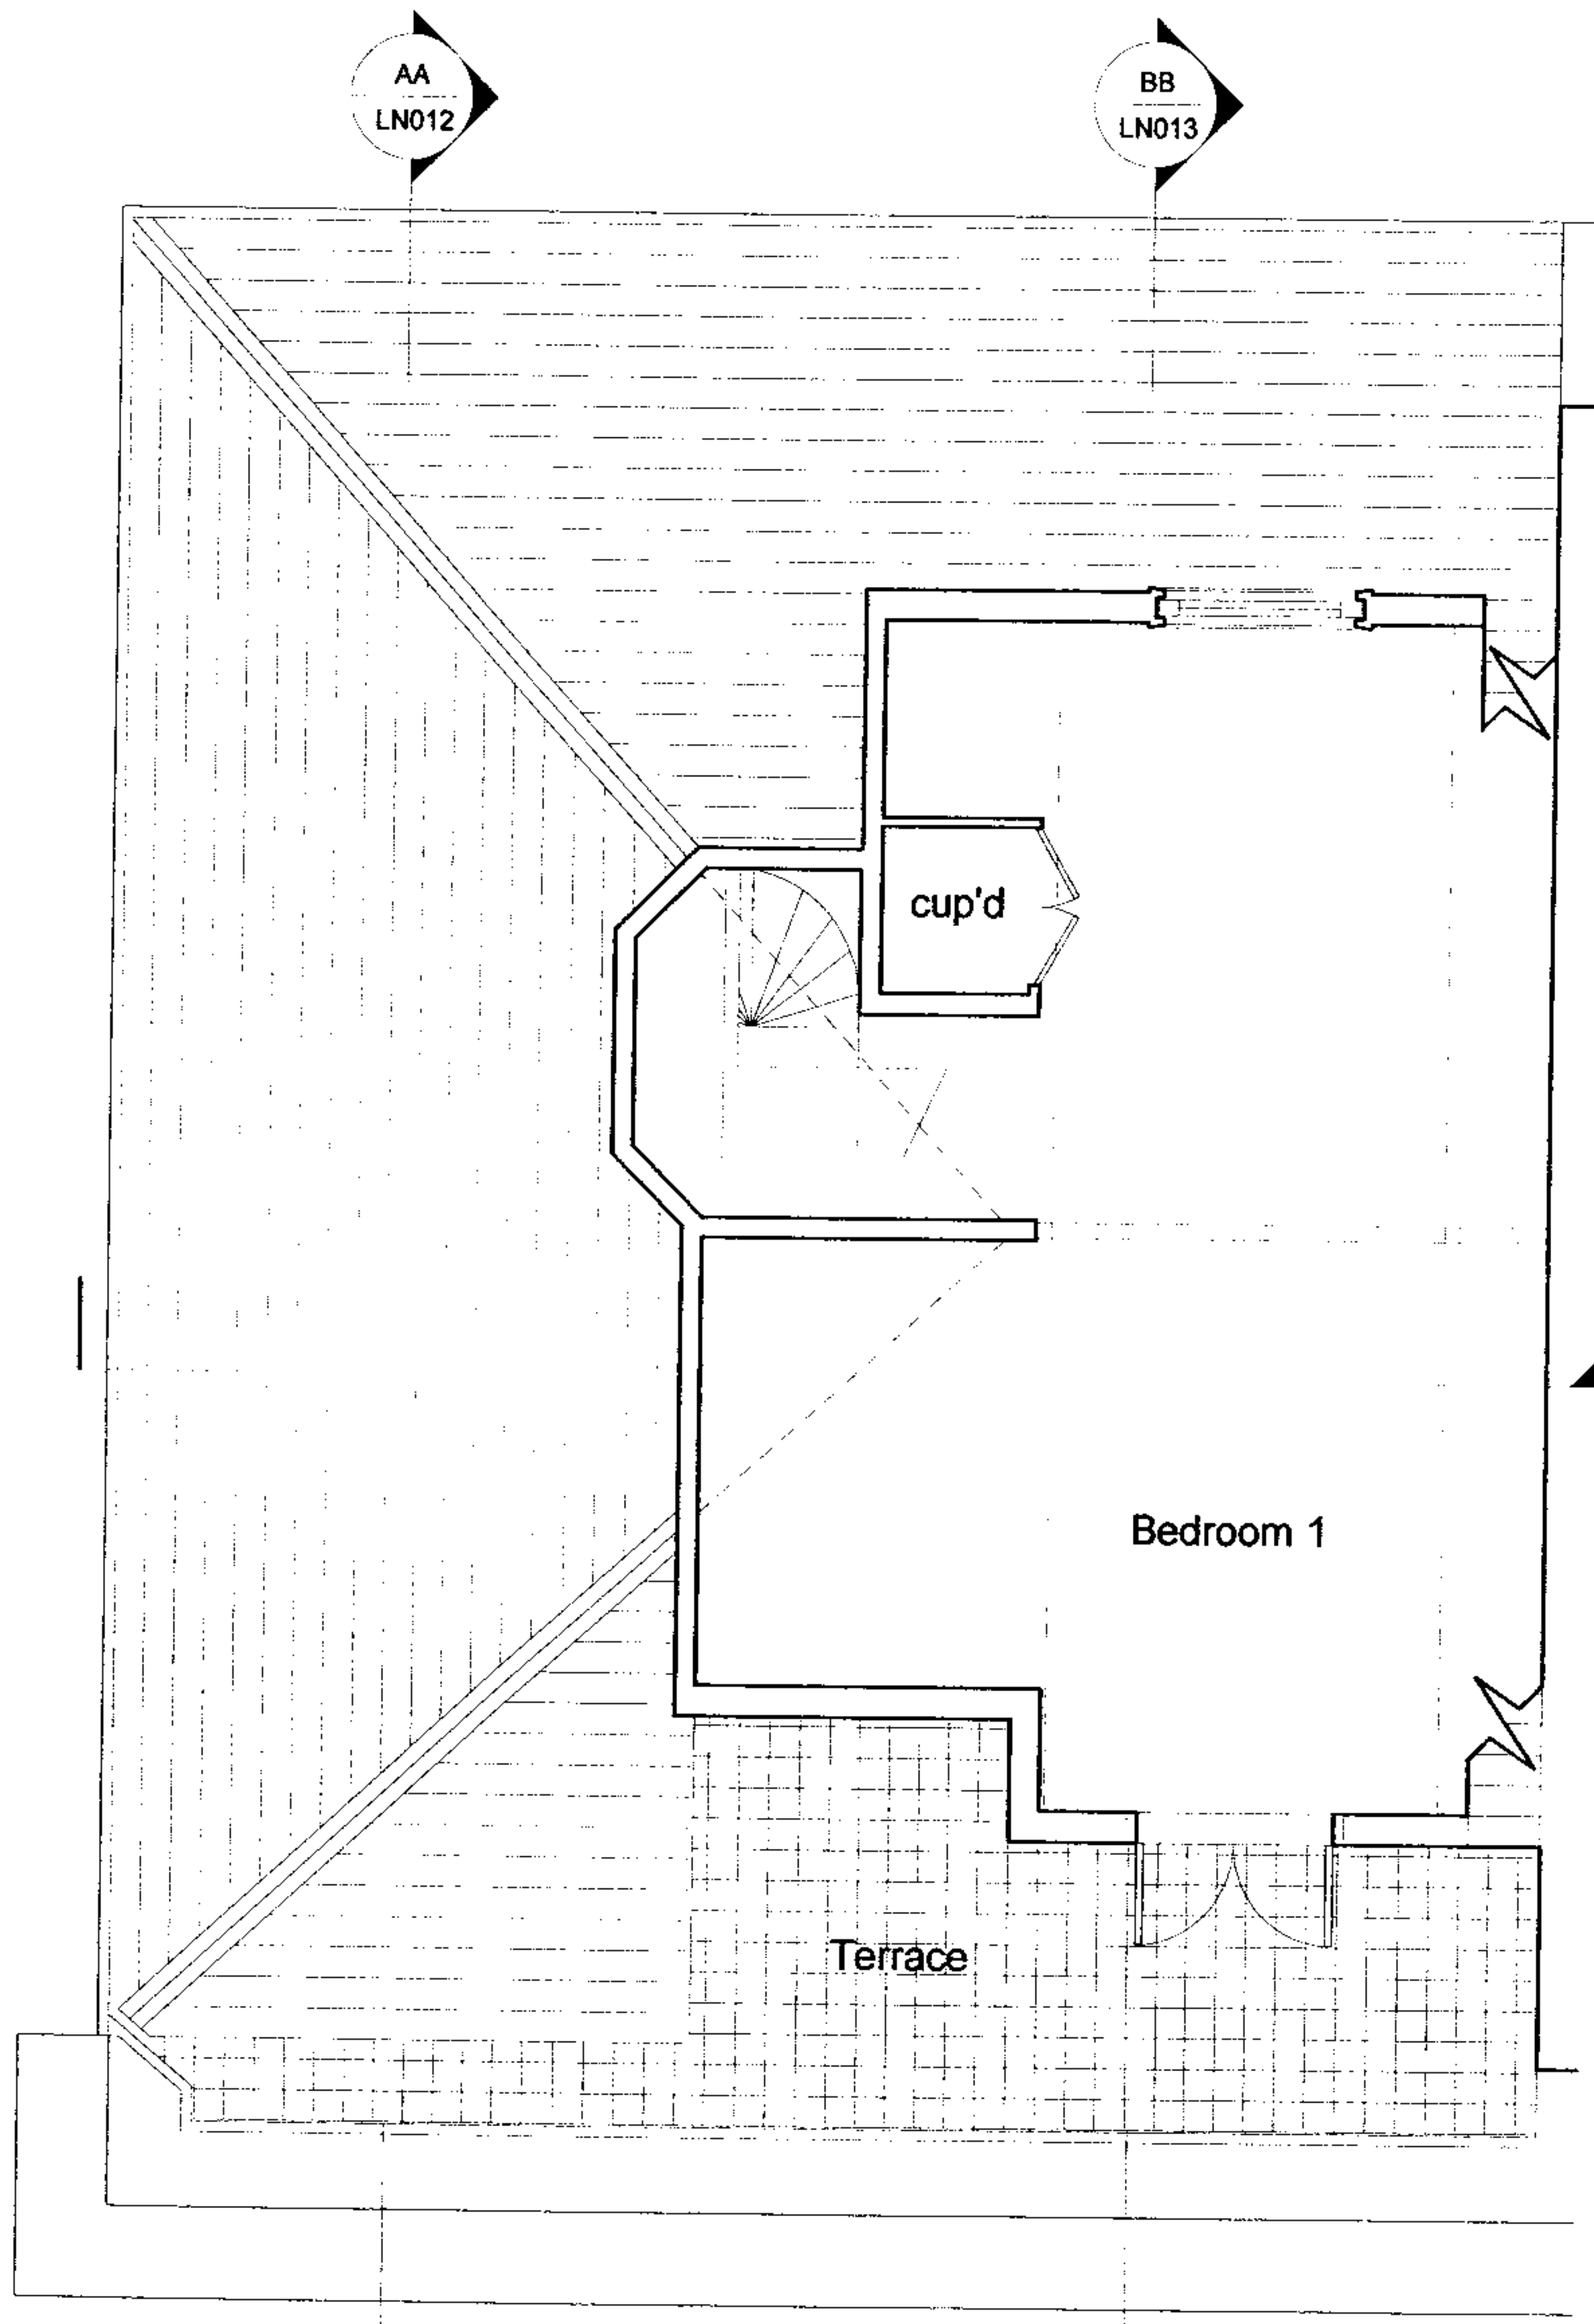

THIRD FLOOR

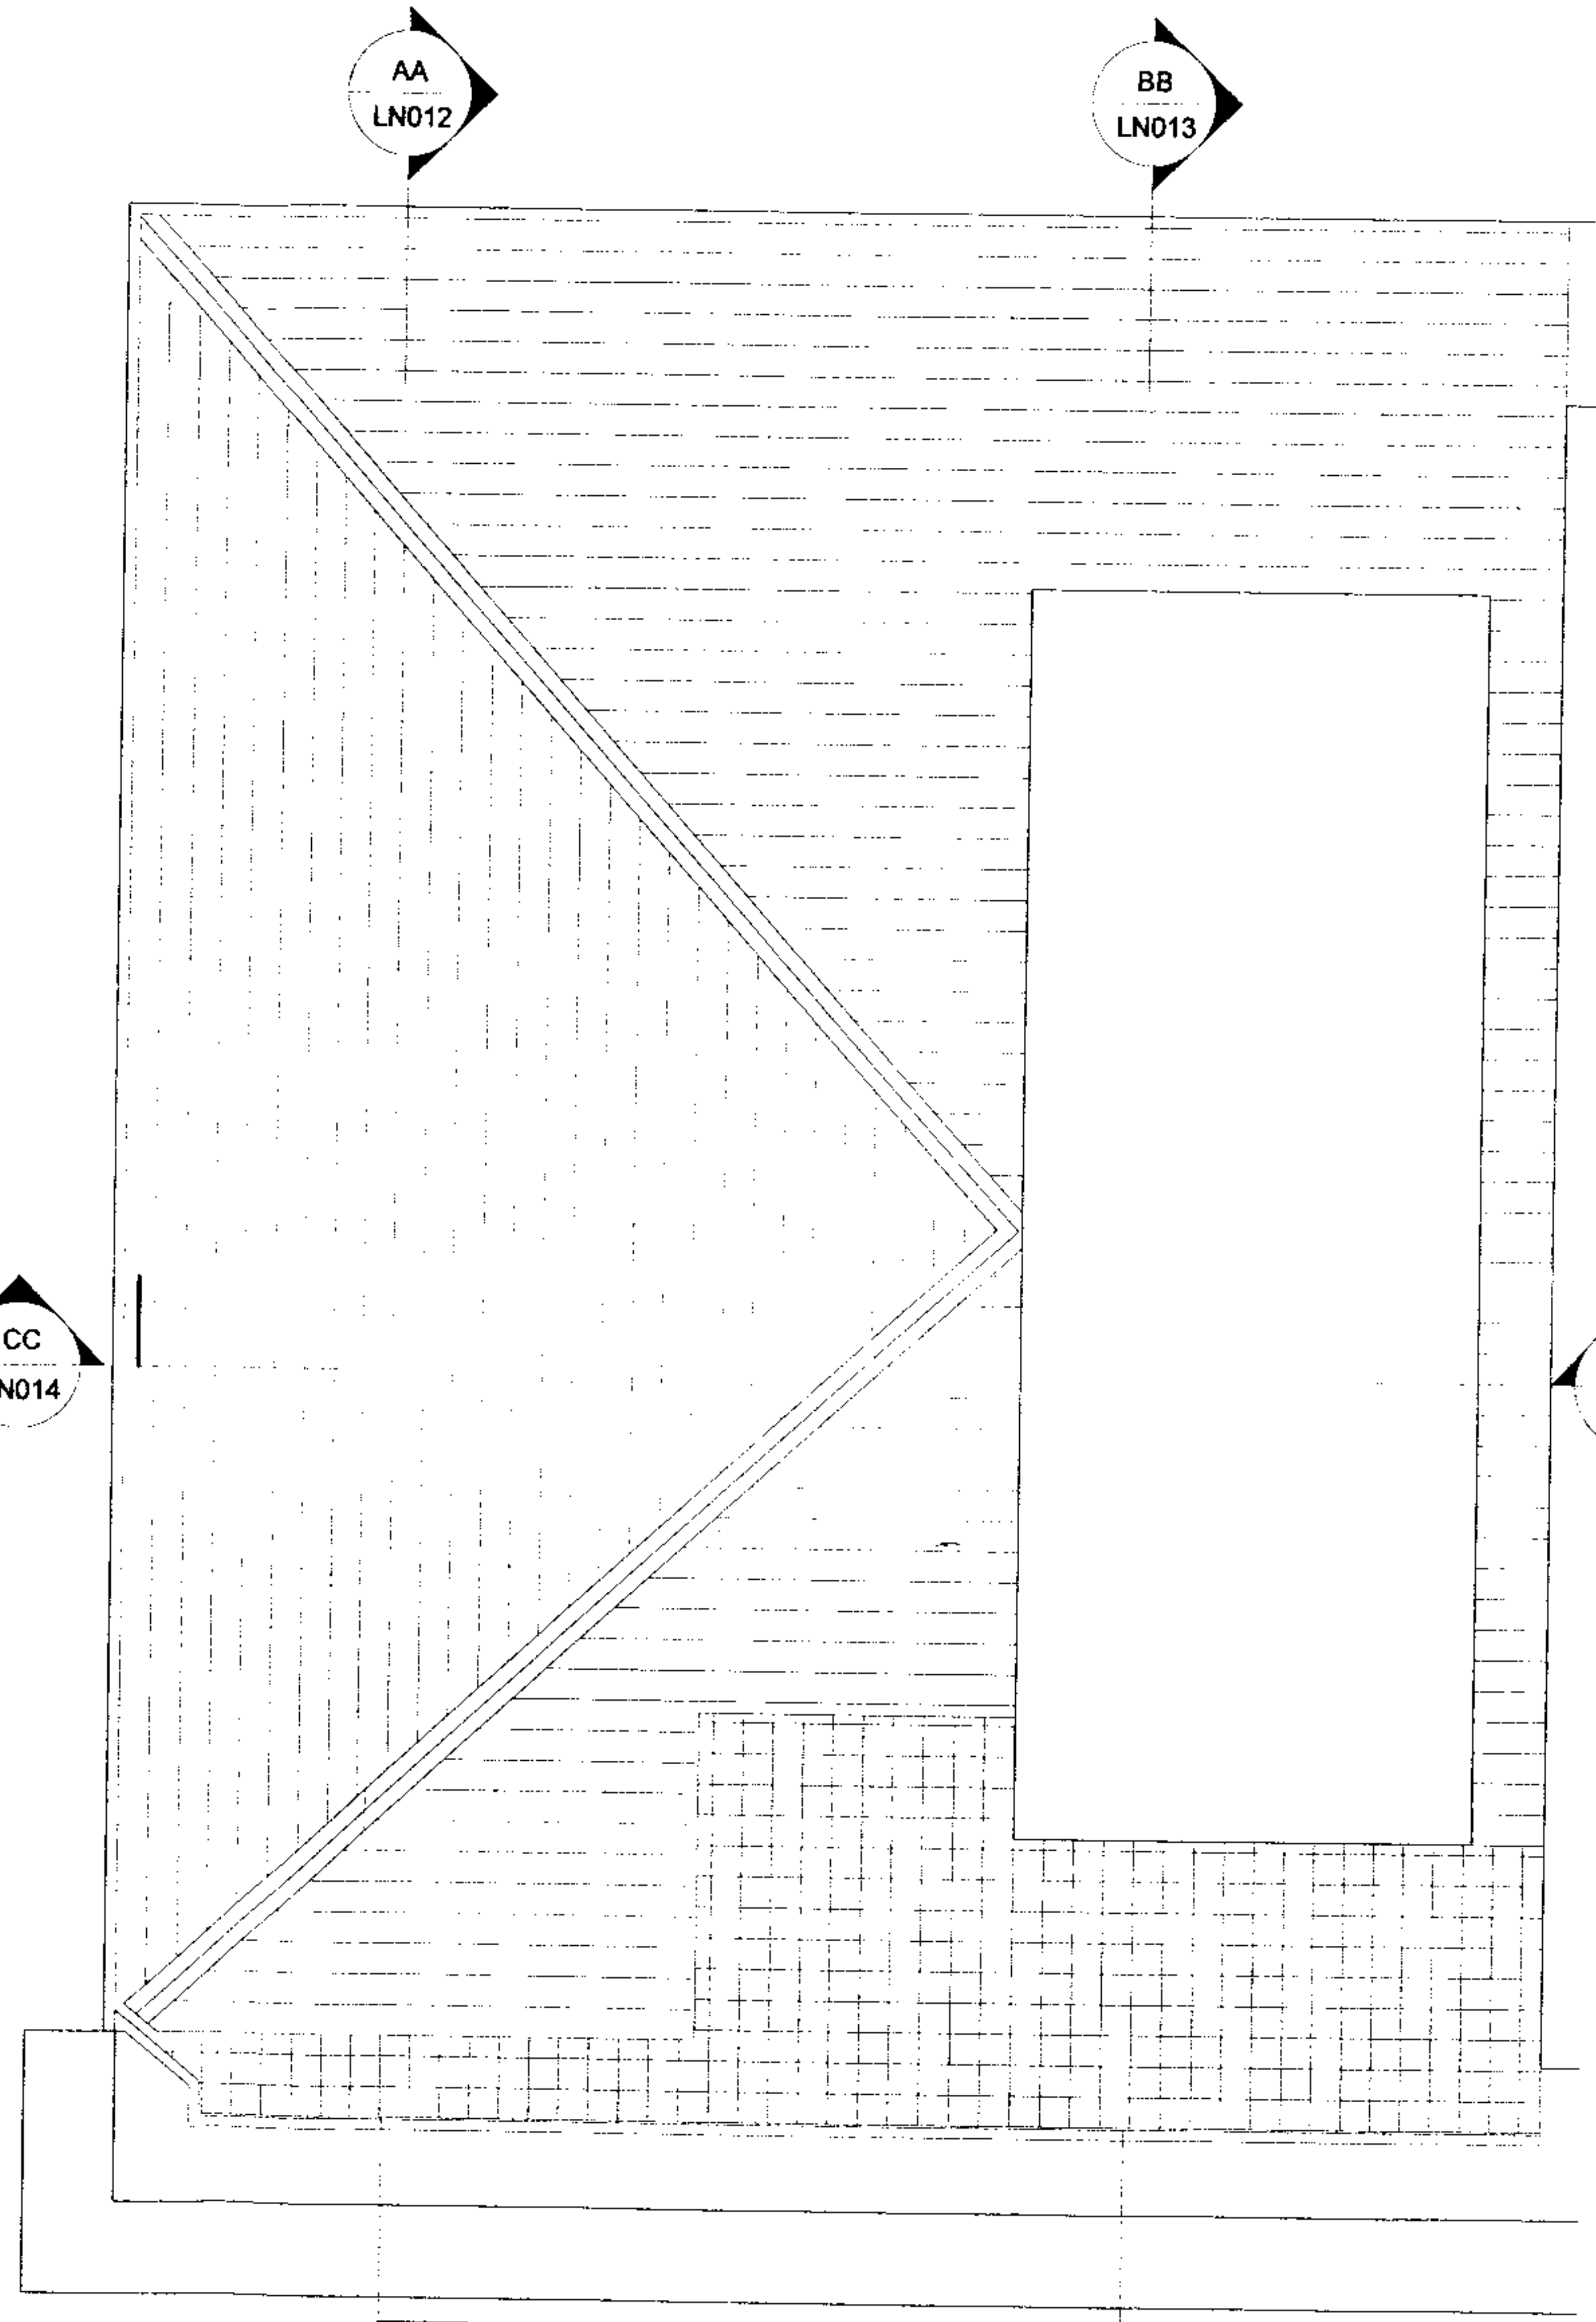

ROOF PLAN

Notes

17.02.04 First Drawn
Rev Date Description

CC
LN014



Project
7 ROCHESTER TERRACE

Client
John Welsh

Date
17.02.04 Scale 1:50 at A3

Drawing Title
THIRD FLOOR & ROOF PLAN


Drawn NF Checked XX Approved XX

Drawing Status
EXISTING

Project Originator Type Drawing No. Rev.

RTC NXF LN 011

Do not scale from drawing All dimensions to be checked on site This drawing is copyright ©

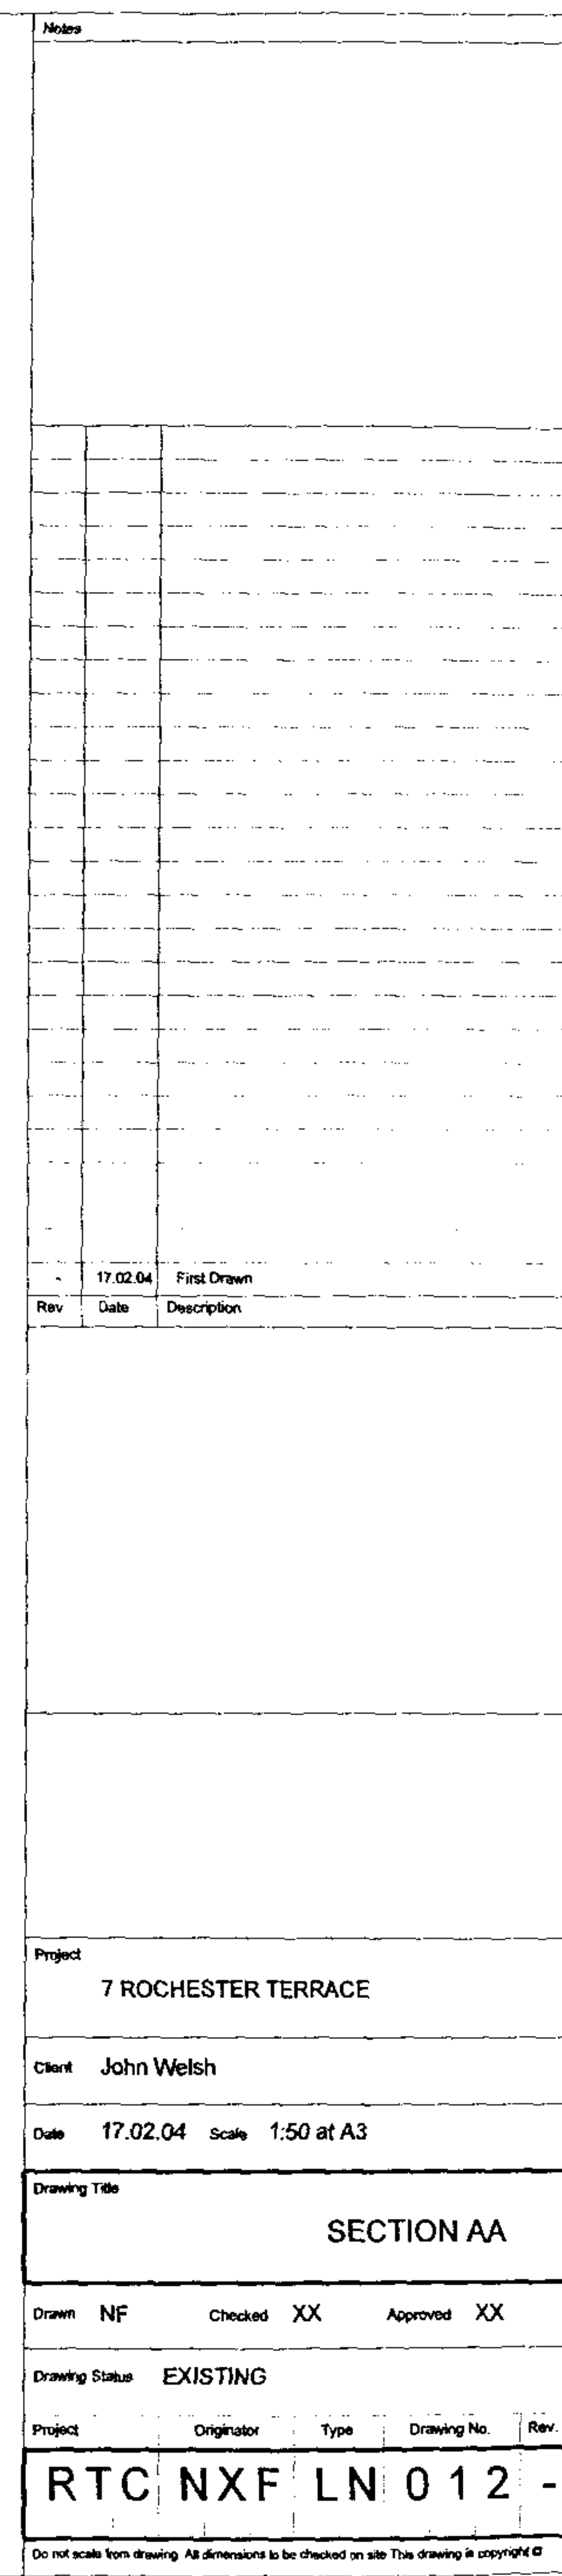

Project	
---------	--

7 ROCHESTER TERRACE

Client John Welsh

Date 17.02.04 Scale 1:50 at A3

Drawing Title

SECTION AA


Drawn **NF** Checked **XX** Approved **XX**

Drawing Status **EXISTING**


Project	Originator	Type	Drawing No.	Rev.
---------	------------	------	-------------	------

RTC NXF LN 012 -

Do not scale from drawing. All dimensions to be checked on site. This drawing is copyright ©

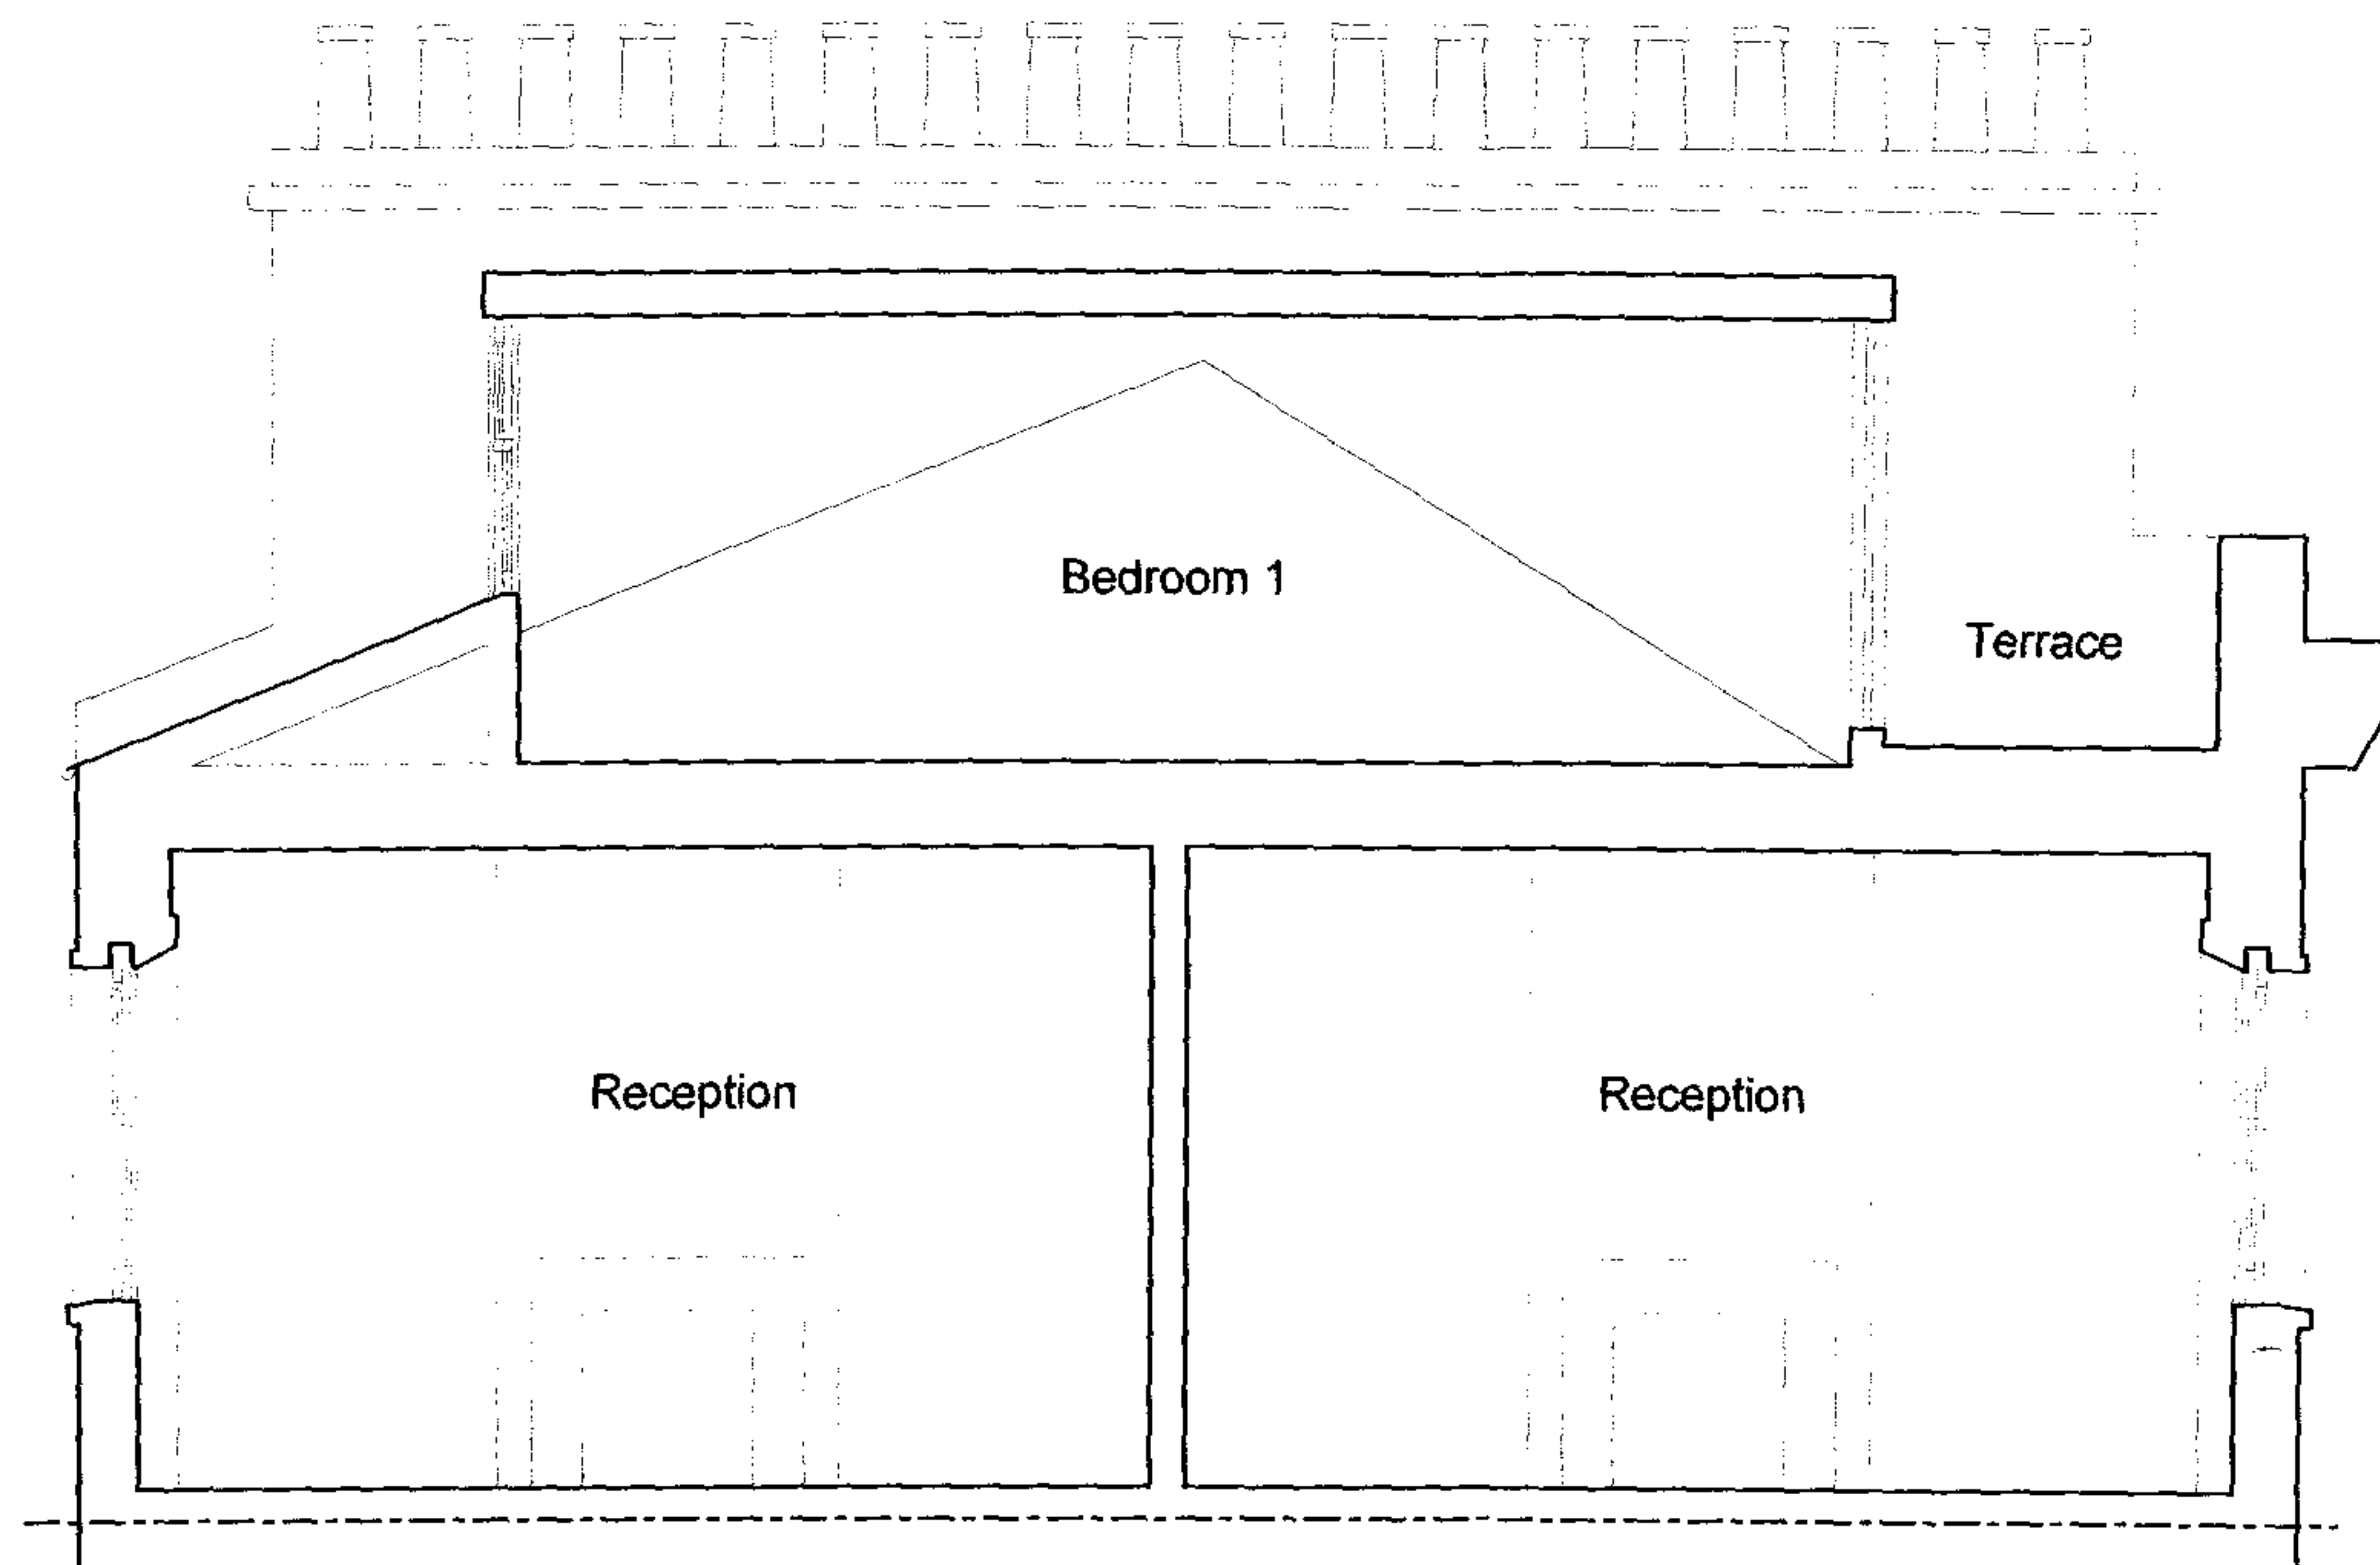

Notes				
-	17.02.04	First Drawn		
Rev	Date	Description		
Project				
7 ROCHESTER TERRACE				
Client John Welsh				
Date 17.02.04 Scale 1:50 at A3				
Drawing Title				
SECTION BB				
Drawn NF Checked XX Approved XX				
Drawing Status EXISTING				
Project	Originator	Type	Drawing No.	Rev
RTC NXF LN 013 -				
Do not scale from drawing. All dimensions to be checked on site. This drawing is copyright ©				

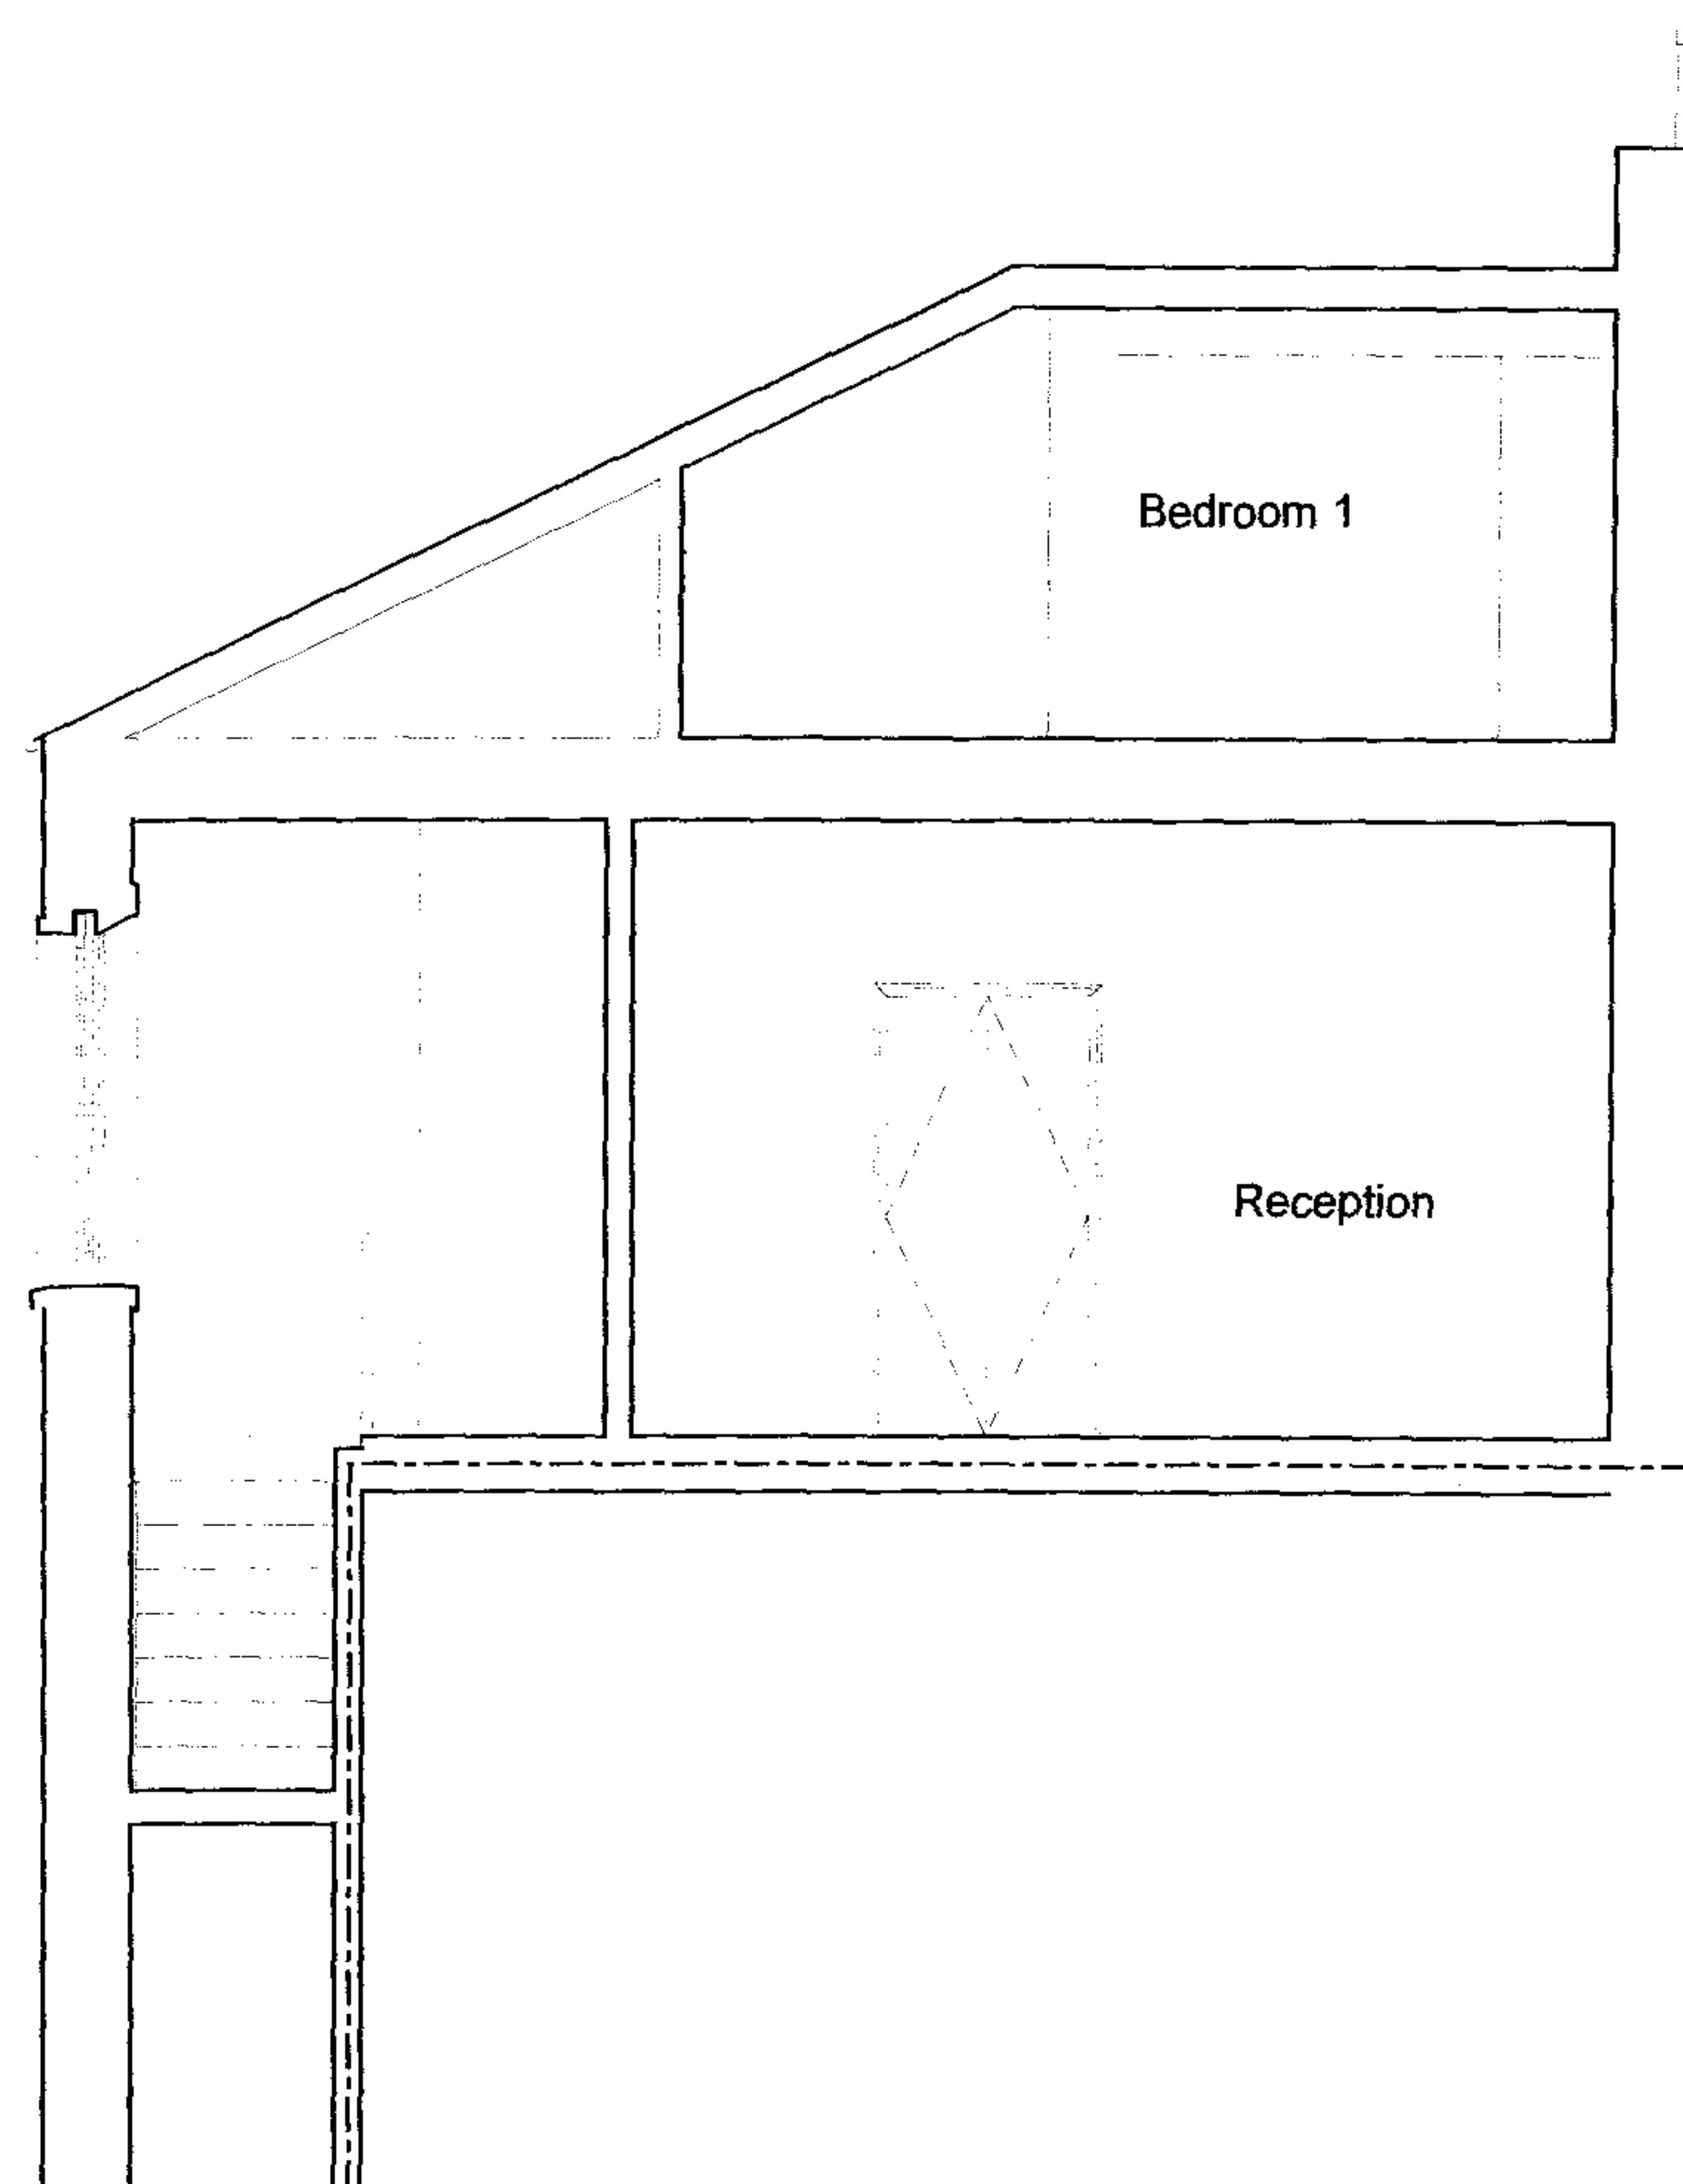
[illegible]




7 Rochester Terrace

8 Rochester Terrace

Do not scale from drawing. All dimensions to be checked on site. This drawing is copyright ©

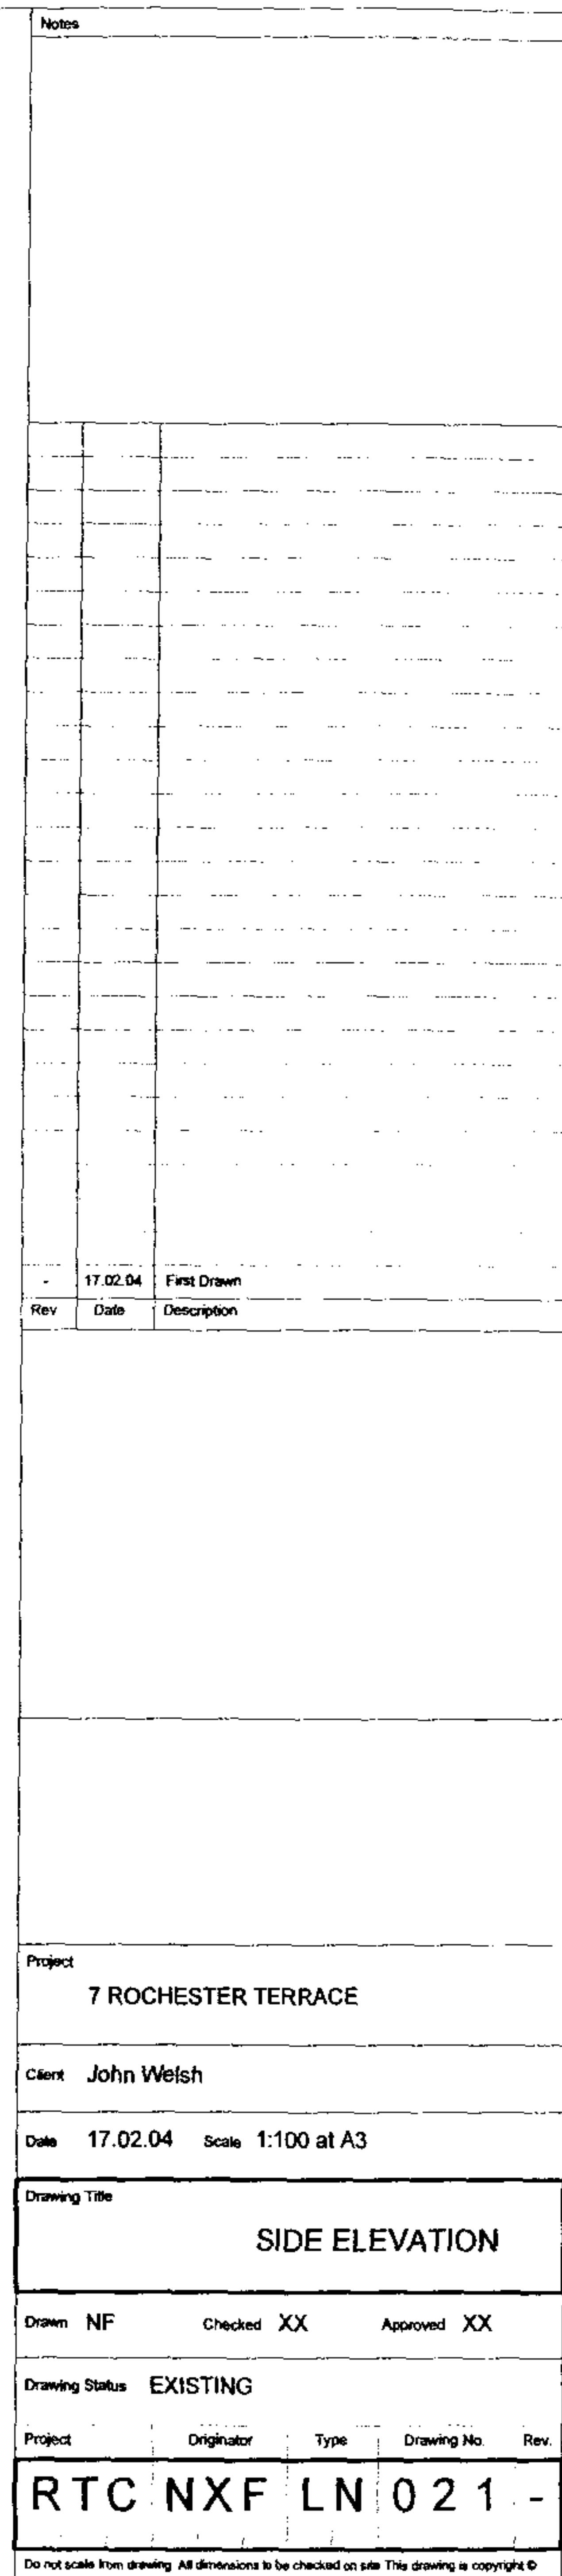

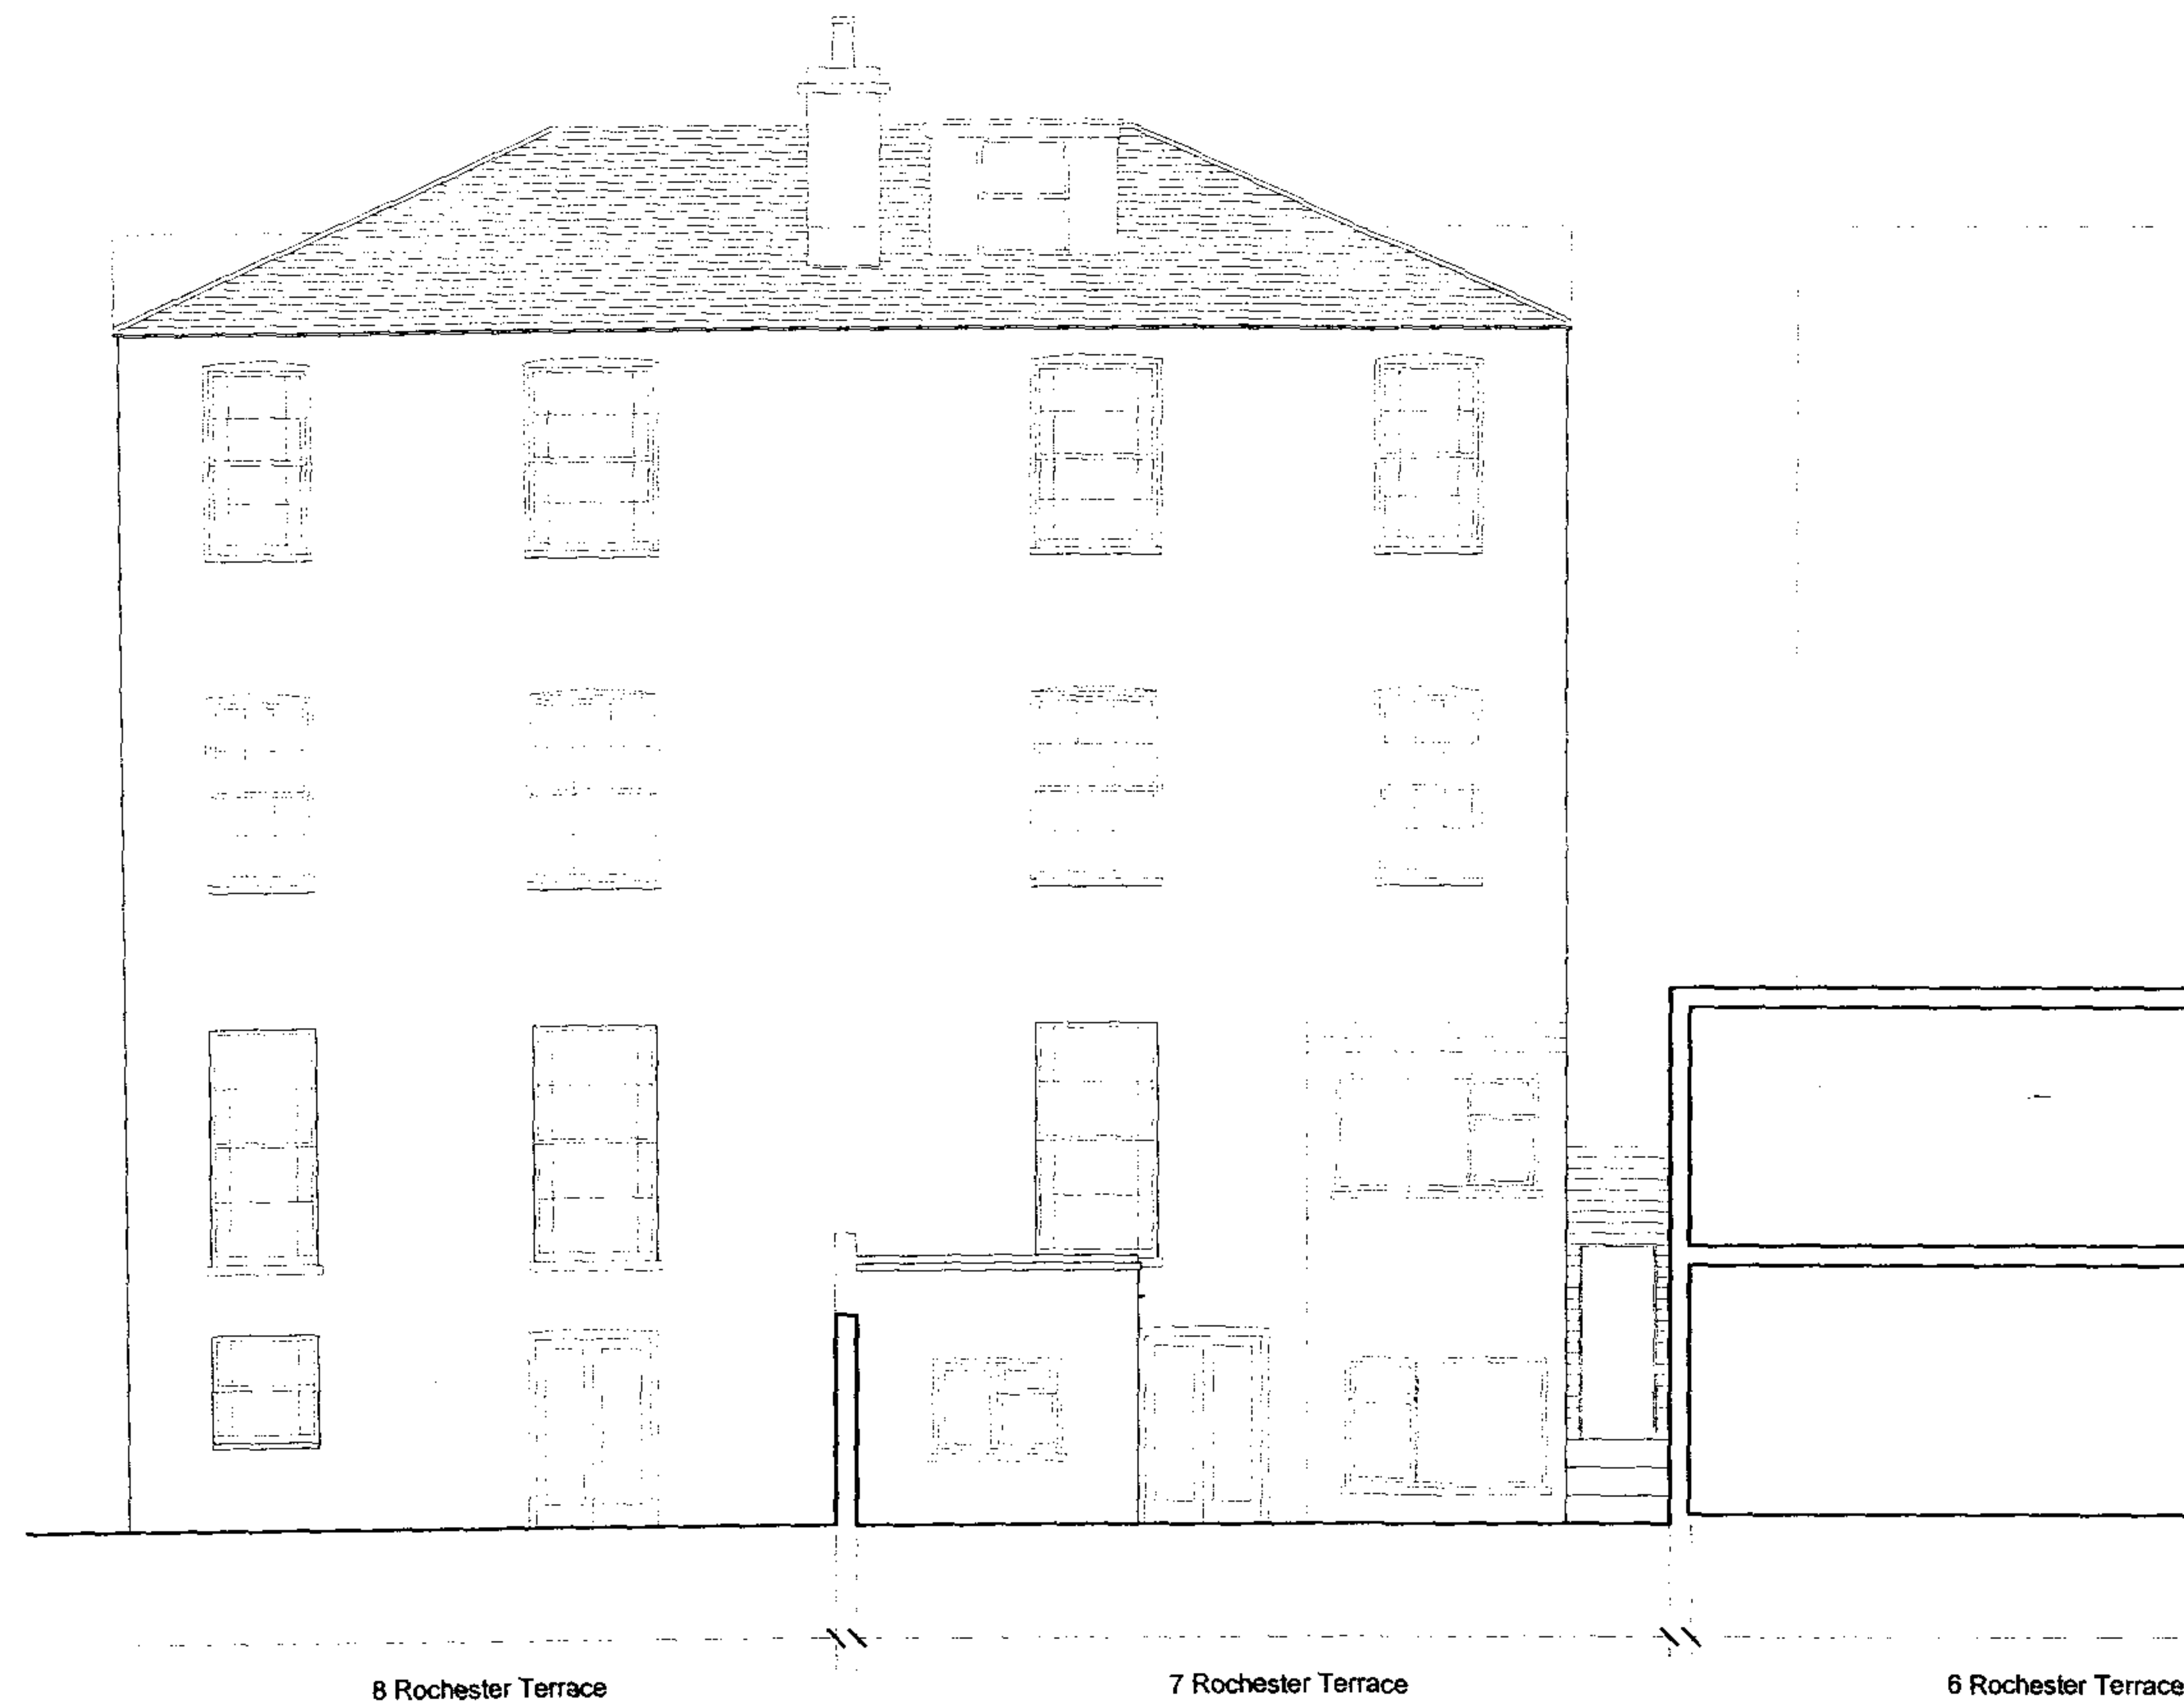

Notes

Rev	Date	Description
	17.02.04	First Drawn

Project
7 ROCHESTER TERRACE

Client John Welsh

Date 17.02.04 Scale 1:100 at A3

Drawing Title

REAR ELEVATION


Drawn NF Checked XX Approved XX

Drawing Status **EXISTING**


Project	Originator	Type	Drawing No.	Rev.
---------	------------	------	-------------	------

RTC	NXF	LN	022	-
-----	-----	----	-----	---

Do not scale from drawing. All dimensions to be checked on site. This drawing is copyright ©

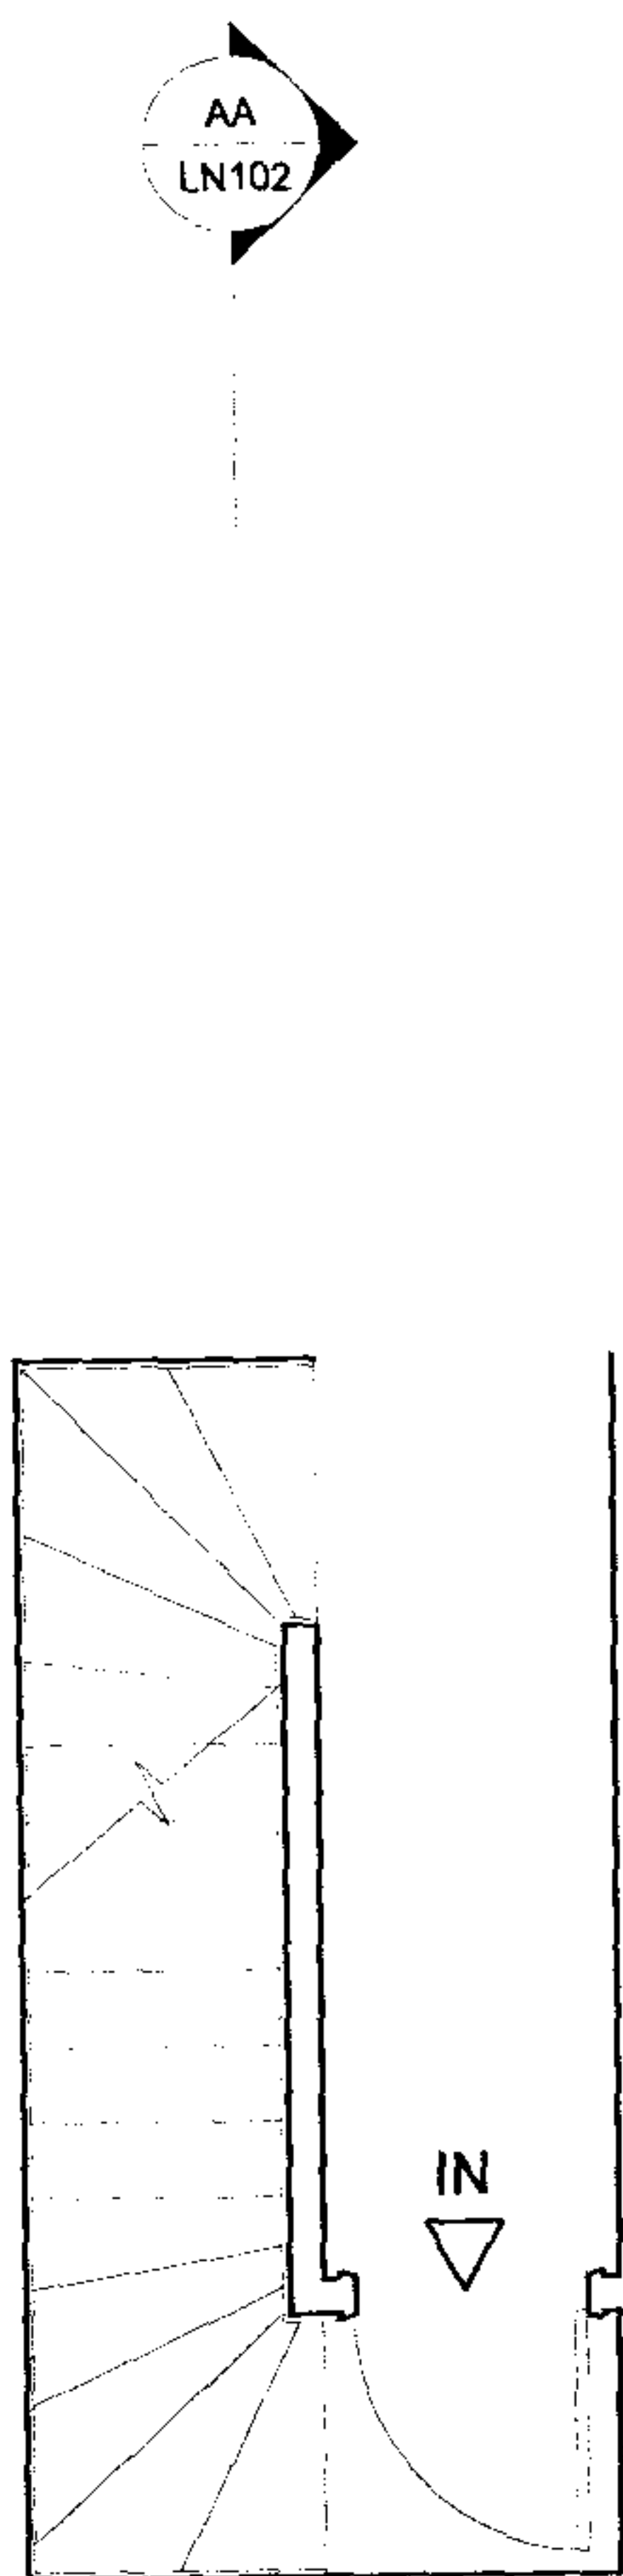


FIRST FLOOR

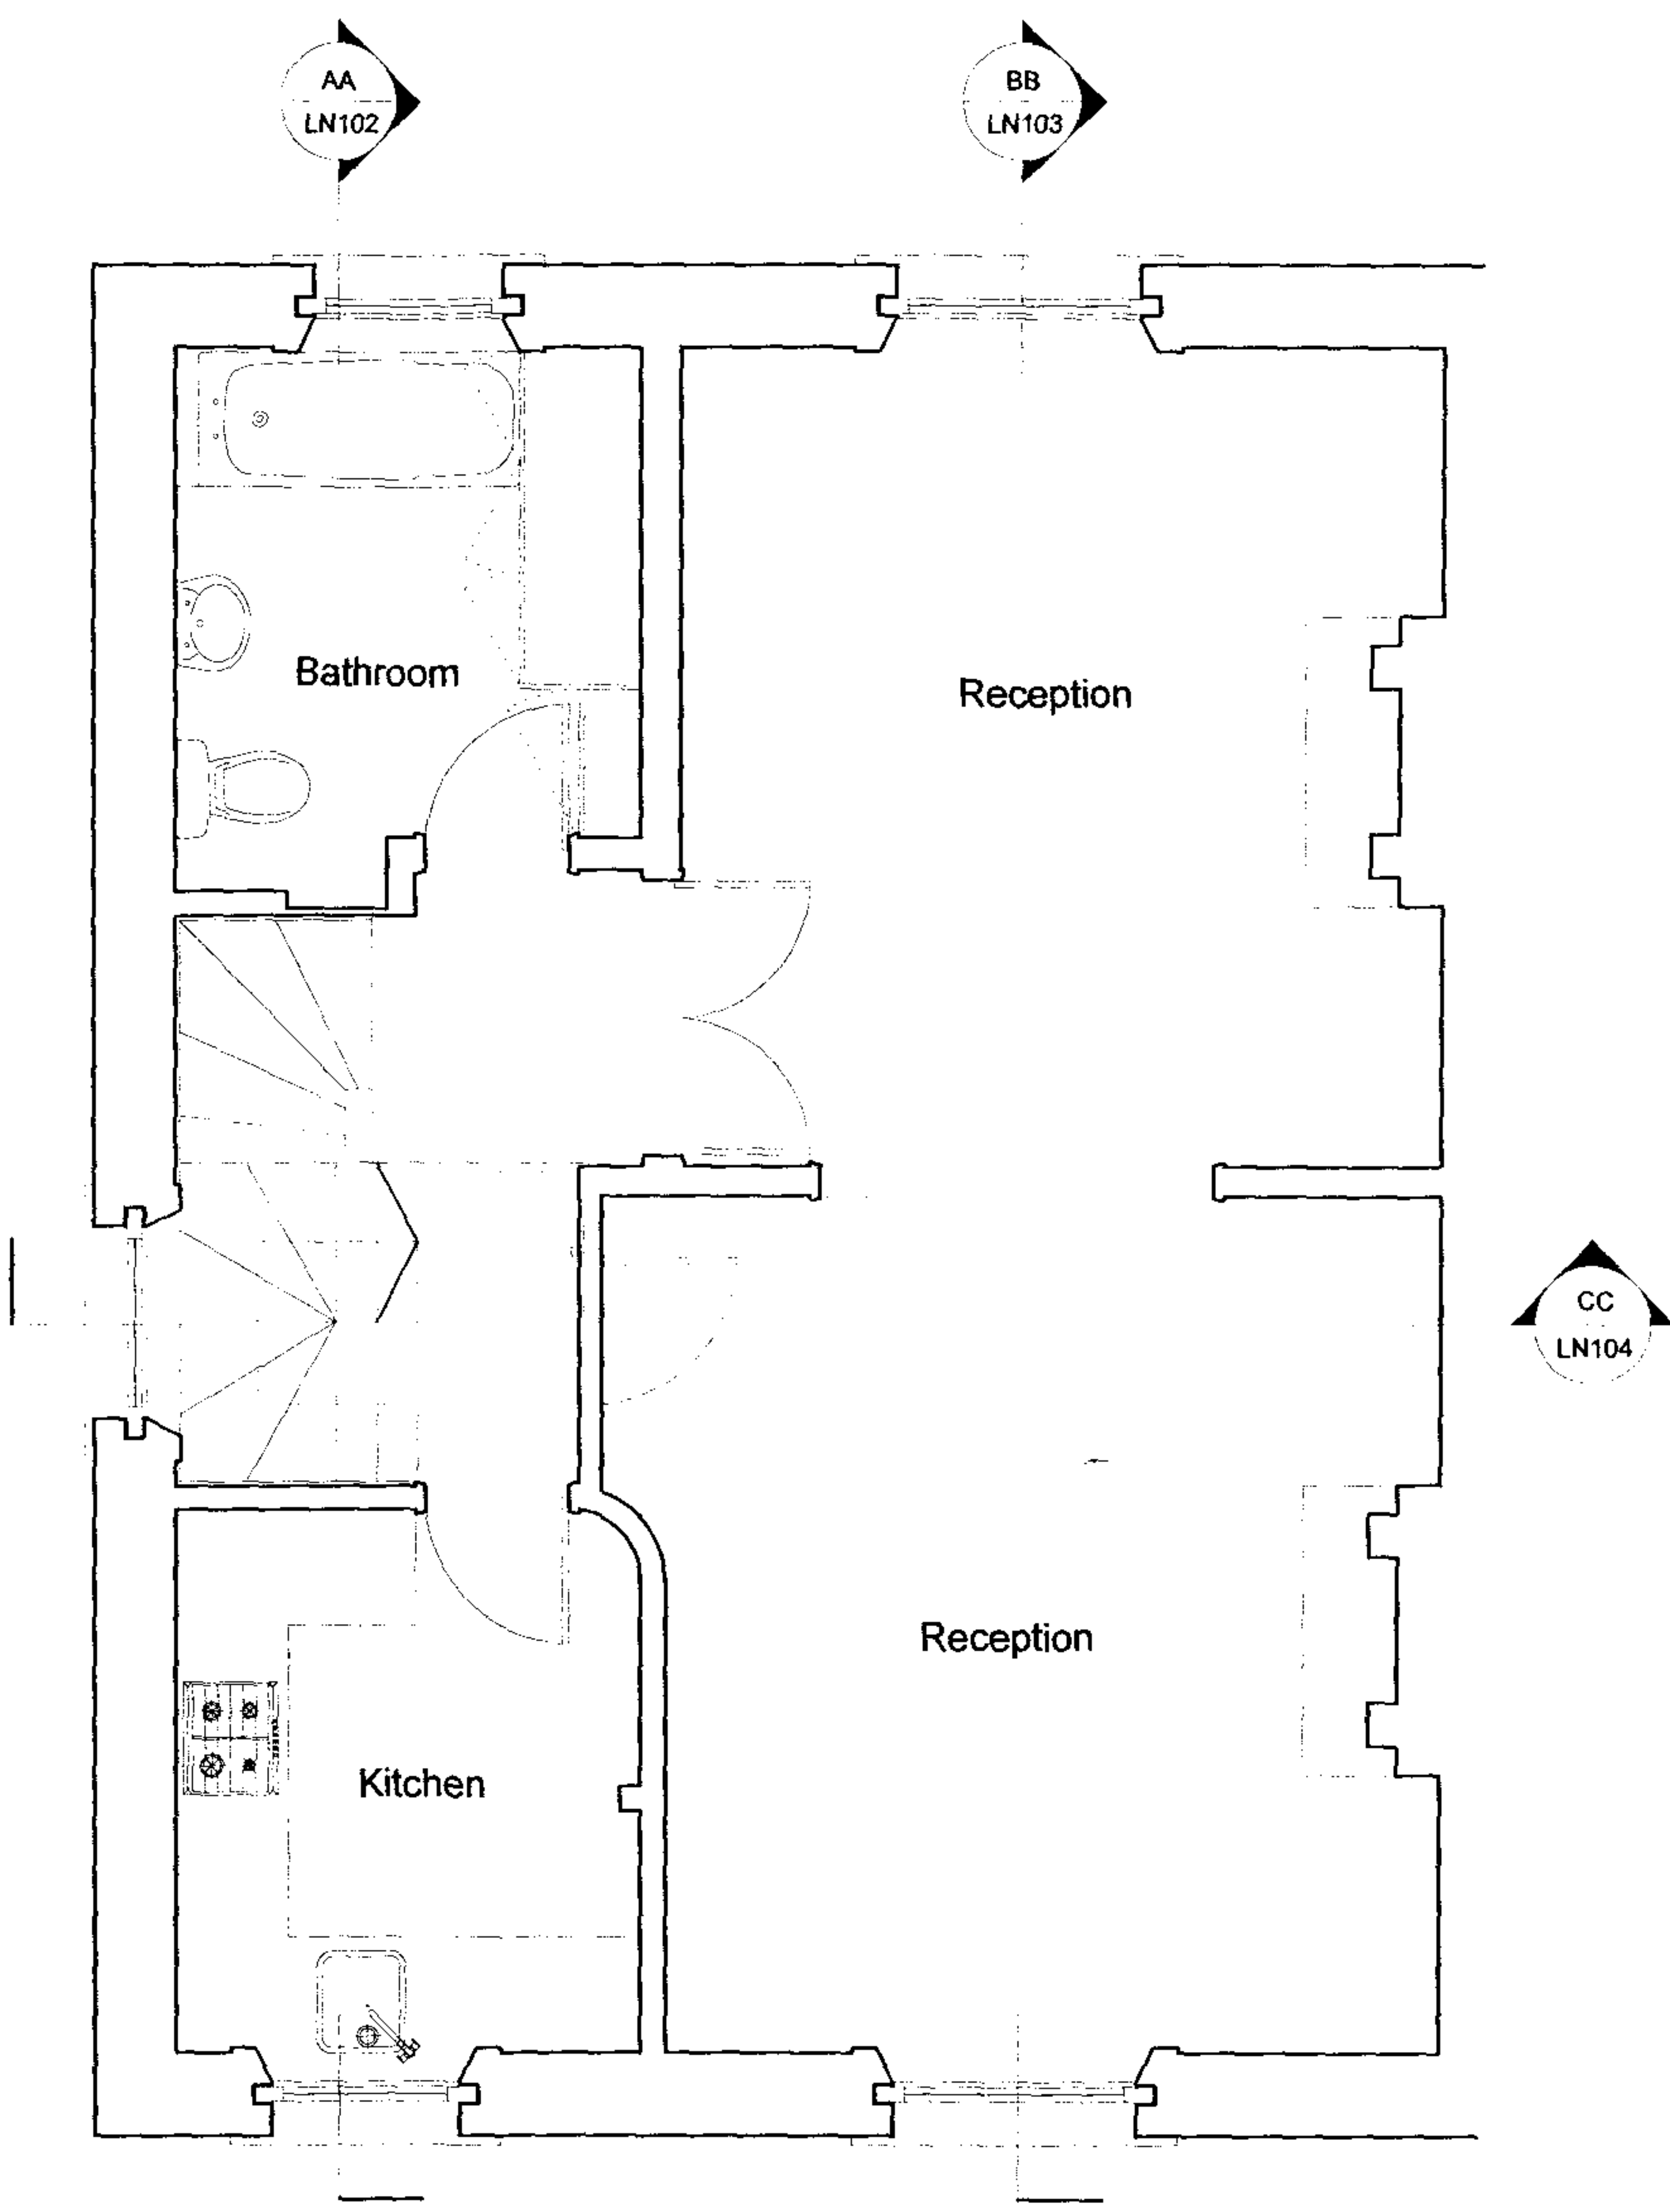


SECOND FLOOR

Notes			
Rev	Date	Description	
-	17.02.04	First Drawn	
Project 7 ROCHESTER TERRACE			
Client John Welsh			
Date 17.02.04 Scale 1:50 at A3			
Drawing Title			
FIRST & SECOND FLOOR			
Drawn NF Checked XX Approved XX			
Drawing Status FOR INFORMATION ONLY			
Project	Originator	Type	Drawing No Rev
RTC	NXF	LN	100 -
Do not scale from drawing. All dimensions to be checked on site. This drawing is copyright ©			

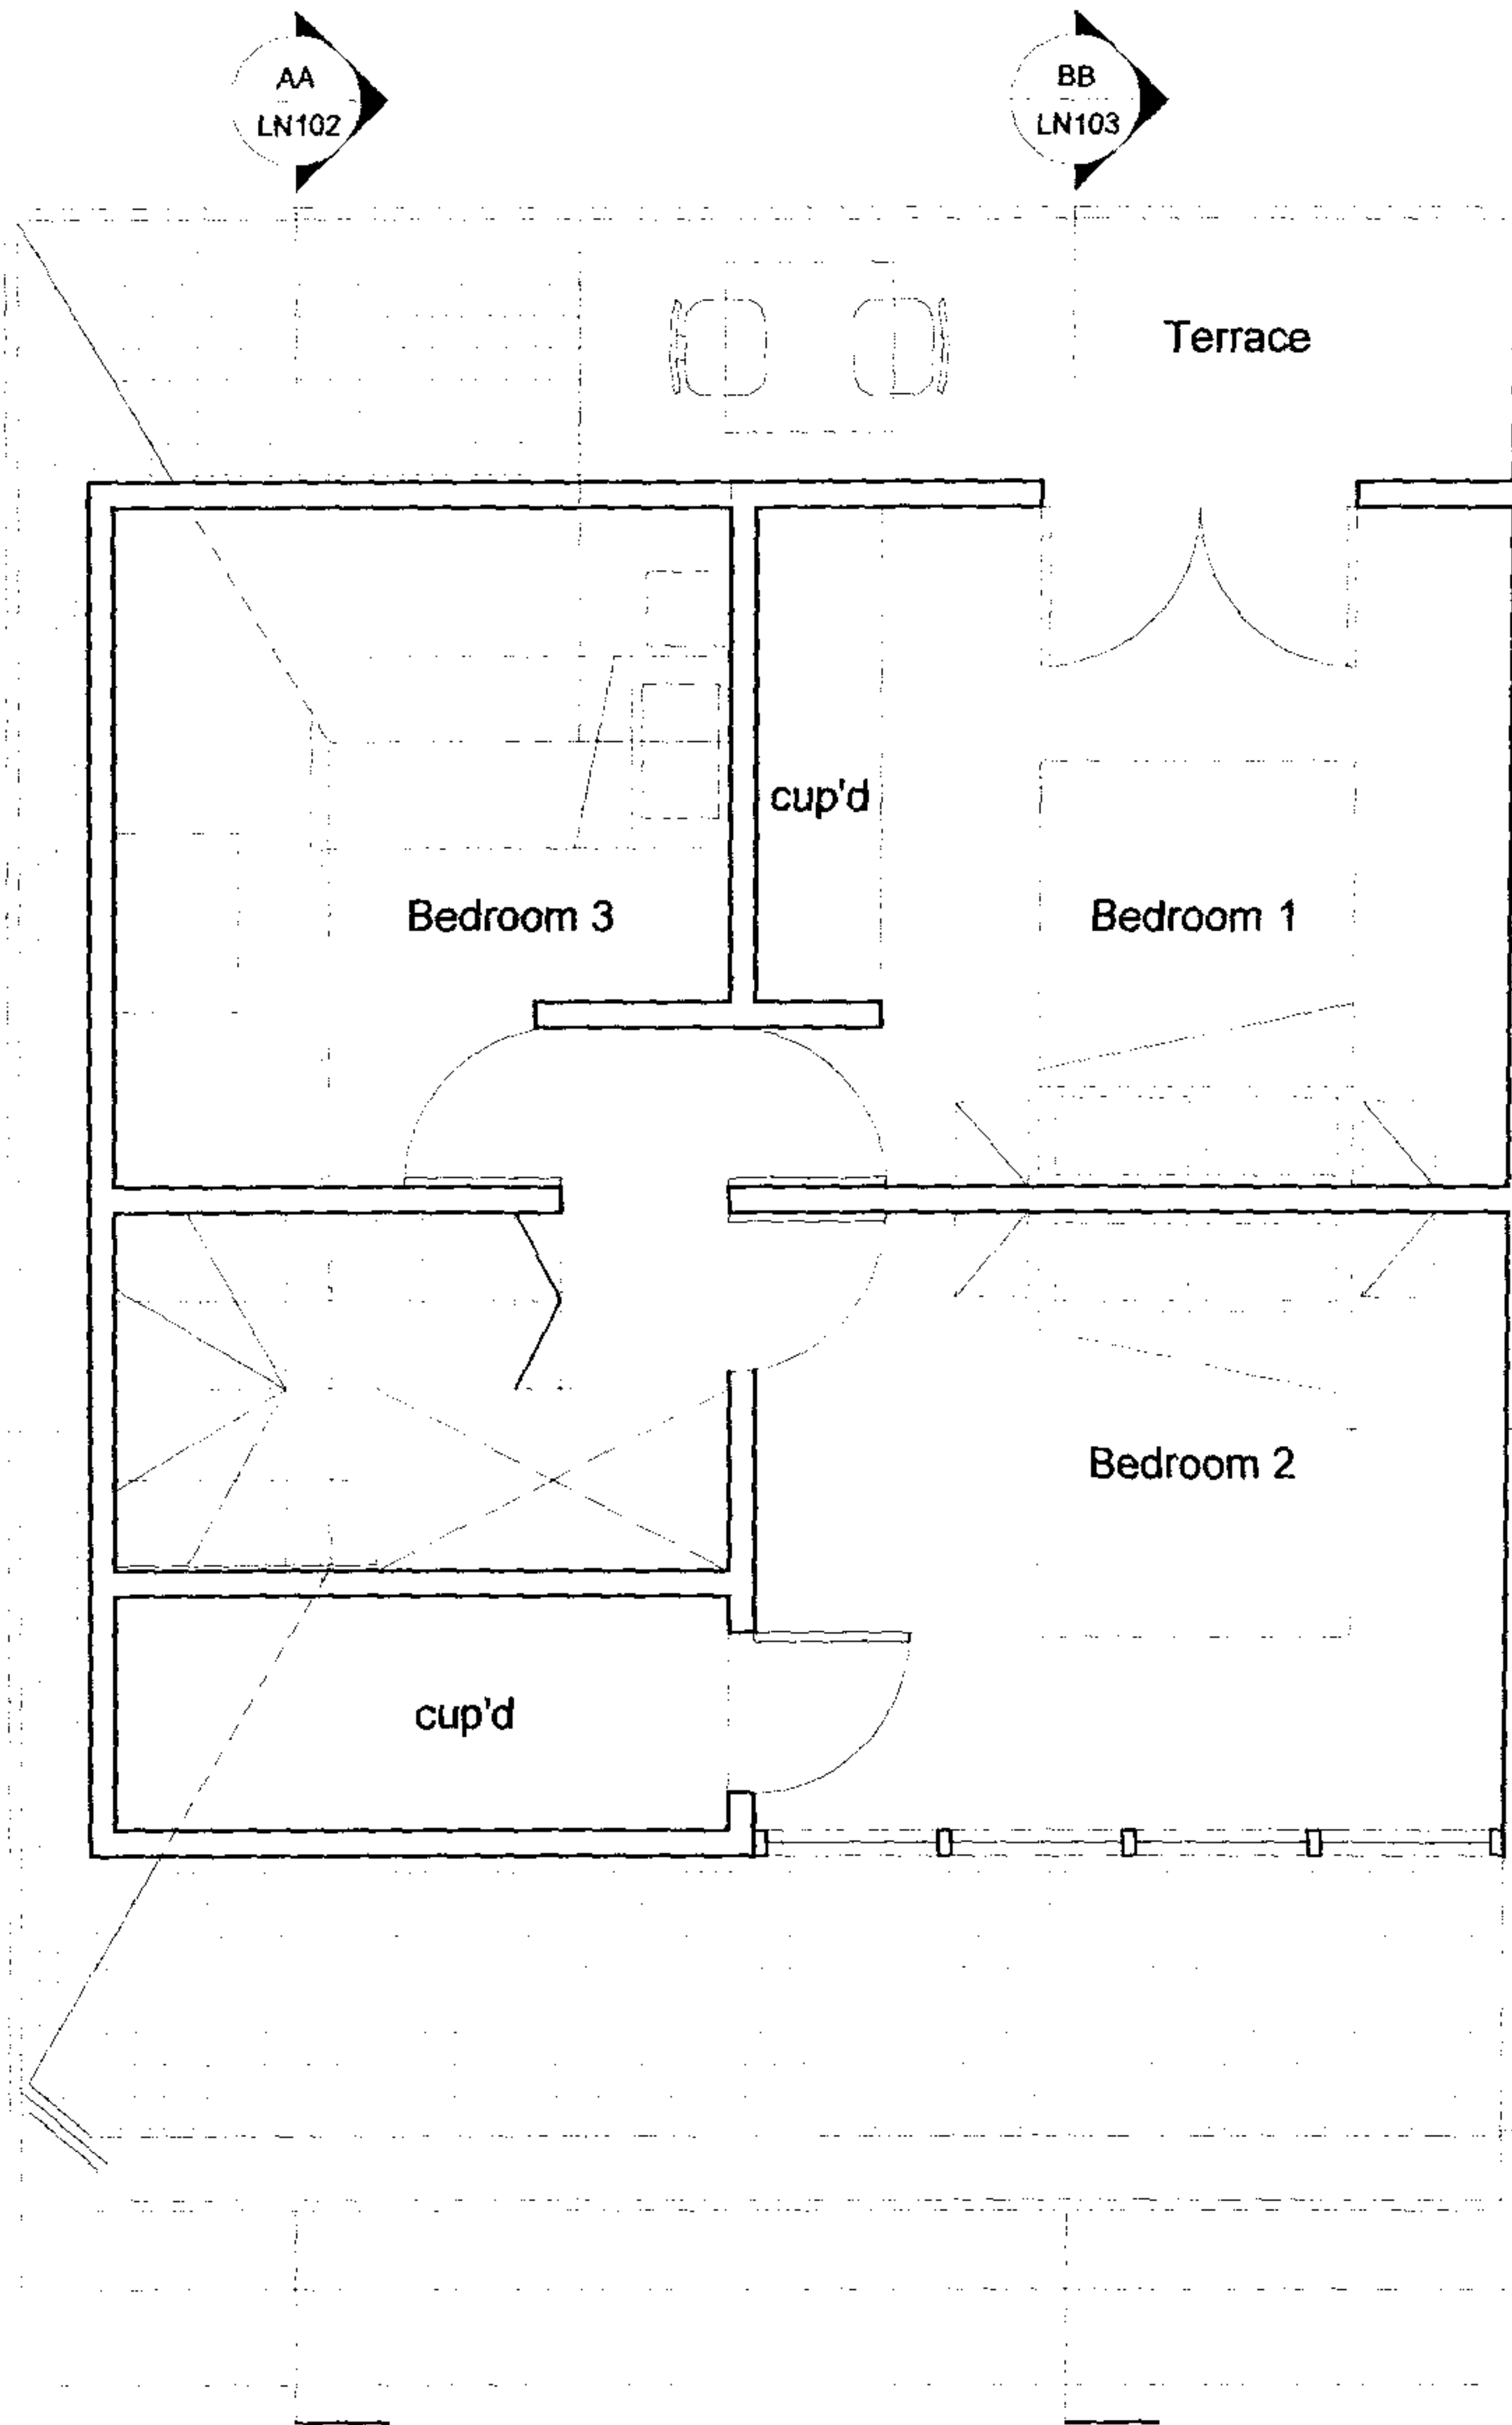



THIRD FLOOR

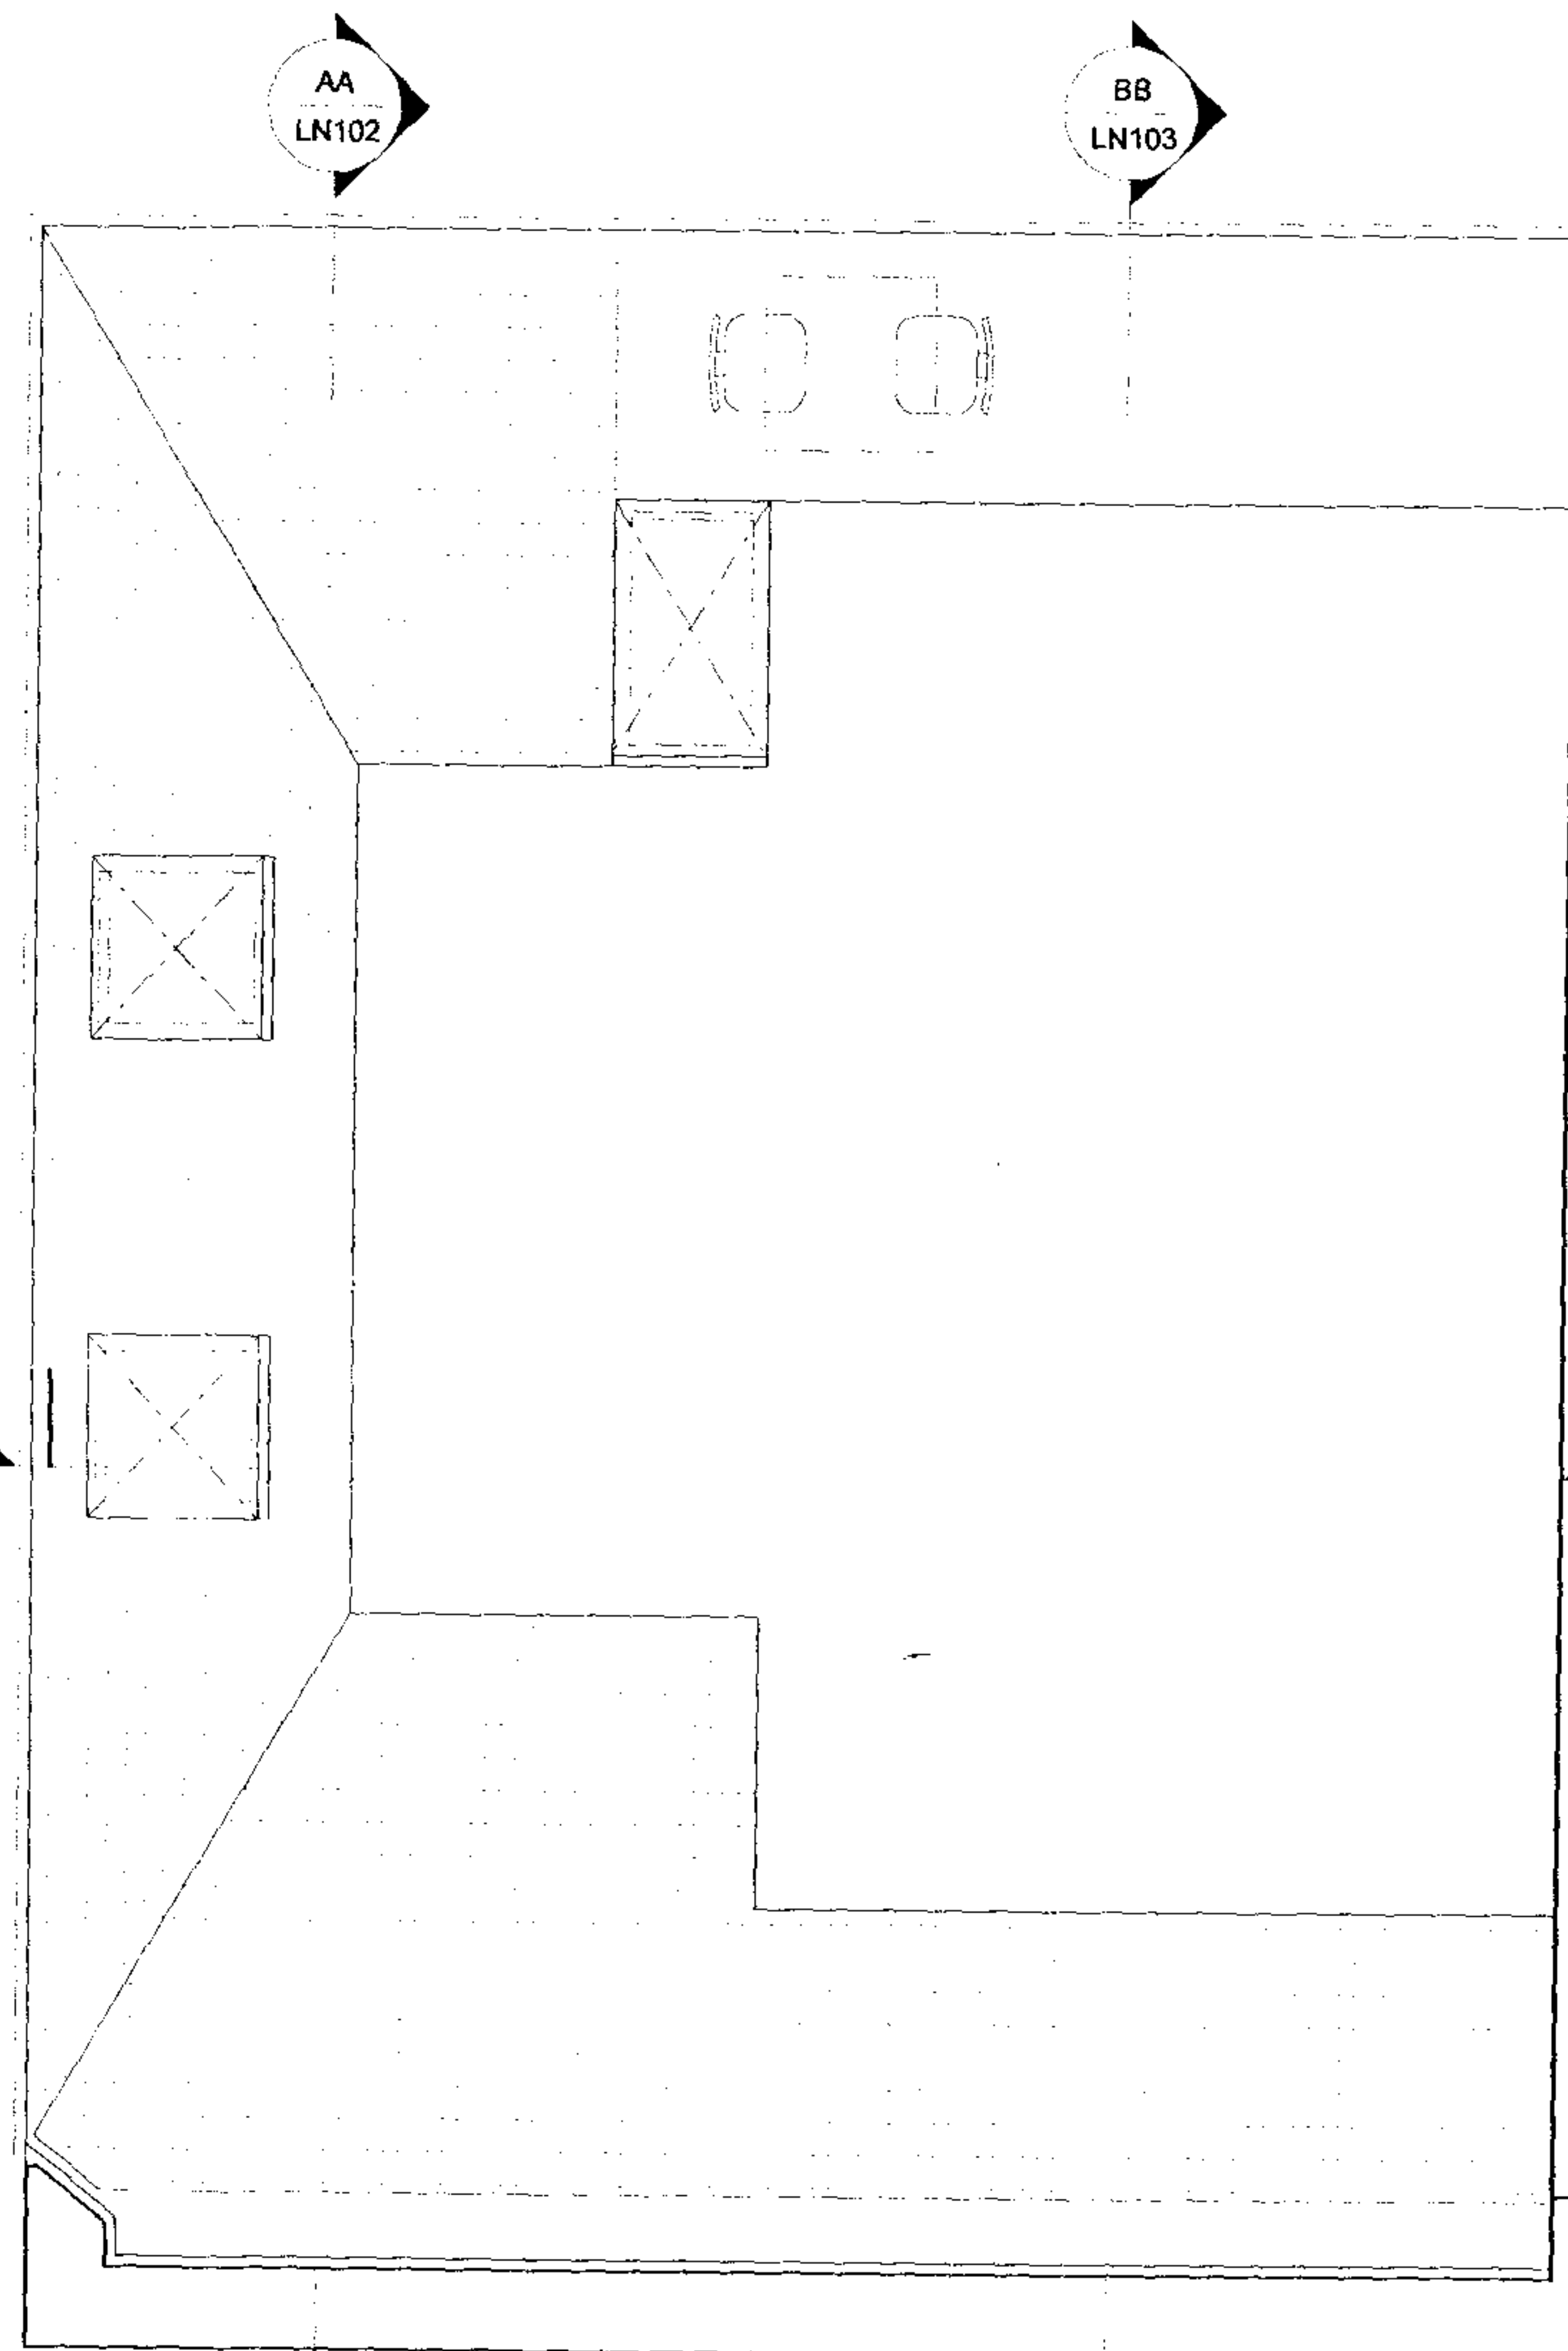

ROOF PLAN

Notes				
Rev	Date	Description		
	17.02.04	First Drawn		
Project 7 ROCHESTER TERRACE				
Client John Welsh				
Date 17.02.04 Scale 1:50 at A3				
Drawing Title THIRD FLOOR & ROOF PLAN				
Drawn NF Checked XX Approved XX				
Drawing Status PROPOSED				
Project	Originator	Type	Drawing No.	Rev
RTC NXF LN 101 -				
Do not scale from drawing. All dimensions to be checked on site. This drawing is copyright ©				

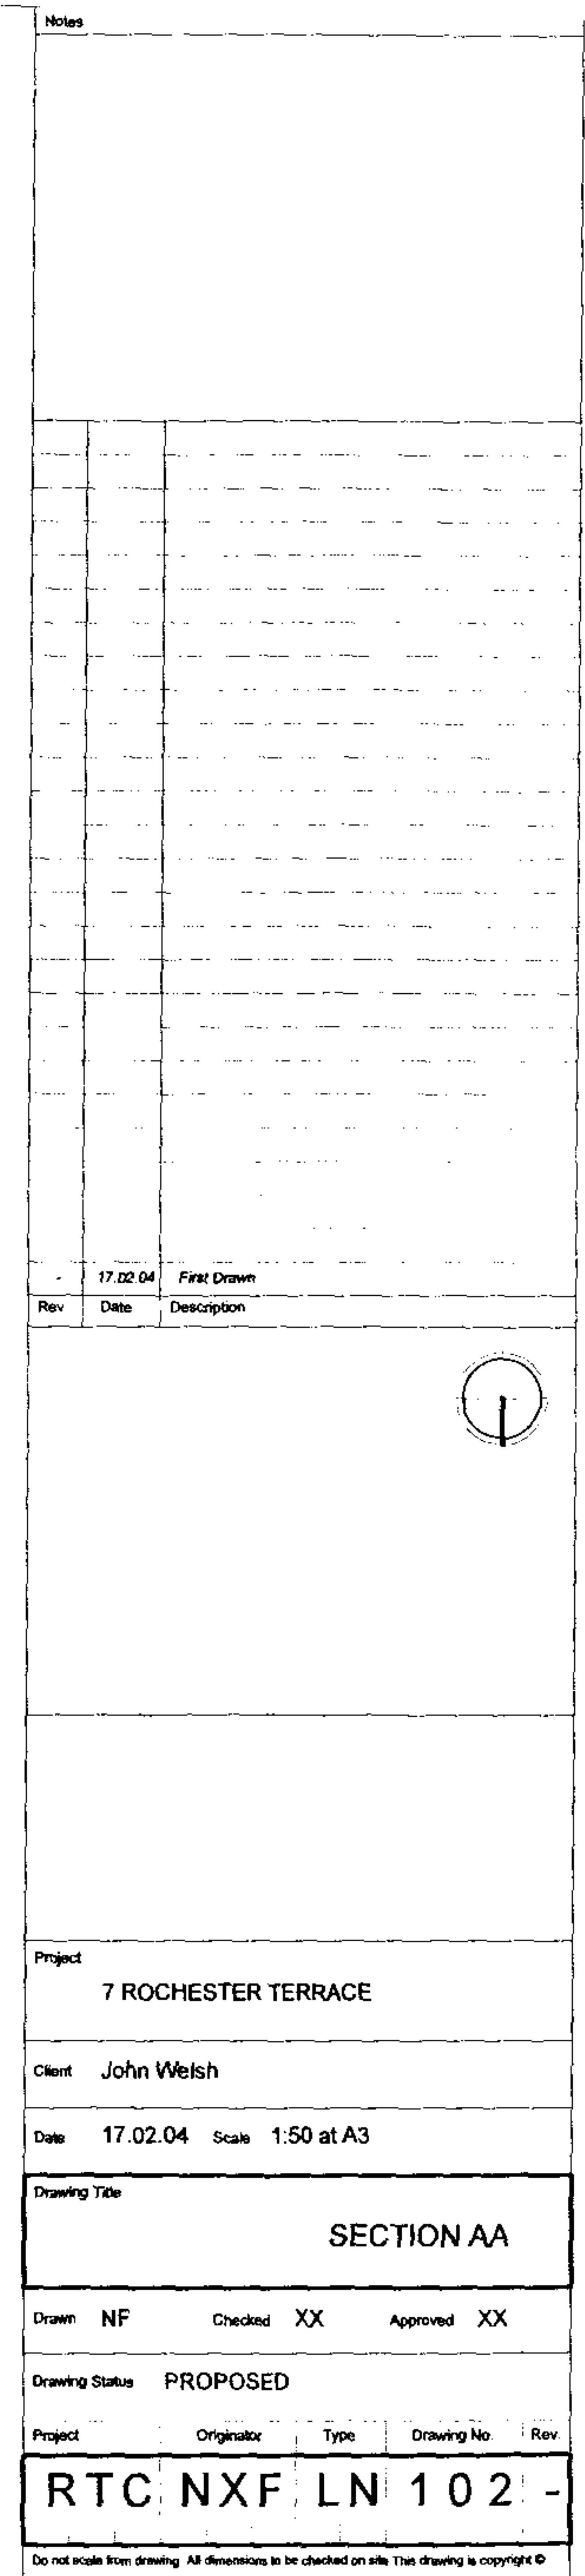


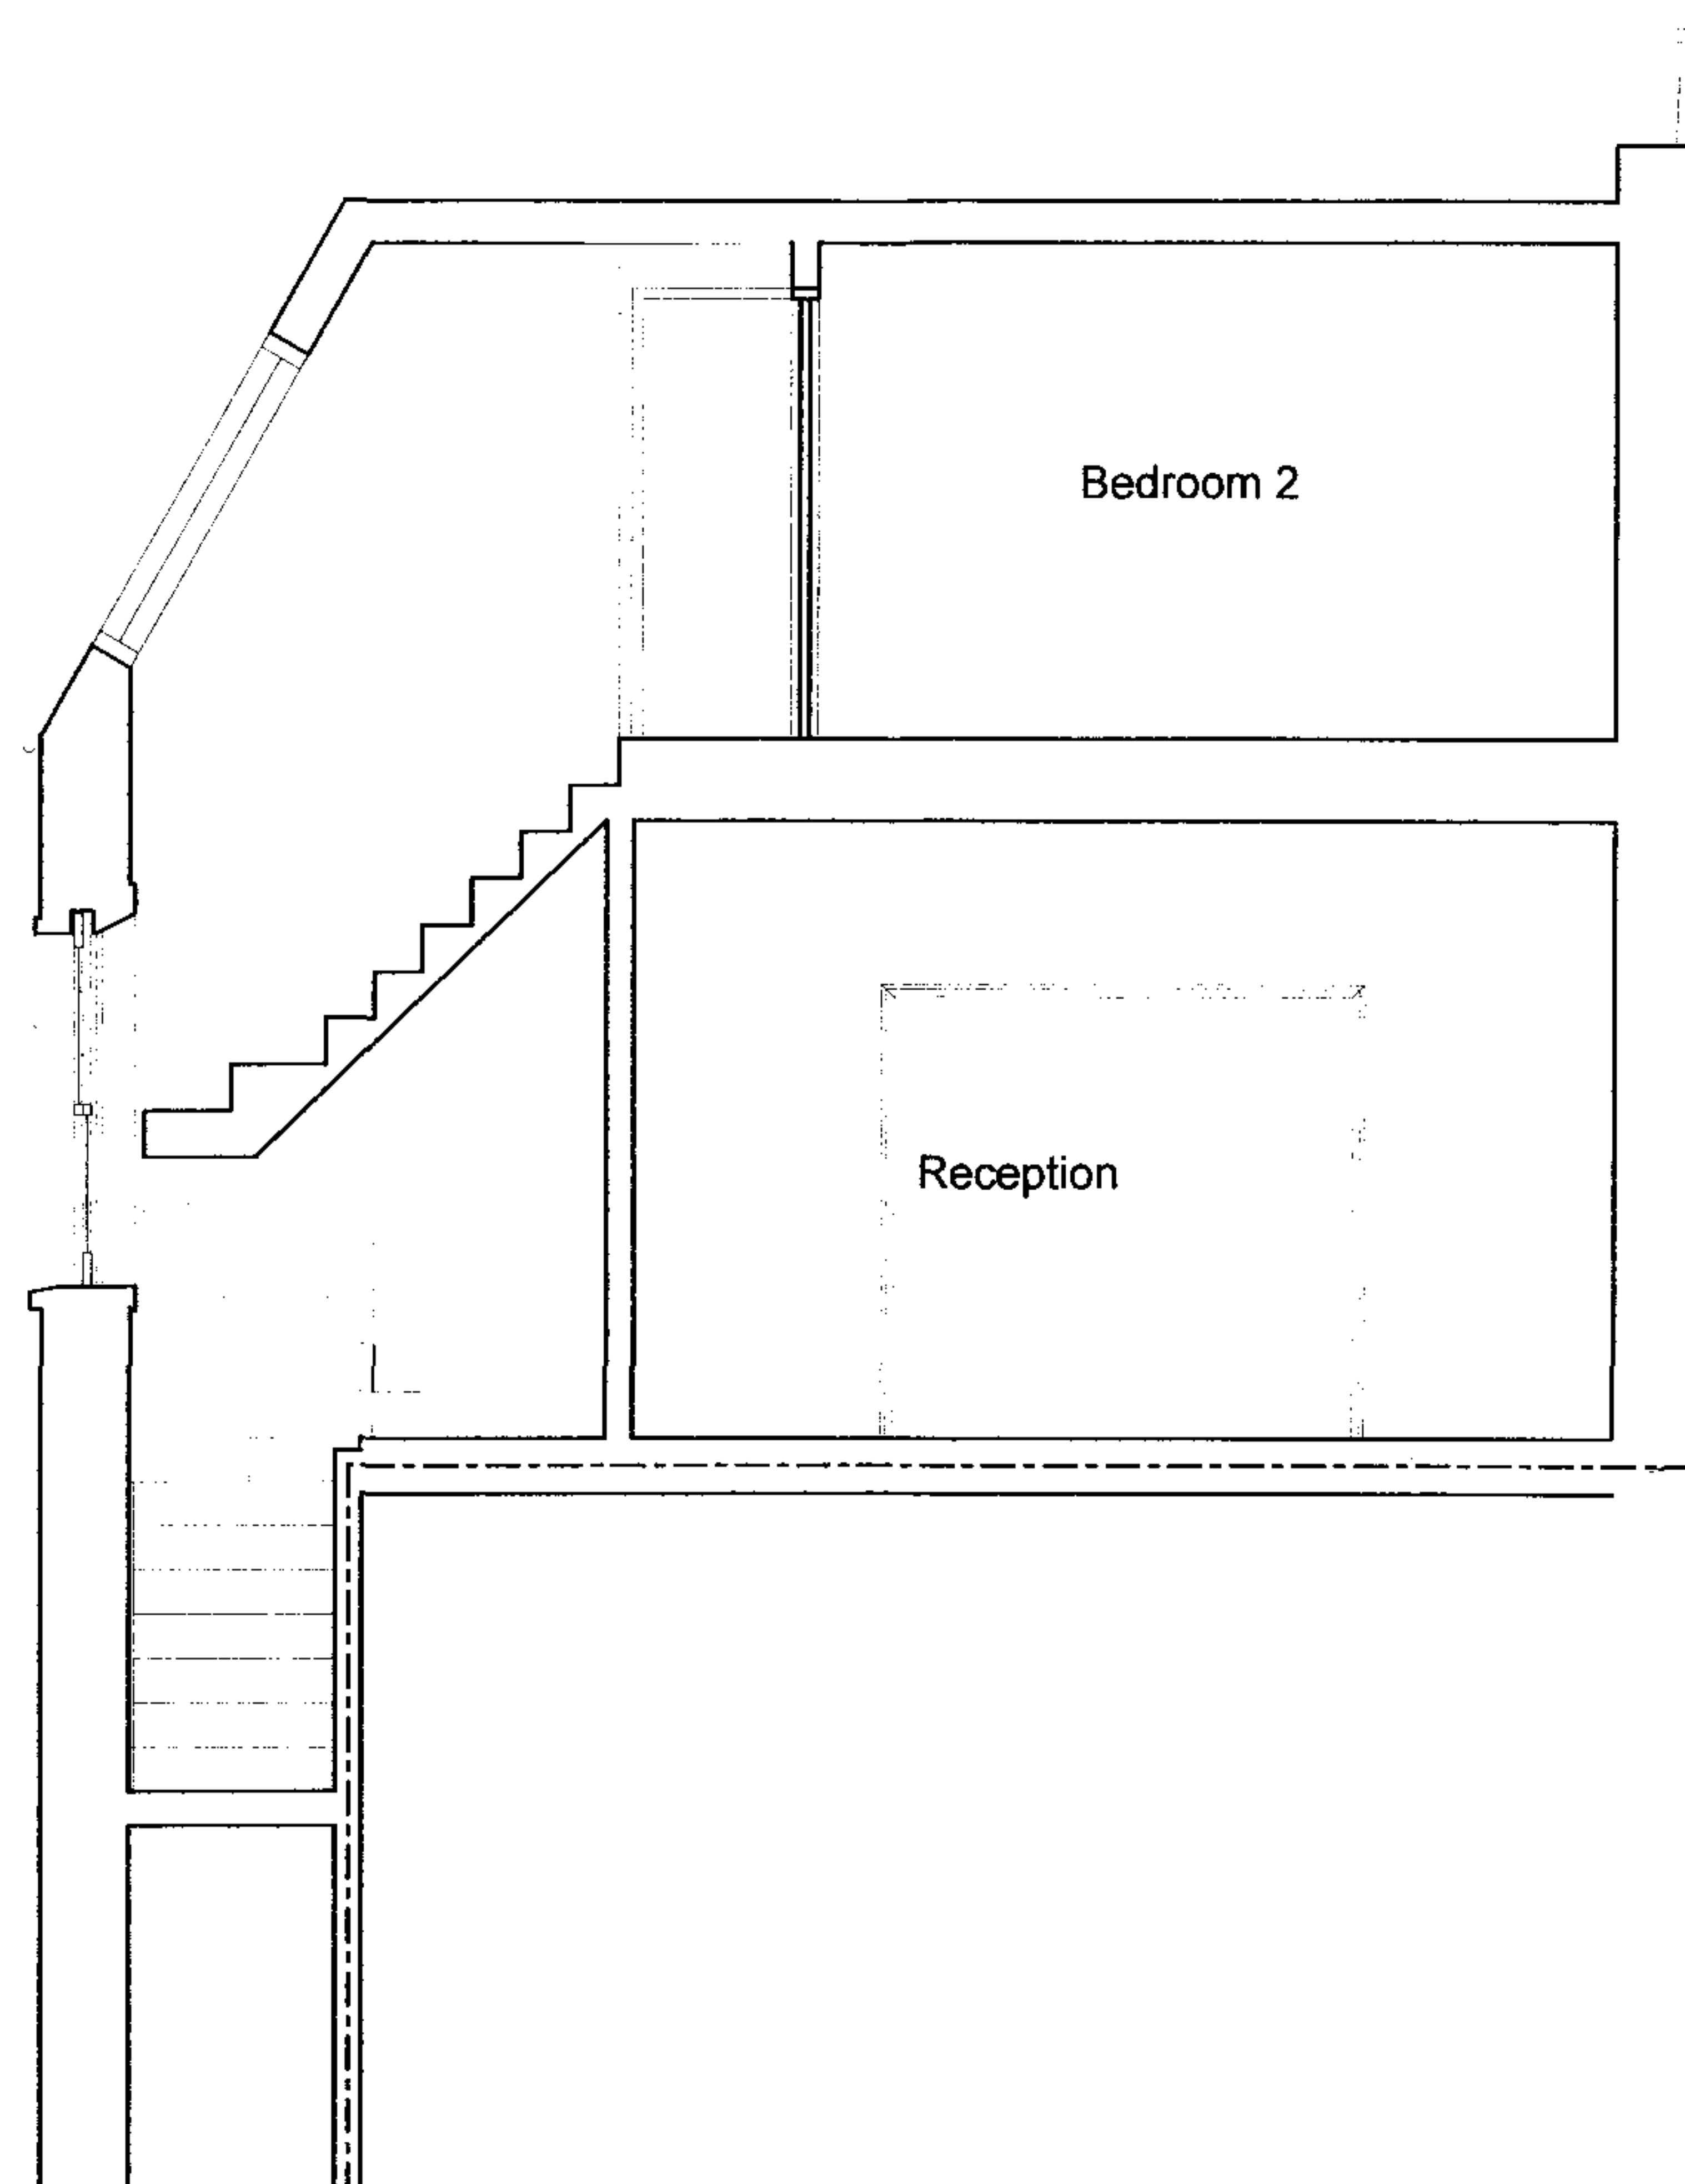

Notes				
-	17.02.04	First Drawn		
Rev	Date	Description		
				
Project 7 ROCHESTER TERRACE				
Client John Welsh				
Date 17.02.04 Scale 1:50 at A3				
Drawing Title SECTION CC				
Drawn NF Checked XX Approved XX				
Drawing Status FOR INFORMATION ONLY				
Project	Originator	Type	Drawing No.	Rev.
RTC NXF LN 104 -				
Do not scale from drawing. All dimensions to be checked on site. This drawing is copyright ©				



Do not scale from drawing. All dimensions to be checked on site. This drawing is copyright ©

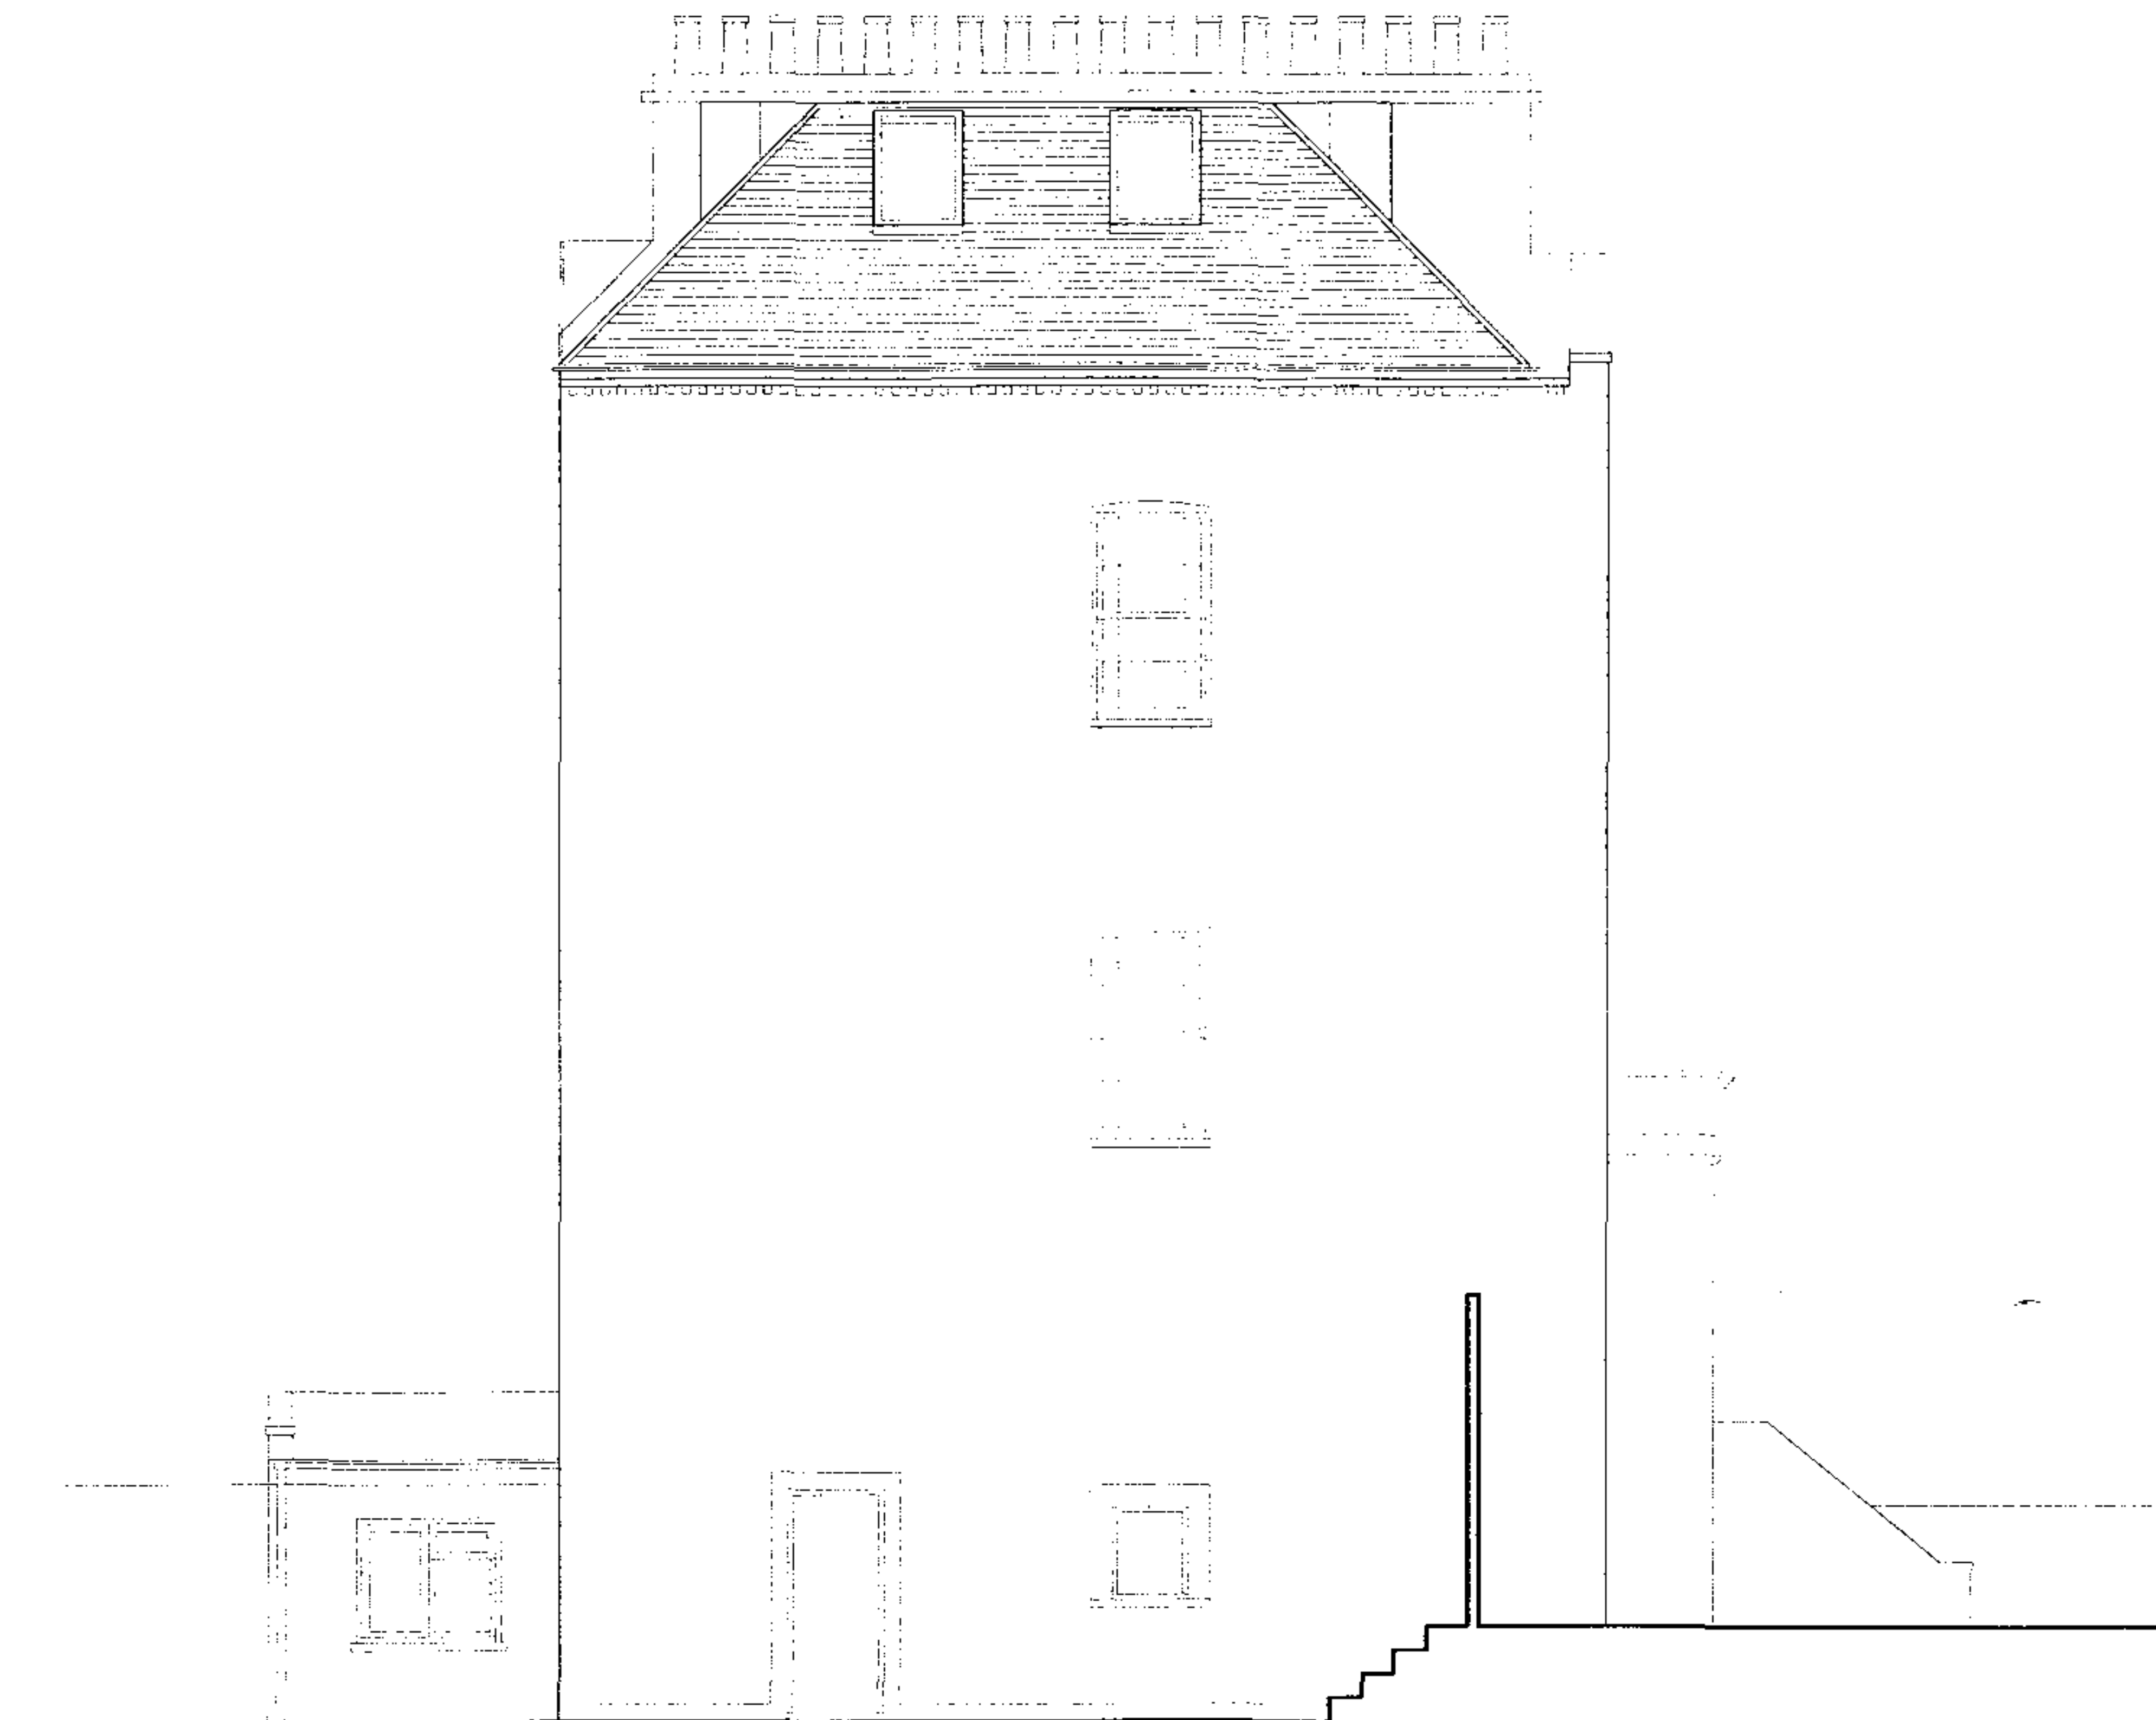

Slates to match existing
Lead sheeting to Dormer Window
Velux Rooflights

Do not scale from drawing. All dimensions to be checked on site. This drawing is copyright ©

Do not scale from drawing. All dimensions to be checked on site. This drawing is copyright ©



Do not scale from drawing. All dimensions to be checked on site. This drawing is copyright ©

RTC	NXF	LN	107	-
-----	-----	----	-----	---