


High Holborn

	This drawing is the copyright and property of Royal Bank of Scotland PLC. It must not copied or published without written conser	ot be
	Do not scale from this drawing.	
	rev description	date
ŀ		
Ì		
ŀ		· ···
ŀ		
		i.
	The Royal B of Scotland	
		AND
	ROYAL BANK of SCOTLA 127-128 HIGH HOLBOR	AND
	ROYAL BANK of SCOTLA 127-128 HIGH HOLBOR LONDON WC1V 6PQ ittle GROUND FLOOR PLAN AS EXISTING chk app	AND
	ROYAL BANK of SCOTLA 127-128 HIGH HOLBOR LONDON WC1V 6PQ iitle GROUND FLOOR PLAN AS EXISTING chk app date date	AND
	ROYAL BANK of SCOTLA 127—128 HIGH HOLBOF LONDON WC1V 6PQ iiite GROUND FLOOR PLAN AS EXISTING 1:50 chk app	AND
	ROYAL BANK of SCOTLA 127—128 HIGH HOLBOF LONDON WC1V 6PQ iitle GROUND FLOOR PLAN AS EXISTING chk app date FEB'96 date FEB'96	ND



EXTERNAL WORKS: Install new task lighting proposed above ATM, night safe, entrance and letterplate as per M&E specification. Regrade footpath to level threshold to comply, allow for all making good as necessary. Slip bin to be lowered to complaint height. All to comply with RBS specification.

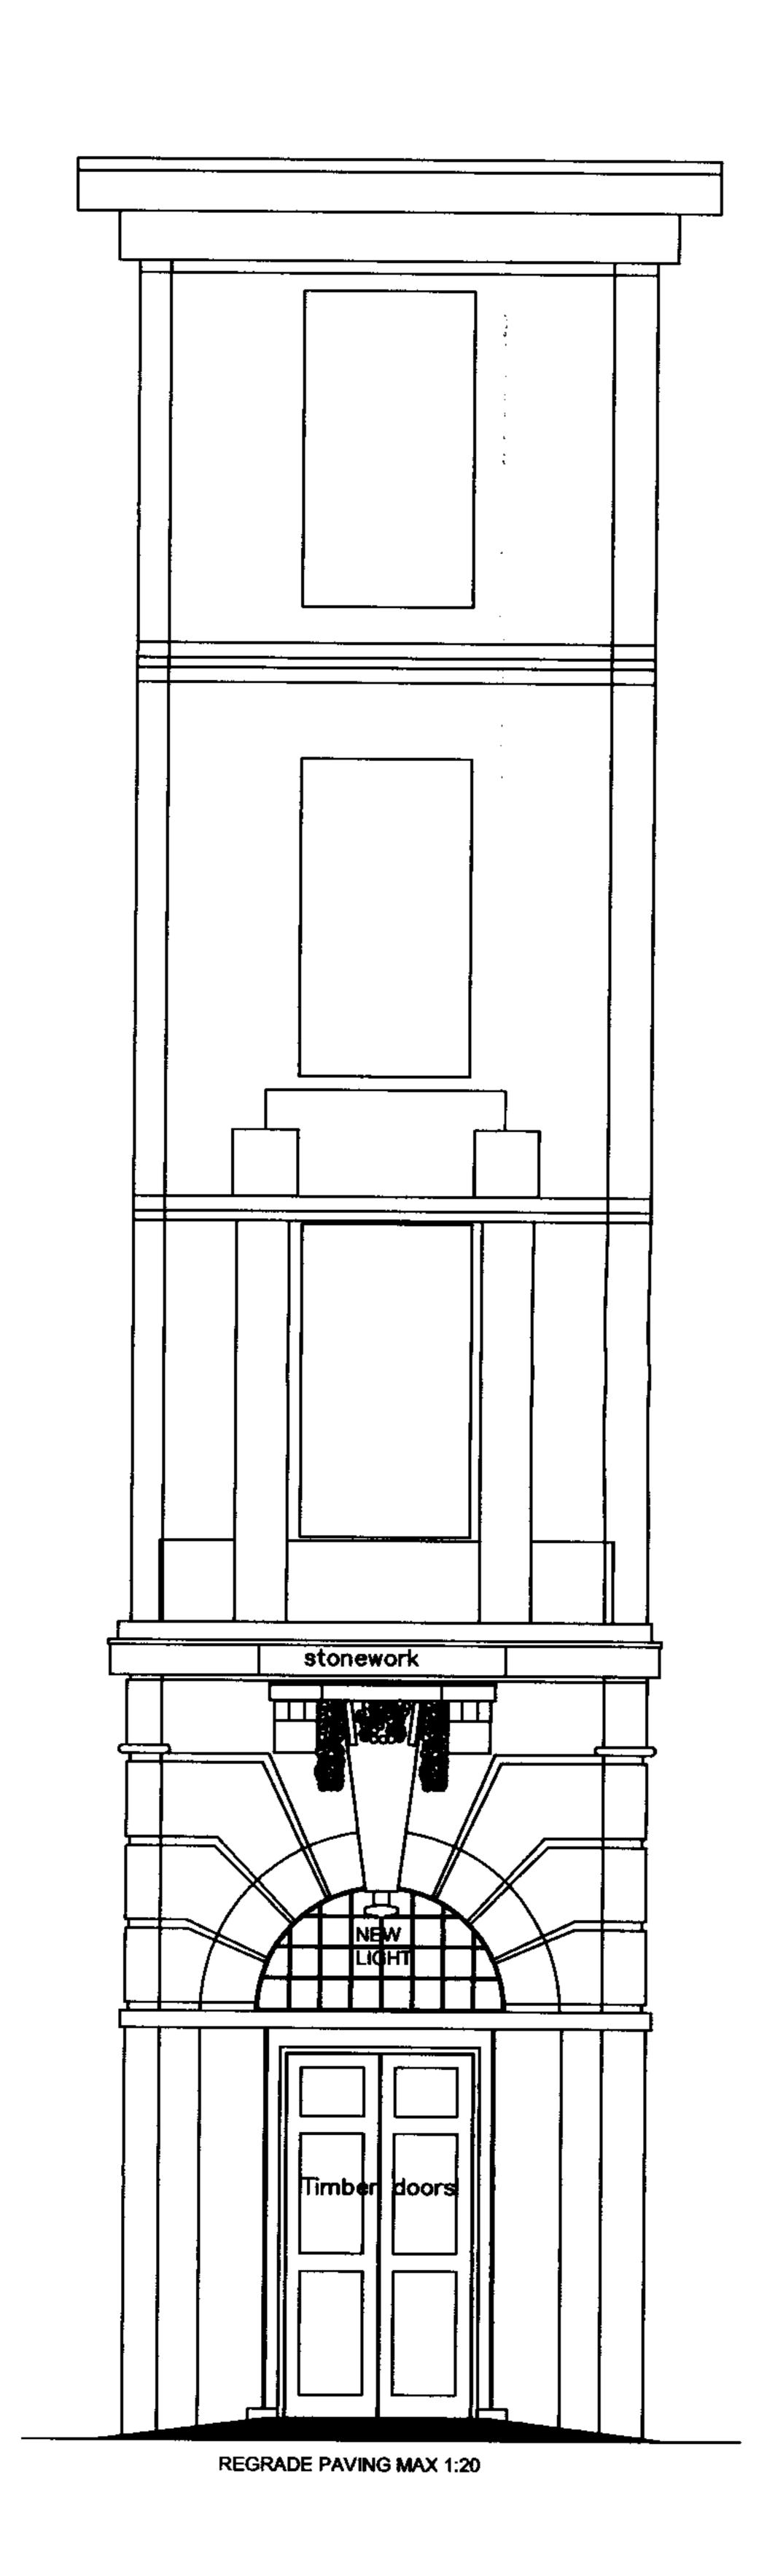

REGRADE PAVING MAX 1:20

This drawing is the copyright and property of The Royal Bank of Scotland PLC. It must not be copied or published without written consent.

Do not scale from this drawing.

For M & E Services refer to separate drawings

THE WORKS SPECIFIED ON THIS DRAWING MAY NOT COMPLETE DDA REQUIREMENTS. SOME WORKS MAY BE CARRIED OUT UNDER A SEPARATE REMIT. REFER TO DDA AUDIT REPORT FOR FULL


rev_	description	date
·. <u>. </u>		
<u>-</u> .		
	25 MAY 2004	
<u>.</u>	Z J 17	
·		
		
_		
	· · · · · · · · · · · · · · · · · · ·	
<u> </u>	<u> </u>	
<u> </u>		



HIGH HOLBORN 127-128 HIGH HOLBORN LONDON WC1V 6PQ

ENTRANCE ELEVATION AS PROPOSED

REGRADE PAVING MAX 1:20	dm IT LL date 19/03/04 19/03/04	date
	rbs drawing number 2031/P1/E3	

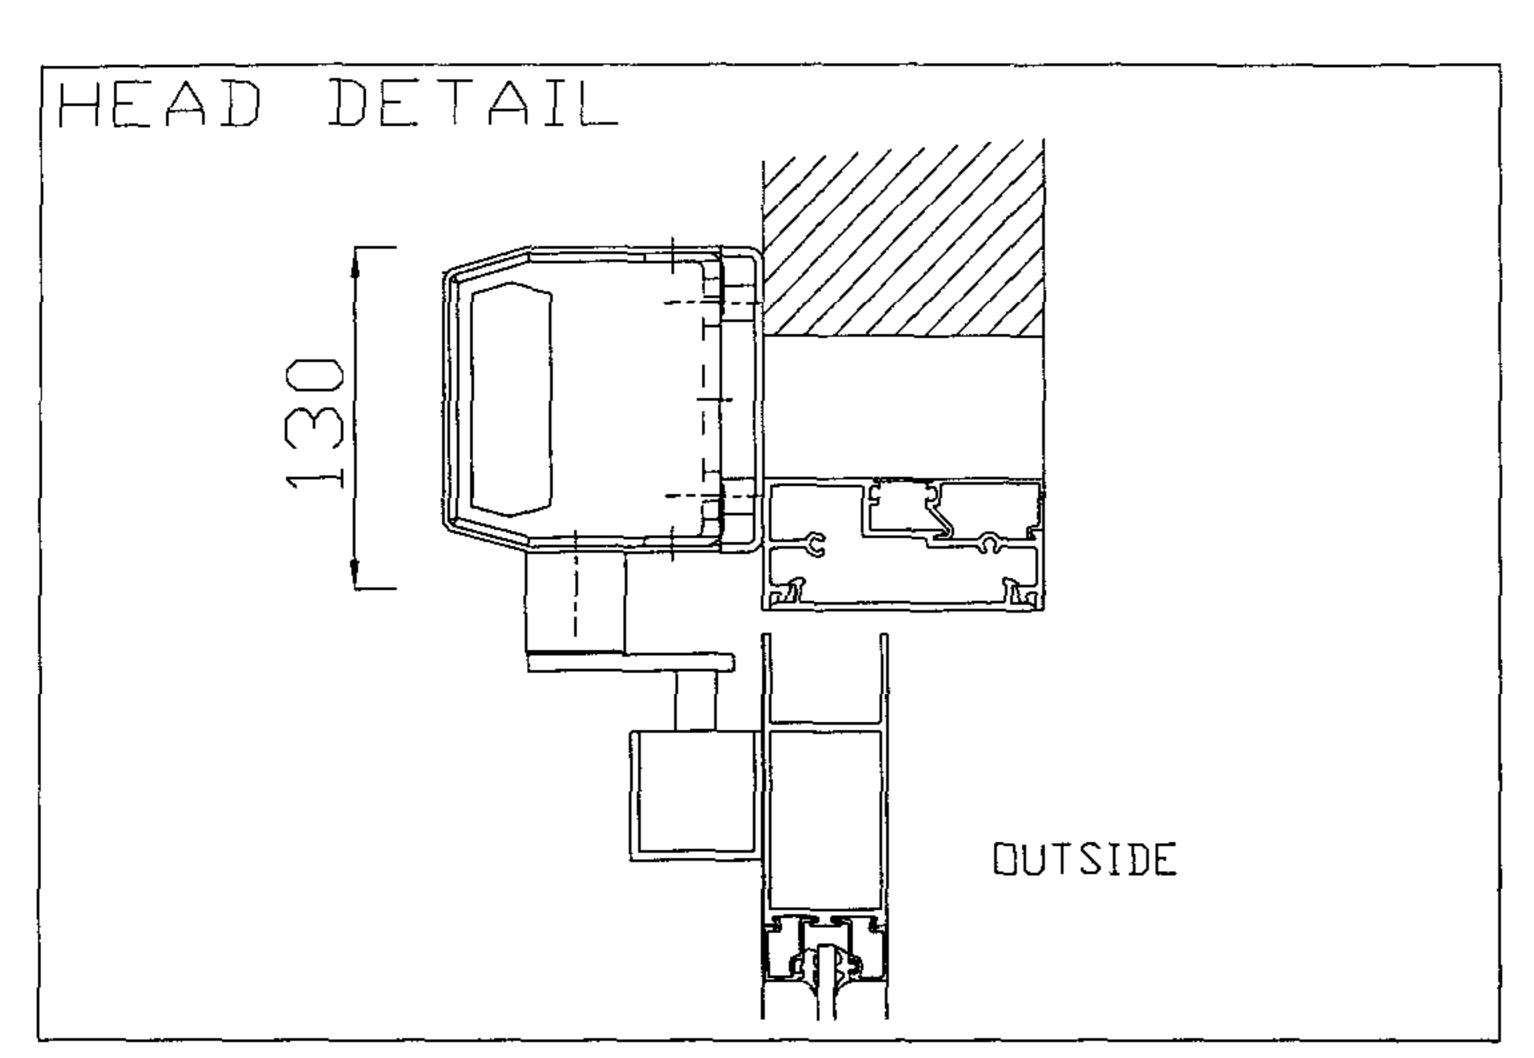

SPECIFICATION:- 1No. DFA 1259 LOW ENERGY OVERHEAD OPERATOR WITH SLIDE ARM TO NEW ALUMINIUM INTERNAL DOOR AS SHOWN FIT ANTI TRAP STILE FINGER GUARD.

ENABLING WORKS BY MAIN CONTRACTOR:-

(a) REMOVE EXISTING CLOSERS, DOORS AND PREPARE OPENING TO ACCEPT NEW DOOR AND SIDE SCREEN

240V FUSED SPUR BY


MAIN CONTRACTOR


- (b) REMOVE/CUT BACK ARCHITRAVE AS PER DETAIL
- (c) PROVIDE 1No. 240V SWITCHED FUSED SPUR (CLEAN SUPPLY) FED VIA RESIDUAL CIRCUIT BREAKER AS SHOWN


COLOUR: RAL 9006 MATT

VIEWED FROM OUTSIDE

ALL DOORS OVER 2050mm TO HAVE ROCKER SWITCH 1800mm FROM F.F.L TO Q OF SWITCH ON DFA SIDE JAMB

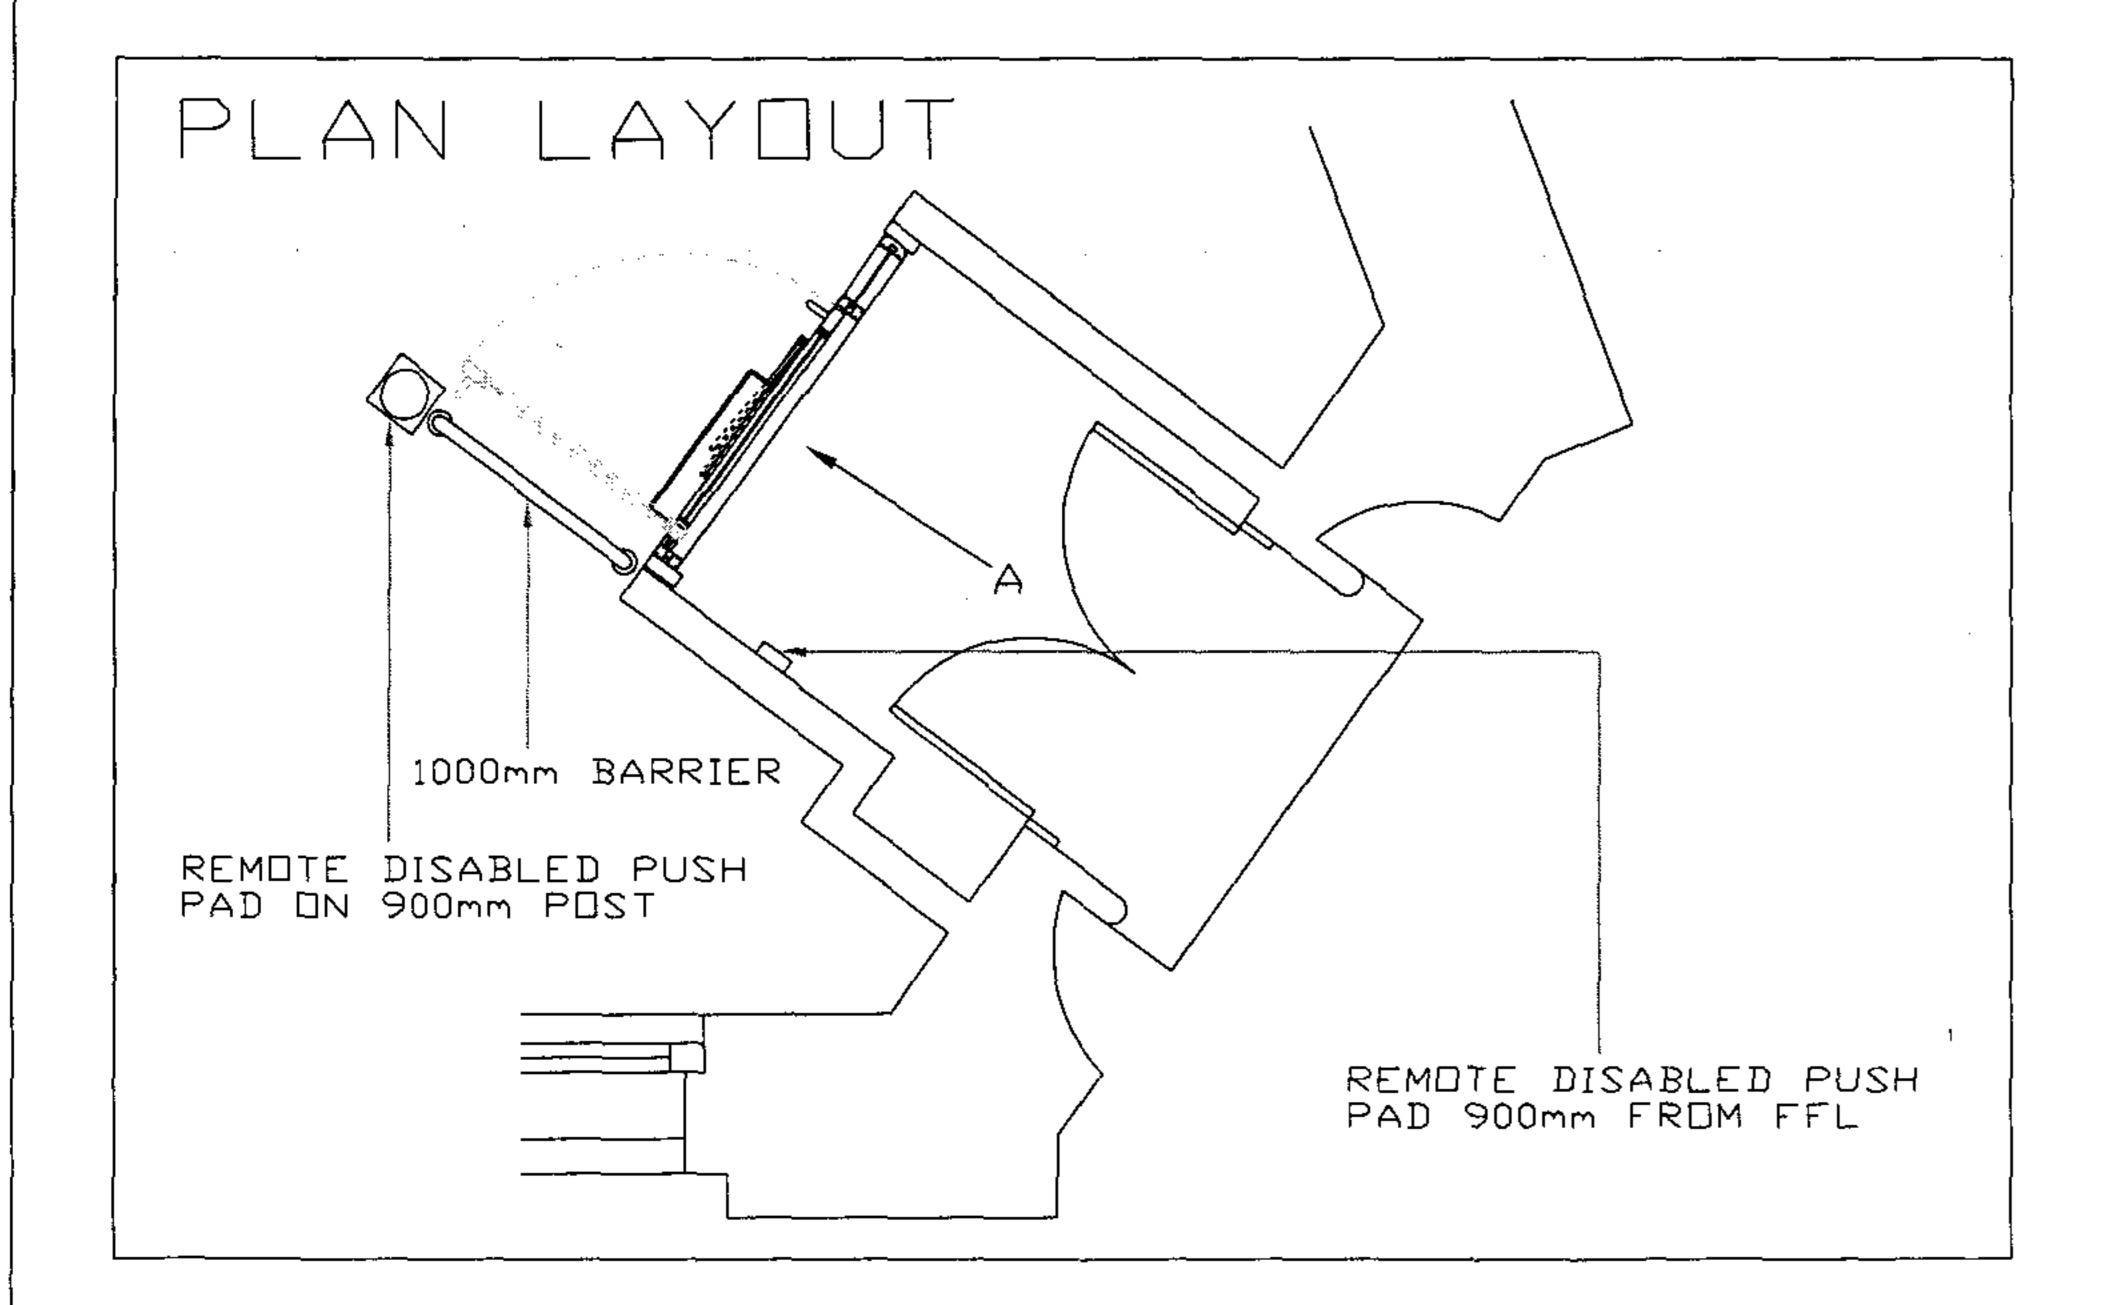

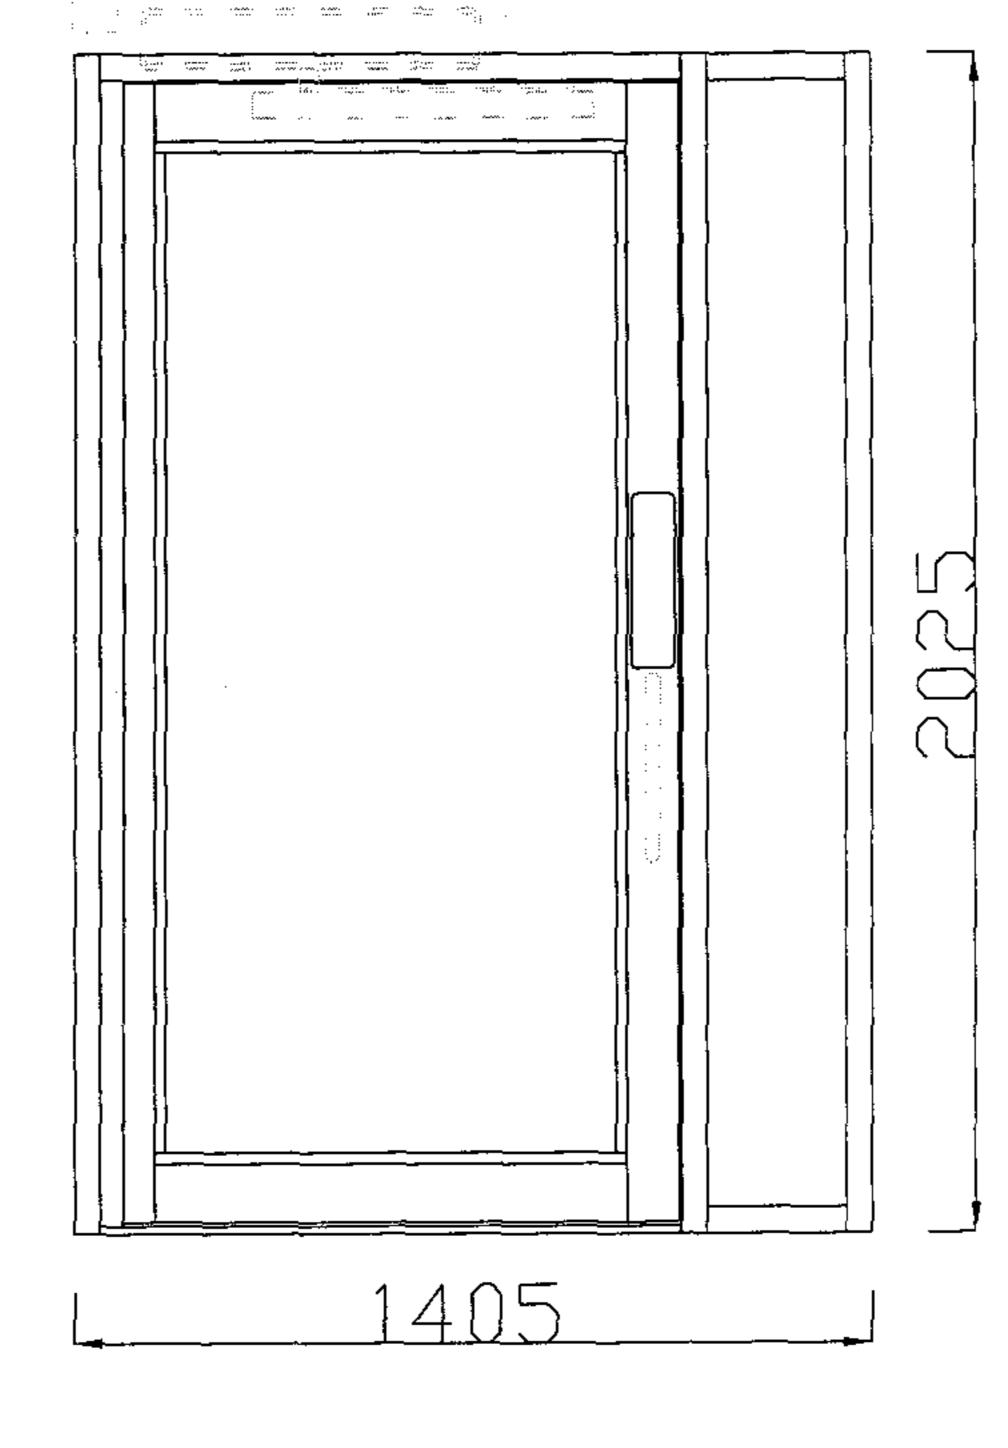

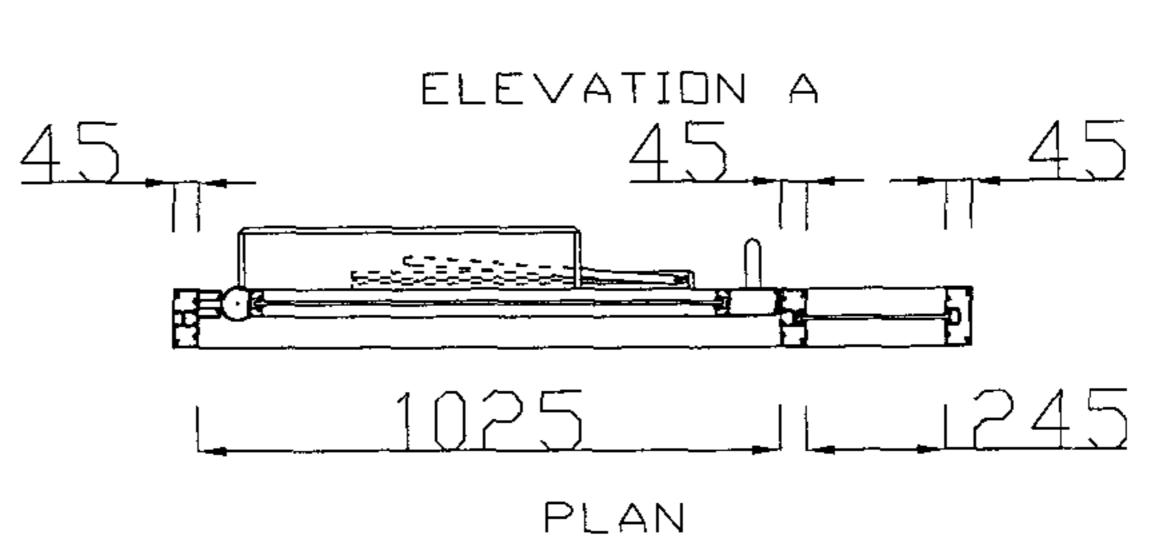

2 2 JUL 2004

DATE REQUIRED

INSTALL DATE

--/--/--

--/--/--

NOTES:

REVISIONS

systems

CLIENT

RBGS

PROJECT

HOLBORN 127-128 HIGH HOLBORN WC1V 6PQ

DRAWING TITLE

DDA WORKS AS PROPOSED

10/891/466/01 2TN

DRAWN BY

26/03/2004

SURVEYED BY DATE



For M & E Services refer to separate drawings THE WORKS SPECIFIED ON THIS DRAWING MAY NOT COMPLETE DDA REQUIREMENTS. SOME WORKS MAY BE CARRIED OUT UNDER A SEPARATE REMIT. REFER TO DDA AUDIT REPORT FOR FULL

HATCHING INDICATES

General Arrangement

description

NEW LOW ENERGY SWING DOOR 30/04/04 TO REPLACE BI-FOLDING DOOR AS PER M&E SPEC.

The Royal Bank of Scotland Group

Property Services Drummond House 1 Redheughs Avenue Edinburgh EH12 9JN

HIGH HOLBORN 127-128 HIGH HOLBORN

GROUND FLOOR PLAN

REV. A

2 2 JUL 2004



High Holborn Elevation

PROPOSED EXTERNAL LIGHT FITTING LOCATIONS

EXTERNAL WORKS:
Install new task lighting proposed above ATM, night safe, entrance and letterplate as per M&E specification.
Regrade footpath to level threshold to comply, allow for all making good as necessary.
Slip bin to be lowered to complaint height.
All to comply with RBS specification.

General Arrangement

This drawing is the copyright and property of The

Royal Bank of Scotland PLC. It must not be

copied or published without written consent.

For M & E Services refer to separate drawings

THE WORKS SPECIFIED ON THIS DRAWING

MAY NOT COMPLETE DDA REQUIREMENTS.

REFER TO DDA AUDIT REPORT FOR FULL

SOME WORKS MAY BE CARRIED OUT UNDER

Do not scale from this drawing.

A SEPARATE REMIT.

rev	description	date
		<u> </u>
<u> </u>		
'' '<u>.</u>		
		
		
	_ -	
 _		
		
		

22 JUL 2004



Property Services Drummond House 1 Redheughs Avenue Edinburgh EH12 9JN

HIGH HOLBORN
127-128 HIGH HOLBORN
LONDON WC1V 6PQ

ELEVATION 1

AS PRPOSED

scale	1:50			
dm	ΙŢ	chk	LL	app
date	24/05/04	date	24/05/04	date
consultants' drawing number				brand

2021/D1/E1