




| Rev                                                            | Notes | dd.mm.yyyy                                                                                          | By | Issue          |
|----------------------------------------------------------------|-------|---|----|----------------|
| Do not scale from this drawing. Check all dimensions on site   |       |   |    |                |
| <b>hamilton associates</b>                                     |       | T : 020 7351 5432<br>F : 020 7352 7361<br>E : ha@hamilton-assoc.com<br>www.hamiltonassociates.co.uk |    |                |
| 280 Kings Road<br>London SW3 5AW                               |       |   |    |                |
| Project:<br>• 19 - 21a Store Street<br>• Corporation of London |       |   |    |                |
| Title:<br>• Existing<br>• LOCATION PLAN                        |       |   |    |                |
| Project No:<br>• 22293                                         |       | Drawing No:<br>• PS(0)001                                                                           |    | Revision:<br>• |
| Scale: 1:500 @ A3 CAD File No: PS(0)001_Location Plan          |       |   |    |                |
| Date: dd.mm.yyyy                                               |       | Drawn: .                                                                                            |    | Issue: .       |

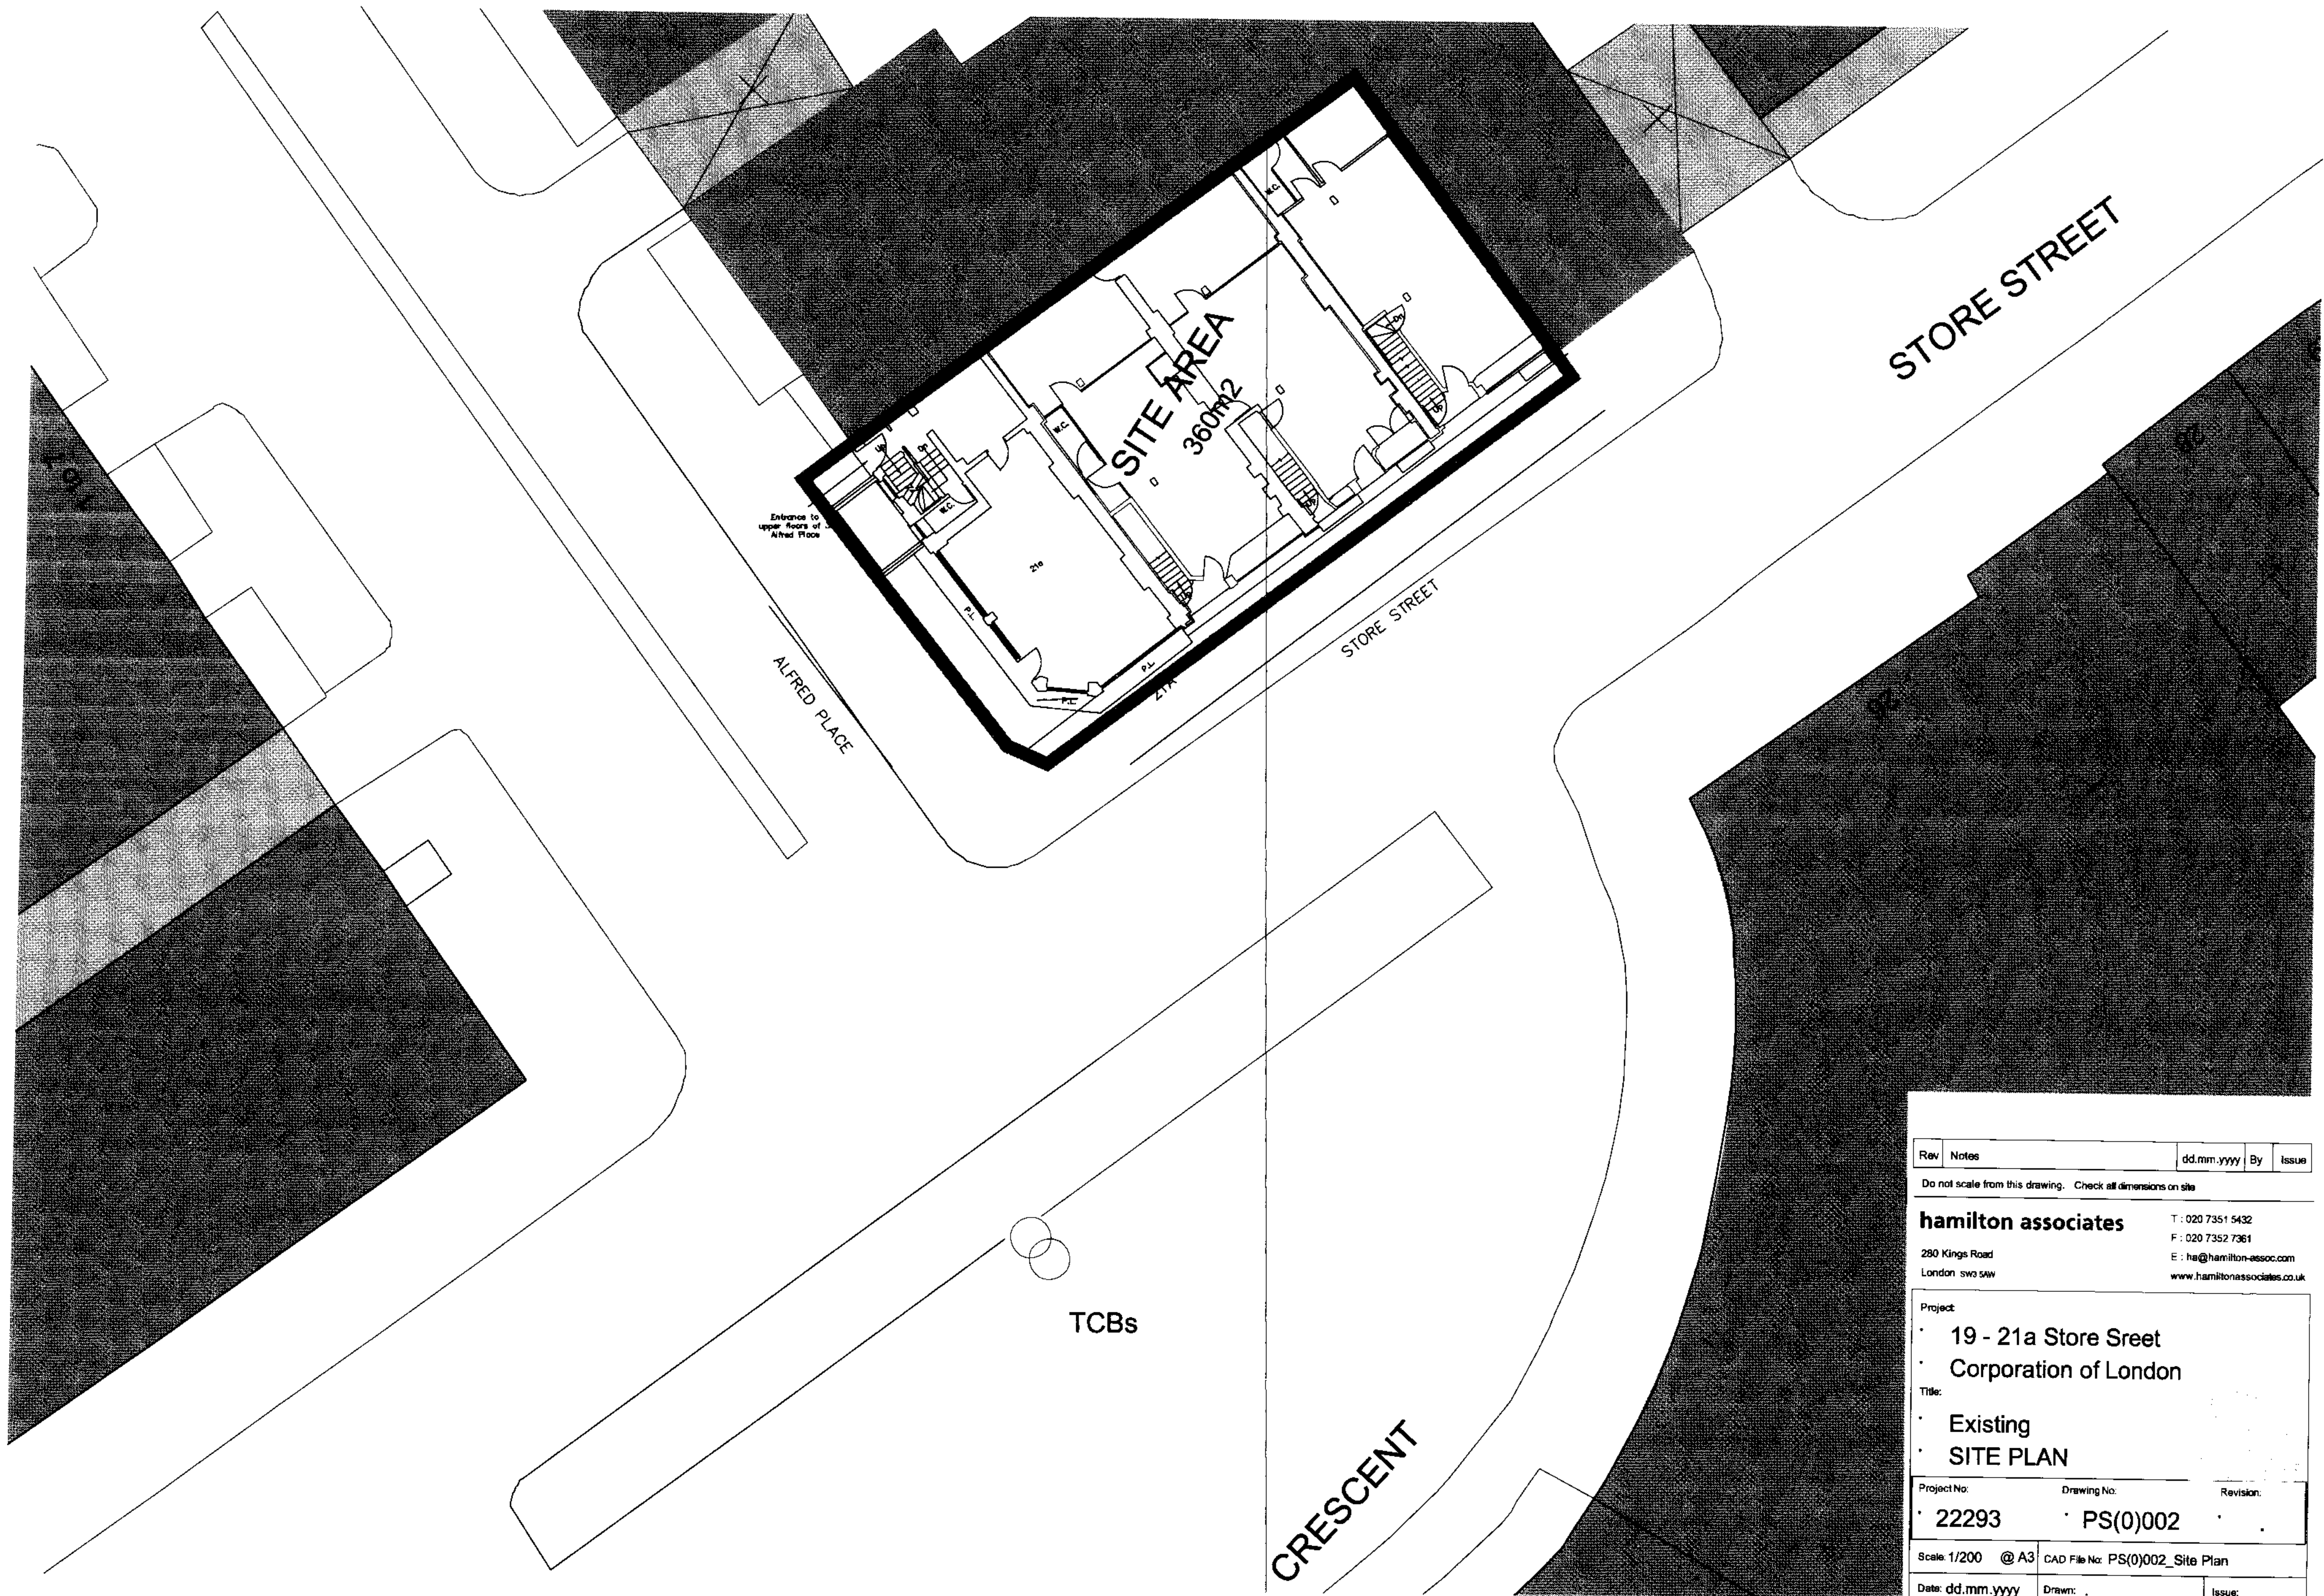

| Rev                                                           | Notes | dd.mm.yyyy                                                                                          | By | Issue          |
|---------------------------------------------------------------|-------|---|----|----------------|
| Do not scale from this drawing. Check all dimensions on site  |       |   |    |                |
| <b>hamilton associates</b>                                    |       | T : 020 7351 5432<br>F : 020 7352 7361<br>E : ha@hamilton-assoc.com<br>www.hamiltonassociates.co.uk |    |                |
| Project:<br>• 19 - 21a Store Sreet<br>• Corporation of London |       |   |    |                |
| Title:<br>• Existing<br>• SITE PLAN                           |       |   |    |                |
| Project No:<br>• 22293                                        |       | Drawing No:<br>• PS(0)002                                                                           |    | Revision:<br>• |
| Scale: 1/200 @ A3                                             |       | CAD File No: PS(0)002_Site Plan                                                                     |    |                |
| Date: dd.mm.yyyy                                              |       | Drawn: .                                                                                            |    | Issue: .       |